



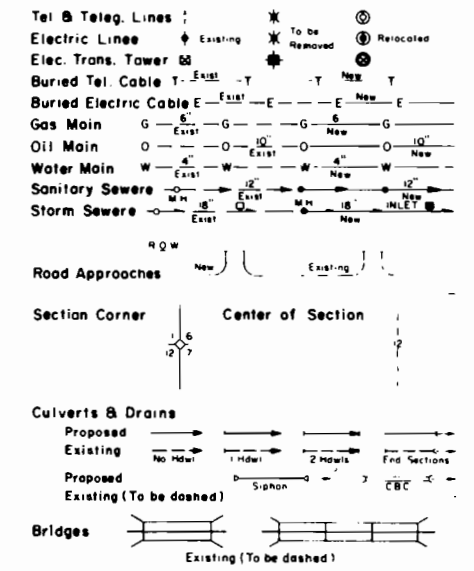

STATE DEPARTMENT OF HIGHWAYS

DIVISION OF HIGHWAYS—STATE OF COLORADO

CONVENTIONAL SIGNS

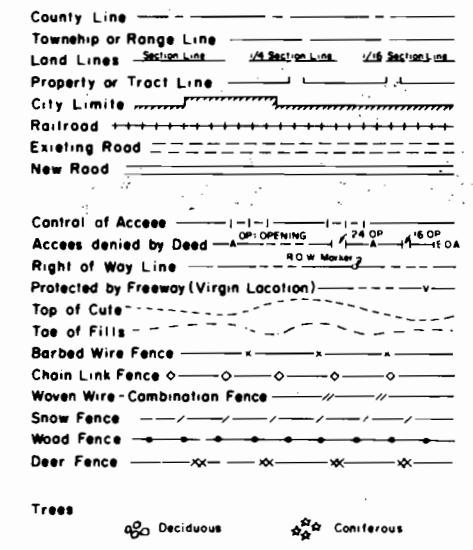

PLAN AND PROFILE OF PROPOSED
FEDERAL AID PROJECT NO. RF040-2(8)
STATE HIGHWAY NO. 40
MOFFAT COUNTY

RIGHT OF WAY

SCALE OF ORIGINAL DRAWINGS
PLAN SHEETS 1" = 100'

R.O.W. LENGTH OF PROJECT = 874.2'

FEDERAL ROAD DISTRICT NO.	DIVISION	PROJECT NO.	SHEET NO.
VIII	COLORADO	RF 040-2 (8)	1
RIGHT OF WAY IN CRAIG			
REVISIONS			
6-29-76	Add Beg. & End Const. Sta.	SW	

FILE COPY
Do Not Remove

- INDEX OF SHEETS
SHEET NO.
1. TITLE SHEET
 2. TABULATION OF OWNERSHIP
 3. ALIGNMENT SHEET


1000+00.0 BEGIN CONST. PROJ. RF 040-2(8)=
5+21 ON BF 005-1(1)

END R.O.W. PROJ. RF 040-2 (8) STA. 50+59.6 Bk =
STA. 1040+32.0 Ah. E.B.

1065+00 END CONST. PROJ. RF 040-2(8) =
47+85.1 ON F 005-2 (9)

10+00 BEGIN CONST. PROJ. RF 040-2(8)

BEGIN R.O.W. PROJ. RF 040-2 (8) STA. 41+85.4

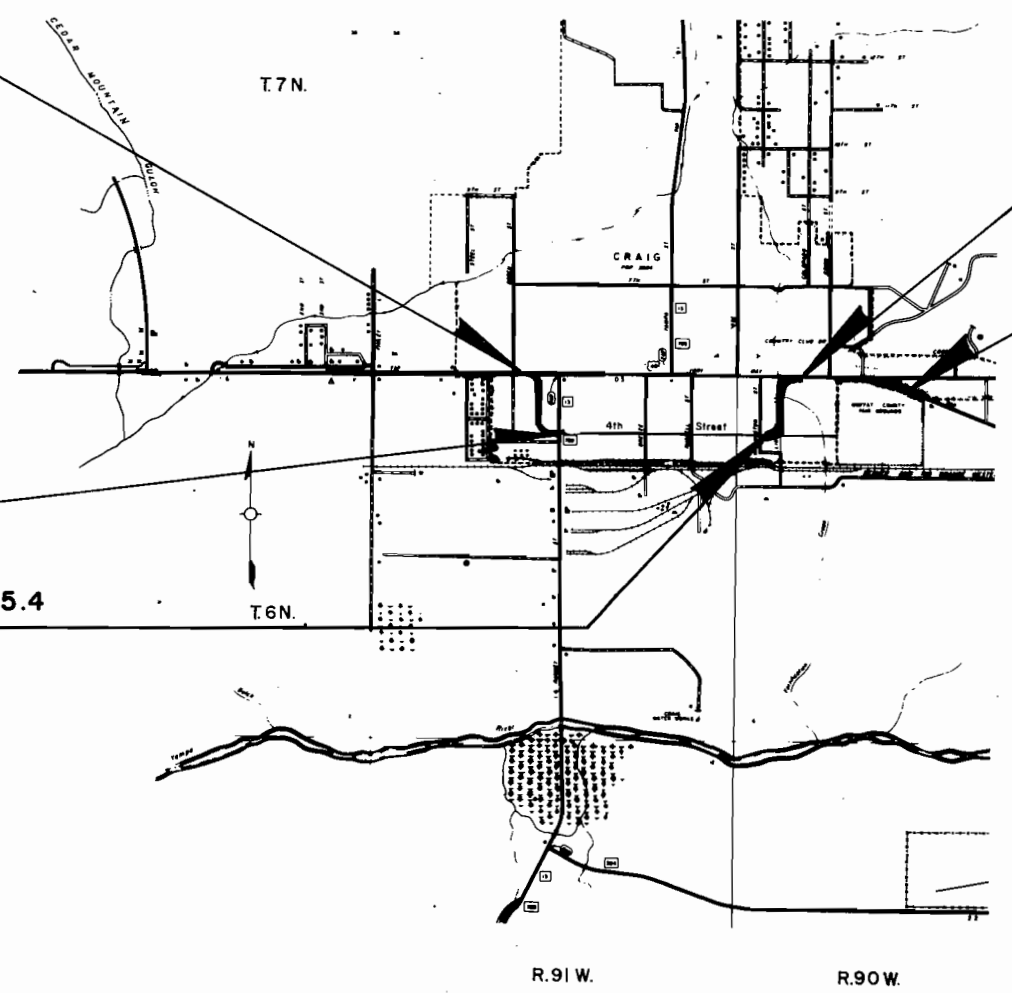

DIVISION OF HIGHWAYS

APPROVED: *[Signature]* 4/9/76
CHIEF ENGINEER DATE

DEPARTMENT OF TRANSPORTATION
FEDERAL HIGHWAY ADMINISTRATION

APPROVED: _____ DATE _____
DIVISION ADMINISTRATOR

R. O. W. TABULATION OF PROPERTIES IN MOFFAT COUNTY S.H. No. 40 PROJ. RF040-2(8)

RIGHT OF WAY IN CRAIG

