


McMULLEN

TITLE SHEET

STATE DEPARTMENT OF HIGHWAYS DIVISION OF HIGHWAYS—STATE OF COLORADO

FEDERAL ROAD REGION NO.	DIVISION	PROJECT NO.	SHEET NO.
9	COLORADO	RF 160-2(5)	1

RIGHT OF WAY
WEST OF PAGOSA SPRINGS
INDEX OF SHEETS

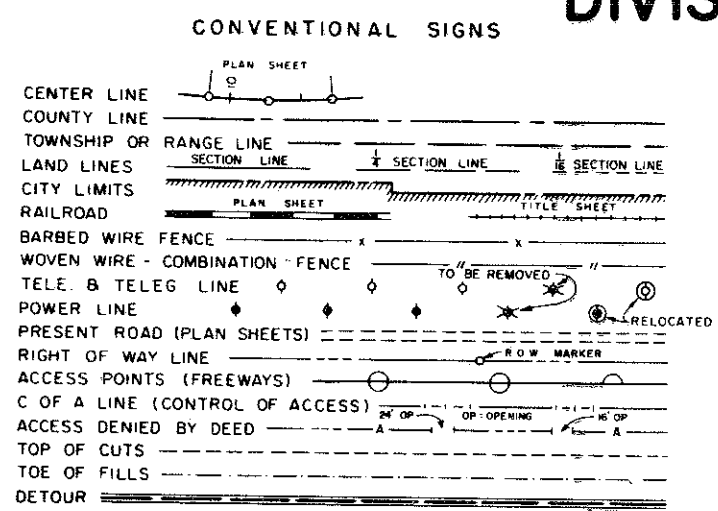

PLAN AND PROFILE OF PROPOSED FEDERAL AID PROJECT NO. RF 160-2(5) STATE HIGHWAY NO. 160 ARCHULETA COUNTY

SHEET NO.
1
2
3-7
8-10

TITLE SHEET
TABULATION OF PROPERTY
ALIGNMENT PLAN
OWNERSHIP MAP



SCALES OF ORIGINAL DRAWINGS
ON PLAN, 1 IN. = 100 FT.
ON PROFILE { 1 IN. = 100 FT. HORIZONTAL
1 IN. = 10 FT. VERTICAL
GRADE LINE ON PROFILE IS SHOWN AS GRADE OF FINISHED ROAD
NET LENGTH OF PROJECT IN R.O.W. = 2.270 Miles

REVISIONS

RIGHT OF WAY


NOTE
CHECKED & CALCULATED
BY THE FIELD

BEGIN R.O.W. PROJ. RF 160-2(5)
STA. 690+16.0

 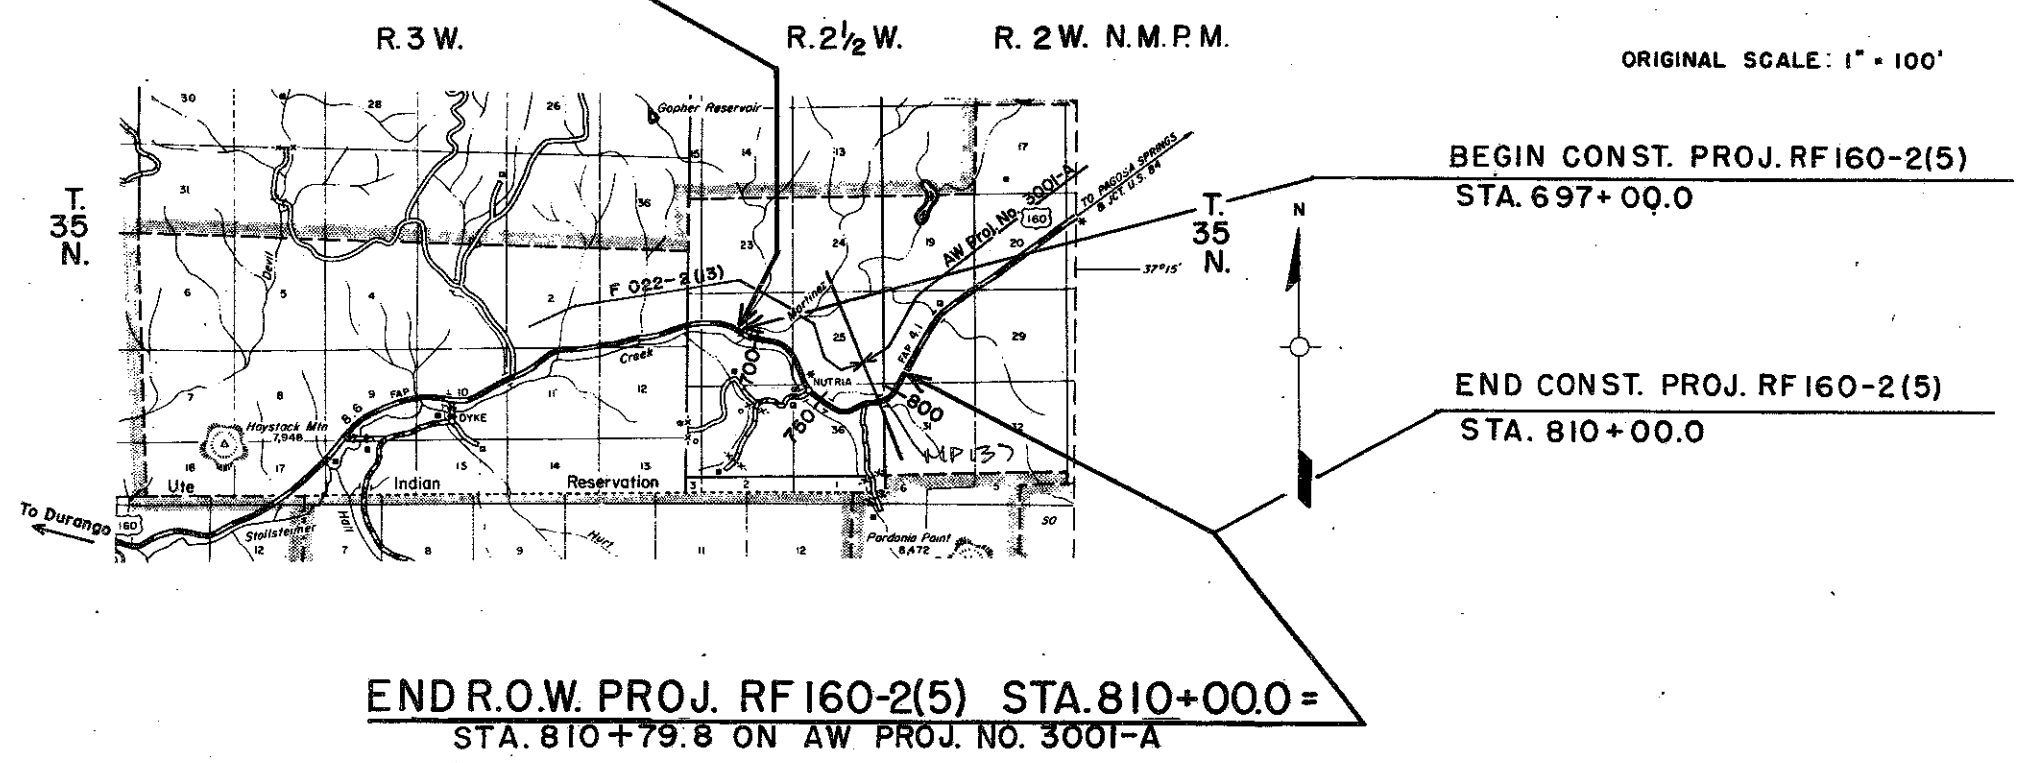

RIGHT OF WAY
WEST OF PAGOSA SPRINGS


PLAN
NOTE BOOK
NO. 31410

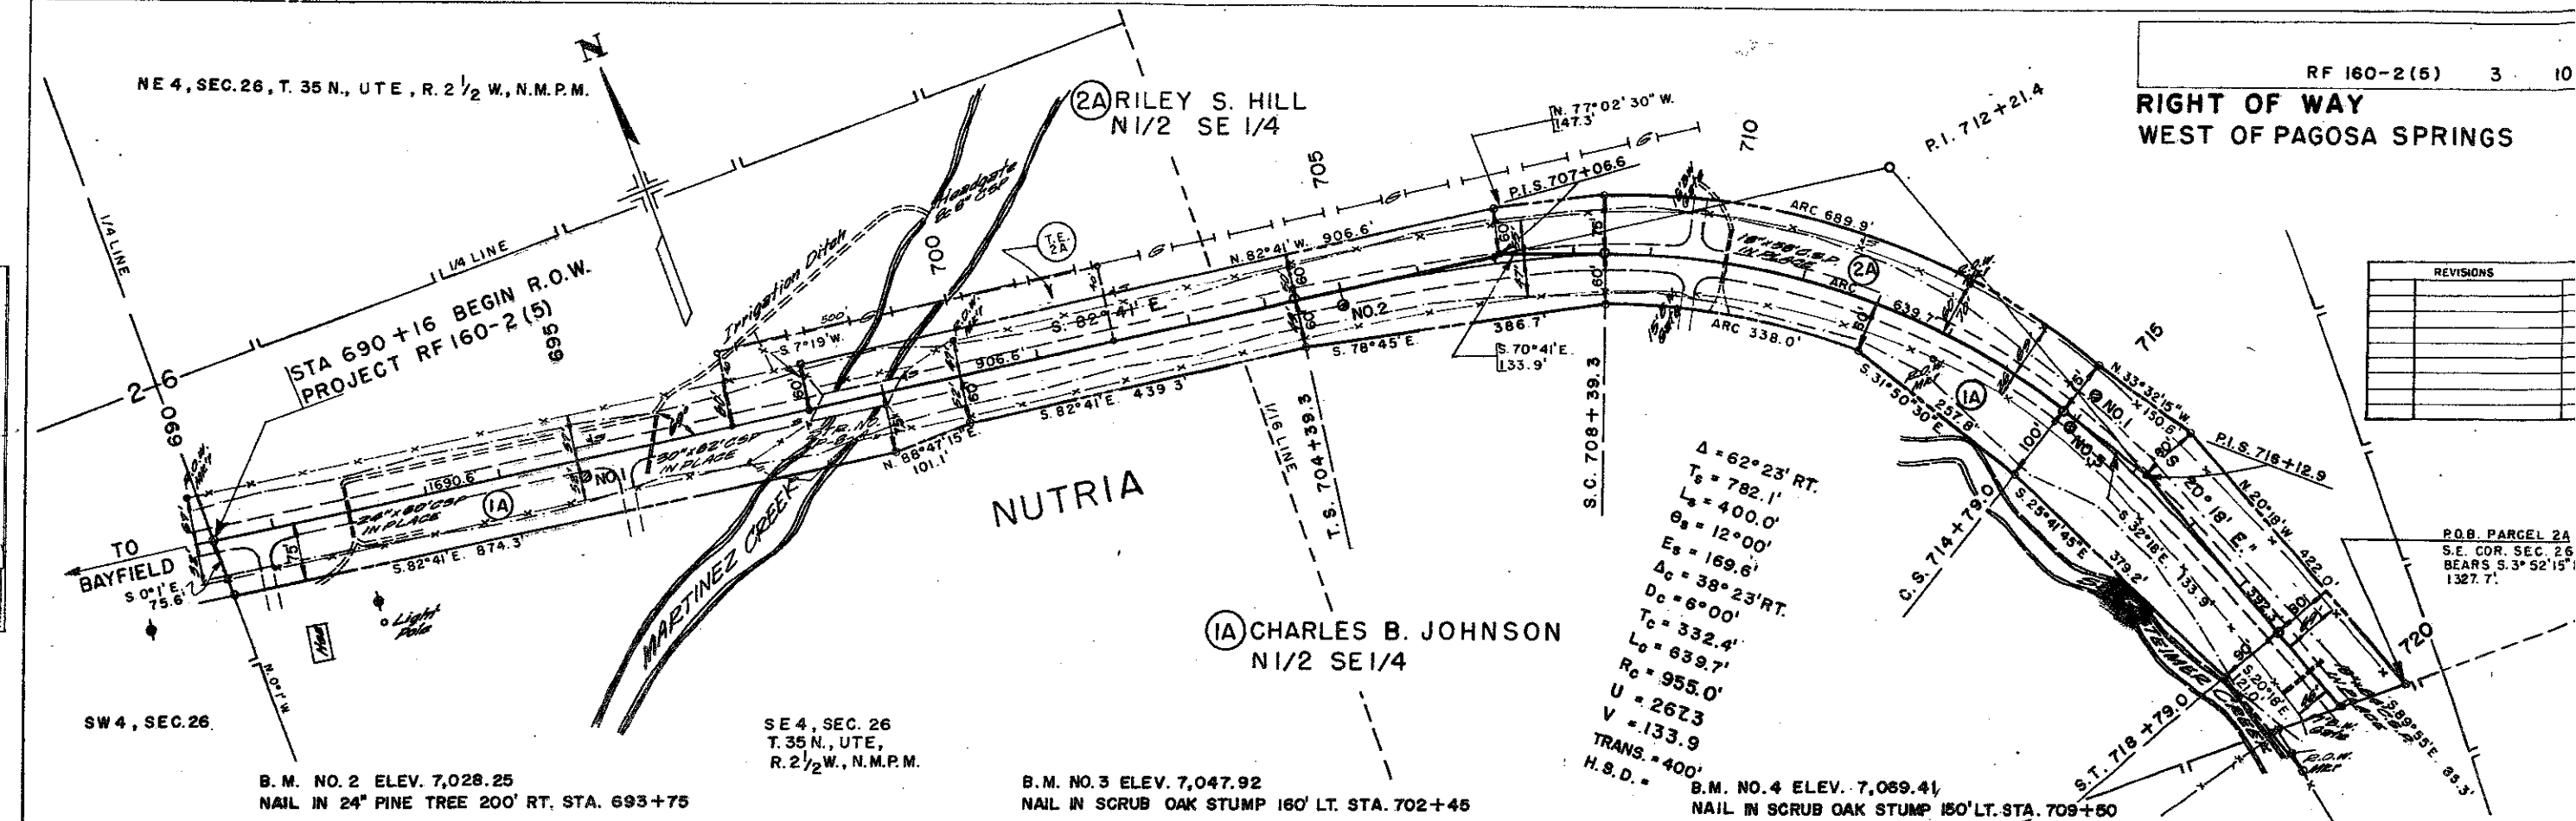


REVISIONS	


R.O.B. PARCEL 2A
S.E. COR. SEC. 26
BEARS S. 3° 52' 15" E.
1327.7'

PROFILE
NOTE BOOK
NO. 31410

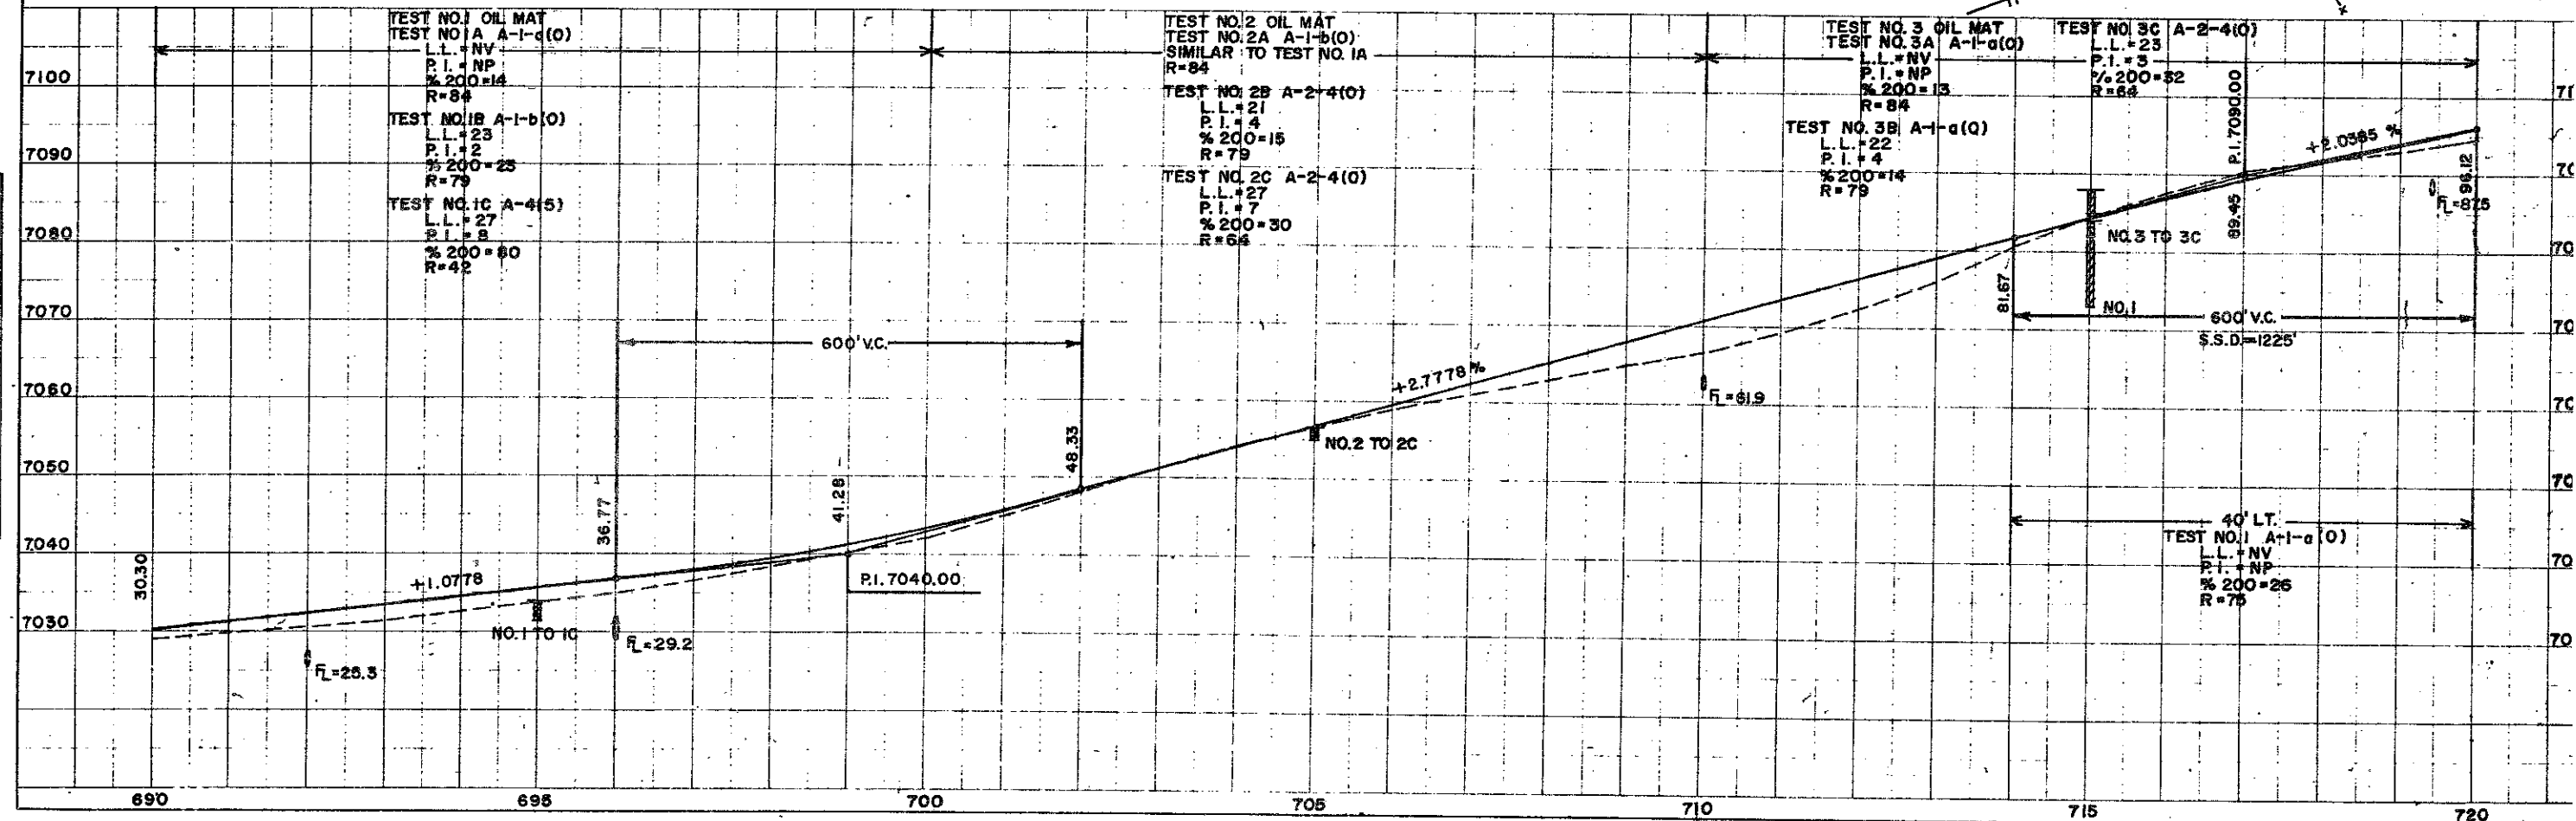

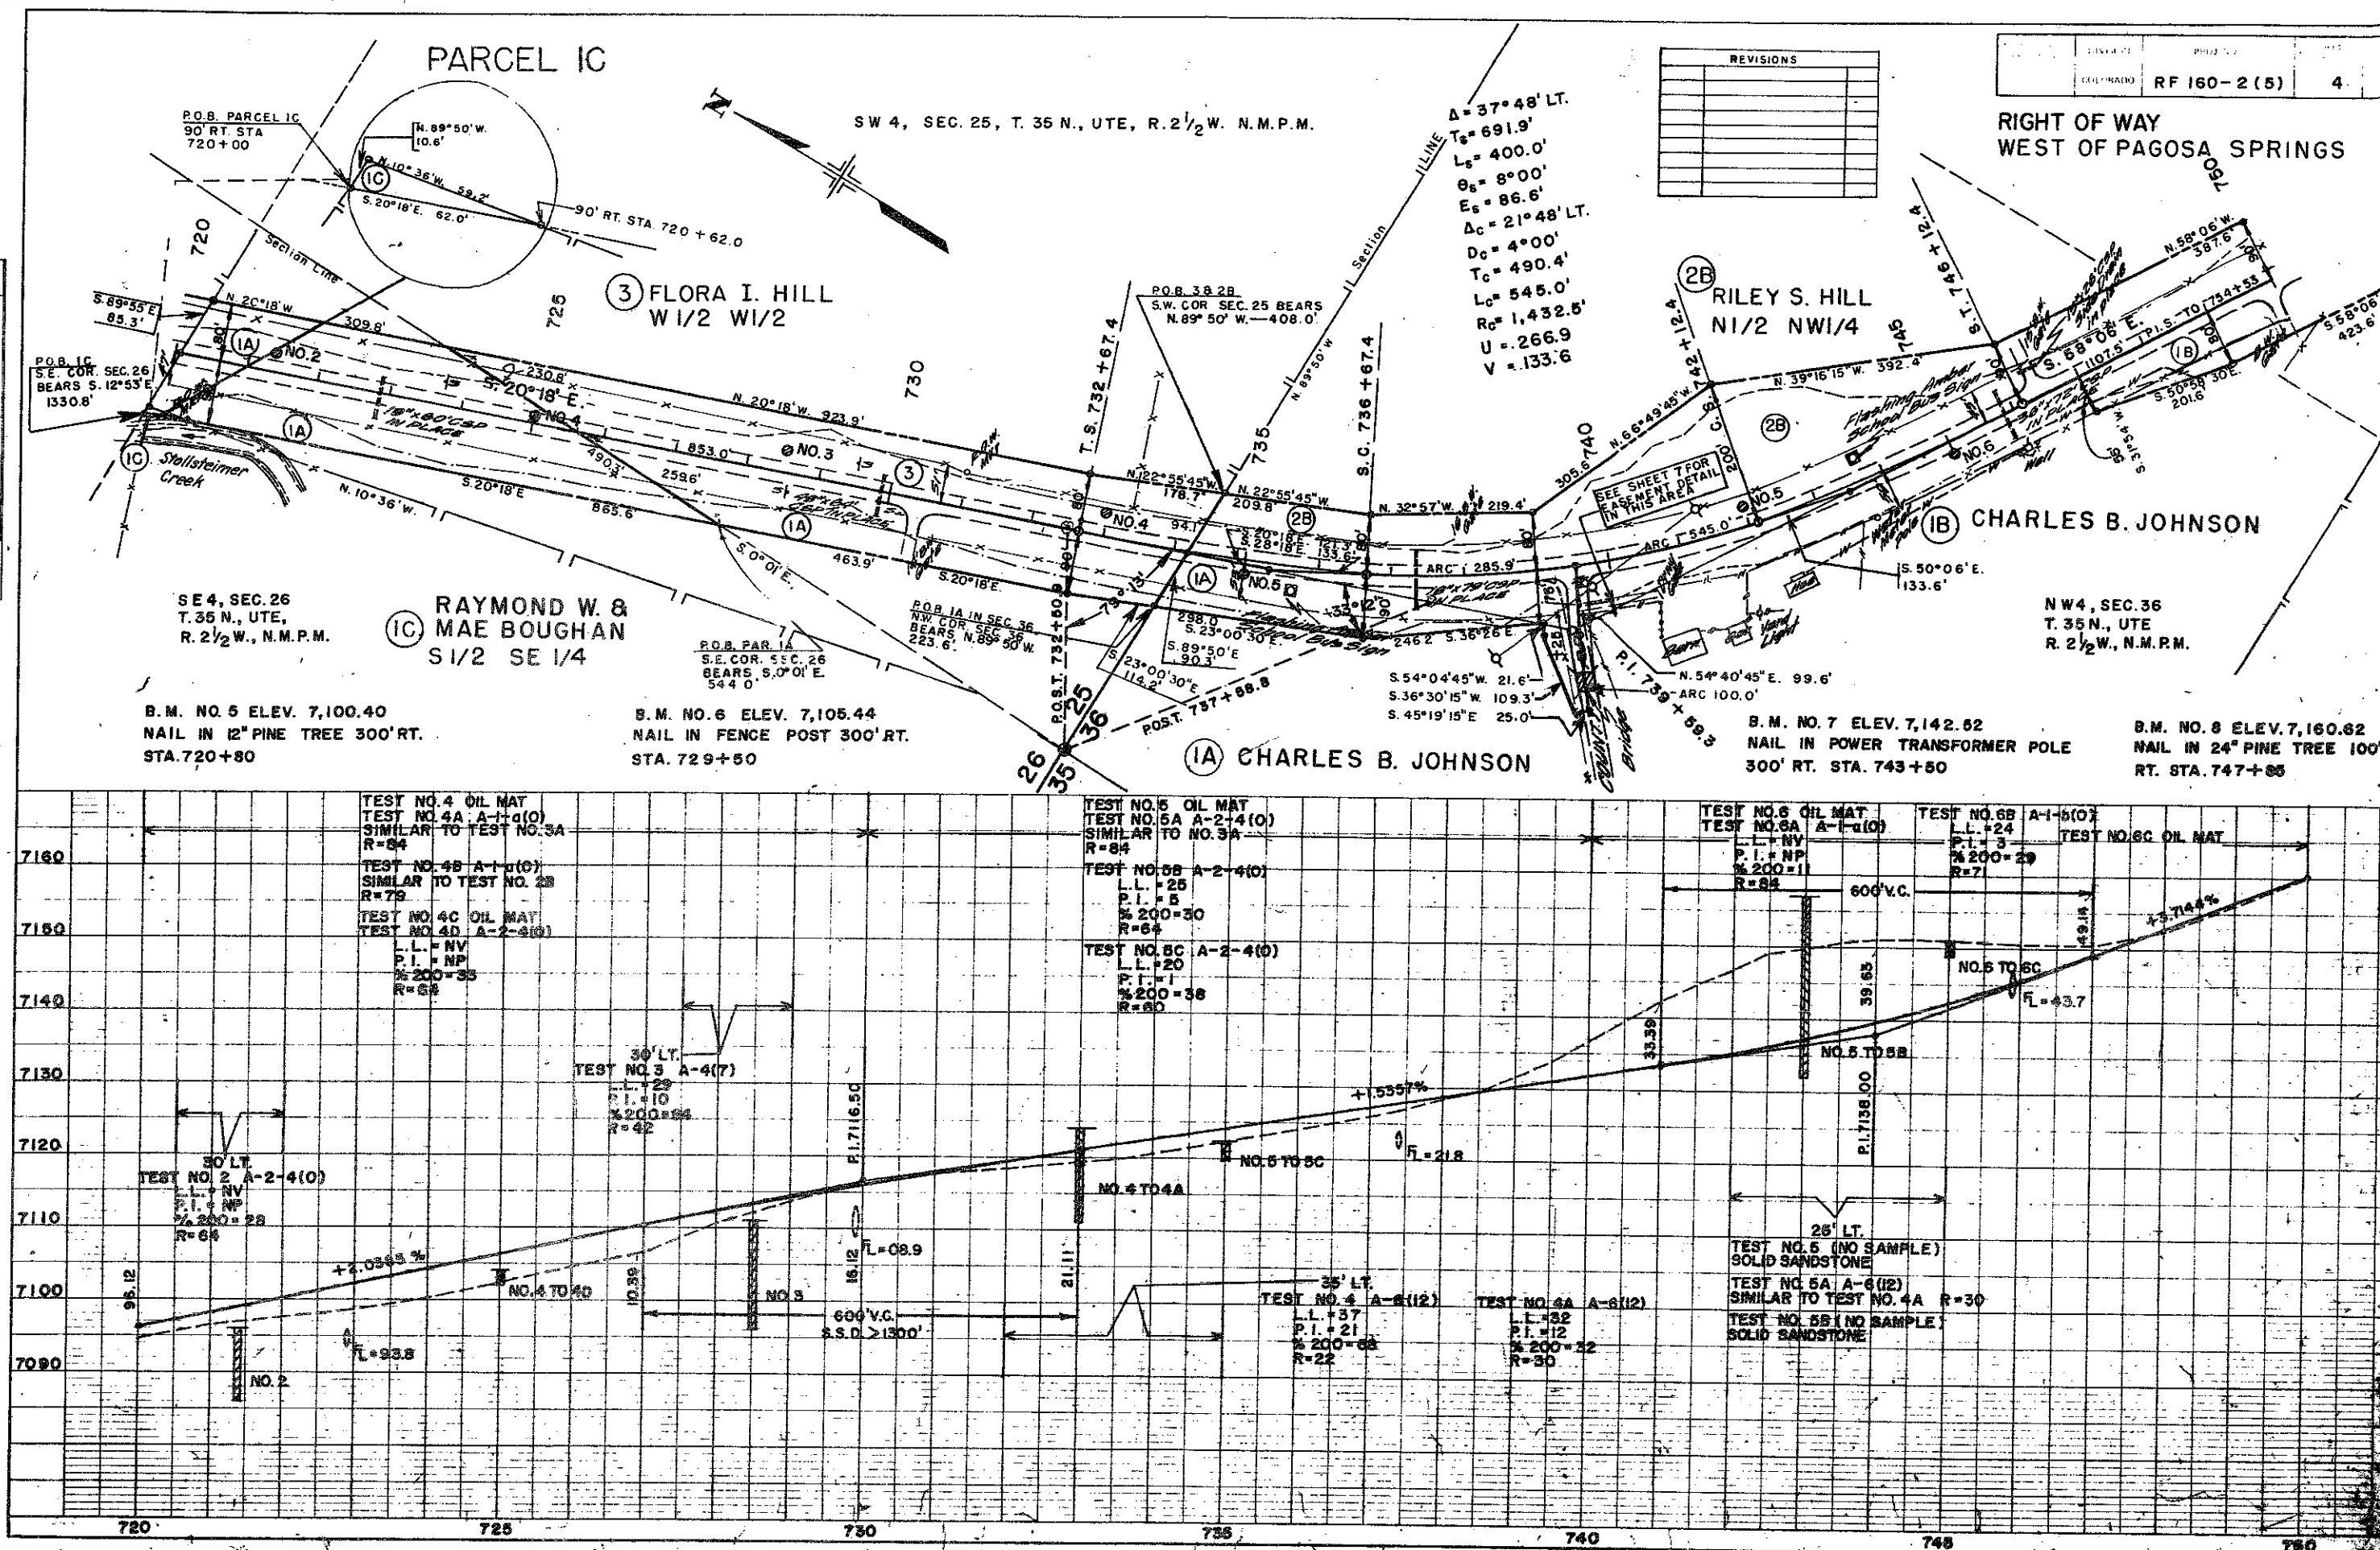


PLAN	DATE
NOTE BOOK	
NOTE CHECKED	
DATE	

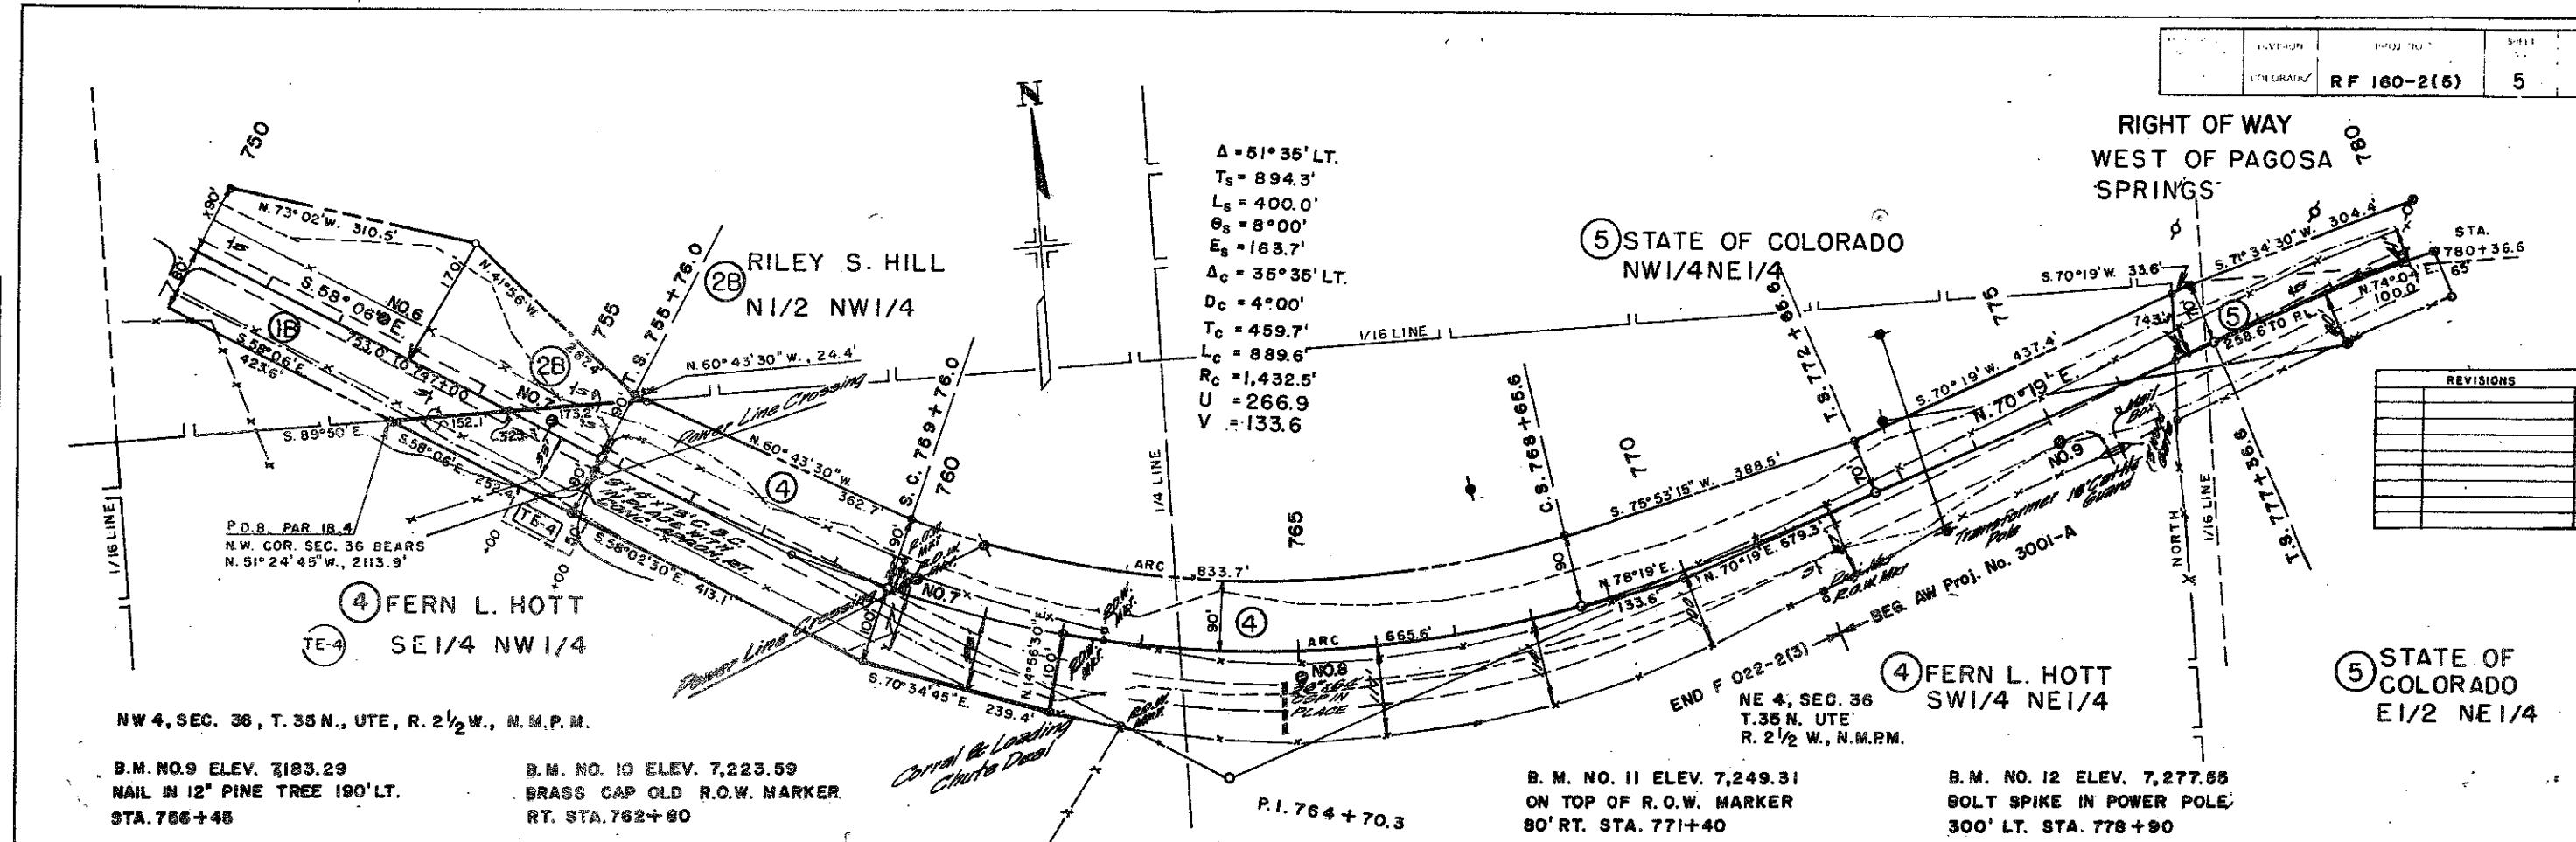


REVISIONS

PROFILE	DATE
NOTE BOOK	
NOTE CHECKED	
DATE	

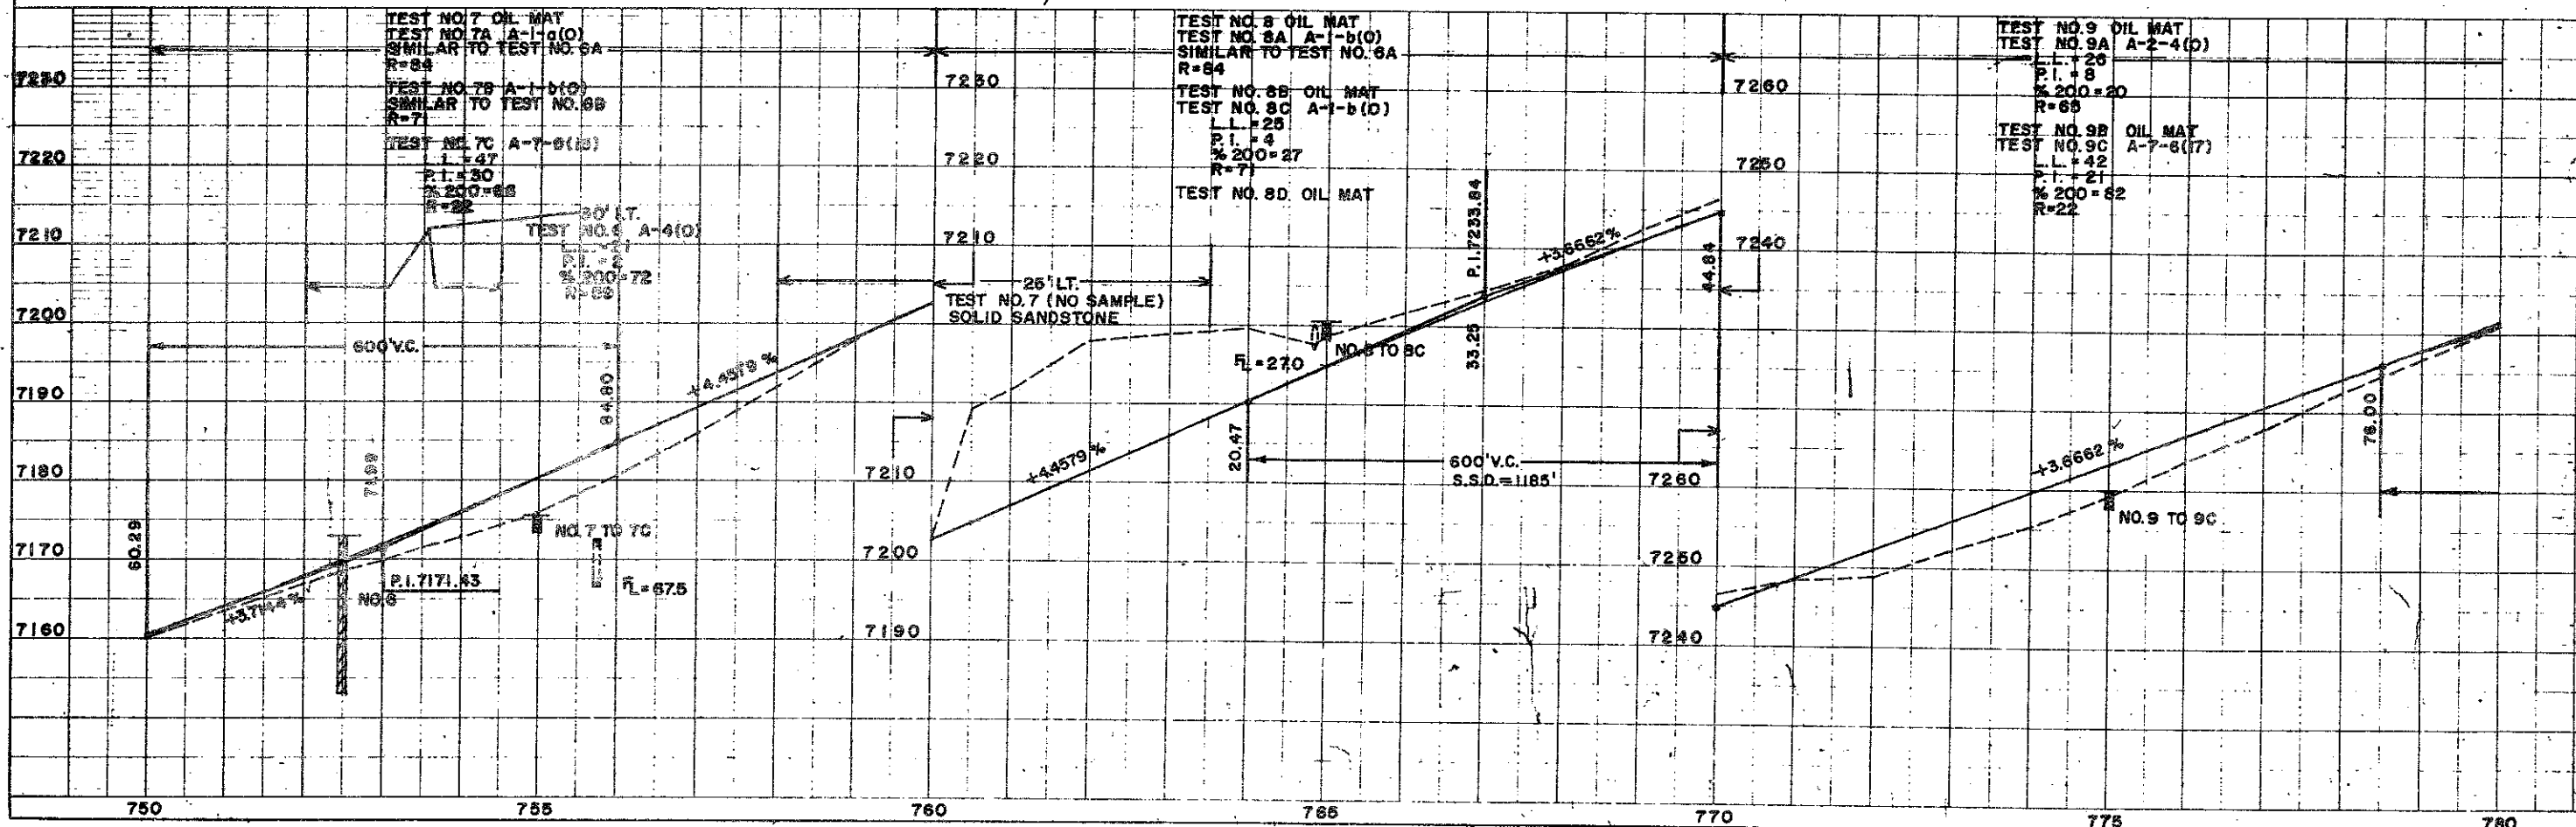

PLAN	SURVIVED PILOT?	BY	DATE
AL ORNAMENT CHECKED			
BT. OF WAT CHECKED			

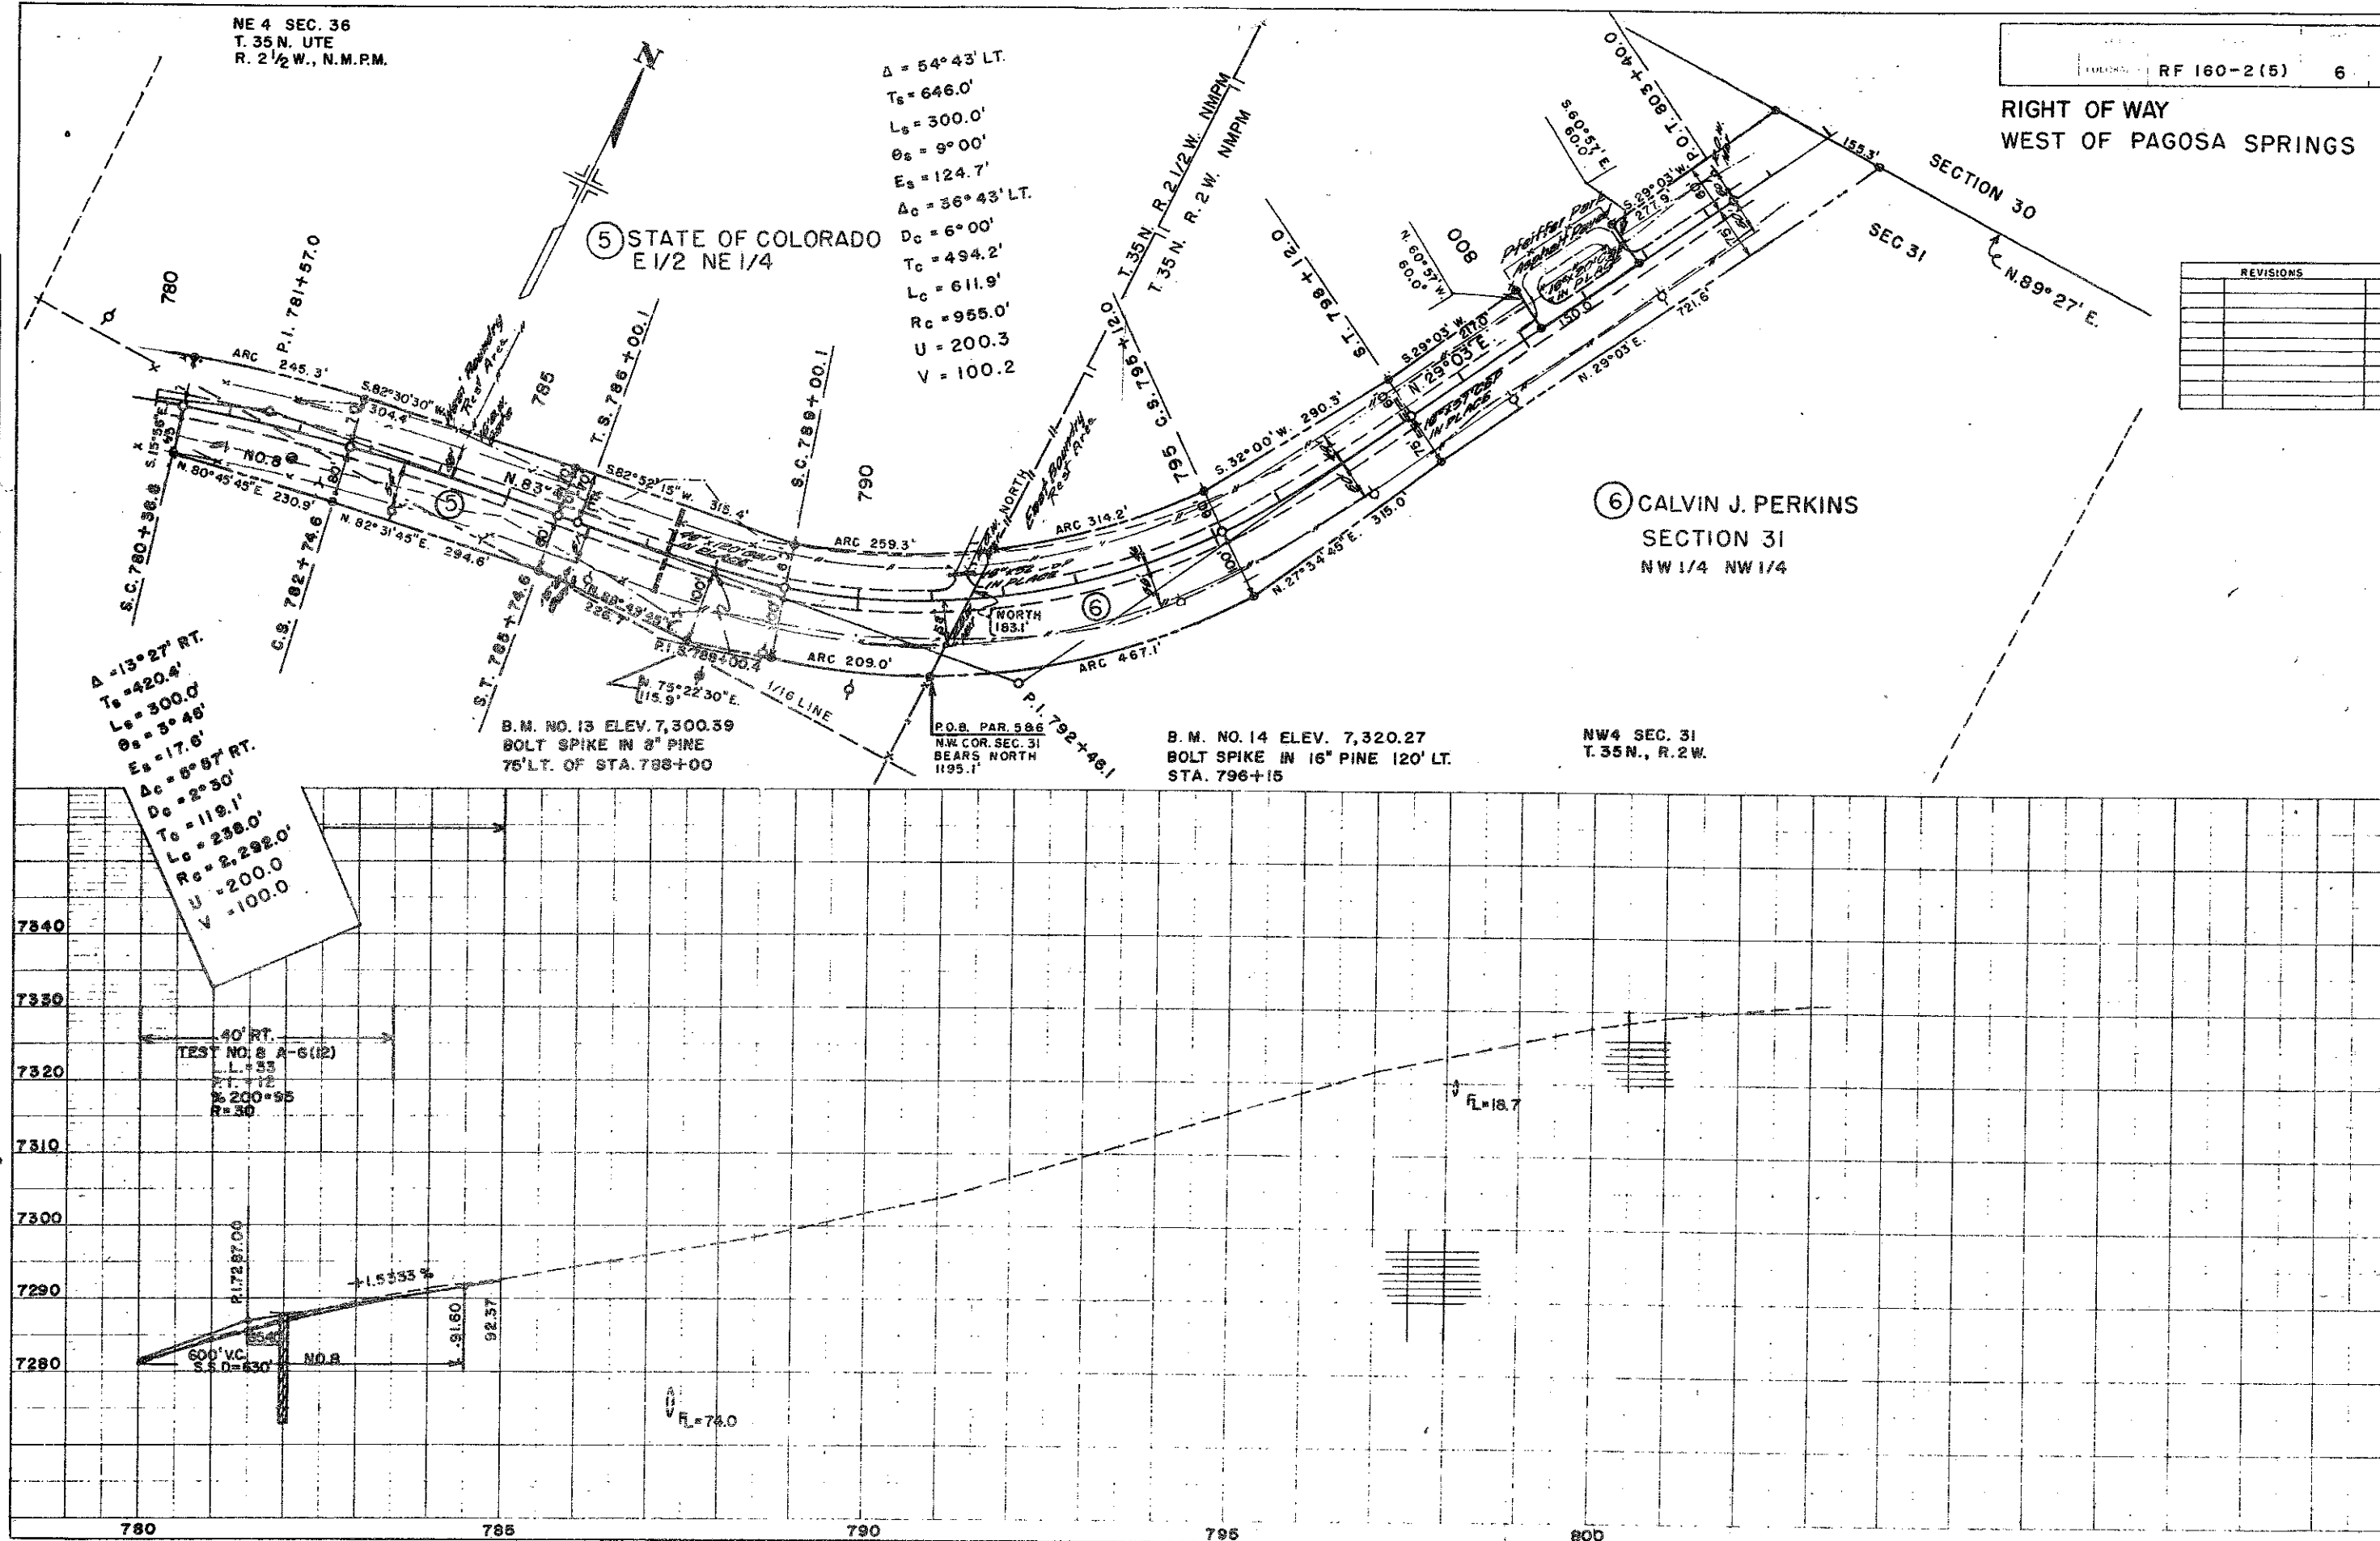[illegible]

DATE	BY	SURVEY	PROFILE
		NOTED	NOTE BOX
		GRADES CHECKED	3 10
		E. A. 1, MOVED	3 10
		STRUCTURE HOLDINGS CHECKED	3 10

PLAN	DATE	BY
NOTE BOOK		
NO. 31411		

PROFILE	DATE	BY
NOTE BOOK		
NO. 31411		

