

TITLE SHEET

STATE DEPARTMENT OF HIGHWAYS DIVISION OF HIGHWAYS—STATE OF COLORADO


PLAN AND PROFILE OF PROPOSED FEDERAL AID PROJECT NO. RF 287-1(1) STATE HIGHWAY NO. 287 PROWERS COUNTY

SHEET NO.
1
2
3-5

RIGHT OF WAY
SOUTH OF LAMAR
INDEX OF SHEETS


TITLE SHEET
TABULATION OF PROPERTIES
LINE SHEETS

FEDERAL ROAD REGION NO.	DIVISION	PROJECT NO.	SHEET NO.
9	COLORADO	RF 287-1(1)	1
REVISIONS			

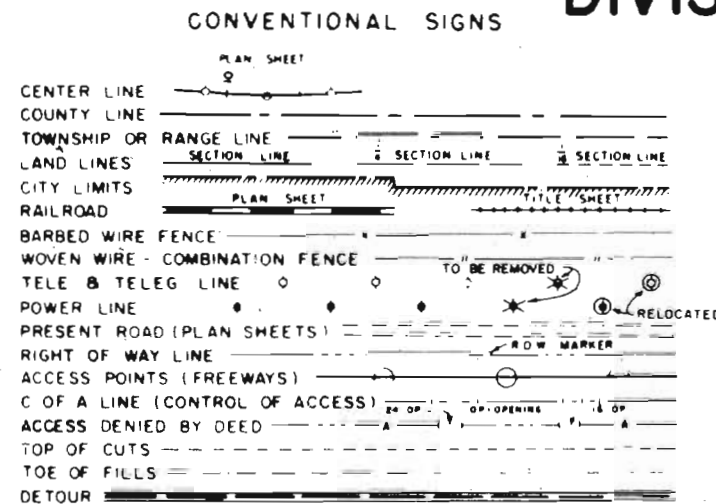

SCALES OF ORIGINAL DRAWINGS
ON PLAN, 1 IN. = 100 FT.
ON PROFILE, 1 IN. = 100 FT. HORIZONTAL
1 IN. = 10 FT. VERTICAL
GRADE LINE ON PROFILE IS SHOWN AS GRADE OF FINISHED ROAD
LENGTH OF RIGHT OF WAY = 1.34 Miles

RIGHT OF WAY

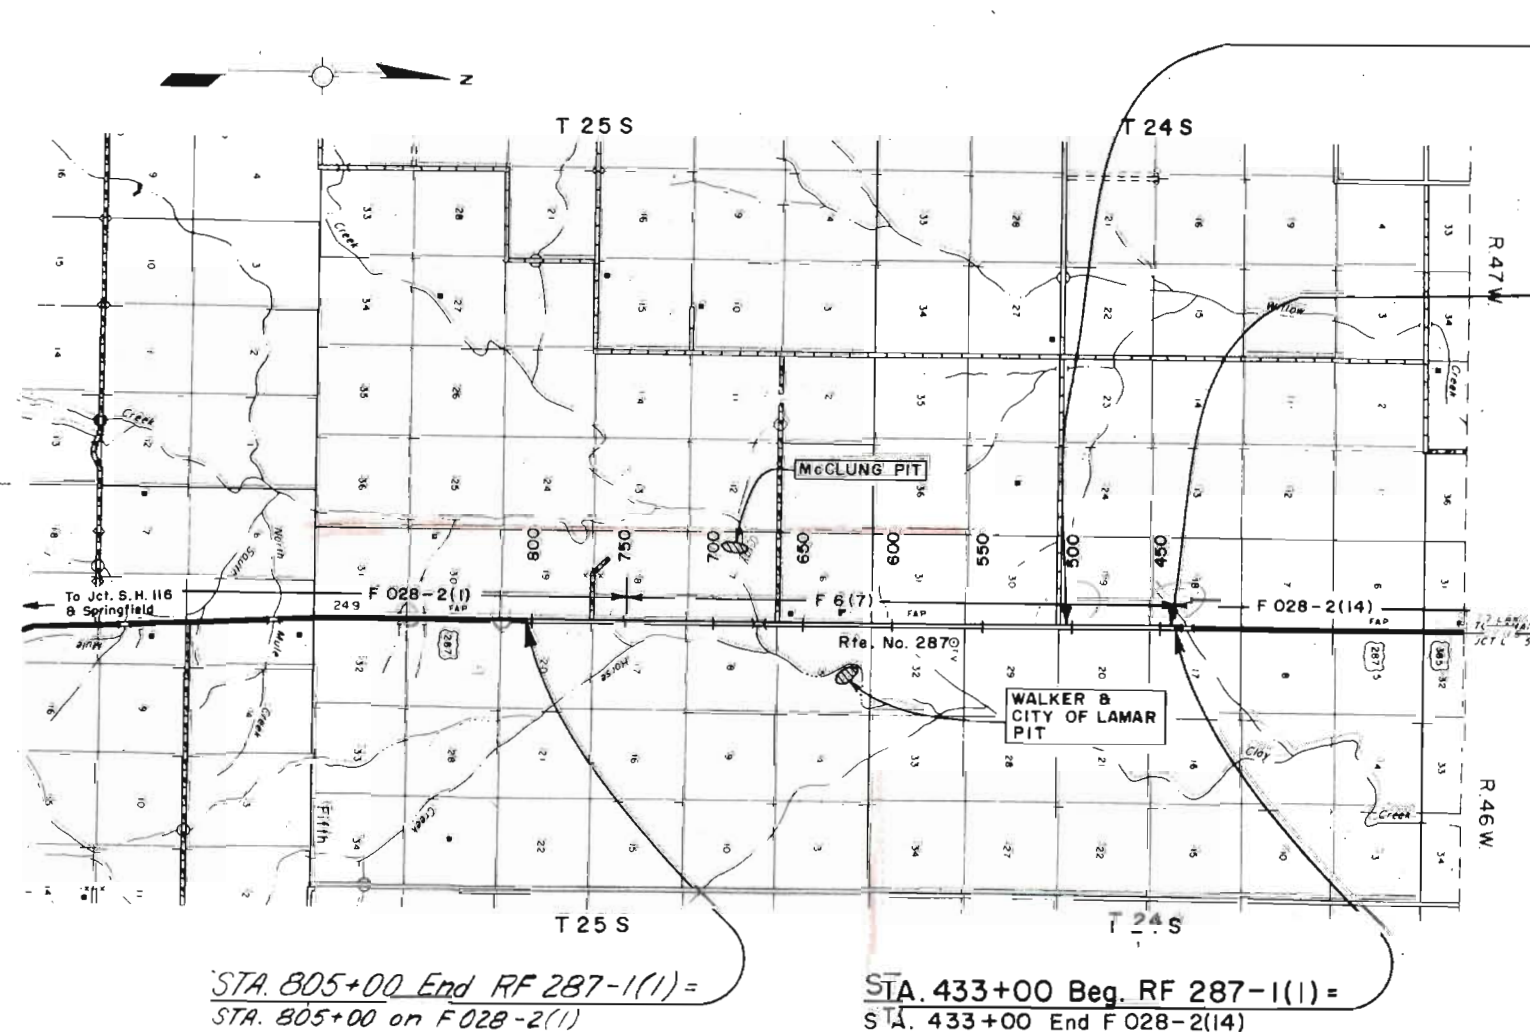


FILE COPY
DO NOT REMOVE

RIGHT OF WAY SOUTH OF LAMAR


[illegible]

FED. ROAD REG. NO.	DIVISION	PROJ. NO.	SHEET NO.	TOTAL SHEETS
9	COLD.	RF 287-1(1)	3	

REVISIONS	

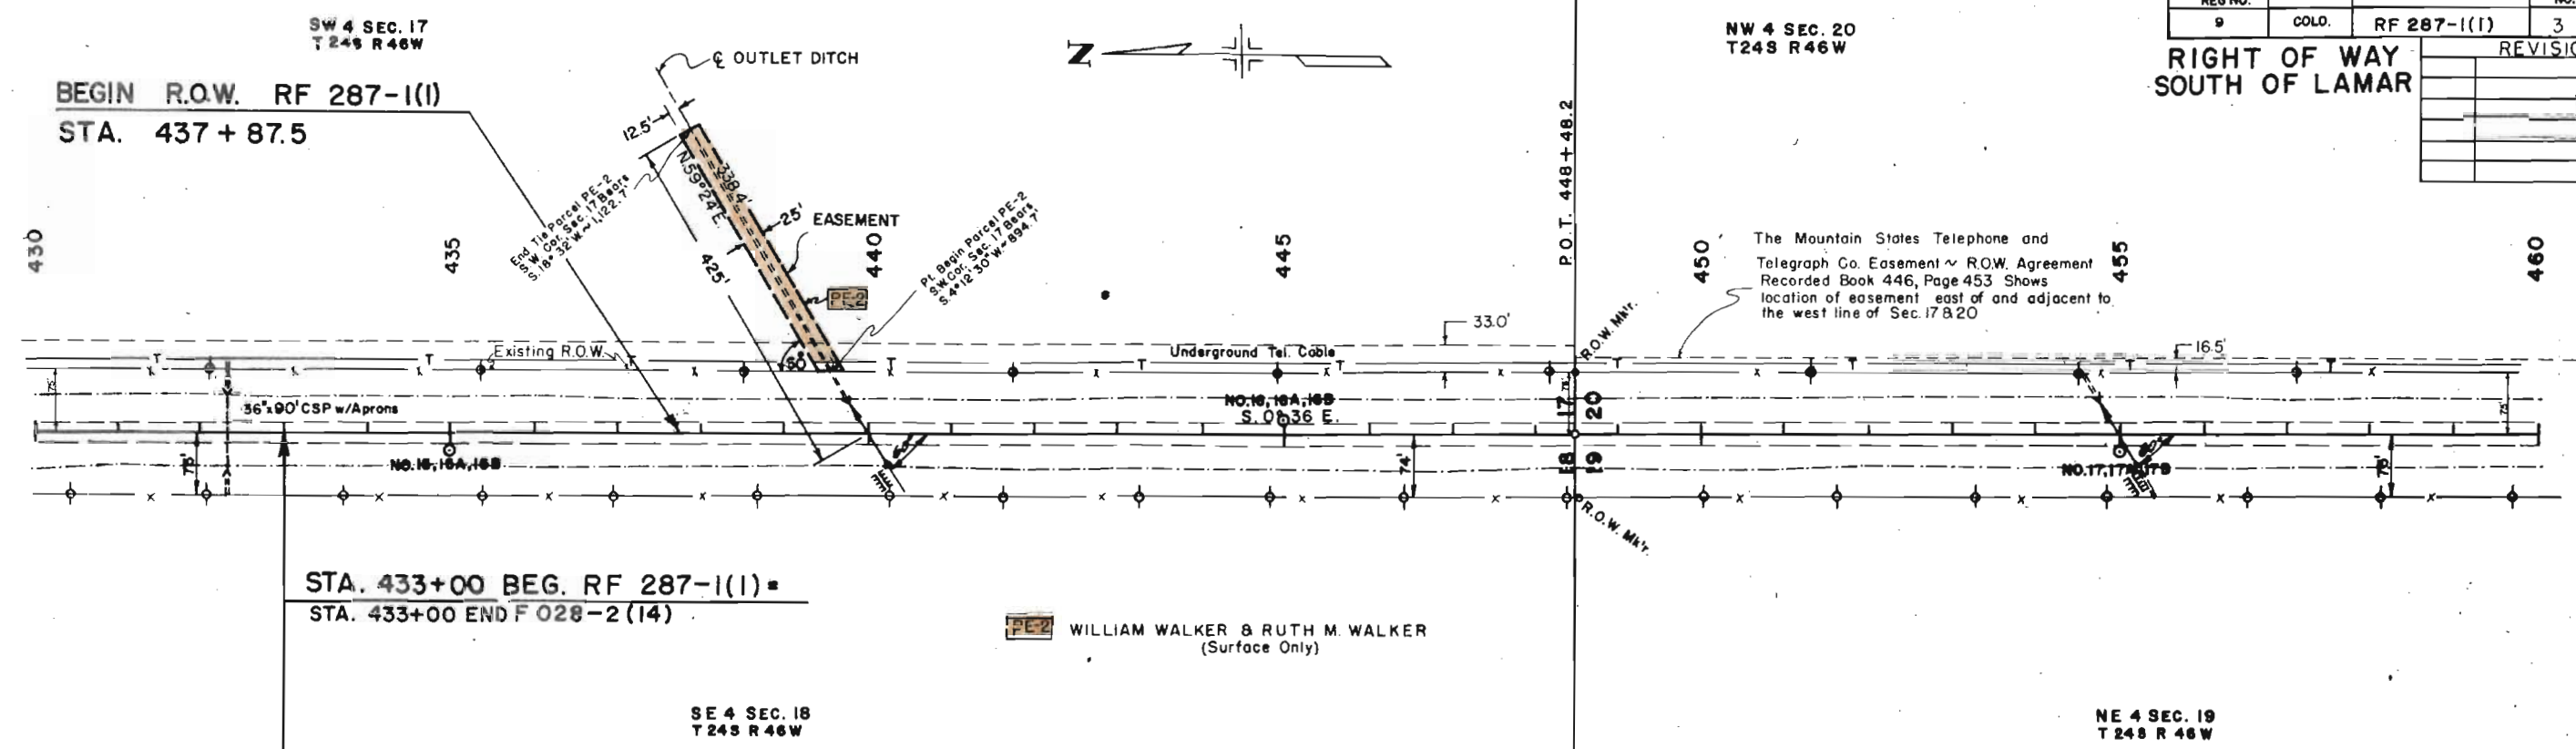


		RF 287-1(1)	4
RIGHT OF WAY SOUTH OF LAMAR		REVISIONS	

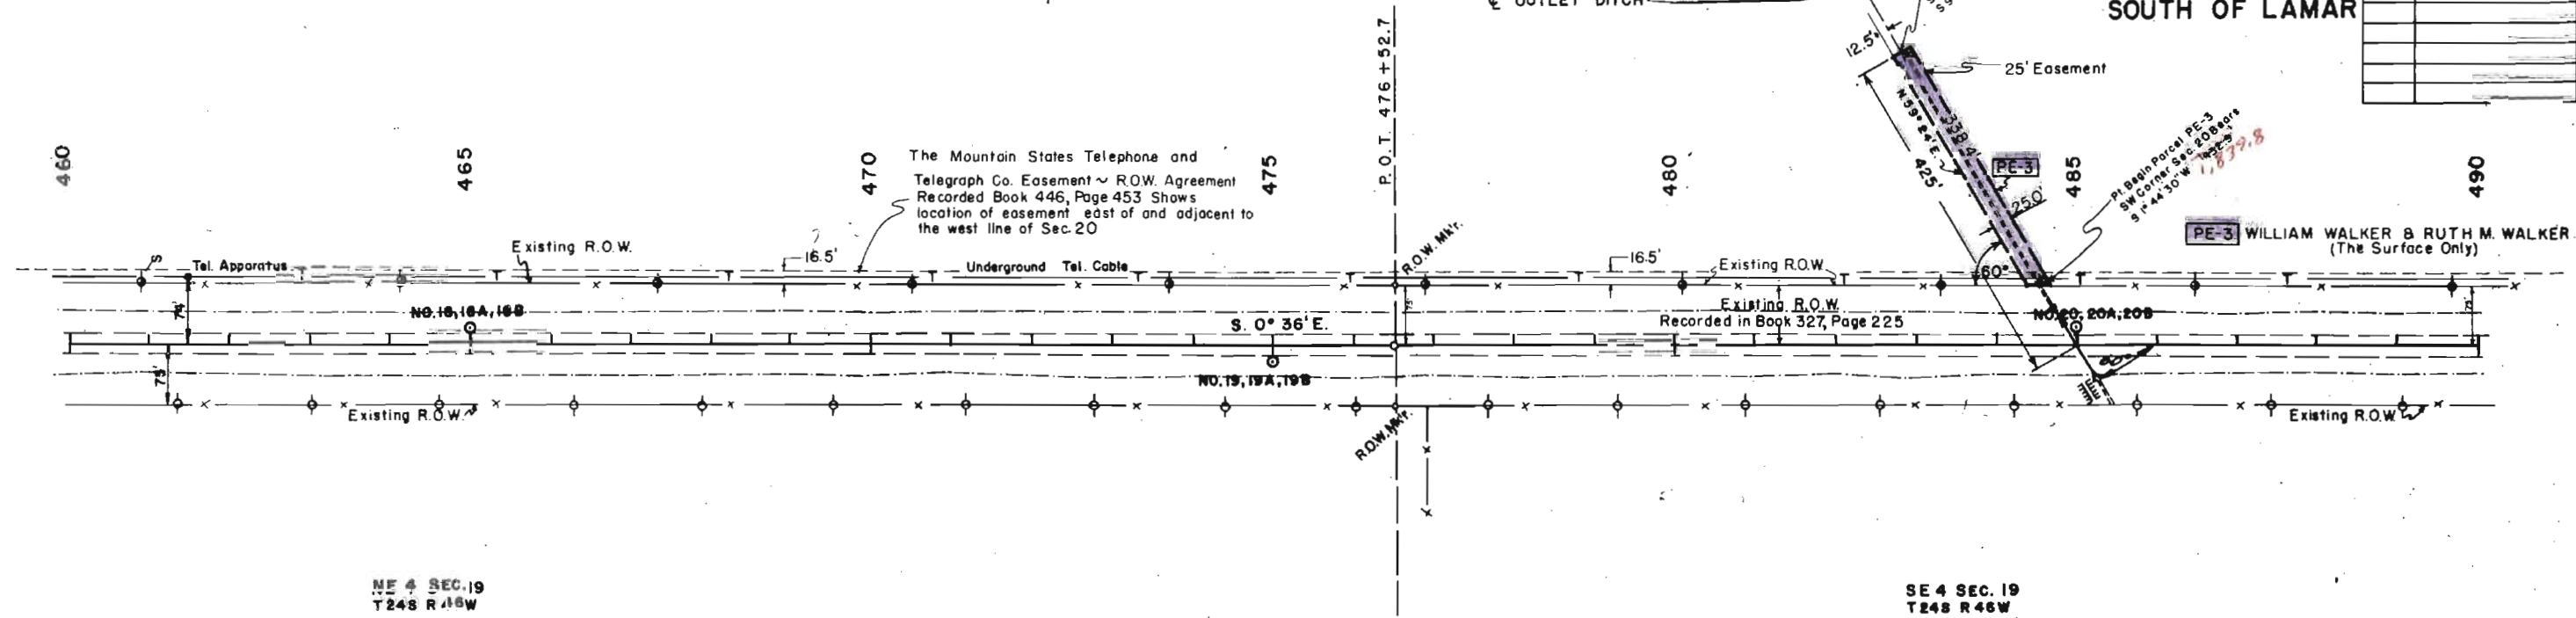

BM NO. 53 - ELEV. 3849.94
NAIL IN TEL. POLE RT. 484+13


TEST NO. 20 OIL MAT
TEST NO. 20A A-2-4(0)
L.L. = 22
P.I. = 8
% 200-20
TEST NO. 20B A-6(12)
SIMILAR NO. 19B

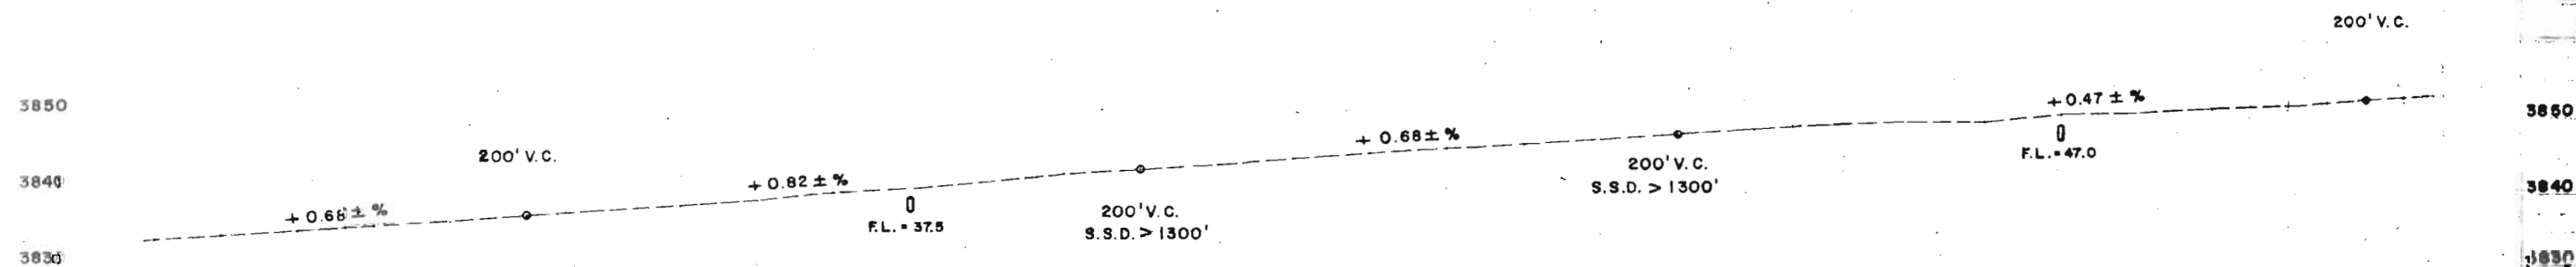

EMB. FACTOR
UNCL EXCAV.
EMBANK.
EMB. X FACTOR
HAUL-YD. MI

BORROW
BORROW SOURCE

460 465 470 475 480 485 490

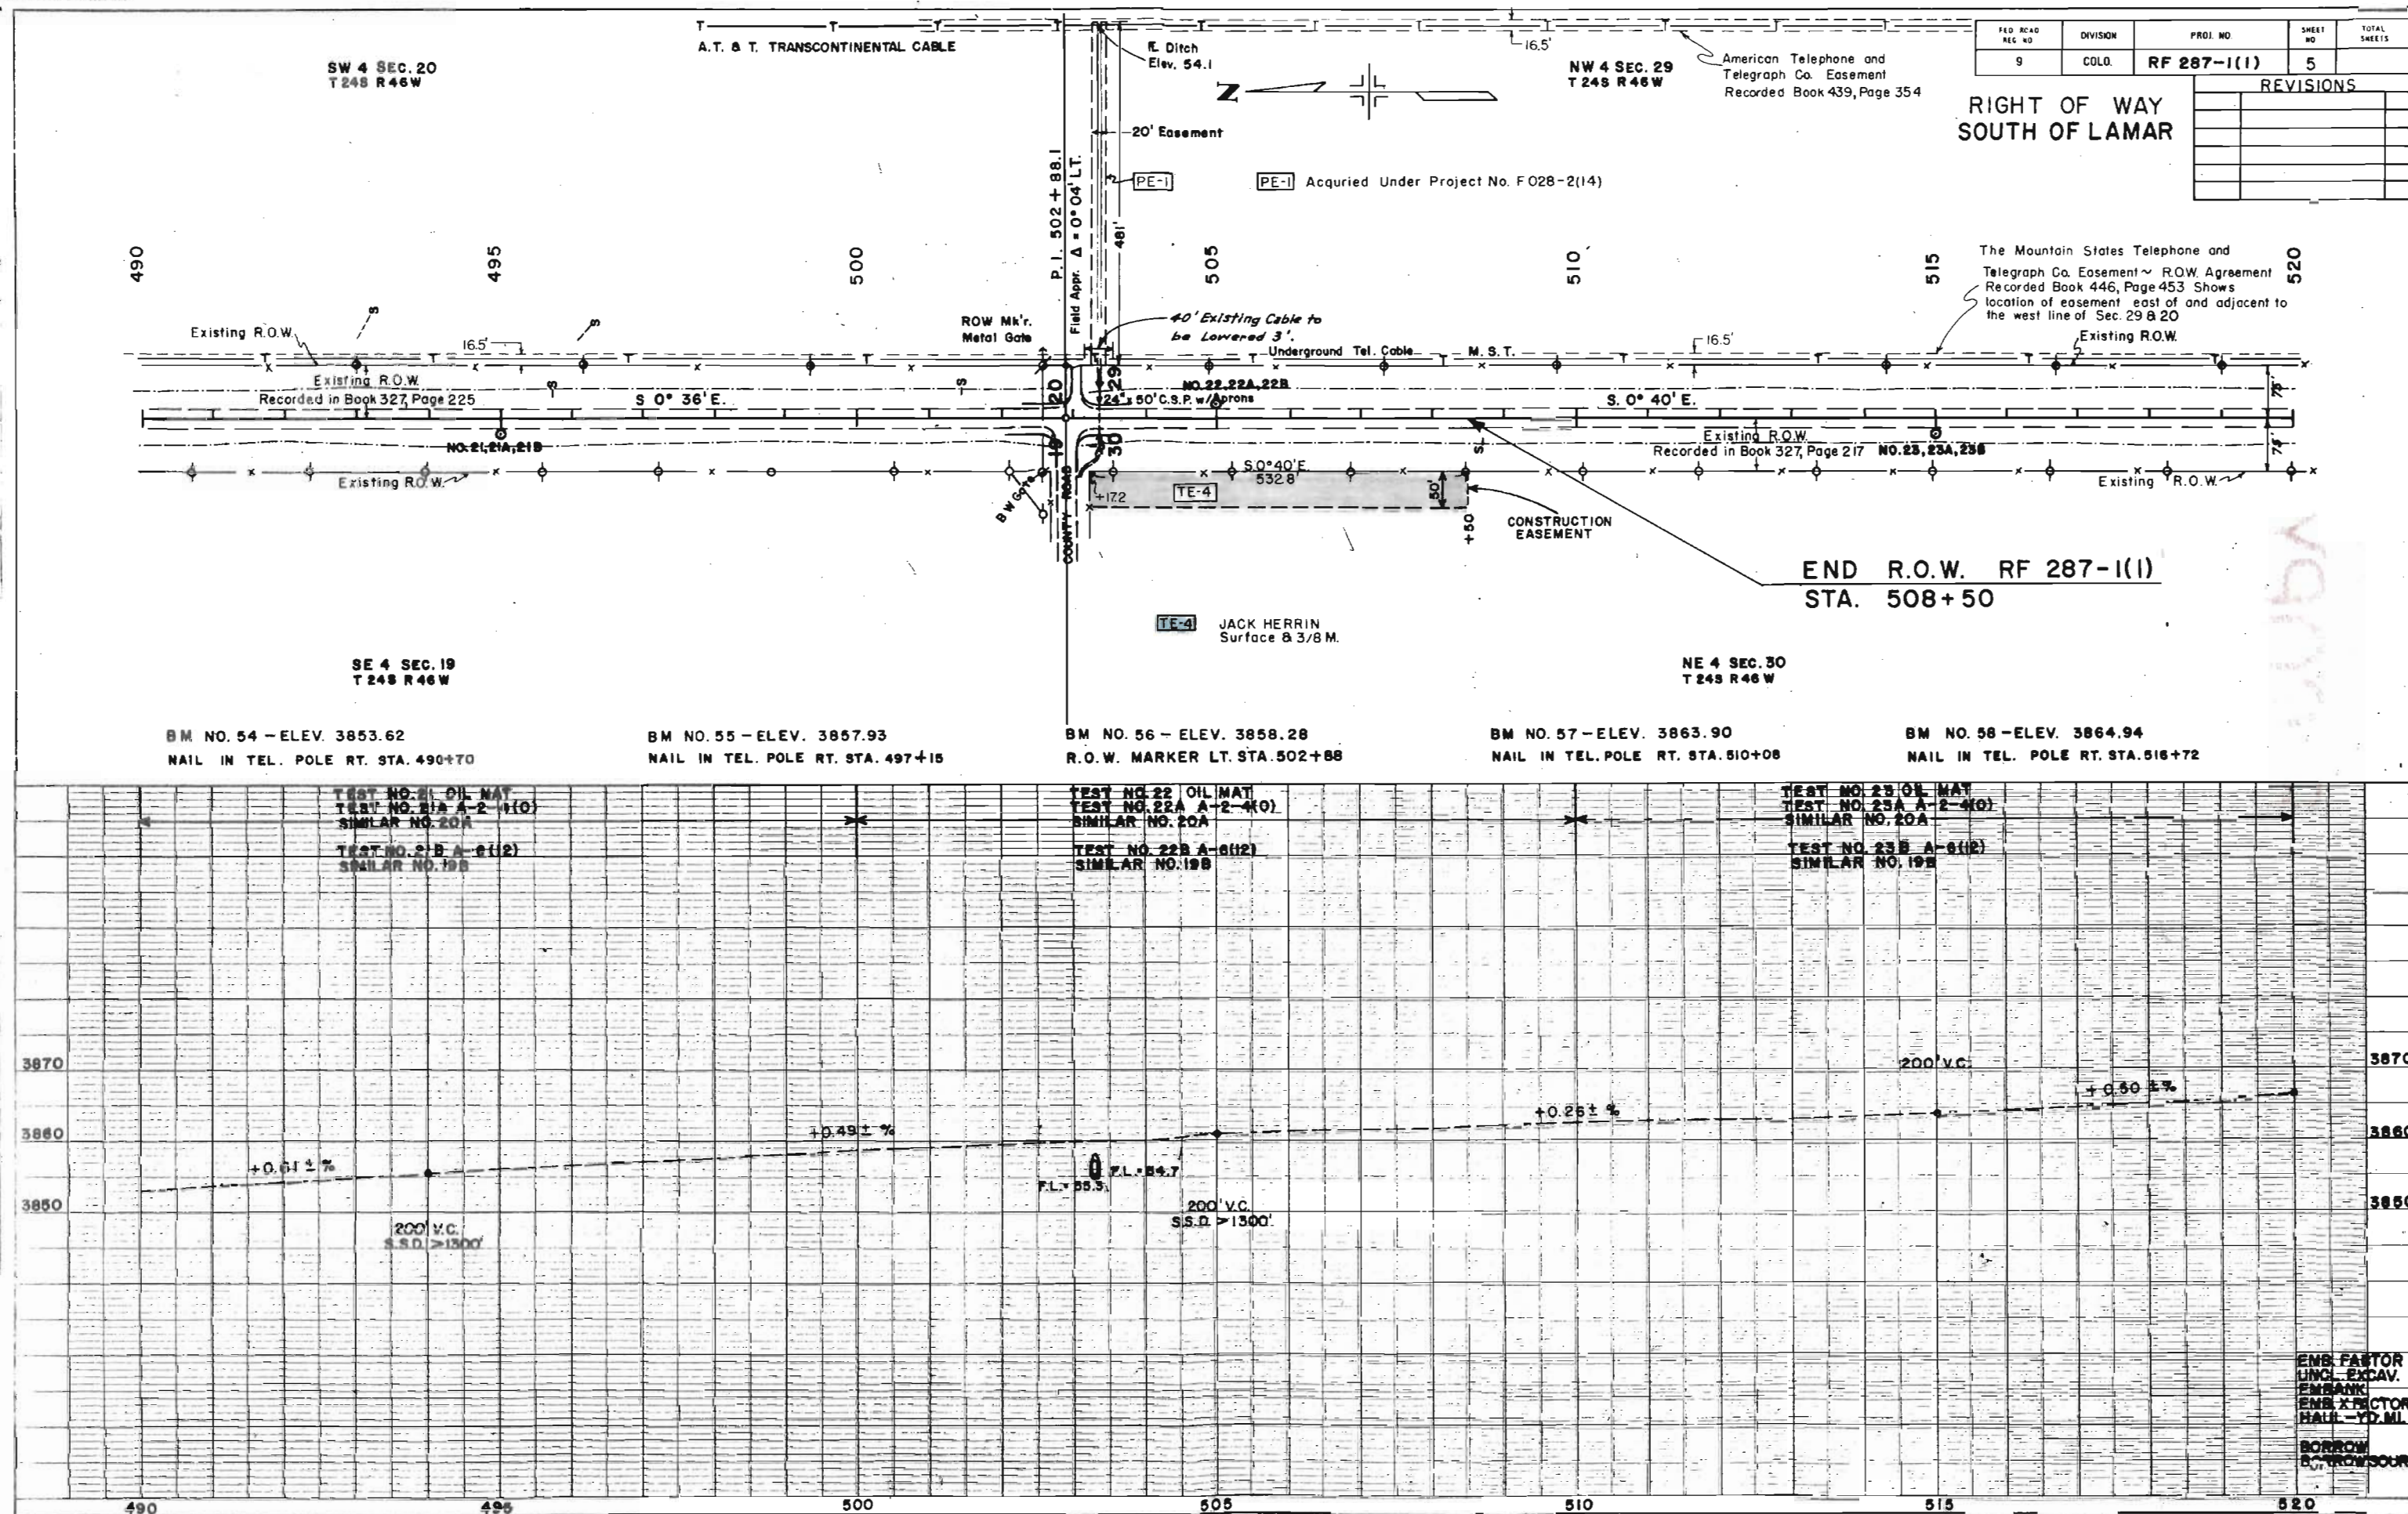

EMB. FACTOR
UNCL. EXCAV.
EMBANK
EMB. X FACTOR
HAUL - YD. MI.
BORROW
Borrow Source