


TITLE SHEET

STATE DEPARTMENT OF HIGHWAYS DIVISION OF HIGHWAYS—STATE OF COLORADO

FEDERAL ROAD DISTRICT NO.	DIVISION	PROJECT NO.	SHEET NO.
	COLORADO	RF 287-1(5)	/
RIGHT OF WAY SOUTH OF LAMAR			REVISIONS
INDEX OF SHEETS			


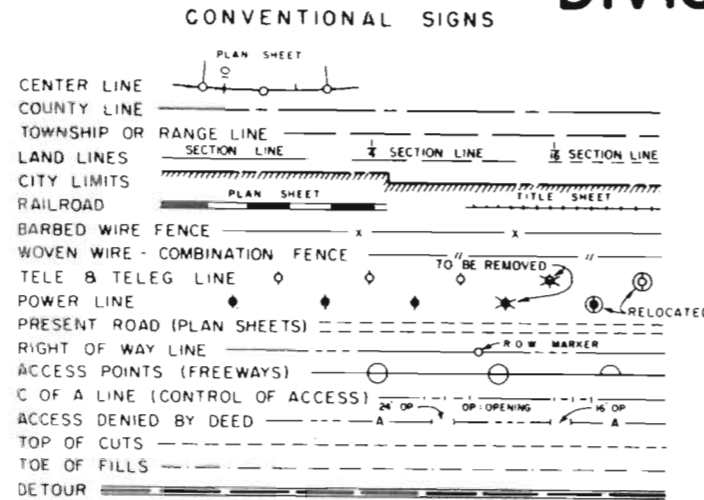


PLAN AND PROFILE OF PROPOSED
FEDERAL AID PROJECT NO. RF 287-1(5)
STATE HIGHWAY NO. 287
PROWERS & BACA COUNTIES

SHEET NO
1.
2.
3.


TITLE SHEET
TABULATION OF PROPERTIES SHEET
LINE SHEET

SCALES OF ORIGINAL DRAWINGS
ON PLAN, 1 IN = 100 FT
ON PROFILE { 1 IN = 100 FT HORIZONTAL
1 IN = 10 FT VERTICAL
GRADE LINE ON PROFILE IS SHOWN AS GRADE OF FINISHED ROAD
GROSS LENGTH OF PROJECT }
NET LENGTH OF PROJECT }

 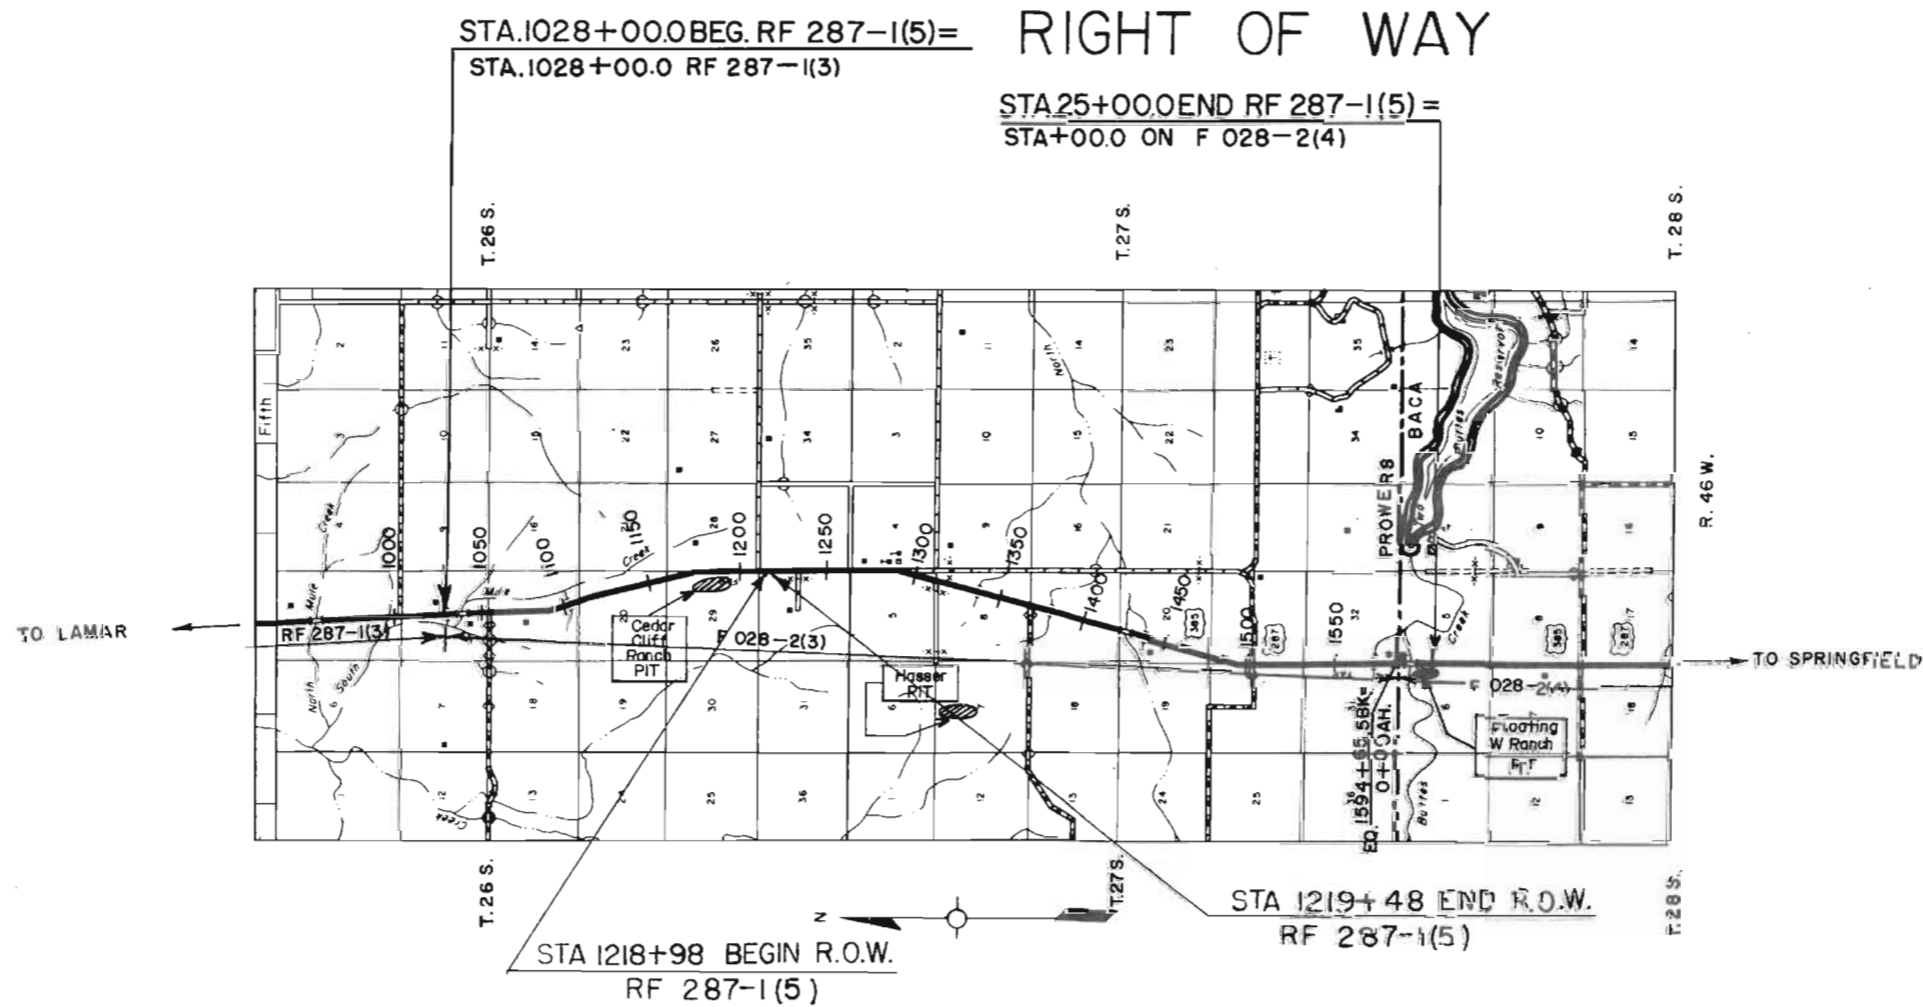

FILE COPY
DO NOT REMOVE

PLAN
 DATE: NOV 19 1964
 31534-35

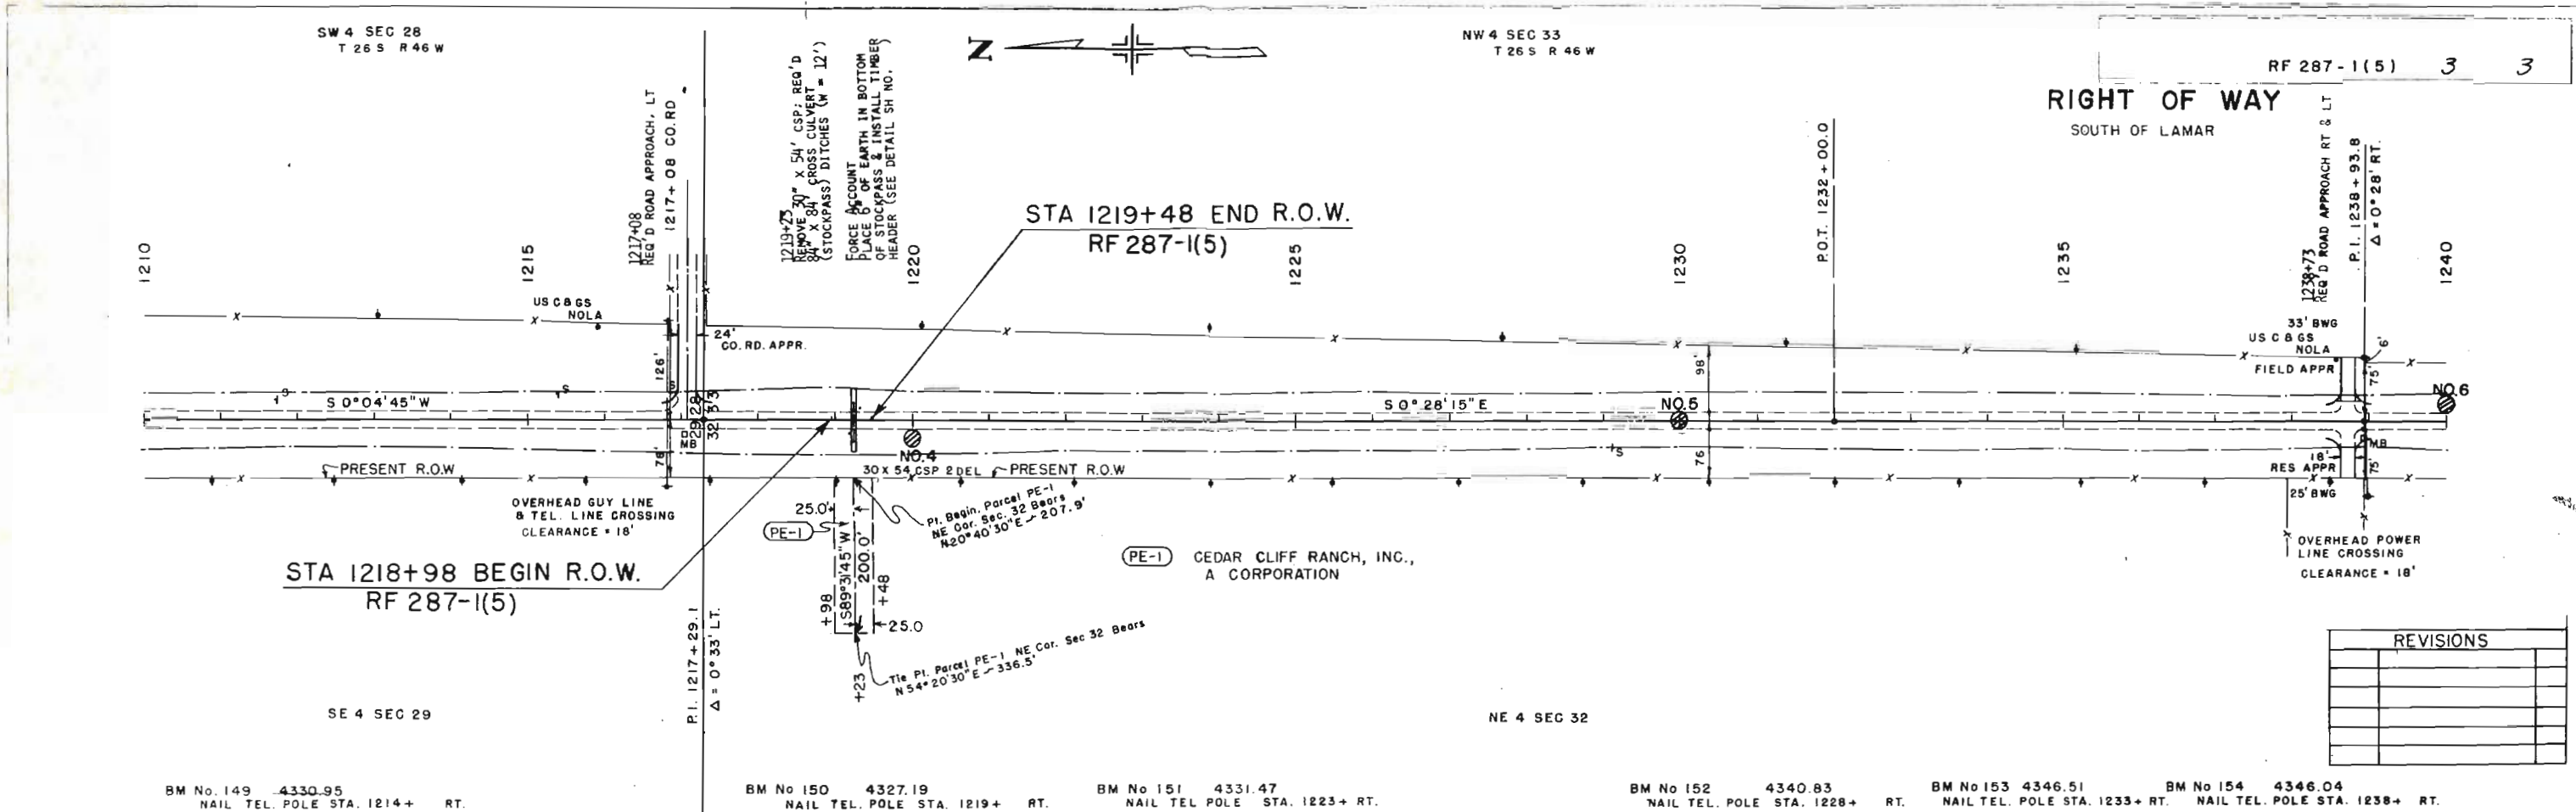

REVISIONS		

