
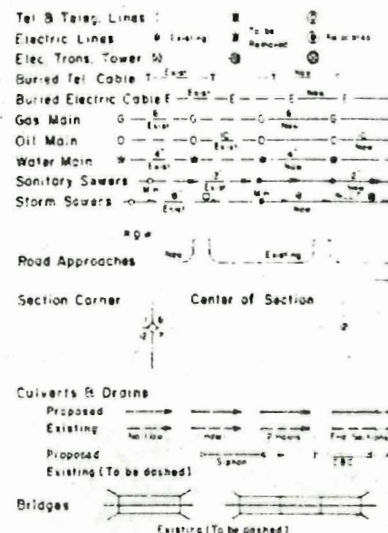


TITLE SHEET

STATE DEPARTMENT OF HIGHWAYS DIVISION OF HIGHWAYS—STATE OF COLORADO

CONVENTIONAL SIGNS

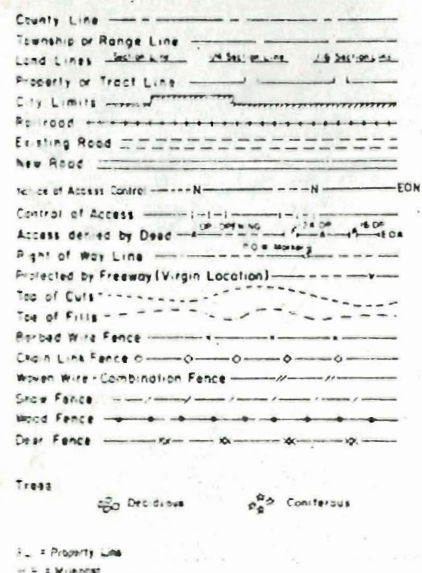

PLAN AND PROFILE OF PROPOSED FEDERAL AID PROJECT NO. RS 0012(17) STATE HIGHWAY NO. 12 LAS ANIMAS COUNTY

RIGHT OF WAY

SCALE OF ORIGINAL DRAWINGS

PLAN SHEETS 1" = 100'
OWNERSHIP MAP 1" = 400'

ROW LENGTH OF PROJECT = 14507.8' = 2.748 MI.

FEDERAL ROAD DIST. NO.	DIVISION	PROJECT NO.	SHEET NO.
10	COLORADO	RS 0012(17)	1


REVISIONS	
NO.	DESCRIPTION
1	Check Elevation and R.O.W. Line
2	Check Stationing and R.O.W. Line
3	Check Stationing and R.O.W. Line
4	Check Stationing and R.O.W. Line
5	Check Stationing and R.O.W. Line

RIGHT OF WAY
TRINIDAD RESERVOIR—WEST

INDEX FOR R.O.W. PLANS

SHEET NO.

1. TITLE SHEET
- 2-26 TABULATION OWNERSHIP
- 3-7 PLAN SHEET
- 8 OWNERSHIP MAP

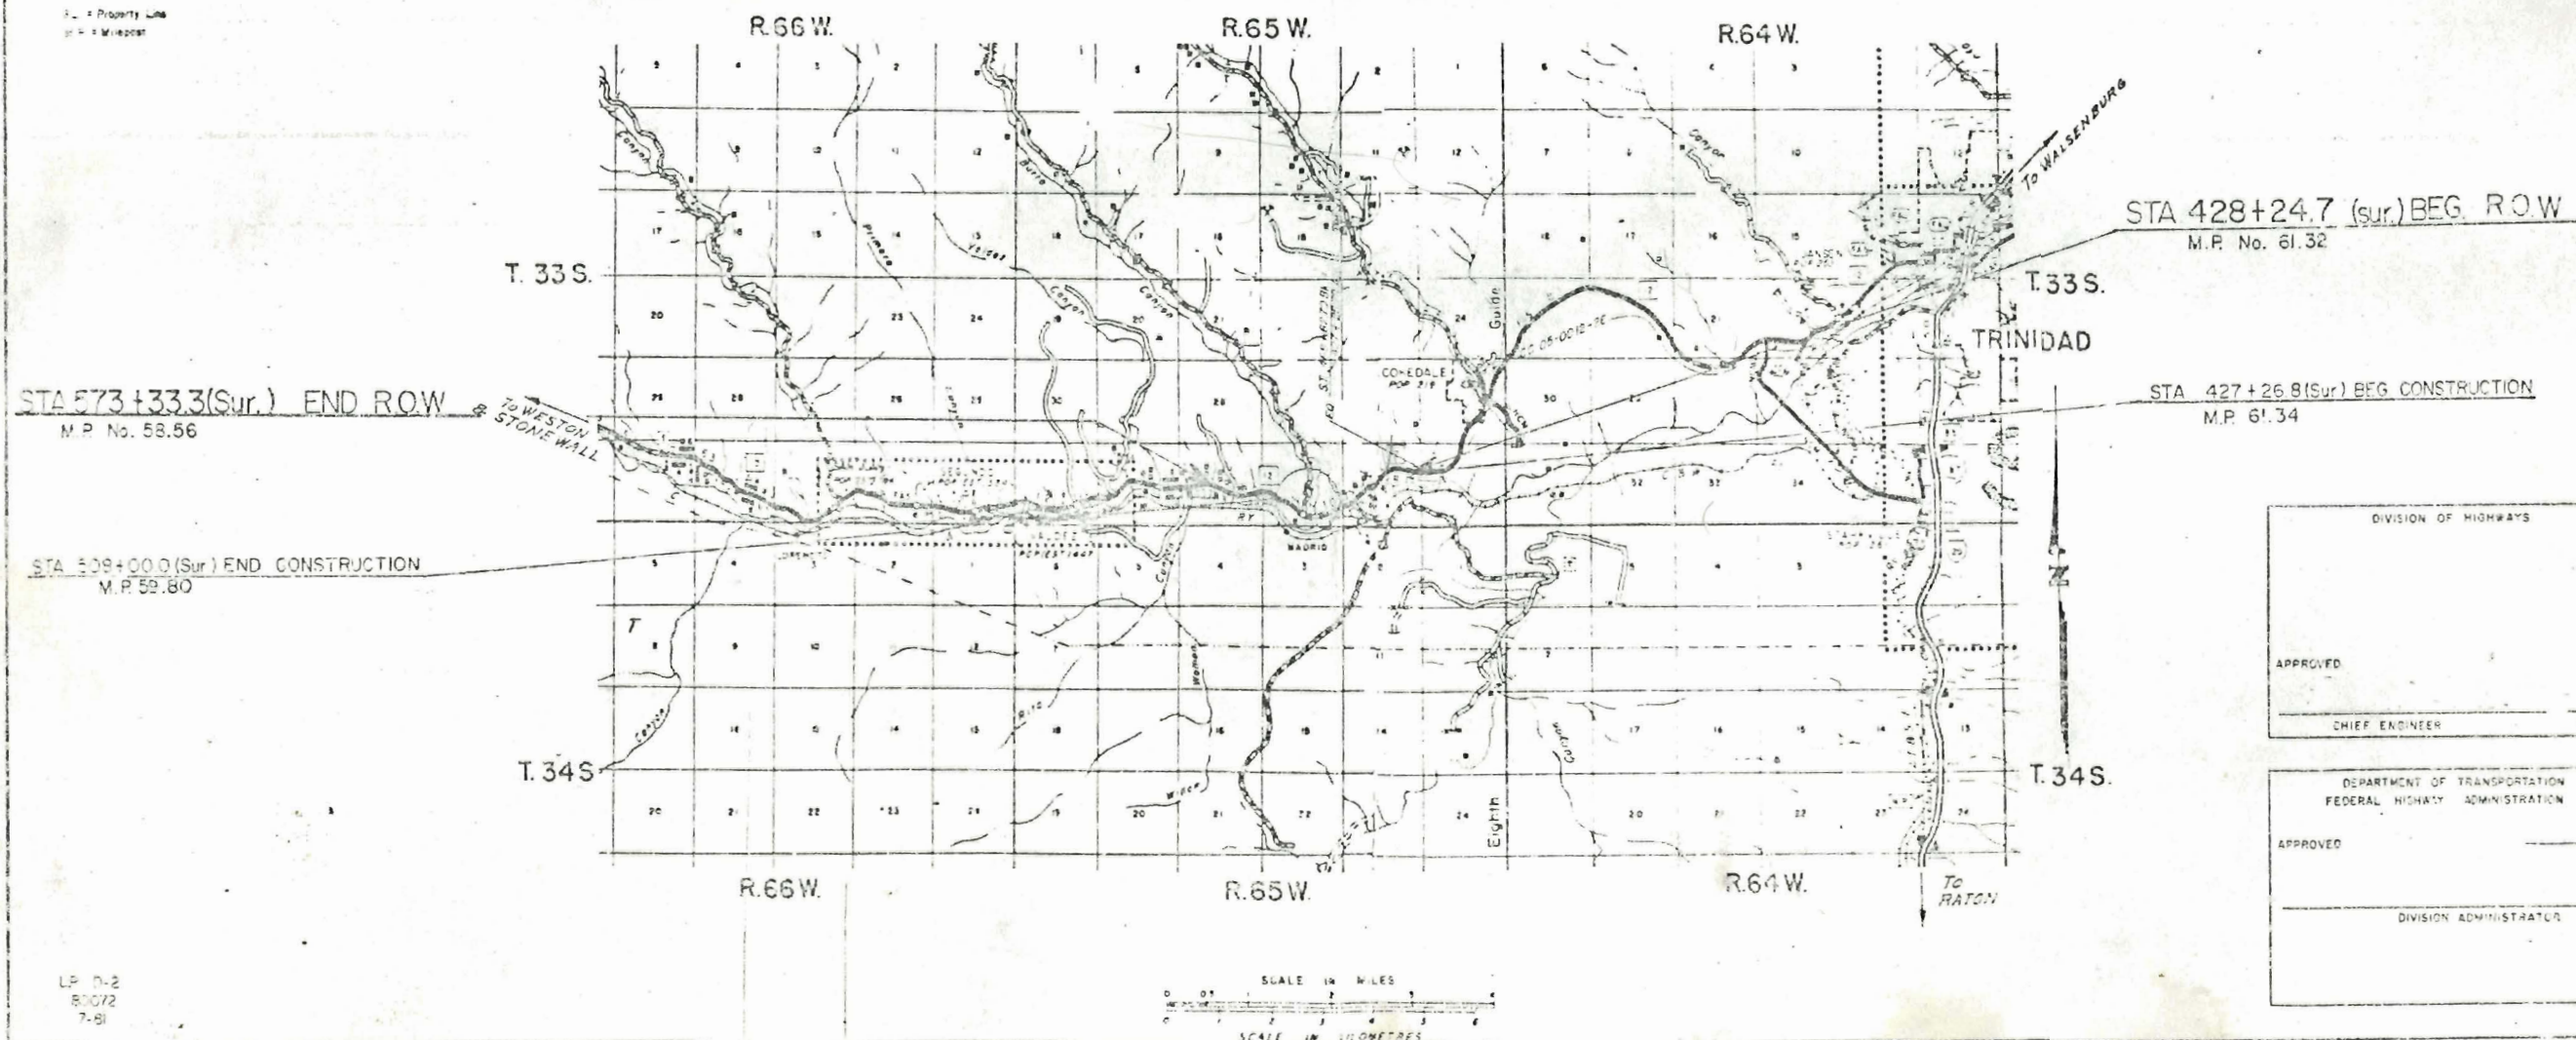

DIVISION OF HIGHWAYS	
APPROVED	DATE
CHIEF ENGINEER	
DEPARTMENT OF TRANSPORTATION FEDERAL HIGHWAY ADMINISTRATION	
APPROVED	DATE
DIVISION ADMINISTRATOR	

LP D-2
50072
7-51

R.O.W. TABULATION OF PROPERTIES IN LAS ANIMAS COUNTY S.H. NO. 12

FEDERAL ROAD DISTRICT NO.	DIVISION	PROJECT NO.	SHEET NO.
III	COLORADO	RS 0012(17)	2

RIGHT OF WAY
TRINIDAD RESERVOIR - WEST

PARCEL NO.	OWNER	ADDRESS	LOCATION	AREA IN ACRES				PARCEL NO.	REMARKS	REVISIONS		
				PARCEL	TO BE ACQUIRED	REMAINDER				6-16-82	ADD PAR. 2&3	JH
						LEFT	RIGHT					
			T.33S. R.65W. 6TH P.M.							9-15-82	REV. 3,4,5,6,	-
										--	ADD 3A	JH
										10-14-82	ADD PE-6,	JH
1	FRANK LEYBA AND JOSEPHINE P. LEYBA, J.T.	12977 OSBORNE STREET PACOIMA, CALIFORNIA -91331-	NW¼SW¼ OF SEC. 34	5.920	4.188	7+	12+	1				
1A	"	"	W¼SW¼ OF SEC. 34	0.071	0.020	"	"	1A				
2	MARILYN JO BREEDLOVE	306 E. 7TH TRINIDAD, COLORADO -81082-	NE¼SW¼ OF SEC. 33	0.253	0.253	-0-	-0-	2	TOTAL TAKING			
3 REV	ROBERT J. SALVATORI AND IRENE E. SALVATORI, J.T.	RTE. 1, BOX 322 TRINIDAD, COLORADO -81082-	NE¼SW¼ OF SEC. 33 & SE¼NW¼ OF SEC. 33	0.907	0.907	-0-	-0-	3 REV	TOTAL TAKING - DEED ACREAGE = 1.1 AC.			
3A	ROBERT J. SALVATORE AND IRENE E. SALVATORE, J.T. aka ROBERT J. SALVATORI AND IRENE E. SALVATORI, J.T.	"	NE¼SW¼ OF SEC. 33	0.236	0.236	-0-	-0-	3A	TOTAL TAKING			
4 REV	HERMAN D. SENTER AND LUCIA SENTER, J.T.	1740 SOUTH VALLEJO DENVER, COLORADO -80223-	SE¼NE¼ OF SEC. 35	0.049	0.049	8+	2+	4 REV				
5 REV	DAN VELTRI	RTE. 1, BOX 229-D TRINIDAD, COLORADO -81082-	S¼NE¼ OF SEC. 35	0.984	0.617	21+	4+	5 REV				
6 REV	HERMAN D. SENTER AND LUCIA SENTER, J.T.	1740 SOUTH VALLEJO DENVER, COLORADO -80223-	SE¼NE¼ OF SEC. 35	2.870	1.403	19+	15+	6 REV				
PE-6	"	"	SW¼NE¼ OF SEC. 35	0.103	0.103	-	-	PE-6	CONST. & MAINTENANCE OF A DRAINAGE STRUCTURE.			

R.O.W. TABULATION OF PROPERTIES IN LAS ANIMAS COUNTY S.H. NO. 12

FEDERAL ROAD REGION NO.	DIVISION	PROJECT NO.	SHEET NO.
III	COLORADO	RS 0012(17)	2A

RIGHT OF WAY
TRINIDAD RESERVOIR - WEST

PARCEL NO.	OWNER	ADDRESS	LOCATION	AREA IN ACRES				PARCEL NO.	REMARKS	REVISIONS		
				PARCEL	TO BE ACQUIRED	REMAINDER						
						LEFT	RIGHT					
			T.33S., R.65W., 6TH P.M.							8-6-82 ADD SHET 2A	JH	
										9-15-82 REV. 2, 10, &	--	
										----- DELETED SE-9	JH	
										10-5-82 DELETED 9REV.	-	
										----- 9A:REVISED 10	-	
										----- REV	JH	
										10-12-82 REV. TE-9	JH	
7	BEN B. & FLORA M. SANTISTE- VAN; JAMES, PATRICK, ANITA & BENITA SANTISTEVAN; ADE- LINE THREPET; RITA HERMEN, J.T.	14803 FULLER GRANDVIEW, MISSOURI	SW $\frac{1}{4}$ NE $\frac{1}{4}$ OF SEC. 35	0.773	0.773	-0-	-0-	7	TOTAL TAKING			
8	JOHN J. PLASI AND TONY J. PLASI, dec., J.T.	EL MORO, COLORADO	NE $\frac{1}{4}$ SW $\frac{1}{4}$ OF SEC. 35	0.060	0.060	25+	29+	8				
TE-8 REV. TE-8A	" " "	" " "	NE $\frac{1}{4}$ SW $\frac{1}{4}$ OF SEC. 35	0.01 0.01	- -	- -	- -	TE-8 REV. TE-8A	REMOVAL OF A WOODEN SHED CONSTRUCTION OF AN IRRIGATION FACILITY			
9 REV	DELETED											
9A	DELETED											
SE-9	DELETED											
10 REV ²	ERNEST GARLUTZO, ROSEMARY GARLUTZO, AND LOUIS C. GARLUTZO	ERNEST GARLUTZO TIJERAS, COLOPADO	SE $\frac{1}{4}$ SE $\frac{1}{4}$ OF SEC. 34 & SW $\frac{1}{4}$ SW $\frac{1}{4}$ OF SEC. 35	0.310	0.310	3+	60+	10 REV ²				

R.O.W. TABULATION OF PROPERTIES IN LAS ANIMAS

COUNTY

S.H. NO. 12

FEDERAL AID SECTION 1	DIVISION COLORADO	PROJECT NO. RS 0012(17)	SHEET NO. 2C
--------------------------	----------------------	----------------------------	-----------------

RIGHT OF WAY
TRINIDAD RESERVOIR - WEST

PARCEL NO.	OWNER	ADDRESS	LOCATION	AREA IN ACRES				PARCEL NO.	REMARKS	REVISIONS **		
				PARCEL	TO BE ACQUIRED	REMAINDER						
						LEFT	RIGHT					
			T.33S., R.65W., 6TH P.M.							8-6-82 ADD SHEET 2C	JH	
										8-24-82 REV. 15, TE-15	JH	
										8-15-82 ADD PAR. TE-15	JH	
										10-12-82 REV. 15 REV.	-	
										----- TE-15 REV. 16,	-	
										----- 17, ADD TE-15A	JH	
										10-19-82 ADD PE-1A	JH	
PE-14	FILBERT ROYBAL AND FRANCES ROYBAL, J.T.	JANSEN, COLORADO	SE1/4 SW1/4 OF SEC. 34	0.072	-	-	-	PE-14	CONST. AND MAINT. OF SLOPES & A DRAINAGE FACILITY	10-26-82 ADD TE-15A;	-	
										----- REV. 15, DEL. TE-15	JH	
15	MANUEL C. VIGIL AND MARY G. VIGIL, dec.	RFD #1, BOX 328 TRINIDAD, COLORADO -81082-	E1/4 SW1/4 OF SEC. 34	3.214	1.417	161+	199+	15				
REV ³								REV ³				
SE-15	"	"	E1/4 SW1/4 OF SEC. 34	0.014	-	"	"	SE-15	CONST. & MAINT. OF HIGHWAY SLOPES			
TE 15	"	"	E1/4 SW1/4 OF SEC. 34	0.10	-	-	-	TE-15	CONST. OF A ROAD APPROACH			
REV ³								REV ³				
TE-15A	"	"	E1/4 SW1/4 OF SEC. 34	0.02	-	-	-	TE-15A	CONST. OF A ROAD APPROACH			
16	ALFRED EUGENE VIGIL AND DELLA VIGIL, J.T.	1407 SOUTH DOUGLAS LOVELAND, COLORADO	E1/4 SW1/4 OF SEC. 34	0.032	0.032	-0-	0.3+	16				
REV ²								REV ²				
17	JUAN FRANCISCO VIGIL AND CHRISTIANE M. VIGIL, J.T.	P.O. BOX 246 FOUNTAIN, COLORADO -80817-	E1/4 SW1/4 OF SEC. 34	0.045	0.045	-0-	0.3+	17				
REV								REV				
18	PILL R. CHAVEZ AND ROSANNA CHAVEZ, J.T.	P.O. BOX 3 WESTON, COLORADO, 81091	NE1/4 SW1/4 OF SEC. 35 & - SE1/4 SW1/4 OF SEC. 35	0.517	0.517	14+	26+	18				
REV								REV				
TE-18	DELETED											
PE-1A	FRANK LEYBA AND JOSEPHINE P. LEYBA, J.T.	12977 OSBORNE STREET PACIFICA, CALIF. -91331-	NE1/4 SW1/4 OF SEC. 34	0.099	-	-	-	PE-1A	CONST. AND MAINT. OF A DRAINAGE FACILITY.			
TE-15A	PILL R. CHAVEZ AND ROSANNA CHAVEZ, J.T.	P.O. BOX 3 WESTON, COLORADO, 81091	NE1/4 SW1/4 OF SEC. 35	0.02	-	-	-	TE-15A	REMOVAL OF A STRUCTURE (A VACANT HOUSE)			
										** REVISIONS **		
										11-12-82 REVISE 16 REV. JH		
										1-25-83 REV. 15 REV ² AND TE-15 REV ²		

BASIS OF BEARING - SOLAR OBSERVATION

BEARING EQUATION
N. 87° 07' 15" W. on Project No. CC 05-0012-26 Bk.
N. 86° 53' 15" W. on Project No. RS 0012 (17) Ah.

Survey
Δ = 2° 28' 45" Lt. S.T. = 100.06'
Dc = 3° 00'
Rc = 1909.90'
Ls = 300'
Ts = 4° 30' Lt.
Δc = 12° 28' 45" Lt.
Ts = 52.59'
Lc = 415.99'
L.T. = 200.07'

Proj.
Δ = 20° 10' 45" Lt.
Dc = 3° 00'
Rc = 1909.859'
Ls = 200.0'
Ts = 3° 00' Lt.
Δc = 14° 10' 45" Lt.
Ts = 439.986'
Lc = 472.639'
L.T. = 133.352'
S.T. = 66.684'


BEN B & FLORA M SANTISTEVAN,
JAMES, PATRICK, ANITA & BENITA
SANTISTEVAN, ADELINE THREET,
AND RITA HERMEN, J.T.

FEDERAL ROAD REGION NO.	DIVISION	PROJ. NO.	SHEET NO.	TOTAL SHEETS
300	COLORADO	RS 0012 (17)	3	5


RIGHT OF WAY

1 inch = 100 feet
TRINIDAD RESERVOIR - WEST


REVISIONS	
1-5-82	Added Sheet 3
2-3-82	Rev. 14 P. 15.8.8
3-4-82	Rev. 15 P. 15.8

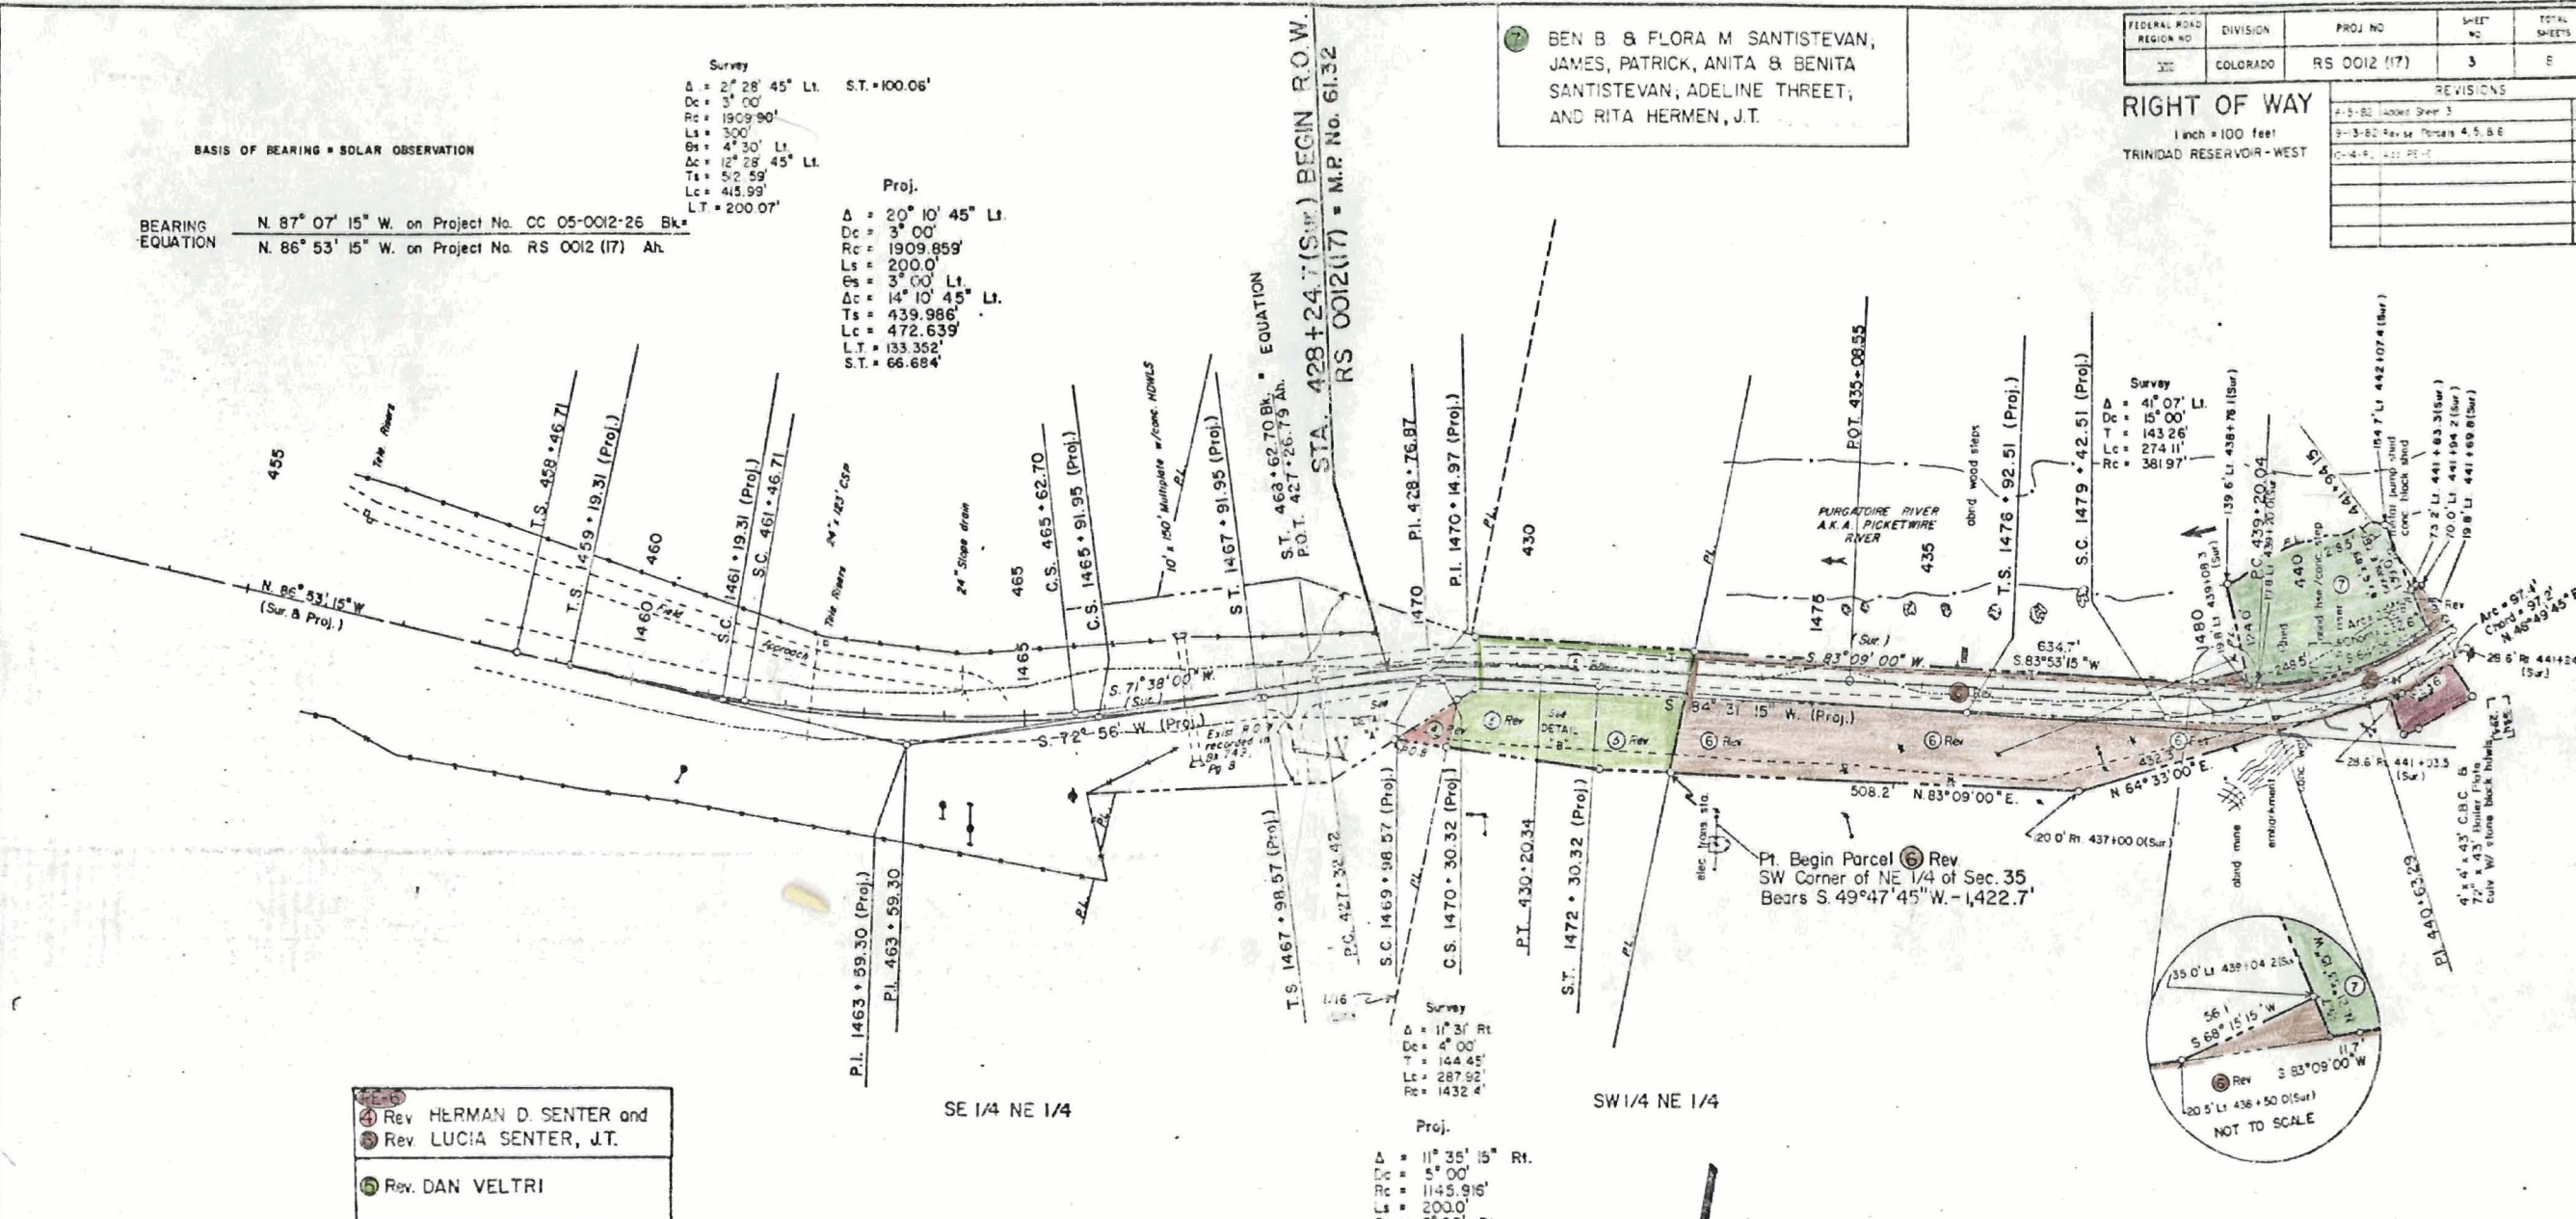

Rev. HERMAN D. SENTER and
Rev. LUCIA SENTER, J.T.
Rev. DAN VELTRI

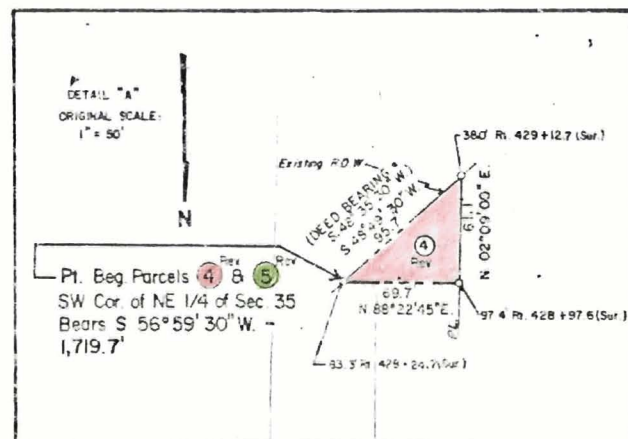

Sec. 35,
T. 33 S., R. 65 W.,
6th PM.

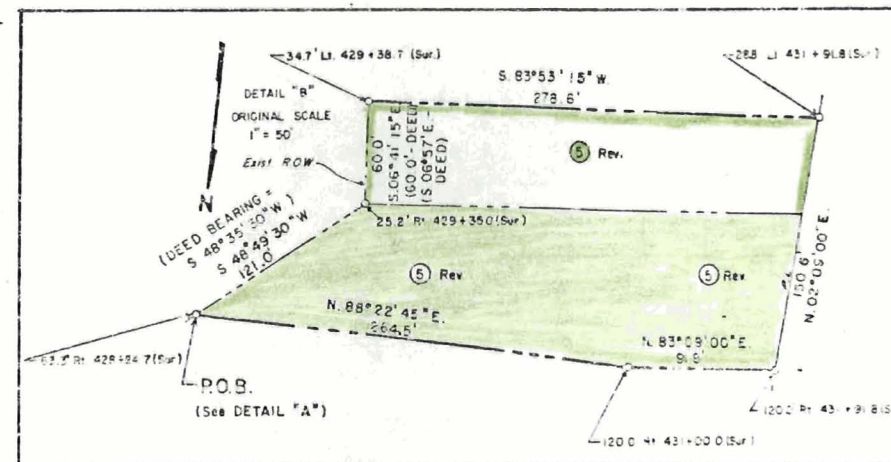


FEDERAL ROAD DISTRICT NO.	DIVISION	PROJ. NO.	SHEET NO.	TOTAL SHEETS
11	COLORADO	RS 0012 (17)	4	8

RIGHT OF WAY

1 inch = 100 feet

TRINIDAD RESERVOIR - WEST

REVISIONS	
8-6-82	Added Sheet 4
9-13-82	Added TE-18, PE-1, PE-2 - Minor Topog.
10-13-82	Changes
10-13-82	Rev. TE-8, Add PE-5
10-13-82	Rev. 18, Delete TE-18, Add TE-18A

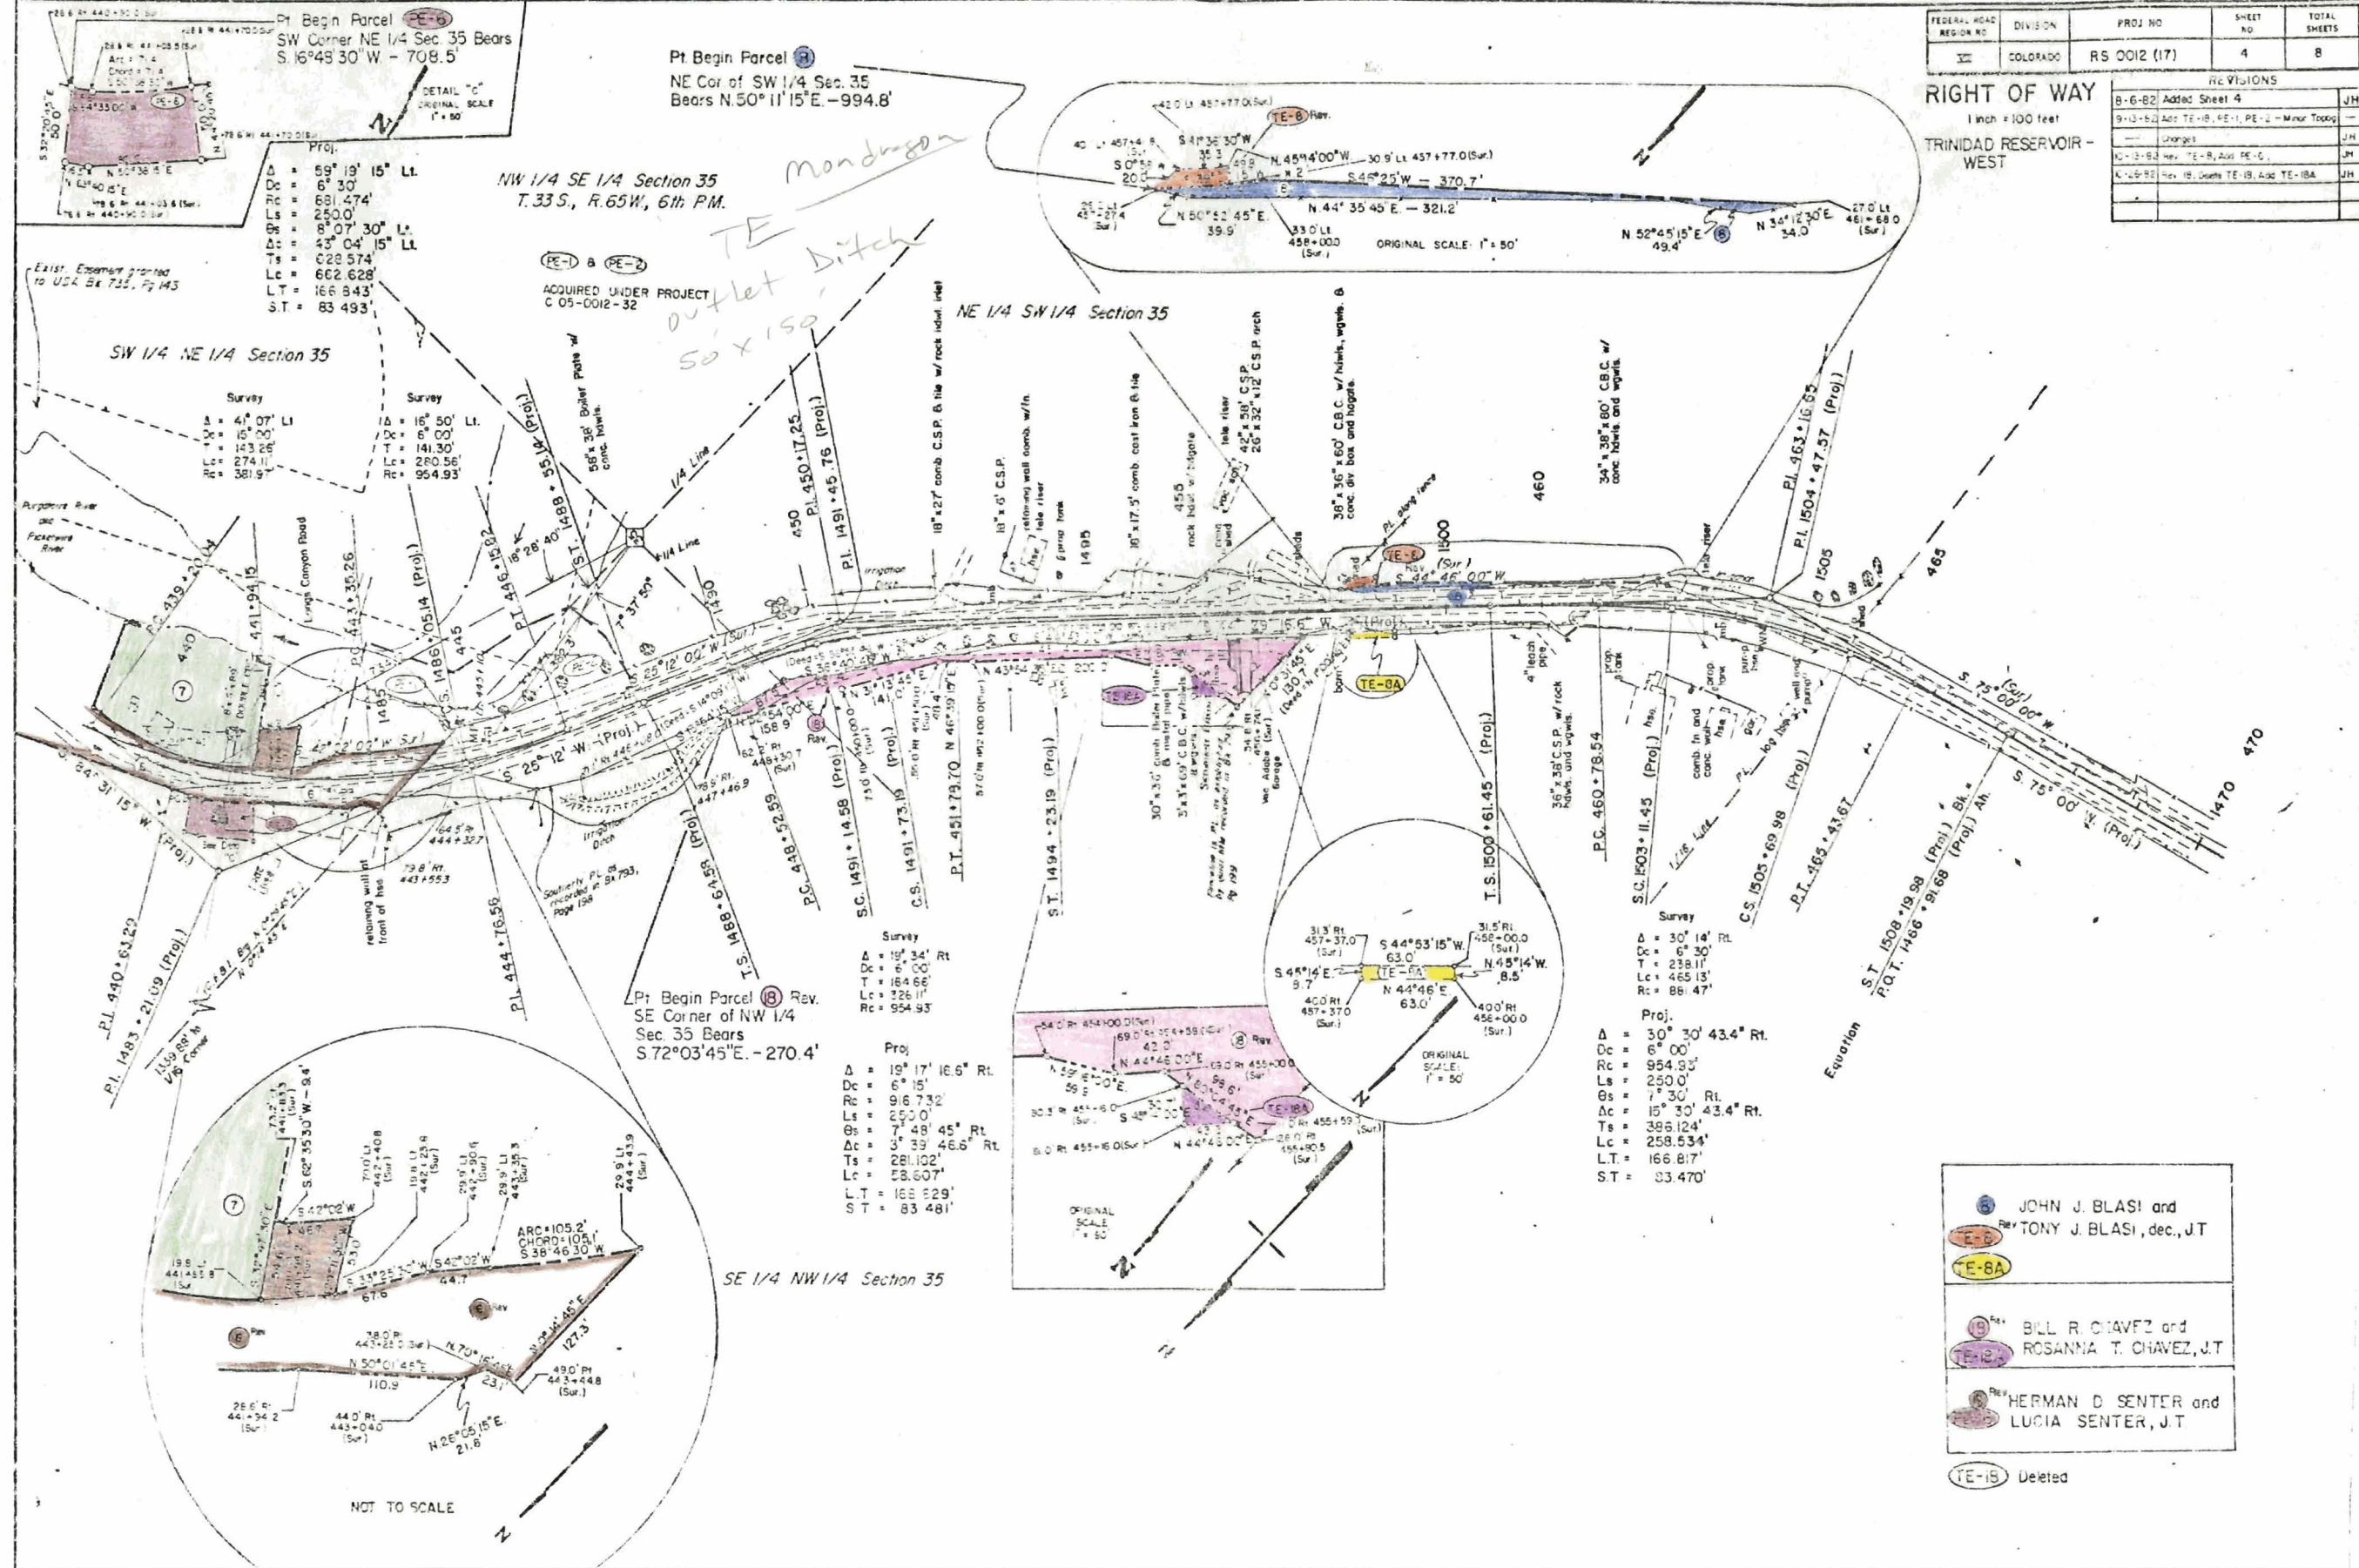

JOHN J. BLASI and
TONY J. BLASI, dec., J.T.

BILL R. CHAVEZ and
ROSANNA T. CHAVEZ, J.T.

HERMAN D. SENTER and
LUCIA SENTER, J.T.

TE-19 Deleted

SW 1/4 SW 1/4 Sec. 35

Sec 34, T33S, R.65W., of 6th P.M.

FEDERAL ROAD REGION NO.	DIVISION	PROJ. NO.	SHEET NO.	TOTAL SHEETS
VI	COLORADO	RS 0012 (U)	5	8

RIGHT OF WAY
1 inch = 100 feet

TRINIDAD RESERVOIR - WEST


REVISIONS	
8/5/82	ADDED SHEET 5
8/2/82	Changed TE-9, SE-C, SE-10A, SE-11
8/2/82	SE-11, SE-12 Revised S. 10, 10A
8/2/82	Added TE-10
8/2/82	Added S. 10, 10A, 10B, 10C, 10Z
8/2/82	Change UTM Line

Pt. Begin Parcel PE-11
SW Cor. of SE 1/4 Section 34
Bears S.55°32'45"W-1272.9'

SE 1/4 SE 1/4 Sec. 34

SW 1/4 SE 1/4 Sec. 34

See near
small
sinks
for Parcel 10-B

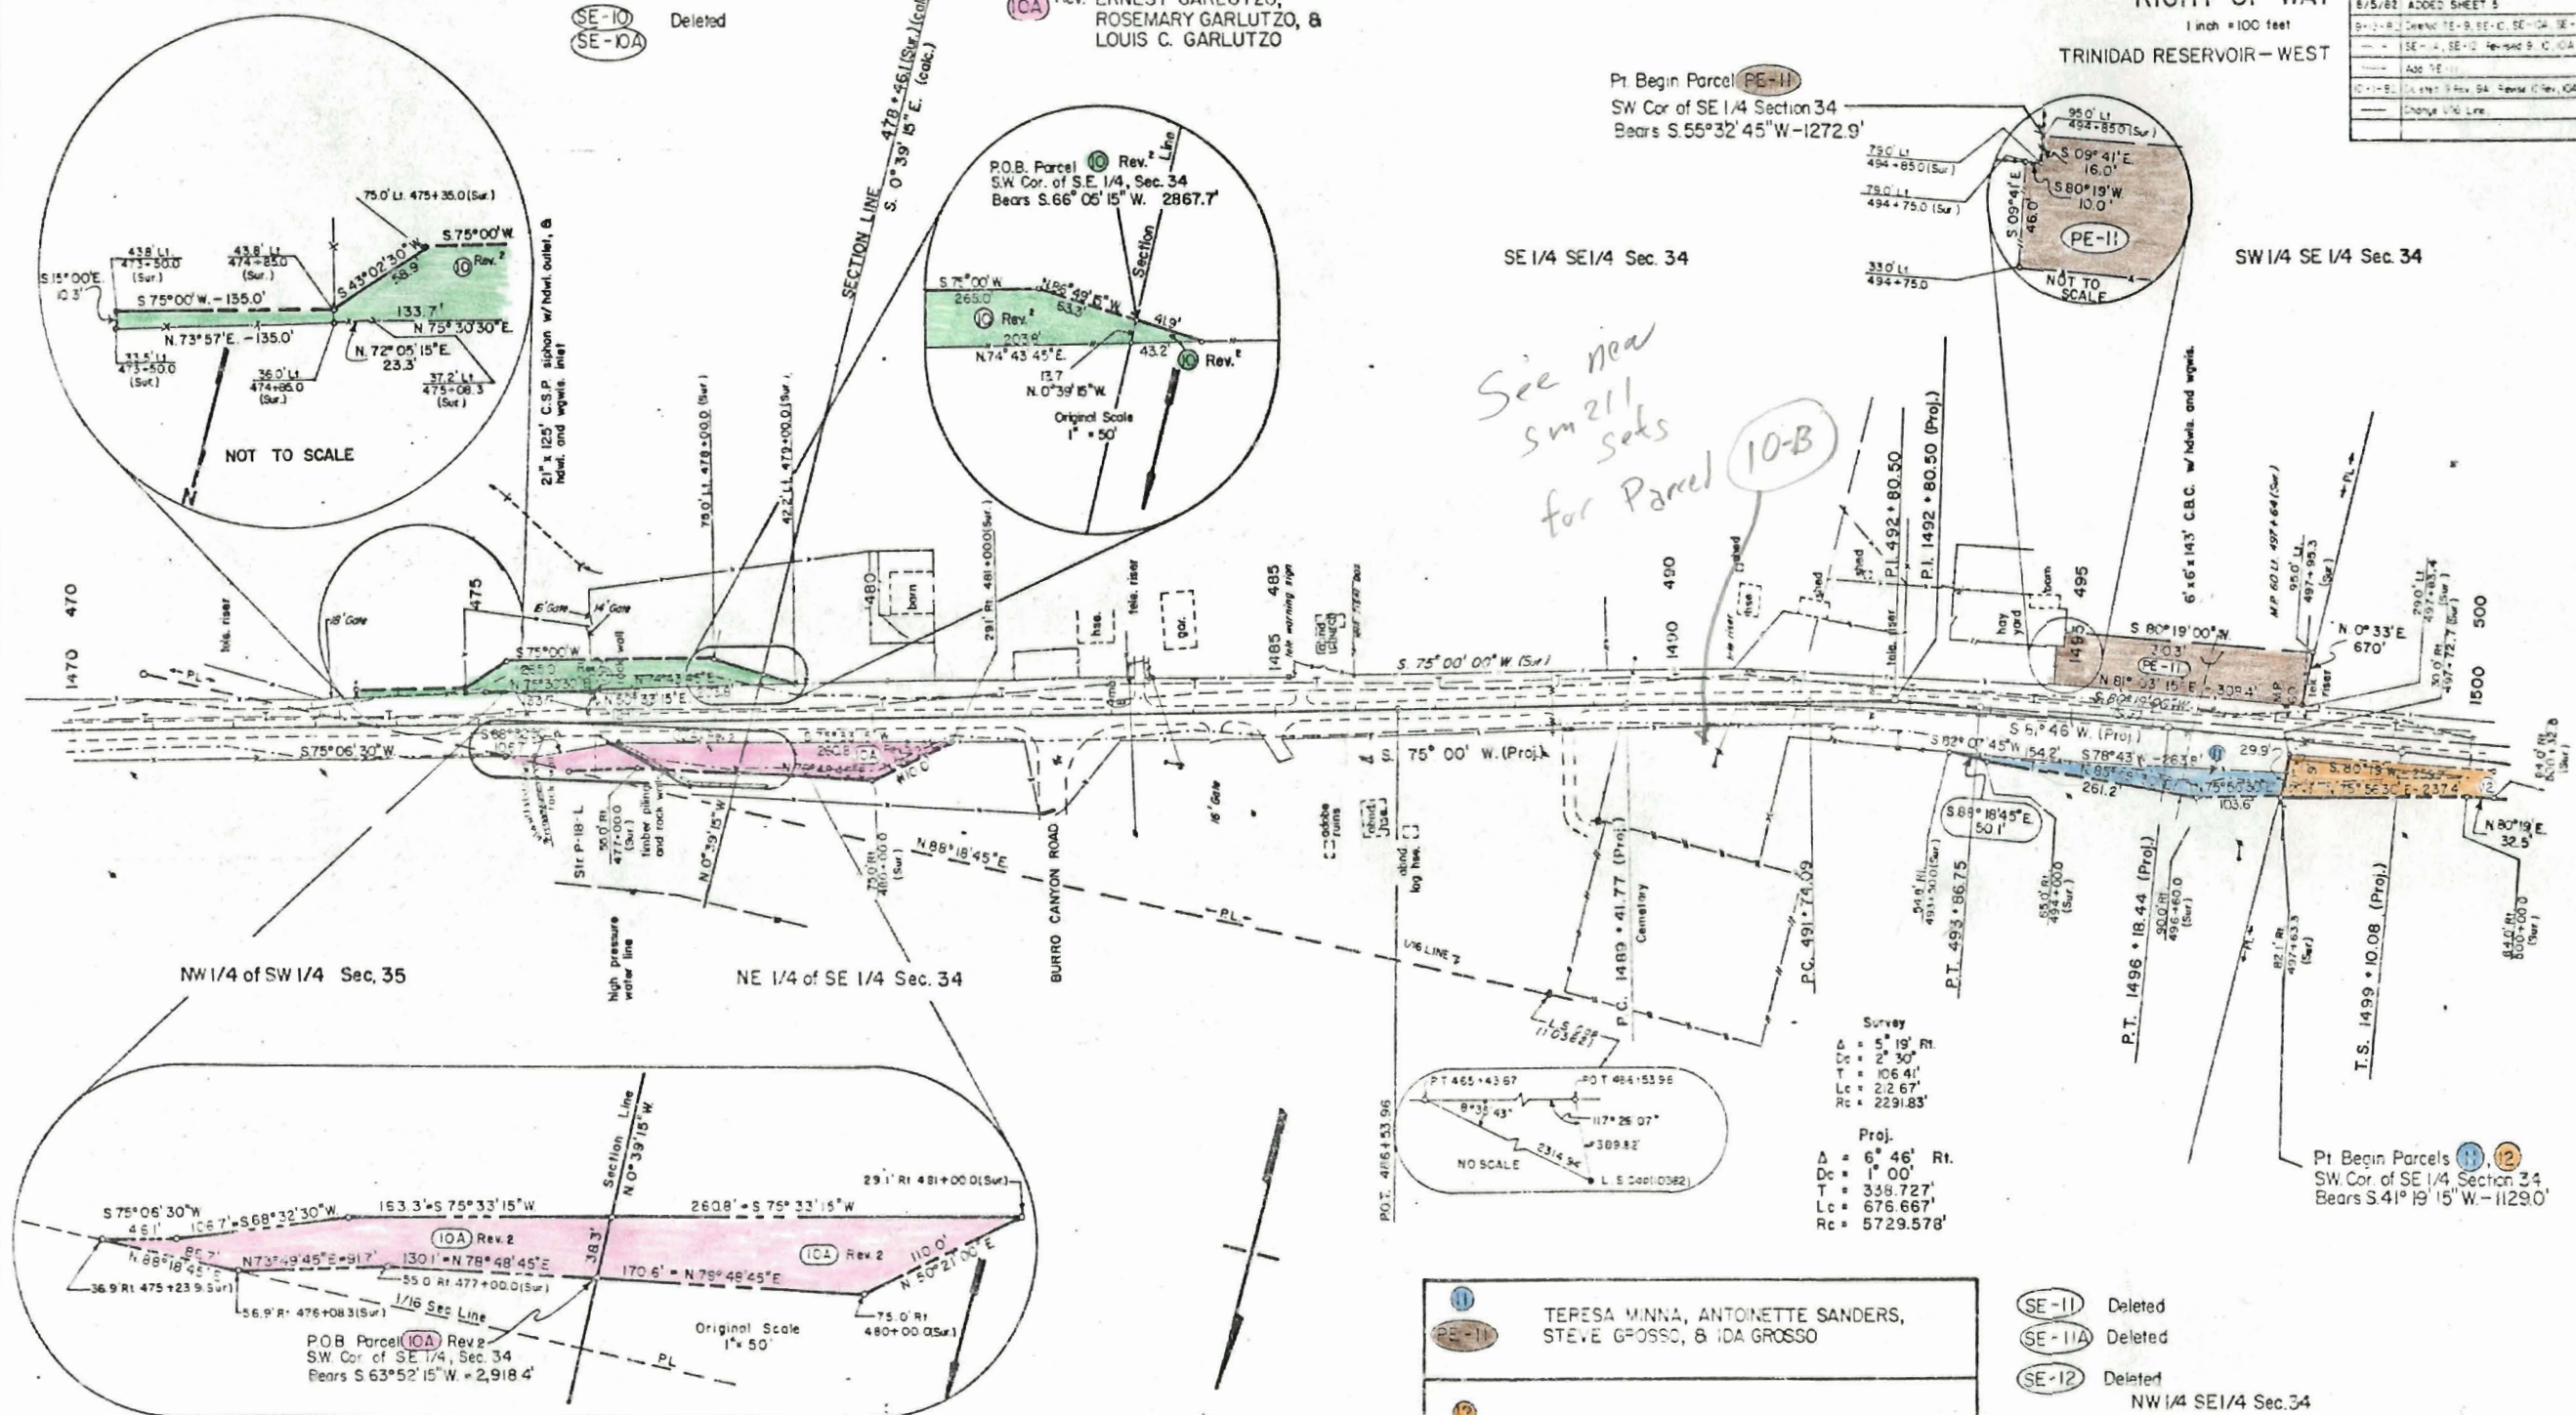


11	TERESA MINNA, ANTOINETTE SANDERS, STEVE GROSSO, & IDA GROSSO
12	FRANK LEYBA & JOSEPHINE P. LEYBA J.T.

SE-11 Deleted
SE-11A Deleted
SE-12 Deleted
NW 1/4 SE 1/4 Sec. 34

9 Rev. Deleted
9 Deleted
SE-9 Deleted

FEDERAL ROAD DISTRICT NO.	DIVISION	PROJ. NO.	SHEET NO.	TOTAL SHEETS
III	COLORADO	RS 0012 (17)	6	8

RIGHT OF WAY TRINIDAD RESERVOIR WEST		
ORIGINAL SCALE: 1 INCH = 100 FEET		
REVISIONS		
8-6-82	Added Sheet 6	JH
9-7-82	Rev. For 15, TE-15 & Minor Typing	JH
10-12-82	Rev. 15 Rev. 15, TE-15 Rev. 15, 17, Add	JH
11-15-82	TE-15A	JH
12-19-82	Add TE-1A	JH
11-15-82	Rev. 16 Rev.	JH
12-25-83	Rev. 15 Rev. 2 B, TE-15 Rev. 2	JH
P.L. = Property Line		

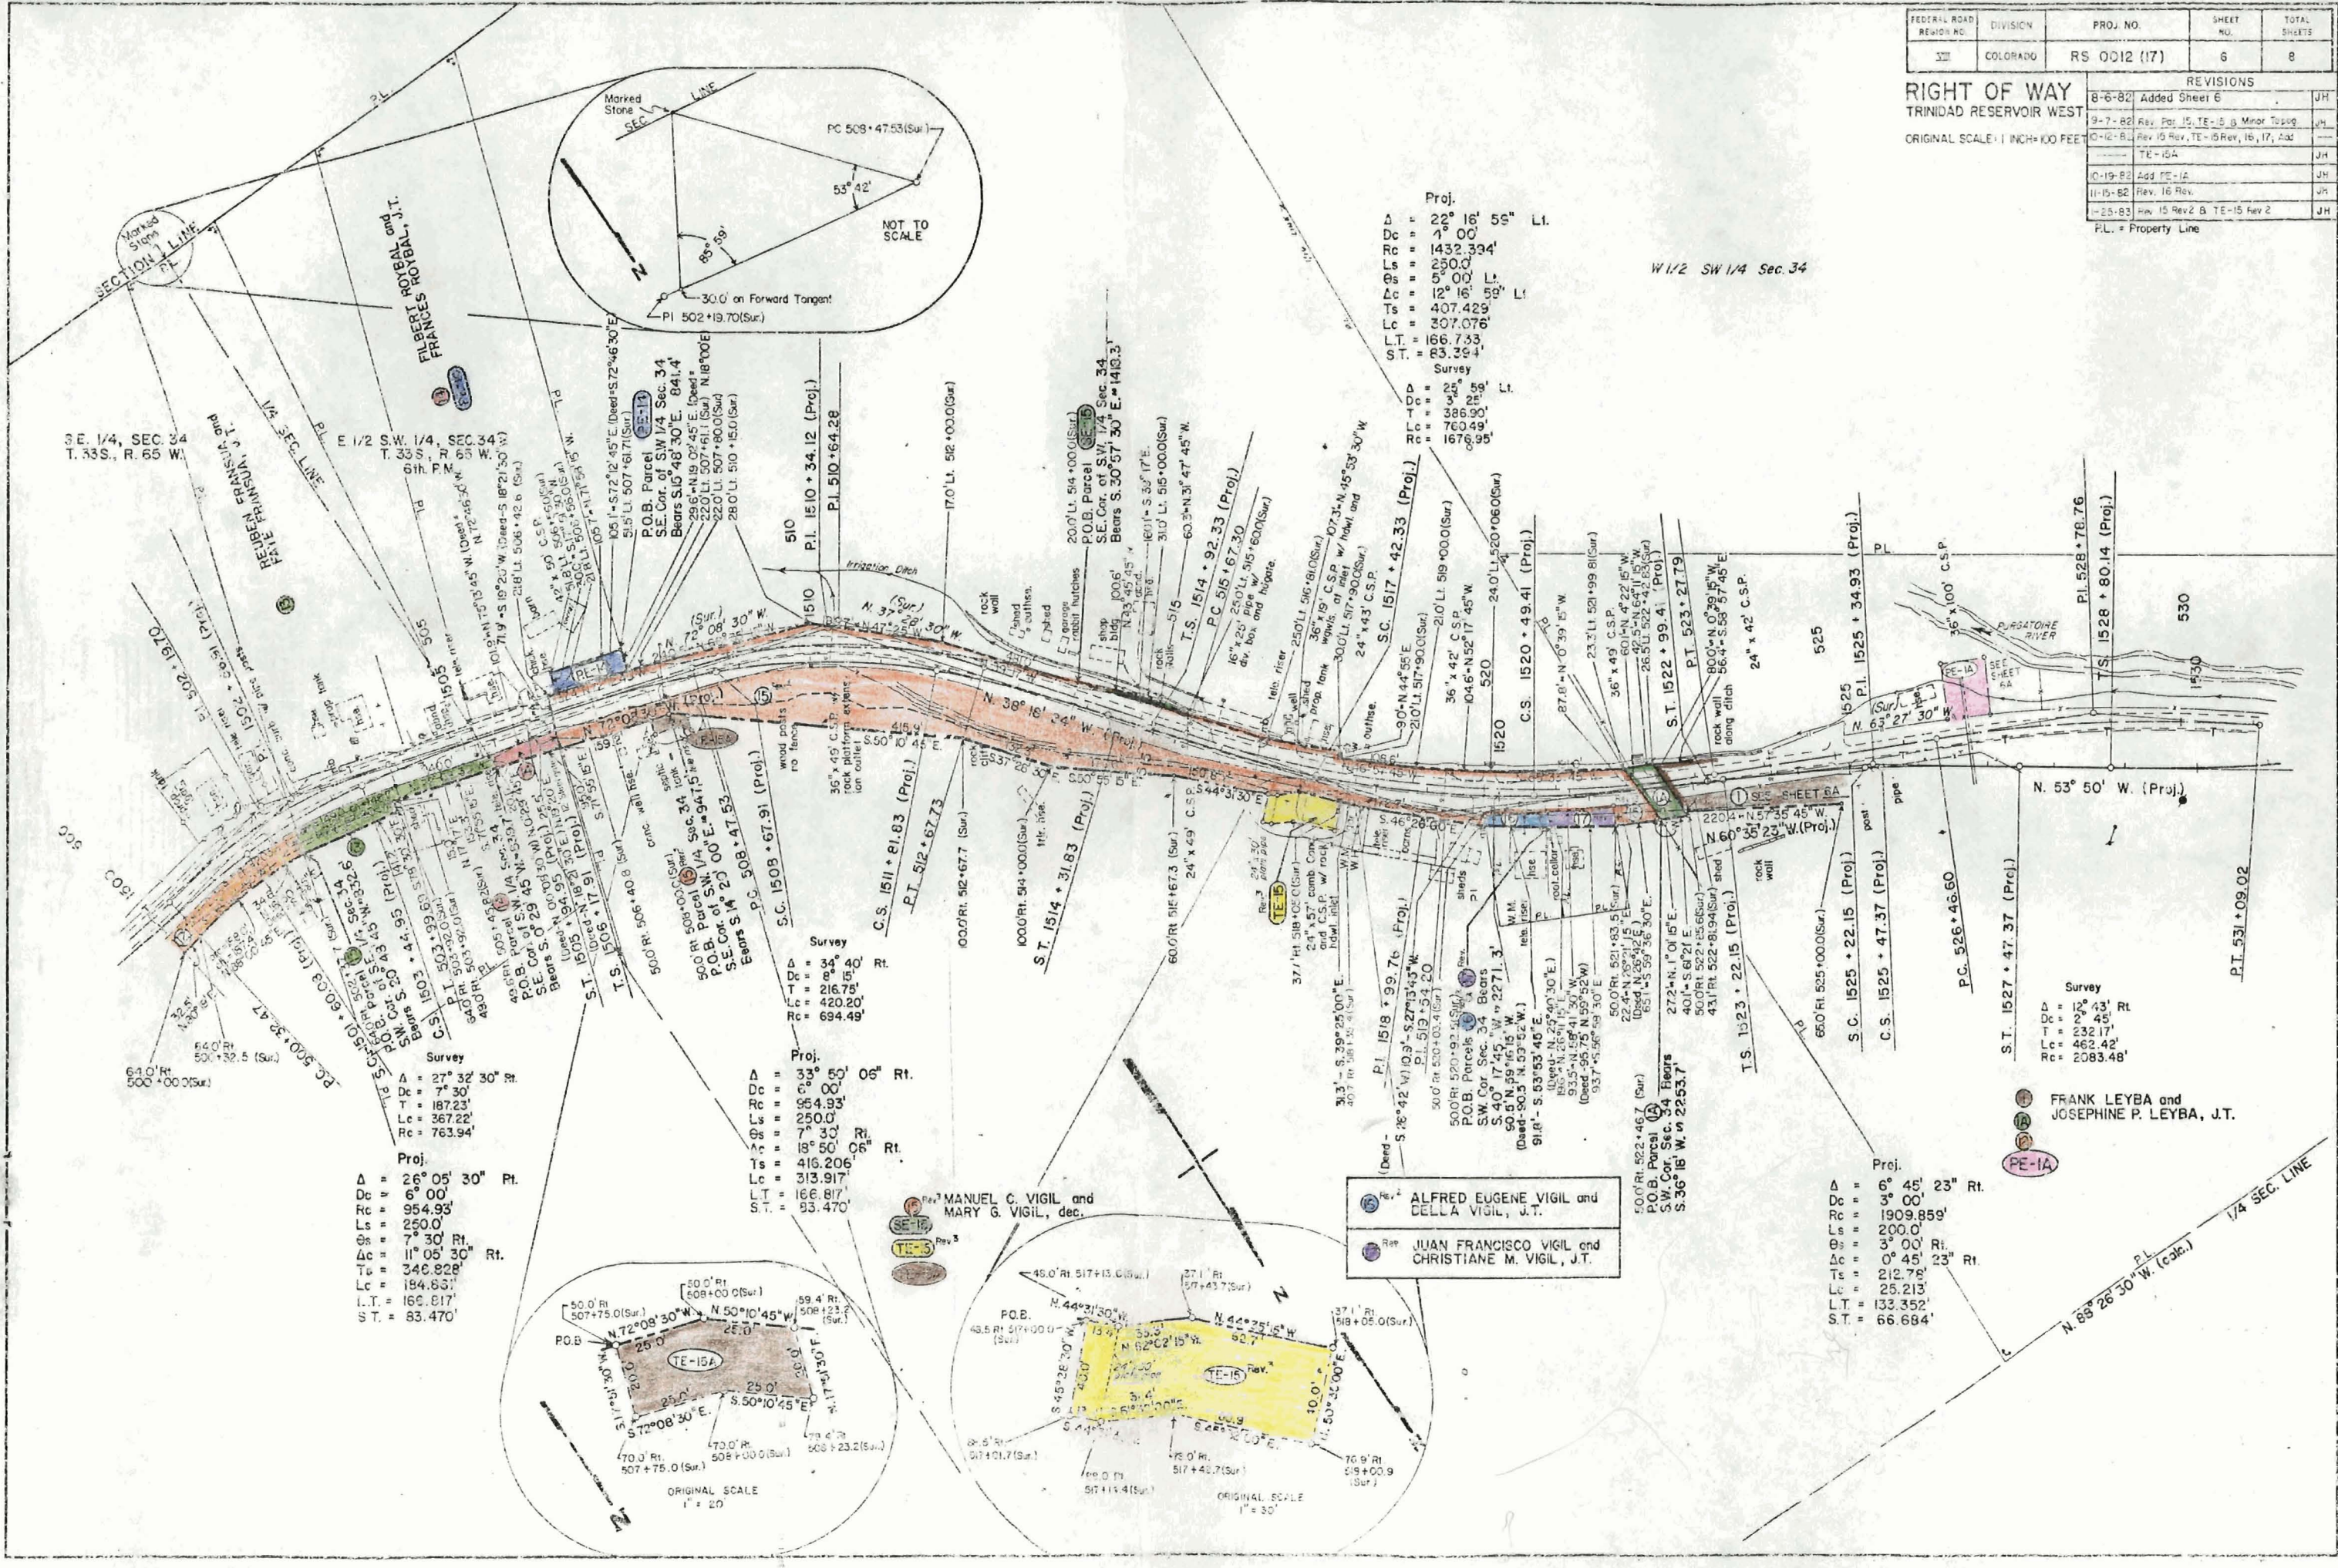


Proj.
Δ = 26° 05' 30" Rt.
Dc = 6° 00'
Rc = 954.93'
Ls = 250.0'
Ts = 7° 30' Rt.
Δc = 11° 05' 30" Rt.
Lc = 346.828'
Lc = 184.833'
L.T. = 166.817'
S.T. = 83.470'

Proj.
Δ = 33° 50' 05" Rt.
Dc = 6° 00'
Rc = 954.93'
Ls = 250.0'
Ts = 7° 30' Rt.
Δc = 11° 05' 30" Rt.
Lc = 346.828'
Lc = 184.833'
L.T. = 166.817'
S.T. = 83.470'

ALFRED EUGENE VIGIL and
DELLA VIGIL, J.T.
JUAN FRANCISCO VIGIL and
CHRISTIANE M. VIGIL, J.T.

Proj.
Δ = 6° 45' 23" Rt.
Dc = 3° 00'
Rc = 1909.859'
Ls = 200.0'
Ts = 3° 00' Rt.
Δc = 0° 45' 23" Rt.
Lc = 25.213'
L.T. = 133.352'
S.T. = 66.684'


FRANK LEYBA and
JOSEPHINE P. LEYBA, J.T.

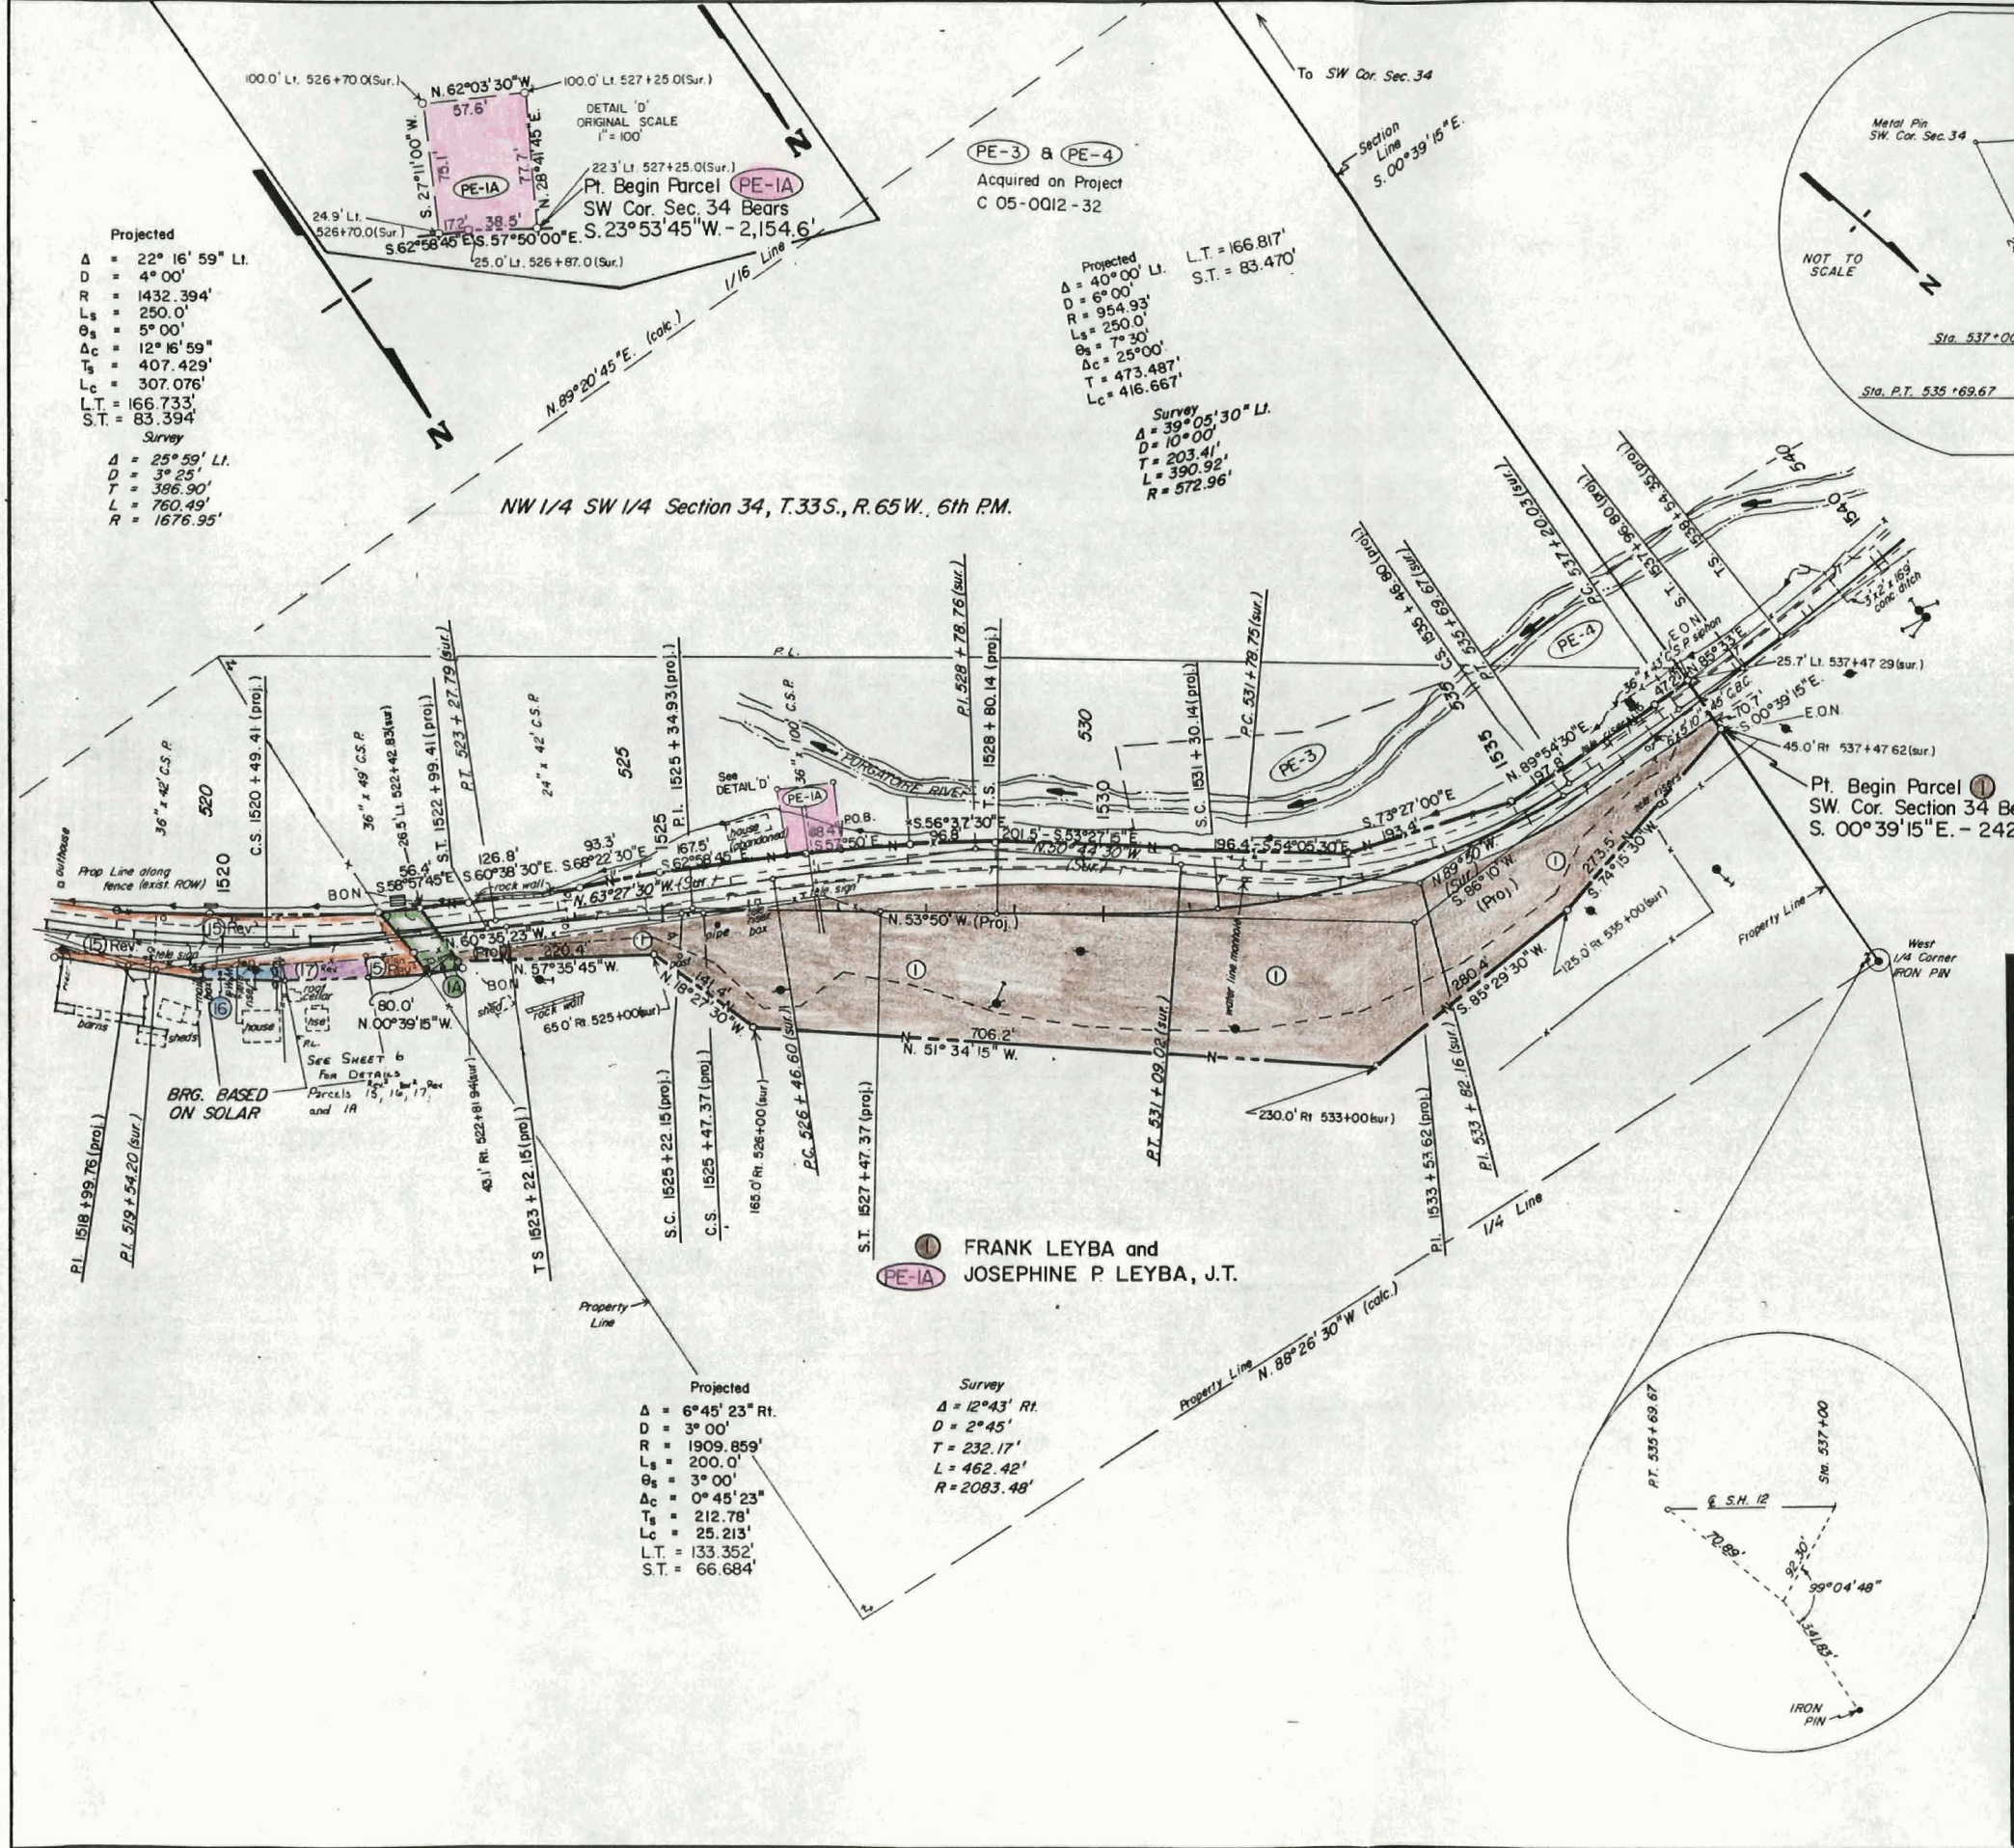


FEDERAL ROAD REGION NO.	DIVISION	PROJ. NO.	SHEET NO.	TOTAL SHEETS
VIII	COLORADO	RS 0012 (17)	6A	8

REVISIONS	
4-14-82	Changed Total Sheets - Added "N" to
8-4-82	Parcel 1 - Removed End ROW Sta
9-1-82	Removed Beg. R.O.W. Sta. - Added Parcels
10-19-82	Add PE-3, PE-4; Rev. 15
11-15-92	Add PE-1A, Rev. 15, 17
	Rev. 16 Rev.

RIGHT OF WAY
TRINIDAD RESERVOIR - WEST
1 INCH = 100'

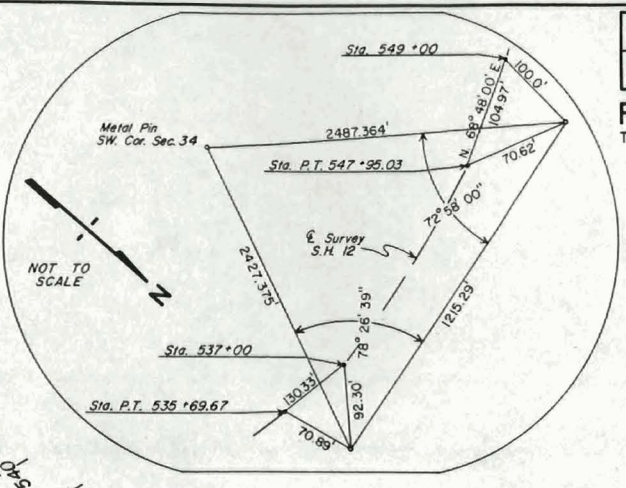



TOWNSHIP 33 SOUTH, RANGE 65 WEST
6th PRINCIPAL MERIDIAN
Scale: 1" = 1/8 mile
= 660 feet

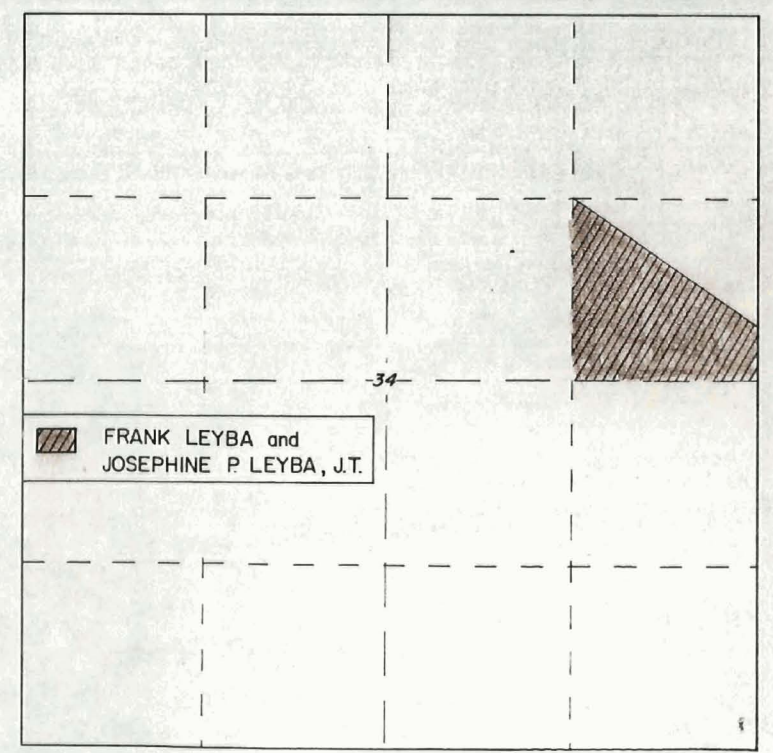

SE 1/4 Section 33, T.33S., R.65W., 6th P.M.

SW 1/4 Section 33, T.33S., R.65W.

2 MARILYN JO BREEDLOVE

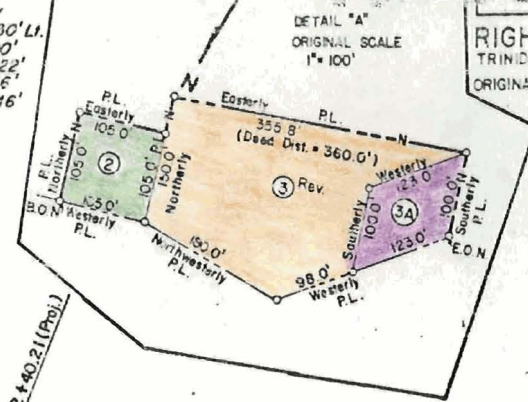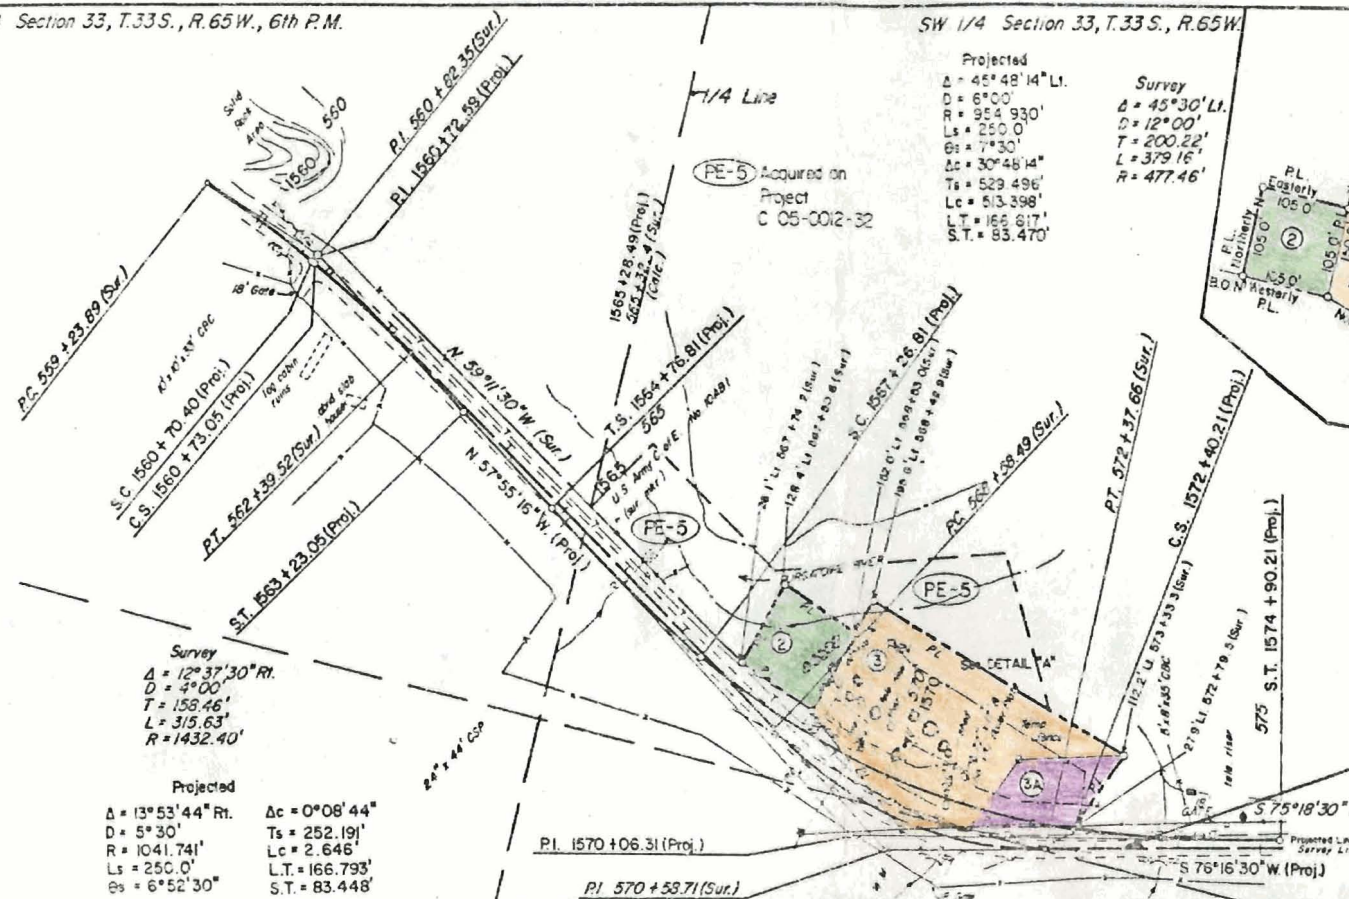

RIGHT OF WAY
TRINIDAD RESERVOIR WEST
ORIGINAL SCALE: 1"=100'

REVISIONS				
NO.	DATE	DESCRIPTION	BY	CHK
1	10-1-80	Added Sheet 4	JLM	
2	10-1-80	Changed Sheet No. 8 Name on	JLM	
3	10-1-80	Added Sheet 4 & PE-1	JLM	

3A ROBERT J. SALVATORE & IRENE E. SALVATORE, J.T. aka
ROBERT J. SALVATORI & IRENE E. SALVATORI, J.T.

STA. 573+33.3(Sur.) End R.O.W.
RS 0012(17) MP 58.56

3 Rev. ROBERT J. SALVATORI and
IRENE E. SALVATORI, J.T.

TOWNSHIP 33 SOUTH RANGE 65 WEST 6th PRINCIPAL MERIDIAN

FEDERAL ROAD REGION NO.	DIVISION	PROJ. NO.	SHEET NO.	TOTAL SHEETS
VII	COLORADO	RS 0012 (17)	8	3

RIGHT OF WAY
TRINIDAD RESERVOIR -
WEST

ORIGINAL SCALE 1" = 400'

REVISIONS	
8-6-82	Added Sheet 8 JH
9-16-82	Add FE-11, Rev 4, 5, 6, 9, 10, 10A, 15, ---
---	TE-15; Delete SE-9, SE-10, SE-10A, ---
---	SE-11, SE-11A, SE-12, Add TE-16, ---
---	Add exist. Utility & Misc. Easements JH
10-5-82	Delete 9 Rev. 9A, Rev. 10 Rev. 10A Rev. JH
10-12-82	Rev. 15 Rev. 15 Rev. 16, 17, Add TE-15A JH
10-13-82	Rev. TE-15, Add PE-6 JH
10-13-82	Add FE-1A JH
10-26-82	REV. 18, DEL. TE-18; ADD TE-18A JH
11-19-82	Rev. 16 Rev. JH
1-25-83	Rev. 15 Rev. 2 B TE-15 Rev. 2 JH

Rev. 10, 10A
ERNEST GARLUTZO,
ROSEMARY GARLUTZO, and
LOUIS C. GARLUTZO

SE-10 Deleted
SE-10A Deleted

FRANK LEYBA and
JOSEPHINE P. LEYBA, JT

TERESA MINNA, ANTOINETTE SANDERS,
STEVE GROSSO, and IDA GROSSO

Rev. 1
HERMAN D. SENTER and
LUCIA SENTER, J.T.
Rev. 2
JAN VELTRI

7 BEN B. & FLORA M. SANTISTEVAN;
JAMES, PATRICK, ANITA, & BENITA
SANTISTEVAN; ADELINE THREET, and
RITA HERMEN, J.T.

JOHN J. BLASI and
TONY J. BLASI, dec., JT.

8 REUBEN FRANSUA and
FAYE FRANSUA, J.T.
9 FILBERT ROYBAL and
FRANCES ROYBAL, J.T.

MANUEL C. VIGIL and
MARY G. VIGIL, dec.

ALFRED EUGENE VIGIL and
DELLA VIGIL, J.T.


JUAN FRANCISCO VIGIL and
CHRISTIANE M. VIGIL, J.T.

16 BILL R. CHAVEZ and
ROSANNA T. CHAVEZ, J.T.

TE-18 DELETED

BEARING EQUATION N 87°07'15" W on Project CC 05-0012-32 BK =
N 86°53'15" W on Project RS 0012 (17)

STA. 428 + 24.7 (Sur.) BEGIN R.O.W.
RS 0012 (17)

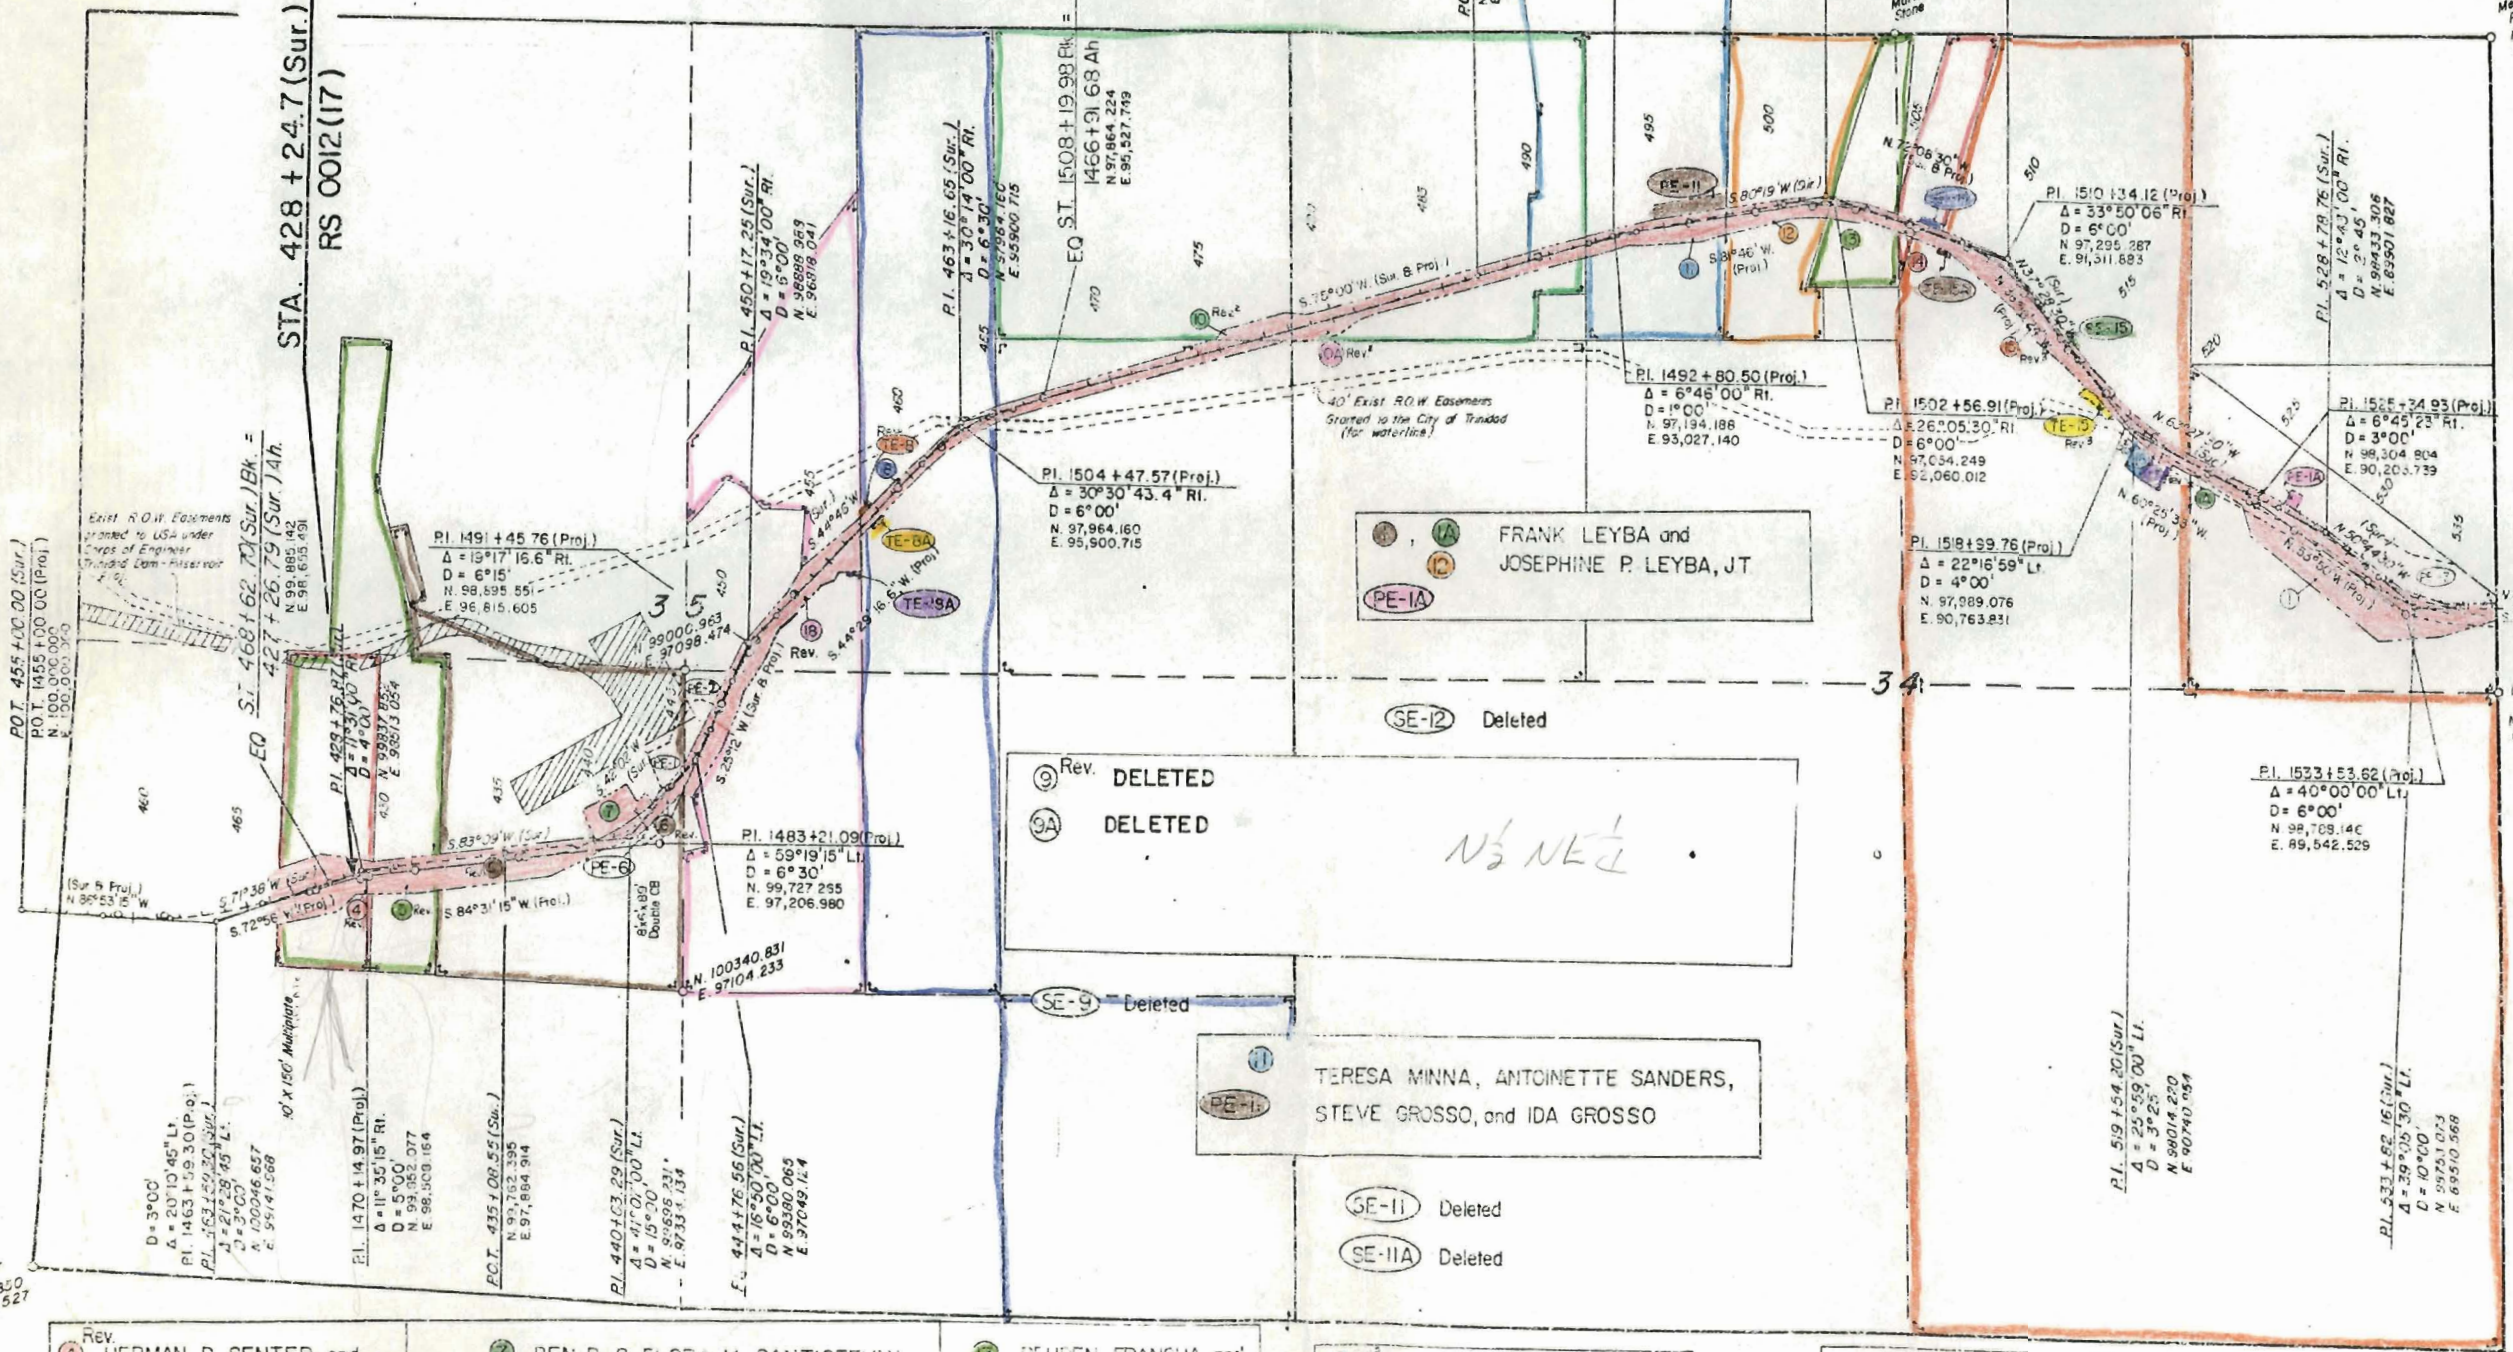

Met. Pin
N. 96376.394
E. 39156.597

