


STATE DEPARTMENT OF HIGHWAYS DIVISION OF HIGHWAYS—STATE OF COLORADO

CONVENTIONAL SIGNS

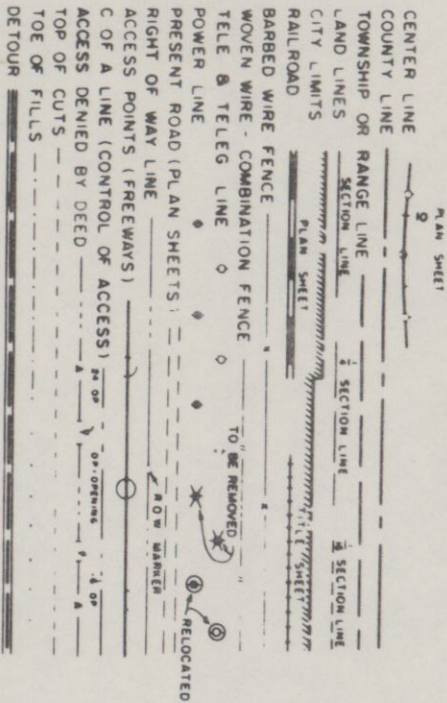

PLAN AND PROFILE OF PROPOSED
FEDERAL AID PROJECT NO. RS 0014(6)
STATE HIGHWAY NO. 14
LOGAN COUNTY
RIGHT OF WAY

PLAN SHEETS 1" = 100'
OWNERSHIP MAPS 1" = 400'
NET LENGTH OF R.O.W. PROJECT: 4.323 MILES

SHEET NO.	INDEX OF SHEETS	
	TITLE PAGE	TABULATION OF PROPERTIES
1		
2		
3-11		
12-14		

RIGHT OF WAY
WEST OF STERLING



FEDERAL AID REGION NO.	PROJECT NO.	SHEET NO.
VIII	RS 0014(6)	1

REVISIONS	

STA. 440+78.9 END R.O.W. PROJECT NO. RS 0014(5)
STA. 414+36.3 BEGIN R.O.W. PROJECT NO. RS 0014(6)
= STA. 414+36.3 ON PROJECT NO. RS 0014(5)

STA. 642+62.8 END R.O.W. & CONST. PROJ. RS 0014(6)
= STA. 643+92.9 ON PROJECT S 0024(2)

STA. 309+18.2 BEGIN R.O.W. PROJECT NO. RS 0014(5)
= STA. 309+29.6 ON PROJECT NO. S 0024(2)
STA. 363+00 BEGIN CONST. PROJECT RS 0014(6)

 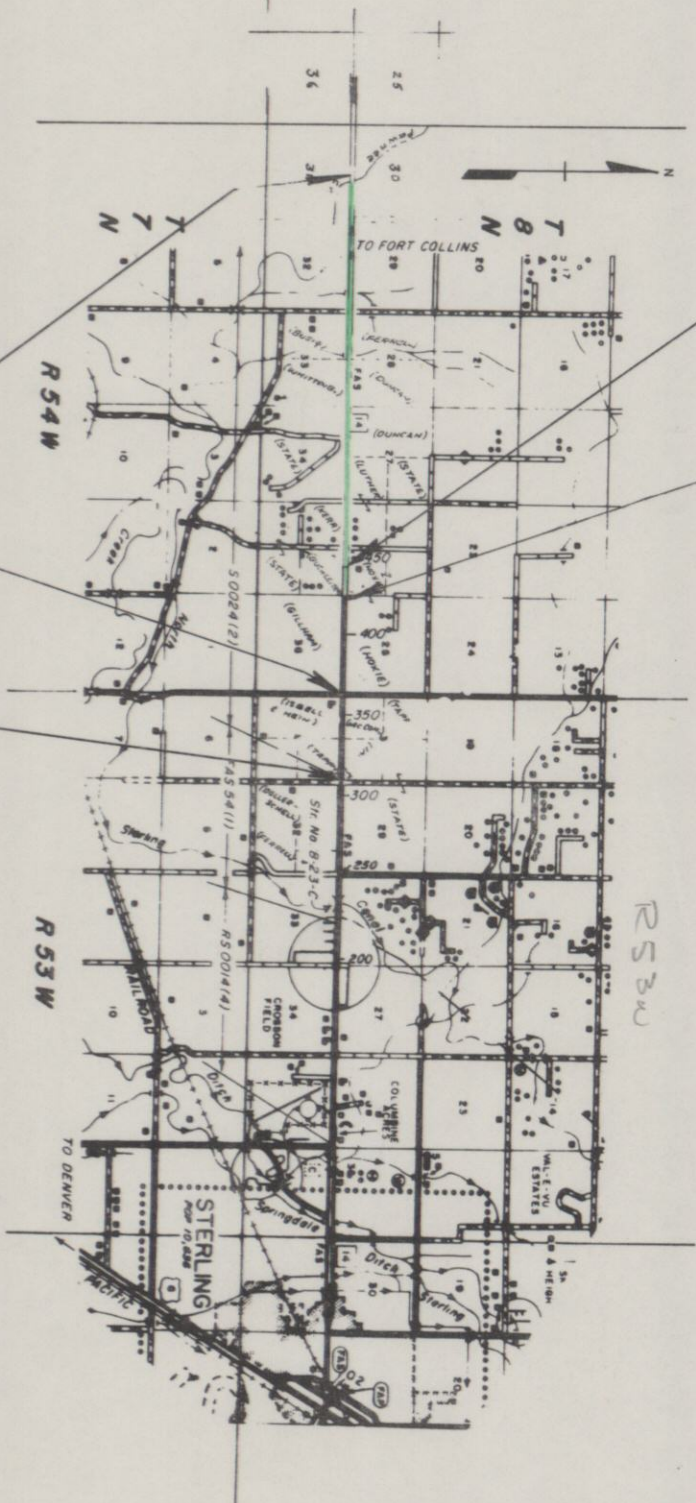

DIVISION OF HIGHWAYS

APPROVED: _____ DATE: _____

CHIEF ENGINEER

DEPARTMENT OF TRANSPORTATION
FEDERAL HIGHWAY ADMINISTRATION

APPROVED: _____ DATE: _____

DIVISION ENGINEER

N.W. 1/4 Sec. 36
T. 8 N., R. 54 W.

REVISIONS

NO.	DESCRIPTION




FEDERAL ROAD DISTRICT NO.	DIVISION	PROJ. NO.	SHEET NO.	TOTAL SHEETS
VIII	COLORADO	RS 0014(6)	3	

RIGHT OF WAY
WEST OF STERLING

ROY BUCHLEITER, JR.
RT. 3 STERLING, COLO. 80751
NE 1/4 SEC. 35
T. 8 N., R. 54 W.

P.O. B. Parcel No. 1 the NE. Cor. of
Sec. 35 Bears N. 0° 43' 30" E. - 50.0'

STA. 414+36.3 BEGIN R.O.W. RS 0014(6)=
STA. 414+36.3 ON RS 0014(5)

  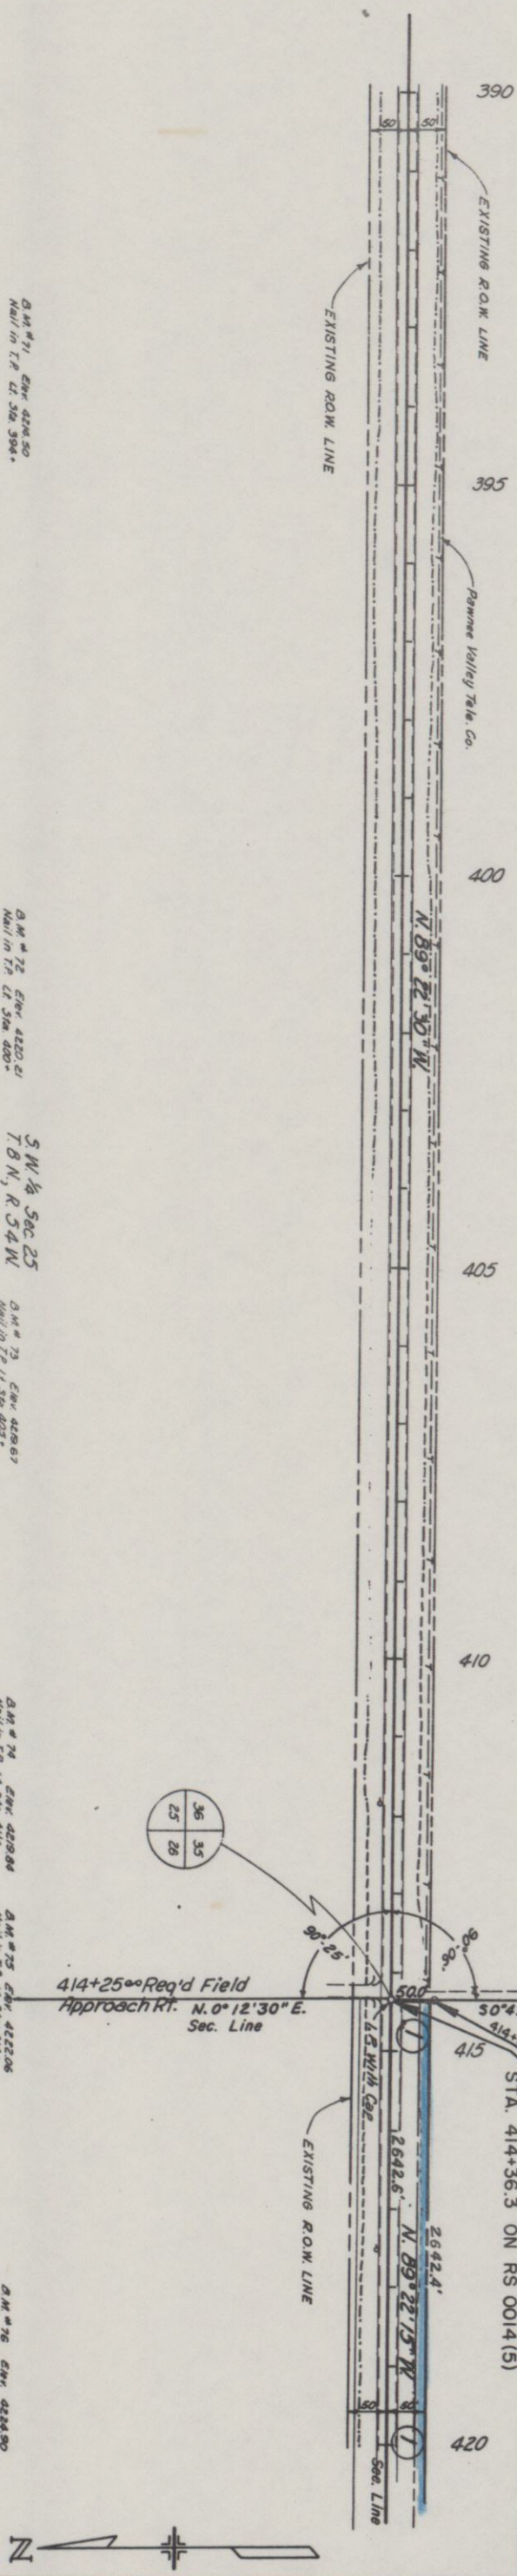

Test No. 28-B	Test No. 33-C
A-1-b (0)	A-6 (14)
L.L. = 21	L.L. = 40
P.I. = 3	P.I. = 20
% 200 = 17	% 200 = 74
R = 62	R = 26

Test No. 36-A	Test No. 36-B
Asphalt Mat	Similar to 28-B
A-1-b (0)	A-1-b (0)
L.L. = 21	L.L. = 40
P.I. = 3	P.I. = 20
% 200 = 17	% 200 = 74
R = 62	R = 26

Test No. 37-A	Test No. 37-B
Asphalt Mat	Similar to 28-B
A-1-b (0)	A-1-b (0)
L.L. = 21	L.L. = 40
P.I. = 3	P.I. = 20
% 200 = 17	% 200 = 74
R = 62	R = 26

Test No. 38-A	Test No. 38-B
Asphalt Mat	Similar to 28-B
A-1-b (0)	A-1-b (0)
L.L. = 21	L.L. = 40
P.I. = 3	P.I. = 20
% 200 = 17	% 200 = 74
R = 62	R = 26

Test No. 39-A	Test No. 39-B
Asphalt Mat	Similar to 28-B
A-1-b (0)	A-1-b (0)
L.L. = 21	L.L. = 40
P.I. = 3	P.I. = 20
% 200 = 17	% 200 = 74
R = 62	R = 26

Test No. 40-A	Test No. 40-B
Asphalt Mat	Similar to 28-B
A-1-b (0)	A-1-b (0)
L.L. = 21	L.L. = 40
P.I. = 3	P.I. = 20
% 200 = 17	% 200 = 74
R = 62	R = 26

NO. 36-A
NO. 36-B
NO. 36-C
NO. 36-D

NO. 37-A
NO. 37-B
NO. 37-C
NO. 37-D

NO. 38-A
NO. 38-B
NO. 38-C
NO. 38-D

NO. 39-A
NO. 39-B
NO. 39-C
NO. 39-D

NO. 40-A
NO. 40-B
NO. 40-C
NO. 40-D

PROFILE

PLAN

390

395

400

405

410

415

420

4200

4210

4220

4230

4200

4210

4220

4230



Roy Buchleiter, Jr.
Rt.3 Sterling, Colo. 80751

[illegible]

FEDERAL ROAD REGION NO.	DIVISION	PROJ. NO.	SHEET NO.	TOTAL SHEETS
XIII	COLORADO	RS 2014 (6)	4	

RIGHT OF WAY
WEST OF STERLING

NW $\frac{1}{4}$ Sec. 35
T. 8 N., R. 54 W.

AM. 77 ENR. 4225.92
E Mail STA. 425.00


S.E. 1/4 Sec. 26
T. 8 N., R. 54 W.
B.M. #70 Elev. 4226.53
E Nail Sta 430+00

B.M. # 79 Elev. 4229.10
E Nail Sta. 435+00

B.M. 480 Elev 4232.35
E Nail Sta. 440

B.M. # 81 Elev. 4234.77
E Nail Sta. 445+00

O.M. # 02 ENY: 4236.57
 6 Mail 3Hr 450+00

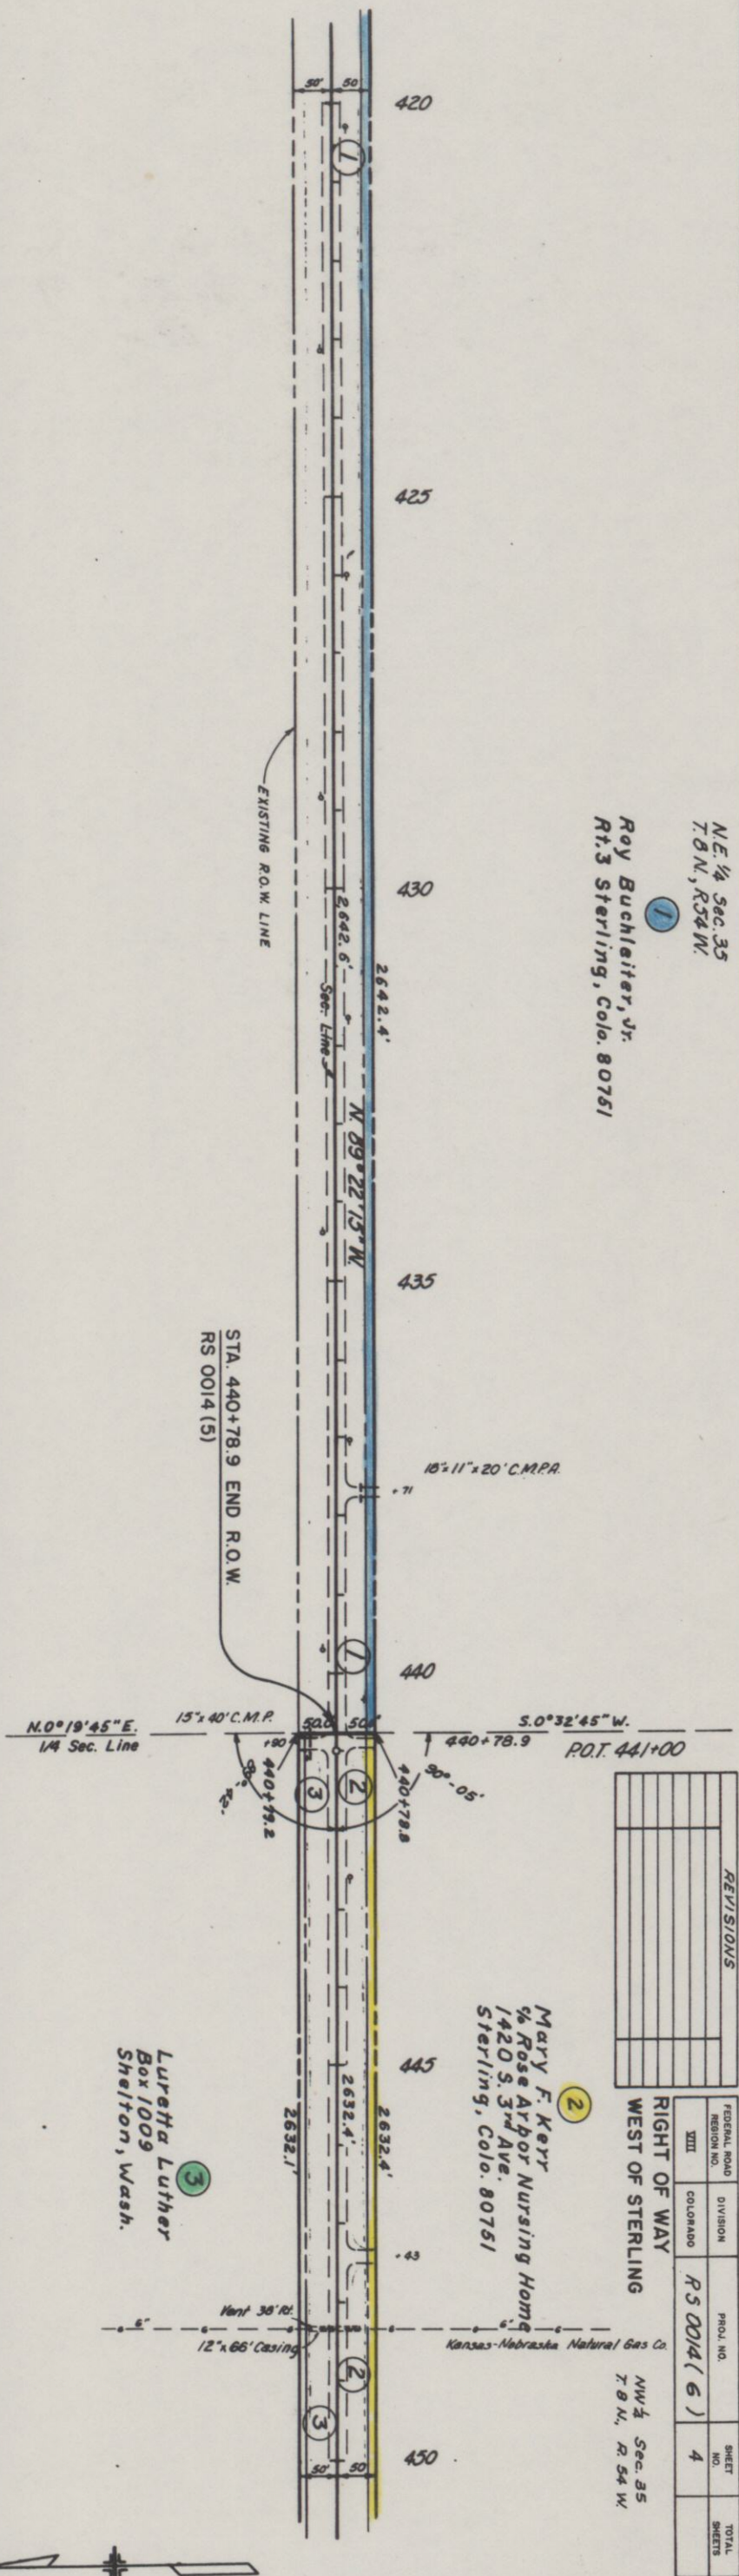

NW 1/4 Sec. 35
T. 8 N., R. 54 W.

(2)
Mary F. Kerr
% Rose Arbor Nursing Home
1420 S. 3rd Ave.
Sterling, Colo. 80751


NE 1/4 Sec. 34
T. 8 N., R. 54 W.

(4)
State of Colorado

RIGHT OF WAY
WEST OF STERLING

		RS 0014 (6)	5

REVISIONS	

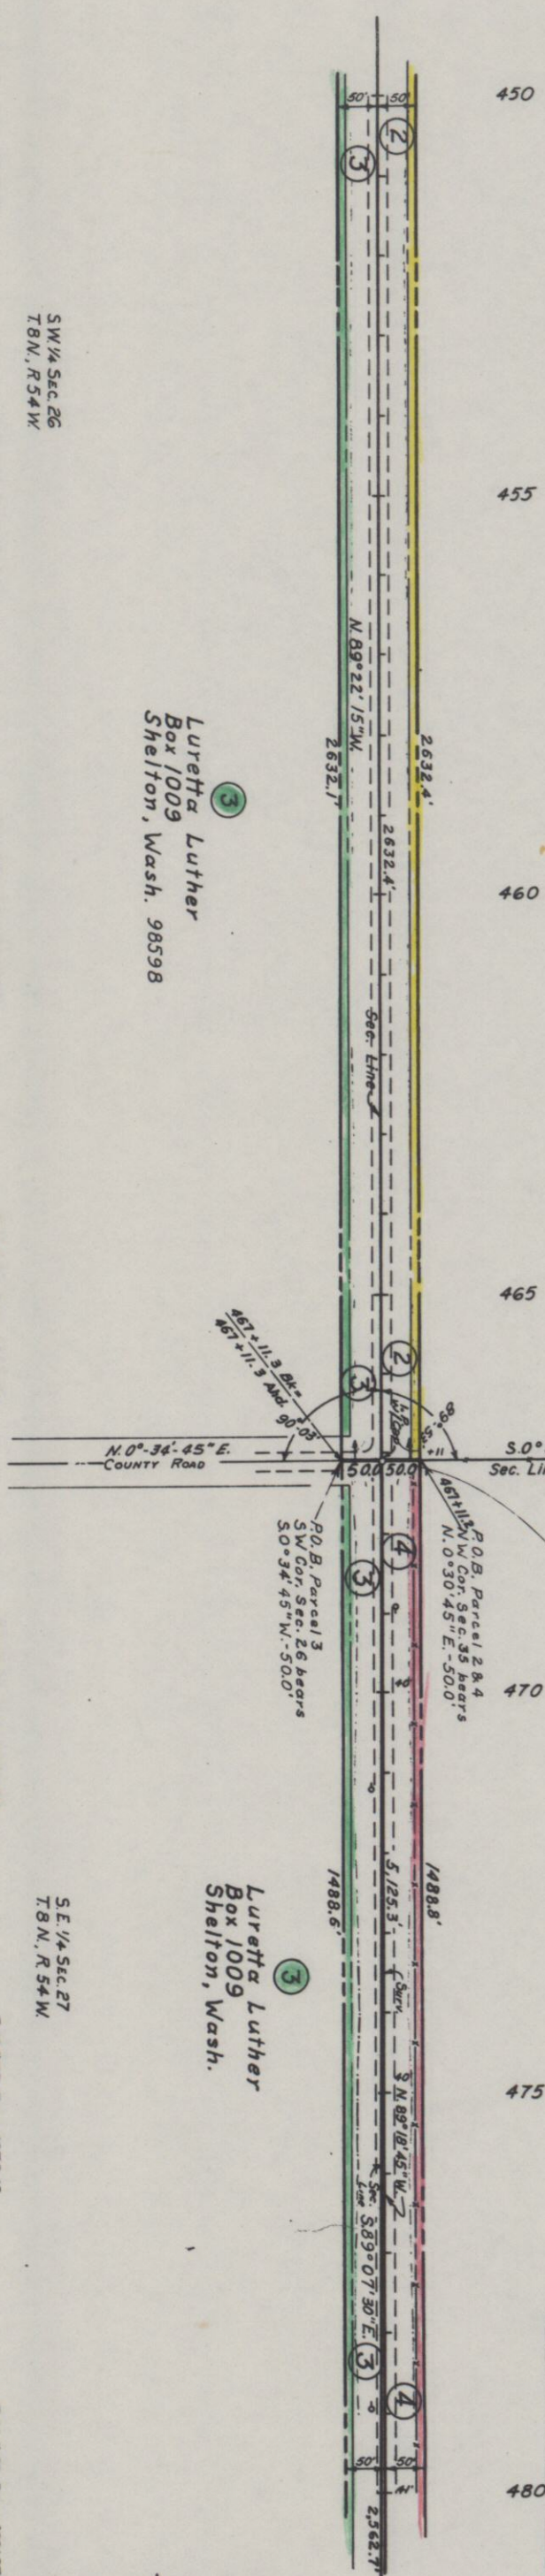

SW 1/4 Sec. 26
T. 8 N., R. 54 W.

(3)
Luretta Luther
Box 1009
Shelton, Wash. 98598

(3)
Luretta Luther
Box 1009
Shelton, Wash.

B.M. #82 Elev. 4238.57
E Nail Sta. 450+00

B.M. #83 Elev. 4243.61
E Nail Sta. 455+00


B.M. #84 Elev. 4249.05
E Nail Sta. 460+00


B.M. #85 Elev. 4255.96
E Nail Sta. 465+00

B.M. #86 Elev. 4262.98
H & G. Lt. Sta. 470+00

B.M. #87 Elev. 4270.43
H & G. Lt. Sta. 475+00

B.M. #88 Elev. 4281.97
H & G. Lt. Sta. 480+00

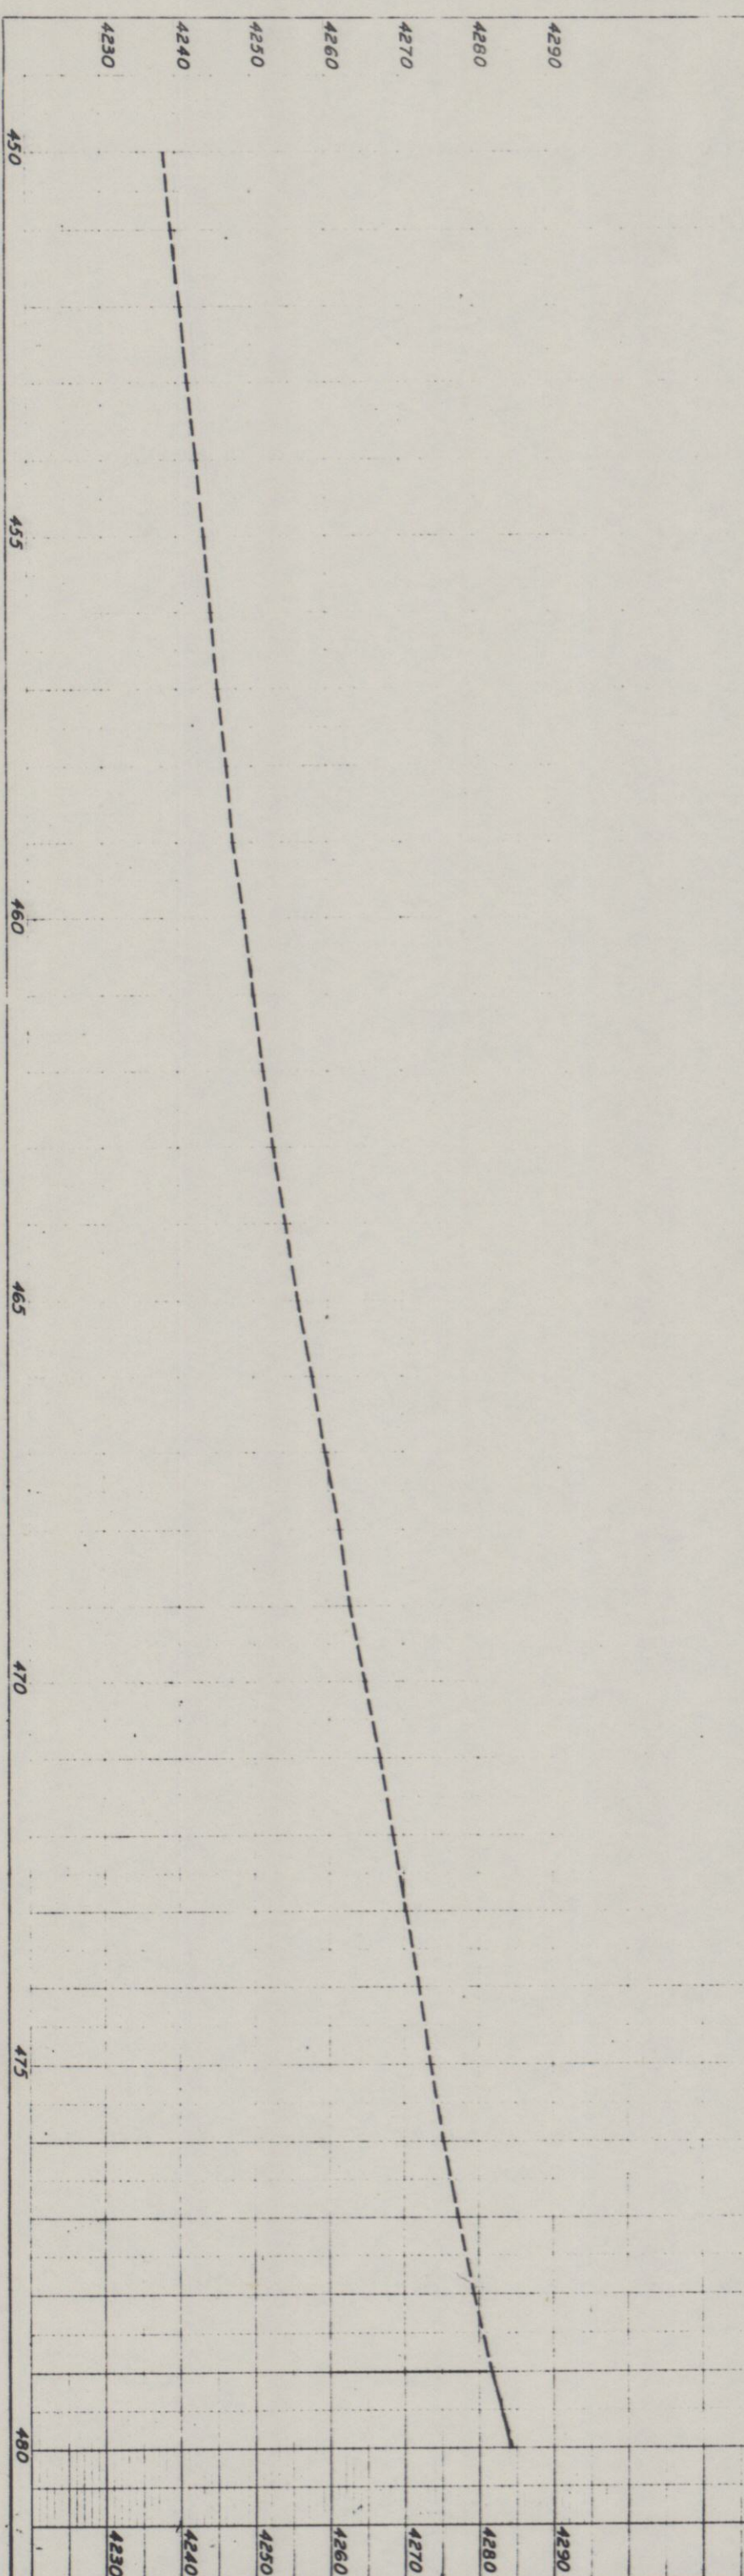

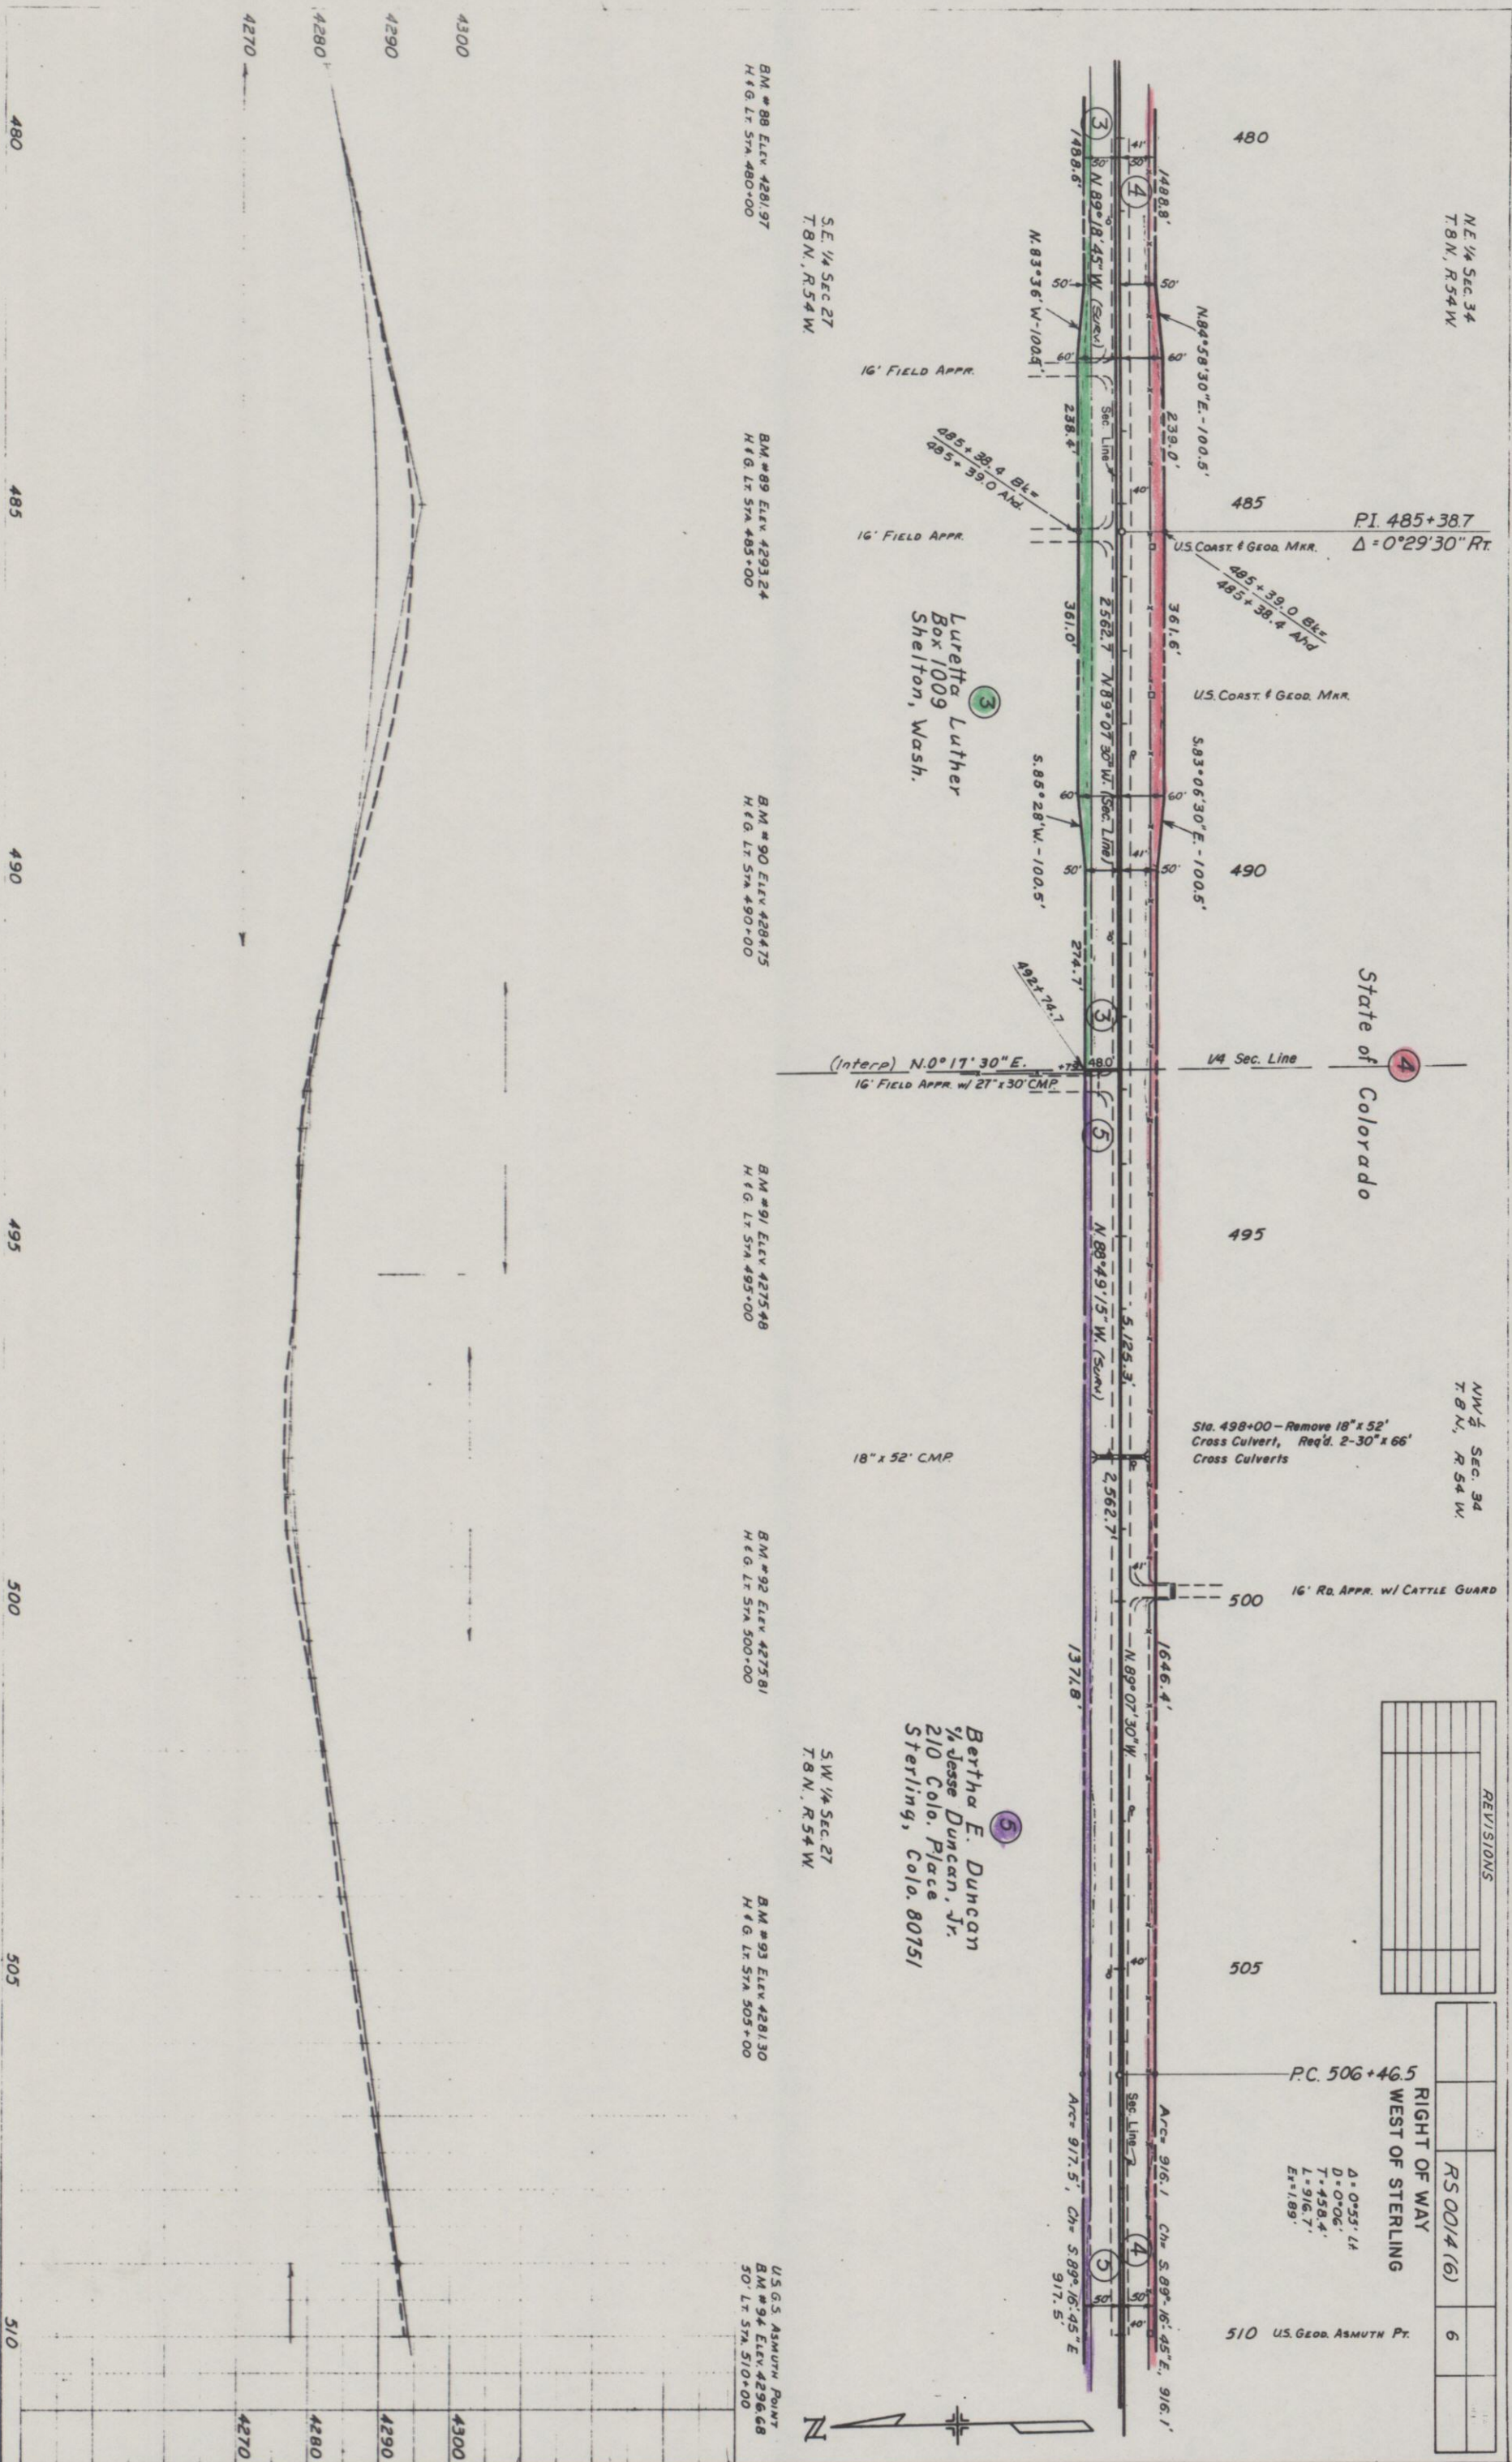

NW 1/4 Sec. 34
T.8 N., R.54 W.

4 = 0°55' L.
D = 0°06'
T = 458.4'
L = 916.7'
E = 1.89'

State of Colorado

P.T. 515+63.2

34 33
27 28

P.O.T. 530+00

NE 1/4 Sec. 33
T.8 N., R.54 W.

Gayle M. Whittenbaugh &
Helen M. Whittenbaugh, J.T.
Rt. 3 Sterling, Colo. 80751

RIGHT OF WAY
WEST OF STERLING

REVISIONS			

PLAN
NOT TO SCALE

P.I. 511+04.9

Bertha E. Duncan
% Jesse Duncan, Jr.
210 Colo. Place
Sterling, Colo. 80751

SW 1/4 Sec. 27
T.8 N., R.54 W.

U.S.G.S. ASUMUTHY PLANT
B.M. #94 Elev. 4296.68
50' Lx 57x 510+00

B.M. #95 Elev. 4293.30
H & G. Lx 57x 515+00

B.M. #96 Elev. 4284.31
H & G. Lx 57x 520+00


B.M. #97 Elev. 4272.18
H & G. Lx 57x 525+00

B.M. #98 Elev. 4262.68
H & G. Lx 57x 530+00


SE 1/4 Sec. 28
T.8 N., R.54 W.

B.M. #99 Elev. 4237.48
H & G. Lx 57x 535+00

B.M. #100 Elev. 4223.80
H & G. Lx 57x 540+00

 

PROFILE

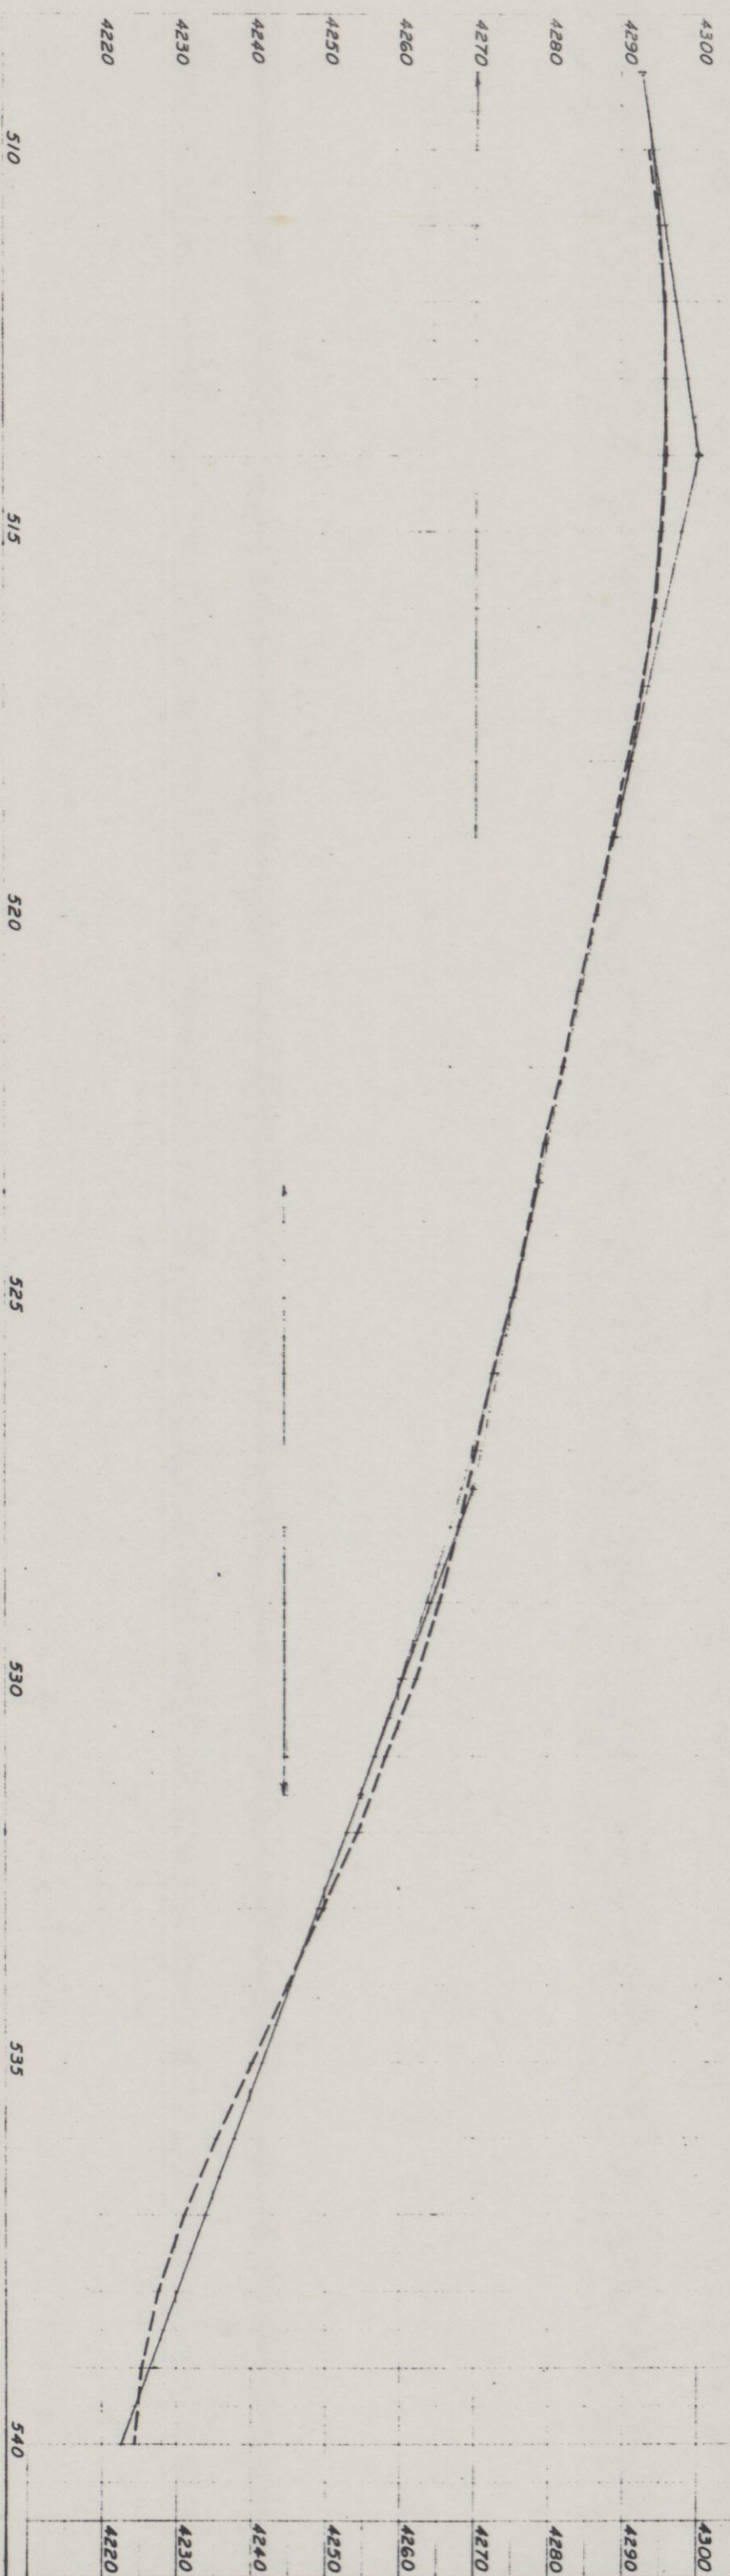

NE 1/4 Sec. 33
T8 N., R54 W.

Gayle M. Whittenbaugh &
Helen M. Whittenbaugh, J.T.
Rt. 3 Sterling, Colo. 80751

6

Bertha E. Duncan
% Jesse Duncan, Jr.
210 Colo. Place
Sterling, Colorado 80751

SE 1/4 Sec. 28
T8 N., R54 W.

N. 0°22'45"E. (Interp.) 60.0' 60.0' 545+55.5
1/4 Sec. Line 5.0°-17°15'E. (Interp.)

Sta. 550+47 - Extend 48" x 48"
Cross Culvert 22' Lt. and 16' Rt.
Req'd. 60" x 86" Cross Culvert.

Ervin S. Busig &
Inez Busig, J.T.
Rt. 3 Sterling, Colo. 80751

7

Helen May Ferrell
Rt. 3 Sterling, Colo. 80751

8

NW 1/4 Sec. 33
T8 N., R54 W.

556+ to 572+
Req'd. Accel Lane Lt


564+05 ~
REQ'D. ROAD APPR. LT.

RIGHT OF WAY
WEST OF STERLING

RS 001/4 (6)

8

REVISIONS

 

BM #100 Elev 4223.80
H&G. Lt. Sta. 540+00

BM #101 Elev 4202.75
H&G. Lt. Sta. 545+00

BM #102 Elev 4183.04
H&G. Lt. Sta. 550+00

BM #103 Elev 4184.23
H&G. Lt. Sta. 555+00



BM #104 Elev 4200.35
H&G. Lt. Sta. 560+00

BM #105 Elev 4216.78
H&G. Lt. Sta. 565+00


BM #106 Elev 4213.43
H&G. Lt. Sta. 570+00

PROFILE


PLAN

 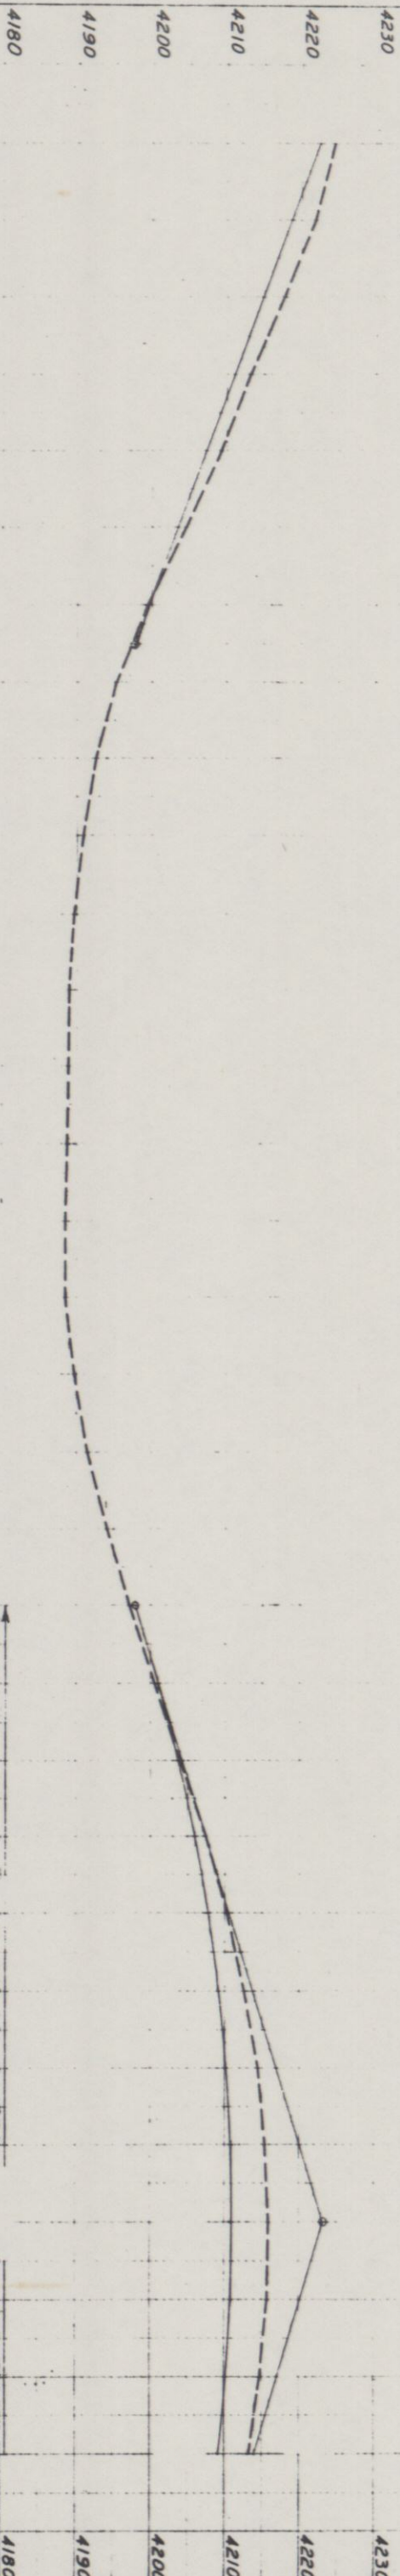

PROPERTY PROFILE	SURVEYED				
	PLATTED				
NOTE BOOK	GRADES CHECKED				
No.	E. & V. NOTED				
	STRUCTURE NOTATIONS CHECKED				

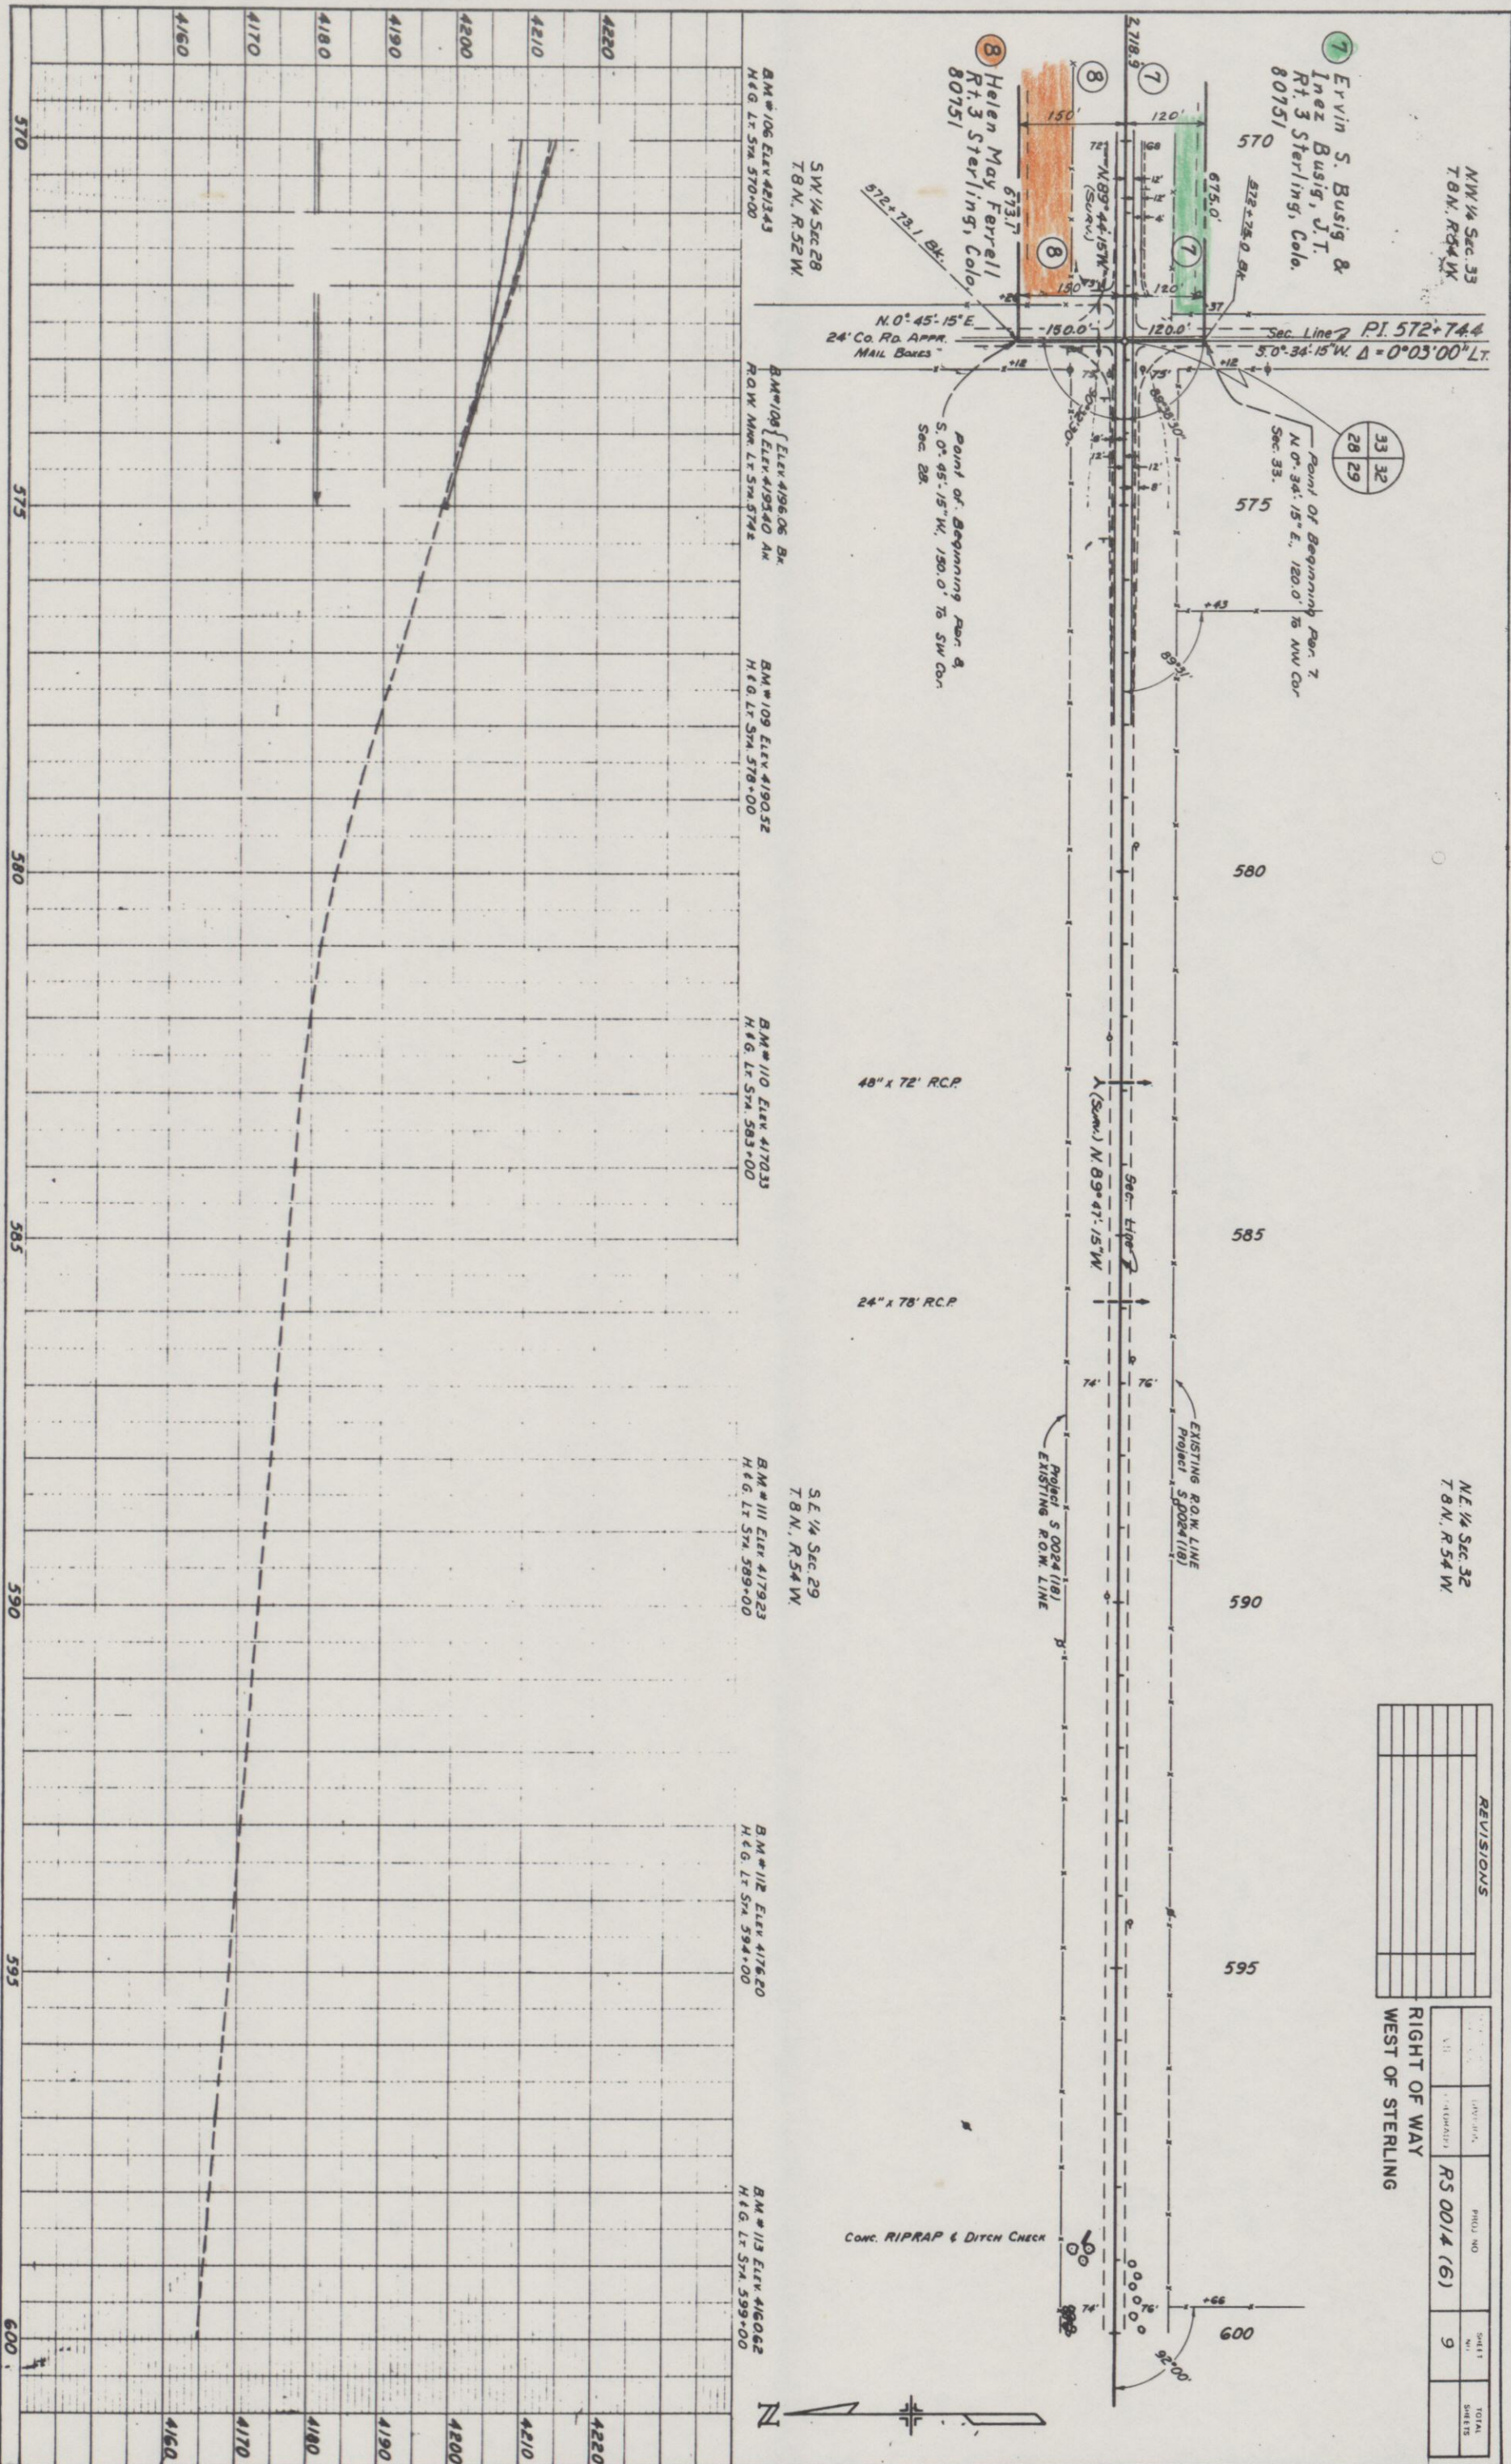
[illegible]

PROFILE	SURVEYED			
	PLANTED			
NOTE BOOK	GRADES CHECKED			
	S. M. NOTED			

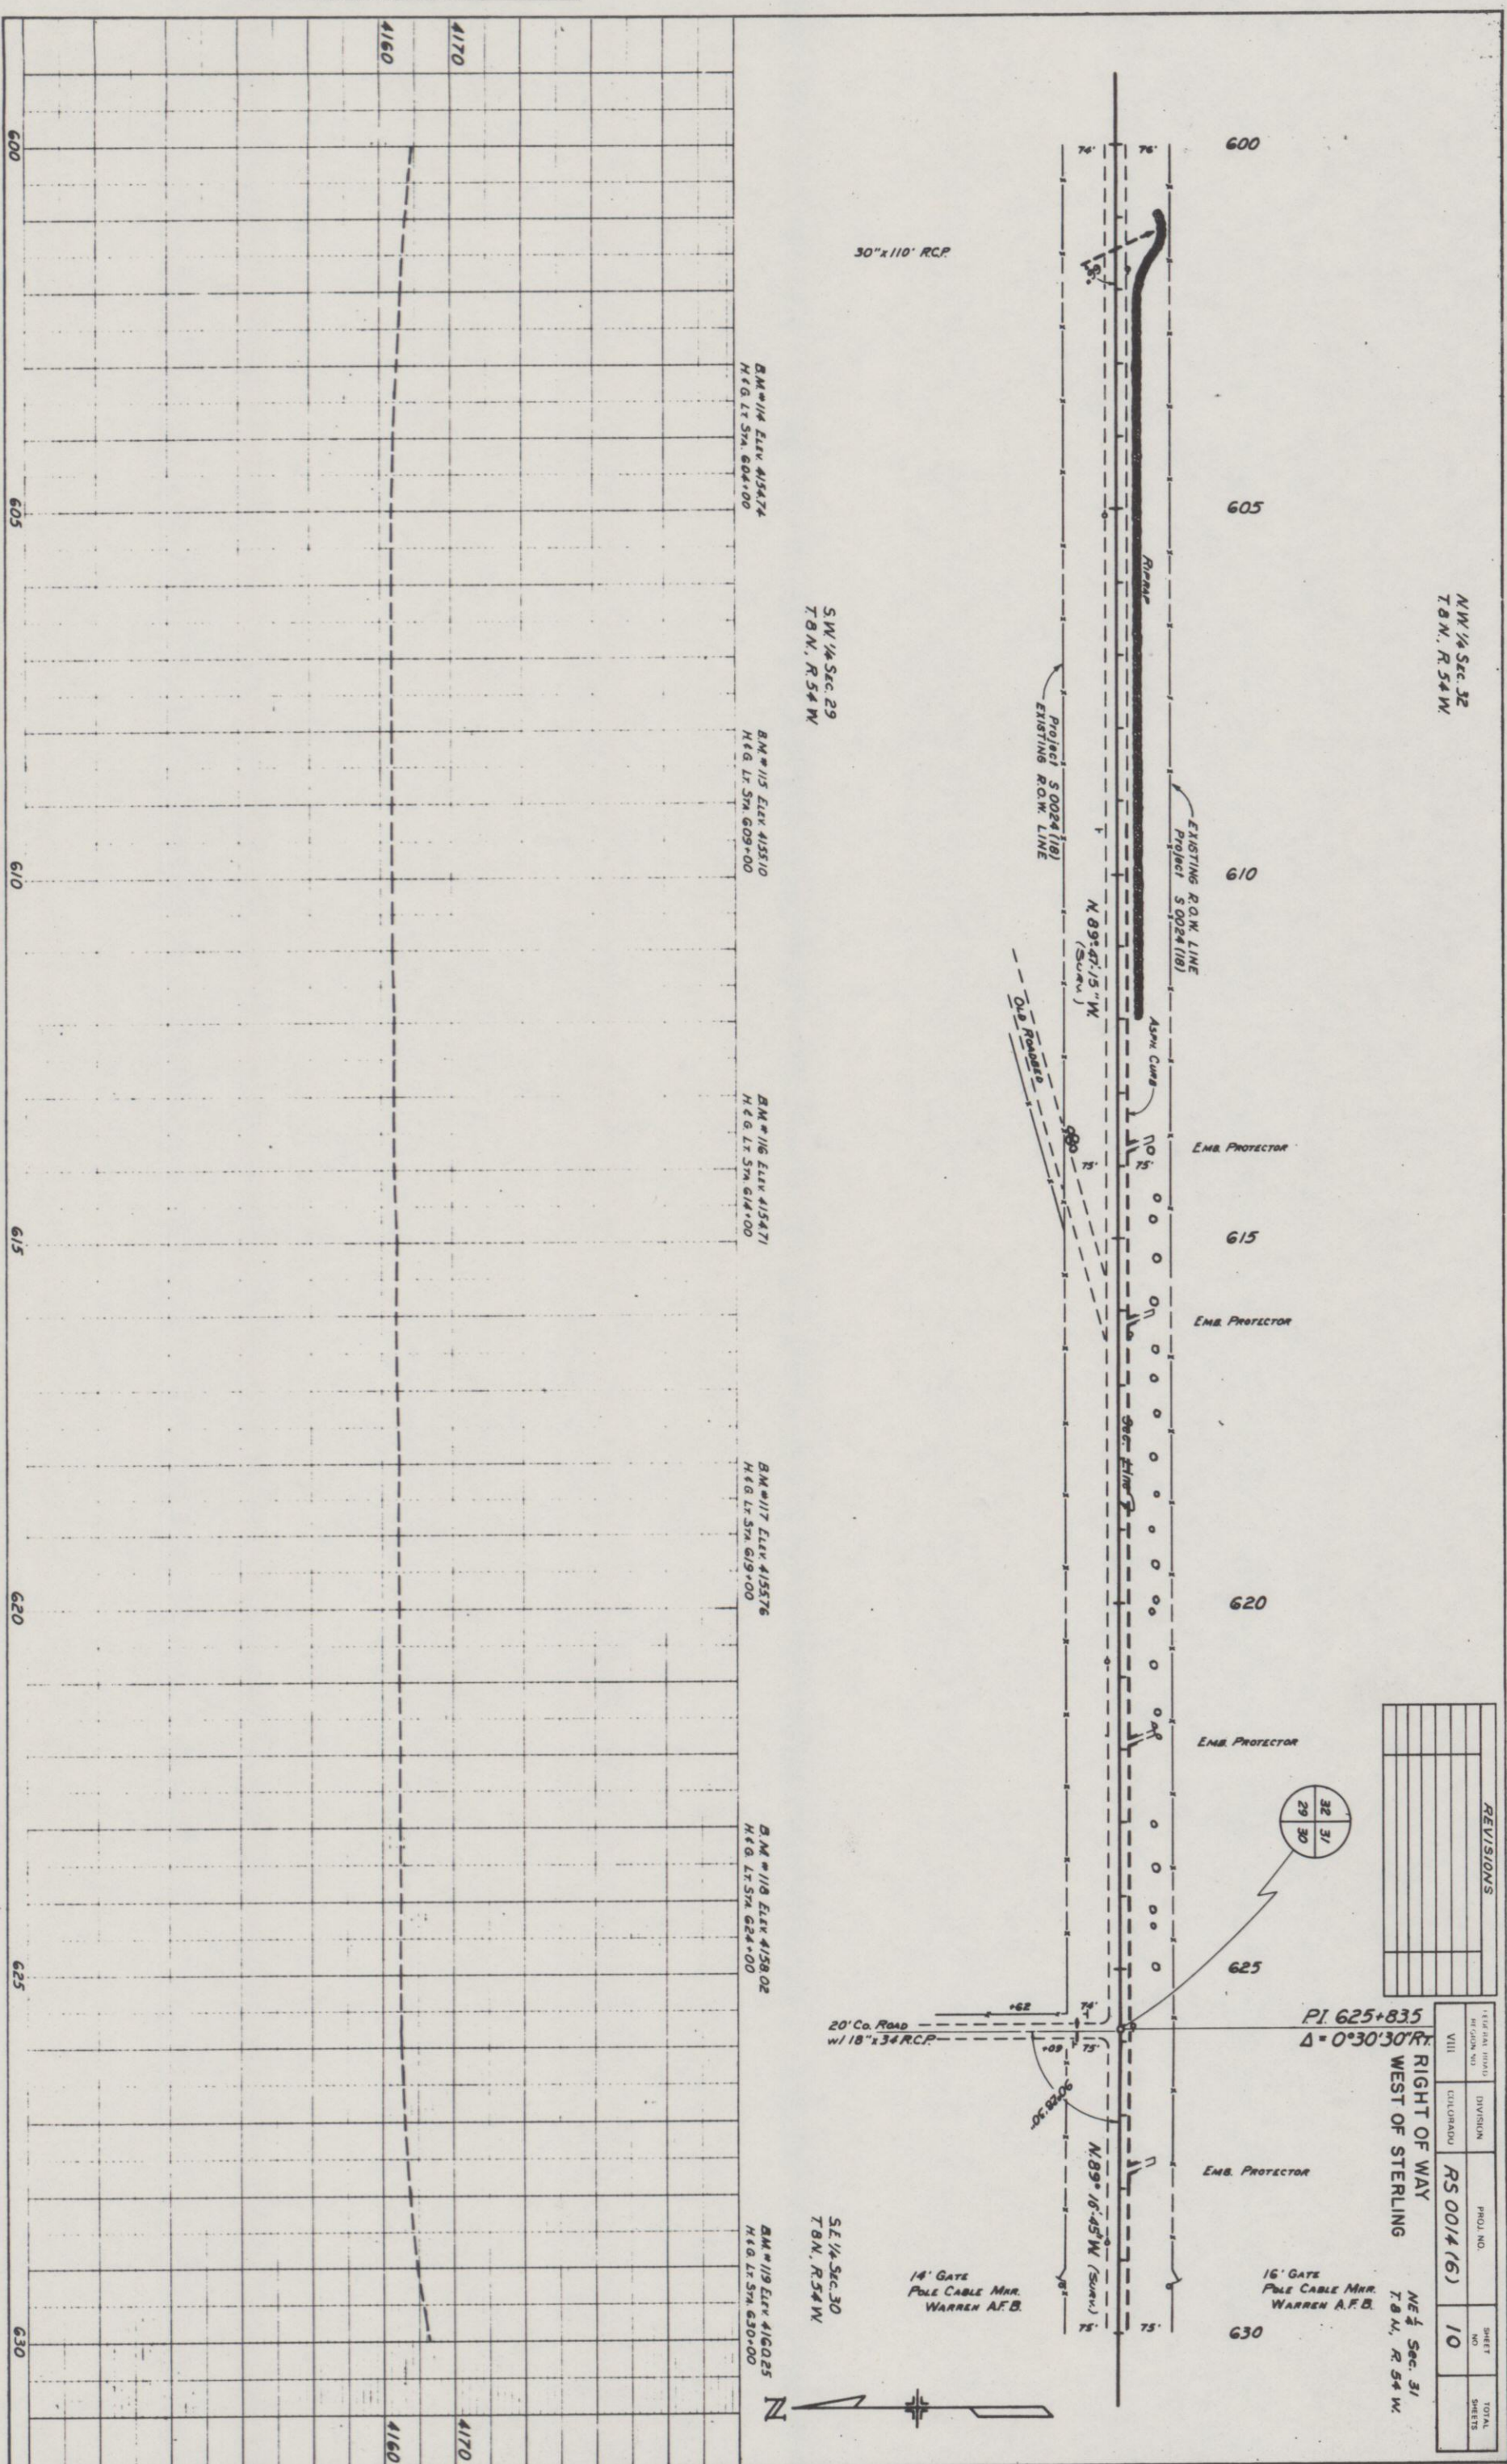

REVISIONS					
+835 30' R _T					
RIGHT OF WAY					
WEST OF STERLING					
NE $\frac{1}{4}$ Sec. 31					
T. 8 N., R. 5 E. W.					

PLAN	PURCHASE
NOTE BOOK	PLOTTED ALPHABETIC CHECKED BY W. J. HILL

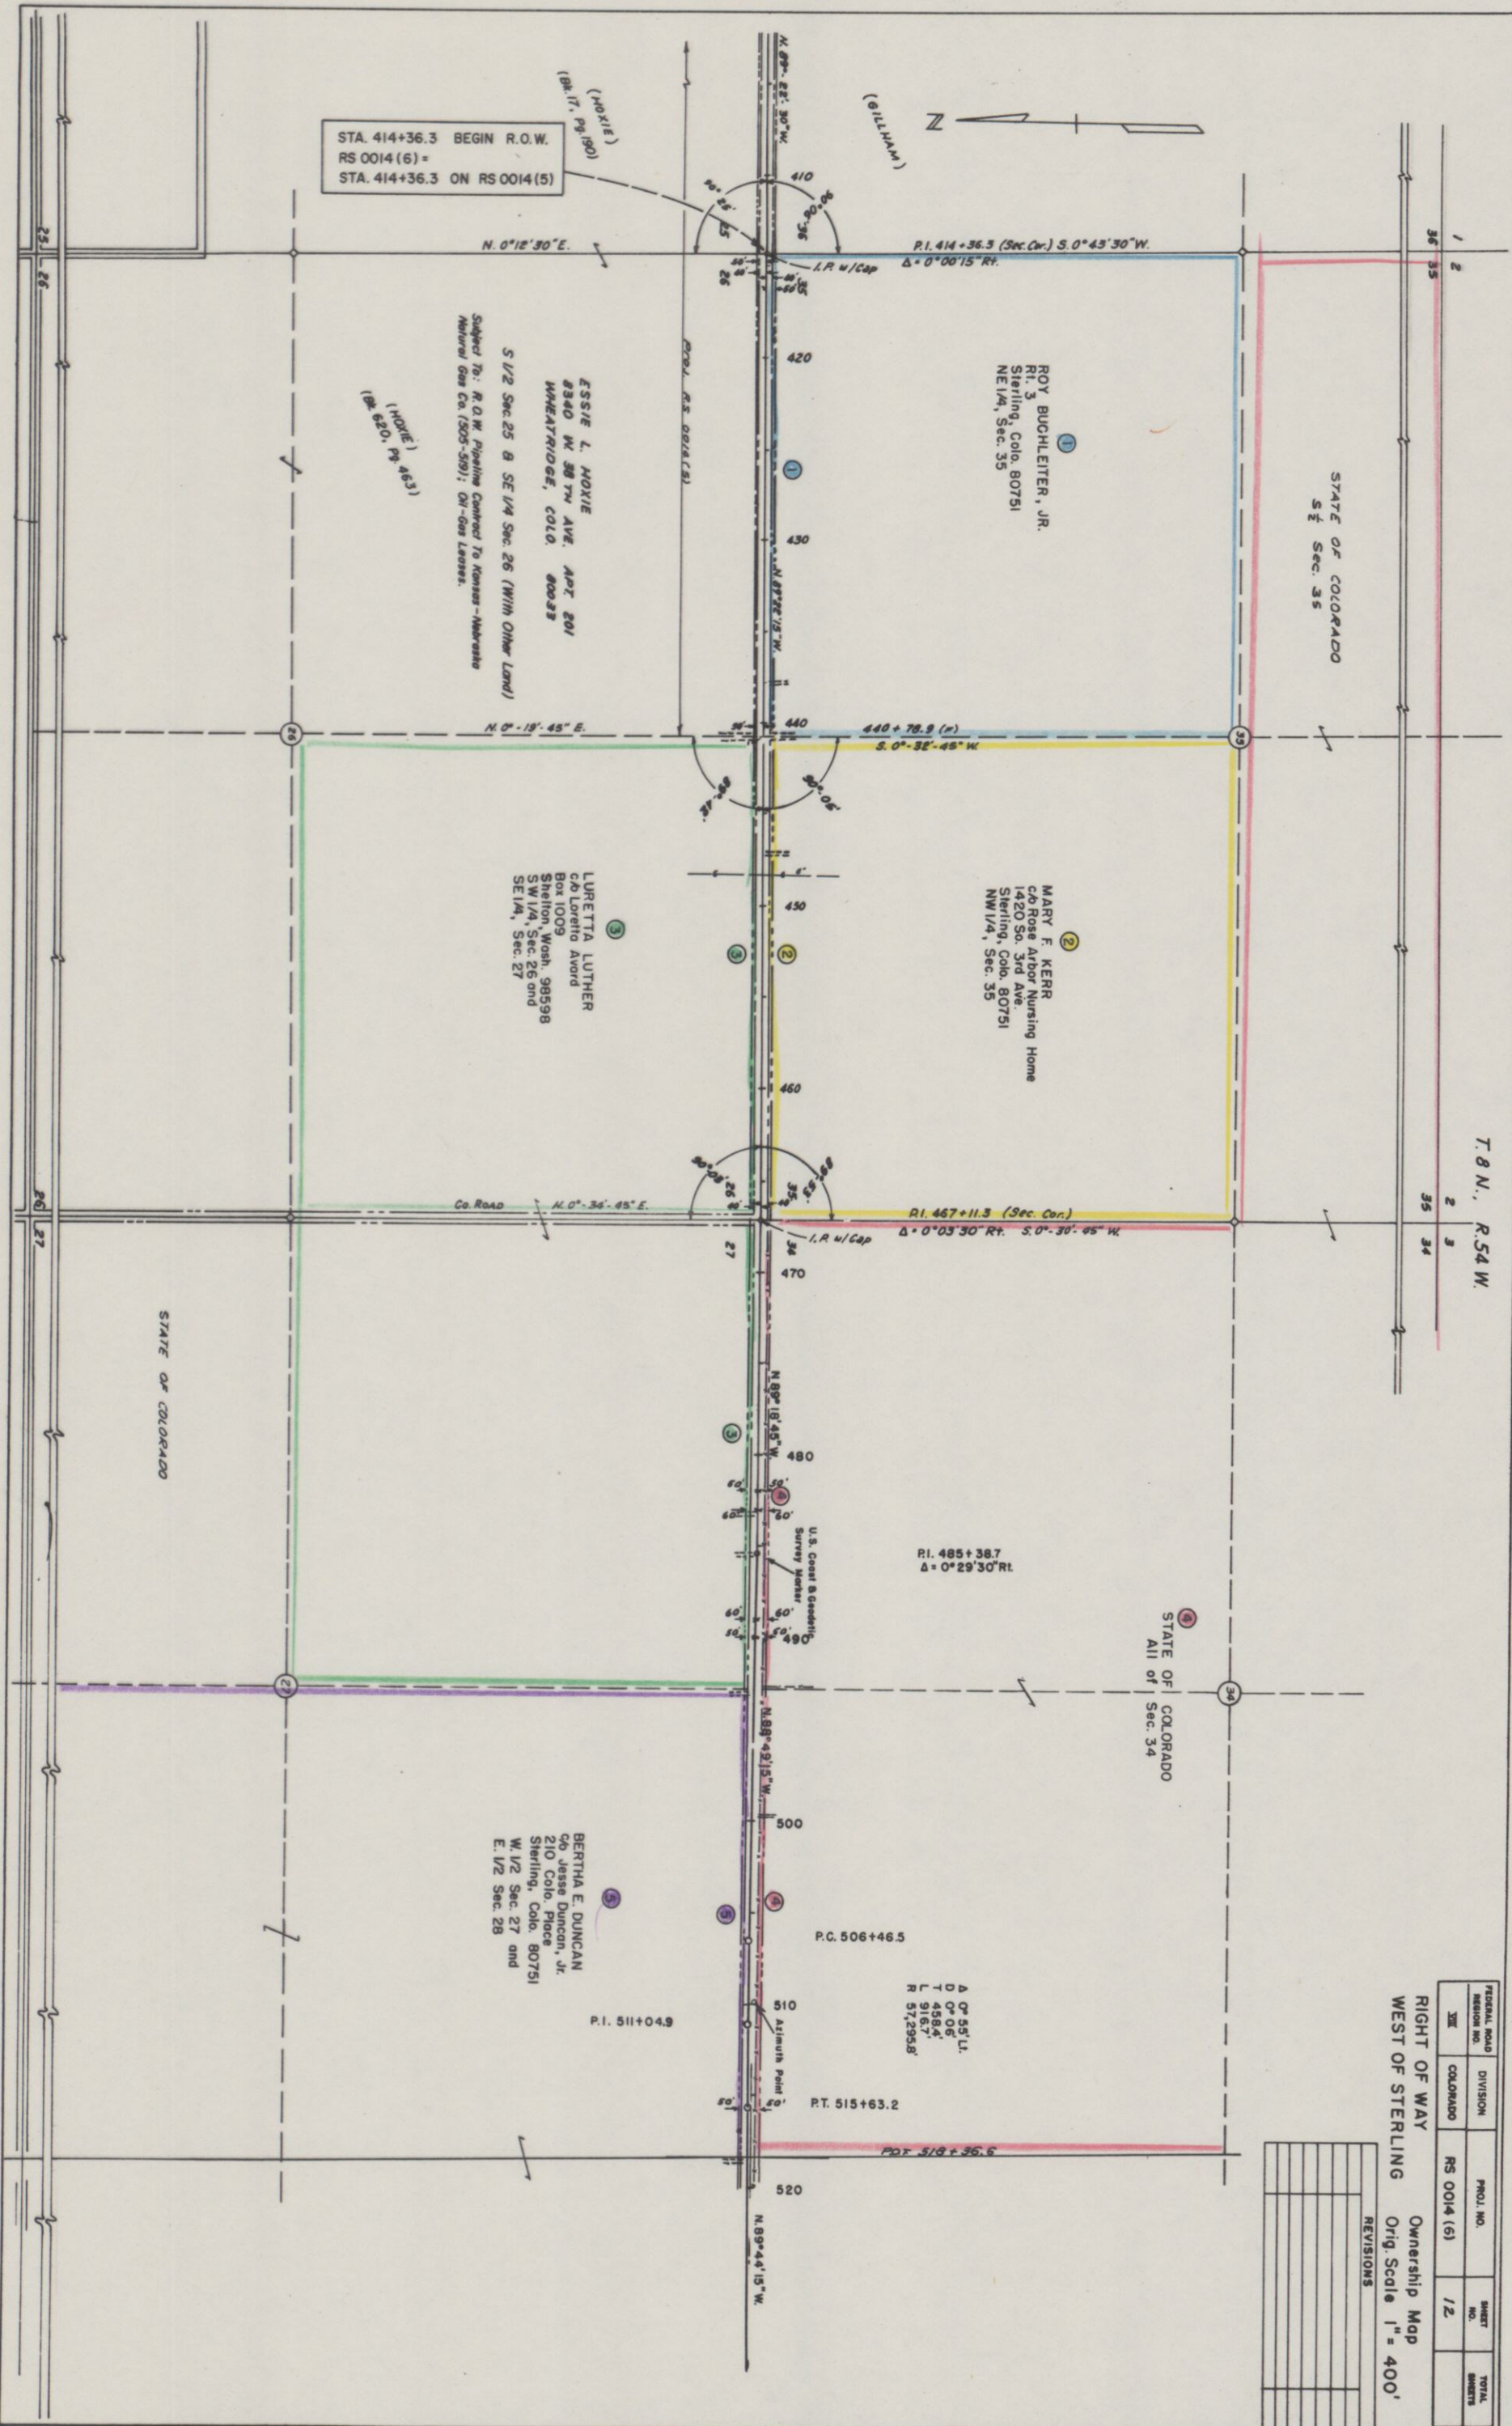



T.8N., R.54W.

FEDERAL ROAD DISTRICT NO.	DIVISION	PROJ. NO.	SHEET NO.	TOTAL SHEETS
VIII	COLORADO	RS 0014 (6)	13	

RIGHT OF WAY
WEST OF STERLING
Ownership Map
Orig. Scale 1"=400'

REVISIONS

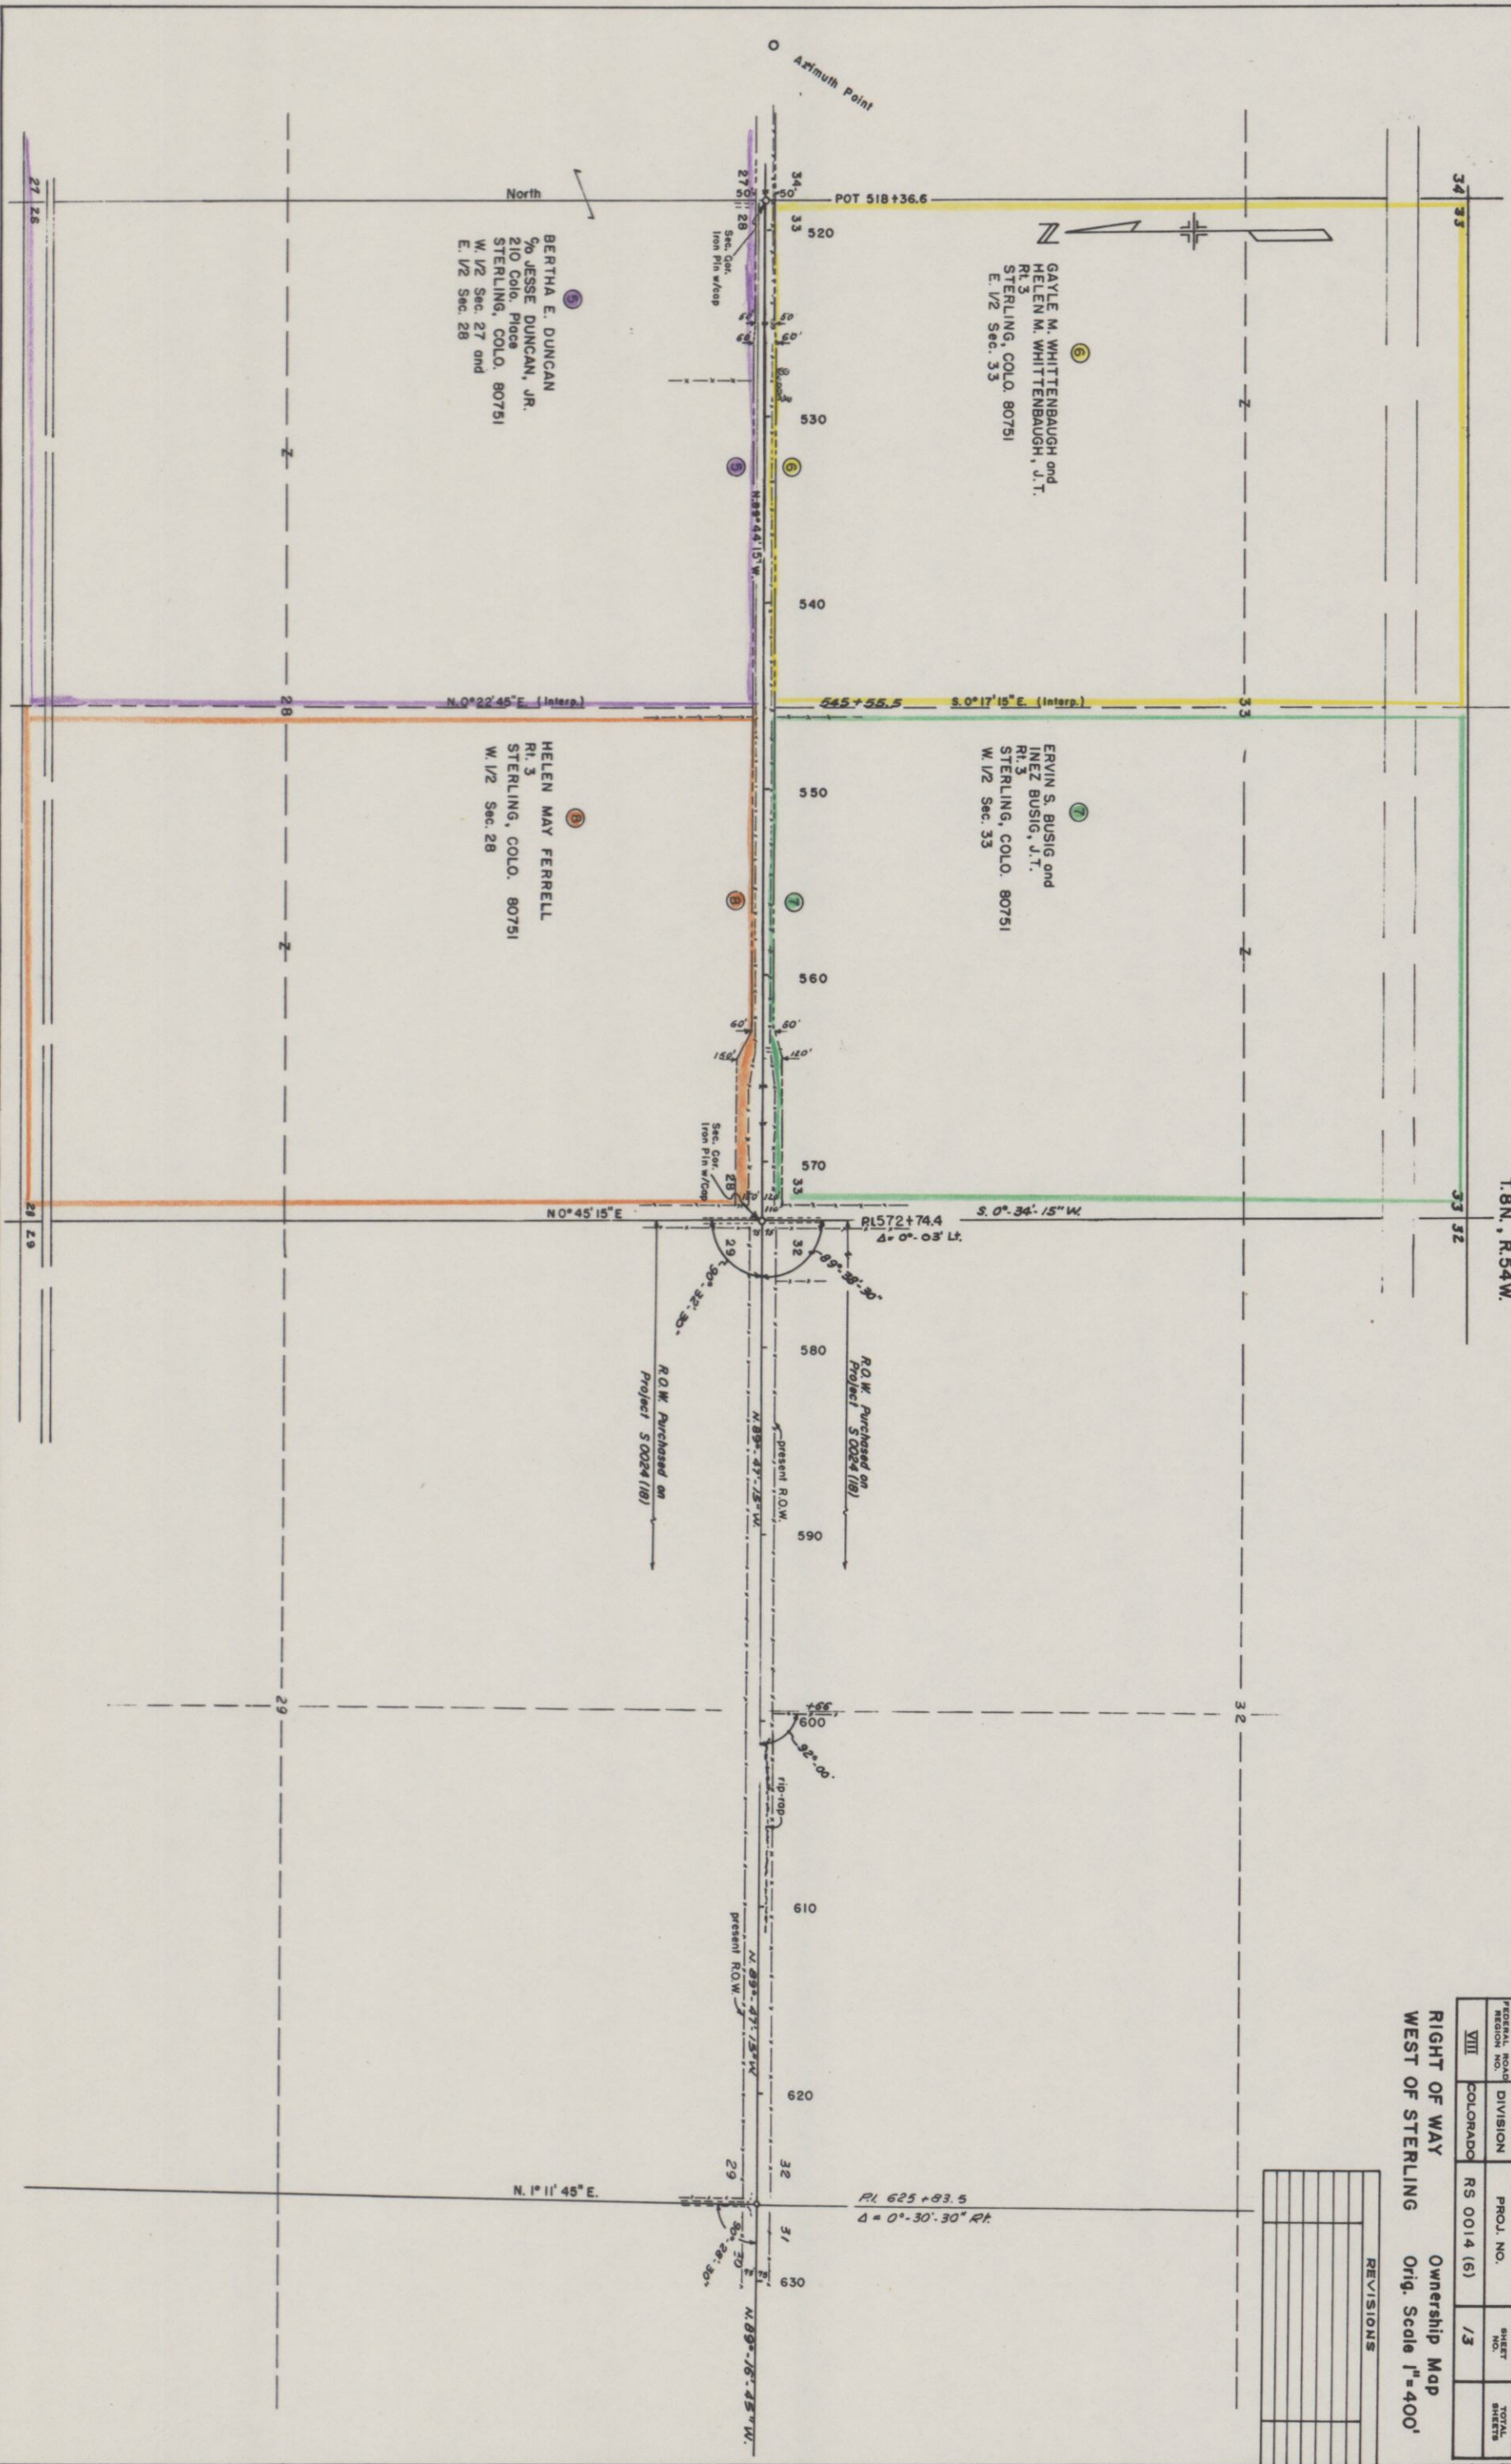

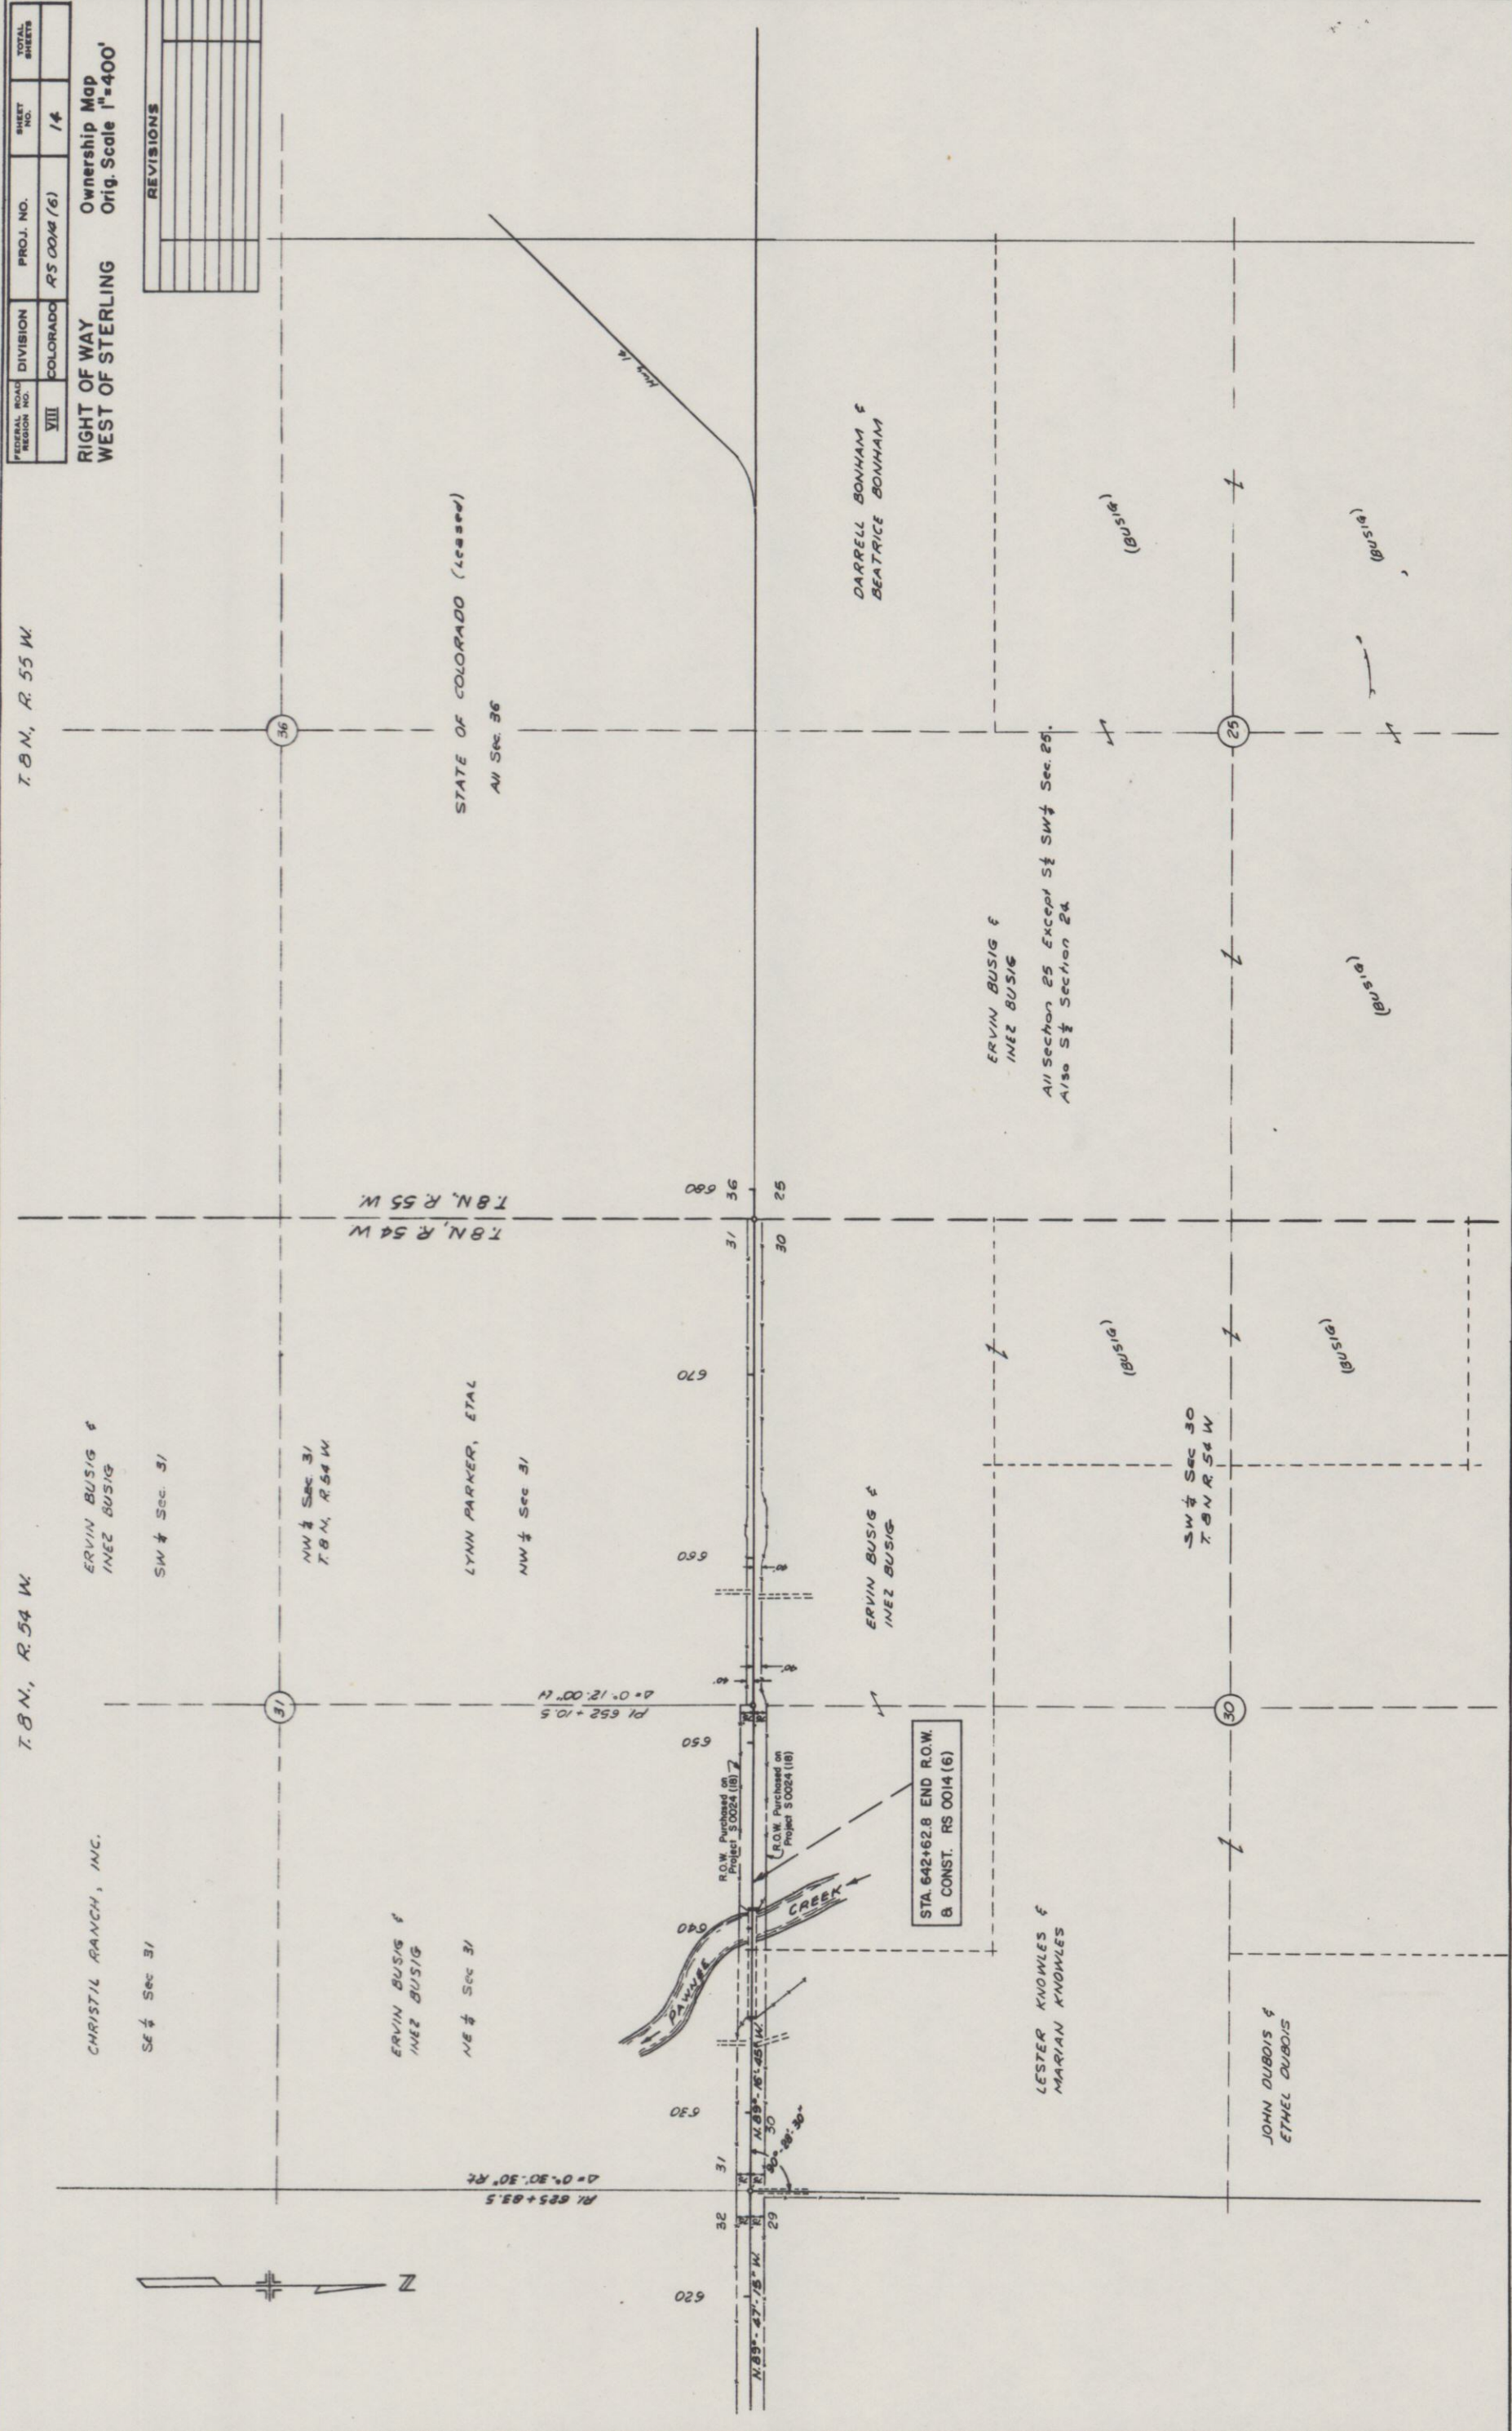

FEDERAL ROAD DISTRICT NO.	DIVISION	PROJ. NO.	SHEET NO.	TOTAL SHEETS
VIII	COLORADO	RS 0014(6)	14	

RIGHT OF WAY
WEST OF STERLING

Ownership Map
Orig. Scale 1"=400'

REVISIONS	