

STATE DEPARTMENT OF HIGHWAYS

DIVISION OF HIGHWAYS—STATE OF COLORADO

FEDERAL ROAD REGION NO.	DIVISION	PROJECT NO.	SHEET NO.
VIII	COLORADO	RS 0083 (22)	1

REVISIONS	

RIGHT OF WAY
Franktown-South

CONVENTIONAL SIGNS

County Line
Township or Range Line
Land Lines
Property or Tract Line
City Limits
Railroad
Existing Road
New Road

Control of Access
Access denied by Deed
Right of Way Line
Protected by Freeway (Virgin Location)
Top of Cuts
Toe of Fills
Barbed Wire Fence
Chain Link Fence
Woven Wire-Combination Fence
Snow Fence
Wood Fence
Deer Fence

Trees
Deciduous
Coniferous

Tel. & Teleg. Lines
Electric Lines
Elec. Trans. Tower
Buried Tel. Cable
Buried Electric Cable
Gas Main
Oil Main
Water Main
Sanitary Sewers
Storm Sewers

Road Approaches
Section Corner
Center of Section

Culverts & Drains
Proposed
Existing
Proposed
Existing (To be dashed)

Bridges
Existing (To be dashed)

PLAN AND PROFILE OF PROPOSED COLORADO PROJECT NO. RS 0083 (22) STATE HIGHWAY NO. 83 DOUGLAS COUNTY

RIGHT OF WAY

SCALE OF ORIGINAL DRAWINGS


PLAN SHEETS 1" = 100'
DETAIL SHEETS 1" = 100'
OWNERSHIP MAPS 1" = 400'

ROW LENGTH OF PROJECT = 900 Ft. = 0.170 Miles

INDEX OF SHEETS

- SHEET NO.
1. Title Sheet.
 2. Tabulation Sheet.
 3. Detail Sheet showing R.O.W.
 4. Ownership Map.

STA. 66+00 BEGIN RS 0083 (22) R.O.W. & CONST. =
STA. 66+00 on SN-FAP 46-A(1)

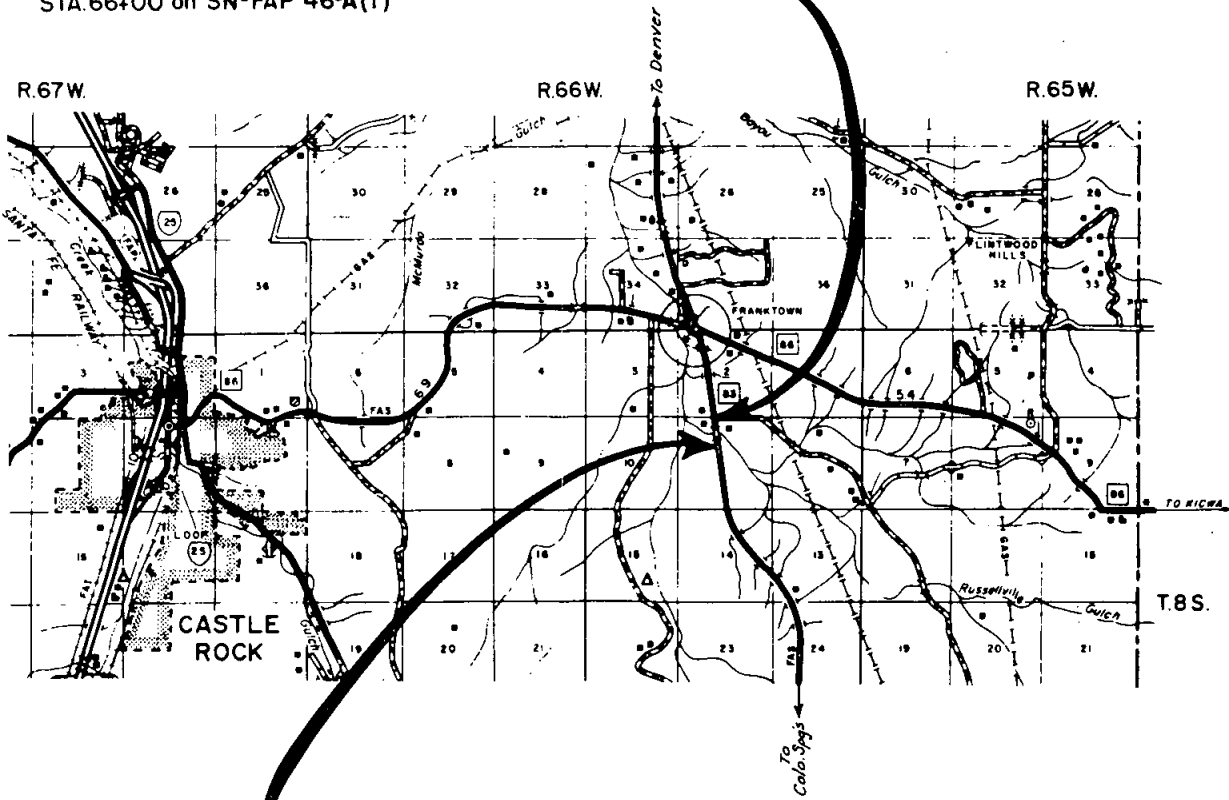

STA. 75+00 END RS 0083 (22) R.O.W. & CONST. =
STA. 75+00 on SN-FAP 46-A(1)

SCALE OF MILES

DIVISION OF HIGHWAYS	
APPROVED:	DATE
CHIEF ENGINEER	

DEPARTMENT OF TRANSPORTATION FEDERAL HIGHWAY ADMINISTRATION	
APPROVED:	DATE
DIVISION ADMINISTRATOR	

COUNTY S.H. No. **83** PROJ. **RS 0083(22)**


RIGHT OF WAY Franktown - South

[illegible]

FEDERAL ROAD REGION NO.	DIVISION	PROJ. NO.	SHEET NO.	TOTAL SHEETS
VIII	COLORADO	RS 0083(22)	3	4

RIGHT OF WAY
FRANKTOWN - SOUTH.

REVISIONS	
2-27-76	Rev. TE-1, TE-2, Delete
TE-3	Rev. Detour.

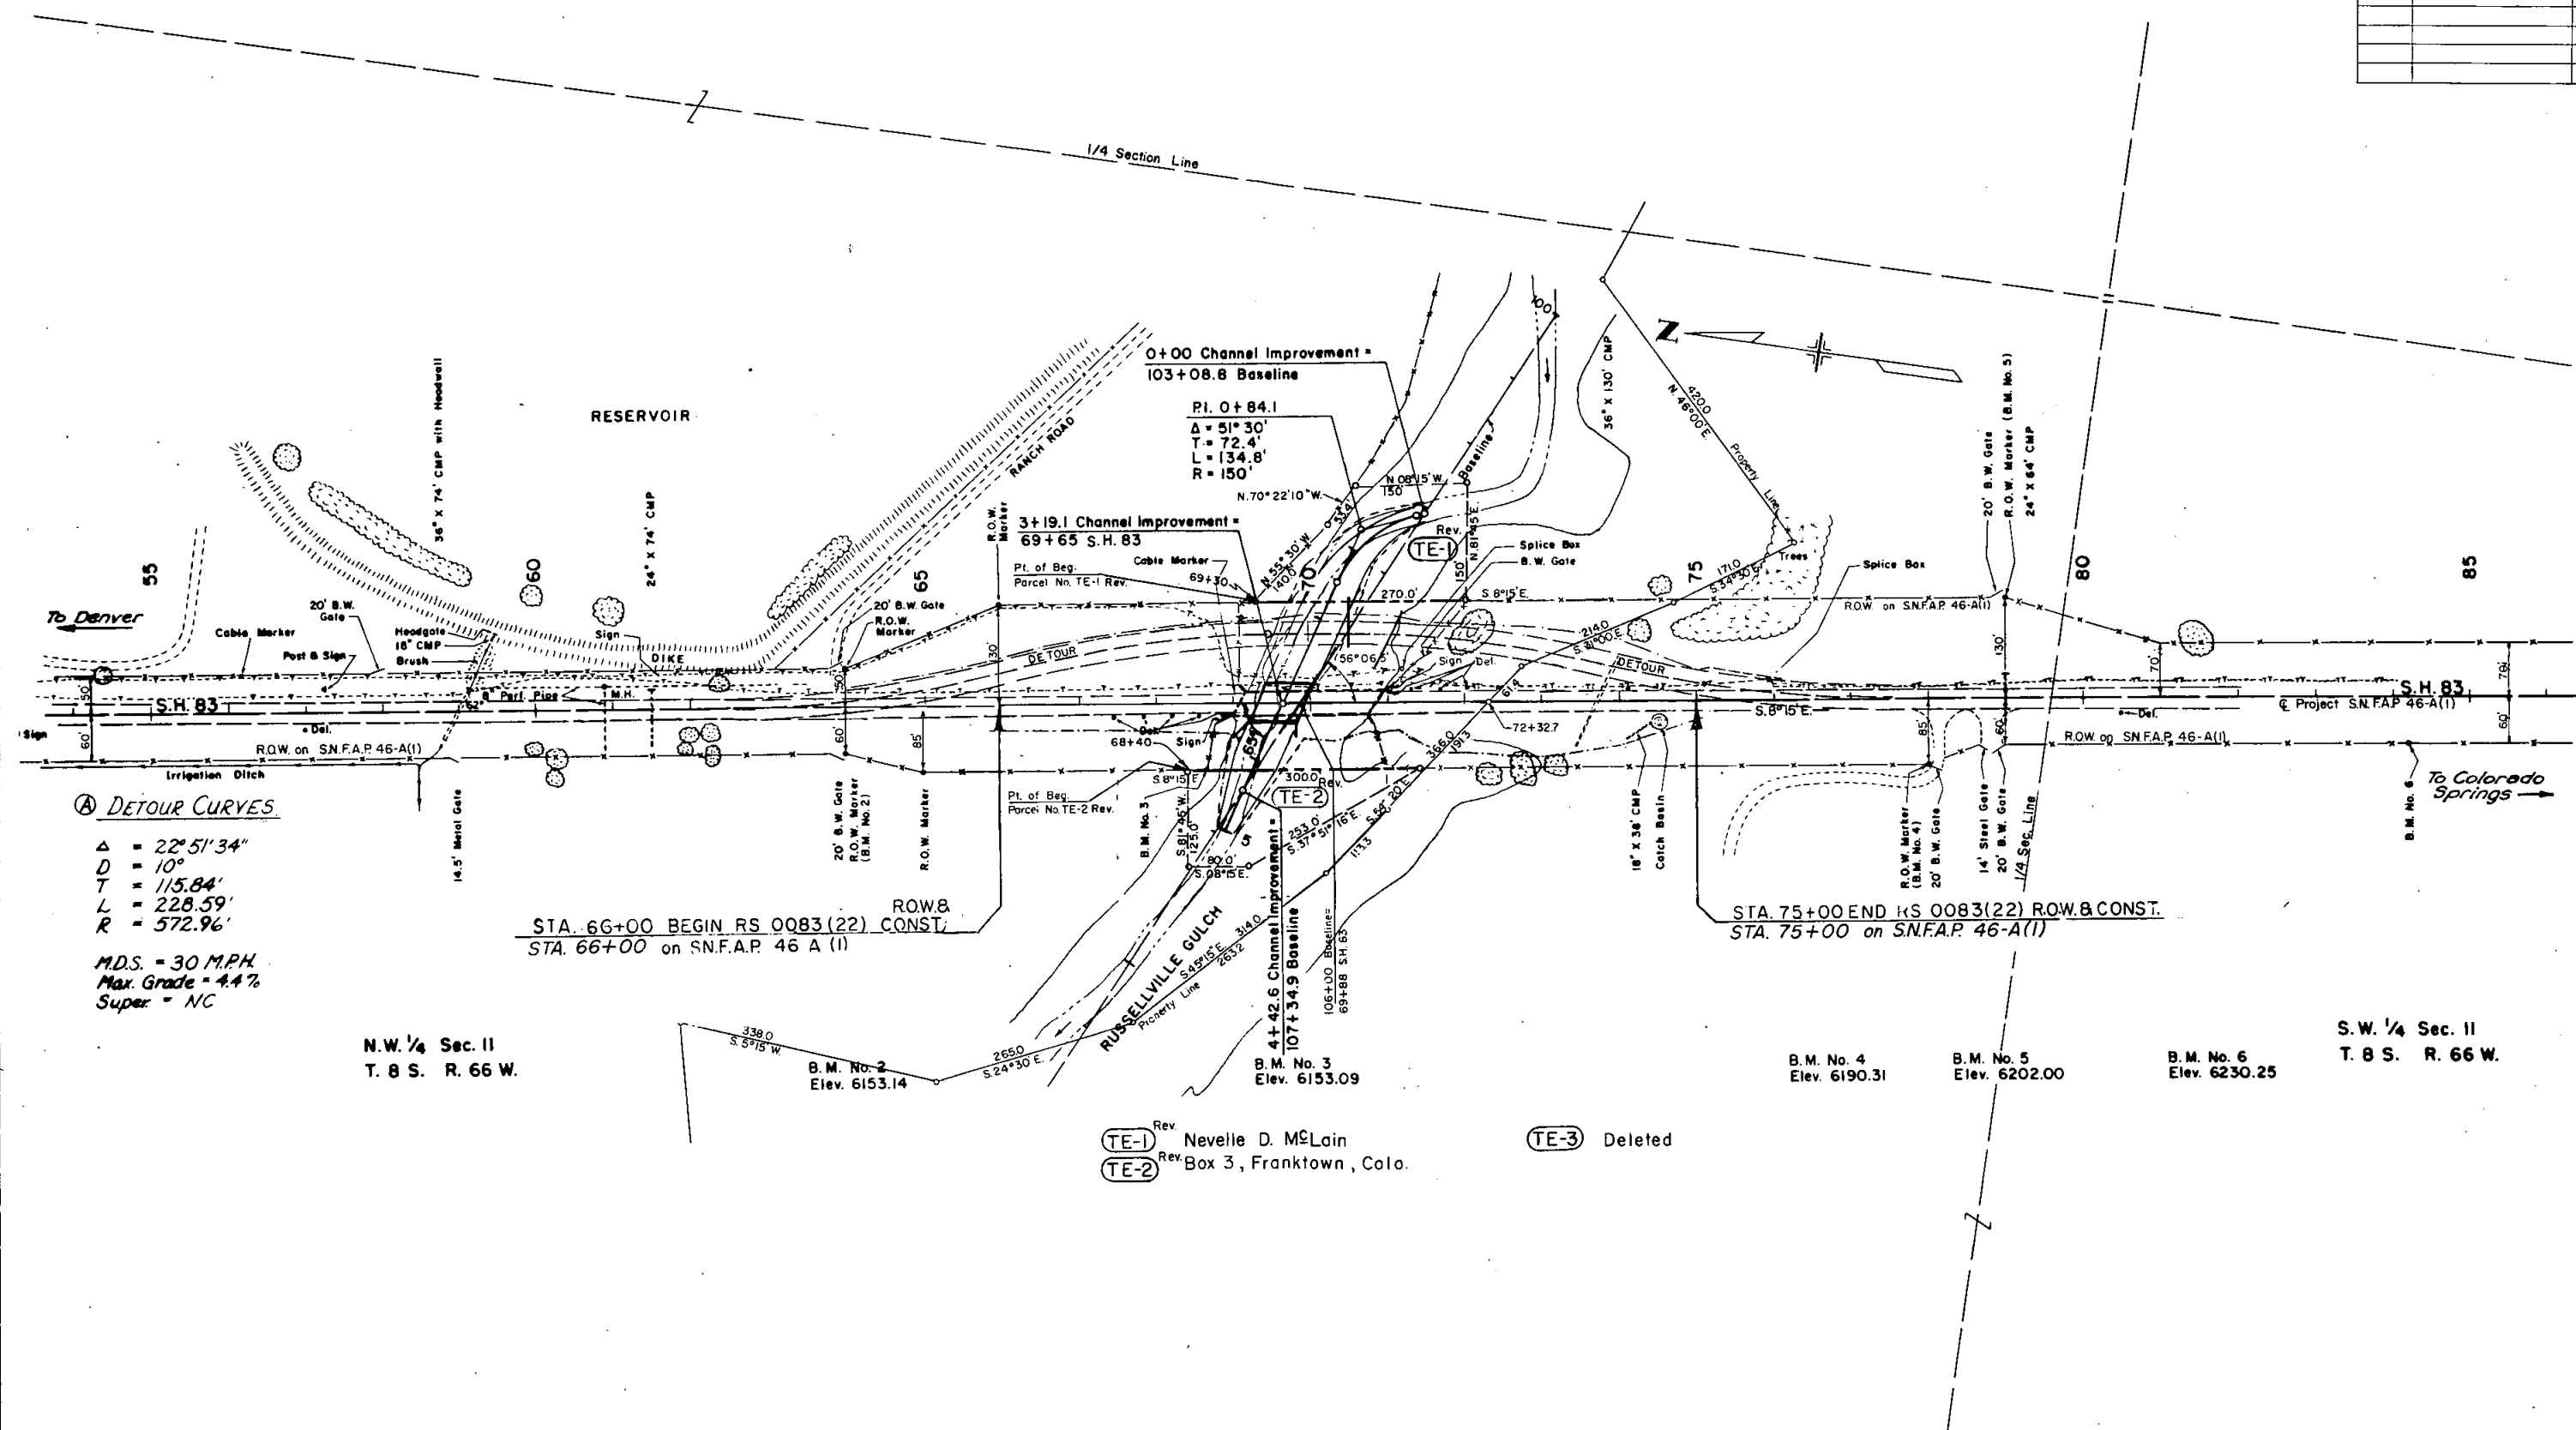

TE-1 Rev. Nevelle D. McLain
TE-2 Rev. Box 3, Franktown, Colo.
TE-3 Deleted

N.W. 1/4 Sec. II
T. 8 S. R. 66 W.

S.W. 1/4 Sec. II
T. 8 S. R. 66 W.

OWNERSHIP MAP

PROJECT NO. RS0083(22)

Location: Franktown - South
DOUGLAS COUNTY

DATE: 2-18-76

SCALE 1" = 400'

FEDERAL ROAD REGION NO.	DIVISION	PROJ. NO.	SHEET NO.	TOTAL SHEETS
VIII	COLORADO	RS0083(22)	4	4

RIGHT OF WAY
Franktown - South

REVISIONS	
2-2776	Rev. TE-1, TE-2, Deleted TE-3, DI

