

TITLE SHEET


STATE DEPARTMENT OF HIGHWAYS DIVISION OF HIGHWAYS—STATE OF COLORADO

FEDERAL ROAD REGION NO.	DIVISION	PROJECT NO.	SHEET NO.
VIII	COLORADO	RS 0094(2)	1

REVISIONS	

RIGHT OF WAY
EAST OF YODER
INDEX OF SHEETS


TITLE SHEET
TABULATION OF PROPERTIES SHEET
LINE SHEET

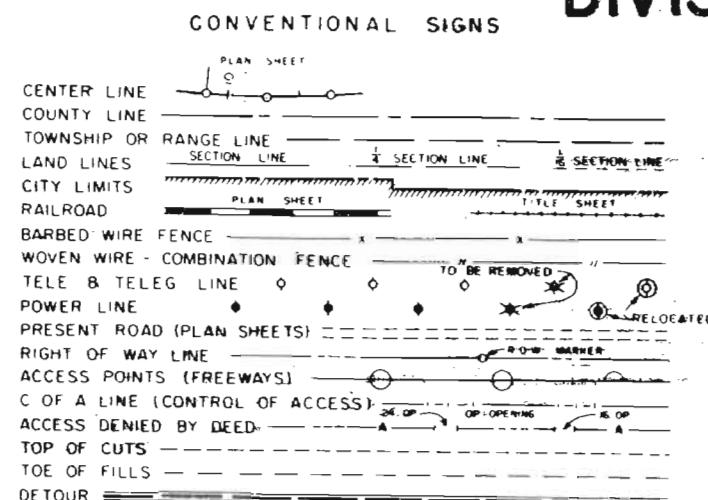

PLAN AND PROFILE OF PROPOSED FEDERAL AID PROJECT NO. RS 0094(2) STATE HIGHWAY NO. 94 EL PASO COUNTY RIGHT OF WAY

SCALES OF ORIGINAL DRAWINGS
ON PLAN: 1 IN = 100 FT
ON PROFILE: 1 IN = 100 FT HORIZONTAL
1 IN = 10 FT VERTICAL
GRADE LINE ON PROFILE IS SHOWN AS GRADE OF FINISHED ROAD

LENGTH OF PROJECT IN R.O.W. = 0.007 MILES

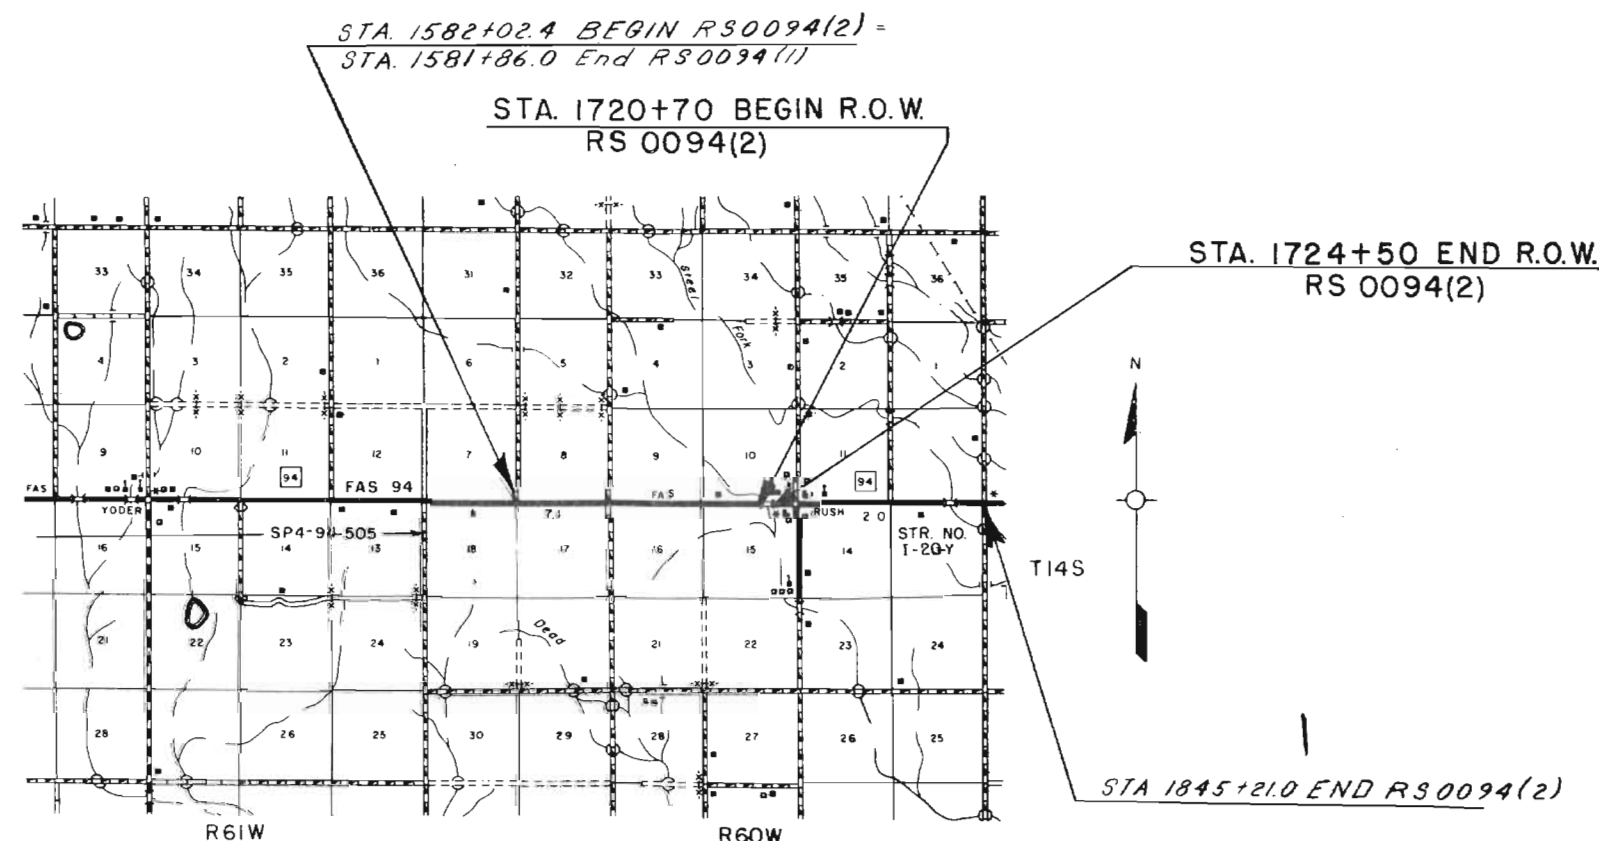

SCALE OF MILES
0 1/2 1 2 3 4

FILE COPY
DO NOT REMOVE




RIGHT OF WAY EAST OF YODER

[illegible]

FEDERAL ROAD REGION NO.	DIVISION	PROJ. NO.	SHEET NO.	TOTAL SHEETS
VIII	COLORADO	RS 0094(2)	3	3
RIGHT OF WAY EAST OF YODER				
REVISIONS				

S.E. 1/4 SEC. 10
T.14S., R.60W.

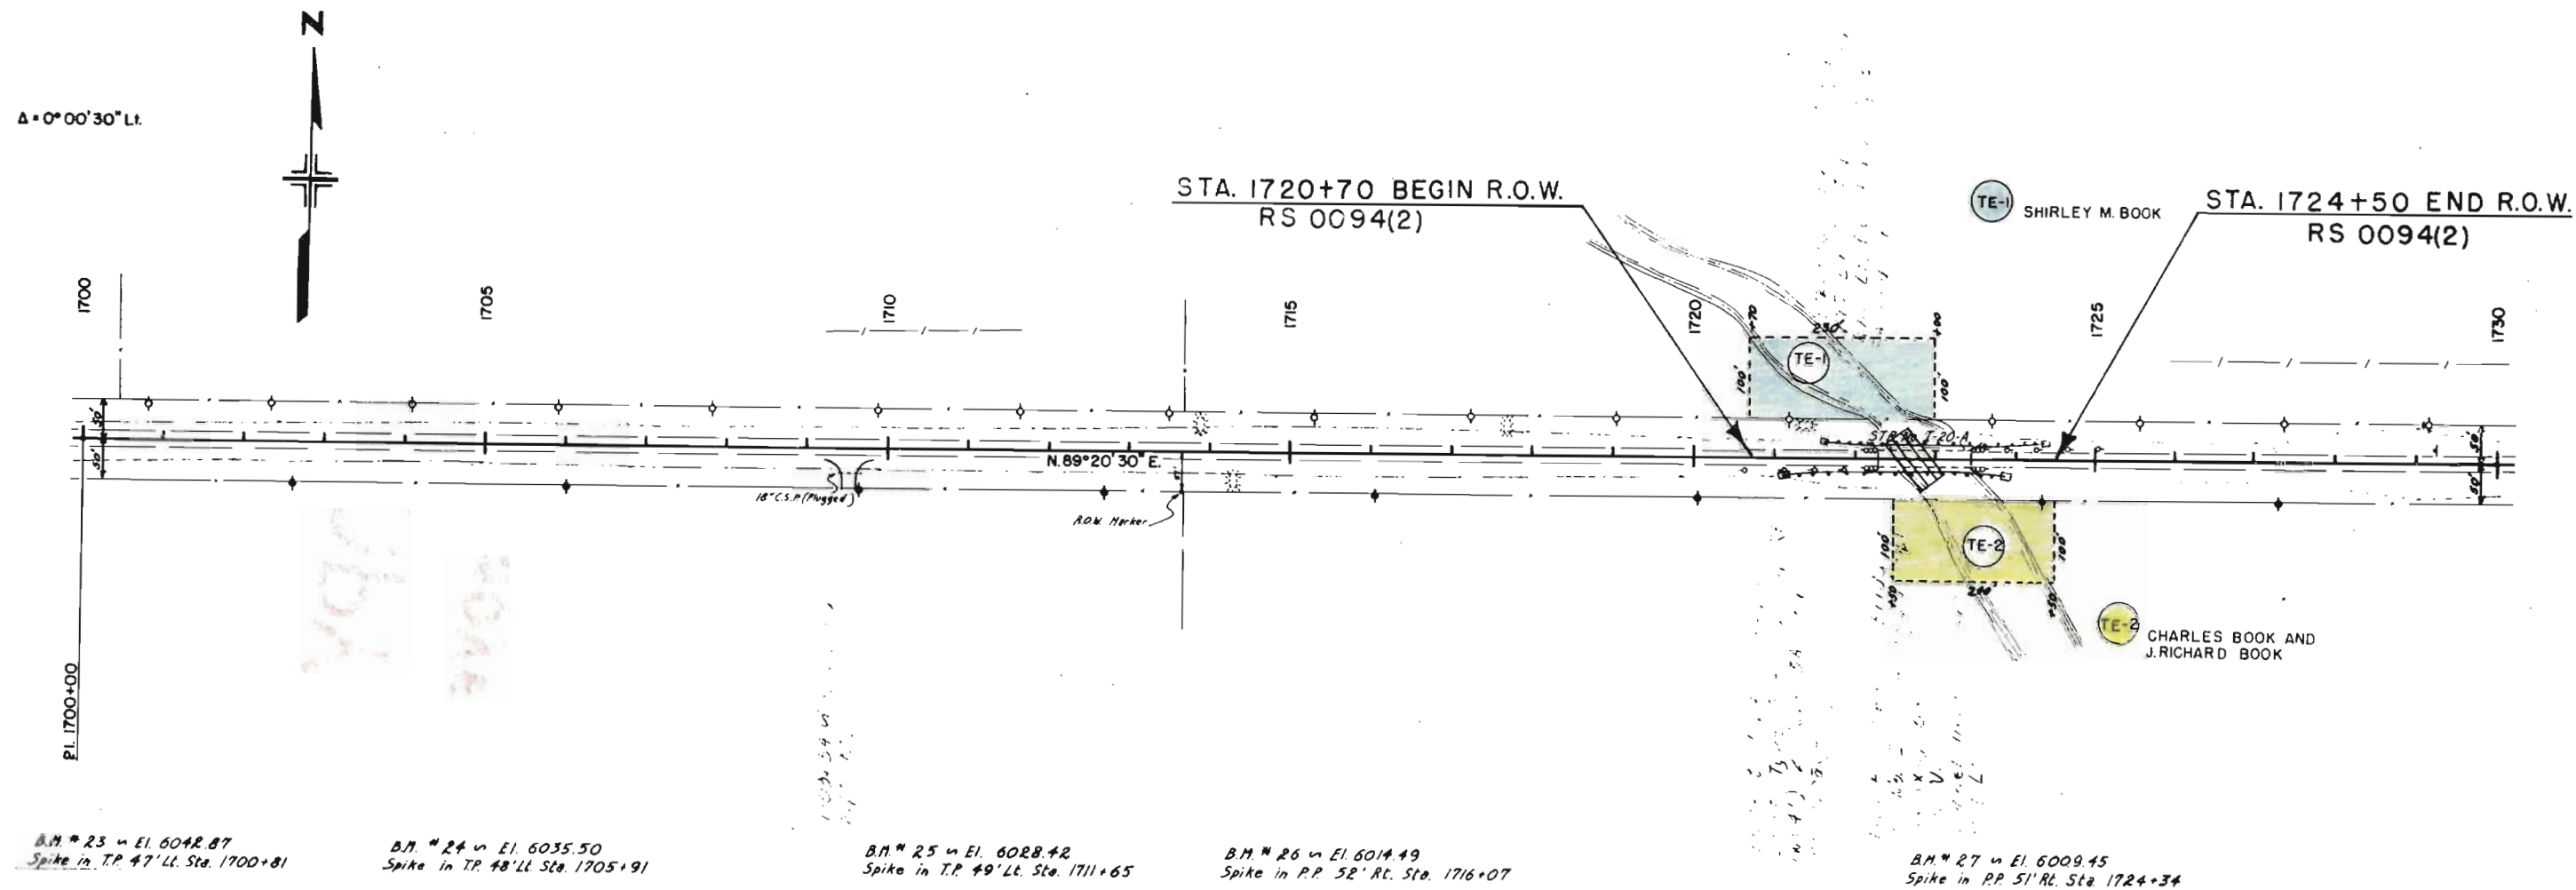

B.M. # 23 in El. 6042.87
Spike in T.P. 47' Lt. Sta. 1700+81

B.M. # 24 in El. 6035.50
Spike in T.P. 48' Lt. Sta. 1705+91

B.M. # 25 in El. 6028.42
Spike in T.P. 49' Lt. Sta. 1711+65

B.M. # 26 in El. 6014.49
Spike in P.P. 52' Rt. Sta. 1716+07

B.M. # 27 in El. 6009.15
Spike in P.P. 51' Rt. Sta. 1724+34

6th P.M.

N.E. 1/4 SEC. 15
T.14S., R.60W.