


STATE DEPARTMENT OF HIGHWAYS DIVISION OF HIGHWAYS—STATE OF COLORADO

FEDERAL ROAD REGION NO.	DIVISION	PROJECT NO.	SHEET NO.
9	COLORADO	RS 0109 (4)	1

RIGHT OF WAY SOUTH OF LA JUNTA	REVISIONS

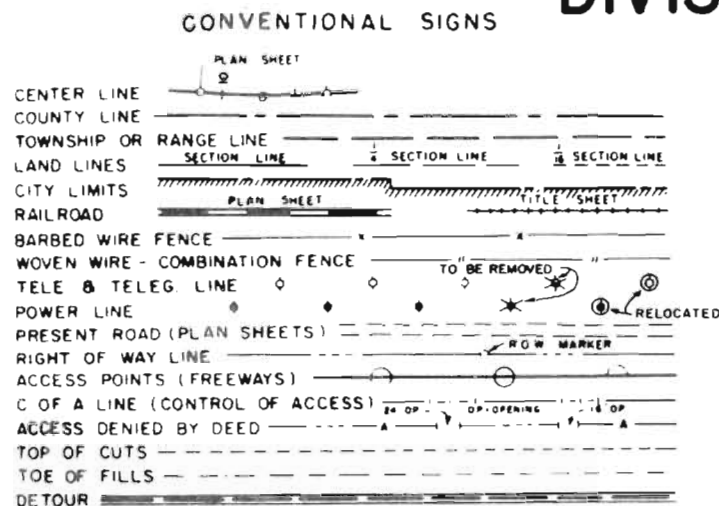


PLAN AND PROFILE OF PROPOSED FEDERAL AID PROJECT NO. RS0109(4) STATE HIGHWAY NO. 109 OTERO COUNTY RIGHT OF WAY

SHEET NO.
1.
2.
3-11.

INDEX OF SHEETS

TITLE SHEET
TABULATION OF PROPERTIES
LINE SHEETS

SCALE OF ORIGINAL DRAWINGS
PLAN SHEETS 1" = 100'

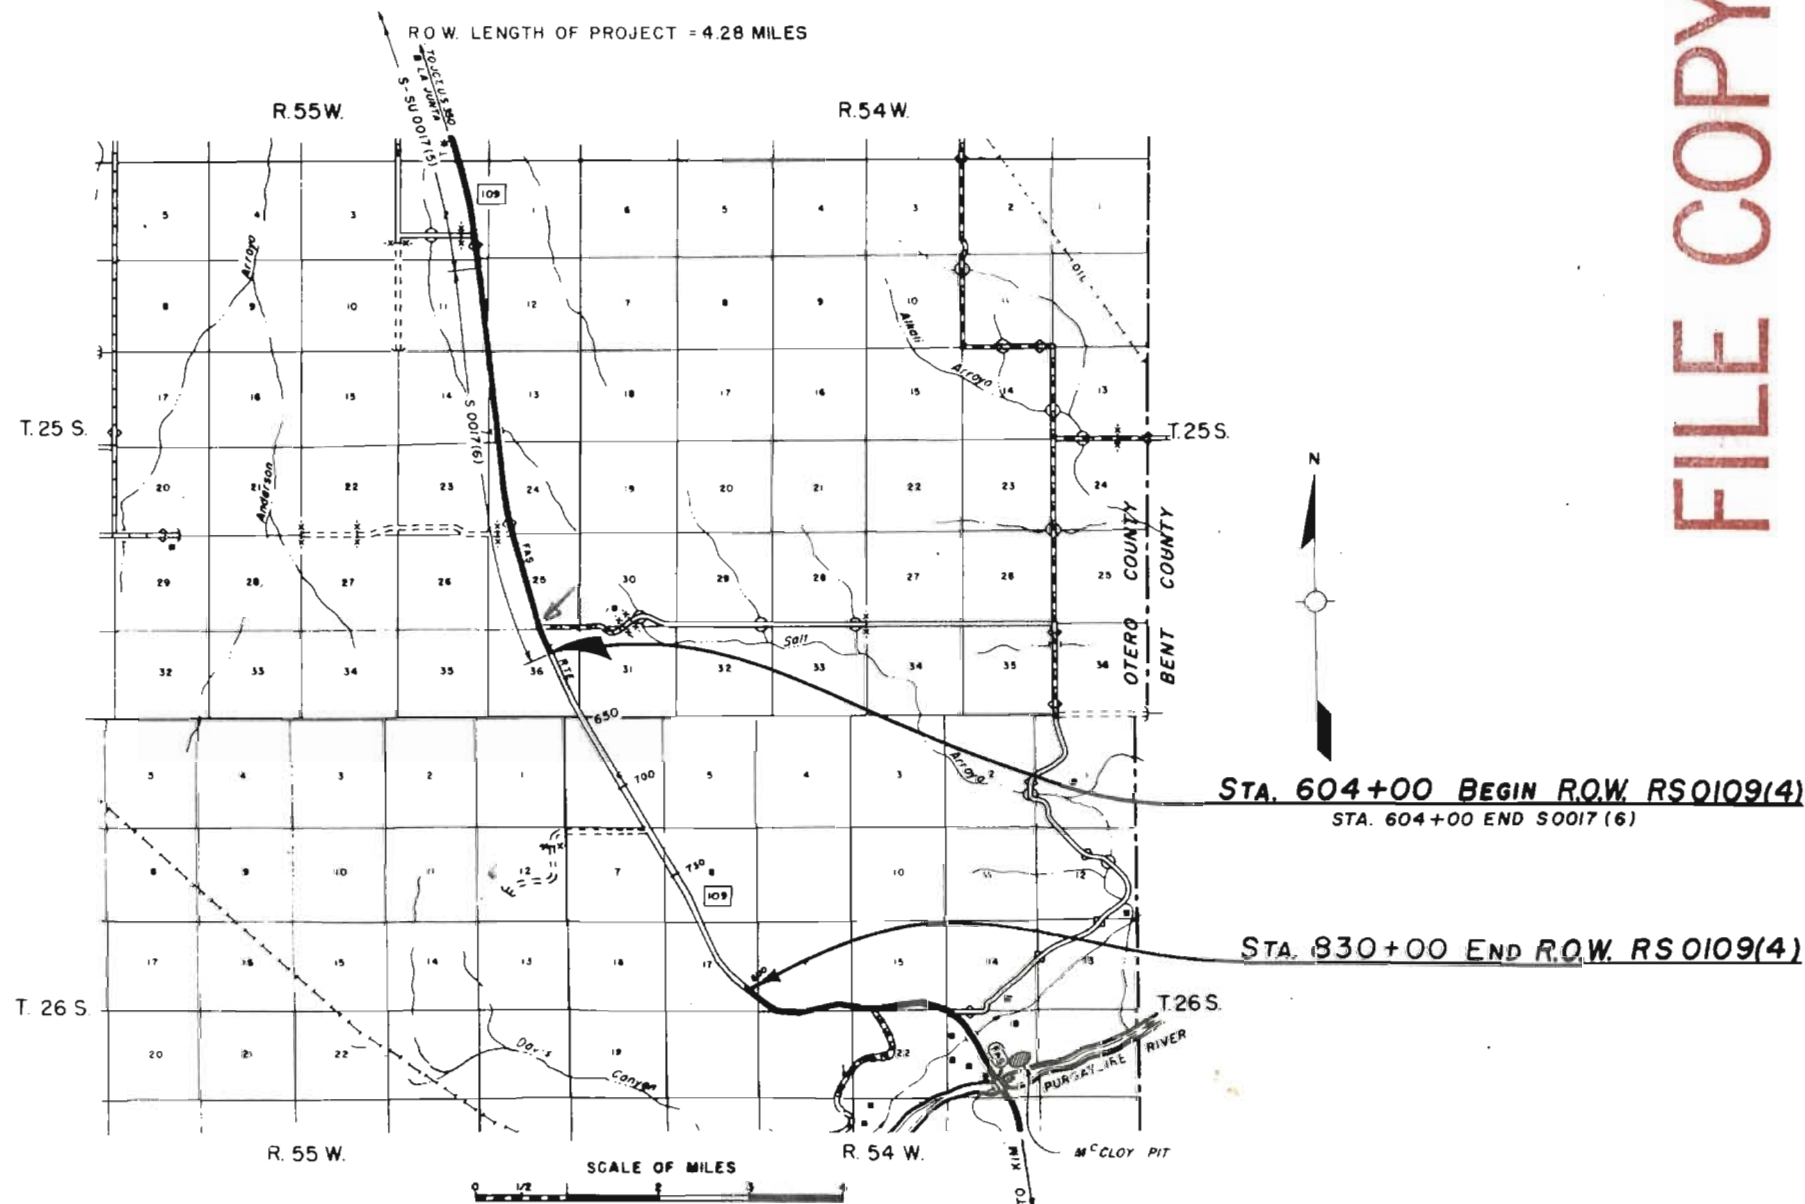


FILE COPY
DO NOT REMOVE


FEDERAL ROAD REGION NO.	DISTRICT	PROJ. NO.	SHEET NO.	TOTAL SHEETS
9	COLORADO	RS 0109(4)	3	

REVISIONS	

RIGHT OF WAY
SOUTH OF LA JUNTA

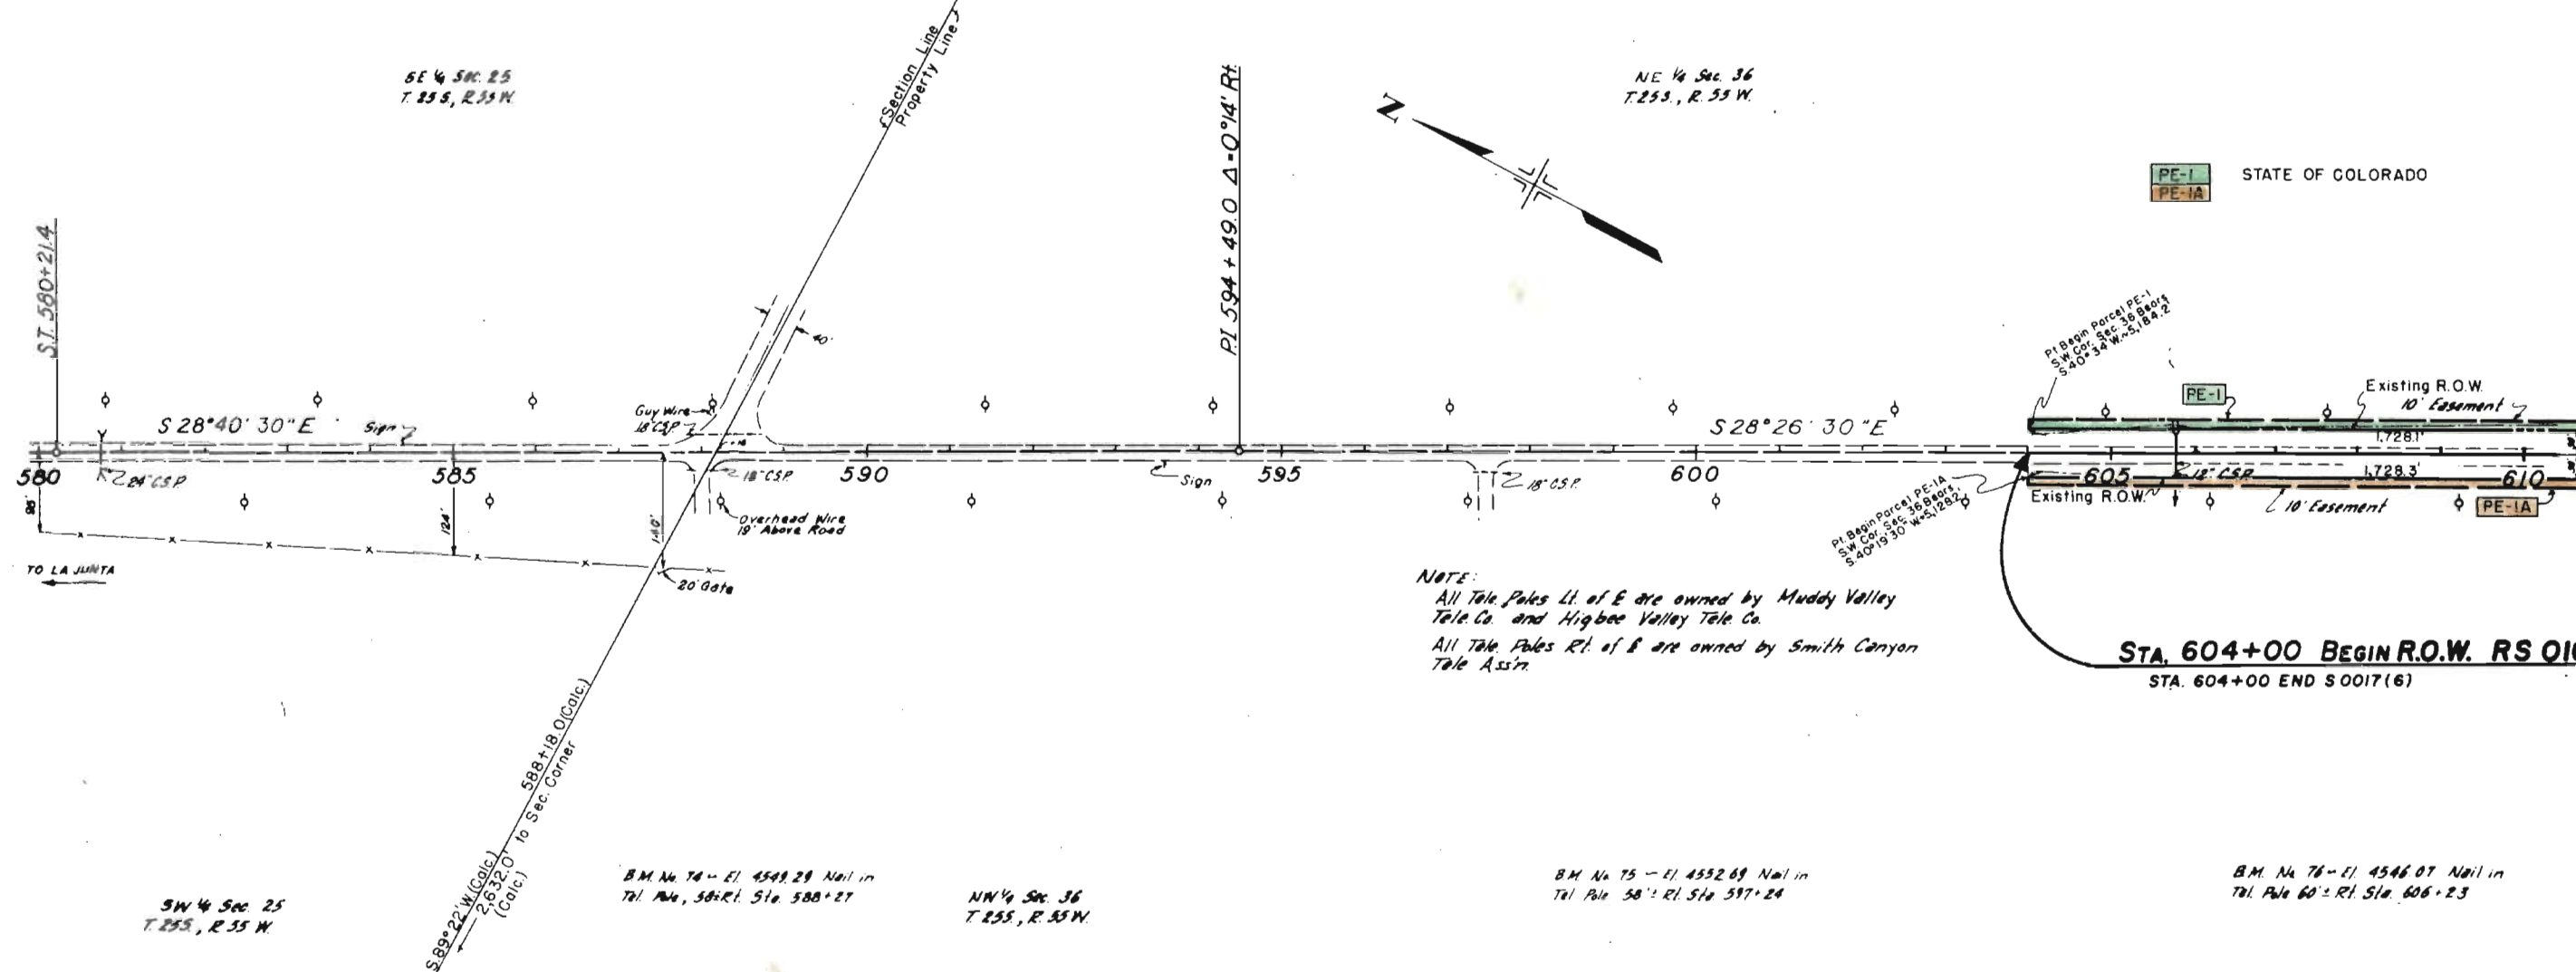


STA. 604+00 BEGIN R.O.W. RS 0109(4)
STA. 604+00 END S 0017(6)

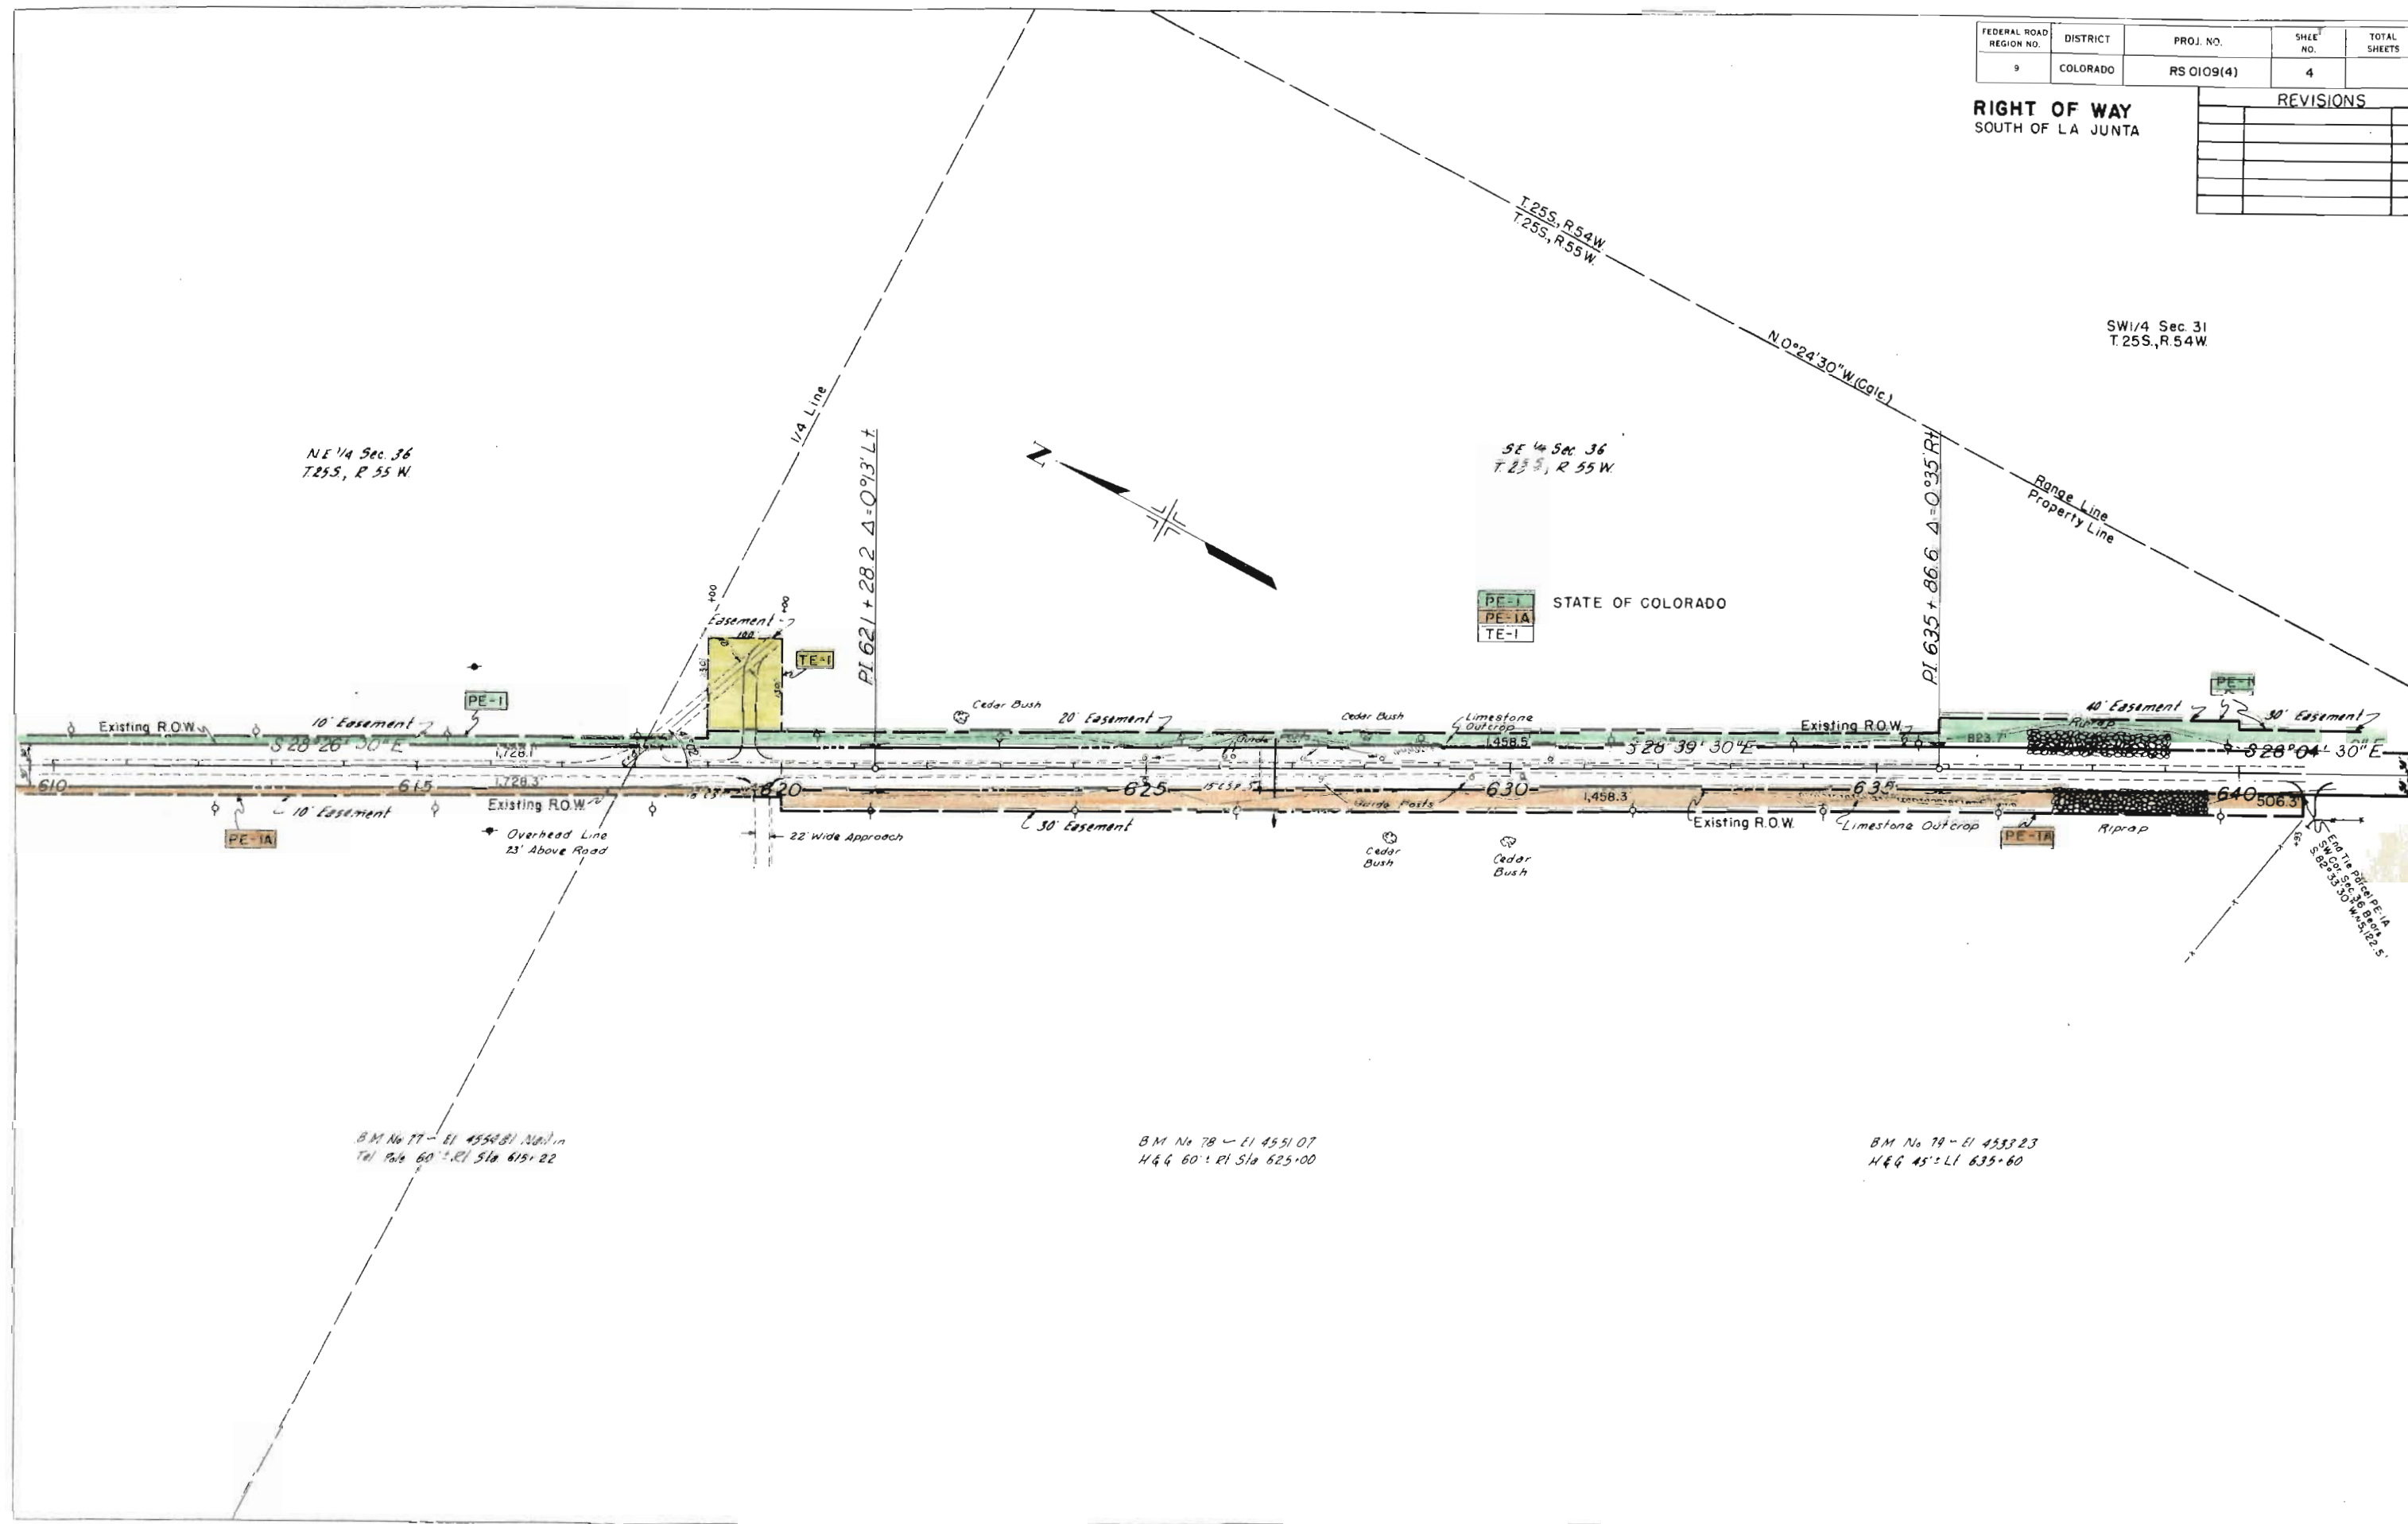[illegible]

FEDERAL ROAD REGION NO.	DISTRICT	PROJ. NO.	SHEET NO.	TOTAL SHEETS
9	COLORADO	RS 0109(4)	5	


RIGHT OF WAY SOUTH OF LA JUNTA		REVISIONS	

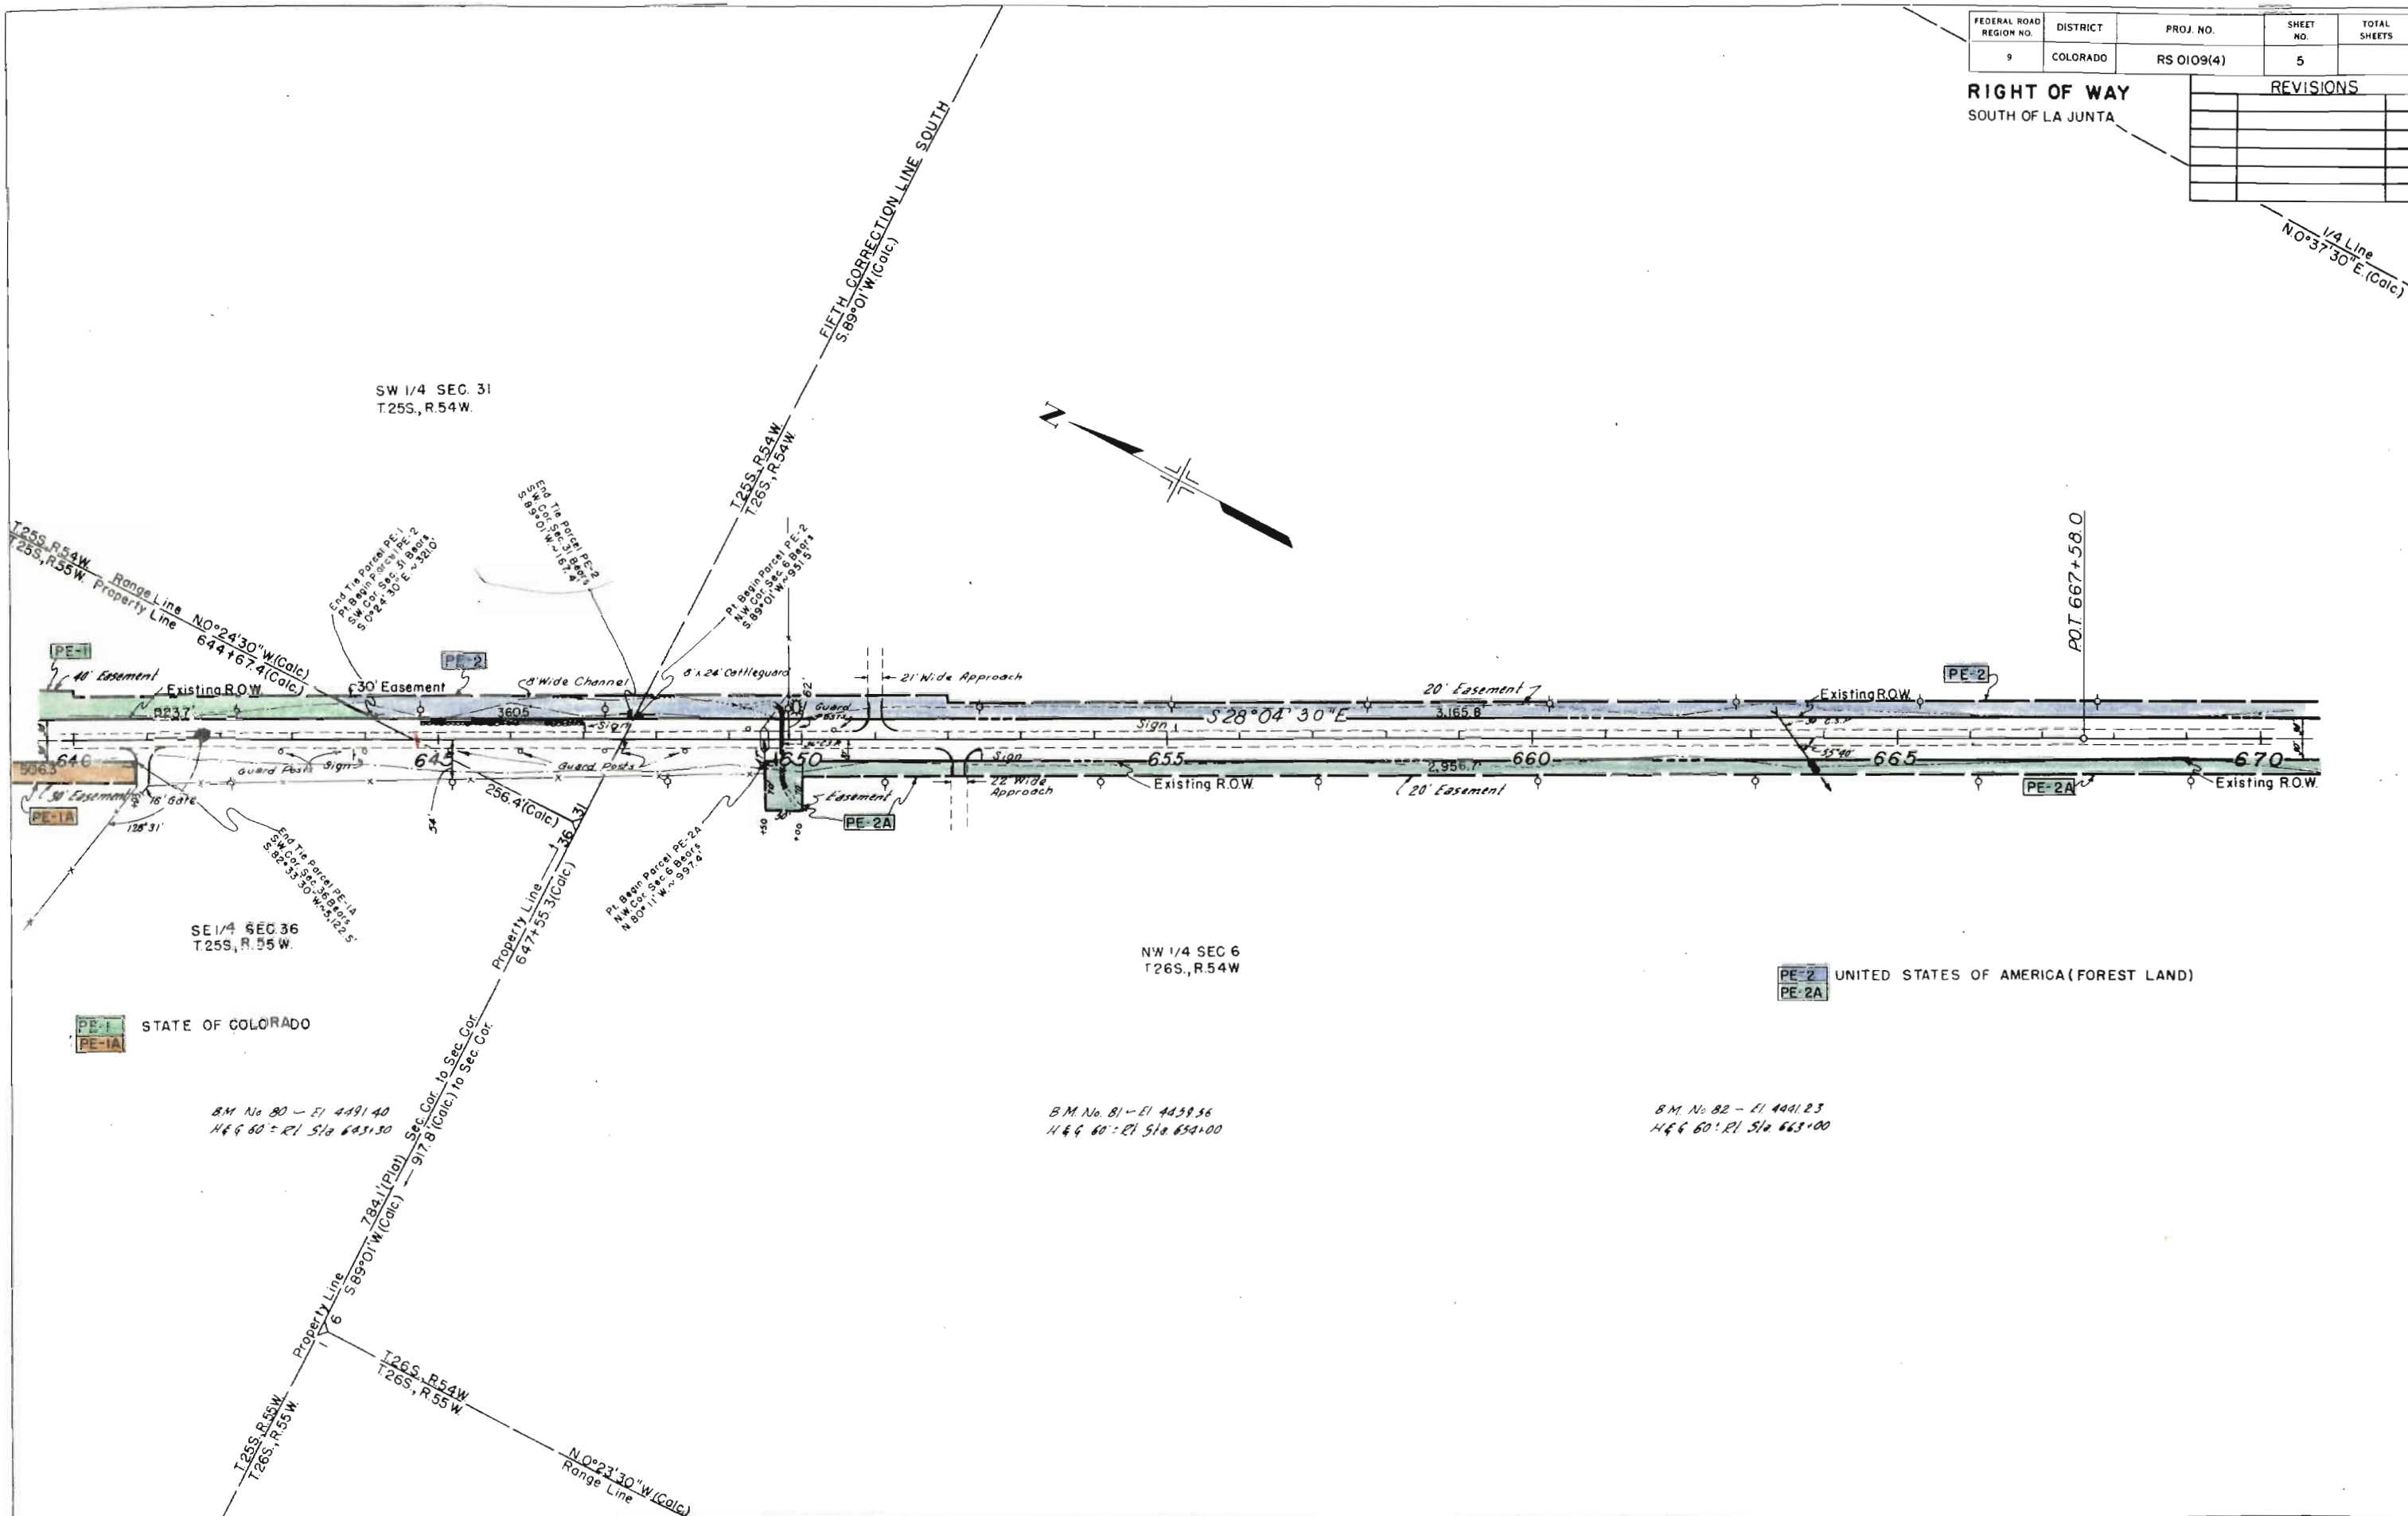

FEDERAL ROAD REGION NO.	DISTRICT	PROJ. NO.	SHEET NO.	TOTAL SHEETS
9	COLORADO	RS 0109(4)	6	

REVISIONS	


RIGHT OF WAY
 SOUTH OF LA JUNTA

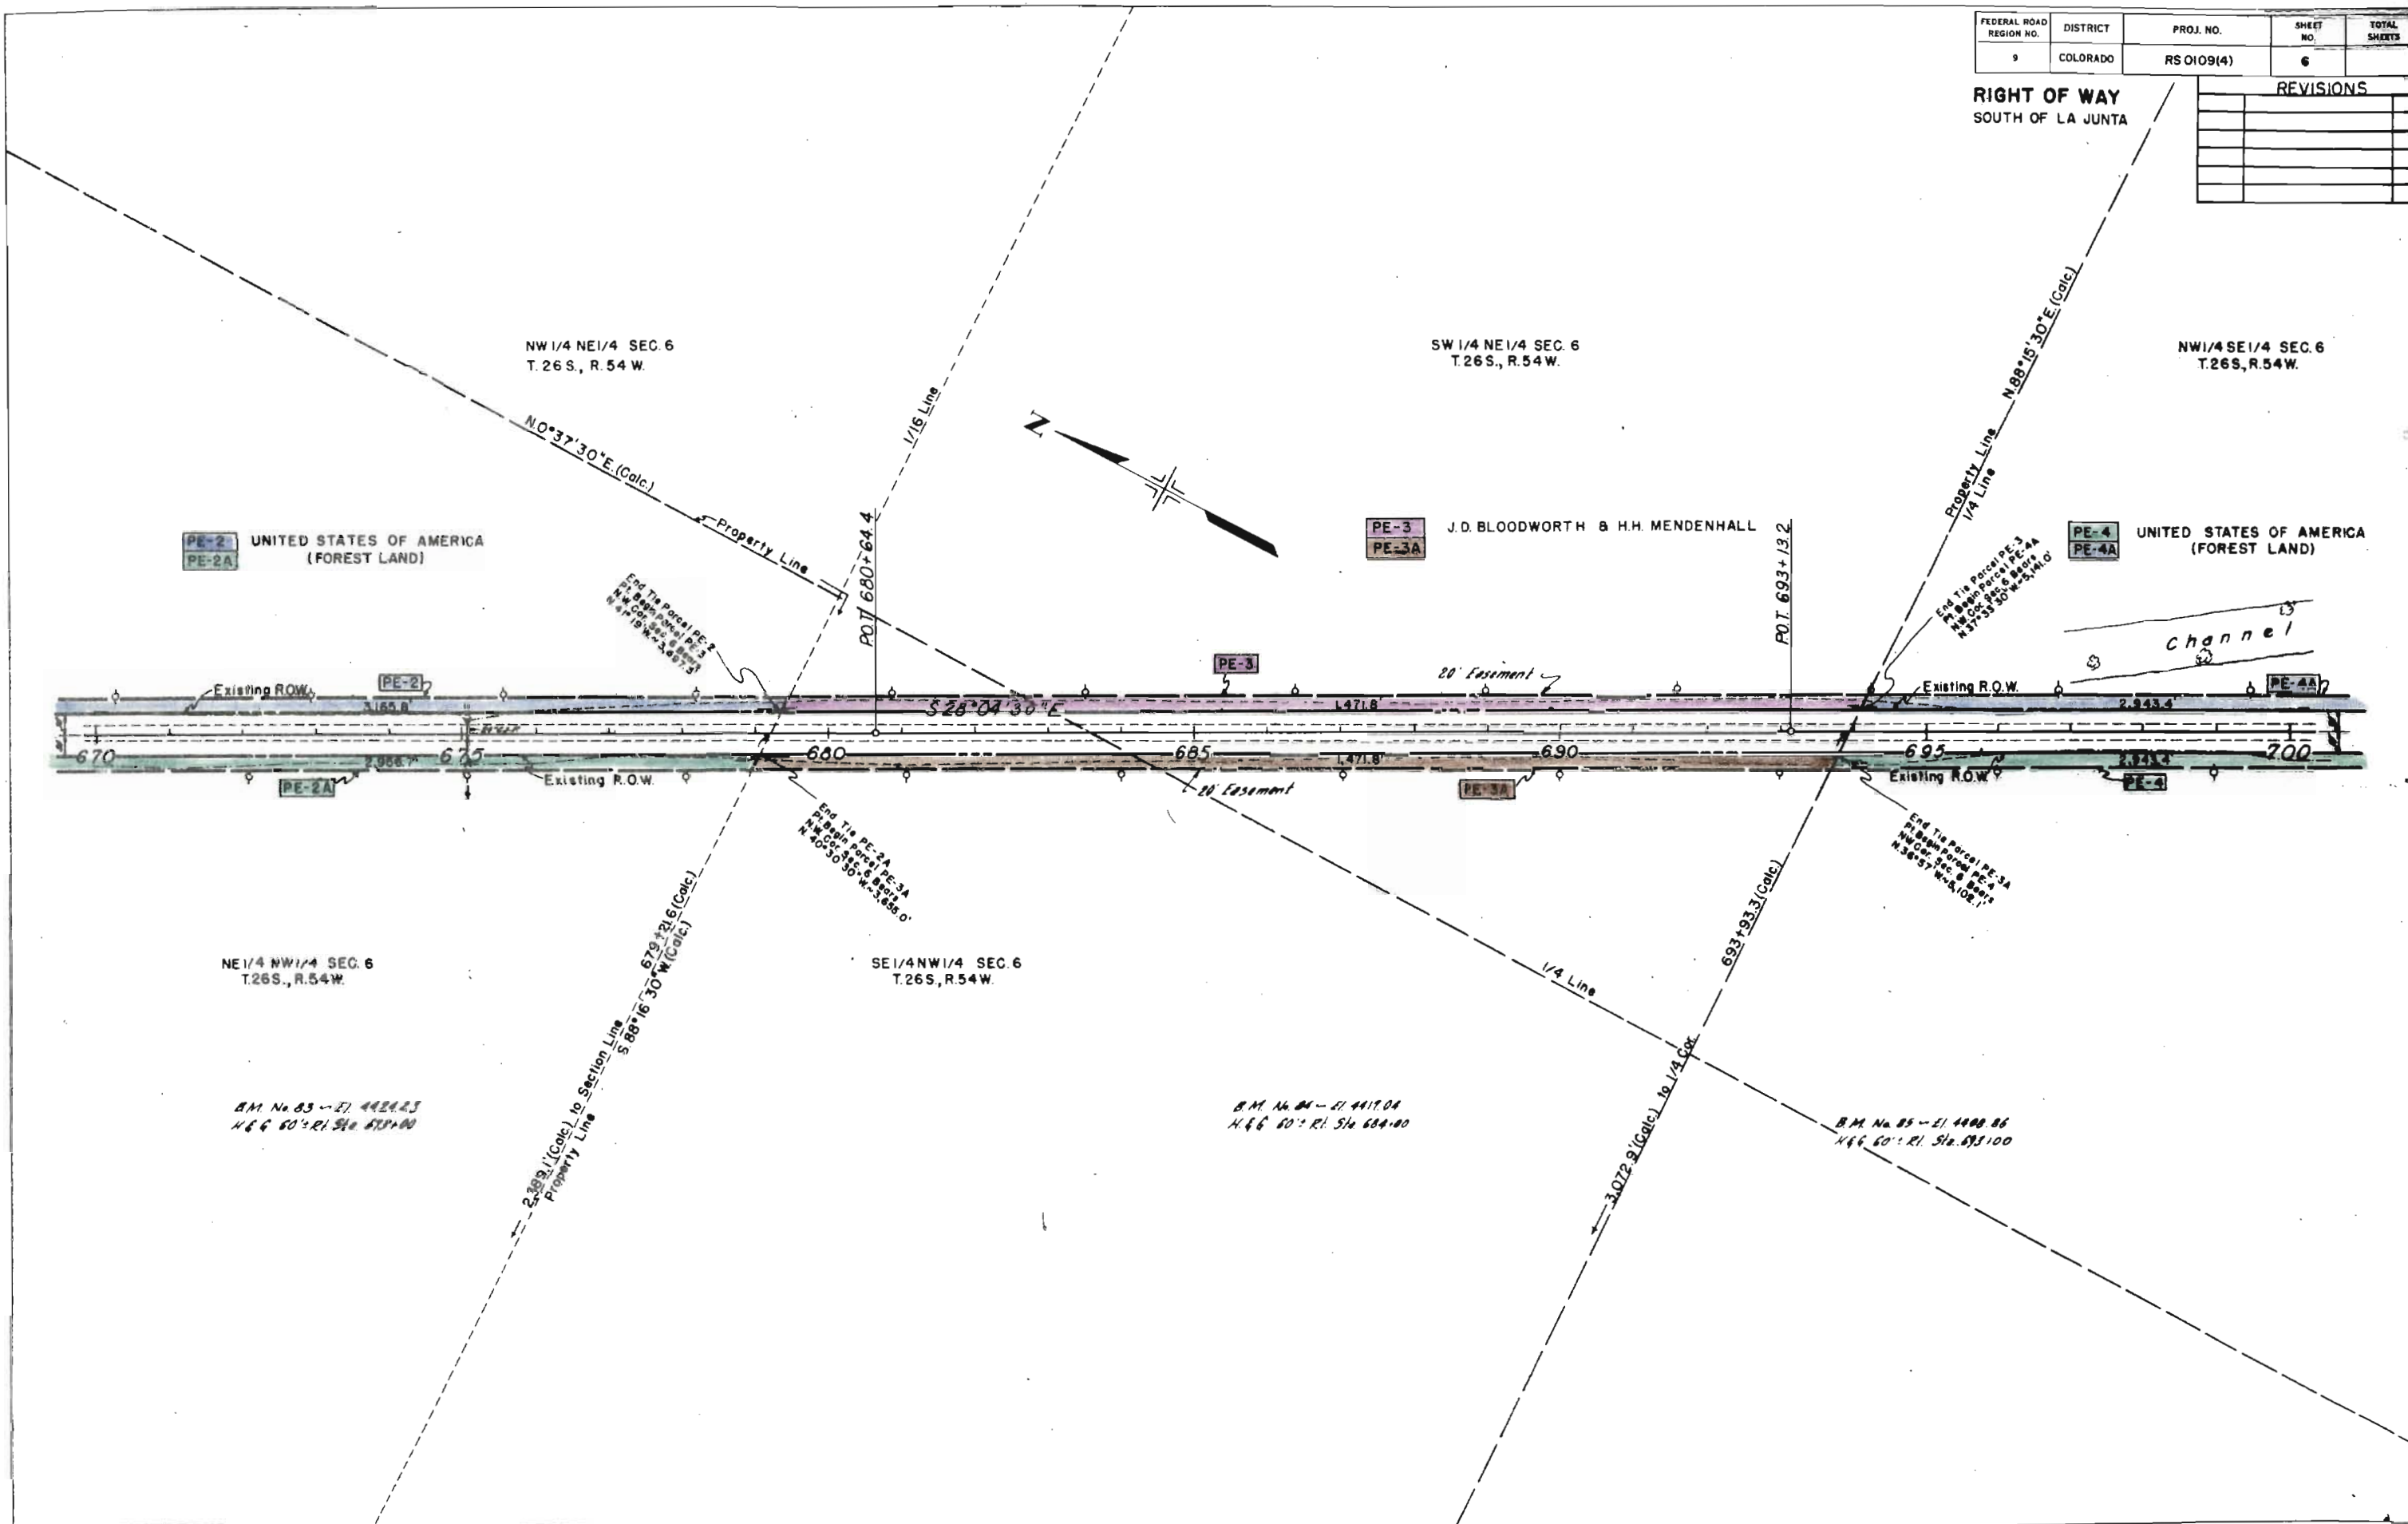

FEDERAL ROAD REGION NO.	DISTRICT	PROJ. NO.	SHEET NO.	TOTAL SHEETS
9	COLORADO	RS 0109(4)	7	

REVISIONS	

RIGHT OF WAY
SOUTH OF LA JUNTA

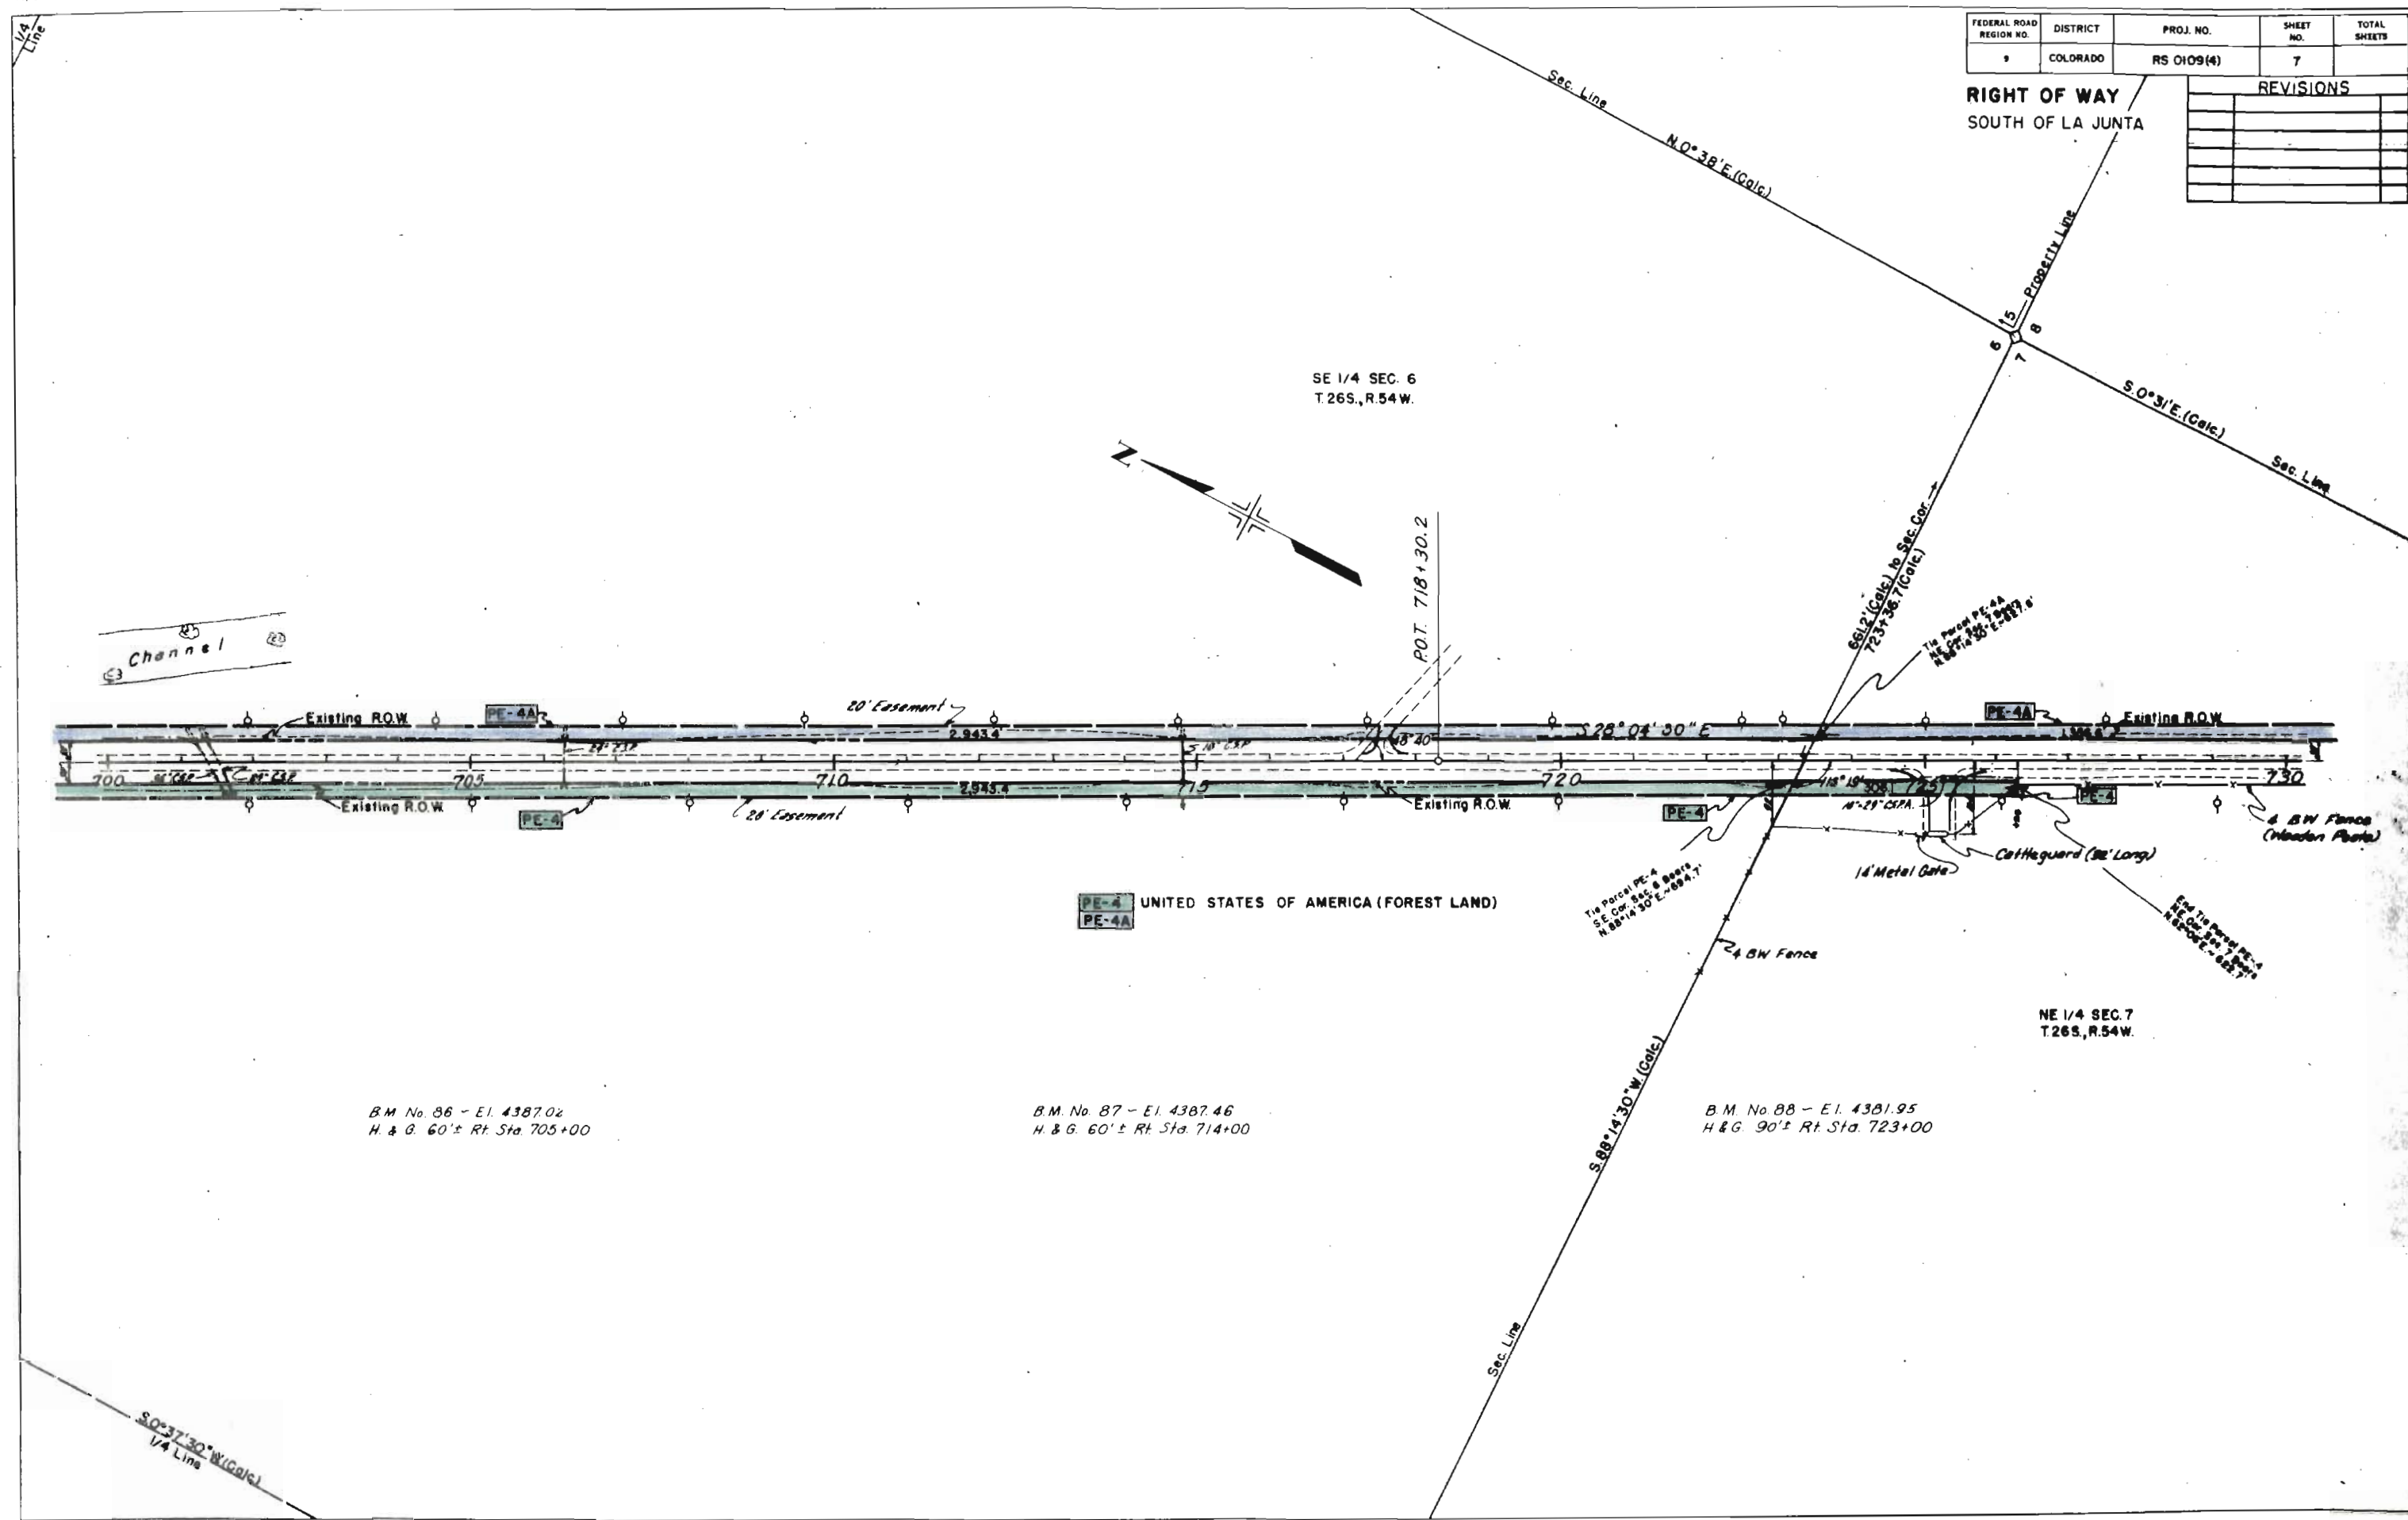

FEDERAL ROAD REGION NO.	DISTRICT	PROJ. NO.	SHEET NO.	TOTAL SHEETS
9	COLORADO	RS 0109(4)	8	

REVISIONS	

RIGHT OF WAY
SOUTH OF LA JUNTA

NO. 34' WIDE
Property Line

NW 1/4 SEC. 8
T.26S., R.54W.

NE 1/4 SEC. 7
T.26S., R.54W.


B.M. No. 89 - El. 4370.43
H & G. 70' ± Lt. Sta. 735+00

B.M. No. 90 - El. 4360.40
H & G. 100' Lt. Sta. 745+00

B.M. No. 91 - El. 4346.79
H & G. 100' ± Lt. Sta. 755+00

SW 1/4 SEC. 8
T.26S., R.54W.


UNITED STATES OF AMERICA (FOREST LAND)

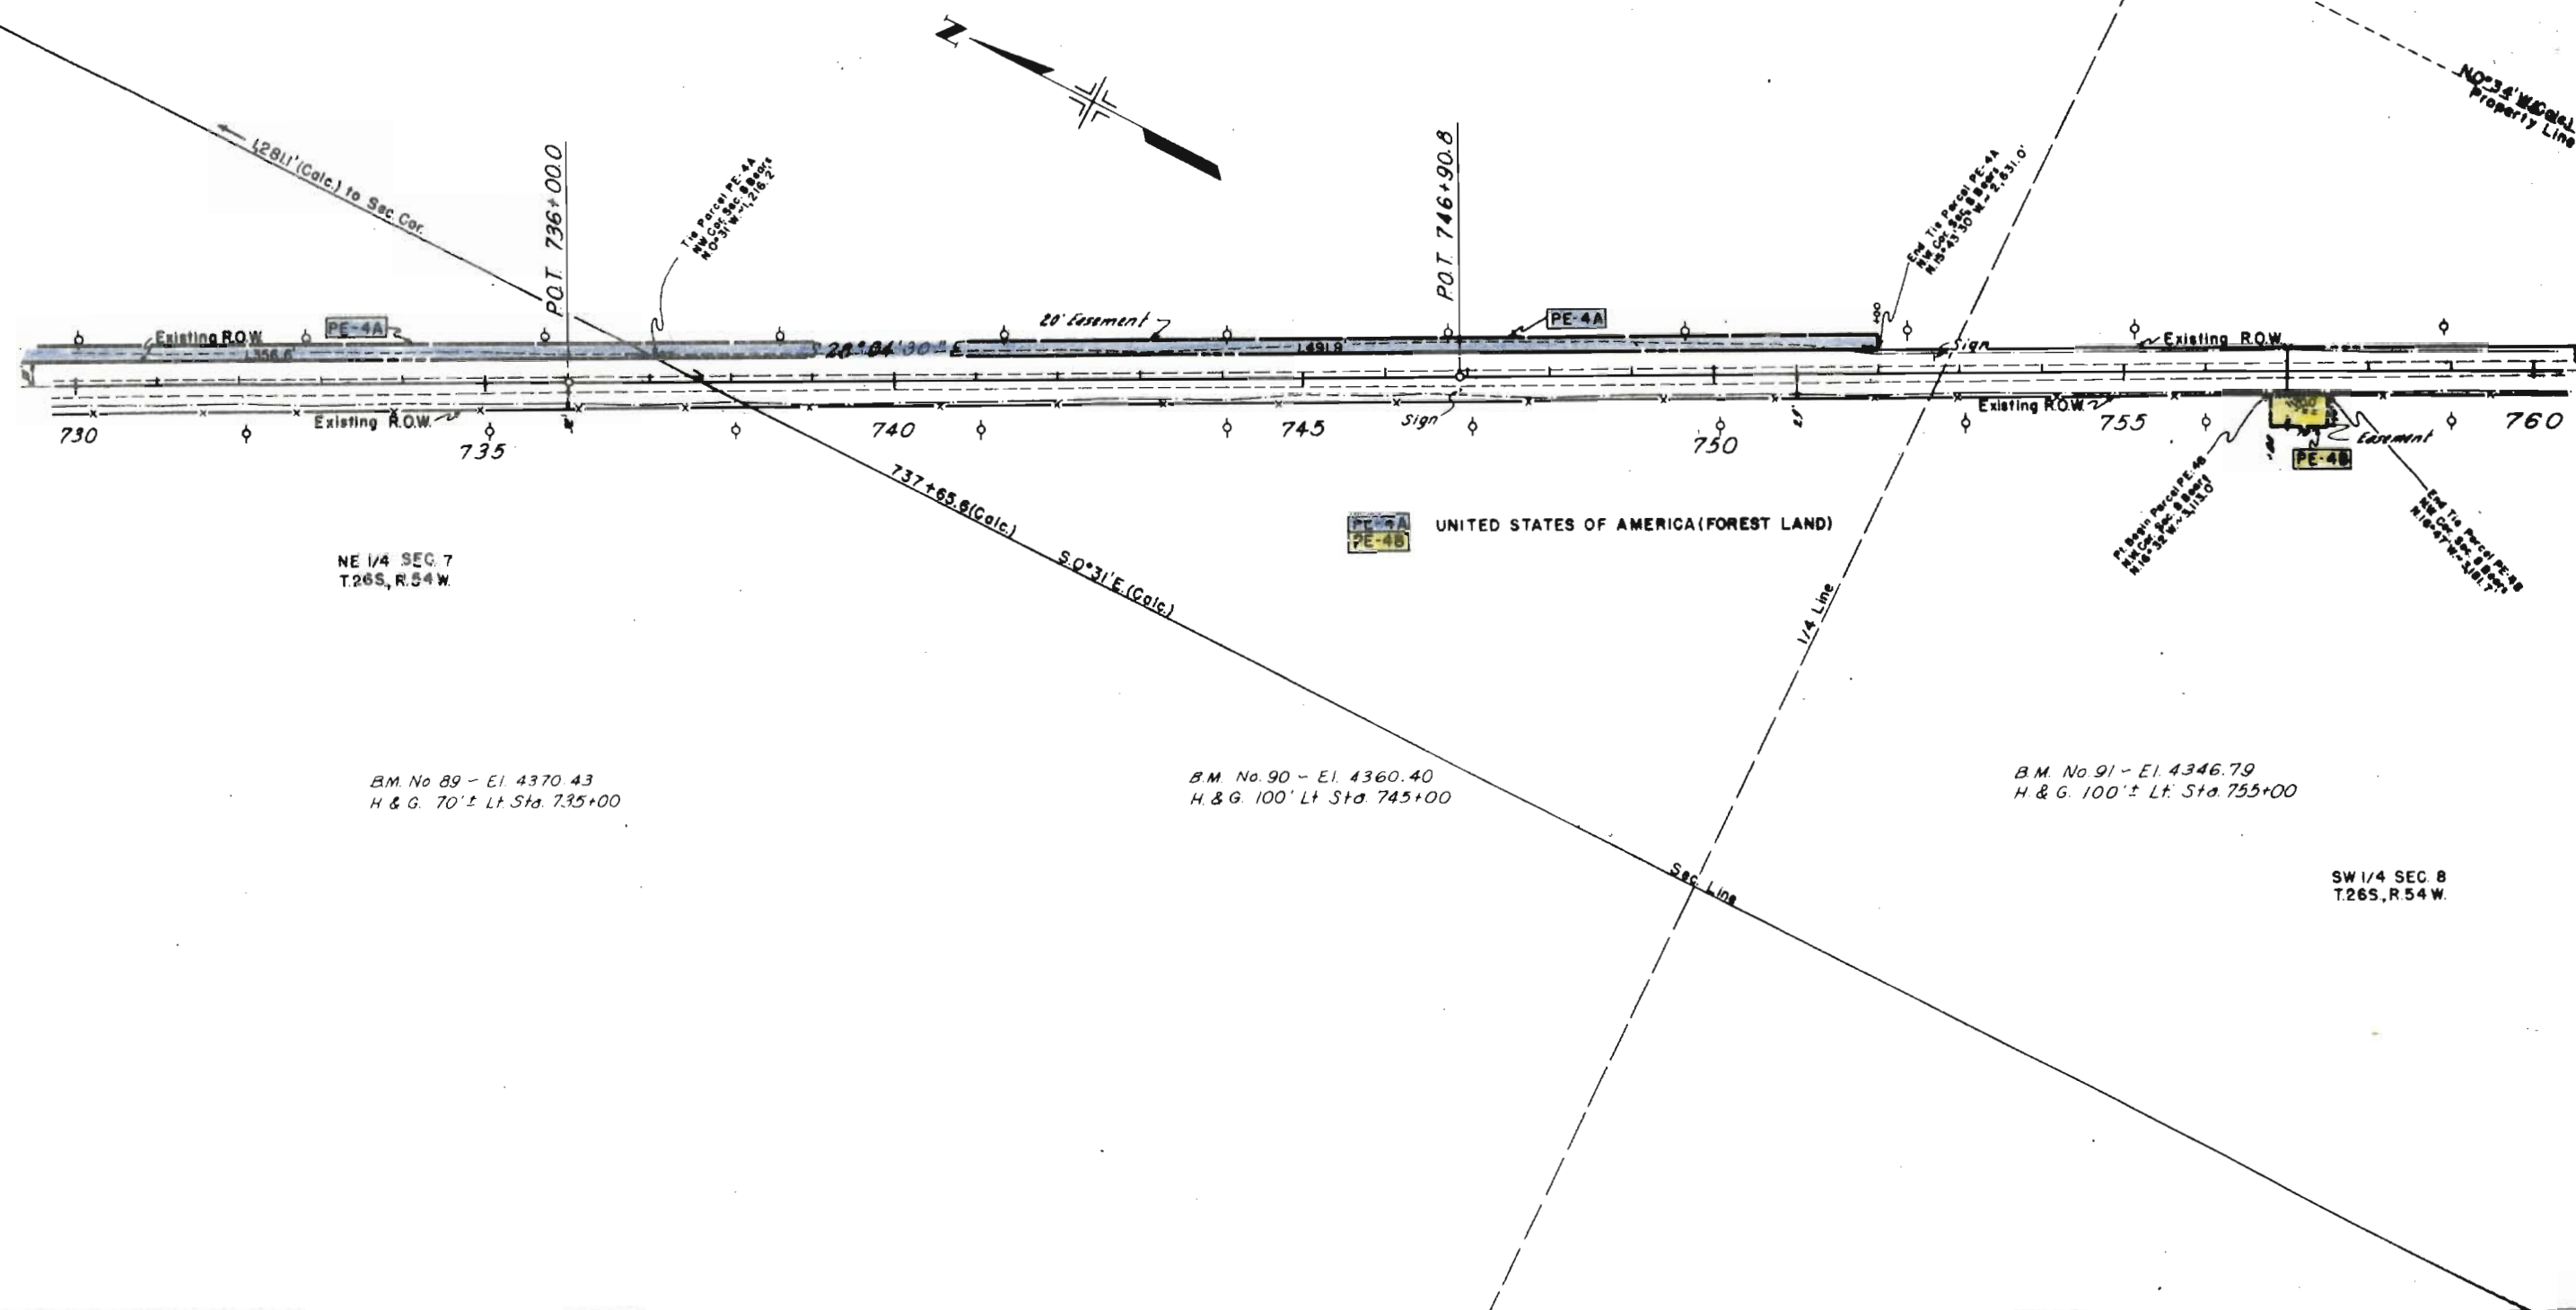

FEDERAL ROAD REGION NO.	DISTRICT	PROJ. NO.	SHEET NO.	TOTAL SHEETS
9	COLORADO	RS 0109(4)	9	

REVISIONS	

RIGHT OF WAY
SOUTH OF LA JUNTA

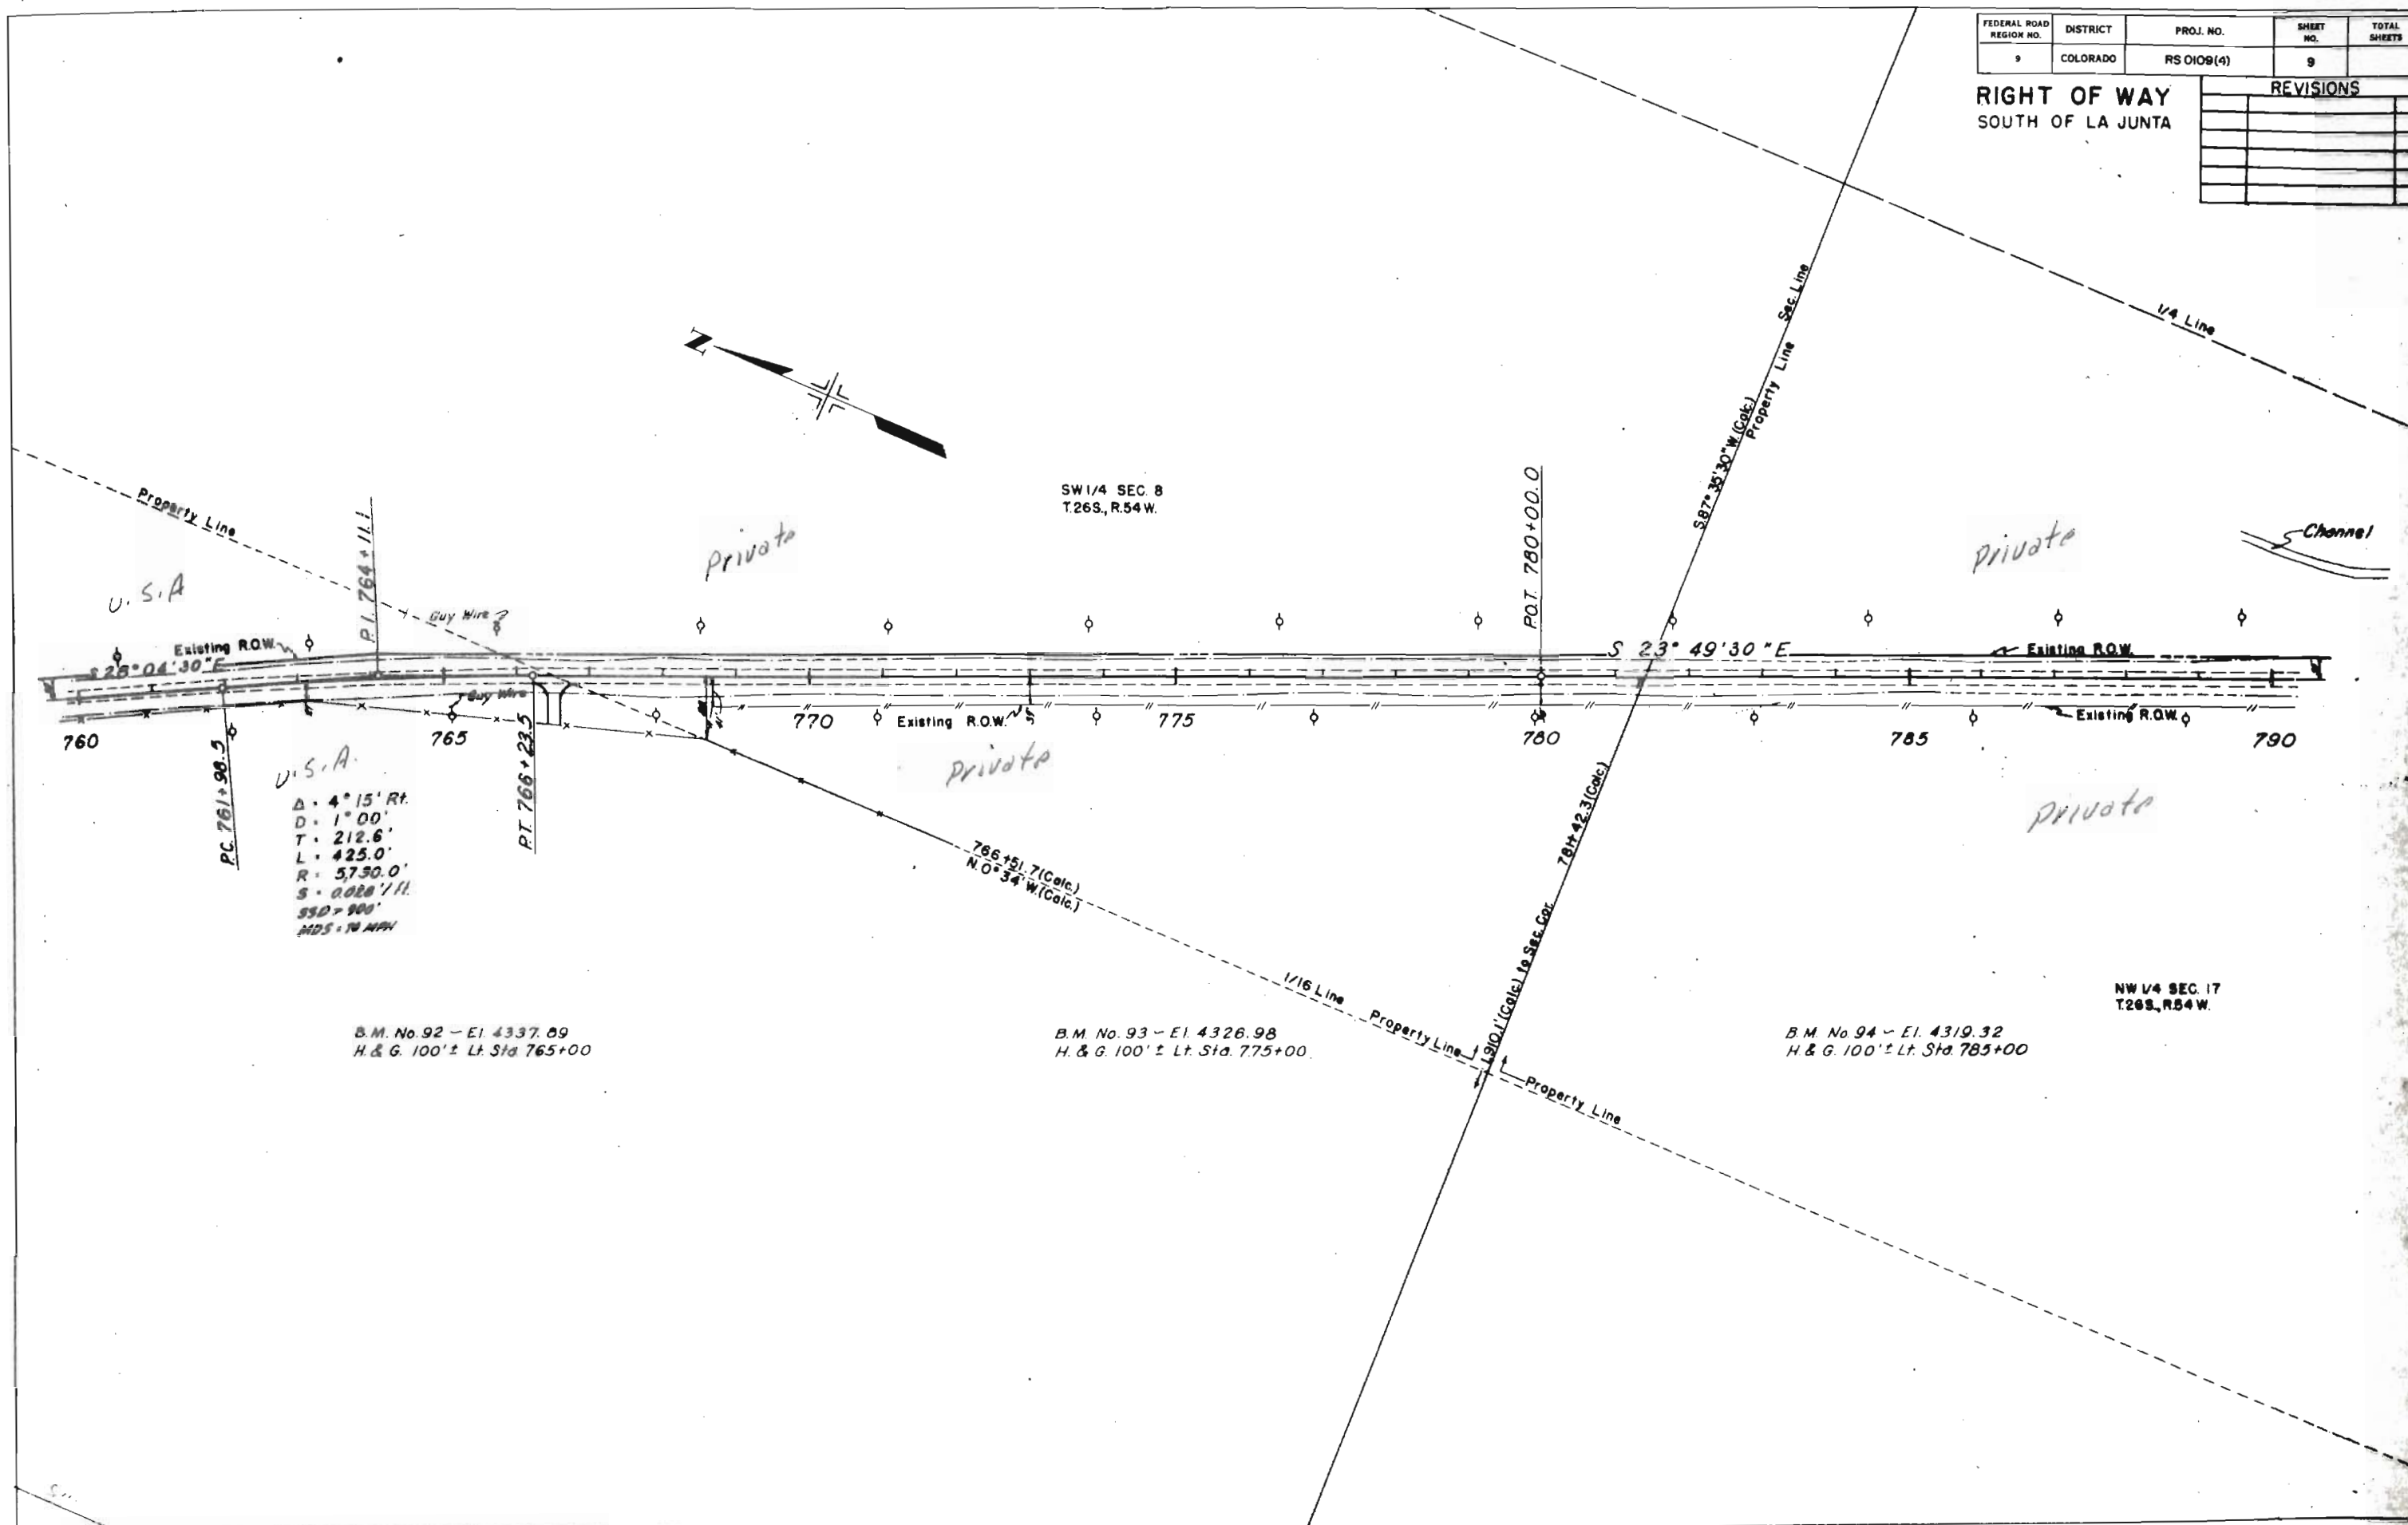

[illegible]