


TITLE SHEET
Andrew

STATE DEPARTMENT OF HIGHWAYS DIVISION OF HIGHWAYS—STATE OF COLORADO

FEDERAL AID REGION	DIVISION	PROJECT NO.	SHEET NO.
VI	COLORADO	RS 0109 (9)	1

CONVENTIONAL SIGNS

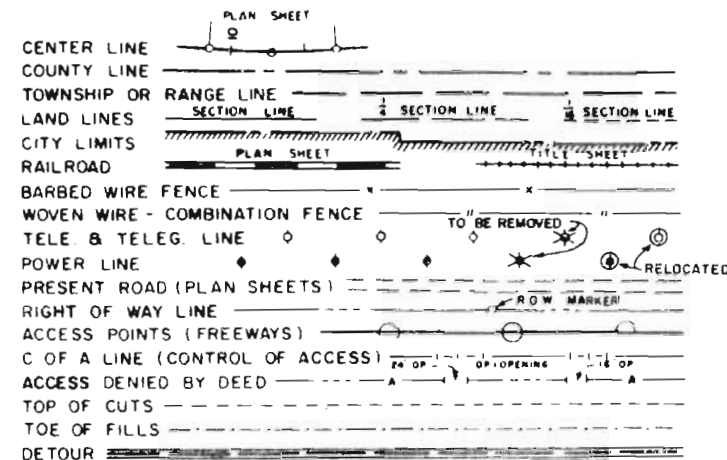

PLAN AND PROFILE OF PROPOSED FEDERAL AID PROJECT NO. RS 0109(9) STATE HIGHWAY NO. 109 LAS ANIMAS COUNTY

RIGHT OF WAY

SCALE OF ORIGINAL DRAWINGS

PLAN SHEETS 1" = 100'
DETAIL SHEETS 1" =
OWNERSHIP MAPS 1" =

R.O.W. LENGTH OF PROJECT = 10,788.1' = 2.043 Miles

RIGHT OF WAY

SOUTH OF PURGATOIRE RIVER

INDEX OF SHEETS

- 1 - TITLE SHEET
- 2 - TABULATION OF PROPERTIES
- 3-6 - LINE SHEETS

REVISIONS	


FILE COPY
DO NOT REMOVE

STA. 1736+53.5 BEGIN R.O.W.
PROJECT NO. RS 0109(9)

STA. 1844+41.6 END R.O.W.
PROJECT NO. RS 0109(9)

STA. 1734+00 BEGIN CONST. RS 0109(9)
= STA. 1734+00 END CONST. RS 0109(8)

STA. 1840+00 END CONST. RS 0109(9)

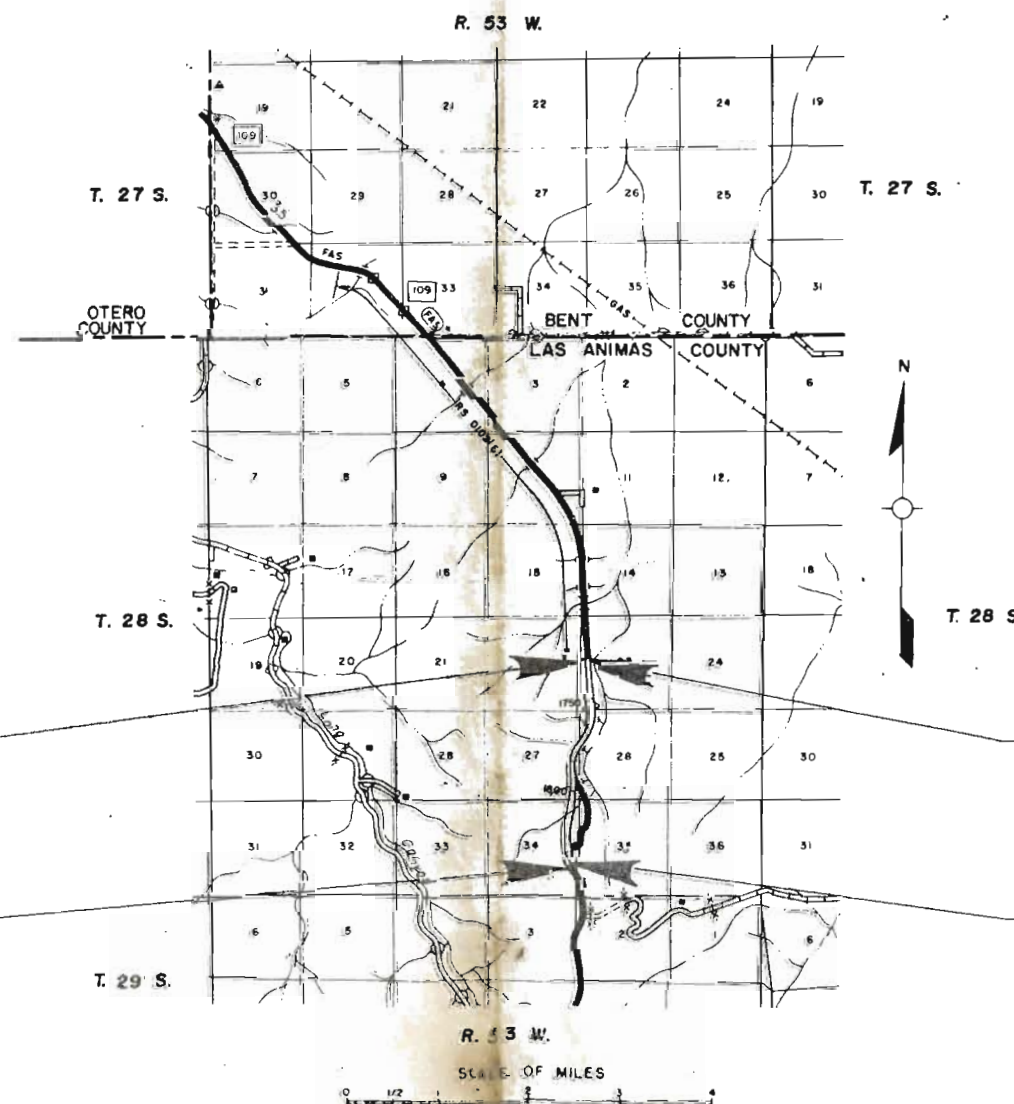

FEDERAL ROAD DIVISION NO.	DISTRICT	PROJ. NO.	SHEET NO.	TOTAL SHEETS
8	COLORADO	RS 0109(9)	2	6


[illegible]

FEDERAL ROAD REGION NO.	DIVISION	PROJ NO	SHEET NO	TOTAL SHEETS
VIII	COLORADO	RS 0109 (9)	3	6

REVISIONS		
3-12-75	Corrected name Par. 1A	K.C.

RIGHT OF WAY

SOUTH OF PURGATOIRE RIVER

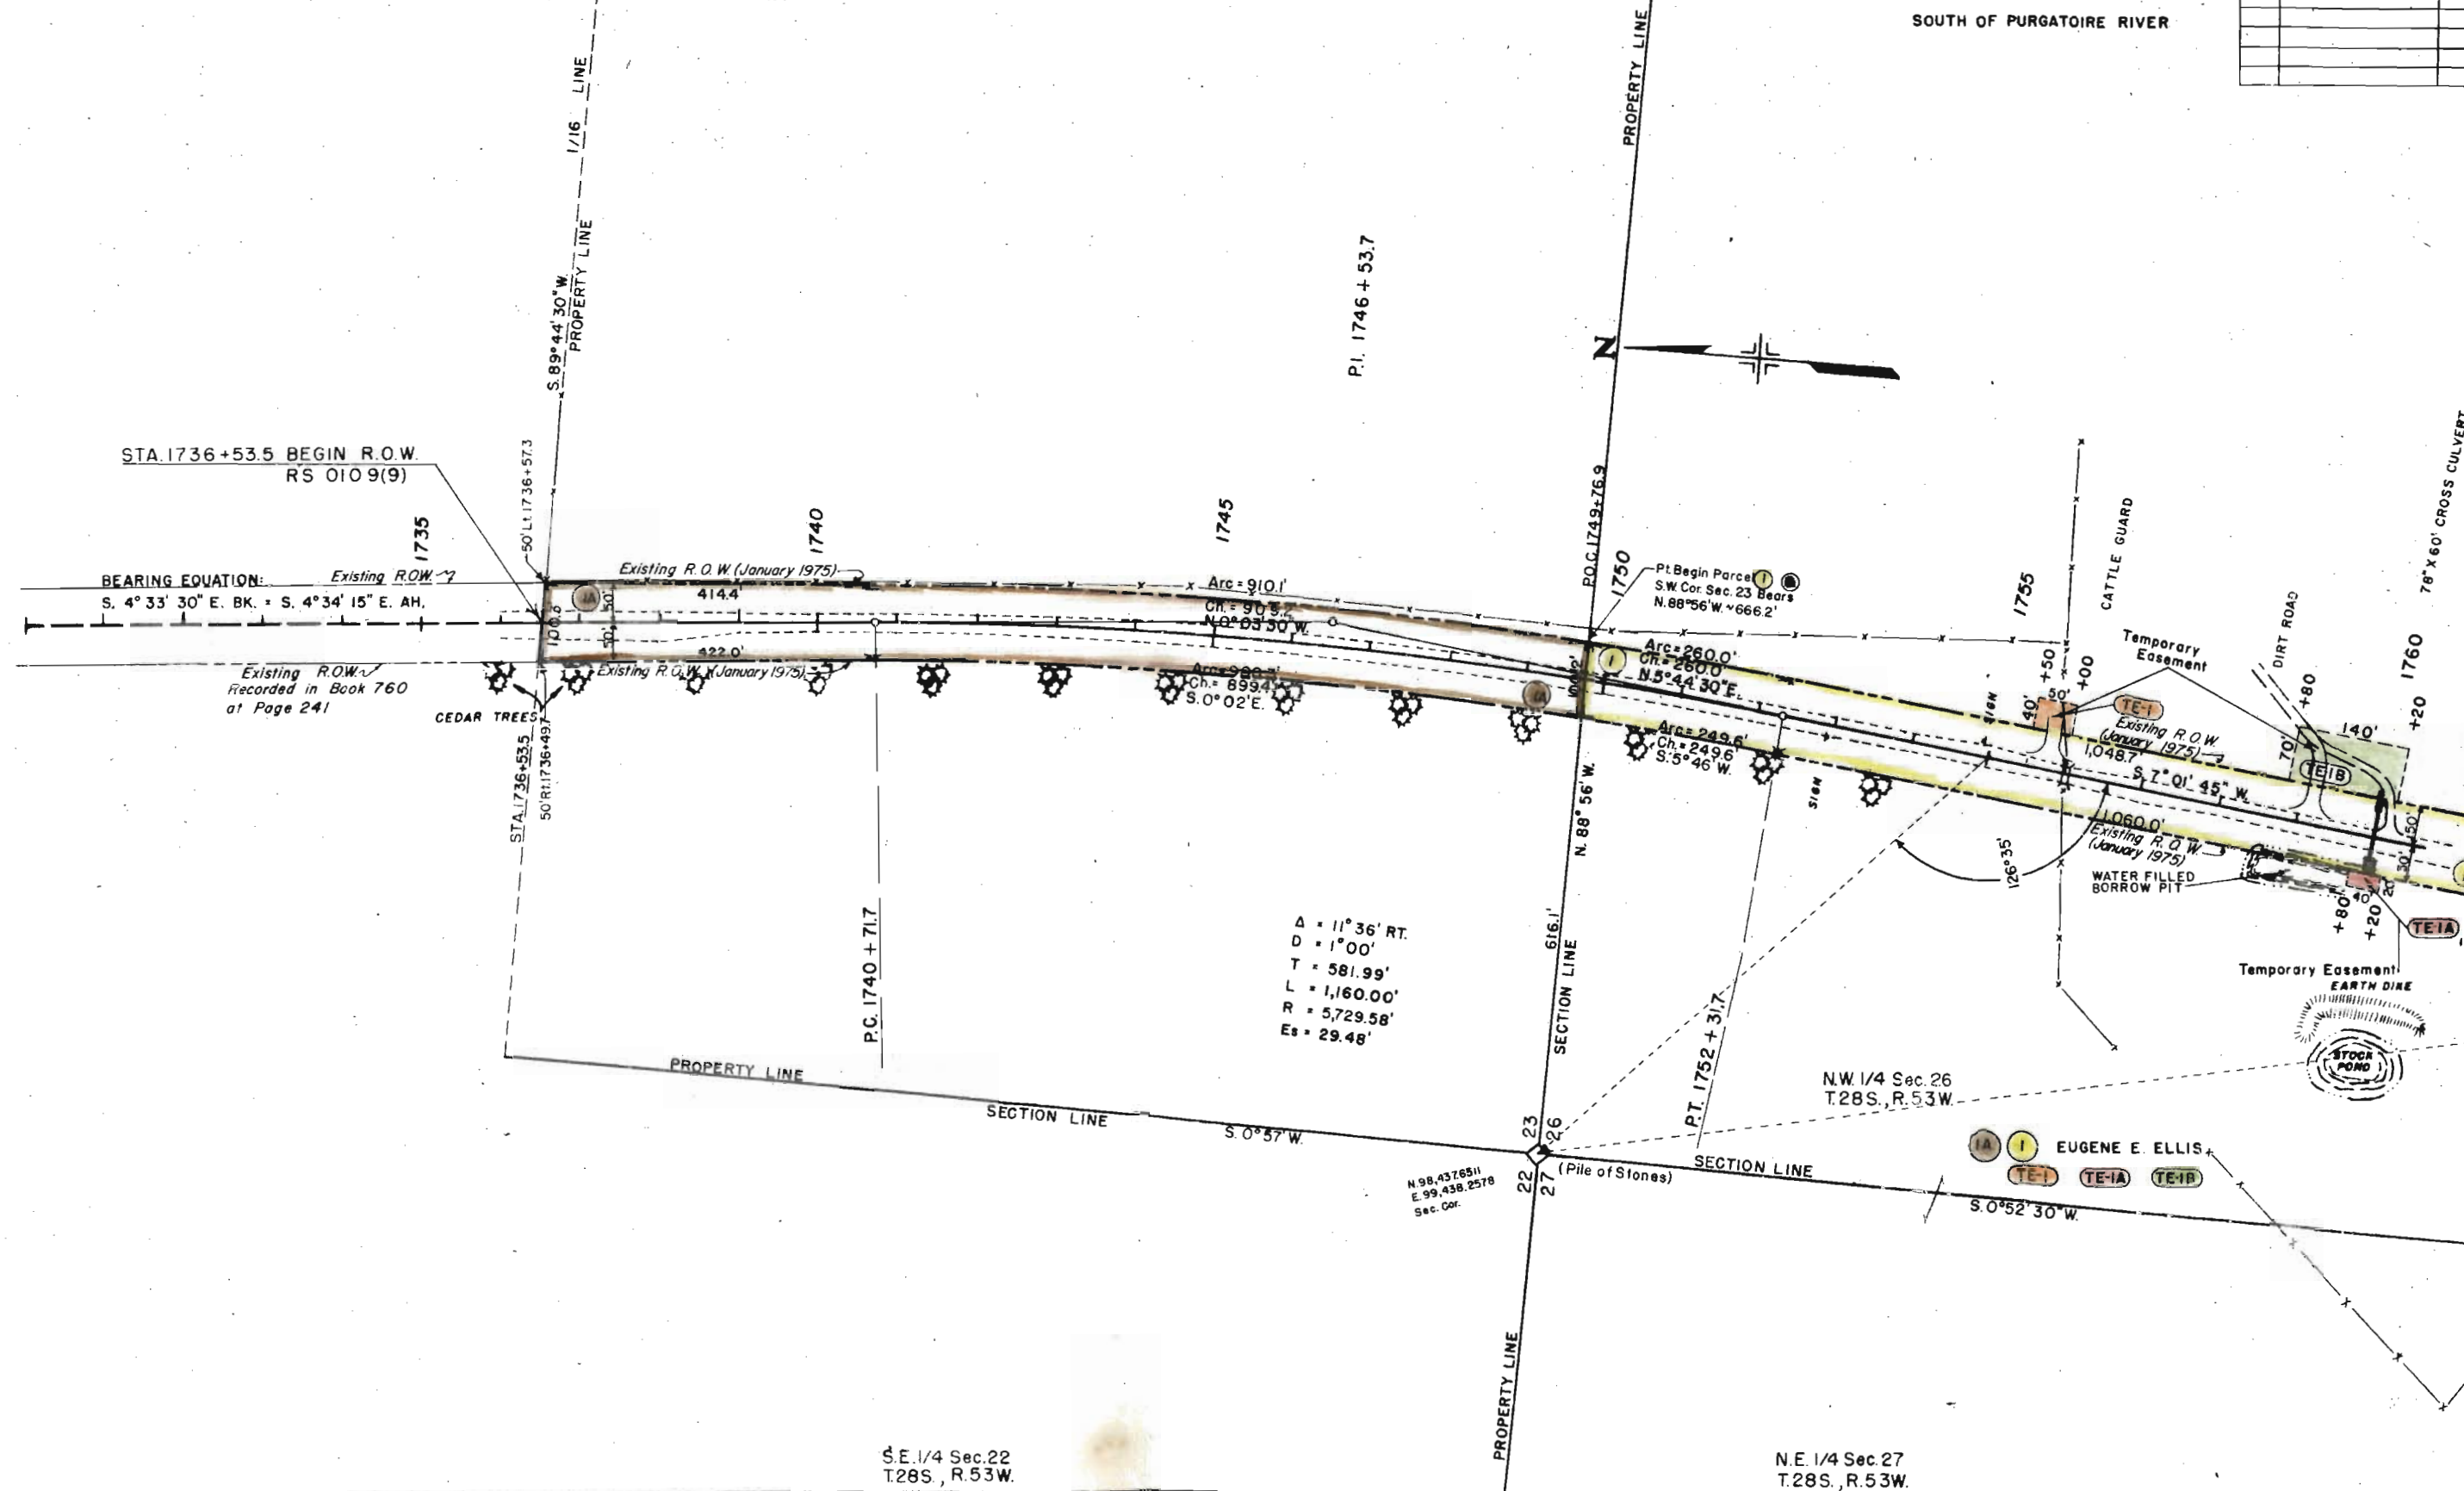

N.W. 1/4 Sec. 26
T.28S., R.53W.

S.W.1/4 Sec.26
T.28 S., R.53 W.


FEDERAL ROAD REGION NO.	DIVISION	PROJ. NO.	SHEET NO.	TOTAL SHEETS
<u>VIII</u>	COLORADO	RS 0109 (9)	4	6

RIGHT OF WAY

SOUTH OF PURGATOIRE RIVER

REVISIONS		

JOHN B. FUNK

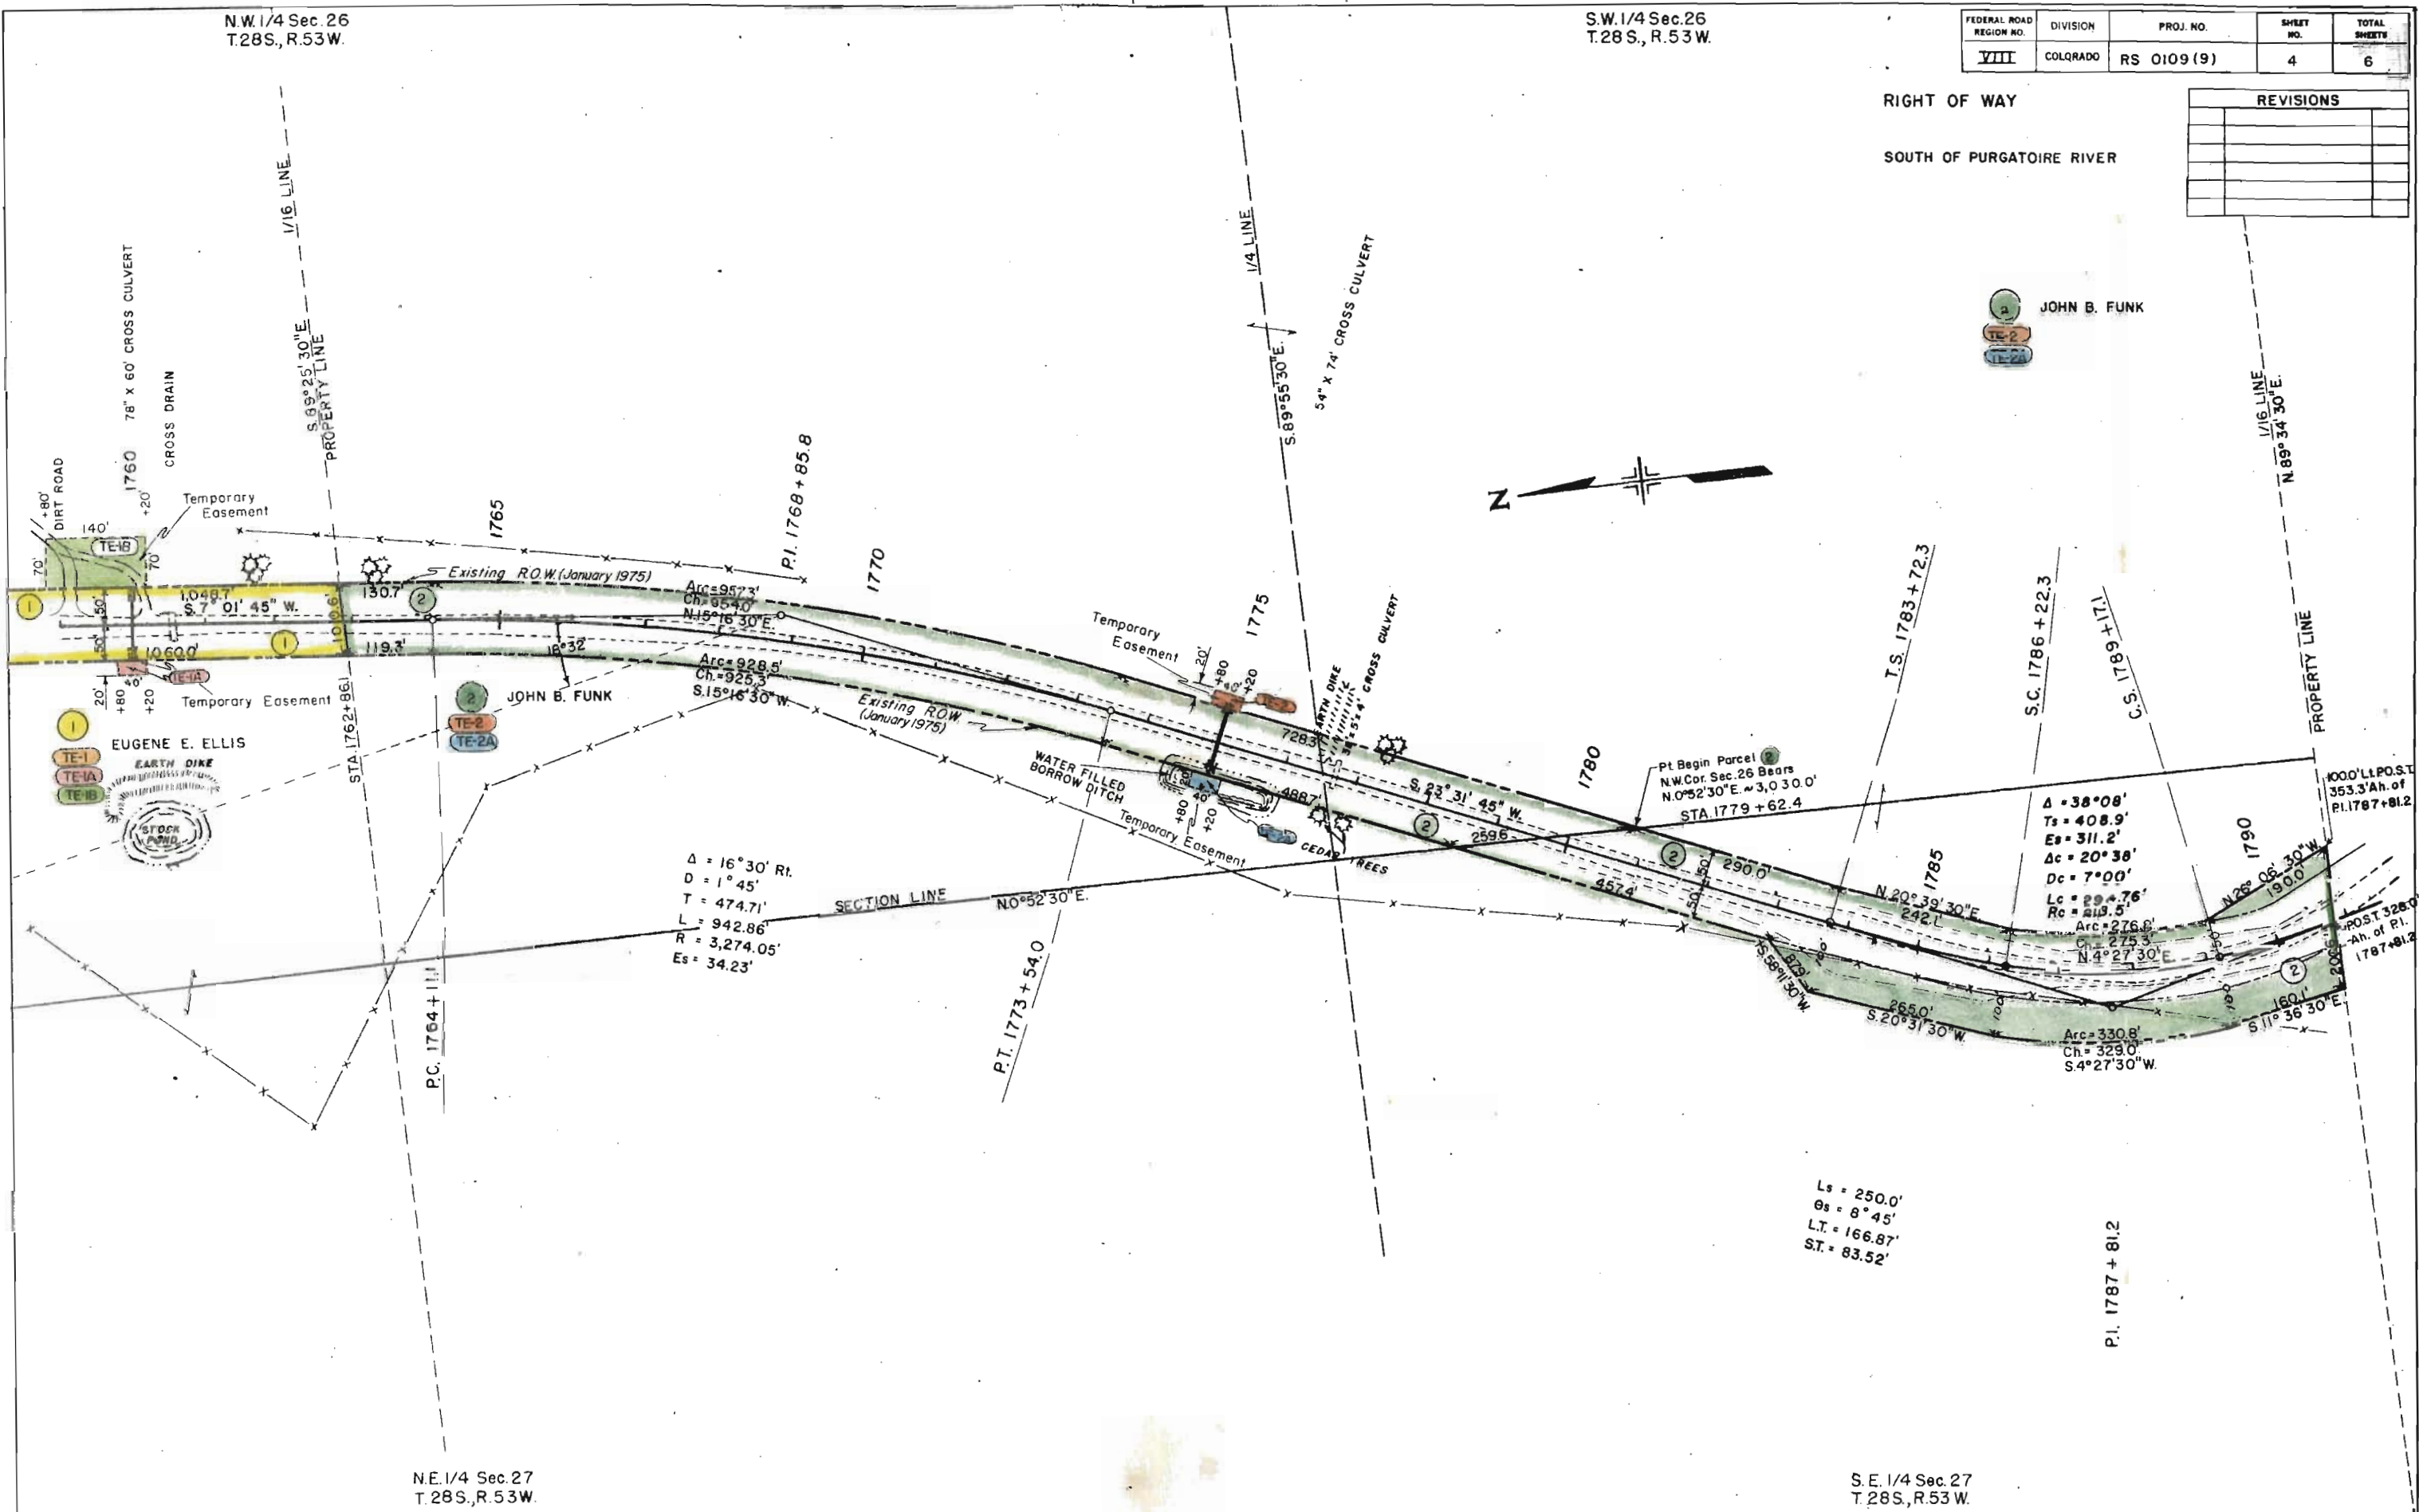

N.E. 1/4 Sec. 27
T. 28 S., R. 53 W.

S. E. 1/4 Sec. 27
T. 28 S., R. 53 W.


FEDERAL ROAD REGION NO.	DIVISION	PROJ. NO.	SHEET NO.	TOTAL SHEETS
<u>VIII</u>	COLORADO	RS 0109 (9)	5	6

REVISIONS		
5-12-75	Corrected name Par. 5	K.C.

RIGHT OF WAY

SOUTH OF PURGATOIRE RIVER

4 CHARLIE BARBER

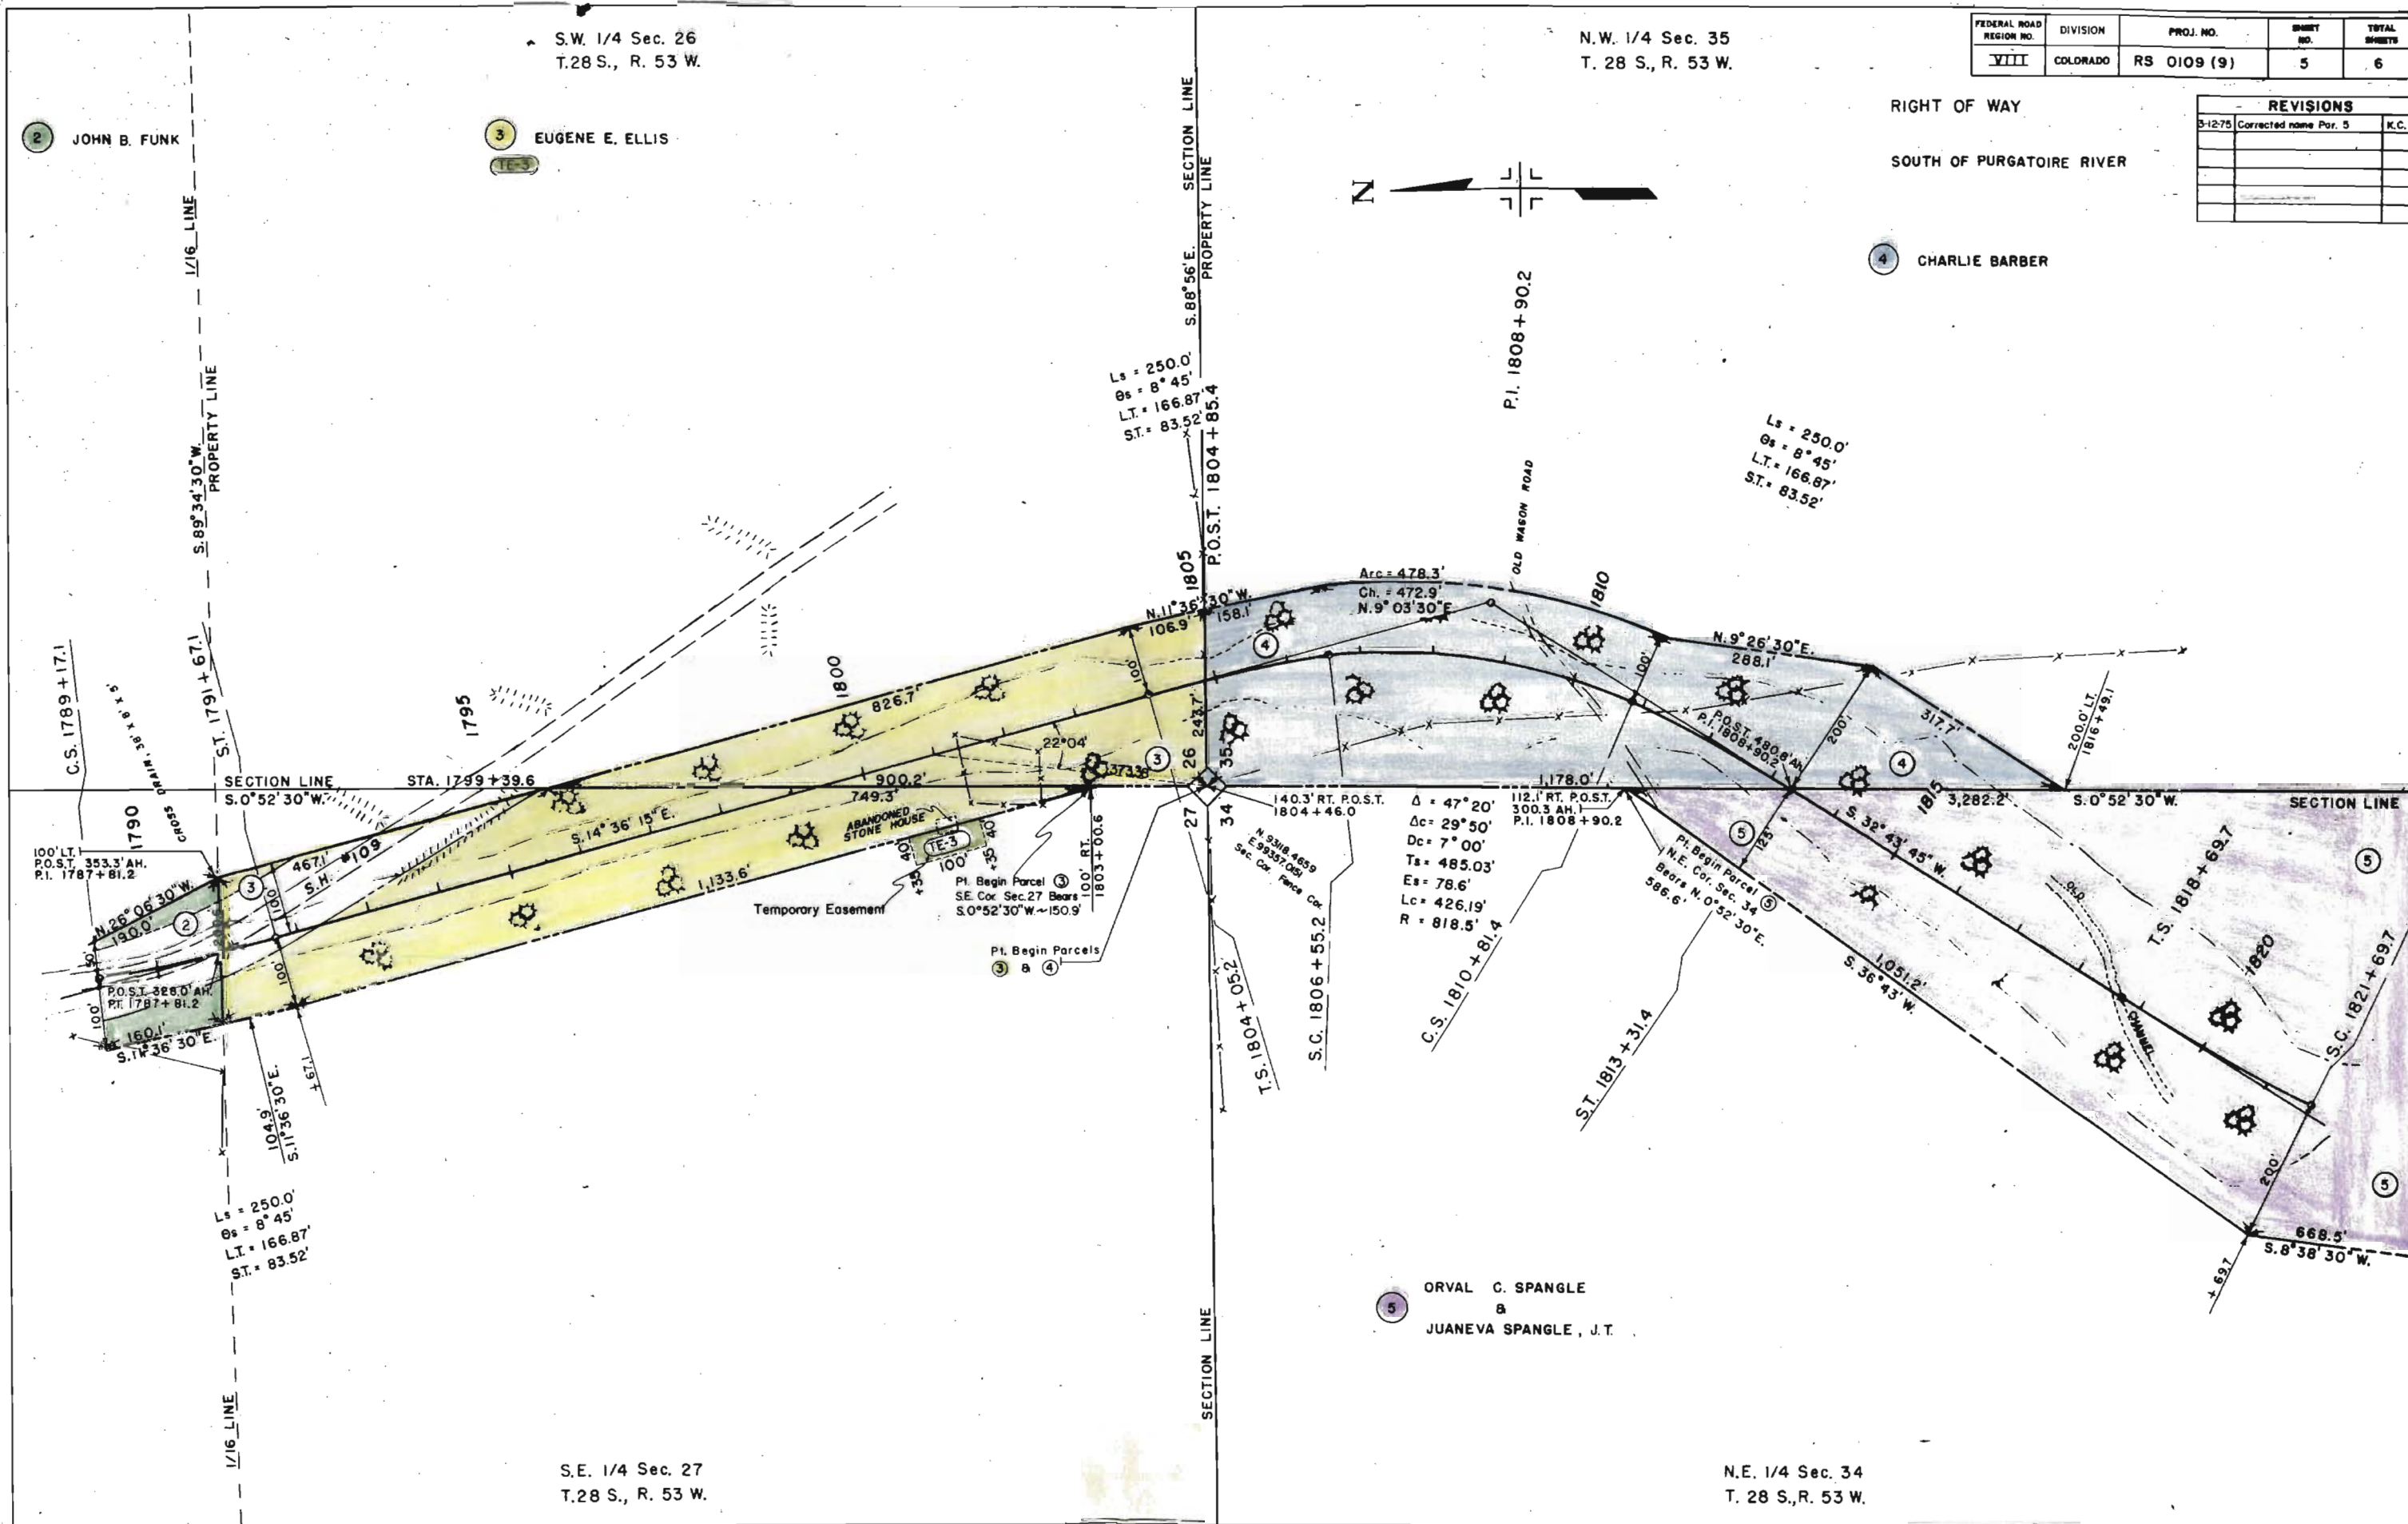

N.W. 1/4 Sec. 35
T.28 S., R. 53 W.

FEDERAL ROAD DISTRICT NO.	DIVISION	PROJ. NO.	SHEET NO.	TOTAL SHEETS
VIII	COLORADO	RS 0109 (9)	6	6

REVISIONS		
3-12-75	Corrected names Pers. I.A.B.5	K.C.

RIGHT OF WAY
SOUTH OF PURGATOIRE RIVER

- EUGENE E. ELLIS
- EUGENE E. ELLIS
- JOHN B. FUNK
- CHARLIE BARBER
- ORVAL C. SPANGLE & JUANEVA SPANGLE, J.T.

S.W. 1/4 Sec. 35
T.28 S., R. 53 W.

STA. 1844 + 41.6 END R.O.W.
RS 0109 (9)

S.E. 1/4 Sec. 34
T.28 S., R. 53 W.

