

CONVENTIONAL SIGNS

County Line
Township or Range Line
Land Lines
Property or Tract Line
City Limits
Railroad
Existing Road
New Road

Control of Access
Access denied by Deed
Right of Way Line
Protected by Freeway (Virgin Location)
Top of Cuts
Toe of Fills
Barbed Wire Fence
Chain Link Fence
Woven Wire-Combination Fence
Snow Fence
Wood Fence
Deer Fence

Trees
Deciduous
Coniferous

Tel & Teleg. Lines
Electric Lines
Elec. Trans. Tower
Buried Tel. Cable
Buried Electric Cable
Gas Main
Oil Main
Water Main
Sanitary Sewers
Storm Sewers

Road Approaches
Section Corner
Center of Section

Culverts & Drains
Proposed
Existing
Proposed
Existing (To be dashed)

Bridges
Existing (To be dashed)

STATE DEPARTMENT OF HIGHWAYS
DIVISION OF HIGHWAYS—STATE OF COLORADO

PLAN AND PROFILE OF PROPOSED
FEDERAL AID PROJECT NO. RS 0131 (II)
STATE HIGHWAY NO. 131
ROUTT COUNTY

RIGHT OF WAY

SCALE OF ORIGINAL DRAWINGS

PLAN SHEETS 1" = 100'
DETAIL SHEETS 1" =
OWNERSHIP MAPS 1" =

ROW LENGTH OF PROJECT = 2,303.8' = 0.436 mile

FEDERAL ROAD DISTRICT NO.	DIVISION	PROJECT NO.	SHEET NO.
VII	COLORADO	RS 0131 (II)	1
REVISIONS			


RIGHT OF WAY
4 MILES NORTH OF OAK CREEK

INDEX OF SHEETS
SHEET NO.

- 1 TITLE SHEET
- 2 TABULATION OF OWNERSHIP
- 3 ALIGNMENT SHEET

END R.O.W. PROJ. RS 0131 (II) STA. 622+03.77 =
1.7' RT. STA. 630+93.6 on PROJ. S 0121 (3)

BEGIN R.O.W. PROJ. RS 0131 (II) STA. 599+00 =
3.5' LT. STA. 655+28.52 on PROJ. S 0121 (3)

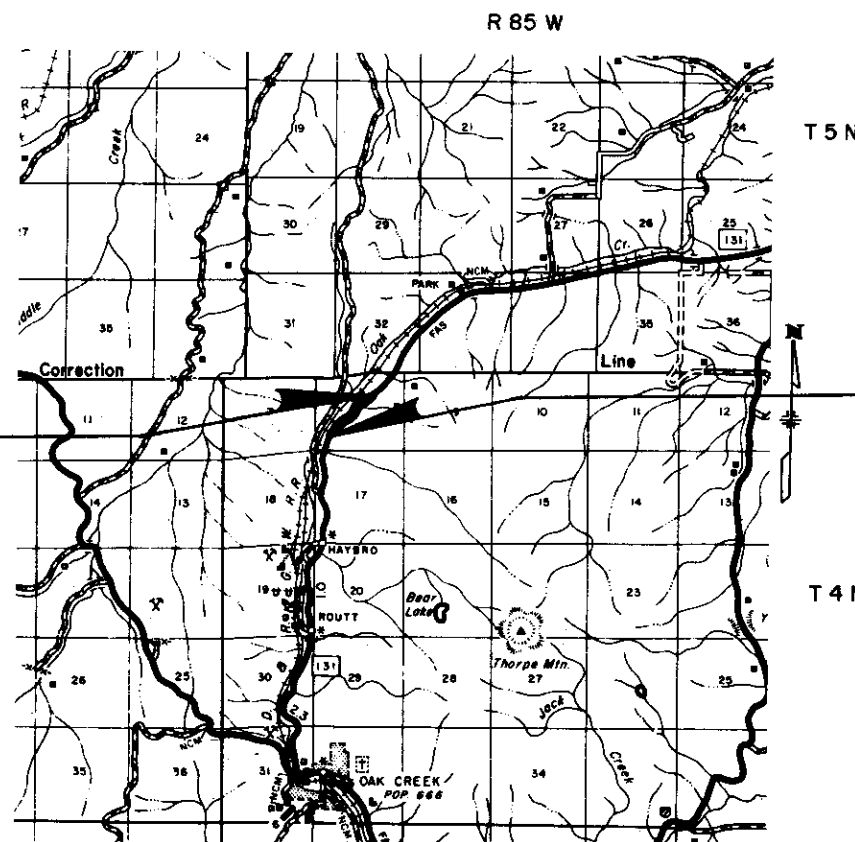

DIVISION OF HIGHWAYS

APPROVED: *John M. Cox* 3/17/78
ASST. CHIEF ENGINEER DATE

DEPARTMENT OF TRANSPORTATION
FEDERAL HIGHWAY ADMINISTRATION

APPROVED: _____ DATE _____

DIVISION ADMINISTRATOR

ROUTT

COUNTY S.H. No. 131 PROJ. RS 0131 (11)

RIGHT OF WAY 4 Miles North of Oak Creek

PARCEL NO.	OWNER	ADDRESS	LOCATION	AREA IN ACRES				PARCEL NO.	REMARKS
				PARCEL	TO BE ACQUIRED	REMAINDER			
						LEFT	RIGHT		
			T.4N., R.85W., 6th P.M.						
1	GRASSEY CREEK COAL CO.		W 1/2 SW 1/4, Sec. 8	0.766	0.766	65.9	Left & Right	1	
2	GULF OIL CORP.		E1/2 SW 1/4, Sec. 8	2.067	2.067	103.3	Left & Right	2	
3	GULF OIL CORP.		NE 1/4 SW 1/4, Sec. 8	2.901	2.901			3	
PE-3	GULF OIL CORP.		NE 1/4 SW 1/4, Sec. 8	0.138	0.138			PE-3	FOR THE PURPOSE OF EXTENDING THE EXISTING C.M.P.
	TEMPORARY EASEMENTS								
TE-1	GRASSEY CREEK COAL CO.		W 1/2 SW 1/4, Sec. 8	0.151	0.151			TE-1	FOR THE PURPOSE OF LANDSCAPE EXCAVATION
TE-2	GULF OIL CORP.		NE 1/4 SW 1/4, Sec. 8	0.223	0.223			TE-2	FOR THE PURPOSE OF LANDSCAPE EXCAVATION
TE-3	GULF OIL CORP.		NE 1/4 SW 1/4, Sec. 8	0.626	0.626			TE-3	FOR THE PURPOSE OF A TEMPORARY COAL WASTE STOCKPILE
TE-3A	GULF OIL CORP.		NE 1/4 SW 1/4, Sec. 8	0.692	0.692			TE-3A	FOR THE PURPOSE OF A TEMPORARY COAL WASTE STOCKPILE

T. 4 N., R. 85 W. 6th. P. M.

[illegible]