


DISTRICT	DIVISION	PROJECT - AND NO.	SHEET NO.
		RS0145(4)	1

CONVENTIONAL SIGNS

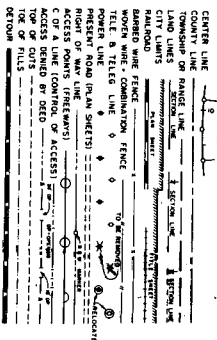

STATE DEPARTMENT OF HIGHWAYS DIVISION OF HIGHWAYS—STATE OF COLORADO

PLAN AND PROFILE OF PROPOSED
FEDERAL AID PROJECT NO. RS0145(4)
STATE HIGHWAY NO. 145

MONTEZUMA COUNTY

RIGHT OF WAY

SCALE: 1" = 100 FT.
ON PLAN
1" = 100 FT. HORIZONTAL
1" = 10 FT. VERTICAL
LIMITS OF ROAD PROJECT: 1/2 MILE

INDEX OF SHEETS

SHEET NO.	TITLE SHEET
1	TITLE SHEET
2	TABULATION OF PROPERTIES
3-8	ALIGNMENT PLAN
9-10	OWNERSHIP MAP

SECTION	SECTION NO.


NOTE: ALL CALCULATIONS ARE MADE FROM THE SURVEY LINE.

STA. 20+00 BEGIN R.O.W. PROJ. NO. RS0145(4)


ORIGINAL SCALE 1"=100'

Set 1

FILE COPY - DO NOT
REMOVE FROM OFFICE

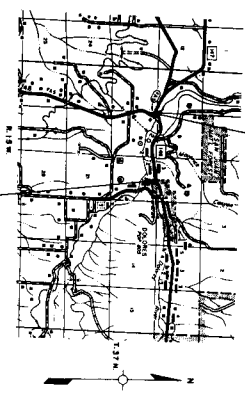

STA. 120+10 END R.O.W. PROJ. NO. RS0145(4)

 

FILE COPY - DO NOT
REMOVE FROM OFFICE

ISSUANCE NO.	PROJECT NO.	SHEET NO.
0	RS 0445 (4)	2


RIGHT OF WAY DOLORES -- SOUTHWEST


[illegible]

**DOLURES - SOUTHWEST
RIGHT OF WAY**

RIGHT OF WAY

REVISIONS	
1	Original
2	Revised
3	Revised
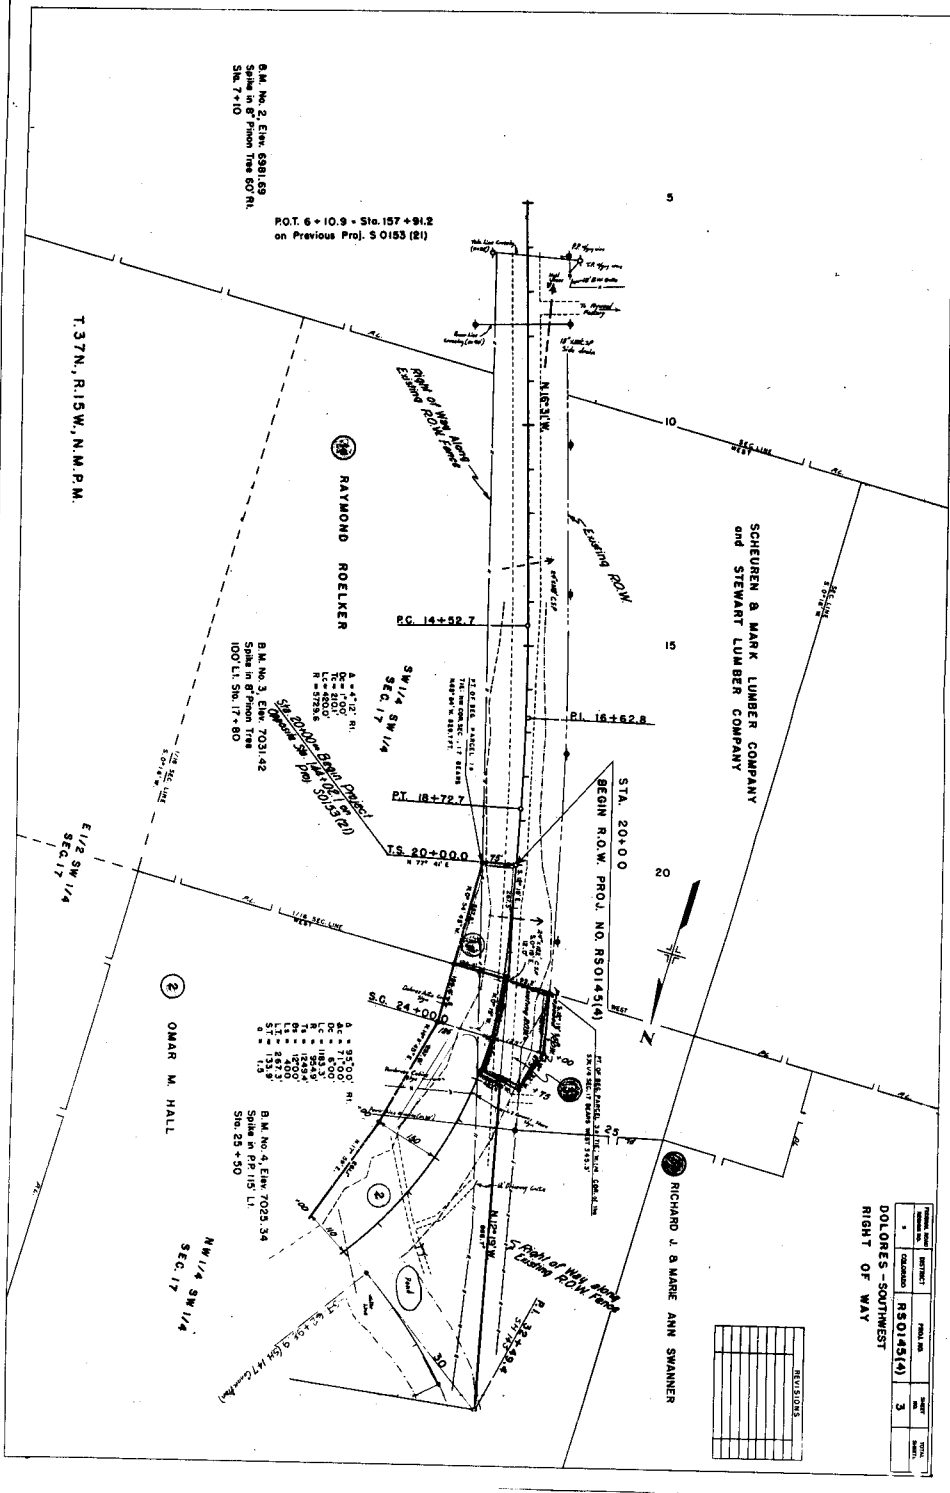

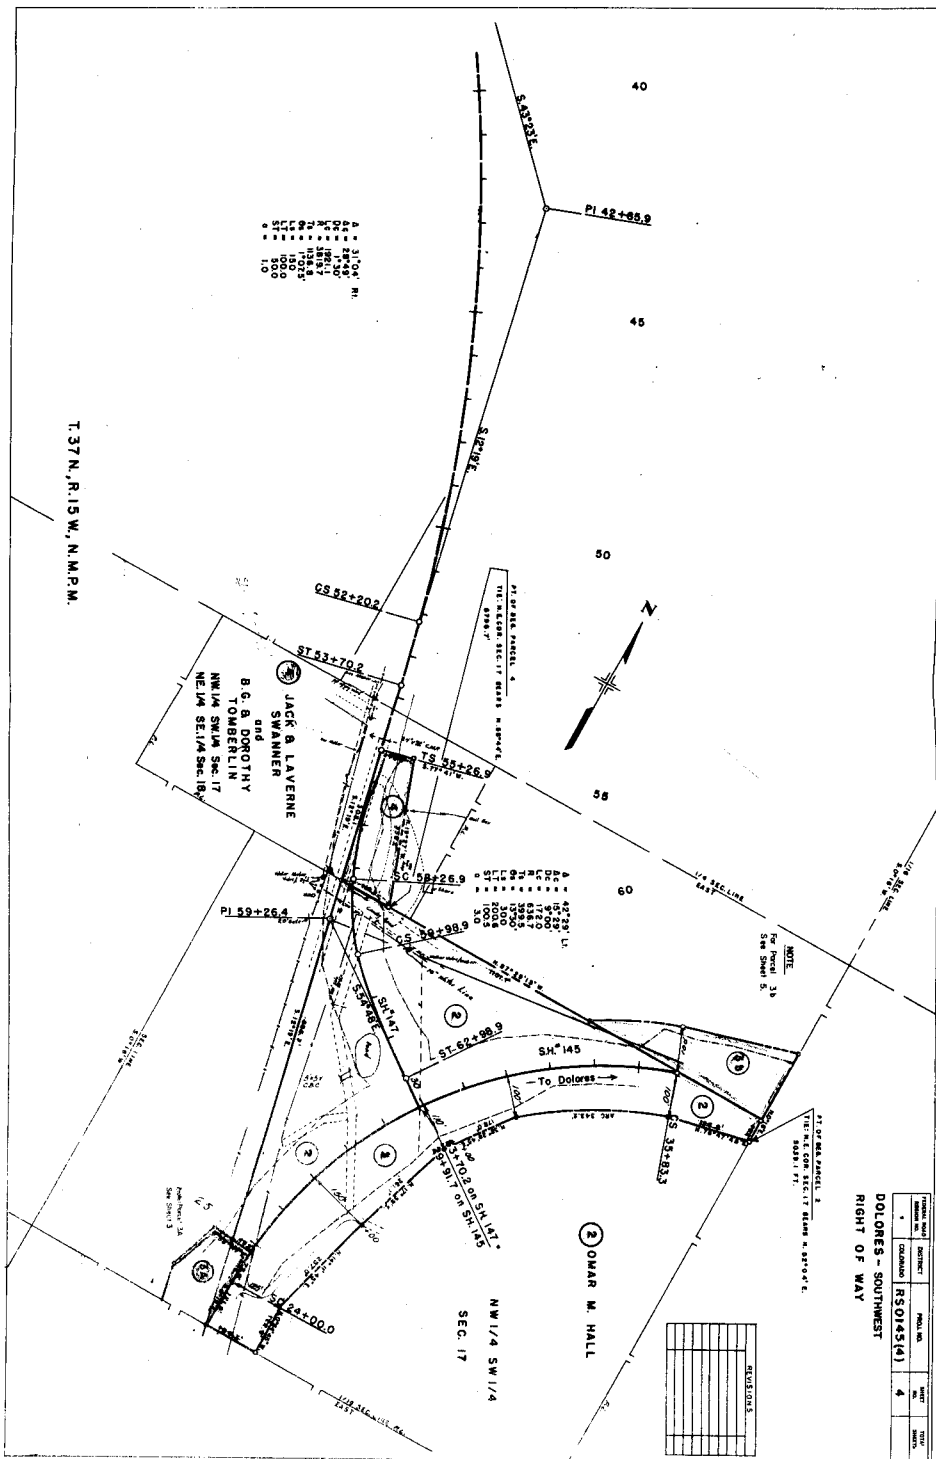

SECTION	SUBSECTION	TRAIL NO.	SECTION
1	1	RS0143(4)	5

DOLORES - SOUTHWEST
 RIGHT OF WAY

SECTION	SUBSECTION	TRAIL NO.	SECTION
1	1	RS0143(4)	5

SW 1/4 NW 1/4 SEC 17
 JACK & LAVERNE SWANNER

SE 1/4 NW 1/4 SEC 17
 RAYMOND ROELKER

NE 1/4 SEC 17
 R.E. & J. REX DOUGLAS

NW 1/4 SW 1/4 SEC 17
 OMAR M. HALL

E 1/2 SW 1/4 SEC 17
 RAYMOND ROELKER


SE 1/4 SEC 17
 RAYMOND ROELKER

B.M. No. 5, Elev. 7047.12
 Spike in Fence Post 175'
 Rl. Sm. 37+30

B.M. No. 6, Elev. 7069.58
 Spike in Fence Post 250'
 Rl. Sm. 46+60

B.M. No. 7, Elev. 7071.91
 Spike in 1st Pinon Tree 175'
 Ll. Sm. 57+10

A. = 35000 Rl.
 B. = 6000
 C. = 10000
 D. = 10000
 E. = 10000
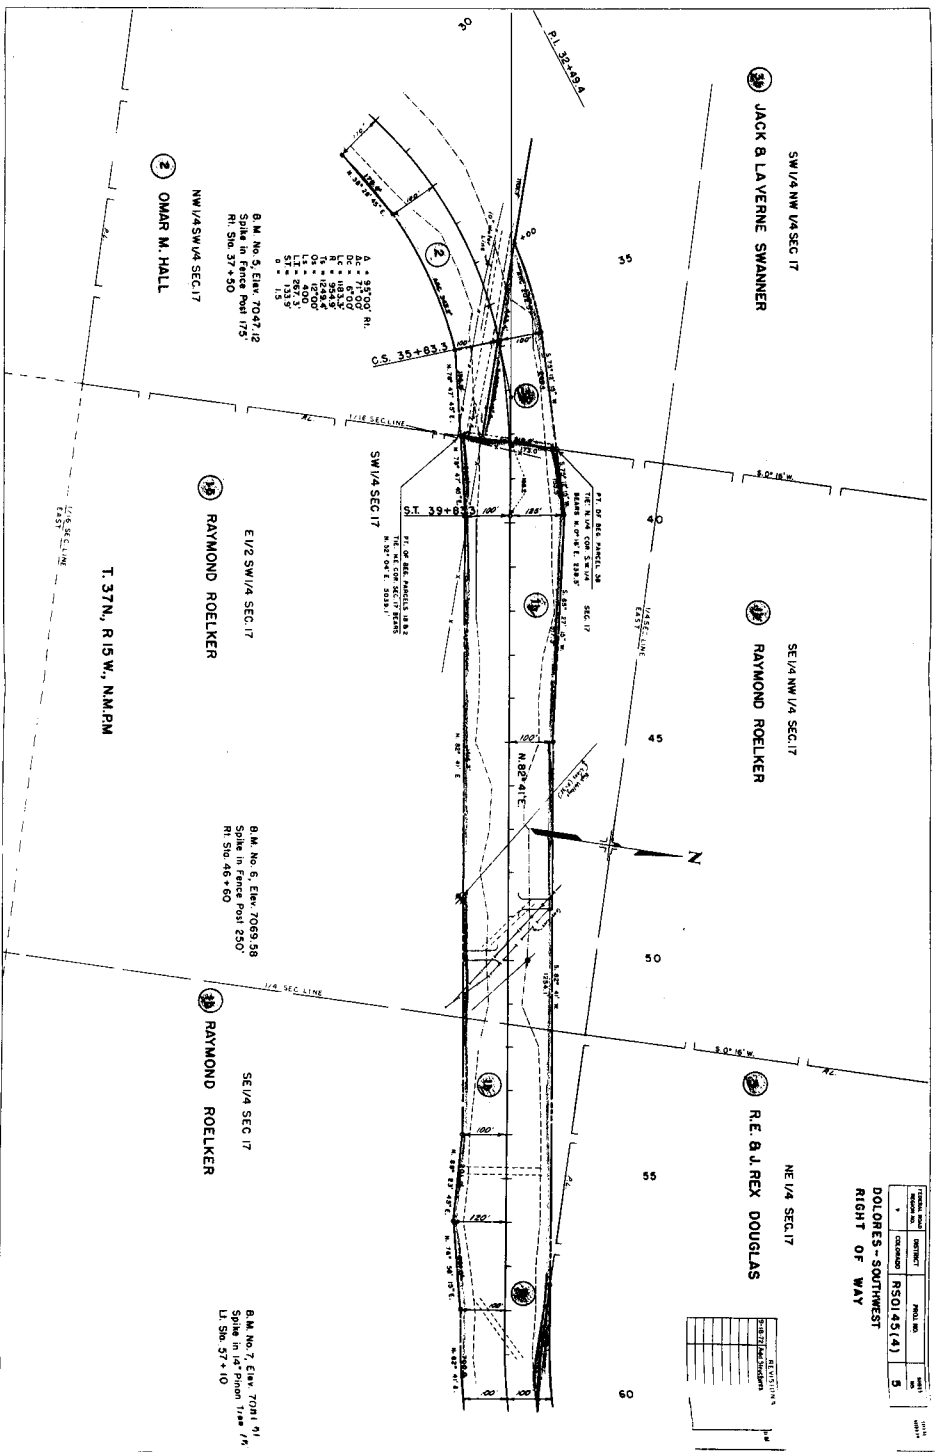

TOWN	RANGE	SHEET	SECTION
DOLORES	17	6	16

DOLORES - SOUTHWEST
 RIGHT OF WAY

ELIZABETH L. SELIGER

R. & L. REX DOUGLAS

NE 1/4 SEC. 17

RAYMOND ROELKER

SE 1/4 SEC. 17

B.M. No. 8, Elev. 7045.66
 Spike in Old Pinon Tree
 110 ft. S. 67° + 30'

B.M. No. 9, Elev. 7037.21
 Spike in Old Pinon Tree
 125 ft. S. 73° + 30'


T 37 N., R 15 W., N.M.P.M.


SW 1/4 NW 1/4 SEC. 16
 TOWN OF DOLORES

B.M. No. 10, Elev. 7040.94
 Spike in Old Pinon Tree
 100 ft. S. 82° + 40'

B.M. No. 11, Elev. 7042.20
 Spike in Old Pinon Tree
 175 ft. S. 85° + 30'

NW 1/4 SW 1/4 SEC. 16
 TOWN OF DOLORES


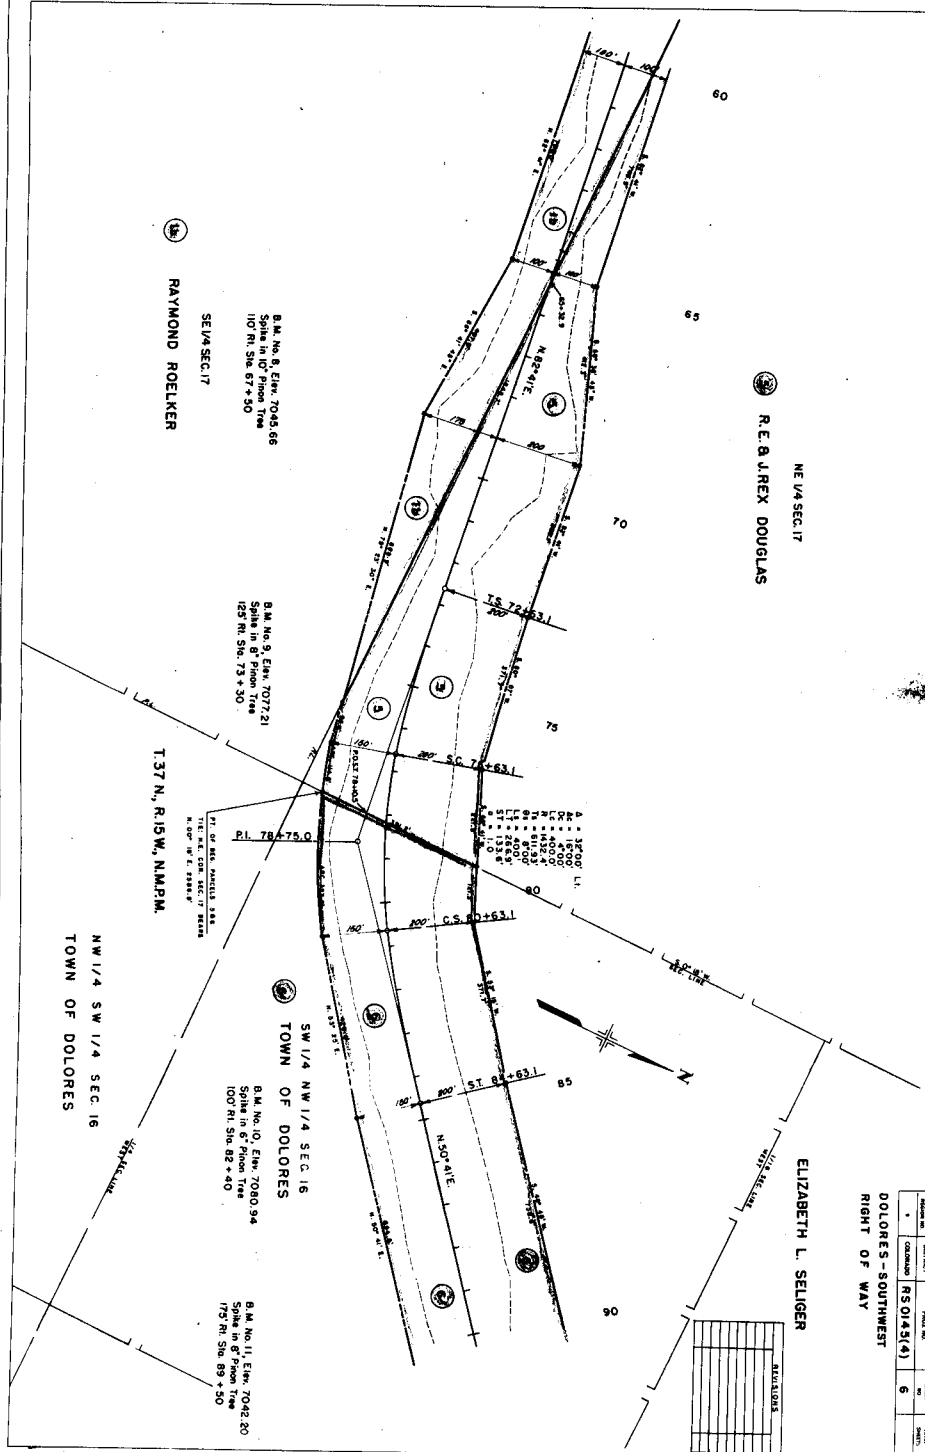


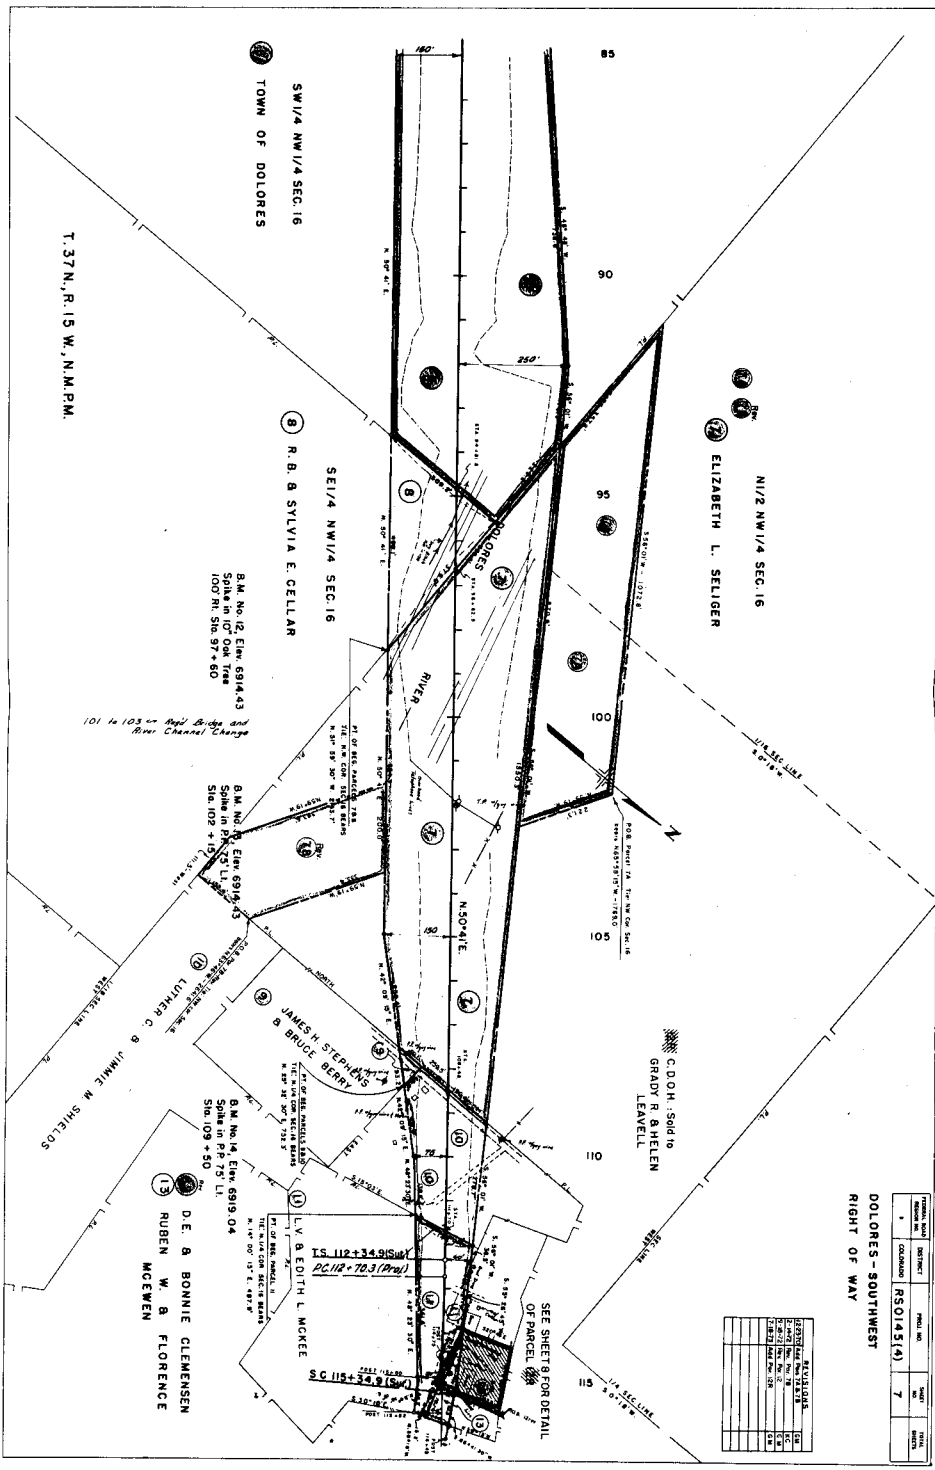

1	COLONADO	PROJ. NO.	SHEET NO.	TOTAL SHEETS
			7	

DOLORES - SOUTHWEST
RIGHT OF WAY

[illegible]

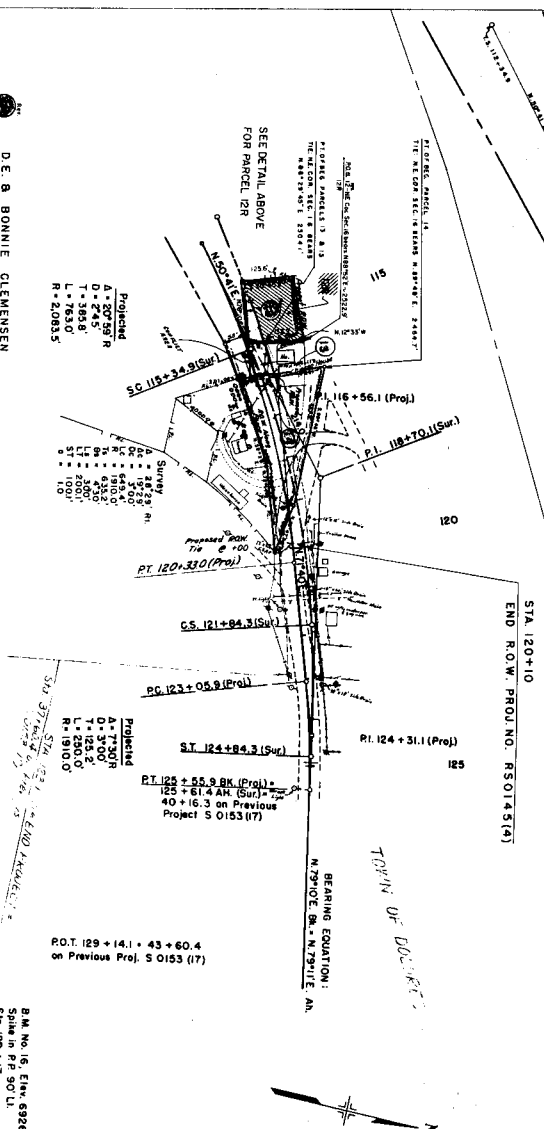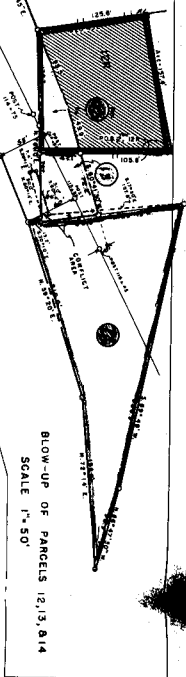

D. E. & BONNIE CLEMENSEN
 RUBEN W. & FLORENCE MCEWEN
 GEORGE M. & THELMA KOENIG
 C.D.O.H.: Sold to GRADY R. & HELEN L. LEAVELL

T. 37 N., R. 15 W., N. M. P.M.

B.M. No. 16, Elev. 5326.64
 Spoke in P.P. 90' L.
 S.M. 178 + 17


TRACT NO.	SECTION	ACRES	DATE
1	DOLORES - SOUTHWEST	8	10/1/80

STATION	DATE
115+00	10/1/80
116+00	10/1/80
**DOLONES - SOUTHWEST
RIGHT OF WAY**

SECTION	STATION	REMARKS	DATE	BY
1	0+00	START OF RIGHT OF WAY		
2	0+50	END OF RIGHT OF WAY		
3	1+00	END OF RIGHT OF WAY		
4	1+50	END OF RIGHT OF WAY		
5	2+00	END OF RIGHT OF WAY		
6	2+50	END OF RIGHT OF WAY		
7	3+00	END OF RIGHT OF WAY		
8	3+50	END OF RIGHT OF WAY		
9	4+00	END OF RIGHT OF WAY		
10	4+50	END OF RIGHT OF WAY		

REVISIONS
1
2
3
4
5
6
7
8
9
10

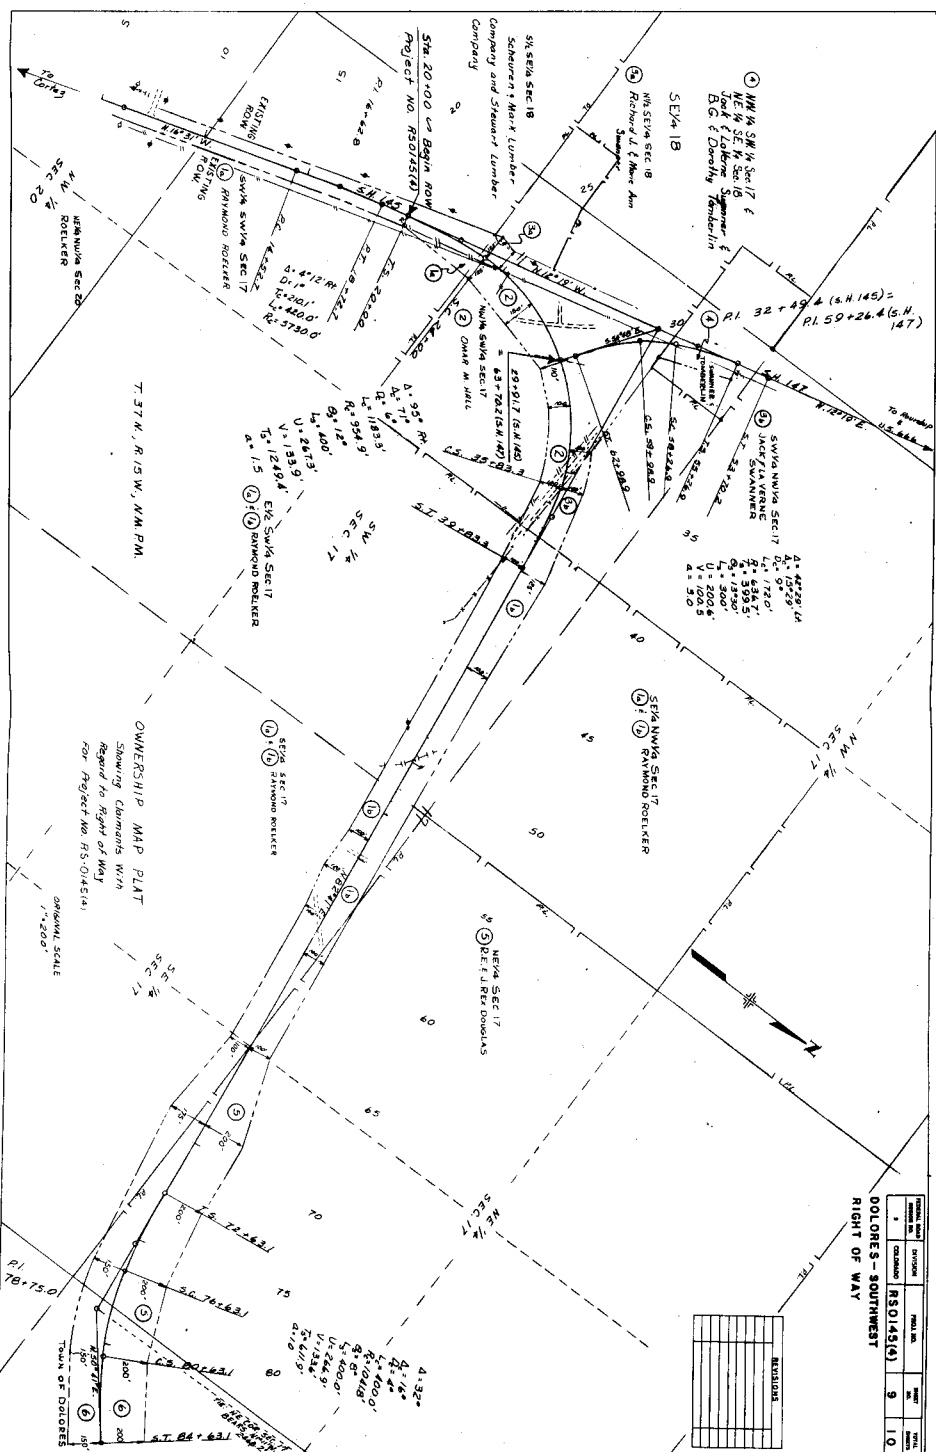

OWNERSHIP MAP PLAT
Showing Claims with
Respect to Right of Way
for Project No. HS-045(4)

GRAPHIC SCALE
1"=200'

7.37' W. R. 13' W. N. 13' W.

SEC. 20
1/4 SECTION

PI. 76+75.0

TURN OF DOLONES

SEC. 17

SEC. 16

SEC. -1

SEC. -2

