


STATE DEPARTMENT OF HIGHWAYS—STATE OF COLORADO

DIVISION OF HIGHWAYS

PROJECT NO.	DIVISION	PROJECT NO.
1	1	1
2	2	2
3	3	3
4	4	4
5	5	5
6	6	6
7	7	7
8	8	8
9	9	9
10	10	10

RIGHT OF WAY
MANCOS-NORTH

CONVENTIONAL SIGNS

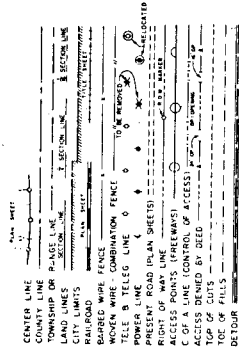

PLAN AND PROFILE OF PROPOSED

FEDERAL AID PROJECT NO. RS 0184 (2)

STATE HIGHWAY NO. 184

MONTEZUMA COUNTY

RIGHT OF WAY

SHEET NO.

1

2-2A

3-10

11-14

TITLE SHEET

TABULATION OF PROPERTIES

ALIGNMENT PLAN

OWNERSHIP MAP

INDEX OF SHEETS


NOTE:
THIS PROJECT WAS CALCULATED
AND CHECKED BY FIELD FORCES

SCALE 3" = 100' ORIGINAL
ON PROFILE 1" = 100' HORIZONTAL
GRADE LINE ON PROFILE IS SHOWN AS GRADE OF THINDED ROAD
LENGTH OF PROJECT = 4.24 MILES (FROM)

REVISIONS

STA. 335+00 END R.O.W. PROJ. RS 0184(2)

STA. 235+00 END CONST. RS 0184(2)

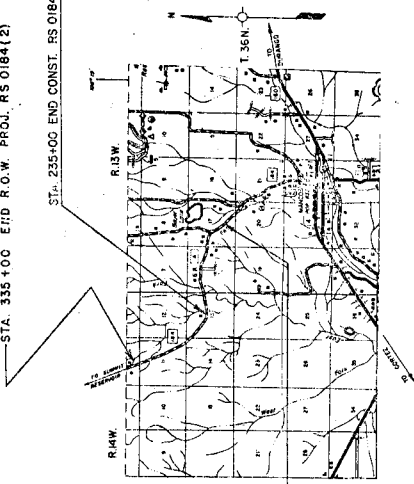

T. 36N.
STA. 112+4.50 BEGIN
R.O.W. PROJ. RS 0184(2)

SCALE OF MILES

ORIGINAL SCALE: 1"=100'

NOTE: ALL CALCULATIONS ARE
FROM THE SURVEY LINE

DIVISION OF HIGHWAYS

APPROVED: *James C. Little* 1-11-56
DATE


STATE OF COLORADO
FEDERAL HIGHWAY ADMINISTRATION
DATE 1-11-56
Final Voucher 991827
for Div ROW acc-
Ron Loring

REVISIONS		DATE	BY	APP'D	REASON
1					
2					
E1/2SWI/4 SEC.17

① LORENA & LEWIS FULBRIGHT, J.T.



Deleted

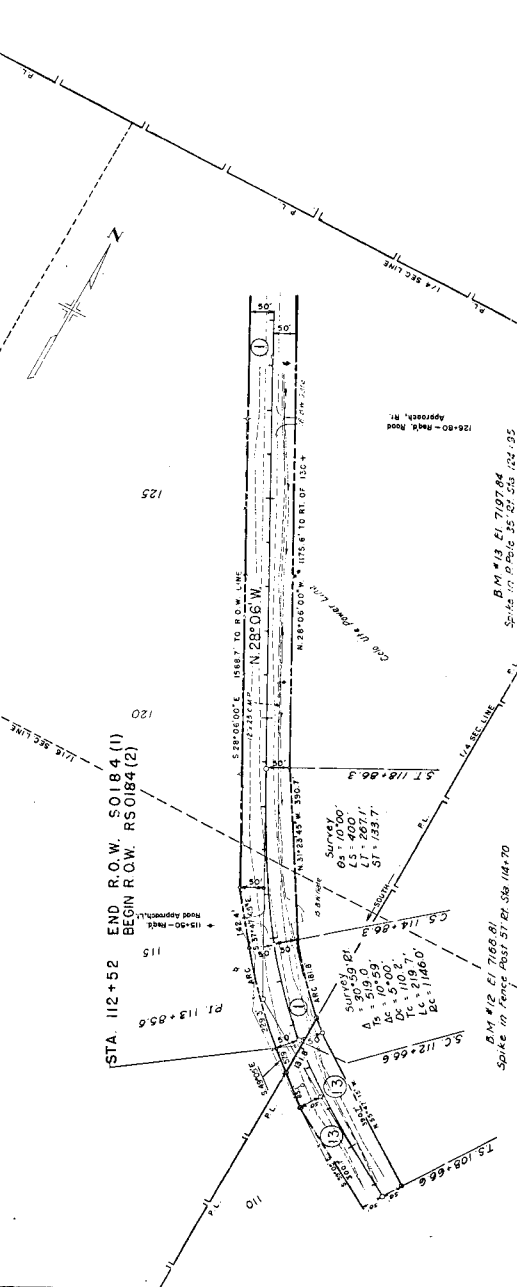

E1/2 SEC.17

⑬ MARY A. & DWIGHT L. WALLACE
PROJ SO184 (1)

T.36N., R.13W., N.M.P.M.

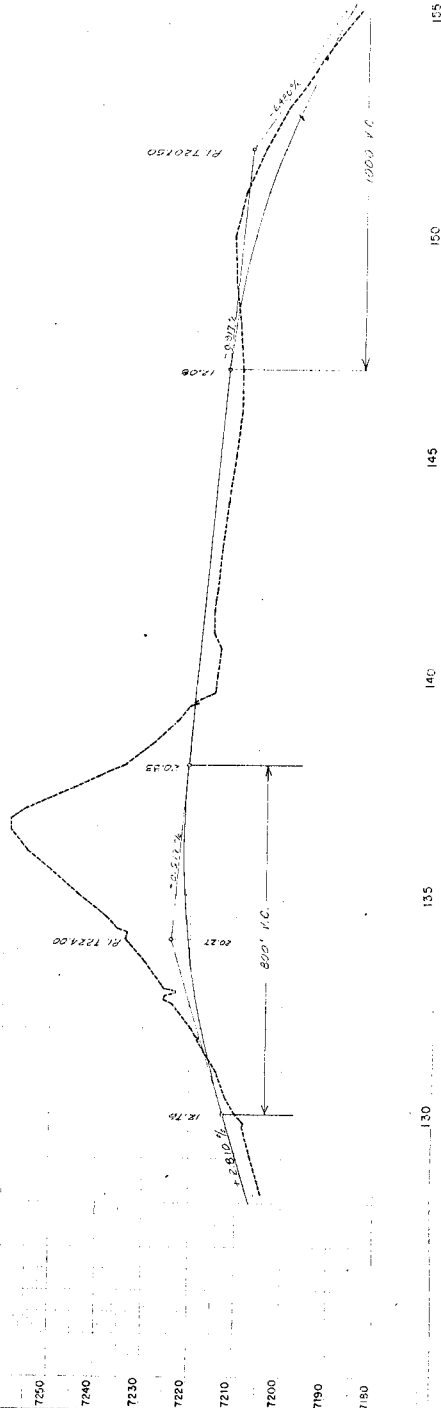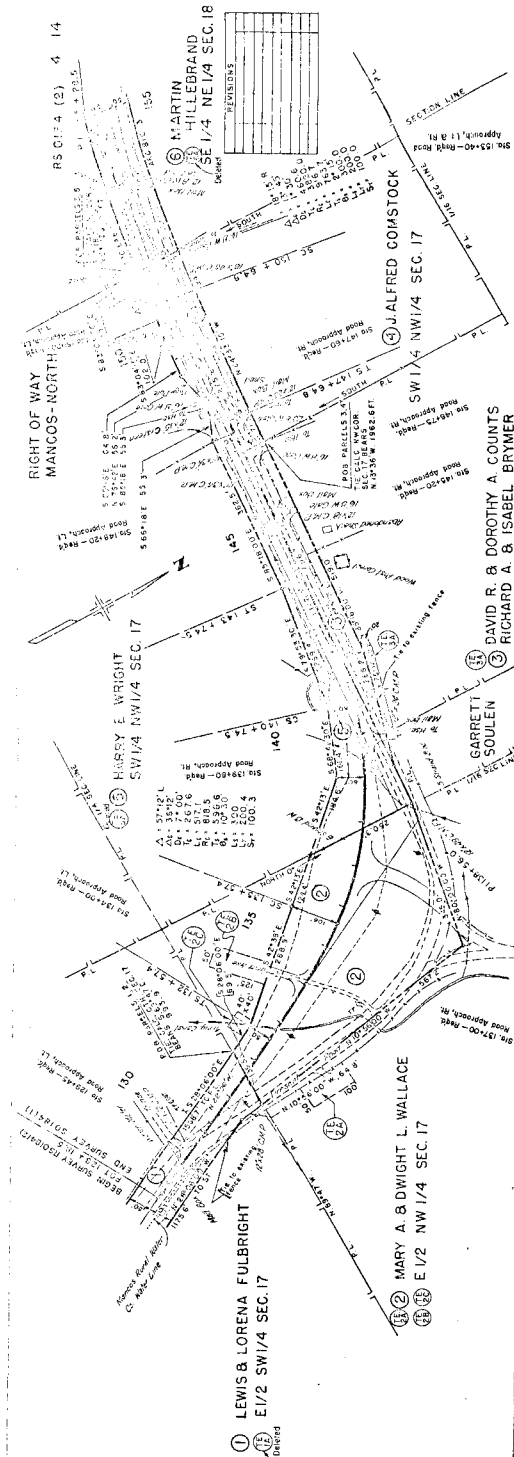

RIGHT OF WAY
MANCOS-NORTH

WILLIS L. & GLEED D. SMITH



NW 1/4 SEC. 18

MARCHETA E. WALTON
AND HARLEY E. WALTON
NE 1/4 SEC. 13

T 36N., R14W., NMPM.



WILLIS L. & GLEED D. SMITH
NW 1/4 SEC. 18

T 36N., R13W., NMPM

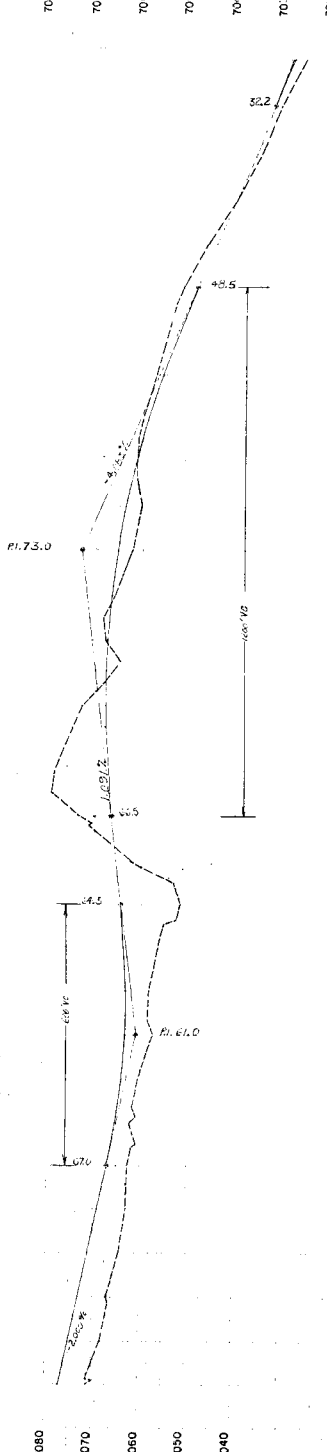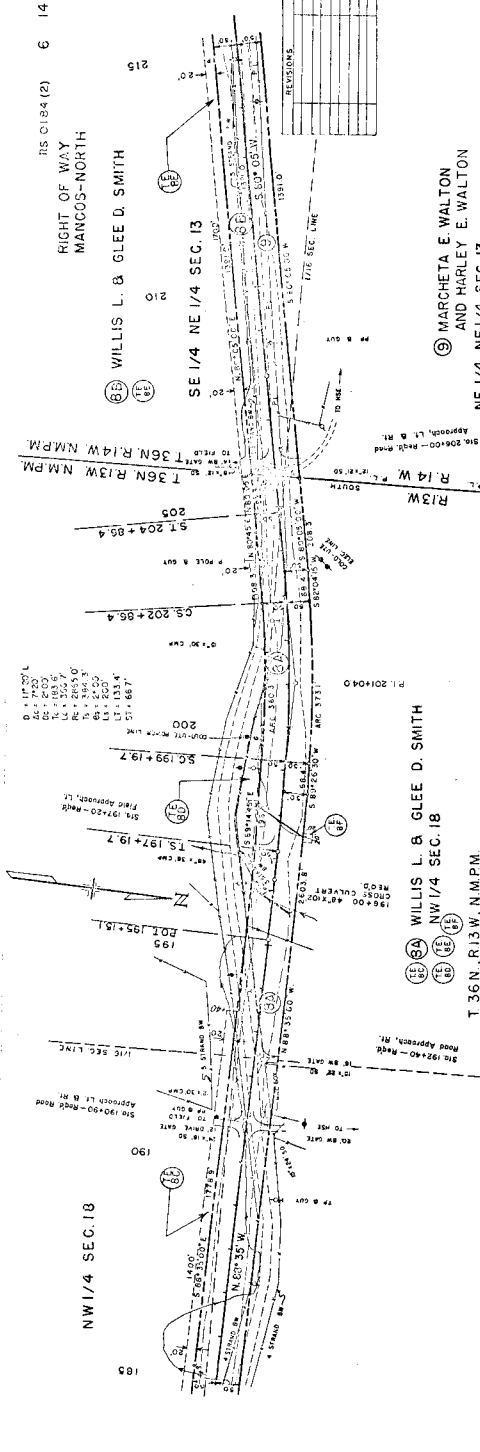

RIGHT OF WAY
MANCOS-NORTH

REVISIONS

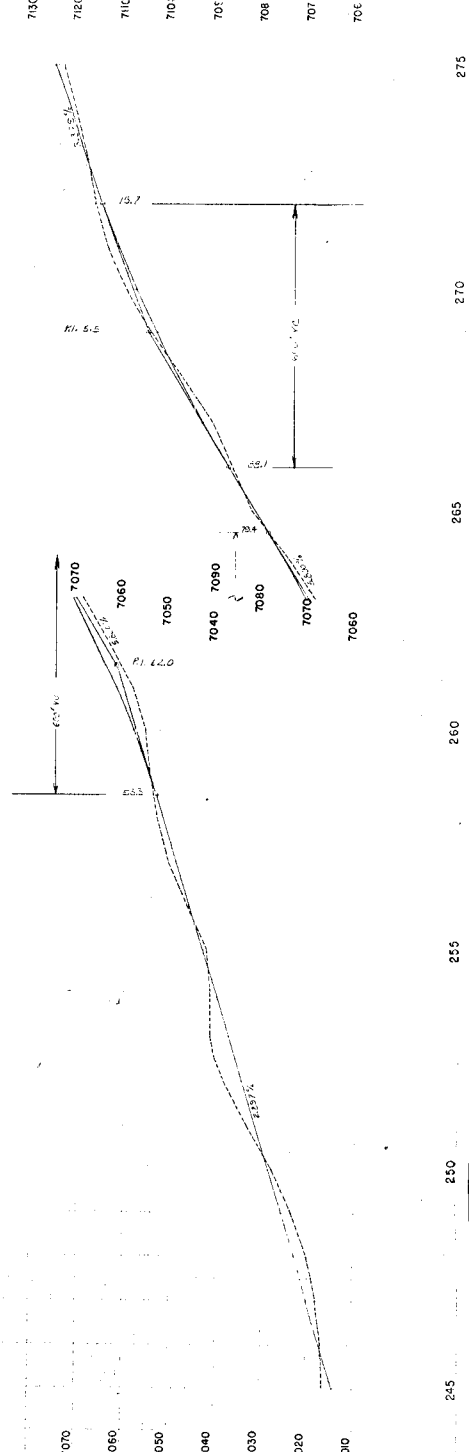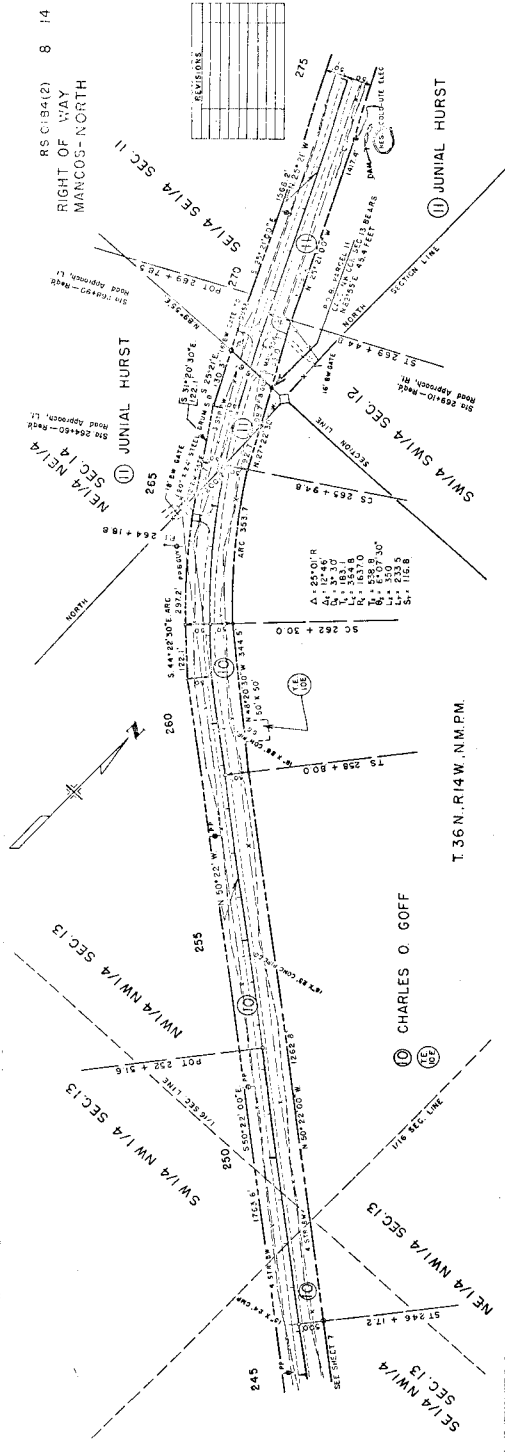

RIGHT OF WAY
MANCOS-NORTH

NO.	REVISIONS
1	ISSUED FOR CONSTRUCTION
2	REVISED
3	REVISED
4	REVISED
5	REVISED
6	REVISED
7	REVISED
8	REVISED
9	REVISED
10	REVISED

NW 1/4 SE 1/4 SEC. 11

SW 1/4 NE 1/4 SEC. 11

SE 1/4 NE 1/4 SEC. 11

NE 1/4 SE 1/4 SEC. 11

SE 1/4 SE 1/4 SEC. 11


T 36 N. R 14 W N.M.P.

SECTION 12


12 MILTON B. HURST

11 JUNIAL

$\Delta = 2^\circ 17'$
 $Dc = 0.30'$
 $Lc = 2000'$
 $Rc = 11,460'$

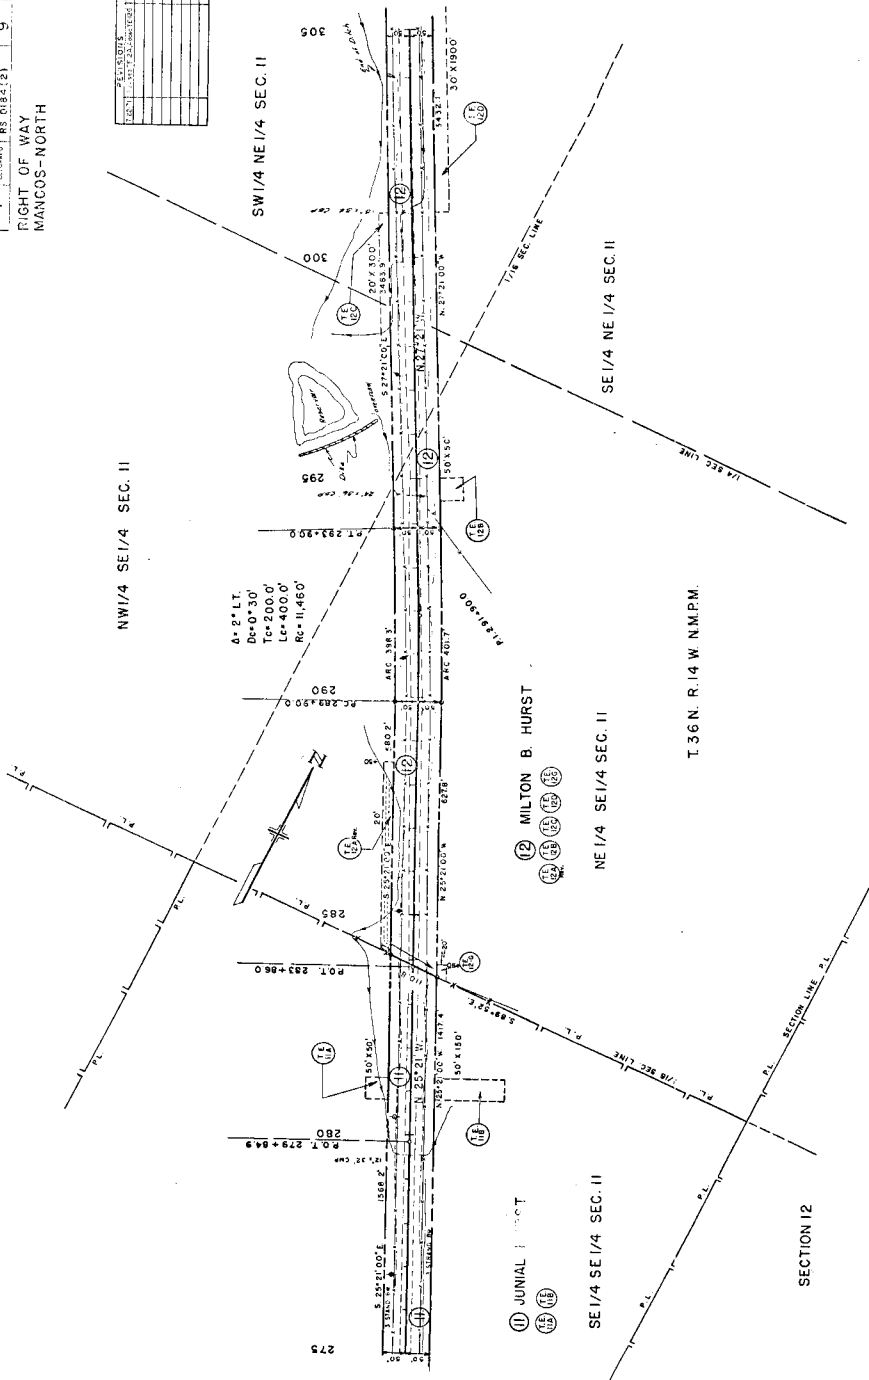


RIGHT OF WAY MANCOS-NORTH

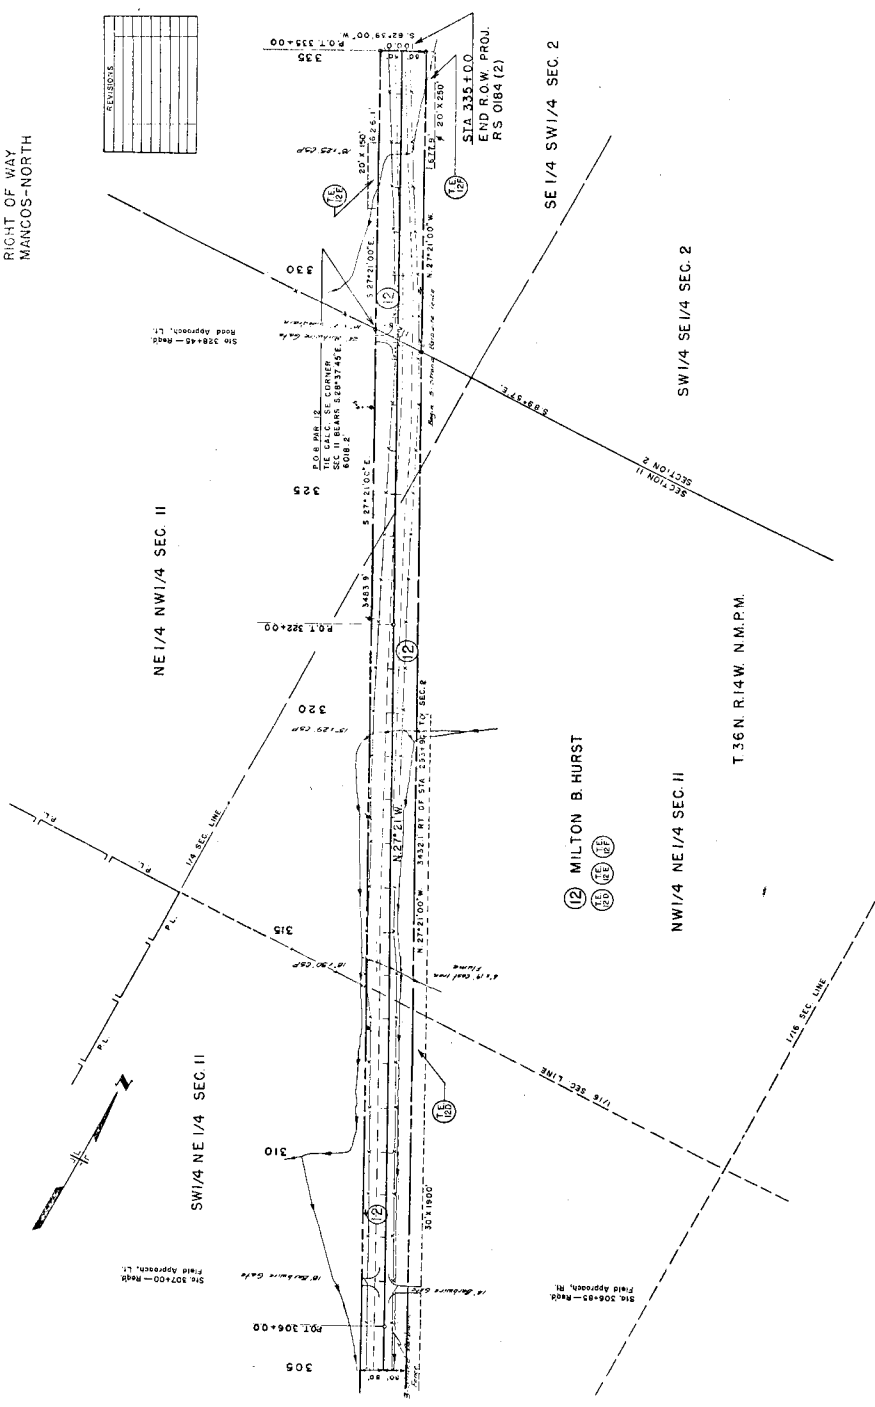[illegible]

REVISION	DATE	BY	APP'D	NO.
1	10/15/84	WJ	WJ	14
2	11/15/84	WJ	WJ	14

RIGHT OF WAY
 MANCOS-NORTH

REVISIONS	DATE	BY	APP'D	NO.
1	10/15/84	WJ	WJ	14
2	11/15/84	WJ	WJ	14

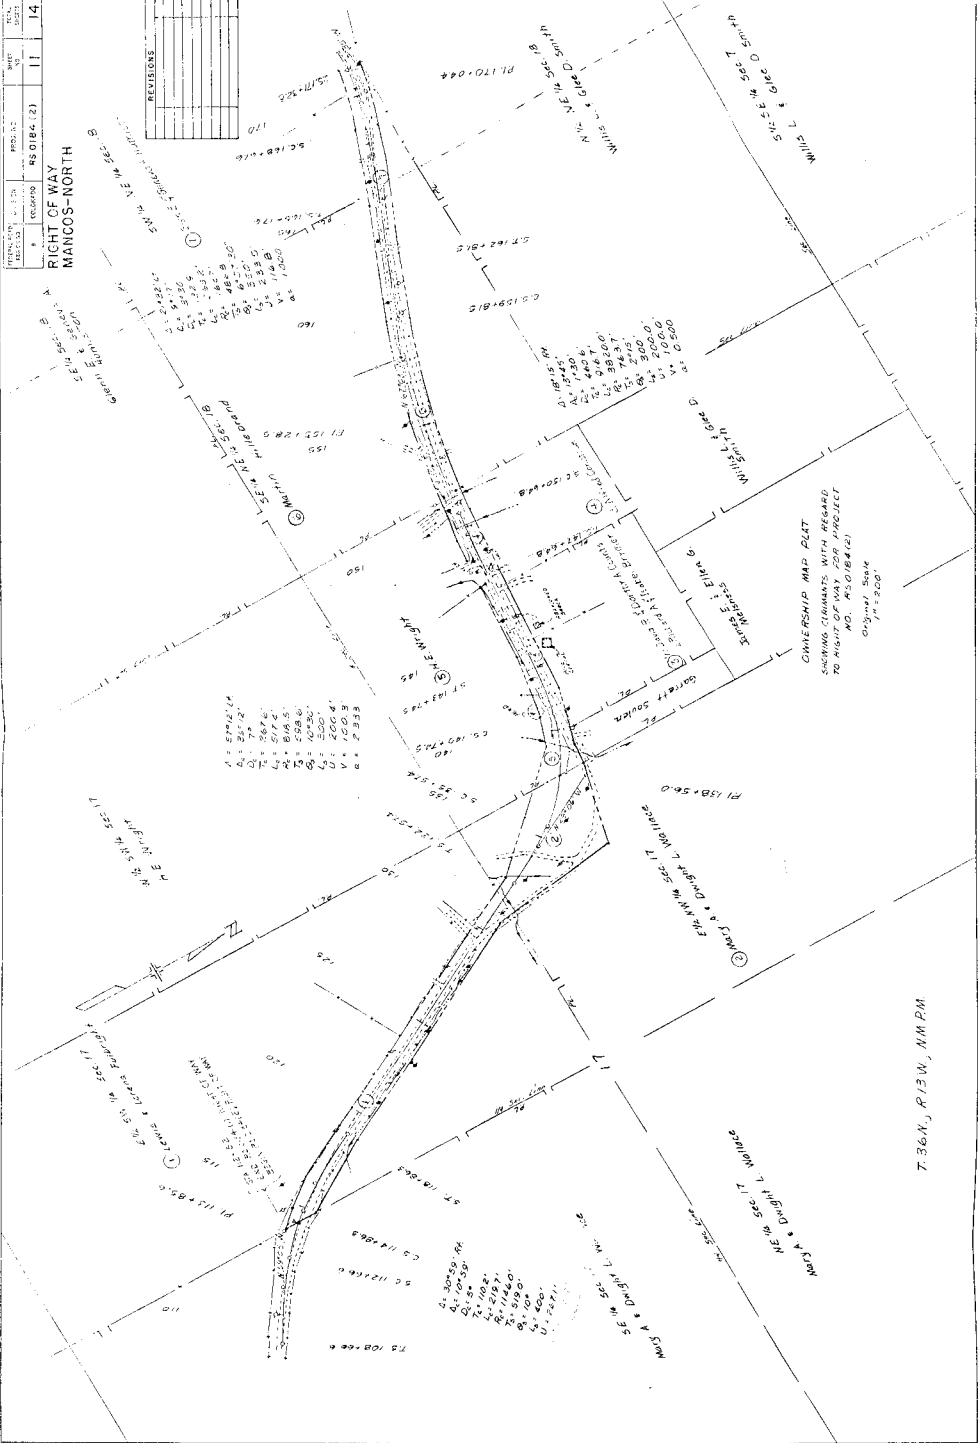

RIGHT OF WAY
MANCOS--NORTH

REVISIONS		DATE	BY	REASON
1				
2				
1 FULWRIGHT
2 WALLACE
3 COAL
4 WALDOCK
5 WRIGHT
6 COPELAND
7 HONOLISTON
8 SWIFT
9 GOFF
10 KURTZ
11 BURNETT
12 SOKLEN
13 DUNN
14 FRATRES

- 1 FULNRIGHT
2 WALLACE
3 ERNER & COUNTS
4 COMSTOCK
5 WRIGHT
6 HILLBRAND
7 HUMISTON
8 SMITH
9 WALTON
10 GOFF
11 HURST, J.
12 HURST, M.
5 SOULEN
D DIXON & FRITAS

