

FEDERAL ROAD REGION NO.	DIVISION	PROJECT NO	SHEET NO.
VIII	COLORADO	RS 0330 (I)	1

RIGHT OF WAY
WEST OF COLLBRAN

REVISIONS	

STATE DEPARTMENT OF HIGHWAYS

DIVISION OF HIGHWAYS—STATE OF COLORADO


PLAN AND PROFILE OF PROPOSED
FEDERAL AID PROJECT NO. RS 0330 (I)
 STATE HIGHWAY NO. 330
 MESA COUNTY
 RIGHT OF WAY

INDEX OF SHEETS


SHEET NO.	
1	TITLE SHEET
2	TABULATION OF OWNERSHIPS
3	ALIGNMENT SHEET

SCALE OF ORIGINAL DRAWINGS
 PLAN SHEETS 1" = 100'
 DETAIL SHEETS 1" =
 OWNERSHIP MAPS 1" =

R.O.W. LENGTH OF PROJECT = 2,289.2'

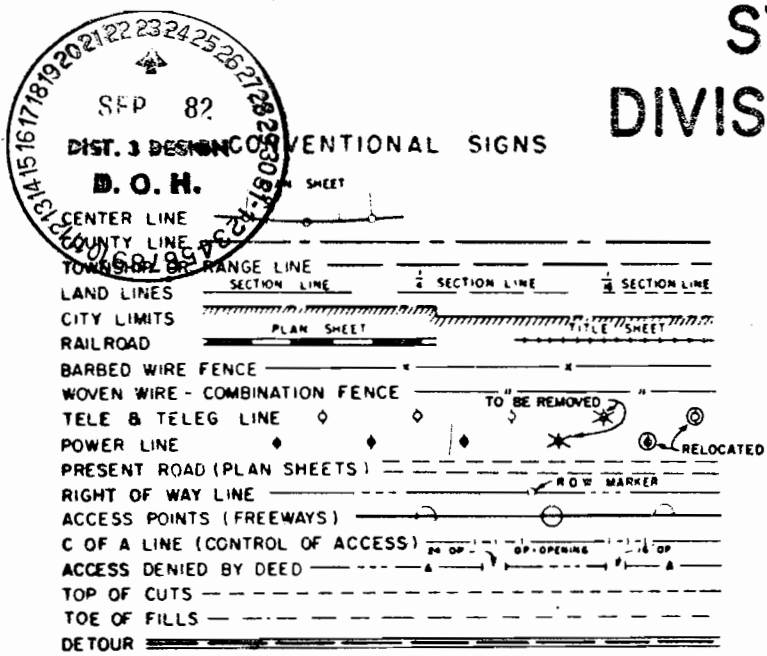

BEGIN R.O.W. PROJ. RS 0330 (I) Sta. 99+50.3
 BEGIN PROJECT No. RS 0330(I) Sta. 100+00

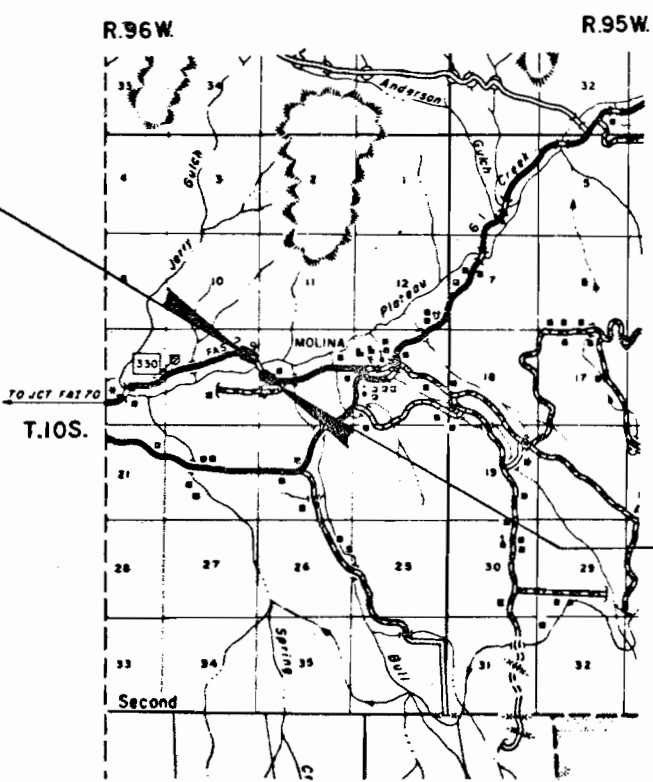

END R.O.W. PROJ. RS 0330 (I) Sta. 122+39.5
 END PROJECT No. RS 0330(I) Sta. 117+88.0

FEDERAL ROAD DIVISION NO.	DISTRICT	PROJ. NO.	SHEET NO.	TOTAL SHEETS
VIII	COLORADO	RS 0330 (1)	2	3

PARCEL NO.	OWNER	ADDRESS	LOCATION	AREA IN ACRES								REMARKS	NO.		
				PARCEL	TO BE ACQUIRED	REMAINDER		LAND	IMPROVEMENTS	DAMAGE	MISC.			TOTAL	
			T. 10 S., R. 96 W. 6 th. PM			Lt.	Rt.								
1	EQUITY FUNDING BREEDING SYSTEMS INC.		NE 1/4 SE 1/4, SE 1/4 NE 1/4 SEC. 15	2.494	1.612	56.8	32.1								
2	CHASTINE E. CURRIER 1/2 CARLETON CURRIER 1/8 JOY F. CURRIER 1/8 FRANKLIN CURRIER 1/8 MARIAN A. CURRIER 1/8		SW 1/4 NW 1/4, NW 1/4 SW 1/4 SEC. 14	2.462	2.462	49.5	0								
3	HAROLD D. WEBB & GLENNA RAE WEBB		NW 1/4 SW 1/4 SEC. 14	0.586	0.586	0	10.7								
4R	COLORADO DEPARTMENT OF HIGHWAYS		E 1/2 SEC. 15, W 1/2 SEC. 14	0.823		0	0							ACQUIRED AS A PORTION OF PARCELS 182, TO BE CONVEYED	4R
5X	COLORADO DEPARTMENT OF HIGHWAYS PERMANENT EASEMENTS		E 1/2 SEC. 15, W 1/2 SEC. 14	1.174		0	0							ABANDONED R.O.W. RESOLUTION NO. 1161	5X
E-1	EQUITY FUNDING BREEDING SYSTEMS INC.		SE 1/4 NE 1/4 SEC. 15	0.786	0.786	0	0							FOR A DIKE	E-1
	TEMPORARY EASEMENT														
TE-1	EQUITY FUNDING BREEDING SYSTEMS INC.		SE 1/4 NE 1/4 SEC. 15	0.761	0.761	0	0							TO CONSTRUCT A DITCH	TE-1
TE-1A	EQUITY FUNDING BREEDING SYSTEMS INC.		SE 1/4 NE 1/4 SEC. 15	0.299	0.299	0	0							TO CONSTRUCT A DITCH	TE-1A
TE-2	CHASTINE E. CURRIER ET AL.		SW 1/4 NW 1/4, NW 1/4 SW 1/4 SEC. 14	0.339	0.339	0	0							TO CONSTRUCT A DITCH	TE-2
TE-3	HAROLD D. WEBB & GLENNA RAE WEBB		SE 1/4 NE 1/4, NE 1/4 SE 1/4 SEC. 15	0.046	0.046	0	0							FOR A ROAD APPROACH	TE-3

T.10 S, R.96 W, 6 PM.

RS-0330 (1) 3 3

RIGHT OF WAY WEST OF COLLEBRAN

(2) TE-2

SW1/4NW1/4 8
North 2 acres NW1/4SW1/4, Sec. 14

Chastine E. Currier 1/2
Carleton Currier 1/8
Joy F. Currier 1/8
Franklin Currier 1/8
Marian A. Currier 1/8

REVISIONS	
3/10/82	Add 4R & 5X

End Project No. RS-0330 (1) Sta. 117+88.0

END R.O.W. PROJ. RS 0330 (1) Sta. 122+39.5

SE1/4NE1/4,
Sec. 15

BEGIN R.O.W. PROJ. RS 0330 (1) Sta. 99+50.3

(E-1) (1) (TE-1) (TE-1A)

Part of Sec. 15

Equity Funding Breeding Systems Inc.

(5X) ABANDONED R.O.W.
RESOLUTION NO. 1161

Scale: 1" = 100'

Begin Project No. RS-0330 (1) Sta. 100+00

(4R) COLORADO DEPARTMENT OF HIGHWAYS
TO BE CONVEYED

NE1/4SE1/4,
Sec. 15

P.O.B. 128.4R
Tie: SE Cor. Sec. 15
bears South
2,568.4'
87.2' Rt.
P.O.S.T. 110+44.9

(3) TE-3

Part of Sec. 15

Harold D. Webb &
Glenna Rae Webb

P.O.W.
AD=4.542

P.O.B. 5X
Tie: SE Cor. Sec. 15
bears South
2,538.6'

NW1/4SW1/4,
Sec. 14

P.O.B. 3
Tie: SW Cor. Sec. 14
bears S 27° 18' W
2,819.7'
30' d. Rt.
122+39.5