


STATE DEPARTMENT OF HIGHWAYS

DIVISION OF HIGHWAYS—STATE OF COLORADO

CONVENTIONAL SIGNS

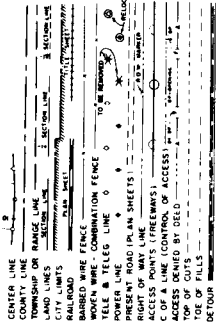

PLAN AND PROFILE OF PROPOSED
FEDERAL AID PROJECT NO. RS 0330 (4) Sec. A & B
STATE HIGHWAY NO. 330
MESA COUNTY
RIGHT OF WAY

INDEX OF SHEETS
 SHEET NO. 1
 TITLE SHEET
 5% R.O.W. ALIGNMENT SHEETS

"V" FILE


SCALE OF ORIGINAL DRAWINGS
 PLAN SHEETS 1" = 50'
 DETAIL SHEETS 1" = 10'
 OWNERSHIP MAPS 1" = 10'

SHEET NO. 1
 R.O.W. LENGTH OF PROJECT = 2,275' ± 0.488 miles
 SHEET NO. 1 R.O.W. LENGTH OF PROJECT = 1,275' ± 0.242 miles

STA. 204+00.00 BEGIN ROW RS 0330 (4) Sec. B
 STA. 216+77.52 END R.O.W. RS 0330 (4) Sec. B

R. 96 W.
 R. 95 W.

STA. 89+00.0 BEGIN CONST. RS 0330(4) Sec. A
 STA. 112+60.9 END CONST. RS 0330(4) Sec. A

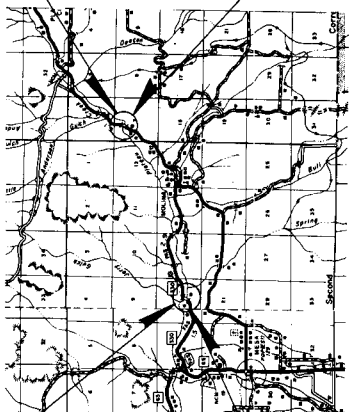

STA. 206+00 BEGIN CONST. RS 0330(4) Sec. B
 STA. 214+00 END CONST. RS 0330(4) Sec. B

STA. 88+24.99 BEGIN R.O.W. RS 0330 (4) Sec. A
 STA. 114+00.00 END R.O.W. RS 0330 (4) Sec. A

SCALE OF MILES
 0 0.25 0.5 1.0

A.M.T.


T10S, R 96W, 6th PM

STATION, NAME ELEVATION	STATION	PGAL. NO.	DEPTH IN.	TOTAL DEPTH
VII	CHAMBER	PS 0330(4) Sec. A	3	3

RIGHT OF WAY

DEAR MOLINA

REVISIONS	
Rev. 1	Rev. 1
Rev. 2	Rev. 2
Rev. 3	Rev. 3
Rev. 100	Rev. 100

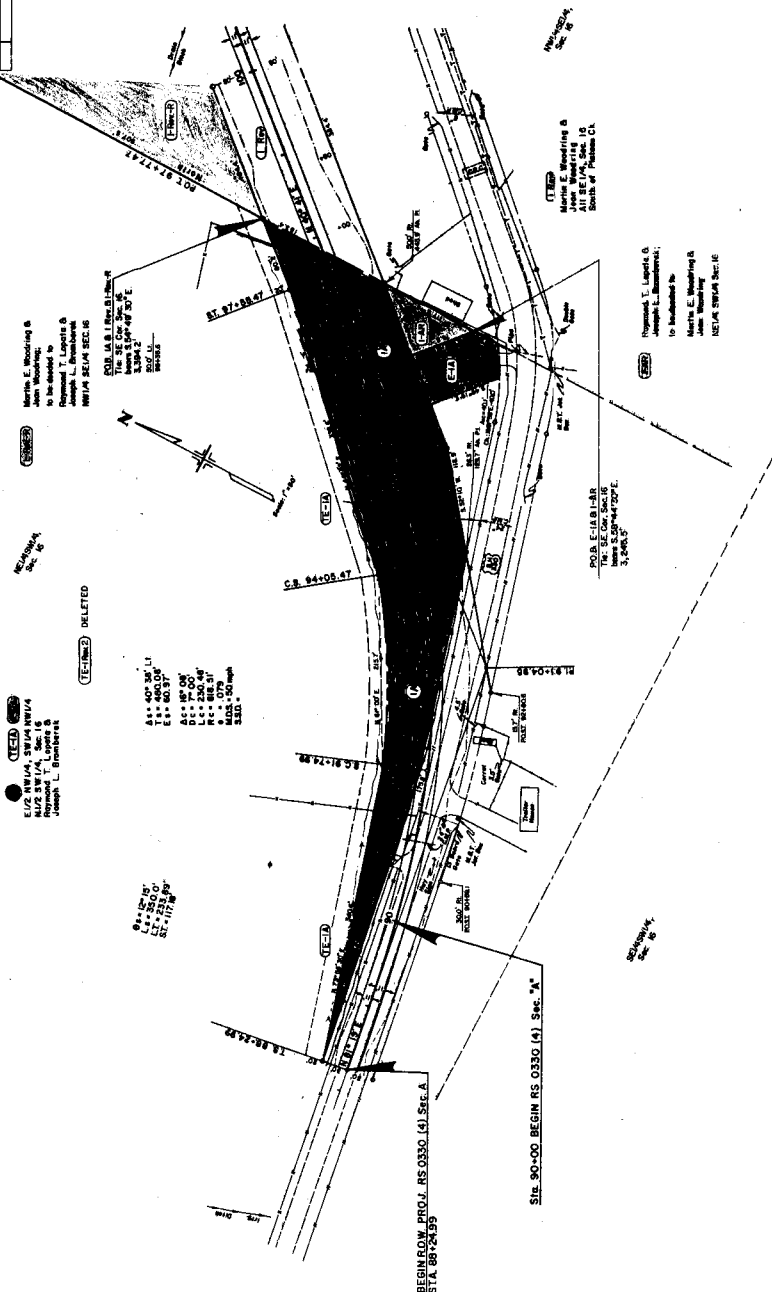


	FISCAL YEAR	DIVISION	PWELL NO.	SHEET NO.
XIII	COLUMBIA	R8 0350 44)	Sac A	3-A

RIGHT OF WAY

NEAR MOLINA

RIGHT OF WAY

FEAR: MOLINA

 
**TOTAL OWNERSHIP**

Robert T. Lopala B.
Jacobs
Barneshead

James Woodring

   Antony Breeding Co.

Part of NW1/4SE1/4 North of
Plateau Creek, North 19 zone
of NE1/4SE1/4, NE1/4,
Sec. 16

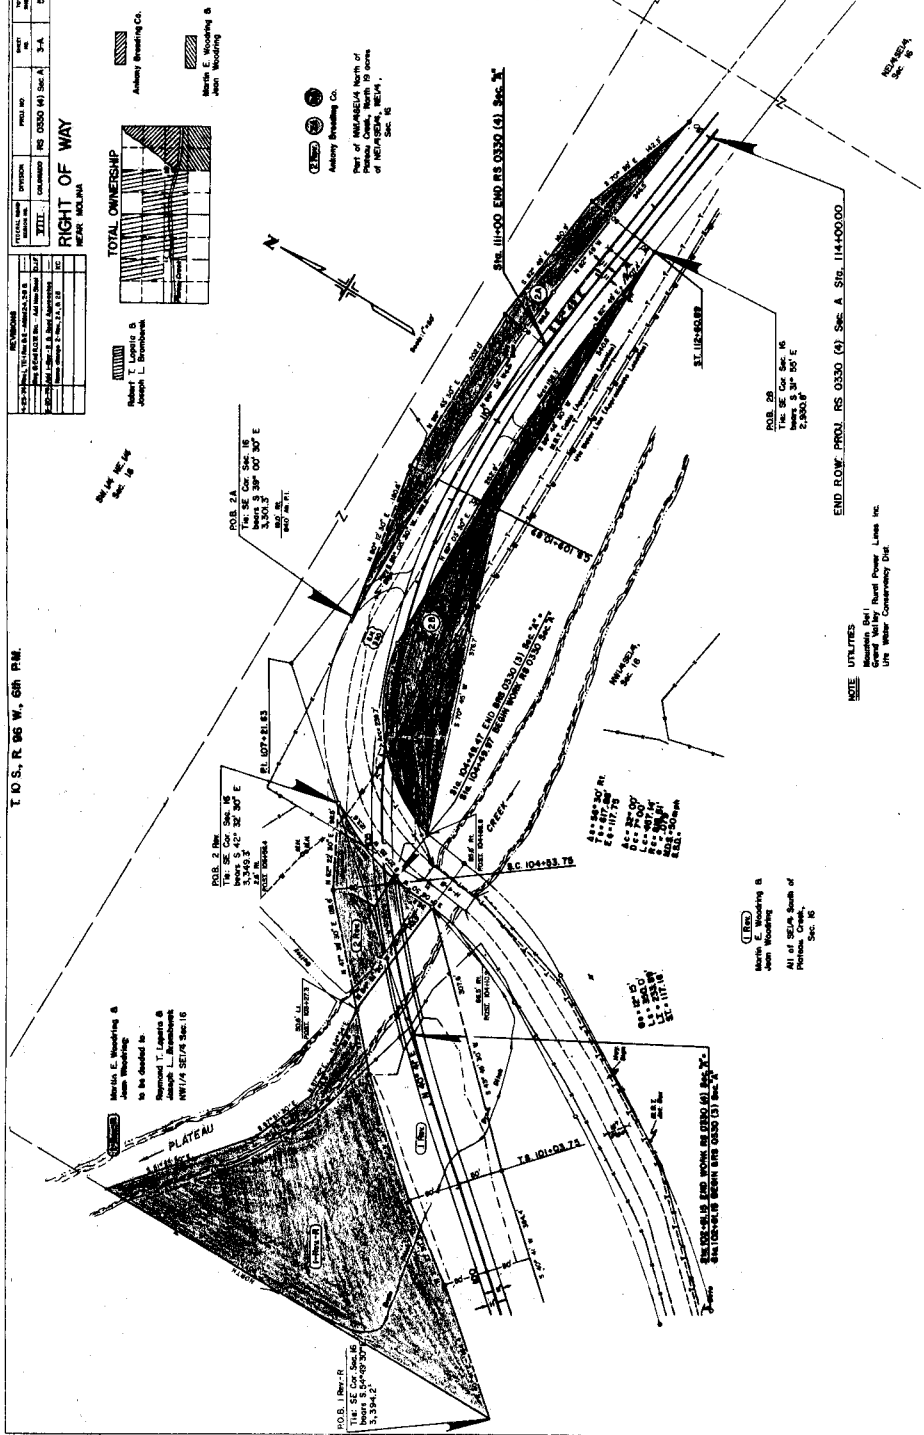

END ROW:	PROJ:	RS 0330 (4)	SAC:	A	SIG:	114-100.00
----------	-------	-------------	------	---	------	------------

NOTE UTILITIES

Fountain Bell
Ireland Valley Rural Power Lines Inc.
The Water Conservancy Dist.

(1 Rev.)
Martin E. Woodring &
Jean Woodring
All of SELMA South of
Plateau Creek,
Sec. 16

PRISON NAME MARIANA RE	LOCATION CALIFORNIA	INMATE NO. XIII	PRISON # F5 0350 (47) Inc. B	INMATE NAME 4	INMATE # 5
---------------------------	------------------------	--------------------	---------------------------------	------------------	---------------

RIGHT OF WAY


NEAR MOLINA

REVIEWS

RE-7-76 Auditor Countable Records (RM to Proj. Number
2-2-76
2-2-76 CMA Reg. No. Item 195 to 144
2-2-76 Add Bridge & Road Approachs

RIGHT OF WAY

WEAR MOLINA

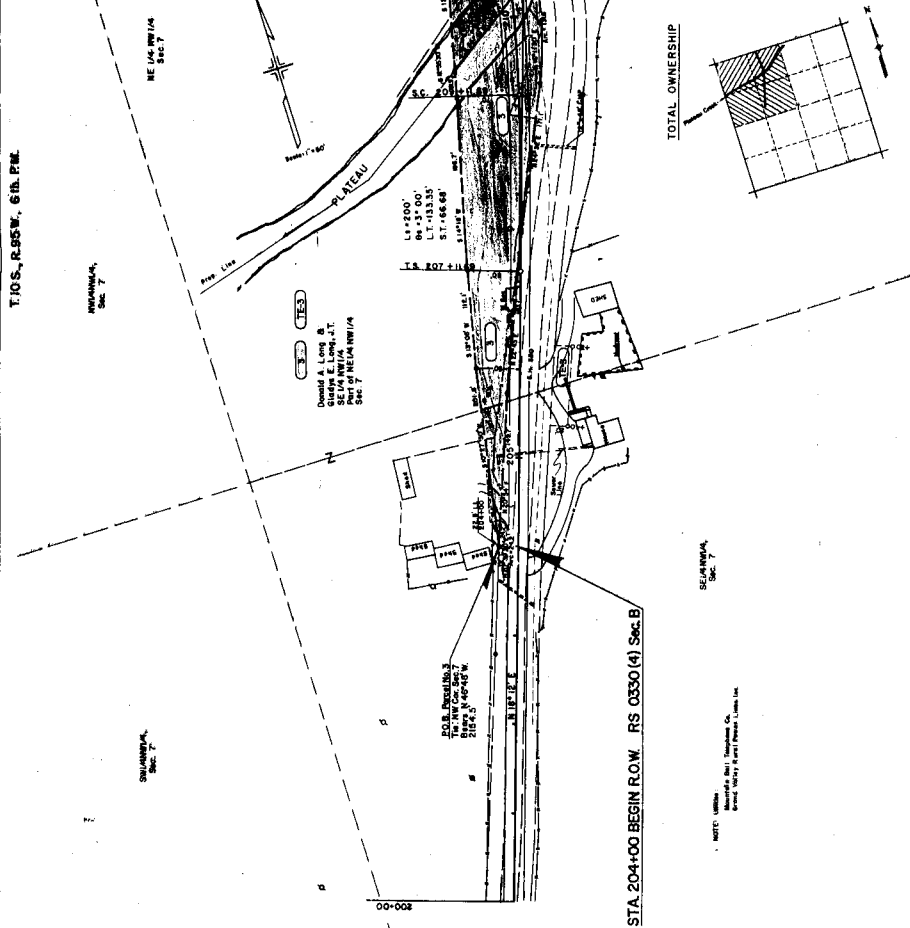

T. 10S, R. 95W, 6th. PM.

PROJECT NO.	DATE	BY	CHKD.
0330(4) Sec. B	RS	0330(4) Sec. B	5

RIGHT OF WAY
NEAR MOLINA

REVISIONS	
1	As Surveyed
2	As Surveyed
3	As Surveyed
4	As Surveyed
5	As Surveyed

NE 1/4 NW 1/4
Sec. 7

Sec. 6, T. 10S, R. 95W, 6th. PM.
L. M. Nichols, J.T.
NE 1/4 NW 1/4, Sec. 7

STA 216+77.52 END ROW RS 0330(4) Sec. B

