



COLORADO
Department of
Transportation

DOCUMENT SEPARATOR SHEET

REGION 5 – JUNE 2017 CONVERSION

To be placed at the beginning of each separator sheet.



r500001644

Description:

ROW Plans 11X17

Route # and Mile Points:

SH 114

Originating Office:

ROW/Survey

File Name:

S 119(3)_ROW(.PDF)

Box Location:

26 of 38

FED. ROAD DIST. NO.	STATE	F.A.S. PROJ. NO.	SHEET NO.	TOTAL SHEETS
3	COLD.	S-119 (3)	1	

INDEX OF SHEETS

- SHEET NOS.
- 1 TITLE SHEET AND SKETCH MAP.
 - 2 TABULATION OF PROPERTIES AND PARCEL NUMBERS
 - 3-17 ALIGNMENT PLAN AND PROFILE

COLORADO STATE HIGHWAY DEPARTMENT PLAN AND PROFILE OF PROPOSED FEDERAL AID SECONDARY PROJECT NO. S-119(3) STATE HIGHWAY NO. 114 SAGUACHE COUNTY RIGHT OF WAY

SCALES OF ORIGINAL TRACINGS

ON PLAN, 1 IN. = 100 FT.

ON PROFILE 1 IN. = 100 FT. HORIZONTAL

1 IN. = 10 FT. VERTICAL

GRADE LINE ON PROFILE IS SHOWN AS GRADE OF FINISHED ROAD

GROSS LENGTH OF PROJECT 41300.0 FEET = 7.821 MILES

NET LENGTH OF PROJECT

CONVENTIONAL SIGNS

CENTER LINE OF SURVEY _____

RIGHT OF WAY LINES _____


TOWNSHIP OR RANGE LINES _____

SECTION LINES _____

ONE QUARTER SECTION LINES _____

BARBED WIRE FENCE _____

POLE LINES _____

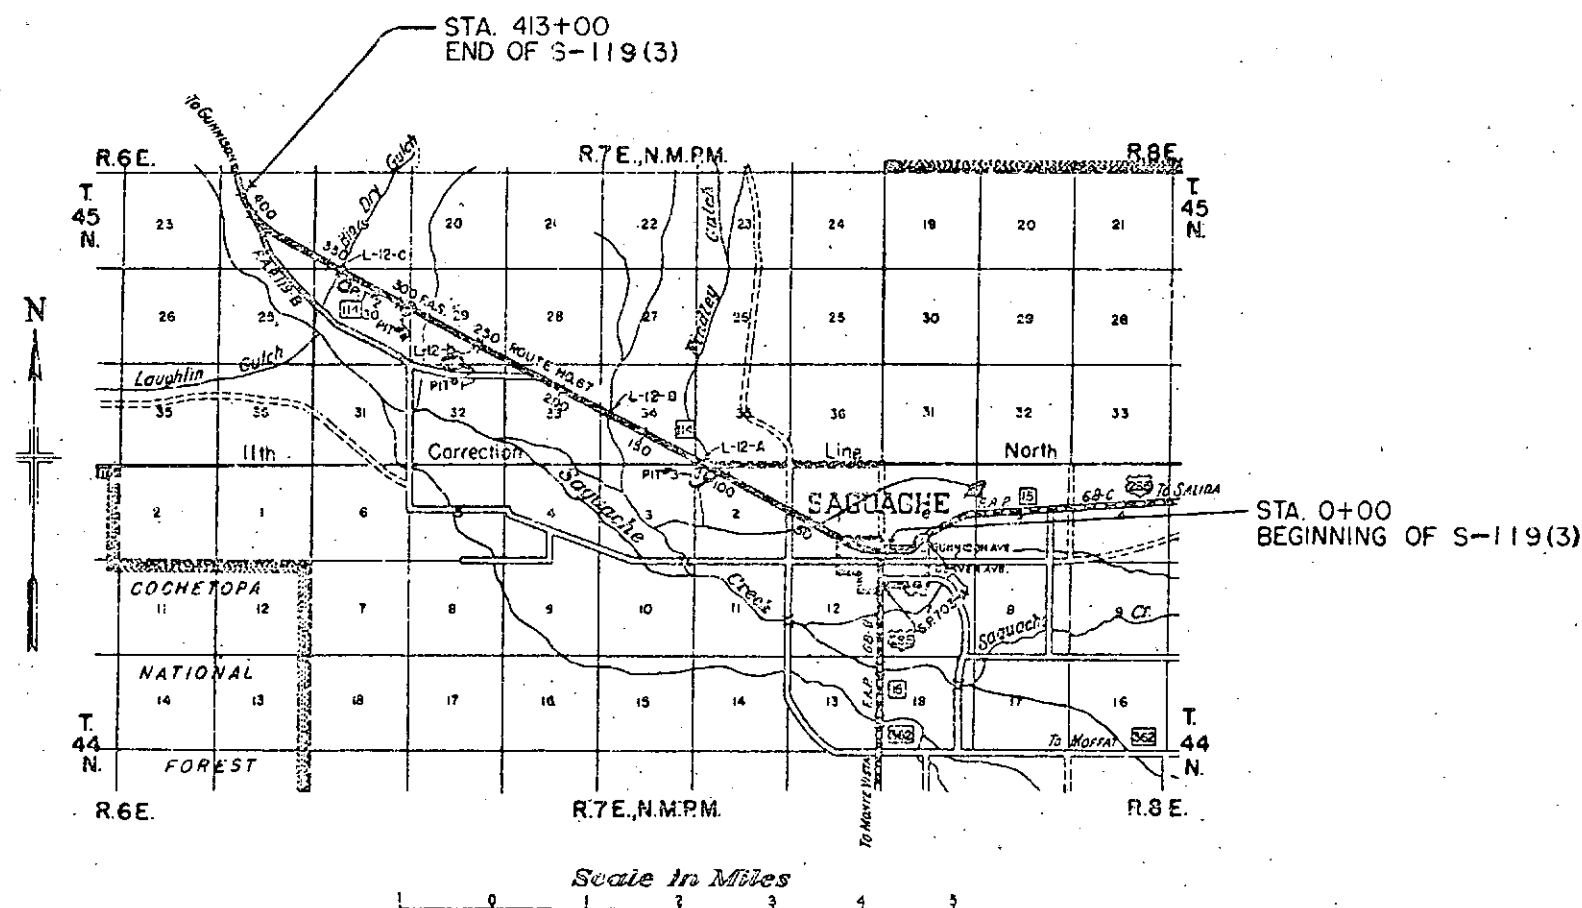

RECOMMENDED FOR APPROVAL

ASSISTANT ENGINEER	DATE
--------------------	------

APPROVED

STATE HIGHWAY ENGINEER	DATE
------------------------	------

RECOMMENDED FOR APPROVAL


CHECKED ENGINEER	FEDERAL WORKS AGENCY
------------------	----------------------

APPROVED

DIVISION ENGINEER	FEDERAL WORKS AGENCY
-------------------	----------------------

REV. R.O.W. PARCEL NO.1 3/21/46 H.W.M.


- | | | |
|---|------------------|--------------------|
| ① | GLENN HUNT, | Saguache, Colorado |
| ② | LUCILLE LAVATO, | Saguache, Colorado |
| ③ | SUSIE PACHECO, | Saguache, Colorado |
| ④ | LAURIANO ROMERO, | Saguache, Colorado |
| ⑤ | ISABEL QUINTANA, | Saguache, Colorado |
| ⑥ | RALPH CURTIS, | Saguache, Colorado |
| ⑦ | I.L. GOTTHELF, | Saguache, Colorado |

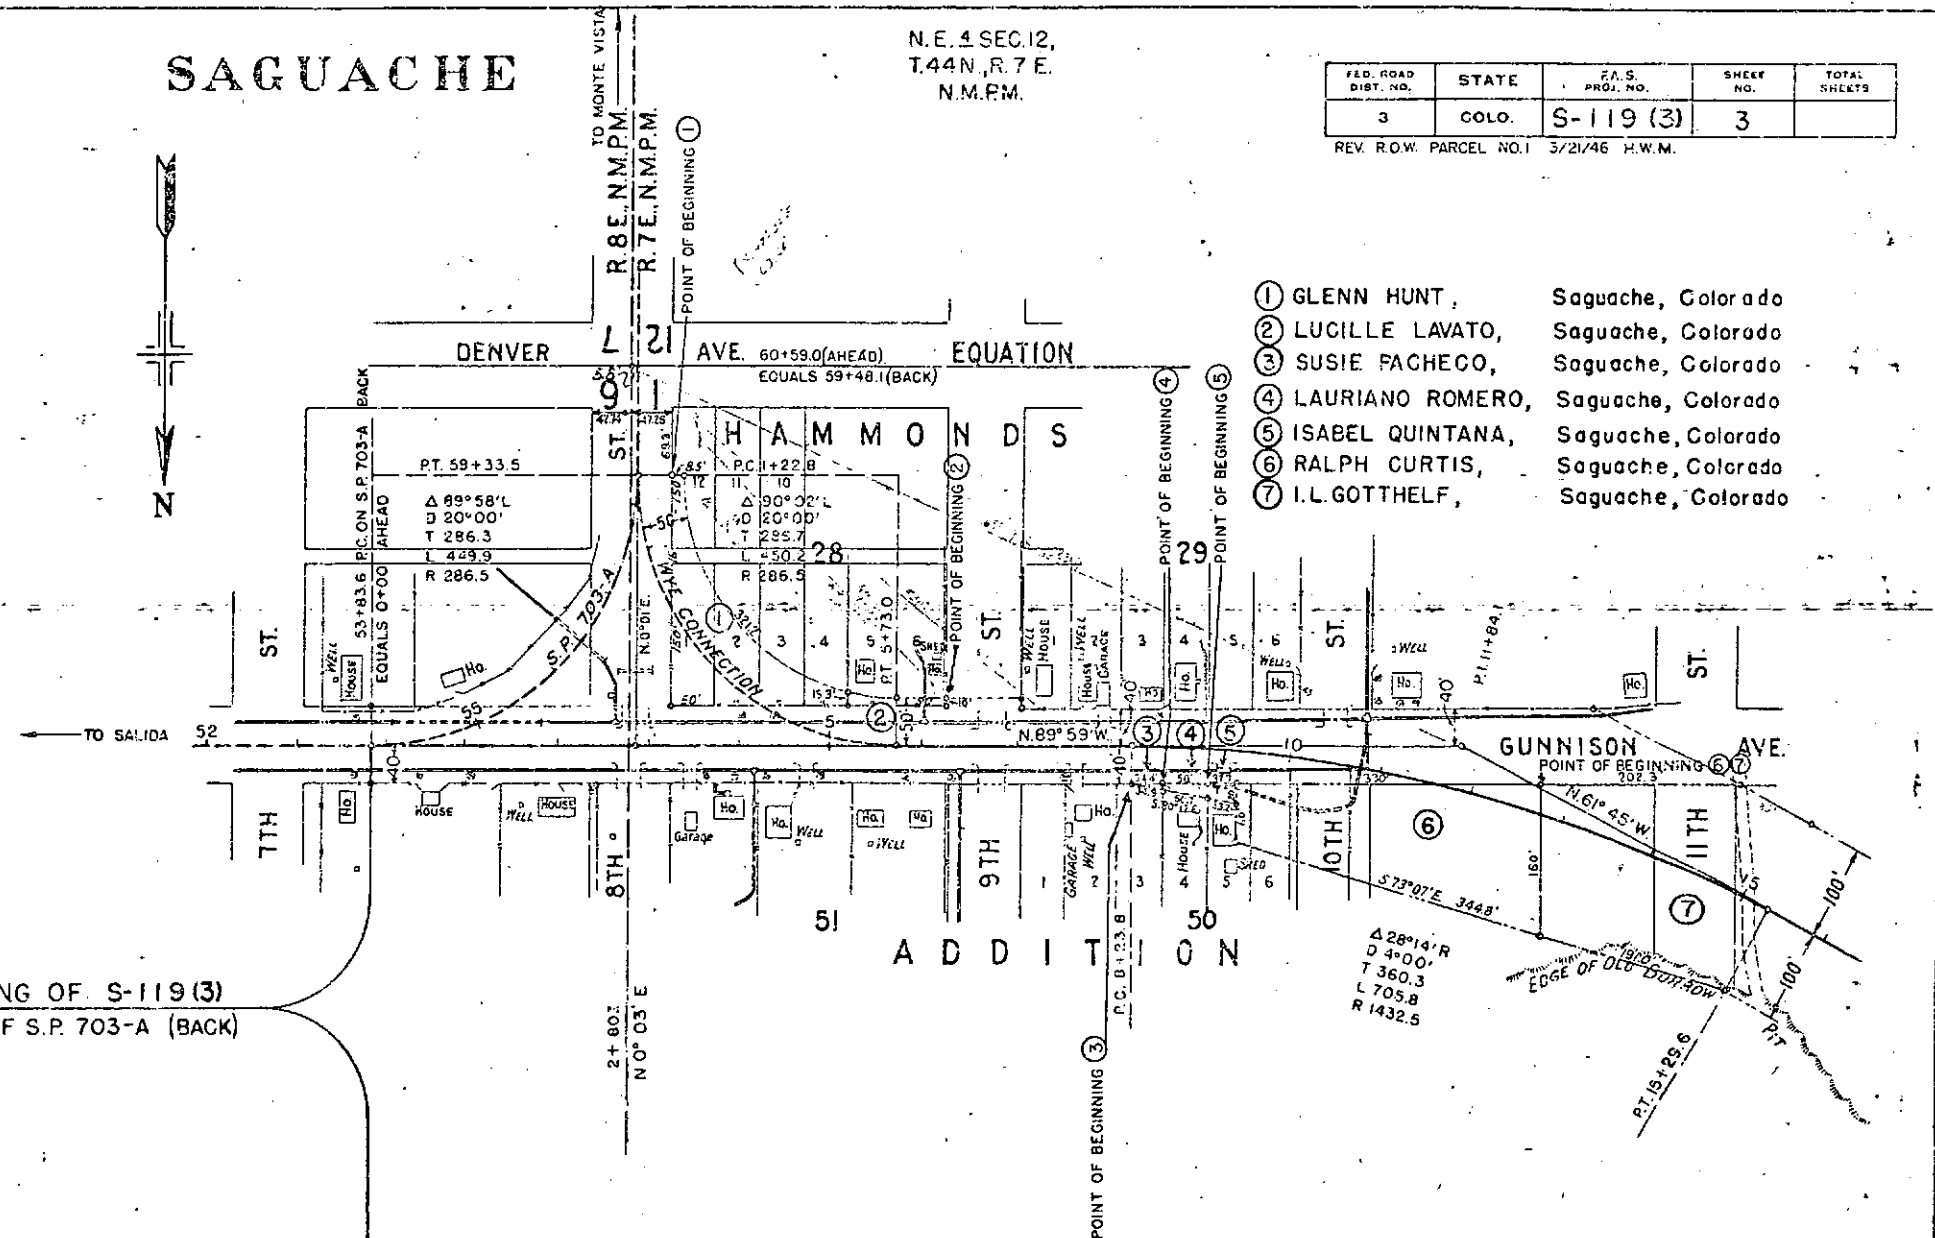

STA. 0+00 BEGINNING OF S-119(3)
EQUALS STA. 53+83.6 OF S.P. 703-A (BACK)

S.W. 4 SEC.6


S.E. 4 SEC. 1

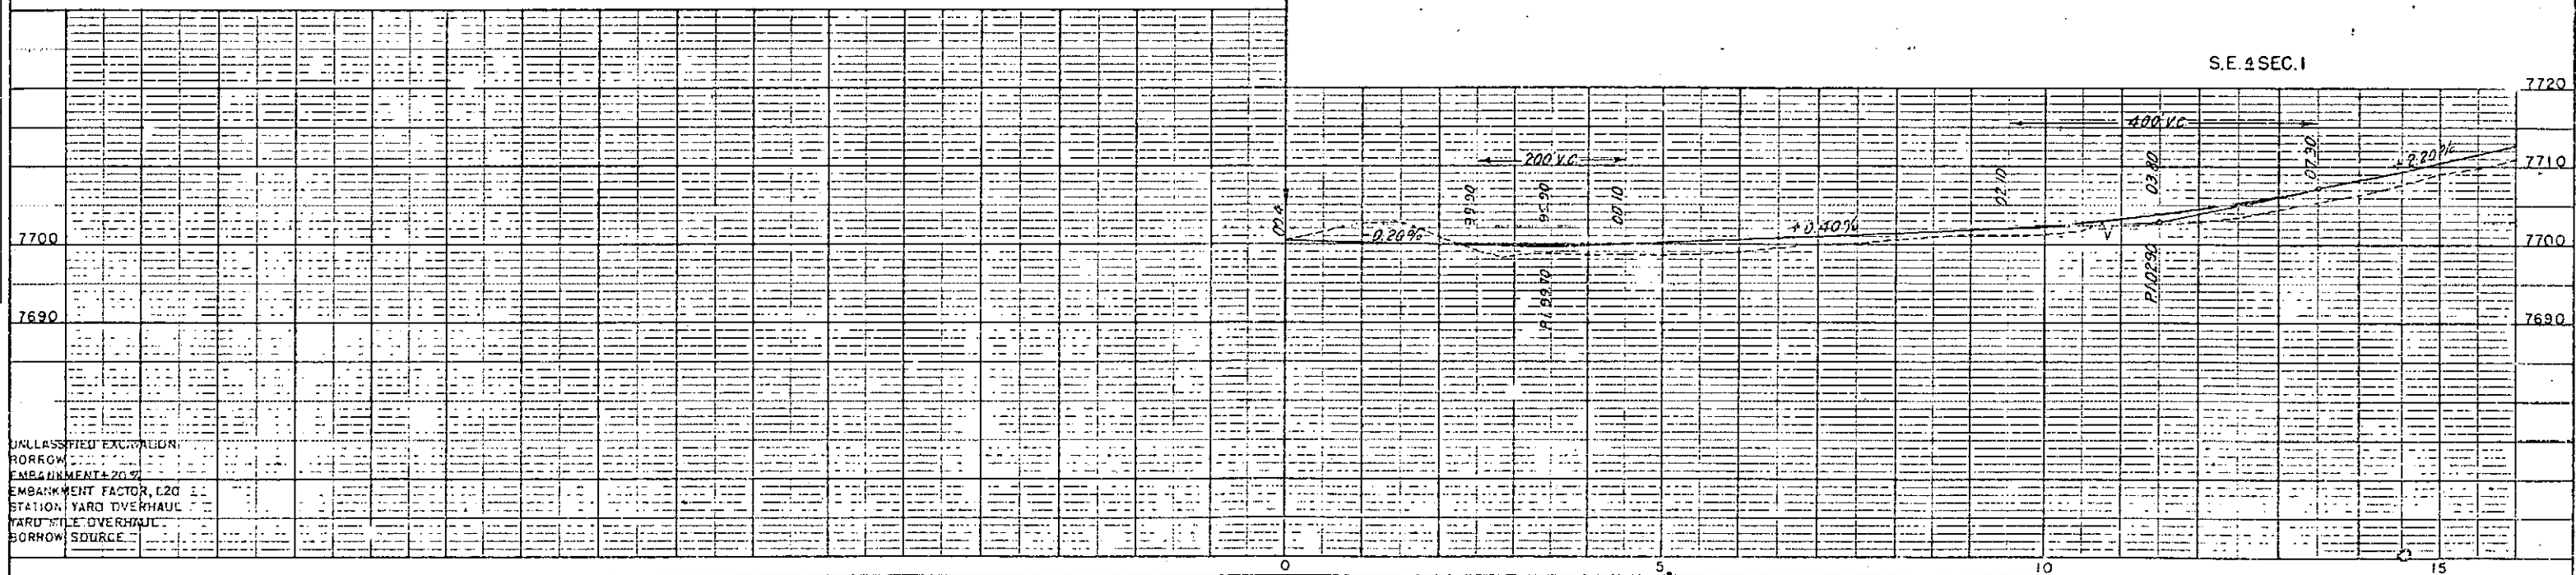

UNCLASSIFIED EXCHANGED	
BORROW	
EMBANKMENT+20%	
EMBANKMENT FACTOR, 1.20	
STATION YARD OVERHAUL	
YARD SITE OVERHAUL	
BORROW SOURCE	

PLAN	DATE	BY
NOTED		
ALIGNED		
CHECKED		
NO.		

PROFILE	DATE	BY
NOTED		
ALIGNED		
CHECKED		
NO.		

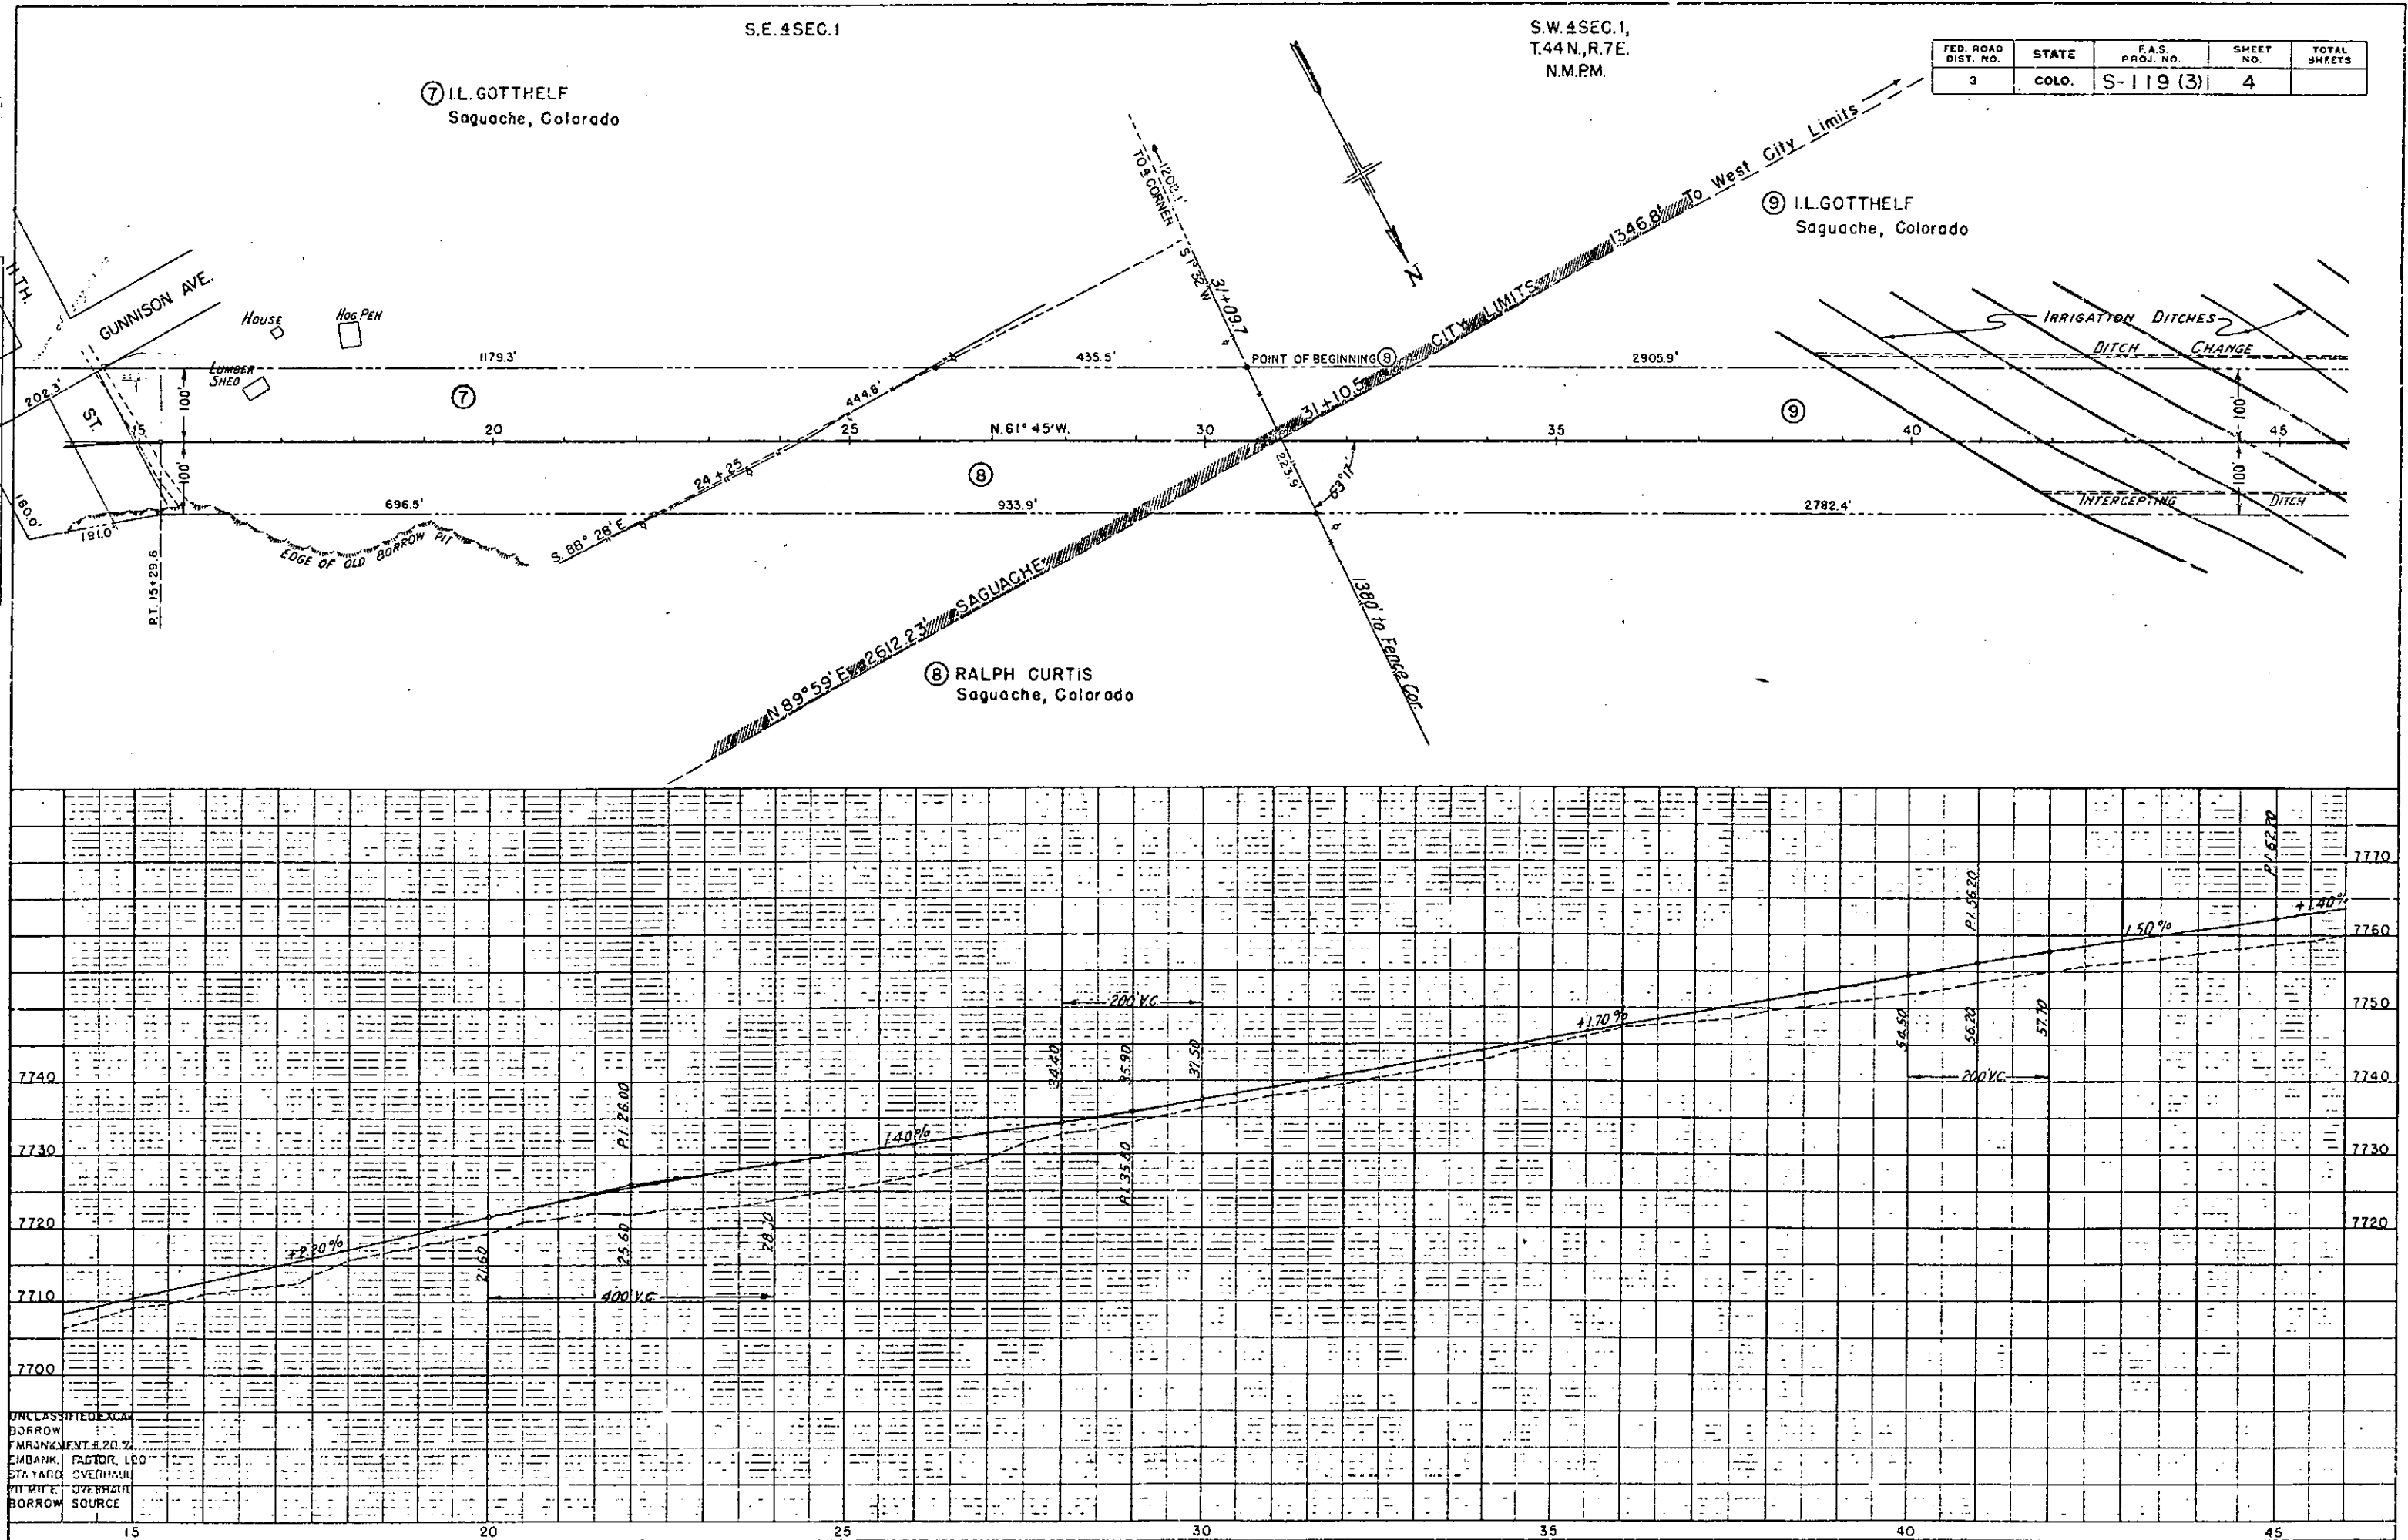

PLAN	DATE
DESIGNED BY	
CHECKED BY	
NOTED BY	
NO.	



PROFILE	DATE
DESIGNED BY	
CHECKED BY	
NOTED BY	
NO.	

UNCLASSIFIED EXCAV
BORROW
EMBANKMENT +20%
EMBANK. FACTOR, 1.50
STA. YARD OVERHAUL
FO. MILE OVERHAUL
BORROW SOURCE

S.W. 4 SEC. 1,
T. 44 N., R. 7 E.
N.M.P.M.
⑨ I. L. GOTTHELF
Saguache, Colorado

S.E. 4 SEC. 2
⑪ GOTTHELF INVESTMENT CO.
Saguache, Colorado

FED. ROAD DIST. NO.	STATE	F.A.S. PROJ. NO.	SHEET NO.	TOTAL SHEETS
3	COLO.	S-119 (3)	5	

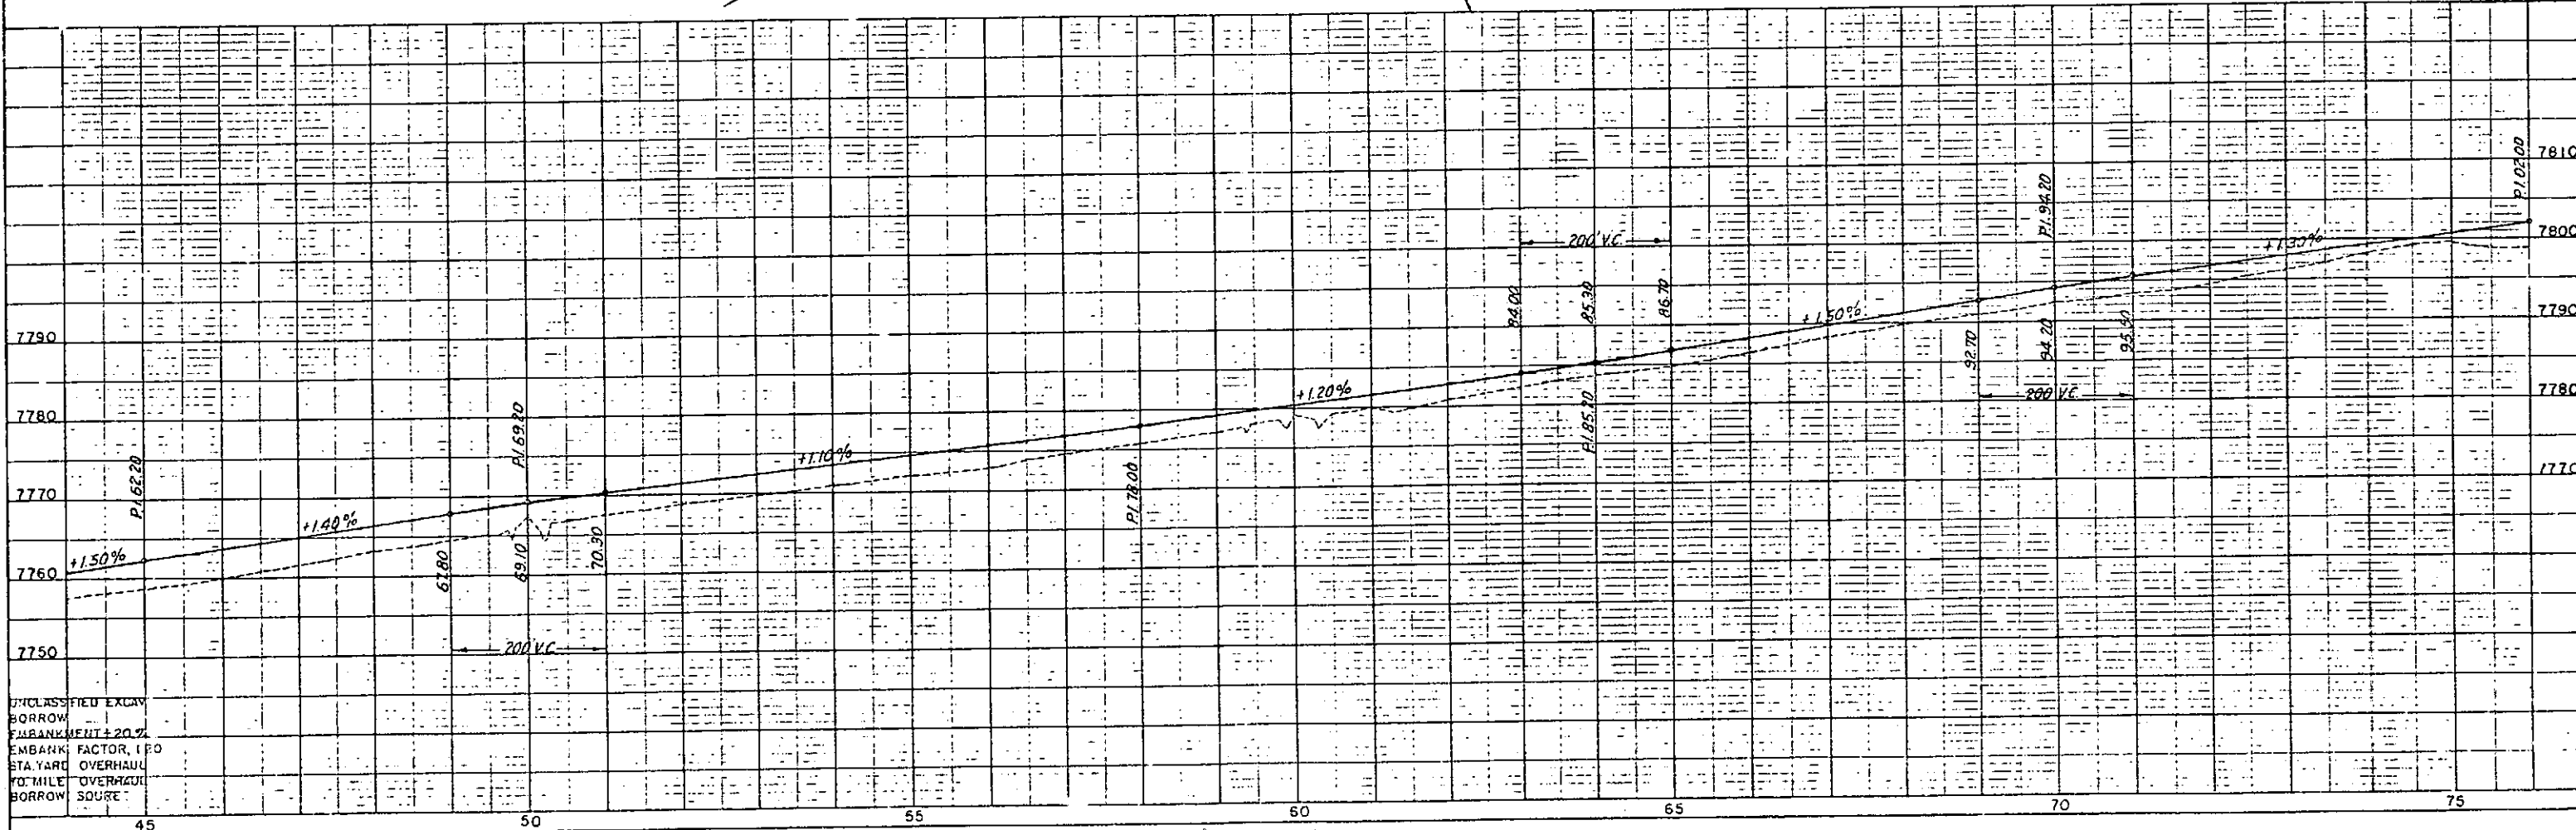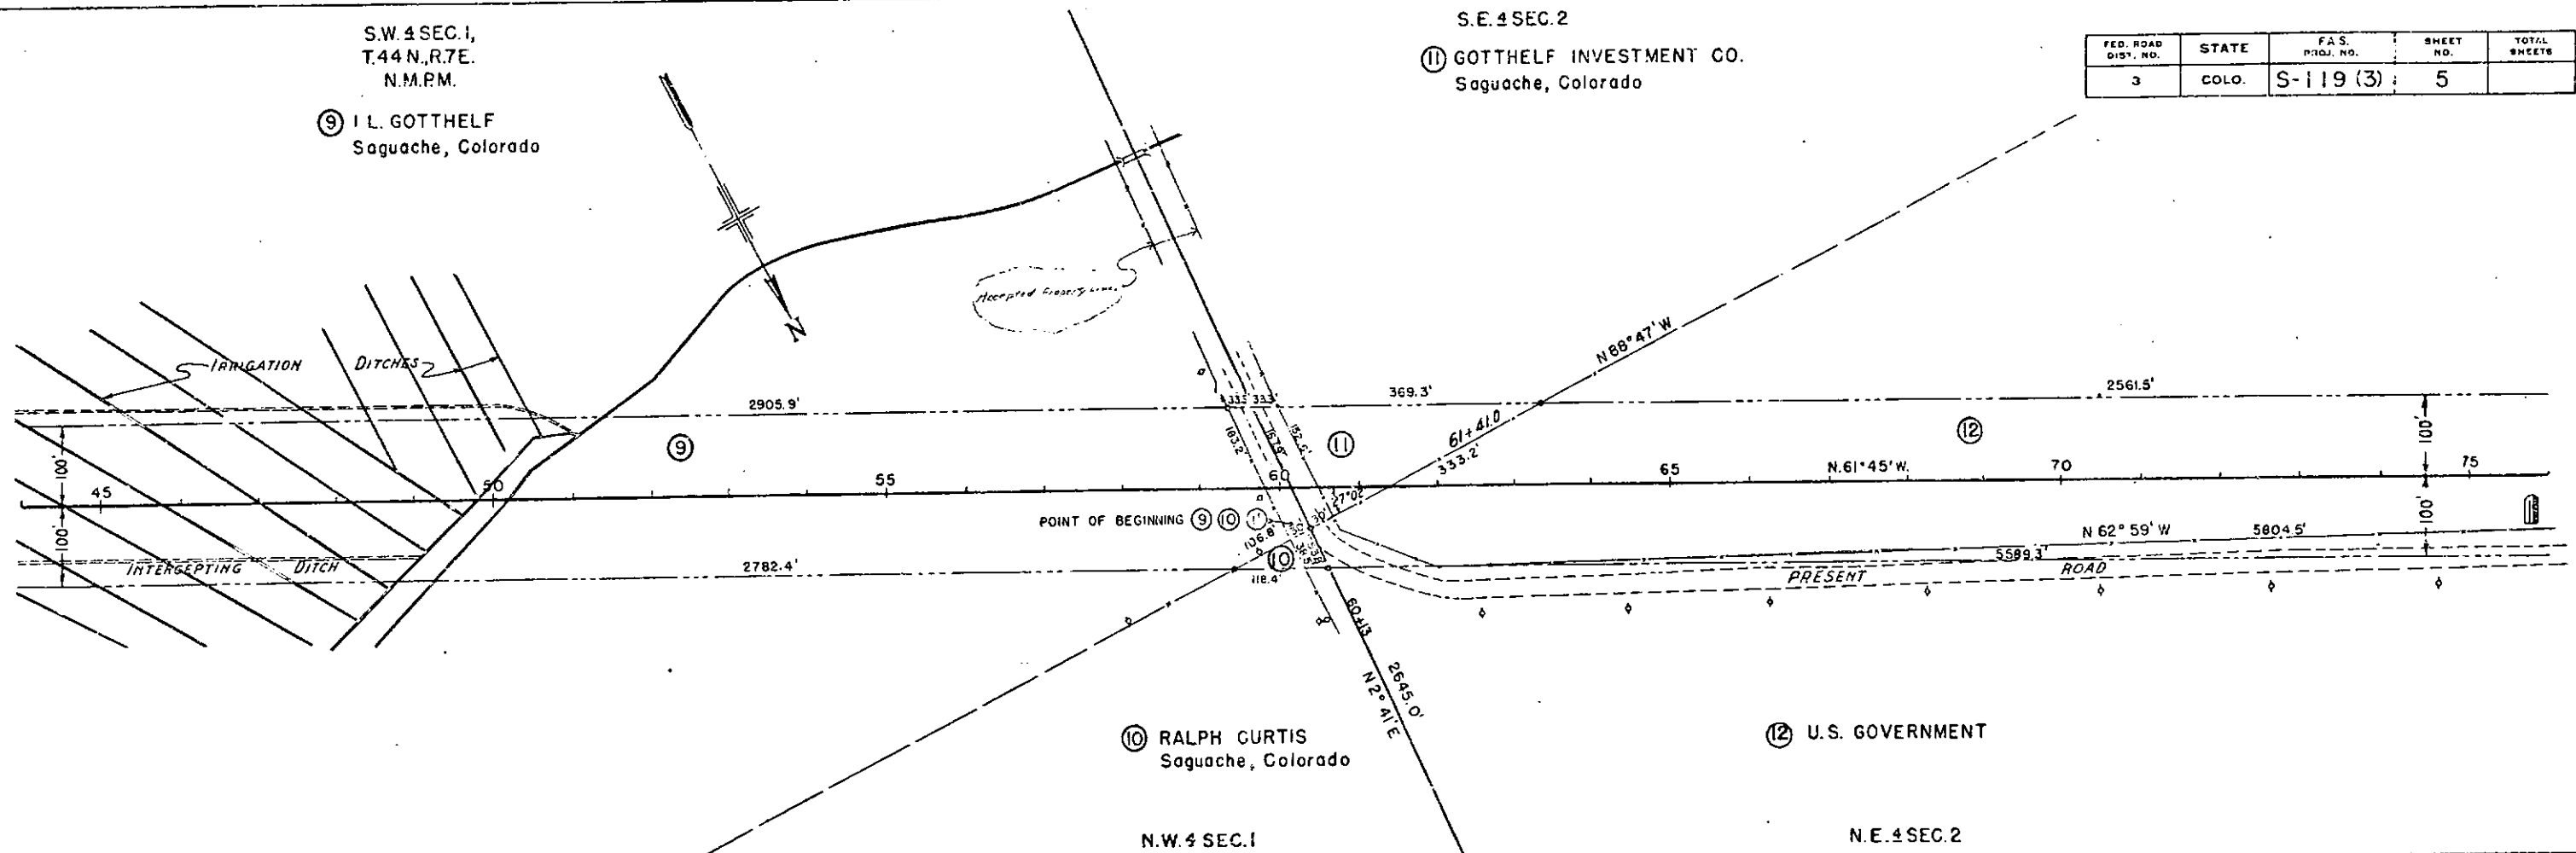


N.E. 1/4 SEC. 2,
T.44N., R.7 E.
N.M.P.M.
⑫ U.S. GOVERNMENT


S2 N.W. 1/4 SEC. 2
⑬ GOTTHELF INVESTMENT CO.
Saguache, Colorado

FED. ROAD DIST. NO.	STATE	F.A.S. PROJ. NO.	SHEET NO.	TOTAL SHEETS
3	COLO.	S-119 (3)	6	

PLAN	DATE	BY	CHECKED	DATE
NOTED				
NOTE BOOK				
NO.				

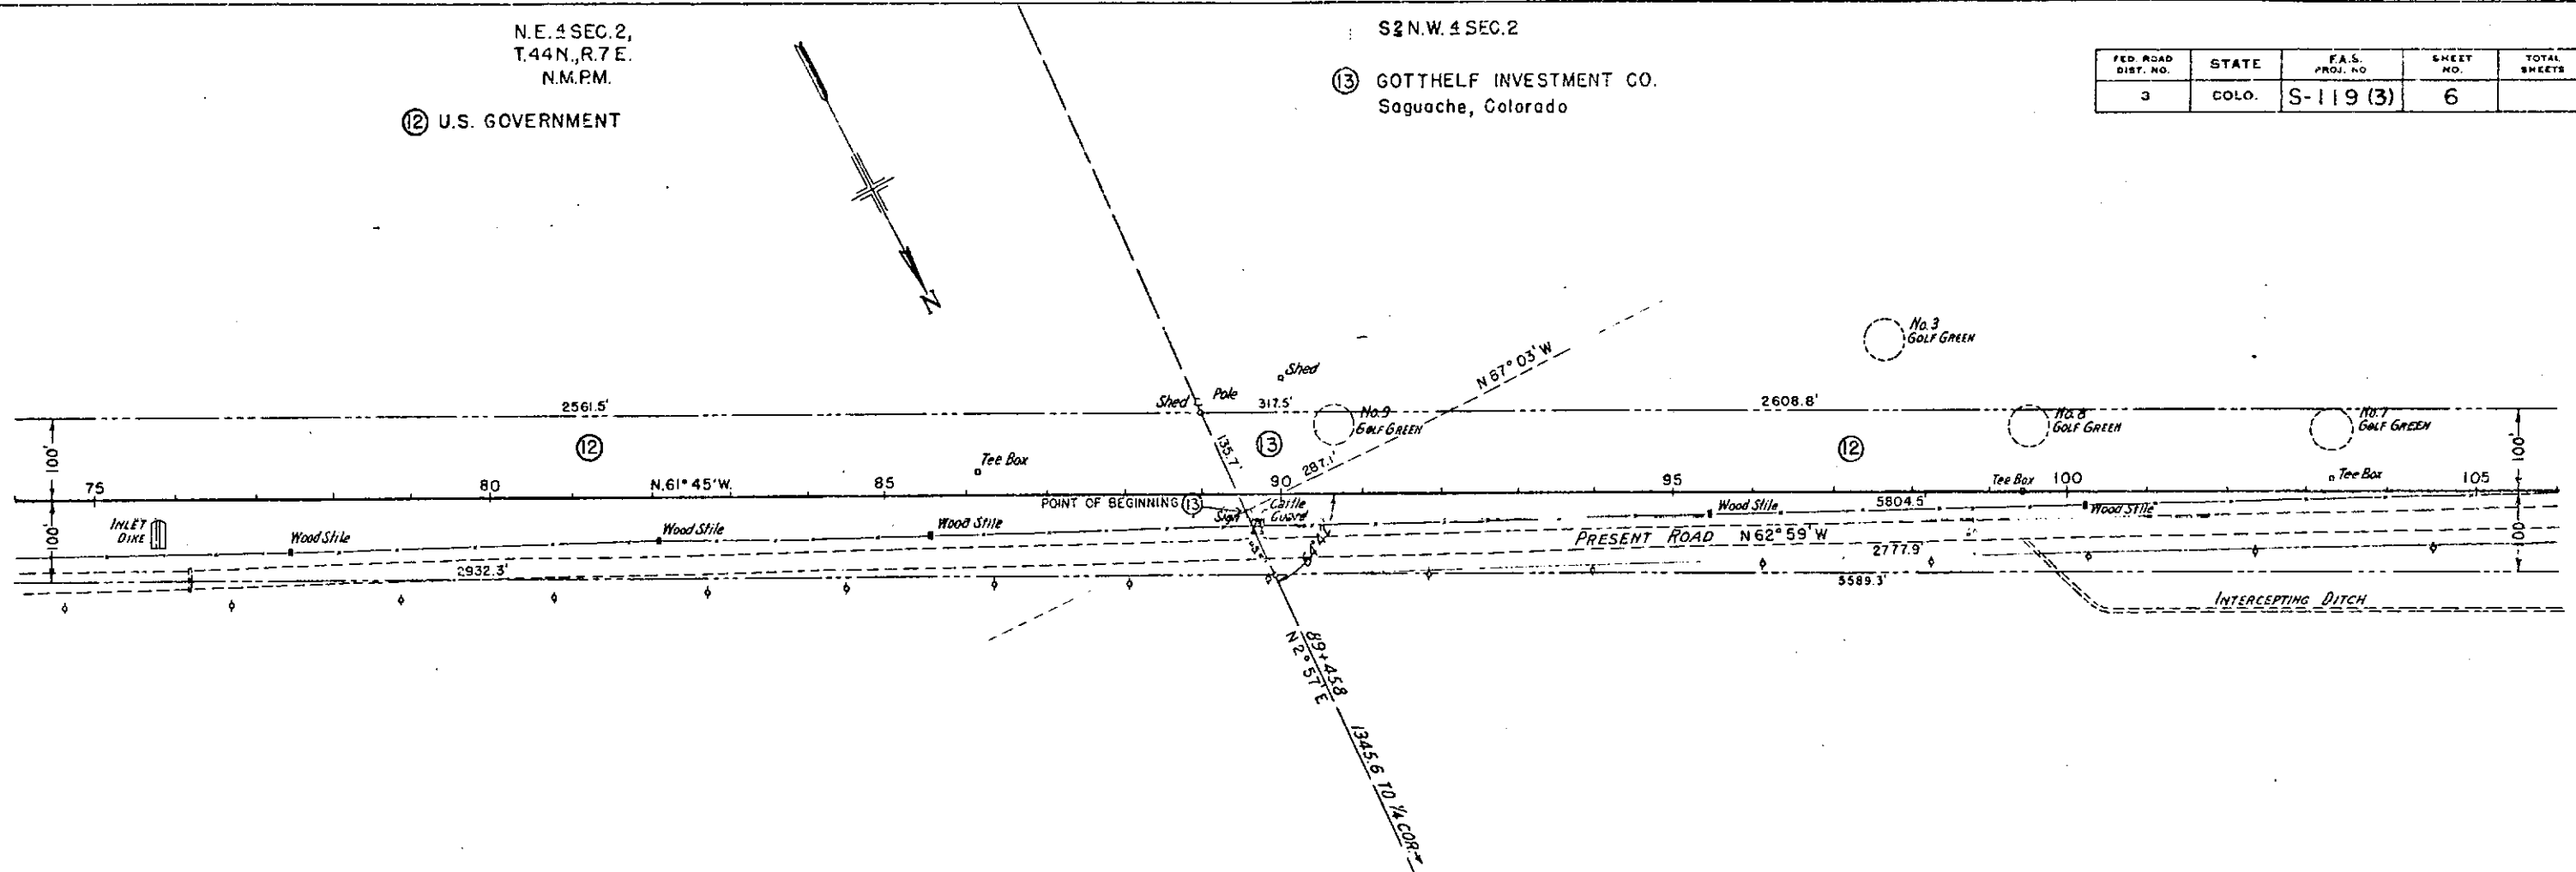

PROFILE	DATE	BY	CHECKED	DATE
NOTED				
NOTE BOOK				
NO.				

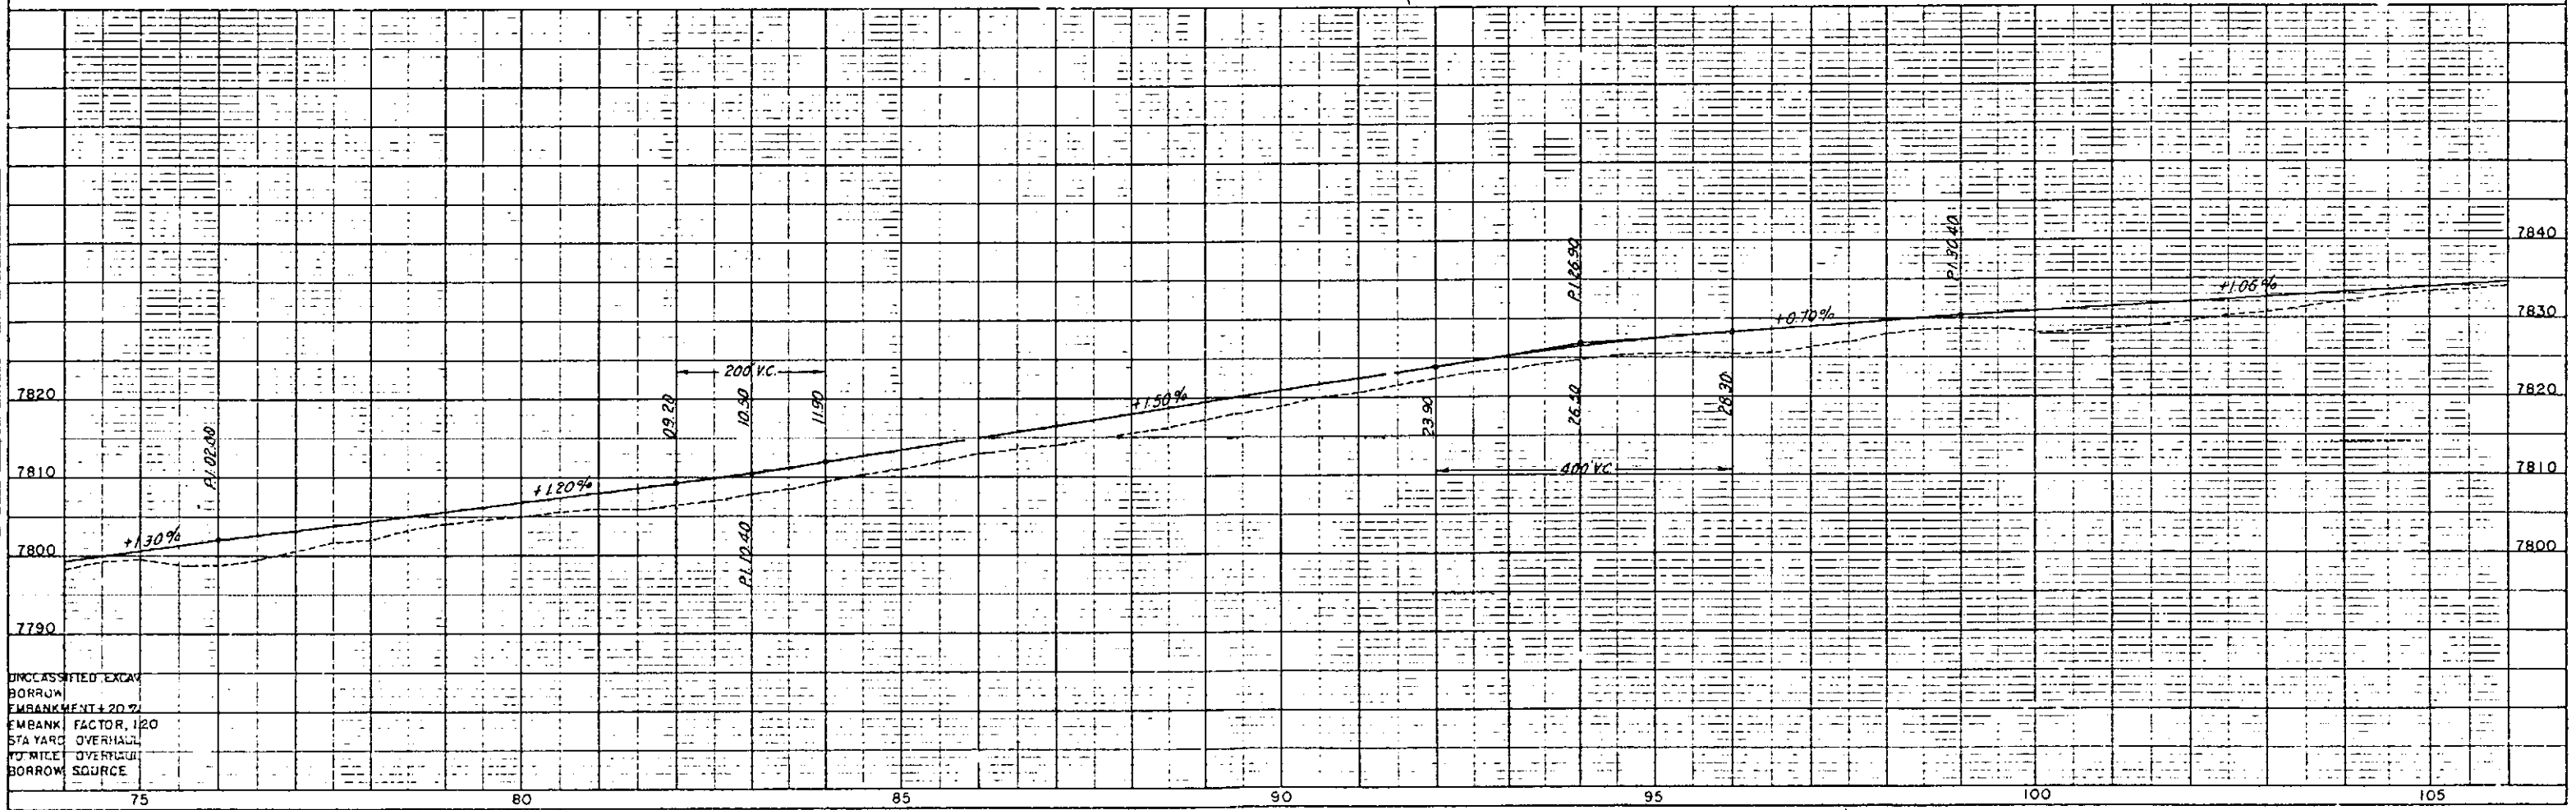

UNCLASSIFIED EXCAV
BORROW
EMBANKMENT + 20%
EMBANK FACTOR, 120
STA YARD OVERHAUL
10 MILE OVERHAUL
BORROW SOURCE

N2 N.W. 4 SEC. 2


N.E. 4 SEC. 3,
T. 44 N. R. 7 E.
N.M.P.M.

(15) U. S. GOVERNMENT

FED. ROAD DIST. NO.	STATE	F.C.S. PROJ. NO.	SHEET NO.	TOTAL SHEETS
3	COLO.	S-119 (3)	7	

PLAN	DATE
SURVEYED	
PLANNED	
ALIGNED	
CHECKED	
BY	
NO.	

PROFILE	DATE
SURVEYED	
PLANNED	
ALIGNED	
CHECKED	
BY	
NO.	

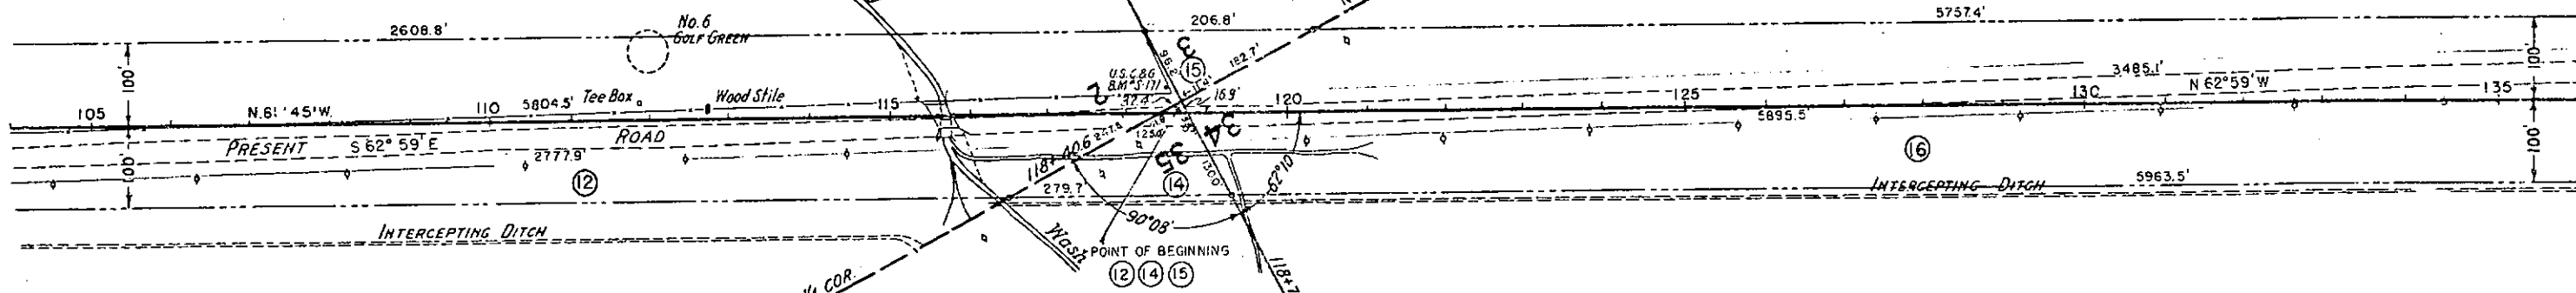

(12) U. S. GOVERNMENT

(14) U. S. GOVERNMENT


(16) U. S. GOVERNMENT

S.W. 4 SEC. 35

S.E. 4 SEC. 34

BRIDGE DATA

STRUCTURE NO.	STATION
STREAM: DRY WASH	COUNTY:
SKEW ANGLE:	POSITION REFERRED TO PRESENT STRUCTURE:
PRESENT STRUCTURE	PROPOSED STRUCTURE
SPAN:	
CLEAR ROADWAY:	
CLEAR WATERWAY:	
TYPE OF SUPERSTRUCTURE	
TYPE OF SUBSTRUCTURE	
REQUIREMENTS FOR REMOVAL	
RR SIDING:	DETOUR STRUCTURE RECD
	ROAD TO BRIDGE SITE
STREAM DATA	NEARBY STRUCTURES ON SAME STREAM
DRAINAGE AREA IN SQ MI	LOCATION:
	WATERWAY:
ELEVATIONS:	
MAXIMUM HIGH WATER:	LOW WATER:
NORMAL STAGE	STREAM BED:
DRIFT:	SCOUR:

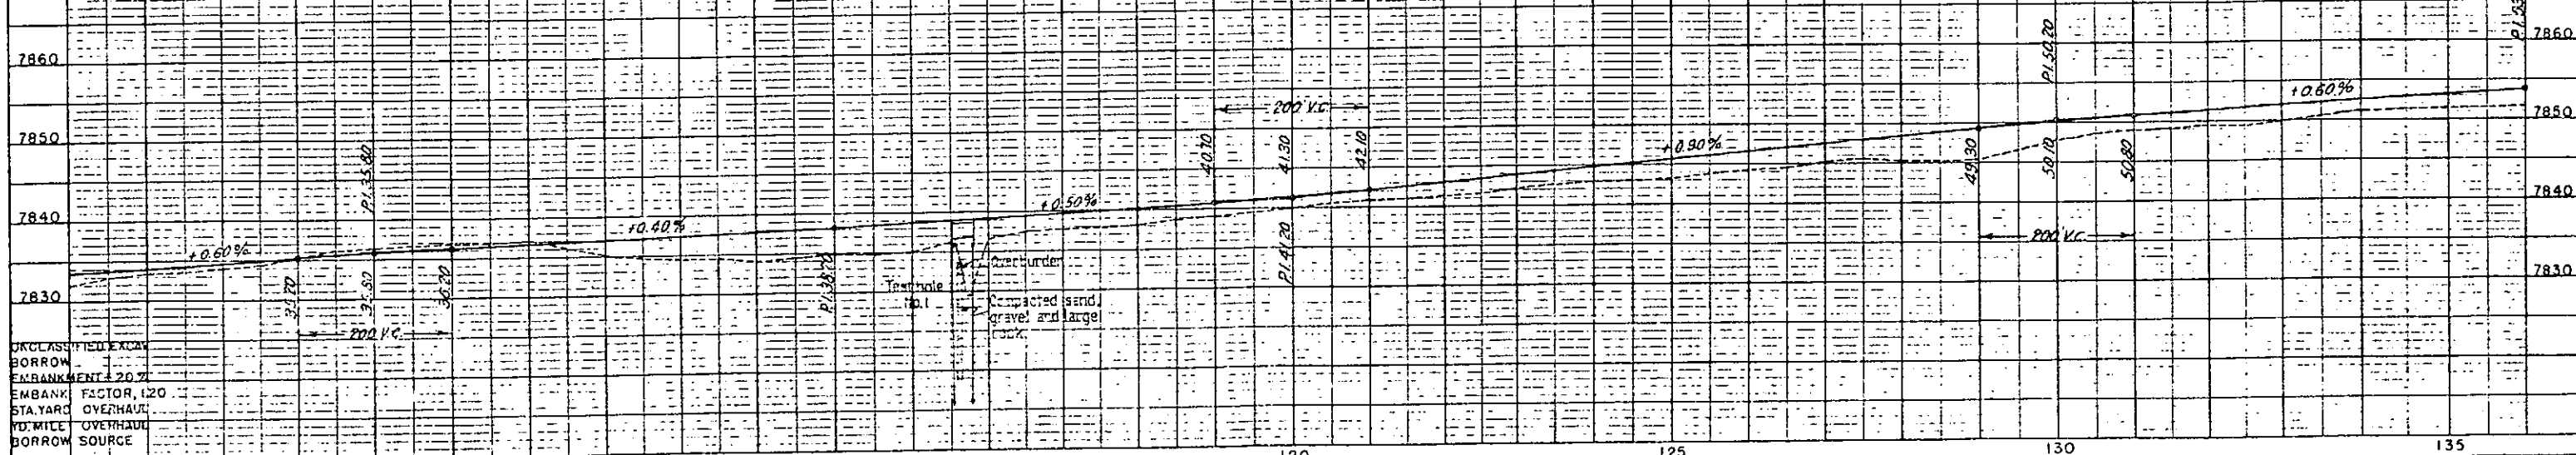

OK CLASSIFIED EXCAV
BORROW
EMBANKMENT 20.7
EMBANK FACTOR 120
STAYARD OVERHAUL
10. MILE OVERHAUL
BORROW SOURCE

S.E. 1/4 SEC. 34,
T. 45 N., R. 7 E.
N.M.P.M.


S.W. 1/4 SEC. 34

(16) U. S. GOVERNMENT


(16) U. S. GOVERNMENT

FED. ROAD DIST. NO.	STATE	F.A.S. PROJ. NO.	SHEET NO.	TOTAL SHEETS
3	COLO.	S-119 (3)	8	

PLAN	DATE
PROJECT	
NOTE BOOK	
NO.	

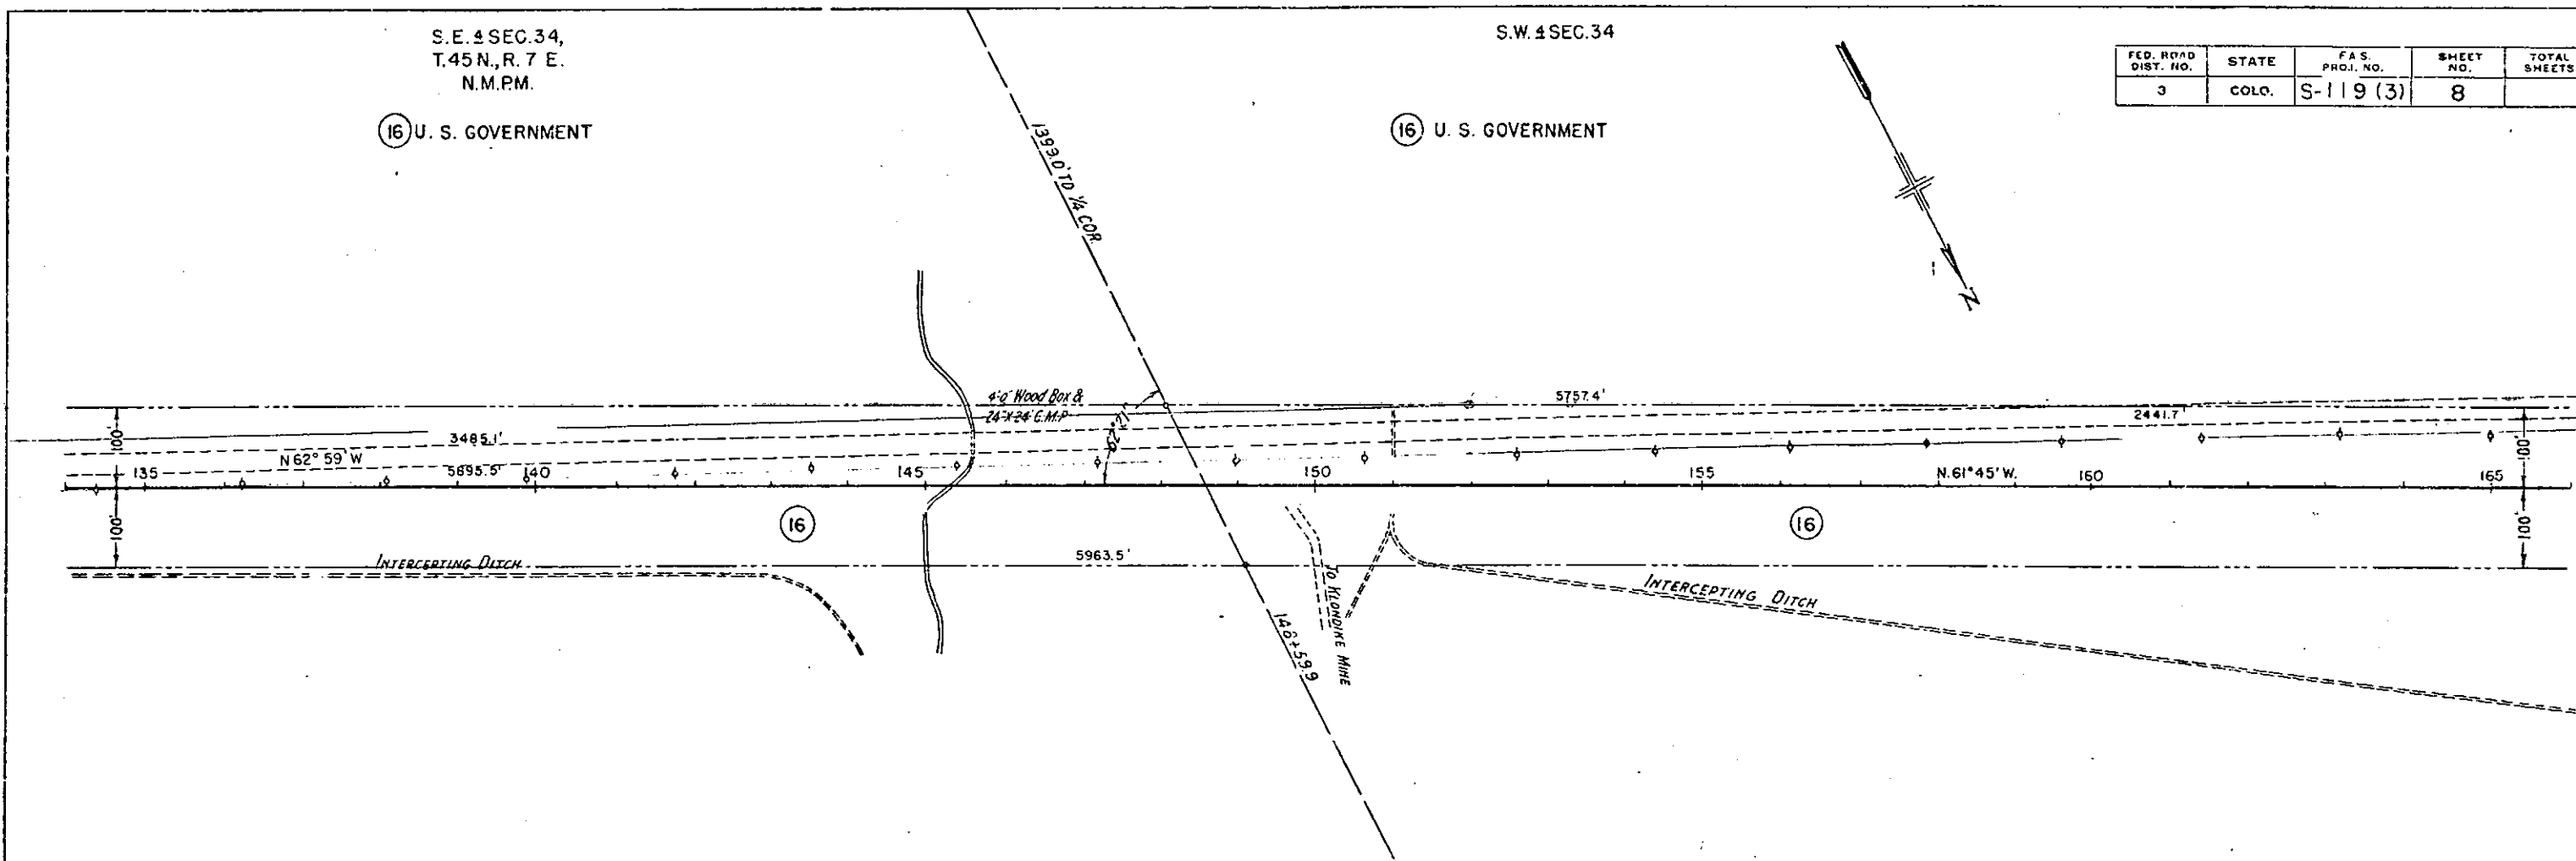

PROFILE	DATE
PROJECT	
NOTE BOOK	
NO.	

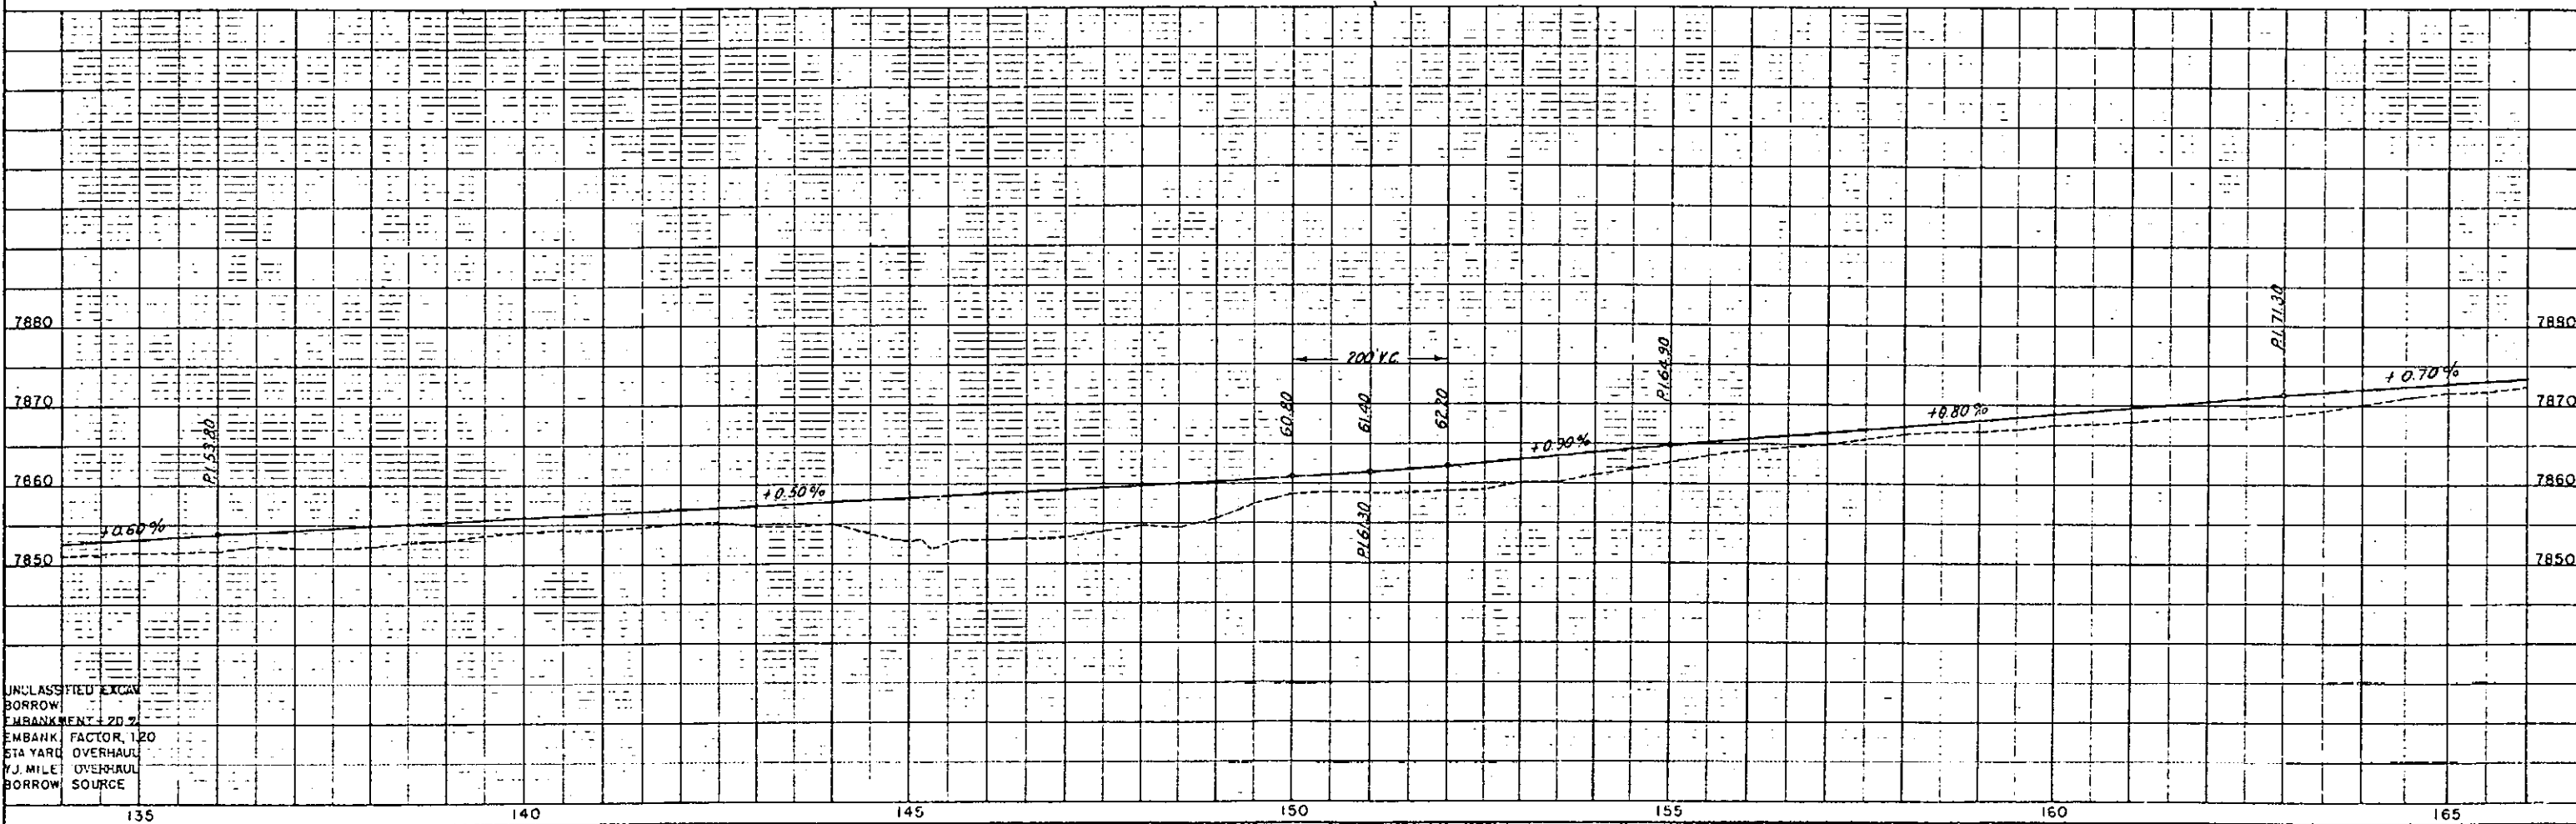

FED. ROAD DIST. NO.	STATE	F.A.S. PROJ. NO.	SHEET NO.	TOTAL SHEETS
3	COLO.	S-119 (3)	9	

S.W. 4 SEC. 34,
T.45 N., R. 7 E.
N.M.P.M.

(16) U. S. GOVERNMENT

S.E. 4 SEC. 33


(17) U. S. GOVERNMENT

N.E. 4 SEC. 33

N.W. 4 SEC. 34

BRIDGE DATA



STRUCTURE NO.	STATION
STREAM	COUNTY
SKEW ANGLE	POSITION REFER. TO PRES. STRUCT.
PRESENT STRUCTURE	PROPOSED STRUCTURE
SPAN	
CLEAR ROADWAY	
CLEAR WATERWAY	
TYPE OF SUPERSTRUCT.	
TYPE OF SUBSTRUCT.	
REQUIREMENTS FOR REMOVAL	
R.R. SIDING	
STREAM DATA	
DRAINAGE AREA IN SQ. MI.	
ELEVATIONS	
MAXIMUM HIGH WATER	LOW WATER
NORMAL STAGE	STREAM BED
DRIFT	SCOUR
	DETOUR STRUCT. ROAD
	HAUL TO BRIDGE SITE
	NEARBY STRUCTURES ON SAME STREAM
	LOCATION
	WATERWAY

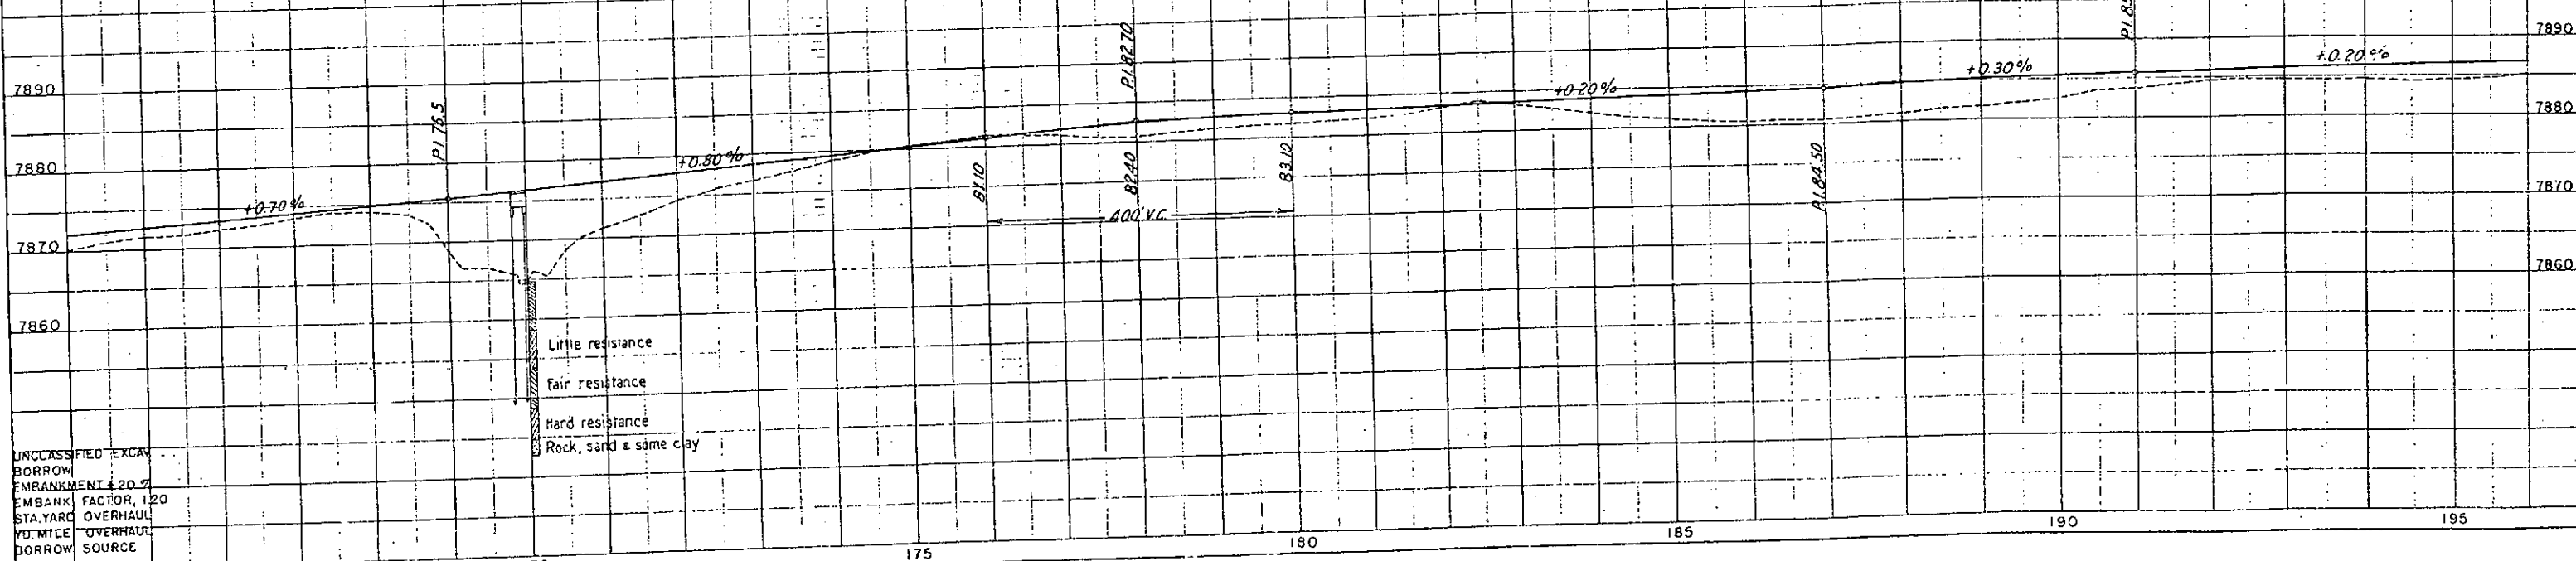

UNCLASSIFIED EXCAV
BORROW
EMBANKMENT 20%
EMBANK FACTOR, 120
STA. YARD OVERHAUL
YD. MILE OVERHAUL
BORROW SOURCE

FED. ROAD DIST. NO.	STATE	FAS PROJ. NO.	SHEET NO.	TOTAL SHEETS
3	COLO.	S-119 (3)	10	

⑪ U. S. GOVERNMENT

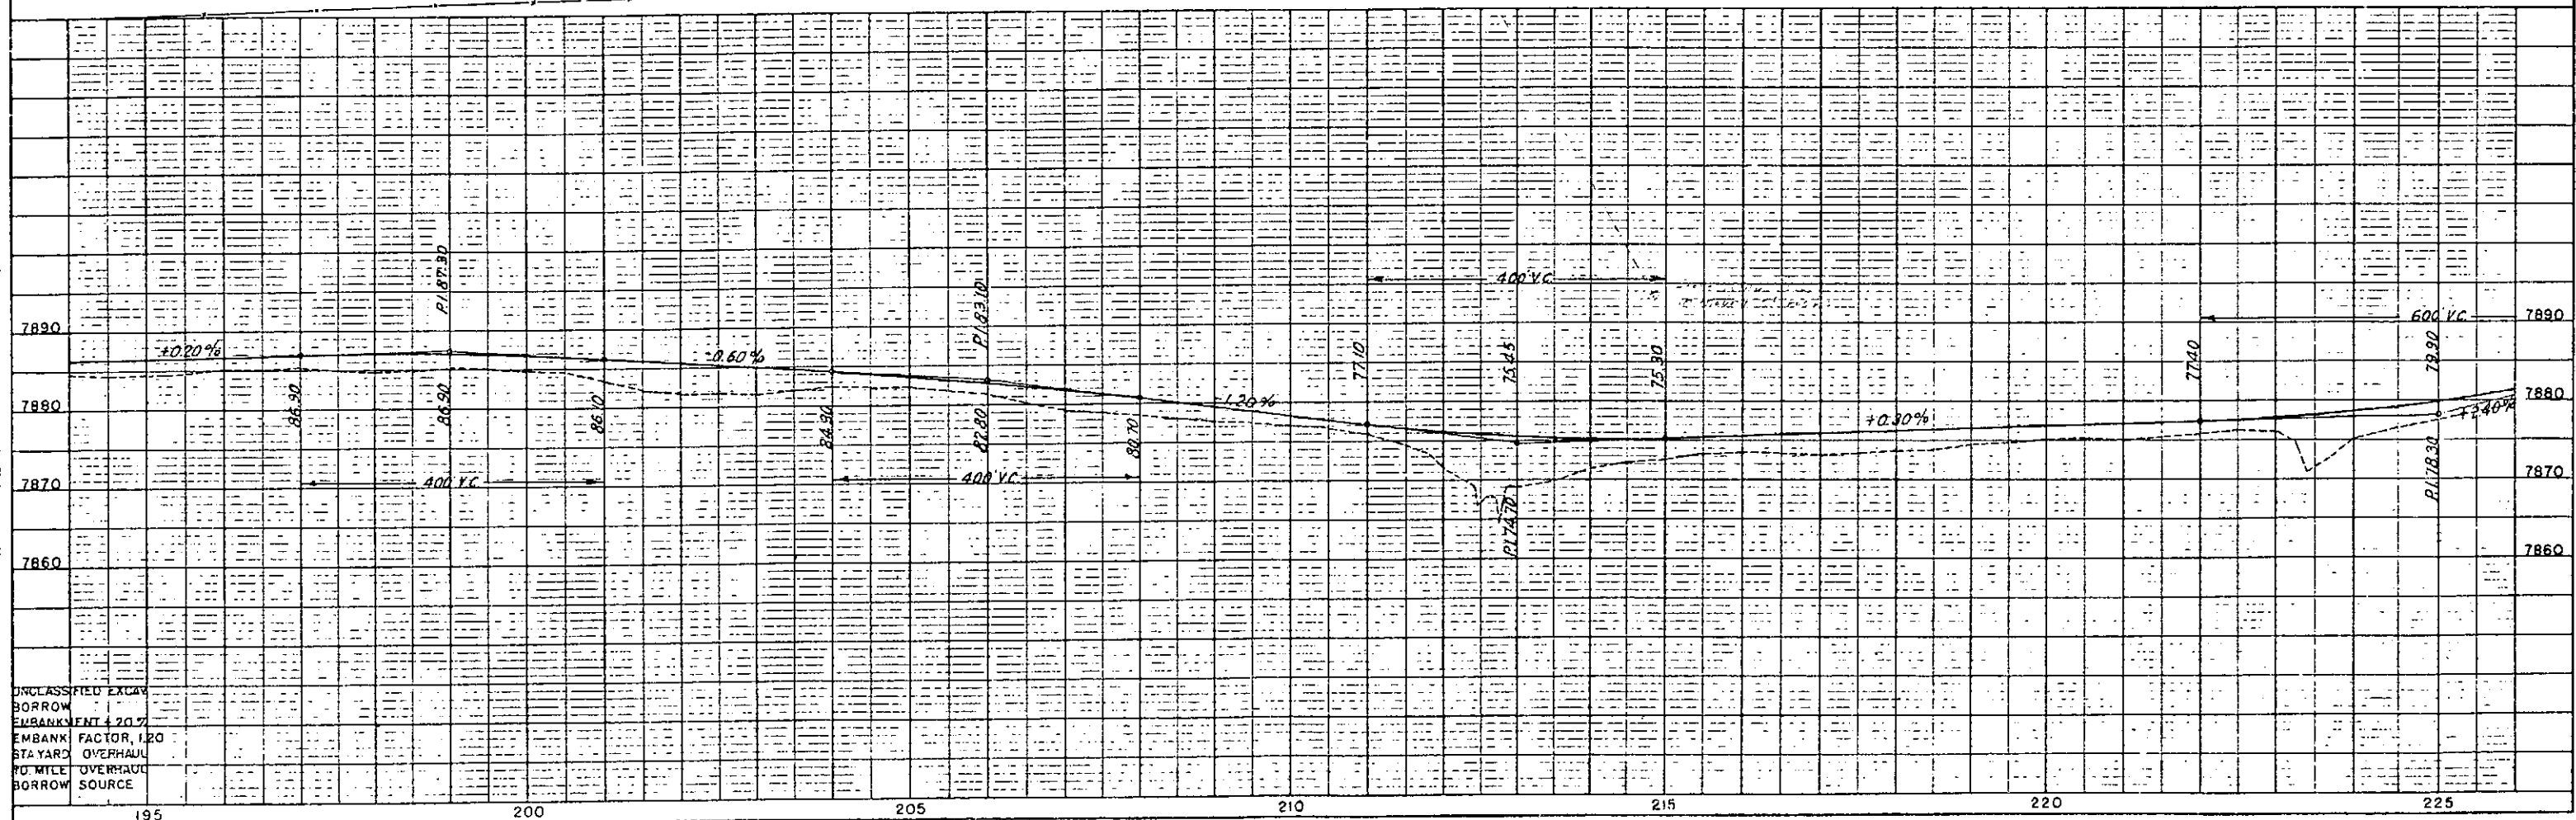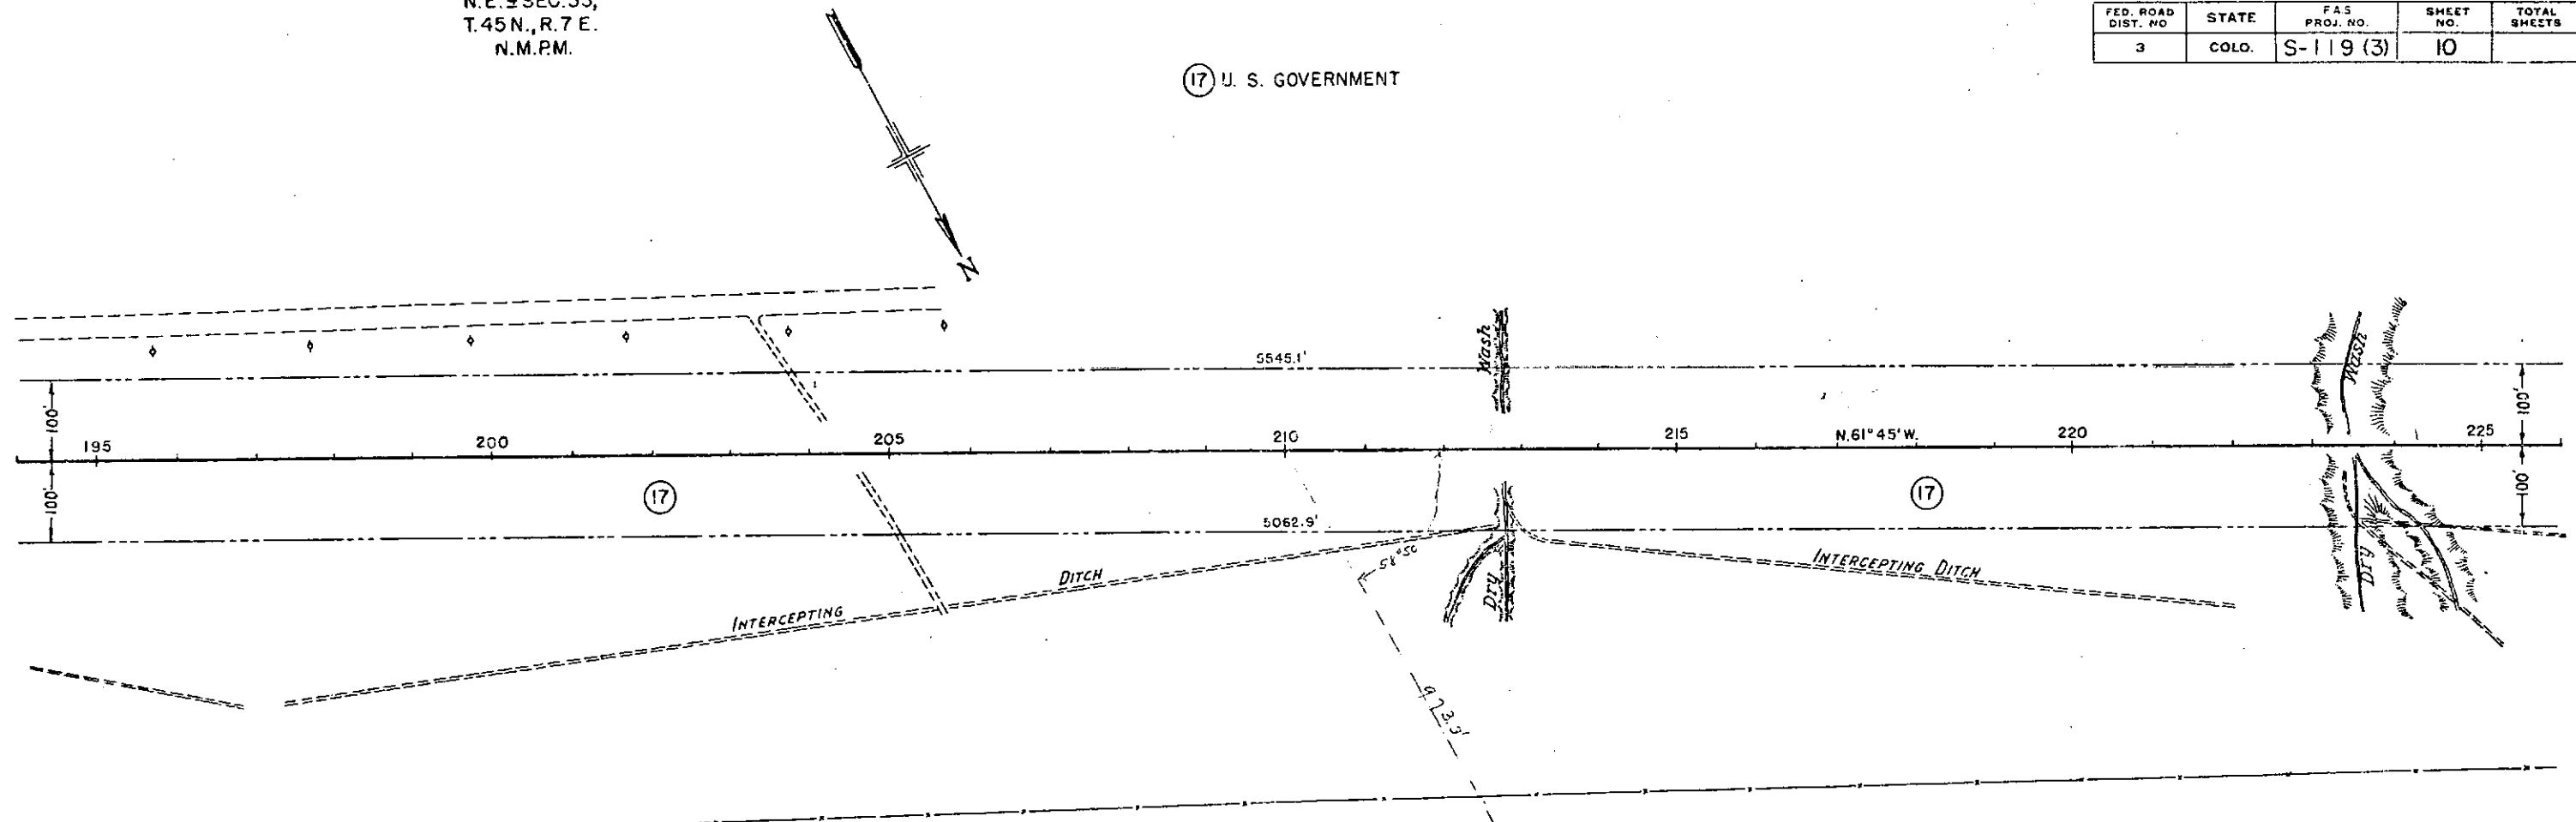

PLAN	SUBMITTED	DATE
NO.	BY	
NOTE BOOK	PLANNED	
NO.	LOCATED	
	BY	
	DATE	

PROFILE	SURVEYED	BY	DATE
NOTE BOOK	PLOTTED		
NO.	GRADES CHECKED		
	B M3 NO10		
	STRUCTURE NOTAT MS CHAD.		

UNCLASSIFIED EXCAV
BORROW
EMBANKMENT = 20%
EMBANK. FACTOR 1.20
STAYARD OVERHAUL
10 MILE OVERHAUL
BORROW SOURCE


N.W. 4 SEC. 33,
T.45N., R. 7 E.
N.M.P.M.

S.E. 4 SEC. 29

FED. ROAD DIST. NO.	STATE	F.A.S. PROJ. NO.	SHEET NO.	TOTAL SHEETS
3	COLO.	S-119 (3)	11	

(17) U. S. GOVERNMENT

(19) U. S. GOVERNMENT

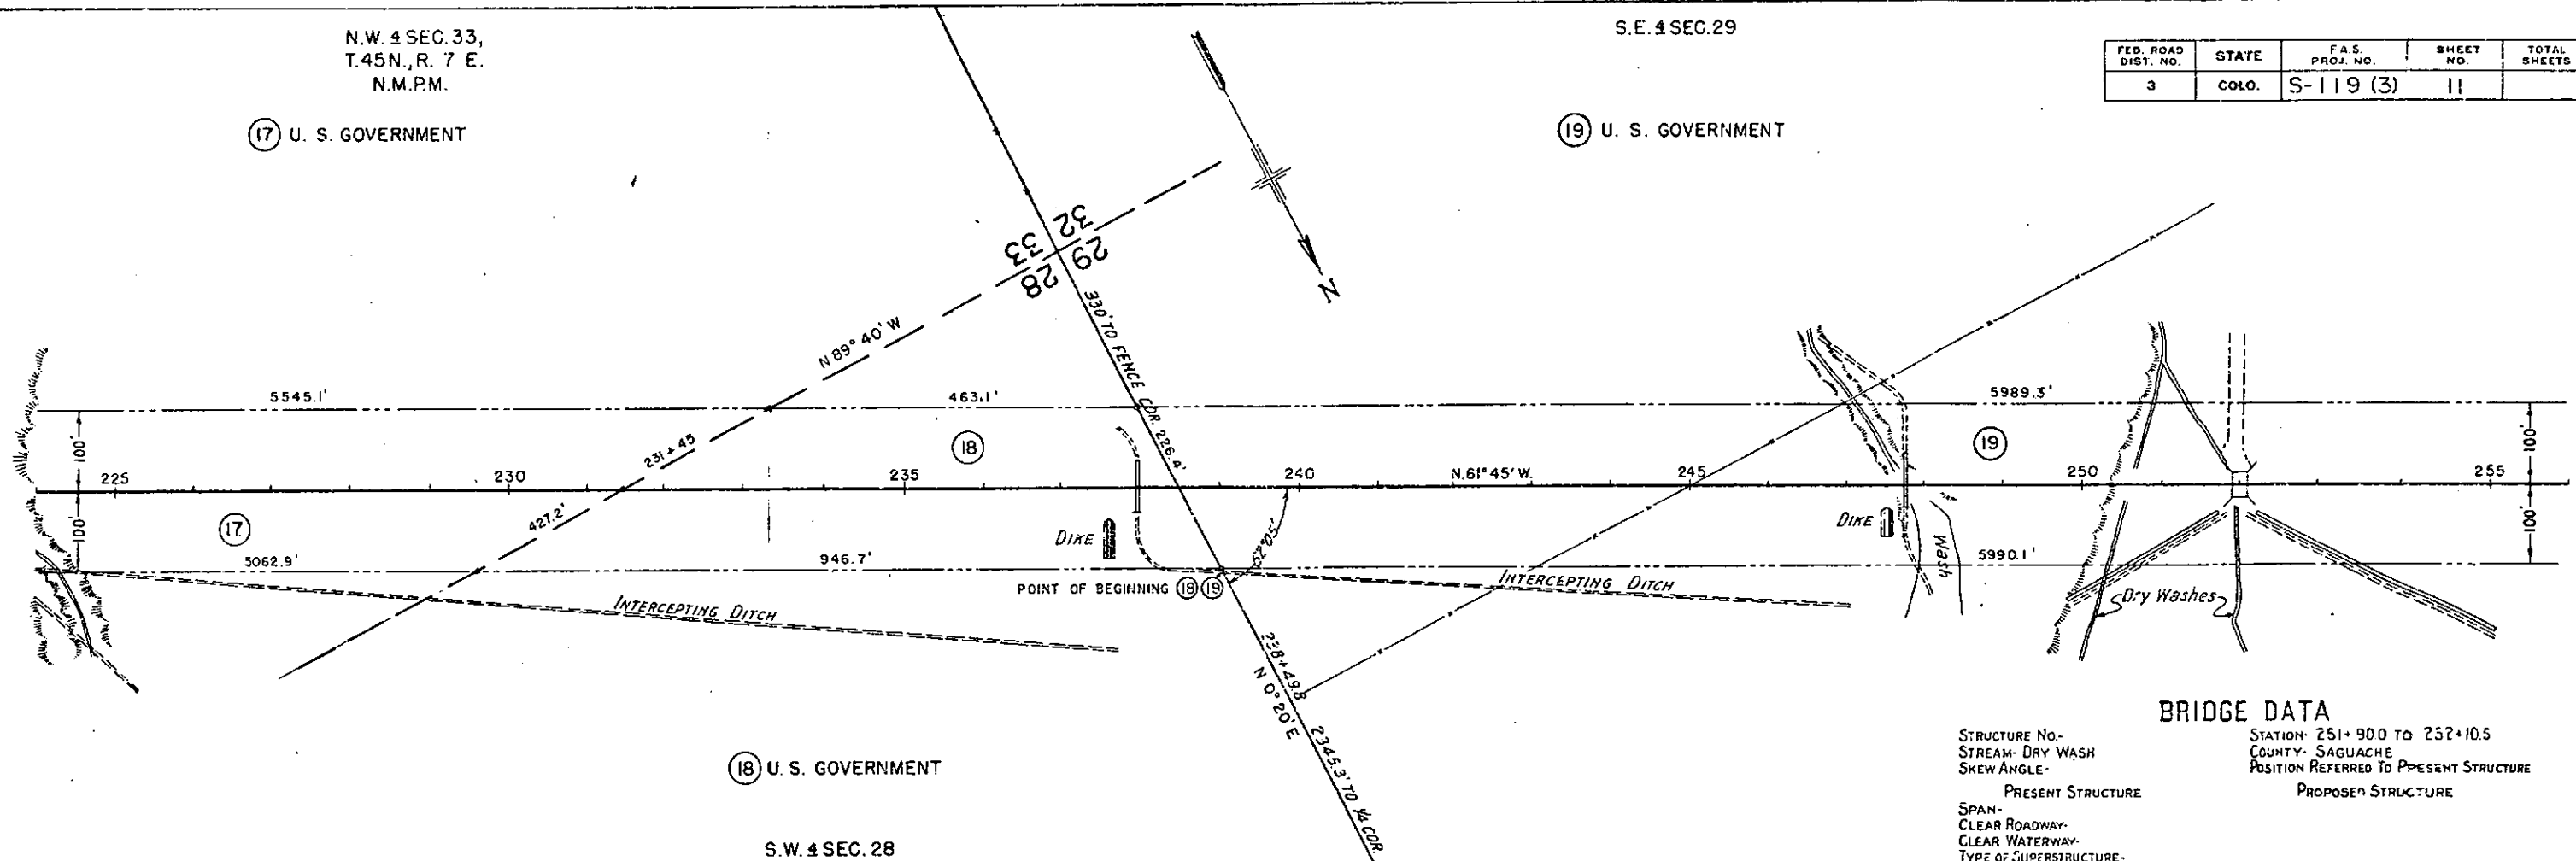

BRIDGE DATA

STRUCTURE NO.-
STREAM- DRY WASH
COUNTY- SAGUACHE
POSITION REFERRED TO PRESENT STRUCTURE

PRESENT STRUCTURE

SPAN-
CLEAR ROADWAY-
CLEAR WATERWAY-
TYPE OF SUPERSTRUCTURE-

REQUIREMENTS FOR REMOVAL-
R.R. SIDING-

STREAM DRAINAGE AREA IN SQ. MI.


ELEVATIONS
MAXIMUM HIGH WATER
NORMAL STAGE
DEBET

DETOUR STRUCTURE 2500
HAUL TO BRIDGE 5-

NEARBY STRUCTURES ON SAME STREAM
LOCATION-
WATERWAY-

LOW WATER
STREAM BED
SCOUR

Test hole No. 1
7987.5 to 7911.5 Fair resistance
7911.5 to 7901.1 Little resistance
7901.1 to 7899.2 Hard resistance
7899.2 to 7899.2 Cor. 22' of rock,
sand and clay.

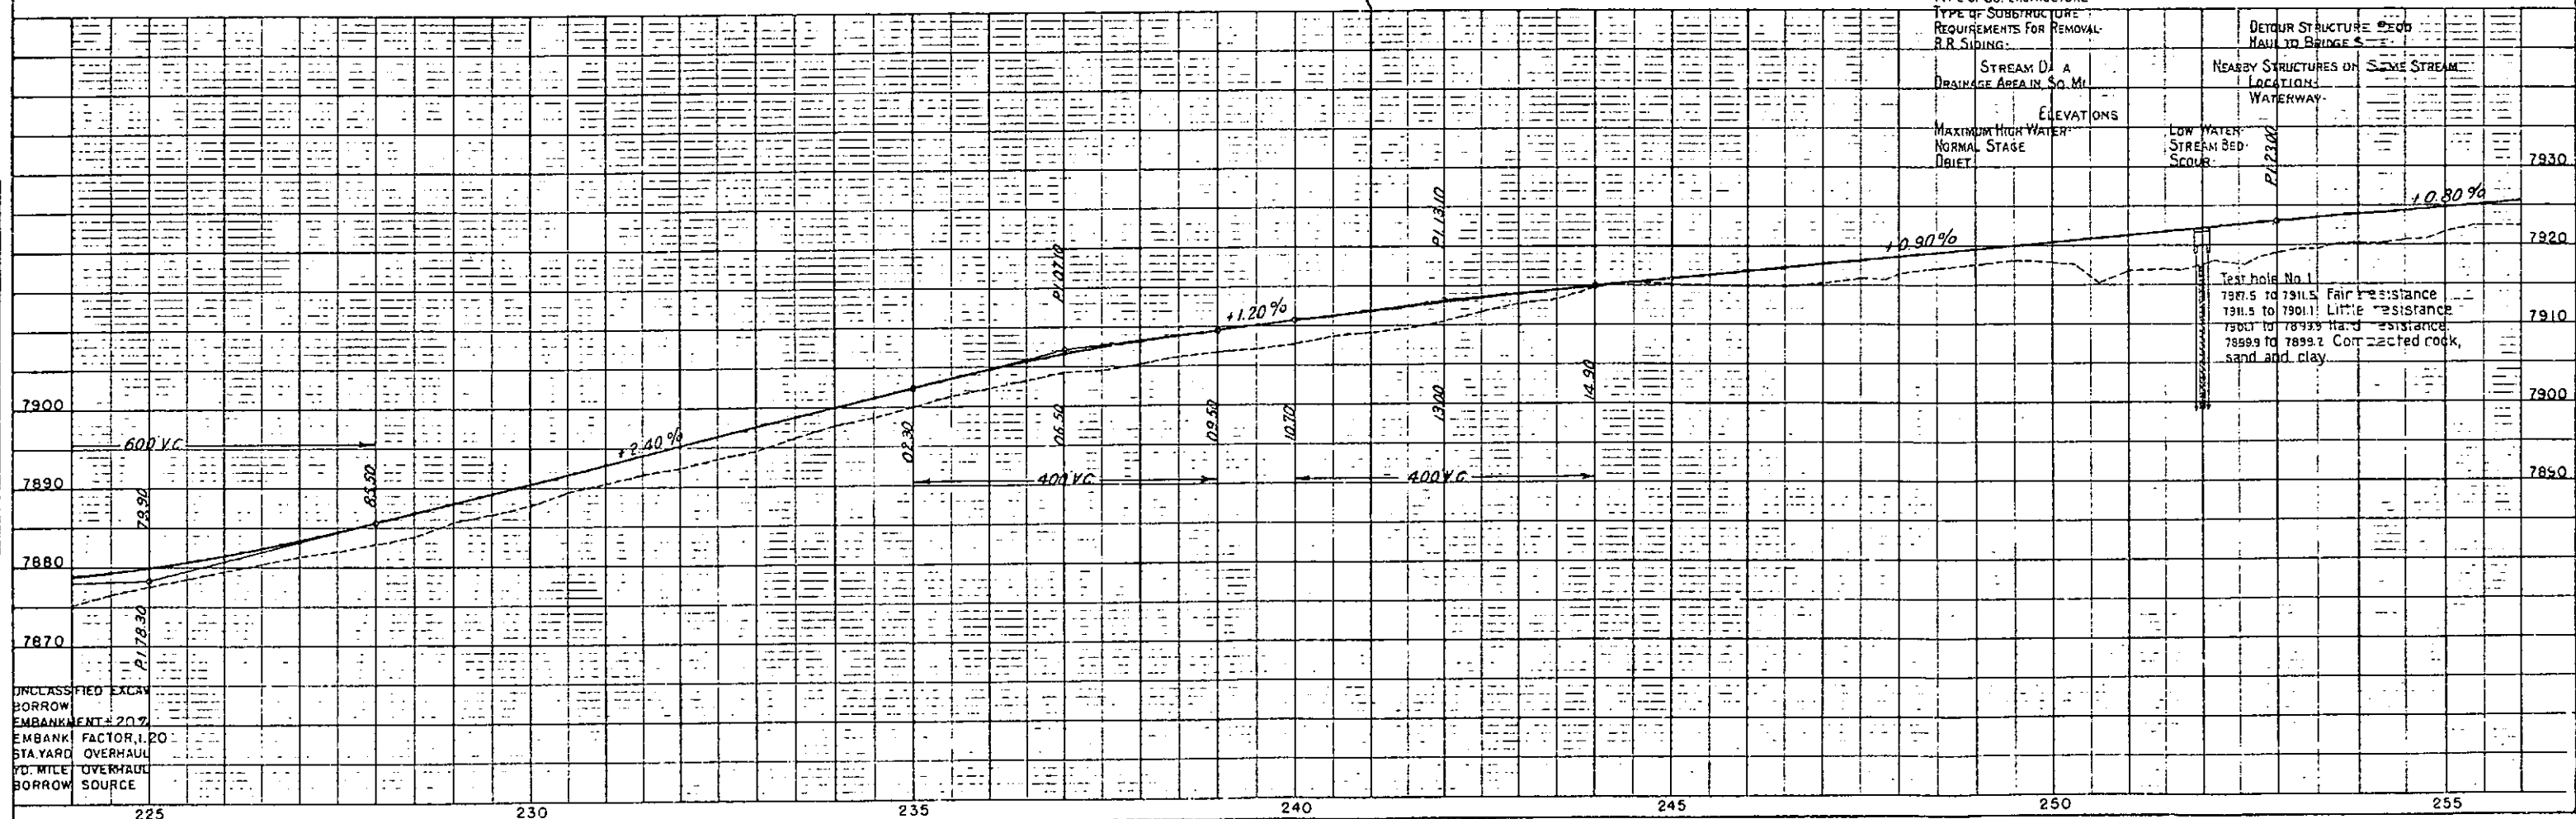

S.E. 4 SEC. 29,
T. 45 N., R. 7 E.
N.M.P.M.


S.W. 4 SEC. 29

(19) U. S. GOVERNMENT

FED. ROAD DIST. NO.	STATE	F.A.S. PROJ. NO.	SHEET NO.	TOTAL SHEETS
3	COLO.	S-119 (3)	12	

PLAN	DATE	BY	CHECKED
SUBMITTED			
NOTE BOOK			
NO.			



PROFILE	DATE	BY	CHECKED
SUBMITTED			
NOTE BOOK			
NO.			

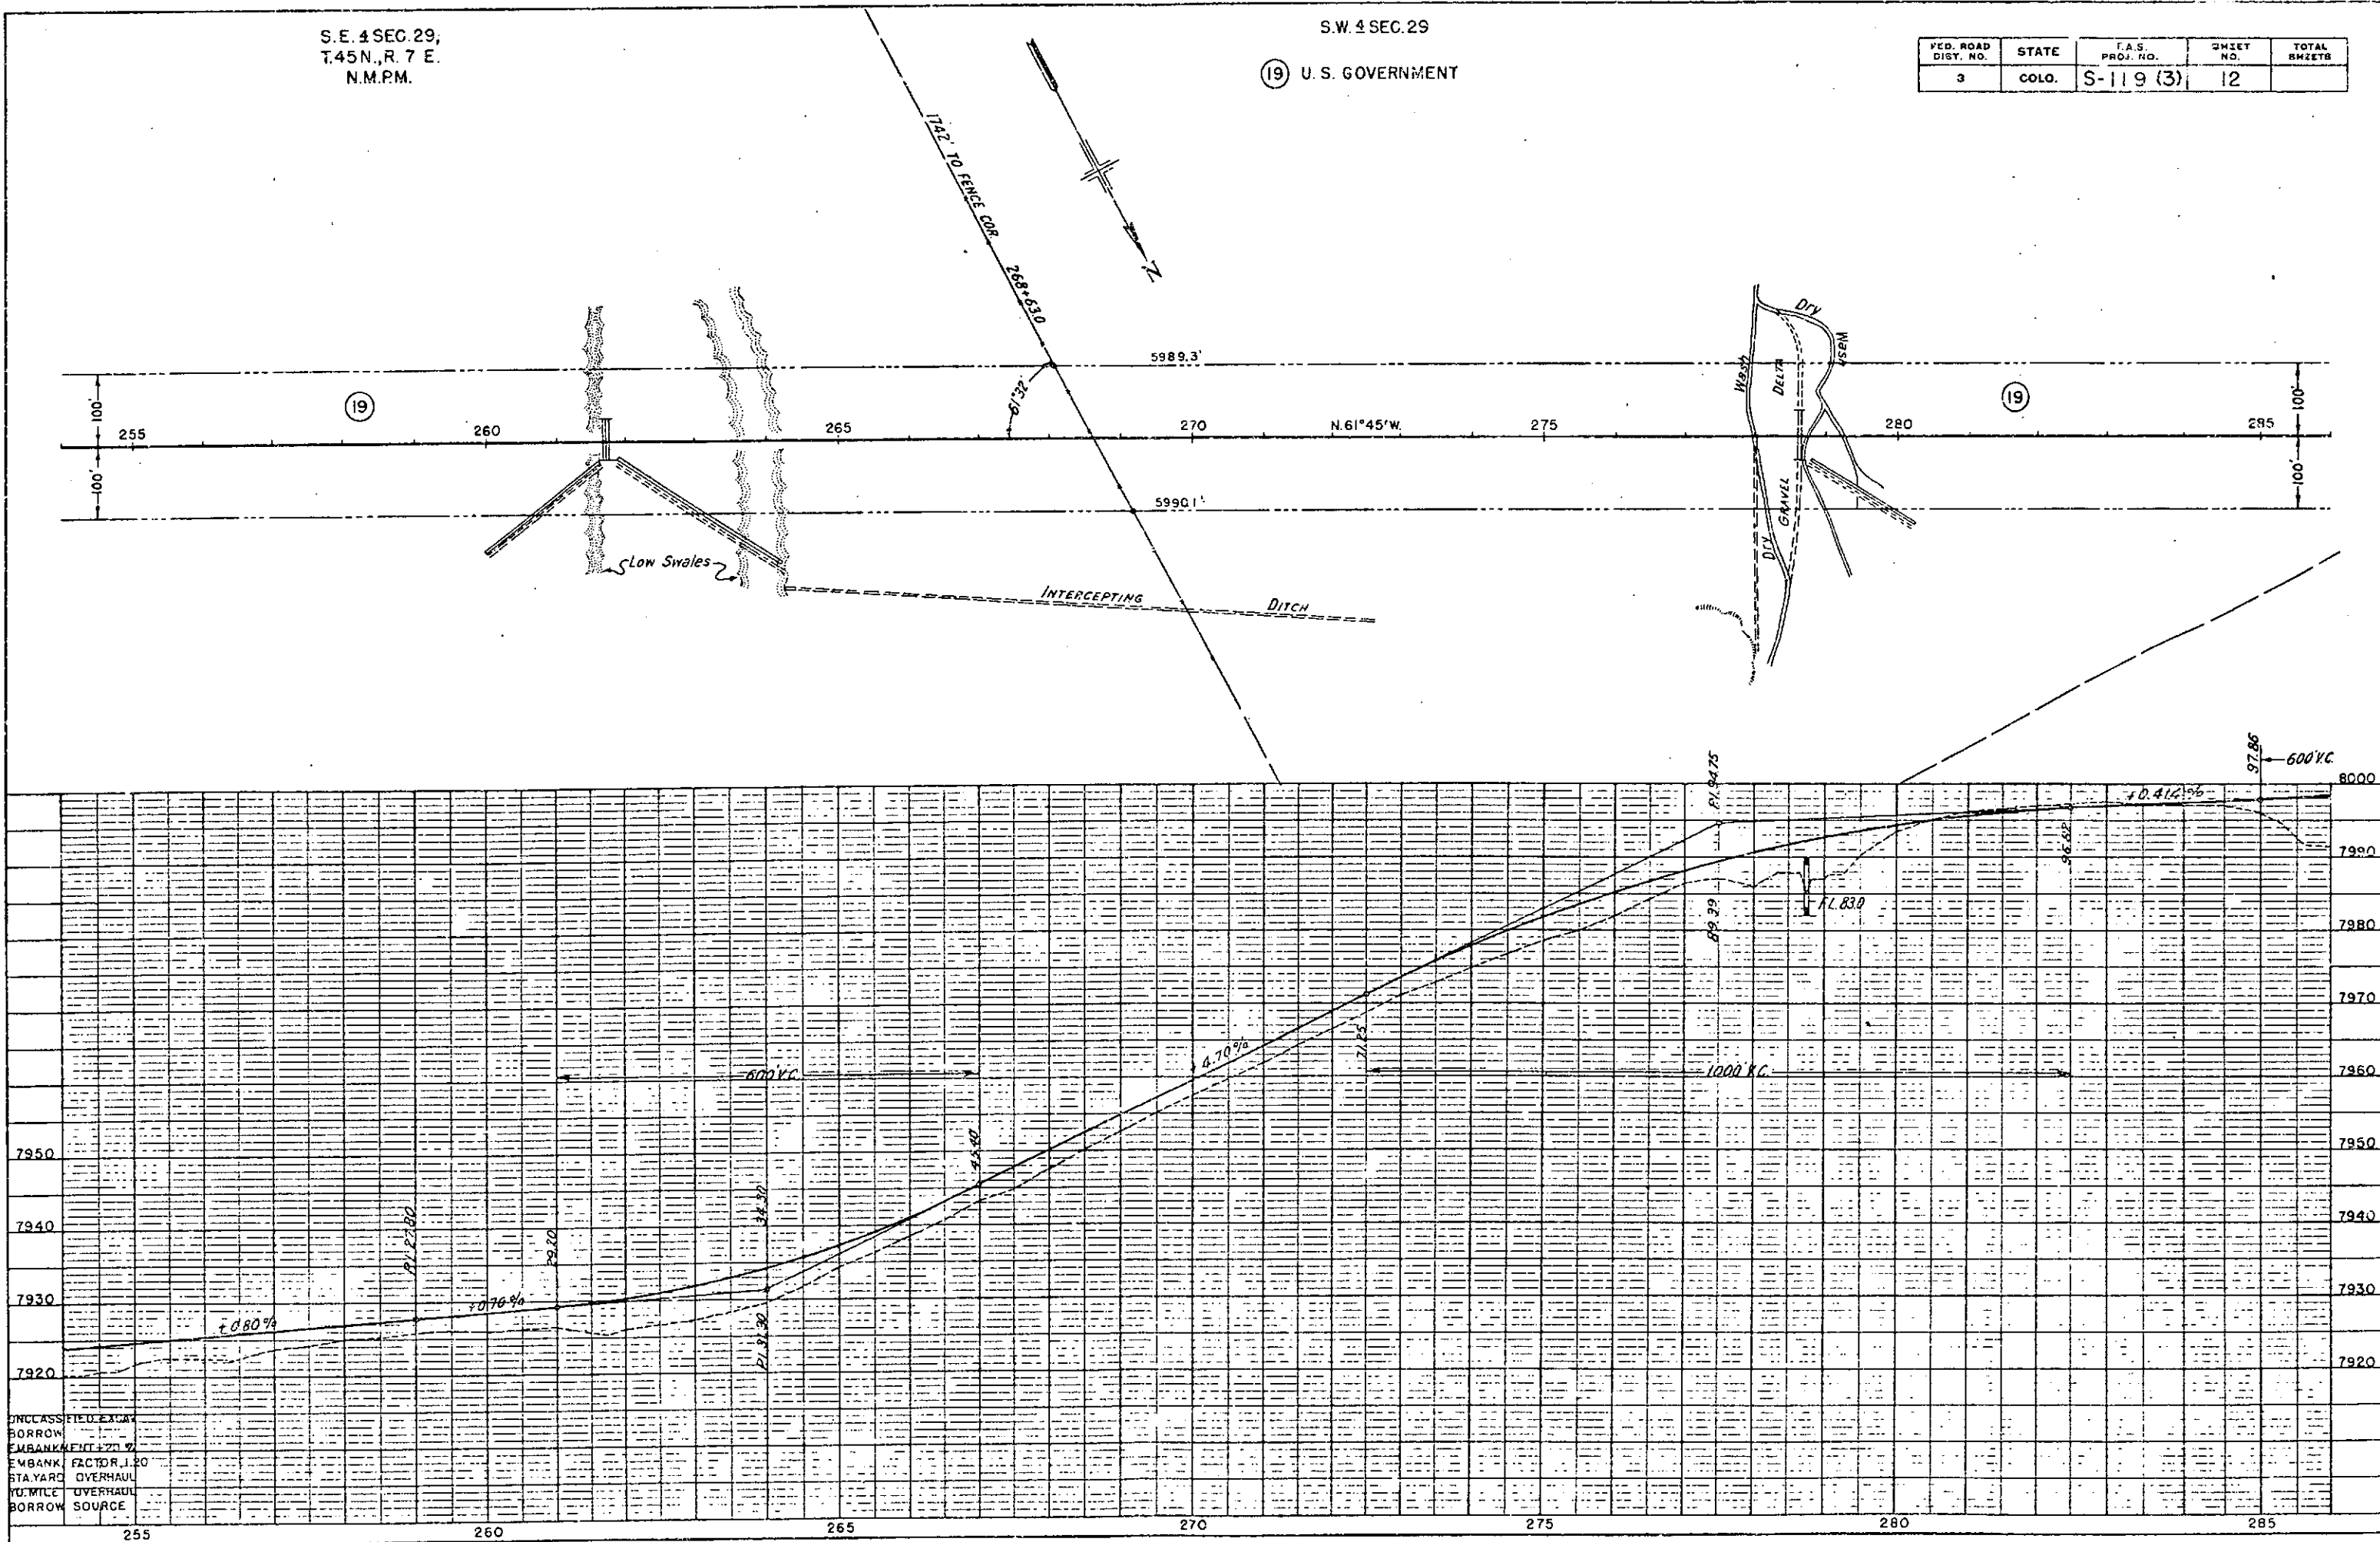

(19) U. S. GOVERNMENT

20 U. S. GOVERNMENT

PLAN	SURVEYED	BY	DATE
	NOTE BOOK NO.		
	PLOTTED ALIGNMENT CHECKED RT OF WAY CHECKED		

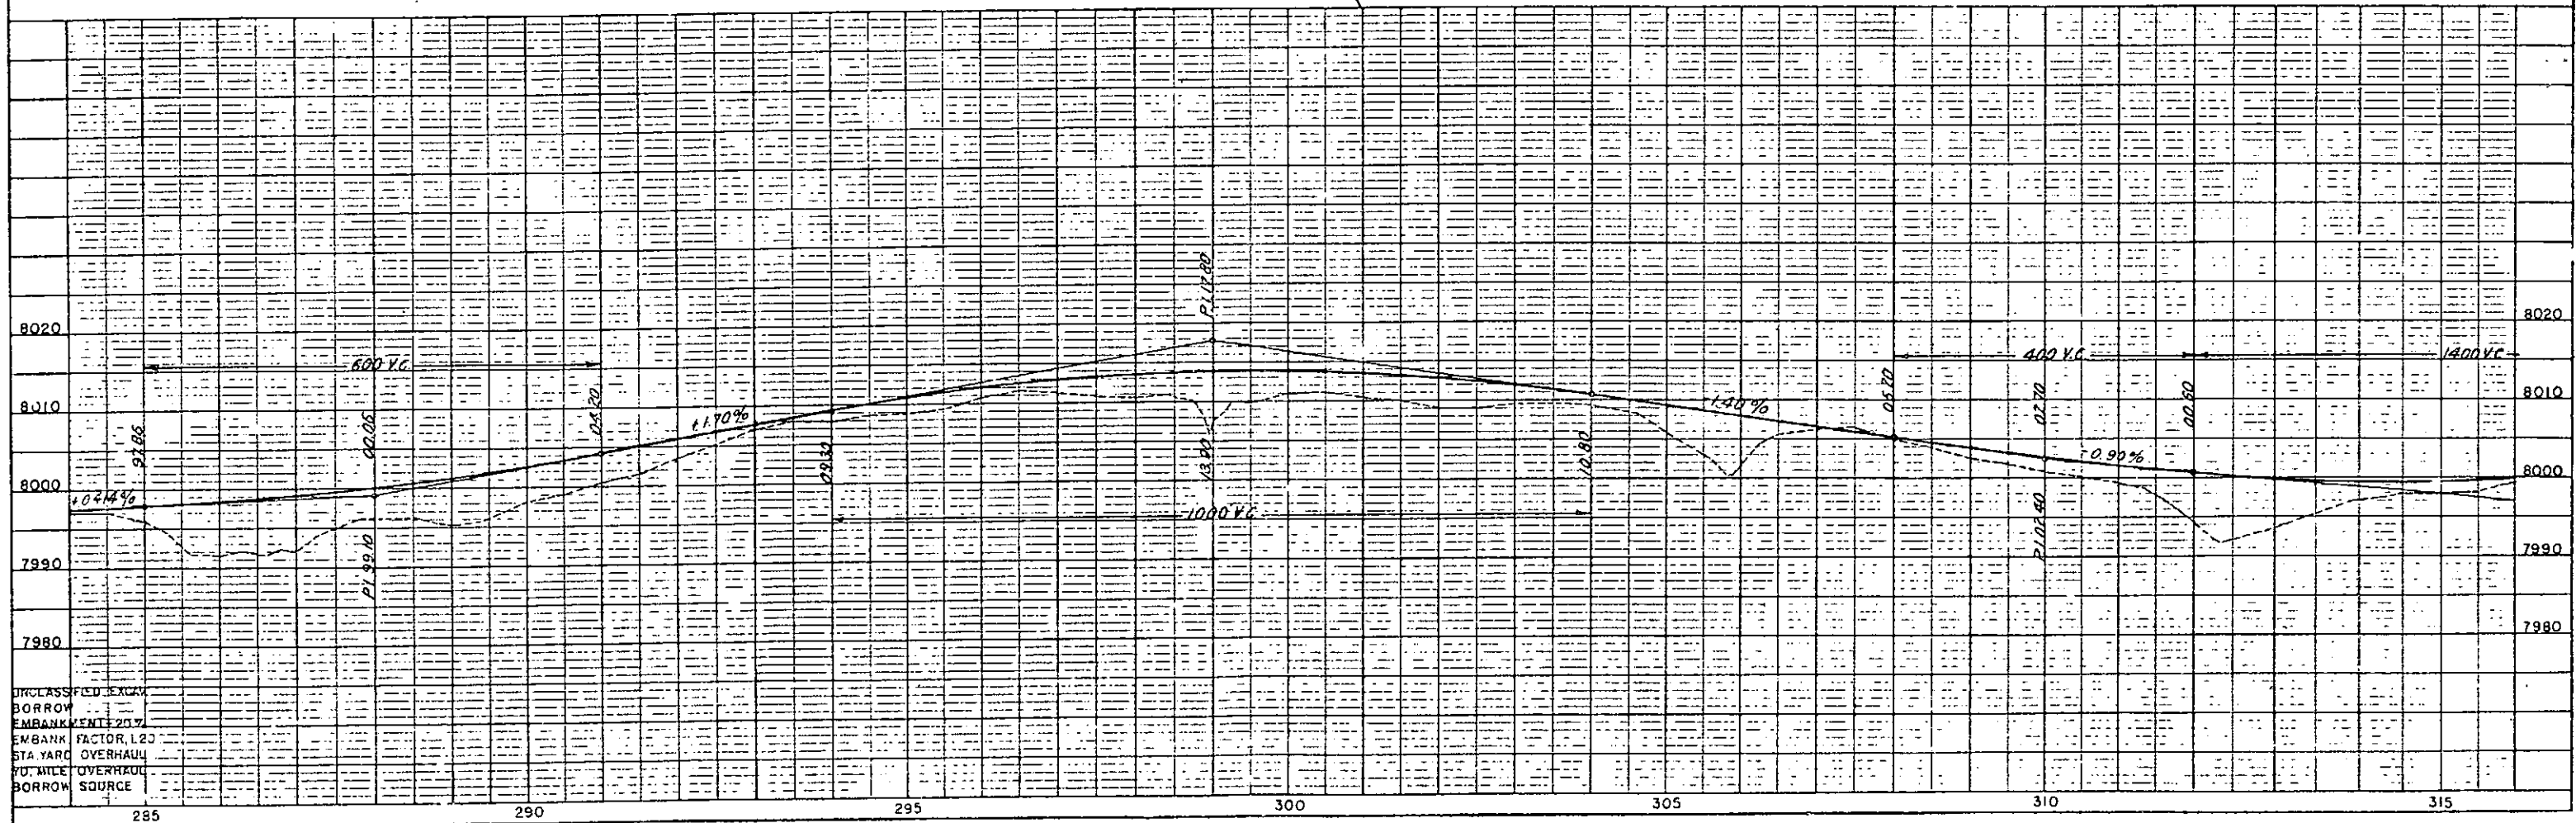 

STATE 1-PLUM-PROFILE O P R A R E STANDARD
ALVIELA & SIBER CO. NEW YORK



N.E. 4 SEC. 30,
T.45N., R. 7 E.
N.M.P.M.


N.W. 4 SEC. 30

(20) U.S. GOVERNMENT

FED. ROAD DIST. NO.	STATE	F.A.S. PROJ. NO.	SHEET NO.	TOTAL SHEETS
3	COLO.	S-119(3)	14	

PLAN	DATE
DATE	
PLANNED BY	
NOTED BY	
NO.	

PROFILE	DATE
DATE	
PLANNED BY	
NOTED BY	
NO.	

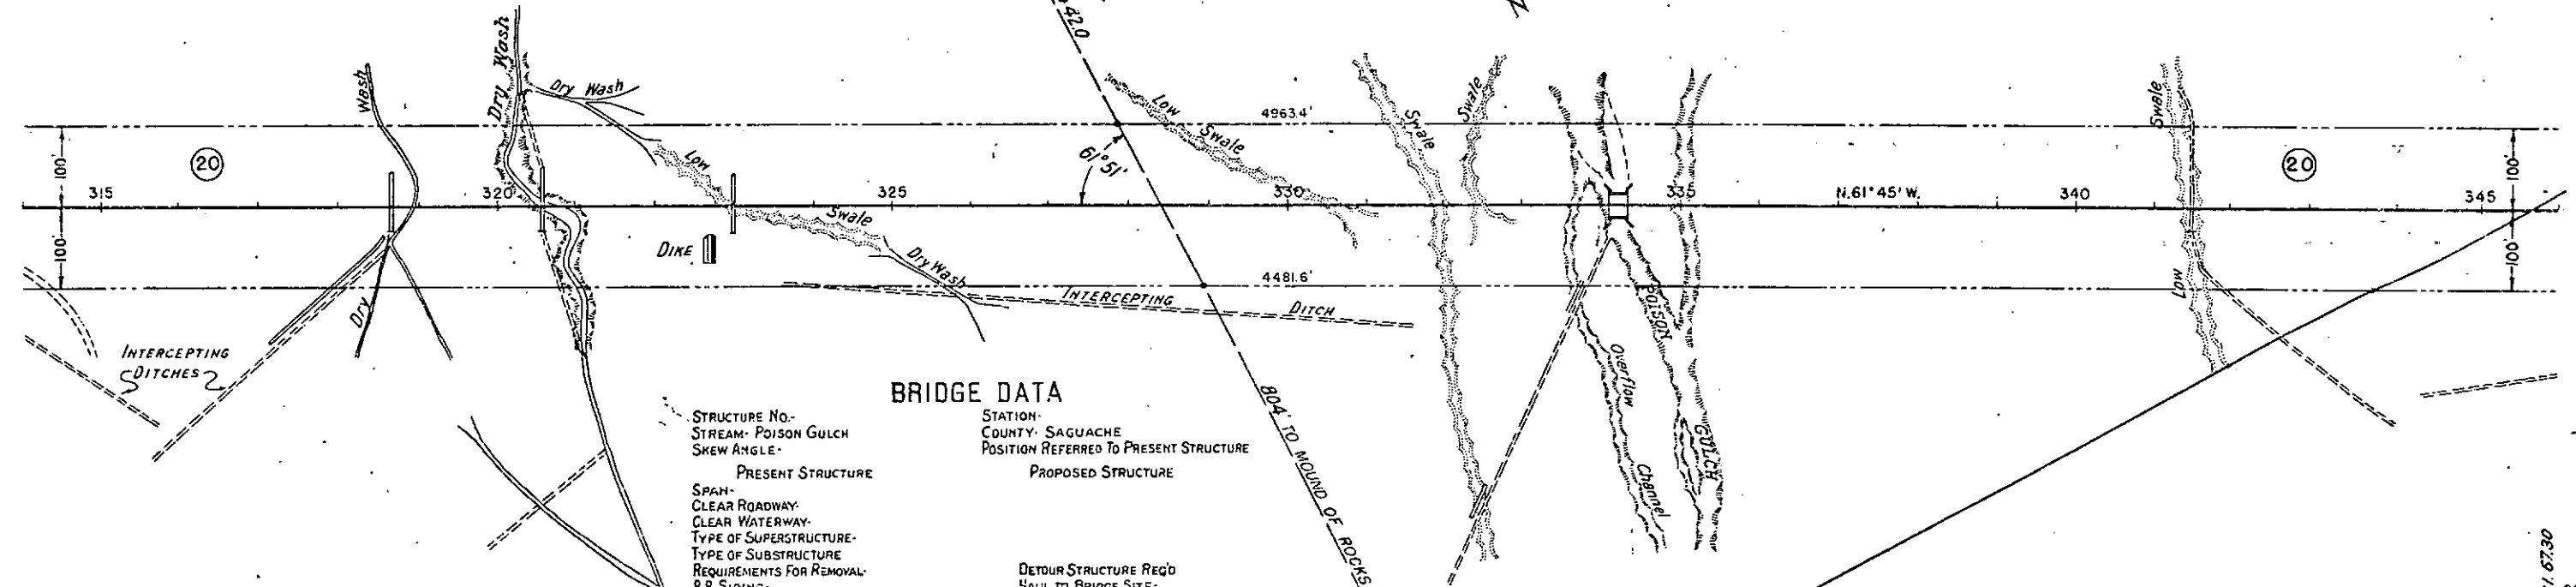


BRIDGE DATA

STRUCTURE NO. _____
STREAM- POISON GULCH
SKEW ANGLE _____
PRESENT STRUCTURE
SPAN _____
CLEAR ROADWAY _____
CLEAR WATERWAY _____
TYPE OF SUPERSTRUCTURE _____
TYPE OF SUBSTRUCTURE _____
REQUIREMENTS FOR REMOVAL _____
R.R. SPOILING _____

DETOUR STRUCTURE REQ'D
NAVL TO BRIDGE SITE _____

STREAM DATA	NEARBY STRUCTURES ON SAME STREAM
DRAINAGE AREA IN SQ. MI.	LOCATION
ELEVATIONS	WATERWAY
MAXIMUM HIGH WATER	LOW WATER
NORMAL STAGE	STREAM BED
DRIFT	SCOUR

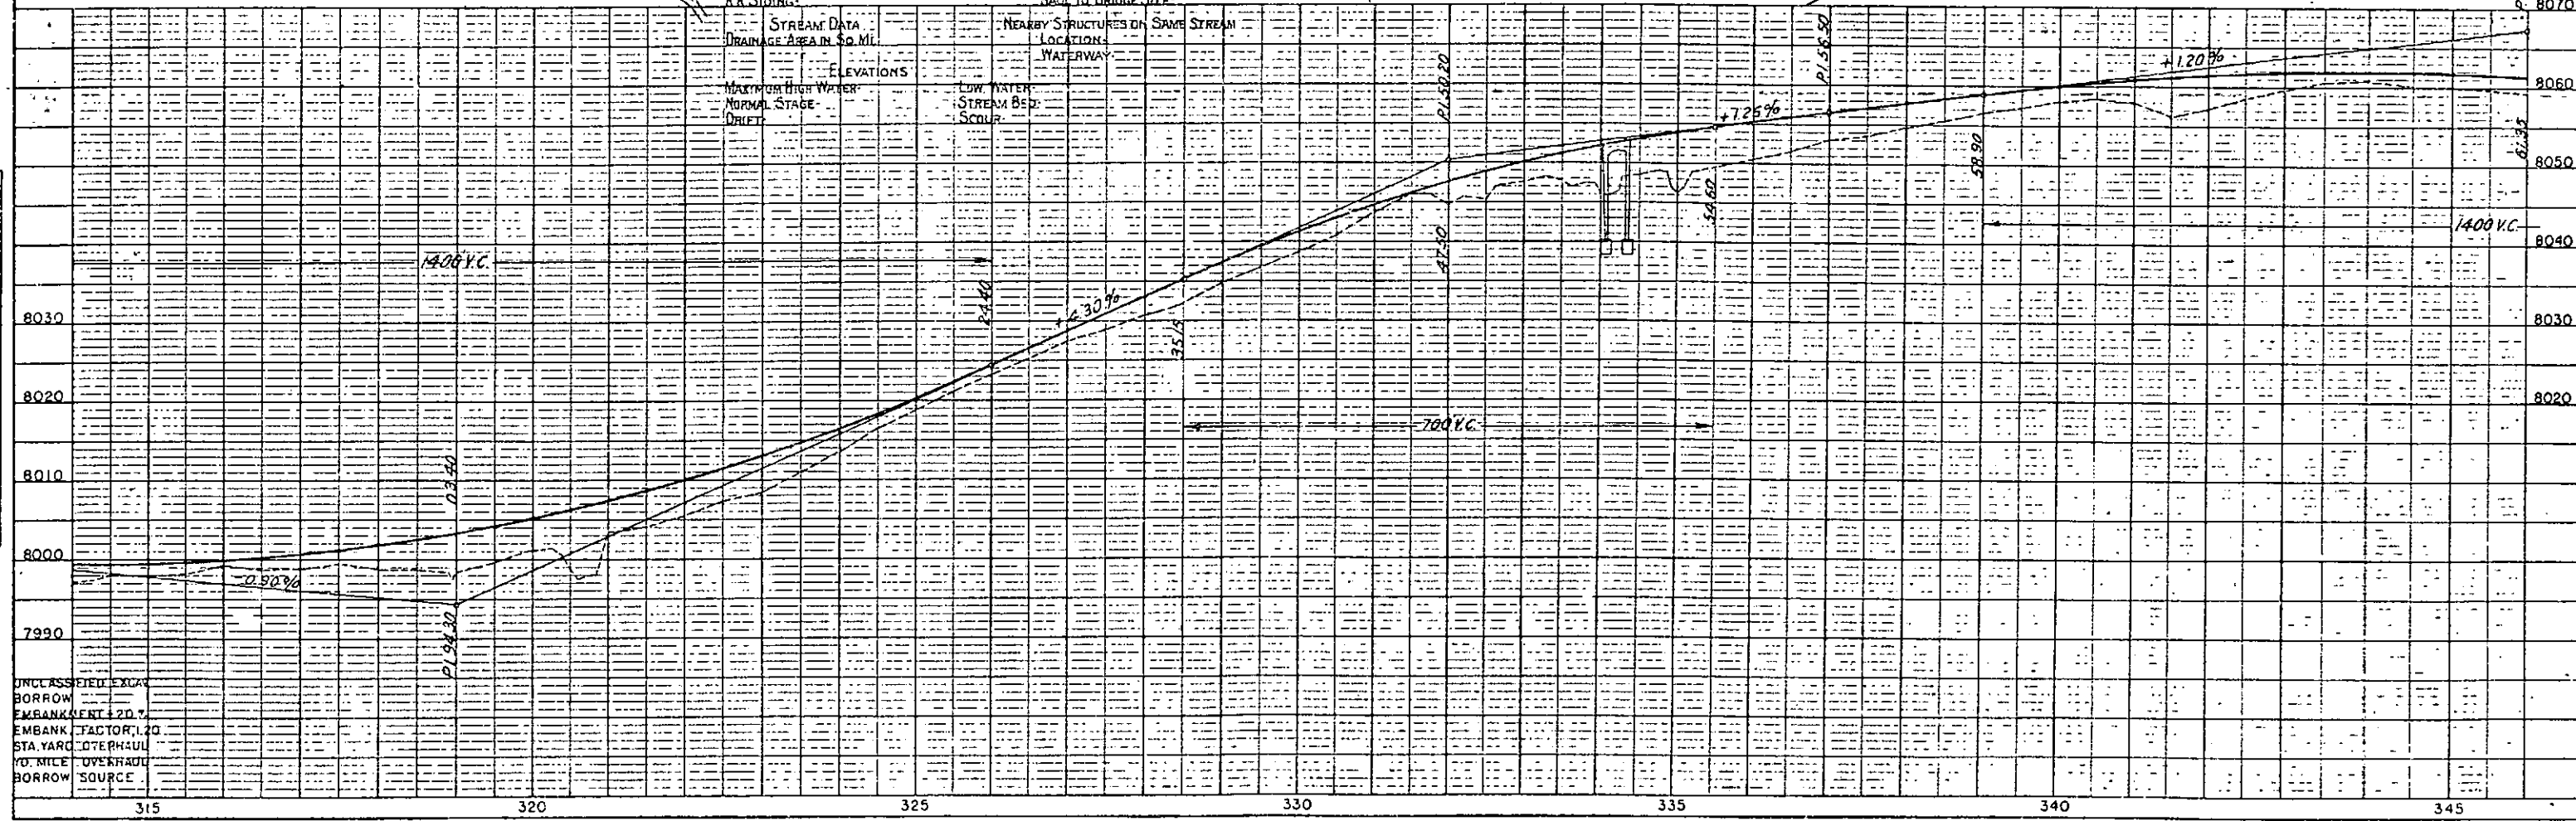

UNCLASSIFIED EXCAV
BORROW
EMBANKMENT +20.7
EMBANK. FACTOR 1.20
STA. YARD OVERHAUL
1/2 MILE OVERHAUL
BORROW SOURCE

N.W. 4 SEC. 30,
T.45N., R. 7 E.
N.M.P.M.


(20) U.S. GOVERNMENT

S.E. 4 SEC. 24,
T.45N., R. 6 E.
N.M.P.M.

(22) U.S. GOVERNMENT

FED. ROAD DIST. NO.	STATE	F.S. PROJ. NO.	SHEET NO.	TOTAL SHEETS
3	COLO.	S-119 (3)	15	


PLAN	PROFILE
DATE: 10/1/50	DATE: 10/1/50
BY: J. H. HARRIS	BY: J. H. HARRIS
CHECKED: J. H. HARRIS	CHECKED: J. H. HARRIS
APPROVED: J. H. HARRIS	APPROVED: J. H. HARRIS

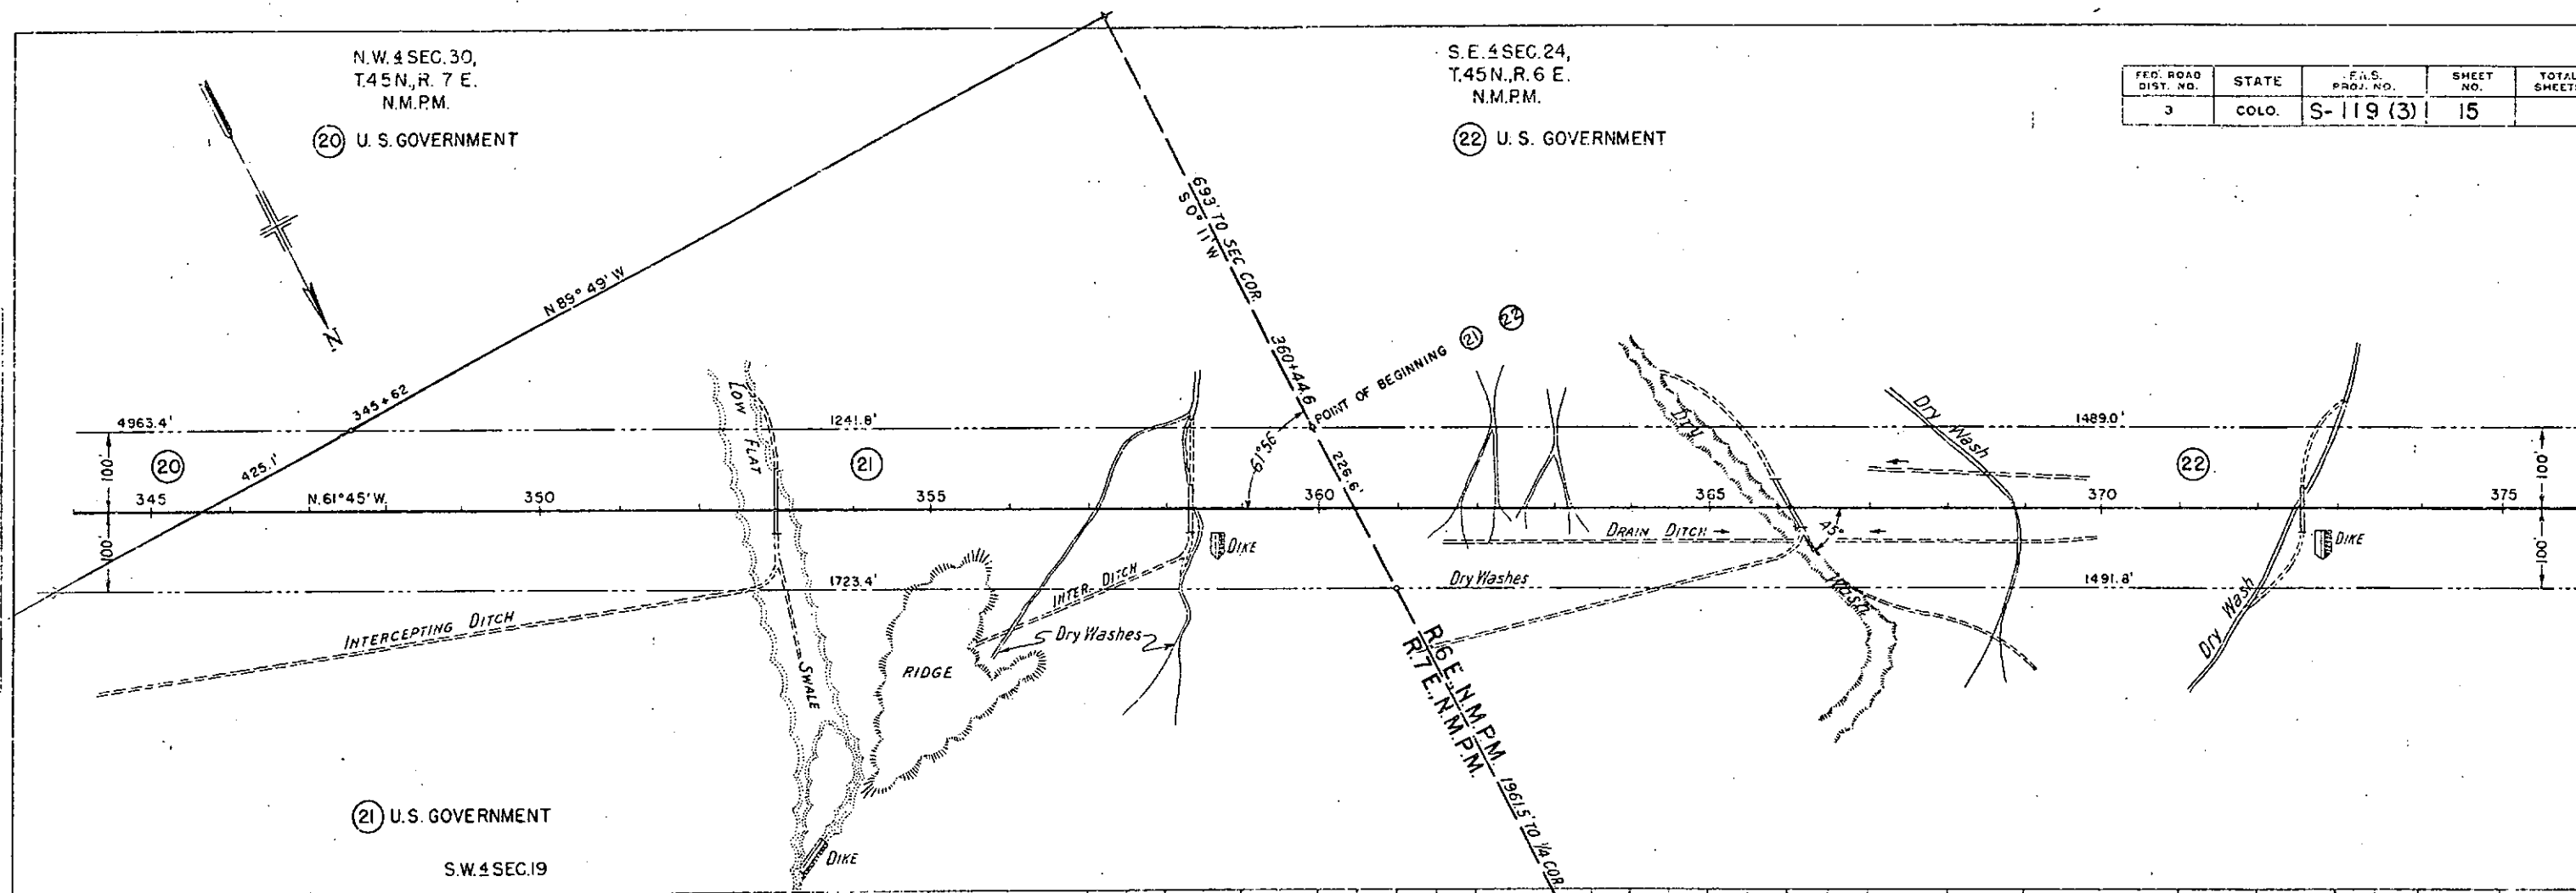

(21) U.S. GOVERNMENT

S.W. 4 SEC. 19

PROFILE	PLAN
DATE: 10/1/50	DATE: 10/1/50
BY: J. H. HARRIS	BY: J. H. HARRIS
CHECKED: J. H. HARRIS	CHECKED: J. H. HARRIS
APPROVED: J. H. HARRIS	APPROVED: J. H. HARRIS

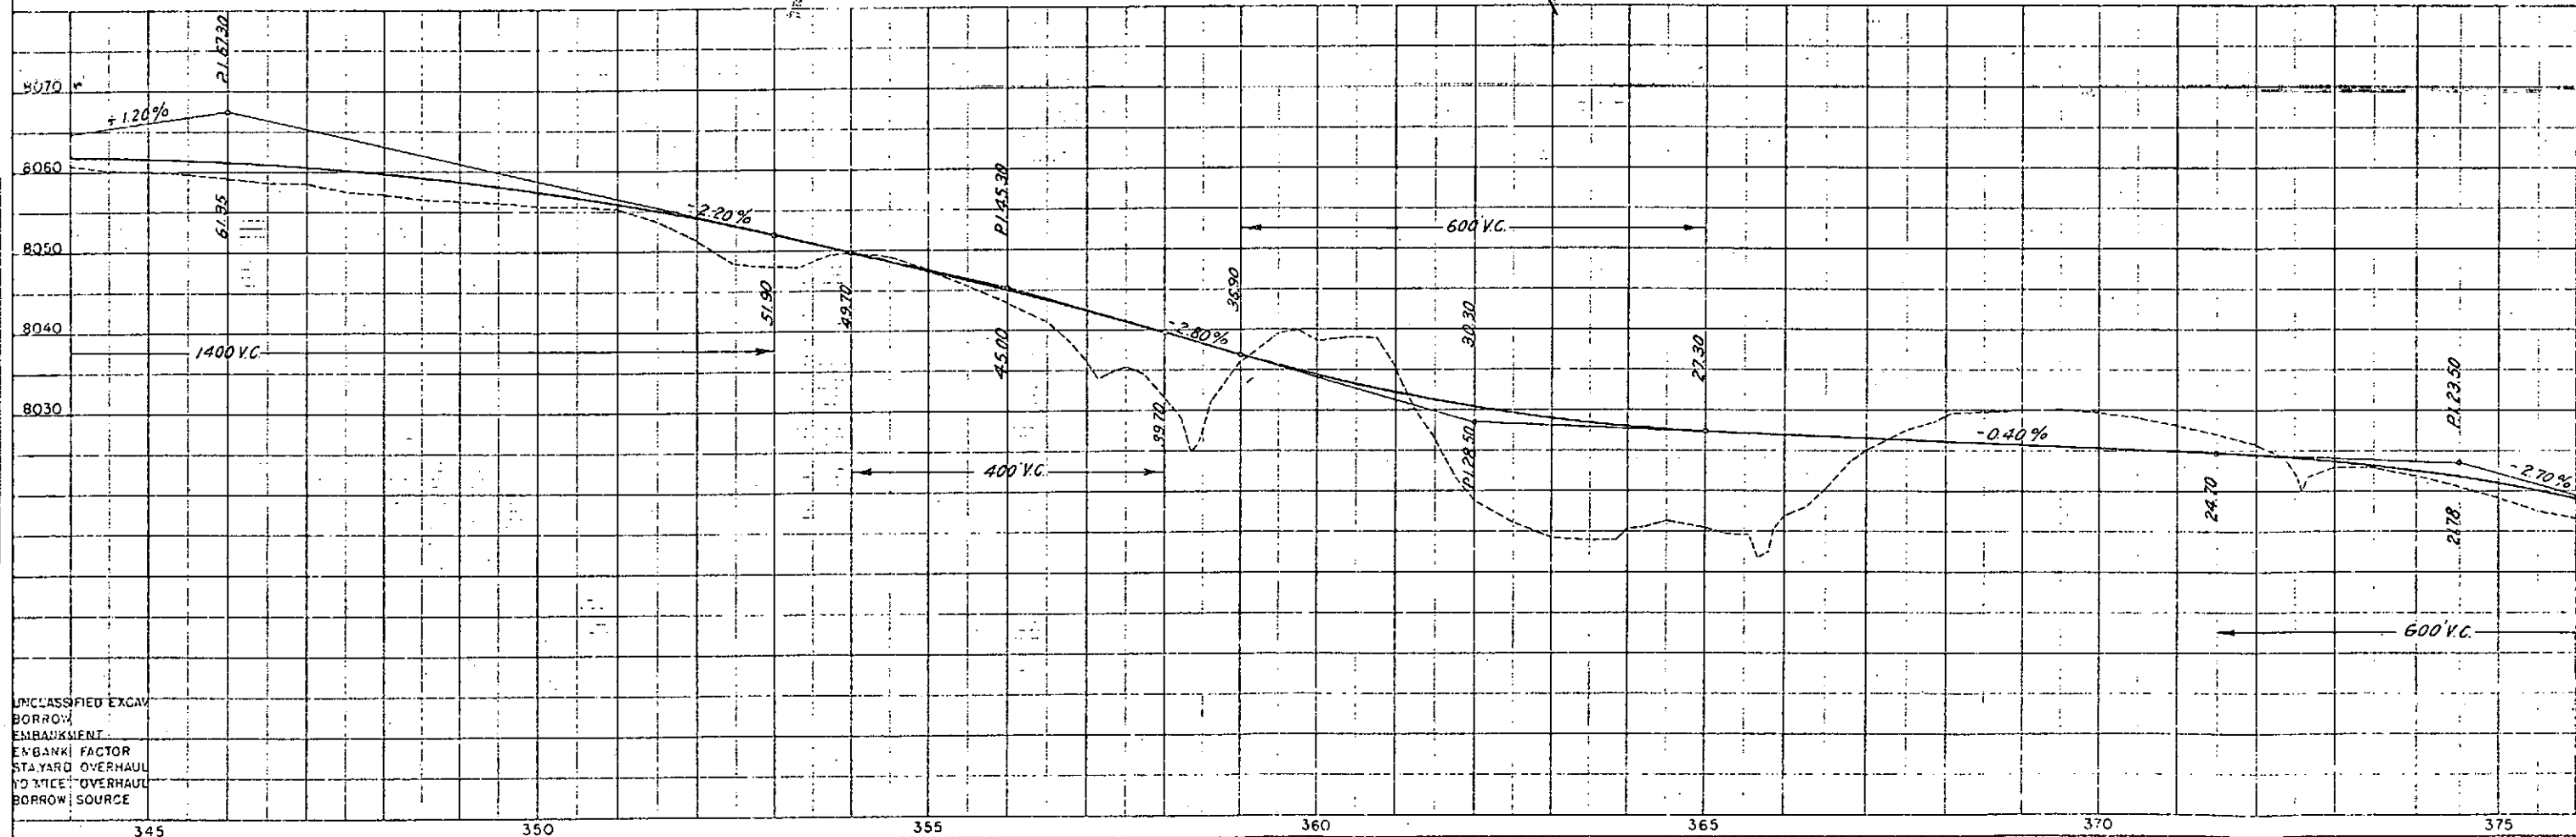

UNCLASSIFIED EXCAV
BORROW
EMBANKMENT
EMBANK FACTOR
STAYARD OVERHAUL
NO MICE OVERHAUL
BORROW SOURCE


W2 S.E. 4 SEC. 24,
T.45N., R. 6 E.
N.M.P.M.

E2 S.W. 4 SEC. 24


FED. ROAD DIST. NO.	STATE	F.A.S. PROJ. NO.	SHEET NO.	TOTAL SHEETS
3	COLO.	S-119 (3)	16	

(23) ROMINGER & RABY
Saguache, Colorado

PLAN	DATE
DESIGNED	
NOTED	
REVISIONS	
BY	
DATE	

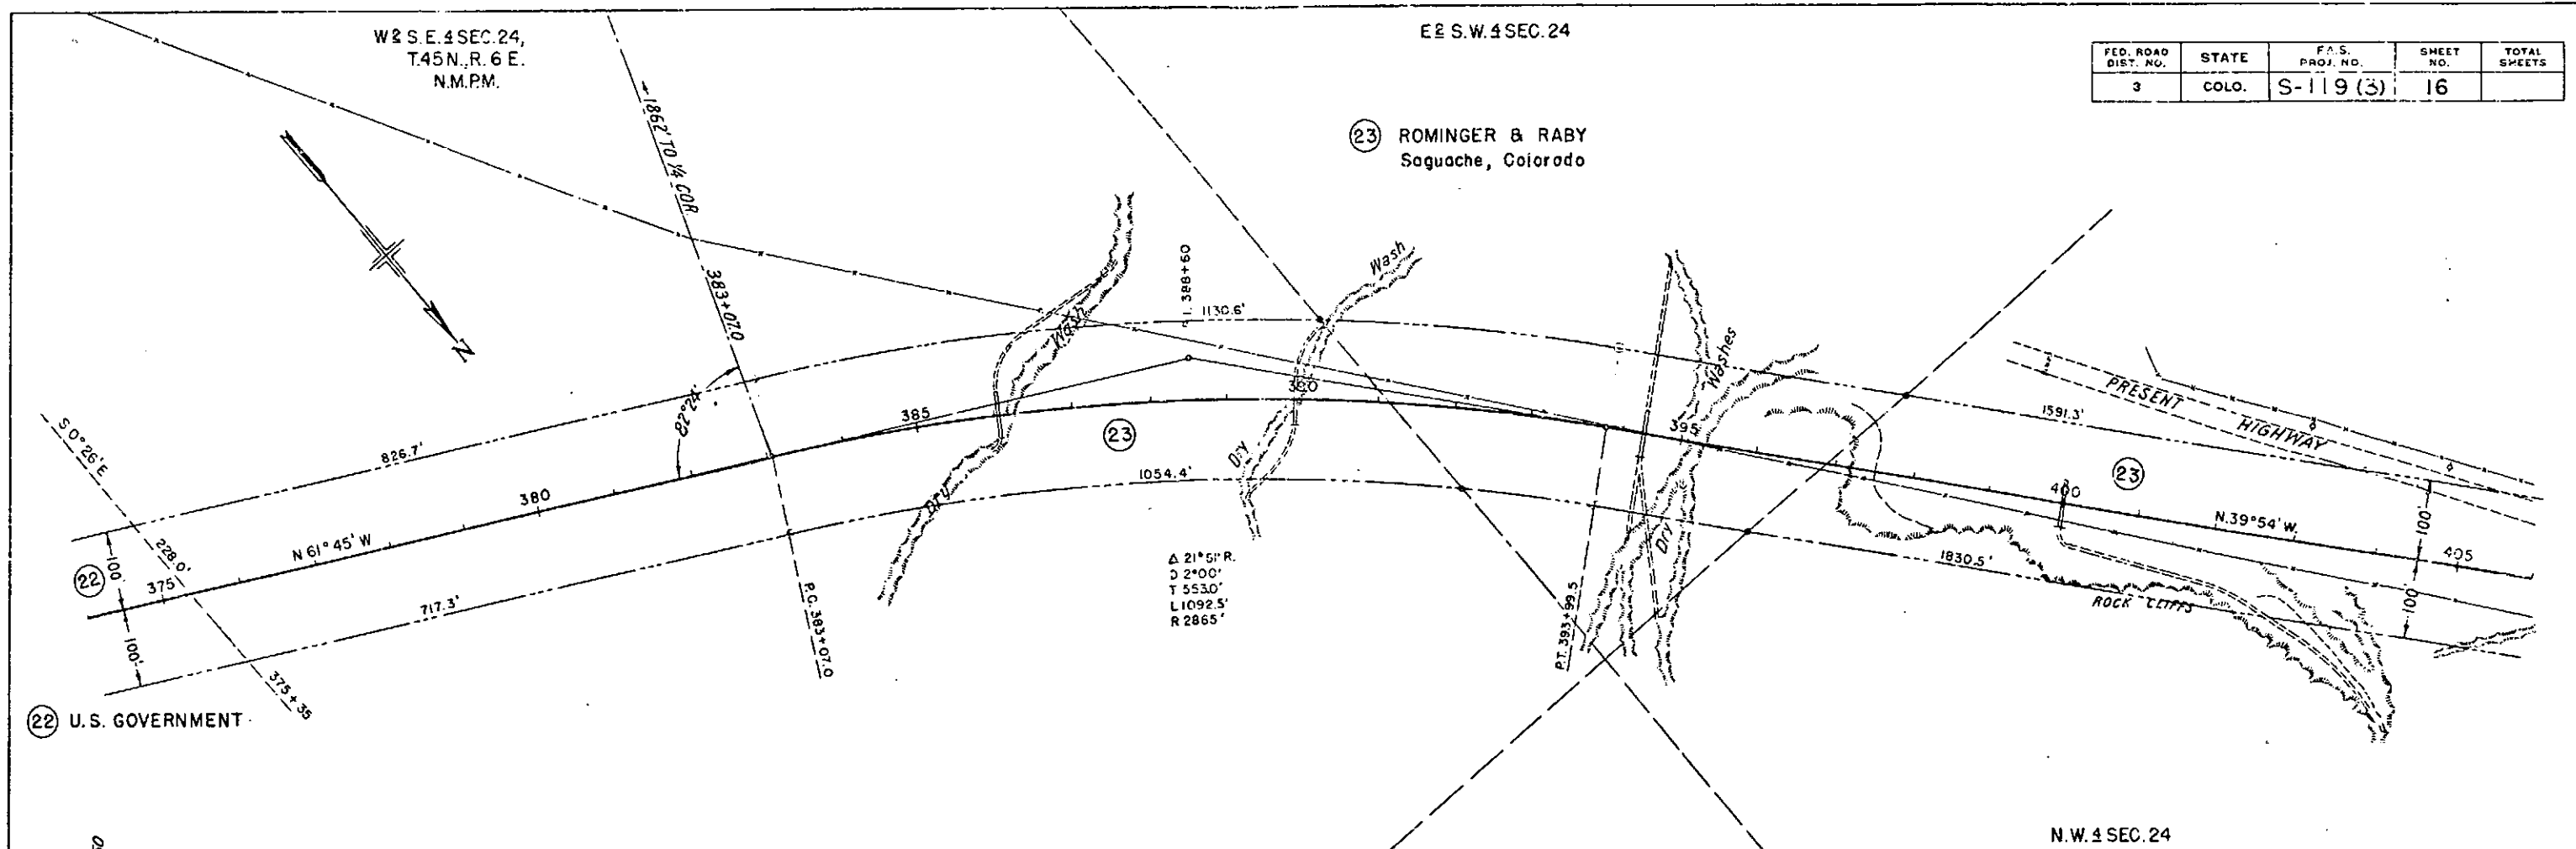

PROFILE	DATE
DESIGNED	
NOTED	
REVISIONS	
BY	
DATE	

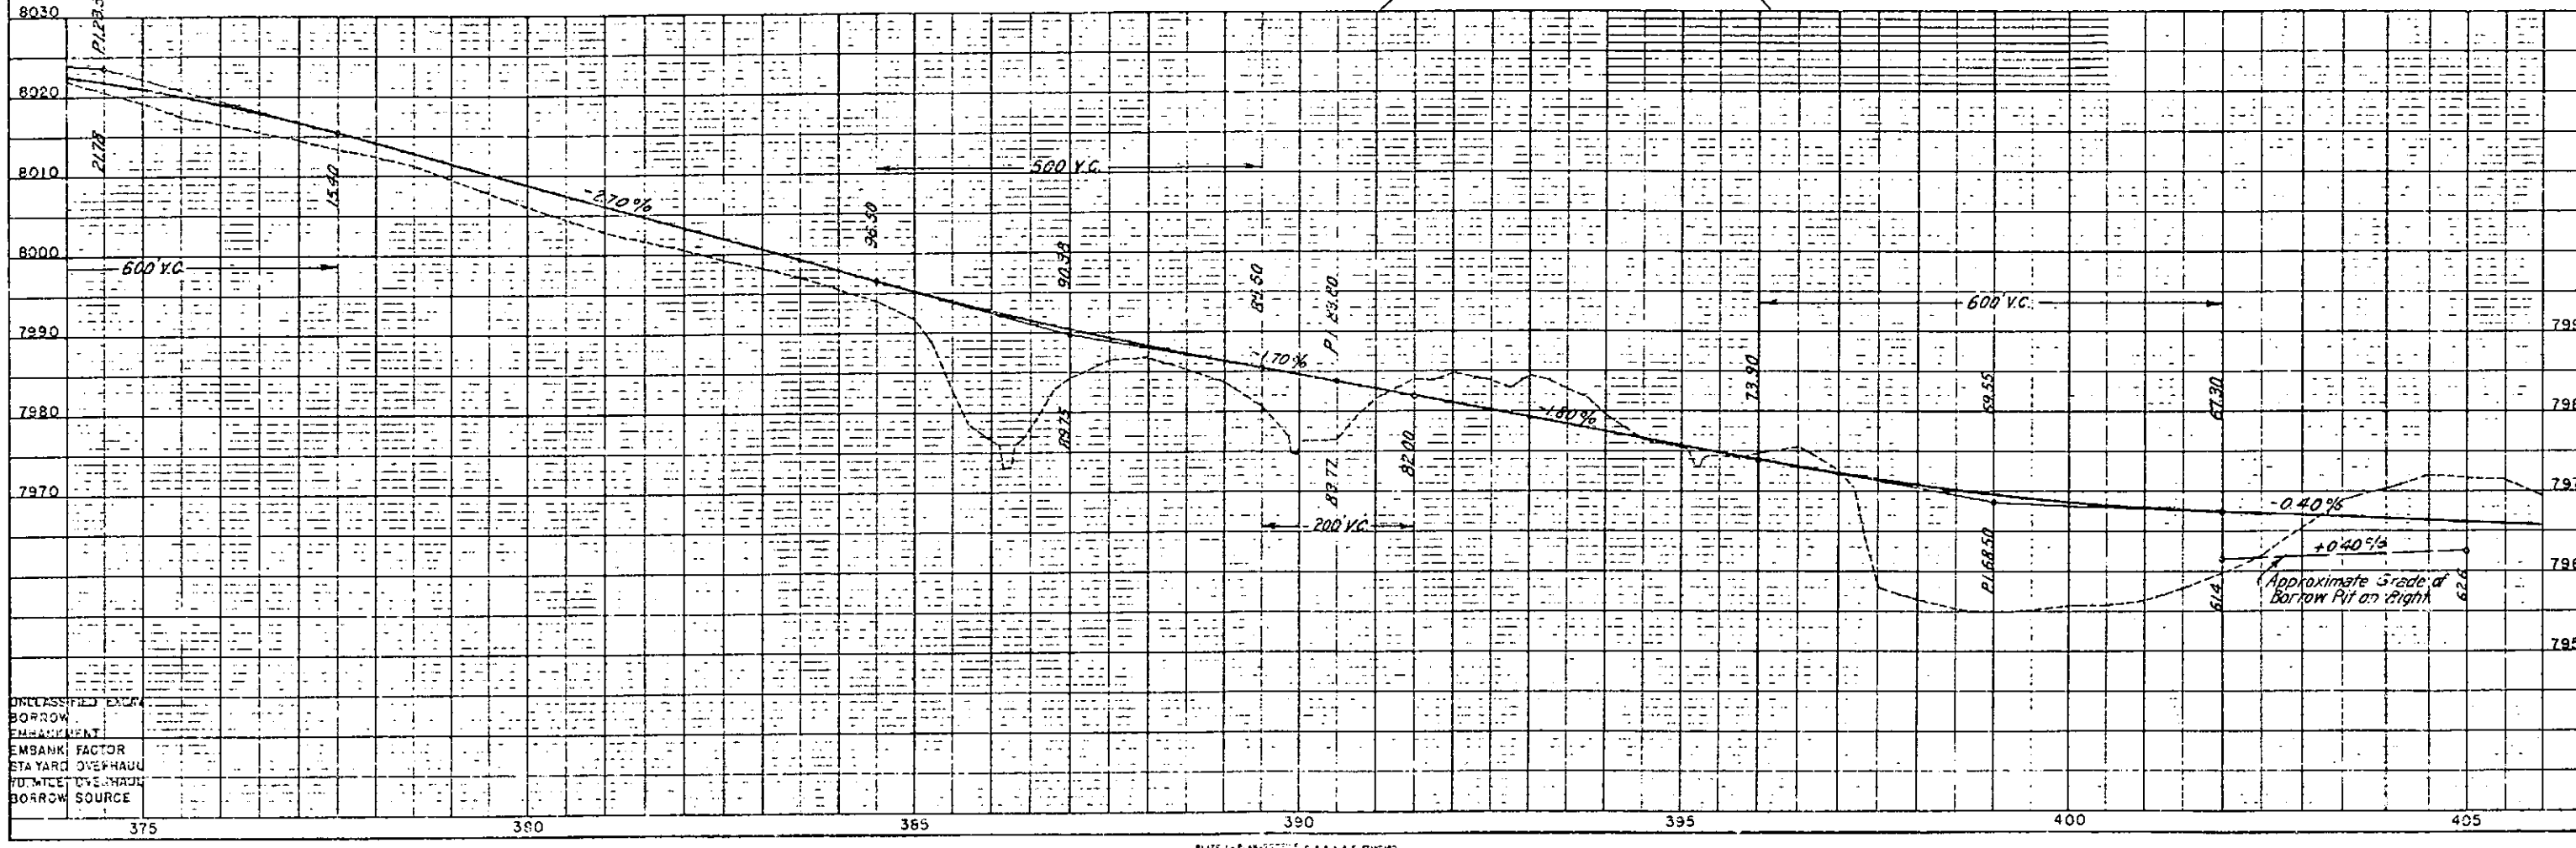

UNCLASSIFIED EXCAVATION
BORROW
EMBANKMENT
EMBANKMENT FACTOR
STAYARD OVERHAUL
FUTURE OVERHAUL
BORROW SOURCE

PLAN	DATE
NO.	
BY	
CHECKED	
APPROVED	
NOTED	
NO.	

PROFILE	DATE
NO.	
BY	
CHECKED	
APPROVED	
NOTED	
NO.	

W2N.W.4 SEC.24,
T.45N.,R.6 E.
N.M.P.M.

(24) ALBA WARD
Saguache, Colorado



(23) ROMINGER & RABY
Saguache, Colorado

POINT OF BEGINNING (24)

POINT OF BEGINNING (23)

STA. 413+00
END OF S-119 (3)

FED. ROAD DIST. NO.	STATE	F.A.S. PROJ. NO.	SHEET NO.	TOTAL SHEETS
3	COLO.	S-119 (3)	17	

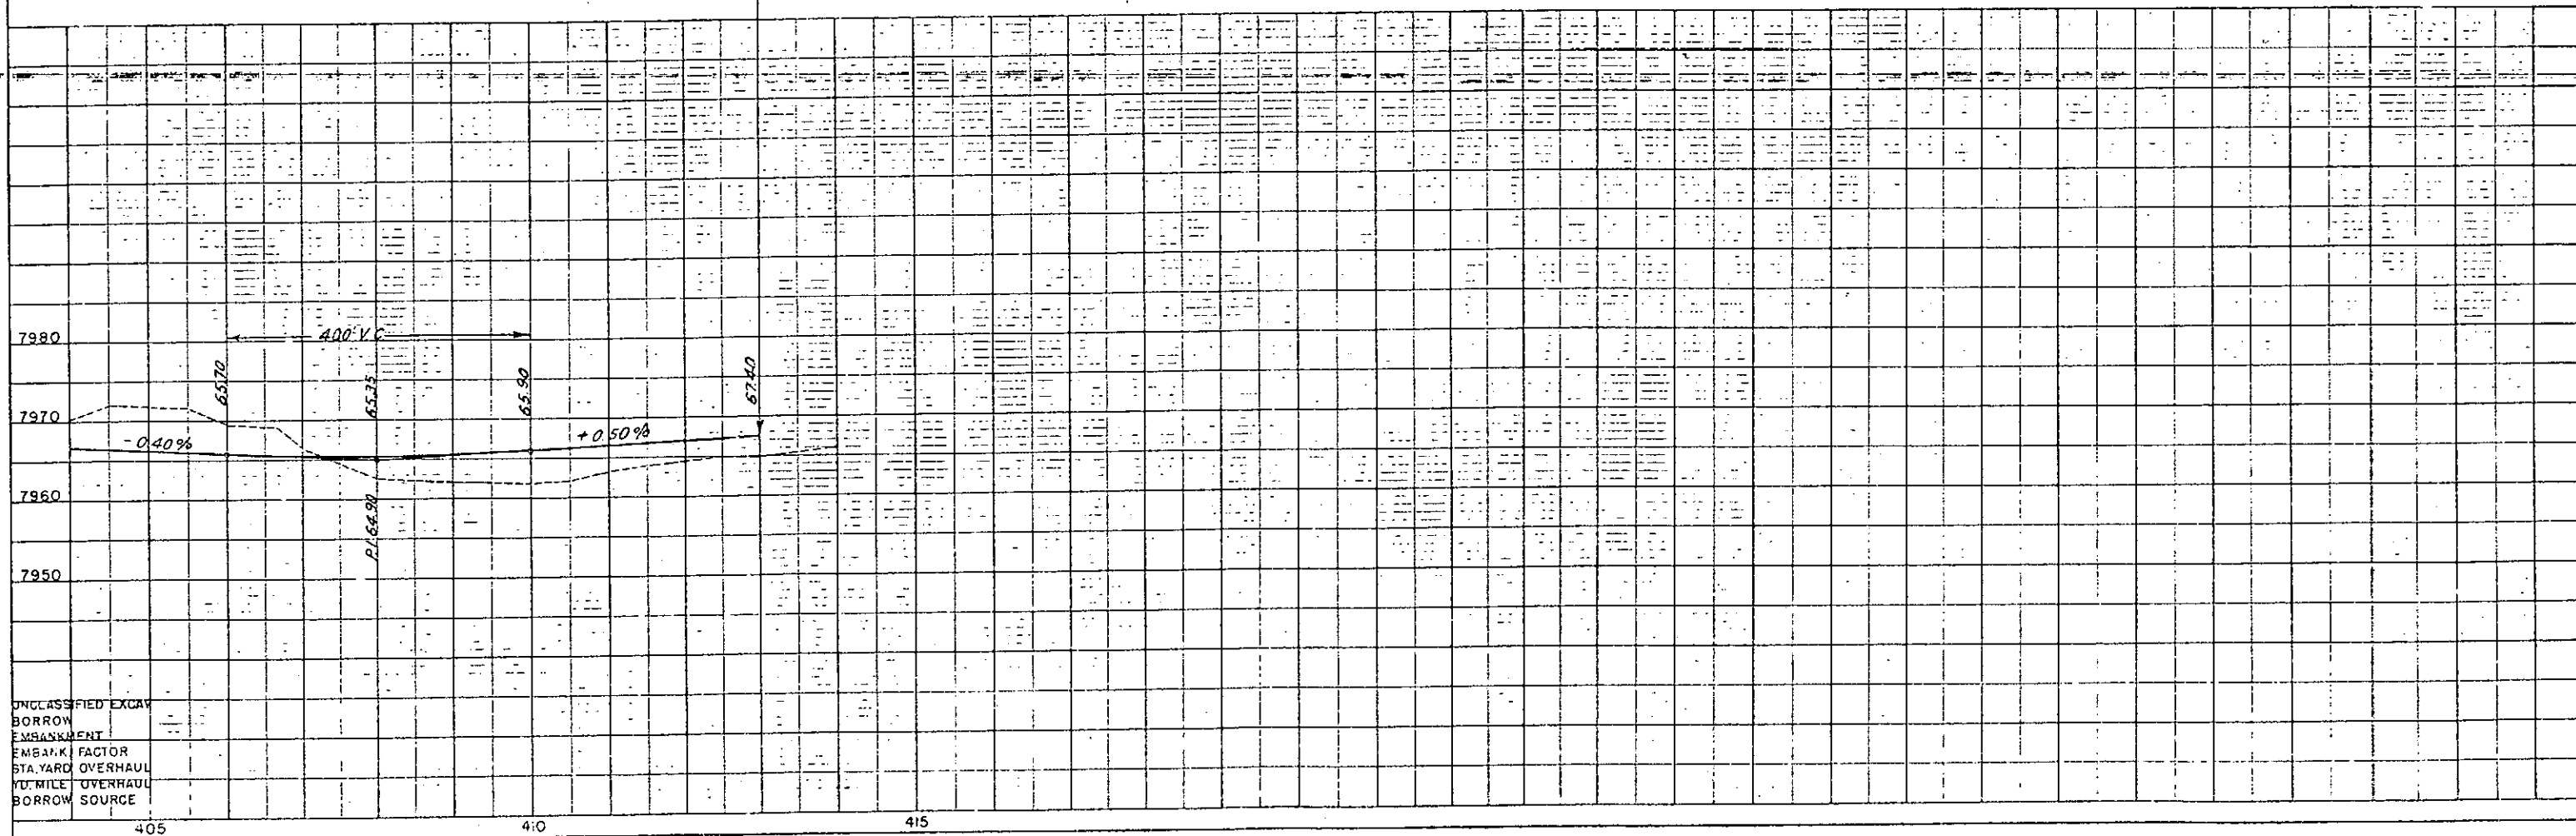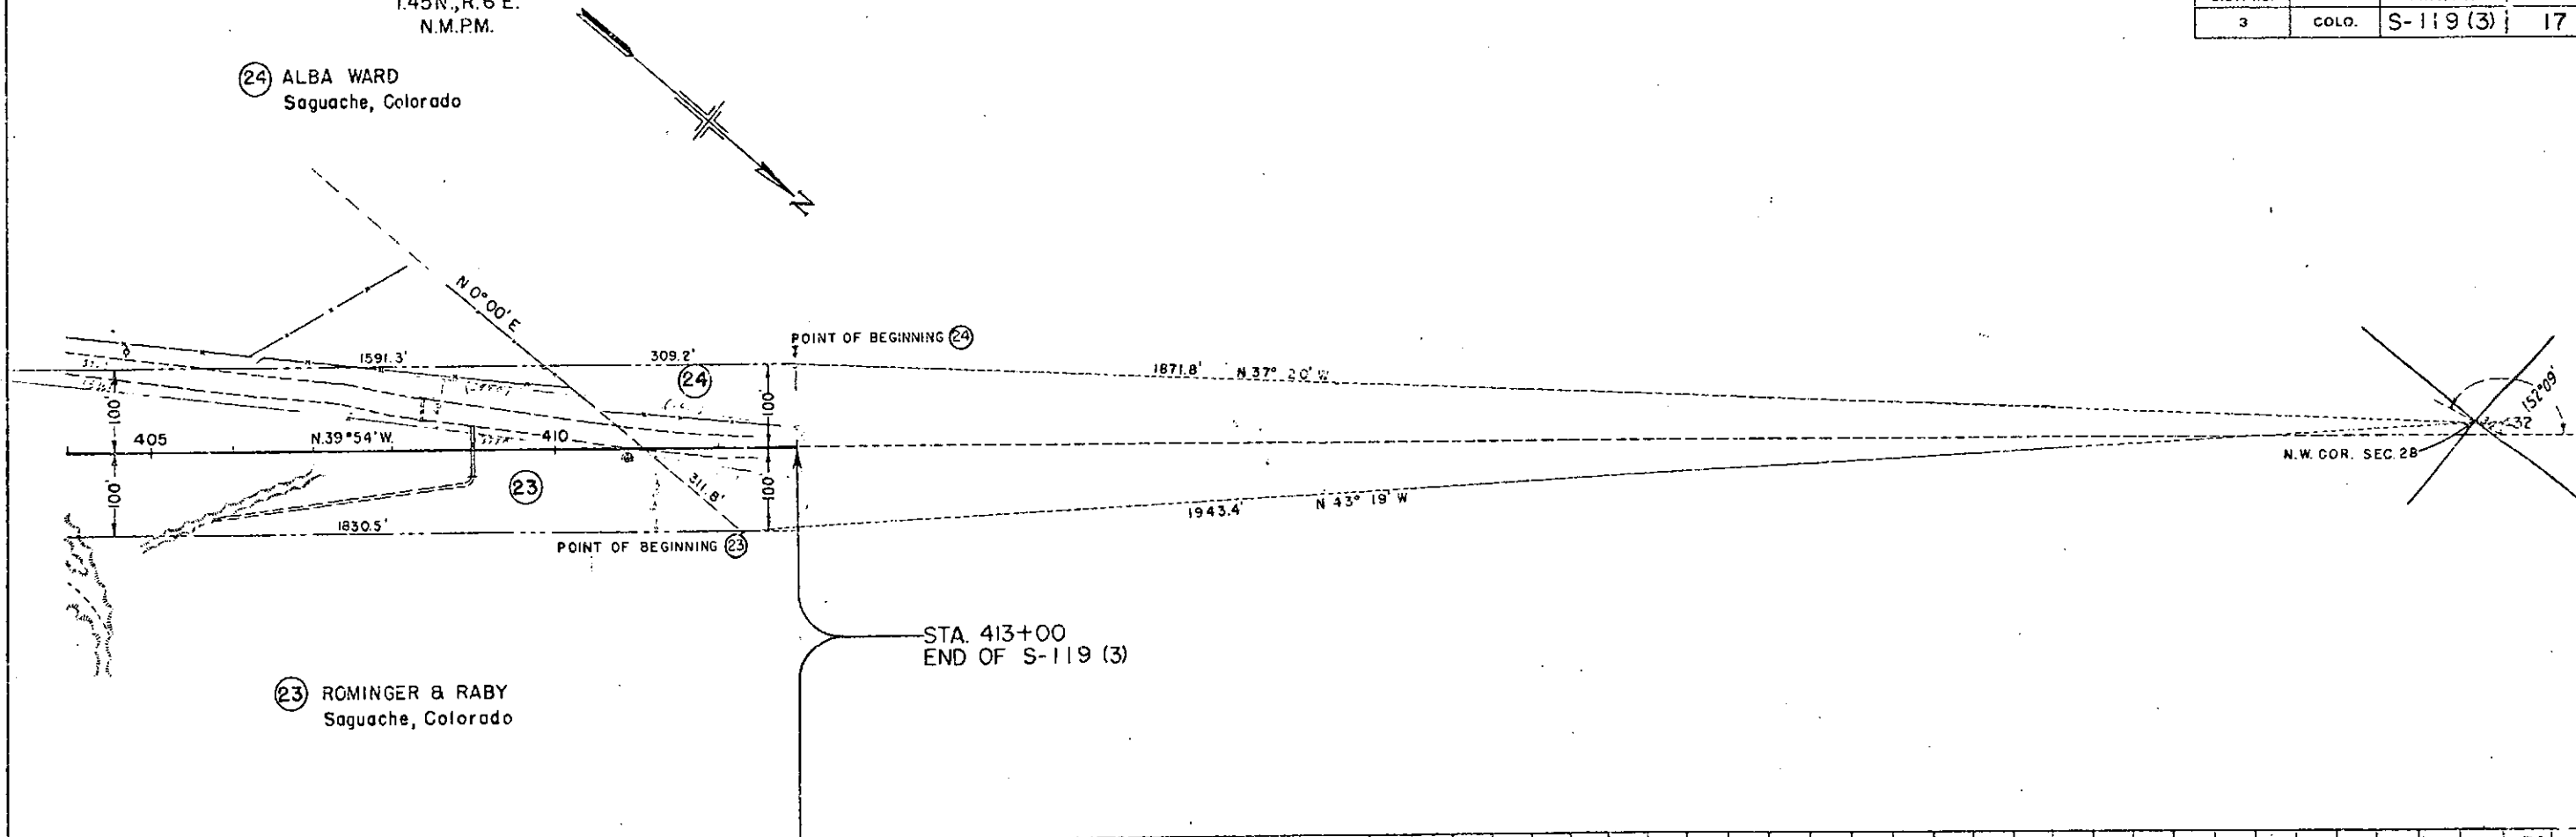

UNCLASSIFIED EXCAV
BORROW
EMBANKMENT
EMBANK. FACTOR
STA. YARD OVERHAUL
1/4 MILE OVERHAUL
BORROW SOURCE

RIGHT OF WAY MAP



SCALE: 1" = 400'

SE. 1/4 SEC. 2
T. 44N. R. 7E.
N.M.P.M.

FED. ROAD DIST. NO.	STATE	F.A.S. PROJ. NO.	SHEET NO.	TOTAL SHEETS
3	COLO.	S-119 (3)	1	2

SHEET 1 OF 2 SHEETS
SERIAL NO. 059468

RIGHT OF WAY REQUIRED THROUGH U.S. PUBLIC LAND IN
SECS. 2, 3 T. 44N. R. 7E.
SECS. 33, 34, 35 T. 45N. R. 7E.

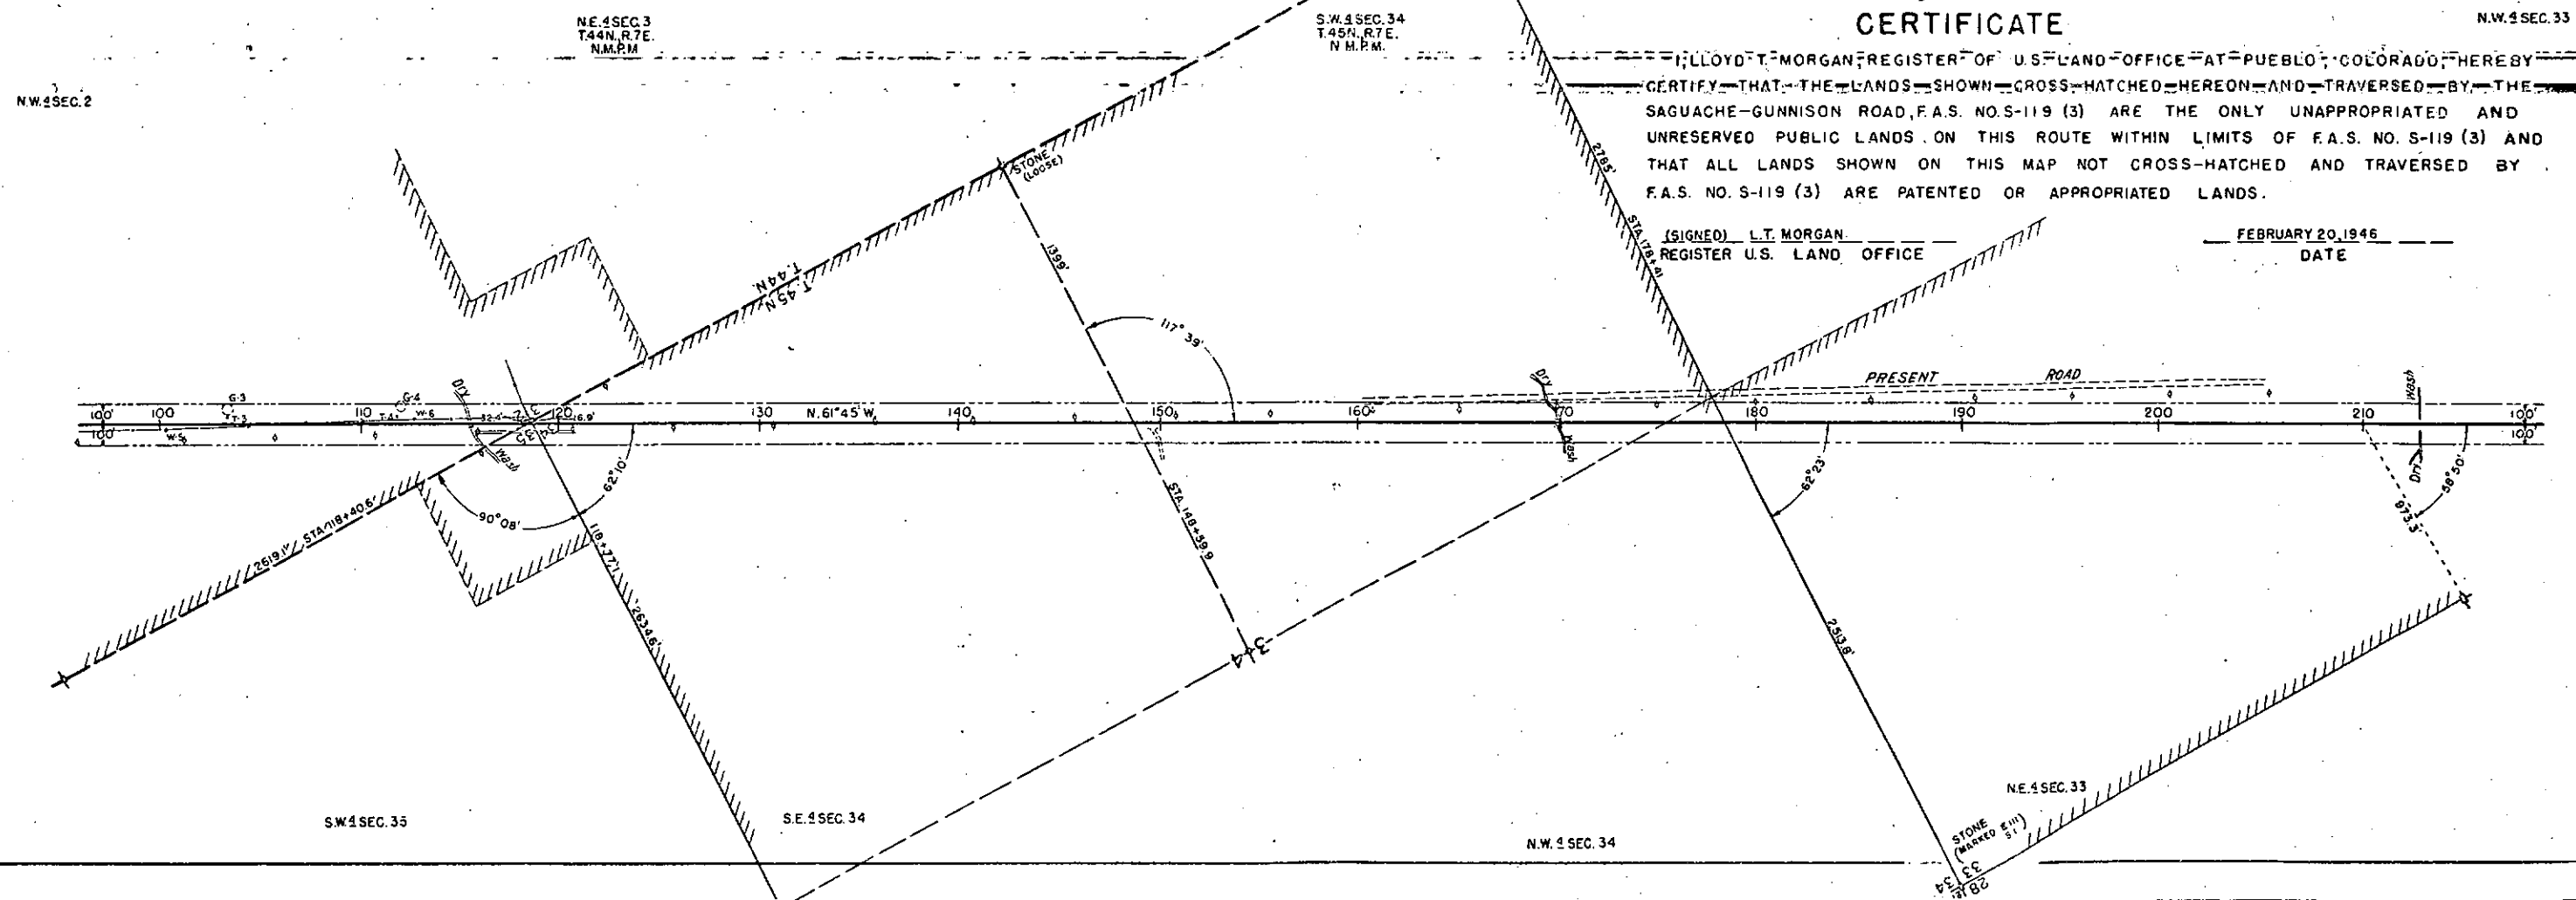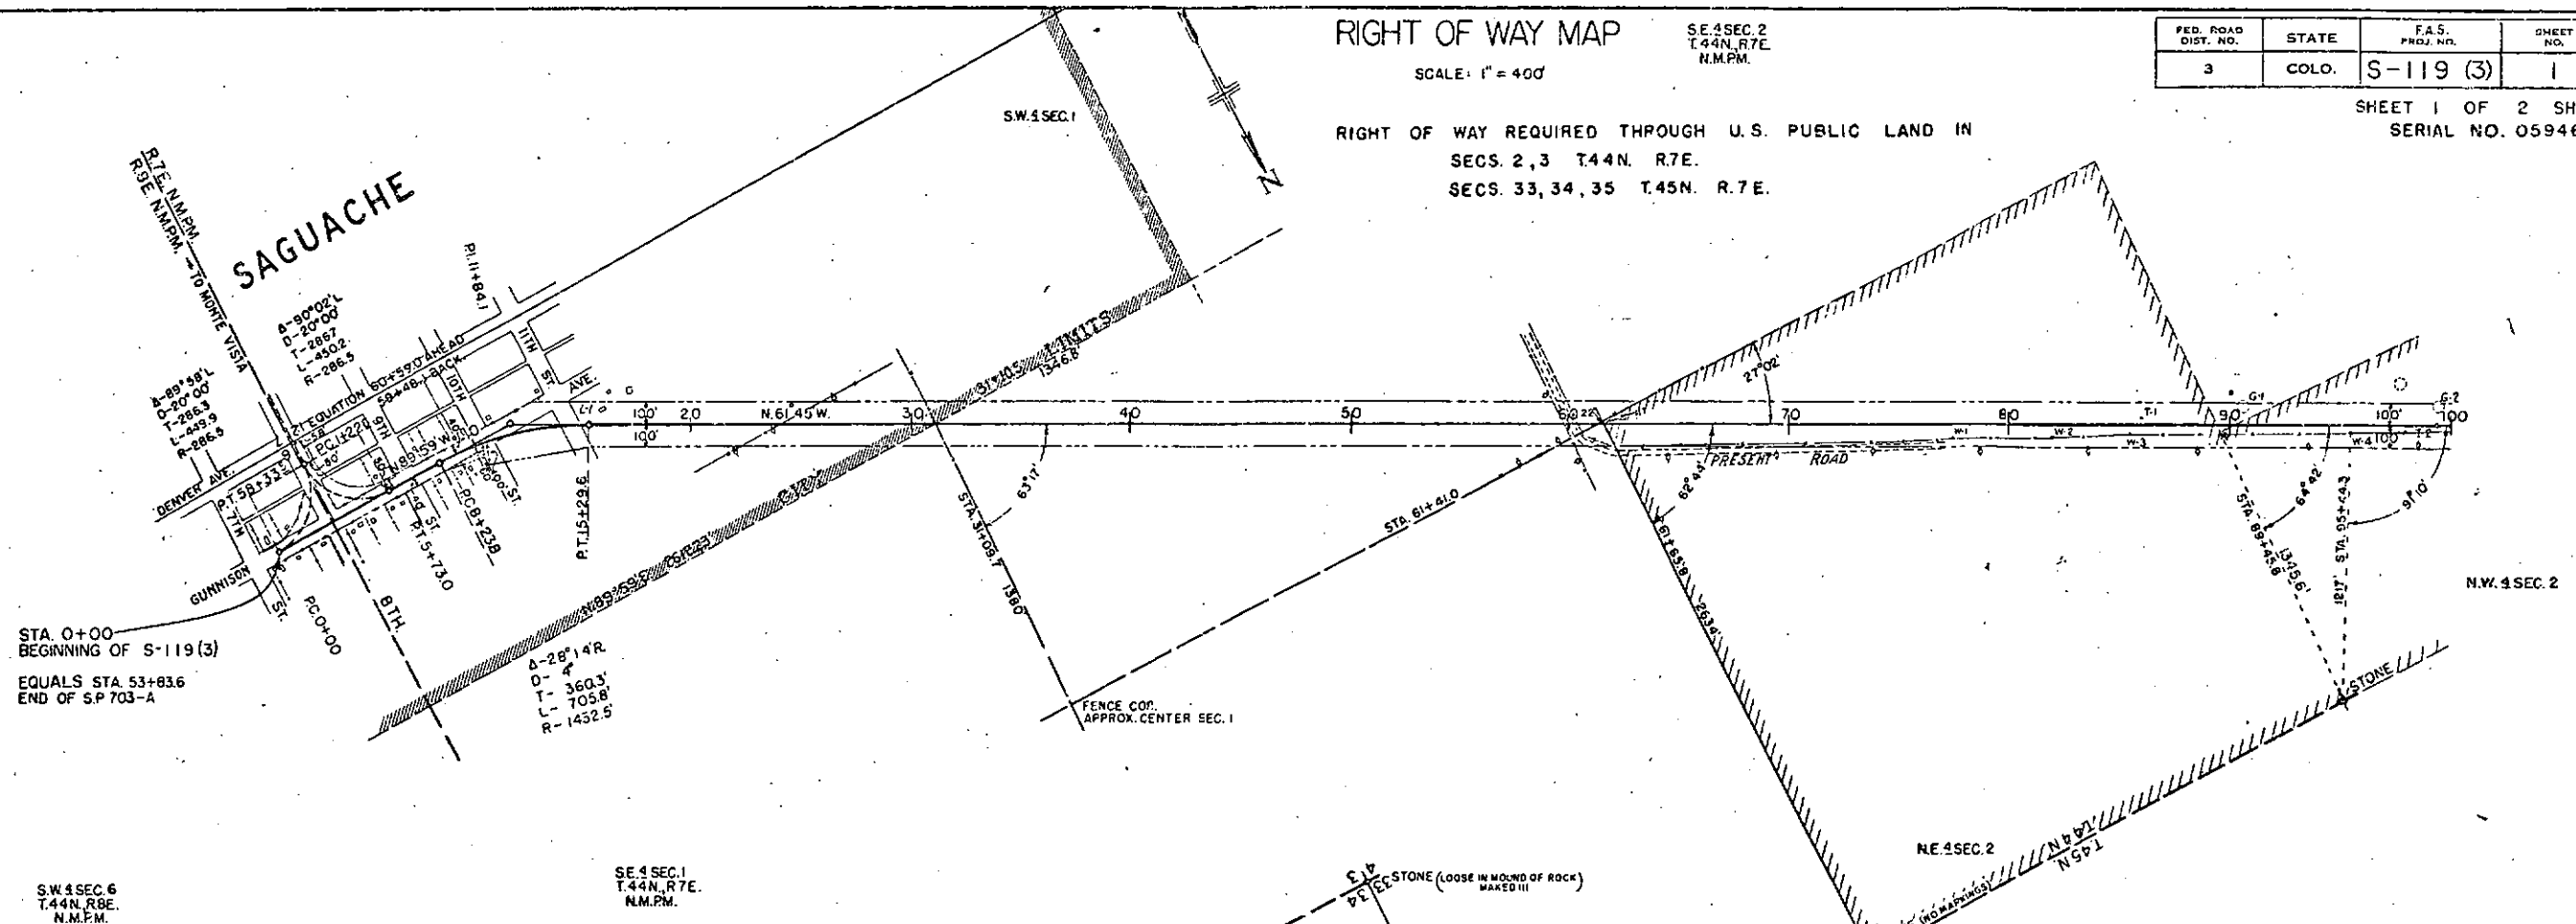

CERTIFICATE

I, LLOYD T. MORGAN, REGISTER OF U.S. LAND OFFICE AT PUEBLO, COLORADO, HEREBY CERTIFY THAT THE LANDS SHOWN CROSS-HATCHED HEREON AND TRAVERSED BY THE SAGUACHE-GUNNISON ROAD, F.A.S. NO. S-119 (3) ARE THE ONLY UNAPPROPRIATED AND UNRESERVED PUBLIC LANDS ON THIS ROUTE WITHIN LIMITS OF F.A.S. NO. S-119 (3) AND THAT ALL LANDS SHOWN ON THIS MAP NOT CROSS-HATCHED AND TRAVERSED BY F.A.S. NO. S-119 (3) ARE PATENTED OR APPROPRIATED LANDS.

(SIGNED) L.T. MORGAN
REGISTER U.S. LAND OFFICE

FEBRUARY 20, 1946
DATE

NW 1/4 SEC. 33

RIGHT OF WAY MAP

SCALE: 1" = 400'



S.W. 1/4 SEC. 29
T.45N. R.7E.
N.M.P.M.

S.E. 1/4 SEC. 30

FED. ROAD DIST. NO.	STATE	F.A.S. PROJ. NO.	SHEET NO.	TOTAL SHEETS
3	COLO.	S-119 (3)	2	2

SHEET 2 OF 2 SHEETS

NW 1/4 SEC. 30

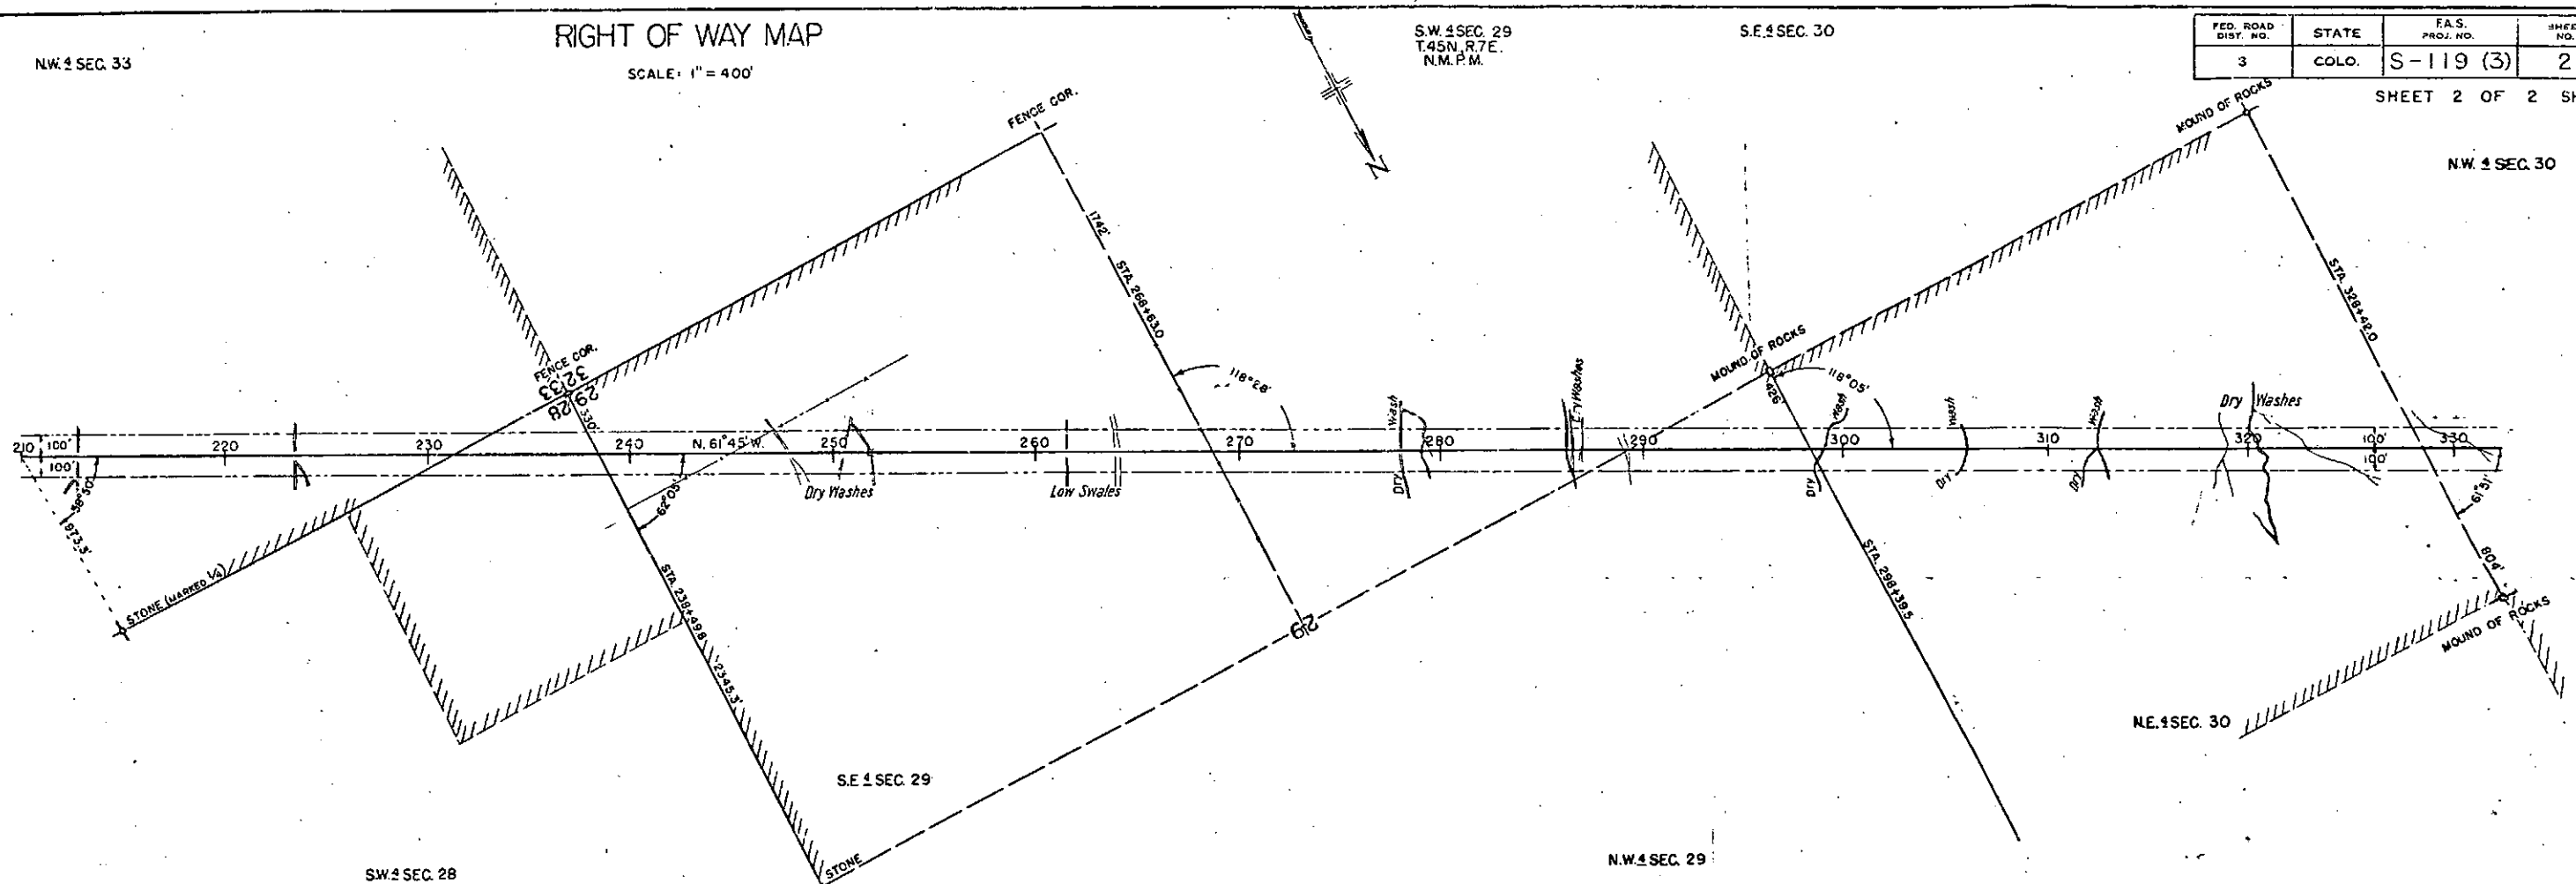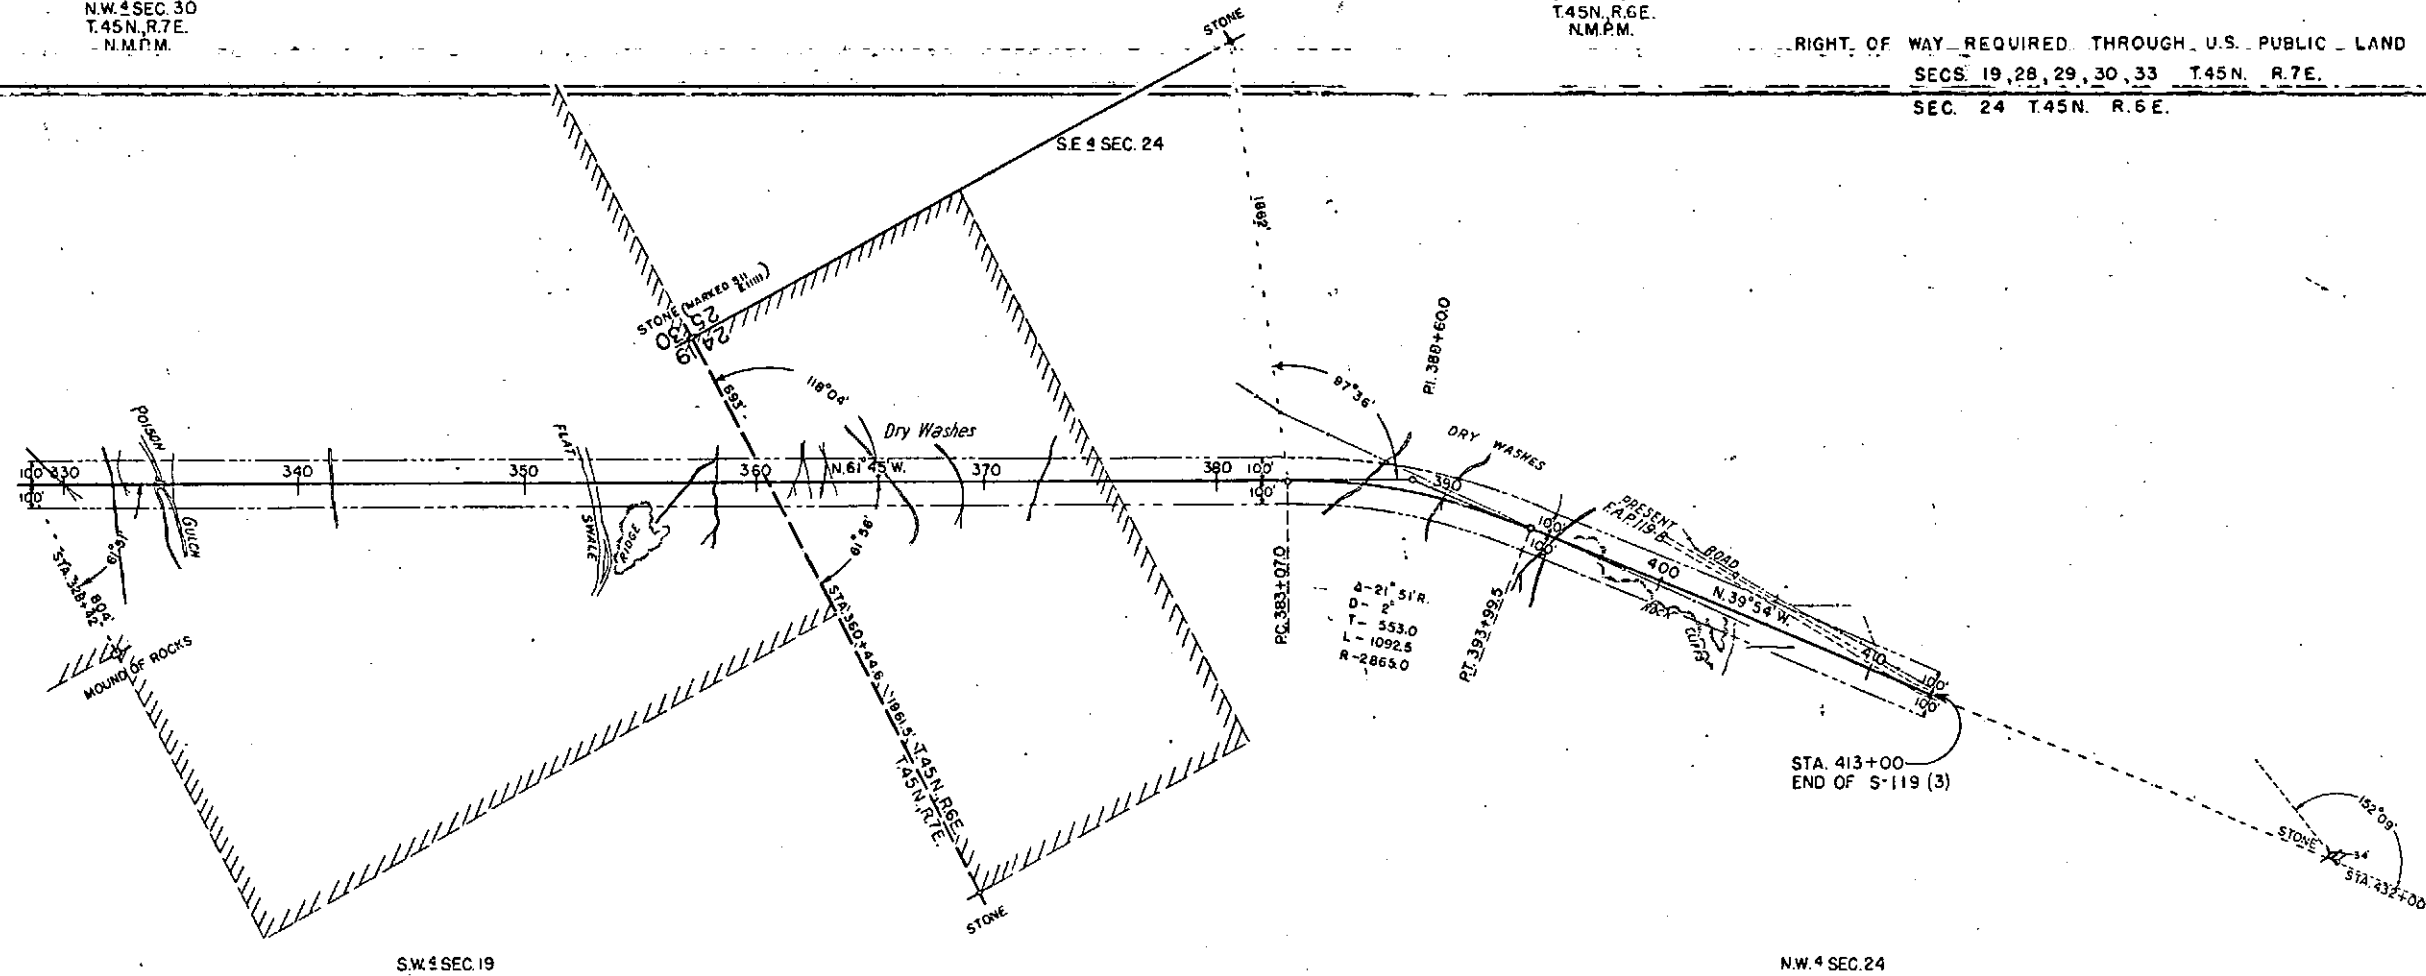NW 1/4 SEC. 30
T.45N. R.7E.
N.M.P.M.SW 1/4 SEC. 24
T.45N. R.6E.
N.M.P.M.RIGHT OF WAY REQUIRED THROUGH U.S. PUBLIC LAND IN
SECS. 19, 28, 29, 30, 33 T.45N. R.7E.
SEC. 24 T.45N. R.6E.

SW 1/4 SEC. 19

NW 1/4 SEC. 24