

INDEX OF SHEETS

SHEET NO 1 TITLE SHEET
2-5 TABULATION OF PROPERTIES
6-26 PLAN & PROFILE SHEETS
SHOWING RIGHT OF WAY
27-29 OWNERSHIP MAP

COLORADO STATE HIGHWAY DEPARTMENT PLAN AND PROFILE OF PROPOSED FEDERAL AID SECONDARY PROJECT NO. S-SG0034(1) STATE HIGHWAY NO. 392 WELD COUNTY

SCALES OF ORIGINAL TRACINGS
ON PLAN 1 IN 100 FT
ON PROFILE 1 IN 100 FT HORIZONTAL
1 IN 10 FT VERTICAL
GRADE LINE ON PROFILE IS SHOWN AS GRADE OF FINISHED ROAD
GROSS LENGTH OF PROJECT 44,485 FT = 8.425 MILES
NET LENGTH OF PROJECT 44,453 FT = 8.419 MILES

FED. ROAD DIST. NO.	STATE	PROJ. NO.	SHEET NO.	TOTAL SHEETS
3	COLO.	S SG0034(1)	1	

REDESIGNED, LEO.

RIGHT OF WAY


OFFICE FILE

CONVENTIONAL SIGNS

CENTER LINE
RIGHT OF WAY LINE
TOWNSHIP OR RANGE LINE
SECTION LINE
RAILROAD
BARBED WIRE FENCE
WOVEN WIRE-COMBINATION FENCE
PICKET FENCE
BOARD FENCE
TELEPH. & TELES. LINE
POWER LINE
PRESENT ROAD (Plan Sheets)

RIGHT OF WAY

CONSTR. ENGR'S. COPY

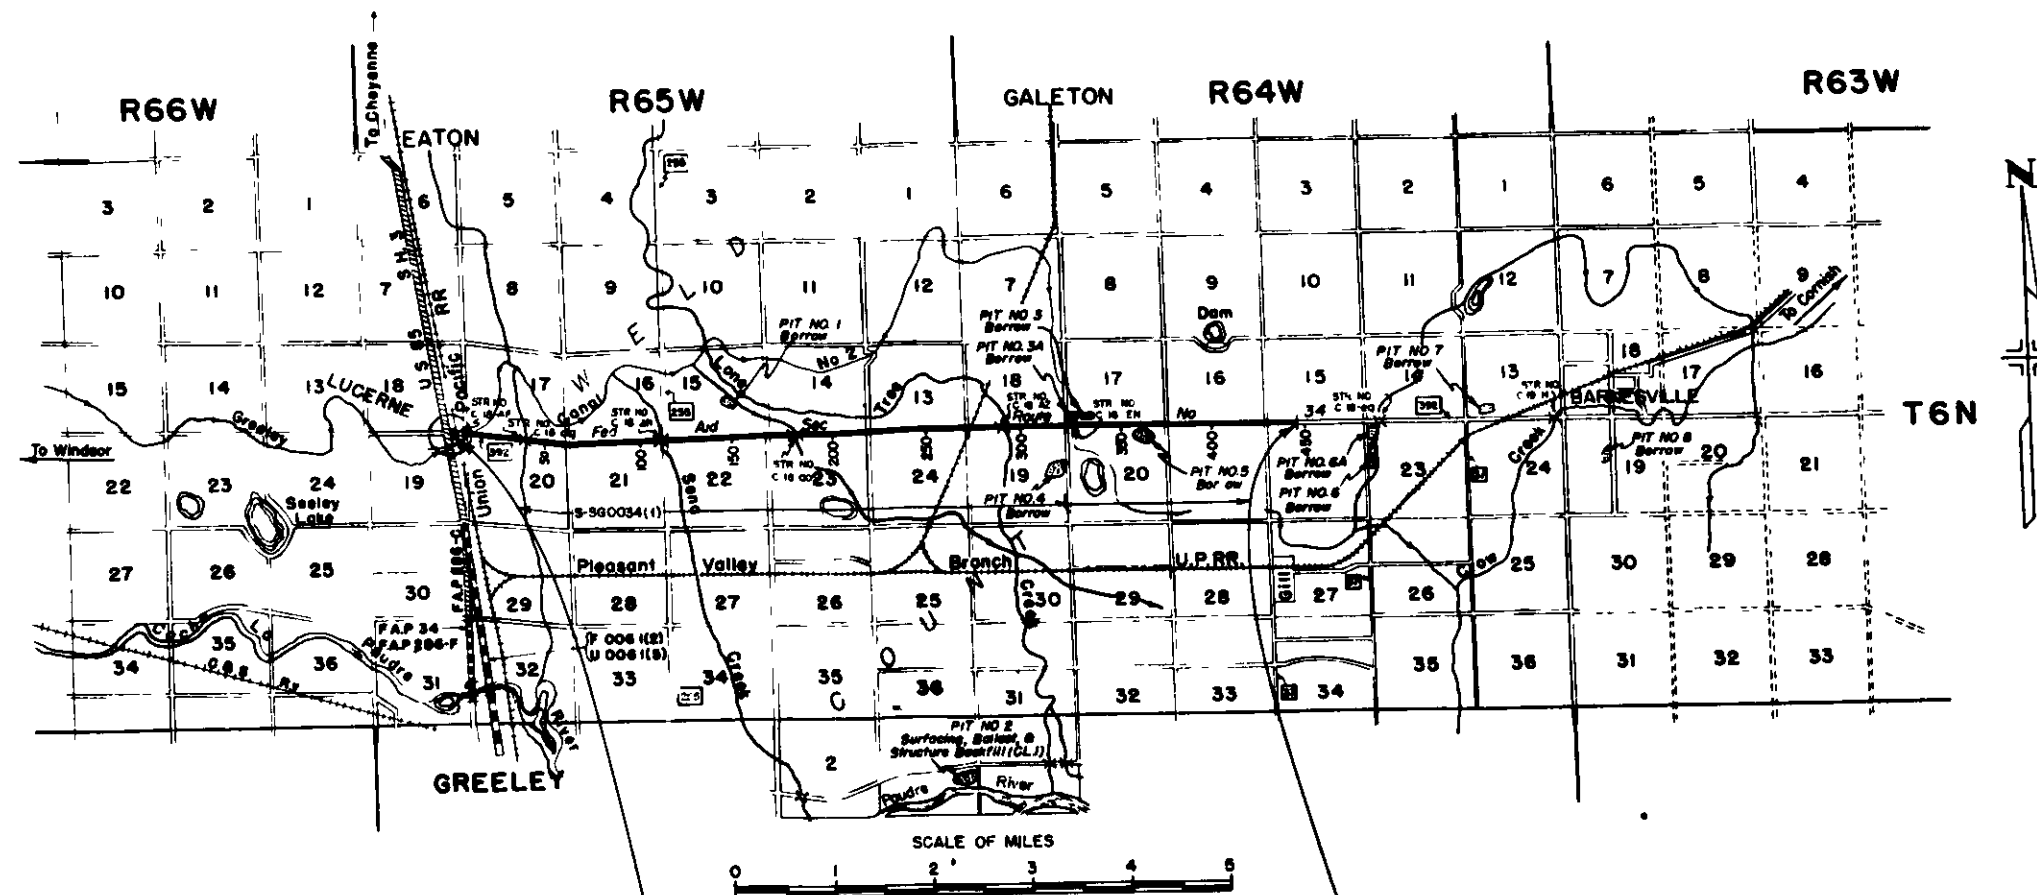

STA 0+142 -BEG S-SG0034(1)=
Opposite Sta. 104+82.4 On FAP 286-C

STA 445+000-END S-SG0034(1)

COUNTY S.H. No. 392 PROJ. NO S-SG 0034 (I)

RIGHT OF WAY

[illegible]

R.O.W. TABULATIONS OF PROPERTIES IN WELD COUNTY S.H. NO. 392 PROJ. NO. S-SG 0034(1)

FED. ROAD DIVISION NO.	DISTRICT	PROJ. NO.	SHEET NO.	TOTAL SHEETS
9	COLO	S-SG 0034 (1)	5	

[illegible]

Plan View Details:

- Top Left:** N. H. REEVES, EULA L. SPEER, S.E. 1/4, Sec. 18 & JIM ROY REEVES, LUCERNE, COLO. T. 6 N., R. 65 W.
- Top Center:** S.W. 1/4, Sec. 17
- Top Right:** HENRY ERNEST MEYER LUCERNE, COLO.
- Right Margin:**

FED. ROAD DIST. NO.	STATE	PROJ. NO.	SHEET NO.	TOTAL SHEETS
3	COLO.	S-56 0034(1)	6	

Redesign, L.E.O.
RIGHT OF WAY
- Center:** 84-59, 79-56, 5.03
- Bottom Center:** N.W. 1/4, Sec. 20
- Bottom Right:** MARY E. CLARK BOX 29, LUCERNE, COLO.

Profile View Details:

- Left Margin:** STA. 0+14.2-BEG. S-SG0034(1) Opposite Sta. 104+82.4 On F.A.P. 286-C
- Grid:** Vertical axis shows elevations (4740 to 4760). Horizontal axis shows stationing (0 to 30).
- Profile Line:** Solid line representing the road profile. Dashed line representing the proposed grade.
- Grades:** 10.80%, 0.20%, -0.60%, -0.50%, 10.20%, -0.40%
- Vertical Curves:** 200' VC, 200' VC, 200' VC
- Points:** P.I. 45.50, P.I. 45.50, P.I. 45.50
- Labels:** NO. 1, NO. 1A, NO. 2, NO. 2A, NO. 3, NO. 3A

Other Labels:

- Point of Beginning Parcel No. 8, 8-A, 8-B, and 8-C
- Point of Beginning Parcel No. 8B & 8G
- Point of Beginning Parcel No. 1
- Point of Beginning Parcel No. 8 & 8E
- Point of Beginning Parcel No. 9 & 9A
- Point of Beginning Parcel No. 10

S.W. 1/4, Sec. 17
T.6 N., R.65 W.

S.E. 1/4, Sec. 17

3 - SCHOOL DIST. NO. 6


FED. ROAD DIST. NO.	STATE	PROJ. NO.	SHEET NO.	TOTAL SHEETS
3	COLO.	S-58 0034(1)	7	

Redesign, L.E.O.
RIGHT OF WAY

$\Delta = 11^\circ 38' 11''$
 $D = 3^\circ 00'$
 $T = 194.6'$
 $L = 387.8'$
 $R = 1910.0'$
Projected Line
 $\Delta = 11^\circ 38' 11''$
 $D = 3^\circ 00'$
 $T = 194.6'$
 $L = 387.8'$
 $R = 1910.0'$
Hor. S.D. =

1 - HENRY ERNEST MEYER
LUCERNE, COLO.

P.O.T. 54+00
P.O.T. 54+27.8

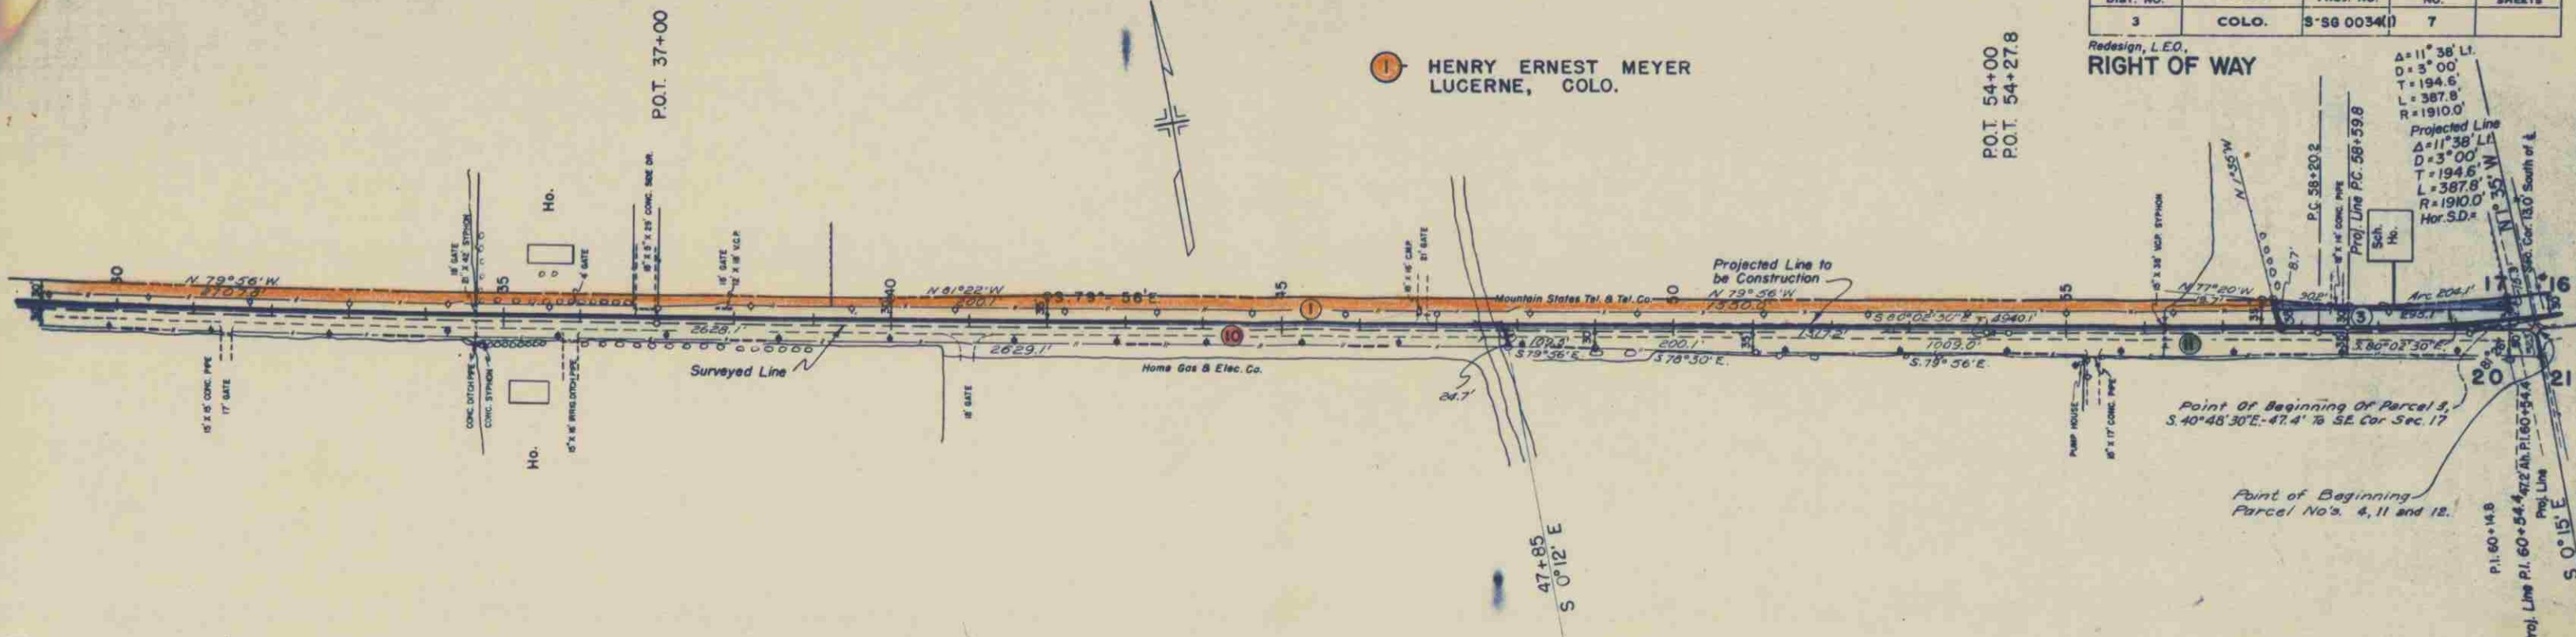

N.W. 1/4, Sec. 20

10 - MARY E. CLARK
BOX 29
LUCERNE, COLO.

N.E. 1/4, Sec. 20

11 - AUGUST PETERSON
RT. 1,
GREELEY, COLO.

NO. 4-A-4(1)
SIMILAR TO NO. 1
L.L. = 28.3
P.I. = 7.4
% = 200+40.7


NO. 4A-A-6(3)
SIMILAR TO NO. 3A
L.L. = 33.0
P.I. = 13.4
% = 200+73.6

NO. 5-A-4(1)
SIMILAR TO NO. 1

NO. 5A-A-6(8)
L.L. = 34.9
P.I. = 17.1
% = 200+62.0

NO. 6-A-4(1)
SIMILAR TO NO. 1

NO. 6A-A-4(4)
L.L. = 25.0
P.I. = 4.8
% = 200+54.0

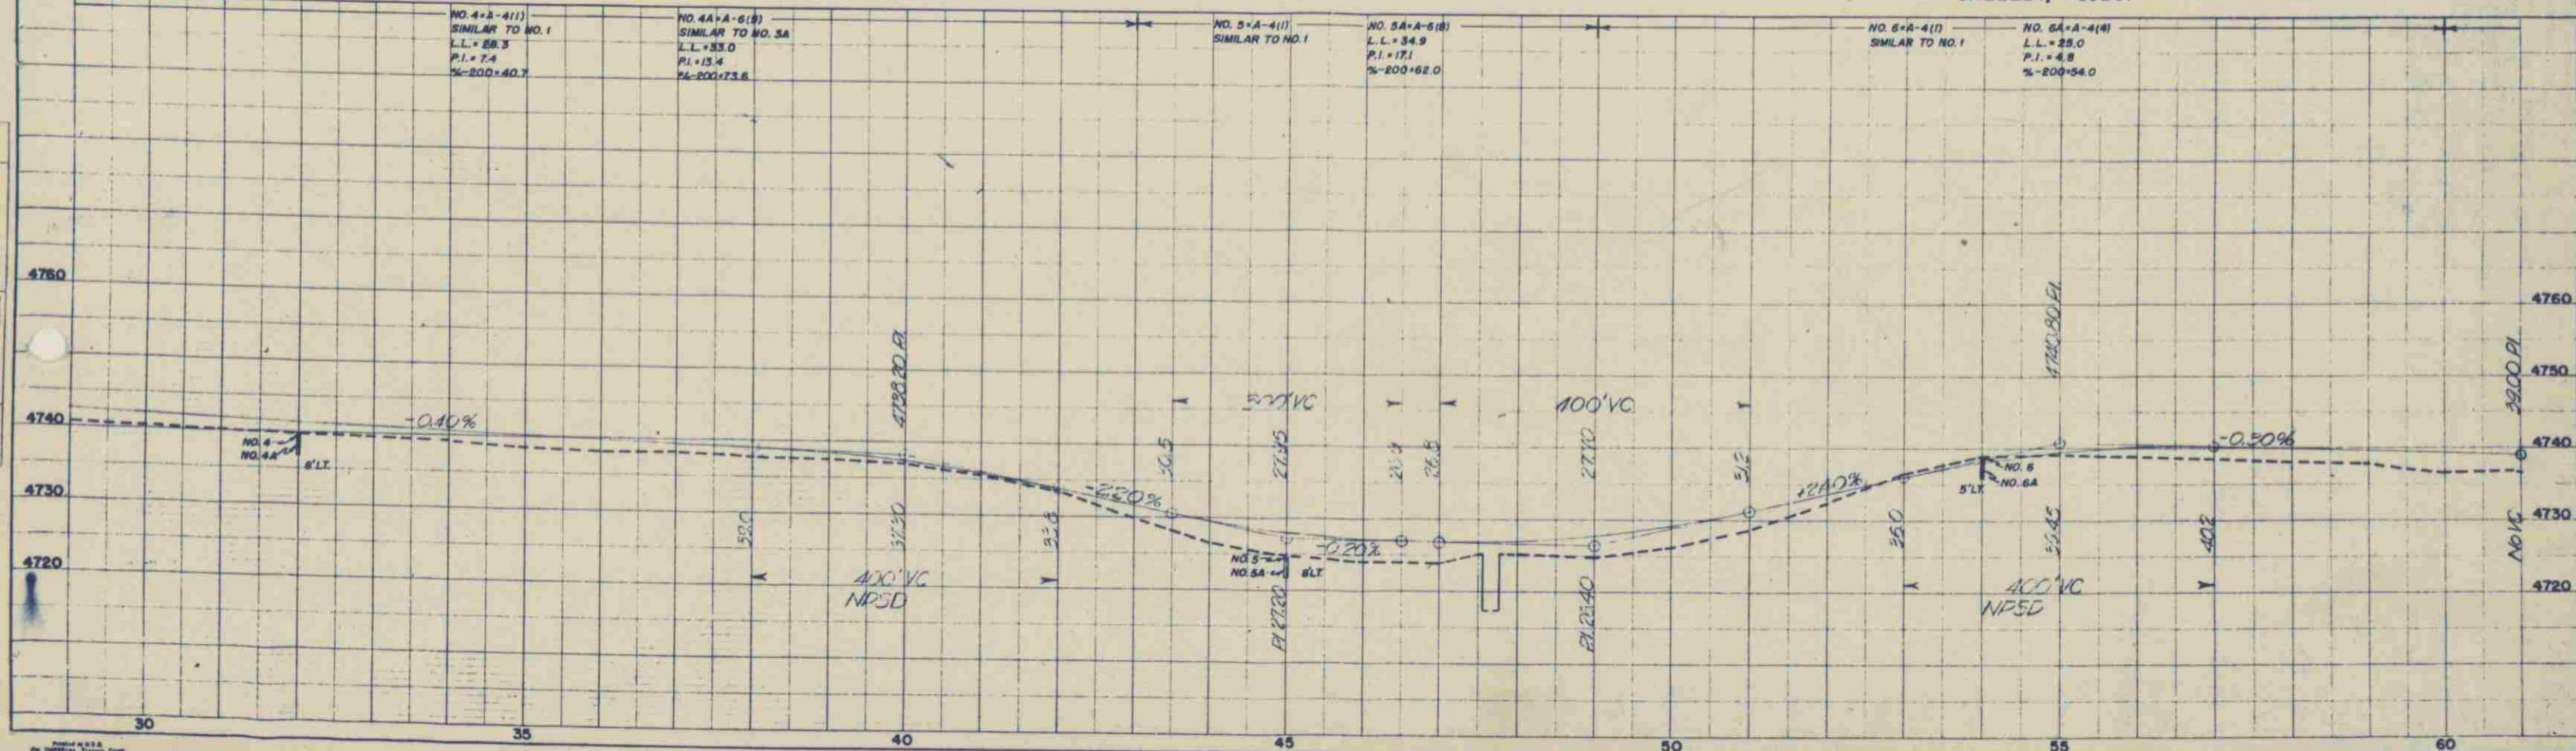


$L = 387.8'$
 $R = 1910.0'$

S.W. 1/4., Sec. 16
T.6 N., R.65 W.

FED. ROAD DIST. NO.	STATE	PROJ. NO.	SHEET NO.	TOTAL SHEETS
3	COLO.	S-66 00341)	8	

S.E. 1/4, Sec. 16

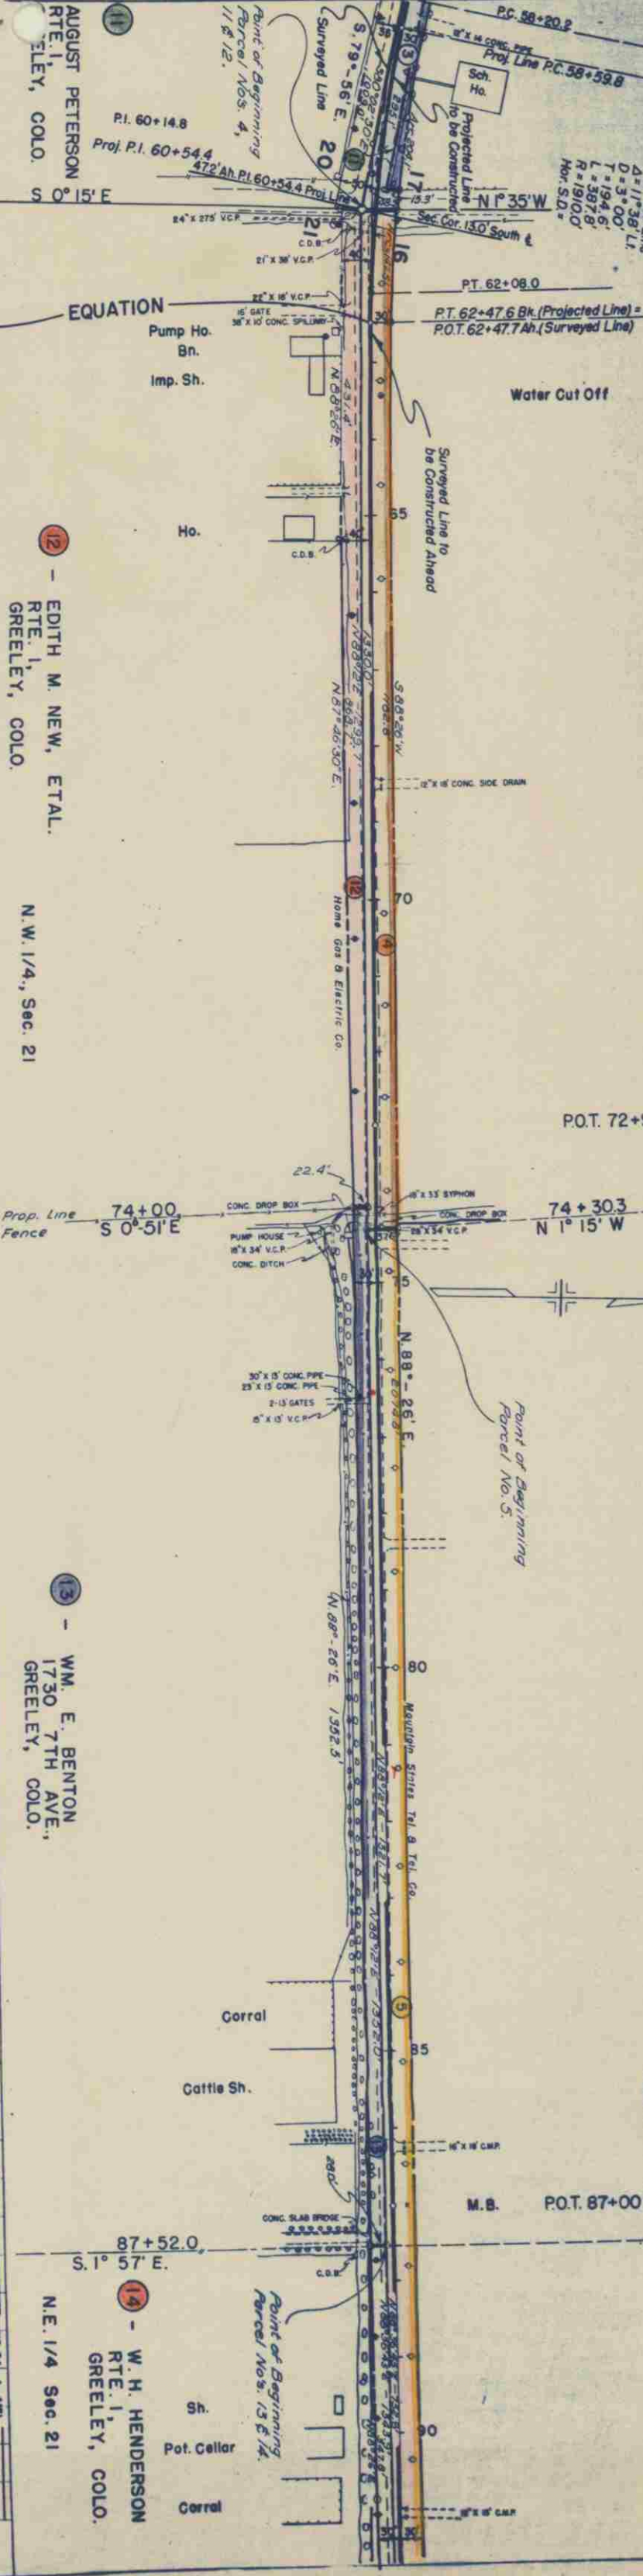

N.E. 1/4 Sec. 21

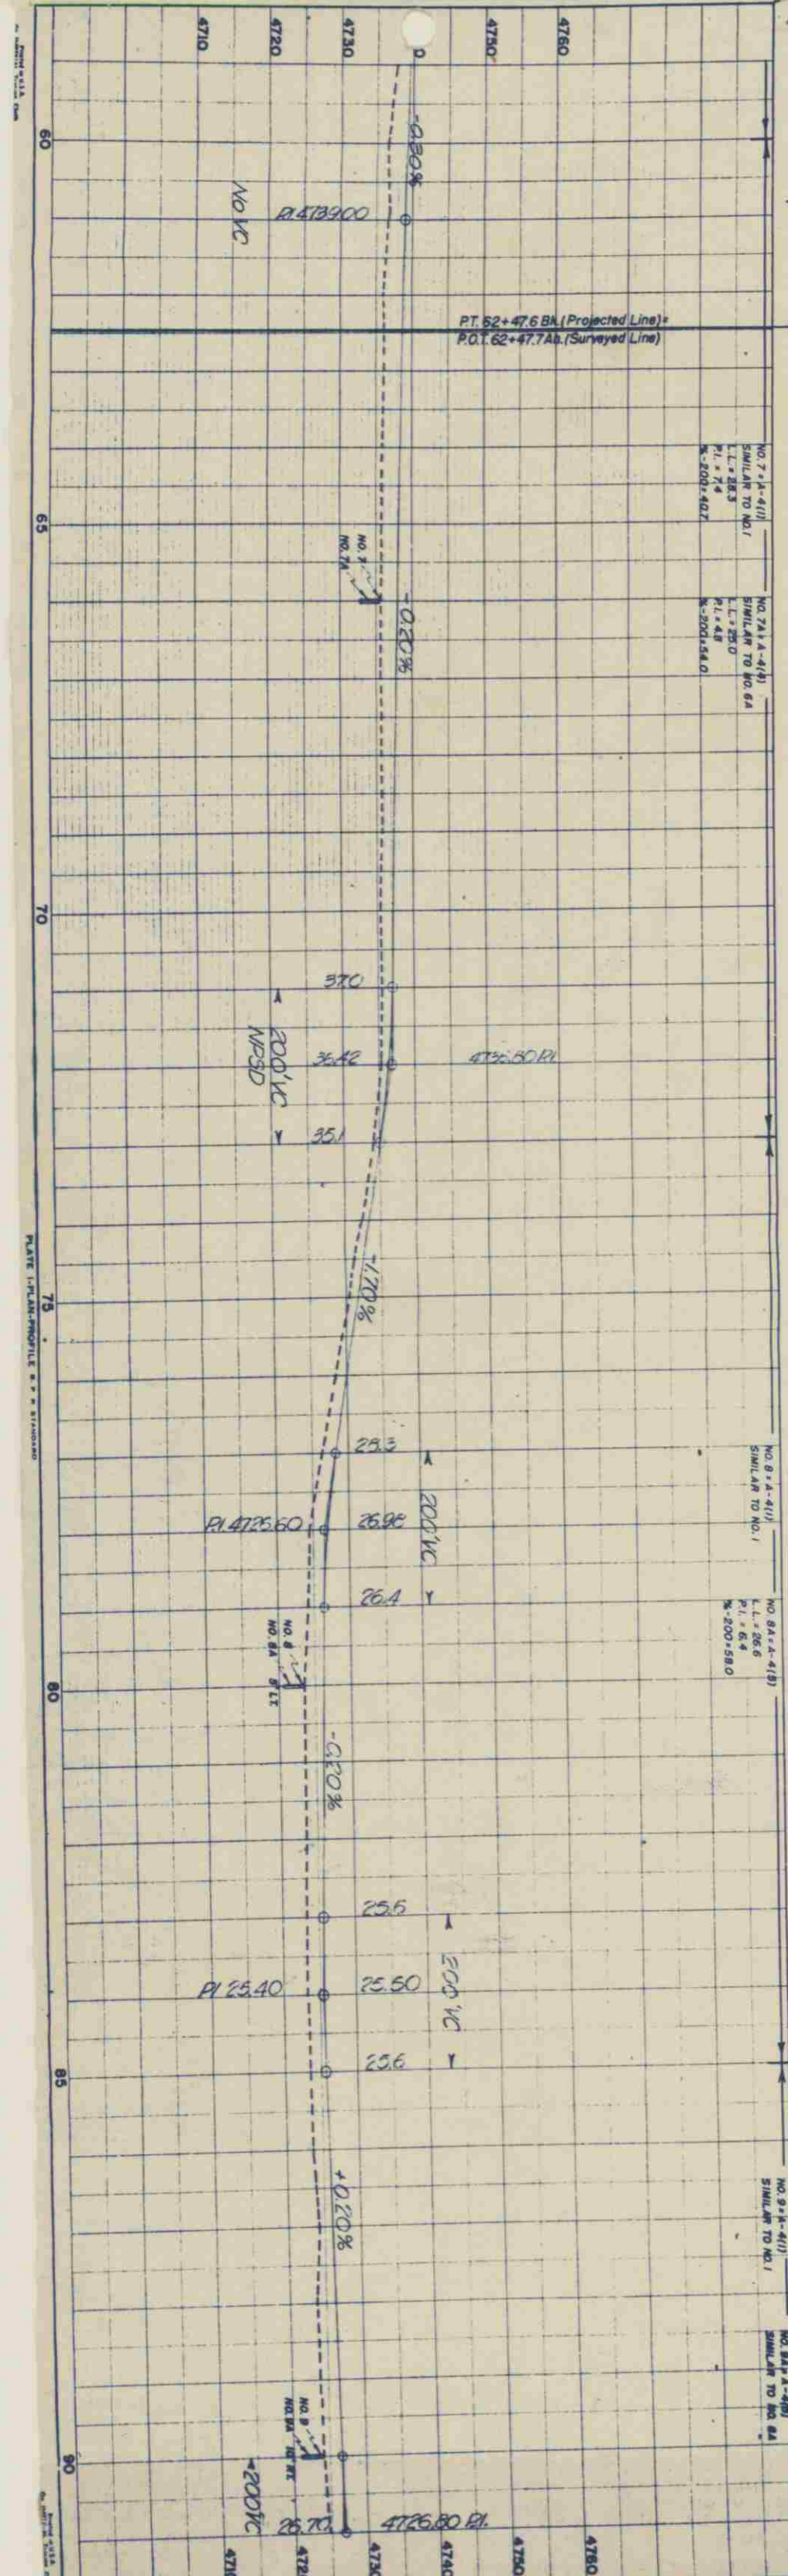


PLATE 1: PLAN-PROFILE & P & M STANDARD

5 - MILLARD D. RIGGS
RTE. 2,
GREELEY, COLO.

S.E. 1/4., Sec. 16
T. 6 N., R. 65 W.


RAY RIGGS
RTE. 1, BOX 211,
GREELEY, COLO.

MELVIN BICKLING
RTE 1,
GREELEY, COLO.

RIGHT OF WAY S.W. 1/4., Sec. 15
Macedonia, LEO,

16 - AARON V. BENSON
RTE. 3,
EATON, COLO.

FIELD ROAD DIST. NO.	STATE	PROJ. NO.	SHEET NO.	TOTAL SHEETS
3	COLO.	S-56 00340	9	

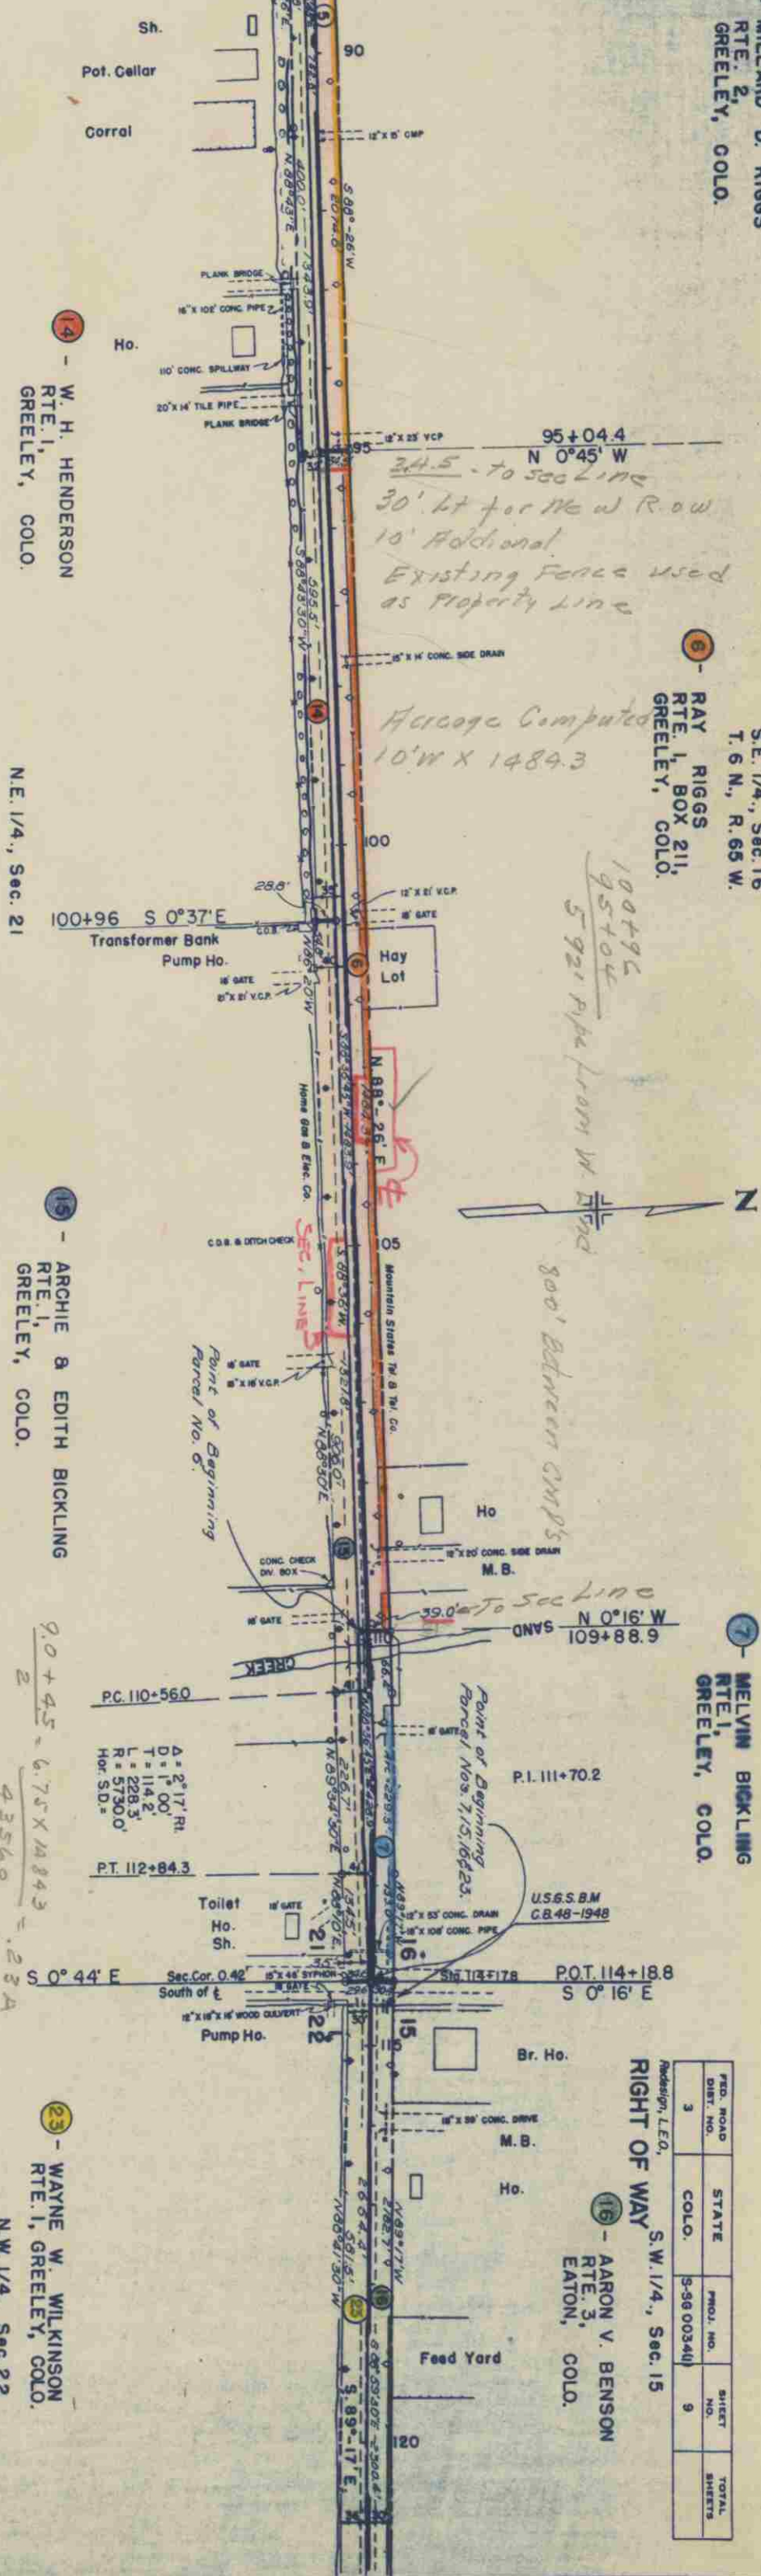


14 - W. H. HENDERSON
RTE. 1,
GREELEY, COLO.

N.E. 1/4., Sec. 21

15 - ARCHIE & EDITH BICKLING
RTE. 1,
GREELEY, COLO.

$$\frac{9.0 + 4.5}{2} = \frac{6.75 \times 14843}{43560} = \underline{2.34 \text{ SO}}$$

23 - WAYNE W. WILKINSON
RTE. 1, GREELEY, COLO.
N.W. 1/4, Sec. 22

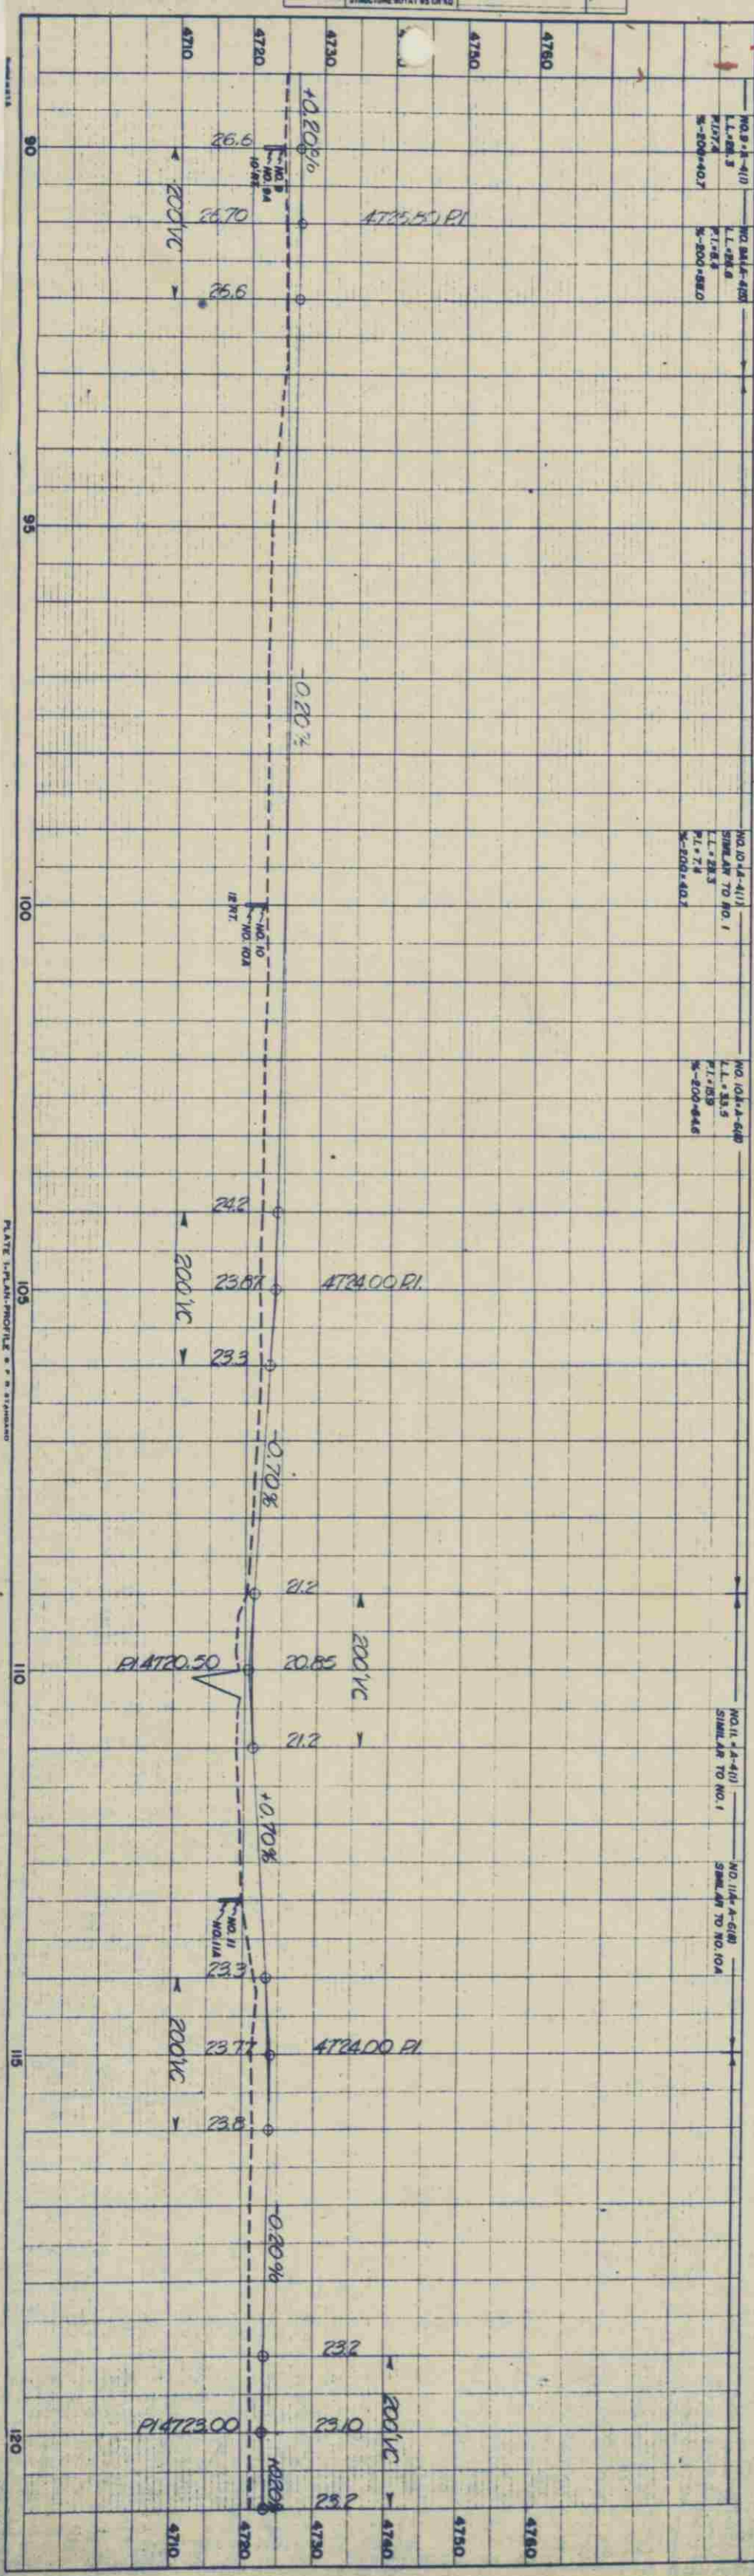

S.W. 1/4, Sec. 15
T. 6 N., R. 65 W.

16 AARON V. BENSON
RT. 3
EATON, COLO.

23 WAYNE W. WILKINSON
RT. 1
GREELEY, COLO.

S.E. 1/4, Sec. 15

FED. ROAD DIST. NO.	STATE	PROJ. NO.	SHEET NO.	TOTAL SHEETS
3	COLO.	SS-6 0034(1)	10	

RIGHT OF WAY



17 LOUIS DINNER &
IDA DINNER
1814-14th Ave.
GREELEY, COLO.

PI. 145+53.7
 $\Delta = 0^{\circ} 01' \text{ R.}$

24 MARY T. BICKLING, ETAL.
RT. 1
GREELEY, COLO.

N.W. 1/4, Sec. 22

N.E. 1/4, Sec. 22

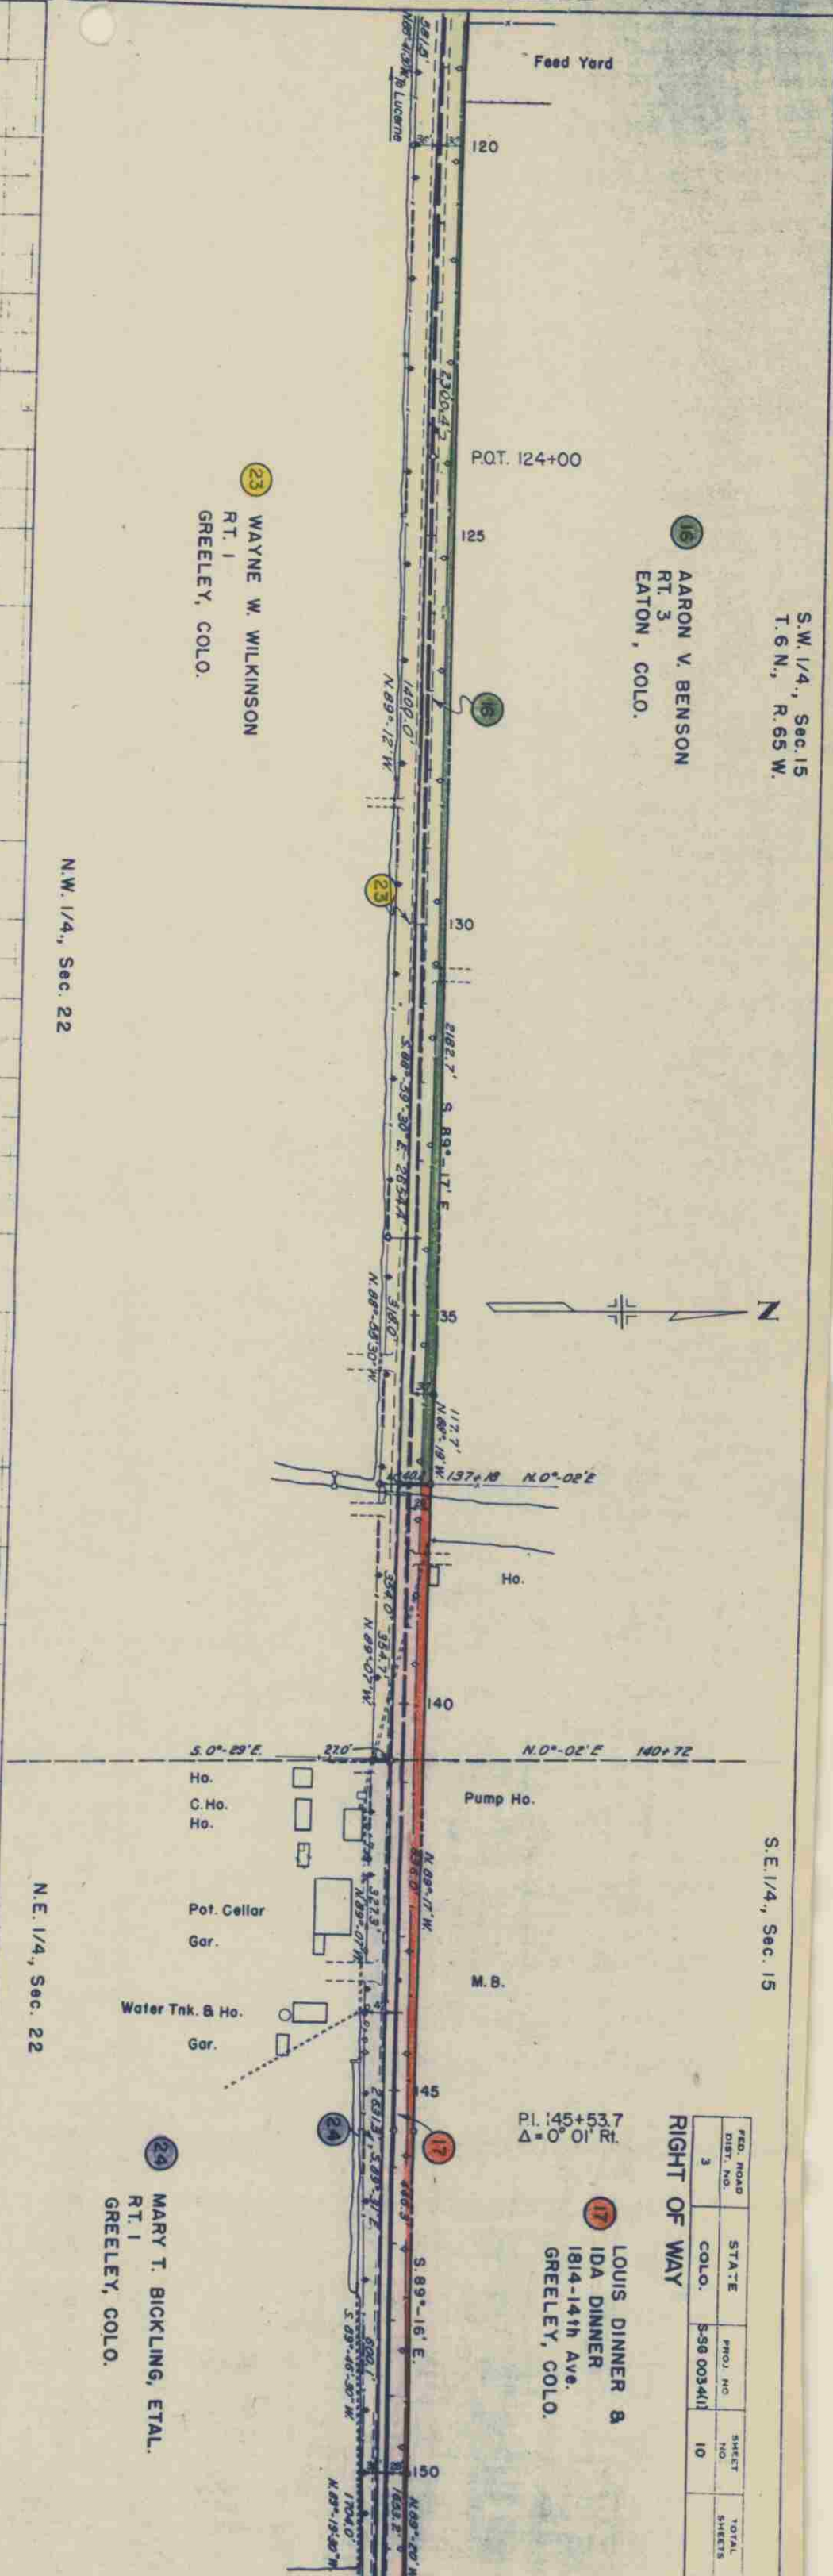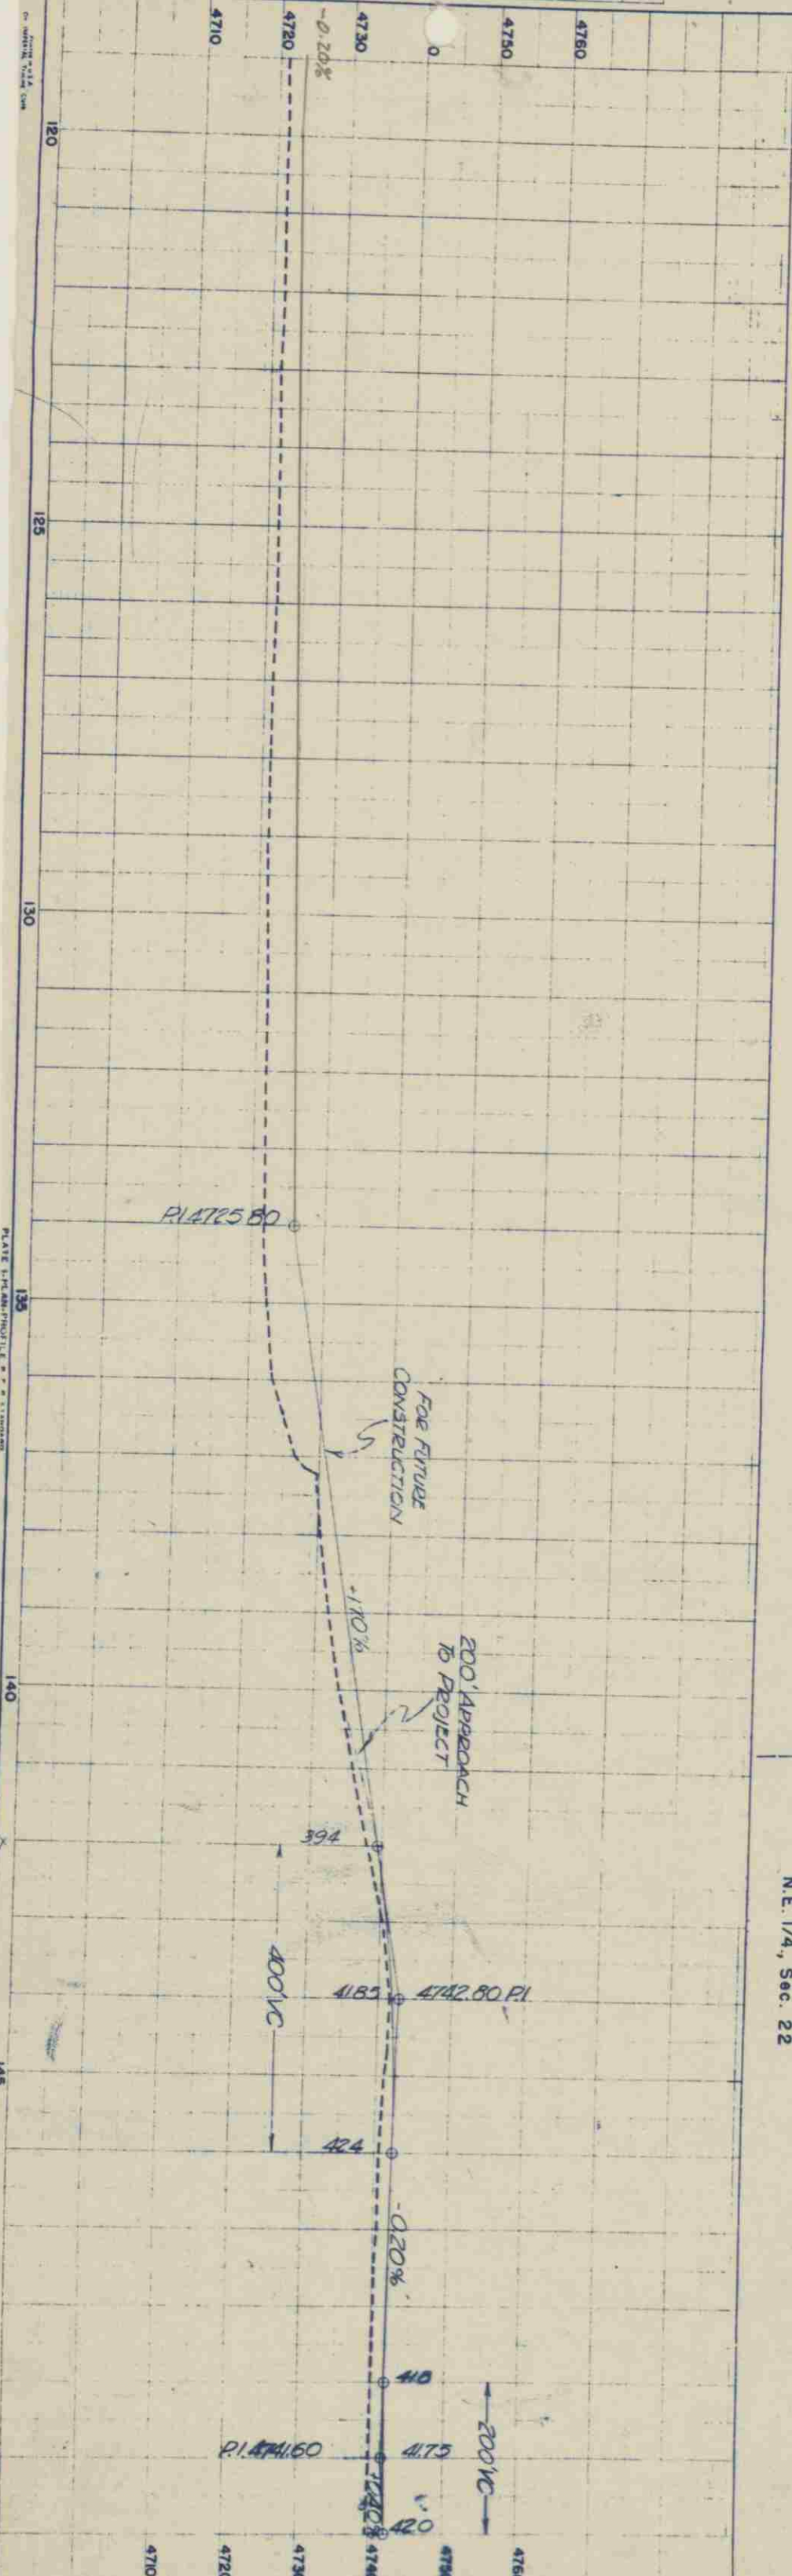

S.E. 1/4, Sec. 15
T.6N., R.65W.

S.W. 1/4, Sec. 14

FED. ROAD DIST. NO.	STATE	PROJ. NO.	SHEET NO.	TOTAL SHEETS
3	COLO.	S-56 0034(1)	11	

RIGHT OF WAY

17 LOUIS DINNER &
IDA DINNER
1814-14th Ave.
GREELEY, COLO.

18 LOUIS DINNER &
IDA DINNER
1814-14th Ave.
GREELEY, COLO.

25 JOHN PATTON, EST.
1526 CASSIE PLACE
HOLLYWOOD, CALIF

24 MARY T. BICKLING, ETAL.
RT. 1
GREELEY, COLO.

N.E. 1/4, Sec. 22

N.W. 1/4 Sec. 23

Point Of Beginning
Parcels 17, 18, 24, 25

U.S.G.S. B.M.

Loading Chute

GREELEY CANAL NO. 2

Feed Lot

Pot. Cellar


Truck Scales

Ho.

Pump Ho.

P.I. 175+71.8
 $\Delta=1^{\circ}46'LT$

P.I. 166+94.9
 $\Delta=1^{\circ}00'RT$

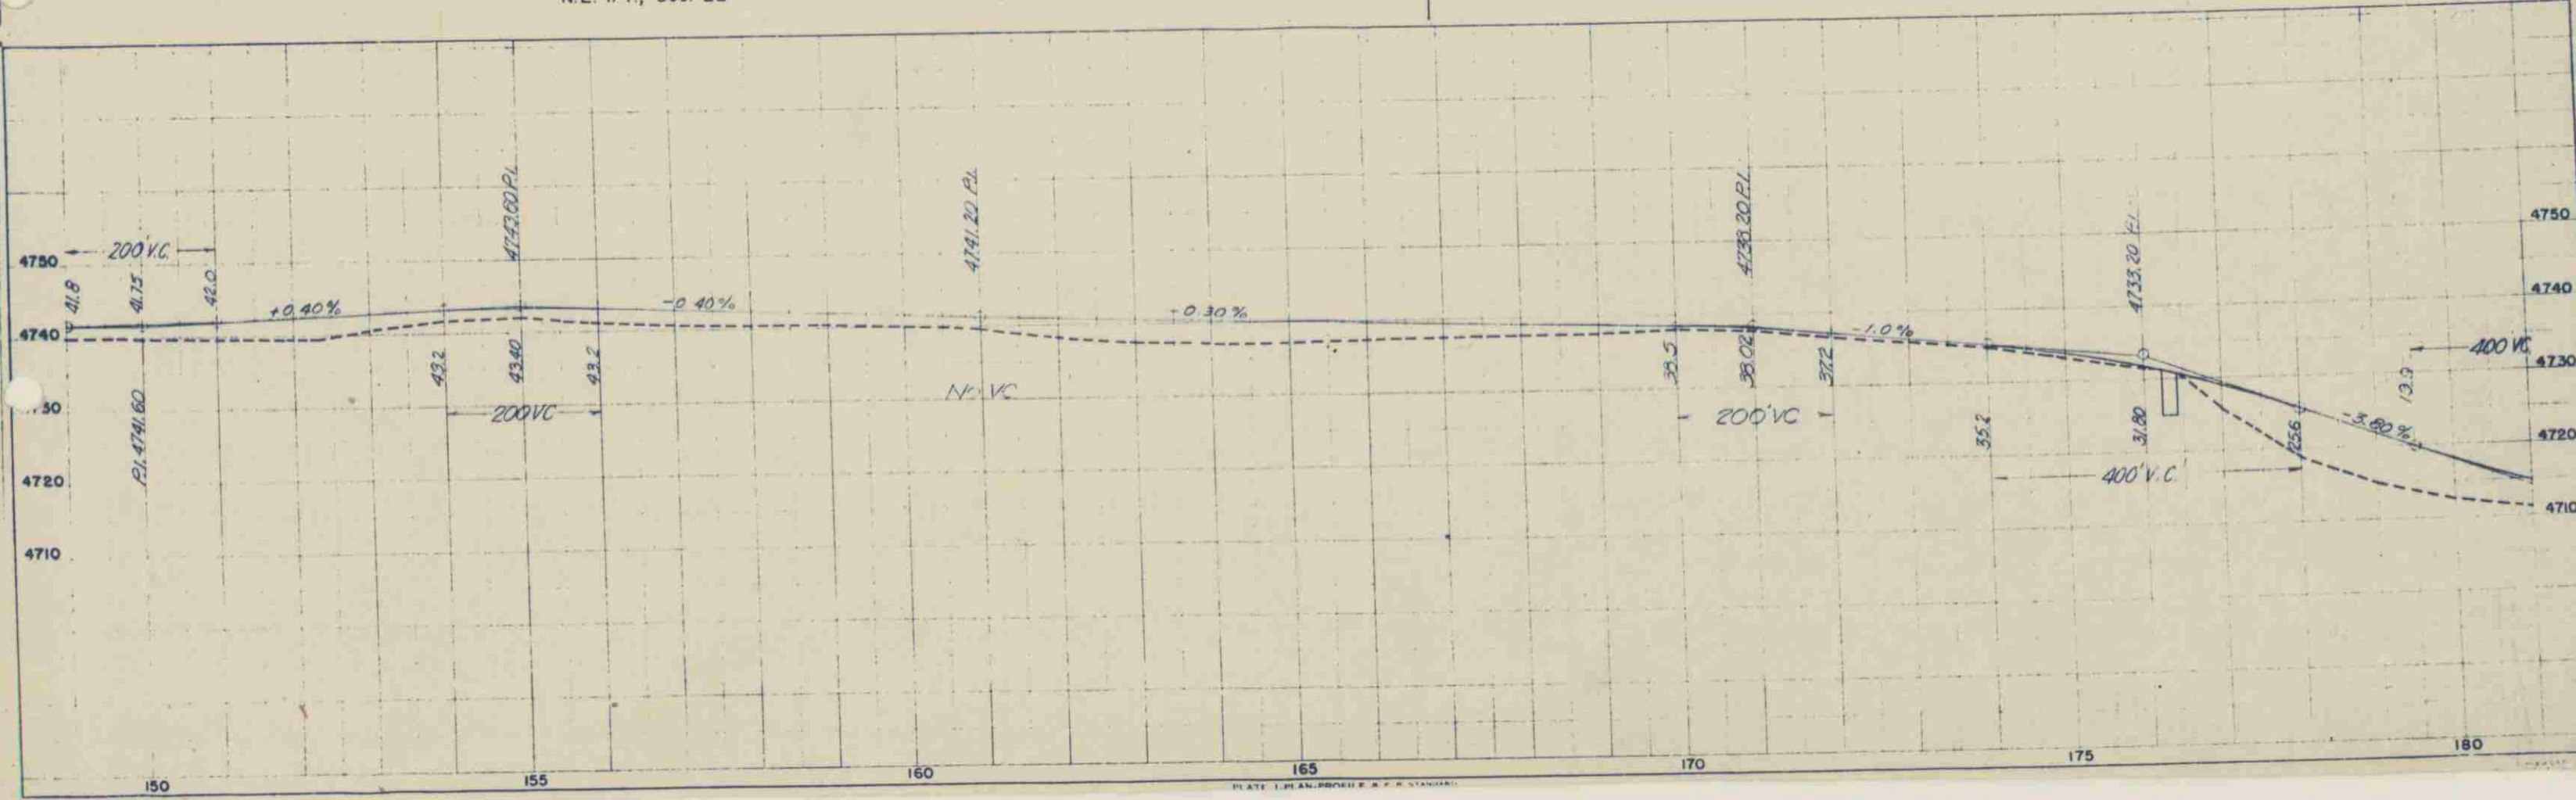

S.W. 1/4, Sec. 14
T. 6 N., R. 65 W.

S.E. 1/4, Sec. 14

18 LOUIS DINNER &
IDA DINNER
1814 - 14 AVE.
GREELEY, COLO.

19 HUBERT H. HARRIS &
ALICE H. HARRIS
503 - 10 ST.
GREELEY, COLO.

FED. ROAD DIST. NO.	STATE	PROJ. NO.	SHEET NO.	TOTAL SHEETS
3	COLO.	S-56 003410	12	

RIGHT OF WAY

Truck Scales
M.B.

Ho.

Yard

80

120.3'

2364.8'

N 89°-20'-30" W. 2672.3'

1046.3', S 89°-31' W.

1804.8'

185

190

195

200

205

210

37.9'

N 0°-03' E.

P.O.T. 199+00

1326.0'

1204.2'

S 89°-33' W. 11326.0'

589+48.30' W.

396.8'

N 89°-33' E.

5.09°-48'-20" W.

35.9'

N 0°-03' E.

207+08

Yard

Ho. Well

35.9'

396.8'

1204.2'

1326.0'

589+48.30' W.

11326.0'

S 89°-33' W.

1204.2'

589+48.30' W.

1326.0'

1204.2'

589+48.30' W.

11326.0'

S 89°-33' W.

1204.2'

589+48.30' W.

11326.0'

S 89°-33' W.

GREELEY, COLO.


22 CHARLIE H. TAKAHASHI, ETAL.
RT. 1 BOX 190
GREELEY, COLO.

27 IRVING CANNON, TRUS.
801-6th St.
GREELEY, COLO.

23 HERMAN L. & THELMA JOHNSON
RT. 1 BOX 230
GREELEY, COLO.


PROJ. ROAD DIST. NO.	STATE	PROJ. NO.	SHEET NO.	TOTAL SHEETS
3	COLO.	B-56 003(41)	13	

RIGHT OF WAY

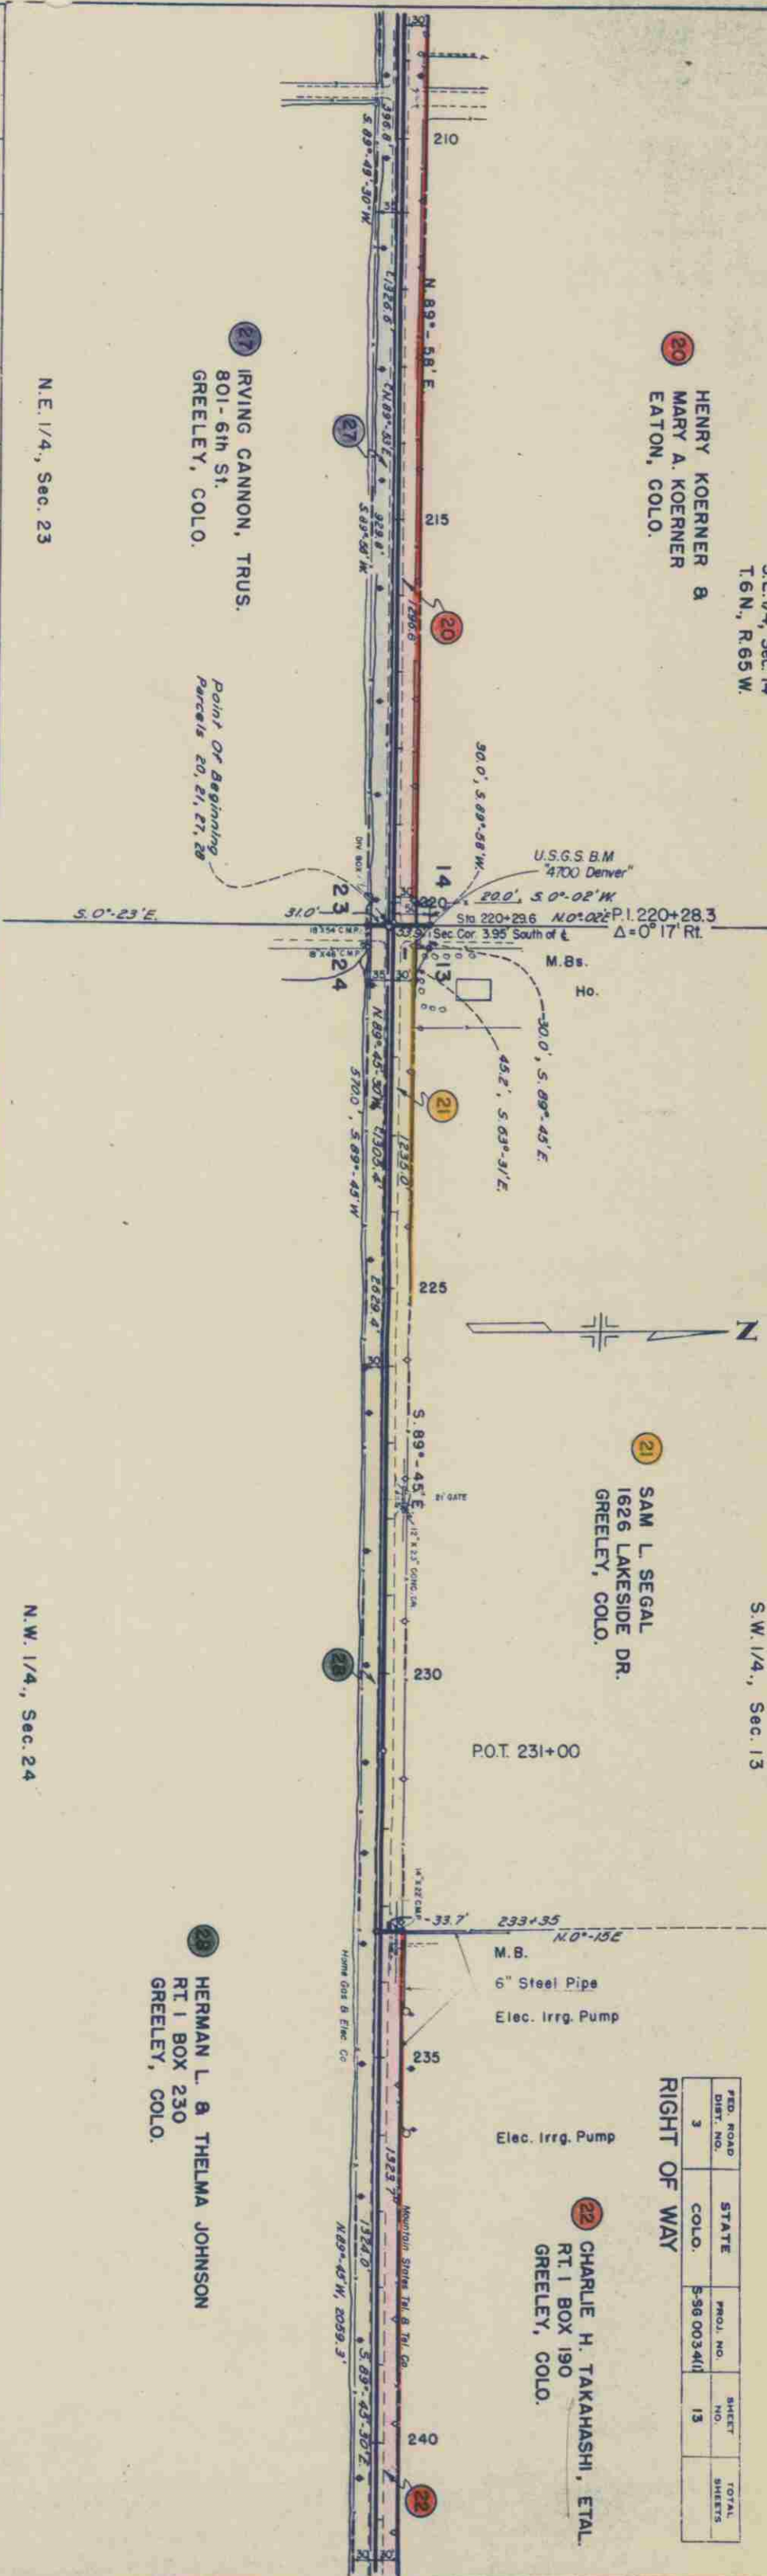

N.E. 1/4, Sec. 23

N.W. 1/4, Sec. 24

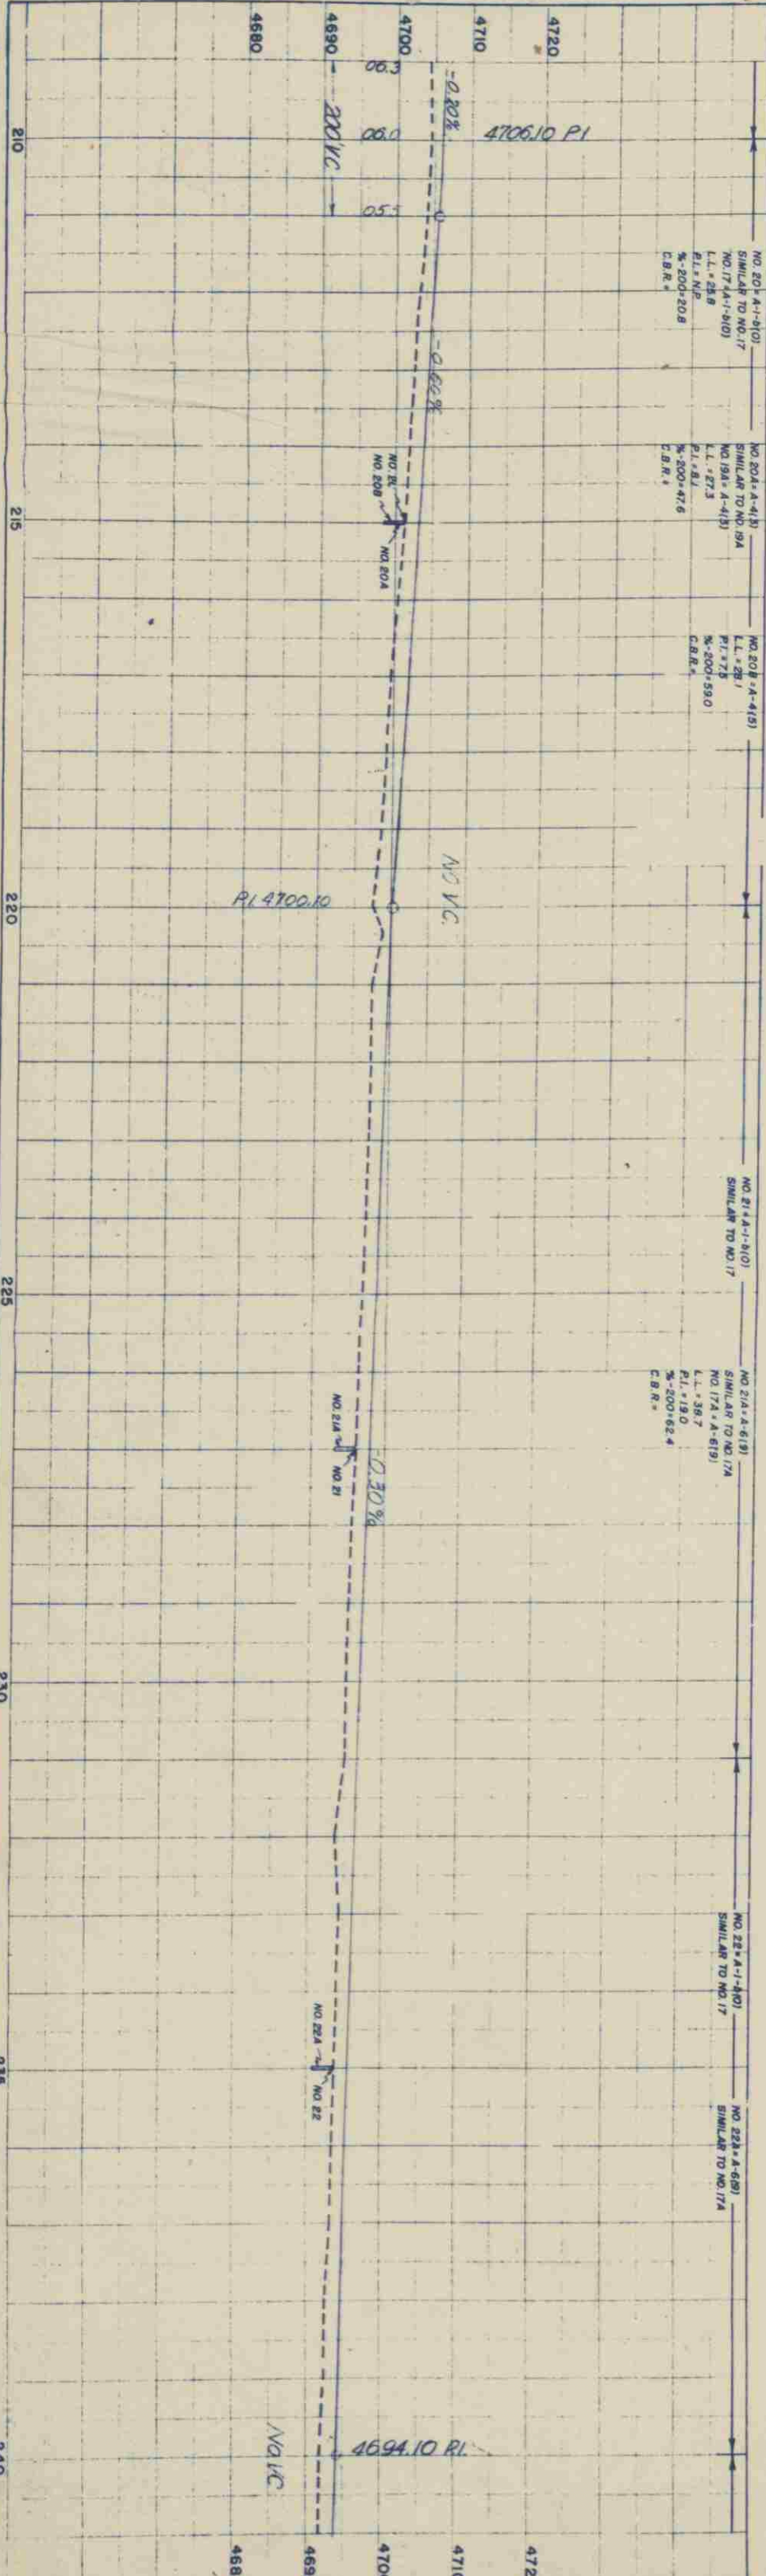

S.E. 1/4, Sec. 13


30 GEORGE J. ROSENOF
RT. 2
GREELEY, COLO.

VERNON & EVELYN MILLER
RT. 1 BOX 189
GREELEY, COLO.

VERNON A. MILLER
RT. 1 BOX 189
GREELEY, COLO.

UNION PACIFIC RAILROAD

FED. ROAD DIST. NO.	STATE	PROJ. NO.	SHEET NO.	TOTAL SHEETS
3	COLO.	SS0003411	14	

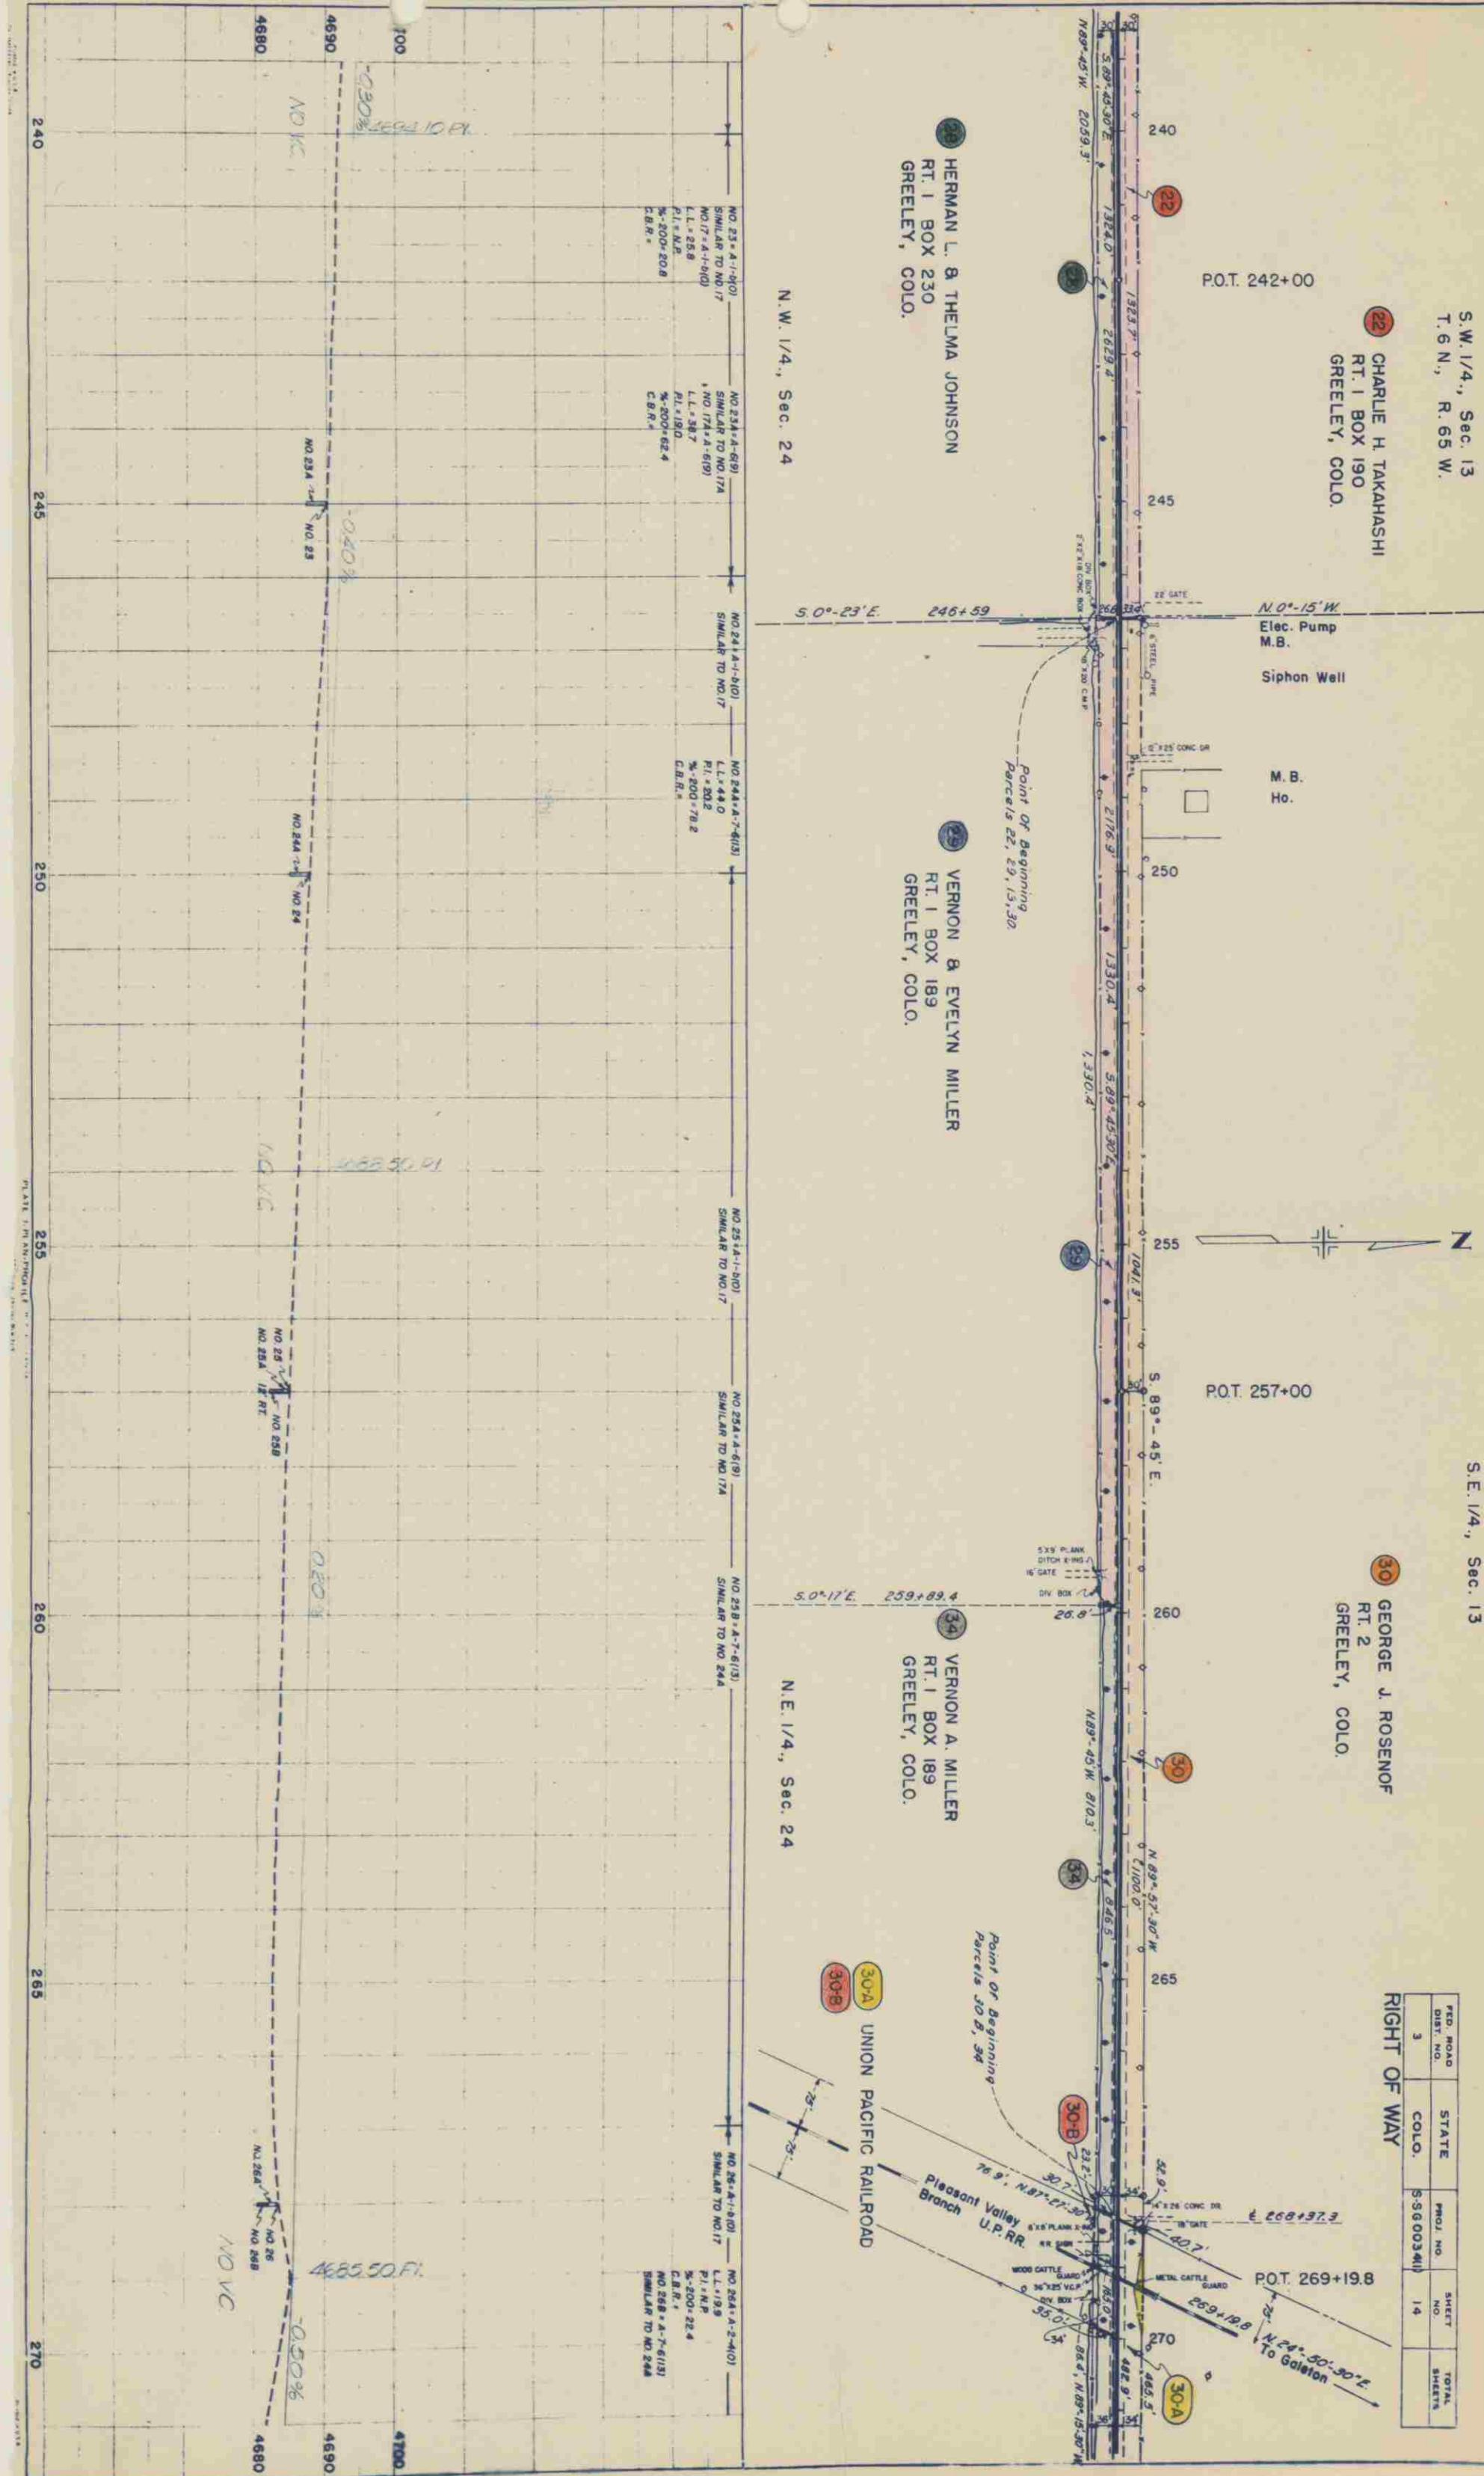

SE. 1/4, Sec. 13
T. 6 N., R. 65 W.

S.W. 1/4, Sec. 18
T. 6 N., R. 64 W.

31 RUBEN & LEONA URICH
RT. 1
GREELEY, COLO.

34A VERNON A. MILLER
RT. 1 BOX 189
GREELEY, COLO.

35 JACOB EHRLICH
RT. 2
GREELEY, COLO.



36 CARL & MOLLY MEISNER
RT. 2
GREELEY, COLO.

UNION PACIFIC
RAILROAD

FED. ROAD DIST. NO.	STATE	PROJ. NO.	SHEET NO.	TOTAL SHEETS
3	COLO.	S-56 003411	15	

RIGHT OF WAY

S.E. 1/4, Sec. 18

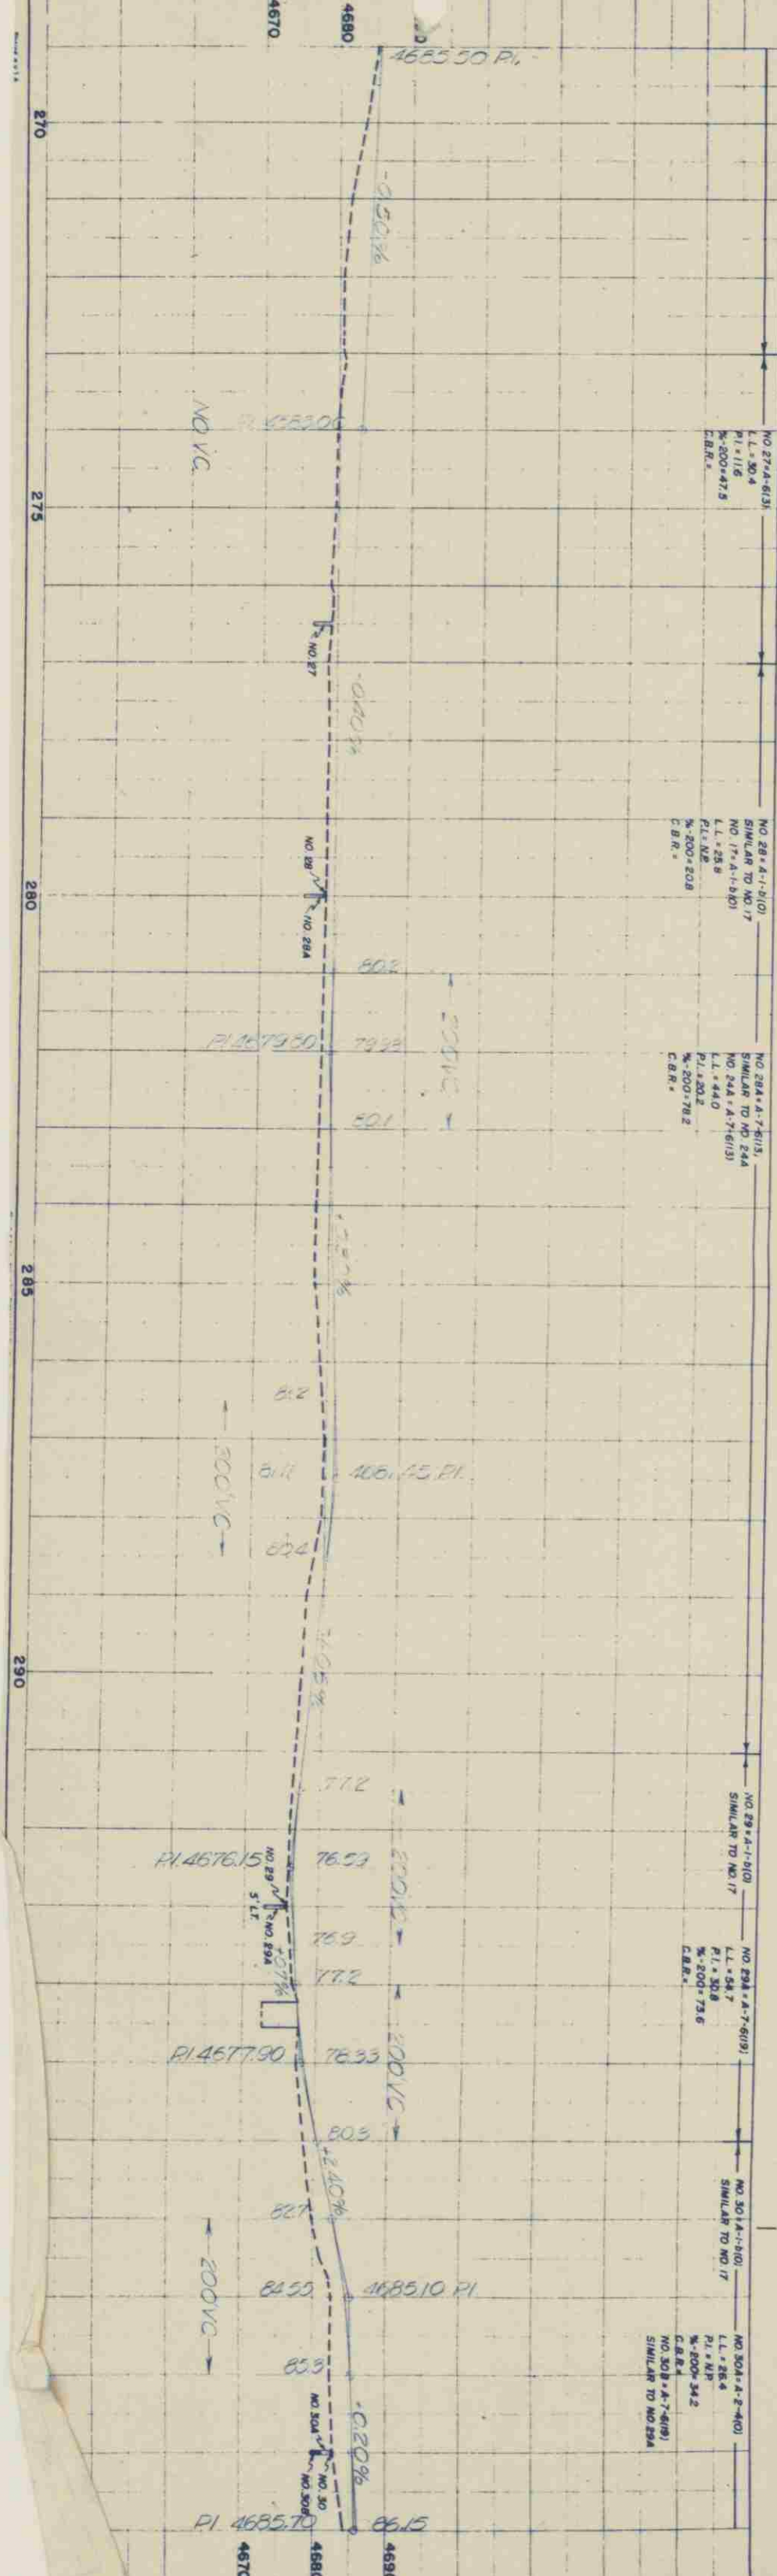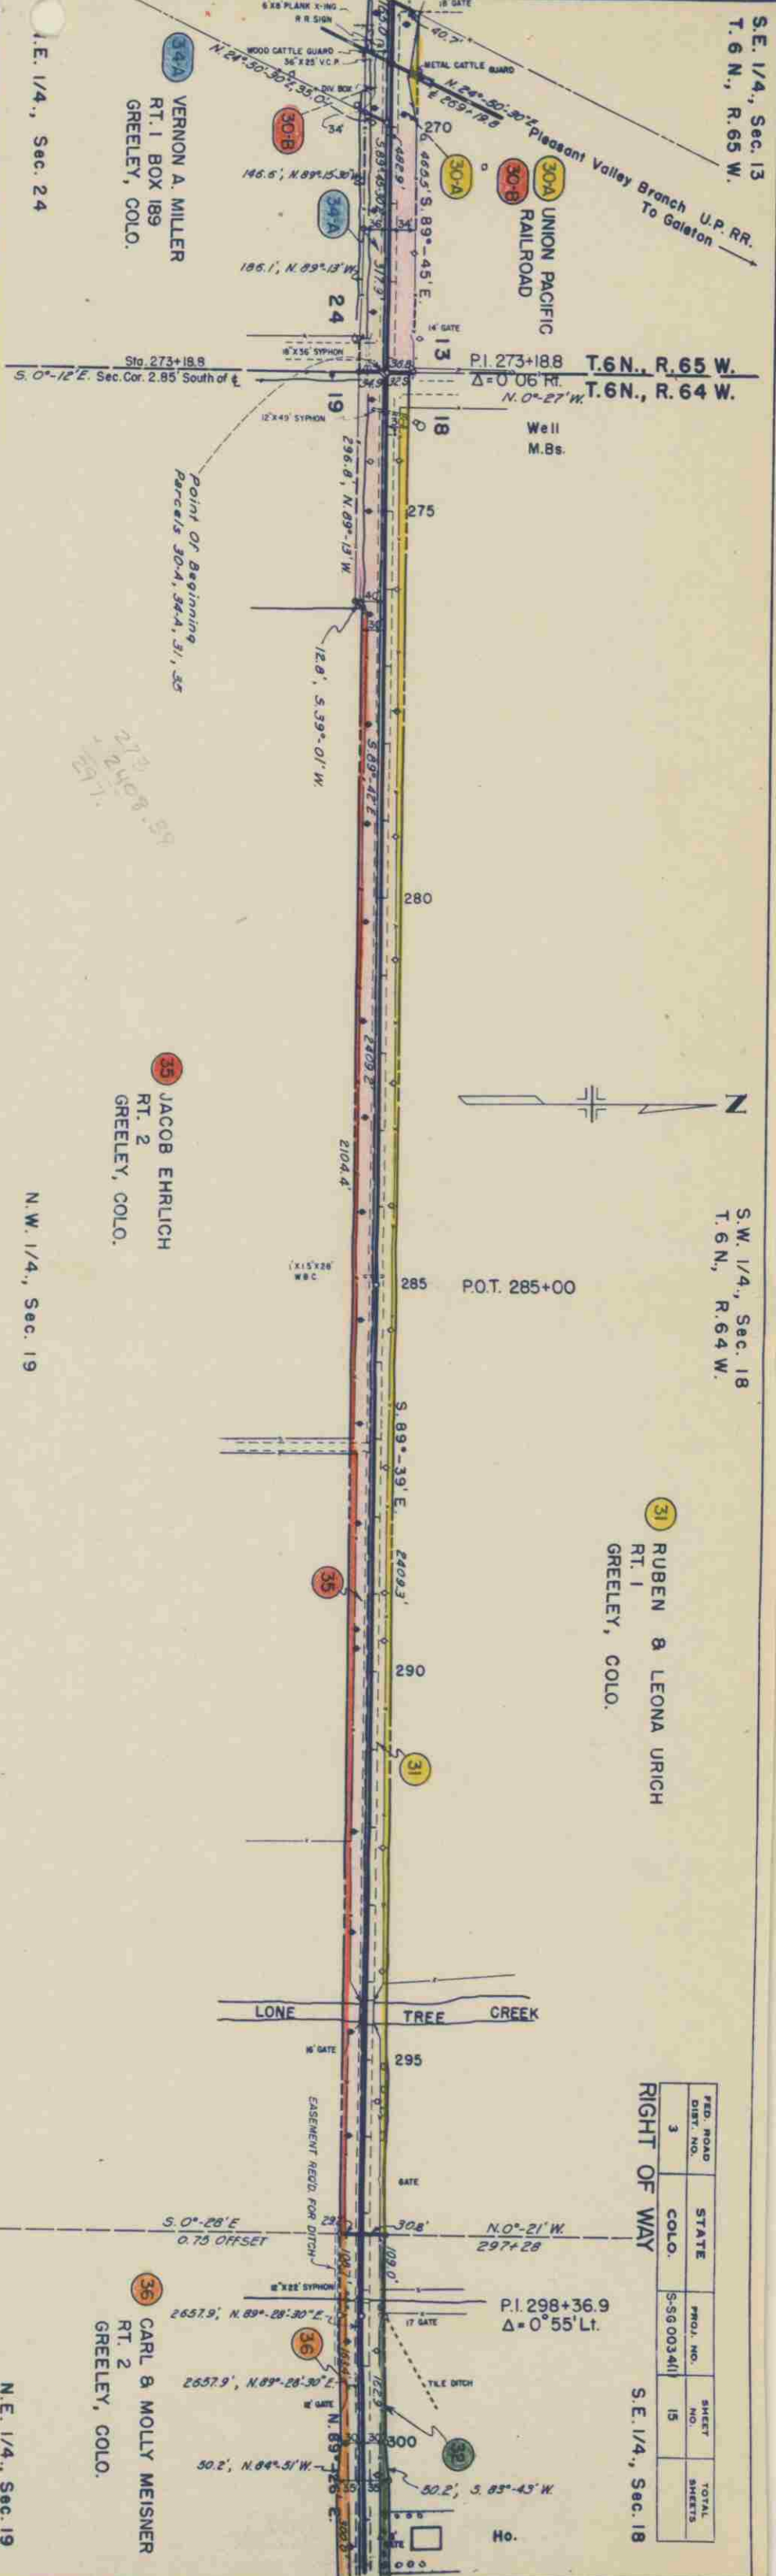


S.E. 1/4, Sec. 18
T. 6 N., R. 64 W.

HENRY & BARBARA BERNHARDT
LUCERNE, COLO.


S.W. 1/4, Sec. 17

FEED ROAD DIST. NO.	STATE	PROJ. NO.	SHEET NO.	TOTAL SHEETS
3	COLO.	SSG 0034(1)	16	

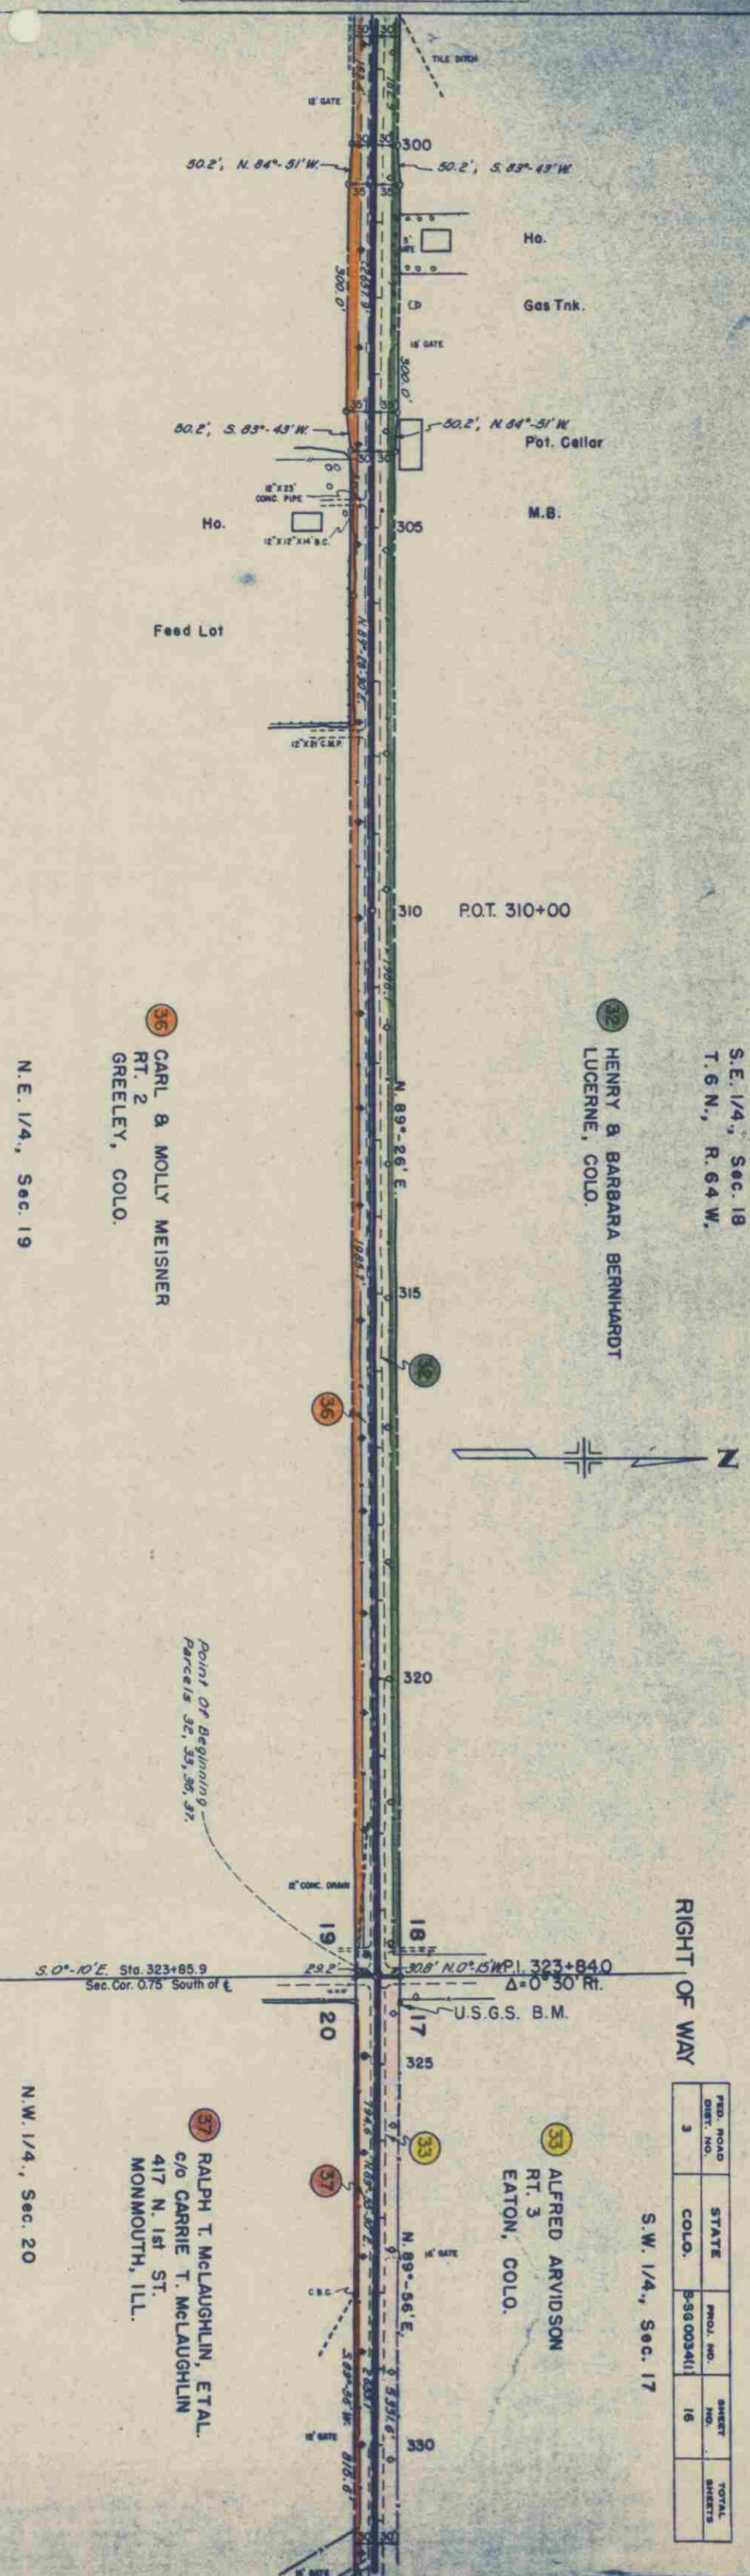

N.E. 1/4, Sec. 19

N.W. 1/4, Sec. 20

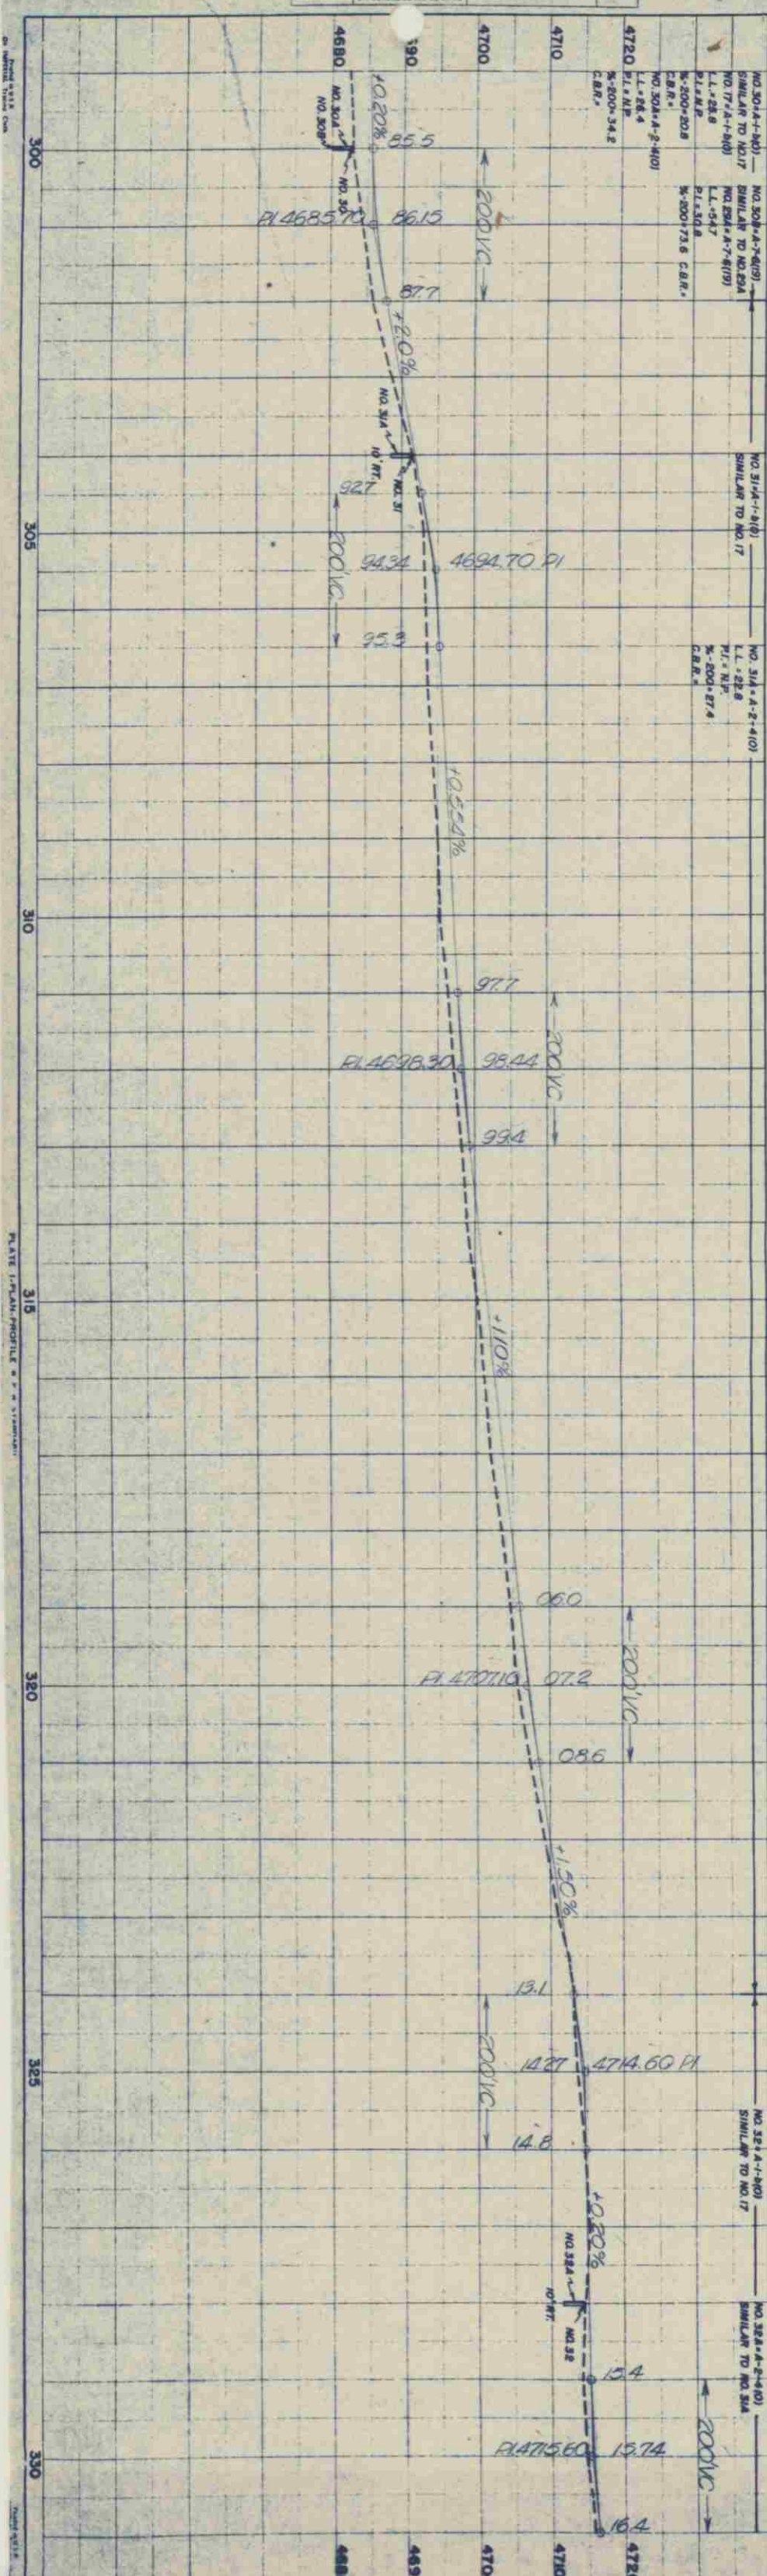

S.W. 1/4, Sec. 17
T. 6 N., R. 64 W.


33 ALFRED ARVIDSON
RT. 3
EATON, COLO.

MURRAY WILHELM COLE 8
BROOKS CARLYLE COLE
GREELEY, COLO.

39 CHARLES A. MATHESON
RT.1
GREELEY, COLO.



N.E. 1/4, Sec. 20

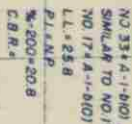

NO. 33A-A-2+4(C).
SIMILAR TO NO. 31A
NO. 31A-A-2+4(N)
LL. # 22.8
PL. # NR.
% -200 = 27.4
C.B.R. =

NO. 34A-A-1-b(1)	22.1
P.I. = N.P.	
%-200 = 16.1	
C.B.R.	
NO. 34A-A-4(B)	
C.L. = 29.1	



NO. 35 - A-1-510)
SIMILAR TO NO. 3

NO. 35A-A-6(9) —
SIMILAR TO NO. 37A
NO. 37A-A-6(9)
L.L.=37.2
P.L.=19.3
% - 200 = 60.6
C.B.R. =

S.W. 1/4, Sec. 16

FED. ROAD DIST. NO.	STATE	PROJ. NO.	SHEET NO.	TOTAL SHEETS
3	COLO.	SS-6 00340	18	

RIGHT OF WAY

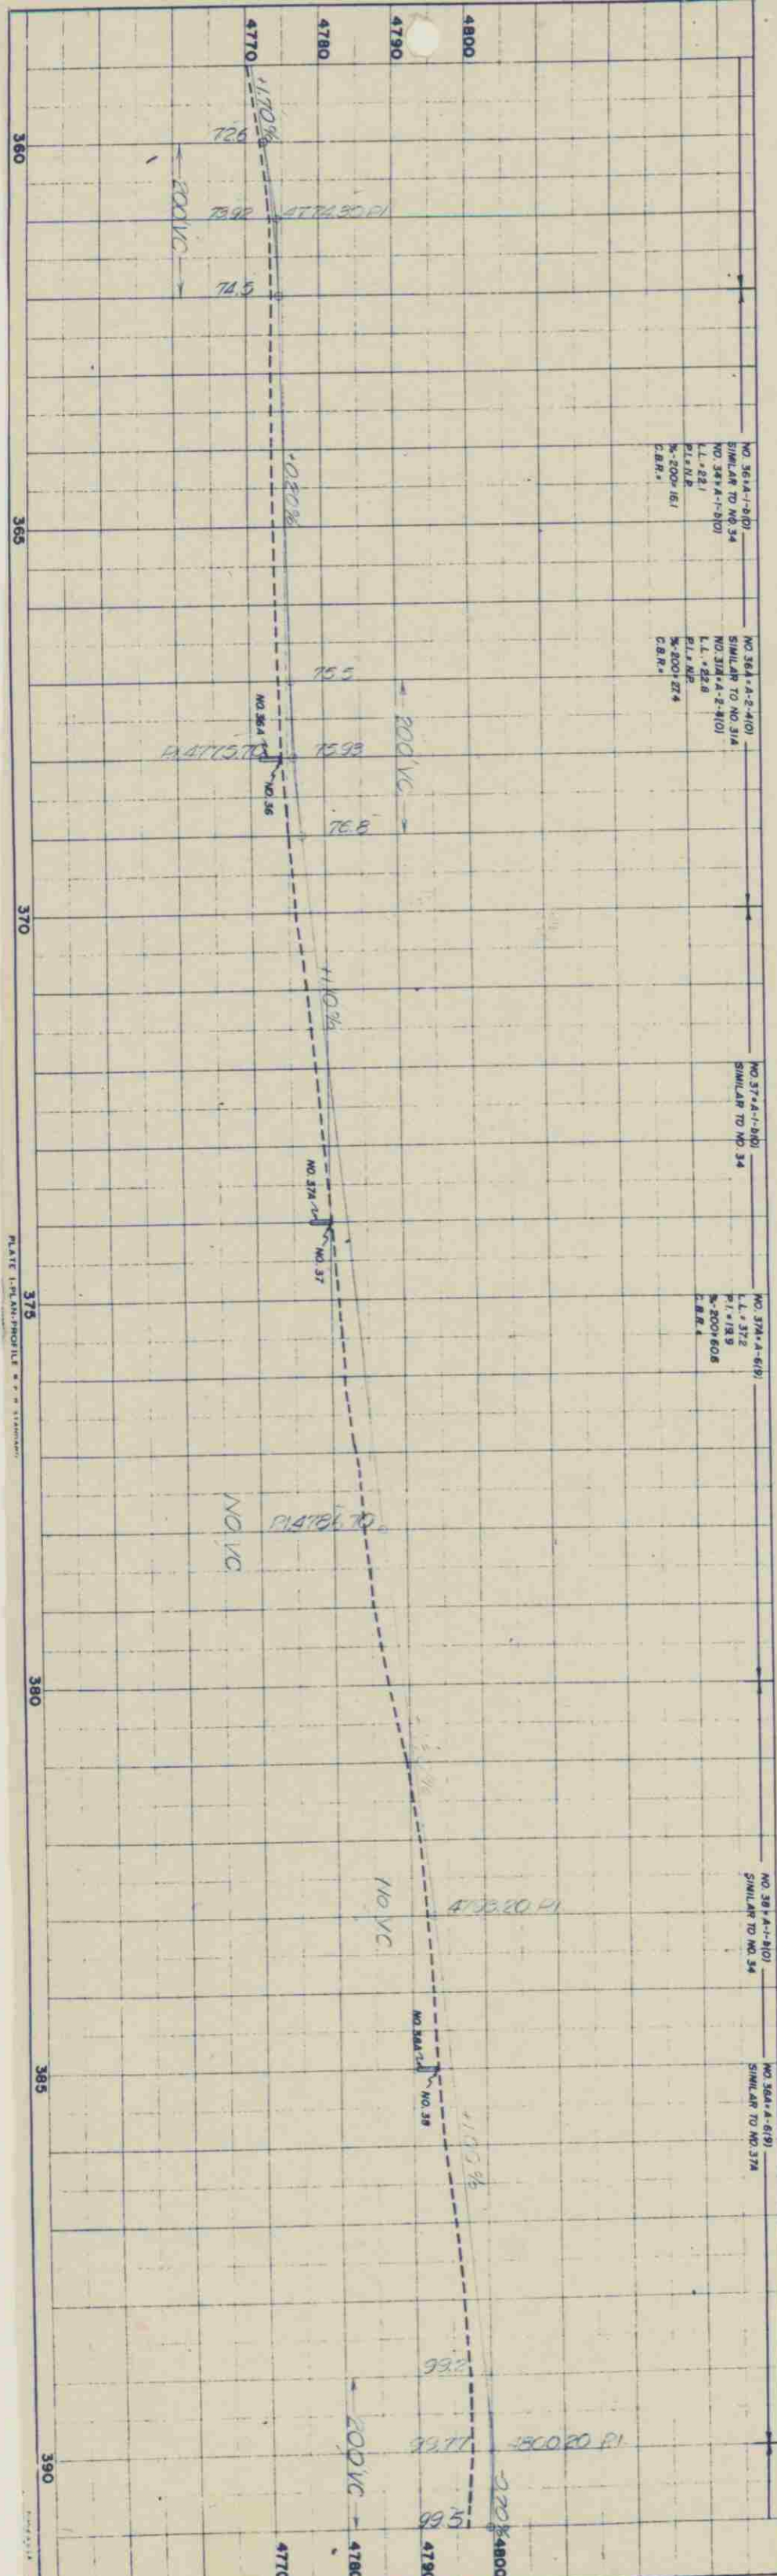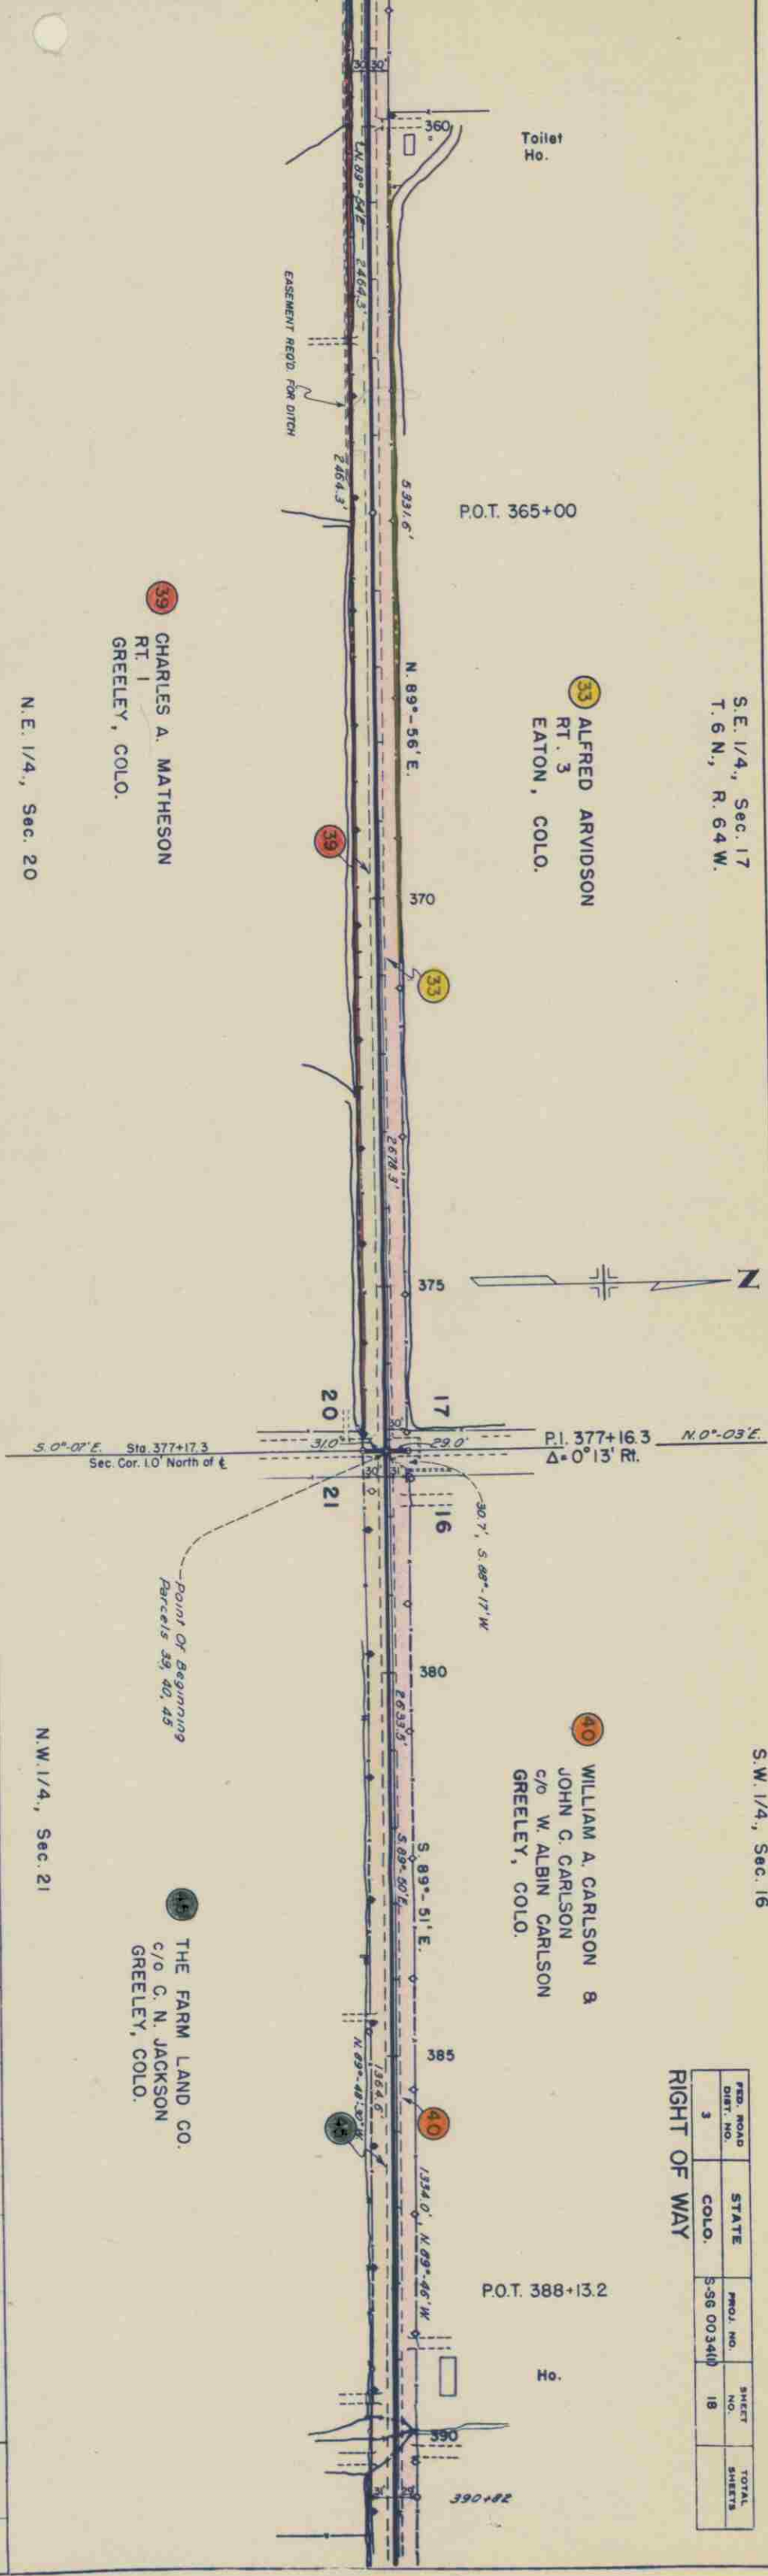

S.W. 1/4, Sec. 16
T. 6 N., R. 64 W.

40 WILLIAM A. CARLSON &
JOHN C. CARLSON
c/o W. ALBIN CARLSON
GREELEY, COLO.

Ho. P.I. 396+22.7
M.B. Δ=0°02' Lt.

Windmill
Sh.
Corral
Feed Lot

S.E. 1/4, Sec. 16

41 WILLIAM T. HOWARD
GILL, COLO.



FEED ROAD	STATE	PROJ. NO.	SHEET NO.	TOTAL SHEETS
3	COLO.	SSB 003(41)	19	

Sh.
Ho.
Box Car
Feed Lot

N.W. 1/4, Sec. 21

THE FARM LAND CO.
c/o C. N. JACKSON
GREELEY, COLO.

N.E. 1/4, Sec. 21

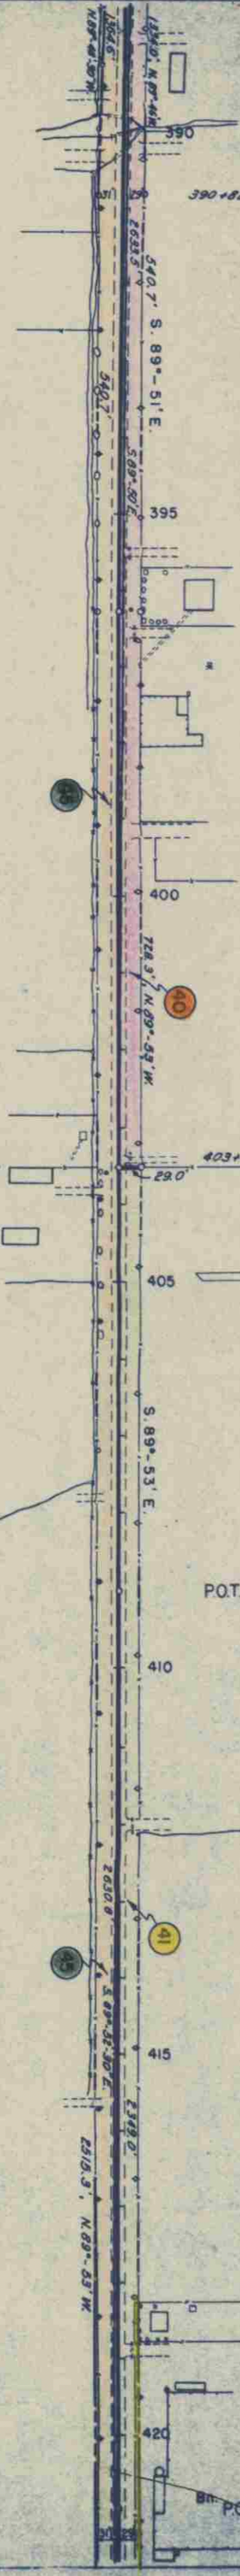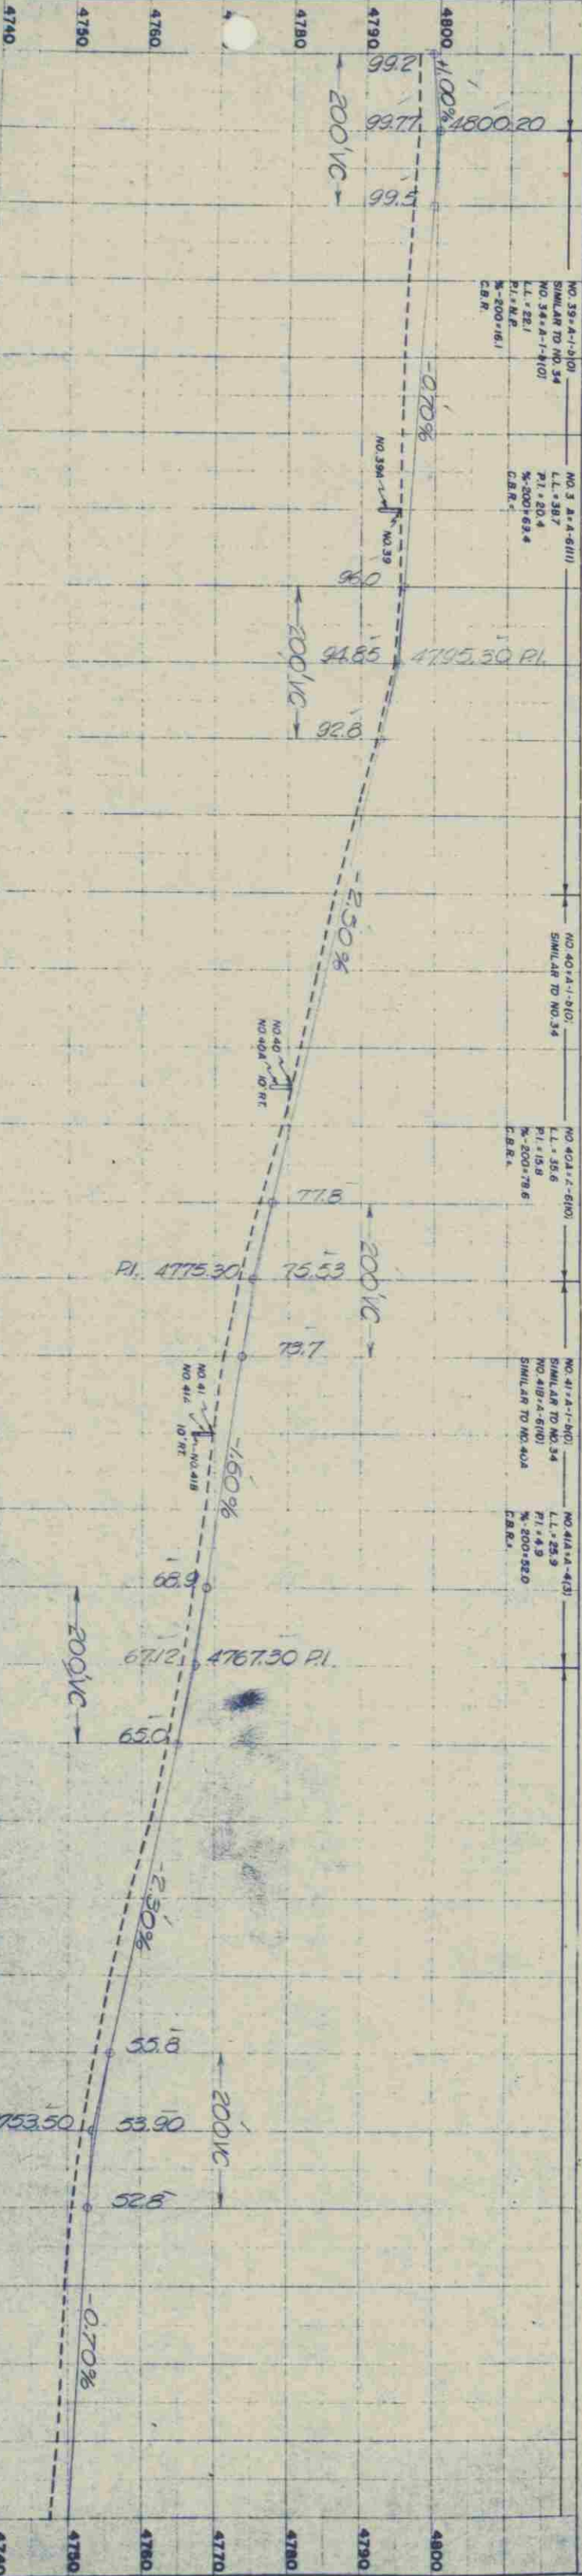

S.W. 1/4, Sec. 15

42 MARION C. HOWARD, ETAL.
GILL, COLO.


FED. ROAD DIST. NO.	STATE	PROJ. NO.	SHEET NO.	SHEETS
3	COLO.	S-56 0034(1)	20	

RIGHT OF WAY



N.W. 1/4, Sec. 22

STA. 445+00.0=END
S-SG 0034 (1)

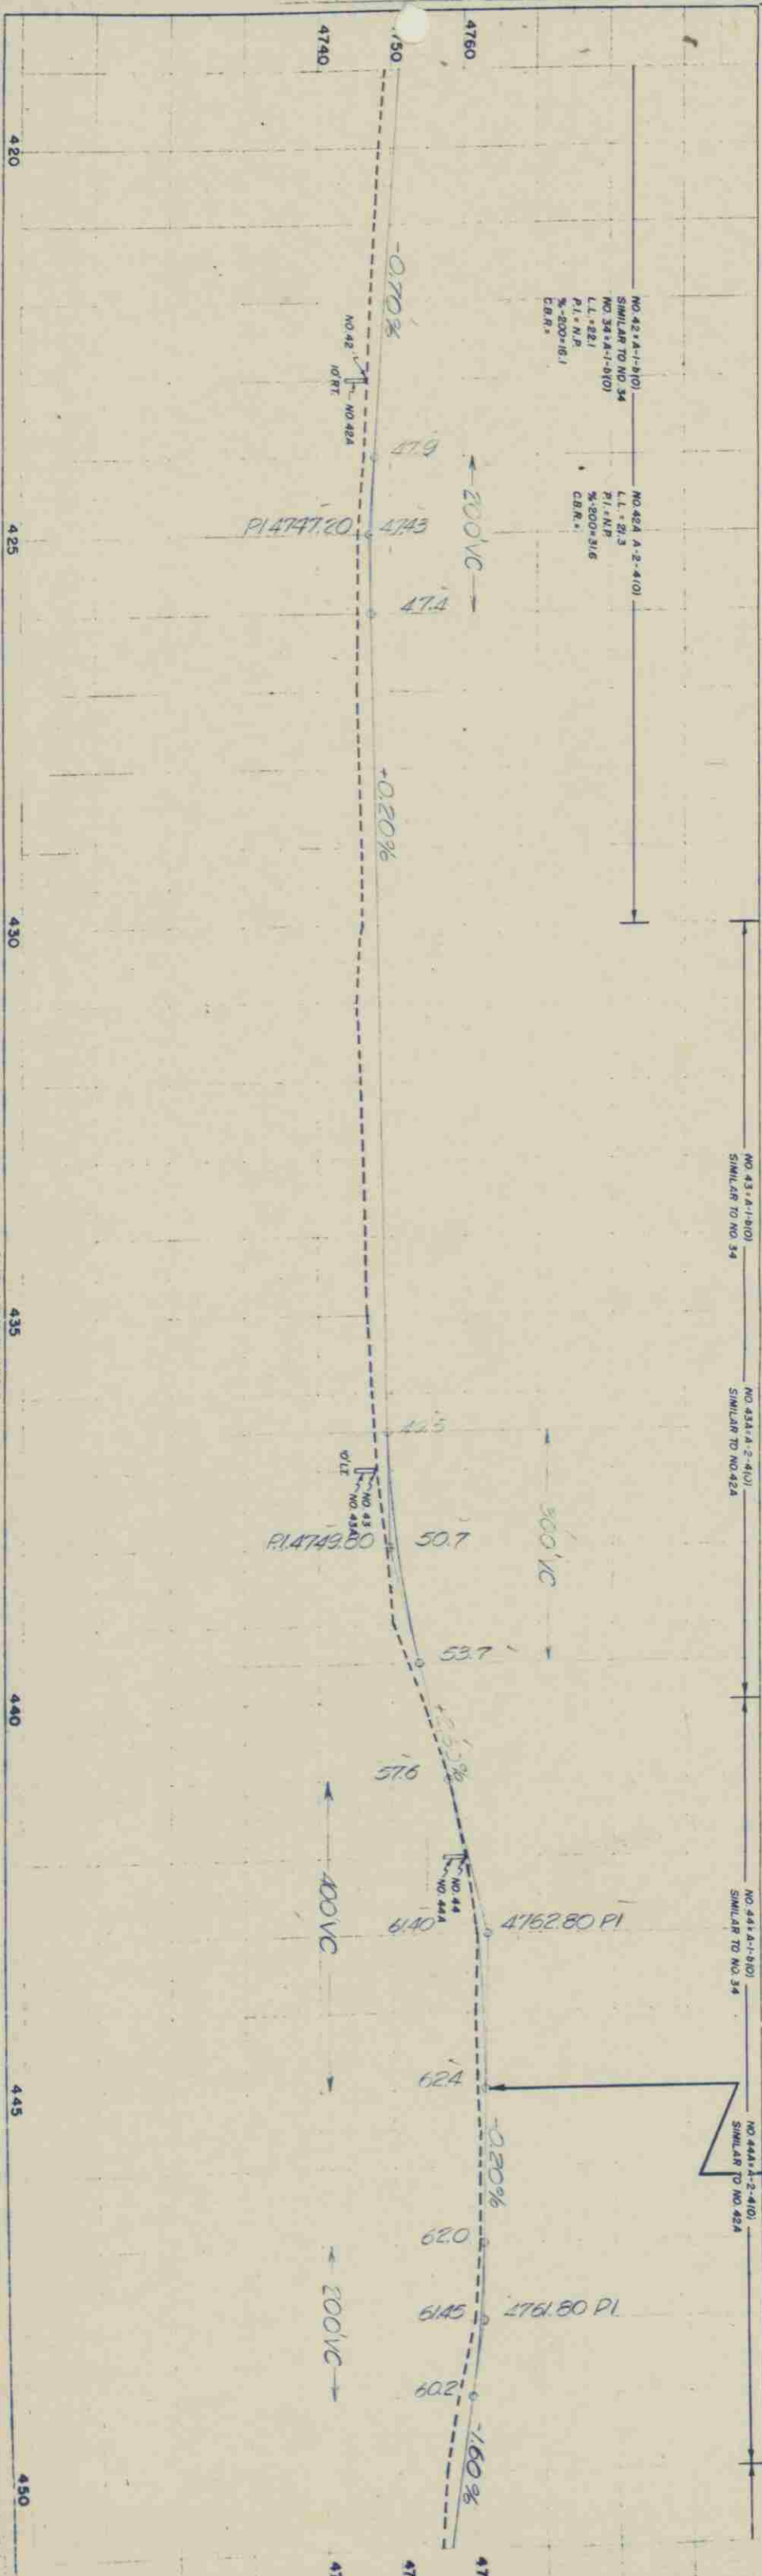

S.W. 1/4., Sec. 15
T. 6 N., R. 64 W.

S.E. 1/4., Sec. 15

FED. ROAD DIST. NO.	STATE	PROJ. NO.	SHEET NO.	TOTAL SHEETS
3	COLO.	S-56 0034(II)	21	

RIGHT OF WAY


42 MARION C. HOWARD, ETAL
GREELEY, COLO.

43 HARRIET HAYTHORN ARVIDSON
RT. 1
EATON, COLO.

46 FARM INVESTMENT CO.
c/o C. N. JACKSON
GREELEY, COLO.

N.W. 1/4., Sec. 22

N.E. 1/4., Sec. 22

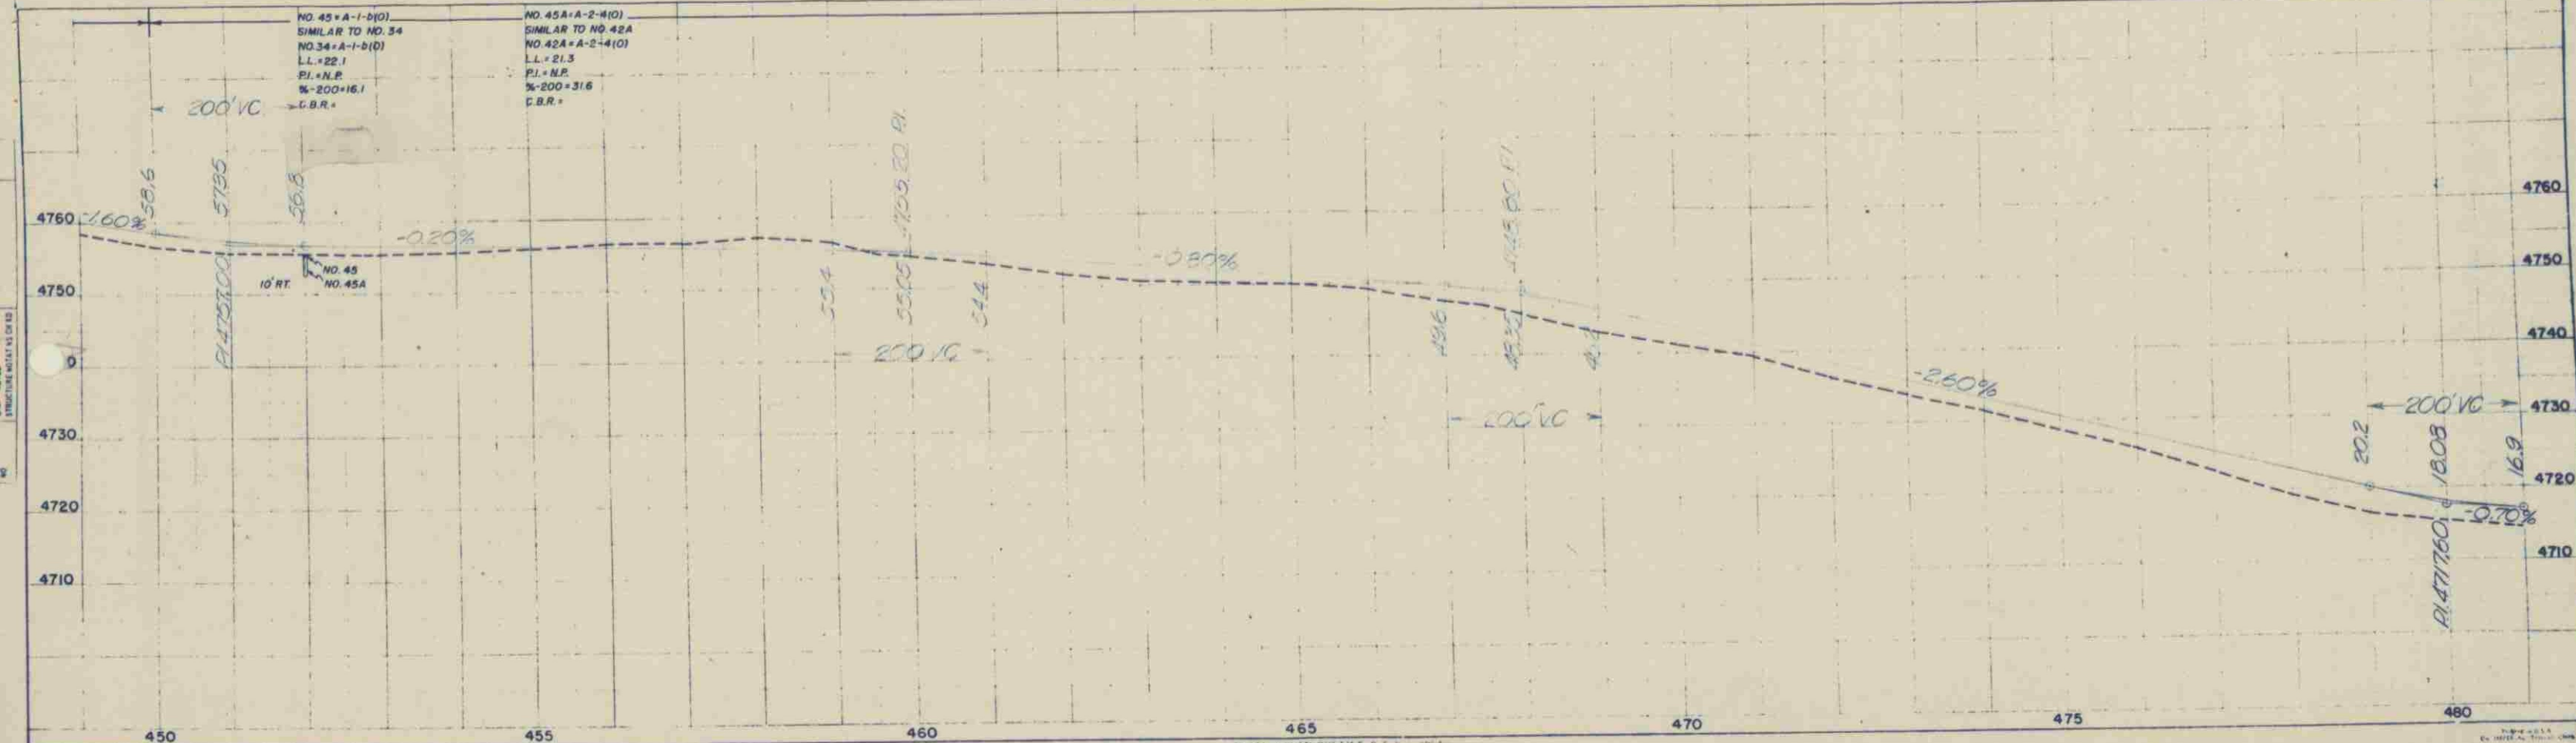

S.E. 1/4, Sec. 15
T. 6 N., R. 64 W.

S.W. 1/4, Sec. 14



FED. ROAD DIST. NO.	STATE	PROJ. NO.	SHEET NO.	TOTAL SHEETS
3	COLO.	S-56 0034(1)	22	

RIGHT OF WAY

44 FRED JOHNSON
RT. 1
GILL, COLO.

48 HAROLD E. & MARY ANN FURROW
GILL, COLO.

47 H. L. WELLS
RT. 1
GILL, COLO.

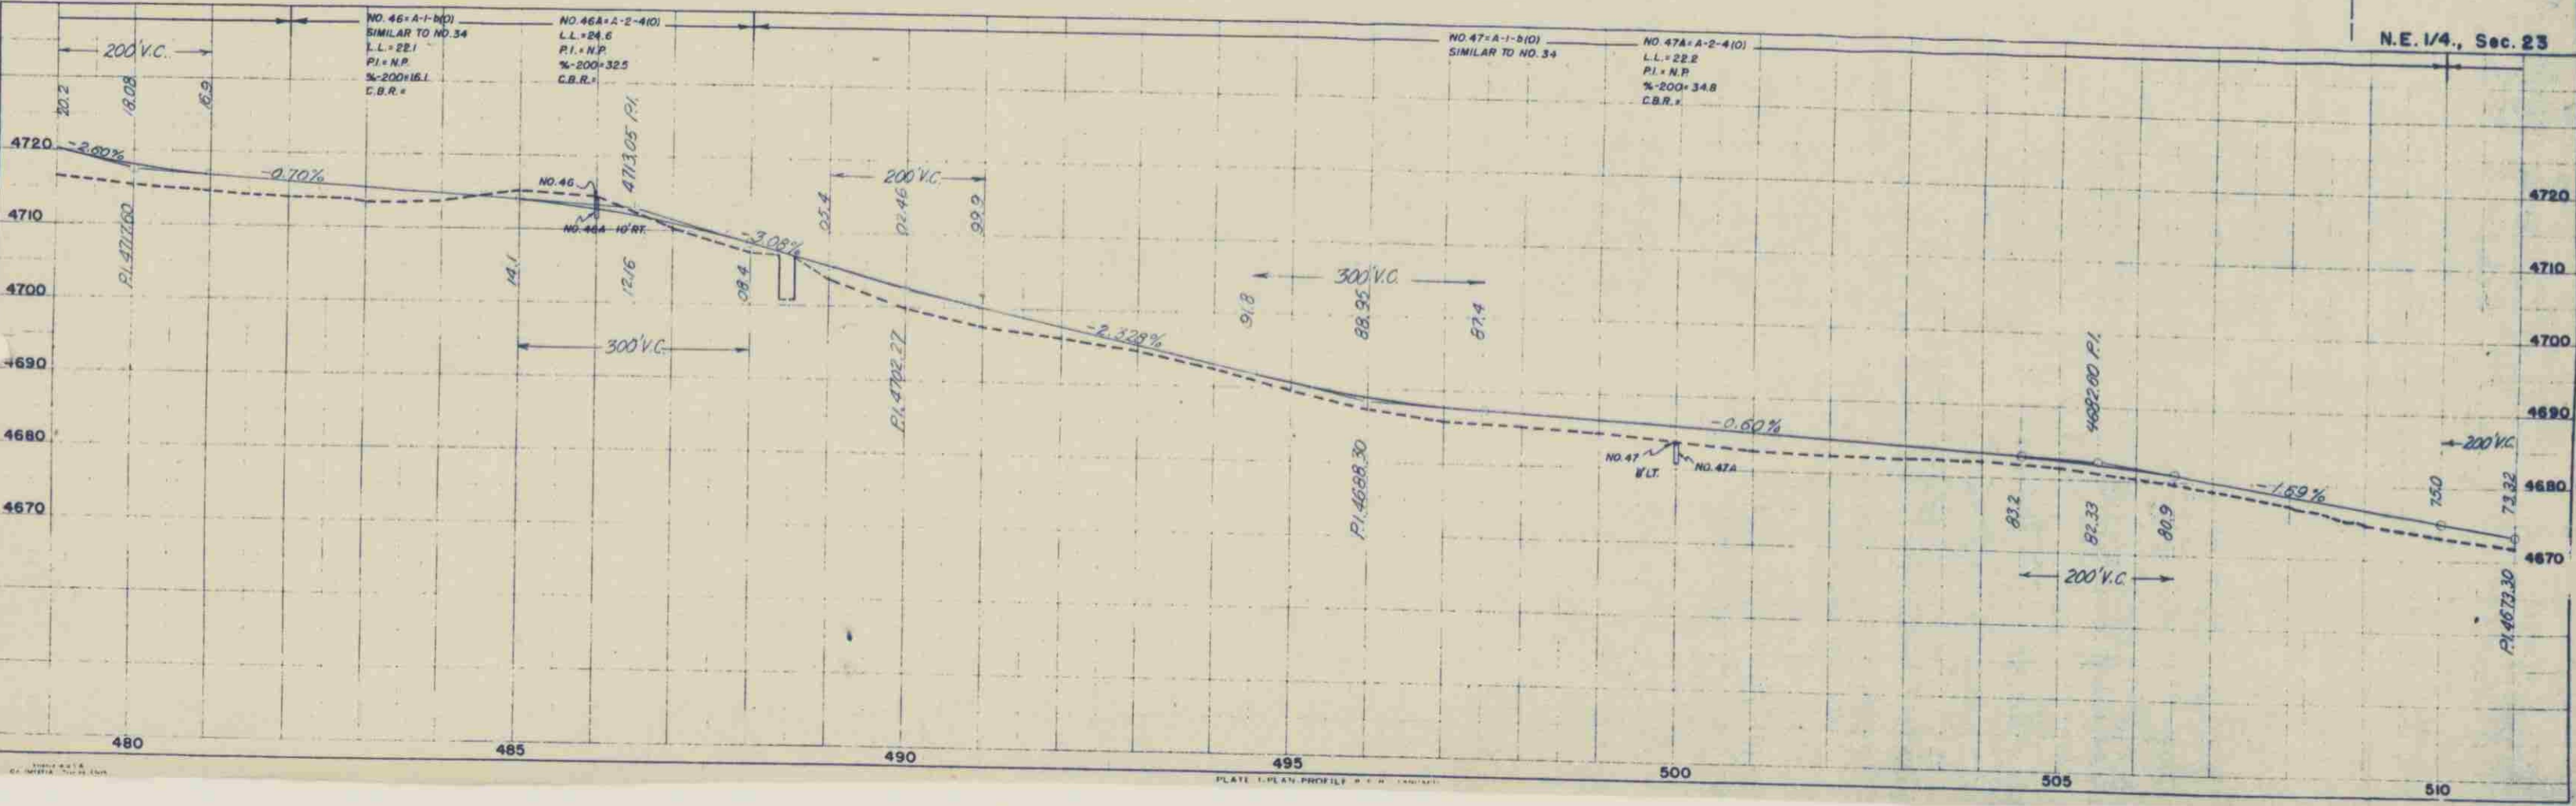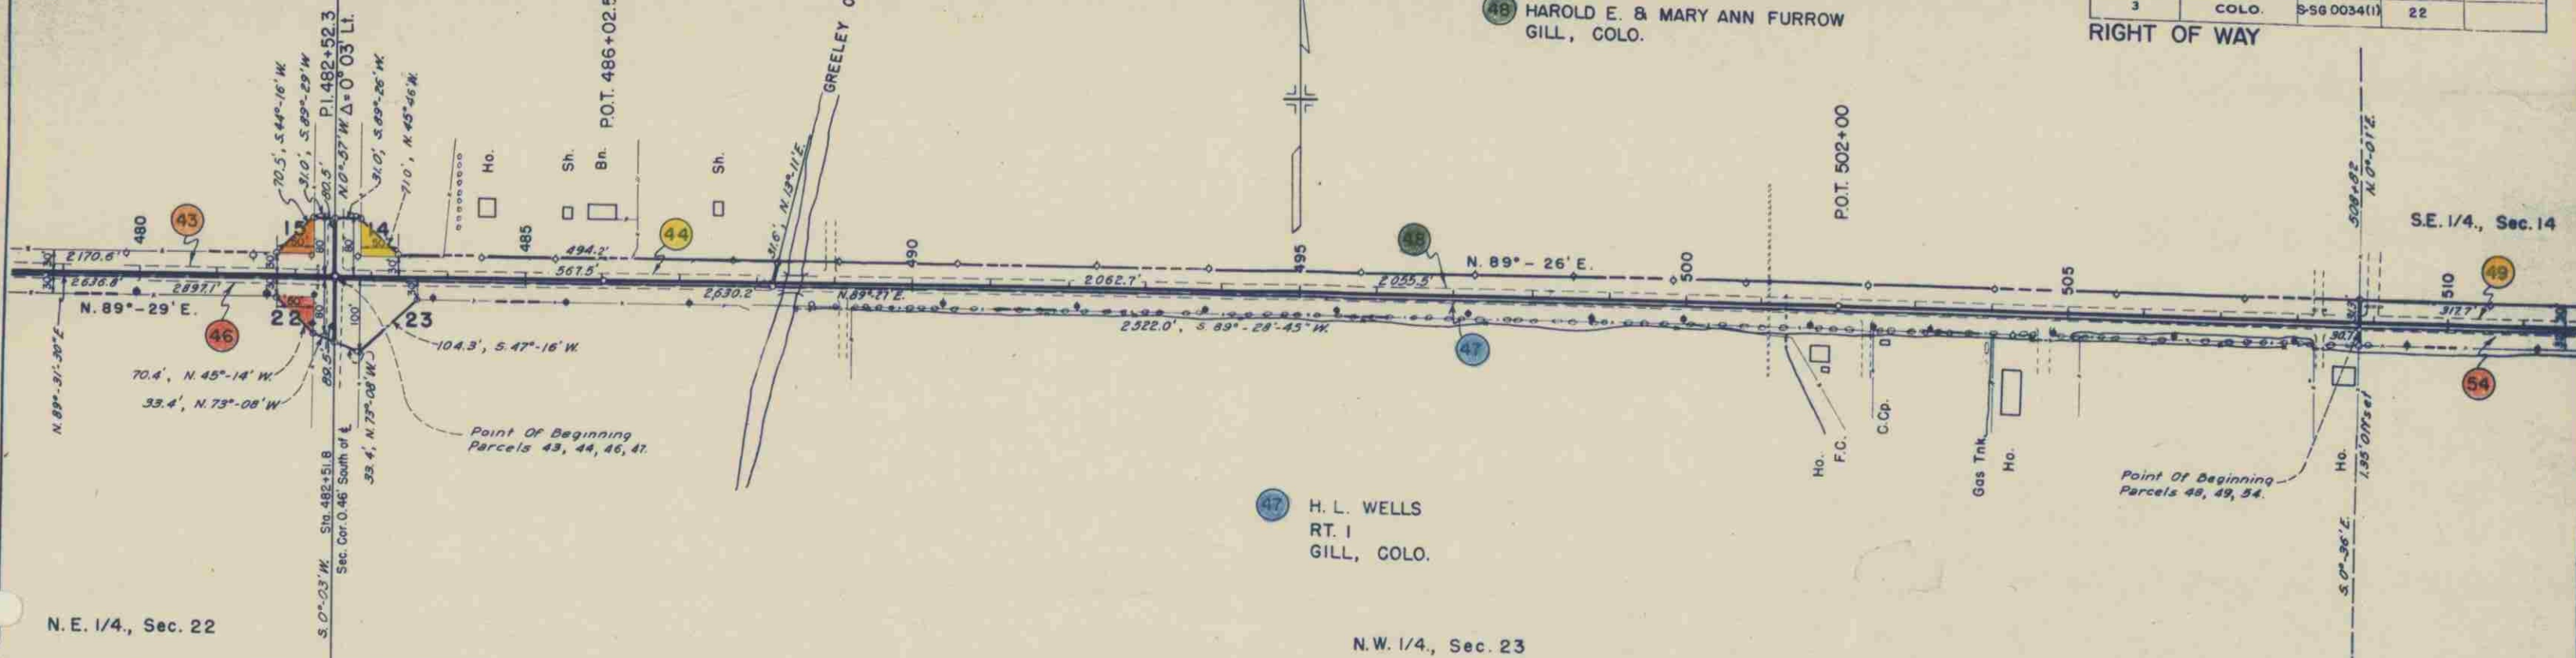

49 JACOB UHRICH
GREELEY, COLO.

54 CHARLES J. WRIGHT
C/O WILLARD F. DEWEY
RT. 1
GILL, COLO.


50 OTTO M. KLINGER
EATON, COLO.

53 GEORGE CULVER &
FLORENCE MARY CULVER
889 LINCOLN AVE.
ST. PAUL, MINN.

FED. NO. & DIST. NO.	STATE	PROD. NO.	SHEET NO.	TOTAL SHEETS
3	COLO.	956003411	23	

RIGHT OF WAY

S.W. 1/4, Sec. 13

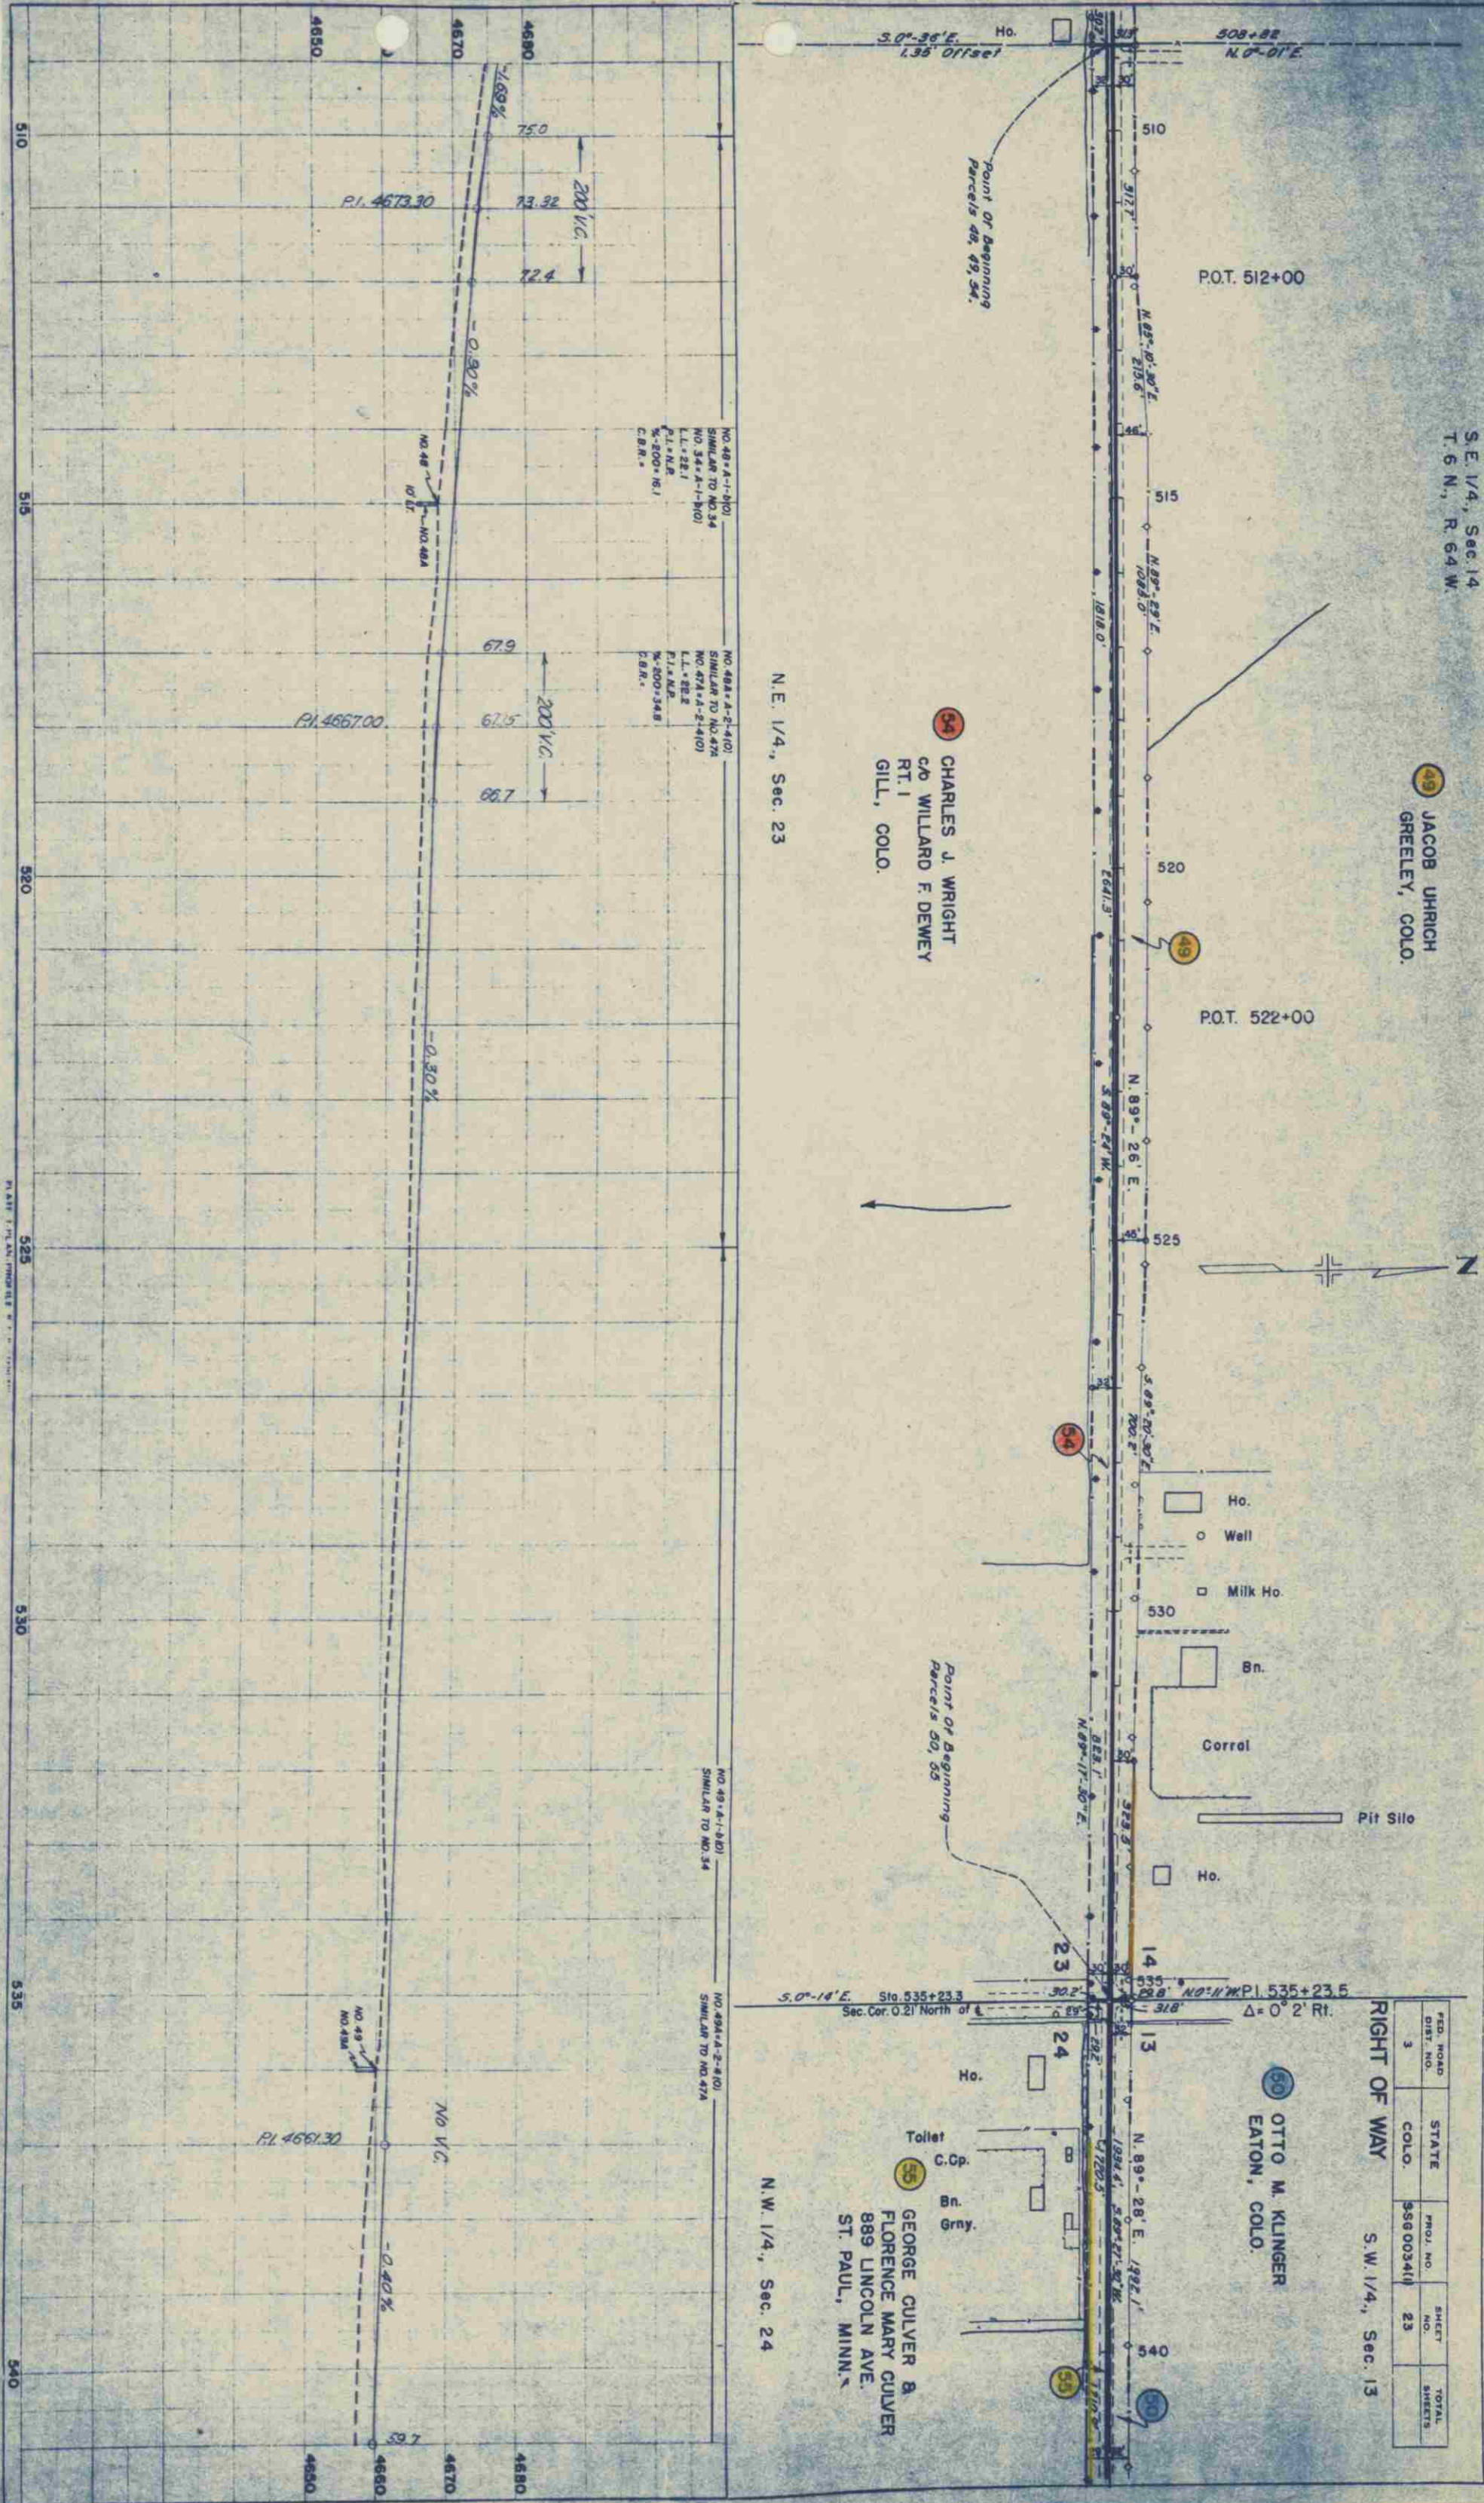

S.W. 1/4, Sec. 13
T. 6 N., R. 64 W

UNION PACIFIC RAILROAD

GREAT WESTERN SUGAR CO.

OTTO M. KLINGER
EATON, COLO.

GEORGE CULVER &
FLORENCE MARY CULVER
889 LINCOLN AVE.
ST. PAUL, MINN.

GREAT WESTERN SUGAR CO.

JACOB DORN &
KATIE DORN
GILL, COLO.

JACOB & KATIE DORN
GILL, COLO


PRD. ROAD DIST. NO.	STATE	PROJ. NO.	SHEET NO.	TOTAL SHEETS
3	COLO.	B-36 003411	24	

S. E. 1/4, Sec. 13

RIGHT OF WAY

N. W. 1/4, Sec. 24

N. E. 1/4, Sec. 24

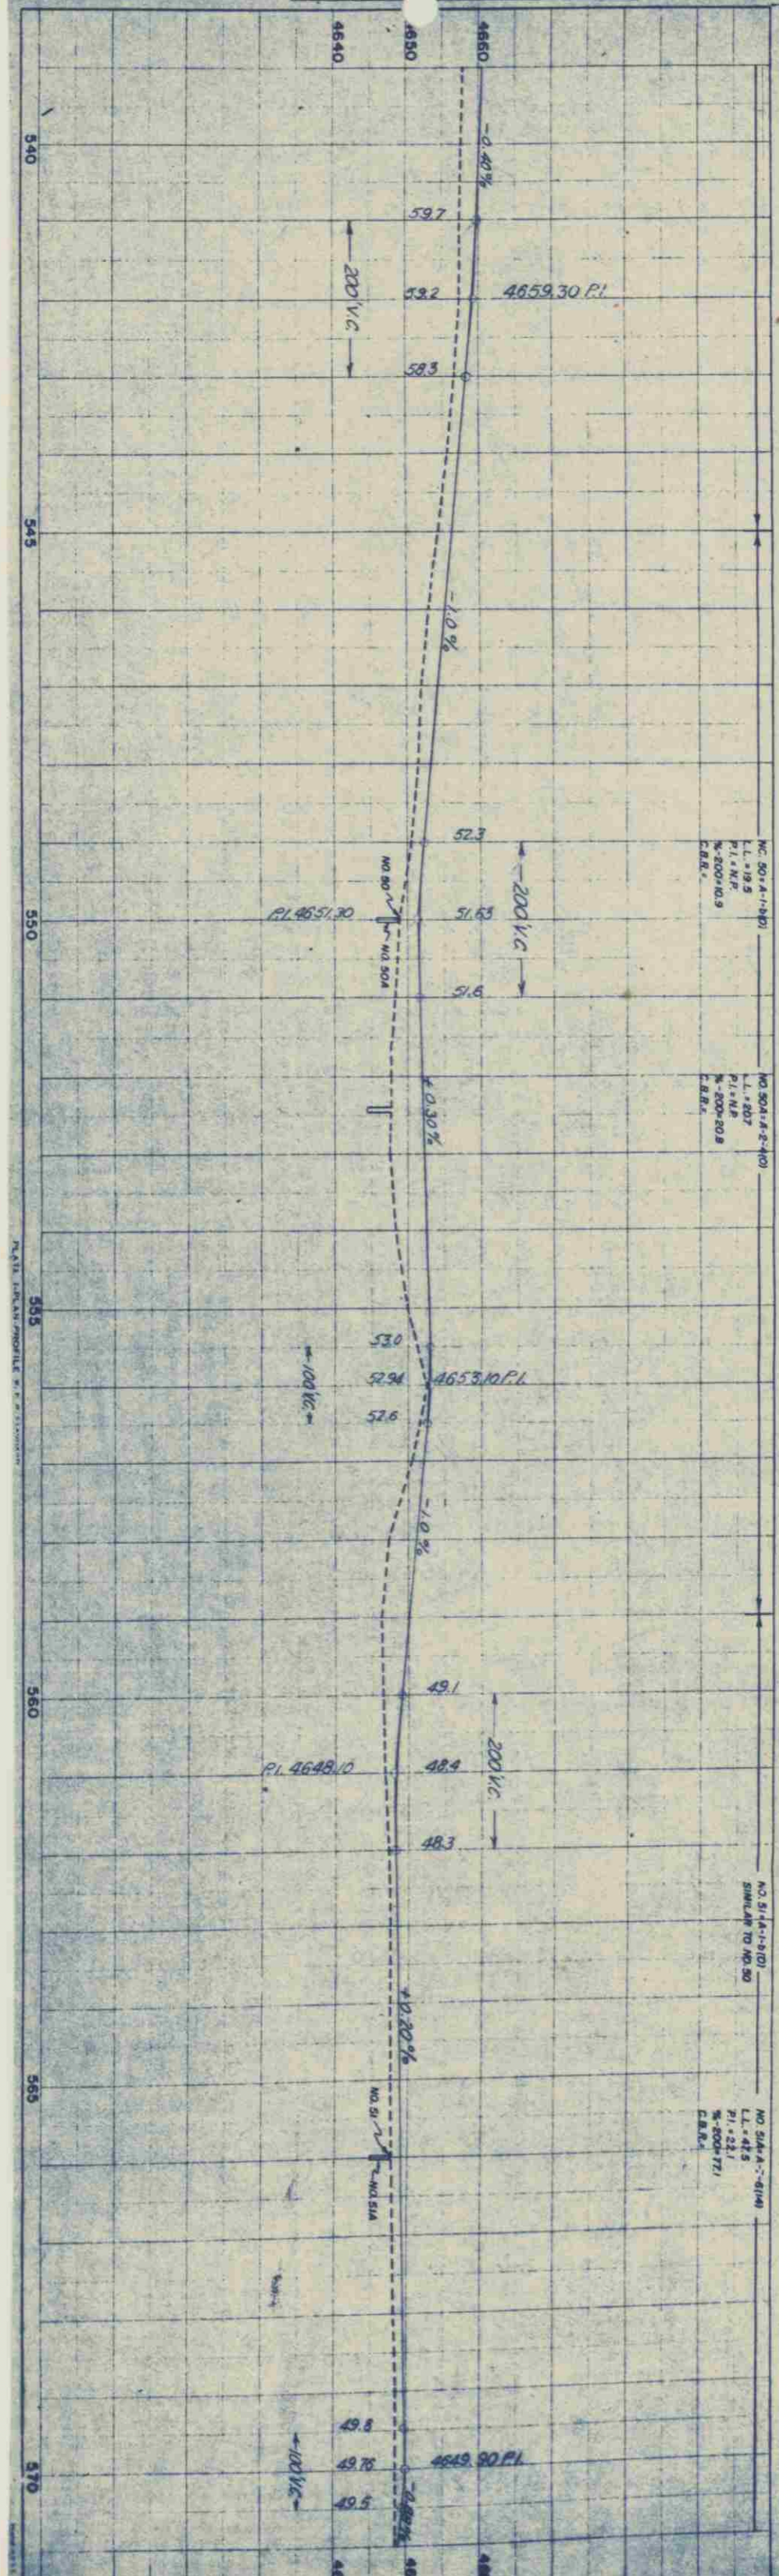

NO. 504-A-1-B-D
L.L. = 19.5
P.I. = N.P.
N. = 200+10.9
C.R.R. =

NO. 504-A-2-4-D
L.L. = 20.7
P.I. = N.P.
N. = 200+20.8
C.R.R. =

NO. 514-A-1-B-D
SIMILAR TO NO. 50



NO. 514-A-1-B-D
L.L. = 41.5
P.I. = 21.1
N. = 200+17.1
C.R.R. =

S.E. 1/4, Sec. 13
T. 6 N., R. 64 W.

S.W. 1/4, Sec. 18
T. 6 N., R. 63 W.

FED. ROAD DIST. NO.	STATE	PROJ. NO.	SHEET NO.	TOTAL SHEETS
3	COLO.	S-86 0034(I)	25	

RIGHT OF WAY

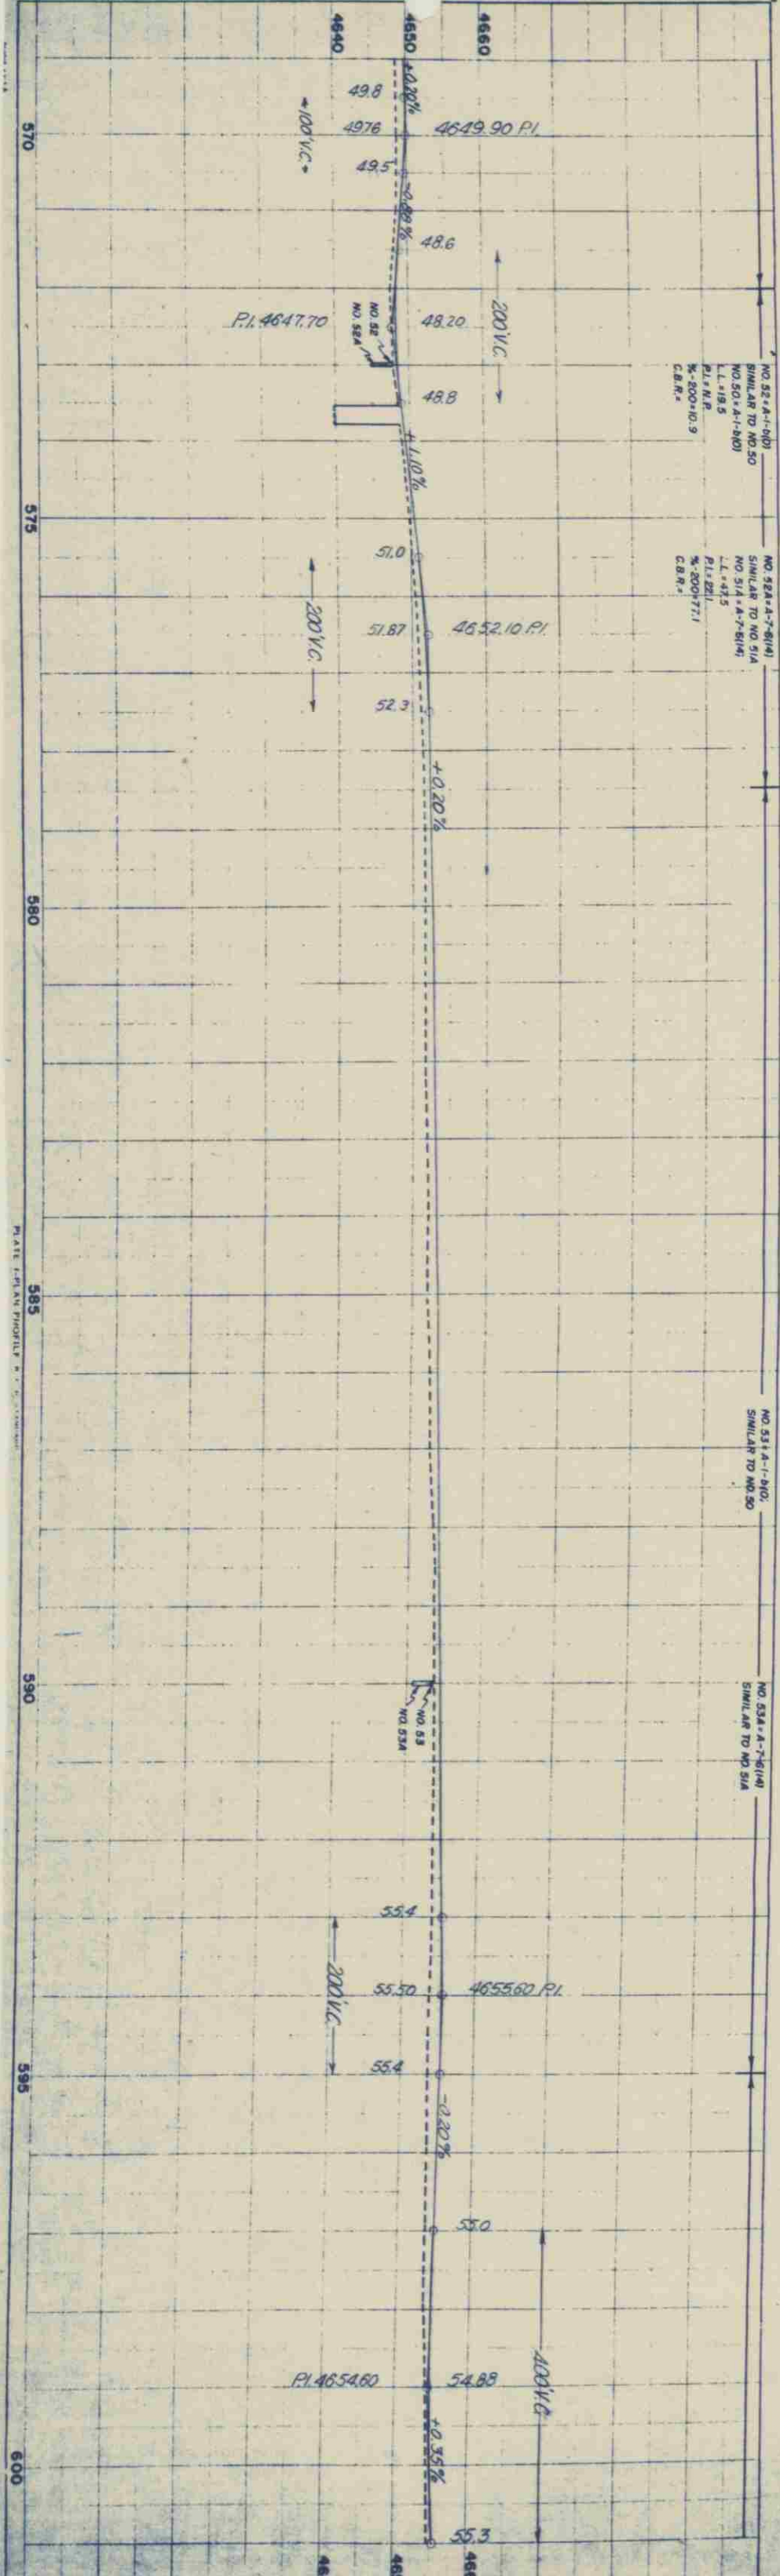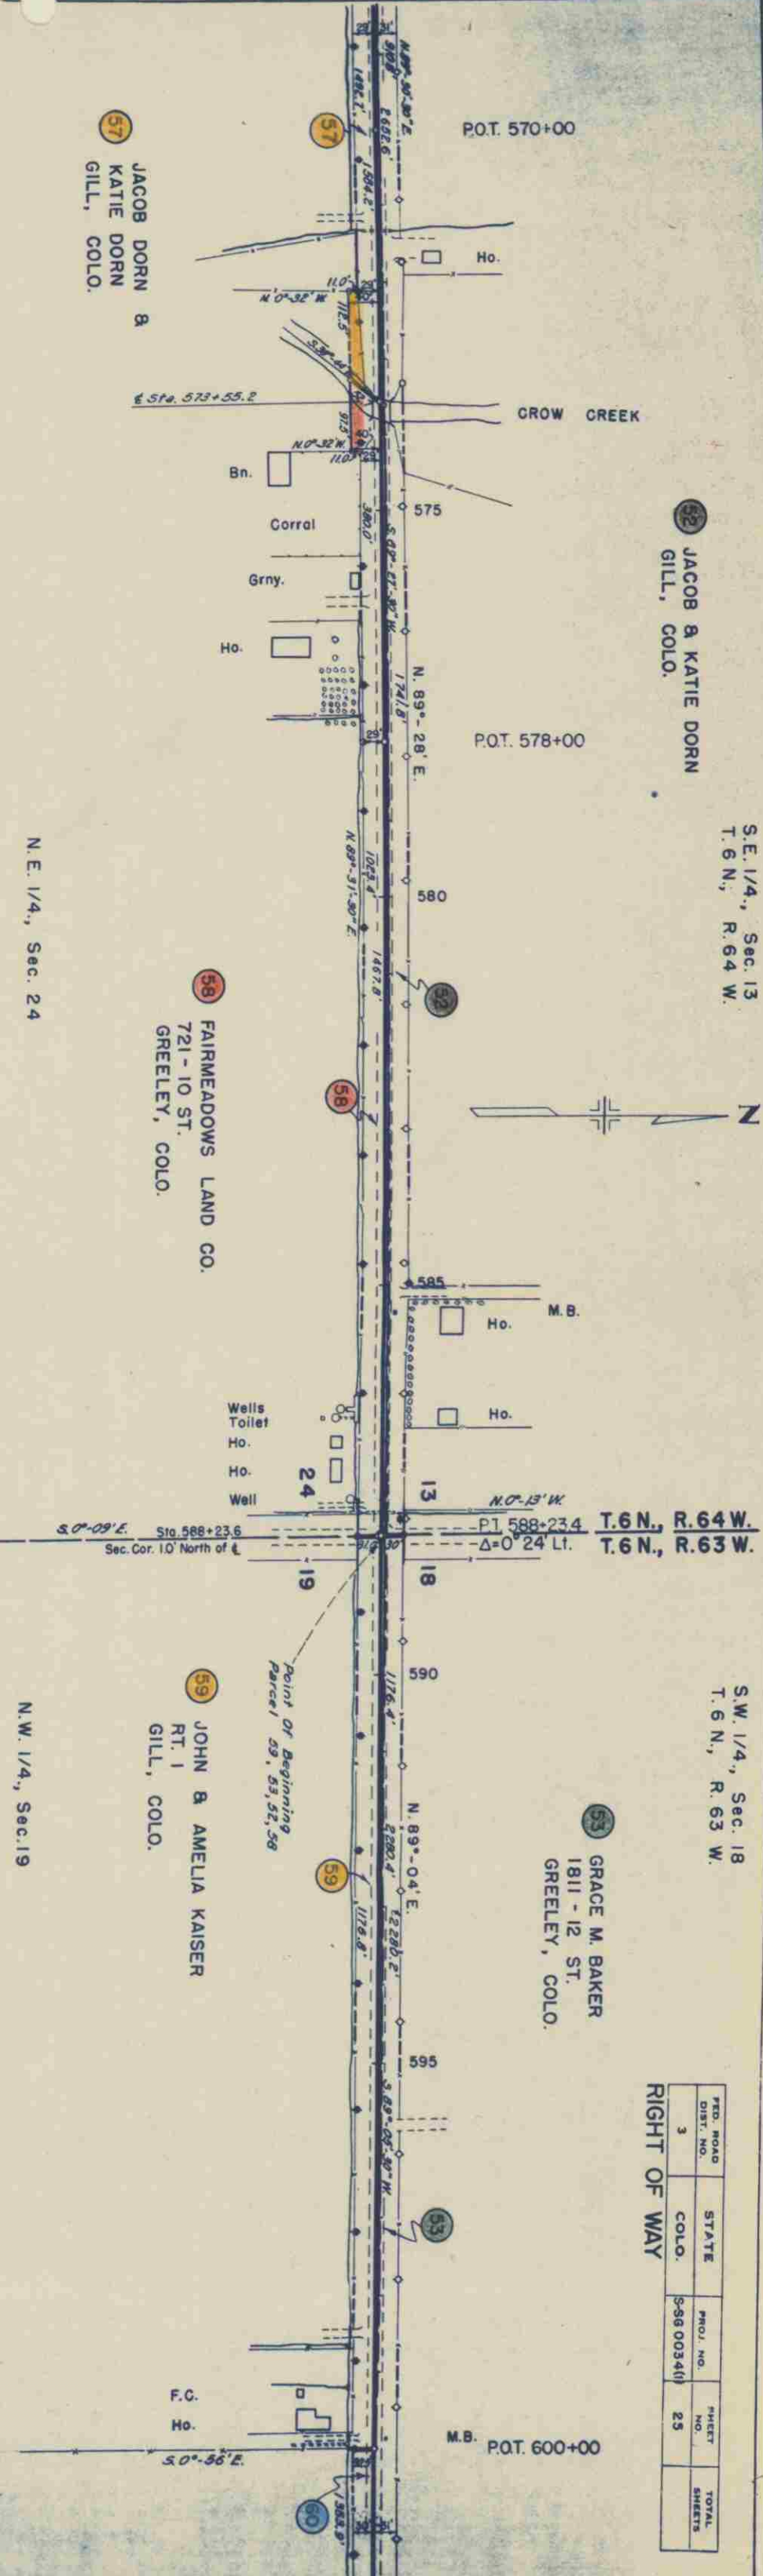

S.W. 1/4, Sec. 18
T. 6 N., R. 63 W.

55 GRACE M. BAKER
1811-12 ST.
GREELEY, COLO.

61 CARL G. ERICKSON
RT. 1
GILL, COLO.

60 KATHERNE EHRlich
RT. 3 BOX 384
GREELEY, COLO.

N.W. 1/4, Sec. 19

F.C.
Ho.
S. 0°-56'E.

M.B. P.O.T. 600+00



Standard Filling Station

To Bonanza
Point Or Beginning
Parcel 60, 61

South
1/4 Cor. On E

NO. 54-A-1-4(1)
SIMILAR TO NO. 50
NO. 50(A-1-B(2))
L.L. = 19.5
P.L. = N.R.
% = 200+109
C.B.R. =

NO. 54-A-7-4(1/4)
SIMILAR TO NO. 51A
NO. 51A(A-7-6(1/4))
L.L. = 47.5
P.L. = N.R.
% = 200+721
C.B.R. =

4640
4650
4660
P.I. 4554.80
54.88
+0.35%
480 V.C.
55.3

NO. 54
NO. 54A


58.5
58.66
4558.80 P.I.
200 V.C.
58.6
-0.20%

150' Approach to Project

PROJ. ROAD DIST. NO.	STATE	PROJ. NO.	SHEET NO.	TOTAL SHEETS
3	COLO.	5-58 0054(1)	26	


RIGHT OF WAY

T.6N., R.65W.

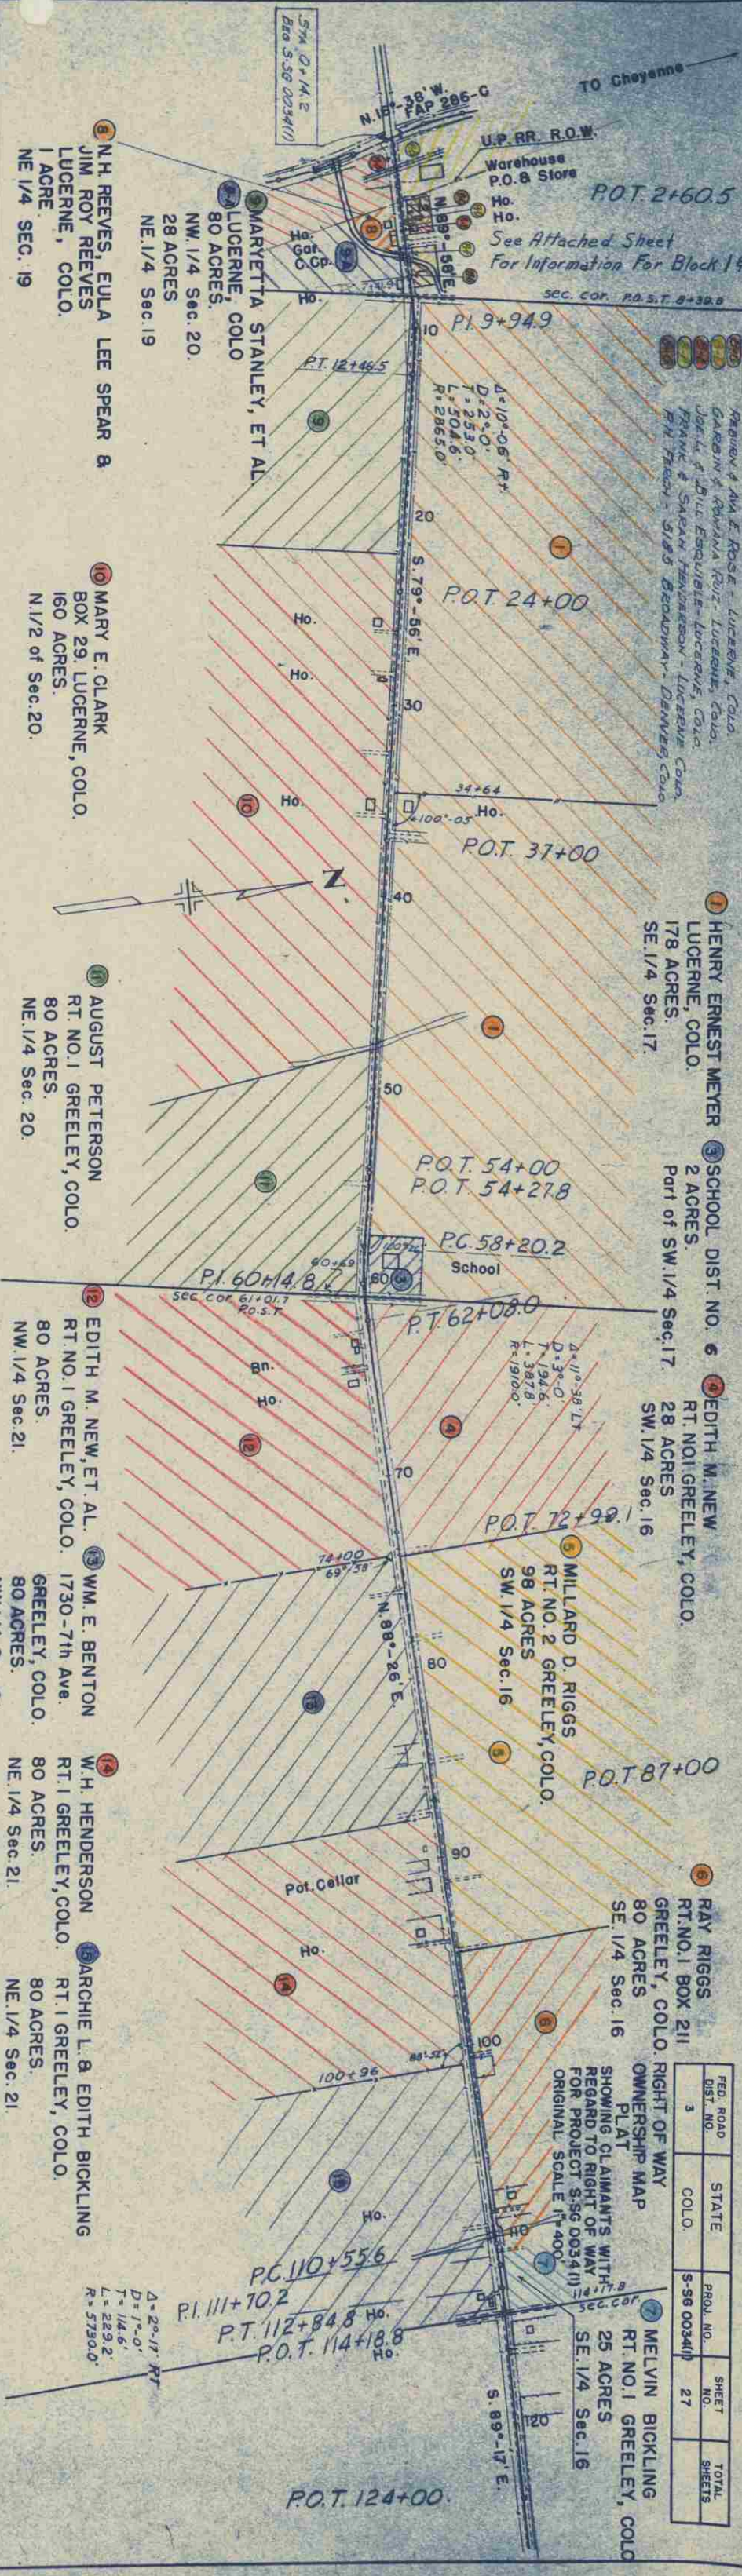

FED. ROAD DIST. NO.	STATE	PROJ. NO.	SHEET NO.	TOTAL SHEETS
3	COLO.	S-56 003400	27	102

SHOWING CLAIMANTS WITH PLAT REGARD TO RIGHT OF WAY FOR PROJECT S-56 003400 ORIGINAL SCALE 1"=400'

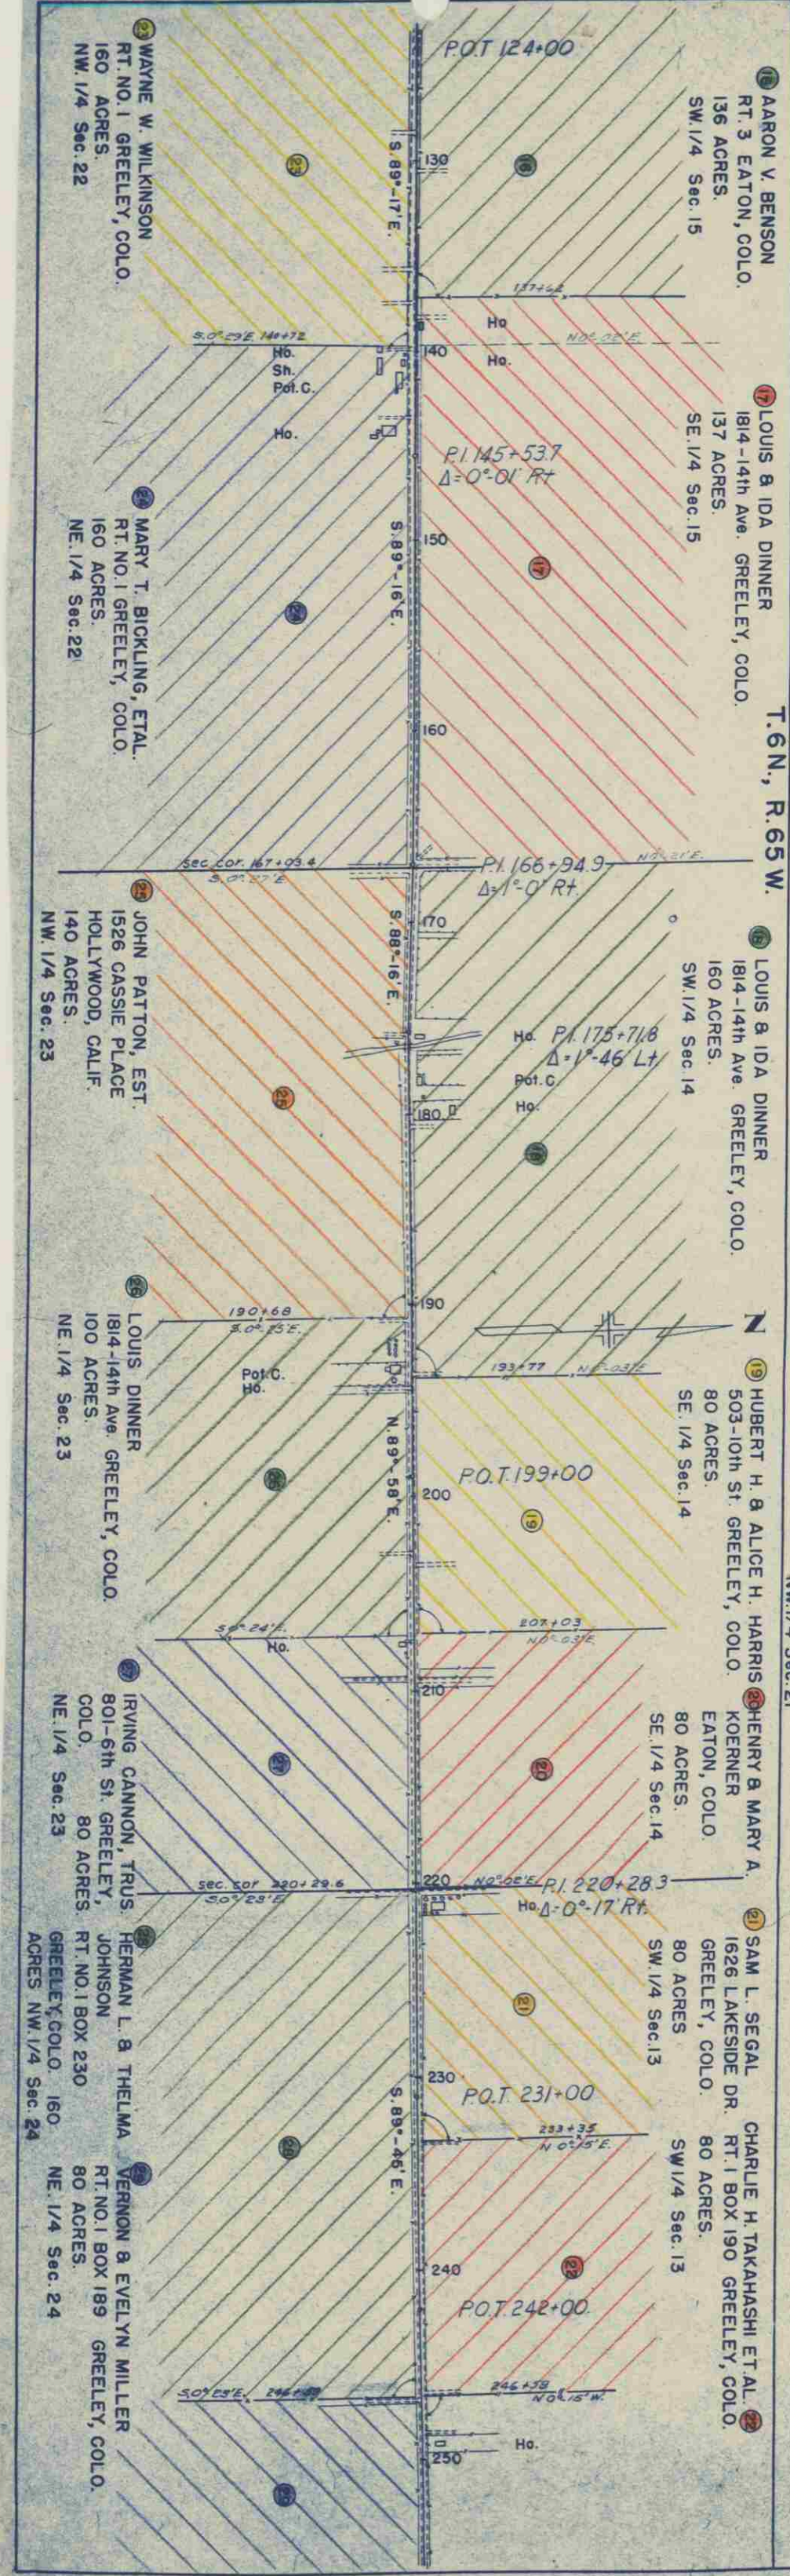

T. 6 N., R. 65 W.

30 GEO. J. ROSENOFF
RT. NO. 2 GREELEY, COLO.
160 ACRES
SE. 1/4 Sec. 13

31 REUBEN & LEONA URICH
RT. NO. 1 GREELEY, COLO.
146 ACRES
SW. 1/4 Sec. 18

32 HENRY & BARBARA BERNHARDT
LUCERNE, COLO.
80 ACRES
SE. 1/4 Sec. 18

33 ALFRED ARVIDSON
RT. NO. 3 EATON, COLO.
320 ACRES
S. 1/2 Sec. 17

T. 6 N., R. 64 W.

34 VERNON A. MILLER
RT. NO. 1 BOX 189 GREELEY, COLO.
80 ACRES
NE. 1/4 Sec. 24

35 JACOB EHRLICK
RT. NO. 2 GREELEY, COLO.
146 ACRES
NW. 1/4 Sec. 19

36 CARL & MOLLY MEISNER
RT. NO. 2 GREELEY, COLO.
80 ACRES
NE. 1/4 Sec. 19

37 RALPH T. McLAUGHLIN, ET AL.
% CARRIE T. McLAUGHLIN
417 N. 1st St. MONMOUTH, ILL.
296 ACRES

38 MURRAY WILHELM COLE &
BROOKS CARLYLE COLE
86 ACRES
GREELEY, COLO.

39 CHAS. A. MATHESON
RT. NO. 1 GREELEY, COLO.
147 ACRES
NE. 1/4 Sec. 20

T. 6 N., R. 64 W.

40 WM. A. & JOHN C. CARLSON
% W. ALBIN CARLSON
160 ACRES
SW. 1/4 Sec. 16

41 WILLIAM T. HOWARD
GILL, COLO.
160 ACRES
SE. 1/4 Sec. 16

42 MARION C. HOWARD
GILL, COLO.
170 ACRES
SW. 1/4 Sec. 15

43 HARRIET HAYTHORN ARVIDSON
RT. NO. 1 EATON, COLO.
160 ACRES
SE. 1/4 Sec. 15

44 FRED JOHNSON
RT. NO. 1 GILL, COLO.
78 ACRES
SW. 1/4 Sec. 14

45 HAROLD E. & MARY ANN FURROW
GILL, COLO.

46 FARM LAND CO.
% C. N. JACKSON, GREELEY, COLO.
320 ACRES
N. 1/2 Sec. 21

47 FARM INVESTMENT COMPANY
% C. N. JACKSON, GREELEY, COLO.
320 ACRES
N. 1/2 Sec. 22

48 H. L. WELLS
RT. NO. 1 GILL, COLO.
160 ACRES
NW. 1/4 Sec. 23

FED. ROAD DIST. NO.	STATE	PROJ. NO.	SHEET NO.	TOTAL SHEETS
3	COLO.	9-56 0034(1)	28	

RIGHT OF WAY PLAT
SHOWING CLAIMANTS WITH REGARD TO RIGHT OF WAY FOR PROJECT 9-56 0034 (1)
ORIGINAL SCALE 1"=400'

T. 6N., R. 64W.

T. 6N., R. 63W.

JACOB UHRICH
GREELEY, COLO.
80 ACRES
S. 1/2 SE. 1/4 Sec. 14

OTTO M. KLINGER
EATON, COLO.
159 ACRES
SW. 1/4 Sec. 13


G.W. SUGAR CO.
EATON, COLO.
4.4 ACRES

JACOB & KATIE DORN
GILL, COLO.
162 ACRES
SE. 1/4 Sec. 13

GRACE M. BAKER
1811-12th St. GREELEY, COLO.
150 ACRES
SW. 1/4 Sec. 18

CARL G. ERICKSON
RT. NO. 1 GILL, COLO.
1 ACRE
Part of SW. 1/4 Sec. 18

RIGHT OF WAY
OWNERSHIP MAP
PLAT
SHOWING CLAIMANTS WITH
REGARD TO RIGHT OF WAY
FOR PROJECT S-56 0034(1)
ORIGINAL SCALE 1"=400'

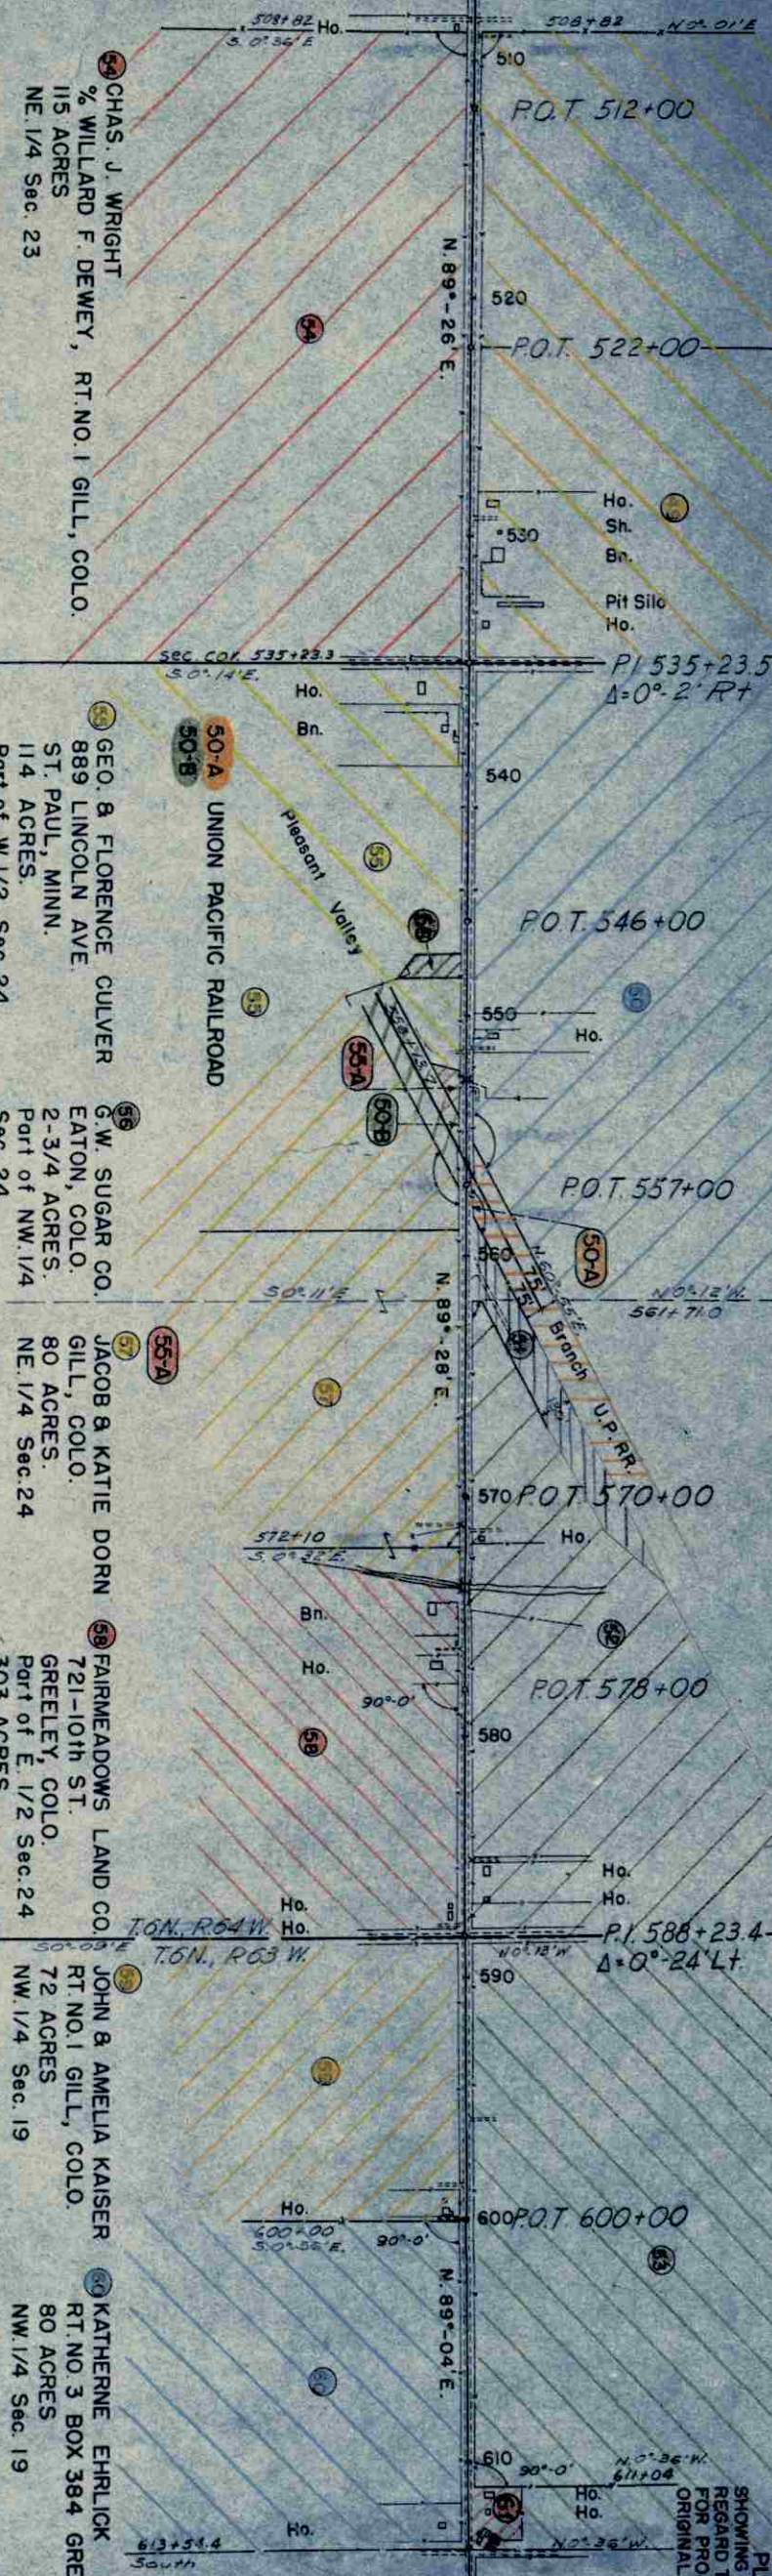

CHAS. J. WRIGHT
% WILLARD F. DEWEY, RT. NO. 1 GILL, COLO.
115 ACRES
NE. 1/4 Sec. 23

GEO. & FLORENCE CULVER
889 LINCOLN AVE.
ST. PAUL, MINN.
114 ACRES.
Part of W. 1/2 Sec. 24

G.W. SUGAR CO.
EATON, COLO.
2-3/4 ACRES.
Part of NW. 1/4 Sec. 24

JACOB & KATIE DORN
GILL, COLO.
80 ACRES.
NE. 1/4 Sec. 24

FAIRMEADOWS LAND CO.
721-10th St.
GREELEY, COLO.
Part of E. 1/2 Sec. 24
303 ACRES.

JOHN & AMELIA KAISER
RT. NO. 1 GILL, COLO.
72 ACRES
NW. 1/4 Sec. 19

KATHERNE EHRLOCK
RT. NO. 3 BOX 384 GREELEY, COLO.
80 ACRES
NW. 1/4 Sec. 19

FED. ROAD DIST. NO.	STATE	PROJ. NO.	SHEET NO.	TOTAL SHEETS
3	COLO.	S-56 0034(1)	29	