

INDEX OF SHEETS

SHEET NO.

- 1 TITLE SHEET
- 2 TABULATION SHEET
- 3-8 PLAN & PROFILE SHEETS
- 9 OWNERSHIP MAP

COLORADO


DEPARTMENT OF HIGHWAYS

PLAN AND PROFILE OF PROPOSED FEDERAL AID PROJECT NO. S-SG 0057 (5) STATE HIGHWAY NO. 257 WELD COUNTY

SCALES OF ORIGINAL DRAWINGS

ON PLAN, 1 IN. = 100 FT.
ON PROFILE, 1 IN. = 100 FT. HORIZONTAL
1 IN. = 10 FT. VERTICAL
GRADE LINE ON PROFILE IS SHOWN AS GRADE OF FINISHED ROAD.

LENGTH OF PROJECT = 2.493 MILES (R.O.W.)

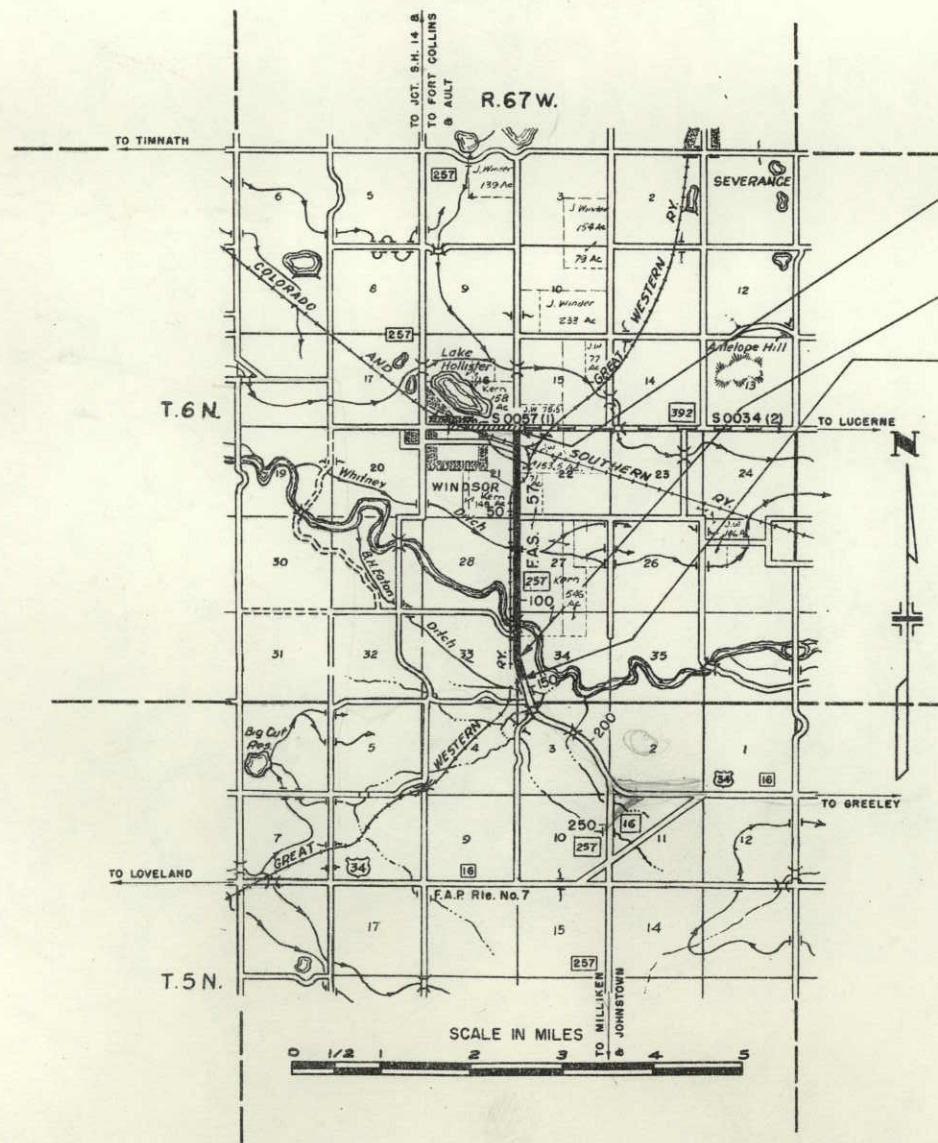

STA. 0+00. BEGIN S-SG 0057 (5) R.O.W.
STA. 0+11 BEGIN S-SG 0057 (5) CONST.

STA. 131+55.5 END S-SG 0057(5) R.O.W.


STA. 147+00 END S-SG 0057 (5) CONST.
STA. 147+00 BEGIN S0057 (4)

REVISIONS	

FEDERAL ROAD DIVISION NO.	DISTRICT	PROJ. NO.	SHEET NO.	TOTAL SHEETS
9	COLORADO	S-SG 0057(5)	1	

RIGHT OF WAY

WINDSOR - SOUTH

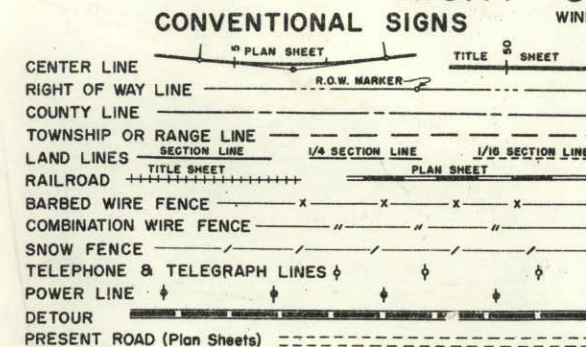

PLAT FILED IN BACK OF PLANS (1992)

R. O. W. TABULATION OF PROPERTIES IN WELD

COUNTY S.H. No. 257 PROJ S SG 0057(5)

FEDERAL ROAD DIVISION NO.	DISTRICT	PROJECT NO.	SHEET NO.
9	COLORADO	S SG 0057(5)	2

RIGHT OF WAY WINDSOR - SOUTH


[illegible]

2016
2017
2018
2014
TOPOG.
ALIGN.

2015

4800
4790
4780


EXCAVATION
EMBANKMENT x 1.2
BORROW
STA YARD O'HAUL
YARD MILE O'HAUL
BORROW SOURCE

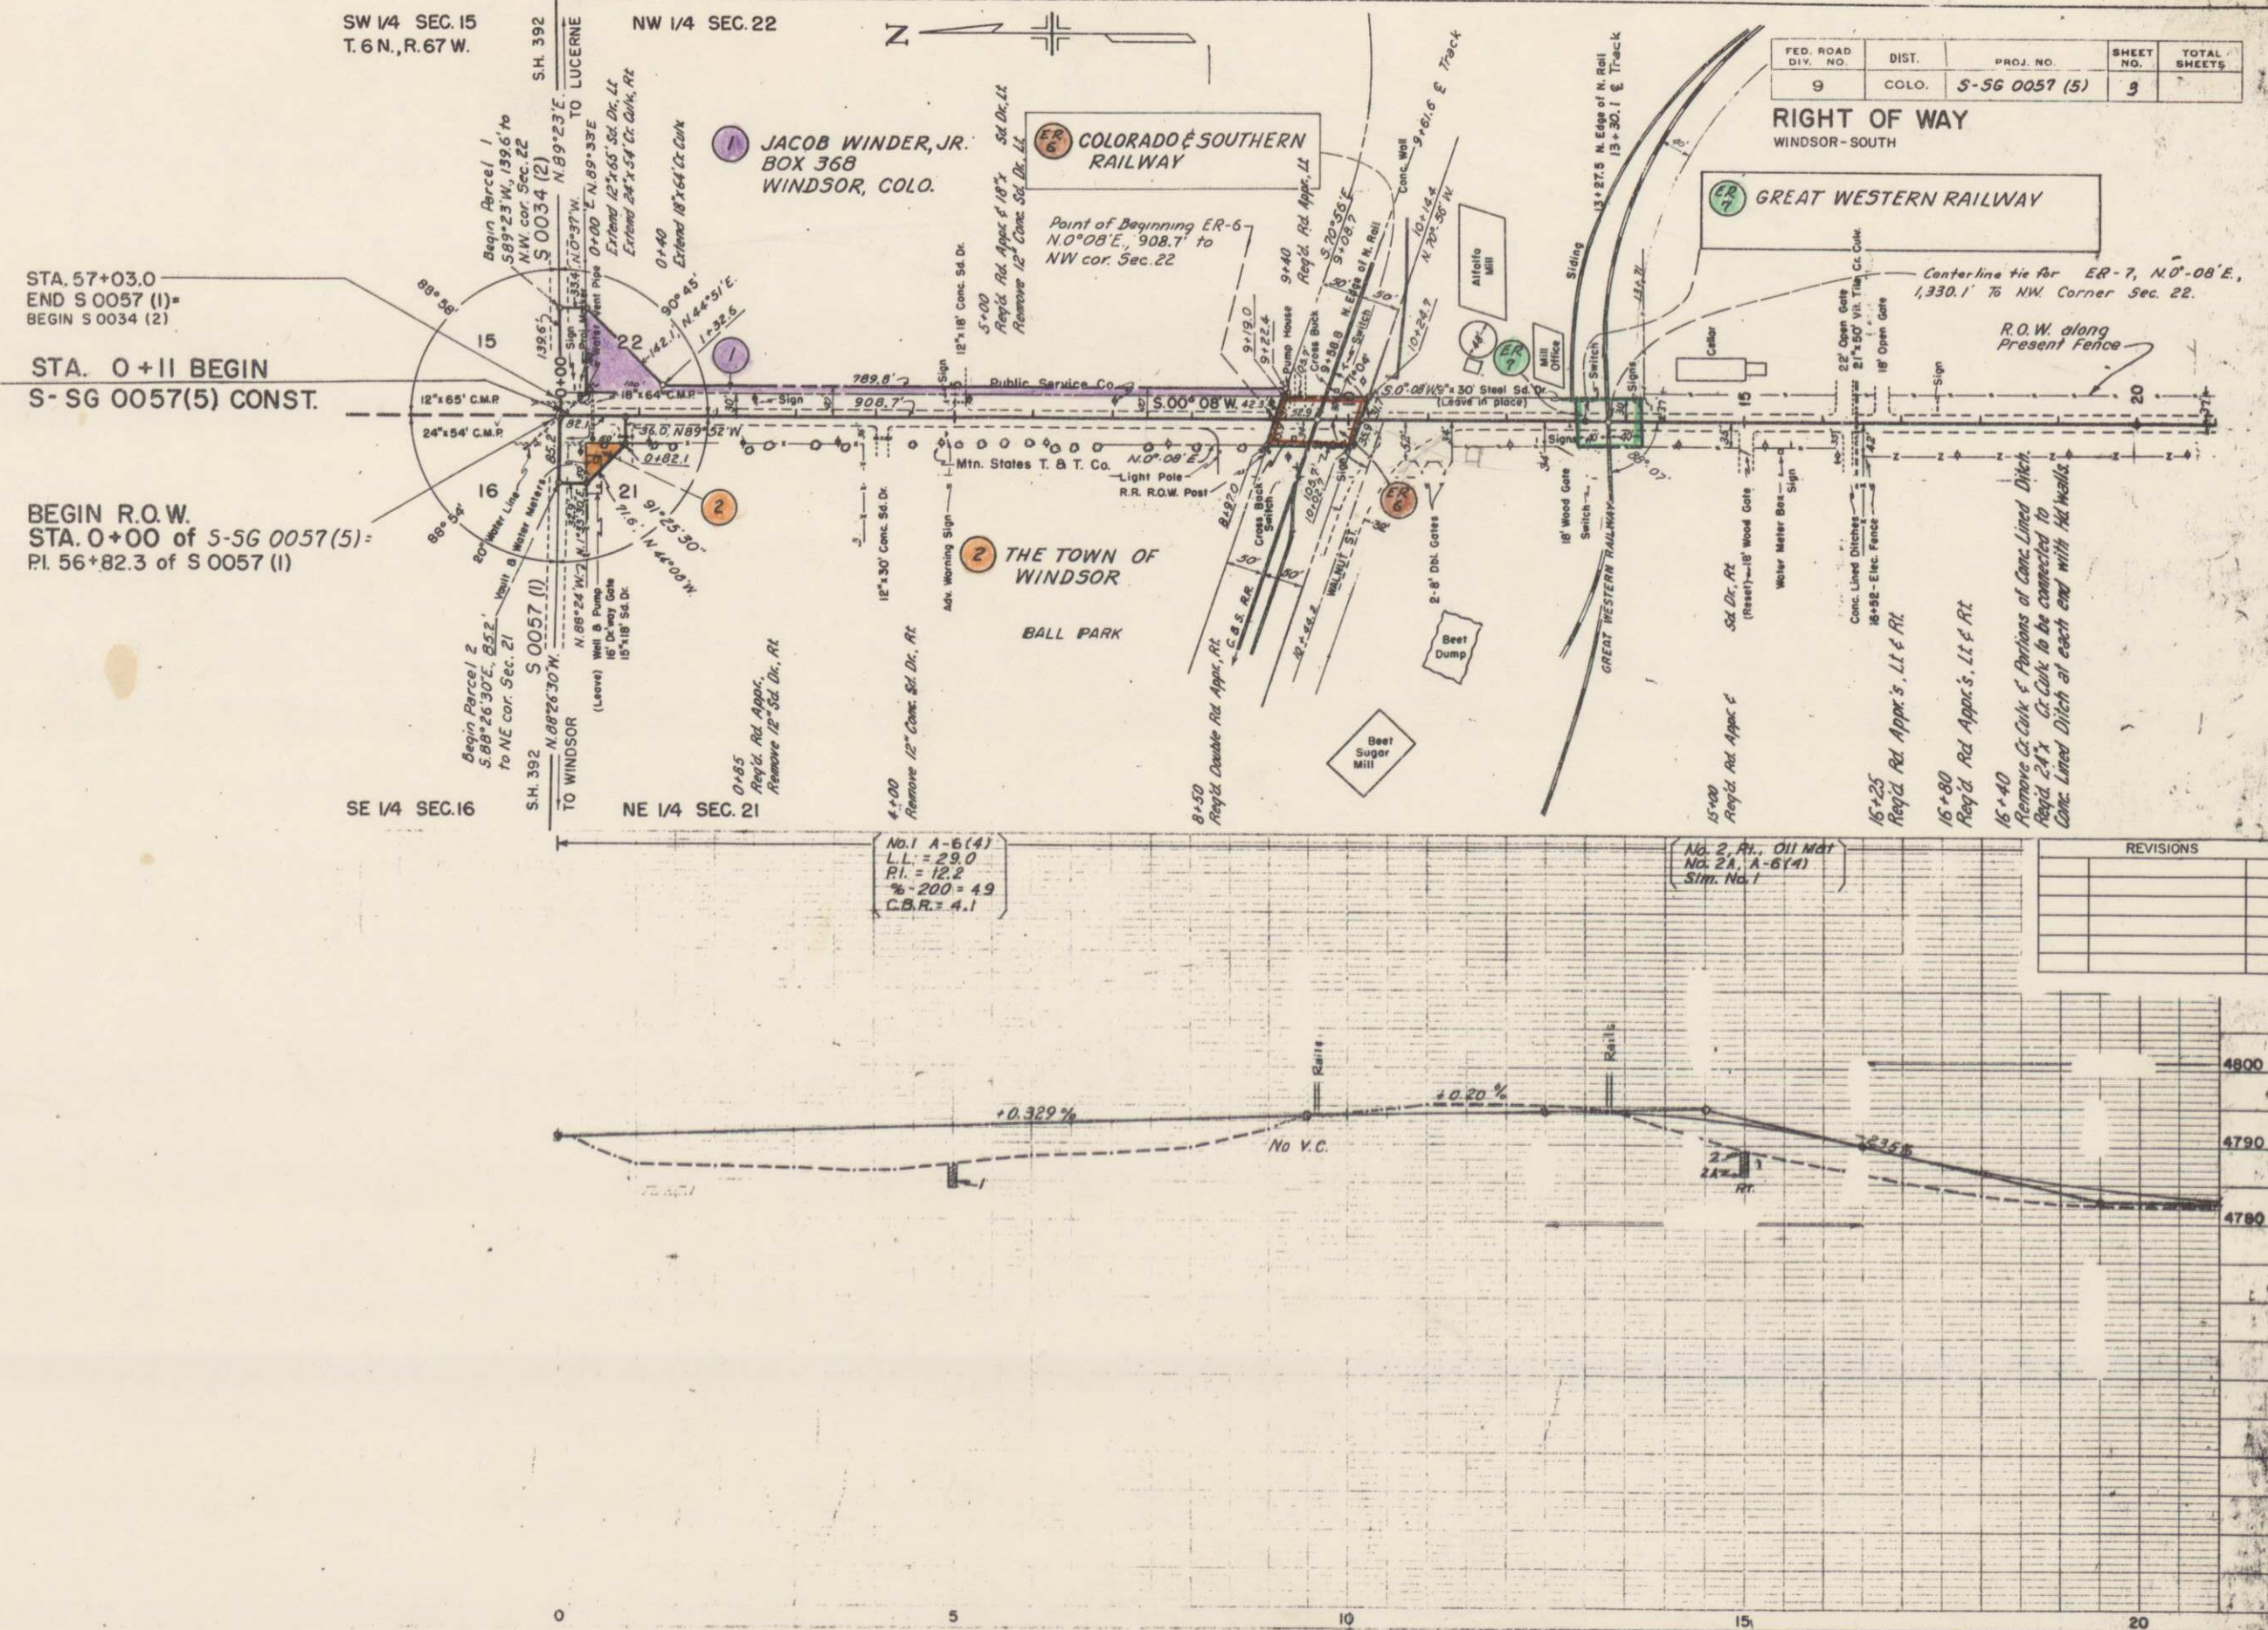

ALIGN
TOPOG.
2014
2017

2015

EXCAVATION
EMBANKMENT x 1.2
BORROW
STA. YARD O'HAUL
YARD MILE O'HAUL
BORROW SOURCE

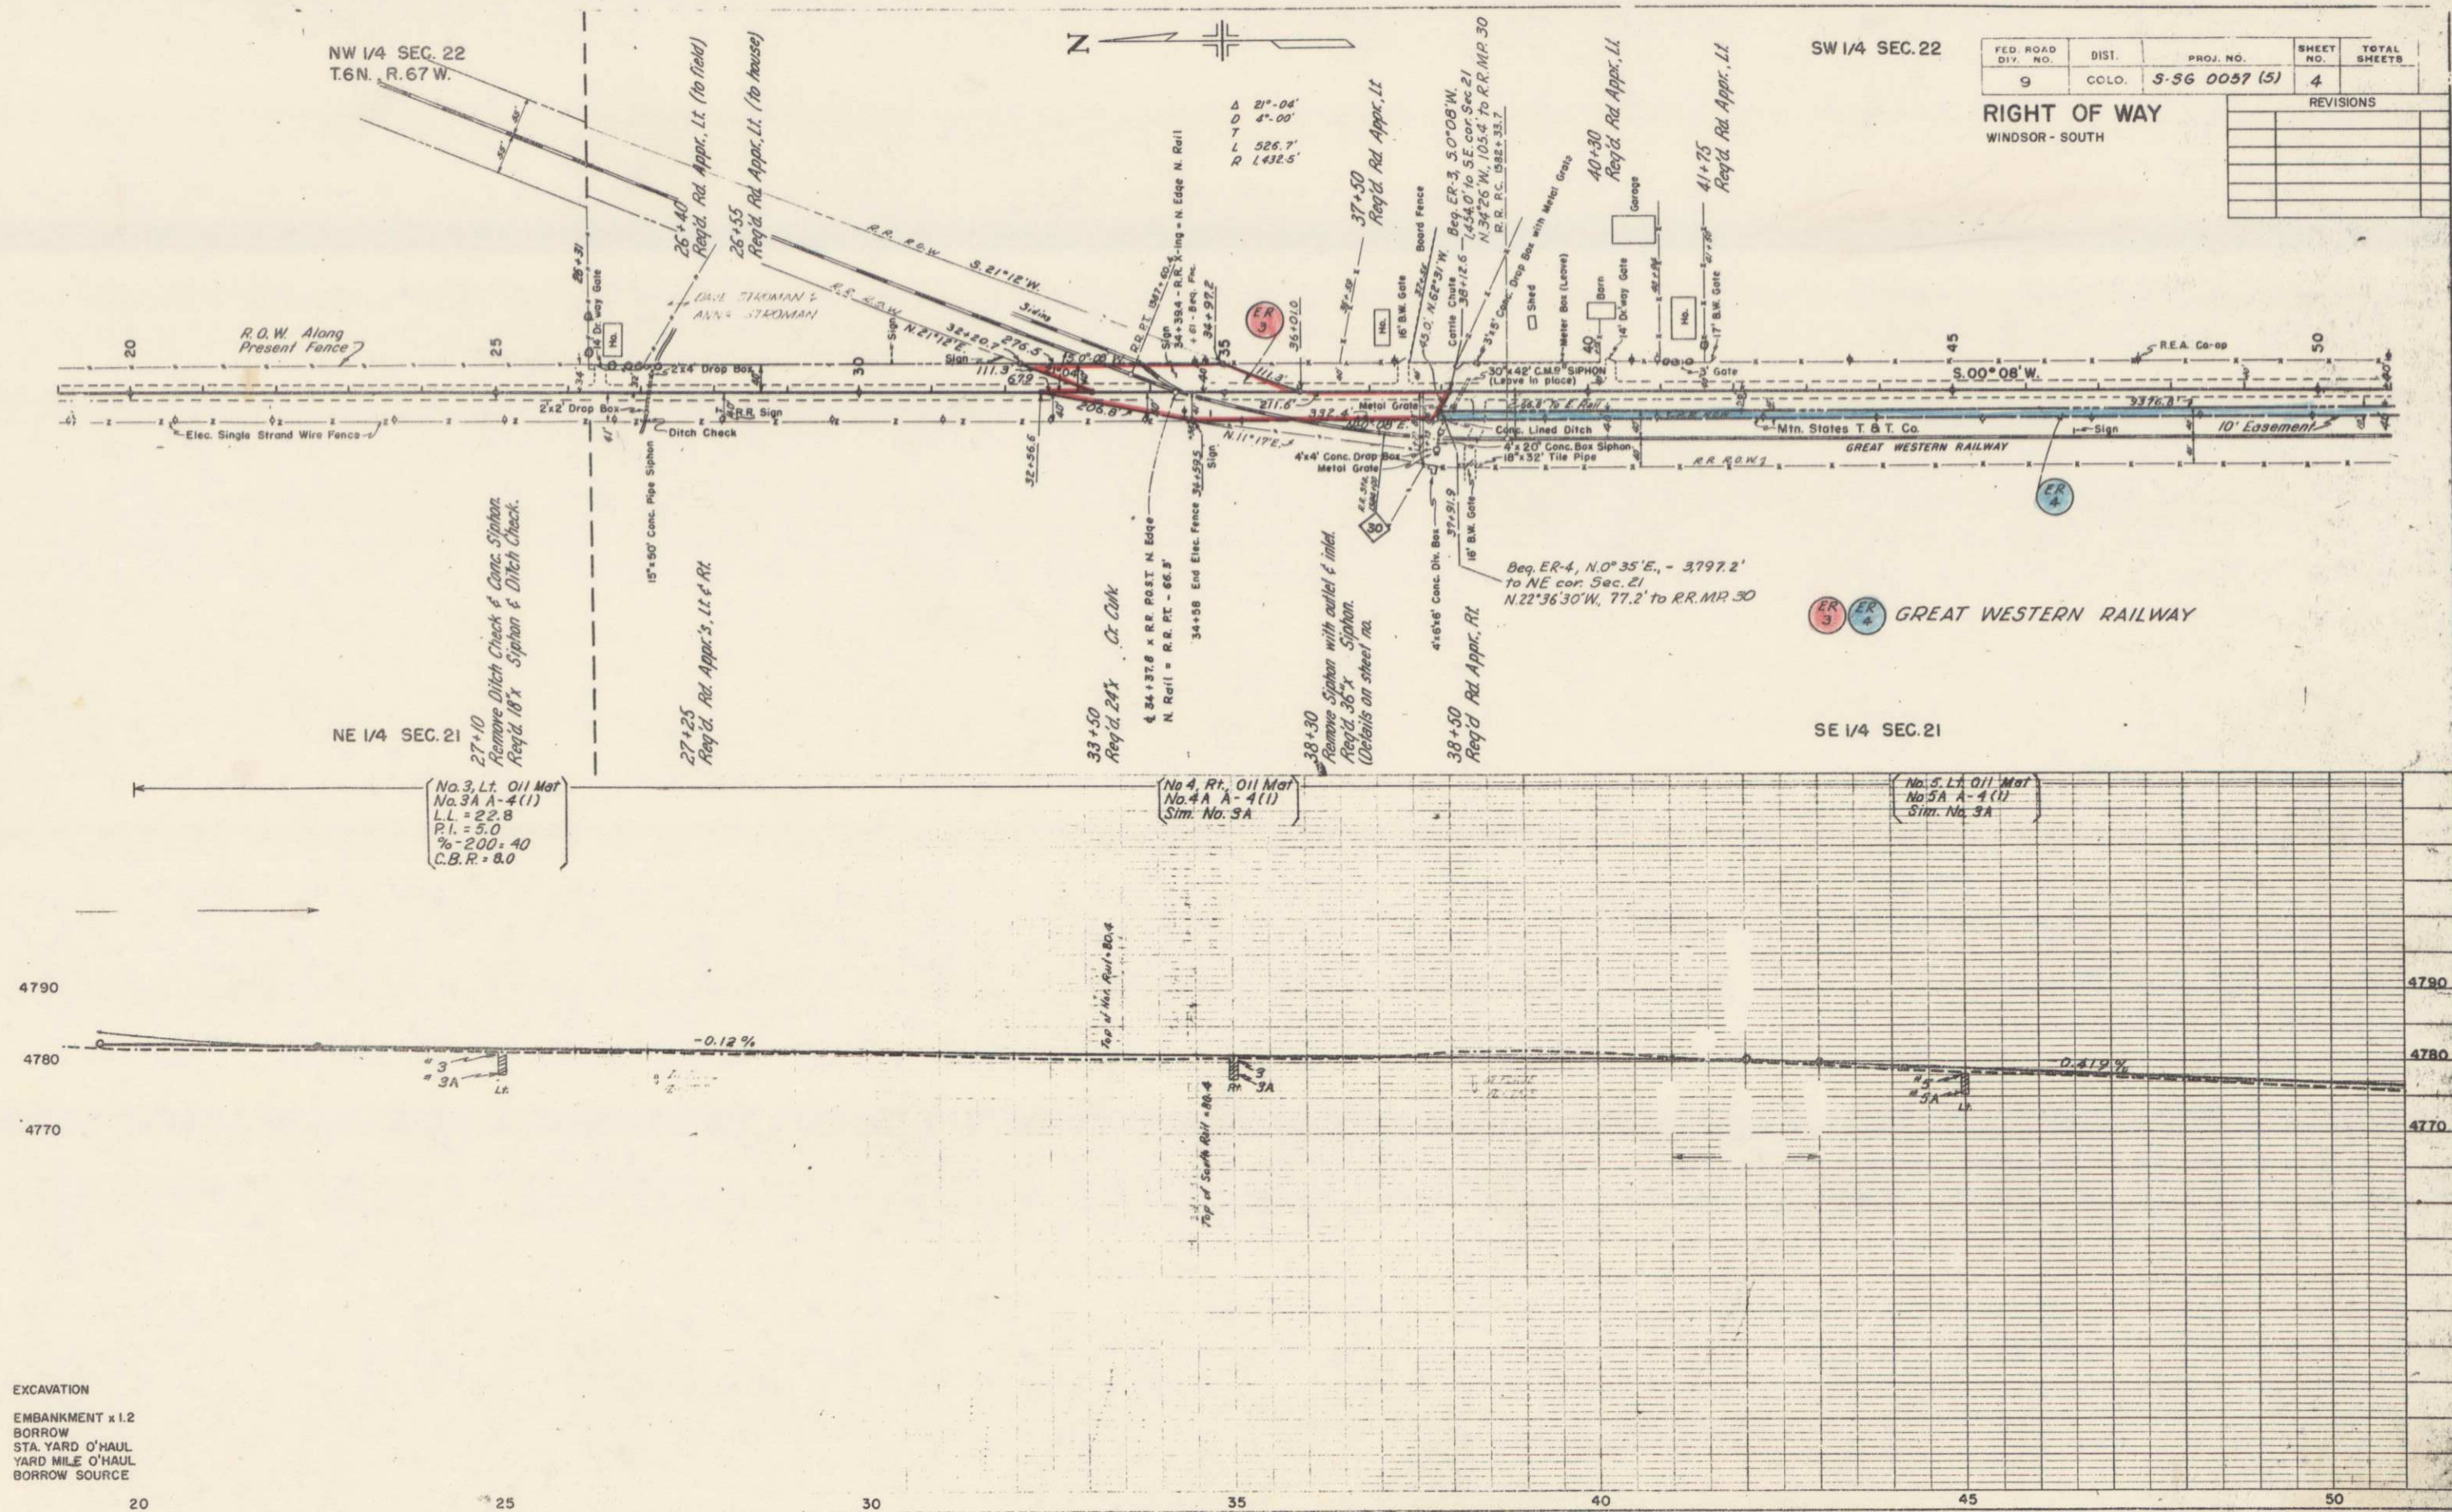

FED. ROAD DIV. NO.	DIST.	PROJ. NO.	SHEET NO.	TOTAL SHEETS
9	COLO.	S-56 0057 (5)	4	
RIGHT OF WAY				
WINDSOR - SOUTH				
REVISIONS				


REVISIONS


FED. ROAD DIV. NO.	DIST.	PROJ. NO.	SHEET NO.	TOTAL SHEETS
9	COLO.	S-56 0057 (5)	5	

RIGHT OF WAY
WINDSOR - SOUTH


SW 1/4 SEC. 27

SE 1/4 SEC. 28

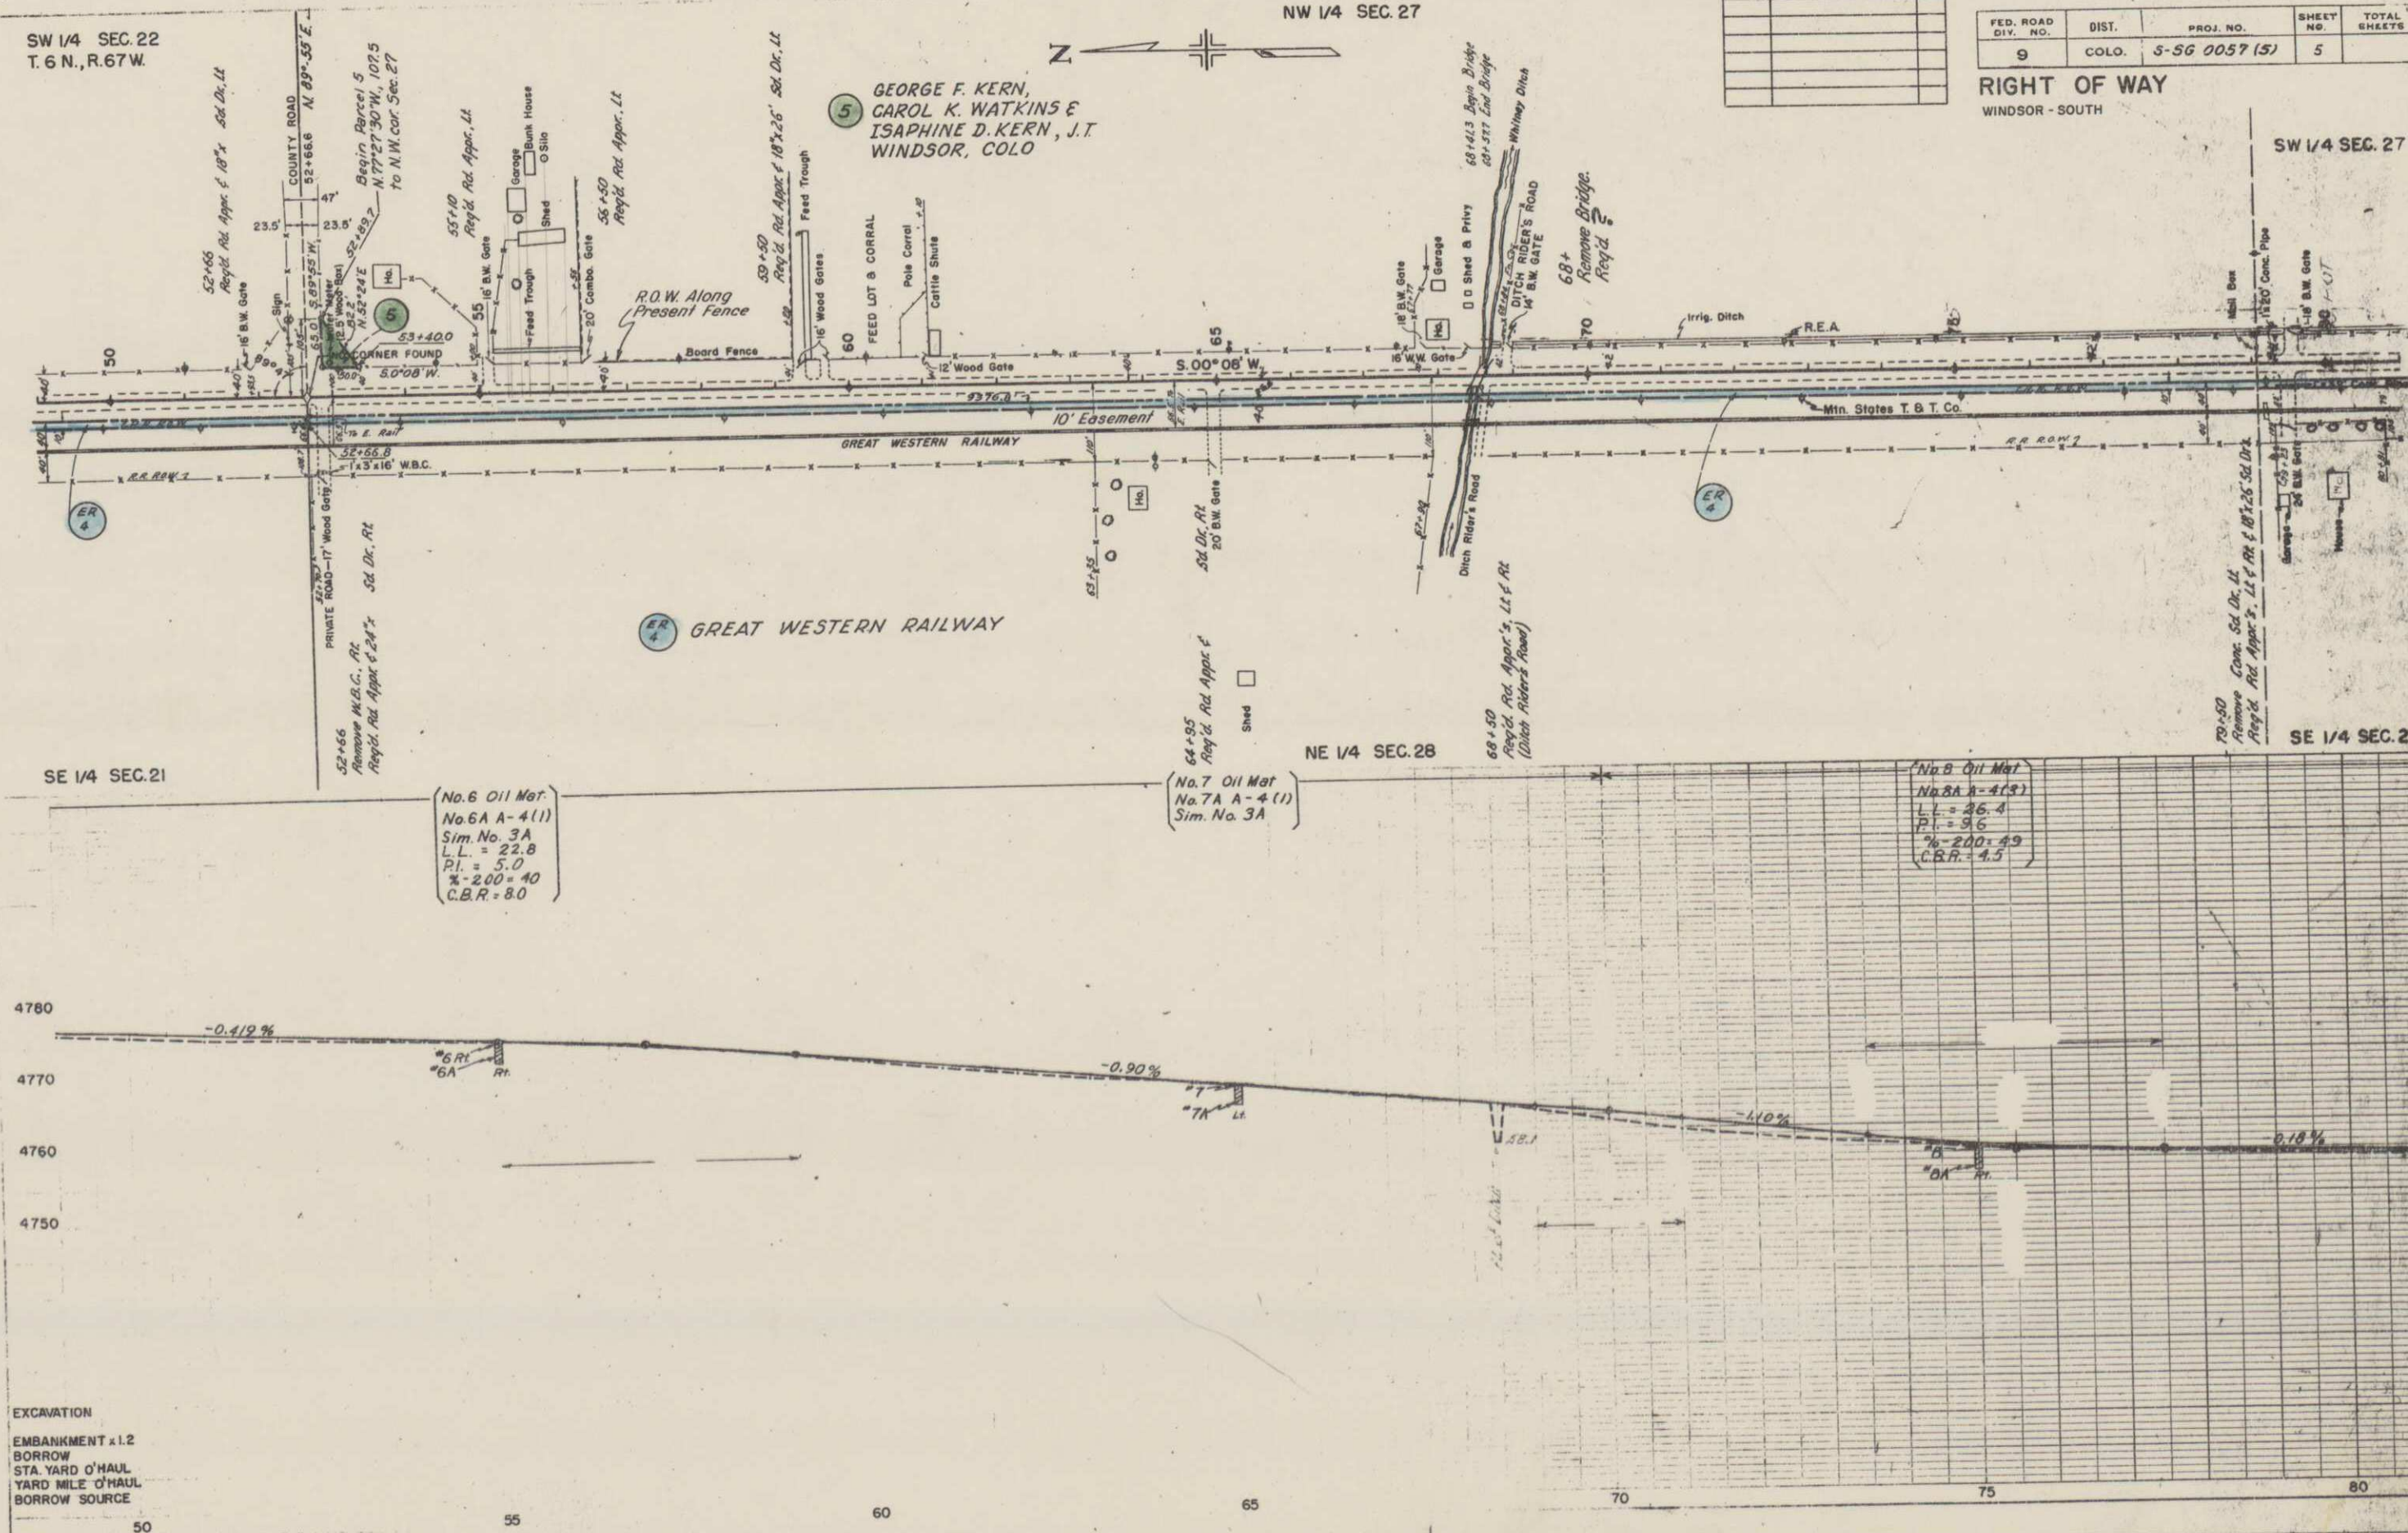

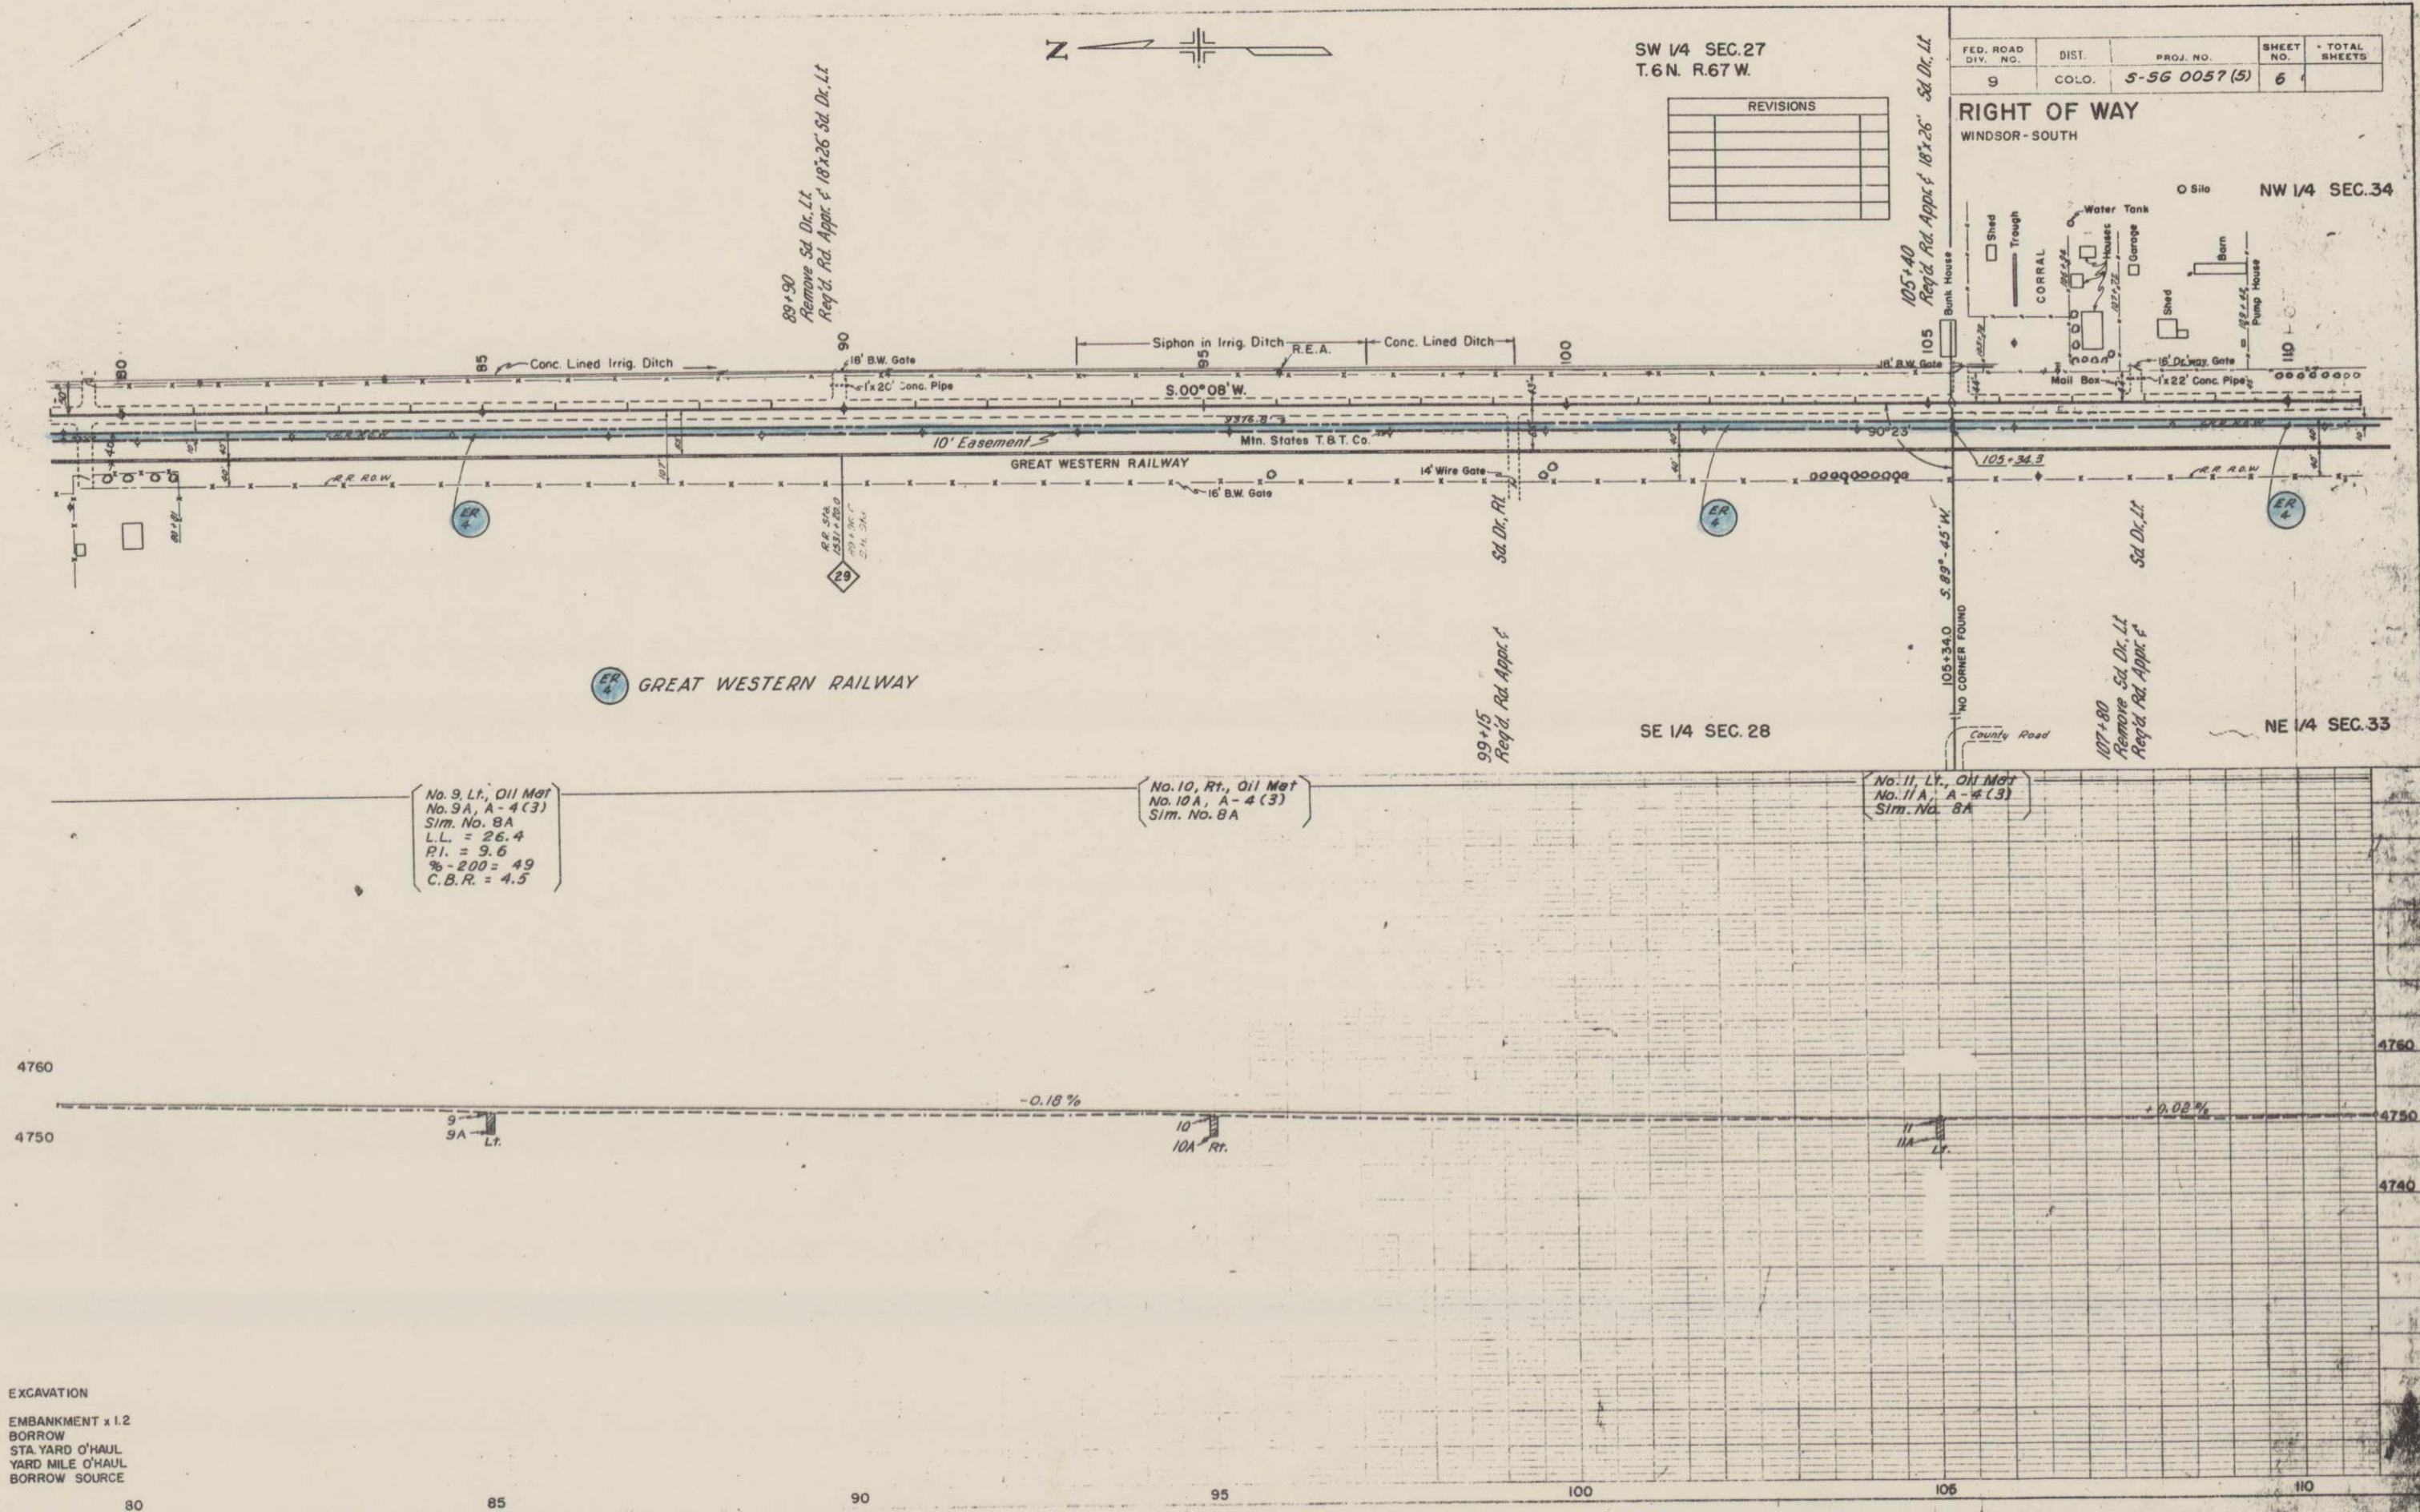

FED. ROAD DIV. NO.	DIST.	PROJ. NO.	SHEET NO.	TOTAL SHEETS
9	COLD.	S-56 0057 (5)	7	

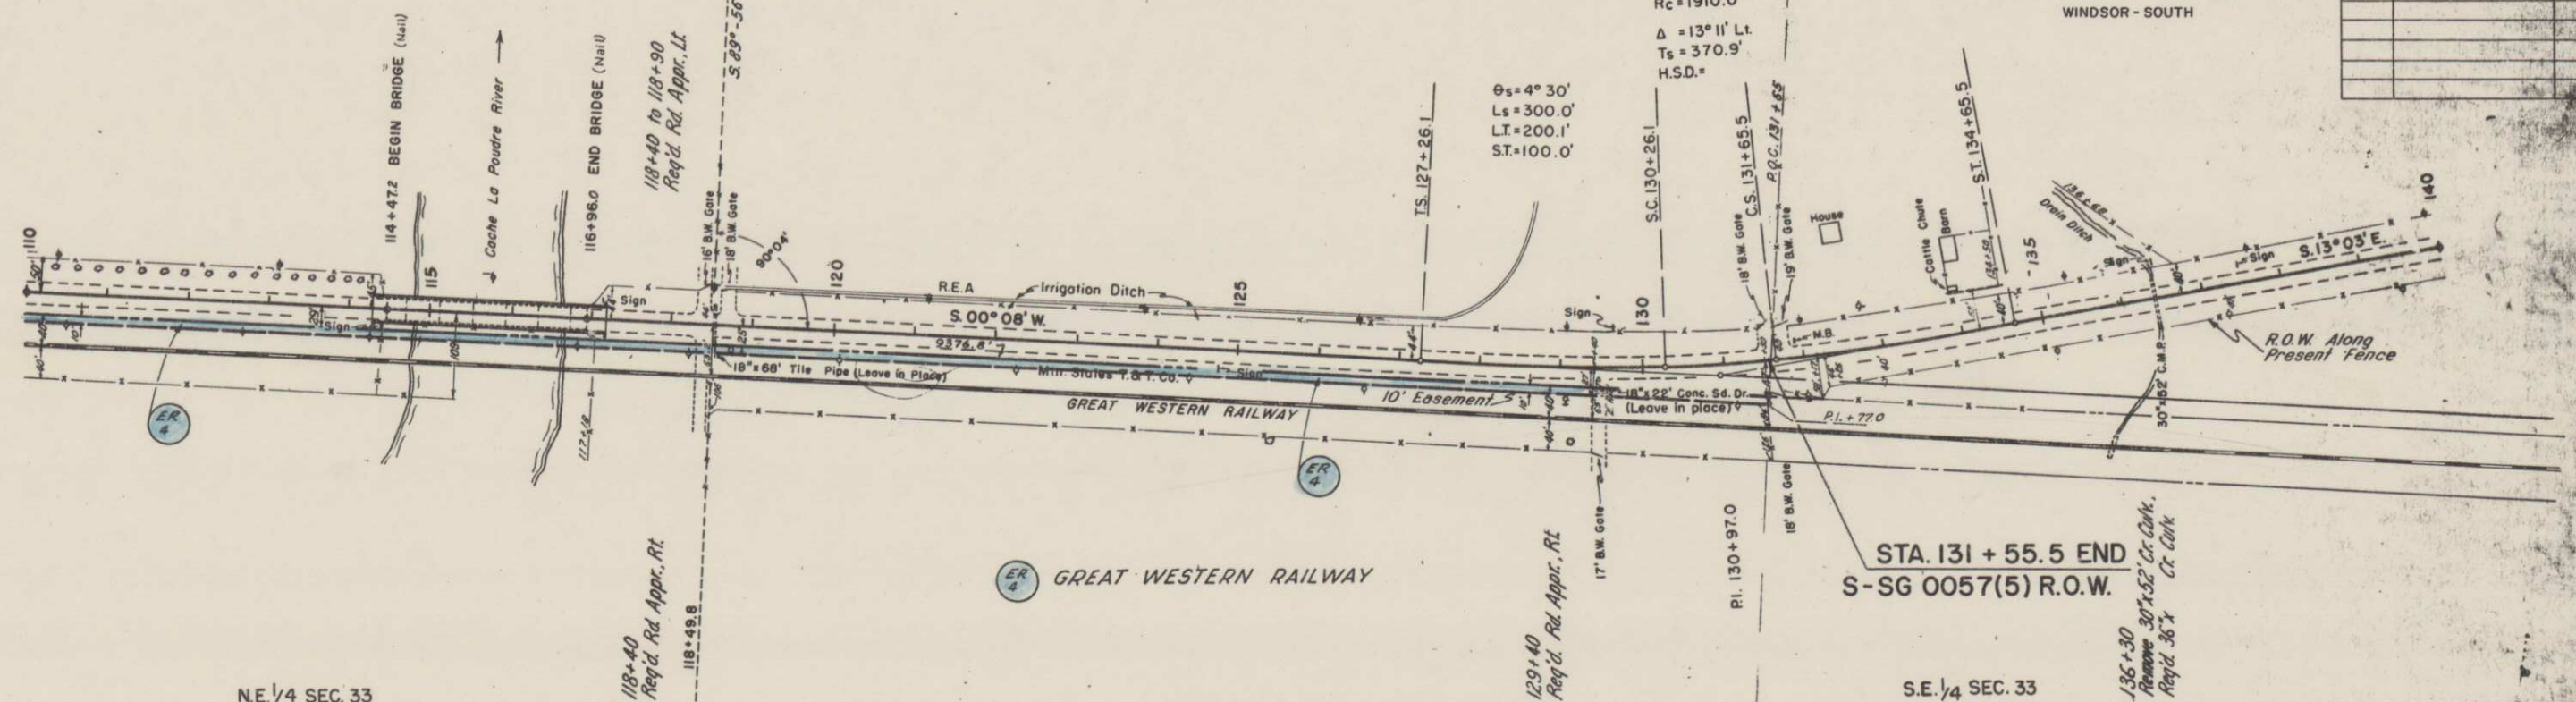[illegible]


N.E. 1/4 SEC. 33



No. 12, Rt. Oil Mat
 No. 12 A, A-4 (3)
 Sim. No. 8A
 L.L. = 26.4
 P.I. = 9.6
 % - 200 = 49
 C.B.R. = 4.5

No. 13, Lt. Oil Mot
No. 13A, A-4(3)
Sim. No. 8A

S.E. 1/4 SEC. 33

No. 14, Rk Oil Mot
No. 14A, A-4(3)
Sim No. 8A

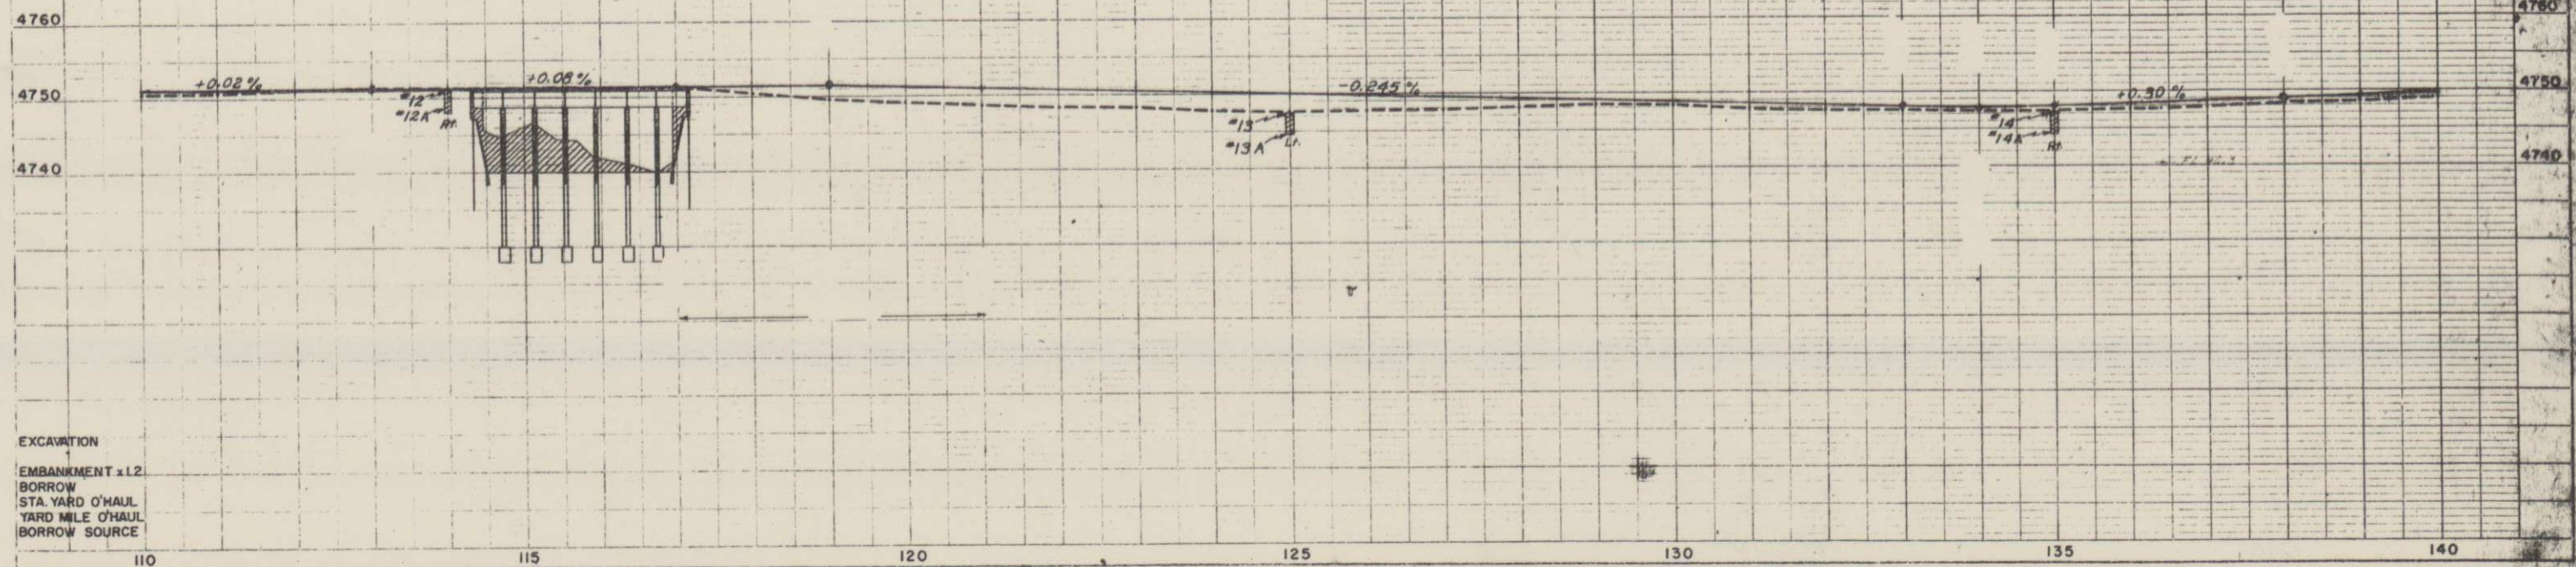

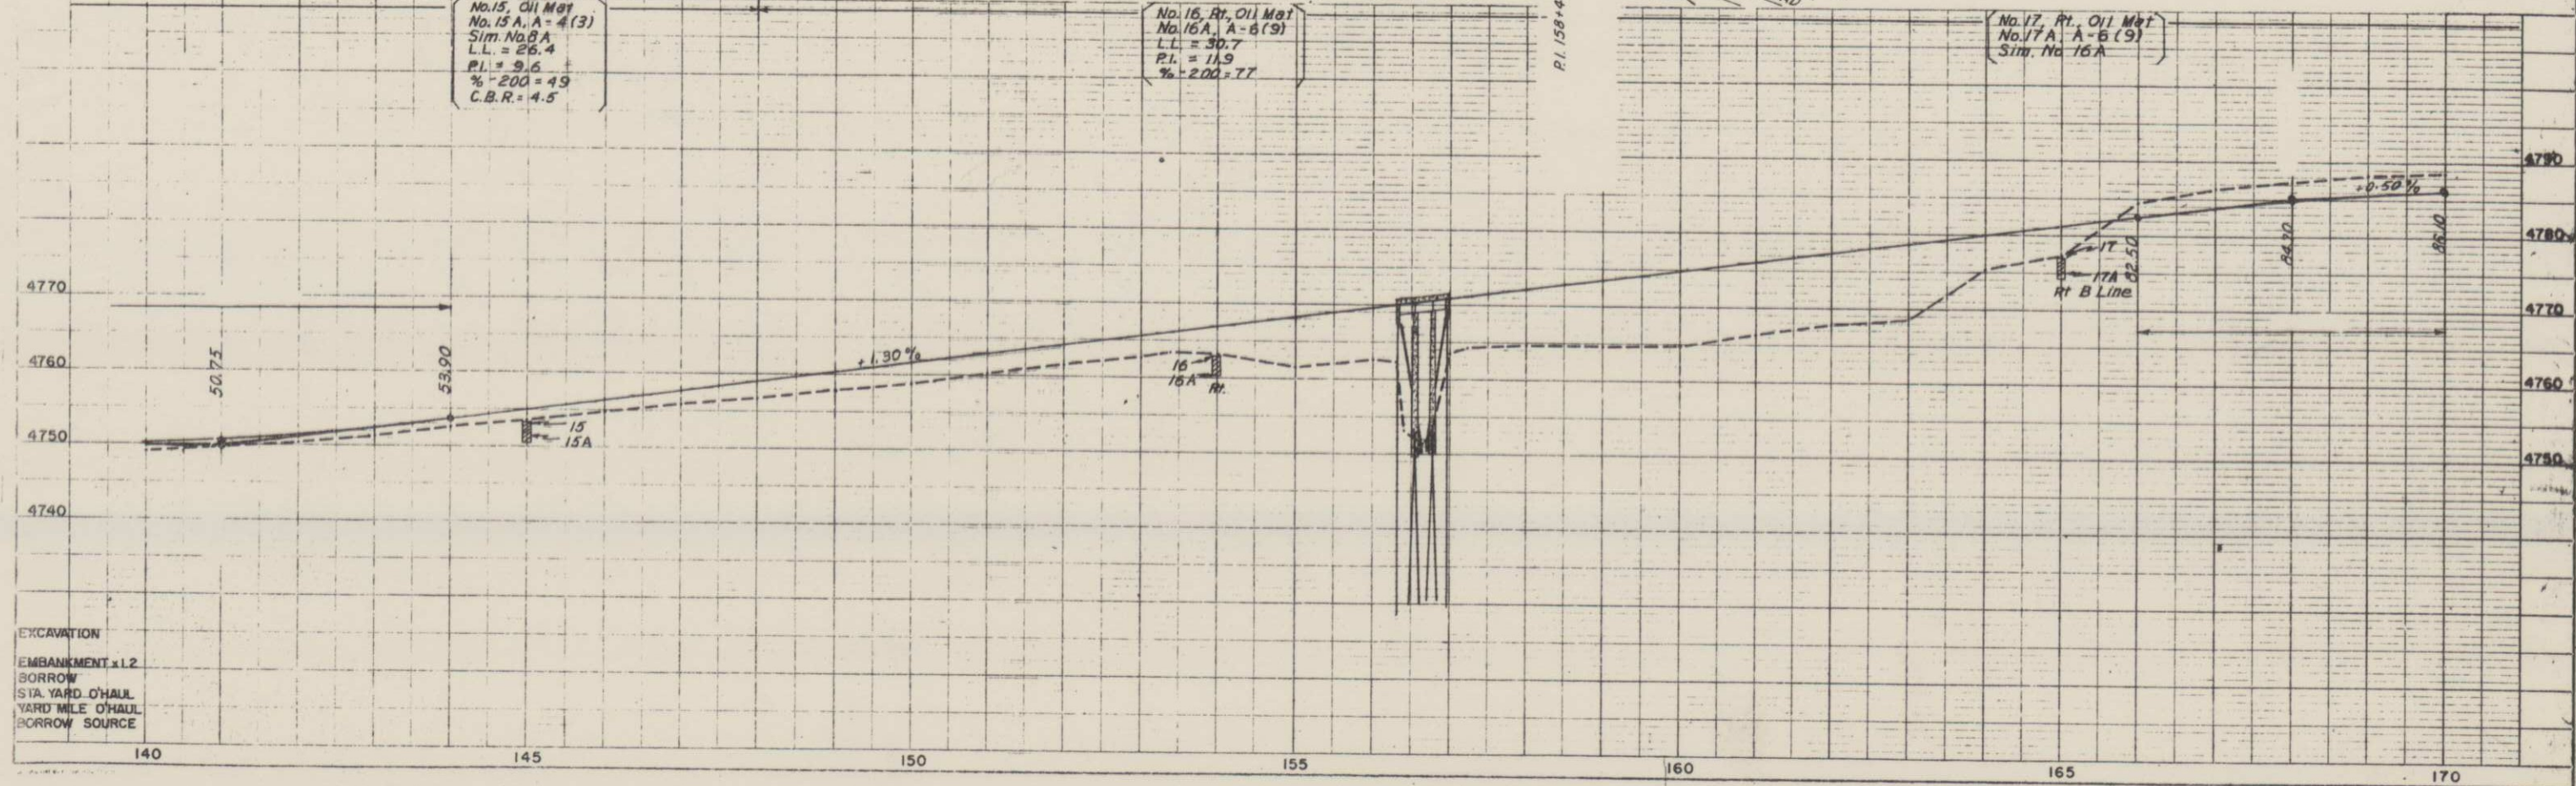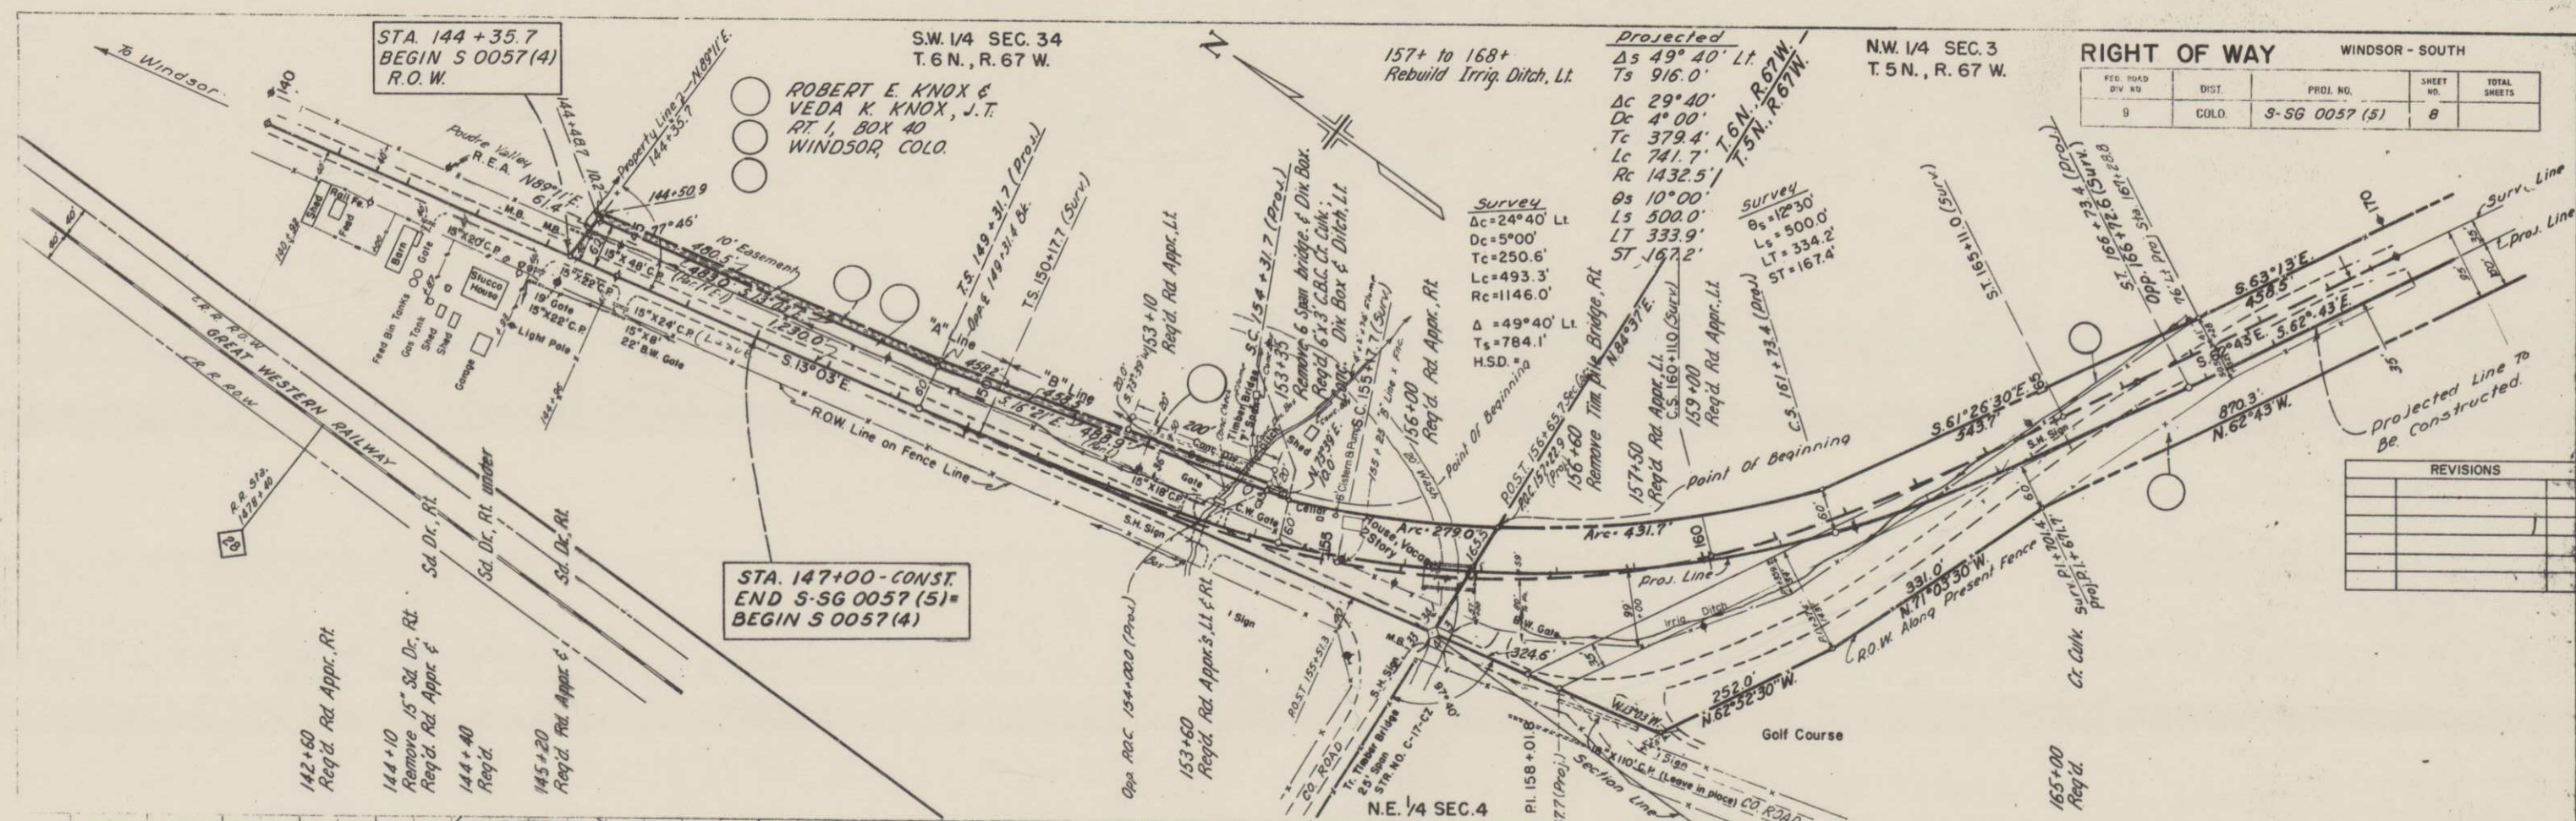

RIGHT OF WAY		WINDSOR - SOUTH		
FED. ROAD DIV. NO.	DIST.	PROJ. NO.	SHEET NO.	TOTAL SHEETS
9	COLO.	S-SG 0057 (5)	8	

REVISIONS	


EXCAVATION
 EMBANKMENT x 1.2
 BORROW
 STA. YARD O'HAUL
 YARD MILE O'HAUL
 BORROW SOURCE

PLEASE DO NOT TRIM

Fed. Road Division No.	District	Project No.	Sheet No.	Total Sheets
9	COLO.	S-56 0057 (5)	9	

PROPERTY OWNERSHIP MAP
ORIGINAL SCALE 1" = 400'
WINDSOR SOUTH NW 1/4 SEC. 34

REVISIONS

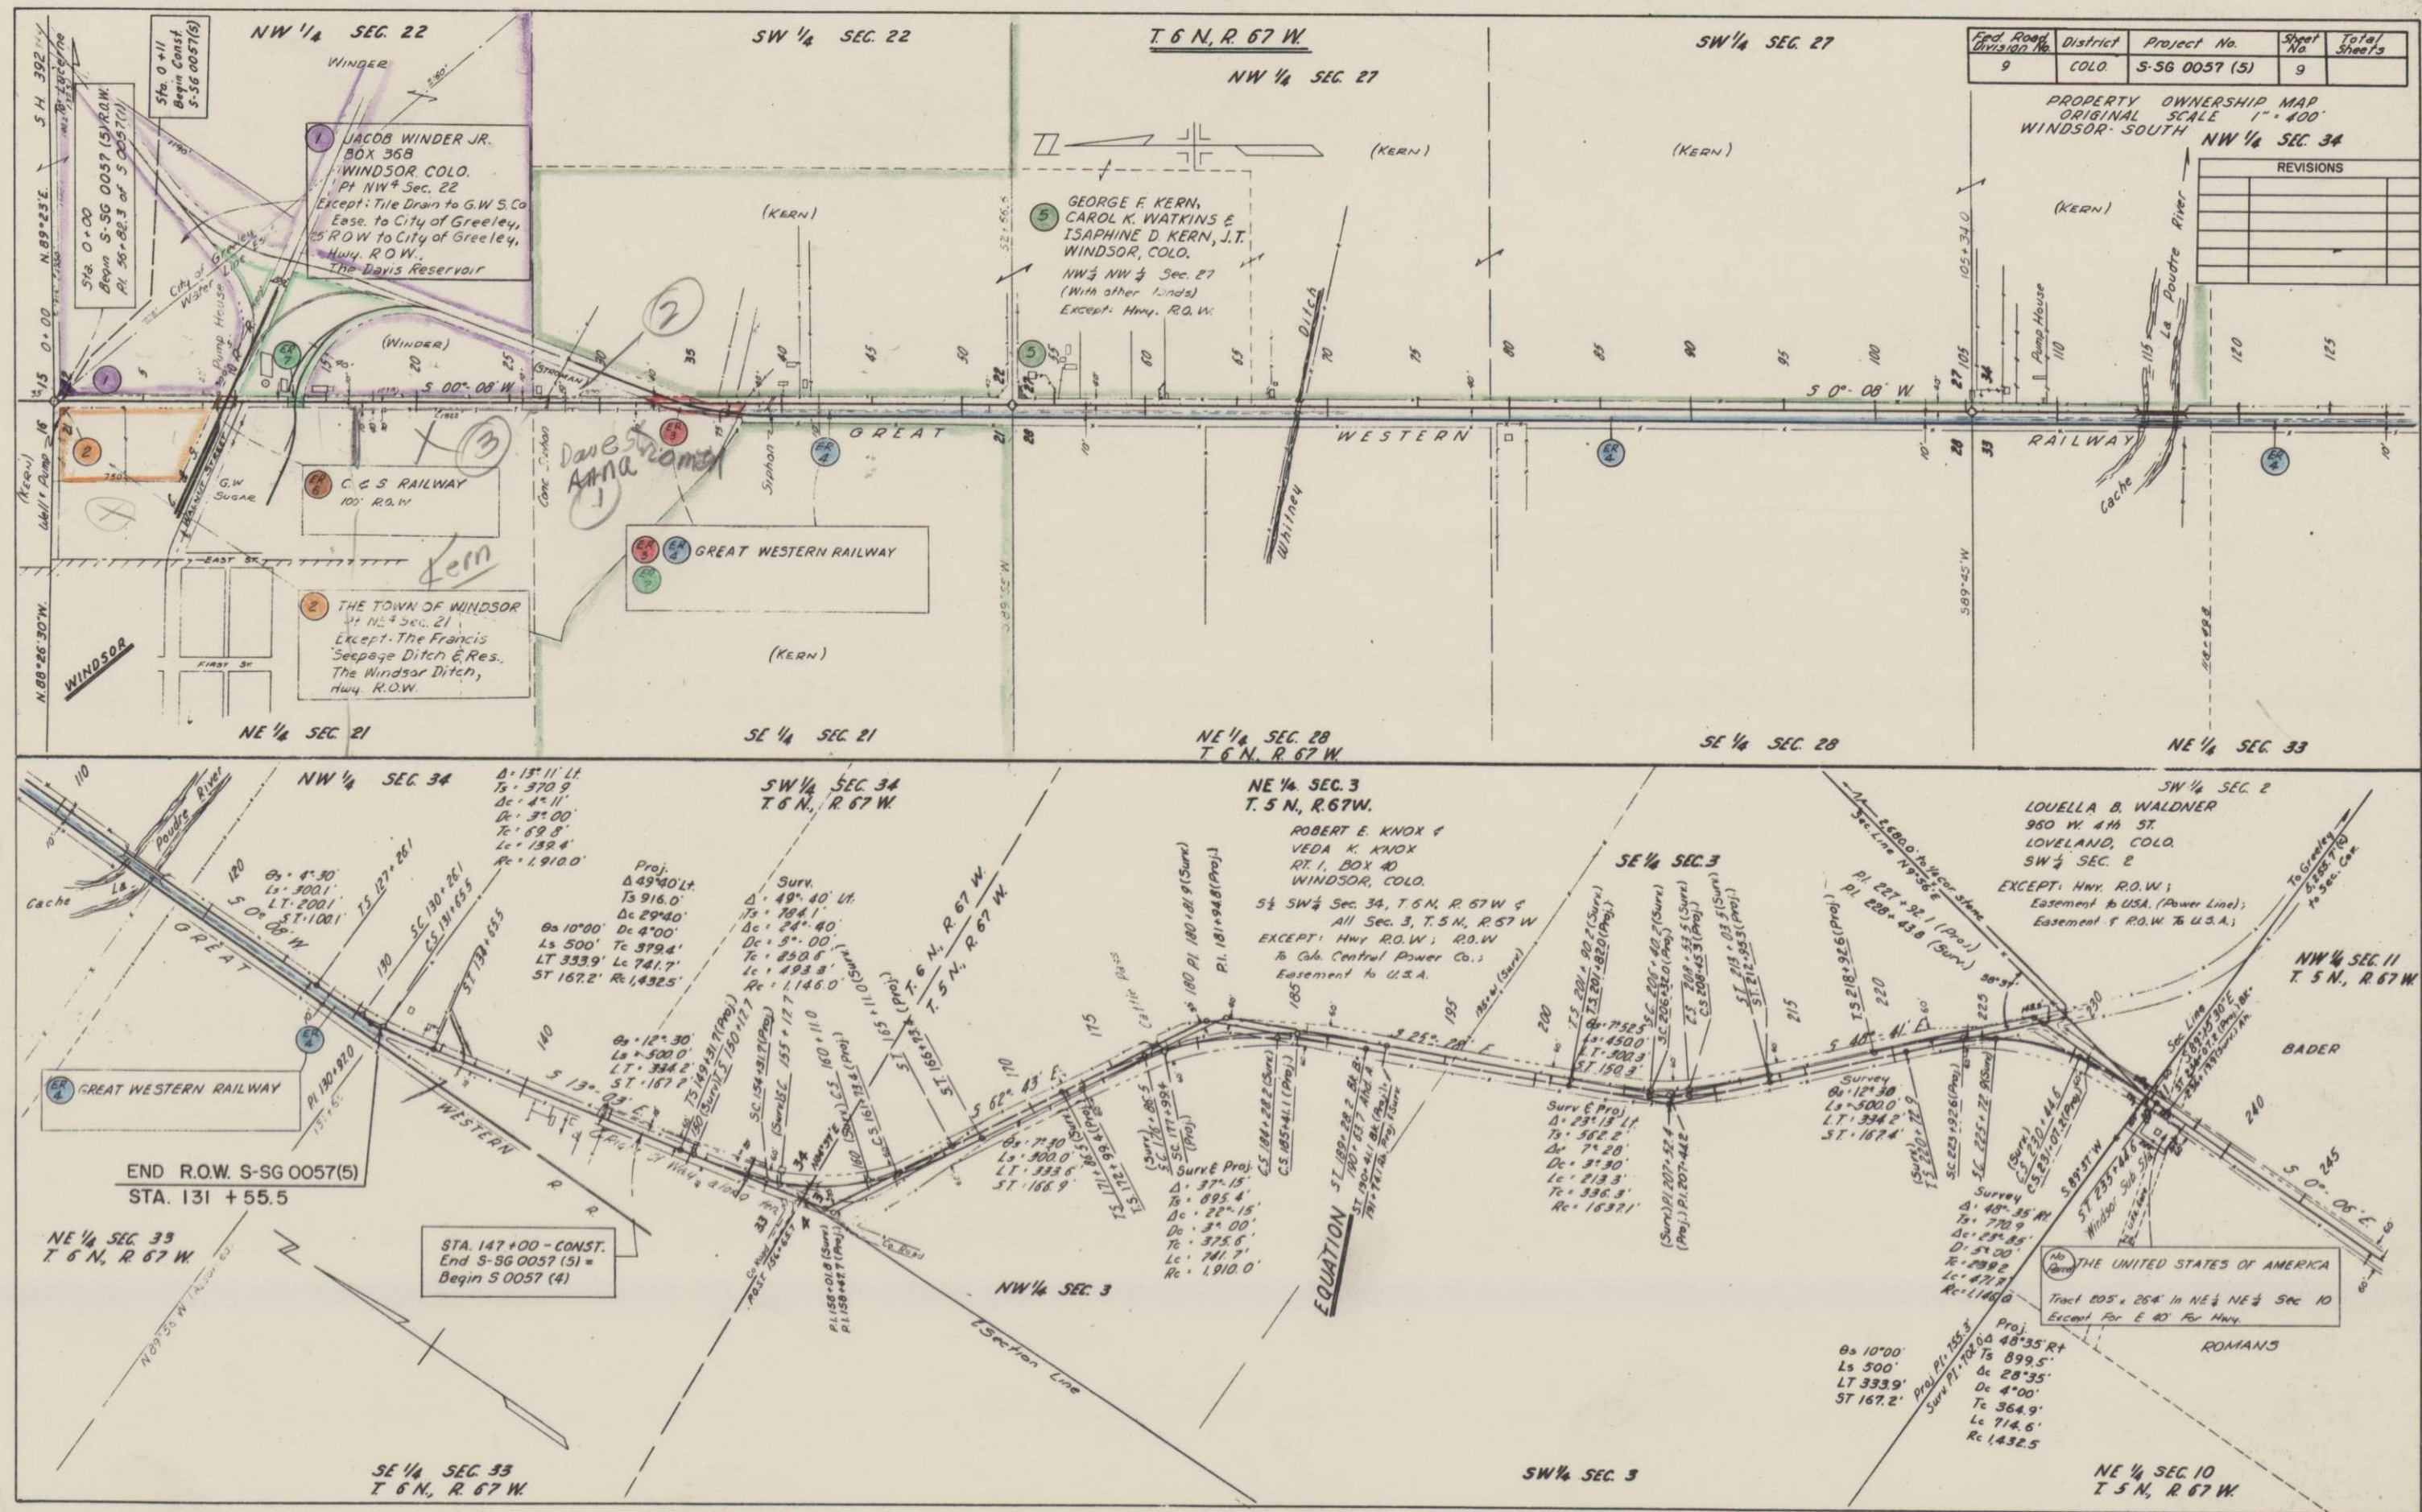

PLEASE DO NOT TRIM