

COLORADO DEPARTMENT OF HIGHWAYS

PLAN AND PROFILE OF PROPOSED
FEDERAL AID PROJECT NO. S-SU0168 (1)
STATE HIGHWAY NO. 6 *SOC*
PUEBLO COUNTY
RIGHT OF WAY

FEDERAL ROAD DIVISION NO.	DISTRICT	PROJ. NO.	SHEET NO.	TOTAL SHEETS
9	COLORADO	S-SU0168 (1)	1	

RIGHT OF WAY
PUEBLO - EAST

CONVENTIONAL SIGNS

CENTER LINE	PLAN SHEET	TITLE SHEET
RIGHT OF WAY LINE	N.O.W. MARKER	
COUNTY LINE		
TOWNSHIP OR RANGE LINE		
LAND LINES	SECTION LINE	1/4 SECTION LINE
RAILROAD	TITLE SHEET	PLAN SHEET
BARBED WIRE FENCE		
COMBINATION WIRE FENCE		
SNOW FENCE		
TELEPHONE & TELEGRAPH LINES		
POWER LINE		
DETOUR		
PRESENT ROAD (Plan Sheets)		

INDEX OF SHEETS
SHEET NO. 1 SKETCH MAP AND TITLE PAGE.
2 & 2A TABULATION OF PROPERTIES.
3 DETAILS OF INTERSECTION, STA. 5±.
4-11 ALIGNMENT PLAN AND PROFILE.
12 & 13 DELETED

SCALES OF ORIGINAL DRAWINGS

ON PLAN, 1 IN. = 100 FT.
ON PROFILE, 1 IN. = 100 FT. HORIZONTAL
1 IN. = 10 FT. VERTICAL
GRADE LINE ON PROFILE IS SHOWN AS GRADE OF FINISHED ROAD
GROSS LENGTH OF PROJECT }
NET LENGTH OF PROJECT } 0.946 MI

REVISIONS		
4-2-65	Deleted Sheets 12 & 13	FCM

STA. -7 + 05.00 BEG. ROW
PROJ. S-SU0168 (1)

STA. 82 + 77 END CONST.
PROJ. S-SU0168 (1)

STA. 42 + 88.6 END ROW
PROJ. S-SU0168 (1)

STA. 0 + 00 - BEG. S-SU0168 (1)
CONST.

55 + 78.7 (Br. Header) to 64 + 75
NO WORK SECTION

0 0.1 0.2 0.3 0.4 0.5
Scale of Miles

STA. 154 + 00 - END S-SU0168 (1)

FILE COPY
DO NOT REMOVE

R. O. W. TABULATION OF PROPERTIES IN

PUEBLO

COUNTY S.H.No. 6

PROJ. S-SU 0168(1)

FEDERAL ROAD DIVISION NO.	DISTRICT	PROJECT NO.	SHEET
9	COLORADO	S-SU0168(1)	2

RIGHT OF WAY PUEBLO-EAST

PARCEL NO.	OWNER	ADDRESS	LOCATION	AREA IN ACRES			PURCHASE DATA					REMARKS
				PARCEL	TO BE ACQUIRED	REMAINDER	LAND	IMPROV'M'TS	DAMAGE	MISC.	TOTAL	
			T. 21 S., R. 64 W. STANTON & SNYDERS SUB-DIVISION									
1-B	D. D. COURTNEY		LOTS 15-20 BLK 12	0.036	0.036	0.377 LT						
1-A	FOUNTAIN SAND & GRAVEL CO.		LOTS 1-9 BLK 22	0.344	0.344							
1A-2	FOUNTAIN SAND & GRAVEL CO.		LOTS 1-9 BLK 22	0.276	0.276		2160				2160	
E-1	PUEBLO CONSERVANCY DISTRICT		LOTS 10-20 BLK 22 & VACATED MAPLE ST	0.652	0.652							10/7/64 (1 agreement)
			T. 21 S., R. 64 W. SECTION 6 STANTON & SNYDERS SUB-DIVISION									
						RT LT						
1	THE PUEBLO CONSERVANCY DISTRICT		LOTS 1 TO 3 INCL. BLK 32	0.138	0.138	0.059						
2	THE PUEBLO CONSERVANCY DISTRICT, A PUBLIC CORPORATION		ALL LOT 4, BLK 32	0.046	0.046	0.023						
3	THE PUEBLO CONSERVANCY DISTRICT		LOTS 5 TO 8 INCL. BLK 32	0.184	0.184	0.052						
E-3 Rev.	THE PUEBLO CONSERVANCY DISTRICT		LOTS 10 TO 18 INCL. & 21 TO 28 INCL. BLK 32	0.047	0.047							
4 Rev.	KENNETH A. SANDERS		LOT 9 TO 16 INCL. BLK 32	0.187	0.187							
E-4	KENNETH A. SANDERS		LOT 9 TO 16 INCL. BLK 32	0.055	0.055							
5	FRED J. GORSICH & ROSE M. URSICK & MARY ZUPANCIS		LOTS 17 & 18 BLK 32	0.276	0.276							
6	DELETED											
6A Rev.	NEWTON'S BROTHERS A CO-PARTNERSHIP		PART OF W 1/2 OF Sec 6	0.192	0.192	16278 Rt						
7	BARBARA BRAJDA		LOTS 38 TO 40 INCL. BLK 32	0.030	0.030	0.172						
8	STATE HISTORICAL SOCIETY OF COLORADO		PART OF W 1/2 SEC. 6	0.180	0.180							
			BUTLER SUB-DIVISION									
E-9	FOUNTAIN SAND & GRAVEL COMPANY		LOT 2 & W 1/2 of Sec 6	0.018	0.018							PERMANENT EASEMENT
9	FOUNTAIN SAND & GRAVEL COMPANY		PARTS OF LOTS 1 & 3 ALL LOT 14	0.308	0.308	1.143						
E-9-A	ROBERT W TAYLOR		LOT 3 & W 1/2 of Sec 6	0.067	0.067							PERMANENT EASEMENT
			FRANCES SUB-DIVISION									
10	RILEY W. WHITE & AGNES L. WHITE (J.T.)		LOTS 70, 71 & A TRACT LYING ADJOINING LOT 70 ON NW SIDE	0.001	0.001	0.286						
11	JACOB J. PAPISH & JUSTINA PAPISH (J.T.)		LOTS 72 TO 75 INCL. & 1 ACRE TRACT ON SOUTH	0.001	0.001	1.286						
E-11	JACOB J. PAPISH & JUSTINA PAPISH (J.T.)		LOTS 72 TO 75 INCL. & 1 ACRE TRACT ON SOUTH	0.005	0.005							PERMANENT EASEMENT E-11
12	CASTRO A. NAJAR & JANE P. NAJAR (J.T.)		LOTS 76 TO 79 INCL	0.009	0.009	0.278						
TE-12	DELETED											
13	ANTON GOLOB & MARY GOLOB (J.T.)		LOTS 80 & 81	0.009	0.009	0.134						
14	MRS. EVELYN DOVGAN		LOTS 82 TO 89 INCL	0.057	0.057	0.517						
E-6 A	NEWTON'S BROTHERS, A CO-PARTNERSHIP		PART OF W 1/2 OF Sec 6	0.061	0.061							


R.O.W. TABULATION OF PROPERTIES IN PUEBLO COUNTY S.H.No. 6 PROJ. S-SU0168(1)

FEDERAL ROAD DIVISION NO.	DISTRICT	PROJECT NO.	SHEET NO.
9	COLORADO	S-SU0168(1)	2 A

RIGHT OF WAY PUEBLO EAST

PARCEL NO.	OWNER	ADDRESS	LOCATION	AREA IN ACRES			PURCHASE DATA					REMARKS	NO.
				PARCEL	TO BE ACQUIRED	REMAINDER	LAND	IMPROV'M'TS	DAMAGE	MISC.	TOTAL		
			T. 21 S., R. 64 W.			BT	1T						
			SECTION 6										
			FRANCES SUB-DIVISION										
TE-14	DELETED											TEMPORARY EASEMENT 5' WIDE 47' RT OF STA. 24+58 TO STA. 25+05 TE-14	
			APACHE INVESTMENT CO'S RE-SUB-DIVISION										
15	JOE PANARISO & PHILIP PANARISO		TRACT 20 & TRACT IN SW 1/4 SEC. 6	0.082	0.082	0.875							
16	BRODERICK & GIBBONS INC., A COLO. CORP.		PART OF W 1/2	0.034	0.034	2.777							
17	LEW B. SPERRY & MEYER HATCH		PART OF SE 1/4 SEC. 6	0.051	0.051	0.575							
18	J. A. GOTTFRED 2/3RDS & MEYER HATCH 1/3RD		PART OF SE 1/4 SEC. 6	0.079	0.079	1.780							
19	J. A. GOTTFRED & MEYER HATCH		TRACT IN SE 1/4 SEC. 6	0.050	0.050	1.630							
20	ARKANSAS VALLEY INVESTMENT CO.		PART OF E 1/2 SEC. 6	0.068	0.068	34.912							
20-A	ARKANSAS VALLEY INVESTMENT CO.		PART OF E 1/2 SEC. 6	0.161	0.161	34.751							
20-B	ARKANSAS VALLEY INVESTMENT CO.		PART OF SE 1/4 SEC. 6	0.032	0.032								
			DIVERSIDE PARK SUB-DIVISION										
21	B. V. RUPPEL		LOTS 1 TO 6 INCL. & E. 12.15' OF LOT 7 BLK. 100	0.054	0.054	0.456							
22 REV	ALBERT P. HUND & ANTHONY J. HUND		NW 1/4 OF SE 1/4	0.091	0.091	* SEE PARCEL 21B							
22A	ALBERT P. HUND & ANTHONY J. HUND		NW 1/4 OF SE 1/4	0.432	0.432	* SEE PARCEL 21B							
22B	WILLIAM A. HUND & MILLICENT V. HUND		NW 1/4 OF SE 1/4	0.105	0.105	* SEE PARCEL 21B							
23Rev	WILLIAM A. HUND & MILLICENT V. HUND		NW 1/4 OF SE 1/4	1.859	1.859	0.003 0.003							
24	ALBERT P. HUND & ANTHONY J. HUND		NW 1/4 OF SE 1/4	0.154	0.154	* SEE PARCEL 21B							
24A	ALBERT P. HUND & ANTHONY J. HUND		NW 1/4 OF SE 1/4	0.007	0.007	* SEE PARCEL 21B							
24B	ALBERT P. HUND & ANTHONY J. HUND		NW 1/8 OF SE 1/4	0.142	0.142	3.755 1.950							
25Rev	COLORADO FUEL & IRON CORP.		SW 1/4 OF SE 1/4	0.419	0.419	1.410 6.077							
TE-26	COLORADO FUEL & IRON CORP.		SW 1/4 OF SE 1/4	0.046	0.046							TEMPORARY EASEMENT TE-26	
TE-26A	COLORADO FUEL & IRON CORP.		SW 1/4 OF SE 1/4	0.019	0.019							TEMPORARY EASEMENT TE-26A	
25	PUEBLO COUNTY		NW 1/4 OF SE 1/4	1.861	1.861								

REVISIONS		
32564	Added 20-B	FCM

 

Santa Fe Water Co.
Water line

FED. ROAD DIST. NO.	DIVISION	PROJECT NO.	SHEET NO.
9	COLO.	5-SU 0168(1)	5

REVISIONS		
3-25-64	Added E. 3 A 6A	FCM
4-7-64	E-3 Rev	FCM
4-13-64	Rev bearing on par 6A	FCM
4-27-64	Rev 6A, Added E 6A	MC
11-14-64	Rev 4 B Added E-4	FCM

E 1/2 SEC. 1
T. 21 S., R. 65 W.

STA. 0+00-BEG. 3-SU0168(1) CONSTRUCTION

6 Deleted
4 Rev.
KENNETH A. SANDERS


E 6A
Rev
NEWTON'S BROTHERS A
CO-PARTNERSHIP

W 1/2 SEC. 6
T. 21 S., R. 64 W.

BM
X ON SW COR ABUT S END ARK. RIVER BRIDGE
ELEV. 4672.10


BM
H & G 50' RT 5+96.2
ELEV. 4669.10

BM
H & G 120' LT 4+00
ELEV. 4659.74

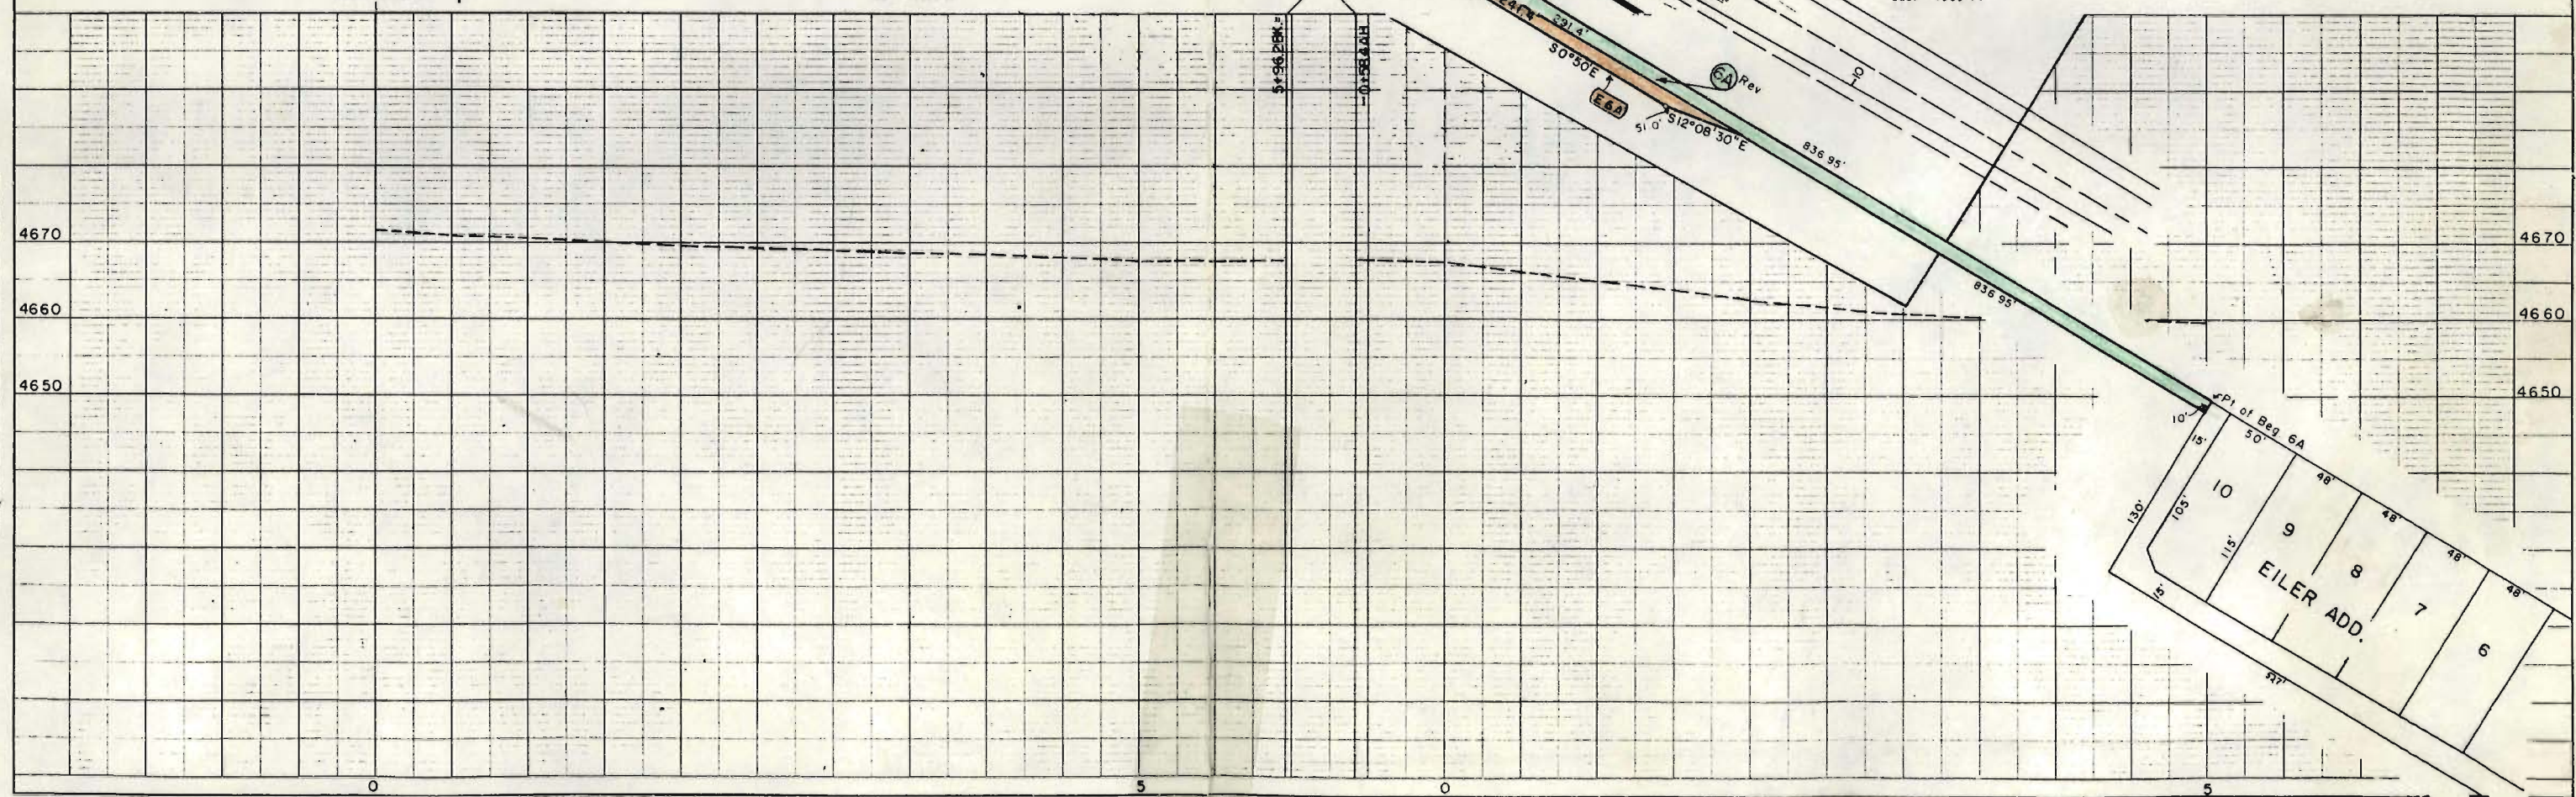

FED. ROAD REG. NO.	DIVISION	PROJECT NO.	SHEET NO.
9	COLO.	S-5U0168(11)	6

RIGHT OF WAY
PUEBLO EAST

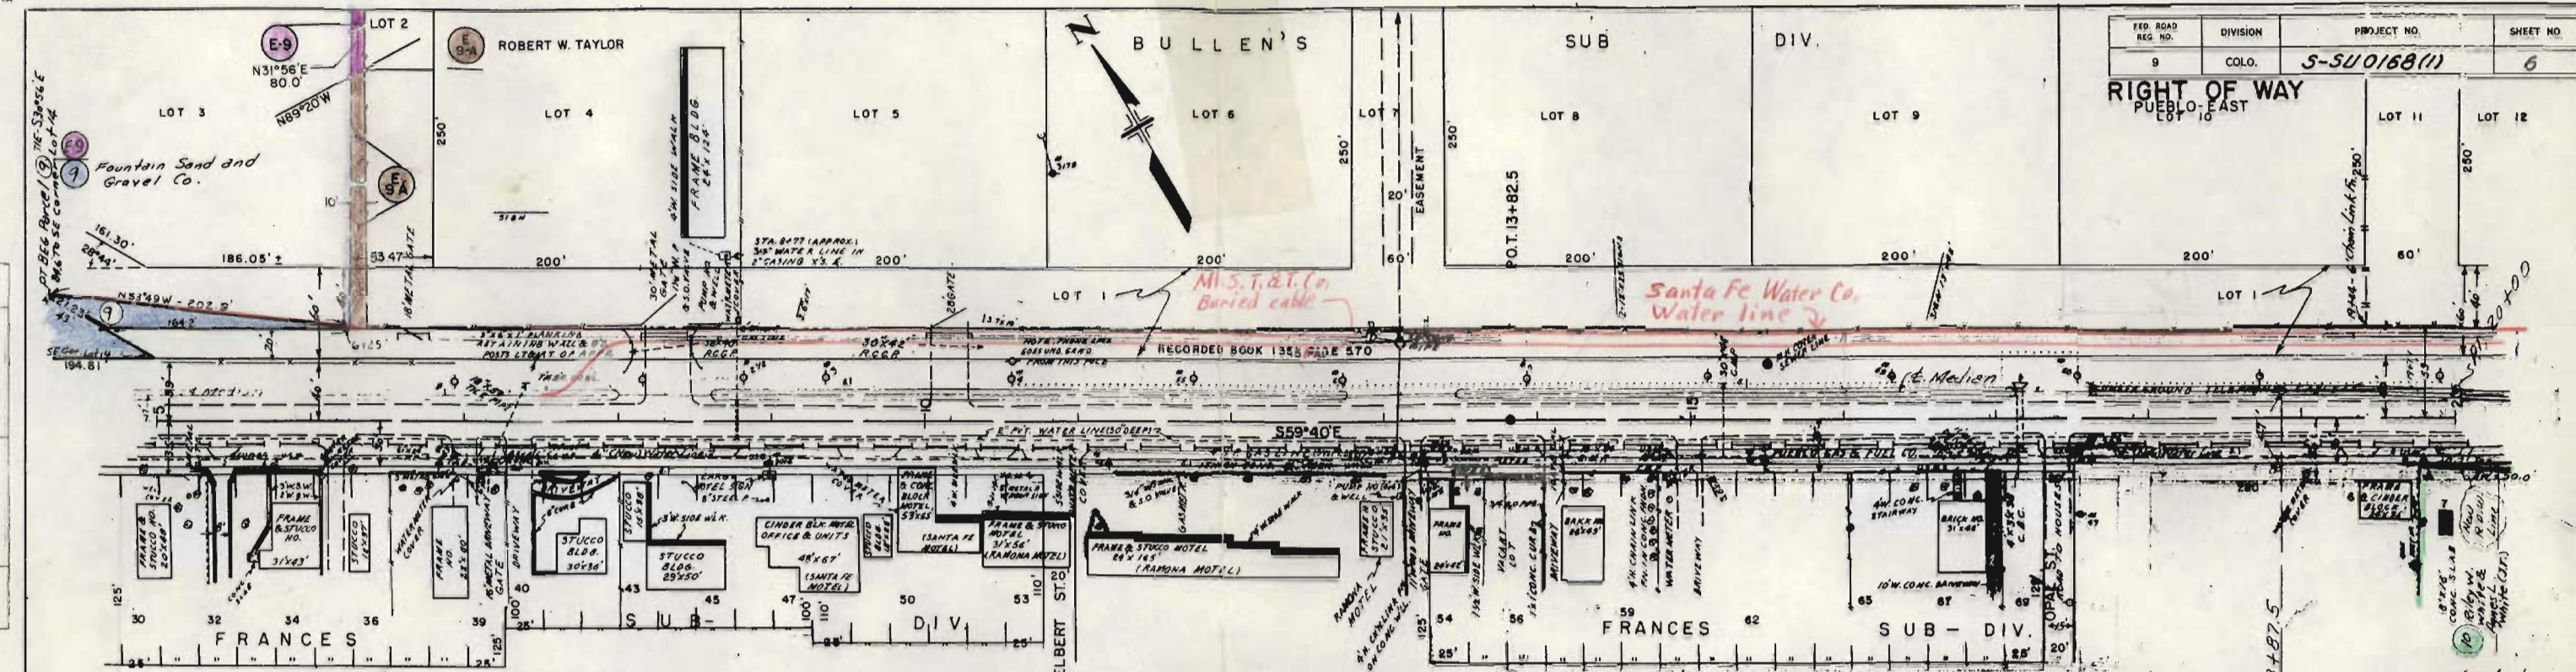

W 1/2 SEC. 6
T. 21S., R. 64W.


B.M.
H.B. 3. 120' LT. 12400
ELEV. 4656.09

REVISIONS		
8-11-64	Added E-9 & E-9A	FCM

B.M.
H.B. 3. 50' LT. 20+00
ELEV. 4657.24

Δ 2' 1 1/2' RT
D 1' 00'
T 112.5'
L 225.0'
R 6730.0'


P.C. 18+87.5

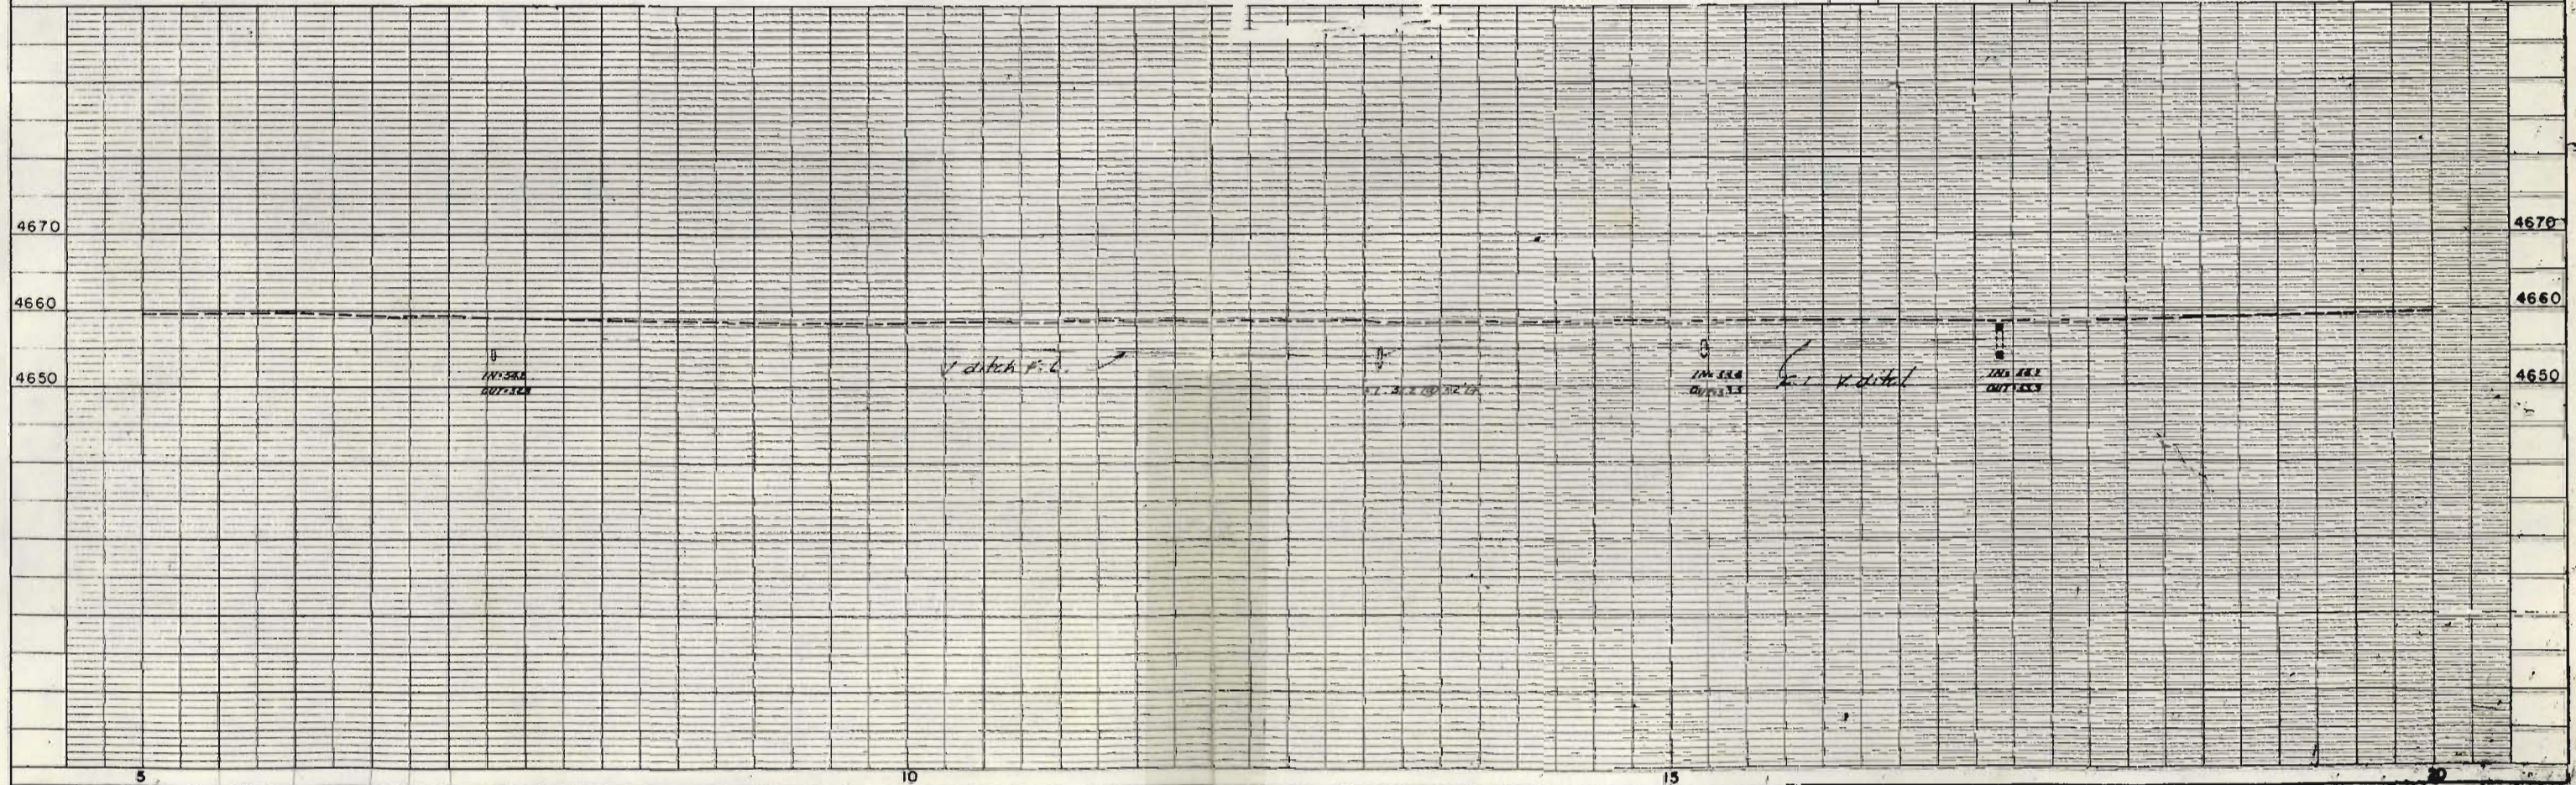

43
27
27

FED. ROAD DIST. NO.	DIVISION	PROJECT NO.	SHEET NO.
9	COLO.	S-5U0168(1)	7

RIGHT OF WAY
PUEBLO - EAST

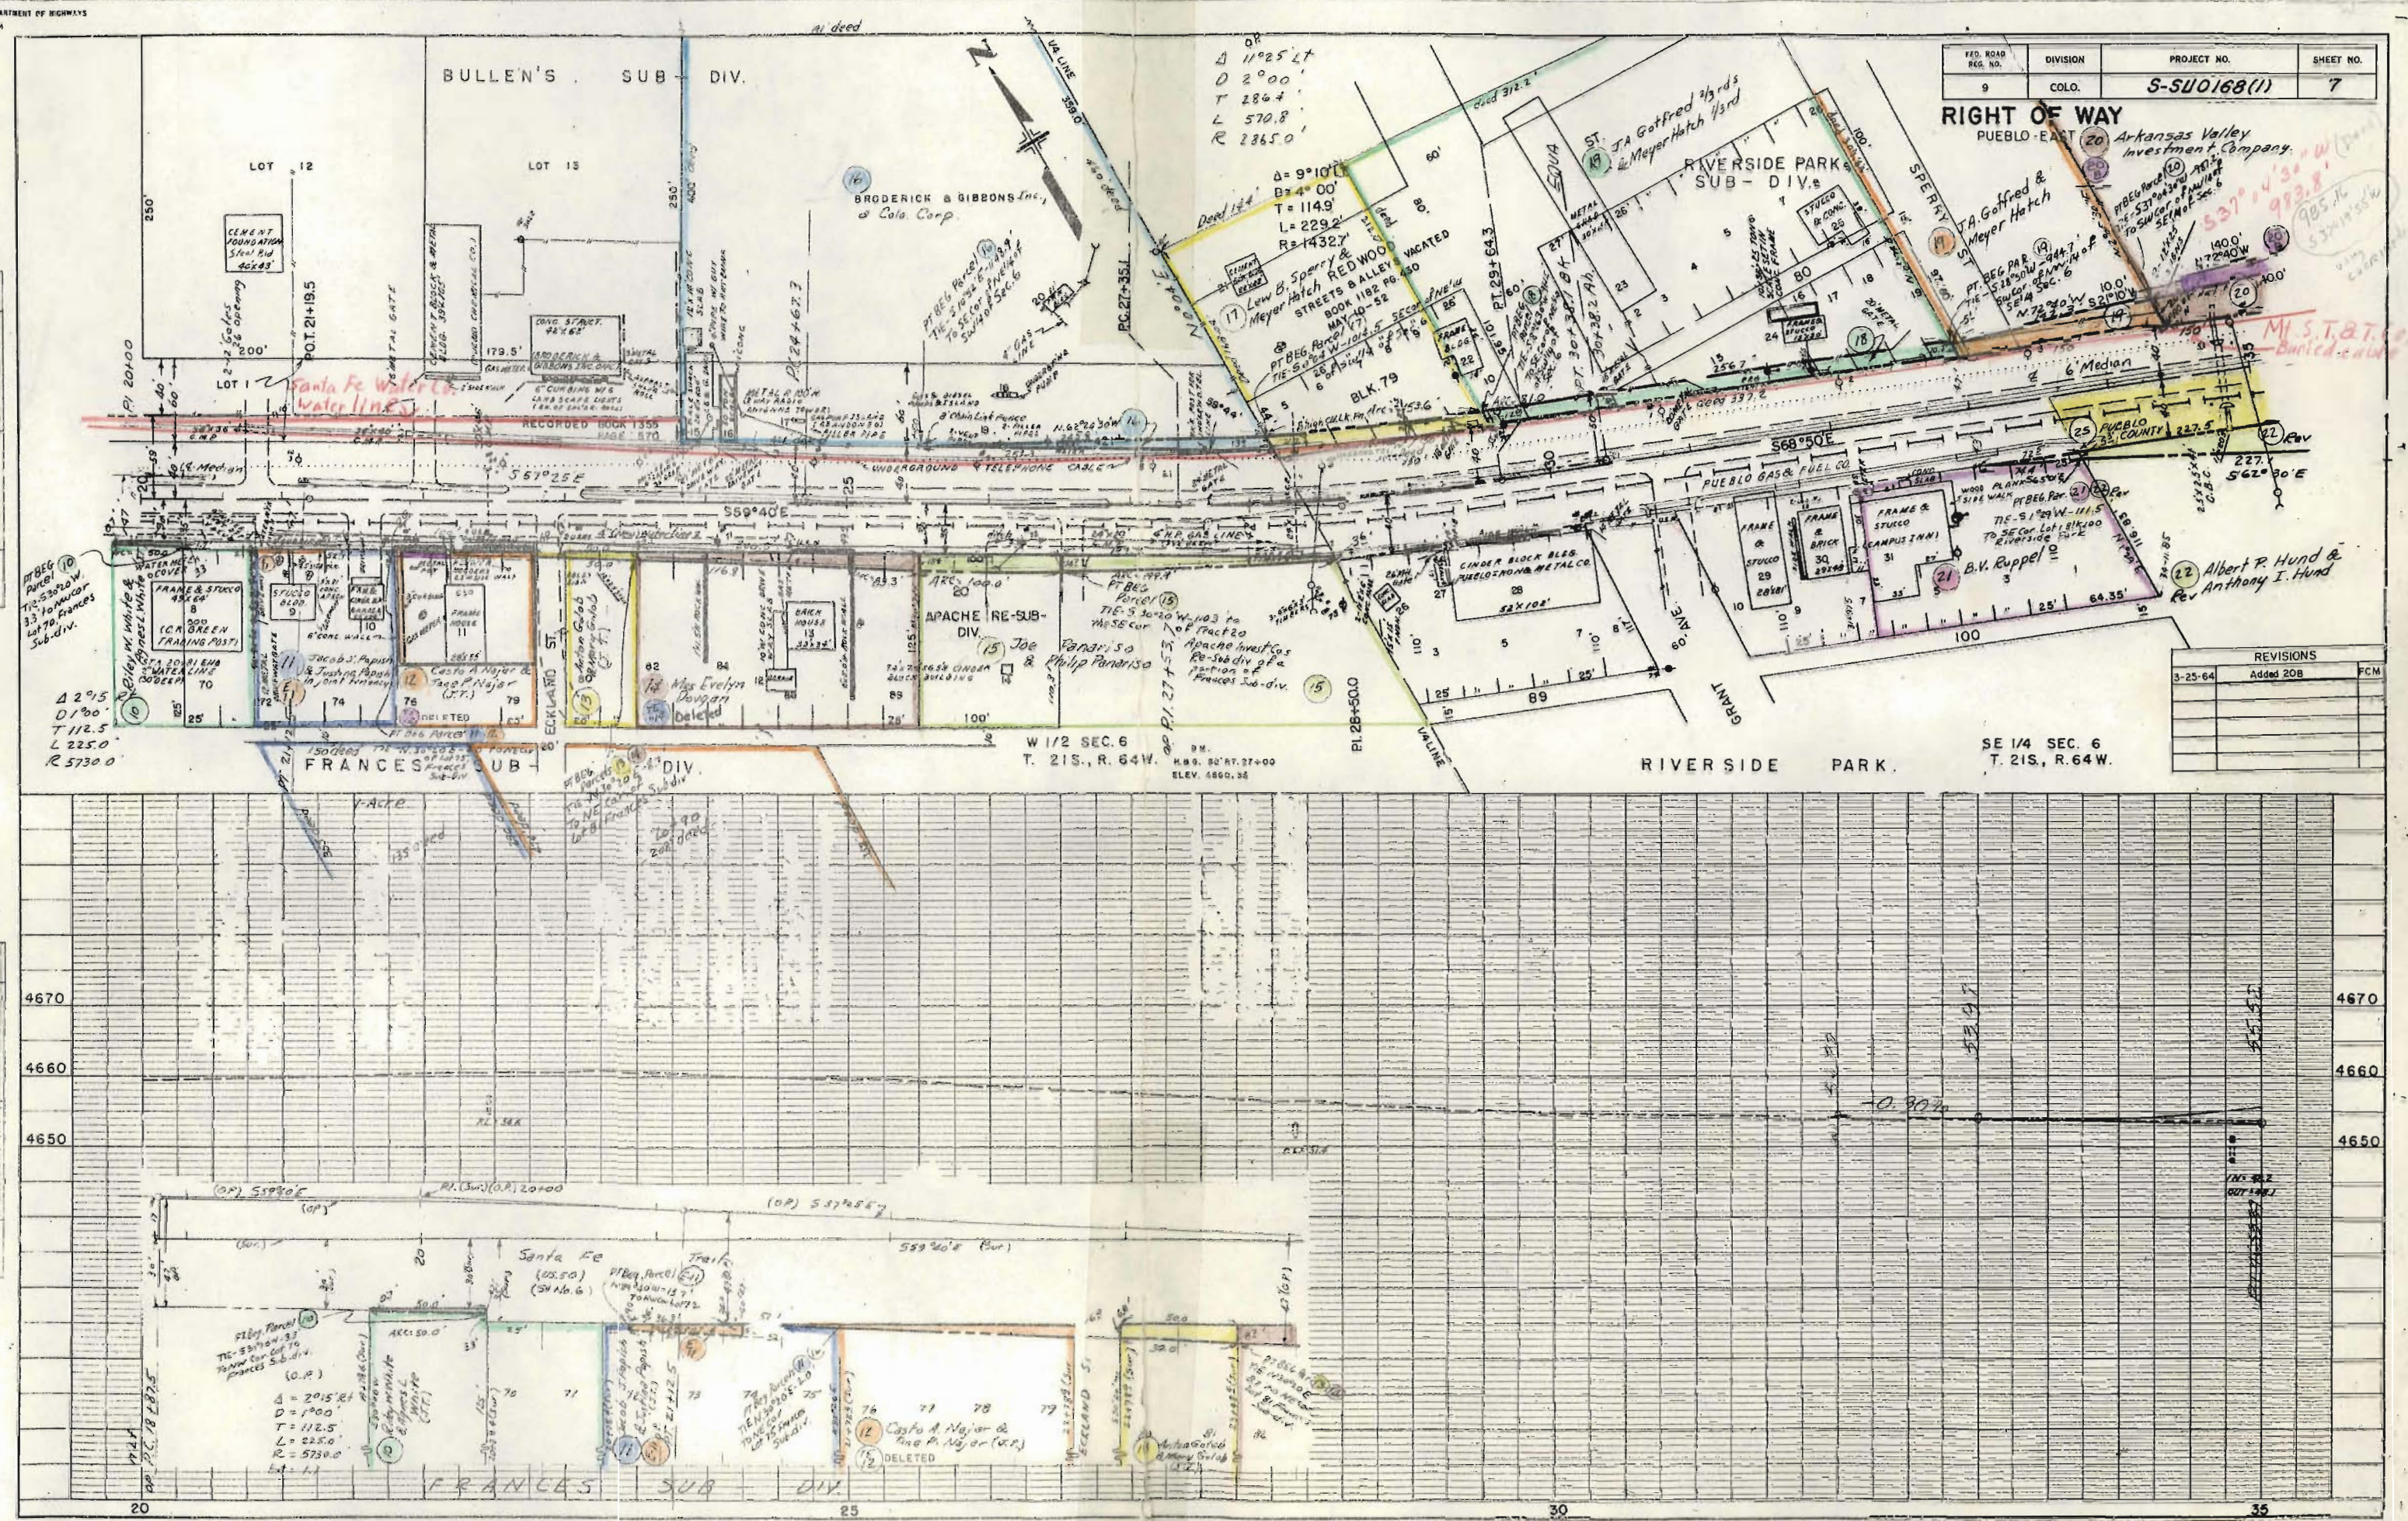

REVISIONS	
Added	FCM
3-25-64	
Added 208	

SE 1/4 SEC. 6
T. 21 S., R. 64 W.



SE 1/4 SEC. 6

FED. ROAD REG. NO.	DIVISION	PROJECT NO.	SHEET NO.
9	CCLD.	3-SU 0168(1)	8

RIGHT OF WAY
PUEBLO-EAST

REVISIONS	FCM
3-25-64	Added 20B

BM.
X ON SW END BRIDGE
ELEV. 4696.43

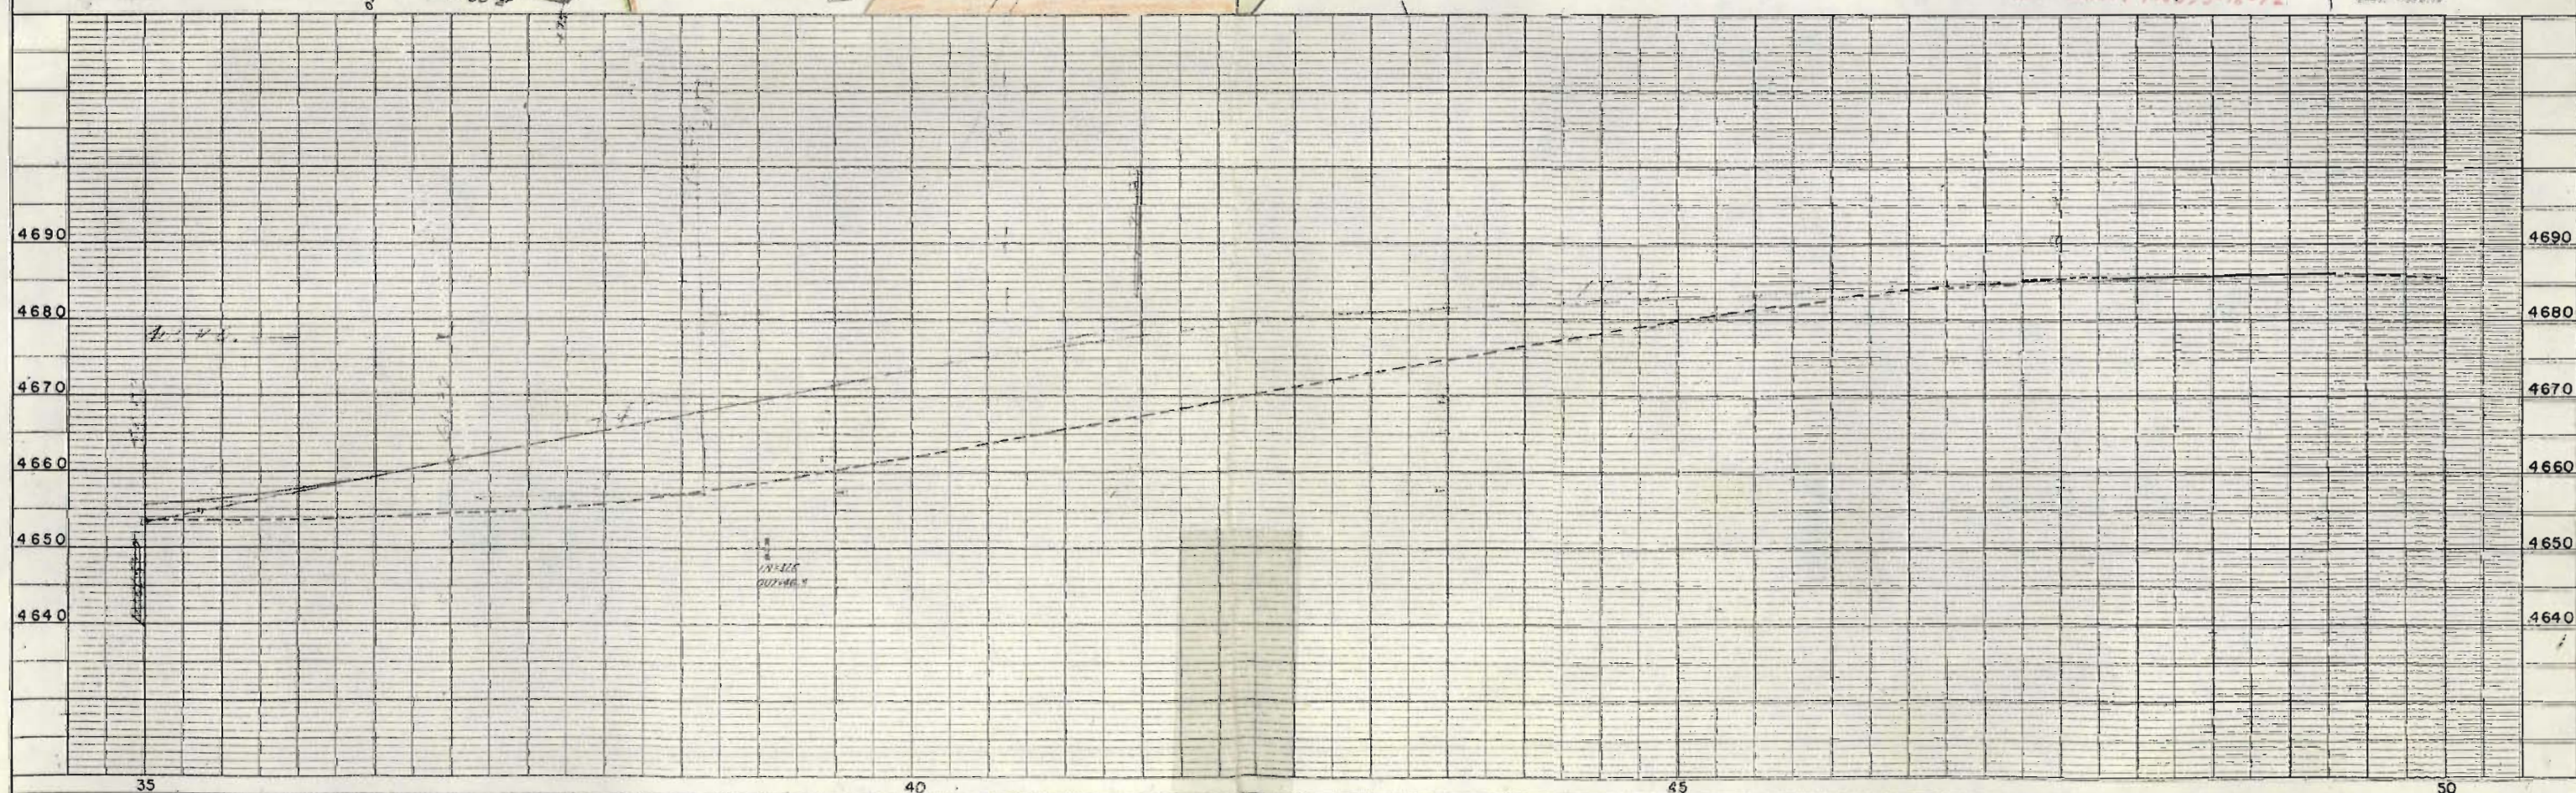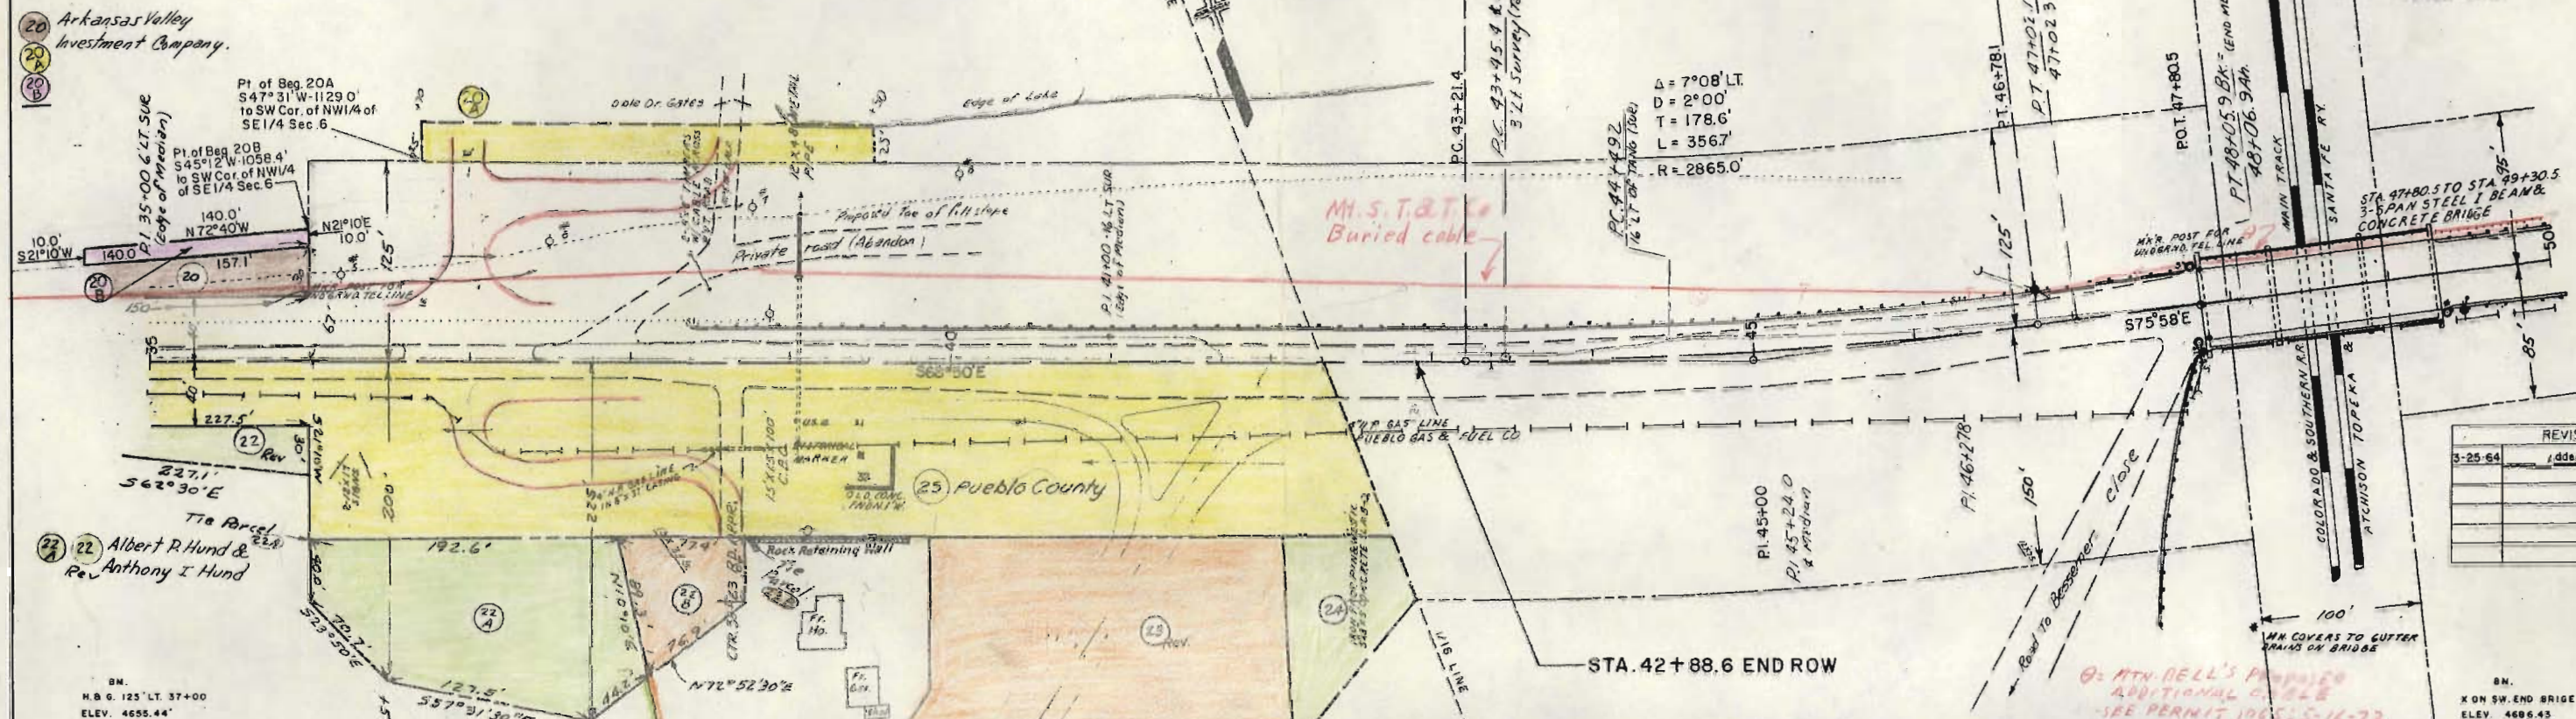

STA. 42+88.6 ENDROW

1/16 Line

22A 23 William A. Hund & Millicent V. Hund

Albert P. Hund & Anthony E. Hund
also Bell
5449190
N18°00'00"E

Curve data
Δ = 53°
Ts = 280.11'
Δc = 32°
Ds = 14°
Tc = 117.36'
Lc = 228.57'
Rc = 409.29'
Ls = 150'
Ss = 10°30'
Cs = 149.50'
Cs = 9.14'

SE 1/4 Sec. 6
T15S, R64W

Design vehicle
R = 120'
L = 35'
O = 7.8'
S = 23' 24.88'
Y = 3.88'
A = 115° 18'

RIGHT OF WAY
BUEBL6-EAST

DETAILS OF RAMP TO
NORTHERN AVE.

REVISIONS

S+26.92 (O.P.) = 11+86.20 (Survey) EQ

22 REV COLORADO FUEL & IRON CORP
TE-26 Deleted
TE-26A

Design vehicle
R = 120'
L = 35'
O = 7.8'
S = 23' 30.48'
Y = 3.88'
A = 115° 58'


4730
4740
4750
4760
4770
4780

FED. ROAD REG. NO.	DIVISION	PROJECT NO.	SHEET NO.
9	COLO.	S-SU0168(1)	10

RIGHT OF WAY
PUERLO-EAST

PLAN	SURVEYED	DATE
NOTE BOOK	ALIGNED	
NO.	RT. OF WAY CHECKED	

PROFILE	DATE	TIME	BY
NO.	1/1/11	10:00	1000

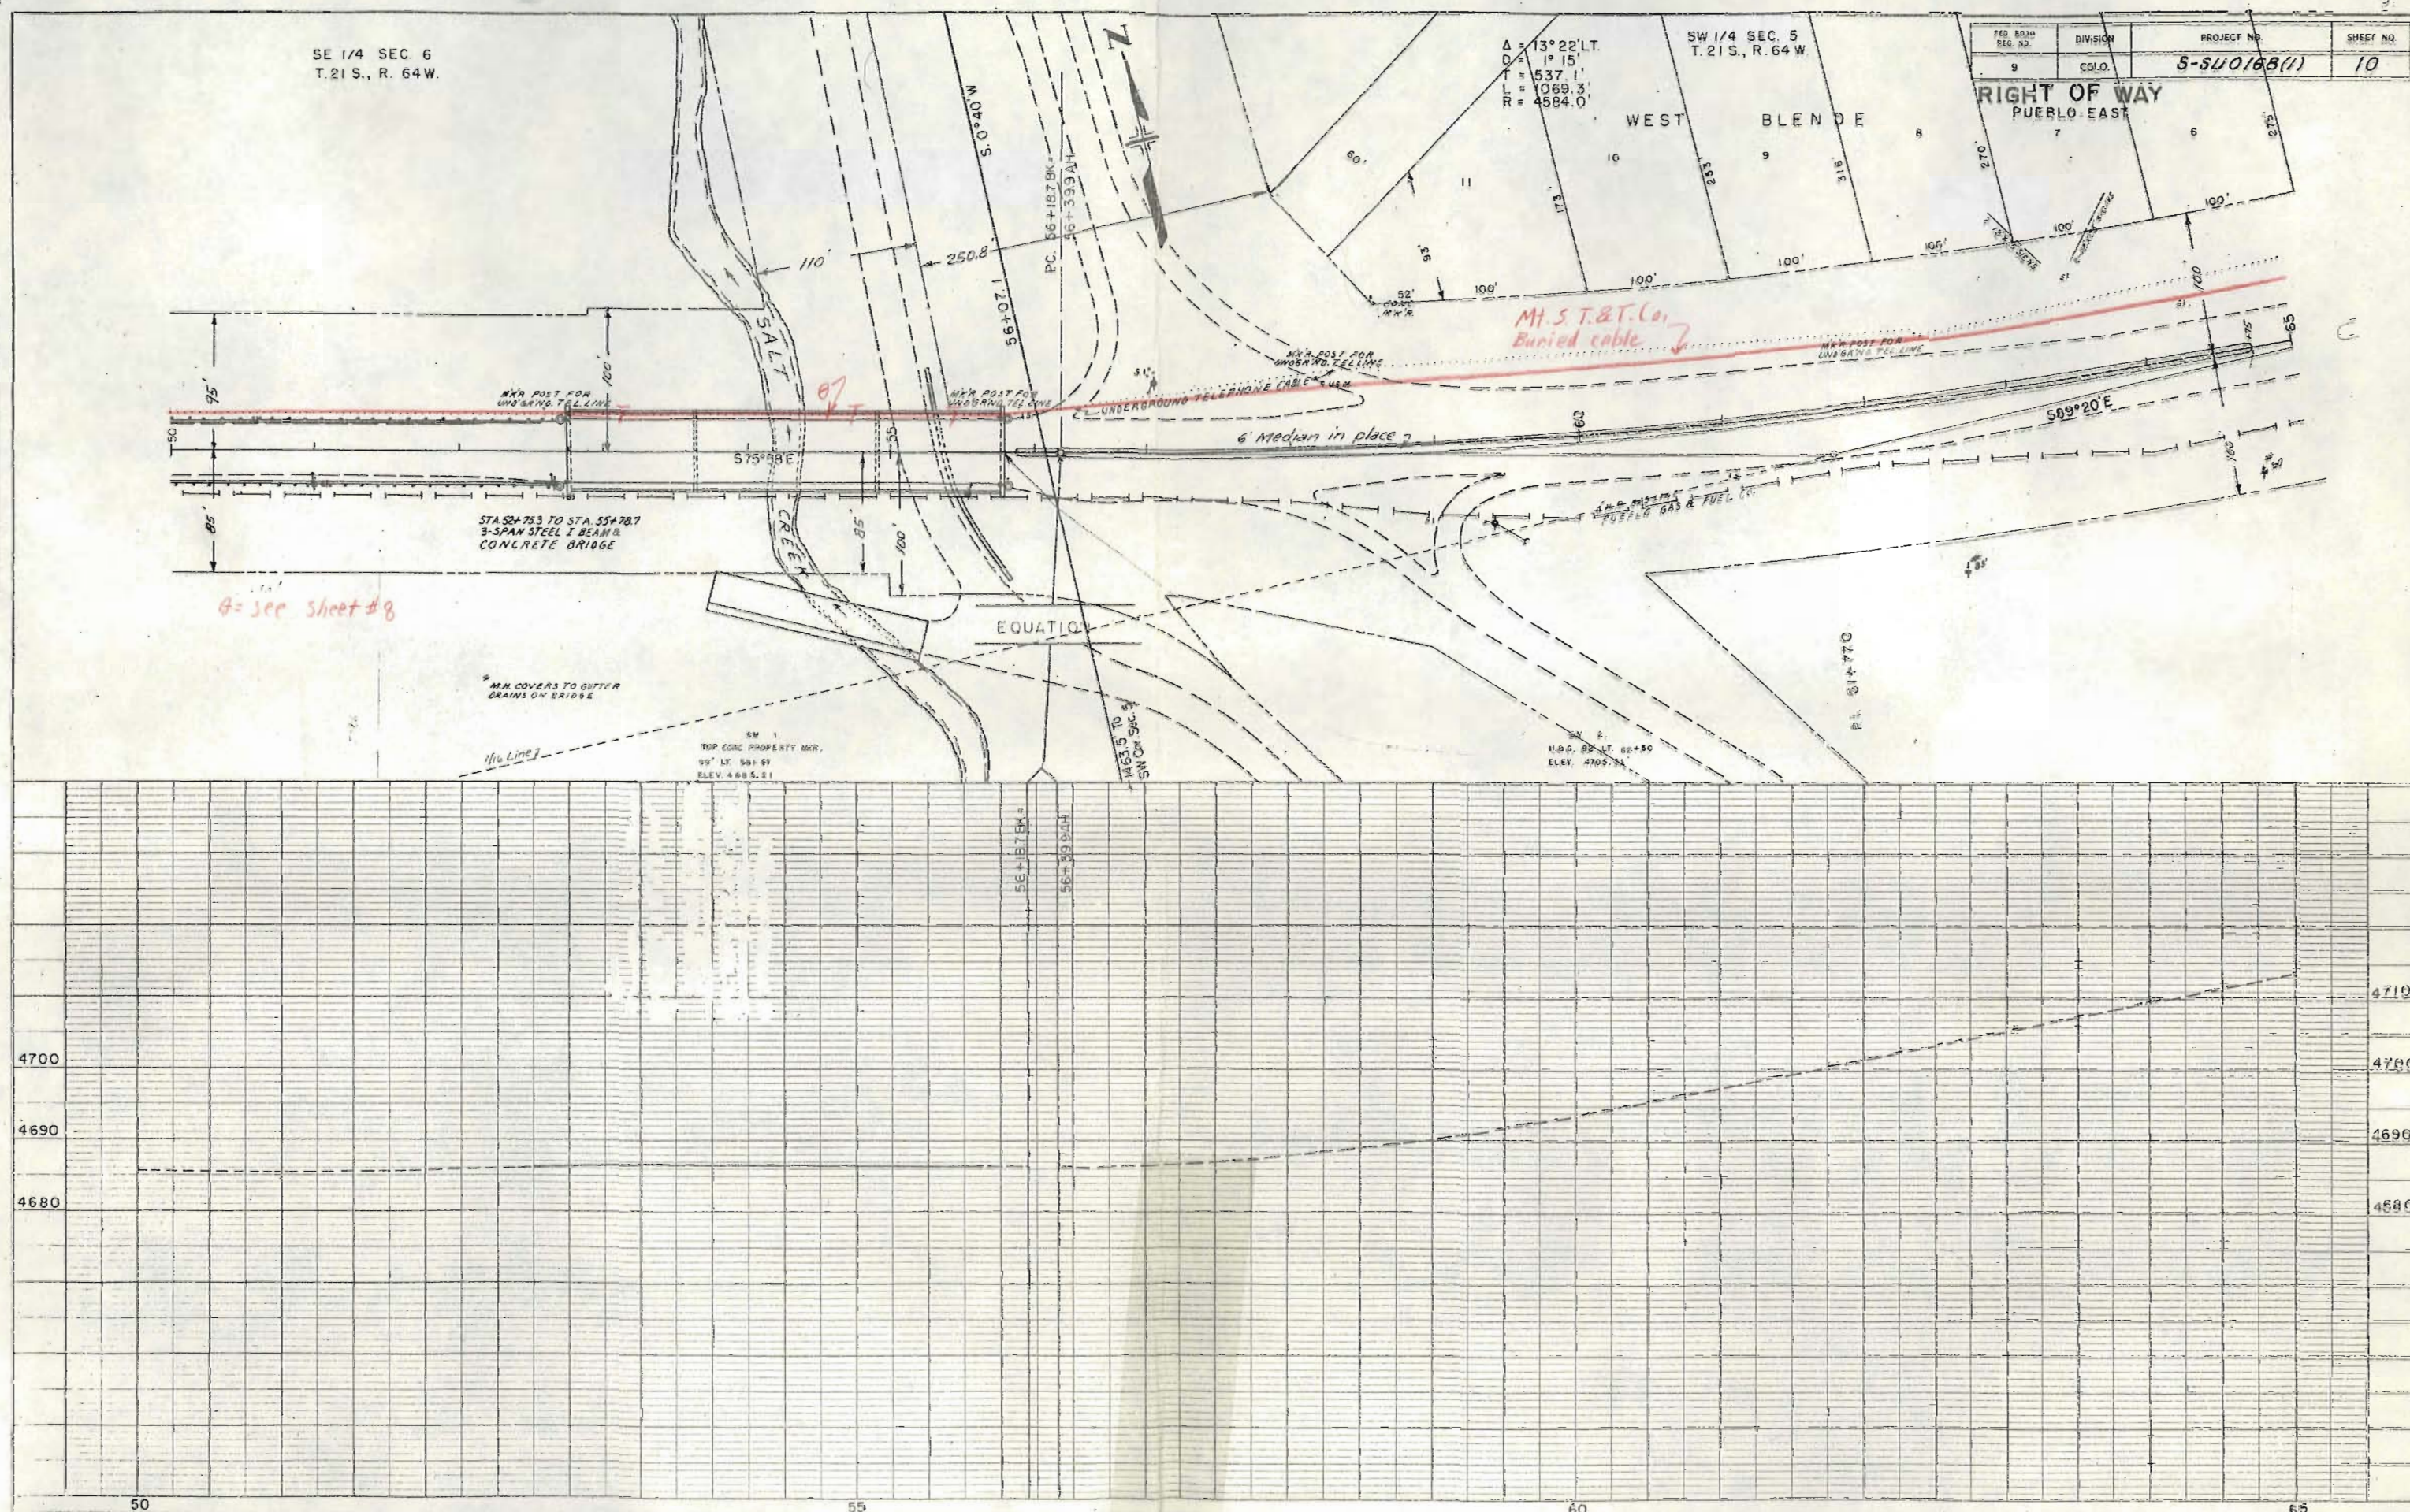


FED. ROAD DIST. NO.	DIVISION	PROJECT NO.	SHEET NO.
1	CO. 6	S-500168(1)	11

RIGHT OF WAY
PUEBLO-EAST

PLAN
SCALE: 1" = 40'
DATE: 10/1/61
BY: J. L. BROWN

PROFILE
SCALE: 1" = 10'
DATE: 10/1/61
BY: J. L. BROWN

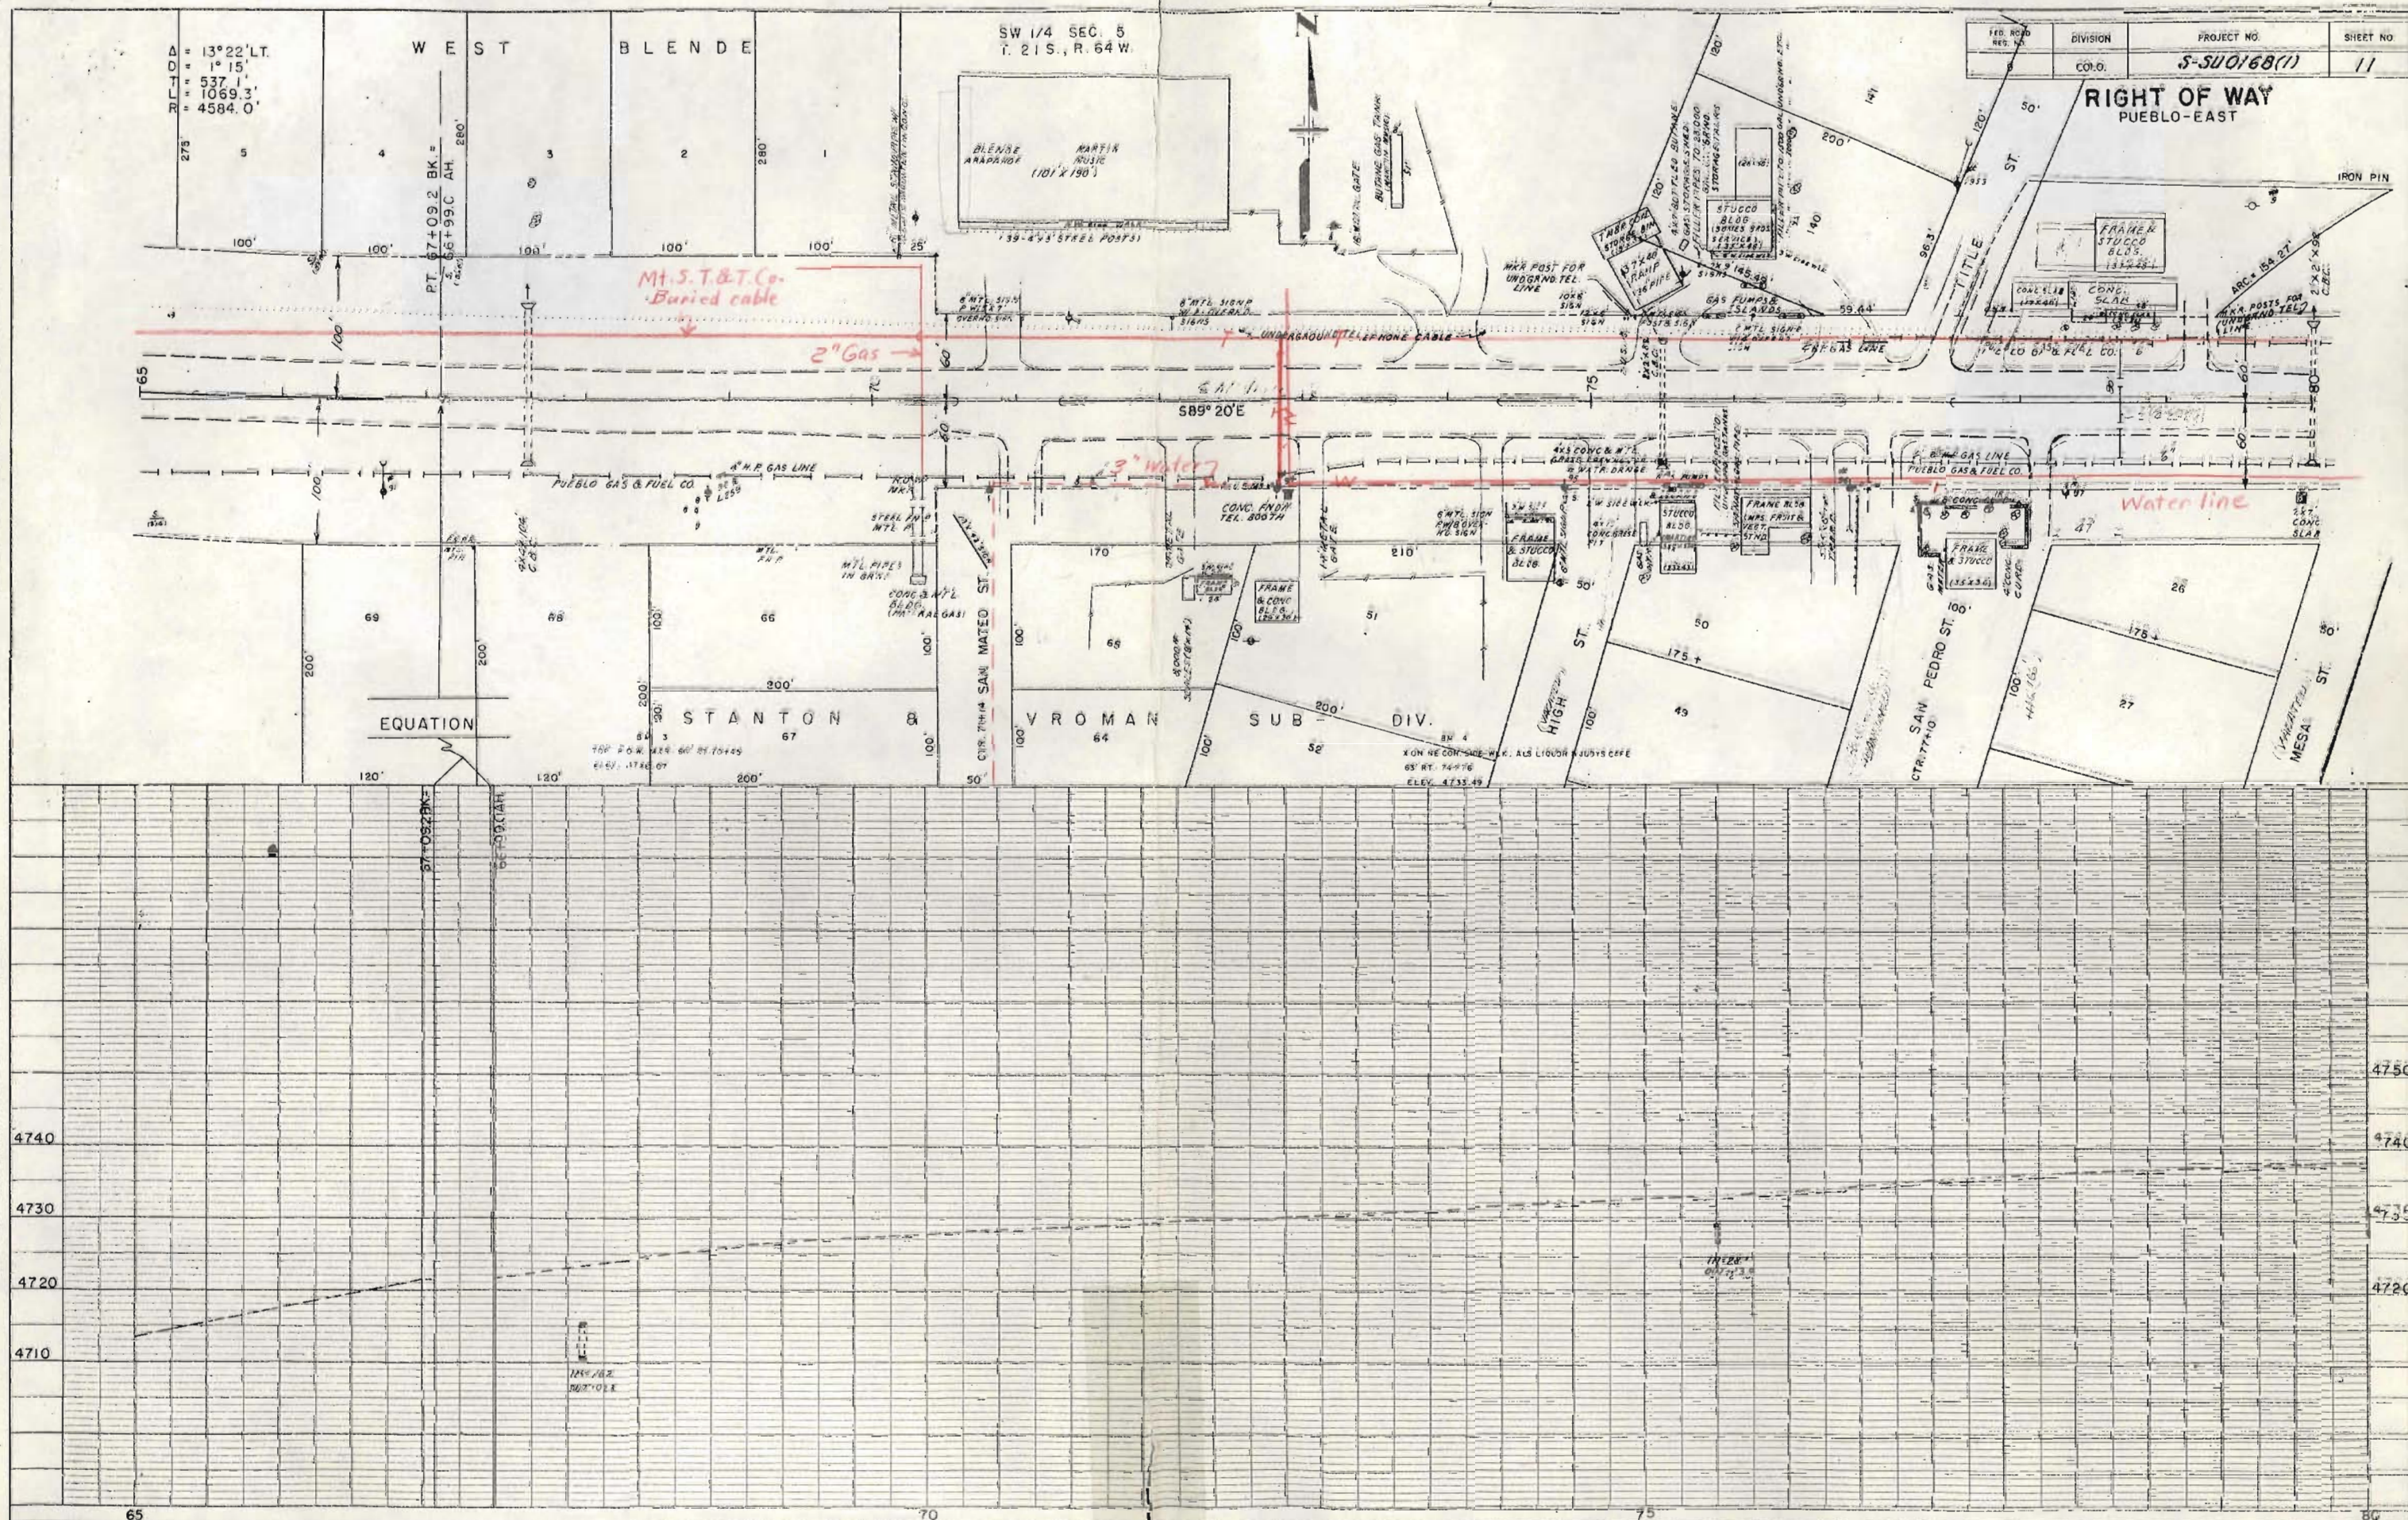

PLAN
NOTE BOOK
NO. 12

PROFILE
NOTE BOOK
NO. 12

SW 1/4 SEC. 5
T. 21 S., R. 64 W.

SE 1/4 SEC. 5
T. 21 S., R. 64 W.

HIGHLAND

GARDENS

RIGHT OF WAY
PUEBLO-EAST
LOT 43

FILE NO.	DIVISION	PROJECT NO.	SHEET NO.
9	COLO.	5-540168(1)	12

