

S.W. 1/4, Sec. 18, T. 6N, R. 66W.


S.E. 1/4, Sec. 18, T. 6N, R. 66W.

S.W. 1/4, Sec. 17, T. 6N, R. 66W.

S.E. 1/4, Sec. 17, T. 6N, R. 66W.

FEED ROAD DIST. NO.	STATE COLO.	PROJ. NO.	SHEET NO.	TOTAL SHEETS
3		50034(1)	17	

RIGHT OF WAY OWNERSHIP MAP PLAT
SHOWING CLAIMANTS WITH REGARD TO RIGHTS OF WAY FOR PROJECT S0057(1) & S0034(3)
ORIGINAL SCALE: 1"=400'

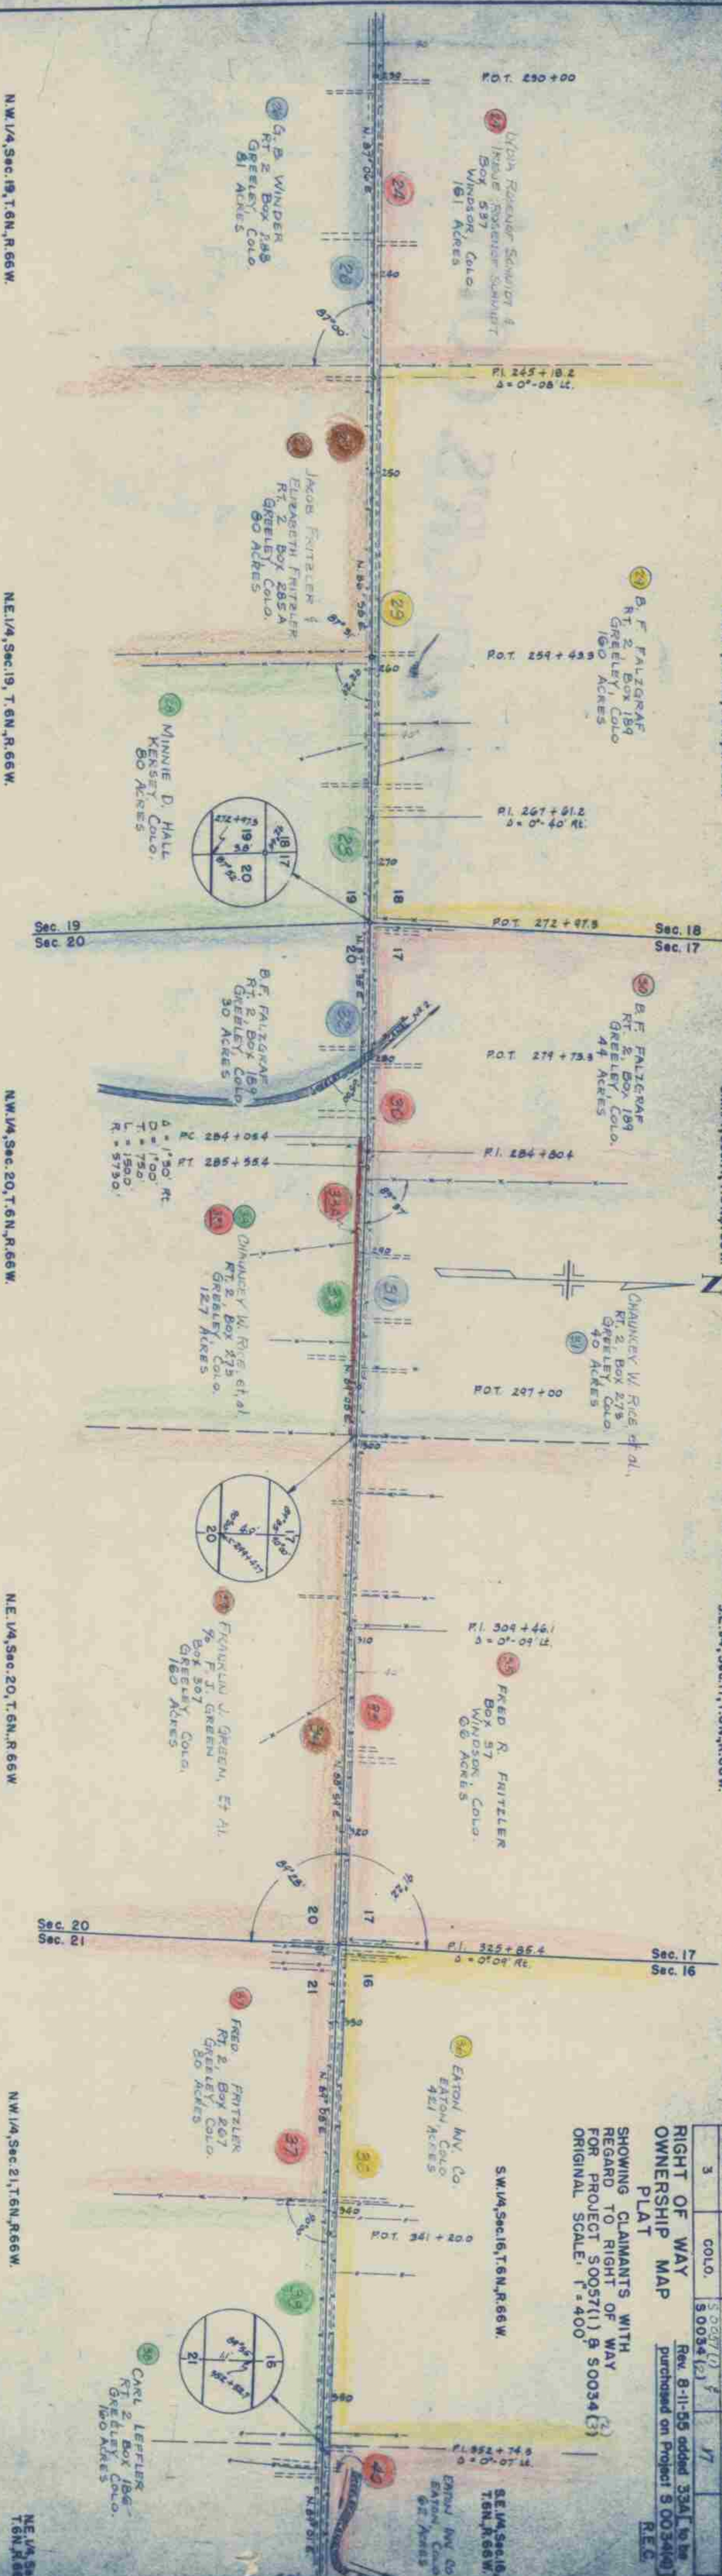

N.W. 1/4, Sec. 19, T. 6N, R. 66W.

N.E. 1/4, Sec. 19, T. 6N, R. 66W.

N.W. 1/4, Sec. 20, T. 6N, R. 66W.

N.E. 1/4, Sec. 20, T. 6N, R. 66W.

N.W. 1/4, Sec. 21, T. 6N, R. 66W.

N.E. 1/4, Sec. 21, T. 6N, R. 66W.


S.E. 1/4, Sec. 16, T. 6N, R. 66W.

S.W. 1/4, Sec. 15, T. 6N, R. 66W.

S.E. 1/4, Sec. 15, T. 6N, R. 66W.

S.W. 1/4, Sec. 14, T. 6N, R. 66W.

S.E. 1/4, Sec. 14, T. 6N, R. 66W.

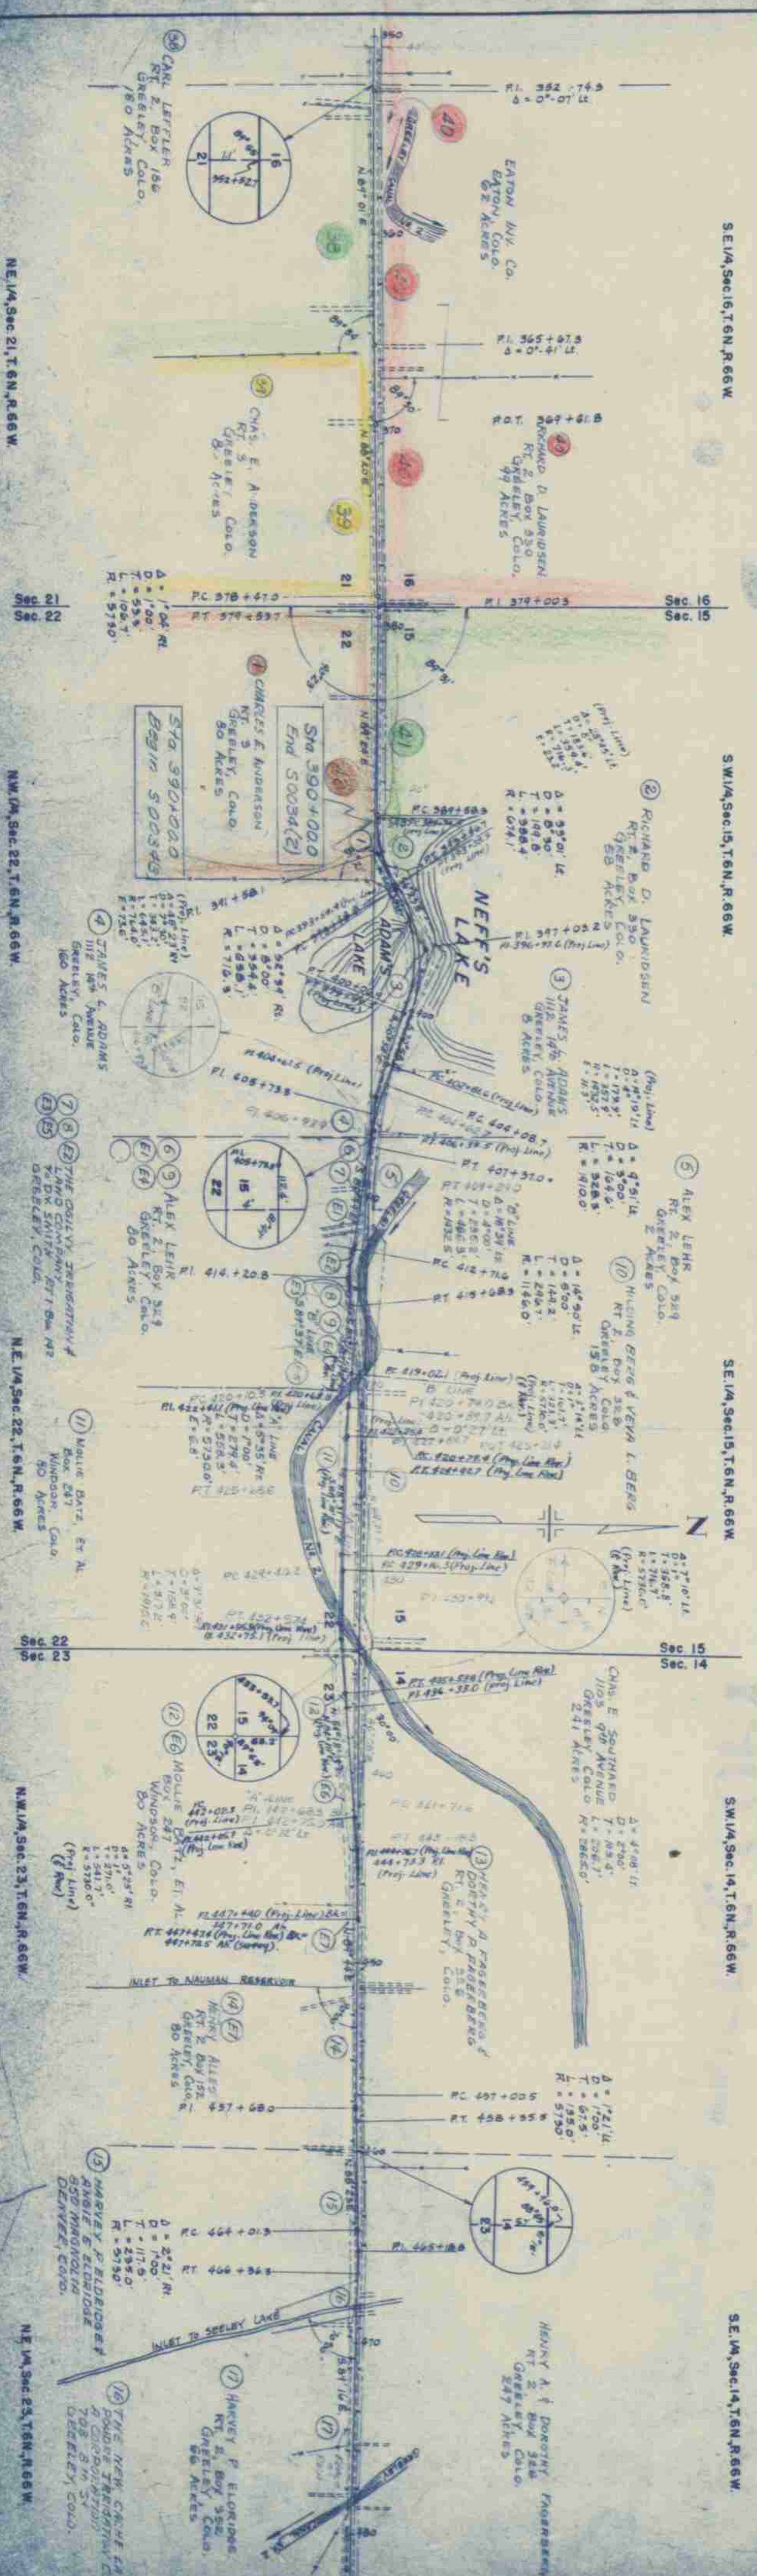

N.E. 1/4, Sec. 21, T. 6N, R. 66W.

N.W. 1/4, Sec. 22, T. 6N, R. 66W.

N.E. 1/4, Sec. 22, T. 6N, R. 66W.

N.W. 1/4, Sec. 23, T. 6N, R. 66W.

N.E. 1/4, Sec. 23, T. 6N, R. 66W.

N.W. 1/4, Sec. 24, T. 6N, R. 66W.

INDEX OF SHEETS

SHEET NO. 1	TITLE SHEET
2, 2A, 2B	TABULATION OF PROPERTIES
3-15	PLAN AND PROFILE SHEETS
	SHOWING RIGHT OF WAY
16-17	OWNERSHIP MAP

COLORADO DEPARTMENT OF HIGHWAYS PLAN AND PROFILE OF PROPOSED COMBINED FEDERAL AID PROJECT NO. S 0057(1) & S 0034(2) STATE HIGHWAY NO. 392 WELD COUNTY

SCALE OF ORIGINAL DRAWINGS
ON PLAN, 1 IN. = 100 FT.
ON PROFILE 1 IN. = 100 FT. HORIZONTAL
1 IN. = 10 FT. VERTICAL
GRADE LINE ON PROFILE IS SHOWN AS GRADE OF FINISHED ROAD
GROSS LENGTH OF PROJECT
NET LENGTH OF PROJECT

RIGHT OF WAY


FED. ROAD DIST. NO.	STATE	PROJ. NO.	SHEET NO.	TOTAL SHEETS
3	COLO.	S 0057 (1) S 0034 (2)	1	

RIGHT OF WAY **CONSTRUC.**
R.O.W. FILE

CONVENTIONAL SIGNS

CENTER LINE	17	Title Sheet
RIGHT OF WAY LINE		
COUNTY LINE		
TOWNSHIP OR RANGE LINE	T. 6 S., R. 89 W.	
SECTION LINE	T. 7 S., R. 89 W.	
QUARTER SECTION LINE		
SIXTEENTH SECTION LINE		
PROPERTY OR TRACT LINE		
CITY LIMITS		
RAILROAD		
BARBED WIRE FENCE	X	X
WOVEN WIRE-COMBINATION FENCE	X	X
TELEPH. & TELEG. LINE	o	o
POWER LINE	+	+
PRESENT ROAD (Plan Sheets)		

CONSTR. ENGR'S. COPY

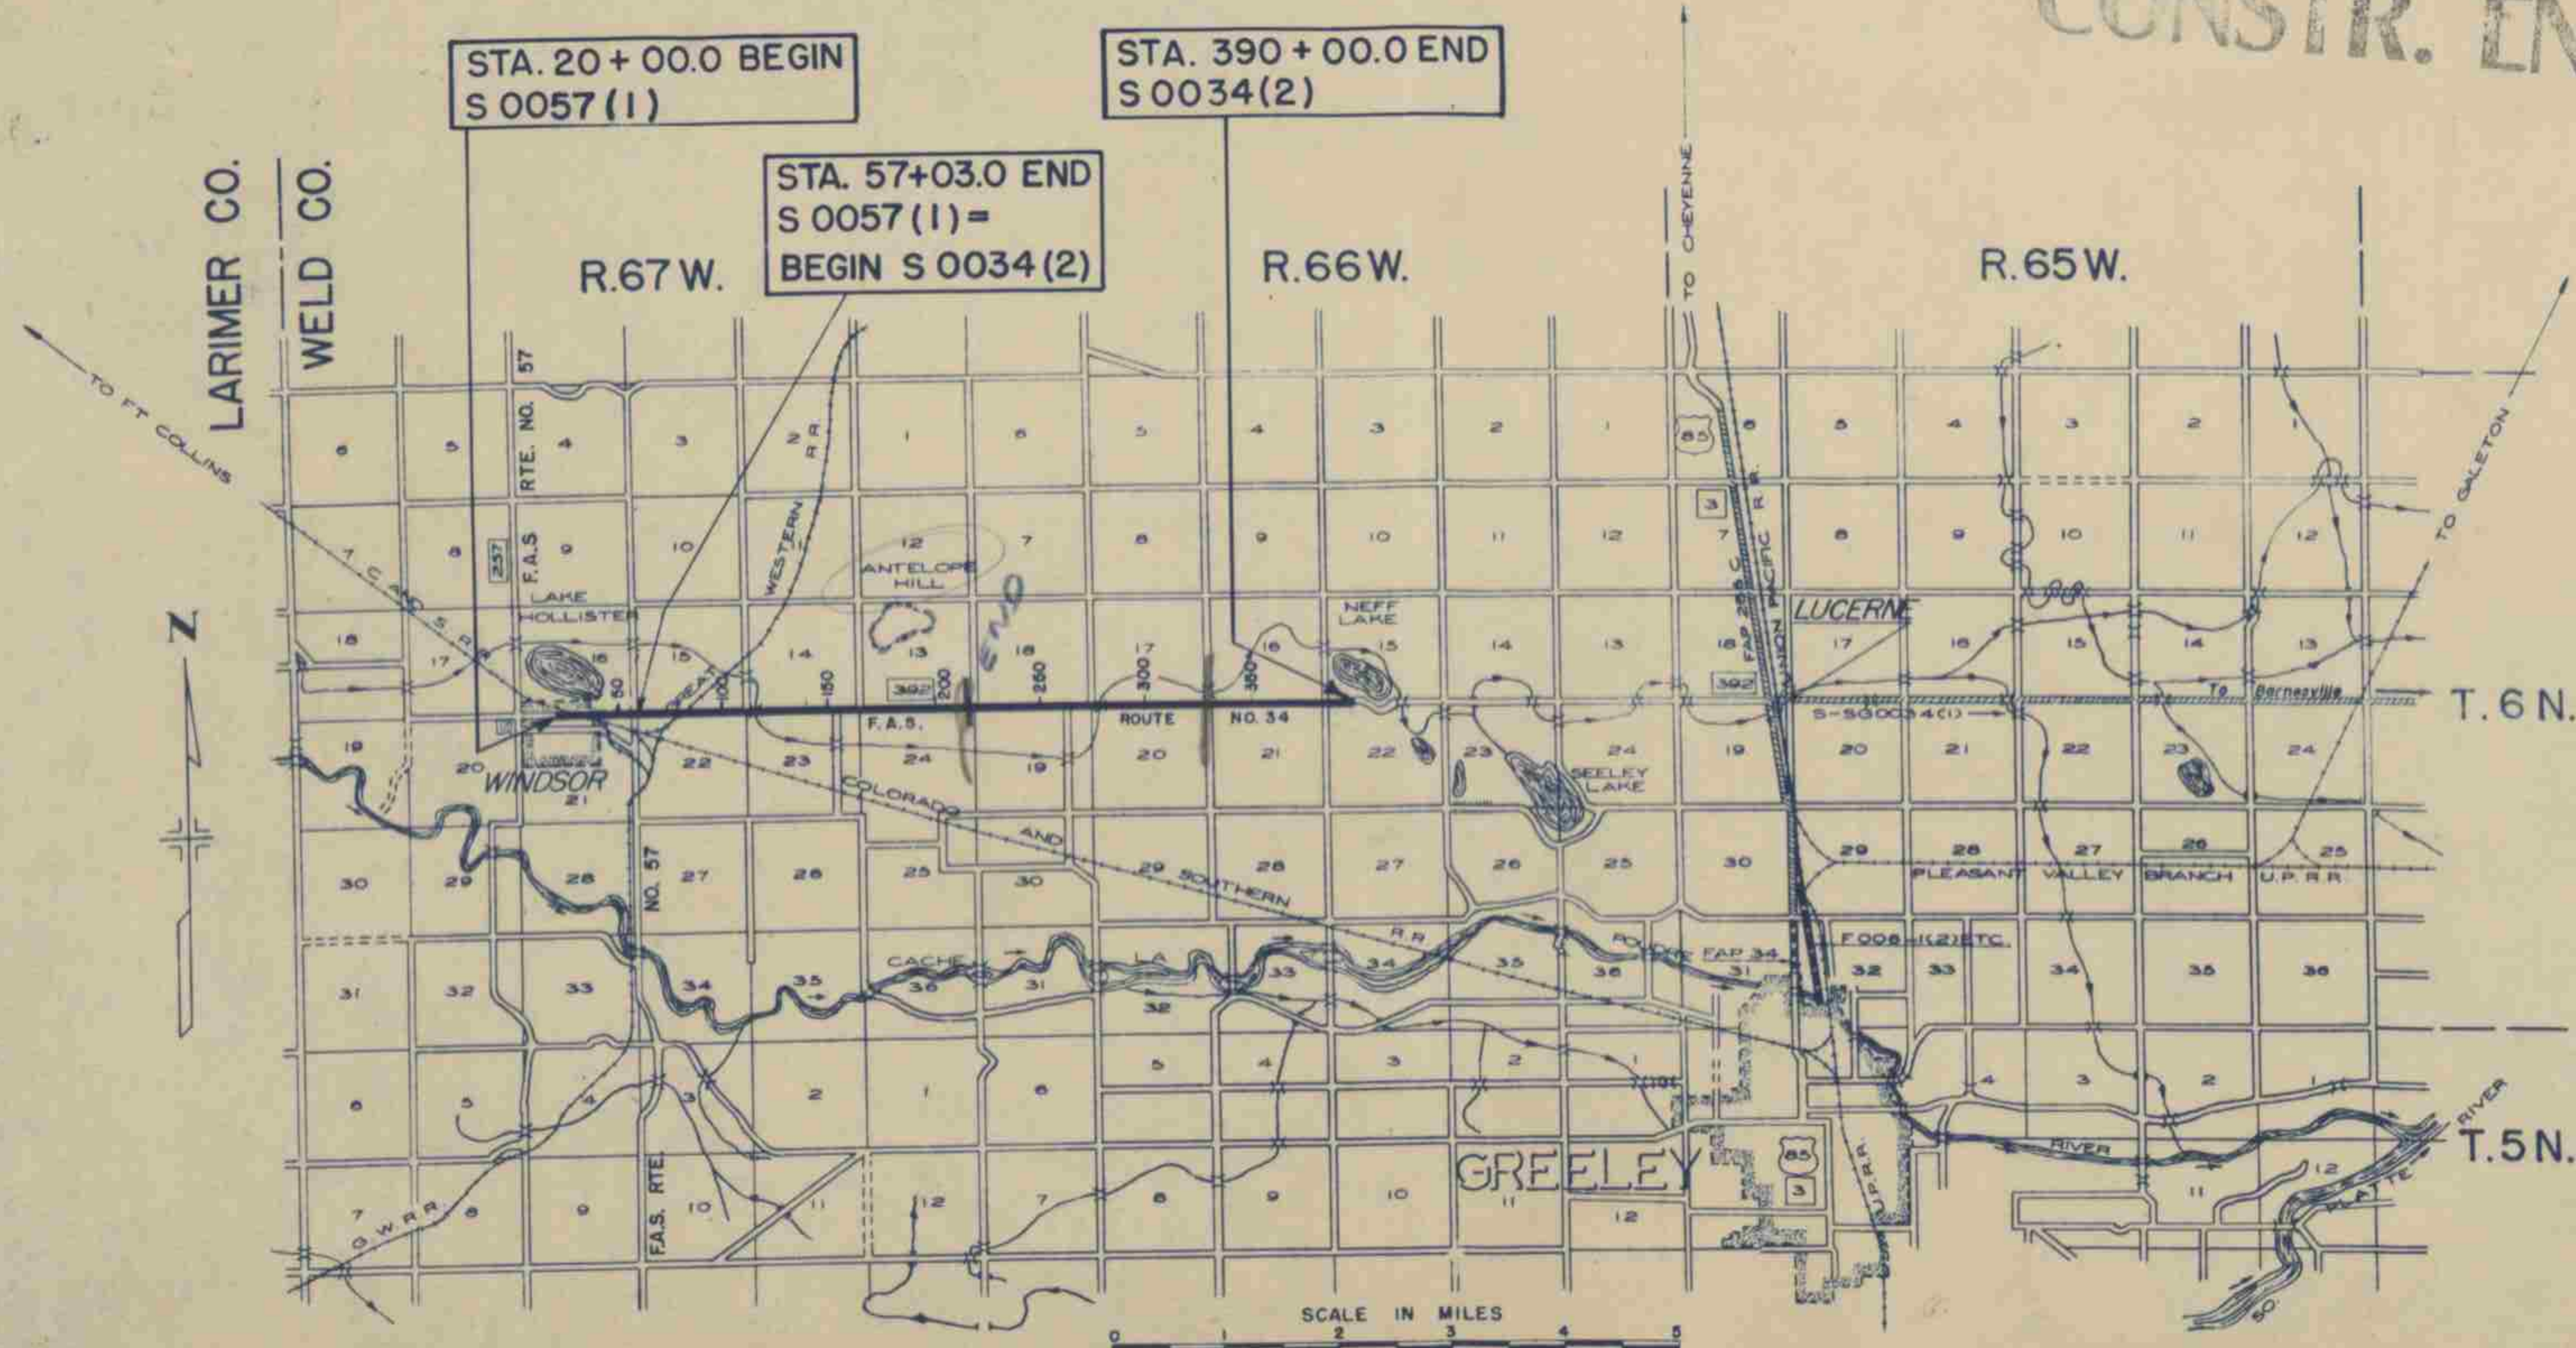

R.O.W. TABULATION OF PROPERTIES IN WELD COUNTY S.H.No. 392 PROJ. S0057(1) & S 0034(2)

FED. ROAD DIV. NO. 9	DISTRICT COLO.	PROJ. NO. S0057(1) & S0034(2)	SHEET NO. 2	TOTAL SHEETS
----------------------------	-------------------	----------------------------------	-------------------	-----------------

RIGHT OF WAY

PARCEL NO.	OWNER	ADDRESS	LOCATION	AREA IN ACRES			REMARKS						NO.
				TOTAL LAND IN TRACT	PARCEL	TO BE ACQUIRED							
			T. 6 N. R. 67 W.										
1	GEORGE F. KERN & ISAPHINE D. KERN	WINDSOR, COLO.	SE1/4 SEC. 16	66.0	1.222	NONE							
1A	CITY OF GREELEY	GREELEY, COLO.	SE1/4SE1/4 SEC. 16		0.028	NONE							
2	TRUSTEES OF THE TOWN OF WINDSOR	WINDSOR, COLO.	NE1/4NE1/4 SEC. 21		0.455	NONE							
3	THE TOWN OF WINDSOR	WINDSOR, COLO.	NE1/4 NE1/4 SEC. 21		0.343	NONE							
4	JACOB WINDER, JR.	BOX 237 WINDSOR, COLO.	SW 1/4 SEC. 15	80.0	1.231	0.057							
5	GREAT WESTERN RAILROAD		SE1/4SW1/4 SEC. 15	7.6	0.102	0.033							
6	JACOB WINDER, JR.	BOX 237 WINDSOR, COLO.	SE1/4SW1/4 SEC. 16	80.0	0.395	0.117							
7	JACOB WINDER, JR.	BOX 237 WINDSOR, COLO.	NW1/4 SEC. 22	159.0	1.585	0.034							
8	GREAT WESTERN RAILROAD		NE1/4NW1/4 SEC. 22	31.9	0.189	0.049							
9	JACOB WINDER, JR.	BOX 237 WINDSOR, COLO.	NE1/4NW1/4 SEC. 22	159.0	0.589	0.310							
10	P.A. BARTZ & ROSE BARTZ % HENRY HAAS	WINDSOR, COLO	SE1/4 SEC. 15	159.0	2.259	0.484							
11	HENRY STROMBERGER	WINDSOR, COLO.	NE1/4 NE 1/4 SEC. 23	129.0	0.357	0.154							
12	GEORGE S. WILDER	WINDSOR, COLO.	NW1/4NE1/4 SEC. 22	4.73	0.378	0.148							
13	HENRY STROMBERGER	WINDSOR, COLO.	NE1/4 SEC. 22	129.0	1.463	0.062							
14	HENRY STROMBERGER	WINDSOR, COLO.	SW1/4 SEC. 14	159.0	5.546	1.356							
15	HENRY STROMBERGER & EVA STROMBERGER	WINDSOR, COLO.	NW1/4 SEC. 23	160.0	0.044	0.024							
16	HENRY STROMBERGER & EVA STROMBERGER	WINDSOR, COLO.	NW1/4 NW 1/4 SEC. 23	160.0	0.446	0.033							
17	HENRY STROMBERGER & EVA STROMBERGER	WINDSOR, COLO	SE1/4 SEC. 14	160.0	2.403	0.680							
18	HENRY STROMBERGER	WINDSOR, COLO.	NW1/4 NE1/4 SEC. 23	80.0	0.961	NONE							
19	JACOB LORENZ	WINDSOR, COLO.	NE1/4 NE1/4 SEC. 23	80.0	0.945	NONE							
20	HENRY STROMBERGER	WINDSOR, COLO.	SW 1/4 SEC. 13	160.0	2.378	0.613							
21	THE WINDSOR MERCANTILE COMPANY	WINDSOR, COLO.	N1/2 N1/2 SEC. 24	273.0	3.490	NONE							
22	DONALD WINDER	RT. 2 BOX 288, GREELEY, COLO	NE1/4NE1/4 SEC. 24	80	0.236	NONE							

R.O.W. TABULATION OF PROPERTIES IN

WELD

COUNTY

S.H. No. 392 PROJ. S0057(1) & S0034(2)

FED. ROAD DIST. NO.	STATE	PROJ. NO.	SHEET NO.	TOTAL SHEETS
3	COLO.	S0057(1) & S0034(2)	2A	

RIGHT OF WAY Rev. 8-11-55 R.E.C.

PARCEL NO.	OWNER	ADDRESS	LOCATION	AREA IN ACRES							REMARKS	NO.
				TOTAL LAND IN TRACT	PARCEL	TO BE ACQUIRED						
			T. 6 N. R. 67 W.									
23	LEON HOFFMAN	1010 W. MAGNOLIA, FT. COLLINS, COLO.	SE 1/4 SEC. 13	160.0	2.050	0.236						
			T. 6 N. R. 66 W.									
24	LYDIA ROSENOF SCHMIDT & IRENE ROSENOF SCHMIDT	BOX 537, WINDSOR, COLO.	SW 1/4 SEC. 18	161.0	2.298	0.216						
25	DONALD WINDER	RT. 2 BOX 288, GREELEY, COLO.	W 1/2 NW 1/4 SEC. 19	81.0	1.273	NONE						
26	G.B. WINDER	RT. 2 BOX 288, GREELEY, COLO.	NE 1/4 NW 1/4 SEC. 19	81.0	1.259	NONE						
27	JACOB FRITZLER & ELIZABETH FRITZLER	RT. 2 BOX 285A, GREELEY, COLO.	NW 1/4 NE 1/4 SEC. 19	80.0	1.215	NONE						
28	MINNIE D. HALL	KERSEY, COLO.	NE 1/4 NE 1/4 SEC. 19	80.0	0.971	NONE						
29	B. F. FALZGRAF	RT. 2 BOX 189, GREELEY, COLO.	SE 1/4 SEC. 18	160.0	2.329	0.446						
30	B. F. FALZGRAF	RT. 2 BOX 189, GREELEY, COLO.	SW 1/4 SW 1/4 SEC. 17	44.0	1.264	NONE						
31	CHAUNCEY W. RICE, ETAL	RT. 2 BOX 273, GREELEY, COLO.	SE 1/4 SW 1/4 SEC. 17	40.0	1.114	NONE						
32	B. F. FALZGRAF	RT. 2 BOX 189, GREELEY, COLO.	NW 1/4 NE 1/4 SEC. 20	30.0	0.476	0.050						
33	CHAUNCEY W. RICE, ETAL	RT. 2 BOX 273, GREELEY, COLO.	NW 1/4 SEC. 20	127.0	0.945	0.059						
33A	CHAUNCEY W. RICE, ETAL	RT. 2 BOX 273, GREELEY, COLO.	NW 1/4 SEC. 20		0.345	0.345						
34	FRANKLIN J. GREEN, ETAL	BOX 307, GREELEY, COLO.	NE 1/4 SEC. 20	160.0	1.824	NONE					TO BE PURCHASED ON PROJECT S0034(4)	
35	FRED R. FRITZLER	BOX 37, WINDSOR, COLO.	SE 1/4 SEC. 17	66.0	2.034	0.513						
36	THE EATON INVESTMENT COMPANY	EATON, COLO	SW 1/4 SEC. 16	421.0	2.423	0.579						
37	FRED FRITZLER	RT. 2 BOX 267, GREELEY, COLO.	W 1/2 NW 1/4 SEC. 21	80.0	0.794	NONE						
38	CARL LEFFLER	RT. 2 BOX 186, GREELEY, COLO.	N 1/2 N 1/2 SEC. 21	160.0	1.680	NONE						
39	CHARLES E. ANDERSON	RT. 3 GREELEY, COLO.	NE 1/4 NE 1/4 SEC. 21	80.0	0.896	NONE						
40	RICHARD D. LAURIDSON	RT. 2 BOX 330 GREELEY, COLO.	SE 1/4 SEC. 16	99.0	2.224	0.344						
41	RICHARD D. LAURIDSON	RT. 2 BOX 330 GREELEY, COLO.	SW 1/4 SW 1/4 SEC. 15	56.0	1.173	0.236						
42	CHARLES E. ANDERSON	RT. 3 GREELEY, COLO.	W 1/2 NW 1/4 SEC. 22	80.0	0.513	NONE						


FED. ROAD DIST. NO.	STATE	PROJ. NO.	SHEET NO.	TOTAL SHEETS
3	COLO.	S0057(1)	3	

RIGHT OF WAY S.E. 1/4, Sec. 16

S.E. 1/4, Sec. 17
T.6 N., R. 67 W.

S.W. 1/4, Sec. 16

TOWN OF WINDSOR

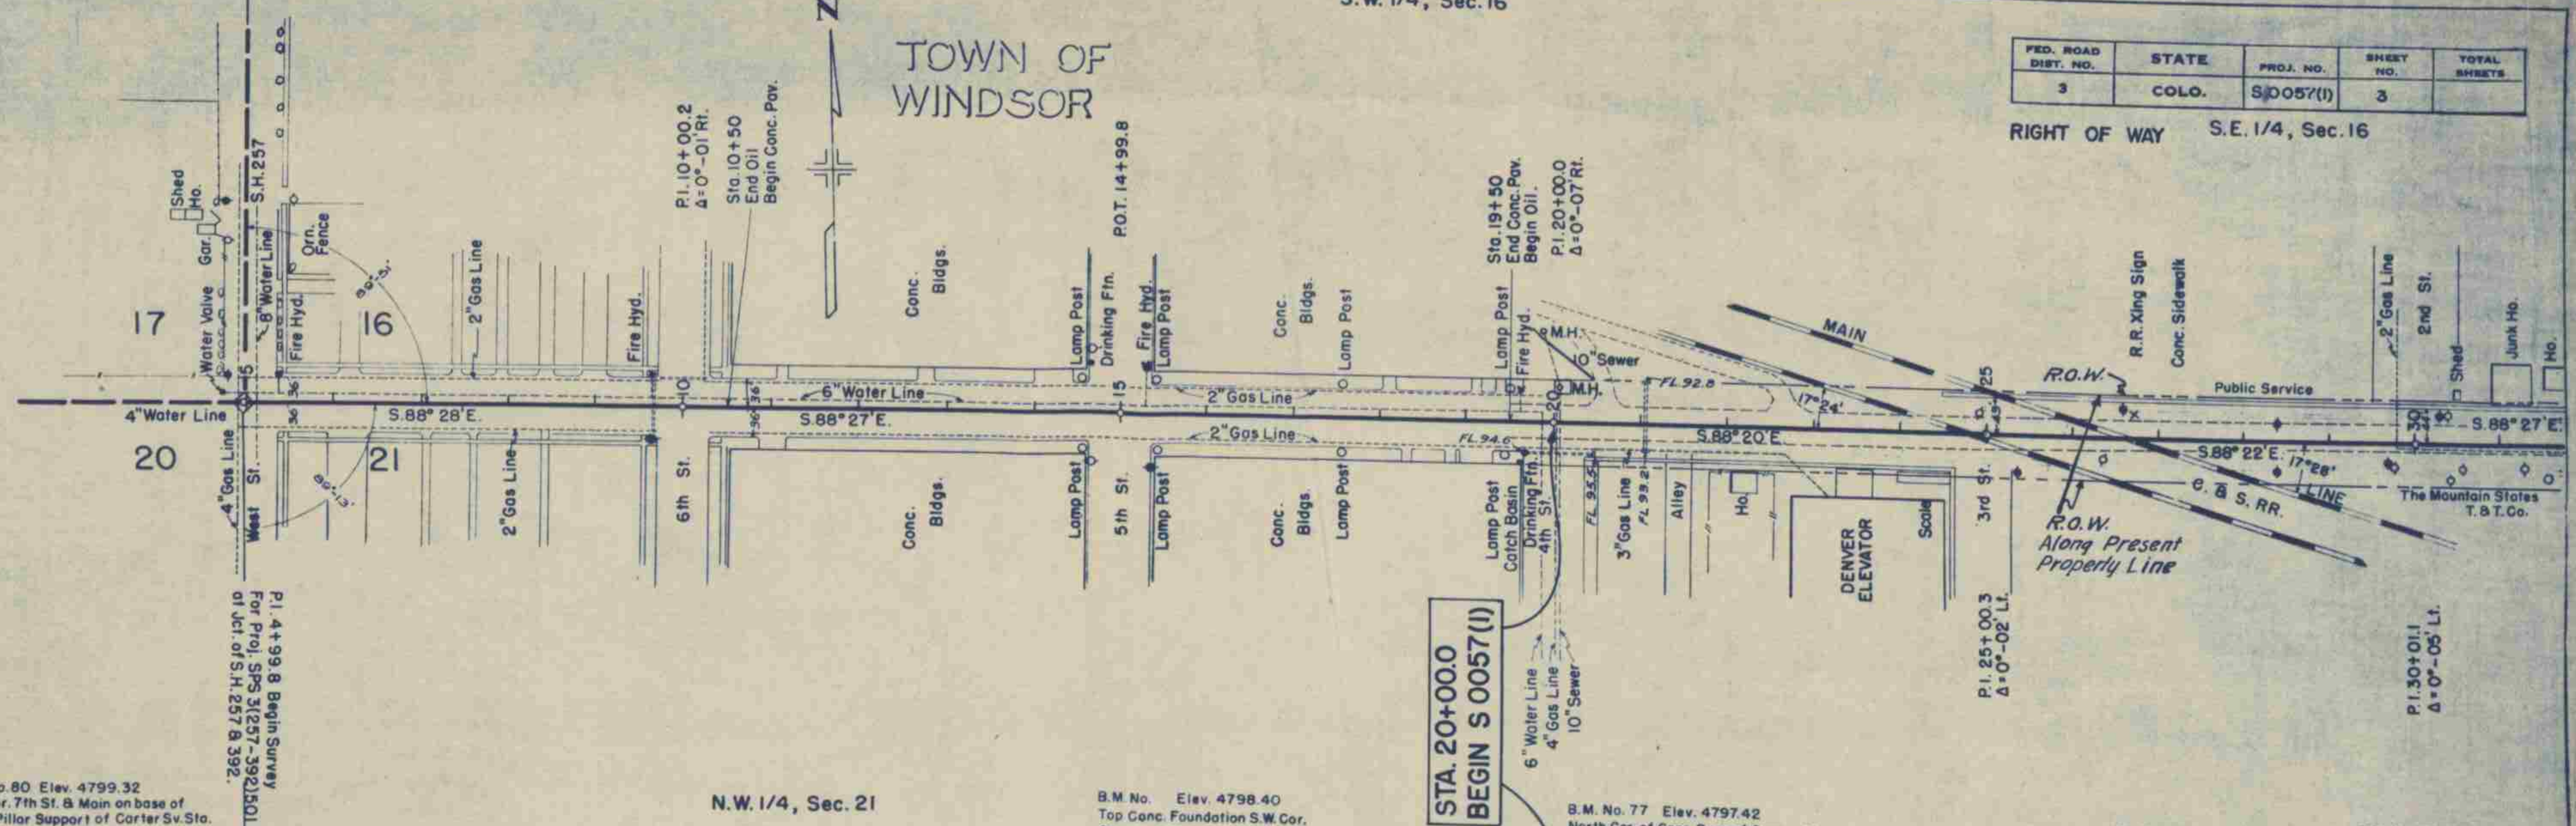

N.E. 1/4, Sec. 20

B.M. No. 80 Elev. 4799.32
S.E. Cor. 7th St. & Main on base of
North Pillar Support of Carter Sv. Sta.

N.W. 1/4, Sec. 21


B.M. No. Elev. 4798.40
Top Conc. Foundation S.W. Cor.
Standard Oil Sign N.W. Cor.
5th & Main Sts.

STA. 20+00.0
BEGIN S 0057(1)

B.M. No. 77 Elev. 4797.42
North Cor. of Conc. Base of Conoco Sign
S.W. Cor. of 4th & Main Sts.

N.E. 1/4, Sec. 21

B.M. No. 75 Elev. 4792.72
Spike in Brace Pole 30' W.
Sta. 29+75

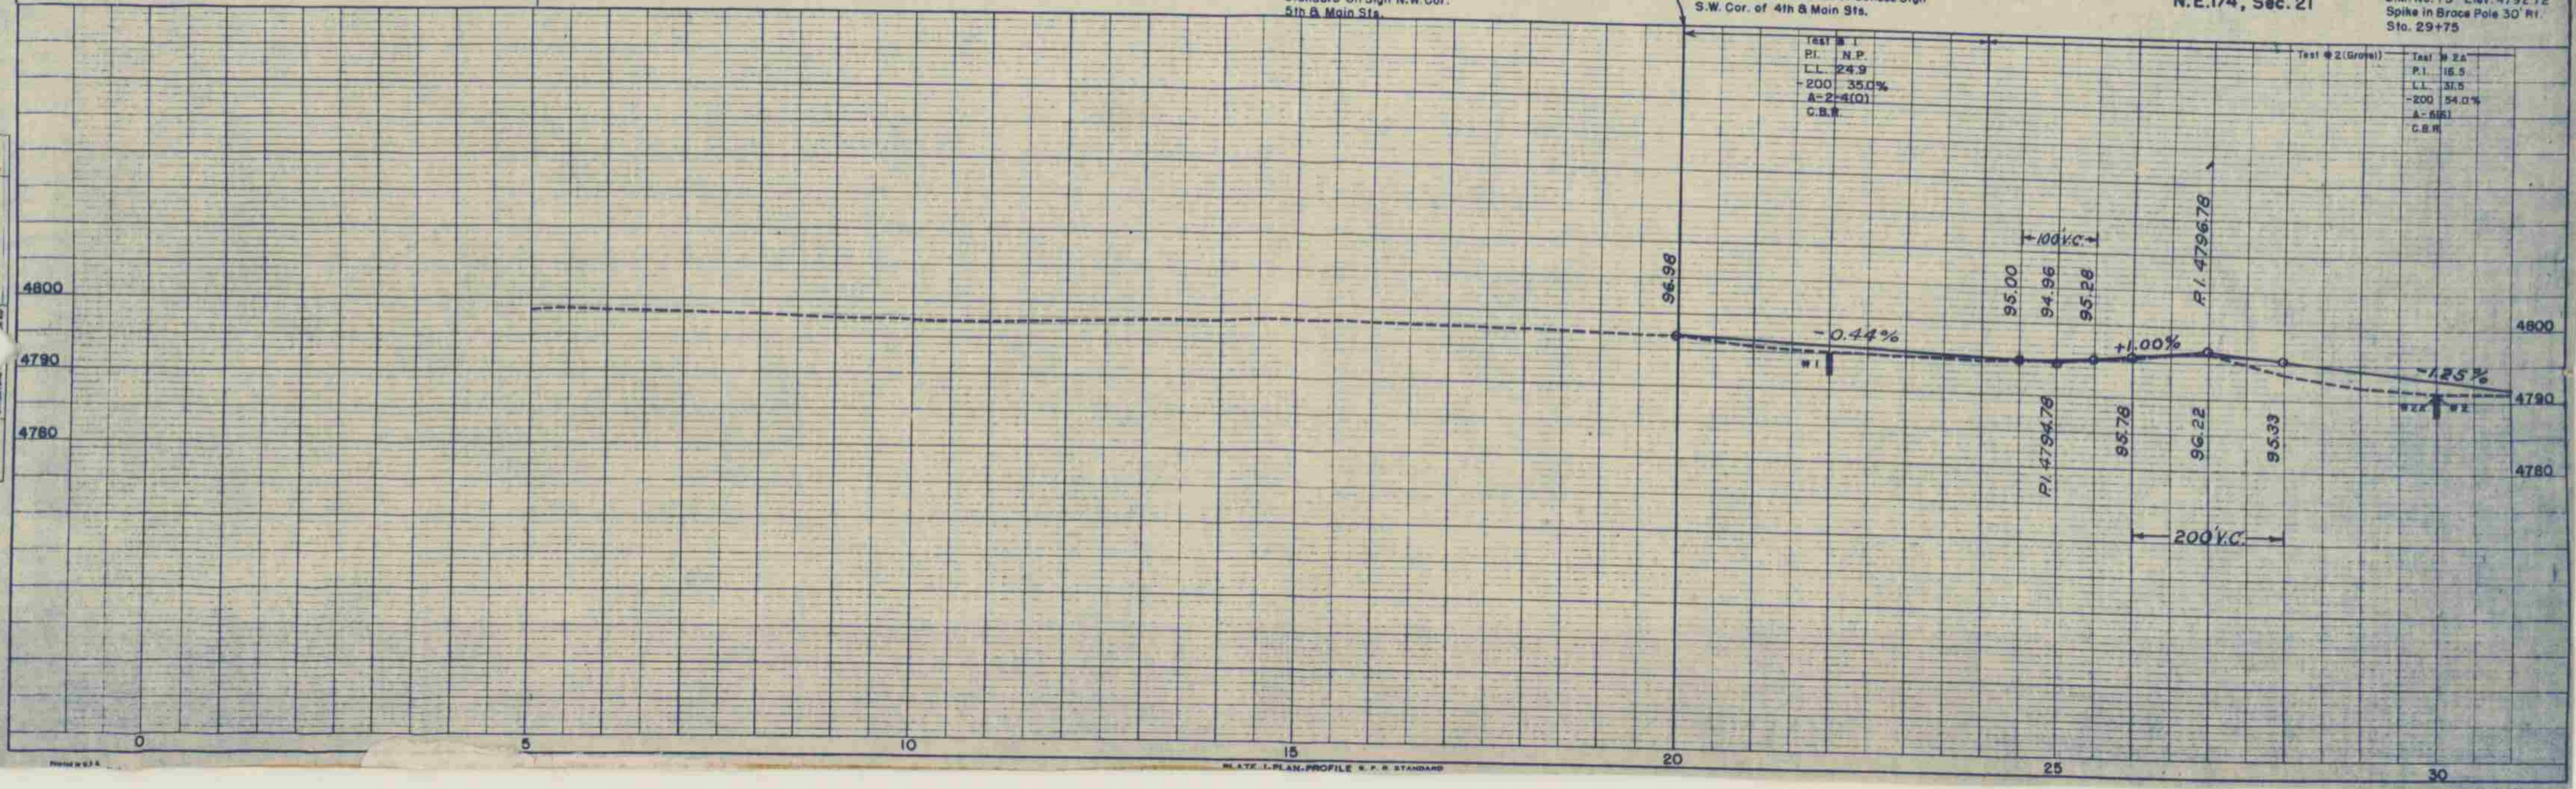

PLAN
DATE 10-5-51
BY H.J. Winter
CHECKED R.C. B.
NO. 100003

PROFILE
DATE 10-5-51
BY H.J. Winter
CHECKED R.C. B.
NO. 100003

TOWN OF WINDSOR

S.E. 1/4, Sec. 16
T.6 N., R.67 W.



GEORGE F. KERN &
ISAPHINE D. KERN
WINDSOR, COLO.

CITY OF GREELEY

FED. ROAD DIST. NO.	STATE	PROJ. NO.	SHEET NO.	TOTAL SHEETS
3	COLO.	9 0034(2) 8 0057 (1)	4	

RIGHT OF WAY S.W. 1/4, Sec. 15

JACOB WINDER, JR.

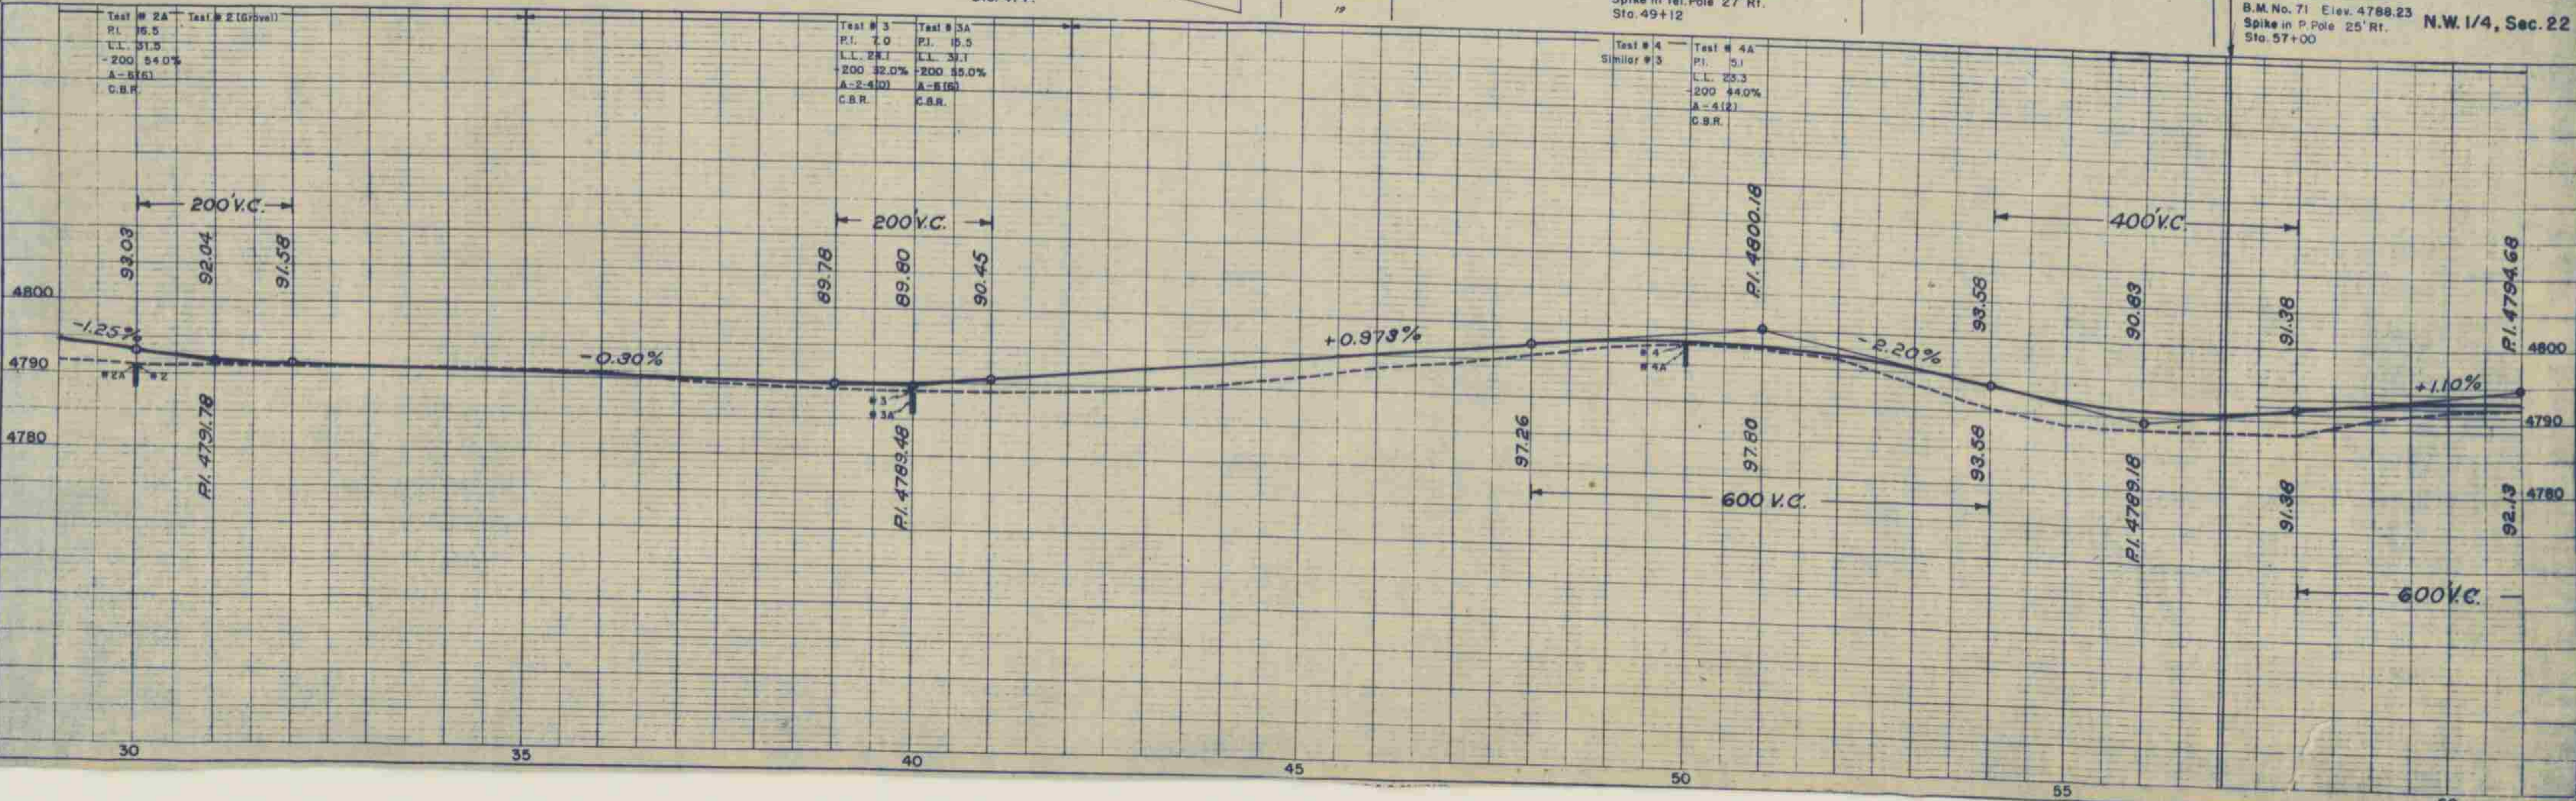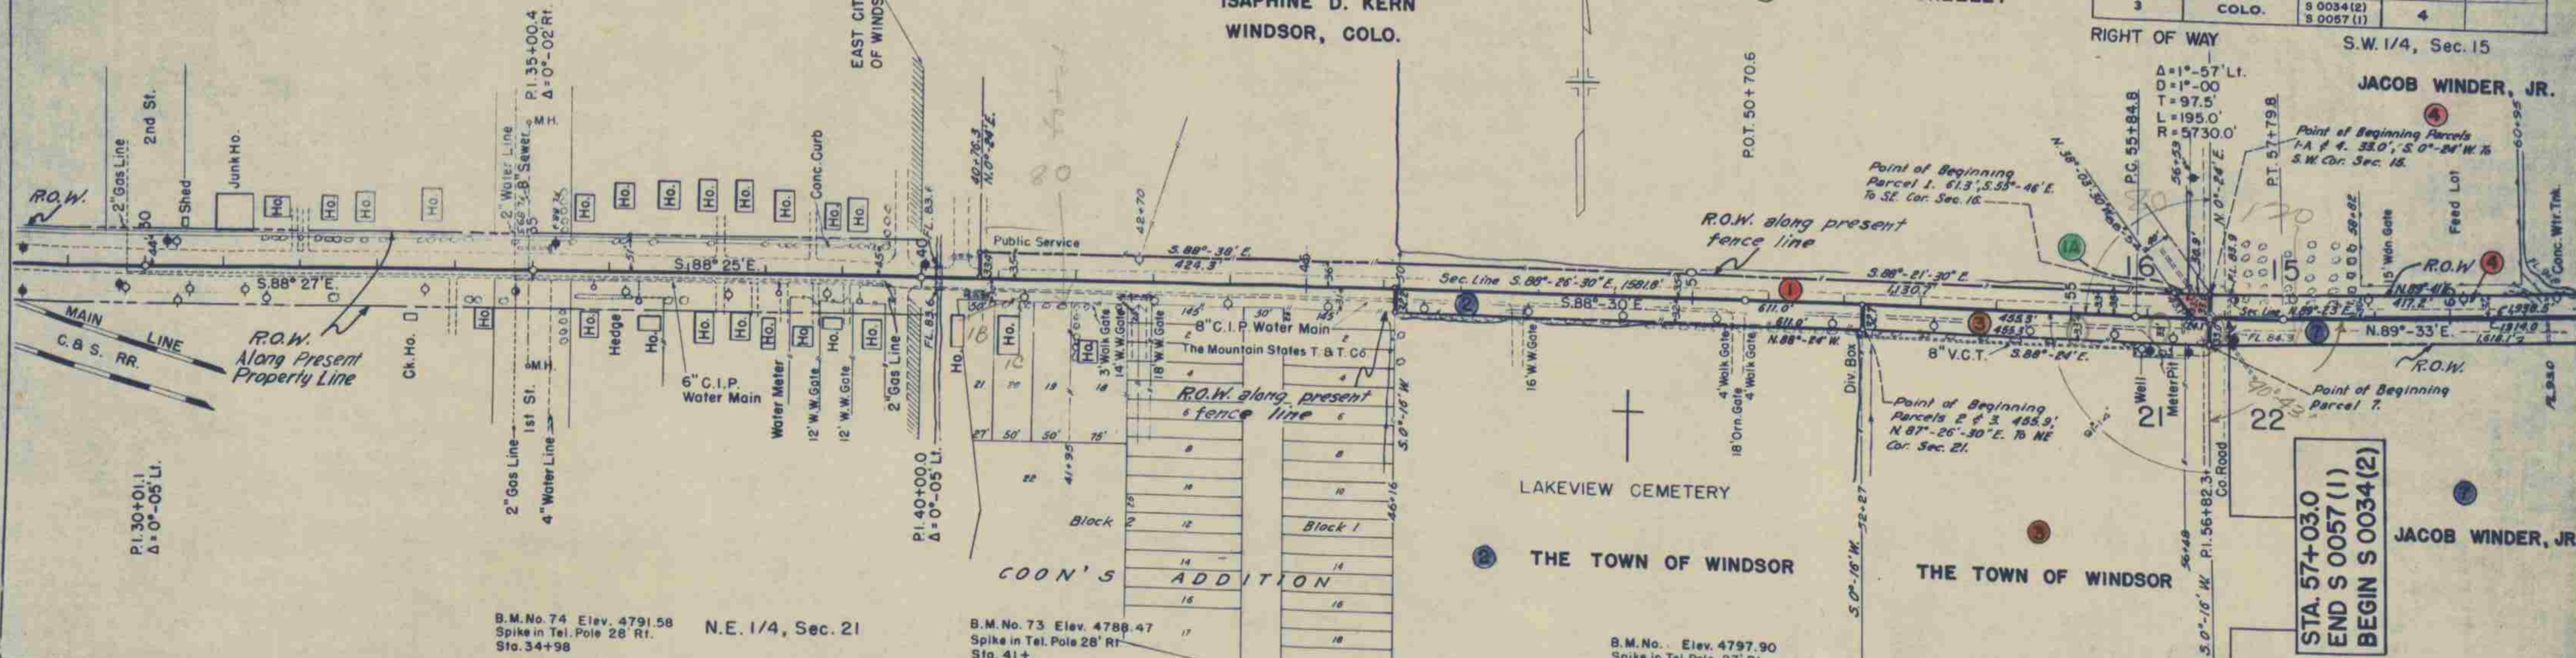

④ JACOB WINDER, JR.
⑥ BOX 237, WINDSOR, COLO.

FED. ROAD DIST. NO.	STATE	PROJ. NO.	SHEET NO.	TOTAL SHEETS
3	COLO.	S 0034 (2)	5	

RIGHT OF WAY S.E. 1/4, Sec. 15


(10) P.A. BARTZ & ROSE BARTZ
% HENRY HAAS
WINDSOR, COLO.

GEORGE S. WILDER
WINDSOR, COLO.

13 HENRY STROMBERGER
WINDSOR, COLO.

N.E. 1/4, Sec. 22

B.M. No. 69 Elev. 4779.02
Nail in Tel. Pole 30' Lt.
Sta. 87+30

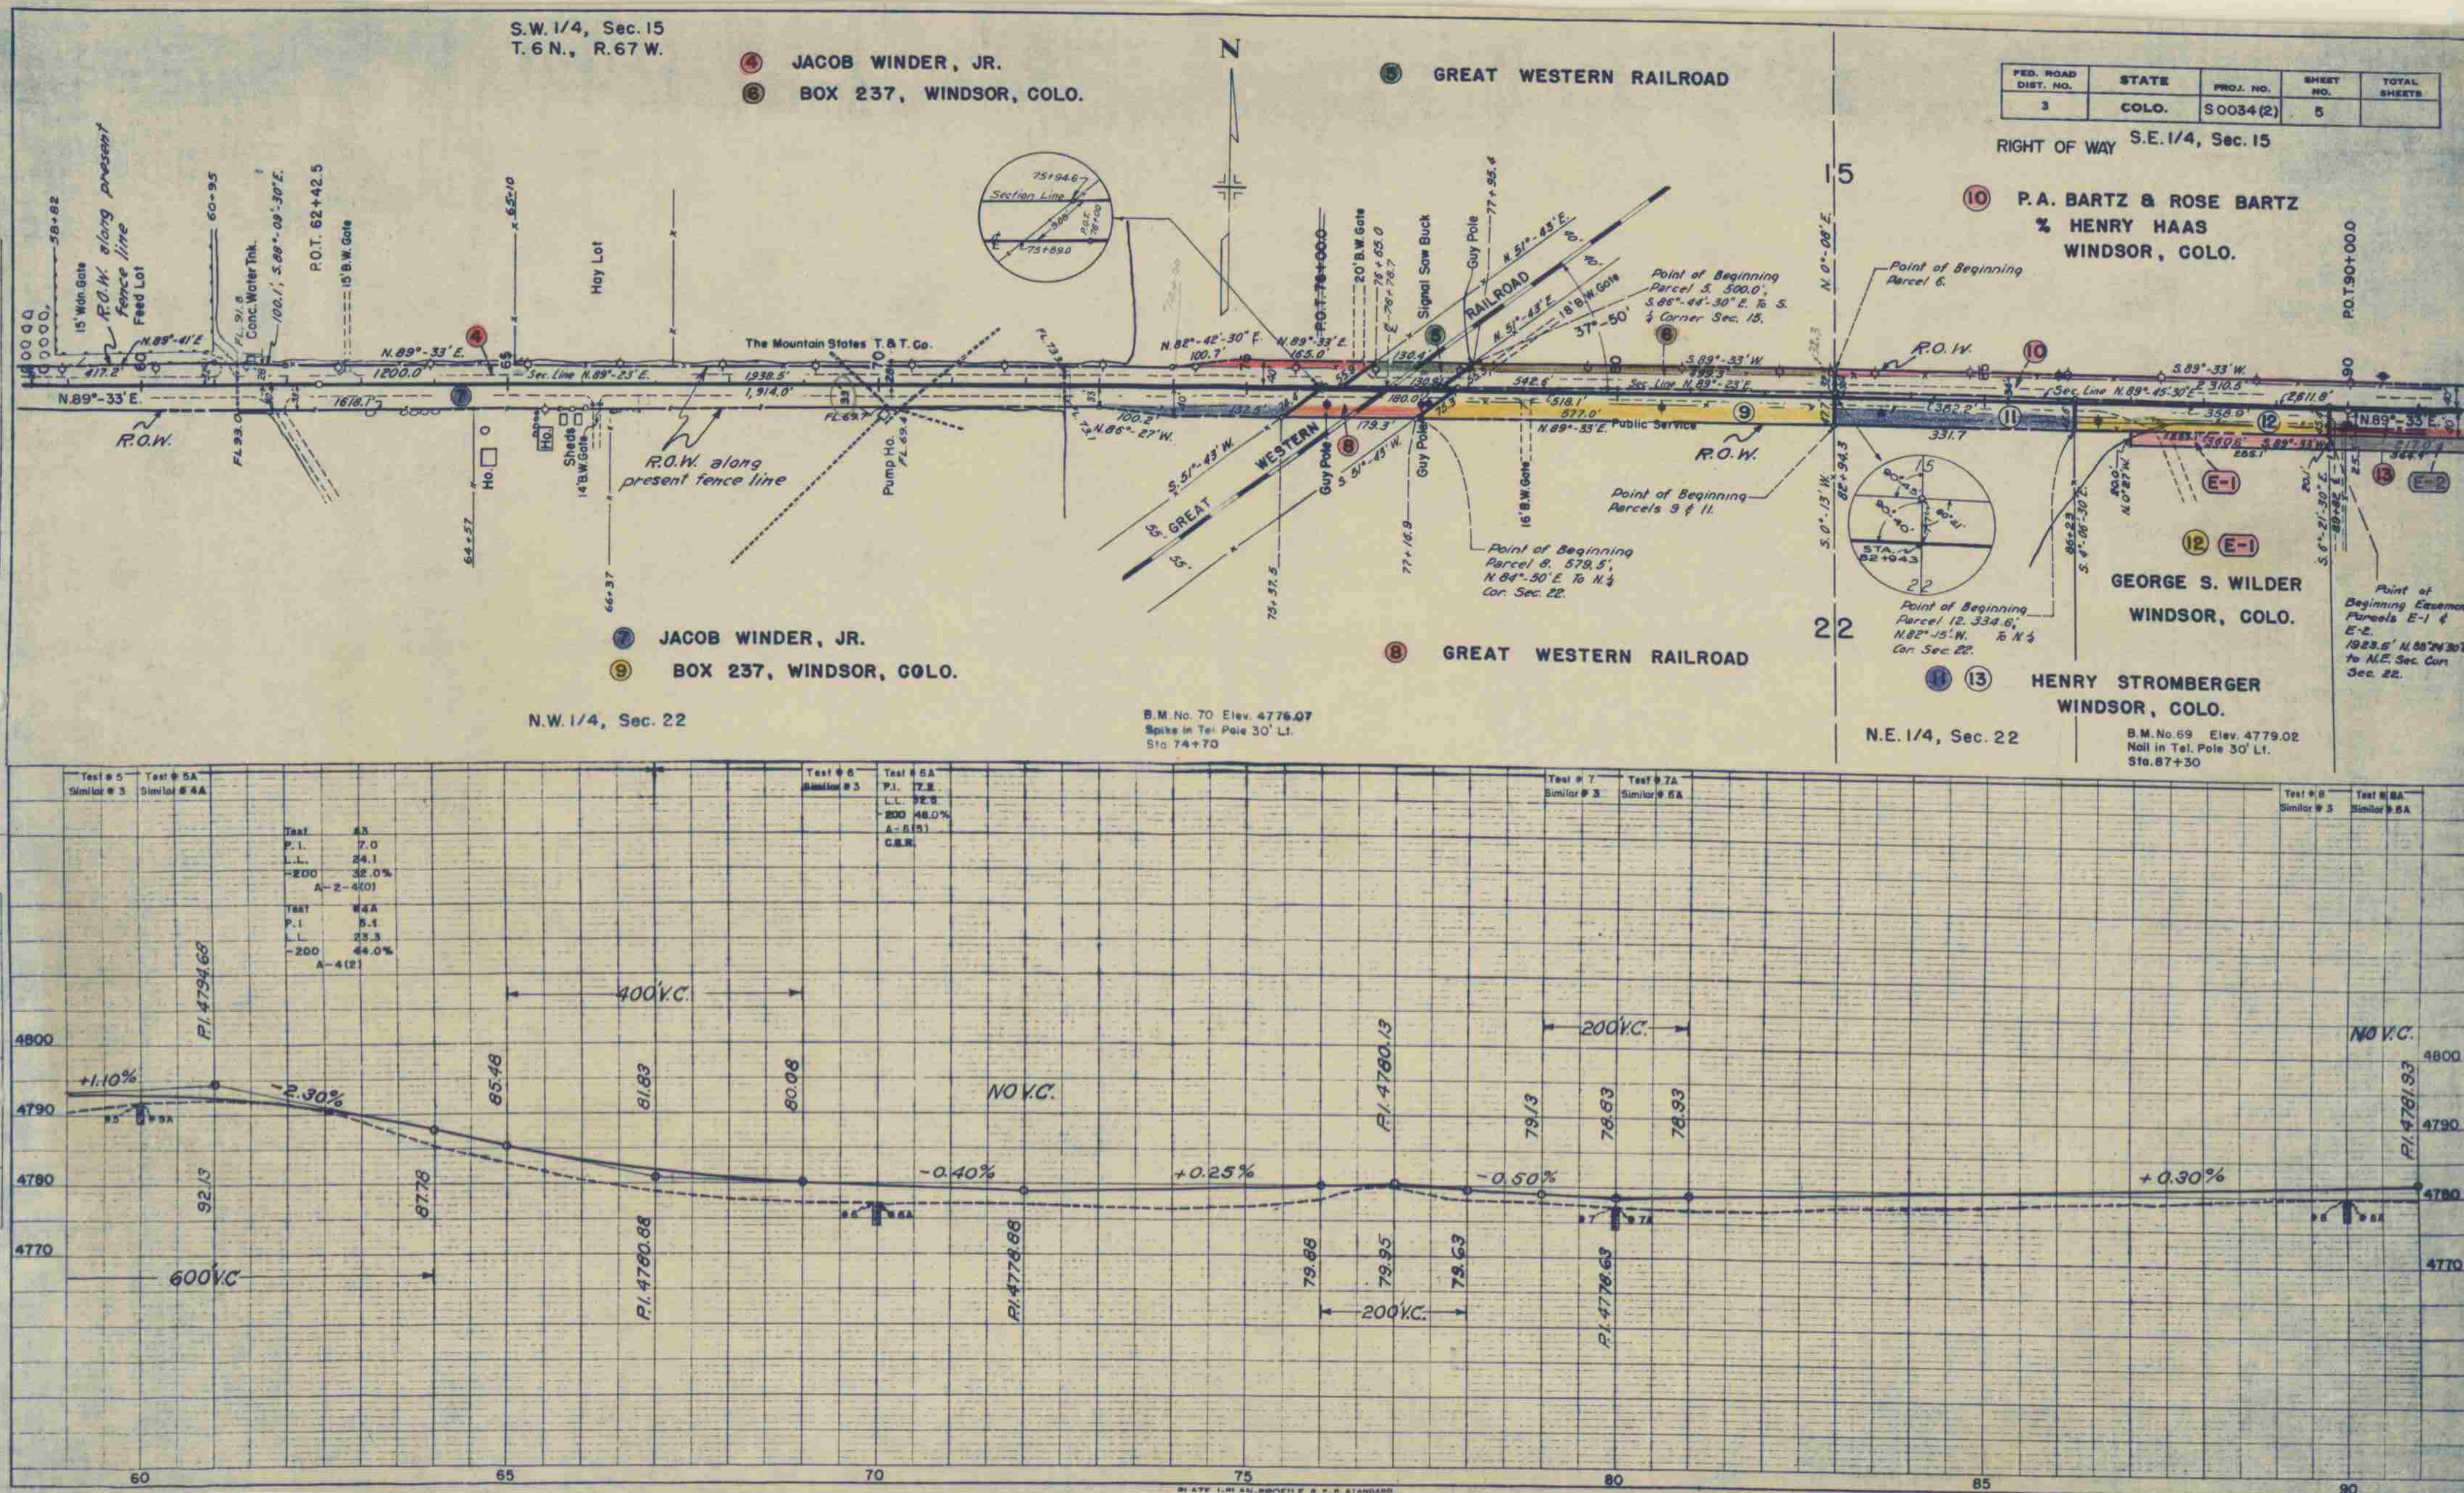

S.E. 1/4, Sec. 15
T.6 N., R.67 W.

S.W. 1/4, Sec. 14

FED. ROAD DIST. NO.	STATE	PROJ. NO.	SHEET NO.	TOTAL SHEETS
3	COLO.	S 0034 (2)	6	

RIGHT OF WAY

14 HENRY STROMBERGER
WINDSOR, COLO.

10 P. A. BARTZ & ROSE BARTZ
% HENRY HAAS
WINDSOR, COLO.

13 HENRY STROMBERGER
WINDSOR, COLO.


15 HENRY STROMBERGER &
EVA STROMBERGER
WINDSOR, COLO.

N.E. 1/4, Sec. 22

B.M. No. 68 Elev. 4781.24
Nail in Tel. Pole 30' Lt.
Sta. 100 + 30

B.M. No. 67 Elev. 4790.08
N.E. Cor. Bridge

N.W. 1/4, Sec. 23

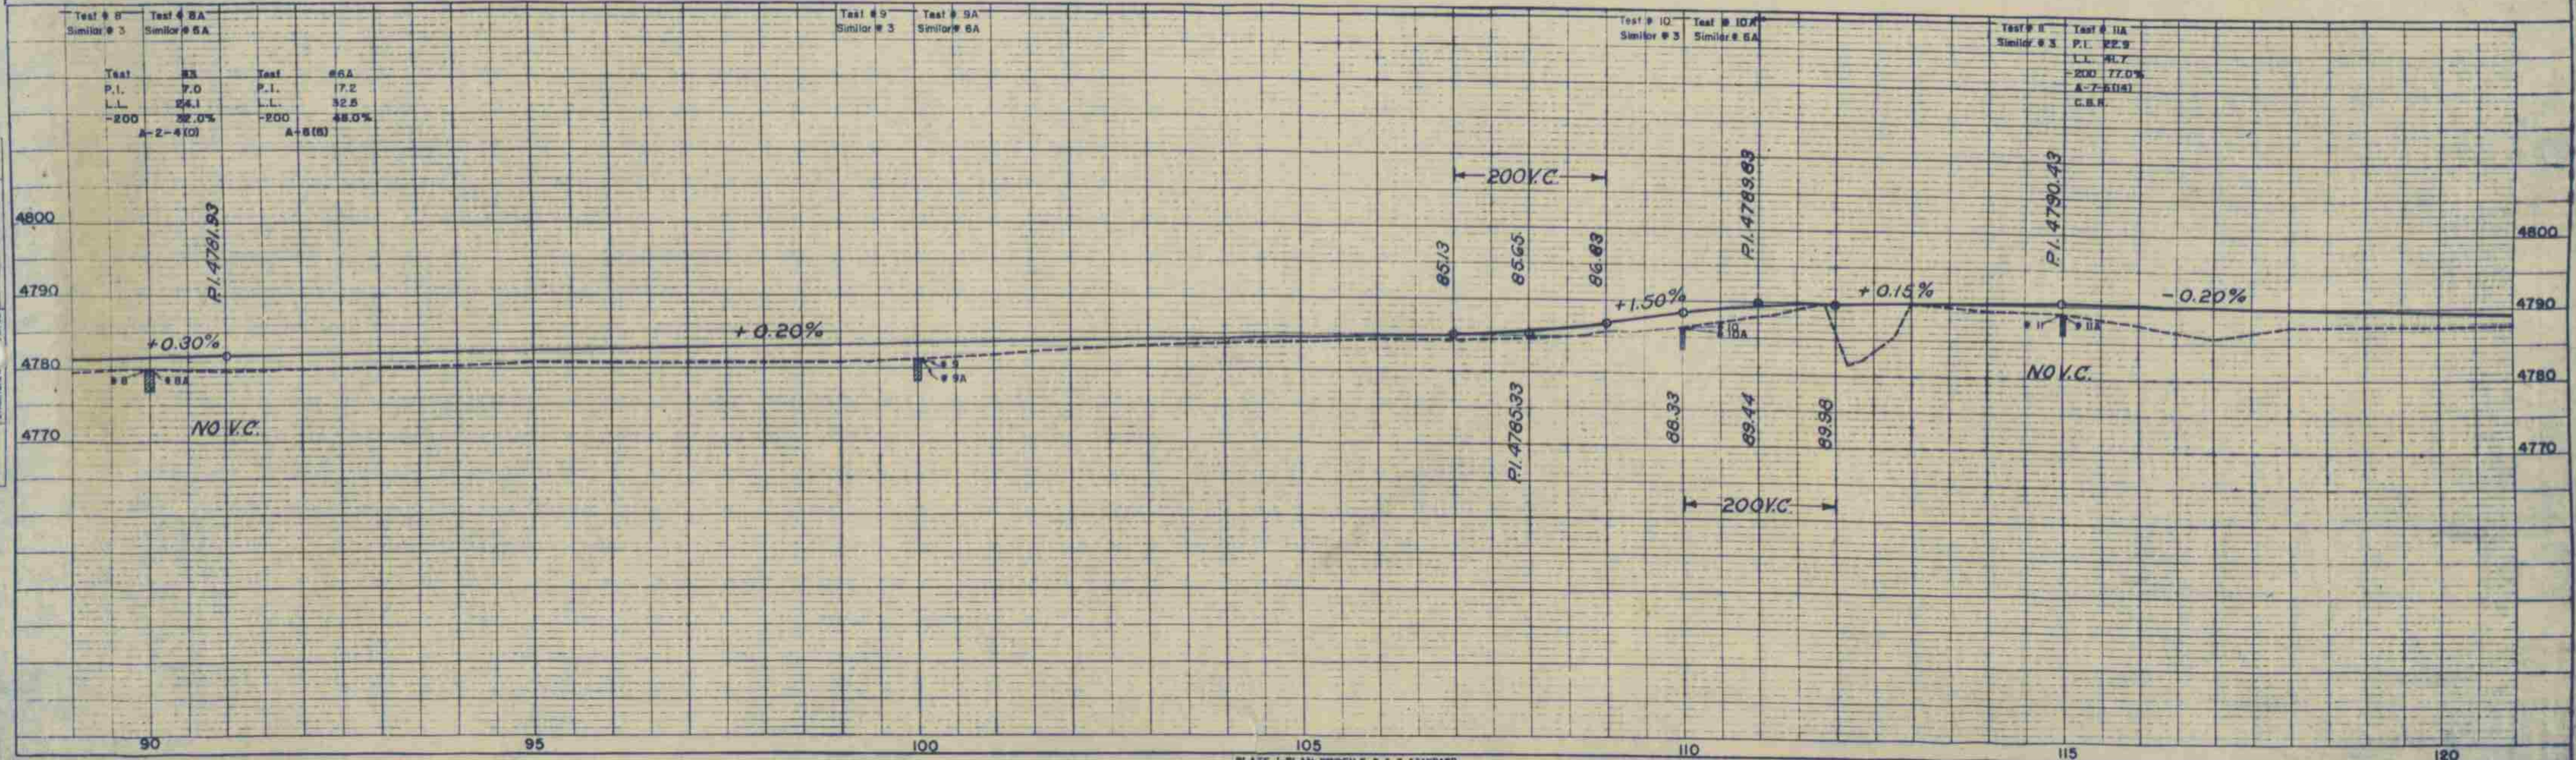


S.W. 1/4, Sec. 14
T. 6 N., R. 67 W.

14 HENRY STROMBERGER
WINDSOR, COLO.

S.E. 1/4, Sec. 14

17 HENRY STROMBERGER &
EVA STROMBERGER
WINDSOR, COLO.

PROJ. ROAD DIST. NO.	STATE	PROJ. NO.	SHEET NO.	TOTAL SHEETS
3	COLO.	S003442	7	

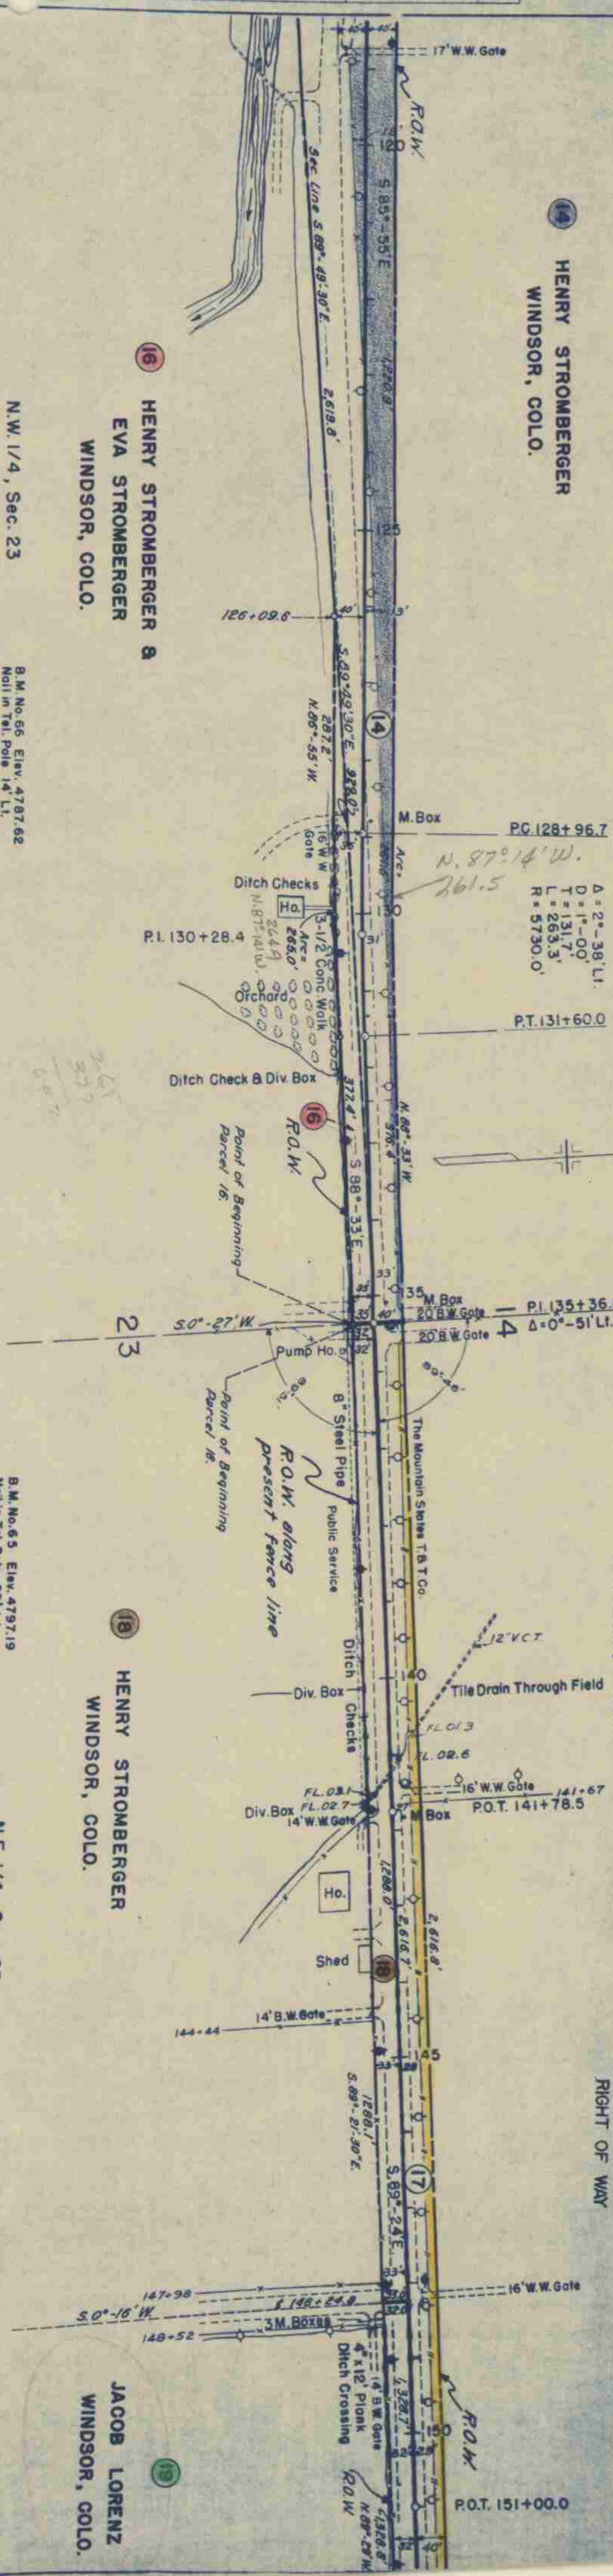


N.W. 1/4, Sec. 23

B.M. No. 56 Elev. 4787.62
Nail in Tel. Pole 14' Lt.
Sta. 127+06

B.M. No. 55 Elev. 4797.19
Nail in Tel. Pole 29' Lt.
Sta. 137+51

N.E. 1/4, Sec. 23

B.M. No. 64 Elev. 4794.88
Nail in Tel. Pole 28' Lt.
Sta. 147+05

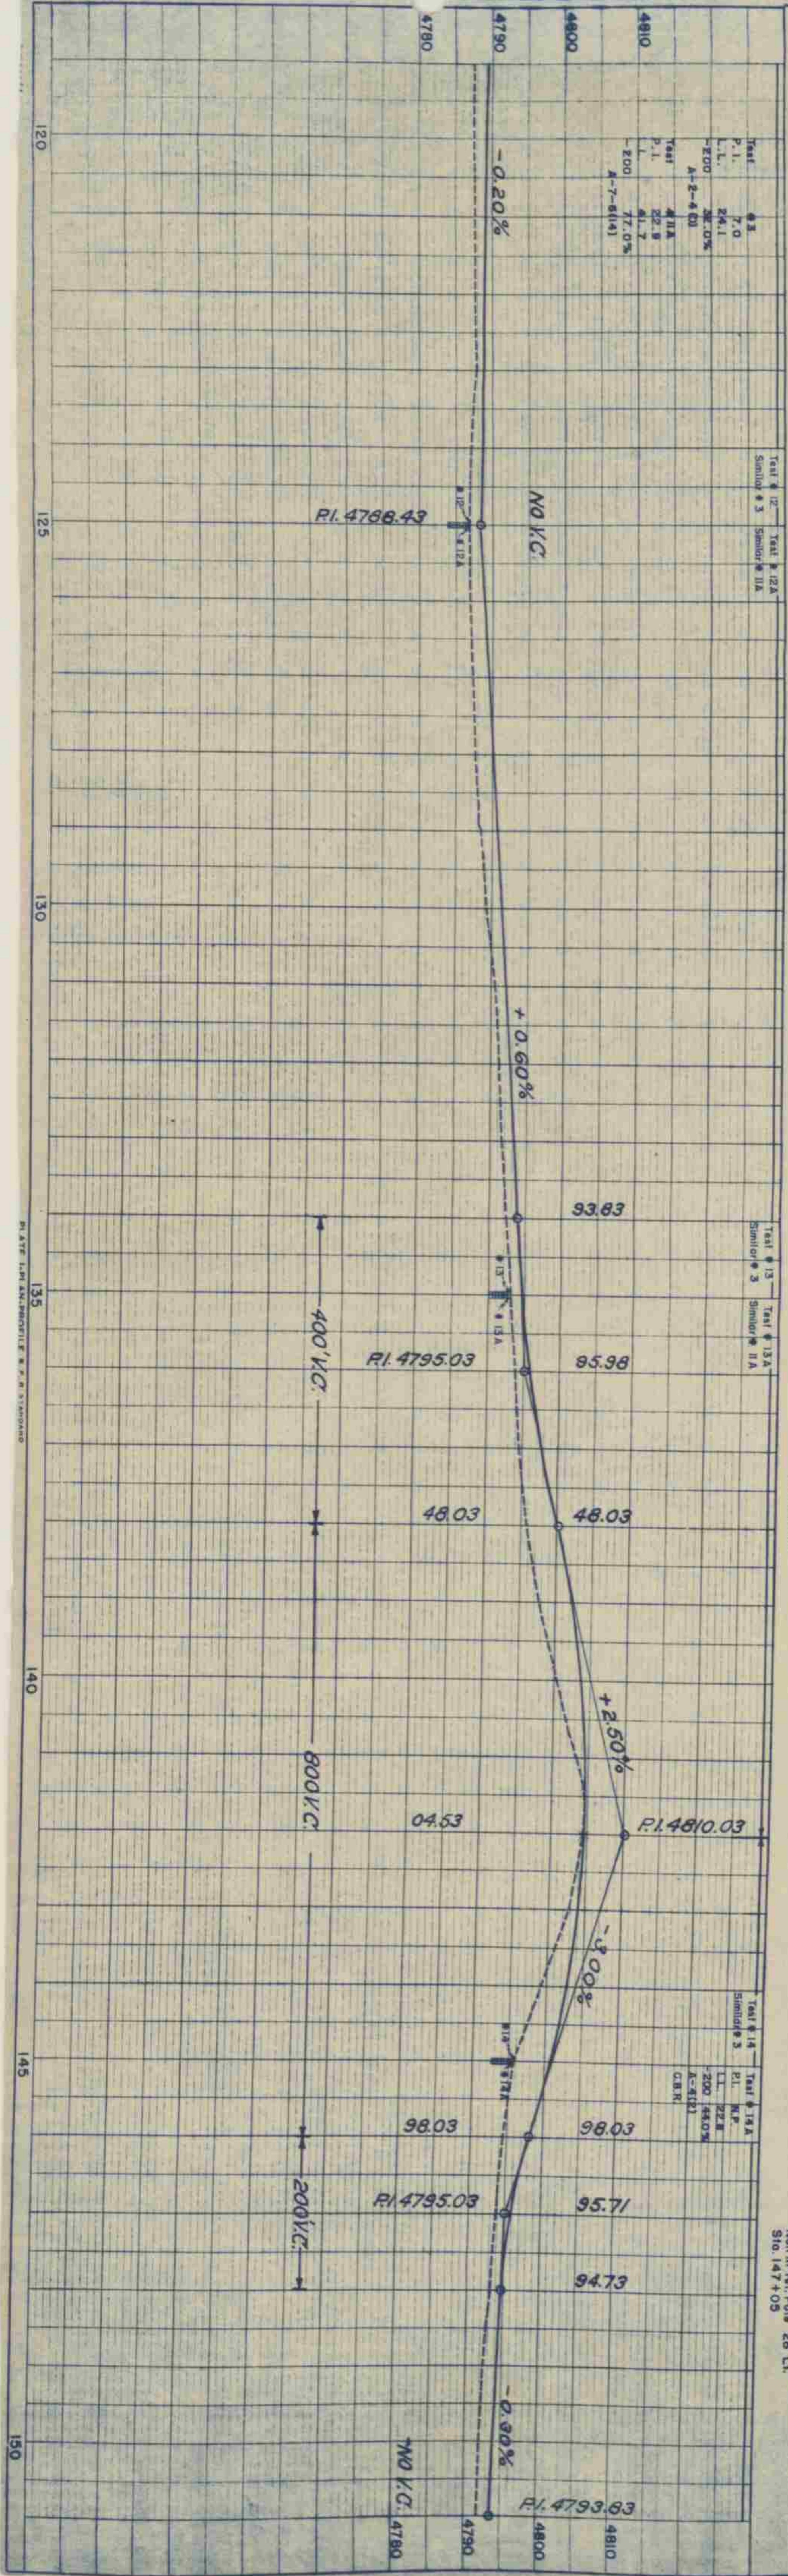

S.E. 1/4, Sec. 14
T.6N., R.67W.

17 HENRY STROMBERGER &
EVA STROMBERGER
WINDSOR, COLO.

Point of Beginning
Parcel 17 & 20.


$\Delta = 11^{\circ}25'14''$
 $D = 11^{\circ}00'$
 $T = 70.8'$
 $L = 141.7'$
 $R = 57.30'$

20 HENRY STROMBERGER
WINDSOR, COLO.

S.W. 1/4, Sec. 13

RIGHT OF WAY

PRD. ROAD	STATE	PROJ. NO.	SHEET NO.	TOTAL SHEETS
DIET. NO.	COLO.	S 0034(2)	8	

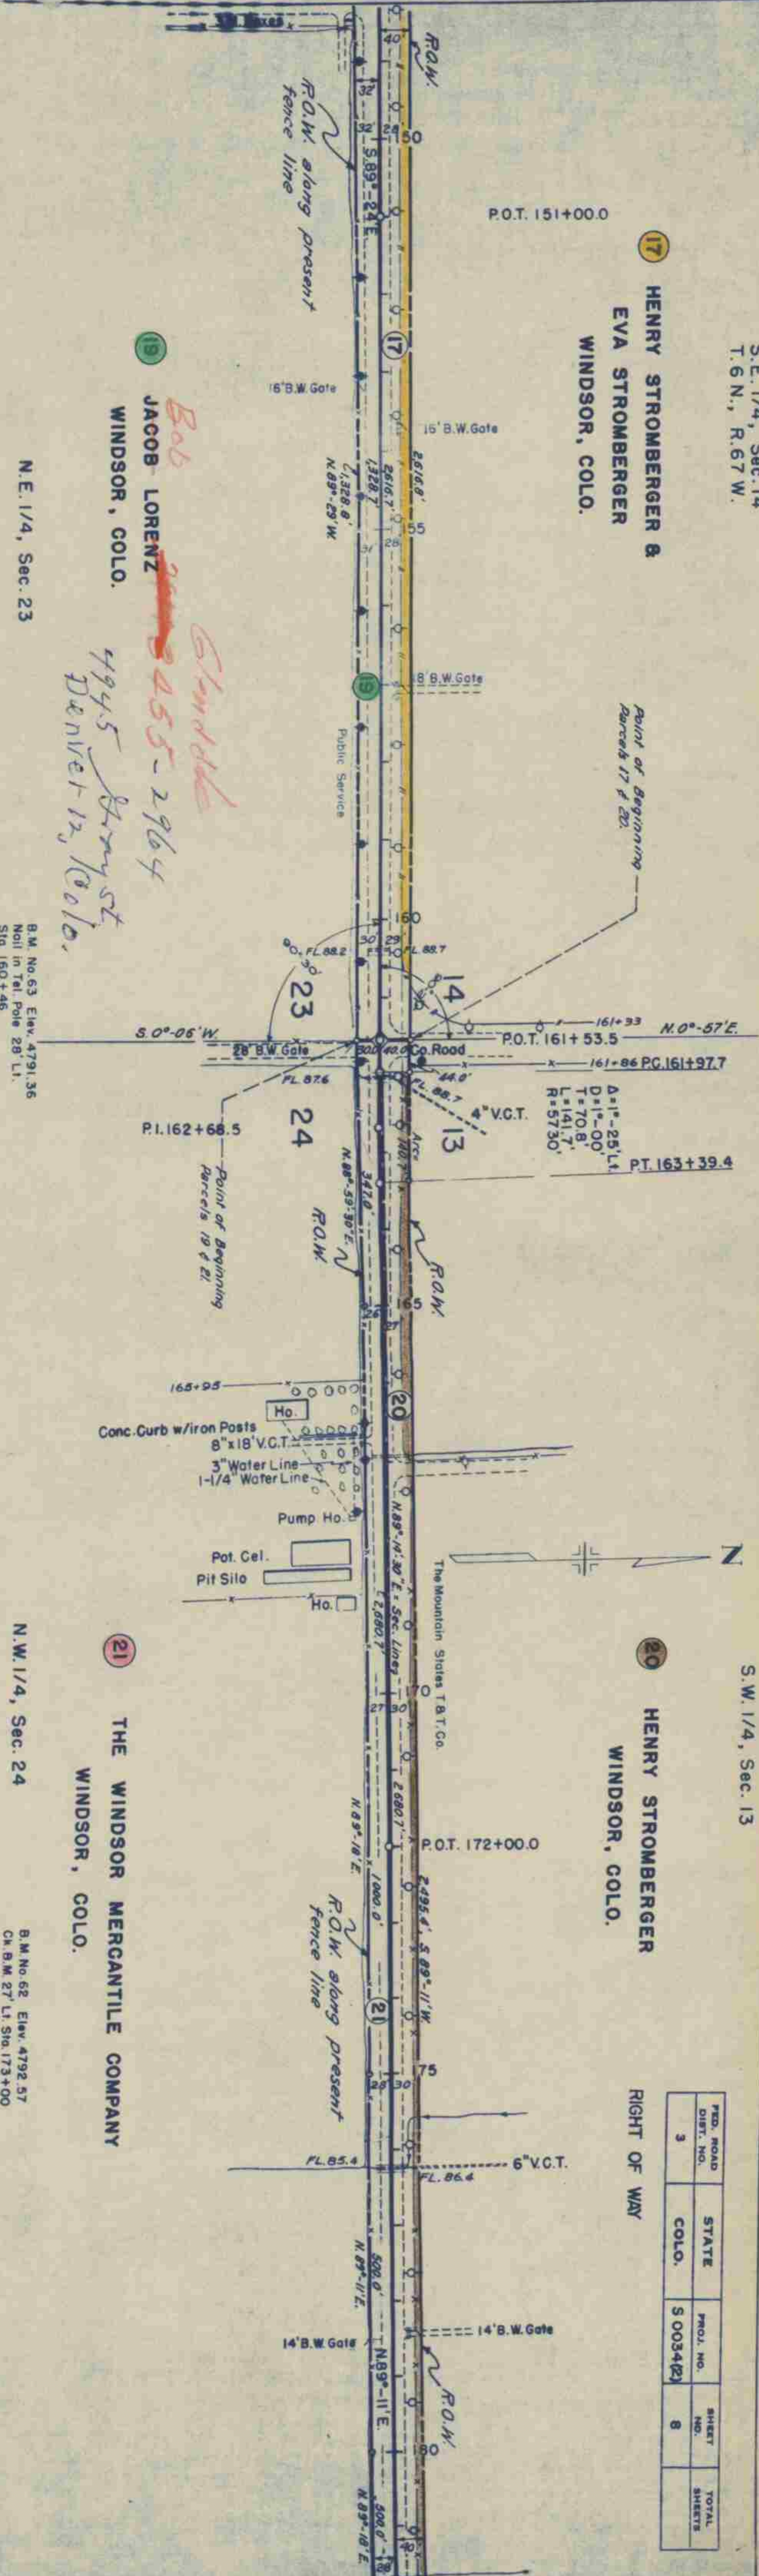

N.E. 1/4, Sec. 23


B.M. No. 63 Elev. 4791.35
Nail in Tel. Pole 28' L.I.
Sta. 160+46

N.W. 1/4, Sec. 24

B.M. No. 62 Elev. 4792.57
Ch. B.M. 27' L.I. Sta. 173+00

PROFILE	SURVEYED	BY	DATE
NOTE BOOK /G-668 NO. 16-668	PLATTED GRADES CHECK B.M. NOTED STRUCTURE NO.	H. J. Winter R.C.P.	11-49 10-51

PLAN	SURVEYED	BY	DATE
NOTE BOOK /G-668 NO. 16-668	PLATTED GRADES CHECK B.M. NOTED STRUCTURE NO.	H. J. Winter R.C.P.	11-49 10-51

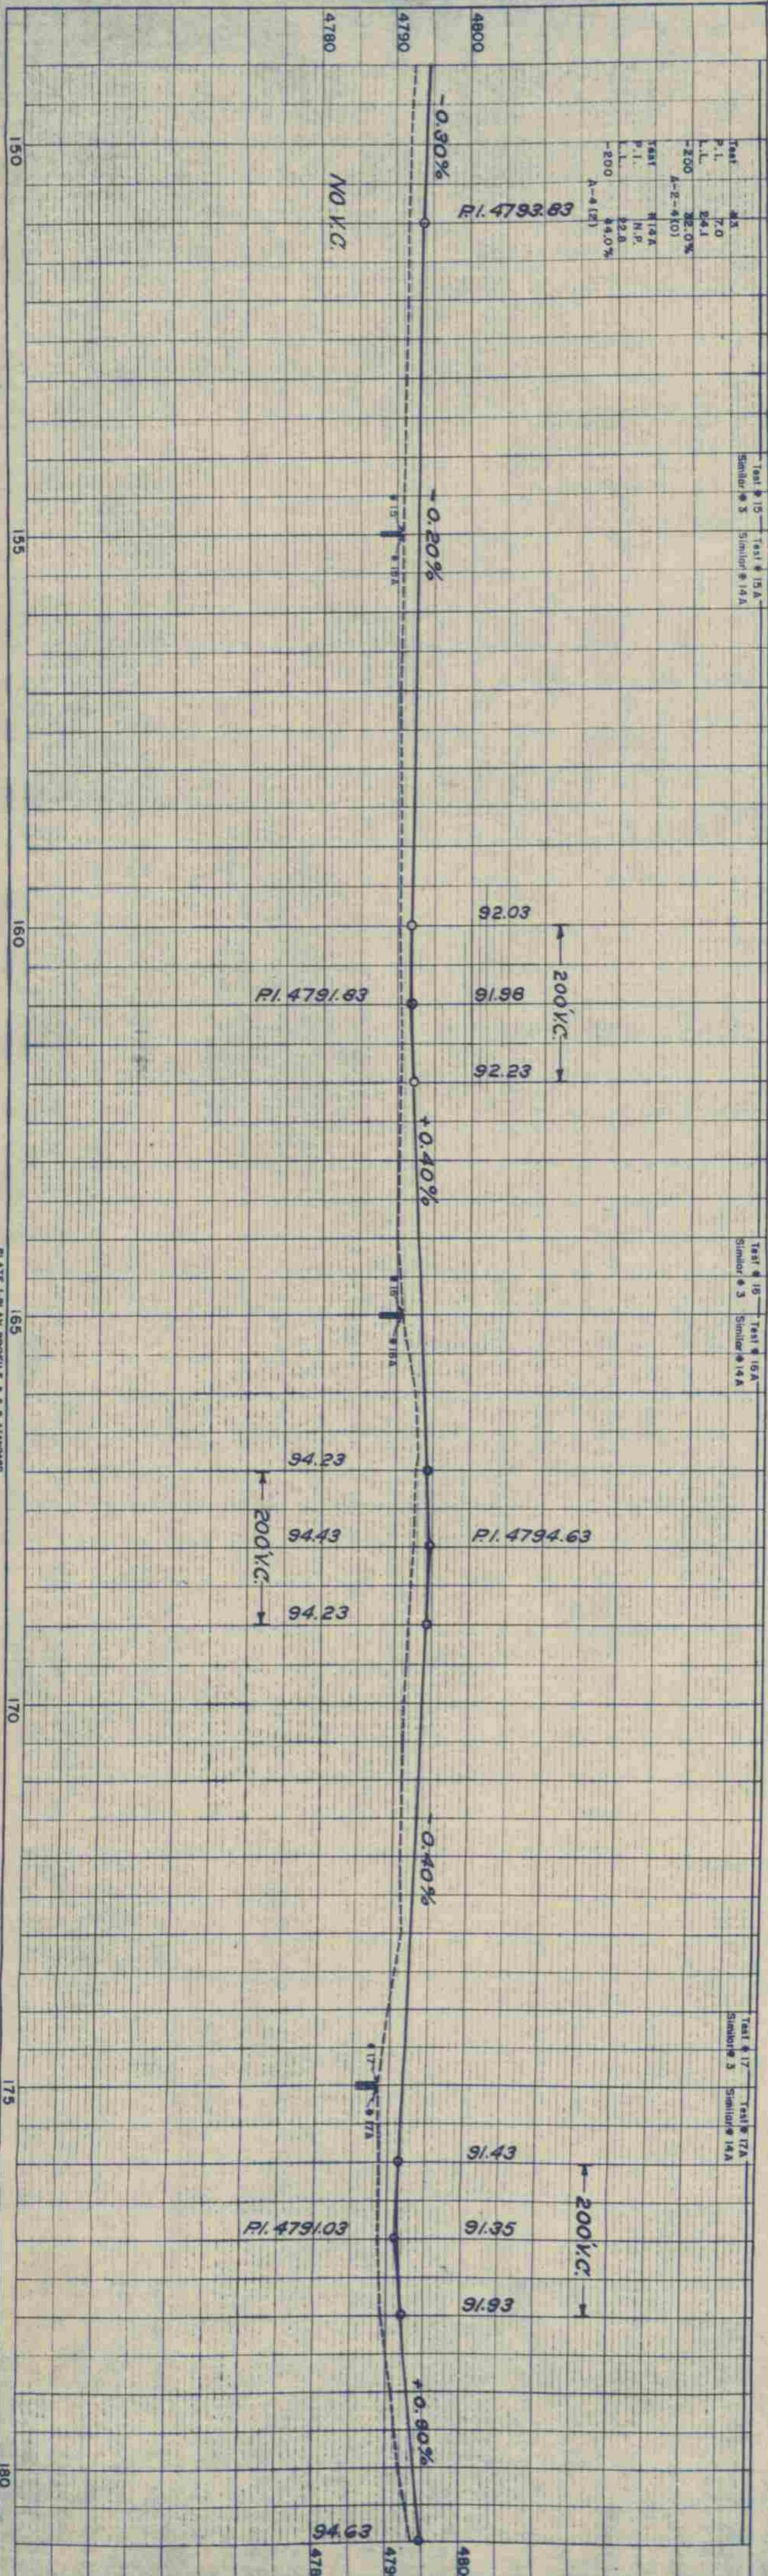

S.W. 1/4, Sec. 13
T.6 N., R.67 W.


HENRY STROMBERGER
WINDSOR, COLO.

S.E. 1/4, Sec. 13

LEON HOFFMAN
1010 W. MAGNOLIA
FT. COLLINS, COLO.

FED. ROAD DIST. NO.	STATE	PROJ. NO.	SHEET NO.	TOTAL SHEETS
3	COLO.	5 0034(2)	9	

RIGHT OF WAY

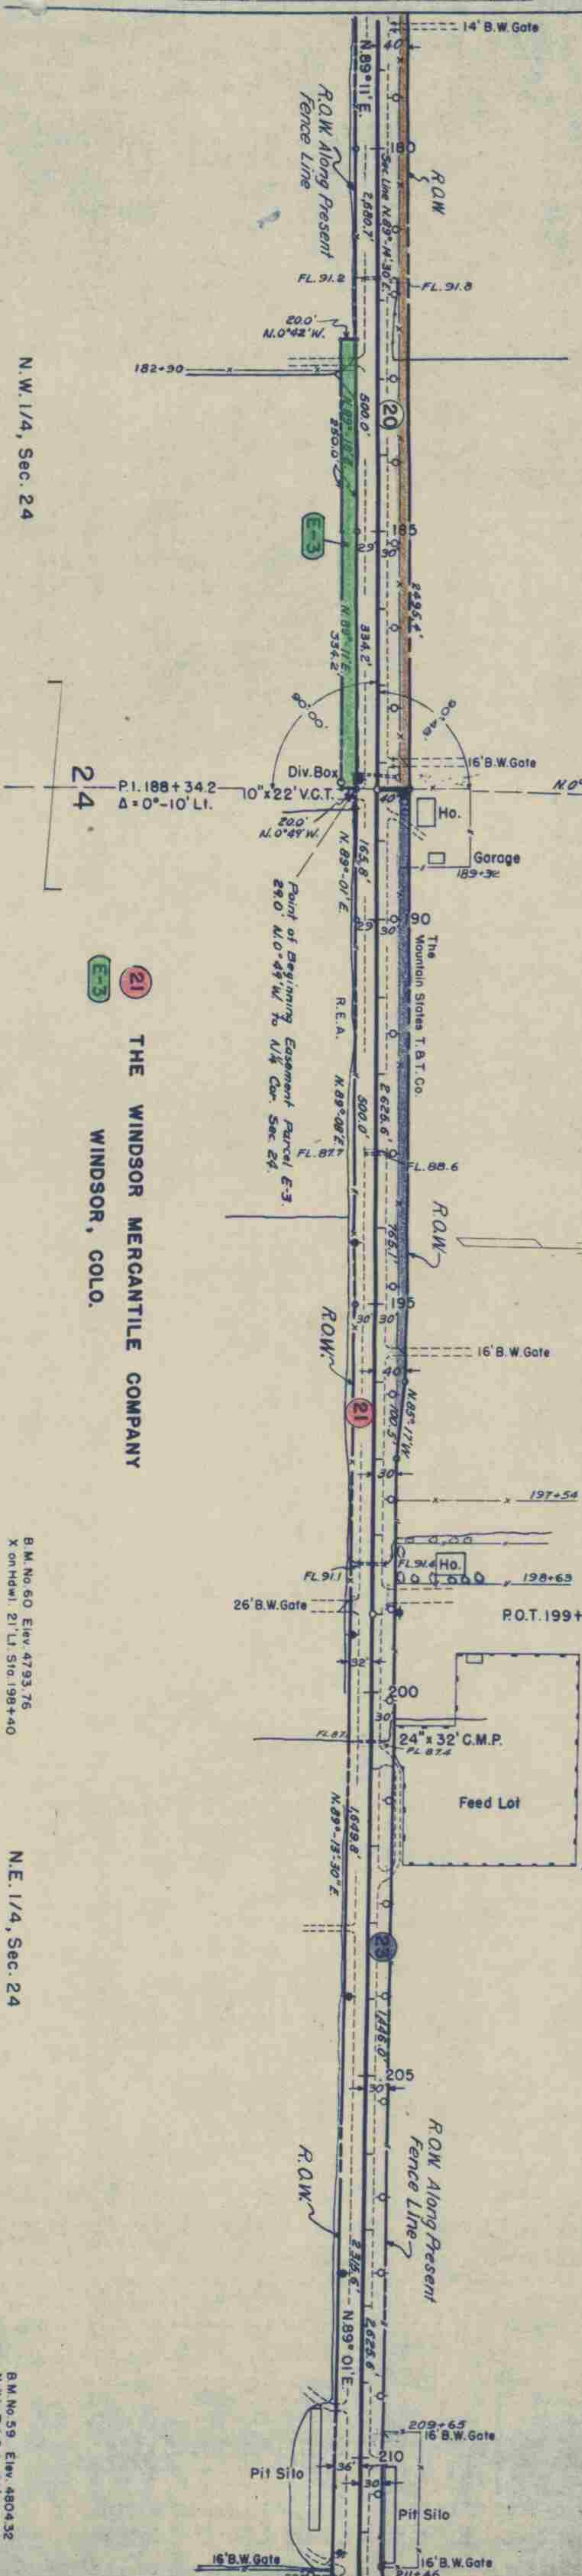

N.W. 1/4, Sec. 24

B.M. No. 60 Elev. 4735.76
X on Hdwy. 21' Lt. Sta. 198+40

N.E. 1/4, Sec. 24

B.M. No. 59 Elev. 4804.32
Nail in Tel. Pole 28' Lt.
Sta. 209+15

TEST	NO.	DATE	RESULT
1	23	7.0	32.0%
2	24	7.0	32.0%
3	25	7.0	32.0%
4	26	7.0	32.0%
5	27	7.0	32.0%
6	28	7.0	32.0%
7	29	7.0	32.0%
8	30	7.0	32.0%
9	31	7.0	32.0%
10	32	7.0	32.0%
11	33	7.0	32.0%
12	34	7.0	32.0%
13	35	7.0	32.0%
14	36	7.0	32.0%
15	37	7.0	32.0%
16	38	7.0	32.0%
17	39	7.0	32.0%
18	40	7.0	32.0%
19	41	7.0	32.0%
20	42	7.0	32.0%

TEST	NO.	DATE	RESULT
1	19	7.0	32.0%
2	20	7.0	32.0%
3	21	7.0	32.0%
4	22	7.0	32.0%
5	23	7.0	32.0%
6	24	7.0	32.0%
7	25	7.0	32.0%
8	26	7.0	32.0%
9	27	7.0	32.0%
10	28	7.0	32.0%
11	29	7.0	32.0%
12	30	7.0	32.0%
13	31	7.0	32.0%
14	32	7.0	32.0%
15	33	7.0	32.0%
16	34	7.0	32.0%
17	35	7.0	32.0%
18	36	7.0	32.0%
19	37	7.0	32.0%
20	38	7.0	32.0%
21	39	7.0	32.0%
22	40	7.0	32.0%
23	41	7.0	32.0%
24	42	7.0	32.0%

TEST	NO.	DATE	RESULT
1	19	7.0	32.0%
2	20	7.0	32.0%
3	21	7.0	32.0%
4	22	7.0	32.0%
5	23	7.0	32.0%
6	24	7.0	32.0%
7	25	7.0	32.0%
8	26	7.0	32.0%
9	27	7.0	32.0%
10	28	7.0	32.0%
11	29	7.0	32.0%
12	30	7.0	32.0%
13	31	7.0	32.0%
14	32	7.0	32.0%
15	33	7.0	32.0%
16	34	7.0	32.0%
17	35	7.0	32.0%
18	36	7.0	32.0%
19	37	7.0	32.0%
20	38	7.0	32.0%
21	39	7.0	32.0%
22	40	7.0	32.0%
23	41	7.0	32.0%
24	42	7.0	32.0%

TEST	NO.	DATE	RESULT
1	20	7.0	32.0%
2	21	7.0	32.0%
3	22	7.0	32.0%
4	23	7.0	32.0%
5	24	7.0	32.0%
6	25	7.0	32.0%
7	26	7.0	32.0%
8	27	7.0	32.0%
9	28	7.0	32.0%
10	29	7.0	32.0%
11	30	7.0	32.0%
12	31	7.0	32.0%
13	32	7.0	32.0%
14	33	7.0	32.0%
15	34	7.0	32.0%
16	35	7.0	32.0%
17	36	7.0	32.0%
18	37	7.0	32.0%
19	38	7.0	32.0%
20	39	7.0	32.0%
21	40	7.0	32.0%
22	41	7.0	32.0%
23	42	7.0	32.0%

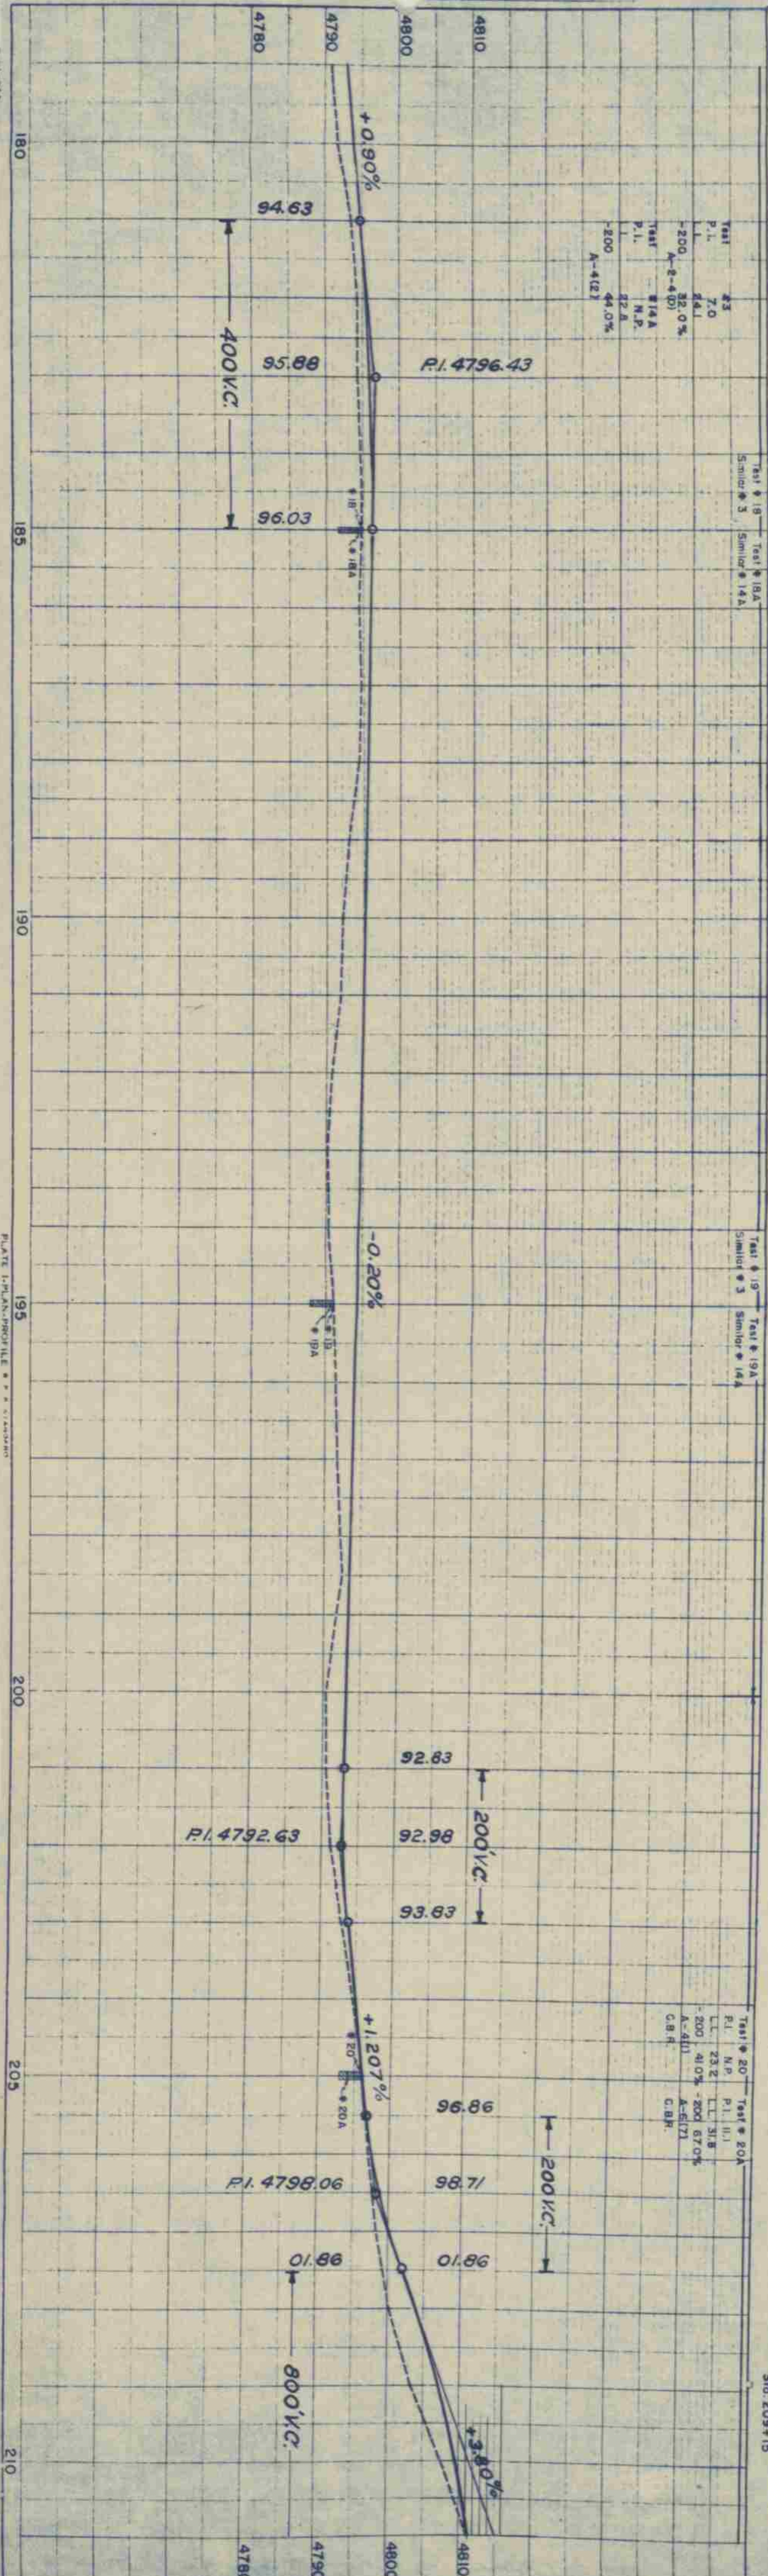


PLATE I-PLAN-PROFILE


S.E. 1/4, Sec. 13
T.6 N., R.67 W.

LEON HOFFMAN

S.W. 1/4, Sec. 18
T.6 N., R.66 W.

LYDIA ROSENOF SCHMIDT &
IRENE ROSENOF SCHMIDT
BOX 537, WINDSOR, COLO.

PRD. ROAD	STATE	PROJ. NO.	SHEET NO.	TOTAL SHEETS
3	COLO.	S0034(2)	10	

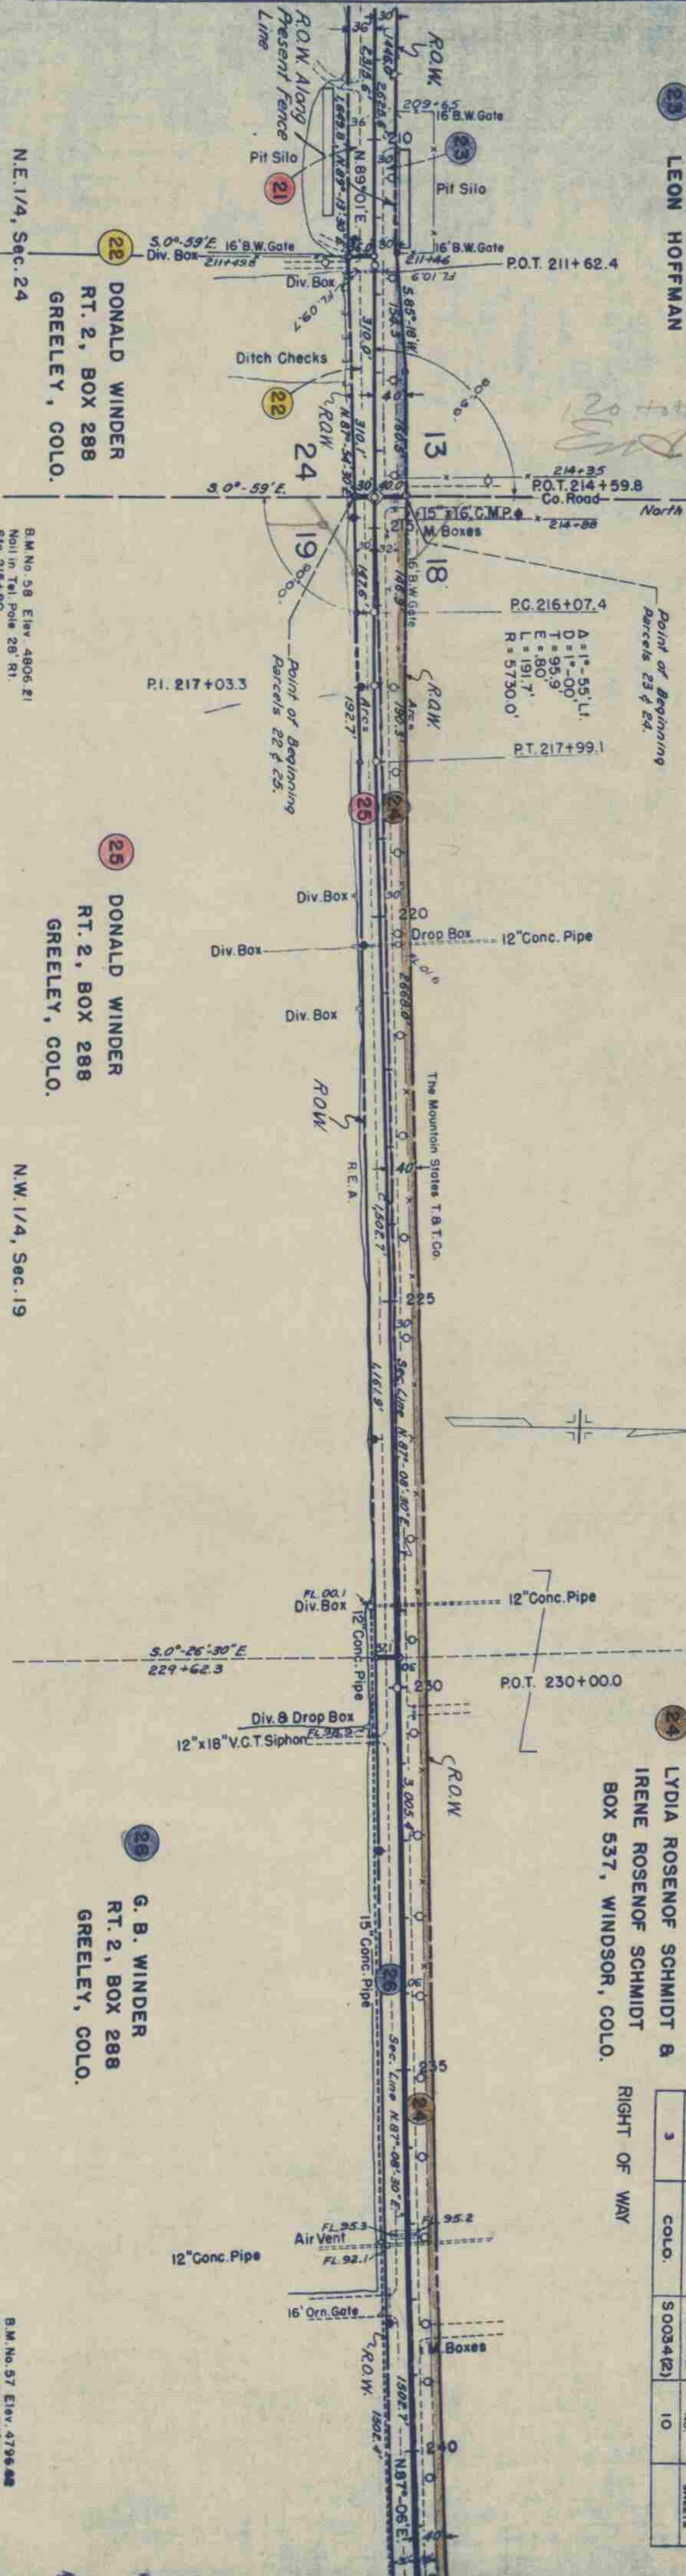


N.E. 1/4, Sec. 24

DONALD WINDER
RT. 2, BOX 288
GREELEY, COLO.



N.W. 1/4, Sec. 19

DONALD WINDER
RT. 2, BOX 288
GREELEY, COLO.

G. B. WINDER
RT. 2, BOX 288
GREELEY, COLO.

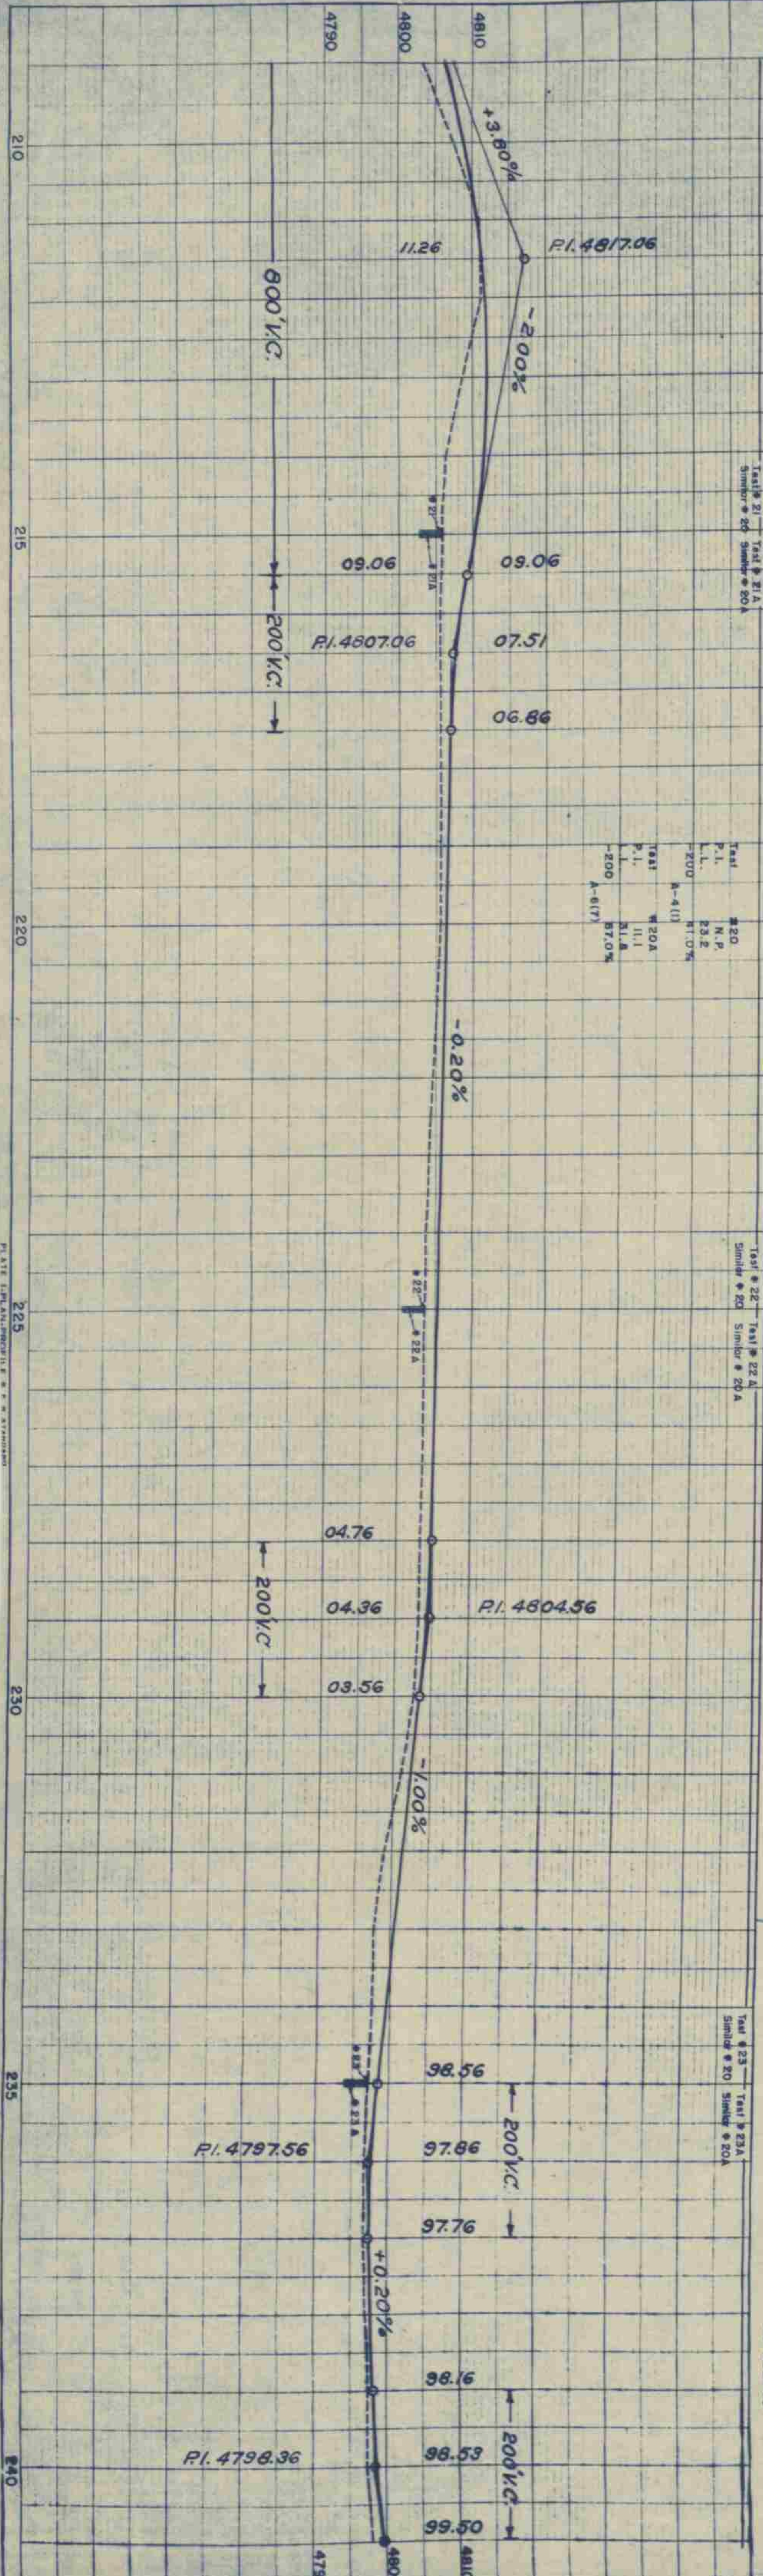

PROFILE	SURVEYED	BY	DATE
NOTE BOOK	PLATTED	H. J. Winter	11-49
NO. 16669	GRADED (YES)	R. C. P.	10-51
	S.M. NOTED		
	STRUCTURE BL.	WED	

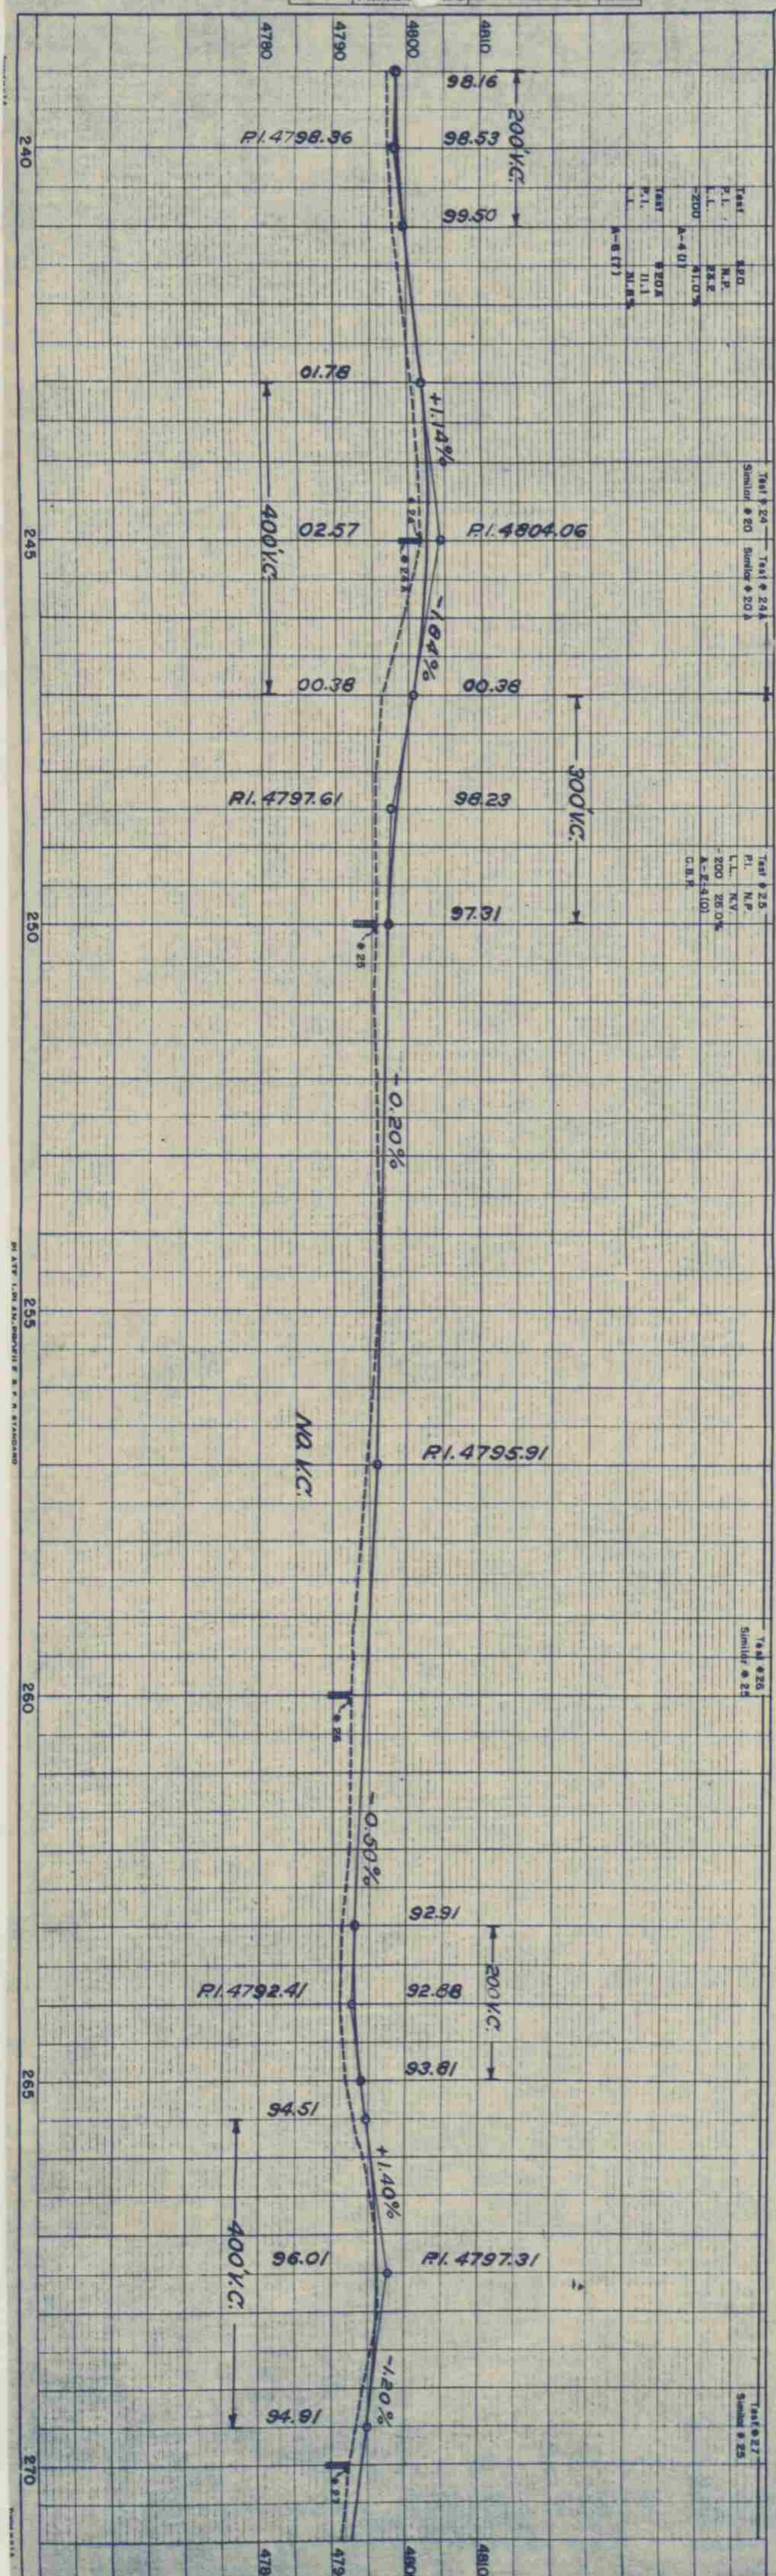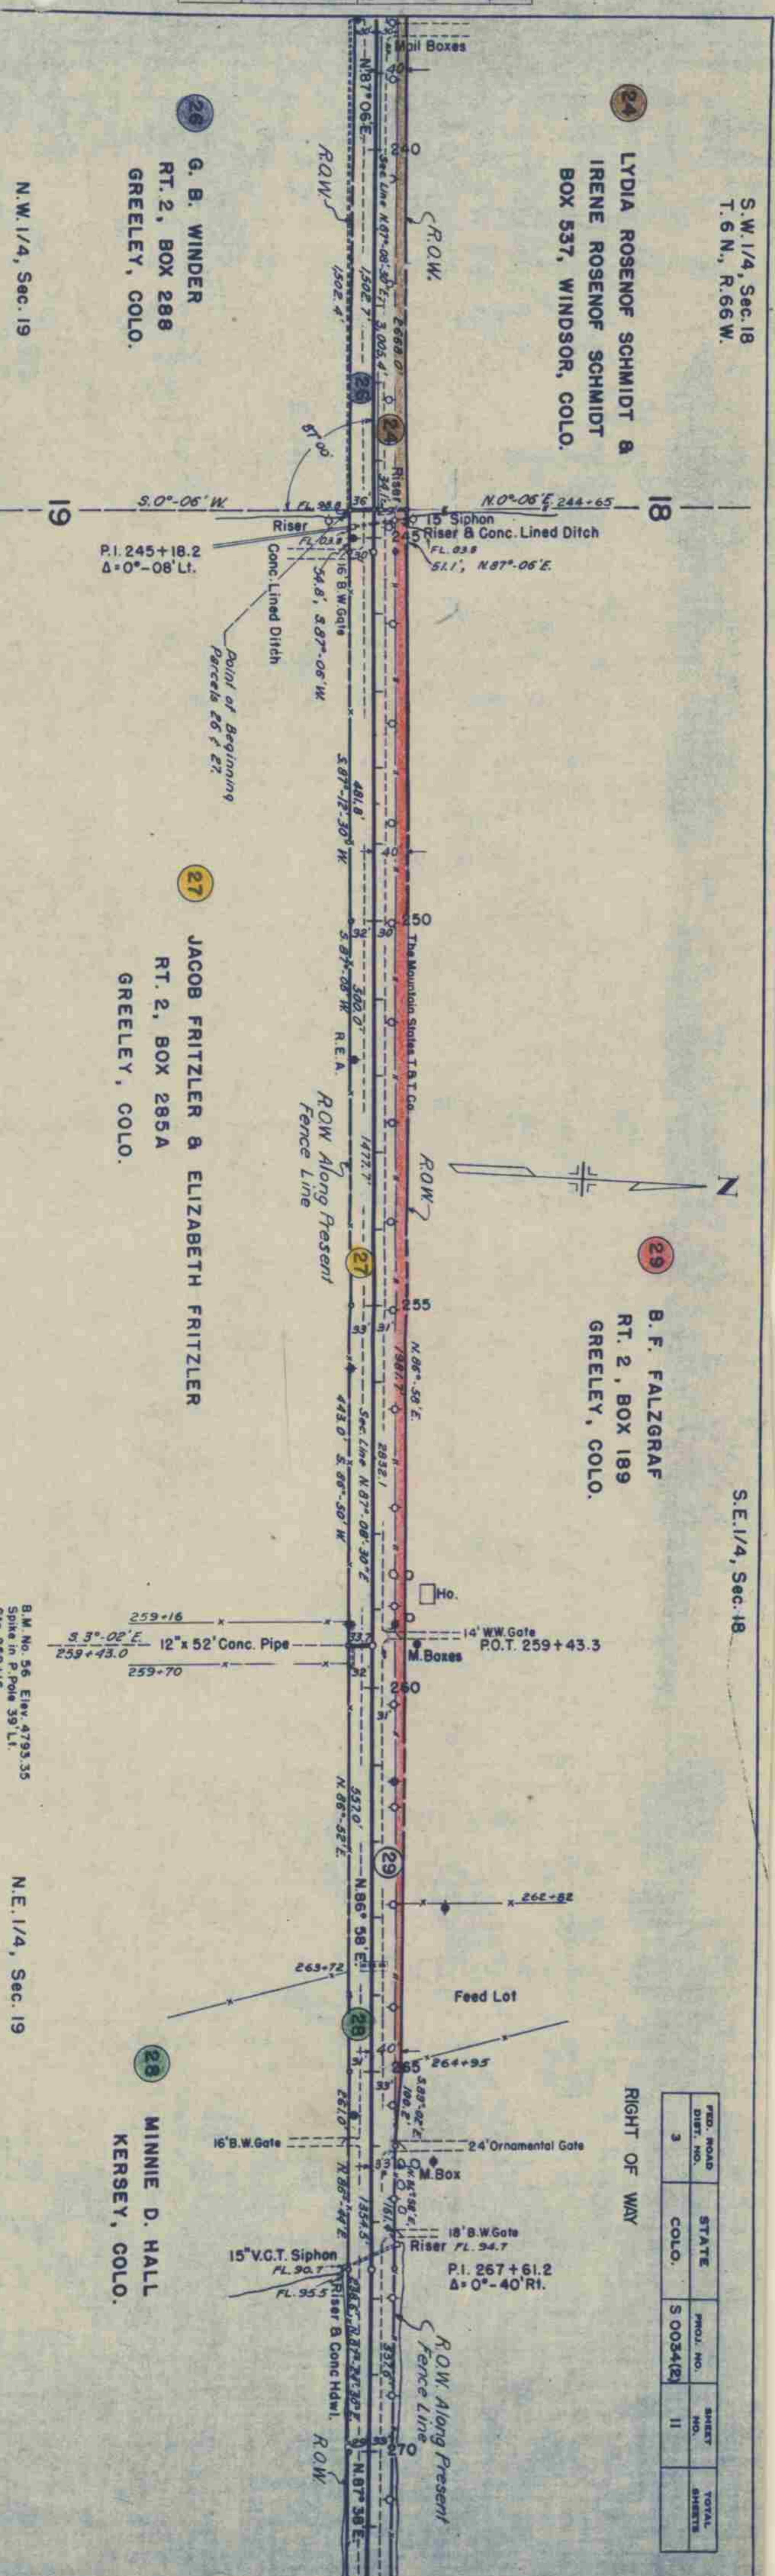

S.E. 1/4, Sec. 18
T.6 N., R.66 W.

29 B. F. FALZGRAF

30 B. F. FALZGRAF
RT. 2, BOX 189
GREELEY, COLO.


31 CHAUNCEY W. RICE, ET AL.
RT. 2, BOX 273
GREELEY, COLO.

S.W. 1/4, Sec. 17

Rev. 8-11-55 added 33A to be purchased on Proj. S.0034(4) REC.

FED. ROAD DIST. NO.	STATE	PROJ. NO.	SHEET NO.	TOTAL SHEETS
3	COLO.	S.0034(2)	12	

RIGHT OF WAY

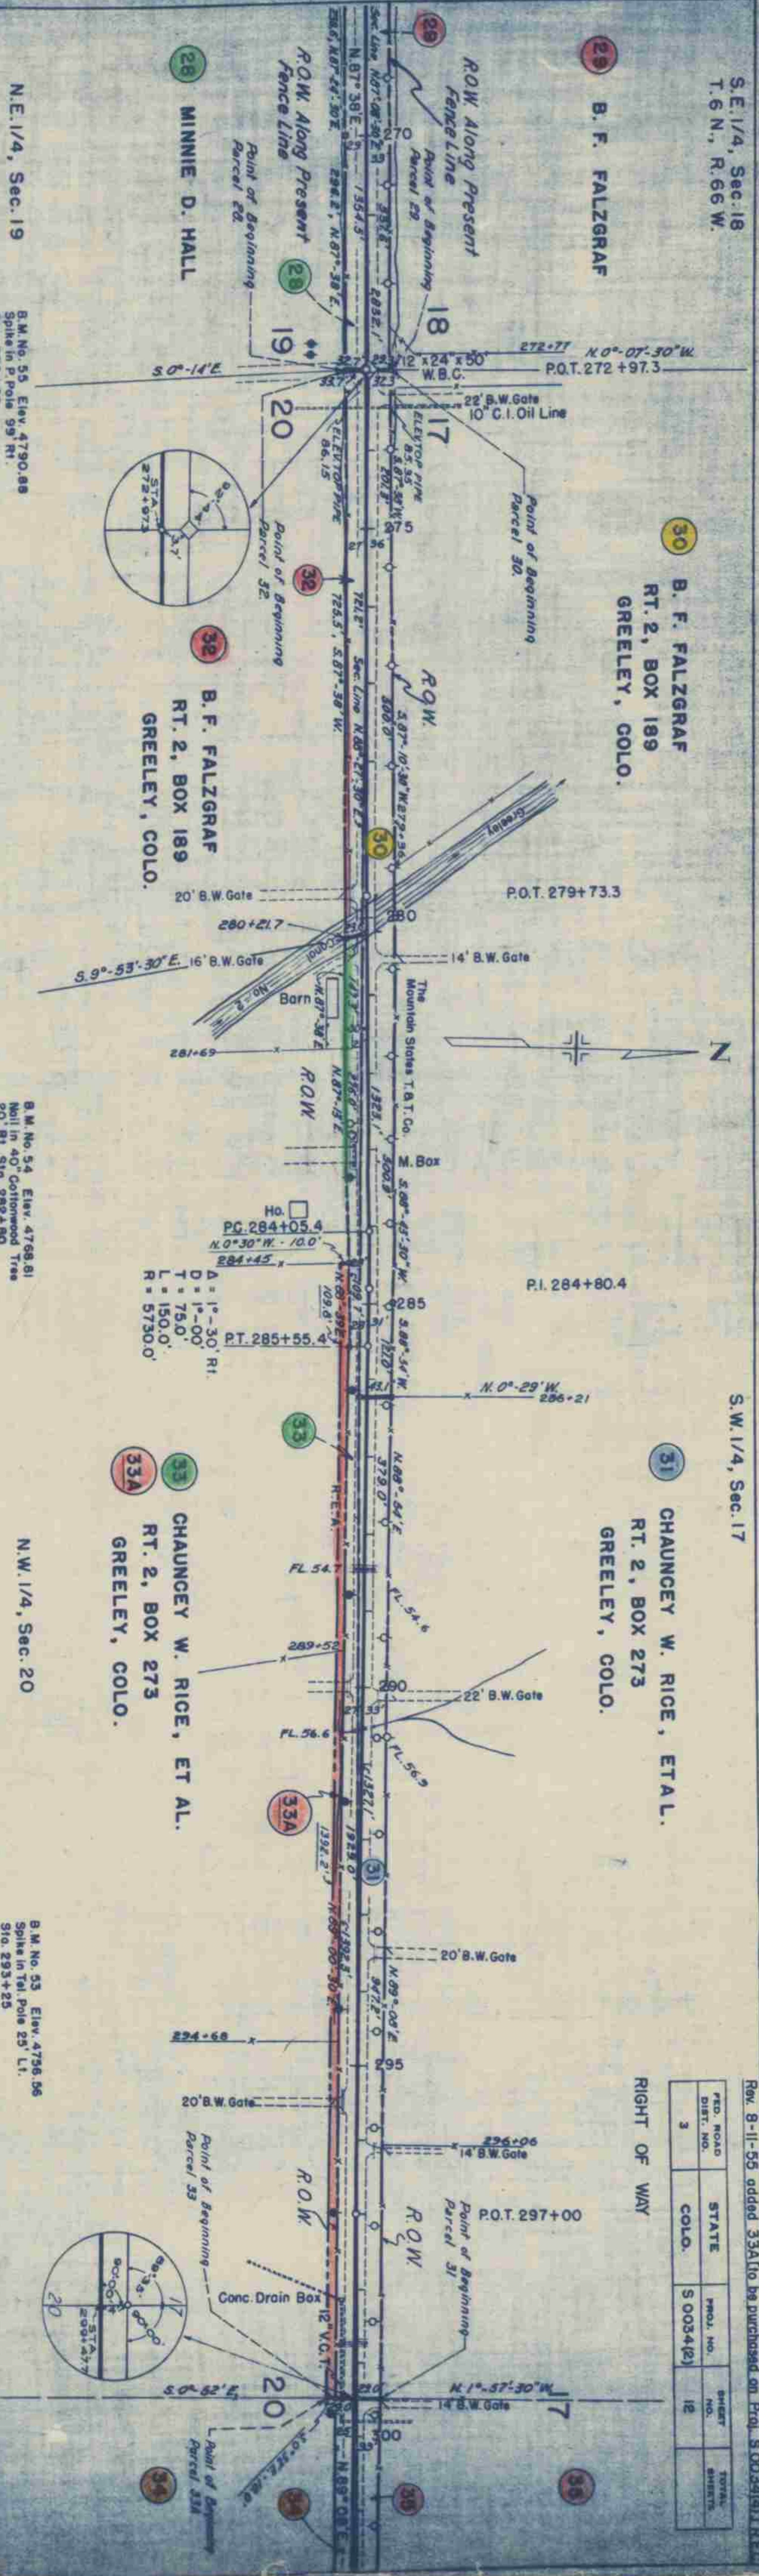

N.E. 1/4, Sec. 19


B.M. No. 54 Elev. 4768.61
Spoke in Pole 25 ft. l.

N.W. 1/4, Sec. 20



B.M. No. 53 Elev. 4736.56
Spoke in Pole 25 ft. l.

PROFILE

DATE	10-51
BY	R.C.P.
NOTED	
PLATTED	
GRADED	
CONSTRUCTED	

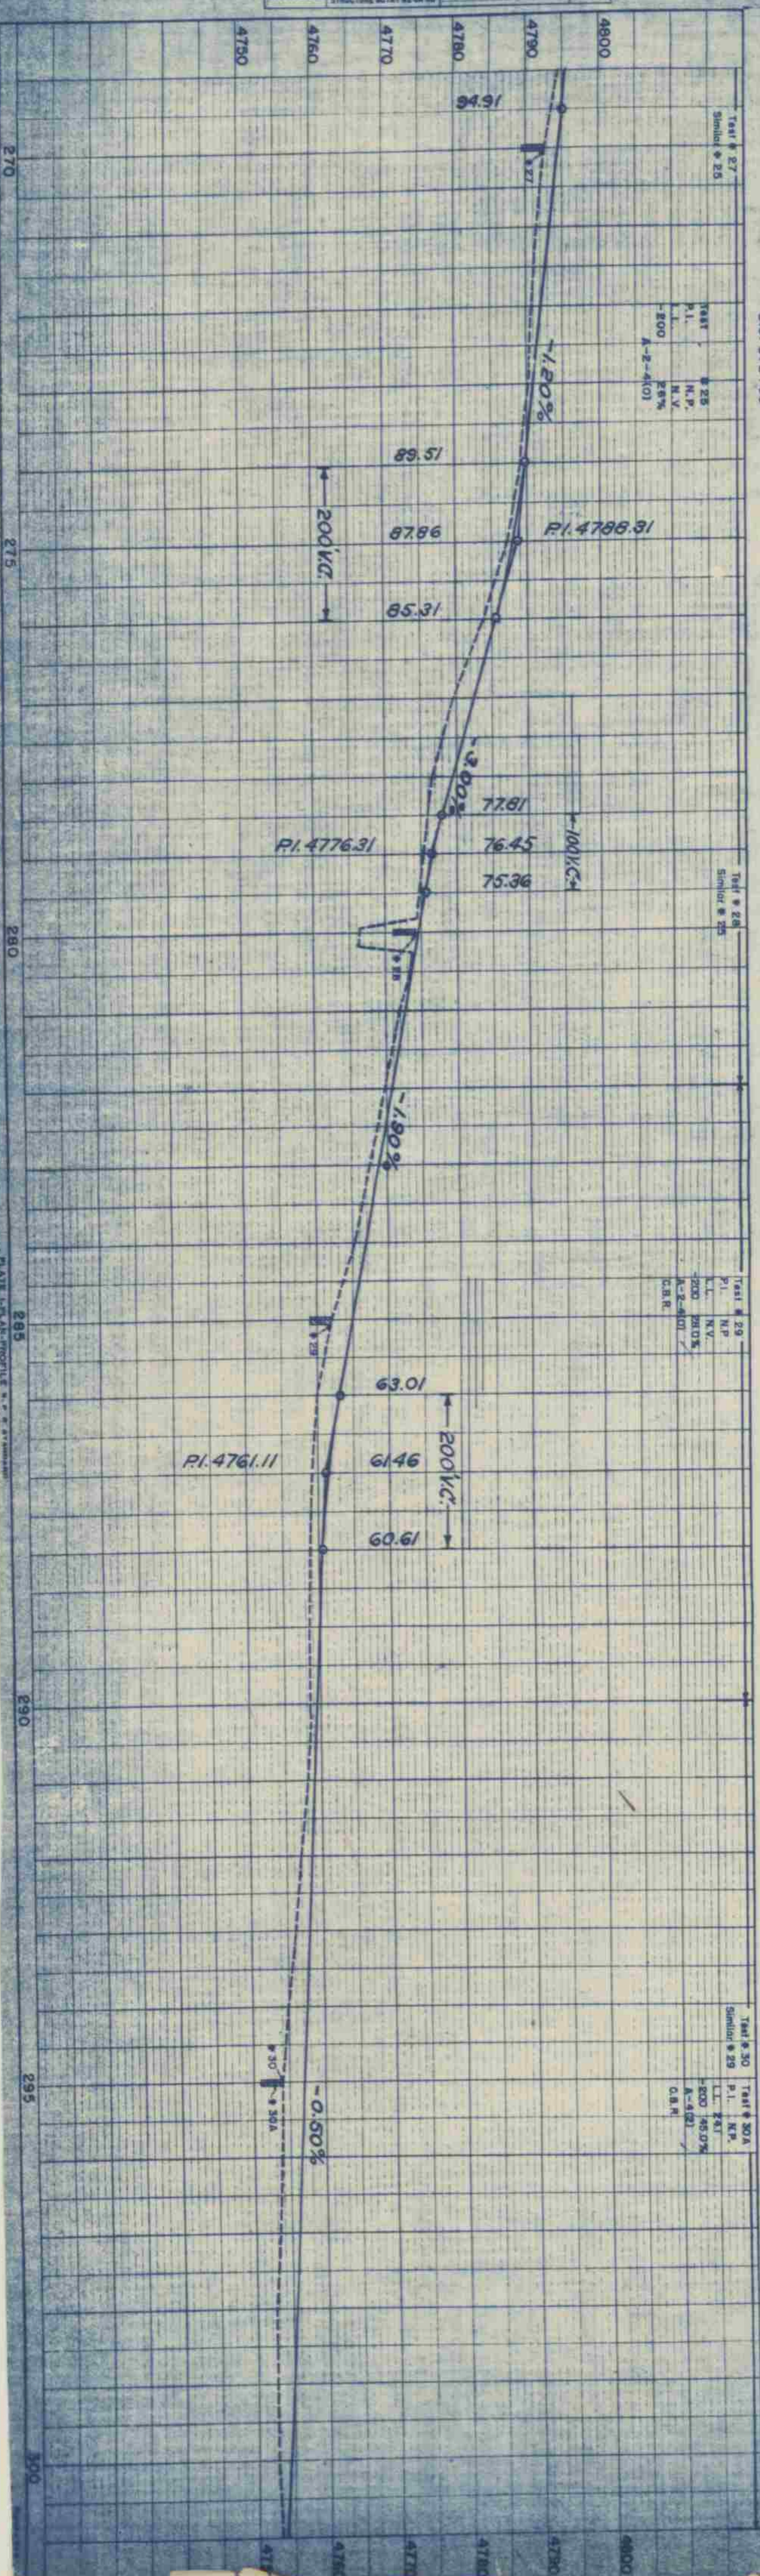

PROFILE	SURVEYED	DATE
NOTY ROAD	PLATTED	11-49
16-489	SHADES CHS	12-51
NO/16-520	S.M. - NOTED	
	STRUCTURE MUTATKS CHKS	

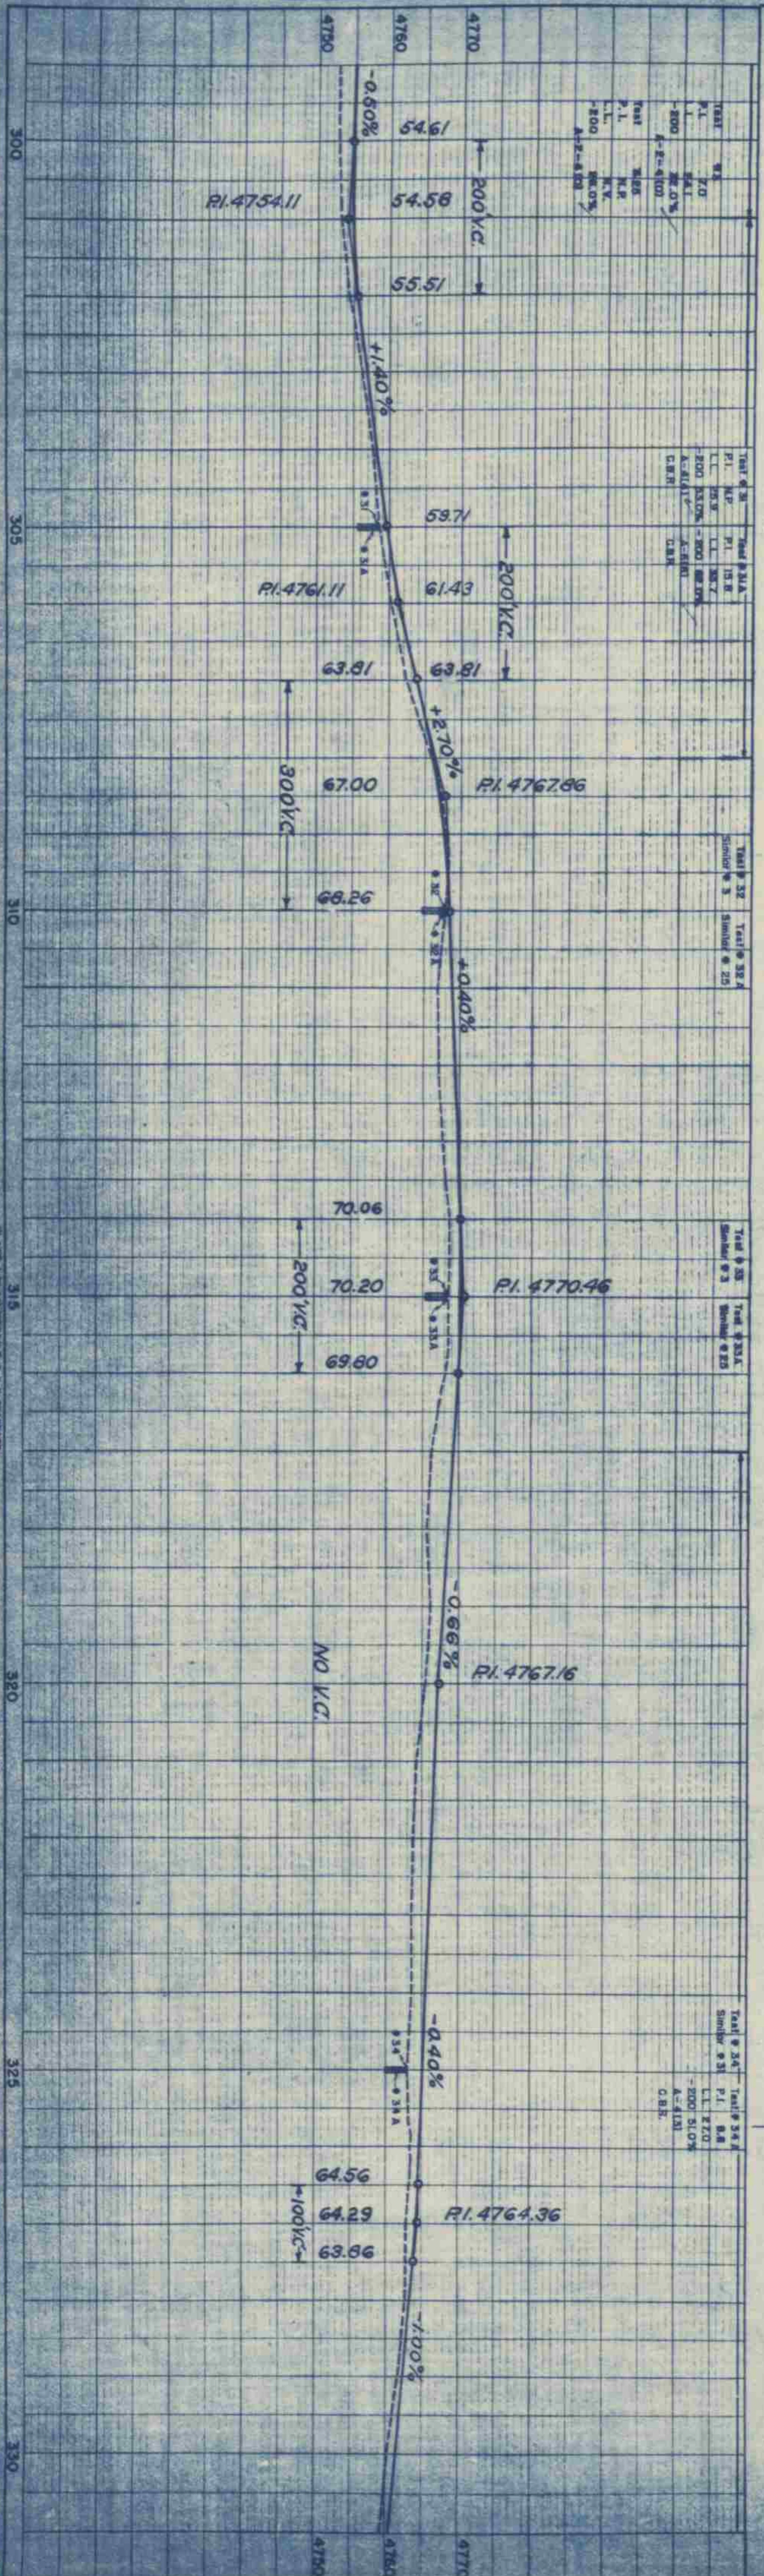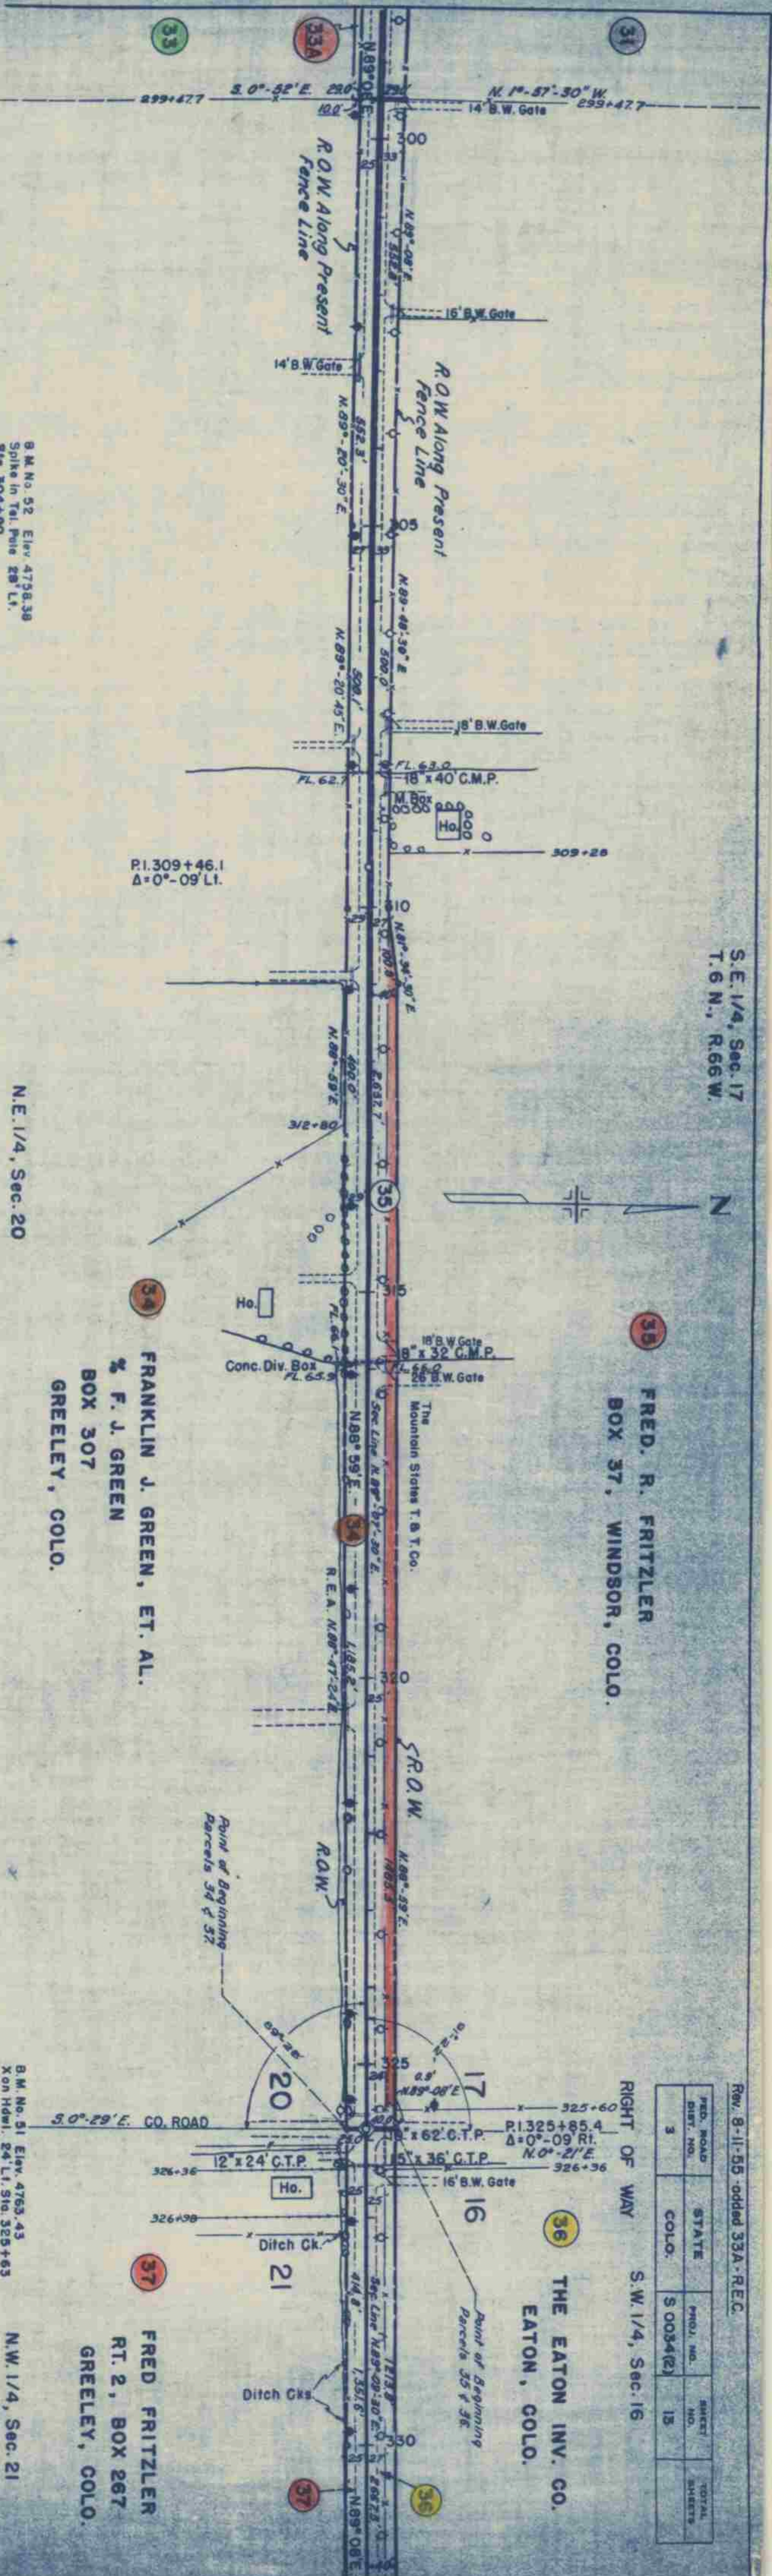

THE EATON INVESTMENT COMPANY
EATON, COLO.

RIGHT OF WAY

40 RICHARD D. LAURIDSEN
RT. 2, BOX 330
GREELEY, COLO


CARL LEFFLER
RT. 2, BOX 186
GREELEY, COLO.

37 FRED FRITZLER
RT. 2, BOX 267
GREELEY, COLO.

N.W. 1/4, Sec. 21

B.M. No. 50 Elev. 4767.08
X on Hdw. 19' Lf. Sta. 340+58

N.E. 1/4, Sec. 21

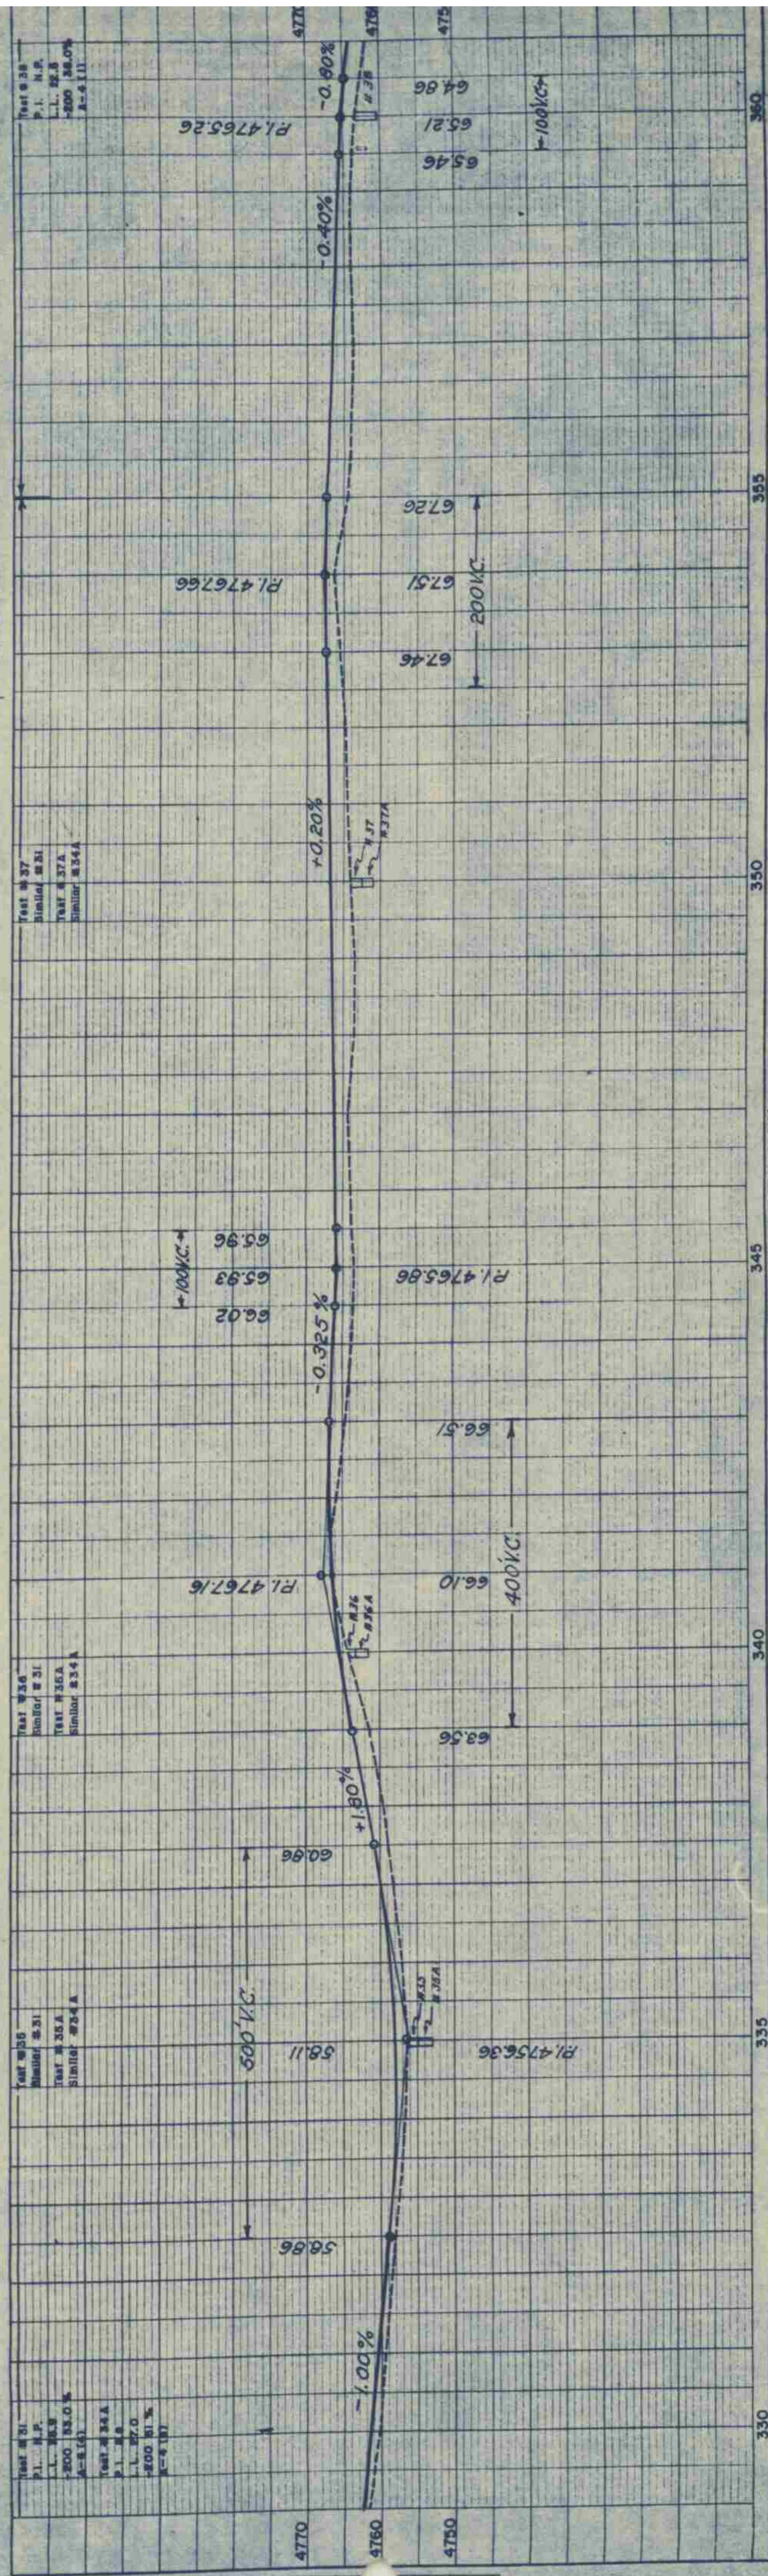

S.E. 1/4, Sec. 16
T. 6 N., R. 66 W.

RICHARD D. LAURIDSEN
RT. 2, BOX 330
GREELEY, COLO.

S.W. 1/4, Sec. 15

RIGHT OF WAY

RICHARD D. LAURIDSEN
RT. 2, BOX 330
GREELEY, COLO.

CARL LEFFLER
RT. 2, BOX 186
GREELEY, COLO.

CHARLES E. ANDERSON
RT. 3, GREELEY, COLO.

CHARLES E. ANDERSON
RT. 3, GREELEY, COLO.

N.E. 1/4, Sec. 21

N.W. 1/4, Sec. 22

PLAN	DATE	10-51
NO. 16690	PROJECT	RT. 2, BOX 330
DATE	10-51	
NO. 16690	PROJECT	RT. 2, BOX 330
DATE	10-51	

PROFILE	DATE	10-51
NO. 16690	PROJECT	RT. 2, BOX 330
DATE	10-51	
NO. 16690	PROJECT	RT. 2, BOX 330
DATE	10-51	

