



INDEX OF SHEETS

- SHEET NO.1 SKETCH AND TITLE PAGE
- 2 TABULATION OF PROPERTIES
- 3-7 ALIGNMENT PLAN & PROFILE

COLORADO
STATE HIGHWAY DEPARTMENT
PLAN AND PROFILE OF PROPOSED
FEDERAL AID GRADE CROSSING PROJECT NO. SG 97(3)
AND
FEDERAL AID SECONDARY PROJECT NO. S 97(2)
STATE HIGHWAY NO.11
EAGLE COUNTY

SCALES OF ORIGINAL TRACINGS

ON PLAN, 1 IN. = 100 FT.
ON PROFILE 1 IN. = 100 FT. HORIZONTAL
1 IN. = 10 FT. VERTICAL



GRADE LINE ON PROFILE IS SHOWN AS GRADE OF FINISHED ROAD
SG 97(3) S 97(2)

ROADWAY { GROSS LENGTH OF PROJECT 388.7 FT. = 0.073 MI. 10,083.3 FT. = 1.909 MI.
NET LENGTH OF PROJECT

APPROACH { GROSS LENGTH 1200.0 FT. = 0.227 MI.
NET LENGTH

RIGHT OF WAY

INFORMATION OBTAINED FROM AVAILABLE COUNTY RECORDS

 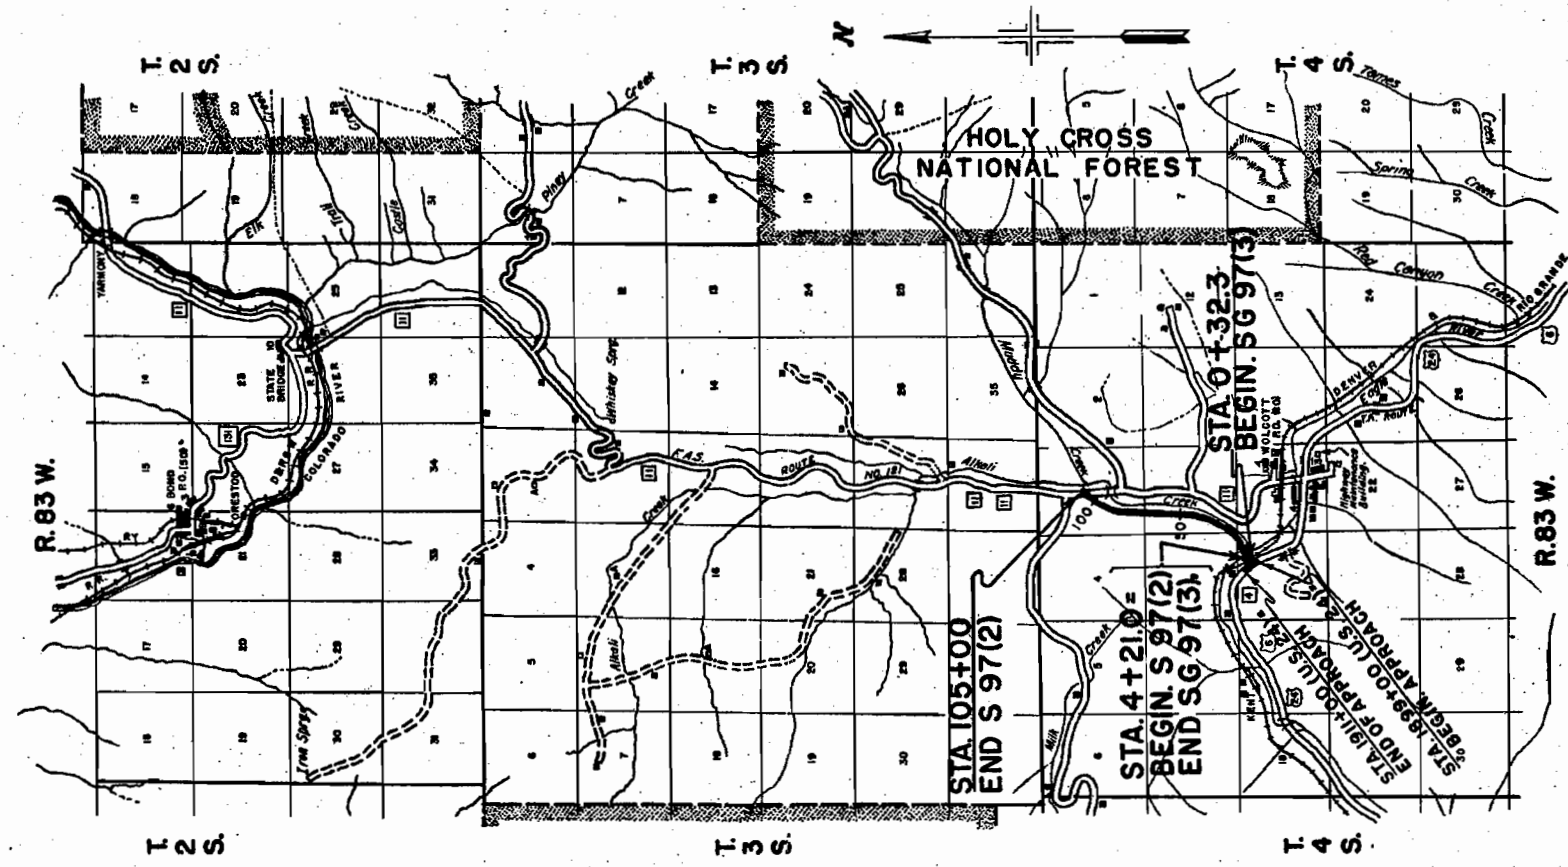



FED. ROAD DIST. NO.	STATE	PROJ. NO.	SHEET NO.	TOTAL SHEETS
3	COLO.	SG 97(3) & S 97(2)	1	

RIGHT OF WAY

CONVENTIONAL SIGNS

- CENTER LINE OF SURVEY
- RIGHT OF WAY LINES
- COUNTY LINE
- TOWNSHIP LINES
- SECTION LINES
- ONE QUARTER SECTION LINES
- BARBED WIRE FENCE
- TELEPH. & TELEG. LINE
- POWER LINE
- RAILROAD

RECEIVED
MAR 17 1947

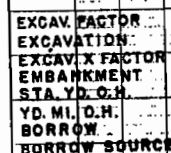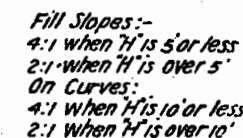R.O.W. MAP NO. 1

PLAN	DATE	BY	CHKD	DATE
DESIGNED	6/15/46			
PLANNED				
CONSTRUCTED				
REVISIONS				
1. OF WAY DESIGN				
2. GRADE				
3. ELEVATION				
4. OF WAY DESIGN				
5. GRADE				
6. ELEVATION				
100. OF WAY DESIGN				

PROFILE	DATE	BY	CHKD	DATE
DESIGNED	6/15/46			
PLANNED				
CONSTRUCTED				
REVISIONS				
1. OF WAY DESIGN				
2. GRADE				
3. ELEVATION				
4. OF WAY DESIGN				
5. GRADE				
6. ELEVATION				
EXCAV. FACTOR
 EXCAVATION
 EXCAV. X FACTOR
 EMBANKMENT
 STA. YD. O.H.
 YD. MI. O.H.
 BORROW
 BORROW SOURCE

① - PART OF TRACT 50
 SECTION 16
 D.&R.G. R.R.

PART OF TRACT NO. 50
 SECTIONS 10, 15 & 16
 STATE OF COLORADO

R.O.W. MAP NO 2

FED. ROAD DIST. NO.	STATE	PROJ. NO.	SHEET NO.	TOTAL SHEETS
3	COLO.	SG 87(3)8 S 97(12)	4	





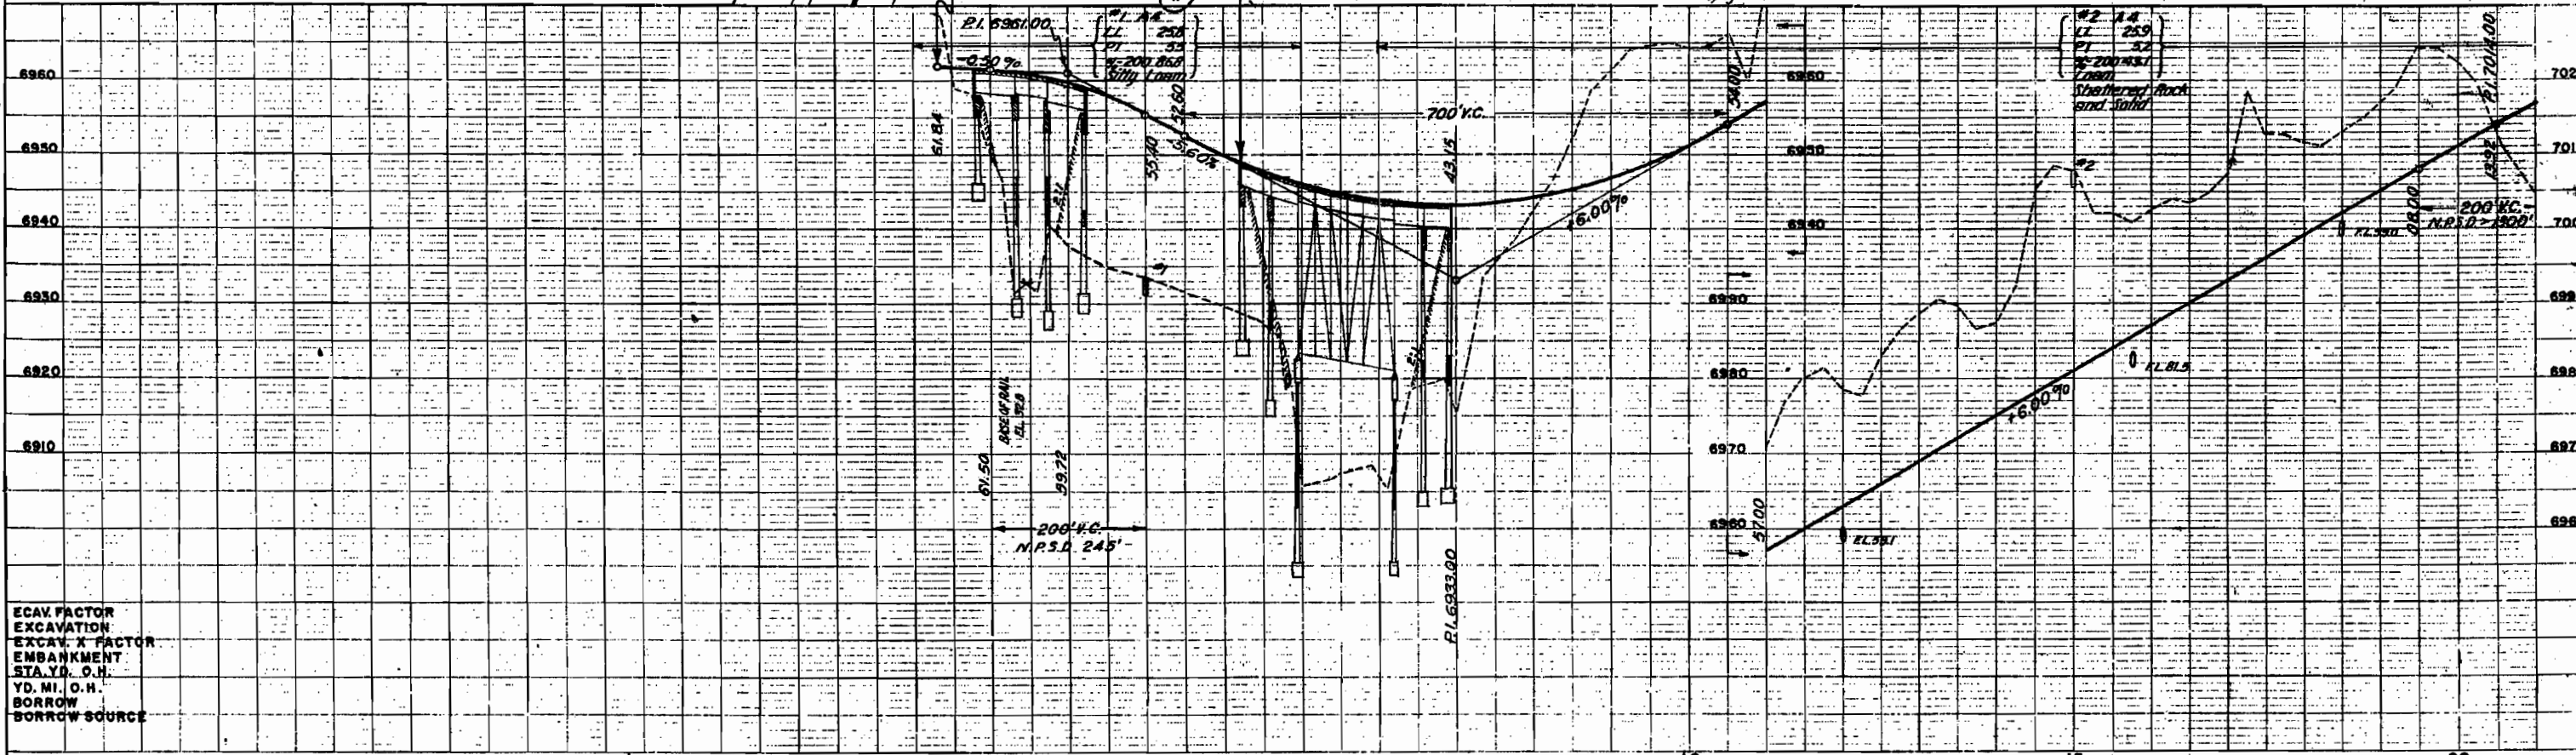


PLATE 1-PLAN-PROFILE R.P.R. STANDARD
 EUGENE DETMERS CO., CHICAGO, ILL.

FED. ROAD DIST. NO.	STATE	PROJ. NO.	SHEET NO.	TOTAL SHEETS
3	COLO.	\$ 97(3) 8 \$ 97(2)	5	


TRACT NO. 46
SECTION 10
LAKE BOWN

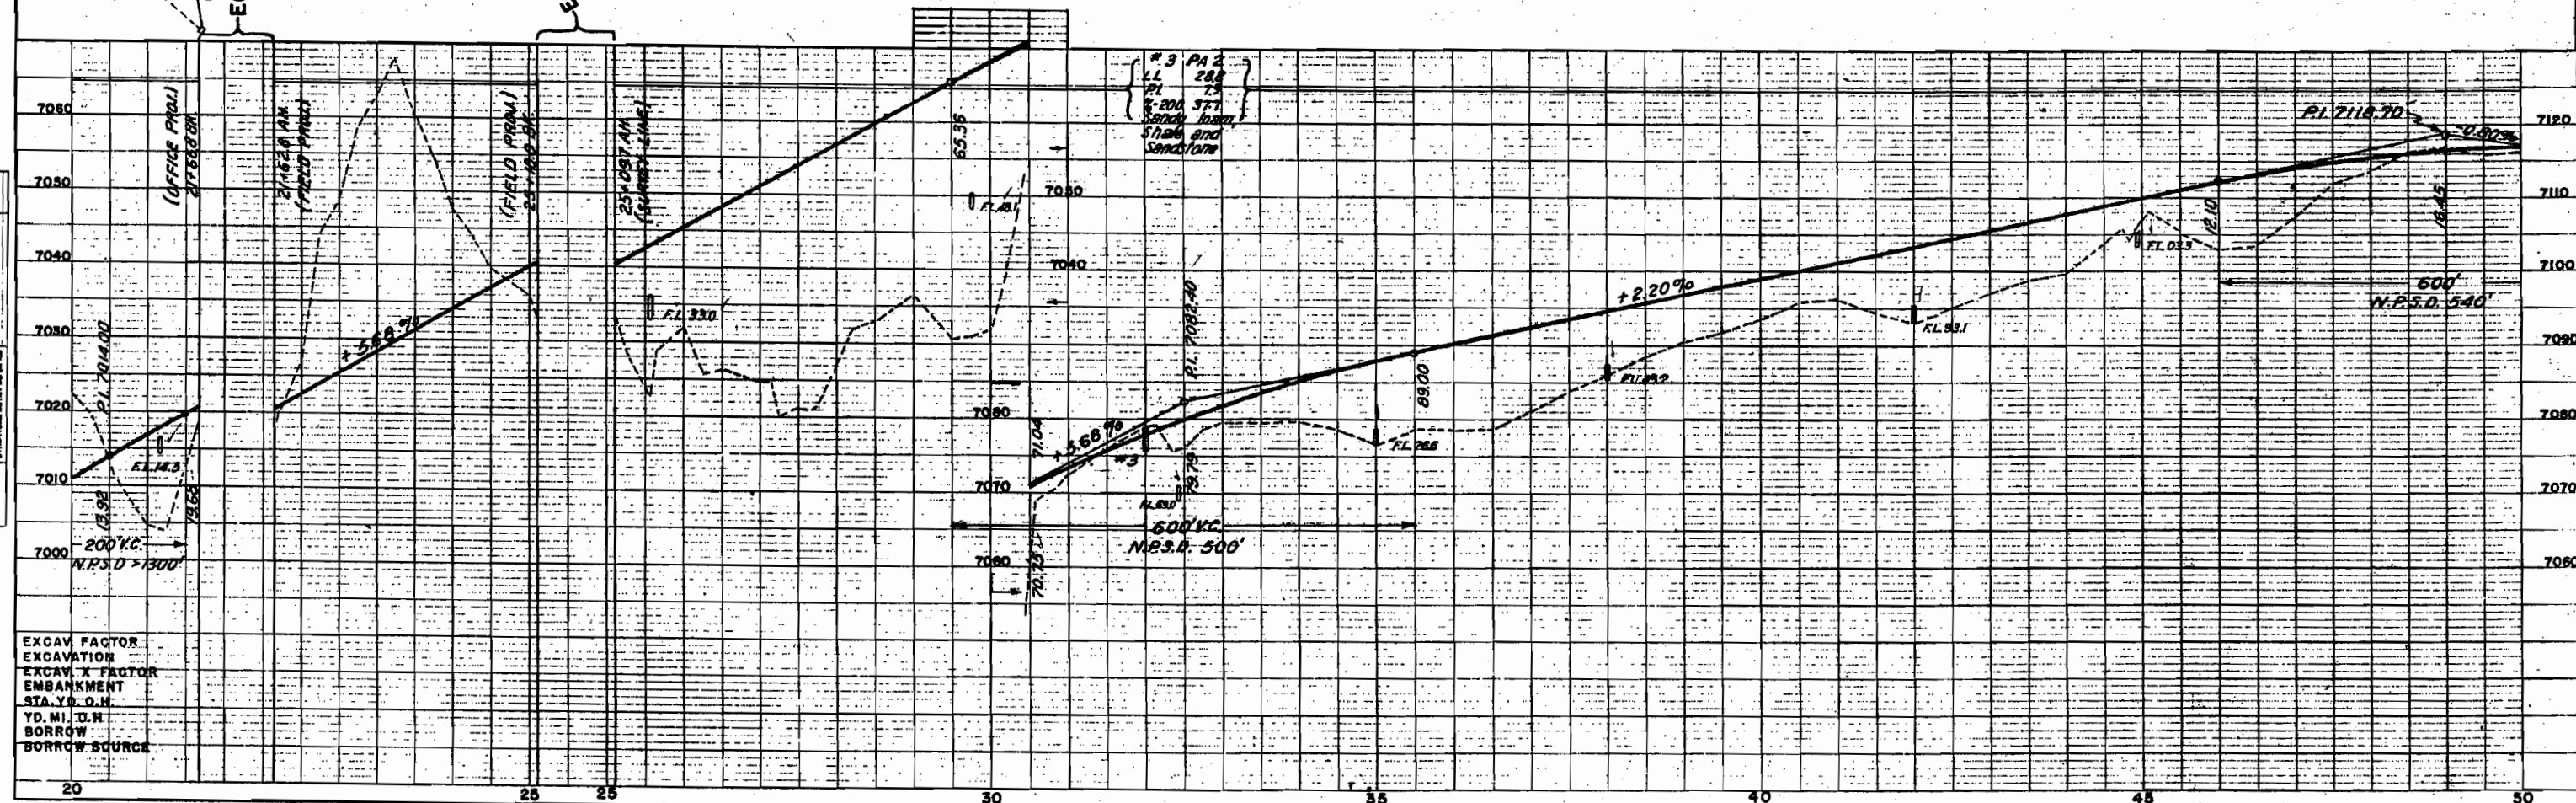 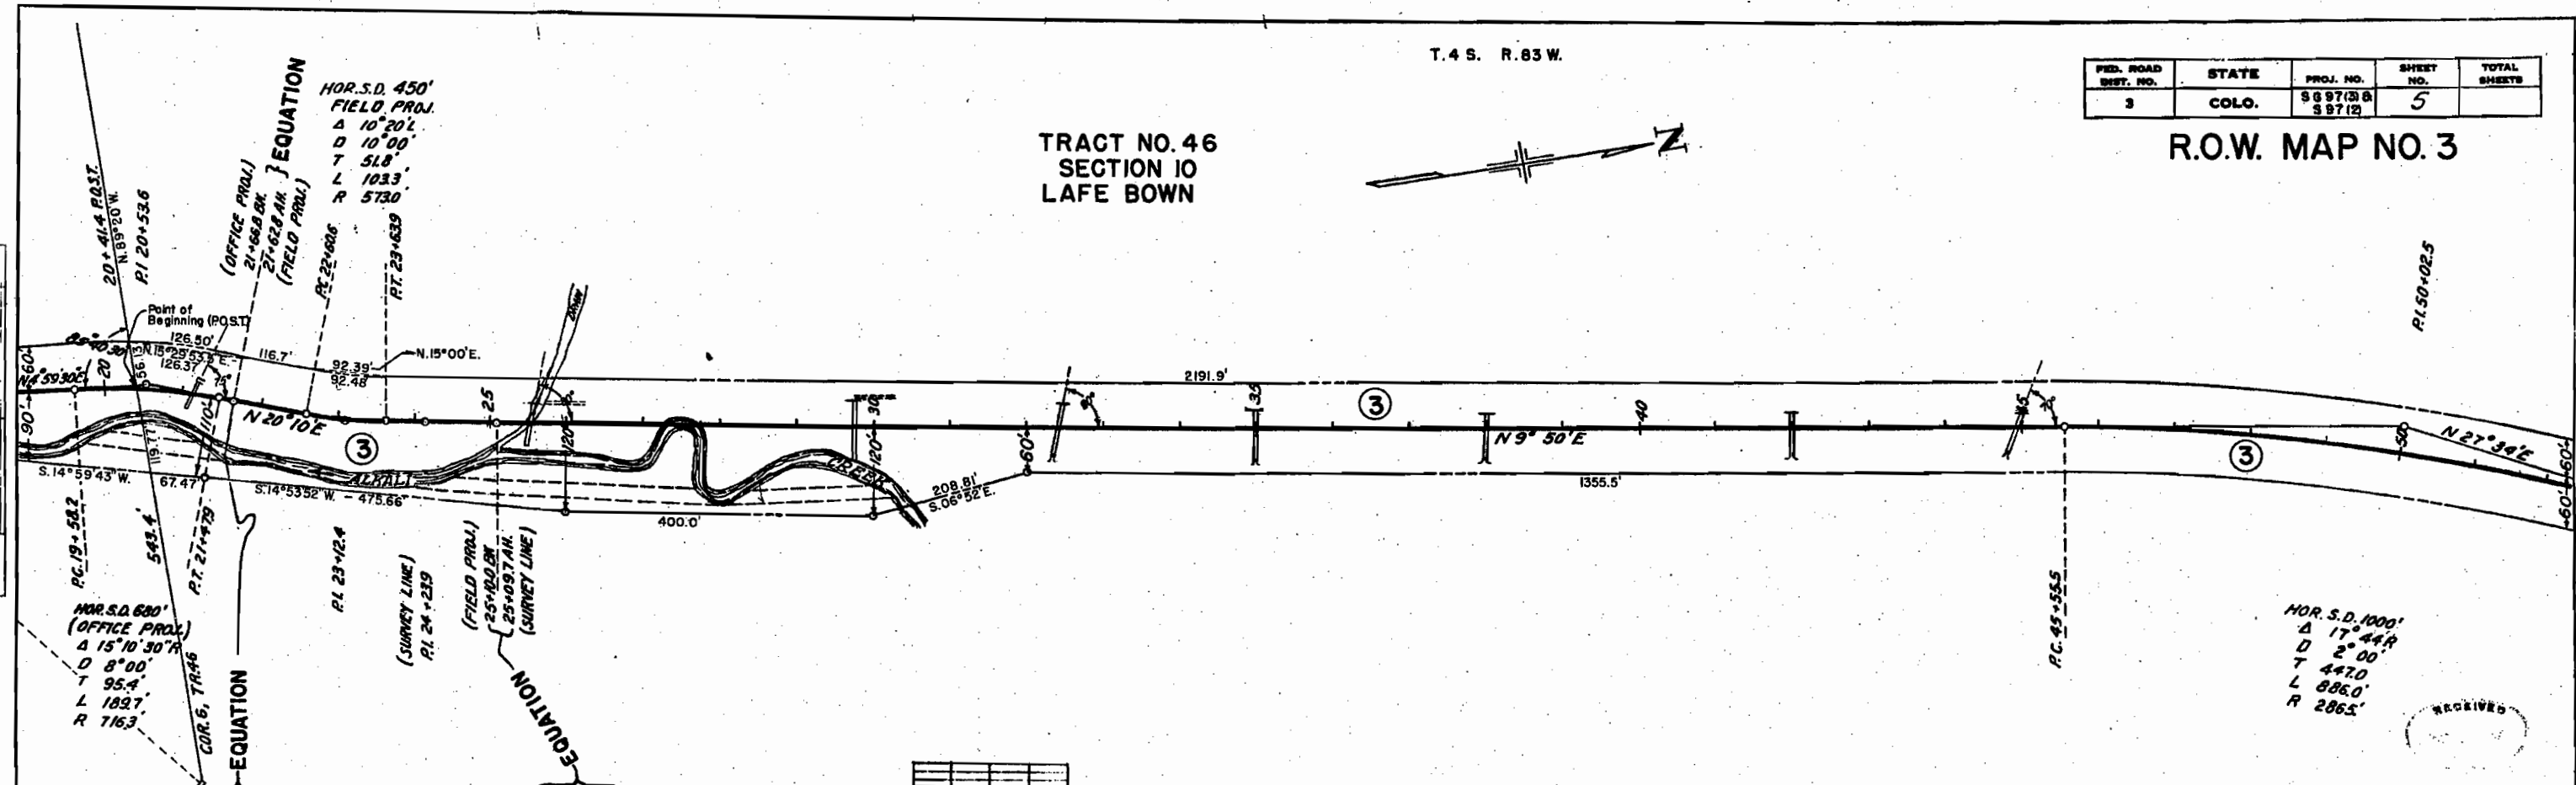 

EXCAV. FACTOR
EXCAVATION
EXCAV. X FACTOR
EMBANKMENT
STA. YD. O.H.
YD. MI. O.H.
BORROW
BORROW SOURCE

PLAN	DATE	6-17-46
	BY	C.L.
SURVEYED	ADJUSTMENT CHECKED	
	BY	
NO. 2026	DATE	6-20-46

PROFILE	DATE	6-17-46
	BY	C.L.
SURVEYED	ADJUSTMENT CHECKED	
	BY	
NO. 2026	DATE	6-20-46

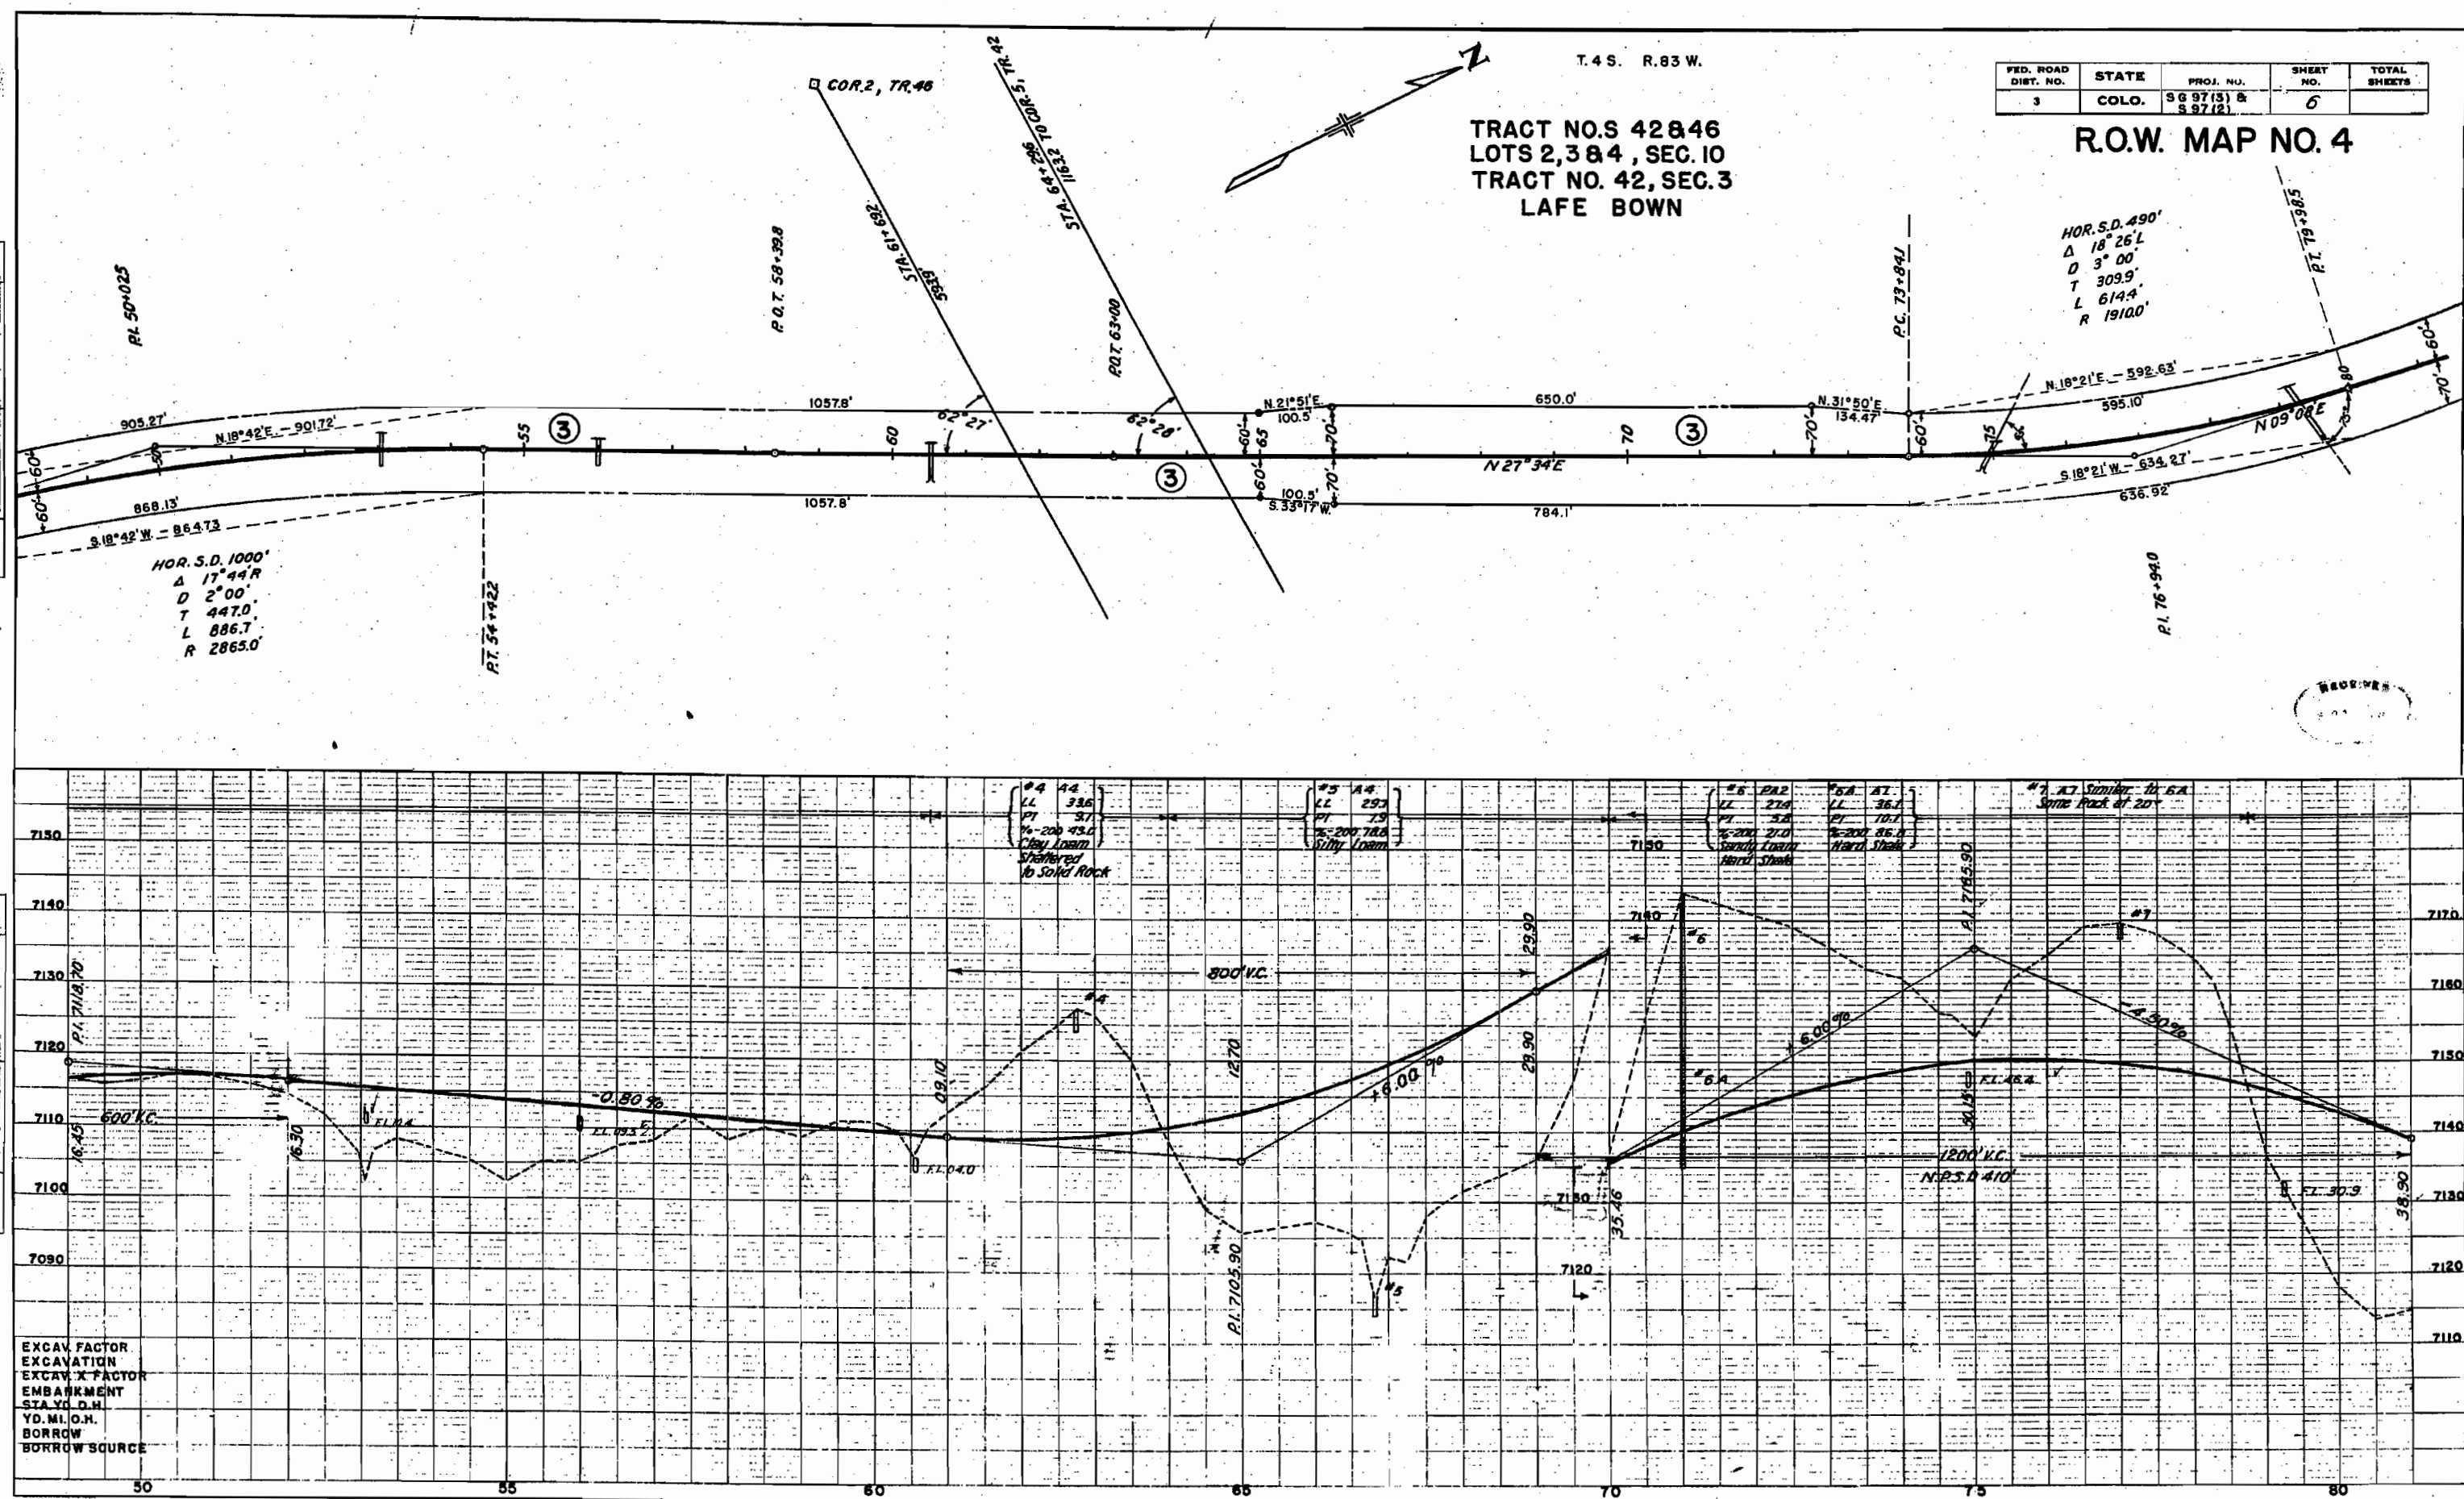

EXCAV. FACTOR
EXCAVATION
EXCAV. X FACTOR
EMBANKMENT
STAY D.H.
YD. M.I. O.H.
BORROW
BORROW SOURCE

PLAN
 SHEET NO. 13027
 DATE 10/2/27
 BY C.L.
 CHECKED BY C.L.
 SCALE 1" = 100'



PROFILE
 SHEET NO. 13028
 DATE 10/2/27
 BY C.L.
 CHECKED BY C.L.
 SCALE 1" = 100'

T.4 S. R.83 W.

FED. ROAD DIST. NO.	STATE	PROJ. NO.	SHEET NO.	TOTAL SHEETS
3	COLO.	9897 (3) & 997 (2)	7	

R.O.W. MAP NO. 5



TRACT NO. 42
 SECTION 3
 LAKE BOWN

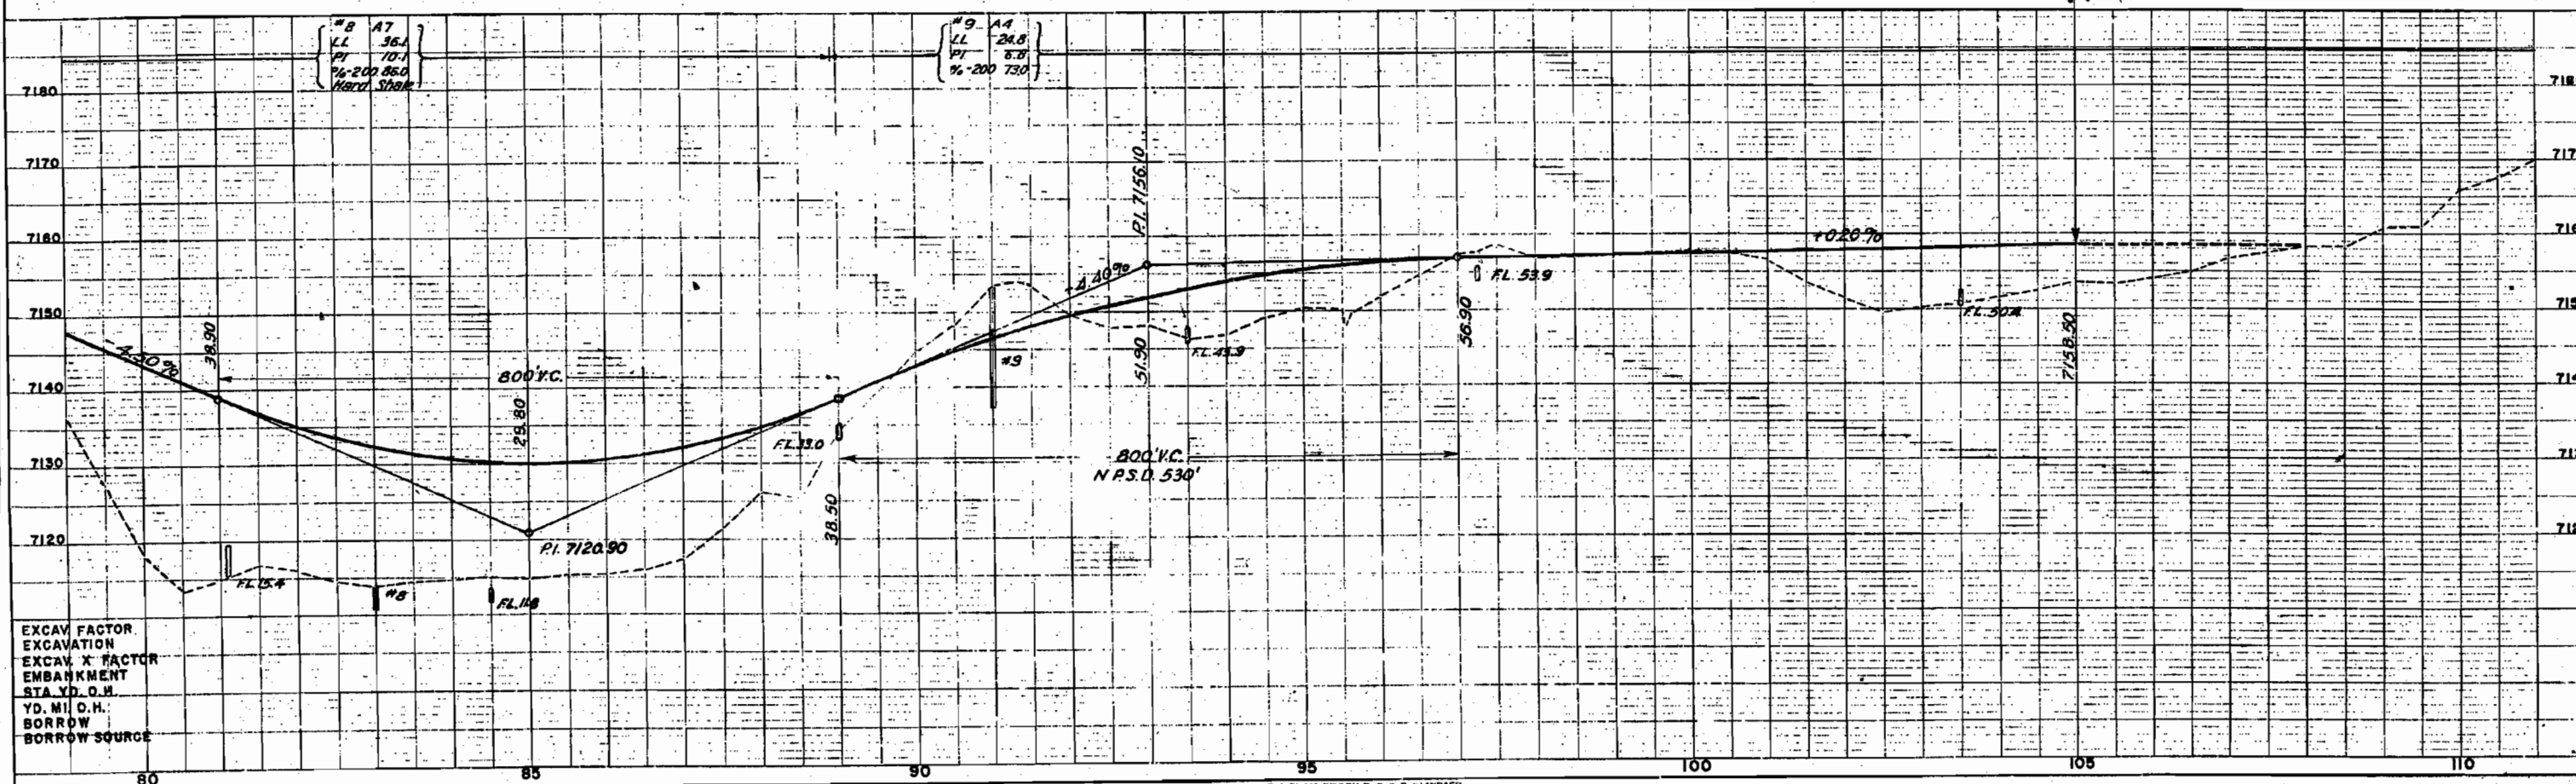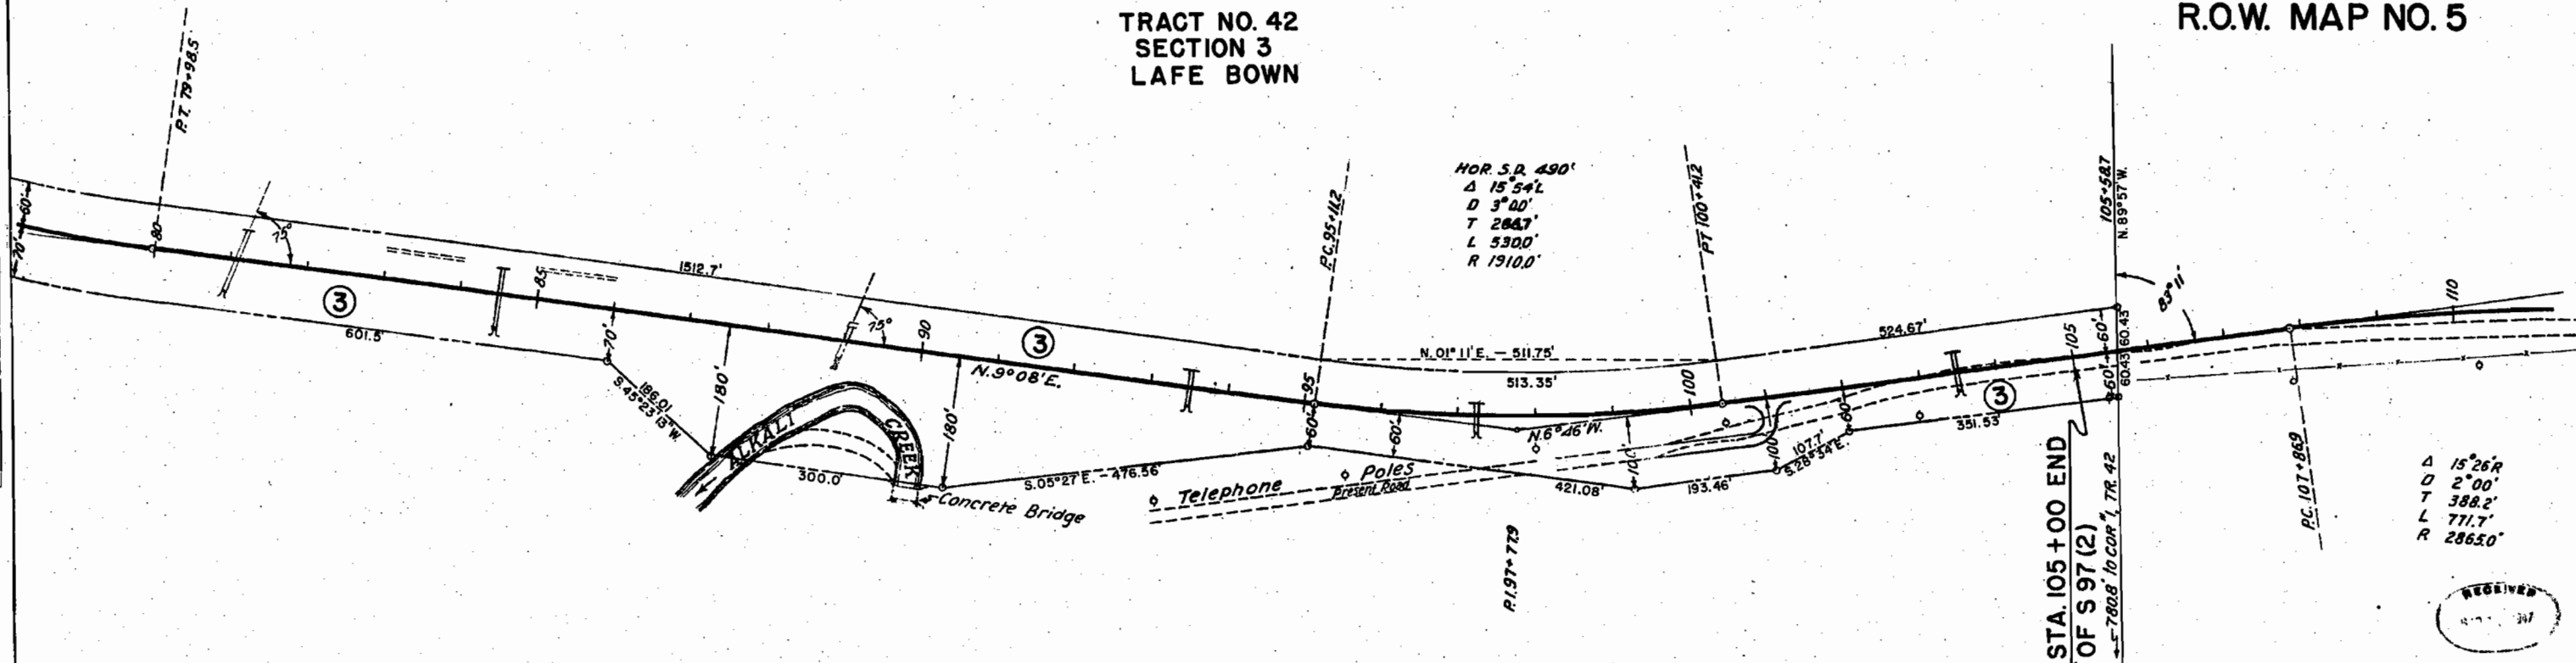

EXCAV. FACTOR
 EXCAVATION
 EXCAV. X FACTOR
 EMBANKMENT
 STA. YD. O.H.
 YD. MI. O.H.
 BORROW
 BORROW SOURCE

COLORADO STATE HIGHWAY DEPARTMENT
RIGHT OF WAY MAP
FOR
F.A.S.-S-97(2)
EAGLE COUNTY
SCALE 1"=400'

FED. ROAD DIST. NO.	STATE	F.A.S. PROJ. NO.	SHEET NO.	TOTAL SHEETS
3	COLO.	S-97(2)		

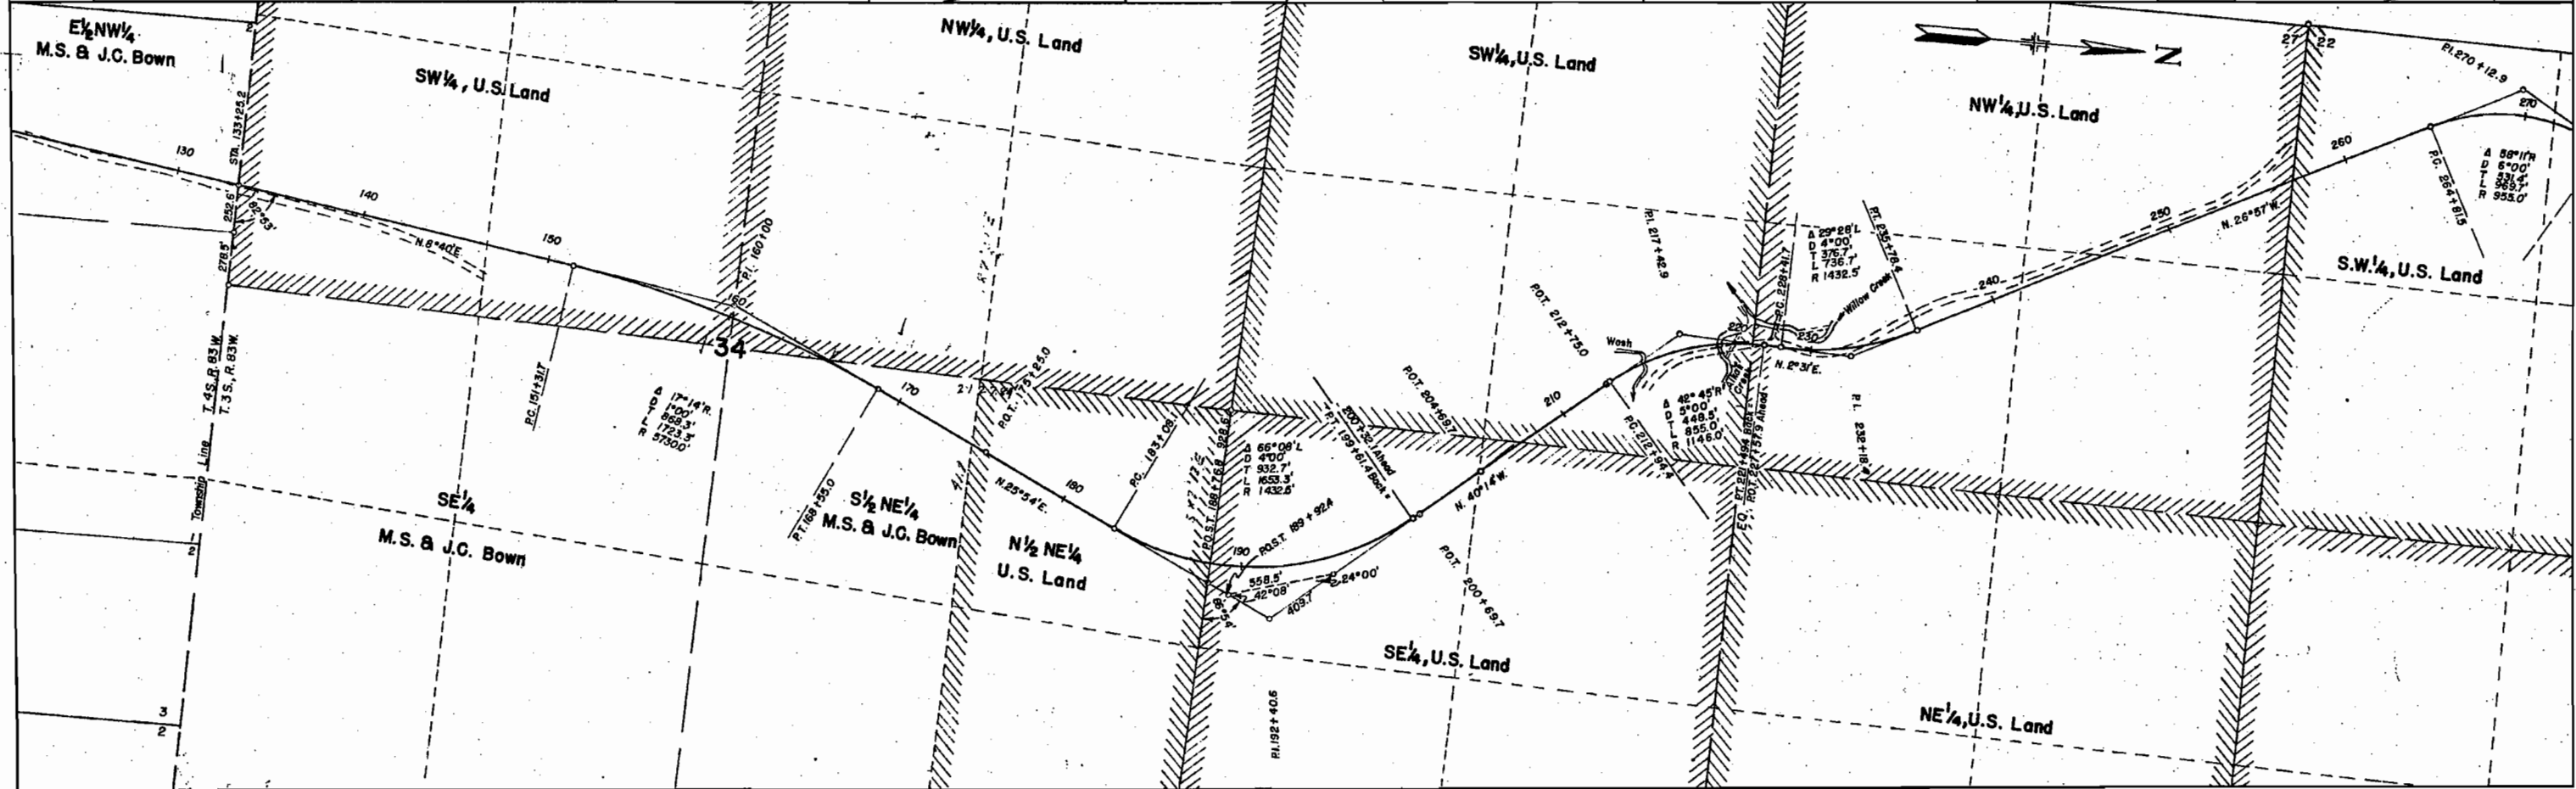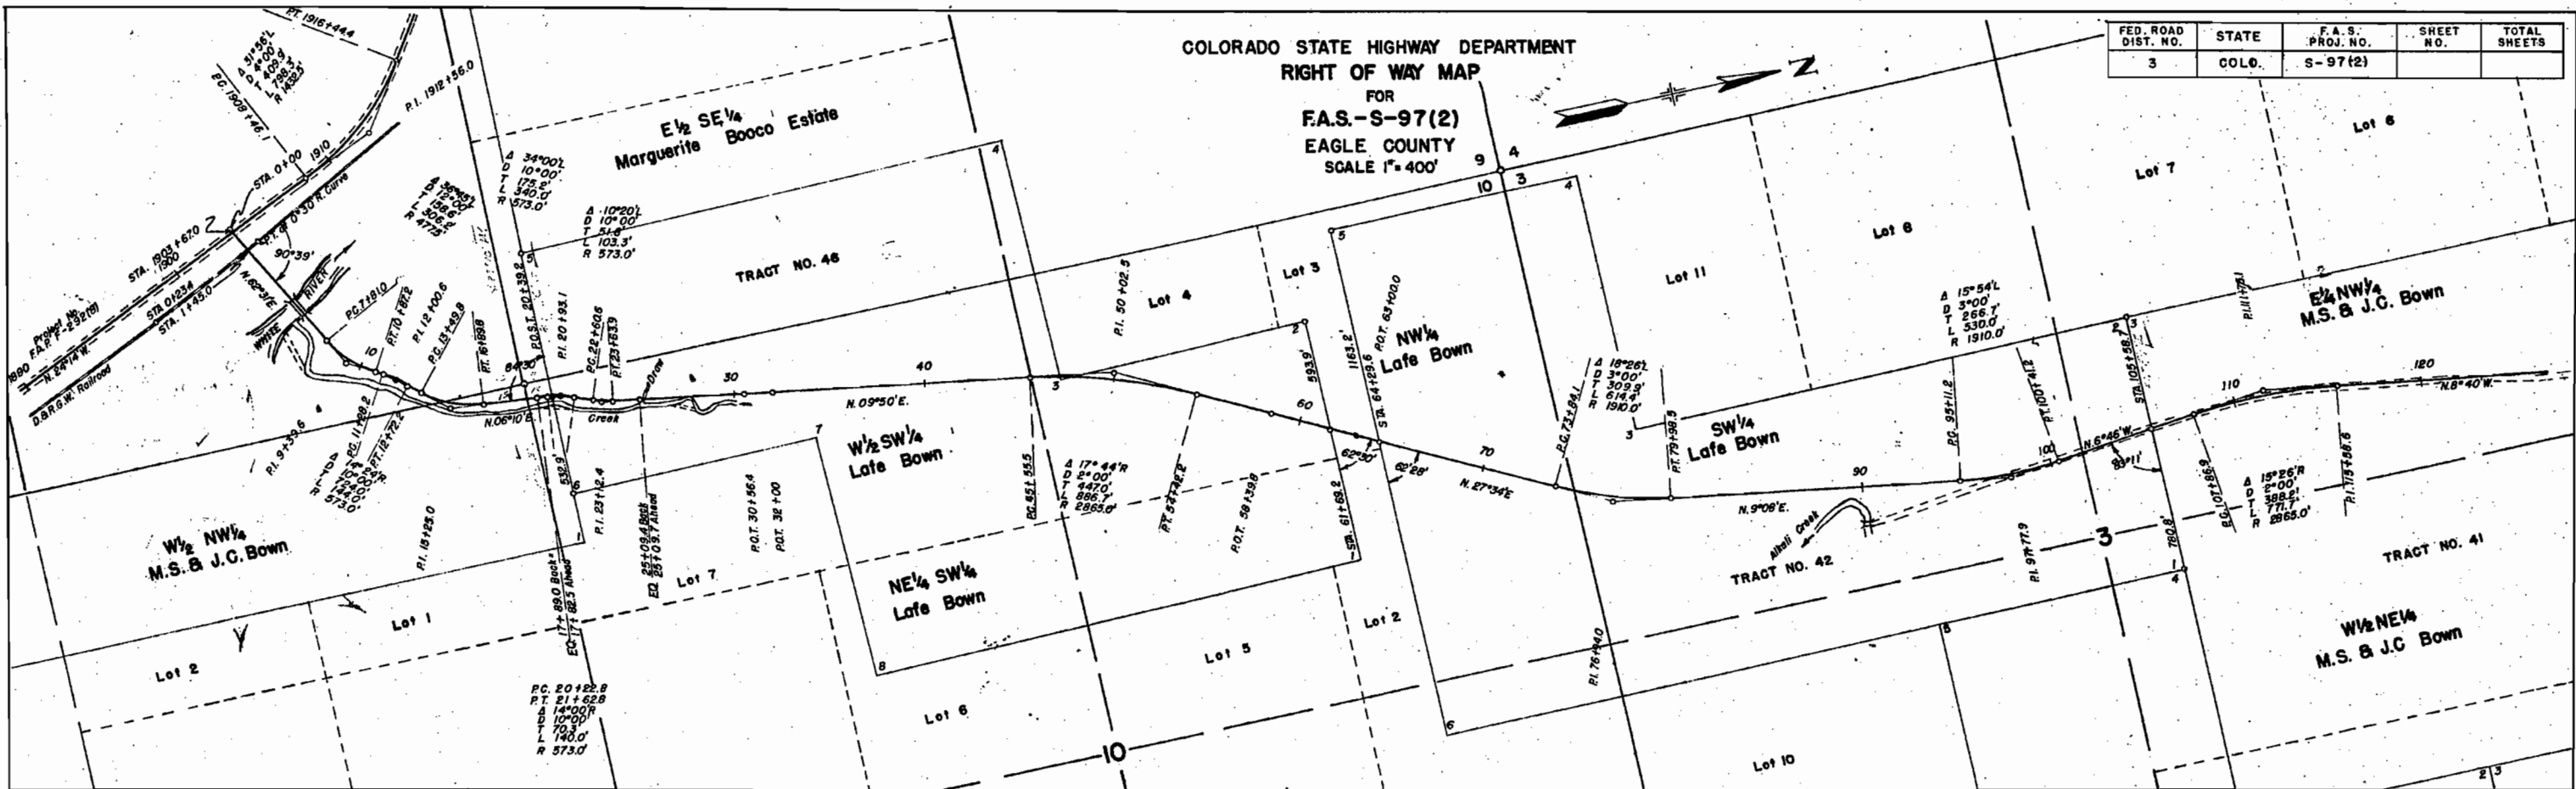

COLORADO STATE HIGHWAY DEPARTMENT

RIGHT OF WAY MAP

FOR
F.A.S.-S-97(2)
EAGLE COUNTY
SCALE 1"=400'

FED. ROAD DIST. NO.	STATE	F.A.S. PROJ. NO.	SHEET NO.	TOTAL SHEETS
3	COLO.	S-97(2)		

