

SN FA 81(12)	F 005-3(1)
1	1
2	2
3-5	5-7
8	8

INDEX OF SHEETS

TITLE SHEET & SKETCH MAP
TABULATION OF PROPERTIES
ALIGNMENT PLAN AND PROFILE
SHOWING RIGHT OF WAY
OWNERSHIP MAP

COLORADO STATE HIGHWAY DEPARTMENT PLAN AND PROFILE OF PROPOSED COMBINED FEDERAL AID PROJ. NO. SN FA 81(12) & F 005-3(1) STATE HIGHWAY NO. 20 (6)

JEFFERSON COUNTY RIGHT OF WAY


(INFORMATION OBTAINED FROM AVAILABLE COUNTY RECORDS)

SCALES ON ORIGINAL TRACINGS

ON PLAN, 1 IN. = 100 FT.
ON PROFILE 1 IN. = 100 FT. HORIZONTAL
1 IN. = 10 FT. VERTICAL

GRADE LINE ON PROFILE IS SHOWN AS GRADE OF FINISHED ROAD

F.005-3(1) GROSS LENGTH OF PROJECT 6086.3 FEET = 1.152 MILES
NET LENGTH OF PROJECT
SN FA 81(12) GROSS LENGTH OF PROJECT 6346.7 FEET = 1.202 MILES
NET LENGTH OF PROJECT R.71W.

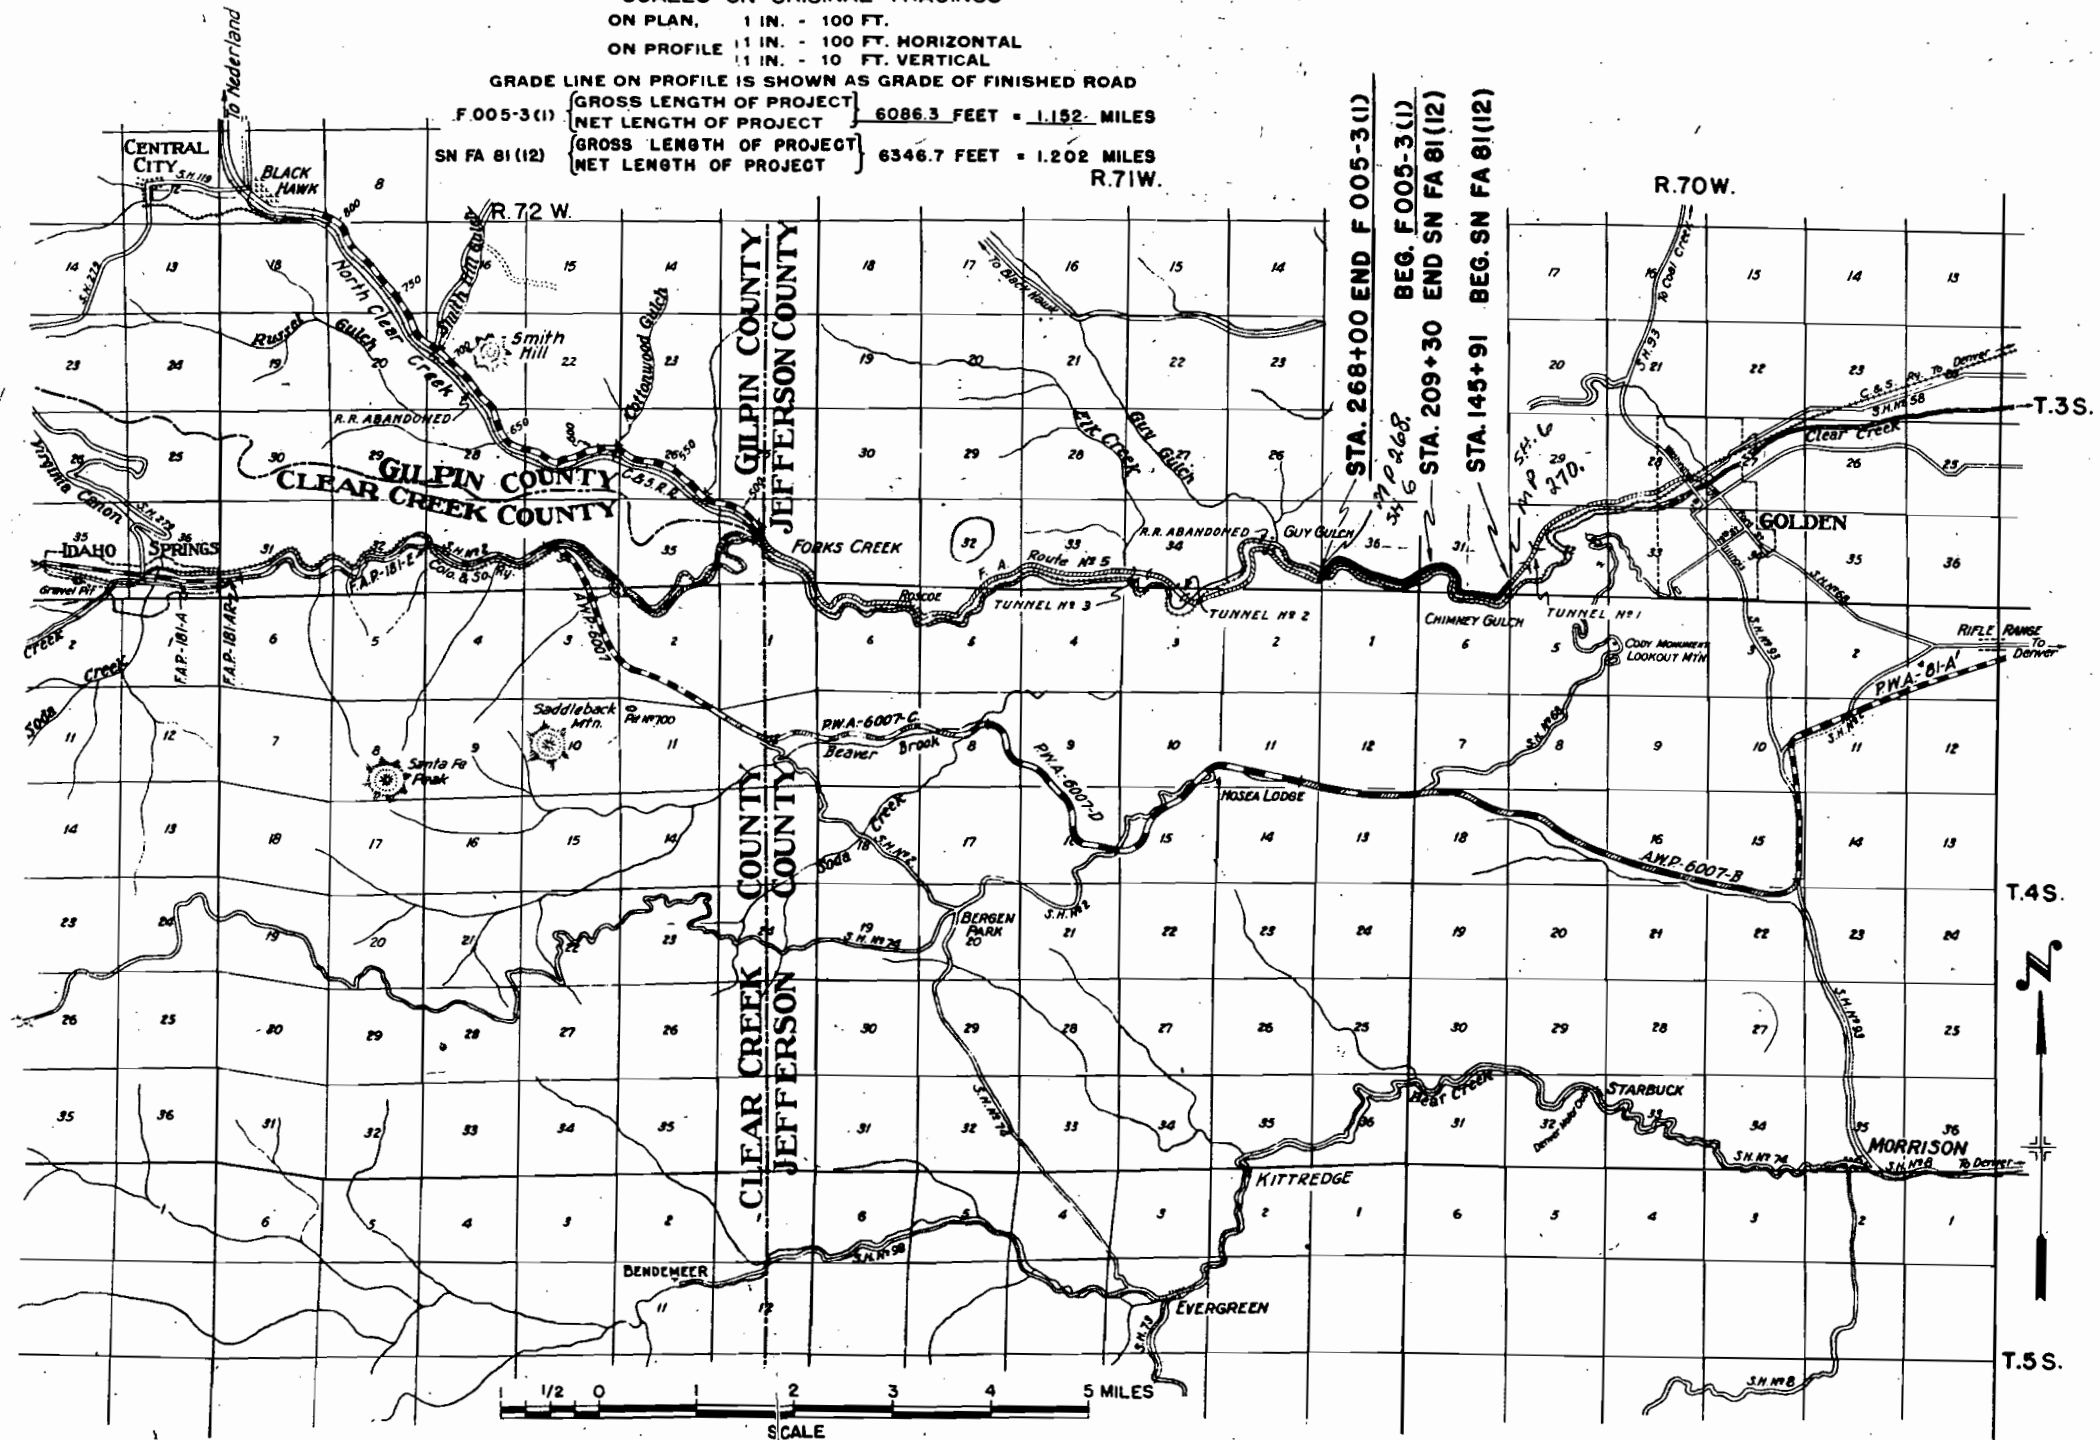

FED. ROAD DIST. NO.	STATE	F.A. PROJ. NO.	SHEET NO.	TOTAL SHEETS
3	COLO.	SN FA 81(12) & F 005-3(1)	1	

RIGHT OF WAY

CONVENTIONAL SIGNS

CENTER LINE OF SURVEY
RIGHT OF WAY LINE
SECTION LINE
ONE-QUARTER SECTION LINE
TOWNSHIP OR RANGE LINE
RAILROAD

Rev. F-24-48-T.L.K.

S.H. No. 20

PROJ.

SN-F.A. 81(12)
8 F 005-3(1)

RIGHT OF WAY

RIGHT OF WAY

Rev. 1-24-48-T.L.K.
Rev. 1-25-48-B.M.K.

[illegible]



N.W. 1/4 SEC. 5
T.4 S. R.70 W.

N.E. 1/4 SEC. 6
T.4 S. R.70 W.

FED. ROAD DIST. NO.	STATE	FED. AID PROJ. NO.	SHEET NO.	TOTAL SHEETS
3	COLO.	SN-F.A.81(12)	3	

Rev. 1-28-48-B.M.K.



RIGHT OF WAY

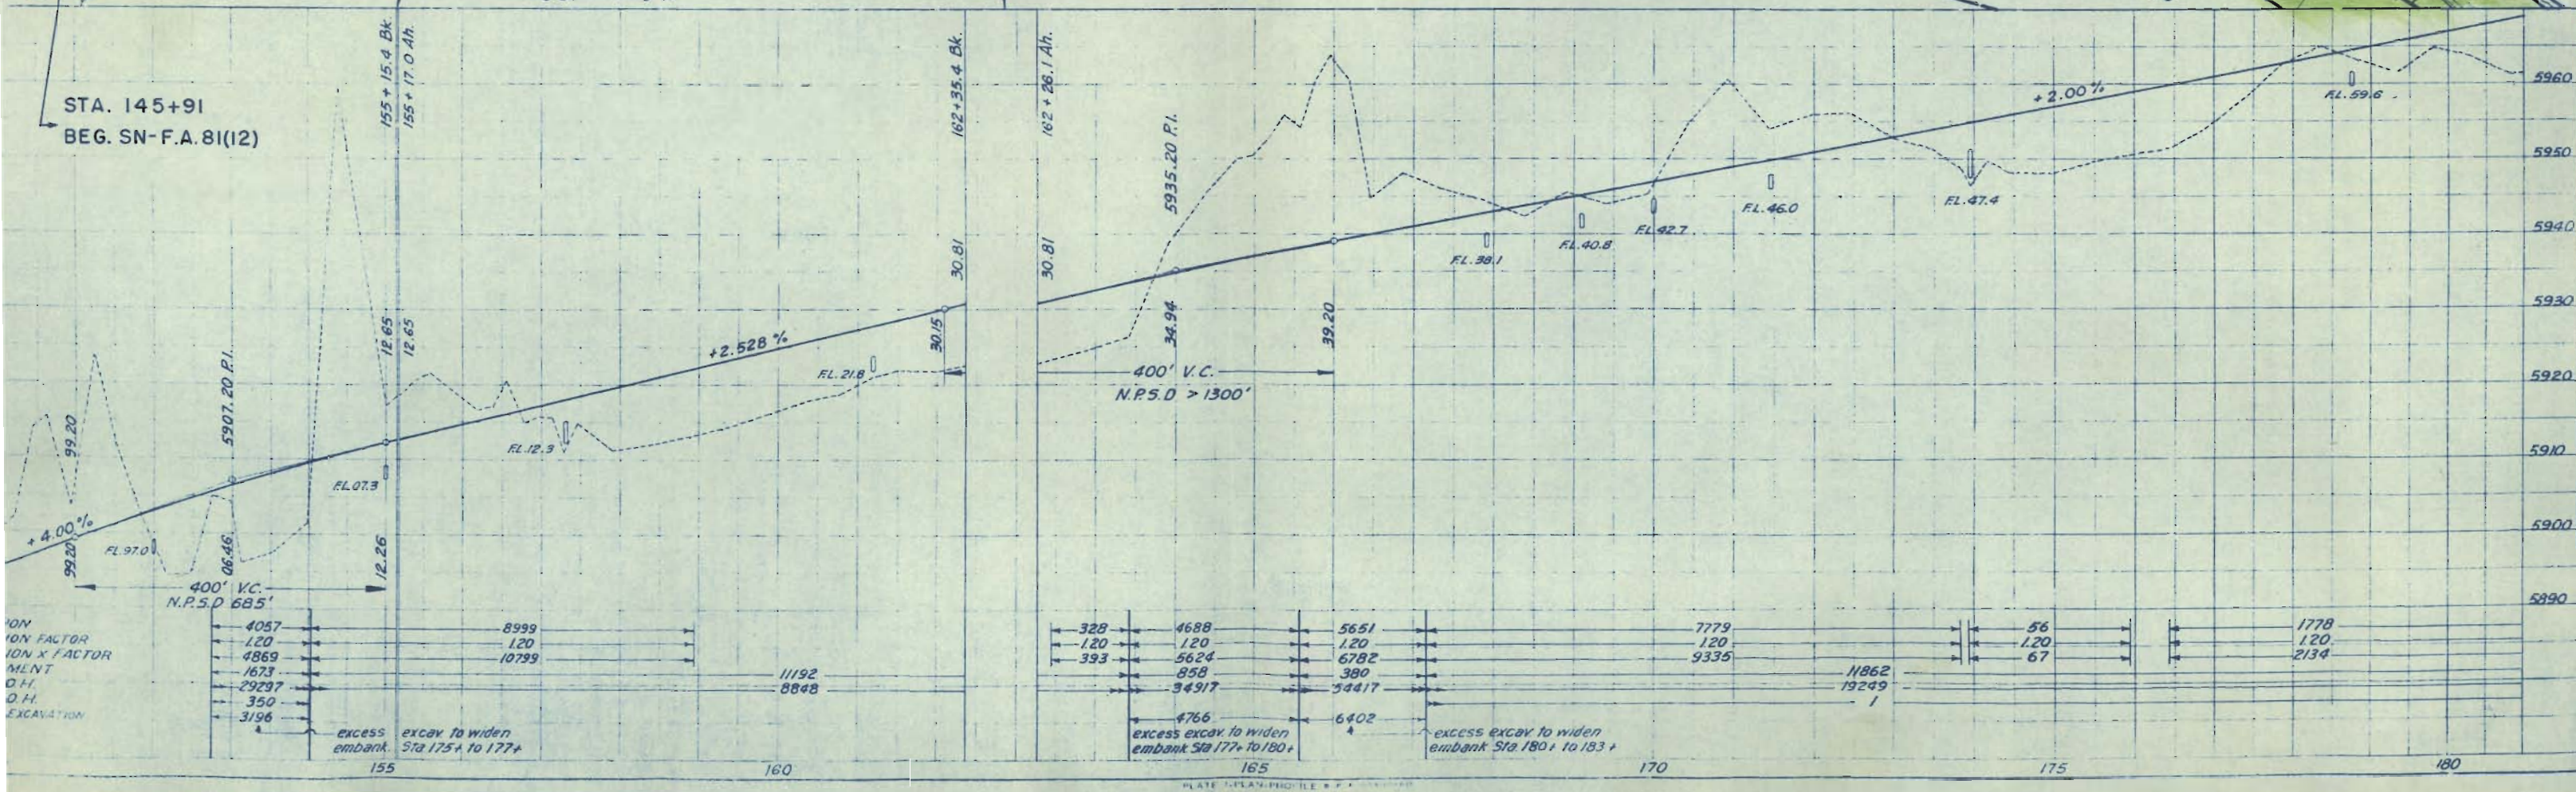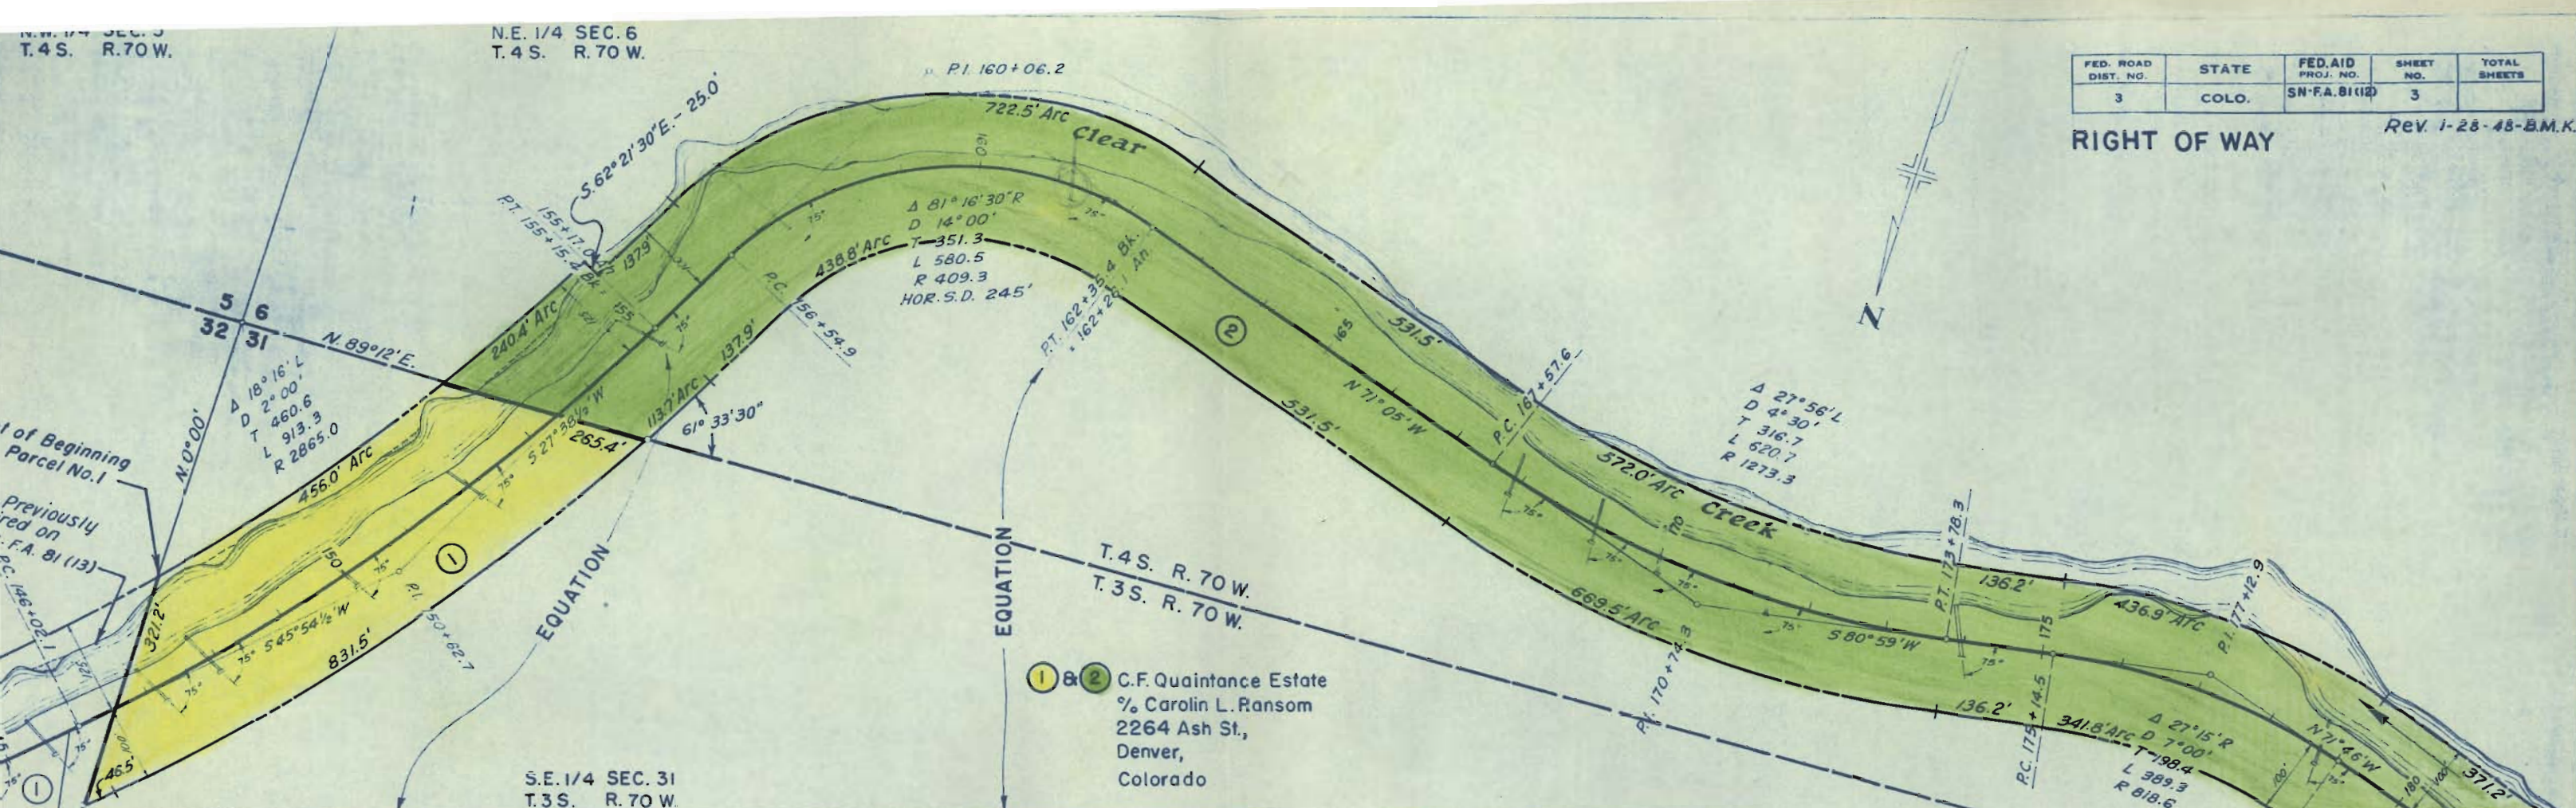

FED. ROAD DIST. NO.	STATE	FED. AID PROJ. NO.	SHEET NO.	TOTAL SHEETS
3	COLO.	SN-F.A. 8112D	4	

RIGHT OF WAY

Rev. 1-24-48-T.L.M.
Rev. 1-28-48-B.M.

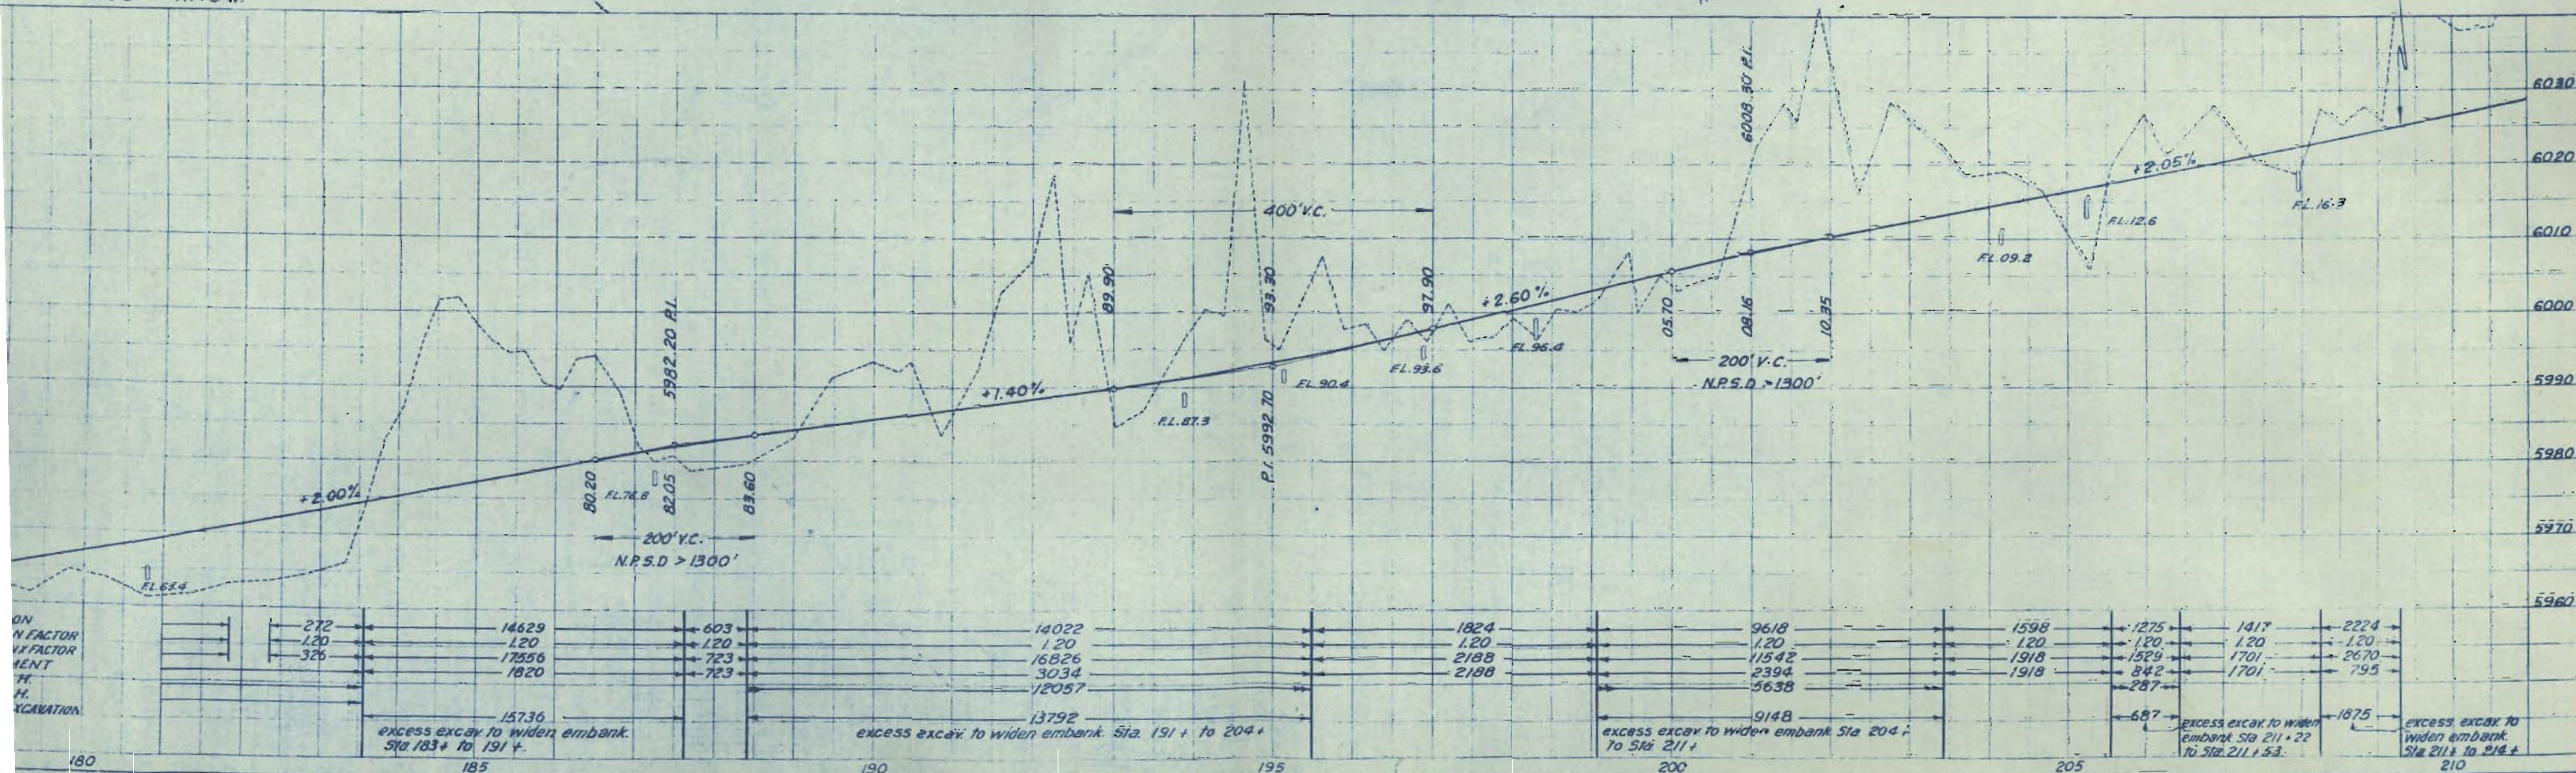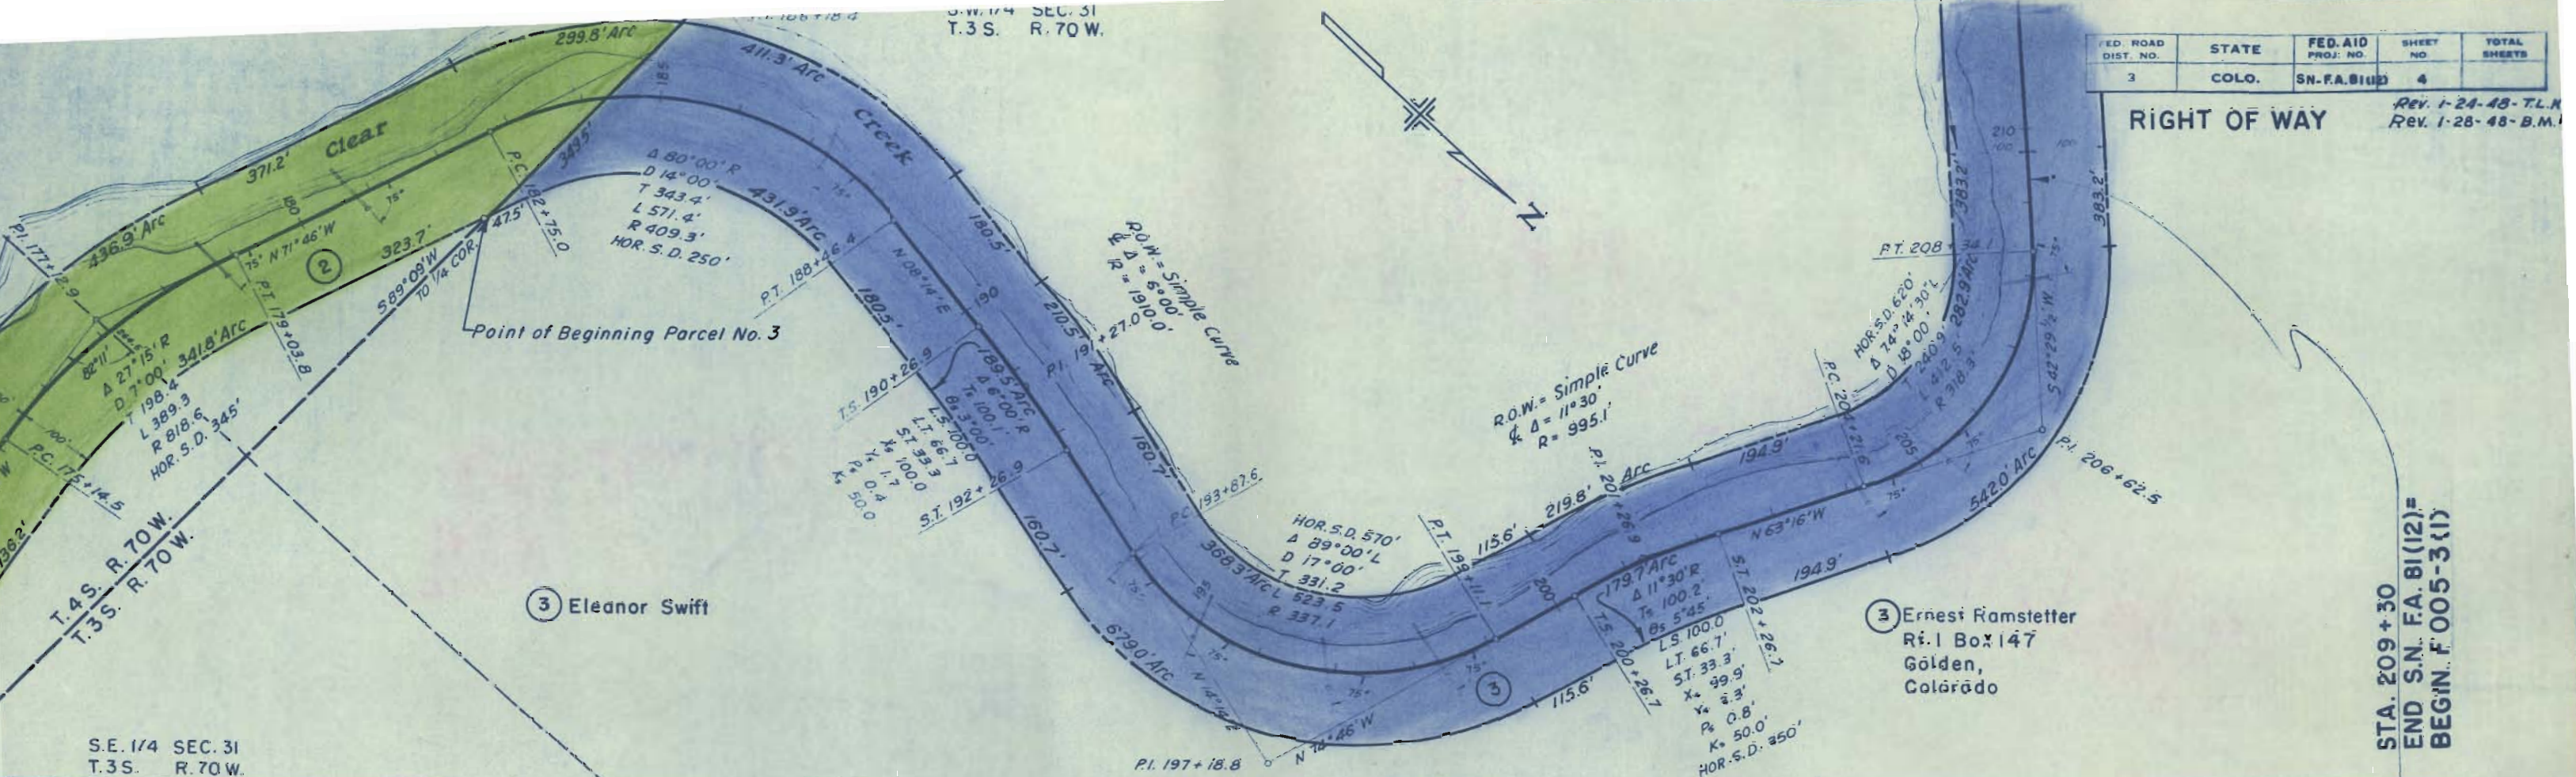

GRAPHIC SCALE




(IN FEET)



1 inch = 400 ft.

JEFFERSON CO
SHE


PARCEL I

APPROXIMATE AREAS OF ENCROACHMENT

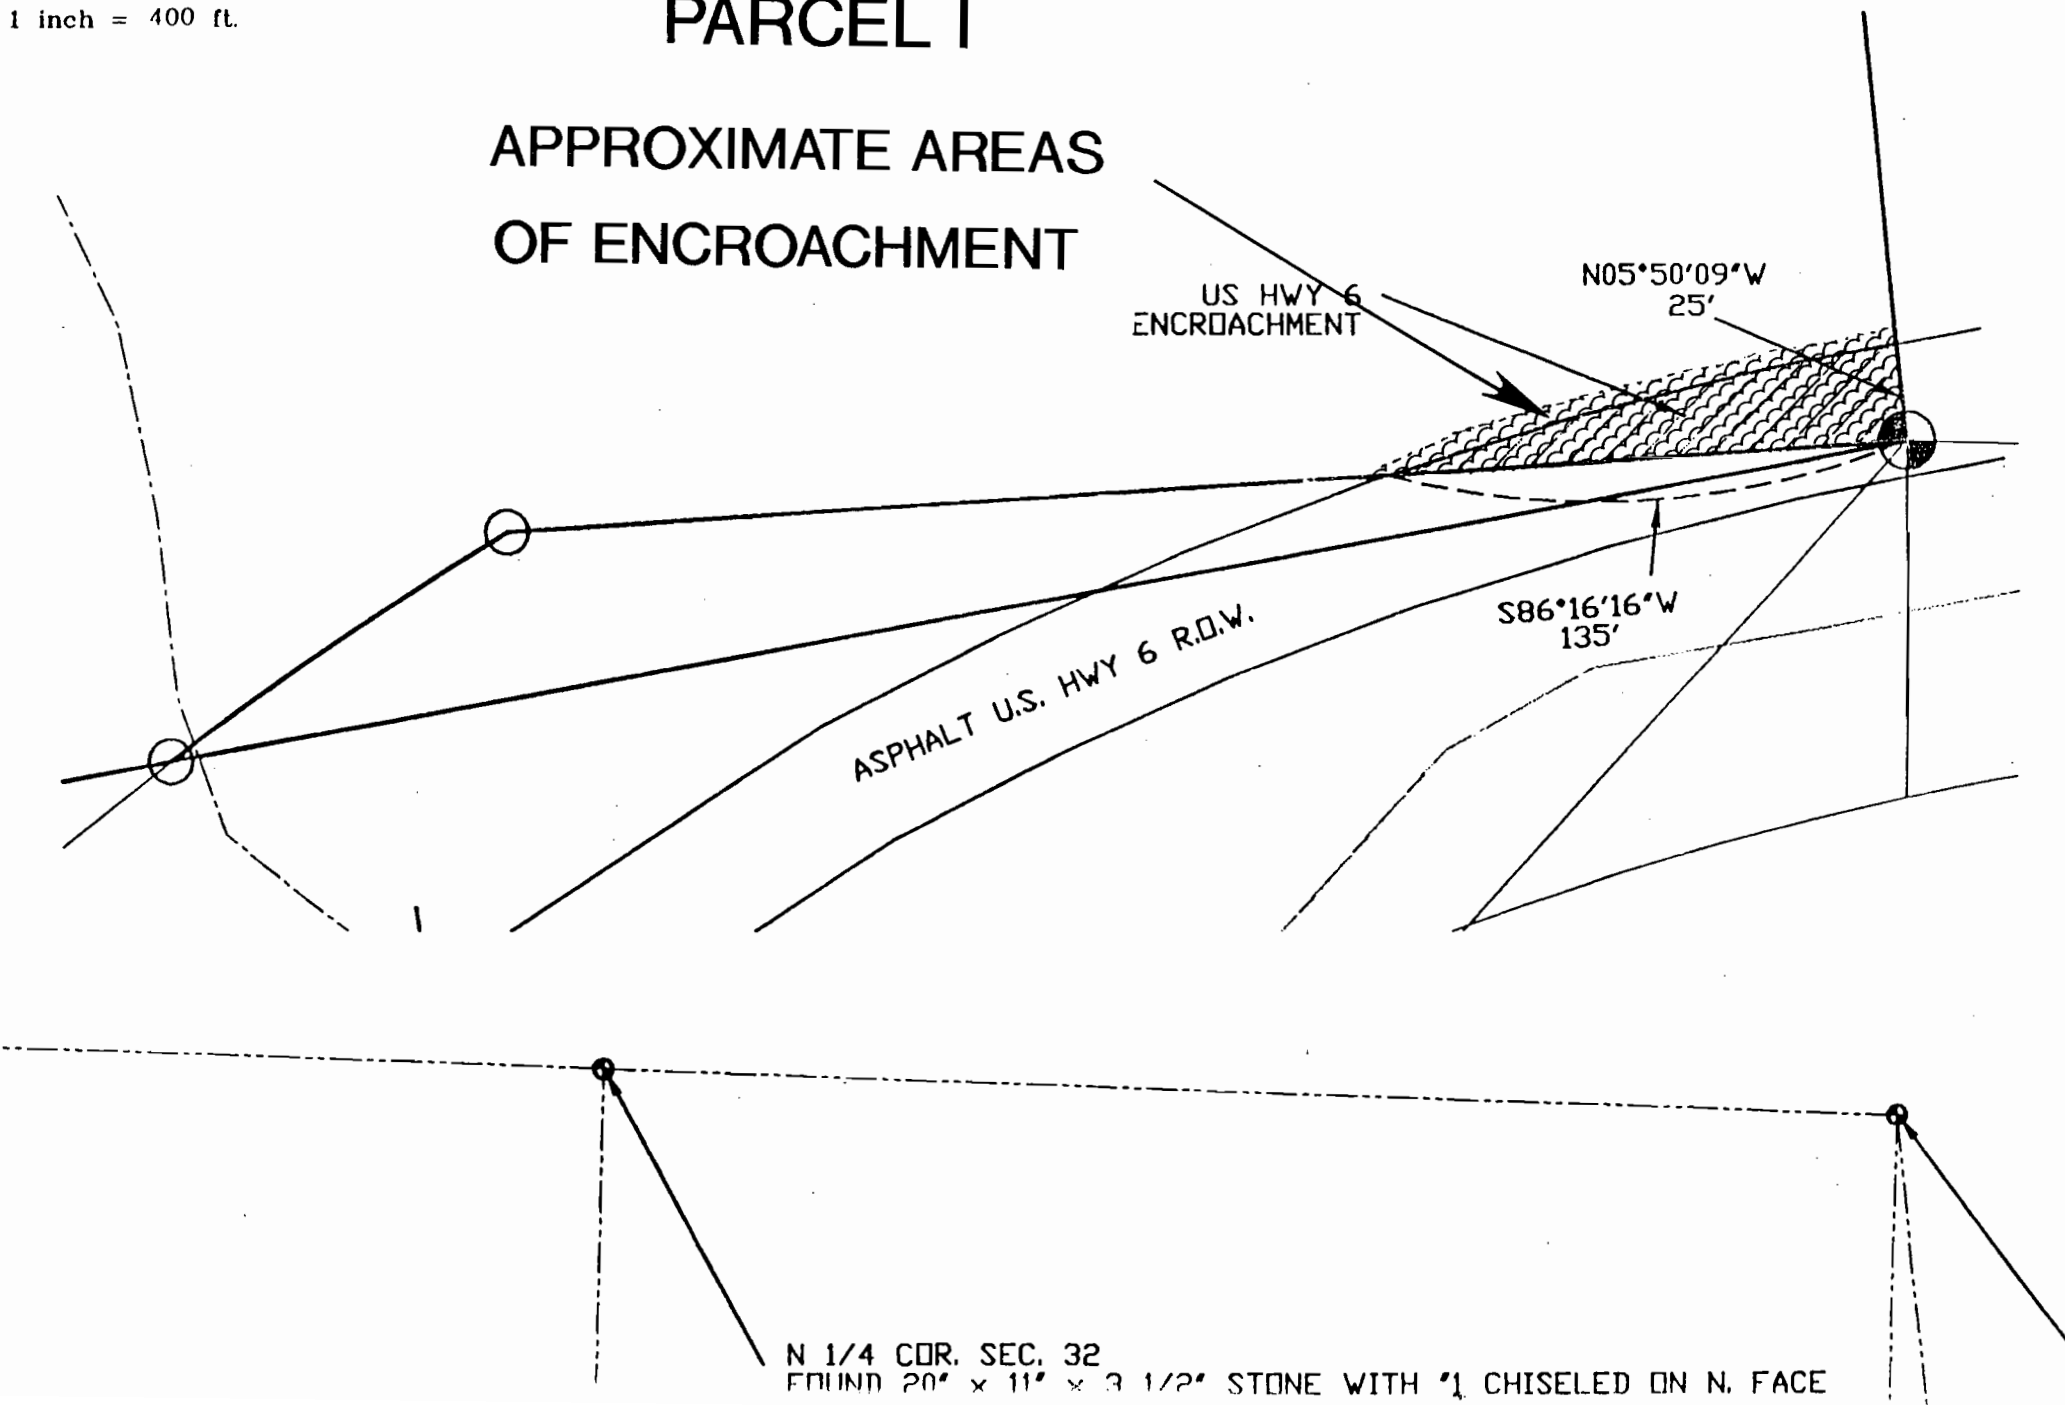

 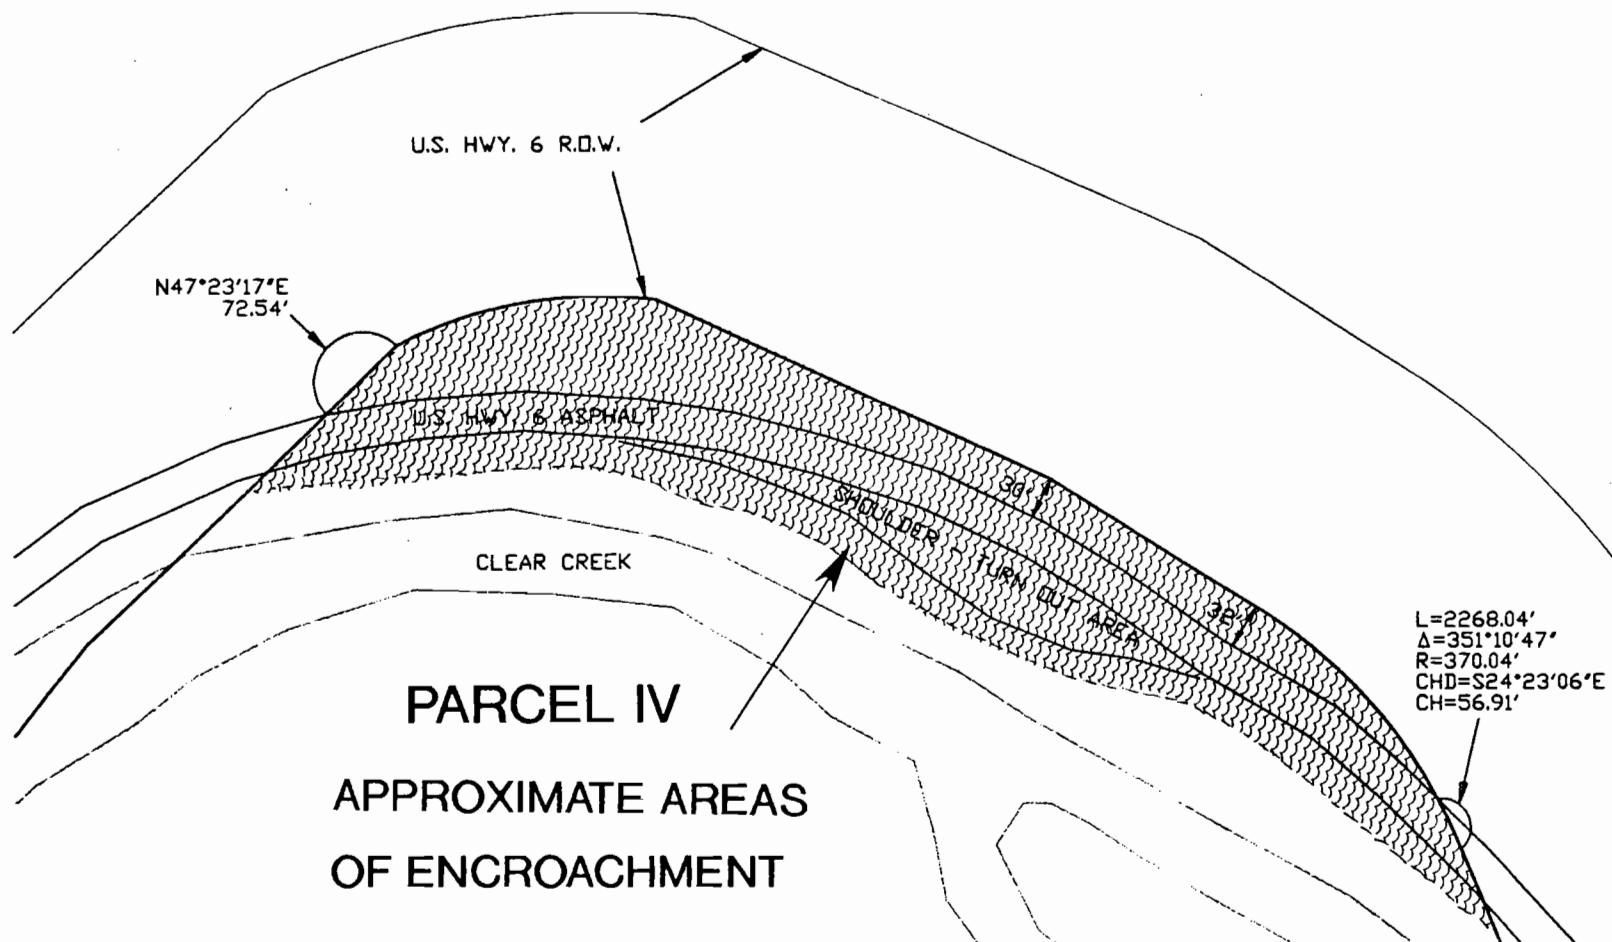

GRAPHIC SCALE

 





(IN FEET)
1 inch = 400 ft.

JEFFERSON CL
SH

PARCEL I



APPROXIMATE AREAS OF ENCROACHMENT

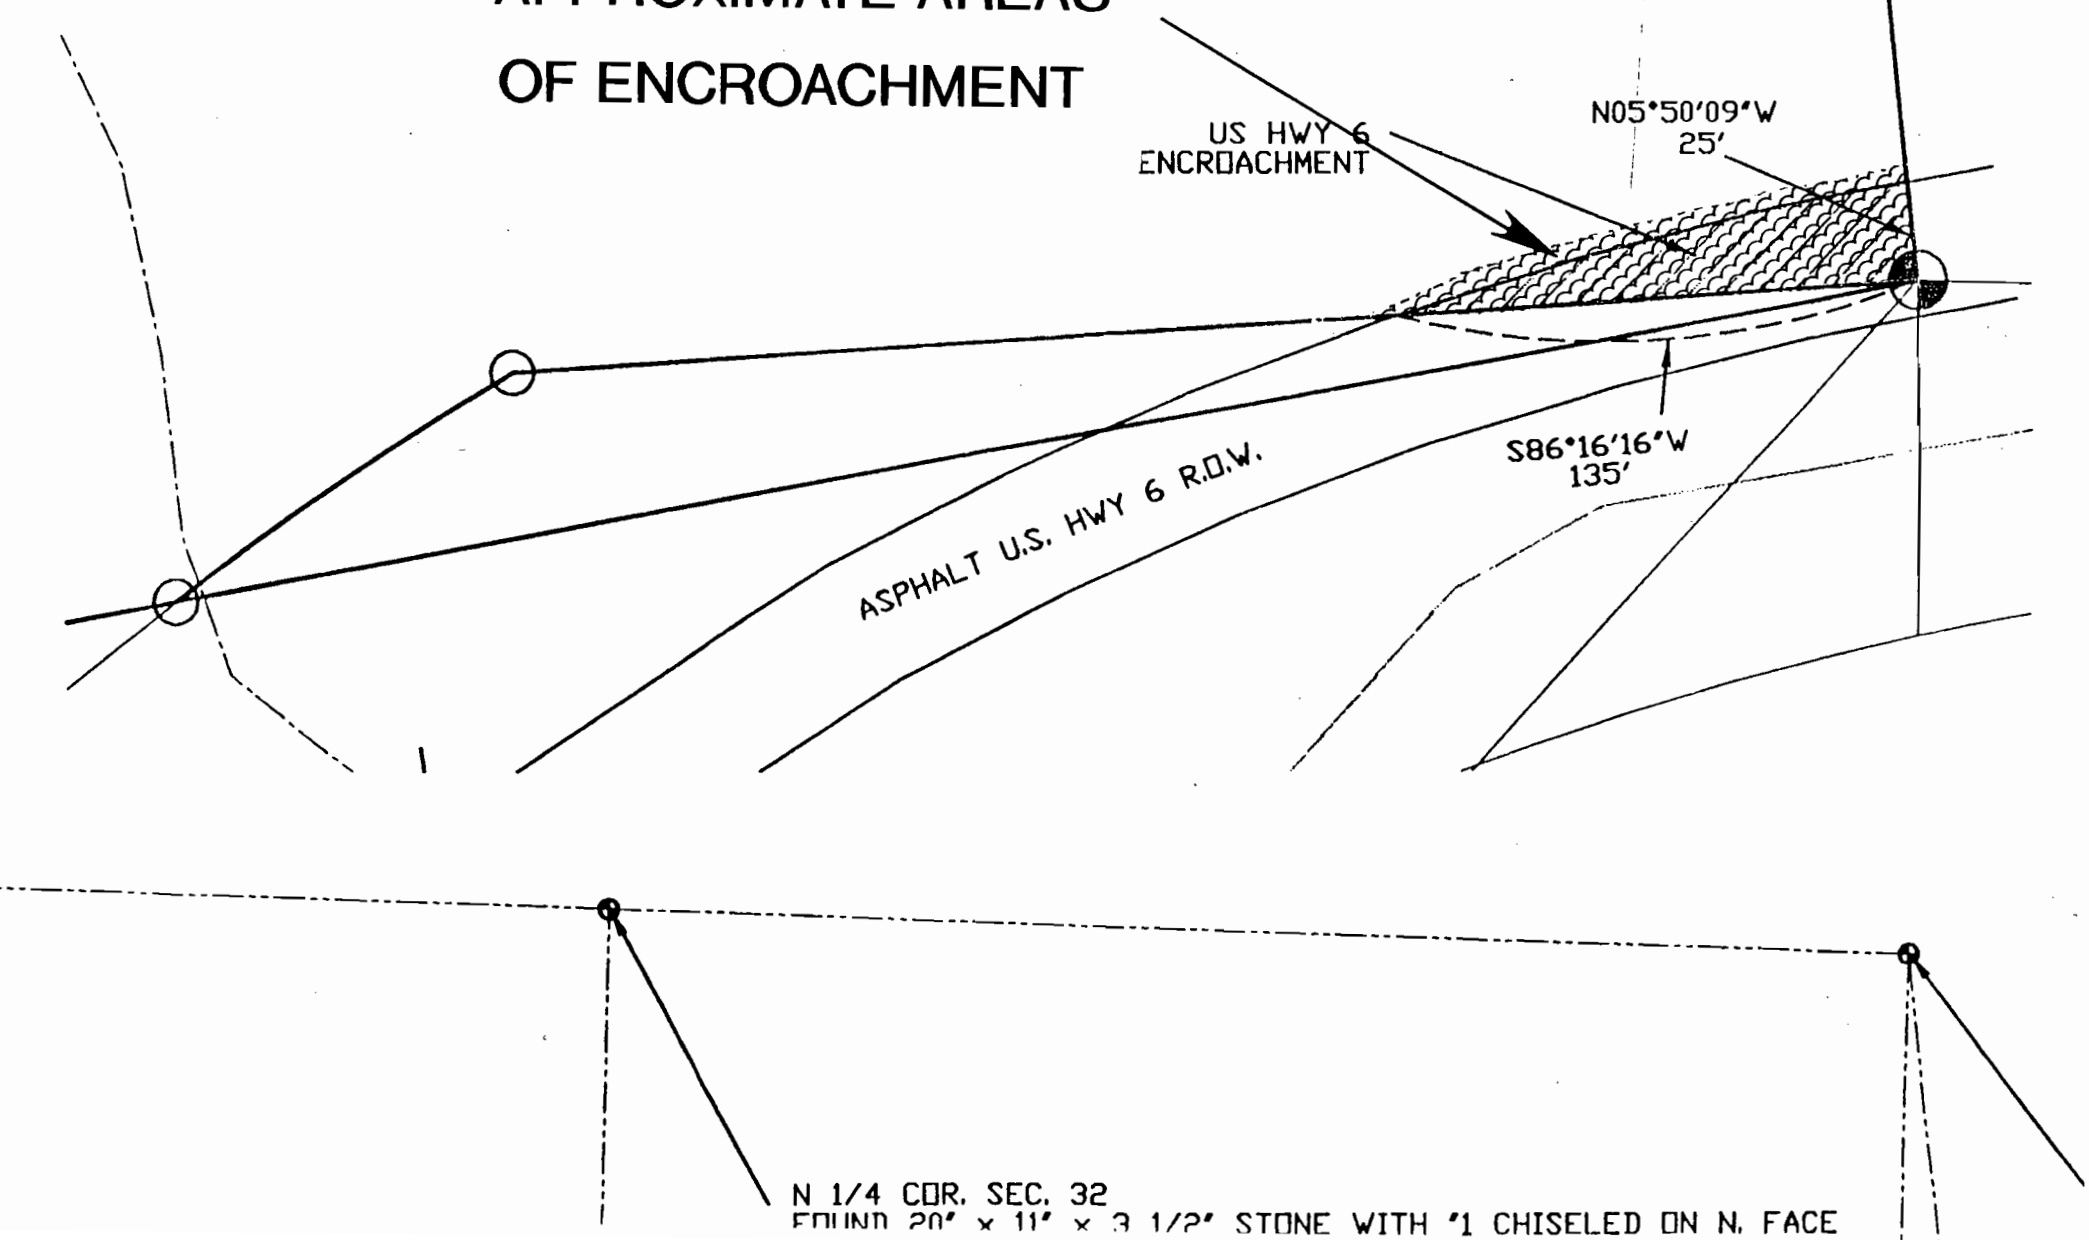

 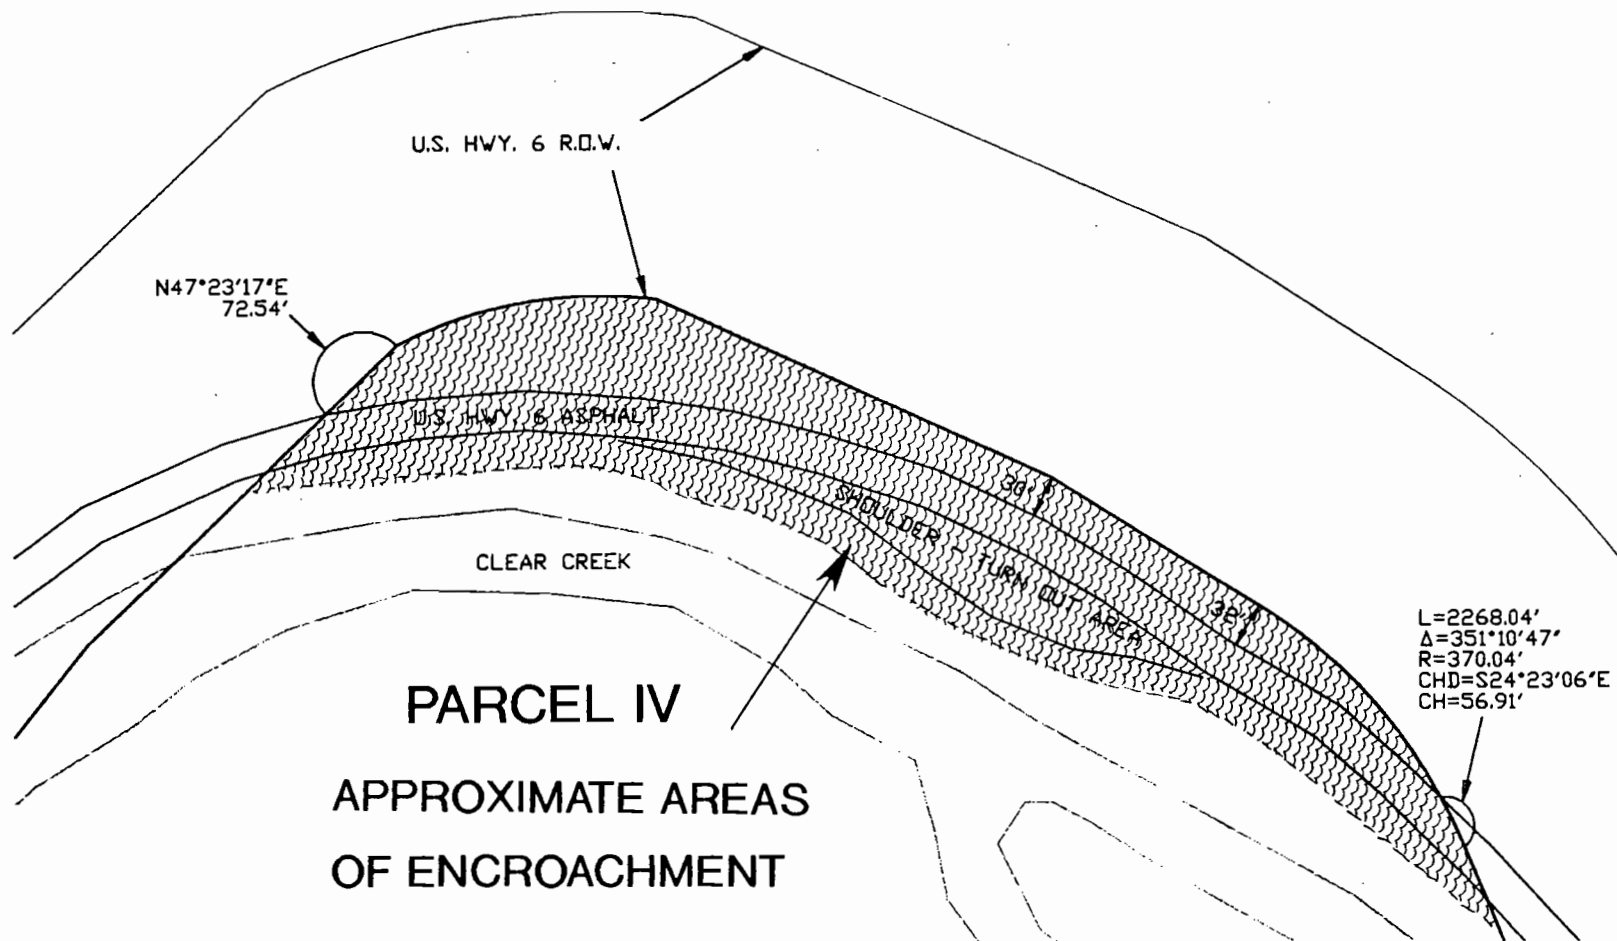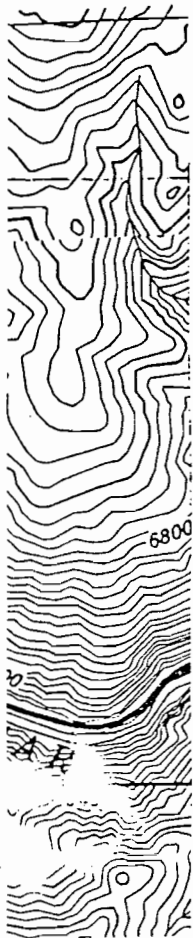

FED. ROAD DIST. NO.	STATE	F.A. PROJ. NO.	SHEET NO.	TOTAL SHEETS
3	COLO.	F005-3 (1)	5	

RIGHT OF WAY
Rev. 1-24-48-T.L.K.
Rev. 1-26-48-B.M.K.

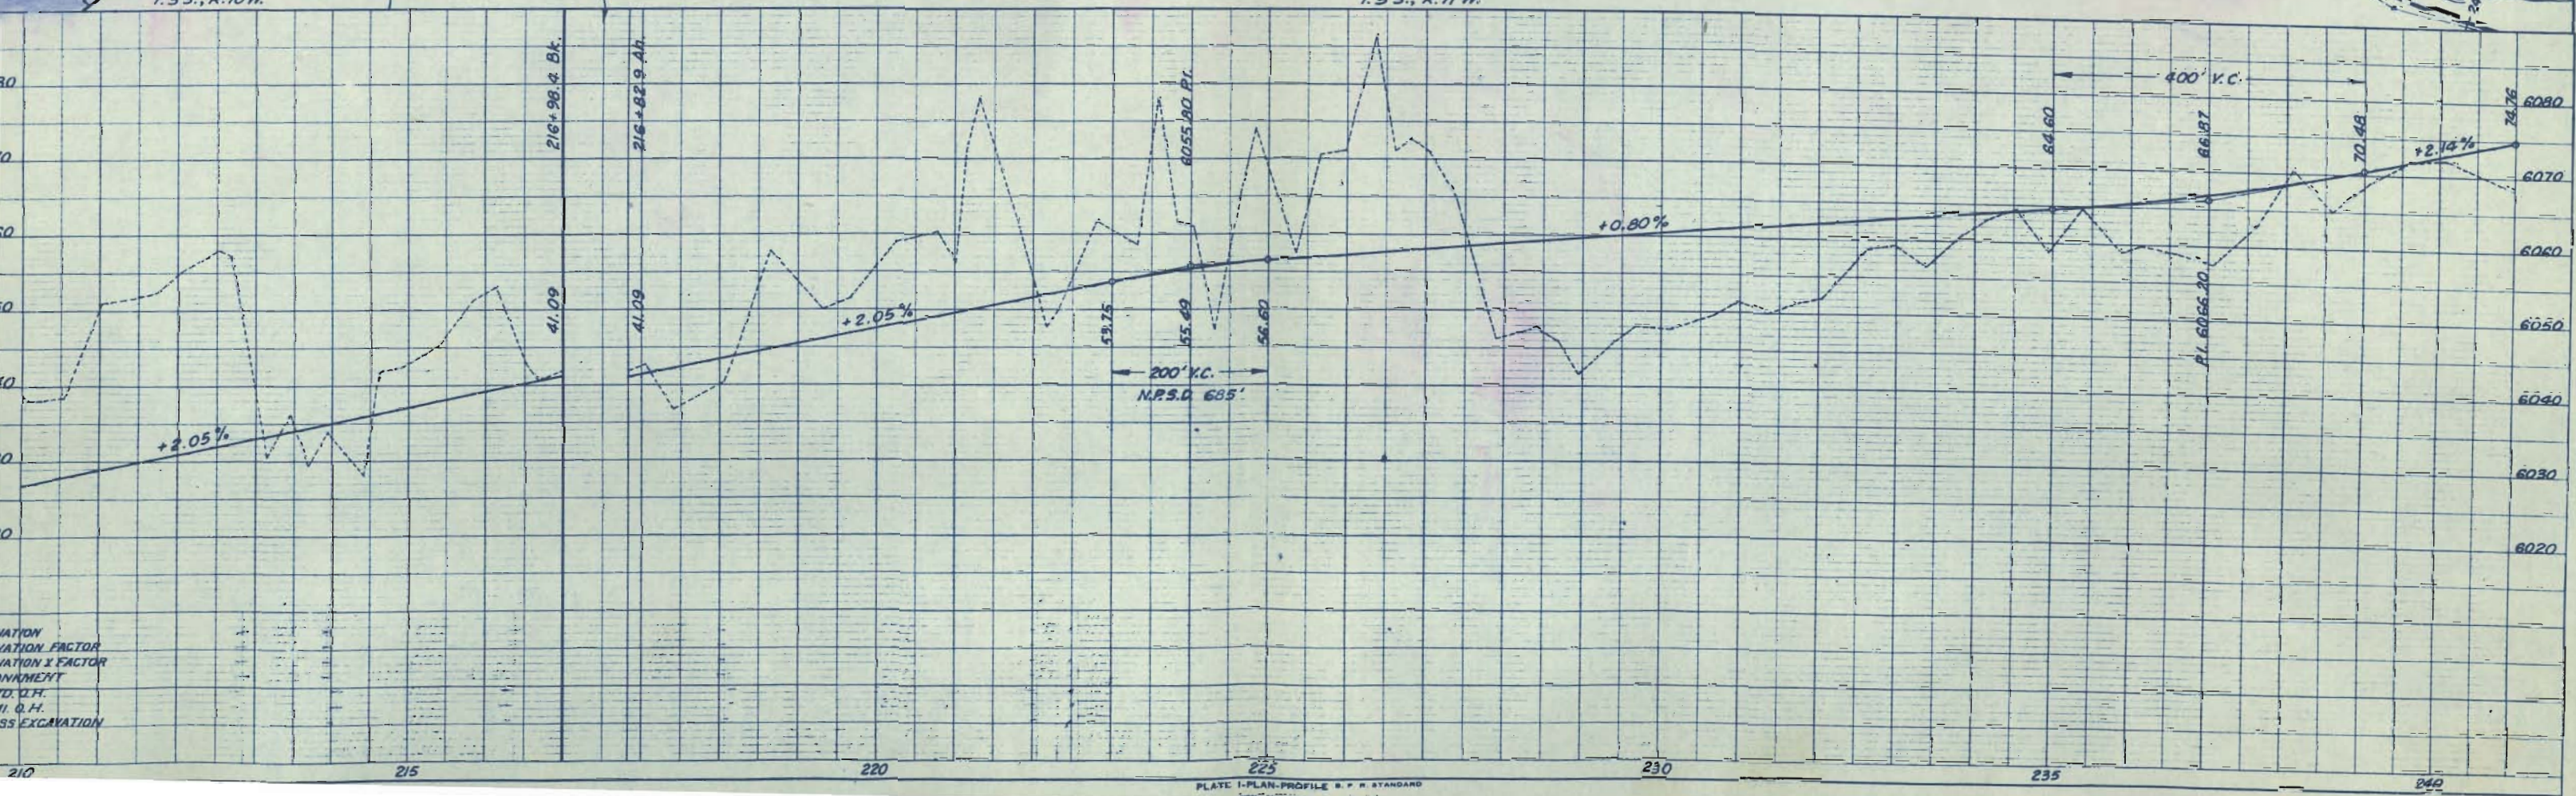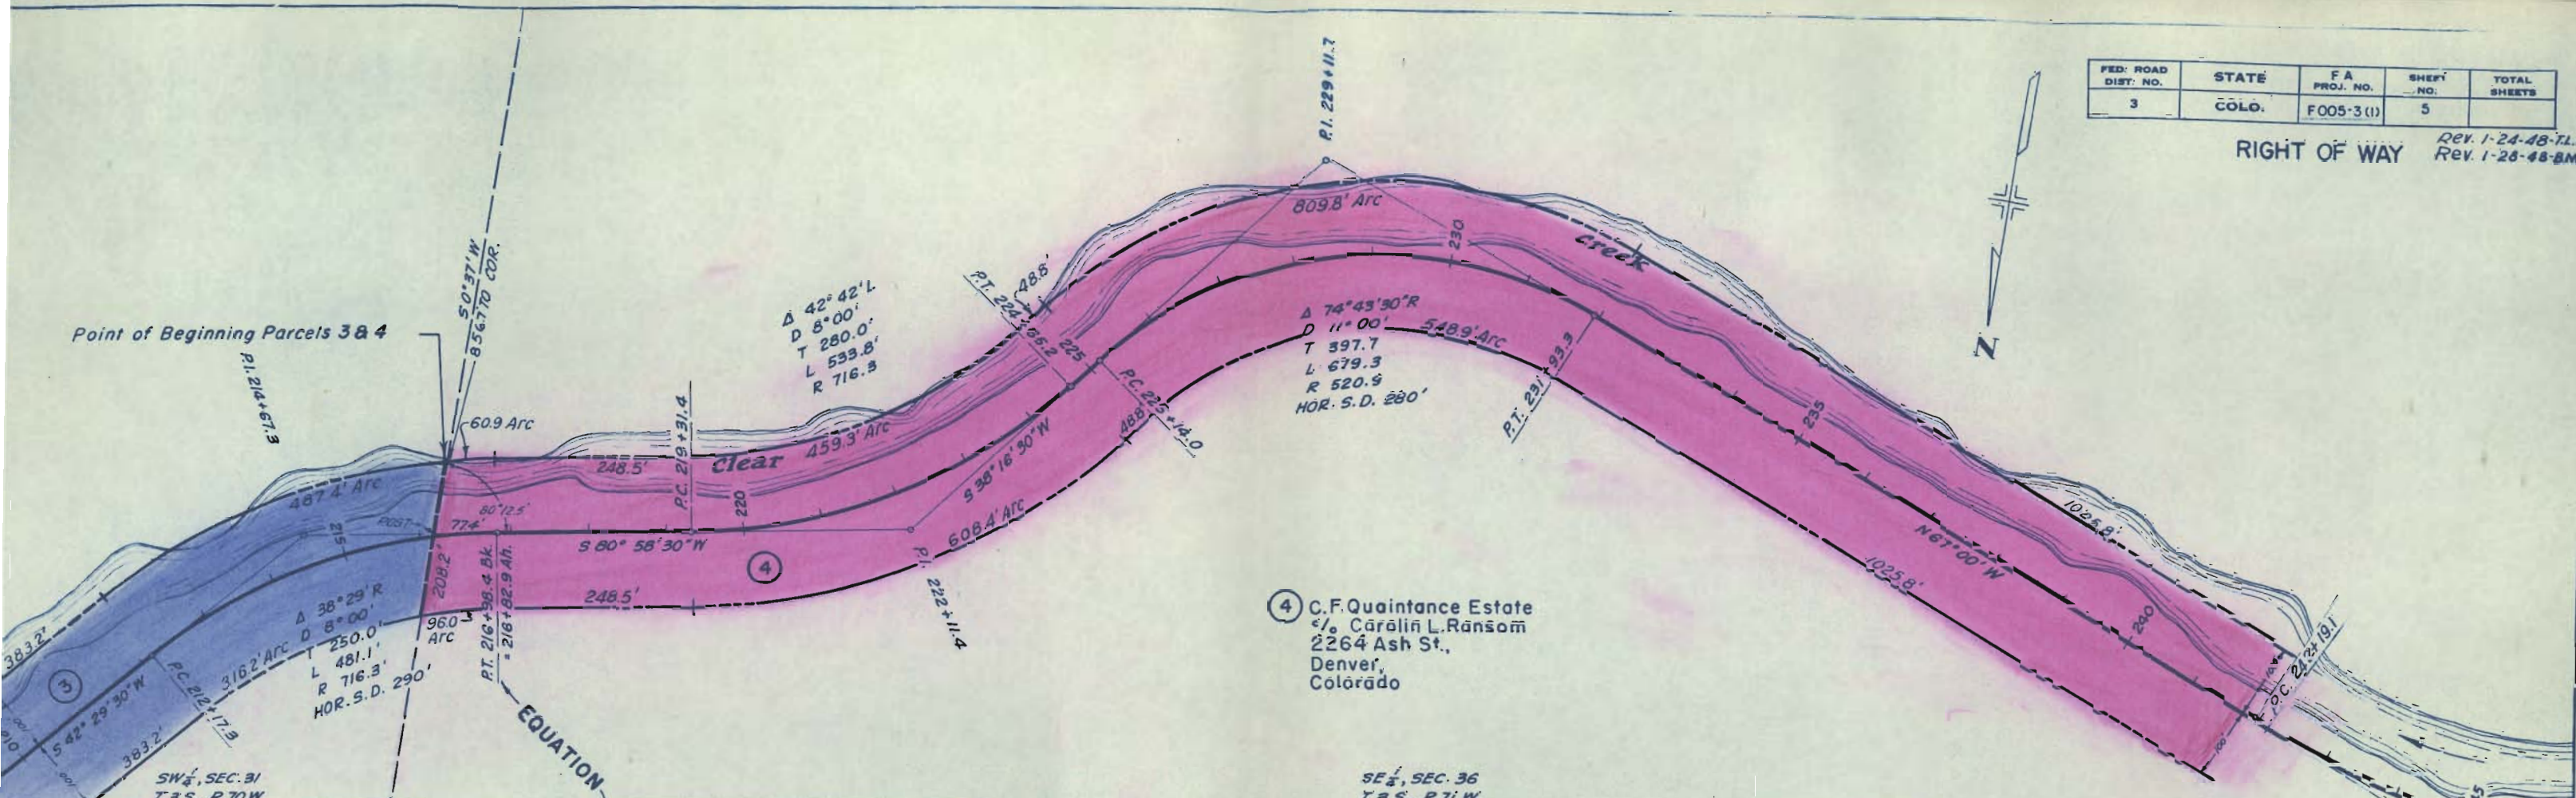

E 1/4, Sec. 1
45, R. 71 W.

E 1/4, Sec. 36
36, R. 71 W.

Witness Corner is
on E&W Sec. Line
53.5 Lin. Ft. East
of true 1/4 Corner.

5 Ernest Ramstetter
Box 147, Route 1
Golden,
Colorado



5 A.C. Anderson
D.W. Carlson
Chas. E. Johnson
W.A. Johnson
950 Ogden St.,
Denver,
Colorado

S.W. 1/4, Sec. 36
T. 35, R. 71 W.

FED. ROAD DIST. NO.	STATE	PROJ. NO.	SHEET NO.	TOTAL SHEETS
3	COLO.	F 005-3(1)	6	

RIGHT OF WAY



New Sheet
1-24-48-T.L.K.
Rev. 1-28-48-B.M.K.

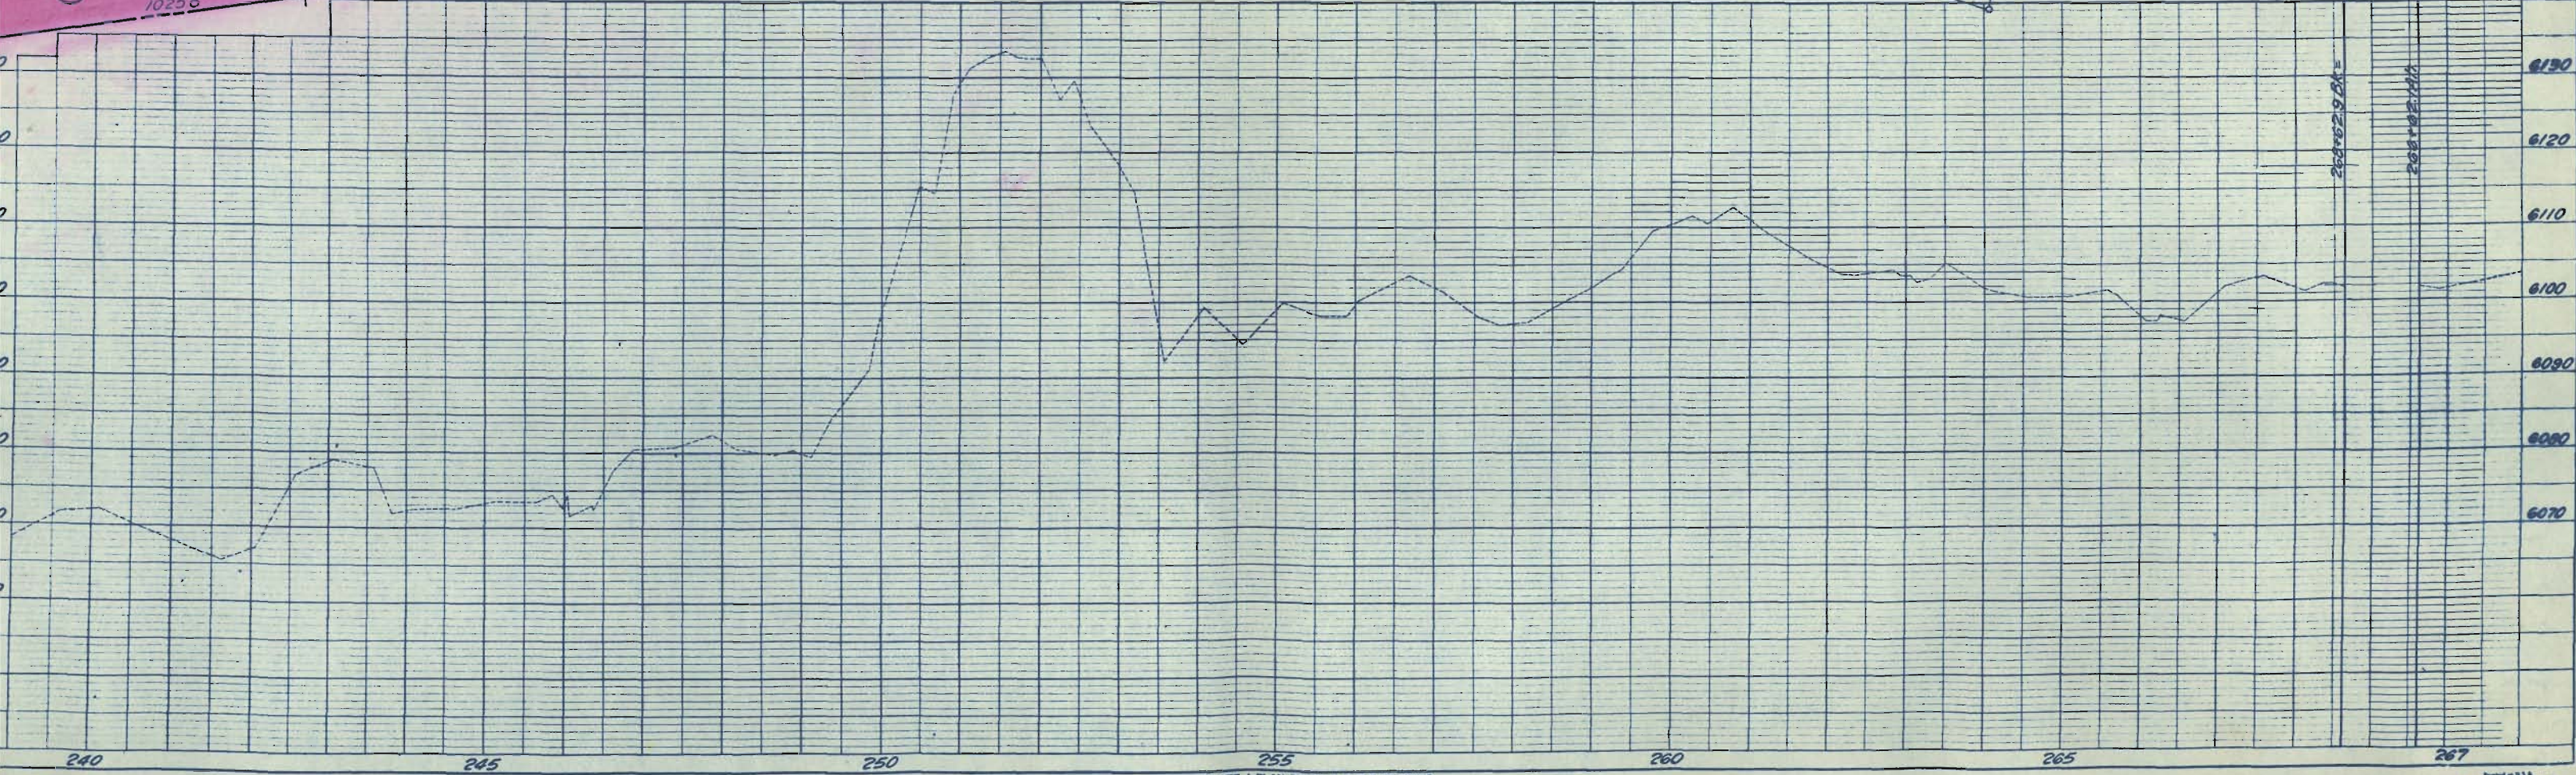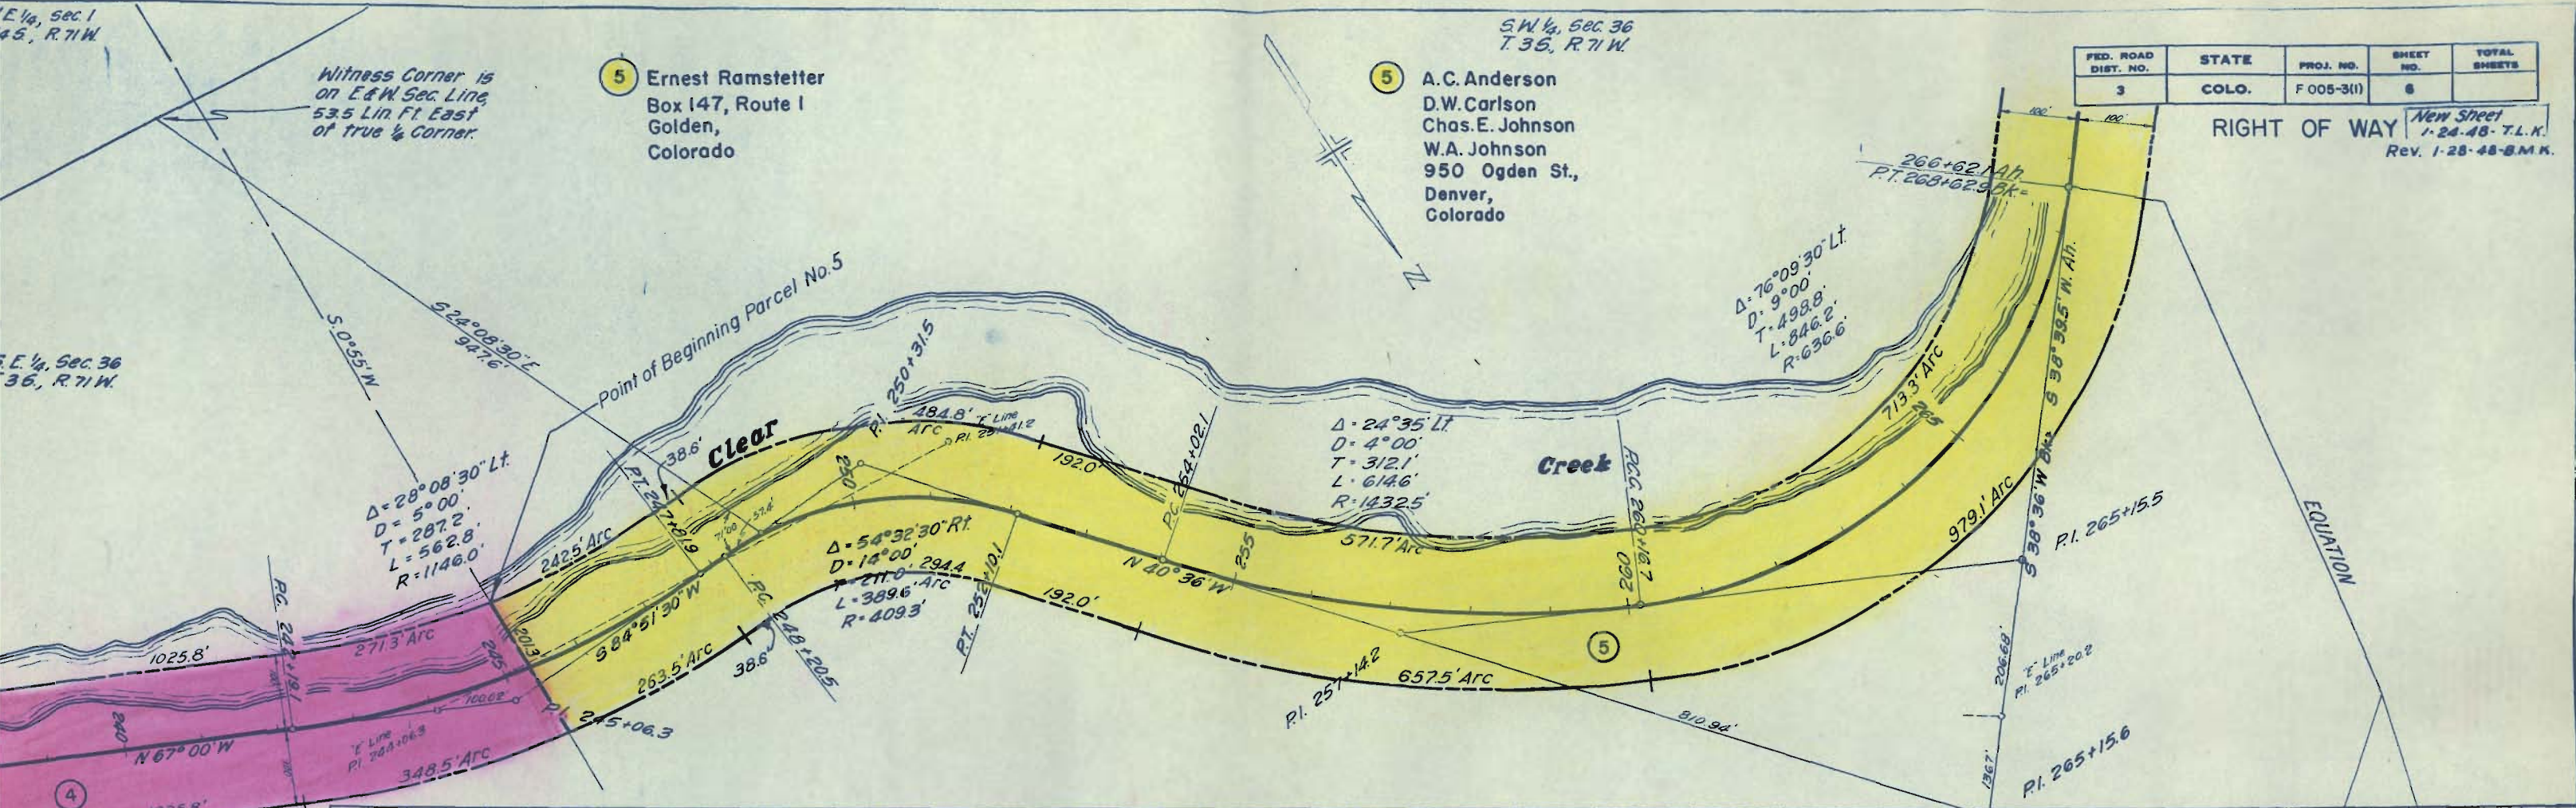


FED. ROAD DIST. NO.	STATE	F.A. PROJ. NO.	SHEET NO.	TOTAL SHEETS
3	COLO.	F 005-3 (1)	7	

RIGHT OF WAY
Rev. 1-24-48-T.L.K.
Rev. 1-26-48-B.M.K.

1/4 Sec. 36,
5, R 71 W.

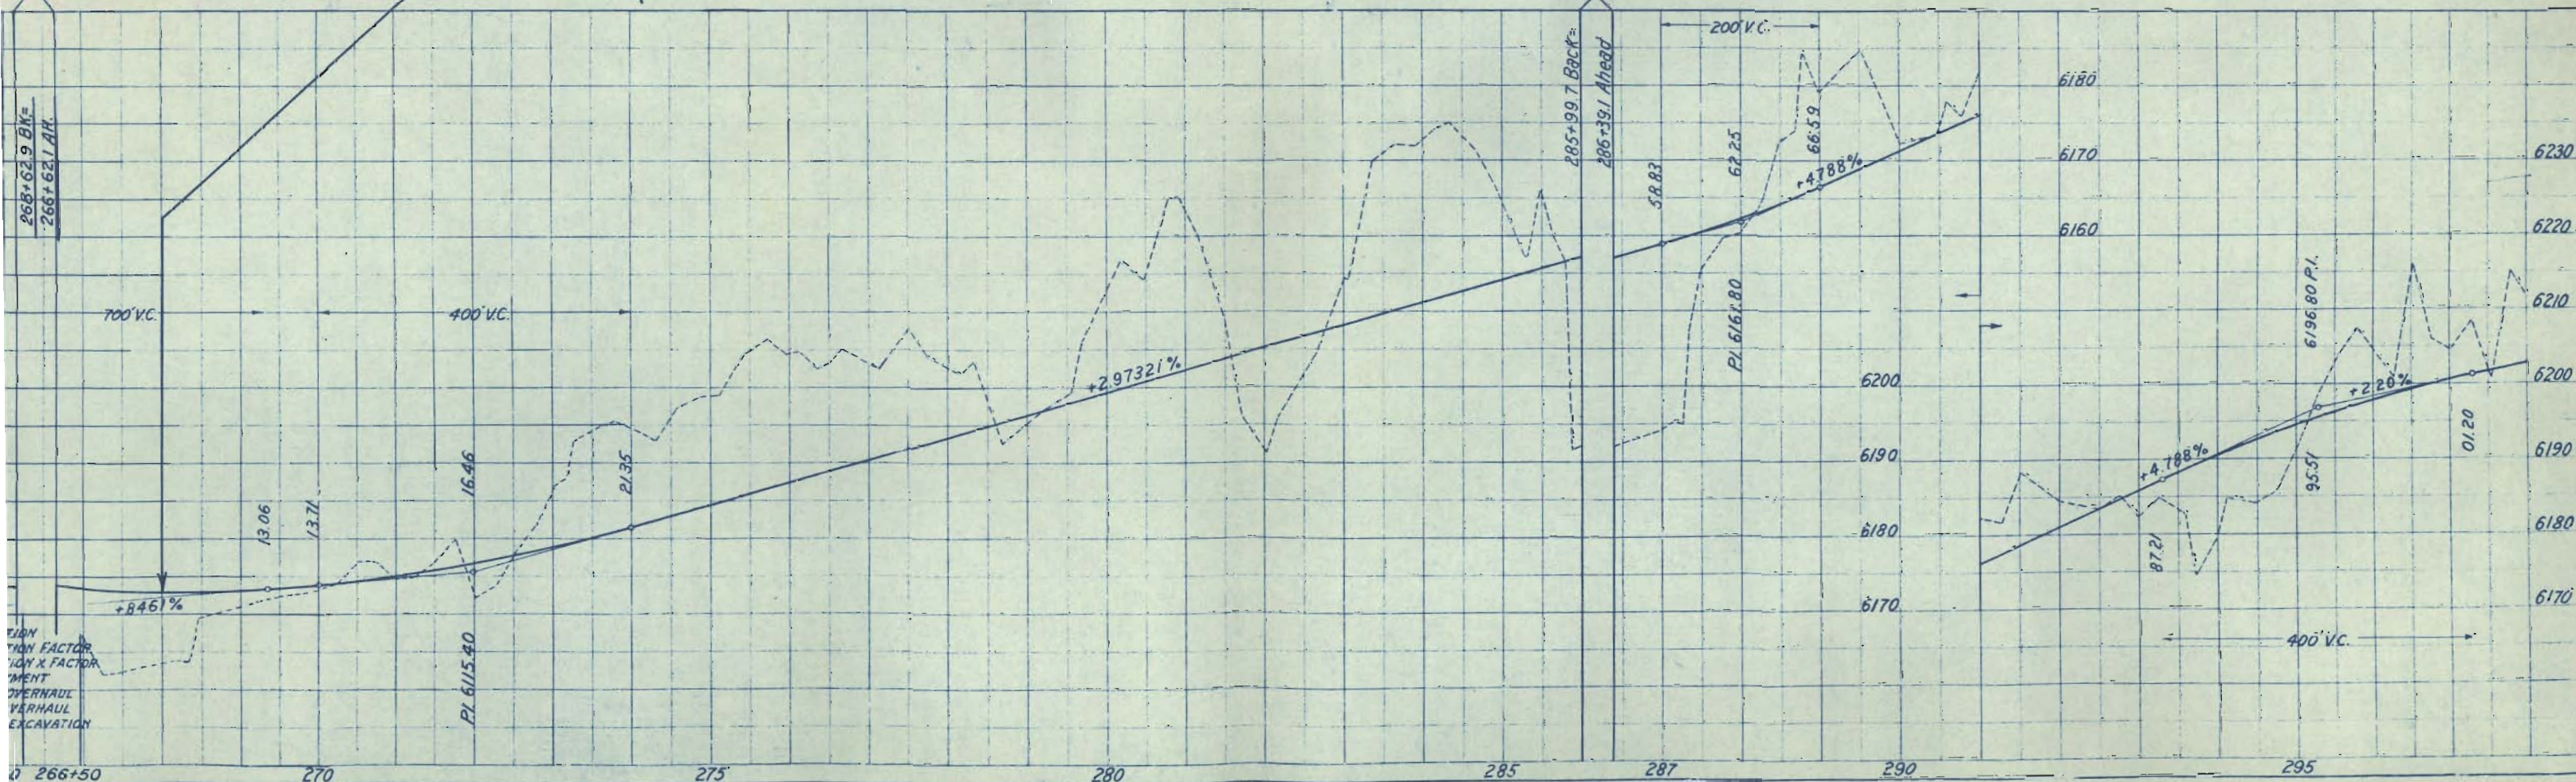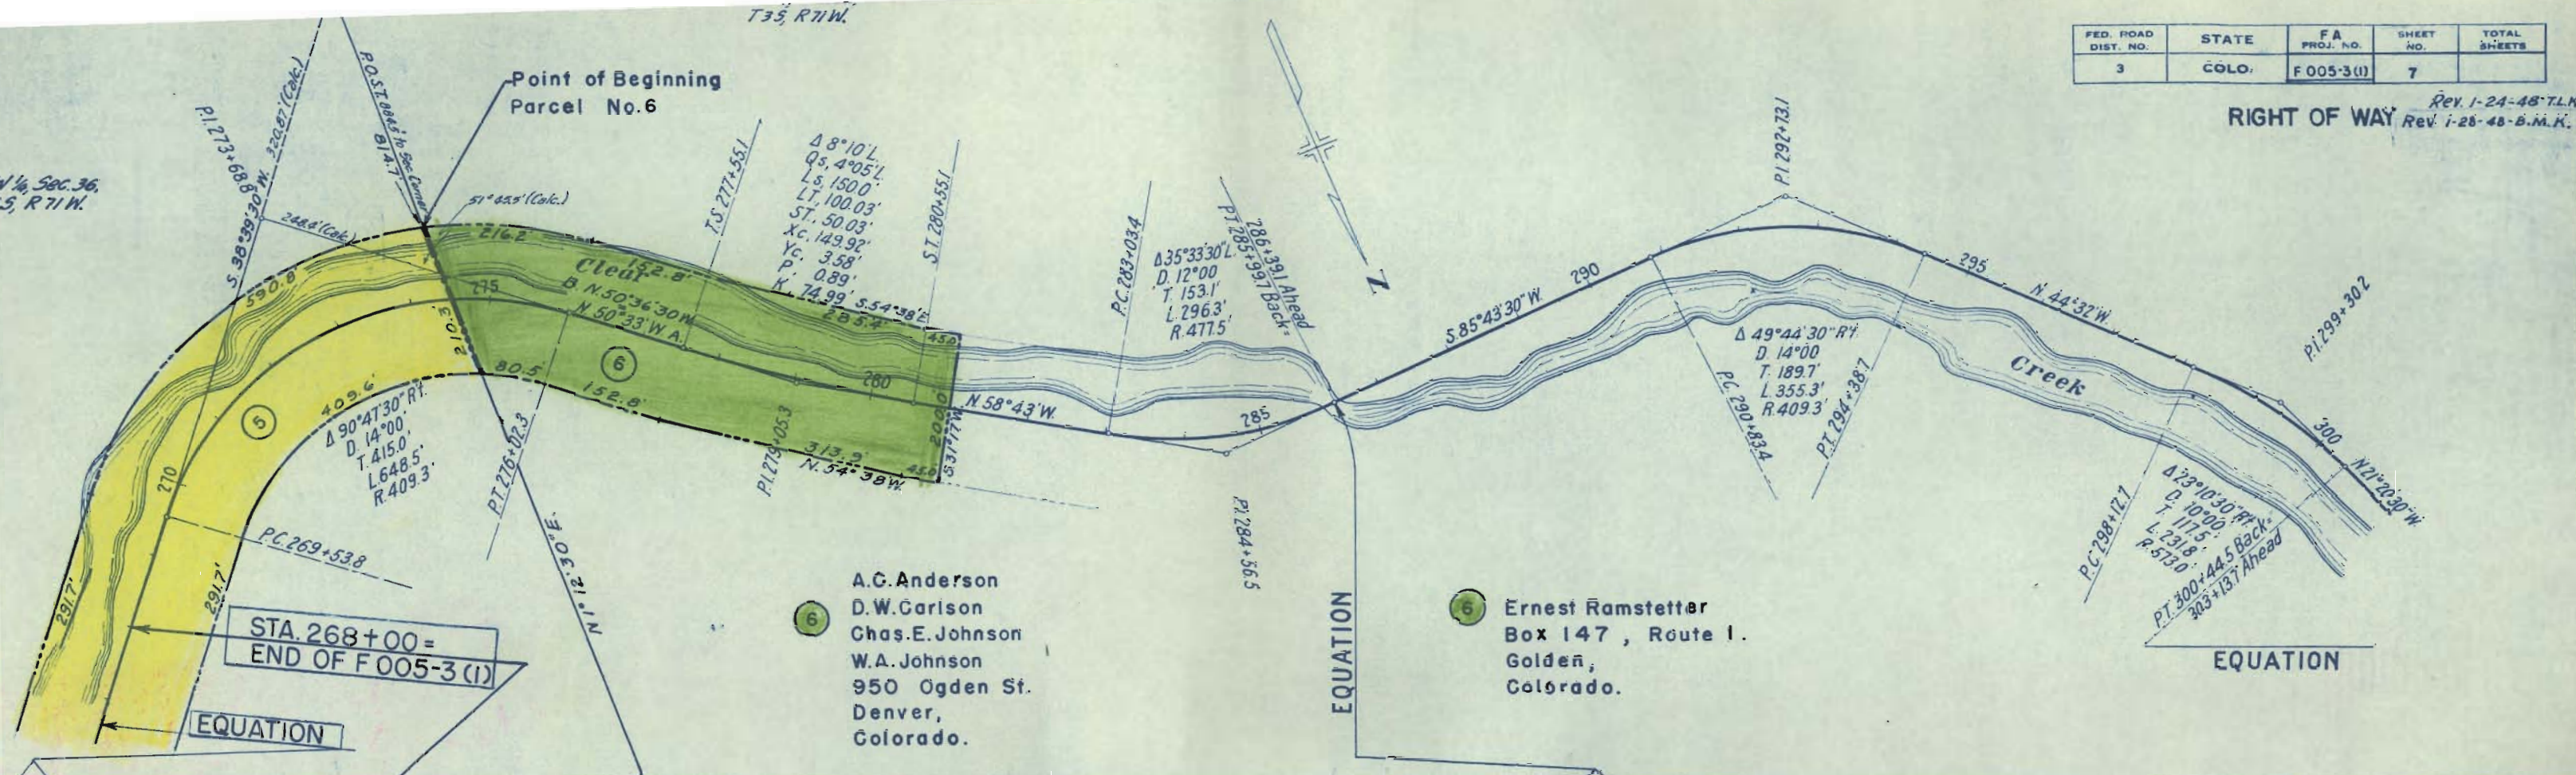

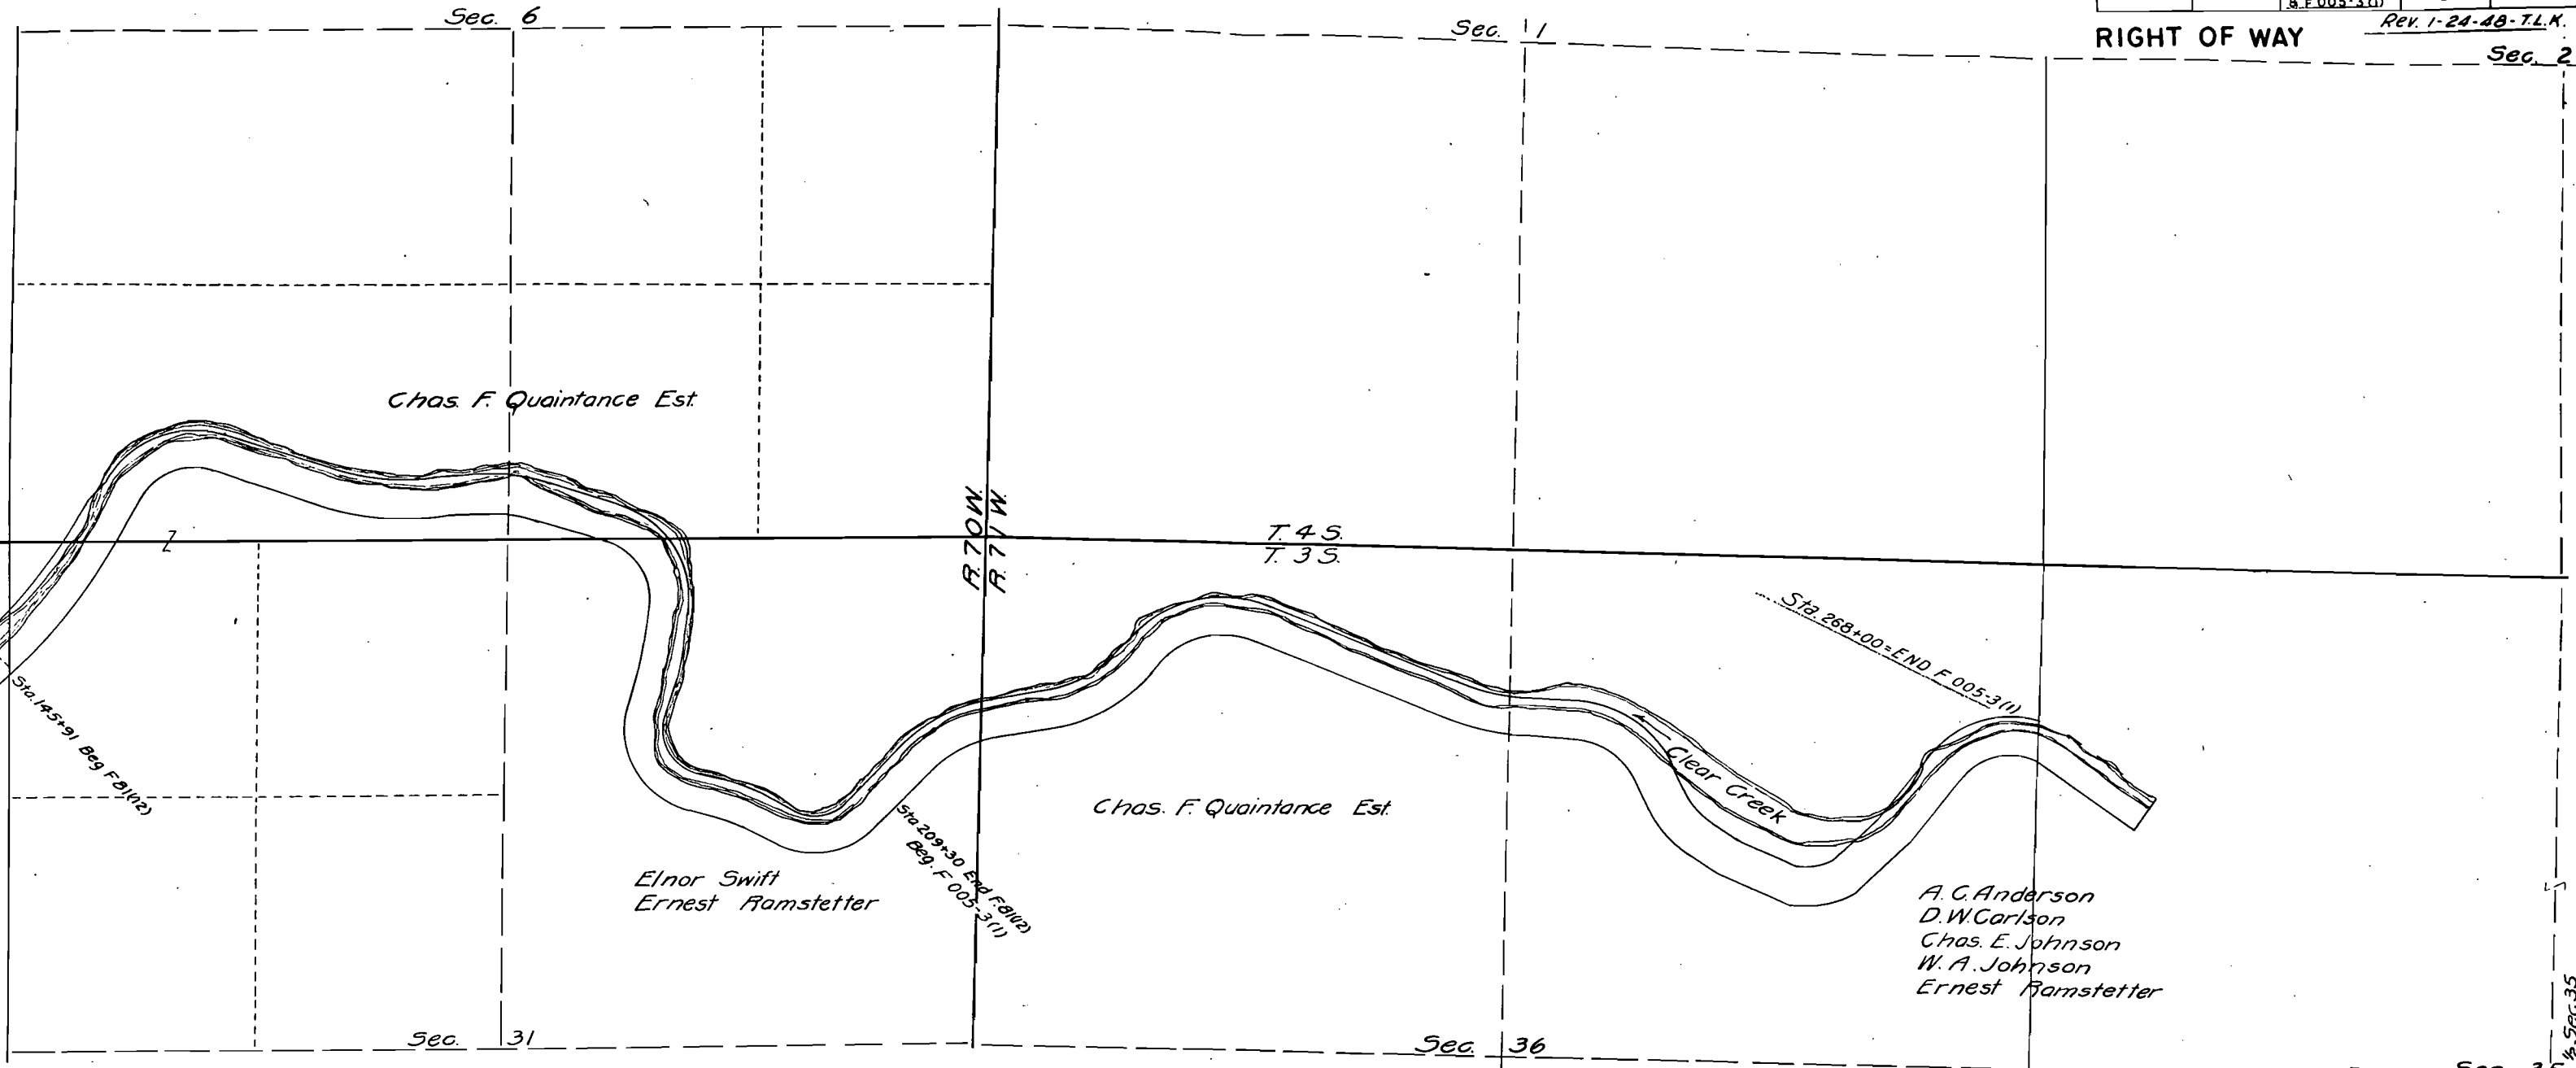

OWNERSHIP MAP
 OF PART OF
 T.3 & 4 S. R.70 & 71 W.
 SHOWING CLAIMANTS WITH REGARD TO
 RIGHT OF WAY FOR PROJECT NO.
 SN.F.A.81 (12) & F.005-3(1)
 SCALE 1"= 400'



All of W. 1/2 Sec. 35