

STATE OF COLORADO
 STATE HIGHWAY COMMISSION
 PLAN AND PROFILE OF
 STATE HIGHWAY NO. 70

S.P. 514-B

Sheet No.	1	2	3	4
Scale	1/2"	1/4"	1/8"	1/16"

INDEX OF SHEETS
 SHEET NO. TITLE PAGE
 SHEETS 2-24 INCL. PLANS AND PROFILE
 SHEETS 25-27 CROSS SECTIONS

SUPPLEMENTARY SHEETS
 SHEETS 6A-7A PLAN AND PROFILE OF PROPOSED CHANGE AT HALLER JCT.
 SHEETS 6B-7B CROSS SECTIONS OF SAME
 SHEET 9 A PLAN AND PROFILE OF PROPOSED CHANGE AT VIOLA
 SHEET 9 B CROSS SECTIONS OF SAME

PLAN


REVISIONS	DATE	BY	CHKD.

NOTE BOOK NO. 101

PROFILE


REVISIONS	DATE	BY	CHKD.


NOTE BOOK NO. 101

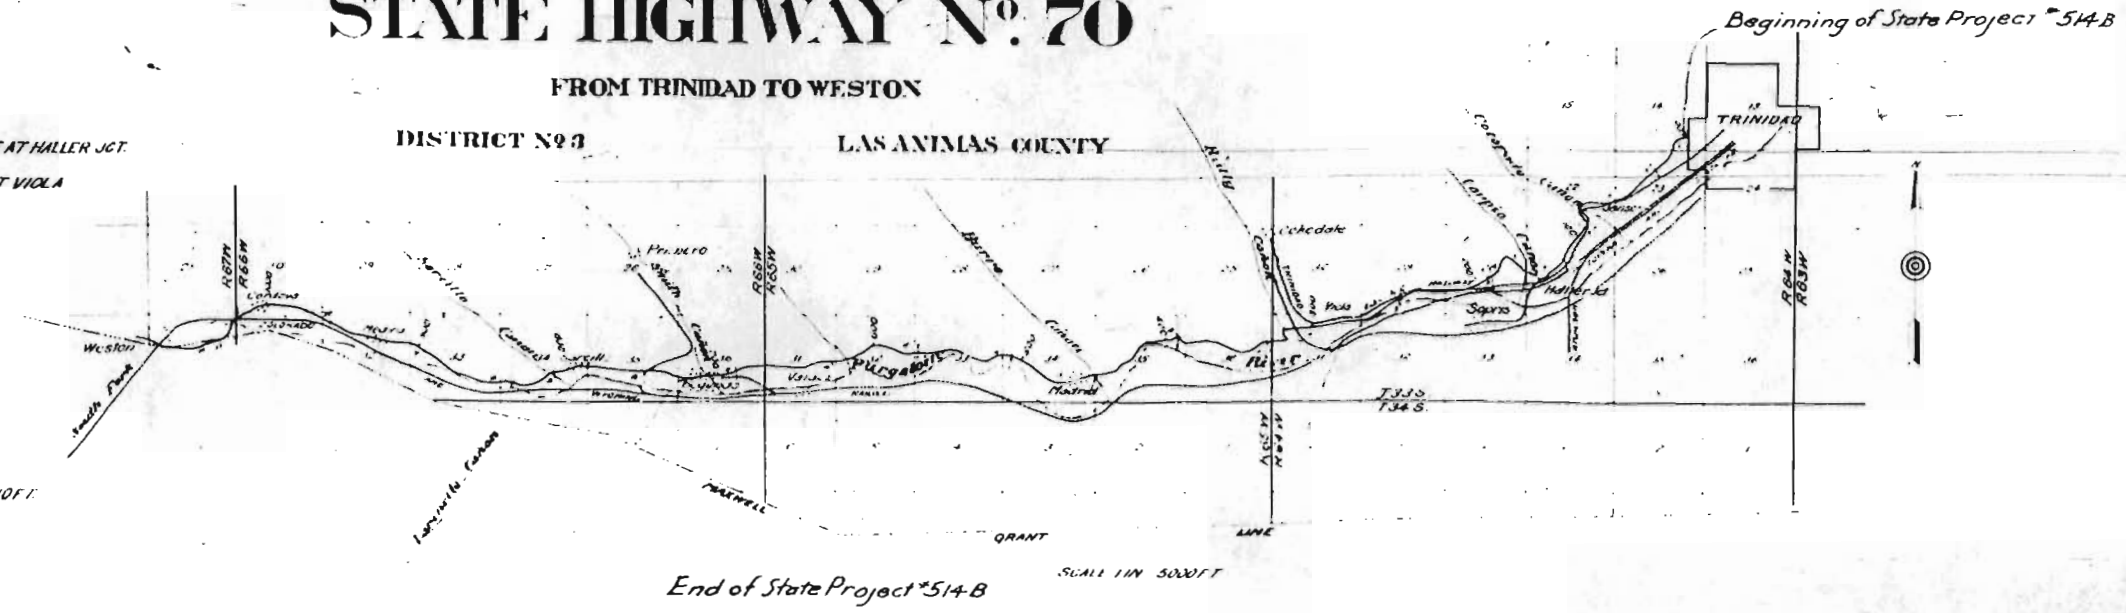

SCALE'S PLAN 1 IN 100 FT
 PROFILE HOR 1 IN 500 FT VERT 1 IN 10 FT

SCALE'S HOR 1 IN 500 FT
 VERT 1 IN 10 FT

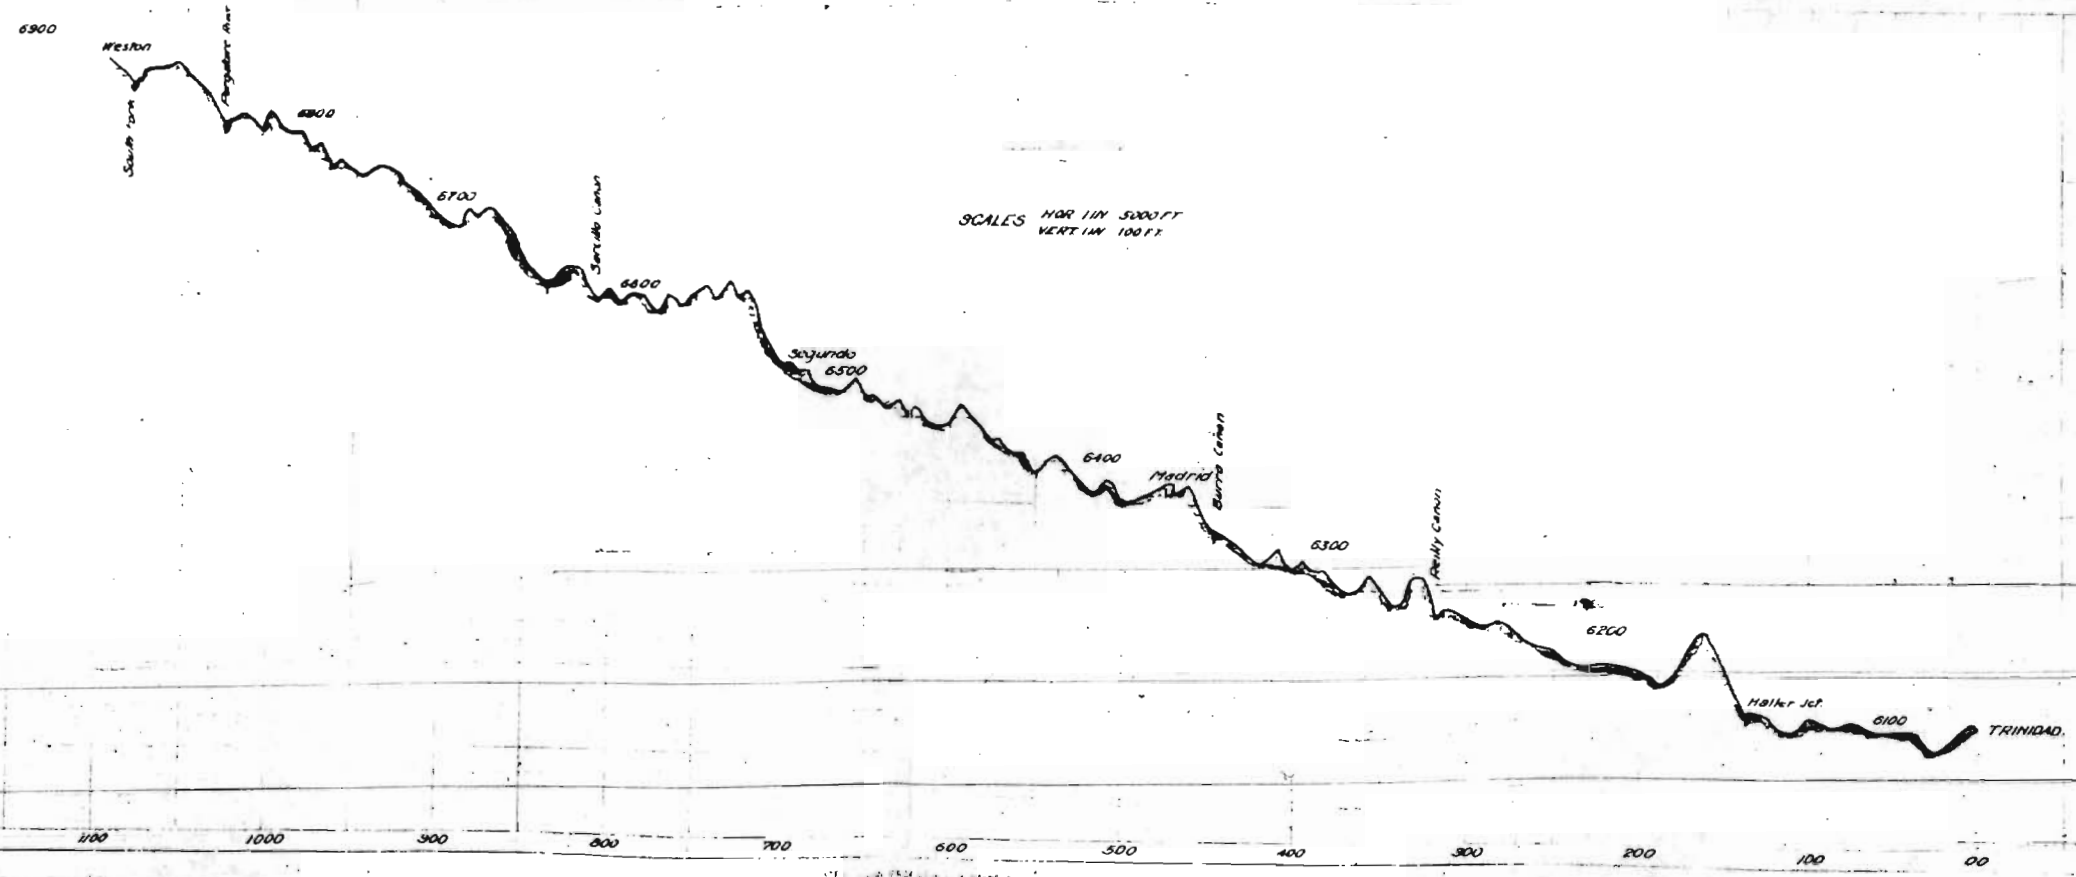

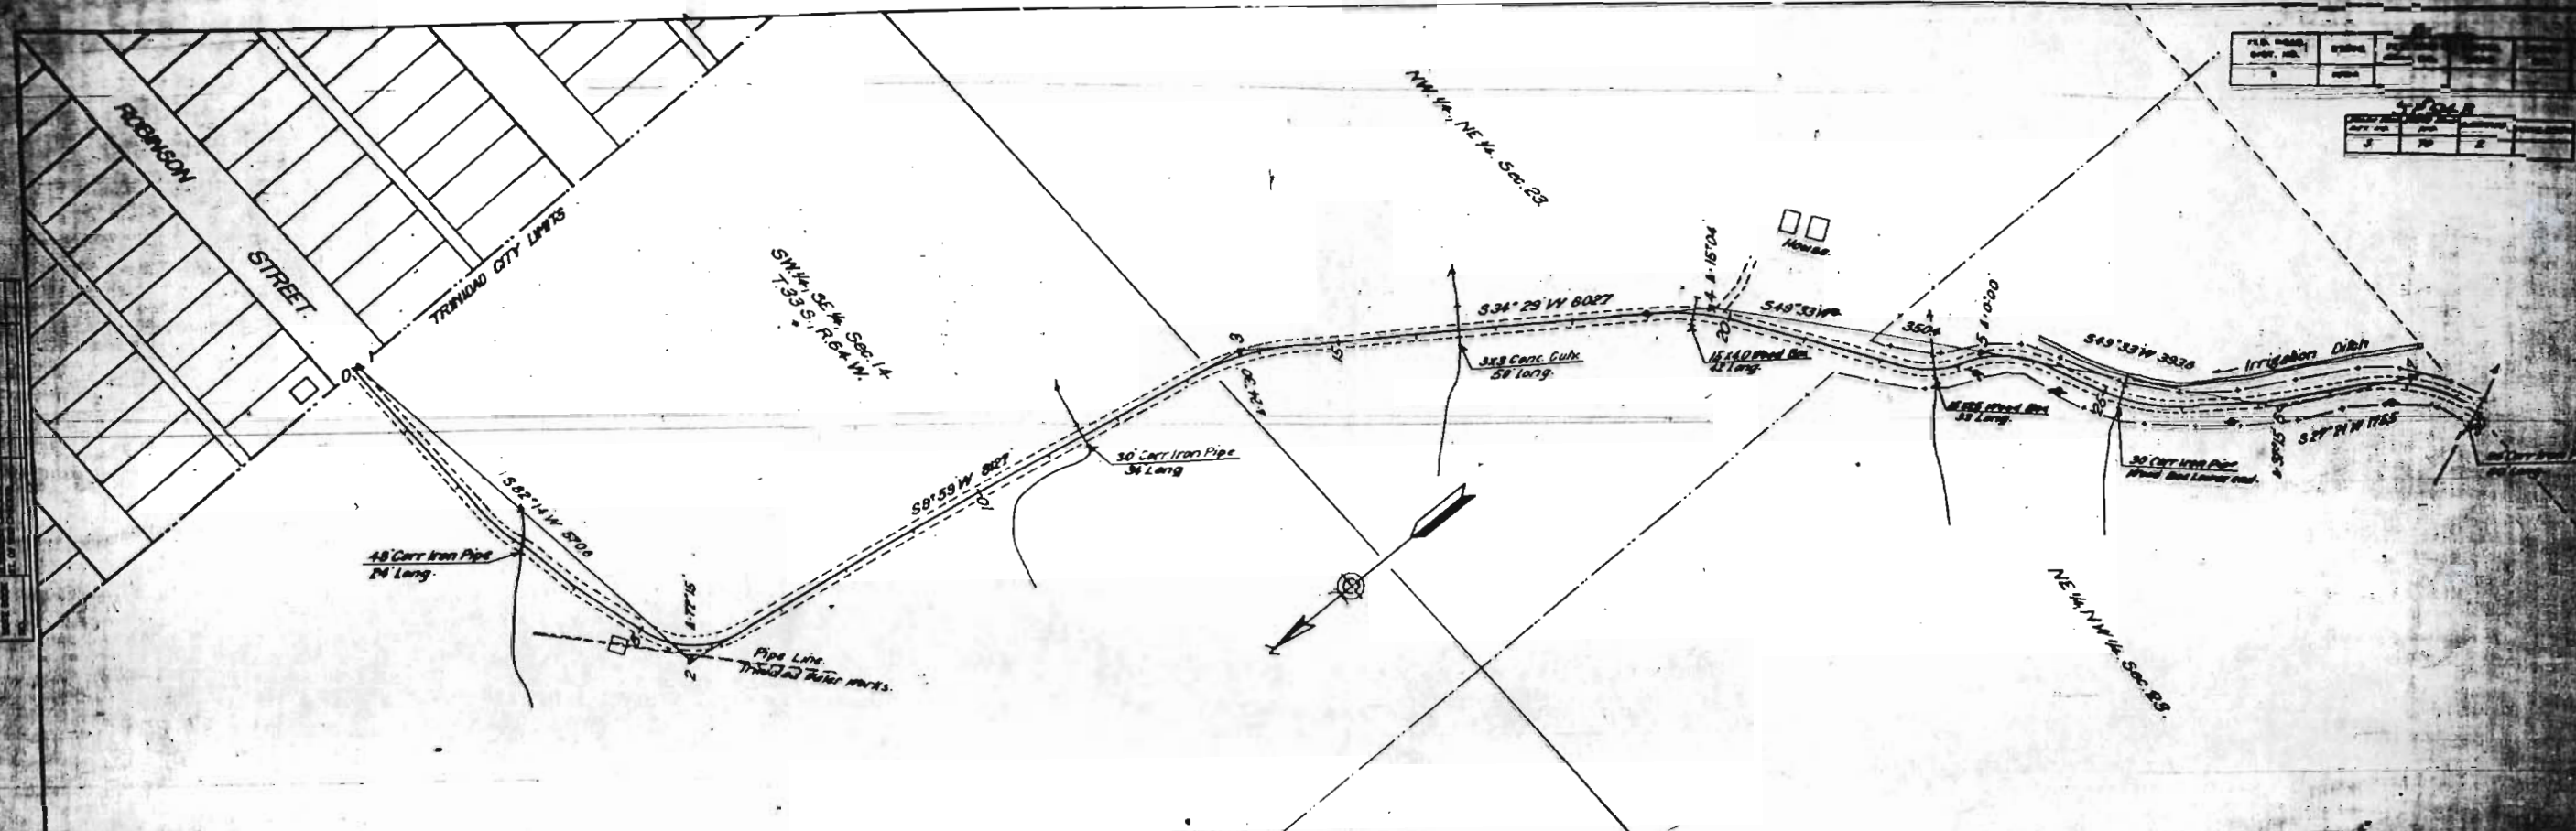

FILE NO.	DATE	BY	REVISION
1			
2			

NO.	DESCRIPTION	AMOUNT
1		
2		

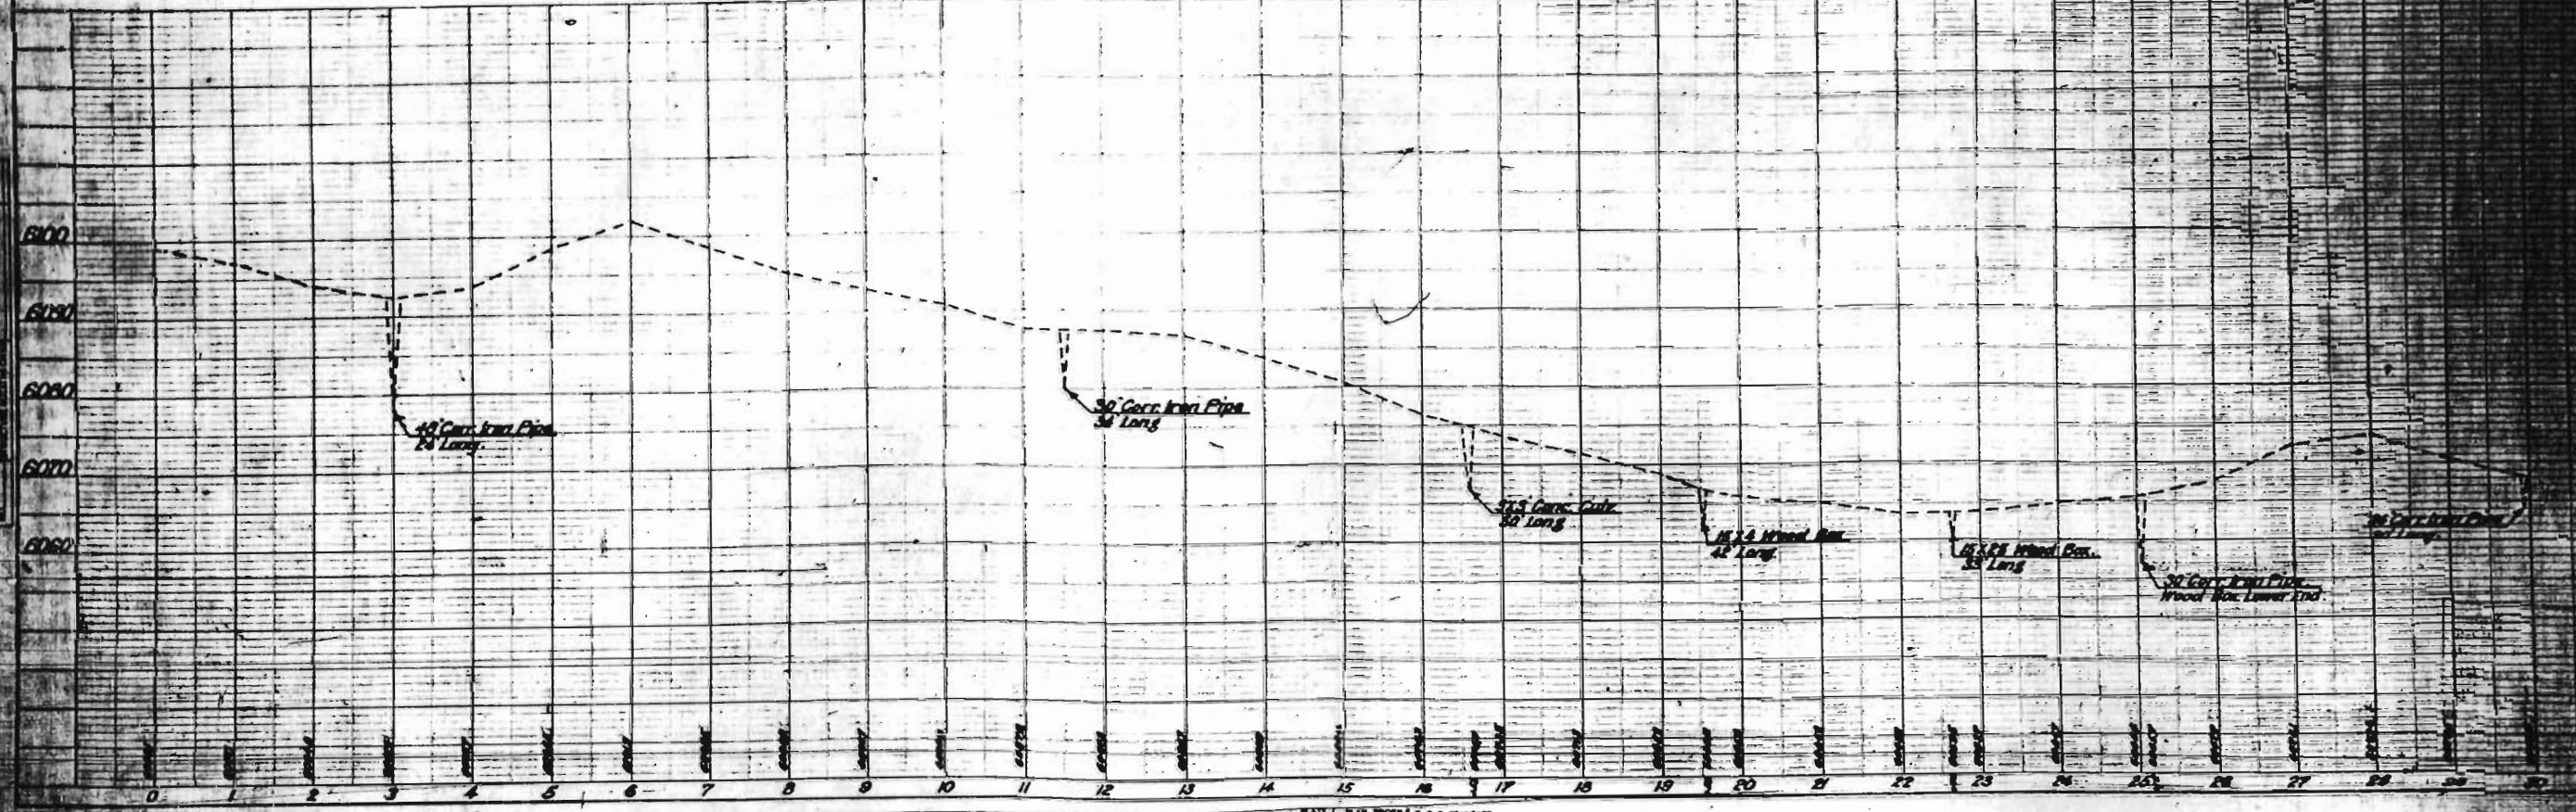


PLATE I - PLAN PROFILE & P. & S. DRAWING

FED. ROAD DIST. NO.	STATE	FED. ROAD DIST. NO.	SECTION	DATE
8	INDIA			

S. P. 24-B			
DATE	BY	NO.	REVISION
8	70	4	

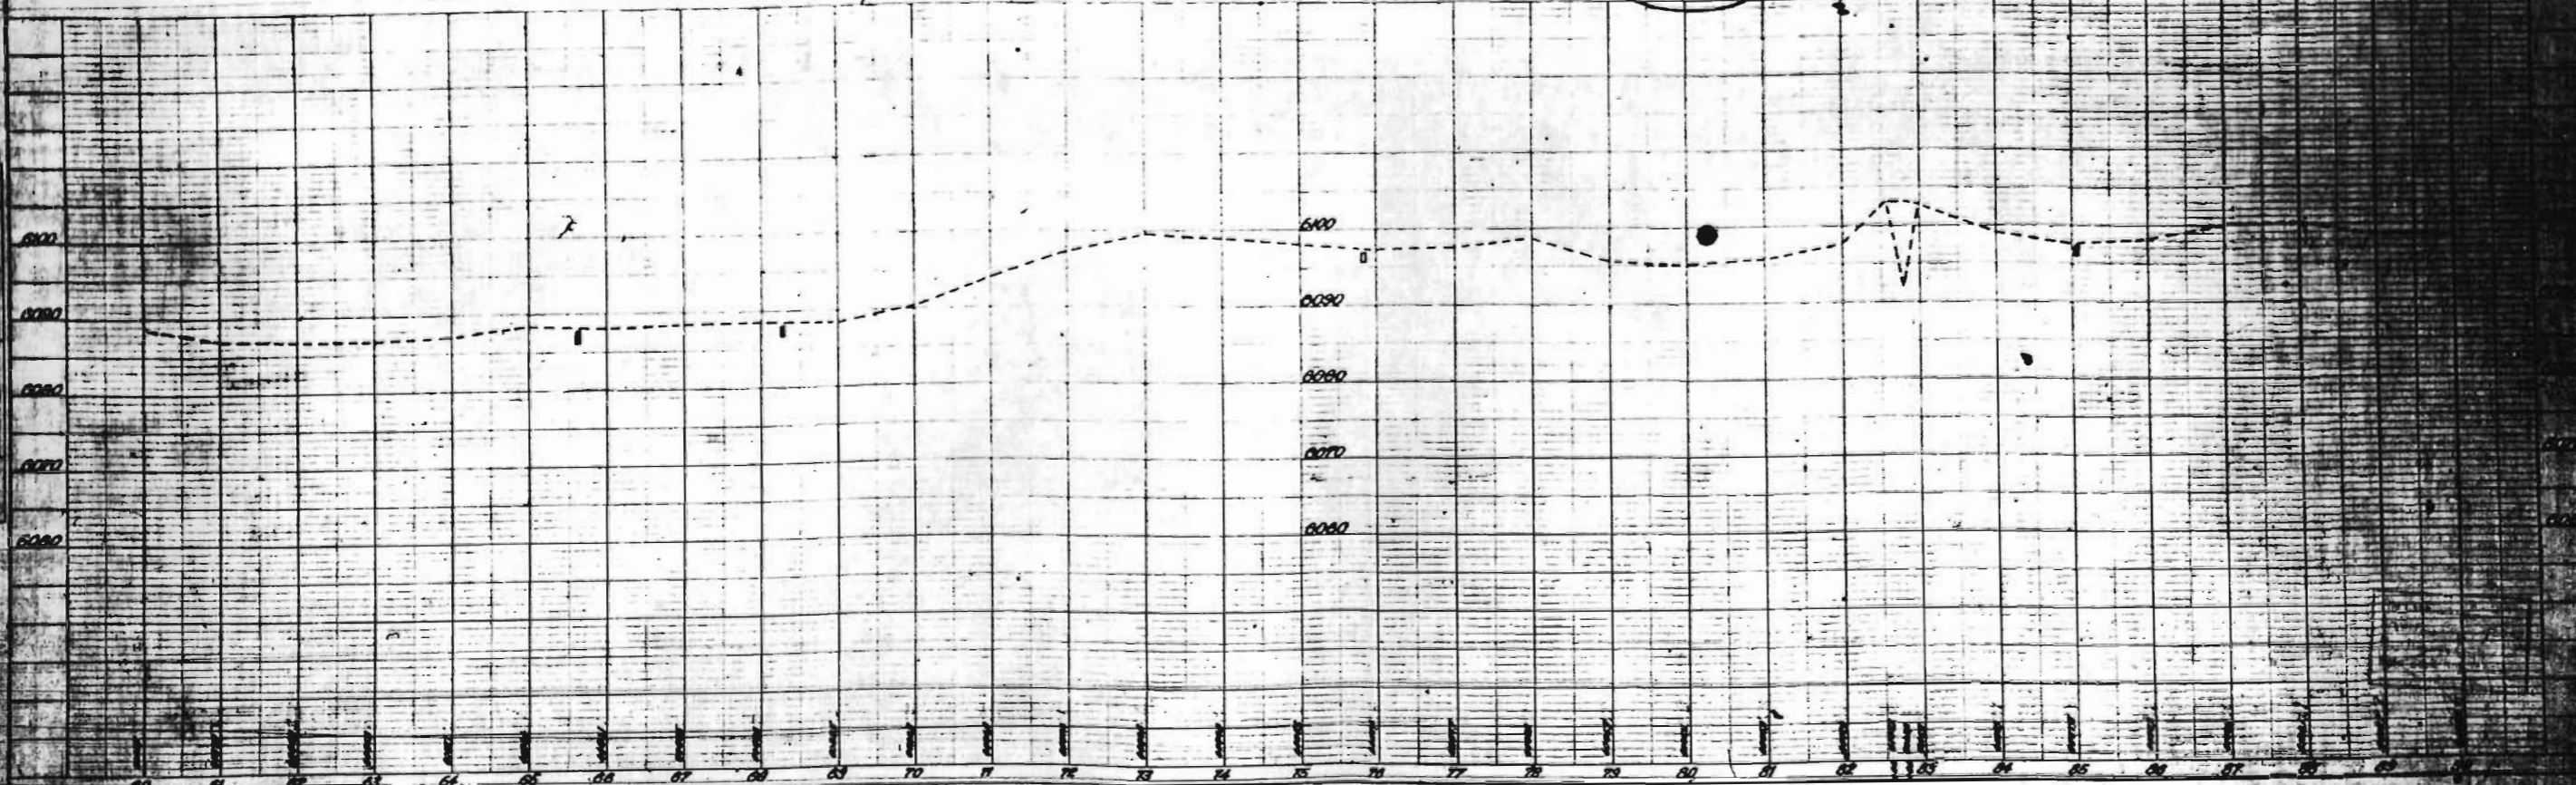
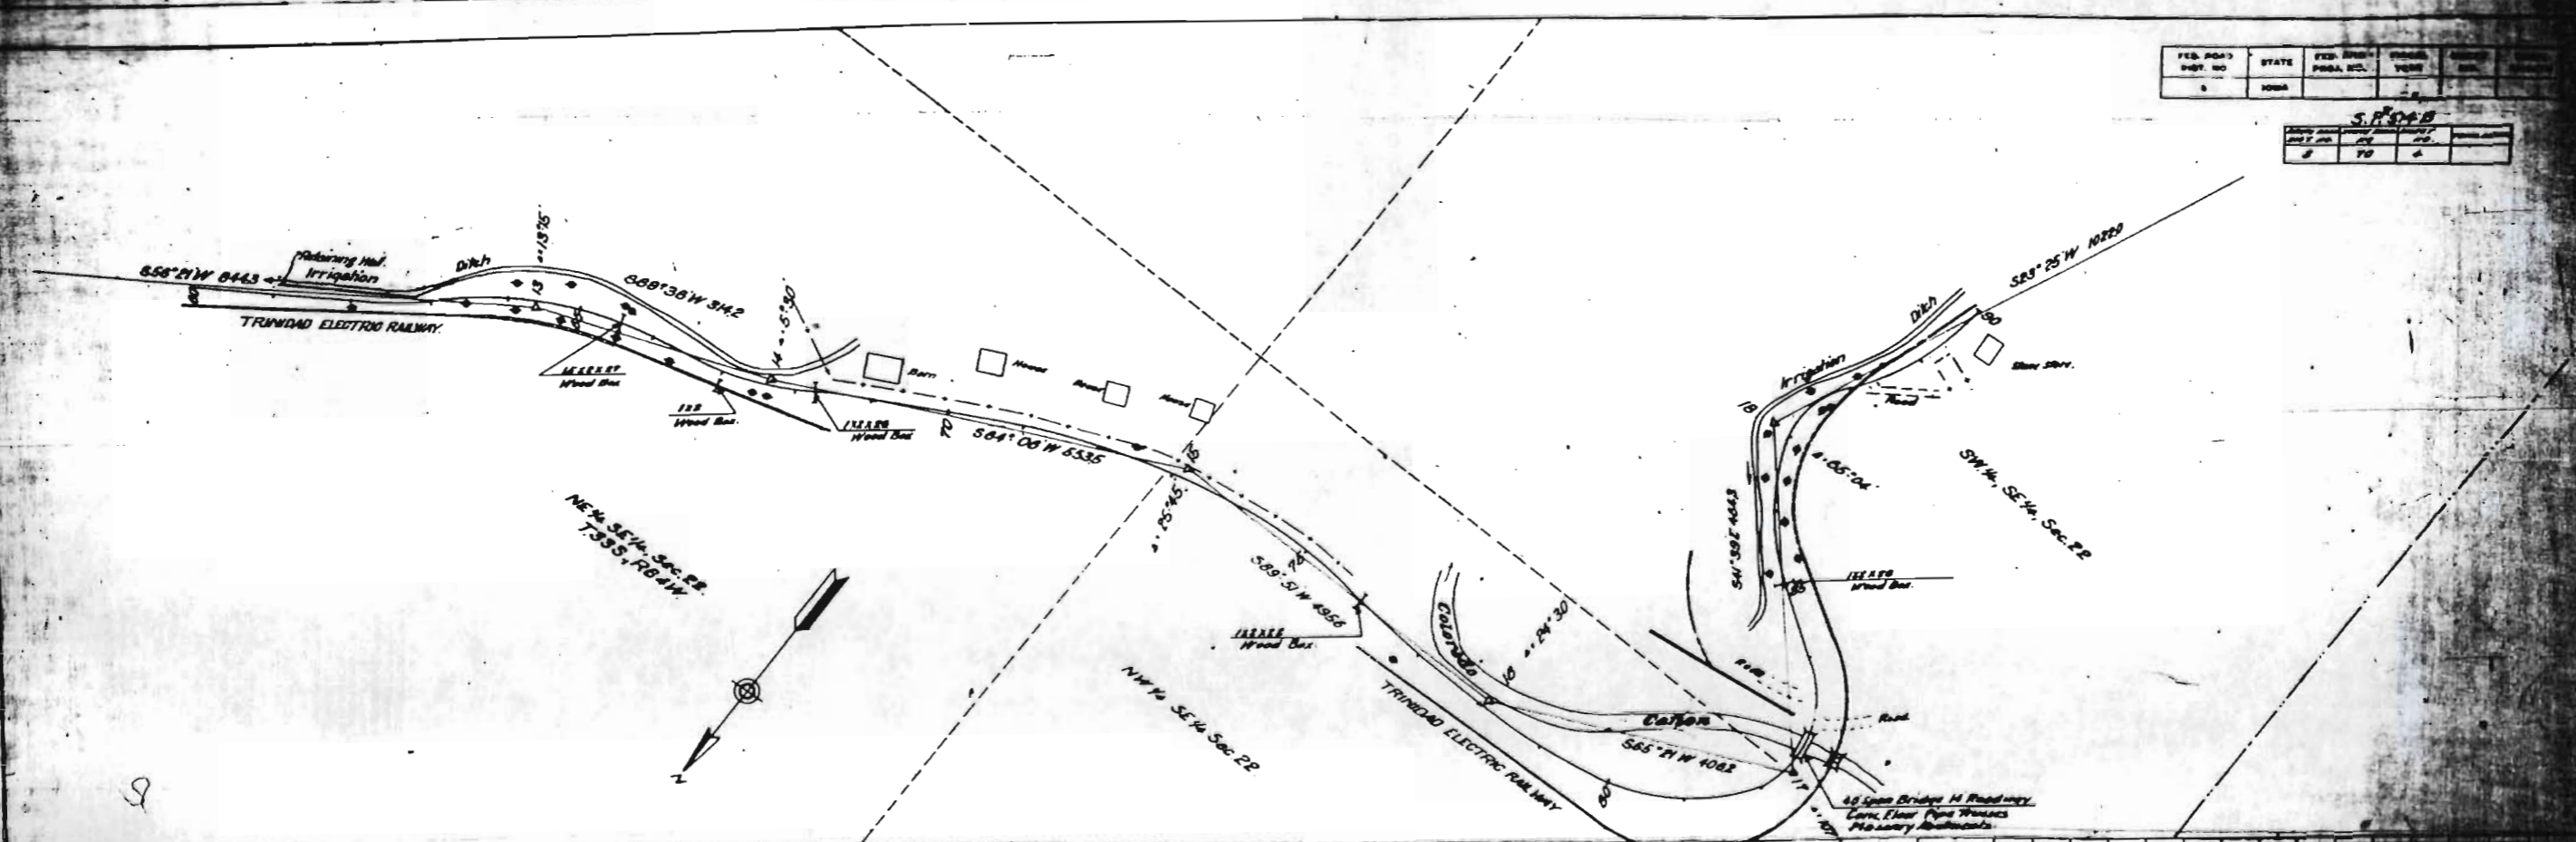


PLATE I - PLAN, PROFILE & P. R. STANDARD

DATE	BY	NO.	REVISION
5	TD	8	

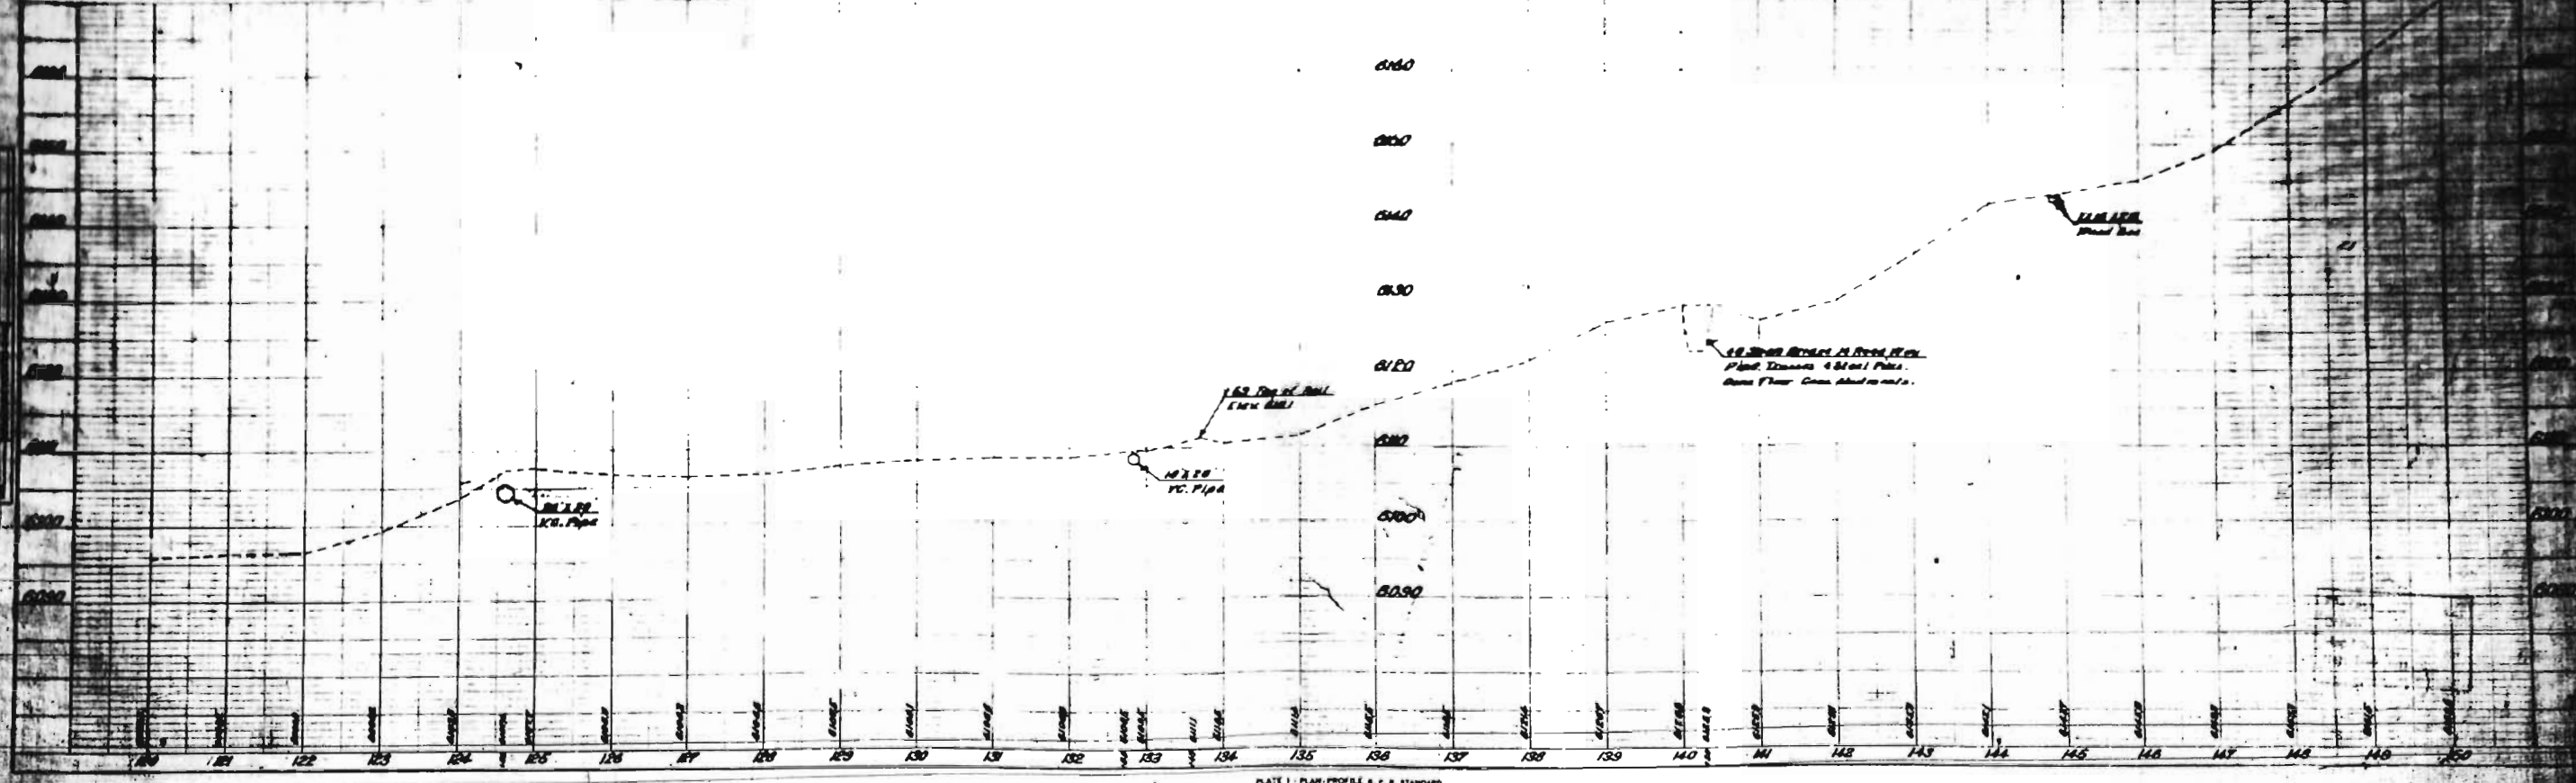
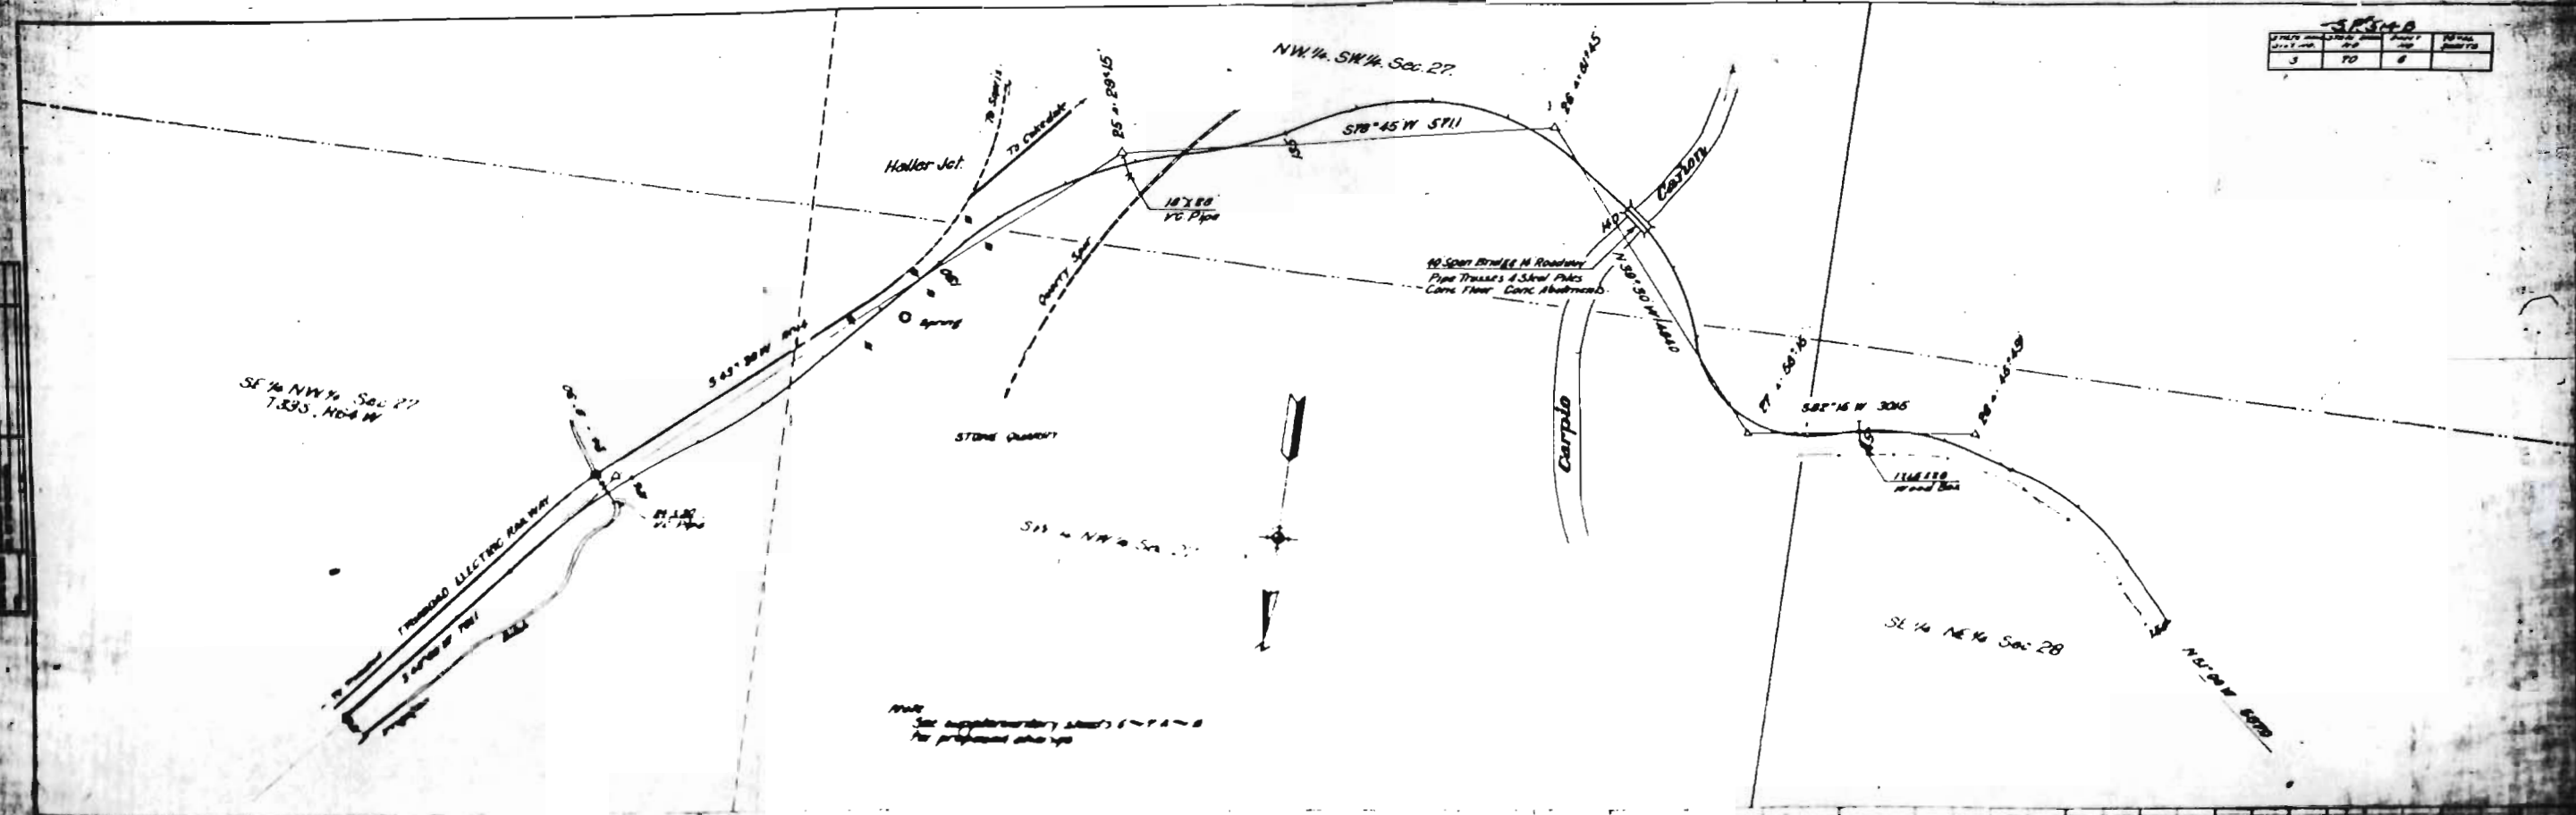


PLATE I - PLAN, PROFILE & P. & S. STANDING



SP-64-B
 SUPPLEMENTARY SHEET

DATE	BY	REVISION
3	79	64

NW 1/4, SW 1/4 Sec 27
 T.33 S. R.64 W.

NW 1/4 SE 1/4 Sec. 28.

NE 1/4 SE 1/4 Sec 28

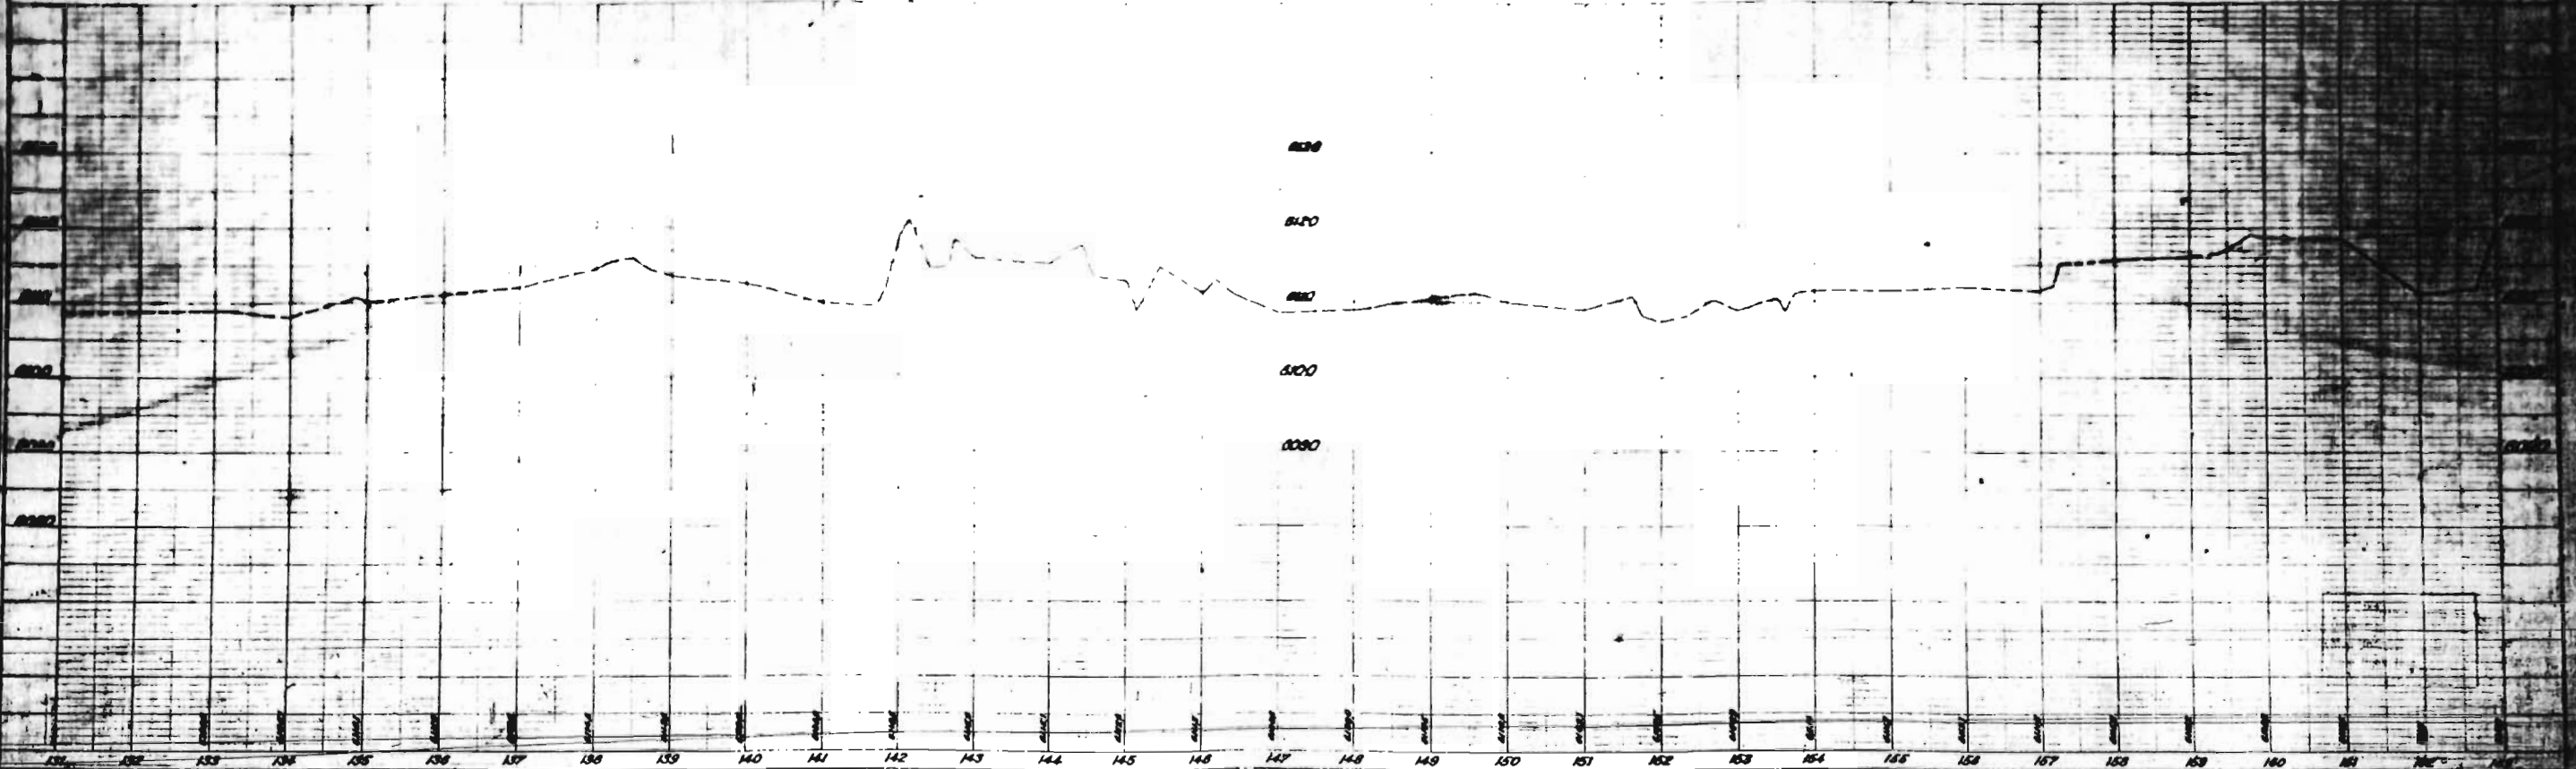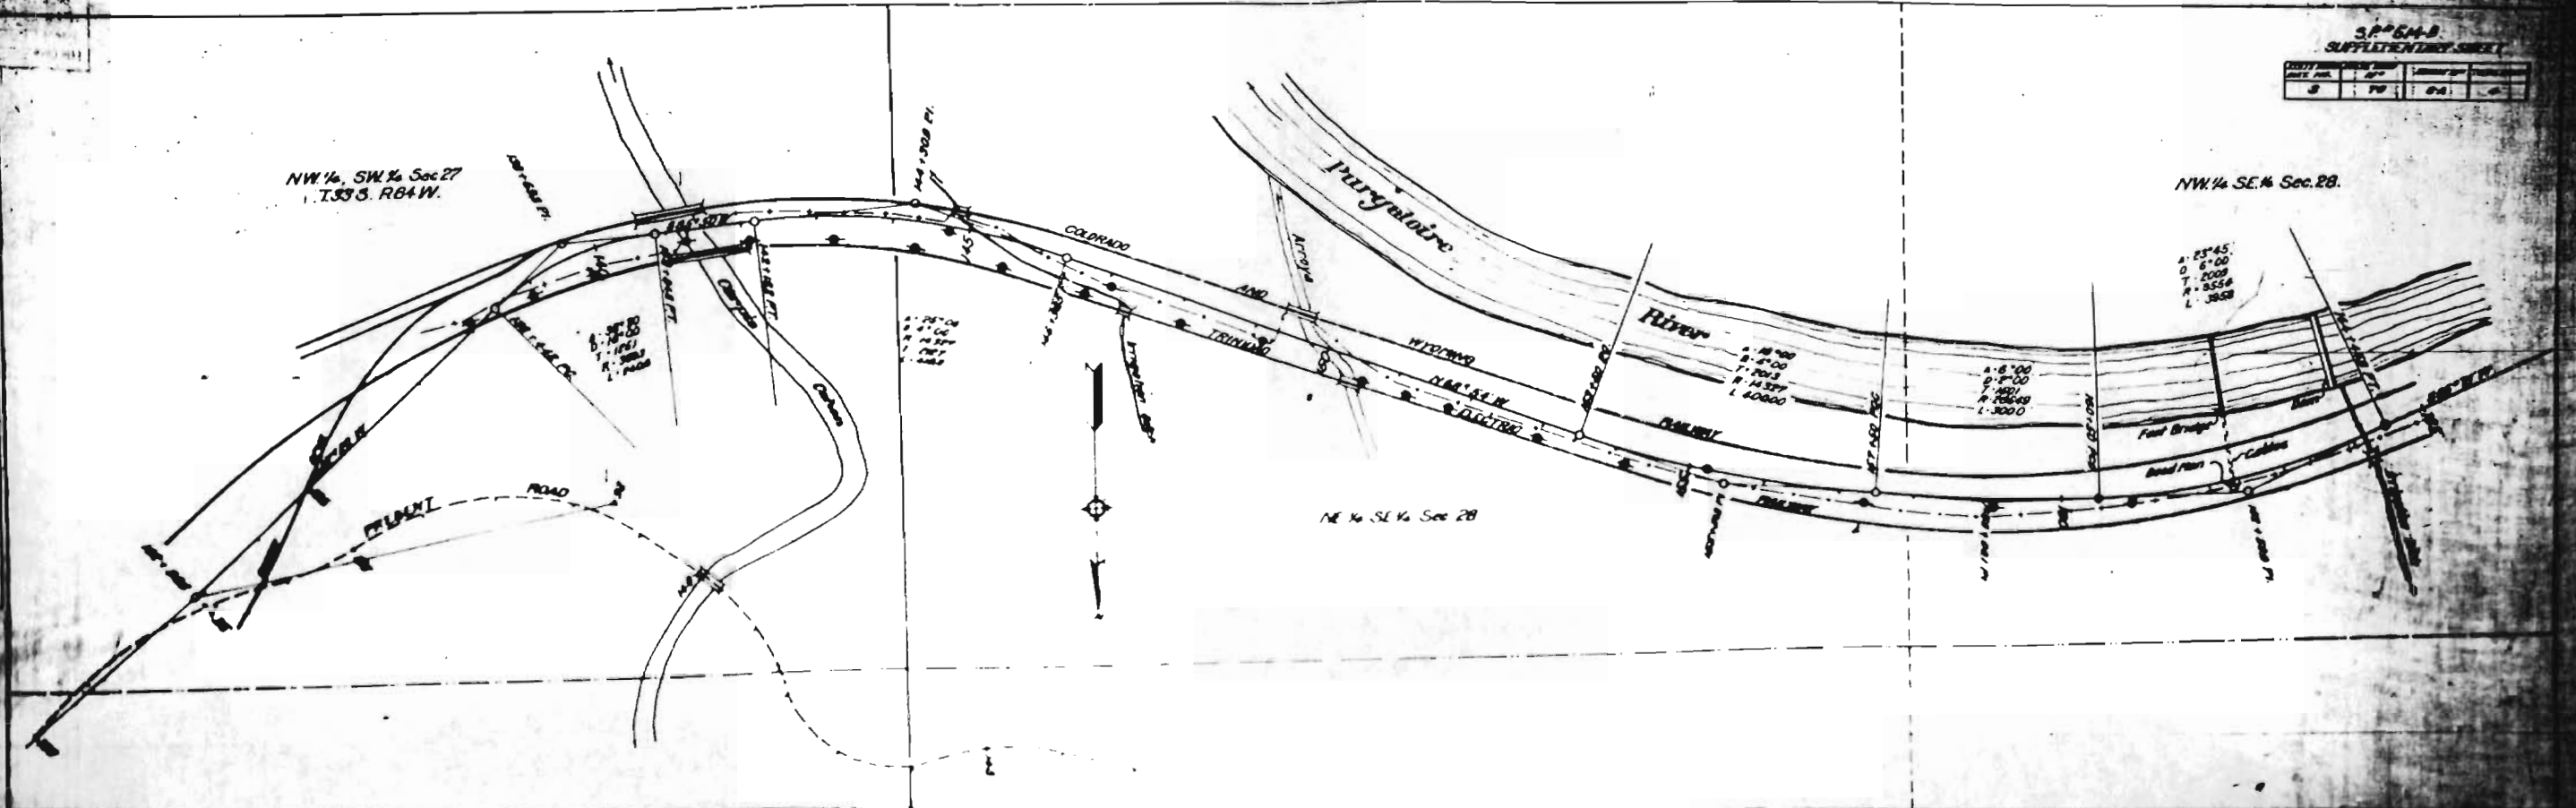

S.P. 67-8
SUPPLEMENTARY SHEET

Sheet No.	3	4	5	6
Page No.	10	11	12	13

NW 1/4, SE 1/4, Sec 28
T33S, R64W.






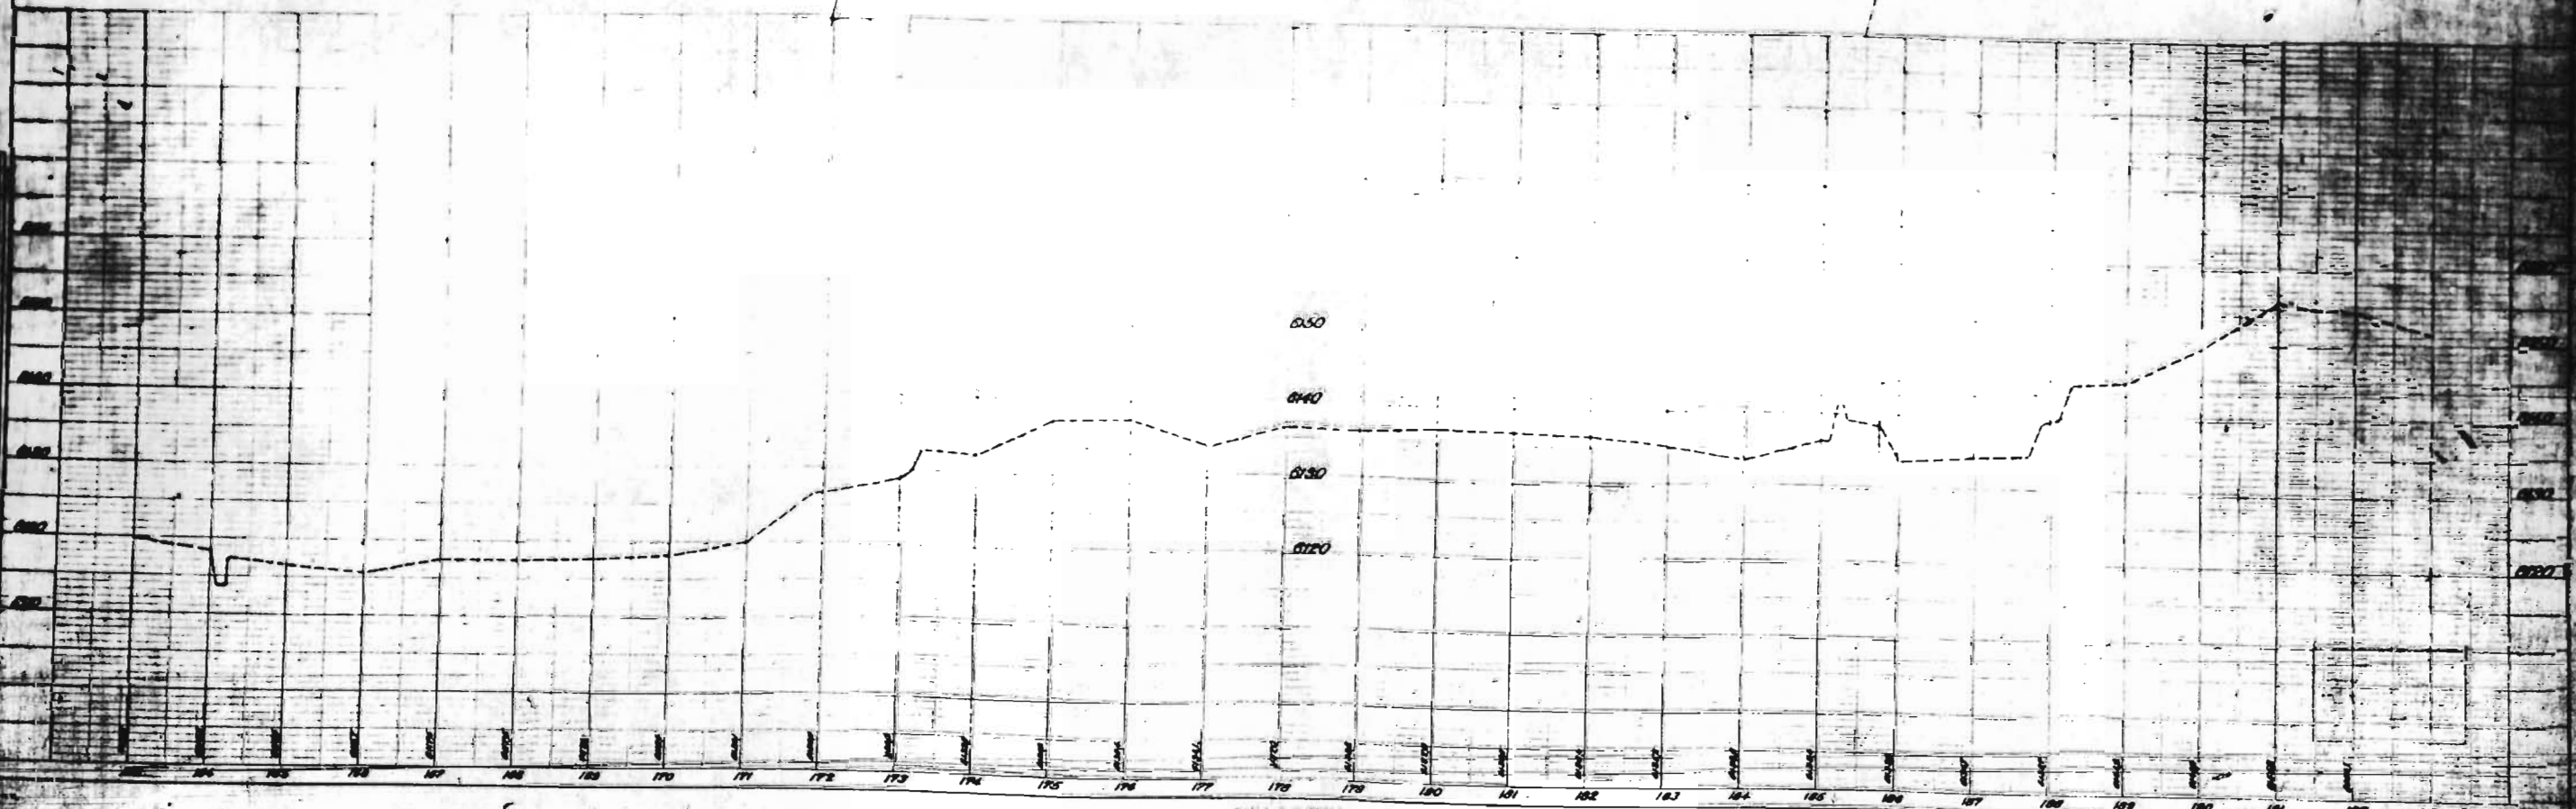


PLATE 1 PLAN PROFILE B.P. & STANDARD

S.P. 54-B			
Sheet No.	70	Sheet	8
Project		Scale	

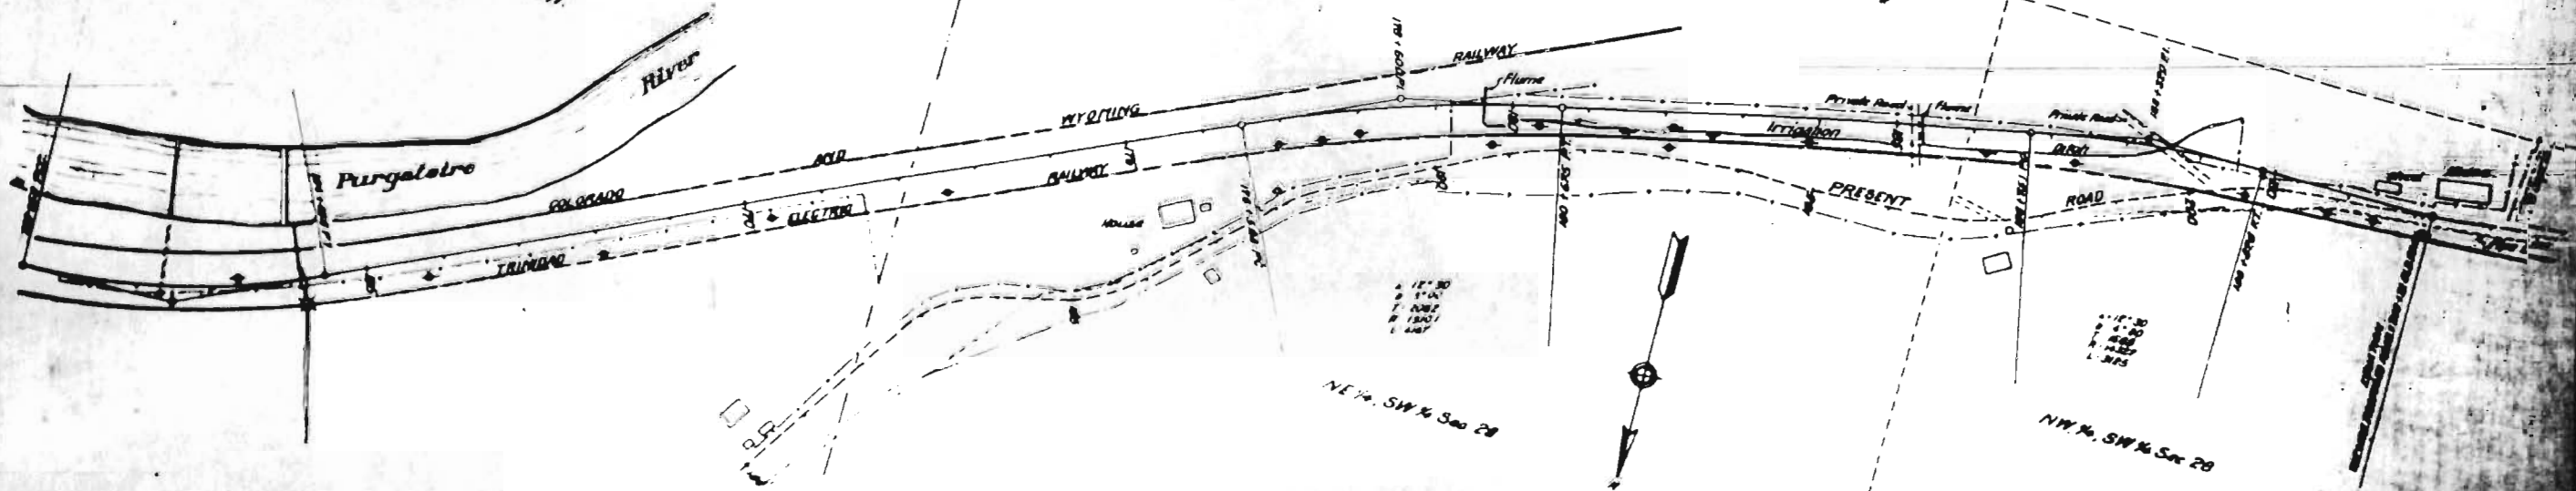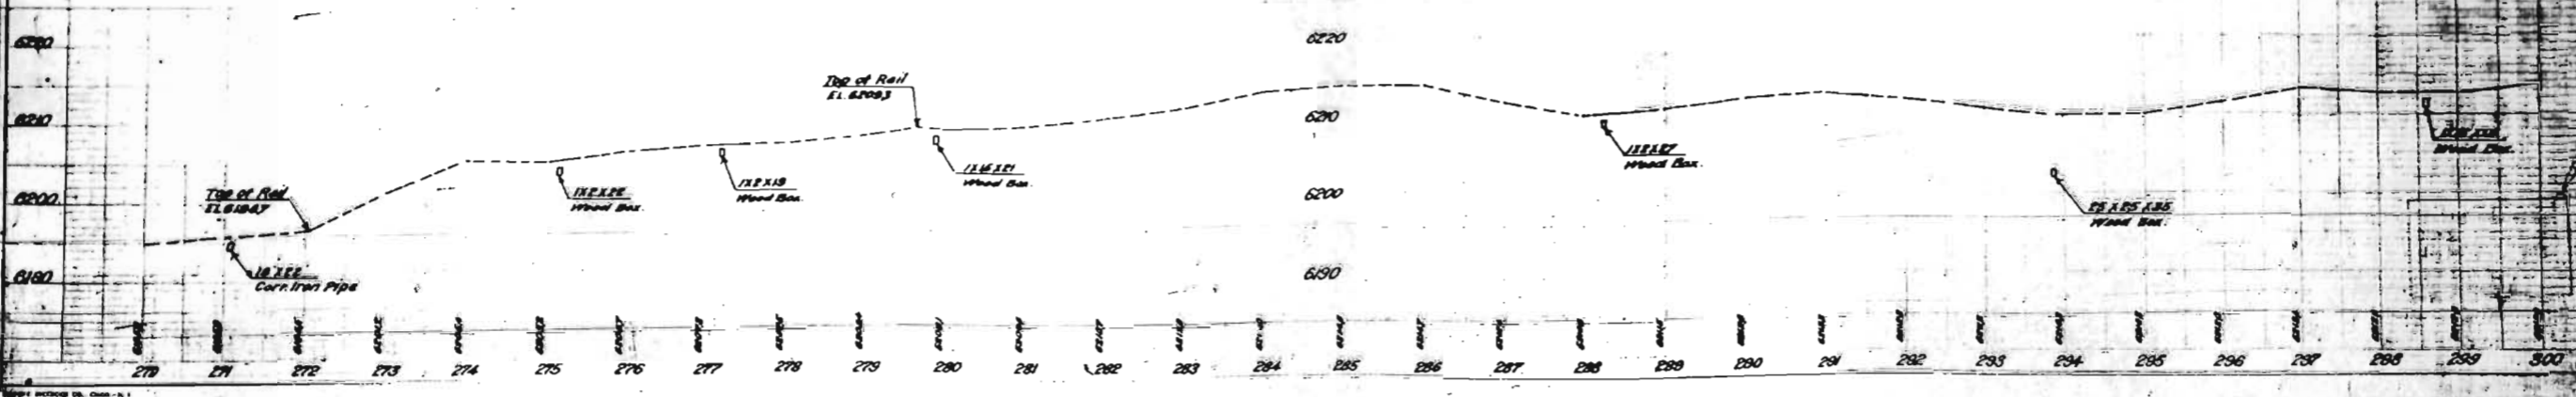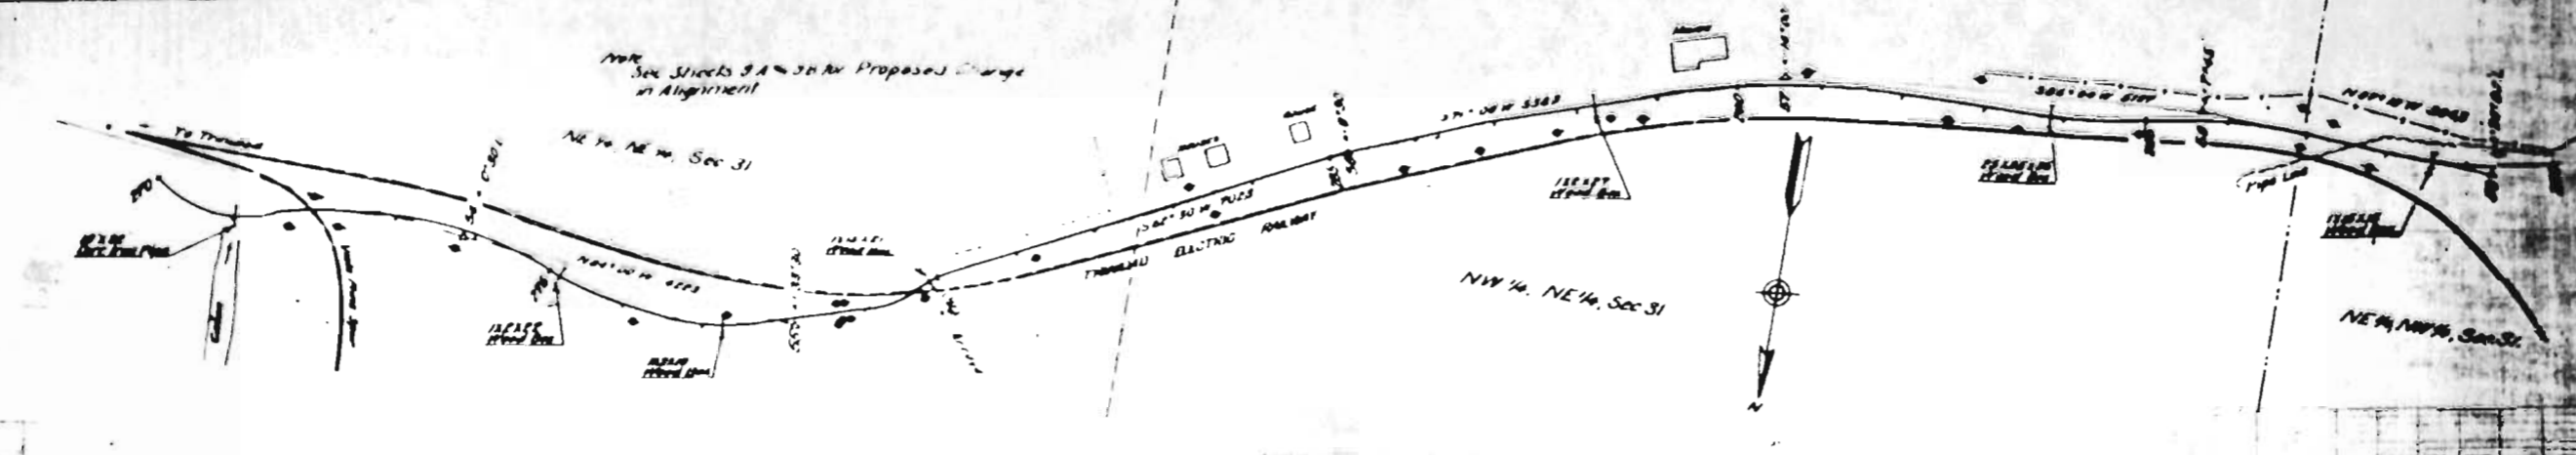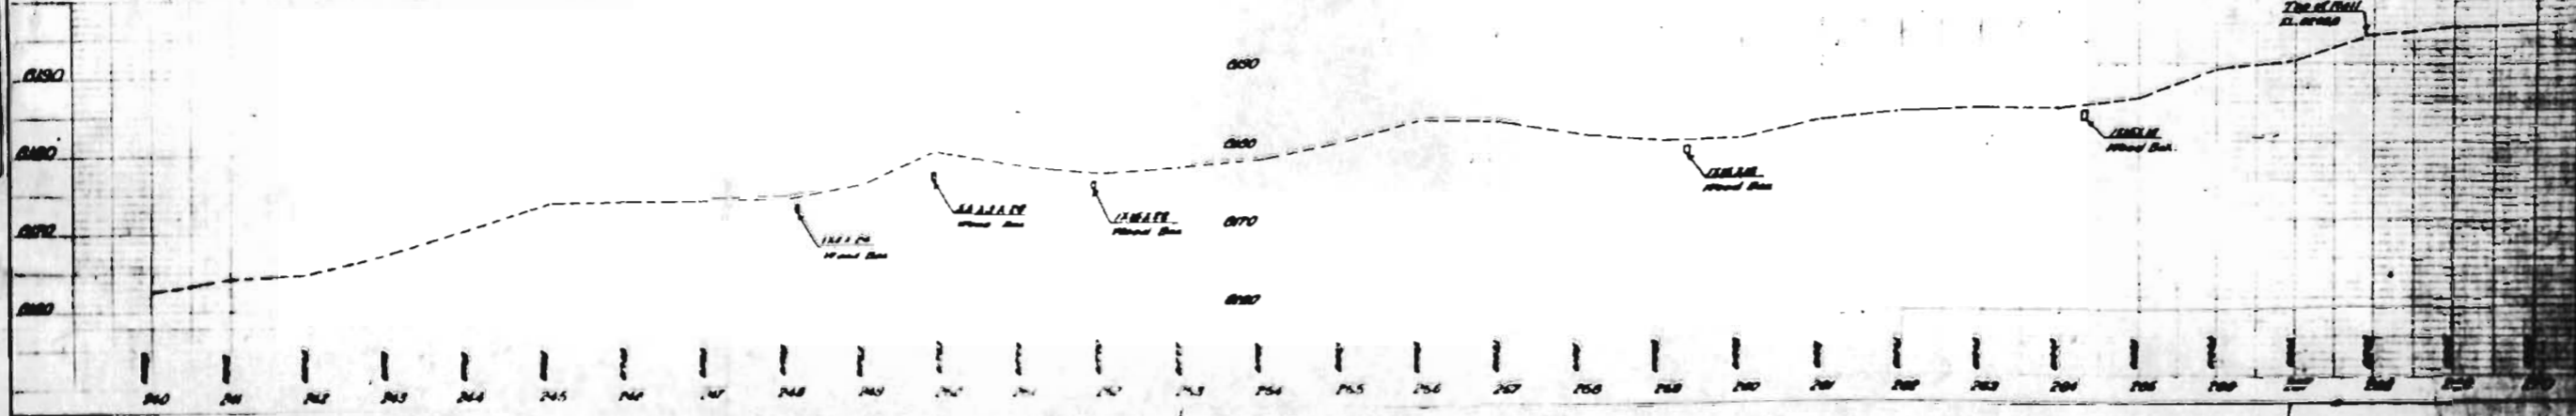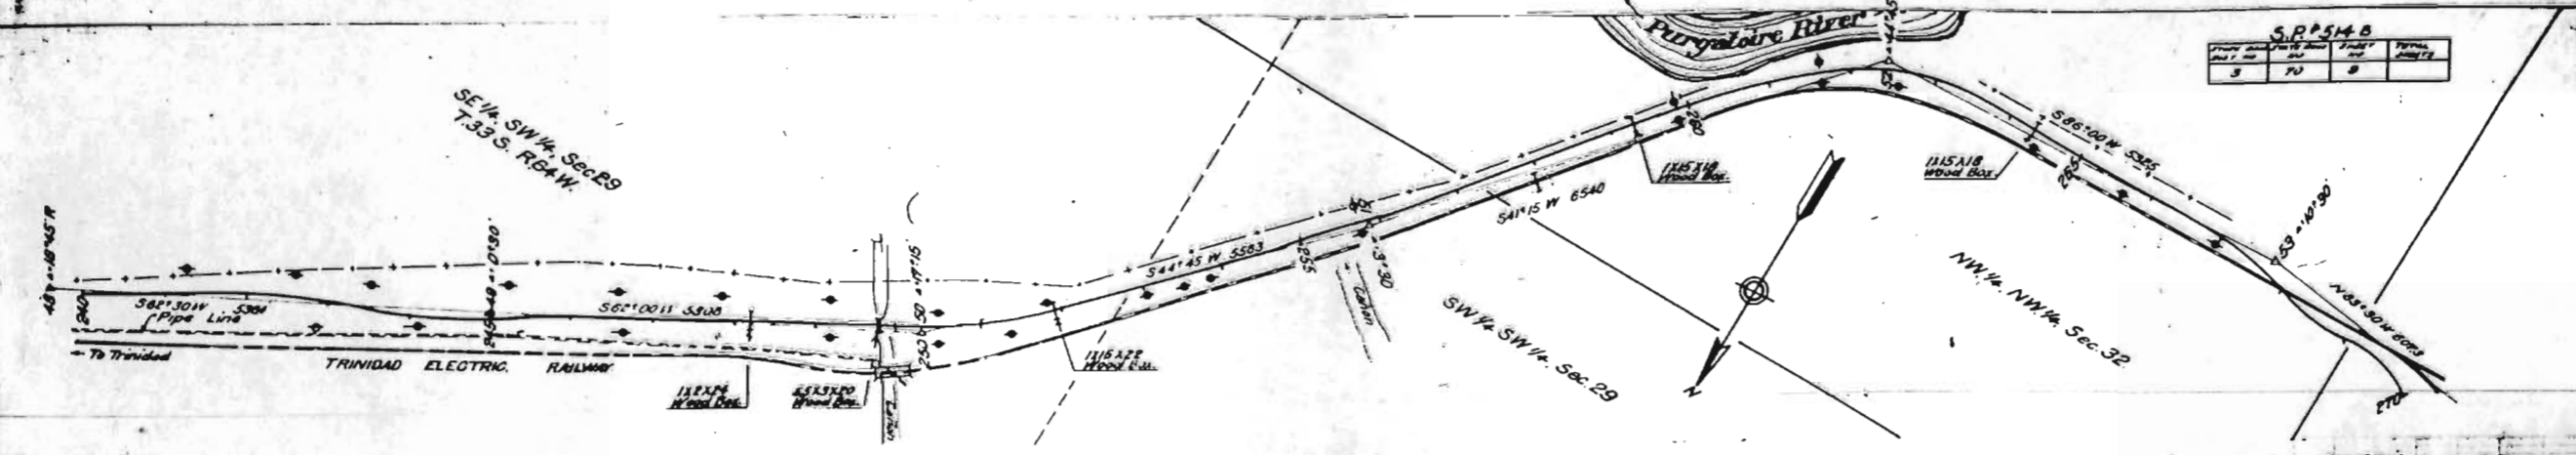

Sheet No.	70
Project	

Sheet No.	70
Project	

Scale	1" = 100'
Author	
Date	






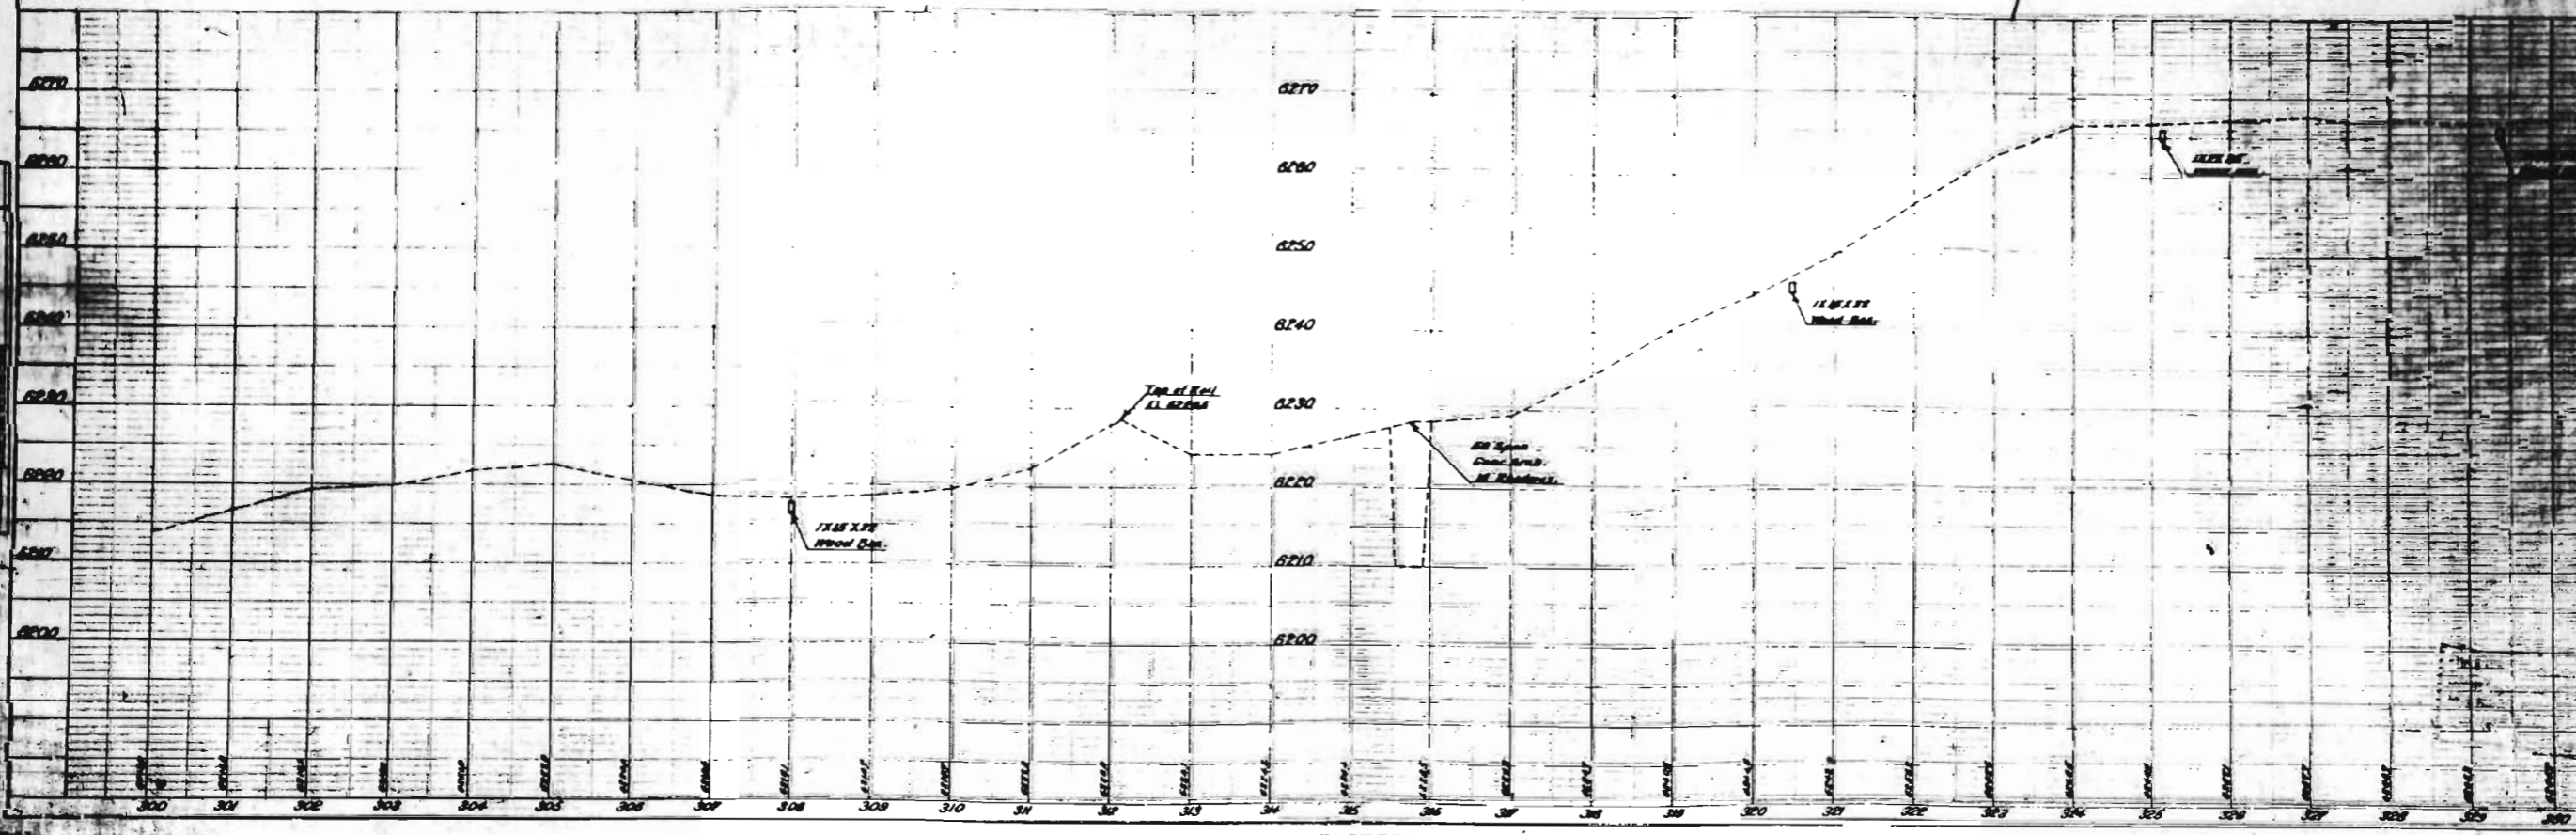


PLATE 1 PLAN, PROFILE & P.A. STANDARD





1	2	3	4
5	6	7	8

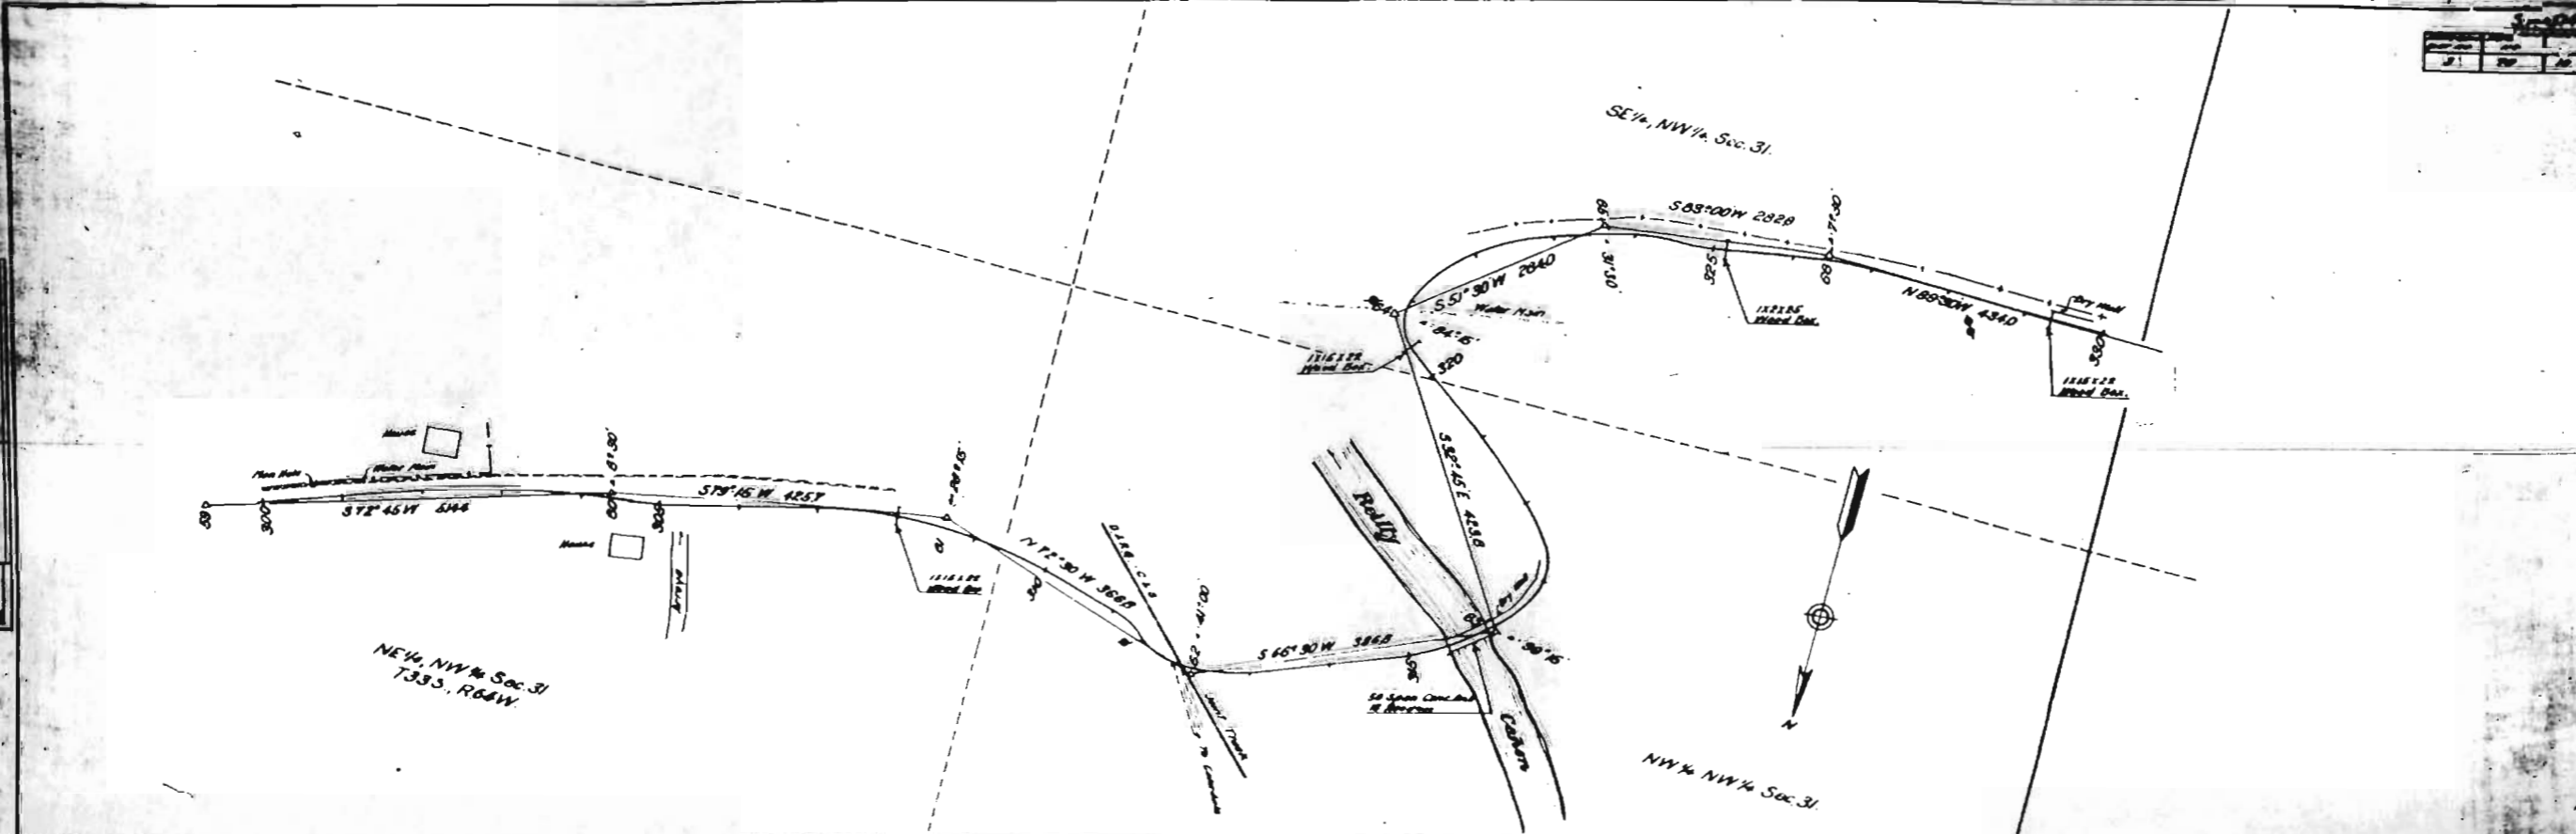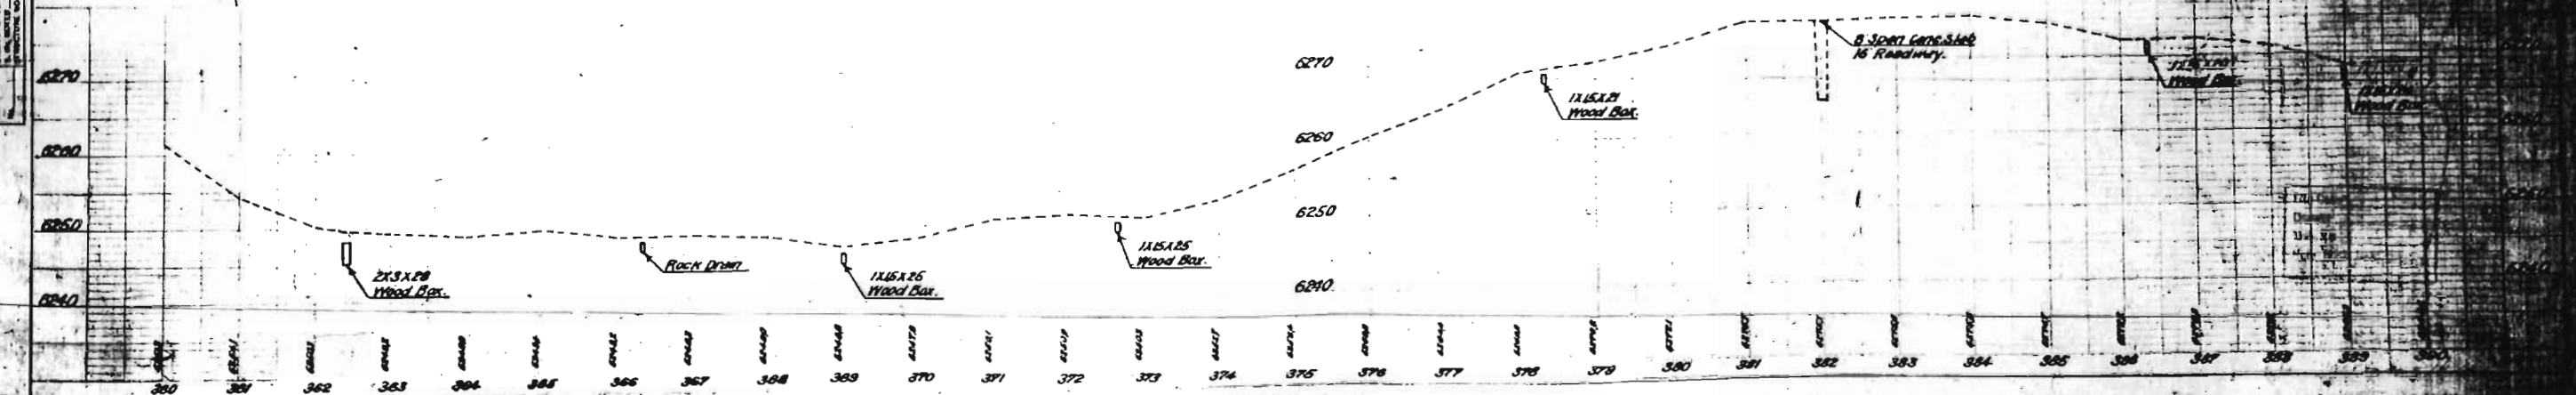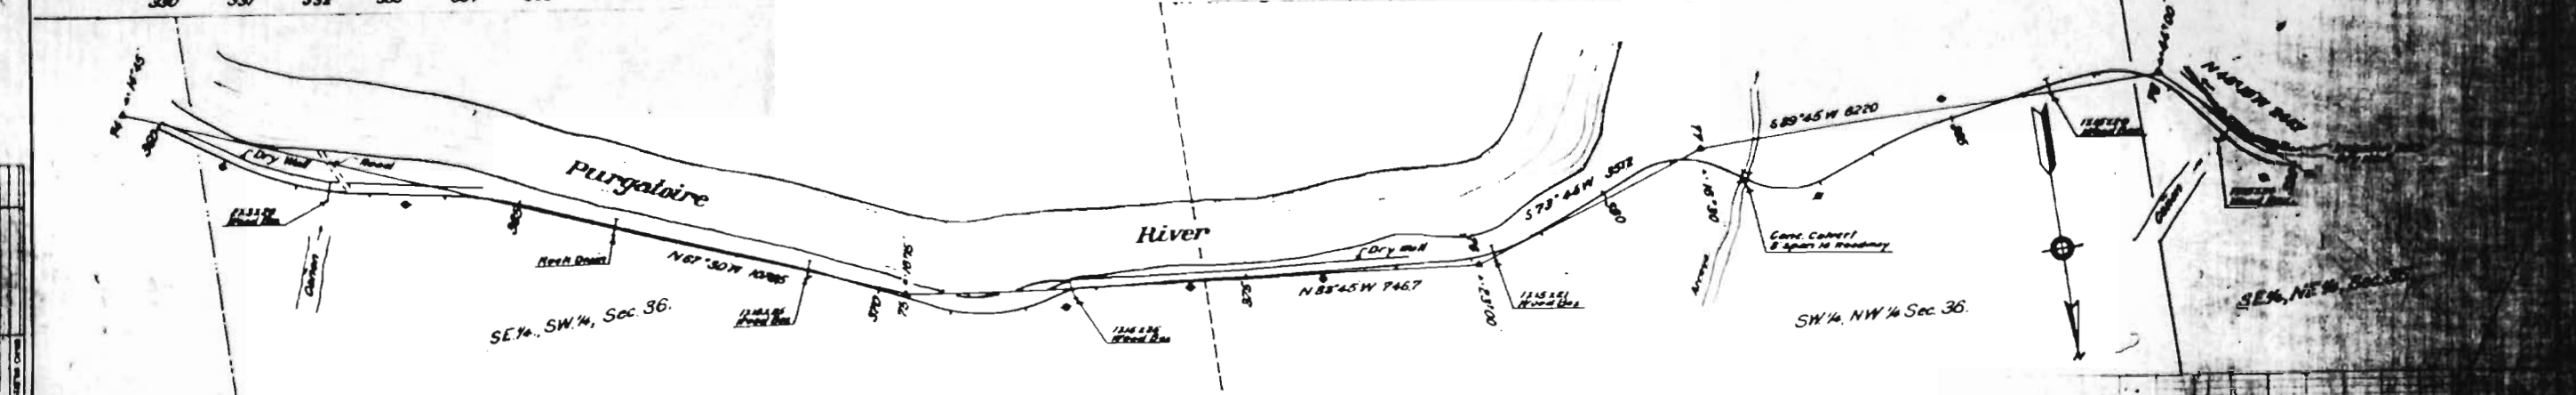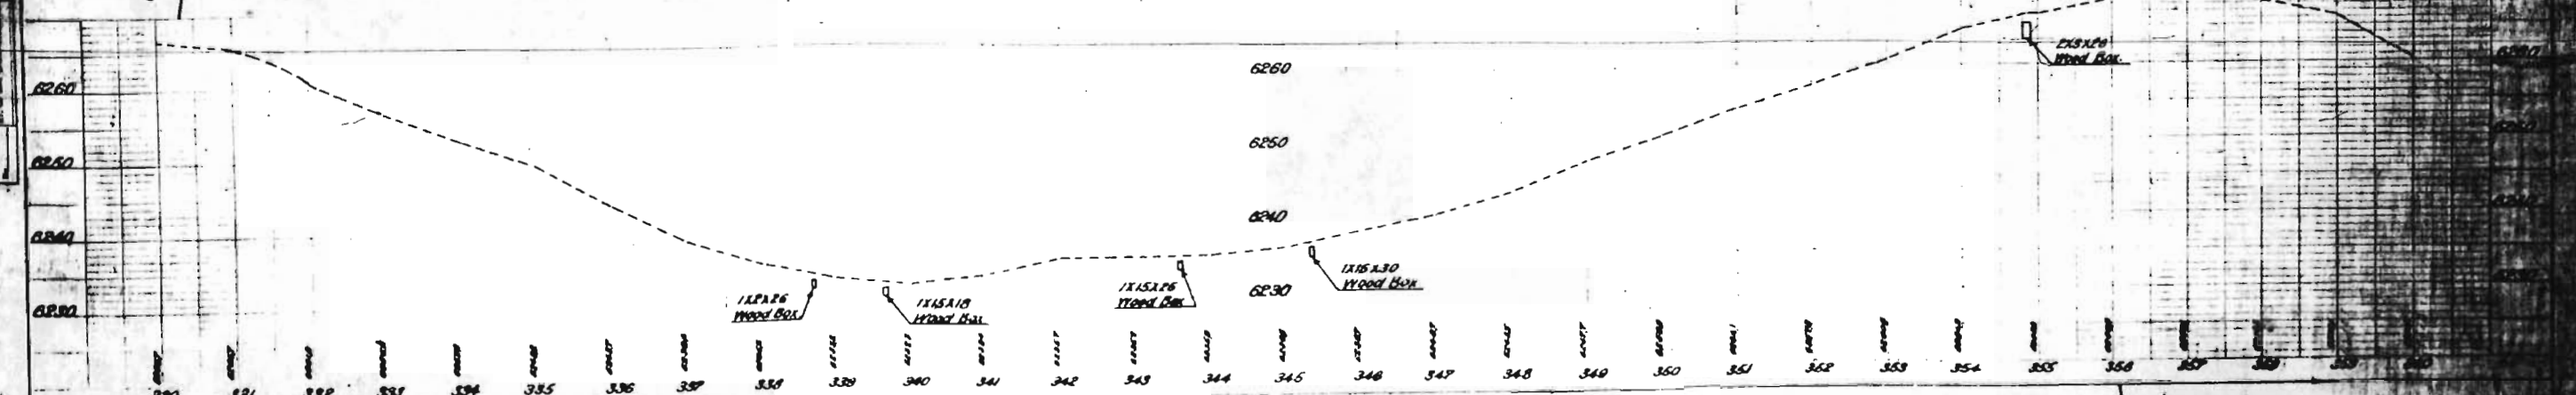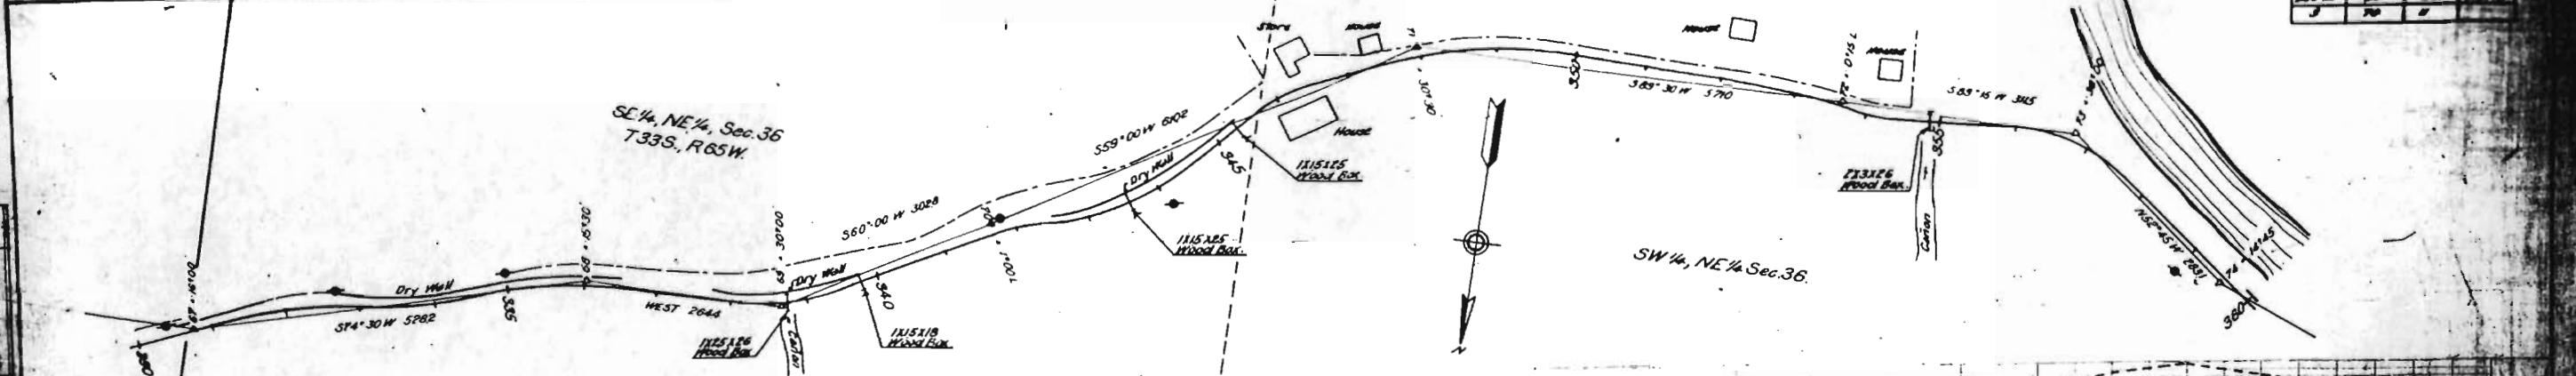

1	2	3	4
5	6	7	8

1	2	3	4
5	6	7	8

S.P. 648			
DATE	BY	CHECKED	SCALE
5	72	82	

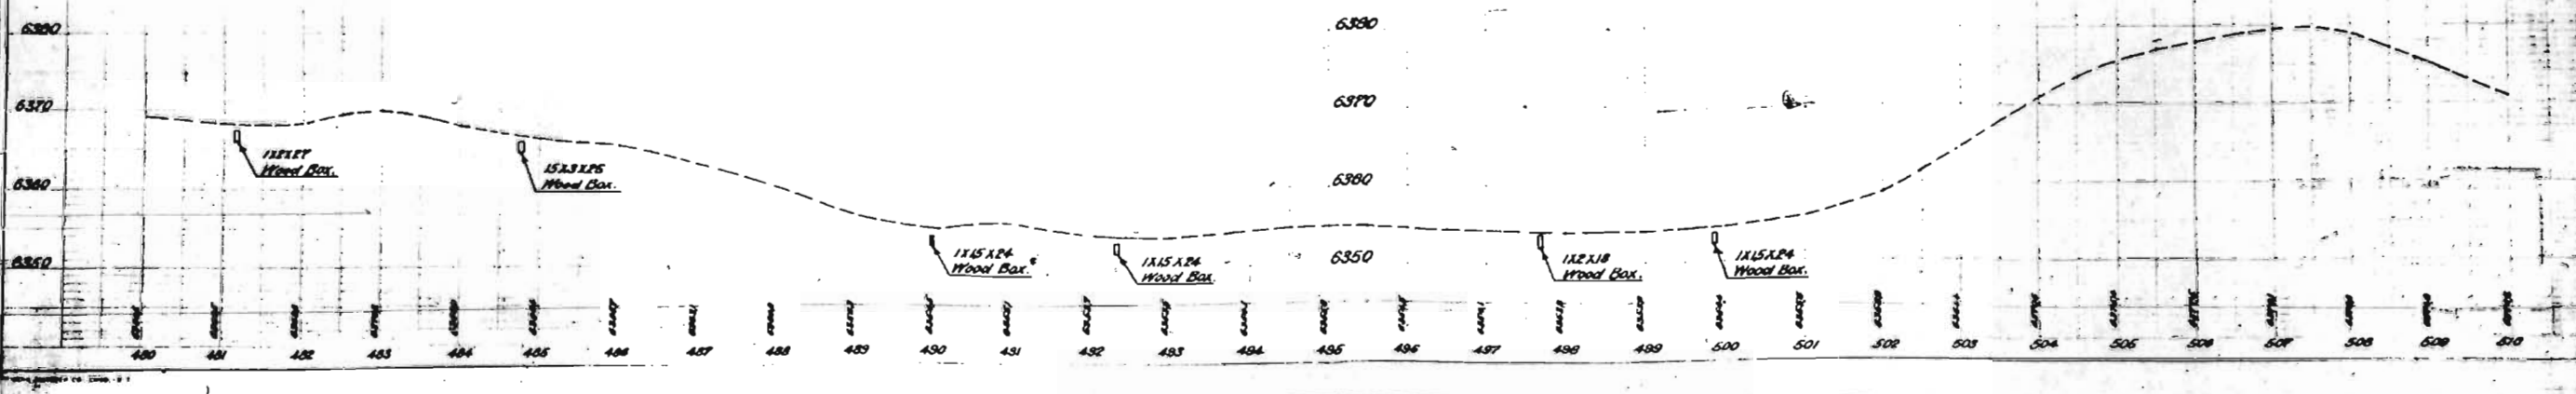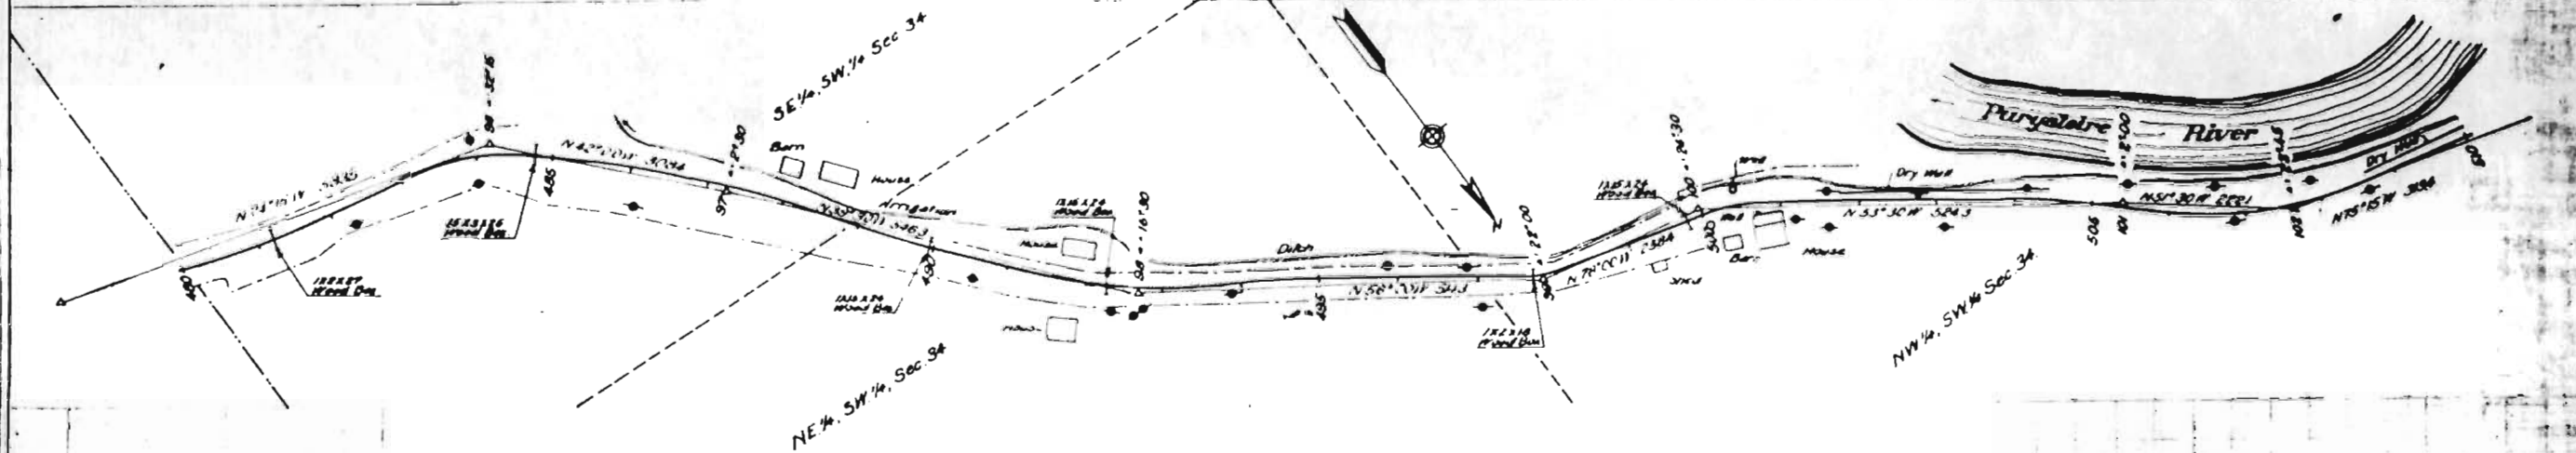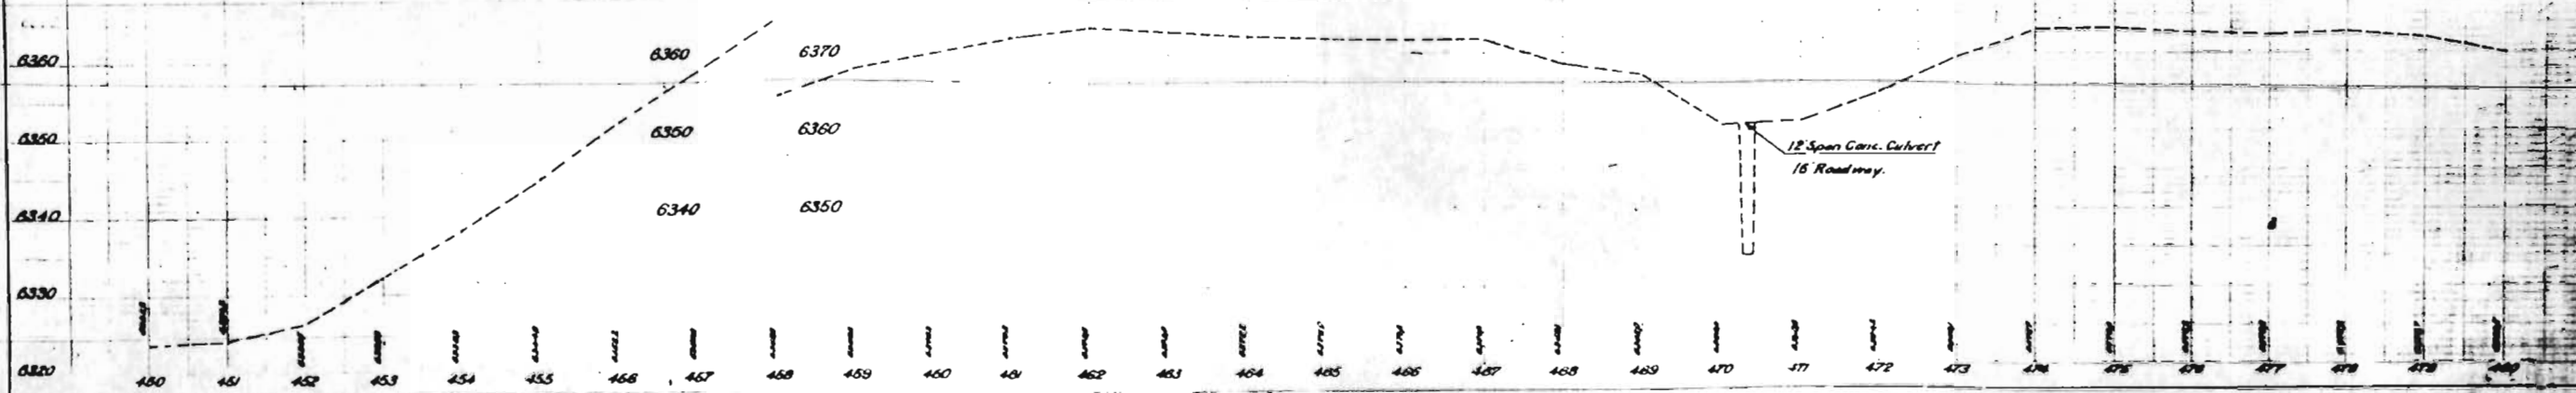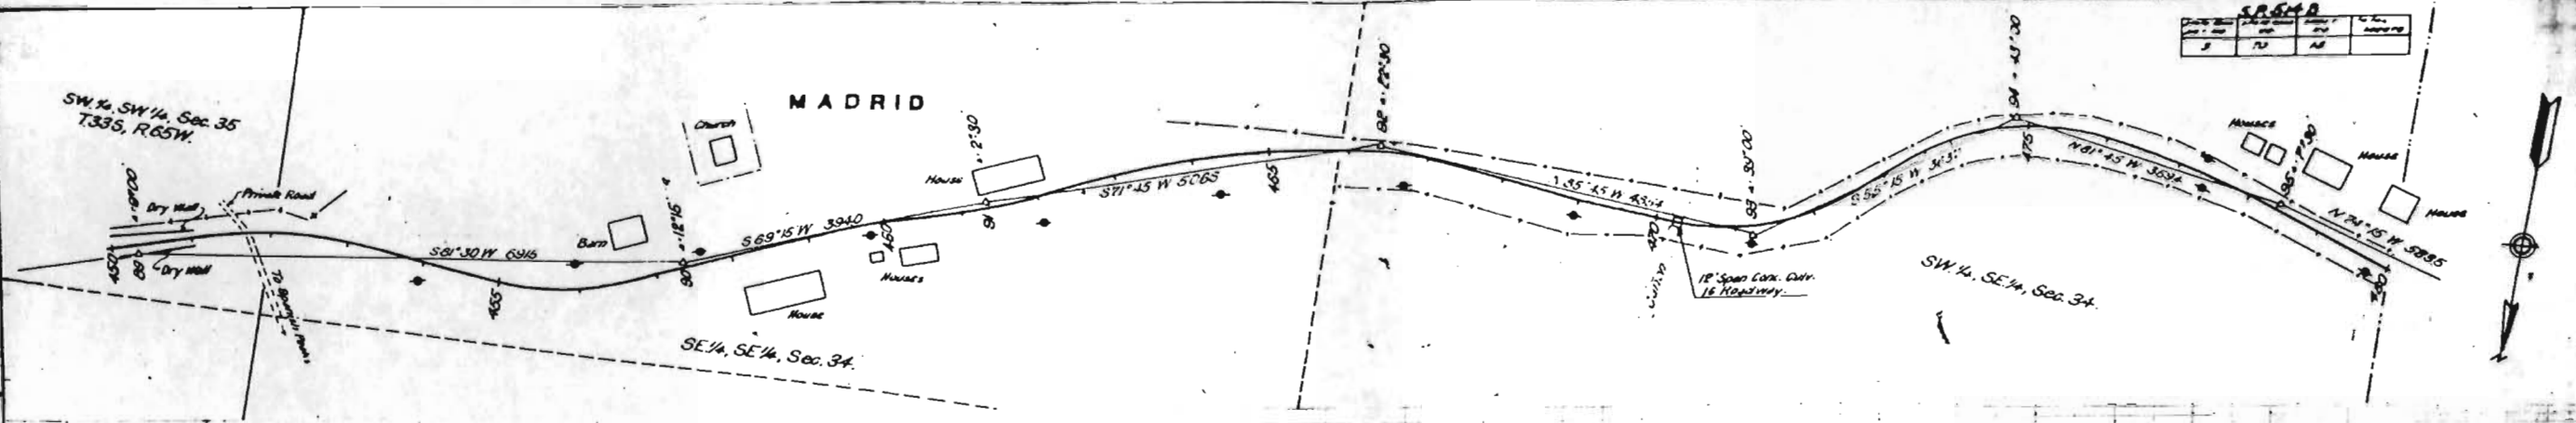

PLAN	DATE	BY	CHECKED
	5/27/27		

PROFILE	DATE	BY	CHECKED
	5/27/27		





Scale
1" = 100'

NE 1/4, SE 1/4, Sec. 31
T33S. R65W.

NW 1/4, SE 1/4, Sec. 31.

NE 1/4, SW 1/4, Sec. 31.

Note - Calculated Courses Derived L.O. 150 ft.

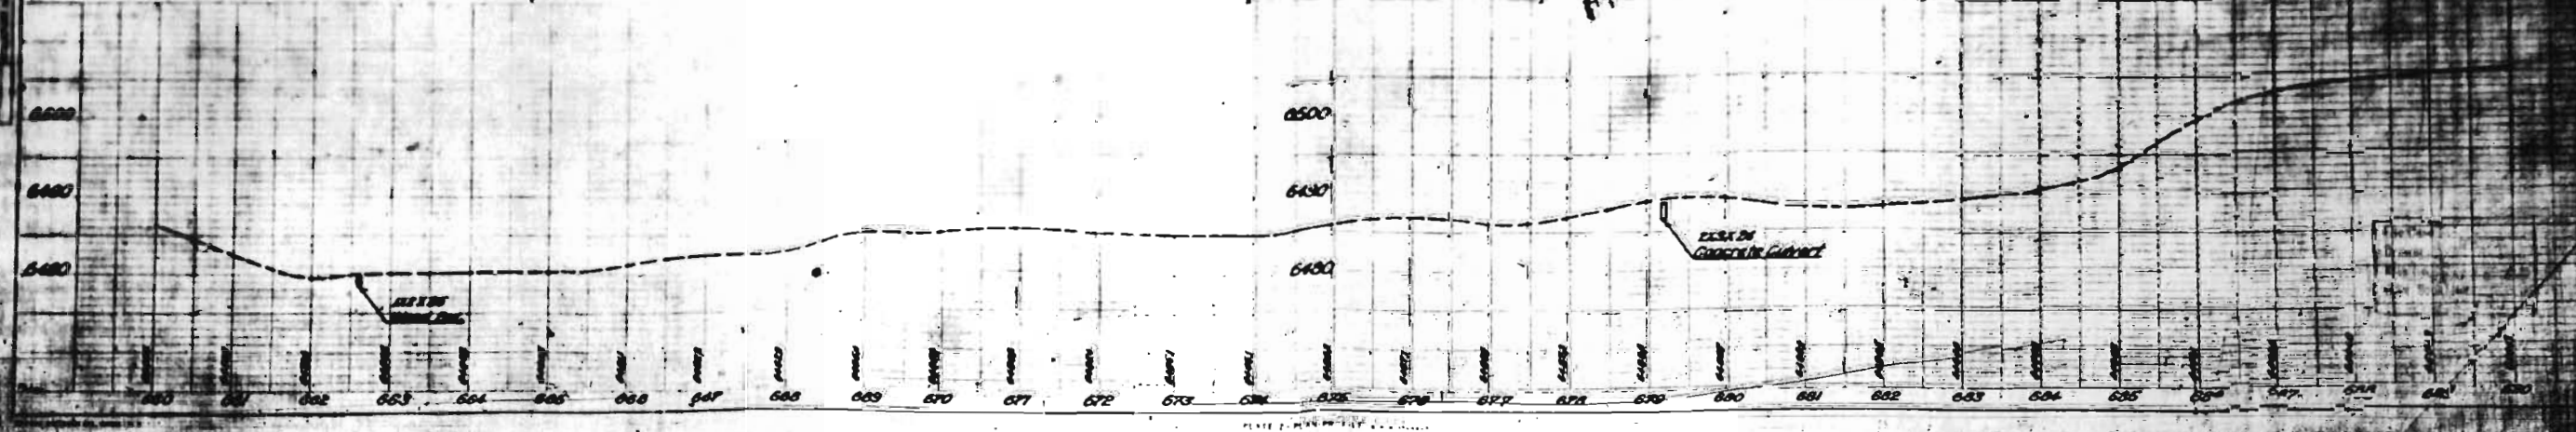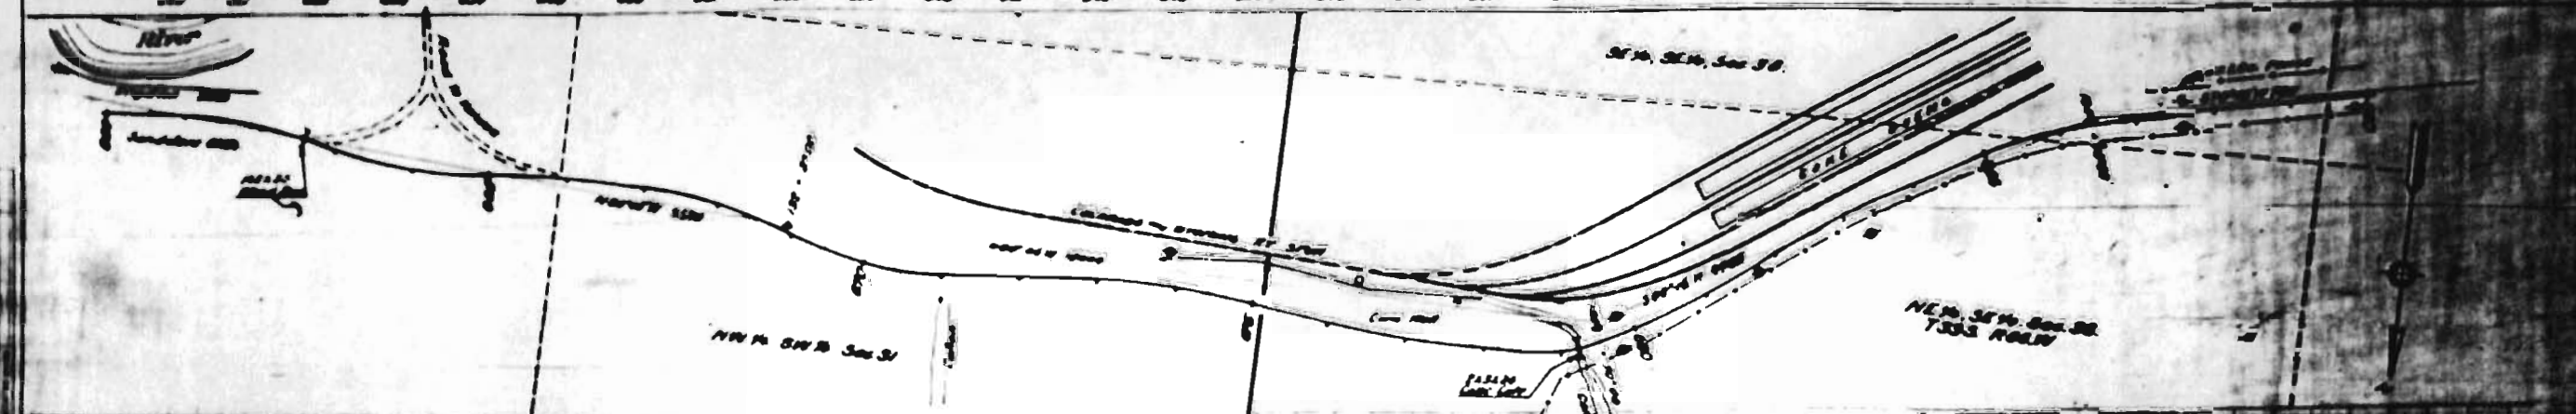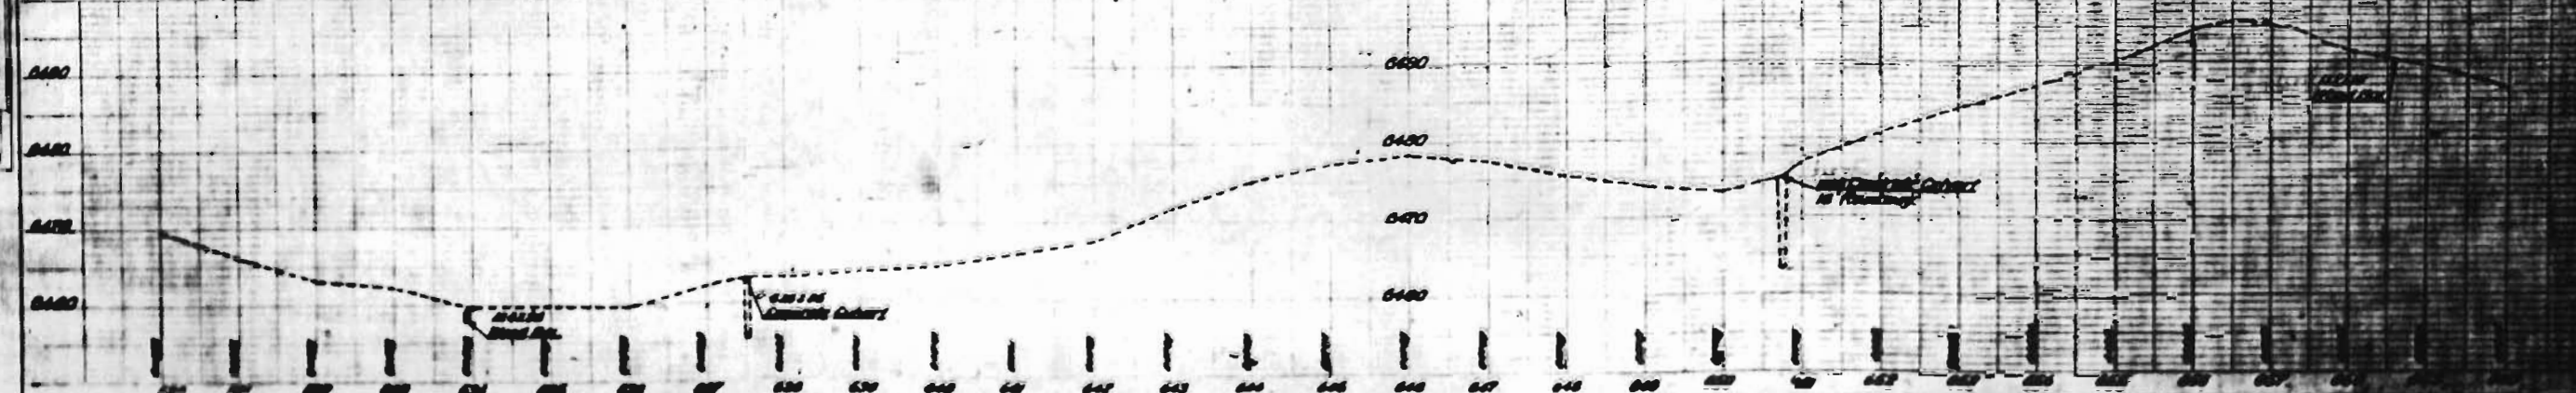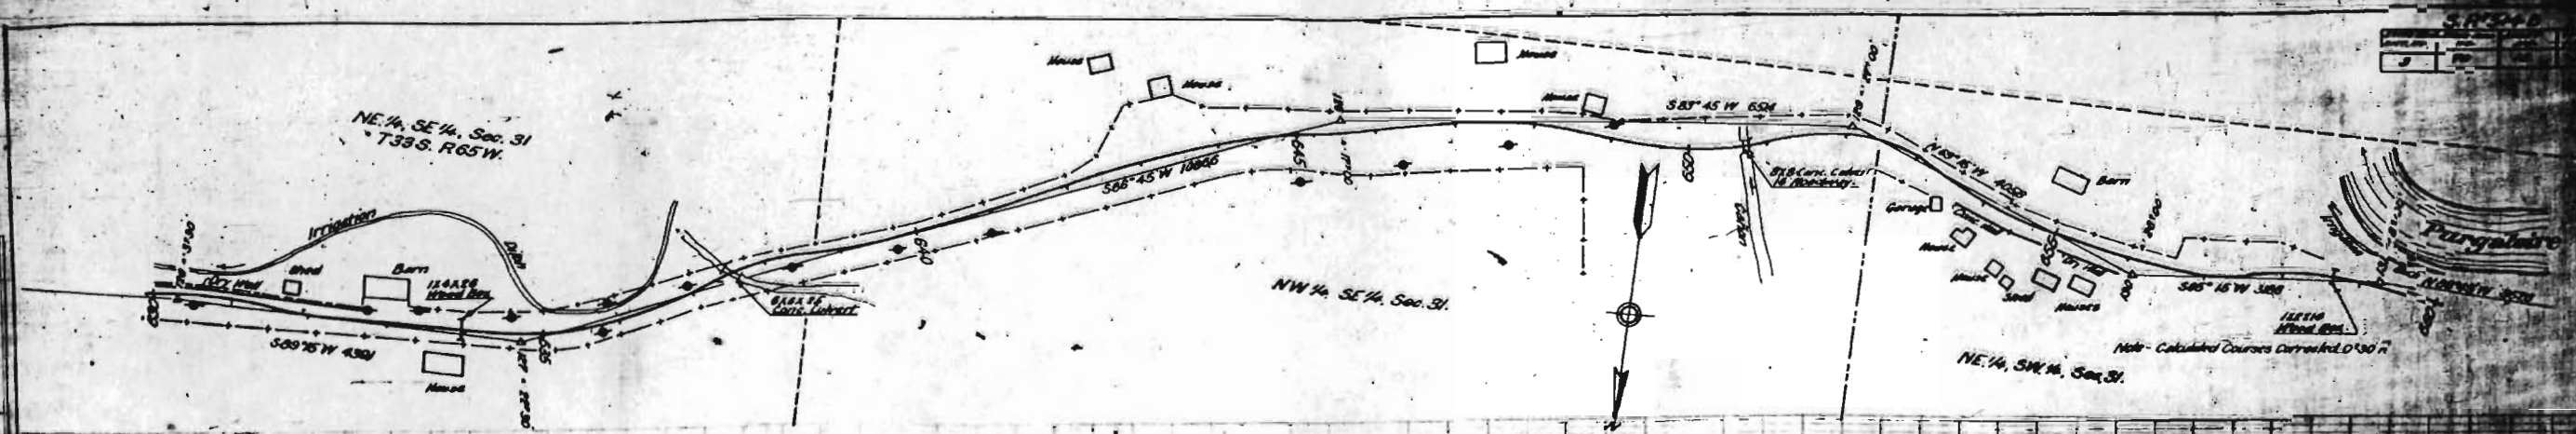

S E G U N D O



SW 1/4 SE 1/4 Sec 36.
T.33S., R.65W.

