

| FED. ROAD DIST. NO. | STATE | STATE PROJ. NO. | SHEET NO. | TOTAL SHEETS |
|---------------------|-------|-----------------|-----------|--------------|
| 3                   | COLO. | 10-83-502       | 1         |              |

# COLORADO

## STATE HIGHWAY DEPARTMENT

### PLAN AND PROFILE OF PROPOSED STATE PROJECT NO. 10-83-502 STATE HIGHWAY NO. 83 ARAPAHOE COUNTY

#### INDEX OF SHEETS

- |       |                                                                                           |         |
|-------|-------------------------------------------------------------------------------------------|---------|
| 1     | TITLE SHEET AND SKETCH MAP.                                                               |         |
| 2     | TYPICAL SECTION AND SUMMARY OF QUANTITIES.                                                |         |
| 3     | LIST OF STRUCTURES, SURFACING PLAN, FENCING REQUIREMENTS, R.O.W. MARKERS AND GUARD POSTS. |         |
| 4-7   | DETAILS OF BRIDGE STA. 385+.                                                              |         |
| 8     | DELETED                                                                                   |         |
| 9     | STANDARD YEAR NUMBERS AND STRUCTURE NUMBERS.                                              | M 10 B  |
| 10    | STANDARD MARKERS POSTS.                                                                   | M 7 B   |
| 11    | STANDARD HEADWALLS AND APRONS FOR C.M.P. CULVERTS.                                        | M 102 G |
| 12    | STANDARD CONCRETE BOX CULVERT.                                                            | M 104 E |
| 13    | STANDARD TIMBER GUARD POSTS.                                                              | M 19 B  |
| 14    | STANDARD WIRE FENCES (METAL POSTS).                                                       | M 27 B  |
| 15    | STANDARD METHODS FOR SUPERELEVATION AND WIDENING OF CURVES.                               | M 1 B   |
| 16    | TYPICAL SIDE APPROACH ROADS, FLARING, CUT SLOPE TREATMENT AND WIDENING AT BRIDGES.        | M 2 C   |
| 17    | STANDARD ROADWAY CONSTRUCTION TRAFFIC SIGNS.                                              | M 2 D   |
| 18    | CONTOUR INTERCEPTING AND DRAINAGE DITCHES.                                                | M 107 B |
| 19-24 | ALIGNMENT PLAN AND PROFILE.                                                               |         |
| 25-55 | GROSS SECTIONS.                                                                           |         |
| 56    | SUMMARY OF EARTHWORK QUANTITIES AND TABULATION OF INTERCEPTING DITCHES.                   |         |

#### SCALES OF ORIGINAL TRACINGS


ON PLAN. 1 IN. = 100 FT.  
ON PROFILE 1 IN. = 100 FT. HORIZONTAL  
1 IN. = 10 FT. VERTICAL  
GRADE LINE ON PROFILE IS SHOWN AS GRADE OF FINISHED ROAD  
GROSS LENGTH OF PROJECT } 15913.4 FEET = 3.013 MILES  
NET LENGTH OF PROJECT }

#### CONVENTIONAL SIGNS

Center line ————  
Township and range line ————  
Section line ————  
Quarter section line ————  
City limit ————  
Barbed wire fence ————  
Woven wire fence ————  
Board fence ————  
Picket fence ————  
Guard fence ————  
Telephone line ————  
Power line ————  
Right of Way Line ————

#### NOTE

It is recommended that bidders on this Project go over the plan details with the following field representative of this Department:  
E.E. Montgomery - Division Engineer, Denver, Colo.

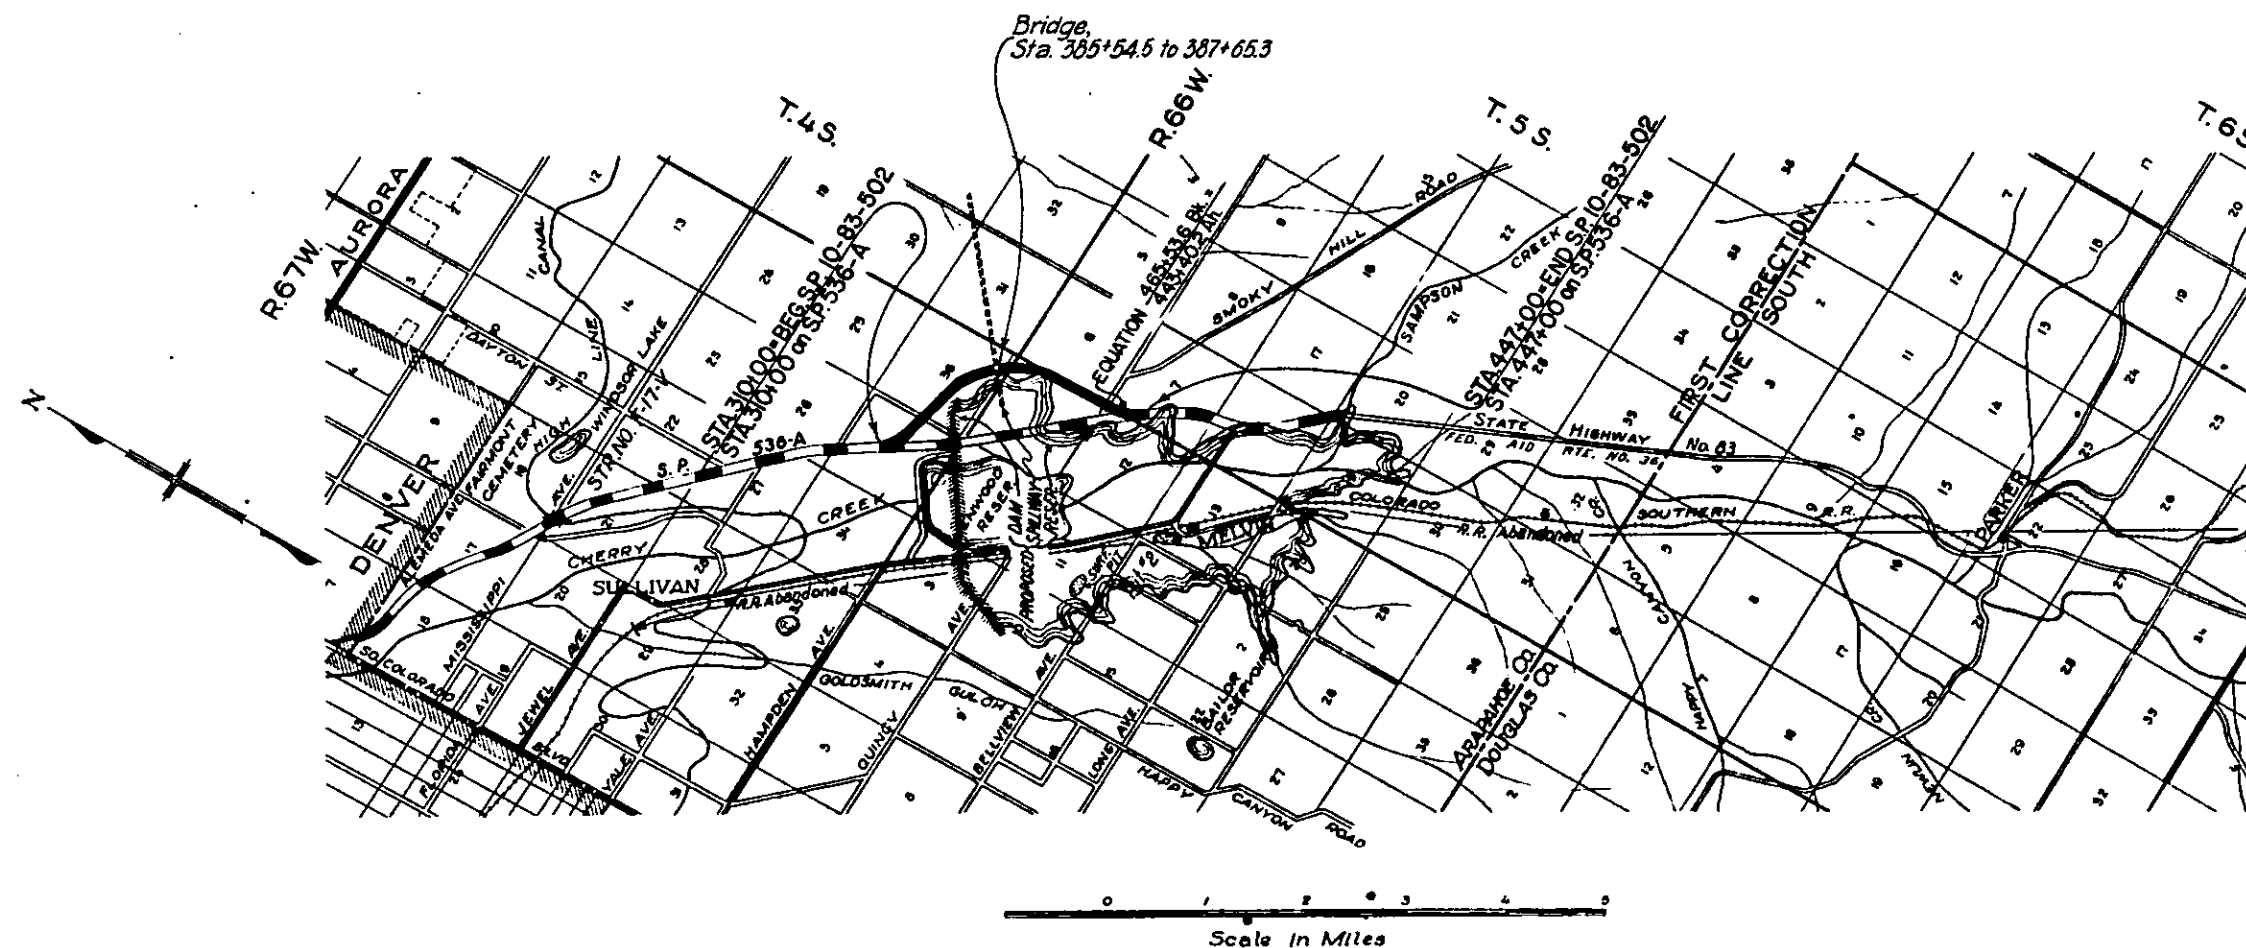

RECOMMENDED FOR APPROVAL

*John P. Bell*  
ASSISTANT ENGINEER  
DATE 12-11-47

APPROVED



*Mark G. Watson*  
STATE HIGHWAY ENGINEER  
DATE 12-17-47

RECOMMENDED FOR APPROVAL

DATE



APPROVED

DATE

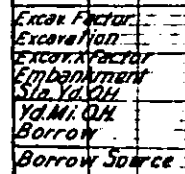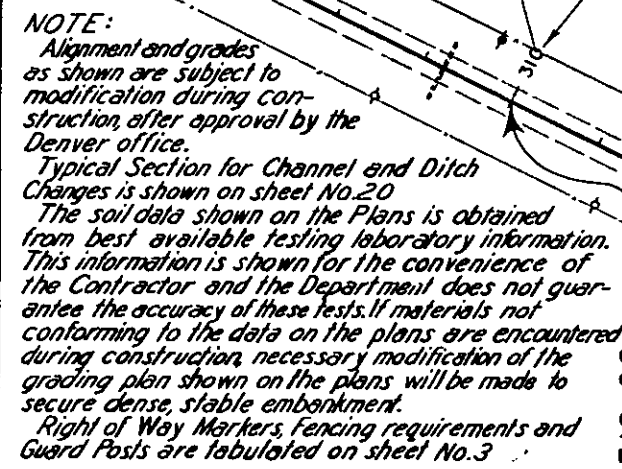


| FED. ROAD DIST. NO. | STATE | STATE PROJ. NO. | SHEET NO. | TOTAL SHEETS |
|---------------------|-------|-----------------|-----------|--------------|
| 3                   | COLO. | 10-83-502       | 20        | 1            |

# TYPICAL SECTION OF DITCHES & CHANNEL CHANGES

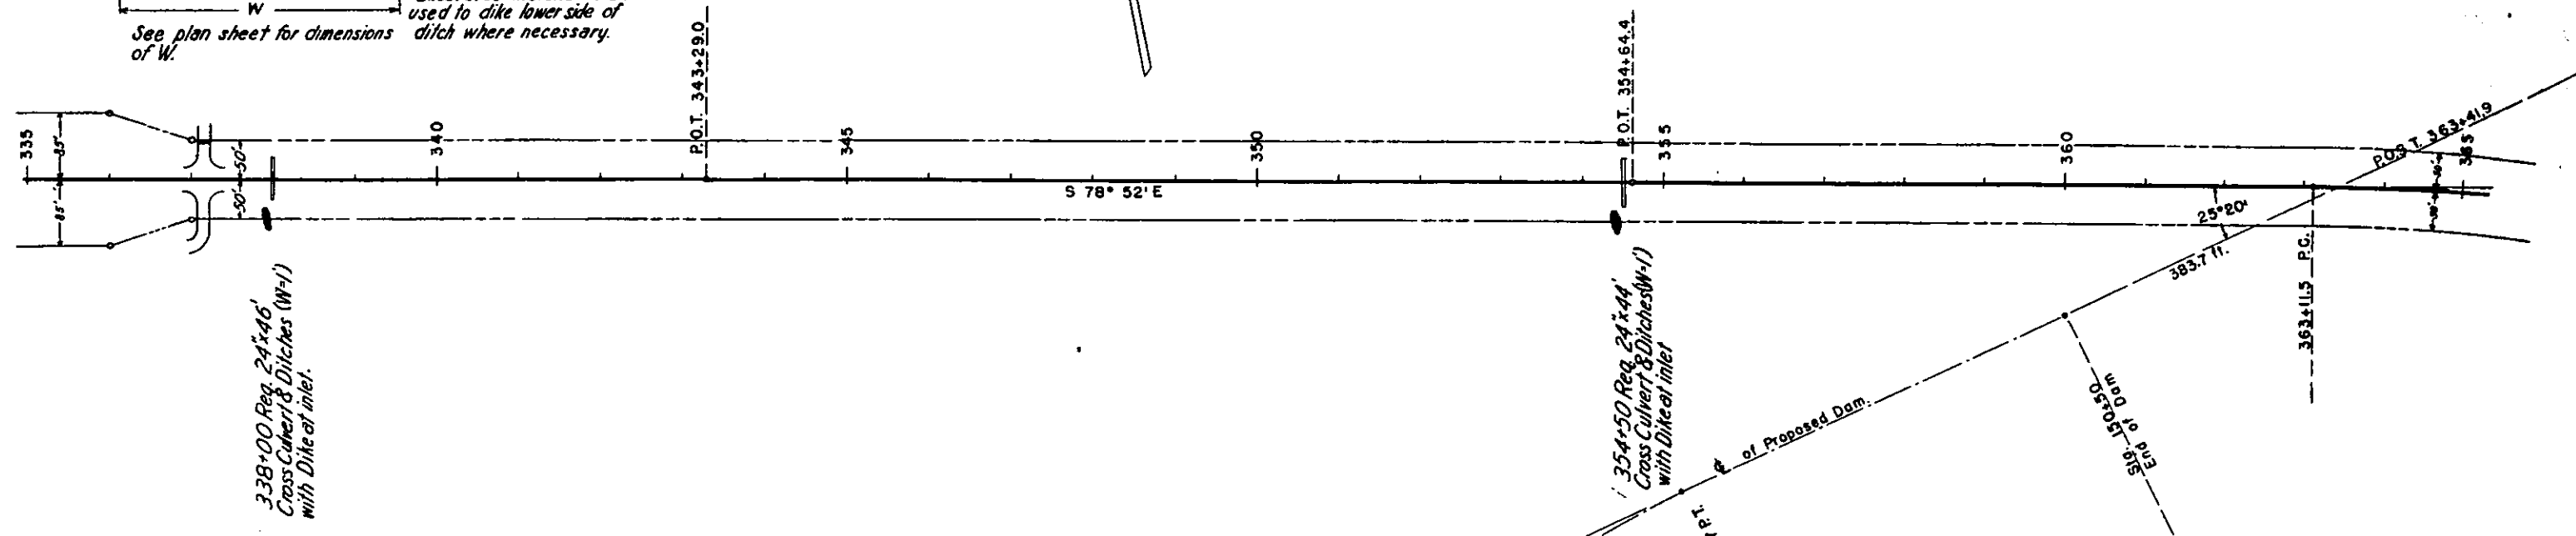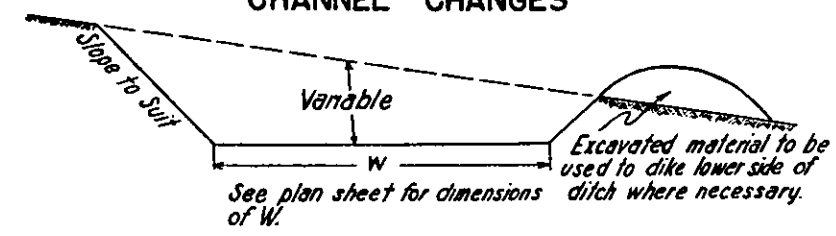

S.E. 1/4 SEC. 35  
T.4S., R.67W.

S.W. 1/4 SEC. 36  
T.4S., R.67W.

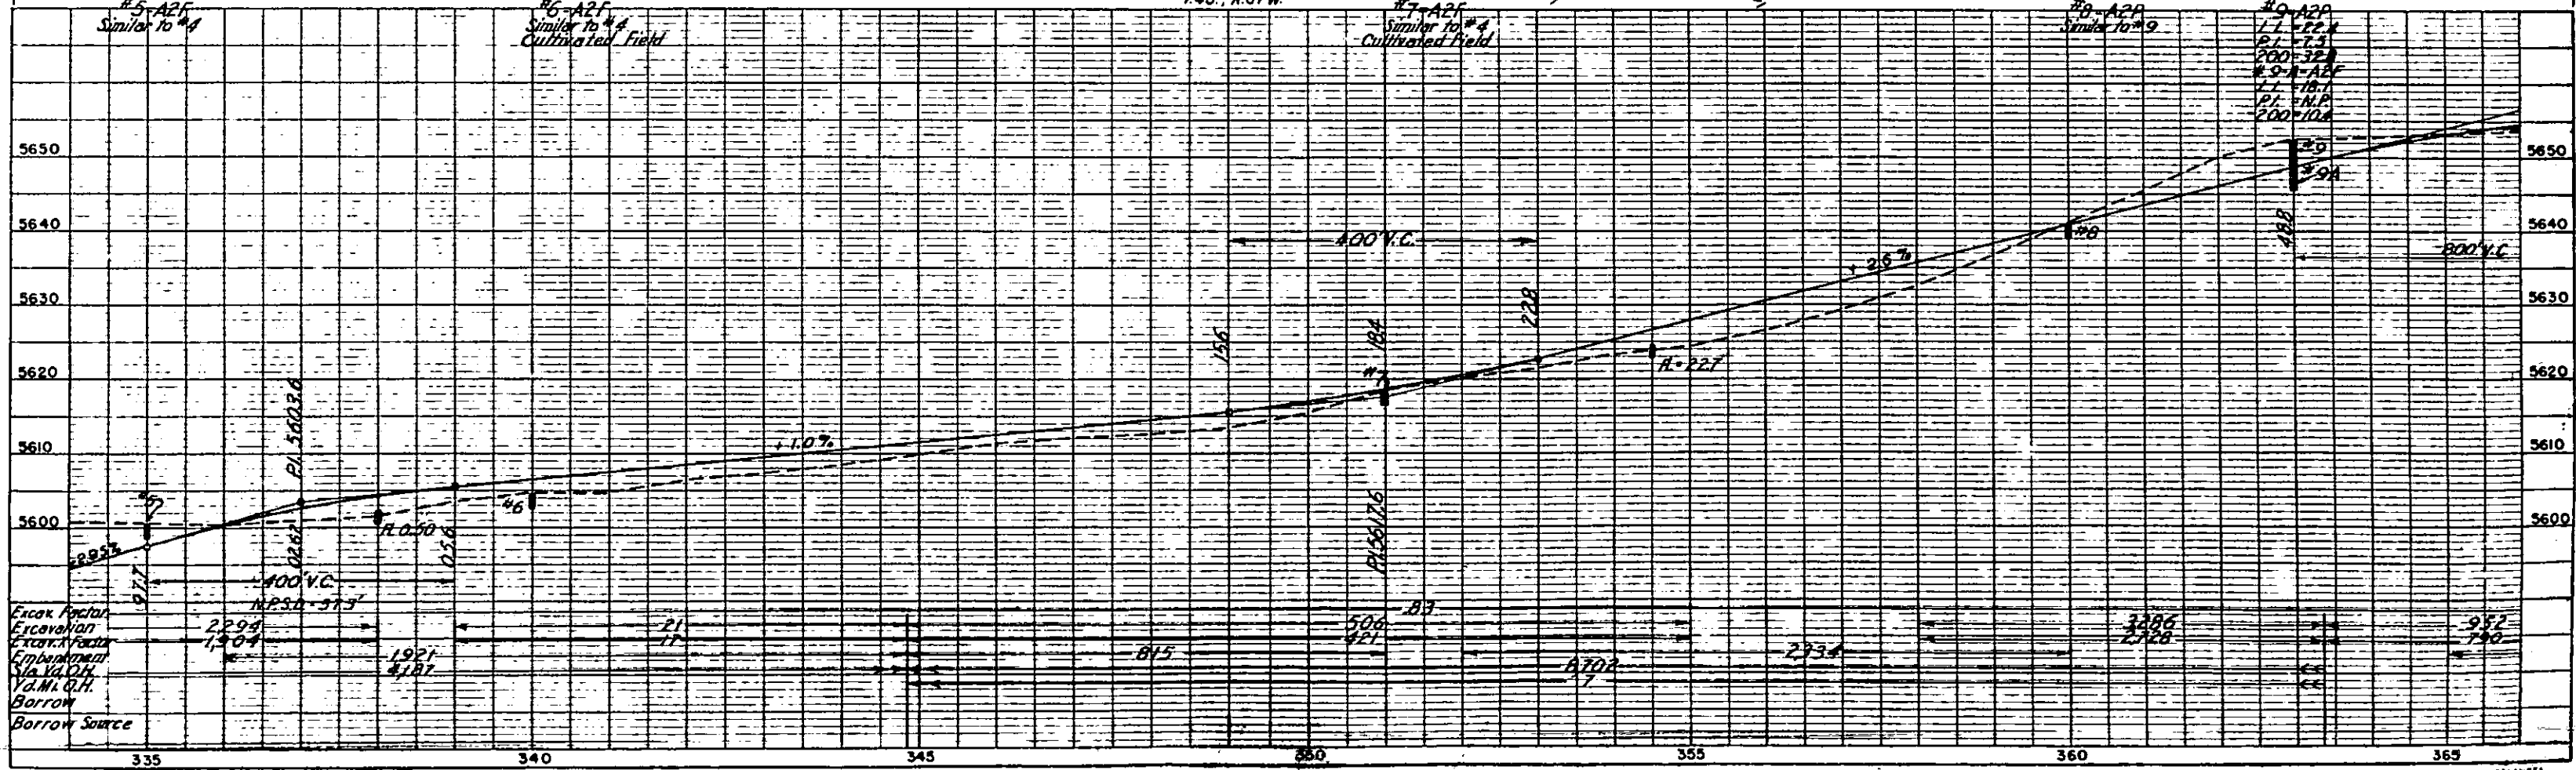



|         |      |    |
|---------|------|----|
| PROFILE | DATE | BY |
| STATUS  | DATE | BY |
| REMARKS | DATE | BY |
| REMARKS | DATE | BY |
| REMARKS | DATE | BY |

397+00 Req. 24x48 Cross Culvert

406+00 Req. 24x46 Cross Culvert

413+00 Req. 48x48 Cross Culvert  
8 Ditches (W-2)

Δ - 39° 20' R  
D - 1° 30'  
T - 1365.2  
L - 2622.2  
R - 3820.0  
E - 236.6  
HOR. S.D. 1300'

N.W. 1/4 SEC. 6  
T. 55. S., R. 66. W.

N.W. 1/4 SEC. 6  
T. 45. S., R. 66. W.

S.W. 1/4 SEC. 6  
T. 55. S., R. 67. W.


SE 1/4 SEC. 1  
T. 55. S., R. 67. W.

Excav. Factor  
Excavation  
Embankment  
Sta. Yd. OH  
Yd. Mi. OH  
Borrow  
Borrow Source


S.W. 1/4 SEC. 6,  
T.55S., R. 66W.

| FED. ROAD DIST. NO. | STATE | STATE PROJ. NO. | SHEET NO. | TOTAL SHEETS |
|---------------------|-------|-----------------|-----------|--------------|
| 3                   | COLO. | 10-89-502       | 2-3       |              |

N.W. 1/4 SEC. 7  
T.55S., R. 66W.

 

| PLAN      | PROFILE   |
|-----------|-----------|
| ENTRANCE  | ENTRANCE  |
| PLANTING  | PLANTING  |
| ACT. BOOK | ACT. BOOK |
| NO.       | NO.       |

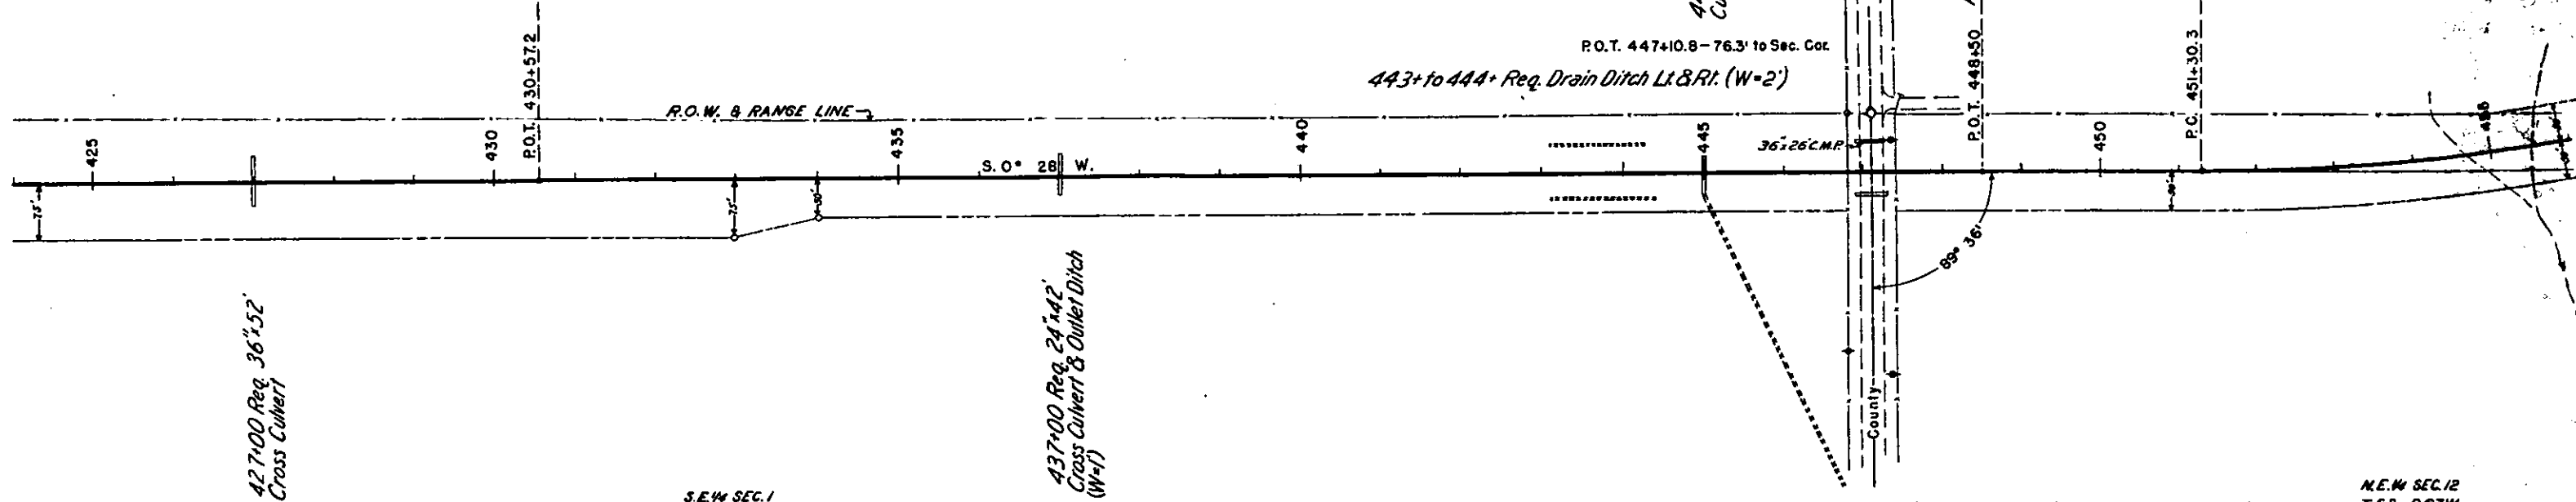

| PROFILE   | PLAN      |
|-----------|-----------|
| ENTRANCE  | ENTRANCE  |
| PLANTING  | PLANTING  |
| ACT. BOOK | ACT. BOOK |
| NO.       | NO.       |

