

INDEX OF SHEETS	
SHEET NO.1	TITLE SHEET.
2	TABULATION OF PROPERTIES.
3-5	PLAN AND PROFILE SHEETS
	SHOWING RIGHT OF WAY.
6	OWNERSHIP MAP.

COLORADO

STATE HIGHWAY DEPARTMENT

PLAN AND PROFILE OF PROPOSED

STATE PROJECT NO. SP 47-86-503

STATE HIGHWAY NO. 86

DOUGLAS COUNTY

SCALES ON ORIGINAL TRACINGS
 ON PLAN, 1 IN. = 100 FT.
 ON PROFILE 1 IN. = 100 FT. HORIZONTAL
 1 IN. = 10 FT. VERTICAL
 GRADE LINE ON PROFILE IS SHOWN AS GRADE OF FINISHED ROAD
 GROSS LENGTH OF PROJECT } 7,826.2 Feet = 1.482 Miles
 NET LENGTH OF PROJECT }


RIGHT OF WAY

FED. ROAD DIV. NO.	STATE	PROJ. NO.	SHEET NO.	TOTAL SHEETS
	COLO.	SP 47-86-503	1	

RIGHT OF WAY

CONVENTIONAL SIGNS

CENTER LINE	
RIGHT-OF-WAY LINE	
SECTION LINE	
QUARTER SECTION LINE	
PROPERTY OR TRACT LINE	
CITY LIMITS	
RAILROAD	
BARBED WIRE FENCE	
WOVEN WIRE - COMBINATION FENCE	
BOARD FENCE	
SNOW FENCE	
TELEPH. & TELEG. LINE	
POWER LINE	
WATER MAIN	
PRESENT ROAD (PLAN SHEETS)	

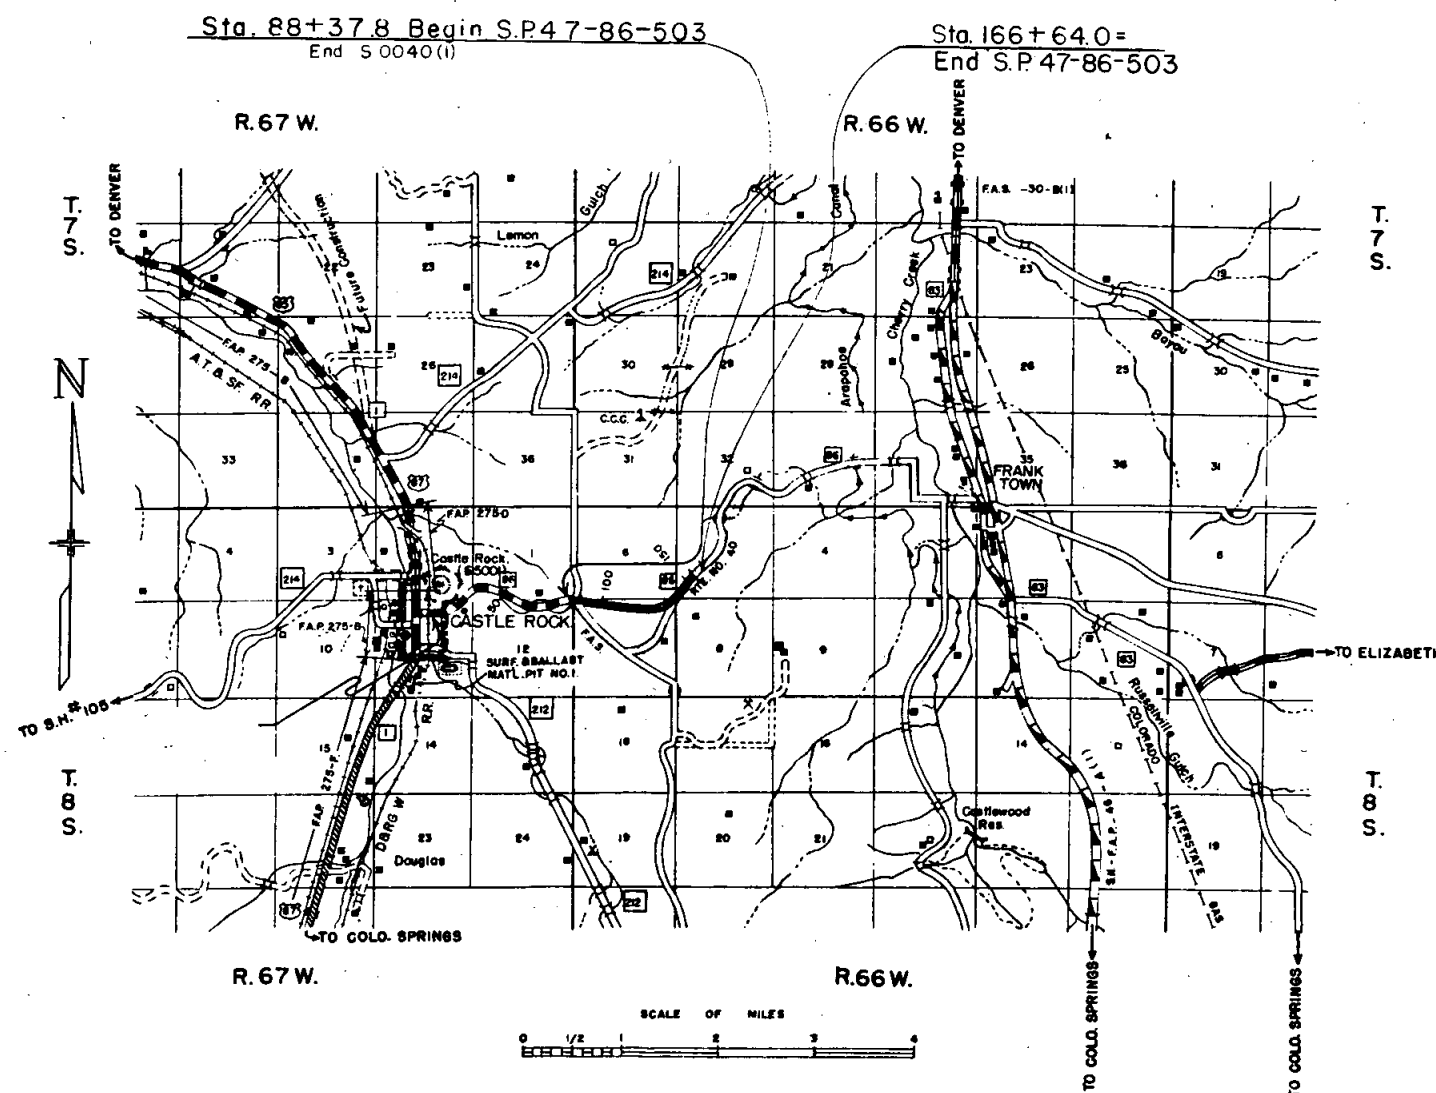

INDEX OF SHEETS	
SHEET NO.1	TITLE SHEET.
2	TABULATION OF PROPERTIES.
3-5	PLAN AND PROFILE SHEETS
	SHOWING RIGHT OF WAY.
6	OWNERSHIP MAP.

COLORADO

STATE HIGHWAY DEPARTMENT

PLAN AND PROFILE OF PROPOSED STATE PROJECT NO. SP 47-86-503 STATE HIGHWAY NO. 86 DOUGLAS COUNTY

SCALES ON ORIGINAL TRACINGS
ON PLAN, 1 IN. = 100 FT.
ON PROFILE 1 IN. = 100 FT. HORIZONTAL
1 IN. = 10 FT. VERTICAL
GRADE LINE ON PROFILE IS SHOWN AS GRADE OF FINISHED ROAD
GROSS LENGTH OF PROJECT } 7,826.2 Feet = 1.482 Miles
NET LENGTH OF PROJECT }


RIGHT OF WAY

FED. ROAD DIV. NO.	STATE
	COLO. SP

RIGHT OF WAY

CONVENTIONAL SIGNS

CENTER LINE	
RIGHT-OF-WAY LINE	
SECTION LINE	
QUARTER SECTION LINE	
PROPERTY OR TRACT LINE	
CITY LIMITS	
RAILROAD	
BARBED WIRE FENCE	
WOVEN WIRE-COMBINATION FENCE	
BOARD FENCE	
SNOW FENCE	
TELEPH. & TELEG. LINE	
POWER LINE	
WATER MAIN	
PRESENT ROAD (PLAN SHEETS)	

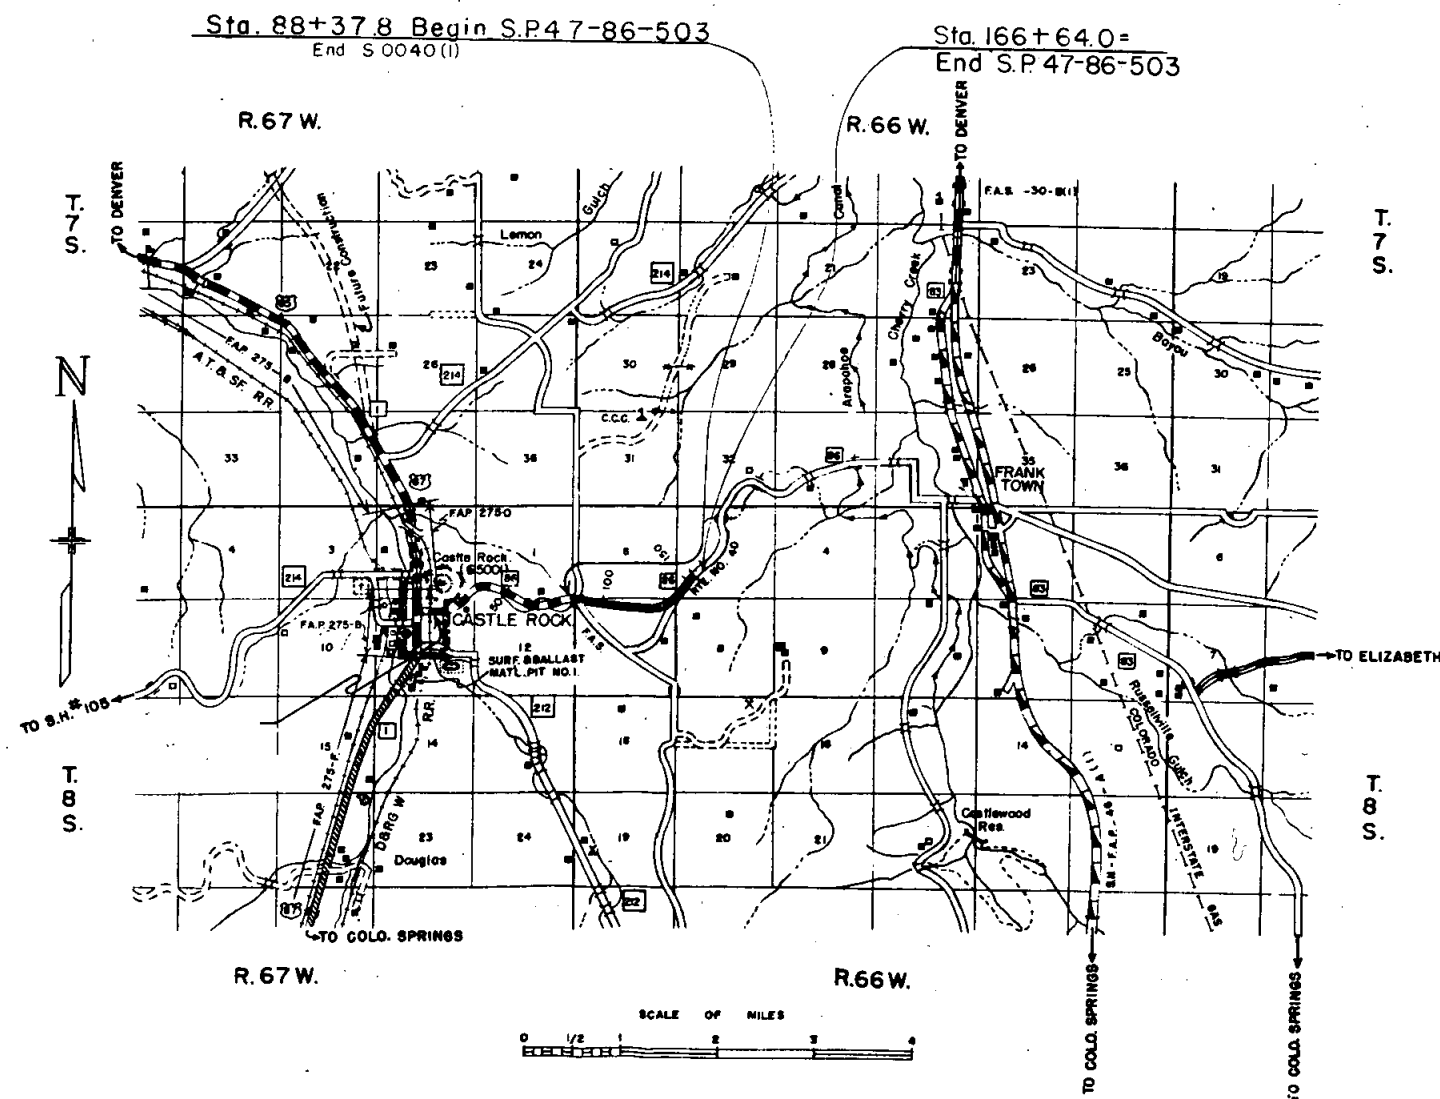

FED. ROAD DIST. NO.	STATE	PROJ. NO.	SHEET NO.	TOTAL SHEETS
3	COLO.	SP 47-86-503	2	

NO.

[illegible]

FED. ROAD DIST. NO.	STATE	PROJ.
3	COLO.	SP 47-86

REMARKS



[illegible]

SE 1/4 Sec. 1, T. 8 S., R. 67 W.

SW 1/4 Sec. 6, T. 8 S., R. 66 W.


FED. ROAD DIST. NO.	STATE	PROJ. NO.	SHEET NO.	TOTAL SHEETS
3	COLO.	SP47-86-503	3	

RIGHT OF WAY

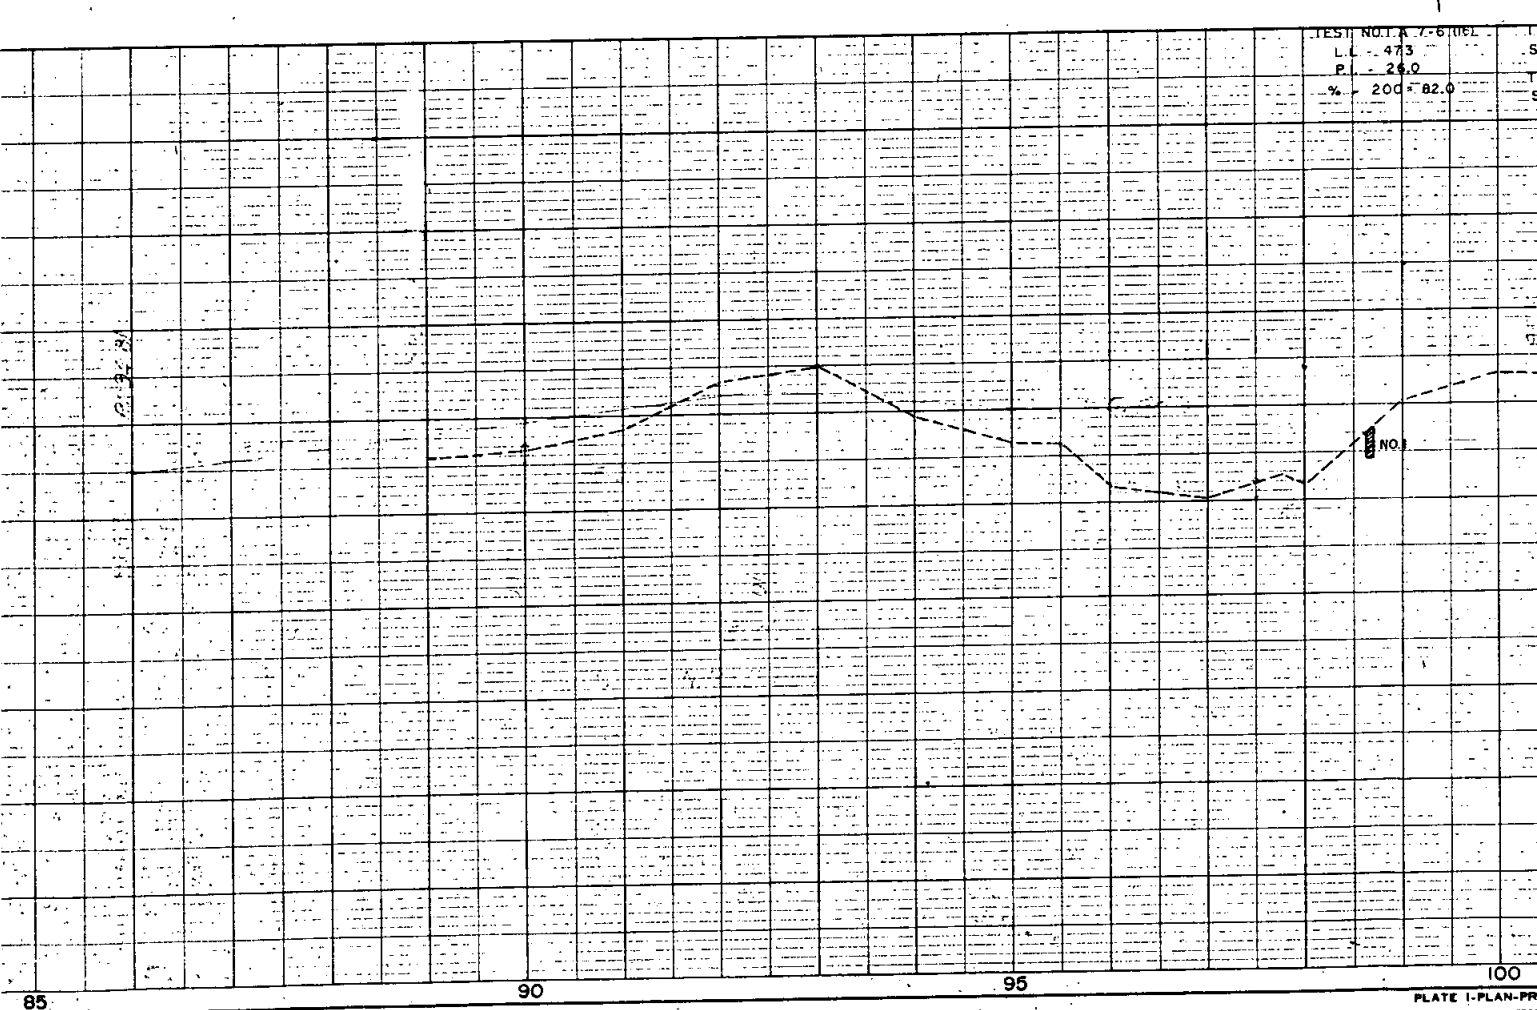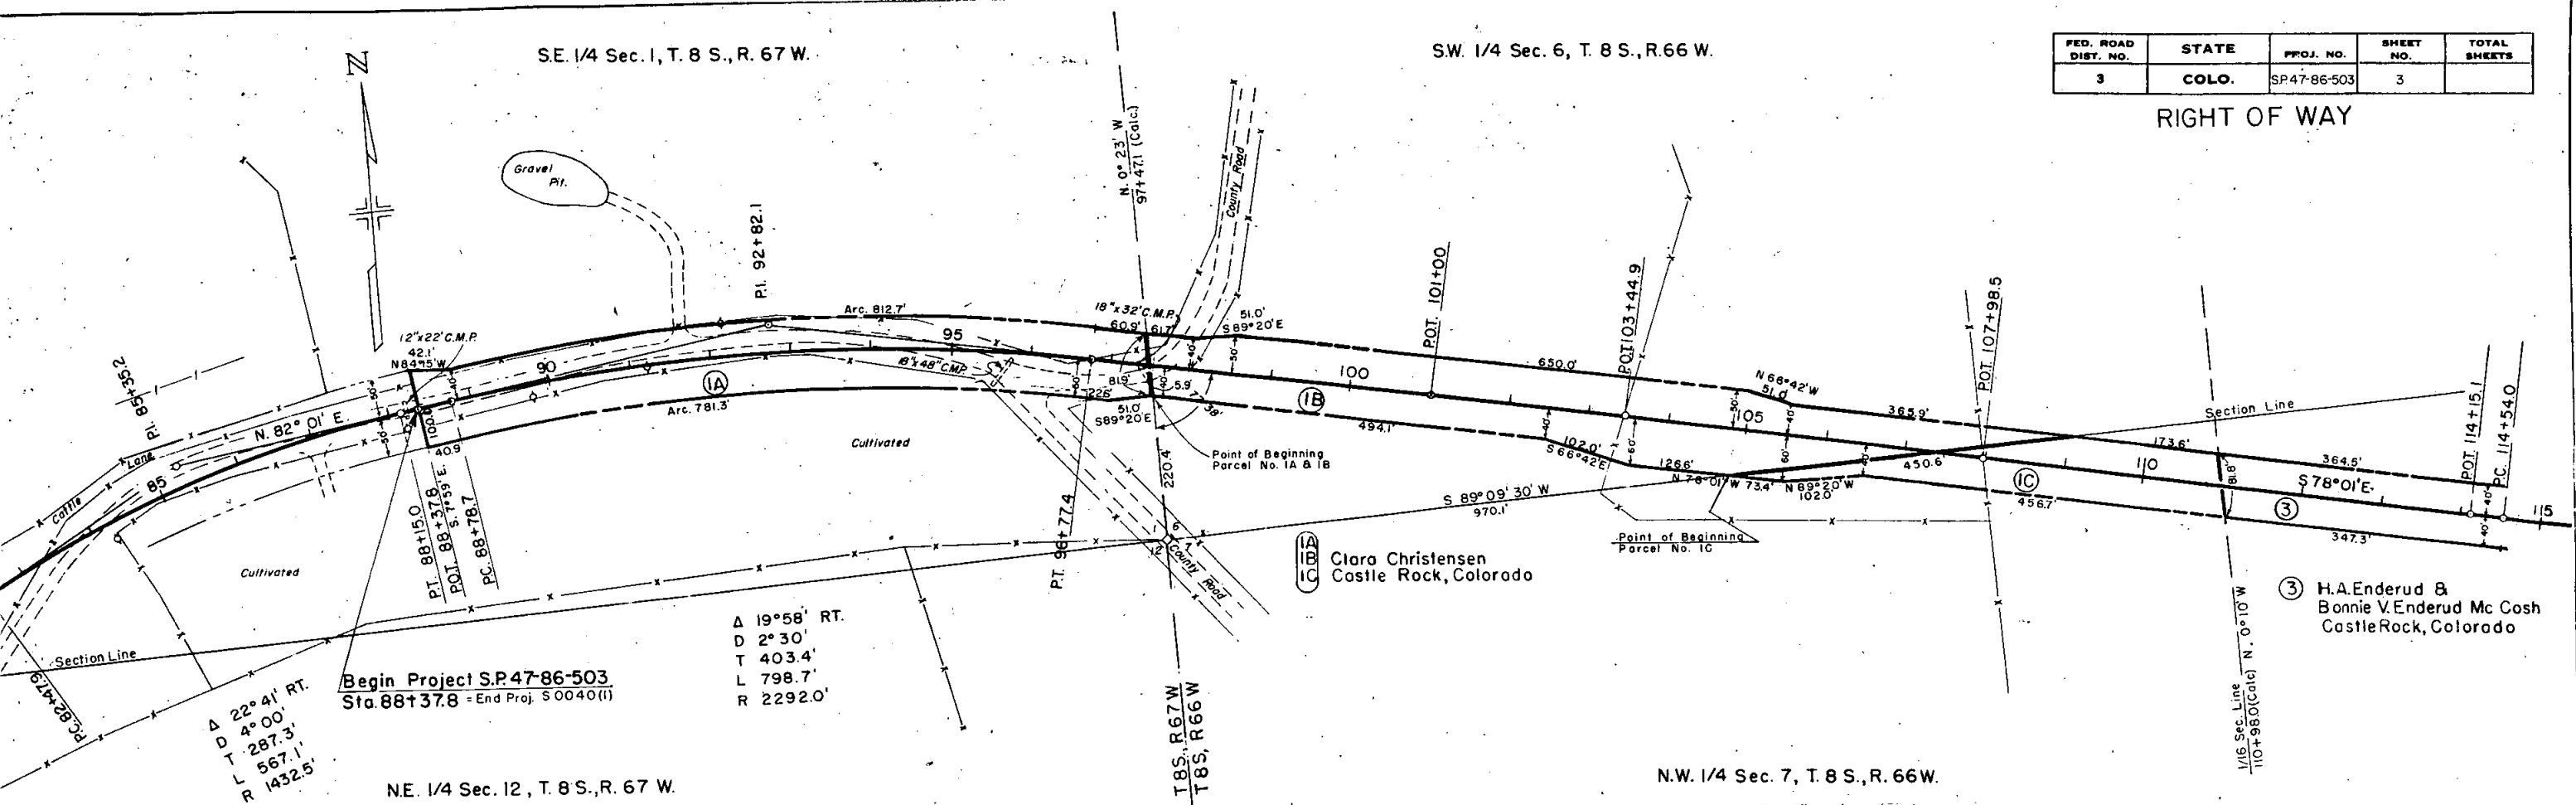

NOTE:
COUNTY ROAD
SHOWN TO THE
NORTH TAKEN
BY CDOT AS
NEW SH 86

ROW TO THE WEST
OF INTERSECTION
ABANDONED

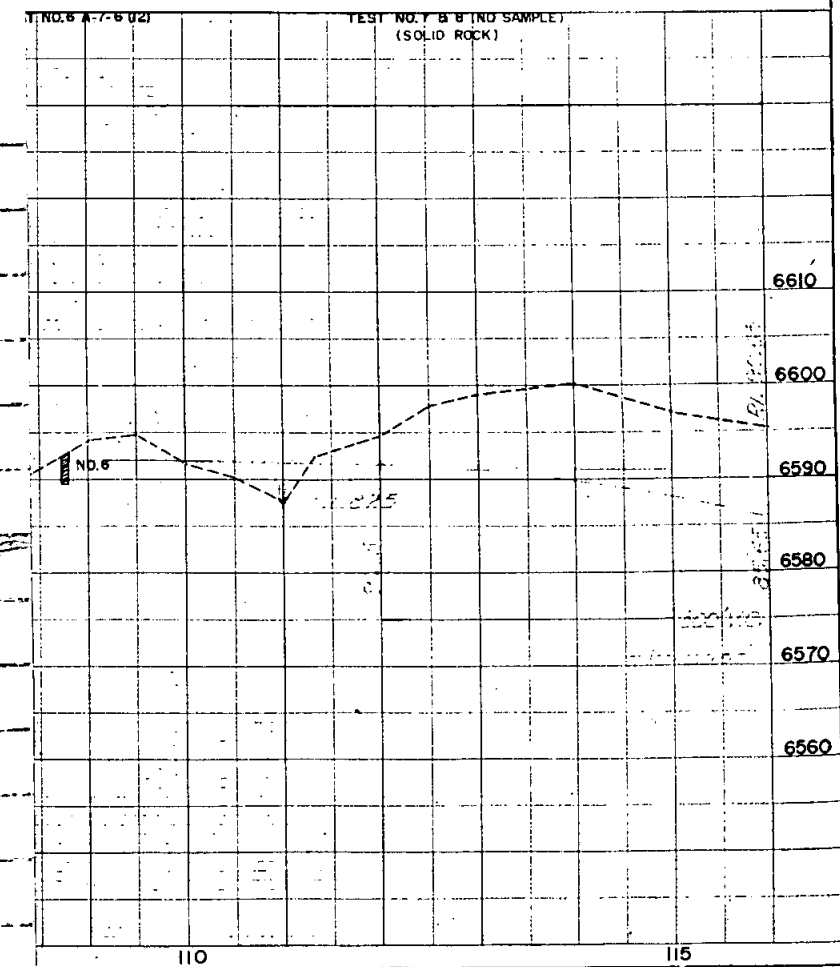

SE 1/4 Sec. 1, T. 8 S., R. 67 W.


SW 1/4 Sec. 6, T. 8 S., R. 66 W.

FED. ROAD DIST. NO.	STATE	PROJ.
3	COLO.	SP47-503

RIGHT OF WAY



PL	DATE
NO	
SURVEYED	
ALIGNED	
NOTED	
NO	

PROFILE	DATE
NO	
SURVEYED	
ALIGNED	
NOTED	
NO	

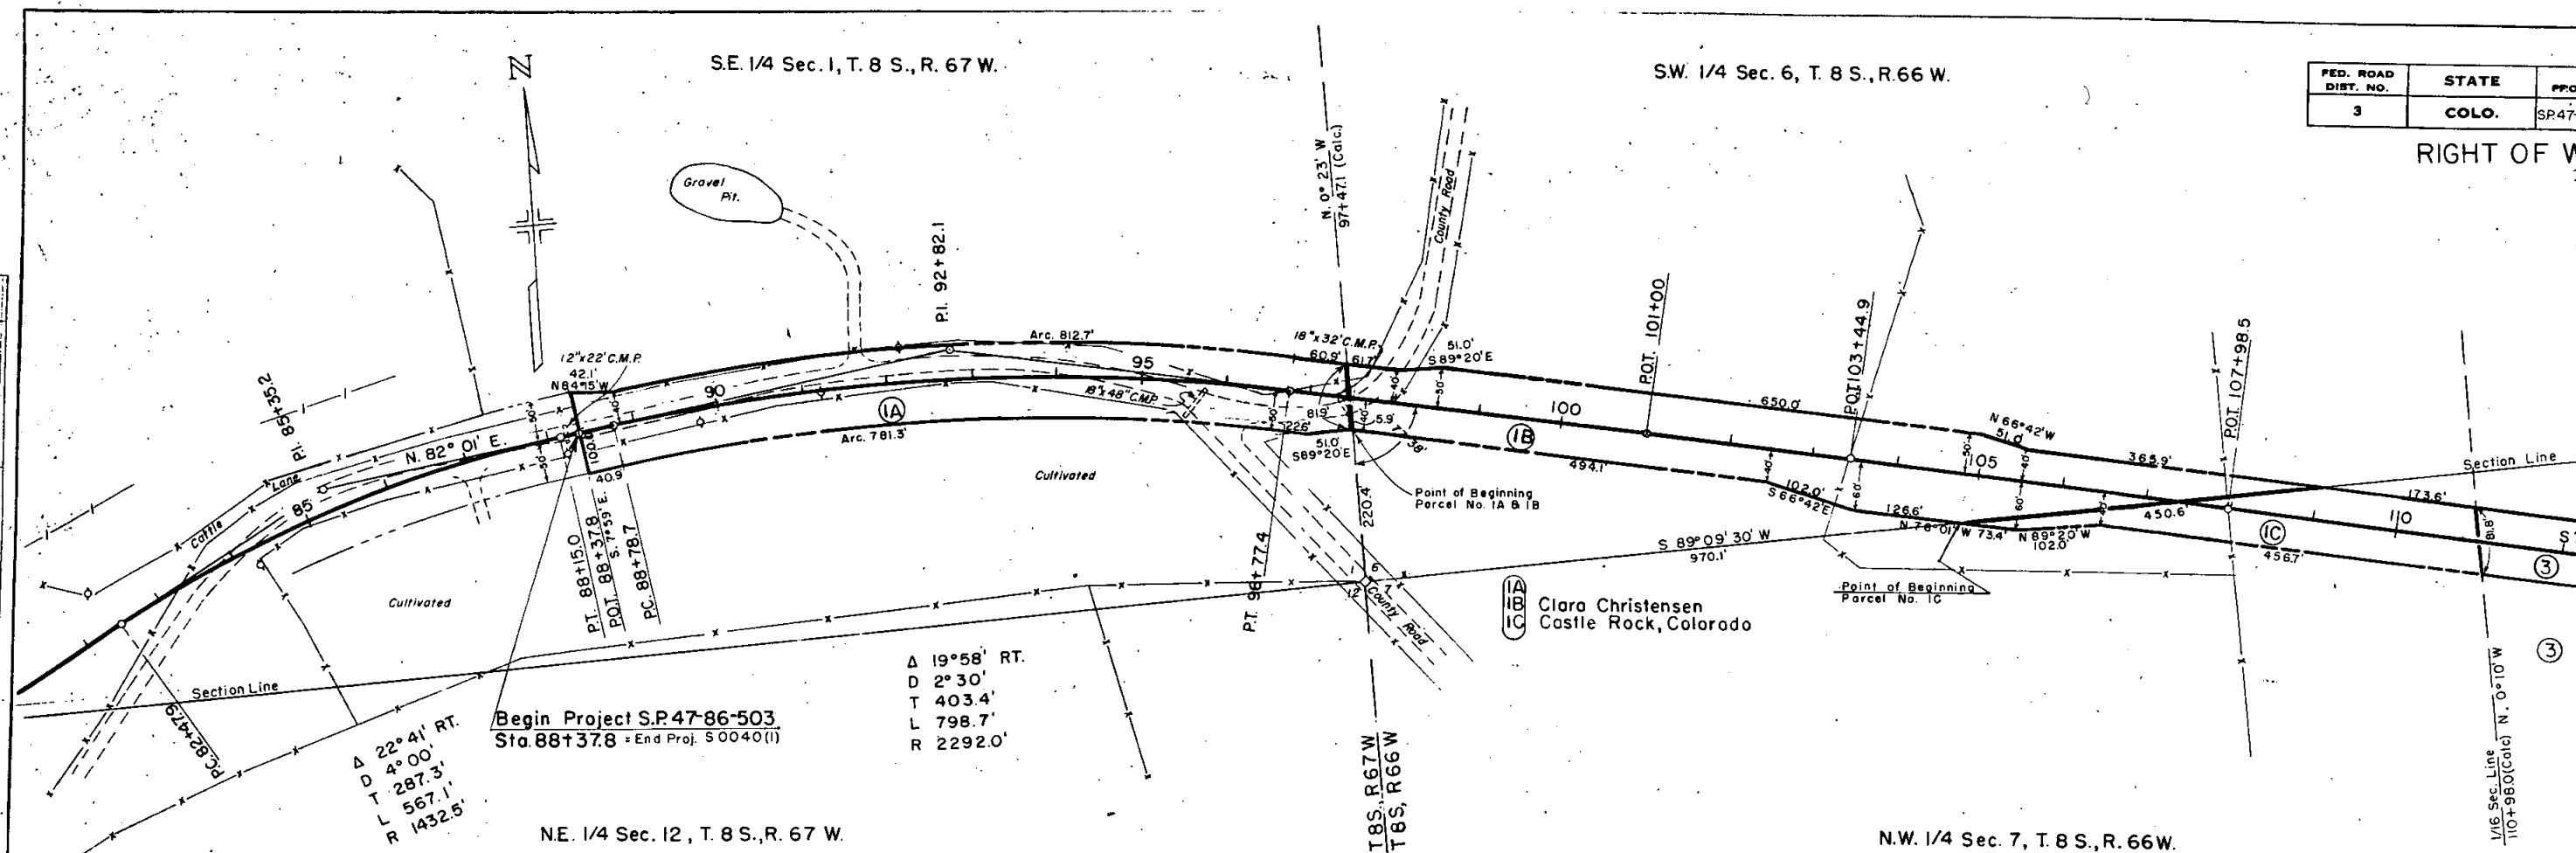

NOTE:
COUNTY ROAD
SHOWN TO THE
NORTH TAKEN
BY CDOT AS
NEW SH 86


ROW TO THE WEST
OF INTERSECTION
ABANDONED

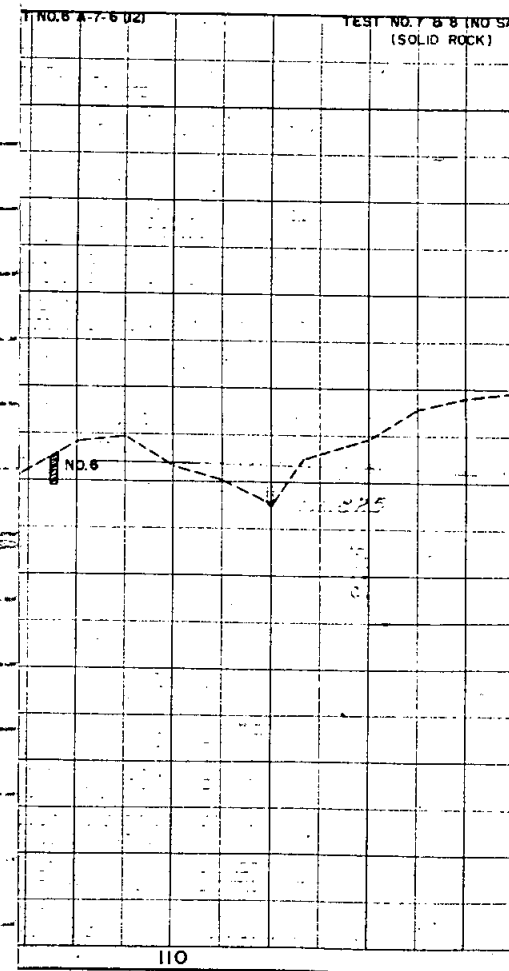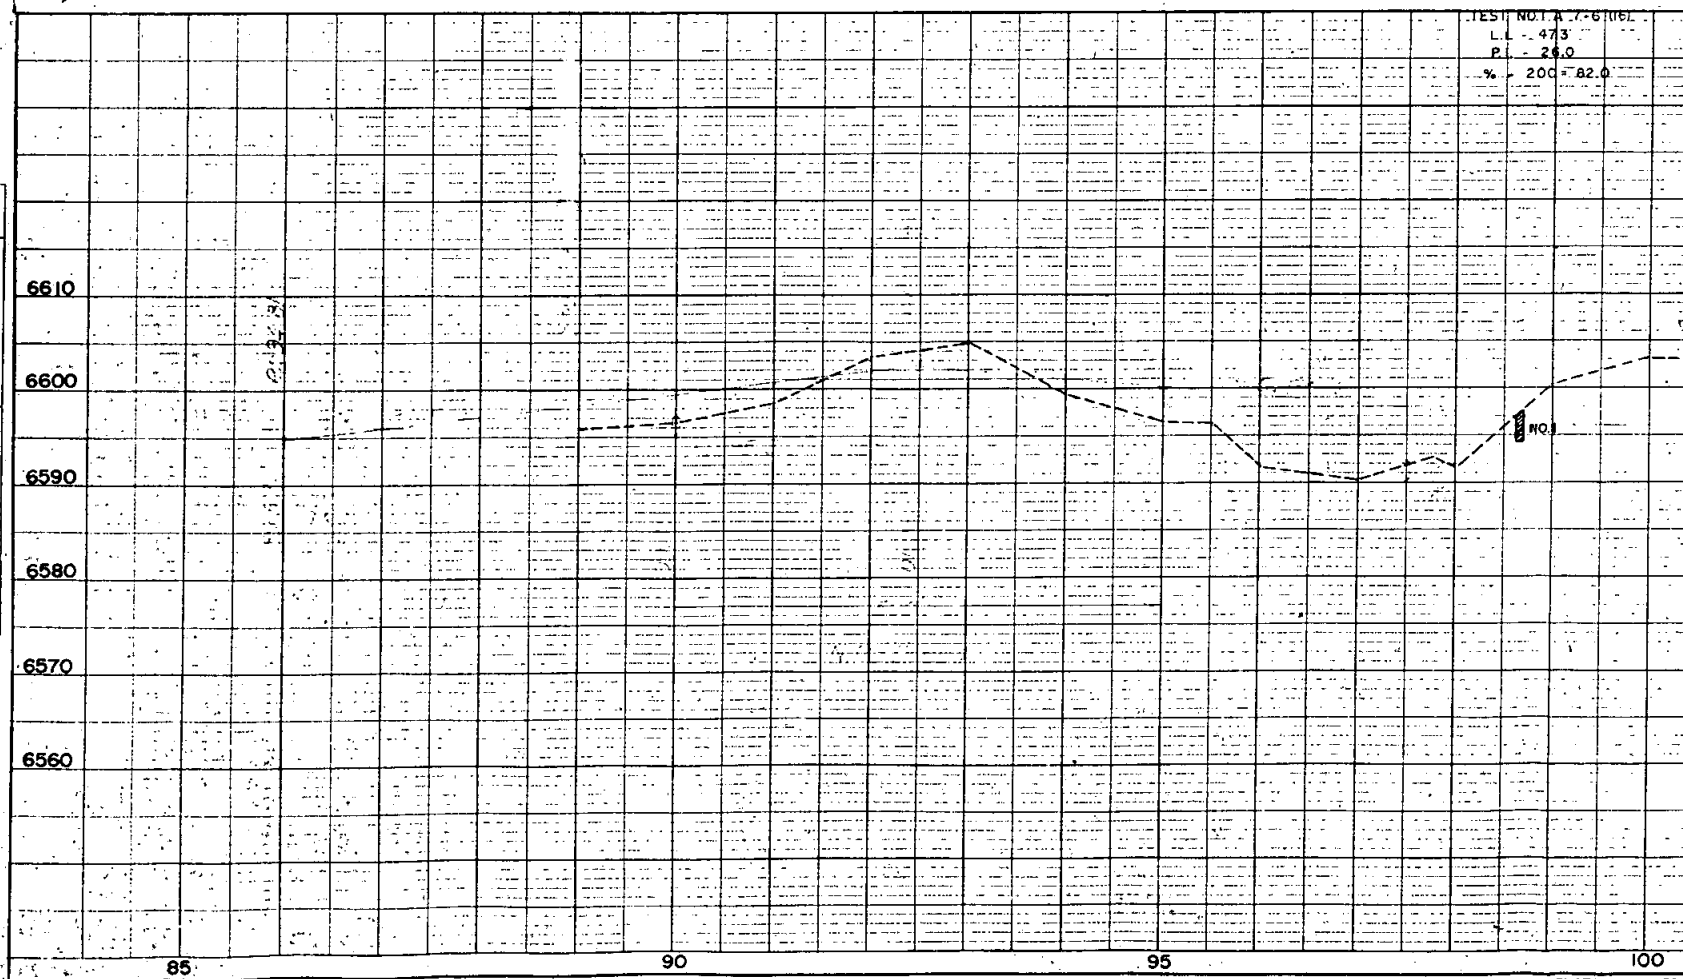

SW 1/4 Sec. 6, T. 8 S., R. 66 W.

SE 1/4 Sec. 6, T. 8 S., R. 66 W.


FED. ROAD DIST. NO.	STATE	PROJ. NO.	SHEET NO.	TOTAL SHEETS
3	COLO.	SP47-86-503	4	

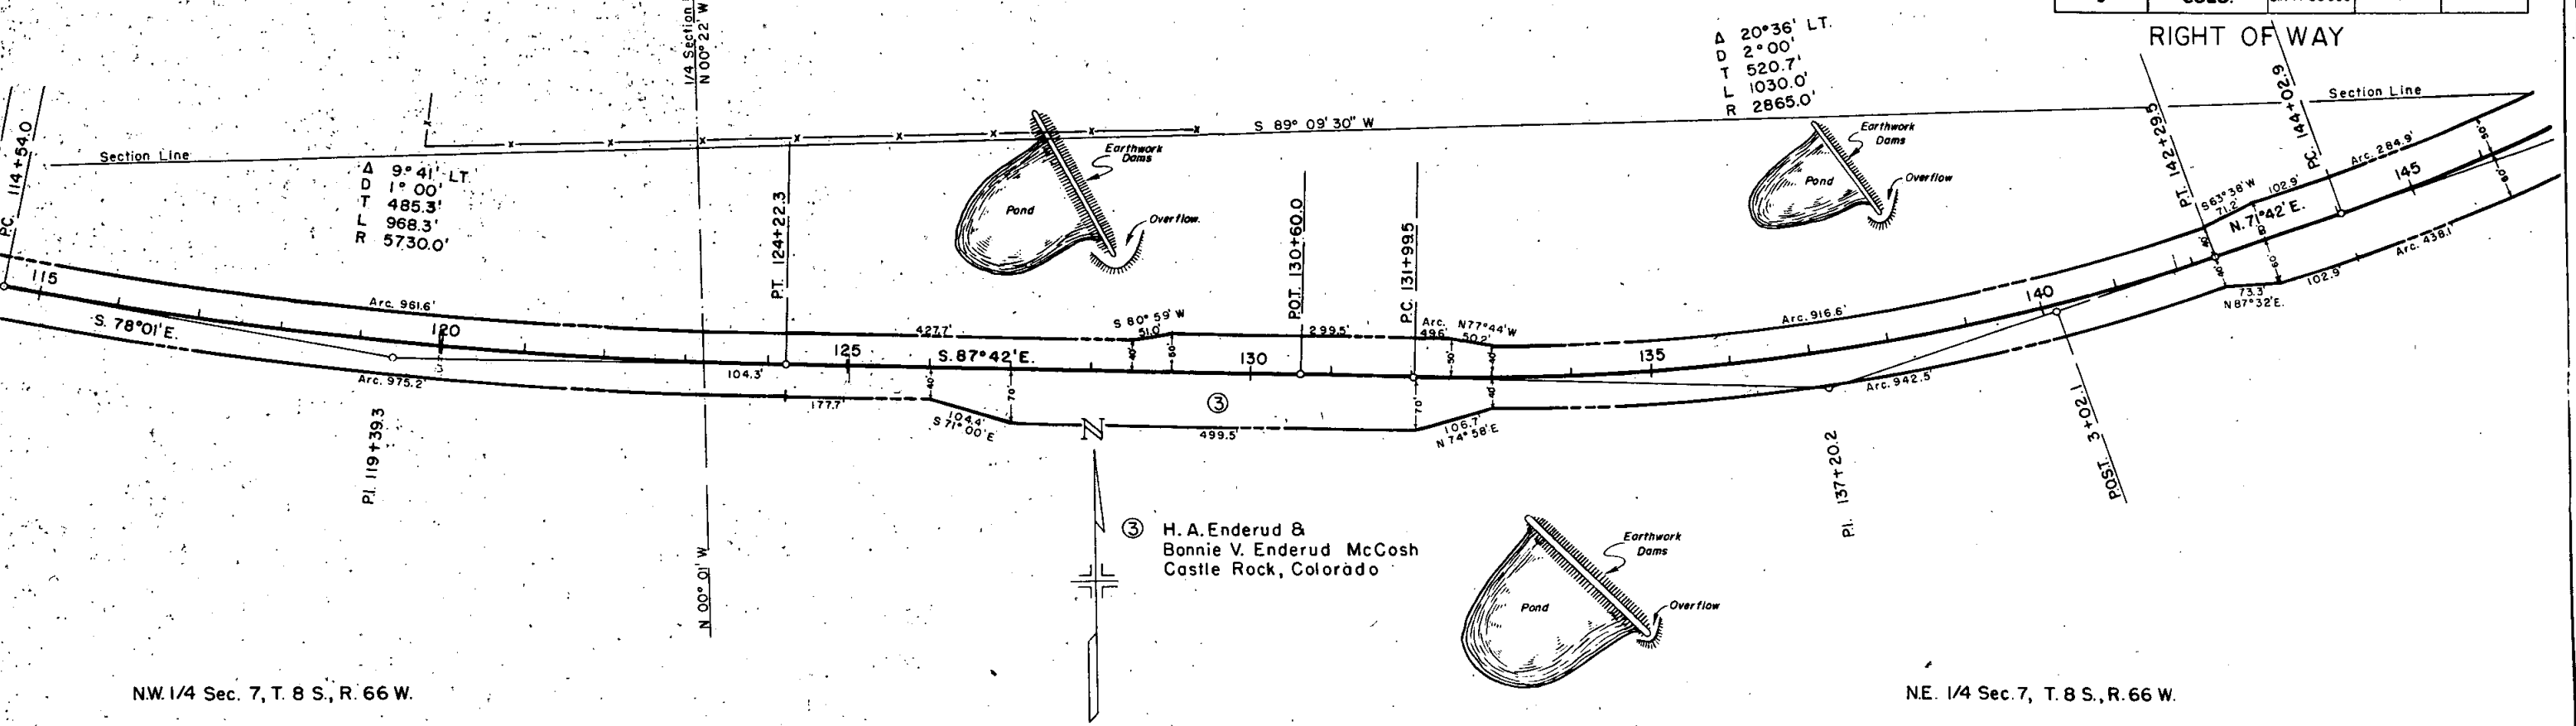

③ H. A. Enderud & Bonnie V. Enderud McCosh Castle Rock, Colorado

NW 1/4 Sec. 7, T. 8 S., R. 66 W.

NE 1/4 Sec. 7, T. 8 S., R. 66 W.

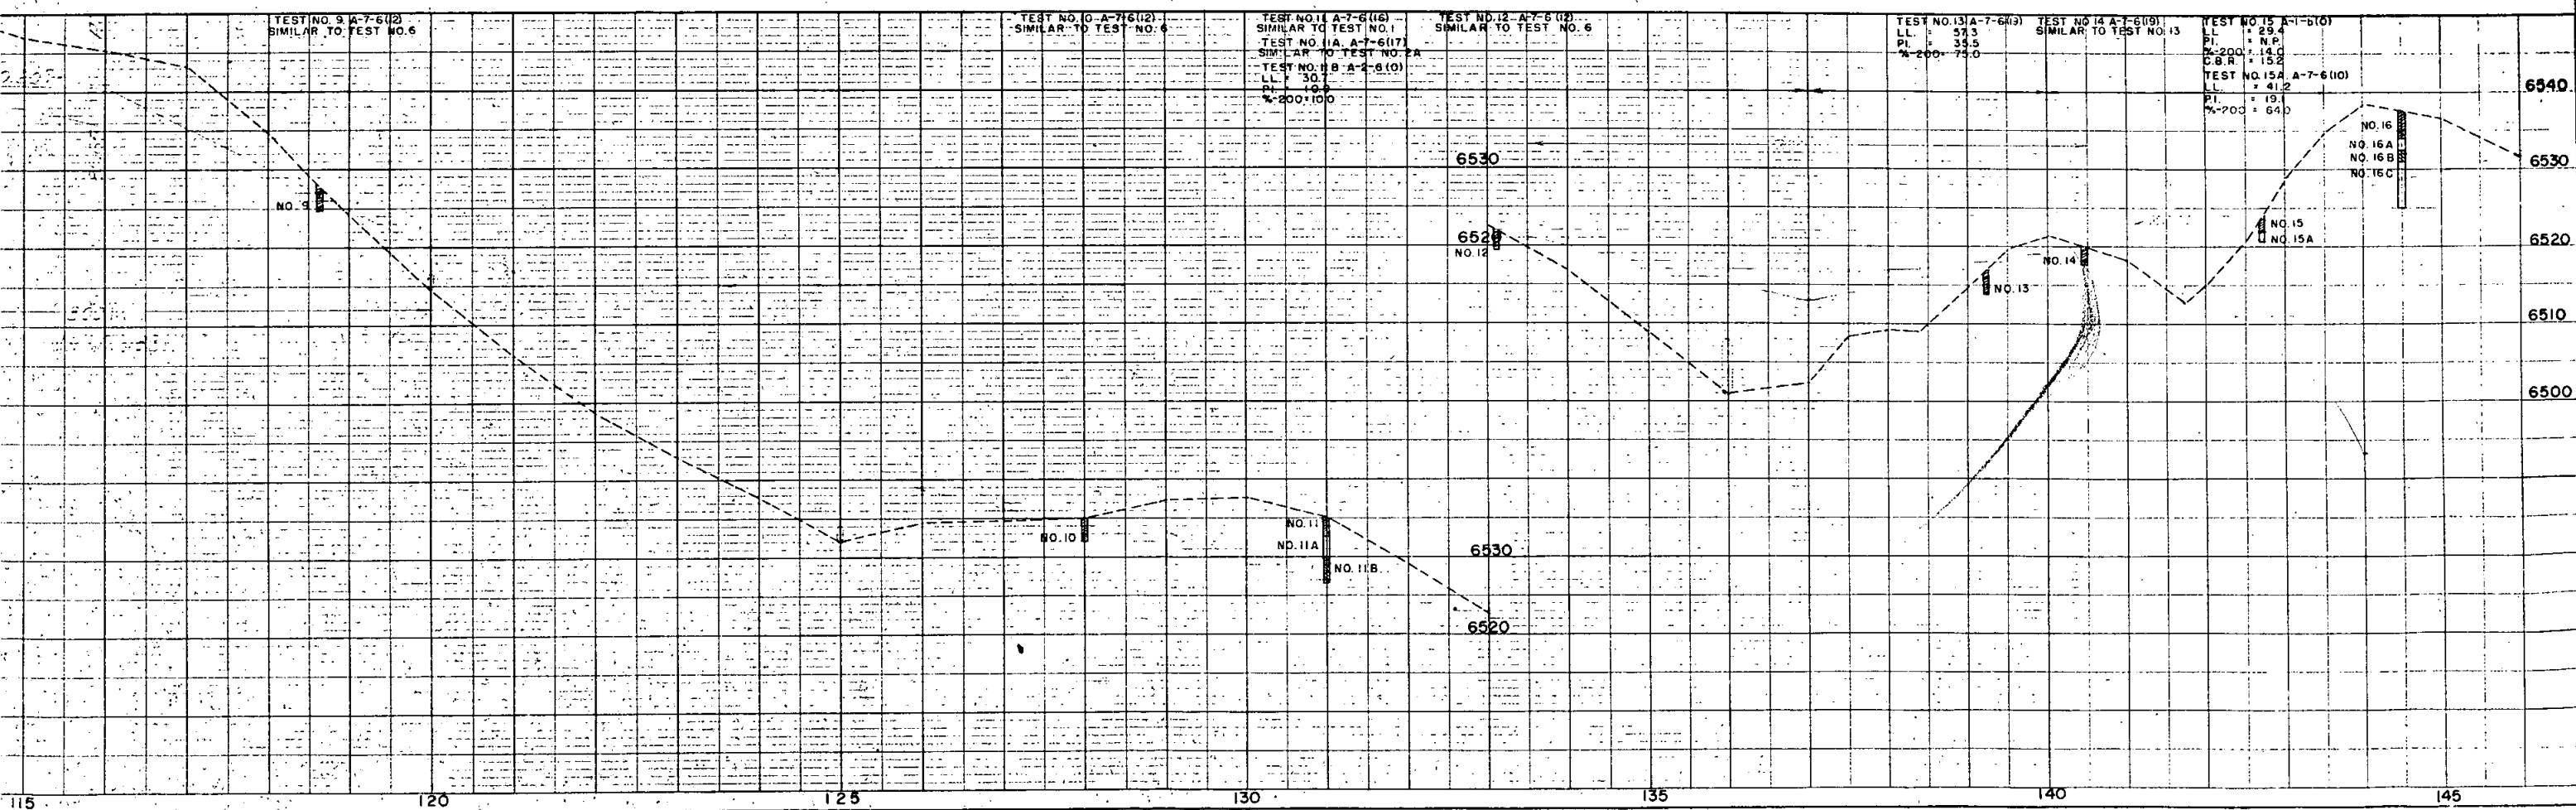

SW 1/4 Sec. 6, T. 8 S., R. 66 W.


SE 1/4 Sec. 6, T. 8 S., R. 66 W.

FED. ROAD DIST. NO.	STATE	PR.
3	COLO.	SP4

A 20°36' LT.
D 2°00'
T 520.7'
L 1030.0'
R 2865.0'

RIGHT OF WAY

DATE	
BY	
PL	
NO.	

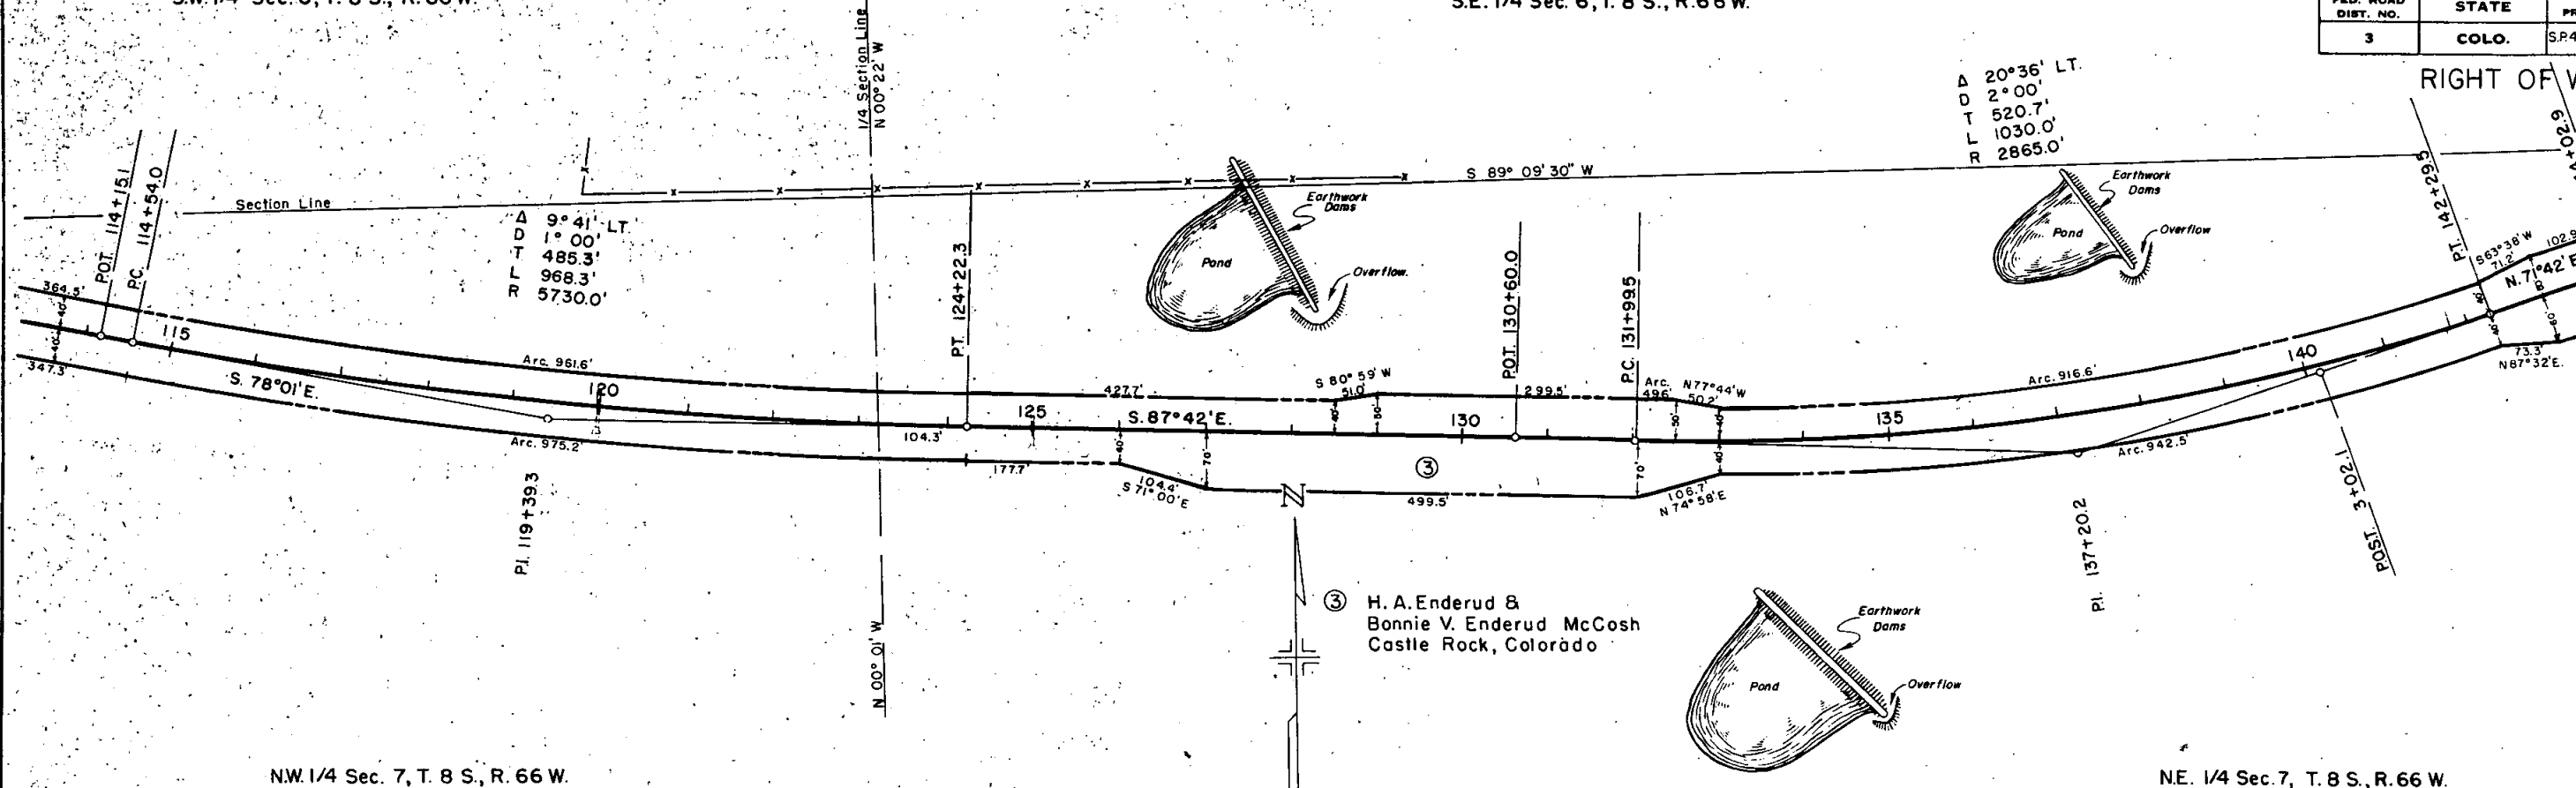


NW 1/4 Sec. 7, T. 8 S., R. 66 W.

NE 1/4 Sec. 7, T. 8 S., R. 66 W.

③ H. A. Enderud &
Bonnie V. Enderud McCosh
Castle Rock, Colorado

DATE	
BY	
PL	
NO.	


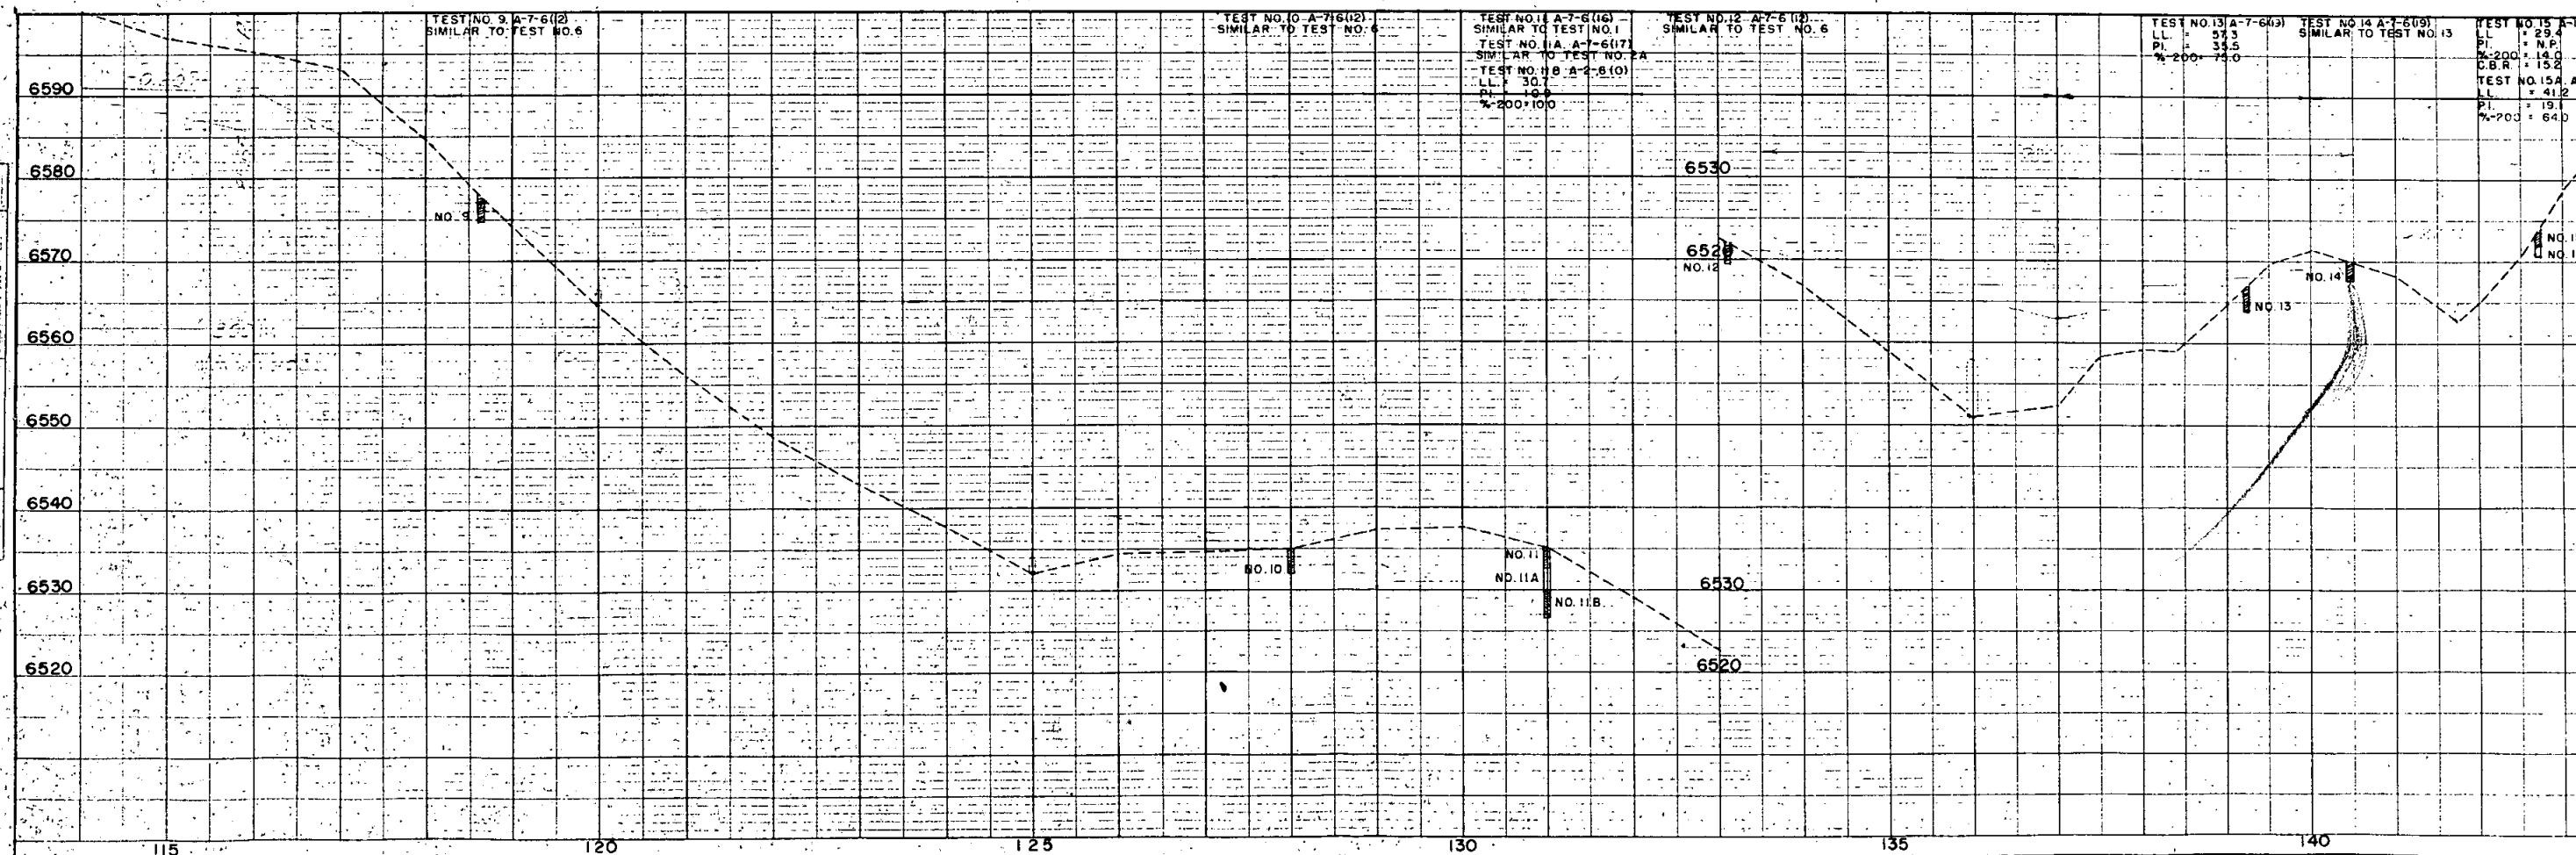



S.E. 1/4 Sec. 6, T. 8 S., R. 66 W.

S.W. 1/4 Sec. 5, T. 8 S., R. 66 W.

FED. ROAD DIST. NO.	STATE	PROJ. NO.	SHEET NO.	TOTAL SHEETS
3	COLO.	S.P. 47-86-503	5	

RIGHT OF WAY

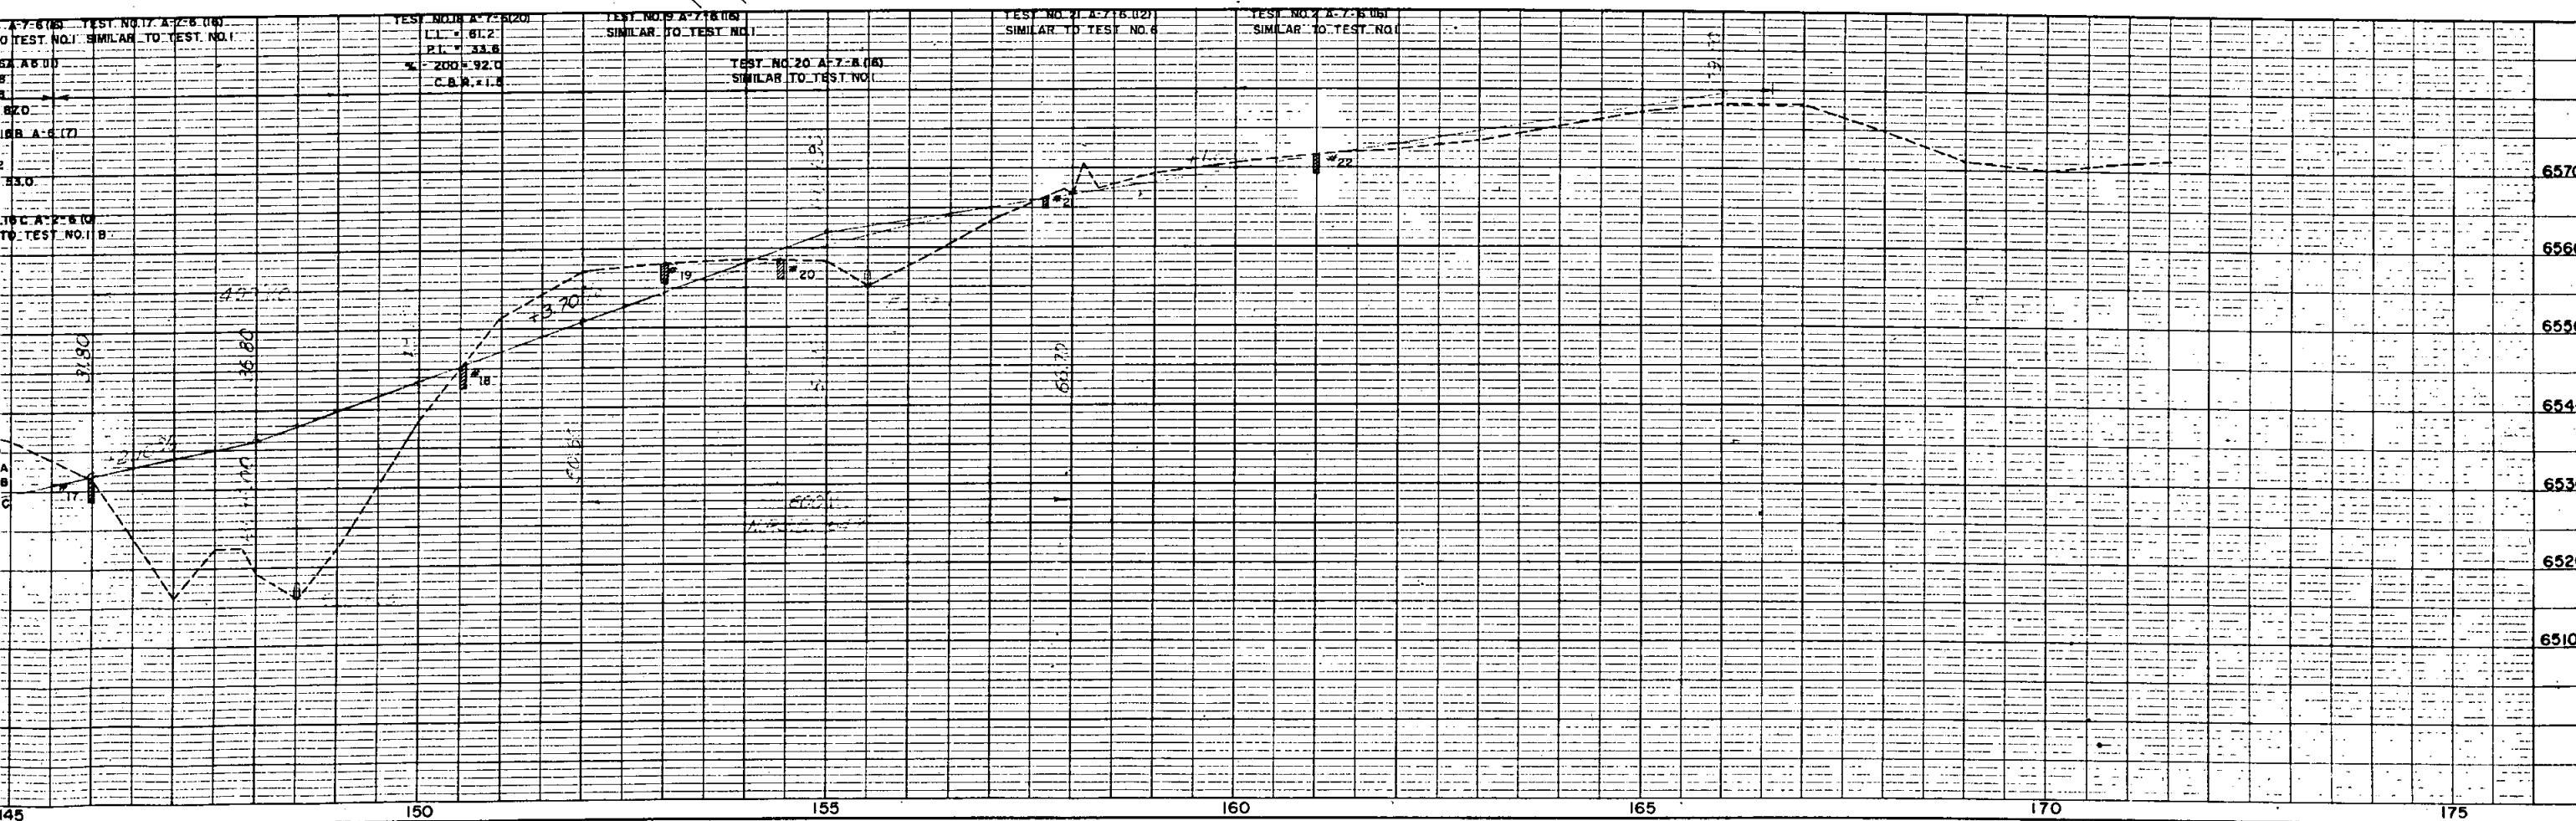
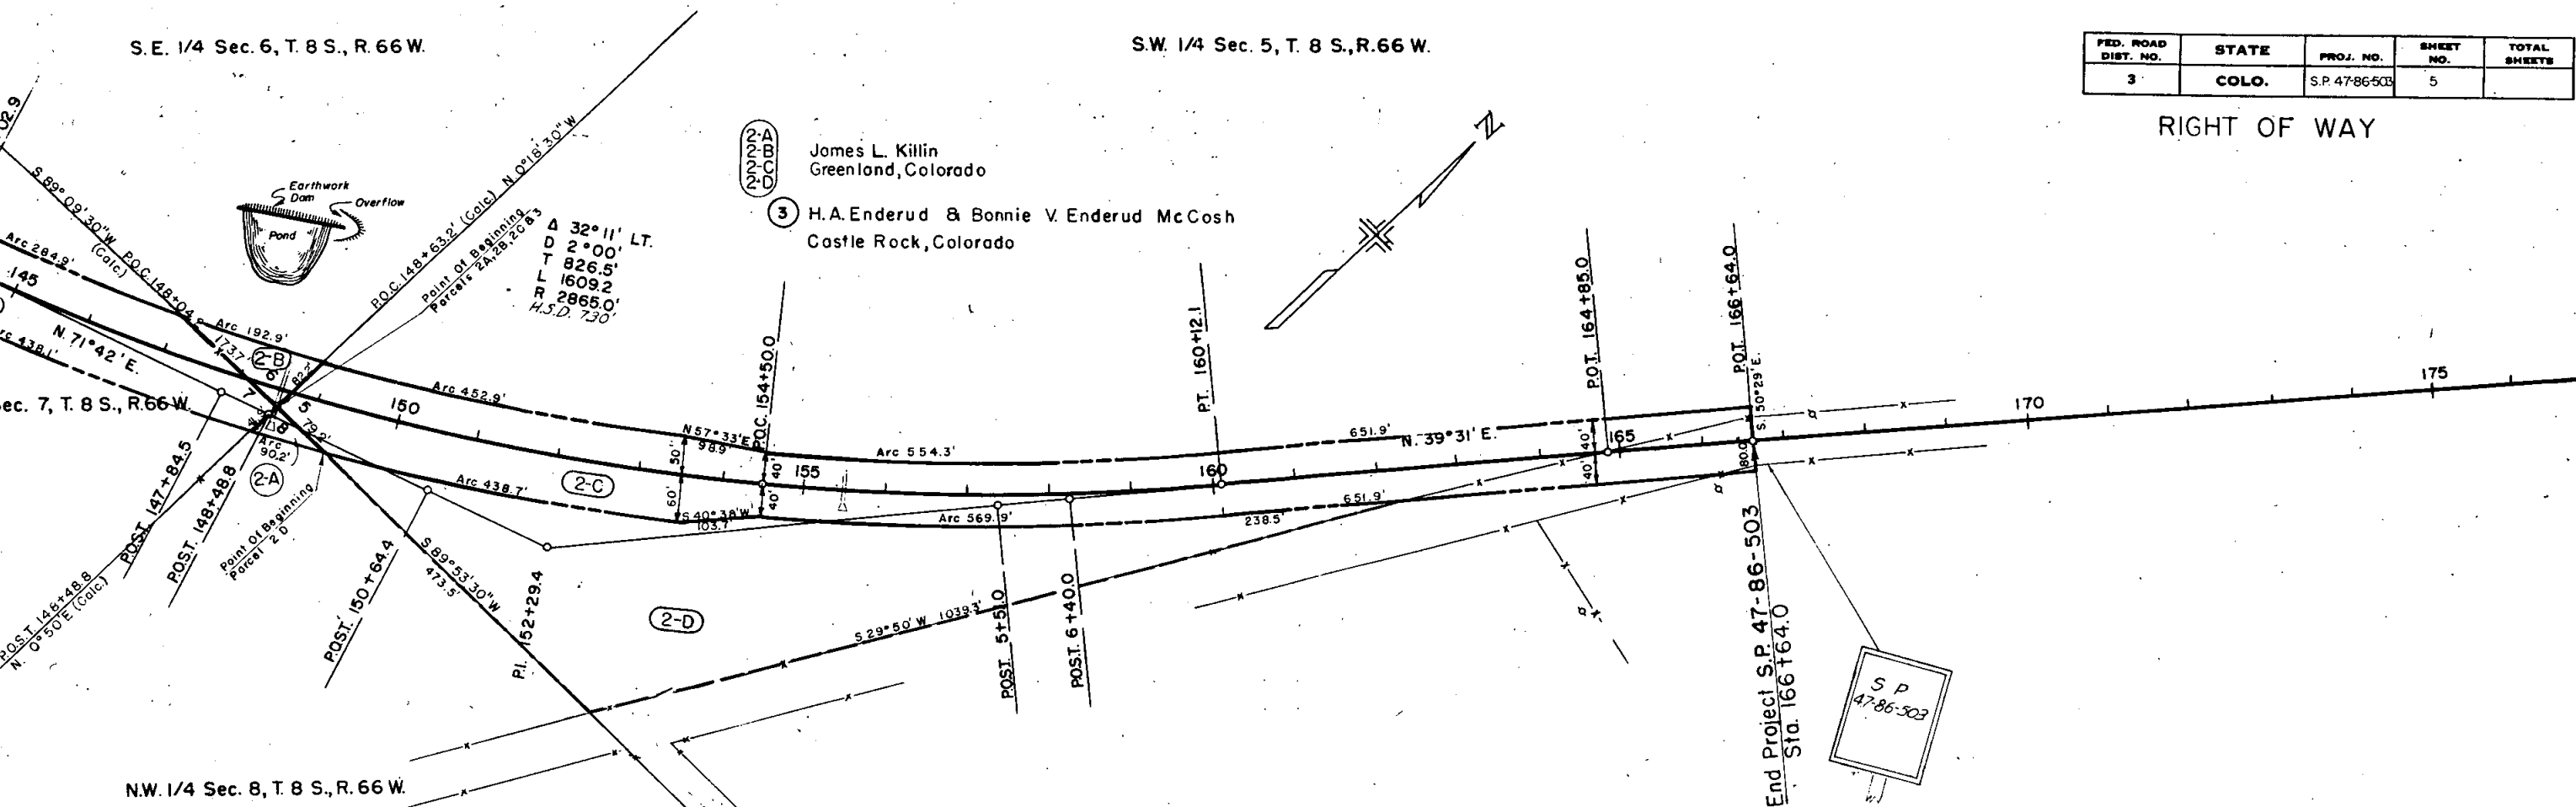


 RIGHT OF WAY
OWNERSHIP MAP

Note:
Recommended Minimum Right Of Way
Width For This Project is 40' Each
Side of Center Line.

FED. ROAD DIST. NO.	STATE	PROJ.
3	COLO.	S.P. 4

RIGHT OF WAY OWNERSHIP MAP

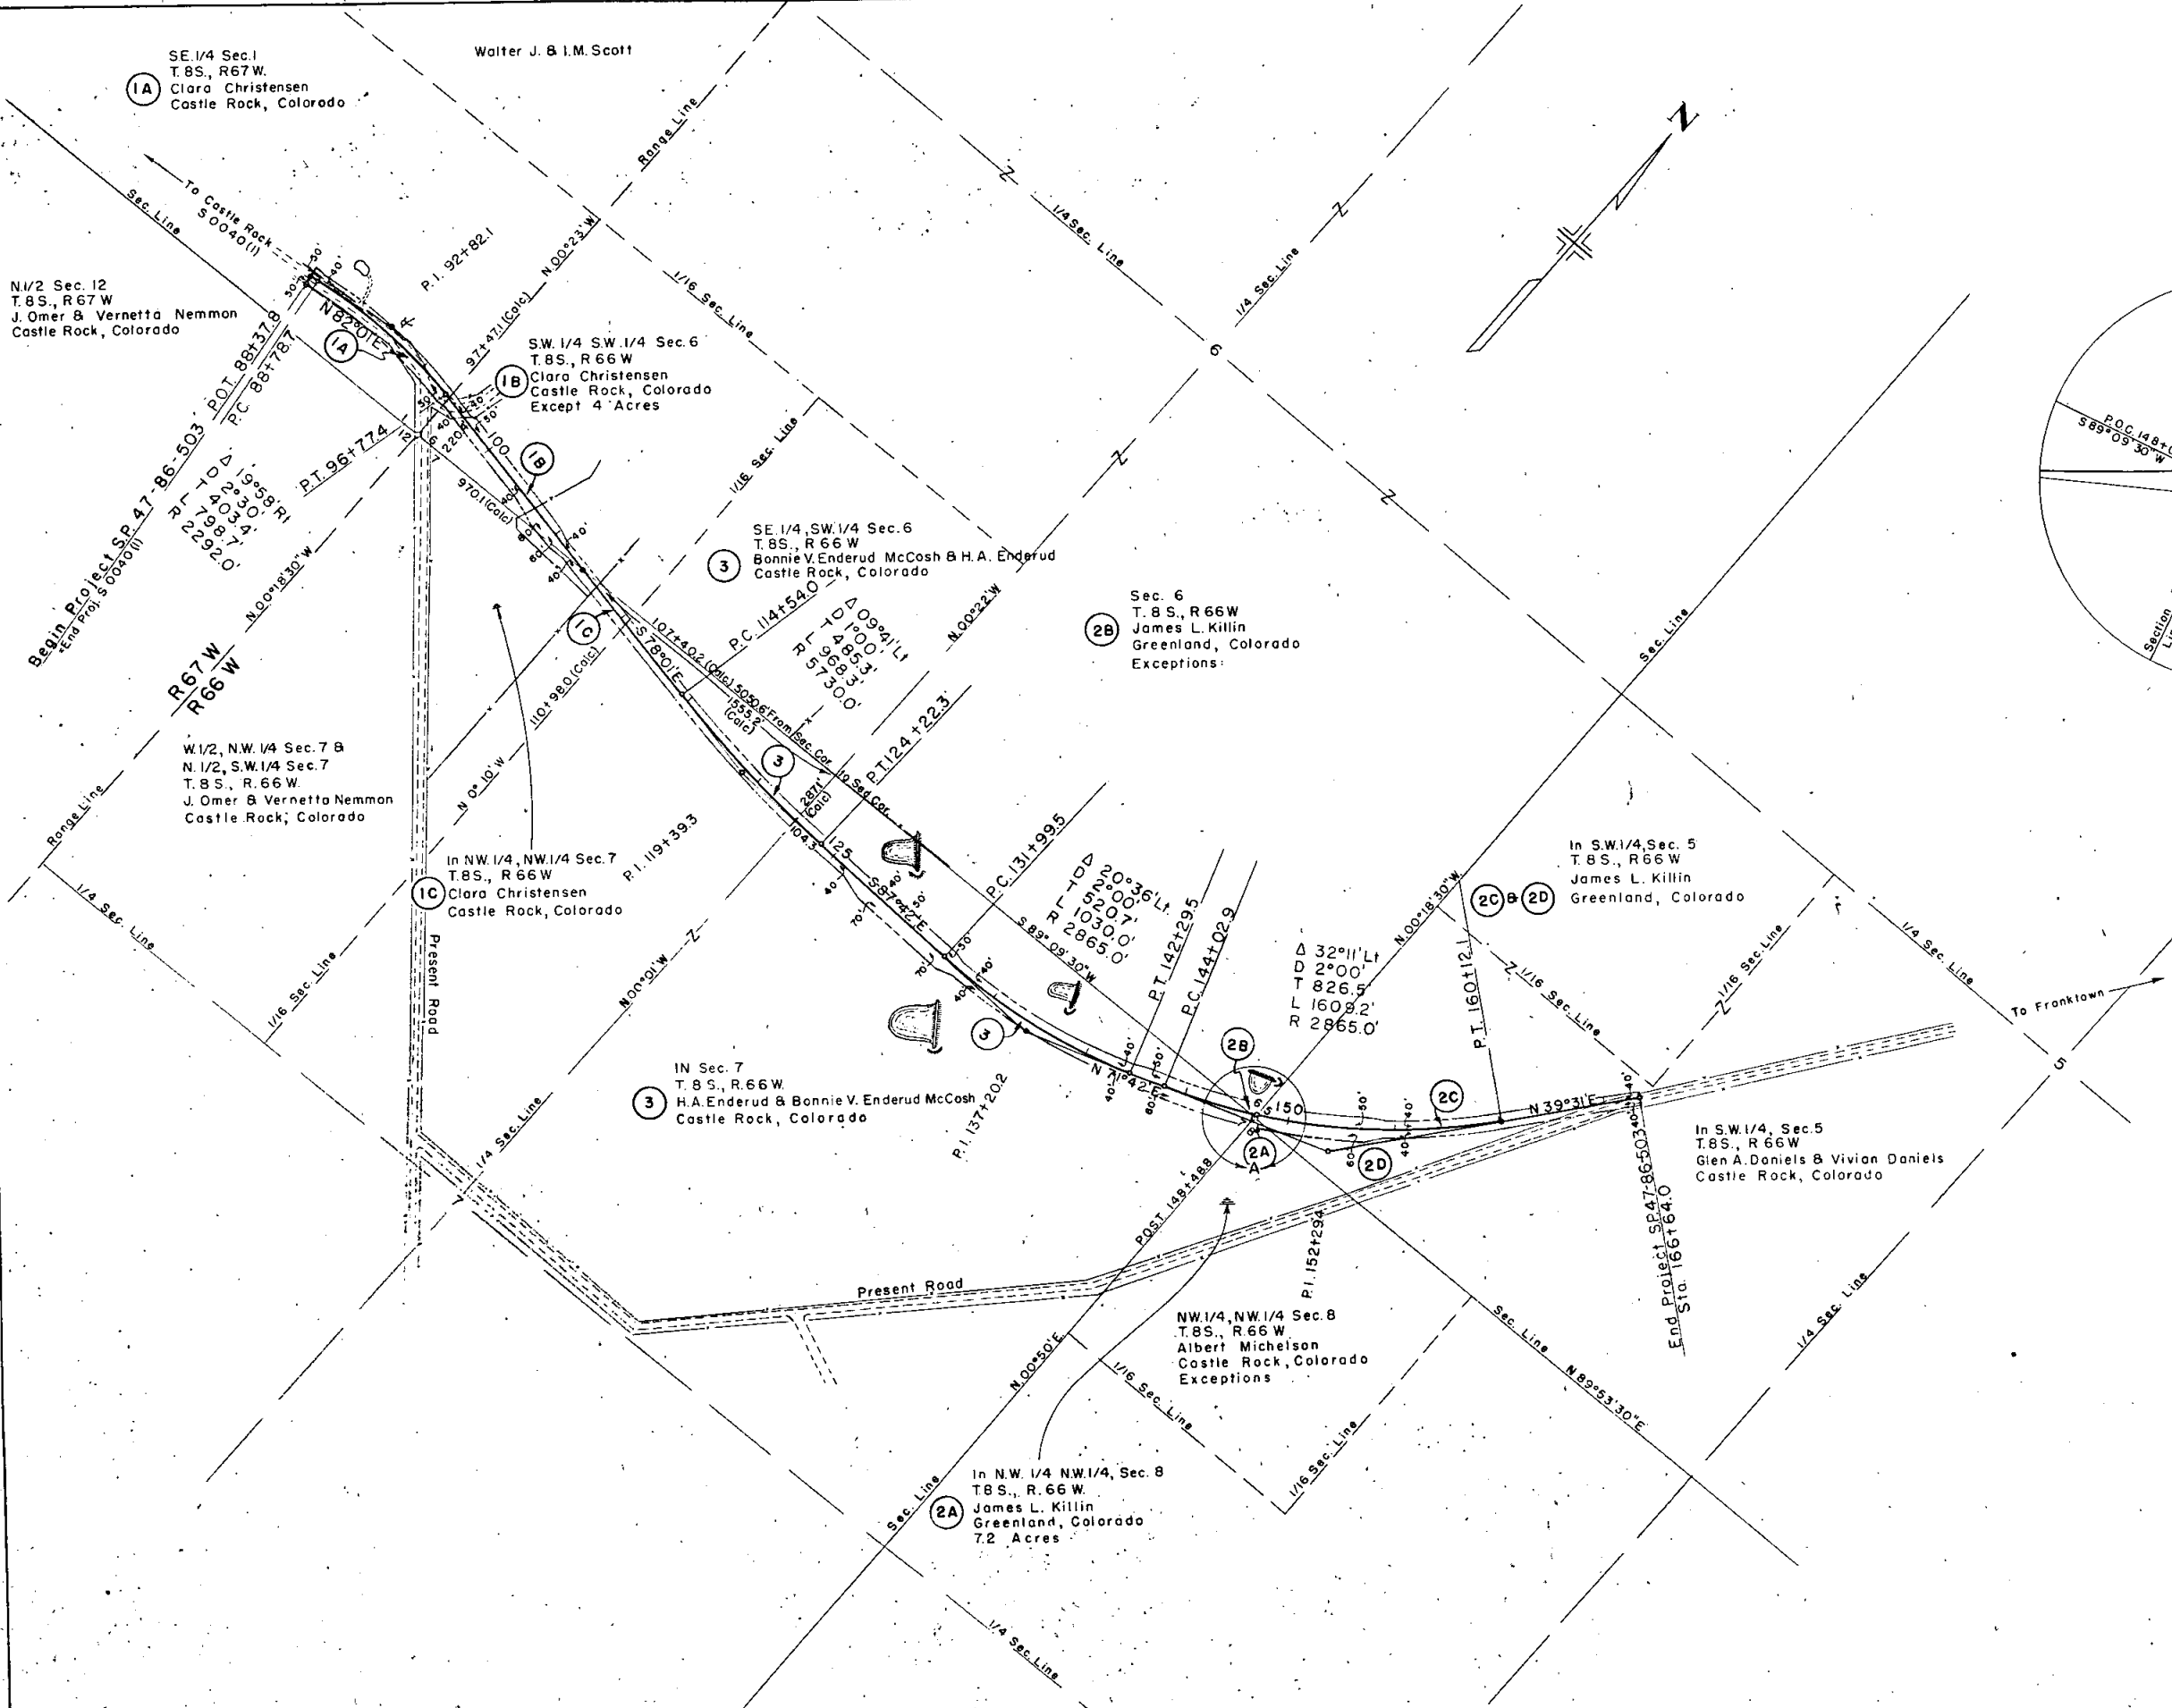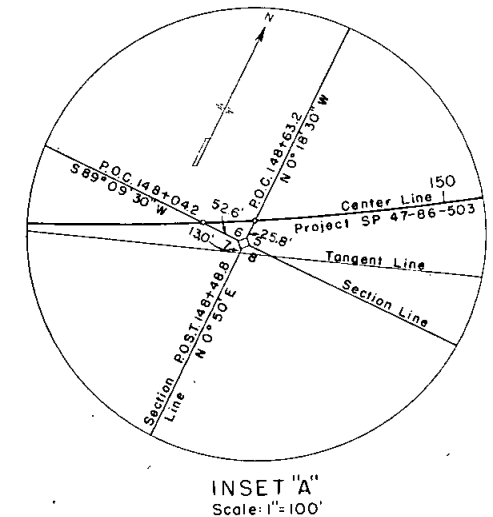

PRELIMINARY OWNERSHIP
 PLAT OF PART OF
 T. 8 S., R. 66 & 67 W., DOUGLAS CO.
 Showing Claims With Regard To Right Of Way
 For Project S.P. 47-86-503
 September 25, 1950 SCALE 1"=40'

Note:
 Recommended Minimum Right Of Way
 Width For This Project is 40' Each
 Side of Center Line.