

COLORADO STATE HIGHWAY DEPARTMENT

PLAN AND PROFILE OF PROPOSED STATE PROJECT NO. 522 C STATE HIGHWAY NO. 114 GUNNISON COUNTY

CONV


CENTER LINE OF
TOWNSHIP LINE
SECTION LINE
ONE QUARTER SECTION
RAILROADS
BARBED WIRE
WIRE CABLE GU
RIGHT OF WAY

SCALES
ON PLAN, 1 IN. = 100 FT.
ON PROFILE 1 IN. = 100 FT. HORIZONTAL
1 IN. = 10 FT. VERTICAL
GRADE LINE ON PROFILE IS SHOWN AS GRADE OF FINISHED ROAD
GROSS LENGTH OF PROJECT 13,725.7 FT. = 2.599 MI.
NET LENGTH OF PROJECT

INC

SHEET NO.	TITLE
1	TITLE SHEET
2	TYPICAL SECTION
3	PLANS FOR
4	STAND. WIRE
5	BAR
5-A	METHOD
6-10	PLAN AND P
11-20	CROSS SECT

Scale 1 inch = 2 Miles

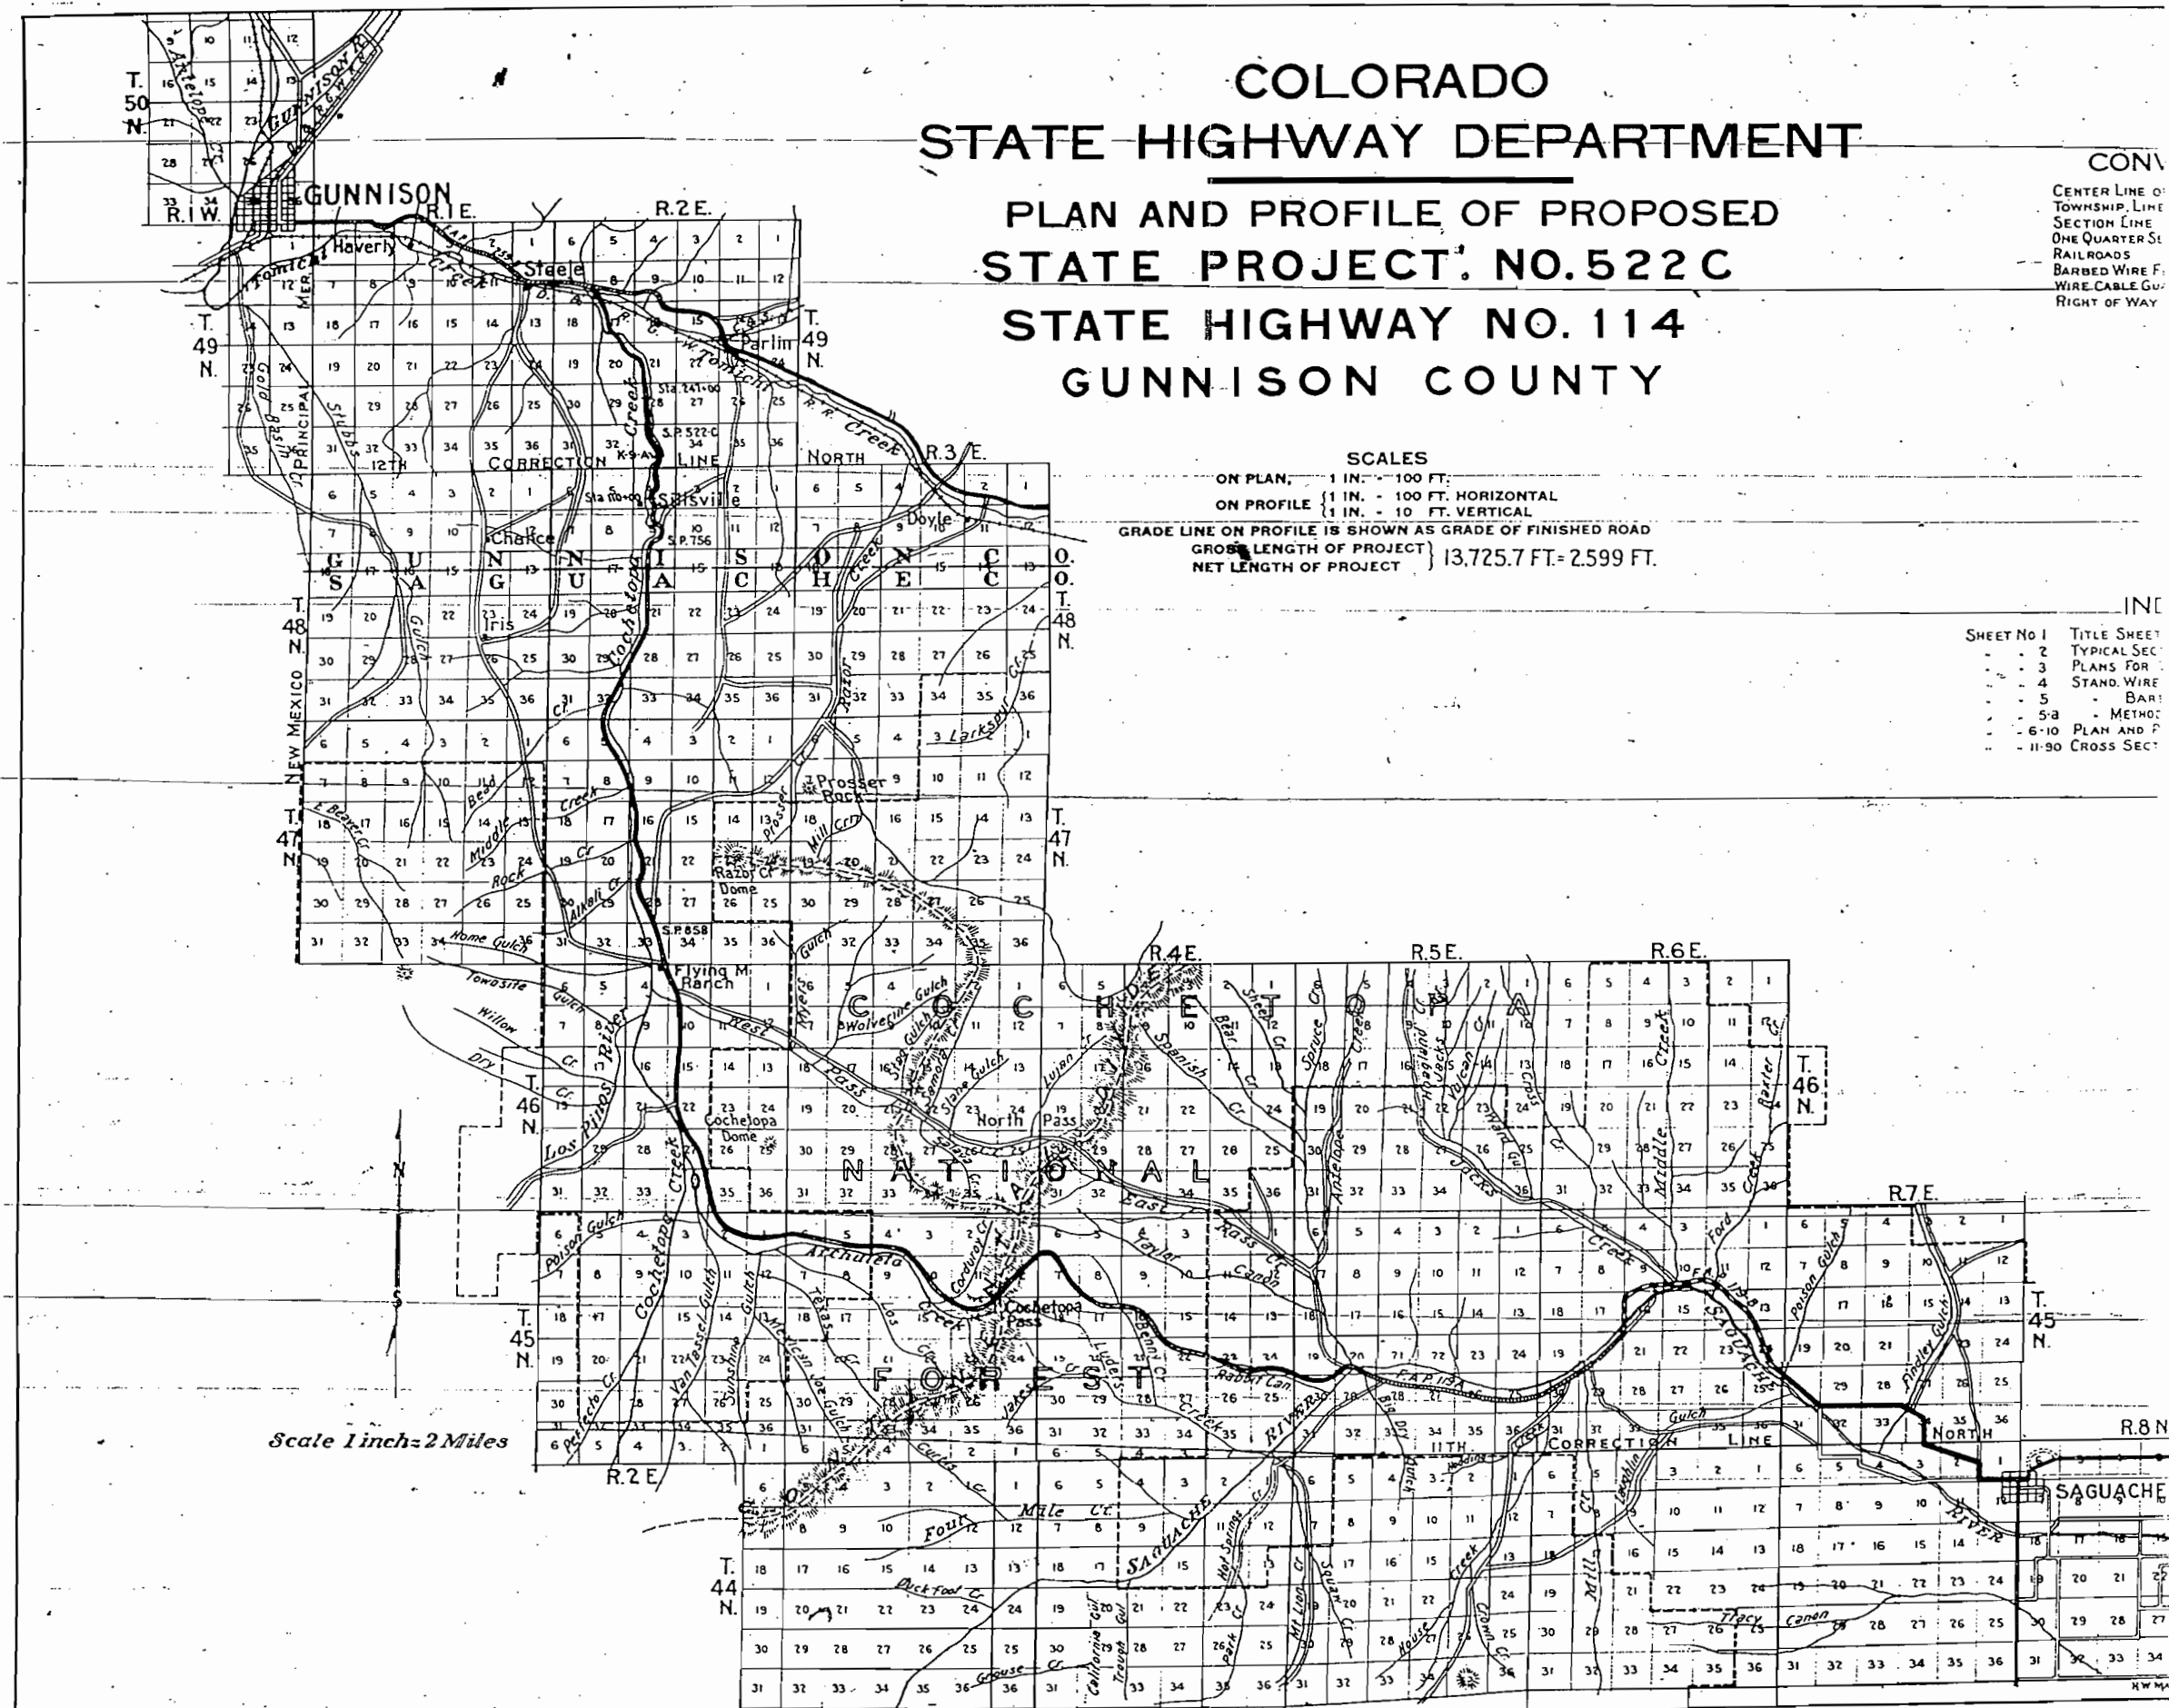


S.E.4 N.W.4 SEC. 4
MABEL FUNK

N.E.4 N.W.4 SEC. 4, T. 48 N., R. 2 E., N.M.P.M.
MABEL FUNK

S.E.4 S.W.4 SEC. 33, T. 49 N., R. 2 E., N.M.P.M.
MABEL FUNK

FED. ROAD DIST. NO.	STATE	STATE PROJ. NO.	SHEET NO.	TOTAL SHEETS
1	COLA.	522-C	7	15

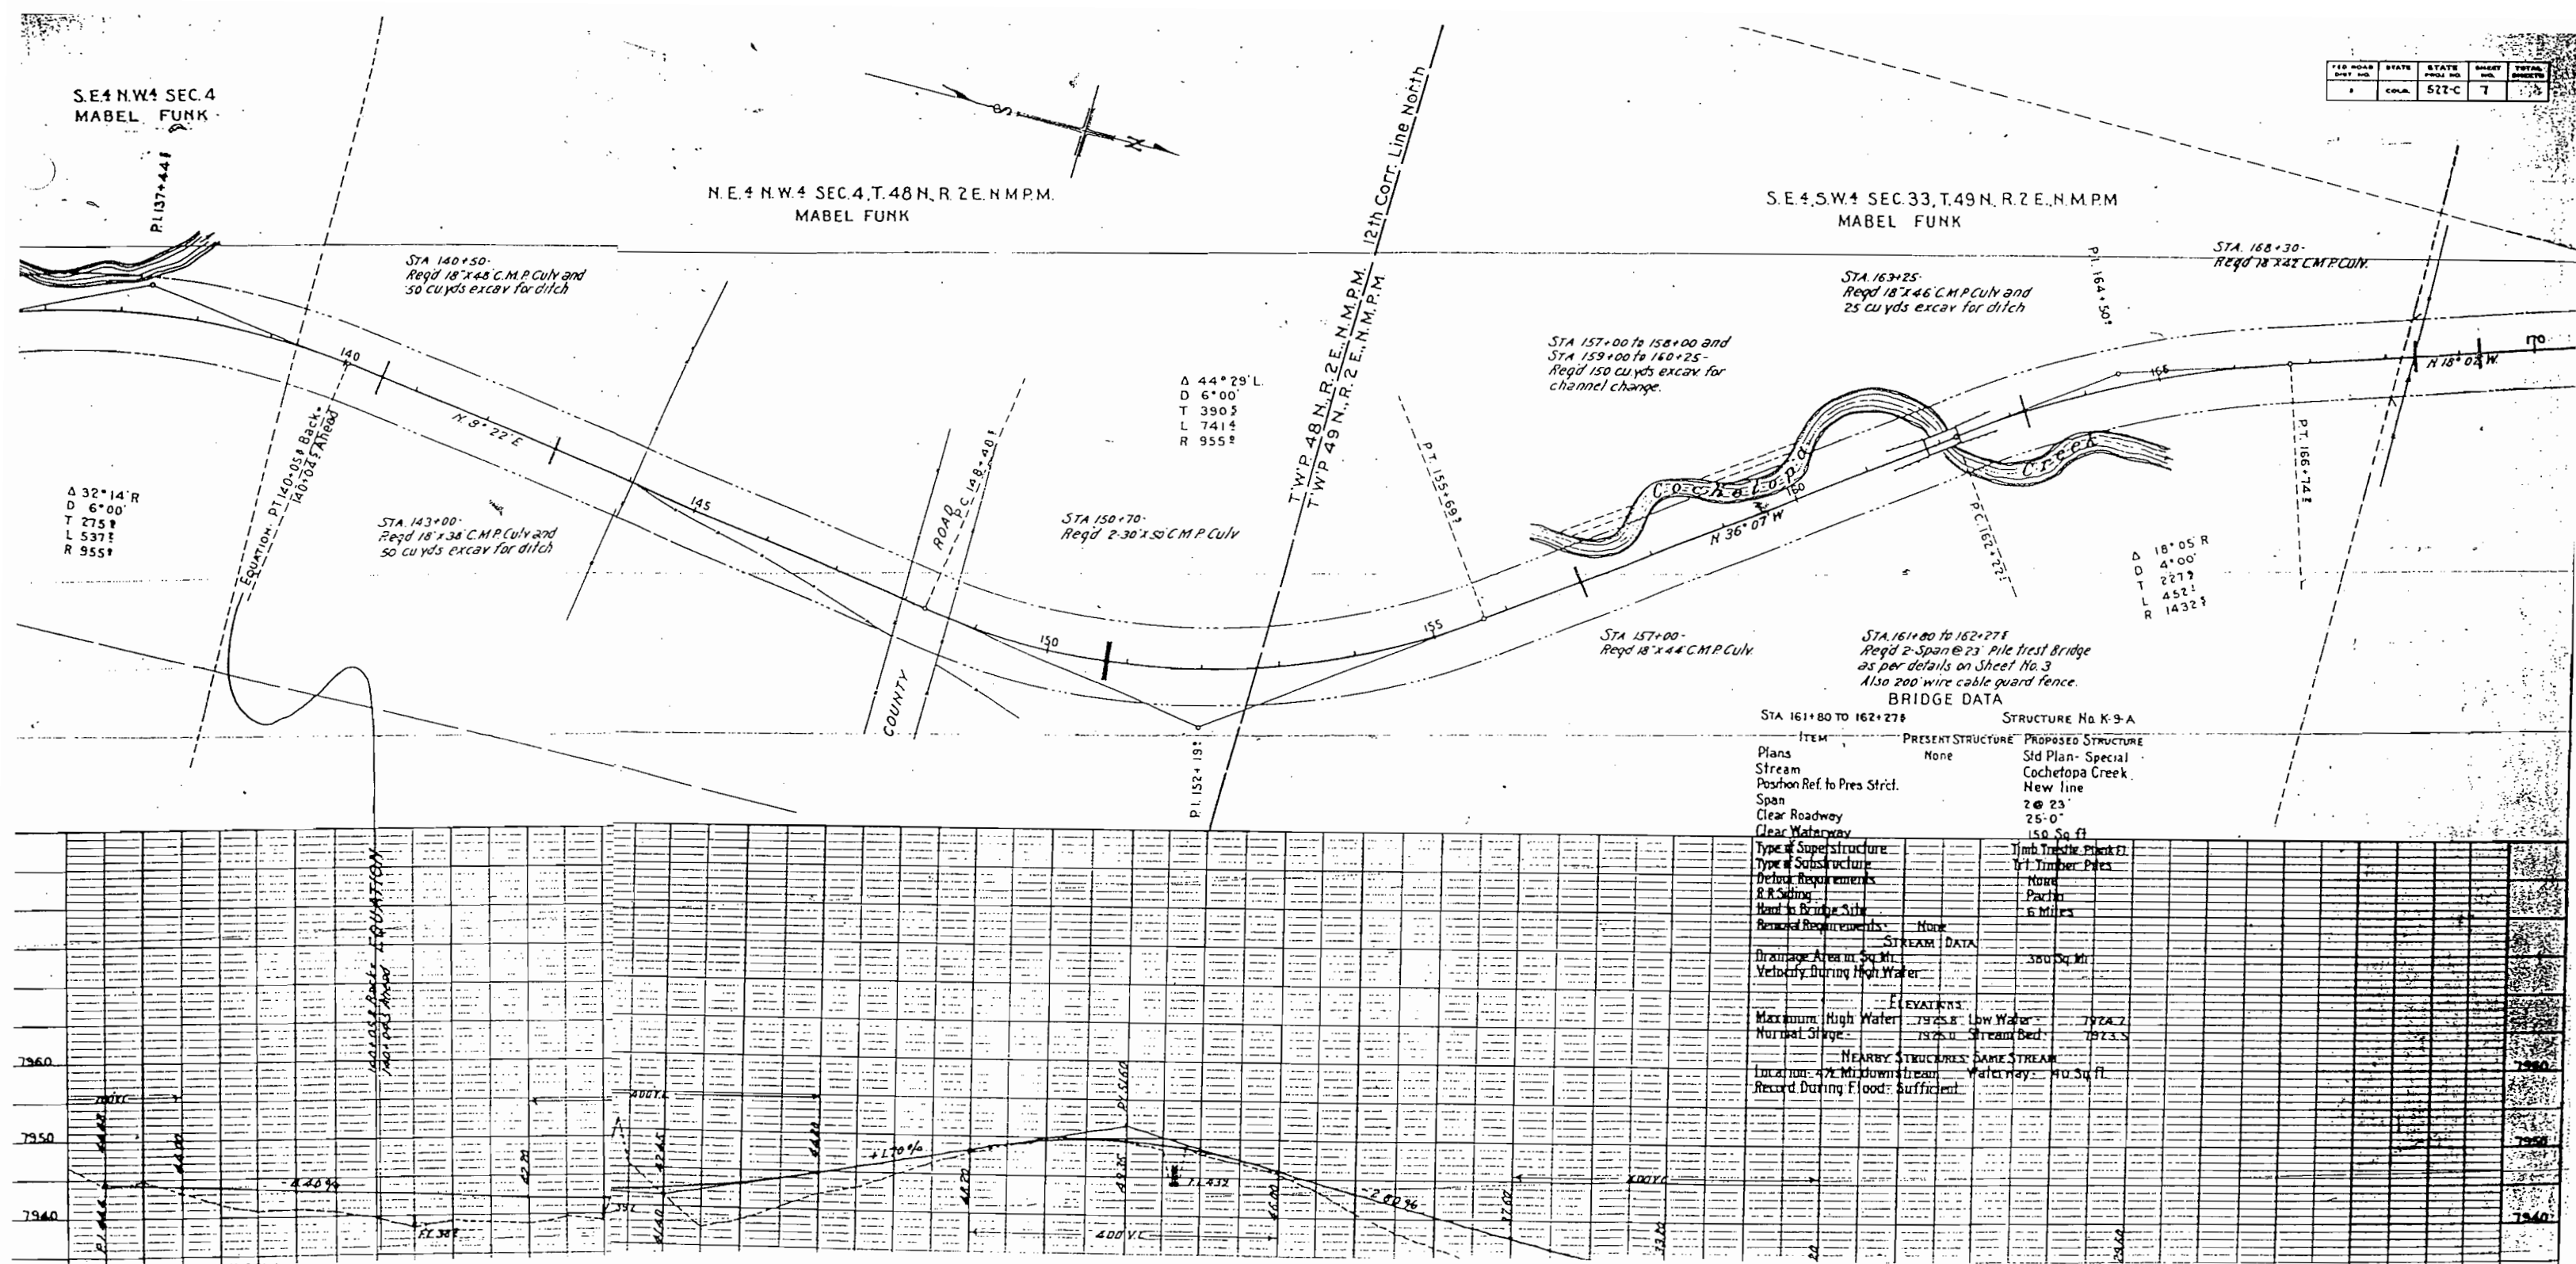

S.W. 1/4 S.W. 1/4 SEC. 33

N.W. 1/4 S.W. 1/4 SEC. 33, T. 49N, R. 2E, N.M.P.M.
VACANT


S.W. 1/4 N.W. 1/4 SEC. 33, T. 49N, R. 2E, N.M.P.M.
GEO. M^cAFEE

Δ 10° 15' L
D 2° 00'
T 257.0
L 512.5
R 2865.0


Δ 17° 00' L
D 4° 00'
T 214.10
L 425.0
R 1432.5


Δ 28° 09' R
D 3° 00'
T 478.9
L 938.3
R 1910.0

STA 189+50 to 191+00
Reqd 50 cu yds excav. to
move 177g. ditch on R.Y.

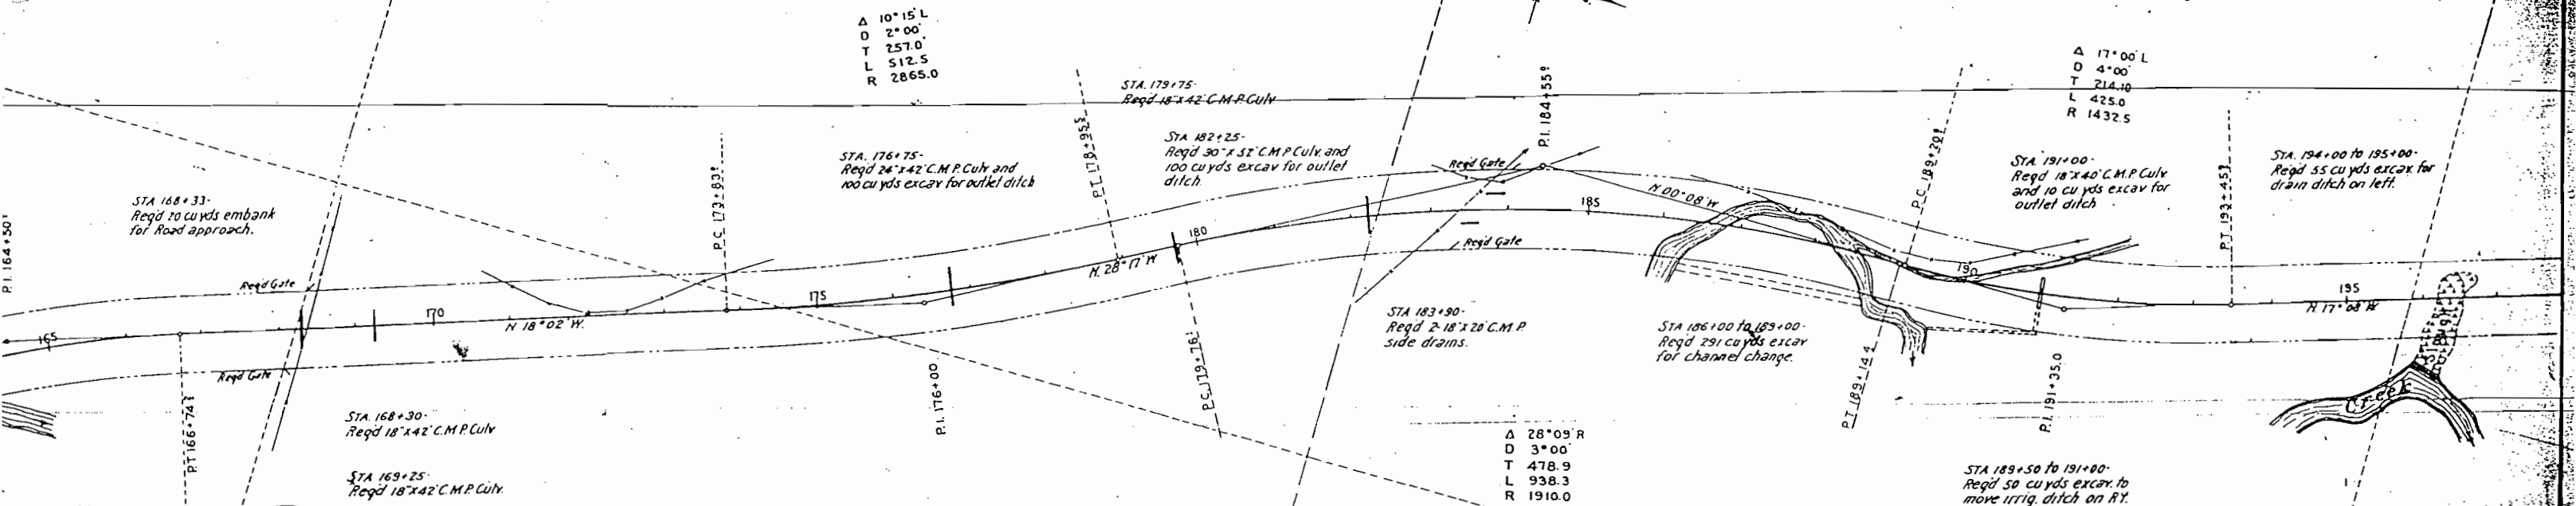

N.E. 1/4 S.W. 1/4 SEC. 33, T. 49N, R. 2E, N.M.P.M.
GEO. M^cAFEE

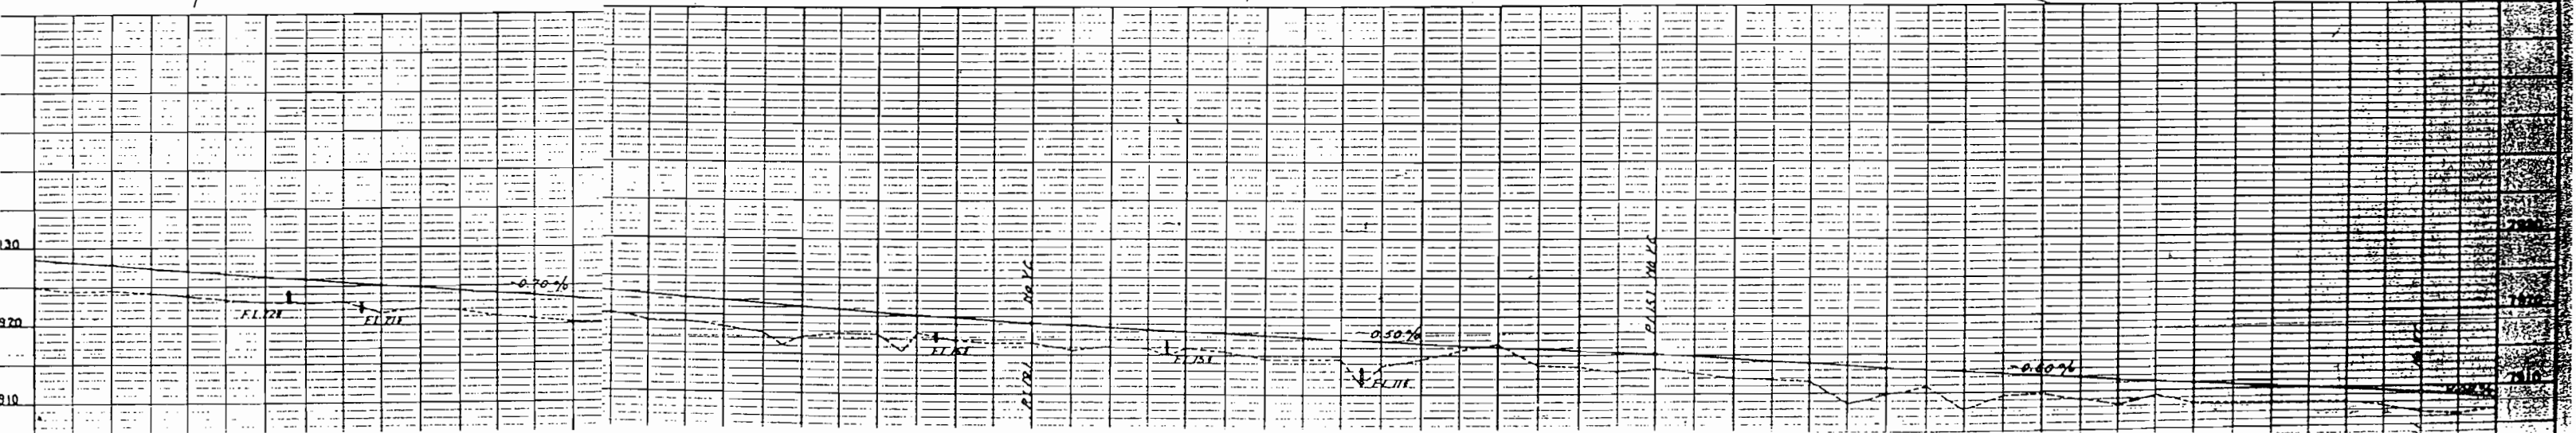

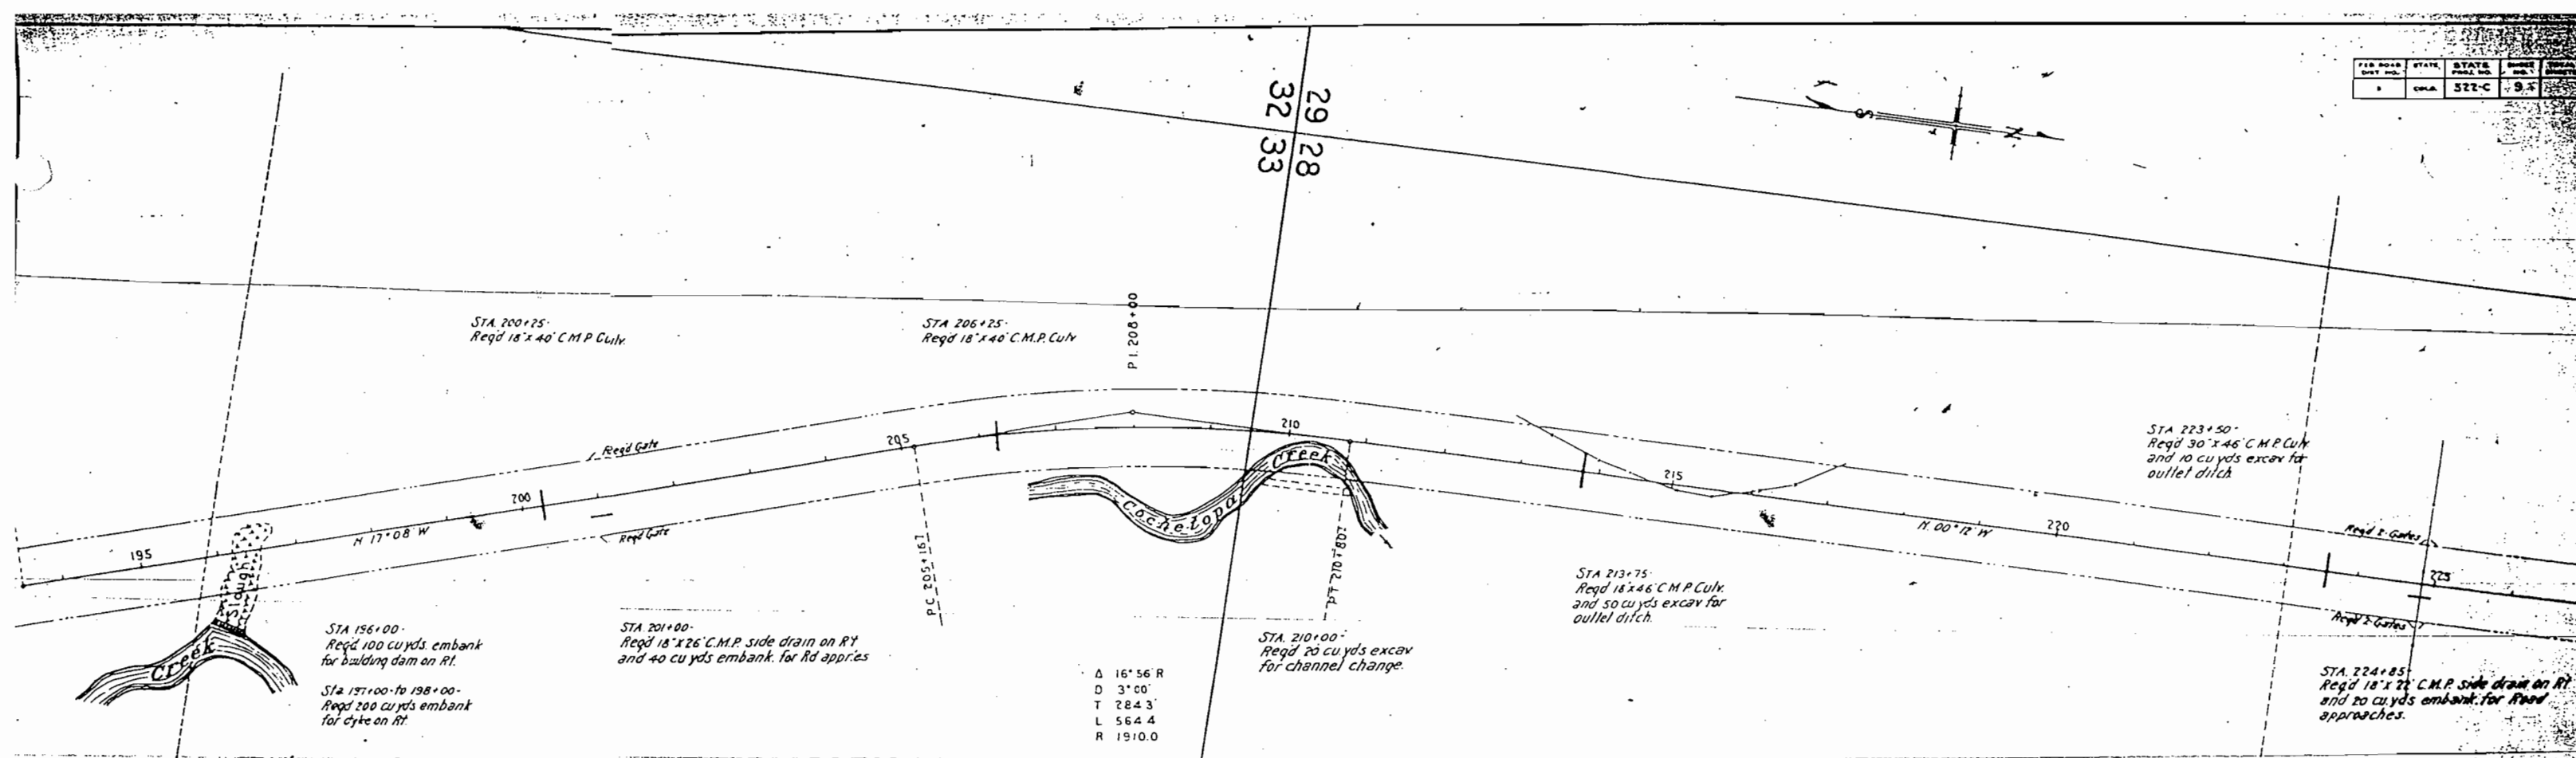



Δ 16° 56' R
 D 3' 00"
 T 284.3'
 L 564.4'
 R 1910.0'

NW 1/4 NW 1/4 SEC. 33, T. 49 N., R. 2 E., N.M.P.M.
GEO. M^{rs} AFEE

SW 1/4 SW 1/4 SEC. 28, T. 49 N., R. 2 E., N.M.P.M.
GEO. M^{rs} AFEE

NW 1/4 SW 1/4 SEC. 28
R.S. LOBDELL

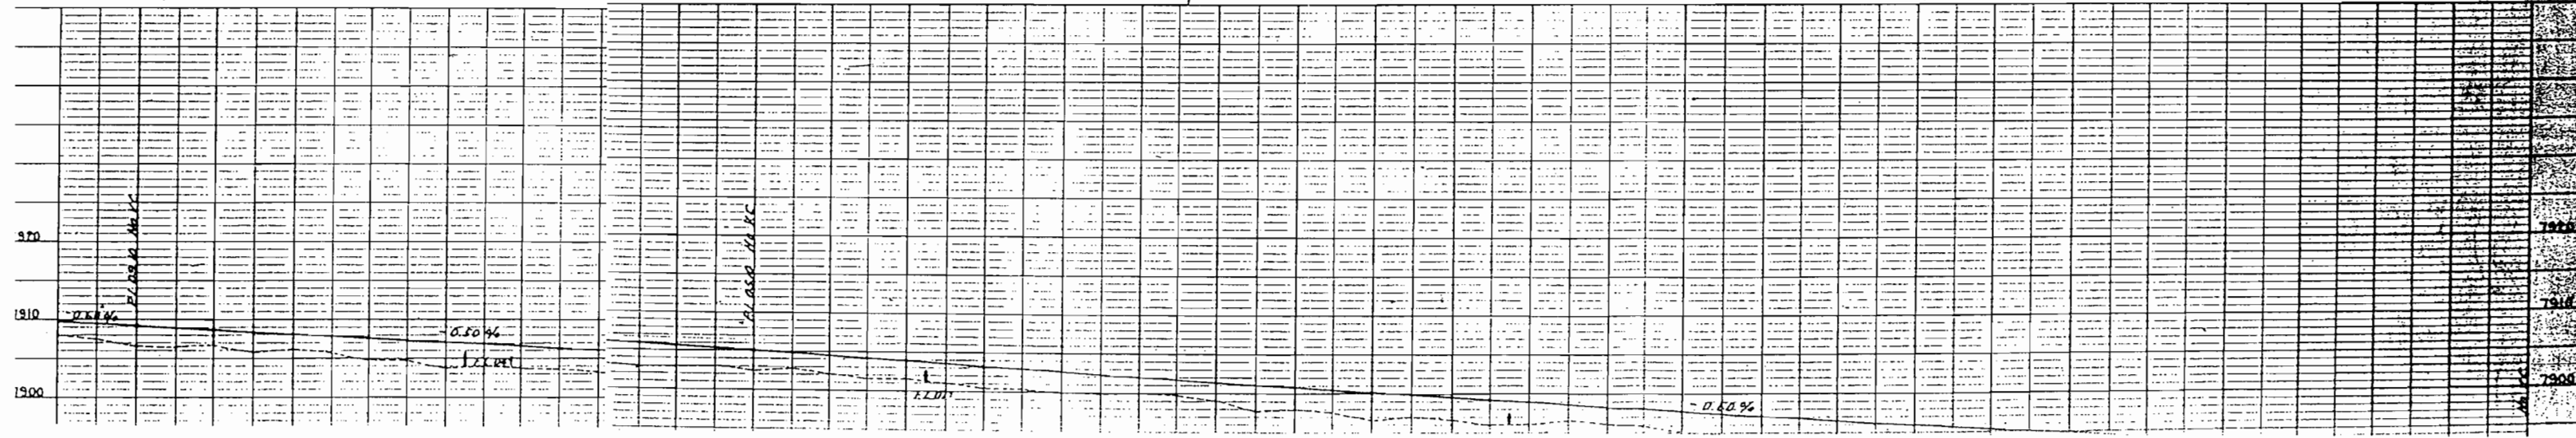

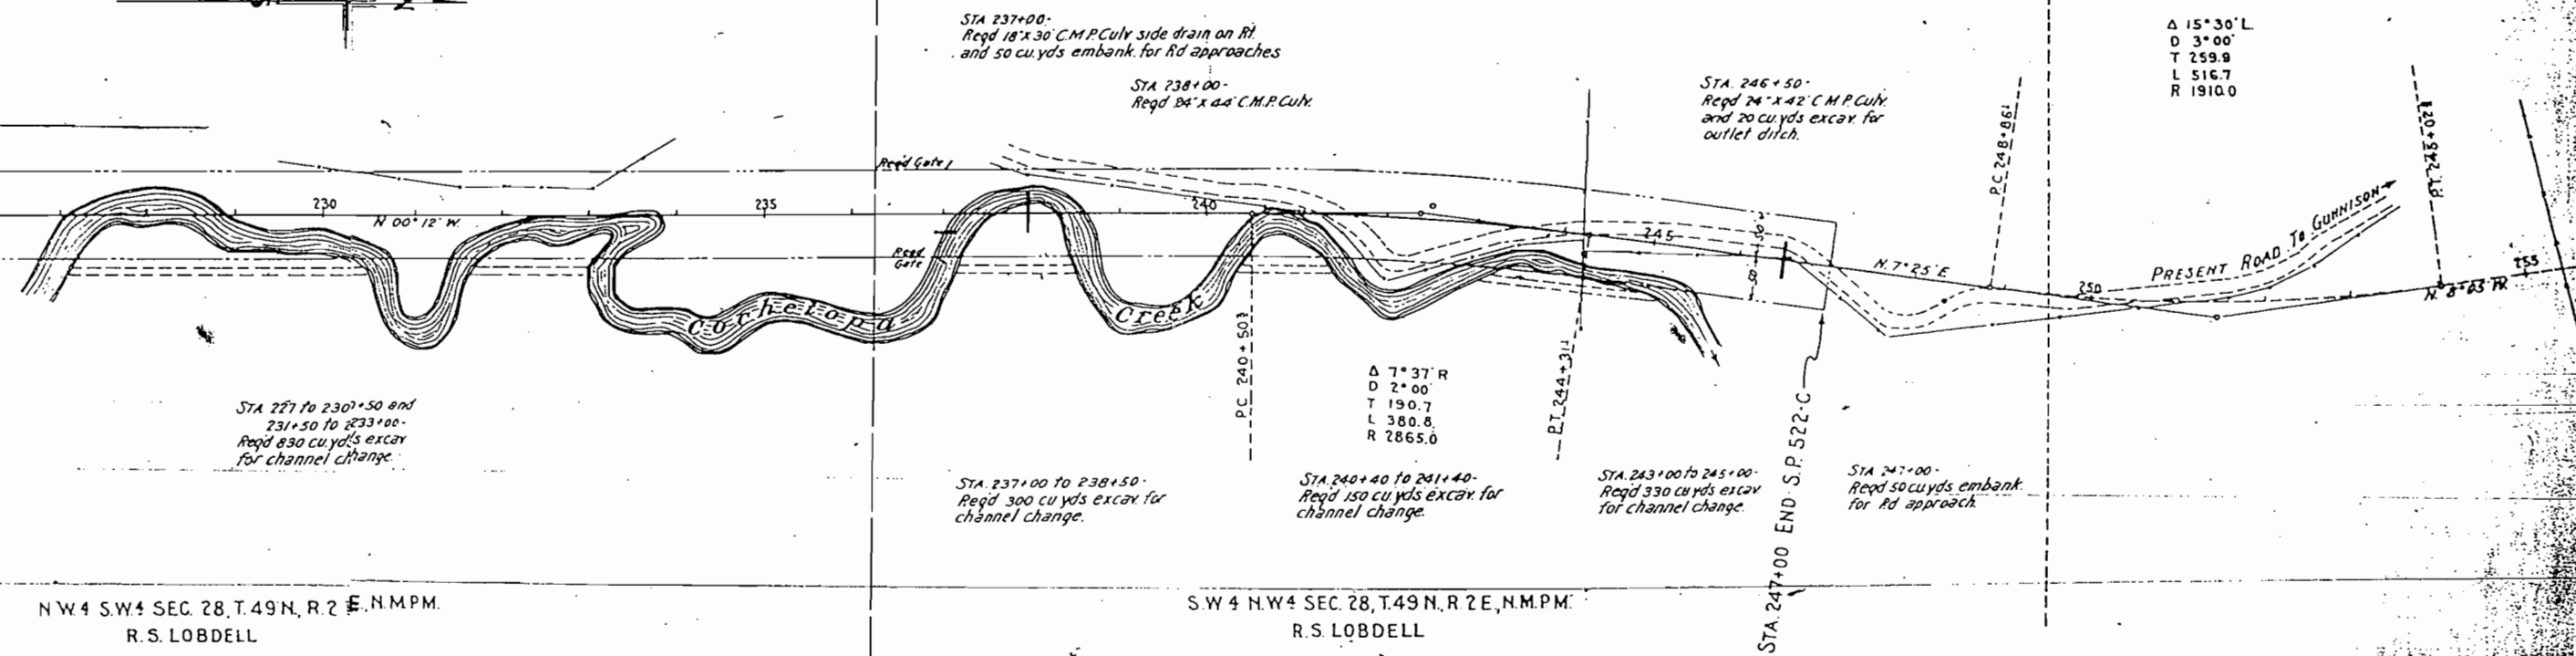

NW 4 SW 4 SEC. 28, T.49N, R.2 E, N.M.P.M.
R.S. LOBDELL

SW 4 NW 4 SEC. 28, T.49N, R.2 E, N.M.P.M.
R.S. LOBDELL

