


INDEX OF SHEETS


SHEET NO. 1 TITLE SHEET
SHEET NO. 2 TYPICAL SECTION & SUMMARY OF QUANTITIES
SHEET NO. 3 PLAN & PROFILE SURVEY
SHEET NO. 4

COLORADO STATE HIGHWAY DEPARTMENT


PLAN AND PROFILE OF PROPOSED STATE PROJECT NO. 551A 1929 STATE HIGHWAY NO. 103 **SH5** CLEAR CREEK COUNTY

SCALES
ON PLAN, 1 IN. = 100 FT.
ON PROFILE, 1 IN. = 100 FT. HORIZONTAL
1 IN. = 10 FT. VERTICAL
GRADE LINE ON PROFILE IS SHOWN AS GRADE OF FINISHED ROAD
GROSS LENGTH OF PROJECT 7942.2 FT. = 1.503 miles
NET LENGTH OF PROJECT

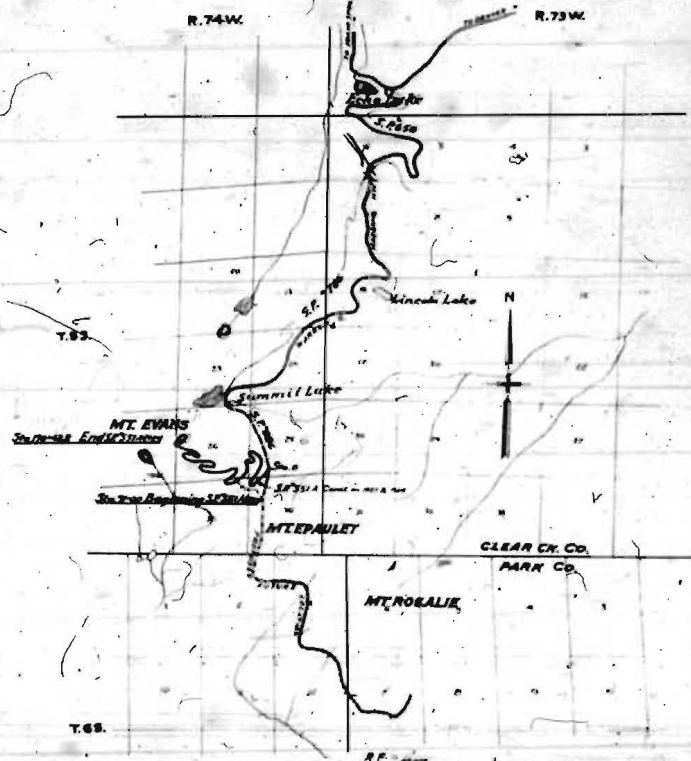

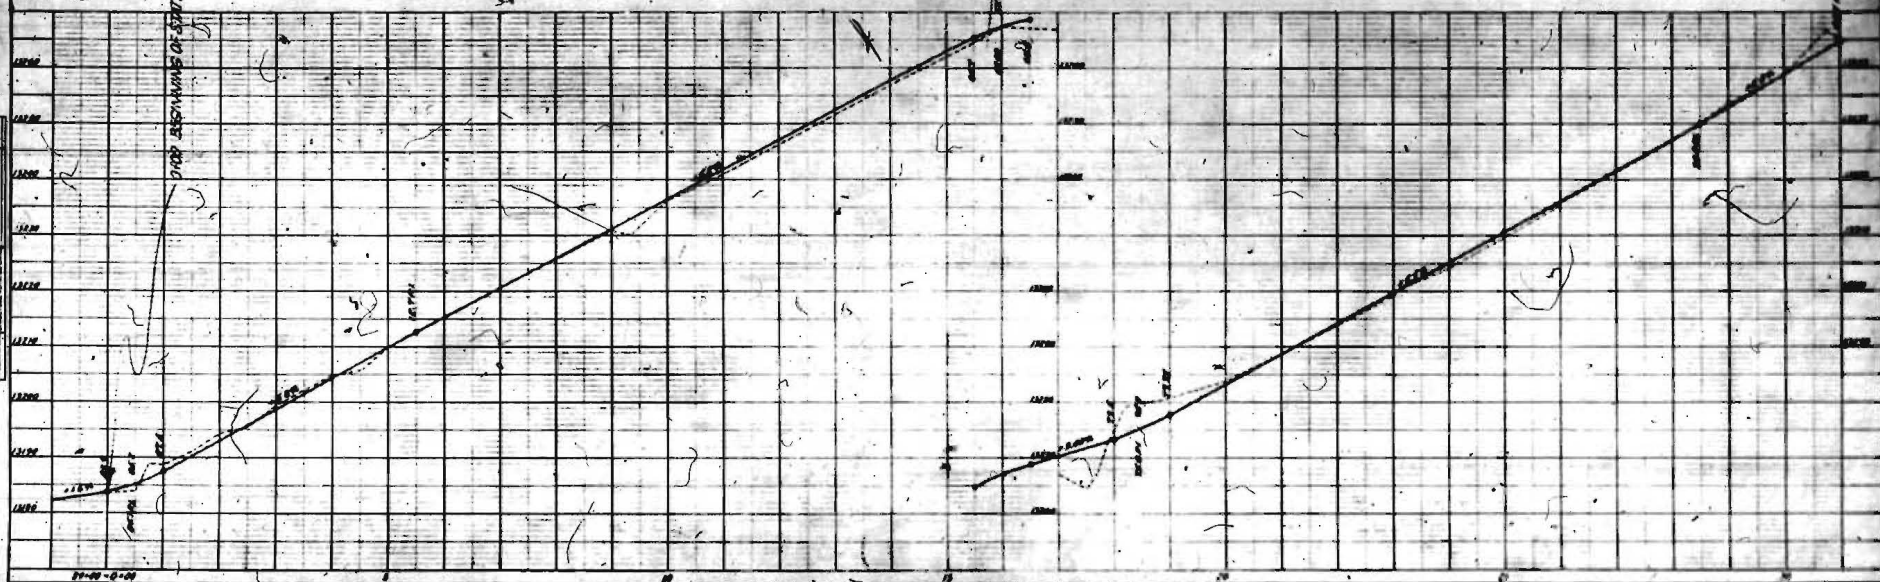




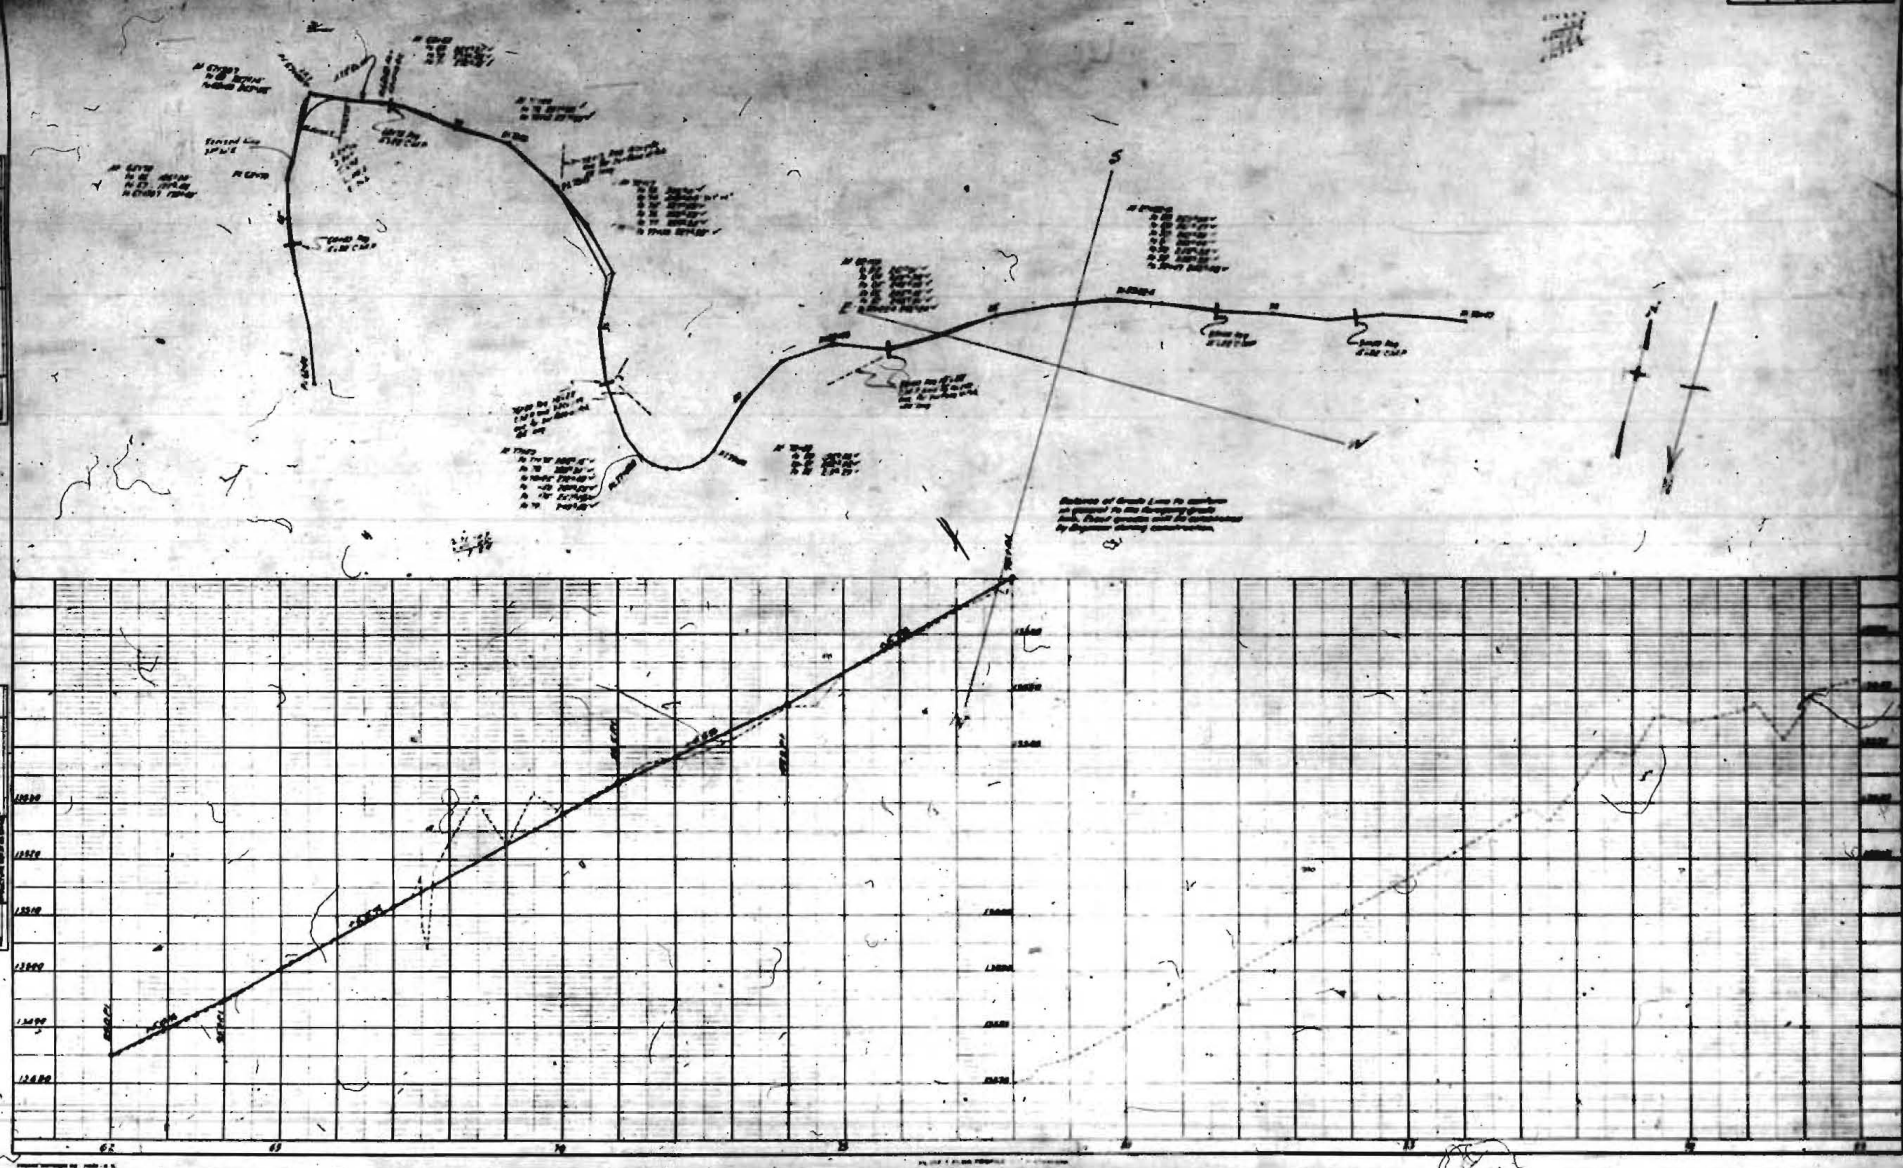


1	2	
---	---	---	---	---	---	---	---	---	----	----	-----


1	2	
---	---	---	---	---	---	---	---	---	----	----	-----

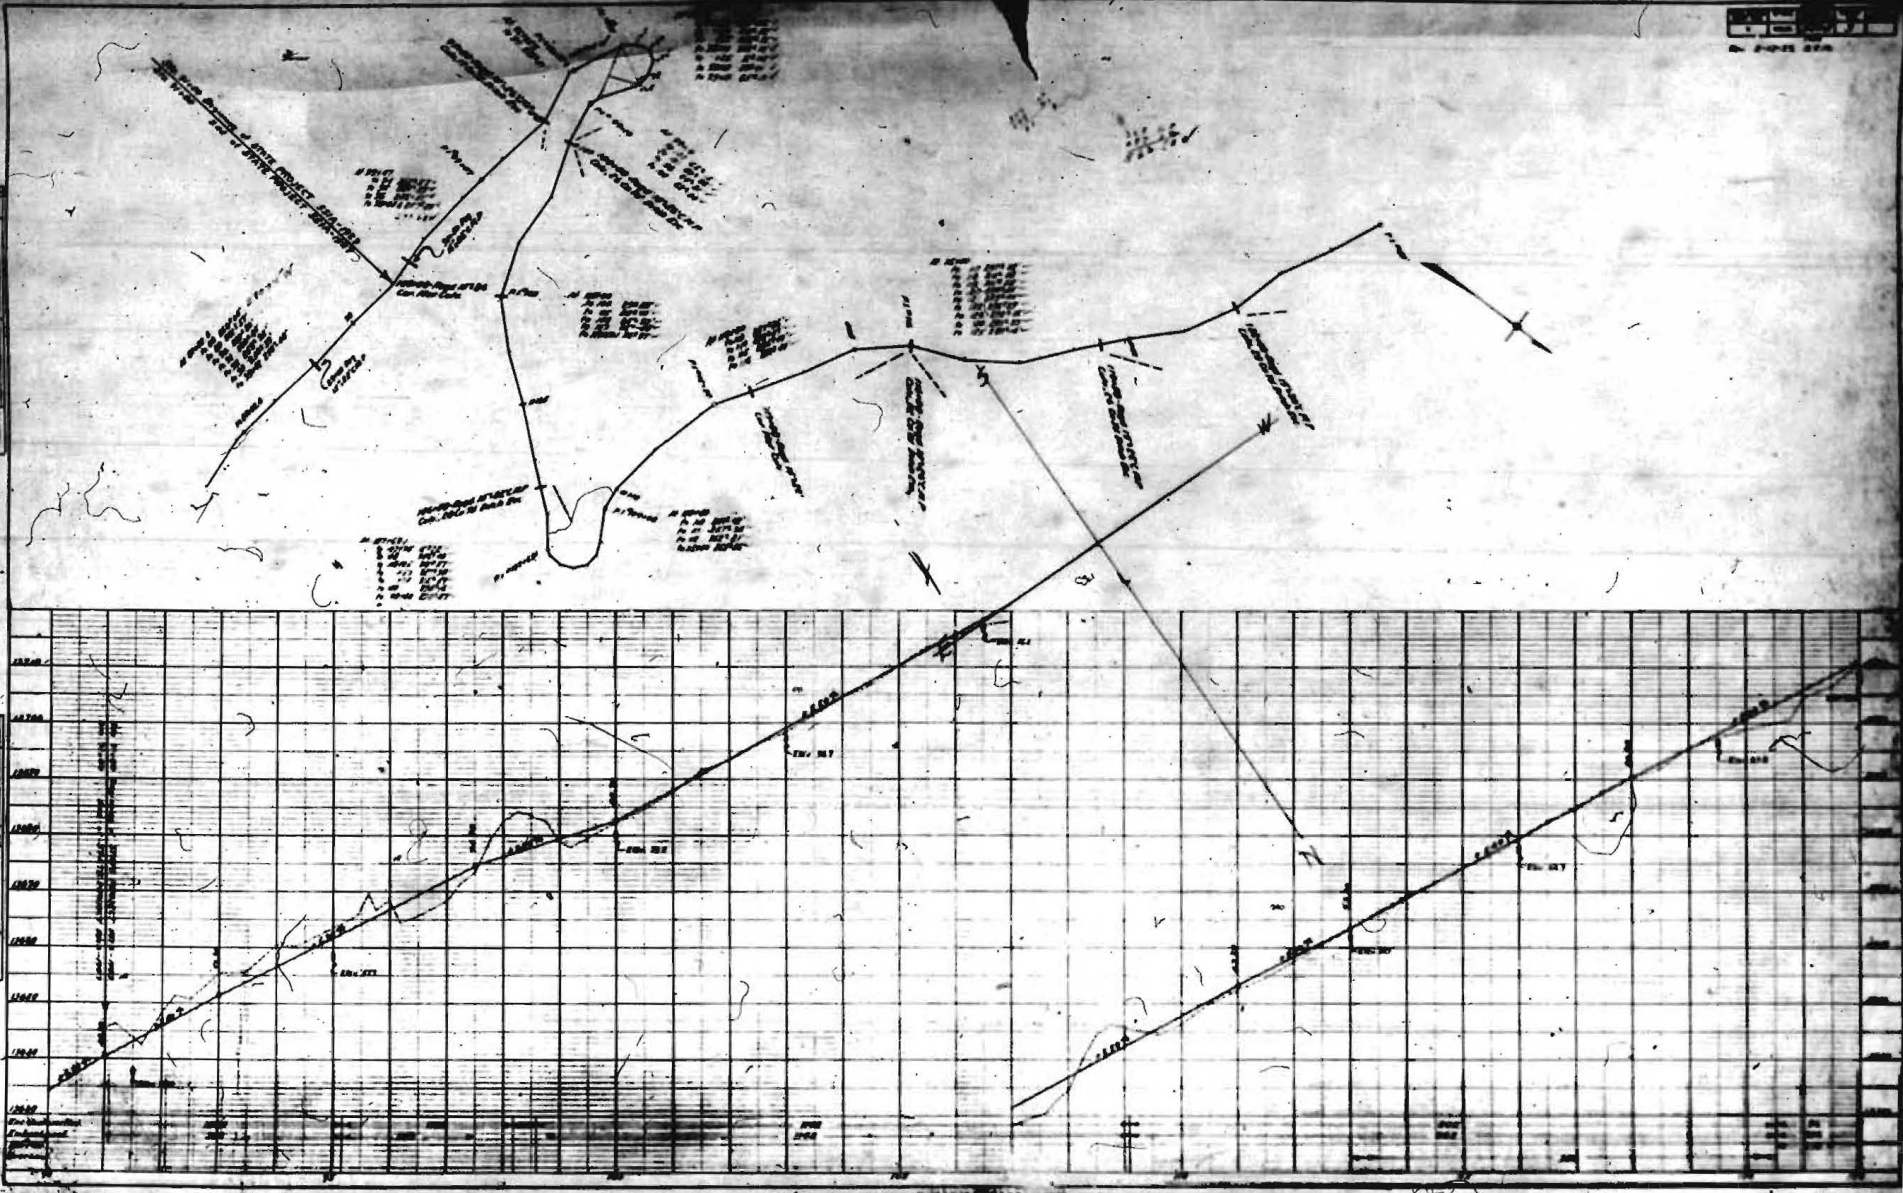


PLAN	SECTION	DATE	BY
1	1	1	1
2	2	2	2
3	3	3	3
4	4	4	4
5	5	5	5
6	6	6	6
7	7	7	7
8	8	8	8
9	9	9	9
10	10	10	10


SECTION	DATE	BY
1	1	1
2	2	2
3	3	3
4	4	4
5	5	5
6	6	6
7	7	7
8	8	8
9	9	9
10	10	10

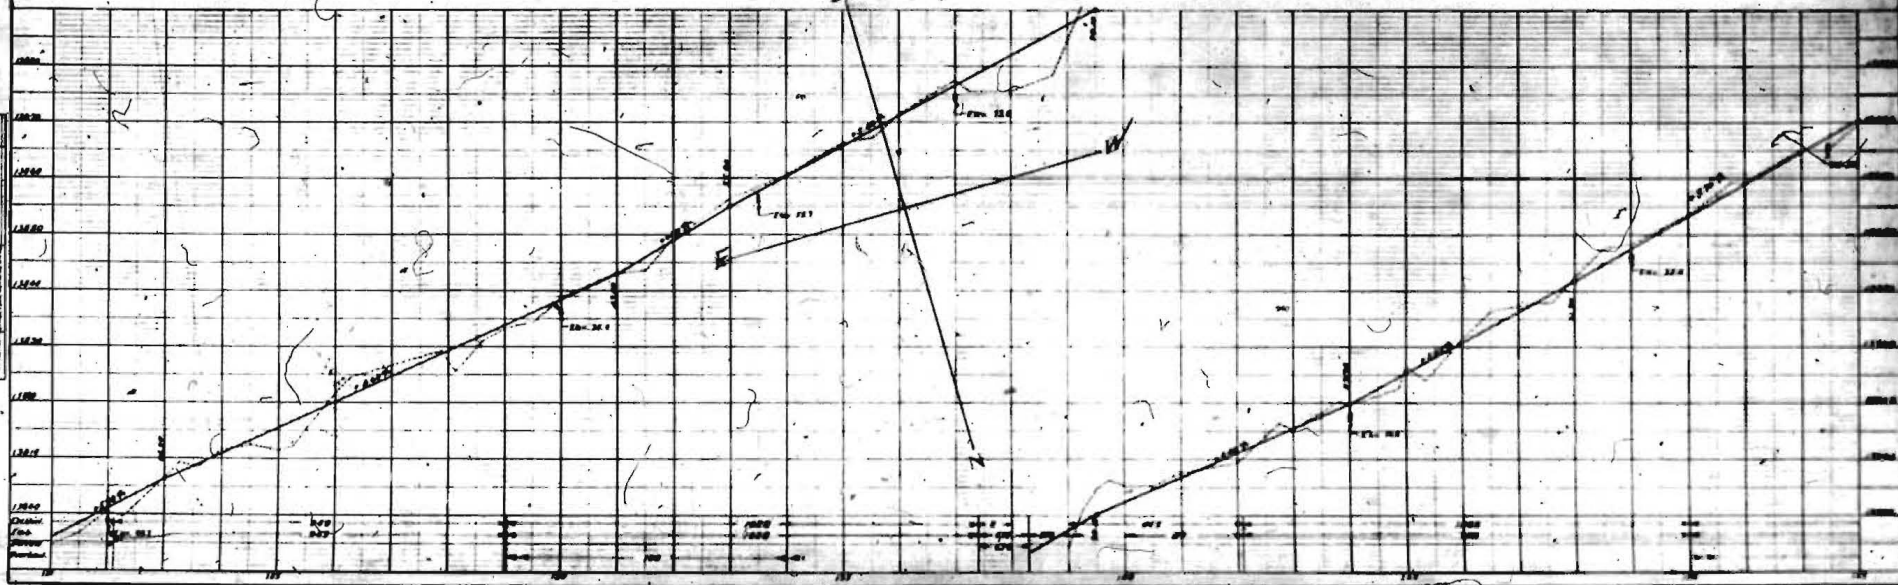

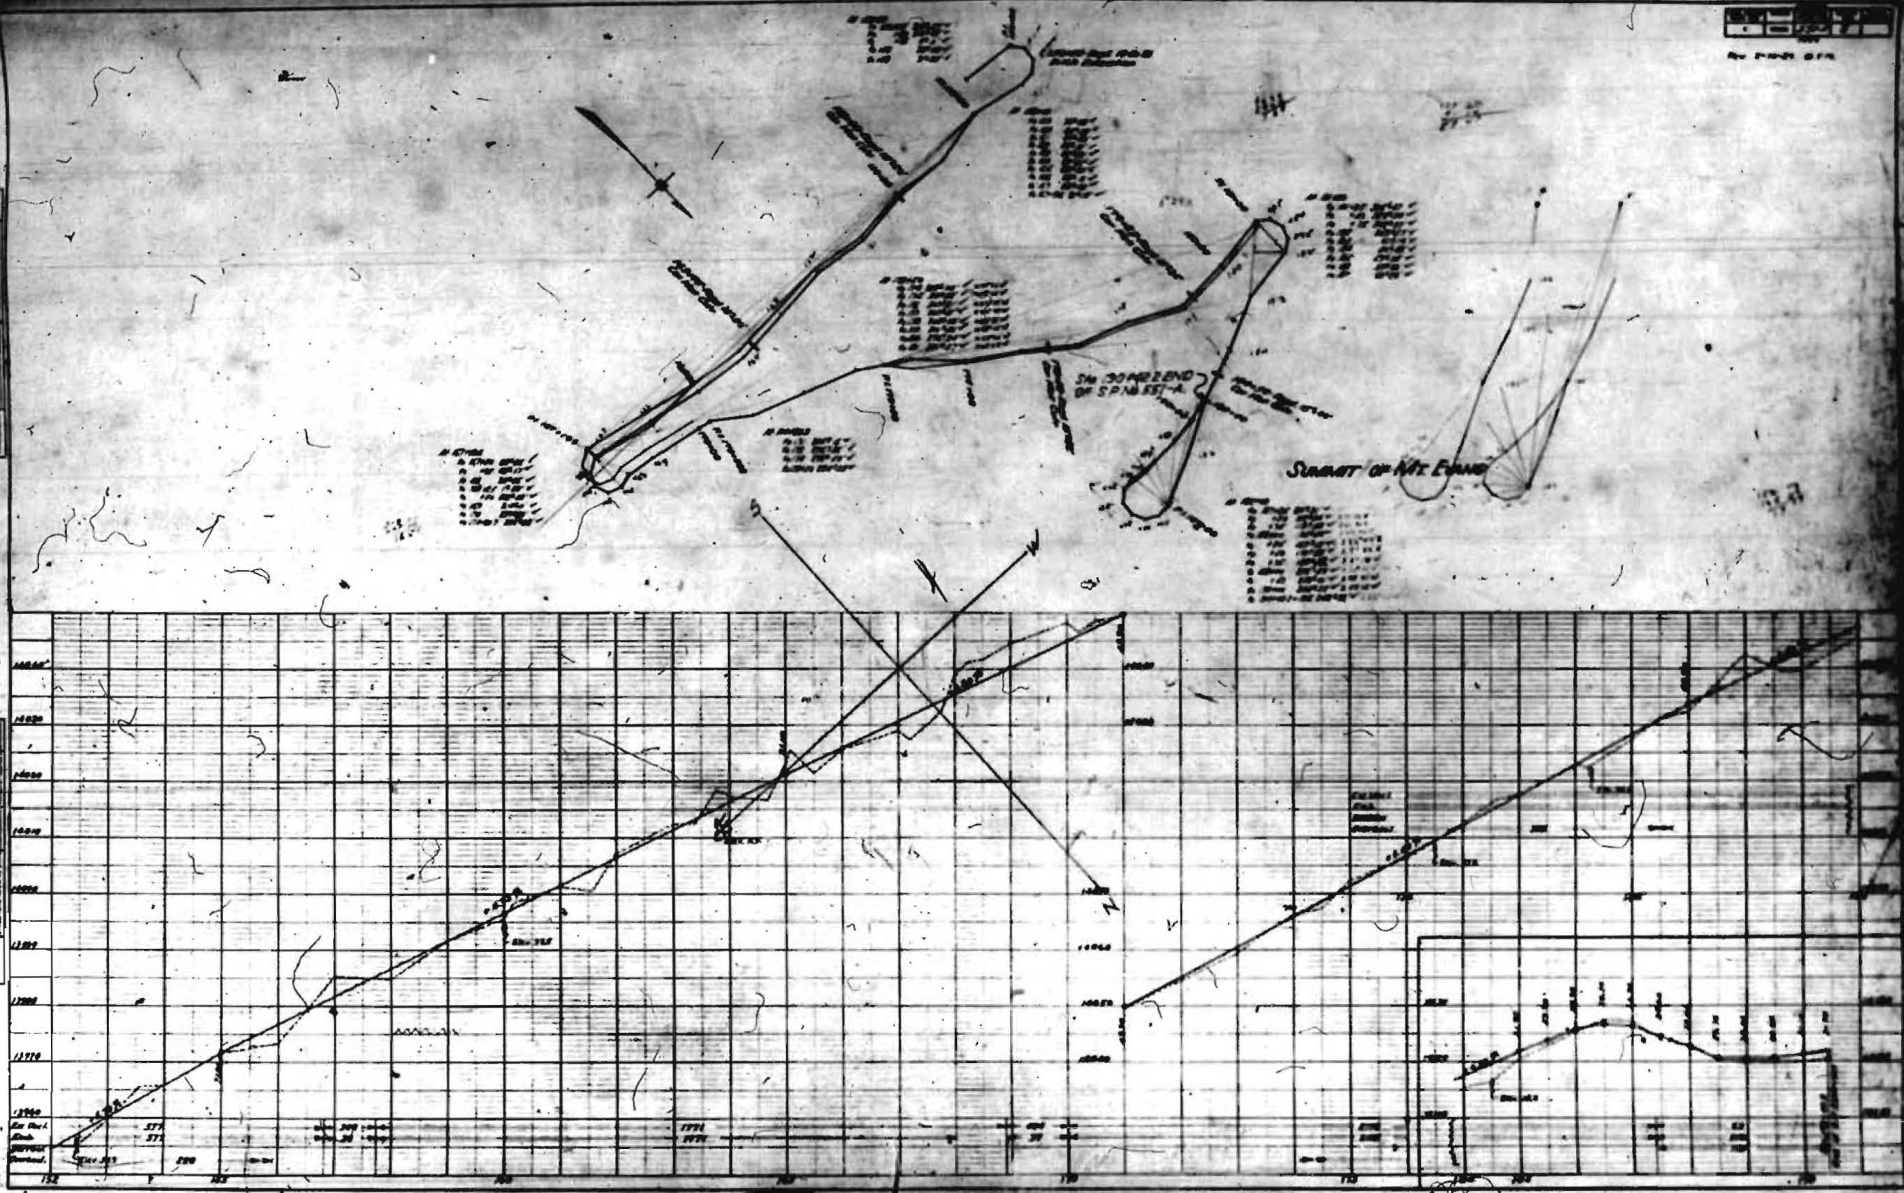

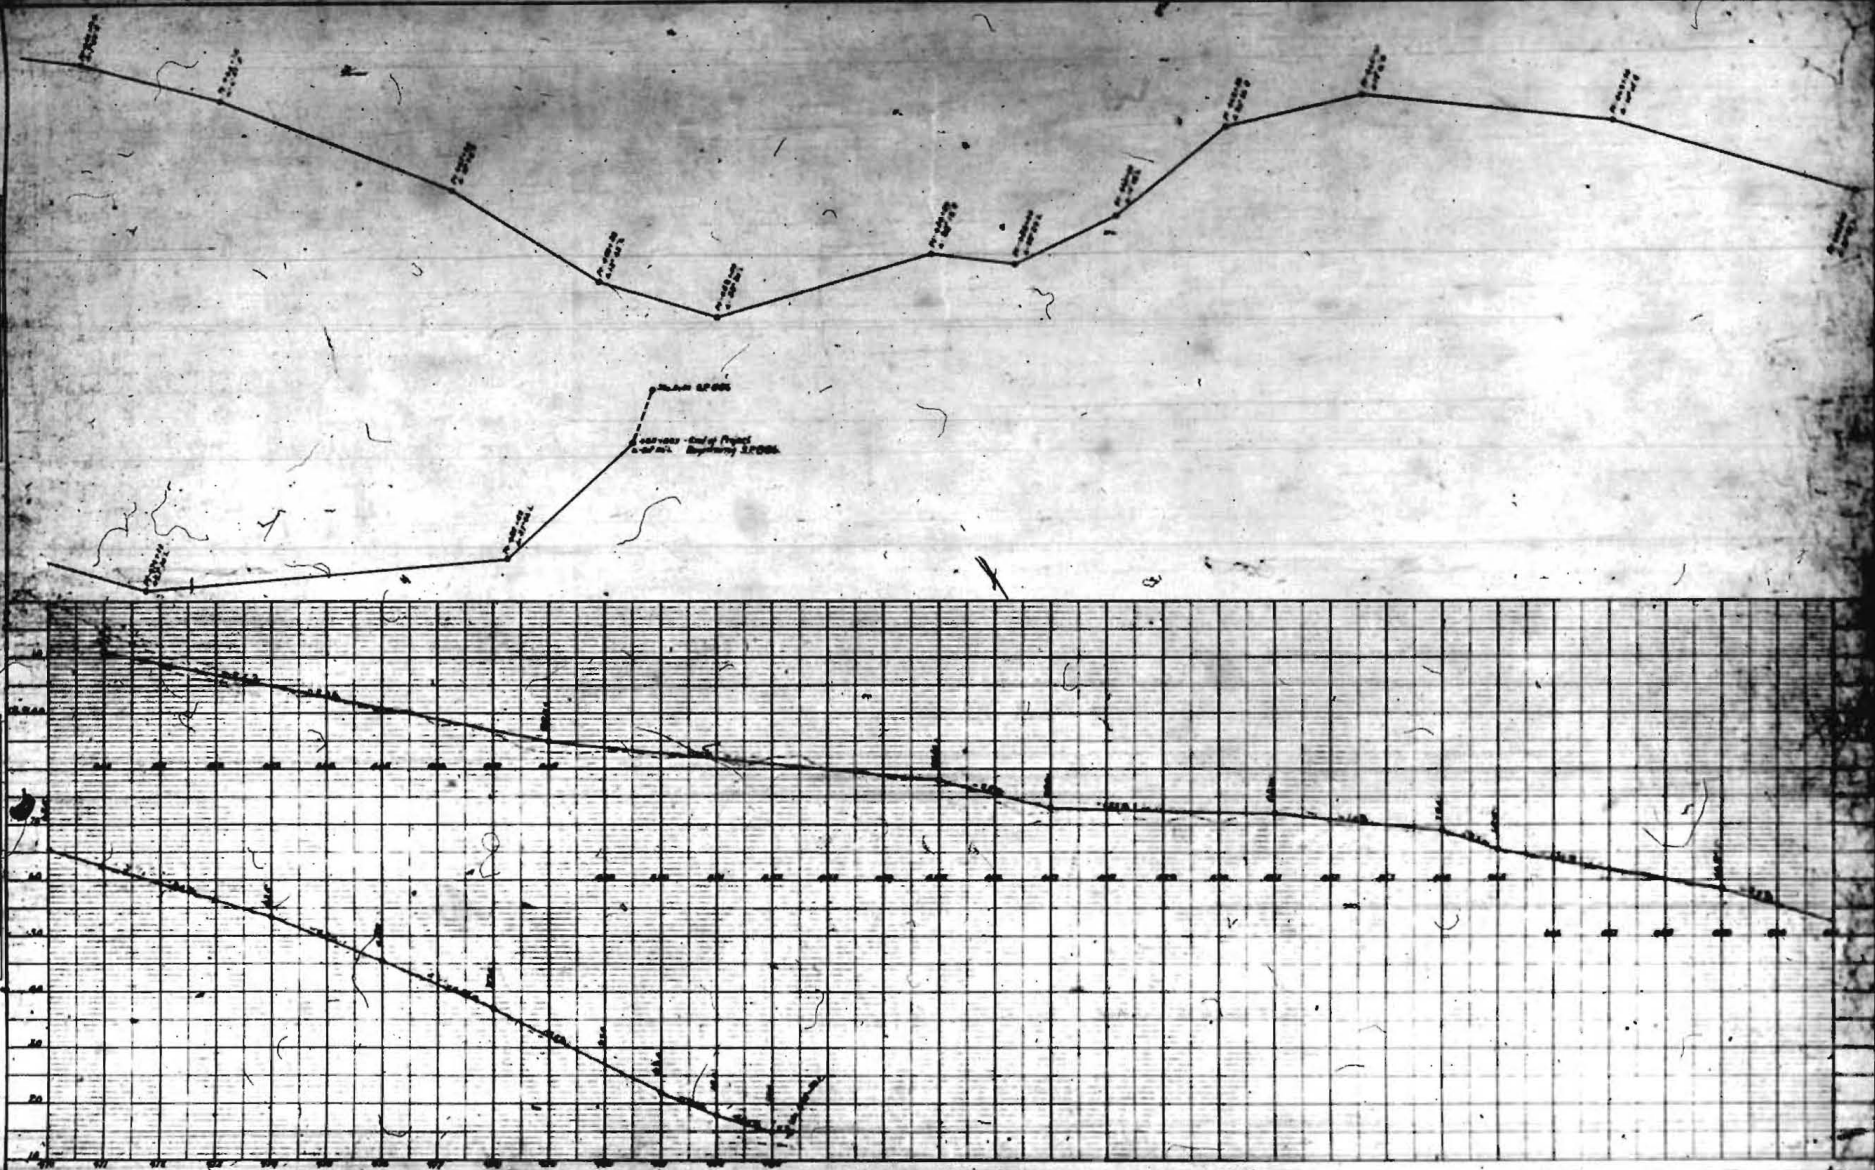

1. ☐ 2. ☐ 

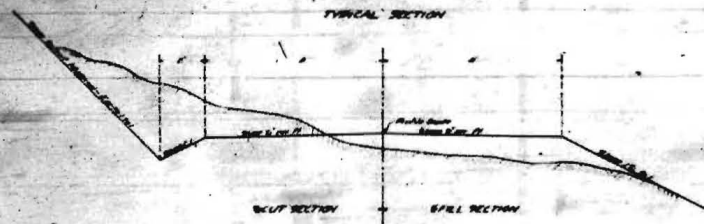


GENERAL NOTES

All roadway and ditch excavations are to paid for at the contract and price per cubic yard for backfilled excavation. Also all excavation for structures will be paid for at the contract and price per cubic yard for backfilled excavation for structures.

SUMMARY OF APPROXIMATE QUANTITIES

[illegible]

Category	Item	Quantity	Unit	Value	Remarks
Grain	Wheat	100	bu	10.00	
	Barley	50	bu	5.00	
	Oats	20	bu	2.00	
	Rye	10	bu	1.00	
	Corncob	10	bu	1.00	
	Feed	10	bu	1.00	
	Hay	10	bu	1.00	
	Straw	10	bu	1.00	
	Stalks	10	bu	1.00	
	Wheat	10	bu	1.00	
Livestock	Cattle	10	head	10.00	
	Hogs	10	head	10.00	
	Sheep	10	head	10.00	
	Poultry	10	head	10.00	
	Bees	10	head	10.00	
	Swine	10	head	10.00	
	Goats	10	head	10.00	
	Dogs	10	head	10.00	
	Cats	10	head	10.00	
	Fish	10	head	10.00	
Miscellaneous	Tools	10	unit	10.00	
	Feed	10	unit	10.00	
	Hay	10	unit	10.00	
	Straw	10	unit	10.00	
	Stalks	10	unit	10.00	
	Wheat	10	unit	10.00	
	Barley	10	unit	10.00	
	Oats	10	unit	10.00	
	Rye	10	unit	10.00	
	Corncob	10	unit	10.00	

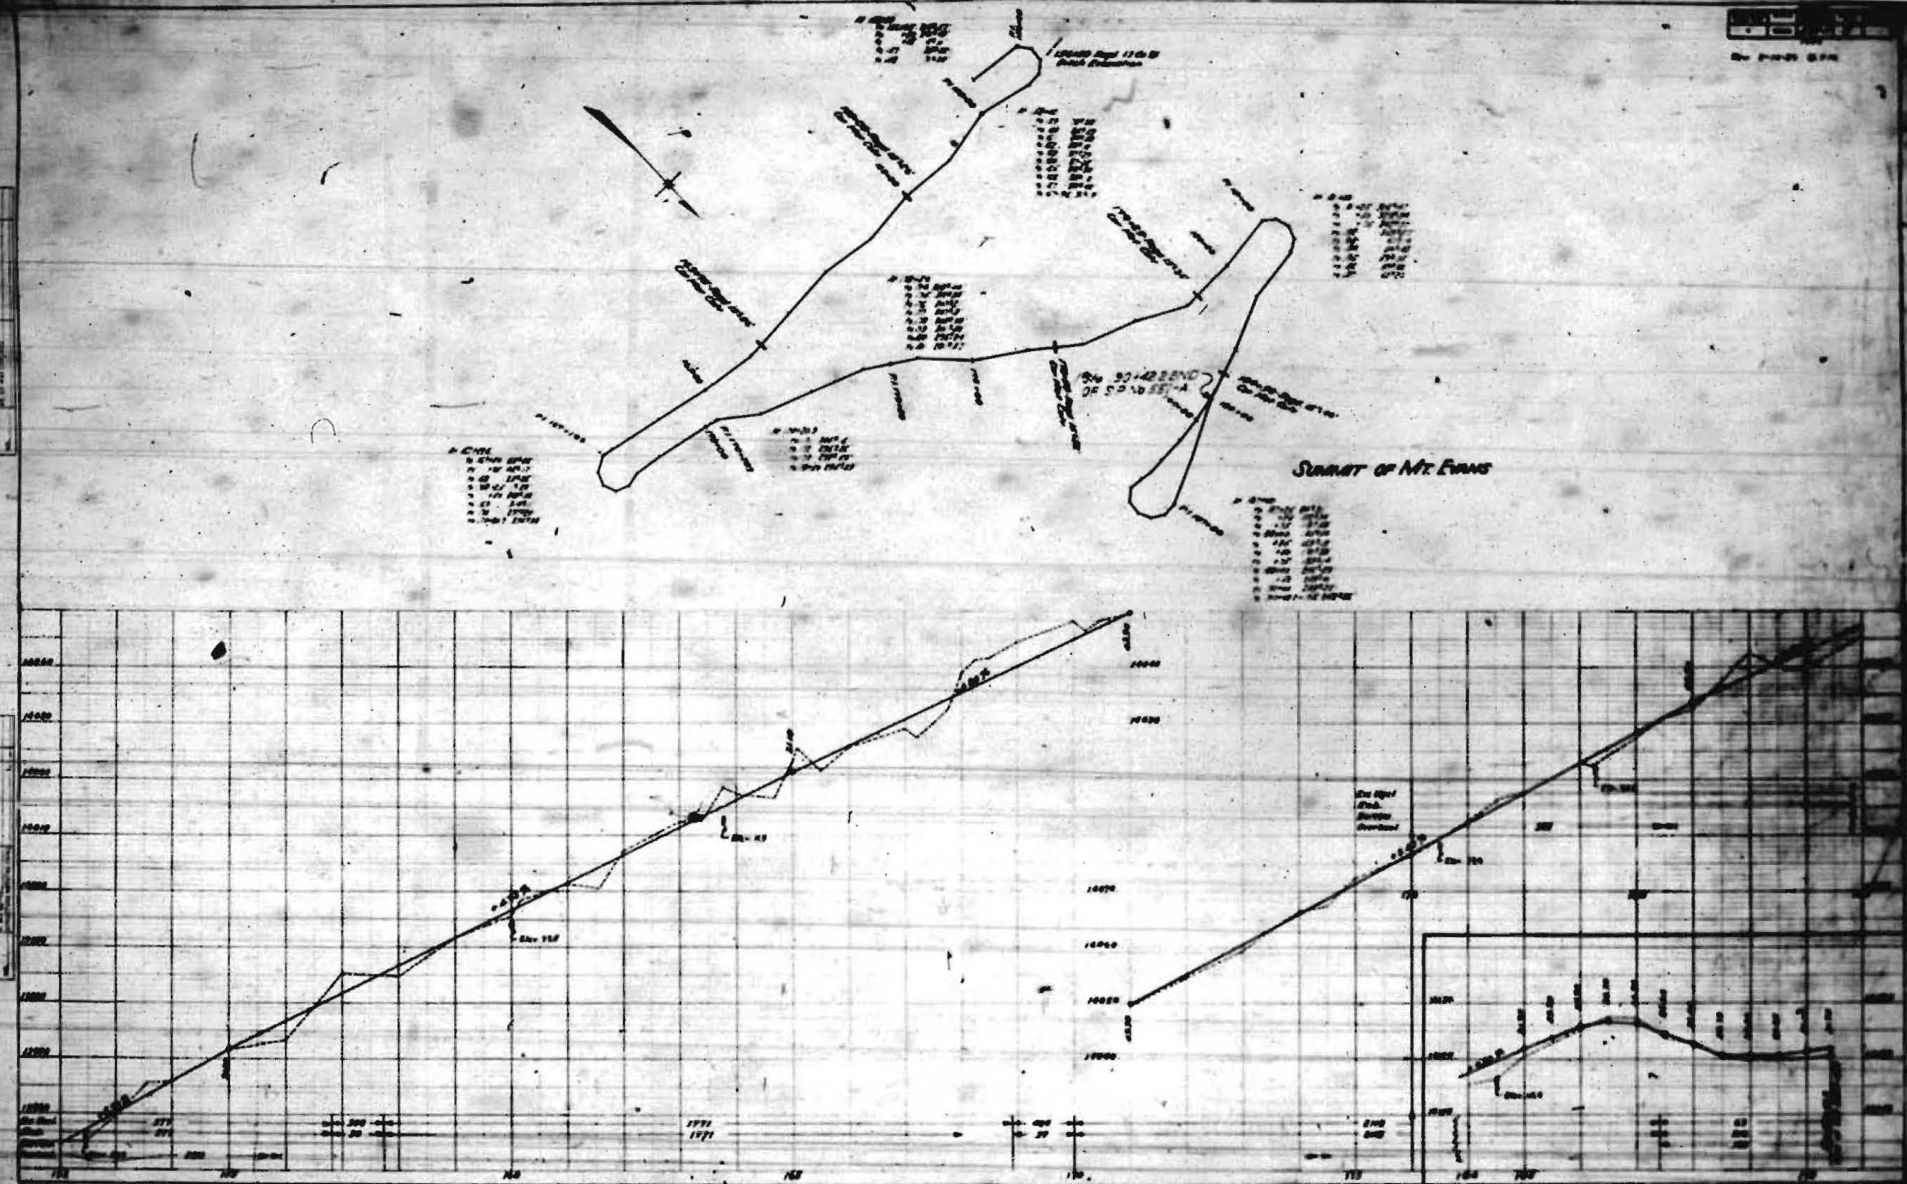

INDEX OF SHEETS

SHEET NO 1
SHEET NO 2
SHEET NO 3 TO 8 ARE
SHEET NO 9 TO 16 ARE

TITLE PAGE
SYNOPSIS
PLAN & PROFILE
CROSS SECTION

CONVENTIONAL SIGNIFICANCE


1987, 2, 1987


SCALES

ON PLAN 1 IN. = 100 FT.
ON PROFILE 1 IN. = 100 FT. HORIZONTAL
1 IN. = 10 FT. VERTICAL

GRADE LINE ON PROFILE IS SHOWN AS GRADE OF FINISHED ROAD


GROSS LENGTH OF PROJECT 10642.2 ± 3.604 MI.
NET LENGTH OF PROJECT 10642.2 ± 3.604 MI.

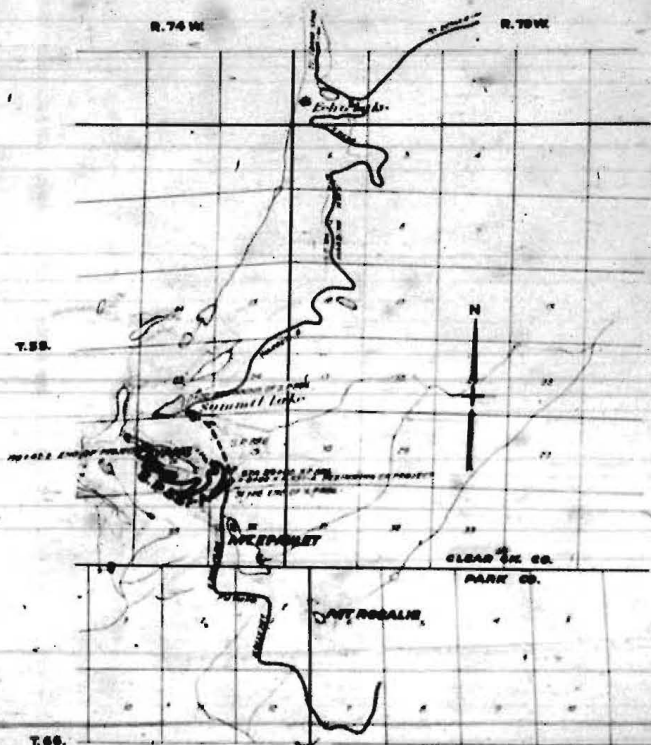


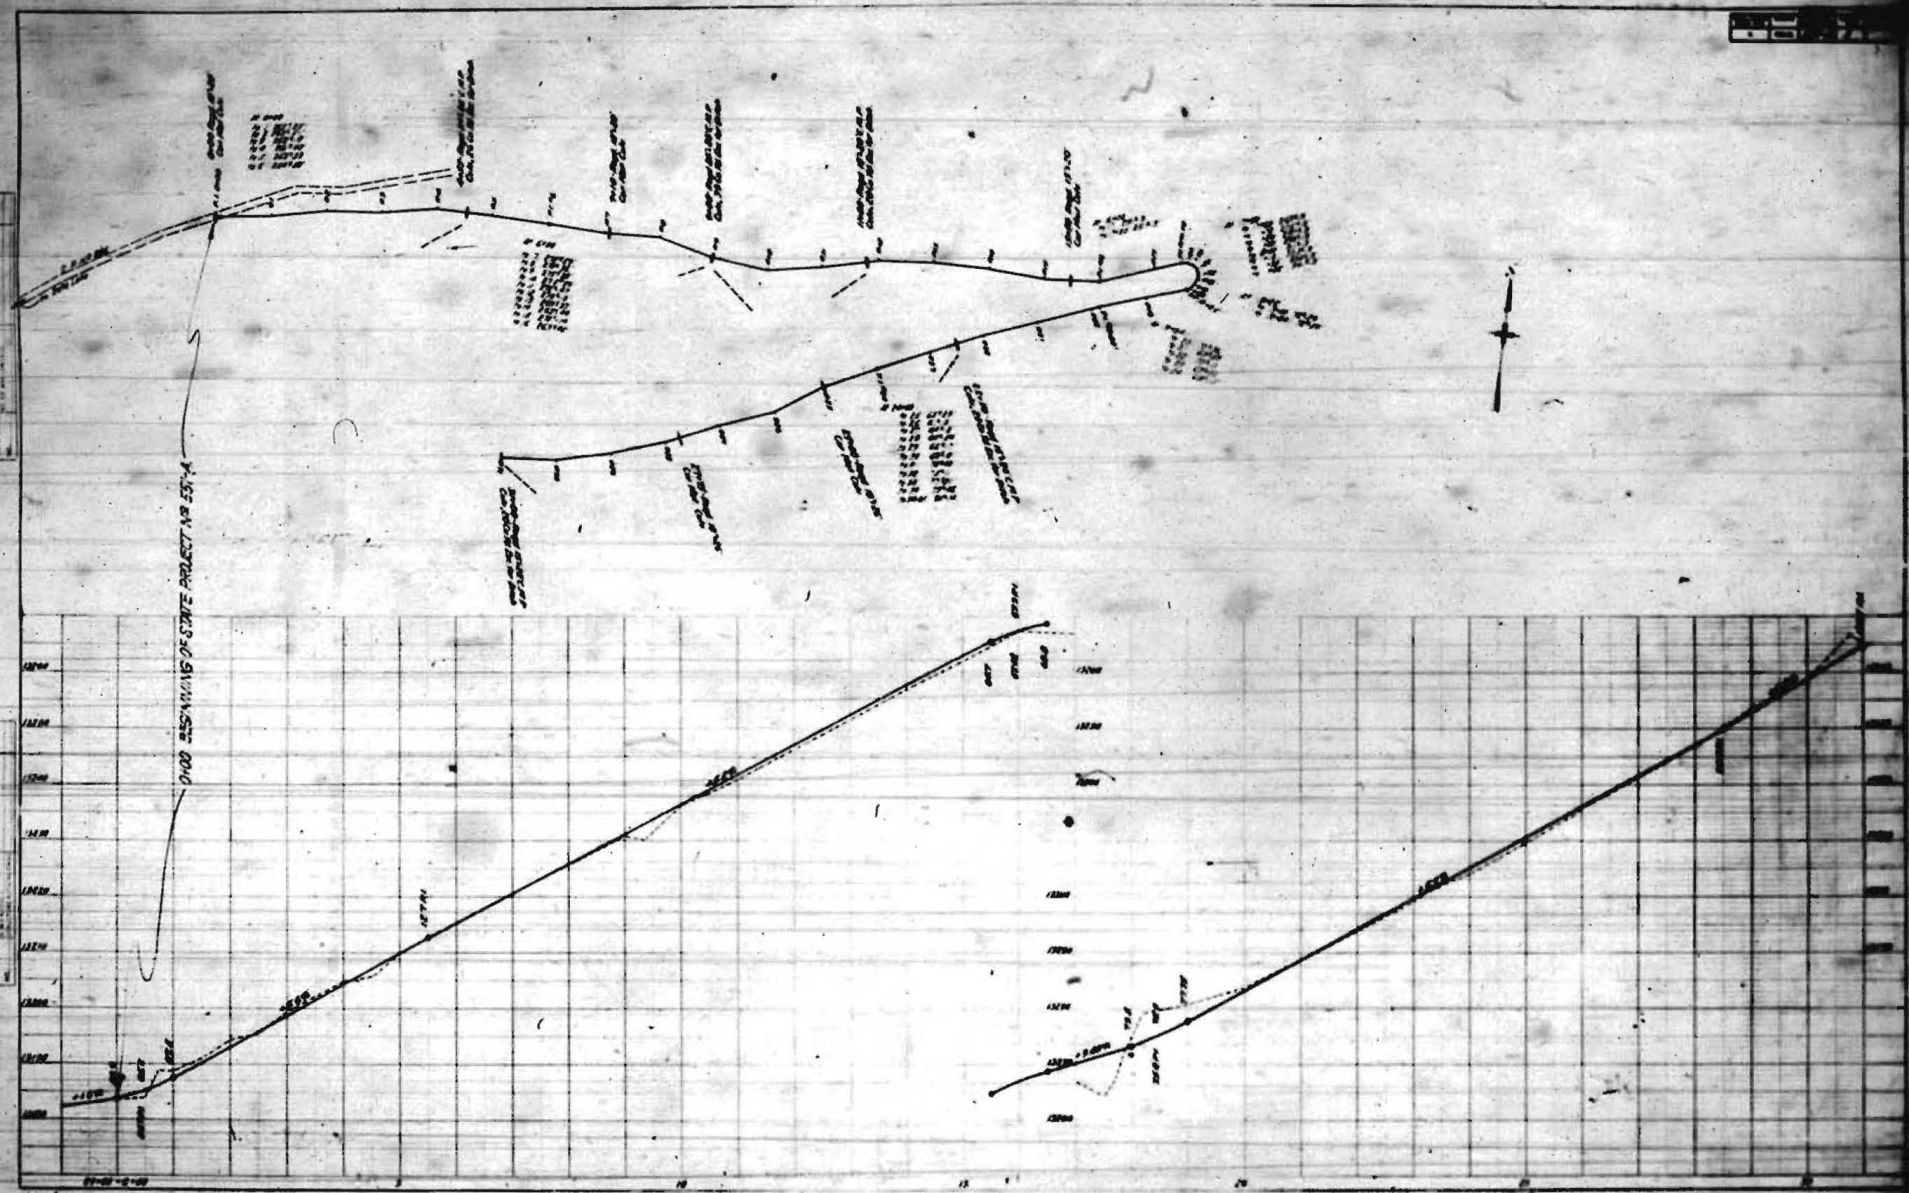


PLAN
PROJECT NO. 100-100 SHEET NO. 100-100 DATE 10-10-10

PROFILE
PROJECT NO. 100-100 SHEET NO. 100-100 DATE 10-10-10

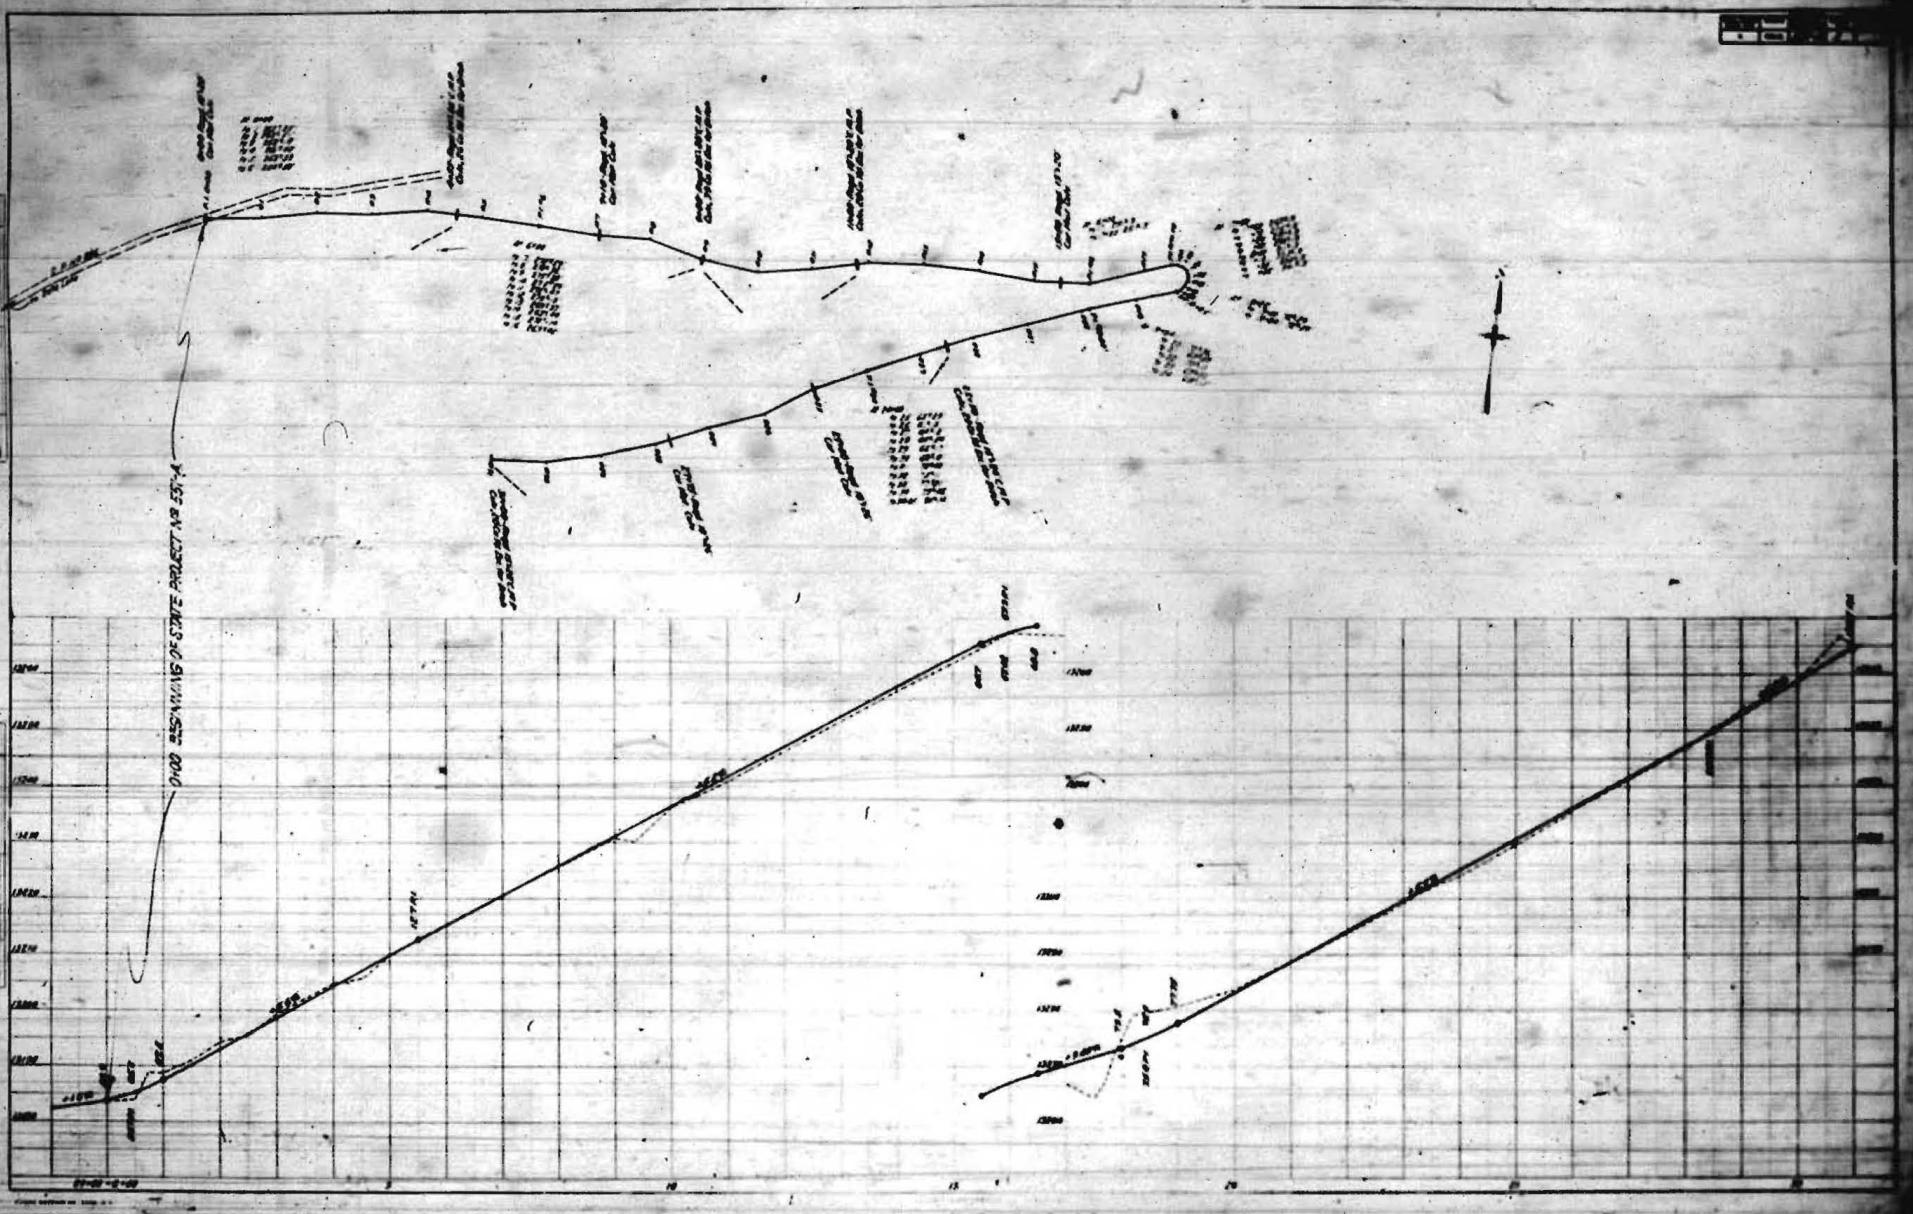

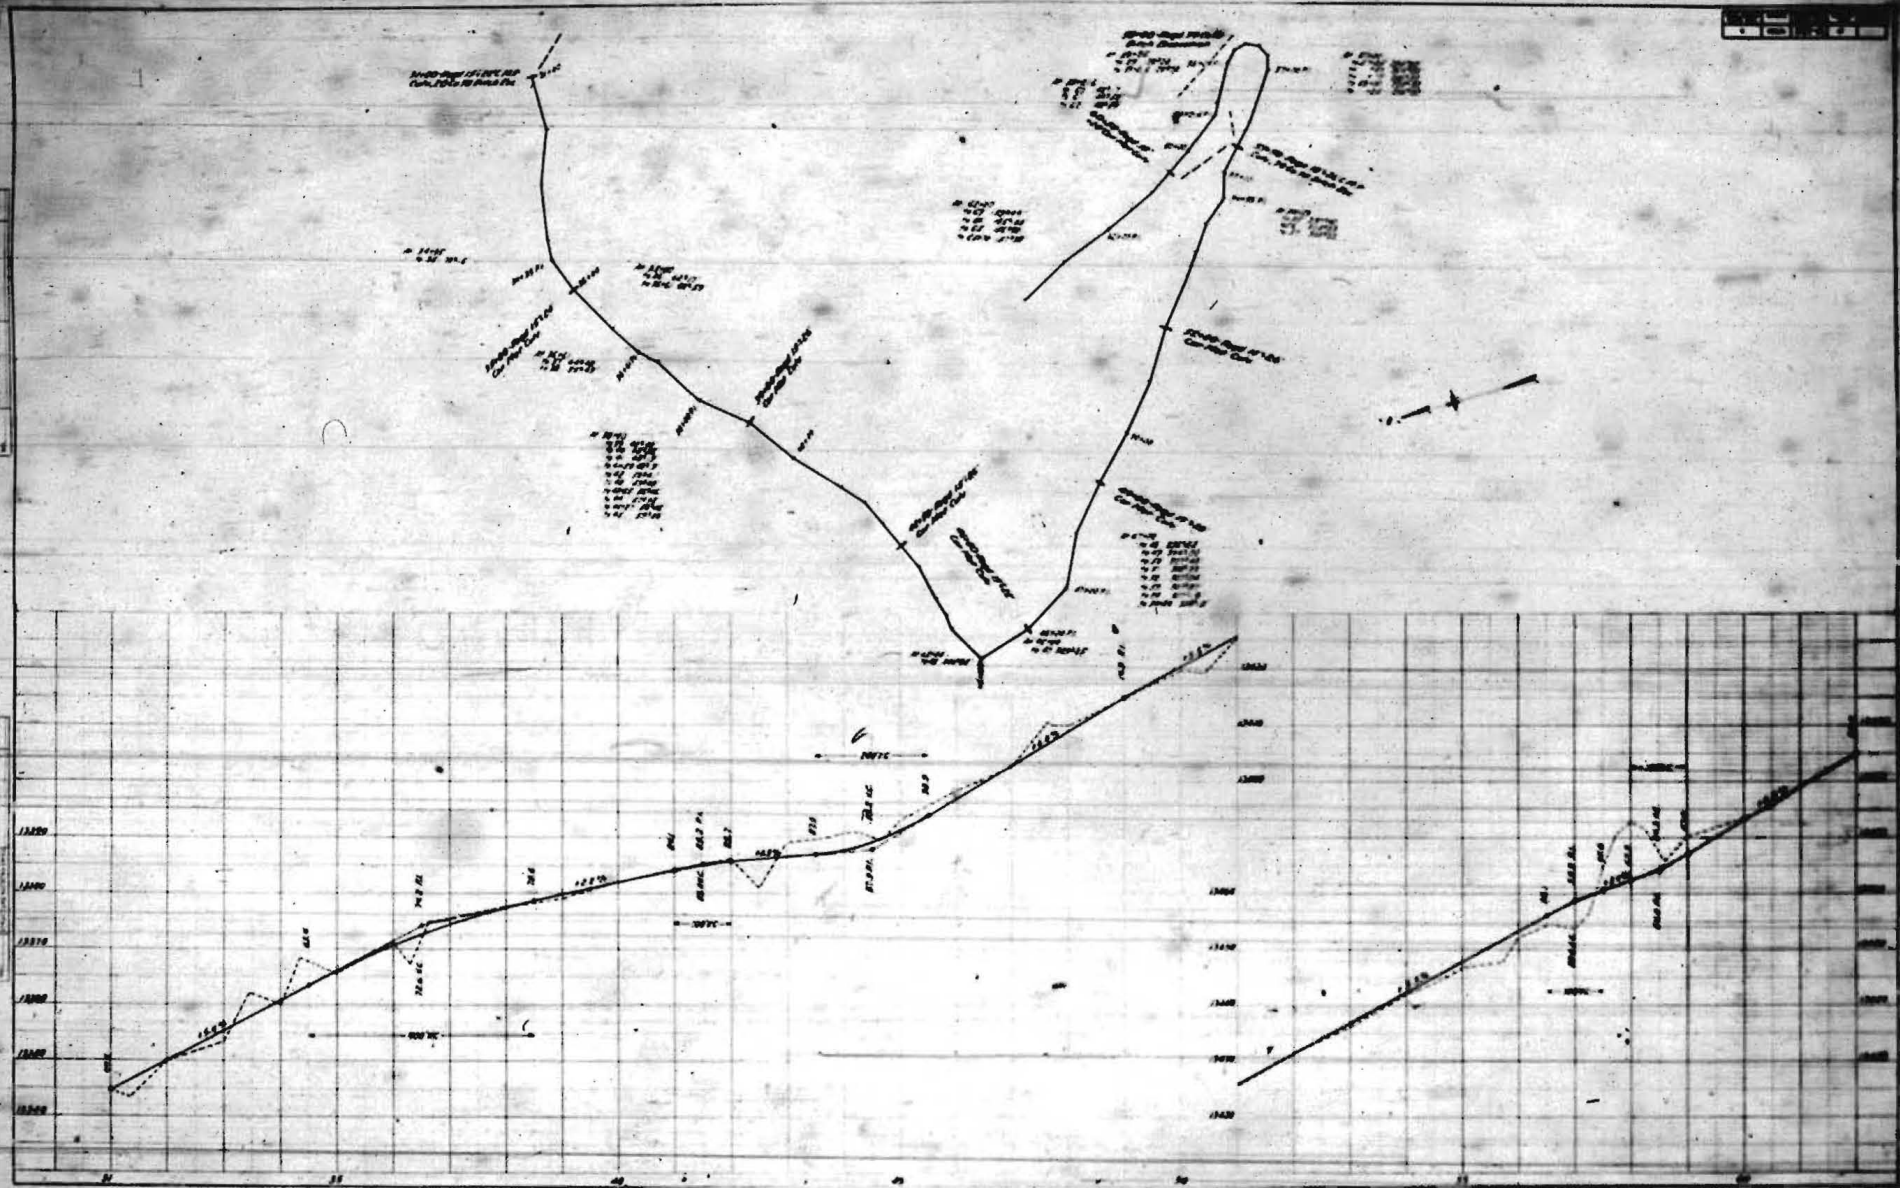

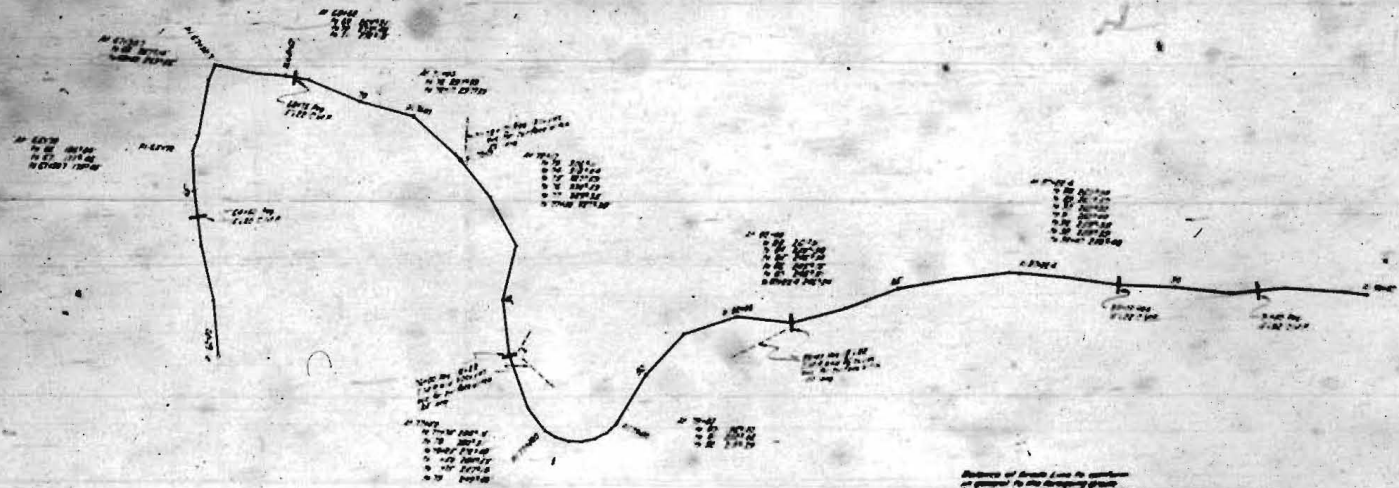

Distances of Grade Line to centerline
as shown by the following graph.
Note: These distances shall be furnished
by Engineer's drawing instructions.

