

FED. ROAD DIST. NO.	STATE	STATE PROJ. NO.	SHEET NO.	TOTAL SHEETS
1	COLO.	626	1	

- INDEX OF SHEETS
1. Title Page.
2. Typical Section of Improvement and Summary of Quantities.
3-4 Alignment and Profile Sheets.
5-8 Cross Section Sheets.

COLORADO

STATE HIGHWAY DEPARTMENT

PLAN AND PROFILE OF PROPOSED

STATE PROJECT NO.626

STATE HIGHWAY NO.72

GILPIN COUNTY.

ONVENTIONAL SIGNS

SCALES

ON PLAN, 1 N. = 100 FT.


ON PROFILE 1 N. = 100 FT. HORIZONTAL

1 N. = 10 FT. VERTICAL

GRADE LINE ON PROFILE IS SHOWN AS GRADE OF FINISHED ROAD

GROSS LENGTH OF PROJECT 39000.0 FT. = 0.738 MLS.

NET LENGTH OF PROJECT 39000.0 FT. = 0.738 MLS.

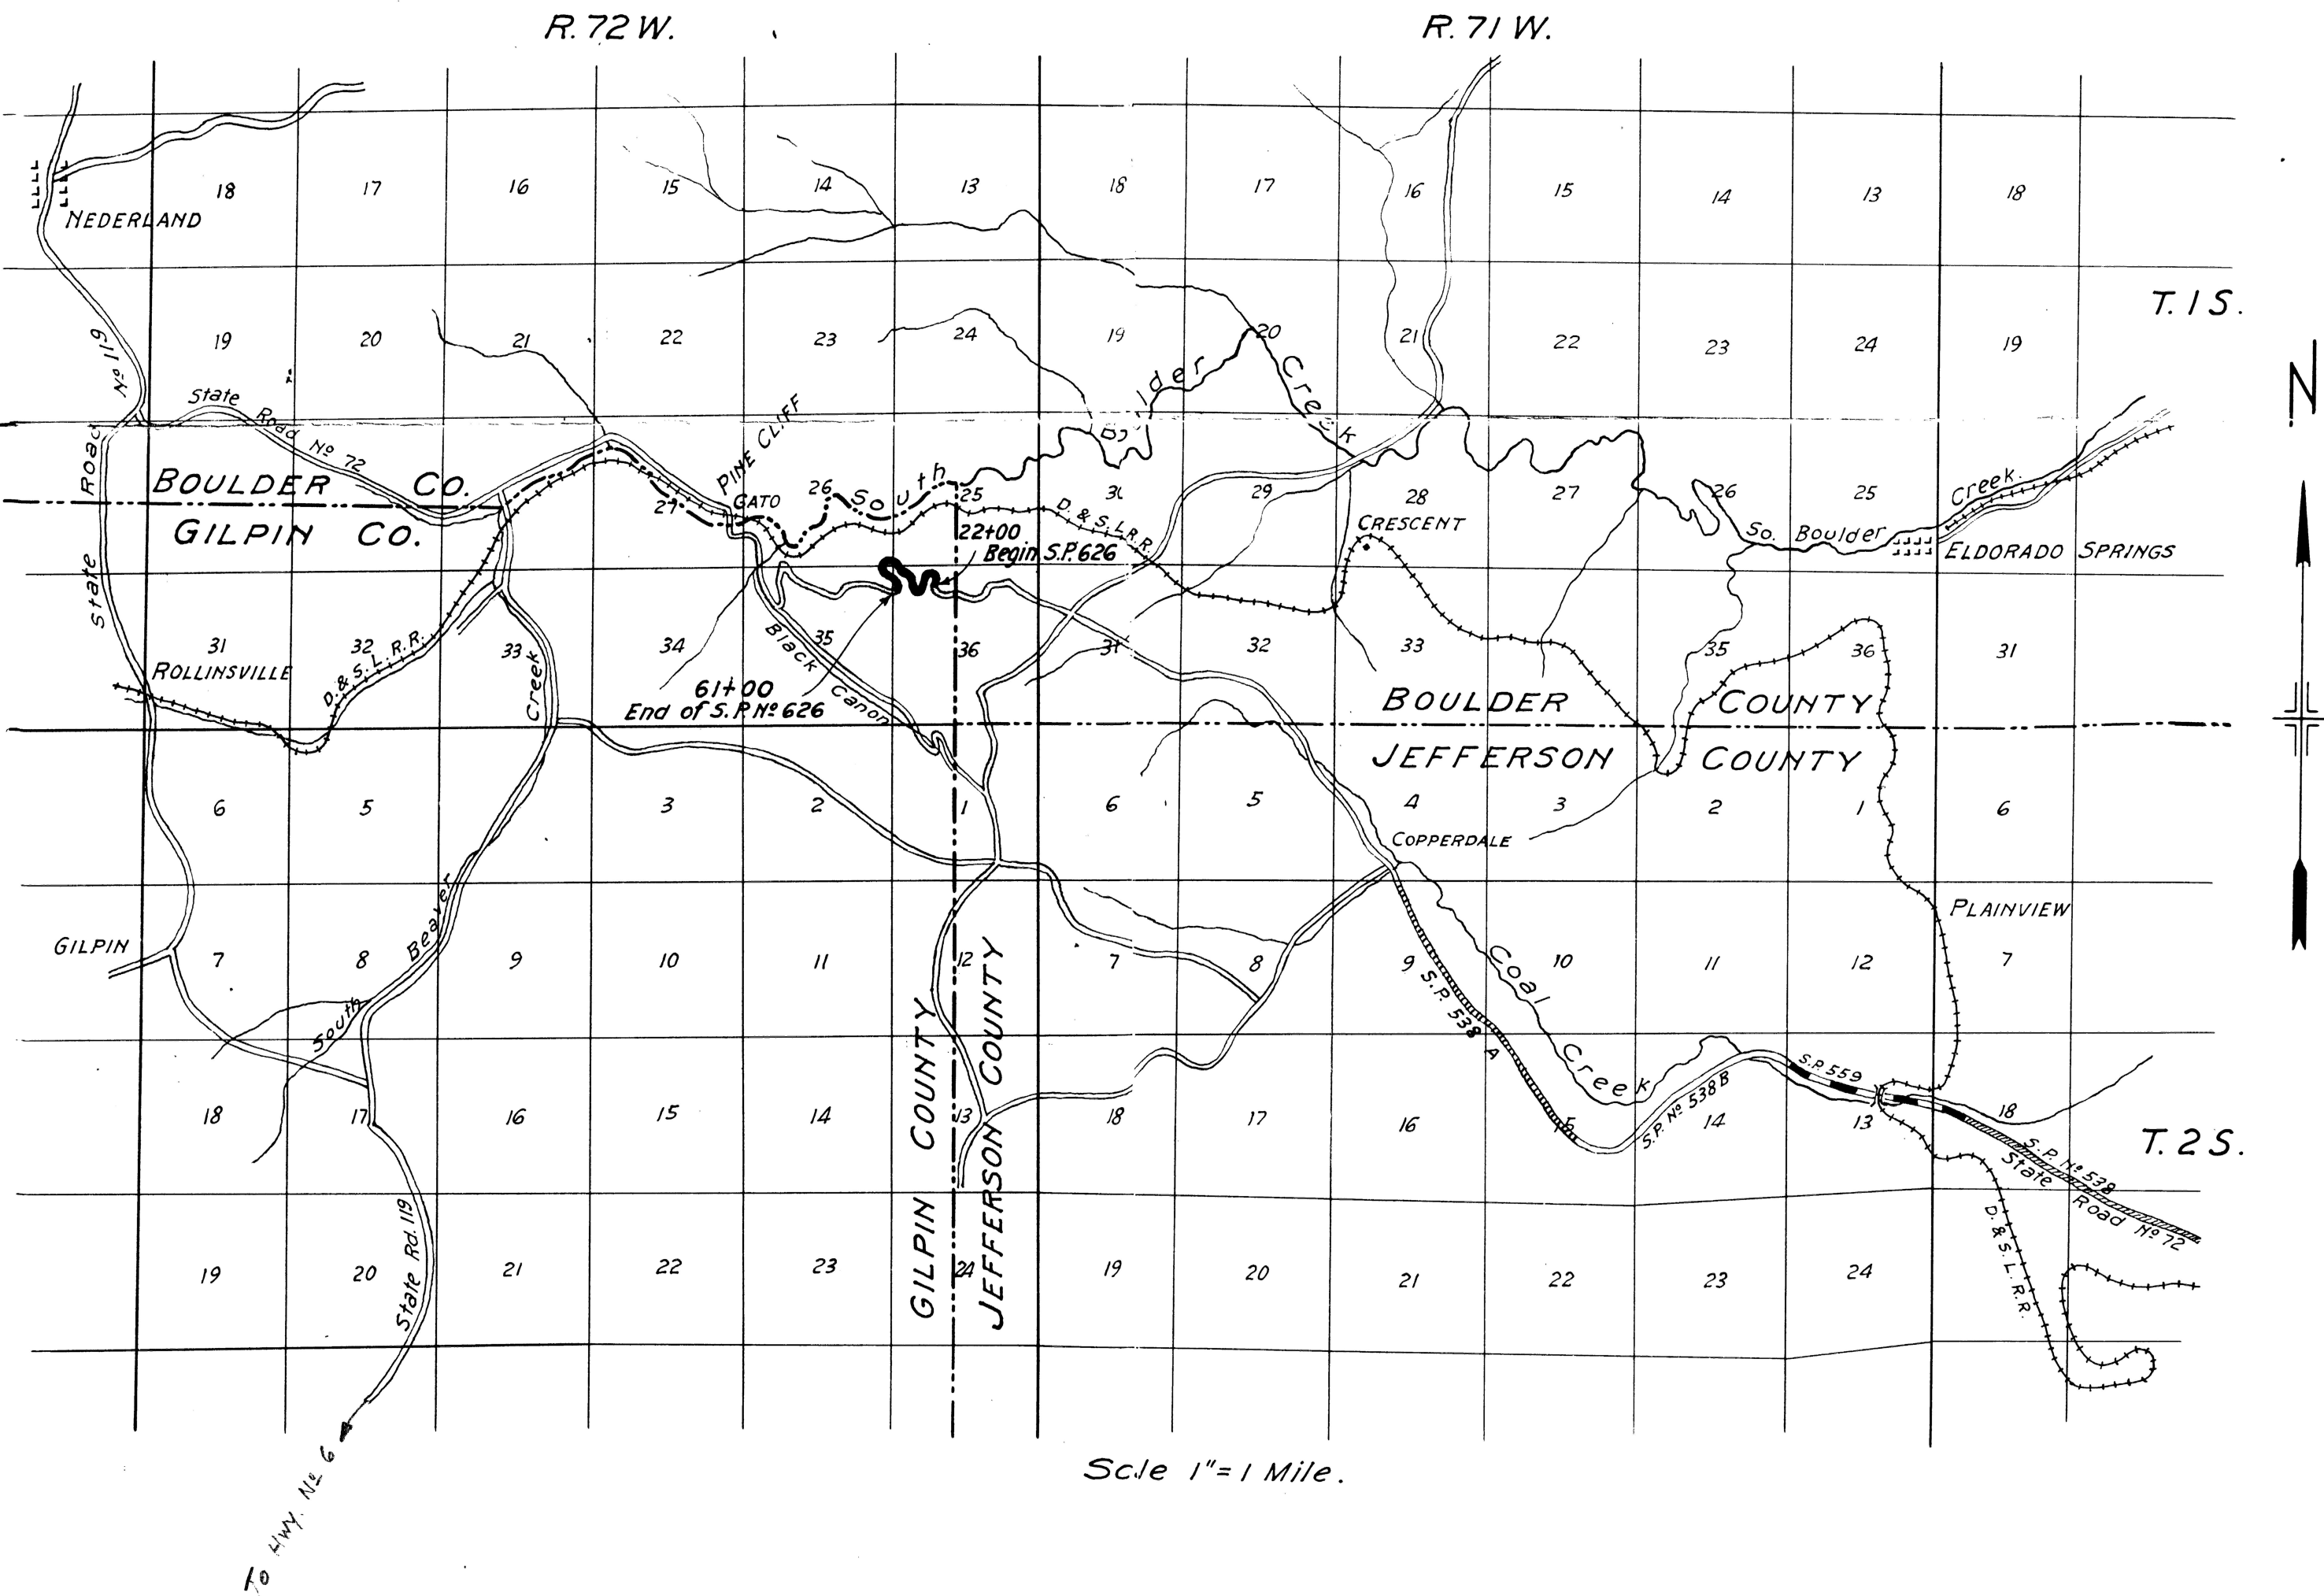

RECOMMENDED FOR APPROVAL

ASSISTANT ENGINEER

APPROVED

STATE HIGHWAY ENGINEER

RECOMMENDED FOR APPROVAL

DIST. ENG. BUREAU PUBLIC ROADS


RECOMMENDED FOR APPROVAL

CHIEF ENG. BUREAU PUBLIC ROADS

APPROVED


DIRECTOR BUREAU PUBLIC ROADS

PLAN	SURVEYED _____	BY _____	DATE _____
	PLOTTED _____ NOTE BOOK _____ ALIGNMENT CHECKED _____ RT. OF WAY CHECKED _____ NO. _____		

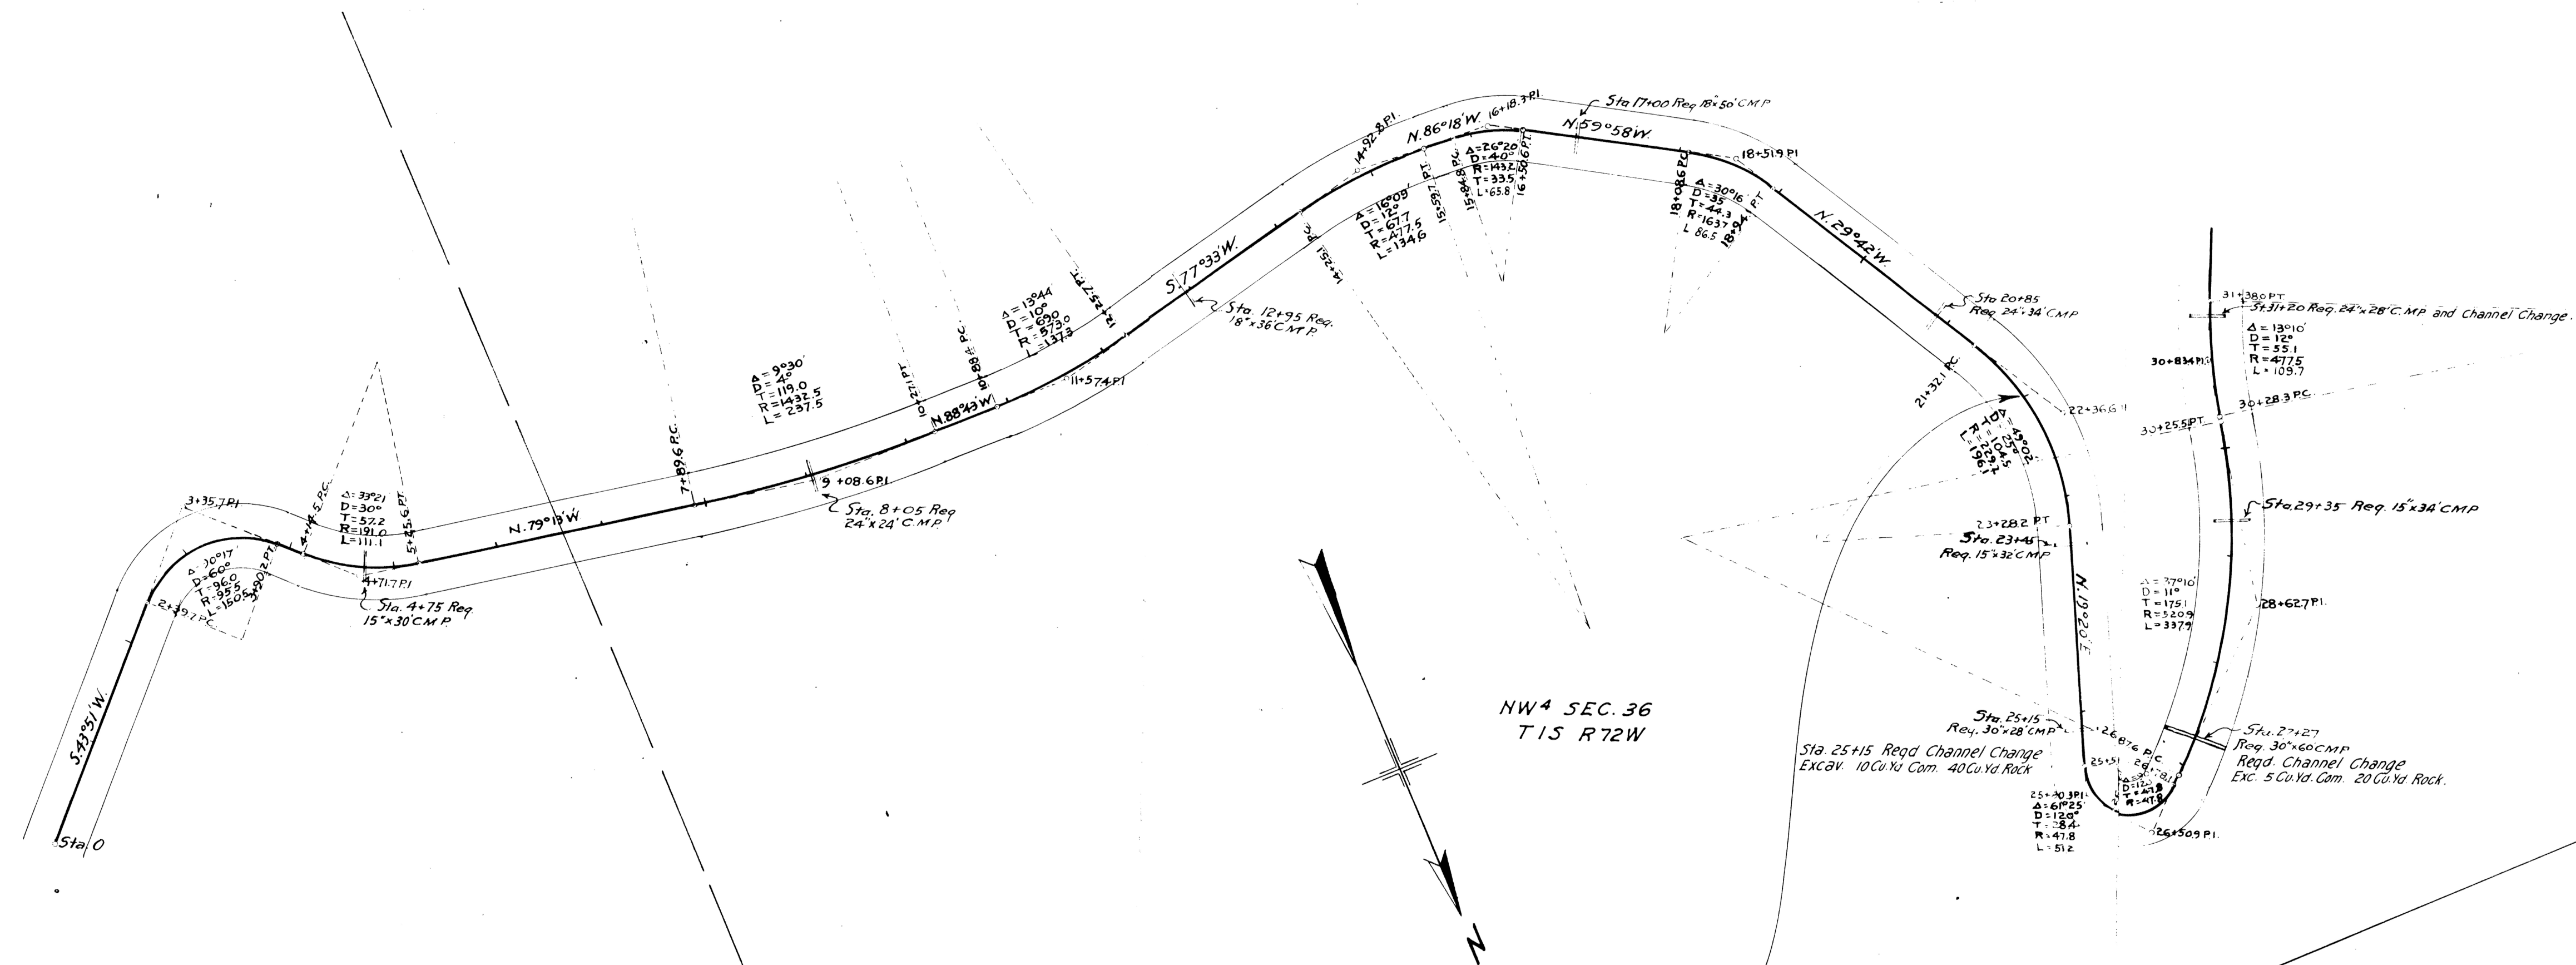

Station 22+00 Beginning of Stage Project No 626

PLAN	SURVEYED PLOTTED NOTE BOOK	BY <i>Lacey</i> <i>Amitt</i>	DATE <i>Sep 3 '26</i>
NO. 1548			

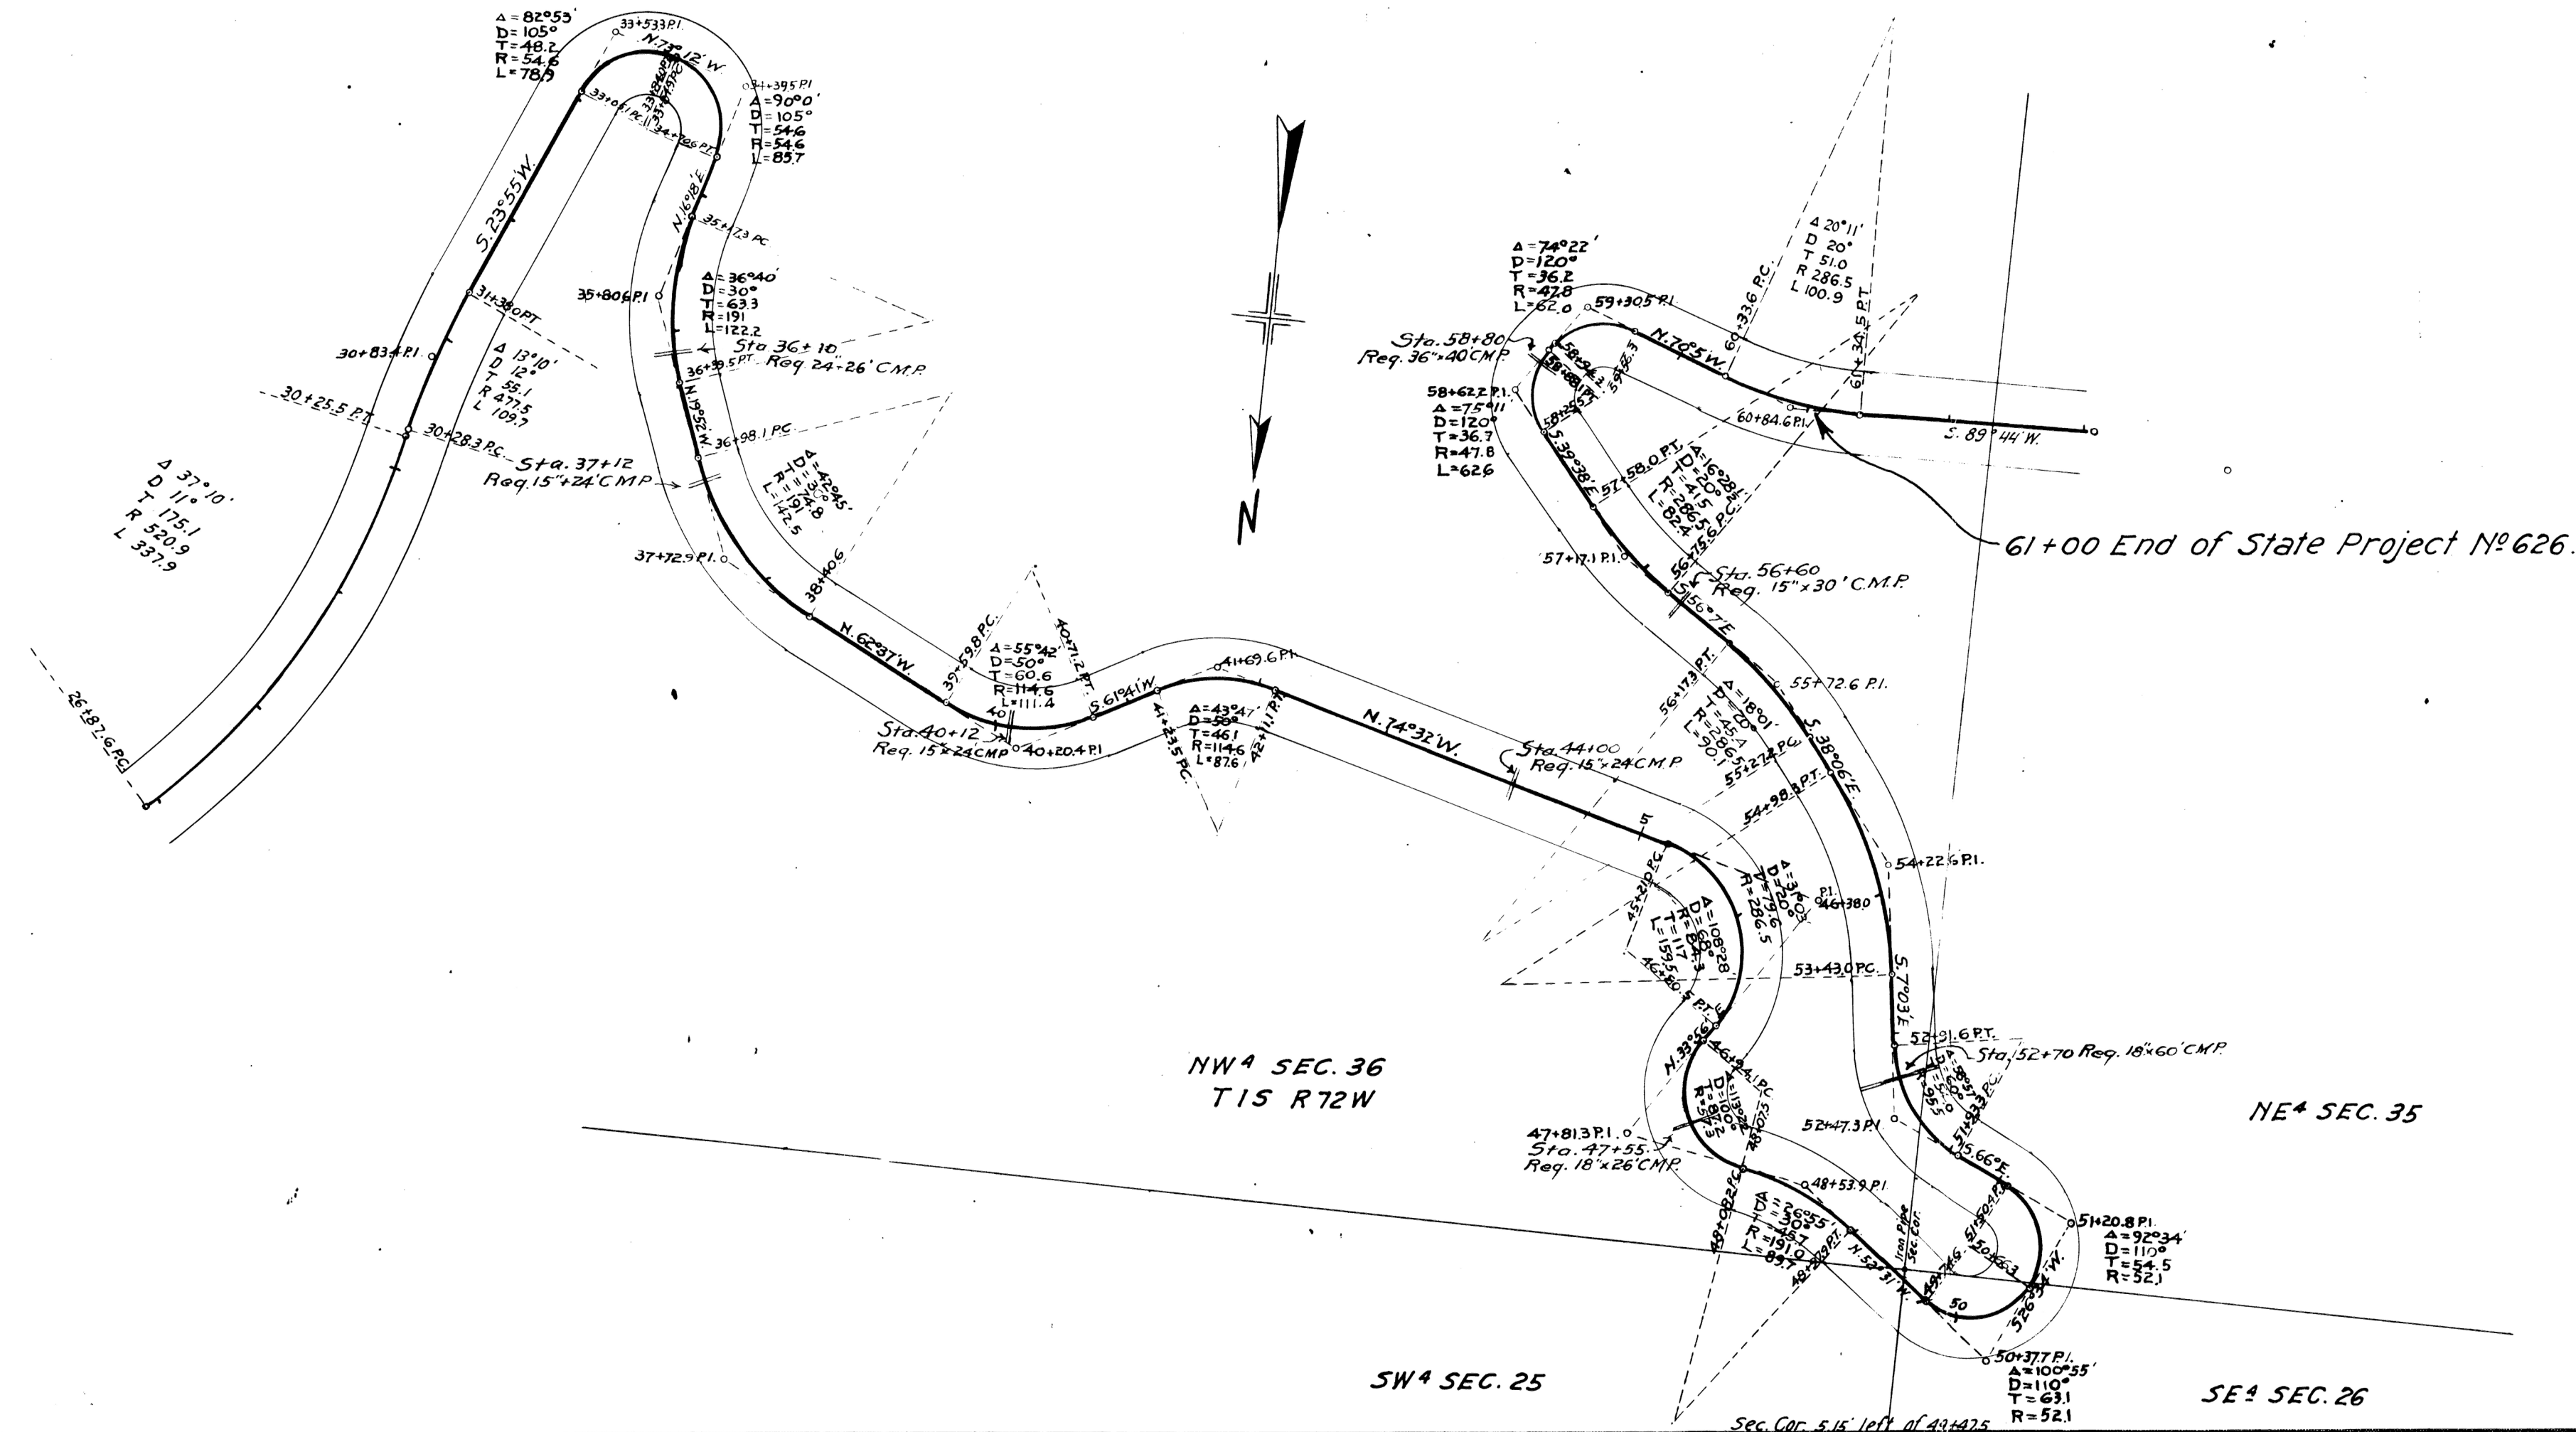

FED. ROAD DIST. NO.	STATE	PROJ. NO.	SHEET NO.	TOTAL SHEETS
3	COLO.	626	4	