


FED. ROAD DIV. NO.	DISTRICT	PROJ. NO.	SHEET NO.	TOTAL SHEETS
9	COLO.	S 0001-(II)	6	

RIGHT OF WAY Rev. 10-6-53 R.E.C.

OWNERSHIP MAP PLAT

SHOWING CLAIMANTS WITH
REGARD TO RIGHT OF WAY
FOR PROJECT NO. S0001-(II)
ORIGINAL SCALE 1"=400'

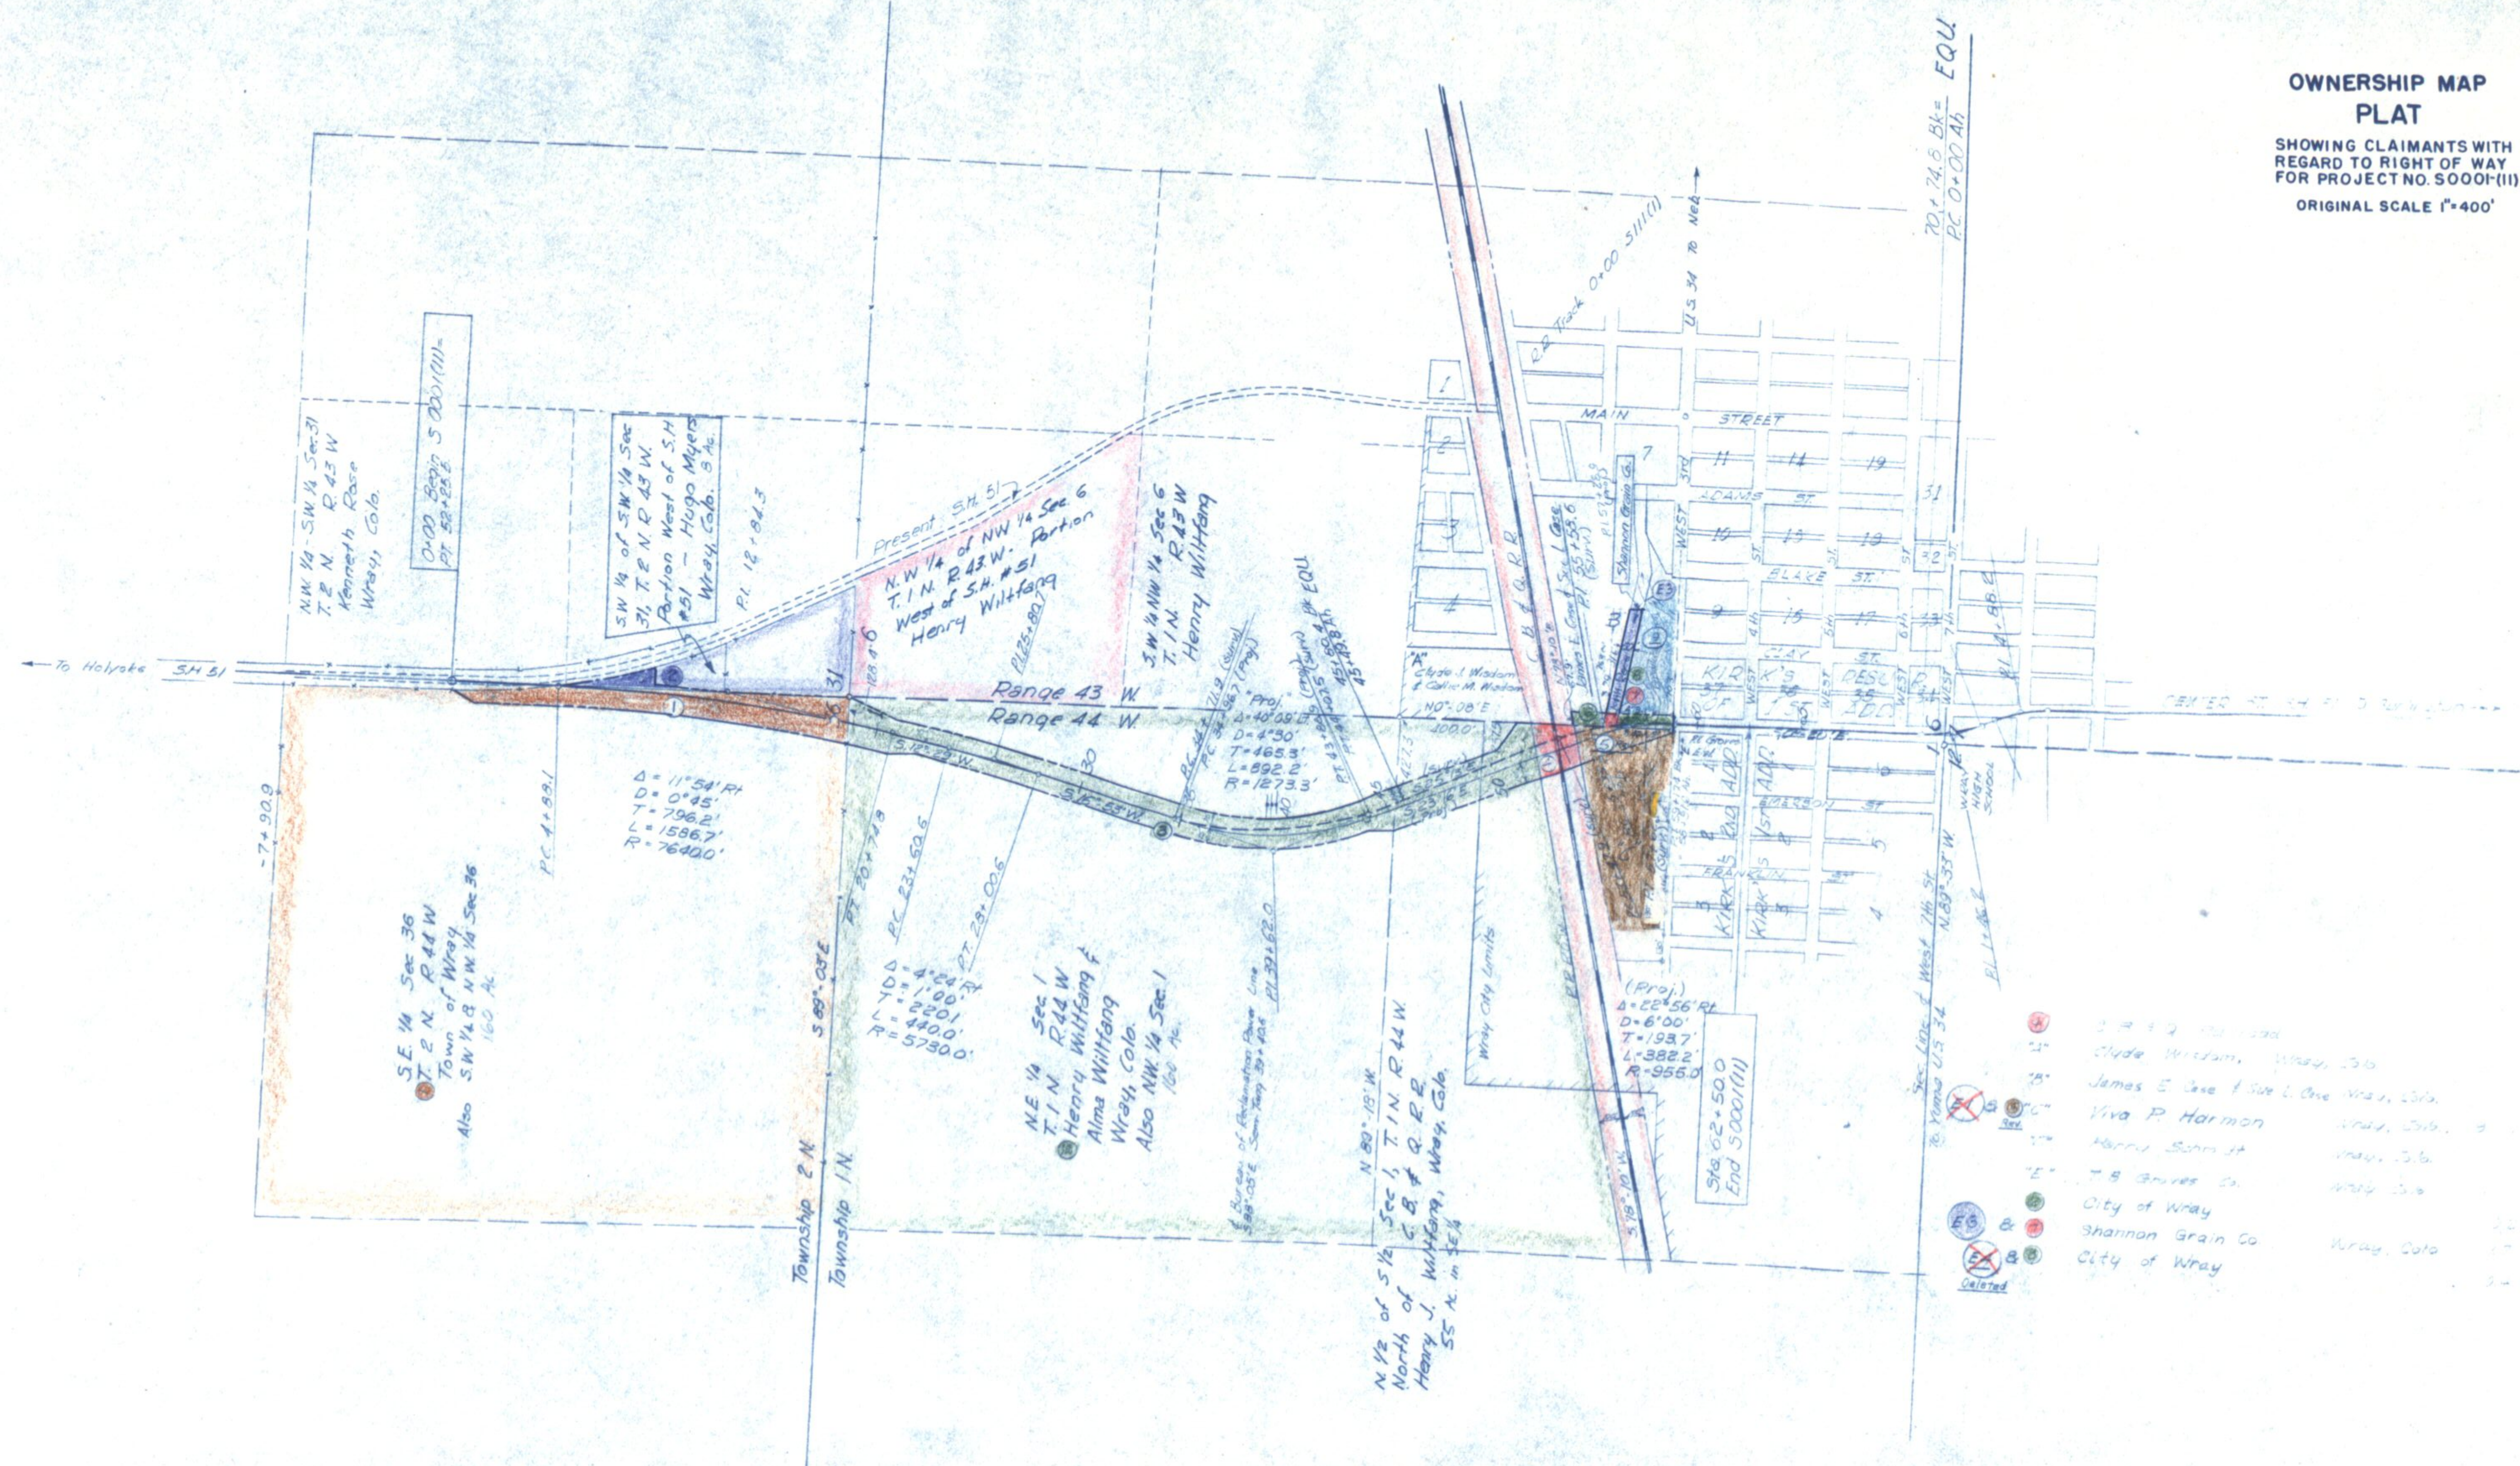

COLORADO DEPARTMENT OF HIGHWAYS

PLAN AND PROFILE OF PROPOSED FEDERAL AID PROJECT NO. S 0001 (II) STATE HIGHWAY NO. 51 YUMA COUNTY

INDEX OF SHEETS

SHEET NO.	1	TITLE SHEET.
	2	TABULATION OF PROPERTIES
	3-5	PLAN AND PROFILE SHEETS SHOWING RIGHT OF WAY.
	6	OWNERSHIP MAP.

RIGHT OF WAY


CONVENTIONAL SIGNS

CENTER LINE
RIGHT OF WAY LINE
COUNTY LINE
TOWNSHIP OR RANGE LINE
LAND LINES
RAILROAD
BARBED WIRE FENCE
COMBINATION WIRE FENCE
PRESENT ROAD (Plan Sheets)
TELEPHONE & TELEGRAPH LINES
POWER LINE

Cons ROW File

SCALES OF ORIGINAL DRAWINGS
ON PLAN 1 IN = 100 FT
ON PROFILE 1 IN = 100 FT HORIZONTAL
1 IN = 10 FT VERTICAL
GRADE AND ON PROFILE S SHOWN AS GRADE OF FINISHED ROAD
GROSS LENGTH OF PROJECT } 6 280 6 FT = 1.190 MILES
NET LENGTH OF PROJECT }

RIGHT OF WAY

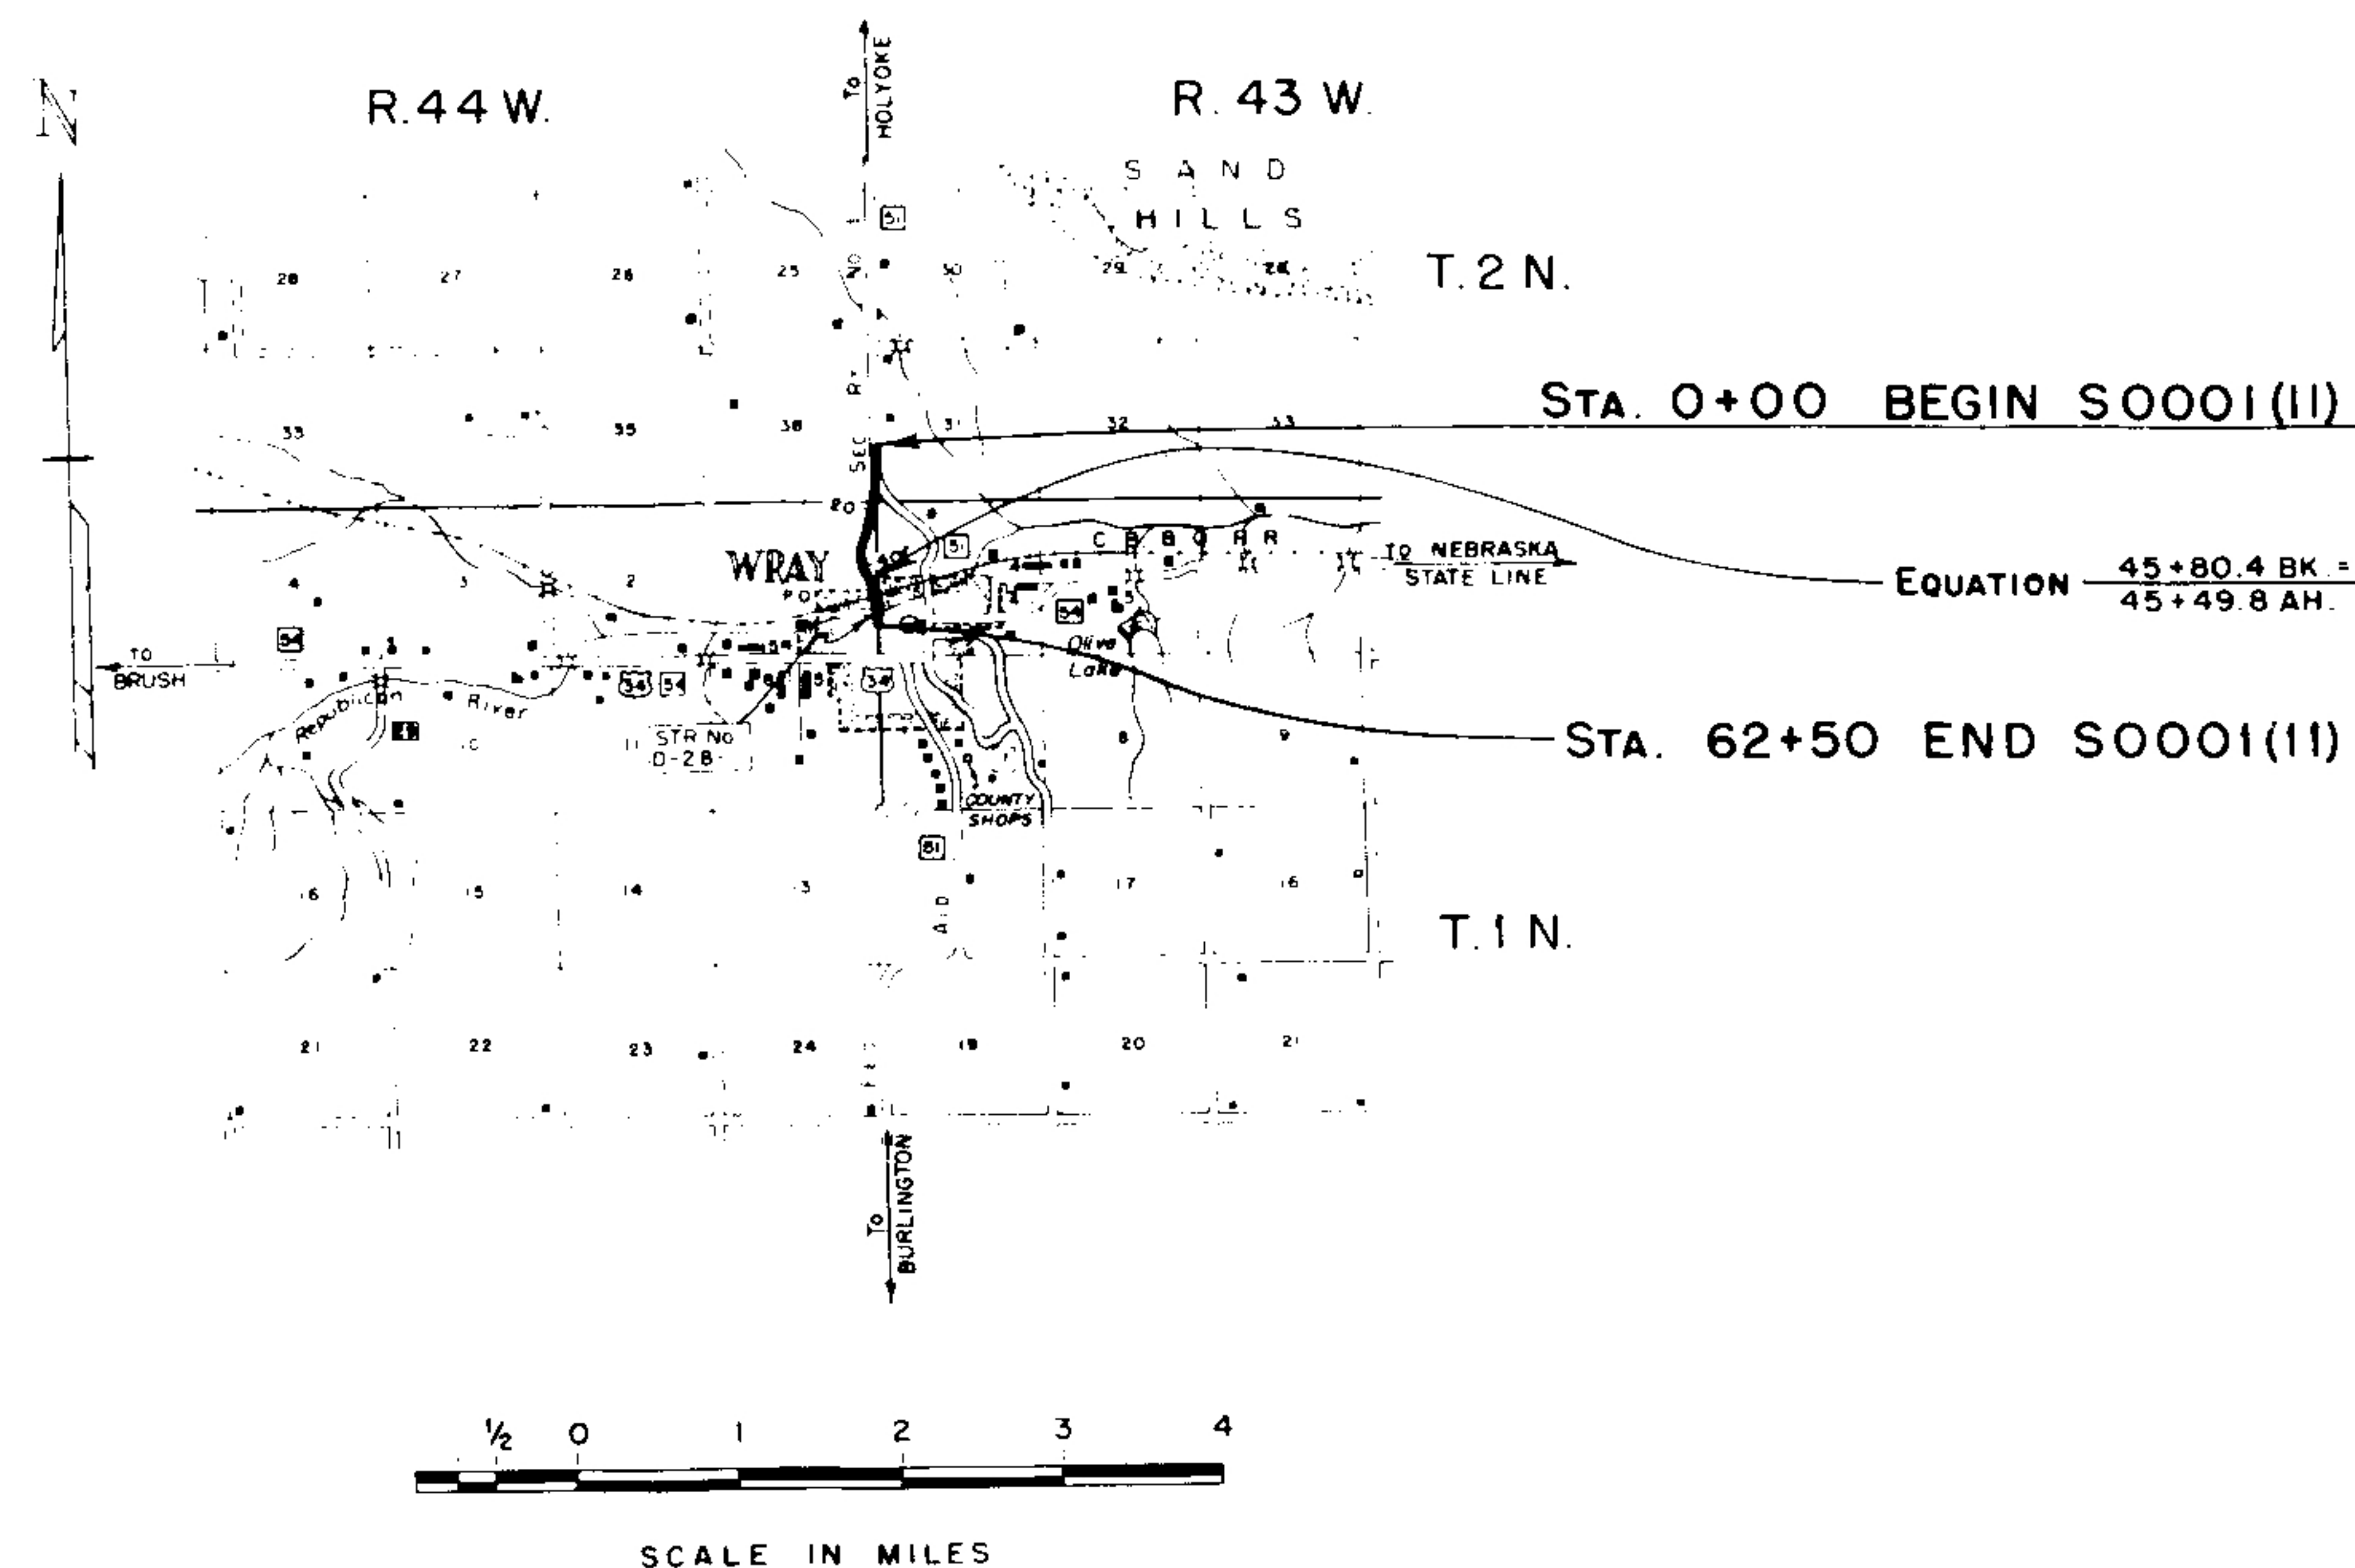

R.O.W.	TABULATION OF PROPERTIES IN	YUMA	COUNTY	S.H.No.	51	PROJ.	S 0001(II)
--------	-----------------------------	------	--------	---------	----	-------	------------

FED. ROAD DIV. NO.	DISTRICT	PROJ. NO.	SHEET NO.	TOTAL SHEETS
9	COLO.	S 000(11)	2	

[illegible]

SW 1/4, Sec. 31
T 2 N, R 43 W

D 28° 45' RT
D 2° 00'
T 734.3'
L 1437.5'
R 2865.0'

Point of Beginning
Parcel 2, 1285.3' S 0° 22' 30" W
to SW Cor. Sec. 31.

HUGO MYERS
WRAY, COLO.

HENRY J WILTFANG &
ALMA WILTFANG
WRAY, COLO.

FED. ROAD DIV. NO.	DISTRICT	LOCAL NO.	SHEET NO.	TOTAL SHEETS
9	COLO	S 0001 (11)	3	

RIGHT OF WAY

Point of Beginning
Parcels 1 & 3

R 43 W
R 44 W

STA. 0+00 BEGIN S 0001 (11)
PT. 52+25.5 S 111 (1)

SE 1/4, Sec. 36
T 2 N, R 44 W

B.M. HUB AND GD. ON FENCE LINE
40' RT. 2+30 ELEV. 3604.77


B.M. HUB AND GD. TO RT.
STA. 10+00 ELEV. 3616.64

B.M. HUB AND GD. 50' RT.
STA. 20+00 ELEV. 3613.86


TEST #1
PI NP
LL 20.7
A-2-4(10)
A-2-4(10)

TEST #2
PI NP
LL 20.7
A-2-4(10)
A-2-4(10)

TEST #3
PI NP
LL 20.7
A-2-4(10)
A-2-4(10)

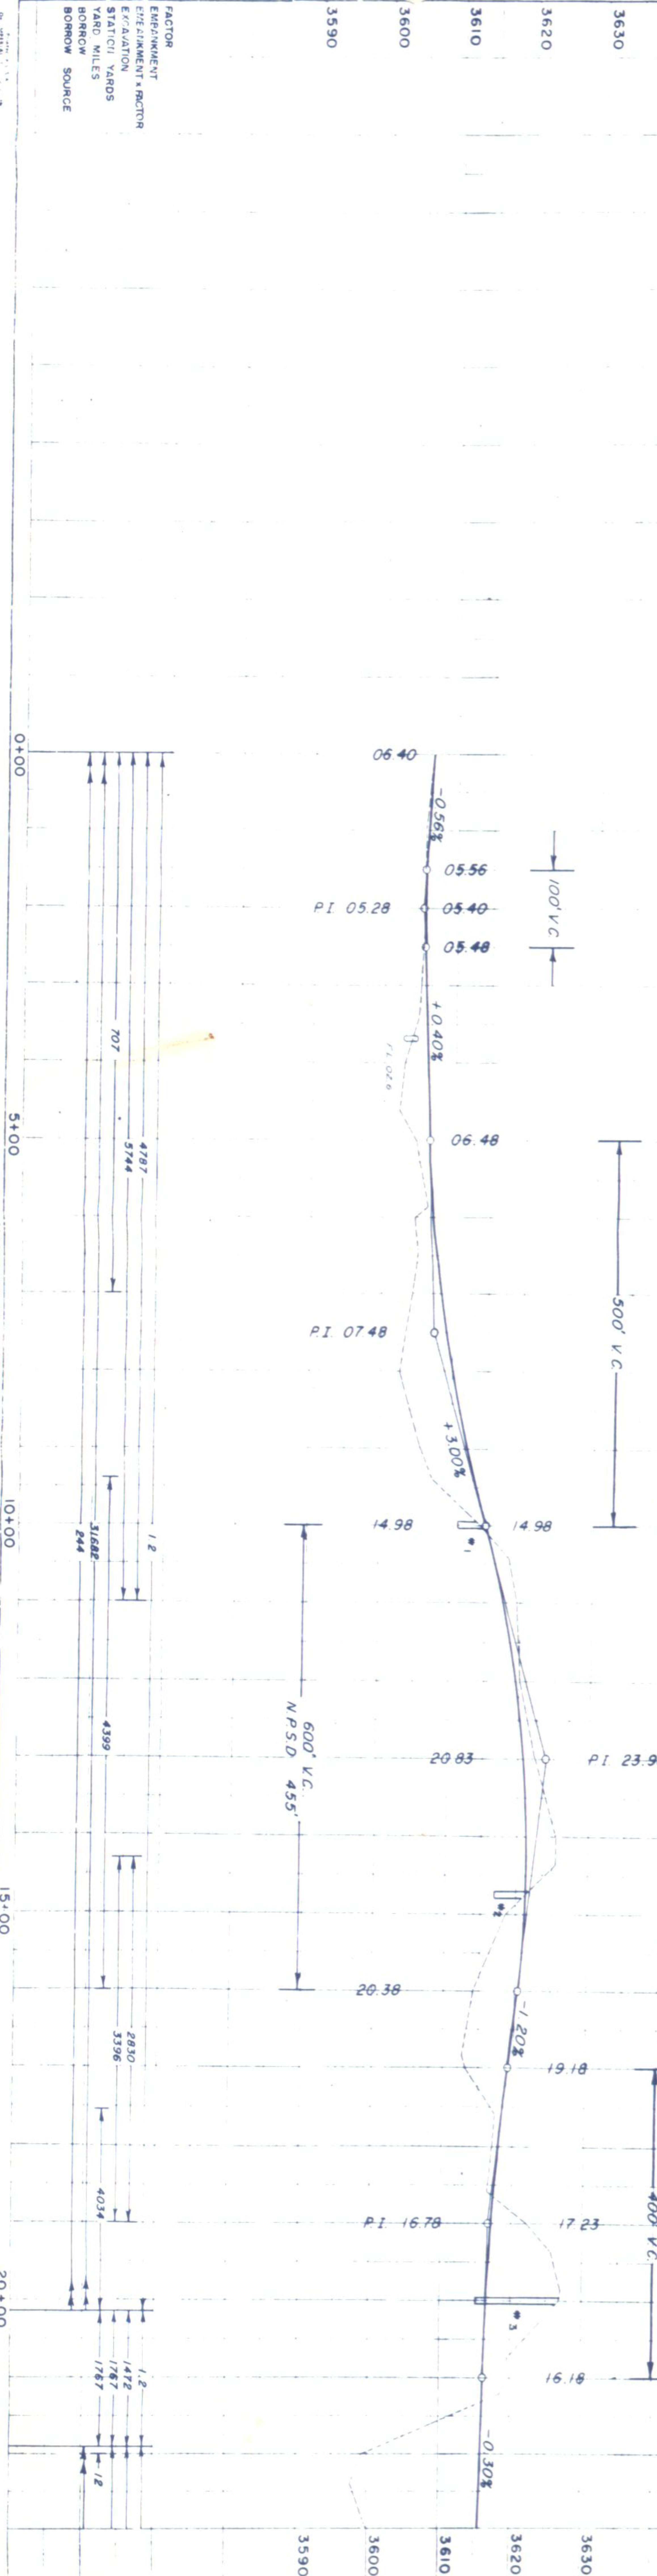

FACTOR
ELEVATION FACTOR
EXAGGERATION
STATION YARDS
YARD MILES
BORROW
SOURCE

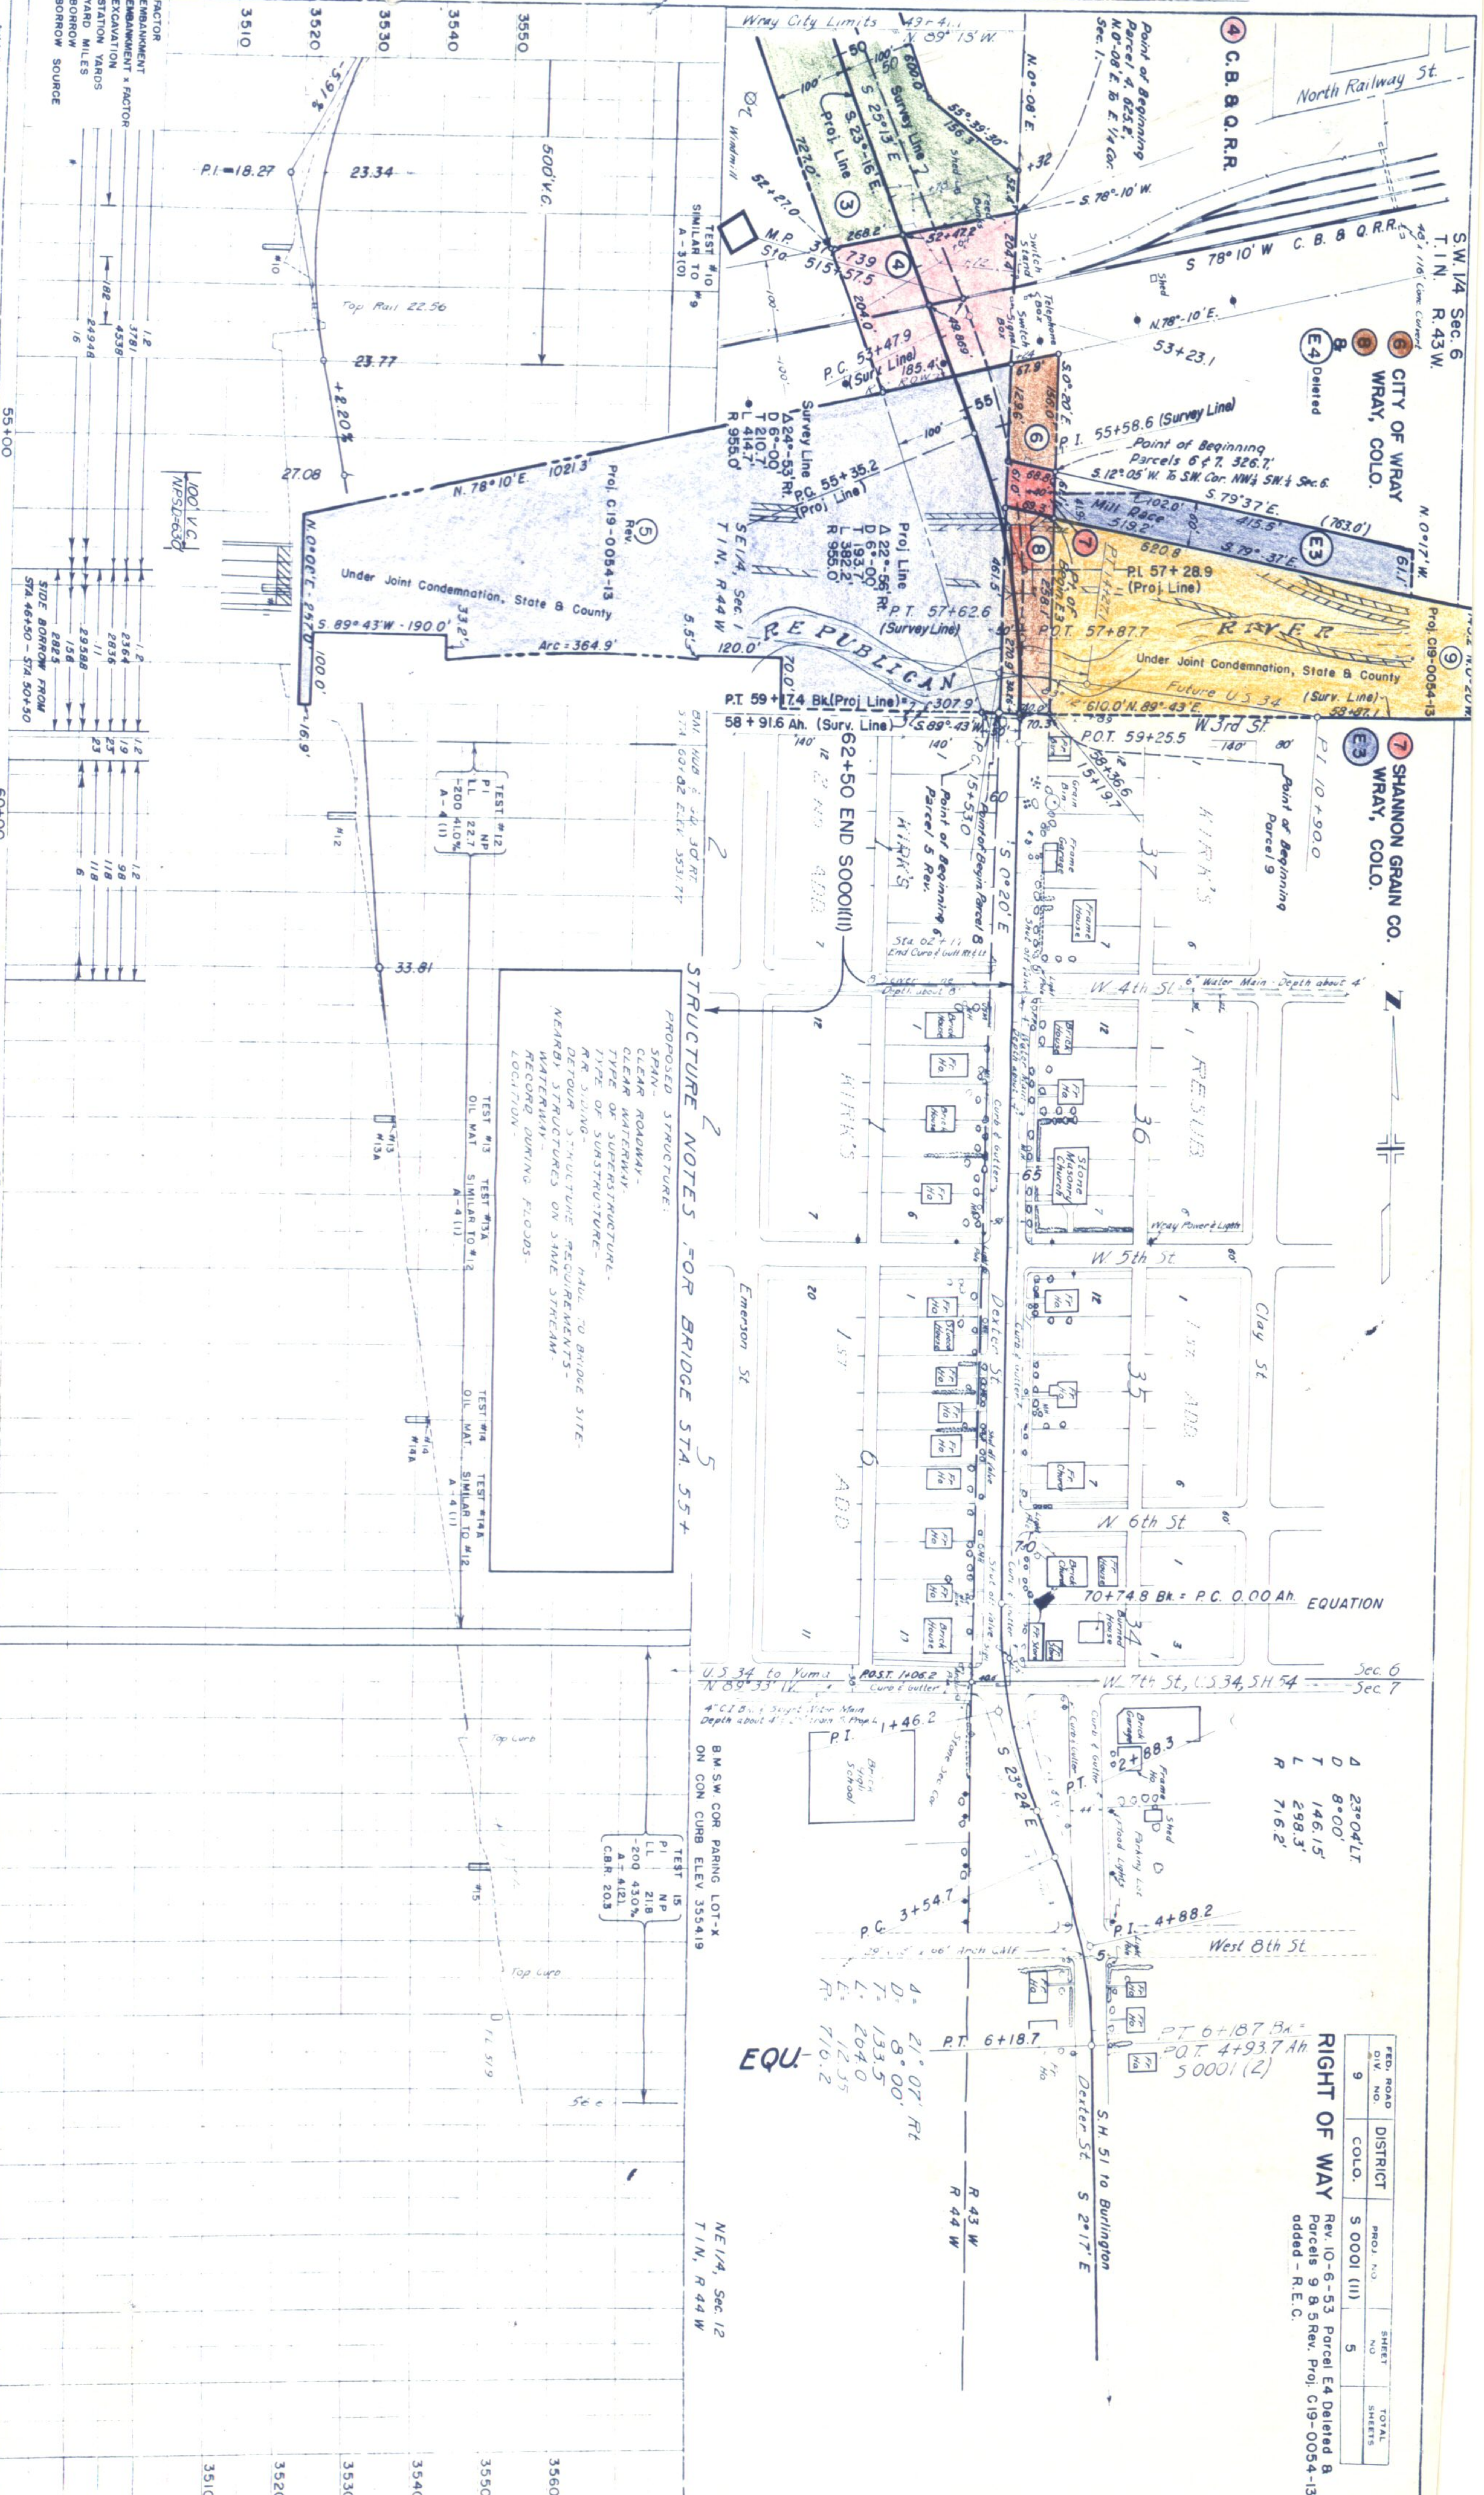

FEED. ROAD	DISTRICT	PROJ. NO.	SHEET	TOTAL
9	COLO.	S 0001 (11)	5	SHEETS

RIGHT OF WAY
Rev. 10-6-53 Parcel E4 Deleted & Parcel 9 & 5 Rev. Proj. C19-0054-13 added - R.E.C.

23°04' L.
D 8°00'
T 146.15'
L 298.3'
R 716.2'

PT. 6+187 Bk =
P.O.T. 4+937 Ah
5 0001 (2)

PT. 6+187 Bk =
P.O.T. 4+937 Ah
5 0001 (2)

