


FEDERAL ROAD DIVISION NO	DISTRICT	PROJ NO	SHEET NO	TOTAL SHEETS
9	COLORADO	S 0001 (15)	1	

RIGHT OF WAY

CONVENTIONAL SIGNS

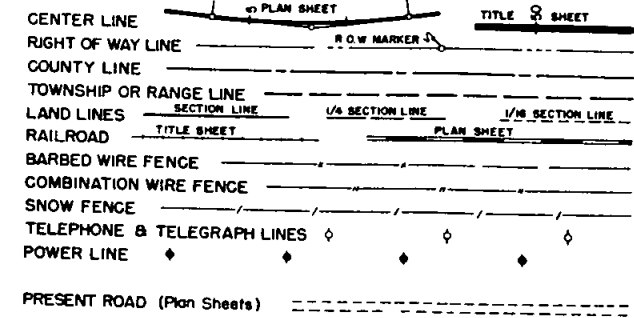

INDEX OF SHEETS

- SHEET NO
- 1 SKETCH MAP AND TITLE PAGE
 - 2 TABULATION OF PROPERTIES
 - 3 ALIGNMENT PLAN & PROFILE SHOWING MINIMUM ROW REQUIREMENTS

COLORADO DEPARTMENT OF HIGHWAYS


PLAN AND PROFILE OF PROPOSED FEDERAL AID PROJECT NO. S 0001 (15) STATE HIGHWAY NO. 51 (385) CHEYENNE COUNTY

SCALES OF ORIGINAL DRAWINGS

ON PLAN 1 IN = 100 FT
 ON PROFILE 1 IN = 100 FT HORIZONTAL
 1 IN = 10 FT VERTICAL
 GRADE LINE ON PROFILE IS SHOWN AS GRADE OF FINISHED ROAD
 GROSS LENGTH OF PROJECT
 NET LENGTH OF PROJECT 7634 M.L.


RIGHT OF WAY

INFORMATION OBTAINED FROM AVAILABLE COUNTY RECORDS

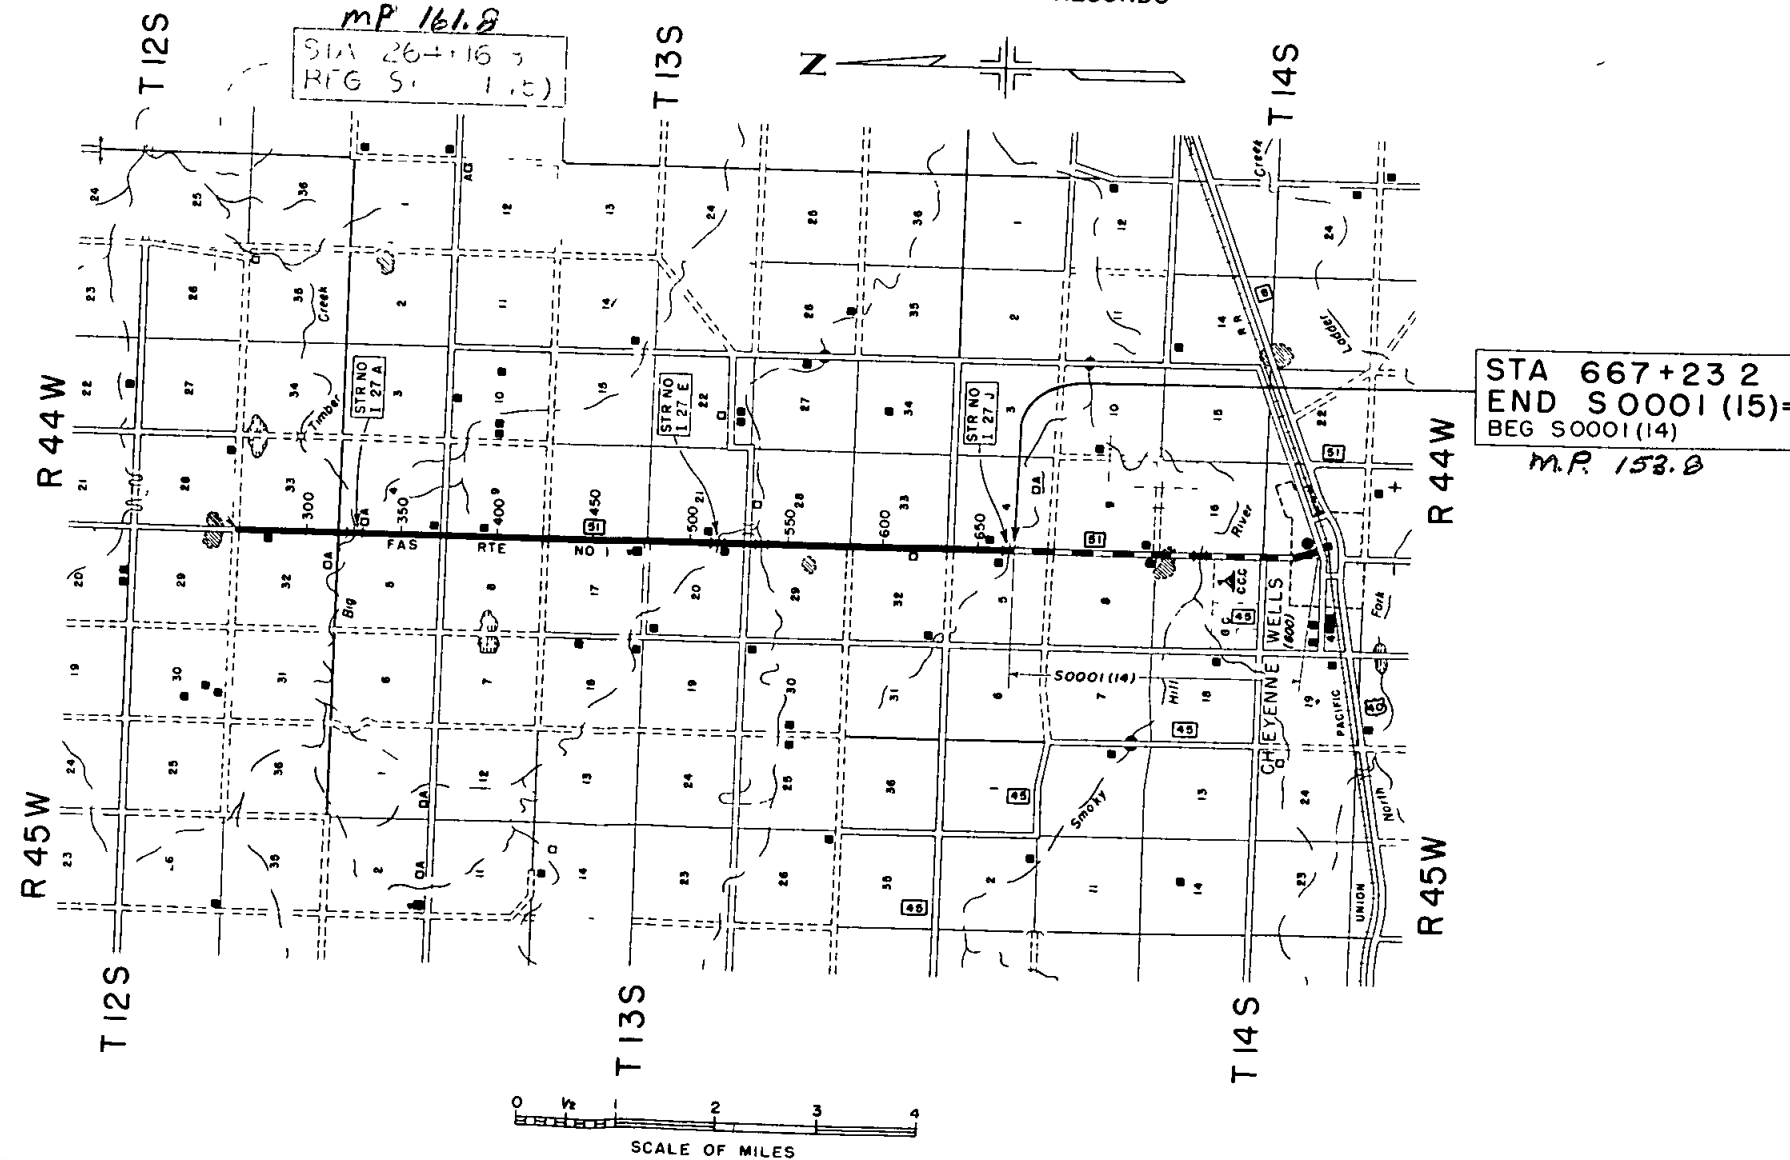

NW 1/4 SEC 21
T13S R 44W


SW 1/4 SEC 21
T13S R 44W

 

③ Wayne Balman

FED ROAD DIST NO	DIST	PROJ NO	SHEET NO	TOTAL SHEETS
9	COLO	S 0001(15)	3	

RIGHT OF WAY

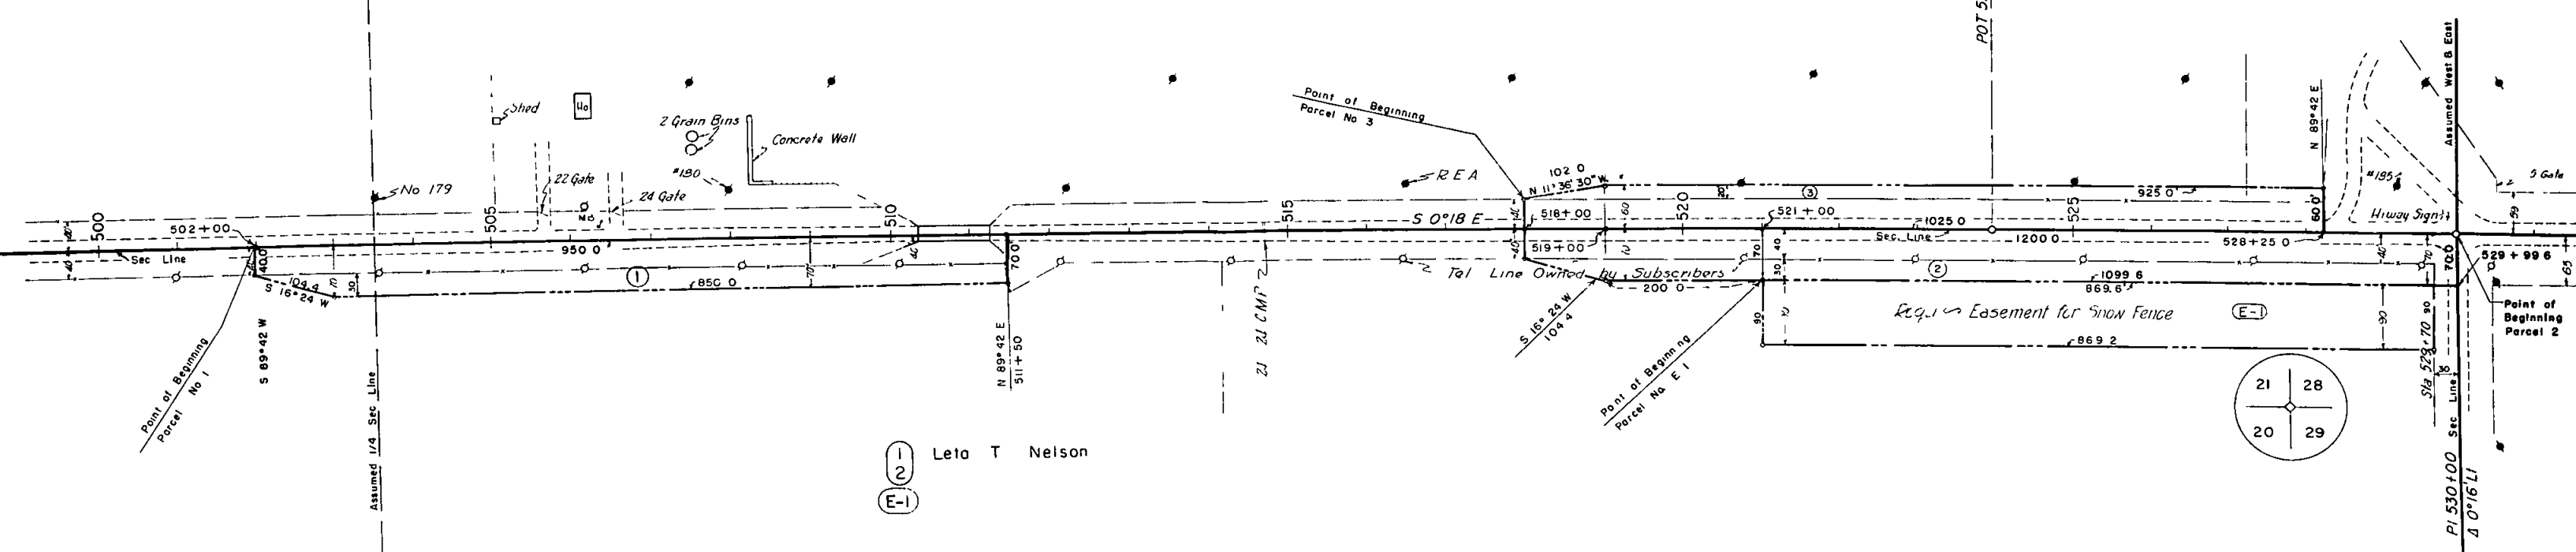


NE 1/4 SEC 20
T13S R 44W

SE 1/4 SEC 20
T13S R 44W

① Leta T Nelson

②
E-1

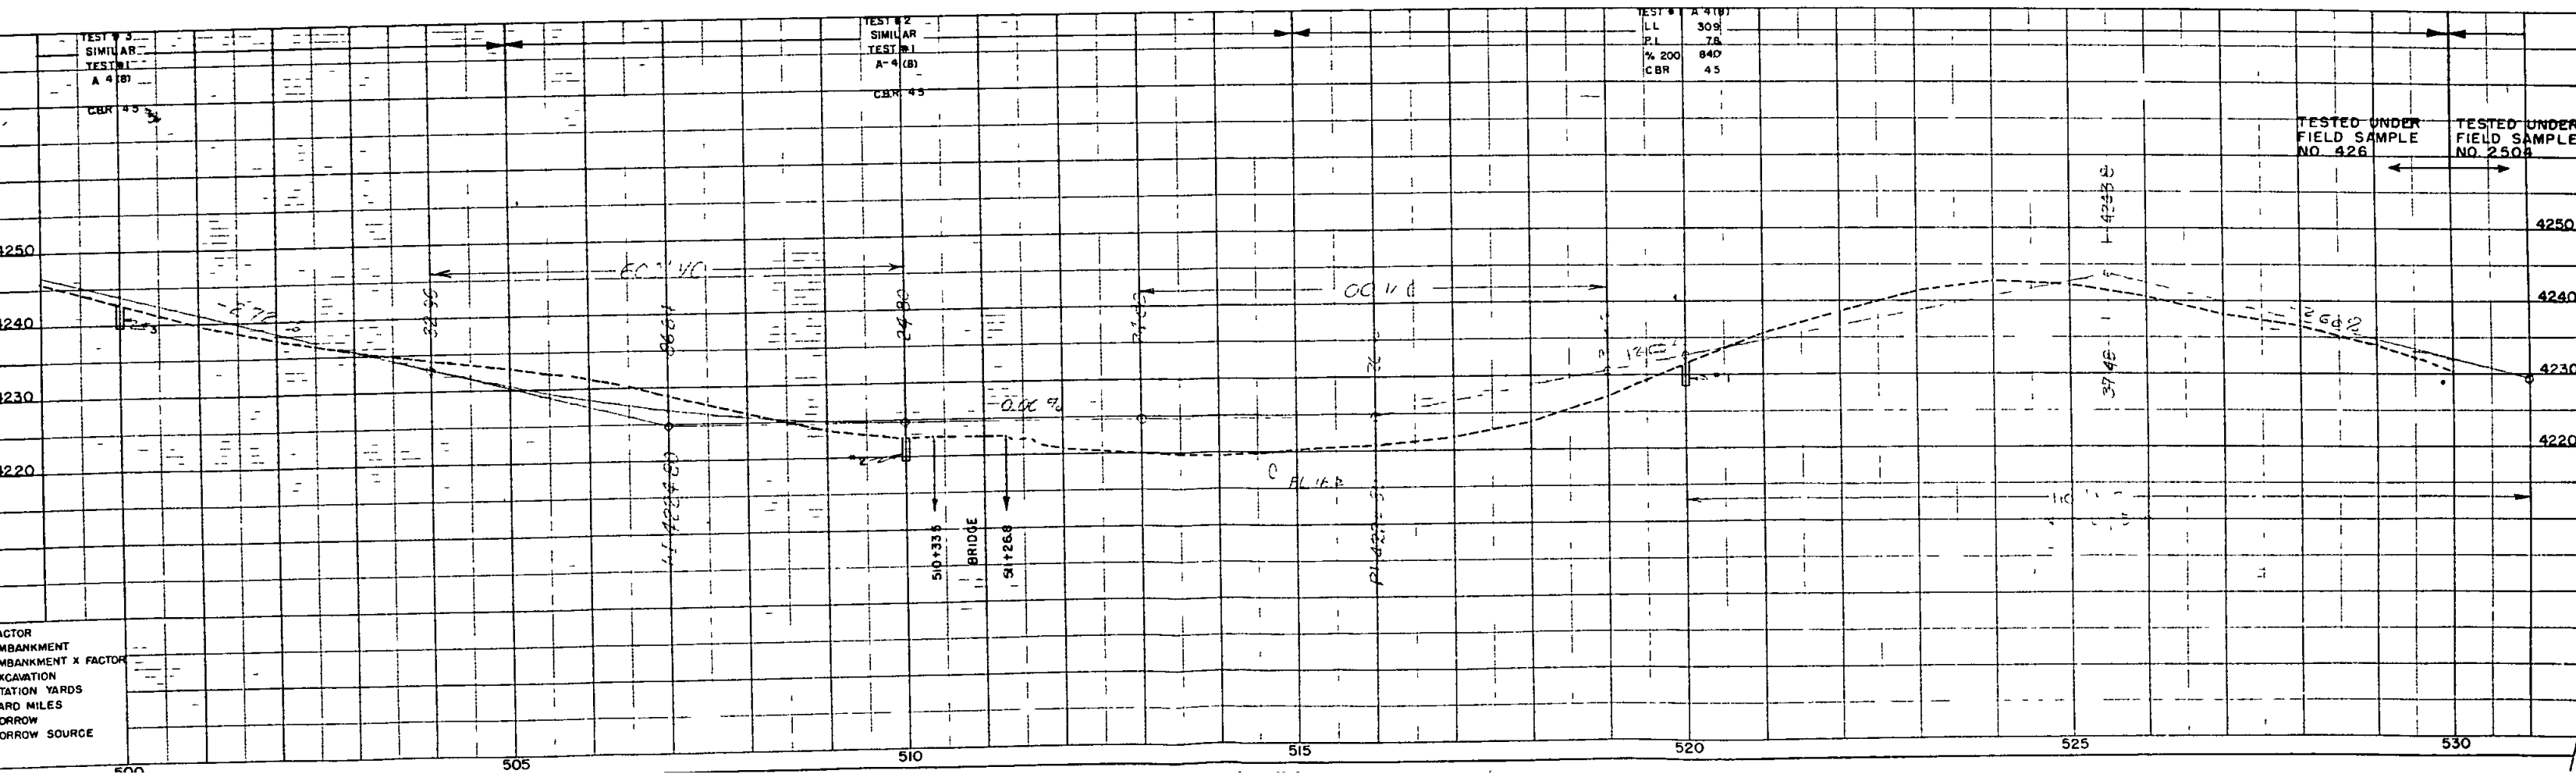

FACTOR
EMBANKMENT
EMBANKMENT X FACTOR
EXCAVATION
STATION YARDS
YARD MILES
BORROW
BORROW SOURCE