

TITLE SHEET

CONVENTIONAL SIGNS

CENTER LINE	PLAN SHEET	TITLE SHEET
RIGHT OF WAY LINE	ROW MARKER	
COUNTY LINE		
TOWNSHIP OR RANGE LINE		
LAND LINES	SECTION LINE	1/4 SECTION LINE
RAILROAD	TITLE SHEET	PLAN SHEET
BARBED WIRE FENCE		
COMBINATION WIRE FENCE		
SNOW FENCE		
TELEPHONE & TELEGRAPH LINES		
POWER LINE		
DETOUR		
PRESENT ROAD (Plan Sheets)		

COLORADO DEPARTMENT OF HIGHWAYS

PLAN AND PROFILE OF PROPOSED *As Constructed* FEDERAL AID PROJECT NO. S0001 (29) STATE HIGHWAY NO 51 CHEYENNE COUNTY RIGHT OF WAY

FEDERAL ROAD REGION NO	DIVISION	PROJ NO	SHEET NO	TOTAL SHEETS
9	COLORADO	S0001 (29)	1	

RIGHT OF WAY
CHEYENNE WELLS-SOUTH

INDEX OF SHEETS



SHEET NO 1	TITLE SHEET AND SKETCH MAP
2	TABULATION OF PROPERTIES
3-16	ALIGNMENT PLAN AND PROFILE SHOWING R O W REQUIREMENTS

REVISIONS

SCALES OF ORIGINAL DRAWINGS

ON PLAN	1 IN	100 FT
ON PROFILE	1 IN	100 FT HORIZONTAL
	1 IN	10 FT VERTICAL

GRADE LINE ON PROFILE IS SHOWN AS GRADE OF FINISHED ROAD
GROSS LENGTH OF PROJECT = 40,531.4 LIN FT = 7.676 MILES
NET LENGTH OF PROJECT = 40,305.6 LIN FT = 7.633 MILES

 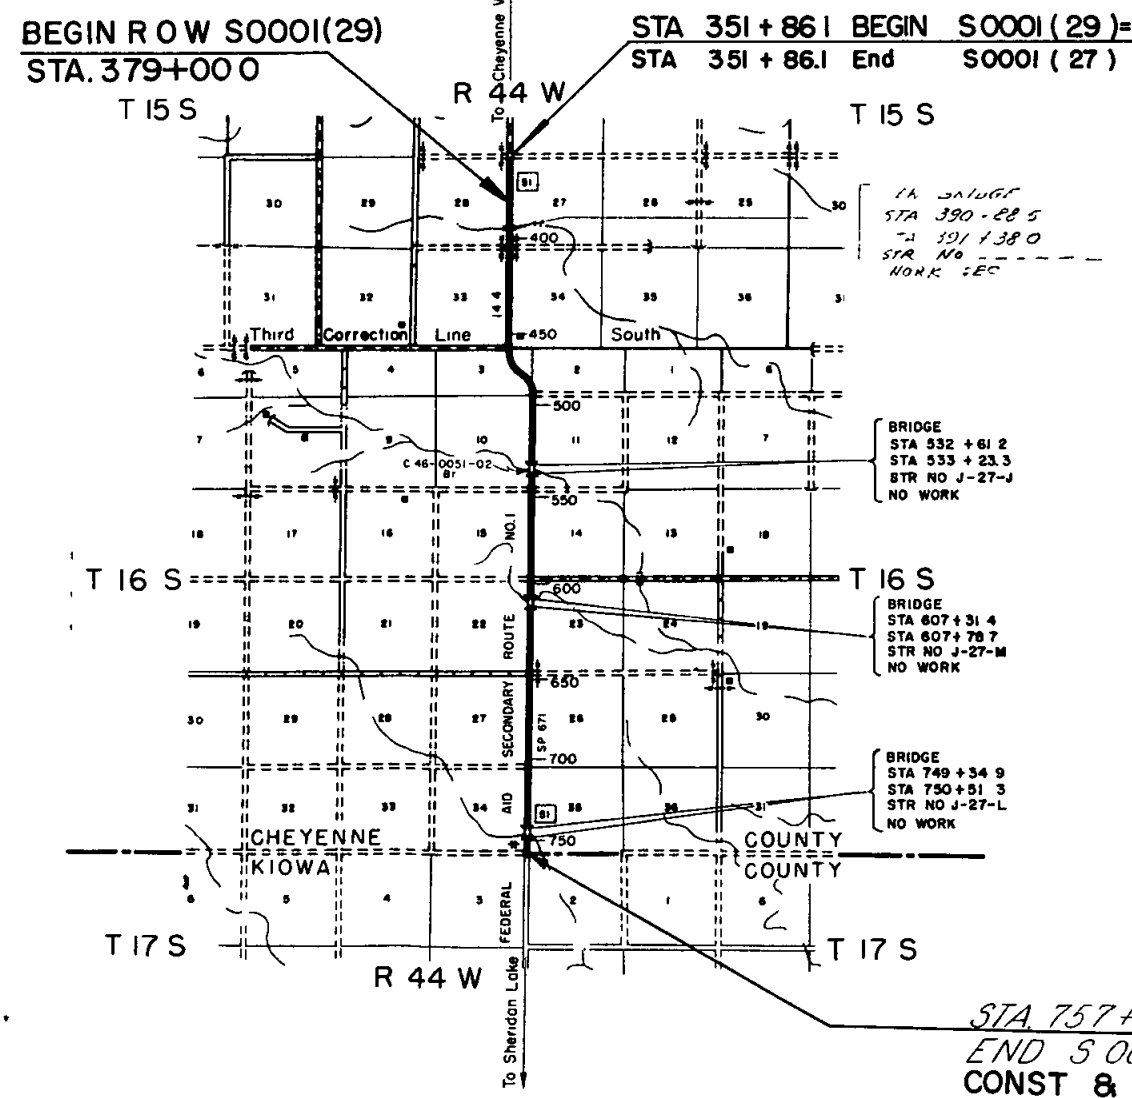

H. W. Jackson, Project Engr. 1961
Hubner Const. Co., Contractor

FEDERAL ROAD DIVISION NO	DISTRICT	PROJ. NO.	SHEET NO.	TOTAL SHEETS
9	COLORADO	S 0001(29)	2	

RIGHT OF WAY

CHEYENNE WELLS-SOUTH

REMARKS

REVISIONS

4/14/61

61	Deleted	5
----	---------	---

C.E.B.

[illegible]

1. Jackson 4-24-61


RIGHT OF WAY
CHEYENNE WELLS - SOUTH

REVISIONS		

USGS BR
H-90-1985


NE 1/4, Sec 28
T15 S., R. 44 W.

USGS B N
H-90-1935
Bryce Gap in Conc
47 LI 374 + 00
ELY 4848 85

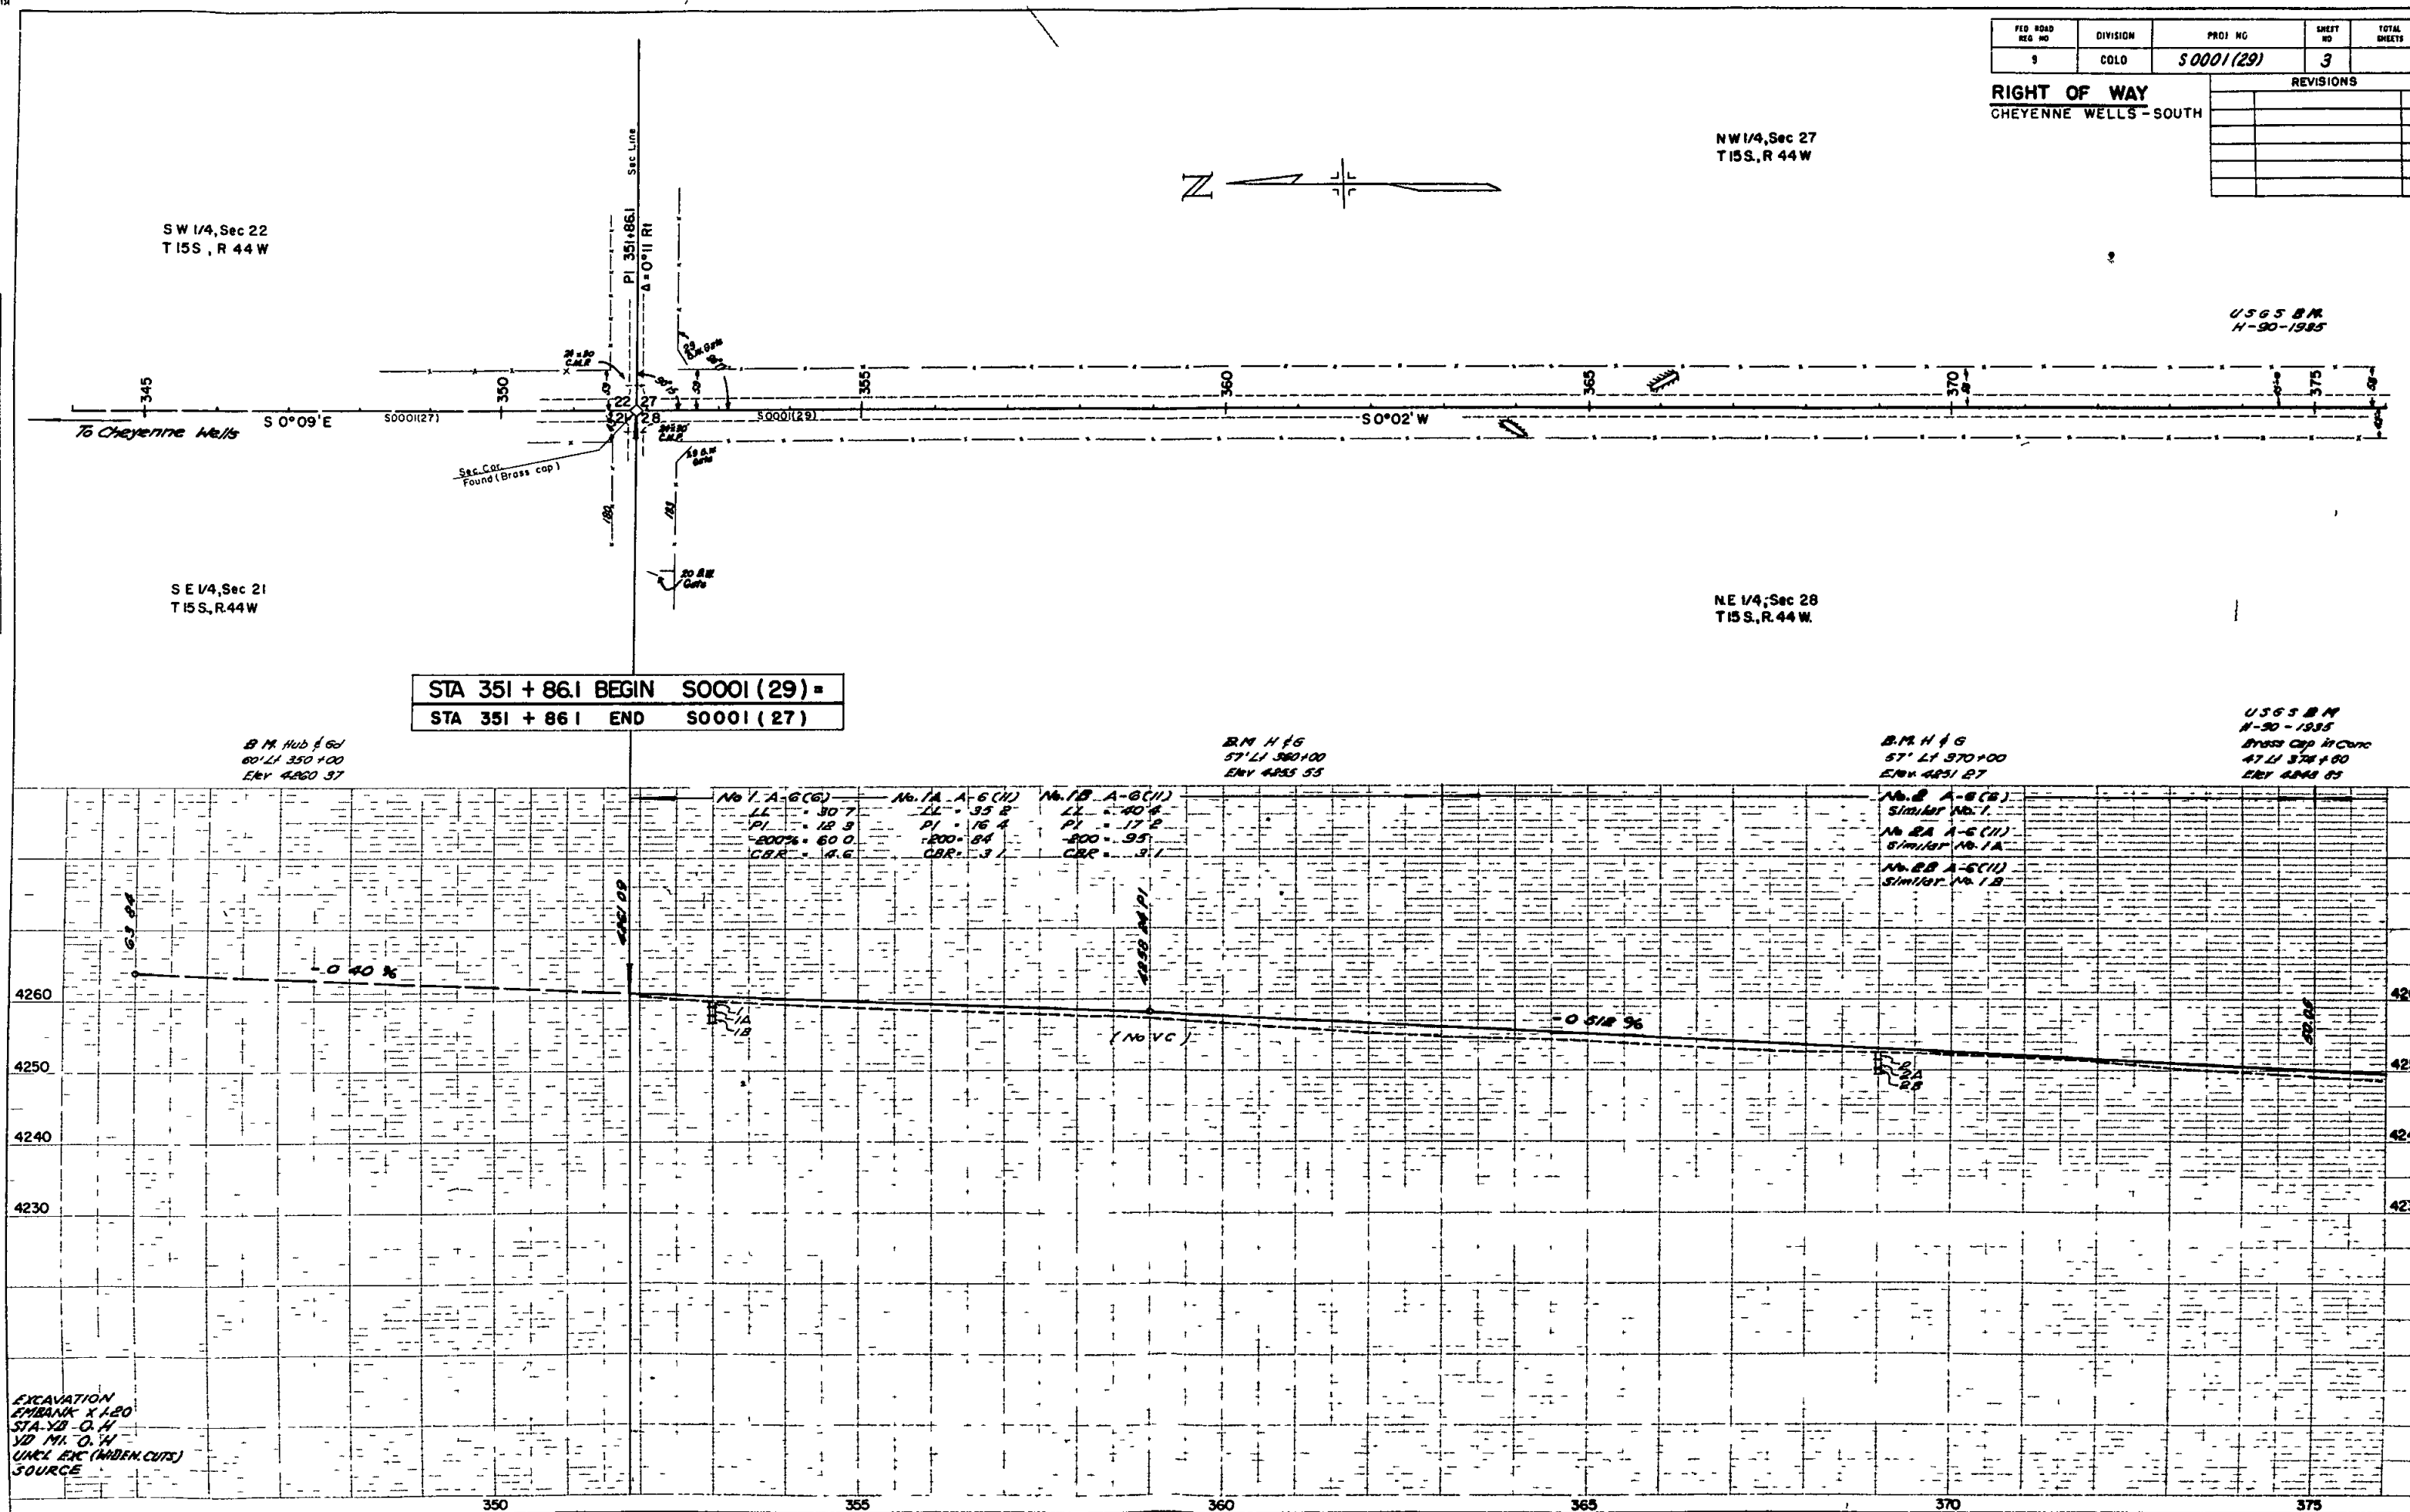


SIN È PAN L'ORCINE POTTER

REVISIONS		FED. ROAD DIST. NO.	DIVISION	PROJ. NO.	SHEET NO.	TOTAL SHEETS
		9	COLO.	3 0001 (29)	4	
RIGHT OF WAY CHEYENNE WELLS - SOUTH						

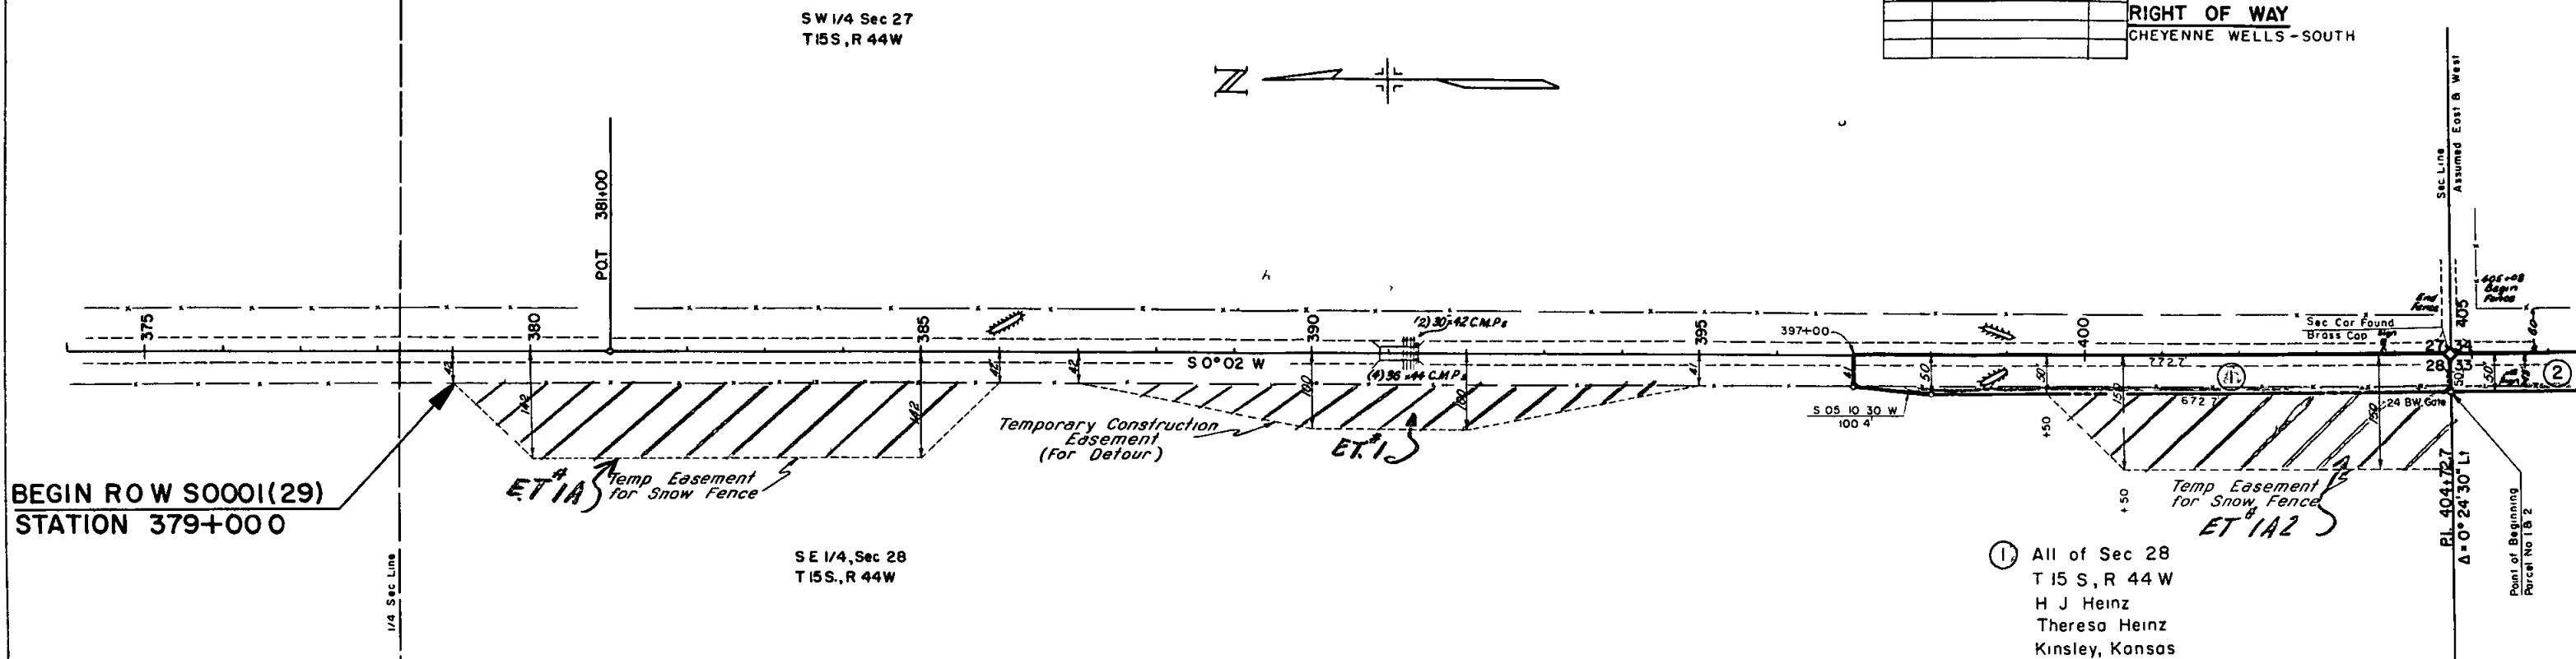

① All of Sec 28
T 15 S, R 44 W
H J Heinz
Theresa Heinz
Kinsley, Kansas

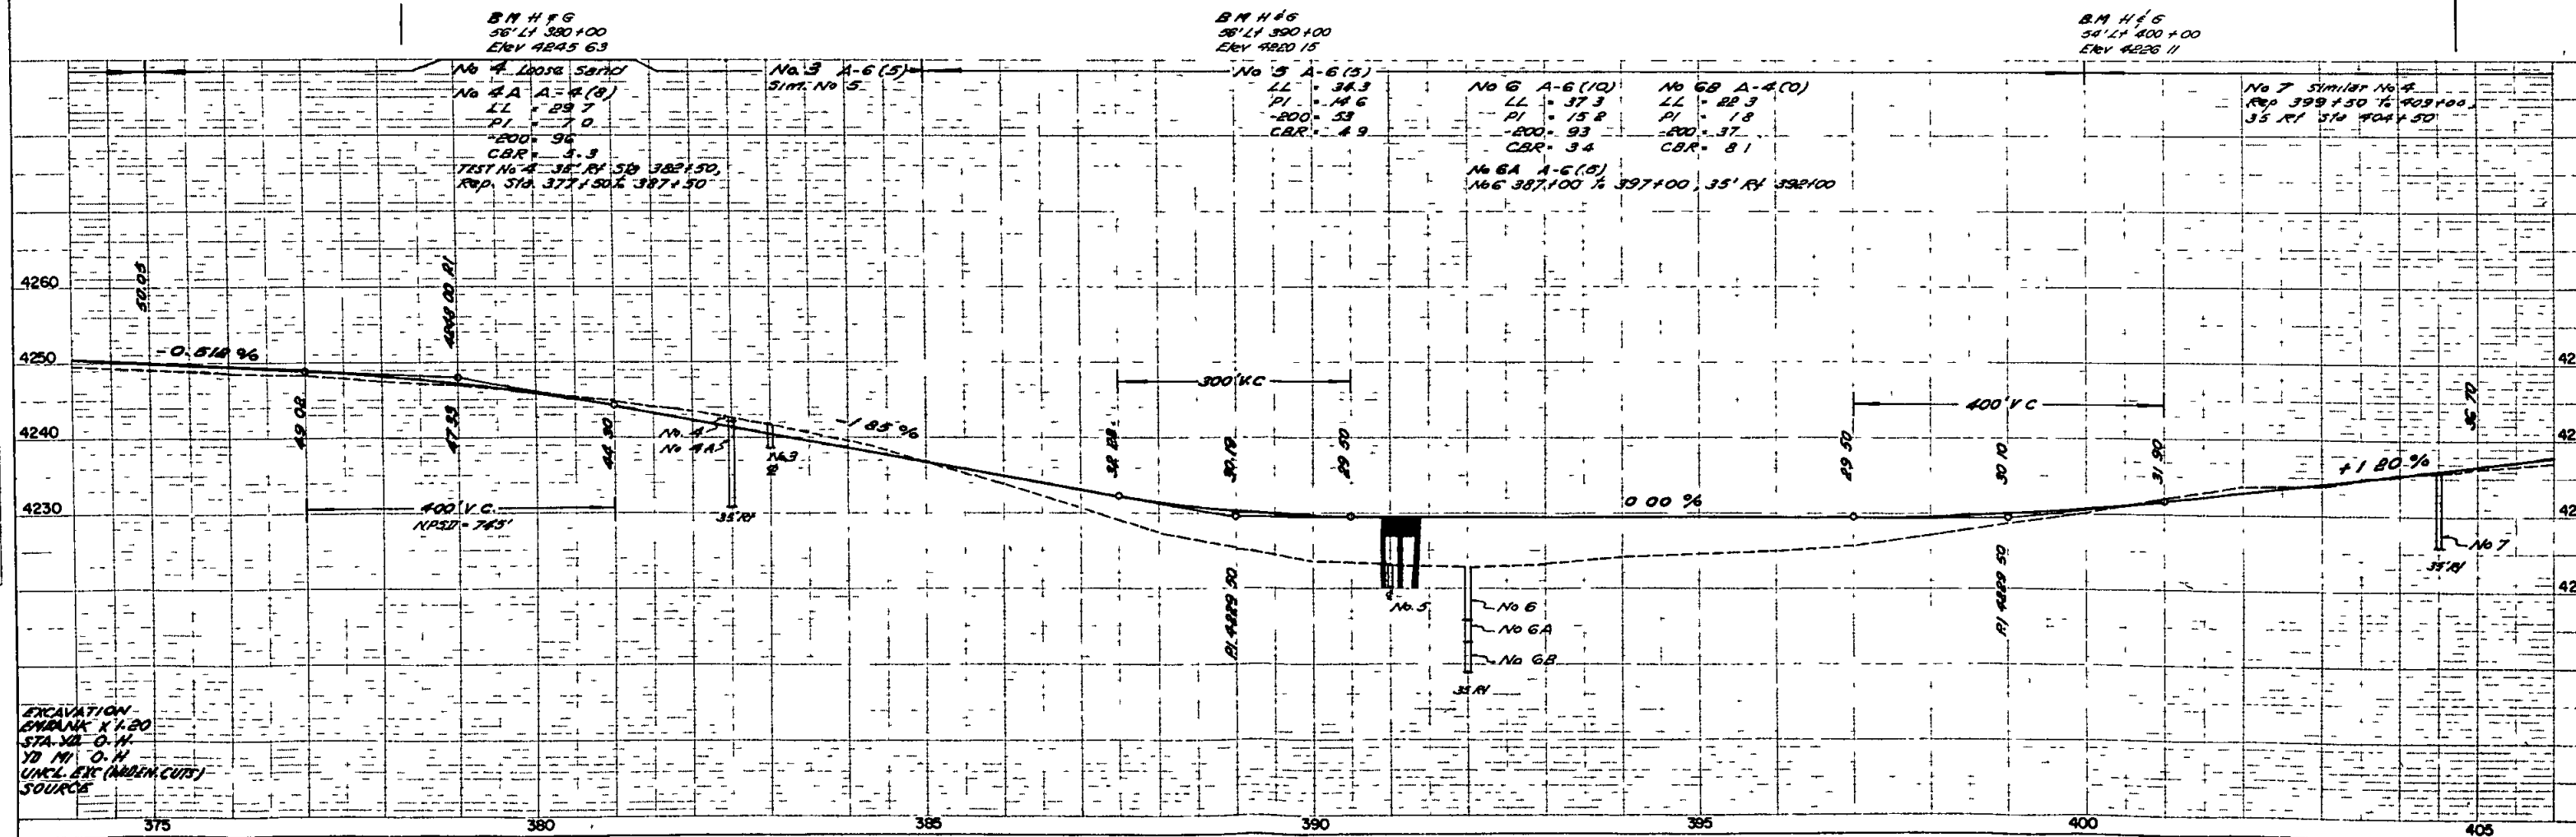


SING E P AN & PROFILE DOTTED
EN. EX. & C.D. & INC.

PLAN	DATE
DESIGNED BY	
CHECKED BY	
NOTED BY	
DATE	

PROFILE	DATE
DESIGNED BY	
CHECKED BY	
NOTED BY	
DATE	


EXCAVATION
ELEVATION 4220
STA. 375 TO 405
YD. 141 TO 142
UNCL. EX. (NORTH CUTS)
SOURCE


REVISIONS			FED ROAD REG NO	DIVISION	PROJ NO	SHEET NO	TOTAL SHEETS
			9	COLO	3 0001 (29)	5	
			RIGHT OF WAY				
			CHEYENNE WELLS - SOUTH				

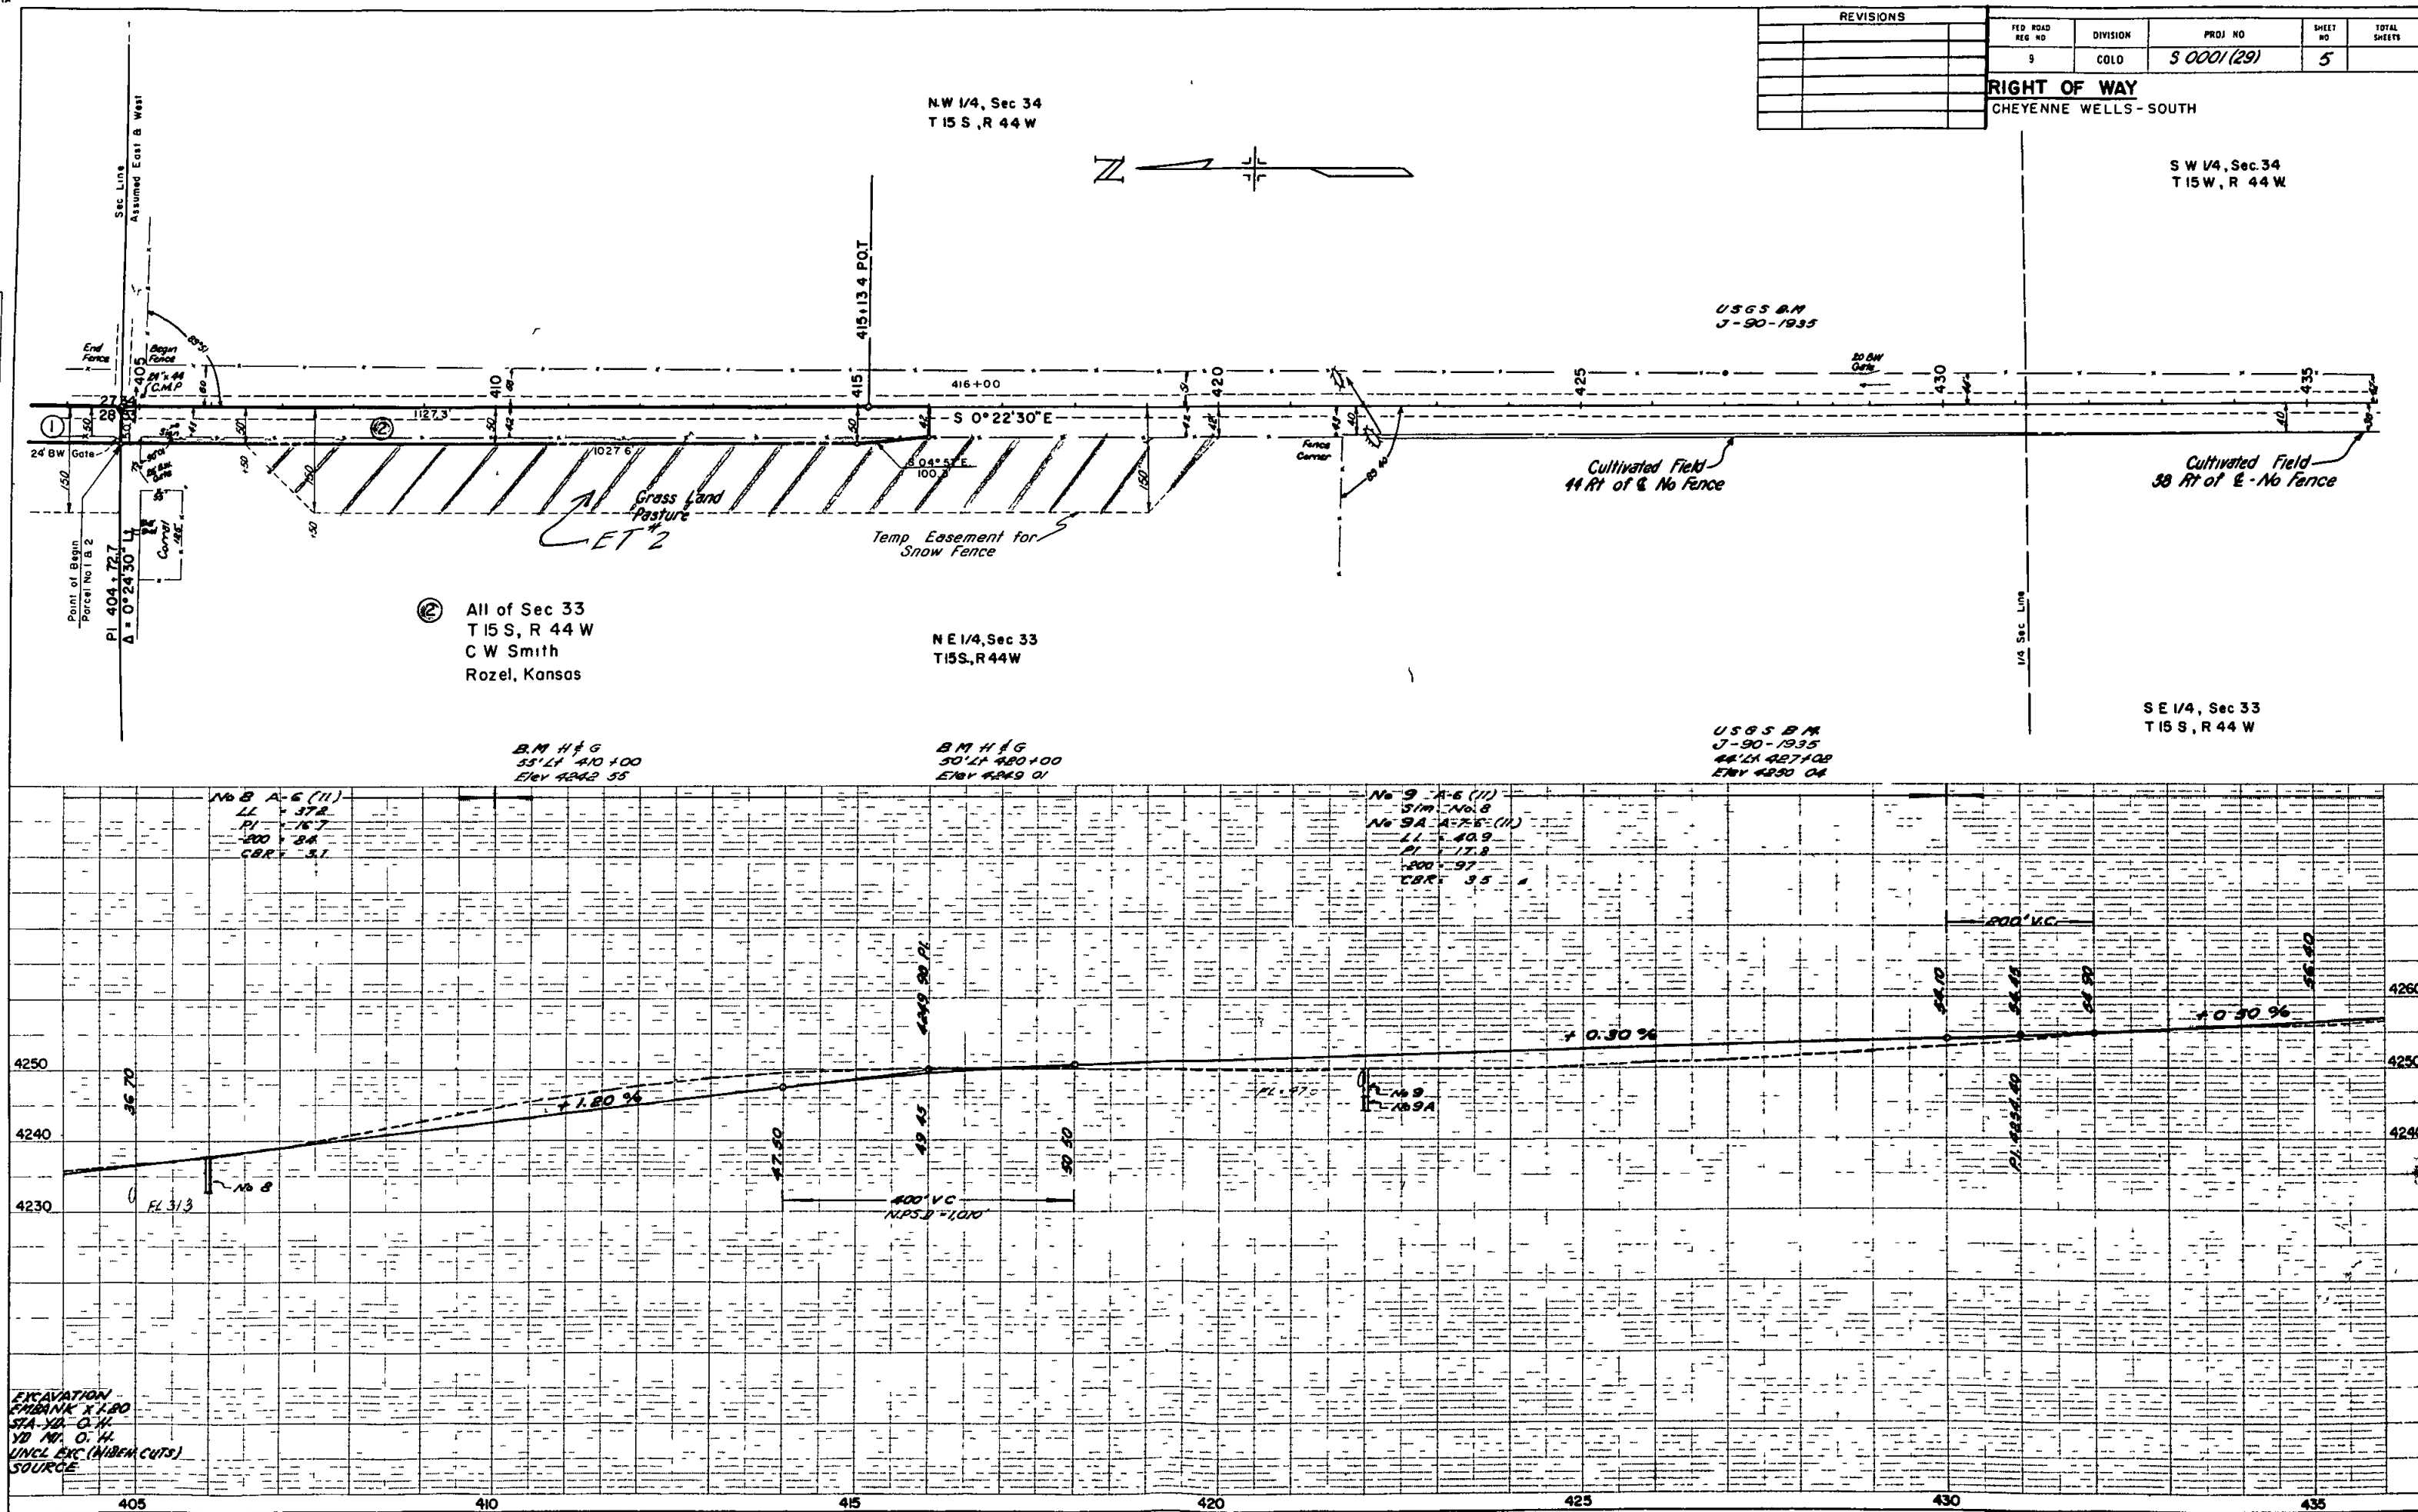


RIGHT OF WAY
CHEYENNE WELLS-SOUTH

038' U

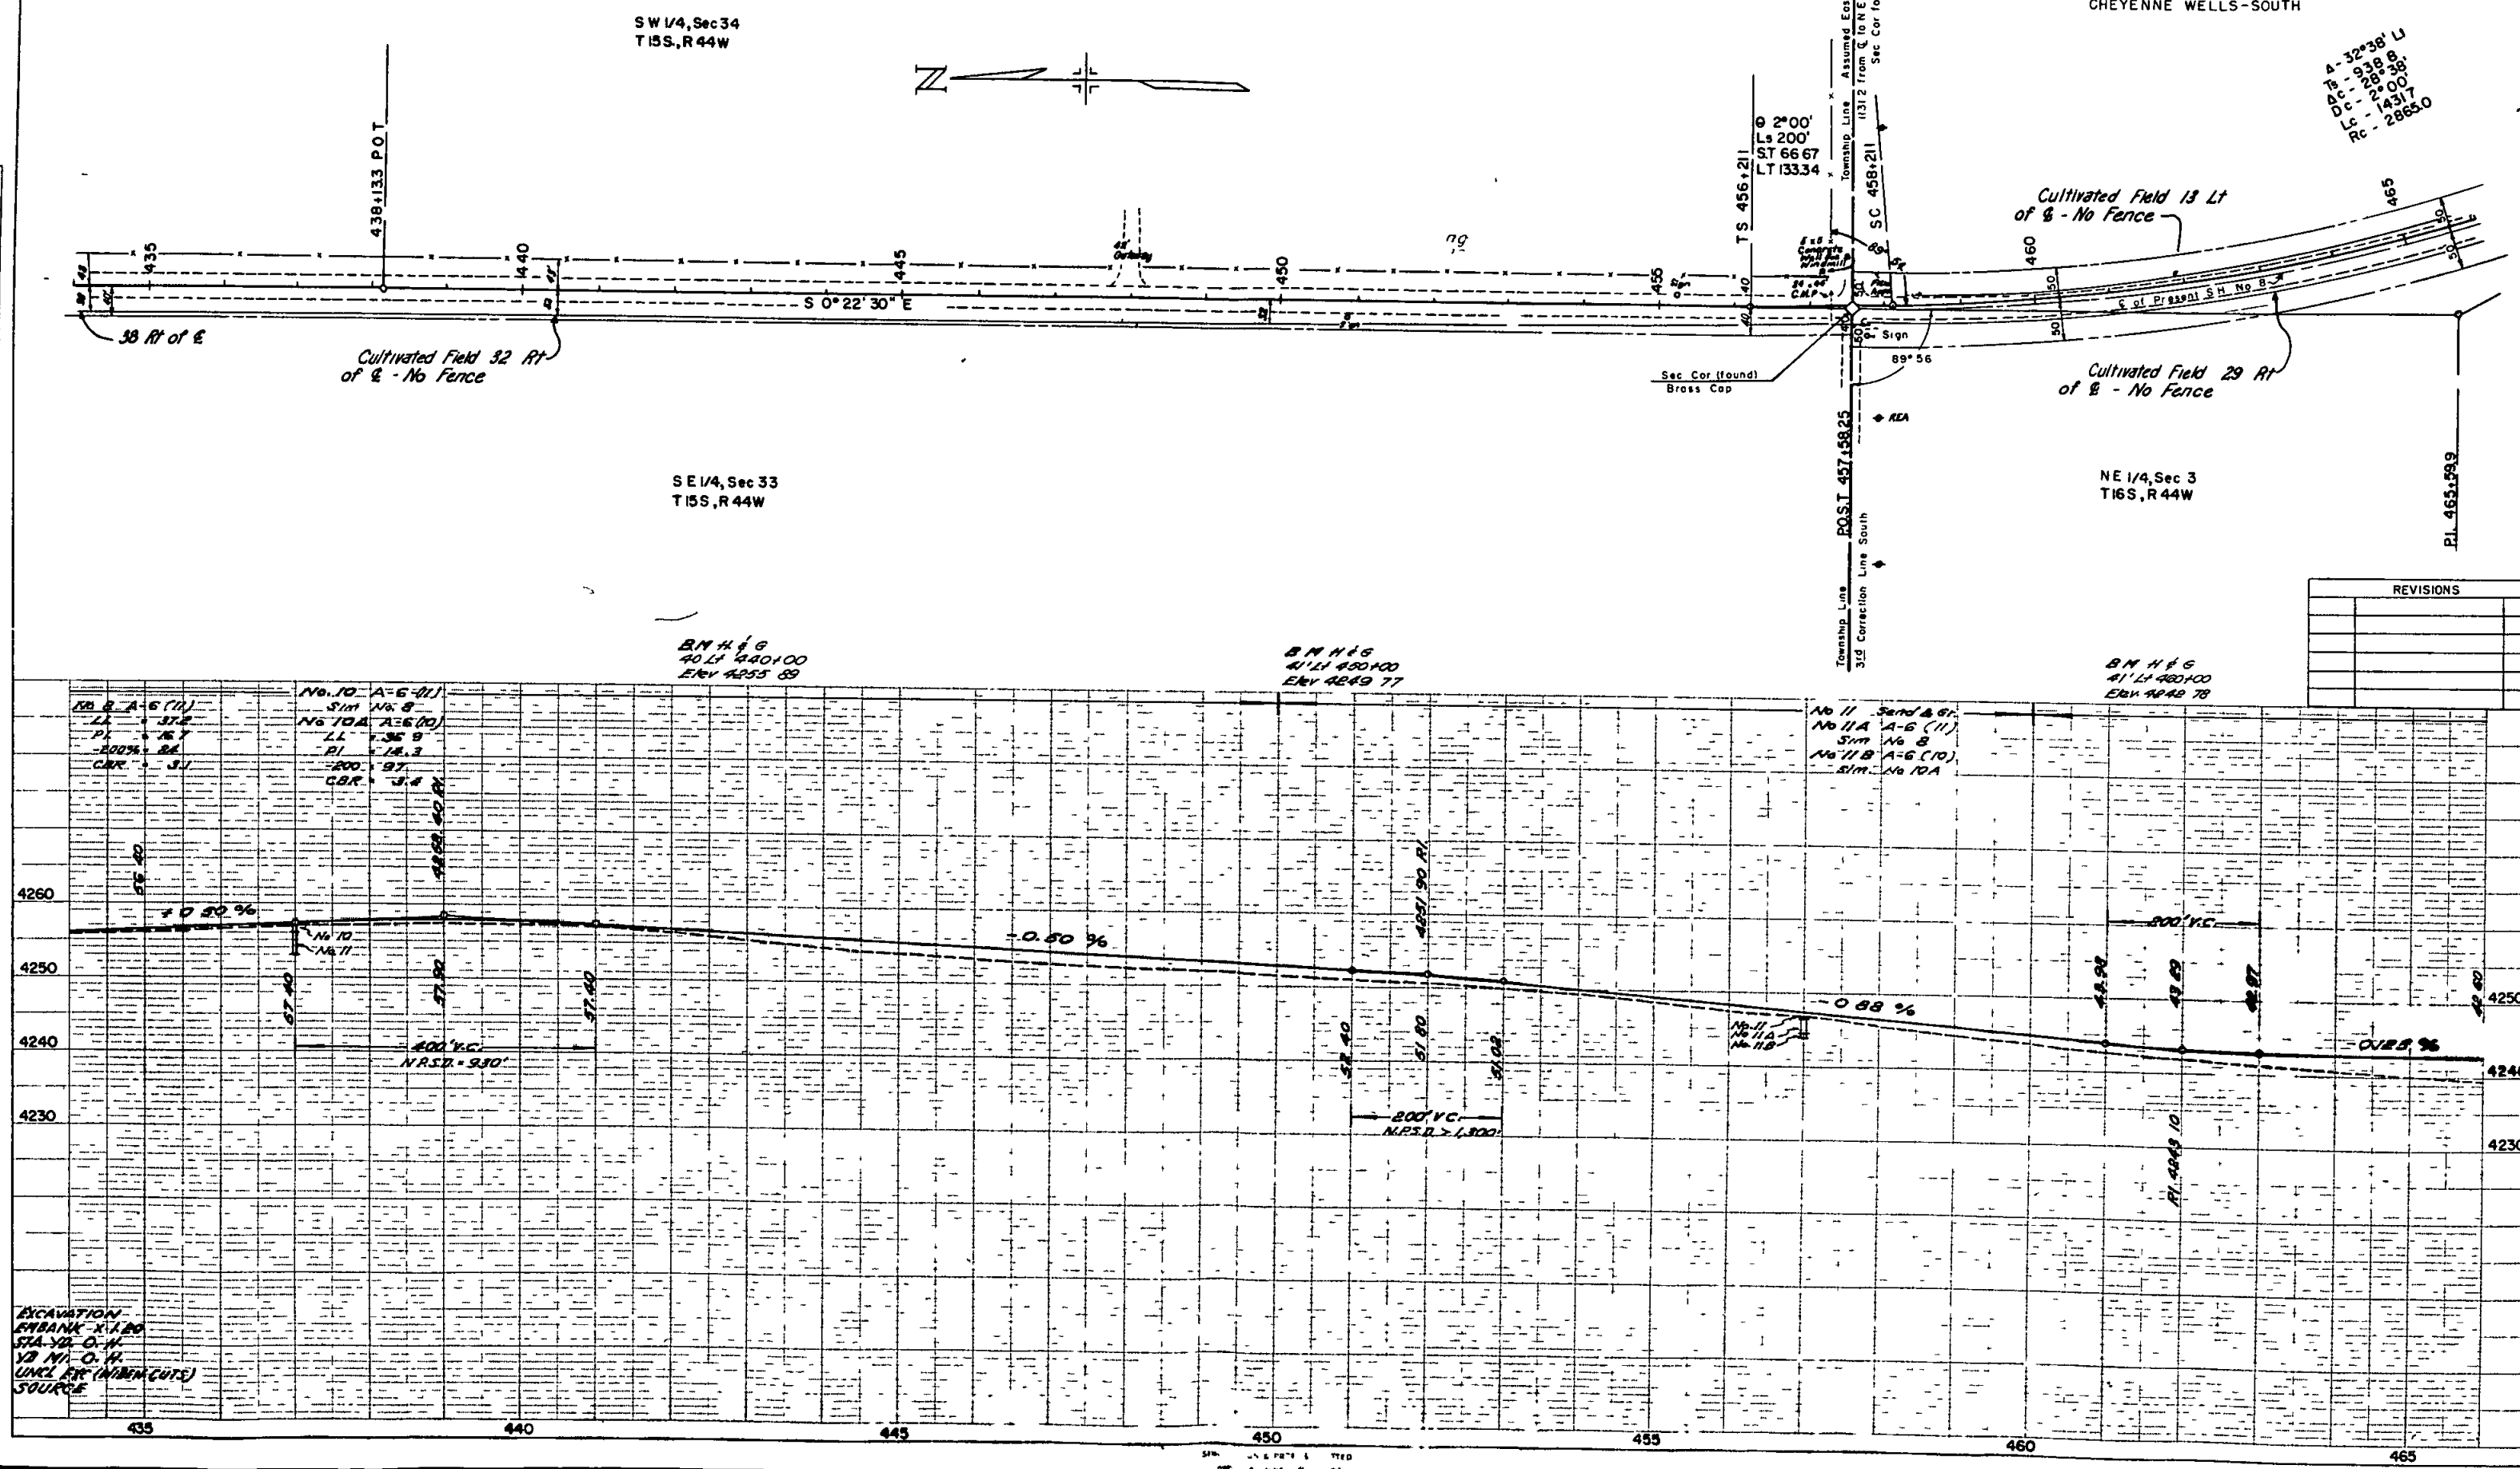


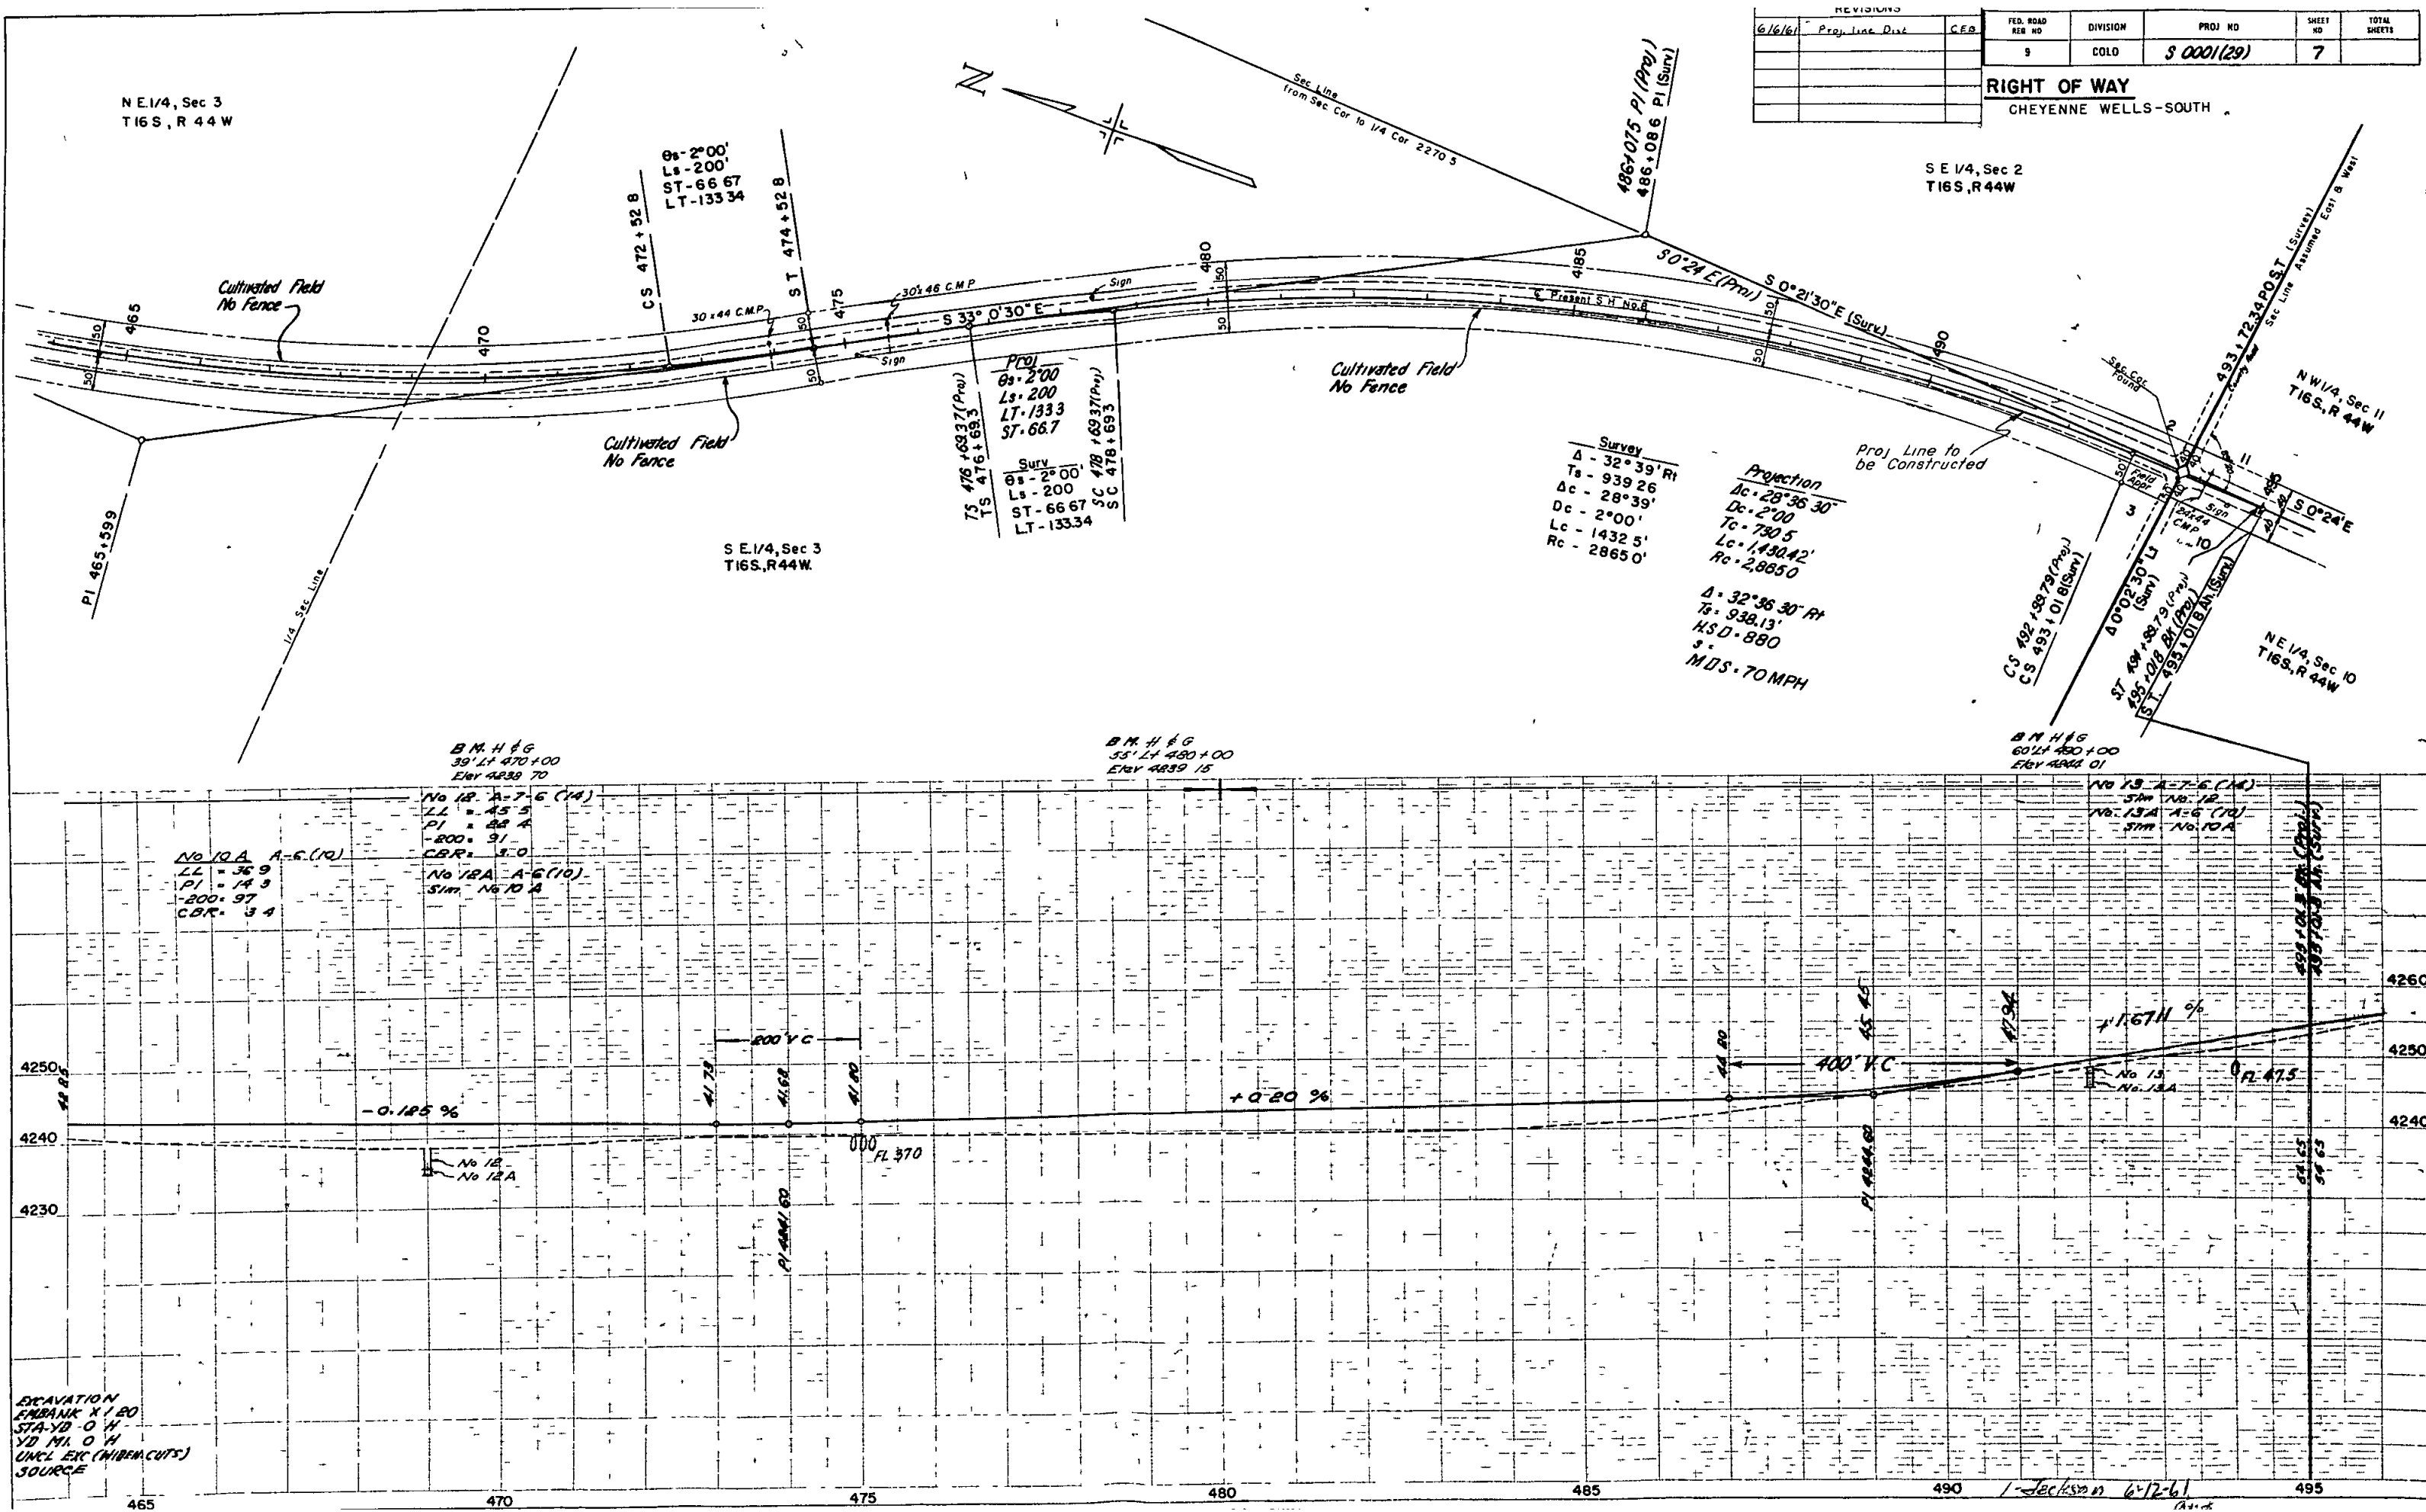

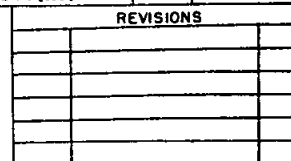

PLAN	SURVEYED		BY		DATE
NOTE BODY NO 22000	PHOTOD				
	PLANE IN CHECKED				
	RT OF WAY CHECKED				

PROFILE	UNWRITTEN	IV	DATE
NOTE BODY	GRADES CHECKED		
NO 1980	9 H NOTED		
	STRUCTURE NOTED NS CH KD		

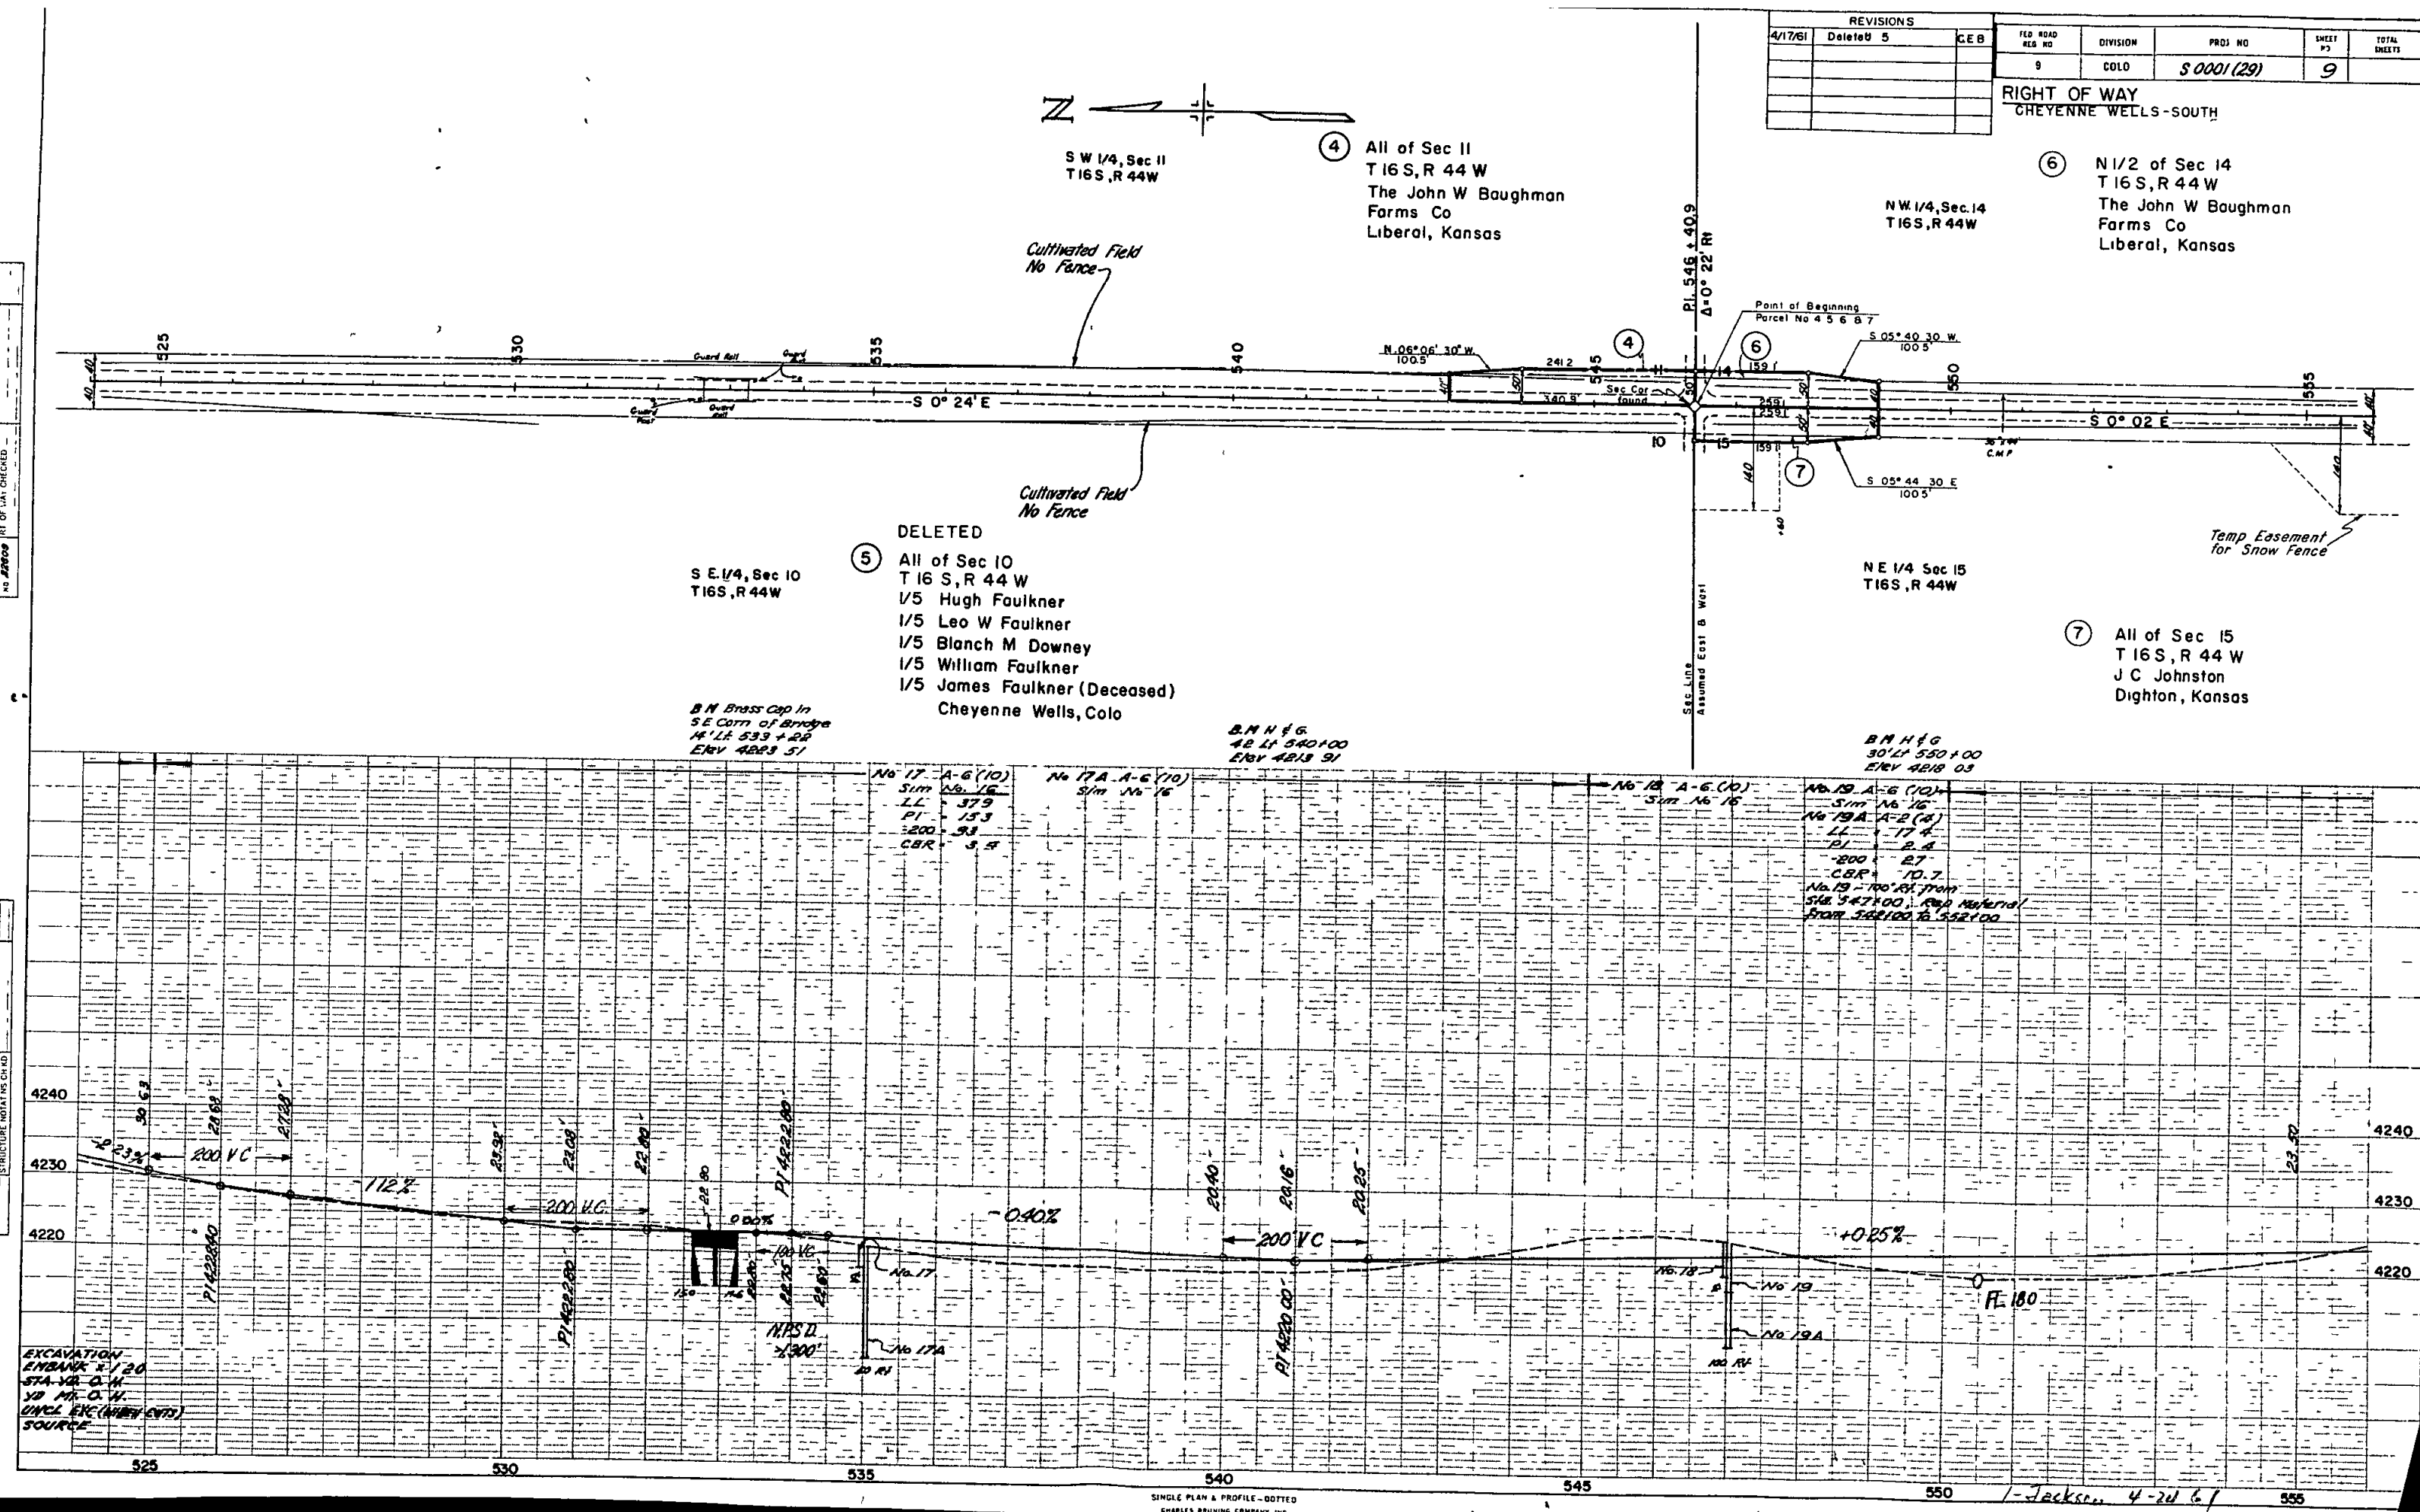


FED. ROAD REG. NO.	DIVISION	PROJ. NO.	SHEET NO.	TOTAL SHEETS
9	COLO.	S 0001(29)	10	

RIGHT OF WAY
CHEYENNE WELLS-SOUTH

REVISIONS

PLAN	DATE
SURVEYED BY	
DESIGNED BY	
CHECKED BY	
NOTED BY	
NO. 28000	

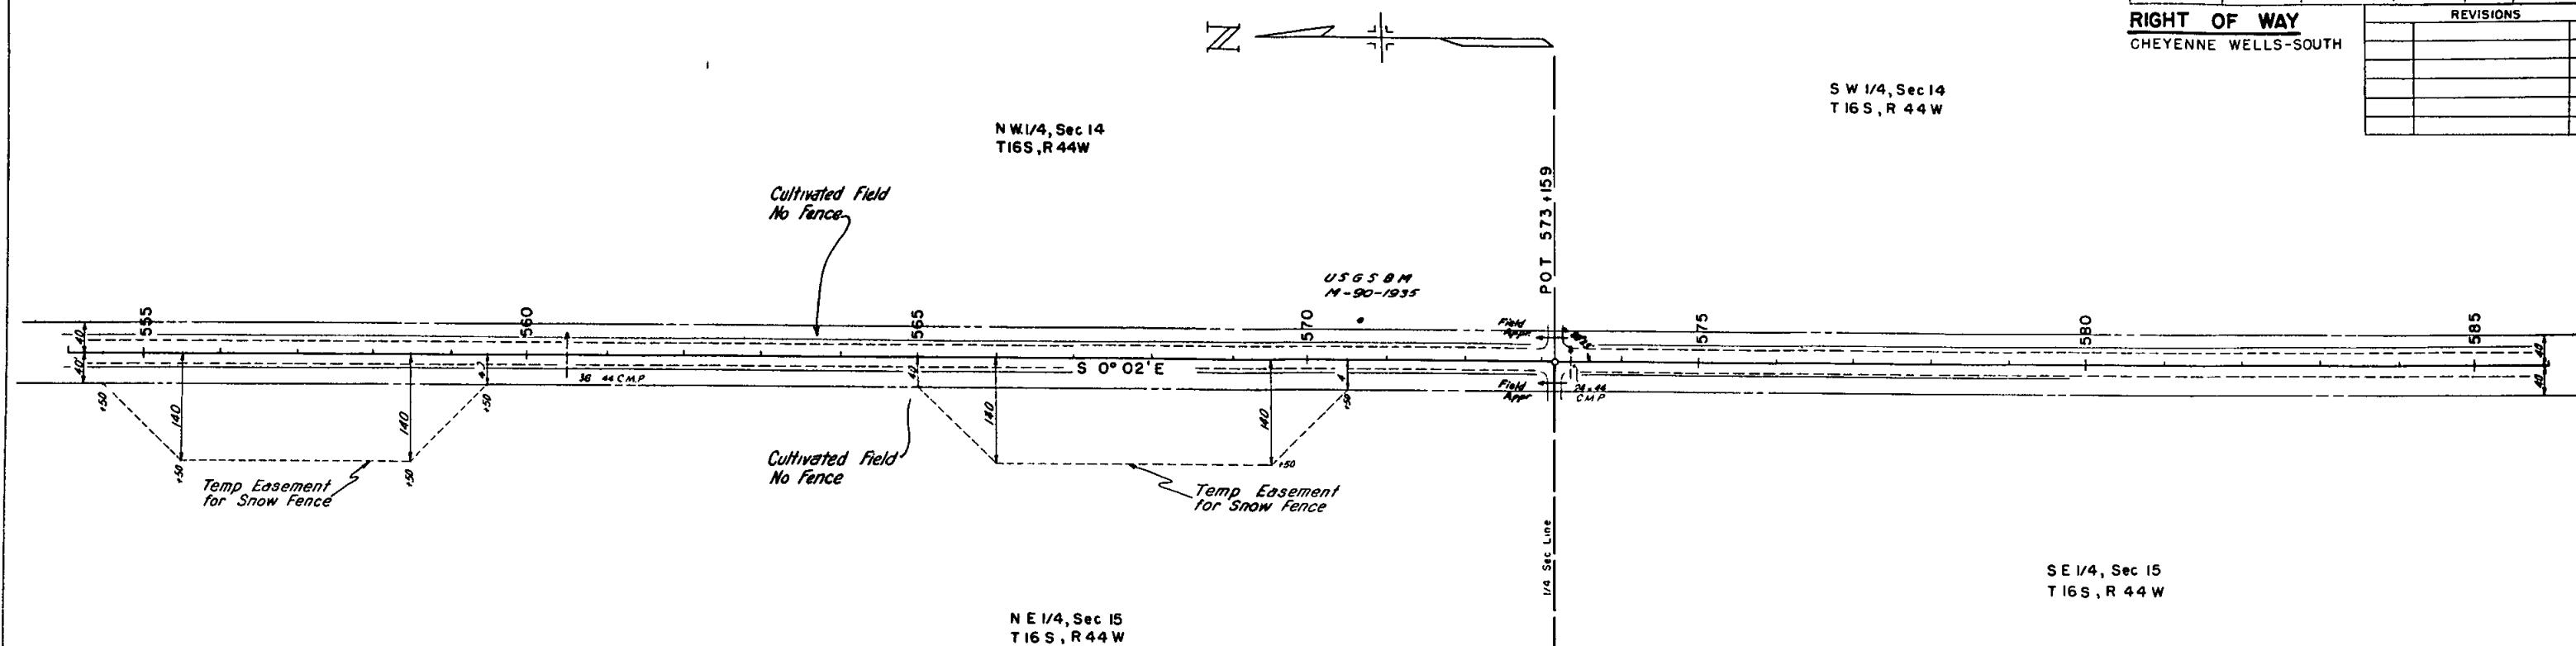

B.M. H & G
30' LA 560+00
Elev 4221.90

USGS BM (M-90-1935)
46' LA 570+70
Elev 4229.76


B.M. H & G
30' LA 580+00
Elev 4234.43

No. 20 A-G (12)
LL = 39.0
PI = 19.0
-200% = 70
CBR = 2.8

No. 20 A A-G (10)
Sim No. 16
LL = 37.9
PI = 15.3
-200% = 93
CBR = 3.4

No. 21 A-G (8)
LL = 31.3
PI = 10.8
-200% = 84
CBR = 4.0

No. 22 A-G (12)
Sim No. 20

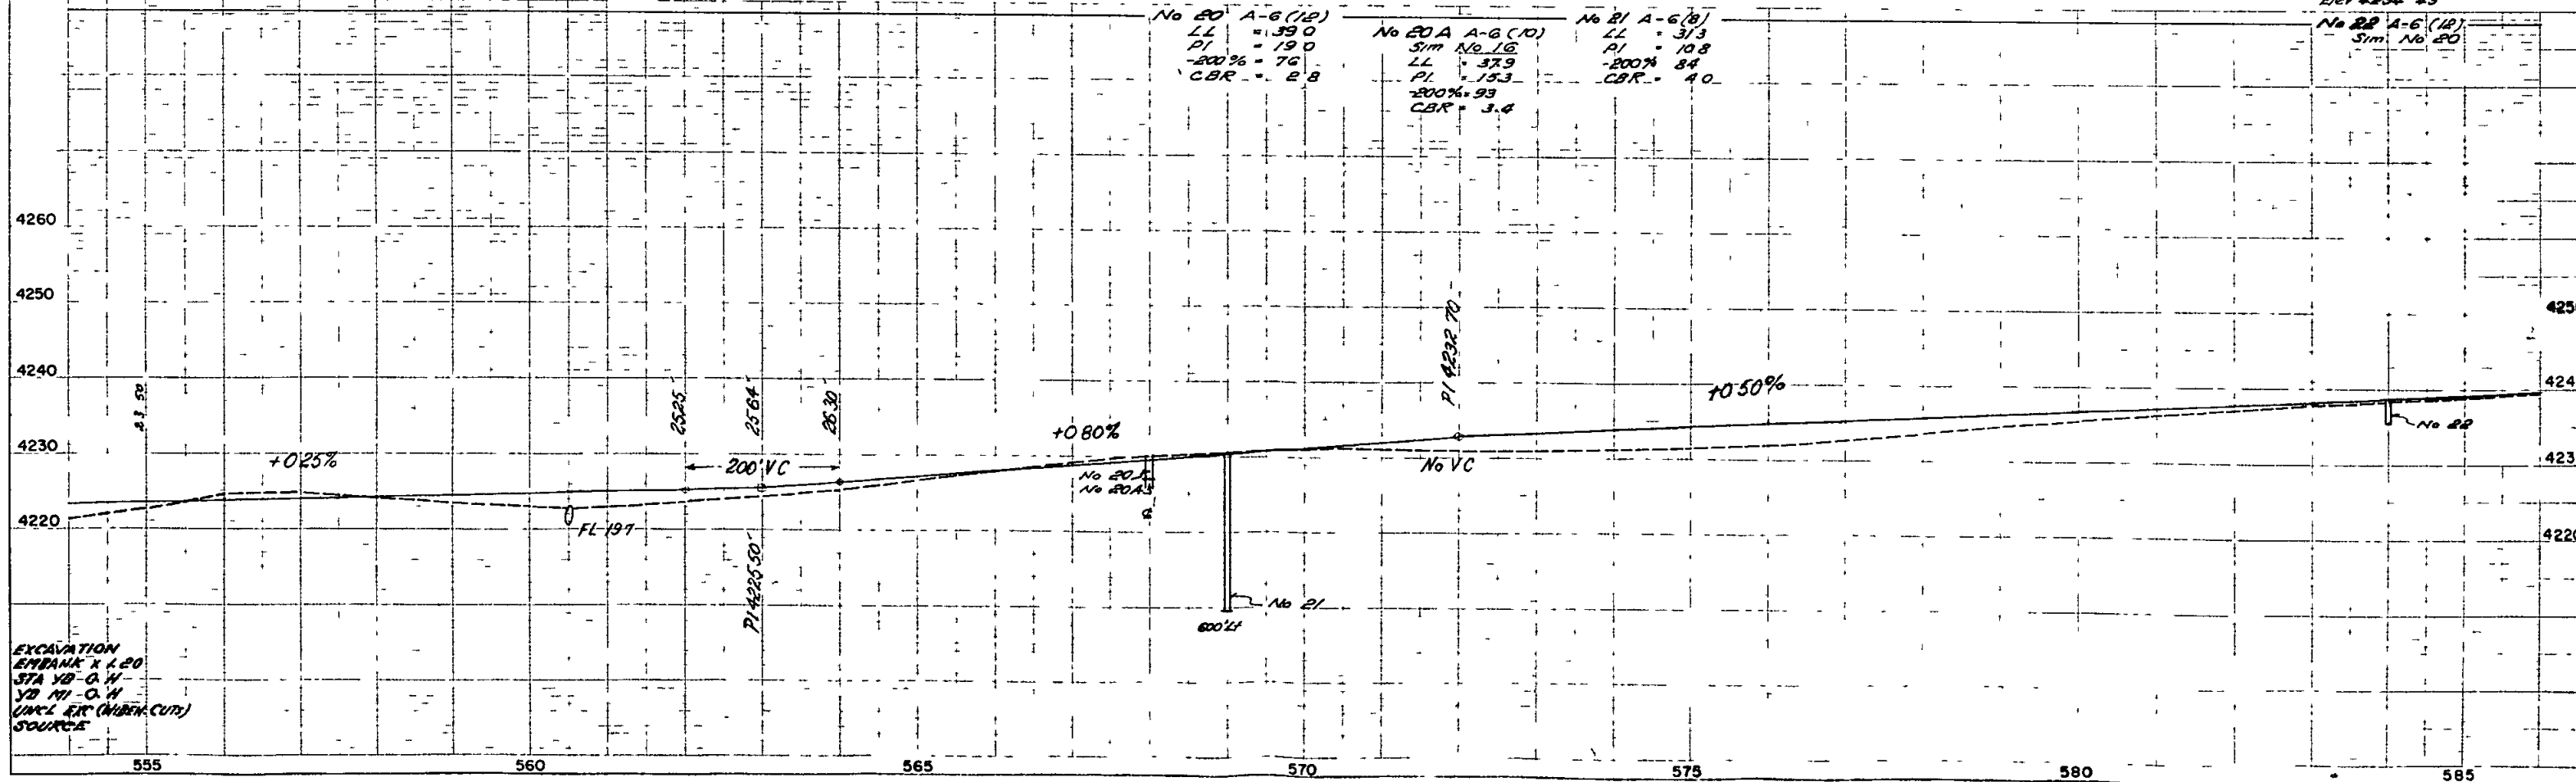


EXCAVATION
EMBANK X 1.20
STA 560-0.00
YD 100-0.00
UNCL. RT (MATERIAL)
SOURCE

PROFILE	DATE
DESIGNED BY	
CHECKED BY	
NOTED BY	
NO. 28000	

RIGHT OF WAY	REVISIONS
CHEYENNE WELLS-SOUTH	

REVISIONS	

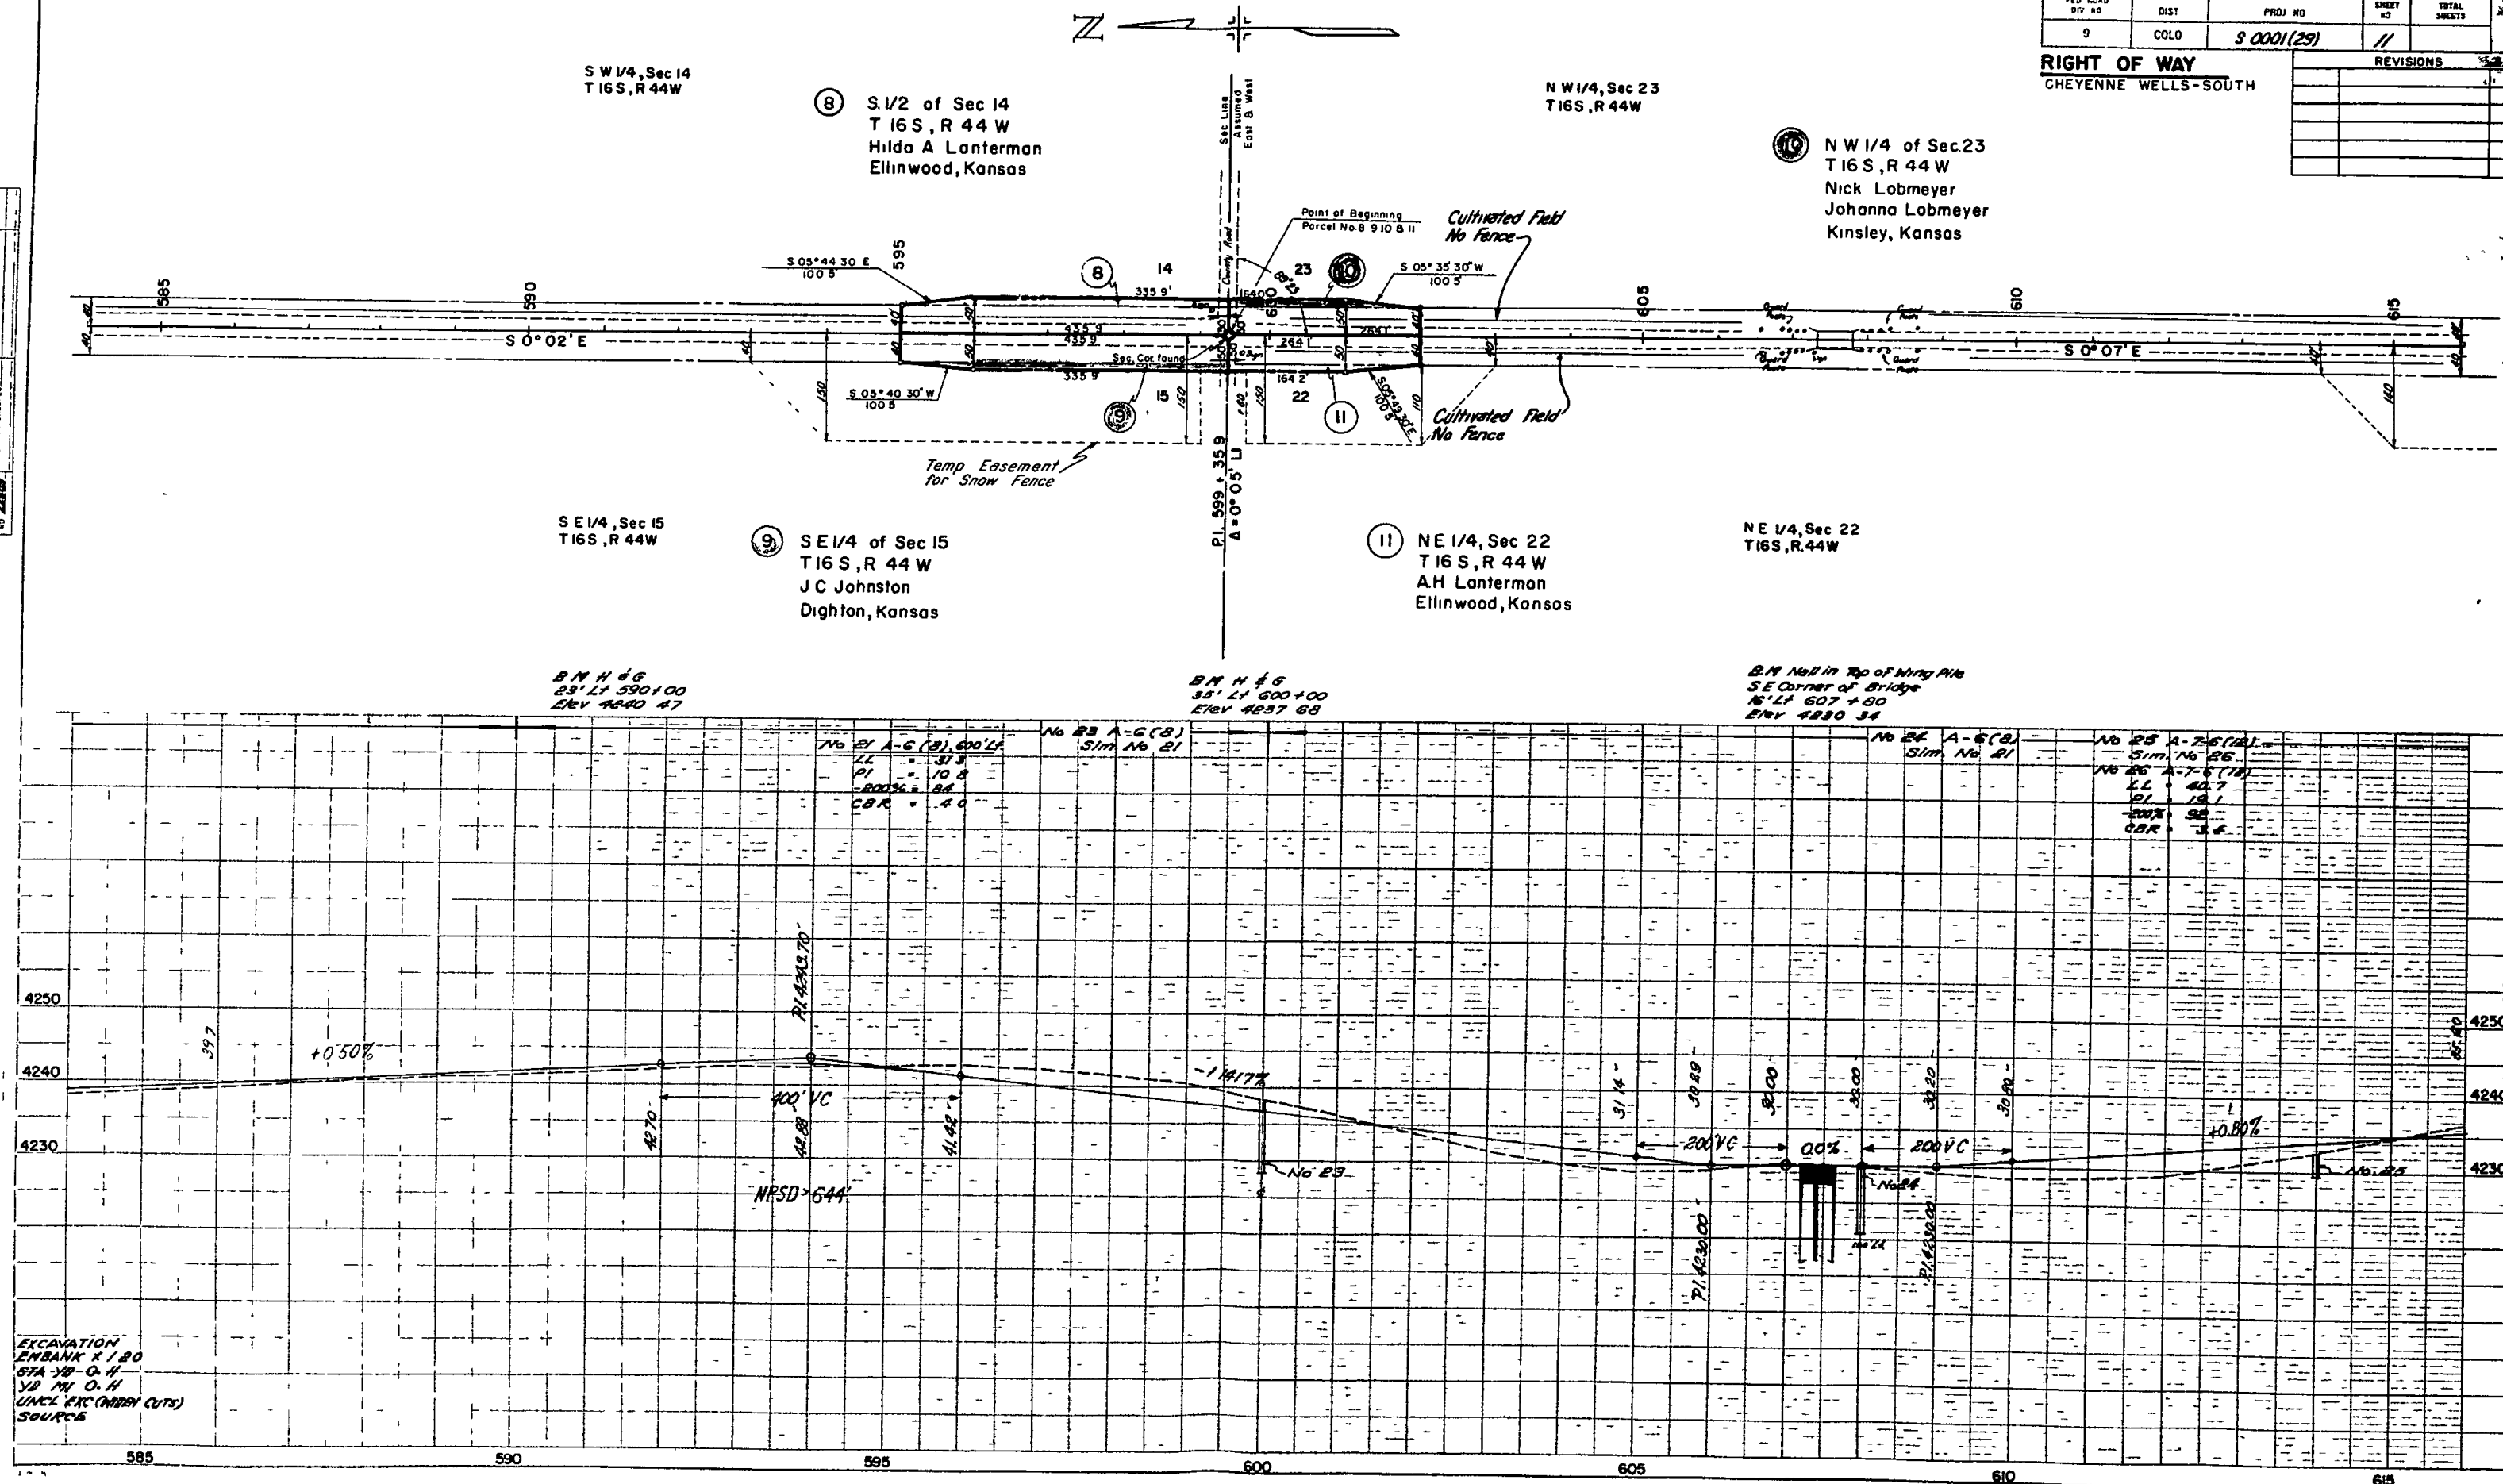



PLAN	DATE
UNREVISED	
REVISED	
NOTE BOOK	
NO. 2000	

PROFILE	DATE
UNREVISED	
REVISED	
NOTE BOOK	
NO. 2000	

FED. ROAD DIST. NO.	LA.	PROJ. NO.	SHEET NO.	TOTAL SHEETS
9	COLO.	S 0001(29)	12	

RIGHT OF WAY
CHEYENNE WELLS-SOUTH


REVISIONS

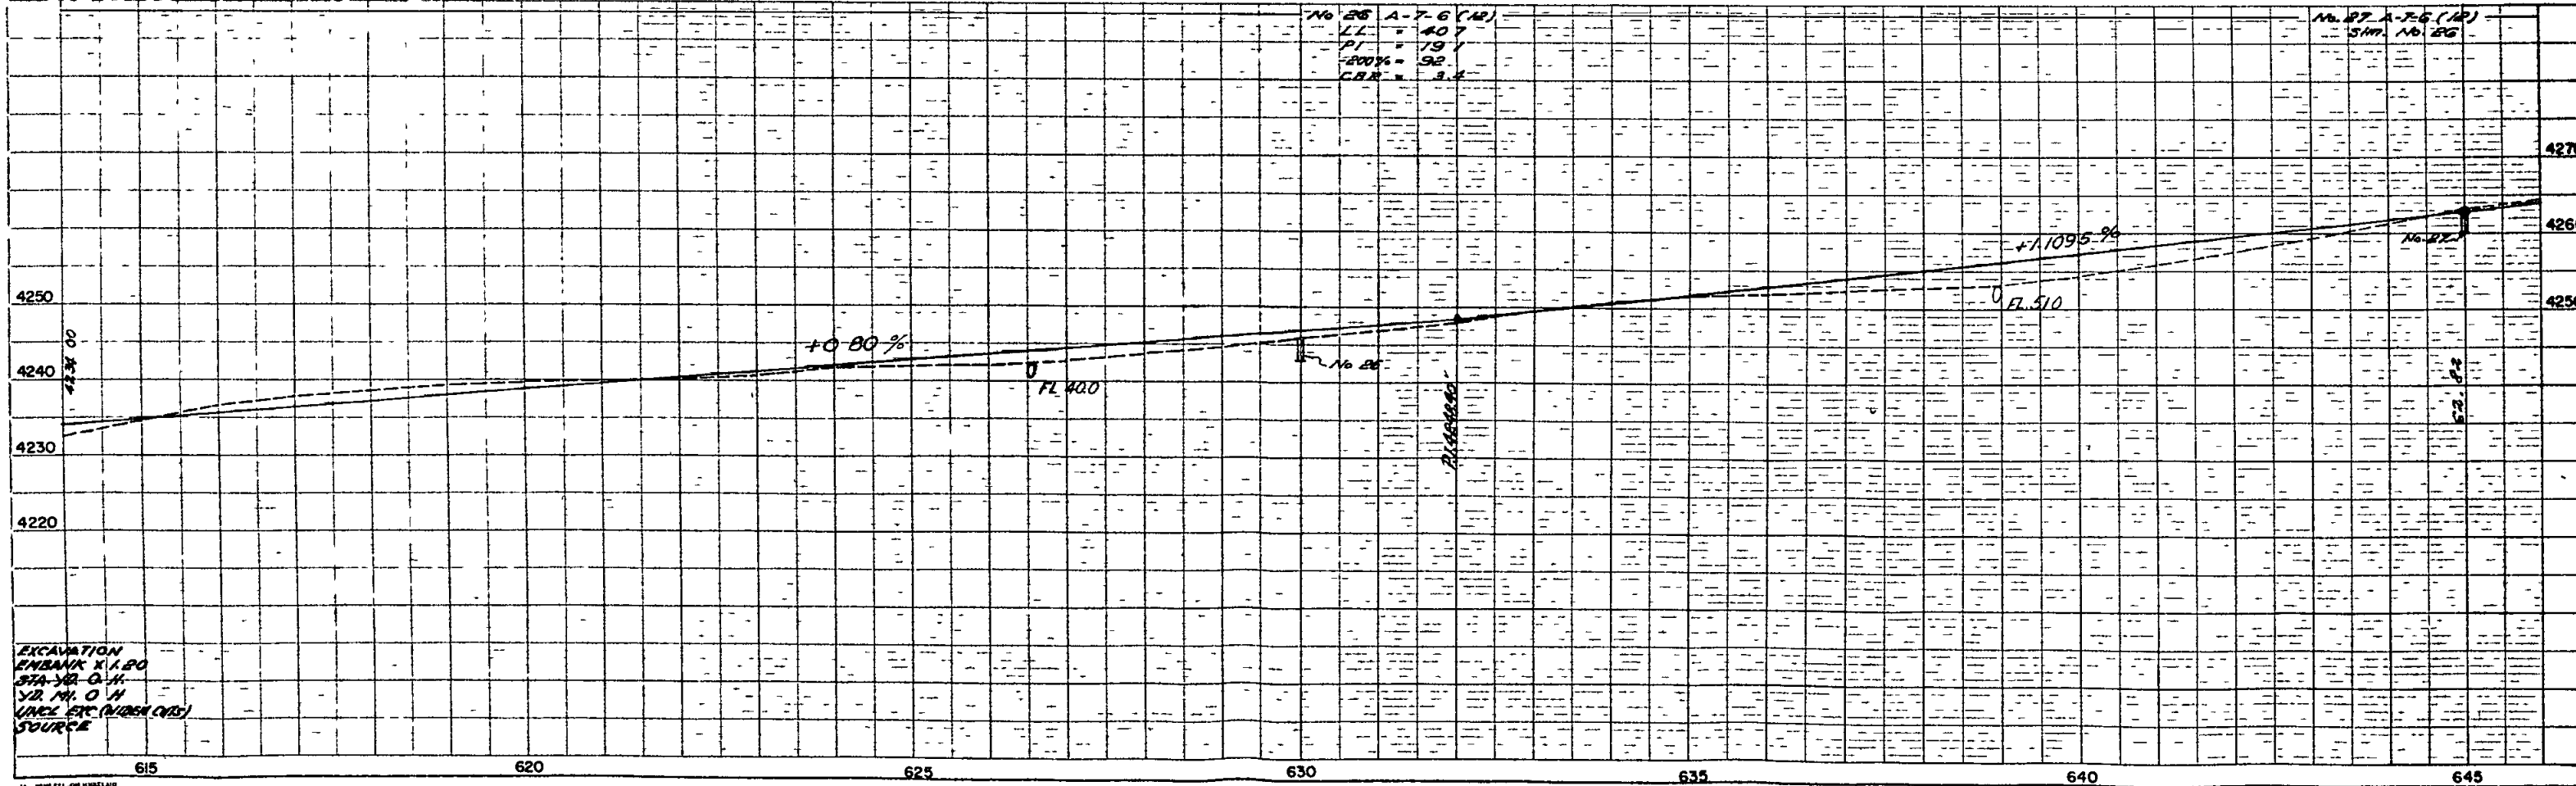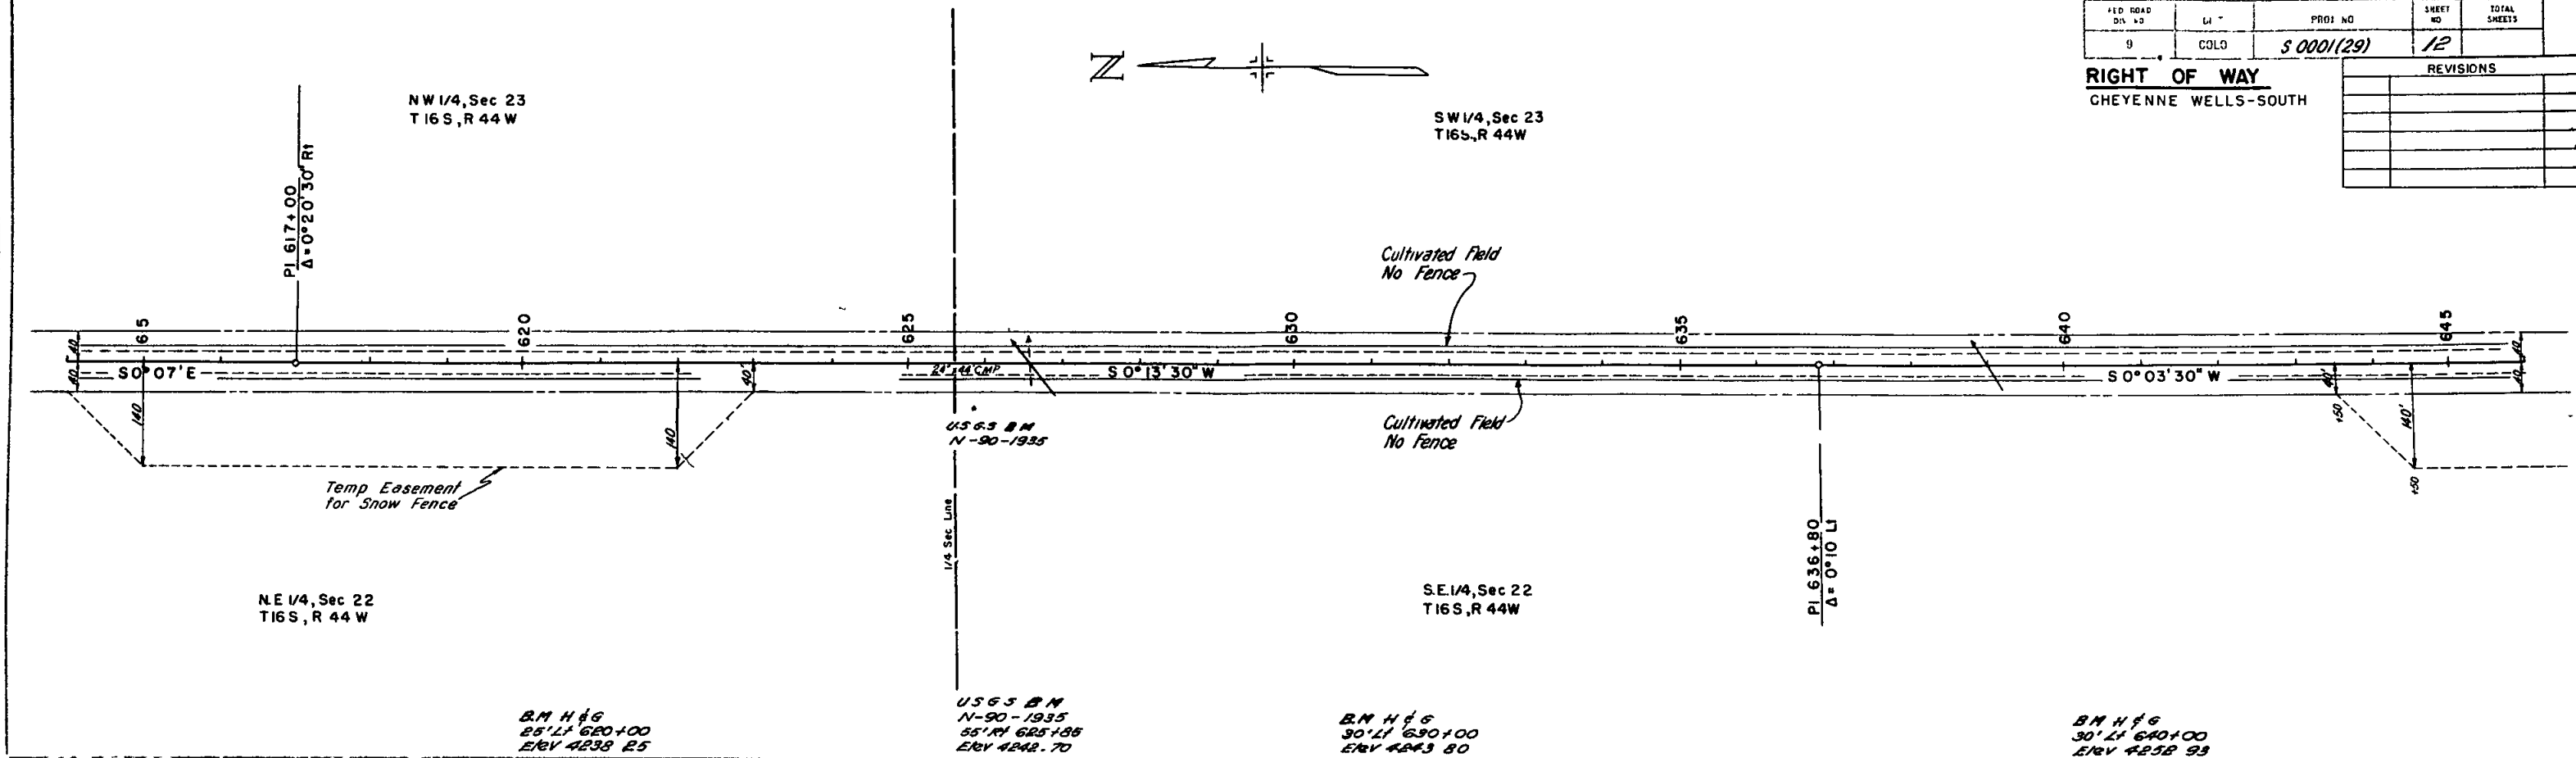

EXCAVATION
EMBANK X 1.50
3/2" 1/2" O.H.
UNCL. ETC (W/2000 CTS)
SOURCE


RIGHT OF WAY CHEYENNE WELLS-SOUTH	REVISION 1-1-68	
	1	1-1-68
	2	1-1-68
	3	1-1-68
	4	1-1-68
	5	1-1-68

RIGHT OF WAY CHEYENNE WELLS-SOUTH	REVISION 1-1-68	
	1	1-1-68
	2	1-1-68
	3	1-1-68
	4	1-1-68
	5	1-1-68

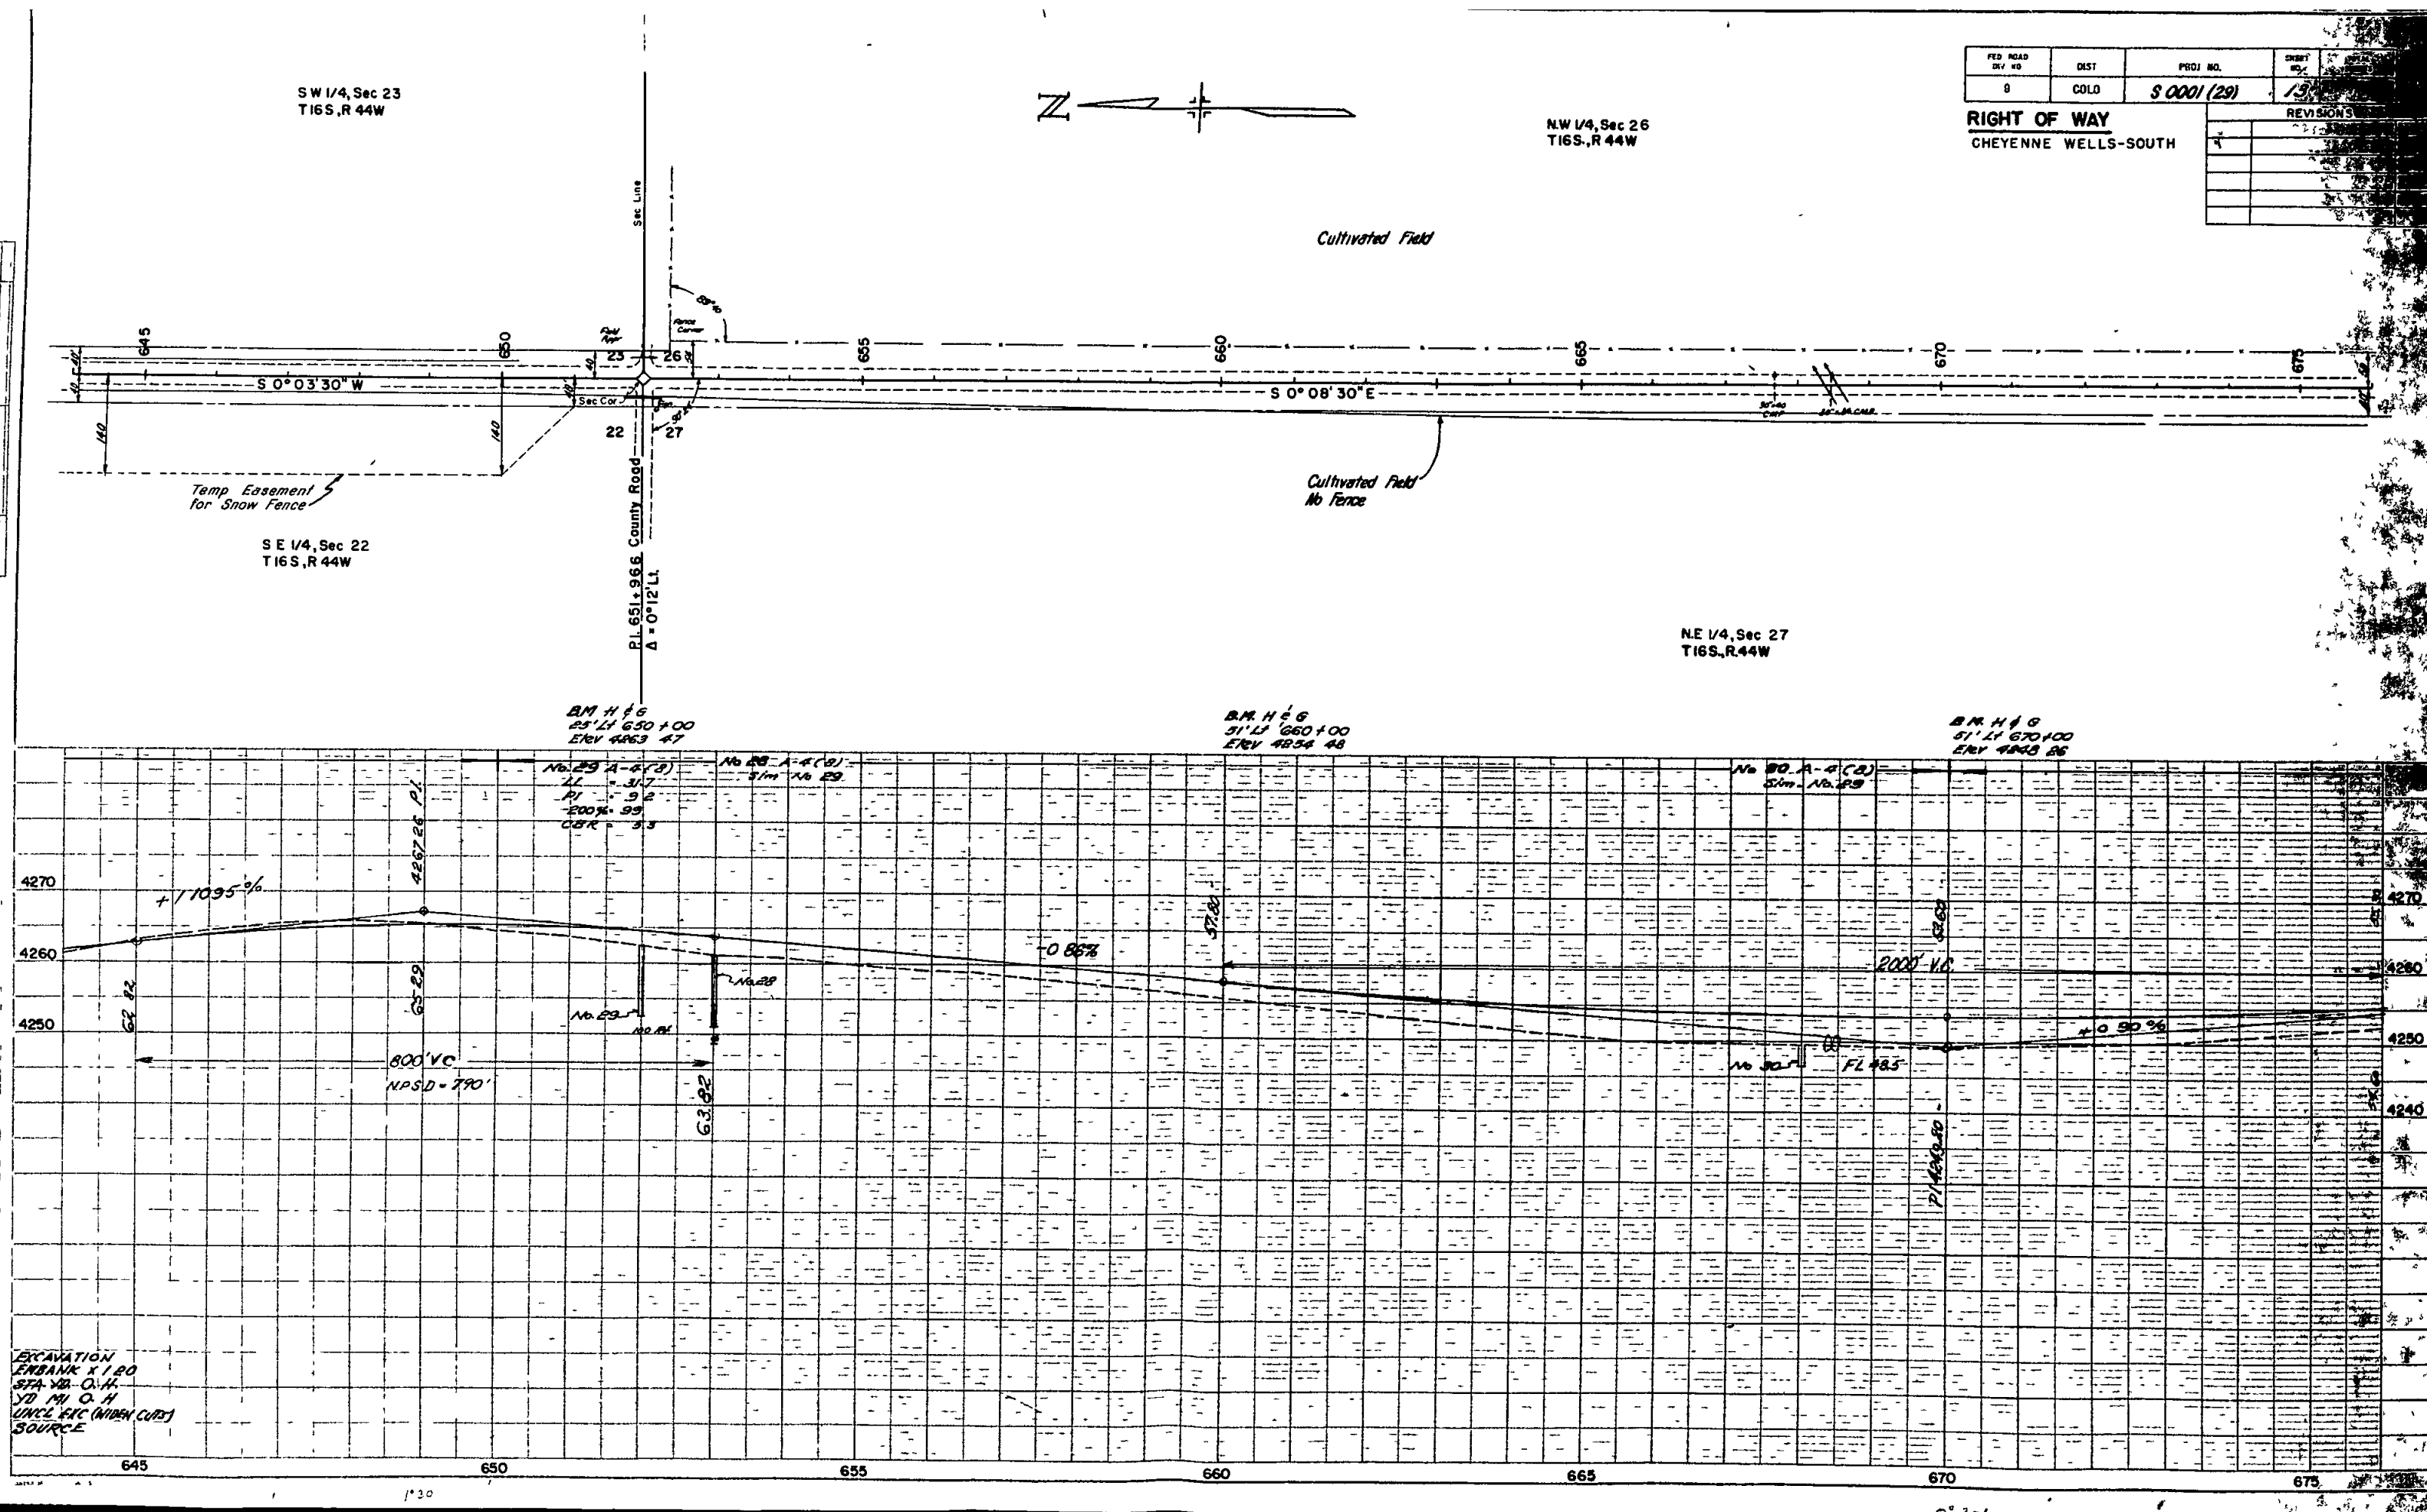


PLAN	DATE
DATE	
BY	
REVISIONS	
NO. 1	DATE
BY	
REVISIONS	
NO. 2	DATE
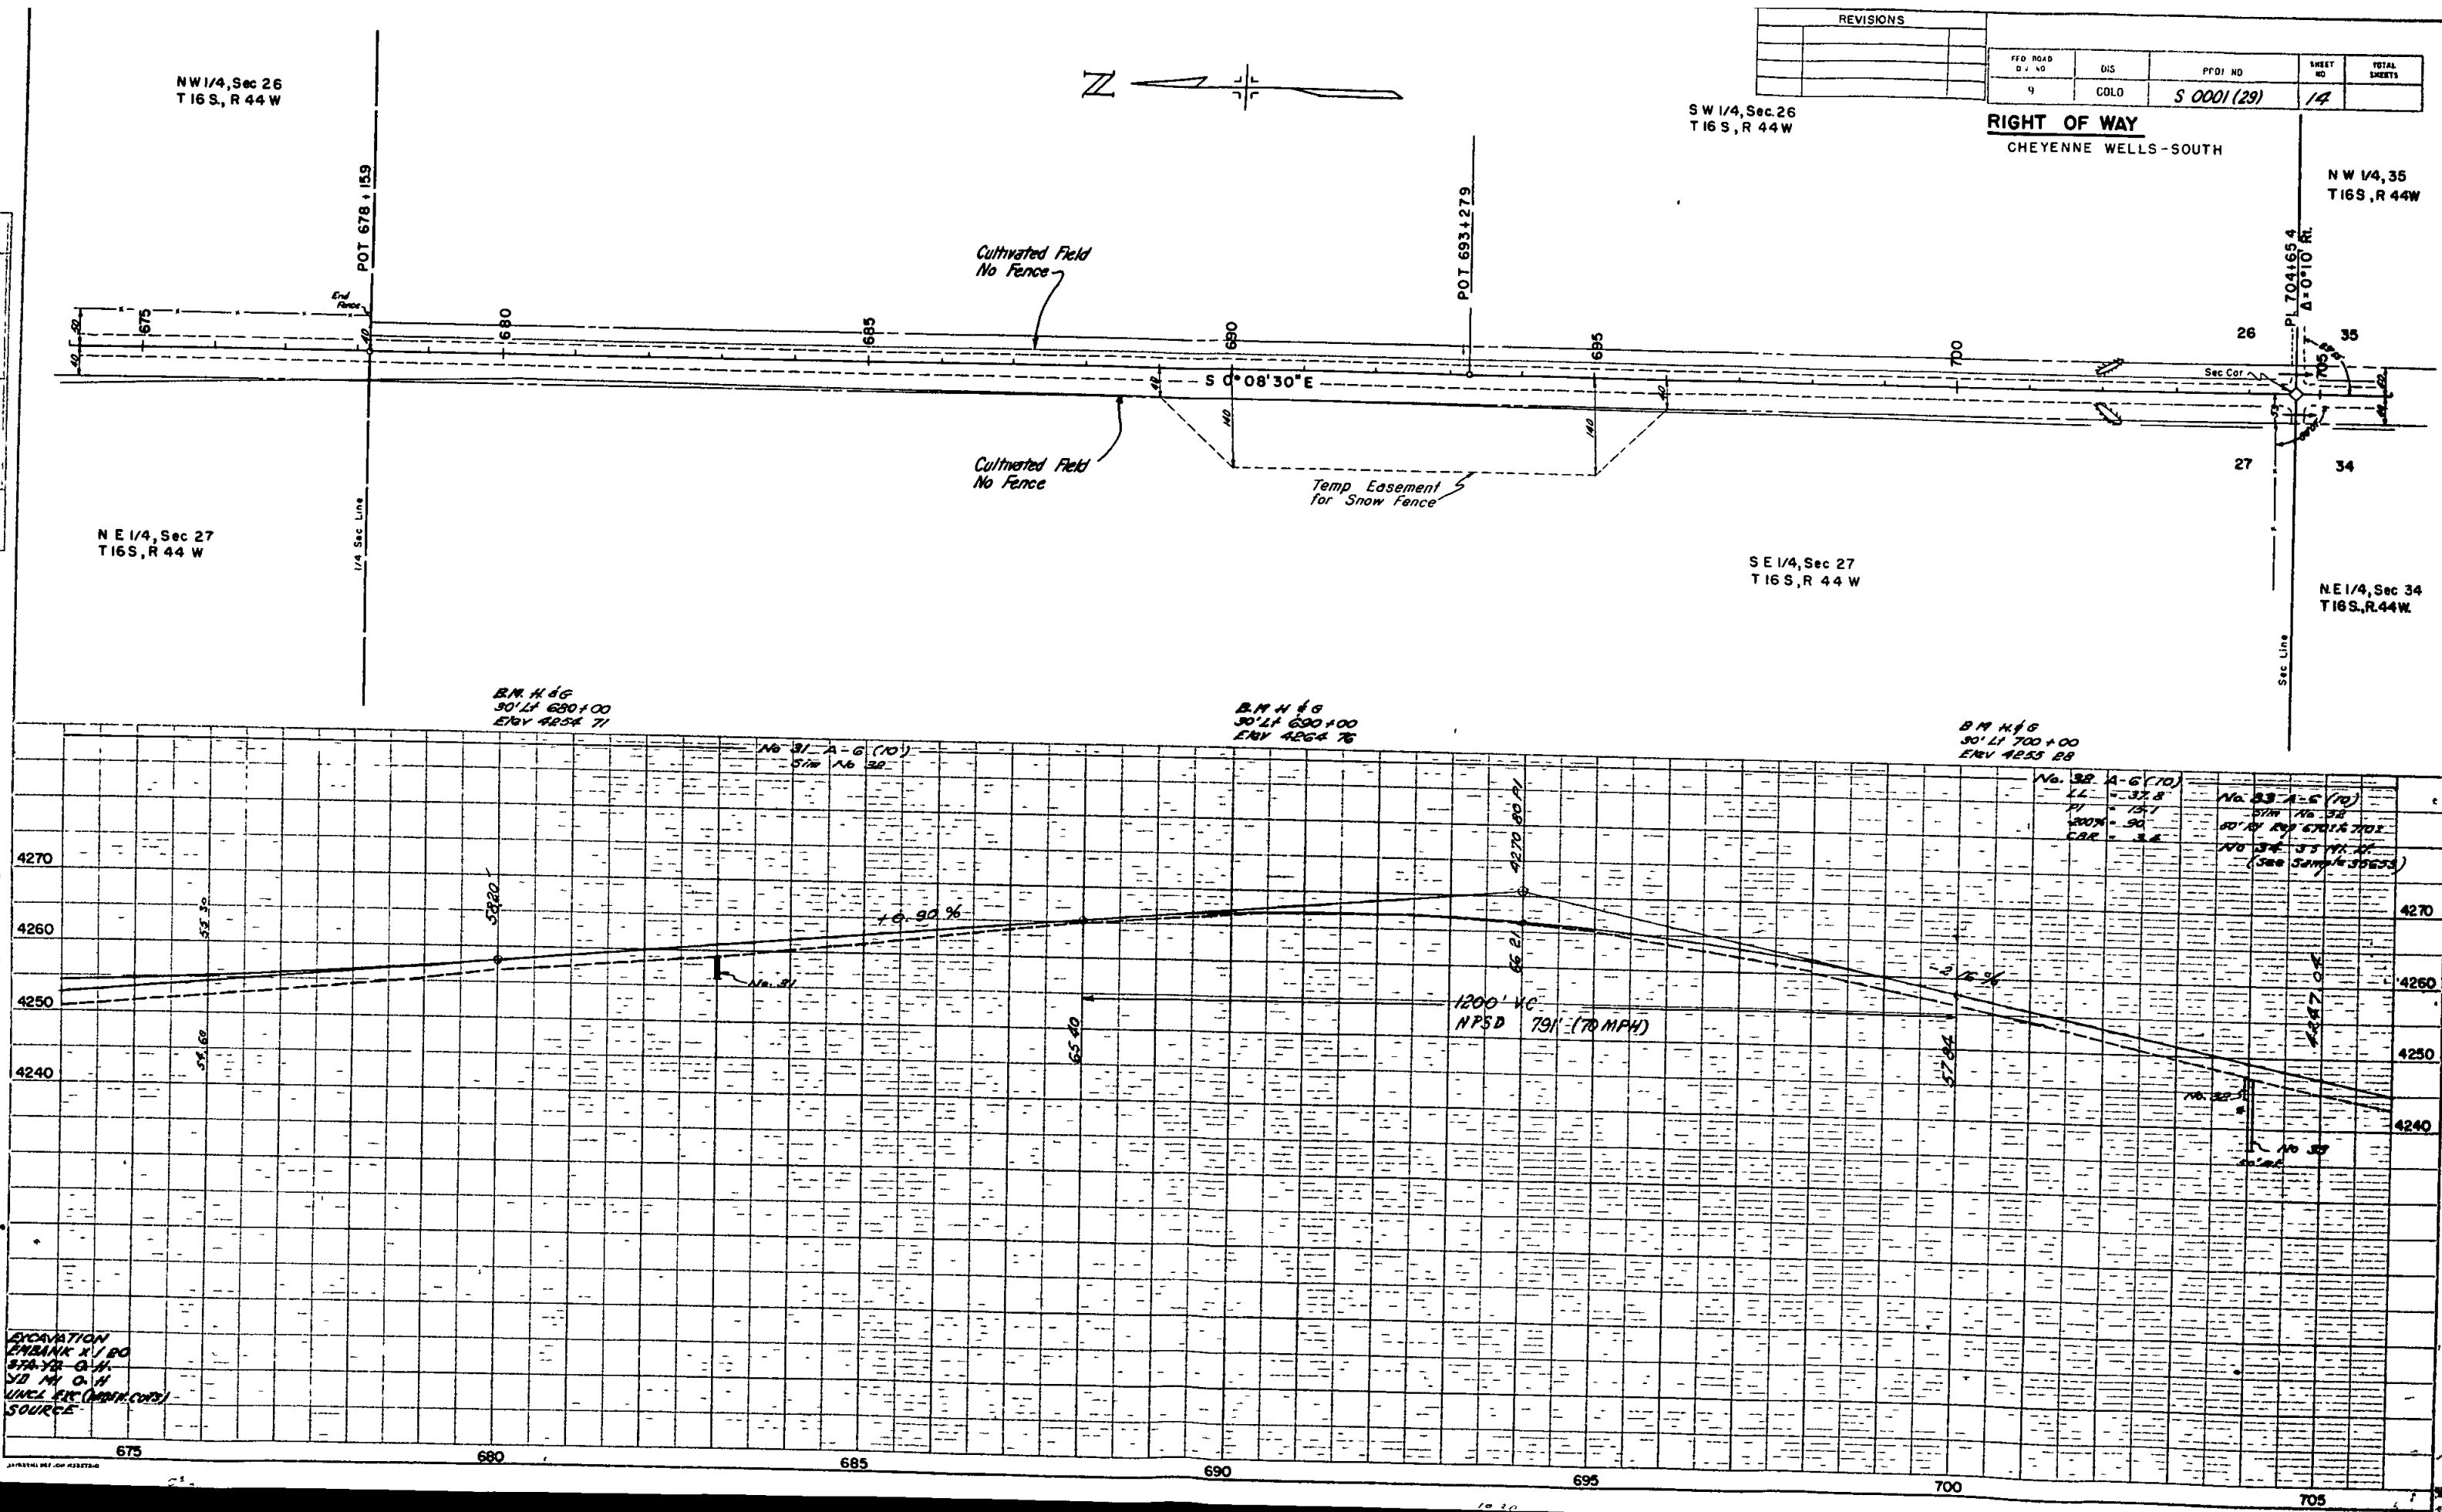

EXCAVATION
CHURCH X/100
574-78 G.H.
510 M O.H.
UNCL. EX. (MAY 1975)
SOURCE

 


NW 1/4, Sec. 35
T16S, R 44W

REVISIONS					
		FED. ROAD DIV. NO.	DIST.	PROJ. NO.	SHEET NO.
		9	COLO.	3 0001(29)	15
		RIGHT OF WAY			

RIGHT OF WAY

CHEYENNE WELLS-SOUTH

S.W 1/4, Sec 35
T 16 W, R 44 W

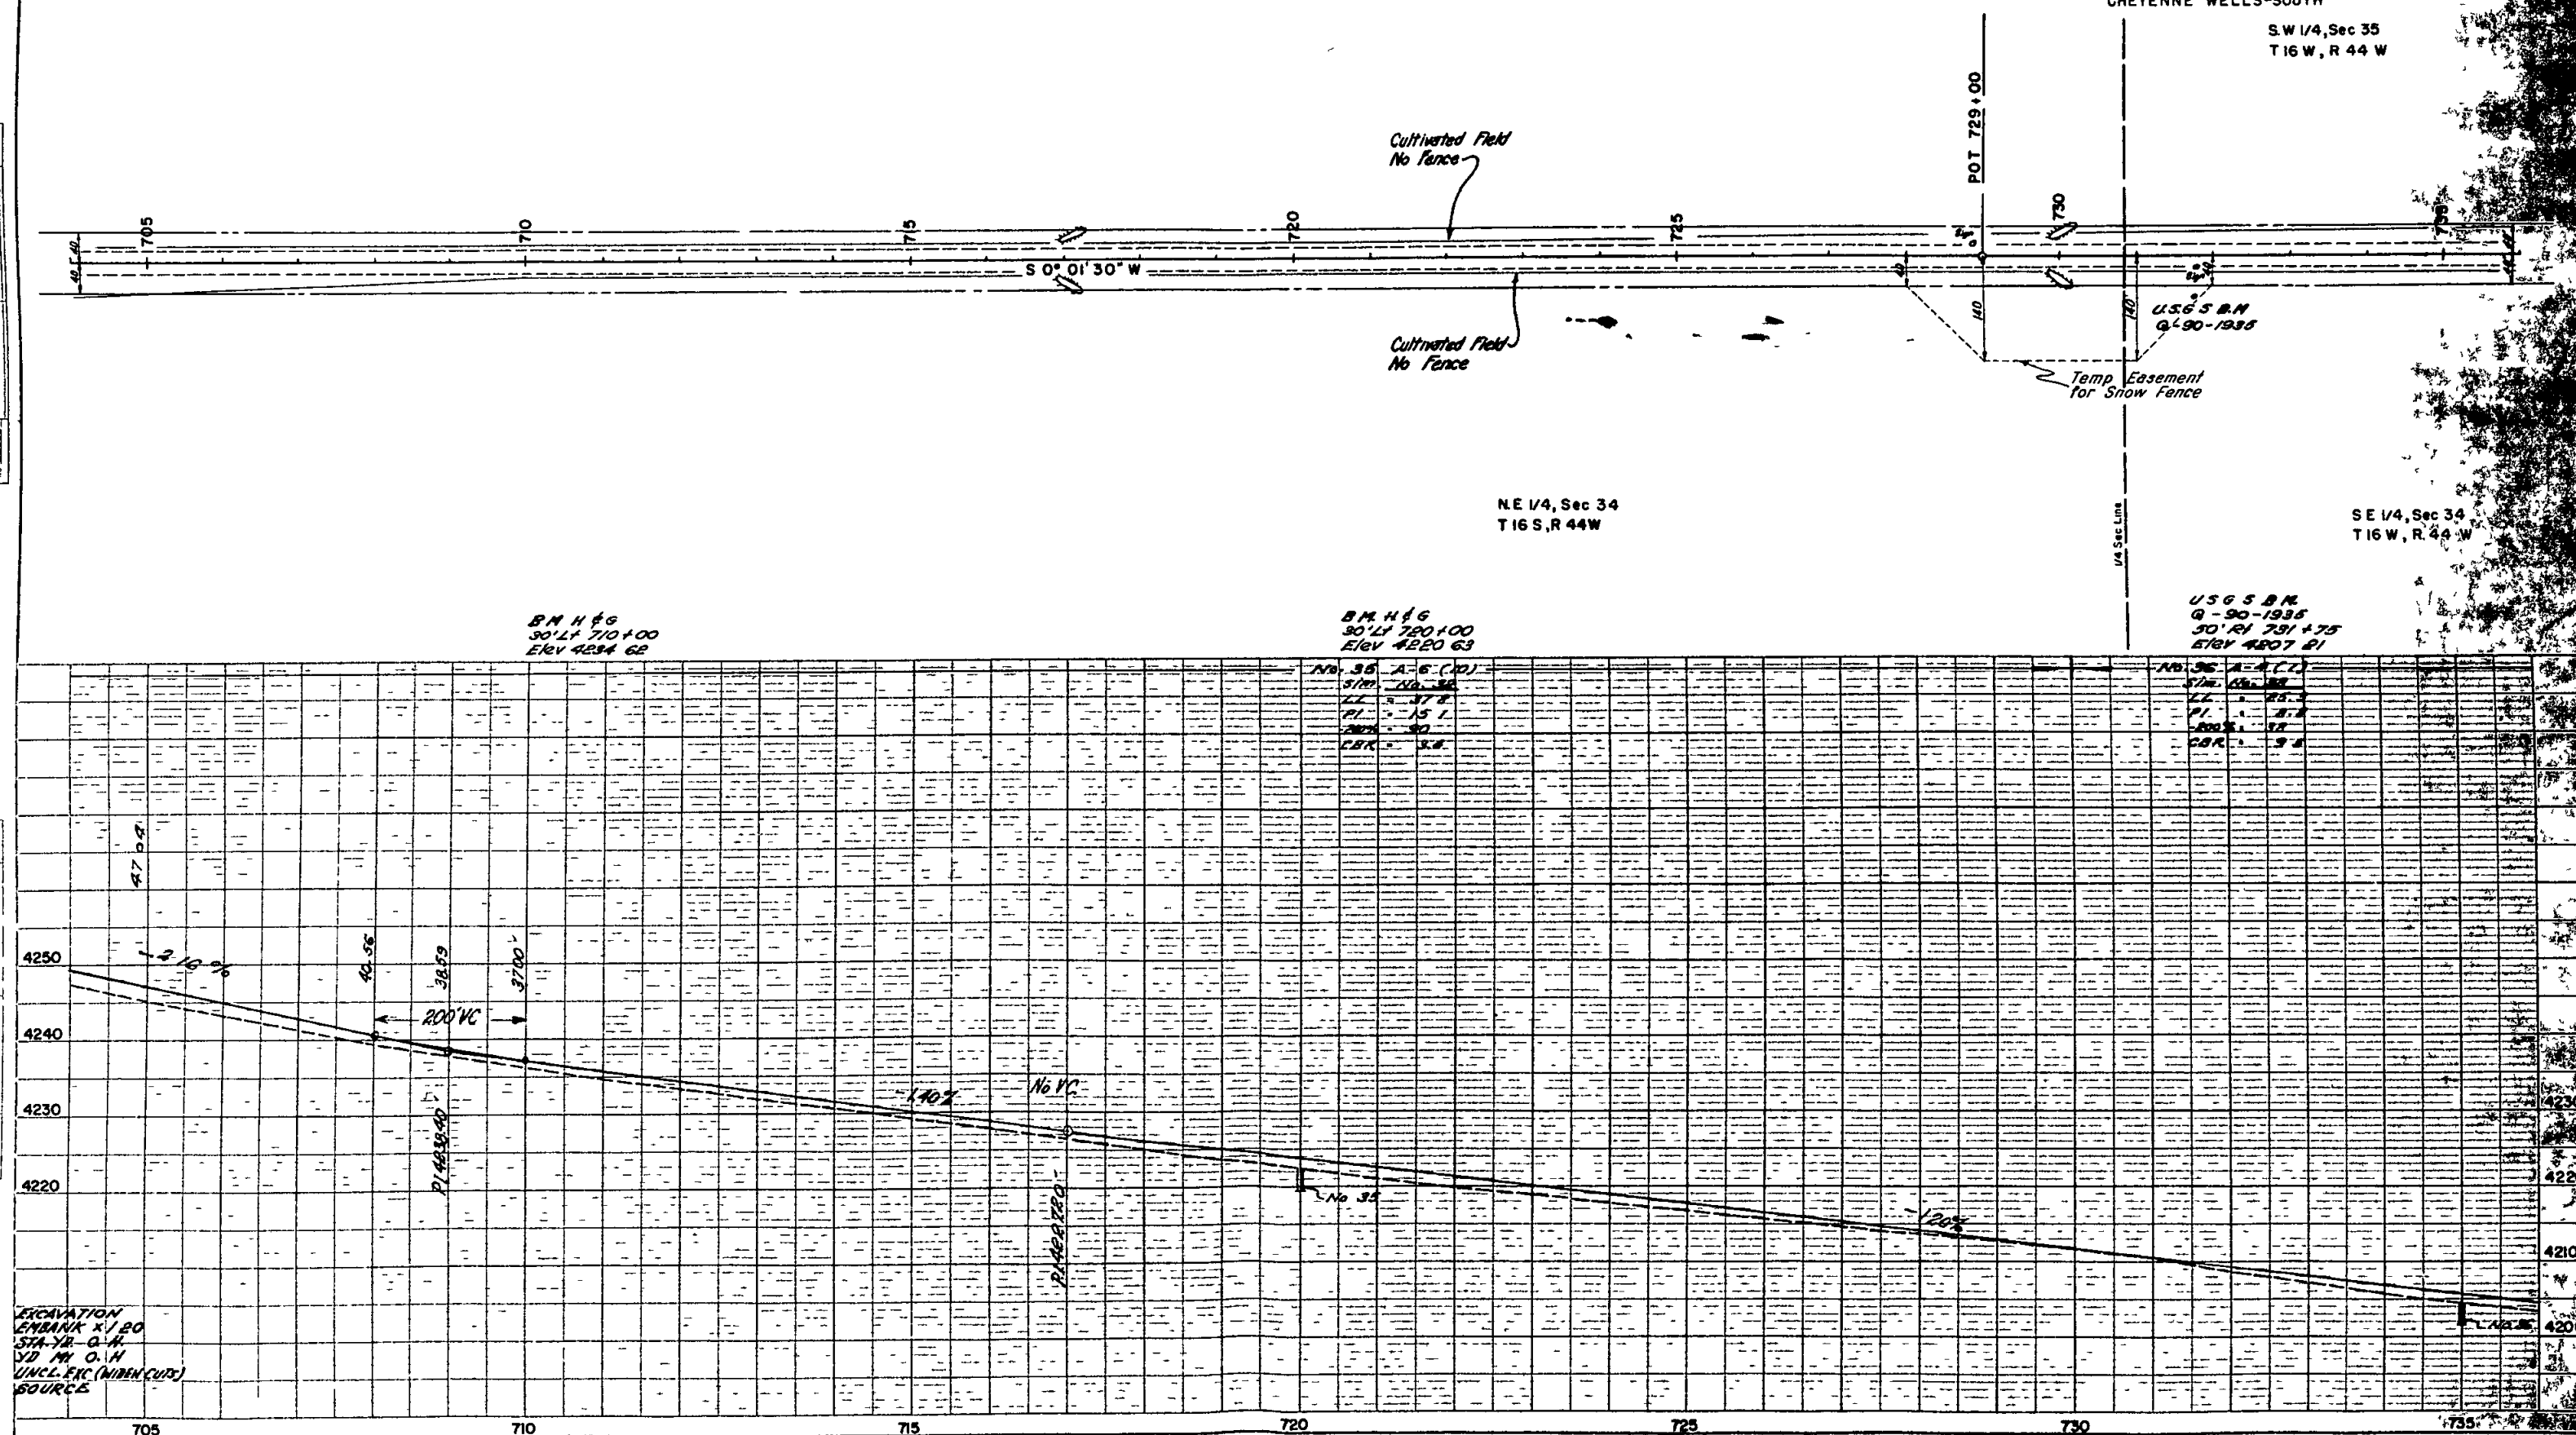


FED. ROAD DIV. NO.	DIST.	PROJ. NO.	SHEET NO.	TOTAL SHEETS
9	COLO.	3 0001(29)	16	

RIGHT OF WAY		REVISIONS	
CHEYENNE WELLS-SOUTH			

PLAN	DATE
BY	
CHECKED	
NOTED	
NO. 1	

PROFILE	DATE
BY	
CHECKED	
NOTED	
NO. 1	

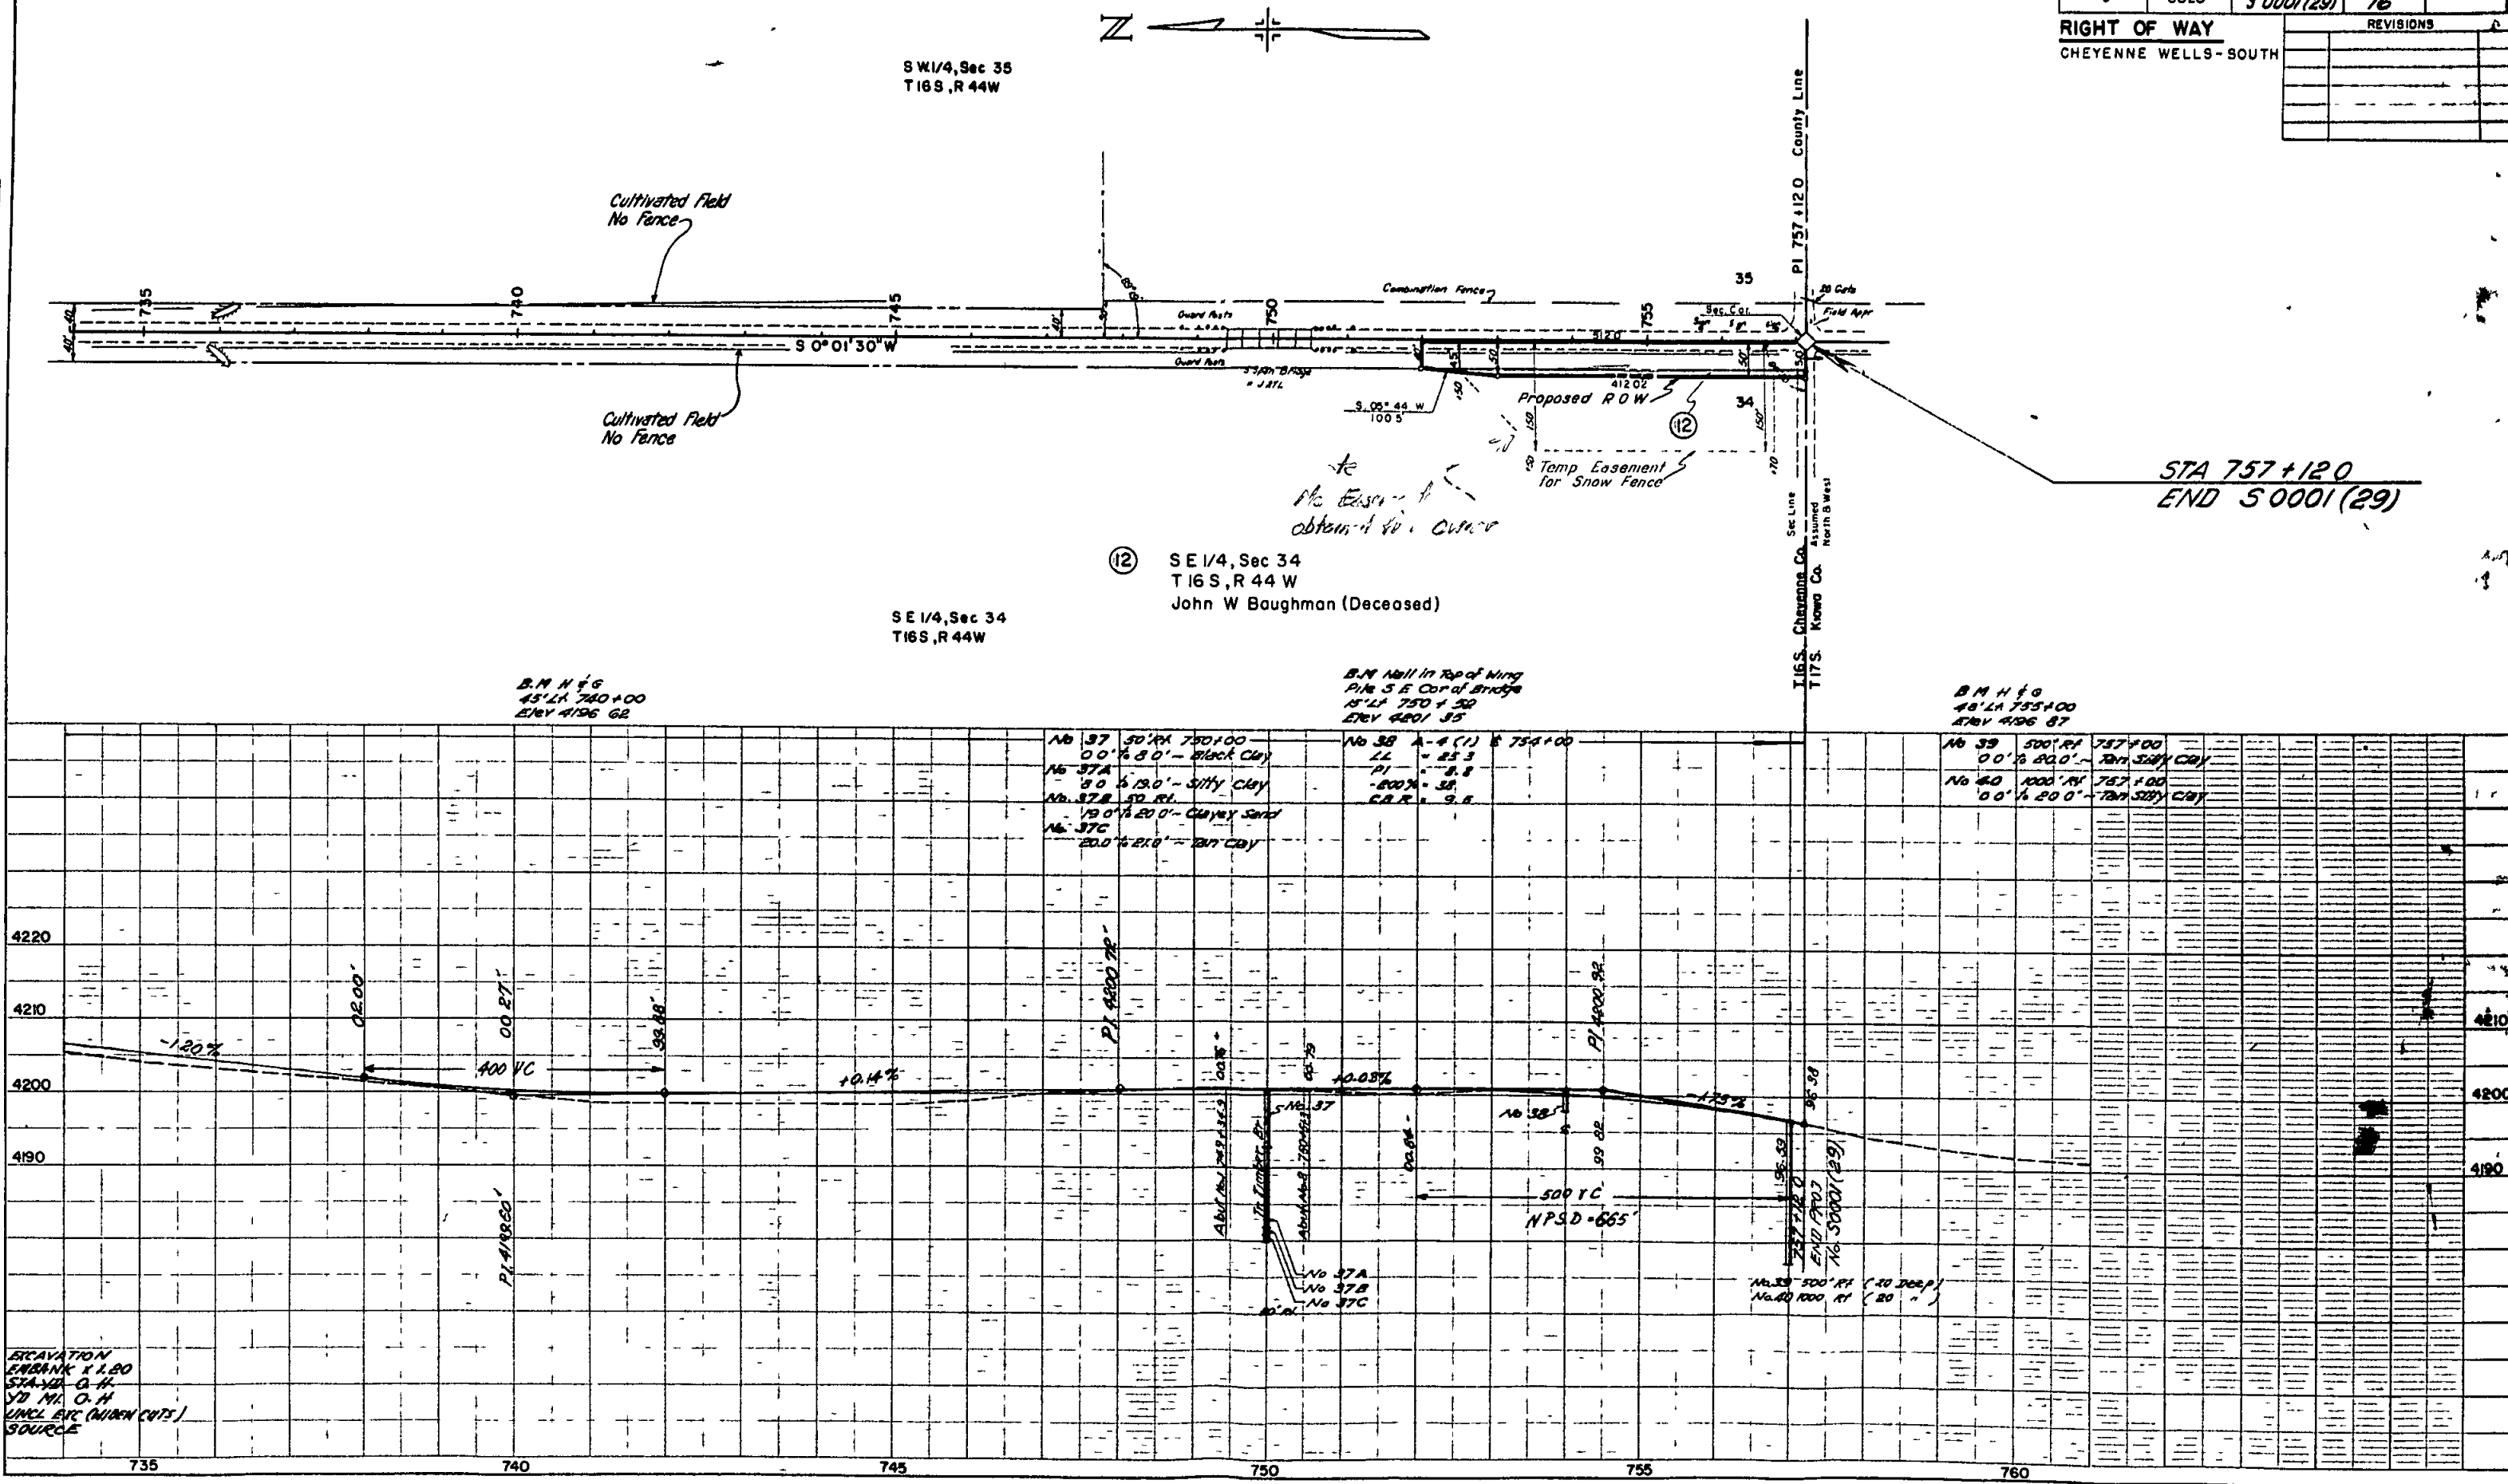

EXCAVATION
EMBANK X 1.20
STA-735+00
737 MI. O. H.
UNCL. ETC. (NORTH CHS.)
SOURCE