

FED. ROAD DIST. NO.	STATE	F.A.S. PROJ. NO.	SHEET NO.	TOTAL SHEETS
3	COLO.	55(2)	1	7

INDEX OF SHEETS

SHEET 1	TITLE & SKETCH PROJECT LOCATION
SHEETS 2-3-4	TABULATION OF PROPERTIES
SHEETS 5-6	ALIGNMENT PLAN OUTSIDE CRIPPLE CREEK
SHEET 7	ALIGNMENT PLAN INSIDE CRIPPLE CREEK

COLORADO STATE HIGHWAY DEPARTMENT PLAN AND PROFILE OF PROPOSED FEDERAL AID SECONDARY PROJECT NO.S5(2) STATE HIGHWAY NO. 67 TELLER COUNTY

CONVENTIONAL SIGNS


CENTER LINE OF SURVEY	850
RIGHT OF WAY LINES	---
ONE QUARTER SECTION LINE	---
SECTION LINE	---
TOWNSHIP OR RANGE LINE	---
RAILROAD TRACKS	---
BARBED WIRE FENCE	---
POLE LINES	o o o o o

SCALES OF ORIGINAL TRACINGS
ON PLAN, 1 IN. = 100 FT.
ON PROFILE 1 IN. = 100 FT. HORIZONTAL
1 IN. = 10 FT. VERTICAL
GRADE LINE ON PROFILE IS SHOWN AS GRADE OF FINISHED ROAD
GROSS LENGTH OF PROJECT } 11597.1 FEET = 2.196 MILES
NET LENGTH OF PROJECT }

RIGHT OF WAY INFORMATION OBTAINED FROM AVAILABLE COUNTY RECORDS

STA. 849+35.0
BEGINNING OF S5(2)
END OF F.A.S. 5-A(1)

STA. 966+03.0, END OF S5(2)

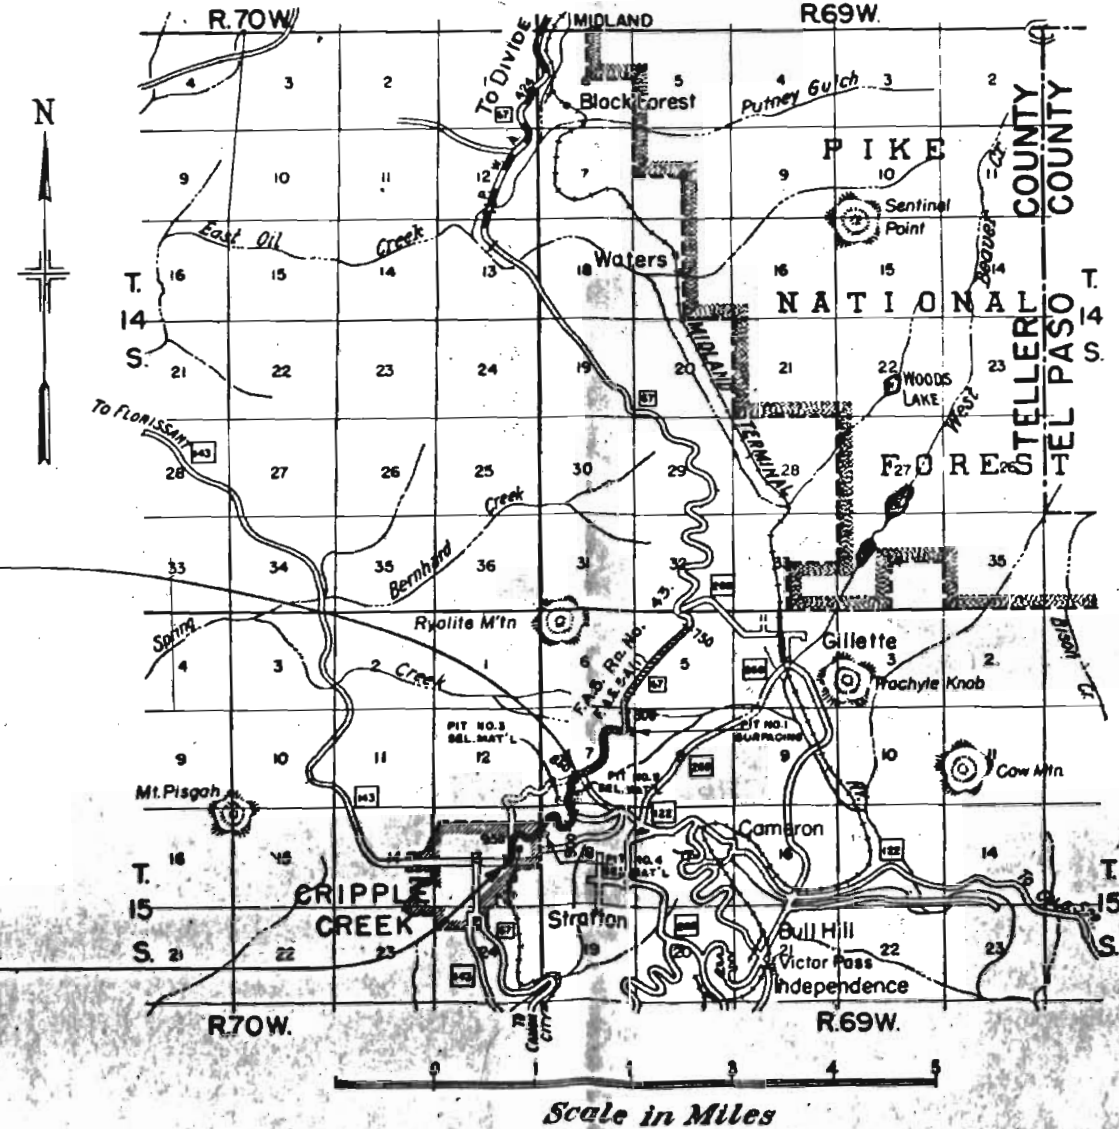

TABULATION OF PROPERTIES FOR F.A.S. S5(2)

F.A.S. S5(2)	STATE	F.A.S. S5(2)	SHEET NO.	TOTAL SHEETS
3	COLO	S 5 (2)	2	7


RIGHT OF WAY.

NO.	OWNER	LOCATION	AREA IN ACRES		ASSESSED VALUE			CONSTR. IMPR.		OWNER'S TAX RECORD	ESTIMATED DAMAGE	COURT DEPOSIT REQUIRED	REMARKS
			TOTAL	REQ'D.	IMP'S	LAND	PARCEL	REMOVE	REHABIL.				
42	ARTHUR DILTZ $\frac{3}{120}$, B. DILTZ $\frac{3}{120}$, H. DILTZ $\frac{6}{120}$, B.K. LANTZ $\frac{8}{120}$, G.C. FRICK $\frac{8}{120}$, H. FRICK $\frac{8}{120}$, L. DILTZ $\frac{3}{120}$, EDITH RAHM $\frac{3}{120}$; E. RAHM, B. DILTZ, A. DILTZ, L. DILTZ OWN $\frac{12}{120}$ C/O EDITH RAHM 18 30. CORONA, COLORADO SPRINGS, COLO.	LODE CLAIM N° 10 000 VIRGINIUS	4.297	0.197	NONE	\$ 130.00				PAID 1945			
43	OLD BILL MINING INC C/O PH STEVENSON	LC N° 10130 - LAST CHANCE	4.416	0.193	NONE	\$ 90.00				PAID 1945			
44	2261 YORK ST. DENVER, COLO	LC N° 10015 AM - DOCTOR	5.449	TRACT N° 1-1.258 TRACT N° 2-0.380	NONE	\$ 50.00				PAID 1945			
45	HAROLD FRICK 1513 41 NORTH, SEATTLE, WN	LC N° 10041 - APEX	1.552	0.125	NONE	\$ 20.00				PAID 1944			
46	OLD BILL MINING INC V.G. HILLS $\frac{1}{10}$ 2678 HUDSON DENVER 7, COLO	LC N° 9624 - FLYING DUTCH- MAN	5.602	0.931	NONE	\$ 110.00				PAID 1945			
47	V.G. HILLS $\frac{1}{10}$ OF 0.190 ACRES F.G. WILLIS $\frac{8}{10}$ OF 0.190 ACRES BAXTER SPRINGS, KANS. - TELS A FINANCE CO. C/O VICTOR HUNGERFORD, EXCHANGE NATIONAL BANK, COLORADO SPRINGS, COLO.	LC N° 9613 - FORTUNE	3.693	TRACT N° 1-0.412 TRACT N° 2-1.356	NONE	\$ 190.00	3H 253 P2 353			PAID 1944			FG. WILLIS & V.G. HILLS IN TRACT N° 1
48	HAROLD FRICK V.G. HILLS $\frac{1}{10}$ OF 0.972 ACRES	LC N° 8797 - MAGPIE	6.887	0.897	NONE	\$ 150.00				PAID 1944			V.G. HILLS PORTION BETWEEN 9624 & 8797
49	TENDERFOOT MINING CO - 1010 FIRST NATIONAL BANK BLDG DENVER COLO	LC N° 8691 - LARENCE WARDEN	9.730	1.439	NONE	\$ 485.00				PAID 1944			
50	TELSA FINANCE CO.	LC N° 8798 - KERR	6.575	0.882	NONE	\$ 350.00				PAID 1945			
51	TELSA FINANCE CO	LC N° 11181 - EVA BELLE	0.686	0.363	NONE	\$ 30.00				PAID 1945			
52	M.W. KESSEY, CRIPPLE CREEK, COLO.	LC N° 9097 - EXCELSIOR	8.529	1.040	NONE	\$ 430.00				PAID 1944			
53	CRIPPLE CREEK TRADING & MINING CO.	LC N° 10534 - LAST CHANCE	2.556	TRACT N° 1-0.068 TRACT N° 2-0.039	NONE	\$ 125.00				PAID 1917			TO BE SOLD
54	BOX 36, COLORADO SPRINGS, COLO.	LC N° 10534 - FLORENCE NIGHTINGALE	2.684	0.280	NONE	\$ 135.00				PAID 1917			TO BE SOLD
55	W.C. CALHOUN 826 MARION ST. DENVER, COLO.	LC N° 14409 - BADGER	0.766	0.157	NONE	\$ 40.00				PAID 1944			
56	TELSA FINANCE CO.	LC N° 9613 - WILABEL	0.628	0.026		\$ 30.00				PAID 1945			
57	GUMEAR ESTATE C/O JAMES T LOOKE	LC N° 8675 - MARY A.	6.330	TRACT N° 1-1.037 TRACT N° 2-0.242	NONE	\$ 310.00				PAID 1944			
58	HARRISON BLDG. CANON CITY, COLO	LC N° 8675 - ELLA W	5.843	TRACT N° 1-0.179 TRACT N° 2-0.933	NONE	\$ 290.00		PORTAL (TIMBER)	6'X 7'X 48' C.B.C.	PAID 1944			
59	QUEEN BESS MINING CO - C/O JOHN CORTELLINI, BOX 264, LEADVILLE, COLO.	LC N° 7530 AM. QUEEN BESS	5.360	1.439	NONE	\$ 440.00				PAID 1944			
60	PERRY & FLOSSIE GORTNER 519 COFFMAN ST LONGMONT, COLO.	LC N° 8661 MOLLIE KATHLEEN	5.978	1.459	\$ 300.00	\$ 300.00		ORE BIN	ORE BIN	PAID 1945			
61	GOLD KING MINING CO. C/O H.A. MALINEUX	LC N° 8575 - ROSETTA	4.466	1.028	NONE	\$ 220.00				PAID 1944			
62	WINCHESTER HOTEL, SYRACUSE, N.Y.	LC N° 8740 - TRIANGLE	1.147	0.426	NONE	\$ 50.00				PAID 1944			GOLD KING MACH.-IMPROVE. ASSESSMENT PART
63		LC N° 7419 - JIM BLAINE	7.975	0.056	NONE	\$ 390.00				PAID 1944			OF \$ 8080 ON OTHER PROPERTIES
64		LC N° 7377 - EL PASO	10.074	1.297	NONE	\$ 500.00				PAID 1944			
65		LC N° 8833 - ECL & F	4.153	0.526	NONE	\$ 200.00				PAID 1944			
66	GOLD KING MINING & STRATTON CRIPPLE CREEK MIN. & DEV. CO.	LC N° 8833 - LOOKOUT	0.451	0.378	NONE	\$ 50.00				PAID 1937			EAST SIDE R/W STRATTON CCM & D DOES NOT CLOSE AND IS NOT WRITTEN UP SEPARATELY
67	STRATTON & CRIPPLE CREEK MINING & DEV. CO	LC N° 8751 - JEWEL	7.200	1.171	NONE	\$ 720.00				PAID 1945			
68	117 E. PIKE'S PEAK AVE. COLORADO SPRINGS	LC N° 8721 AM. T.E. MERRITT	8.940	0.132	NONE	\$ 890.00				PAID 1945			
69	LYNN JEFFREYES, LAKE GEORGE COLO	LC N° 11778 - EMMA ABBOTT	0.960	0.061	NONE	\$ 50.00				PAID 1945			
70	STRATTON & CRIPPLE CREEK MINING & DEV CO	LC N° 9071 - NEW BOSTON	3.930	1.172	NONE	\$ 390.00				PAID 1945			
71	WM. ALTER, 710 MAJESTIC BLDG. DENVER, COLO.	LC N° 8371 - SURPRISE	1.262	0.100	NONE	\$ 60.00				1936 SOLD FOR TAX			STRATTON & CRIPPLE CREEK M&D CO. PORTION NOT INVOLVED
72	STRATTON & CRIPPLE CREEK MINING & DEV. CO.	LC N° 18090 - ALICE #2	0.753	TRACT N° 1-0.018 TRACT N° 2-0.028	NONE	\$ 80.00				PAID 1945			
73	E.E. QUENTIN, 7818 EXCHANGE, LA JOLLA, CALIF.	LC N° 10086 - KANSAS CITY	1.324	1.114	NONE	\$ 30.00				PAID 1945			
74	PERRY & FLOSSIE GORTNER	LC N° 8068 - ELDORADO	10.164	2.170	NONE	\$ 510.00				PAID 1945			
75	CRIPPLE CREEK TRADING & MINING CO	LC N° 9873 - OLD DOMINION #2	4.624	0.065	NONE	\$ 230.00				PAID 1920			TO BE SOLD. ROANOKE-JAMES RIVER-OLD DOMINION IN AC.
76	MONMOUTH INV. CO. 414 EQUITABLE BLDG. DENVER	LC N° 8667 - AM. BLUE BIRD	4.380	0.940	NONE	\$ 220.00				PAID 1937			TO BE SOLD.

FED. ROAD DIST.	STATE	F. A. S. PROJ. NO.	SHEET NO.	TOTAL SHEET
3	COLO.	S 5 (2)	6	7

8721 AM SCALE 1" = 100'
RIGHT OF WAY

N. W. $\frac{1}{4}$ SEC. 18 T. 15 S. R. 69 W.

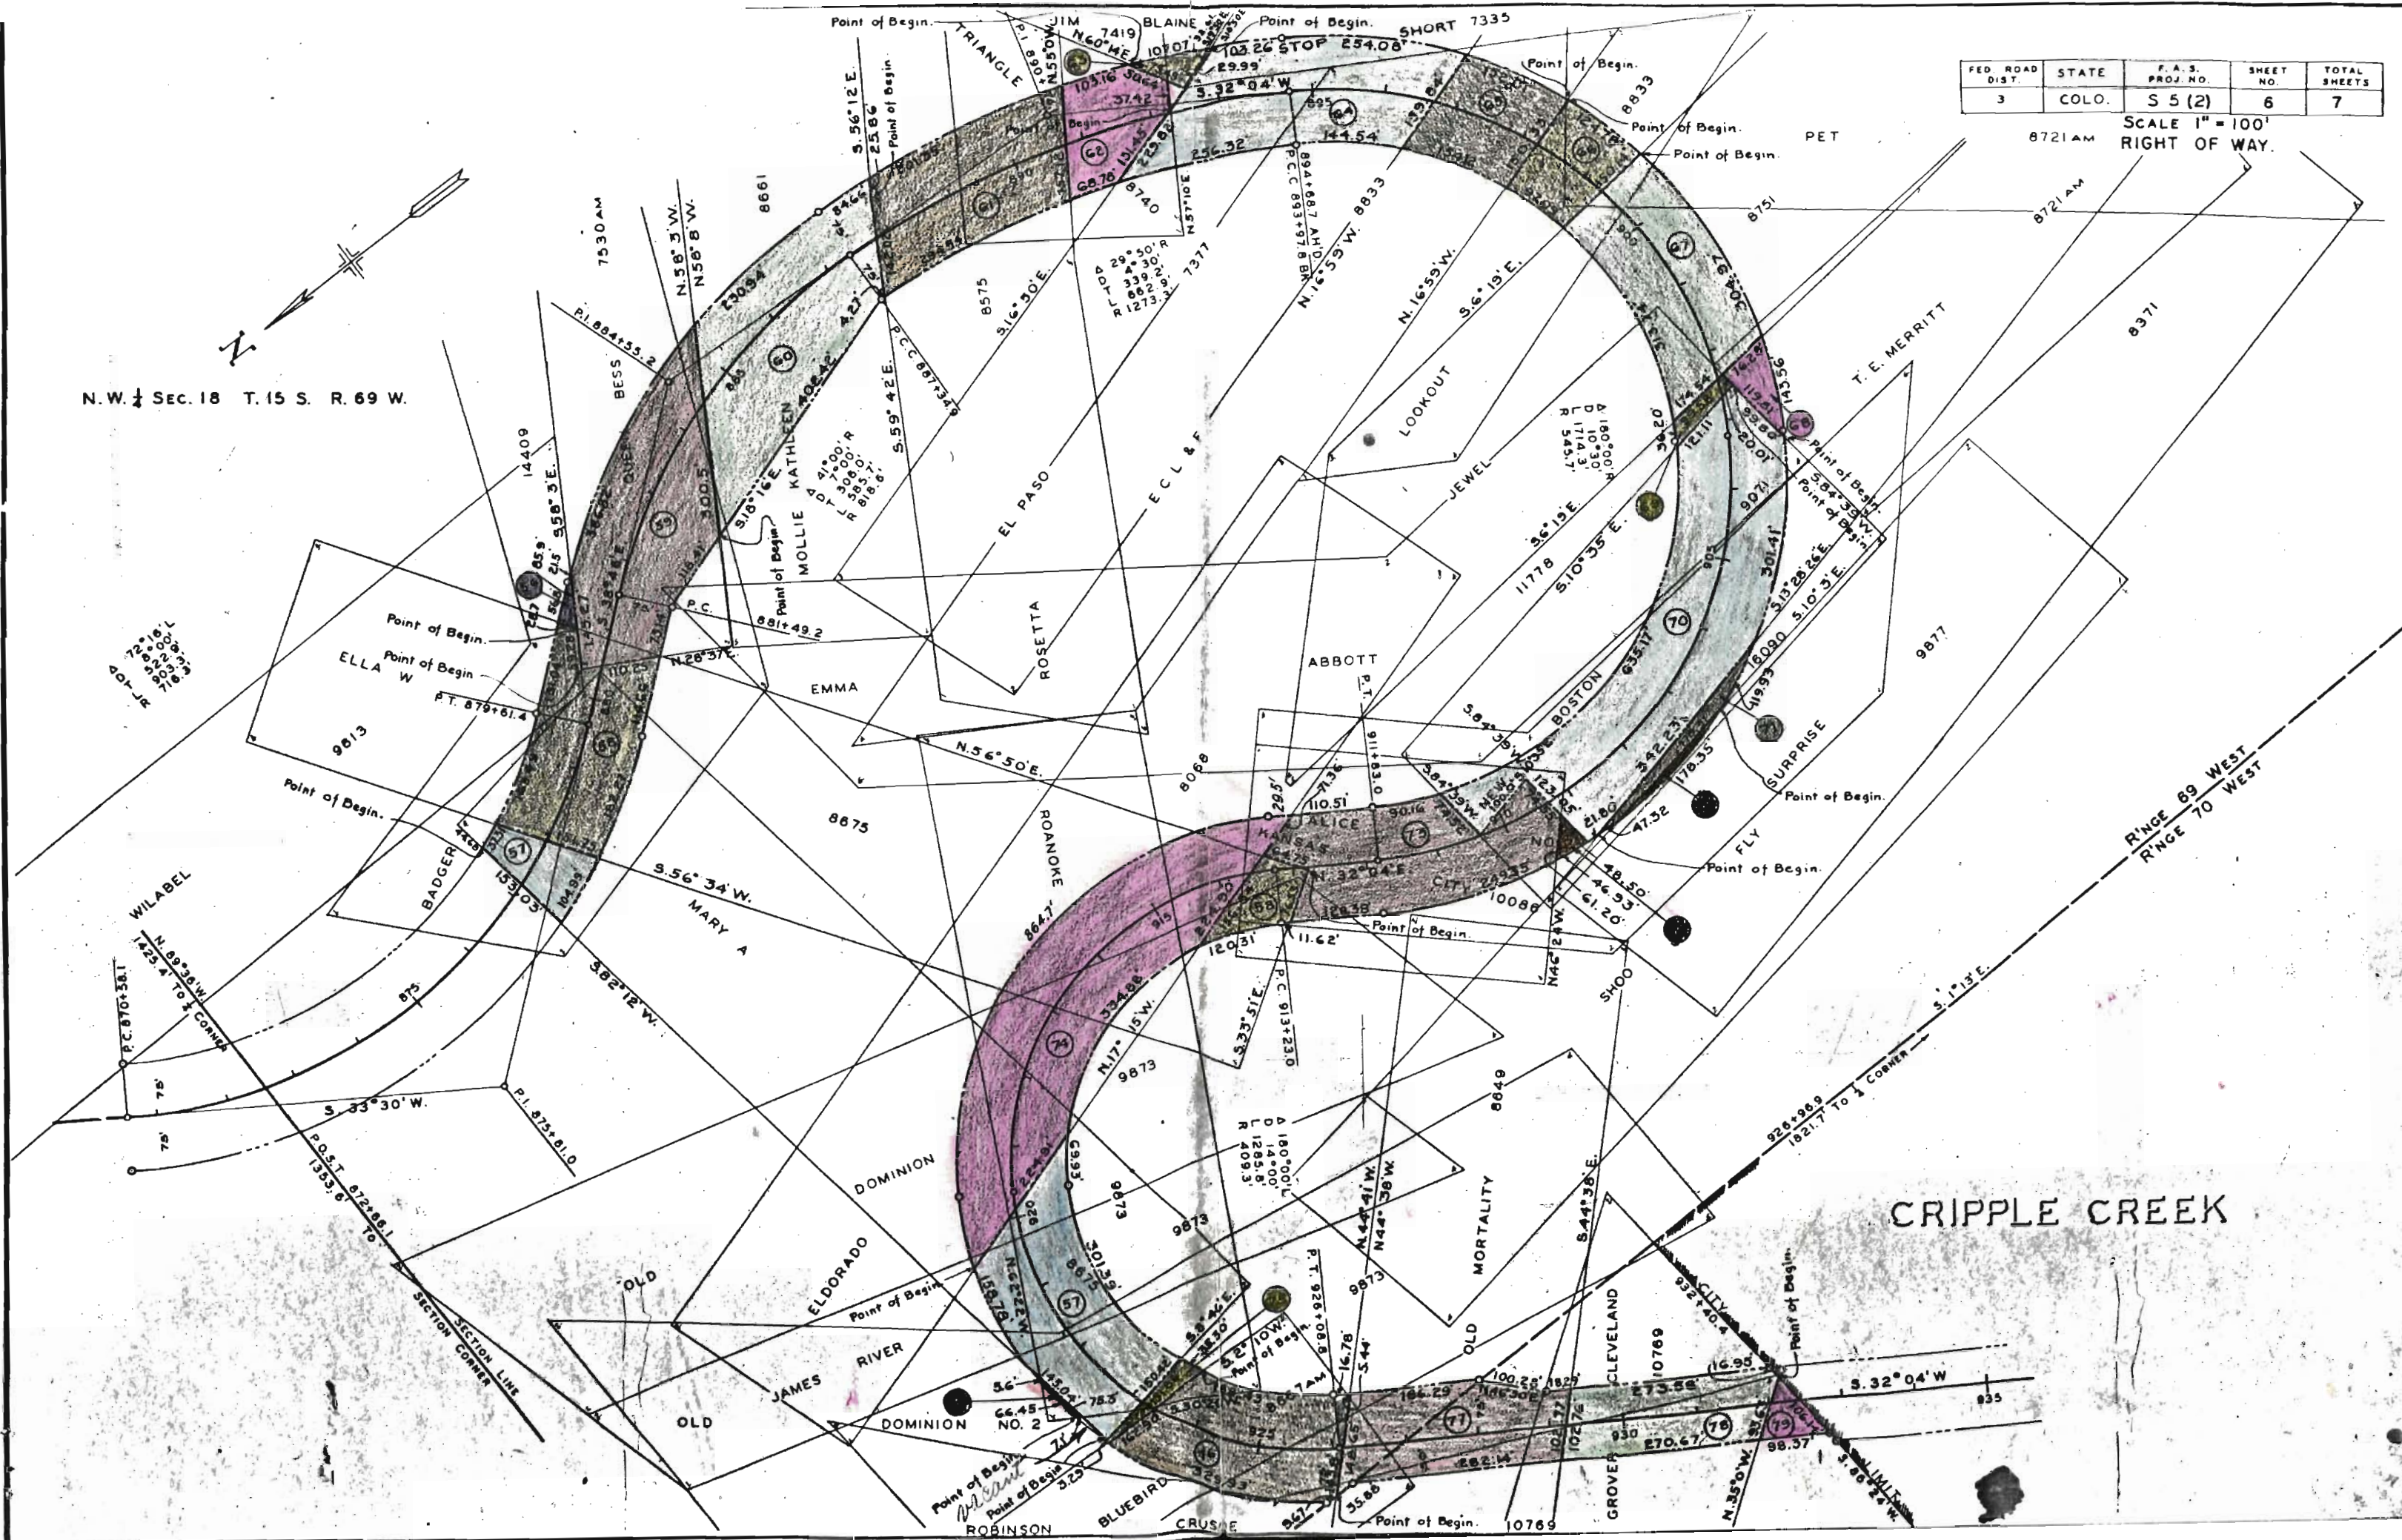

FED. ROAD DIST. NO.	STATE	F.A.S. PROJ. NO.	SHEET NO.	TOTAL SHEETS
1	COLO.	S 5 (2)	7	7

RIGHT OF WAY.

940.3' TO SEC. COR.
926+96.9

1821.7' TO 1/4 COR.
S. 1° 13' E.

S. 32° 04' W.

CITY LIMIT
932+40.4
S. 86° 24' W.

SUBDIVISION OF HAYDEN PLACER ADD.

A = 78° 20' R.
D = 10"
T = 442.3
L = 753.5
R = 573.0

GALENA

CARBONATE

PIKES

PEAK

P.L. BAYWOOD

GOLDEN

N. 8.6° 39' E.

SUBDIV OF
EAST EATON

THE ORIG. TOWNSITE
FREMONT
NOW


THE ORIG. TOWNSITE
FREMONT
CRIPPLE CREEK

LAST CARR


FIFTH

LAST BENNETT
E. 89° 15' W.

SCALE: 1"=100'

 


CRIPPLE CREEK, COLO.
N.E. 1/4 SEC. 13-TWP. 15 SOUTH RANGE 70 WEST

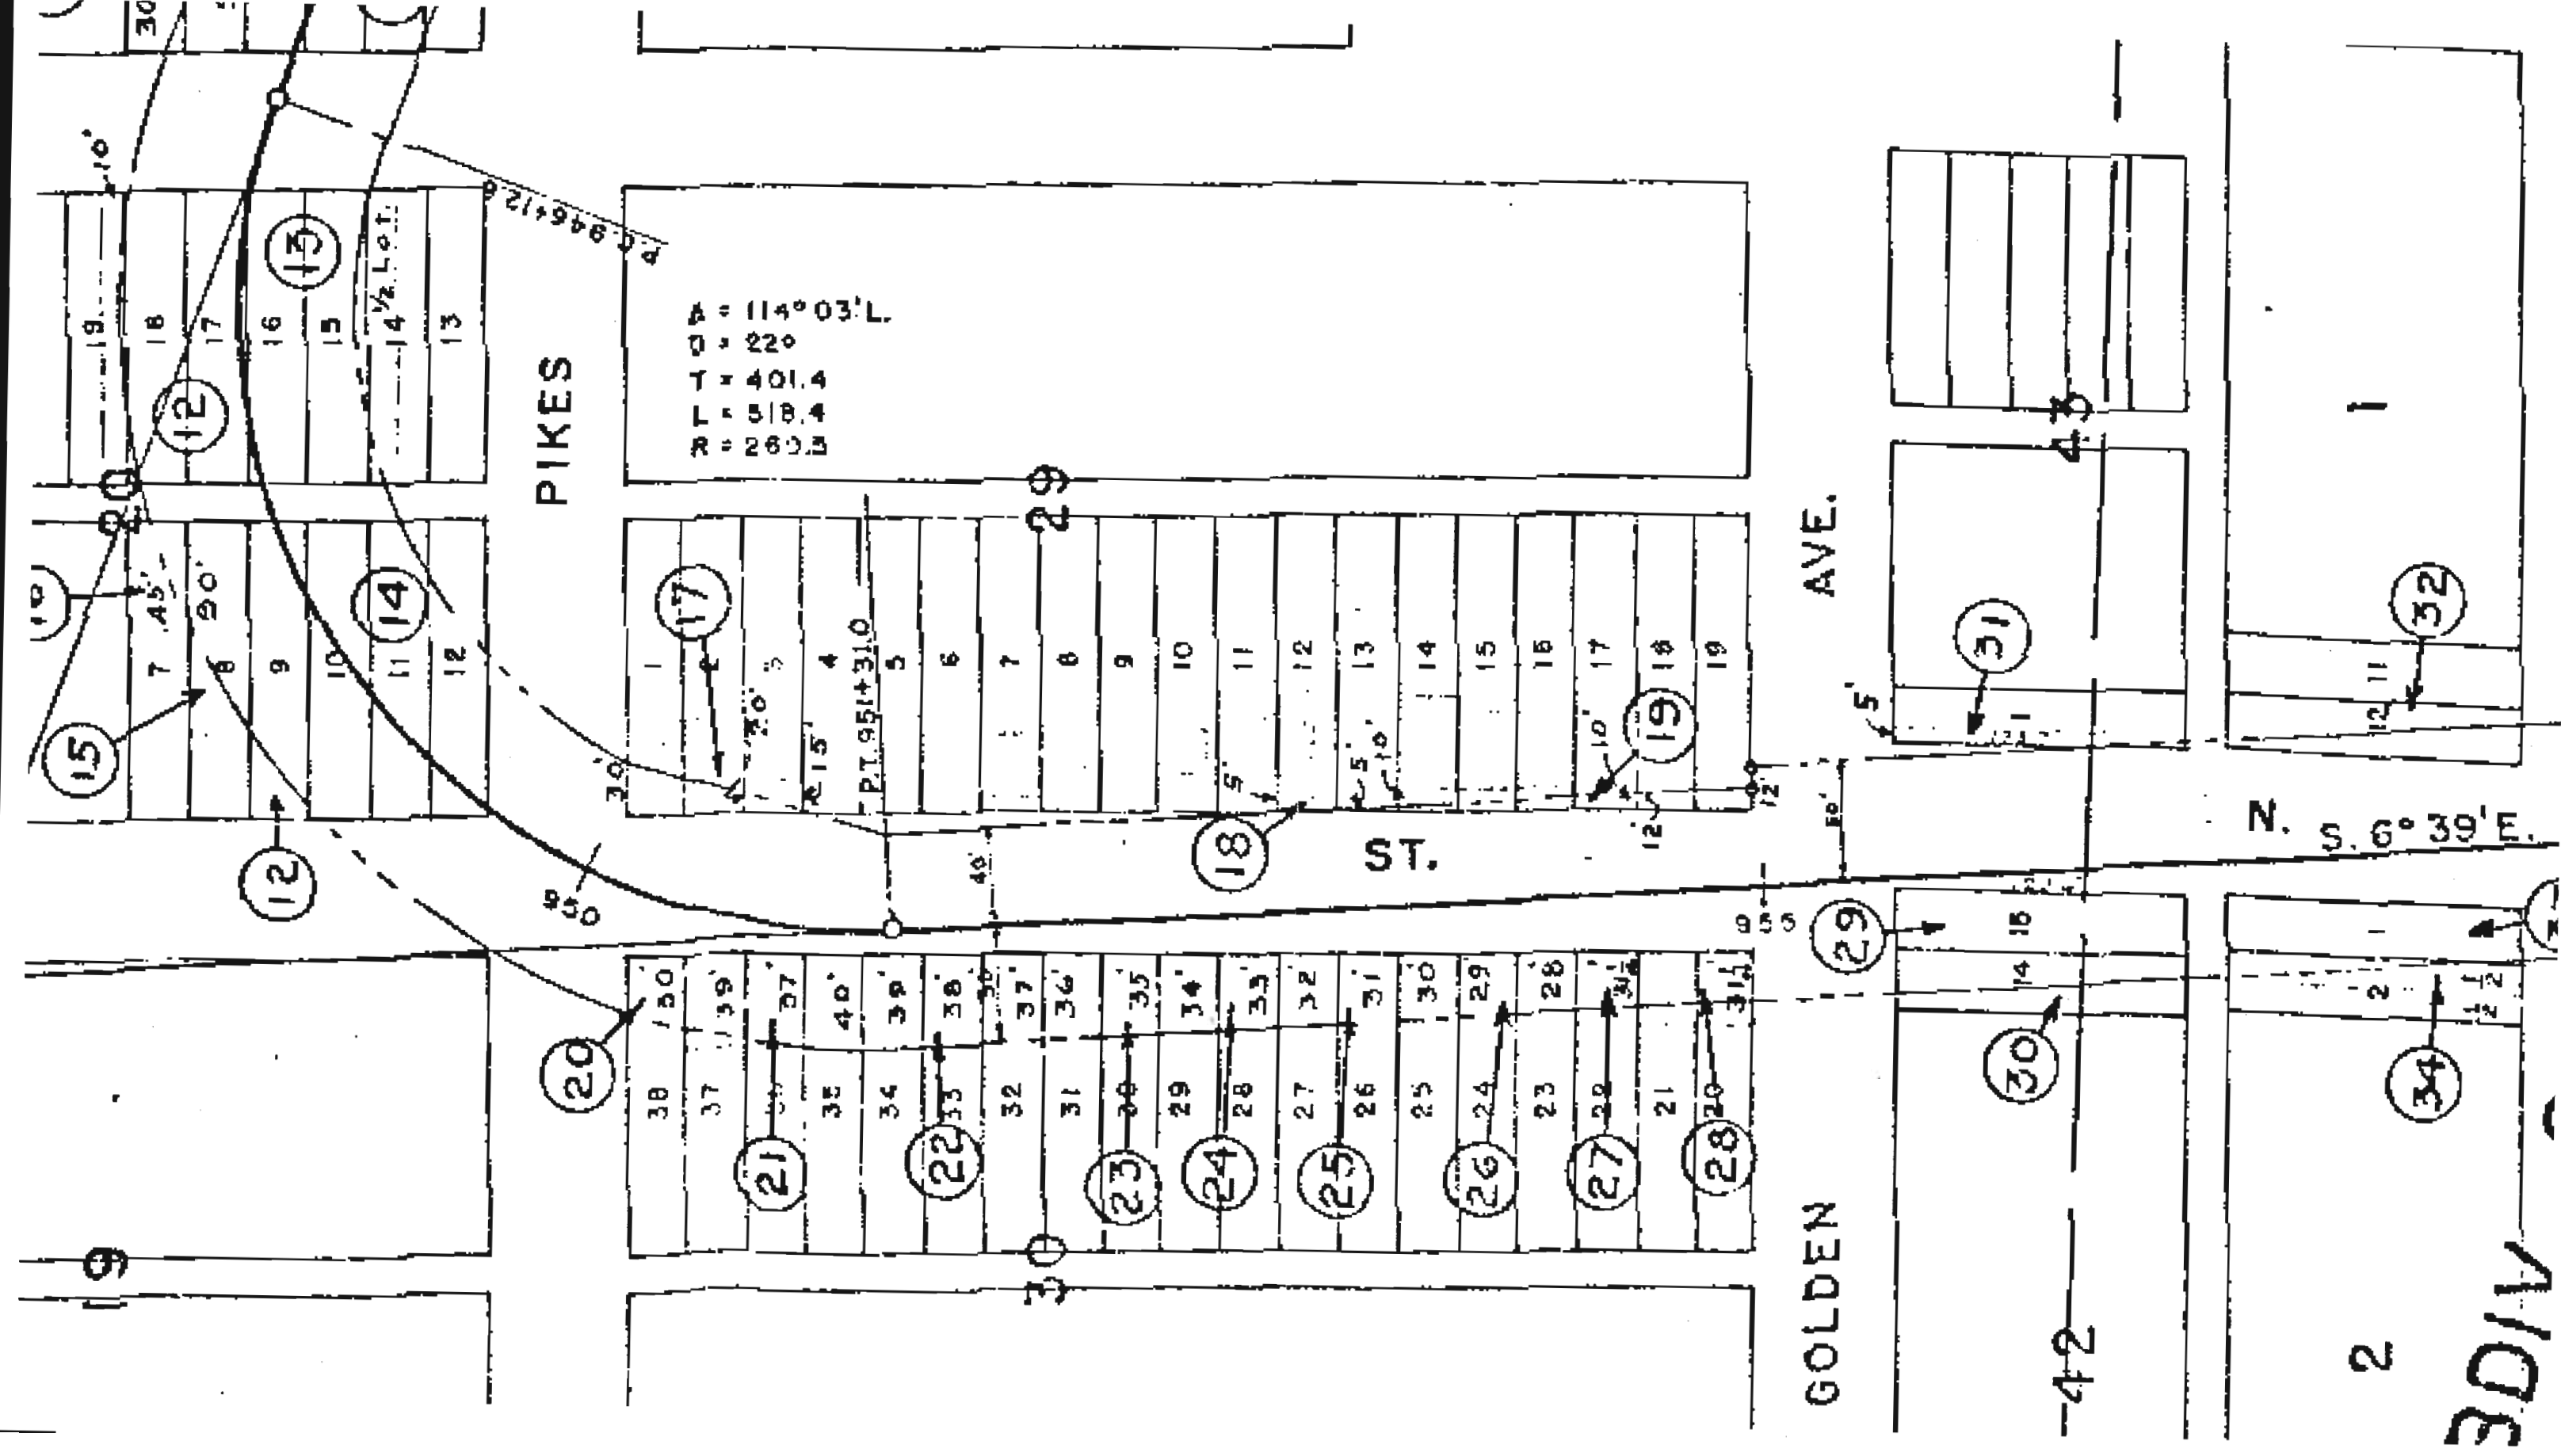

FED. ROAD DIST. NO.	STATE	F.A.S. PROJ. NO.	SHEET NO.	TOTAL SHEETS
3	COLO.	S 5 (2)	7	7

RIGHT OF WAY.

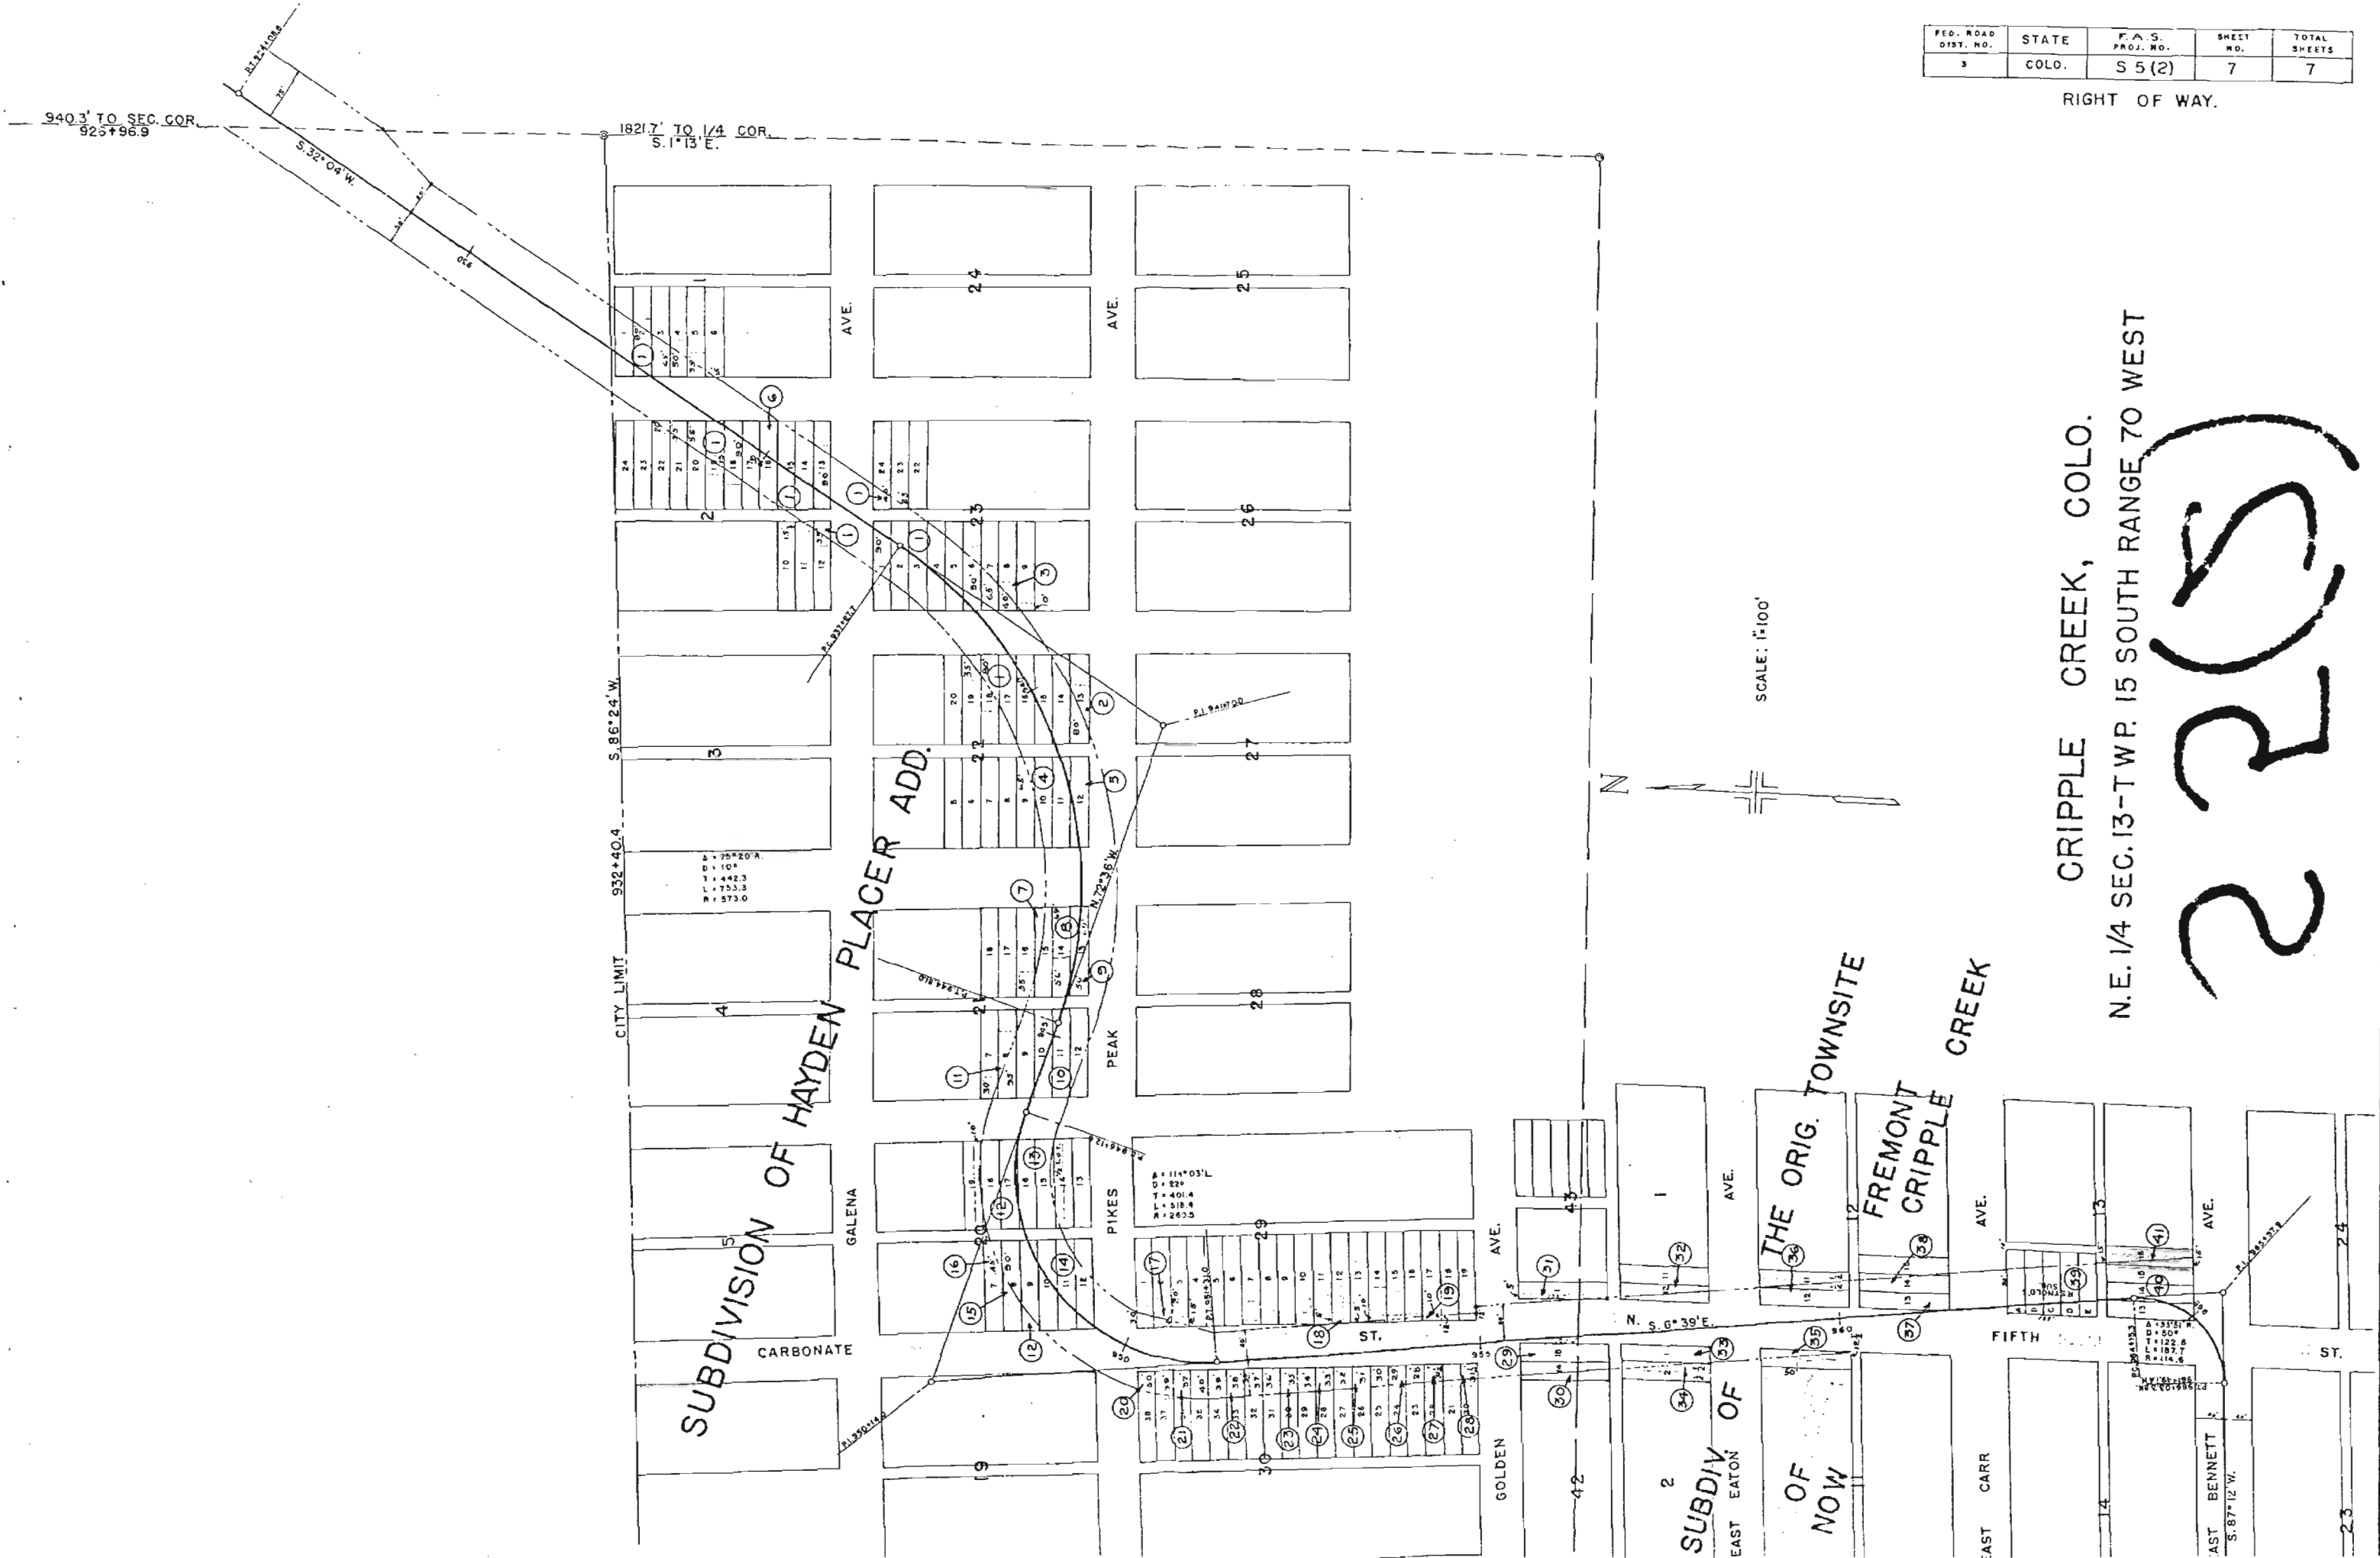

COLO. STATE HIGHWAY DEP'T.
MAP OF HIGHWAY NO. 67 & 143
THROUGH CRIPPLE CREEK COLO.

SCALE 1"=1000'
DRAWN BY JIMMY LEE SEPT 11-1934
REVISED MARCH 15-1946

R 70 W

