

INDEX OF SHEETS

1. TITLE SHEET
- 2.2A TABULATION OF PROPERTIES
- 3-15 PLAN AND PROFILE SHEETS SHOWING R.O.W.

COLORADO DEPARTMENT OF HIGHWAYS PLAN AND PROFILE OF PROPOSED FEDERAL AID PROJECT NO. S 0006 (4) STATE HIGHWAY NO. 196 PROWERS COUNTY RIGHT OF WAY

FED. ROAD DIST. NO.	DIST.	PROJ. NO.	SHEET NO.	TOTAL SHEETS
9	COLO.	S 0006 (4)	1	

RIGHT OF WAY Rev. 3-28-56 SWZ, Index of sheets B Proj. Begin. & End.


CONVENTIONAL SIGNS	TITLE SHEET
CENTER LINE	
RIGHT OF WAY LINE	
TOWNSHIP OR RANGE LINE	
SECTION LINE	
QUARTER SECTION LINE	
SIXTEENTH SECTION LINE	
BARBED WIRE FENCE	
COMBINATION WIRE FENCE	
SNOW FENCE	
TELEP. & TELEG. LINE	
POWER LINE	
PRESENT ROAD (PLAN SHEETS)	
CITY LIMITS	

FILE COPY-DO NOT
REMOVE FROM OFFICE

SCALES OF ORIGINAL TRACINGS
ON PLAN 1 IN. = 100 FT.
ON PROFILE 1 IN. = 100 FT. HORIZONTAL
ON PROFILE 1 IN. = 10 FT. VERTICAL
GRADE LINE ON PROJECT IS SHOWN AS GRADE OF FINISHED ROAD
GROSS LENGTH OF PROJECT 36,621.7 FT. = 6.935 MILES
NET LENGTH OF PROJECT

STA. 469+48.0 BEG. S 0006(4)

OPPOSITE STA. 105+89.4 ON F028-1(I)

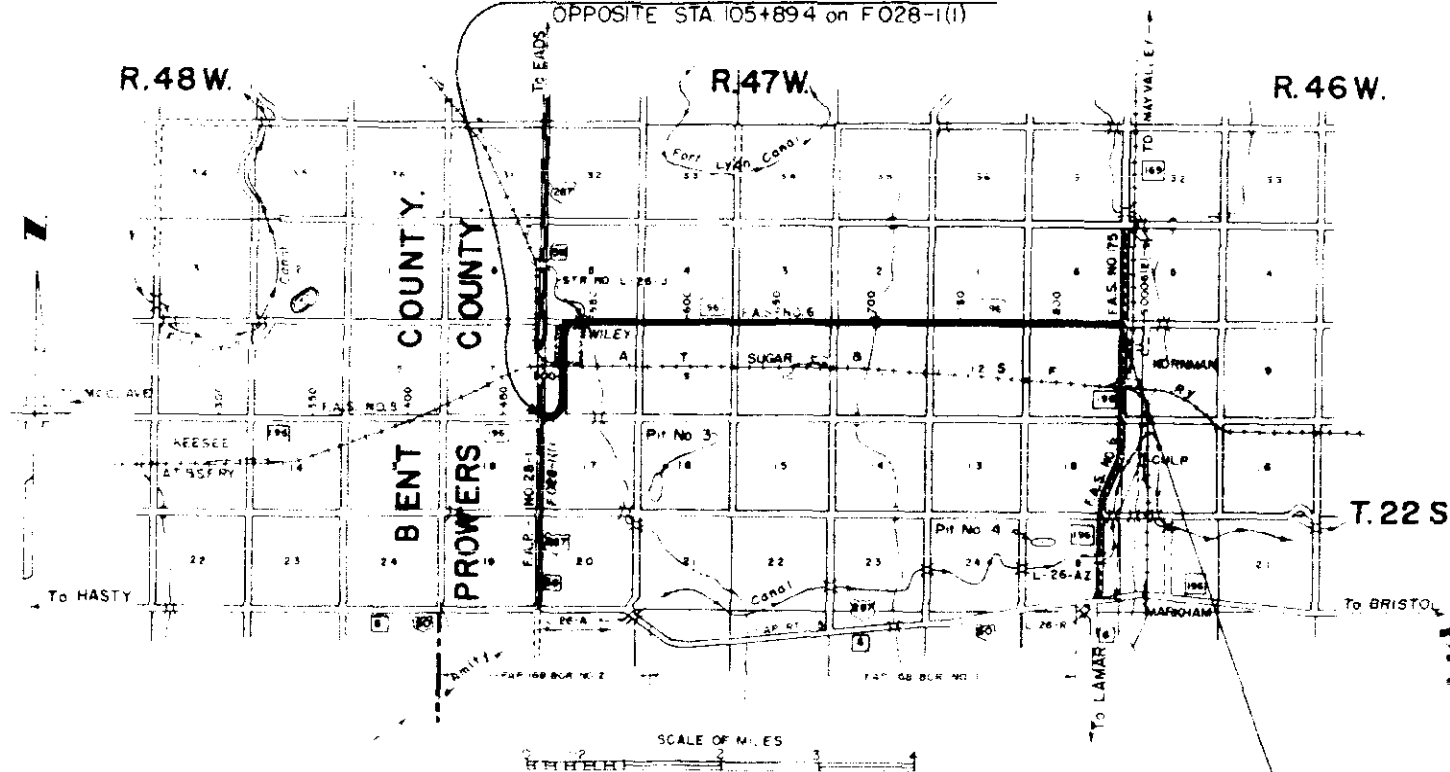

STA. 836+98.5 END S 0006 (4)

OPPOSITE STA. 153+79.4 ON S 0006(2)

FILE COPY-DO NOT
REMOVE FROM OFFICE


FILE COPY-DO NOT
REMOVE FROM OFFICE

PARCEL NO.	OWNER	ADDRESS	LOCATION	AREA IN ACRES							REMARKS	NO.
				TOTAL LAND IN TRACT	PARCEL	TO BE ACQUIRED						
			T. 22 S., R. 47 W.									
1	A. J. DAVY & L. M. DAVY, J. T.		SE 1/4 SEC. 3	160	0.168	0.039						
2	MYRTLE DAVIS		NE 1/4 SEC. 10	160	0.156	0.081						
3	WALLACE A. Mac PHERSON JR.		N 1/2 OF NW 1/4 SEC. 11	80	0.122	0.025						
E-3	WALLACE A. Mac PHERSON JR.		N 1/2 OF NW 1/4 SEC. 11	80	0.055	0.055					PERMANENT CONSTRUCTION EASEMENT	E-3
4	MRS FLORENCE DAVIS		SW 1/4 SEC. 2	160	0.109	0.037						
E-4	MRS FLORENCE DAVIS		SW 1/4 SEC. 2	160	0.046	0.046					PERMANENT CONSTRUCTION EASEMENT	E-4
E-7A	G. H. BEURSKENS		N W 1/4 SEC. 12		0.019	0.019					TEMPORARY EASEMENT	
5	OTTO C. LUBBERS		SE 1/4 SEC. 2	160	0.138	0.040						
6	LAWSON CORBIN & GRACE M. GROSSMAN		NE 1/4 SEC. 11	160	0.142	0.033						
7	G. H. BEURSKENS		N 1/2 OF NW 1/4 SEC. 12	80	0.138	0.029						
E-7	G. H. BEURSKENS		N 1/2 OF NW 1/4 SEC. 12	80	0.046	0.046					PERMANENT CONSTRUCTION EASEMENT	E-7
8	ZOA RAY PATTEE		SW 1/4 SEC. 1	160	0.132	0.036						
E-8	ZOA RAY PATTEE		SW 1/4 SEC. 1	160	0.046	0.046					PERMANENT CONSTRUCTION EASEMENT	E-8
9	CHRIST WEIMER		SE 1/4 SEC. 1	160	0.168	0.050						
10	ADAM MAY & MARY MAY		NE 1/4 NE 1/4 SEC. 12	40	0.166	0.051						
			T. 22 S., R. 46 W.									
11	RUBY M. SUNDAY, TRUSTEE		N 1/2 NW 1/4 SEC. 7	80	0.181	0.060						
12	FRED A. MAUCH & ESTHER MAUCH, J. T.		SW 1/4 SEC. 6	160	0.182	0.026						
13	GEORGE D. KETTLEKAMP & LYDIA ZIMMERMAN KETTLEKAMP		SE 1/4 SEC. 6	160	0.206	0.045						
14	J. F. AUSMUS		NE 1/4 SEC. 7	60	0.203	0.048						E-7

S.H.No. 196 PROJ. S0006(4)


RIGHT OF WAY NEW SHEET
 Rev. 6-28-57 D.L.W. 24

[illegible]

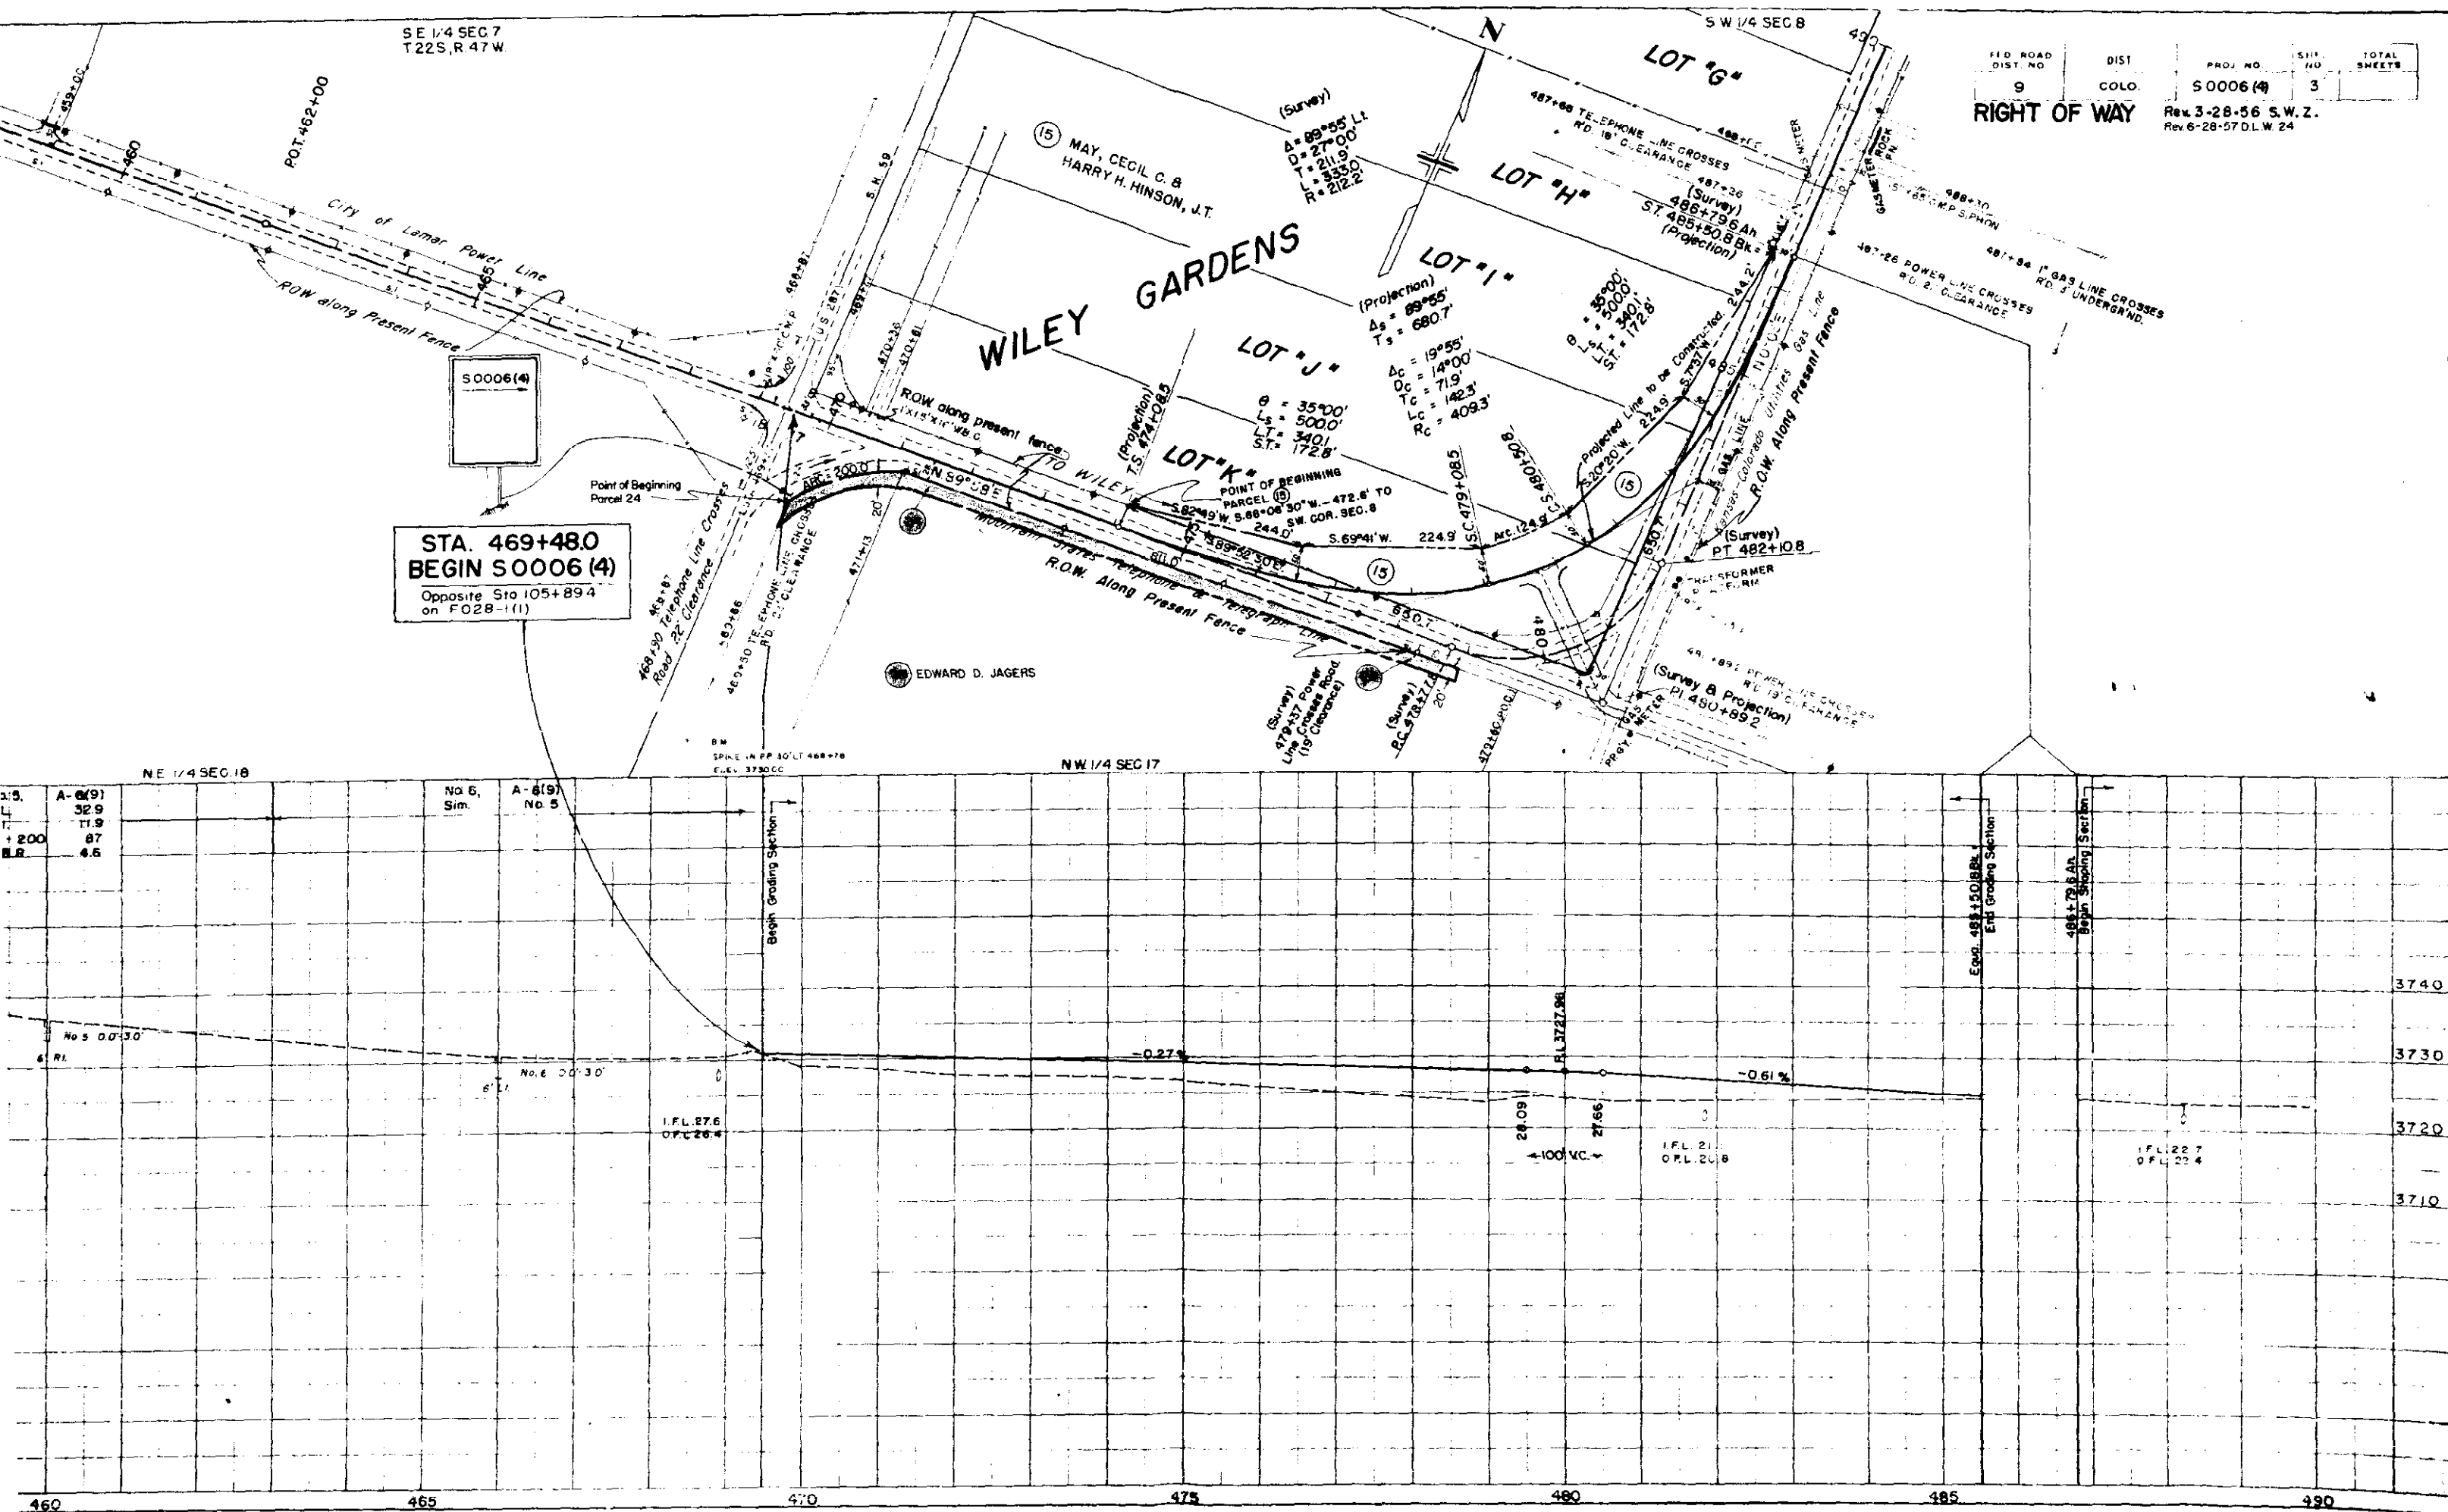


FED. ROAD DIST. NO.	DIST.	PROJ. NO.	SHEET NO.	TOTAL SHEETS
9	COLO.	S 0006 (4)	4	

RIGHT OF WAY **REV. 3-28-56 S.W.Z.**

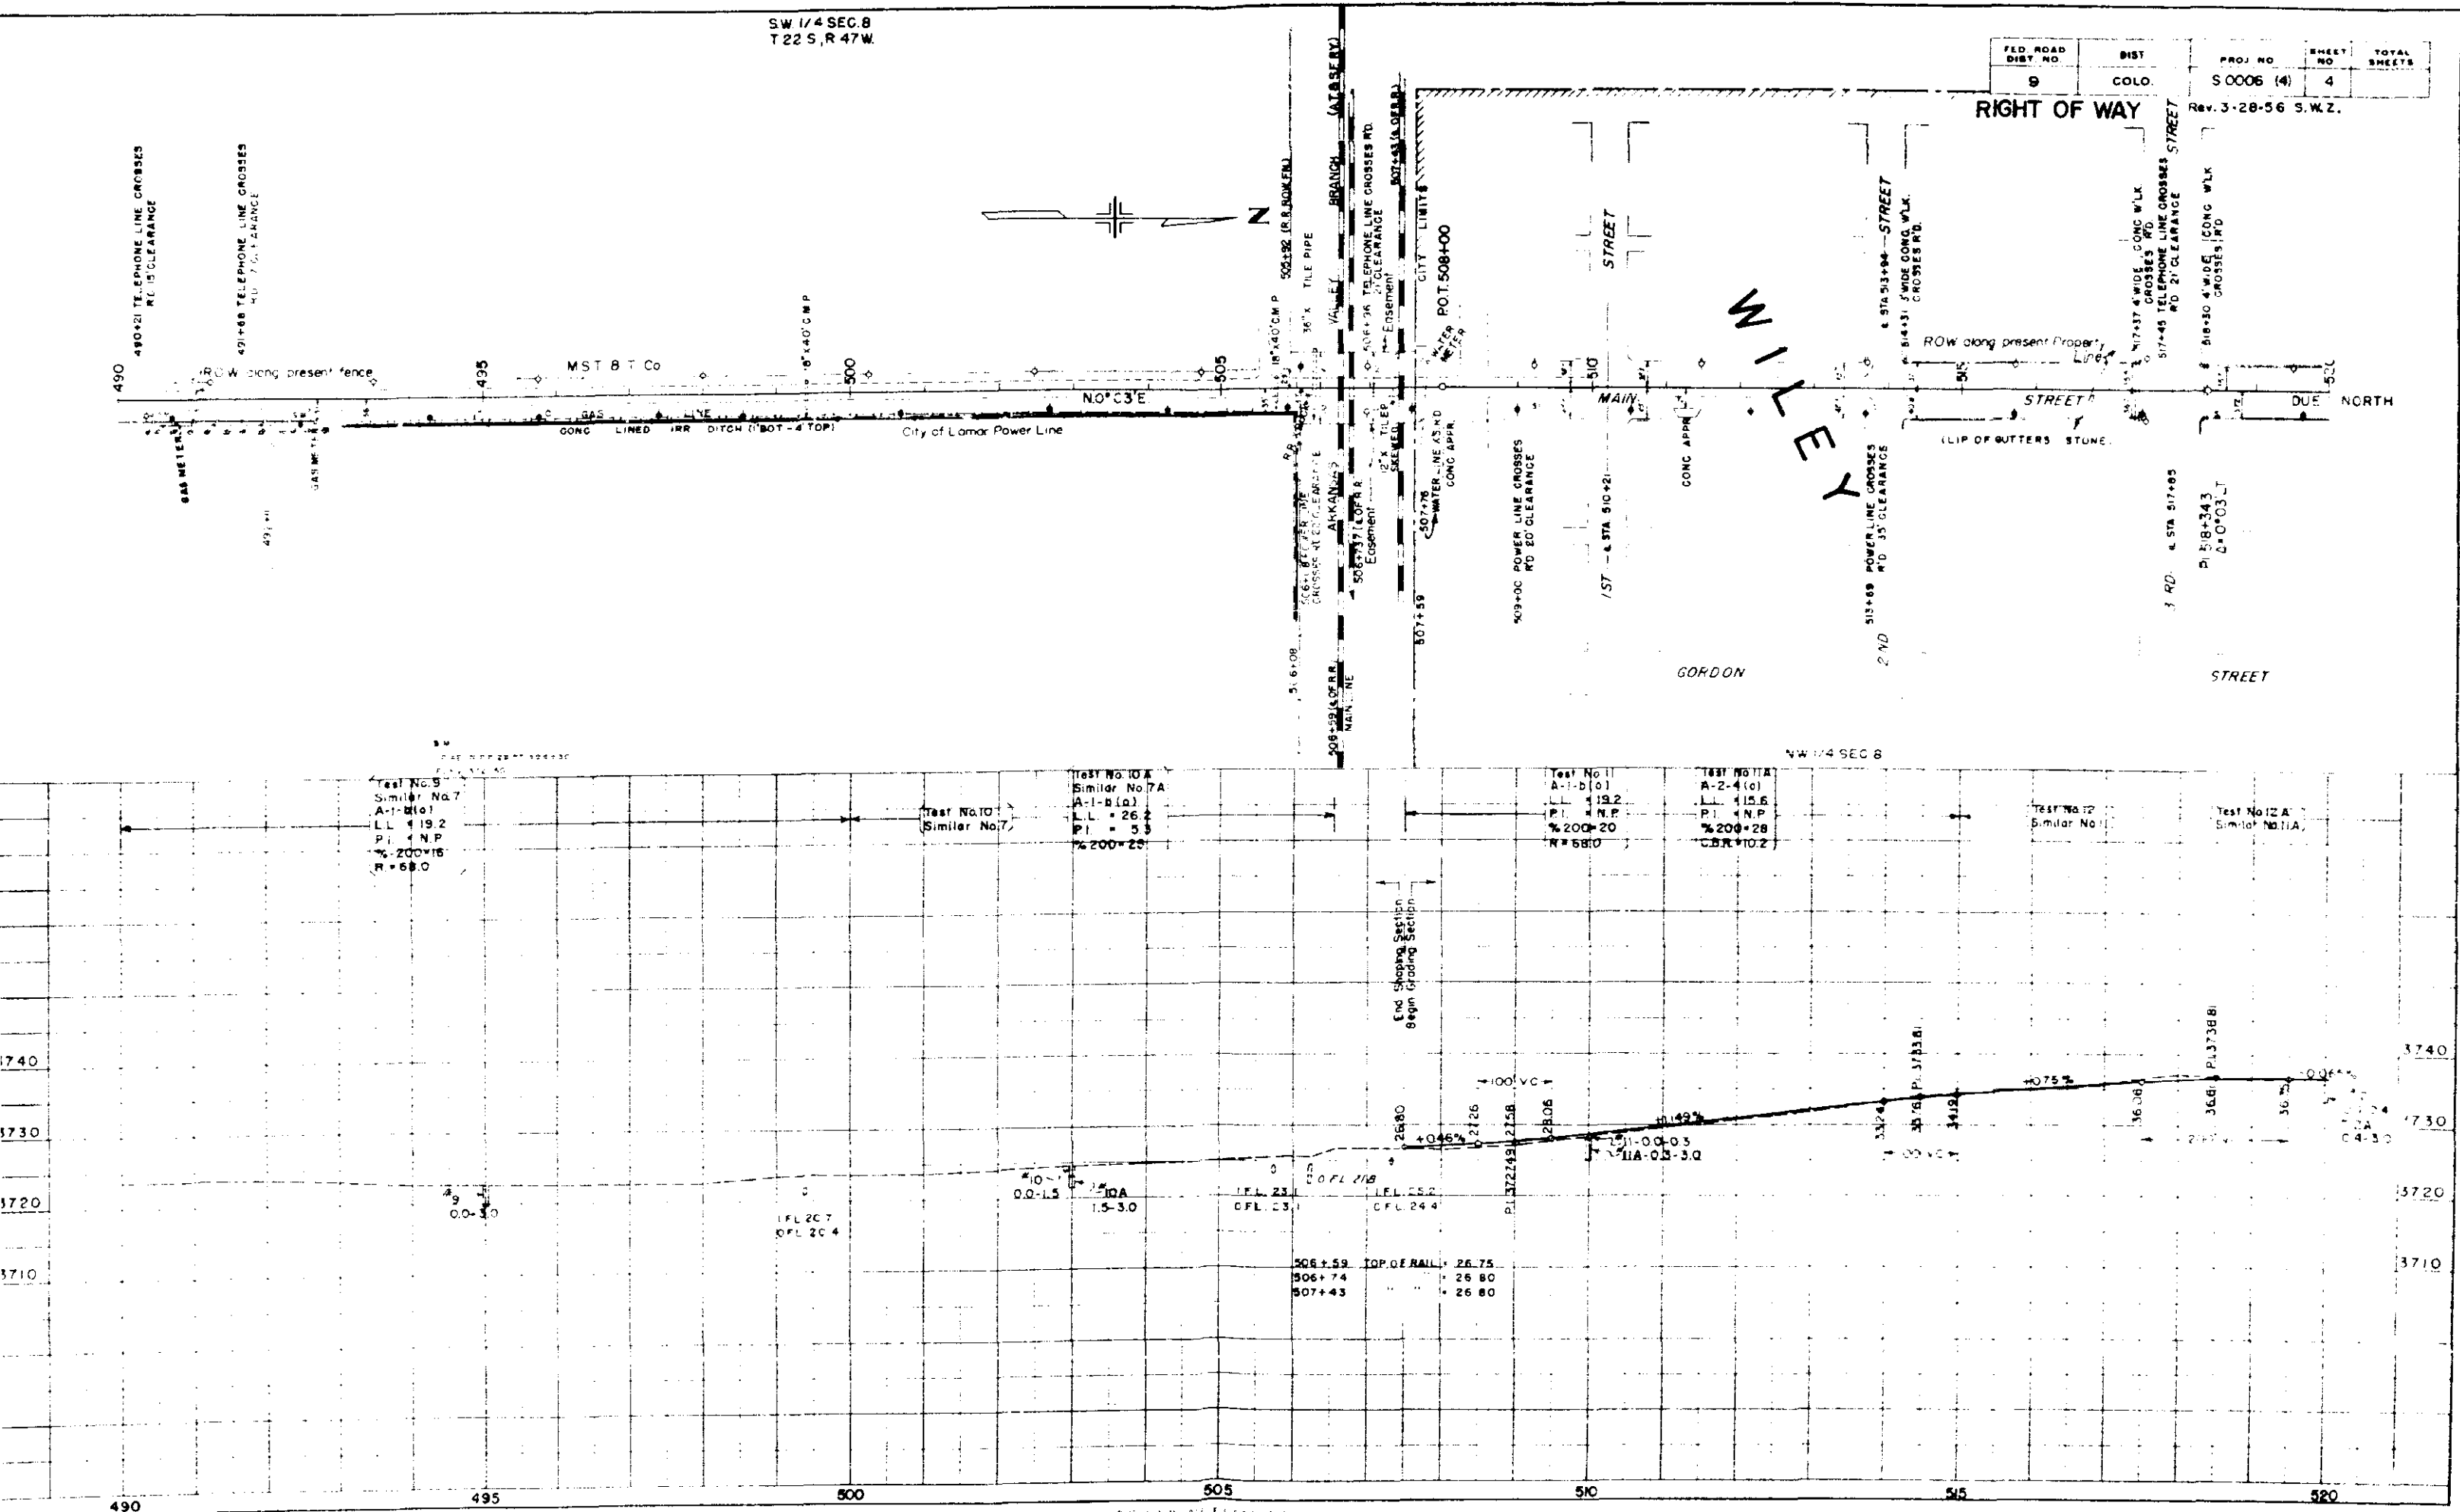


FED. ROAD DIST. NO.	DIST.	PROJ. NO.	SHEET NO.	TOTAL SHEETS
9	COLO.	50006 (4)	5	

RIGHT OF WAY Rev. 3-28-56 S. W. Z.

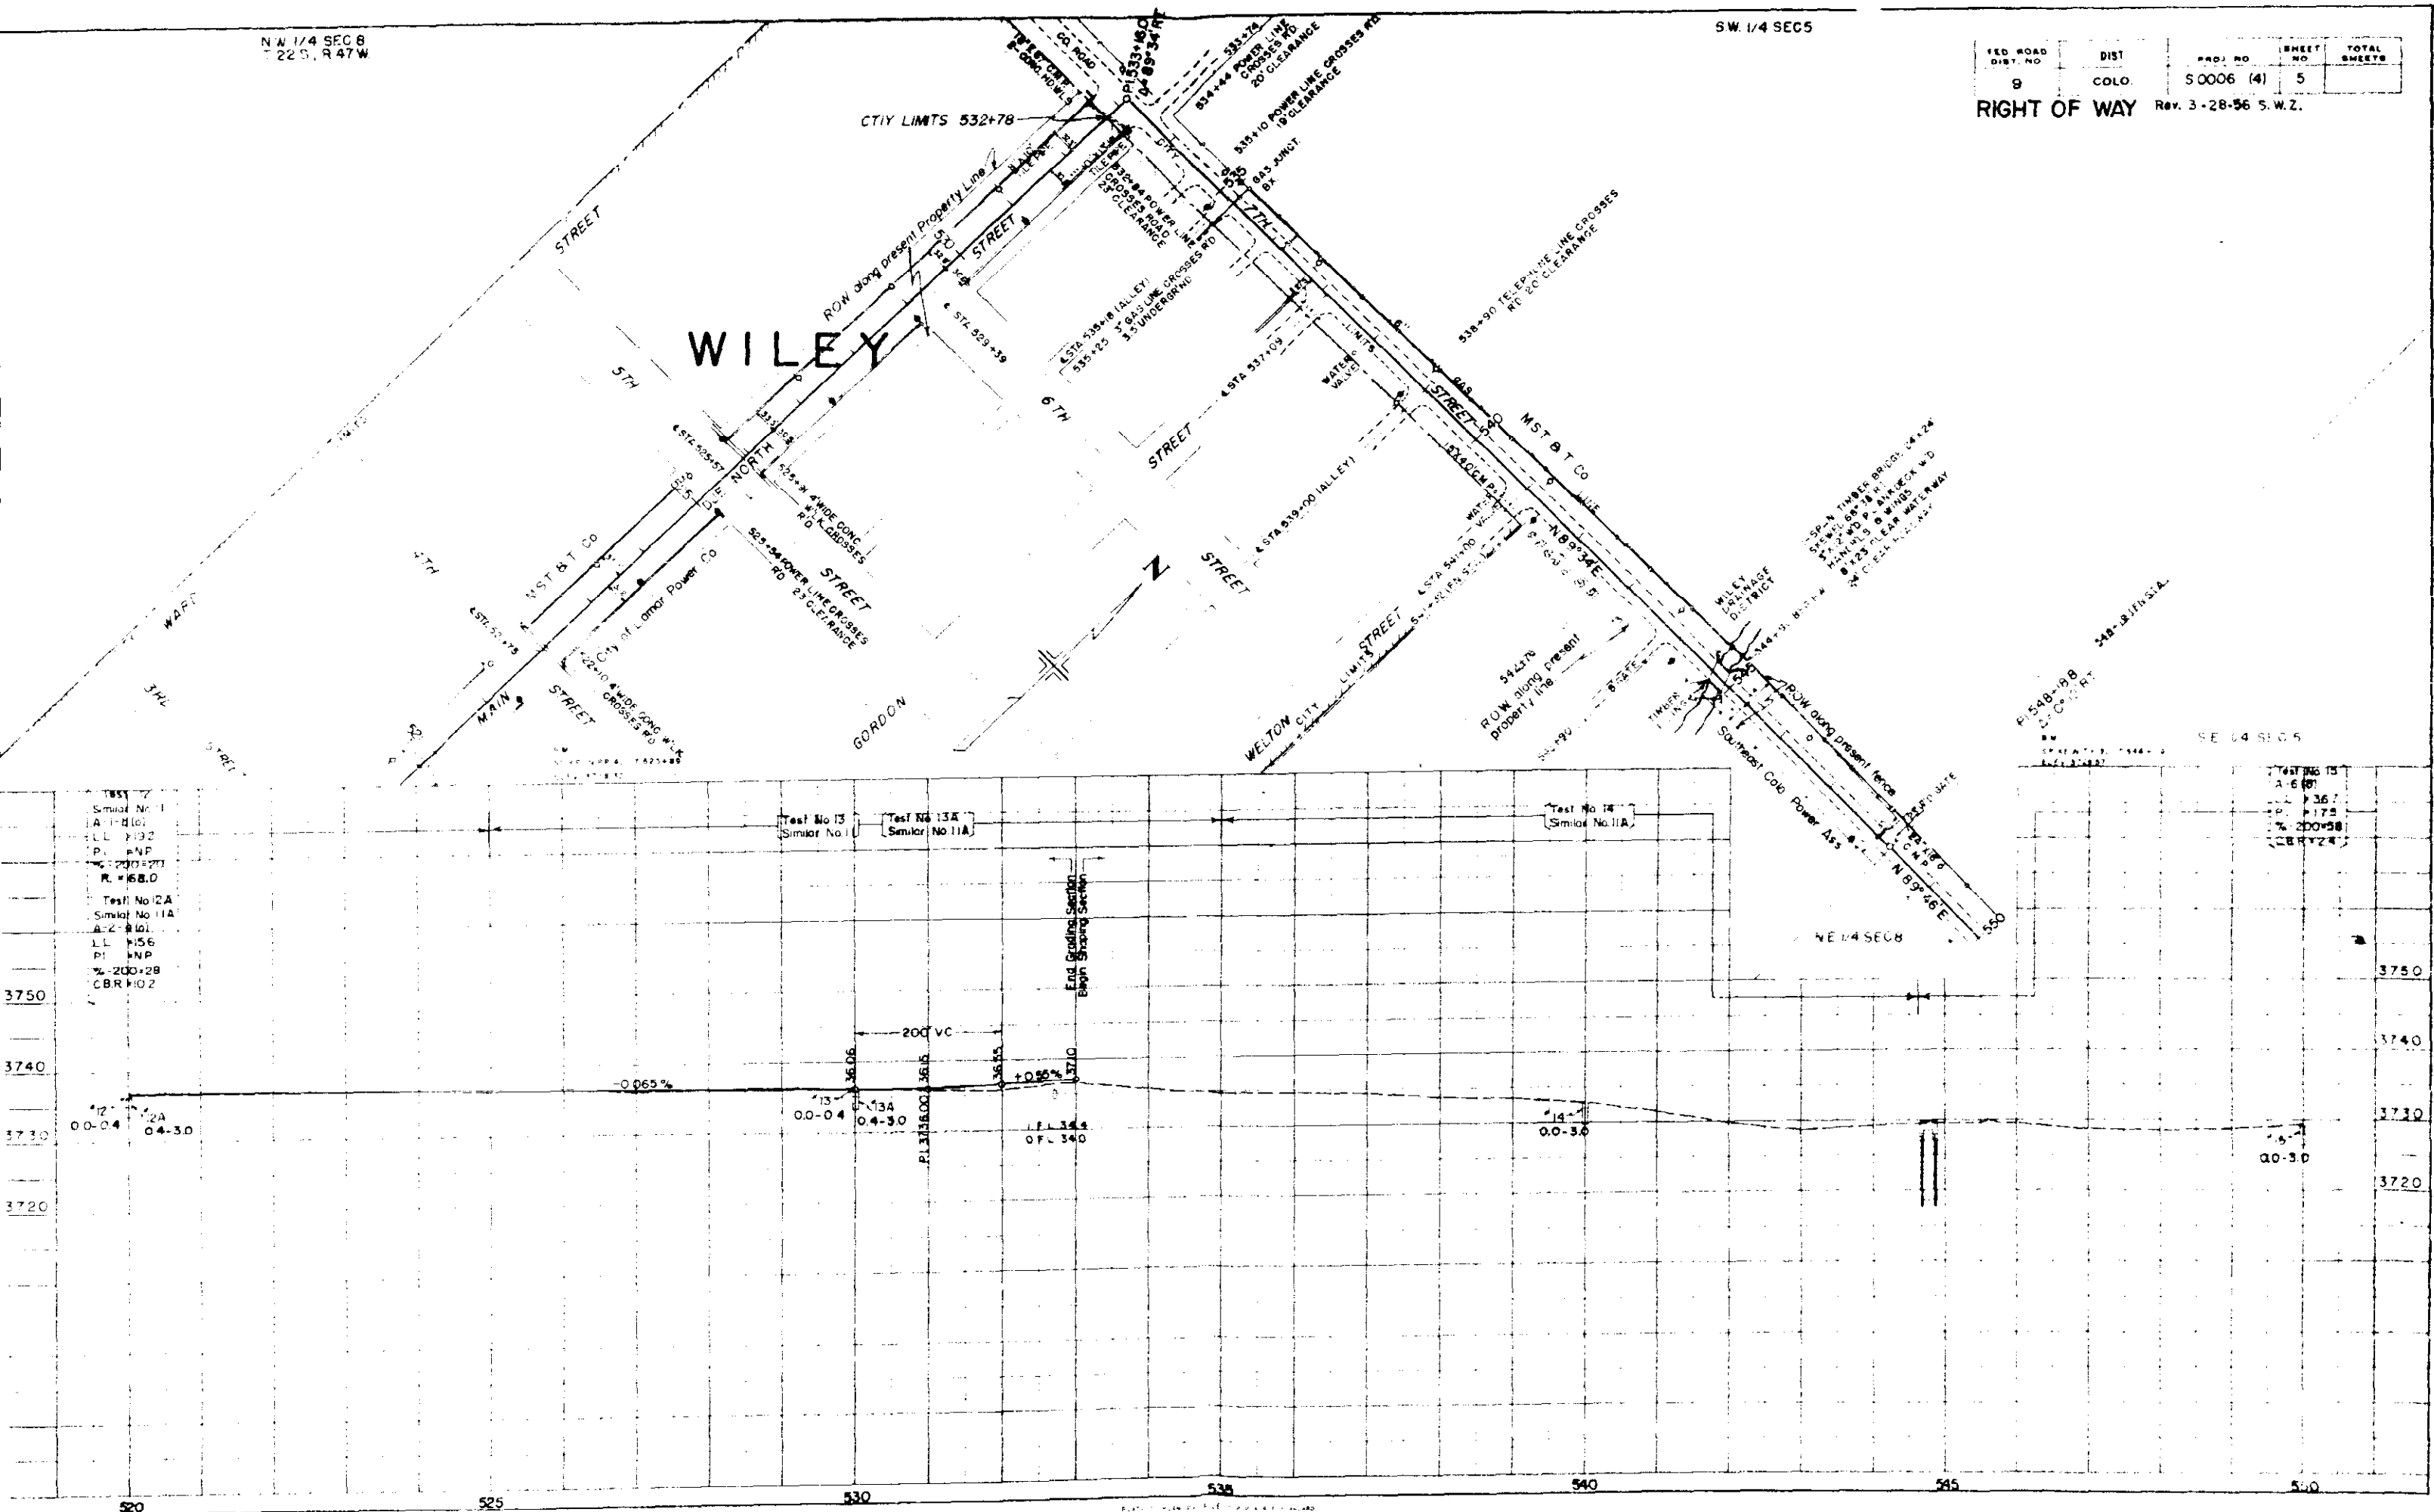

SW 1/4 SEC 4

 L. M. ARCHER

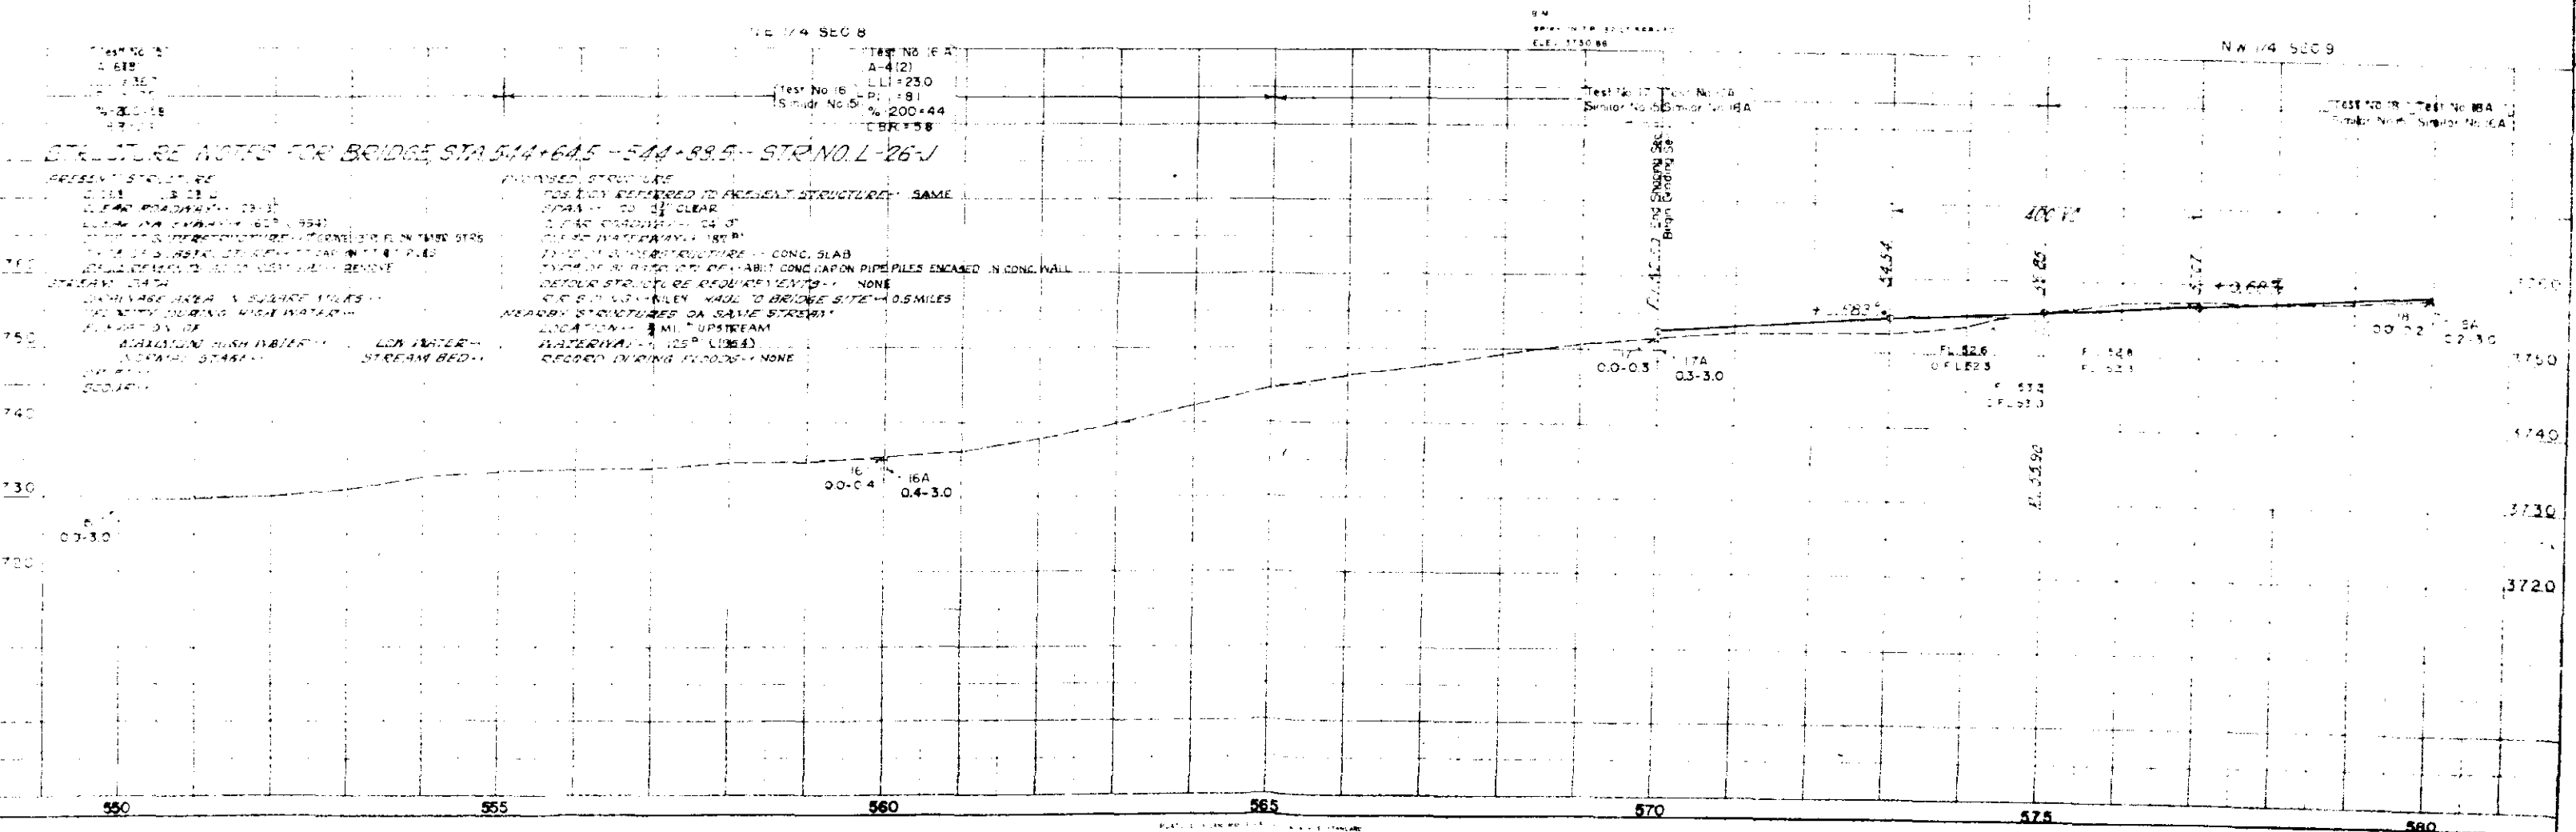
[illegible][illegible]

SW 1/4 SEC. 4
T.22 S., R.47 W.

SE 1/4 SEC. 4

FED. ROAD DIST. NO.	DIST.	PROJ. NO.	SHEET NO.	TOTAL SHEETS
9	COLO	S.0006 (4)	7	


RIGHT OF WAY Rev. 3-28-56 S.W.Z.

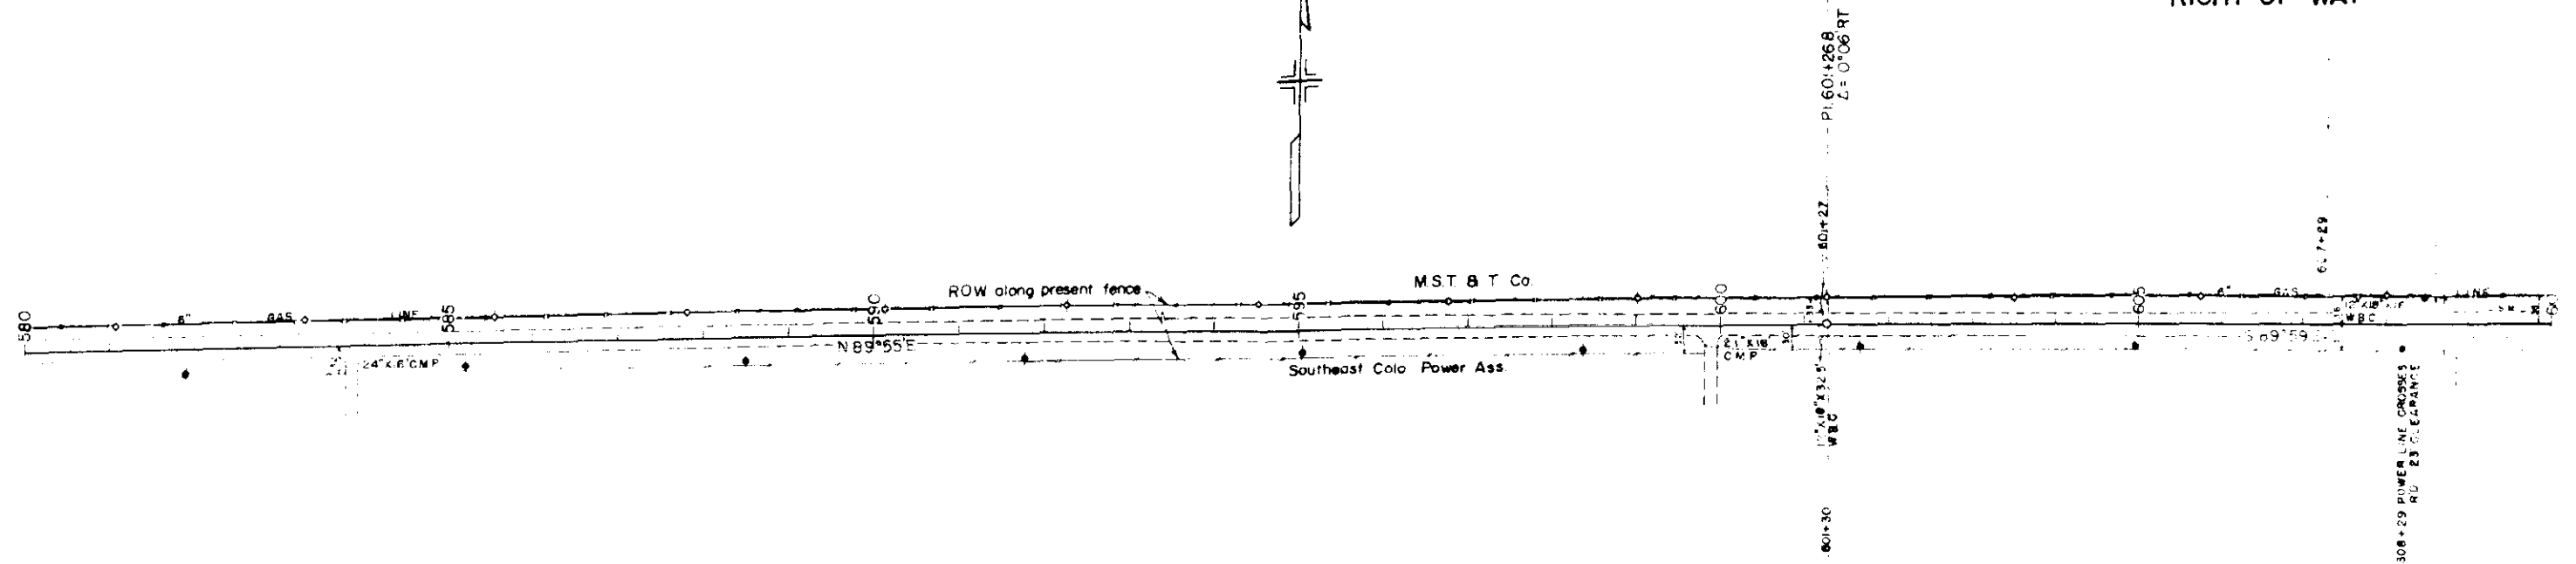

Test No. 18
Similar No. 15
A-6(8)
LL = 172
PI = 172
% = 200+5
L = 200+5
CR = 172

Test No. 18A
Similar No. 16A
A-4(20)
LL = 172
PI = 172
% = 200+5
L = 200+5
CR = 172

End Grading Section
Begin Grading Section

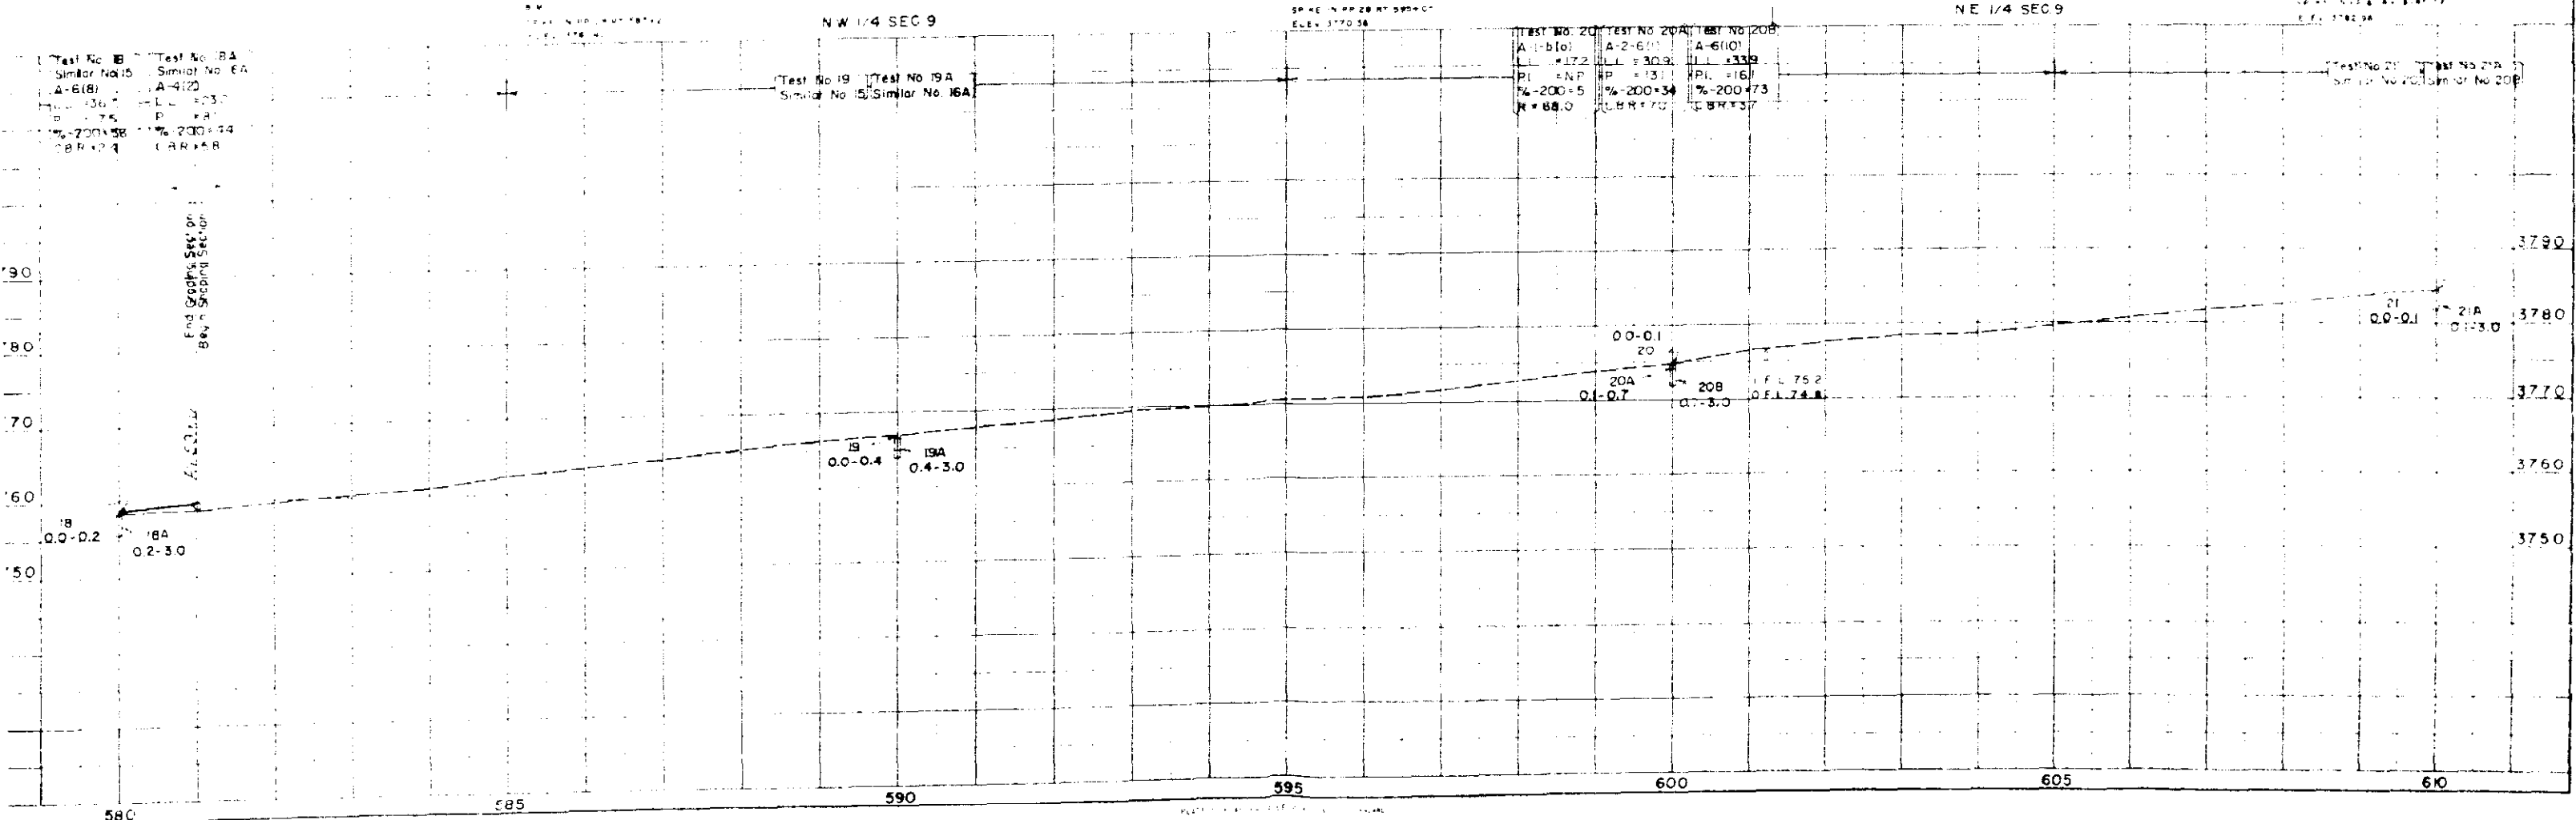

S.E. 1/4 SEC. 4
T.22 S., R. 47 W.

S.W. 1/4 SEC. 3

FED. ROAD DIST. NO.	DIST.	PROJ. NO.	SHEET NO.	TOTAL SHEETS
9	COLO.	S.0006 (4)	8	

RIGHT OF WAY Rev. 3-28-56 S.W.Z.

20 MARIE SCHROEDER &
F. AUGUST SCHROEDER

22 A.J. DAVY & L.M. DAVY

21 VELMA LEE RILEY also known as
VELMA LEE HASKINS 1/2
ROBERT RILEY 1/2

KATHERYN REYHER &
BILL REYHER, J.T.

NE 1/4 SEC. 9


N.W. 1/4 SEC. 10



Test No 21 Test No 21A
Similar No 20 Similar No 20B
A. D. 100 A. 61.0
LL 72 LL 33.9
PI 100 PI 16.1
% 200% % 1200% 73
R 68.0 CBR 37

Test No 22 Test No 22A
Similar No 20 Similar No 20B

Test No 23 Test No 23A
Similar No 20 Similar No 20B

Test No 24 Test No 24A
Similar No 20 Similar No 20B

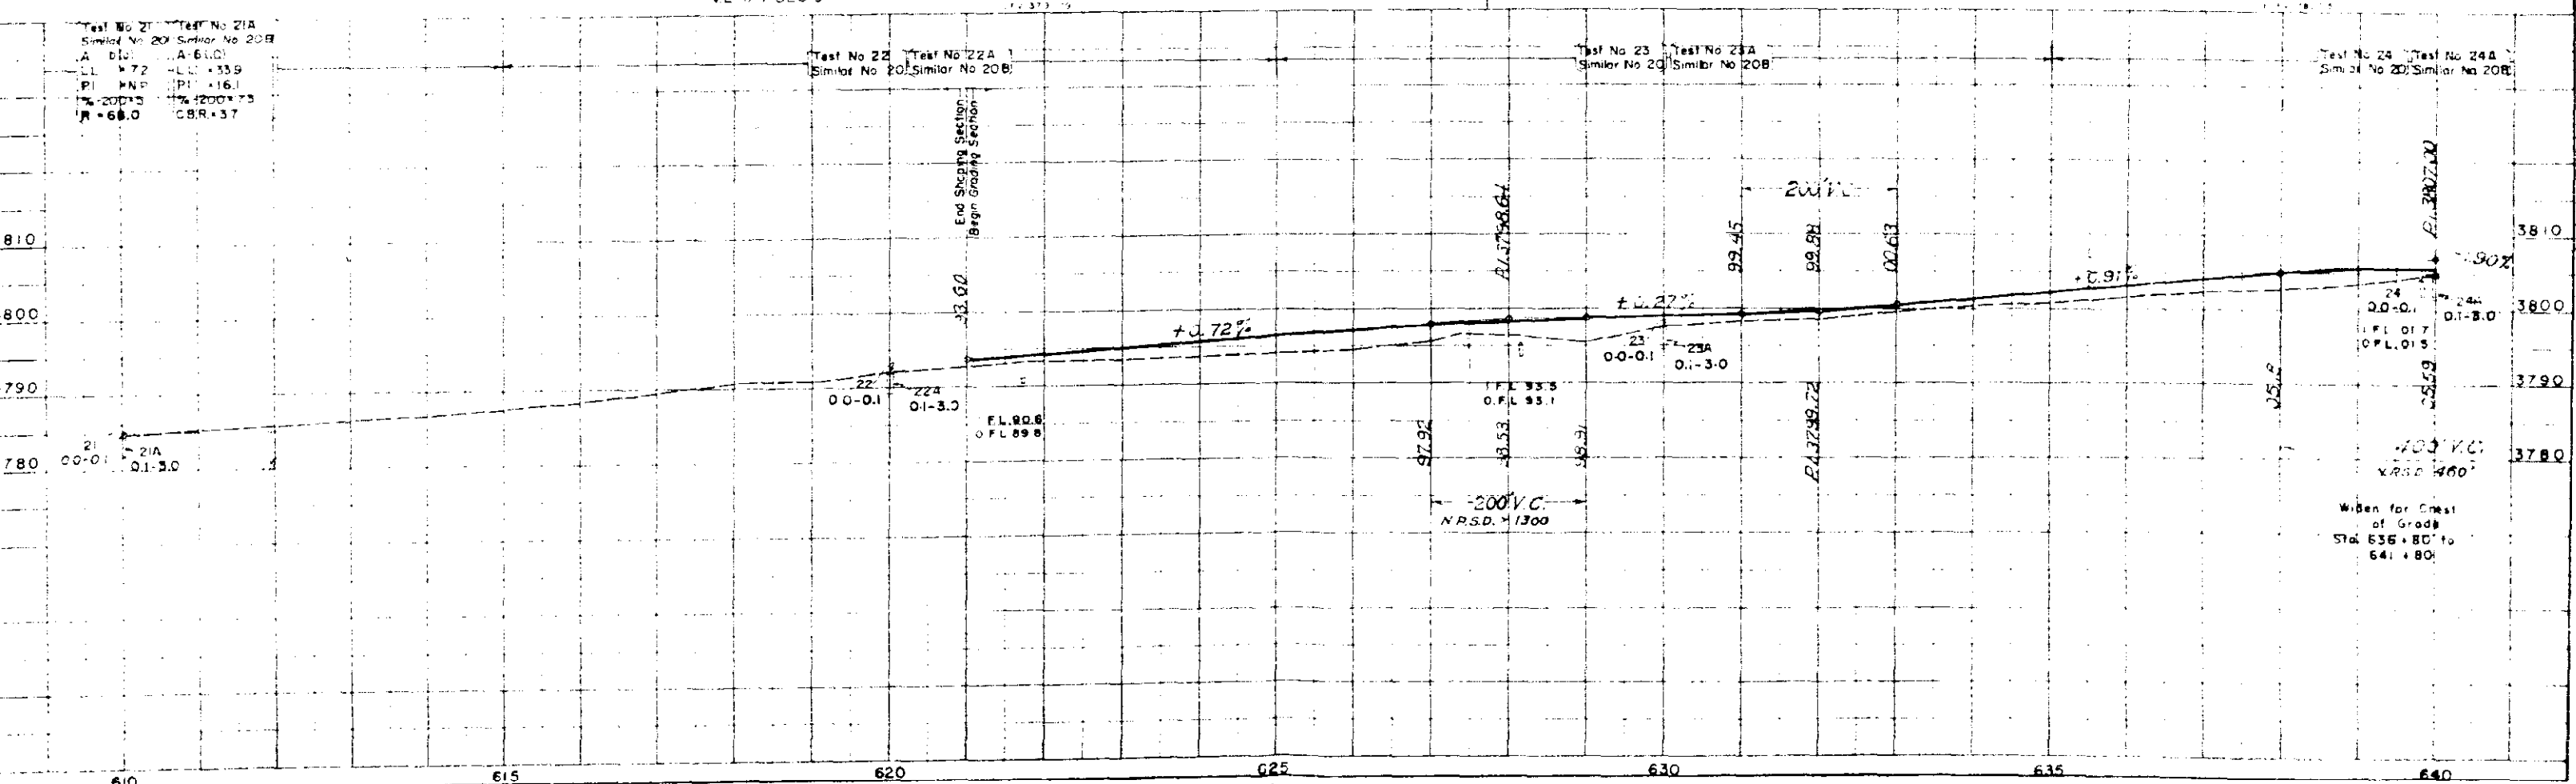

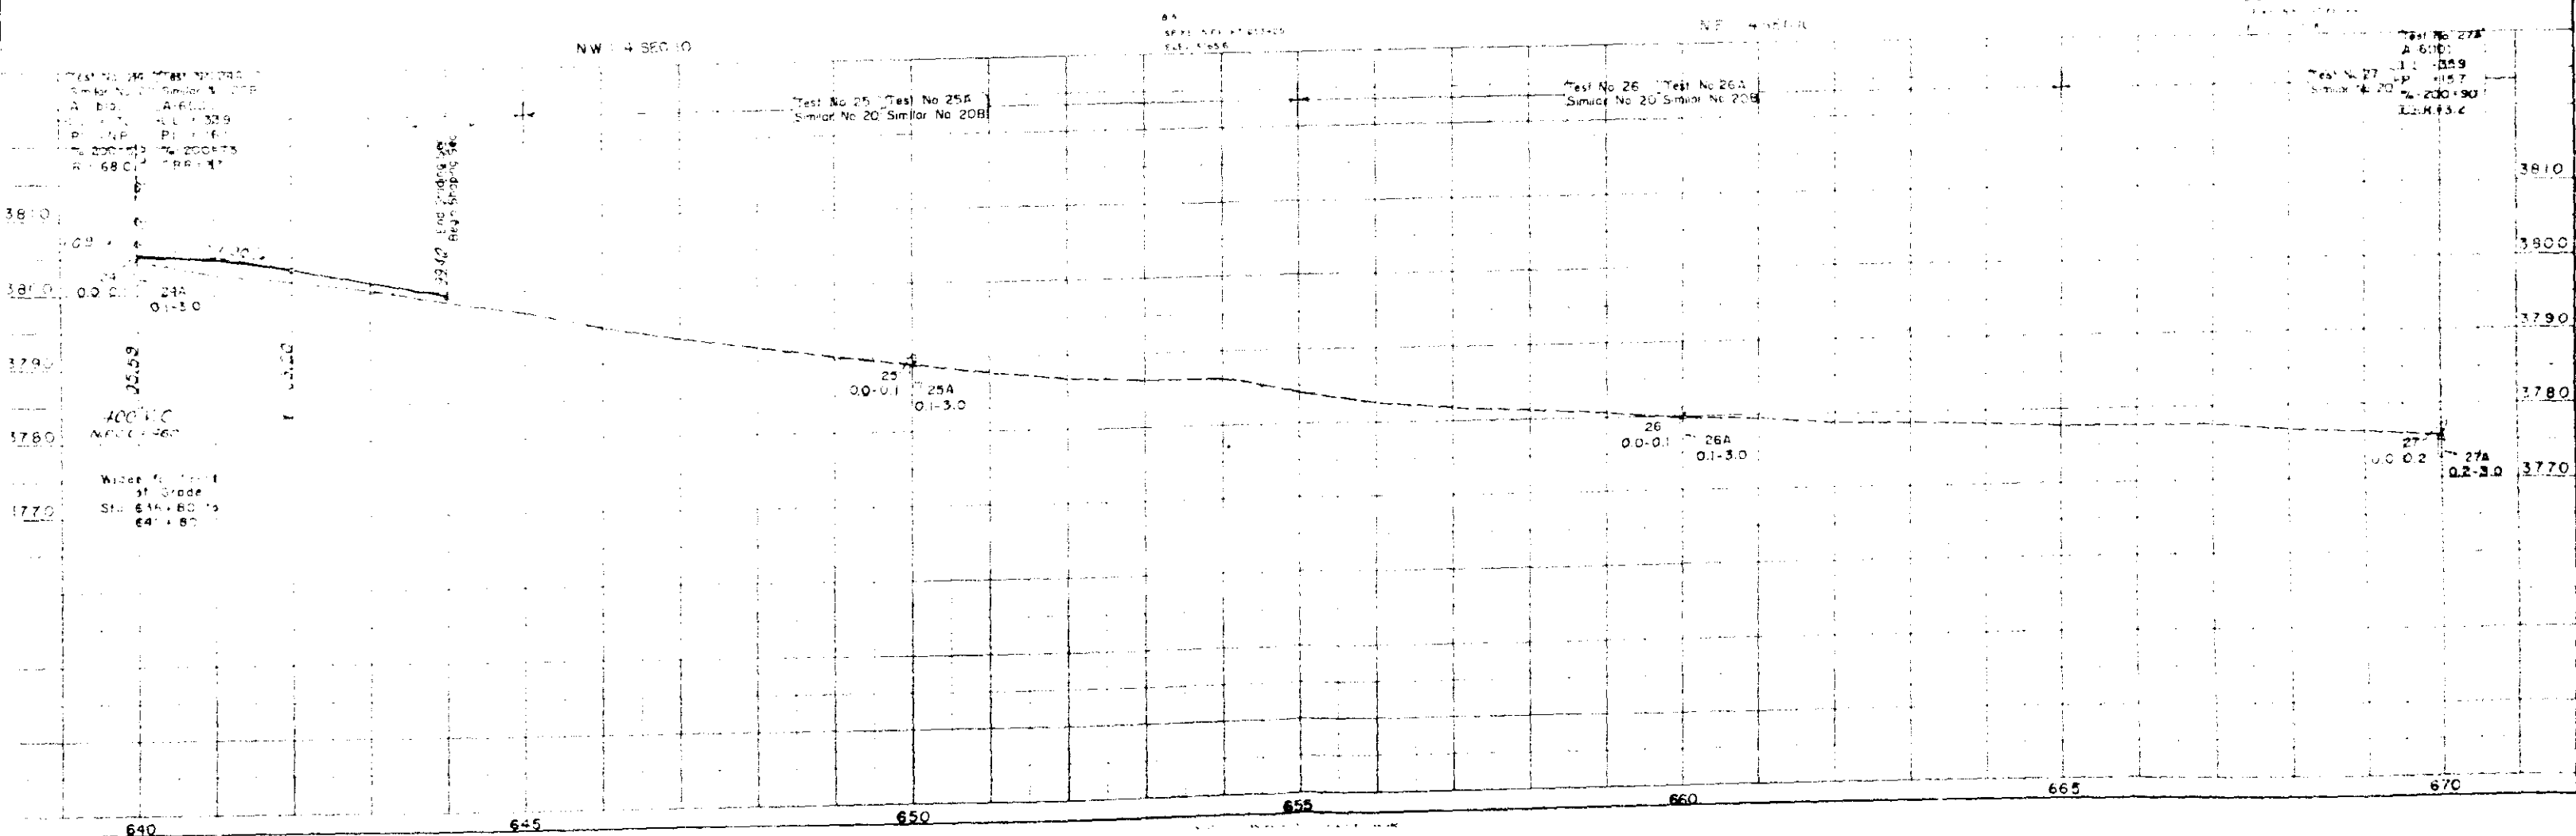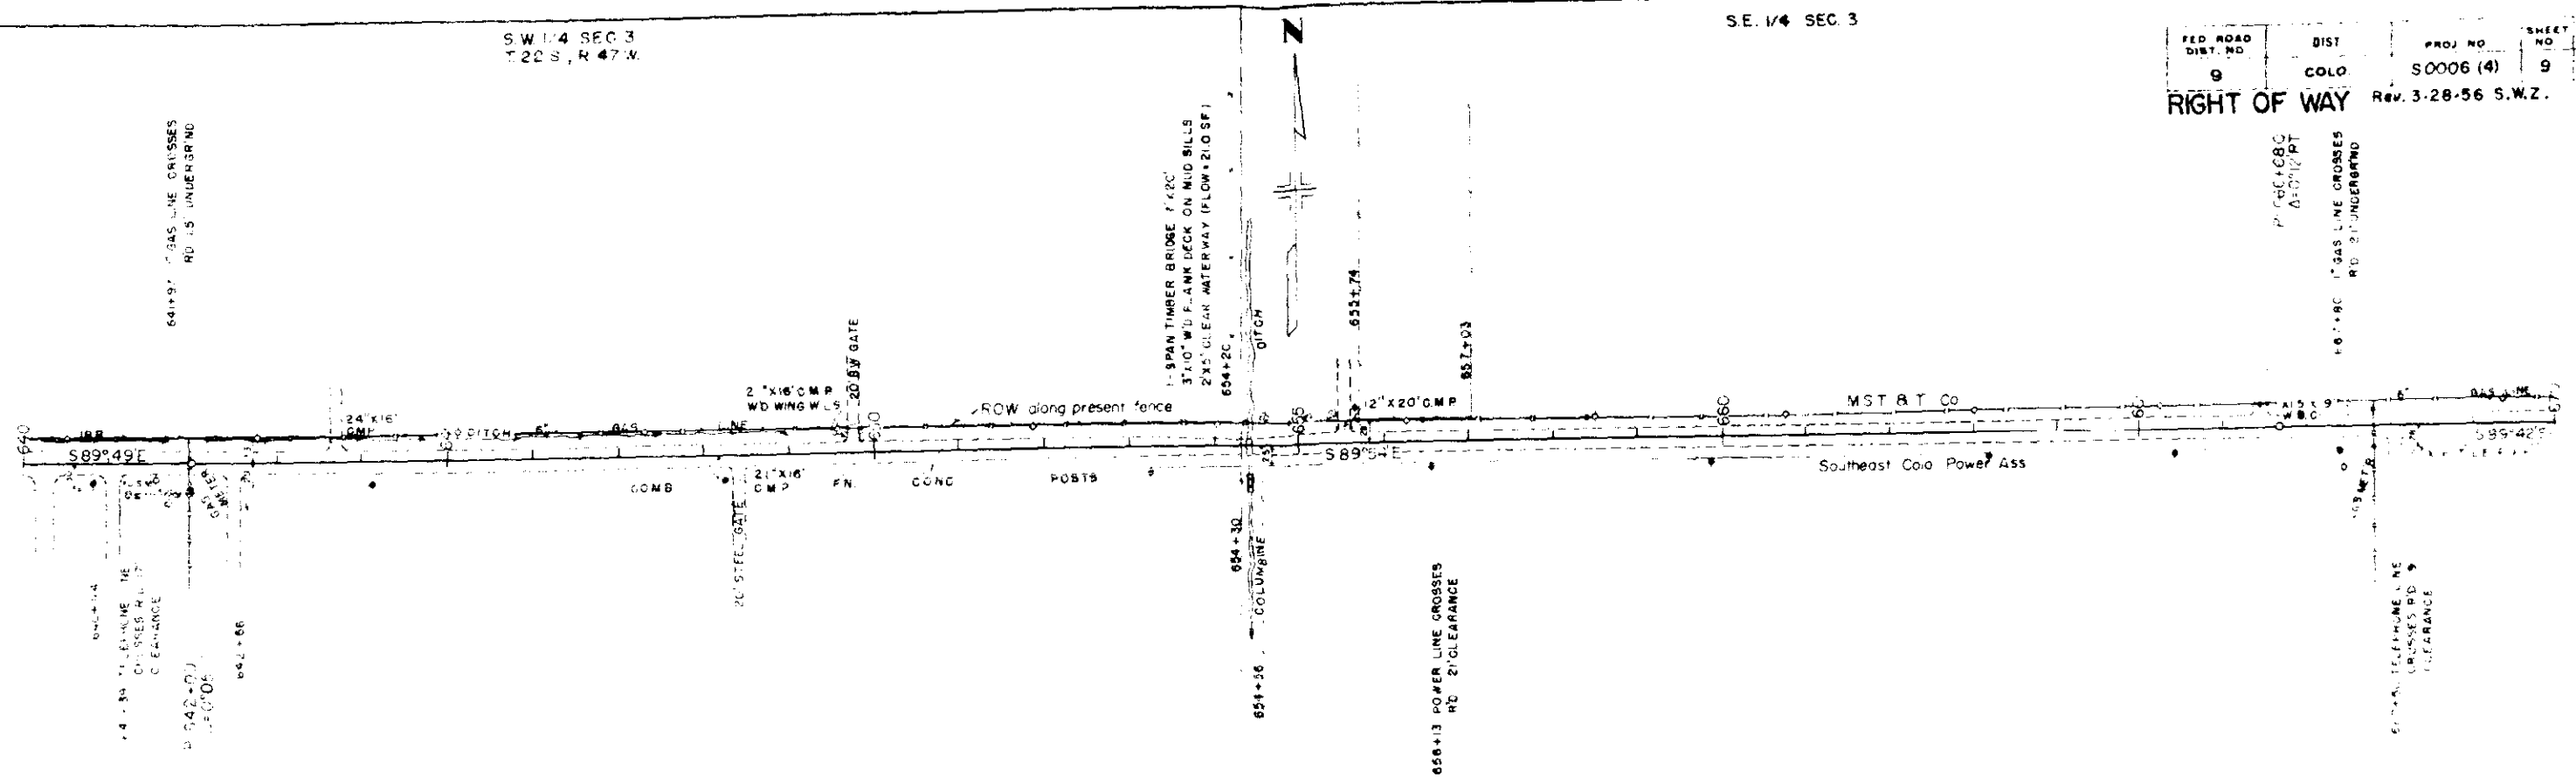

S.E. 1/4 SEC. 3
T.22 S., R.47 W.

S.W. 1/4 SEC. 2

FED. ROAD DIST. NO.	DIST.	PROJ. NO.	SHEET NO.	TOTAL SHEETS
9	COLO.	S 0006(4)	10	

RIGHT OF WAY Rev. 3-28-56 S.W.Z. Rev. Sheet No.

1 A.J. DAVY & L.M. DAVY, J.T.

MRS. FLORENCE DAVIS

2 MYRTLE DAVIS

WALLACE A Mac PHERSON JR

NE 1/4 SEC. 10


NW 1/4 SEC. 11

Test No 27
Similar No 20 A-6(10)
A = 161
LL = 55.9
P = 157
R = NP
% = 200+90

Test No 28
Similar No 20
Test No 28A
Similar No 27A

Test No 29
Similar No 20
Test No 29A
Similar No 27A

Test No 30
Similar No 20
Test No 30A
Similar No 27A

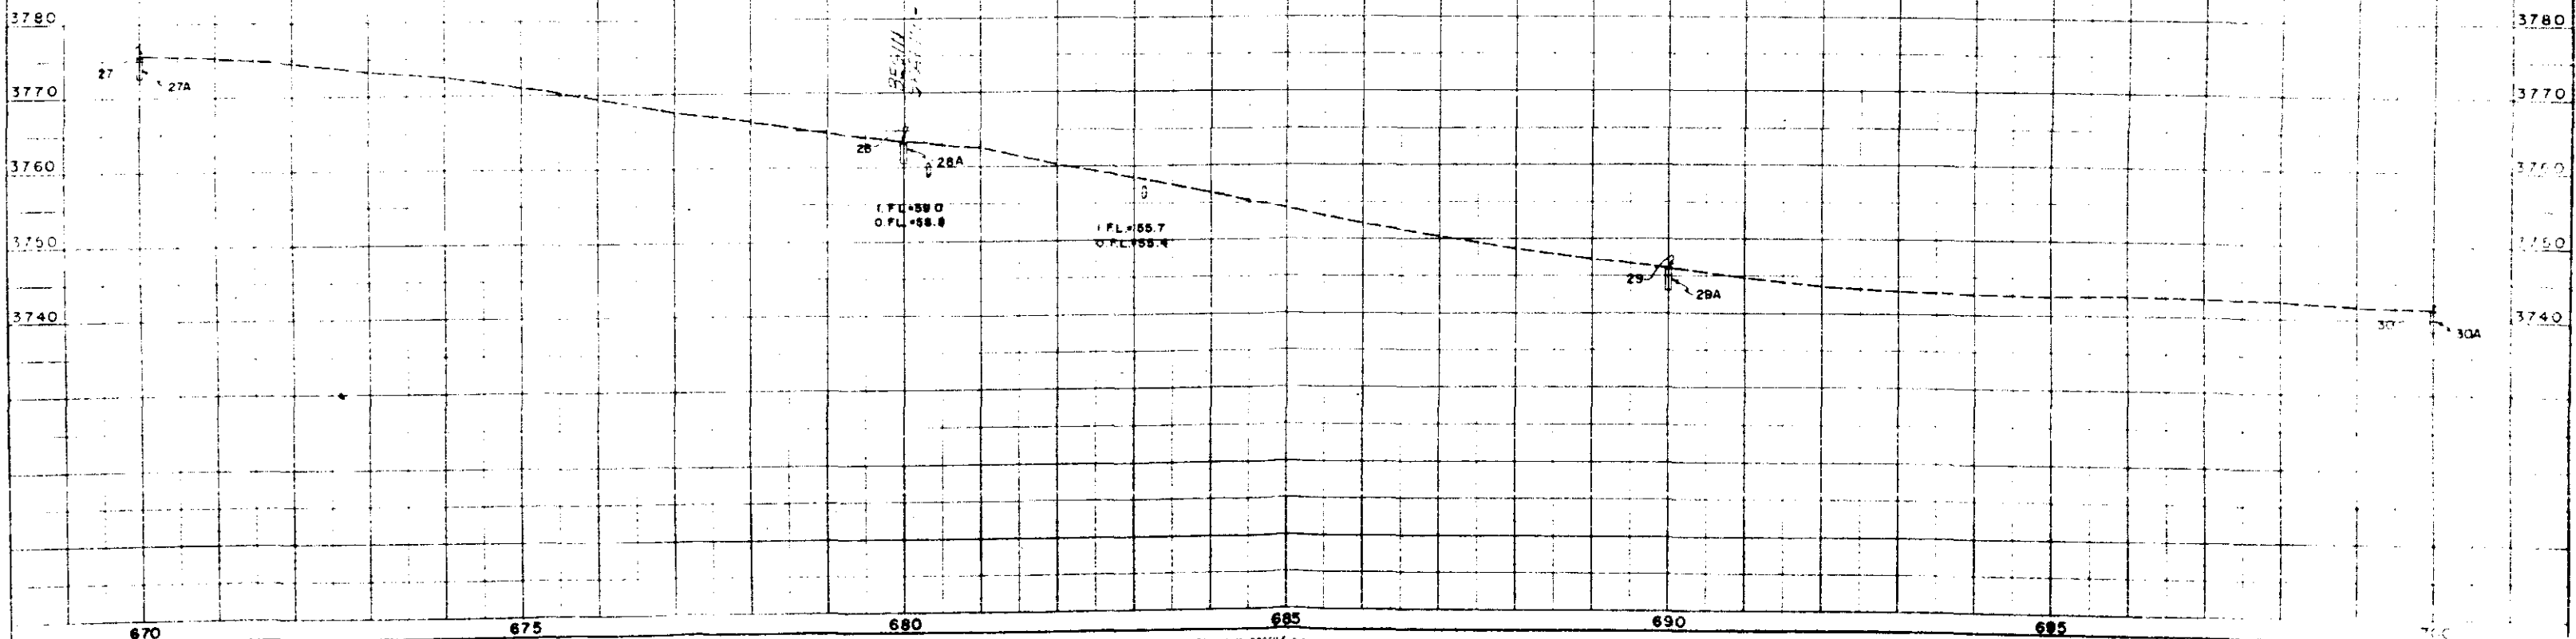

S.W. 1/4 SEC. 2
T.22 S., R. 47 W.



S.E. 1/4 SEC. 2

FED. ROAD DIST. NO.	DIST.	PROJ. NO.	SHEET NO.	TOTAL SHEETS
9	COLO	S 0006(4)	11	

RIGHT OF WAY Rev. 3-28-59 S.W.Z. Rev. Sheet No.

E-4 MRS. FLORENCE DAVIS

E-3 WALLACE A. McPHERSON JR.

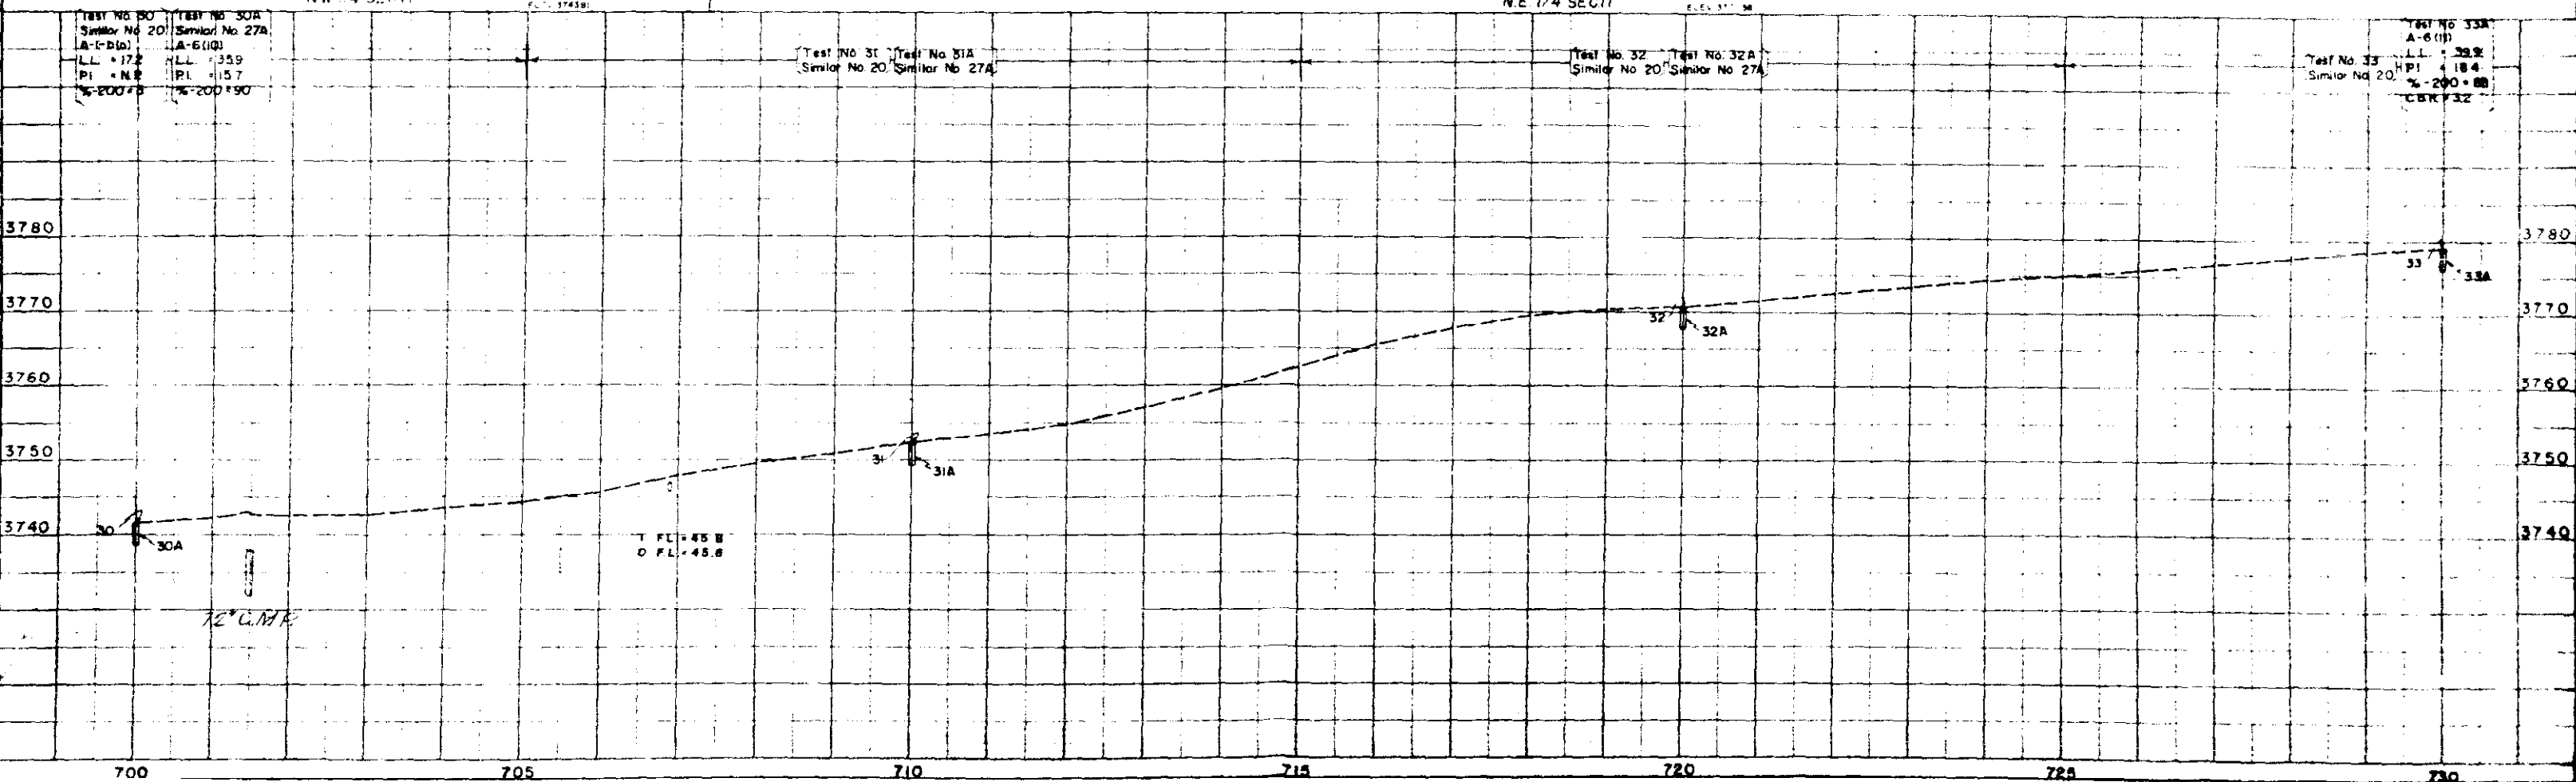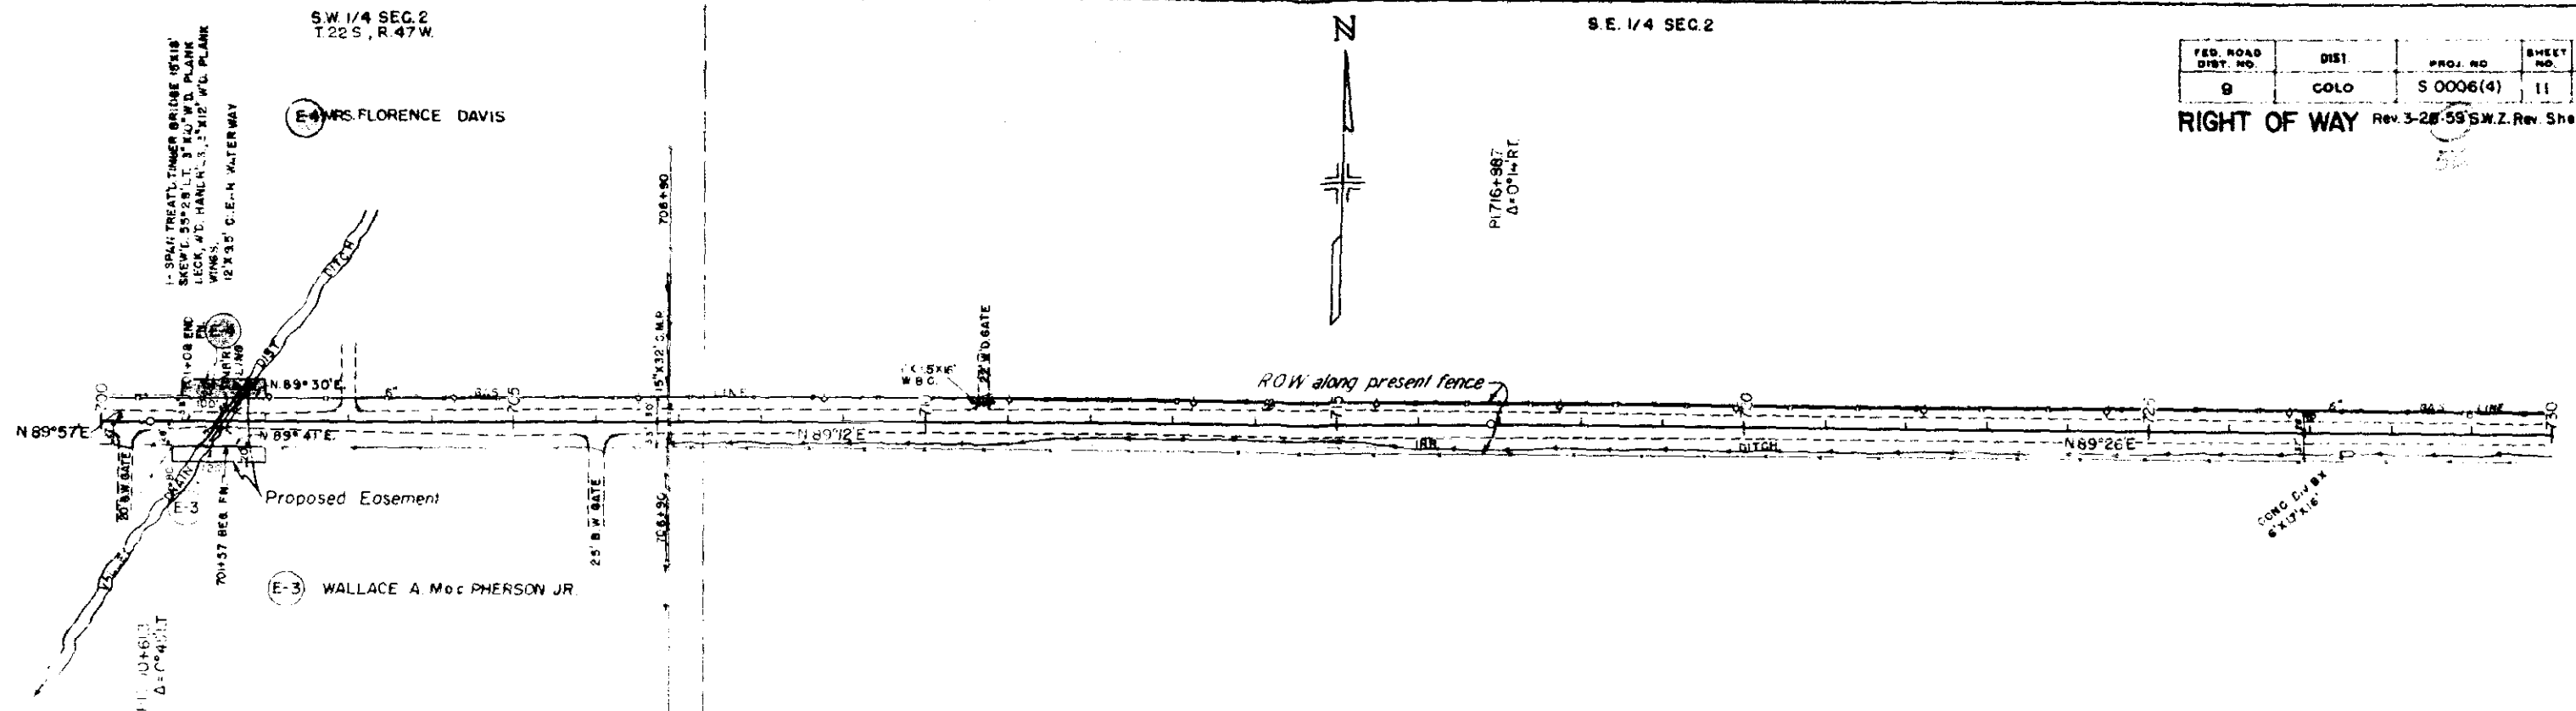

SE 1/4 SEC. 1
T22S, R47W




9 CHRIST WEIMER

FED. ROAD DIST. NO.	DIST.	PROJ. NO.	SHEET NO.	TOTAL SHEETS
9	COLO.	S 0006(4)	13	

RIGHT OF WAY Rev. 3-28-56 SWZ Rev. Sheet No.

SW 1/4 SEC. 6

10 FRED A. MAUCH &
ESTHER MAUCH, J.T.

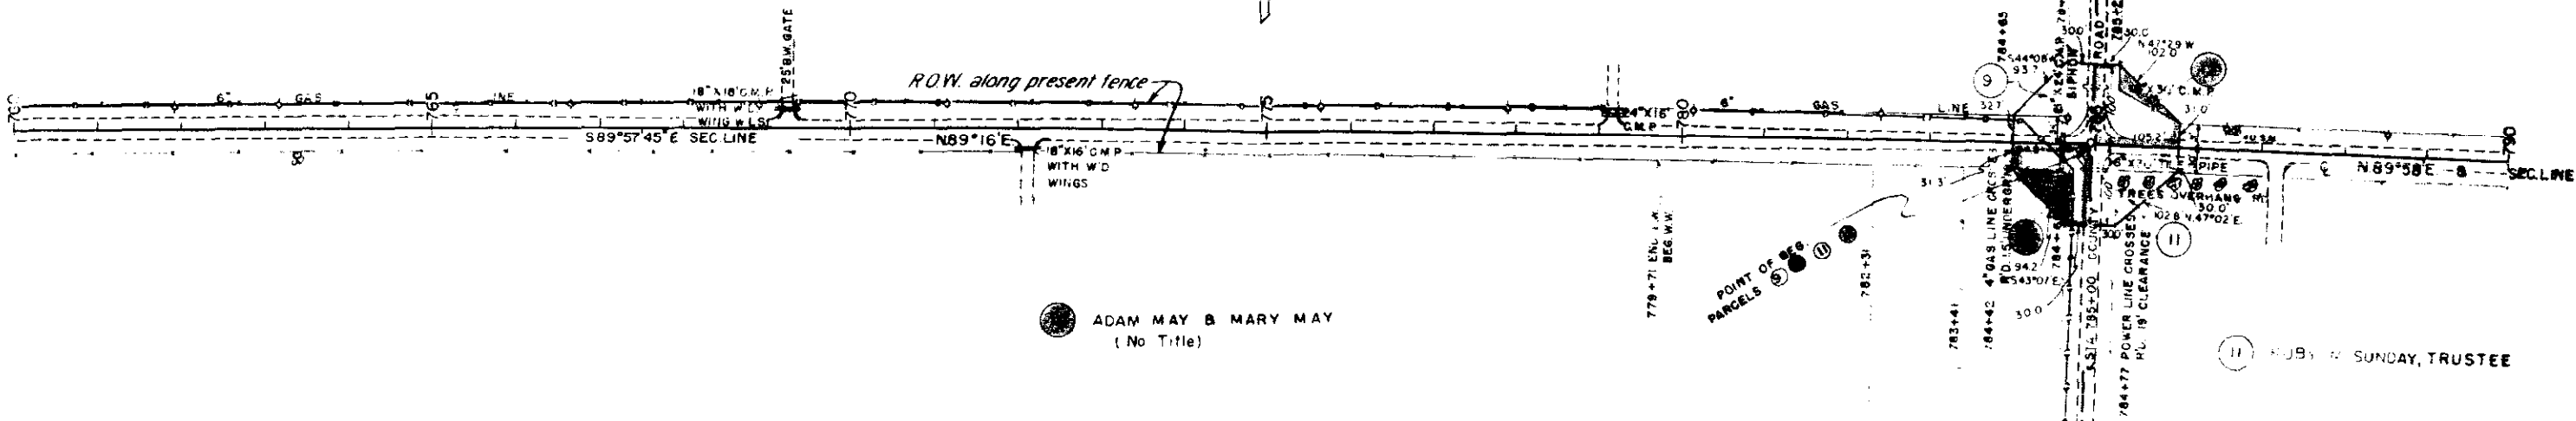

ADAM MAY & MARY MAY
(No Title)

11 RUBY W. SUNDAY, TRUSTEE

NE 1/4 SEC. 12

BM
H&B 11111 774+00
ELEV. 3749.00

NW 1/4 SEC. 7
T22S, R46W


Test No 36
Similar No 34
A-6(10)
L.L. = 216
P.L. = 4.9
% = 200
R = 67.8

Test No 36A
Similar No 33A
A-6(11)
L.L. = 399
P.L. = 18.4
% = 200
C.B.R. = 3.2

Test No 37
Similar No 34
Test No 37A
Similar No 33A

Test No 38
Similar No 34
Test No 38A
Similar No 33A

Test No 39
Similar No 34
A-6(12)
L.L. = 402
P.L. = 19.9
% = 200
C.B.R. = 3.1


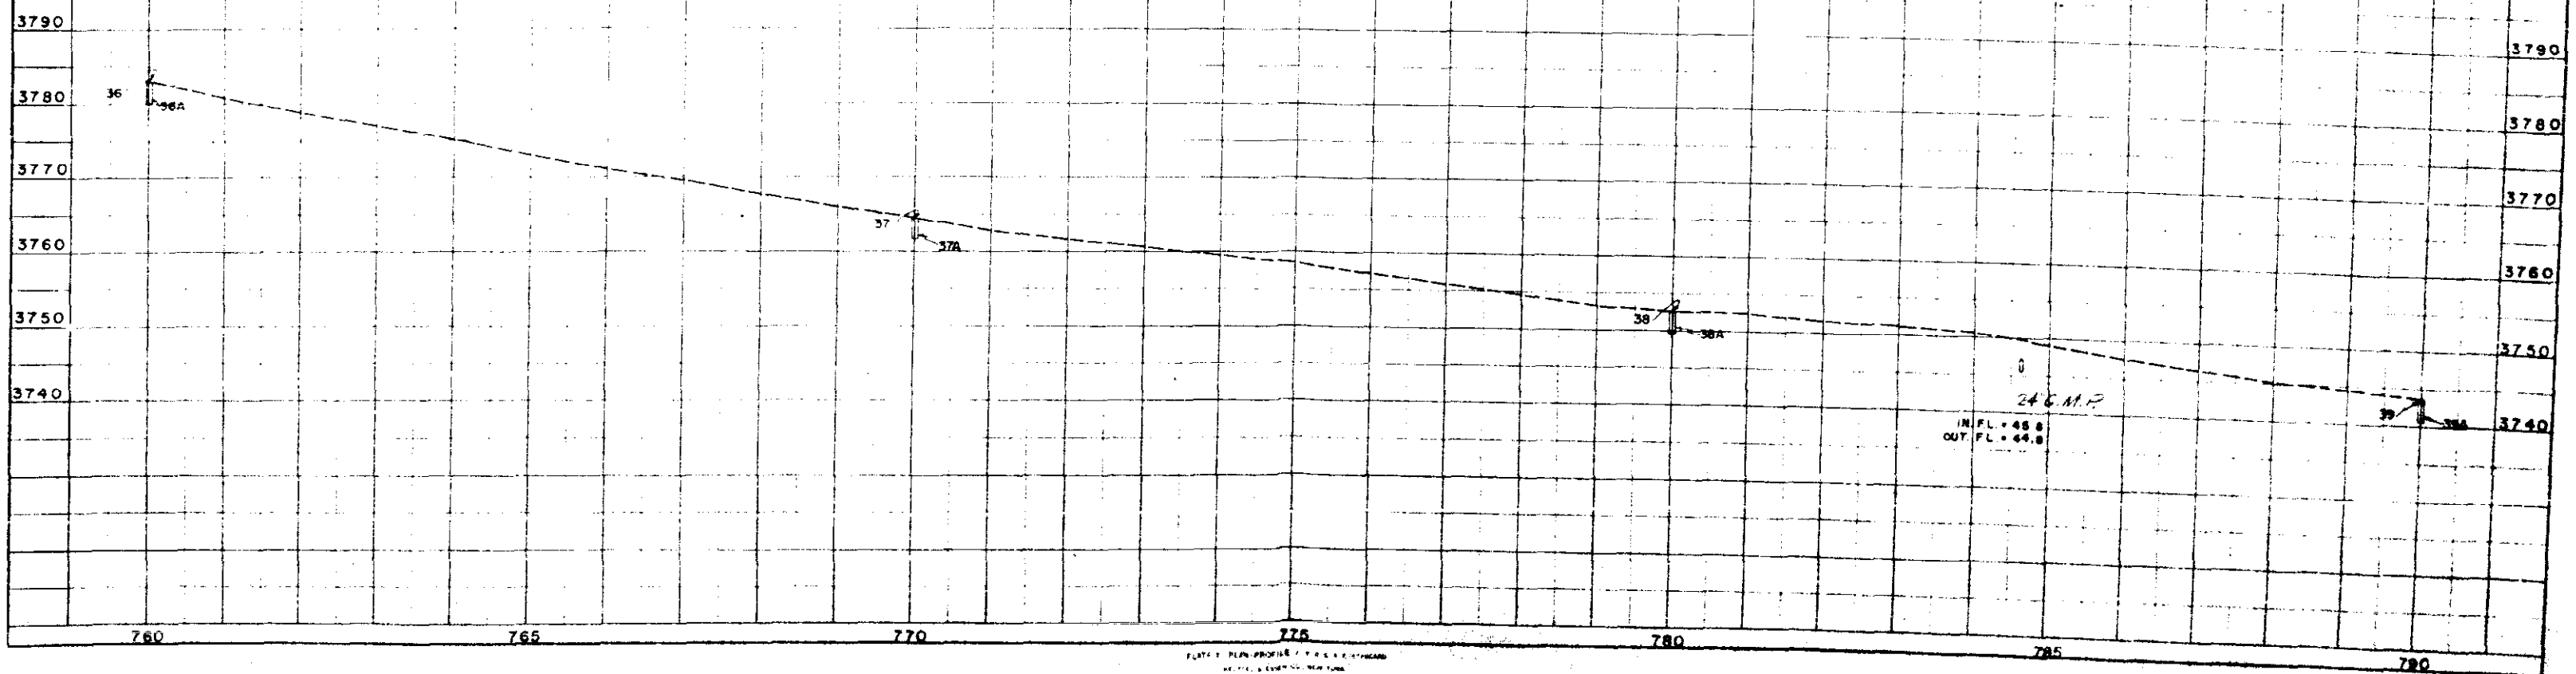


SW 1/4 SEC. 6
T. 22 S., R. 46 W.

SE 1/4 SEC. 6

FED. ROAD DIST. NO.	DIST.	PROJ. NO.	SHEET NO.	TOTAL SHEETS
9	COLO.	S 0006(4)	14	

RIGHT OF WAY Rev. 3-28-56 SWZ. Rev. Sheet No.

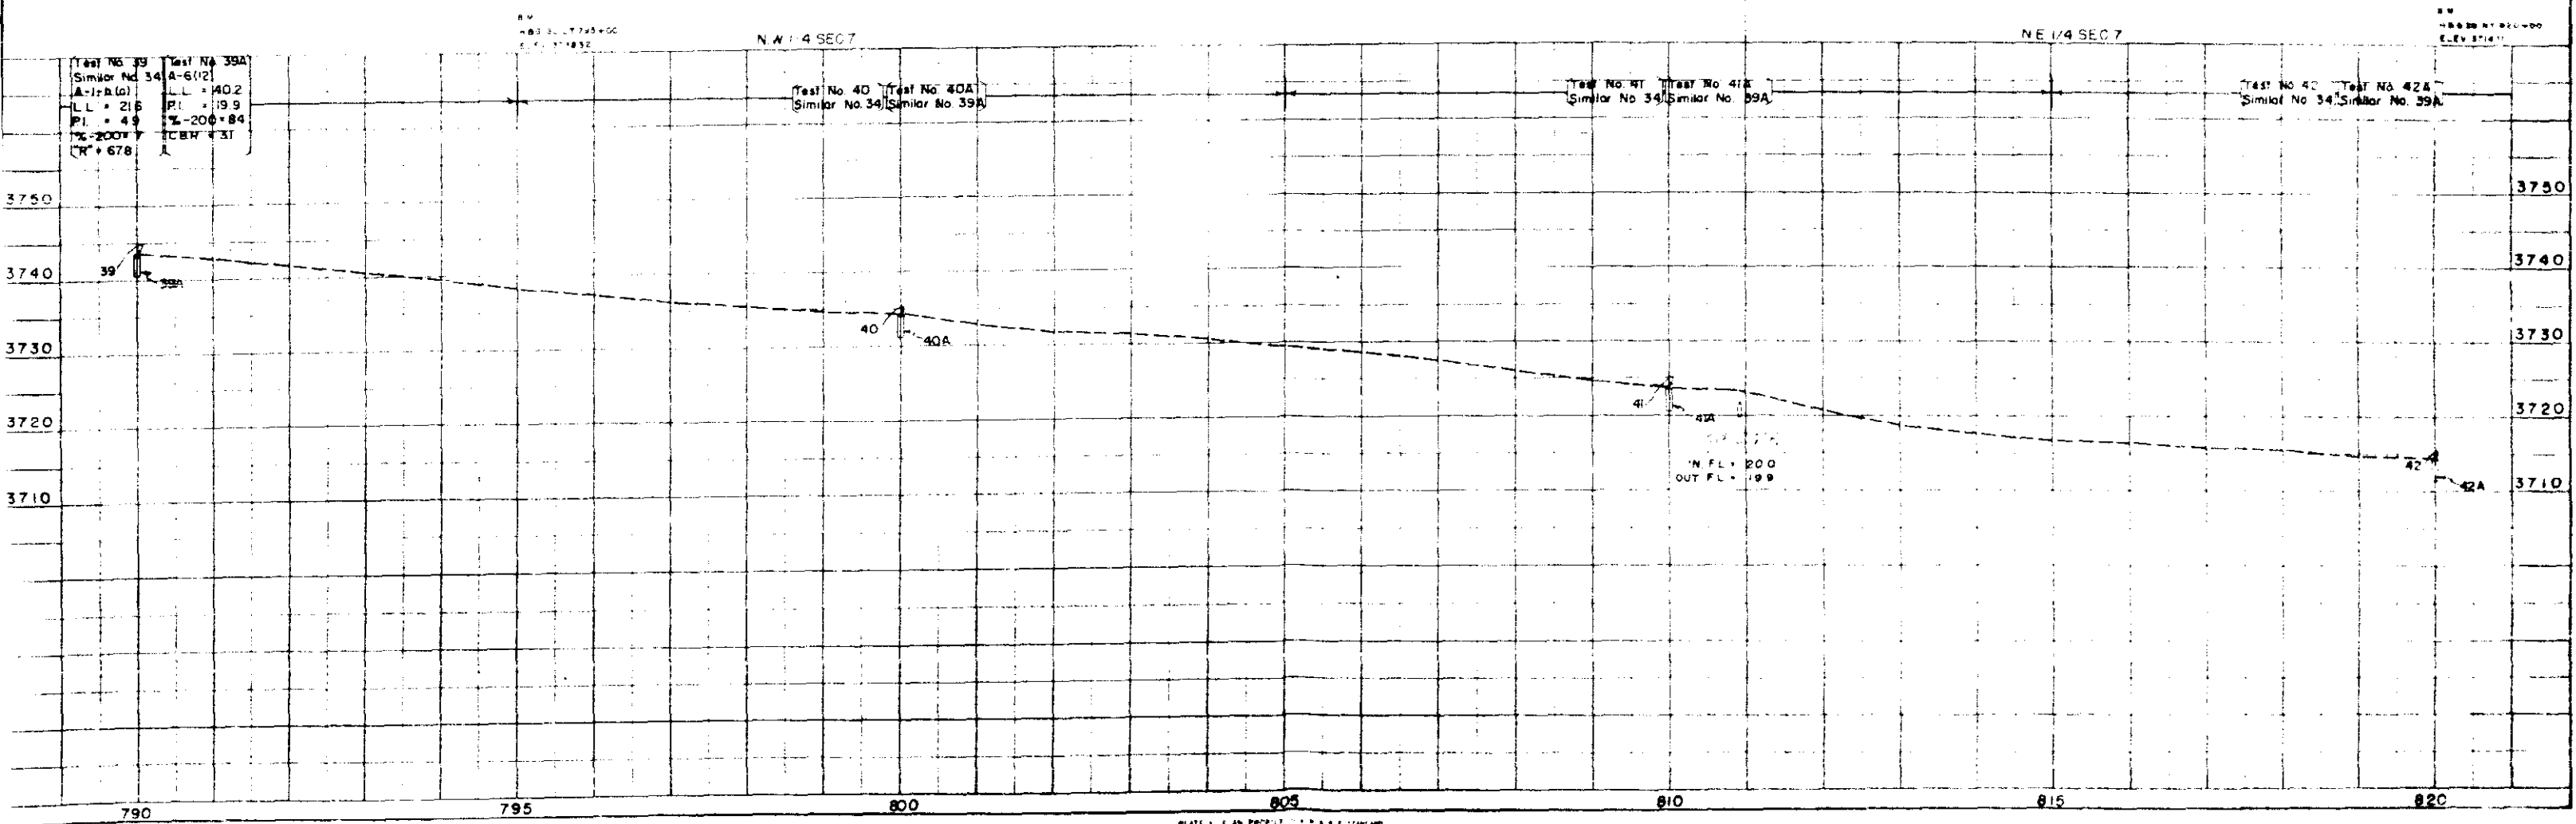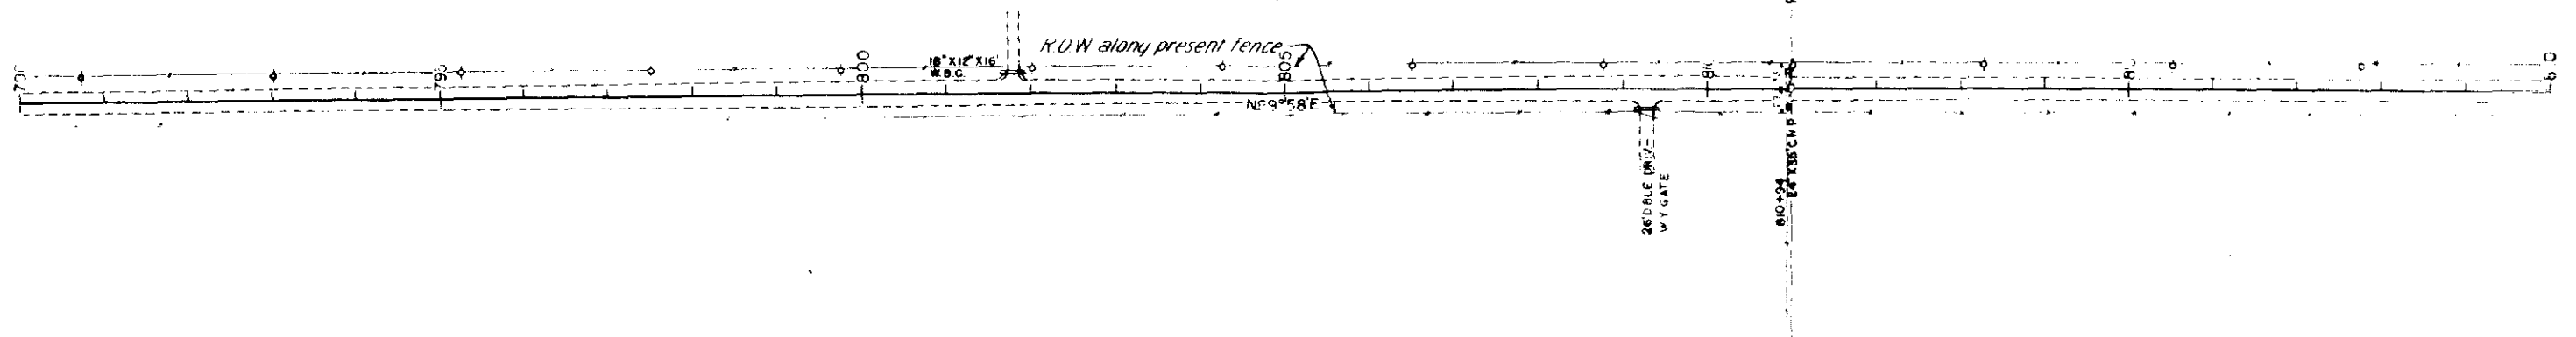

S.E. 1/4 SEC. 6
T.22S., R.46W.

S.W. 1/4 SEC. 5

FED. ROAD DIST. NO.	EST.	PROJ. NO.	SHEET NO.	TOTAL SHEETS
8	COLD.	S 0006(4)	15	

RIGHT OF WAY Rev. 3-28-56 S.M.Z. Rev. Sheet No.

GEORGE D. KETTLEKAMP &
LYDIA ZIMMERMAN KETTLEKAMP


14 J.F. AUSMUS

STA. 836+98.5 End S 0006 (4)
Opposite STA. 153+79.4 on S 0006 (2)

Test No. 42 Test No. 42A
Similar No. 34 Similar No. 39A
X-178(10) X-5(12)
LL = 215 LL = 402
PI = 48 PI = 19.9
% = 200+7 % = 200+84
R = 67.8 C.B.R. = 3.1

NE 1/4 SEC. 7

NW 1/4 SEC. 8

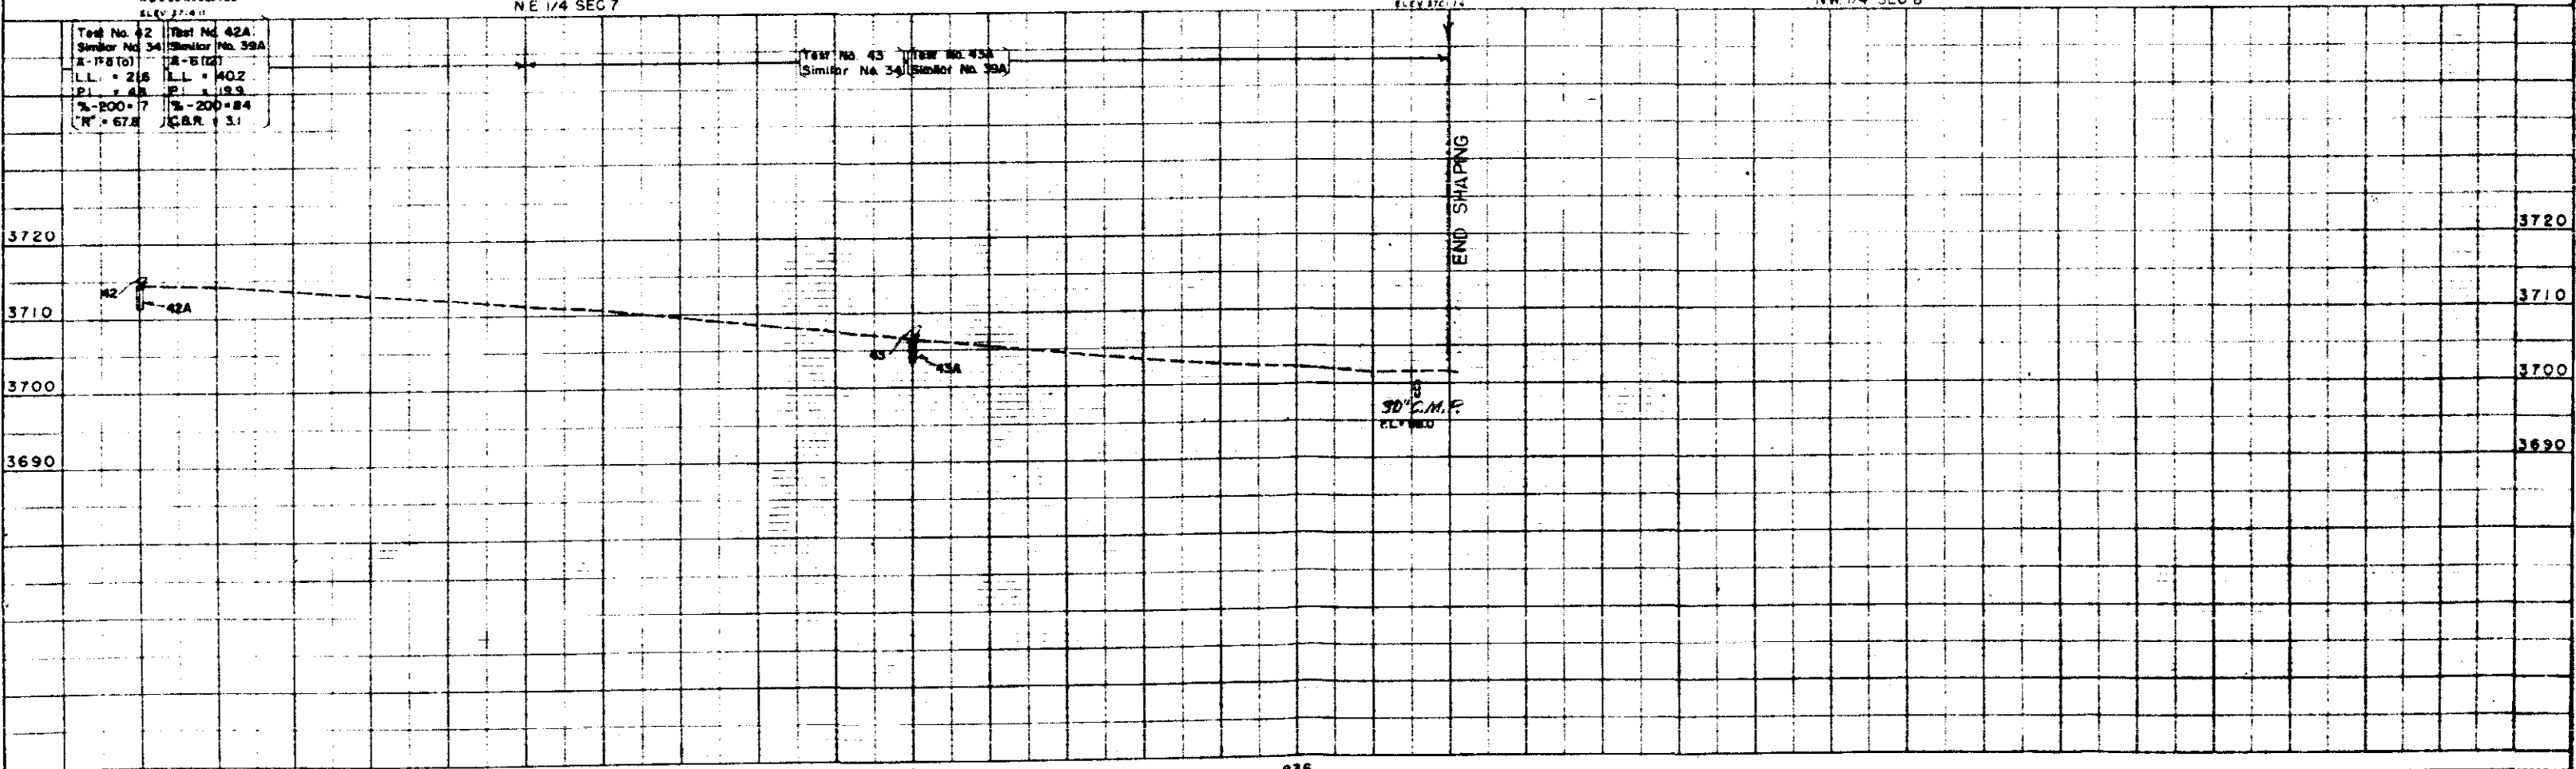

820

825

830

835