


THE STATE DEPARTMENT OF HIGHWAYS
DIVISION OF HIGHWAYS—STATE OF COLORADO

CONVENTIONAL SIGNS

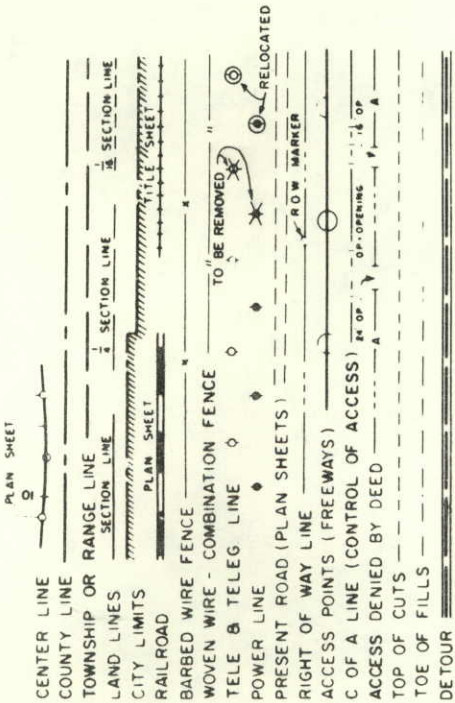

PLAN AND PROFILE OF PROPOSED
FEDERAL AID PROJECT NO. S 0007(6)
STATE HIGHWAY NO. 59
PHILLIPS COUNTY

RIGHT OF WAY

SCALE OF ORIGINAL DRAWINGS
PLAN SHEETS 1" = 50'
DETAIL SHEETS 1" = 100'
OWNERSHIP MAPS 1" = 400'

R.O.W. LENGTH OF PROJECT =



INDEX OF SHEETS

1	TITLE SHEET
2-3	TABULATION OF PROPERTIES
4-18	PLAN SHEETS
19	OWNERSHIP MAP

RIGHT OF WAY

Haxtun - South

FEDERAL ROAD SECTION NO.	DIVISION	PROJECT NO.	SHEET NO.
9	COLORADO	S 0007(6)	1
REVISIONS			

 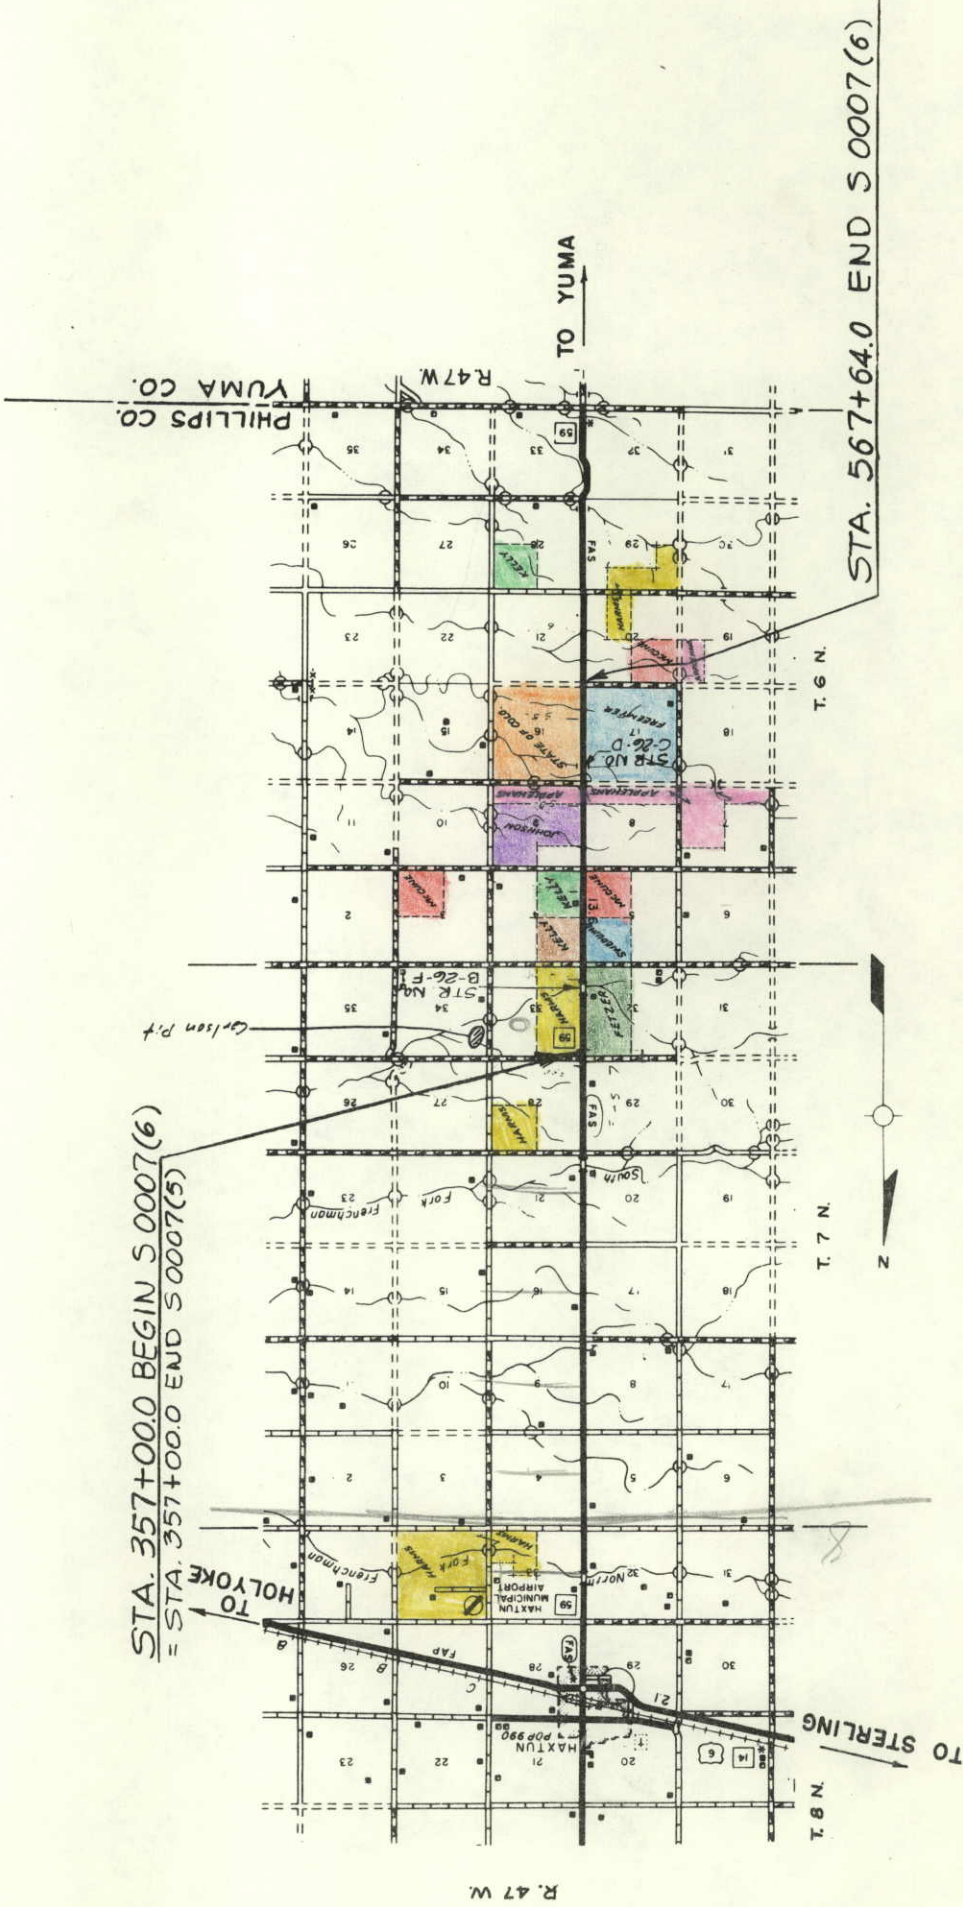

FEDERAL ROAD DIVISION NO.	DISTRICT	PROJ. NO.	SHEET NO.	TOTAL SHEETS
9	COLORADO	S 0007(6)	4	

RIGHT OF WAY
Haxtun - South


REVISIONS	

NW 1/4 SEC. 33
T.7N., R.47W.



360

355

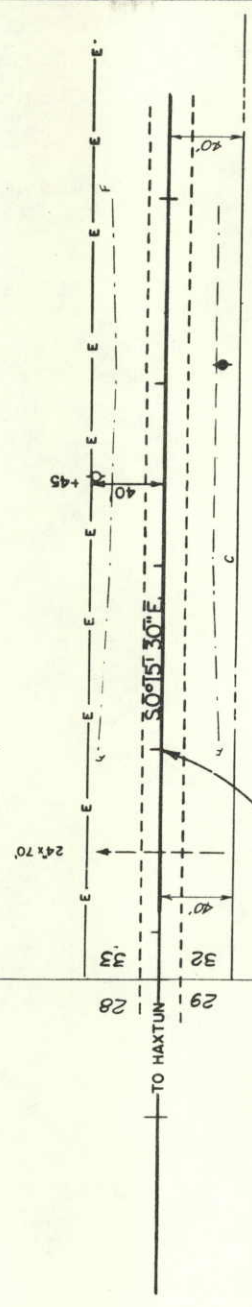

STA. 357+00.0 BEGIN S0007(6) =
STA. 357+00.0 END S0007(5)

NE 1/4 SEC. 33
T.7N., R.47W.

B.M. NO. 8 ~ ELY. 4050.89
H & G 36' Lt. Sta. 356+08

FEDERAL ROAD DIVISION NO.	DISTRICT	PROJ. NO.	SHEET NO.	TOTAL SHEETS
9	COLORADO	S 0007 (6)	5	

RIGHT OF WAY
Haxtun - South

REVISIONS	


NW 1/4, Sec. 33
T. 7N., R. 47W.



360

365

370

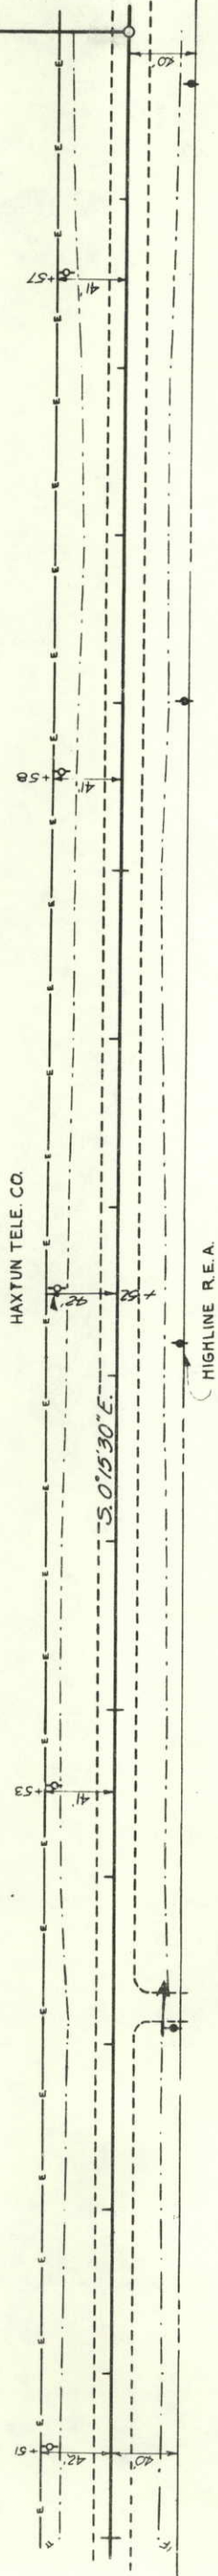

NE 1/4, Sec. 32
T. 7N., R. 47W.

B.M. NO. 9 ~ ELV. 4047.66
H&G 36' Lt., Sta. 364+00

B.M. NO. 10 ~ ELV. 4044.34
H&G 36' Lt., Sta. 372+00

FEDERAL ROAD DIVISION NO.	DISTRICT	PROJ. NO.	SHEET NO.	TOTAL SHEETS
9	COLORADO	5 0007 (6)	6	

RIGHT OF WAY
Haxtun - South

REVISIONS	

GADE HARMS &
GLADYS H. HARMS, J.T.
HAXTUN, COLO., 80731


NW 1/4, SEC. 33
T. 7N., R. 47W.

SW 1/4, SEC. 33
T. 7N., R. 47W.

NE 1/4, SEC. 32
T. 7N., R. 47W.


BM NQ11 ~ ELV. 4039.75
H&G 36' Lt. Sta. 384+00


SE 1/4, SEC. 32
T. 7N., R. 47W.

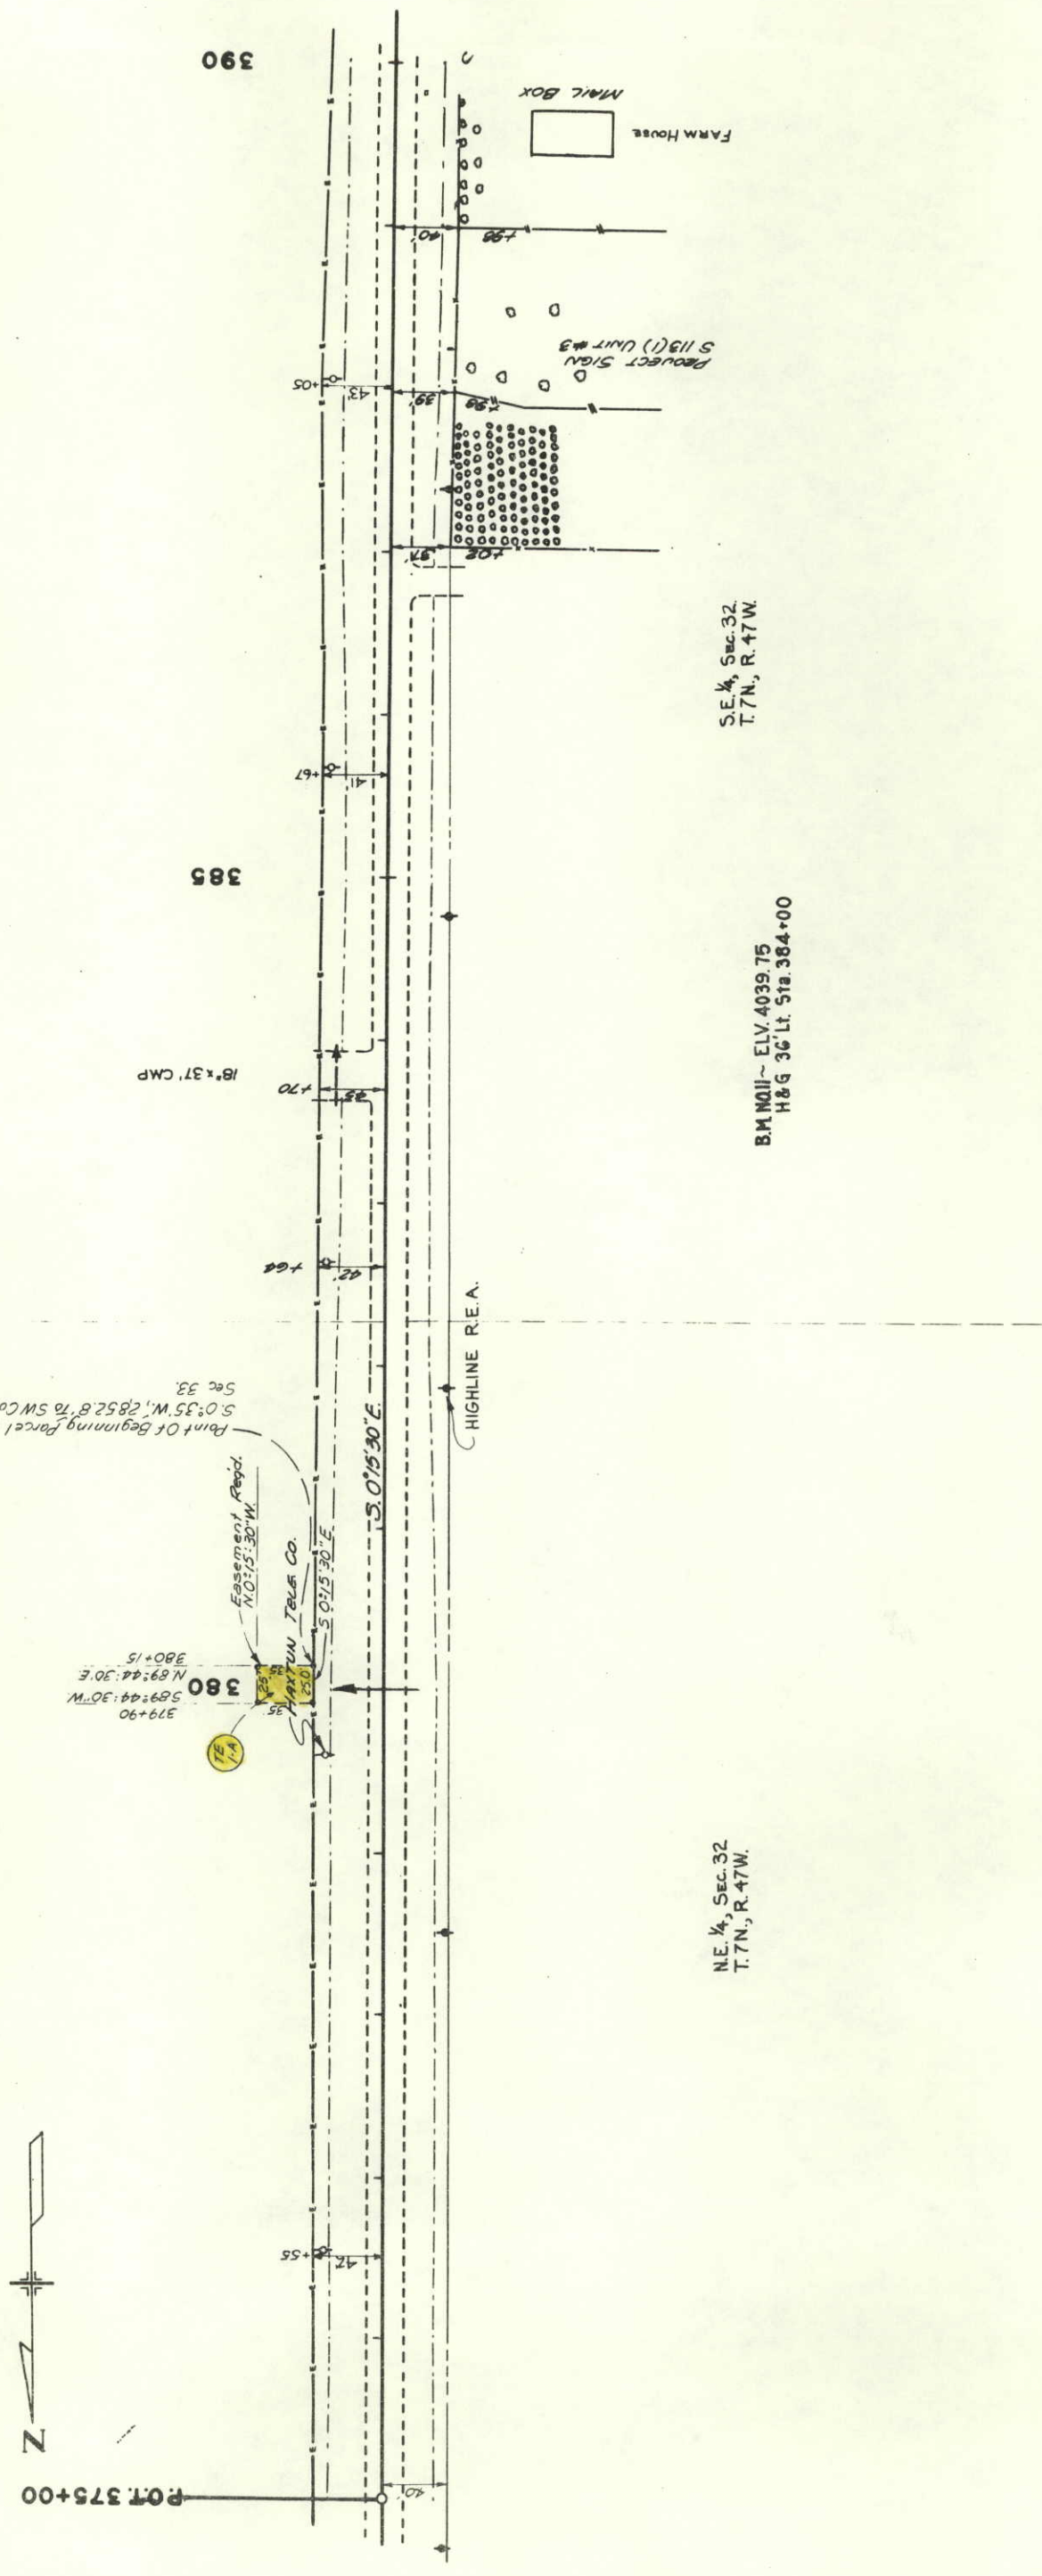

Haxtun - South

REVISIONS	

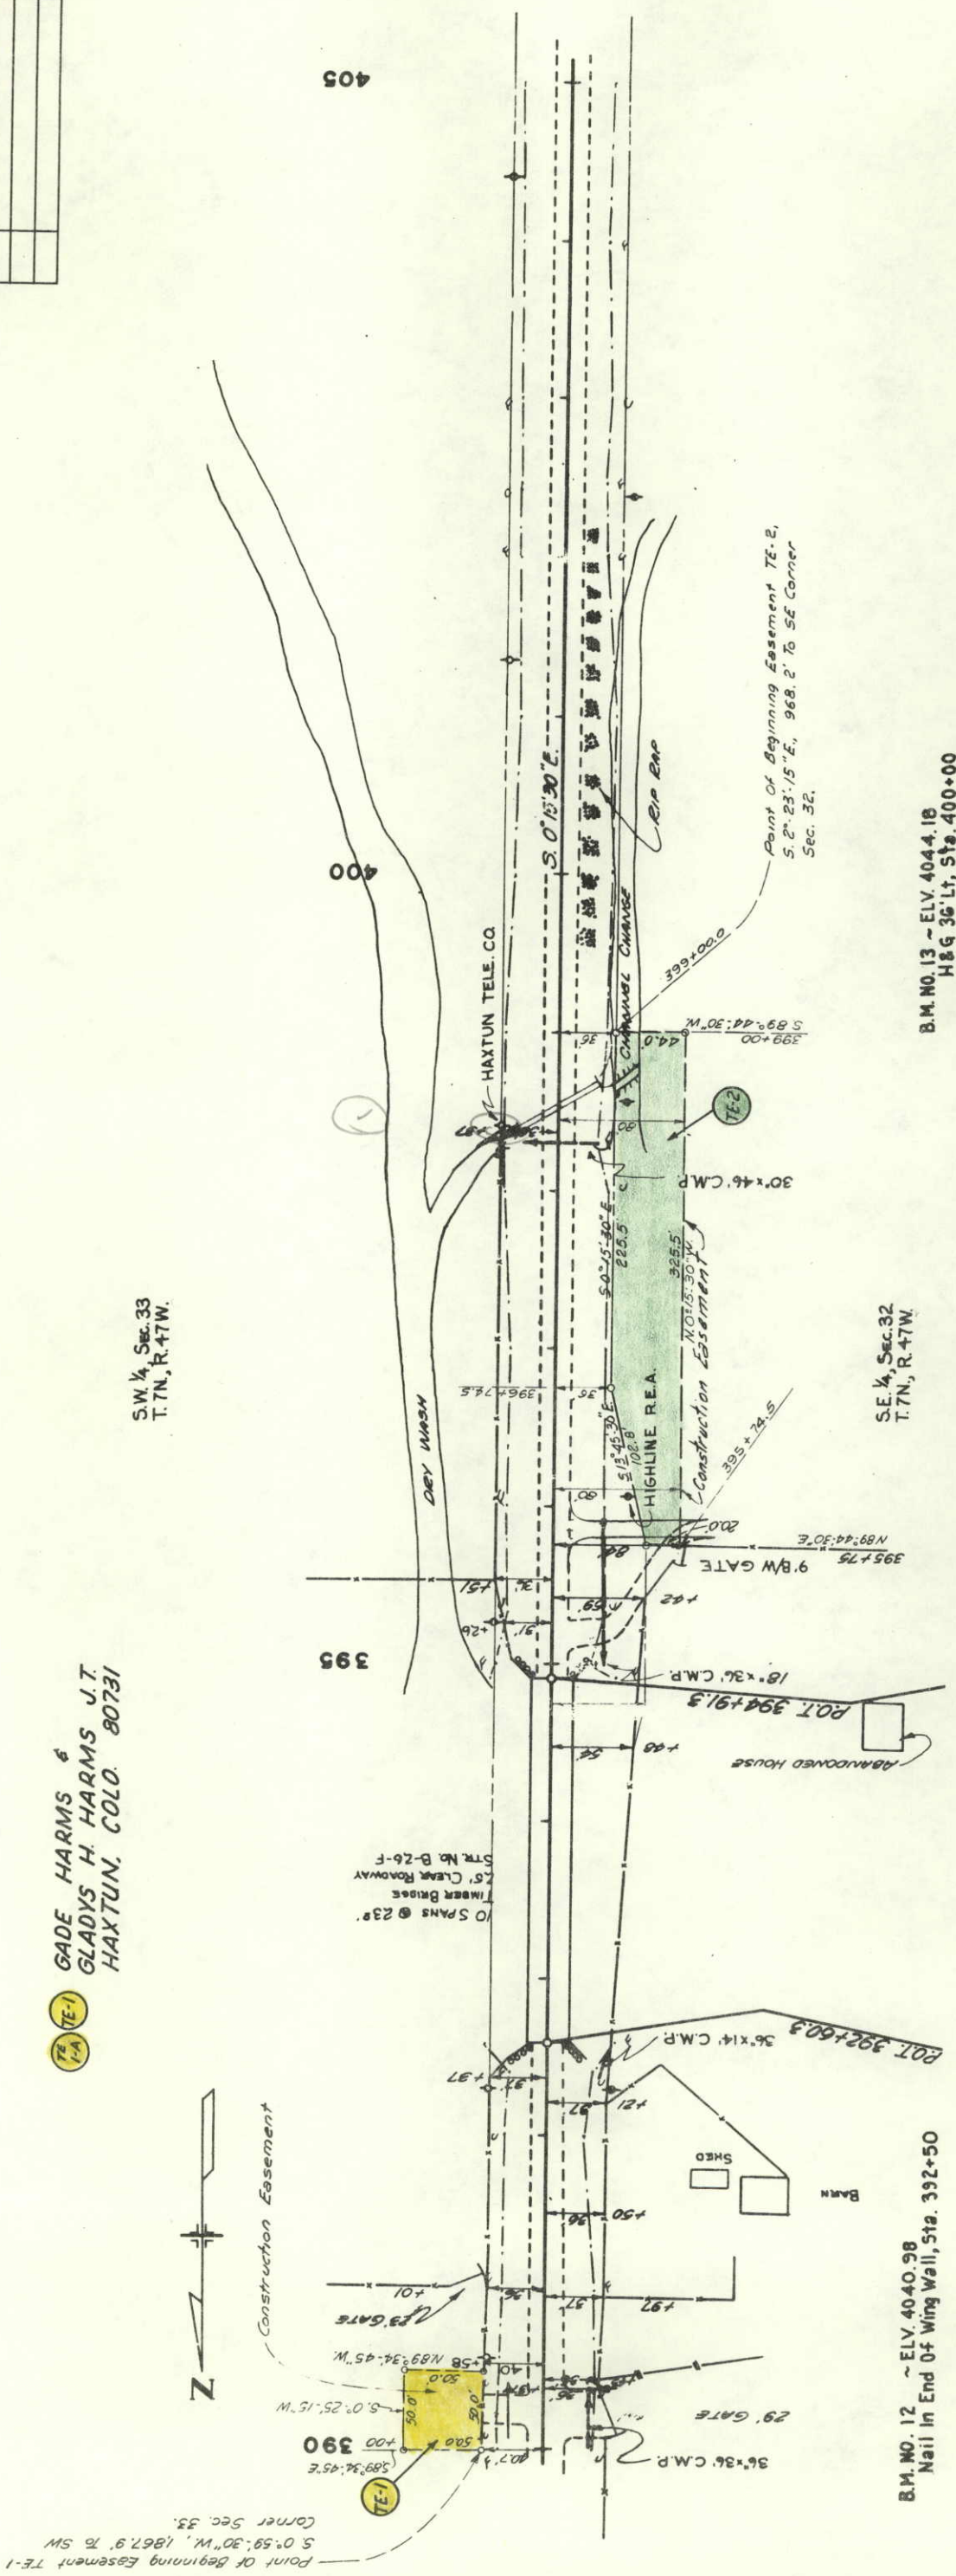

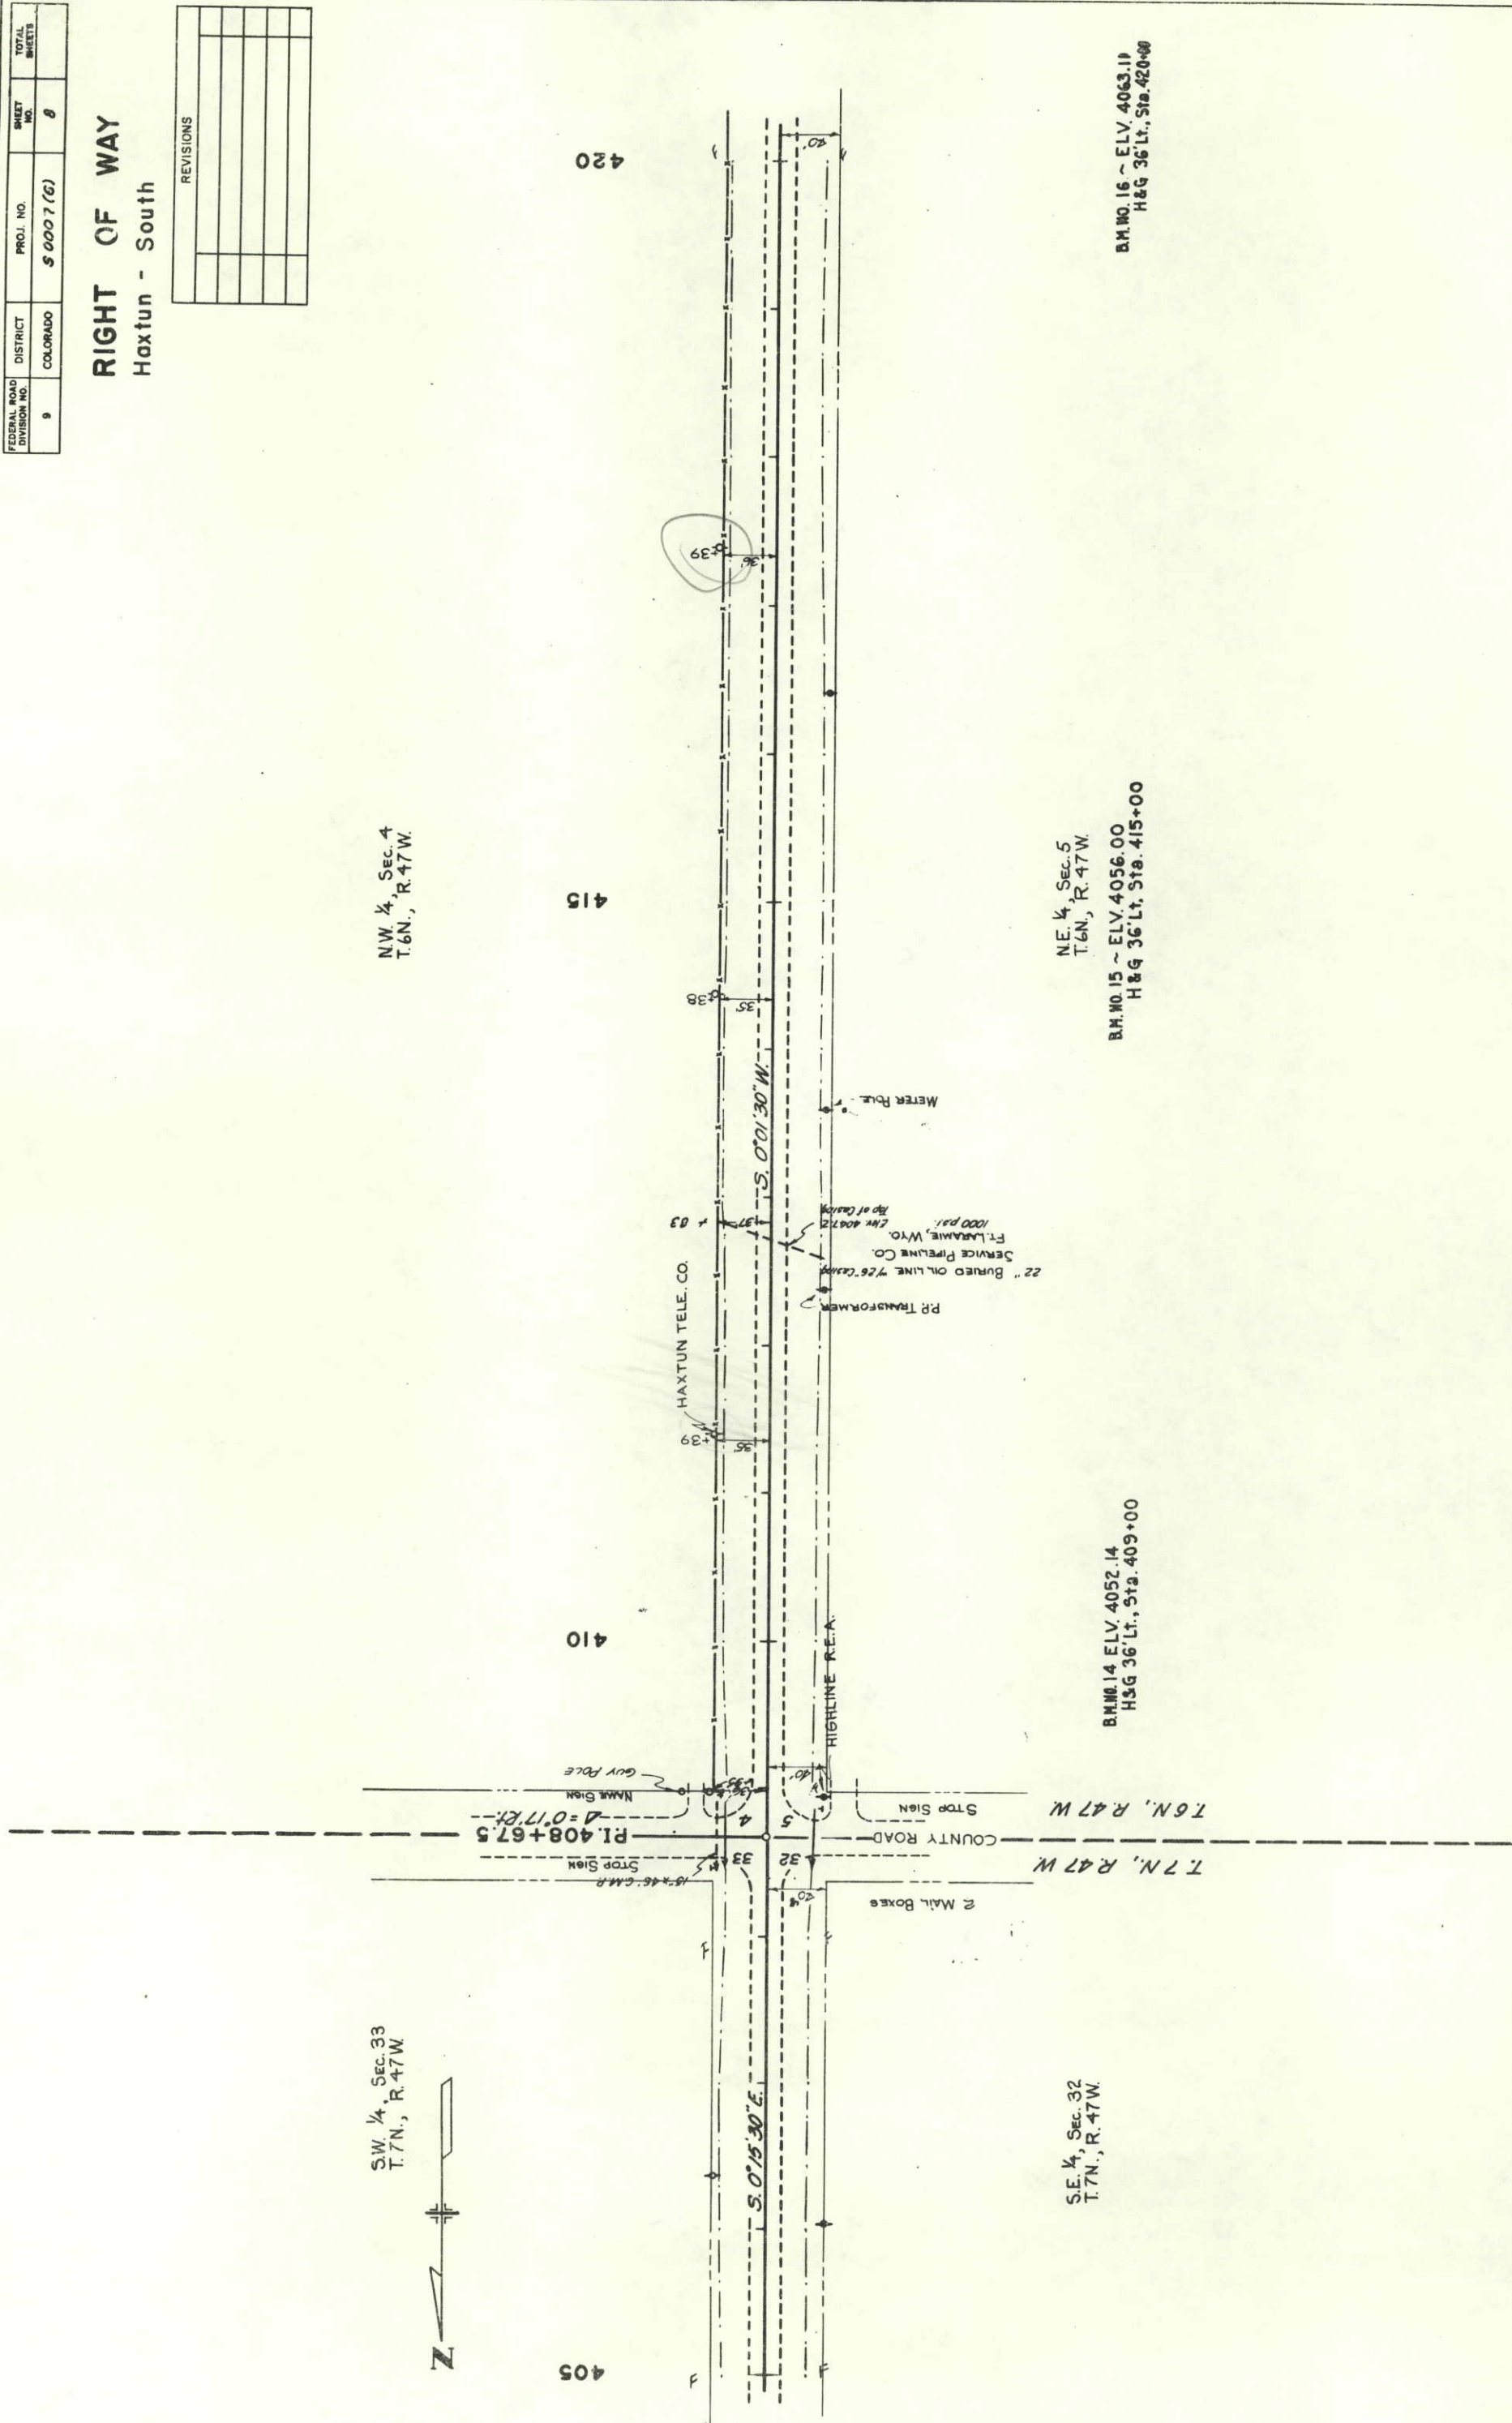

FEDERAL ROAD DIVISION NO.	DISTRICT	PROJ. NO.	SHEET NO.	TOTAL SHEETS
9	COLORADO	5 0007 (6)	8	

RIGHT OF WAY

Haxtun - South


REVISIONS	

FEDERAL ROAD DIVISION NO.	DISTRICT	PROJ. NO.	SHEET NO.	TOTAL SHEETS
9	COLORADO	5 000 7 (6)	9	

RIGHT OF WAY
Haxtun - South

REVISIONS	

3 DAVID W KELLY
HAXTUN, COLO 80731

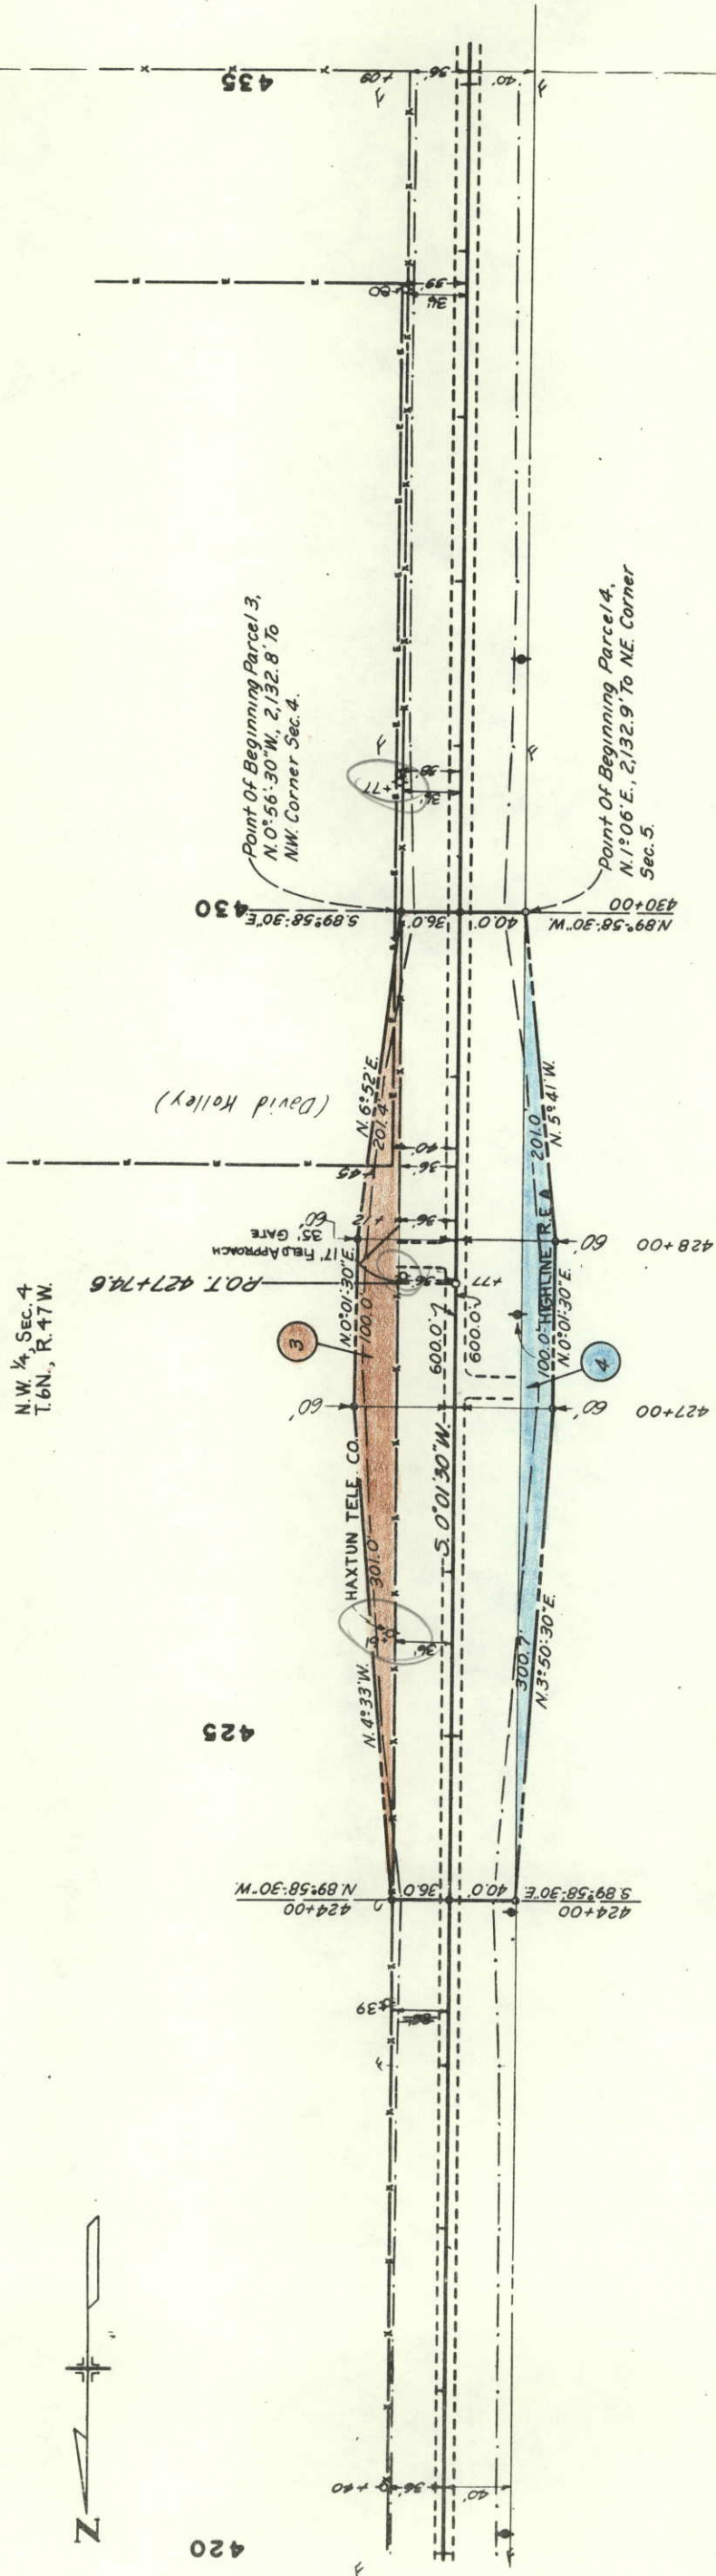

NE. 1/4, Sec. 5
T. 6N., R. 47W.

B.M. 1017 - ELV. 4069.95
H&G 36' Lt., Sta 425+00

B.M. 1018 - ELV. 4069.63
H&G 36' Lt., Sta 435+00

4 JENNIE S. SWEDLUND
8001 W. 71st AVE.
ARVADA, COLO. 80002

FEDERAL ROAD DIVISION NO.	DISTRICT	PROJ. NO.	SHEET NO.	TOTAL SHEETS
9	COLORADO	S 0007(6)	10	

RIGHT OF WAY
Haxtun - South

REVISIONS	

S.W. 1/4, Sec. 4
T. 6N., R. 47W.

Garage
House
2-Meter Pole



435

435

430

HAXTUN TELE. CO.

S. 0° 10' 30" W.

HIGHLINE R.E.A.

Mail Box

14' x 25' Shed


S.E. 1/4, Sec. 5
T. 6N., R. 47W.

B.M. NO. 19 ~ ELV. 4071.37
H&G 36' Lt., Sta. 445+00

FEDERAL ROAD DIVISION NO.	DISTRICT	PROJ. NO.	SHEET NO.	TOTAL SHEETS
9	COLORADO	5 0007 (6)	11	

RIGHT OF WAY
Haxtun - South

REVISIONS

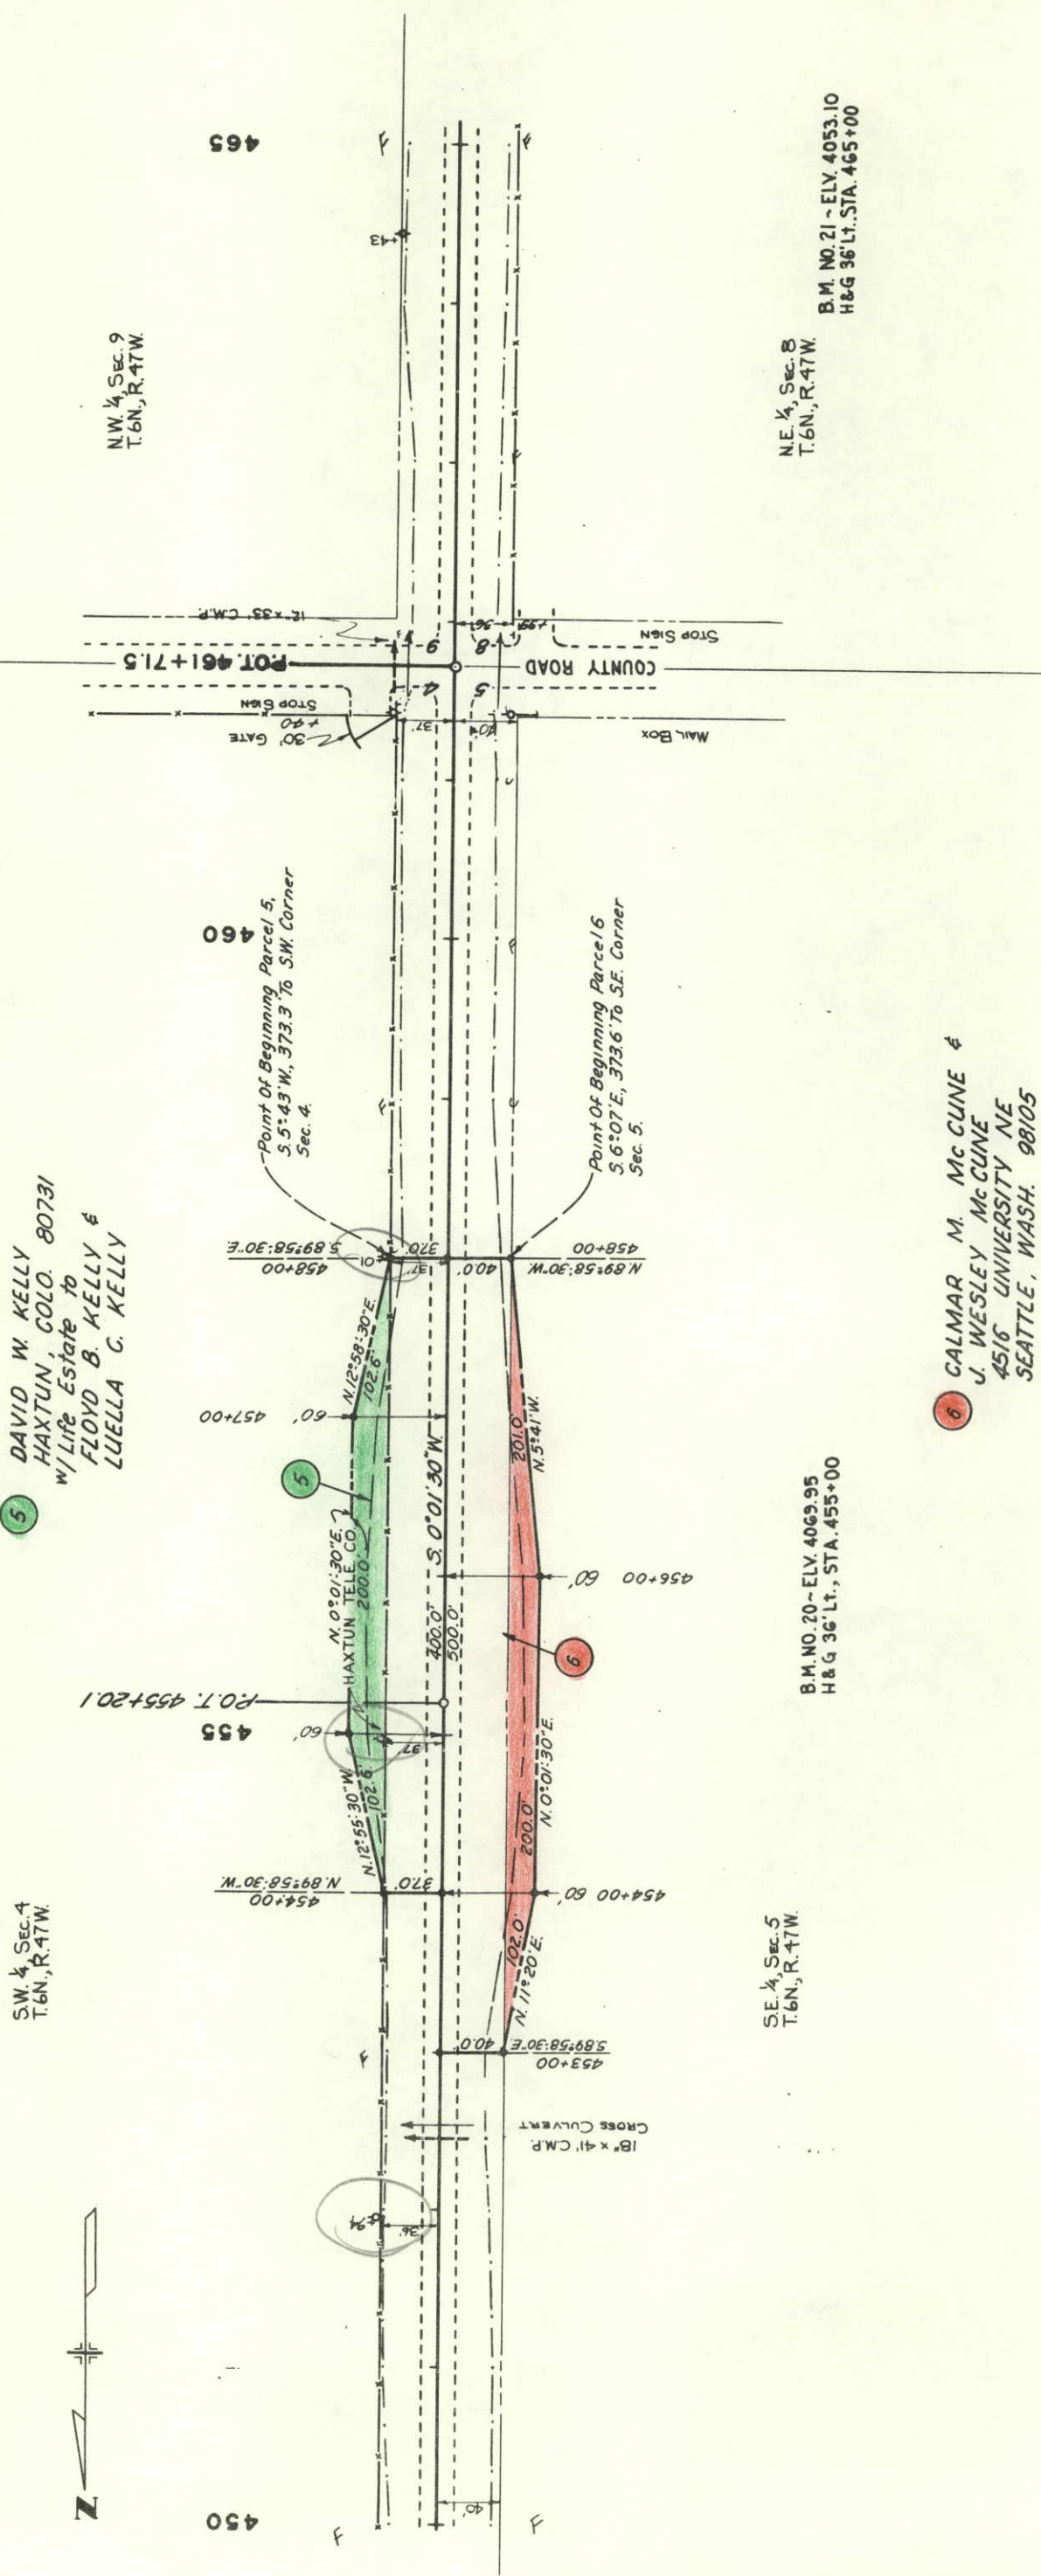

SW 1/4 SEC. 4
T. 6N., R. 47W.

5 DAVID W. KELLY
HAXTUN, COLO. 80731
w/ Life Estate to
FLOYD B. KELLY &
LUELLA C. KELLY

NW 1/4 SEC. 9
T. 6N., R. 47W.

SE 1/4 SEC. 5
T. 6N., R. 47W.

B.M. NO. 20 - ELEV. 4069.95
H&G 36' Lt., STA. 455+00

NE 1/4 SEC. 8
T. 6N., R. 47W.

B.M. NO. 21 - ELEV. 4053.10
H&G 36' Lt. STA. 465+00

6 CALMAR M. McCUNE &
J. WESLEY McCUNE
4516 UNIVERSITY NE
SEATTLE, WASH. 98105

FEDERAL ROAD DIVISION NO.	DISTRICT	PROJ. NO.	SHEET NO.	TOTAL SHEETS
9	COLORADO	5 0007(6)	12	

RIGHT OF WAY
Haxtun - South

REVISIONS	

PHILLIP H. JOHNSON &
NELLE M. JOHNSON
SUTTON, NEBR., 68979


7-TE

N.W. 1/4, Sec. 9
T.6N., R. 47W.

465

470

480

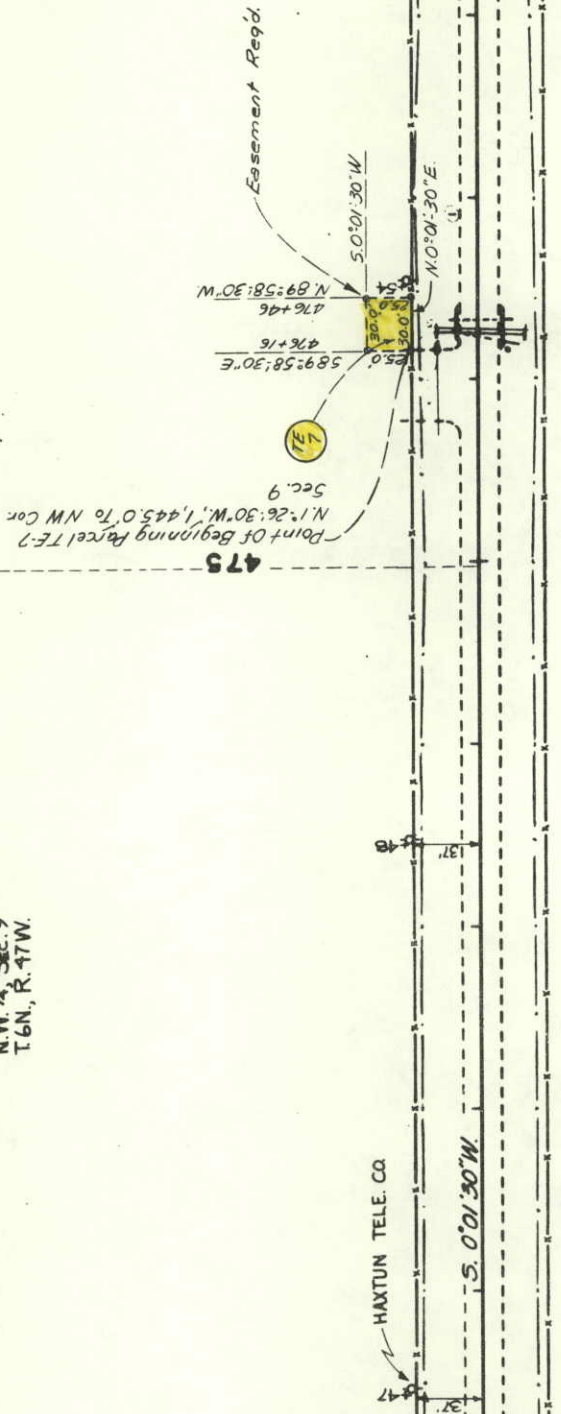

36"x41" C.M.P. W/HEADWALL
30"x36" C.M.P. W/HEADWALL

B.M. NO. 22 ~ ELY. 4046.43
H&G 36" Lt. Sta. 475+00

N.E. 1/4, Sec. 8
T.6N., R. 47W.

FEDERAL ROAD DIVISION NO.	DISTRICT	PROJ. NO.	SHEET NO.	TOTAL SHEETS
9	COLORADO	5 0007(6)	13	

RIGHT OF WAY

Haxtun - South

REVISIONS

7 PHILLIP H. JOHNSON &
NELLE M. JOHNSON
SUTTON, NEBR. 68979

N.W. 1/4, Sec. 9
T.6N., R.47W.

S.W. 1/4, Sec. 9
T.6N., R.47W.


N.E. 1/4, Sec. 8
T.6N., R.47W.

S.E. 1/4, Sec. 8
T.6N., R.47W.

B.M. NO. 23 ~ ELY. 4049.79
H&G 36' Lt., Sta. 480+00


B.M. NO. 24 ~ ELY. 4057.55
H&G 36' Lt. Sta. 485+00

B.M. NO. 25 ~ ELY. 4065.40
H&G 36' Lt., Sta. 490+00

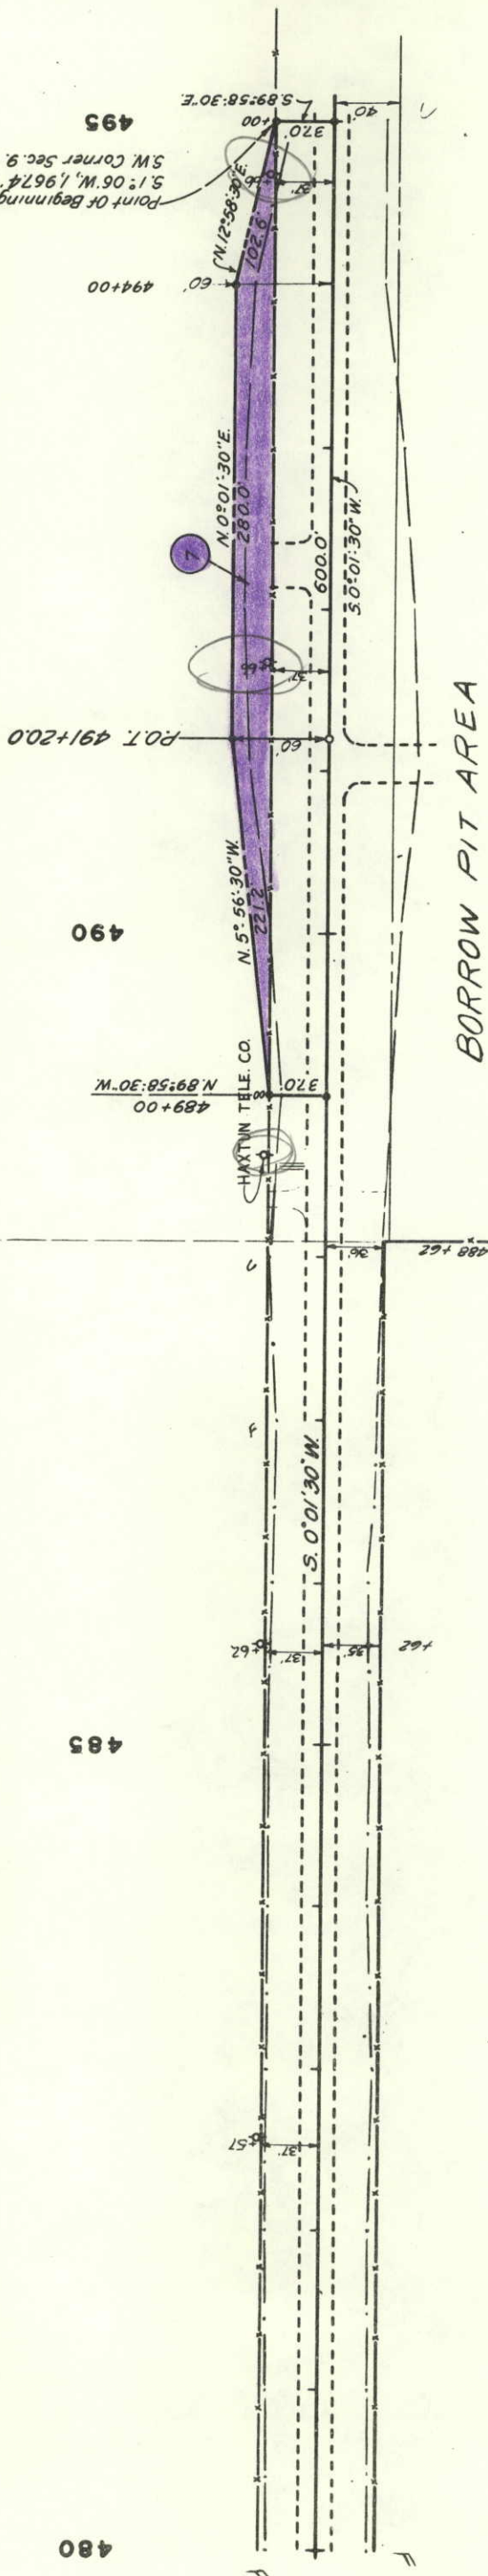

RIGHT OF WAY
Haxtun - South

REVISIONS	

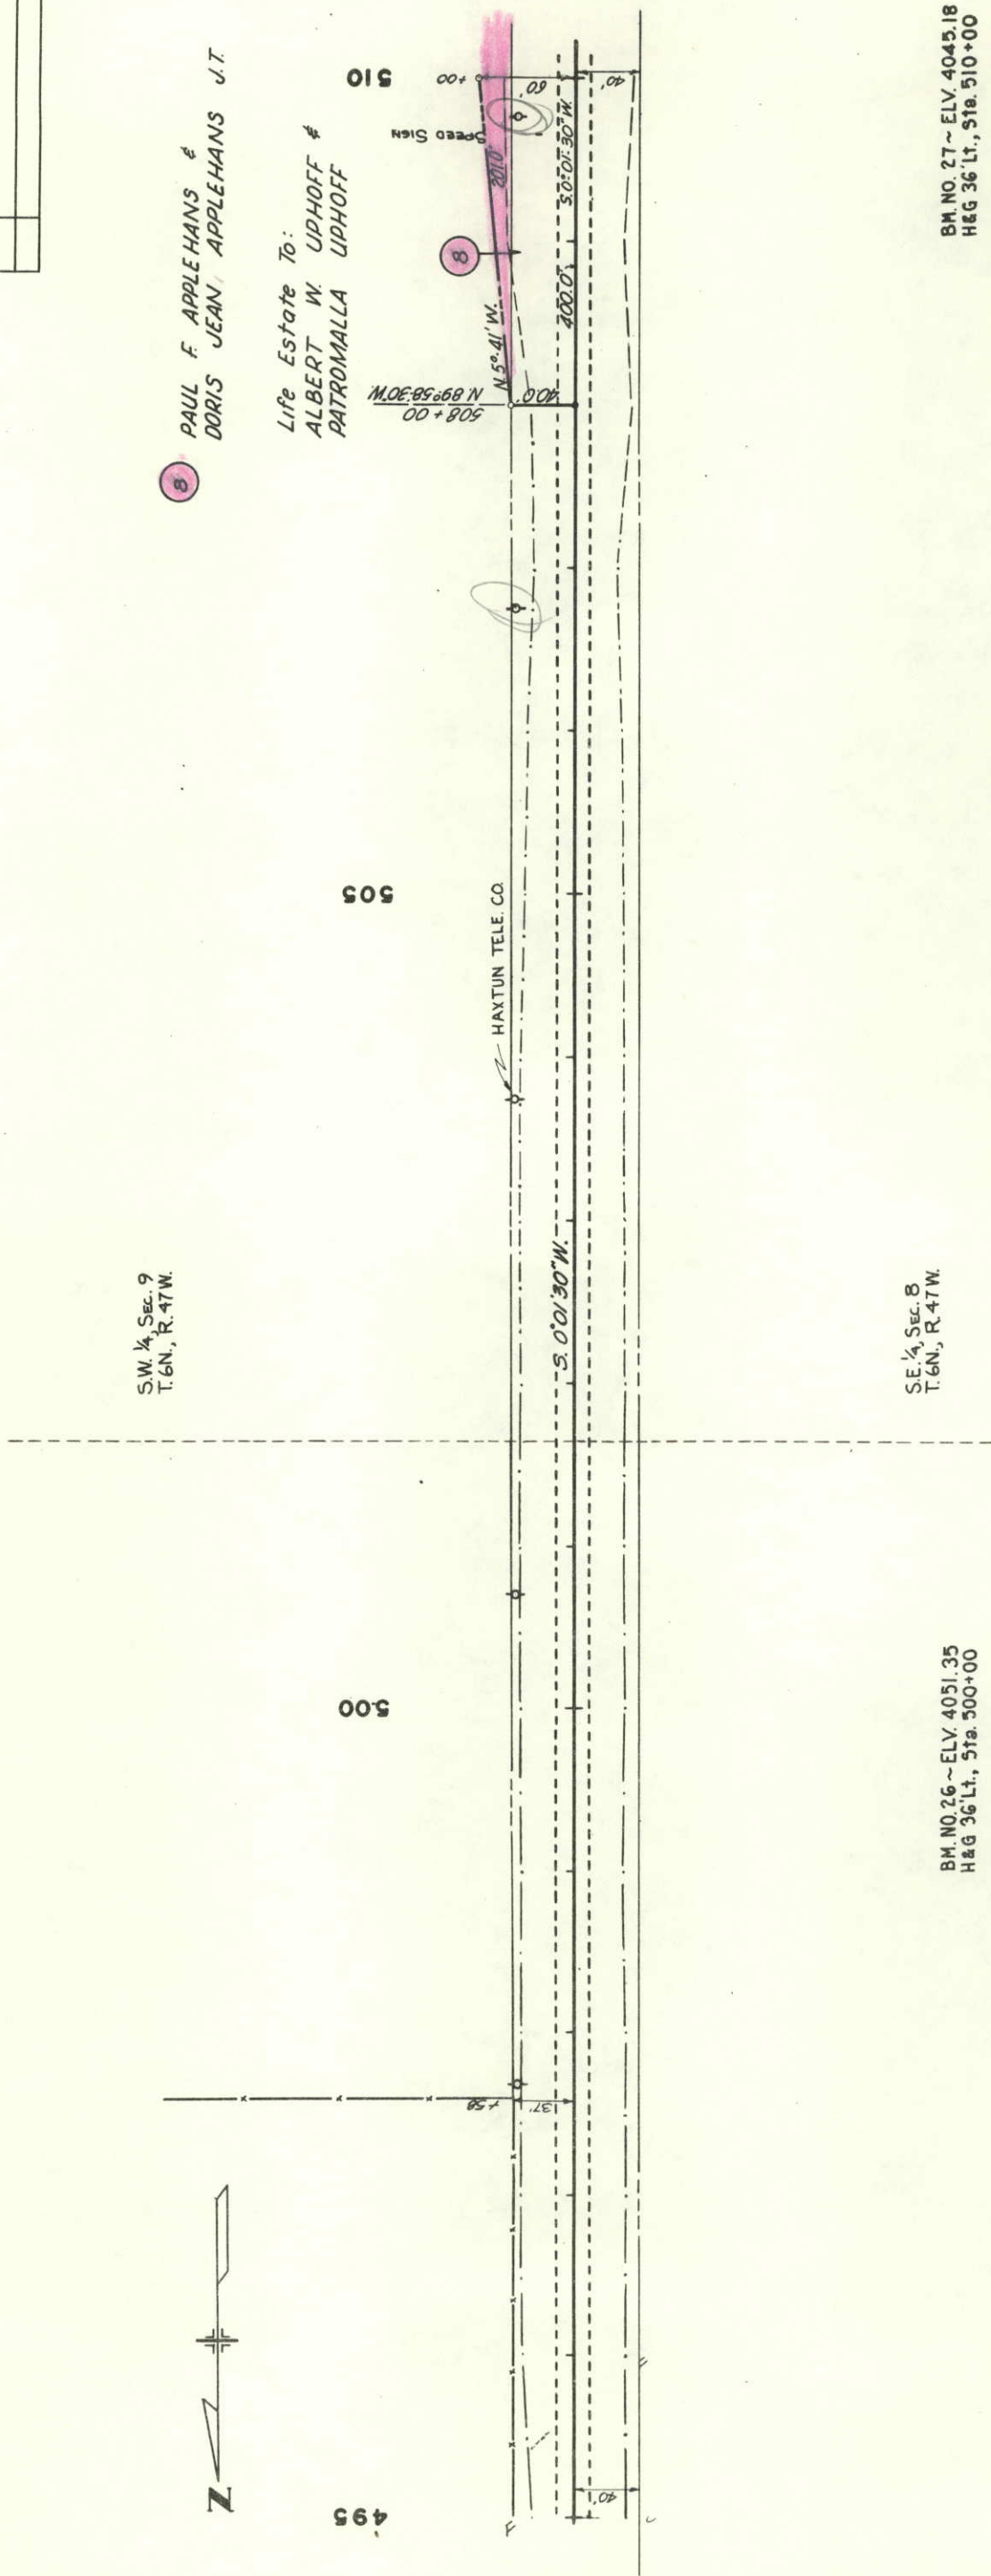


FEDERAL ROAD DIVISION NO.	DISTRICT	PROJ. NO.	SHEET NO.	TOTAL SHEETS
9	COLORADO	5 000 7 (6)	15	

RIGHT OF WAY

Haxtun - South

REVISIONS		
8-27-68	Revised Parcel 9	V.R.

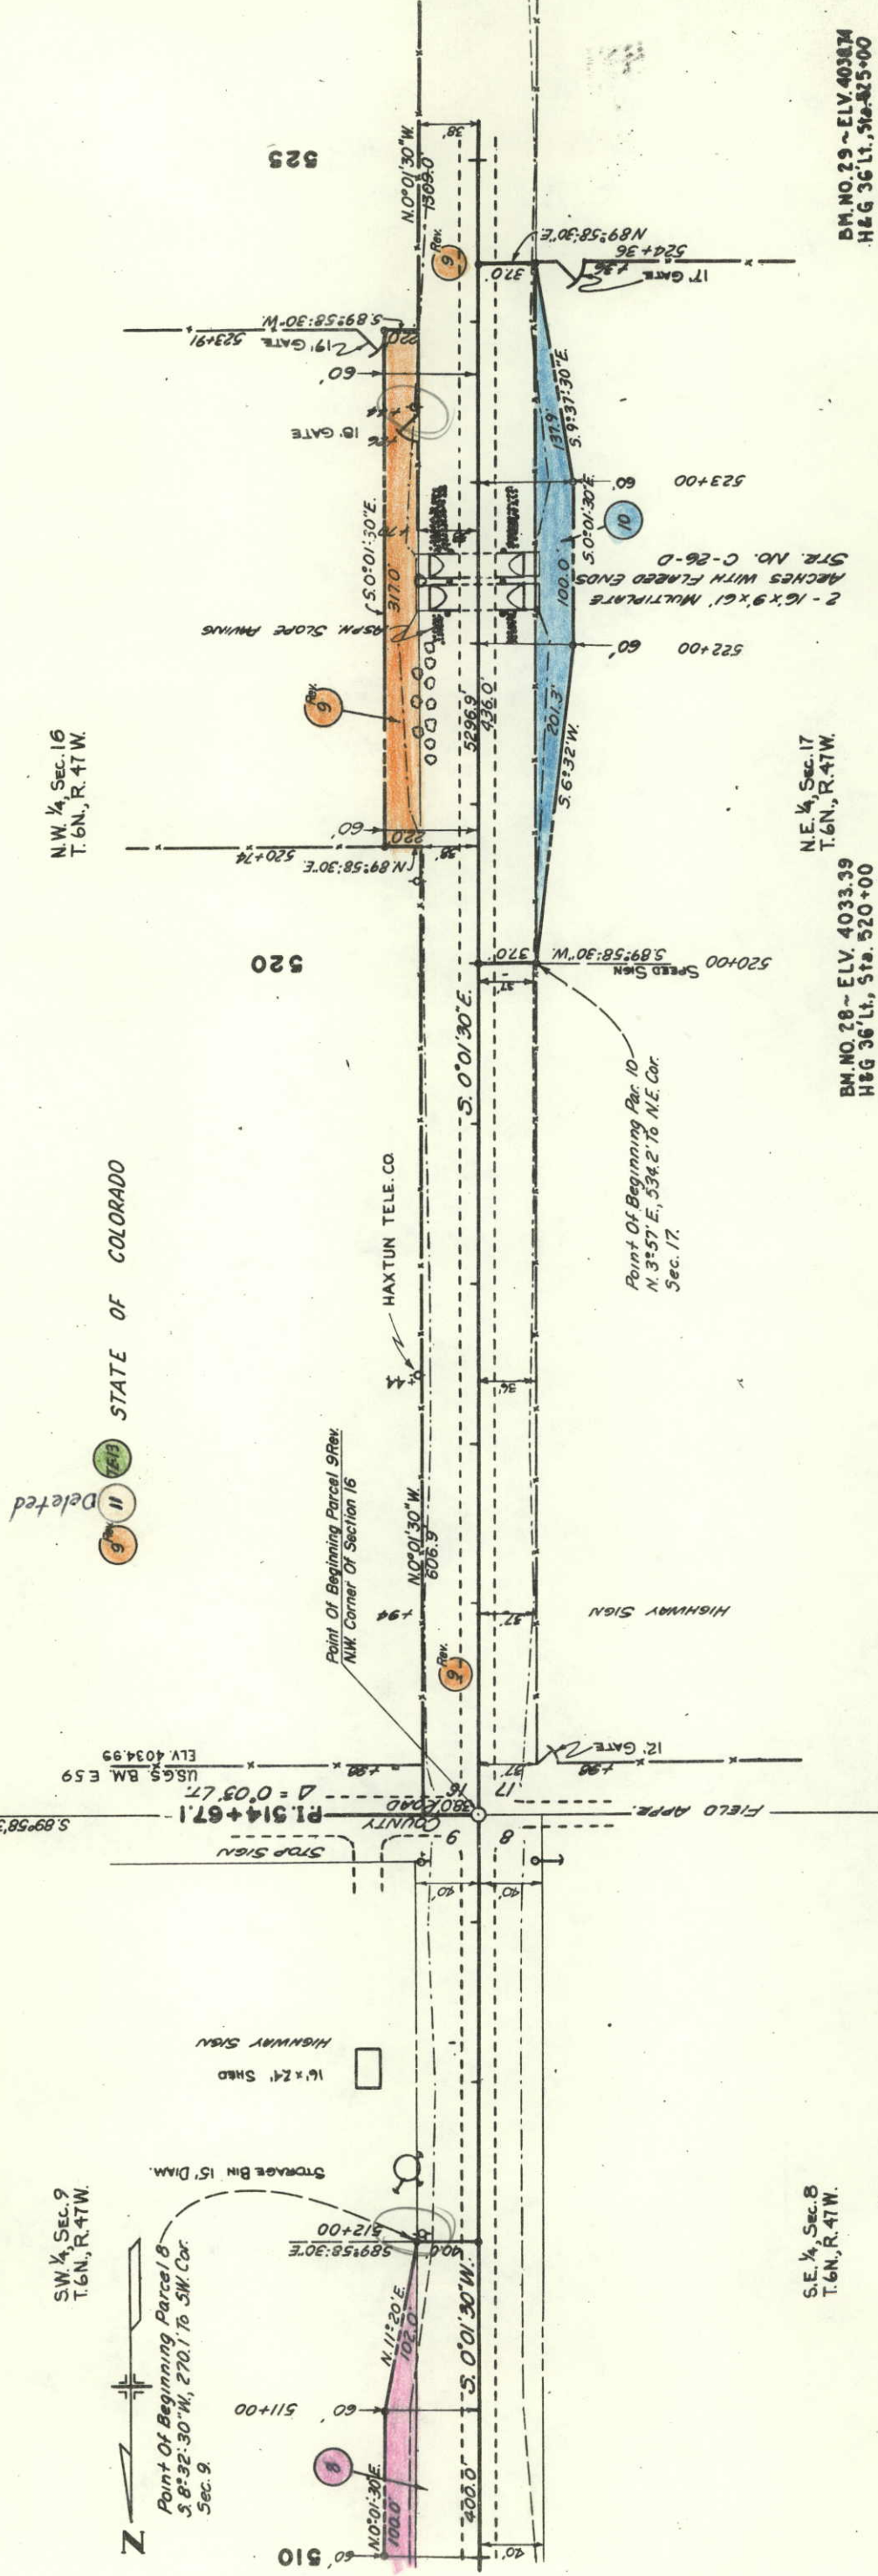

J. FRANK FREEMYER
HAXTUN, COLO. 80731

S.E. $\frac{1}{4}$, Sec. 8
T. 6 N., R. 47 W.

BM. NO. 28 ~ ELV. 4033.39
H&G 36'lt., Sta. 520+00
N.E. $\frac{1}{4}$, Sec. 17
T. 6N., R. 47W.

B.M. NO. 29 ~ ELV. 4038.74
H&G 36' LT., STA. 525+00

REVISIONS		
8-27-68	Revised Parcel 9, Deleted Parcel 11	V.R.

FEDERAL ROAD DIVISION NO.	DISTRICT	PROJ. NO.	SHEET NO.	TOTAL SHEETS
9	COLORADO	5 0007(6)	16	

RIGHT OF WAY
Haxtun - South

STATE OF COLORADO



N.W. 1/4 Sec. 16
T.6N., R.47W.

N.E. 1/4 Sec. 17
T.6N., R.47W.


BM. NO. 30 ~ ELY. 4045.89
H&G 36' Lt., Sta. 530+00

BM. NO. 31 ~ ELY. 4051.78
H&G 36' Lt., Sta. 535+00

BM. NO. 32 ~ ELY. 4069.11
H&G 36' Lt., Sta. 539+81.3

BM. NO. 33 ~ ELY. 4069.48
H&G 36' Rt., Sta. 539+81.3


J. FRANK FREEMYER
HAXTUN, COLO. 80731

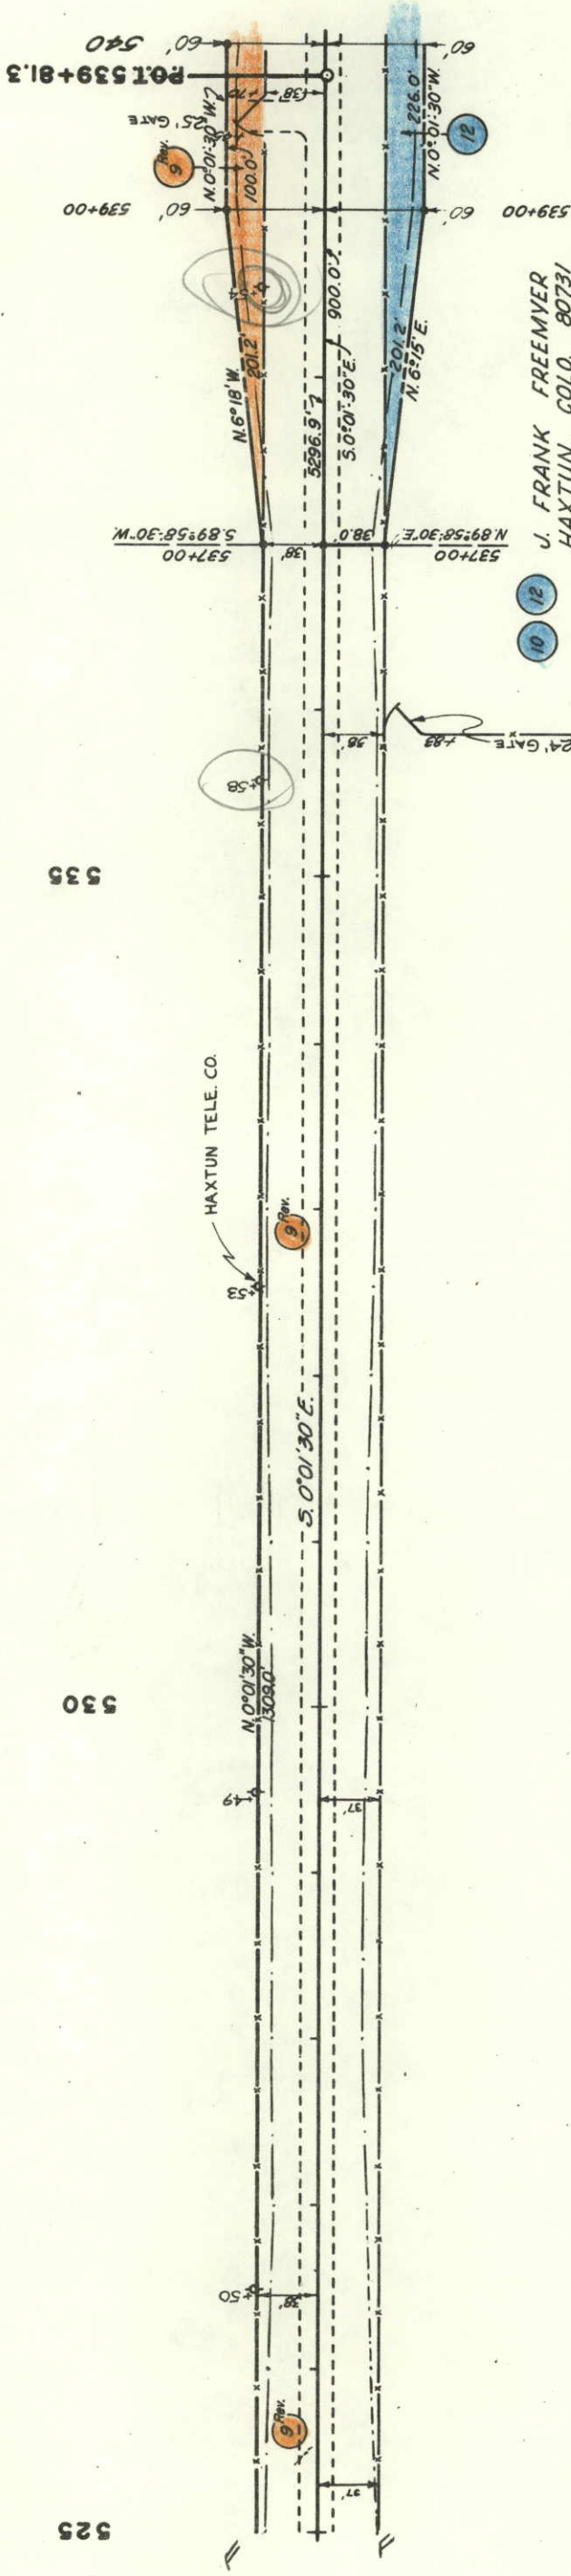


STATE OF COLORADO



1/4 Sec. line

 

S.W. 1/4 SEC. 16
T. 6 N., R. 47 W.

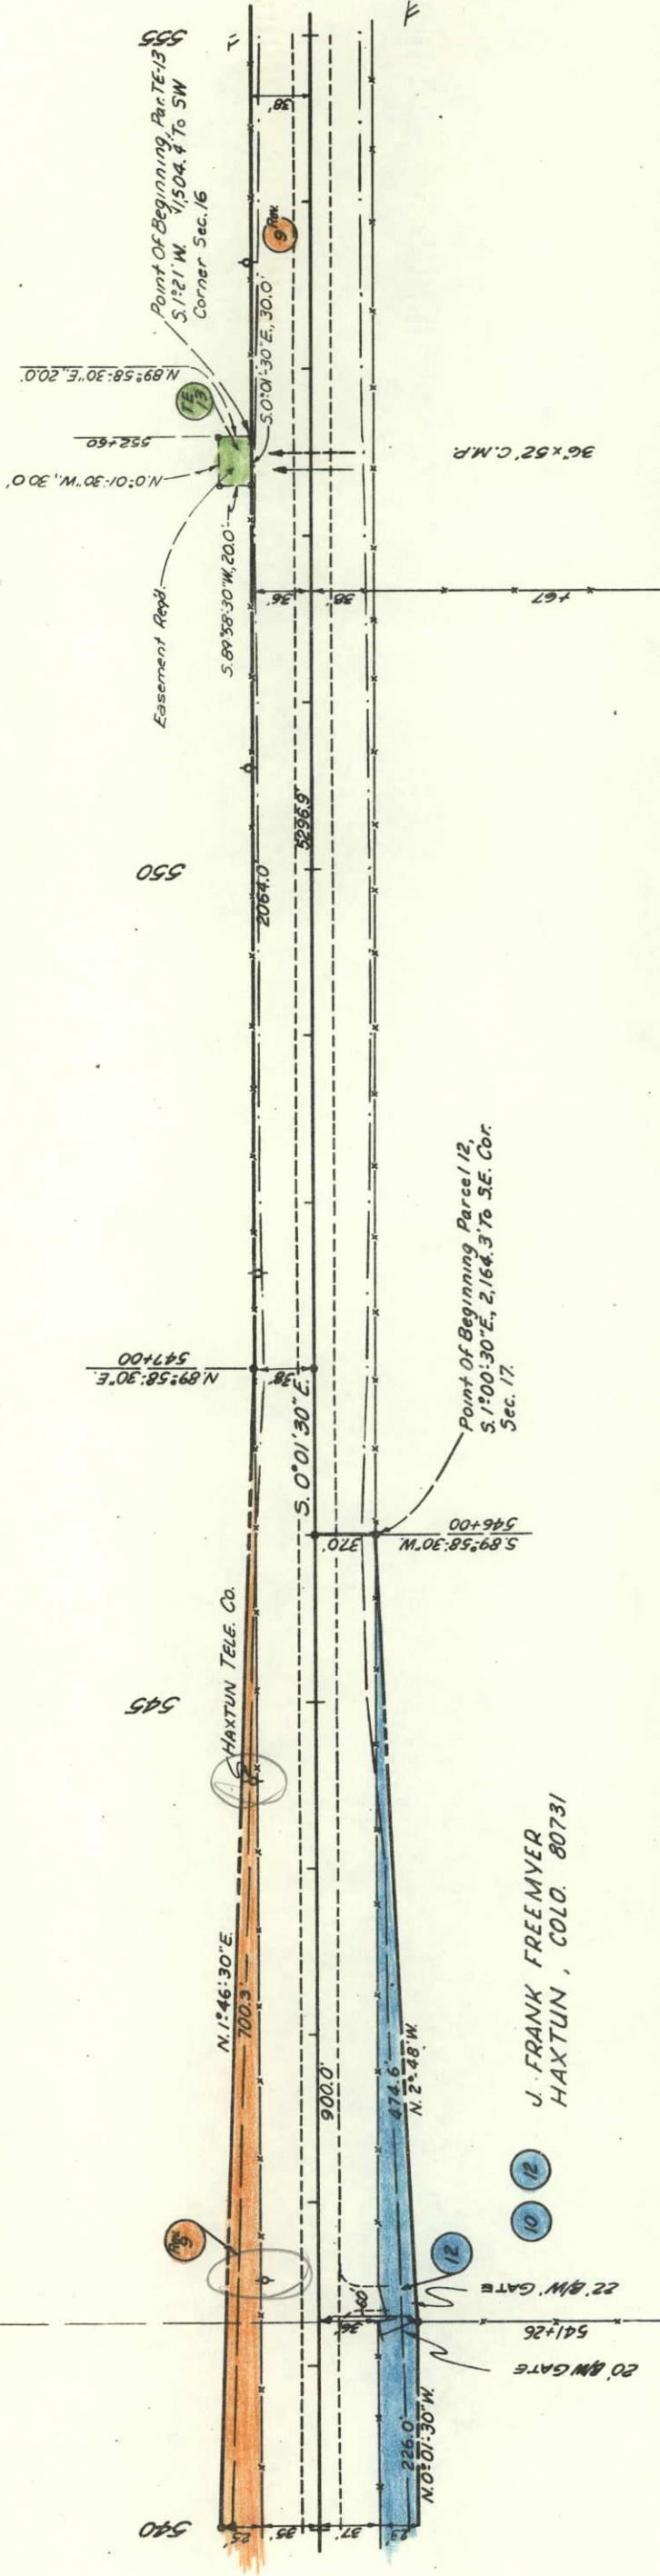

BM NO. 34 ~ ELY. 4069.57
Nail in T.P. Lt., Sta. 541+60

BM NO. 35 ~ ELY. 4064.59
Nail in T.P. Lt., Sta. 544+

S.E. 1/4 SEC. 17 BM NO. 36 ~ ELY. 4056.60
T. 6 N., R. 47 W. Nail in T.P. Lt., Sta. 547+

BM NO. 37 ~ ELY. 4049.31
Nail in T.P. Lt. ~ Sta. 550+

BM NO. 38 ~ ELY. 4047.72
Nail in T.P. Lt., 553+

FEDERAL ROAD DIVISION NO.	DISTRICT	PROJ. NO.	SHEET NO.	TOTAL SHEETS
9	COLORADO	5 0007 (6)	17	

RIGHT OF WAY

Haxtun - South




REVISIONS	
8-27-68	Revised Parcel 9, Deleted Parcel 11
	V.R.

FEDERAL ROAD DIVISION NO.	DISTRICT	PROJ. NO.	SHEET NO.	TOTAL SHEETS
9	COLORADO	5 0007 (6)	18	

RIGHT OF WAY

Haxtun - South

REVISIONS		V/R
8-27-68	Added Parcel 9 Rev.	

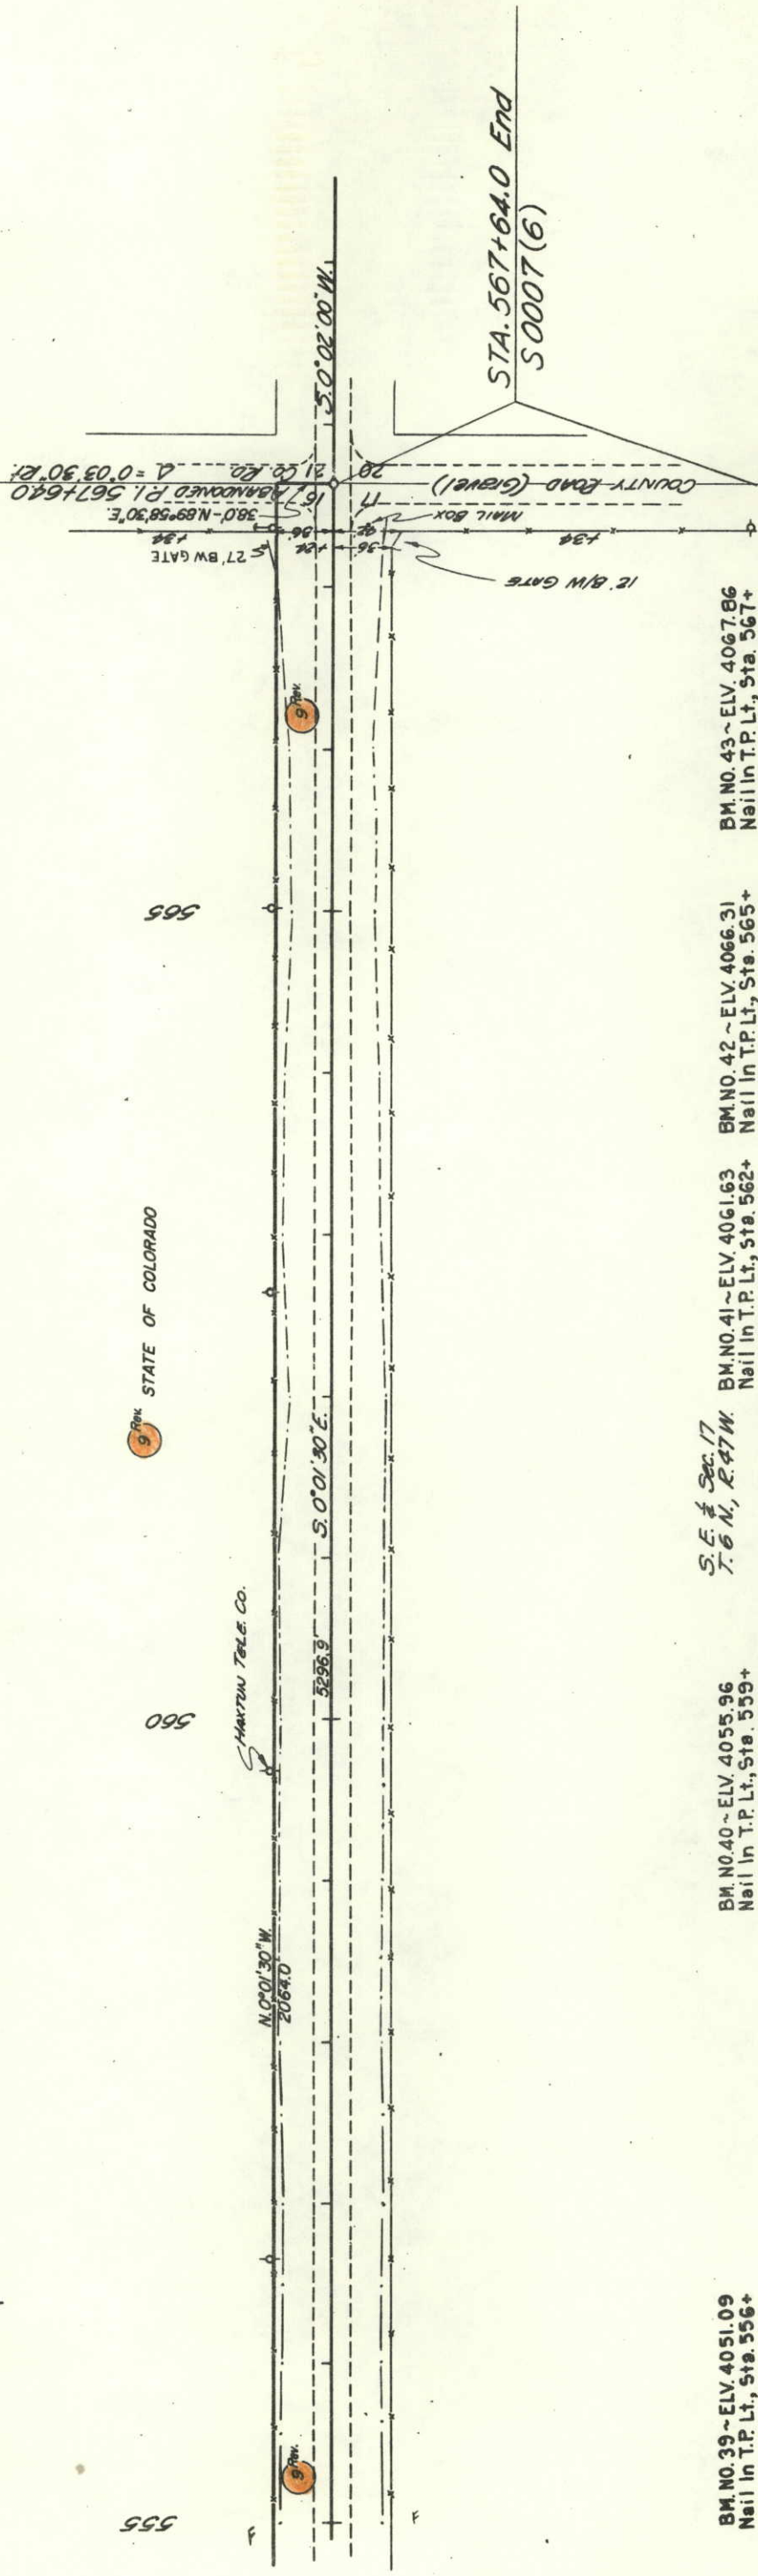  

BM. NO. 39~ELV. 4051.09
Nail In T.P. Lt., Sta. 556+

BM. N0.40~ELV. 4055.96
Nail in T.P. Lt., Sta. 539+

S. E. $\frac{1}{4}$ Sec. 17
T. 6 N., R. 47 W.

BM.NO.41~ELV.4061.63
Nail in T.P.Lt, Sta. 562+
BM.NO.42~ELV.4066.31
Nail in T.P.Lt, Sta. 565+

BM. NO. 43 ~ ELV. 4067.86
Nail in T.P. Lt. Sta. 567+

FED. ROAD REC. NO.	DIVISION	PROJECT NO.	SHEET NO.
9	COLO.	S0007 (6)	19

Haxtun - South

RIGHT OF WAY

PROPERTY OWNERSHIP MAP
ORIGINAL SCALE
1" = 400'

REVISIONS
8-27-68 Revised Parcel 9, Deleted Parcel 11
V.R.

T.6 N., R.47 W.

T.7 N., R.47 W.

3 DAVID W. KELLY
HAXTUN, COLO. 80731
NW 4 Sec. 4
Also Described as Lots 314 & 315 NW 4
Subj. To: ROW to Service Pipeline Co.
(1/21-463)

4 JENNIE S SWEDLUND
8001 W. 71st AVE
ARVADA, COLO. 80002
NE 4 Sec. 5
Subj. To: ROW to Service Pipeline Co.
(1/22-23)

5 CALMAR M. McCUNE &
J. WESLEY McCUNE
4516 UNIVERSITY NE
SEATTLE, WASH. 98105
SE 4 Sec. 5

6 ROBERT L. FETZER &
RONDA G. FETZER, J.T.
HAXTUN, COLO. 80731
SE 4 Sec. 32 & Other Lands
Except: ROW to Service Pipeline Co. (1/21-463)
Row to Phillips Co. (1/21-95)
SE 4 Sec. 32

7 GADE HARMS &
GLADYS H. HARMS, J.T.
HAXTUN, COLO. 80731
SW 4 Sec. 33
And Other Lands

8 J. FRANK FREEMAYER
HAXTUN, COLO. 80731
All Sec. 17

9 STATE OF COLORADO
All Sec. 16
Deleted

10 J. FRANK FREEMAYER
HAXTUN, COLO. 80731
All Sec. 17

11 Deleted

12 Deleted

STA. 357+00.0
Draw S0007(6)

T.6 N., R.47 W.

T.7 N., R.47 W.

1 DAVID W. KELLY
HAXTUN, COLO. 80731
NW 4 Sec. 4
Also Described as Lots 314 & 315 NW 4
Subj. To: ROW to Service Pipeline Co.
(1/21-463)

2 JENNIE S SWEDLUND
8001 W. 71st AVE
ARVADA, COLO. 80002
NE 4 Sec. 5
Subj. To: ROW to Service Pipeline Co.
(1/22-23)

3 CALMAR M. McCUNE &
J. WESLEY McCUNE
4516 UNIVERSITY NE
SEATTLE, WASH. 98105
SE 4 Sec. 5

4 ROBERT L. FETZER &
RONDA G. FETZER, J.T.
HAXTUN, COLO. 80731
SE 4 Sec. 32 & Other Lands
Except: ROW to Service Pipeline Co. (1/21-463)
Row to Phillips Co. (1/21-95)
SE 4 Sec. 32

5 GADE HARMS &
GLADYS H. HARMS, J.T.
HAXTUN, COLO. 80731
SW 4 Sec. 33
And Other Lands

6 J. FRANK FREEMAYER
HAXTUN, COLO. 80731
All Sec. 17

7 STATE OF COLORADO
All Sec. 16
Deleted

8 J. FRANK FREEMAYER
HAXTUN, COLO. 80731
All Sec. 17

9 STATE OF COLORADO
All Sec. 16
Deleted

10 J. FRANK FREEMAYER
HAXTUN, COLO. 80731
All Sec. 17

11 Deleted

12 Deleted

STA 567+64.0
END S0007(6)

OWNERSHIP MAP
SHOWING PROPERTIES IN
PHILLIPS COUNTY
T.6 N. & T.7 N., R.47 W., 6TH PM.
R.O.W. PROJ. S0007(6)
HAXTUN - SOUTH
SCALE 1" = 400'