

INDEX OF SHEETS


ET NO	1	TITLE SHEET
	2	TABULATION OF PROPERTIES
	3-15	PLAN AND PROFILE SHEETS SHOWING R.O.W.

COLORADO DEPARTMENT OF HIGHWAYS

PLAN AND PROFILE OF PROPOSED FEDERAL AID PROJECT NO. S 0008 (1) STATE HIGHWAY NO. 196 BENT AND PROWERS COUNTIES

SCALES OF ORIGINAL DRAWINGS
ON PLAN, 1 IN. = 100 FT.
ON PROFILE, 1 IN. = 100 FT. HORIZONTAL
1 IN. = 10 FT. VERTICAL
GRADE LINE ON PROFILE IS SHOWN AS GRADE OF FINISHED ROAD
GROSS LENGTH OF PROJECT 37.4901 FT=71.00 MILES
NET LENGTH OF PROJECT

RIGHT OF WAY

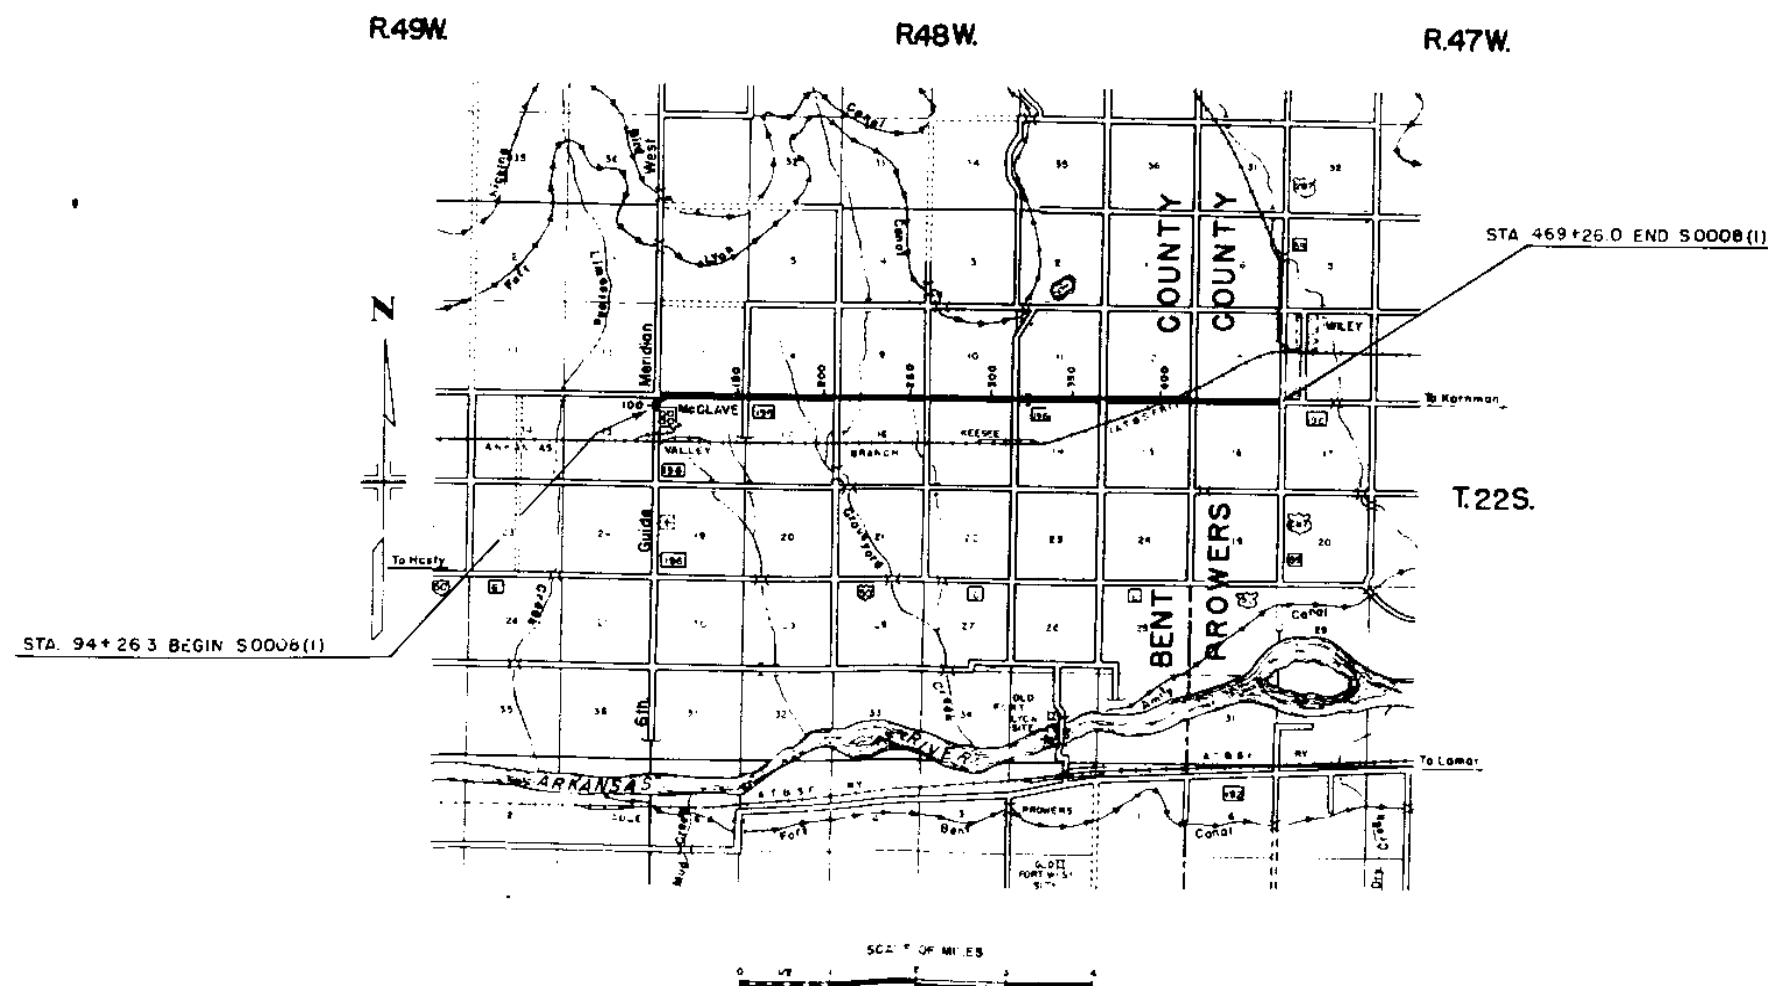

R.O.W. TABULATION OF PROPERTIES IN BENT AND PROWERS COUNTY S.H.No. 196 PROJ. S 0008 (1)

FEDERAL ROAD DIVISION NO.	DISTRICT	PROJ. NO.	SHEET NO.	TOTAL SHEETS
9	COLORADO	S 0008 (1)	2	

RIGHT OF WAY

REVISED 5-55 R.D.C. Permit E.M.-28 Added
 Rev. 1-26-56 S.W.Z. E-I-C Delete


PARCEL NO.	OWNER	ADDRESS	LOCATION BENT COUNTY	AREA IN ACRES							REMARKS
				TOTAL LAND IN TRACT	PARCEL	TO BE ACQUIRED					
			T.22 S., R.48 W.								
1 Rev. 2	CHARLIE R. REYHER		NW1/4 SEC. 18	160	5.291	3.374					
E-1 A Rev.	CHARLIE R. REYHER		NW1/4 SEC. 18	160	0.340	0.340					TEMPORARY CONSTRUCTION EASEMENT
E-1 B	CHARLIE R. REYHER		NW1/4 SEC. 18	160	0.217	0.217					TEMPORARY CONSTRUCTION EASEMENT
E-1 C	DELETED										DELETED
E-2	AUGUST REYHER		SW1/4 SEC. 7	160	0.138	0.138					PERMANENT CONSTRUCTION EASEMENT
E-2 A	AUGUST REYHER		SW1/4 SEC. 7	160	0.122	0.081					PERMANENT CONSTRUCTION EASEMENT
3	CHARLIE R. REYHER & RUTH REYHER, J.T.		SE1/4 SEC. 7	160	0.179	0.064					
4	CHARLIE R. REYHER & RUTH REYHER, J.T.		SW1/4 SEC. 8	160	0.167	0.054					
5	CHARLIE R. REYHER & RUTH REYHER, J.T.		NE1/4 SEC. 18	160	0.176	0.061					
6	CHARLIE R. REYHER & RUTH REYHER, J.T.		NW1/4 SEC. 17	160	0.168	0.053					
7	STEVE CLINE		SE1/4 SEC. 8	160	0.207	0.068					
8	CHARLIE R. REYHER & RUTH REYHER, J.T.		NE1/4 SEC. 17	160	0.200	0.073					
9	STEVE CLINE		SW1/4 SEC. 9	160	0.221	0.078					
10	MINNIE E. NEVILL (NEE WILSON)		N1/2 NW1/4 SEC. 16	80	0.219	0.083					
11	FRED SCHNEIDER & MOLLIE SCHNEIDER, J.T.		SE1/4 SEC. 9	160	0.235	0.087					
12	ELIZABETH B. LAMSON		NE1/4 SEC. 16	160	0.233	0.085					
13	STEPHEN CLINE		SW1/4 SEC. 10	160	0.190	0.061					
14	AUGUST REYHER		NW1/4 SEC. 15	160	0.189	0.063					
15	AUGUST REYHER		SE1/4 SE1/4 SEC. 10	80	0.185	0.063					
16	PERCY J. ESGAR & ARTHUR F. ESGAR		NE1/4 NE1/4 SEC. 15	80	0.184	0.062					
17	W. R. HENRY		S1/2 SEC. 11	320	0.181	0.062					
E-17	W. R. HENRY		S1/2 SEC. 11	320	0.108	0.108					TEMPORARY CONSTRUCTION EASEMENT
18	ORAN G. CHATHAM & ERLINE H. CHATHAM		NW1/4 NW1/4 SEC. 14	80	0.184	0.065					
E-18	ORAN G. CHATHAM & ERLINE H. CHATHAM		NE1/4 NW1/4 SEC. 14	80	0.042	0.042					TEMPORARY CONSTRUCTION EASEMENT
19	VICTOR L. ULLOM		NE1/4 SEC. 14	160	0.212	0.074					
20	W. R. HENRY		S1/2 SEC. 11	320	0.133	0.064					
21	ERNST H. TEMPEL		SW1/4 SEC. 12	160	0.340	0.120					
E-21	EUNICE K. OVERFIELD, BERTHA E. AVERY, CLYDE T. KNUCKEY & FLORENCE A. KNUCKEY		SE1/4 SEC. 12	160	0.163	0.163					TEMPORARY CONSTRUCTION EASEMENT
22	ERNST H. TEMPEL		NW1/4 NW1/4 SEC. 13	40	0.203	0.081					
23	EUNICE K. OVERFIELD, BERTHA E. AVERY, CLYDE T. KNUCKEY & FLORENCE A. KNUCKEY		SE1/4 SEC. 12	160	0.221	0.081					
24	CLARENCE A. HAYS		NE1/4 SEC. 13	160	0.223	0.087					
			PROWERS COUNTY								
			T.22 S., R.47 W.								
25	O. C. THOMPSON & BERTHA D. THOMPSON		SW1/4 SEC. 7	160	0.221	0.085					
26	E. C. EVANS & CATHRIEAN EVANS		NW1/4 SEC. 18	160	0.221	0.094					
27	WALLACE R. THOMPSON		SE1/4 SEC. 7	160	0.322	0.096					
28	VERN L. ALLMENDINGER & OMA K. ALLMENDINGER		NE1/4 SEC. 18	160	0.384	0.153					


NE 1/4 SEC. 13
T. 22 S., R. 49 W.

SW 1/4 SEC. 7
T. 22 S., R. 48 W.

FED. ROAD DIST. NO.	STATE	PROJ. NO.	SHEET NO.	TOTAL SHEETS
3	COLO.	80008 (1)	3	

RIGHT OF WAY
Rev. 12-8-58 R.D.C., Paro's Amend.
Rev. 1-26-56 S.W.Z., E-I-C Delete


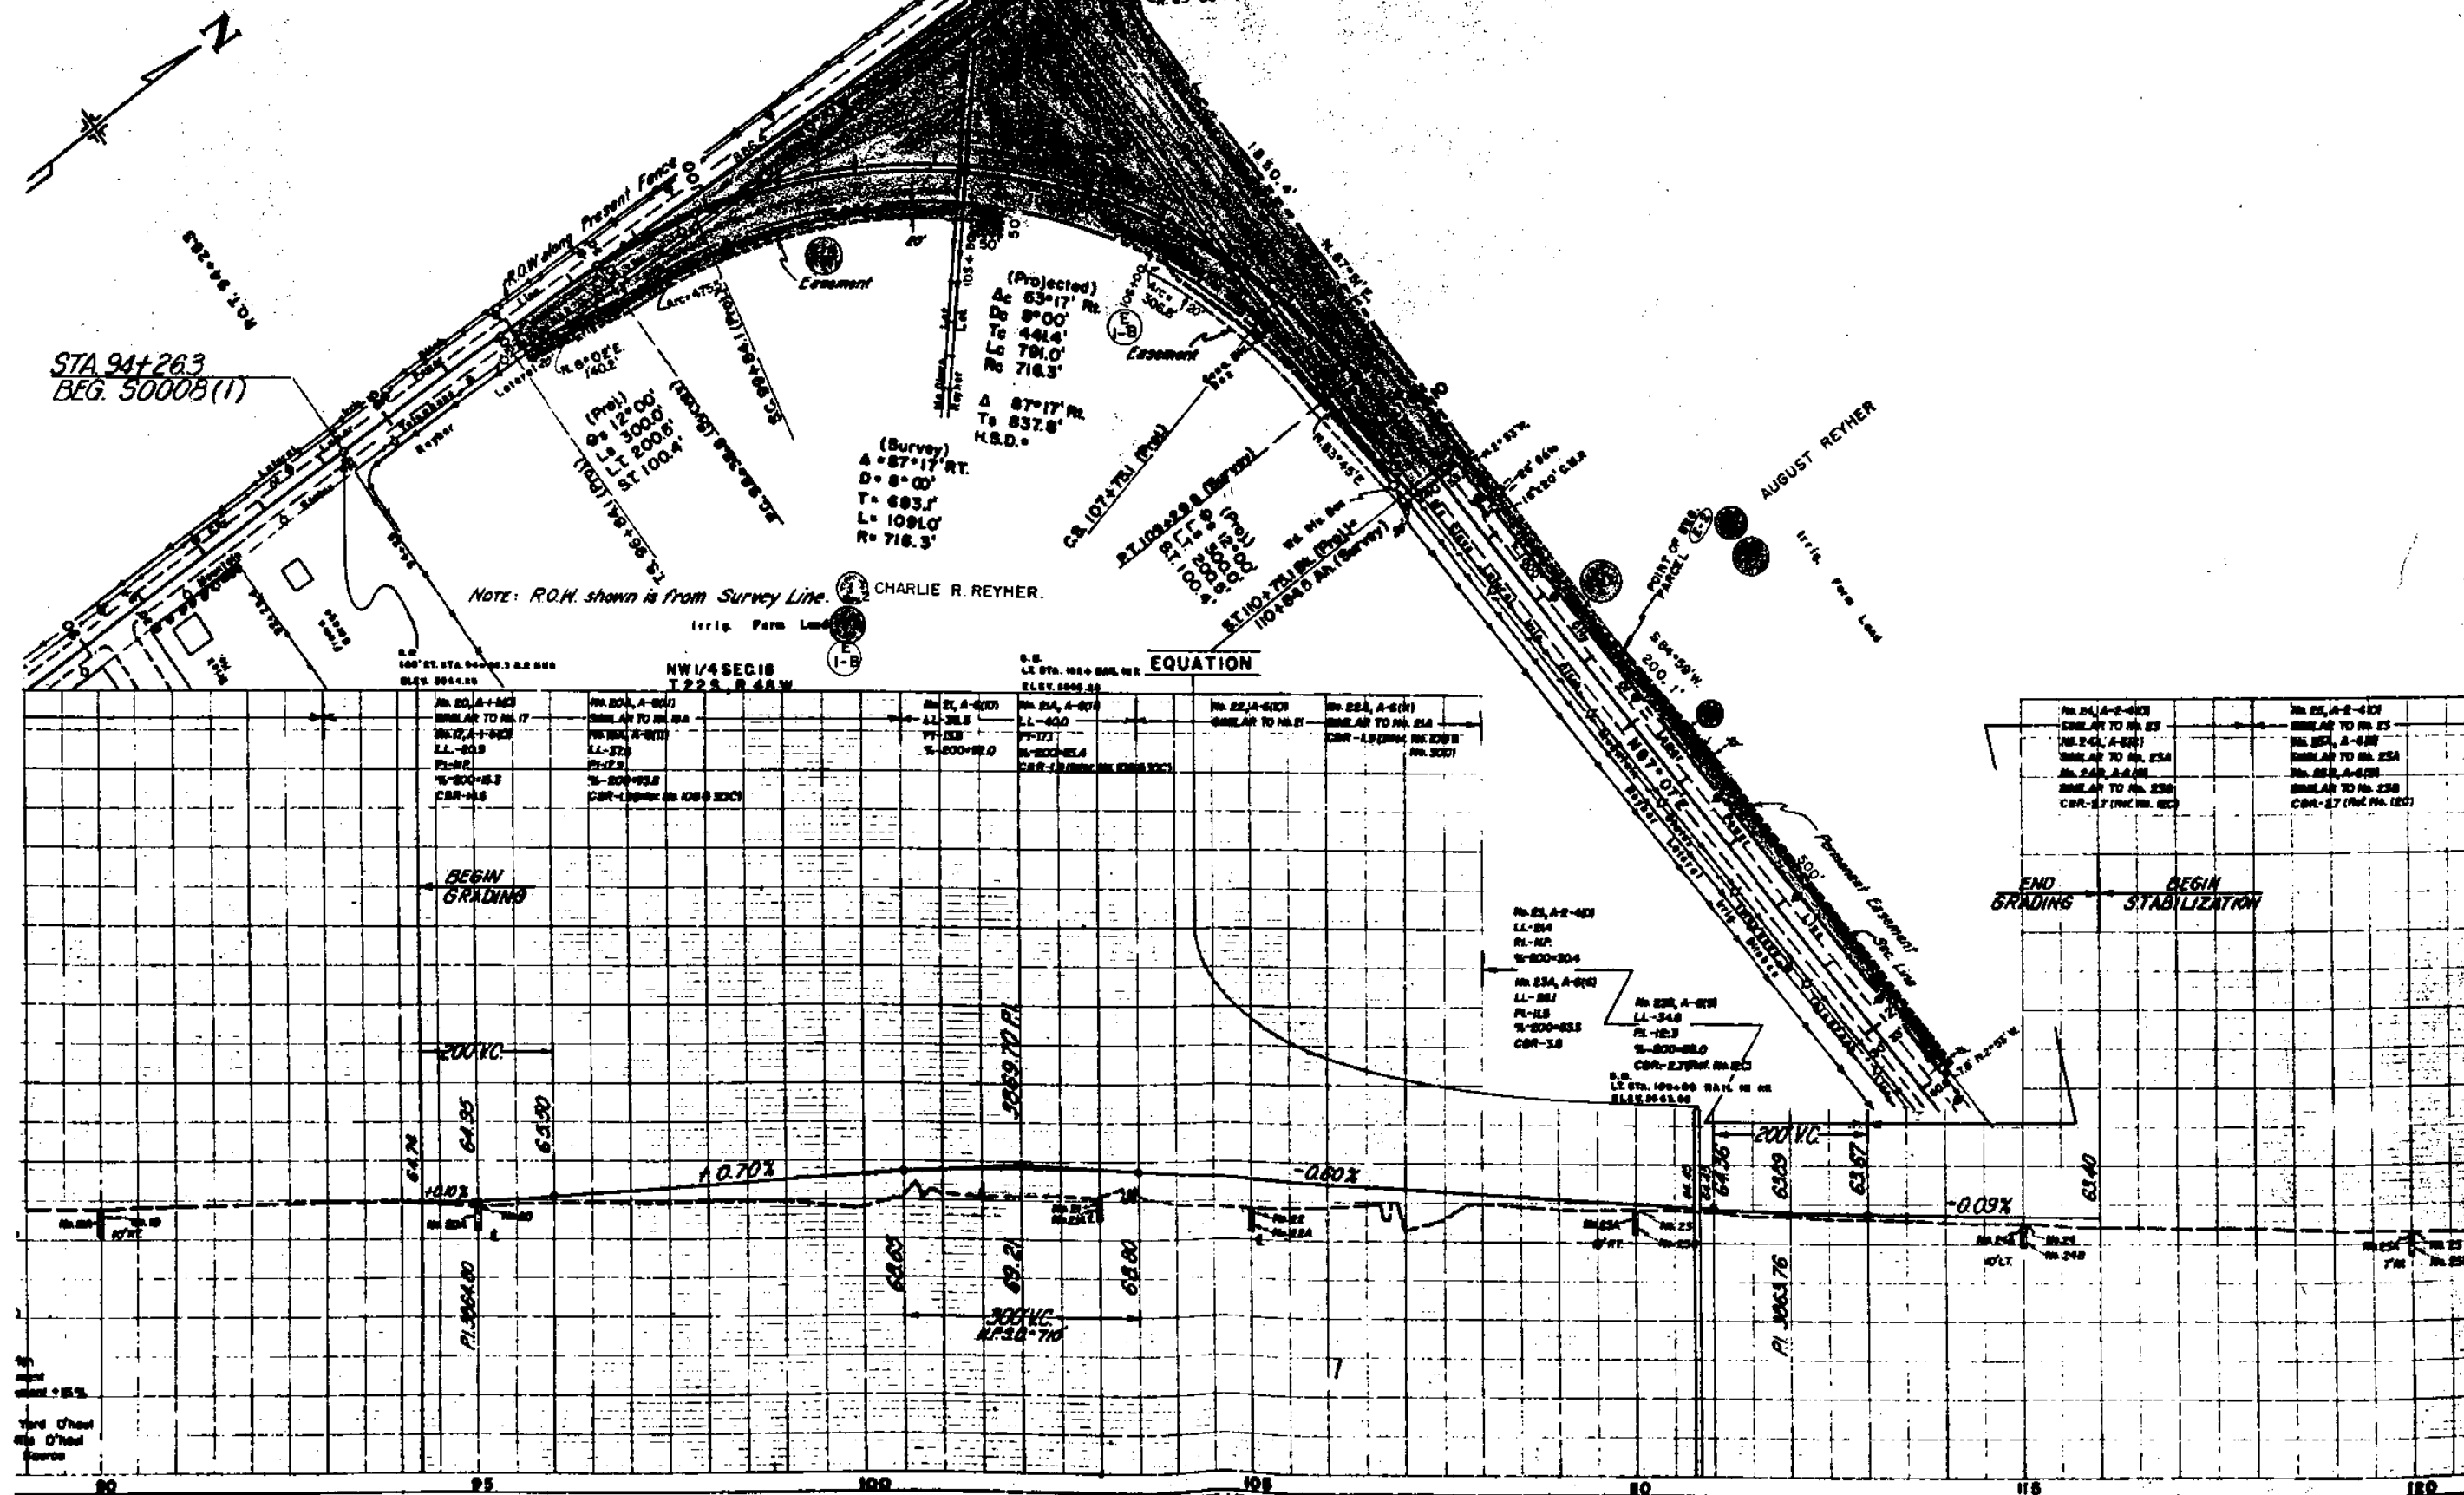



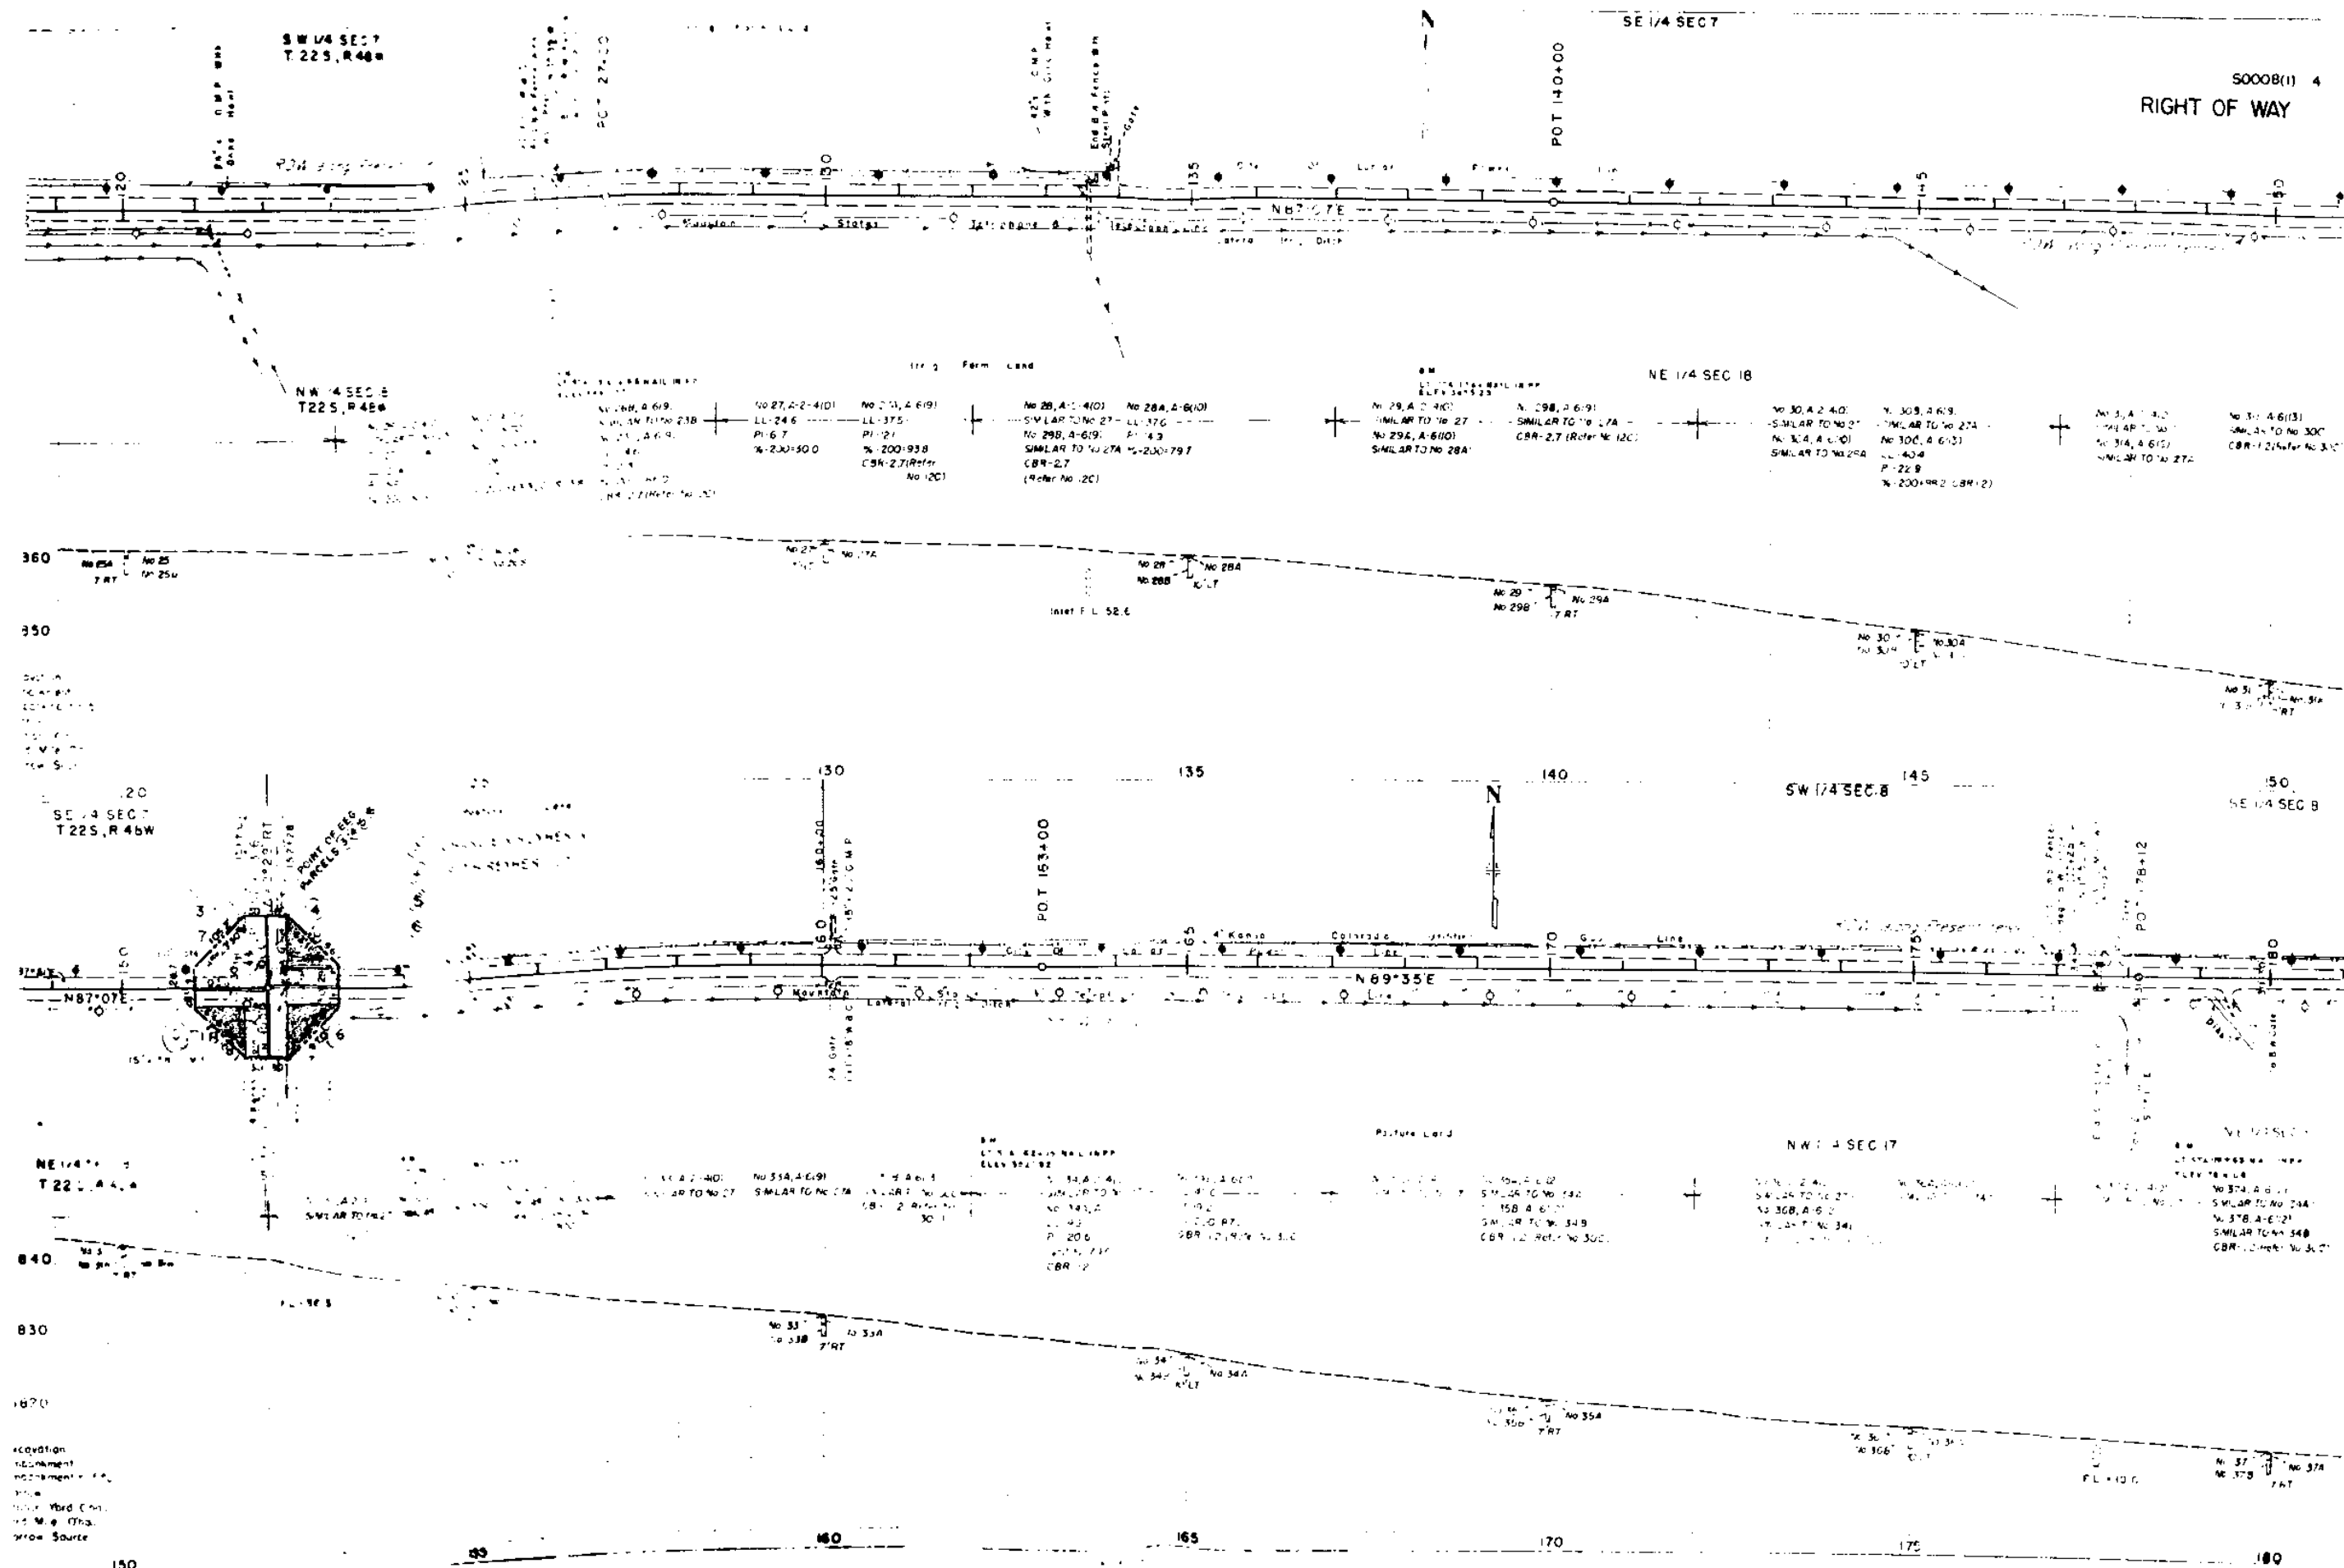


SE 1/4 SEC 8
T 22 S., R. 48 W.

FED. ROAD DIST. NO.	STATE COLO.	PROJ. NO.	SHEET NO.	TOTAL SHEETS
1		S0008 (1)	5	


RIGHT OF WAY SW 1/4 SEC 9

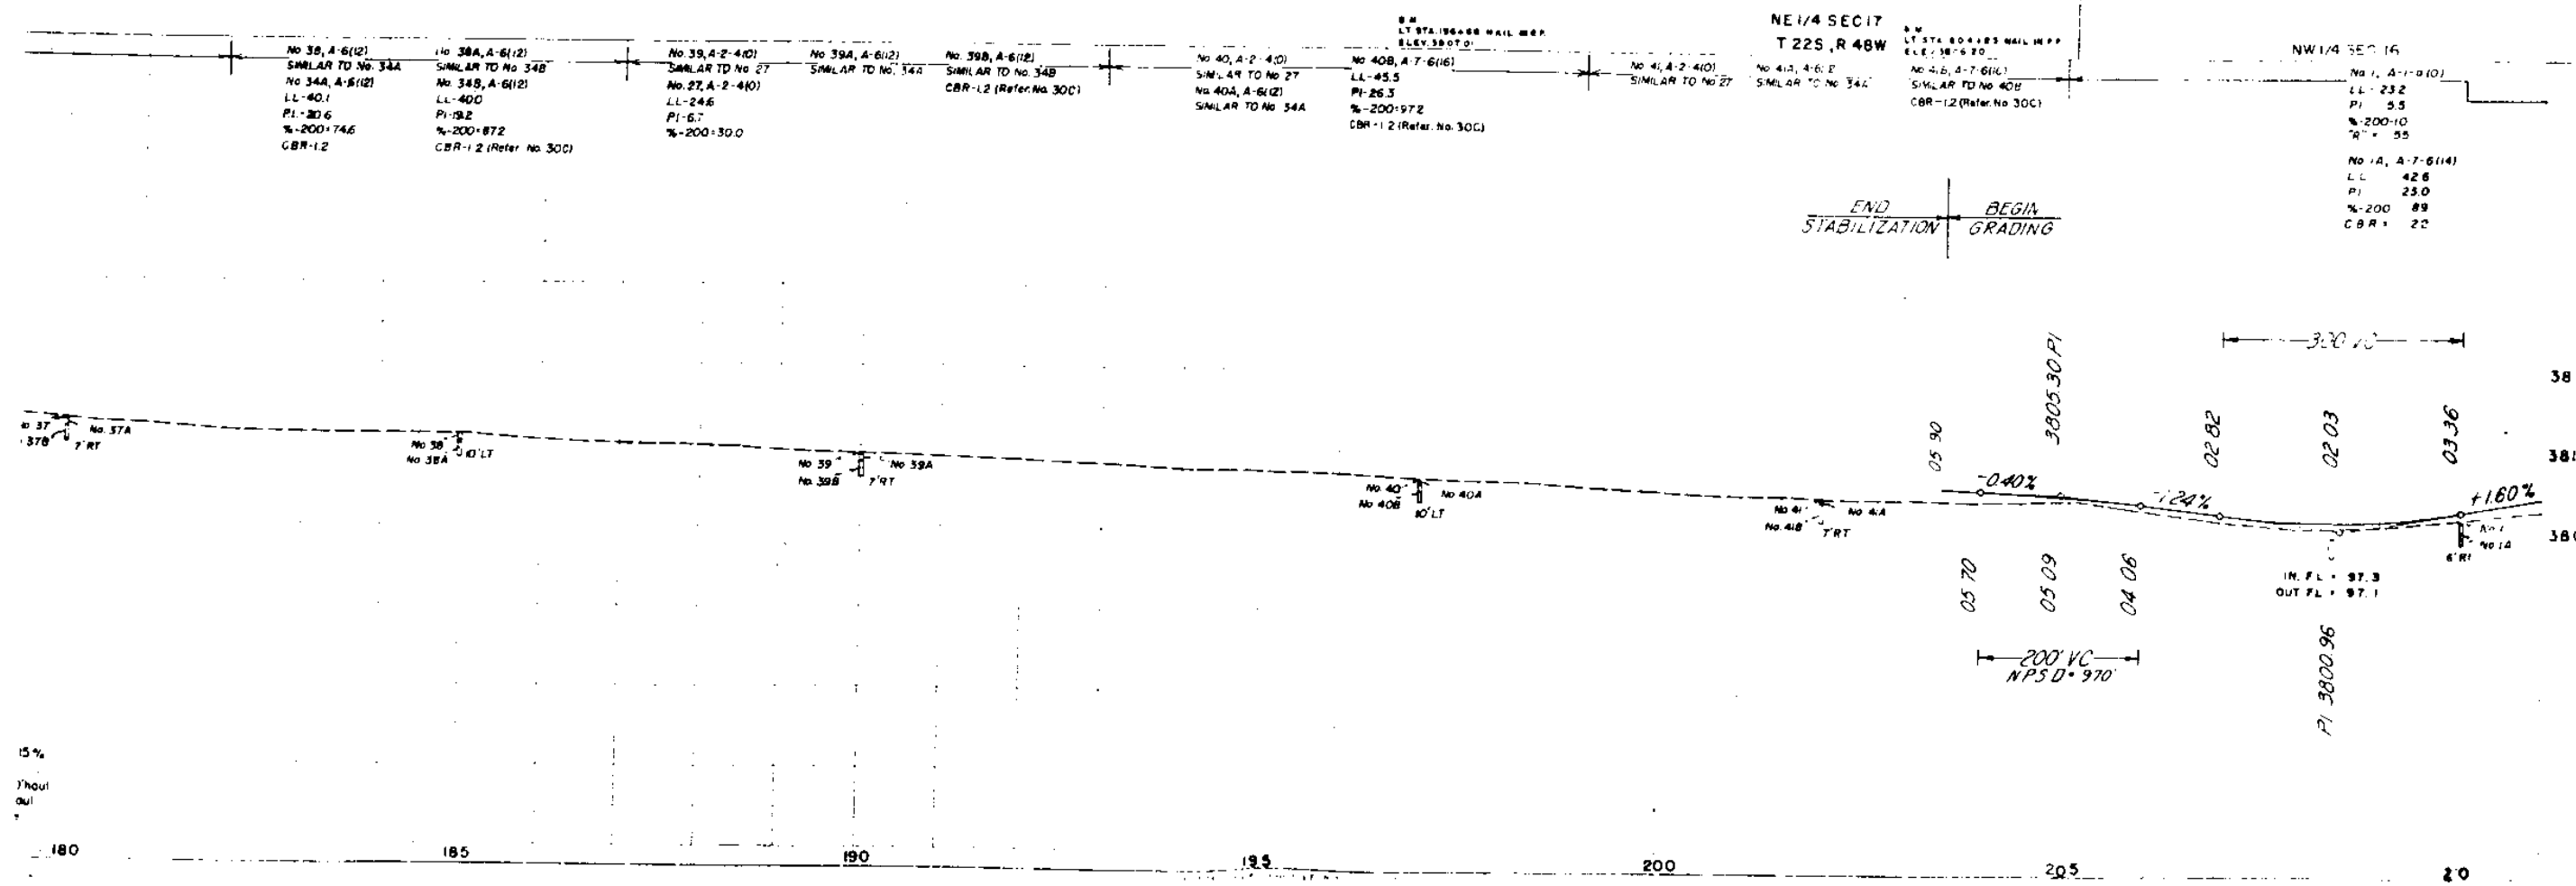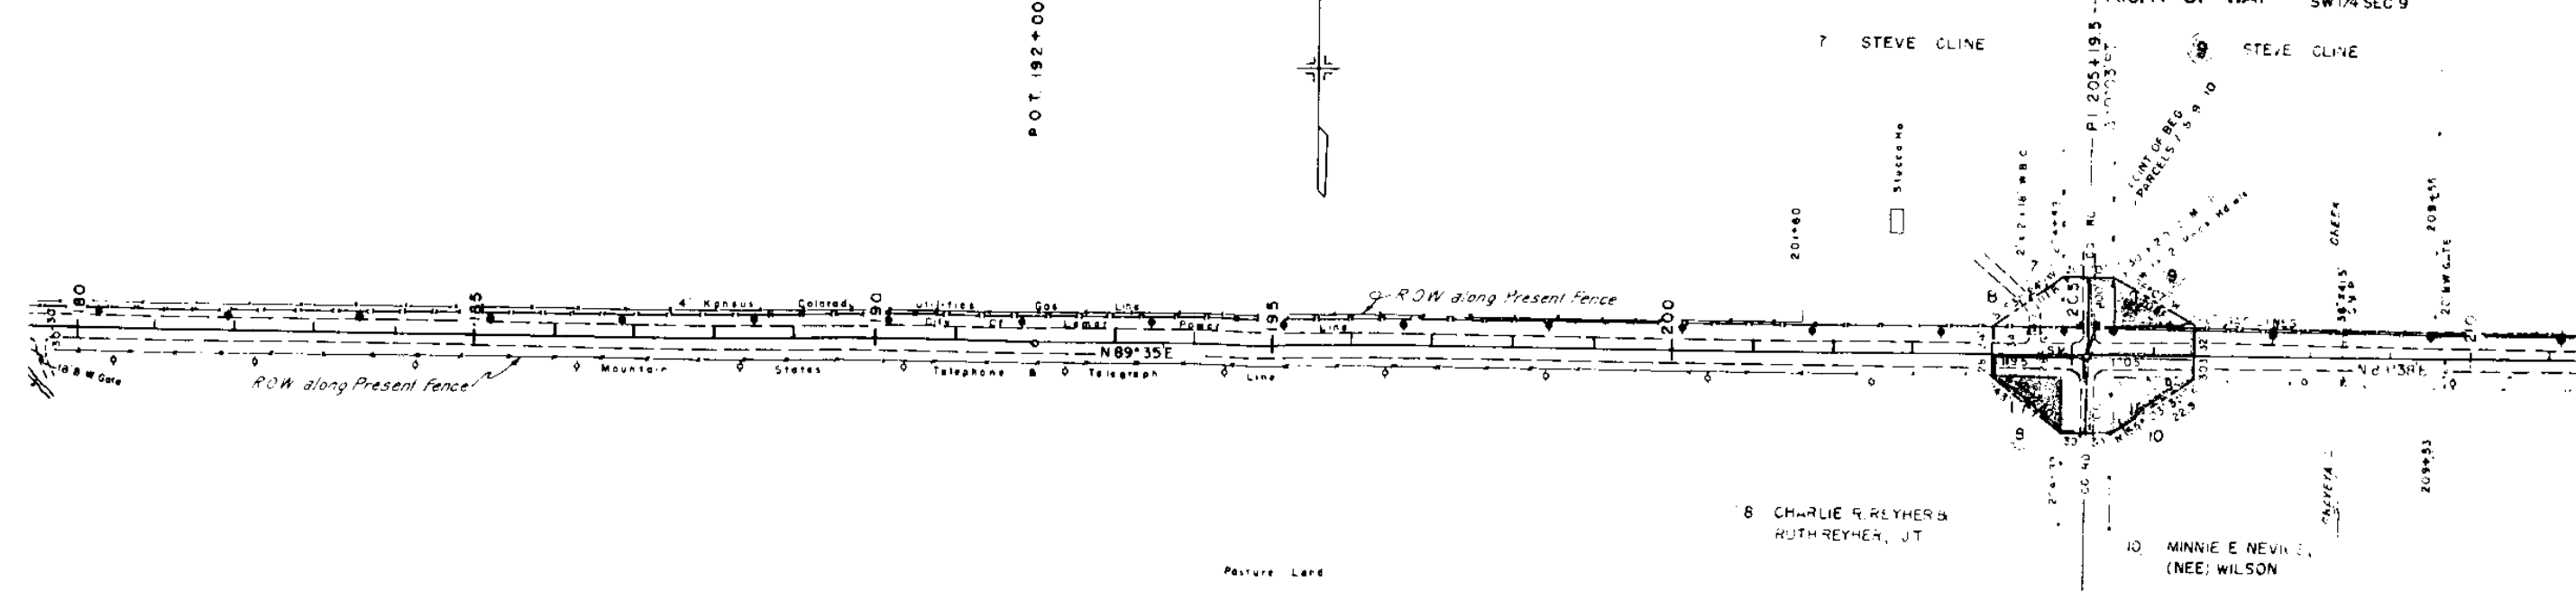

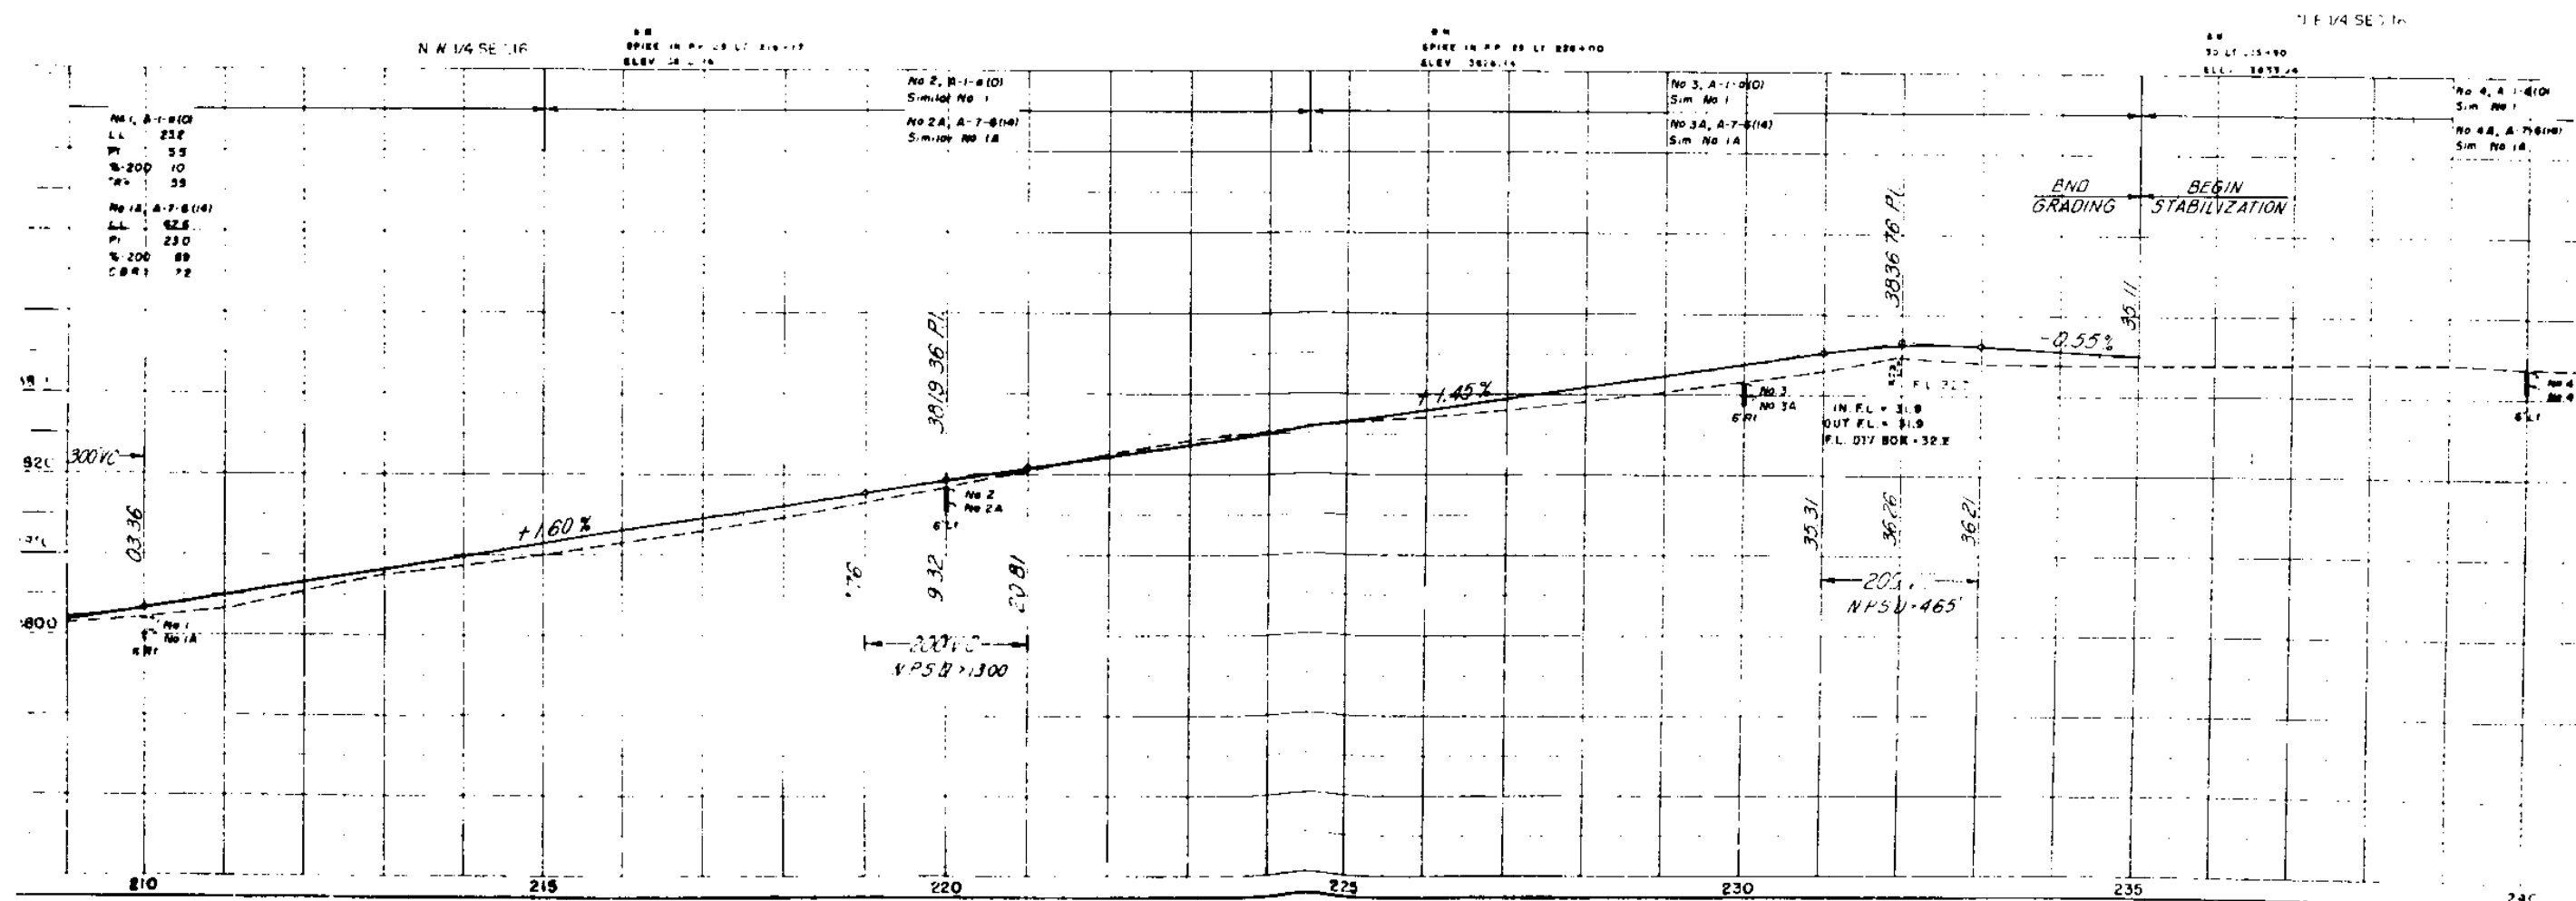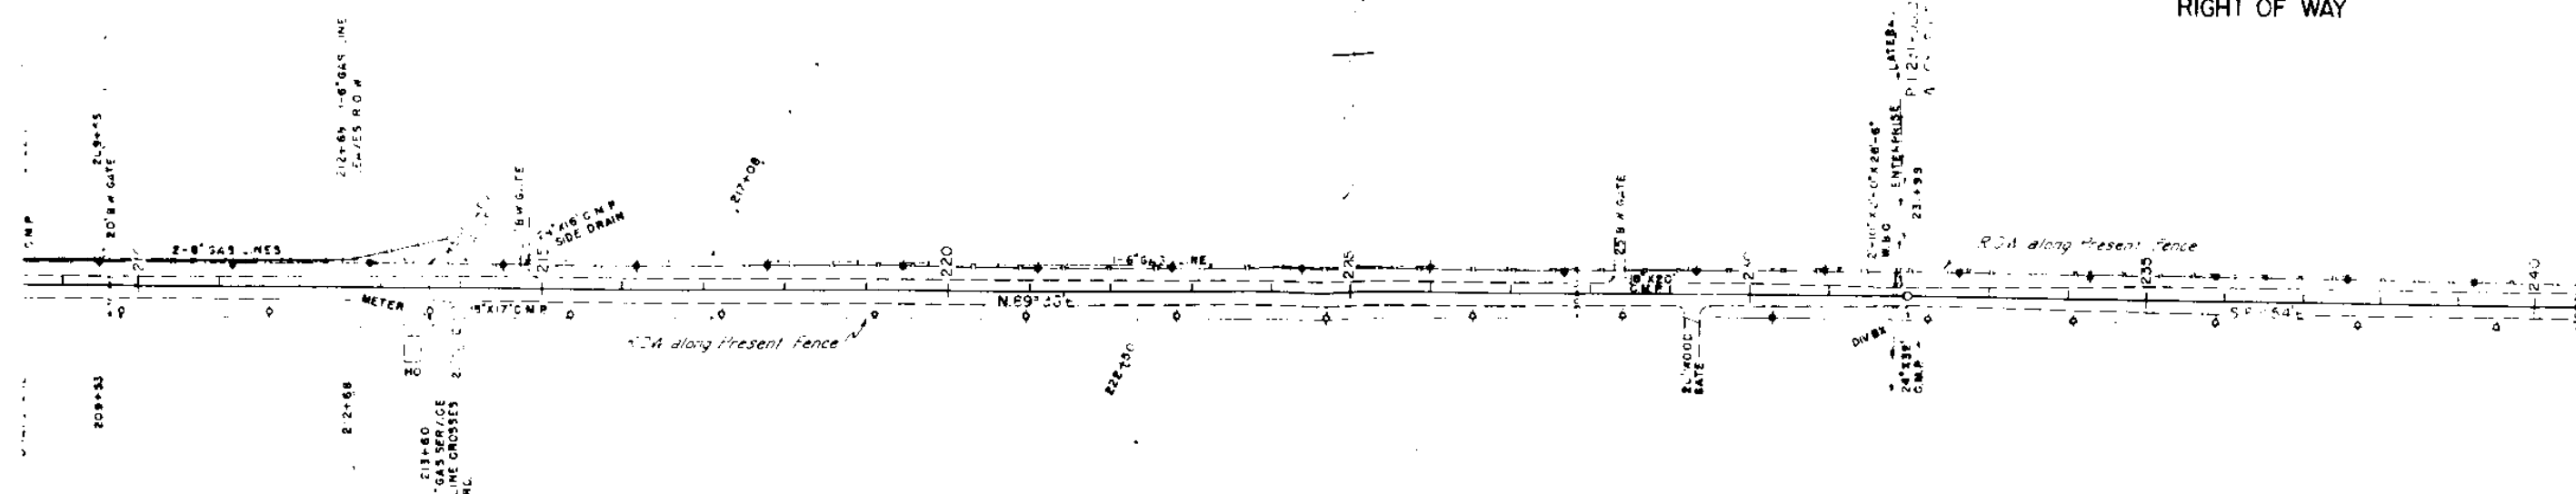

13 STEPHEN A LINE

RIGHT OF WAY

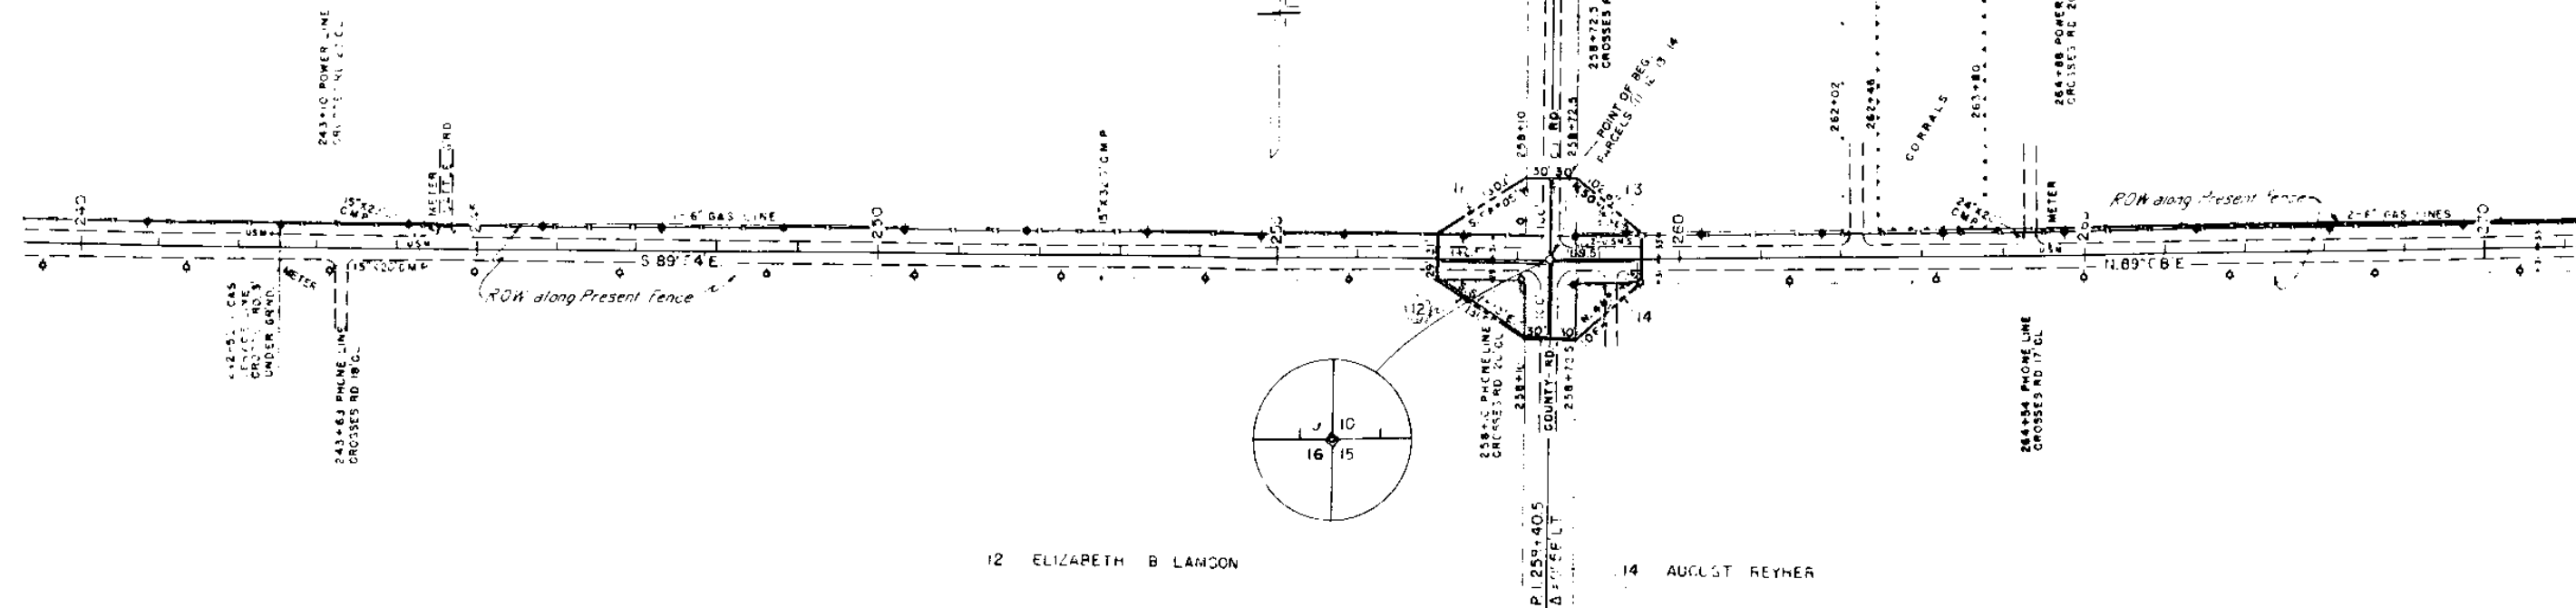

12 ELIZABETH B LANCON

14 AUGUST REYHER

NE 14 7-16

44
 SPIKE 17. P. P. LT 2424 US
 ELA. 34 ... 04



04	250 + 25
ELW	304.21

84
 PP. 28 LT 204-15
 5 LGV 5855 40

NW 1/4 SE 1, 15

SE 1/4 SECTION

RIGHT OF WAY

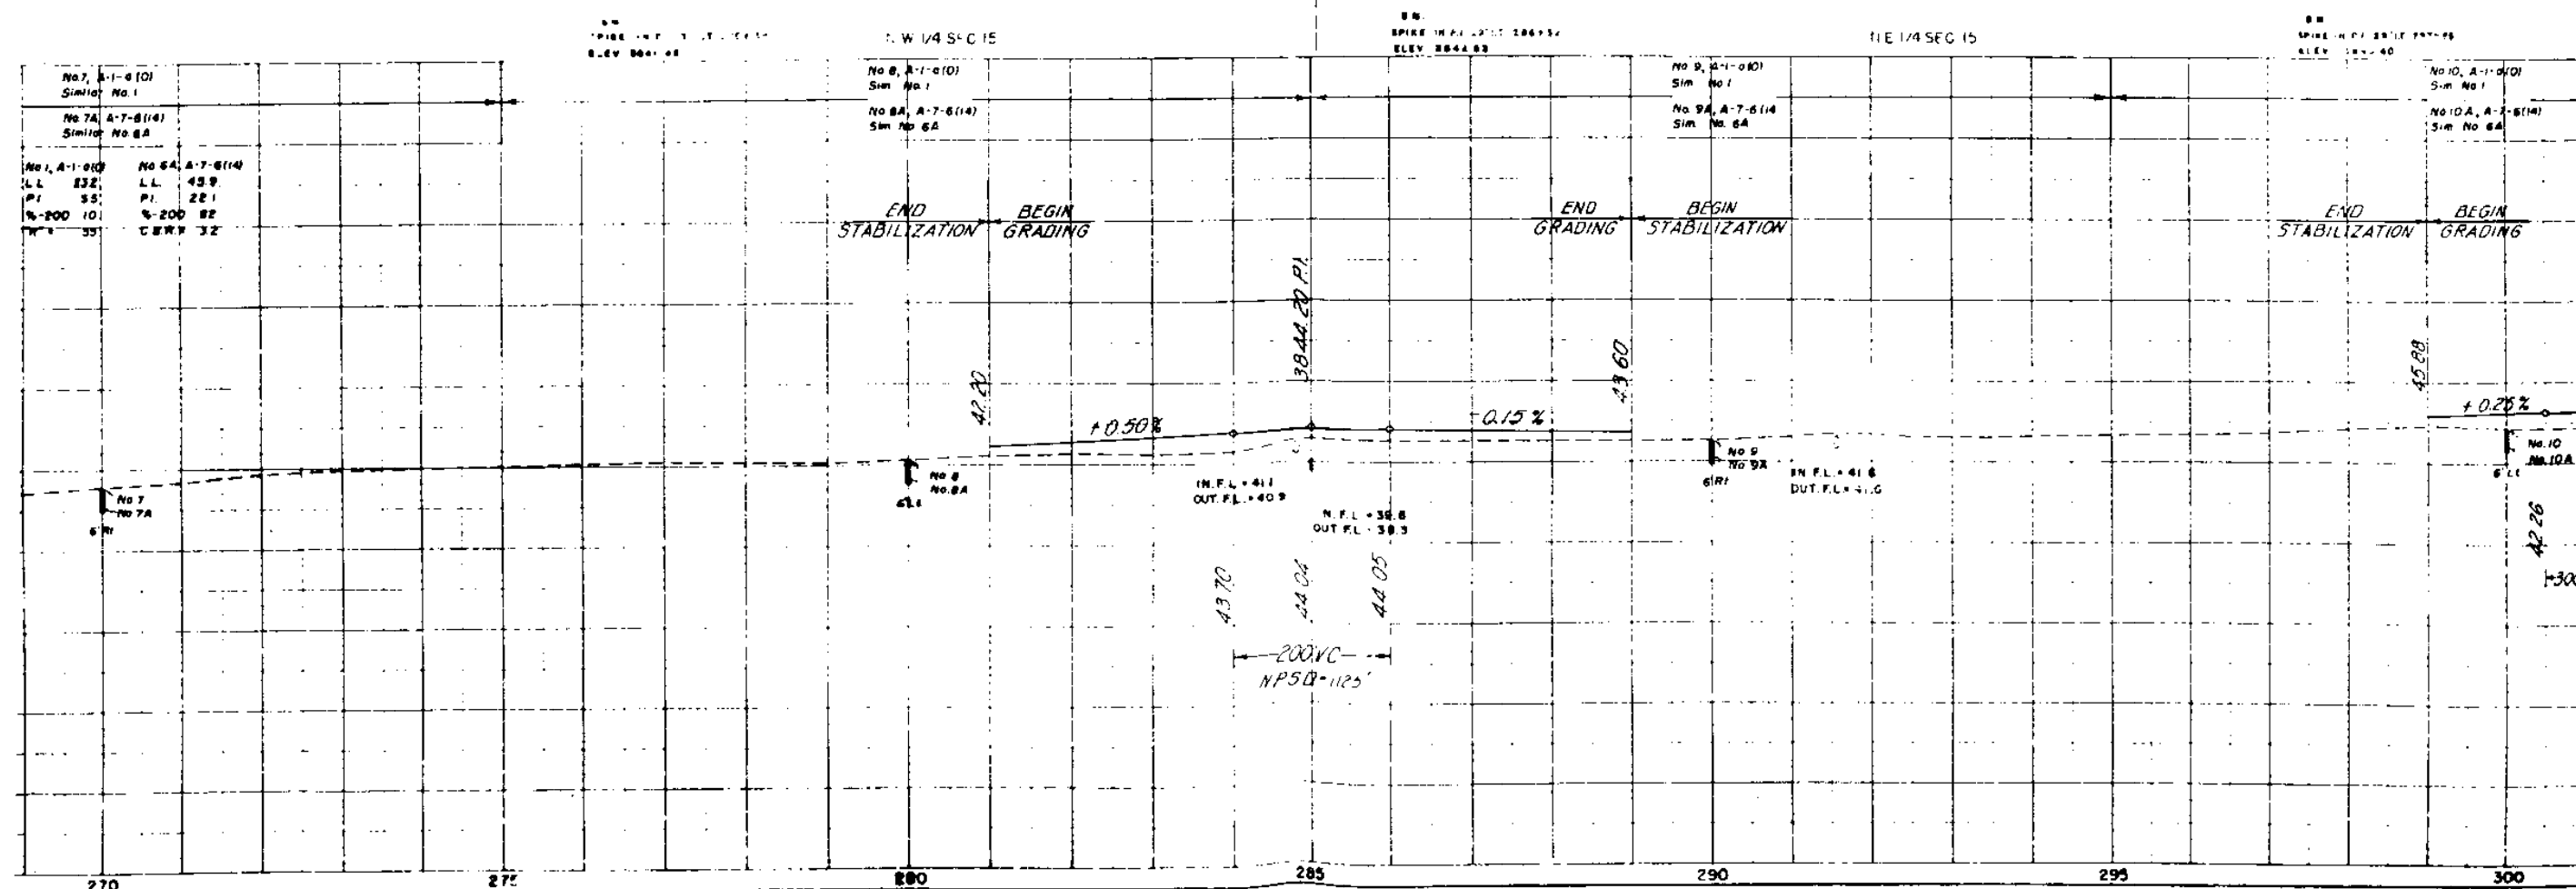
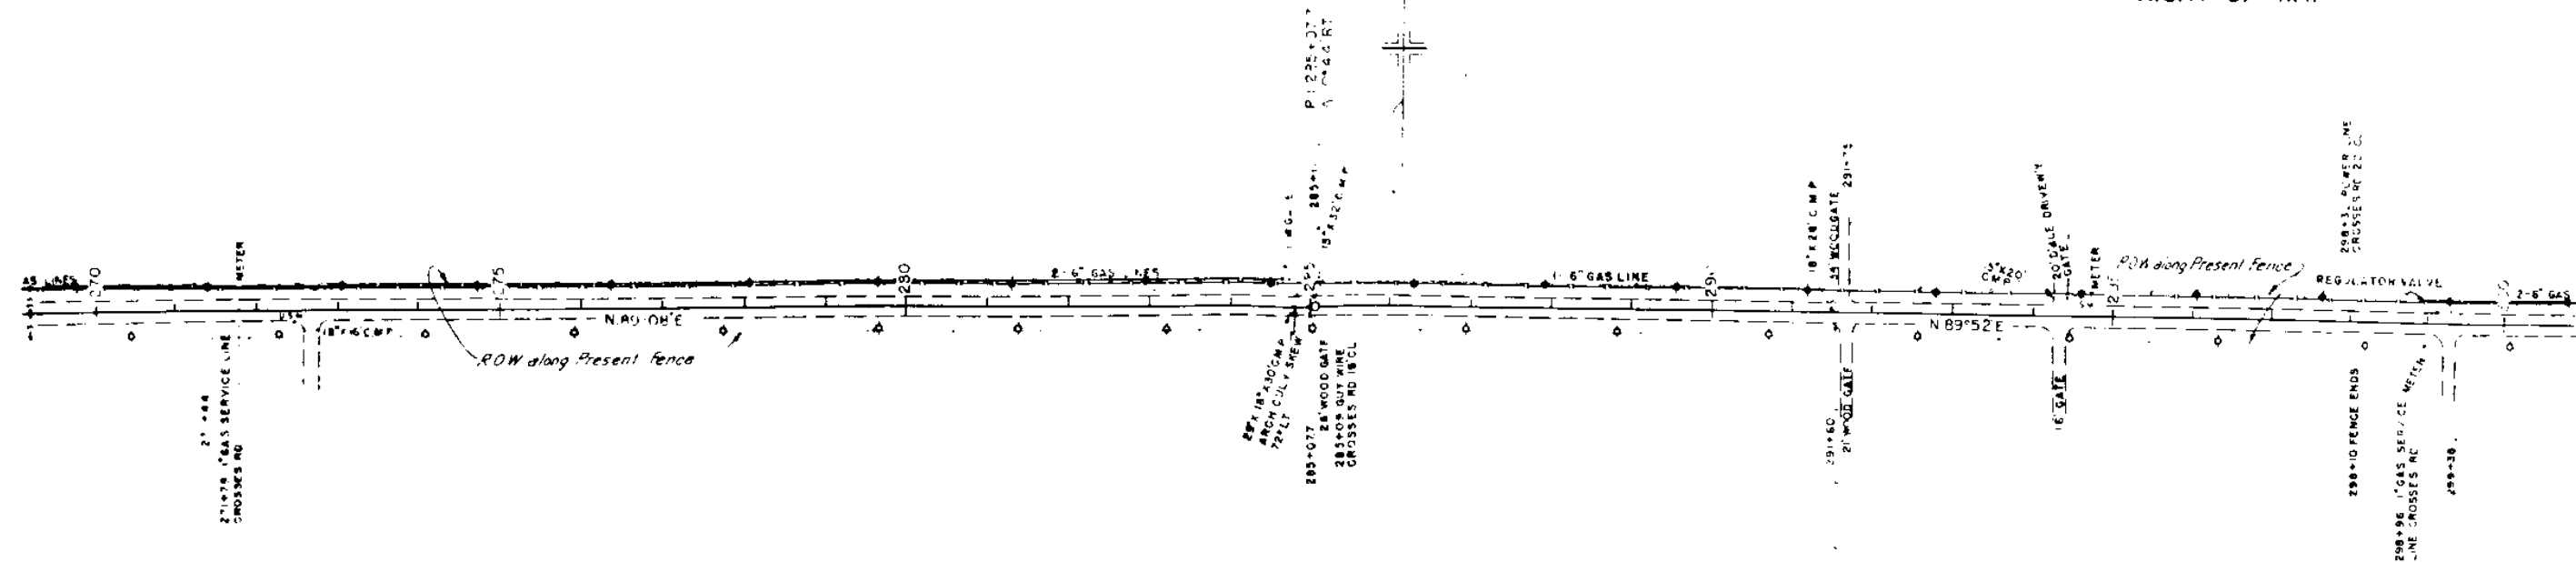


SE 1/4 SEC. 10
T. 2. N. R. 1. W.

S.W. 1/4 SEC. 11


TED ROAD DIST. NO. 9 DIST. COLO. 50008(1) SHEET NO. 9 TOTAL SHEETS 9

RIGHT OF WAY

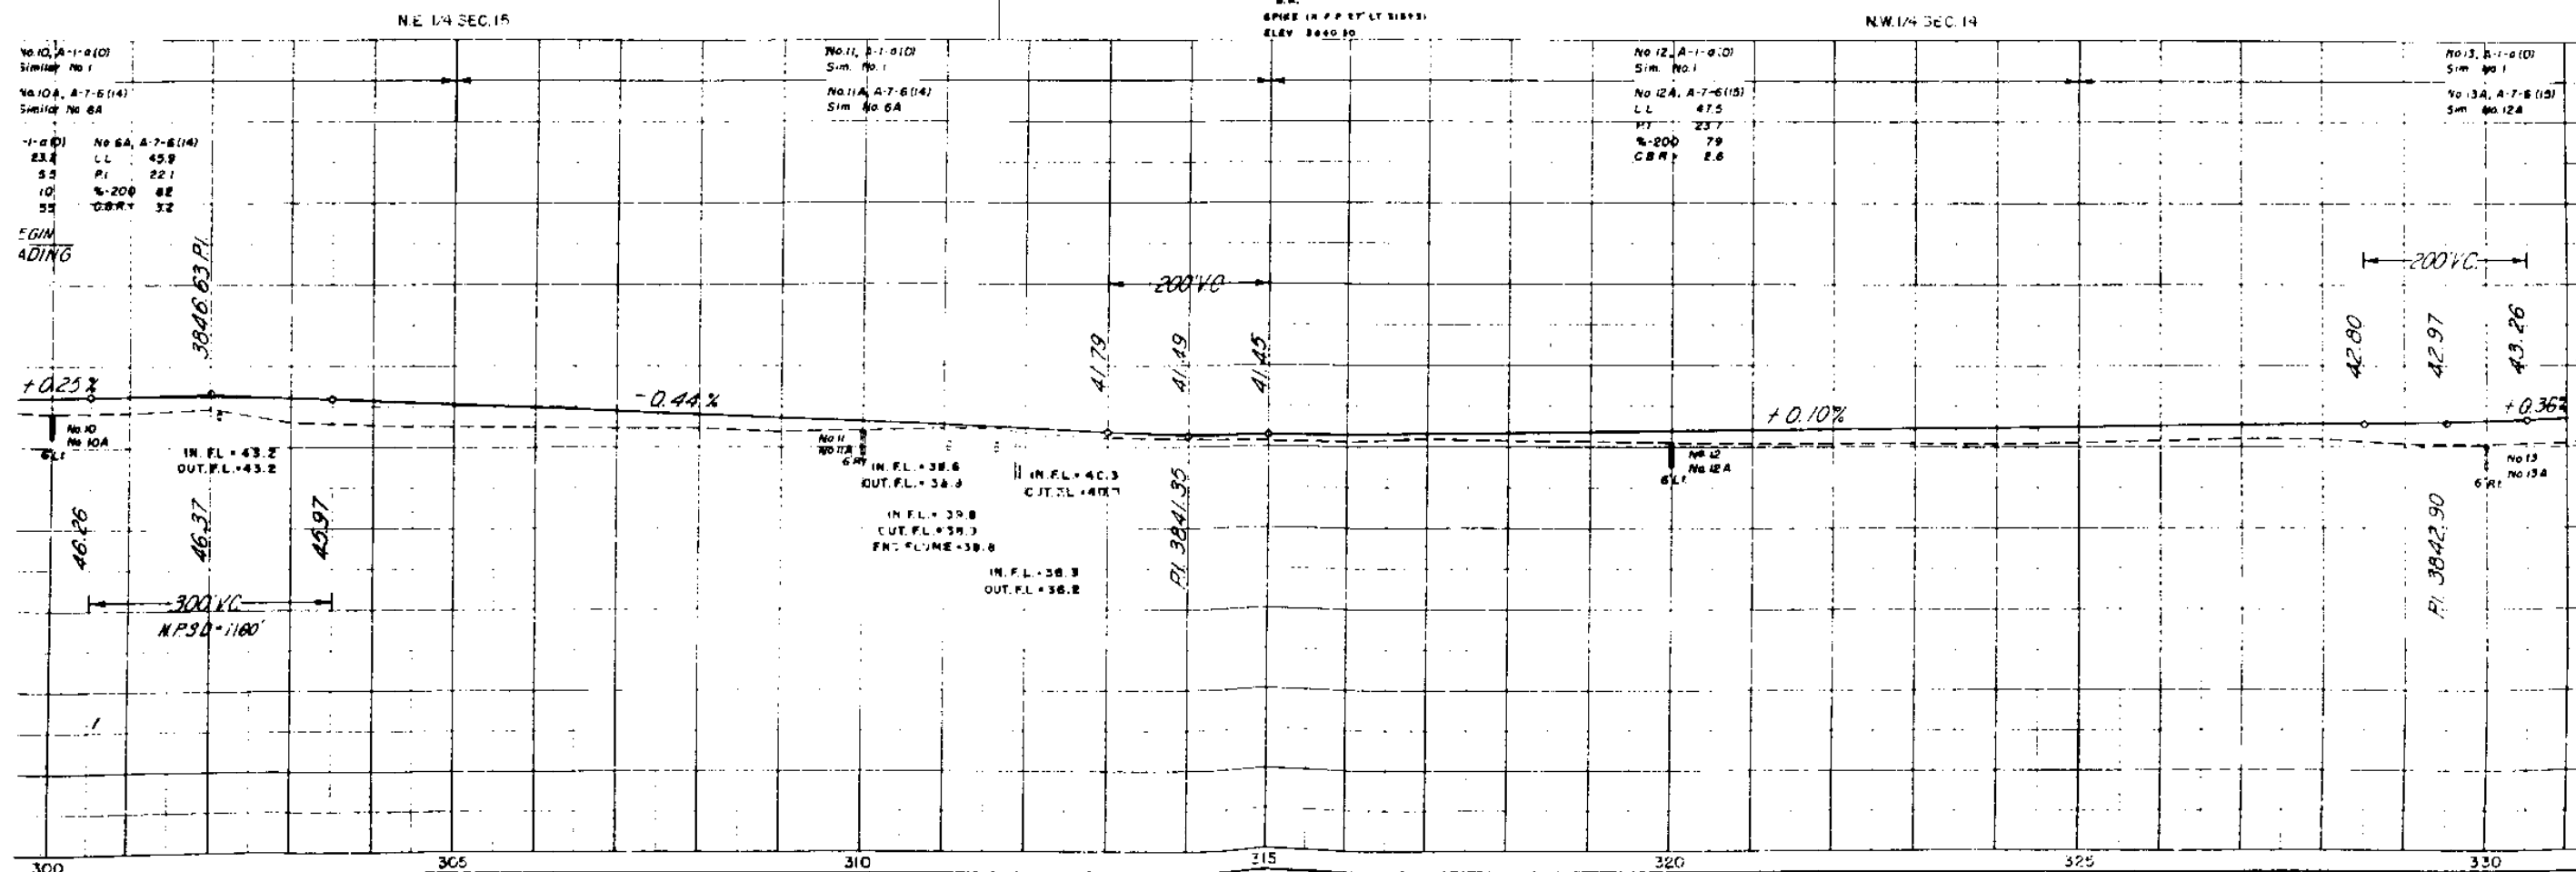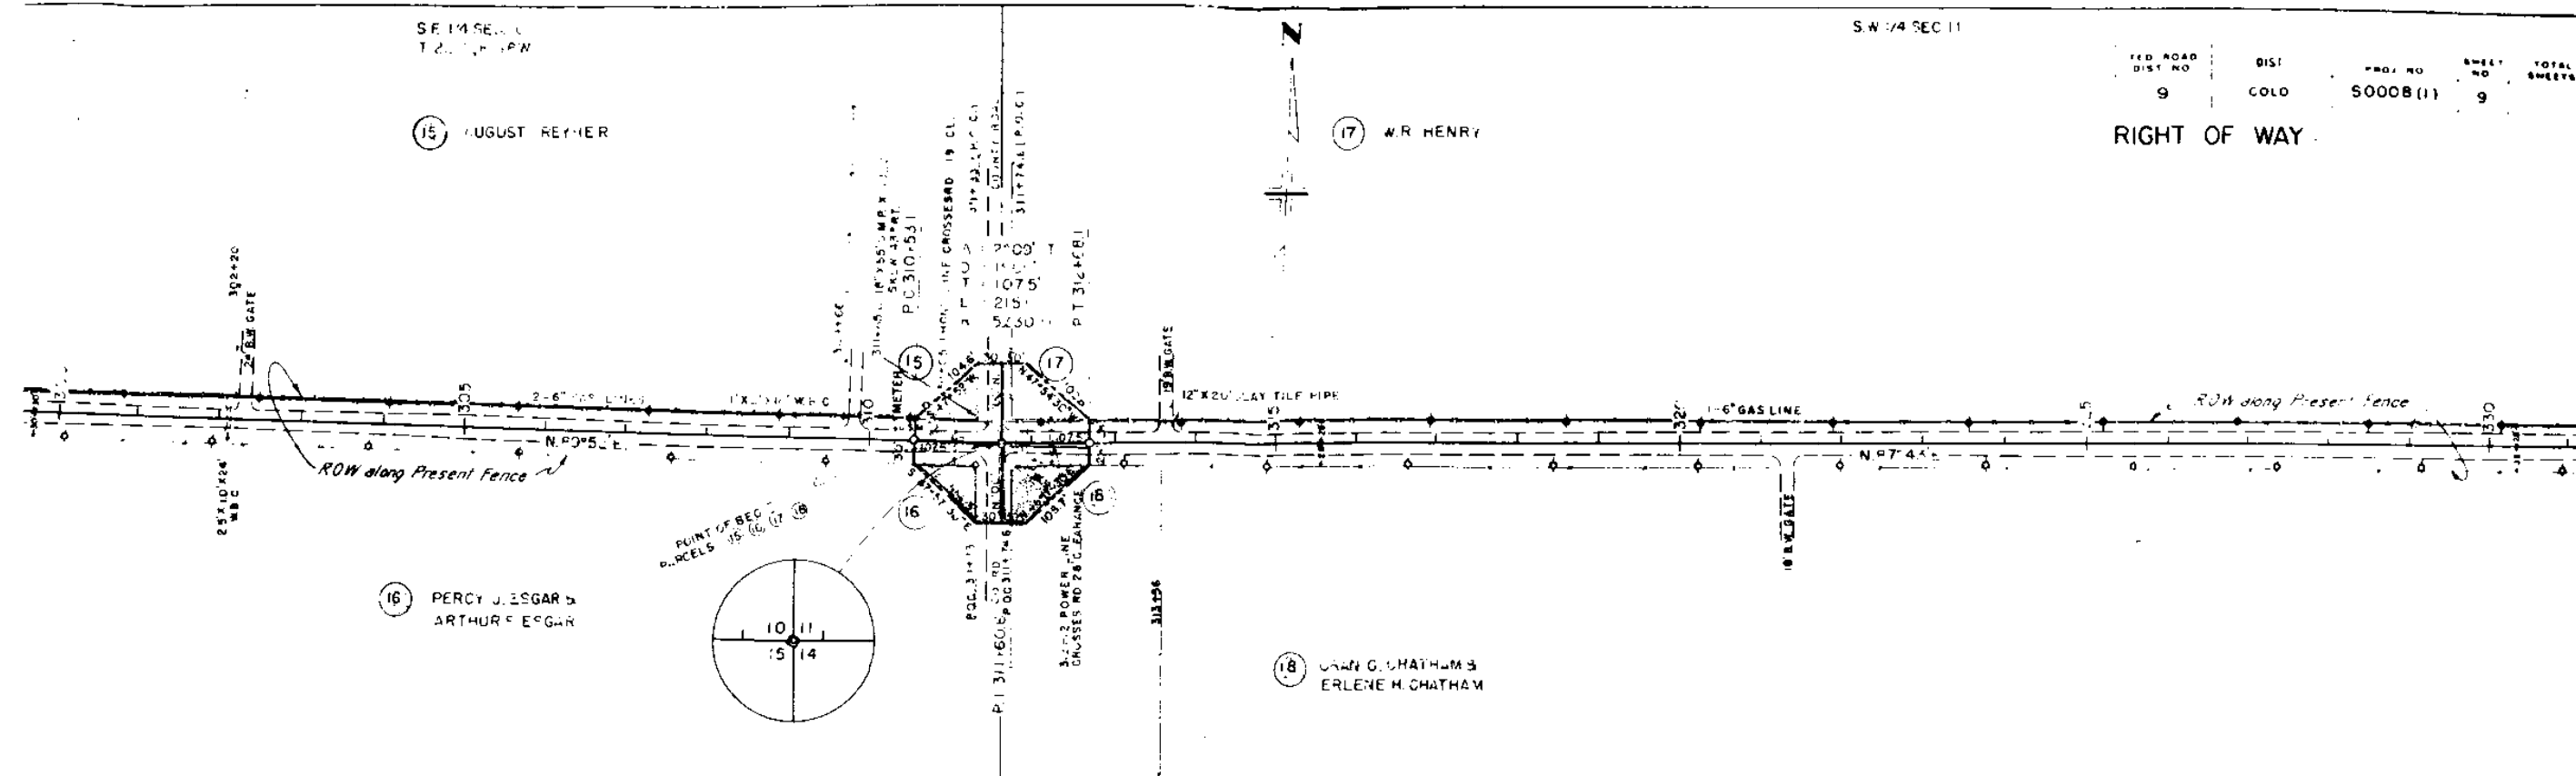


RIGHT OF WAY

17 W R HENRY

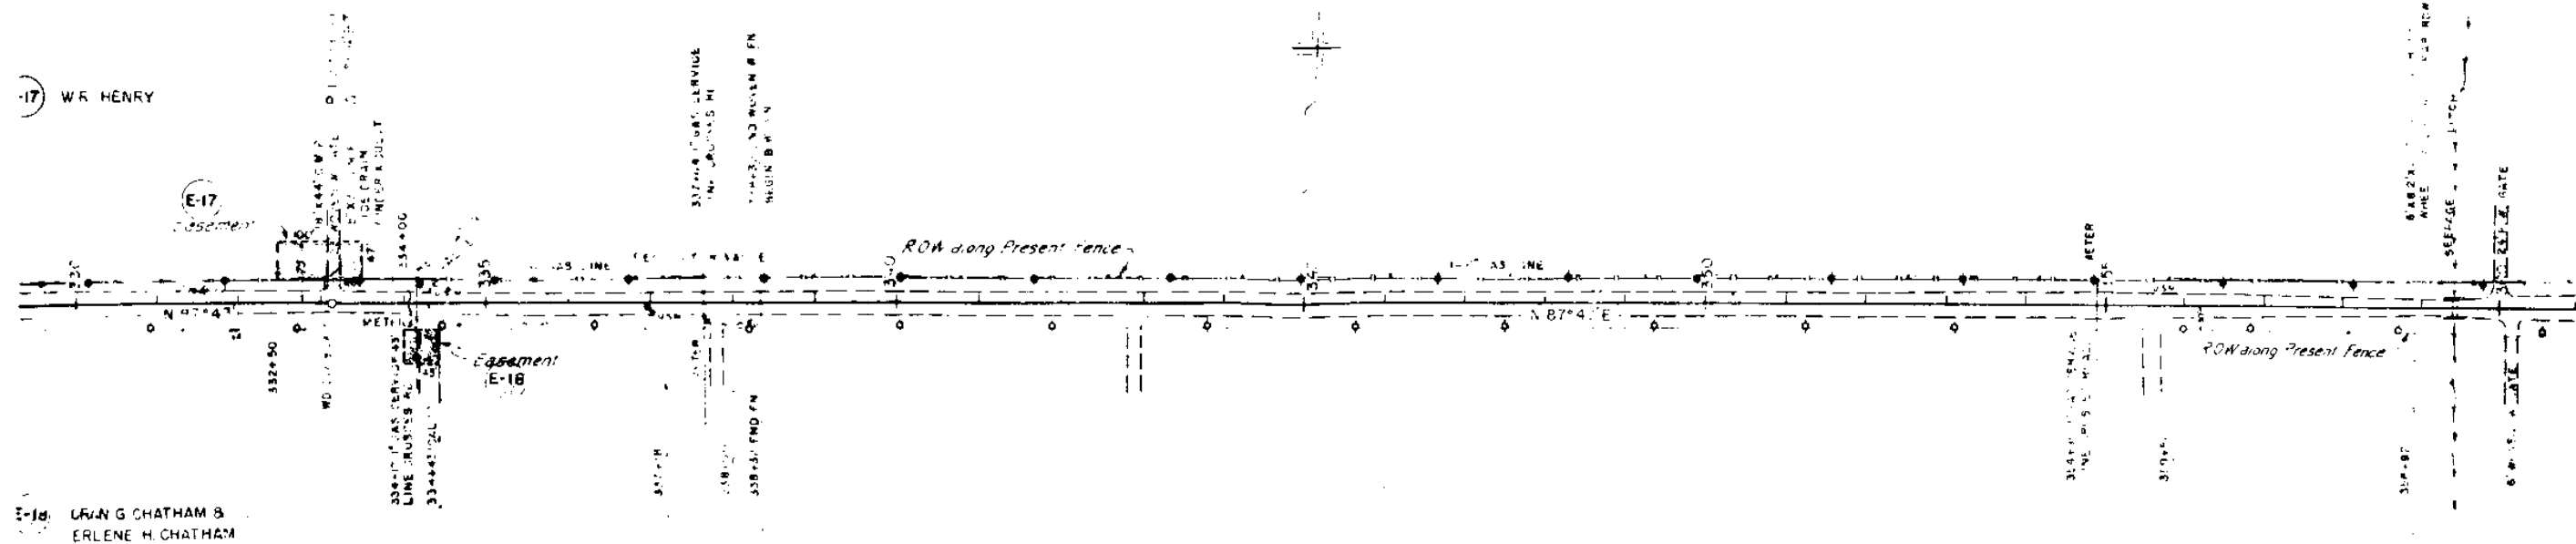

18 L E V A N G C H A T H A M & E R L E N E H. C H A T H A M

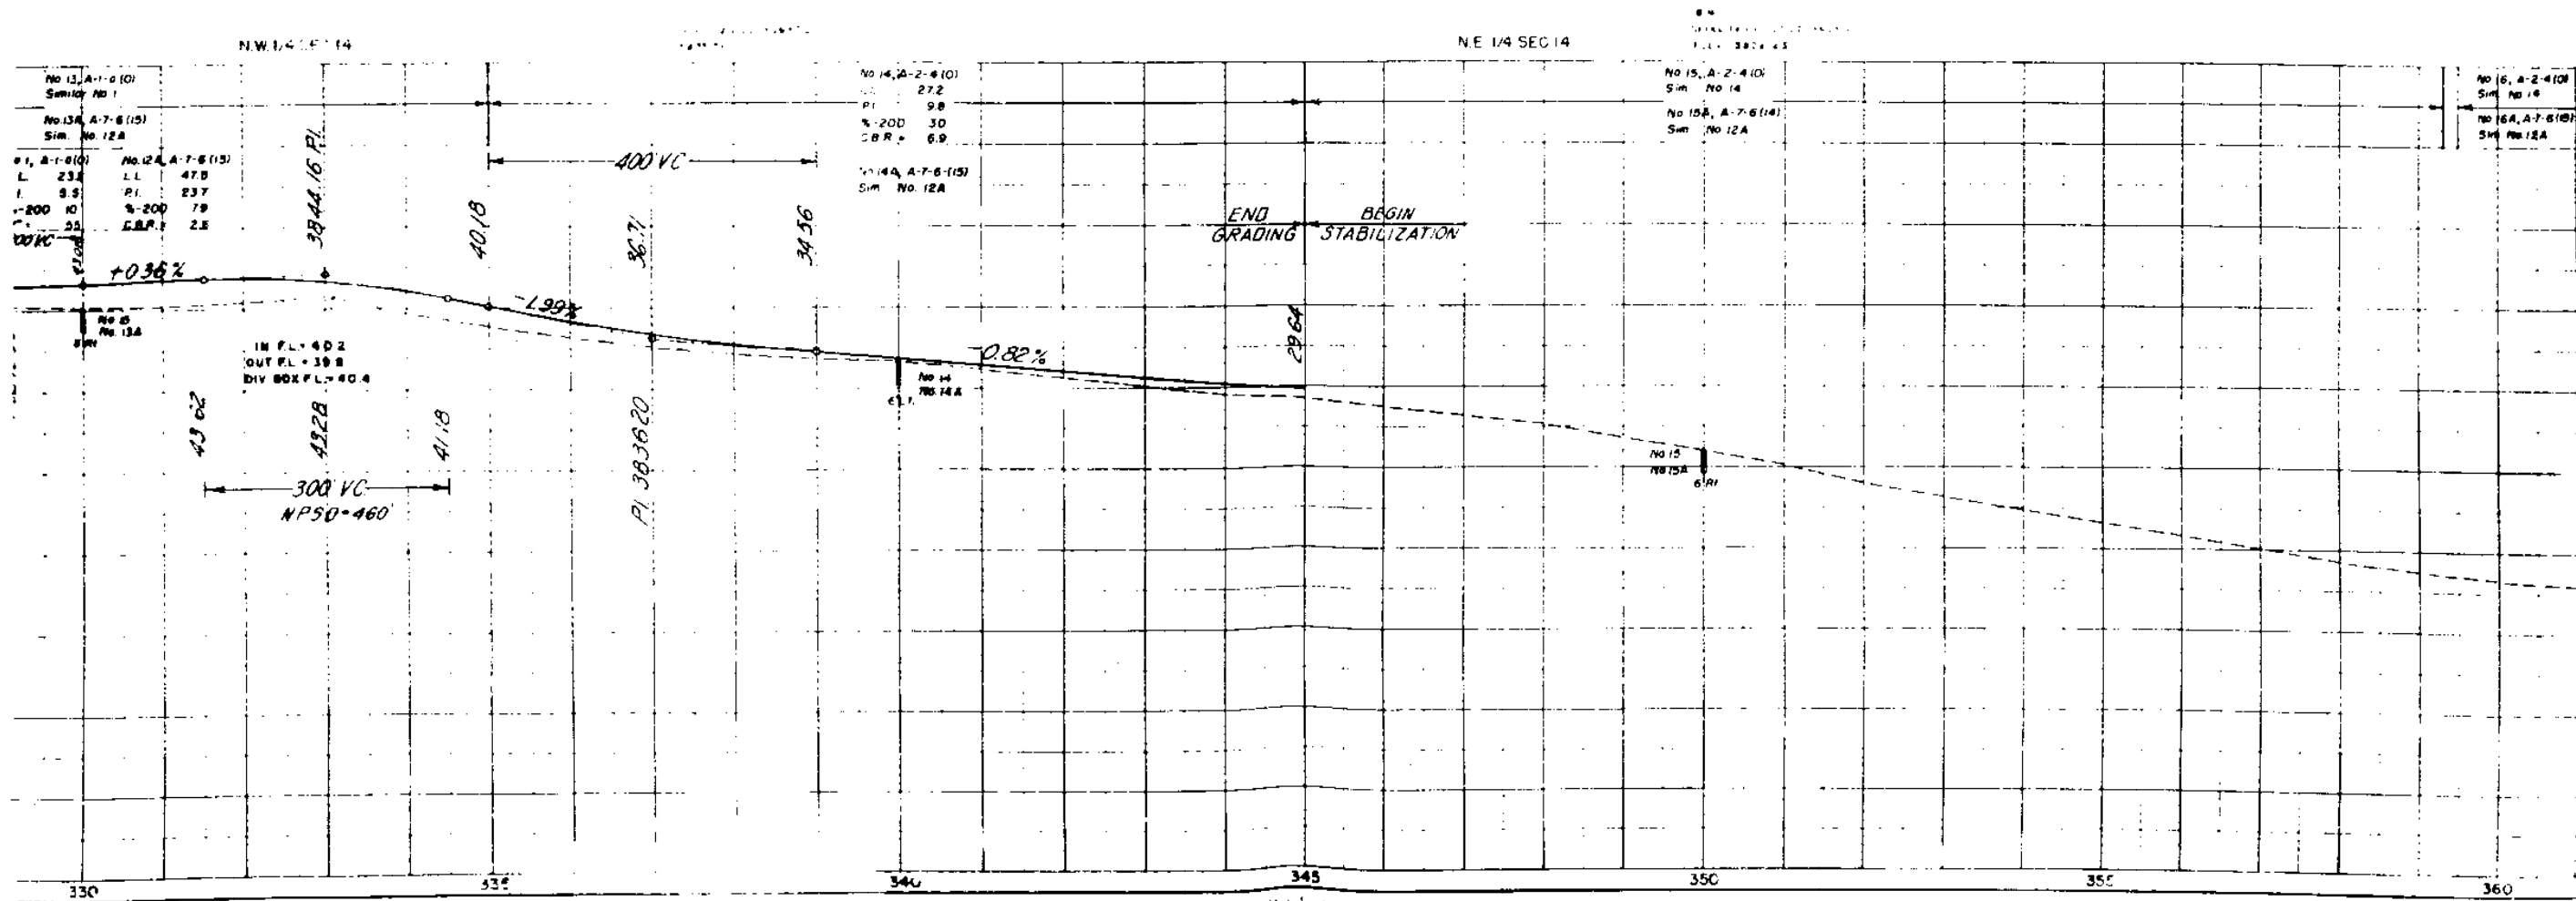

2 HENRY

SW 1/4 SEC 12

FED ROAD DIST NO	DIST	PROJ NO	SHEET NO	TOTAL SHEETS
9	COLO	S0008(1)	11	

RIGHT OF WAY

[illegible]

(2) ERNST H. TEMPEL

22) ERNST H. TEIPEL

NOTE: ROW is from the Survey Line

19 VICTOR L. ULLOM

(Proj)
Bs 1°30'
Ls 1500'
LT 1000
ST 500



15 (Projected)
 Δc 2° 48'
 Dc 2° 00'
 Tc 700'
 Lc 1400'
 Rc 28650'
 Δ 5° 48' R
 Ts 2203'
 HSD •

(Proj)
Bs 1'30"
Ls 1500'
LT 1000'
ST 500'

EQUATION


SPRT - P. 111 345450
ELEV 3205.00

N.W. 1/4 SEC 13

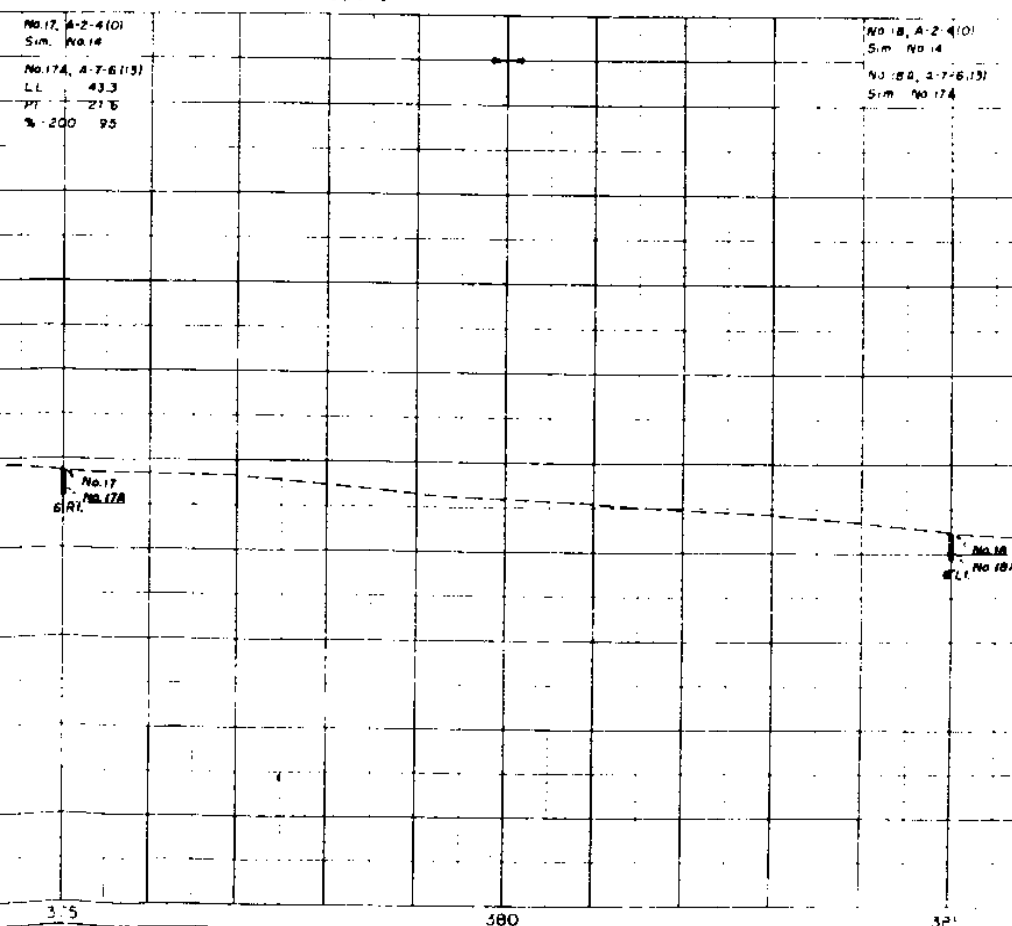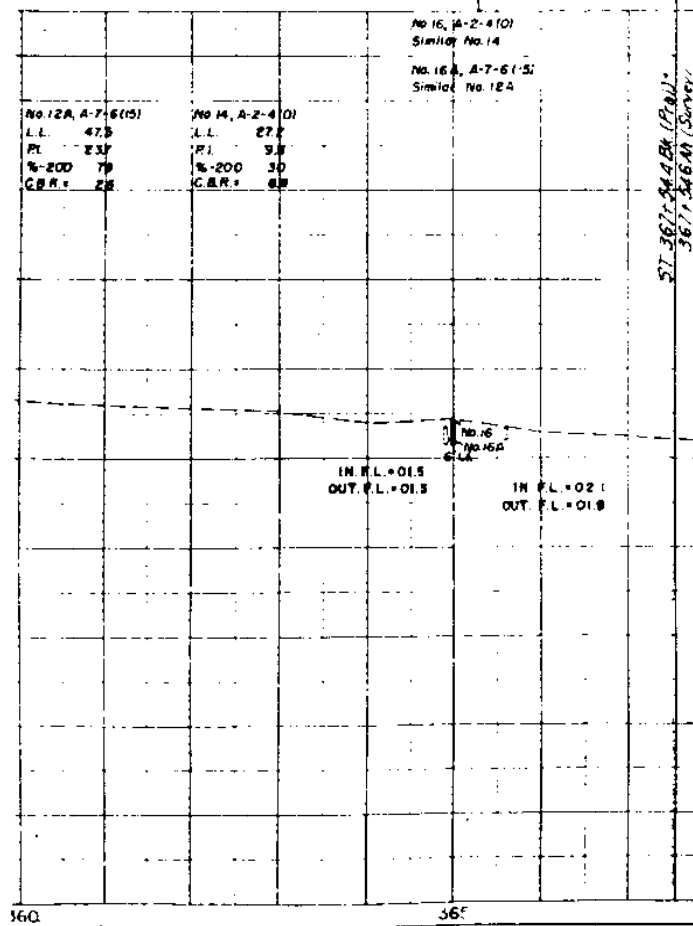

S.E. 1/4 SEC 12
T22S, R48W

UTILITIES NOTE:
POWER LINES—
CITY OF LAMAR LIGHT AND POWER
DEPT TO THE NORTH EDGE OF
WILEY.
SOUTHEAST COLORADO POWER ASSN
FROM THERE TO END OF PROJECT.
TELEPHONE LINES—
MTN. STATES TEL & TEL CO.,
ENTIRE PROJECT.

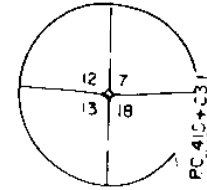


L = 2°40' LT
D = 1" 00'
T = 133.4'
L = 266.0'
R = 5730.0'

SW 1/4 SEC 7

FED ROAD
DIST NO
9
DIST
COLO.
RIGHT OF WAY

PROJ NO
S 0008 (1)
SHEET
13
TOTAL
SHEETS

(25) G.C. THOMPSON & BERTHA D. THOMPSON

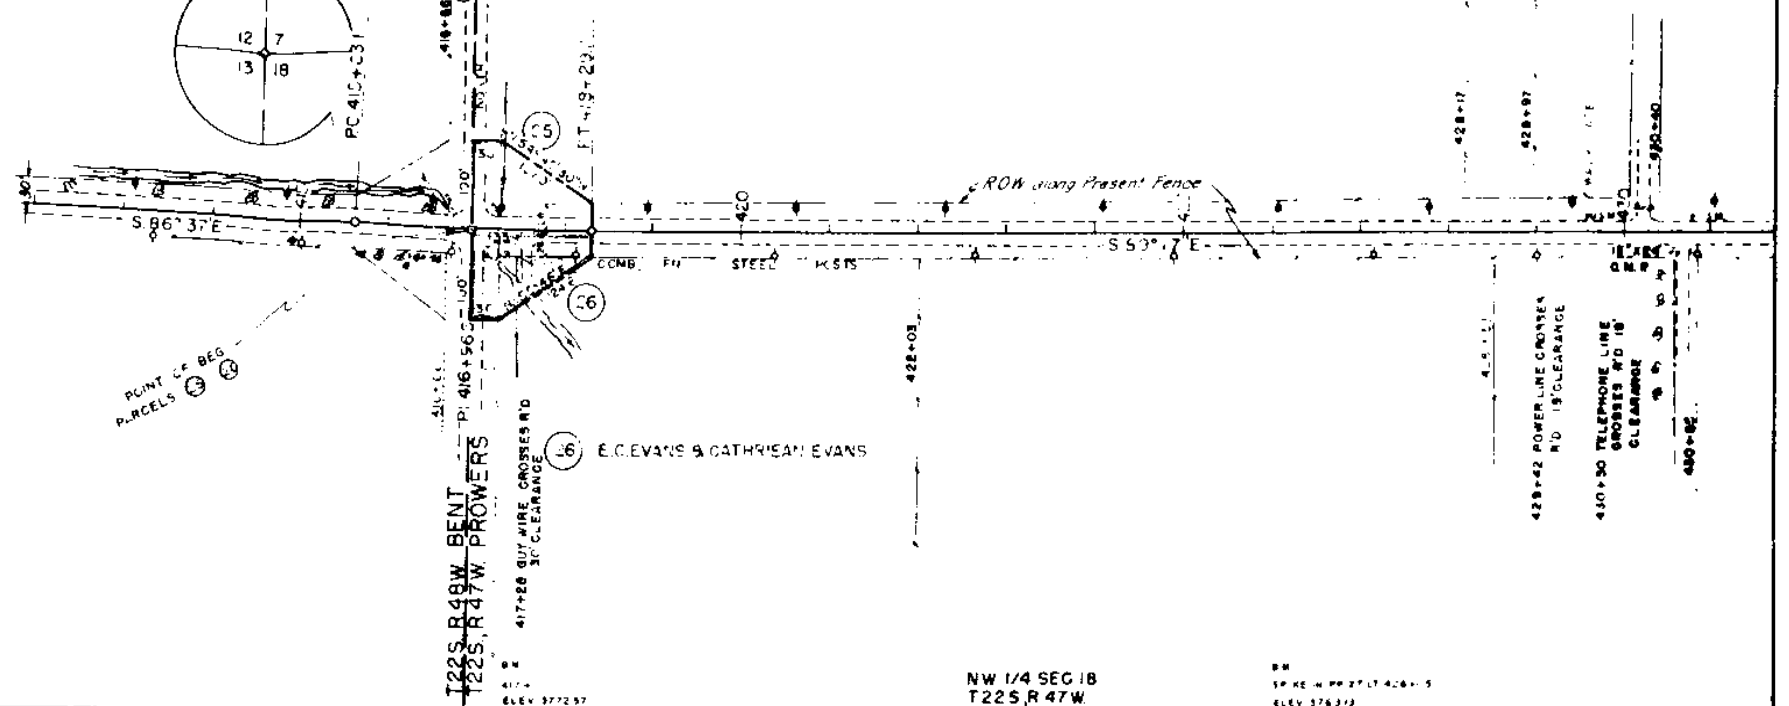

NE 1/4 SEC 13

NW 1/4 SEC 18
T22S, R47W

SP. AC. 4.00 27.17 428+15
ELEV. 3763.12

