

COLORADO
DEPARTMENT OF HIGHWAYS
PLAN AND PROFILE OF PROPOSED
FEDERAL AID SECONDARY PROJECT NO. S 0009 (4)
STATE HIGHWAY No. 61
LOGAN COUNTY

INDEX OF SHEETS

- SHEET NO. 1 - TITLE SHEET
2 - TABULATION OF PROPERTIES
3-9 - ALIGNMENT PLAN AND PROFILE SHEETS
SHOWING RIGHT OF WAY
10-11 - OWNERSHIP MAP

FED. ROAD DIVISION NO.	DISTRICT	PROJ. NO.	SHEET NO.	TOTAL SHEETS
9	0009	S 0009 (4)	1	1

RIGHT OF WAY

CONVENTIONAL SIGNS


CENTER LINE
RIGHT OF WAY LINE
COUNTY LINE
TOWNSHIP OR RANGE LINE
SECTION LINE
QUARTER SECTION LINE
BARBED WIRE FENCE
WOVEN WIRE - COMBINATION FENCE
TELEPHONE LINE
POWER LINE

TITLE SHEET
17N R50W
16N R50W

Cons. ROW File

SCALES OF ORIGINAL TRACINGS
ON PLAN, 1 IN. = 100 FT.
ON PROFILE 1 IN. = 100 FT. HORIZONTAL
1 IN. = 10 FT. VERTICAL
GRADE LINE ON PROFILE IS SHOWN AS GRADE OF FINISHED ROAD
GROSS LENGTH OF PROJECT - 28,309.1 FEET - 5.362 MILES
NET LENGTH OF PROJECT

RIGHT OF WAY

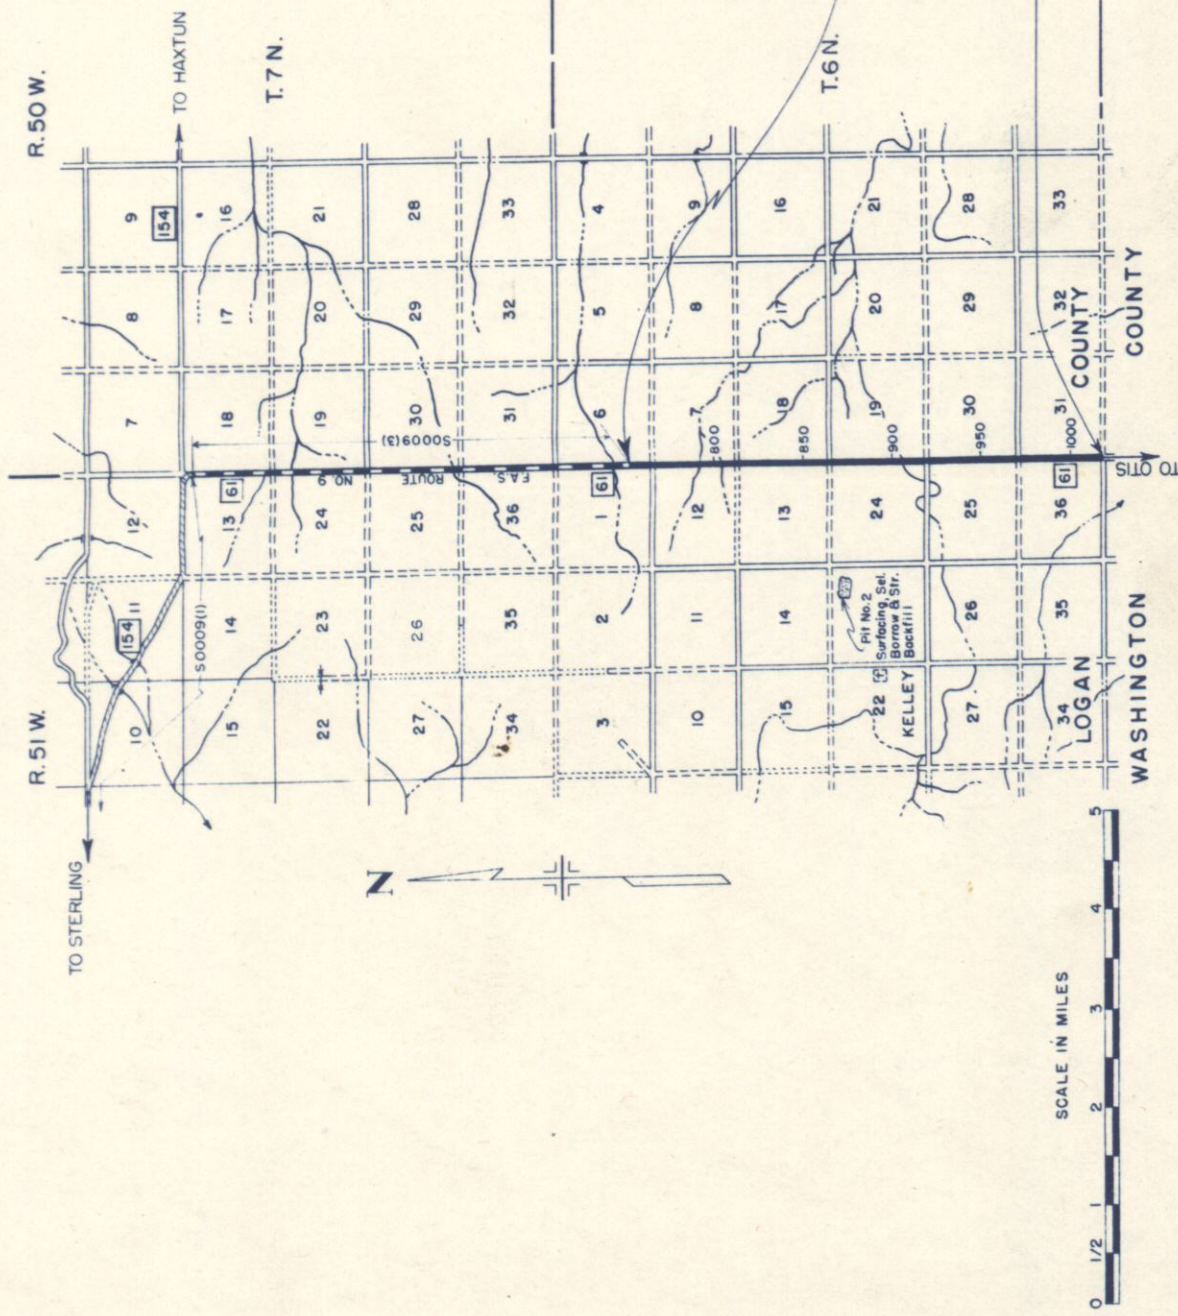

STA. 754+00 =
BEG. S0009(4) =
END S0009(3)

STA. 1037+09.1 =
END S0009(4)

R.O.W. TABULATION OF PROPERTIES IN LOGAN COUNTY S.H.No. 61 PROJ. S 0009 (4)

FED. ROAD DIV. NO.	DIST.	PROJ. NO.	SHEET NO.	TOTAL SHEETS
9	COLO.	S0009 (4)	2	

RIGHT OF WAY

[illegible]

SW 1/4 SEC. 31 T7N R50W

W 1/2 SEC. 6 T6N R50W



FED. ROAD
DIV. NO. 9


DIST.

PROJ. NO.
S 0009 (4)

SHEET
NO. 3


TOTAL
SHEETS

RIGHT OF WAY

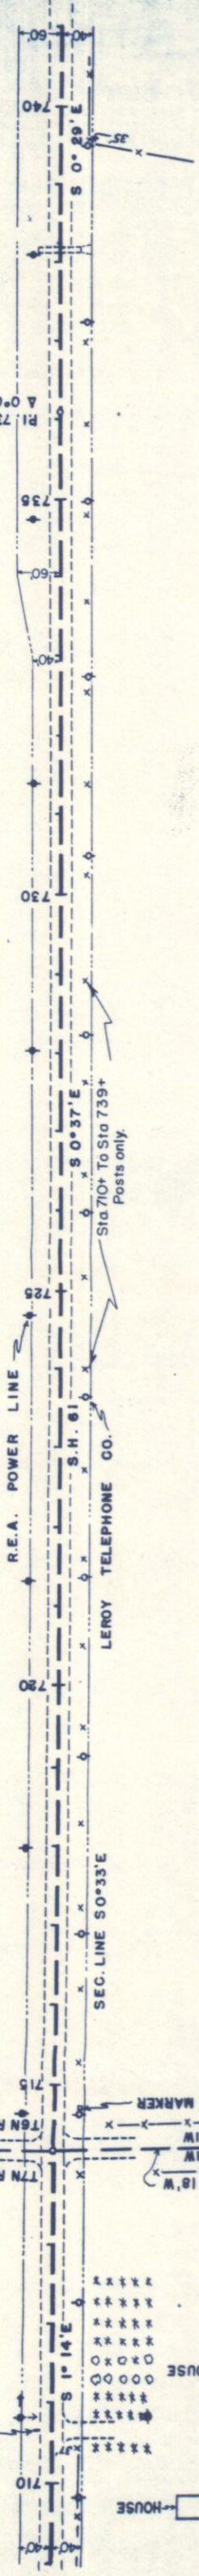


BM SPIKE IN FENCE POST RT. 719+40
ELEVATION 4488.05

N 1/2 & SE 1/4 SEC. 1 T6N R51W

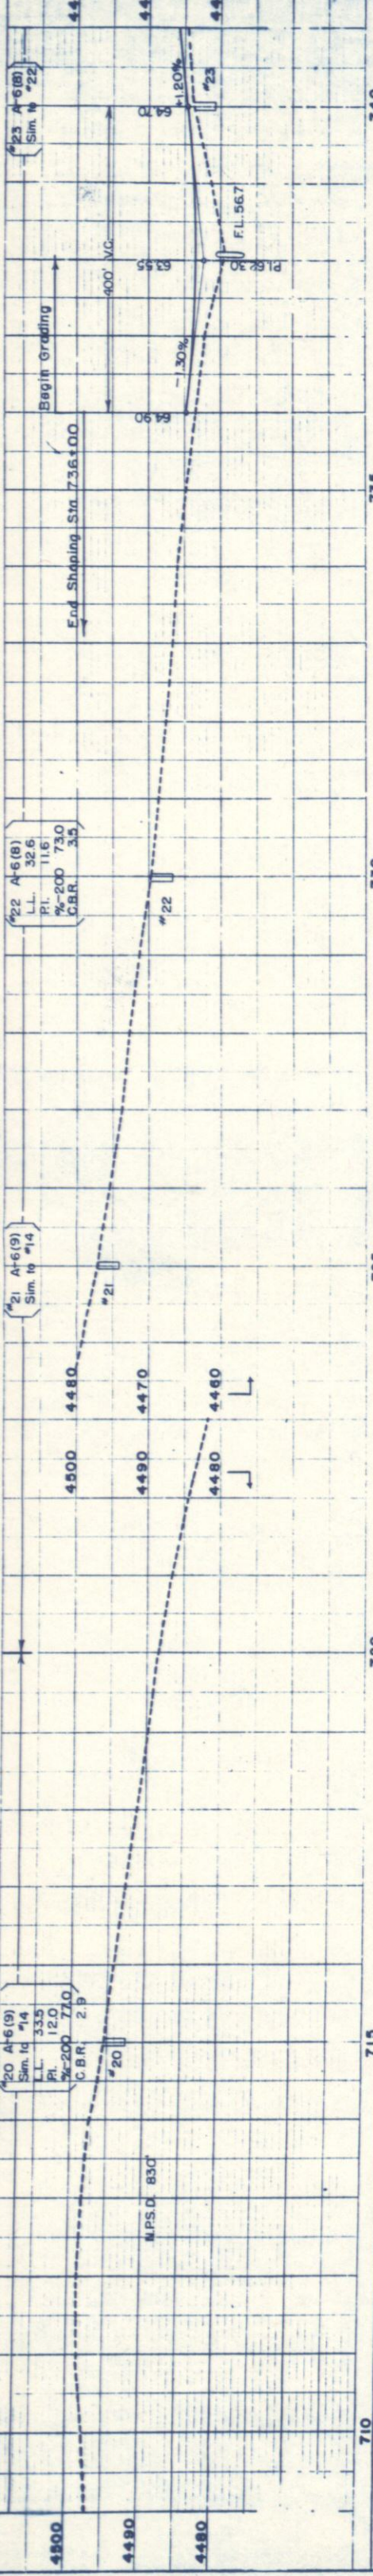

W 1/2 SEC. 6 T6N R50W

W 1/2 SEC. 7 T6N R50W

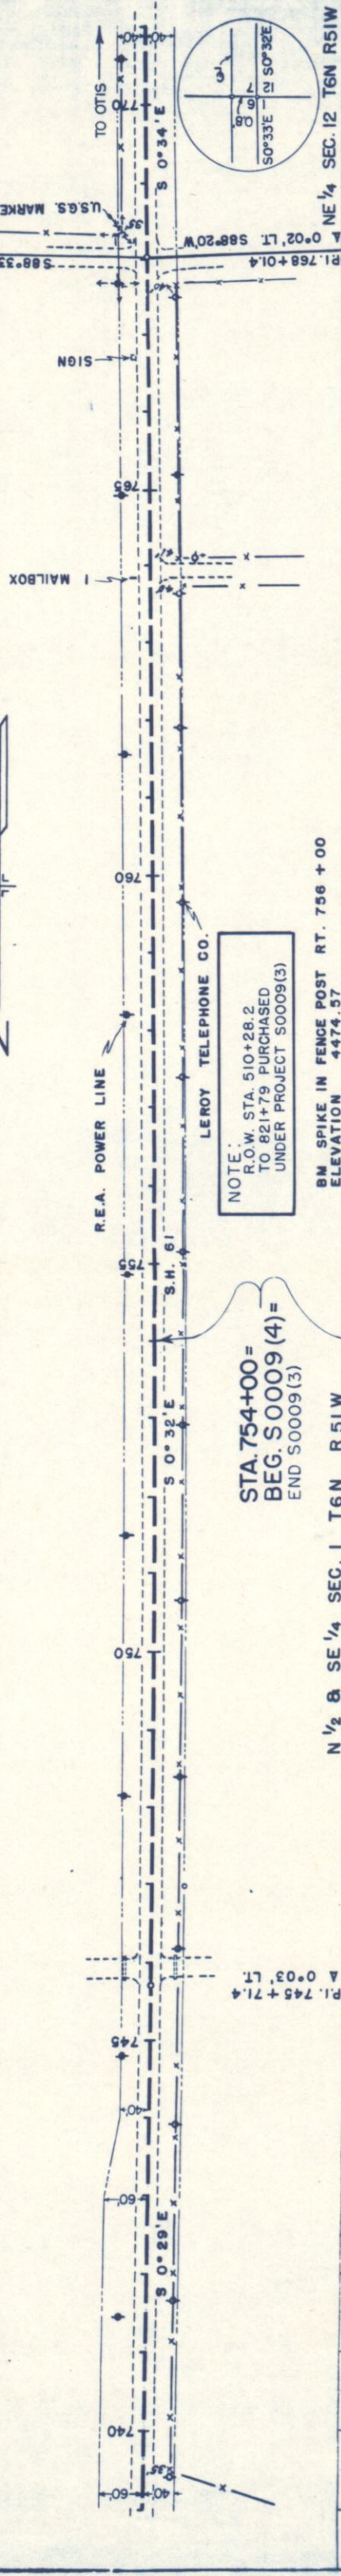


NOTE:
R.O.W. STA. 510+28.2
TO 821+79 PURCHASED
UNDER PROJECT S0009(3)

STA. 754+00 =
BEG. S0009(4) =
END S0009(3)

BM SPIKE IN FENCE POST RT. 756+00
ELEVATION 4474.57


N 1/2 & SE 1/4 SEC. 1 T6N R51W

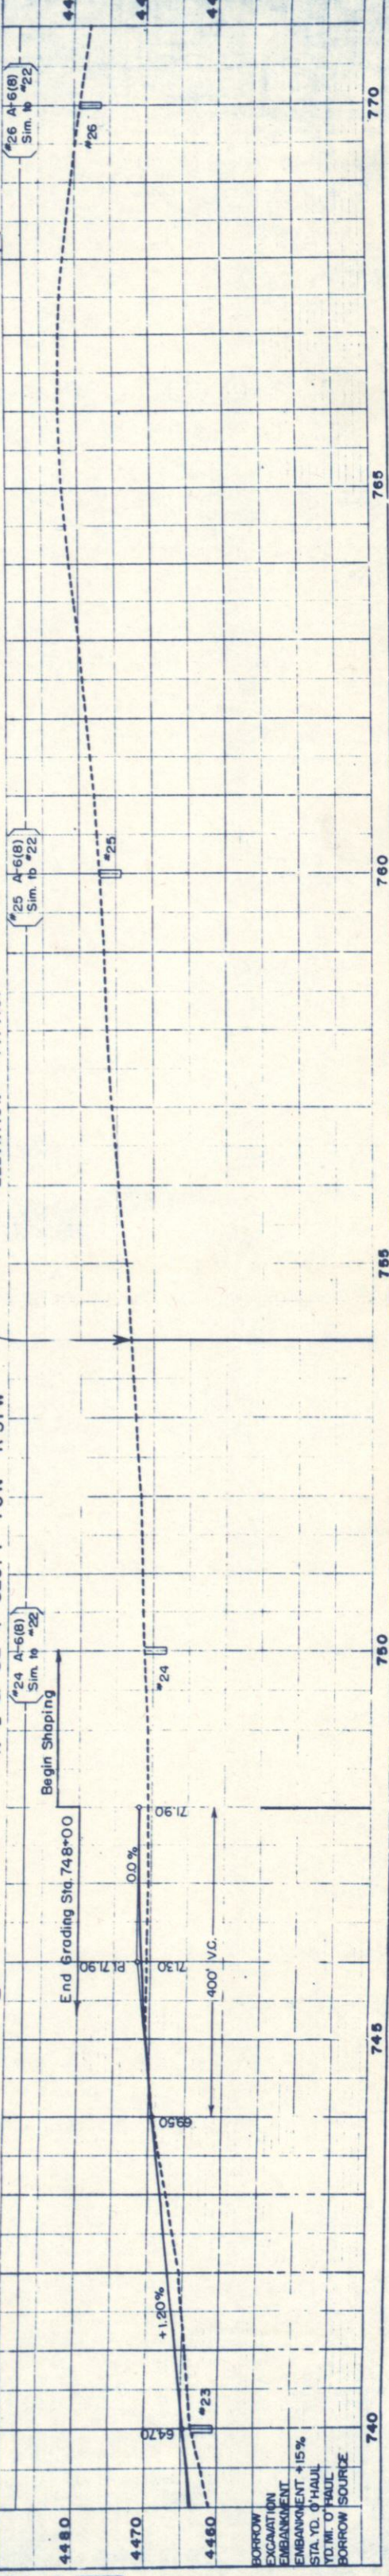

BORROW
EXCAVATION
EMBANKMENT
STA. YD. 0' HAUL
YD. MT. 0' HAUL
BORROW SOURCE

FED. ROAD DIV. NO.	DIST.	PROJ. NO.	SHEET NO.	TOTAL SHEETS
9	COLO.	S 0009 (4)	4	

RIGHT OF WAY

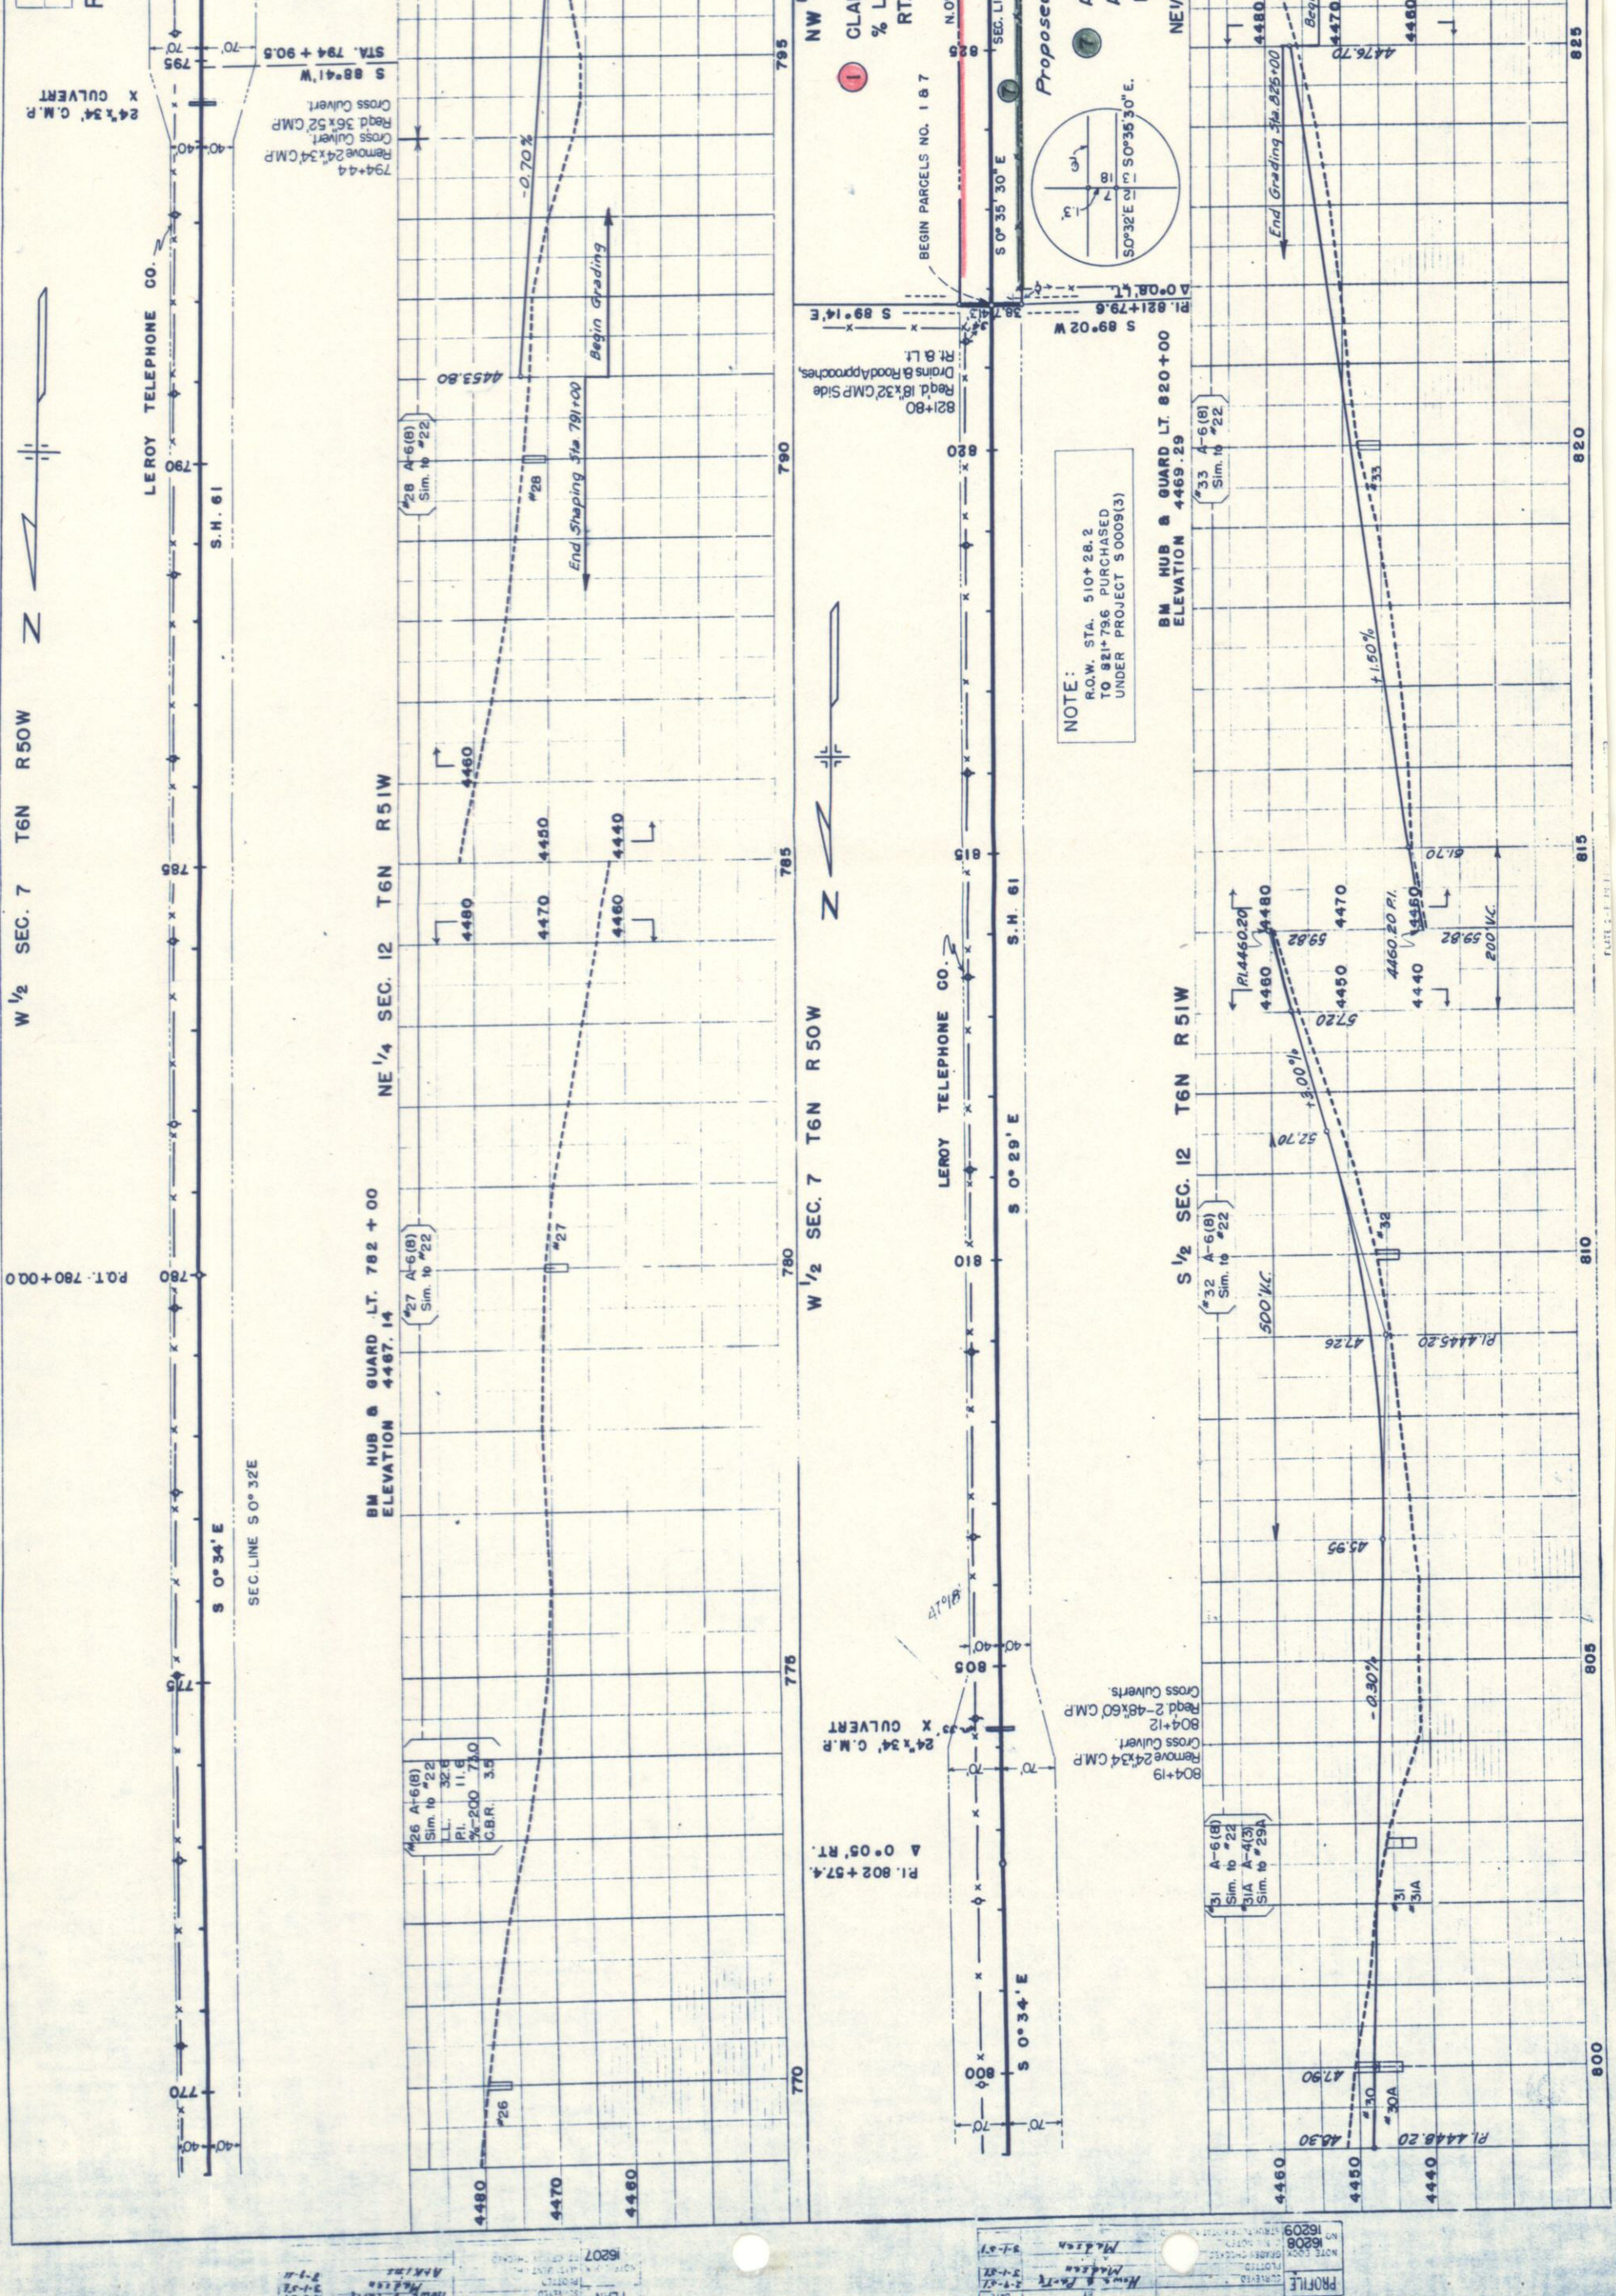

PLAN

DATE 3-1-32

BY H. S. Lindstrom

16207

PROFILE

DATE 3-1-32

BY H. S. Lindstrom

16208

SW 1/4 SEC. 18 T6N R50W



NW 1/4 SEC. 19 T6N R50W

FED. ROAD DIV. NO.	DIST.	PROJ. NO.	SHEET NO.	TOTAL SHEETS
9	COLO.	S0009 (4)	6	


P.O.T. 864 + 78.5

2 EDWIN MCINTIRE & FAY E. MCINTIRE
102 BEATTIE ST., STERLING, COLO.

P.O.T. 880 + 85.7

3 ERNEST H. STEINHARDT
109 W. GRANT AVE.
PUEBLO, COLO.


PLAN	SURVEYED	BY	DATE
NOTE BOOK NO 16207	PLOTTED	Howe & Party Madsen	2-10-57
	ALIGNMENT CHECKED		3-2-57
	"T" OF WAY CHECKED		3-4-57

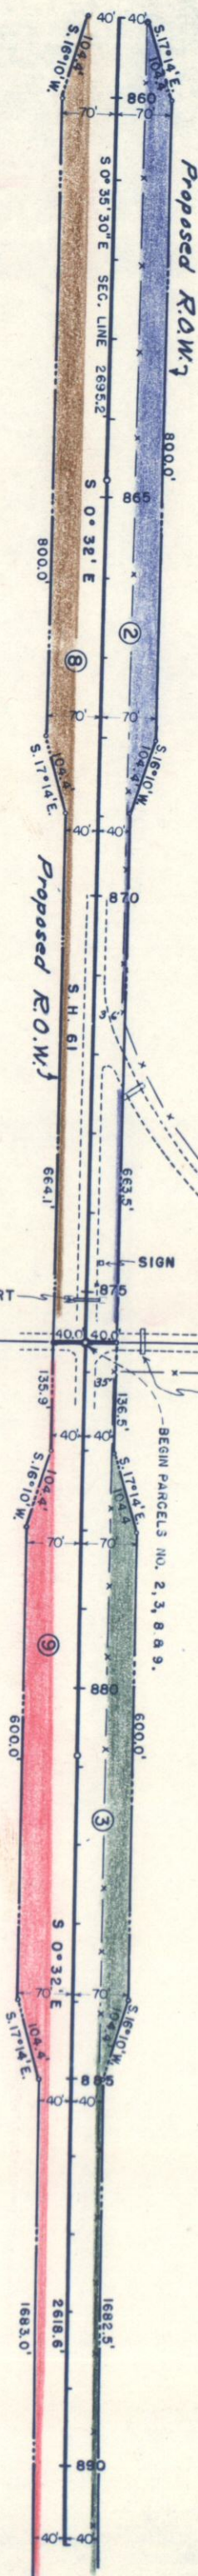

8 ETHEL N. LINDSTROM & FRANCES A. LINDSTROM
% ALBERT LINDSTROM
BOX 707, STERLING, COLO.

9 Gordon K. Jennifer & Feliza Lorin D. Lindstrom & Doris P. Lindstrom
RT. 1, STERLING, COLO.

PROFILE	SURVEYED	BY	DATE
NOTE BOOK NO 16209	PLOTTED	Howe & Party Madsen	2-10-57
	GRADES CHECKED		3-2-57
	STRUCTURE NOTATIONS CHECKED		3-2-57

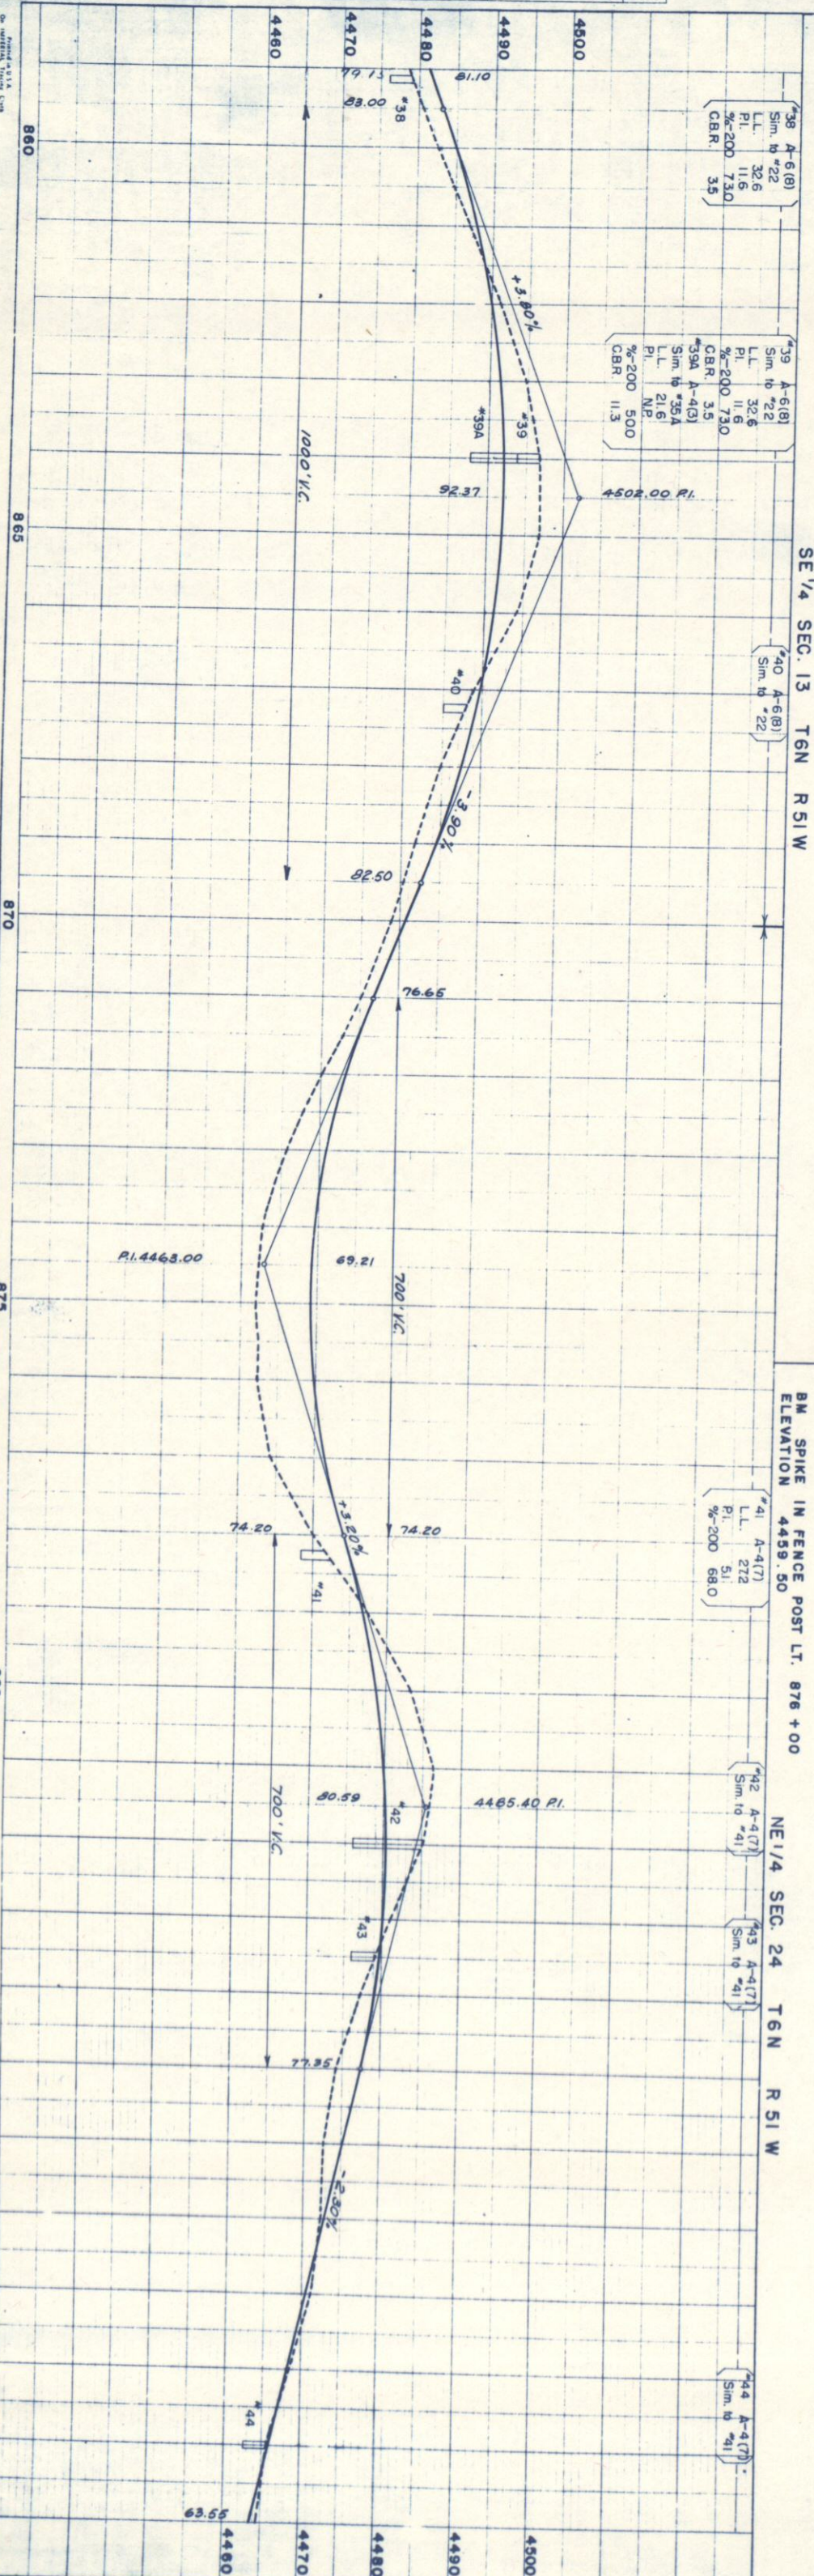

FED. ROAD DIV. NO.	DIST.	PROJ. NO.	SHEET NO.	TOTAL SHEETS
9	COLO.	S0009(4)	7	



RIGHT OF WAY

ERNEST H. STEINHARDT
109 W. GRANT AVE.
PUEBLO, COLO.

E. H. STEINHARDT
109 W. GRANT AVÉ.
PUEBLO, COLO.

LORIN D. LINDSTROM & DORIS P. LINDSTROM
RT. 1, STERLING, COLO.

ROY E. SMITH
RT. 1, STERLING, COLO.

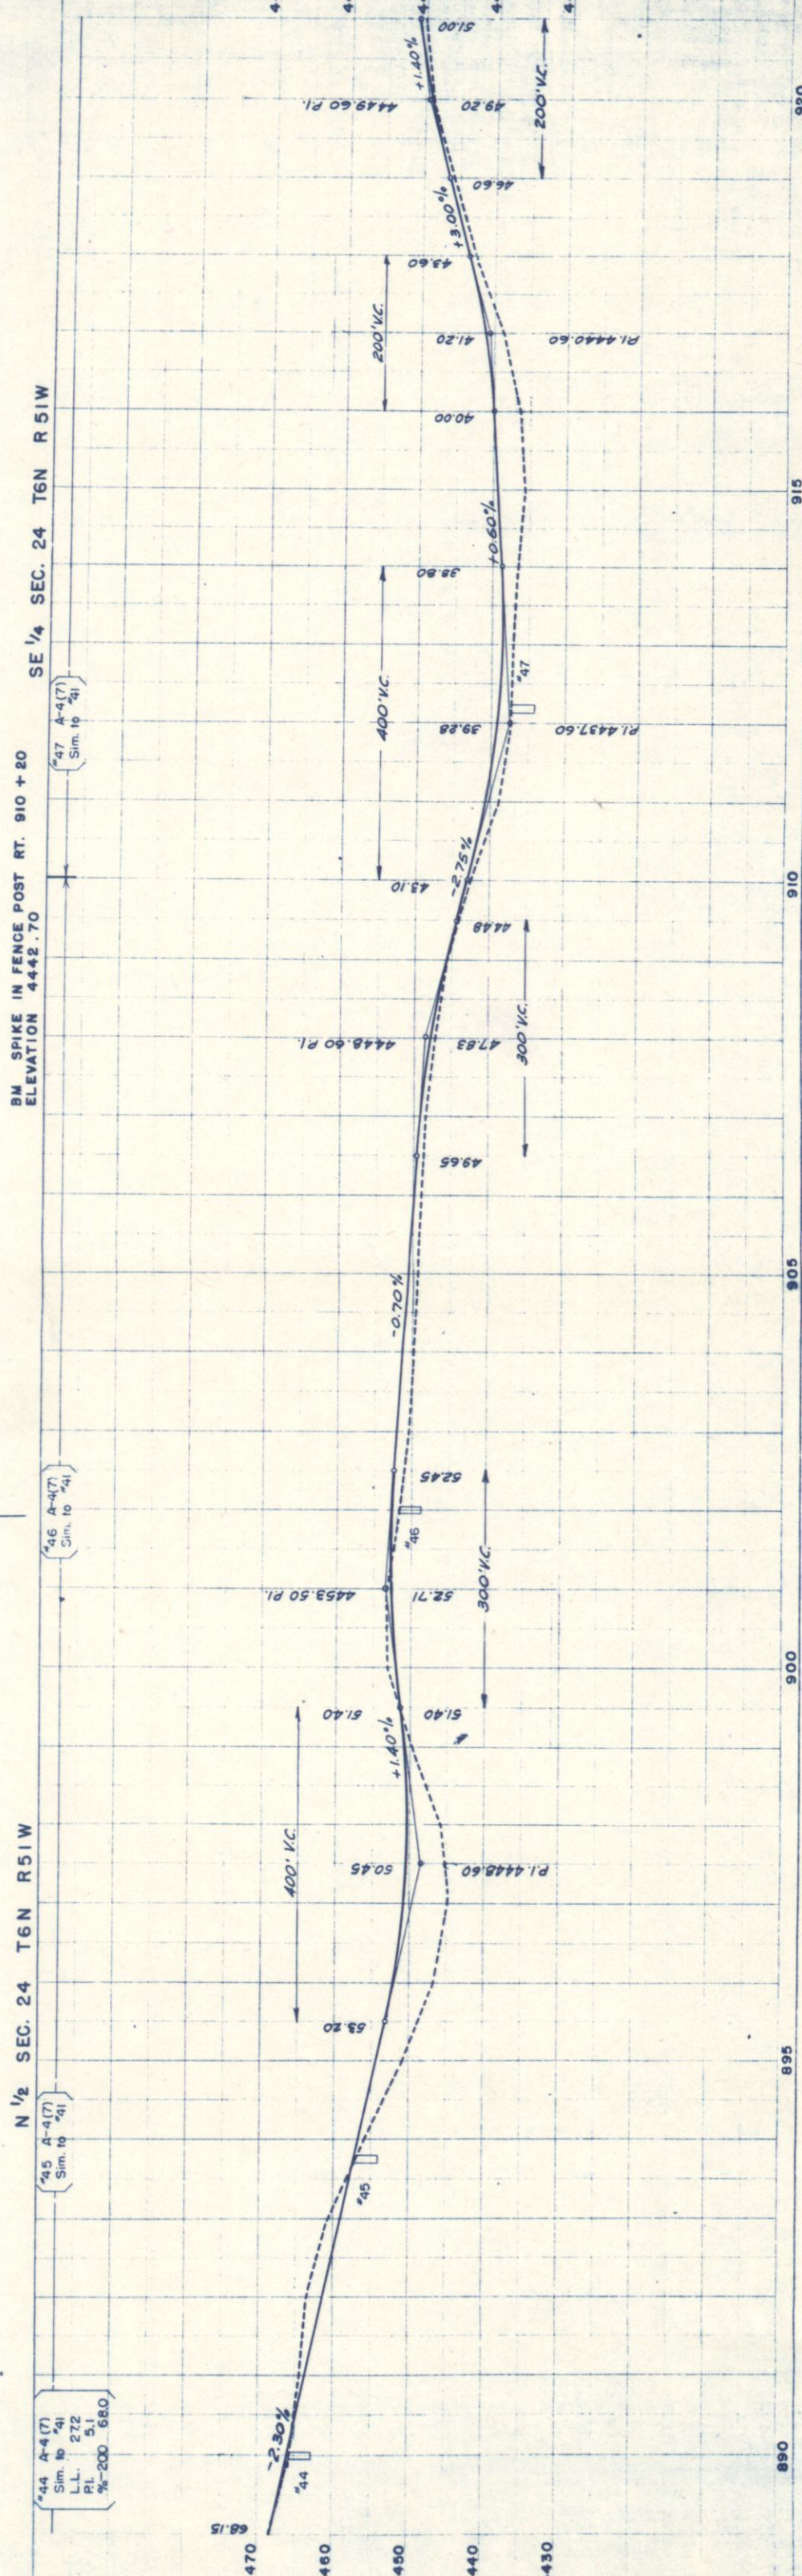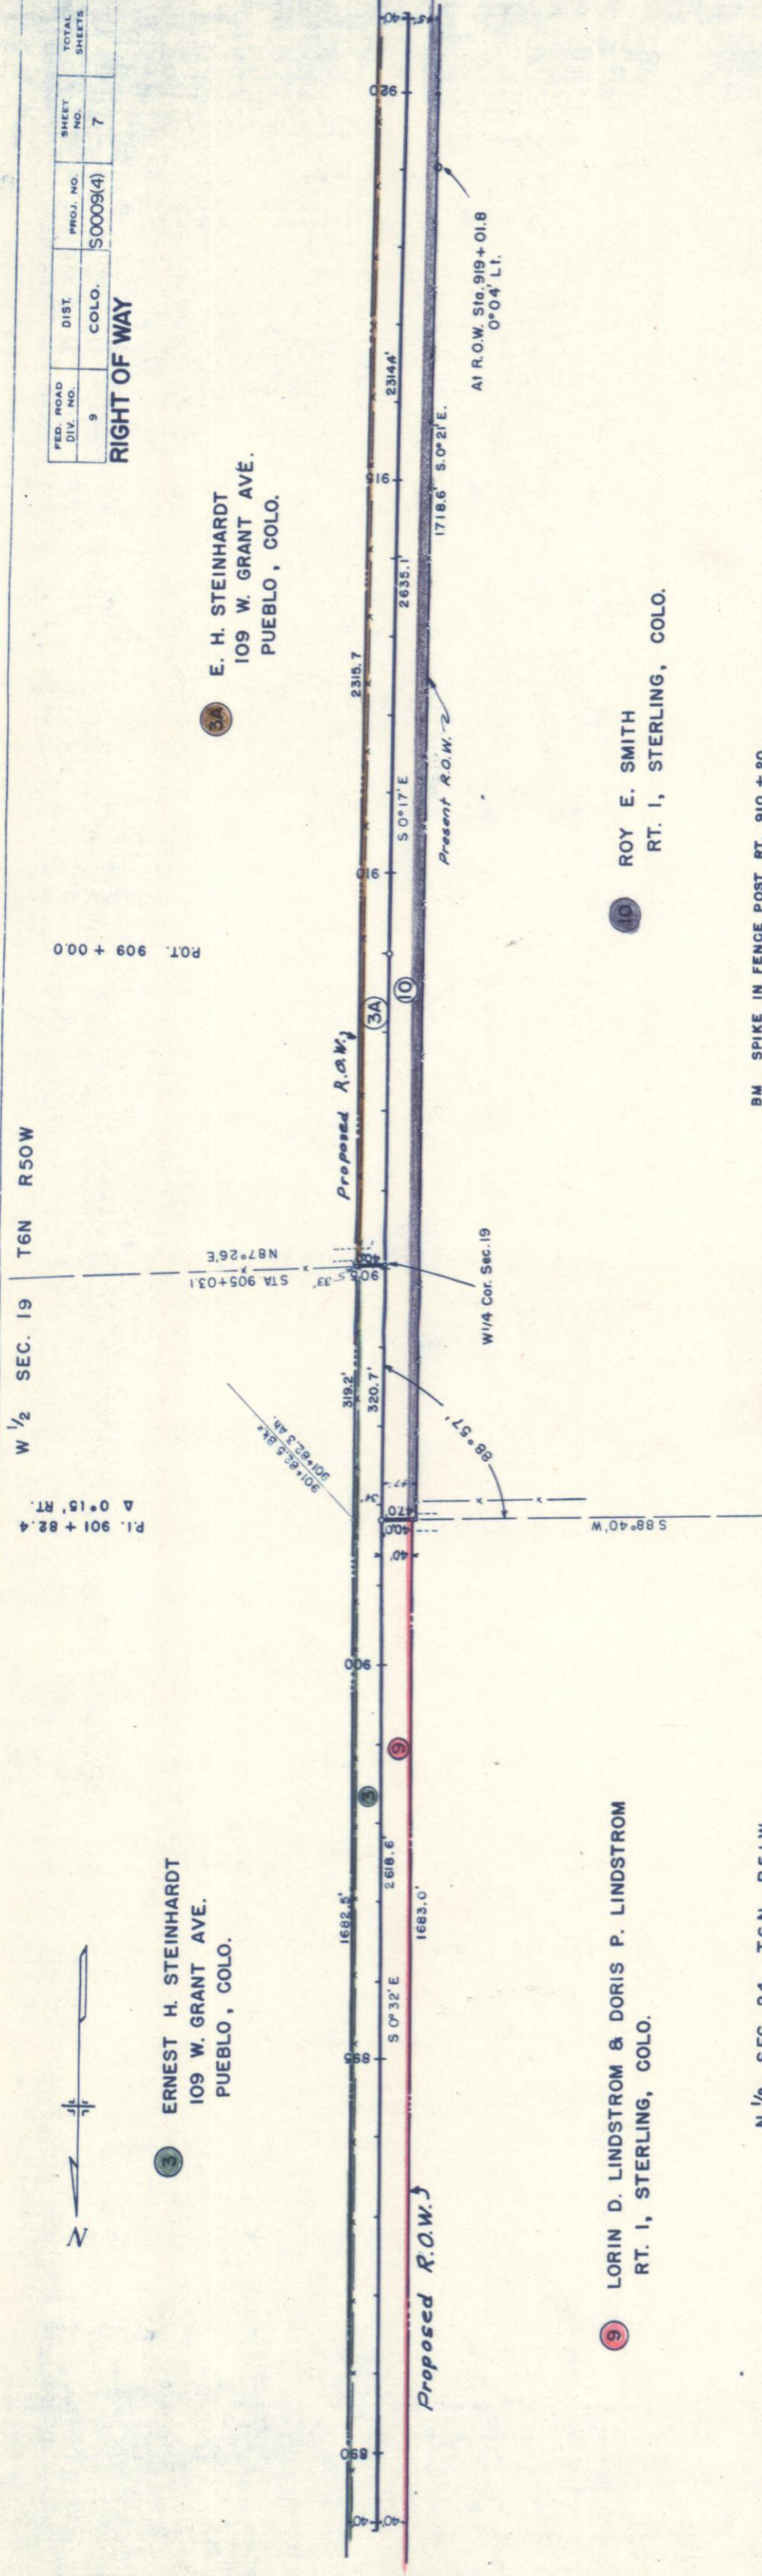

RIGHT OF WAY

SW 1/4 SEC. 19 T6N R50W

HARLEY L. BLOOMFIELD
RT. 1, STERLING, COLO.

3A
E. H. STEINHARDT
109 W. GRANT AVE.
PUEBLO, COLO.

—BEGIN PARCEL NO. 3A & 4 Proposed R.O.W.

ROY E. SMITH
RT. 1, STERLING, COLO.

11 ROY E. SMITH
RT. 1, STERLING, COLO.

NW 1/4 SEC. 30 T 6 N R 50 W

SW 1/4 SEC. 30 T6N R50W

4 HARLEY L. BLOOMFIELD
RT. 1, STERLING, COLO.

FRED B. DORN
318 STATE ST.
STERLING, COLO.

11 ROY E. SMITH
RT.1, STERLING, COLO.

FRED B. DORN
318 STATE ST.
STERLING, COLO.


NE 1/4 SEC. 25 T6N R51W

SE 1/4 SEC. 25 T6N R51W

BM SPIKE IN FENCE POST RT. 958 +00
ELEVATION 4494.77




P.O.T. 964 + 00.0

Proposed R.O.W.

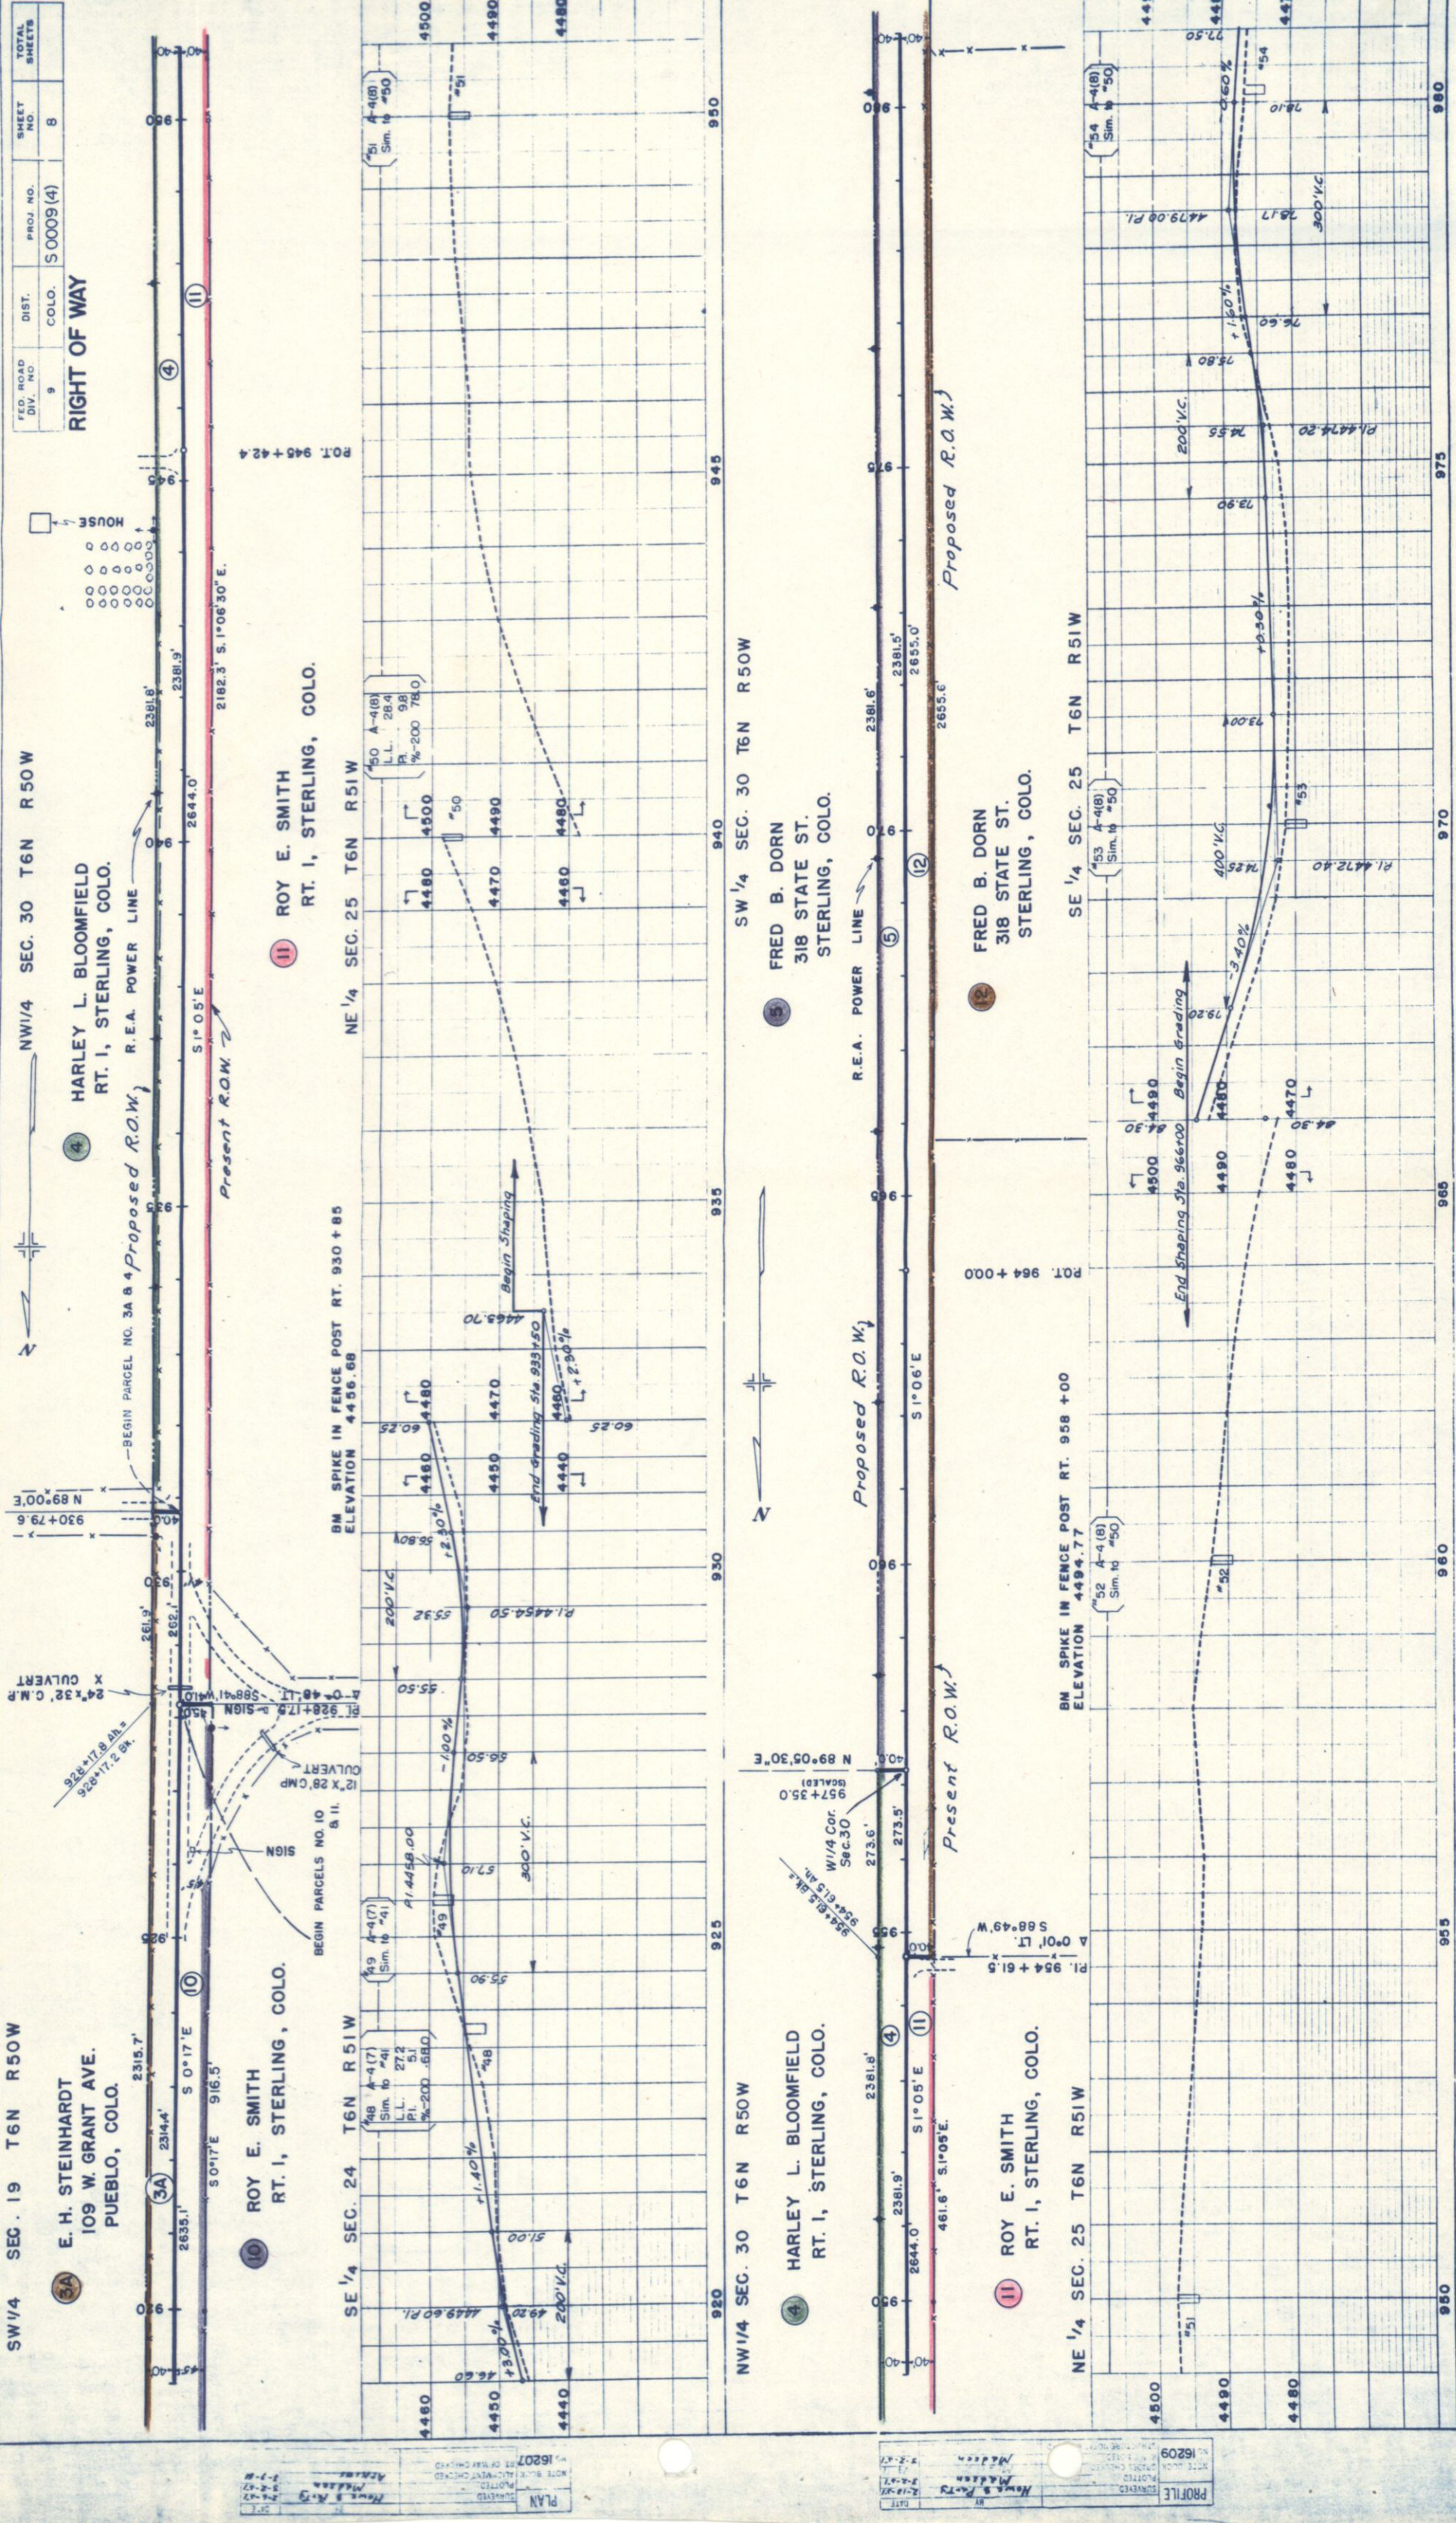

PLAN

DATE	1-2-27
BY	Wm. B. Raley
CHECKED	Wm. B. Raley
NOTED	Wm. B. Raley
REMARKS	1-2-27

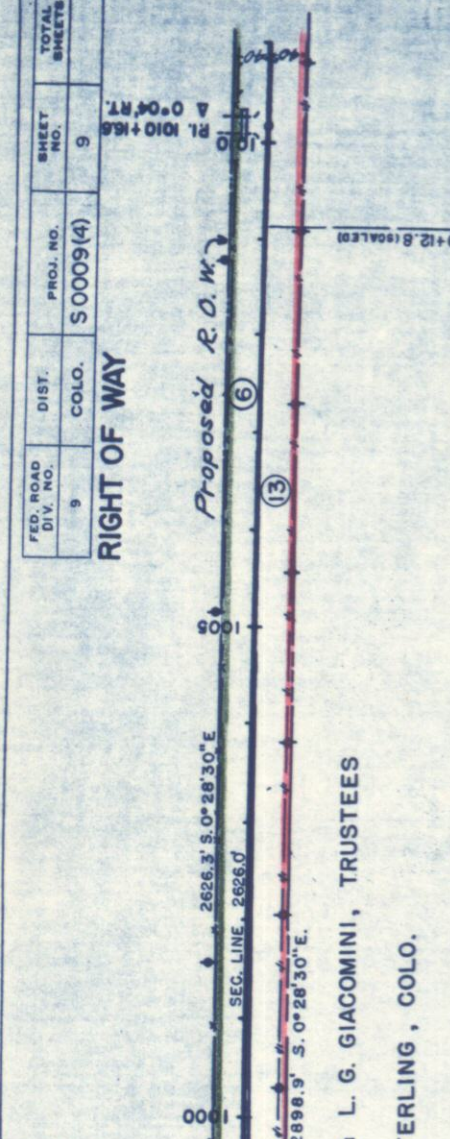
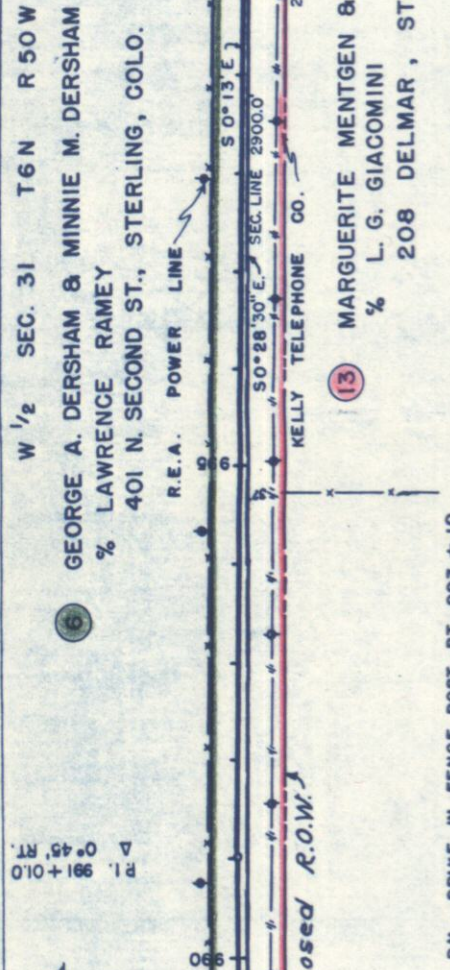
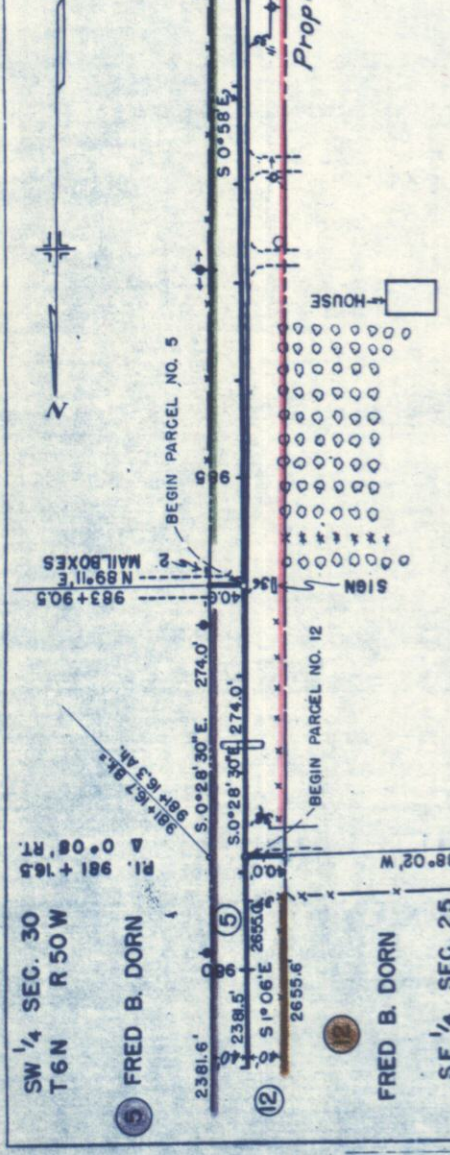


RIGHT OF WAY

FED. ROAD DIV. NO.	9
DIST.	COLO.
PROJ. NO.	S0009(4)
SHEET NO.	9
TOTAL SHEETS	9




PLAN

DATE	1-2-27
BY	Wm. B. Raley
CHECKED	Wm. B. Raley
NOTED	Wm. B. Raley
REMARKS	1-2-27

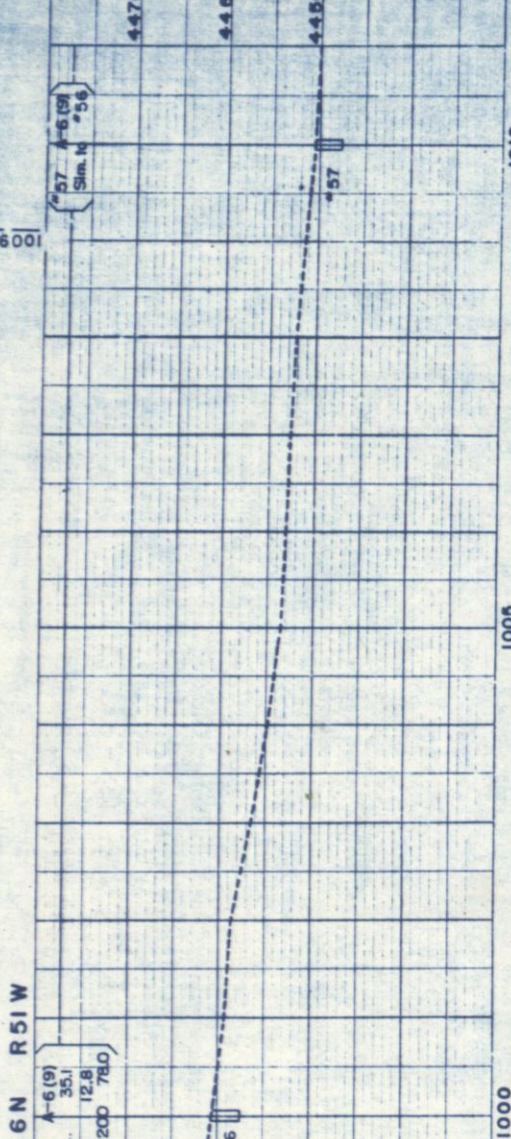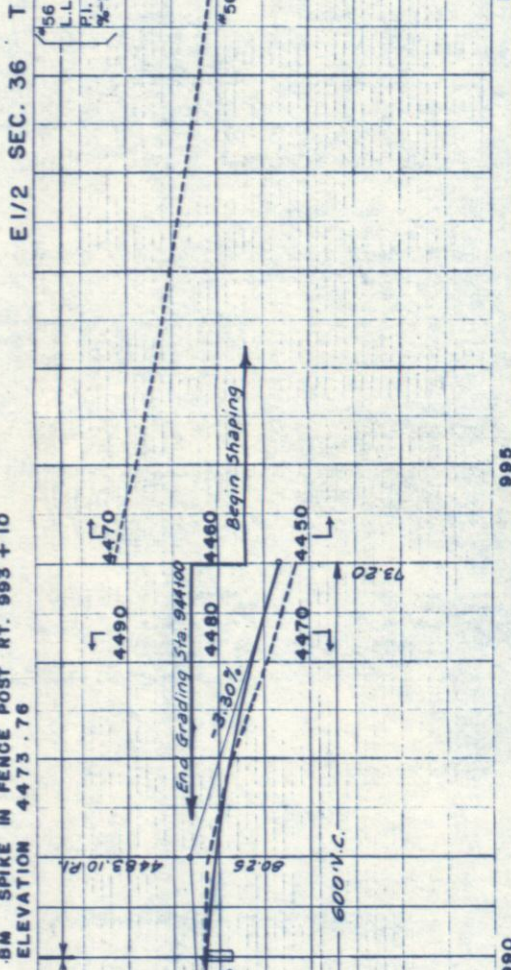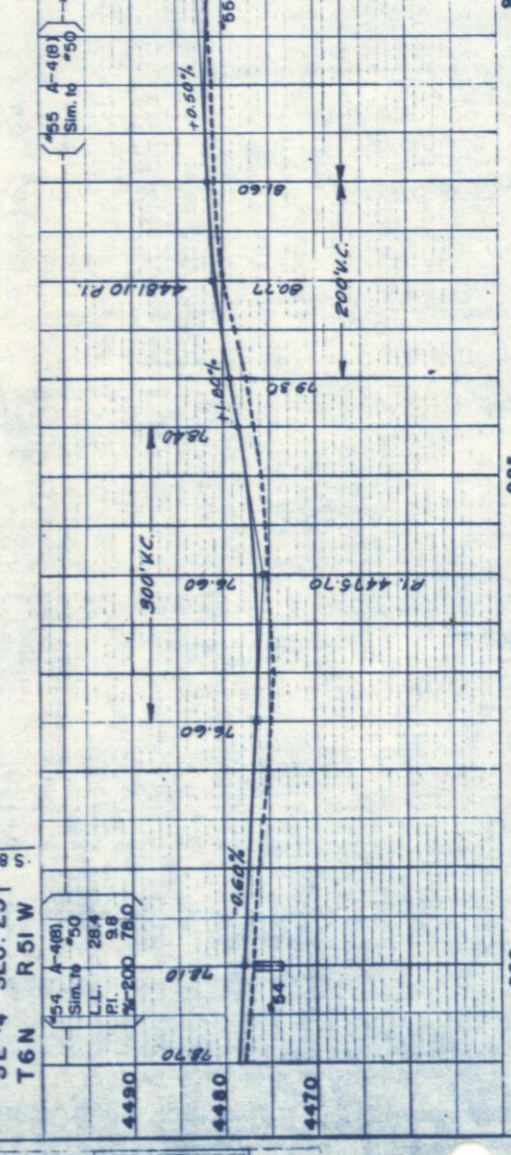




PROFILE

DATE	1-2-27
BY	Wm. B. Raley
CHECKED	Wm. B. Raley
NOTED	Wm. B. Raley
REMARKS	1-2-27

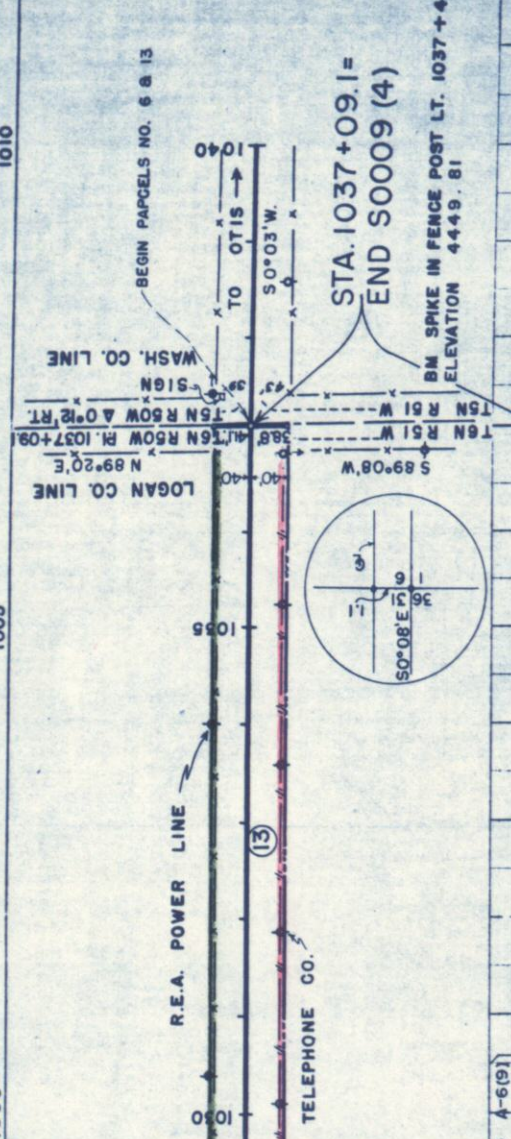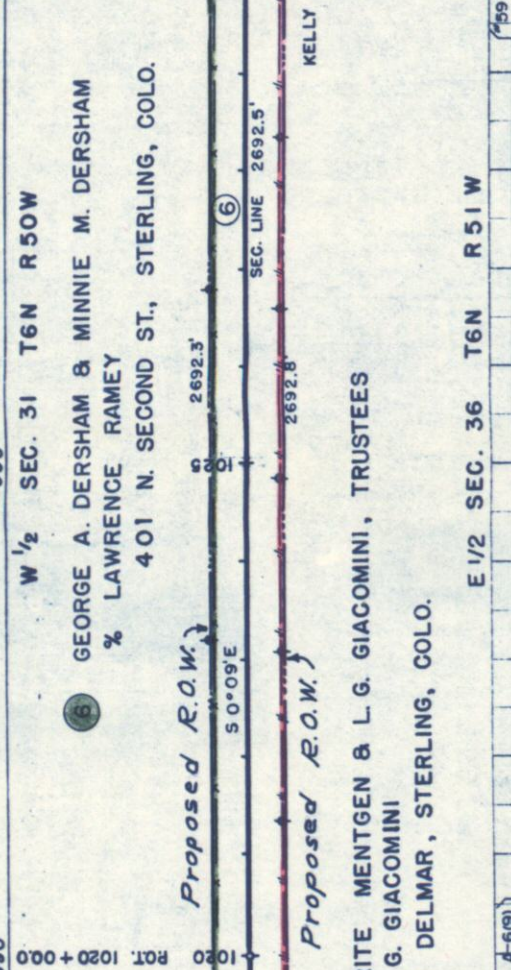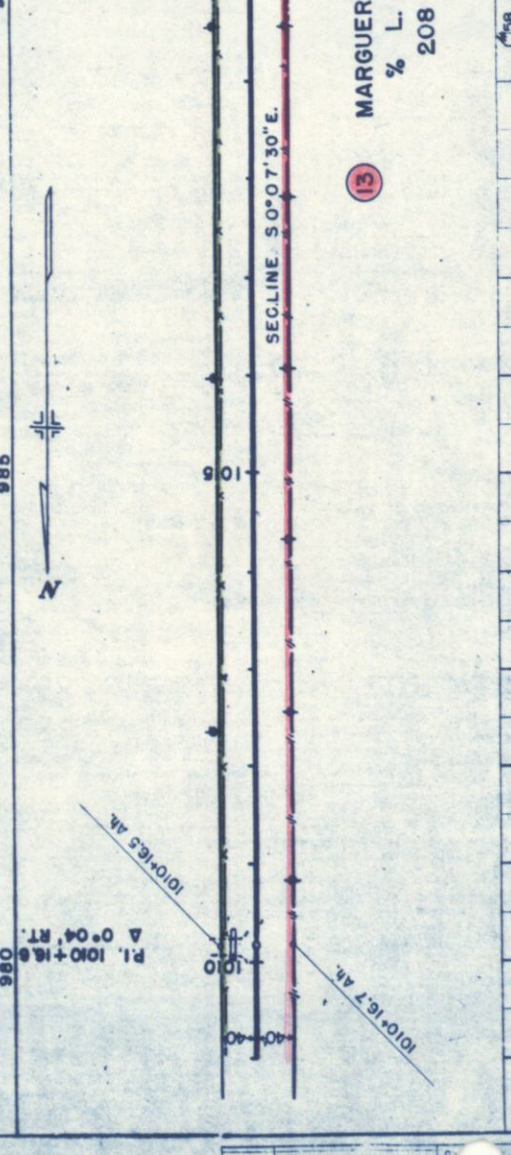

PROFILE

DATE	1-2-27
BY	Wm. B. Raley
CHECKED	Wm. B. Raley
NOTED	Wm. B. Raley
REMARKS	1-2-27

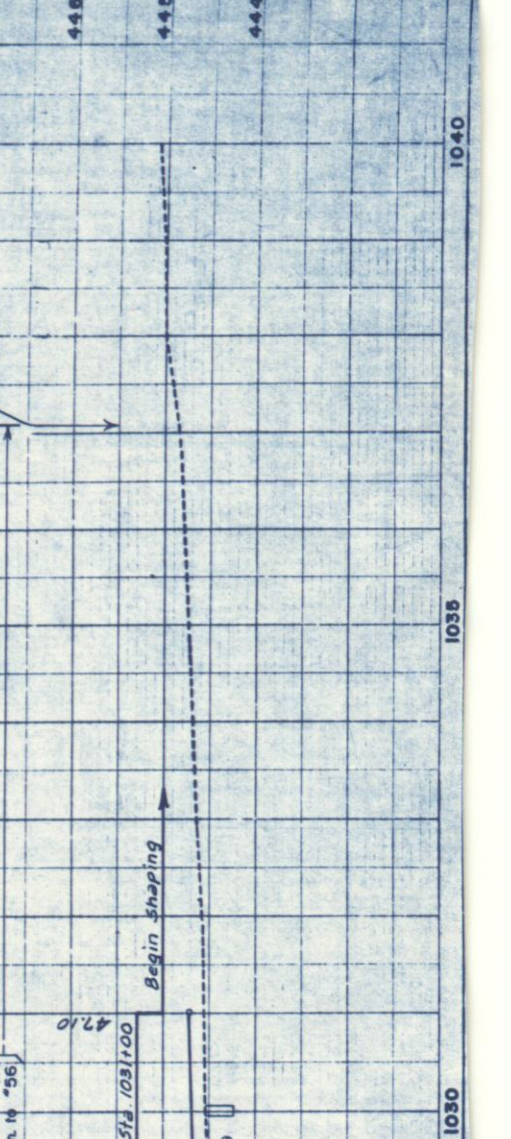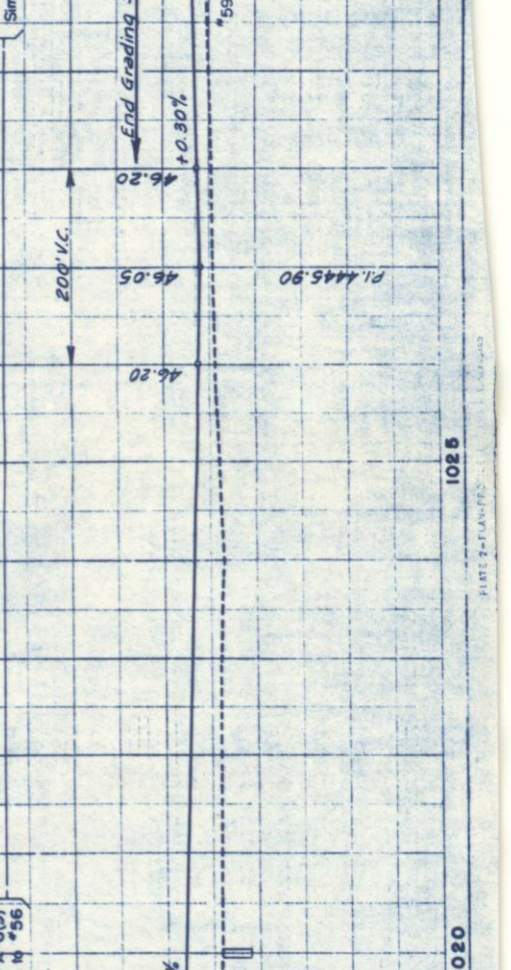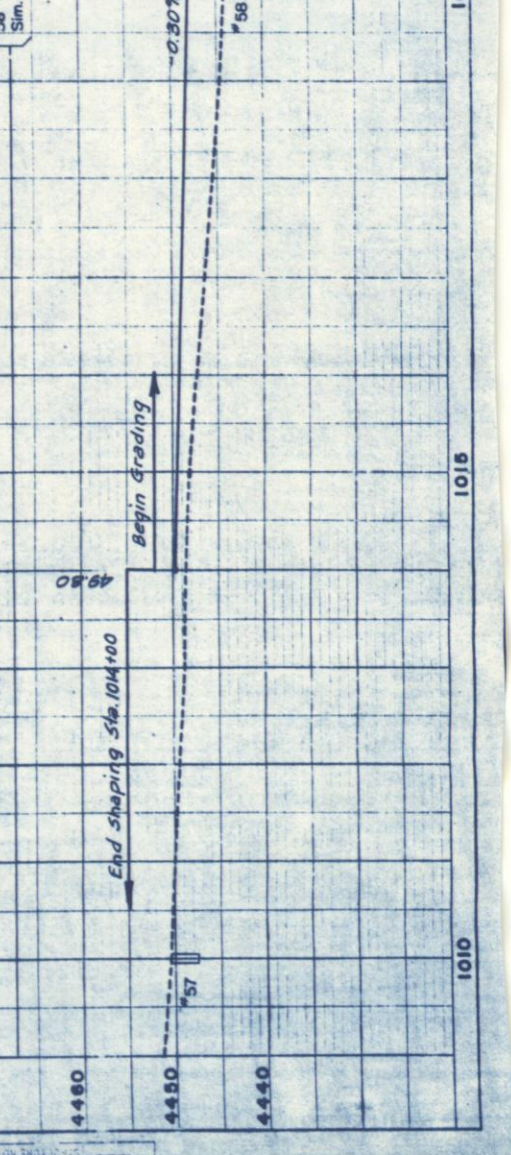

RIGHT OF WAY

FED. ROAD DIV. NO.	9
DIST.	COLO.
PROJ. NO.	S0009(4)
SHEET NO.	9
TOTAL SHEETS	9

SEC 31
T 7N, R 50W

SEC 6, T 6N, R 50W

SEC 7, T 6N, R 50W

FED. ROAD DIST. NO.	STATE	PROJ. NO.	SHEET NO.	TOTAL SHEETS
3	COLO.	50009 (4)	10	

RIGHT OF WAY
OWNERSHIP MAP
ORIGINAL SCALE: 1" = 400'

SEC 18
T 6N, R 50W

STA 754+00
BEG. 50009(4)
= END 50009(3)


PL 736+09.8
Δ = 0°08' RT.

PL 745+71.4
Δ = 0°03' LT.

PL 768+01.4
Δ = 0°02' LT.

PL 802+57.4
Δ = 0°05' RT.

NOTE:
R.O.W. STA. 510+28.2
To 821+79 Acquired
UNDER PROJ. 50009 (3)

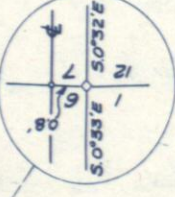

SEC 36
T 7N, R 51W

SEC 1, T 6N, R 51W

SEC 12, T 6N, R 51W

SEC 13
T 6N, R 51W

SEC 18, T 6N, R 50W

SEC 19, T 6N, R 50W

SEC 30, T 6N, R 50W

1 CLARA LINDSTROM
% LOAN LINDSTROM
RT. 1, STERLING, COLO.
NW 1/4 SEC. 18, 320 ACRES

2 EDWIN MCINTIRE AND FAY E MCINTIRE
102 BEATTIE ST., STERLING, COLO.
S 1/2 SEC. 18, 320 ACRES

3 ERNEST H. STEINHARDT
109 W. GRANT AVE., PUEBLO, COLO.
NW 1/4 SEC. 19, 160 ACRES

3A E. H. STEINHARDT
109 W. GRANT AVE., PUEBLO, COLO.
SW 1/4 SEC. 19, 160 ACRES

4 HARLEY L. BLOOMFIELD
RT. 1, STERLING, COLO.
N 1/2 SEC. 30, 320 ACRES

7 ALBERT LINDSTROM AND
ALICE E. LINDSTROM
BOX 707, STERLING, COLO.
N 1/2 SEC. 13, 320 ACRES

8 ETHEL N. LINDSTROM AND
FRANCES A. LINDSTROM
% ALBERT LINDSTROM
BOX 707, STERLING COLO.
S 1/2 SEC. 13, 320 ACRES

9 LORIN D. LINDSTROM AND
DORIS P. LINDSTROM
RT. 1, STERLING, COLO.
N 1/2 SEC. 24, 320 ACRES

10 ROY E. SMITH
RT. 1, STERLING, COLO.
SE 1/4 SEC. 24, 160 ACRES

11 ROY E. SMITH
RT. 1, STERLING, COLO.
NE 1/4 SEC. 25, 160 ACRES


SEC 13, T 6N, R 51W

SEC 24, T 6N, R 51W

SEC 25, T 6N, R 51W

FED. ROAD DIST. NO.	STATE	PROJ. NO.	SHEET NO.	TOTAL SHEETS
1	COLO.	50009(4)	11	

Right of Way
Ownership Map
Original Scale 1"=400'

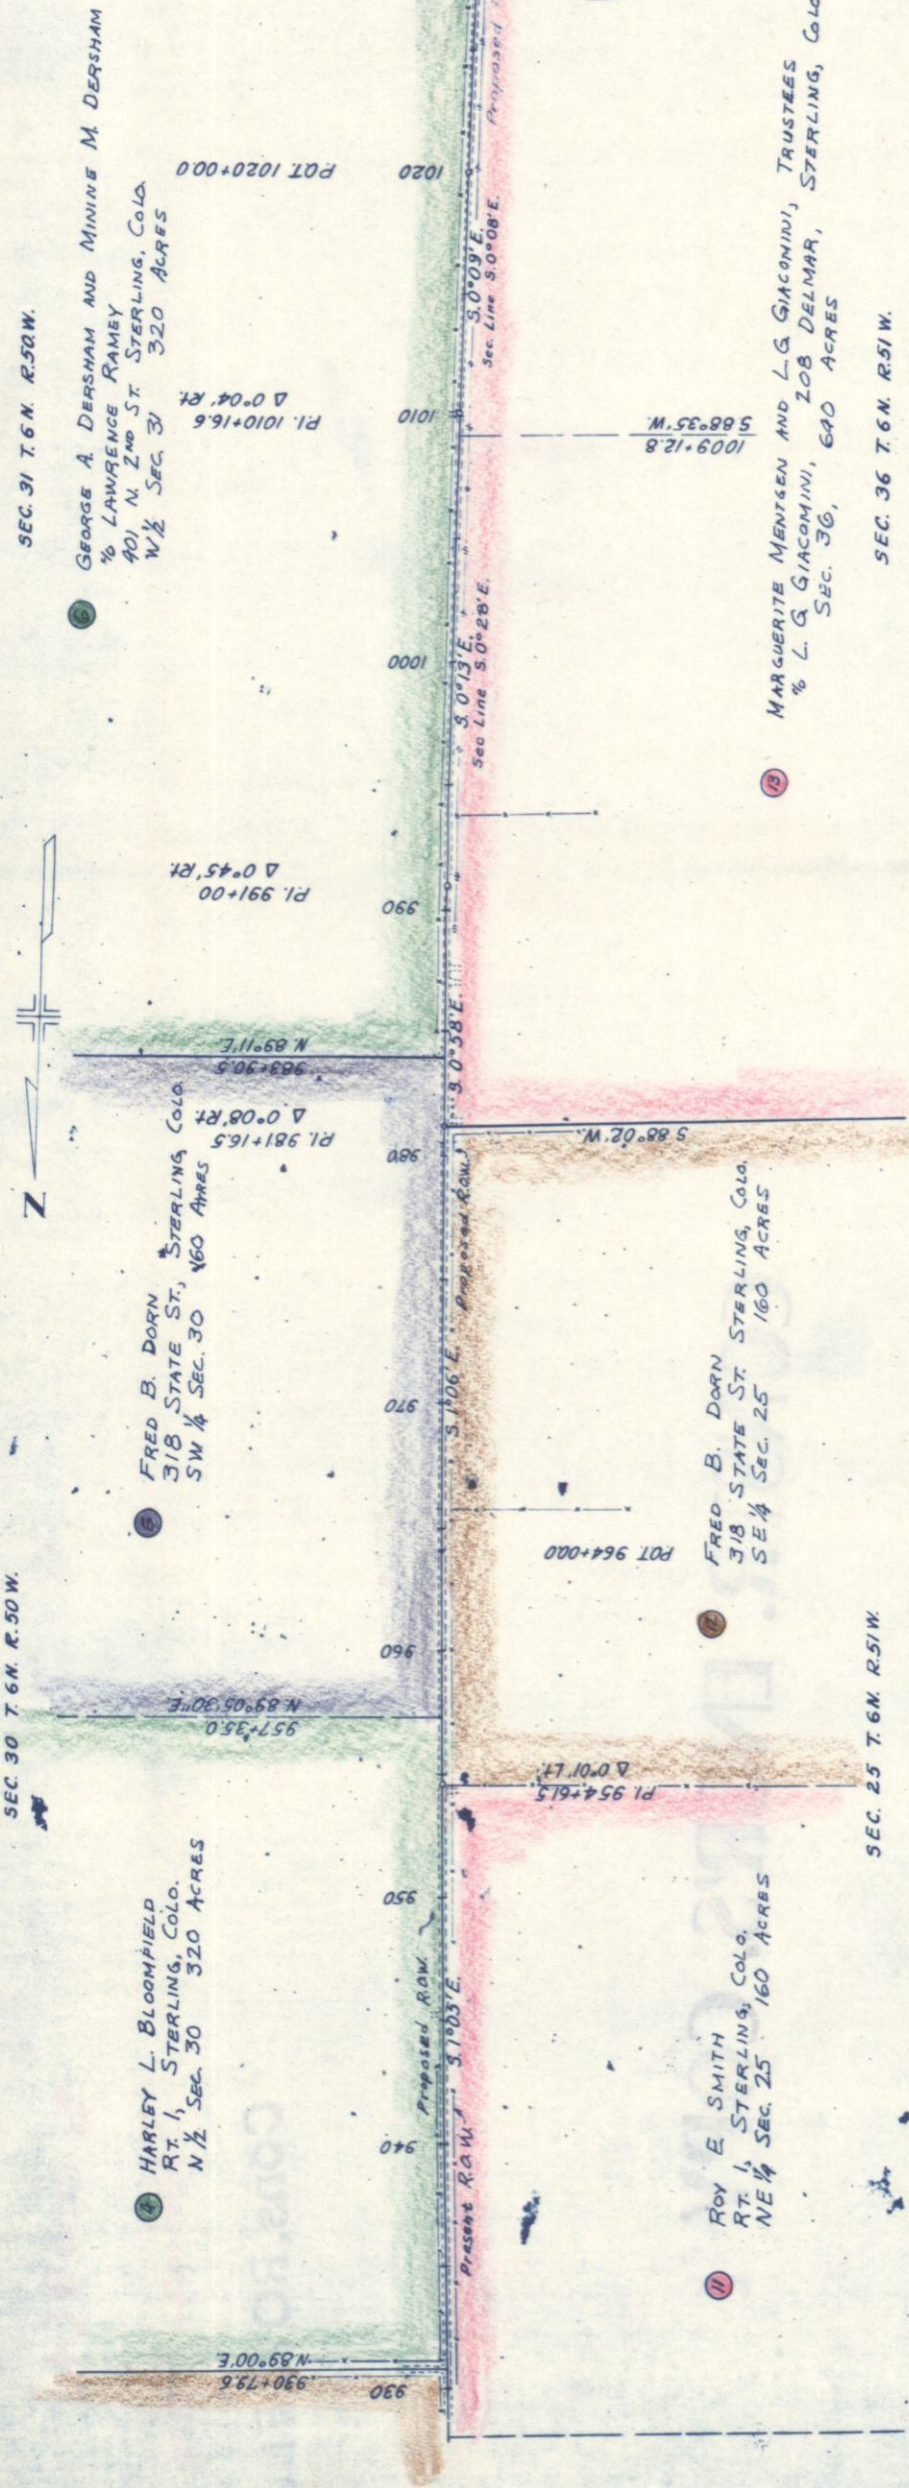

SEC. 31 T.6N. R.50W.

SEC. 30 T.6N. R.50W.

SEC. 25 T.6N. R.51W.

SEC. 36 T.6N. R.51W.

LOGAN CO. LINE
WASH. CO. LINE



Sta. 1037+09.1 =
End 50009(4)

1009+12.8
588+35.7

ROY E. SMITH
RT. 1, STERLING, COLO.
NE 1/4 SEC. 25, 160 ACRES

FRED B. DORN
318 STATE ST. STERLING, COLO.
SE 1/4 SEC. 25, 160 ACRES

HARLEY L. BLOOMFIELD
RT. 1, STERLING, COLO.
N 1/2 SEC. 30, 320 ACRES

FRED B. DORN
318 STATE ST., STERLING, COLO.
SW 1/4 SEC. 30, 160 ACRES

GEORGE A. DERSHAM AND MINING M. DERSHAM
% LAWRENCE RAMEY
401 N. 2nd ST. STERLING, COLO.
W 1/2 SEC. 31, 320 ACRES

MARGUERITE MENTGEN AND L.G. GIACOMINI, TRUSTEES
% L.G. GIACOMINI, 208 DELMAR, STERLING, COLO.
SEC. 36, 640 ACRES