


THE STATE DEPARTMENT OF HIGHWAYS
DIVISION OF HIGHWAYS—STATE OF COLORADO

CONVENTIONAL SIGNS

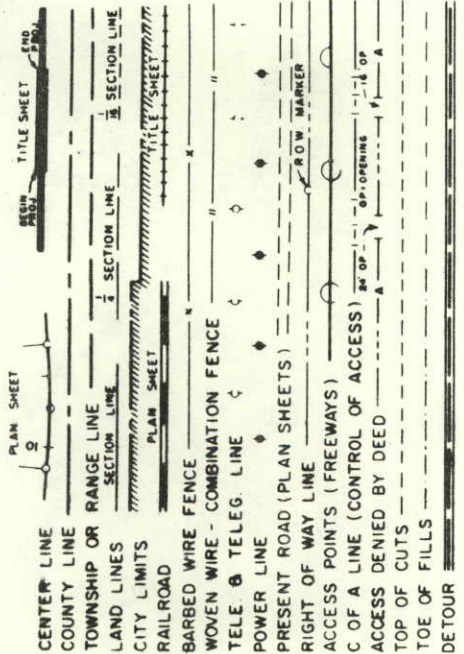

PLAN AND PROFILE OF PROPOSED

FEDERAL AID PROJECT NO. S0009(6)

STATE HIGHWAY NO. 61

WASHINGTON COUNTY

RIGHT OF WAY

SCALES OF ORIGINAL DRAWINGS

ON PLAN, 1 IN. = 100 FT.
LENGTH OF PROJECT IN R.O.W. = 1.229 MI. (6485.8 FT.)



INDEX OF SHEETS

Sheet No.	TITLE SHEET
1	TABULATION OF OWNERS
2	PLAN & PROFILE SHEETS
3-5	OWNERSHIP MAP
6	

REVISIONS

FEDERAL ROAD DISTRICT NO.	DIVISION	PROJECT NO.	SHEET NO.
9	COLORADO	S 0009 (6)	1

RIGHT OF WAY
Rock Creek-Sterling-Otis

 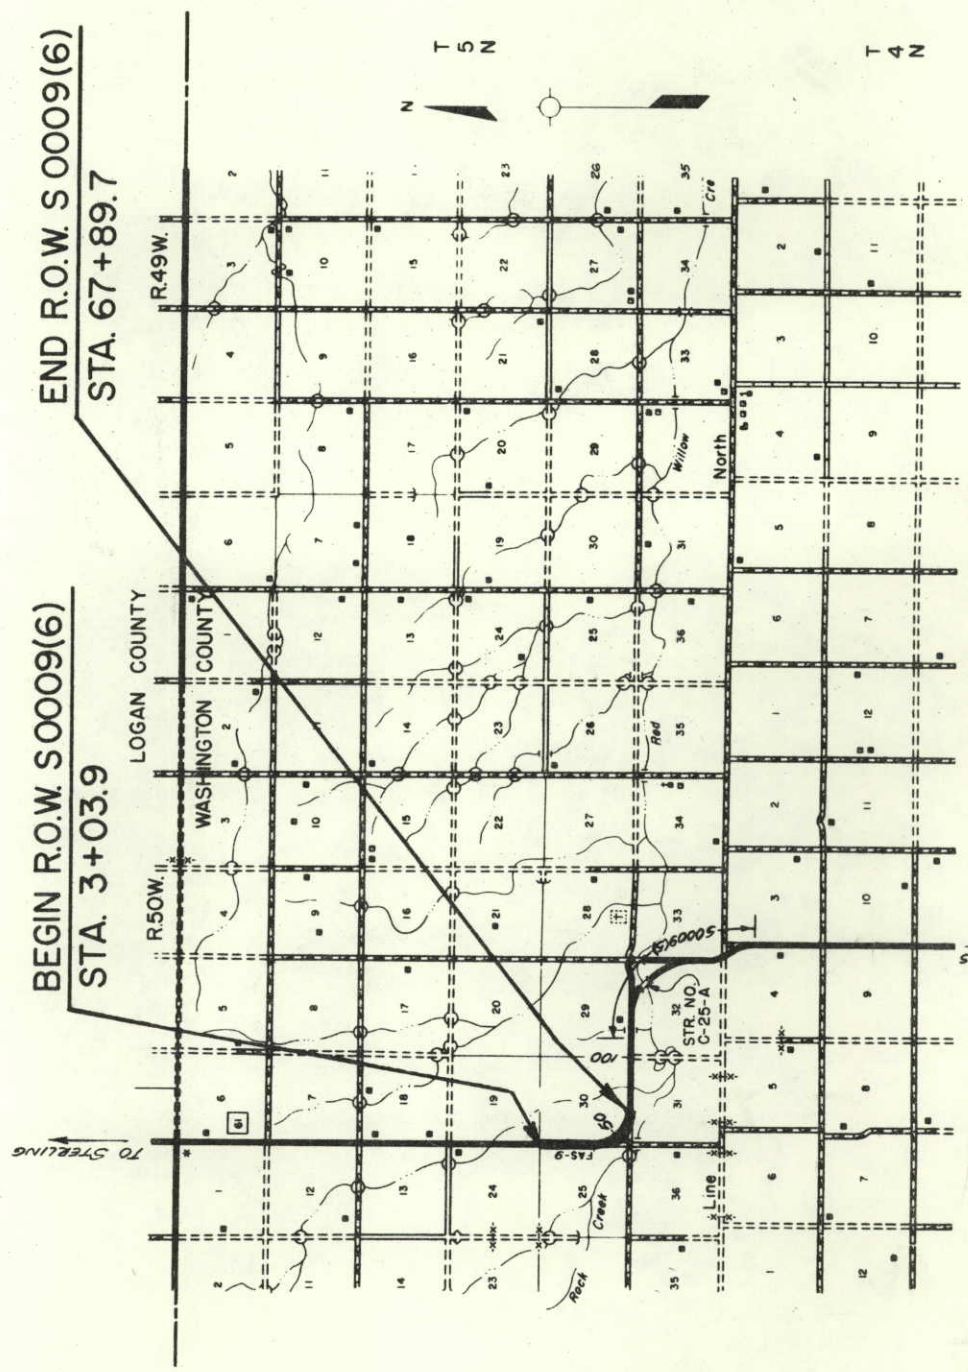


R.O.W. TABULATION OF PROPERTIES IN WASHINGTON COUNTY S.H.No. 61 PROJ. S 0009(6)

FEDERAL ROAD DIVISION NO.	DISTRICT	PROJECT NO.	SHEET NO.
8	COLORADO	S009(6)	2


RIGHT OF WAY

[illegible]

 [illegible]

RIGHT OF WAY
Rock Creek - Sterling - Otis


REVISIONS

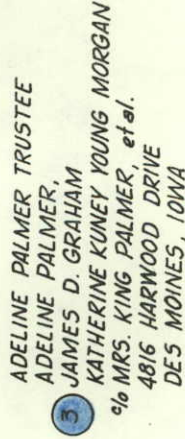


FEDERAL ROAD DIVISION NO.	DISTRICT	PROJ. NO.	SHEET NO.
9	COLORADO	S. 0009 (6)	5

RIGHT OF WAY
Rock Creek - Sterling - Otis

REVISIONS

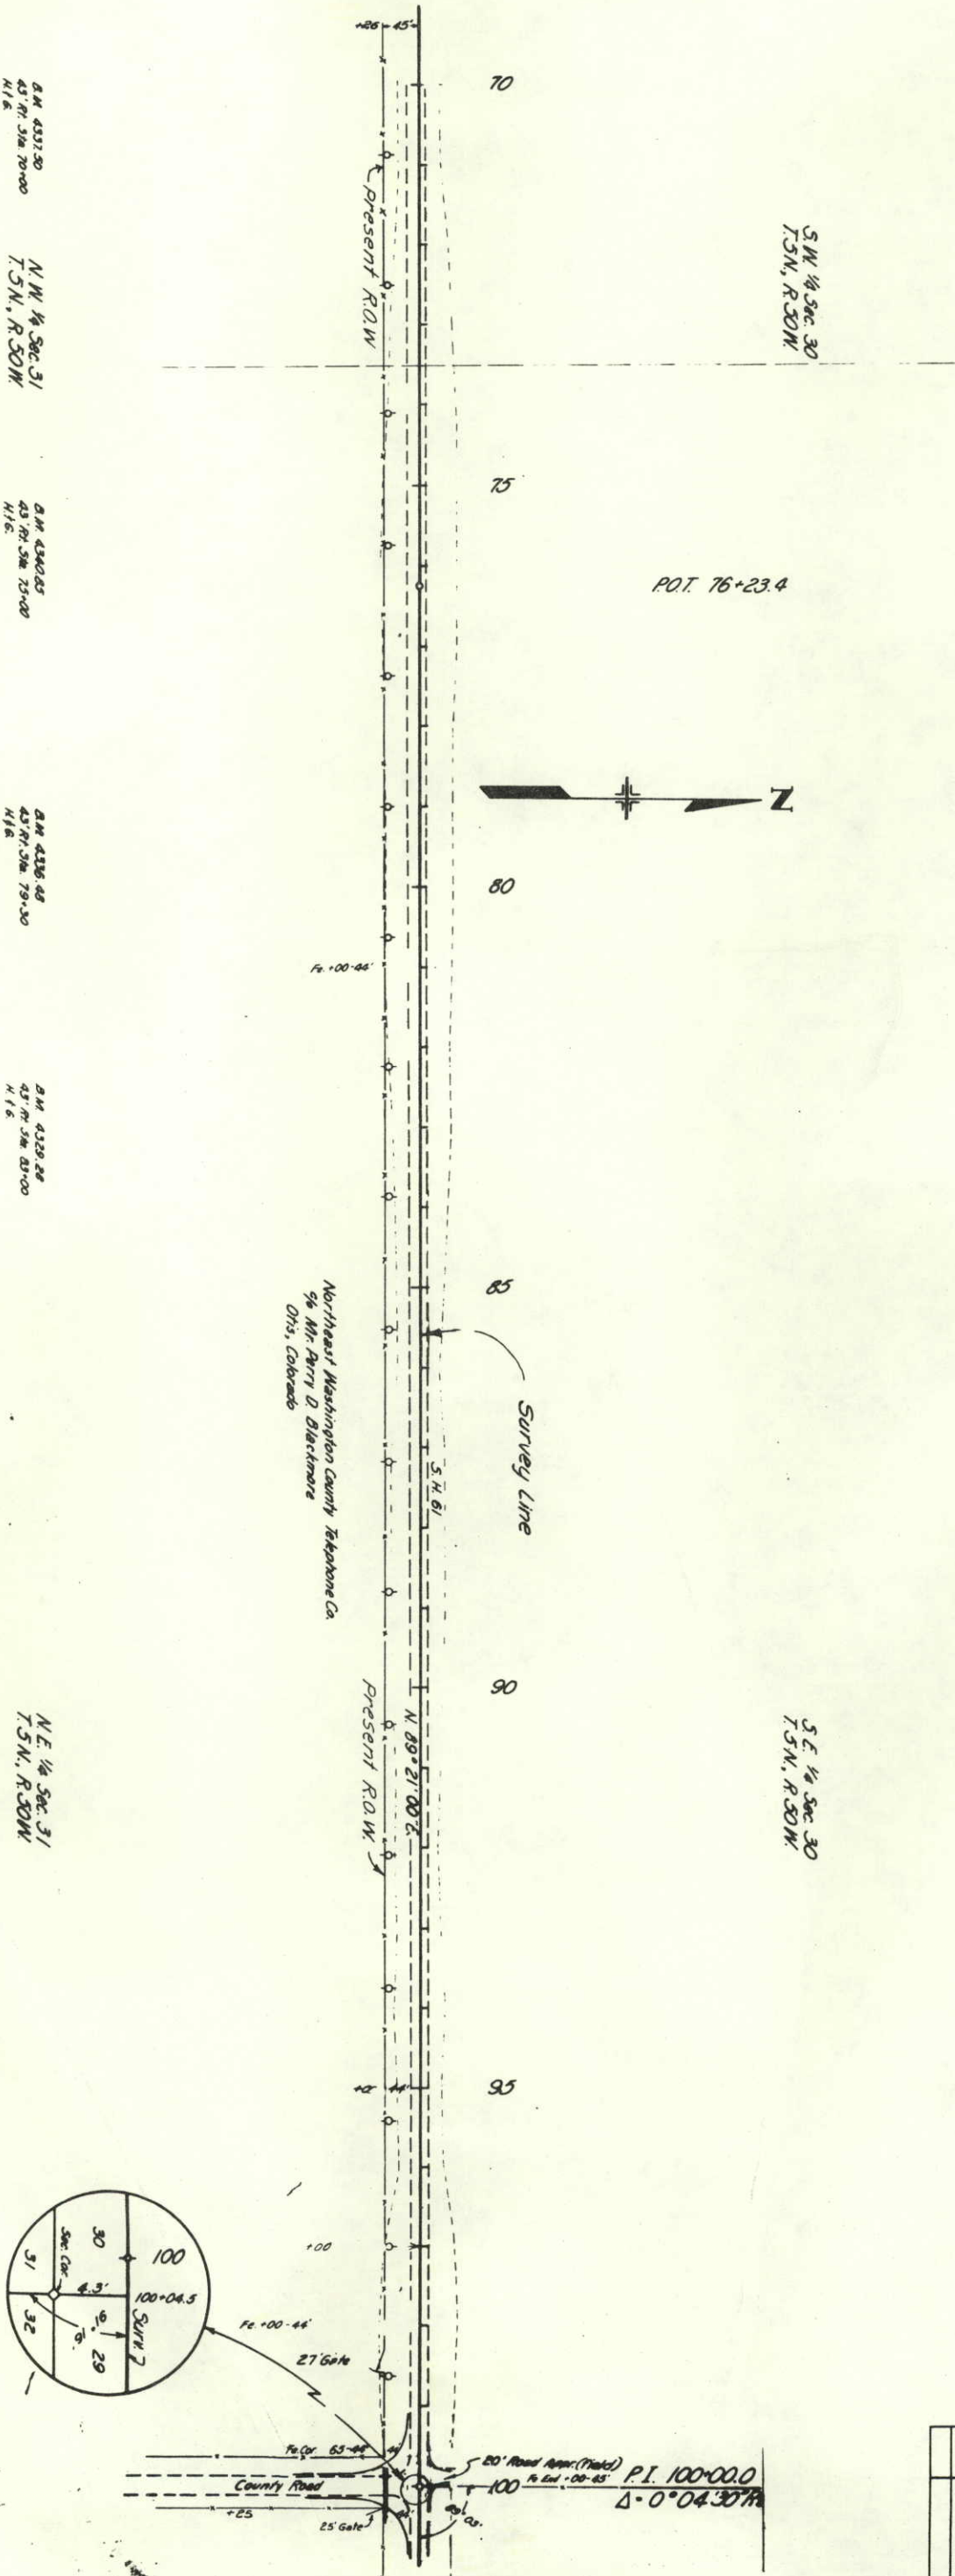

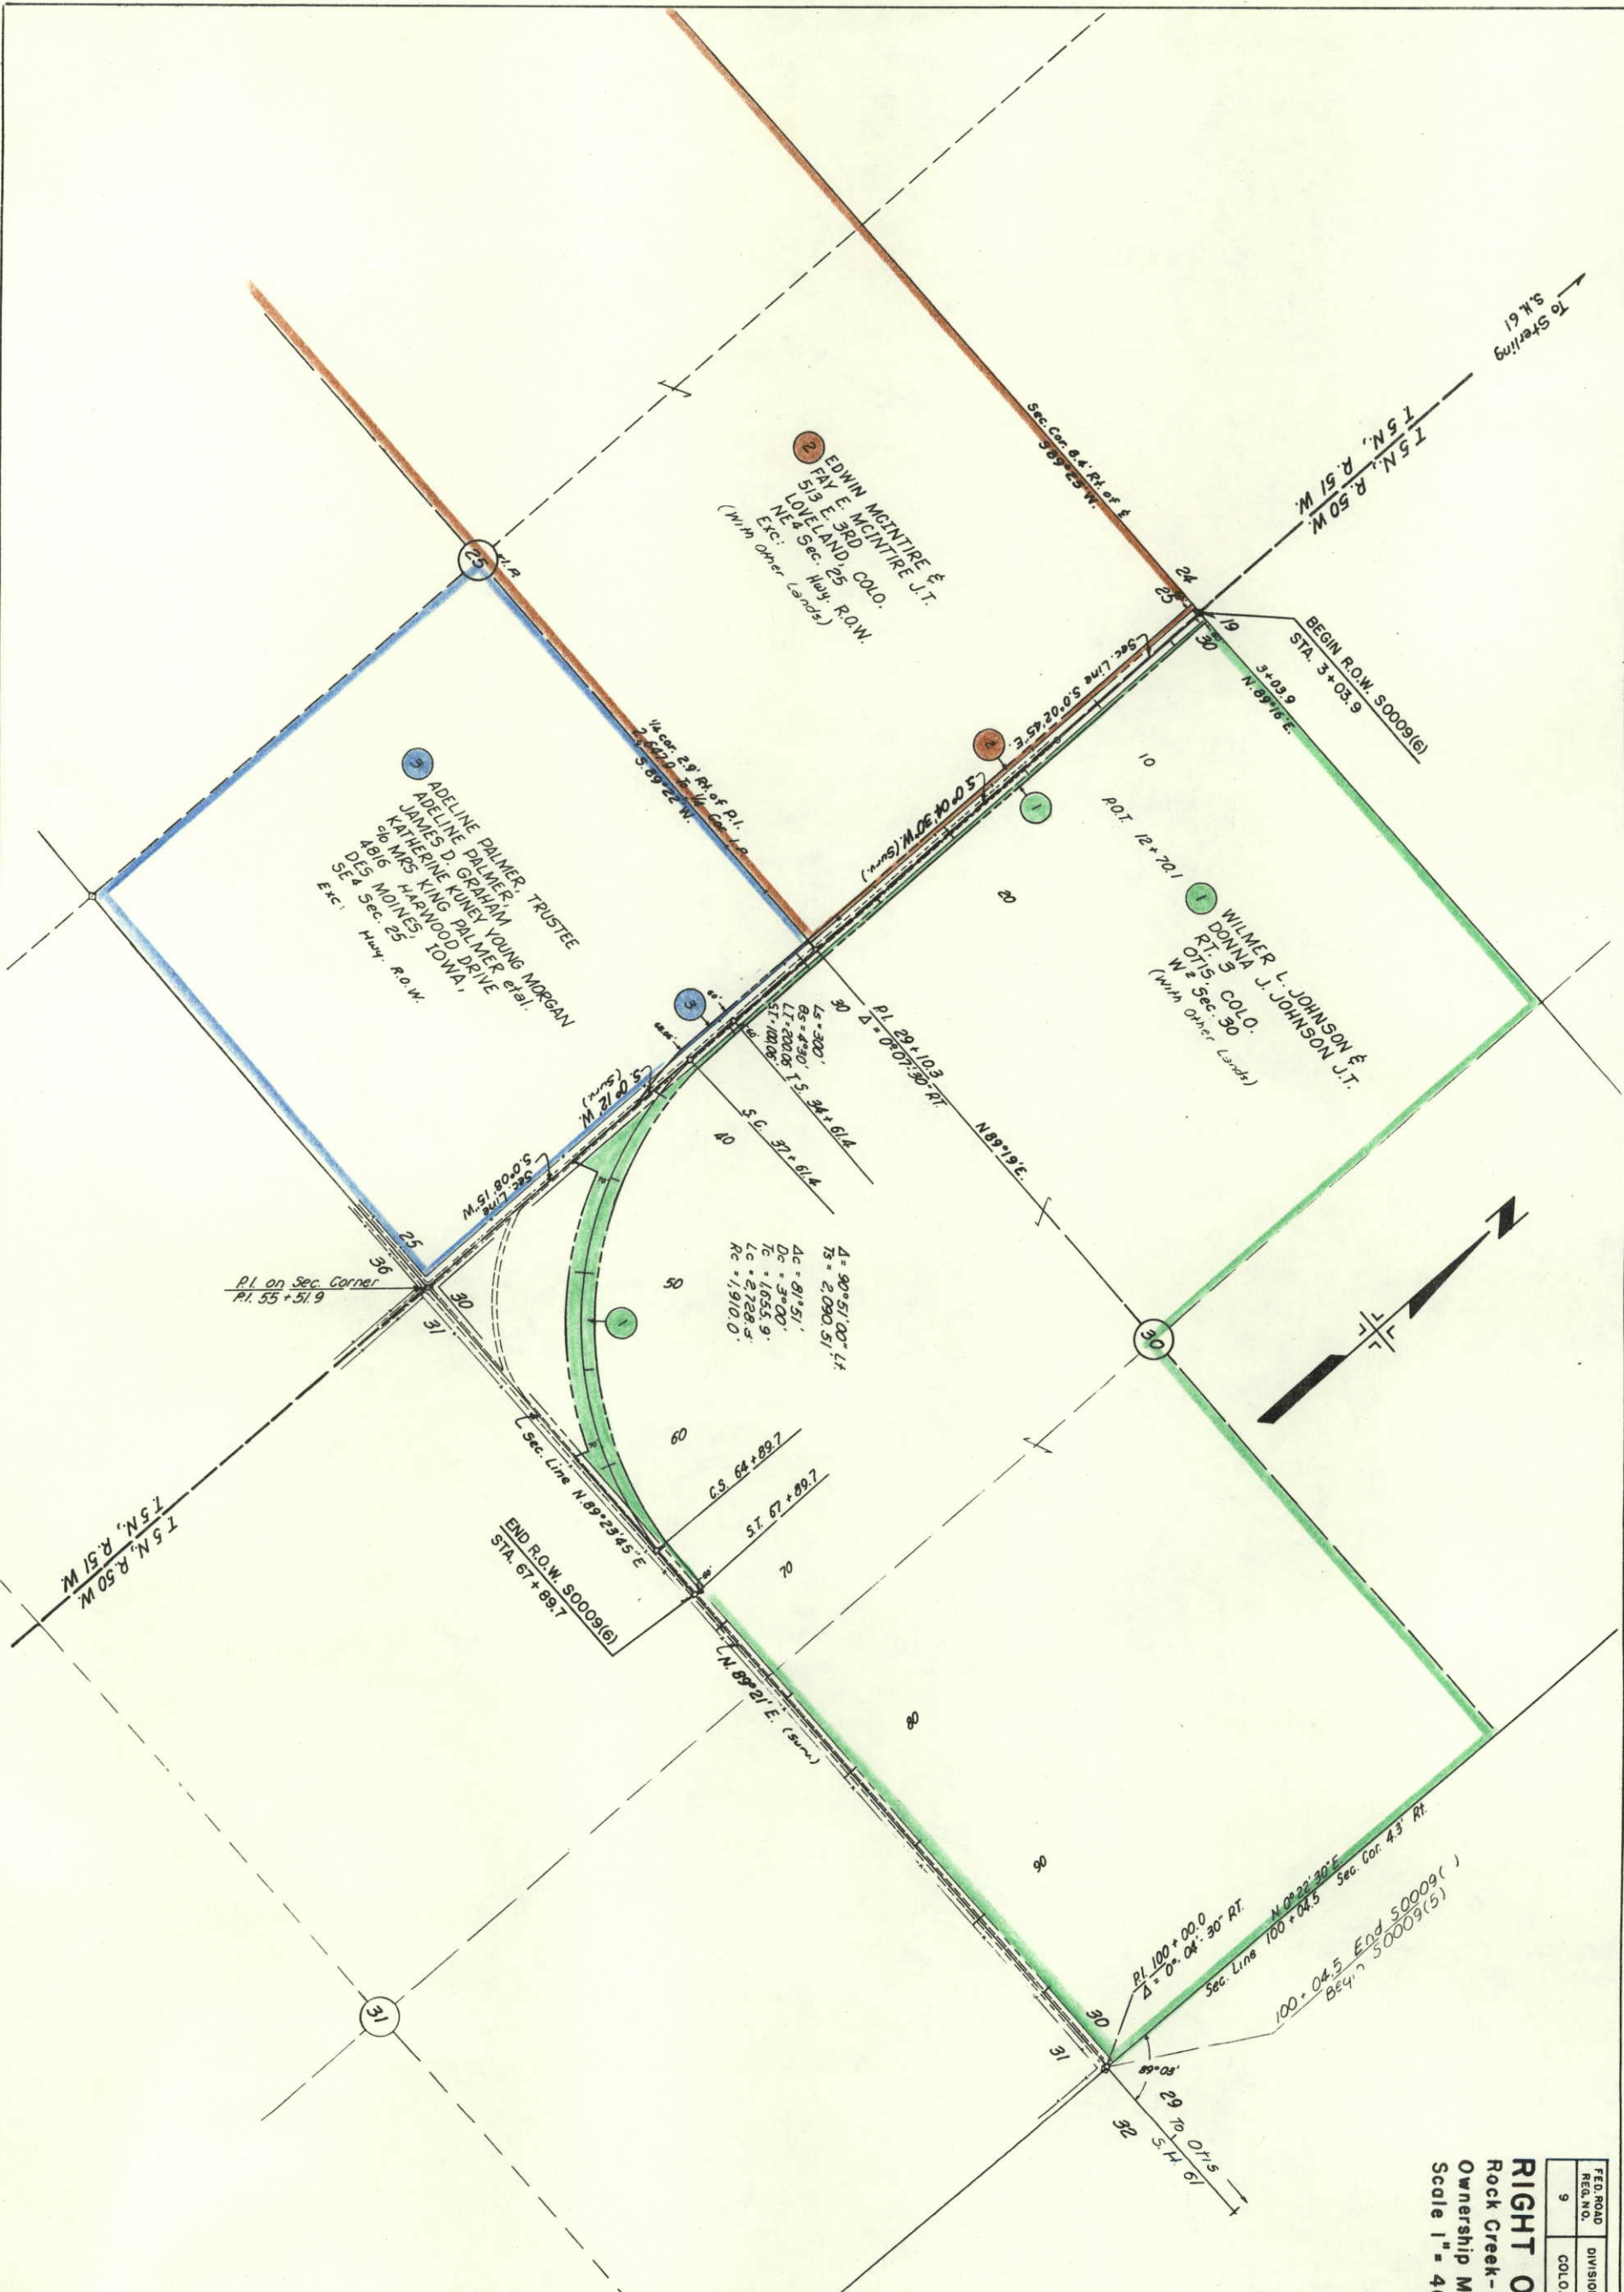

FED. ROAD REG. NO.	DIVISION	PROJECT NO.
9	COLO.	5 0009 (6)

RIGHT OF WAY	
Rock Creek - Sterling - Otis	
Ownership Map	
Scale 1" = 400'	

REVISION