


FED. ROAD DIV. NO.	DISTRICT	PROJ. NO.	SHEET NO.	TOTAL SHEETS
9	COLO.	S0010(3)	1	

INDEX OF SHEETS


- SHEET NO 1 SKETCH MAP & TITLE PAGE
- 2 TABULATION OF PROPERTIES
- 3-7 ALIGNMENT PLAN & PROFILE
- 8 OWNERSHIP MAP

COLORADO STATE HIGHWAY DEPARTMENT PLAN AND PROFILE OF PROPOSED FEDERAL AID PROJECT NO. S 0010(3) STATE HIGHWAY NO. 194 OTERO COUNTY

CONVENTIONAL SIGNS

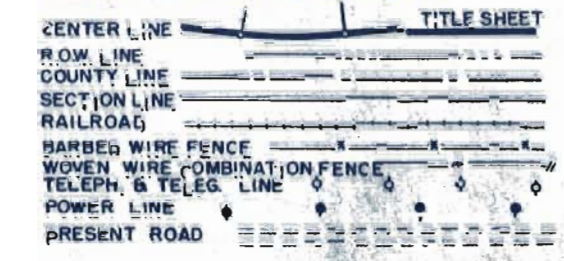

RIGHT OF WAY
 SCALES OF ORIGINAL TRACINGS
 ON PLAN, 1 IN. = 100 FT.
 ON PROFILE 1 IN. = 100 FT. HORIZONTAL
 1 IN. = 10 FT. VERTICAL
 GRADE LINE ON PROFILE IS SHOWN AS GRADE OF FINISHED ROAD
 GROSS LENGTH OF PROJECT 11,940.6 FT. 2.261 MI.
 NET LENGTH OF PROJECT

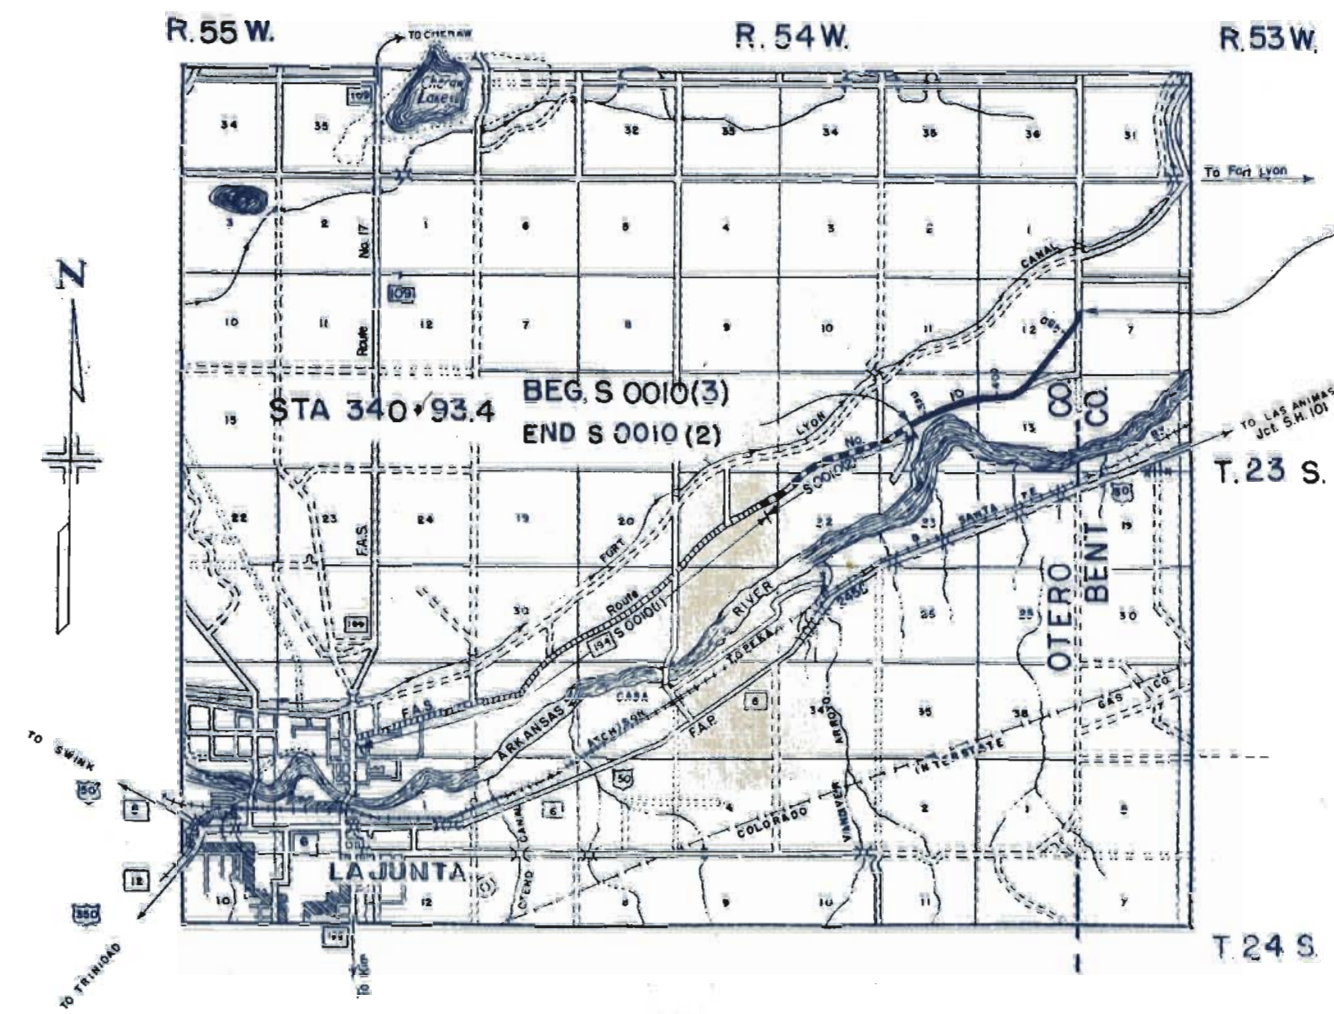

STA. 460+34.0
 END S 0010 (3)

FILE COPY
 DO NOT REMOVE



S.H. No. 194 PROJ. S 0010 (3)

RIGHT OF WAY

PARCEL NO.	OWNER	ADDRESS	LOCATION	AREA IN ACRES			RIGHT OF WAY				REMARKS	NO.
				TOTAL LAND IN TRACT	PARCEL	TO BE ACQUIRED						
			OTERO COUNTY									
			T.23S., R54 W., 6th P.M.									
1	BENJAMIN A. VAUPEL 1/2, ALBERT H. VAUPEL 1/2		NE 1/4 SEC. 12	320	0.191	0.096						1
2	GEORGE DORSCH & ALEX DORSCH		LOTS 9, 8, 10 INDIAN CLAIM NO. 13 S.W. 1/4 SEC. 14		0.014	0.014						2
3	CARL KUHN & JANE KUHN		LOTS 3, 4, W. 1/2 LOT 5 - SEC. 14 (O'NEIL FARMS)		5.309	5.309						3
4	ANSON C. MITCHELL & GLADYS MITCHELL		E. 1/2 LOT 5, LOT 6, W. 1/2 LOT 7, (O'NEIL FARMS) N.E. 1/4 SECTION 14		7.800	7.800						4
5	GEORGE DORSCH & ALEX DORSCH		E. 1/2 LOT 7, & LOT 8 (O'NEIL FARMS) N.E. 1/4 SECTION 14		2.730	2.730						5
6	IVAN THOMAS & ZITA THOMAS		LOTS 9 & 10, (O'NEIL FARMS) NW 1/4 SECTION 13		0.878	0.878						6
E 6 A	IVAN THOMAS & ZITA THOMAS		" " "		0.279	0.279					EASEMENT FOR DITCH CHANGE	E 6 A
7	V.B. POWELL & MINNIE B. POWELL		LOT 11, (O'NEIL FARMS) NW 1/4 SEC. 13		0.202	0.202						7
E 7 A	V.B. POWELL & MINNIE B. POWELL		" " "		0.488	0.488					EASEMENT FOR DITCH CHANGE	E 7 A
8	WILLIAM H. HOLMS, W.L. HOLMS & RAY JONES		LOTS 12, 13, 14, 15, & 16, (O'NEIL FARMS) N. 1/2 SEC. 13 - S.E. 1/4 SEC. 12		11.138	10.958						8
E 8 A	WILLIAM H. HOLMS, W.L. HOLMS & RAY JONES		" " "		0.581	0.581					EASEMENT FOR DITCH CHANGE	E 8 A
E 8 B	" " " " " " " " " "		" " "		0.322	0.322					EASEMENT FOR DITCH CHANGE	E 8 B
E 8 C	" " " " " " " " " "		" " "		0.186	0.186					EASEMENT FOR DITCH CHANGE	E 8 C
9	ANGUS McINTOSH		ALL OF INDIAN CLAIM NO. 14 SECTION 13		3.061	0.605						9
10	MARK G. SNYDER & ANNIE C. SNYDER		FORT BENT FARM INDIAN CLAIM NO. 13 N. 1/2 SEC. 13		2.401	0.368						10
11	MARK G. SNYDER & ANNIE C. SNYDER		S.W. 1/4 SEC. 14		1.326	0.058						11
11A	LA JUNTA CHAPTER OF THE DAUGHTERS OF AMERICAN REVOLUTION		S.W. 1/4 SEC. 14		0.018	0.000						
			BENT COUNTY									
			T.23S. R.53W. 6th P.M.									
12	HENRY A. MANIFOR & MARY MANIFOR		NW 1/4-NW 1/4-SW 1/4 SEC. 7	10	0.100	0.034						12
13	JIM JEFFREYS & LINNIE MAE JEFFREYS		SW 1/4-SW 1/4-NW 1/4 SEC. 7	10	0.174	0.065						13

Soil data shown on the plans is obtained from best available testing laboratory information. This information is shown for convenience of the Contractor and the Department does not guarantee the accuracy of these tests. If materials not conforming to the data on plans are encountered during construction the grading plan shown on plans will be modified where necessary to secure dense, stable embankments.

RIGHT OF WAY 3

CARL KUHN AND JANE KUHN


MARK G. SNYDER AND ANNIE C. SNYDER

STA. 340+93.4 BEG. 50010(3)
END 50010(2)

LA JUNTA CHAPTER OF
THE DAUGHTERS OF AMERICAN REVOLUTION

B.M. NO 26
NAIL IN TELEPHONE POLE 25' RT. 342+08
ELEV. 4012.22

SW 1/4 SEC. 14
T. 23 S., R. 54 W.


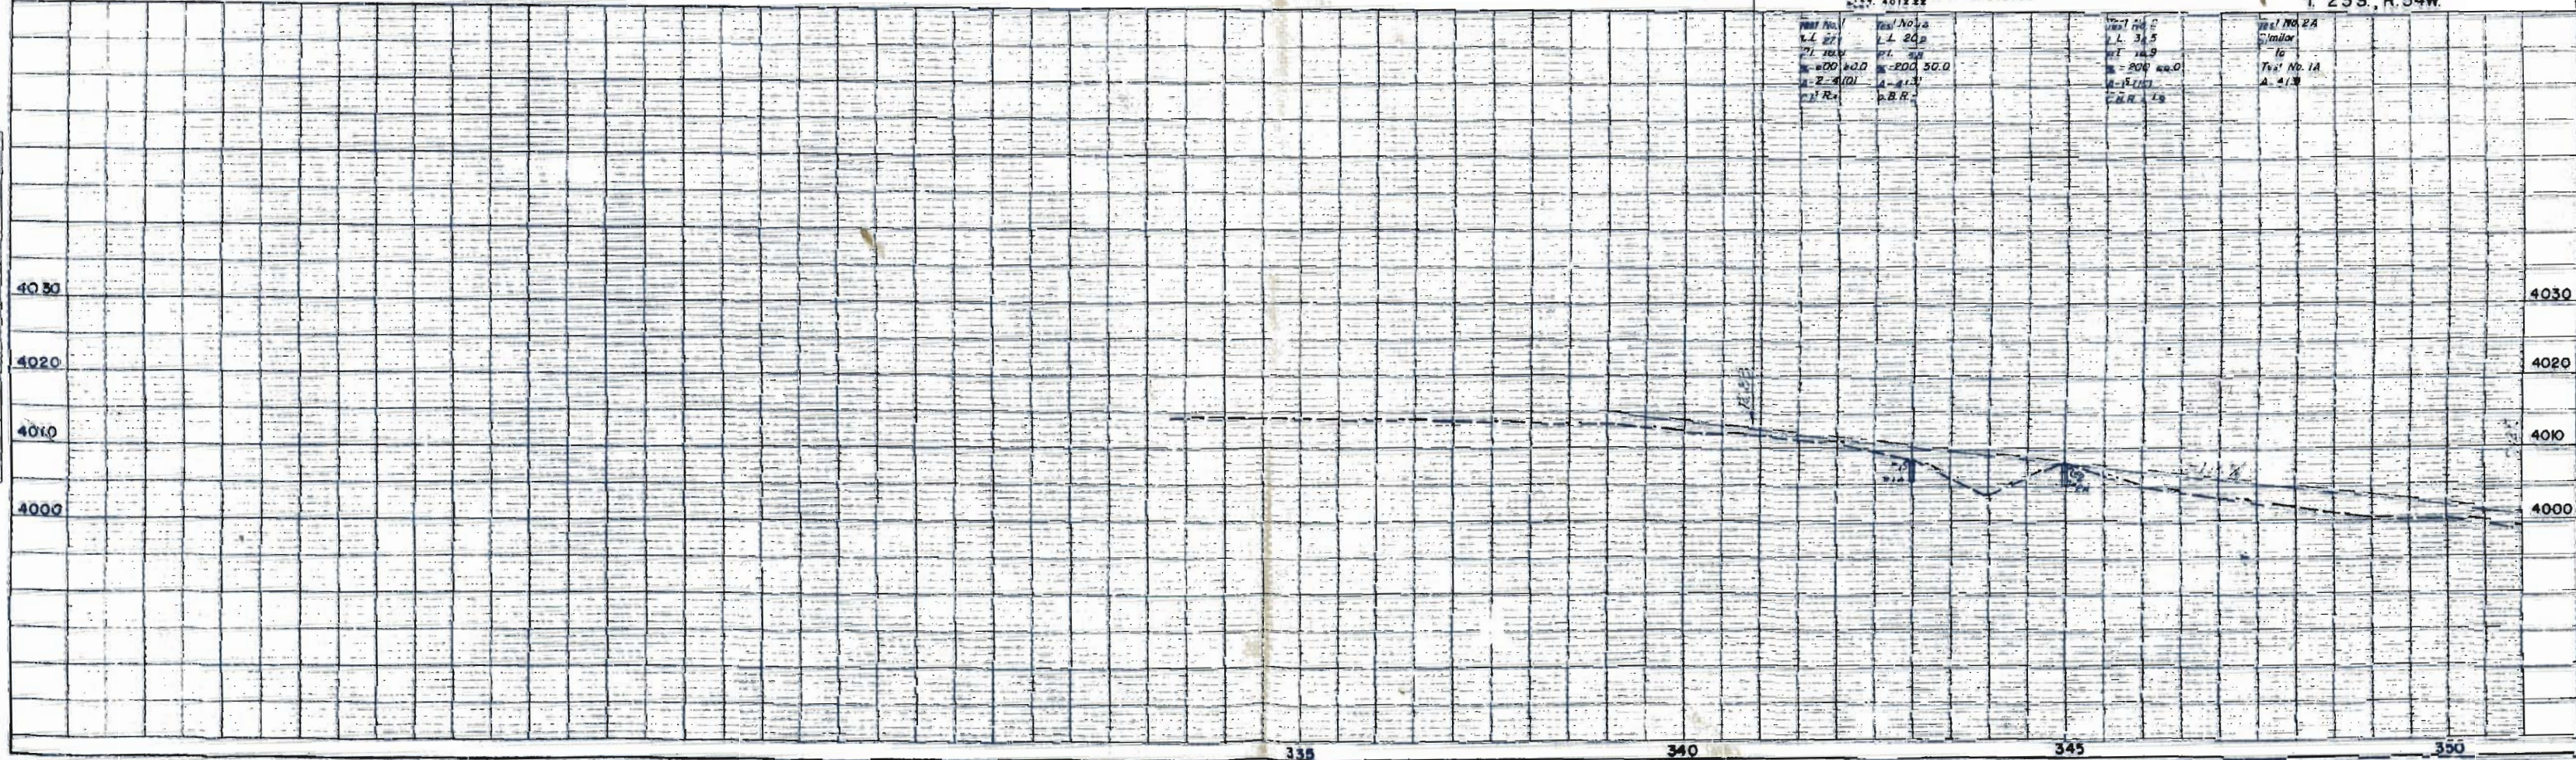


NE 1/4 SEC. 14
T. 23 S., R. 54 W.

NW 1/4 SEC. 13

FED. ROAD DIV. NO.	DISTRICT	PROJ. NO.	SHEET NO.	TOTAL SHEETS
9	COLO.	50010(3)	5	

11 RIGHT OF WAY

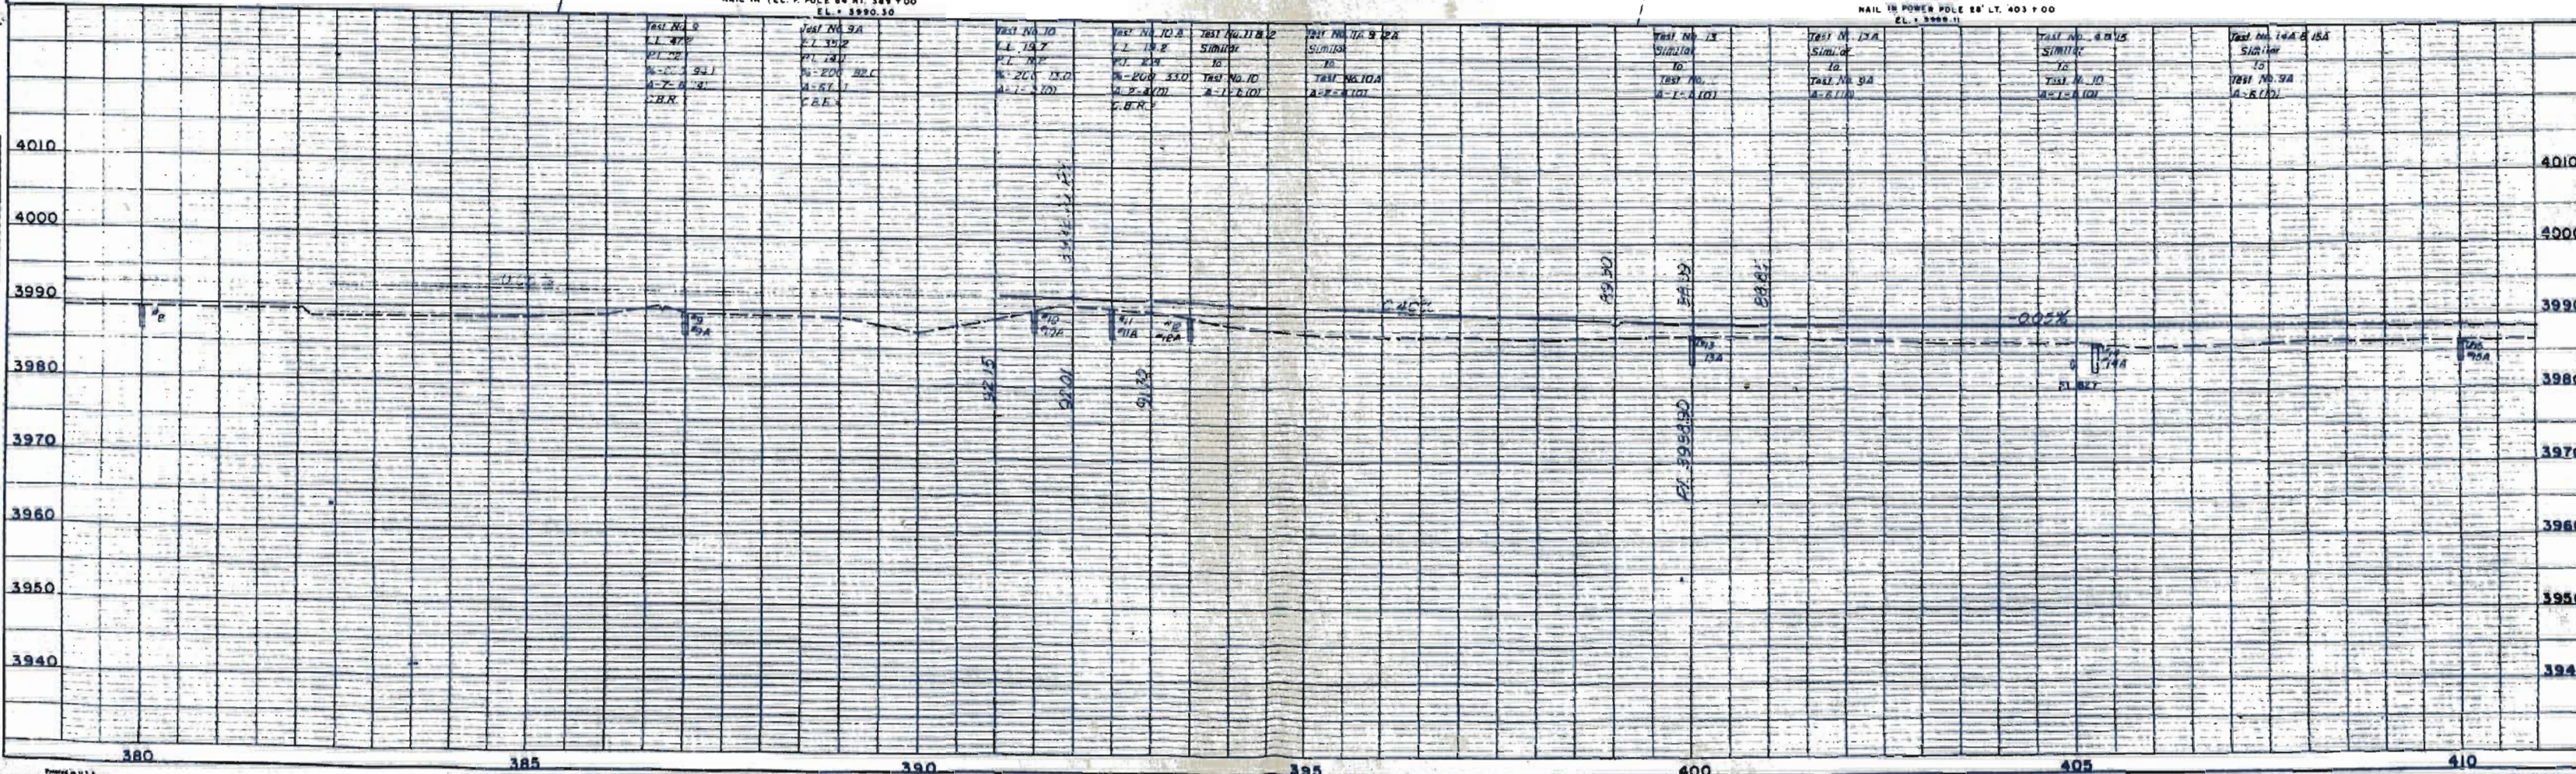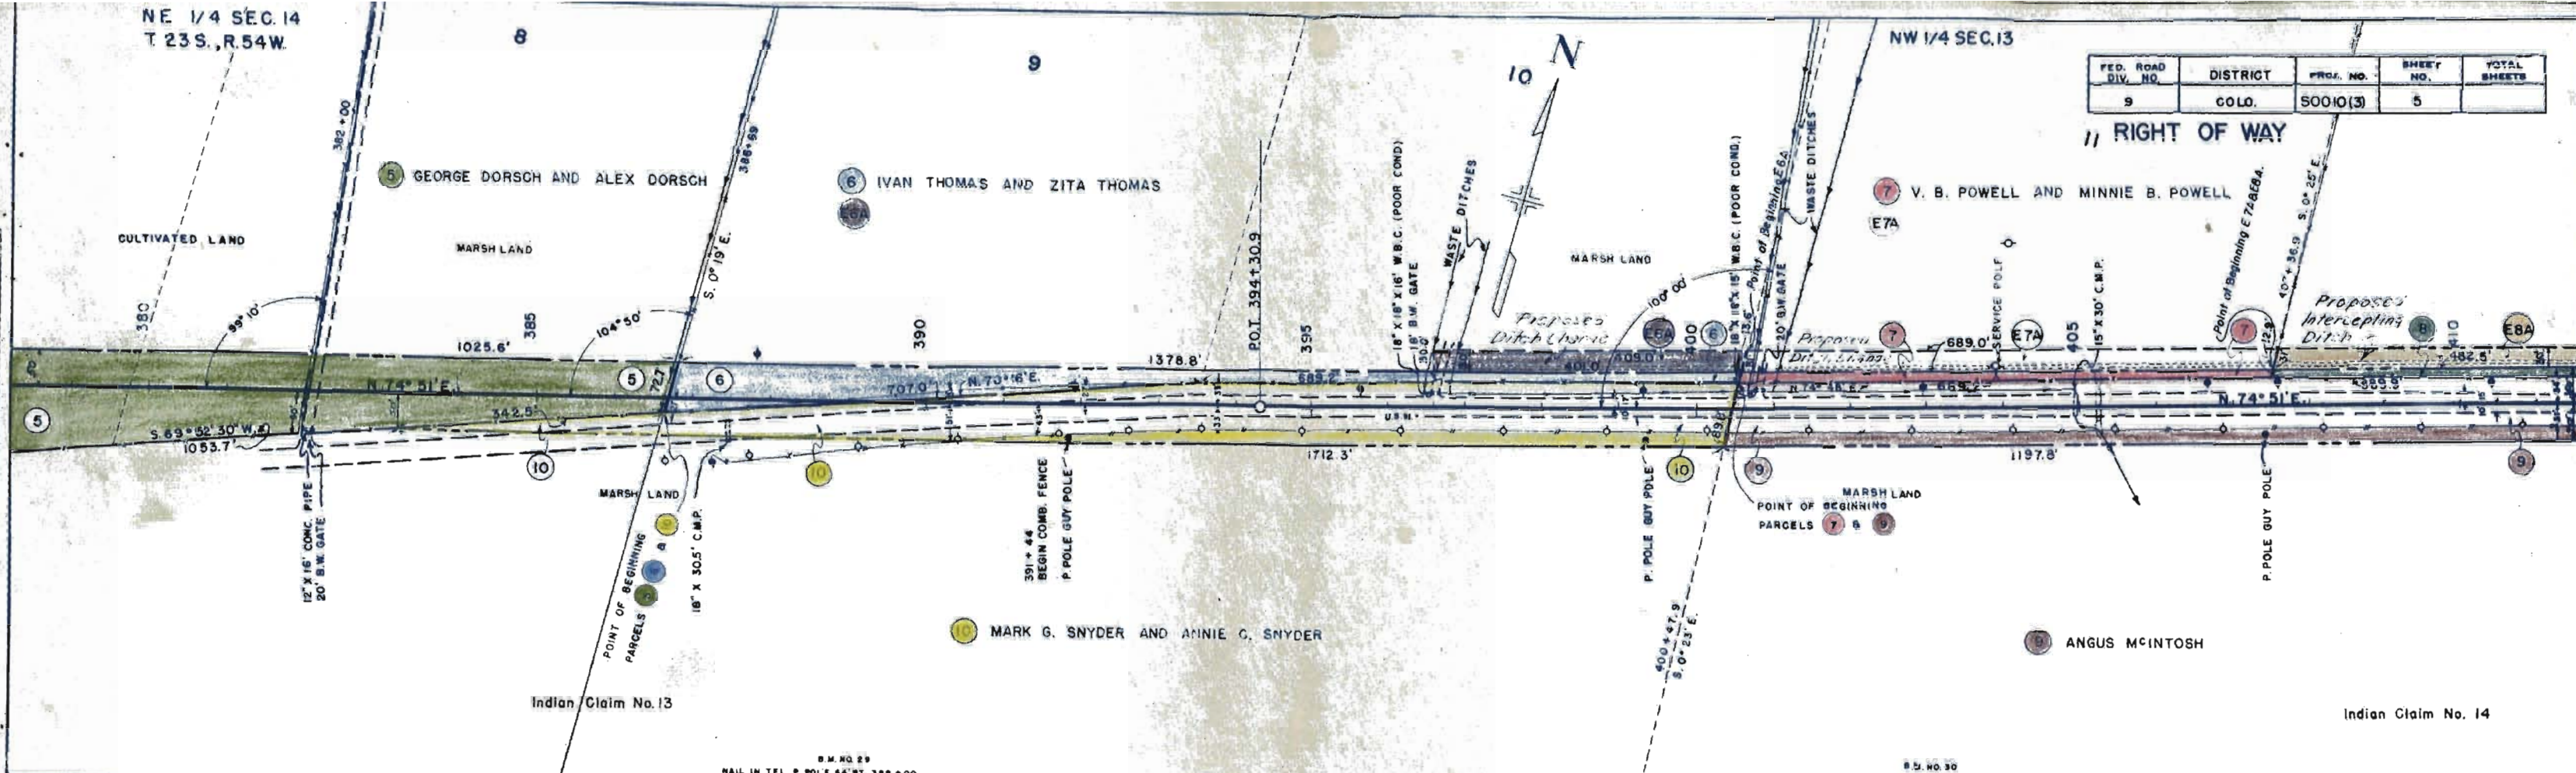

PLAN
 SURVEYED
 PLOTTED
 ALIGNED
 CHECKED
 BY
 DATE
 1/29/50
 O.D.S. & J.E.W.
 NO. 16027

PROFILE
 SURVEYED
 PLOTTED
 CHECKED
 BY
 DATE
 1/29/50
 O.D.S. & J.E.W.
 NO. 16027

FED. ROAD DIV. NO.	DISTRICT	PROJ. NO.	SHEET NO.	TOTAL SHEETS
9	COLO.	50010(3)	7	

RIGHT OF WAY

(8) WILLIAM H. HOLMS, W. L. HOLMS AND RAY JONES

(1) BENJAMIN A. VAUPEL 1/2
 ALBERT H. VAUPEL 1/2

(13) JIM JEFFREYS AND LINNIE MAE JEFFREYS



HENRY A. MANIFOR

END PROJECT 50010(3)

NW 1/4 SEC. 7
 T. 23S., R. 53W.


A = 36° 29' LT.
 D = 5°
 T = 377.7'
 L = 729.7'
 R = 1146.0'

OTERO BENT
 SW 1/4 SEC. 7

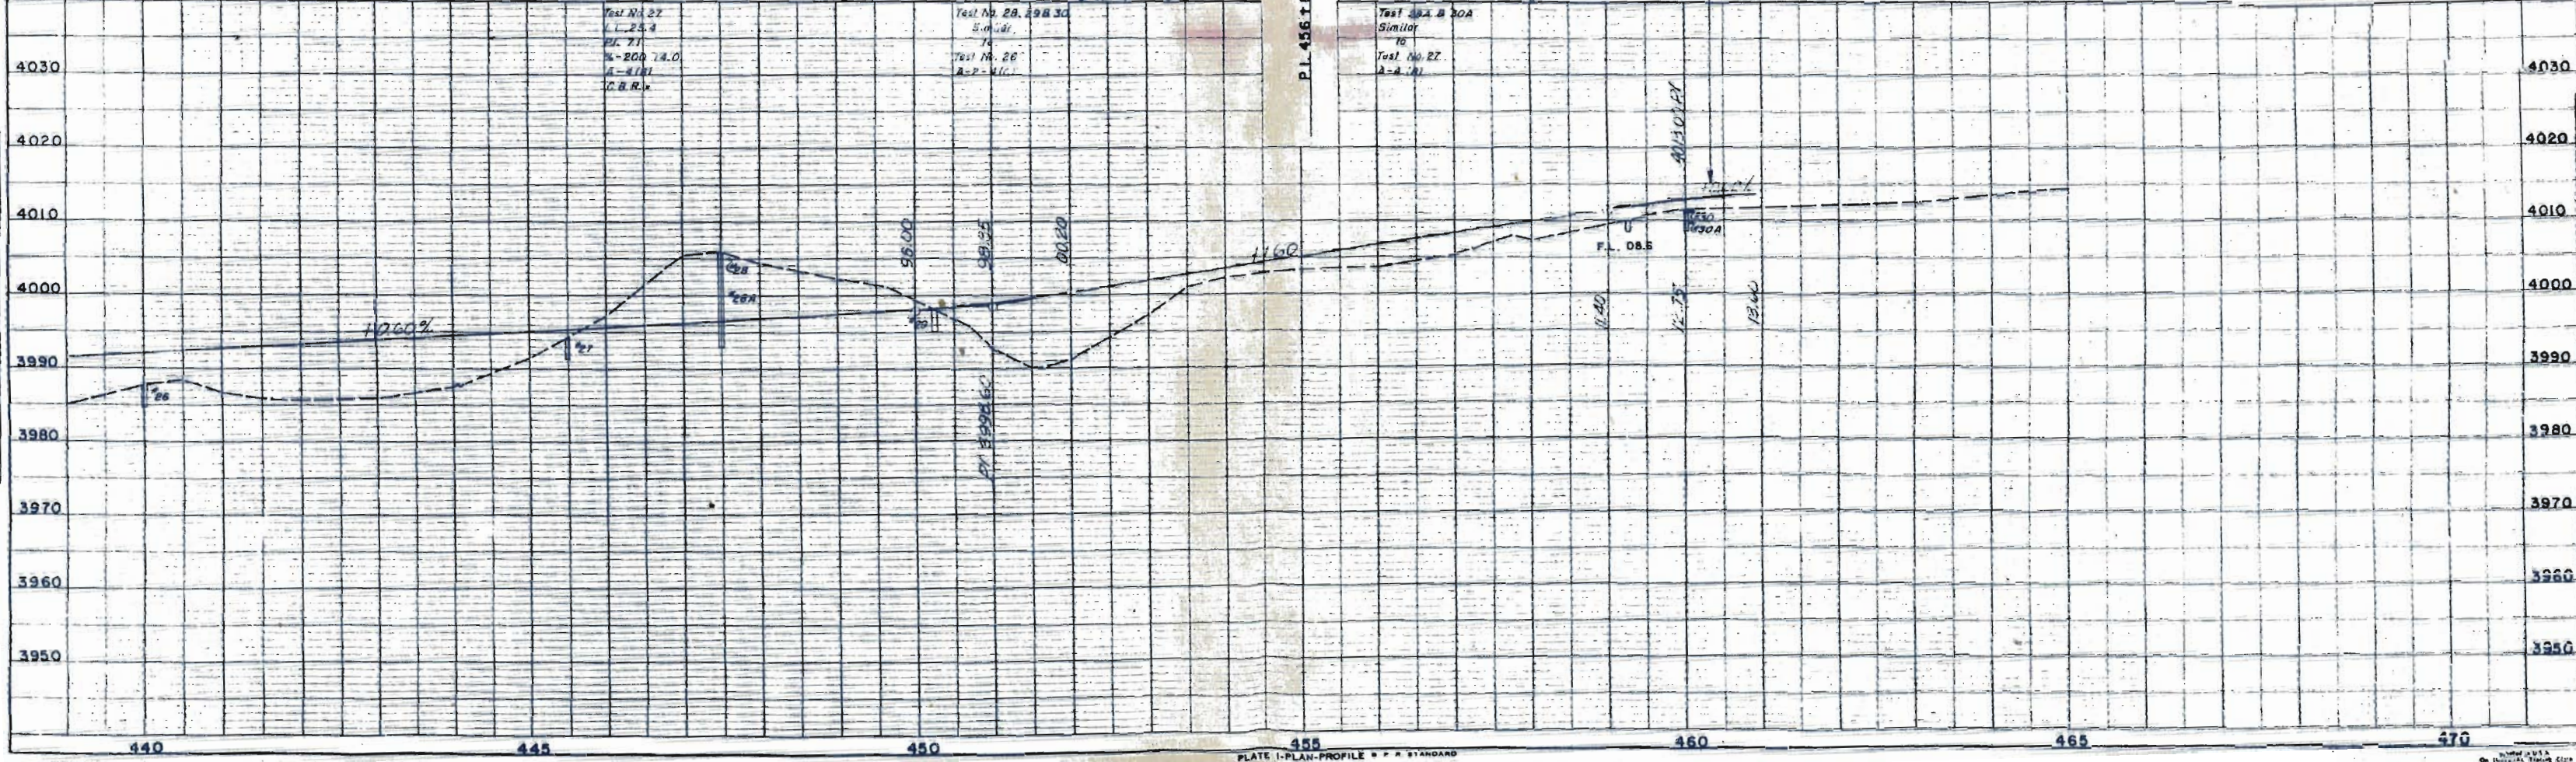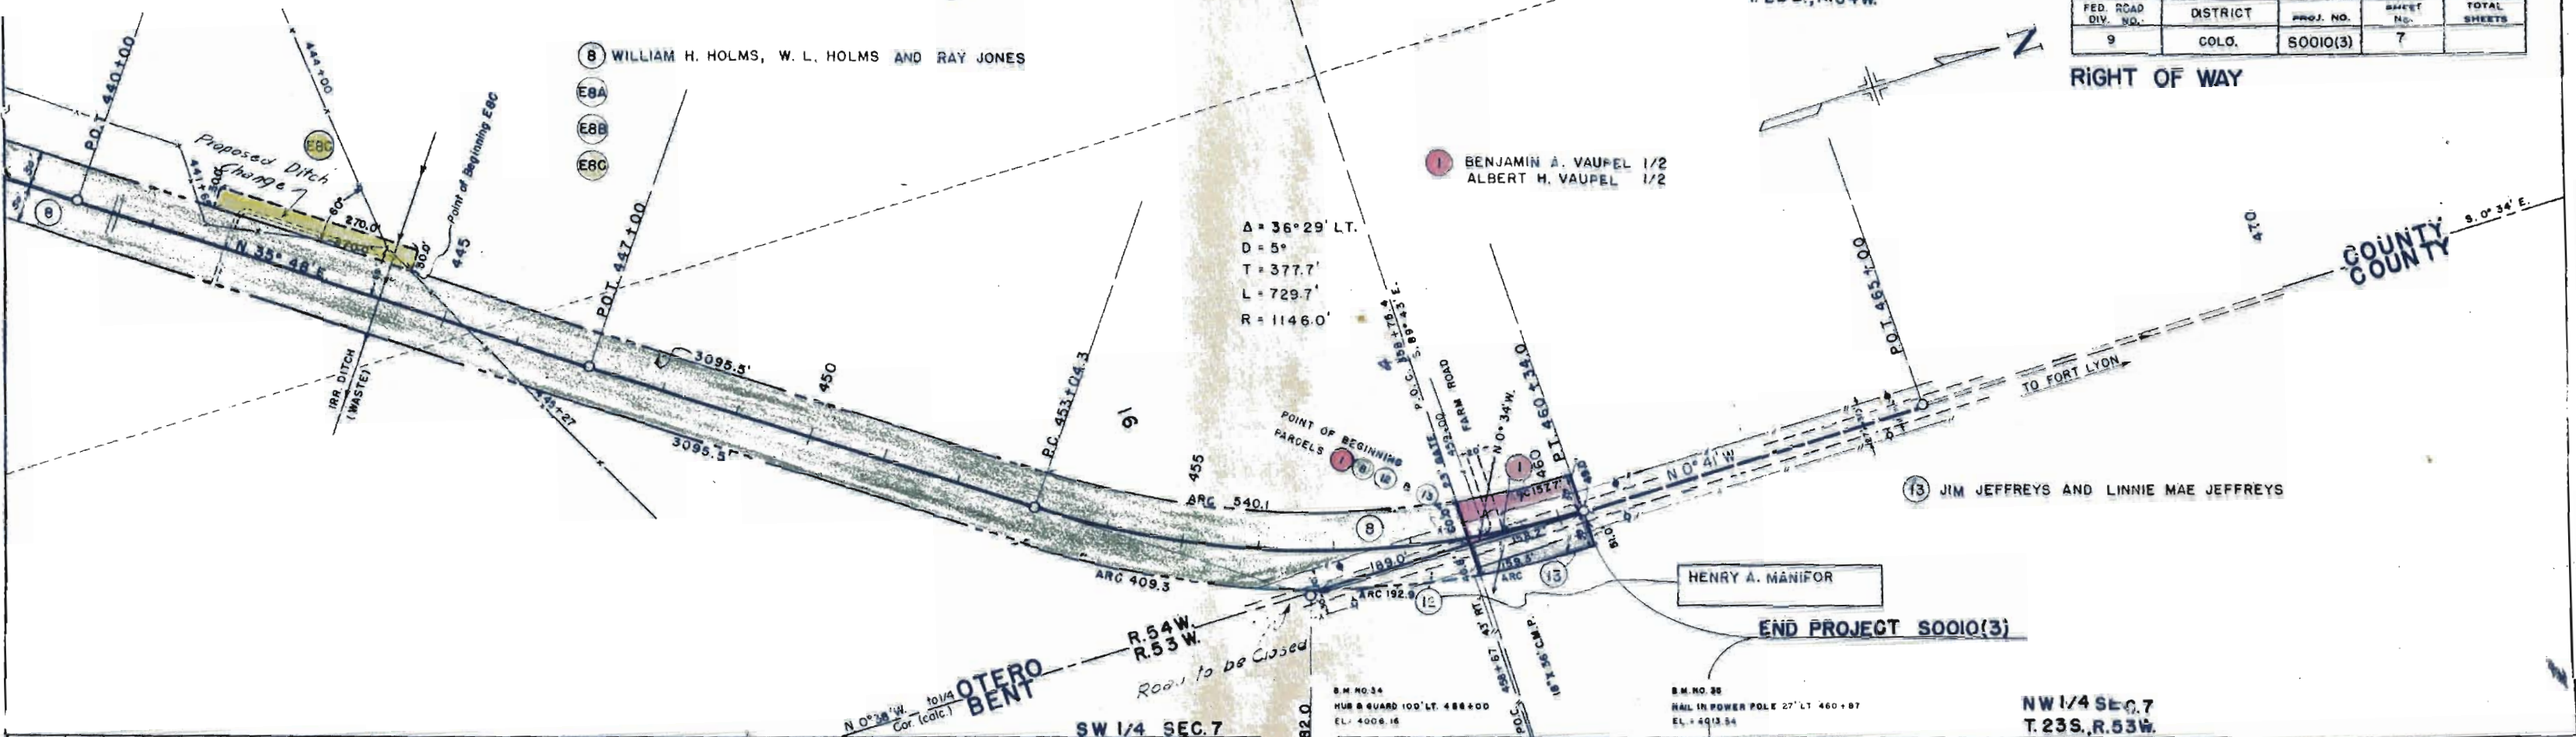

A.L. Pearson
Box 536
Pueblo, Colo.

FED. ROAD DIST. NO.	STATE	PROJ. NO.	SHEET NO.	TOTAL SHEETS
3	COLO.	S 0010 (3)	8	

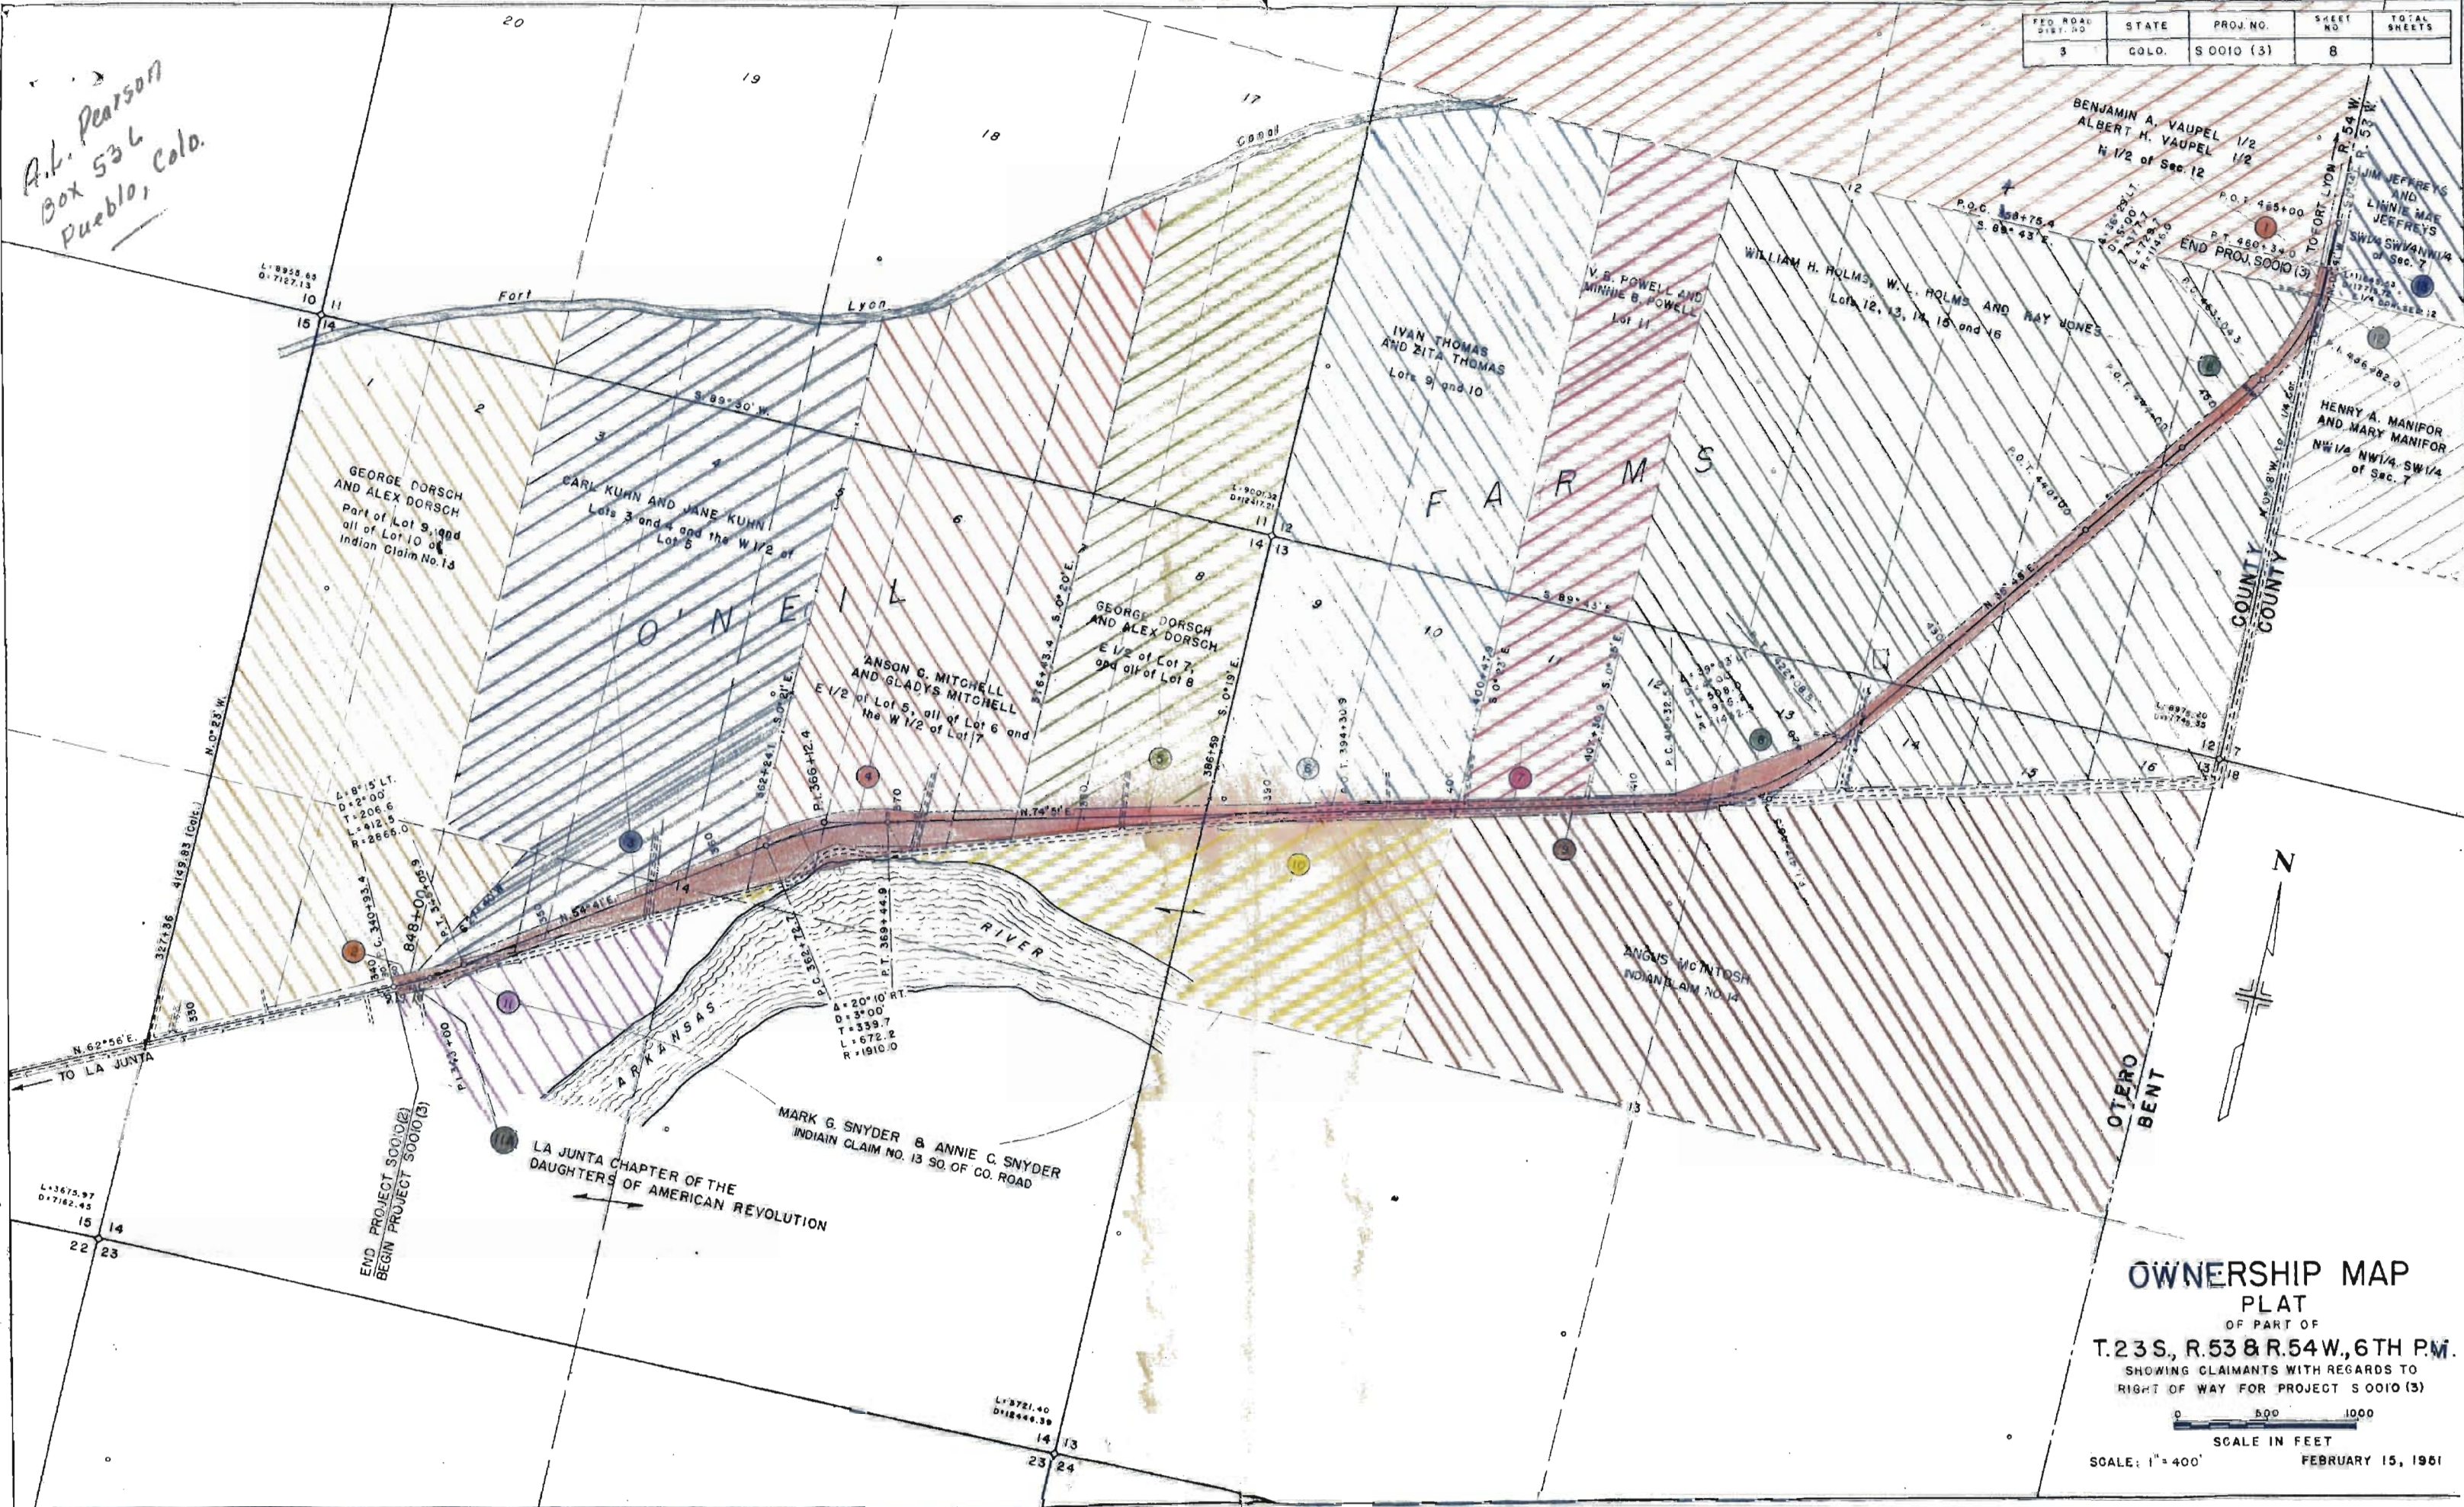

OWNERSHIP MAP
PLAT
OF PART OF
T.23S, R.53E & R.54W, 6TH PM.
SHOWING CLAIMANTS WITH REGARDS TO
RIGHT OF WAY FOR PROJECT S 0010 (3)
SCALE: 1" = 400'
FEBRUARY 15, 1961