

FED. ROAD DIV. NO.	DISTRICT	F. A. S. PROJ. NO.	SHEET NO.	TOTAL SHEETS
9	COLO.	S0012(2)	1	

RIGHT OF WAY

CONVENTIONAL SIGNS

- CENTER LINE
- RIGHT-OF-WAY LINE
- COUNTY LINE
- TOWNSHIP OR RANGE LINE
- SECTION LINE
- QUARTER SECTION LINE
- SIXTEENTH SECTION LINE
- CITY LIMITS
- RAILROAD
- BARBED WIRE FENCE
- WOVEN WIRE COMBINATION FENCE
- TELEGRAPH & TELEPHONE LINE
- POWER LINE

Return to File #5

INDEX OF SHEETS

SHEET NO.	TITLE SHEET.
1	TITLE SHEET.
2	TABULATION OF PROPERTIES.
3	PLAN AND PROFILE SHEET SHOWING RIGHT OF WAY


COLORADO

STATE HIGHWAY DEPARTMENT

PLAN AND PROFILE OF PROPOSED FEDERAL AID SECONDARY PROJECT NO. S0012(2) STATE HIGHWAY NO. 10 HUERFANO COUNTY

SCALES ON ORIGINAL TRACINGS
 ON PLAN. 1 IN. = 100 FT.
 ON PROFILE 1 IN. = 100 FT. HORIZONTAL
 1 IN. = 10 FT. VERTICAL
 GRADE LINE ON PROFILE IS SHOWN AS GRADE OF FINISHED ROAD
 GROSS LENGTH OF PROJECT } 12,910.6 Ft. = 2.445 Miles
 NET LENGTH OF PROJECT }

RIGHT OF WAY

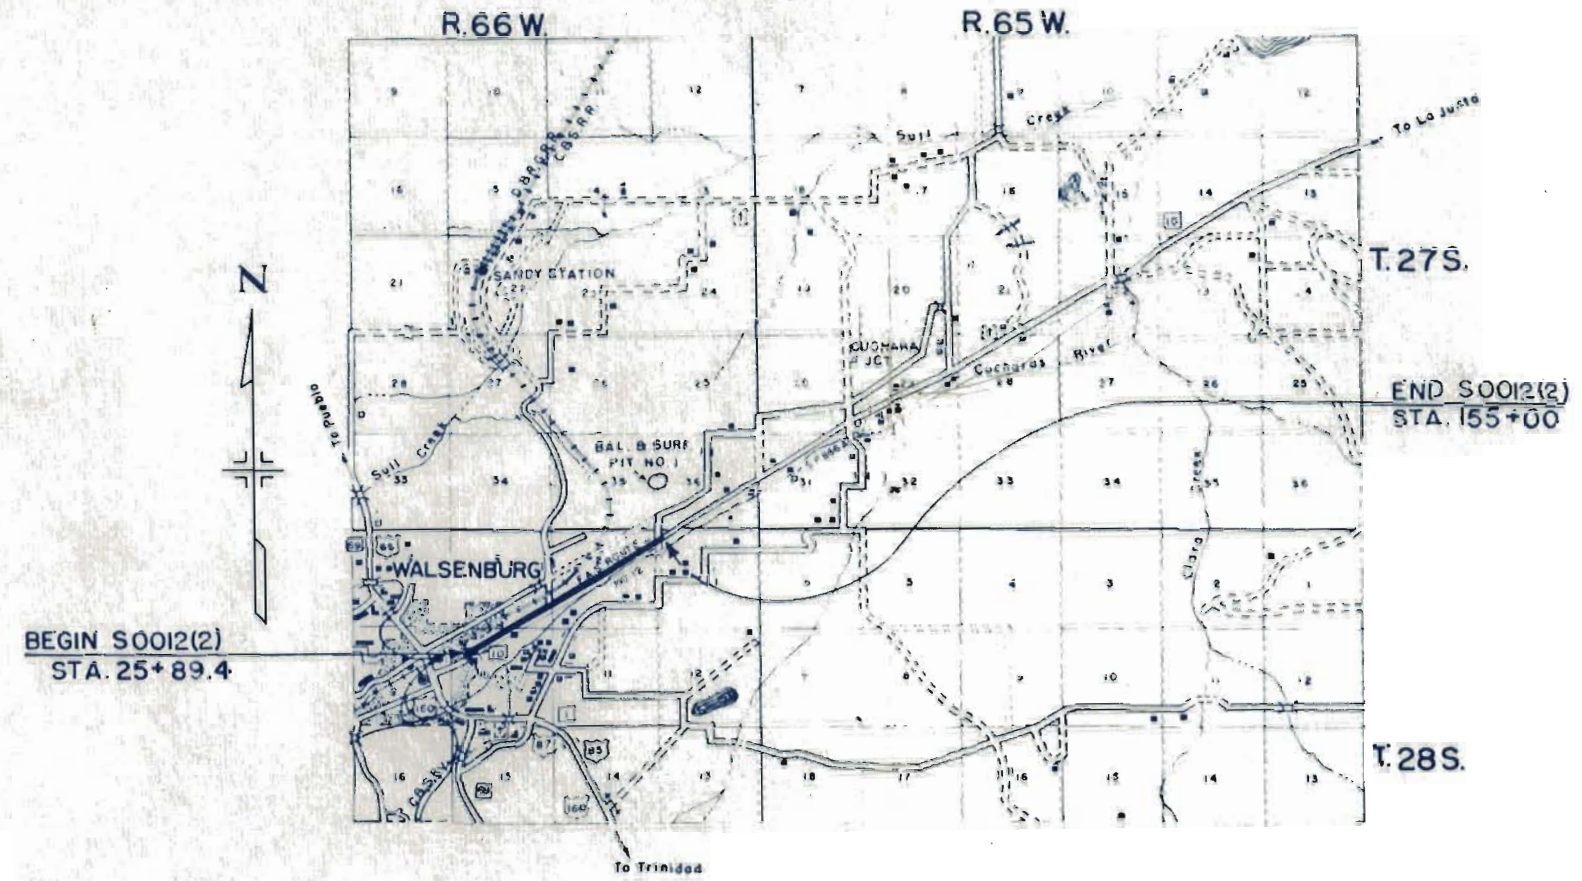

FILE COPY
DO NOT REMOVE

FILE COPY
DO NOT REMOVE

DRAWING NO. 2

Draw #1

PROJ S 0012(2)

RIGHT OF WAY Rev. 1-5-50 T.L.K.[illegible]

NOTE:


Alignment and grades as shown are subject to modification during construction, after approval by the Denver Office.

All curves on this Project over 6 degrees shall be provided with the superelevation shown on the Standard Superelevation sheet for a 6 degree curve.

Typical section for Ditches is shown on sheet

The soil data shown on the plans is obtained from best available testing laboratory information. This information is shown for the convenience of the Contractor and the Department does not guarantee the accuracy of these tests. If materials not conforming to the data on the plans are encountered during construction, necessary modifications of the grading plan shown on the plans will be made to secure dense, stable embankment.

Fencing requirements

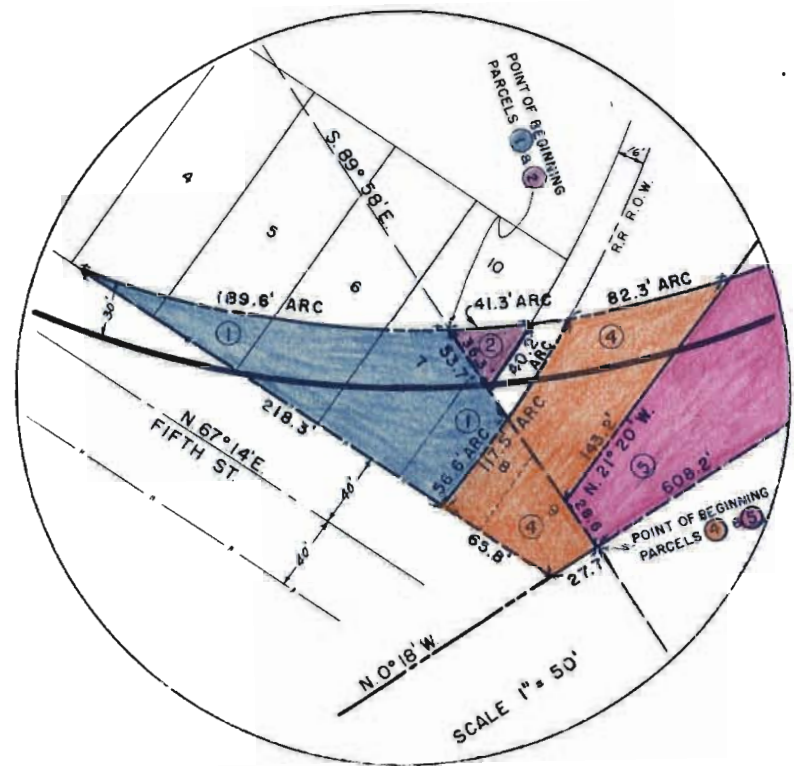

WALSENBURG


STA. 25 + 89.4 BEGIN S 0012(2)

- 1 C. B. BLANTON
- 2 HEIRS OF THE MARGARITA VIGIL ESTATE
- 3 HEIRS OF WILLIAM UGOLINI
- 4 D. & R.G.W. R.R. CO.
- 5 UNKNOWN

SW 1/4 NW 1/4, SEC. 10,
T.28S, R.66W

SE 1/4 NW 1/4, SEC. 10,
T.28S, R.66W

NE 1/4 NW 1/4, SEC. 10,
T.28S, R.66W

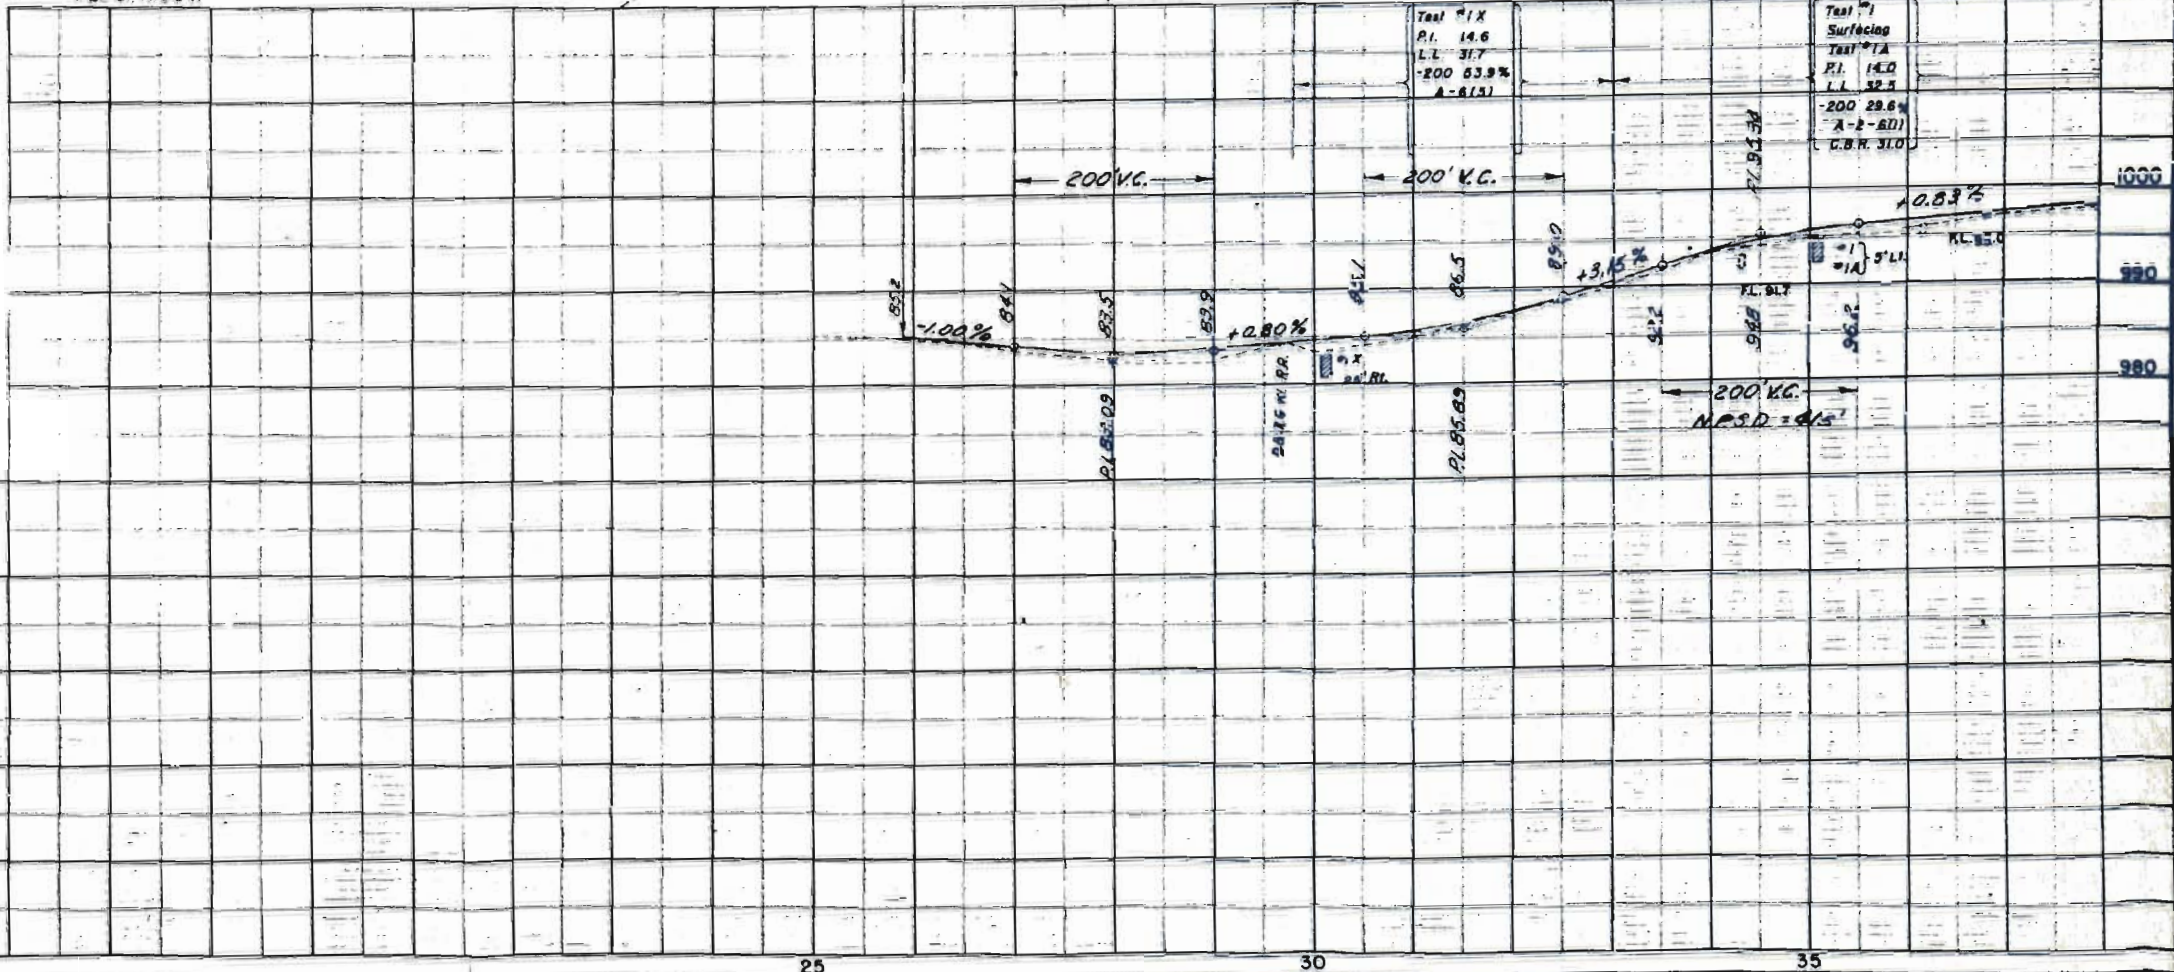

NOTE:


Alignment and grades as shown are subject to modification during construction, after approval by the Denver Office.

All curves on this Project over 6 degrees shall be provided with the superelevation shown on the Standard Superelevation sheet for a 6 degree curve.

Typical section for Ditches is shown on sheet

The soil data shown on the plans is obtained from best available testing laboratory information. This information is shown for the convenience of the Contractor and the Department does not guarantee the accuracy of these tests. If materials not conforming to the data on the plans are encountered during construction, necessary modifications of the grading plan shown on the plans will be made to secure dense, stable embankment.

Fencing requirements

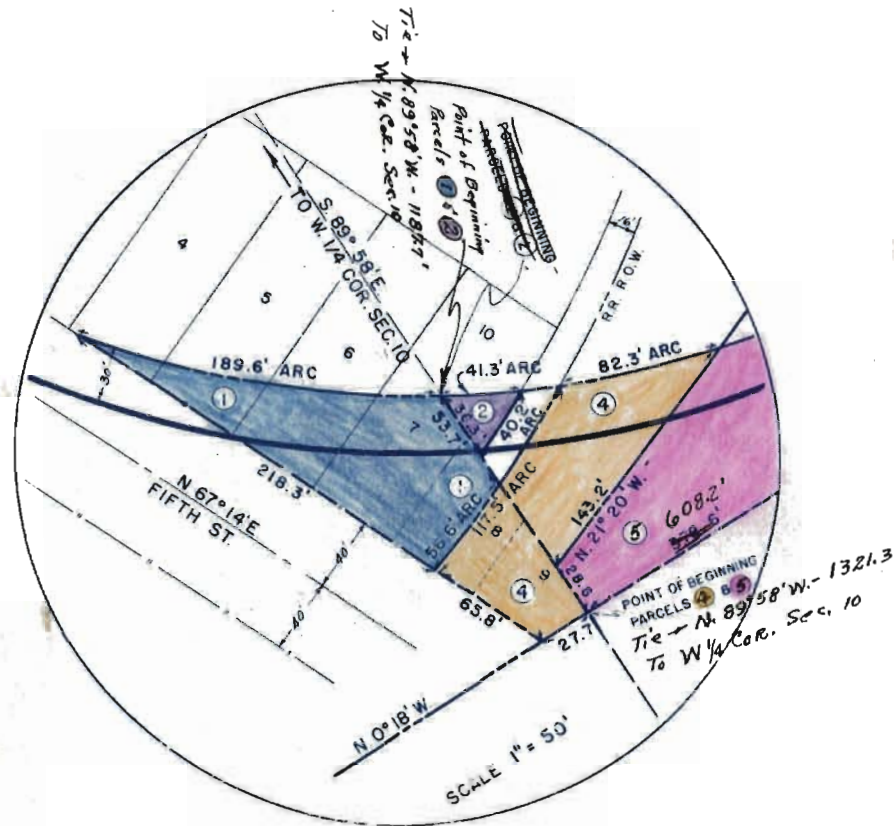

STA. 25+89.4 BEGIN S 0012(2)

- 1 C. B. BLANTON
- 2 HEIRS OF THE MARGARITA VIGIL ESTATE
- 3 HEIRS OF WILLIAM UGGLINI
- 4 D. & R. G. W. R. R. CO.
- 5 Unknown

SW 1/4 NW 1/4, SEC. 10,
T.28S, R. 66W

