


FEDERAL ROAD DIVISION NO.	DISTRICT	PROJ. NO.	SHEET NO.	TOTAL SHEETS
9	COLORADO	S 0012 (7)	1	

RIGHT OF WAY
CUCHARAS CR. TO S.H. 71

CONVENTIONAL SIGNS

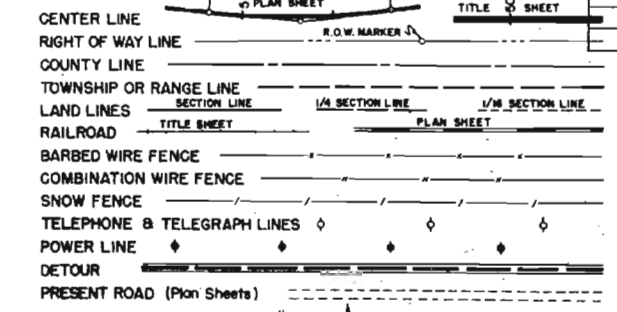

INDEX OF SHEETS

SHEET NO.	
1	Sketch Map & Title Page
2	Tabulation of Properties
3-8	Plan Showing Required Easements


DEPARTMENT OF HIGHWAYS STATE OF COLORADO

PLAN AND PROFILE OF PROPOSED FEDERAL AID PROJECT NO. S 0012(7) STATE HIGHWAY NO. 10 HUERFANO, LAS ANIMAS, PUEBLO, OTERO COUNTIES

SCALES OF ORIGINAL DRAWINGS
ON PLAN, 1 IN. = 800 FT.


GROSS LENGTH OF PROJECT
NET LENGTH OF PROJECT

RIGHT OF WAY

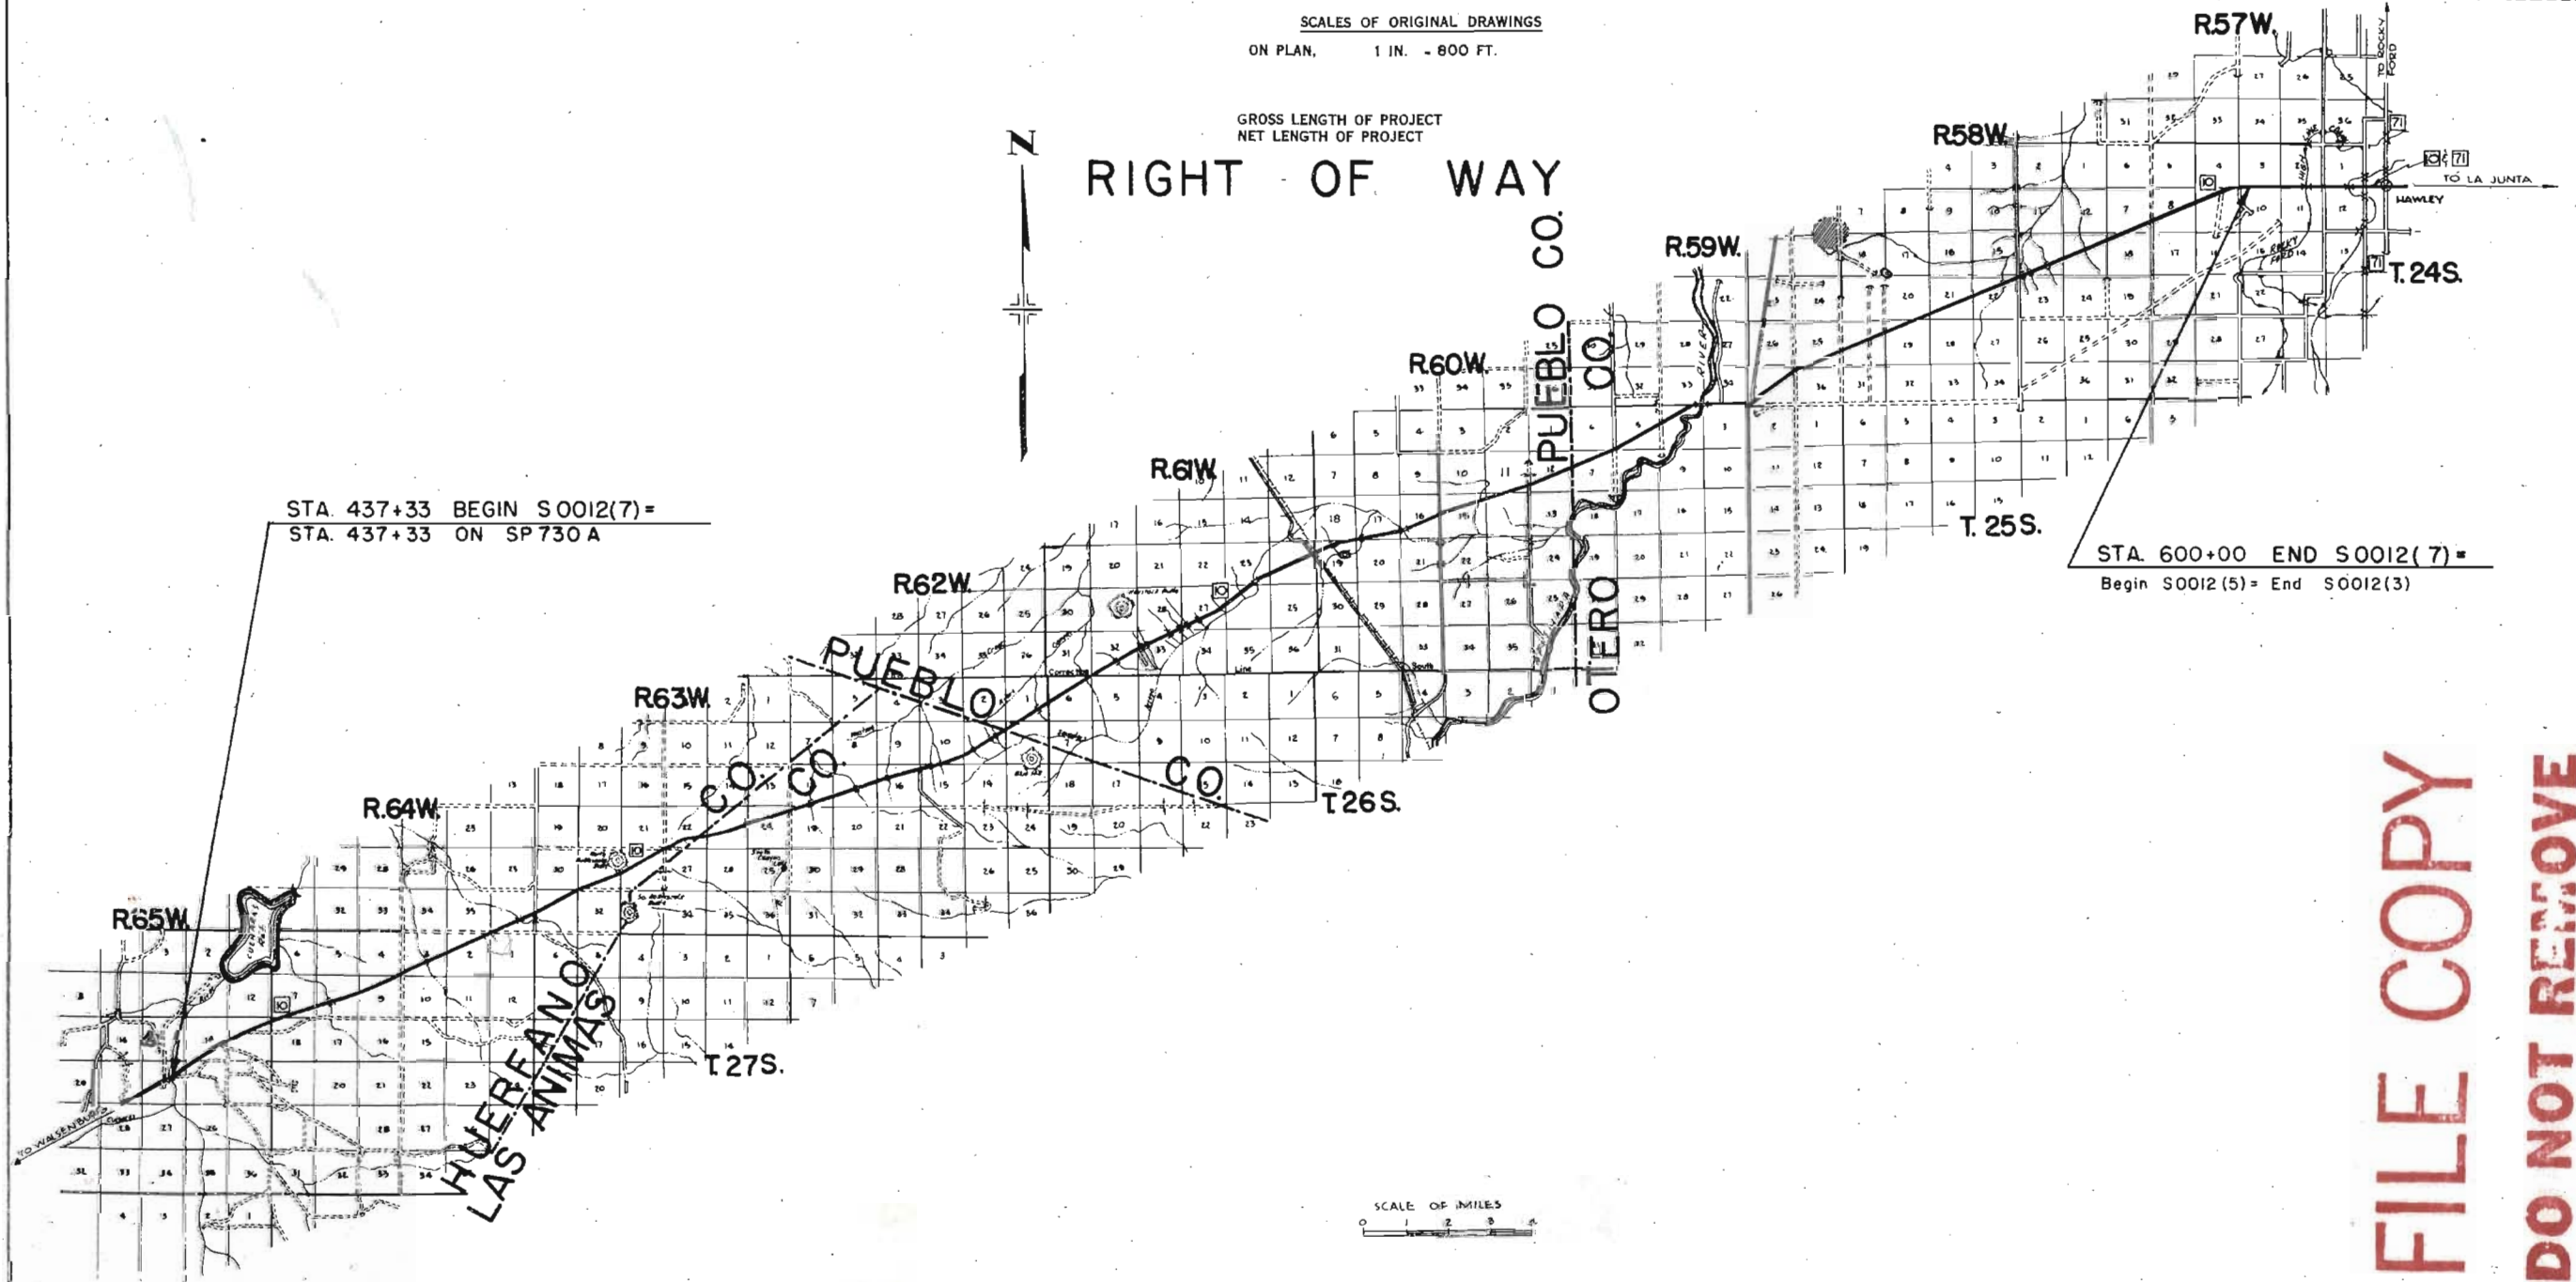

FILE COPY
DO NOT REMOVE


[illegible]

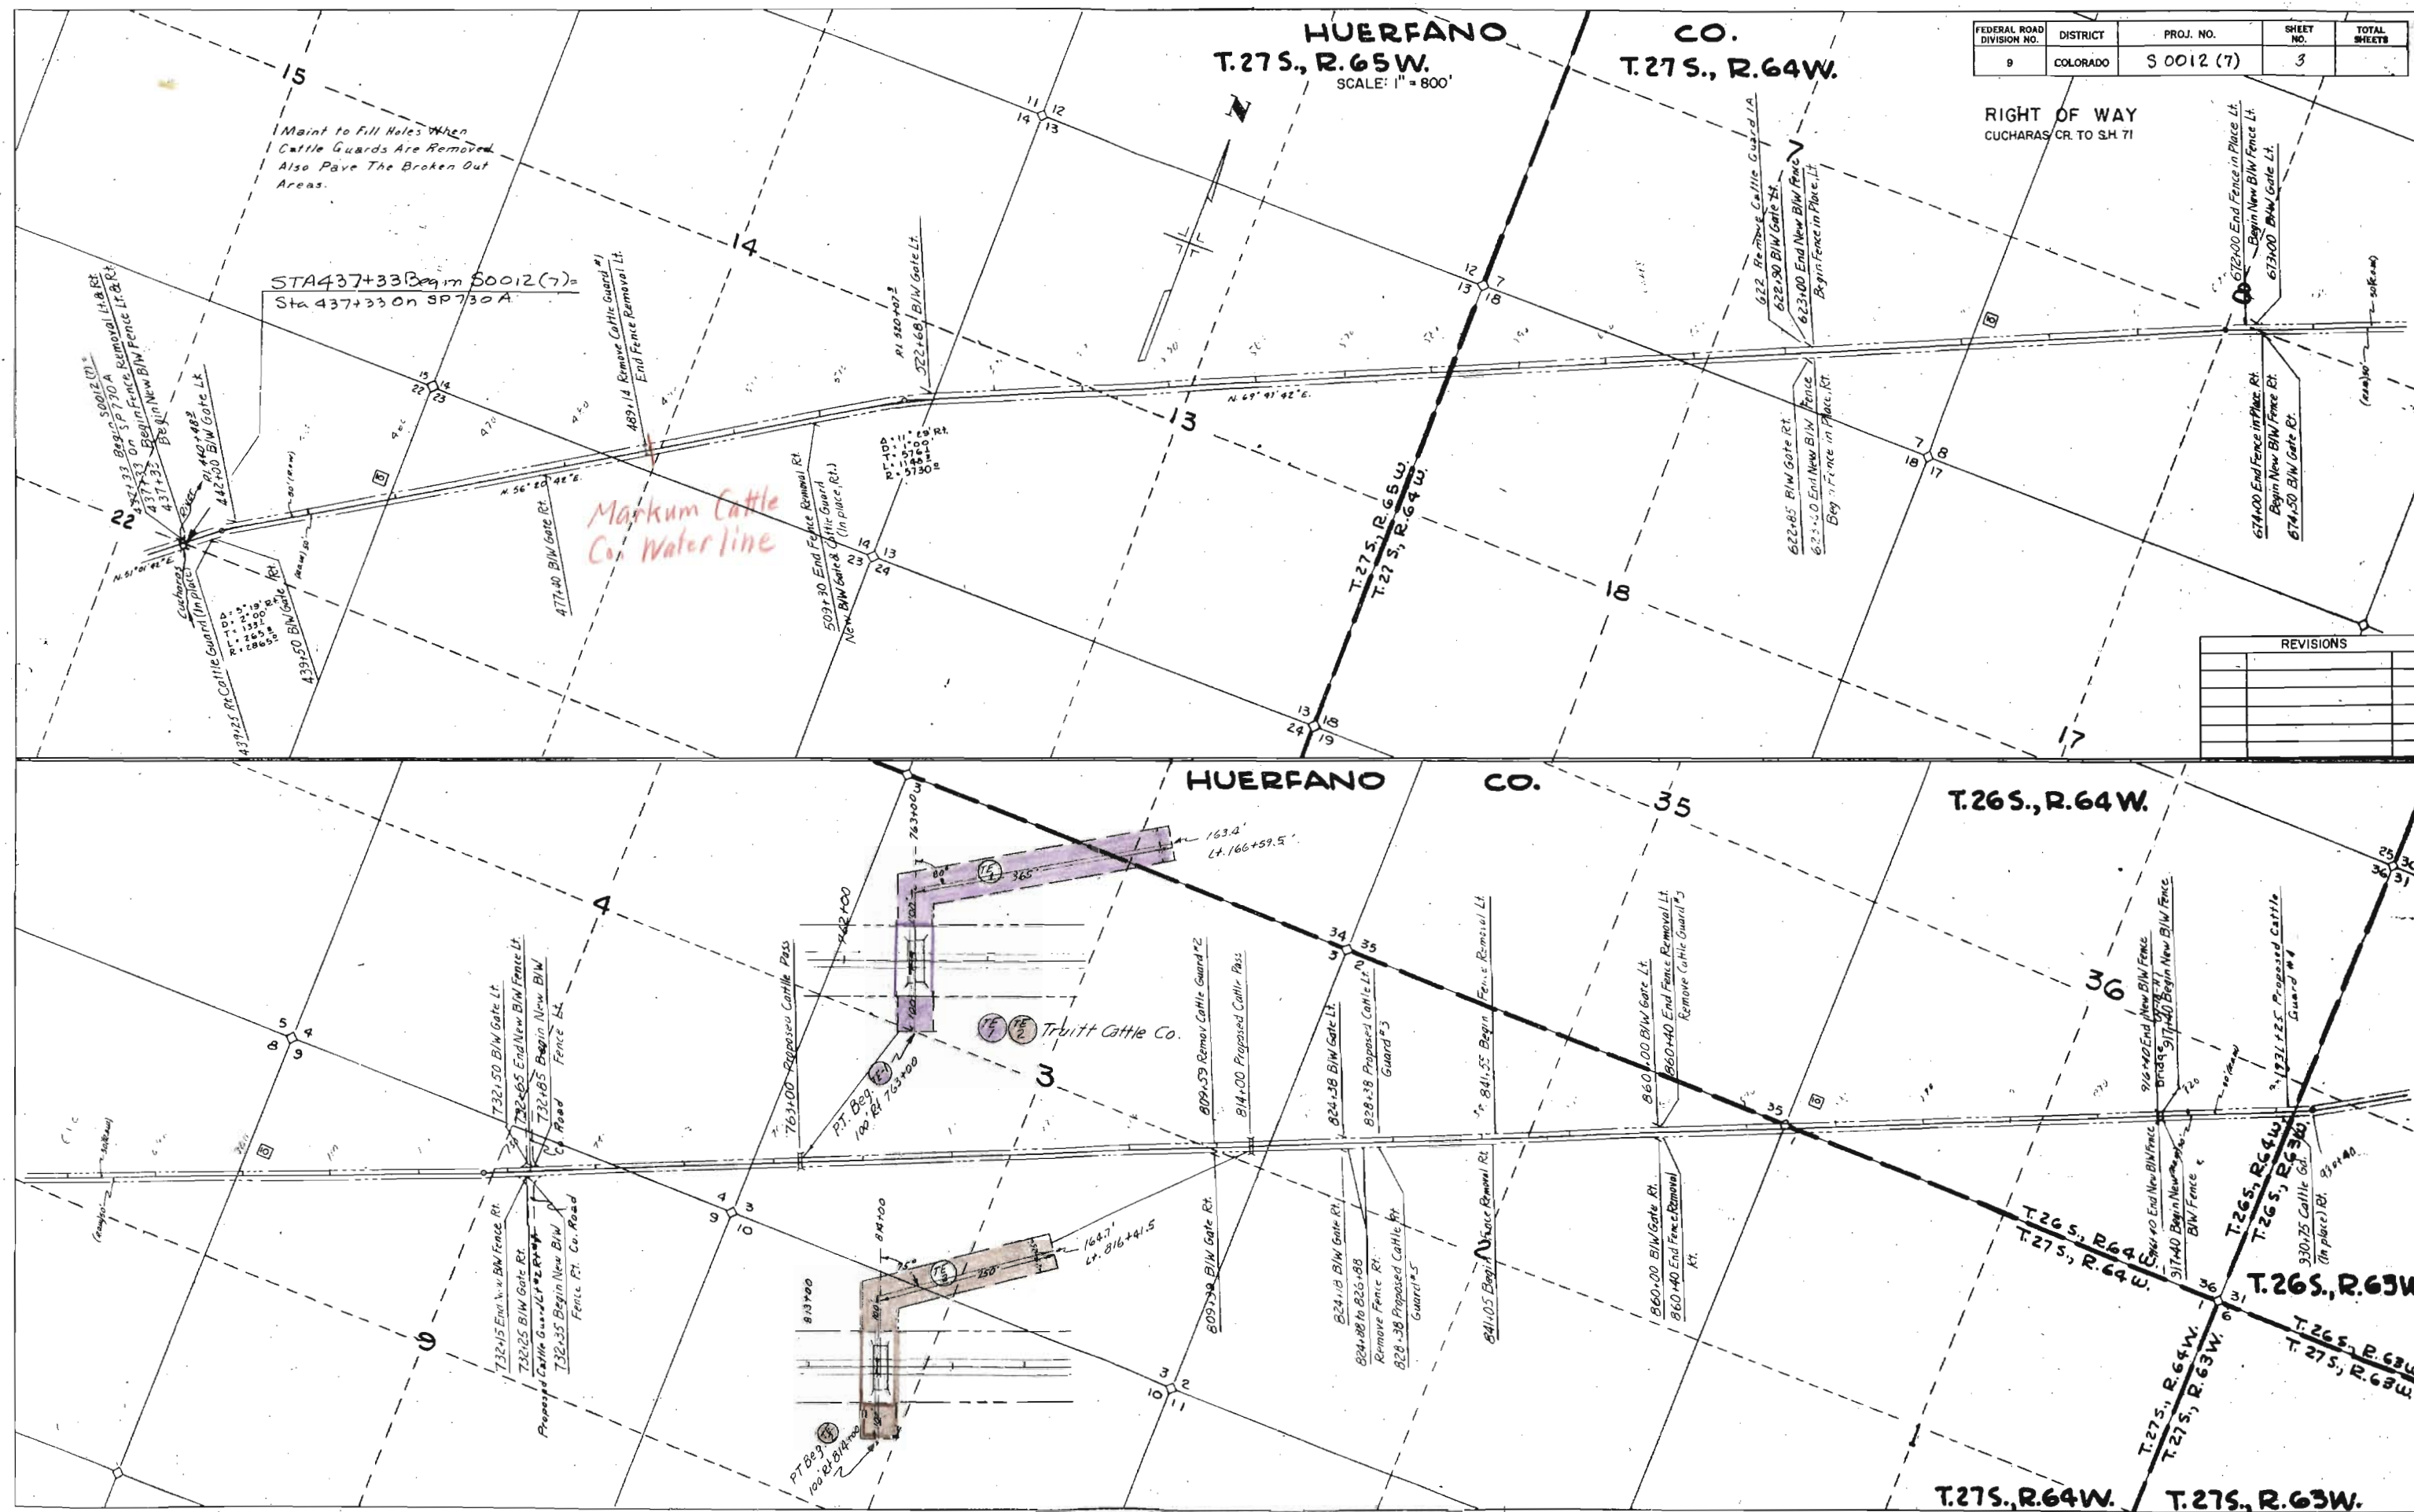

HUERFANO CO.
T.26S., R.63W.
SCALE: 1" = 800'

FEDERAL ROAD DIVISION NO.	DISTRICT	PROJ. NO.	SHEET NO.	TOTAL SHEETS
9	COLORADO	S 0012 (7)	4	
REVISIONS				


RIGHT OF WAY
CUCHARAS CR. TO S.H. 71

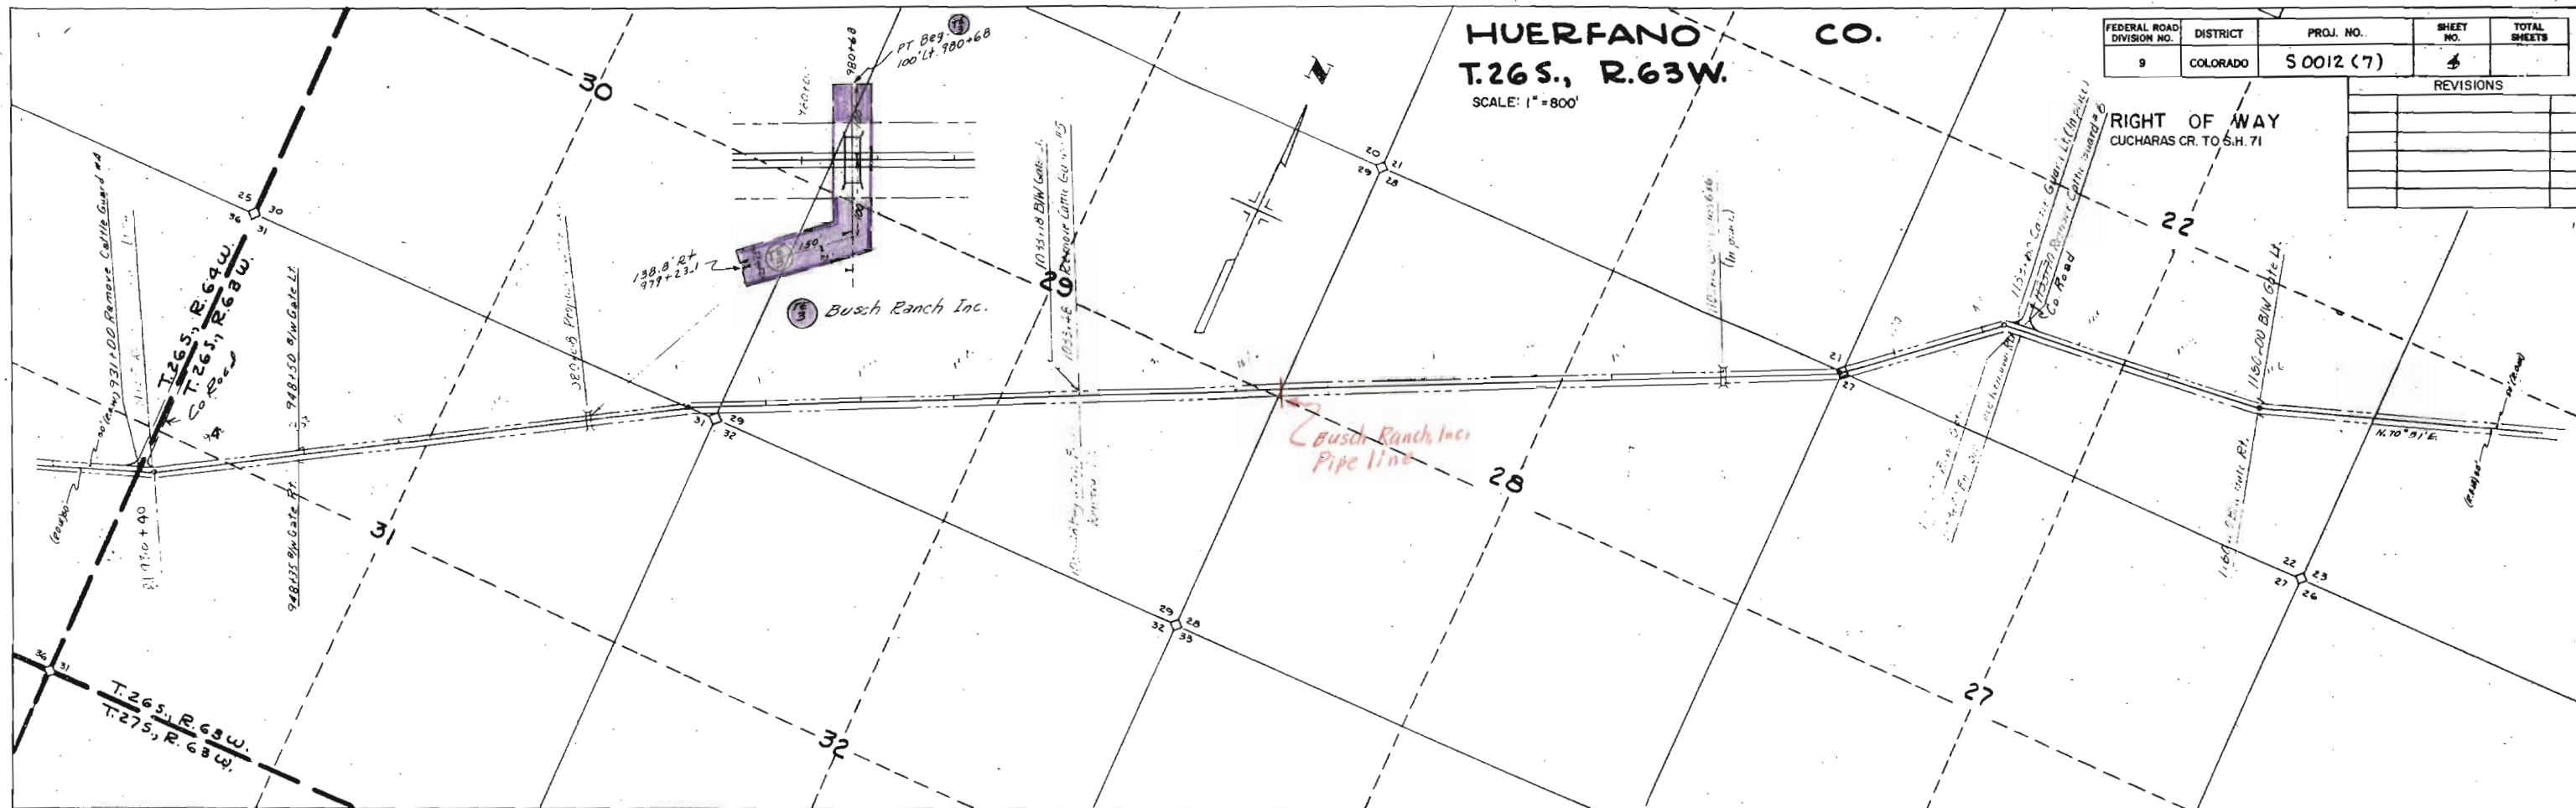


T.26S., R.63W.

T.26S., R.62W.

HUERFANO CO.
LAS ANIMAS CO.

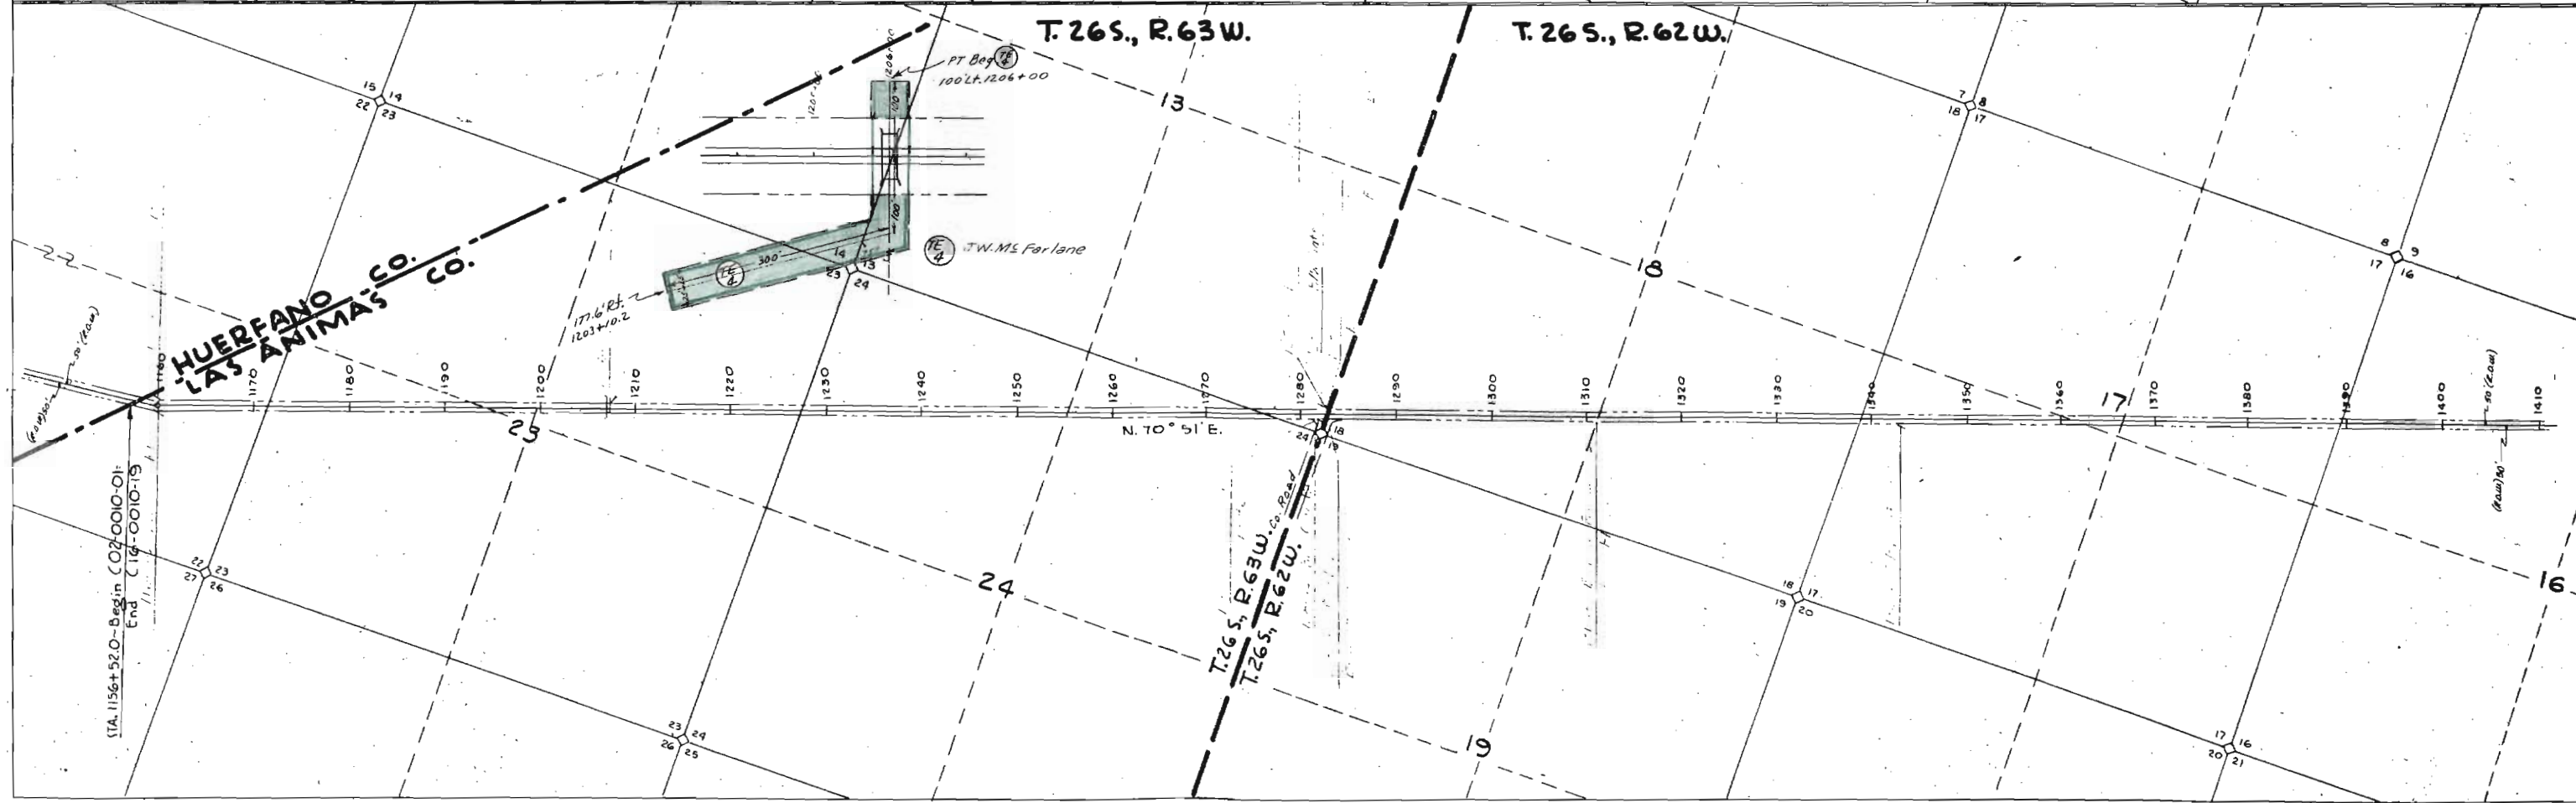

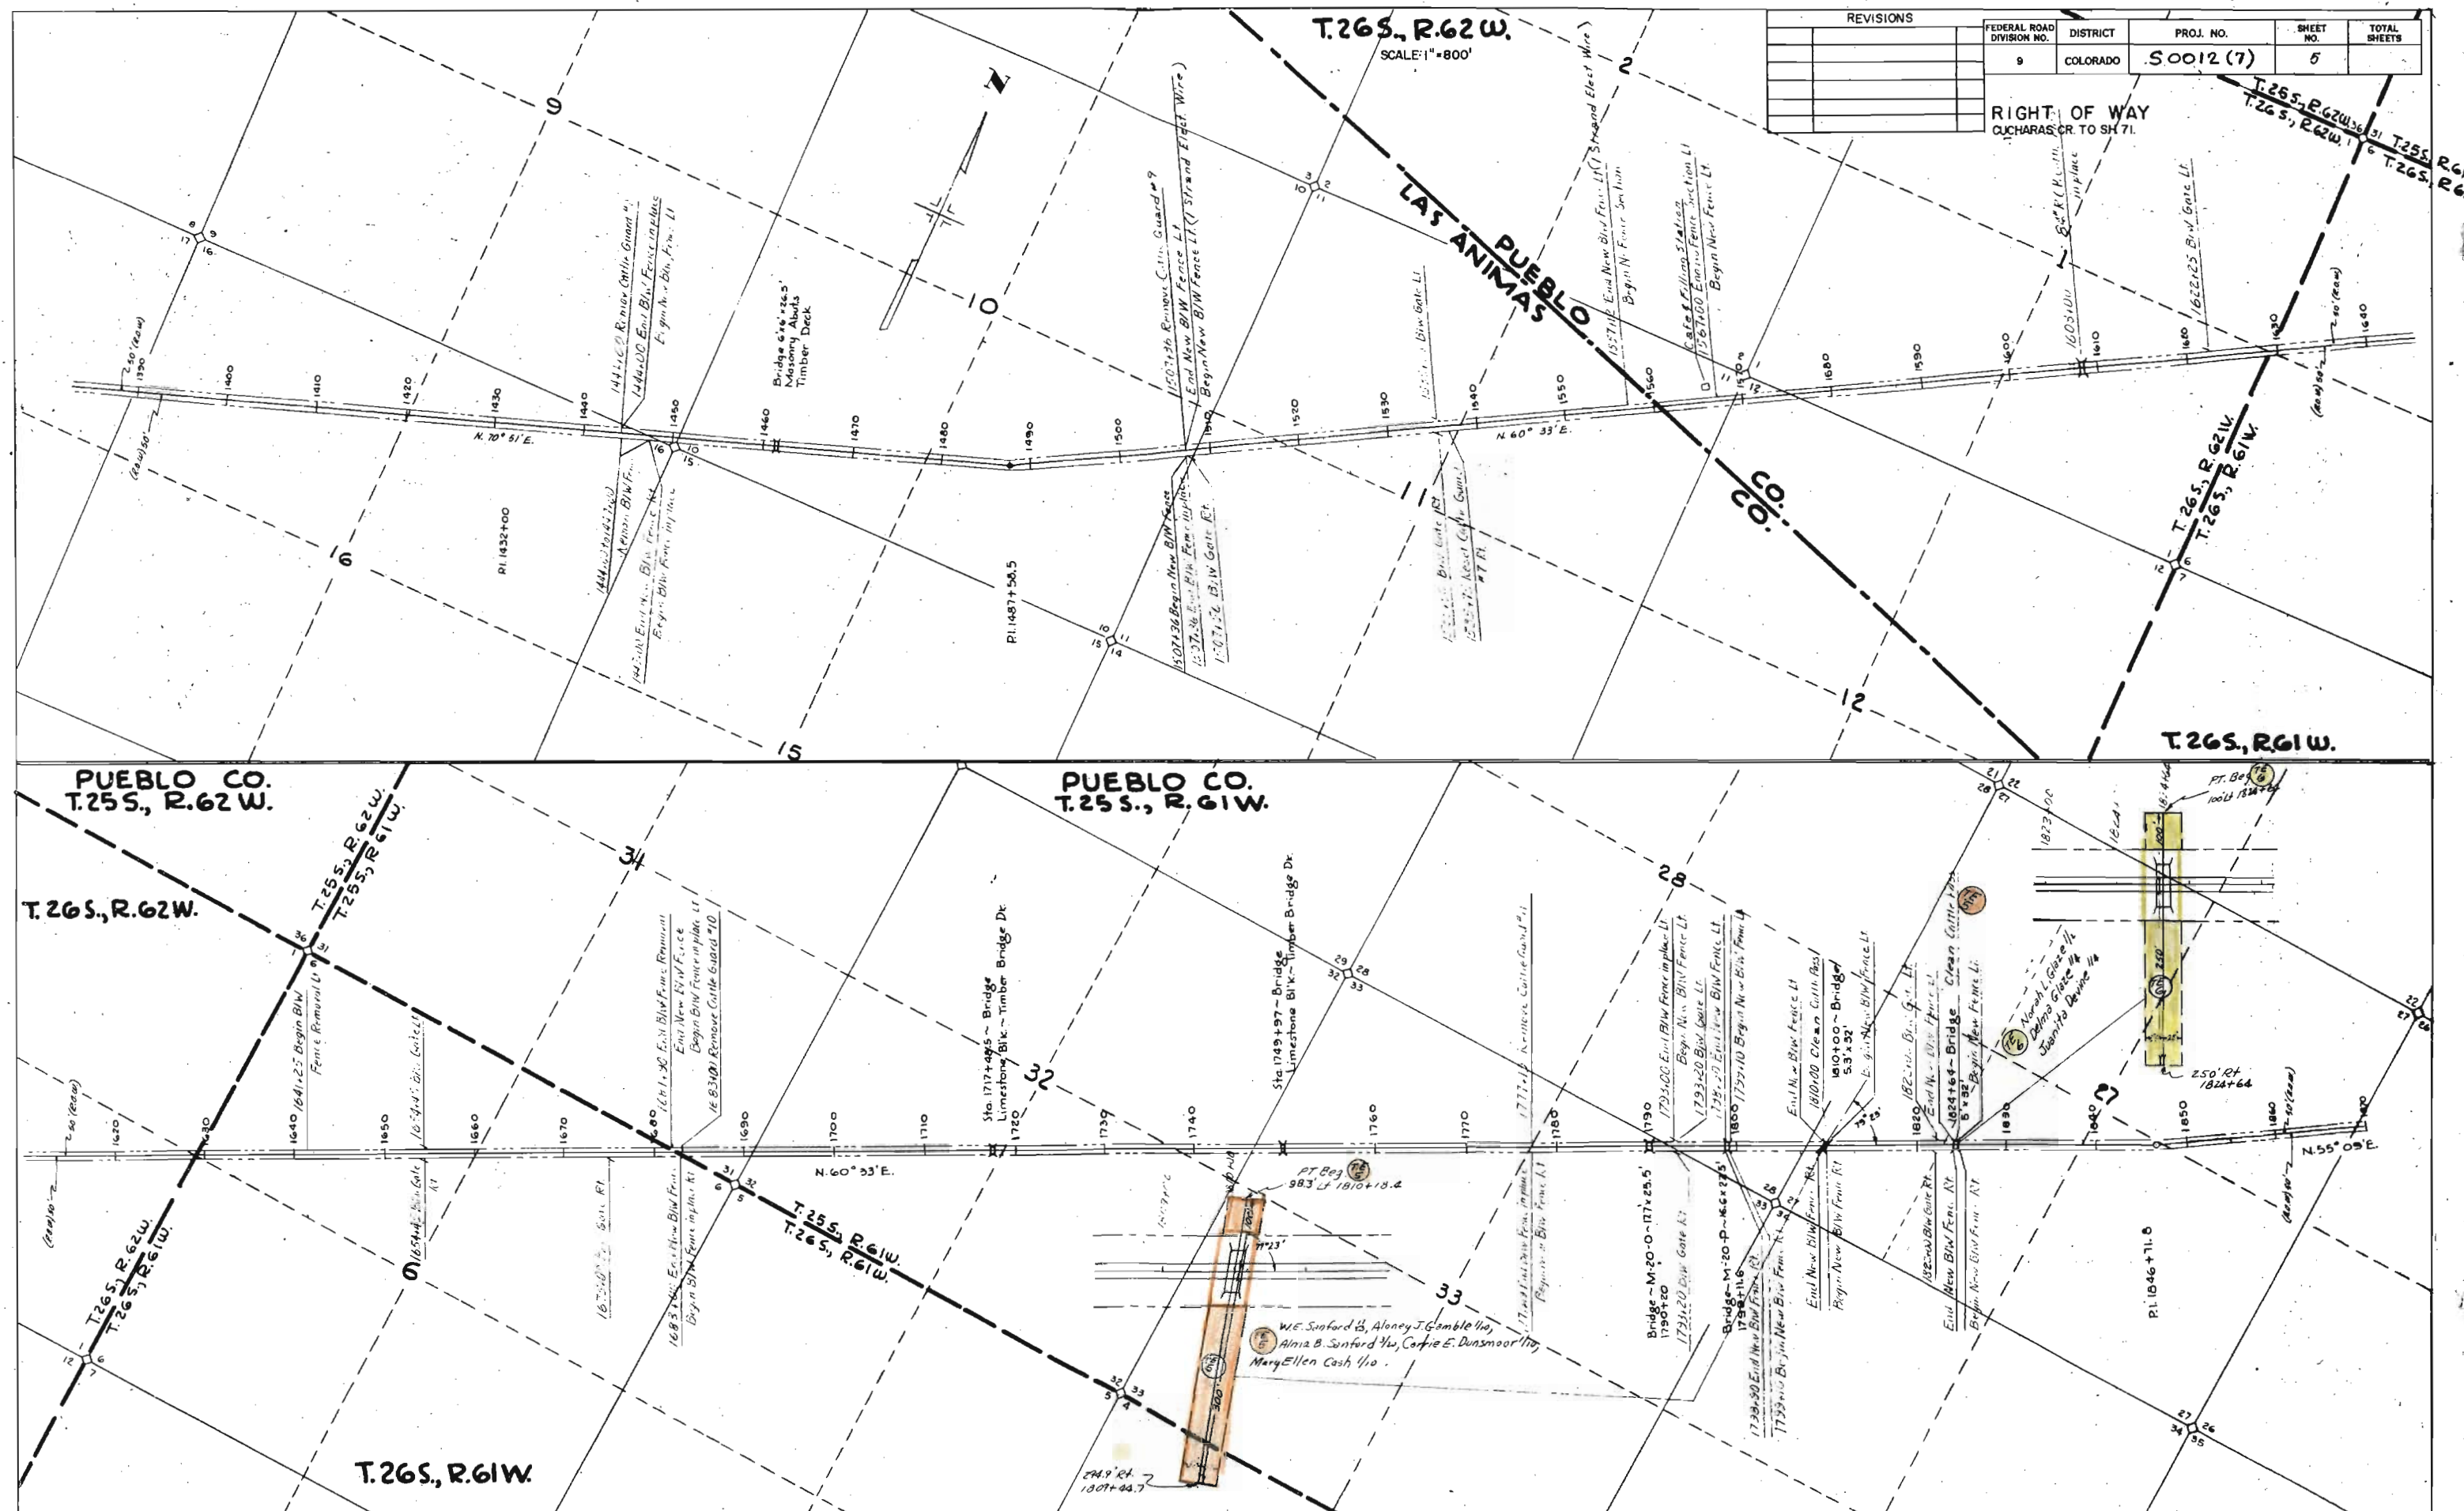


PUEBLO CO.
SCALE: 1"=800'

FEDERAL ROAD DIVISION NO.	DISTRICT	PROJ. NO.	SHEET NO.	TOTAL SHEETS
9	COLORADO	50012 (7)	6	

RIGHT OF WAY
CUCHARAS CR. TO S.H. 71

REVISIONS

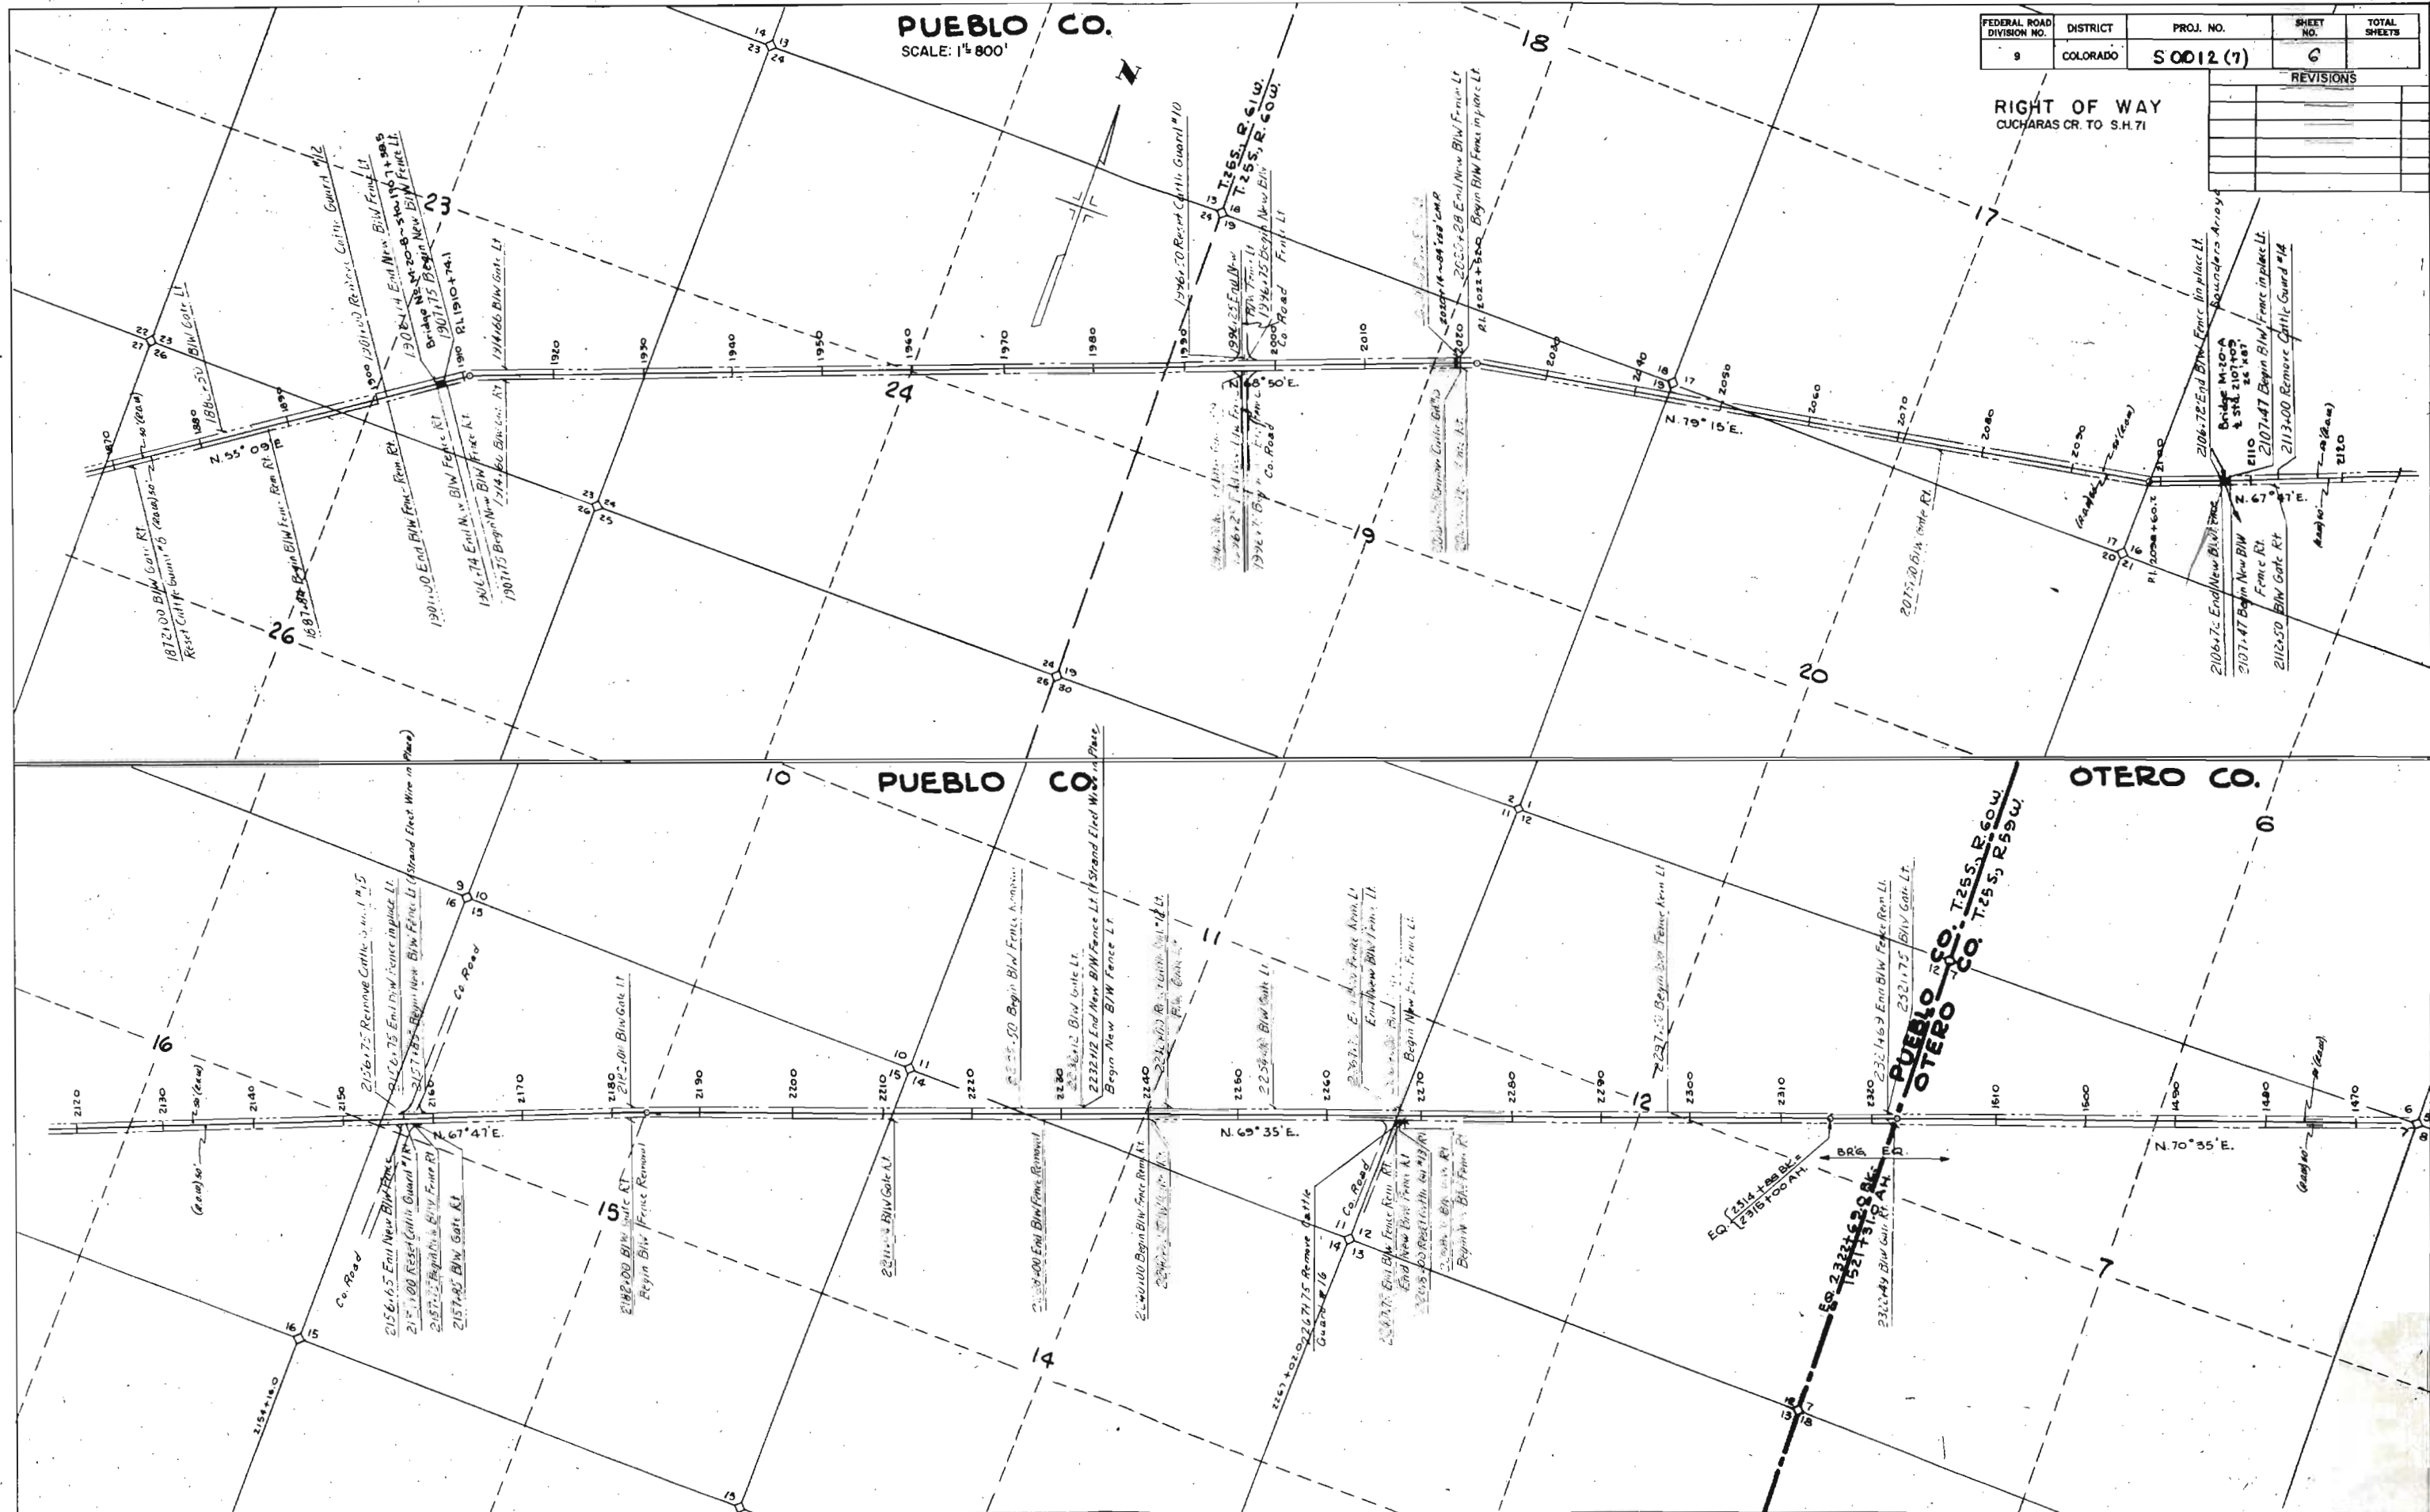

OTERO

SCALE: 1" = 800'


CO.

T.24S., R.59W.

FEDERAL ROAD DIVISION NO.	DISTRICT	PROJ. NO.	SHEET NO.	TOTAL SHEETS
9	COLORADO	S0012 (7)	7	

RIGHT OF WAY
CUCHARAS CR. TO S.H. 71


REVISIONS

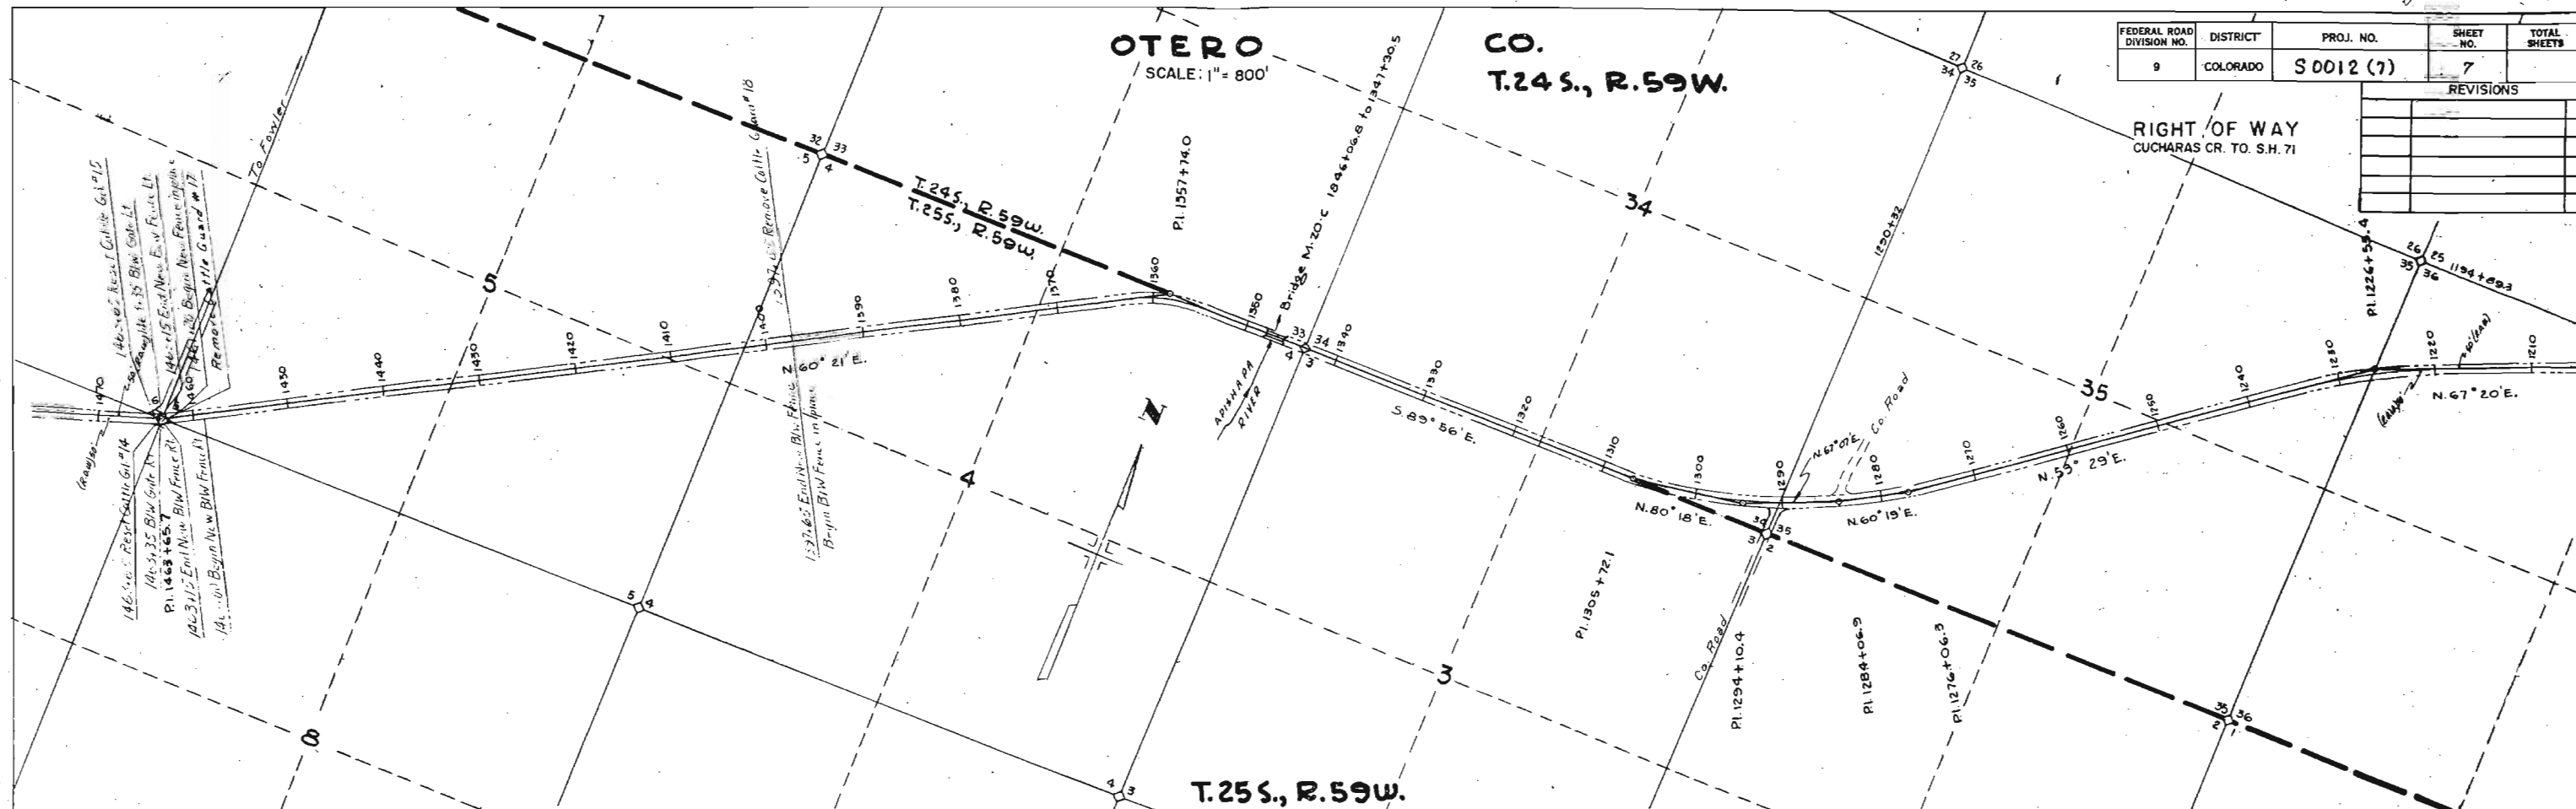

T.24S., R.59W.

OTERO CO.

T.24S., R.58W.

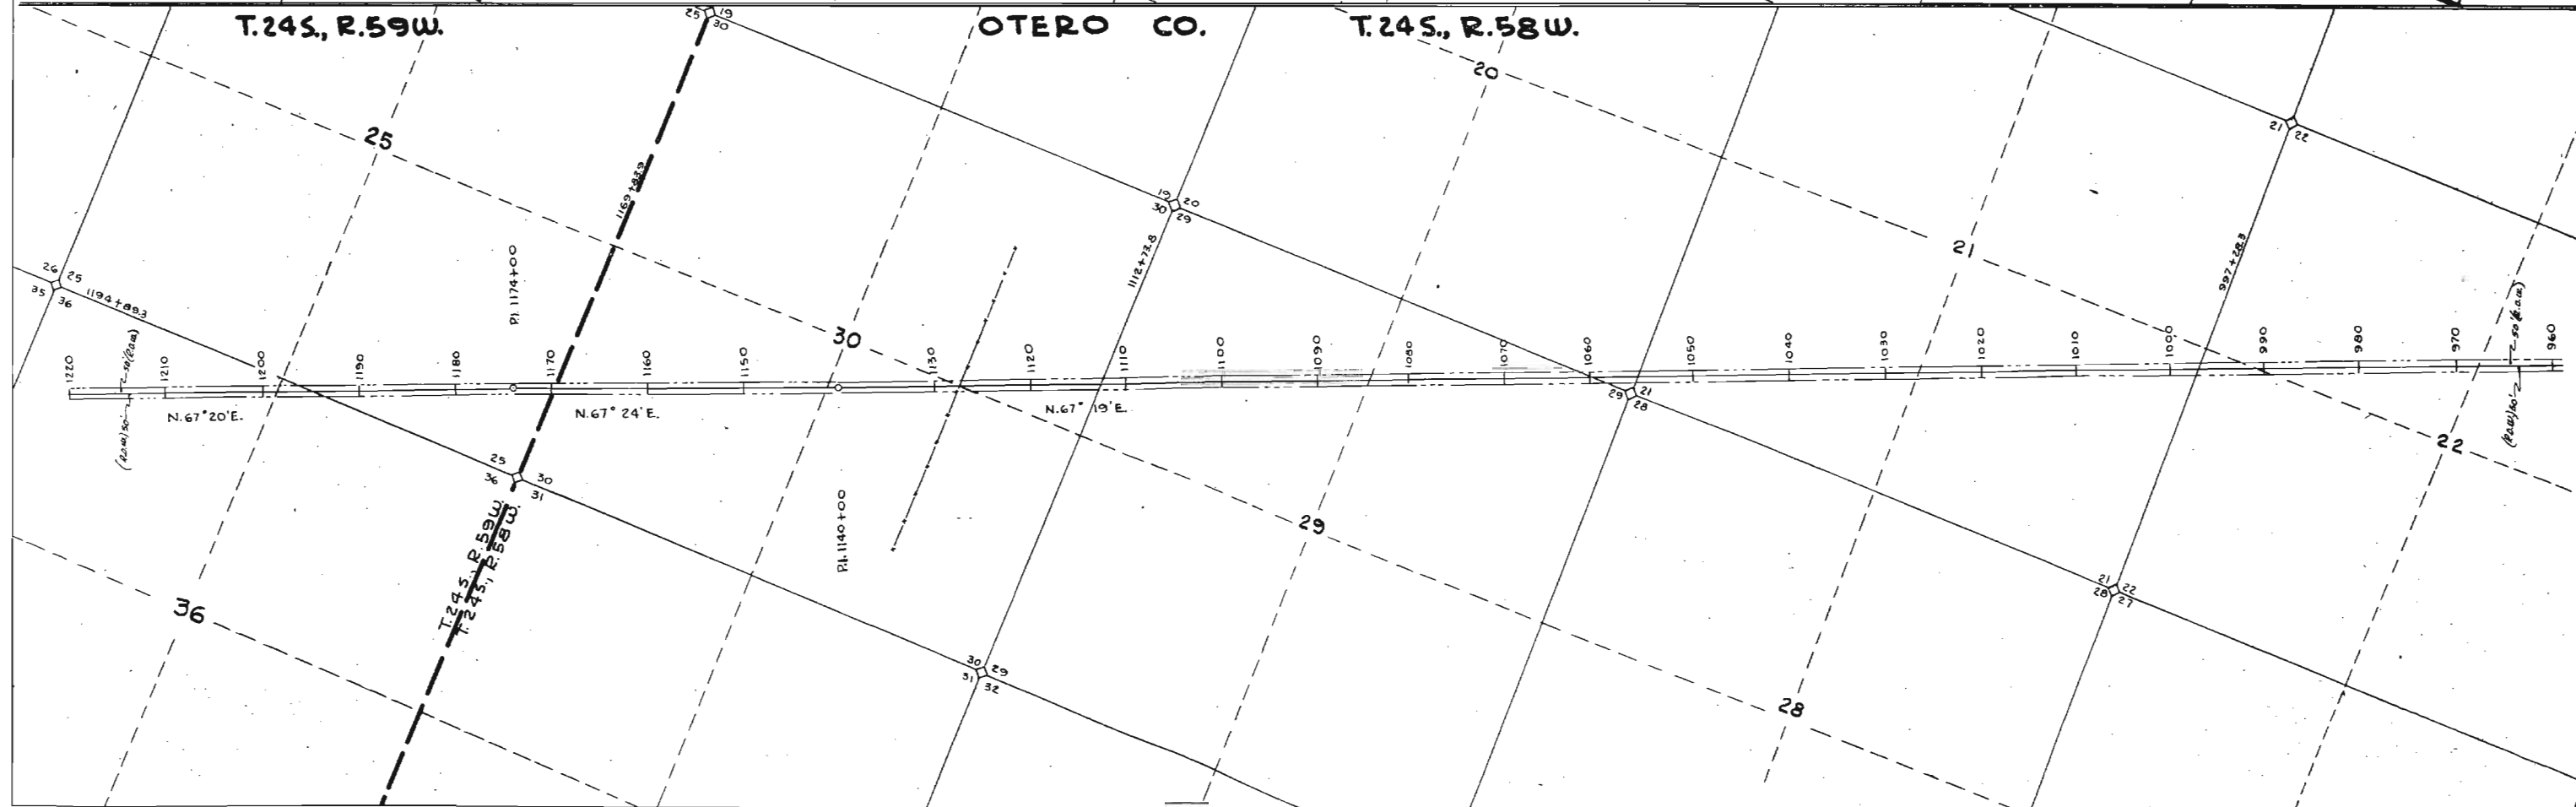


OTERO CO.
T.24S., R.58W.
SCALE: 1" = 800'

T.24S., R.57W.

FEDERAL ROAD DIVISION NO.	DISTRICT	PROJ. NO.	SHEET NO.	TOTAL SHEETS
9	COLORADO	S 0012 (7)	8	
REVISIONS				
11/9/64	DELETED	TE-7	CW	

RIGHT OF WAY
CUCHARAS CR. TO S.H. 71

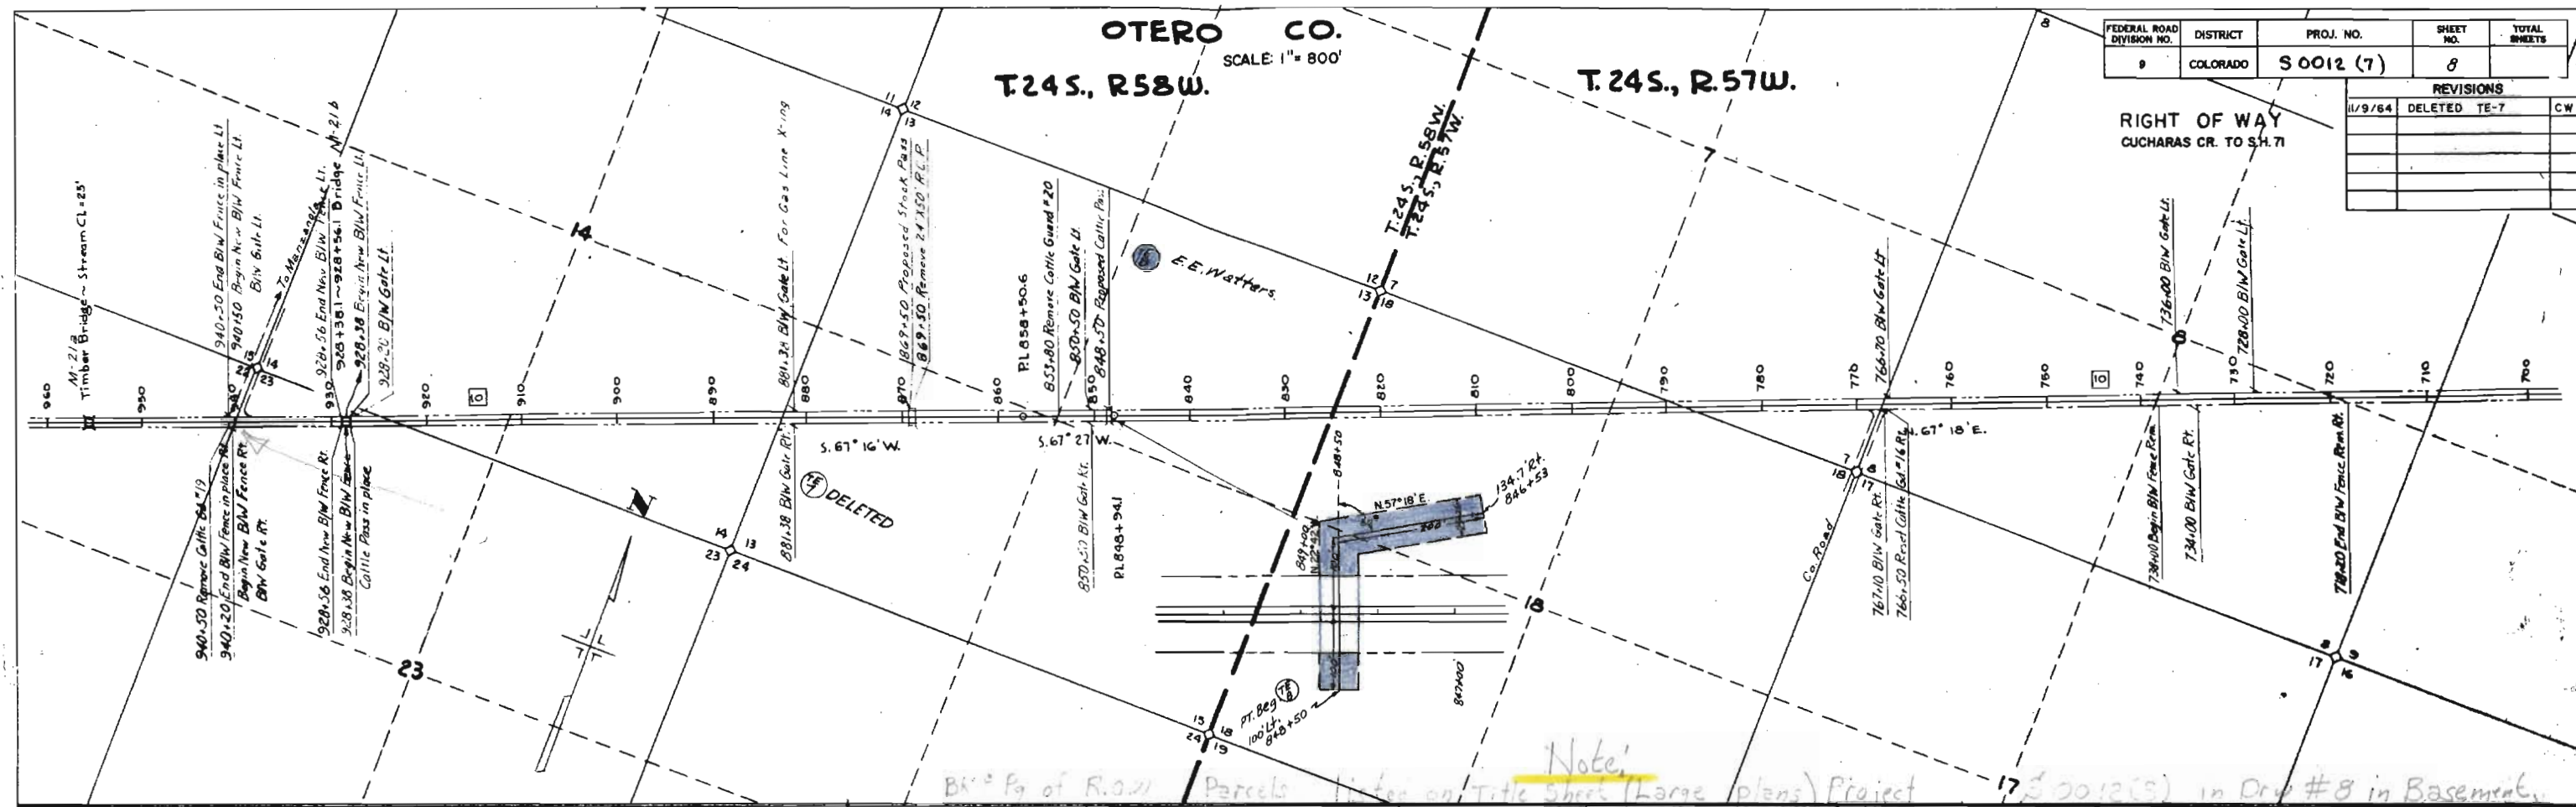

OTERO CO.
T.24S., R.57W.

T.24S., R.56W.

