

INDEX OF SHEETS

- SHEET NO. 1 TITLE SHEET
2 TABULATION OF PROPERTIES
3-8 PLAN & PROFILE SHEETS
9. SHOWING RIGHT OF WAY
OWNERSHIP MAP

COLORADO
STATE HIGHWAY DEPARTMENT
PLAN AND PROFILE OF PROPOSED
FEDERAL AID PROJECT NO. S0014 (1)
STATE HIGHWAY NO. 398 & 93
BOULDER COUNTY

RIGHT OF WAY

SCALES OF ORIGINAL TRACINGS
ON PLAN. 1 IN. = 100 FT.
ON PROFILE 1 IN. = 100 FT. HORIZONTAL
1 IN. = 10 FT. VERTICAL
GRADE LINE ON PROFILE IS SHOWN AS GRADE OF FINISHED ROAD
GROSS LENGTH OF PROJECT } 15,824.6 FEET = 2.997 MILES
NET LENGTH OF PROJECT }

- CONVENTIONAL SIGNS
CENTER LINE
RIGHT OF WAY LINE
TOWNSHIP OR RANGE LINE
SECTION LINE
RAILROAD
BARBED WIRE FENCE
WOVEN WIRE-COMBINATION FENCE
BOARD FENCE
TELEPH. & TELEG. LINE
POWER LINE
PRESENT ROAD (Plan Sheets)


FED. ROAD DIST. NO.	STATE	PROJ. NO.	SHEET NO.	TOTAL SHEETS
3	COLO.	S0014 (1)	1	

RIGHT OF WAY

CONSTR. ENGRS. COPY



STA. 0+00 BEGIN S0014 (1)
STA. 158+24.6 END S0014 (1)

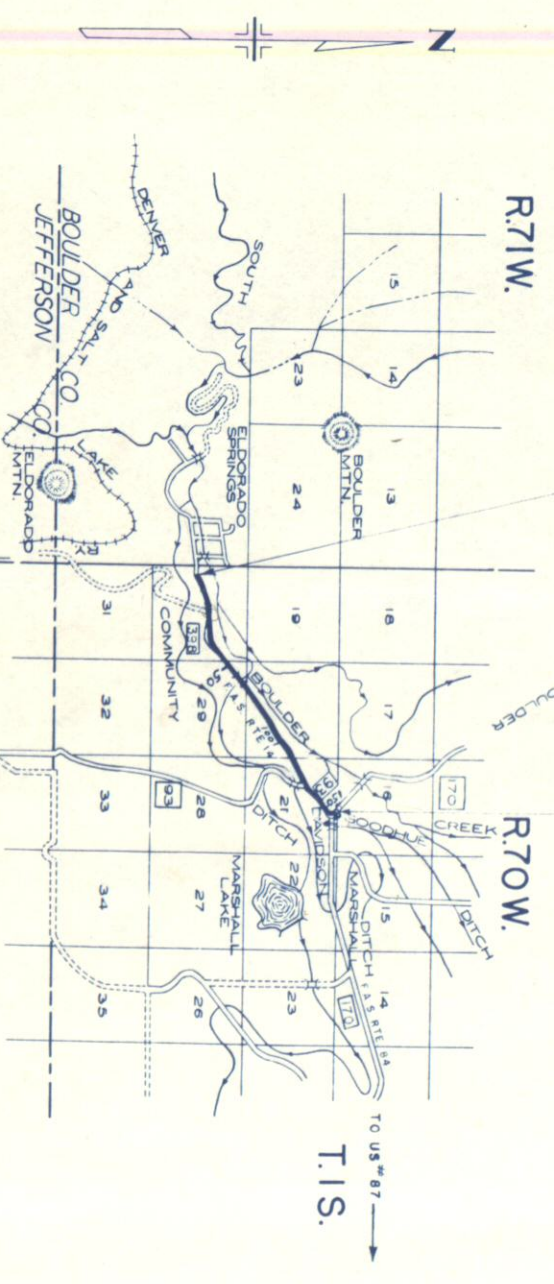

Typical Section
2-11' Travel Lanes
w/ 3' Shoulders

R.O.W. TABULATION OF PROPERTIES IN

Boulder

County



S.H.No. 398
8
93

PROJ. S0014(I)

Parcel No.	Owner	Address	Location	Area		In Acres		Remarks						No.
				Total Land in Tract		Parcel	To Be Acquired							
			T.1 S., R. 70 W.											
1	JEAN K. BECKER	ELDORADO SPRINGS, COLO.	SW 1/4 NE 1/4, SEC. 30	39	3134	2.430								
2	THOMAS H. DUNN	2608 E. 17TH. PLACE, TULSA, OKLA.	SE 1/4 NE 1/4, SEC. 30	120	4.002	3.456								
3	THOMAS H. DUNN	2608 E. 17TH. PLACE, TULSA, OKLA.	SW 1/4 NW 1/4, SEC. 29	241	3.633	3.400								
4	HENRY HELART JR. & RUTH HELART	RT. 1, BOULDER, COLO.	NW 1/4 NW 1/4, SEC. 29	37	0.080	0.080								
5	SCHOOL DISTRICT NO. 36		NW 1/4 NW 1/4, SEC. 29	1+	0.013	0.013								
6	HENRY HELART JR. & RUTH HELART	RT. 1, BOULDER, COLO.	NW 1/4 NW 1/4, SEC. 29	37	0.045	0.045								
7 Rev	A.G. HEDGECOCK JR. & VIRGEEN H. HEDGECOCK	RT. 1, BOULDER, COLO.	NE 1/4 NW 1/4, SEC. 29	18	1.472	0.903								
8 Rev	ALFRED DELIER	RT. 1, BOULDER, COLO.	N 1/2 NW 1/4, SEC. 29		1.499	0.303								
9	VOID													
10 Rev	RALPH BIXLER	RT. 1, LAFAYETTE, COLO.	NW 1/4 NE 1/4, SEC. 29	320	0.304	0.075								
11 Rev	A.G. HEDGECOCK JR. & VIRGEEN H. HEDGECOCK	RT. 1, BOULDER, COLO.	SW 1/4 SE 1/4, SEC. 20	141	1.384	0.670								
12 Rev	HENRY SYMANSKI & MARY VIRGINIA SYMANSKI	RT. 1, BOULDER, COLO.	SE 1/4, SEC. 20	55	1.975	0.156								
13	CLIFFORD E. ROGERS & ESTHER EDNA ROGERS	ELDORADO SPRINGS, COLO.	SE 1/4 SE 1/4, SEC. 20	2 1/4	0.616	0.177								
14	CARL CHESTER LOUGH		NE 1/4 SE 1/4, SEC. 20	4 1/2	0.725	NONE								
15	W. J. THOMAS	2336-13TH. ST., BOULDER, COLO.	NE 1/4 SE 1/4, SEC. 20	115 +	1.370	0.217								
16	RALPH BIXLER	RT. 1, LAFAYETTE, COLO.	W 1/2, SEC. 21	117	1.403	0.529								
17	EDWARD L. ROSE & EVELYN ROSE	RT. 1, BOX 215E, BOULDER, COLO.	W 1/2, SEC. 21	11.79	0.643	0.105								
18	HAROLD L. DE BACKER	RT. 1, BOX 318, BOULDER, COLO.	N 1/2, SEC. 21	320.36	1.568	0.054								
19	W. J. THOMAS	2336-13TH. ST., BOULDER, COLO.	W 1/2, & NE 1/4 SEC. 21	150.22	7.430	4.249								
20	NICK CONDA	MARSHALL, COLO.	NW 1/4 NE 1/4, SEC. 21	4.80	0.242	0.242								
EASEMENTS														
E1A Rev.	A.G. HEDGECOCK JR. & VIRGEEN H. HEDGECOCK	RT. 1, BOULDER, COLO.	N. E. 1/4 NW 1/4 SEC. 29		0.158	0.158								
E1B Rev.	A.G. HEDGECOCK JR. & VIRGEEN H. HEDGECOCK	RT. 1, BOULDER, COLO.	N. E. 1/4 NW 1/4 SEC. 29		0.638	0.638								
E2B Rev.	A.G. HEDGECOCK JR. & VIRGEEN H. HEDGECOCK	RT. 1, BOULDER, COLO.	S.W. 1/4 S.E. 1/4 SEC. 20		0.240	0.240								

PROFILE	SURVEYED	BY	DATE
NOTED	NOTED	NOTED	NOTED
NOTED	NOTED	NOTED	NOTED
NOTED	NOTED	NOTED	NOTED

PLAN	SURVEYED	BY	DATE
NOTE BOOK	NOTED	NOTED	NOTED
NO	NOTED	NOTED	NOTED
NO	NOTED	NOTED	NOTED

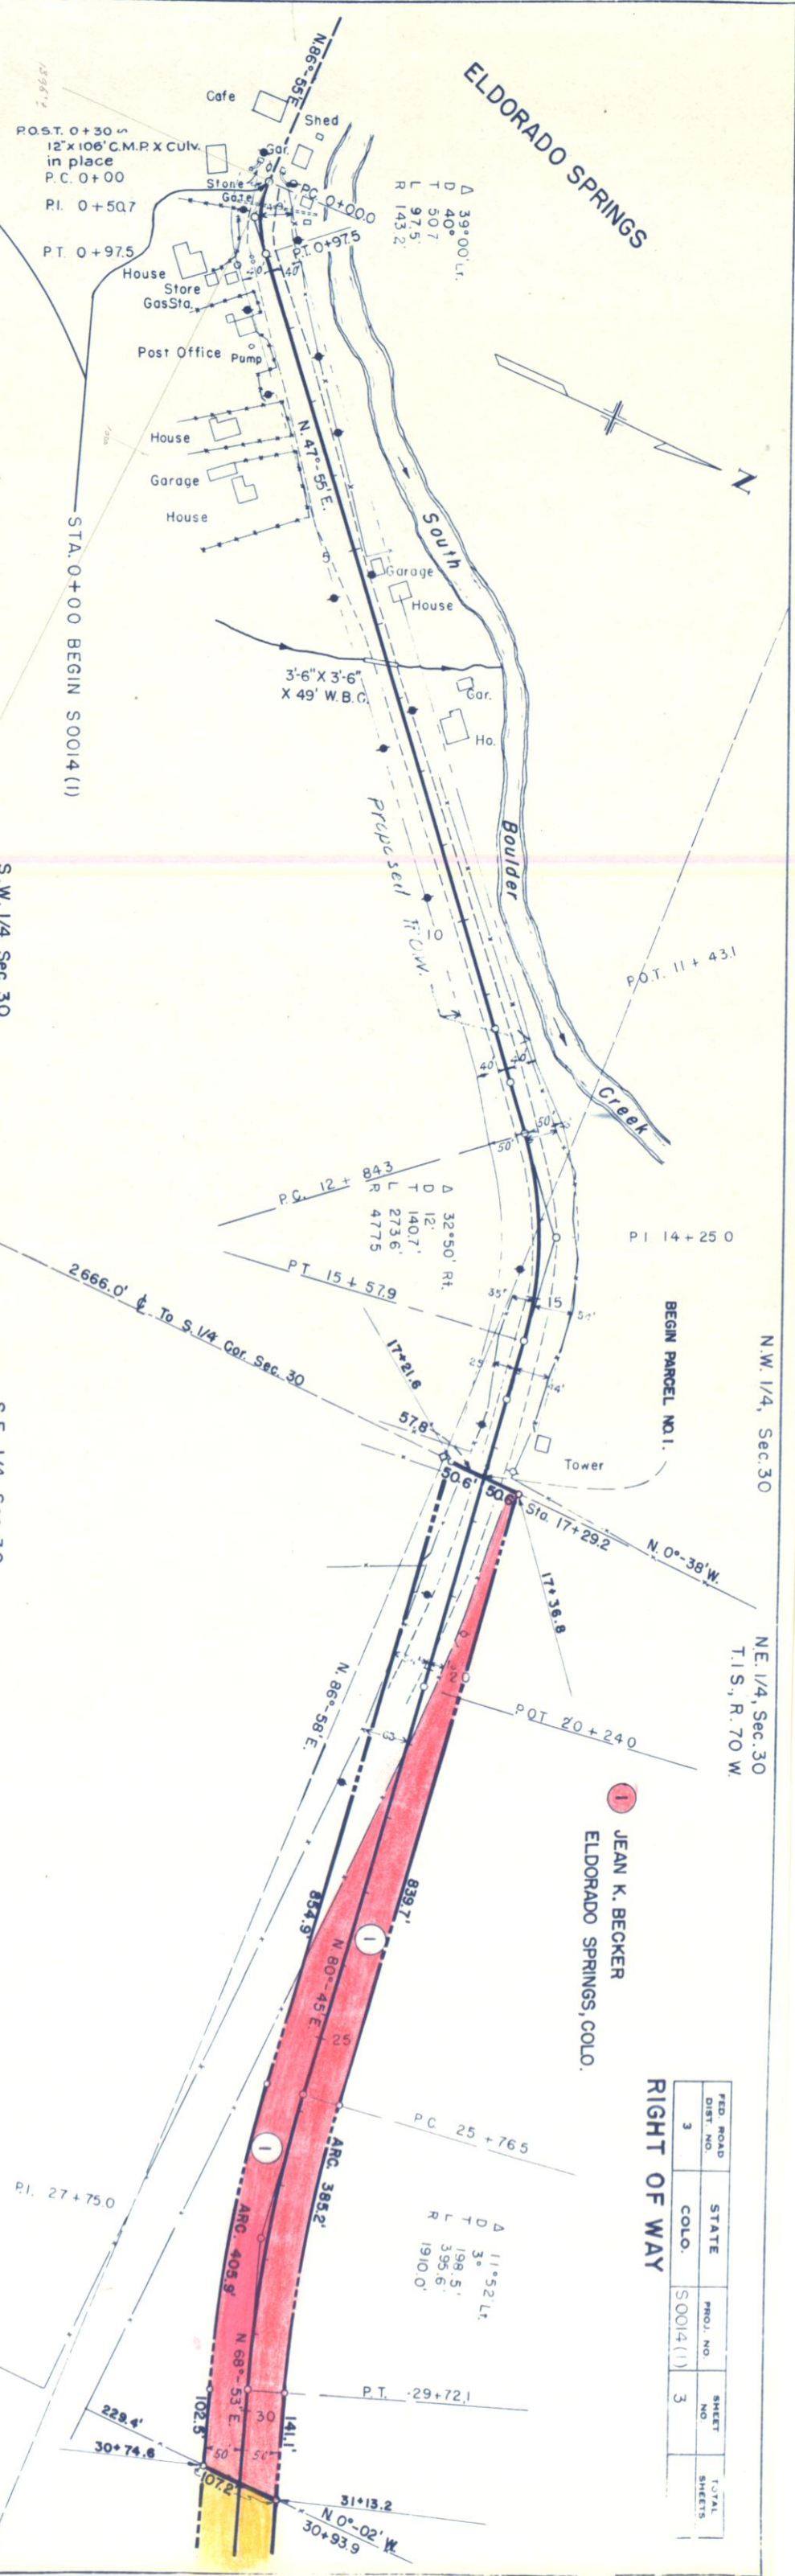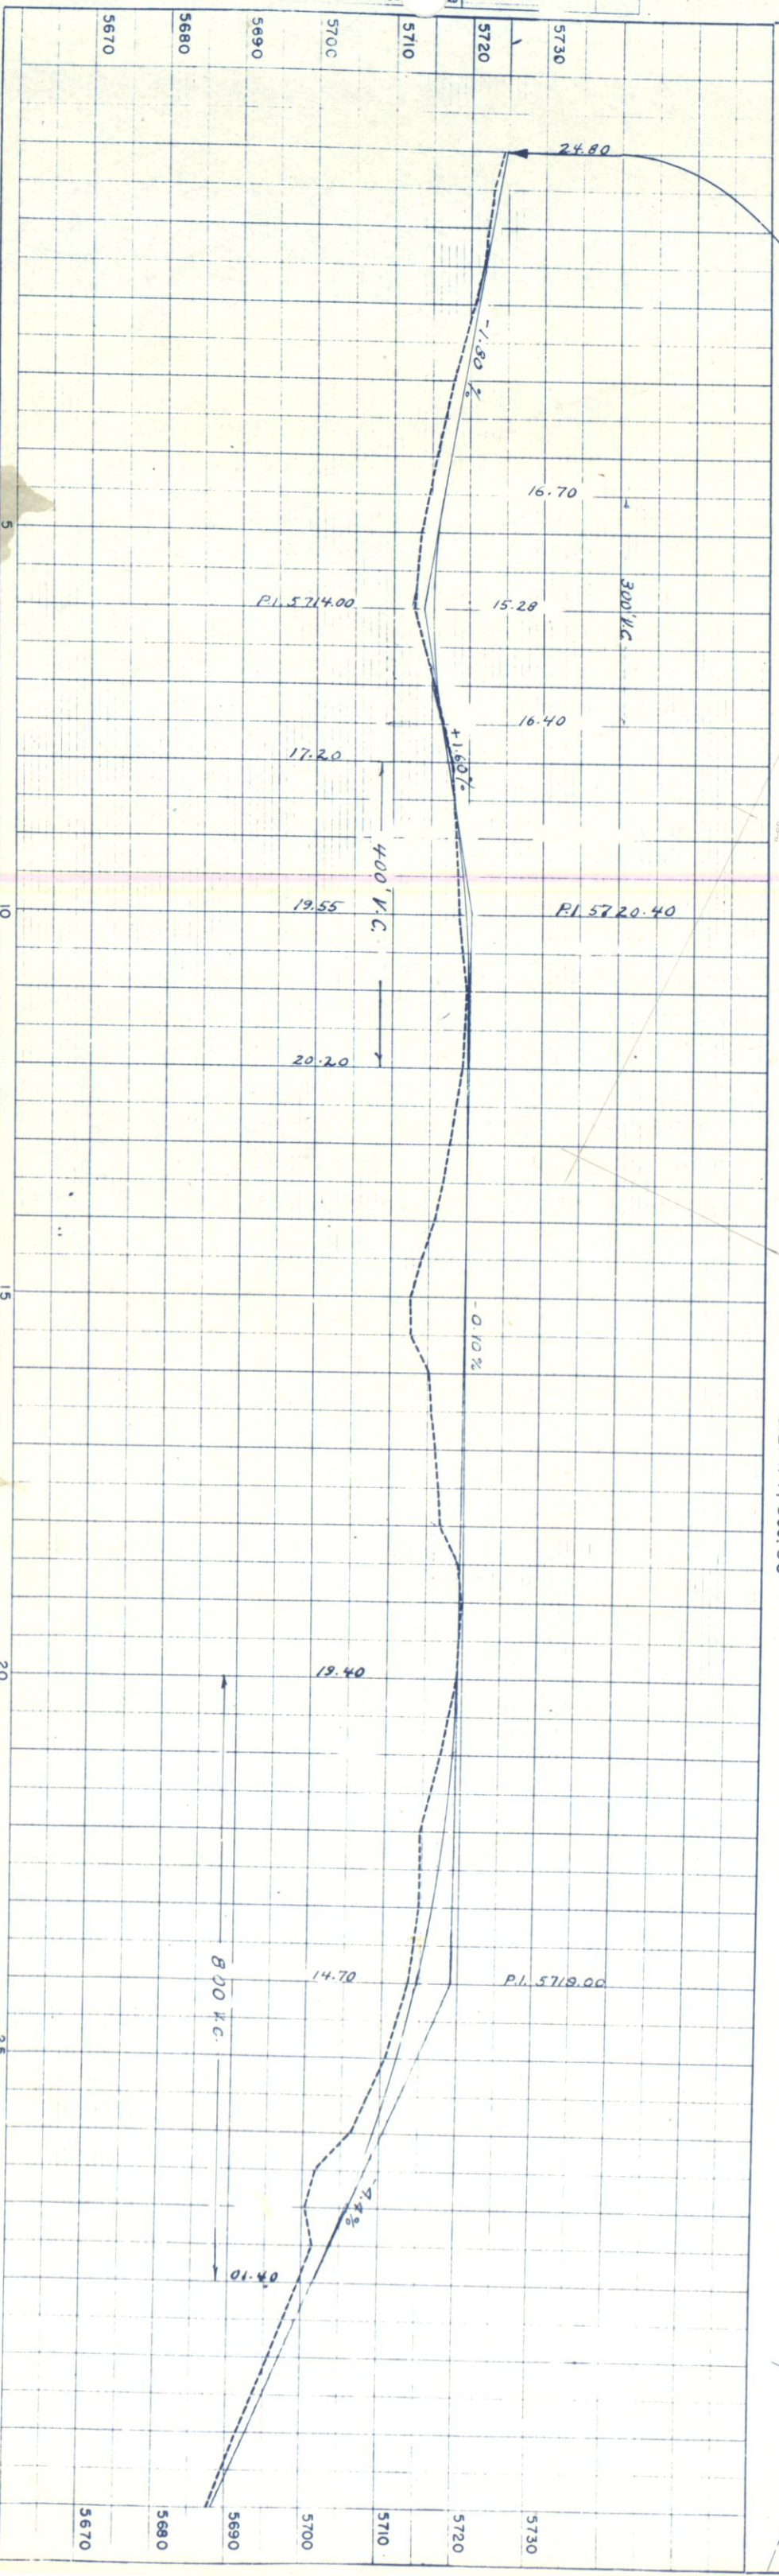



JEAN K. BECKER
ELDERADO SPRINGS, COLO.

RIGHT OF WAY

FED. ROAD DIST. NO.	STATE	PROJ. NO.	SHEET NO.	TOTAL SHEETS
3	COLO.	S0014(1)	3	

PROFILE	SURVEYED	BY	DATE
NOTE BOOK	PLOTTED		
NO.	GRADES CHECKED		
	S.M. NOTED		
	STRUCTURE NOTED		

PLAN	SURVEYED	BY	DATE
NOTE BOOK	PLOTTED		
NO.	ALIGNMENT CHECKED		
	RT. OF WAY CHECKED		

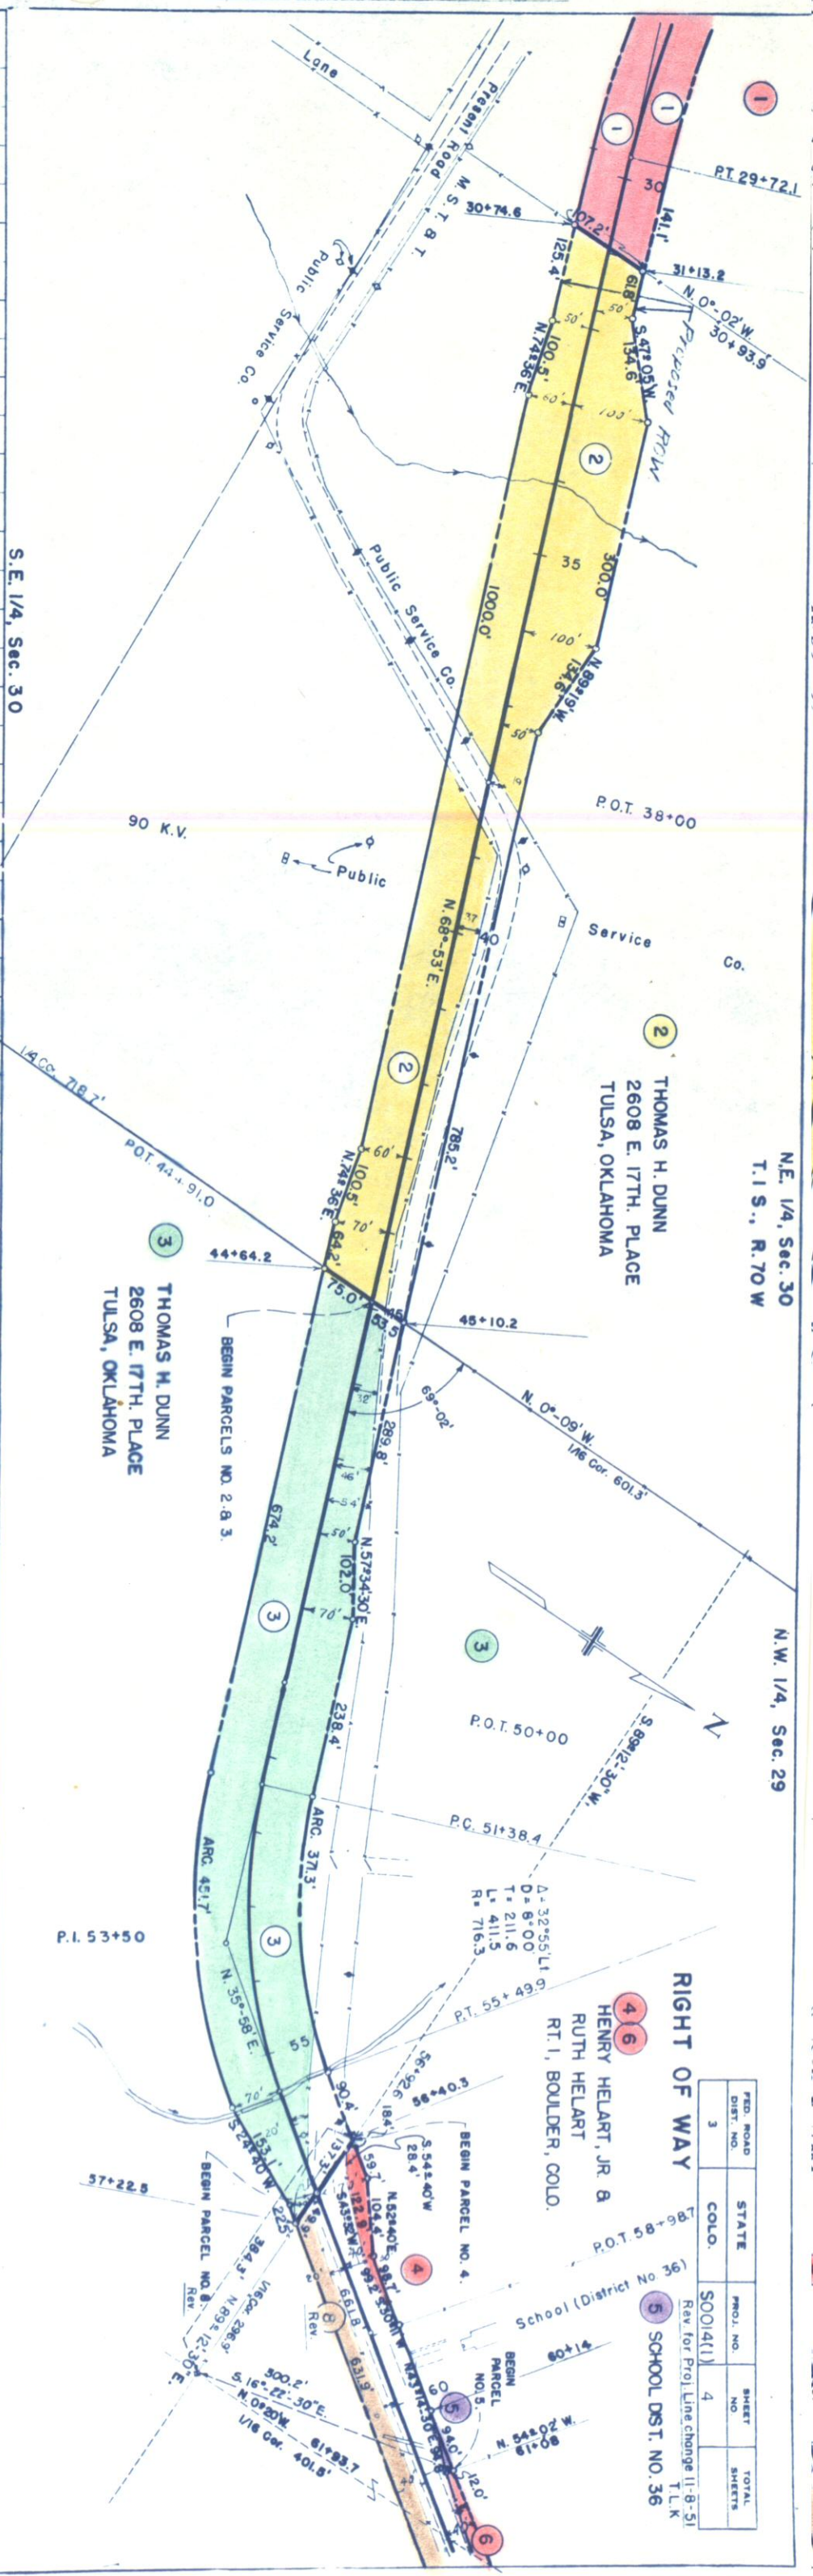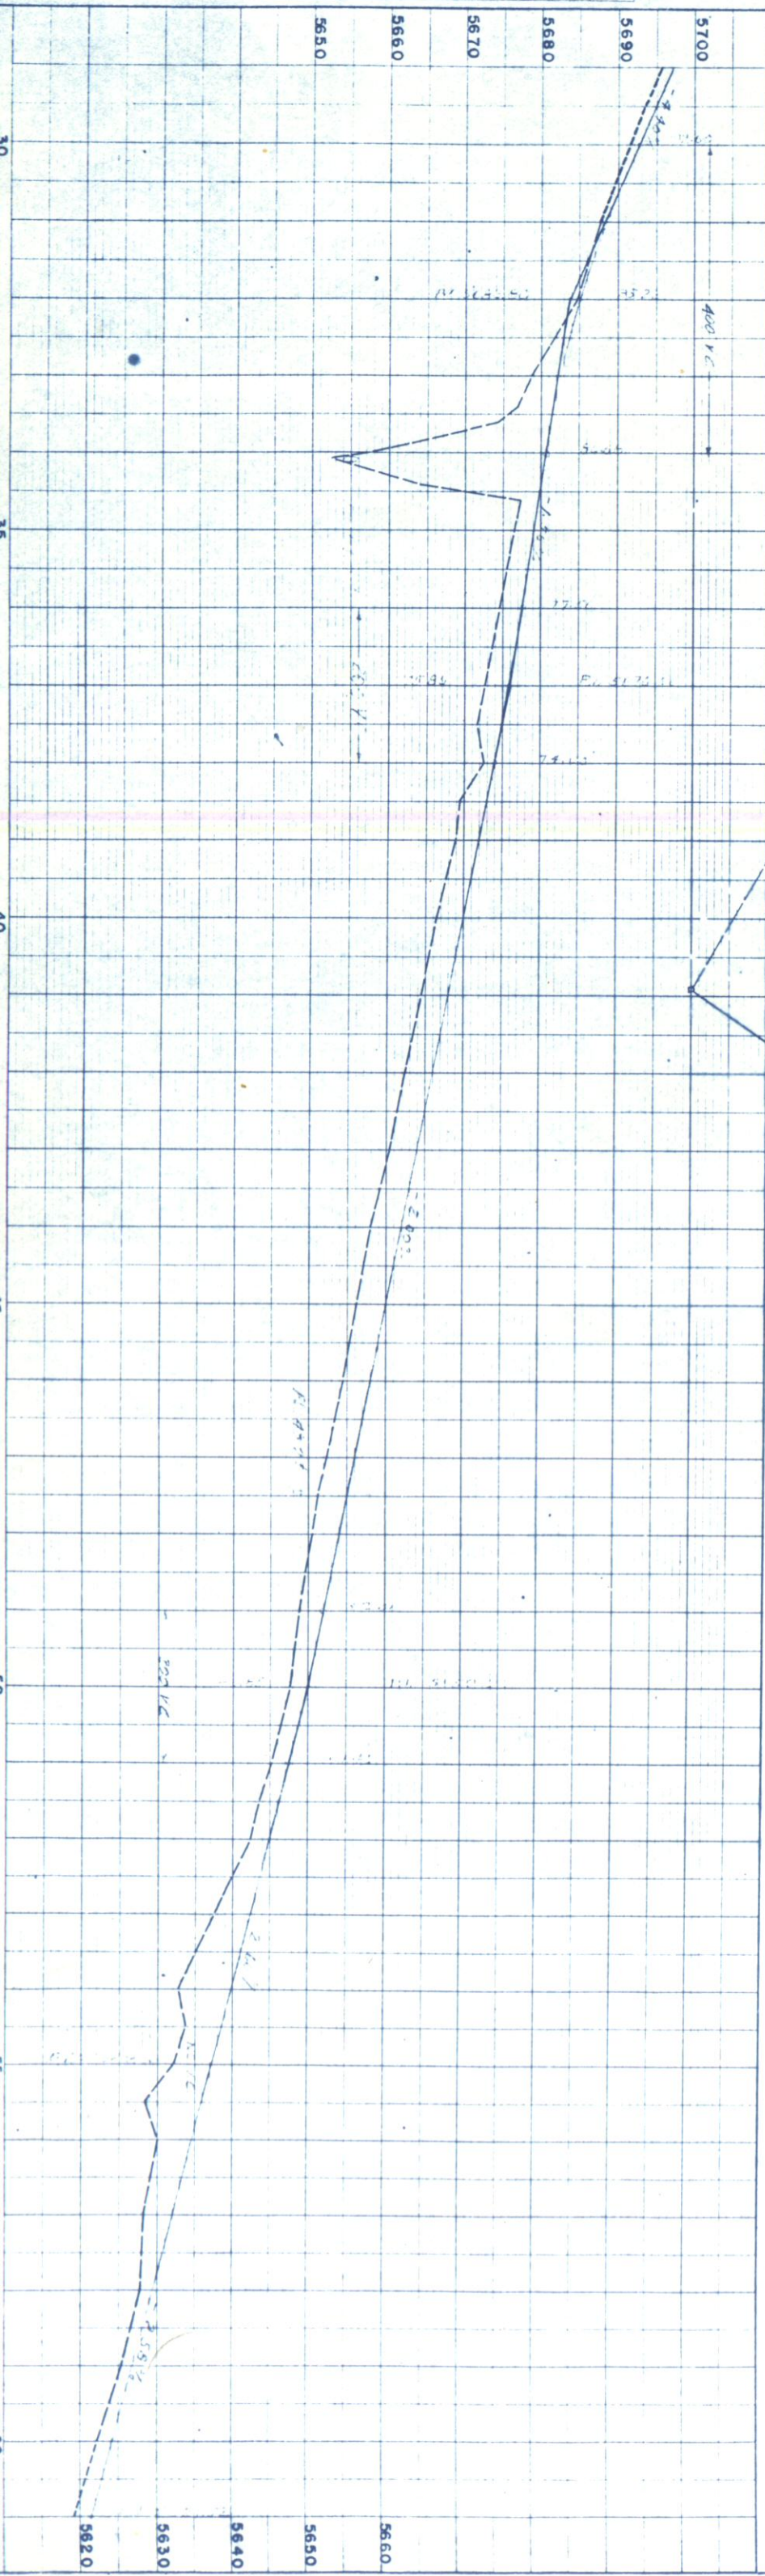

RIGHT OF WAY


FED. ROAD DIST. NO.	STATE	PROJ. NO.	SHEET NO.	TOTAL SHEETS
3	COLO.	SO014(1)	4	

4 6
HENRY HELART, JR. &
RUTH HELART
RT. 1, BOULDER, COLO.

5
SCHOOL DIST. NO. 36
Rev for Proj. Line change 11-8-51
T.L.K.

6 HENRY HELART, JR. &
RUTH HELART
RT. 1, BOULDER, COLO.

5 SCHOOL DIST. NO. 36

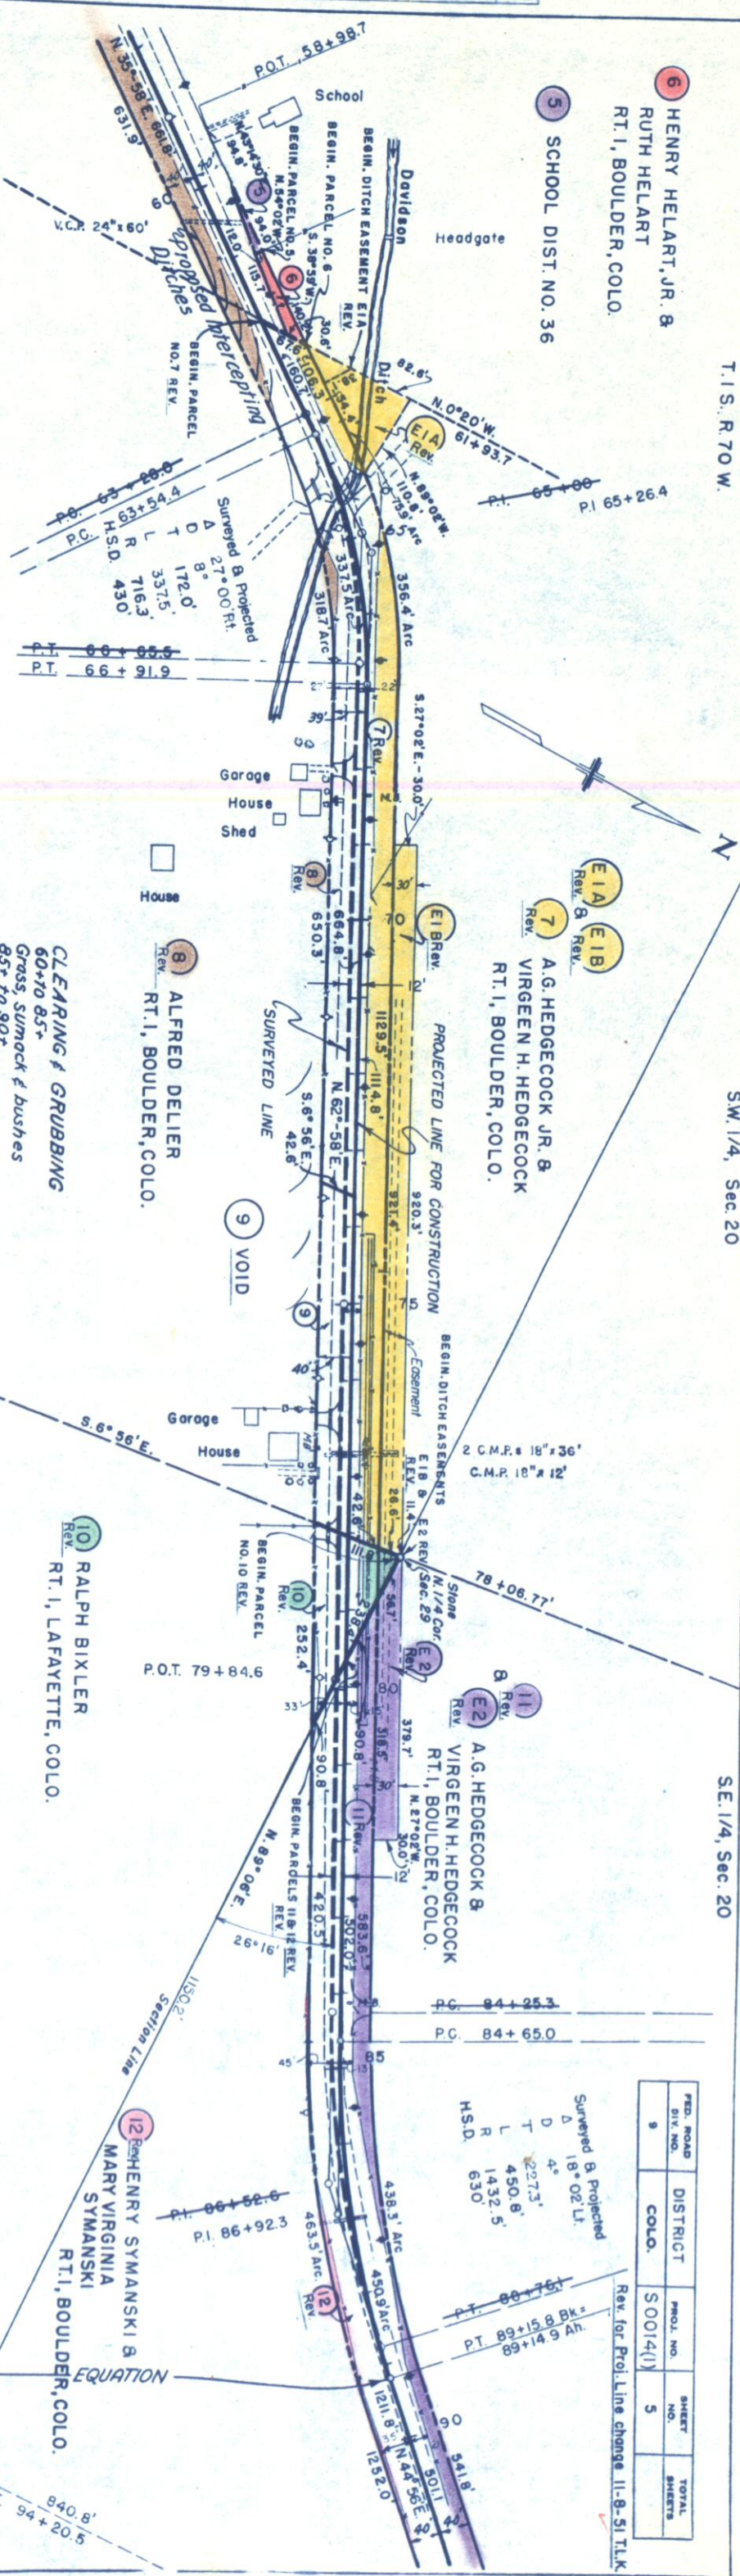

T. 1 S., R. 70 W.

SW. 1/4, Sec. 20


SE. 1/4, Sec. 20

PROJ. ROAD	DISTRICT	PROJ. NO.	SHEET	TOTAL
9	COLO.	S0014(1)	5	SHEETS

Rev. for Proj. Line change 11-8-51 TLK

PROFILE	SURVEYED	BT	DATE
NOTE BOOK	PLOTTED		
NO. 15390	GRADES CHECKED		
	STRUCTURE NOTATION CHECKED		

PLAN	SURVEYED	BT	DATE
NOTE BOOK	PLOTTED		
NO.	ALIGNMENT CHECKED		
	RT. OF WAY CHECKED		

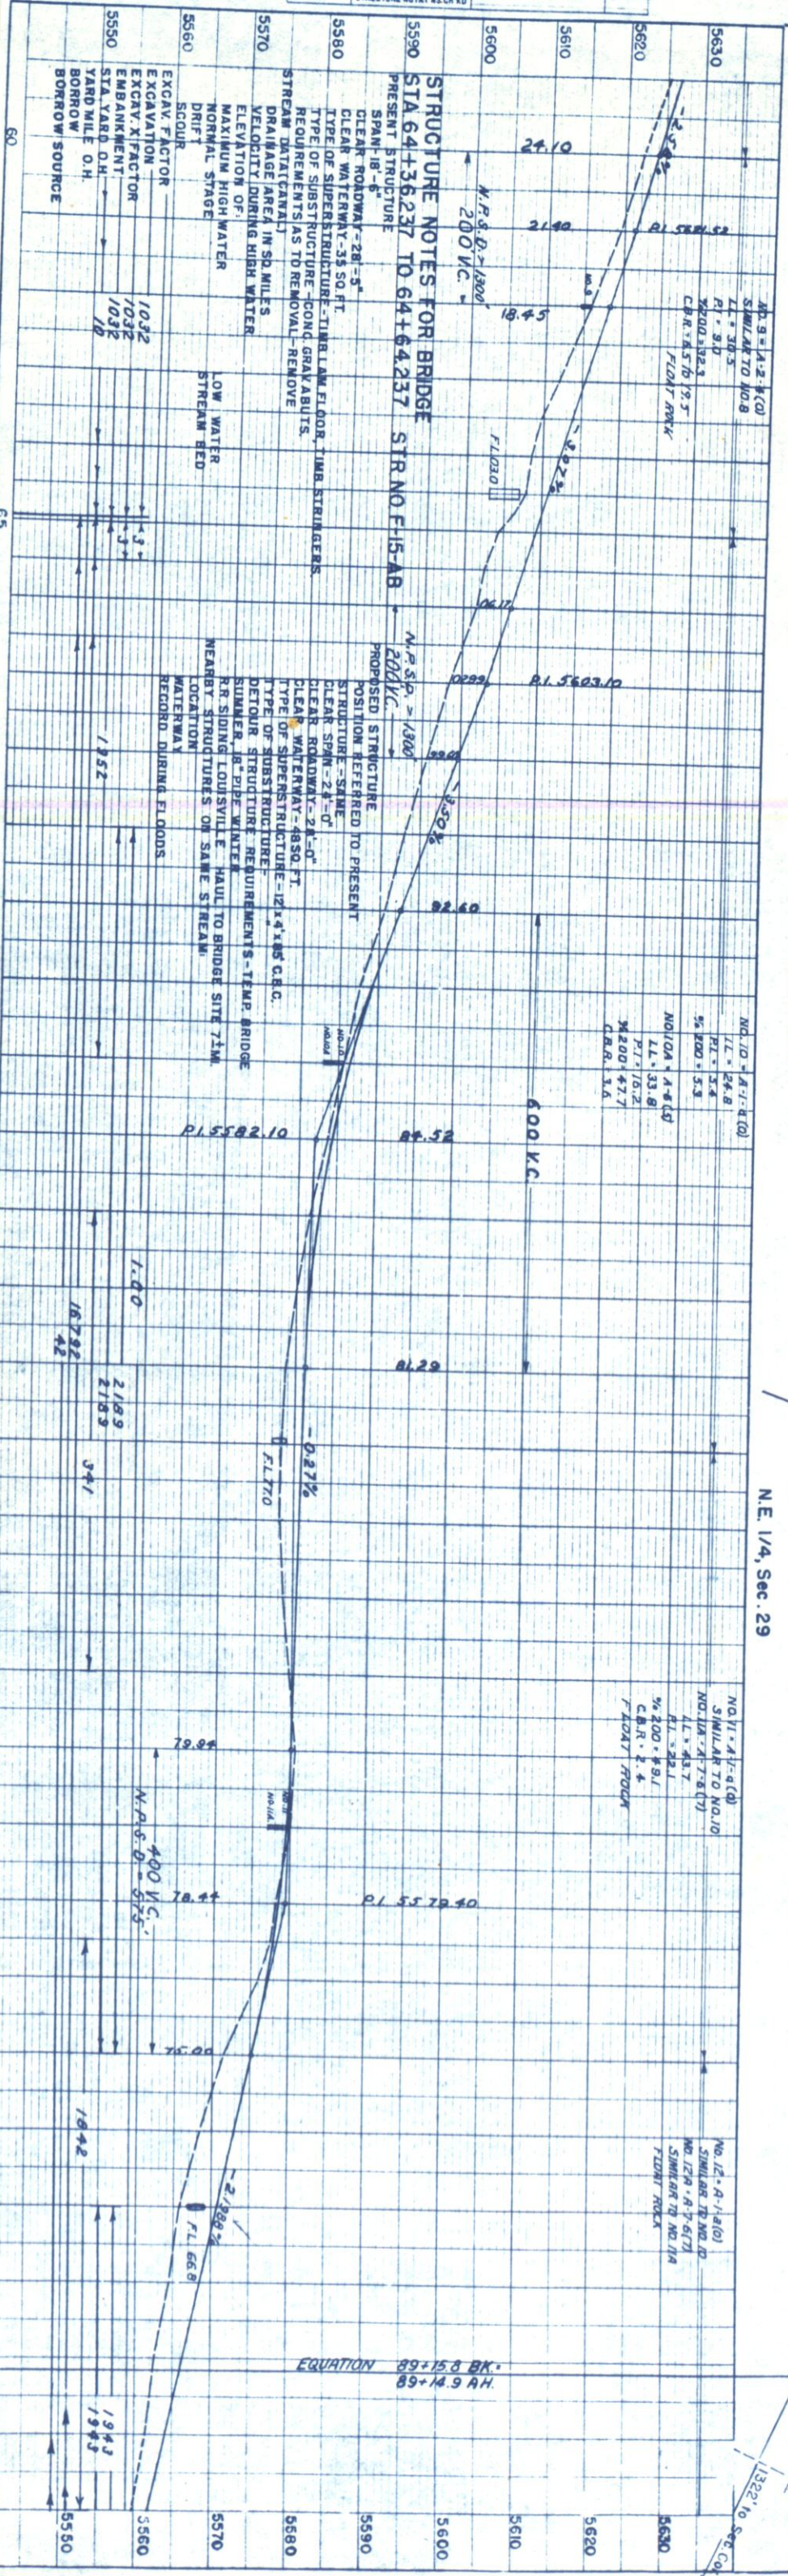

60

65

70

75

80

85

90

95

100

105

—

PLAN



PROFILE
NOTE BOOK
NO



RIGHT OF WAY
Rev. for Proj. Line change
11-8-51 T.L.K.

PROFILE
 SURVEYED
 PLOTTED
 GRADES CHECKED
 BY
 DATE
 STRUCTURE NOTES
 NO.

PLAN
 SURVEYED
 PLOTTED
 ALIGNMENT CHECKED
 BY
 DATE
 RIGHT OF WAY CHECKED
 NO.

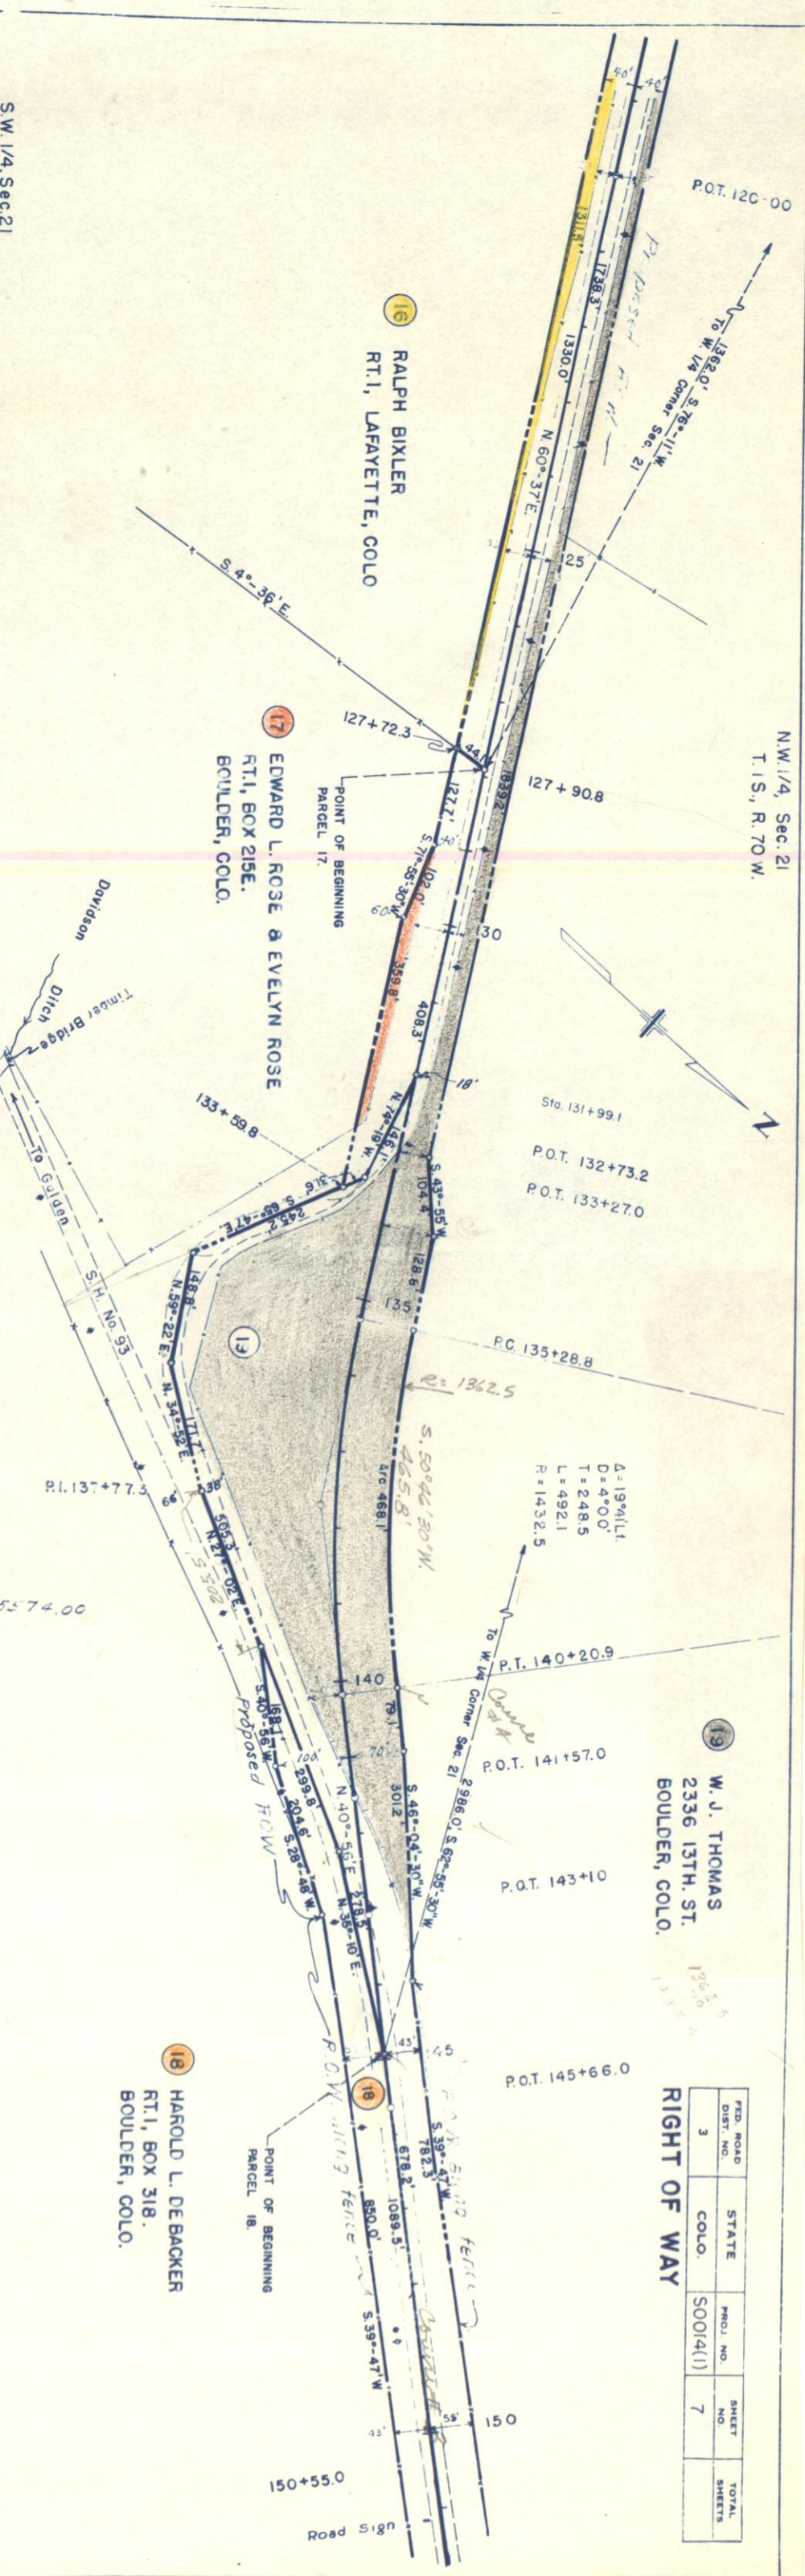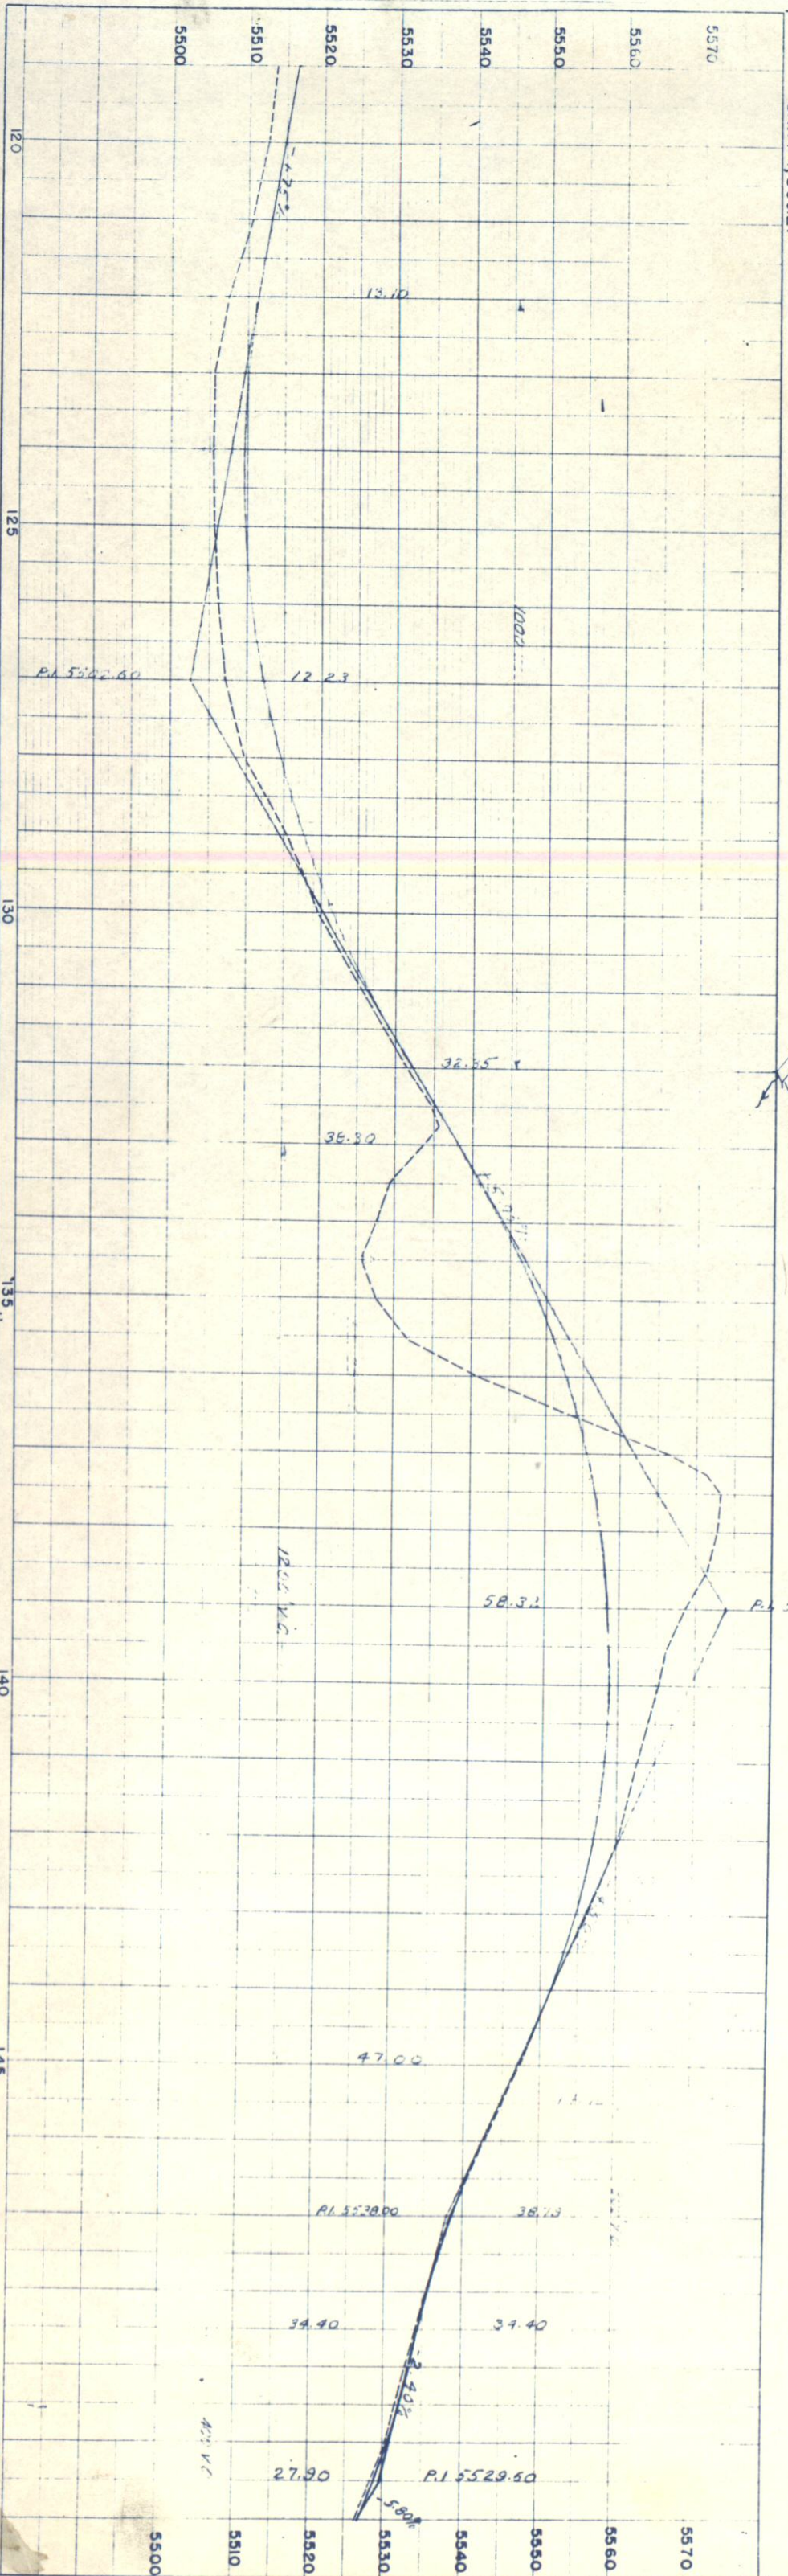


FED. ROAD DIST. NO.	STATE	PROJ. NO.	SHEET NO.	TOTAL SHEETS
3	COLO.	SO014(1)	7	

RIGHT OF WAY

FED. ROAD DIVISION NO.	DISTRICT	PROJ. NO.	SHEET NO.	TOTAL SHEETS
9	COLO.	S0014(1)	9	

RIGHT OF WAY

Rev. for Proj. Line change 11-8-51 T.L.K.

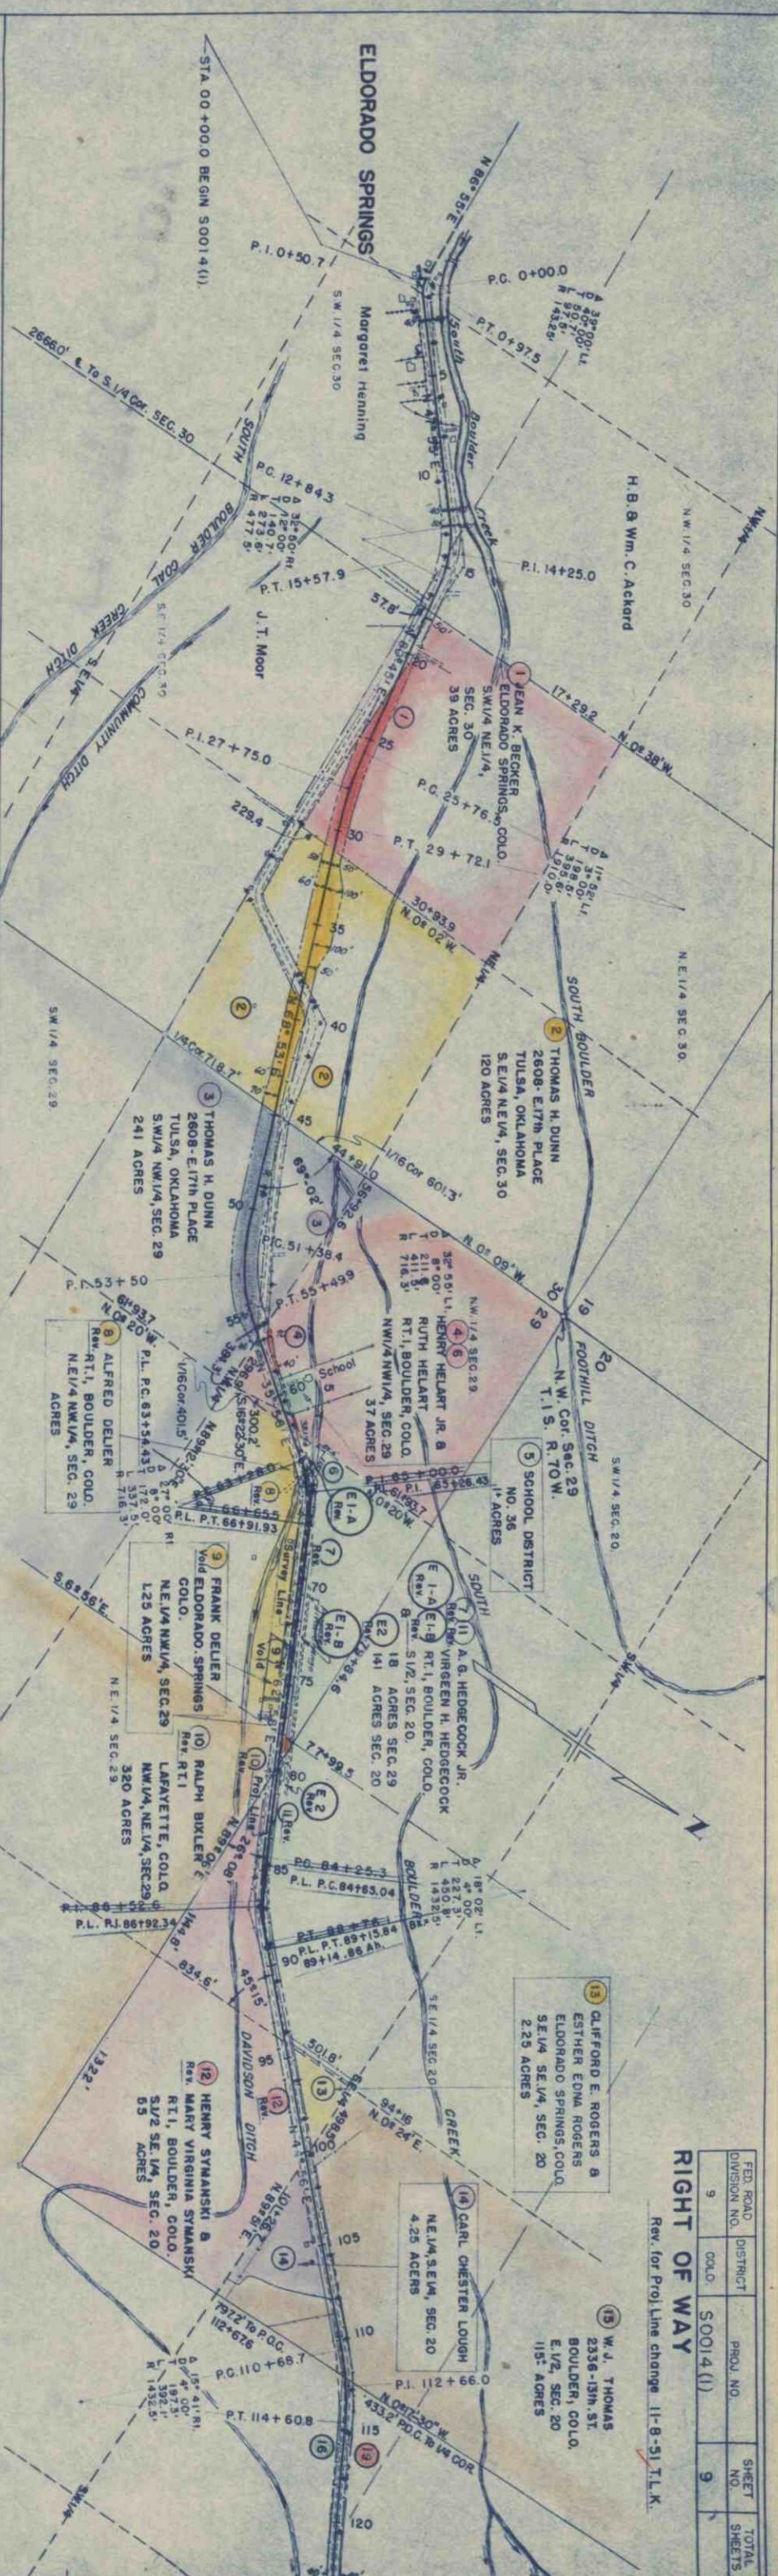

OWNERSHIP MAP PLAT

SHOWING CLAIMANTS WITH REGARD TO RIGHT OF WAY FOR PROJECT S 0014(1)

ORIGINAL SCALE 1"=400'

