


CONVENTIONAL SIGNS

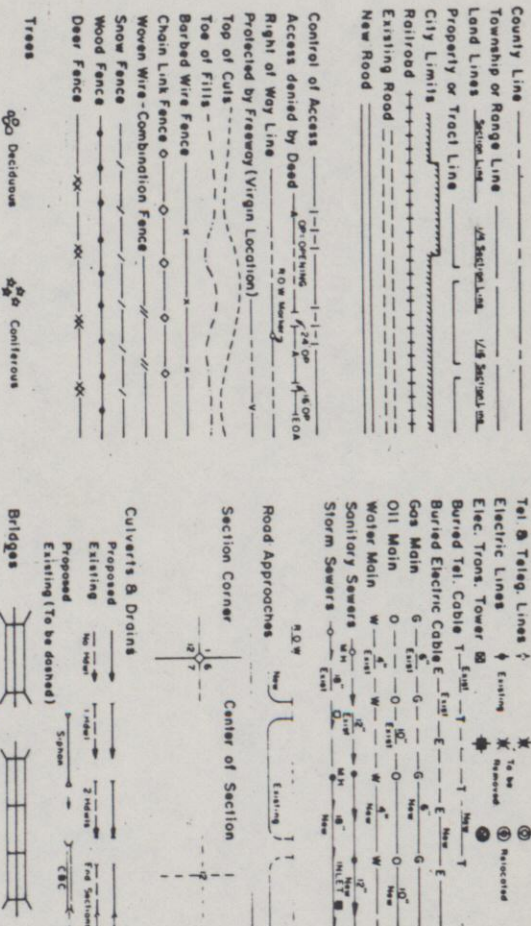


STATE DEPARTMENT OF HIGHWAYS
DIVISION OF HIGHWAYS—STATE OF COLORADO

PLAN AND PROFILE OF PROPOSED
FEDERAL AID PROJECT NO. S 0014(2)Sec.4
STATE HIGHWAY NO. 14
JACKSON COUNTY

INDEX OF SHEETS
1 TITLE SHEET
2 TABULATION OF PROPERTIES
3-5 PLAN SHEETS
6 OWNERSHIP MAP

RIGHT OF WAY

SCALE OF ORIGINAL DRAWINGS
PLAN SHEETS 1" = 100'
DETAIL SHEETS 1" = 100'
OWNERSHIP MAPS 1" = 400'

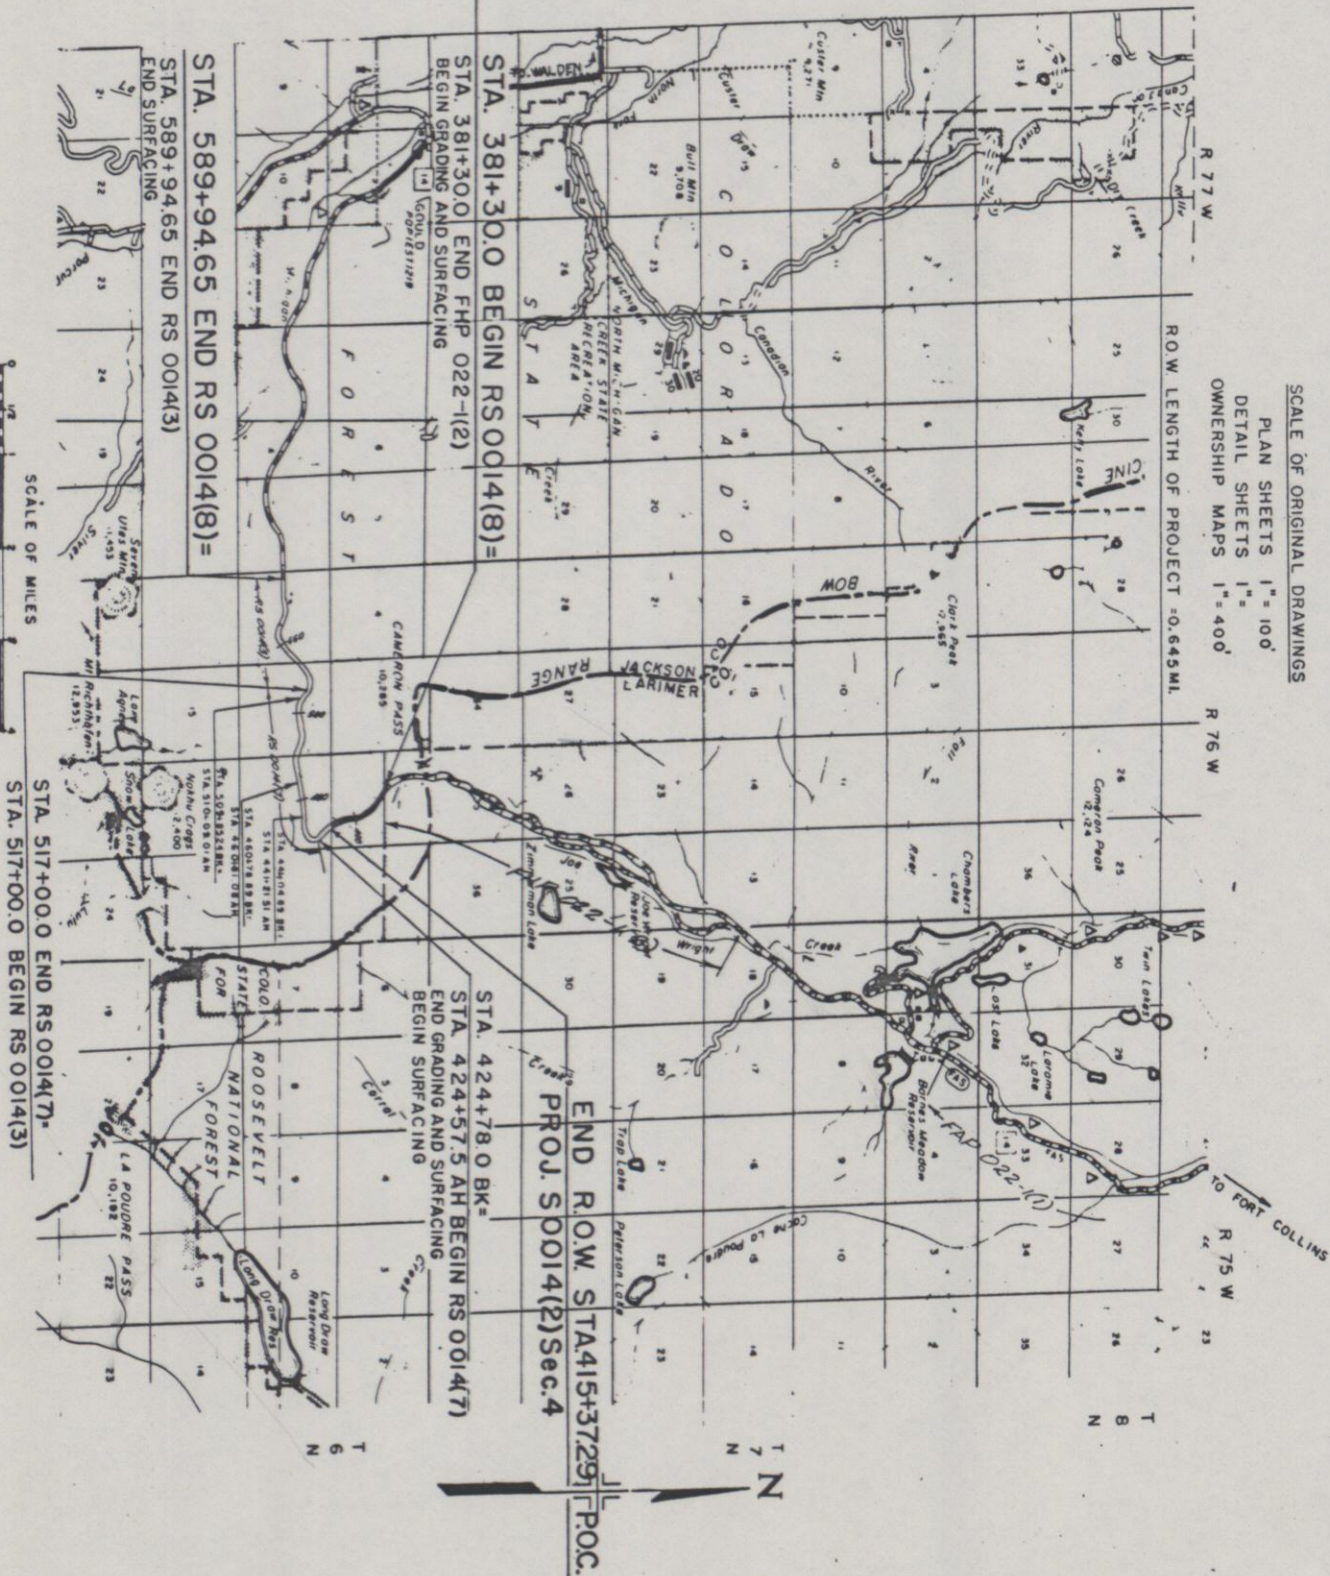

FEDERAL ROAD DISTRICT	PROJECT NO.	SHEET NO.
VIII	S 0014(2) Sec.4	1

RIGHT OF WAY
CAMERON PASS

REVISIONS

APPROVED:
CHIEF ENGINEER
DATE 12/17

DEPARTMENT OF TRANSPORTATION
FEDERAL HIGHWAY ADMINISTRATION
APPROVED:
DIVISION ADMINISTRATOR
DATE

FEDERAL ROAD REGION NO.	DIVISION	PROJECT NO.	SHEET NO.
XIII	COLORADO	S 0014 (2) SEC. 4	2

RIGHT OF WAY CAMERON PASS

RIGHT OF WAY CAMERON PASS

[illegible]


ROOSEVELT NATIONAL FOREST

ROUTE NATIONAL FOREST

SEC. 2, T6N, R.76W, 6th PM.


COLORADO STATE FOREST

PROJECT NO.	DIVISION	SHEET NO.	TOTAL SHEETS
S 0014(2)Sec 4	COLORADO	3	6
RIGHT OF WAY			
CAMELON PASS			
REVISED			
5-1-79 Add State Plane Coordinates			
WS			

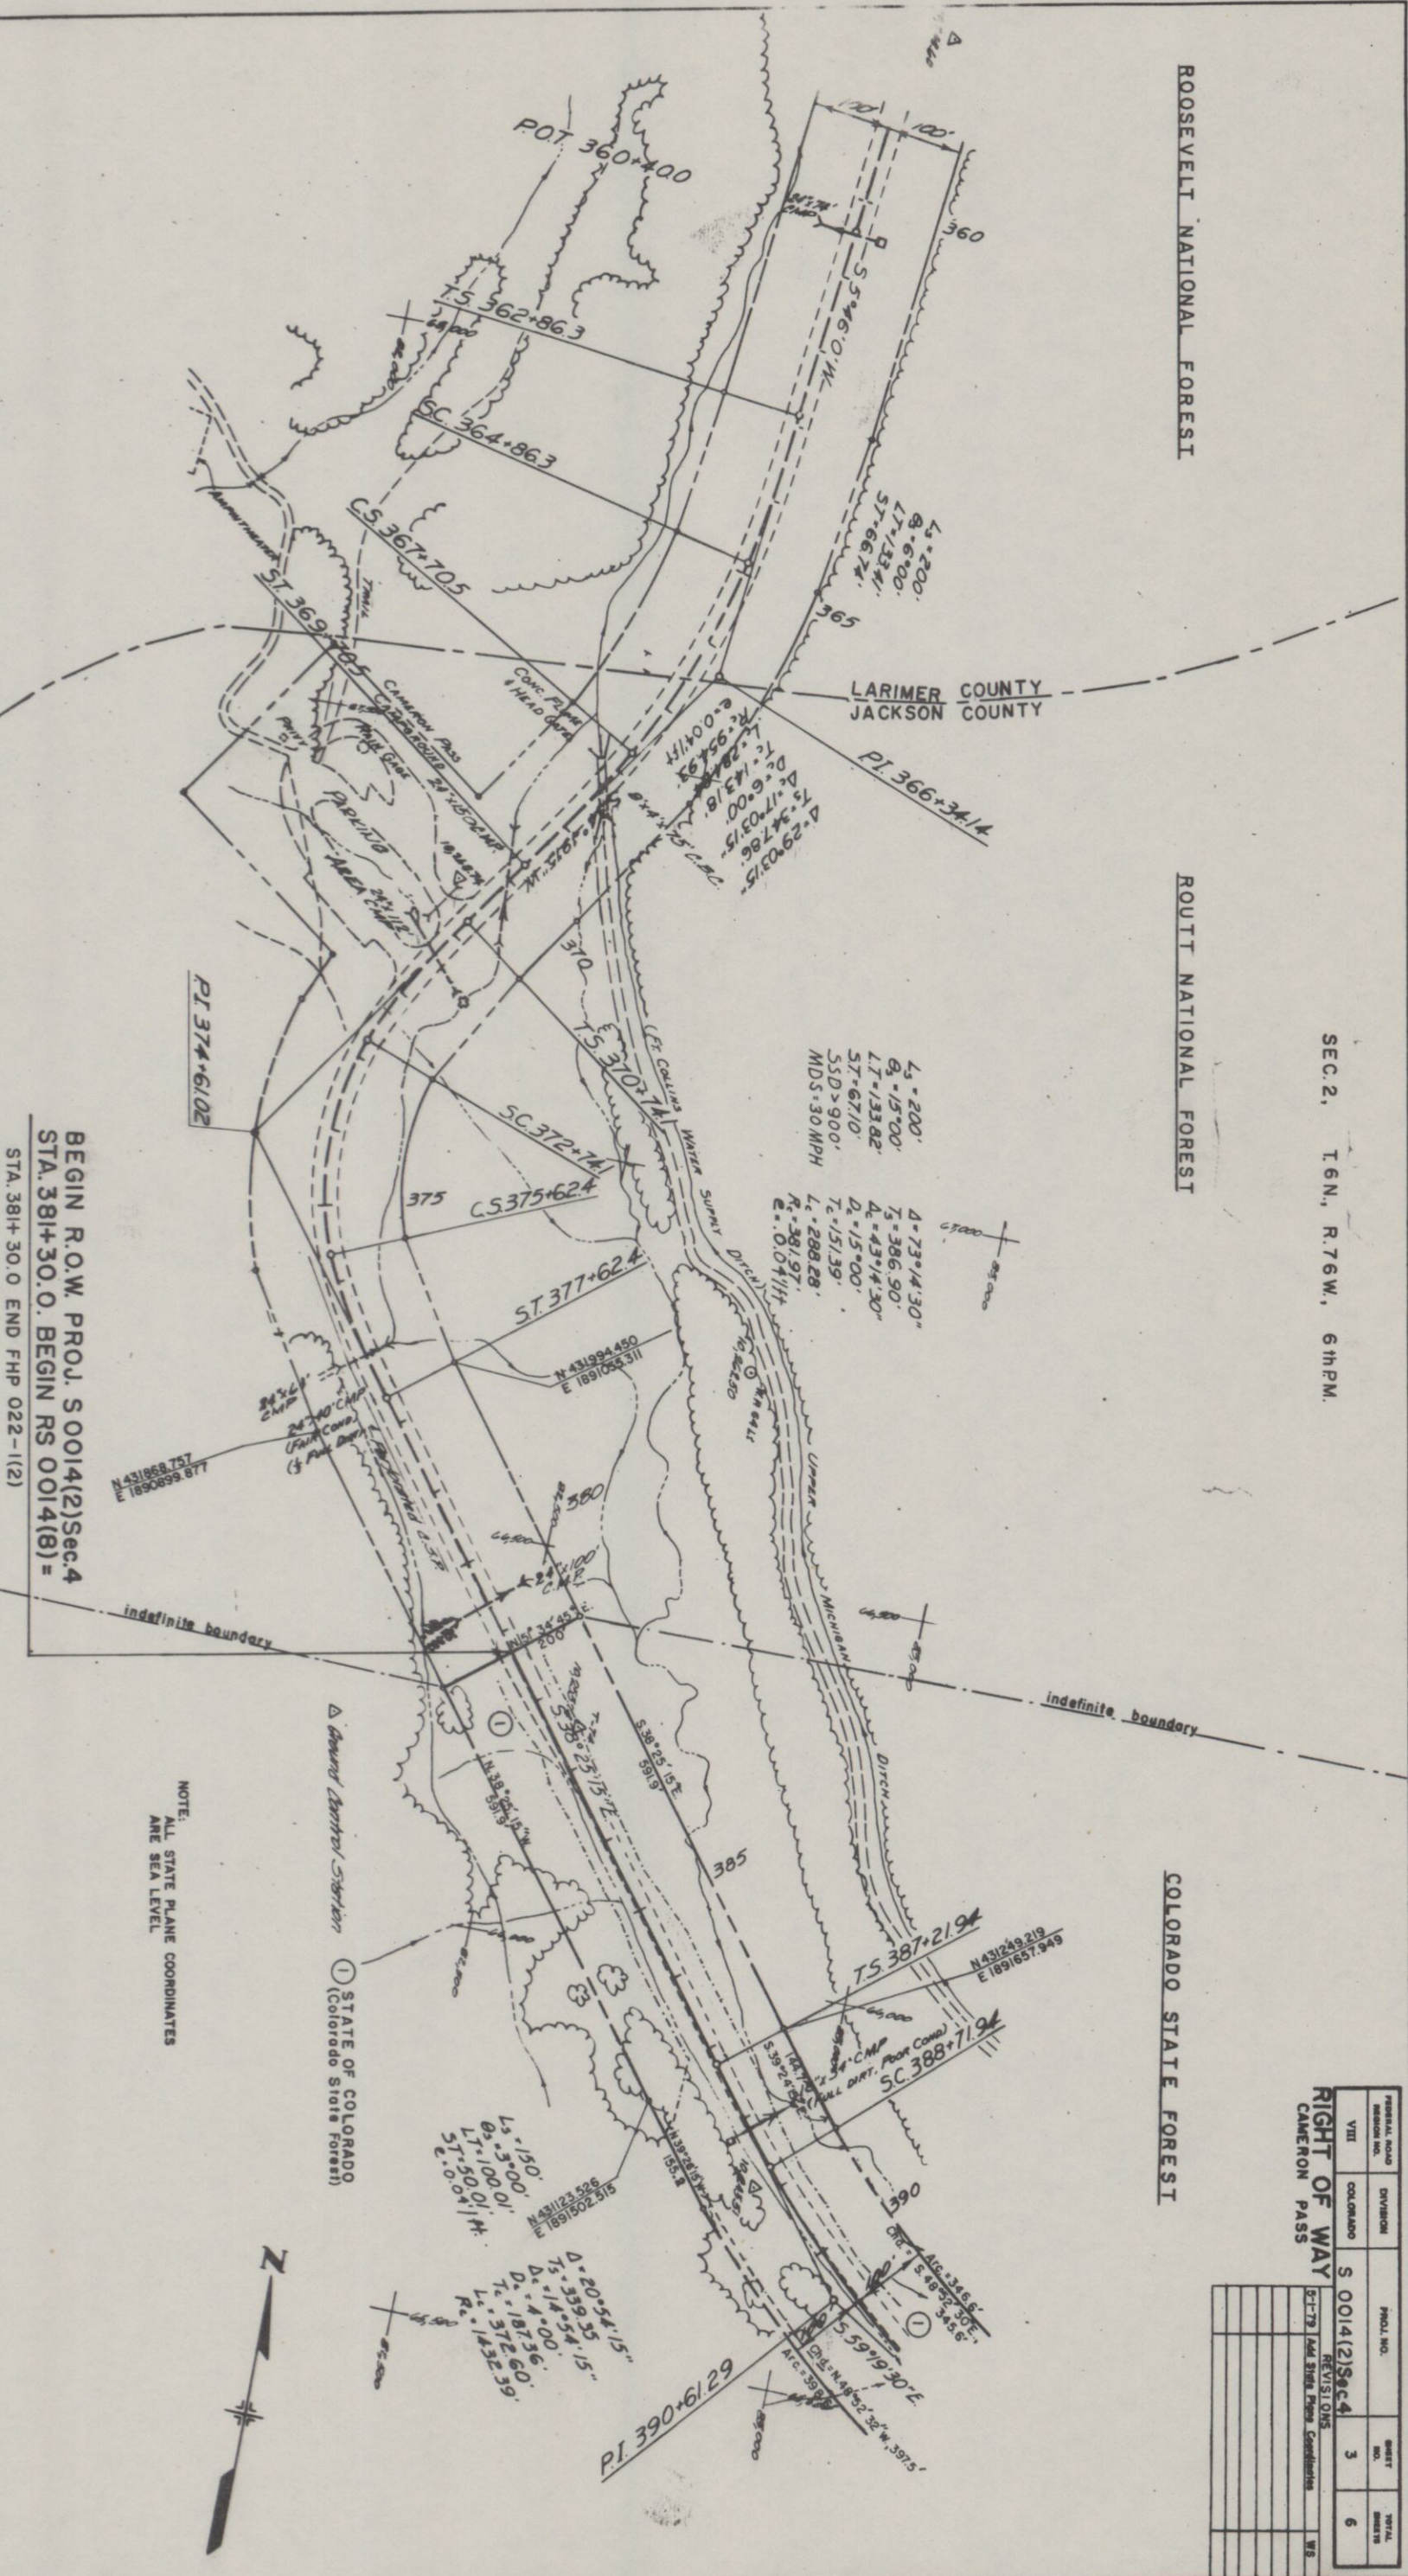

BEGIN R.O.W. PROJ. S 0014(2)Sec.4
STA. 381+30.0. BEGIN RS 0014(8) =
STA. 381+30.0 END FHP 022-1(2)

NOTE:
ALL STATE PLANE COORDINATES
ARE SEA LEVEL

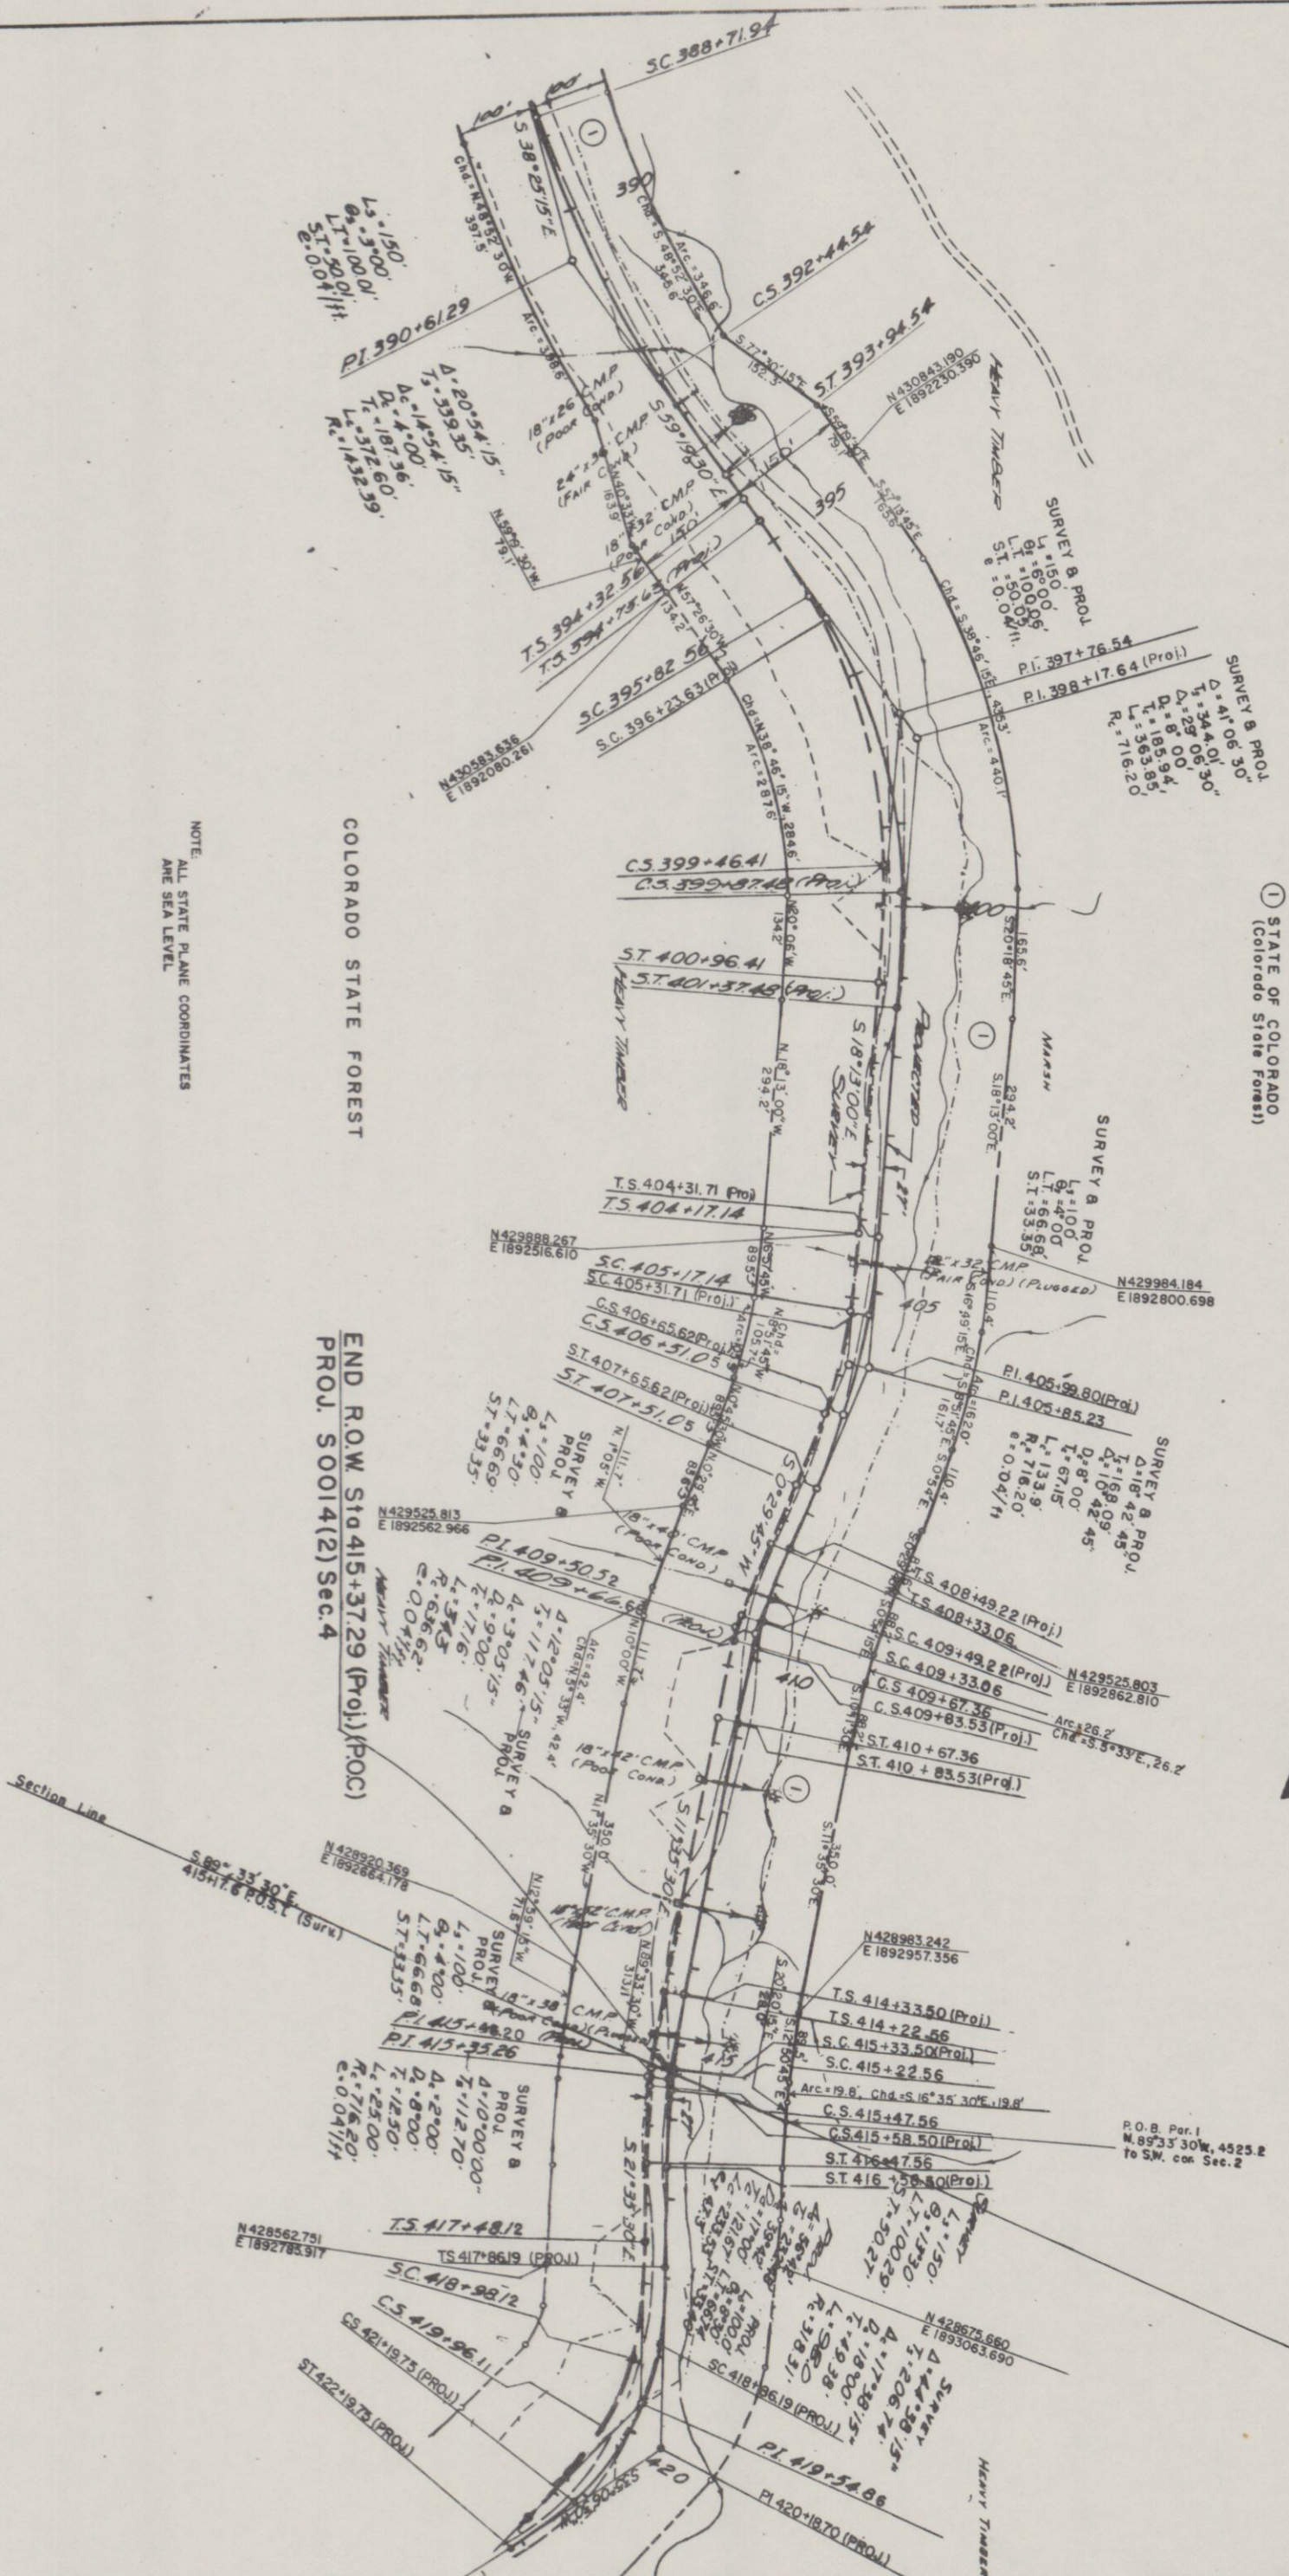

SEC.2, T.6N., R.76W., 6th.PM

① STATE OF COLORADO
(Colorado State Forest)

COLORADO STATE FOREST


END R.O.W. Sta 415+37.29 (Proj.) (P.O.C.)
PROJ. S0014(2) Sec.4

NOTE:
ALL STATE PLANE COORDINATES
ARE SEA LEVEL

RIGHT OF WAY
CAMERON PASS

FEDERAL ROAD REPAIR NO.	DIVISION	PROJ. NO.	SHEET NO.	TOTAL SHEETS
VIII	COLORADO	S 0014(2)Sec.4	4	6

[illegible]

 

T. 6 N., R. 76 W., 6th P.M.

FEDERAL ROAD DISTRICT NO.	DIVISION	PROJECT NO.	SHEET NO.	TOTAL SHEETS
VIII	COLORADO	S 0014(2)Sec.4	6	6
RIGHT OF WAY				
CAMERON PASS				
OWNERSHIP MAP				
ORIGINAL SCALE 1"=400'				
REVISIONS				
5-1-79	Change Allp.			WS

