

TITLE SHEET

COLORADO DEPARTMENT OF HIGHWAYS

REGION NO.	STATE	PROJECT NO.	NO.
1	COLORADO	S 0016 (17)	1

RIGHT OF WAY
EADS - EAST

REVISIONS	

INDEX OF SHEETS

SHEET NO. 1	TITLE SHEET
SHEET NO. 2	TABULATION SHEET
SHEET NO. 3-7	PLAN & PROFILE SHEETS

CONVENTIONAL SIGNS

CENTER LINE	PLAN SHEET	TITLE SHEET
RIGHT OF WAY LINE	PLAN SHEET	TITLE SHEET
COUNTY LINE	PLAN SHEET	TITLE SHEET
TOWNSHIP OR RANGE LINE	PLAN SHEET	TITLE SHEET
LAND LINES	SECTION LINE	1/4 SECTION LINE
RAILROAD	TITLE SHEET	PLAN SHEET
BARBED WIRE FENCE		
COMBINATION WIRE FENCE		
SNOW FENCE		
TELEPHONE & TELEGRAPH LINES		
POWER LINE		
DETOUR		
PRESENT ROAD (Plan Sheets)		


PLAN AND PROFILE OF PROPOSED
FEDERAL AID PROJECT NO. S 0016 (17)
STATE HIGHWAY NO. 96
KIOWA COUNTY

SCALES OF ORIGINAL DRAWINGS

ON PLAN 1 IN = 100 FT
ON PROFILE 1 IN = 100 FT HORIZONTAL
1 IN = 10 FT VERTICAL

GRADE LINE ON PROFILE IS SHOWN AS GRADE OF FINISHED ROAD

LENGTH OF PROJECT

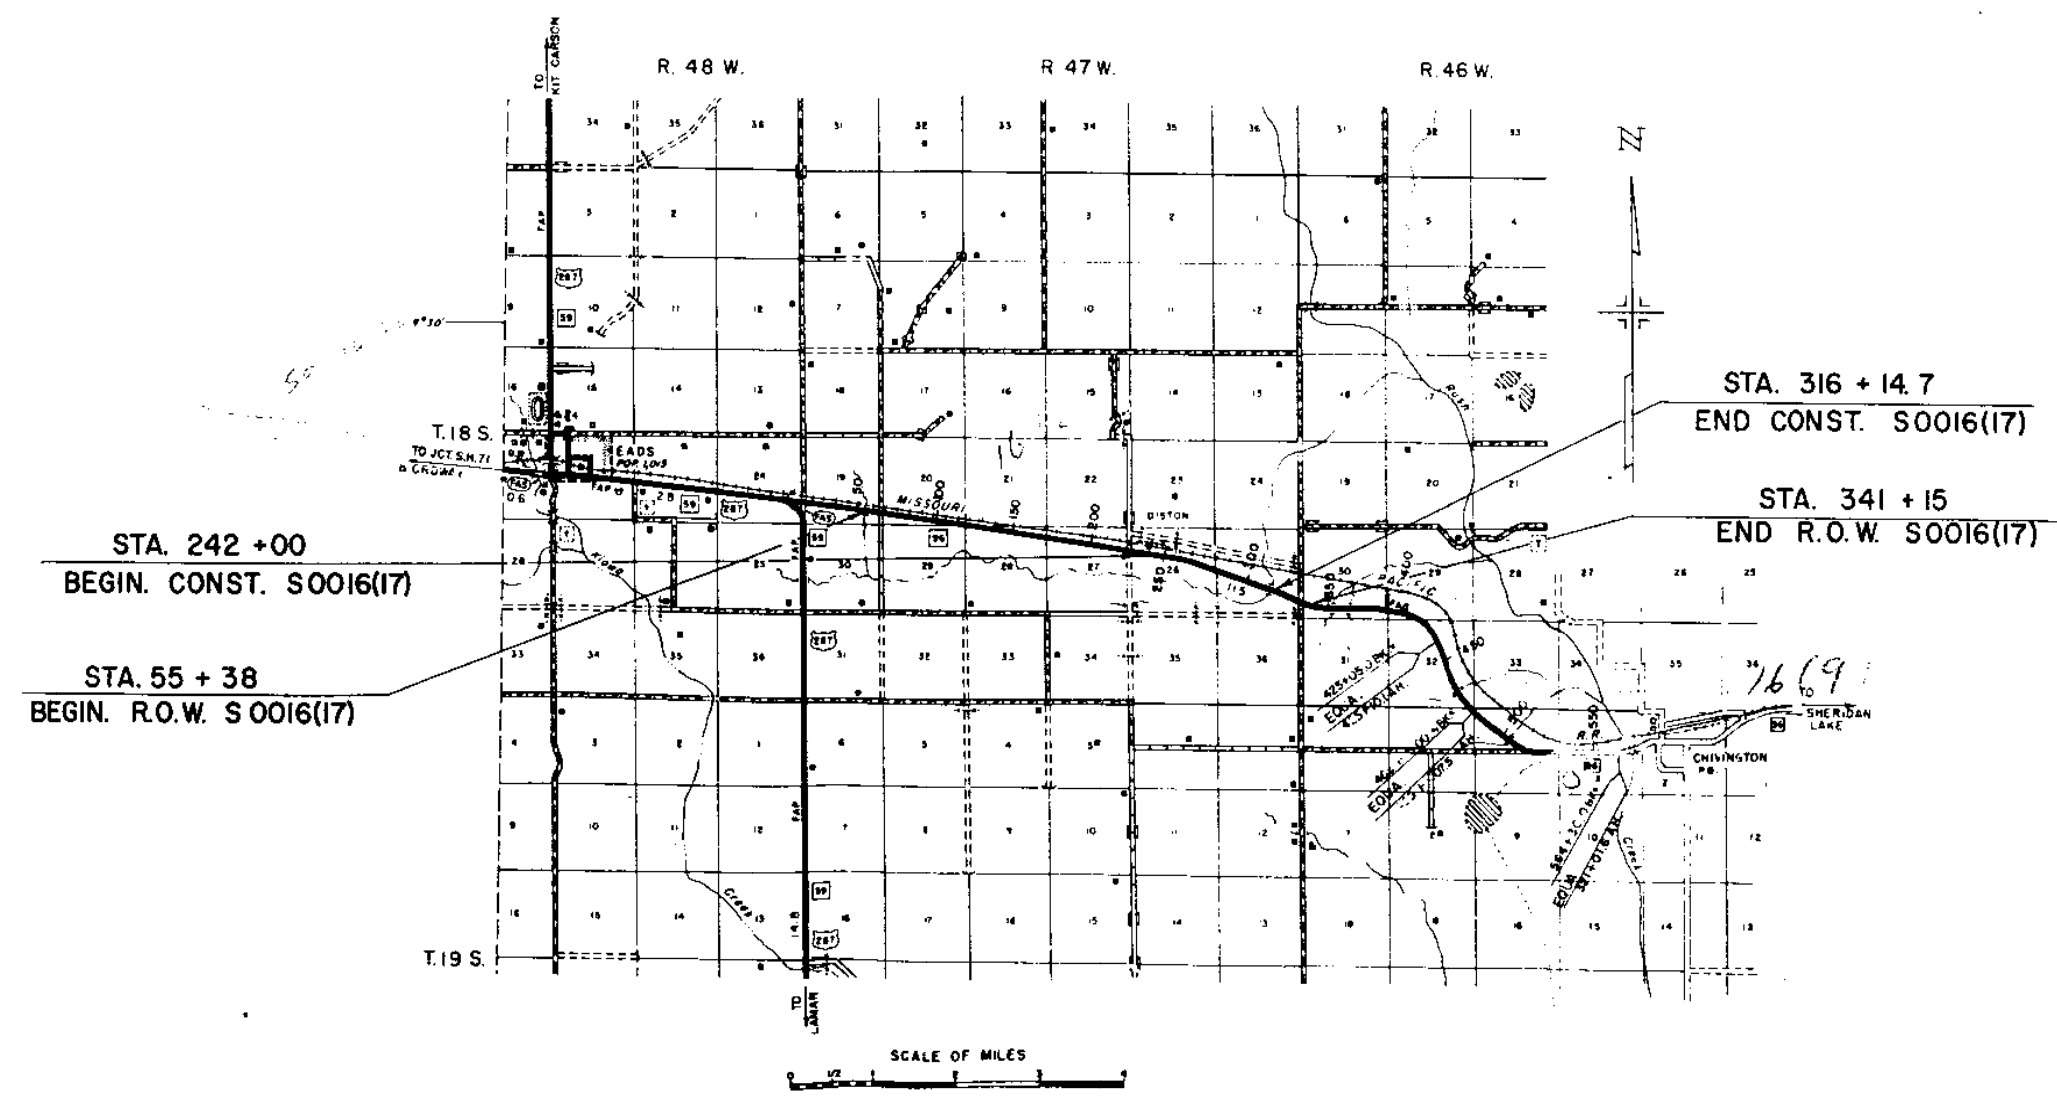

R. O. W. TABULATION OF PROPERTIES IN KIOWA

COUNTY S.H.No. 96 PROJ. S 0016(17)


FEDERAL ROAD DISTRICT NO.	DISTRICT	PROJ. NO.	SHEET NO.	TOTAL SHEETS
1	COLORADO	S 0016 (17)	2	

PARCEL NO.	OWNER	ADDRESS	LOCATION	AREA IN ACRES		RIGHT OF WAY						REMARKS	REVISIONS	
				PARCEL	TO BE ACQUIRED	EADE - EAST	Date	Land	Improv.	Damage	Misc			Total
TP-1	ORAL D. PARKER		T.18S., R.46W. SECTION 30 SW 1/4	5.0	5.0		3-4-60				100.00	TEMPORARY PERMIT	510.00	
E-2	CLYDE E. BUCK & ELSIE M. BUCK, J.T.	<i>Deleted</i>	T.18S., R.47W. SECTION 19 SE 1/4	0.230	0.230							PERMANENT EASEMENT		
E-3	T.T. TEAL & ROLETA DAVIS TEAL	<i>Deleted</i>	SECTION 28 N 1/2	0.230	0.230							PERMANENT EASEMENT		
E-4	T.T. TEAL & ROLETA DAVIS TEAL		N 1/2 SECTION 25	0.230	0.230		6-7-60				50.00	PERMANENT EASEMENT	50.00	
E-5	GLENN EARLENE KEMPE GEARLDENE FAY REINHARDT & IMOGENE JO CHRONISTER PETERSON & (MARGARET MARIE CHRONISTER - LIFE ESTATE)		SW 1/4	0.184	0.184		4-26-60				50.00	PERMANENT EASEMENT	50.00	


RIGHT OF WAY
EADS - EAST

REVISIONS	
4-5-60	DELETED E2

PLAN
 SHEET NO. 21783
 DATE: 10/1/59
 DRAWN BY: J. W. ...

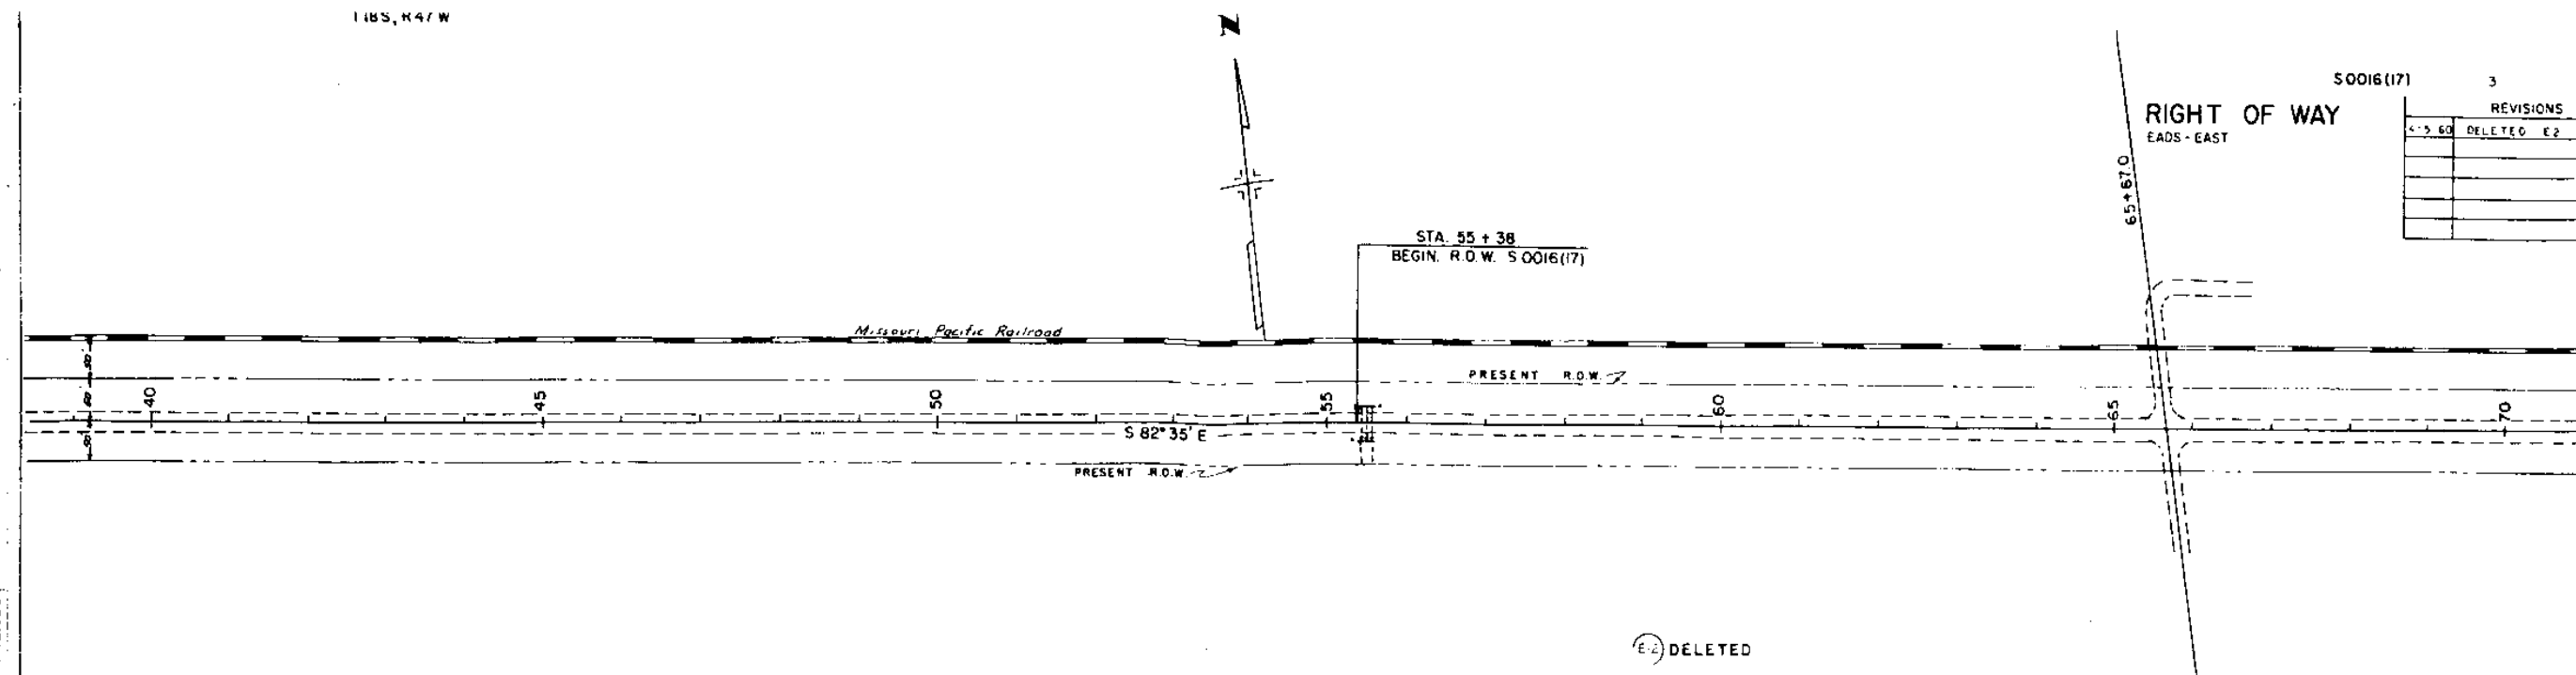


PROFILE
 SHEET NO. 21783
 DATE: 10/1/59
 DRAWN BY: J. W. ...

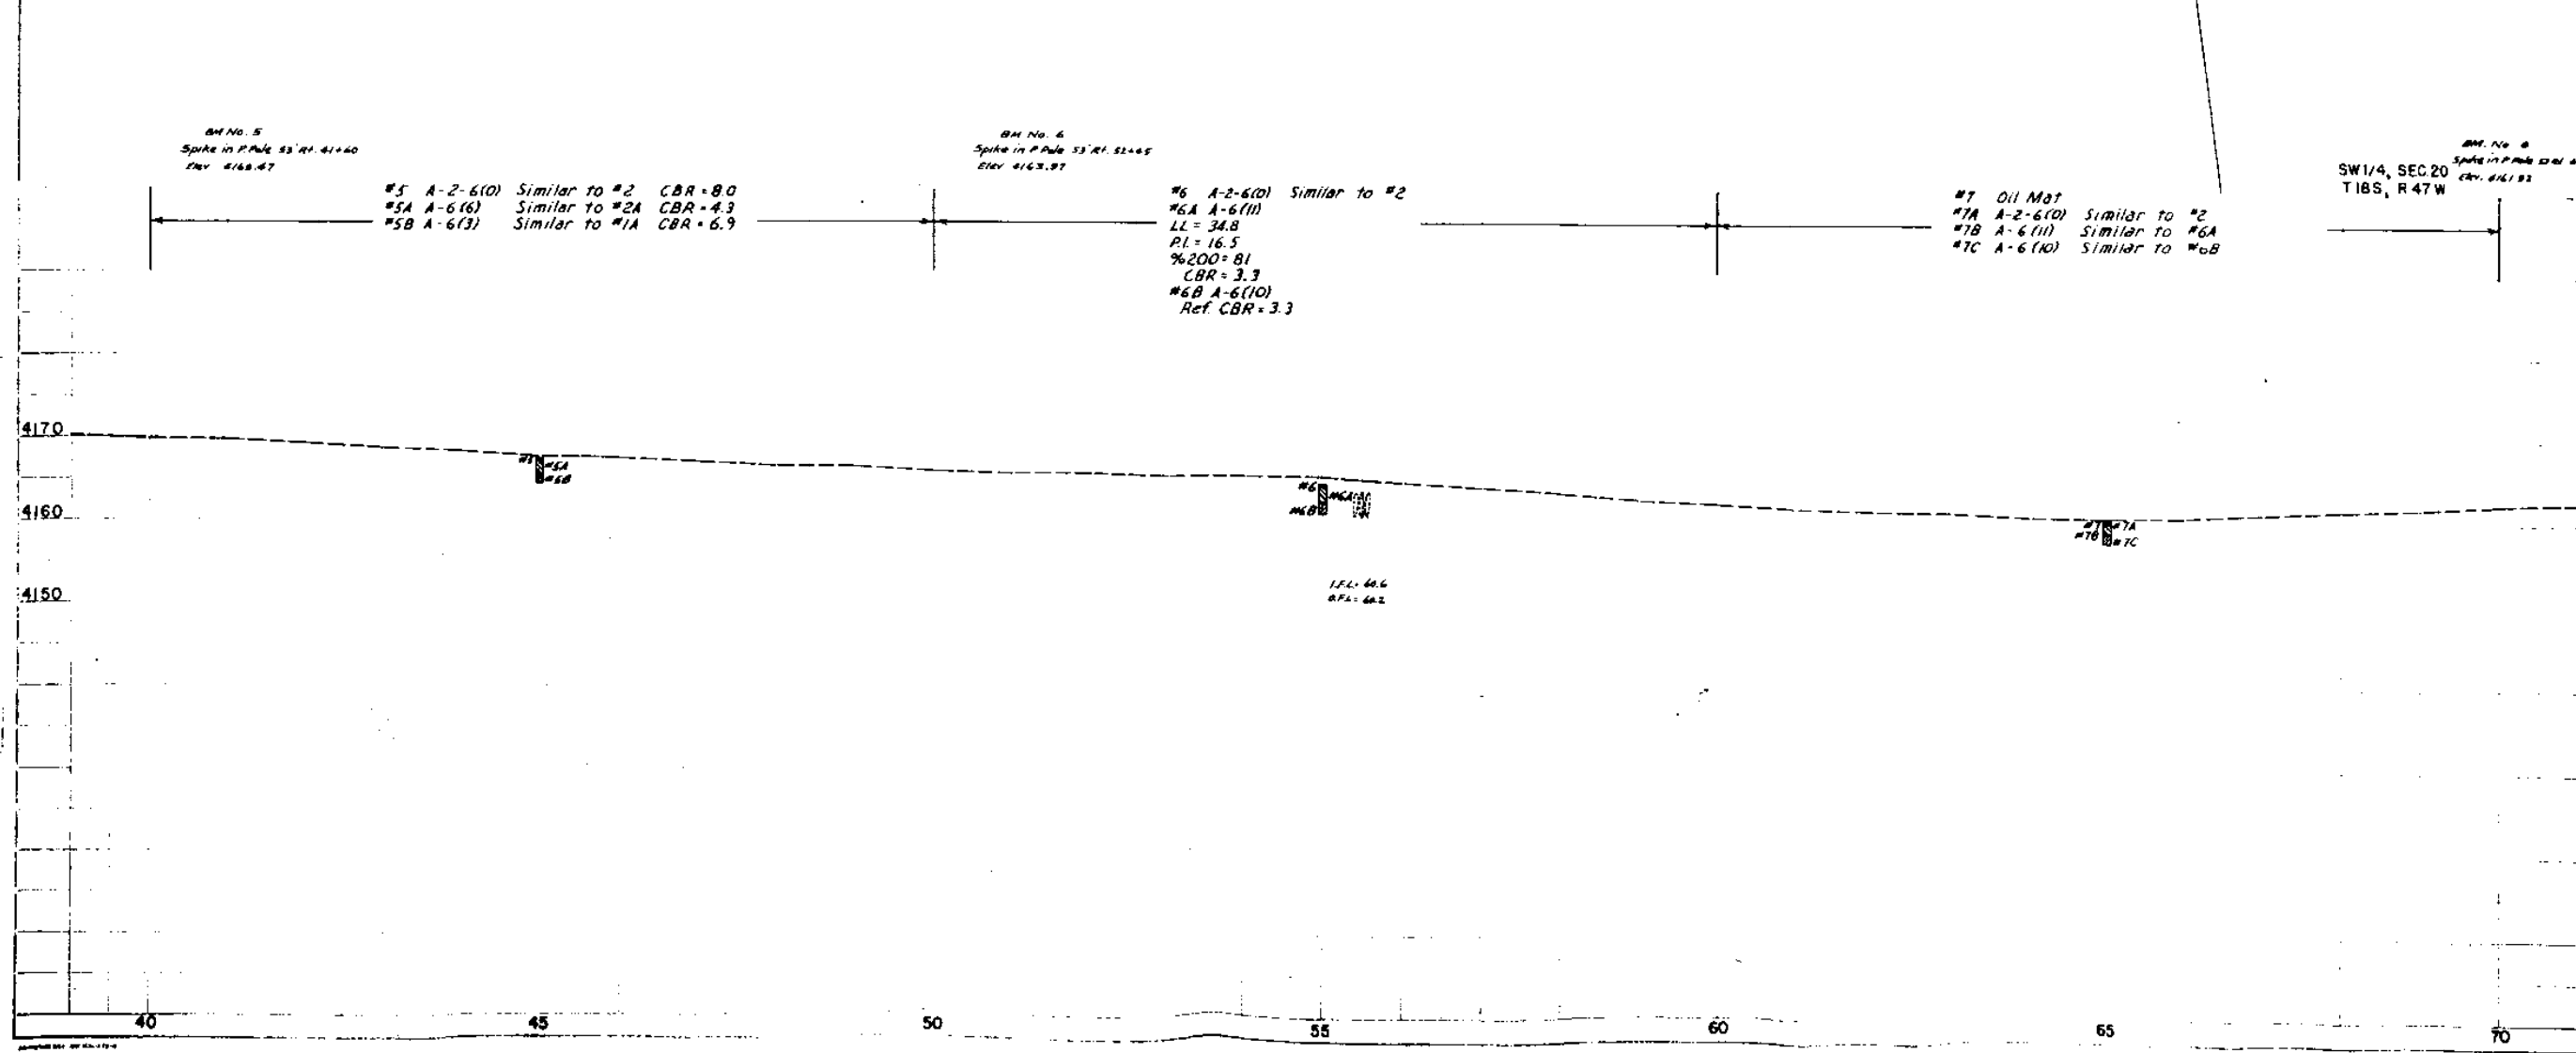

PLAN	DATE
NOTED	
NO. 2729	

PROFILE	DATE
NO. 2729	

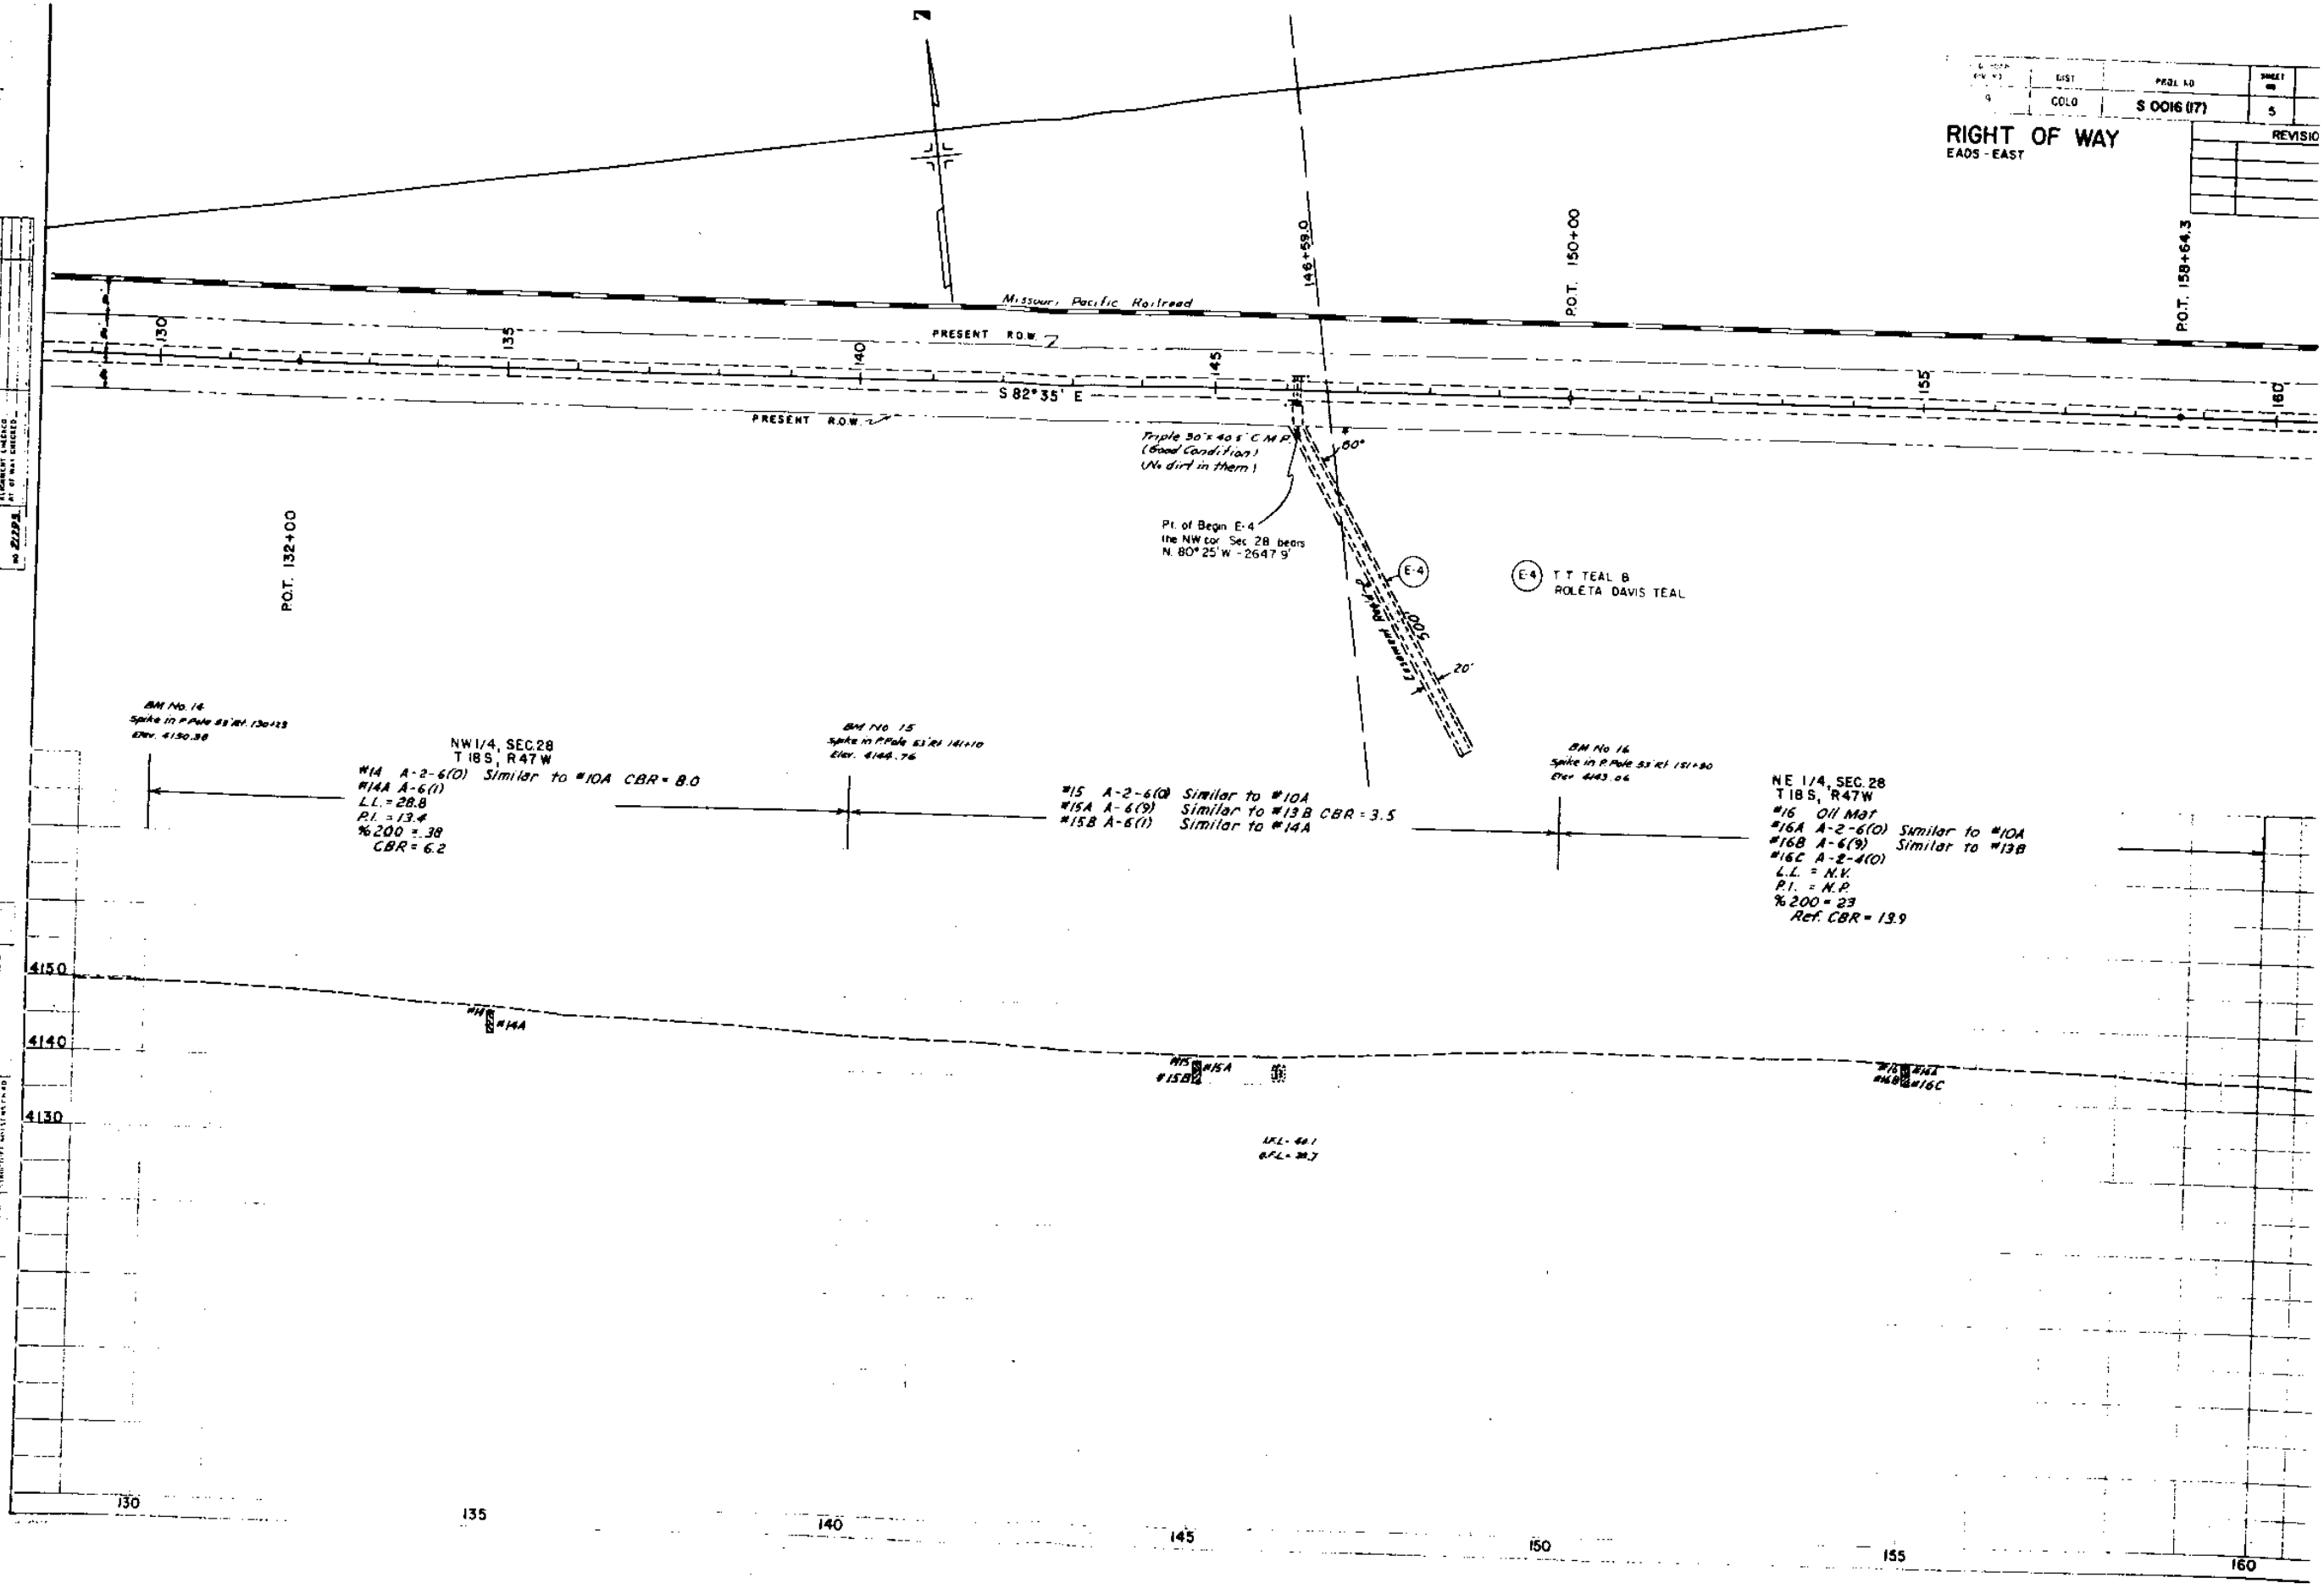



T18S, R47W

5 0016(17) 6

RIGHT OF WAY
EADS-EAST

REVISIONS	

PLAN	DATE: 11/15/82
BY: [Signature]	SCALE: AS SHOWN
CHECKED: [Signature]	PROJECT: [Signature]
DATE: 11/15/82	NO. 27722

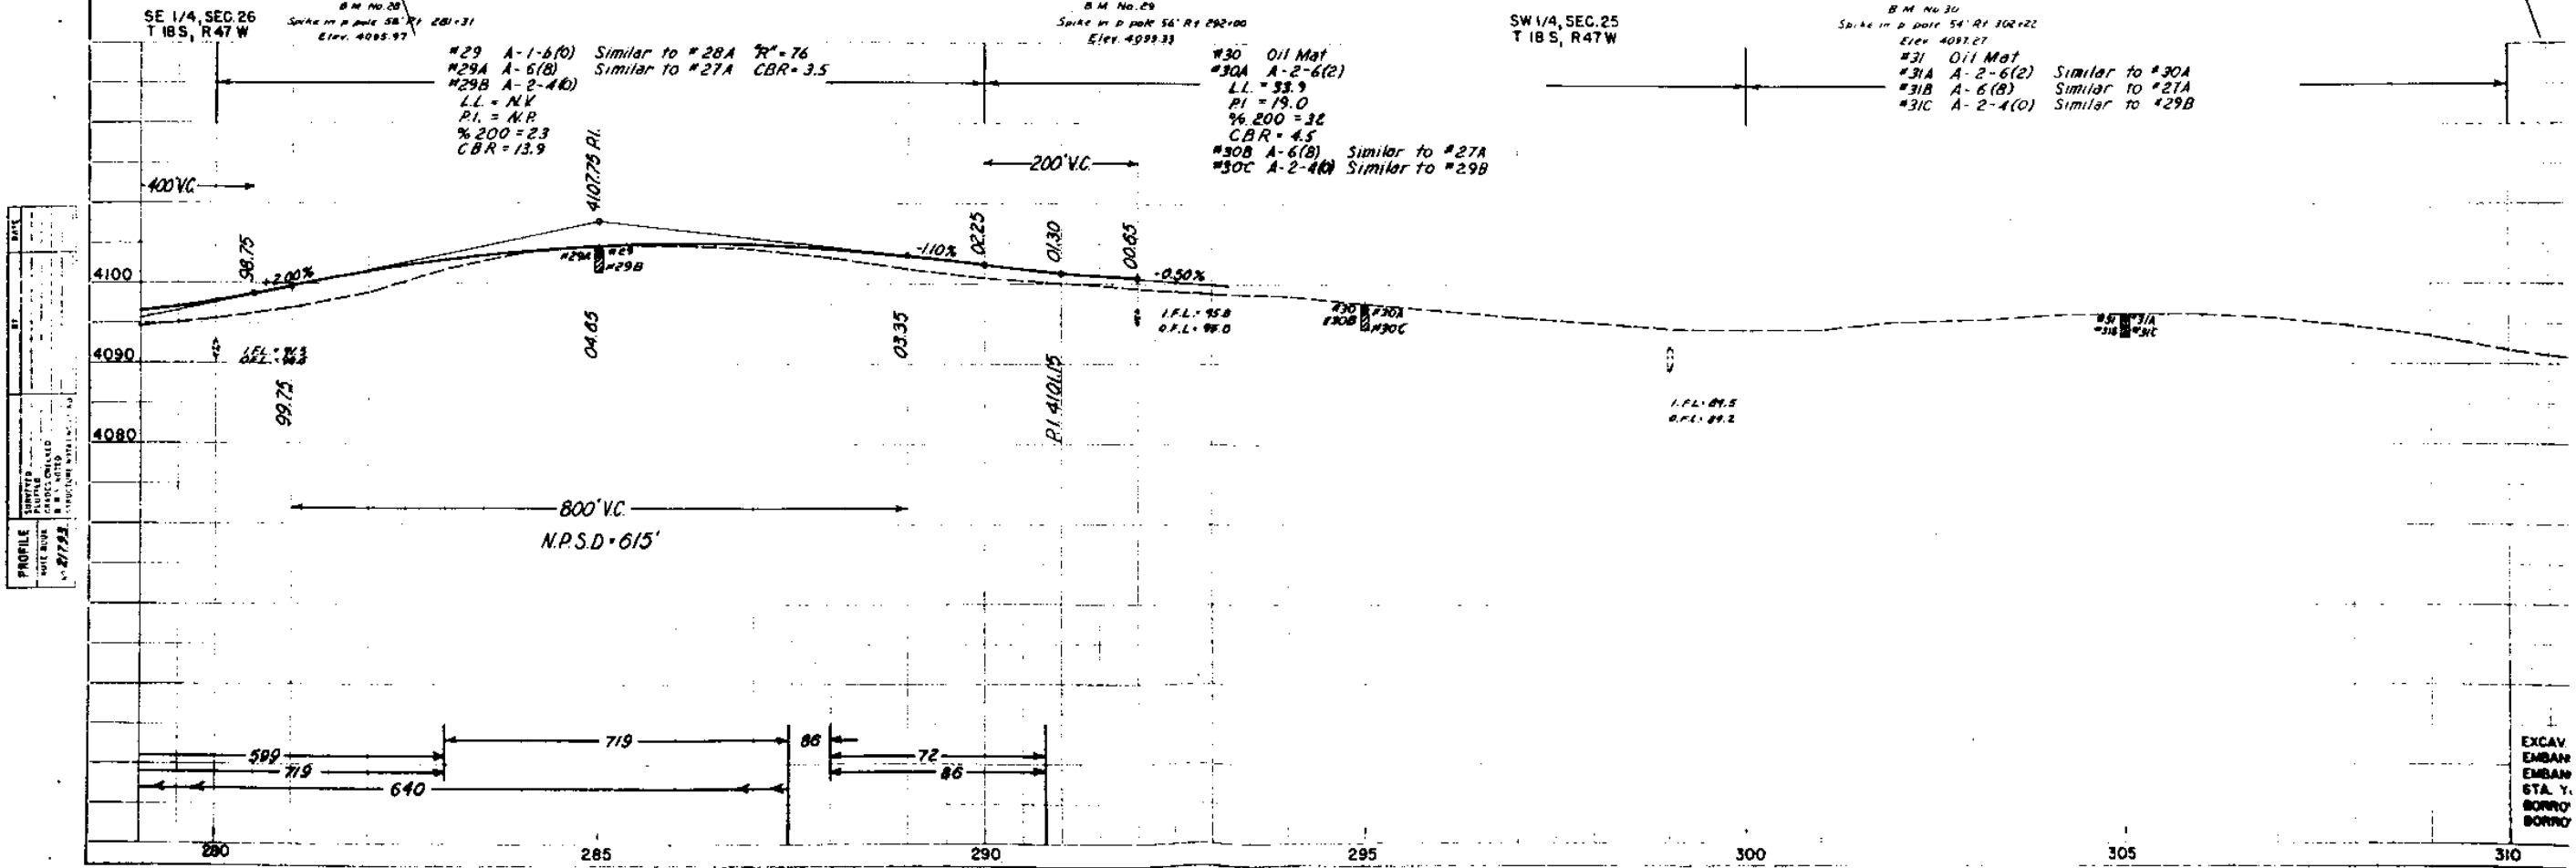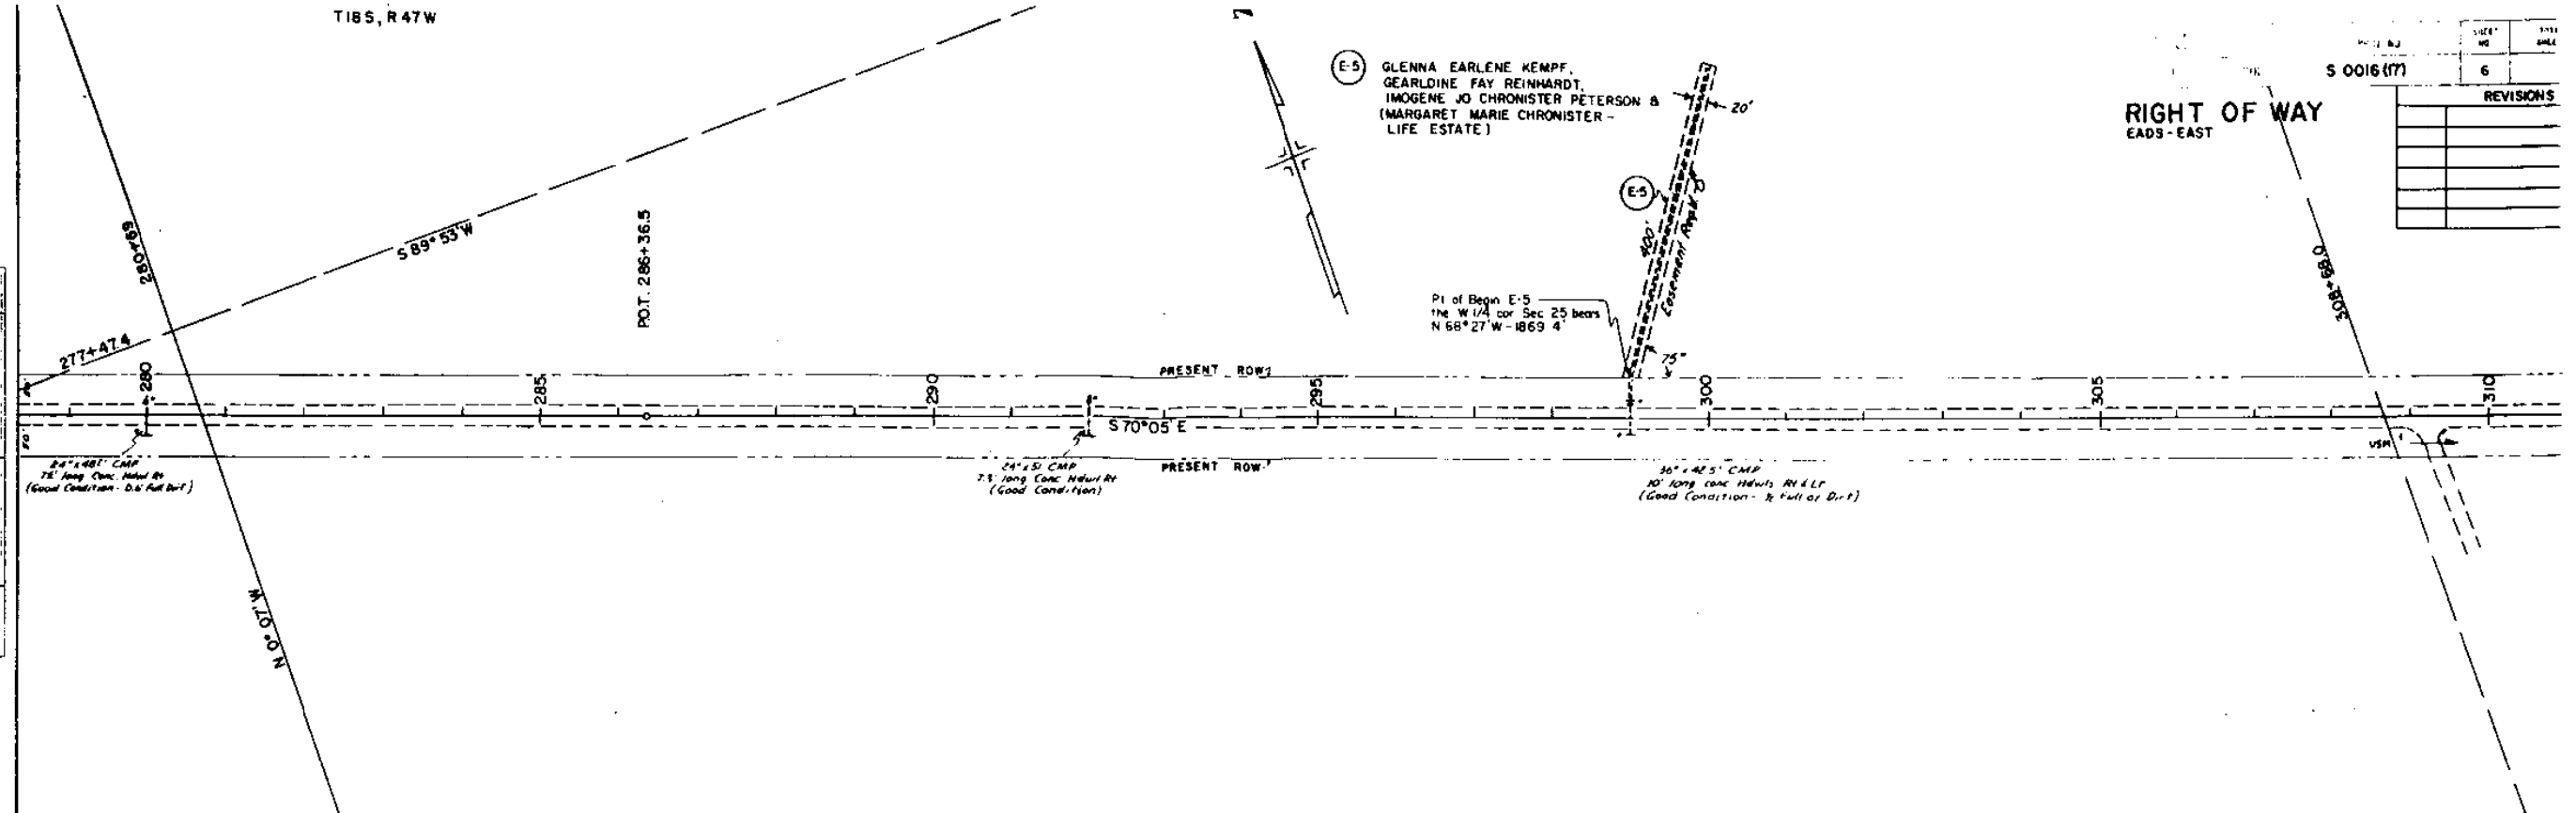

PROFILE	DATE: 11/15/82
BY: [Signature]	SCALE: AS SHOWN
CHECKED: [Signature]	PROJECT: [Signature]
DATE: 11/15/82	NO. 27722

EXCAV
EMBAR
STA. 1
BORNO
BORNO

