

FED. ROAD DIST. NO.	STATE	PROJ. NO.	SHEET NO.	TOT. SHEETS
3	COLO.	S 0016 (2)	1	

RIGHT OF WAY

CONVENTIONAL SIGNS

CENTER LINE OF SURVEY	
RIGHT OF WAY LINE	
COUNTY LINE	
TOWNSHIP OR RANGE LINE	
SECTION LINE	
QUARTER SECTION LINE	
PROPERTY LINE	
CITY LIMITS	
RAILROAD	
BARBED WIRE FENCE	
WOVEN WIRE COMBINATION FENCE	
TELEPH. & TELEG. LINE	
POWER LINE	

INDEX OF SHEETS	
SHEET NO. 1	TITLE SHEET
2-3	TABULATION OF PROPERTIES
4-13	PLAN & PROFILE SHEETS
	SHOWING RIGHT OF WAY
14-18	OWNERSHIP MAP


COLORADO STATE HIGHWAY DEPARTMENT PLAN AND PROFILE OF PROPOSED FEDERAL AID SECONDARY PROJECT NO. S 0016 (2) STATE HIGHWAY NO. 96 PUEBLO COUNTY

SCALE OF ORIGINAL TRACINGS

ON PLAN, 1 IN. = 100 FT.
ON PROFILE 1 IN. = 100 FT. HORIZONTAL
1 IN. = 10 FT. VERTICAL

GRADE LINE ON PROFILE IS SHOWN AS GRADE OF FINISHED ROAD
GROSS LENGTH OF PROJECT
NET LENGTH OF PROJECT

RIGHT OF WAY

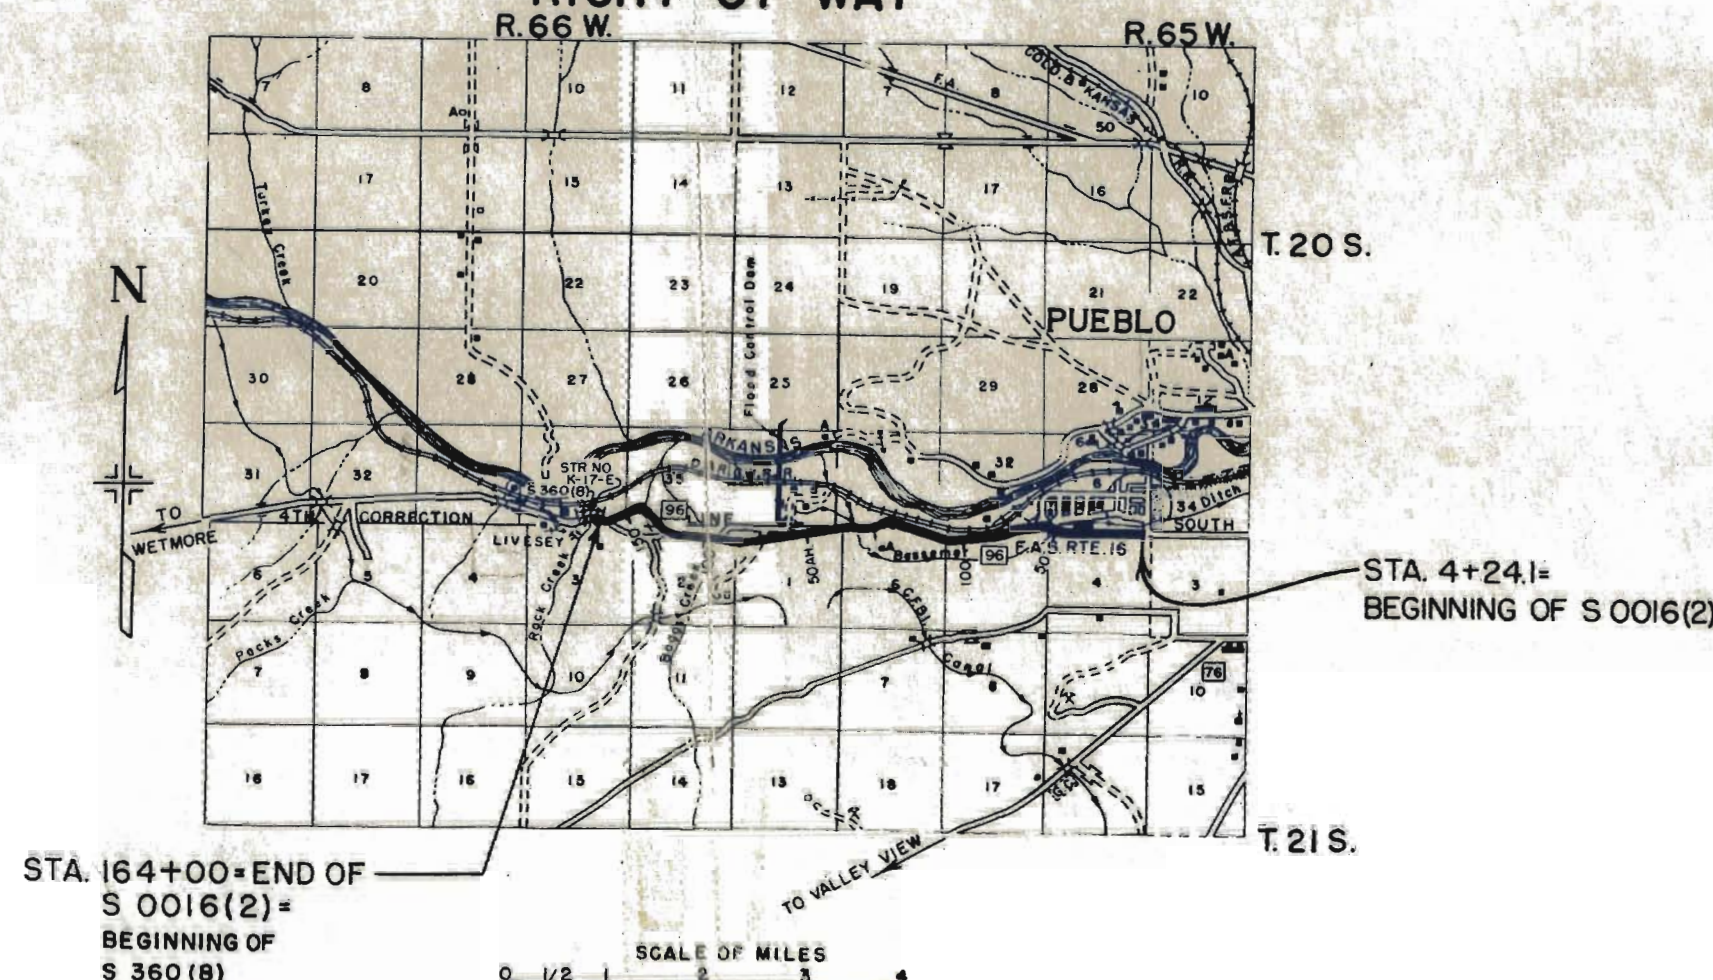

FILE COPY
DO NOT REMOVE

R.O.W. TABULATION OF PROPERTIES IN

PUEBLO

COUNTY S.H.No. 96 PROJ. S 0016 (2)

FED. ROAD DIST. NO.	STATE	PROJ. NO.	SHEET NO.	TOTAL SHEETS
3	COLO.	S 0016 (2)	2	

RIGHT OF WAY

PARCEL NO.	OWNER	ADDRESS	LOCATION	AREA IN ACRES							REMARKS	NO.
				TOTAL LAND IN TRACT	PARCEL	TO BE ACQUIRED						
1	MARY LOUISE FRAZIER & FAY FRAZIER <i>Back 1118</i>	SILOAM STAR RTE., PUEBLO, COLORADO	T. 21 S., R. 65 W. NE. 1/4 SEC. 4	0.809	0.116	0.038 ✓						
			W.D.B. LAND COMPANY'S SUBDIVISION NO. 1 IN N.E. 1/4, SEC. 4	AREA IN SQUARE FEET								
2	MARY LOUISE FRAZIER <i>Paper 102</i>	SILOAM STAR RTE., PUEBLO, COLORADO	LOT 1, BLOCK 1									
3	VERNA CLELAND & WALTER CLELAND <i>103</i>	SILOAM STAR RTE., BOX 155-A, PUEBLO, COLO.	LOT 1, BLOCK 2									
4	EUGENE C. PORTER <i>104</i>	SILOAM STAR RTE., PUEBLO, COLORADO	LOT 10, BLOCK 2									
5	HELEN R. & HENRY H. DORMAN <i>wood 113 Ackd. 105</i>	SILOAM STAR RTE., PUEBLO, COLORADO	LOT 1, BLOCK 3									
6	LAURA HEWITT <i>106</i>		LOT 7, BLOCK 3									
			W.D.B. LAND COMPANY'S SUBDIVISION NO. 2 IN N.E. 1/4 SEC. 4									
7	J.W. PITTS & CATHERINE PITTS <i>107</i>	SILOAM STAR RTE., PUEBLO, COLORADO	LOT 1, BLOCK 1									
8	F.A. DINNERLINE & CECILIA M. DINNERLINE <i>108</i>		LOT 1, BLOCK 2									
9	BEN BERGERMAN <i>109</i>	400 W. NORTHERN AVE., PUEBLO, COLORADO	LOT 10, BLOCK 2									
10	HERMAN DEIKMAN & MARCUS KATZ <i>110</i>		LOT 1, BLOCK 3									
11	CLIFFORD D. KISSELL & CHESTER H. KISSELL <i>111</i>		LOT 1, BLOCK 1, PARKVIEW SUB. IN N.E. 1/4 SEC. 4									
11-A	O.D. ASHBY & CONNIE P. ASHBY <i>Bo. 113</i>		LOT 1, BLOCK 2, PARKVIEW SUB. IN N.E. 1/4 SEC. 4	0.264	0.062	0.062 ✓						
12	BEN BERGERMAN <i>114</i>	400 W. NORTHERN AVE., PUEBLO, COLORADO	W. 1/2 W. 1/2 N.W. 1/4 N.E. 1/4 & N. 1/2 N.W. 1/4 SEC. 4 T. 20 S., R. 65 W.	90.0	3.390	1.357 ✓						
12-A	FLOYD J. & BERTHA BIRER <i>115</i>		TR. 23, SW 1/4 SW 1/4 SEC. 33	4.0	0.045	0.006						
13	ROSARIA COCO & GUISEPIANNA AMATO <i>116</i>	851 E. ABRIENDO AVE., PUEBLO, COLORADO	TR. 24, SW 1/4 SW 1/4 SEC. 33	2.902	0.604	0.247						
14	BEN BERGERMAN <i>118</i>	400 W. NORTHERN AVE., PUEBLO, COLORADO	SW 1/4 SW 1/4 SEC. 33	0.367	0.391	0.173						
16	ELIZABETH BIRER <i>119</i>		SW 1/4 SW 1/4 SEC. 33	0.423	0.423	0.423						
15	OMITTED											
17	JOSEPHINE C. HAMP, EDWARD H. HAMP, MARGARET S. HAMP & FRANCES C.H. PARK		S.E. 1/4 SE. 1/4 SEC. 32		3.251	1.029						
18	WILLIAM GREEN & HELEN I. GREEN <i>120</i>		S.E. 1/4 SE. 1/4 SEC. 32	18.500	0.104	0.104						
18-A	J.R. PRATT <i>121</i>	SILOAM STAR RTE., PUEBLO, COLORADO	S.E. 1/4 S.E. 1/4 SEC. 32	1.050	0.049	0.049						
18-B	J.R. PRATT <i>122</i>	SILOAM STAR RTE., PUEBLO, COLORADO	SW 1/4 SE. 1/4 SEC. 32 T. 21 S., R. 65 W.	3.810	0.0	0.0						
19	O.E. CAFFEY <i>123</i>	SILOAM STAR RTE., BOX 109, PUEBLO, COLO.	N.E. 1/4 N.E. 1/4 SEC. 5	4.340	0.013	0.013 ✓						
20	G.R. PRATT <i>124</i>	SILOAM STAR RTE., PUEBLO, COLORADO	N. 1/2 SEC. 5	4.000	1.175	0.622 *						

S.H. No. 96 PROJ. S 0016 (2)



RIGHT OF WAY

[illegible]

N.W. 1/4 SEC. 4
T.21 S. R.65 W.

FED. ROAD DIST. NO.	STATE	PROJ. NO.	SHEET NO.	TOTAL SHEETS
3	COLO.	S 0016 (2)	5	

RIGHT OF WAY

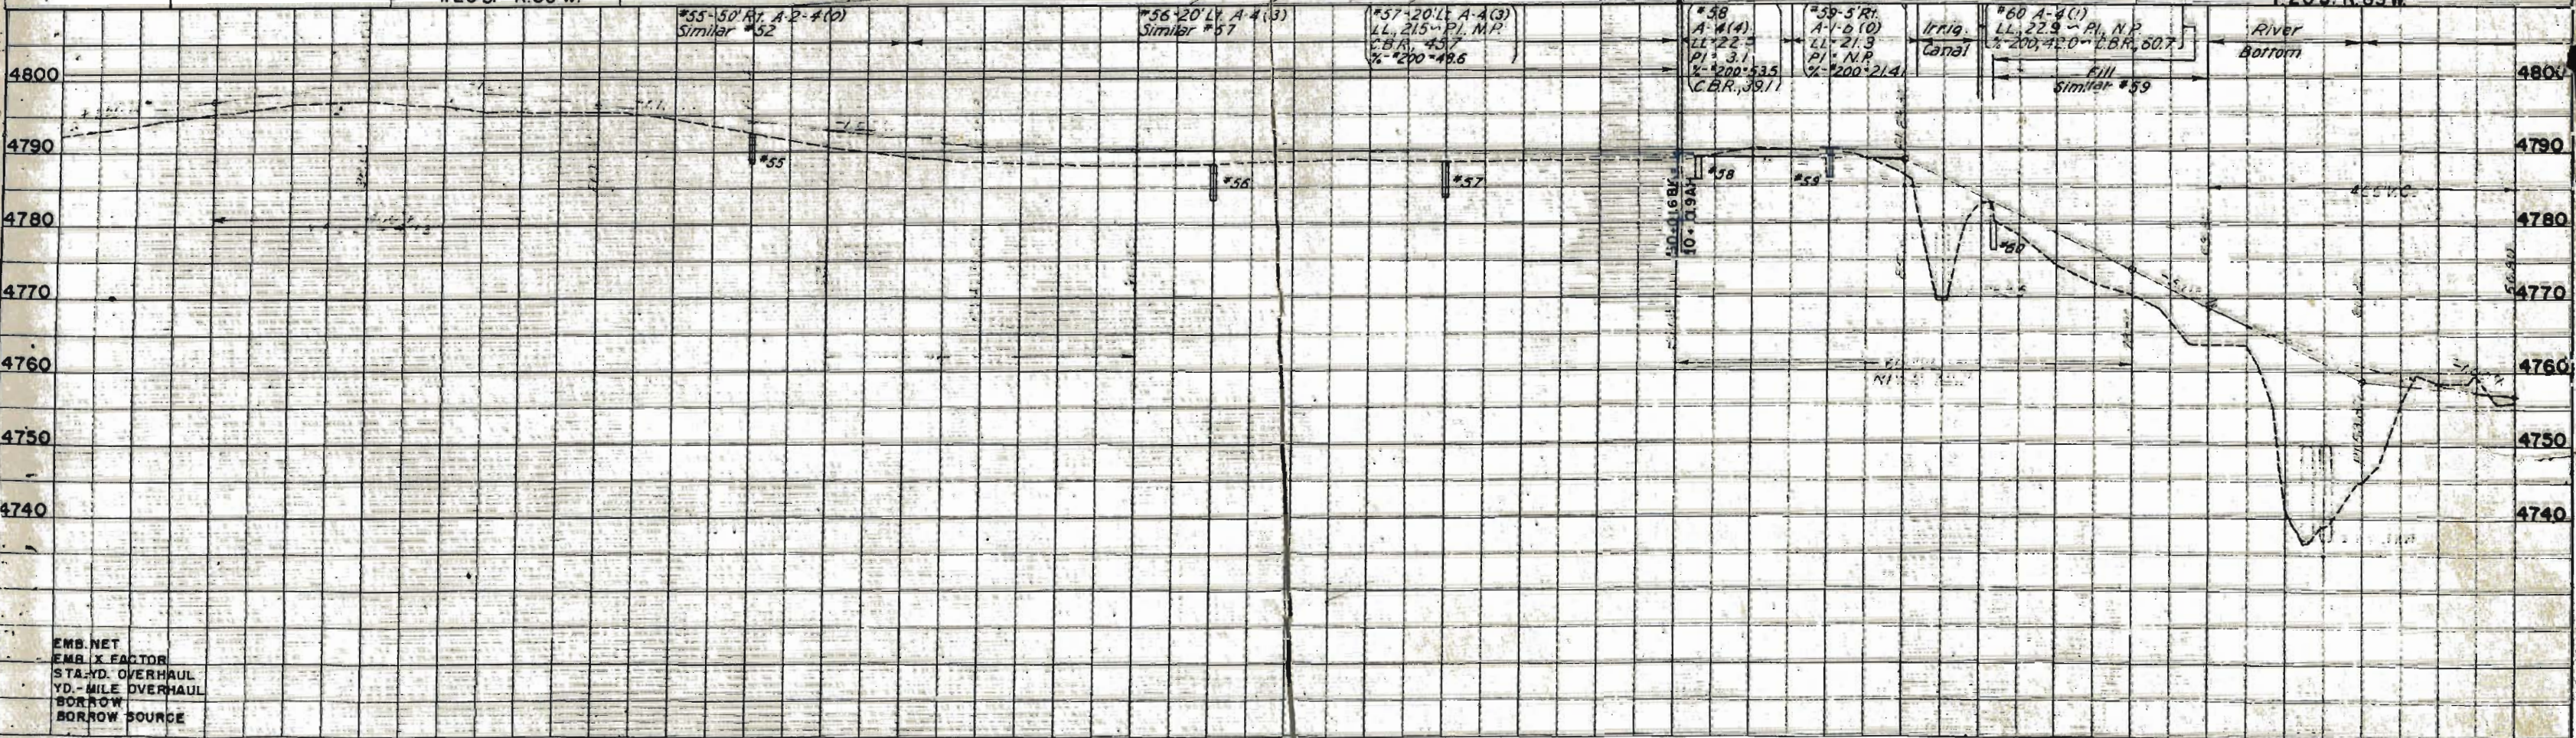
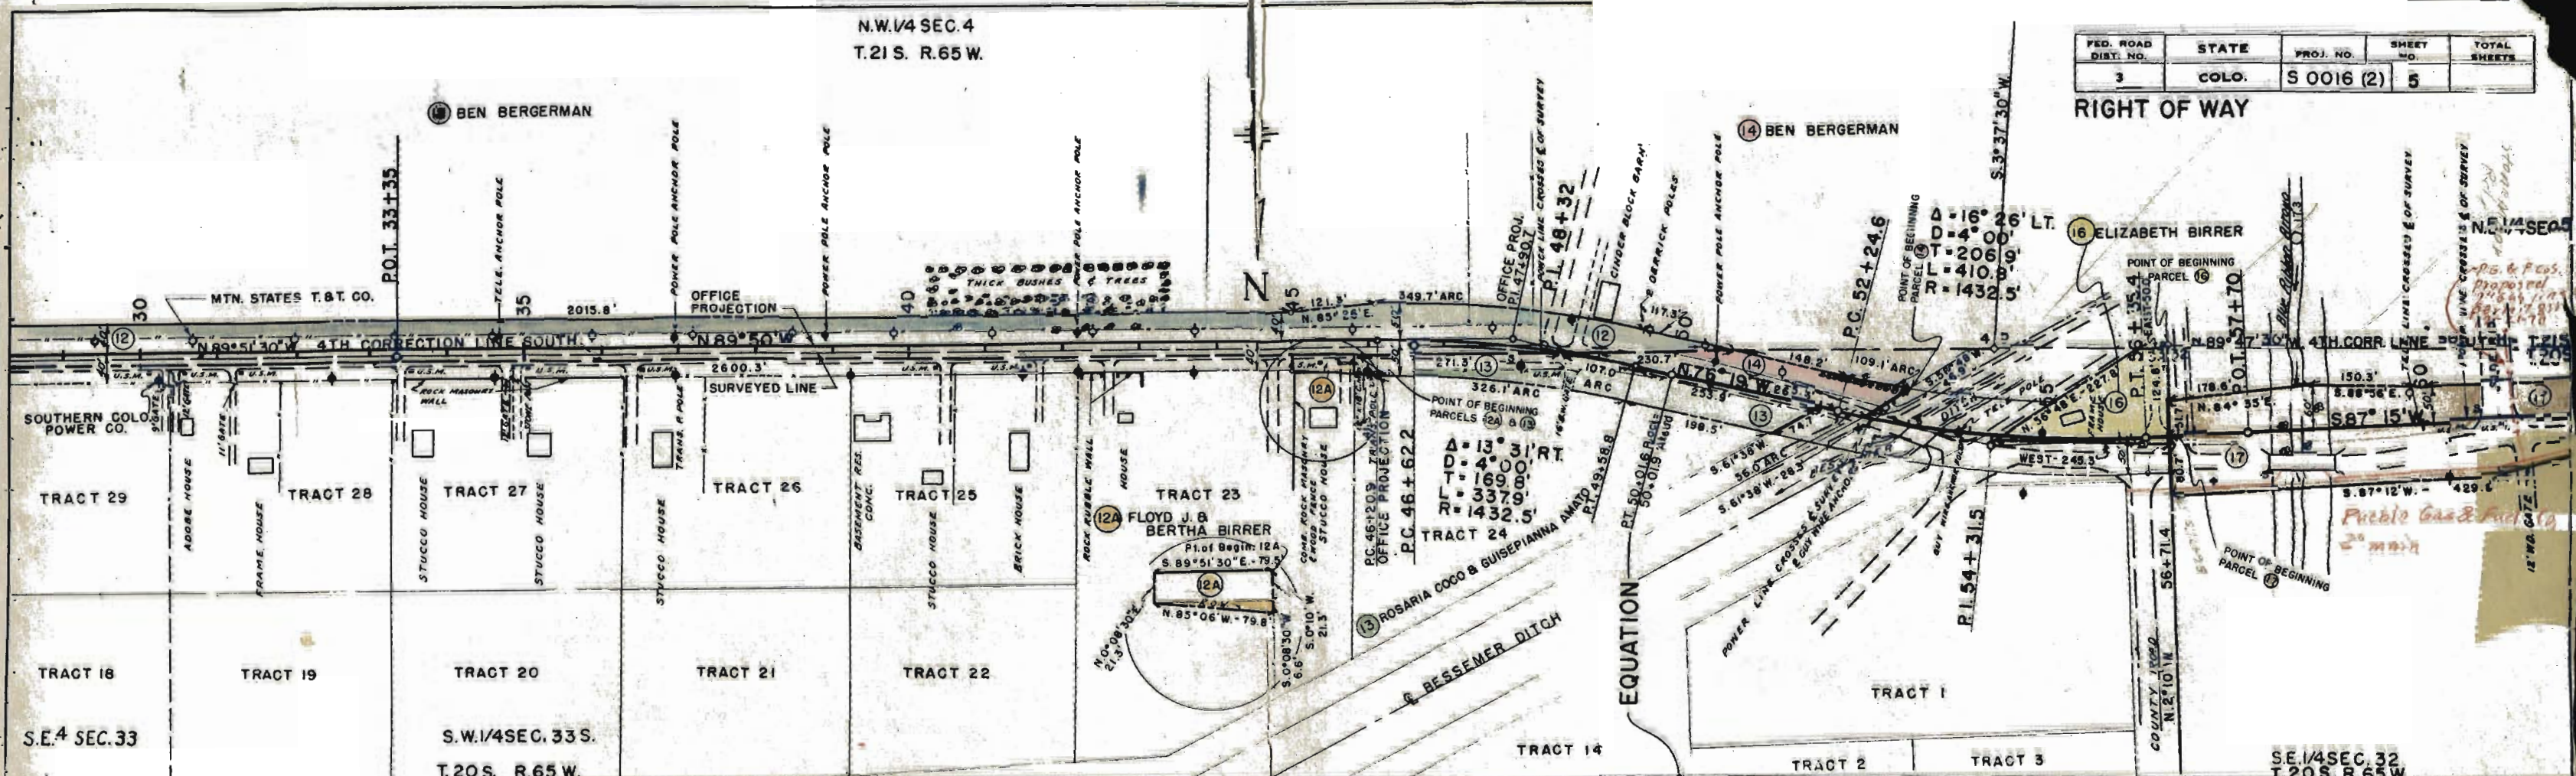


N.E. 1/4 SEC. 5
T. 21 S. R. 65 W.

N.W. 1/4 SEC. 5
T. 21 S. R. 65 W.

FED. ROAD DIST. NO.	STATE	PROJ. NO.	SHEET NO.	TOTAL SHEETS
3	COLO.	S 0016 (2)	6	


RIGHT OF WAY

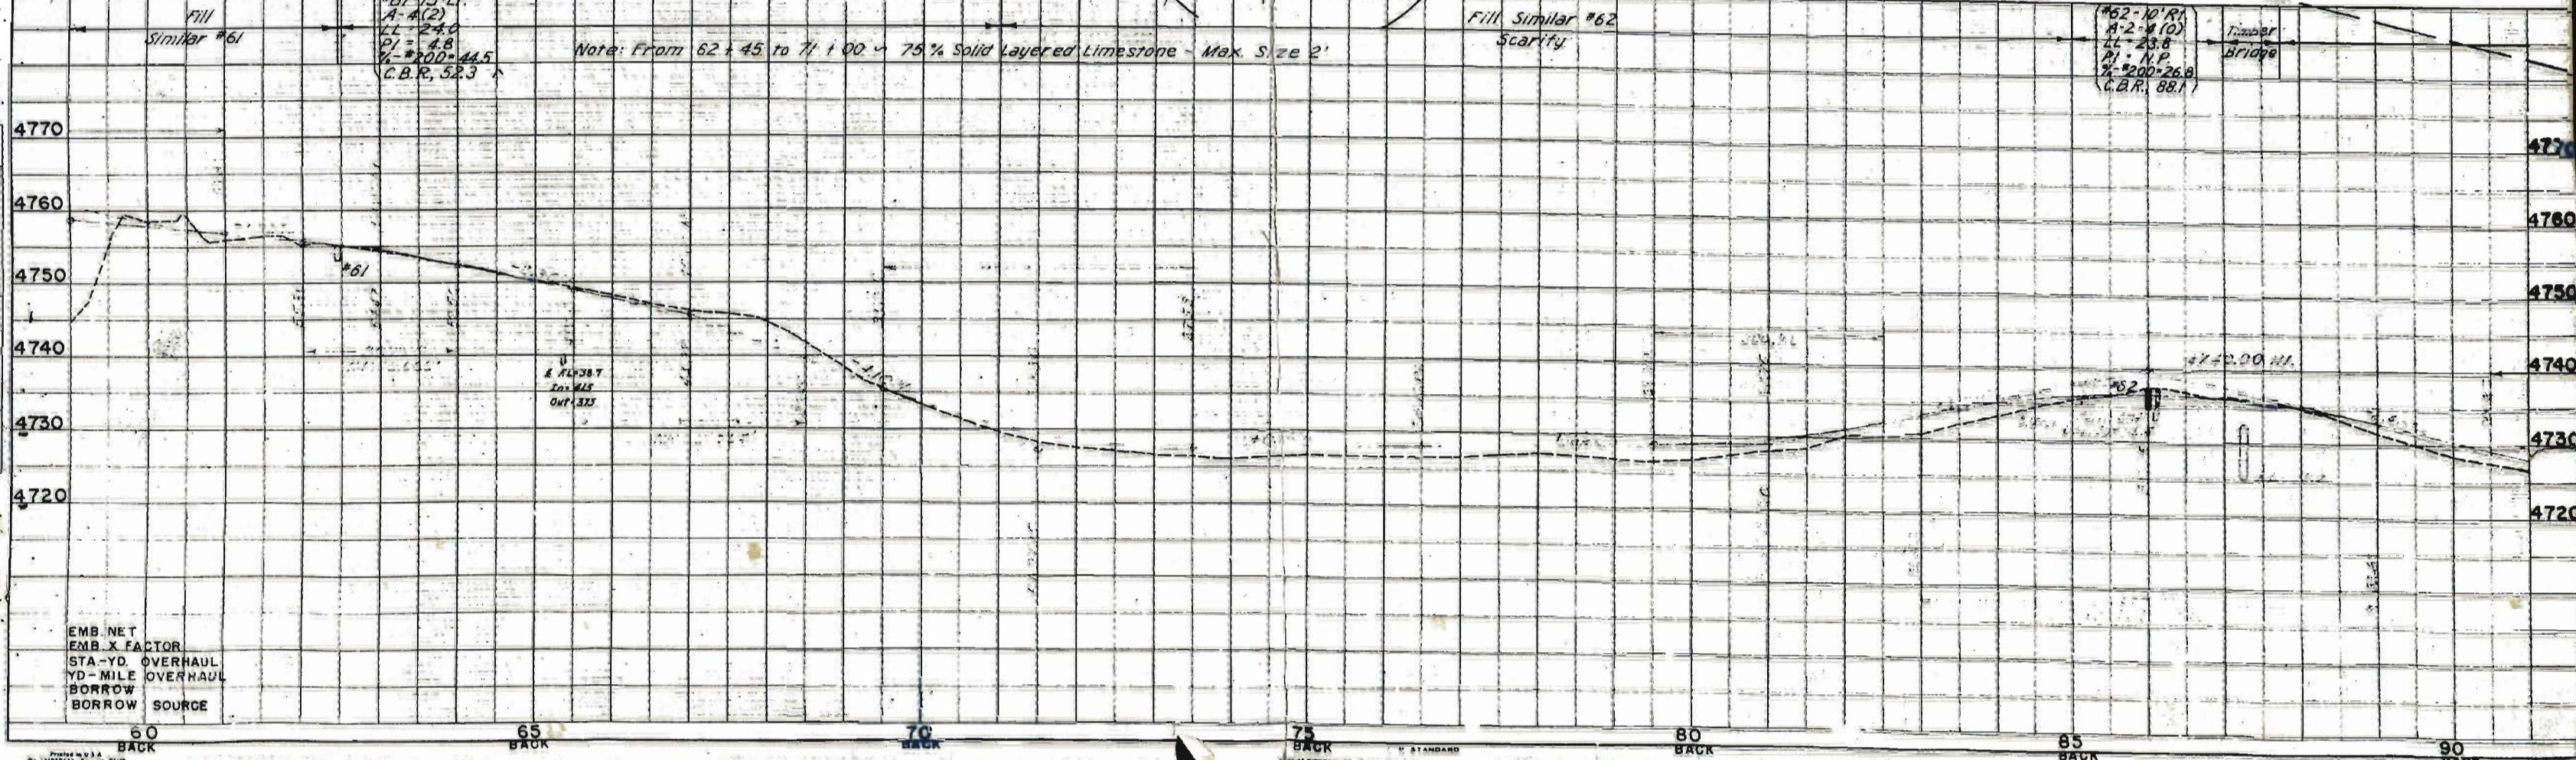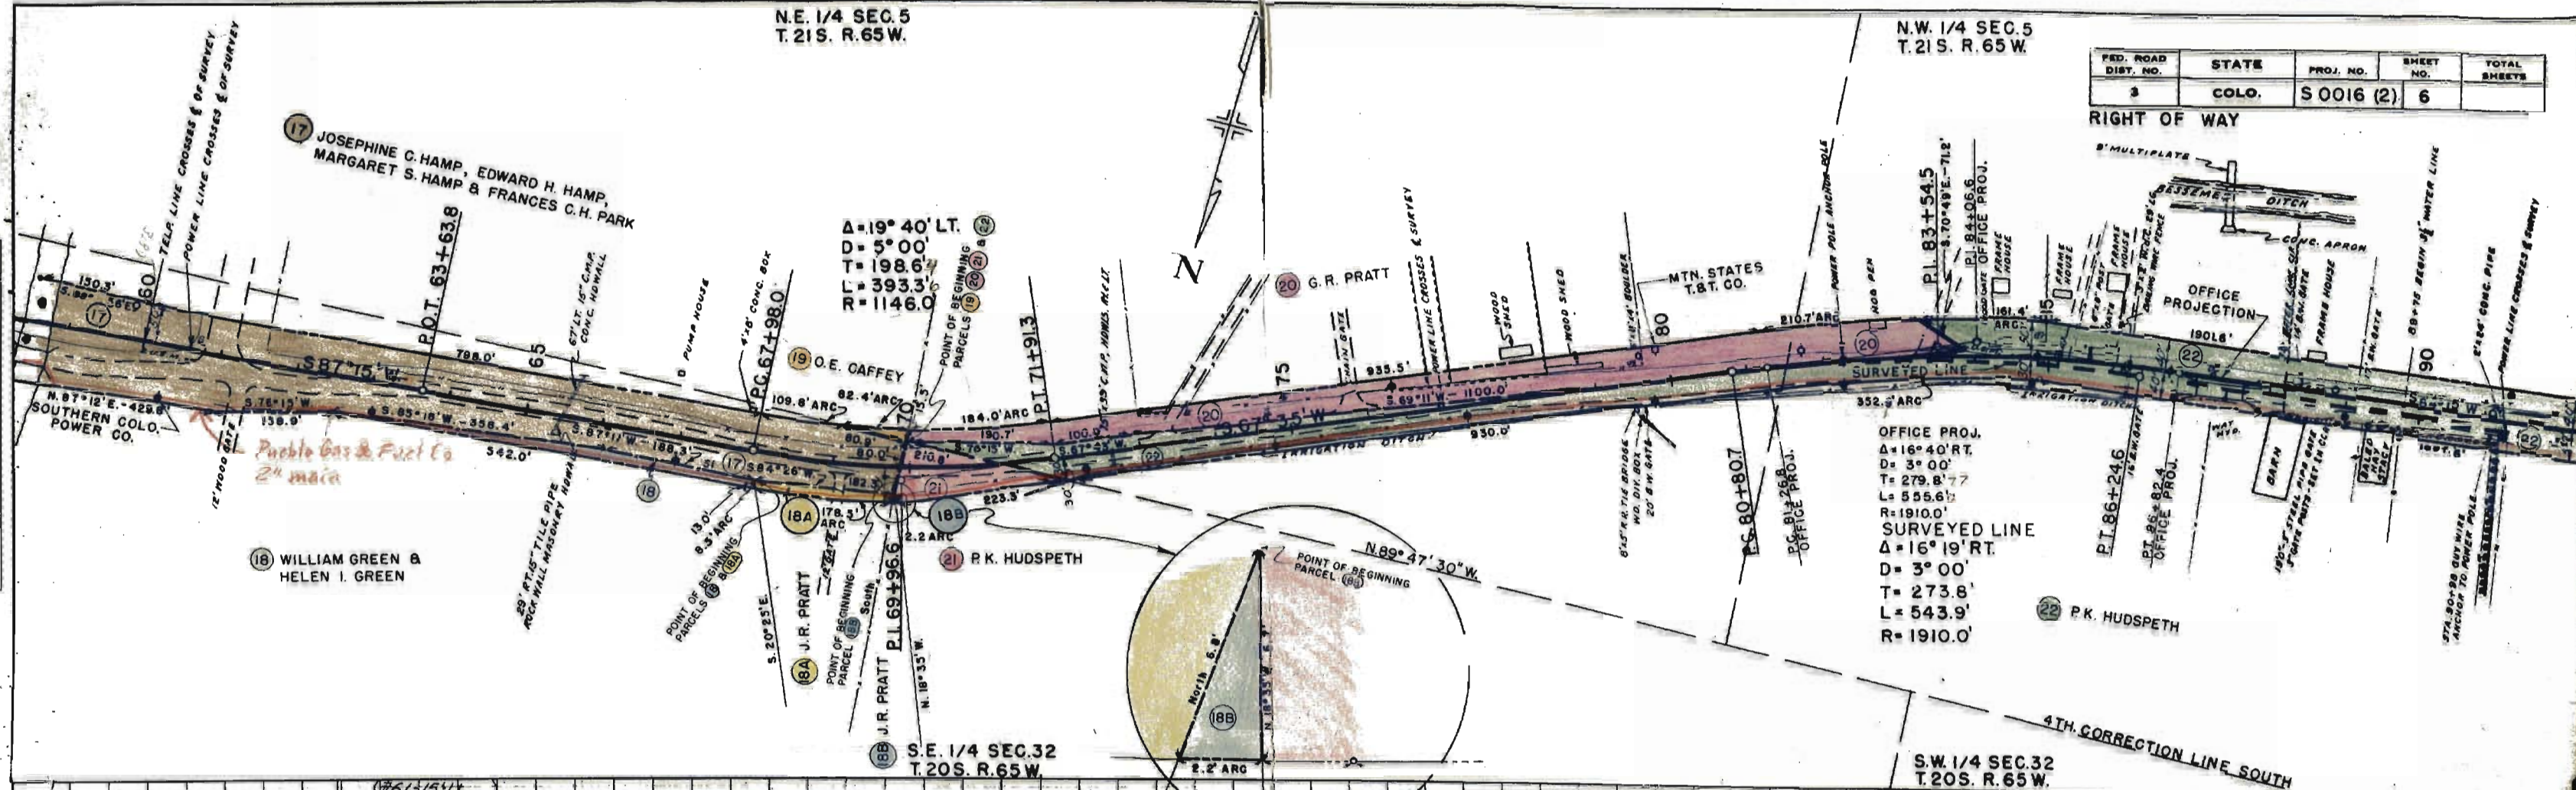

NE 1/4 SEC. 6
T. 21 S. R. 65 W.

FED. ROAD DIST. NO.	STATE	PROJ. NO.	SHEET NO.	TOTAL SHEETS
3	COLO.	S 0016 (2)	7	

RIGHT OF WAY

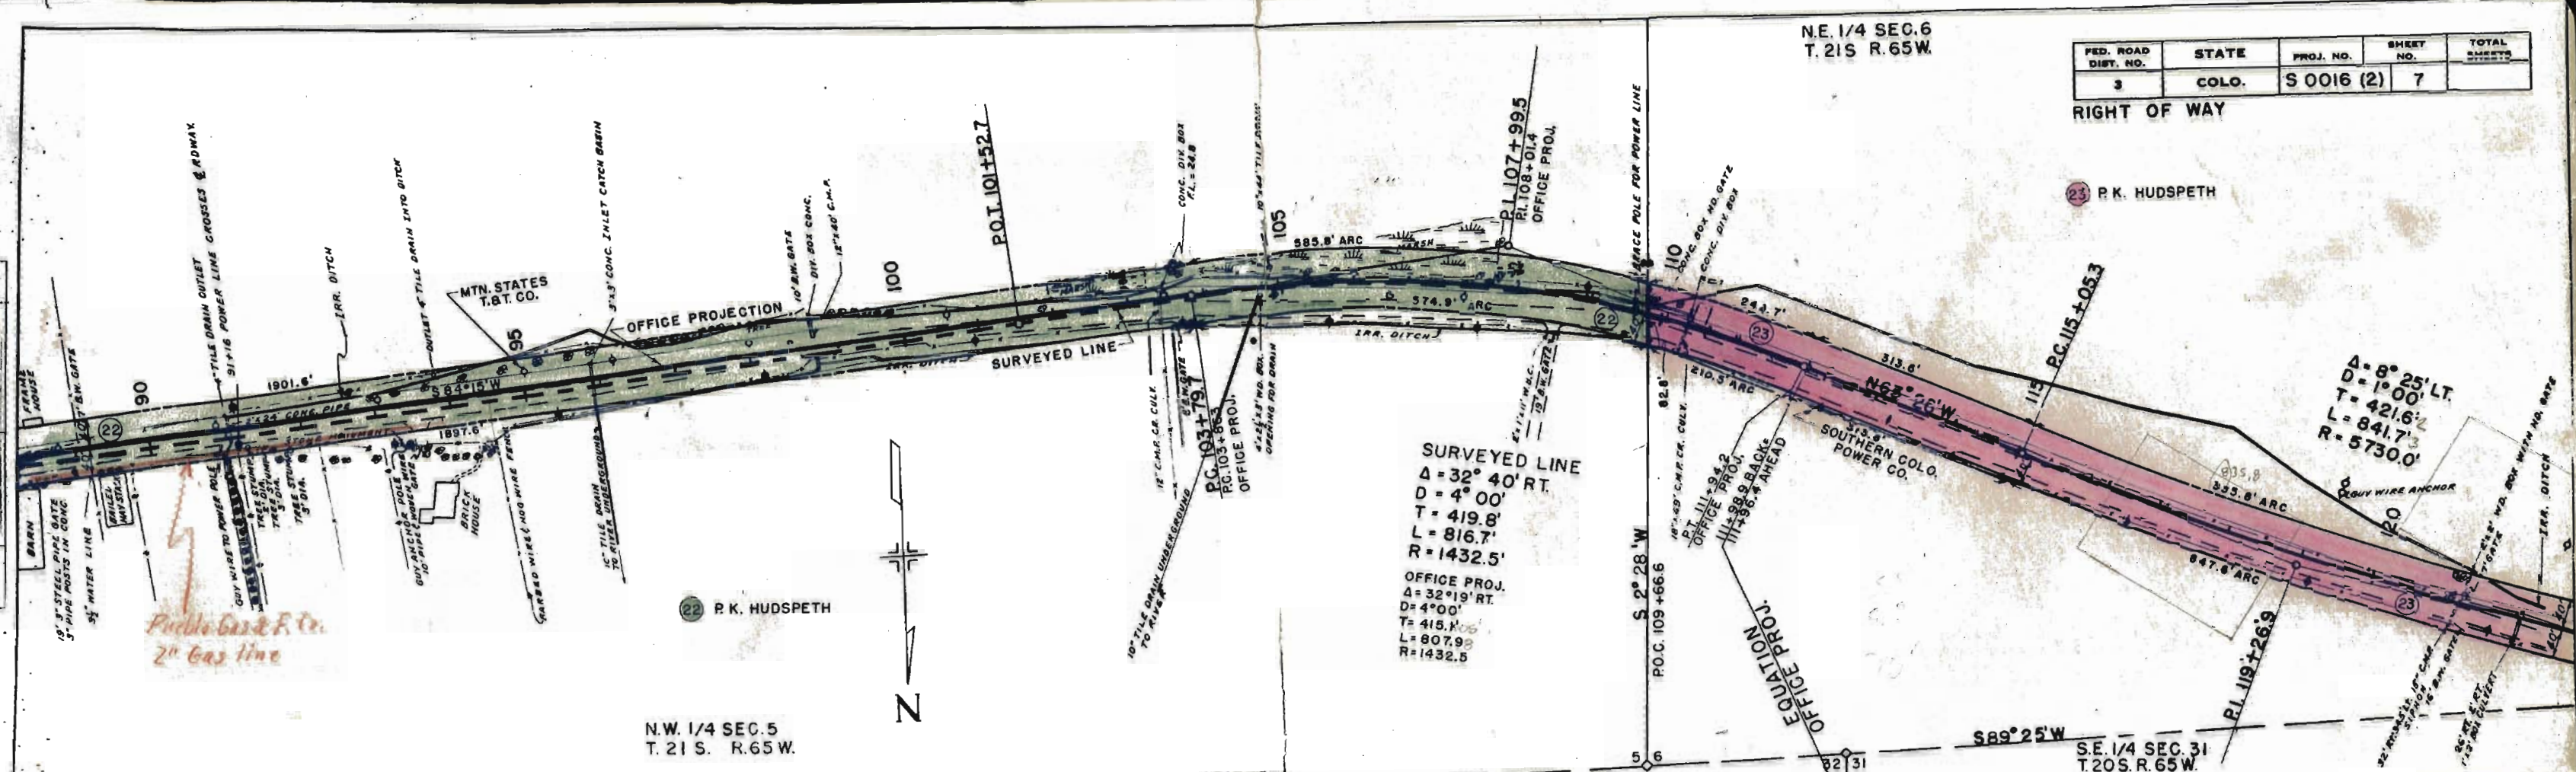


N.W. 1/4 SEC. 5
T. 21 S. R. 65 W.

N 89° 47' 30" W



S.W. 1/4 SEC. 32

S.E. 1/4 SEC. 31
T. 20 S. R. 65 W.

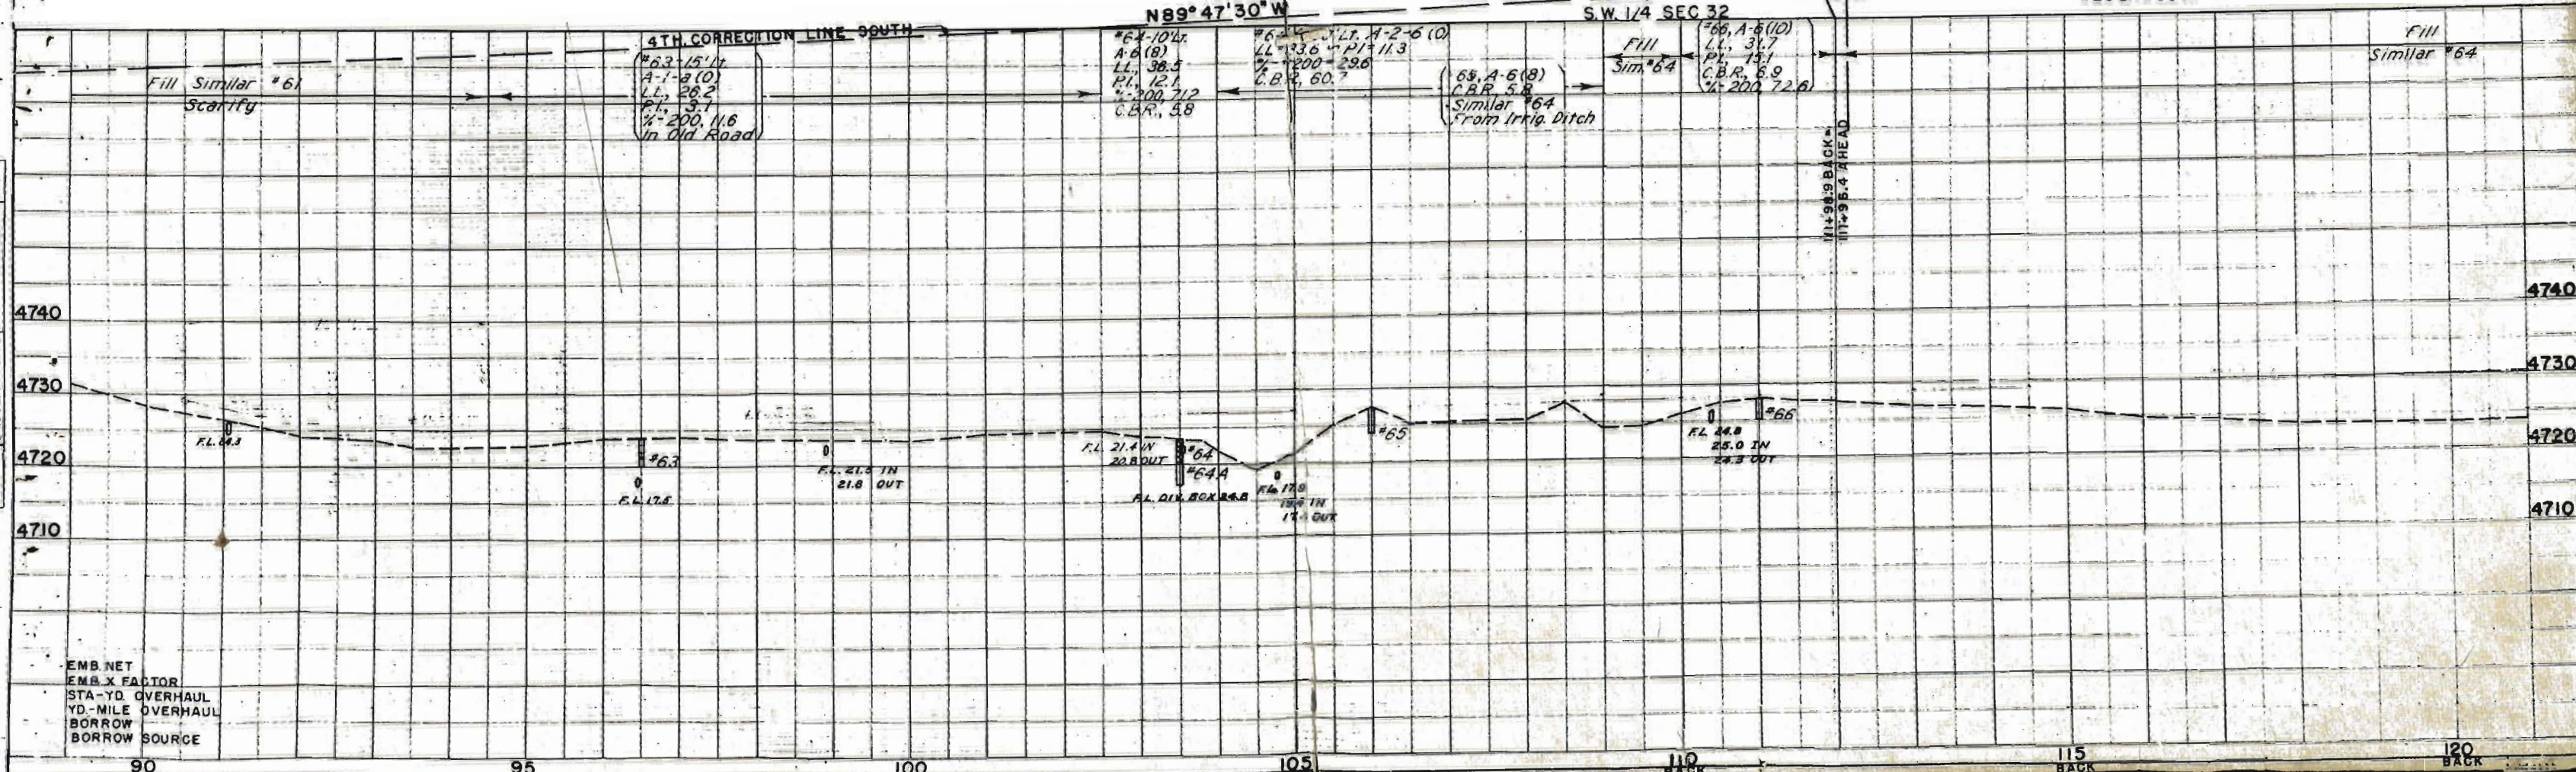


FED. ROAD DIST. NO.	STATE	PROJ. NO.	SHEET NO.	TOTAL SHEETS
1	COLO.	S 0016 (2)	8	

RIGHT OF WAY

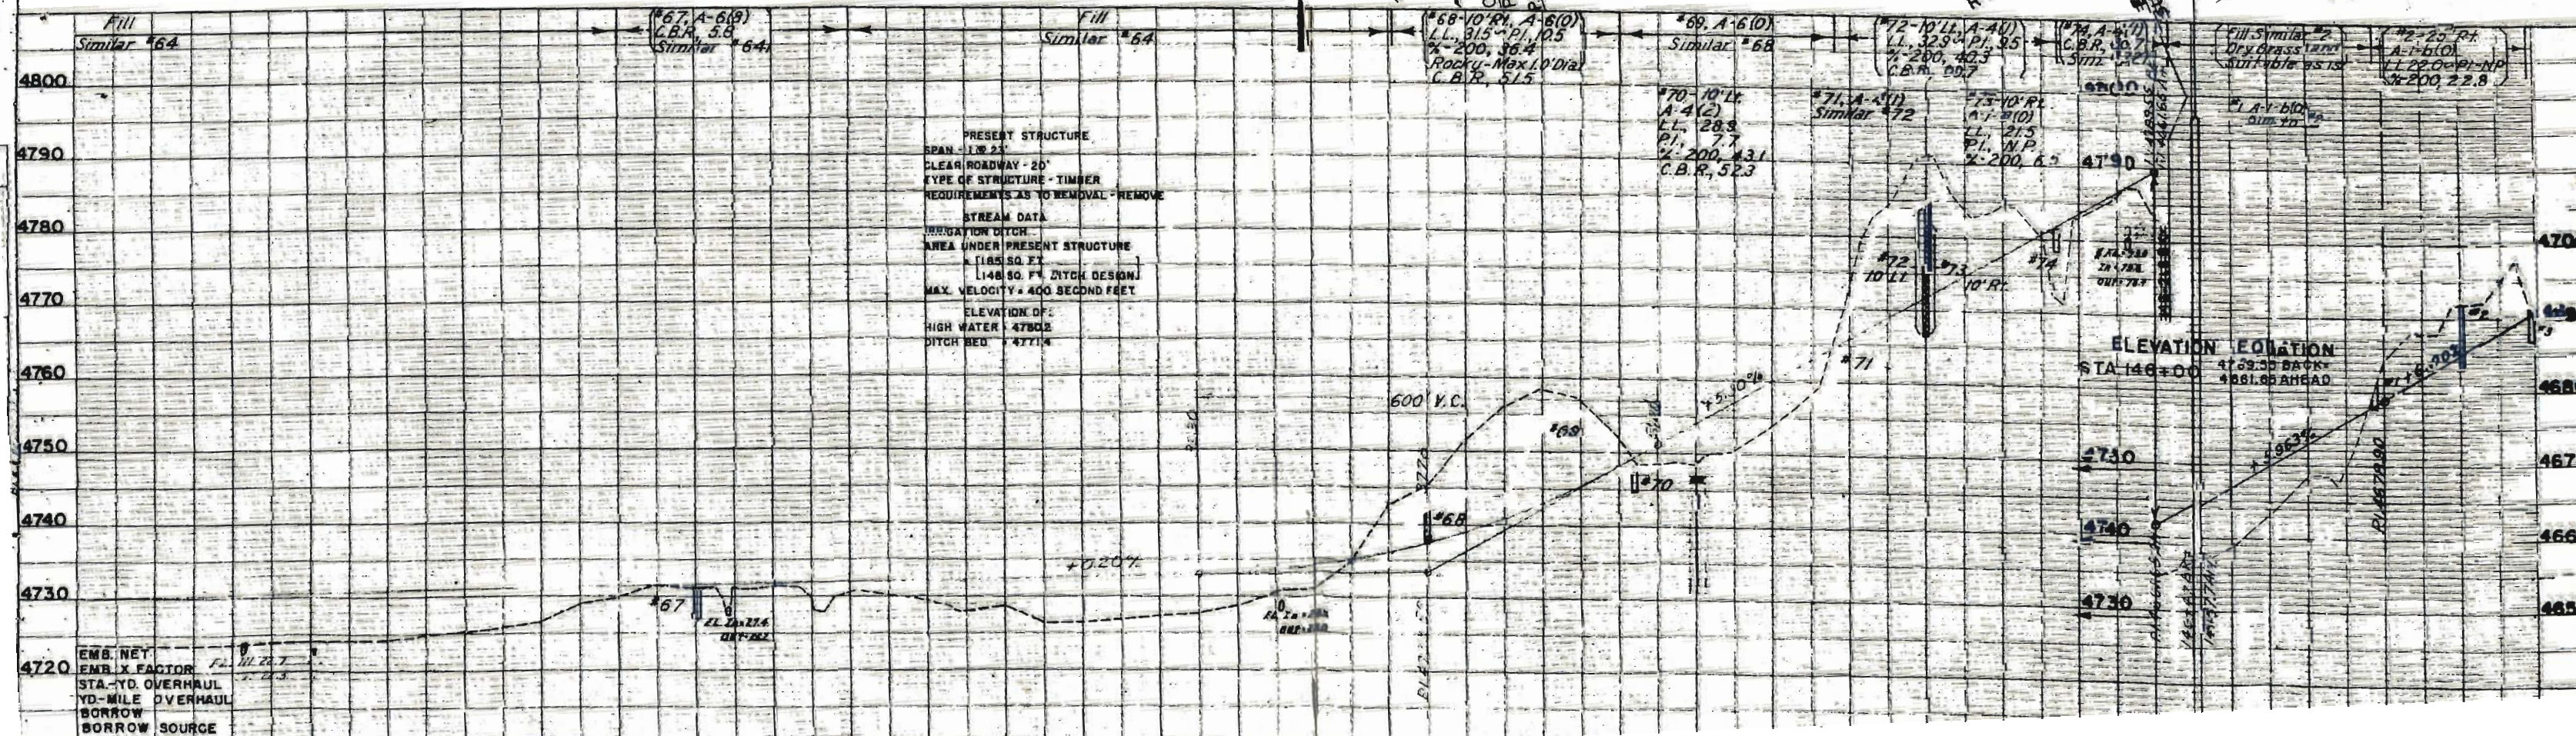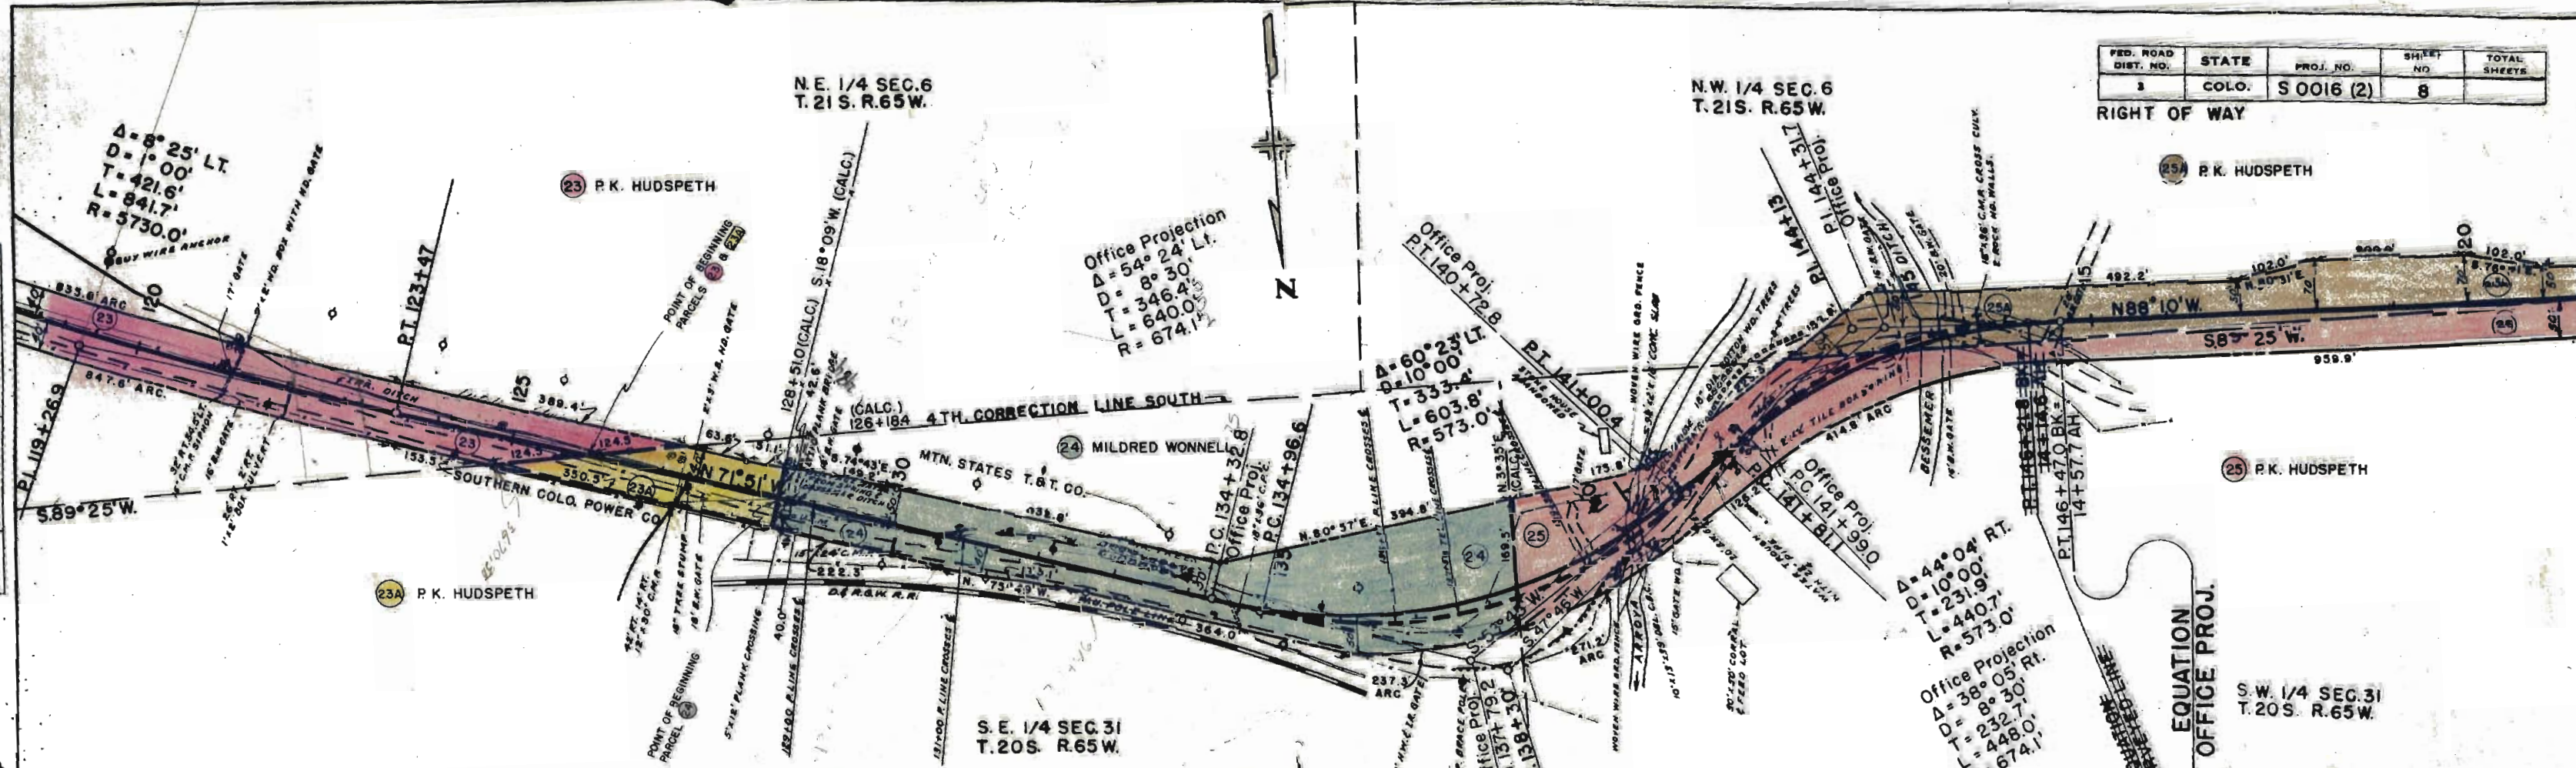

EMB. NET
EMB. X FACTOR
STA. TO OVERHAUL
YD-MILE OVERHAUL
BORROW
BORROW SOURCE

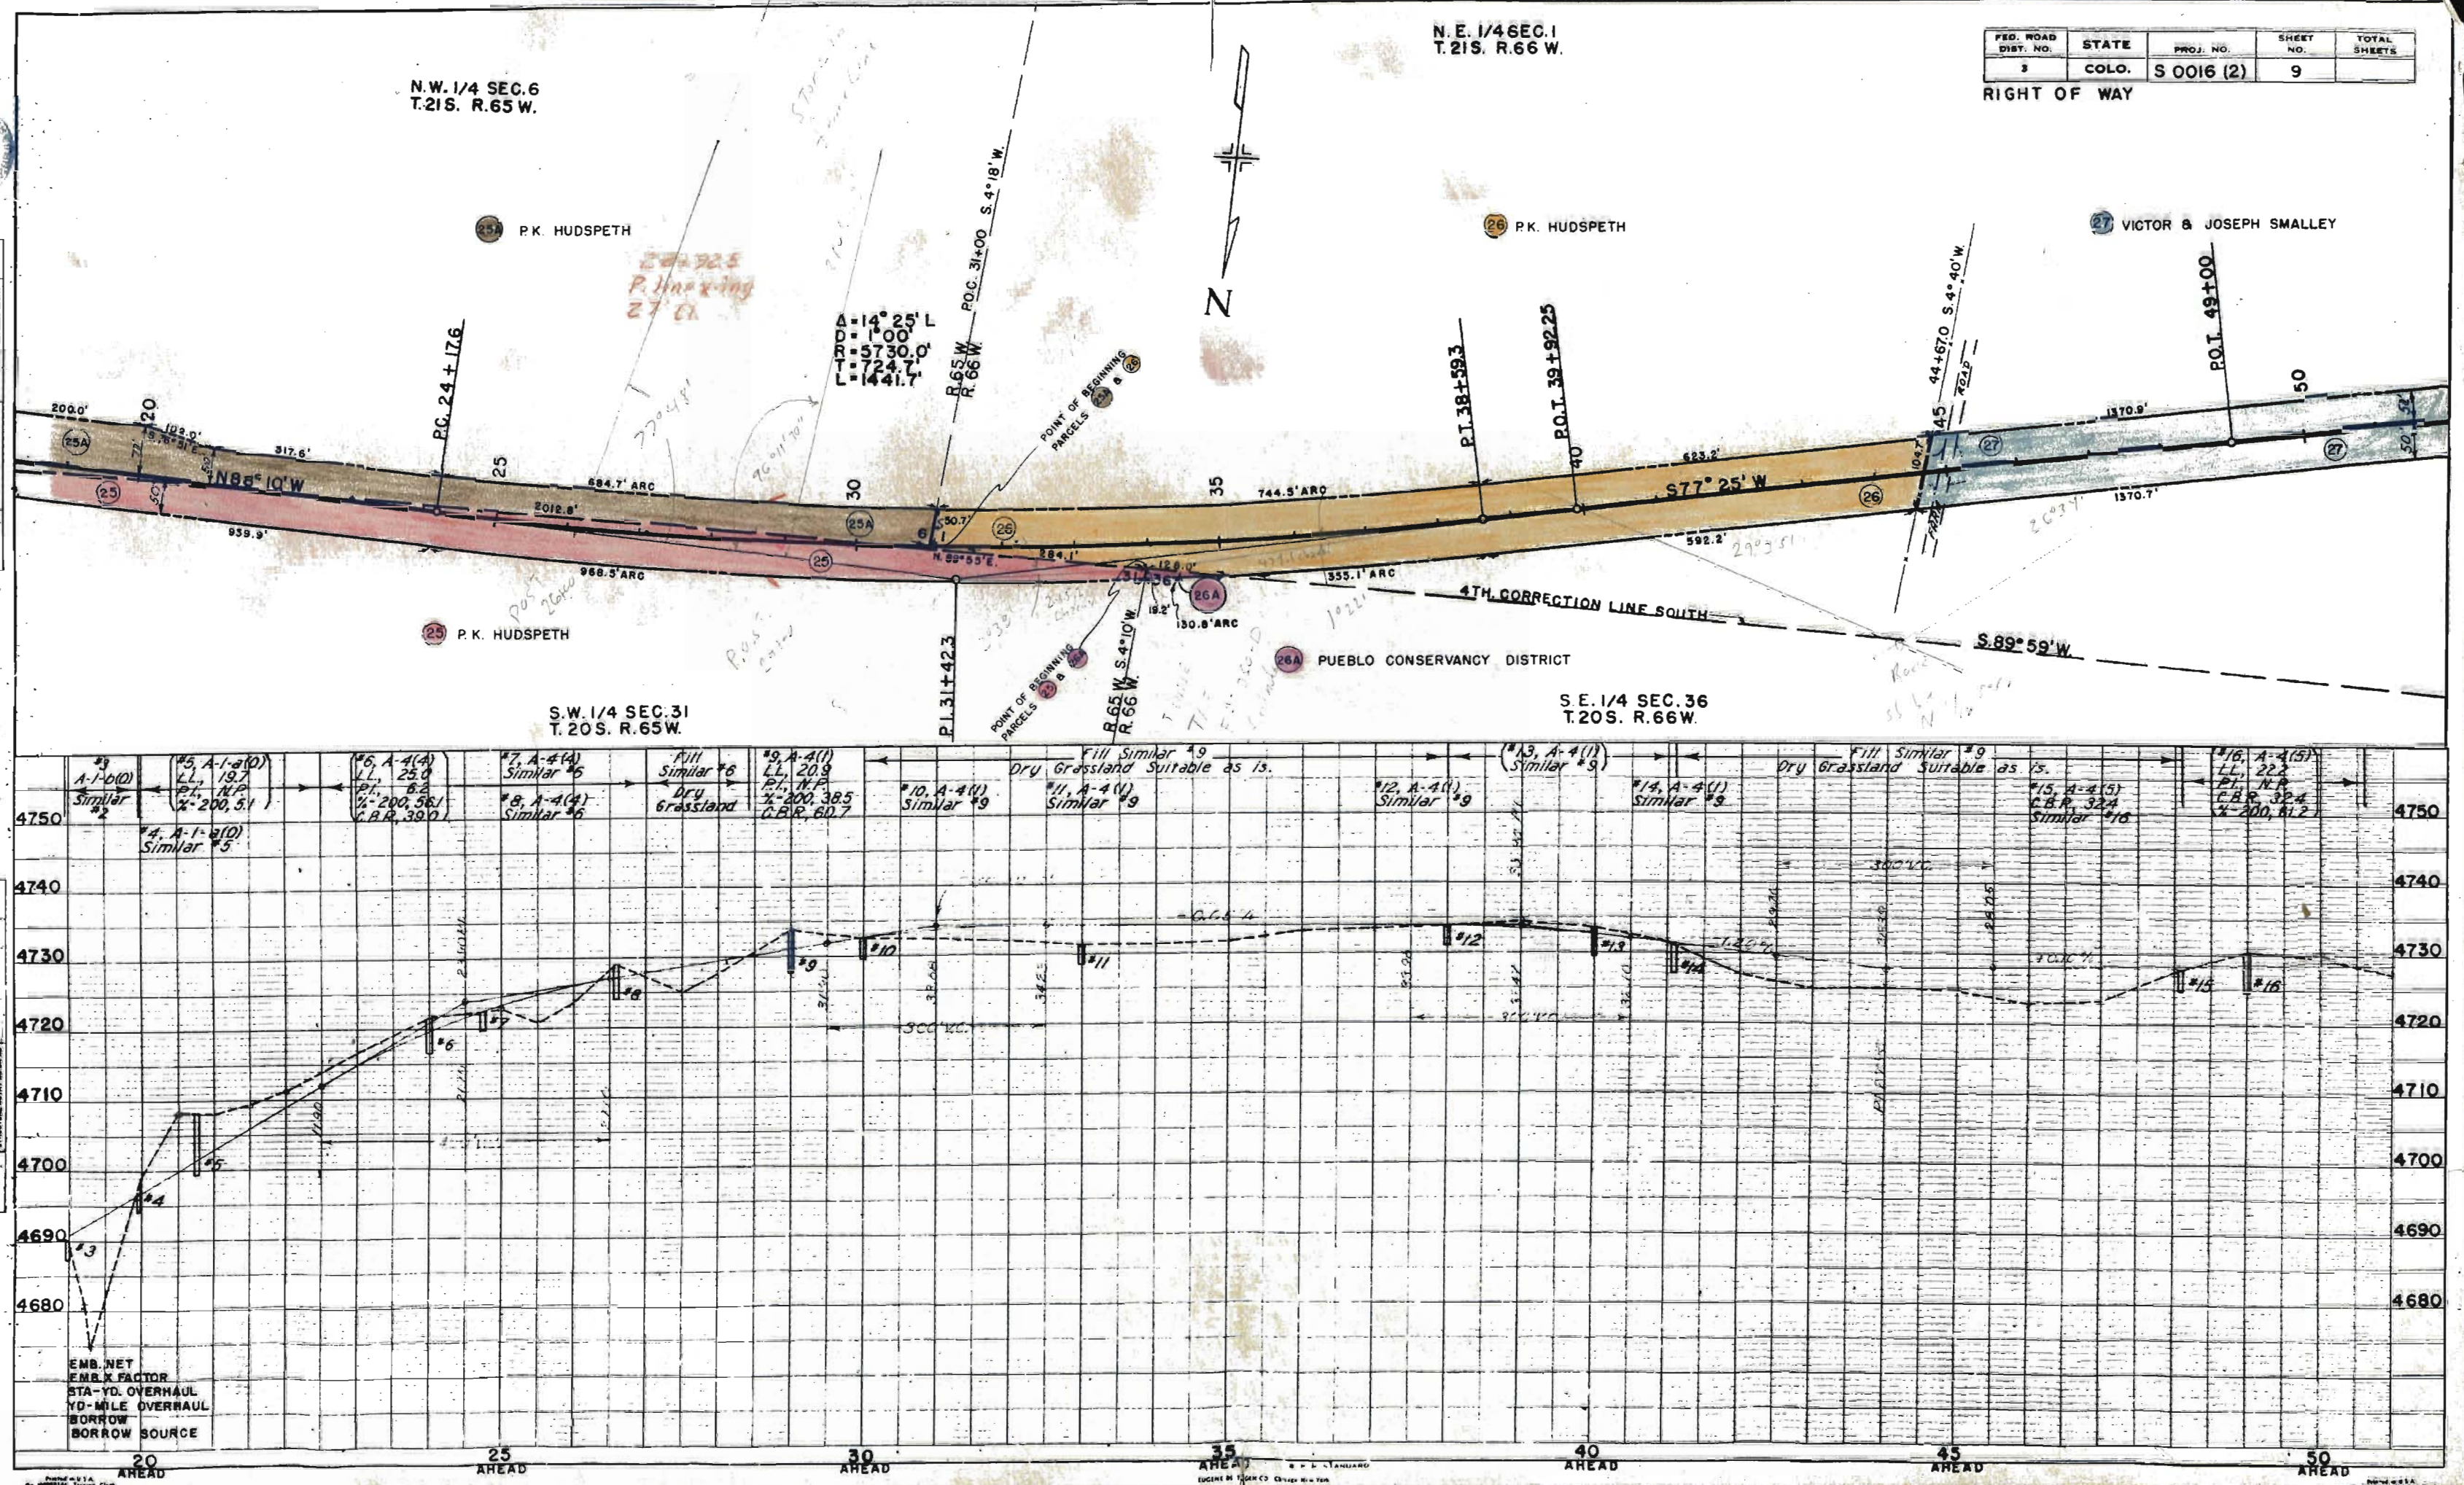

N.E. 1/4 SEC. 1
T. 21 S. R. 66 W.

27 VICTOR & JOSEPH SMALLEY

28 MERTON G. SHURLEY & PEARL LEE SHURLEY

FED. ROAD DIST. NO.	STATE	PROJ. NO.	SHEET NO.	TOTAL SHEETS
3	COLO.	S 0016 (2)	10	

RIGHT OF WAY

PLATTED
ALIGNED CHECKED
BY
DATE

NOTE
NO.

CHANGES CHECKED
DATE
BY
SYNOPSIS NOTED IN CH 10

10

P.O.I. 49+00

P.O.I. 66+00

P.I. 79+98.7

50

55

60

70

75

80

1370.9'

1370.7'

1083.3'

1114.5'

770.0' ARC

807.8' ARC

1153.2' ARC

S. 77° 25' W.

S. 89° 59' W.

N. 40° 45' 30" E

4TH CORRECTION LINE SOUTH

N.W. 1/4 SEC. 1
T. 21 S. R. 66 W.

Δ = 21° 00' R.
R.D. = 1.00'
T = 5730.0'
L = 1062.0'
2100.0'

#17 A-4(5)
Similar #15
C.B.R., 32.4

#18 A-4(6)
LL, 27.2
P.I., 10.2
% -200, 68.2
C.B.R., 19.2

#19 A-6(9)
Similar to #20

#20 A-6(9)
LL, 31.9
P.I., 11.9
% -200, 74.4
C.B.R., 10.0

#22 A-4(3)
LL, 28.3
P.I., 7.6
% -200, 51.6
C.B.R., 45.7

#23 A-4(8)
LL, 25.4
P.I., N.P.
% -200, 73.4
C.B.R., 12.5

#24 A-4(8)
LL, 25.4
P.I., N.P.
% -200, 74.4
C.B.R., 12.5

#25 A-4(8)
Similar #24
C.B.R., 22.5

Fill Similar #16
Dry Grassland suitable as is.

Fill Similar #18
Dry Grassland suitable as is.

Fill Similar #20
Dry Grassland suitable as is.

Fill Similar #22
Dry Grassland suitable as is.

EMB. NET
EMB. X FACTOR
STA-YD OVERHAUL
YD-MILE OVERHAUL
BORROW
BORROW SOURCE

50 AHEAD

55 AHEAD

60 AHEAD

65 AHEAD

70 AHEAD

75 AHEAD

80 AHEAD

N.W. 1/4 SEC. 1
T.21S. R.66W.



N.E. 1/4 SEC. 2
T.21S. R.66W.

FED. ROAD DIST. NO.	STATE	PROJ. NO.	SHEET NO.	TOTAL SHEETS
3	COLO.	S 0016 (2)	11	

RIGHT OF WAY

28 MERTON G. SHURLEY & PEARL LEE SHURLEY


29 MERTON G. SHURLEY & PEARL LEE SHURLEY

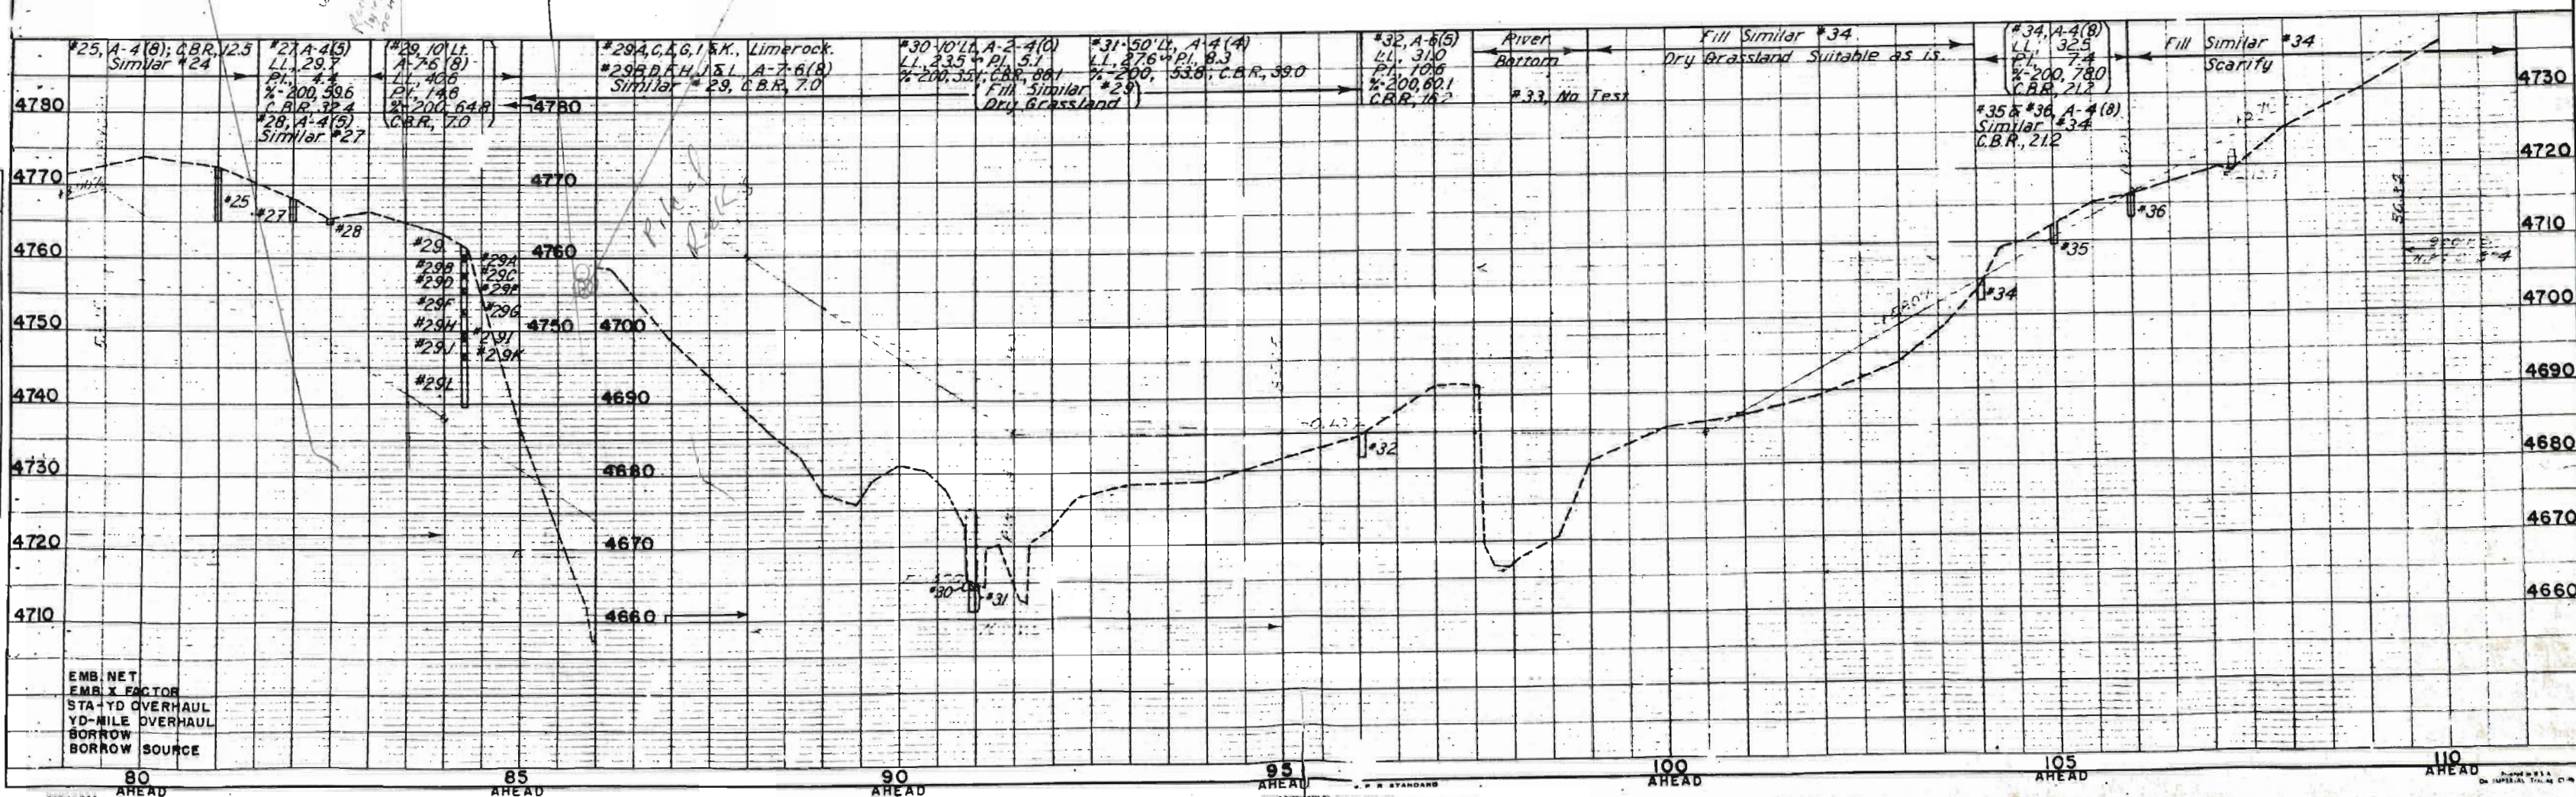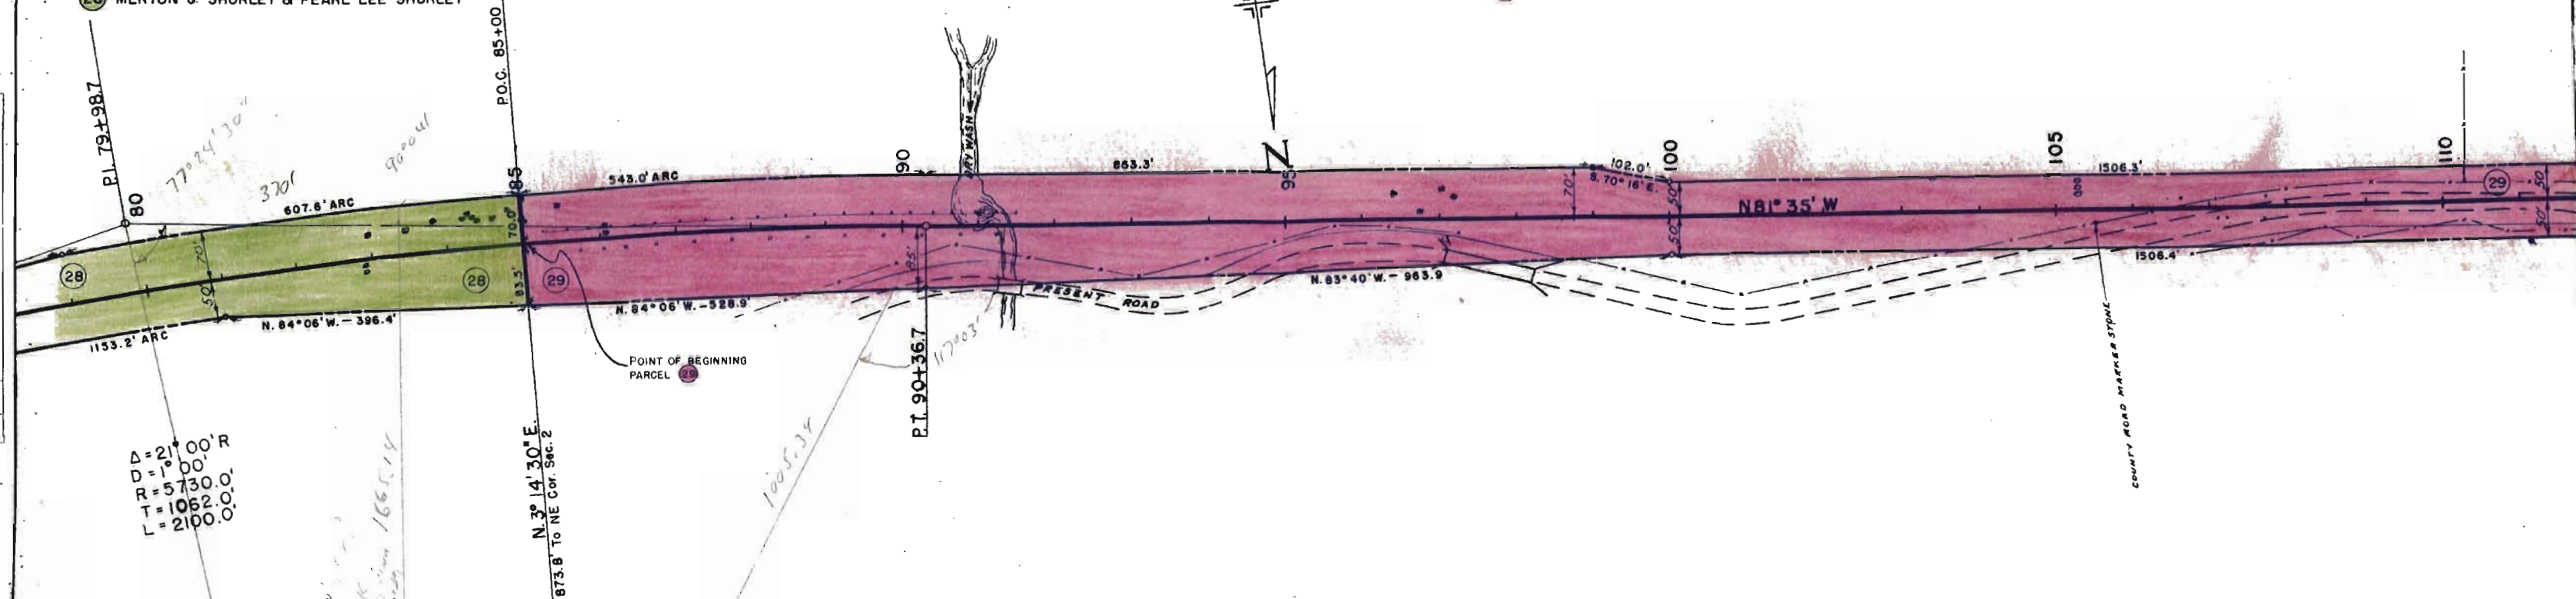

29 MERTON G. SHURLEY & PEARL LEE SHURLEY


RIGHT OF WAY

S.W. 1/4 SEC. 35
T.20S. R.66W.

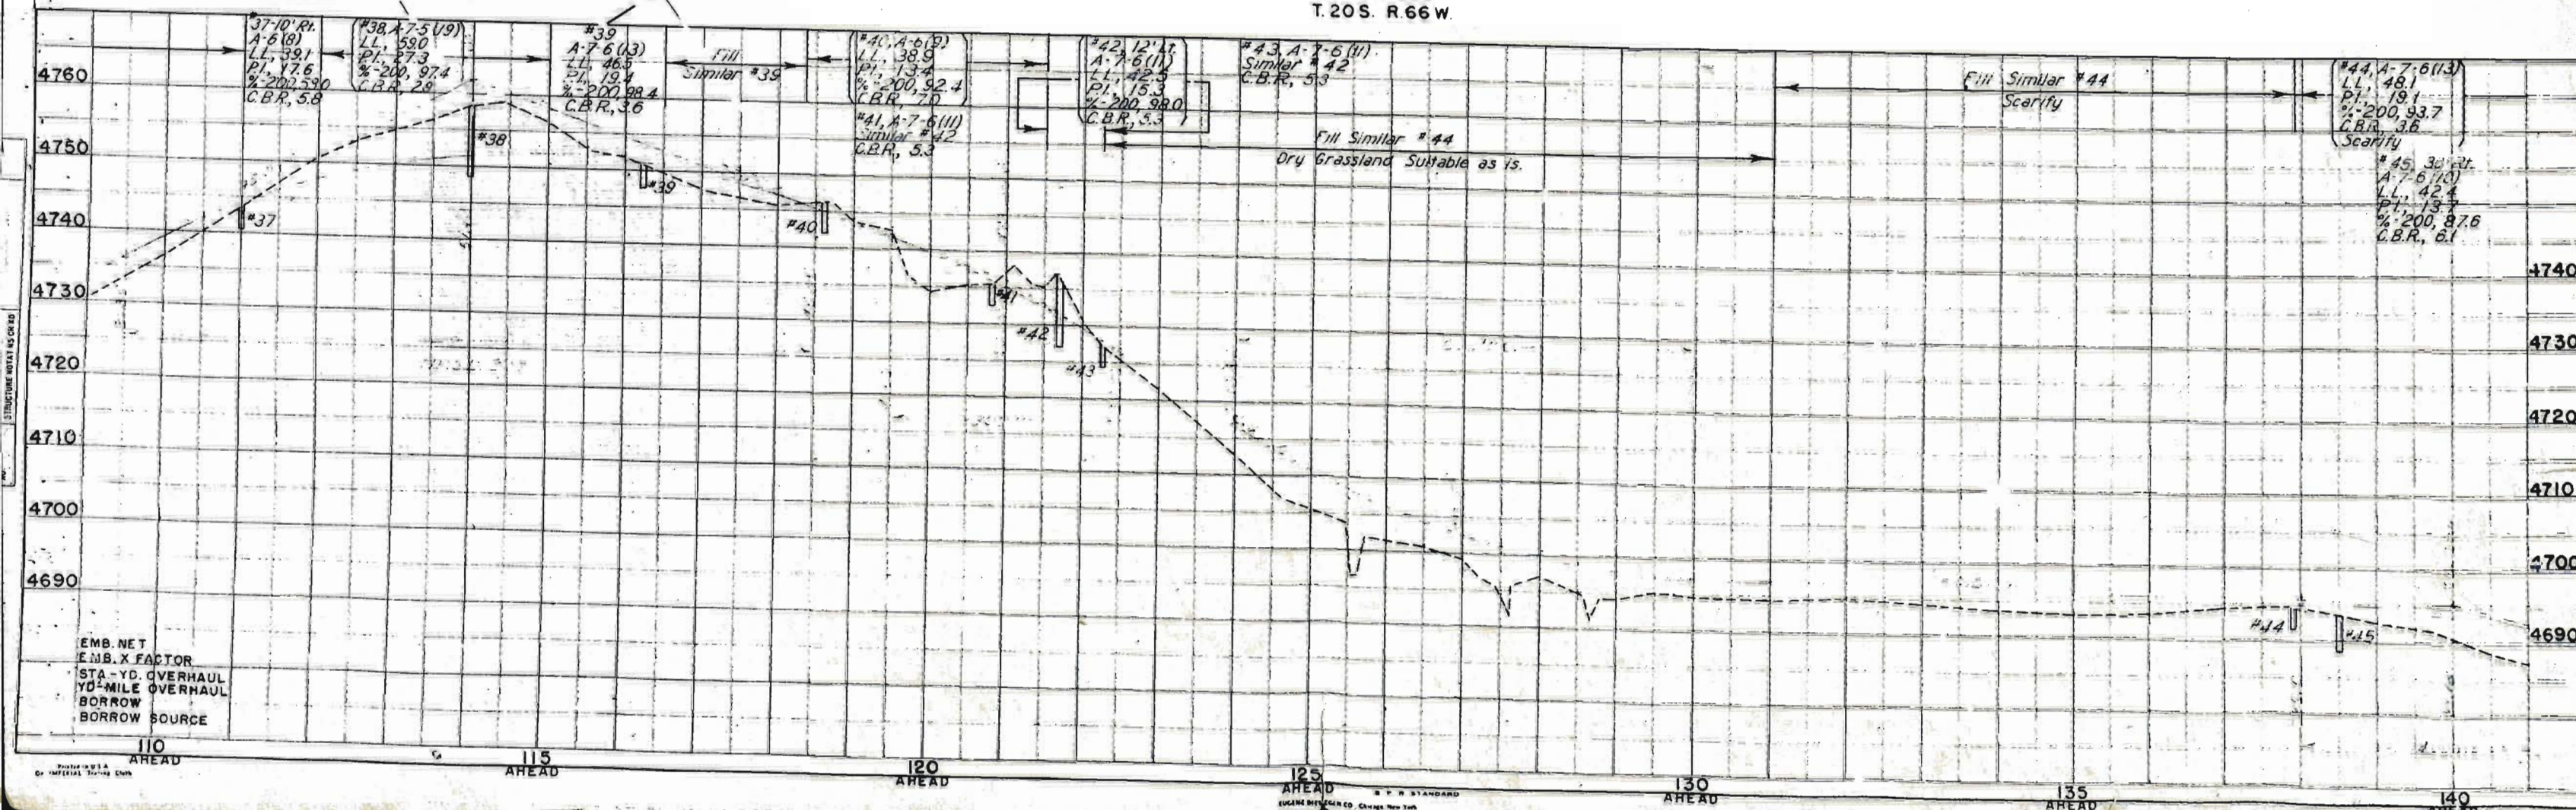

N.E. 1/4 SEC. 3
T. 21 S. R. 66 W.

FED. ROAD DIST. NO.	STATE	PROJ. NO.	SHEET NO.	TOTAL SHEETS
3	COLO.	S 0016 (2)	13	

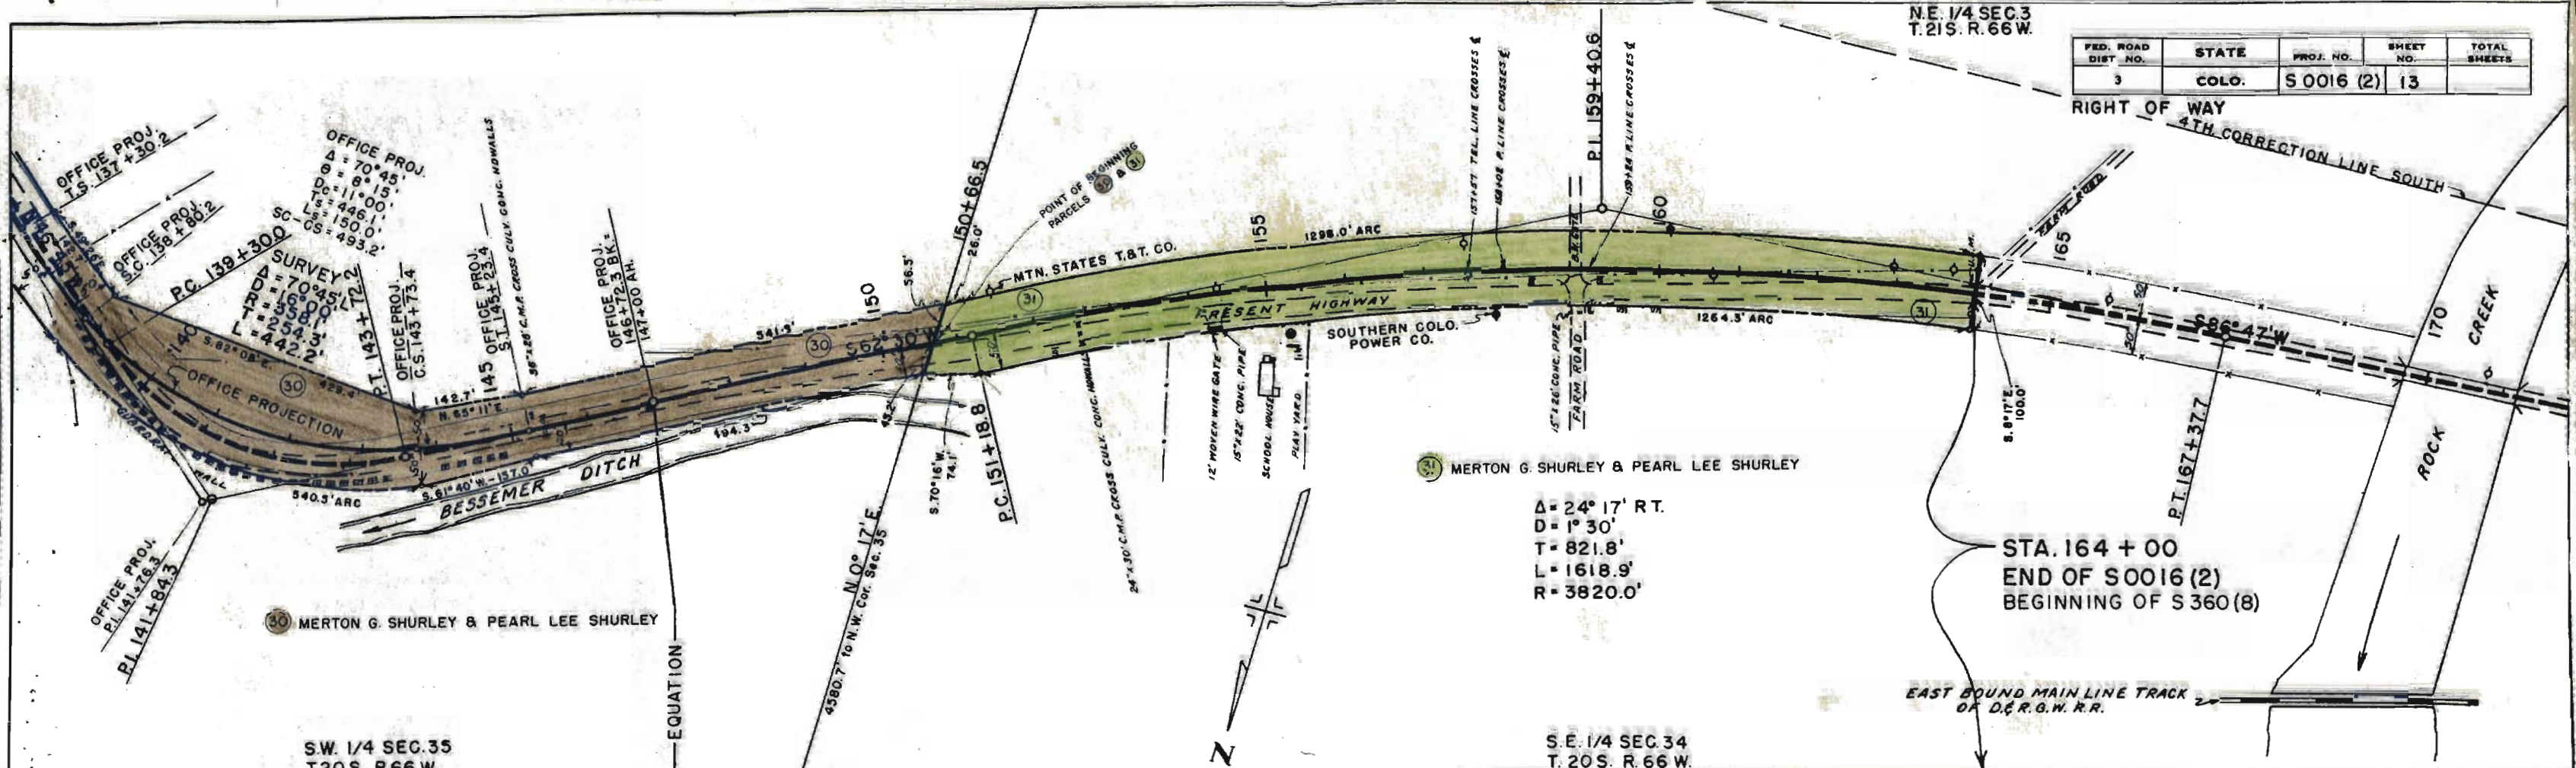

MERTON G. SHURLEY & PEARL LEE SHURLEY


$\Delta = 24^\circ 17' \text{ RT.}$
 $D = 1^\circ 30'$
 $T = 821.8'$
 $L = 1618.9'$
 $R = 3820.0'$

STA. 164 + 00
END OF S0016 (2)
BEGINNING OF S360 (8)

EAST BOUND MAIN LINE TRACK
OF D.R.G.W. R.R.

S.W. 1/4 SEC. 35
T. 20 S. R. 66 W.

S.E. 1/4 SEC. 34
T. 20 S. R. 66 W.

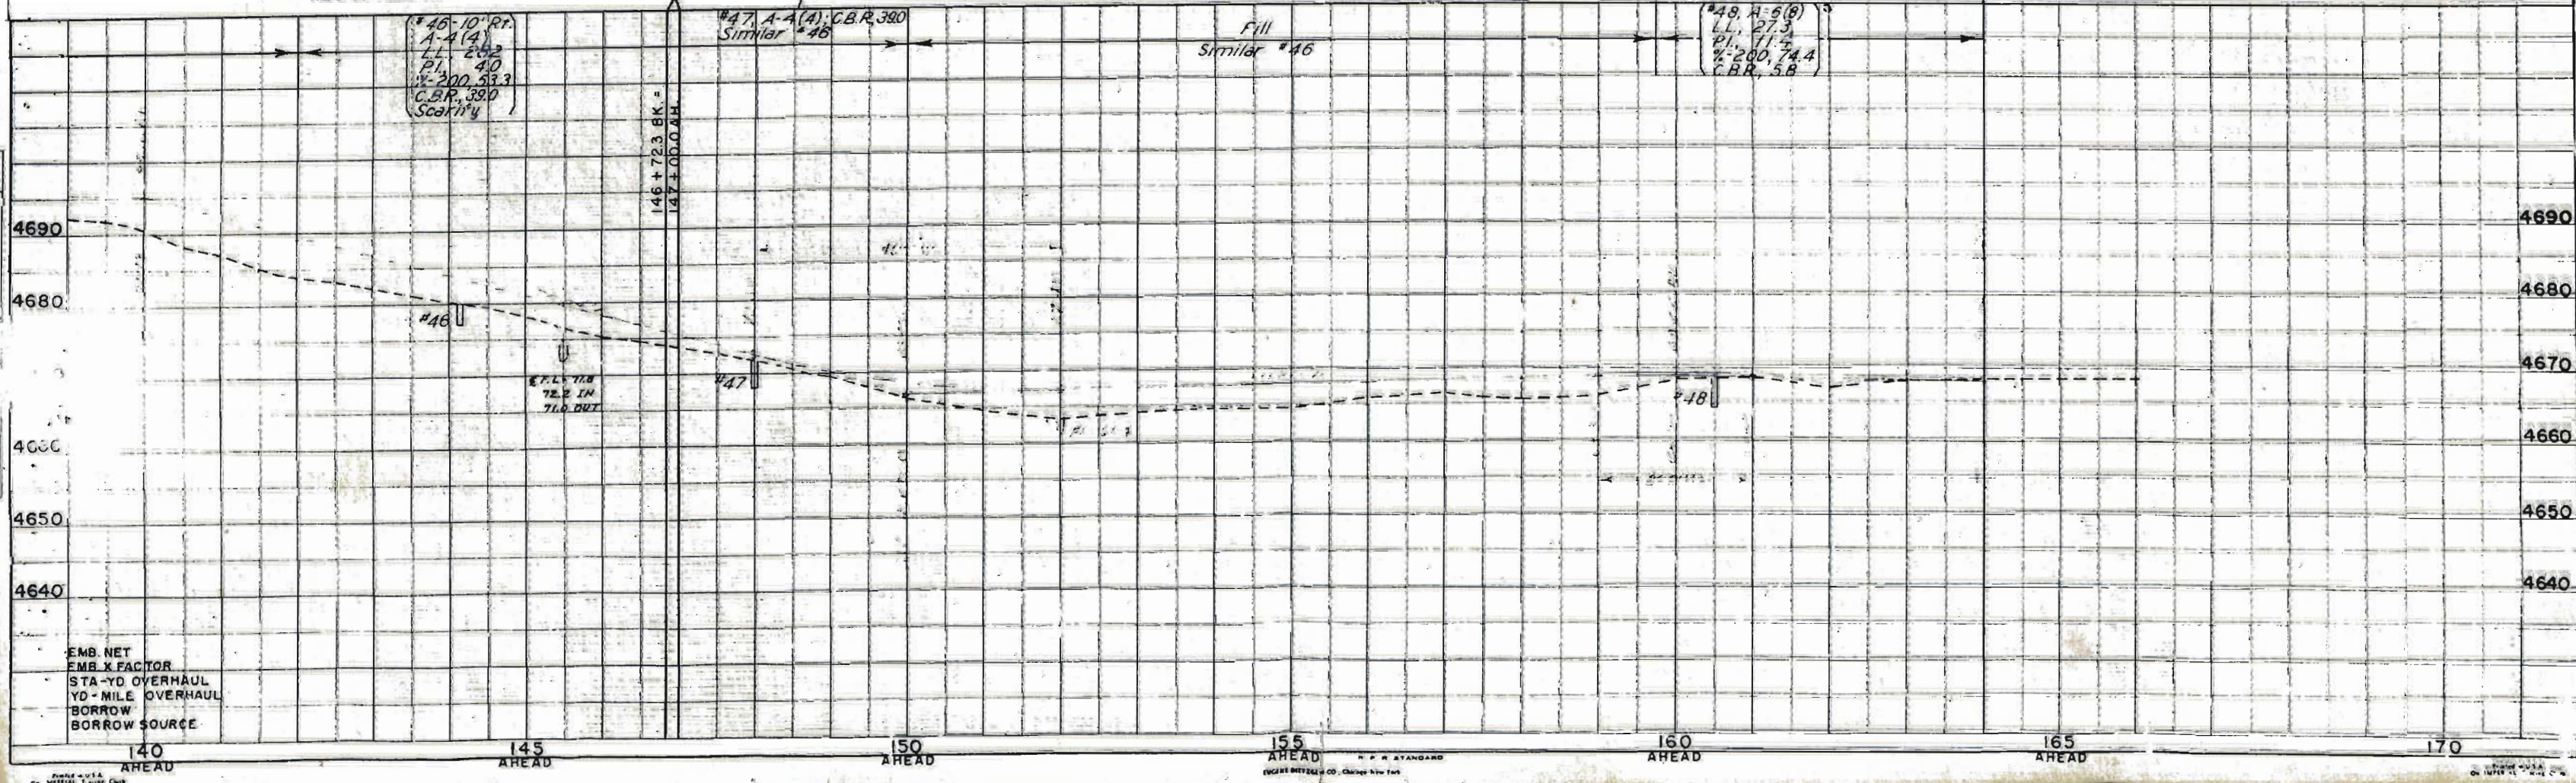


EMB. NET
EMB. X FACTOR
STA-YD OVERHAUL
YD-MILE OVERHAUL
BORROW SOURCE

140 AHEAD 145 AHEAD 150 AHEAD 155 AHEAD 160 AHEAD 165 AHEAD 170 AHEAD

FED. ROAD DIST. NO.	STATE	PROJ. NO.	SHEET NO.	TOTAL SHEETS
3	COLO.	S0016(2)	15	

RIGHT OF WAY
OWNERSHIP MAP

NE. 1/4 SEC. 5
Sheet No. 2

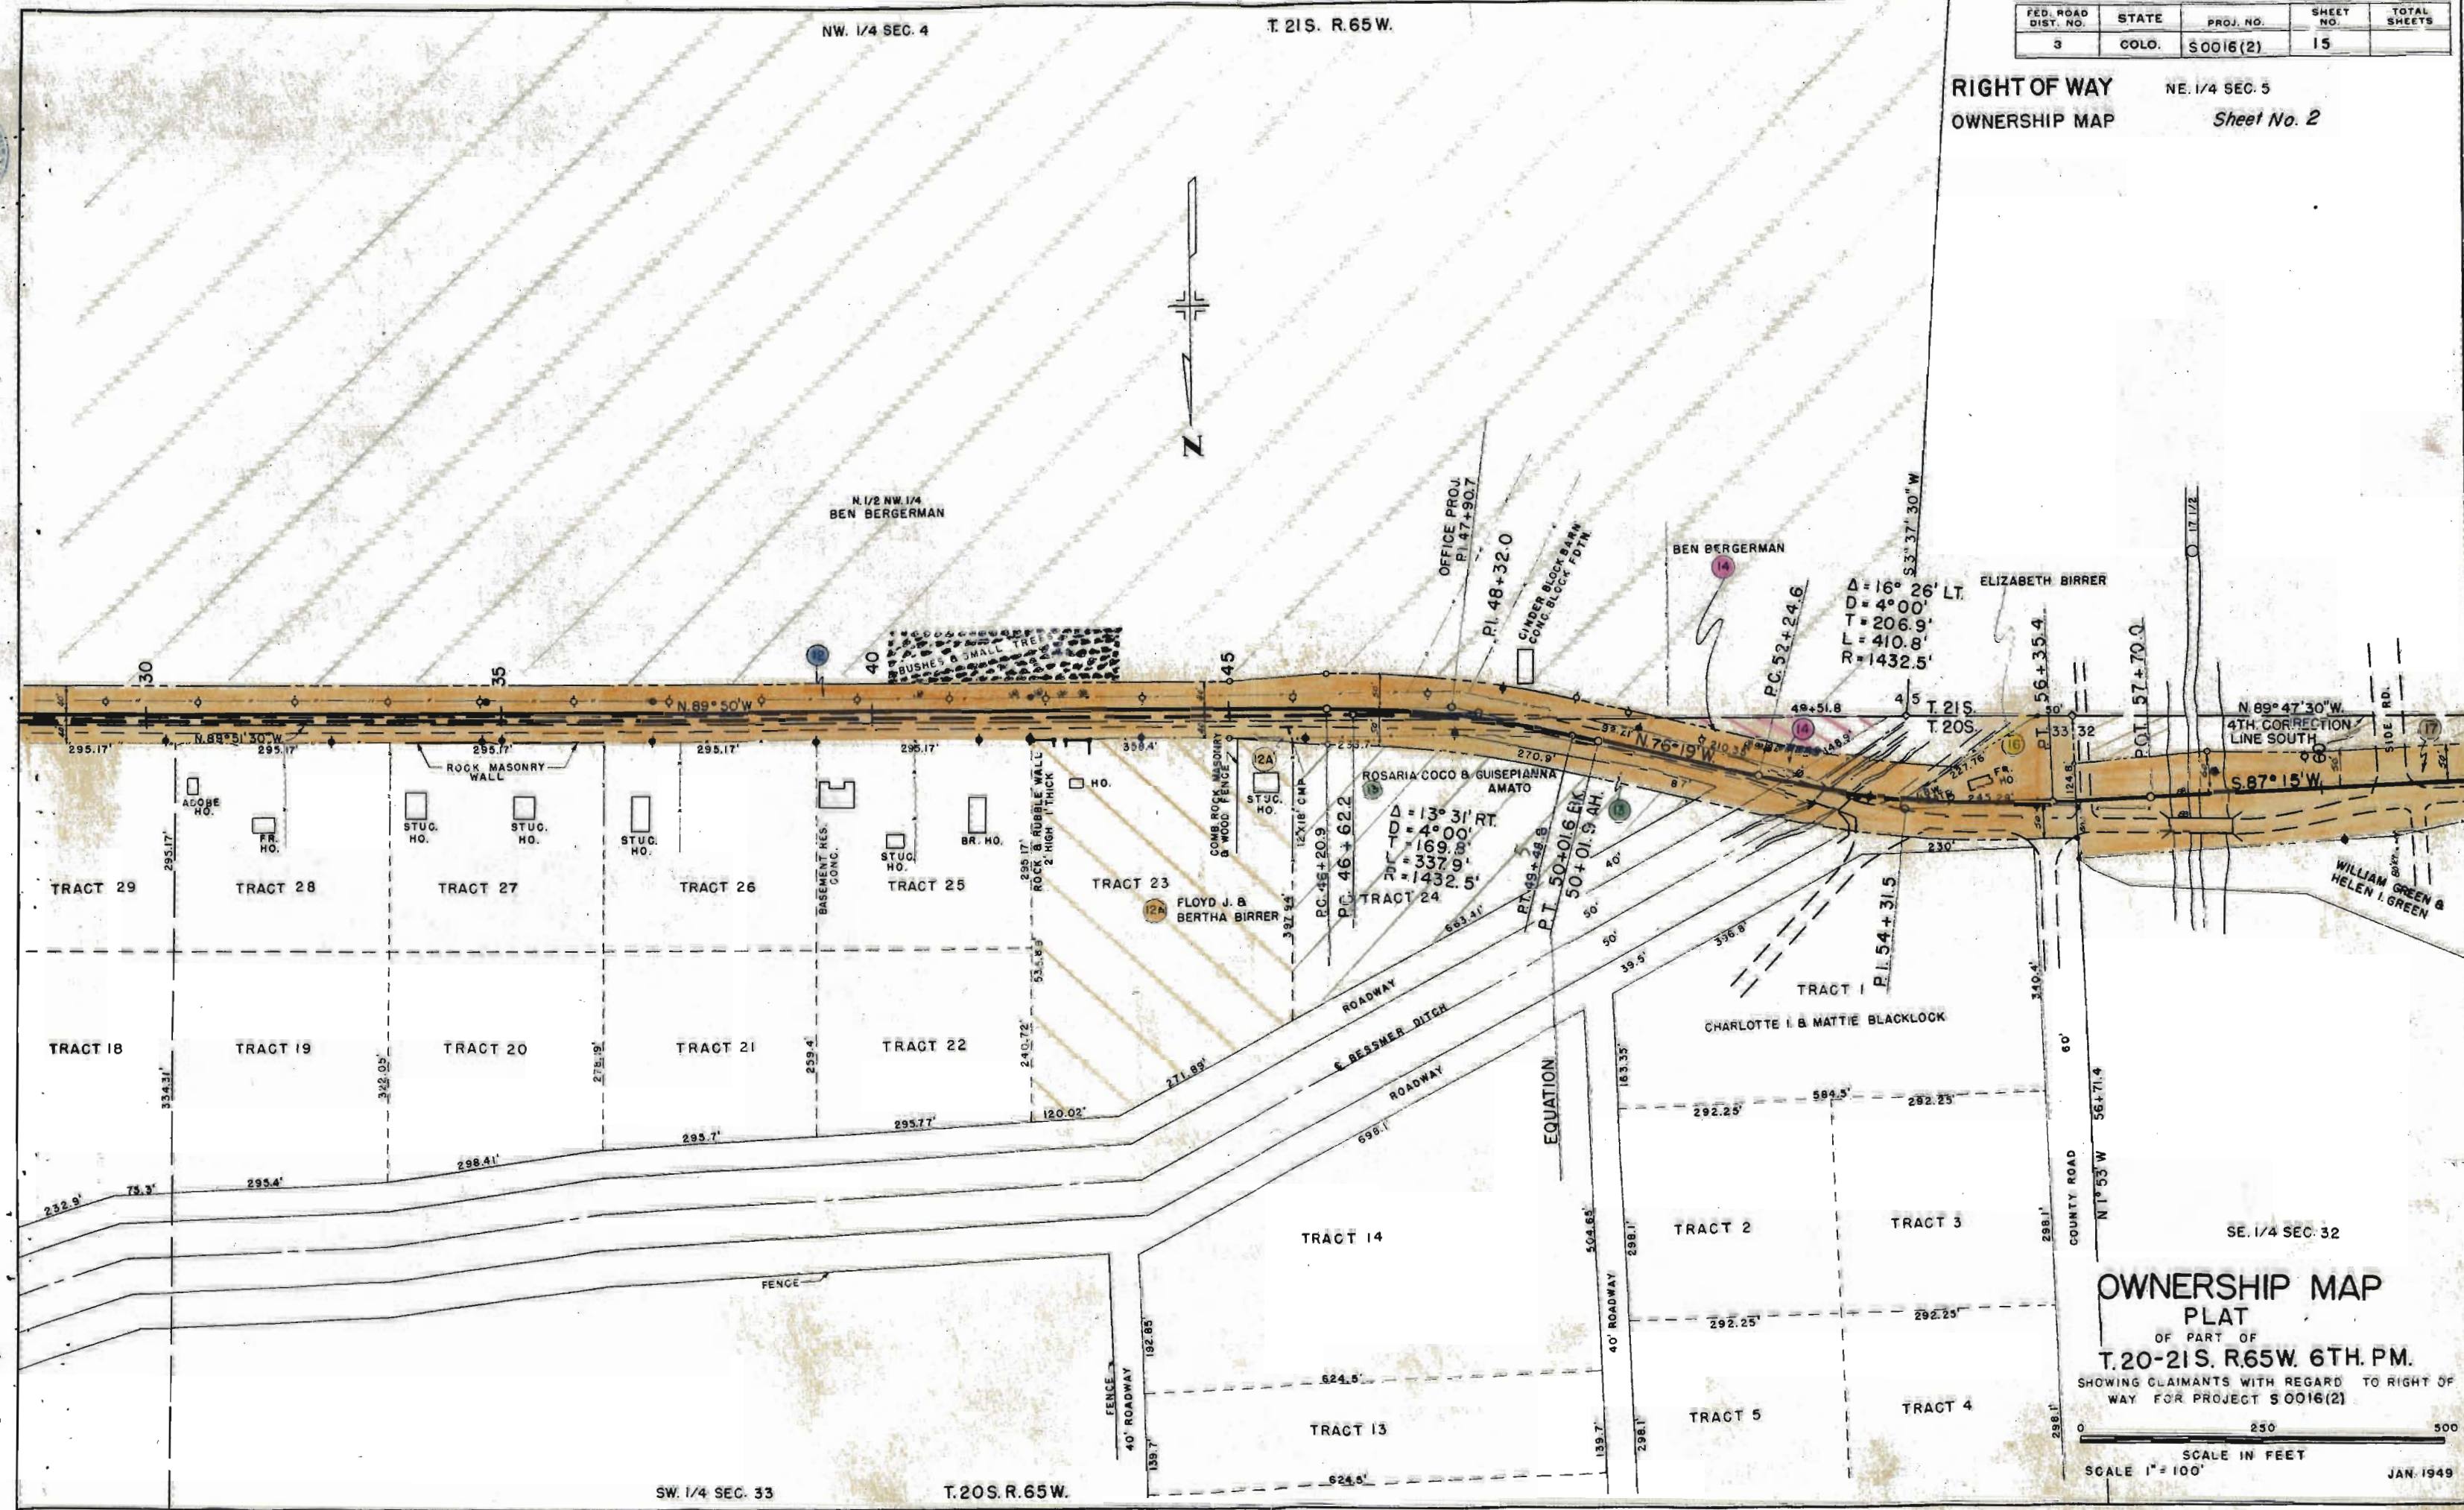

OWNERSHIP MAP
PLAT
OF PART OF
T. 20-21 S. R. 65 W. 6TH. PM.
SHOWING CLAIMANTS WITH REGARD TO RIGHT OF
WAY FOR PROJECT S0016(2)

SCALE IN FEET
SCALE 1" = 100'


JAN. 1949

T.21S. R.65W.

FED. ROAD DIST. NO.	STATE	PROJ. NO.	SHEET	TOTAL SHEETS
3	COLO.	S0016(2)	16	

RIGHT OF WAY
OWNERSHIP MAP

Sheet No. 3

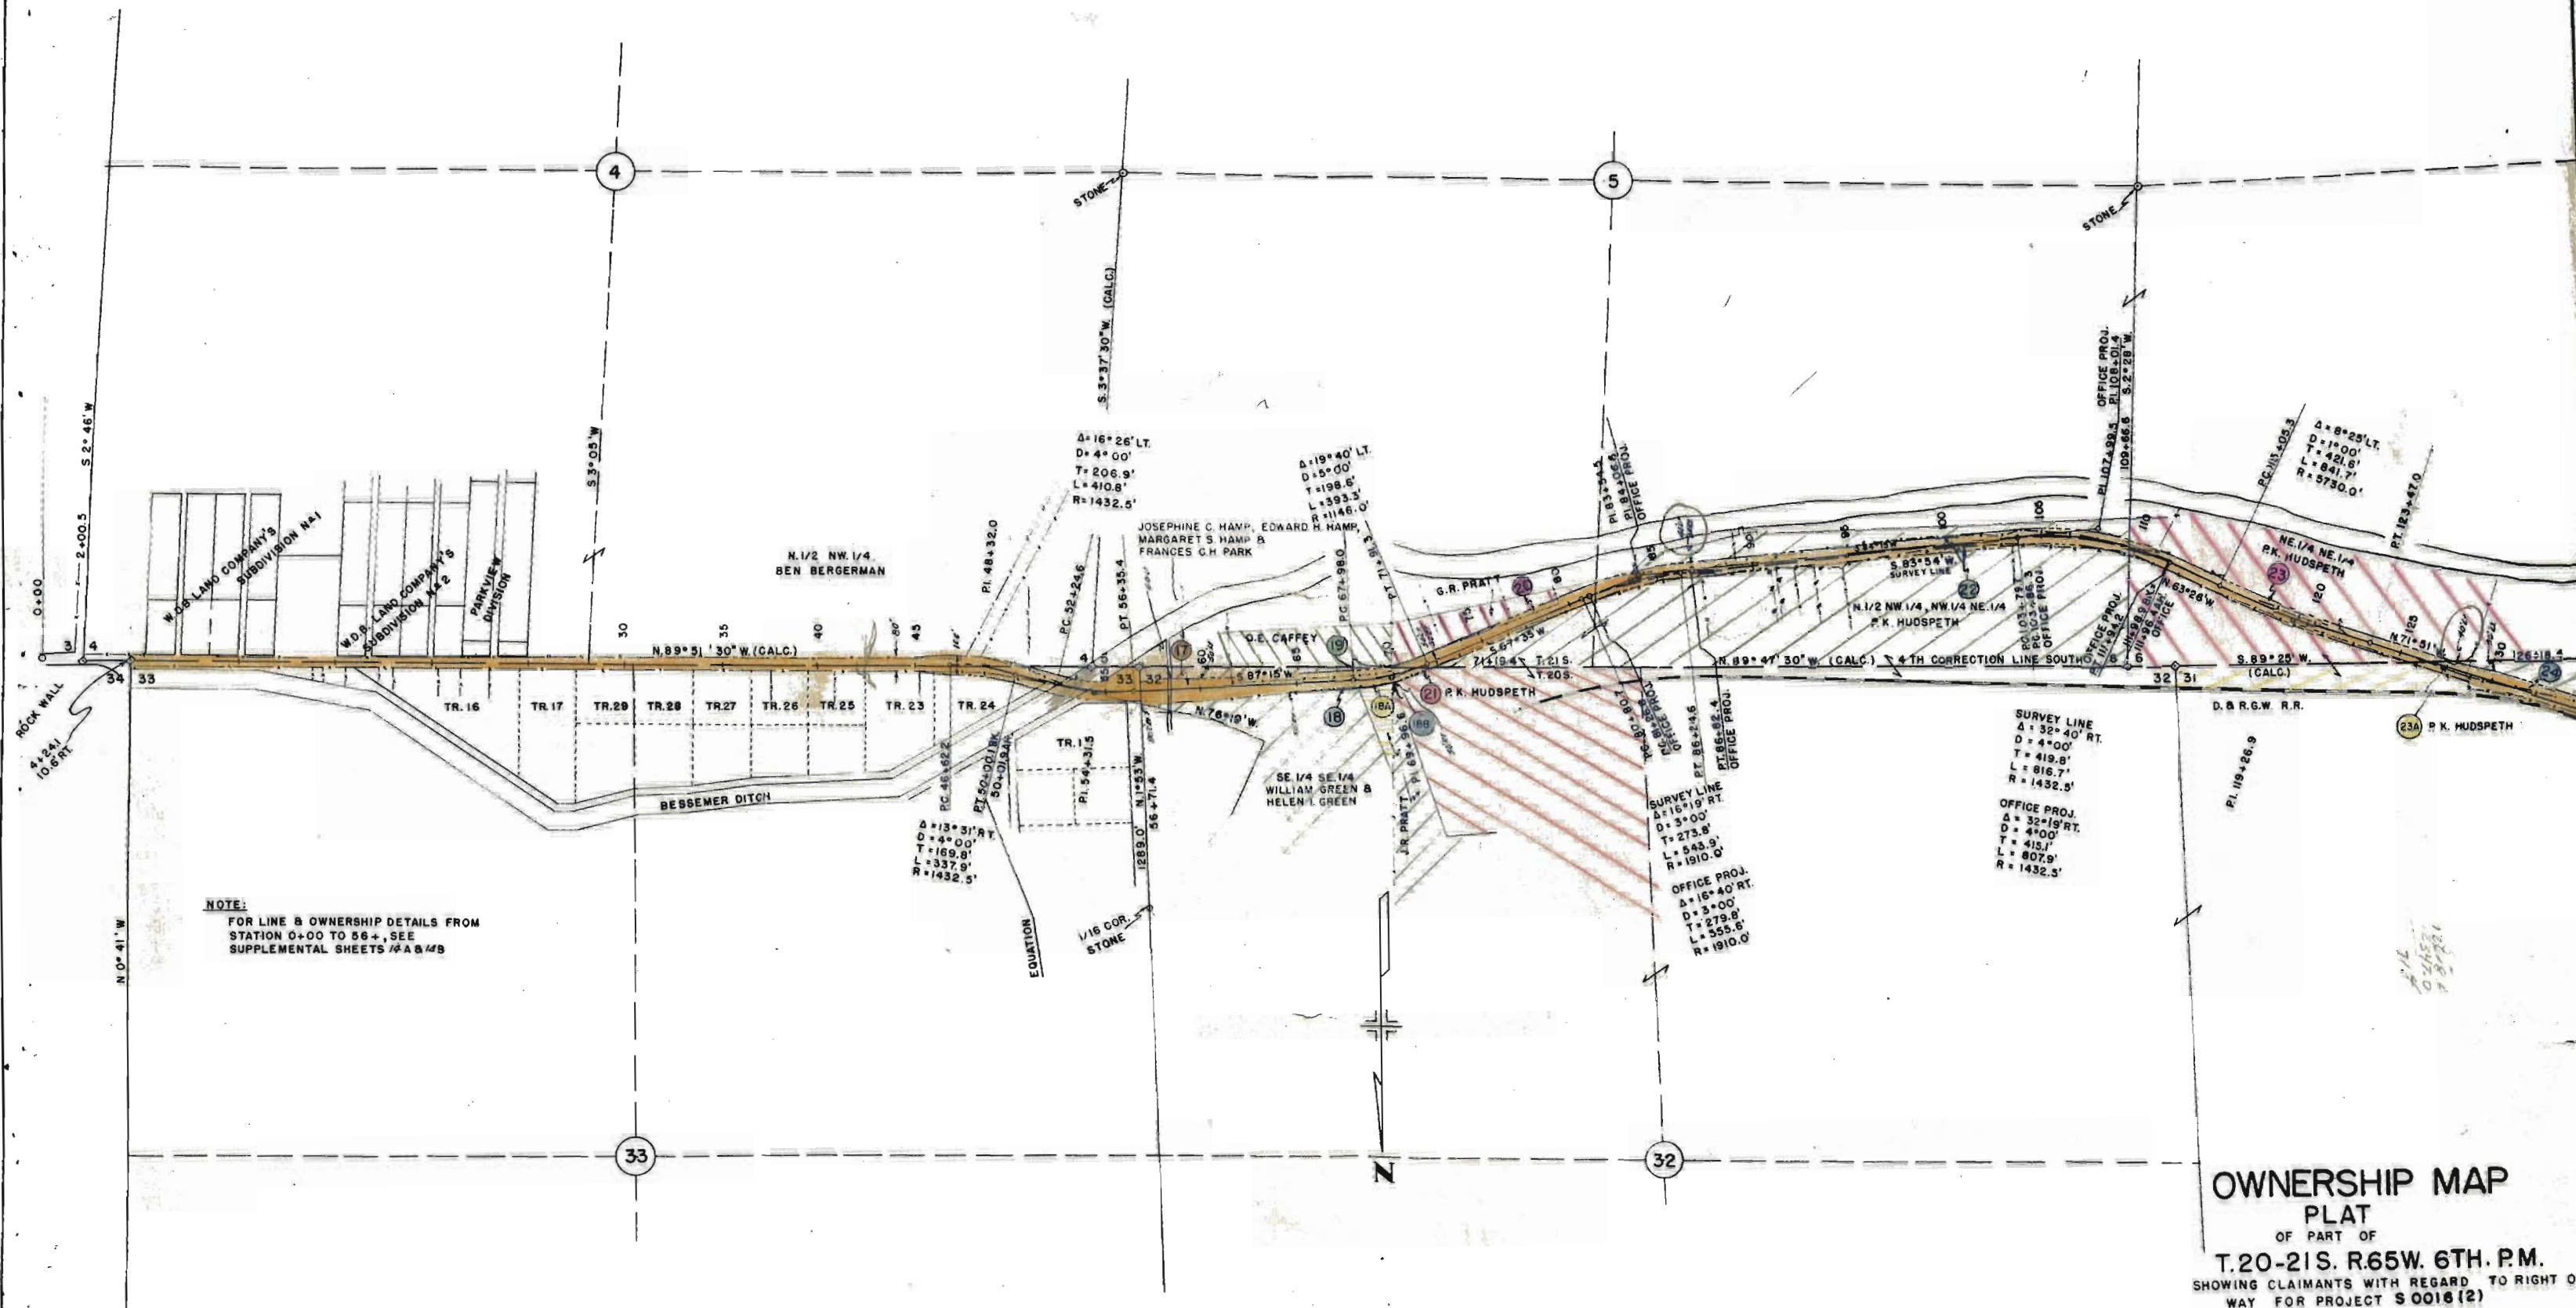

NOTE:
FOR LINE & OWNERSHIP DETAILS FROM
STATION 0+00 TO 56+, SEE
SUPPLEMENTAL SHEETS 14A & 14B

OWNERSHIP MAP
PLAT

OF PART OF
T.20-21S. R.65W. 6TH. P.M.
SHOWING CLAIMANTS WITH REGARD TO RIGHT OF
WAY FOR PROJECT S0016(2)

0 500 1000
SCALE IN FEET
SCALE 1" = 400'

JAN 1948


T.20S. R.65W.

FED. ROAD DIST. NO.	STATE	PROJ. NO.	SHEET NO.	TOTAL SHEETS
3.	COLO.	S0016(2)	17	

RIGHT OF WAY

OWNERSHIP MAP

Sheet No. 4

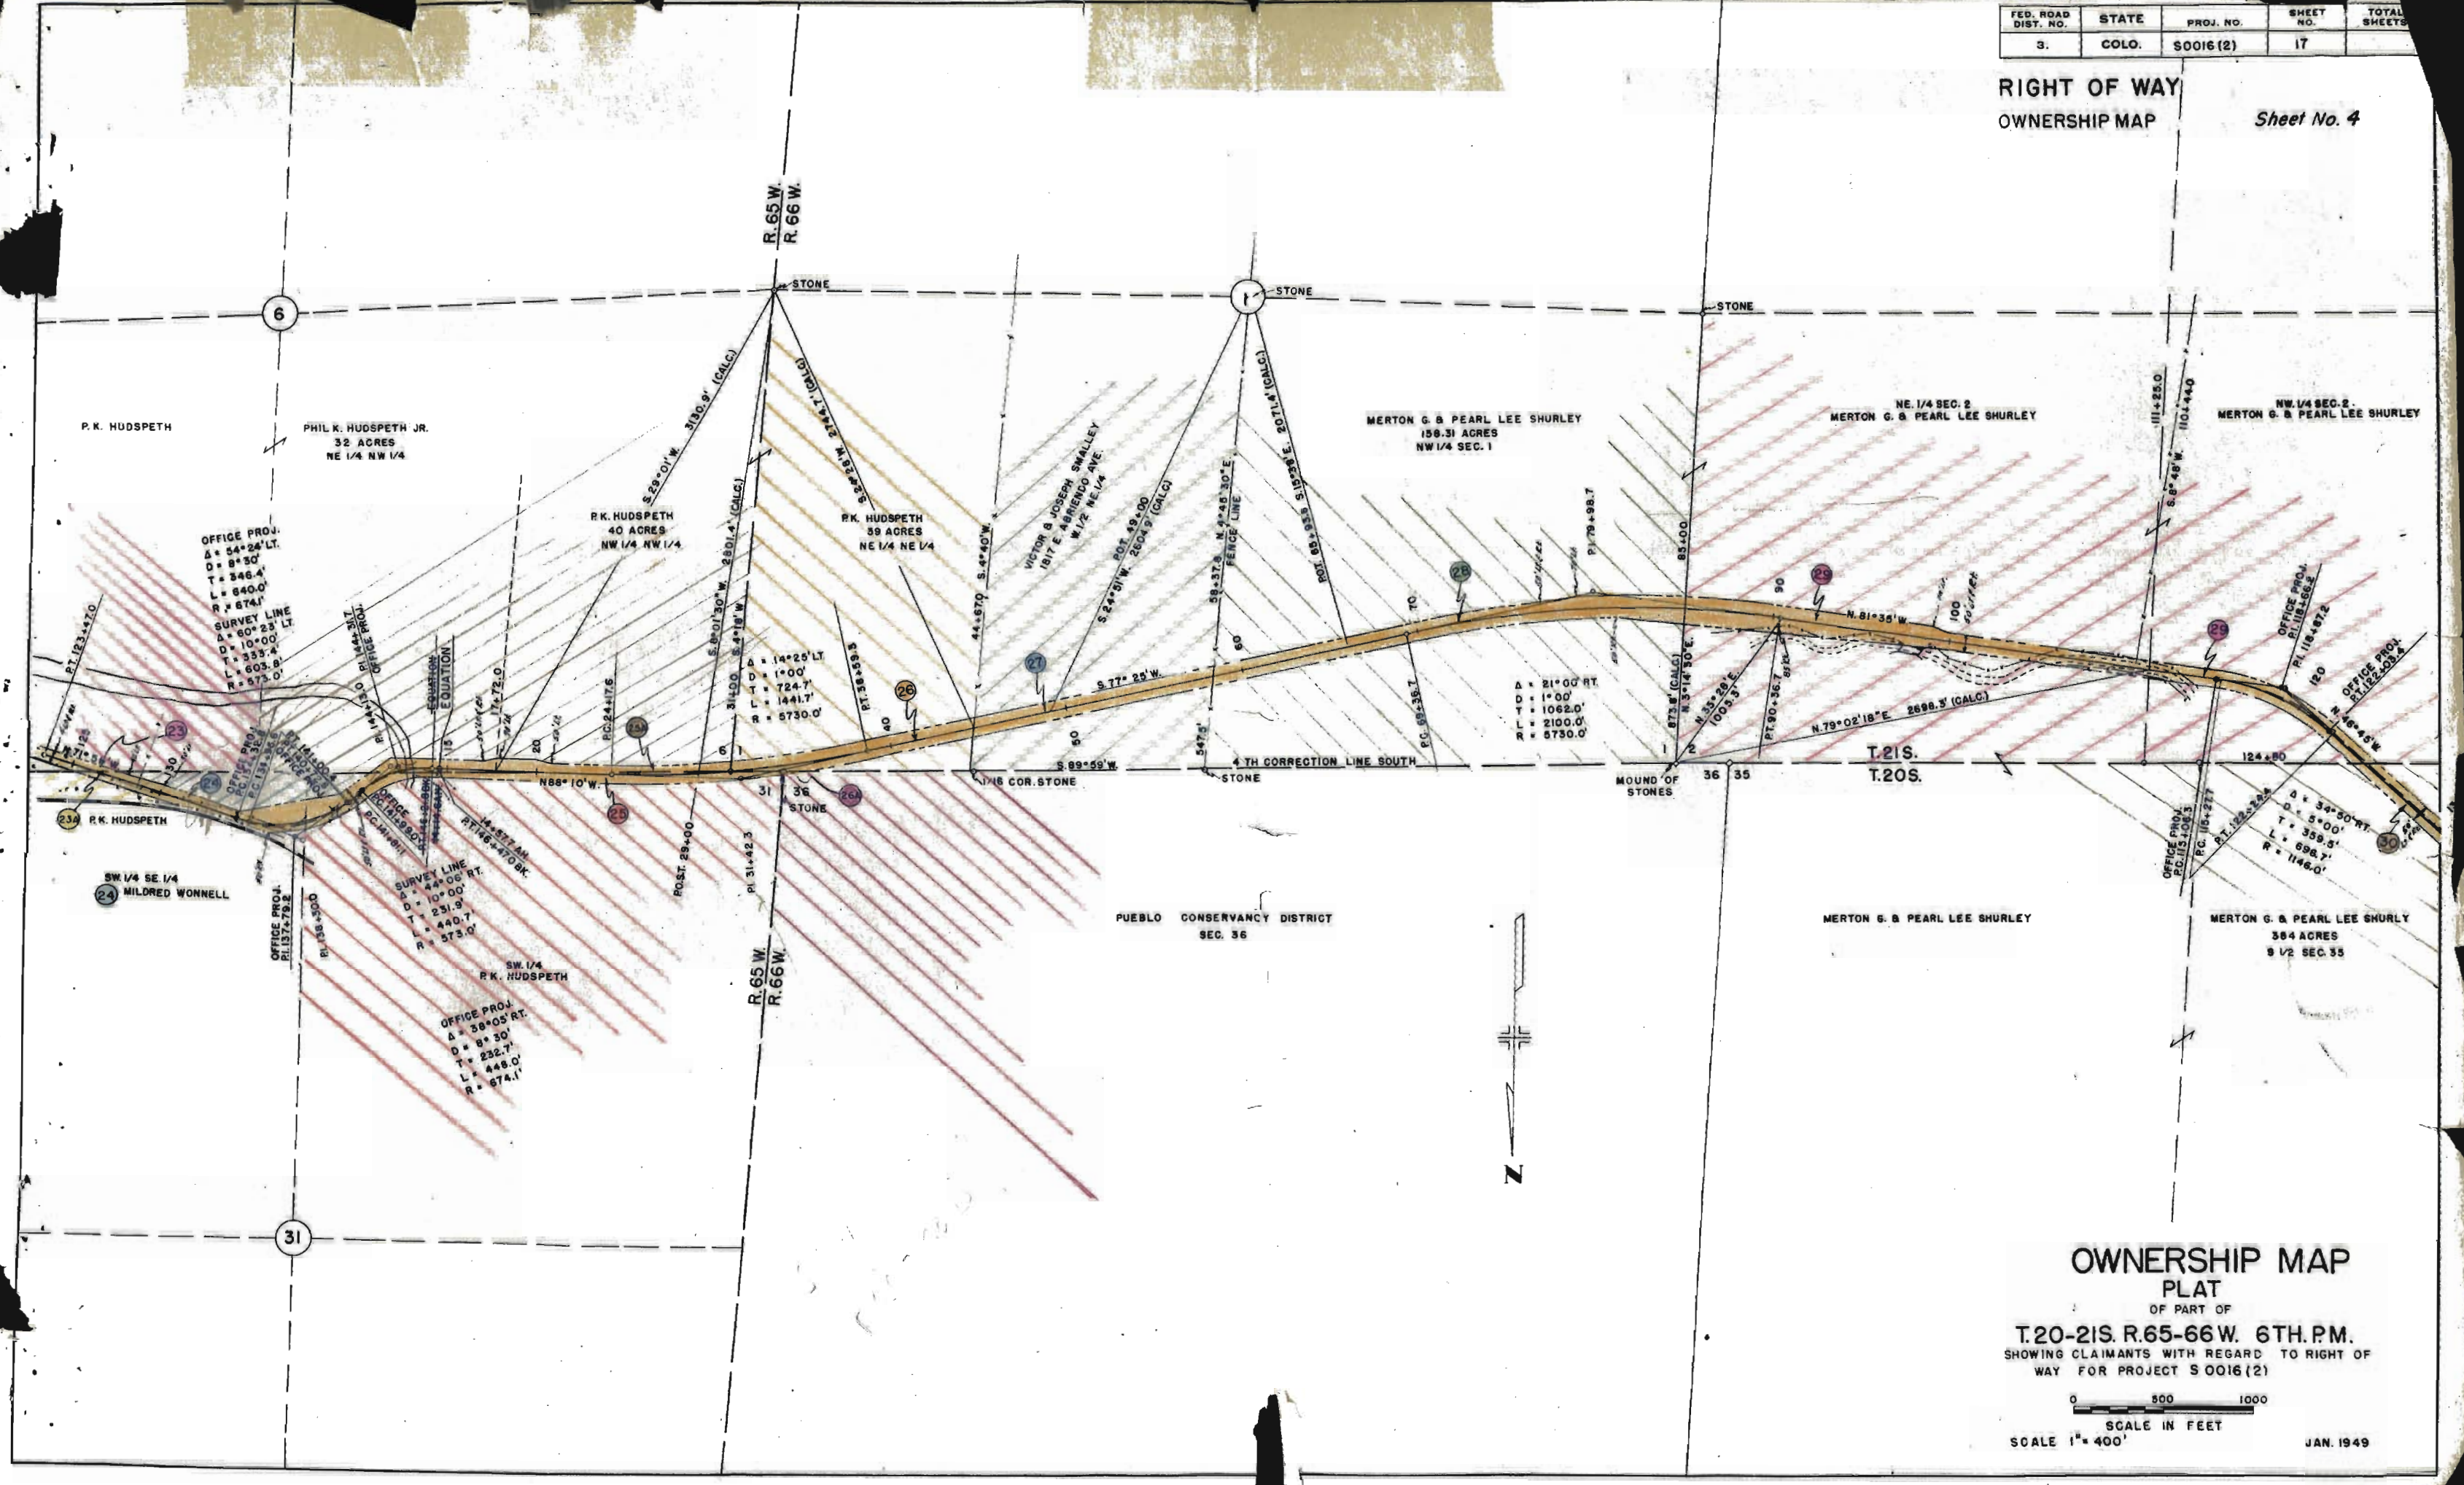

OWNERSHIP MAP

PLAT

OF PART OF

T.20-21S. R.65-66W. 6TH.P.M.

SHOWING CLAIMANTS WITH REGARD TO RIGHT OF

WAY FOR PROJECT S 0016(2)

0 500 1000

SCALE IN FEET

SCALE 1" = 400'

JAN. 1949



OWNERSHIP MAP
PLAT

OF PART OF
T. 20-21S. R. 66W. 6TH. P.M.
SHOWING CLAIMANTS WITH REGARD TO RIGHT OF
WAY FOR PROJECT S 0016(2)

0 500 1000
SCALE IN FEET
SCALE 1" = 400'

JAN 1949