

COLORADO
DEPARTMENT OF HIGHWAYS
PLAN AND PROFILE OF PROPOSED
FEDERAL AID PROJECT NO. S 0018(1)
STATE HIGHWAY NO. 1
LARIMER COUNTY

CONVENTIONAL SIGNS


CENTER LINE	PLAN SHEET	FILE 3	SHEET
RIGHT OF WAY LINE	PLAN SHEET	FILE 3	SHEET
COUNTY LINE	PLAN SHEET	FILE 3	SHEET
TOWNSHIP OR RANGE LINE	PLAN SHEET	FILE 3	SHEET
LAND LINES	PLAN SHEET	FILE 3	SHEET
RAILROAD	PLAN SHEET	FILE 3	SHEET
BARBED WIRE FENCE	PLAN SHEET	FILE 3	SHEET
COMBINATION WIRE FENCE	PLAN SHEET	FILE 3	SHEET
SNOW FENCE	PLAN SHEET	FILE 3	SHEET
TELEPHONE & TELEGRAPH LINES	PLAN SHEET	FILE 3	SHEET
POWER LINE	PLAN SHEET	FILE 3	SHEET
SECTION	PLAN SHEET	FILE 3	SHEET
PRESENT ROAD (Plan Sheet)	PLAN SHEET	FILE 3	SHEET

SCALES OF ORIGINAL DRAWINGS

ON PLAN 1 IN 100 FT
ON PROFILE 1 IN 100 FT HORIZONTAL
1 IN 10 FT VERTICAL

GRADE LINE ON PROFILE IS SHOWN AS GRADE OF FINISHED ROAD

LENGTH OF PROJECT = 1.630 MILES (ROW)

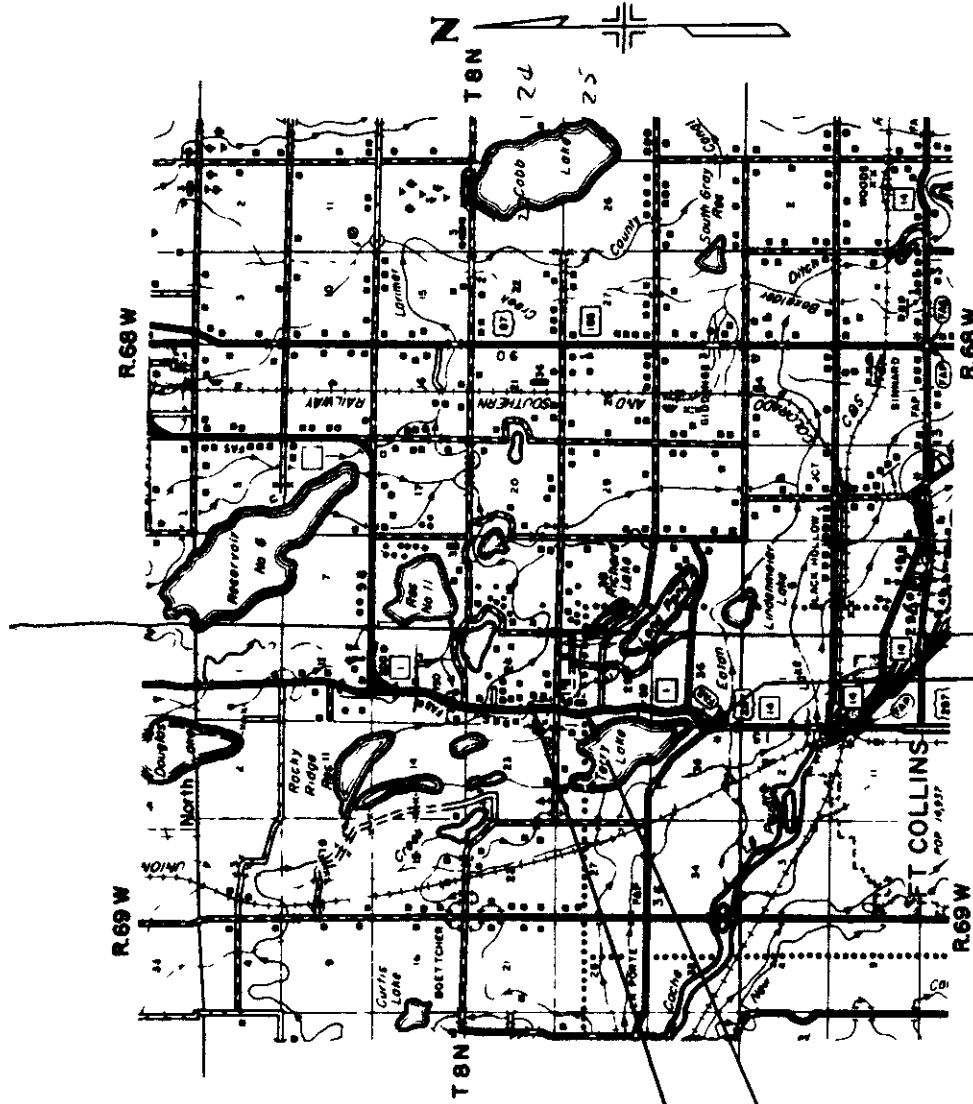

STA 109+00 End S0018(1)
CONST

END ROW
STA 80+00 (Survey)
STA 81+20.4 (Proj)

STA 0+00 BEGIN S0018(1) CONST
STA 0+40.1 BEGIN S0018(1) ROW

SCALE OF MILES

FEDERAL ROAD DISTRICT NO.	DIVISION	PROJ. NO.	SHEET NO.	TOTAL SHEETS
9	COLORADO	S 0018(1)	1	1

RIGHT OF WAY F1 Collins - Wellington

INDEX OF SHEETS
SHEET NO. 1 TITLE SHEET
2 TABULATION SHEET
3-6 PLAN & PROFILE SHEETS
7 OWNERSHIP MAP

RIGHT OF WAY Ft Collins Wellington




[illegible]

FED. ROAD DIST. NO.	DIVISION	PROJ. NO.	SHEET NO.	TOTAL SHEETS
9	COLD.	5 0018 (1)	4	

REVISIONS
7/16/62 DELETED 7

REVISIONS
DELETED 7


SW 1/4 SEC. 25
T. 8 N., R. 69 W.

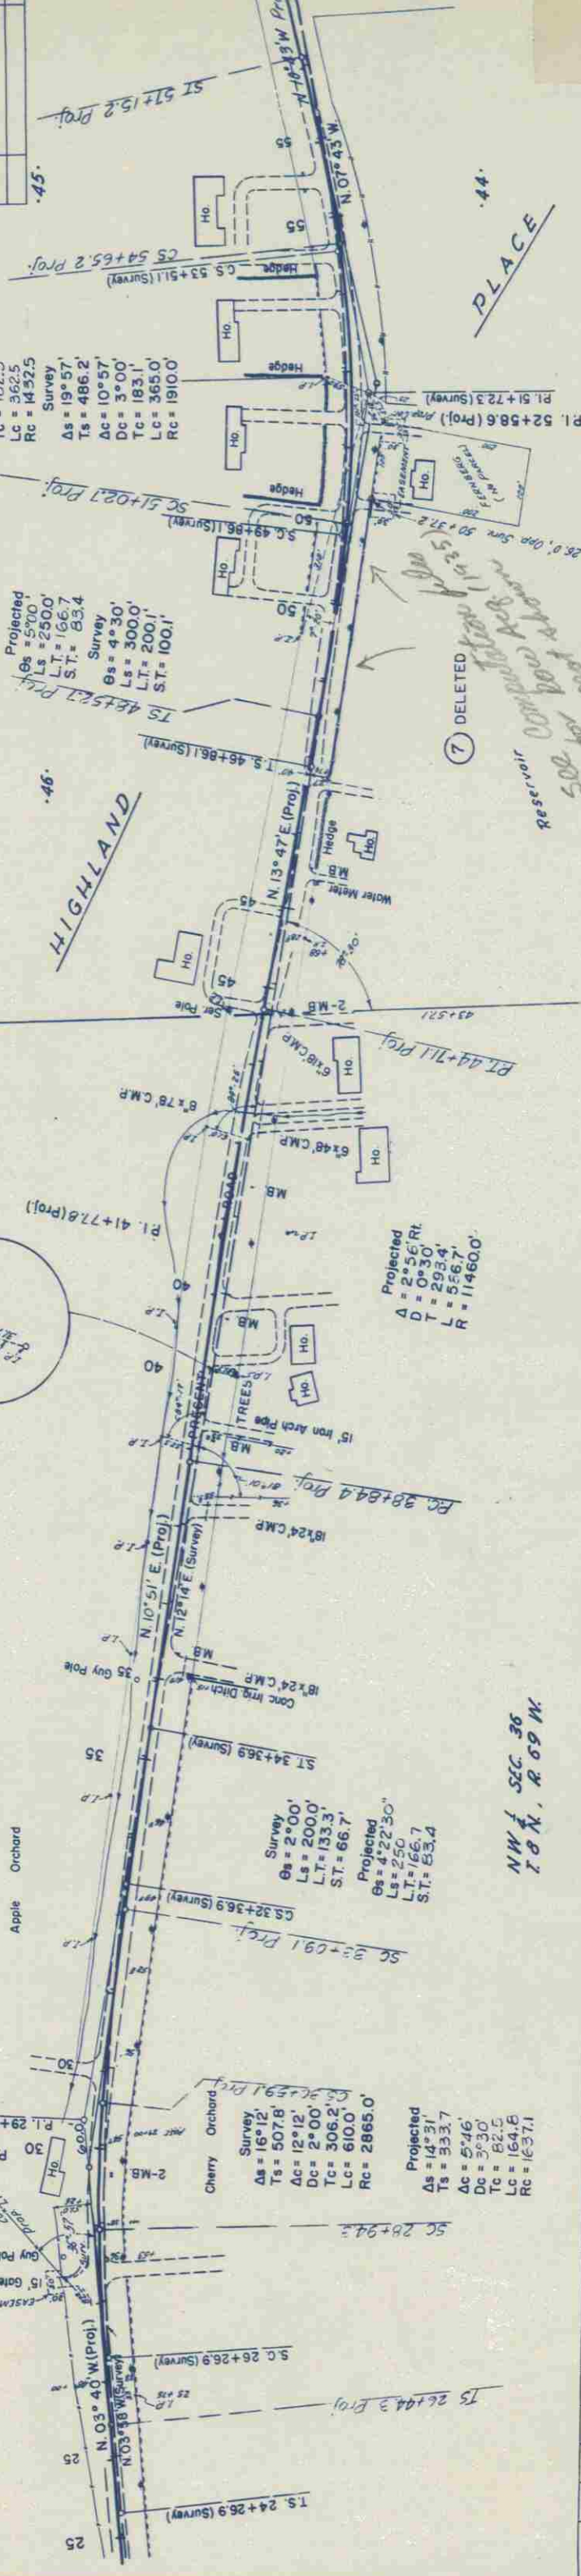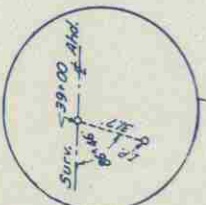 

NW 1/4 SEC. 39
T. 8 N., R. 69 W.

PLAN
SURVEYED
PLOTTED
ALIGNED
NOTED
NO. 22296



PROFILE
SURVEYED
PLOTTED
GRADES CHECKED
STRUCTURE NOTATIONS CHECKED
NO. 22296

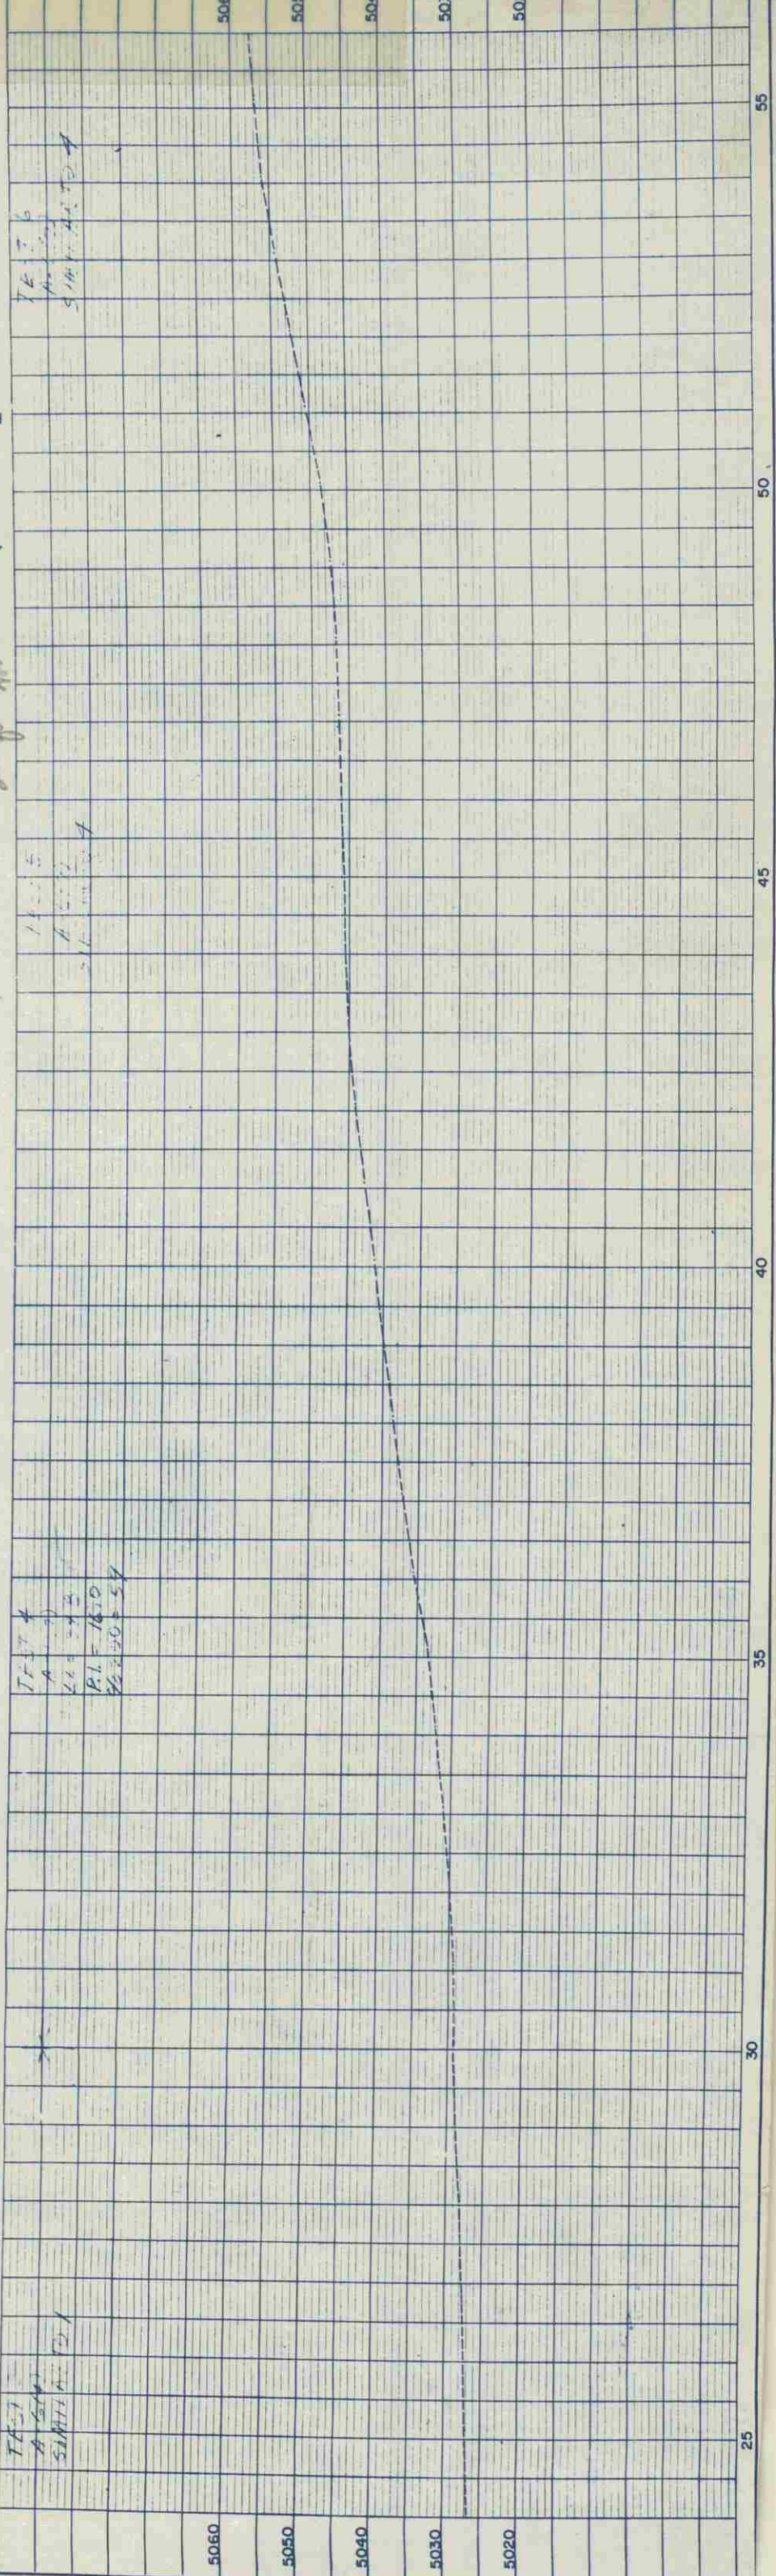

RIGHT OF WAY Ft. Collins - Wellington				
FILE NO.	DIVISION	PROJ. NO.	SHEET NO.	TOTAL SHEETS
9	COLO.	S 0018(1)	5	

PLAN	DATE	BY
SURVEYED PLOTTED ALIGNED CHECKED RT. OF WAY CHECKED		
NO. 22296		

PROFILE	DATE	BY
SURVEYED PLOTTED GRADES CHECKED N.M.A. NOTED STRUCTURE NOTATIONS CHECKED		
NO.		

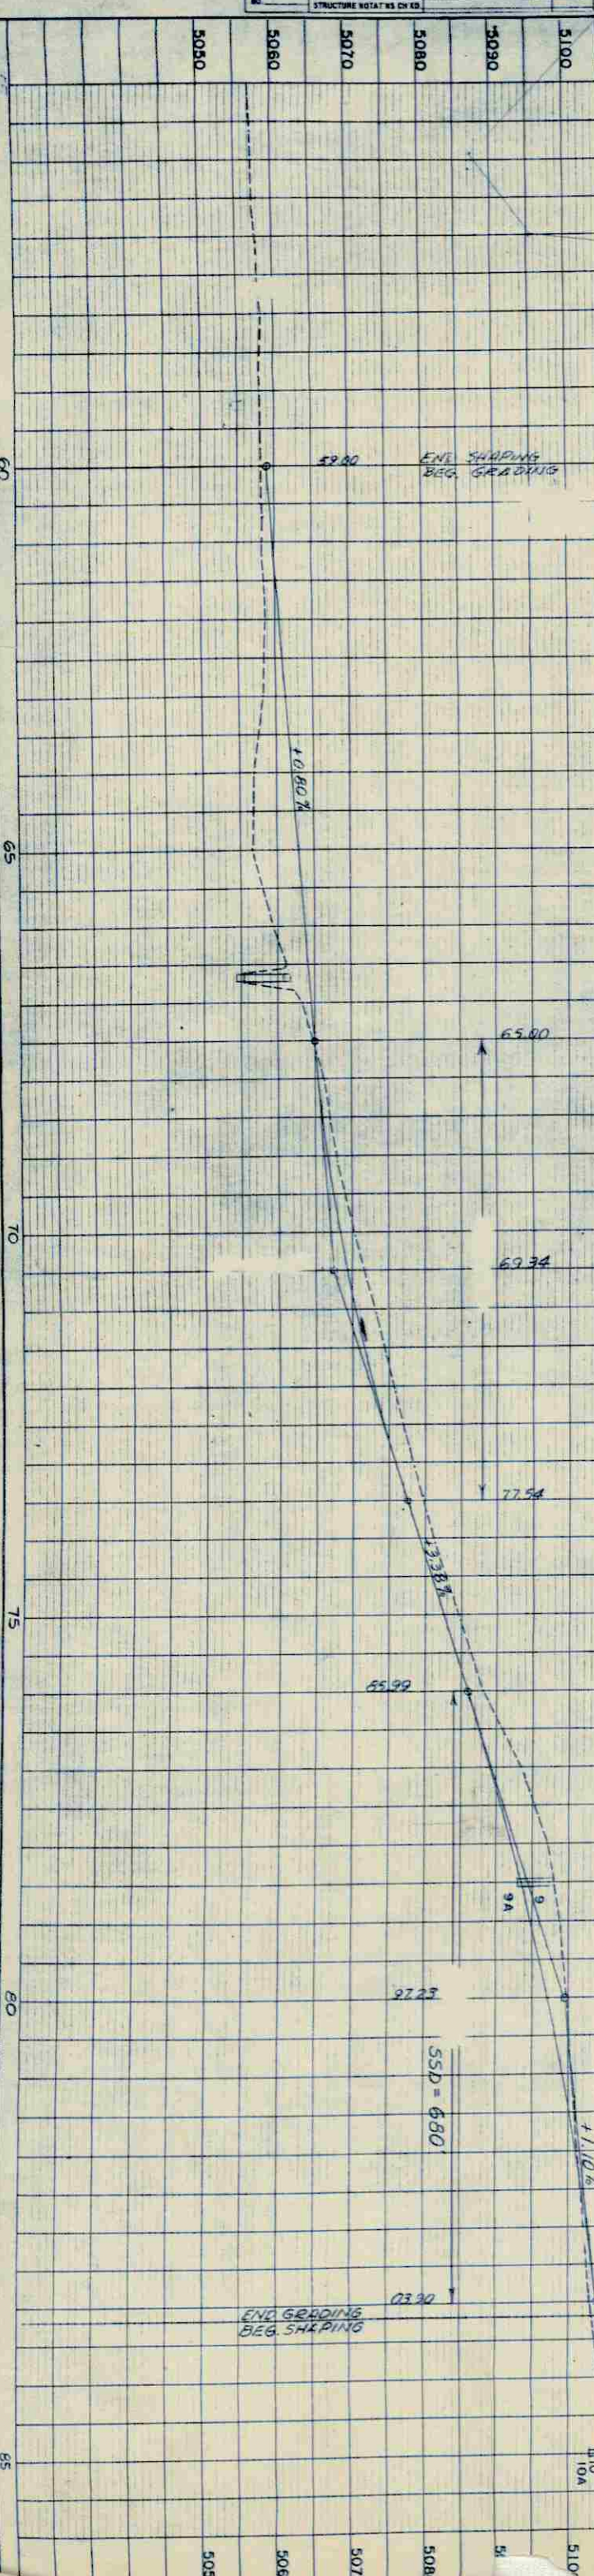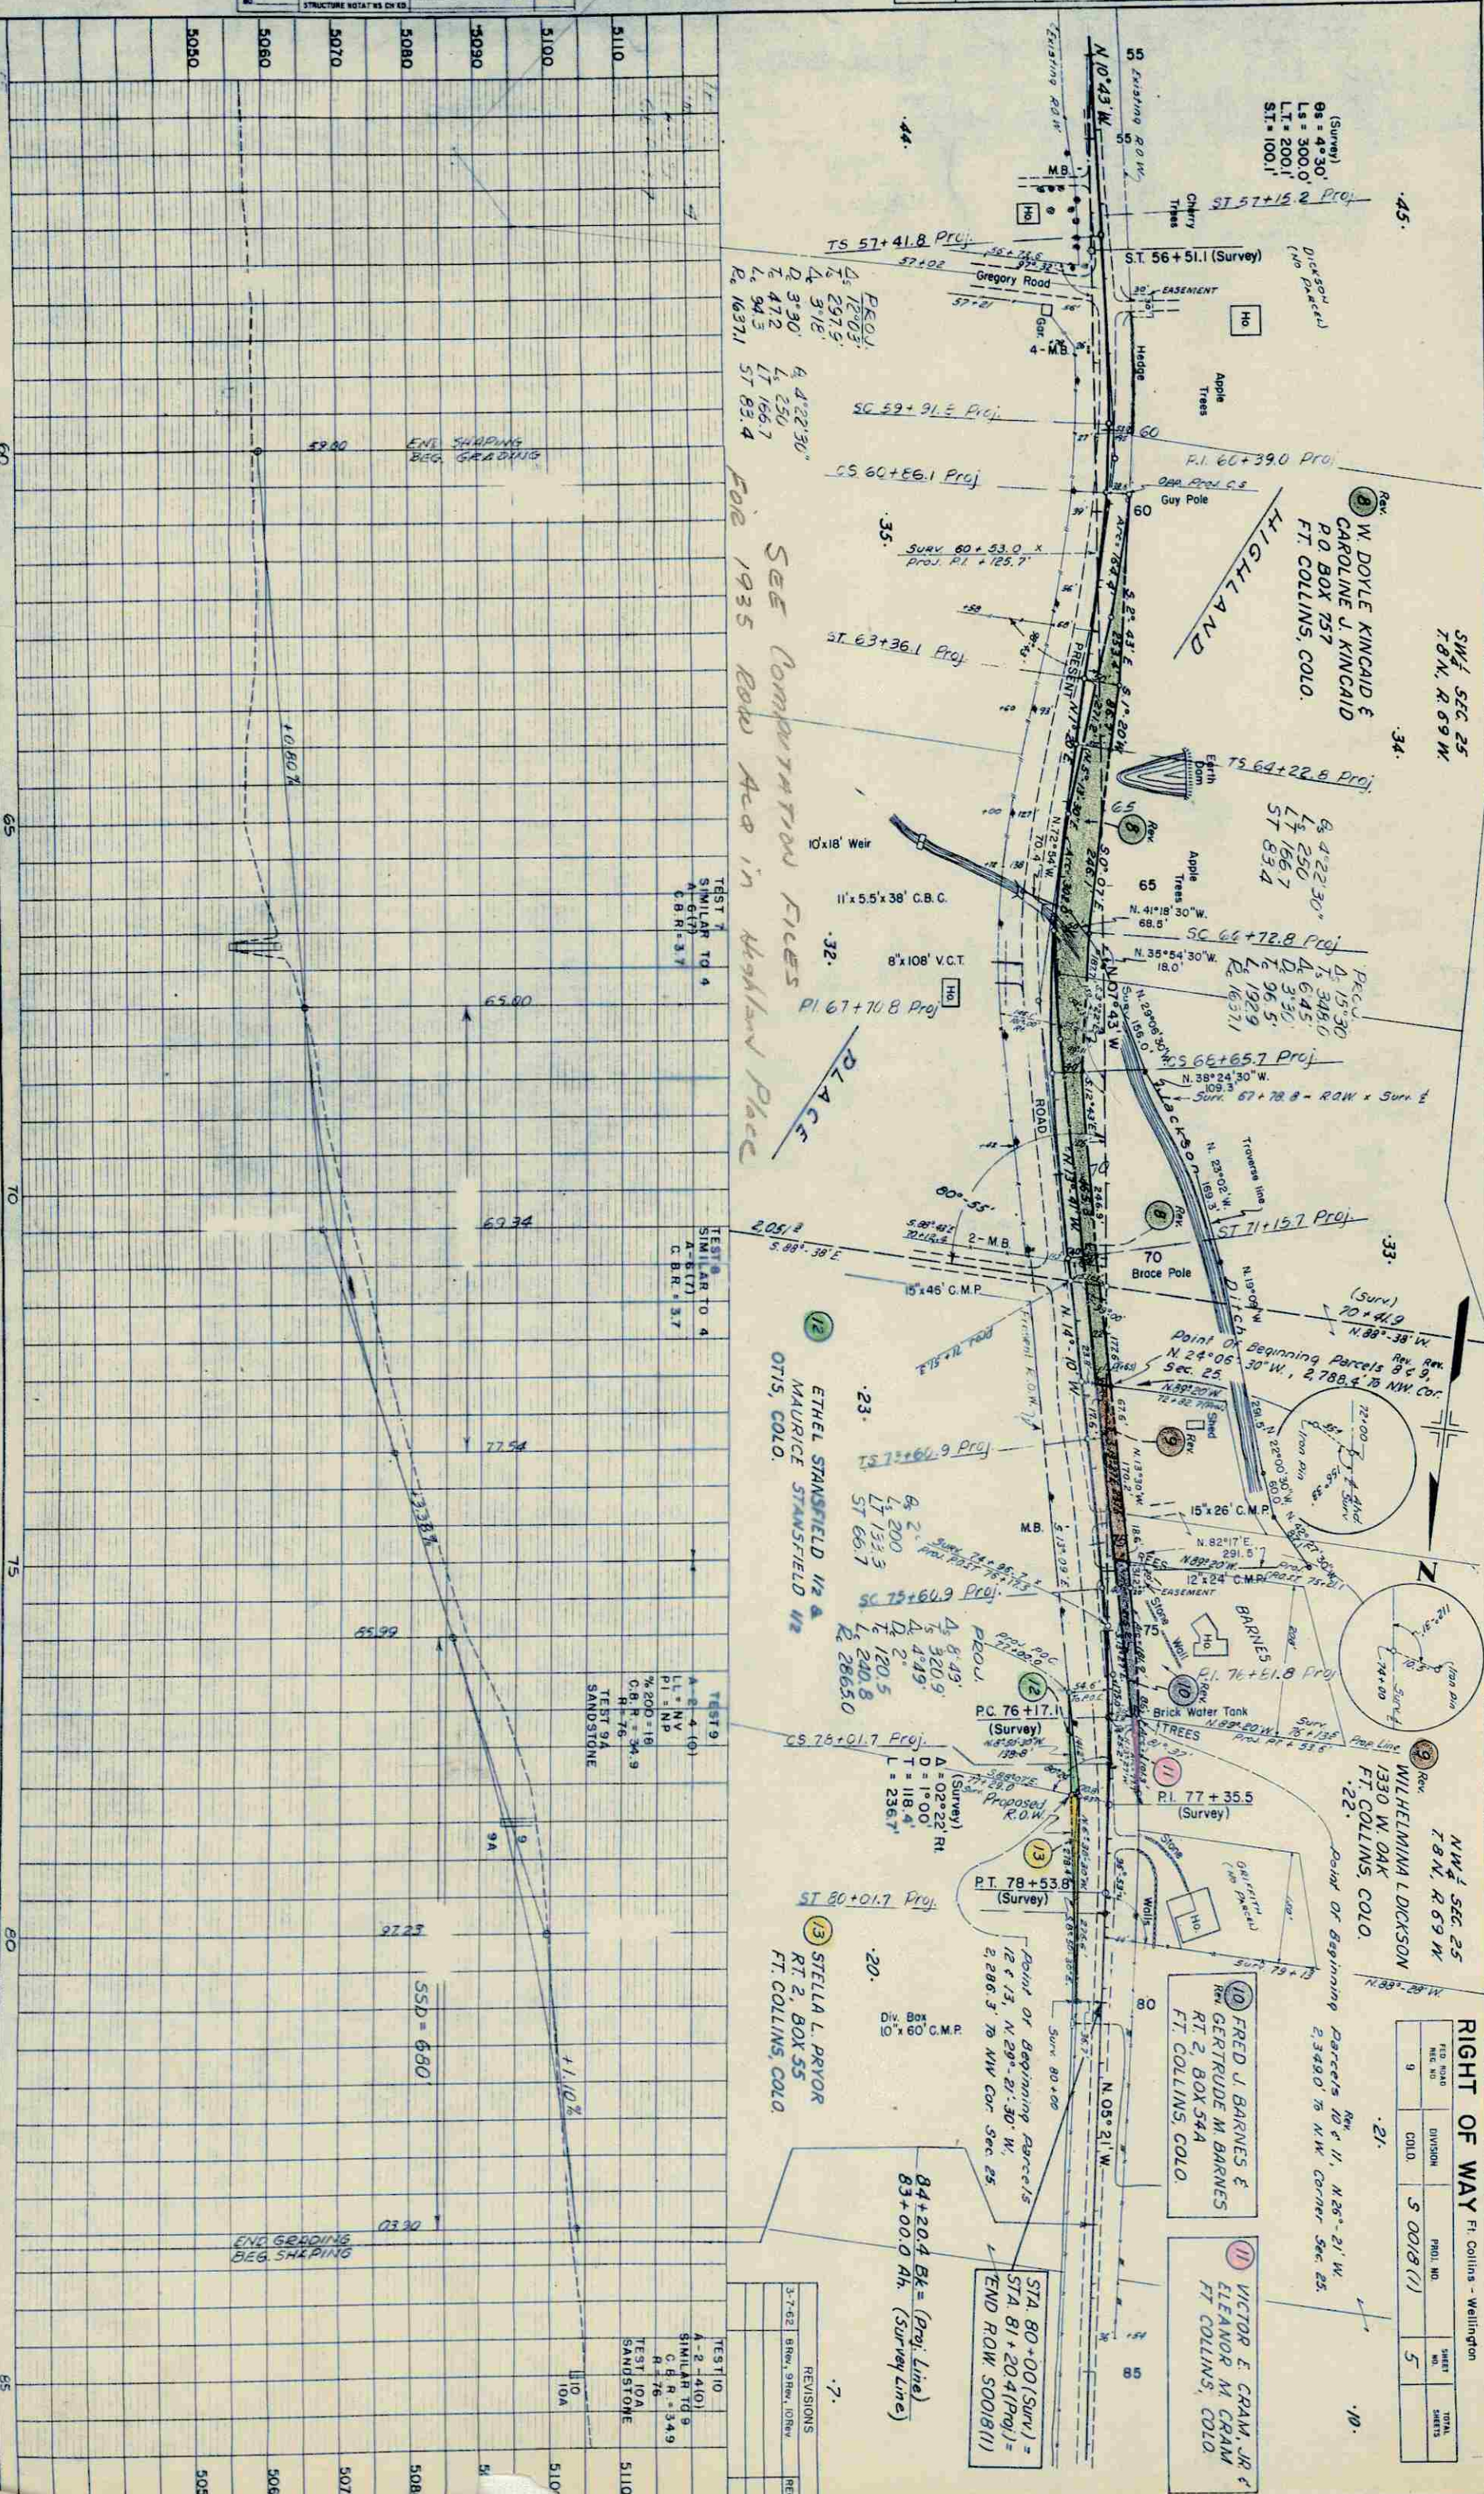

TEST	REVISIONS
TEST 1 SIMILAR TO 4 A.B.T. 3.7 C.B.R. 3.7	
TEST 2 SIMILAR TO 4 A.B.T. 3.7 C.B.R. 3.7	
TEST 3 A.B.T. 3.7 C.B.R. 3.7	
TEST 4 A.B.T. 3.7 C.B.R. 3.7	
TEST 5 A.B.T. 3.7 C.B.R. 3.7	
TEST 6 A.B.T. 3.7 C.B.R. 3.7	
TEST 7 A.B.T. 3.7 C.B.R. 3.7	
TEST 8 A.B.T. 3.7 C.B.R. 3.7	
TEST 9 A.B.T. 3.7 C.B.R. 3.7	
TEST 10 A.B.T. 3.7 C.B.R. 3.7	

TEST	REVISIONS
TEST 1 SIMILAR TO 4 A.B.T. 3.7 C.B.R. 3.7	
TEST 2 SIMILAR TO 4 A.B.T. 3.7 C.B.R. 3.7	
TEST 3 A.B.T. 3.7 C.B.R. 3.7	
TEST 4 A.B.T. 3.7 C.B.R. 3.7	
TEST 5 A.B.T. 3.7 C.B.R. 3.7	
TEST 6 A.B.T. 3.7 C.B.R. 3.7	
TEST 7 A.B.T. 3.7 C.B.R. 3.7	
TEST 8 A.B.T. 3.7 C.B.R. 3.7	
TEST 9 A.B.T. 3.7 C.B.R. 3.7	
TEST 10 A.B.T. 3.7 C.B.R. 3.7	

All Power Poles North
of this Point - Poudre
Valley R.E.A.

FED. ROAD RES. NO.	DIVISION	PROJ. NO.	SHEET NO.	TOTAL SHEETS
9	COLO.	500105 (1)	6	

REVISIONS	

PLAN	NOTED	NO. <i>11/11/98</i> ALIGNED CHECKED AT OF WAY CHECKED
	SUBMITTED	
DATE	BY	

[illegible]