

PLEASE USE PRO 1

COLORADO
DEPARTMENT OF HIGHWAYS

PLAN AND PROFILE OF PROPOSED
FEDERAL AID PROJECT NO. S 0018(3)
STATE HIGHWAY NO. 1
LARIMER COUNTY


FEDERAL ROAD REGION NO	DIVISION	PROJ. NO	SHEET NO	TOTAL SHEETS
9	COLORADO	S 0018(3)	1	
RIGHT OF WAY FT. COLLINS-WELLINGTON				
REVISIONS				

INDEX OF SHEETS
SHEET NO. I. TITLE SHEET
2. TABULATION SHEET
3-10 PLAN SHEETS
II OWNERSHIP MAP

SCALES OF ORIGINAL DRAWINGS
ON PLAN 1 IN = 100 FT
ON PROFILE 1 IN = 100 FT HORIZONTAL
1 IN = 10 FT VERTICAL
GRADE LINE ON PROFILE IS SHOWN AS GRADE OF FINISHED ROAD
LENGTH OF PROJECT = 2.056 MILES (R.O.W.)

CONVENTIONAL SIGNS	
CENTER LINE	TITLE SHEET
RIGHT OF WAY LINE	PLAN SHEET
COUNTY LINE	PLAN SHEET
TOWNSHIP OR RANGE LINE	PLAN SHEET
LAND LINES	PLAN SHEET
RAILROAD	PLAN SHEET
BARBED WIRE FENCE	PLAN SHEET
COMBINATION WIRE FENCE	PLAN SHEET
TELEPHONE & TELEGRAPH LINES	PLAN SHEET
POWER LINE	PLAN SHEET
PRESENT ROAD (Plan Sheets)	PLAN SHEET

STA. 428 + 60.3
END S 0018(3) R.O.W.
STA. 410 + 00
END S 0018(3) CONST.
STA. 230 + 00 Begin S 0018(3) CONST.
End S 0018(2)
STA. 320 + 05
BEGIN S 0018(3) R.O.W.

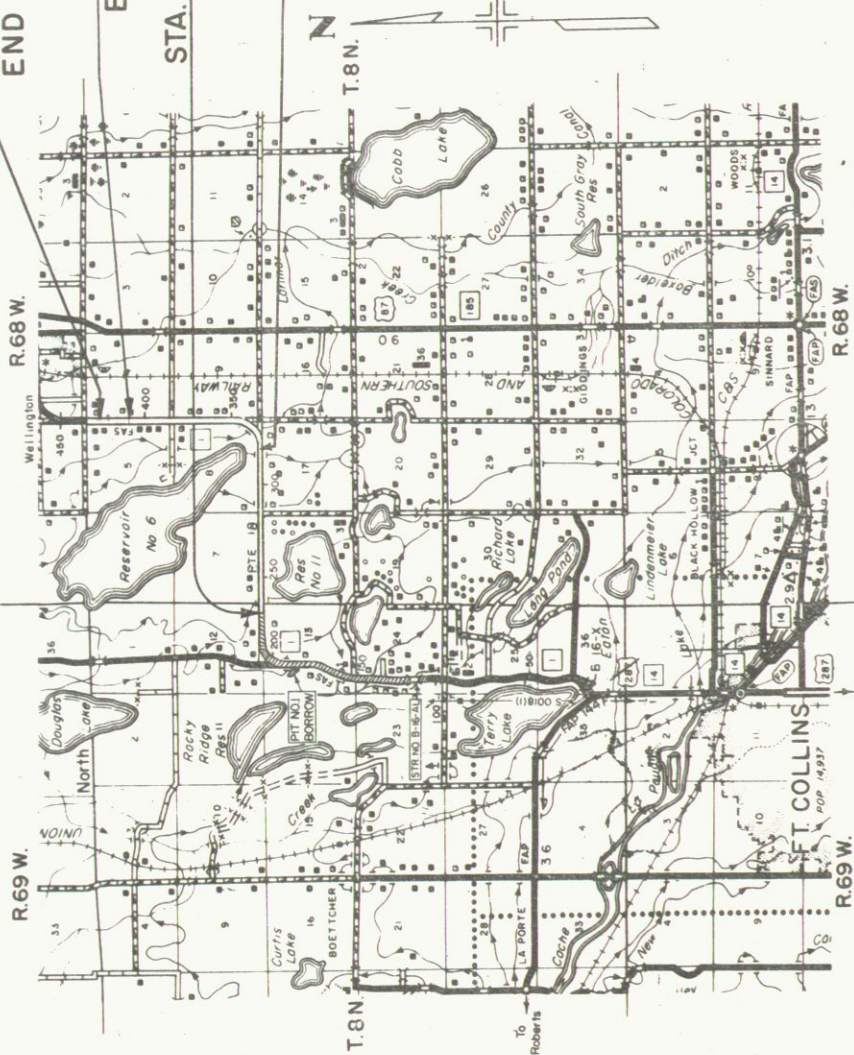


SCALE OF MILES
0 1/2 1 2 3

RIGHT OF WAY FT. COLLINS - WELLINGTON

[illegible]

PROFILE		BY	DATE
	SURVEYED PLOTTED GRAB'S CHECKED G. M. F. NOTED		

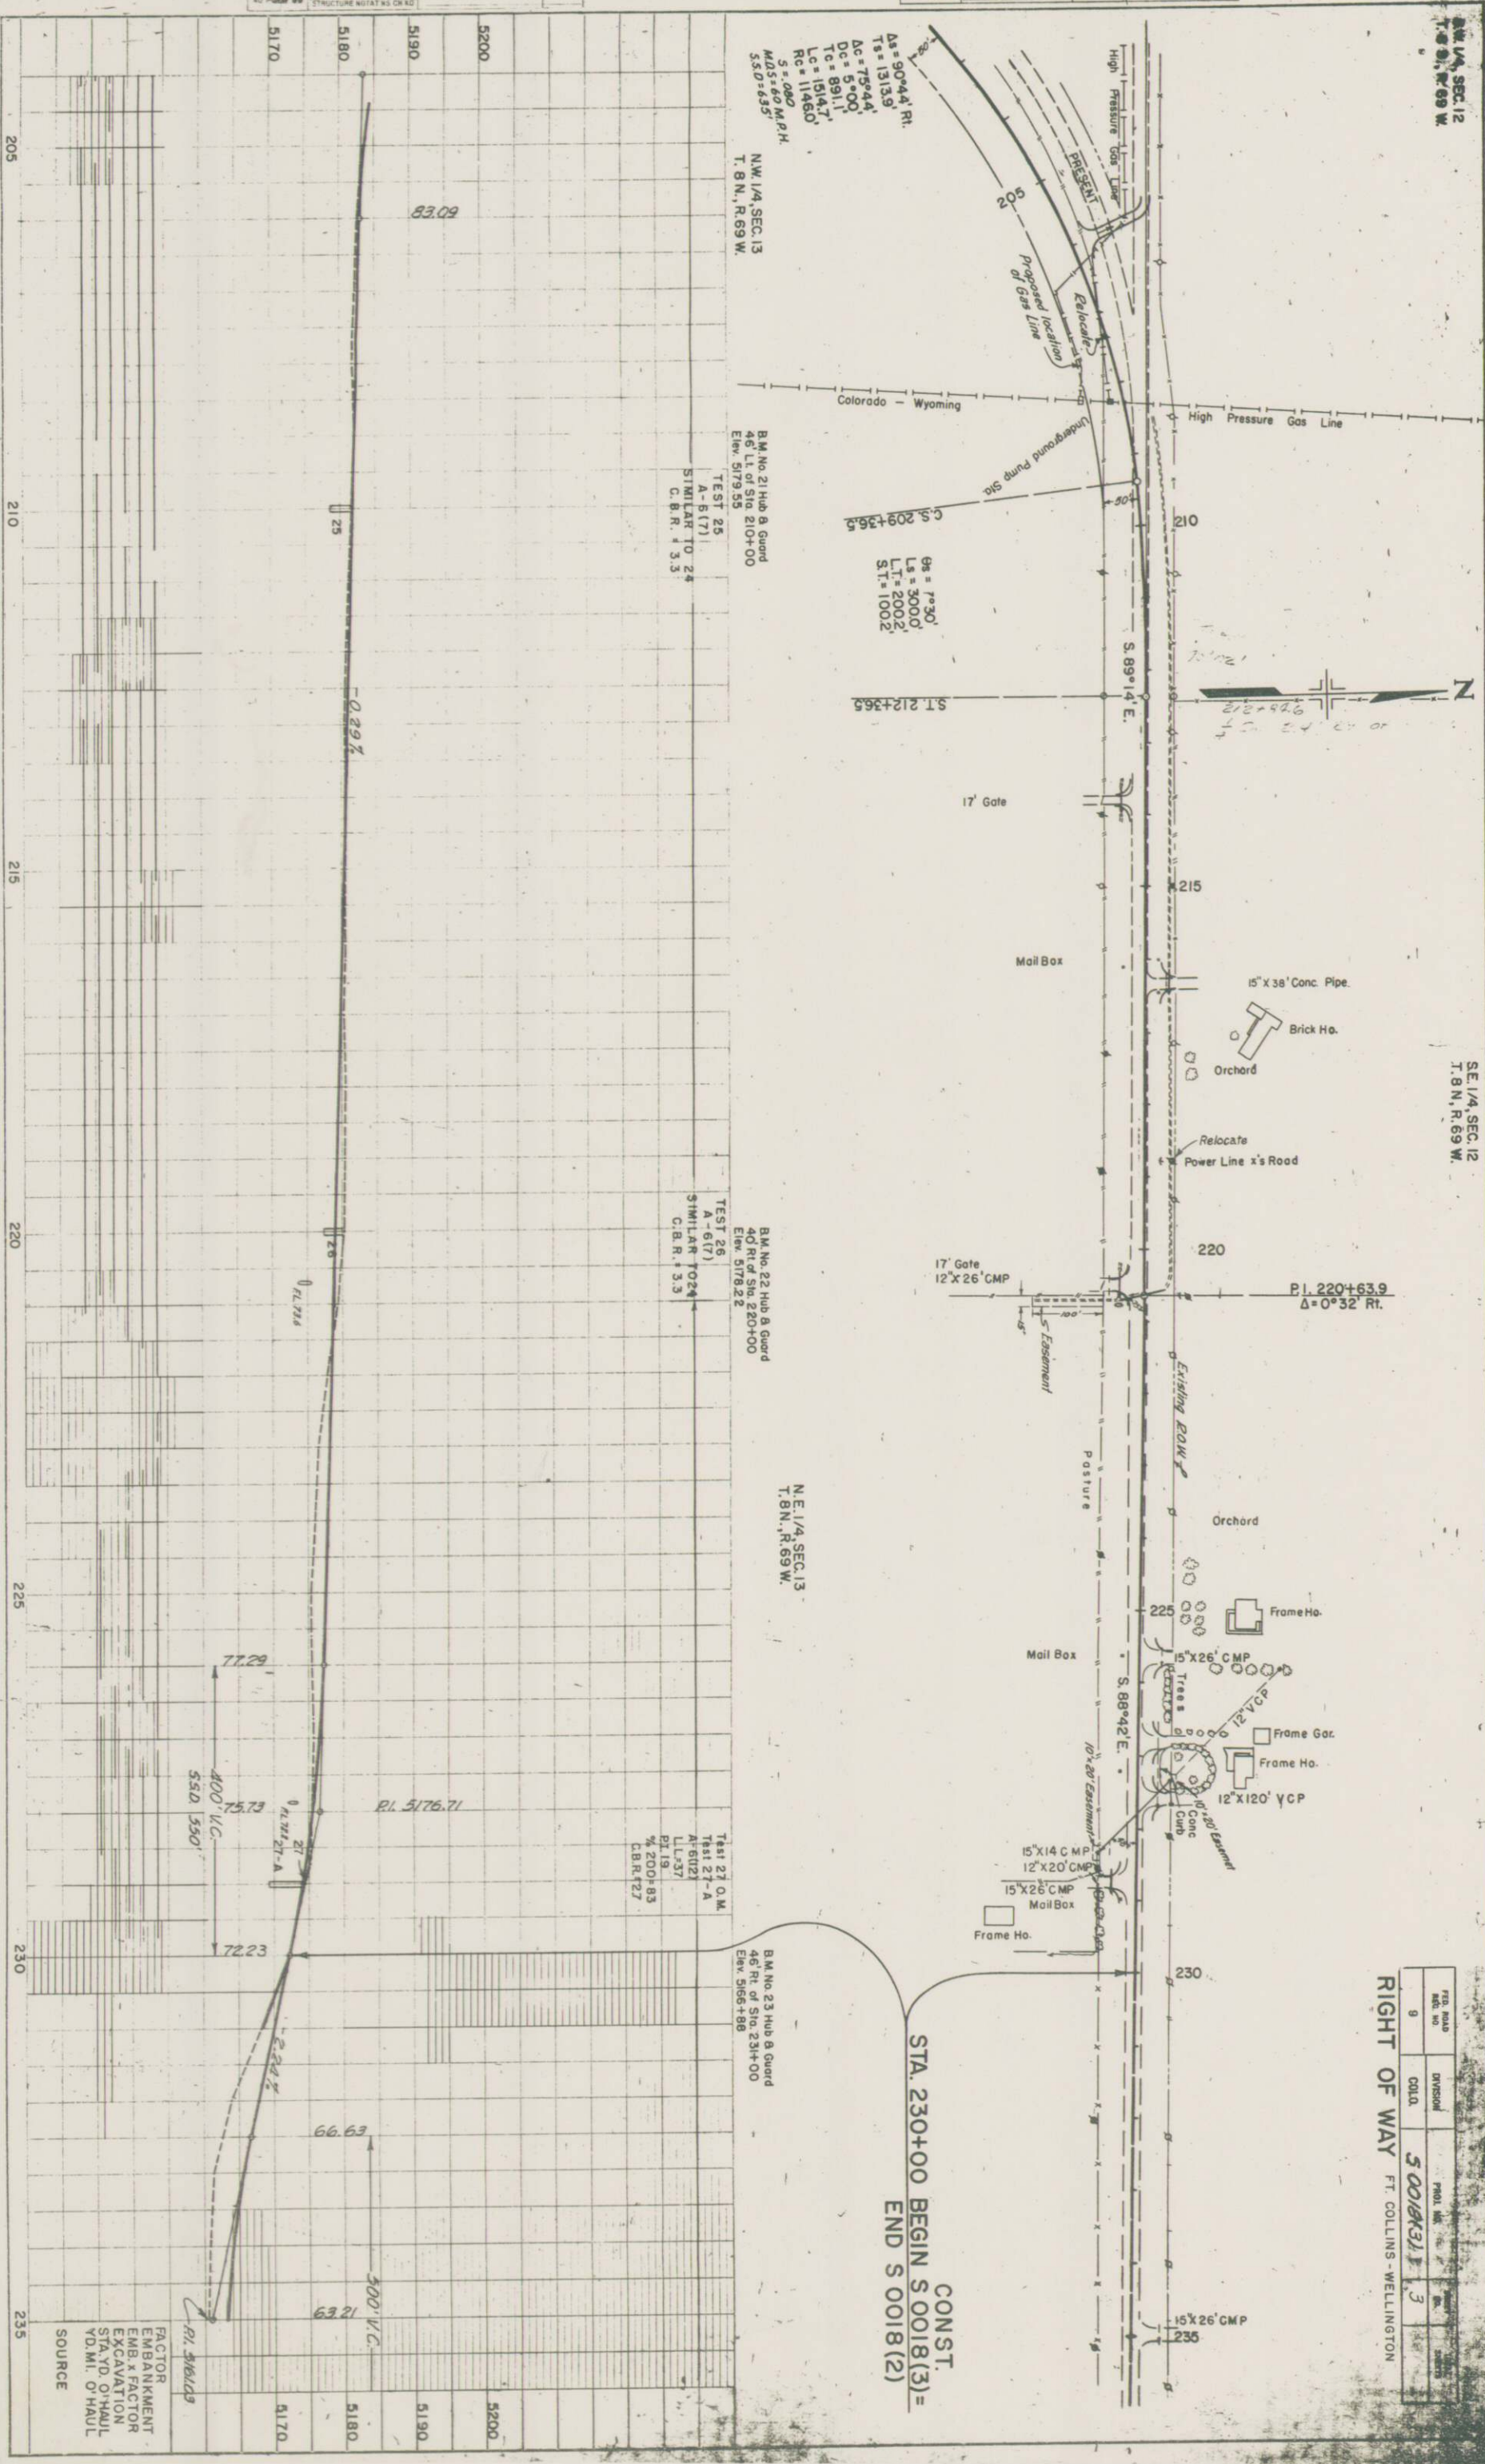

S.E. 1/4, SEC. 12
T. 8 N., R. 69 W.


S.W. 1/4, SEC. 7
T. 8 N., R. 68 W.

FILE NO.	DIVISION	PROJ. NO.	SHEET NO.	TOTAL SHEETS
2	50010(3)	4		

RIGHT OF WAY FT. COLLINS - WELLINGTON

PLAN	DATE
SURVEYED PLOTTED ALIGNMENT CHECKED RT. OF WAY CHECKED	

PROFILE	DATE
SURVEYED PLOTTED GRADES CHECKED B.M. NOTED STRUCTURE NOTATIONS OK'D	

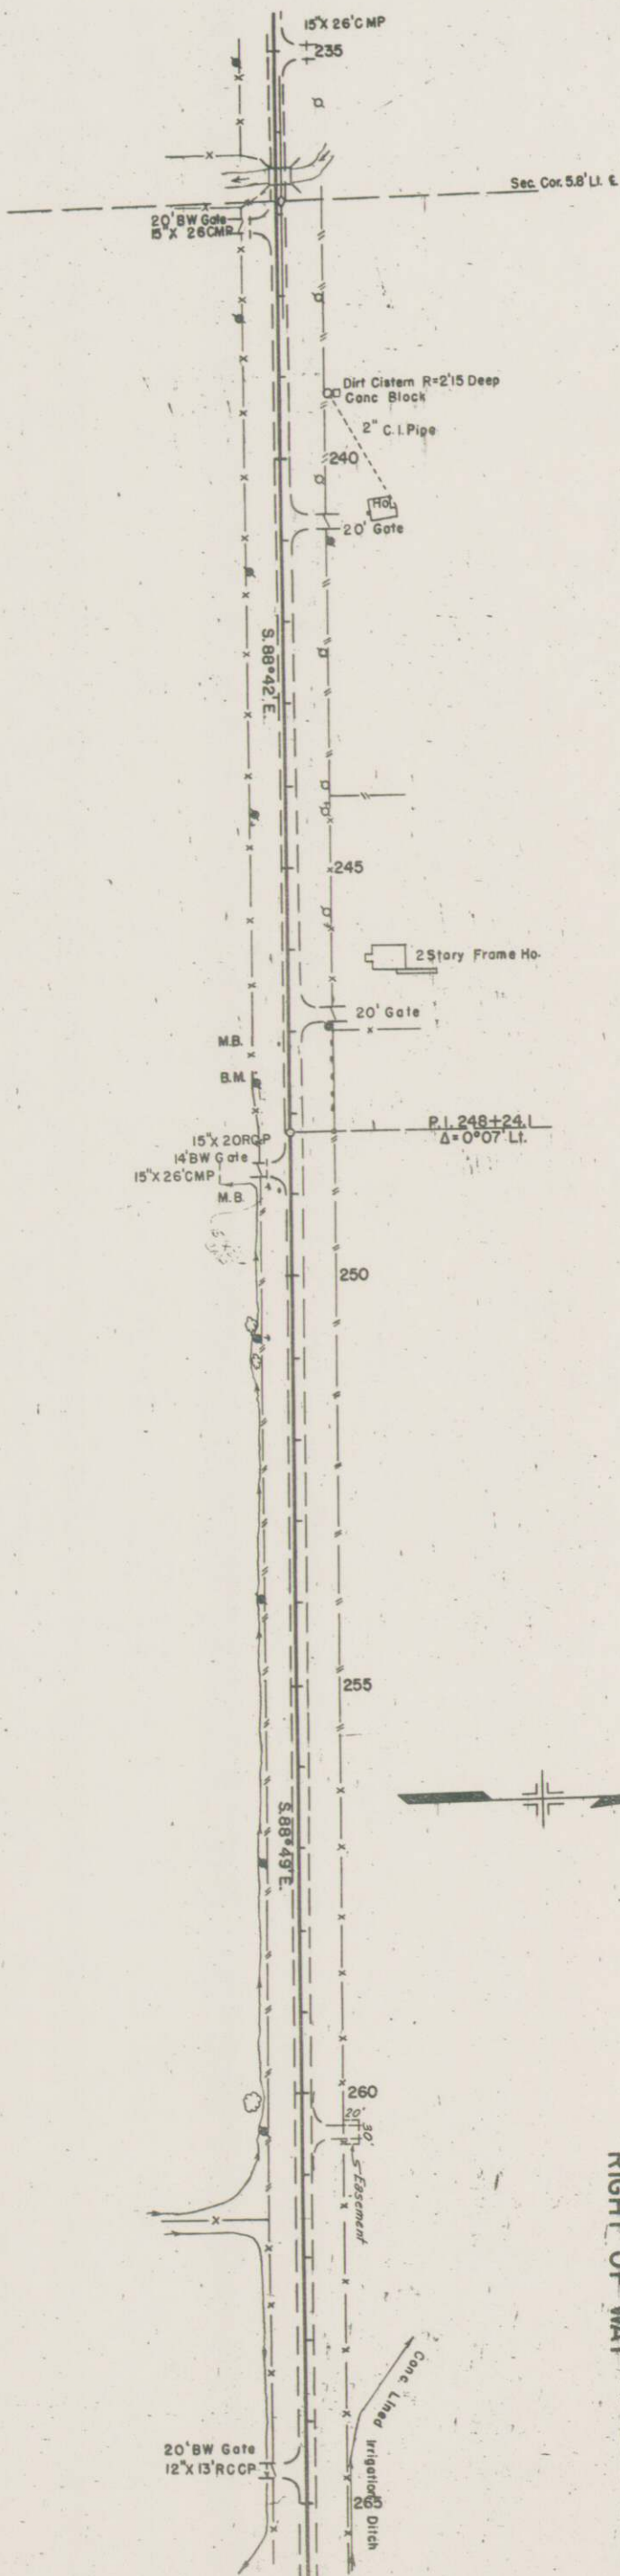

N.E. 1/4, SEC. 13
T. 8 N., R. 69 W.

N.W. 1/4, SEC. 18
T. 8 N., R. 68 W.

B.M. No. 24 Hub & Guard
50' Lt. of Sta. 234+00
Elev. 5256.67

B.M. No. 25 Hub & Guard
50' Lt. of Sta. 239+00
Elev. 5160.57

B.M. No. 26 Hub & Guard
55' Lt. of Sta. 242+00
Elev. 5169.19

B.M. No. 27 U.S.G. B.M.
45' Rt. of Sta. 247+50
Elev. 5176.39

B.M. No. 28 Hub & Guard
55' Lt. of Sta. 250+00
Elev. 5177.21

B.M. No. 29 Hub & Guard
52' Lt. of Sta. 260+00
Elev. 5179.99


Test 27-A
A-6(12)
L.I. 27
PT. 27
C.B.R. 27.7

Test 28-A
A-6(12)
Similar to 27-A
C.B.R. 27

Test 29-A
A-6(12)
Similar to 27-A
C.B.R. 27

Test 30-A
A-6(12)
Similar to 27-A
C.B.R. 27

Test 31-A
A-6(12)
Similar to 27-A
C.B.R. 27

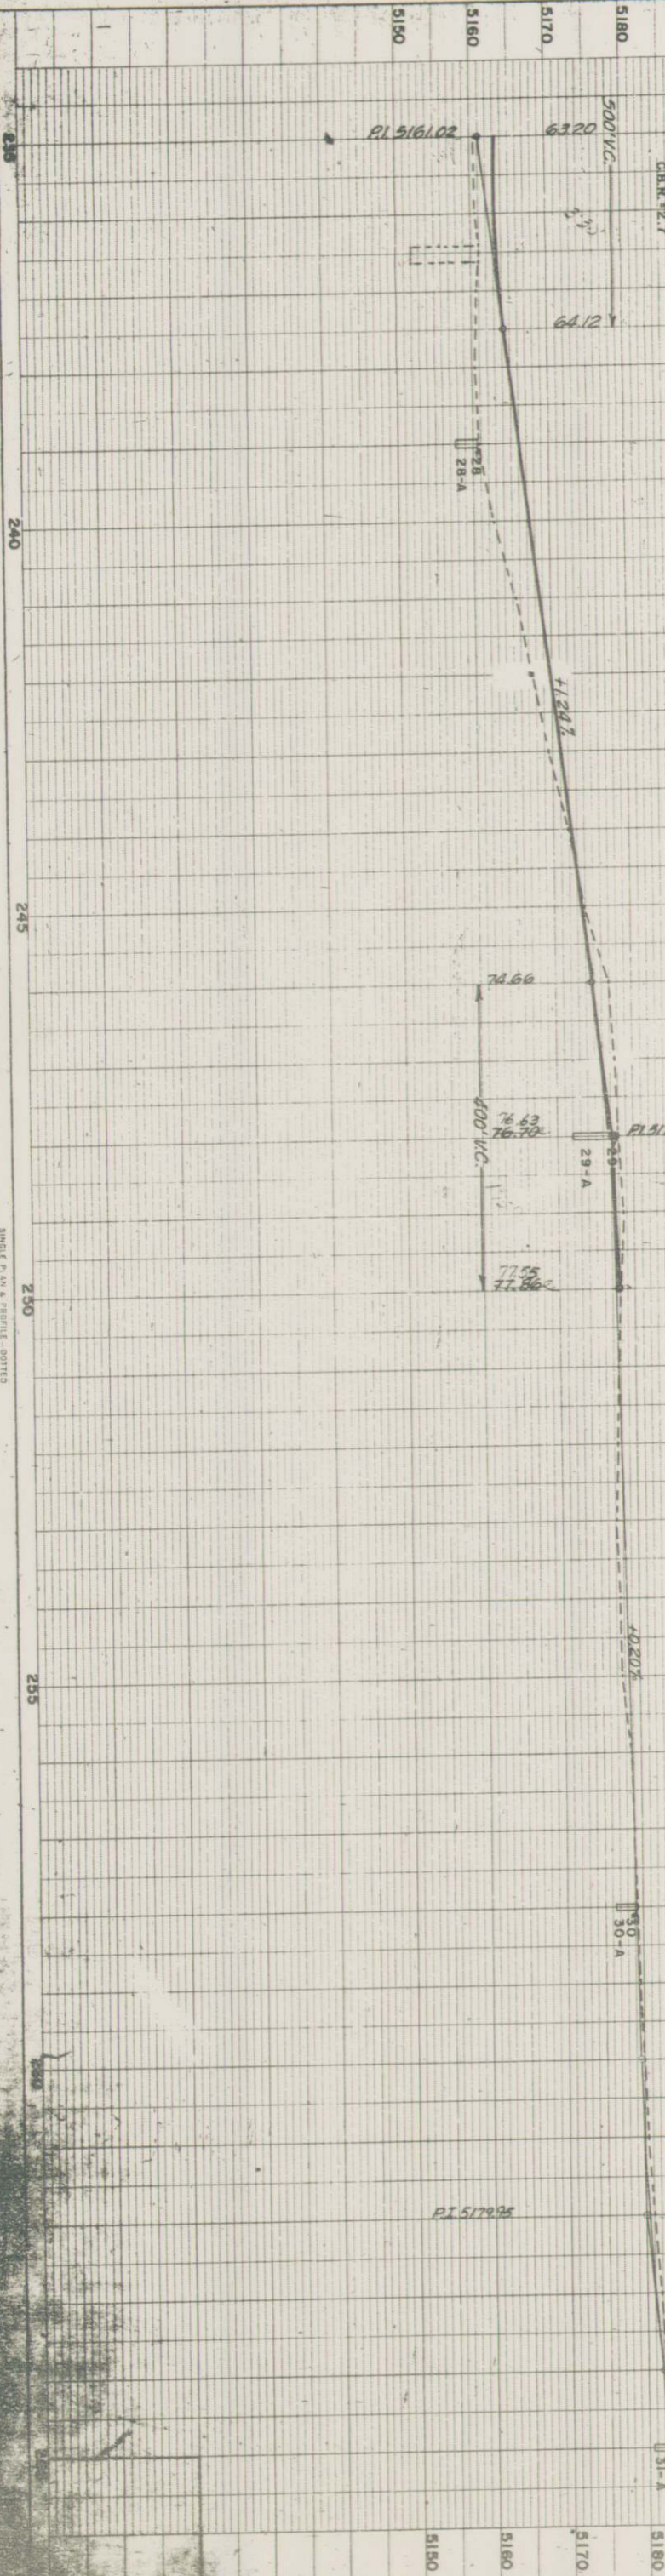

PLAN	BY	DATE
NOTE BOOK NO.		


PROFILE	BY	DATE
NOTE BOOK NO.		

SE 1/4, SEC. 7
T. 8 N., R. 68 W.

FILE NO.	DIVISION	PROJECT NO.	SHEET NO.	TOTAL SHEETS
9	COLO.	50018(3)	5	

RIGHT OF WAY

FT. COLLINS - WELLINGTON
S.W. 1/4, SEC. 8
T. 8 N., R. 68 W.

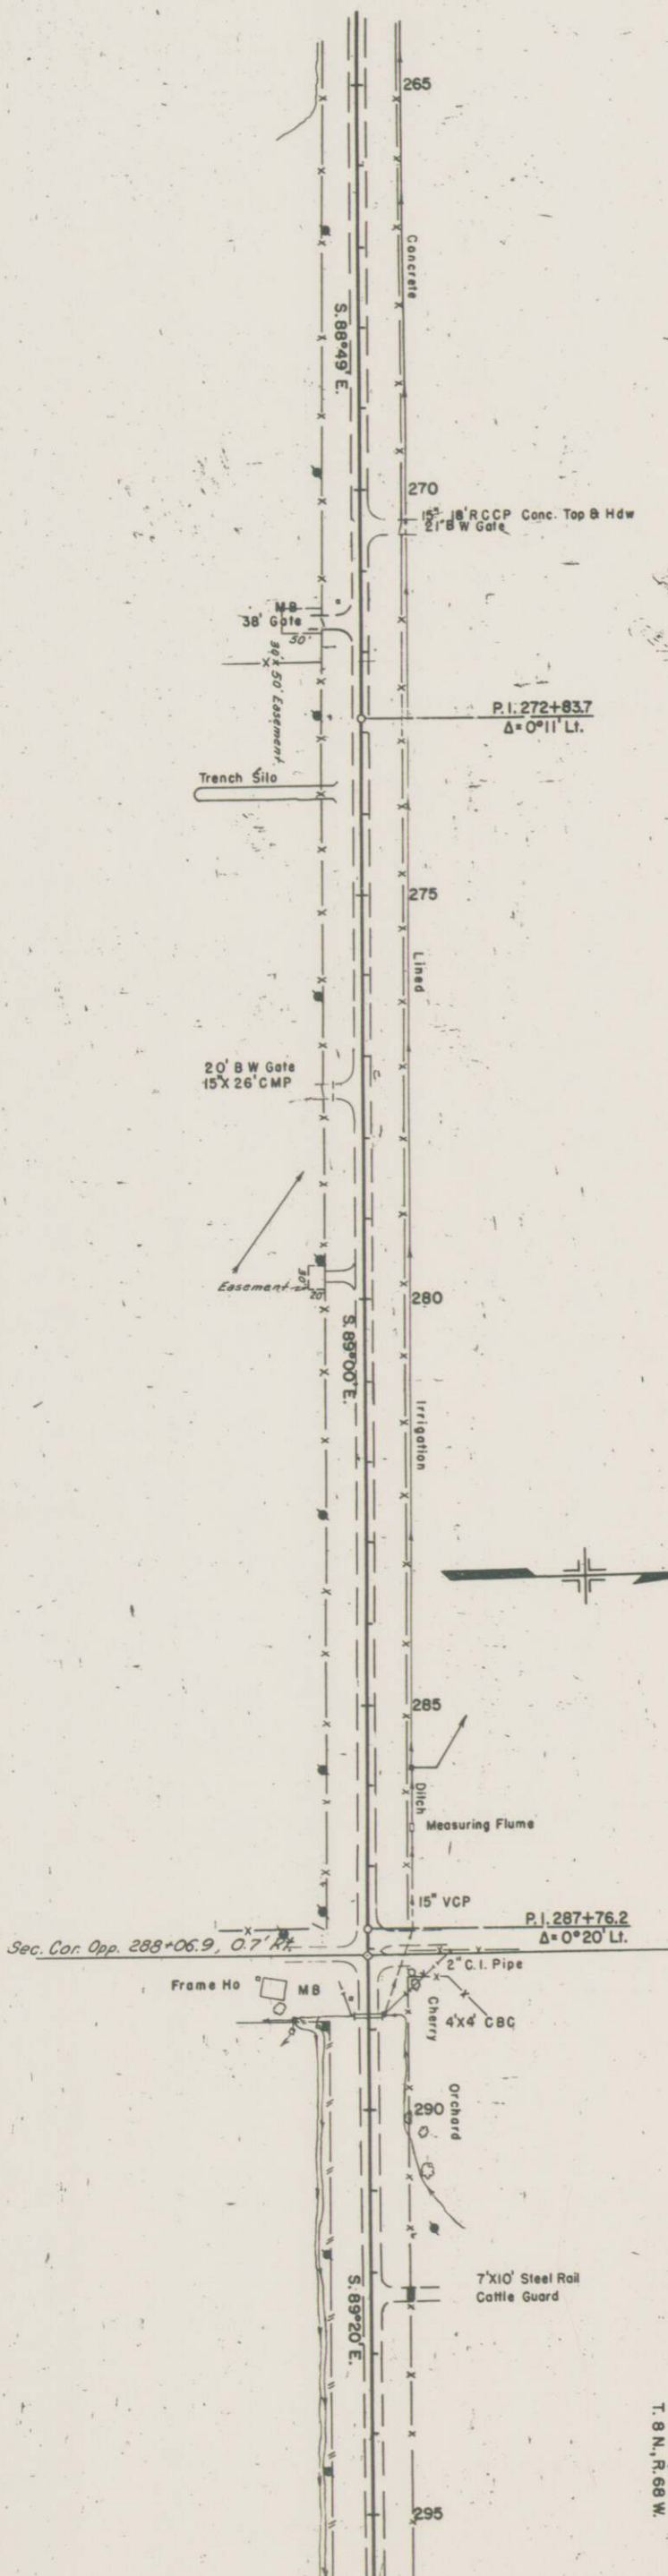

B.M. No 30 Hub & Guard
52' L.I. of Sta. 270+00.
Elev. 5185.11

NE 1/4, SEC. 18
T. 8 N., R. 68 W.

B.M. No 31 Hub & Guard
49' L.I. of Sta. 280+00
Elev. 5185.94

B.M. No 32 Hub & Guard
52' R.I. of Sta. 290+00
Elev. 5185.37


N.W. 1/4, SEC. 17
T. 8 N., R. 68 W.

Test 27-A
A-61(2)
L.I. = 37
P.I. = 19
%200+83
C.B.R. = 27

Test 32 O.M.
Test 32-A
Similar 27-A
A-61(2)
C.B.R. = 27



Test 33 O.M.
Test 33-A
A-61(2)
L.I. = 33
P.I. = 20
%200+67
C.B.R. = 35

Test 34 O.M.
Test 34-A
Similar to 33-A
A-61(2)
C.B.R. = 35

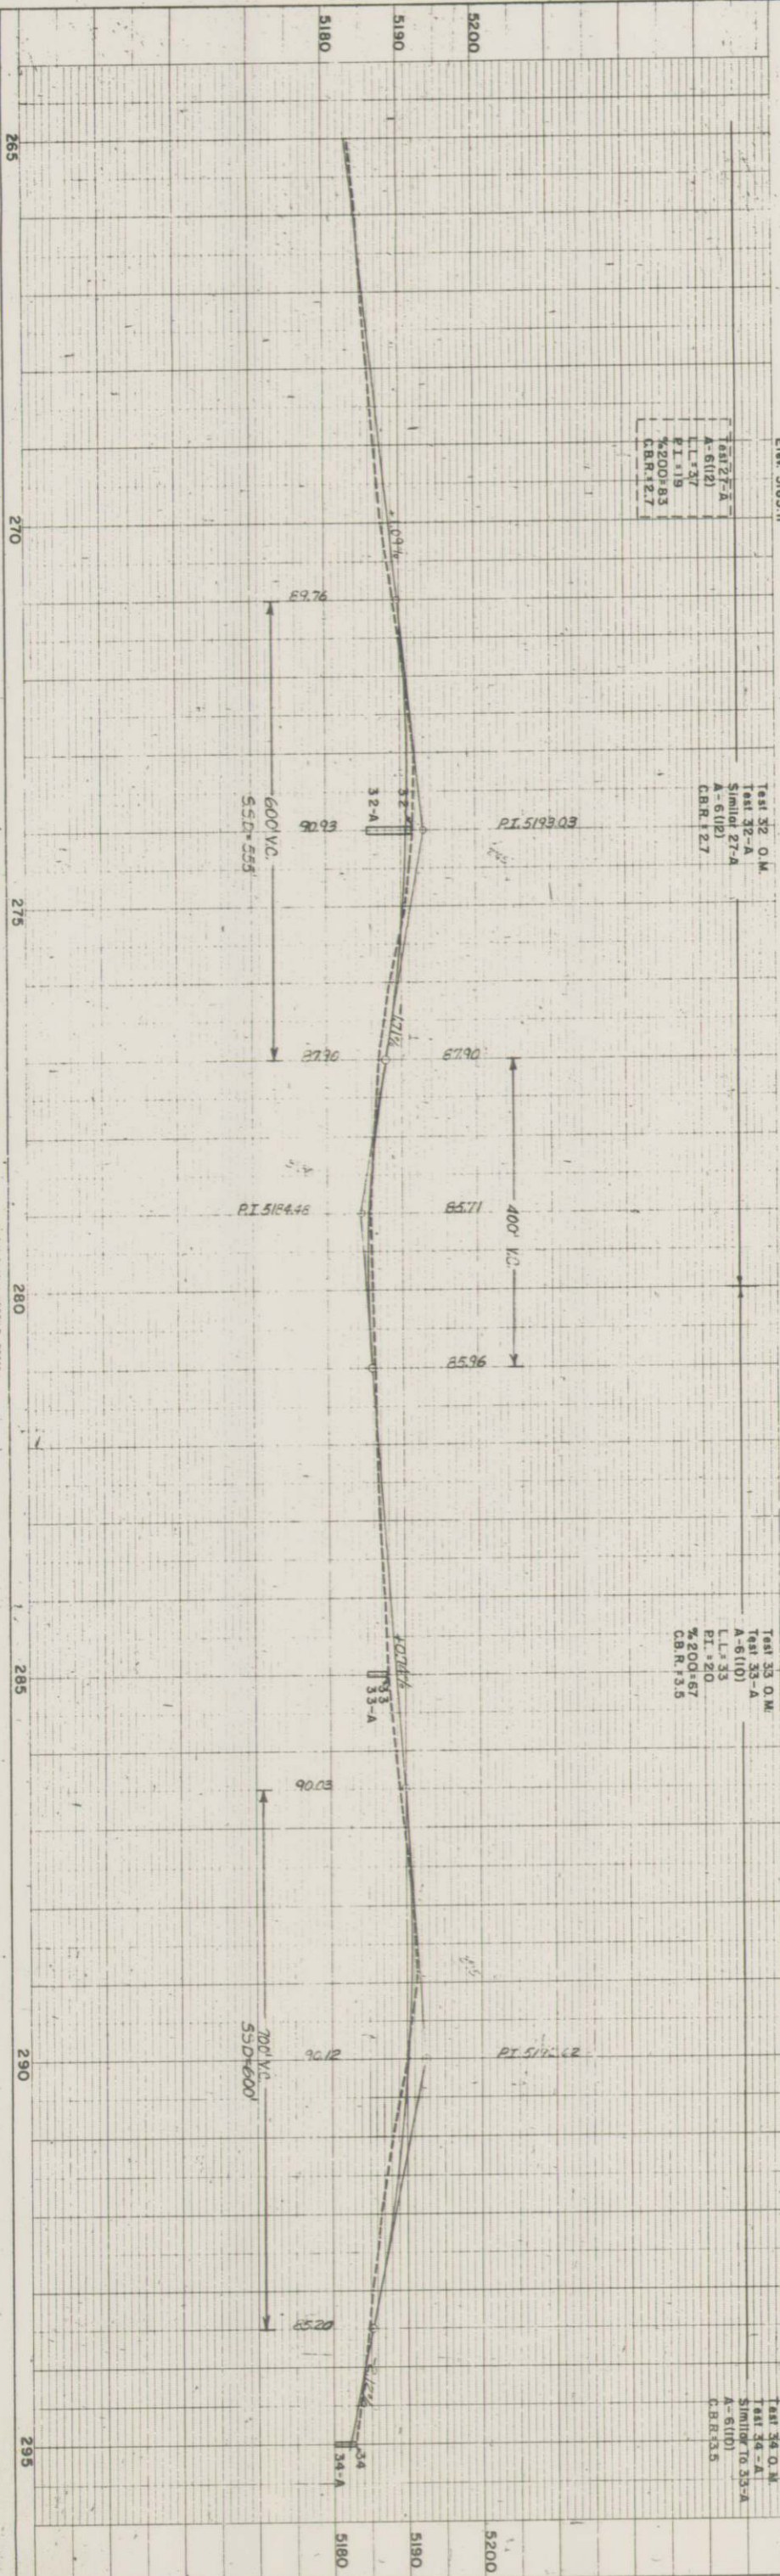

PLAN	SURVEYED	BY	DATE
NOTE BOOK NO.	PLOTTED		
	ALIGNMENT CHECKED		
	RT. OF WAY CHECKED		

PROFILE	SURVEYED	BY	DATE
NOTE BOOK NO.	PLOTTED		
	GRADES CHECKED		
	STRUCTURE NOTATIONS CHECKED		

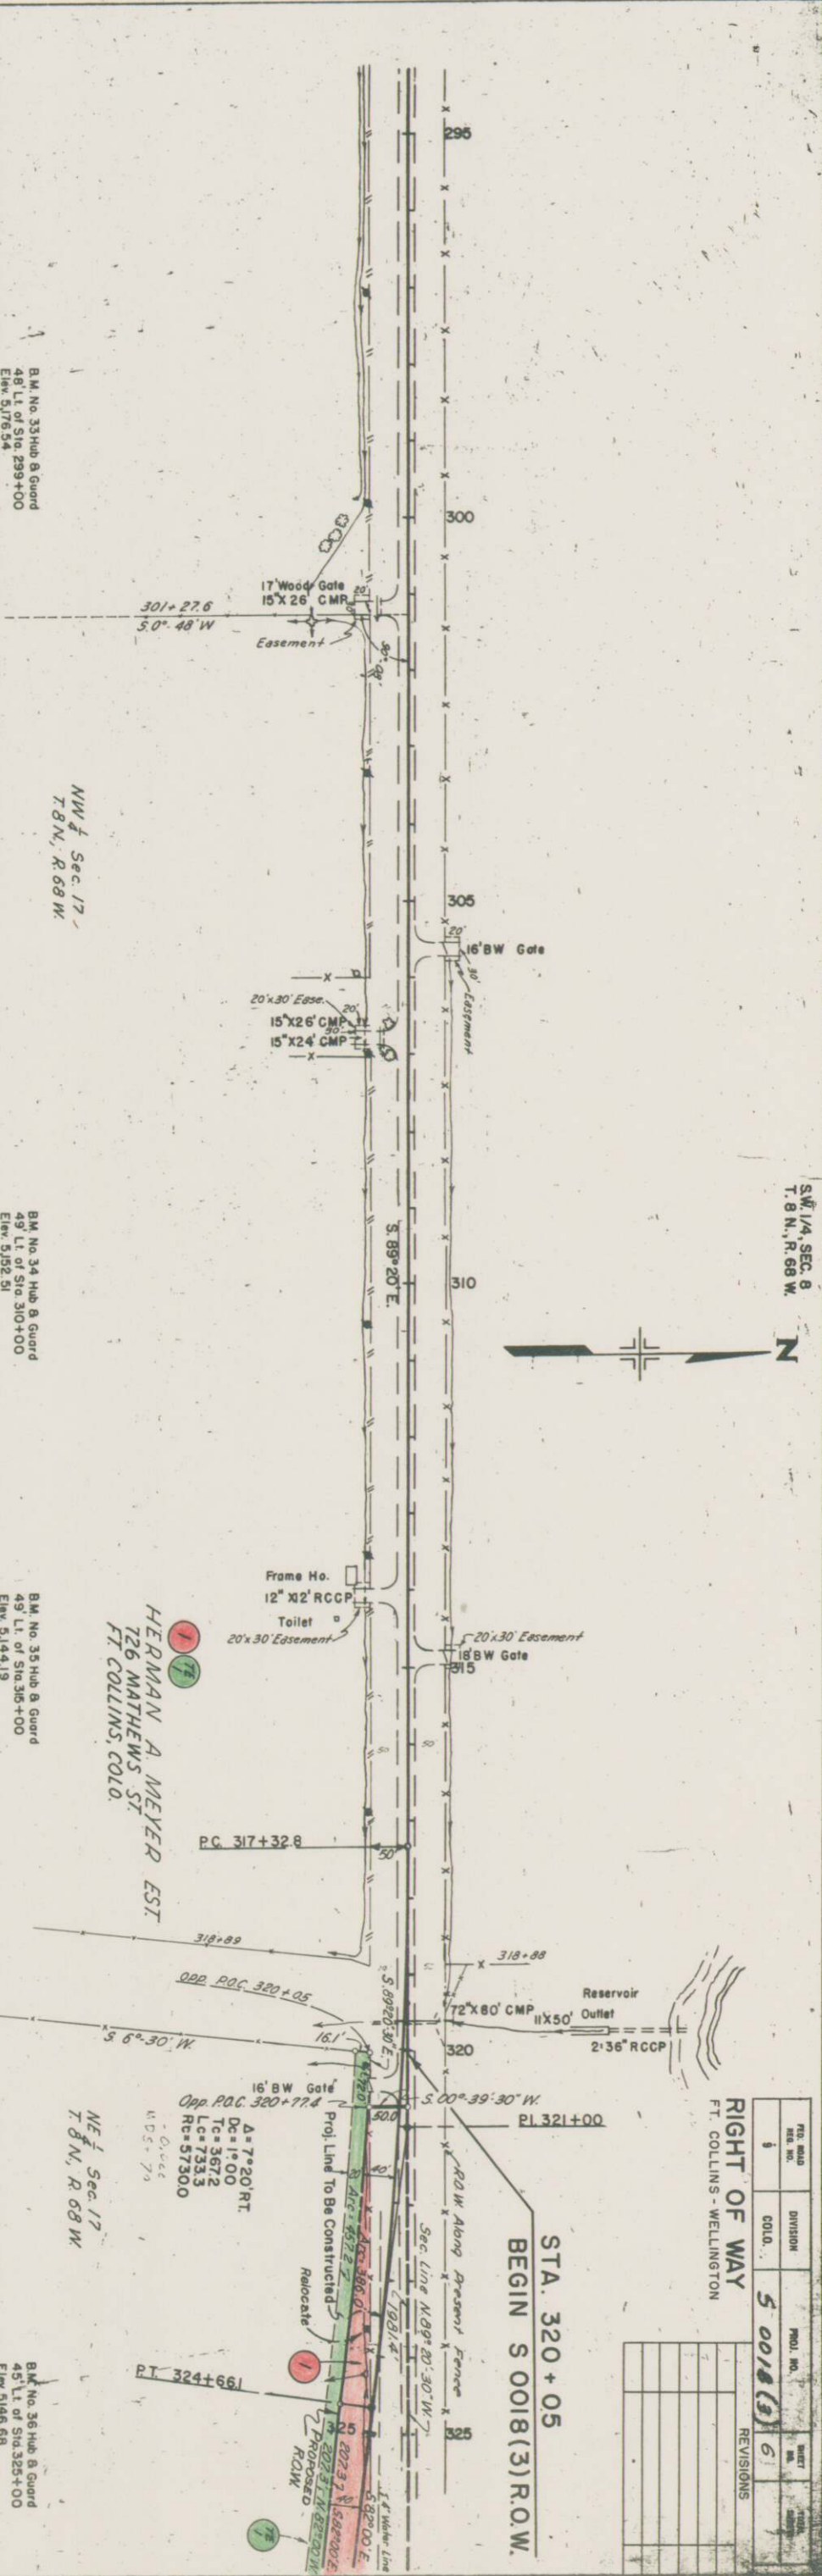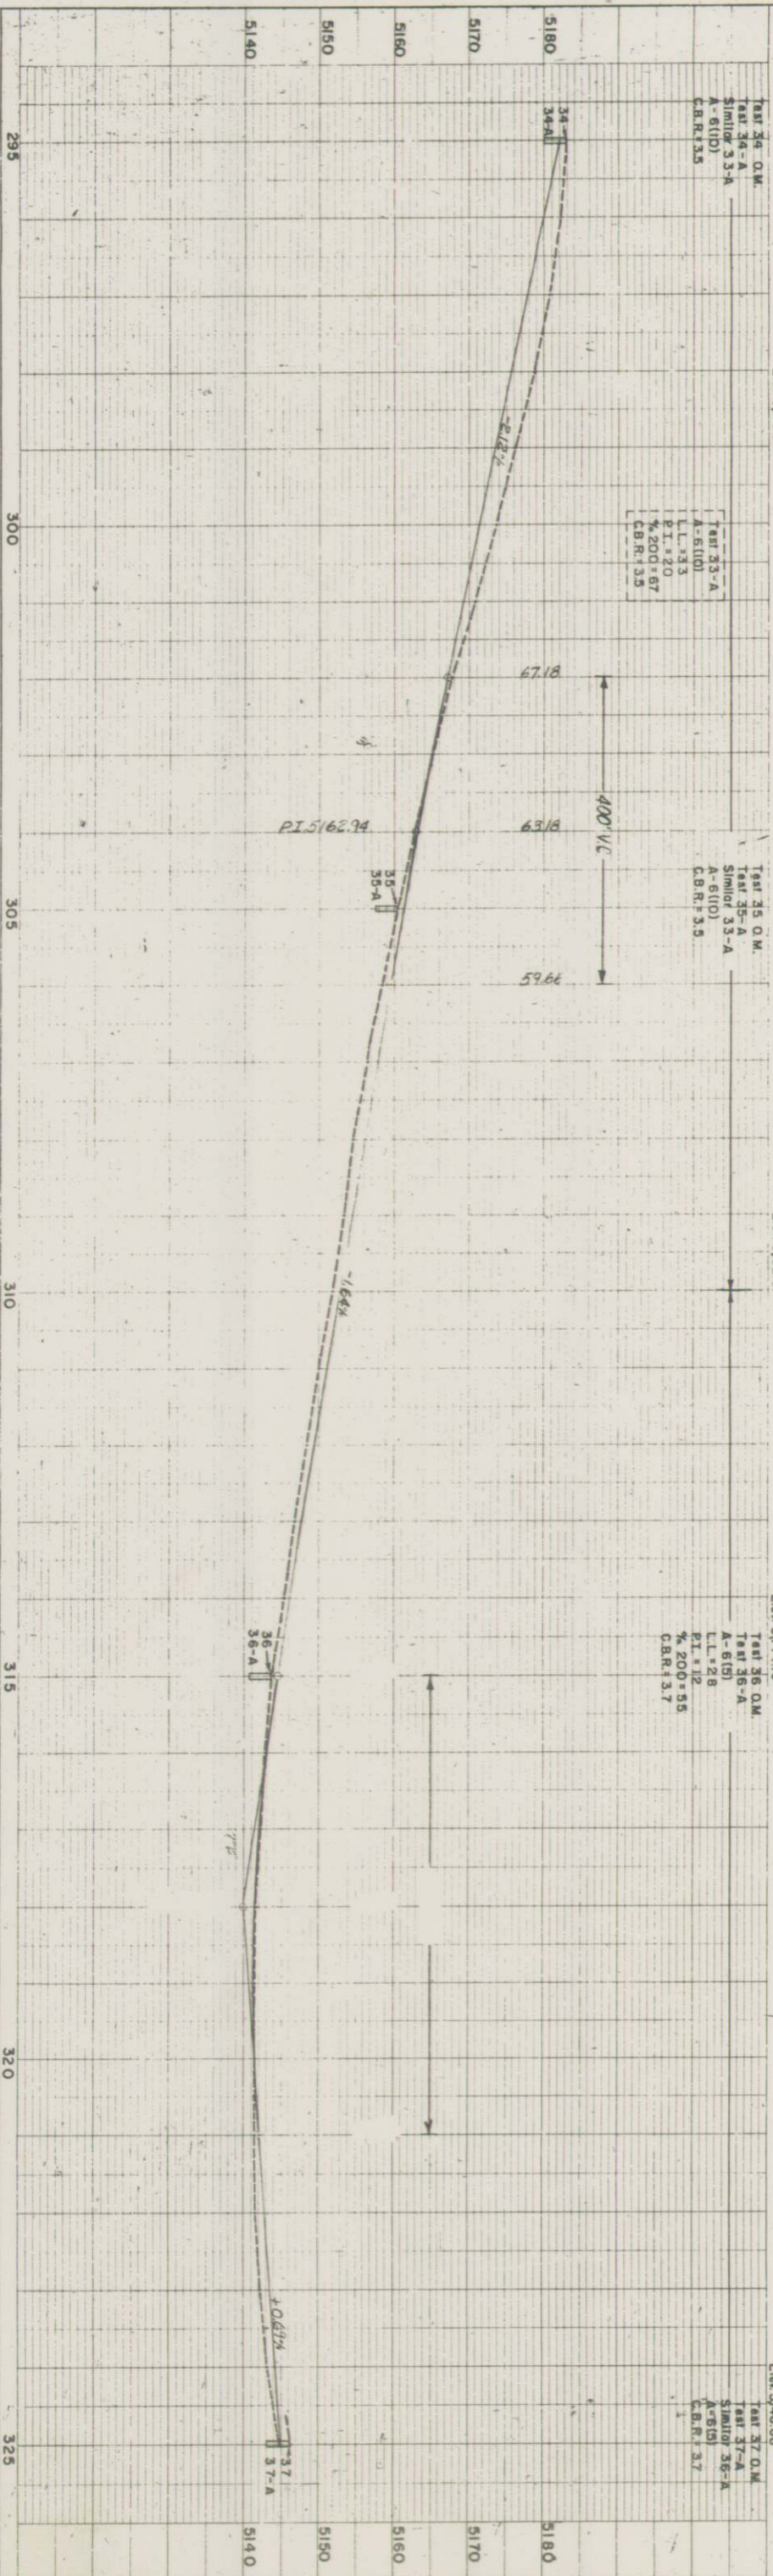

S.W. 1/4, SEC. 8
T. 8 N., R. 68 W.

RIGHT OF WAY
FT. COLLINS - WELLINGTON

REV. NO.	DIVISION	PROJ. NO.	SHEET NO.	TOTAL SHEETS
1	0010	5 0018(3)	6	1
REVISIONS				

STA. 320 + 05
BEGIN S 0018(3) R.O.W.

HERMAN A MEYER EST.
726 MATHEWS ST.
FT. COLLINS, COLO.

NE 1/4 SEC. 17
T. 8 N., R. 68 W.

Opp. P.O.C. 320 + 77.4
A = 7° 20' RT
Dc = 19' 00
Lc = 367.2
Rc = 733.3
Rc = 57300
WD = 79
WD = 79

P.T. 324 + 66.1

Proposed ROW

Relocate

1

7

PLAN	SURVEYED	BY	DATE
1/14/50	PLATT	ALFRED L. LAMBERT	AT OR BY CHECKED
NO.			



FILE NO.	DIST.	PROJ. NO.	SHEET NO.	TOTAL SHEETS
0	COLO.	50018(13)	7	

REVISIONS

SE 1/4 Sec 8
T8N, R68W

F. G. MARTINEZ
RT 1, BOX 313
WELLINGTON, COLO.

NE 1/4 Sec 8
T8N, R68W

RIGHT OF WAY
FT. COLLINS-WELLINGTON

REV. NO.	DATE	BY	REVISIONS
1	10/28/54	W. J. HARRIS	1

PLAN	DATE	BY
10/28/54	10/28/54	W. J. HARRIS



B.M. Etn 5162.49
L.F. 5162.49
T. 8 N., R. 68 W.
H. 16

B.M. Etn 5165.92
L.F. 5165.92
T. 8 N., R. 68 W.
H. 16


B.M. Etn 5172.92
L.F. 5172.92
T. 8 N., R. 68 W.
H. 16

B.M. Etn 5174.45
L.F. 5174.45
T. 8 N., R. 68 W.
H. 16


B.M. Etn 5184.39
L.F. 5184.39
T. 8 N., R. 68 W.
H. 16

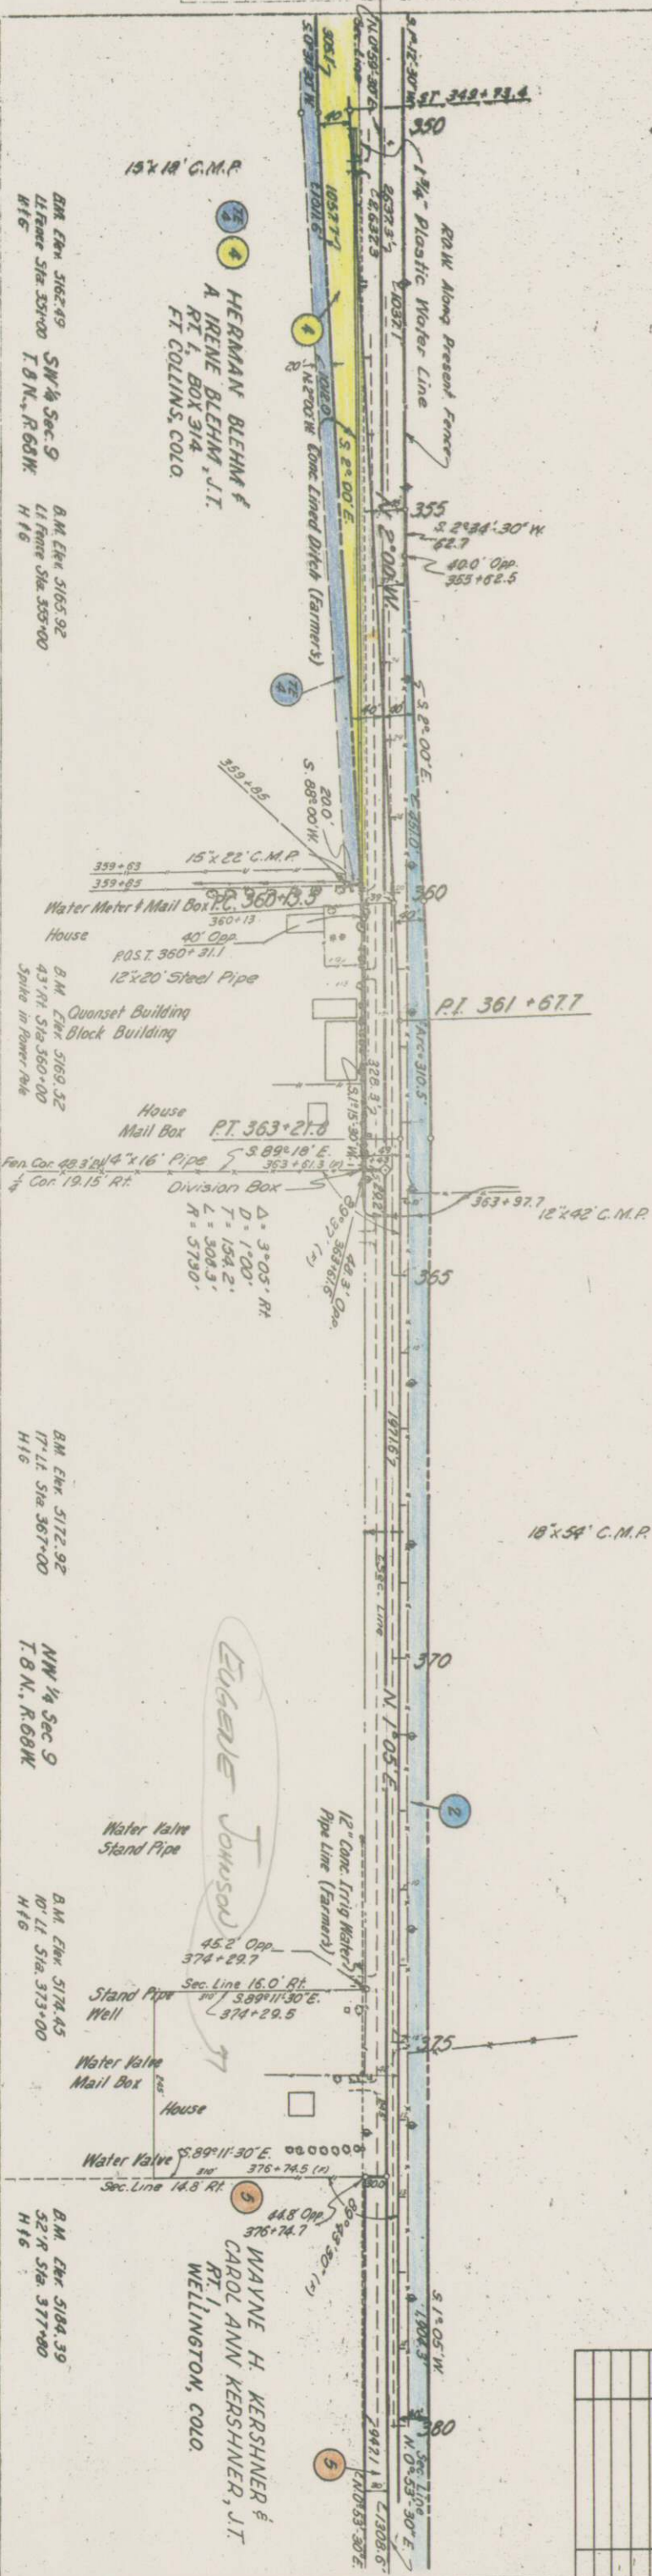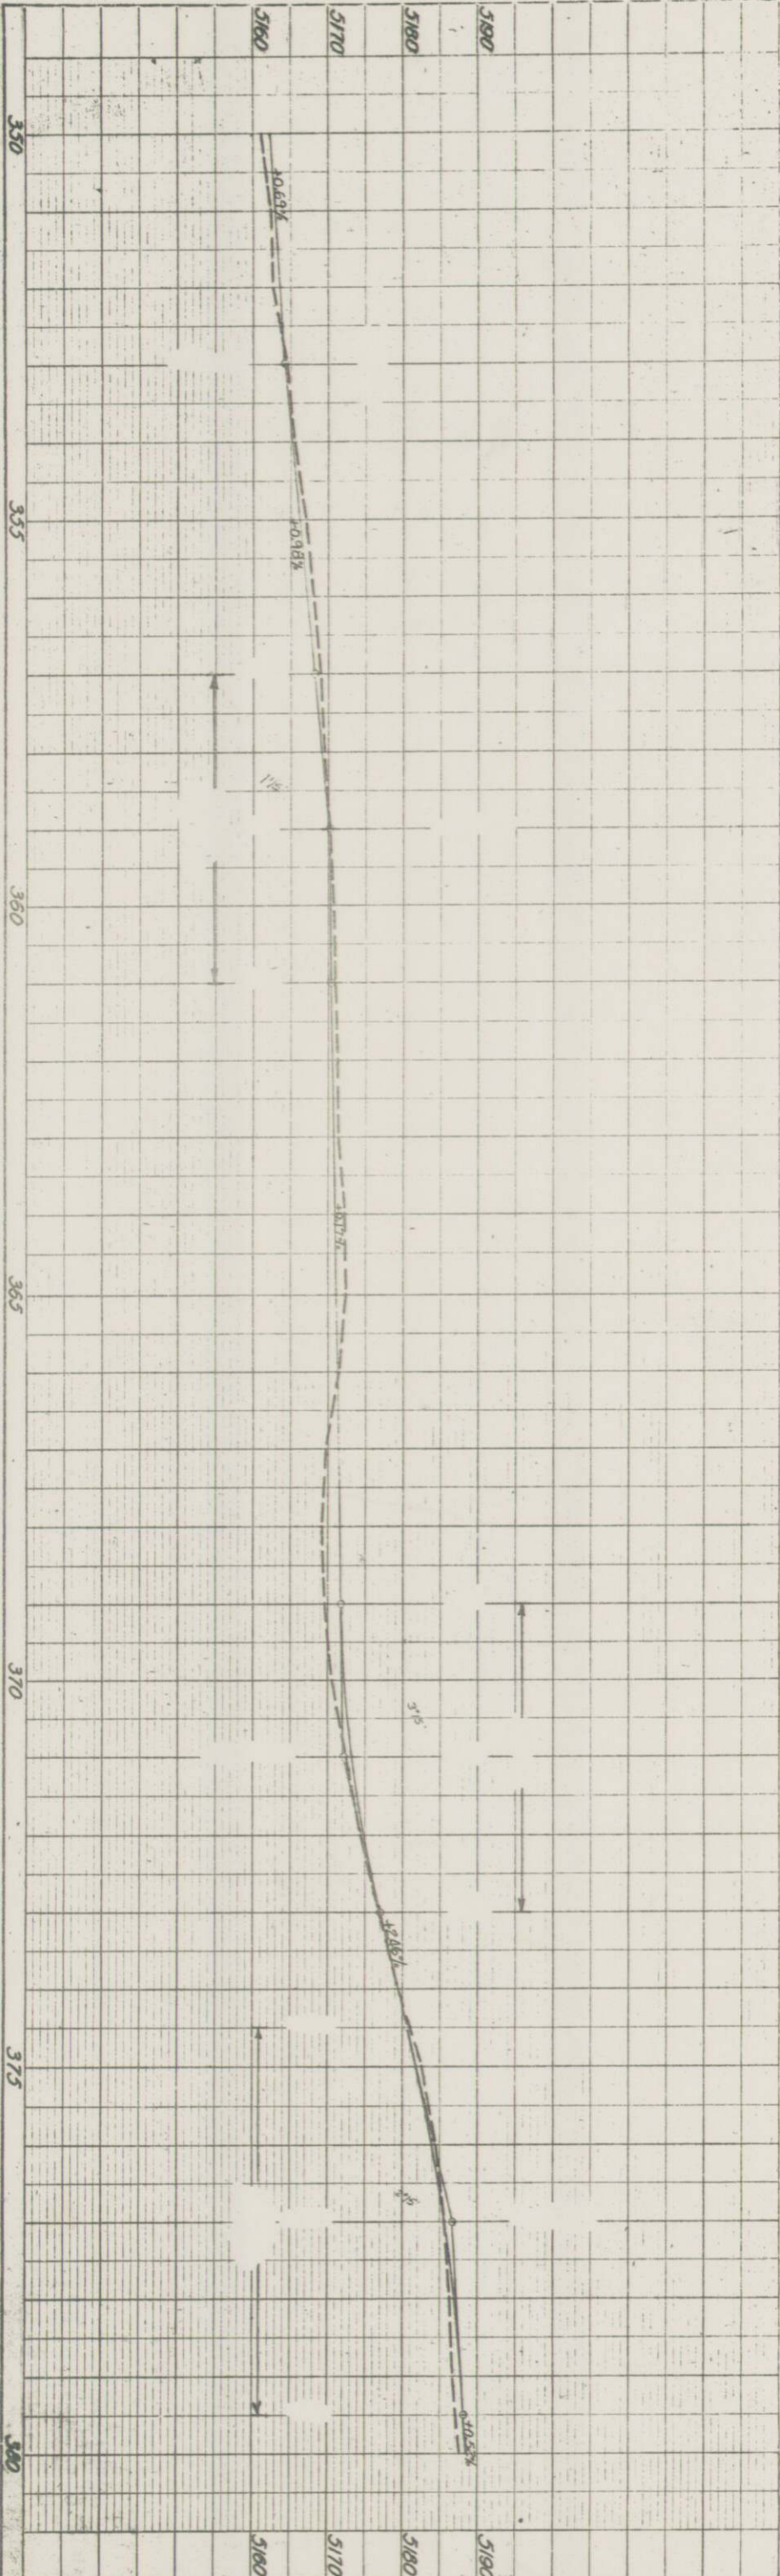



PLAN	DATE
NOTE BOOK	

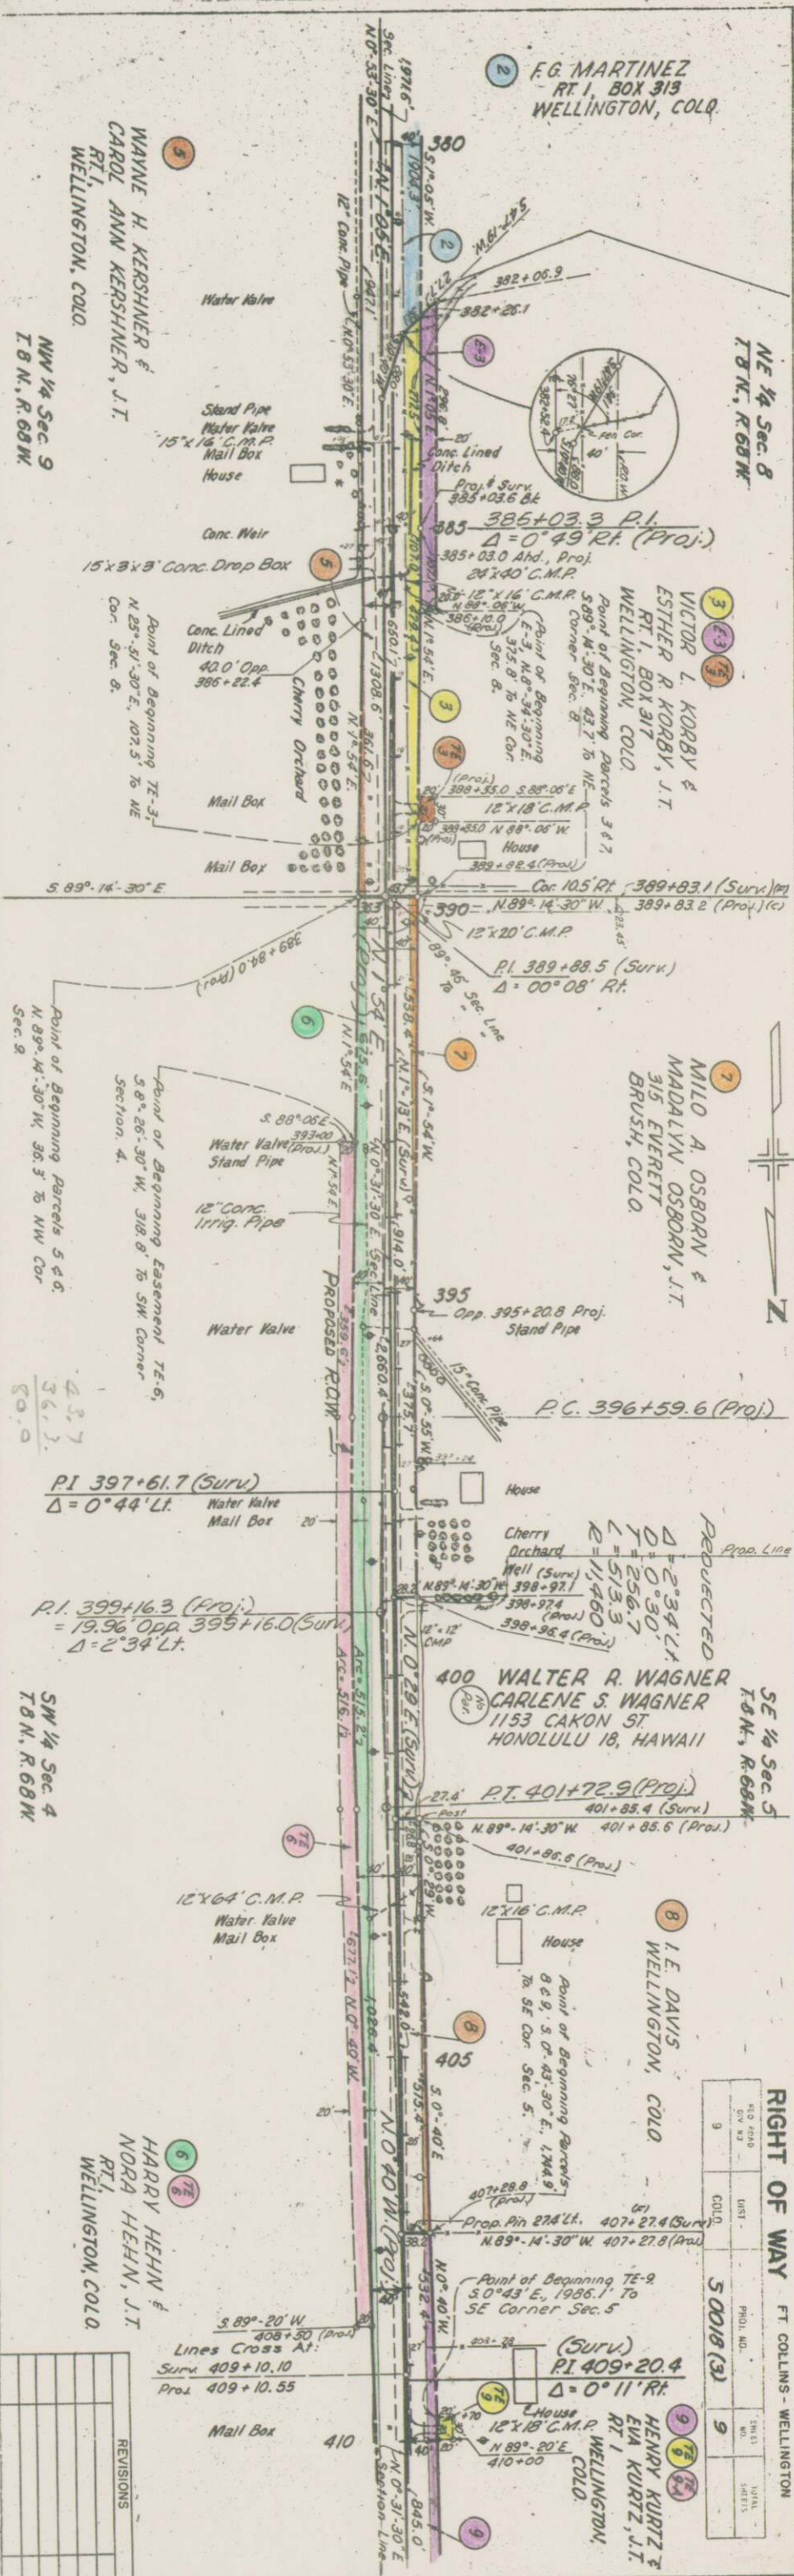

RIGHT OF WAY					FT. COLLINS - WELLINGTON	
SECTION	LIST	PROJ. NO.	SHEET NO.	TOTAL SHEETS		
9	COLD	50018 (3)	9			

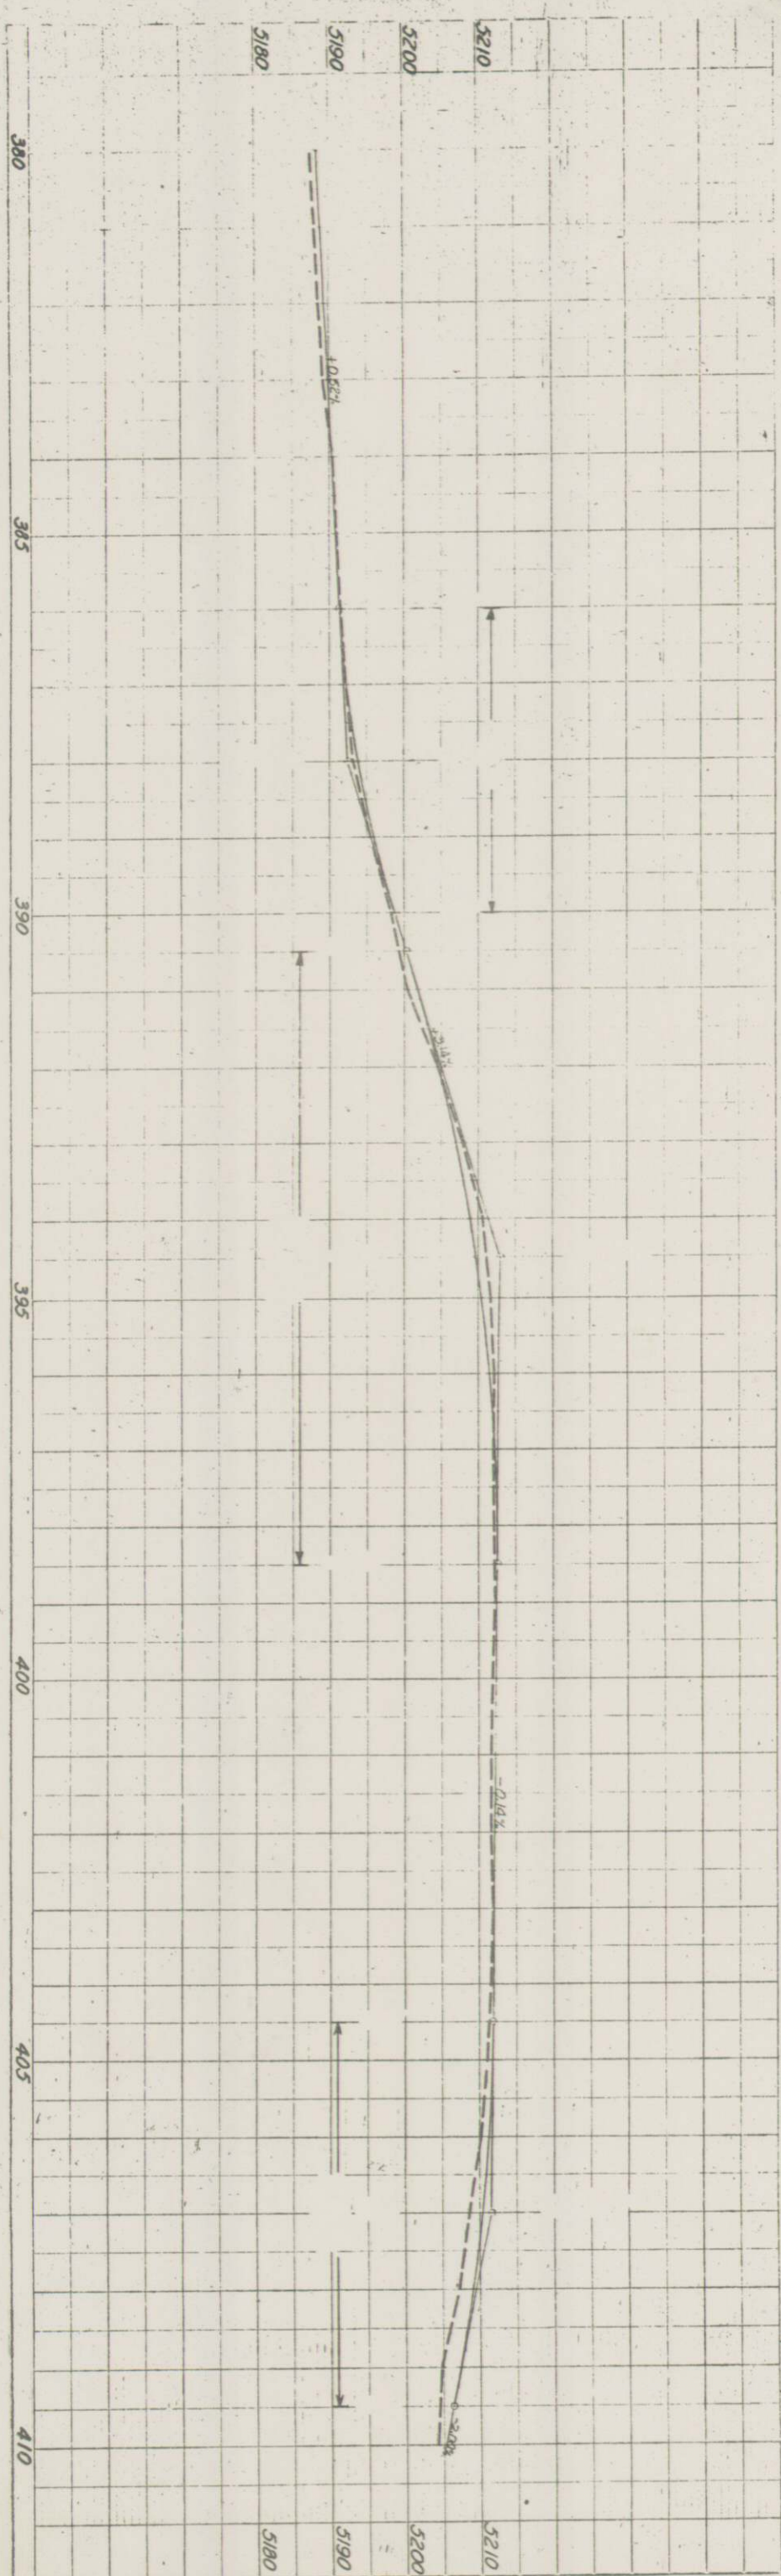REVISIONS

PLAN	DATE
NOTE 5001	DATE
NO	DATE

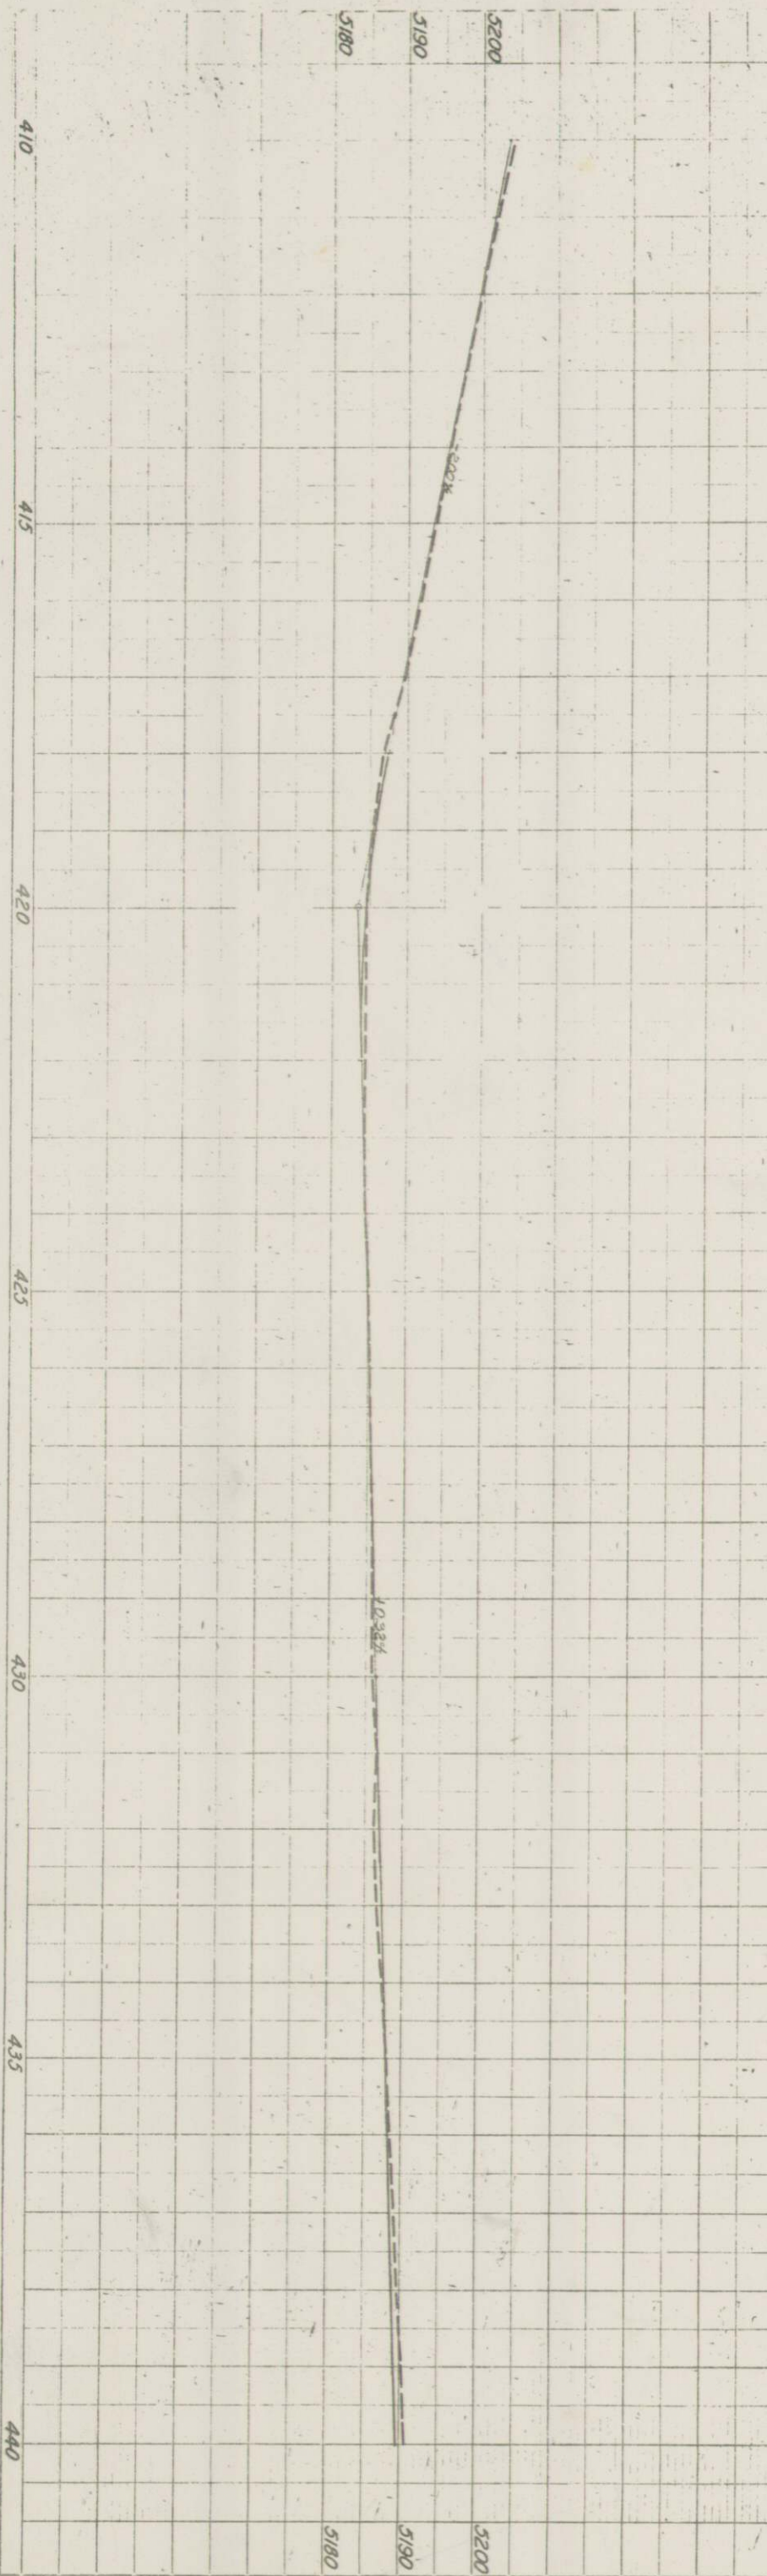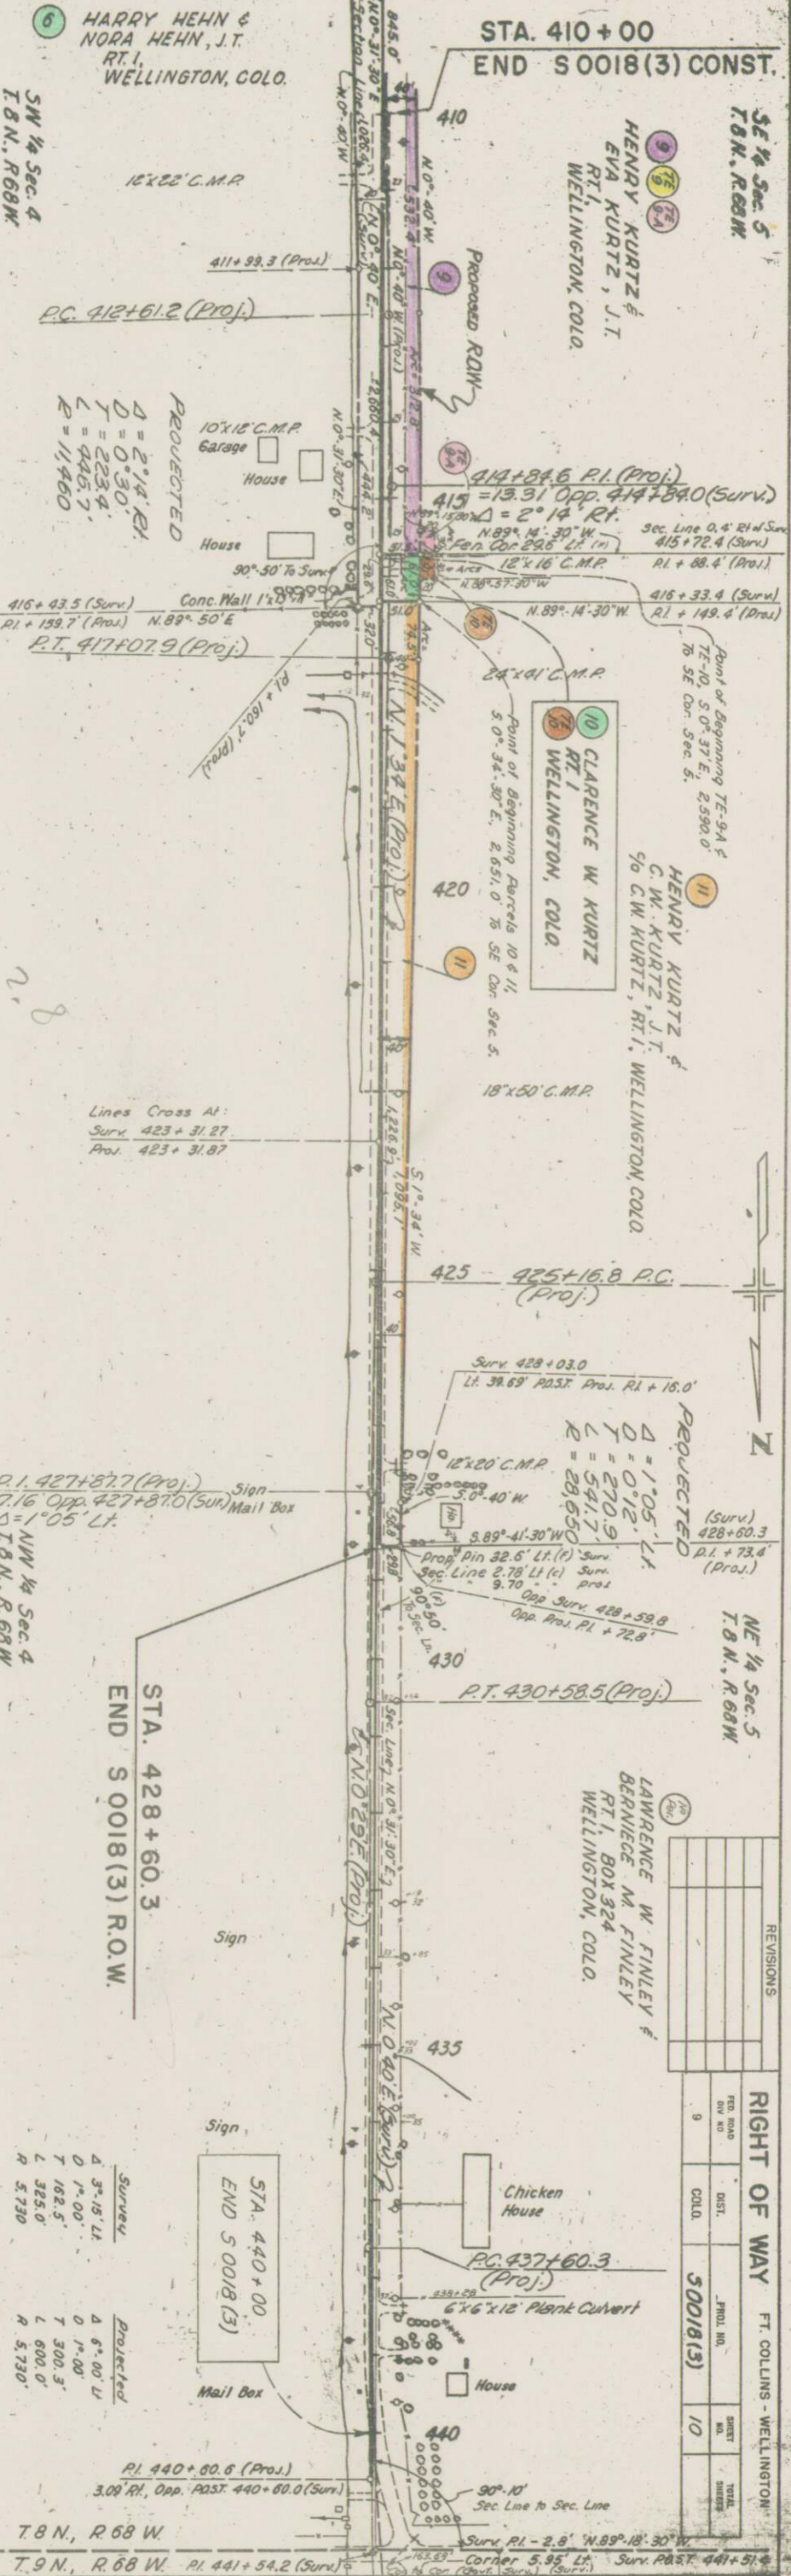

REVISIONS		RIGHT OF WAY		FT. COLLINS - WELLINGTON	
REV. NO.	DATE	REV. NO.	DATE	REV. NO.	DATE
1		1		1	
2		2		2	
3		3		3	
4		4		4	
5		5		5	
6		6		6	
7		7		7	
8		8		8	
9		9		9	
10		10		10	

Survey	Projected
$\Delta = 3^{\circ}15'11''$	$\Delta = 6^{\circ}00'11''$
$D = 1^{\circ}00'11''$	$D = 1^{\circ}00'11''$
$T = 162.5'$	$T = 300.3'$
$L = 325.0'$	$L = 600.0'$
$R = 5.730'$	$R = 5.730'$

SE 1/4 Sec. 12
T8N, R69W

SW 1/4 Sec. 7
T8N, R68W

SE 1/4 Sec. 7
T8N, R68W

REVISIONS			

Red Book	District	Project No.	Sheet No.	Total Sheets
9	Colo.	5 0018 (3)	11	

Property Ownership Map
Original Scale 1" = 400'
RIGHT OF WAY
FT. COLLINS - WELLINGTON
RESEVOIR
NO. 6

