

FEDERAL ROAD DIVISION NO.	DISTRICT	PROJ. NO.	SHEET NO.	TOTAL SHEETS
9	COLORADO	S 0021(3)	1	1

RIGHT OF WAY

INDEX OF SHEETS

- SHEET NO. 1 TITLE SHEET
- 2 TABULATION OF PROPERTIES
- 3-12 PLAN AND PROFILE SHEETS

DESCRIPTIONS ON THIS PROJECT CALCULATED AND CHECKED BY FIELD FORCES

COLORADO DEPARTMENT OF HIGHWAYS

PLAN AND PROFILE OF PROPOSED
FEDERAL AID PROJECT NO. S 0021(3)
STATE HIGHWAY NO. 71
WASHINGTON COUNTY
RIGHT OF WAY

SCALES OF ORIGINAL DRAWINGS


ON PLAN. 1 IN. 100 FT. HORIZONTAL
ON PROFILE. 1 IN. 100 FT. VERTICAL
GRADE LINE ON PROFILE IS SHOWN AS GRADE OF FINISHED ROAD
GROSS LENGTH OF PROJECT
NET LENGTH OF PROJECT

CONVENTIONAL SIGNS

- CENTER LINE
- RIGHT OF WAY LINE
- COUNTY LINE
- TOWNSHIP OR RANGE LINE
- SECTION LINE
- RAILROAD
- BARBED WIRE FENCE
- COMBINATION WIRE FENCE
- SNOW FENCE
- TELEPHONE & TELEGRAPH LINES
- POWER LINE
- DETOUR
- PRESENT ROAD (Plan Sheets)

CONSTR. ENGR'S. COPY

664+00 BEGIN UNIT 2
664+00 END S0021(3)
END UNIT 2

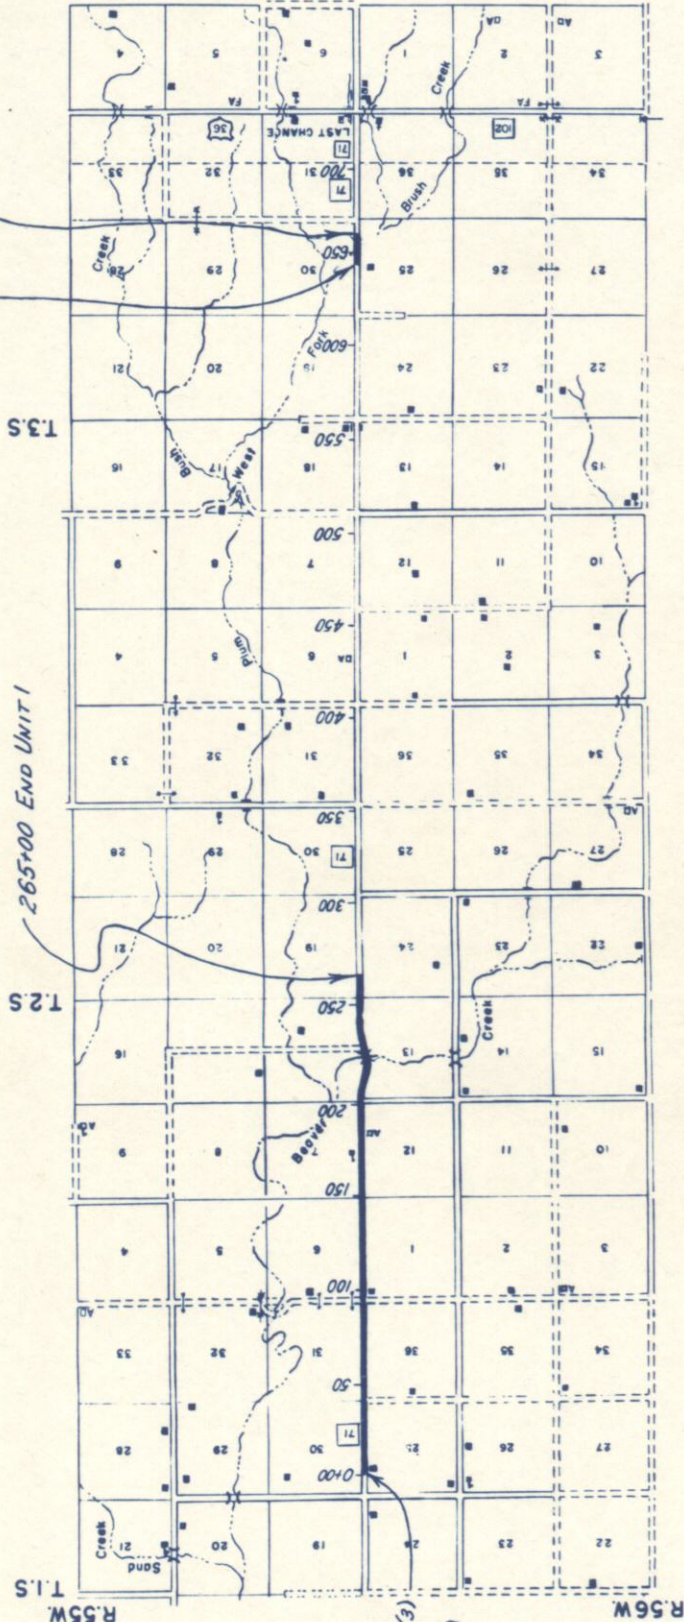

0+00 ~ BEGIN S0021(3)
BEGIN UNIT #1
= 0+00 Begin S0021(2)

R.O.W. TABULATION OF PROPERTIES IN WASHINGTON

COUNTY S.H.No. 71 PROJ. S 0021 (3)

Rev. 10-13-55 R.E.C.

FEDERAL ROAD DIVISION NO.	DISTRICT	PROJ. NO.	SHEET NO.	TOTAL SHEETS
9	COLORADO	S 0021(3)	2	2

PARCEL NO.	OWNER	ADDRESS	LOCATION	AREA		IN	ACRES		REMARKS
				TOTAL LAND IN TRACT	PARCEL		TO BE ACQUIRED		
			T 1 S., R 56 W						
1	N C. WAGERS	400 CUSTER ST BRUSH, COLO	SE 1/4 SEC 25	320	0.306		0.093		
2 Rev	STATE OF COLORADO		E 1/2 SEC 36		0.128		0.142		
3	DELETED								
			T 2 S., R 56 W						
4	JOSEPH KEJR	WOODROW, COLO	NE 1/4 SEC 1	480	0.291		0.084		
5	DOROTHY ANWILLER & ROBERT H ANWILLER	STAR ROUTE BRUSH, COLO	SE 1/4 SEC 12	320	0.271		0.079		
6	CALVIN M VONDY, ETAL	403 CURTIS ST BRUSH, COLO	NE 1/4 SEC 13	480	0.267		0.073		
7	G L. SCHRIEBER	WOODROW, COLORADO	T 3 S. R 56 W S 1/2 SEC 25		0.077		0.077		
E 7	" "	" "	S 1/2 SEC 25		0.117		0.117		TEMPORARY EASEMENT

1

1

NW 1/4 SEC. 31
T.1S., R.55W.

SW 1/4 SEC. 31
T.1S., R.55W.

S 1/2 SEC. 31
ANDREW BLAKE
WOODROW, COLO.
320 Acres

TEL. ROAD DIST. NO.	DIST.	PROJ. NO.	SHEET NO.	TOTAL SHEETS
9	COLO.	S0021(3)	5	

RIGHT OF WAY
UNIT 1

POT 55+00

POT 82+00

PI. 67+78.9 589°49'30"E
A 0°07'RT

60

65

70

75

80

85

S 0°32'30" W

2637.7 2521.1

S 0°25'30" W

R.O.W. along existing Fence

Rev.

Rev.
STATE OF COLORADO

NE 1/4 SEC. 36
T.1S., R.56 W.

SE 1/4 SEC. 36
T.1S., R.56 W.

B.M. Nuc 8 Guard 43' Lt.
Sta. 80+00 Elev. 4548.83

B.M. Hub B. Guard 43' Lt.
Sta. 80+00 Elev. 4550.84

No. 6 A-6(4)
Sim. 1
L.L. 29.5
P.L. 110
K-200-34
C.B.R. 6.9

No. 7 A-6(4)
Sim. 1

No. 8 A-6(4)
Sim. 1

No. 9 A-6(4)
Sim. 1

4560

4550

4540

FL 46.2

#6 Lt.

#7 Rt.

#8

#9

55

60

65

70

75

80

85



FED. ROAD DIST. NO.	DIST.	PROJ. NO.	SHEET NO.	TOTAL SHEETS
9	COLO.	50021(3)	6	6

RIGHT OF WAY
UNIT 1

W 1/2 SEC. 6
JOSEPH KEJR
WOODROW, COLO.
320 Acres


NW 1/4 SEC. 6
T. 2 S., R. 55 W.

SW 1/4 SEC. 31
T. 1 S., R. 55 W.

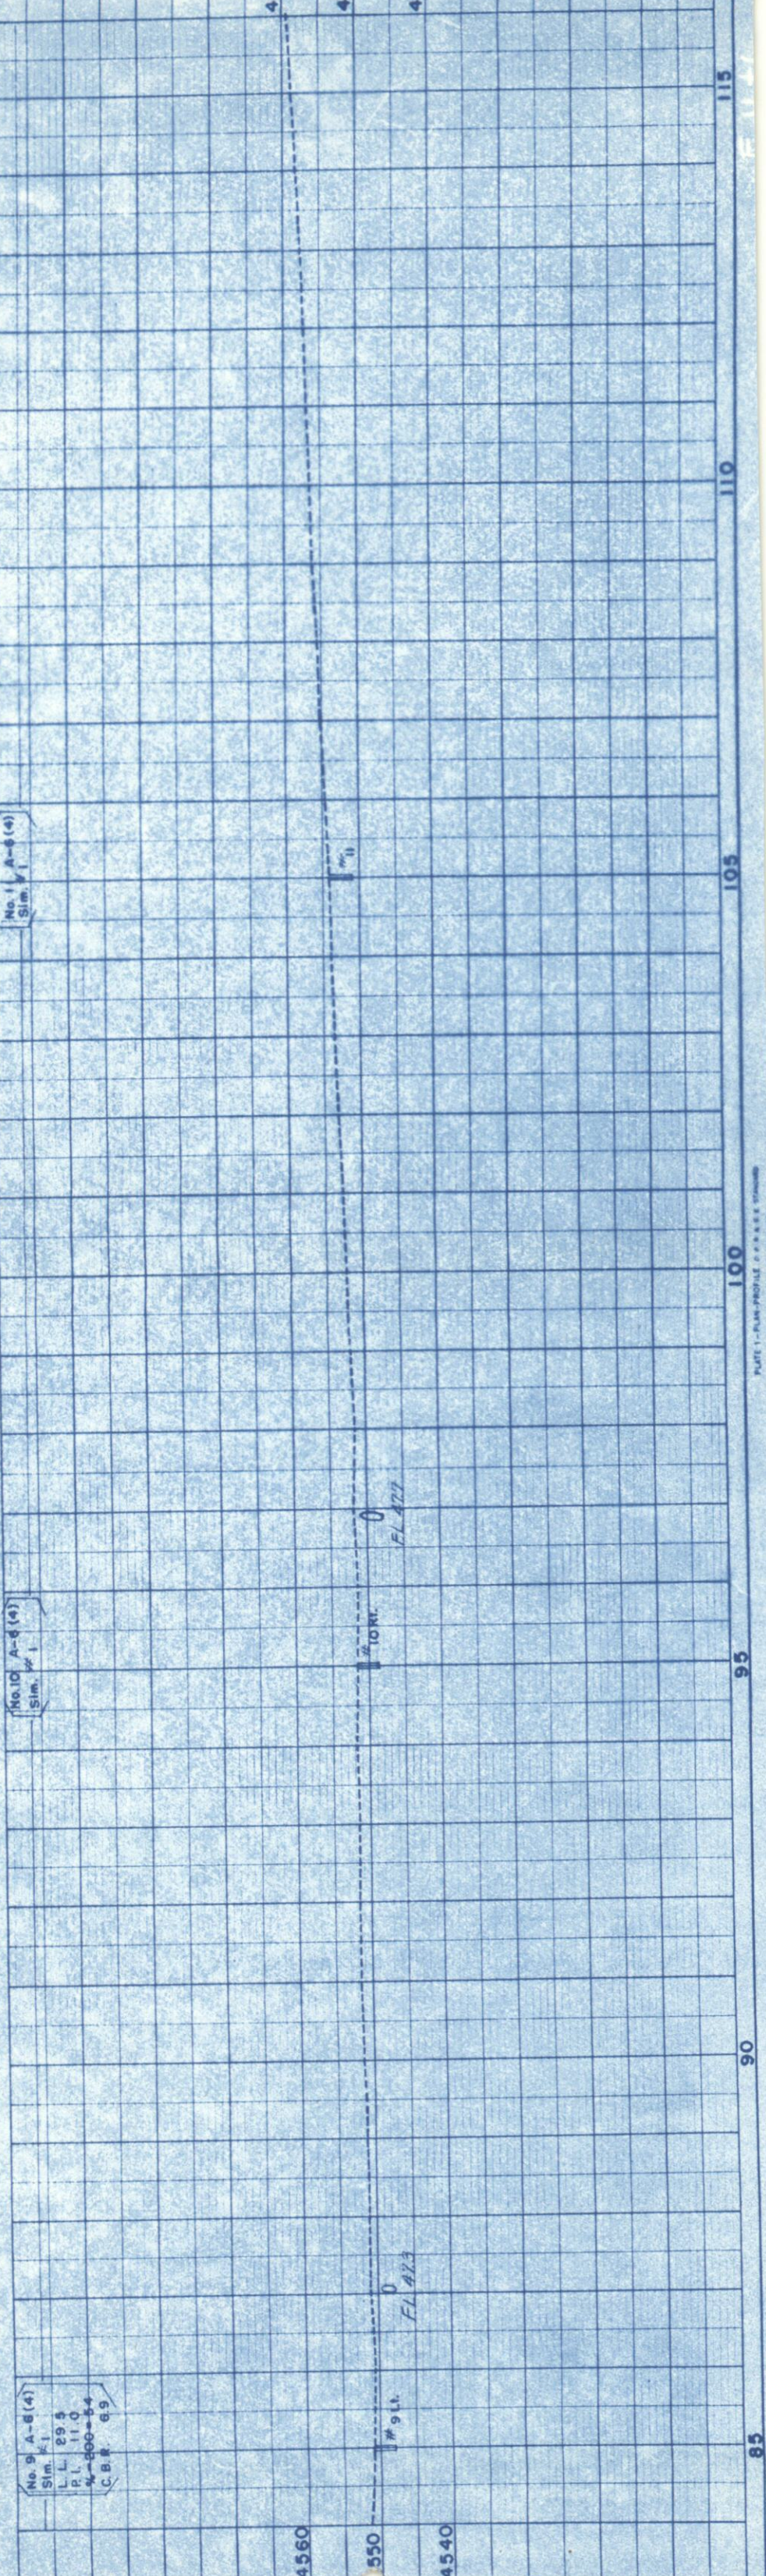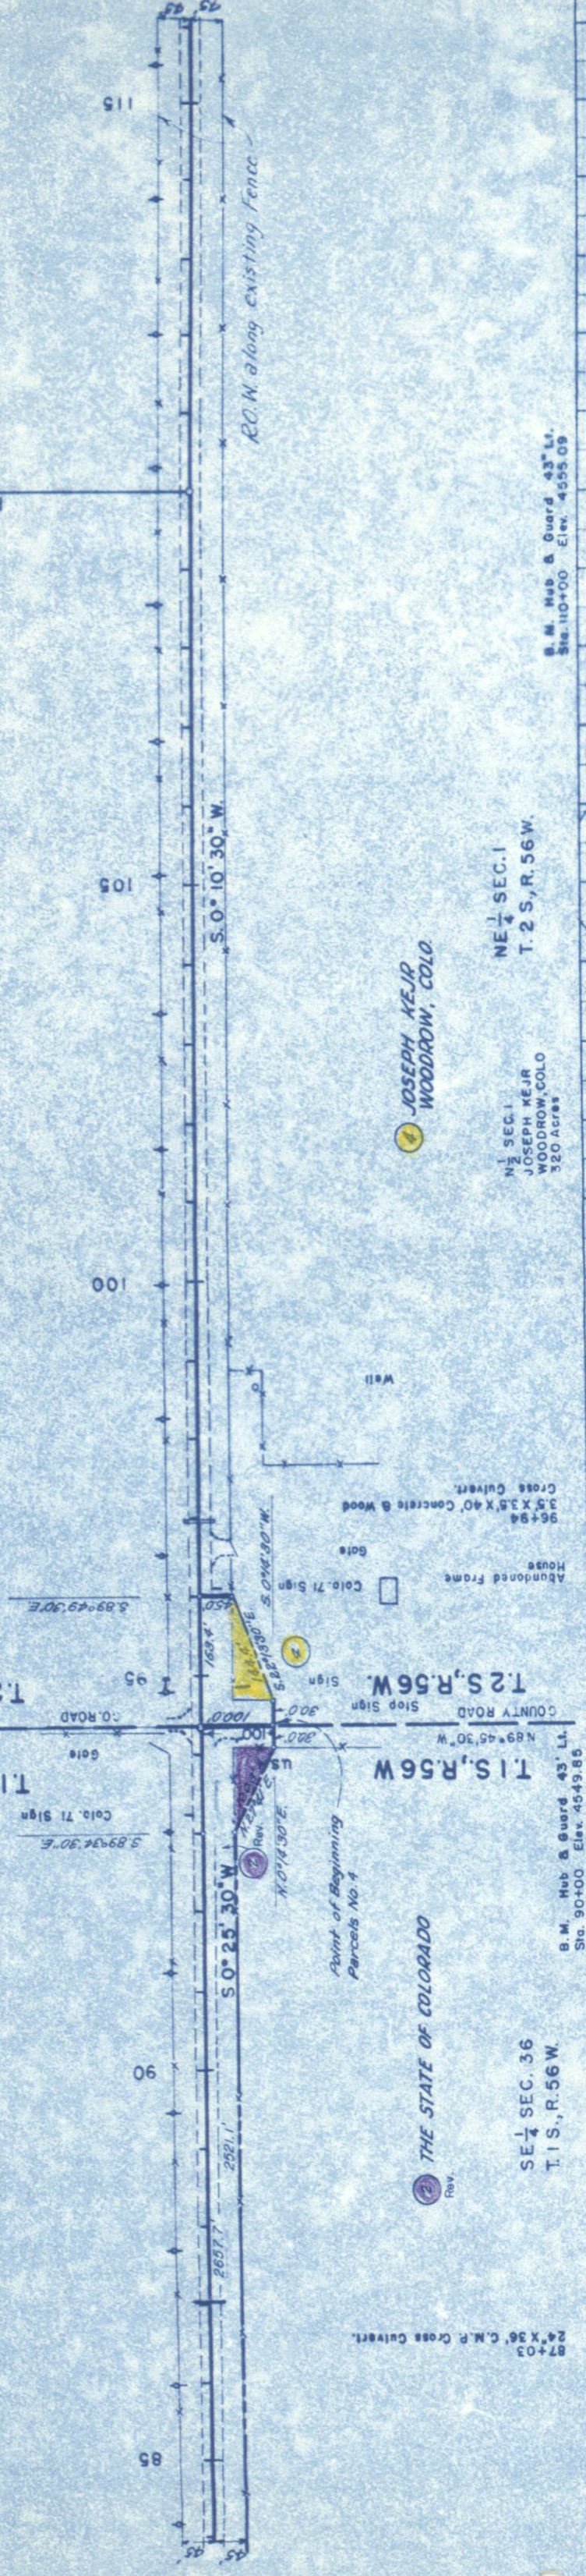

NW 1/4 SEC. 6
T. 2 S., R. 55 W.

W 1/2 SEC. 6
JOSEPH KEJR
WOODROW, COLO.
320 ACRES

 


P.L. 121+42.7
A 0°03'30" RT.

SW 1/4 SEC. 6
T. 2 S., R. 55 W

P.O.T. 135+00

FED. ROAD DIST. NO.	DIST.	PROJ. NO.	SHEET NO.	TOTAL SHEETS
9	COLO.	SO021(3)	7	

RIGHT OF WAY
UNIT I

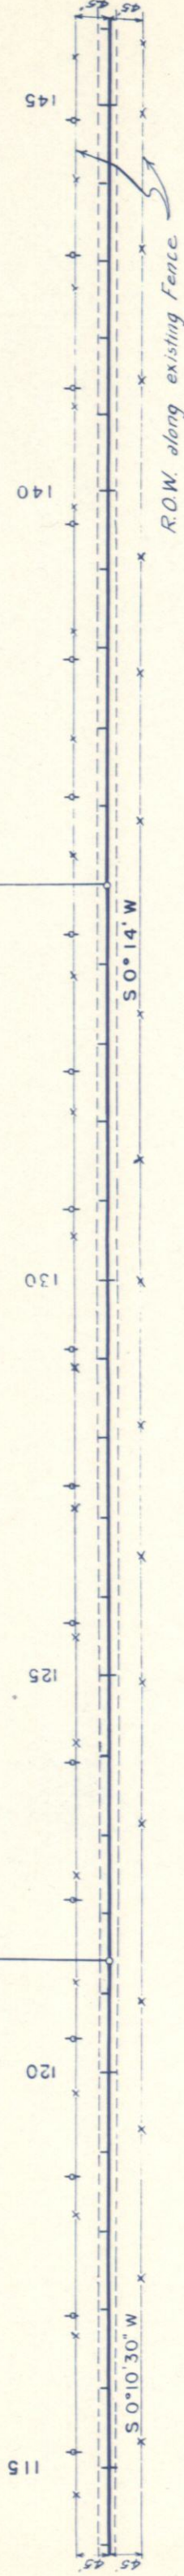

NE 1/4 SEC. 1
T. 2 S., R. 56 W.

B. M. Hub & Guard 43' Lt.
Sta. 120+00 Elev. 4559.59

SE 1/4 SEC. 1
T. 2 S., R. 56 W

N 1/2 and SE 1/4 SEC. 1
JOSEPH KEJR
WOODROW, COLO.
480 Acres

B. M. Hub & Guard 43' Lt.
Sta. 140+00 Elev. 4562.37

No. 12 A-6(4)
Sim. #1
L.L. 29.5
P.L. 11.0
%-800=64
C.B.R. 6.9

No. 13 A-6(4)
Sim. #1

No. 14 A-6(4)
Sim. #1

DATE	BY	NOTED	STRUTTED	NO.
5-58	Howe & Farley	5-58	2-58	

4570
4560
4550

12 Lt.

13 Rt.

14

115

120


125

130

135

140

145

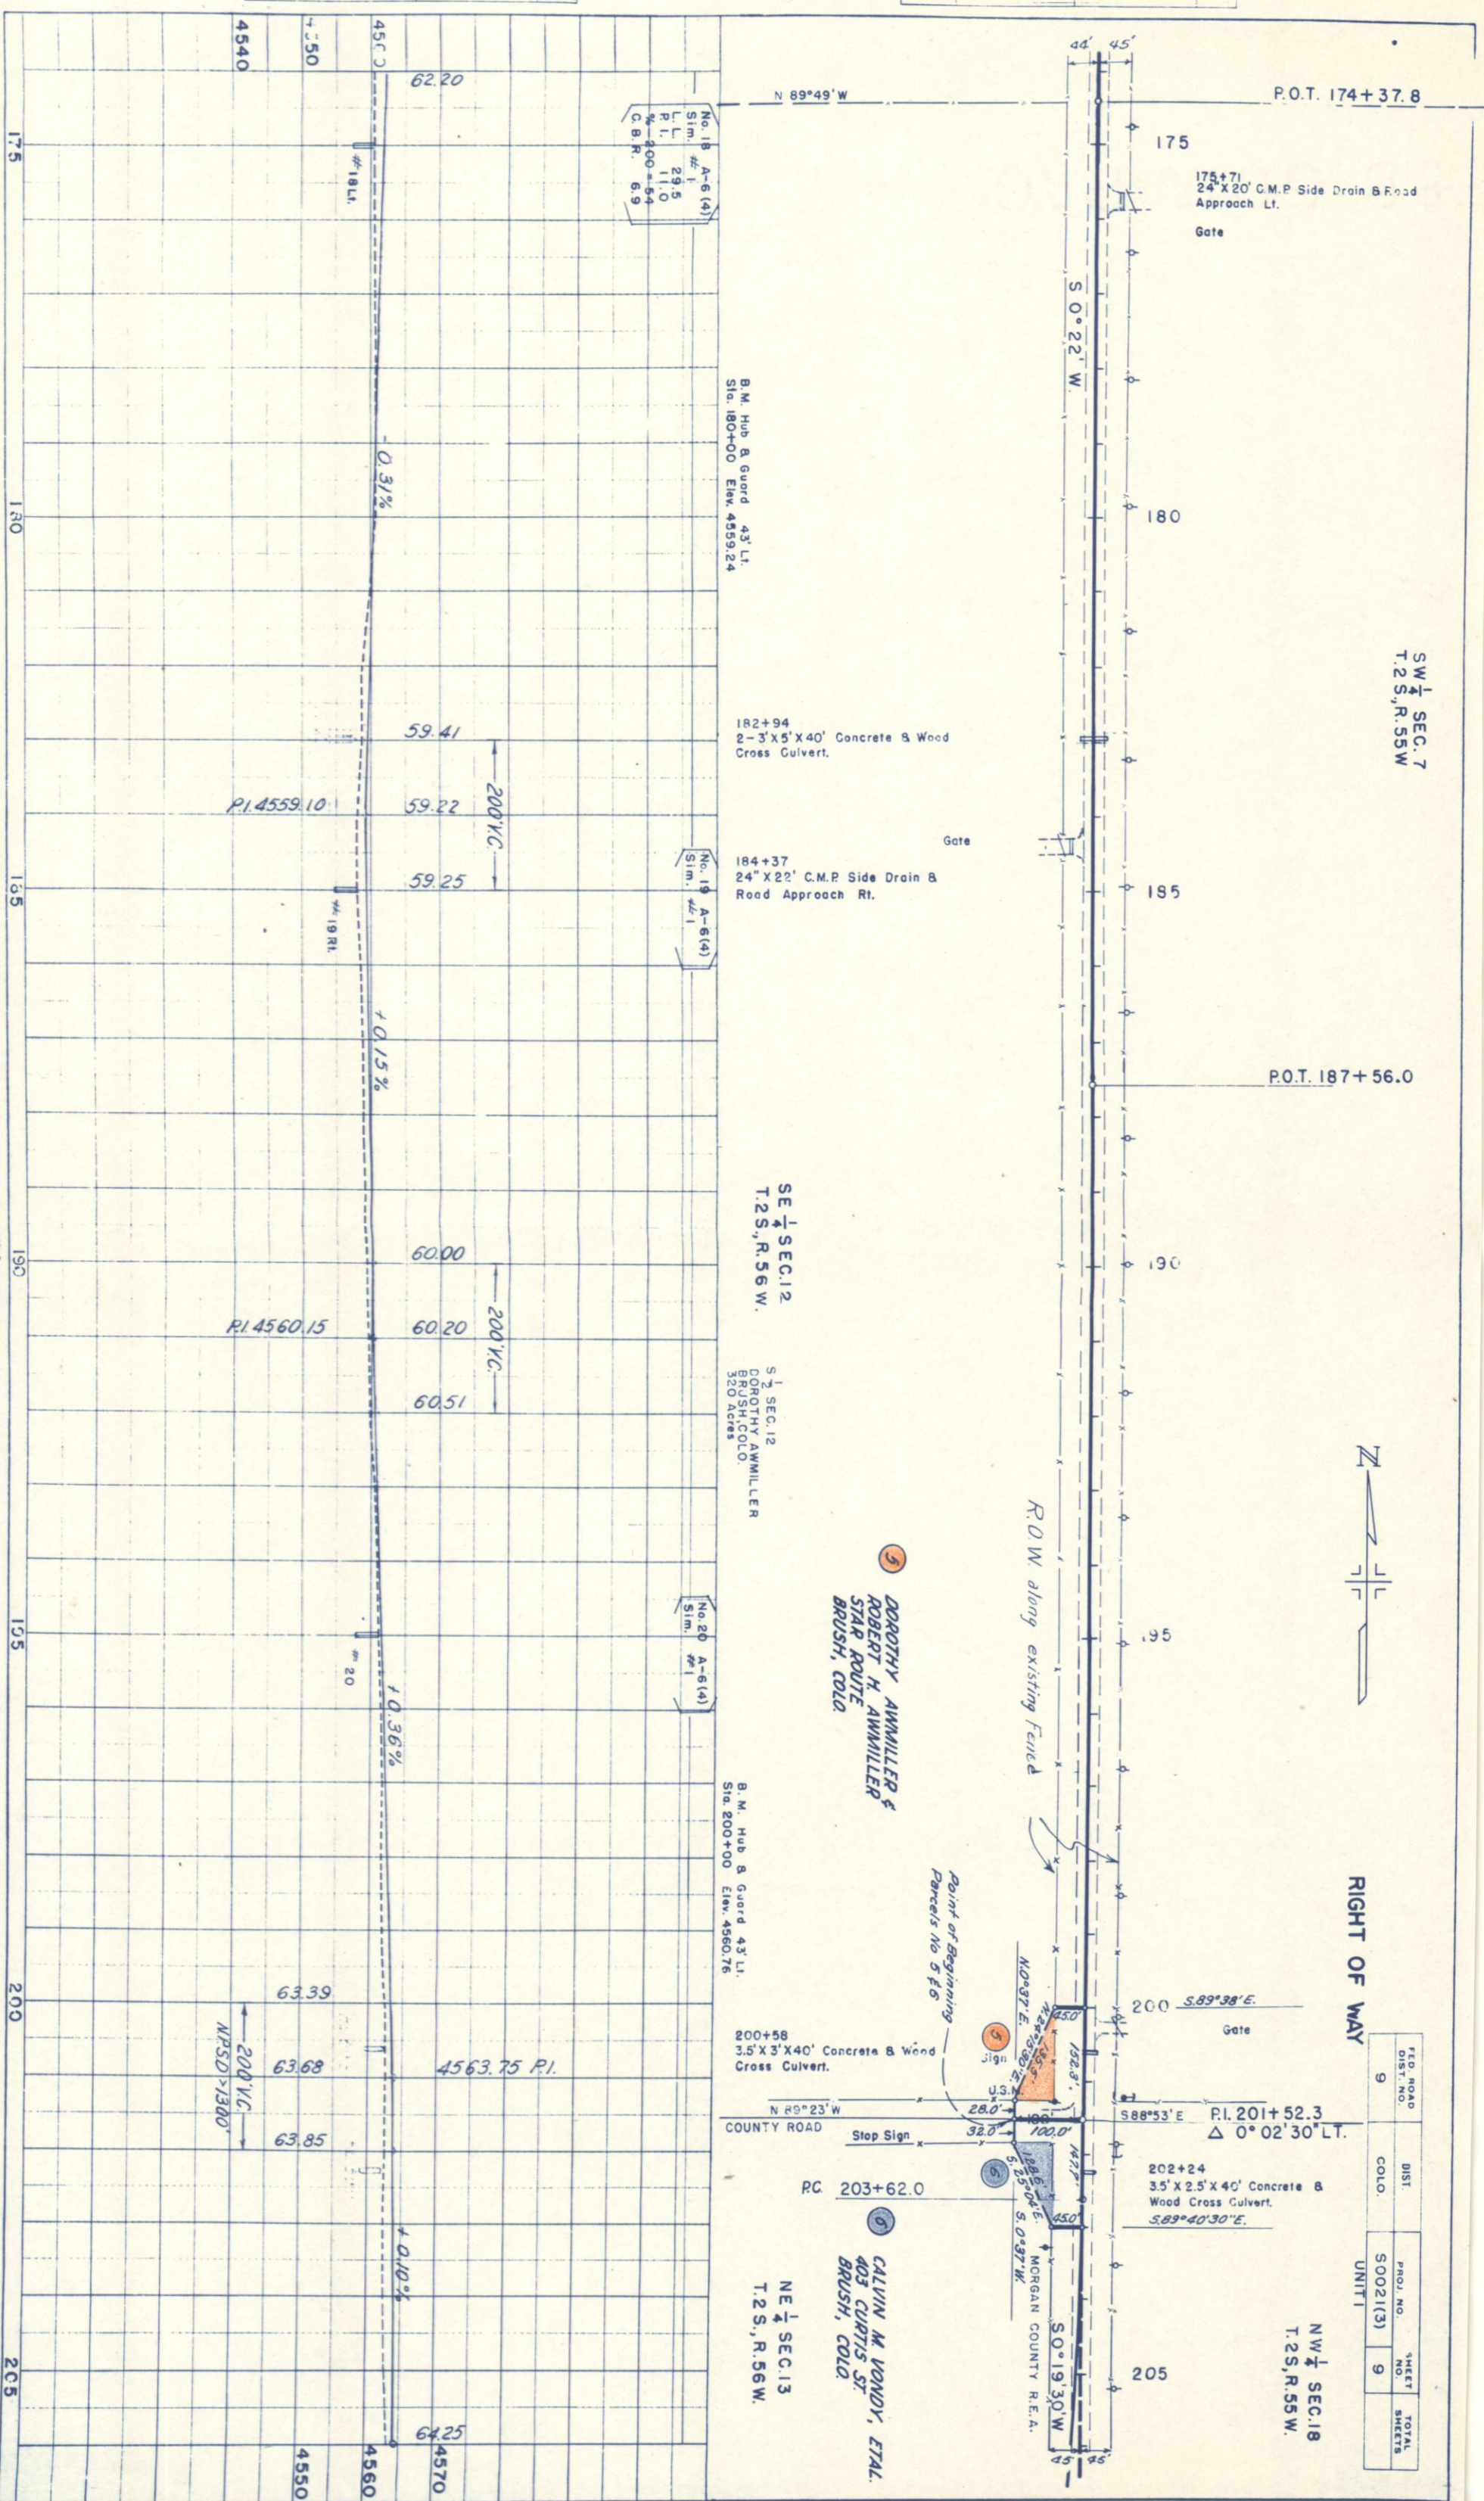


FED. ROAD DIST. NO.	DIST.	PROJ. NO.	SHEET NO.	TOTAL SHEETS
9	COLO.	S0021(3)	11	

RIGHT OF WAY

NW 1/4 SEC. 19
T.2S., R.55W.
N 1/2 SEC. 19
JOHN L. ASMUS
WOODROW, COLO.
320 Acres

SW 1/4 SEC. 18
T.2S., R.55W

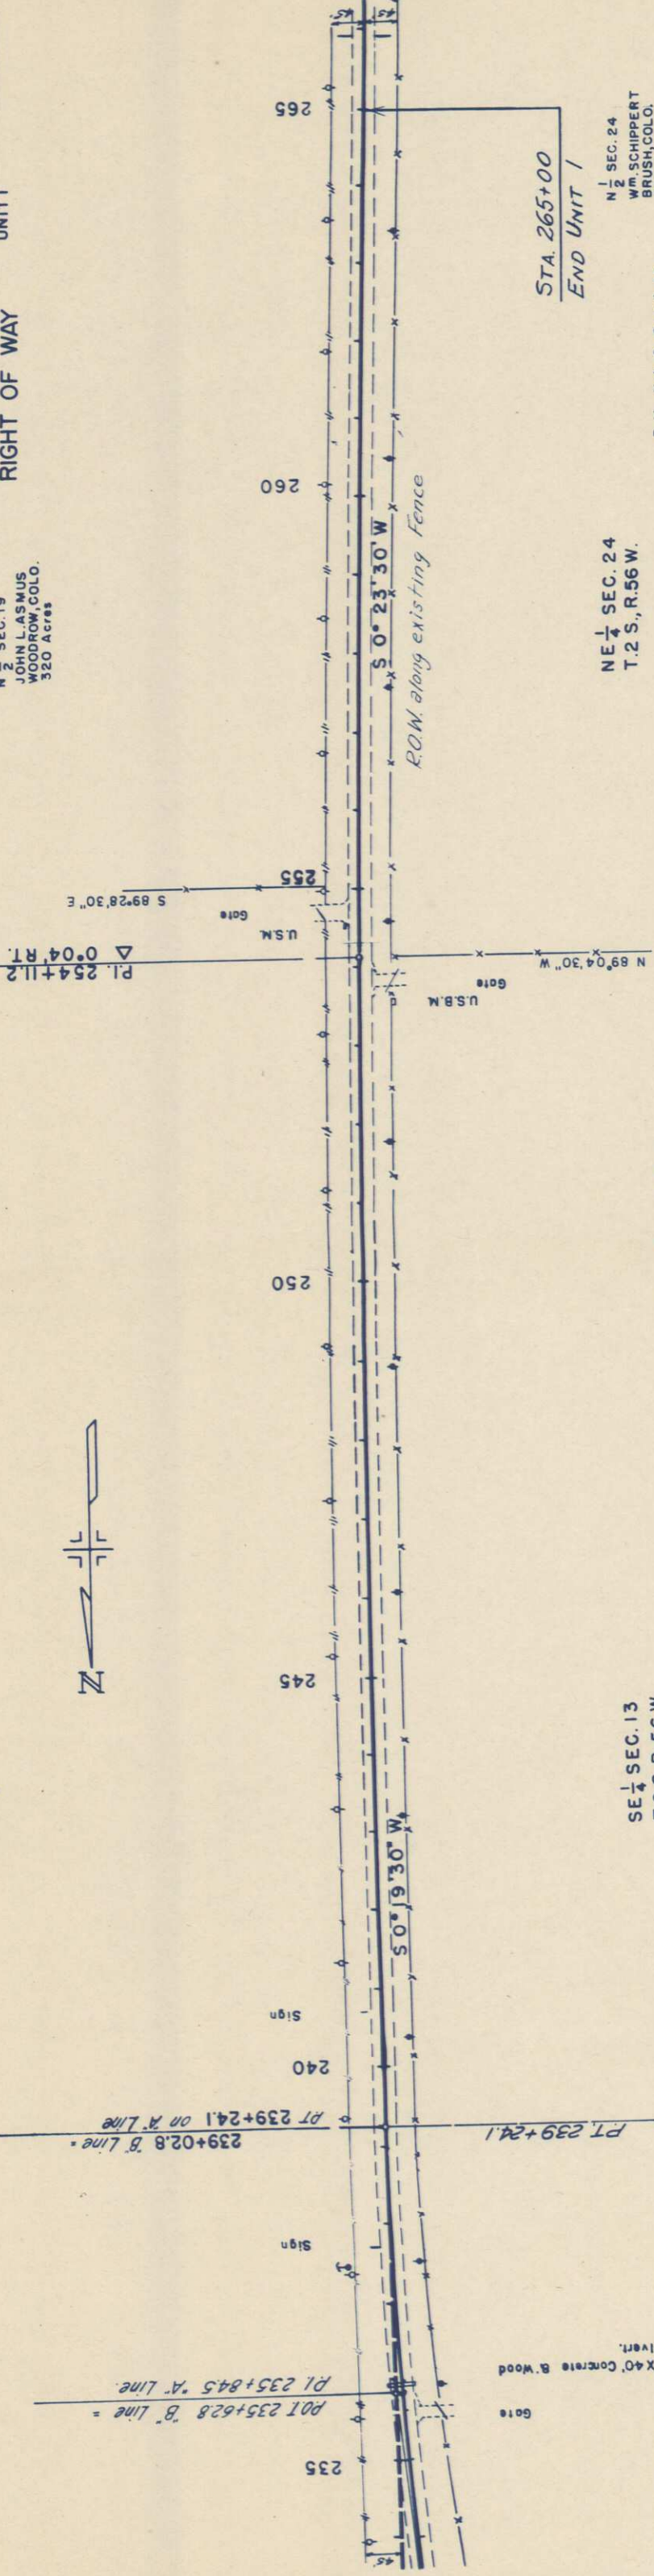

NE 1/4 SEC. 24
T.2S., R.56W.


STA. 265+00
END UNIT 1

N 1/2 SEC. 24
WM. SCHIPPERT
BRUSH, COLO.
320 Acres
B.M. Hub & Guard Lt
Sta. 260+00 Elev. 4604.18

U.S.G.S. B.M. U-70 Rt.
Sta. 253+92 Elev. 4600.25

B.M. Hub & Guard 42' Rt.
Sta. 240+00 Elev. 4589.90

SE 1/4 SEC. 13
T.2S., R. 56 W.

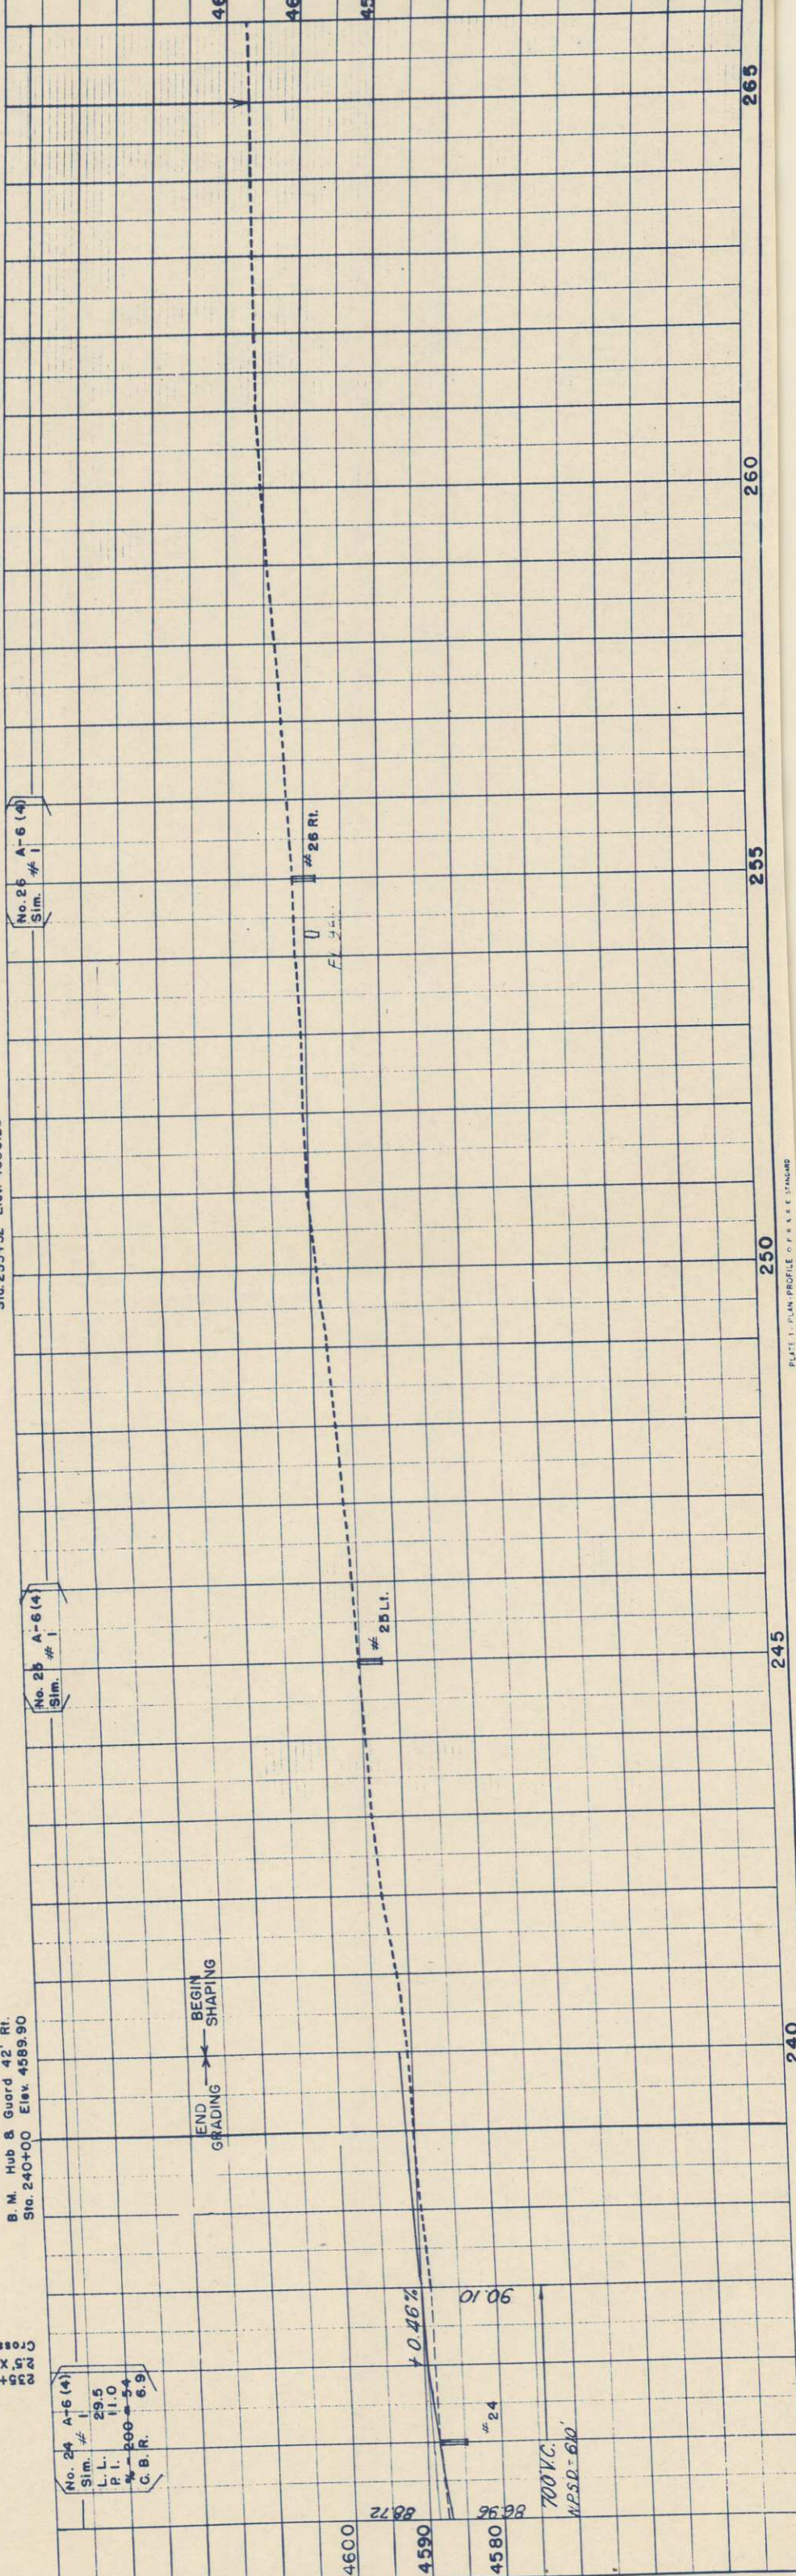

No. 24 A-6 (4)
Sim. # 1
L.L. 29.5
P.I. 11.0
% 200-54
C.B.R. 6.9

No. 25 A-6 (4)
Sim. # 1

No. 26 A-6 (4)
Sim. # 1

END GRADING
BEGIN SHAPING

DATE	BY	CHKD.	DATE	BY	CHKD.
	House & Smith	1-58			

DATE	BY	CHKD.	DATE	BY	CHKD.
	House & Smith	1-58			

