

COLORADO DEPARTMENT OF HIGHWAYS

INDEX OF SHEETS

SHEET NO.

- 1 TITLE SHEET
- 2 TABULATION OF PROPERTIES
- 3-18 PLAN AND PROFILE SHEETS
- 19-20 OWNERSHIP MAPS

PLAN AND PROFILE OF PROPOSED

FEDERAL AID PROJECT NO. S 0021(4)

STATE HIGHWAY NO. 71

WASHINGTON COUNTY

SCALES OF ORIGINAL DRAWINGS

ON PLAN, 1" = 100 FT.
ON PROFILE, 1" = 100 FT. HORIZONTAL
1" = 10 FT. VERTICAL
GRADE LINE ON PROFILE IS SHOWN AS GRADE OF FINISHED ROAD
GROSS LENGTH OF PROJECT
NET LENGTH OF PROJECT

RIGHT OF WAY


FEDERAL ROAD DIVISION NO.	DISTRICT	PROJ. NO.	SHEET NO.	TOTAL SHEETS
9	COLORADO	S 0021(4)	1	1

RIGHT OF WAY

FILE

CONVENTIONAL SIGNS

CENTER LINE	RIGHT OF WAY LINE	COUNTY LINE	TOWNSHIP OR RANGE LINE	LAND LINES	RAILROAD	COMBINATION WIRE FENCE	SNOW FENCE	TELEPHONE & TELEGRAPH LINES	POWER LINE	DETOUR	PRESENT ROAD (Plan Sheets)

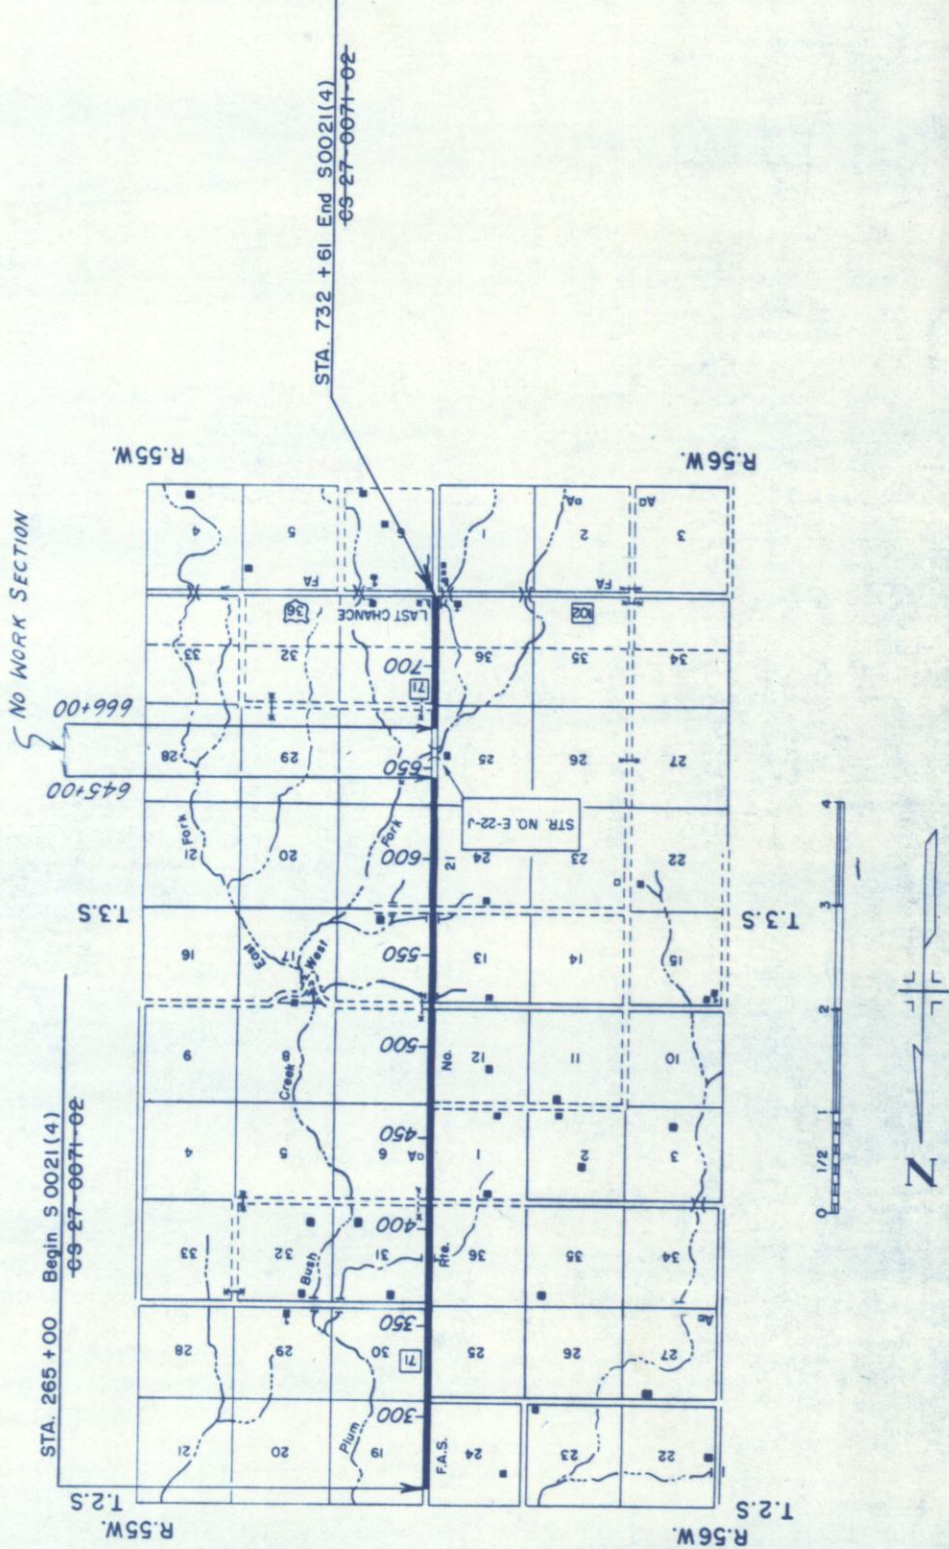

R.O.W. TABULATION OF PROPERTIES IN

WASHINGTON

COUNTY

S.H.No.71

PROJ.

S 0021(4)


CS 27-0071-02

FEDERAL ROAD DIVISION NO.	DISTRICT	PROJ. NO.	SHEET NO.	TOTAL SHEETS
9	COLORADO	S 0021(4)	2	2
RIGHT OF WAY Rev. 6-12-56 T.L.K.				
Rev. 8-17-56 T.L.K.				

REMARKS

NO

PARCEL NO.	OWNER	ADDRESS	LOCATION	AREA		IN ACRES		TO BE ACQUIRED					NO
				TOTAL LAND IN TRACT	PARCEL								
			T 2 S, R. 56 W.										
1.	HANS C. NELSON	BELOIT, KANSAS	SE 1/4 SE 1/4 Sec. 24	320	0.071		0.071	0.071					
2.	ANNABEL McLEAN AND LEONA McLEAN YODER	TACOMA, WASHINGTON	NE 1/4 NE 1/4 Sec. 25	320	0.080		0.080	0.080					
3.	ANNABEL McLEAN AND LEONA McLEAN YODER	TACOMA, WASHINGTON	NE 1/4 SE 1/4 Sec. 25	320	0.189		0.189	0.189					
4.	STATE OF COLORADO		SE 1/4 SE 1/4 Sec. 36	640	0.080		0.080	0.080					
			T 2 S, R. 55 W.										
5.	JAMES M. CHENOWETH	WOODROW, COLORADO	SW 1/4 SW 1/4 Sec. 30	320	0.082		0.082	0.082					
6.	JAMES M. CHENOWETH	WOODROW, COLORADO	NW 1/4 NW 1/4 Sec. 31	320	0.070		0.070	0.070					
			T 3 S, R. 56 W.										
7.	RALPH E. DOWNING	BIRD CITY, KANSAS	NE 1/4 NE 1/4 Sec. 1	640	0.072		0.072	0.072					
8.	RALPH E. DOWNING	BIRD CITY, KANSAS	SE 1/4 SE 1/4 Sec. 1	640	0.088		0.088	0.088					
9.	DAVID HOWARD DOWNING	BIRD CITY, KANSAS	NE 1/4 NE 1/4 Sec. 12	640	0.066		0.066	0.066					
10.	DAVID HOWARD DOWNING	BIRD CITY, KANSAS	SE 1/4 SE 1/4 Sec. 12	640	0.097		0.097	0.097					
11.	PAUL McQUIGG	BOULDER, COLORADO	NE 1/4 NE 1/4 Sec. 13	320	0.086		0.086	0.086					
12.	HARRY D. GILBERT	WOODROW, COLORADO	SE 1/4 SE 1/4 Sec. 13	160	0.080		0.080	0.080					
13.	DEAN E. SMITH AND OLIN E. SMITH	BIRD CITY, KANSAS	NE 1/4 NE 1/4 Sec. 24	160	0.085		0.085	0.085					
14.	GEORGE L. SCHREIBER	WOODROW, COLORADO	E 1/2 E 1/2 Sec. 25	480 ±	5.258		5.258	0.683					
15 Rev	GEO. L. SCHREIBER		NE 1/4 Sec. 36		0.551		0.551	0.551					
16 Rev	GEO. L. SCHREIBER		SE 1/4 SE 1/4 Sec. 36		0.141		0.141	0.141					
			T 3 S, R. 55 W.										
17	HARRY D. GILBERT	WOODROW, COLORADO	SW 1/4 SW 1/4 Sec. 18	160	0.072		0.072	0.072					
18.	HARRY D. GILBERT	WOODROW, COLORADO	NW 1/4 NW 1/4 Sec. 19	160	0.085		0.085	0.085					
19.	GEORGE L. SCHREIBER	WOODROW, COLORADO	W 1/2 SW 1/4 Sec. 30	80	2.754		2.754	0.023					
20.	JOHN. I. HARBERT	WOODROW, COLORADO	SW 1/4 SW 1/4 Sec. 31		0.259		0.259	0.259					

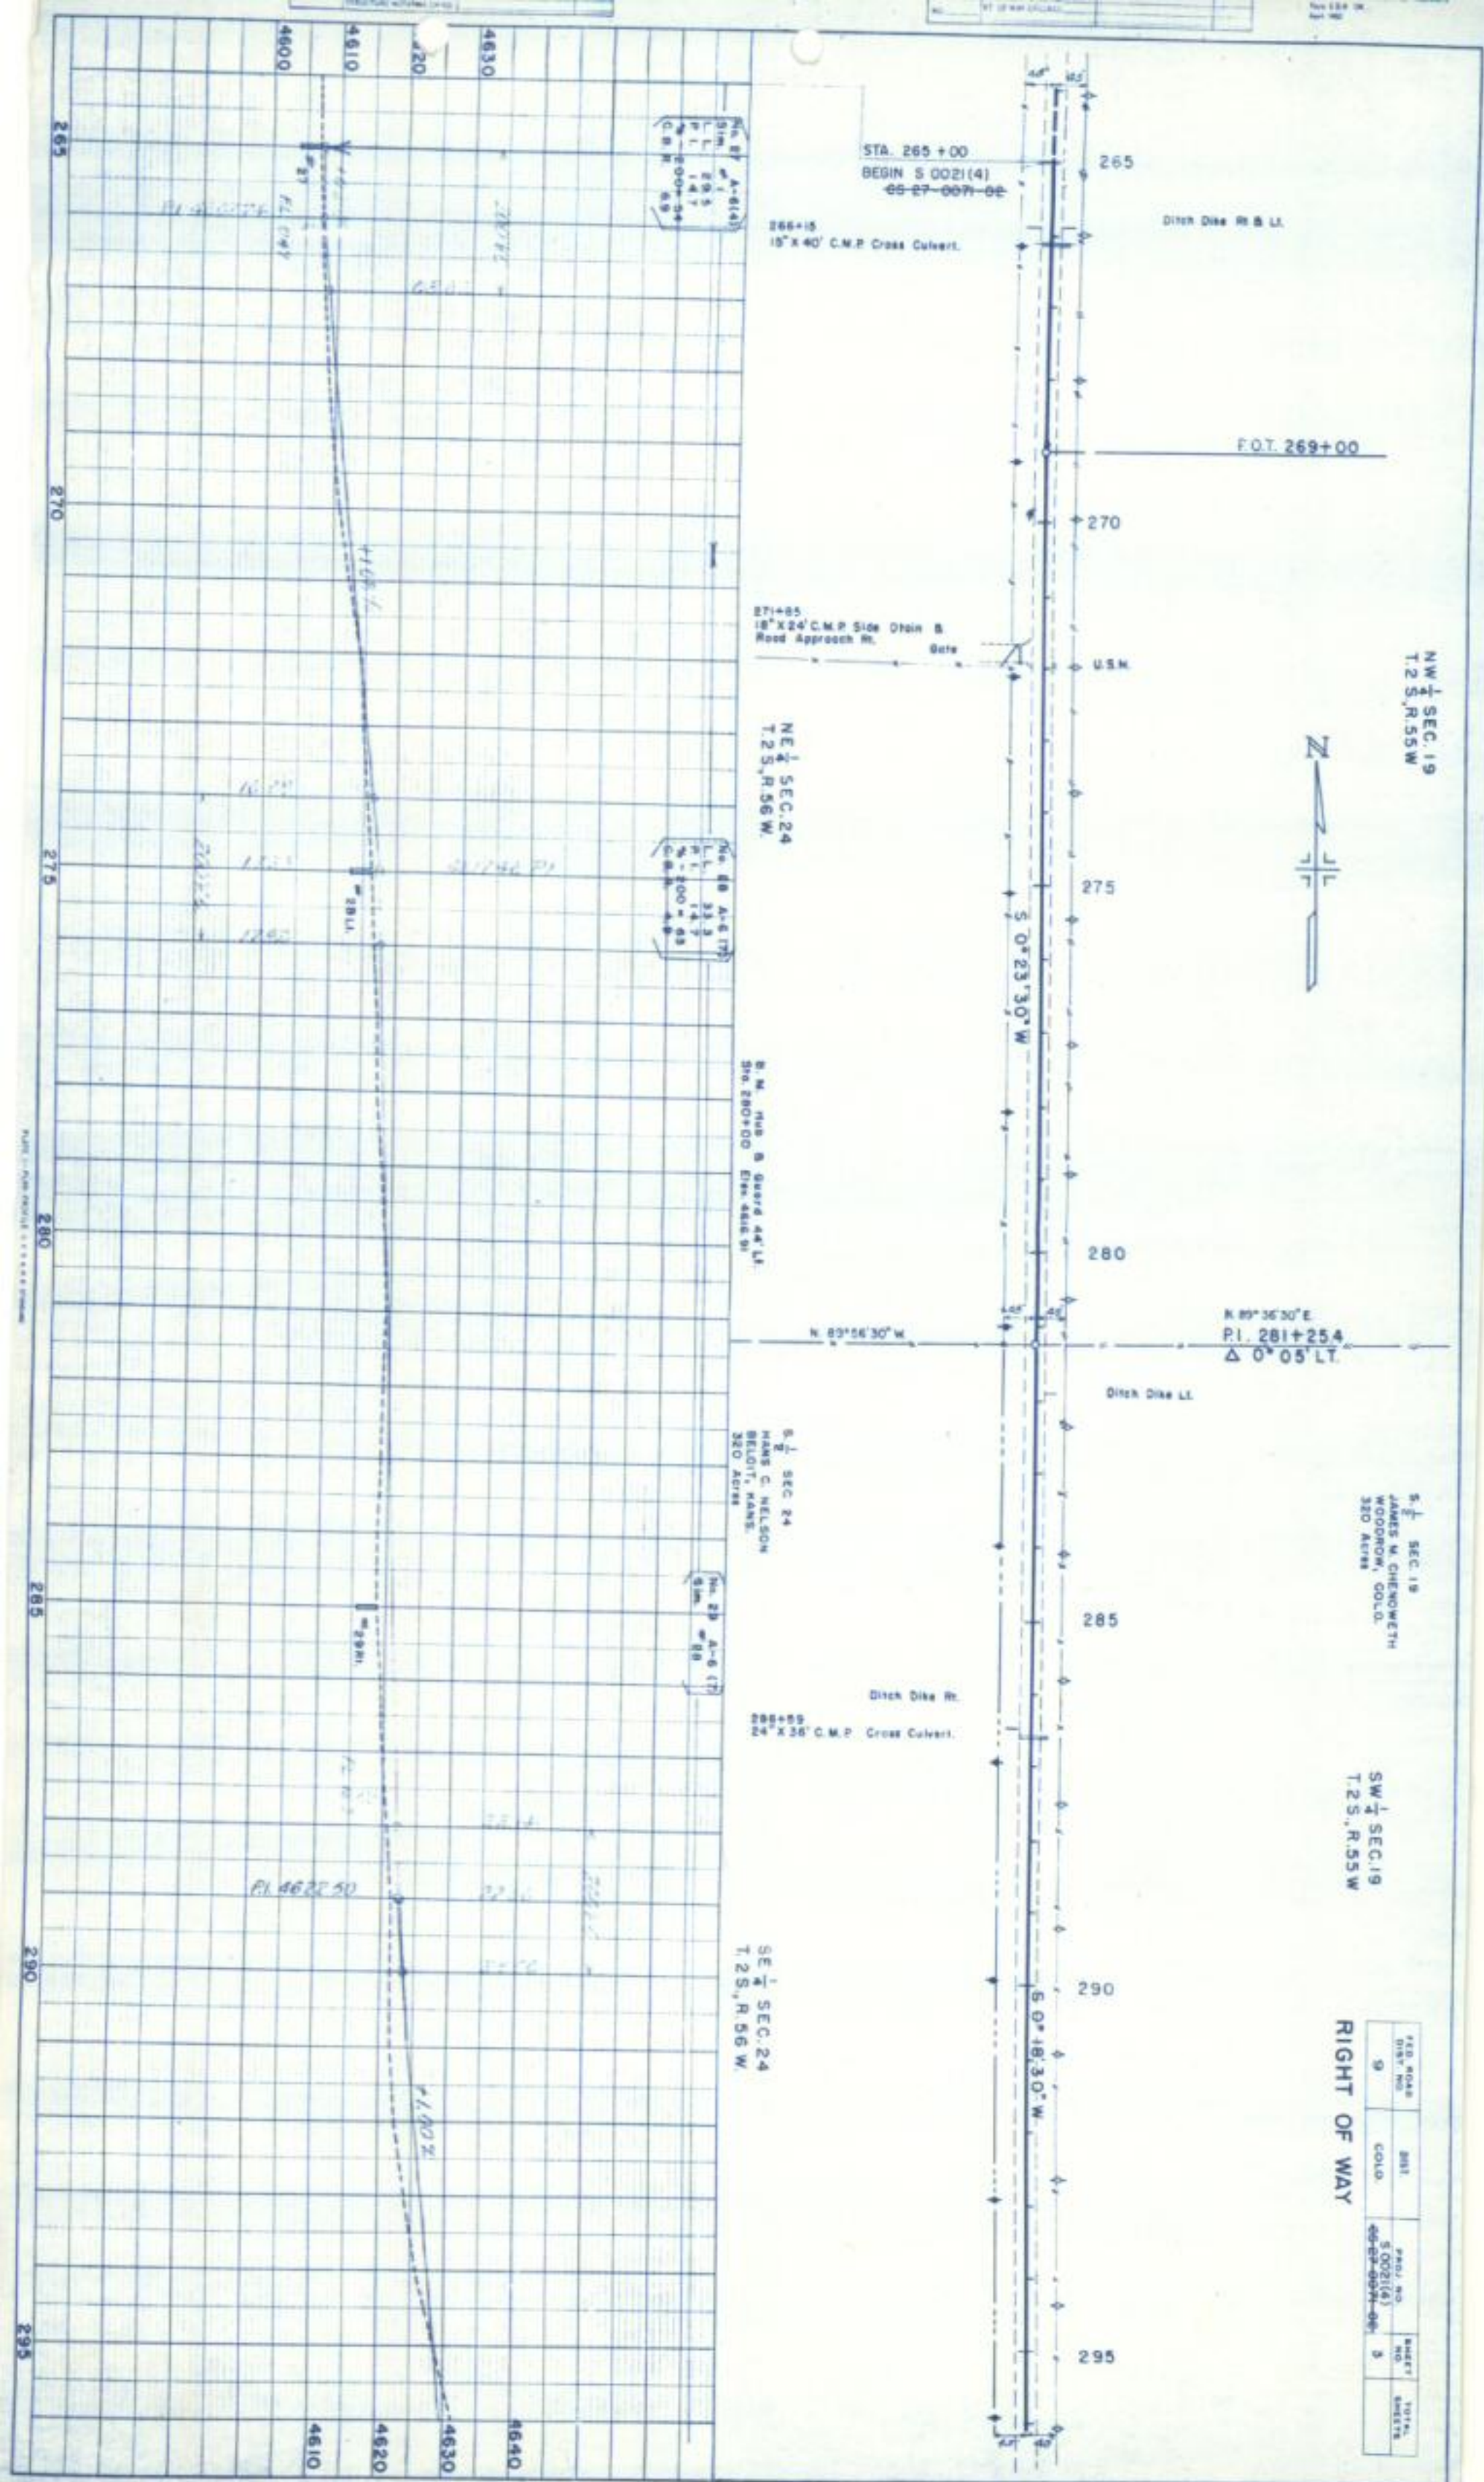

SW 1/4 SEC. 19
T. 2 S., R. 55 W.

W. 1/2 SEC. 30
JAMES CHENOWETH
WOODROW, COLO.
320 Acres

NW 1/4 SEC. 30
T. 2 S., R. 55 W.


FED. ROAD DIST. NO.	DIST.	PROJ. NO.	SHEET NO.	TOTAL SHEETS
9	COLO.	S 002(4) 69-27-0071-02	4	

RIGHT OF WAY



P.O.T. 296+00

P.O.T. 323+00

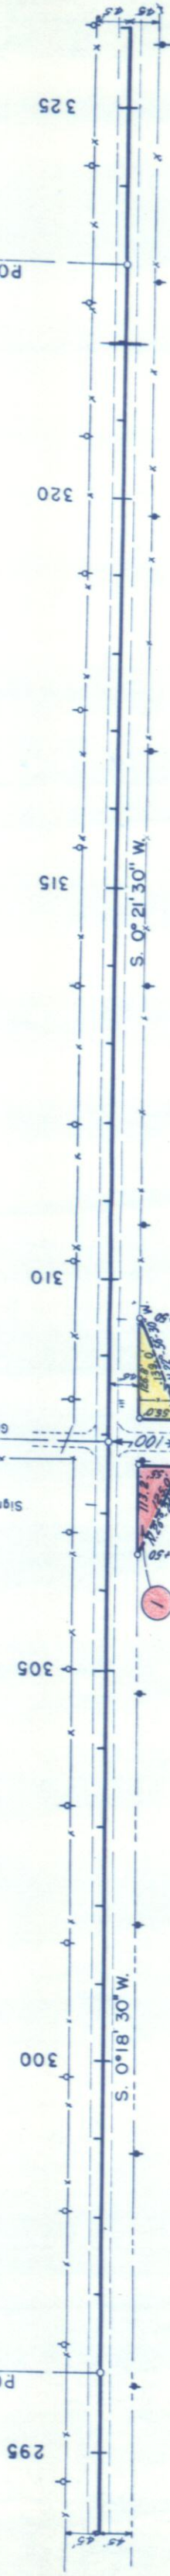

Point of Beginning Parcel 1, 104.3,
S. 72°-07'-30"E. To S.E. Corner
Section 24.

1 HANS C. NELSON
BELOIT, KANSAS

Point of Beginning Parcel 2,
104.0', N. 74°-29'E. To NE Corner
Section 25.

2 ANNABEL McLEAN &
LEONA McLEAN YODER
TACOMA, WASHINGTON

321+97
3.5'X3'X38' Concrete B Wood
Cross Culvert.

SE 1/4 SEC. 24
T. 2 S., R. 56 W.


E. 1/2 SEC. 25
Mrs. EDWIN C. McLEAN YODER
TACOMA, WASHINGTON
320 Acres

NE 1/4 SEC. 25
T. 2 S., R. 56 W.

(No. 30)	A-6(7)
Sim.	# 28
L.L.	33.3
P.L.	14.7
%-300	= 63
C.B.R.	4.9

(No. 3)	A-6(7)
Sim.	# 28

(No. 32)	A-6(7)
Sim.	# 28

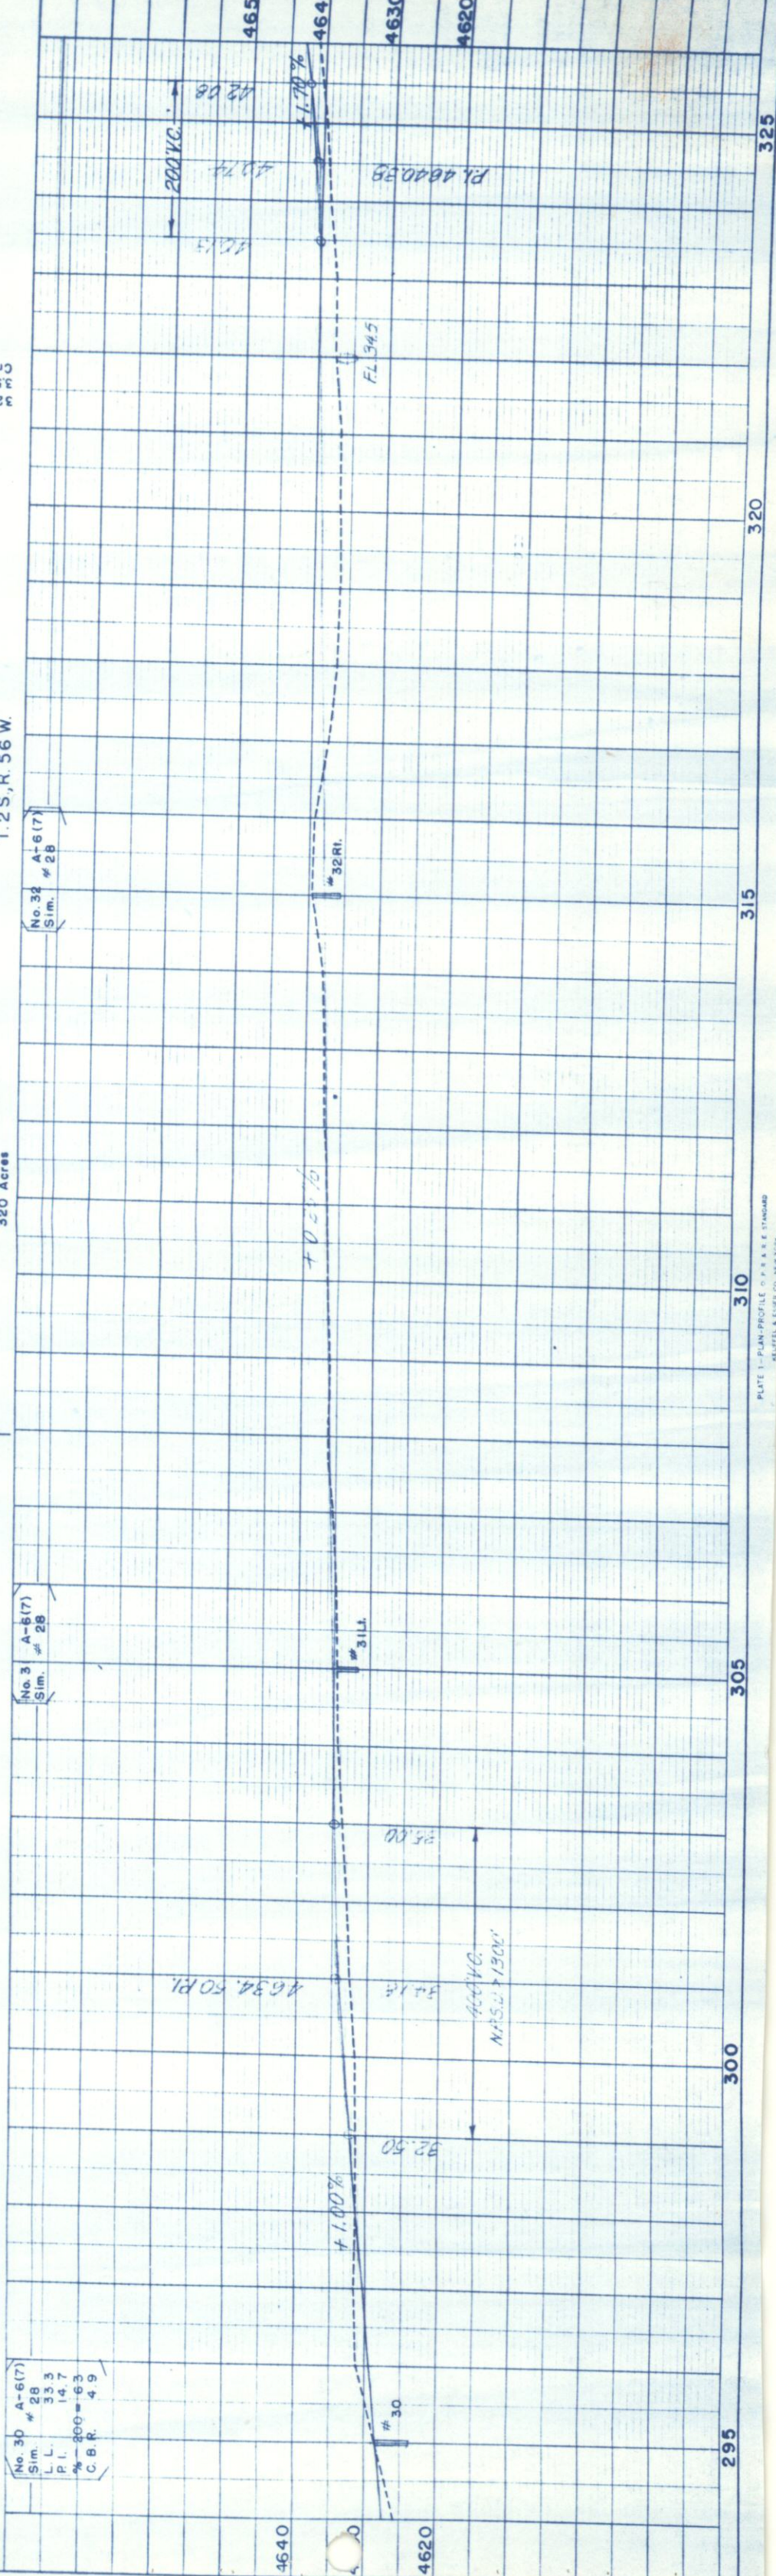


NW 1/4 SEC. 30
T. 2 S., R. 55 W.

SW 1/4 SEC. 30
T. 2 S., R. 55 W.

FED. ROAD DIST. NO.	DIST. COLO.	PROJ. NO.	SHEET NO.	TOTAL SHEETS
9		S 0021(4) 69-27-0071-02	5	


RIGHT OF WAY

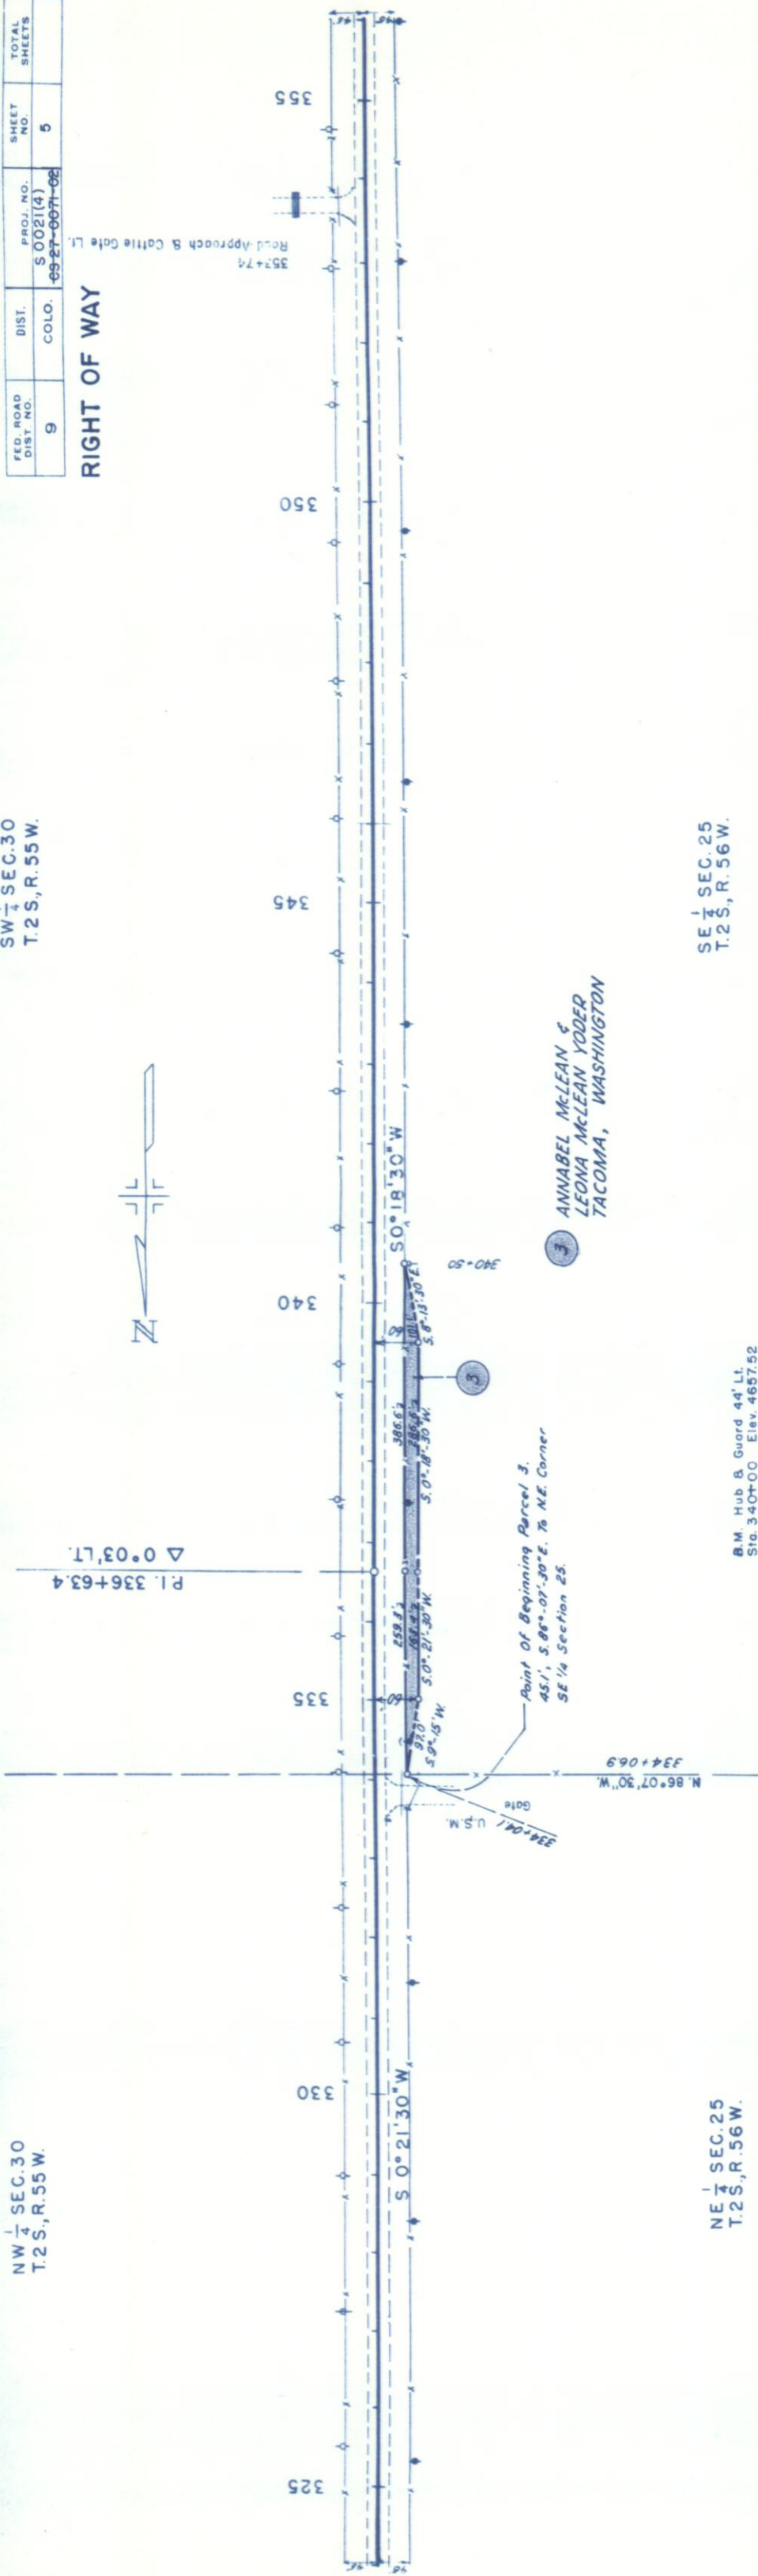

NE 1/4 SEC. 25
T. 2 S., R. 56 W.

SE 1/4 SEC. 25
T. 2 S., R. 56 W.

B.M. Hub & Guard 44' Lt.
Sta. 340+00 Elev. 4657.52

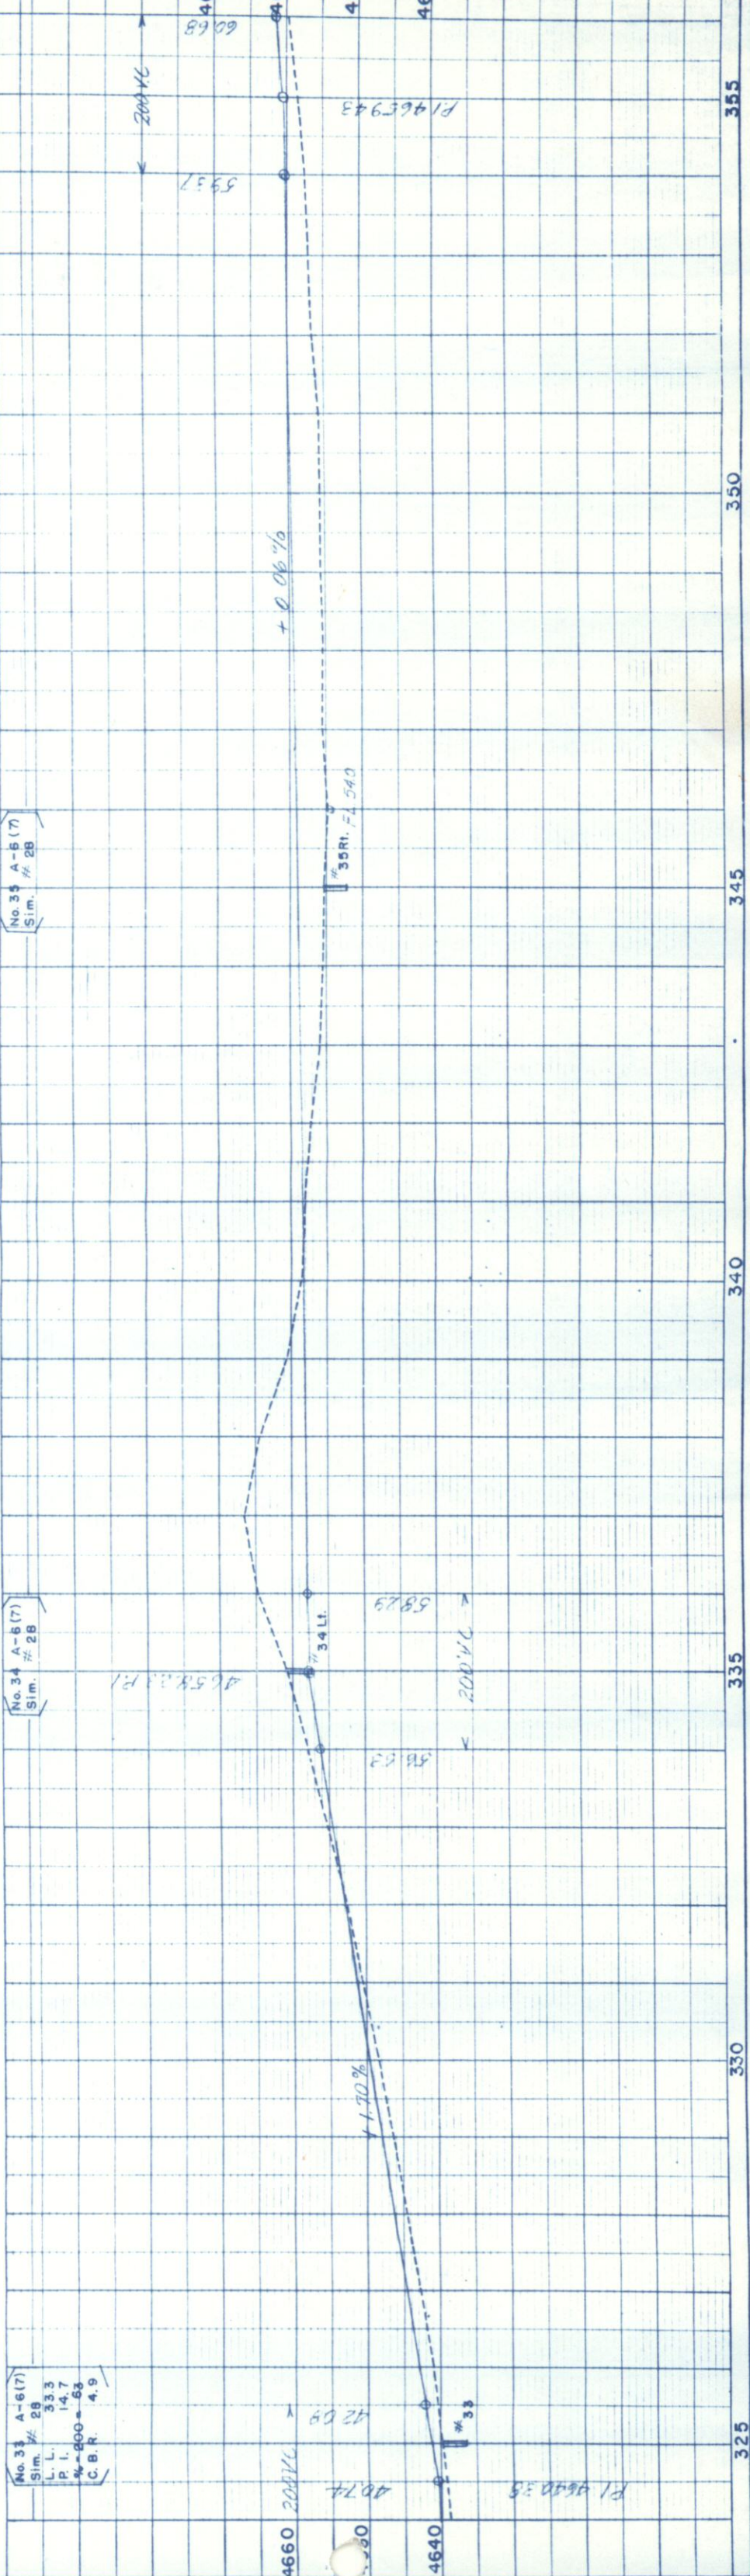

SW 1/4 SEC. 30
T.2S., R.55W.

JAMES M. CHENOWETH
WOODROW, COLO.

N.W. 1/4 SEC. 31
T.2S., R.55W.

W. 1/2 SEC. 31
JAMES CHENOWETH
WOODROW, COLO.
320 Acres

FED. ROAD DIST. NO.	DIST.	PROJ. NO.	SHEET NO.	TOTAL SHEETS
9	COLO.	S002(14)	6	6


RIGHT OF WAY

P.I. 381+24.0
 $\Delta 0^{\circ} 07' RT.$

P.O.T. 374+00

Point of Beginning Parcel 6.
105.9', N. 70° 24' 30" W. To NW
Corner Section 31.

Point of Beginning Parcel 5.
103.1', S. 76° 15' 30" W. To
SW Corner Sec. 30.

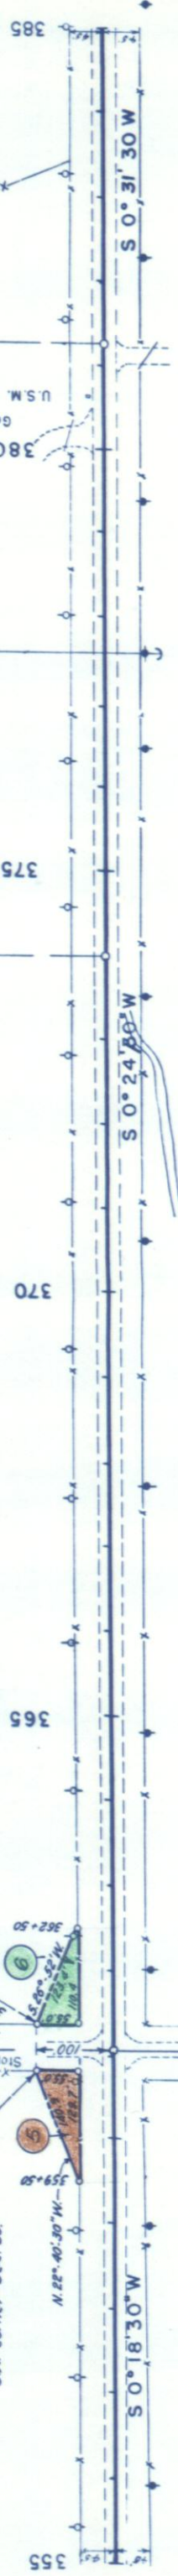

Ditch Dike

Gate

SE 1/4 SEC. 25
T.2S., R.56W.

NE 1/4 SEC. 36
T.2S., R.56W.


ALL OF SEC. 36
STATE LAND

B.M. Hub & Guard 43' Lt.
Sta. 370+00 Elev. 4670.15

No. 36	A-6 (7)
Sim.	28
L.L.	33.3
P.I.	14.7
%	200+63
C.B.R.	4.9

No. 37	A-6 (7)
Sim.	28
L.L.	29.5
P.I.	11.0
%	200+54
C.B.R.	5.9

No. 38	A-6 (4)
Sim.	1
L.L.	29.5
P.I.	11.0
%	200+54
C.B.R.	5.9


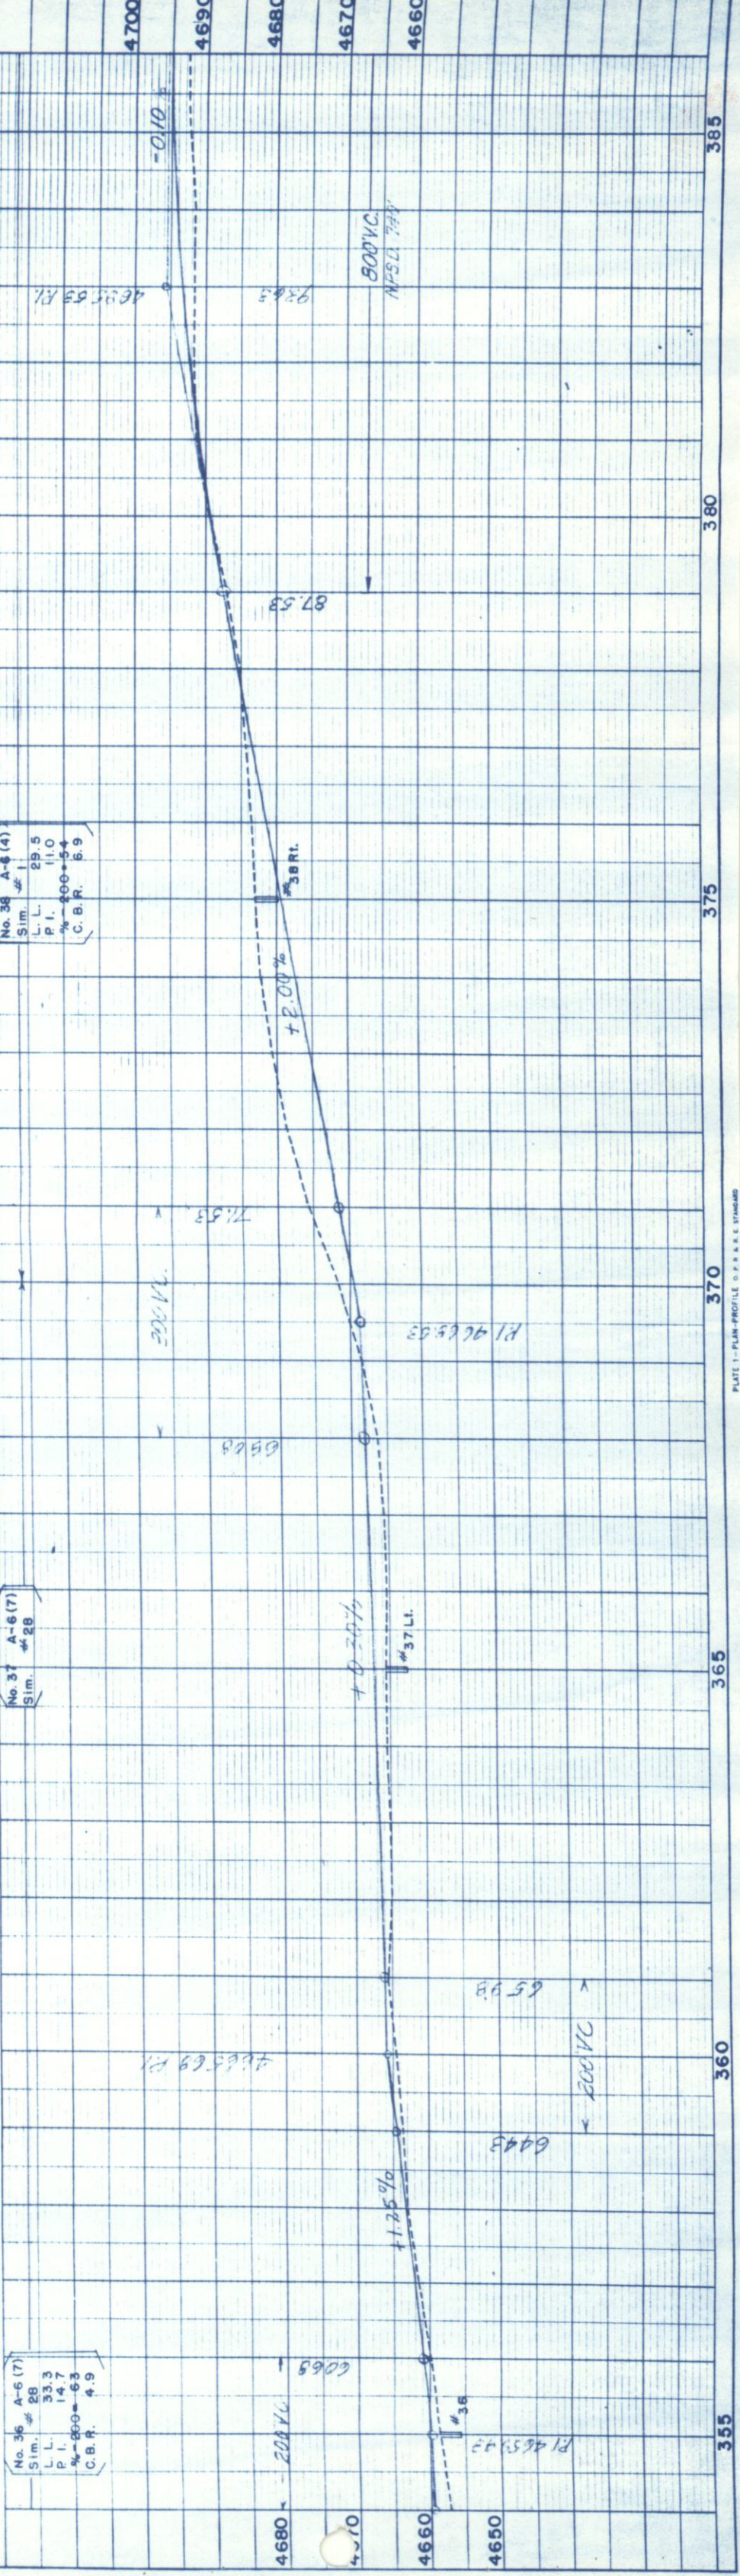


FED. ROAD DIST. NO.	DIST.	PROJ. NO.	SHEET NO.	TOTAL SHEETS
9	COLO.	S 0021(4)	7	7

SW 1/4 SEC. 31
T.2S.,R.55W.

NW 1/4 SEC. 31
T.2S.,R.55W.

RIGHT OF WAY

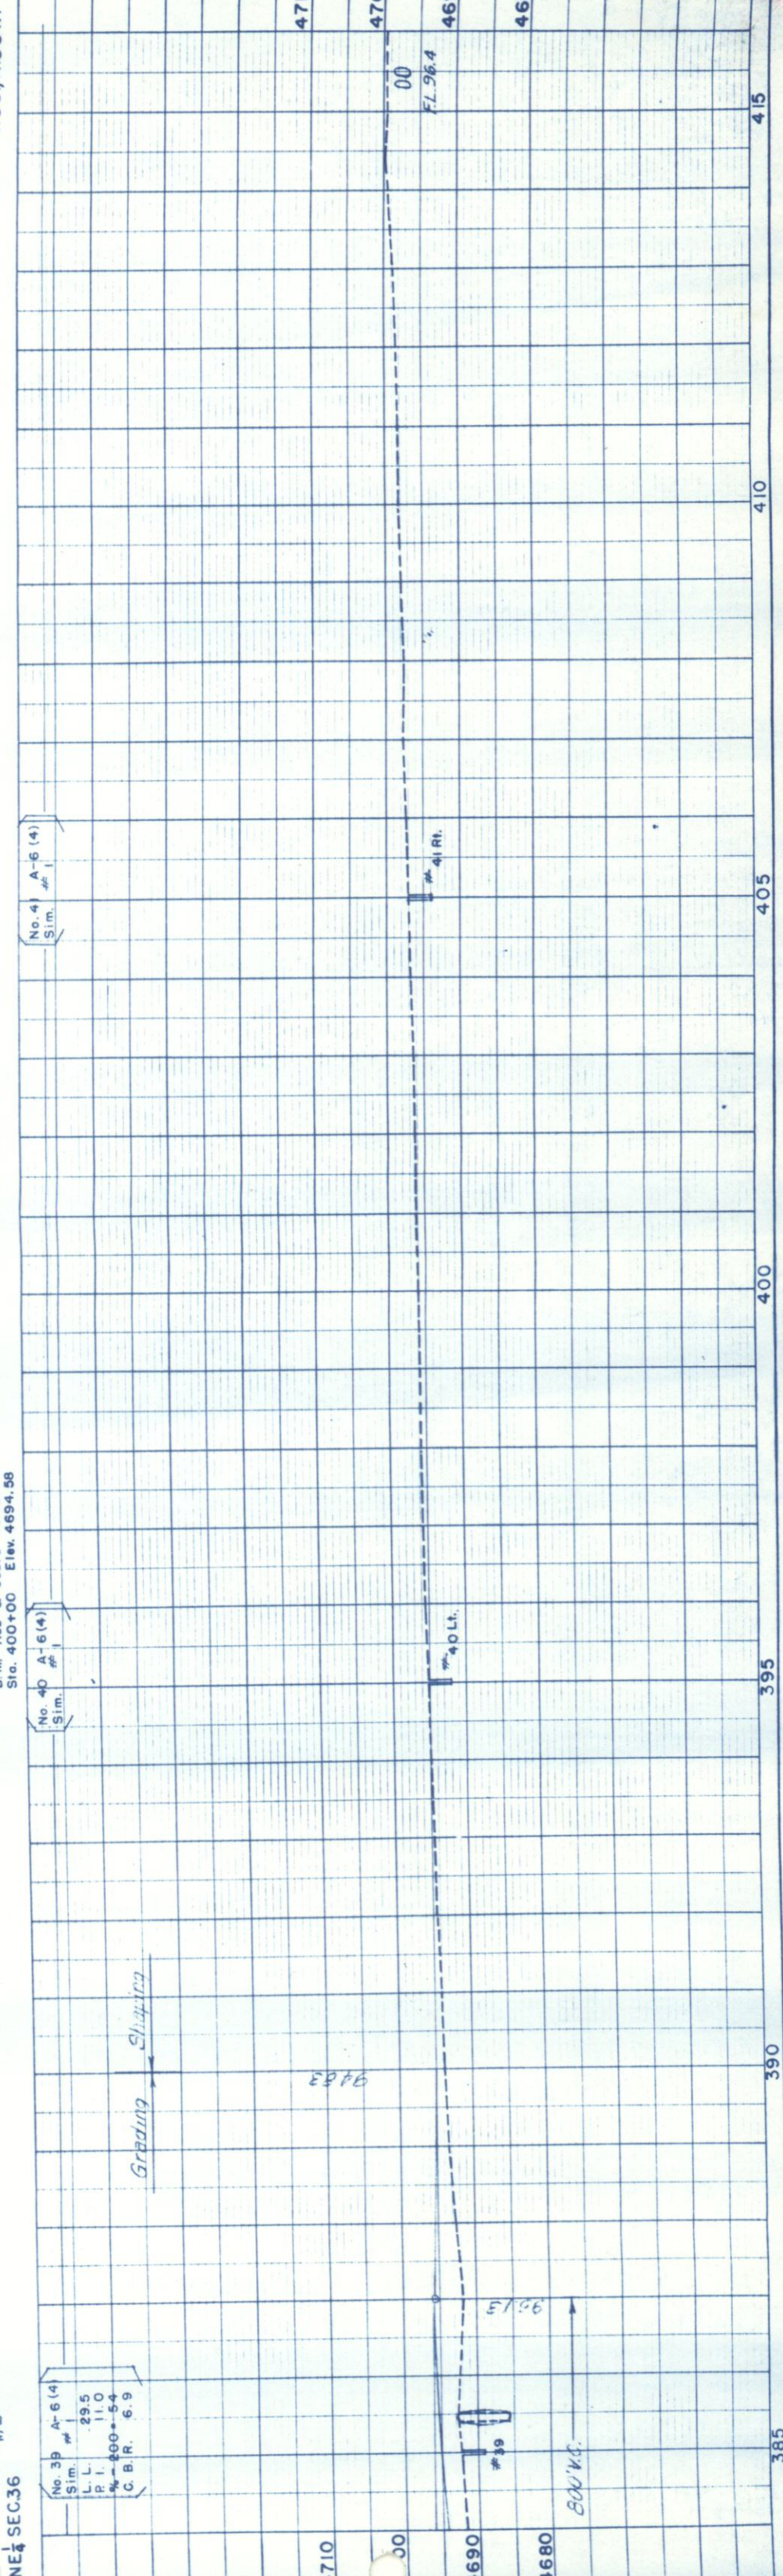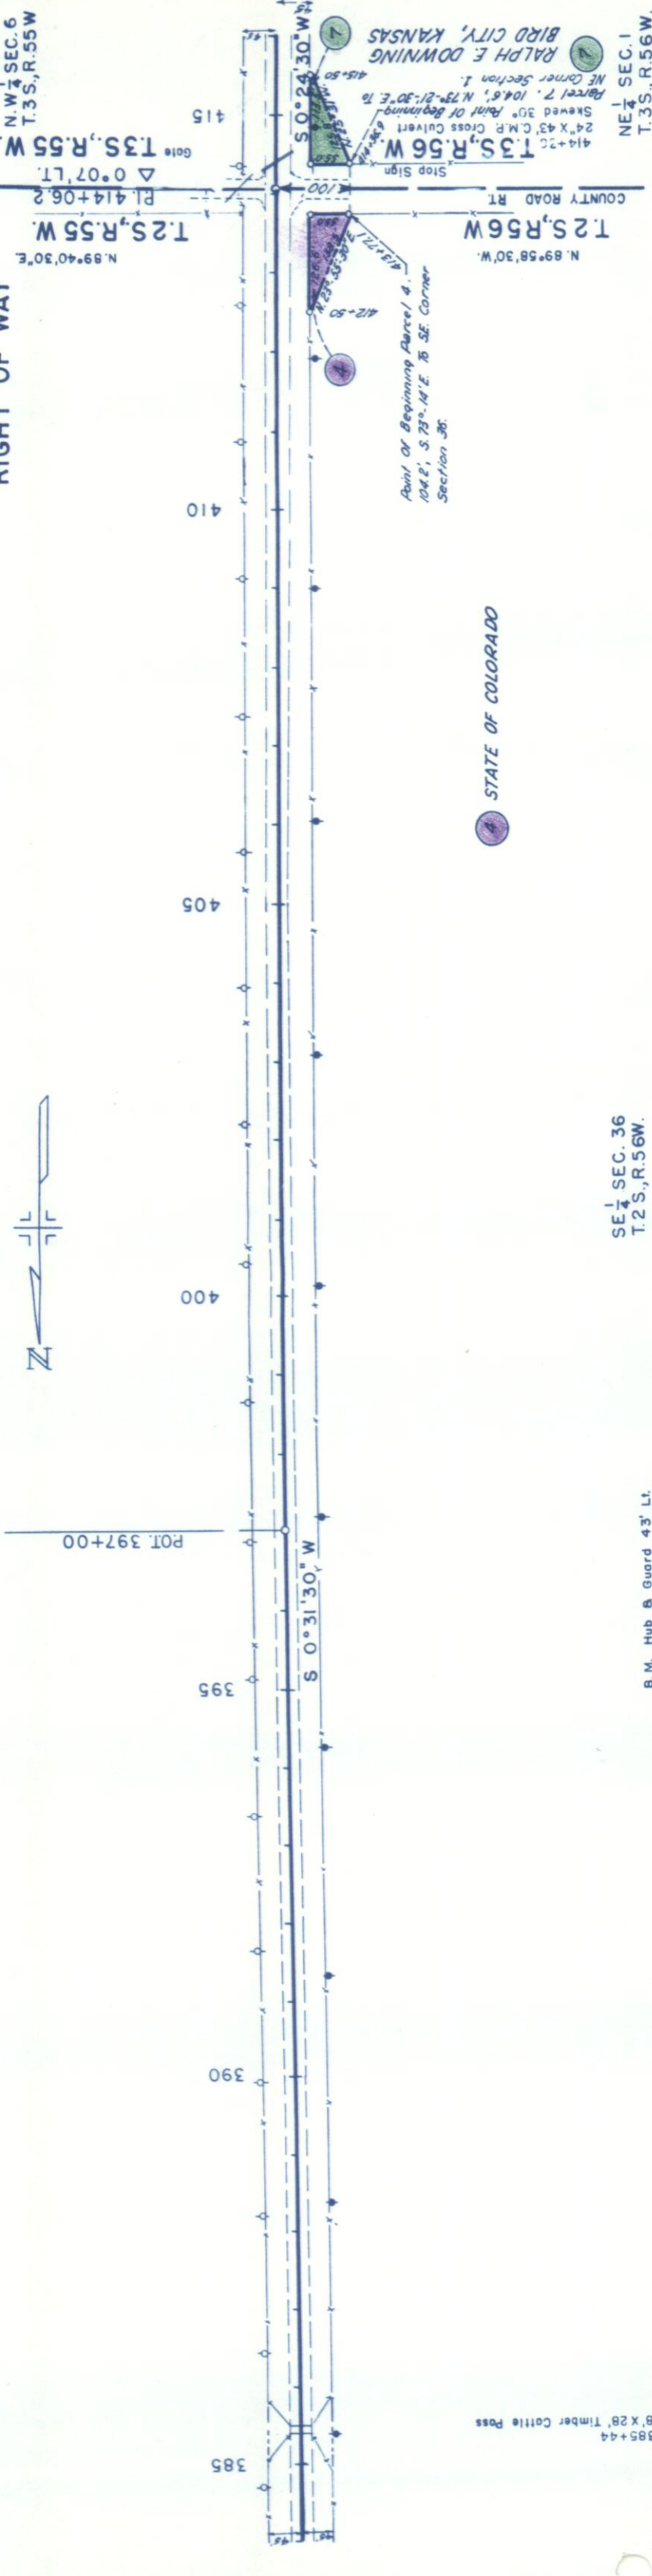

ALL OF SEC. 6
CHARLES L. JOLLY
WOODROW, COLO.
640 Acres

NW 1/4 SEC. 6
T.3S.,R.55W.



FED. ROAD DIST. NO.	DIST. COLO.	PROJ. NO.	SHEET NO.	TOTAL SHEETS
9		S 0021(4) 09-27-0071-02	8	

RIGHT OF WAY

SW 1/4 SEC. 6
T.3S.,R.55W

P.O.T. 445+00

School

Gate

441+34

439+35

440

435

S. 0° 24' 30" W

ALL OF SEC. 1
RALPH E. DOWNING
BIRD CITY, KANSAS
640 Acres

NE 1/4 SEC. 1
T.3S.,R.56W.

B.M. Hub & Guard 43' Lt.
Sta. 430+00 Elev. 4701.59

SE 1/4 SEC. 1
T.3S.,R.56W

No. 42 A-6 (4)
Sim. #1
L. L. 29.5
P. I. 11.0
W-200-56
C.B.R. 6.9

No. 43 A-6 (4)
Sim. #1

No. 44 A-6 (4)
Sim. #1

#43 Lt.

#42

#44 Rt.

4710

4690

4720

4710

4700

4690

415

420

425

430

435

440

445


SW 1/4 SEC. 6
T. 3 S., R. 55 W.



FED. ROAD DIST. NO.	DIST.	PROJ. NO.	SHEET NO.	TOTAL SHEETS
9	COLO.	S 0021(4) 69-27-0071-02	9	

RIGHT OF WAY

NW 1/4 SEC. 7
T. 3 S., R. 55 W.

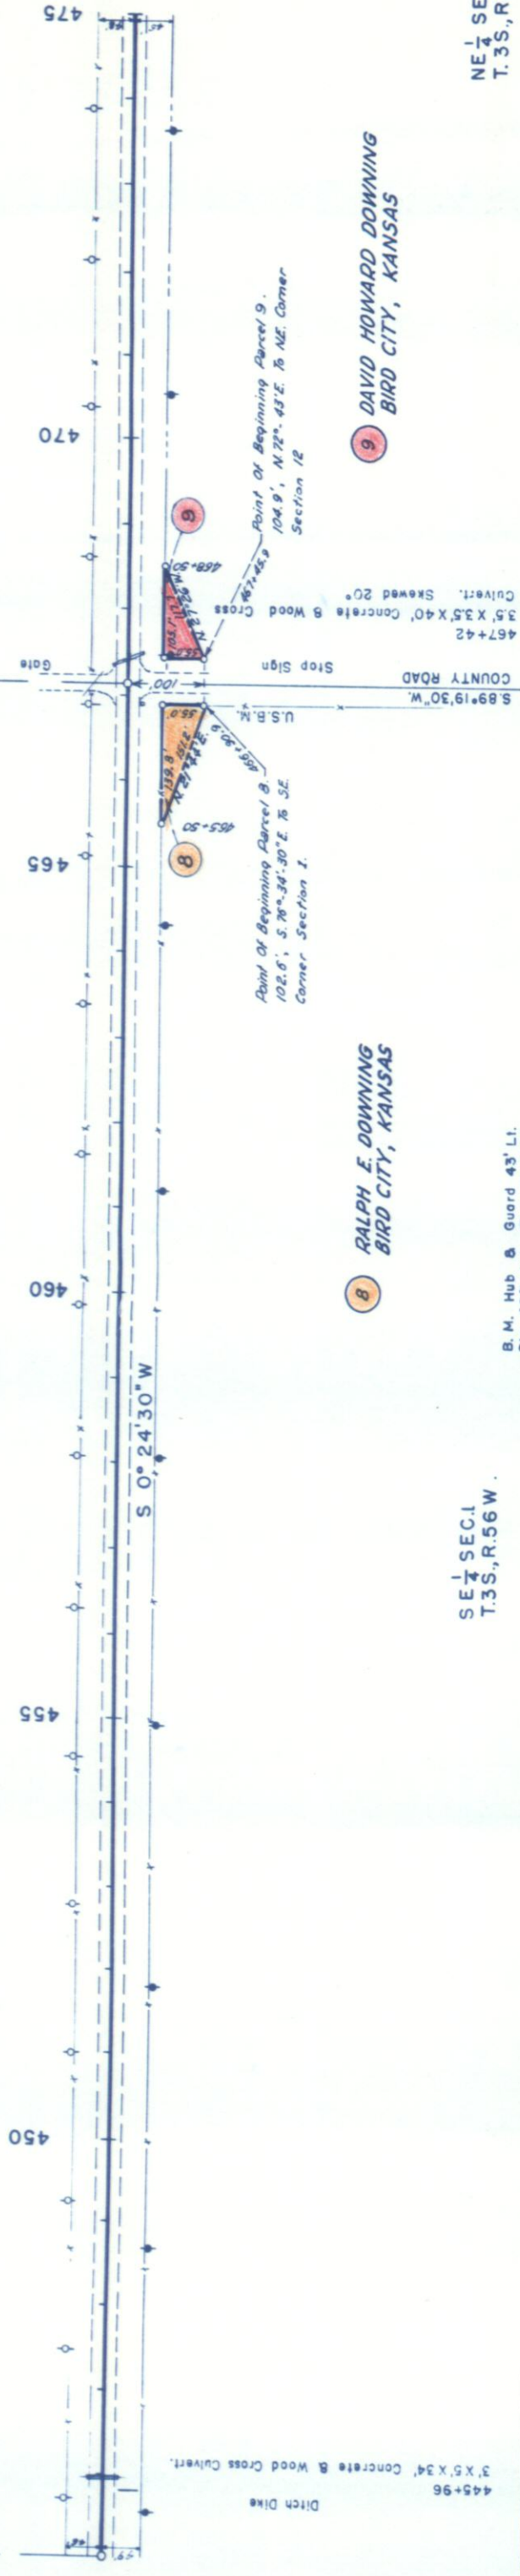

8 RALPH E. DOWNING
BIRD CITY, KANSAS

9 DAVID HOWARD DOWNING
BIRD CITY, KANSAS

SE 1/4 SEC. 1
T. 3 S., R. 56 W.


NE 1/4 SEC. 12
T. 3 S., R. 56 W.

B. M. Hub & Guard 43' Lt.
Sta. 460+00 Elev. 4715.02

No. 45	A-6 (4)
Sim. #	1
L.L.	29.5
P.L.	11.0
%-200+	5.4
C.B.R.	6.9

No. 46	A-6 (4)
Sim. #	1

No. 47	A-6 (4)
Sim. #	1

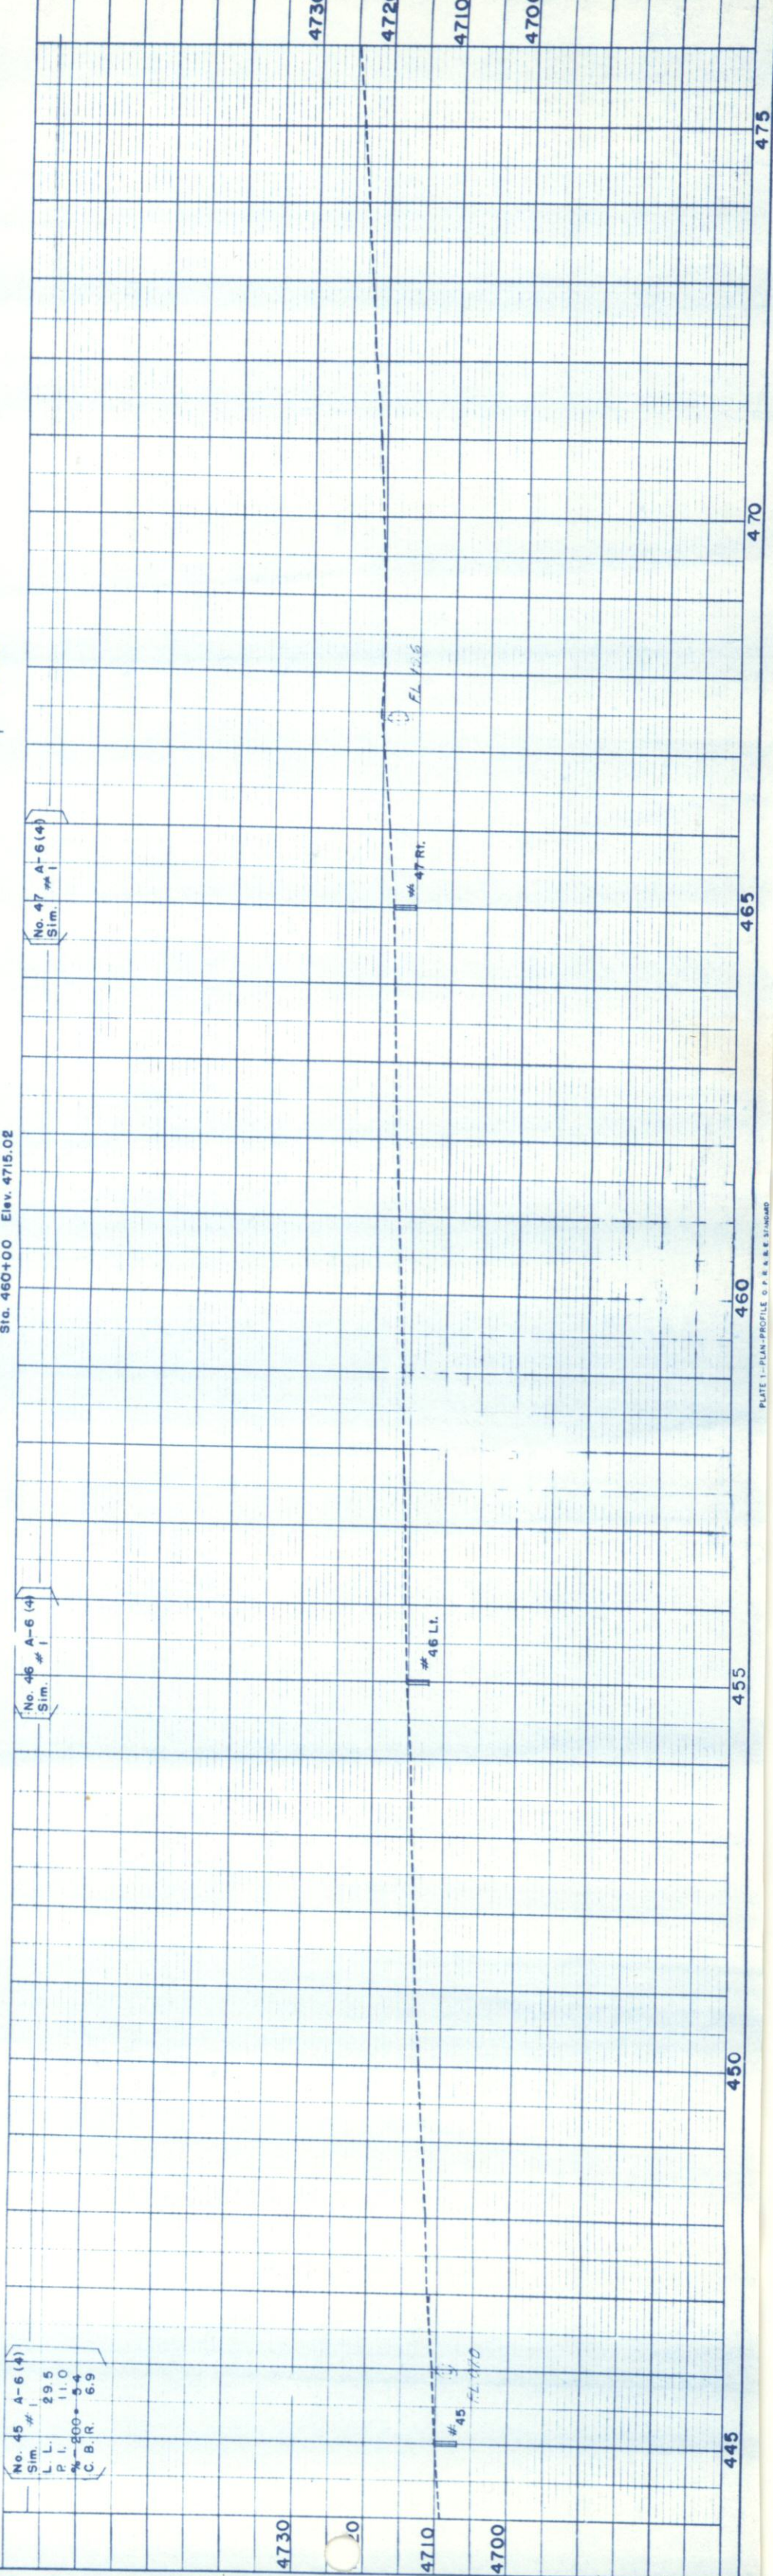

ALL OF SEC. 7
CHARLES L. JOLLY
WOODROW, COLO.
640 Acres

NW $\frac{1}{4}$ SEC. 7
T. 3 S., R. 55 W.

SW $\frac{1}{4}$ SEC. 7
T. 3 S., R. 55 W.

FED. ROAD DIST. NO.	DIST.	PROJ. NO.	SHEET NO.	TOTAL SHEETS
9	COLO.	S 0021(4)	10	10
65-27-0071-02				


RIGHT OF WAY



P.O.T. 487+00

P.O.T. 493+68.0
S. 89° 04' 30" E.

P.O.T. 497+00

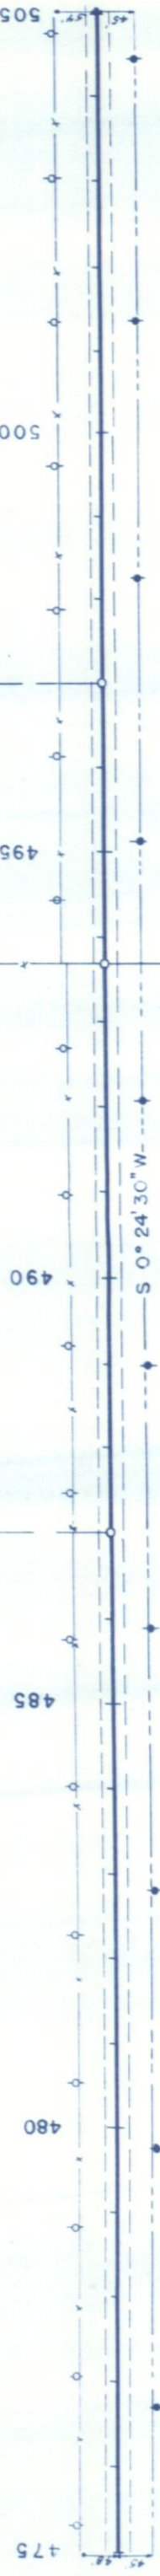

NE $\frac{1}{4}$ SEC. 12
T. 3 S., R. 56 W.

SE $\frac{1}{4}$ SEC. 12
T. 3 S., R. 56 W.

B. M. Hub & Guard 43' Lt.
Sta. 490+00 Elev. 4730.46

ALL OF SEC. 12
HOWARD DOWNING
BIRD CITY, KANSAS
640 Acres

No. 48 A-6(4)
Sim. #1
L. L. 29.5
P. I. 11.0
% = 260 = 54
C. B. R. 6.9

No. 49 A-6(4)
Sim. #1

No. 50 A-6(4)
Sim. #1

STRUCTURE NOT IN CHARGE

4720 #48

4710

#49 Lt.

#50 Rt.

474

473

472

475

480

485

490

495

500

505


FED. ROAD DIST. NO.	DIST.	PROJ. NO.	SHEET NO.	TOTAL SHEETS
9	COLO.	5002(14)	12	

SW 1/4 SEC. 18
T. 3 S., R. 55 W.

S. W. 1/4 SEC. 18
HARRY D. & MELVIN K. GILBERT
WOODROW, COLORADO
160 Acres



RIGHT OF WAY

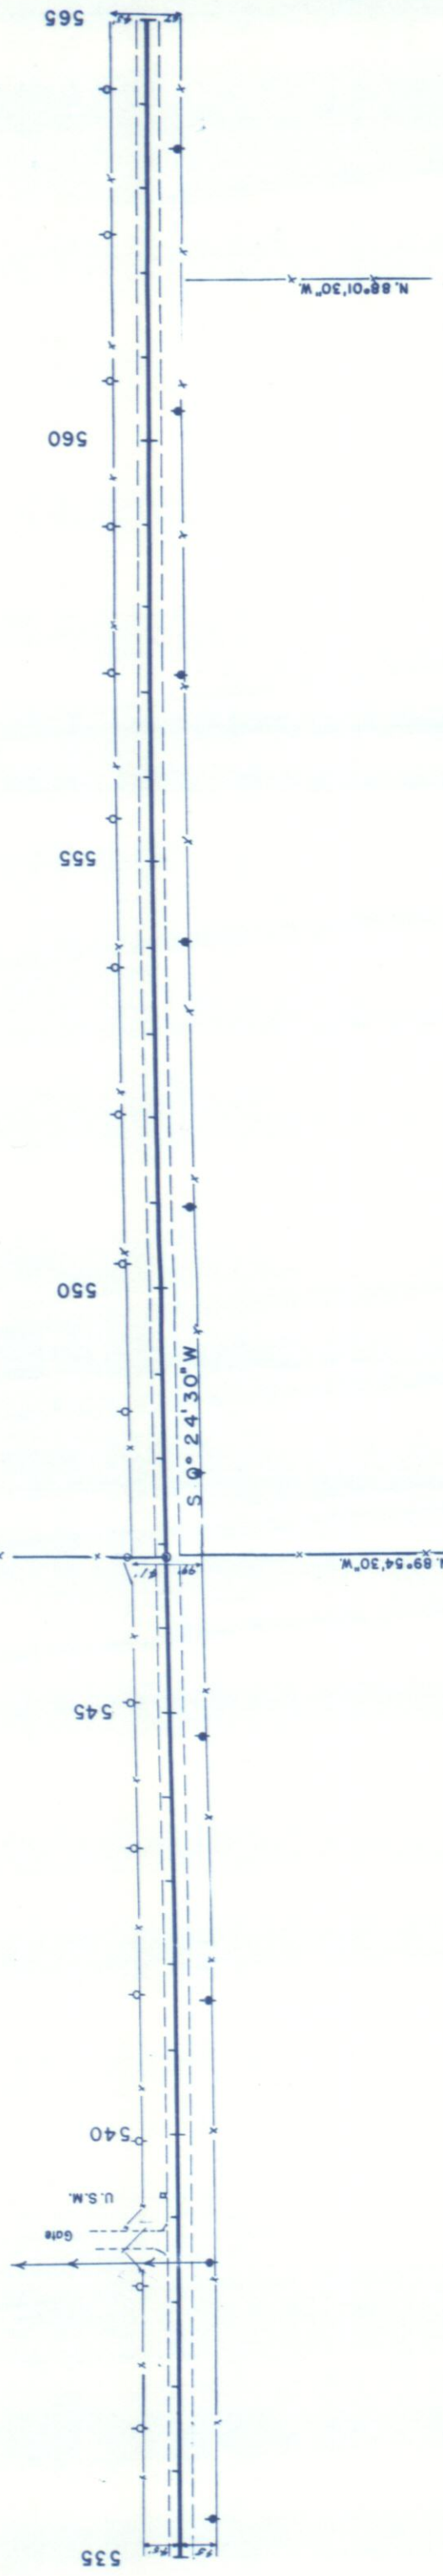


SE 1/4 SEC. 13
T. 3 S., R. 56 W.

S. E. 1/4 SEC. 13
HARRY D. GILBERT
WOODROW, COLO.
160 Acres

B. M. Hub & Guard 40' Lt.
Sta. 550+00 Elev. 4756.21

NW 1/4 SEC. 13
T. 3 S., R. 56 W.

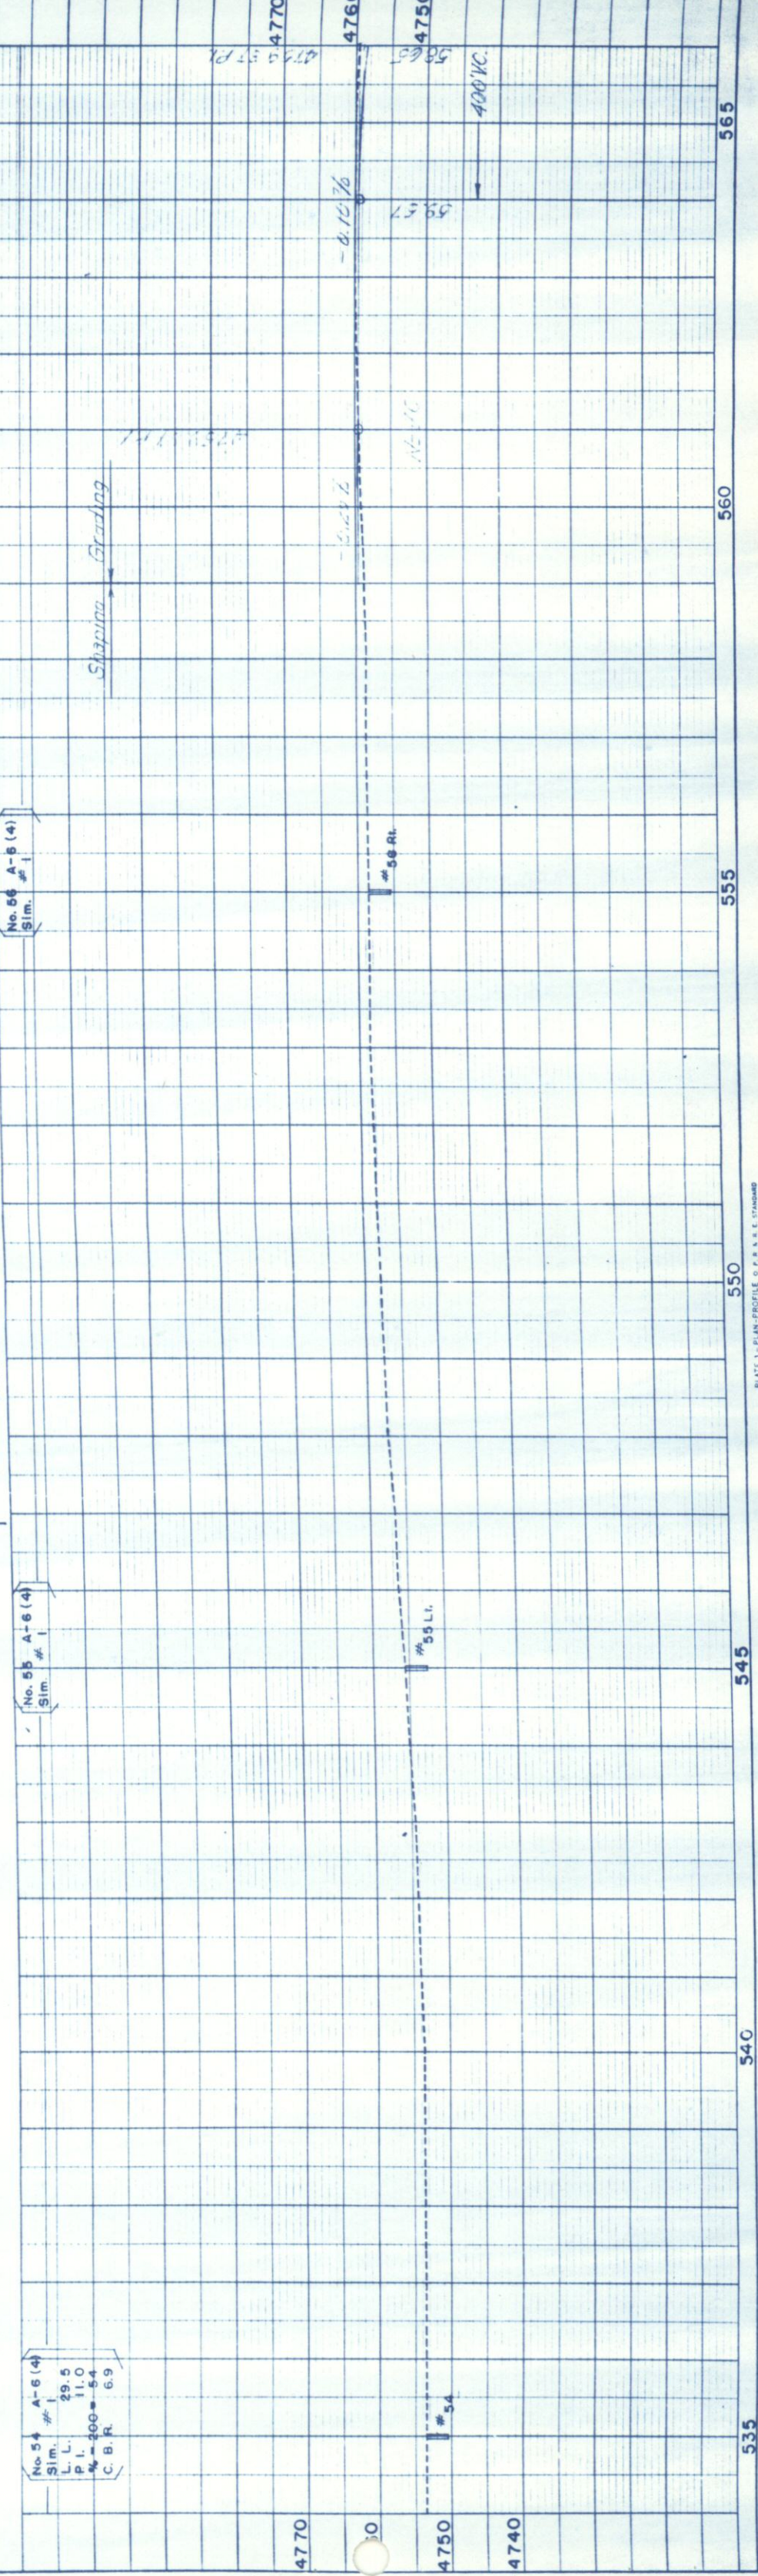

No. 54 A-6 (4)
Sim. # 1
L.L. 29.5
P.L. 11.0
W. 200-54
C.B.R. 6.9

No. 55 A-6 (4)
Sim. # 1

No. 56 A-6 (4)
Sim. # 1

Shaping Grading

FED. ROAD DIST. NO.	DIST.	PROJ. NO.	SHEET NO.	TOTAL SHEETS
9	COLO.	S 002(4)	13	13

RIGHT OF WAY

N.W. 1/4 SEC. 19
HARRY D. GILBERT
WOODROW, COLO.
160 Acres

N.W. 1/4 SEC. 19
HARRY D. GILBERT
WOODROW, COLO.
160 Acres

SW 1/4 SEC. 18
T.3S., R.55W

17 HARRY D. GILBERT
WOODROW, COLO.

18 HARRY D. GILBERT
WOODROW, COLO.

13 DEAN E. SMITH &
OLIN E. SMITH
BIRD CITY, KANSAS

12 HARRY D. GILBERT
WOODROW, COLO.

N.E. 1/4 SEC. 24
J. A. & MAY HANLEY
% O. E. & DEAN SMITH
BIRD CITY, KANSAS
160 Acres

NE 1/4 SEC. 24
T.3S., R.56W.


SE 1/4 SEC. 13
T.3S., R.56W.

B.M. Hub & Guard 44' Lt.
Sta. 580+00 Elev. 4762.42

No. 57	A-6 (4)
Sim.	1
L.L.	29.5
P.I.	11.0
%-200-	5.4
C.B.R.	6.9

No. 58	A-6 (7)
Sim.	28
L.L.	33.3
P.I.	14.7
%-200-	6.3
C.B.R.	4.9

No. 59	A-6 (7)
Sim.	28

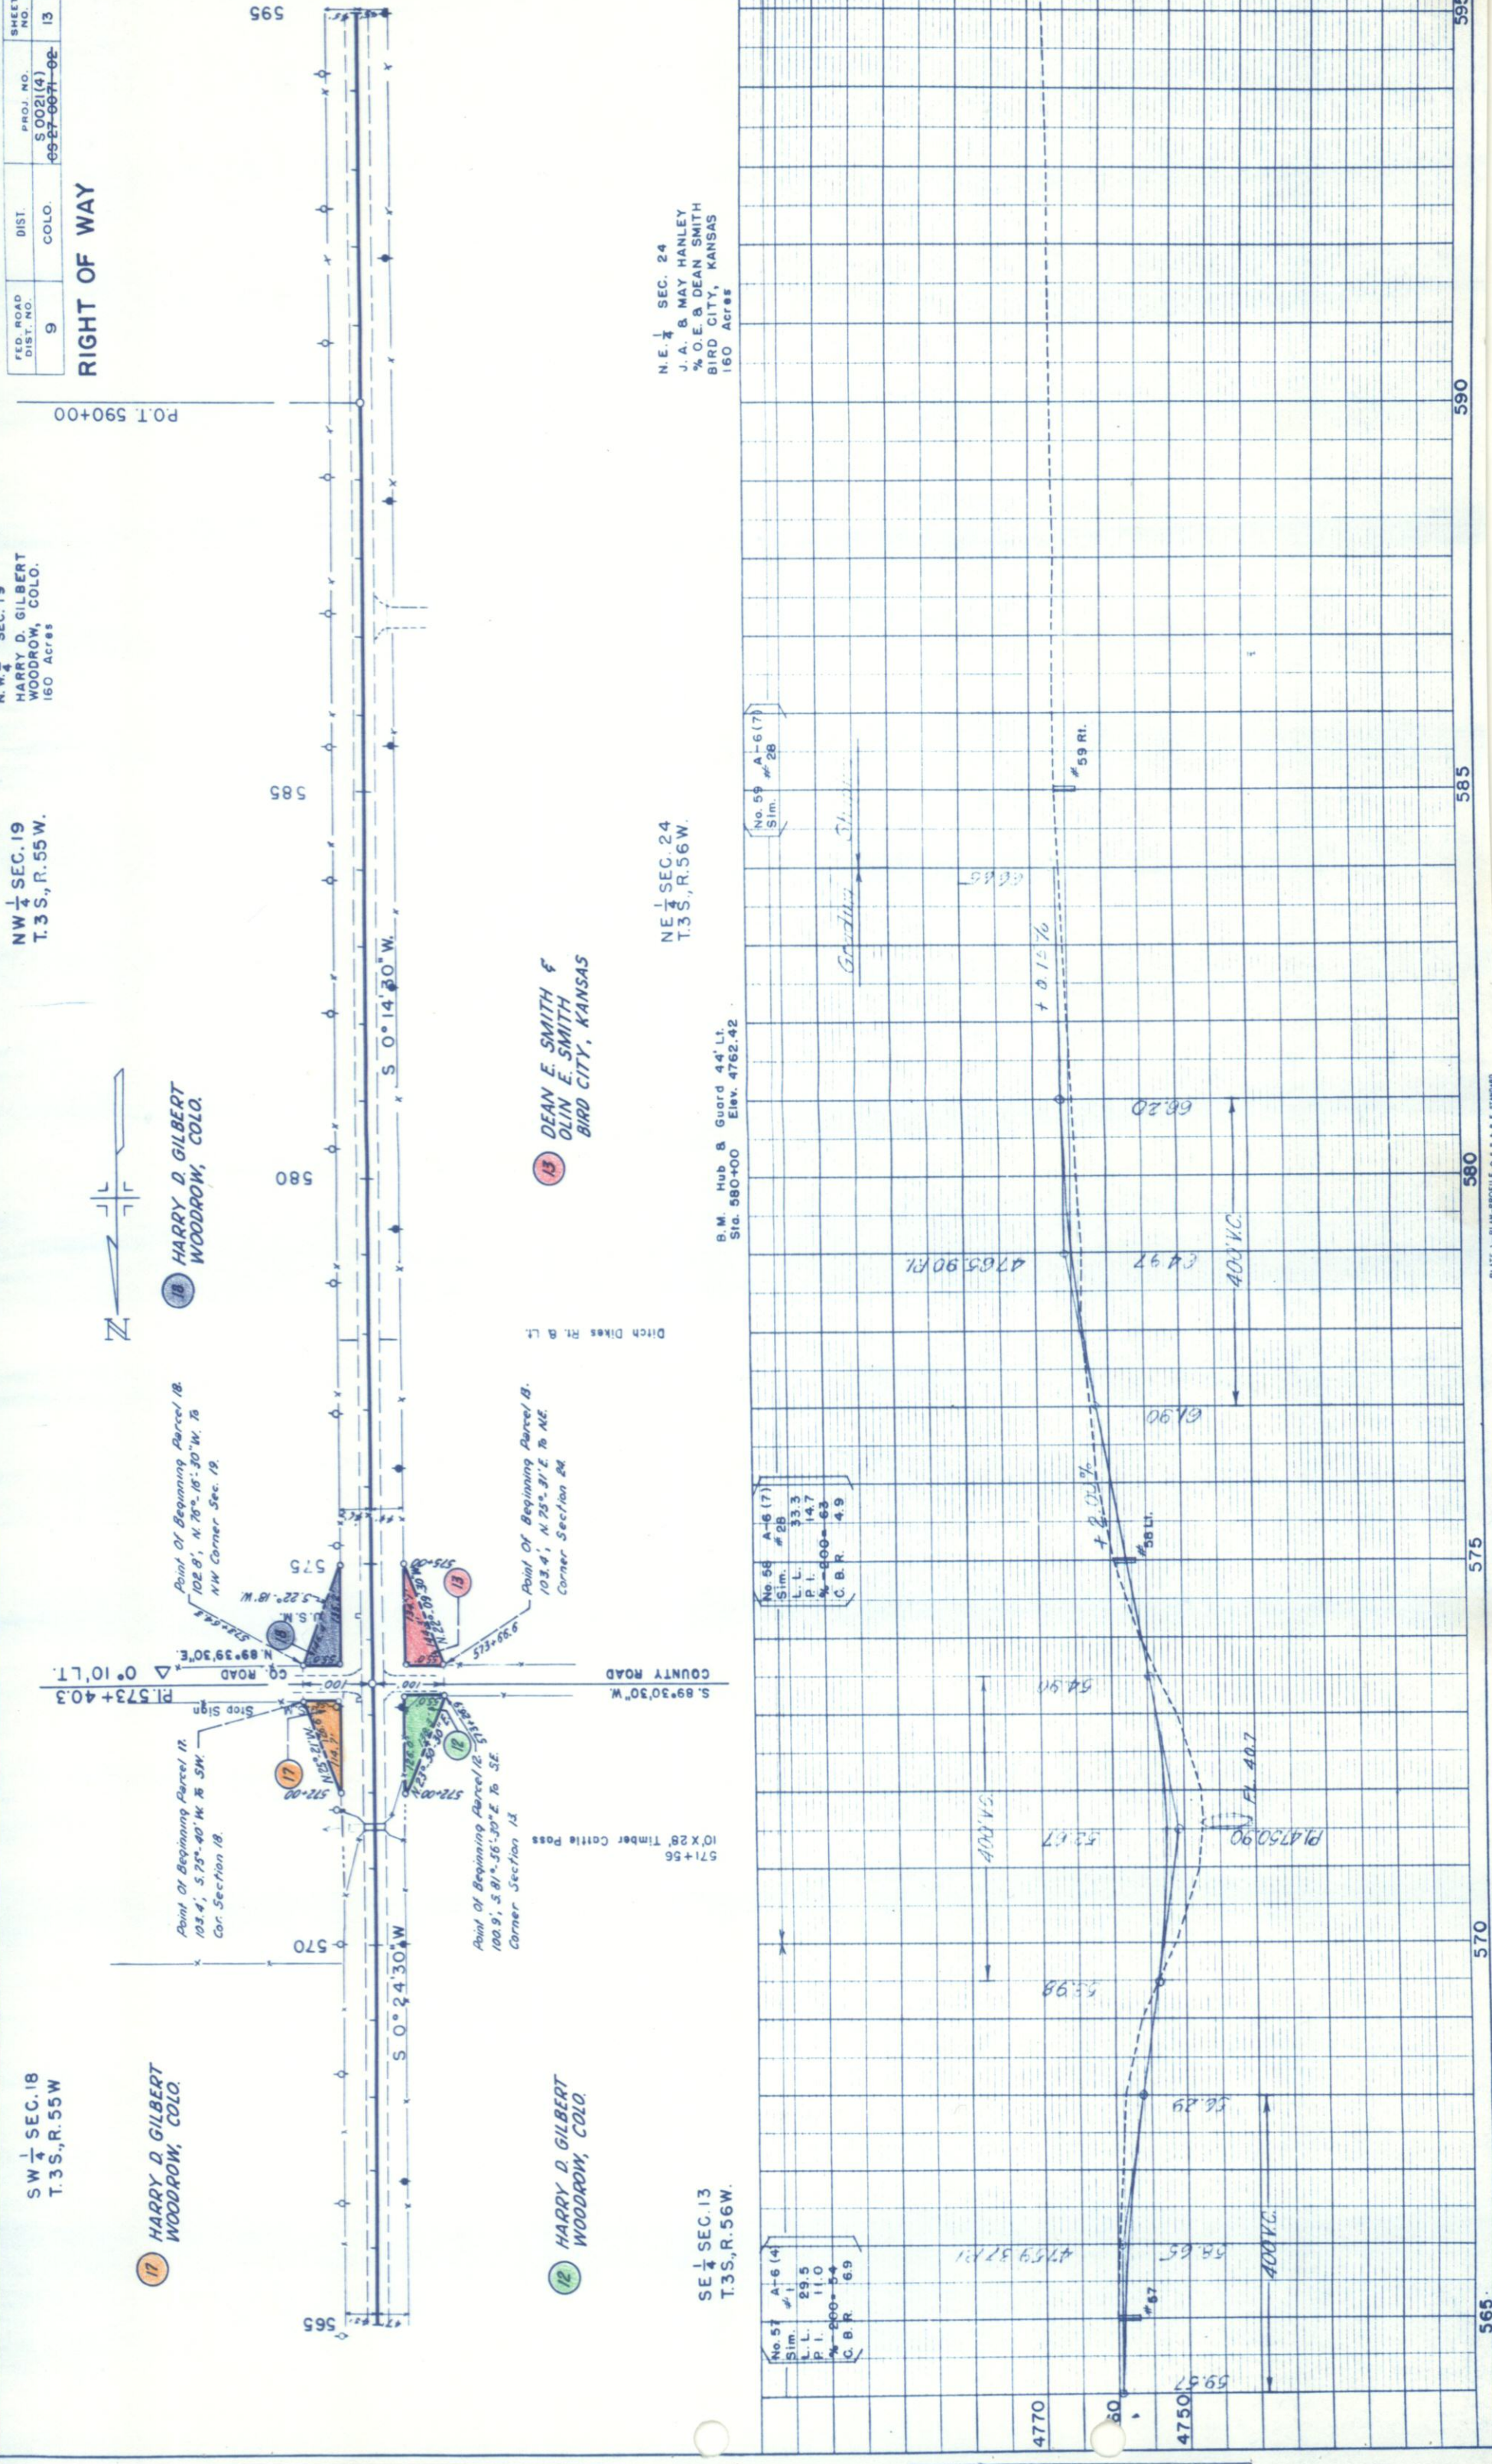

FED. ROAD DIST. NO.	DIST.	PROJ. NO.	SHEET NO.	TOTAL SHEETS
9	COLO.	S 0021(4) 69-27-0671-02	15	


RIGHT OF WAY

NW 1/4 SEC. 30
T. 3S, R. 55W

W 1/2 OF NW 1/4 SEC. 30
HOWARD SCHREIBER
WOODROW, COLO.
80 Acres



SW 1/4 SEC. 30
T. 3S, R. 55W
GEORGE L. SCHREIBER
WOODROW, COLO.

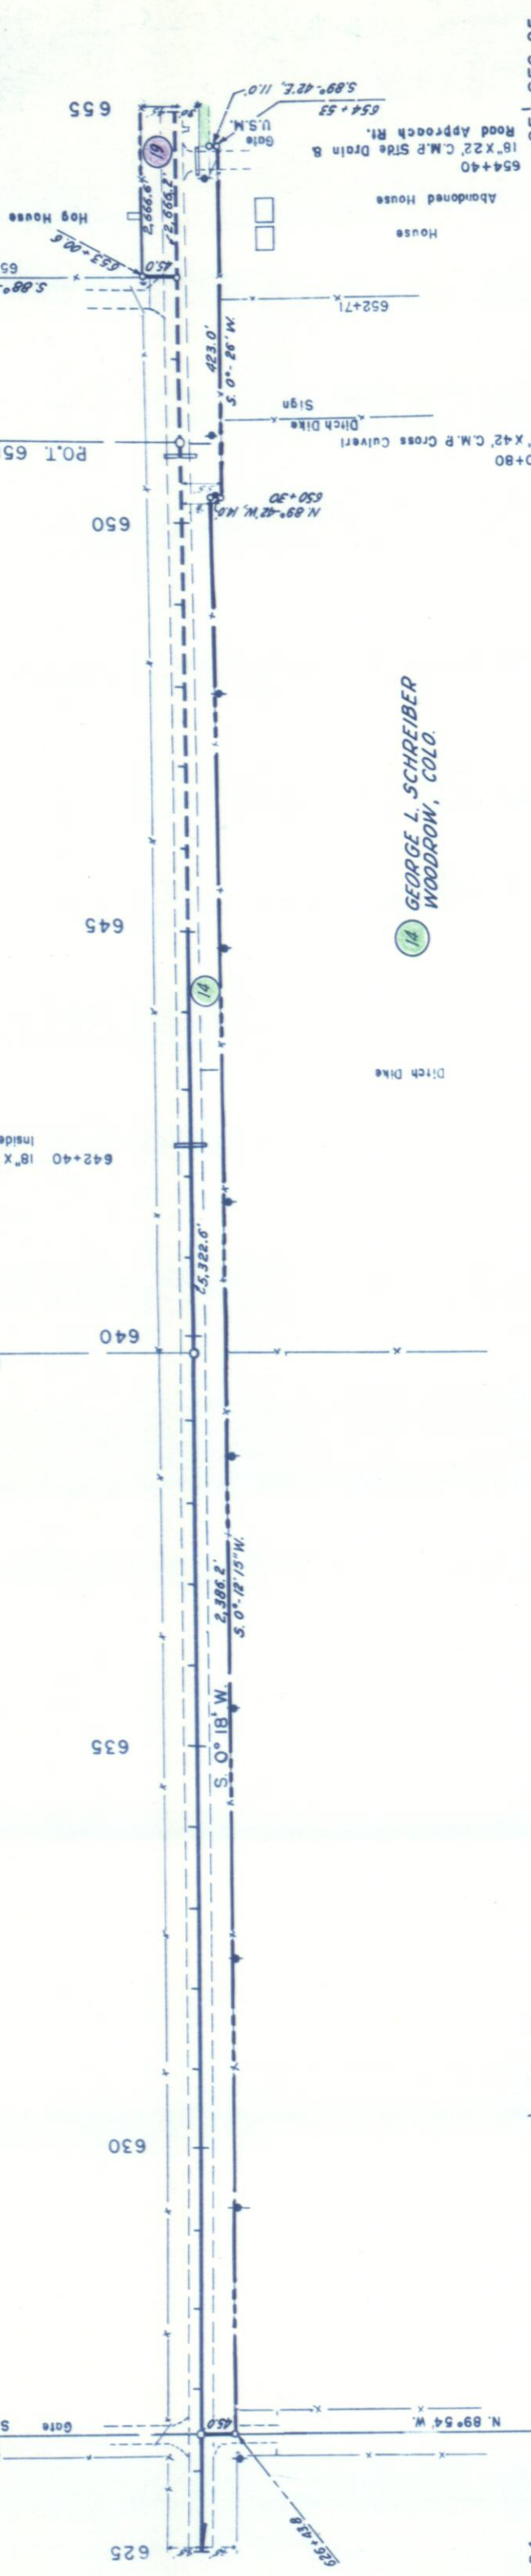


SE 1/4 SEC. 24
T. 3S, R. 56W.

N.E. 1/4 SEC. 25
G. L. SCHREIBER
WOODROW, COLO.
160 Acres

N.E. 1/4 SEC. 25
T. 3S, R. 56W

B.M. Hub & Guard 44' Lt.
Sta. 640+00 Elev. 4767.25

SE 1/4 SEC. 25
T. 3S, R. 56W.

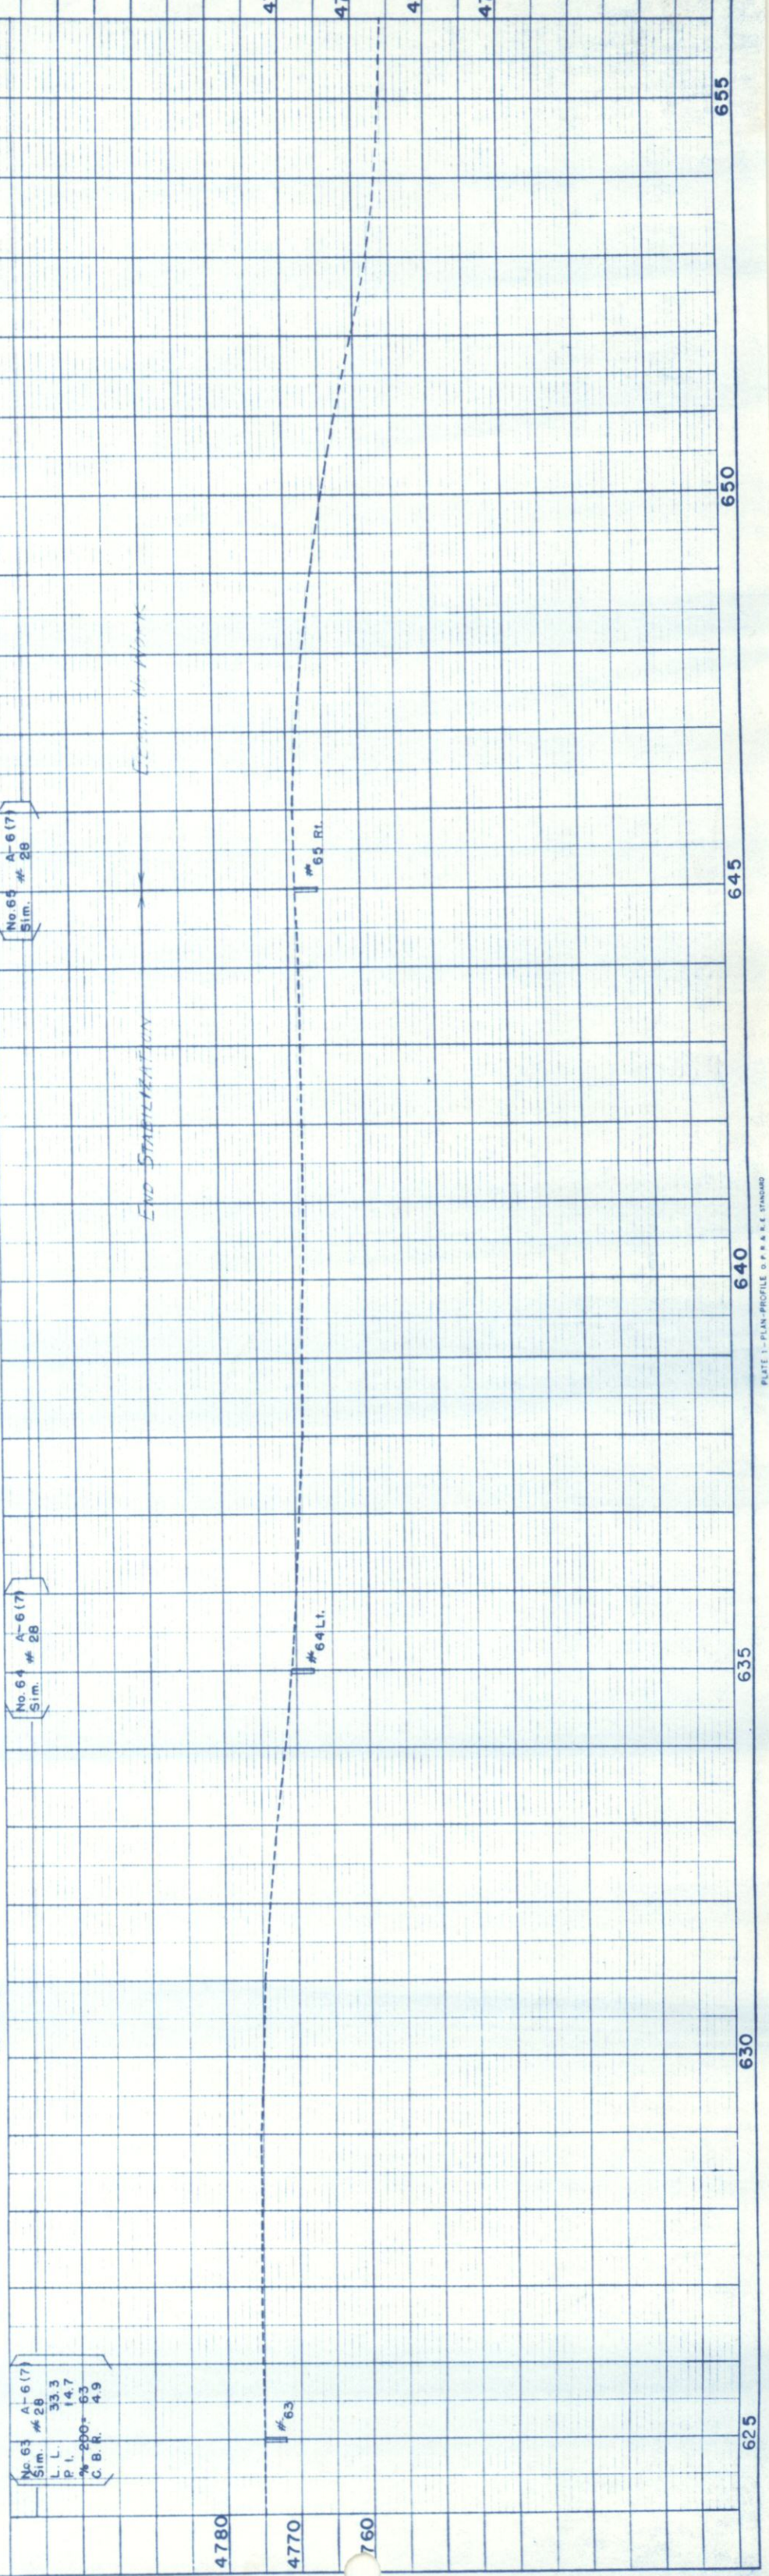


19 GEORGE L. SCHREIBER
WOODROW, CALIF.

FED. ROAD DIST. NO.	DIST.	PROJ. NO.	SHEET NO.	TOTAL SHEETS
9	COLO.	S 0021(4) CS-27-007-02	16	

RIGHT OF WAY


NW $\frac{1}{4}$ SEC. 31
T.3S., R. 55W.

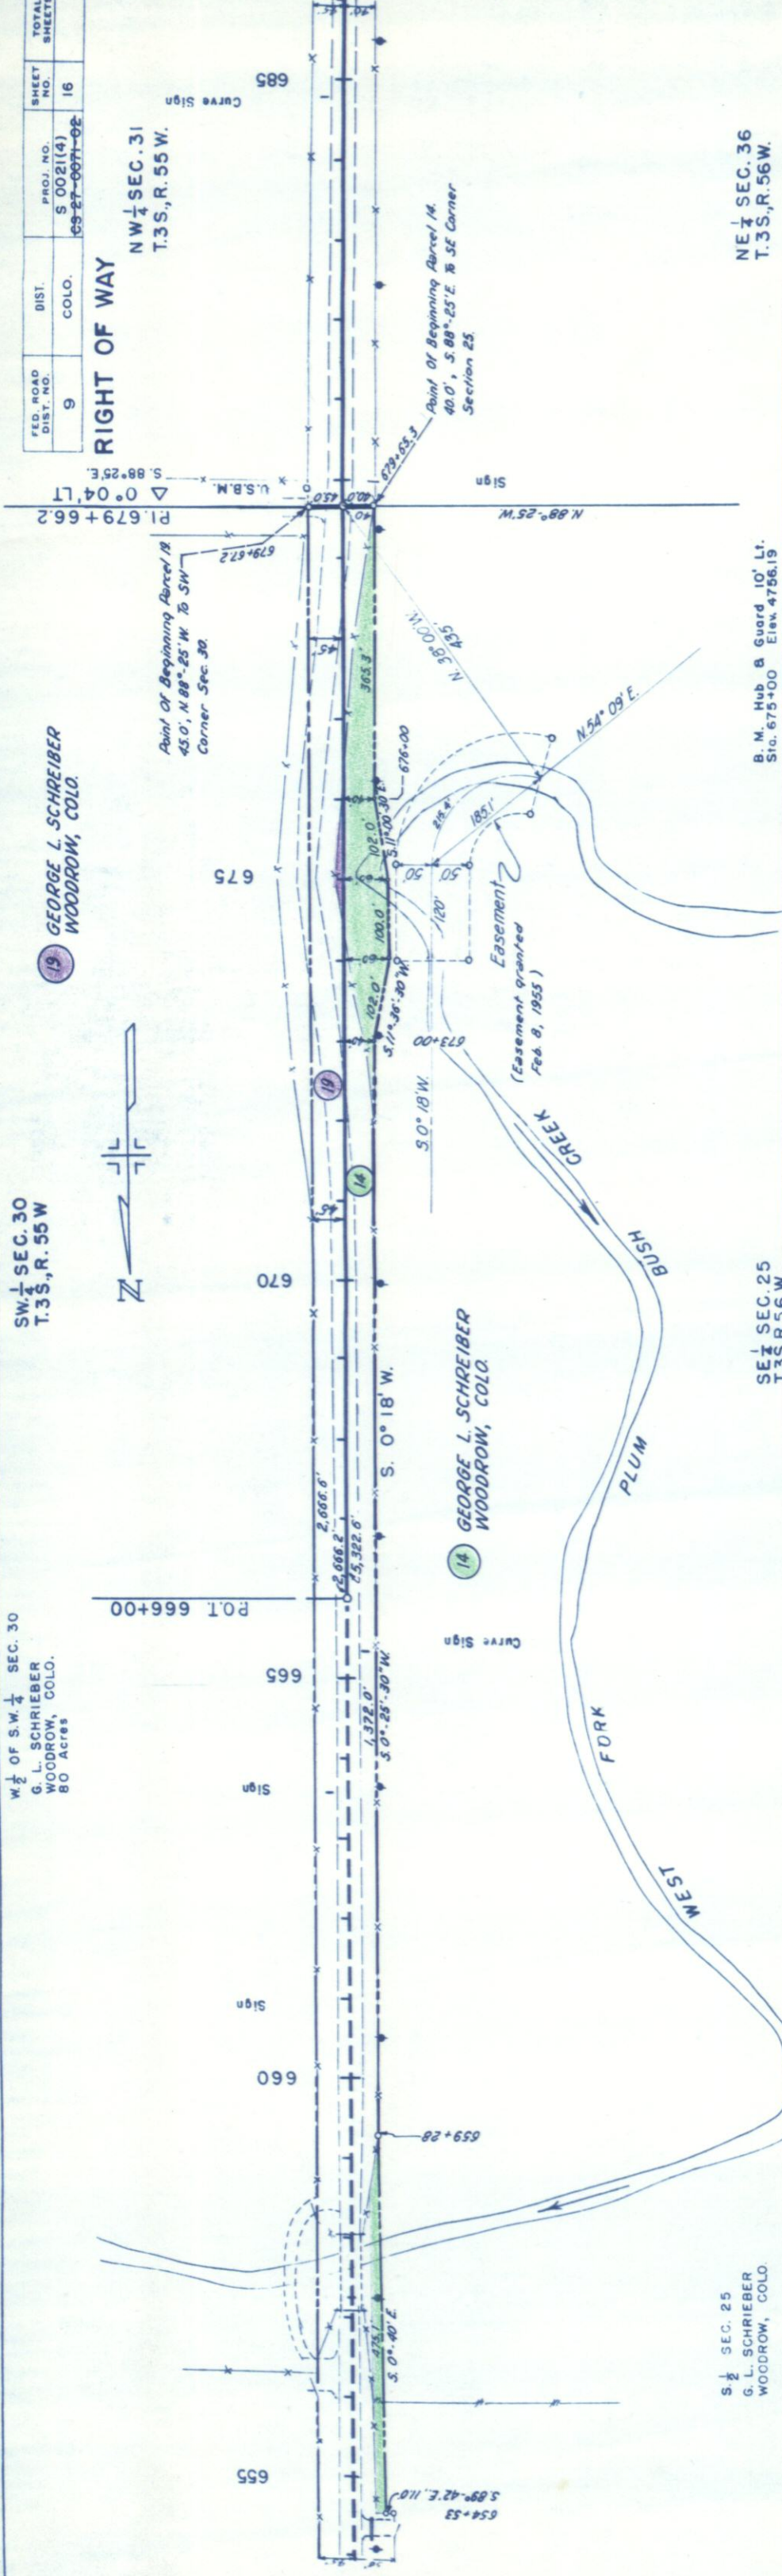

S. 1/2 SEC. 25
G. L. SCHRIEBER
WOODROW, COLO.

SET SEC. 25
T. 3 S. R. 56 W.

B. M. Hub & Guard 10' Lt.
Sta. 675+00 Elev. 4756.19

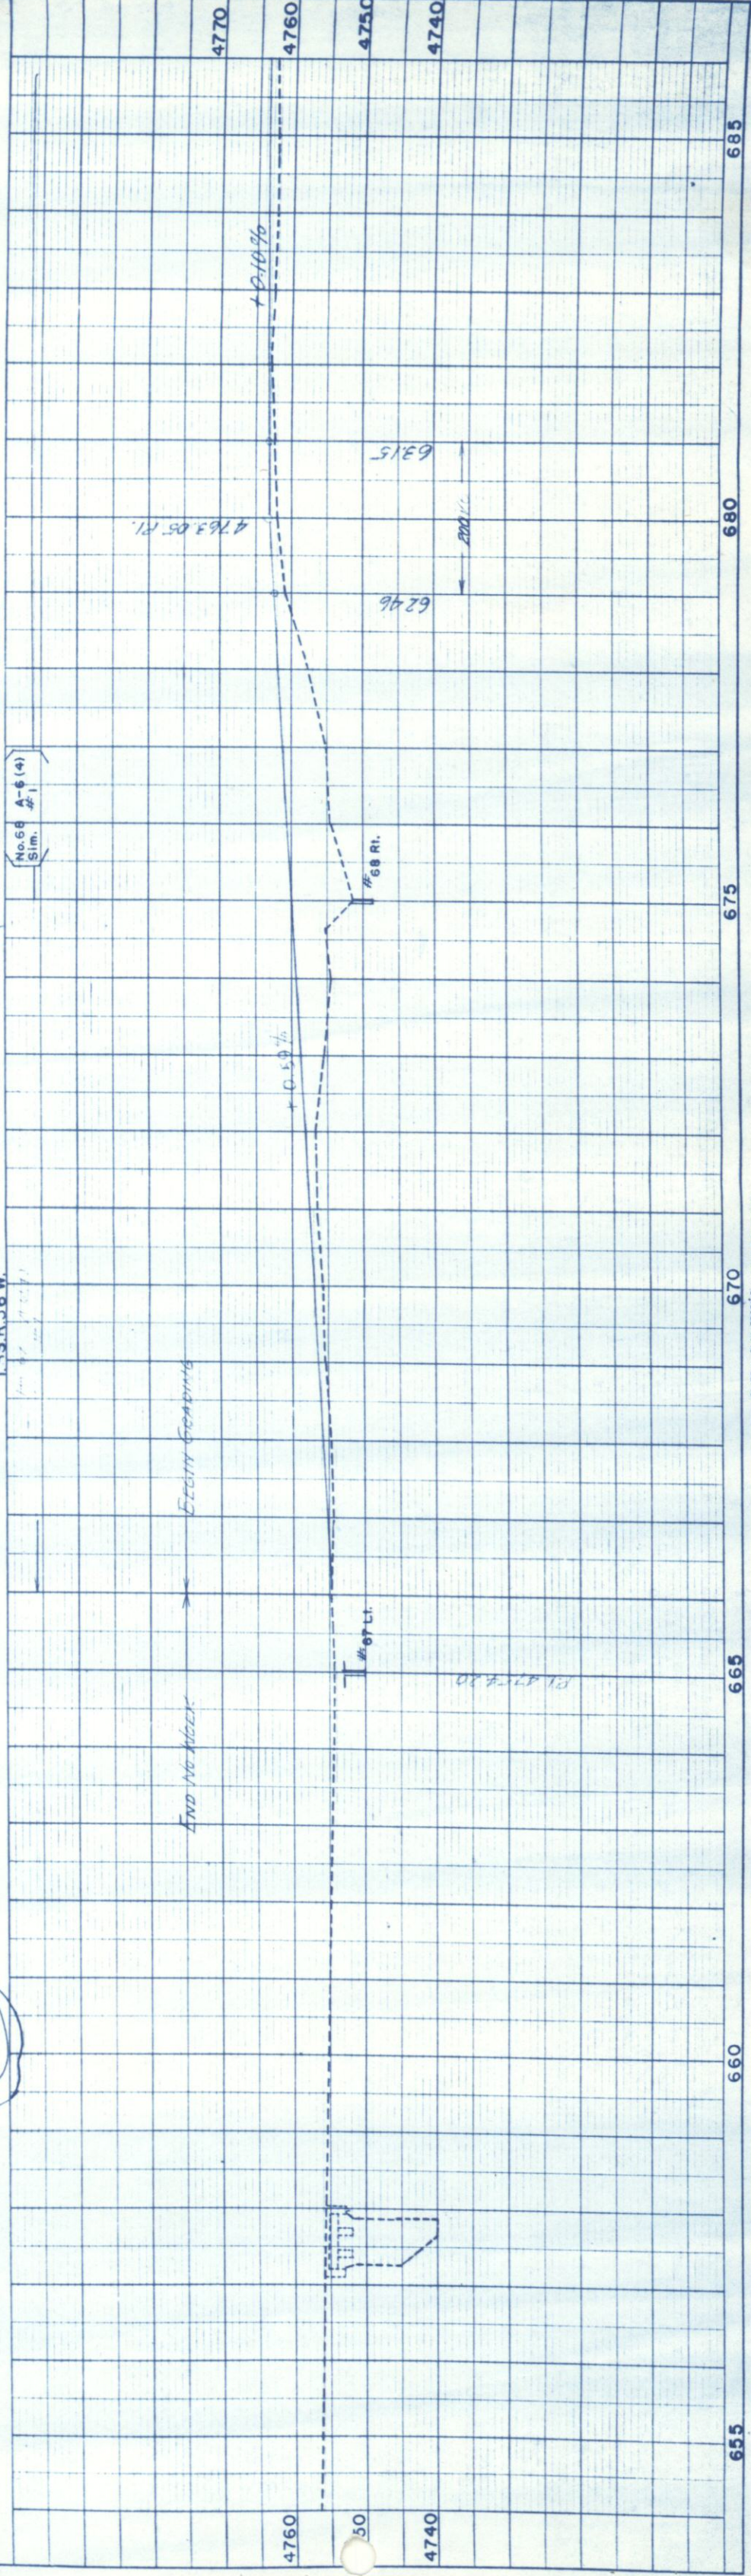

W. 1/2 OF W. 1/2 SEC. 31
MELVIN PAULSON
WOODROW, COLO.
157.12 Acres

NW 1/4 SEC. 31
T.3S., R.55W.


FED. ROAD DIST. NO.	DIST.	PROJ. NO.	SHEET NO.	TOTAL SHEETS
9	COLO	S 002(14) CS-27-0071-02	17	

RIGHT OF WAY Rev. 6-12-56 T.L.K.
(Name Change)
SW 1/4 SEC. 31
T.3S., R.55W.



P.O.T. 695+00

P.O.T. 710+00

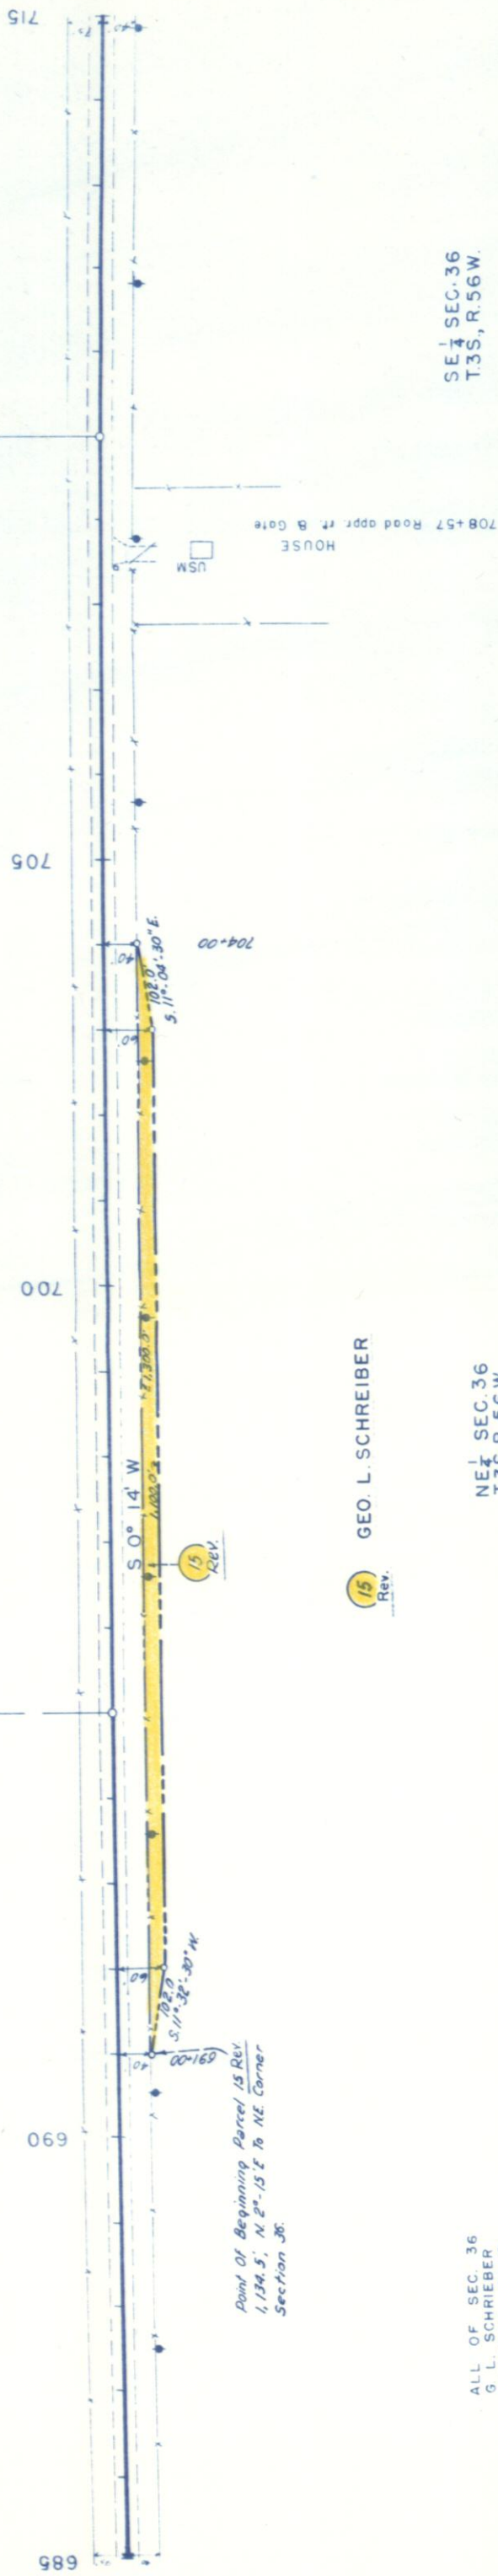


GEO. L. SCHREIBER
(15) Rev.

ALL OF SEC. 36
G. L. SCHREIBER
WOODROW, COLO.
631.3 Acres

NE 1/4 SEC. 36
T.3S., R.56W.

SE 1/4 SEC. 36
T.3S., R.56W.

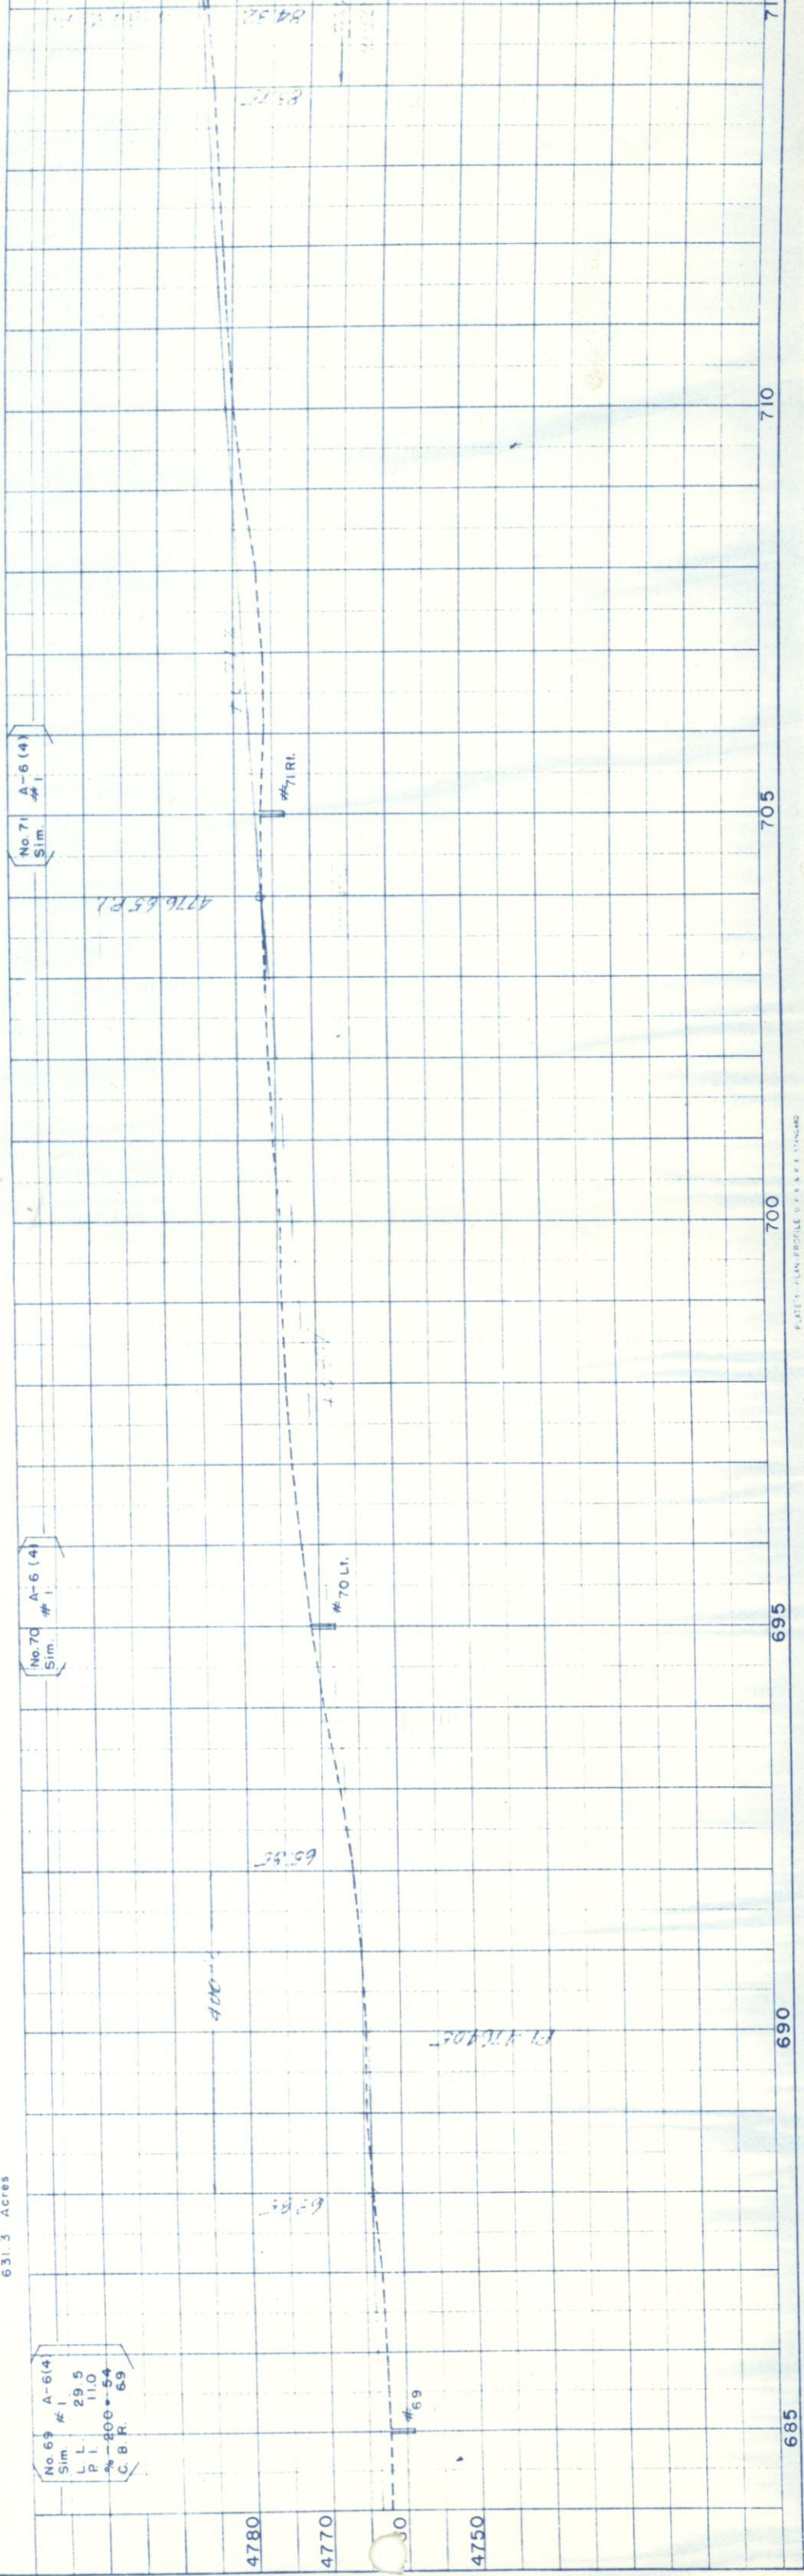

FED. ROAD DIST. NO.	DIST.	PROJ. NO.	SHEET NO.	TOTAL SHEETS
9	COLO.	S 0021(4) 09-27-0071-02	20	

RIGHT OF WAY
SW 1/4 Sec. 19, T. 3 S., R. 55 W.
Rev. 6-12-56 T.L.K.
Rev. 8-17-56 T.L.K.

