

CONVENTIONAL SIGNS

CENTER LINE	_____	_____	_____
RIGHT OF WAY LINE	_____	_____	_____
COUNTY LINE	_____	_____	_____
TOWNSHIP OR RANGE LINE	_____	_____	_____
LAND LINES	_____	_____	_____
RAILROAD	_____	_____	_____
BARBED WIRE FENCE	_____	_____	_____
COMBINATION WIRE FENCE	_____	_____	_____
SNOW FENCE	_____	_____	_____
TELEPHONE & TELEGRAPH LINES	_____	_____	_____
POWER LINE	_____	_____	_____
DETOUR	_____	_____	_____
PRESENT ROAD (from Sheets)	_____	_____	_____

COLORADO

DEPARTMENT OF HIGHWAYS

PLAN AND PROFILE OF PROPOSED

FEDERAL AID PROJECT NO. S 0024(18)

STATE HIGHWAY NO. 14

LOGAN COUNTY

RIGHT OF WAY

INFORMATION OBTAINED FROM AVAILABLE COUNTY RECORDS

SCALES OF ORIGINAL DRAWINGS
ON PLAN 1 IN. = 100 FT.
ON PROFILE 1 IN. = 10 FT. VERTICAL
GRADE LINE ON PROFILE IS SHOWN AS GRADE OF FINISHED ROAD
LENGTH OF PROJECT = 1.504 MILES (R.O.W.)

INDEX OF SHEETS

- SHEET NO. 1 TITLE SHEET
- 2 TABULATION OF PROPERTIES
- 3-5 PLAN AND PROFILE SHEETS
- 6 SHOWING RIGHT OF WAY OWNERSHIP MAP

RIGHT OF WAY

FEDERAL ROAD REGION NO.	DIVISION	PROJ. NO.	SHEET NO.	TOTAL SHEETS
9	COLORADO	S 0024(18)	1	
REVISIONS				

CONST. STA. 652+00 END S 0024(18) =

STA. 652+00 ON S 0024(12)

CONST. STA. 573+00 BEGIN S 0024(18) =


STA. 573+00 ON S 0024(12)

STA. 653 + 40.6




END S 0024(18) R.O.W.

STA. 572 + 83.2

BEGIN S 0024(18) R.O.W.

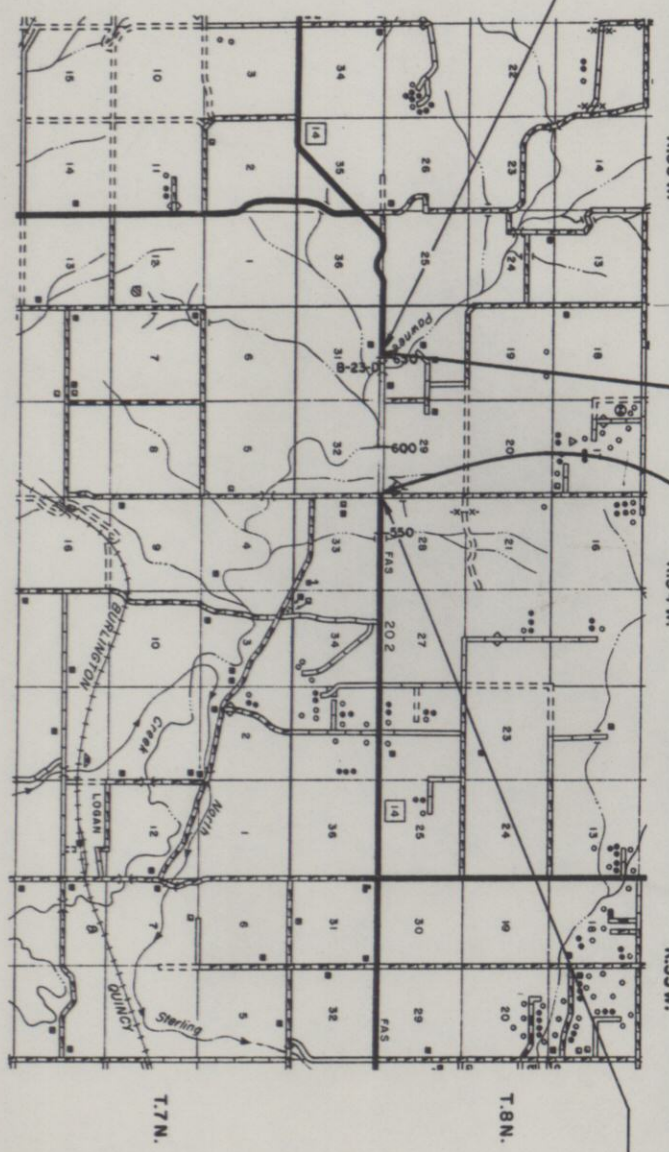

SCALE OF MILES
0 1/2 1 2 3 4

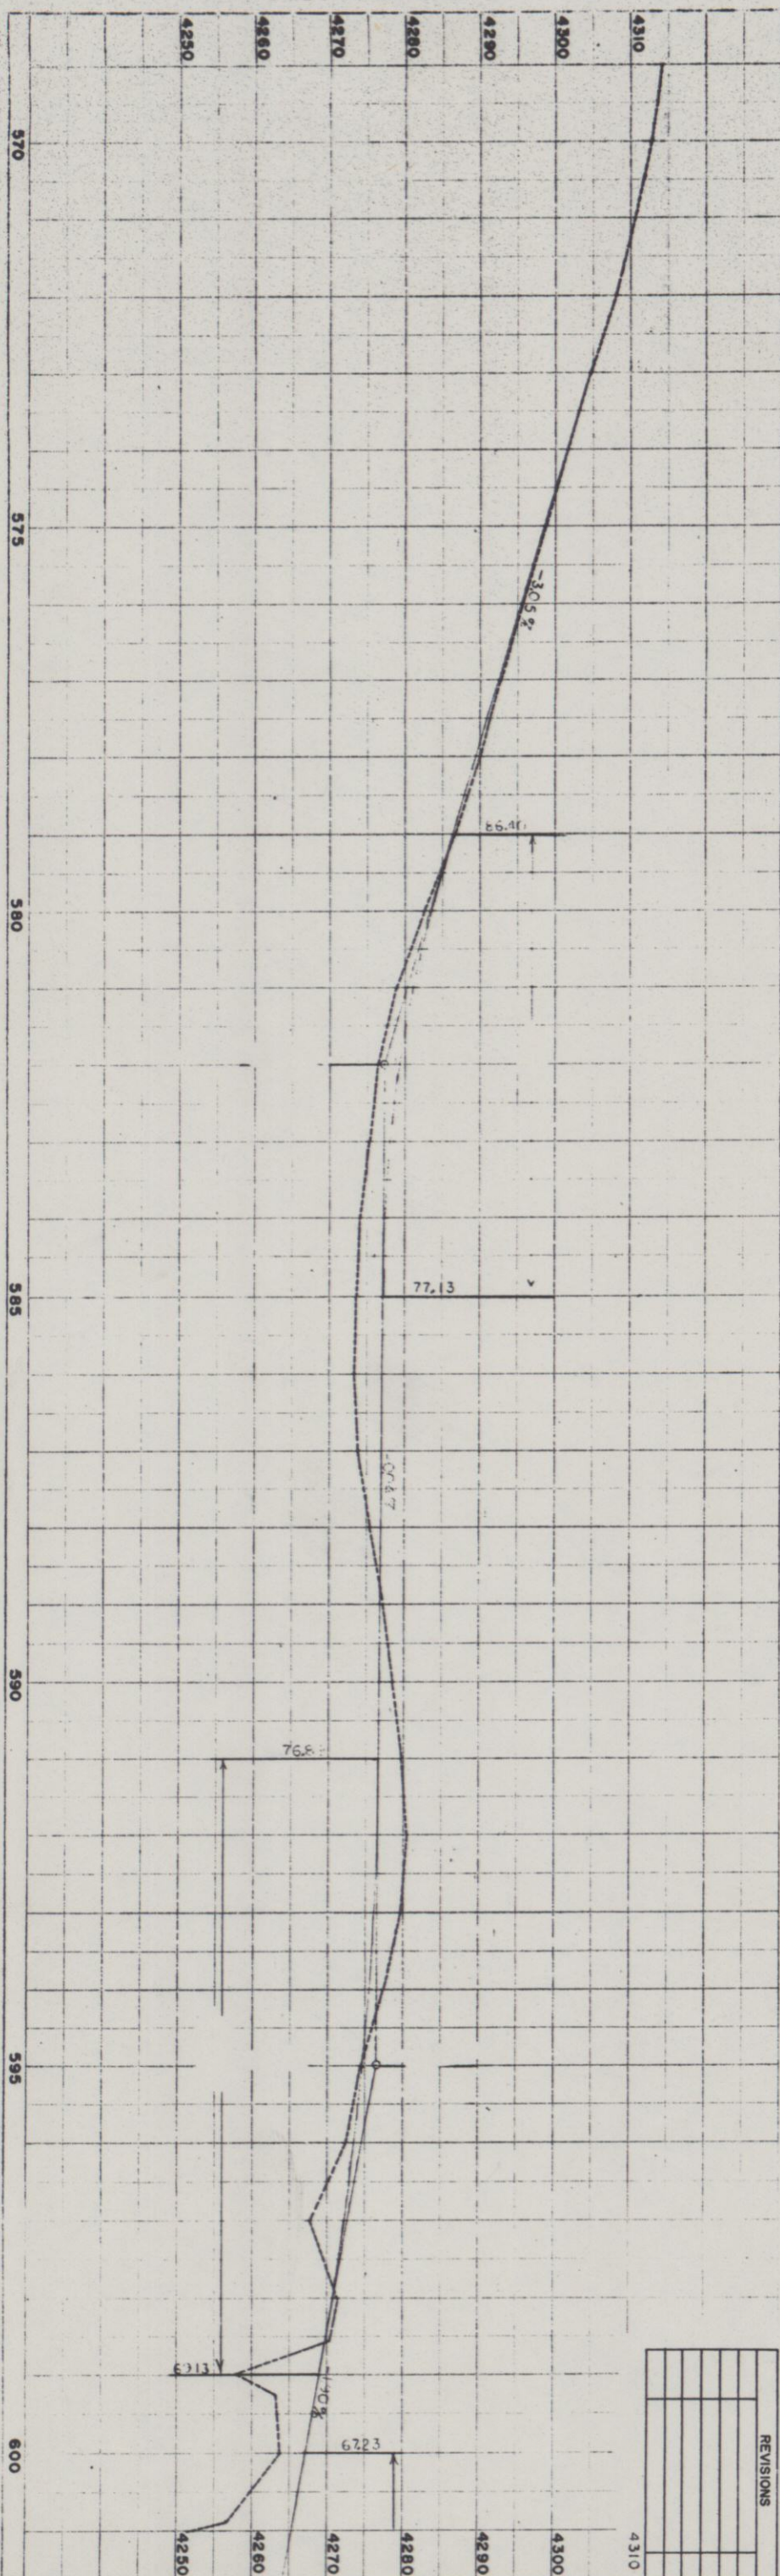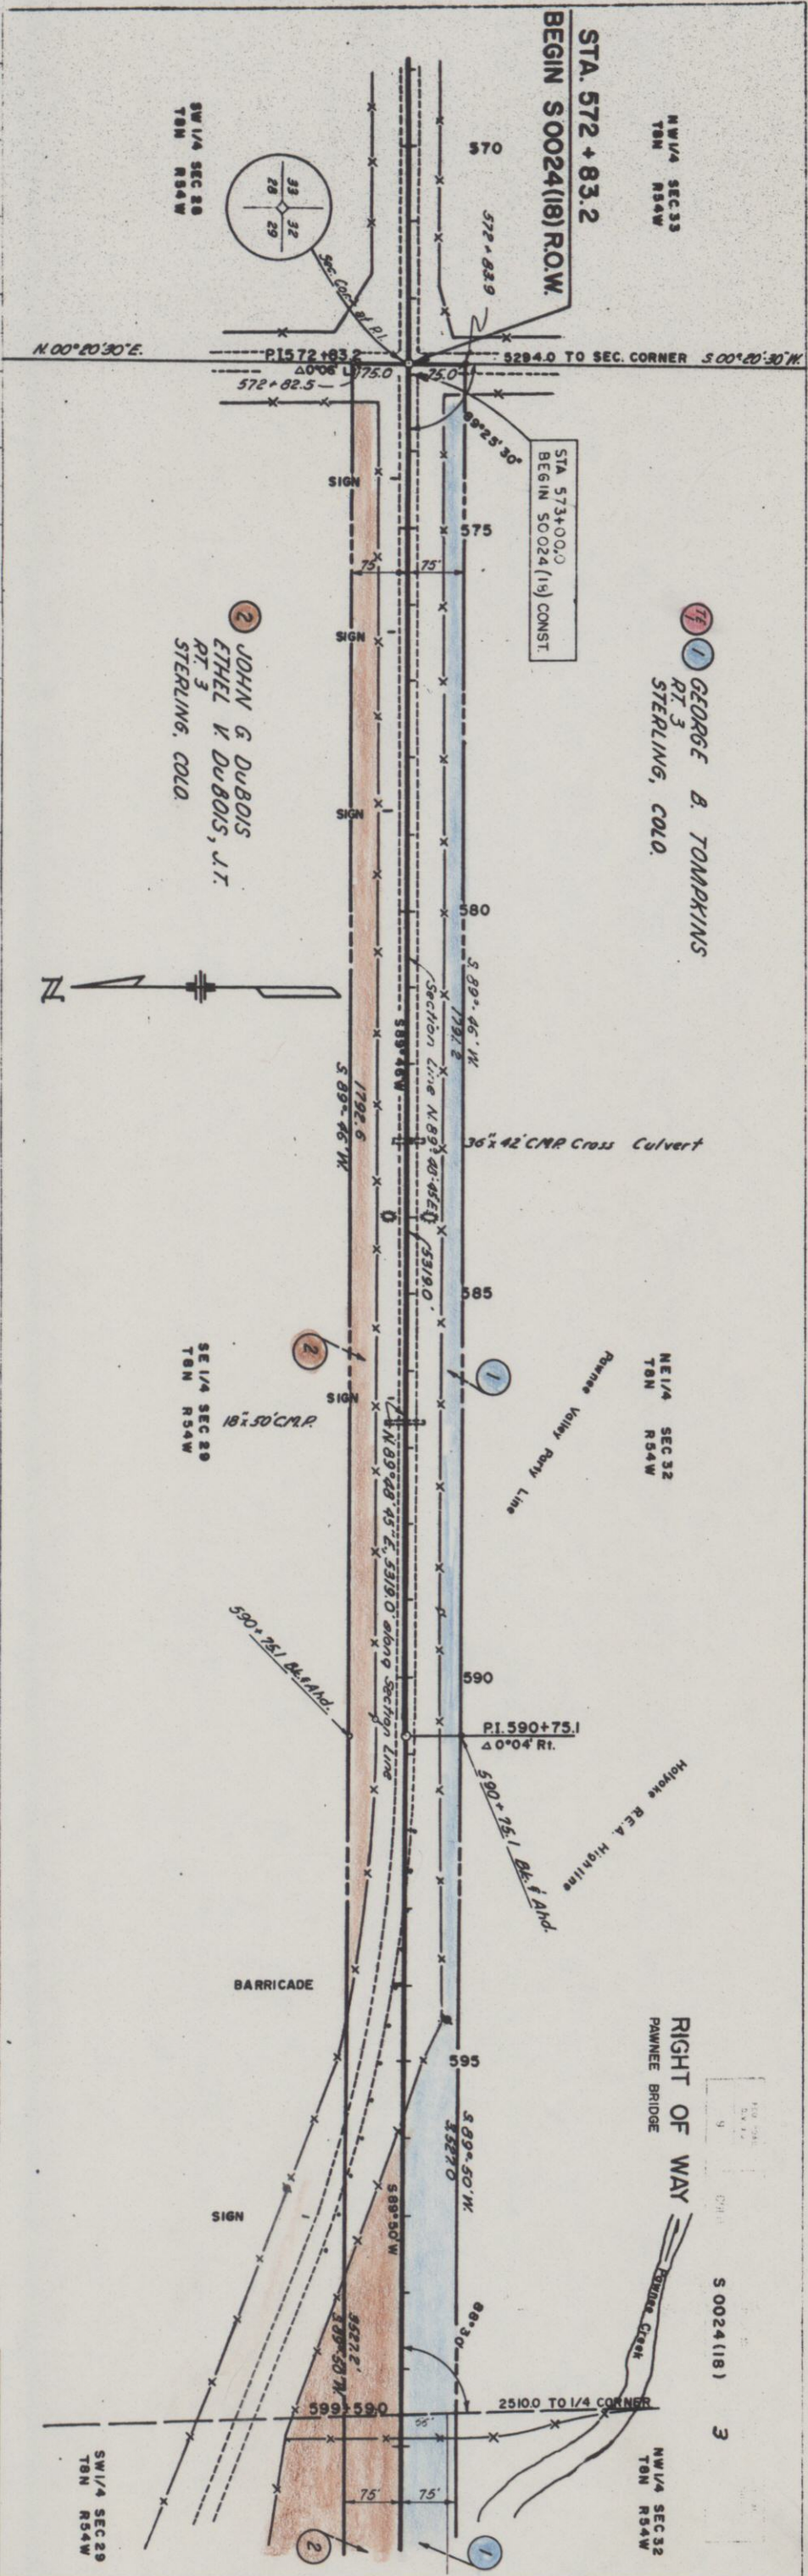 

FED. ROAD DIST. NO.	9	COLO.	PROJ. NO.	S 0024 (18)	4
DATE	1961	BY	1/24		

RIGHT OF WAY

PAWNEE BRIDGE

NE 1/4 SEC 31 T8N R54W



TOMPKINS

Point of Beginning
Parcel 14.5, N 0°14'30"W,
75.0' to NW Corner Sec. 32

3 LESTER C KNOWLES &
MARIAN E. KNOWLES, J.T.
RT. 3
STERLING, COLO.

SE 1/4 SEC 30 T8N R54W

Point of Beginning
Parcel 24.3, S 0°14'30"E,
75.0' to SE Cor. Sec. 30

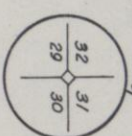 

24" x 56" C.M.P.
GUARD POSTS
SIGN
BARRICADE
24" x 56" C.M.P.

2 JOHN G. DUBOIS &
ETHEL V. DUBOIS, J.T.
RT. 3
STERLING, COLO.


SW 1/4 SEC 29 T8N R54W

1 5 GEORGE B. TOMPKINS
RT. 3
STERLING, COLO.

NW 1/4 SEC 32 T8N R54W

Easement for Channel Change (Temporary)

Power Creek

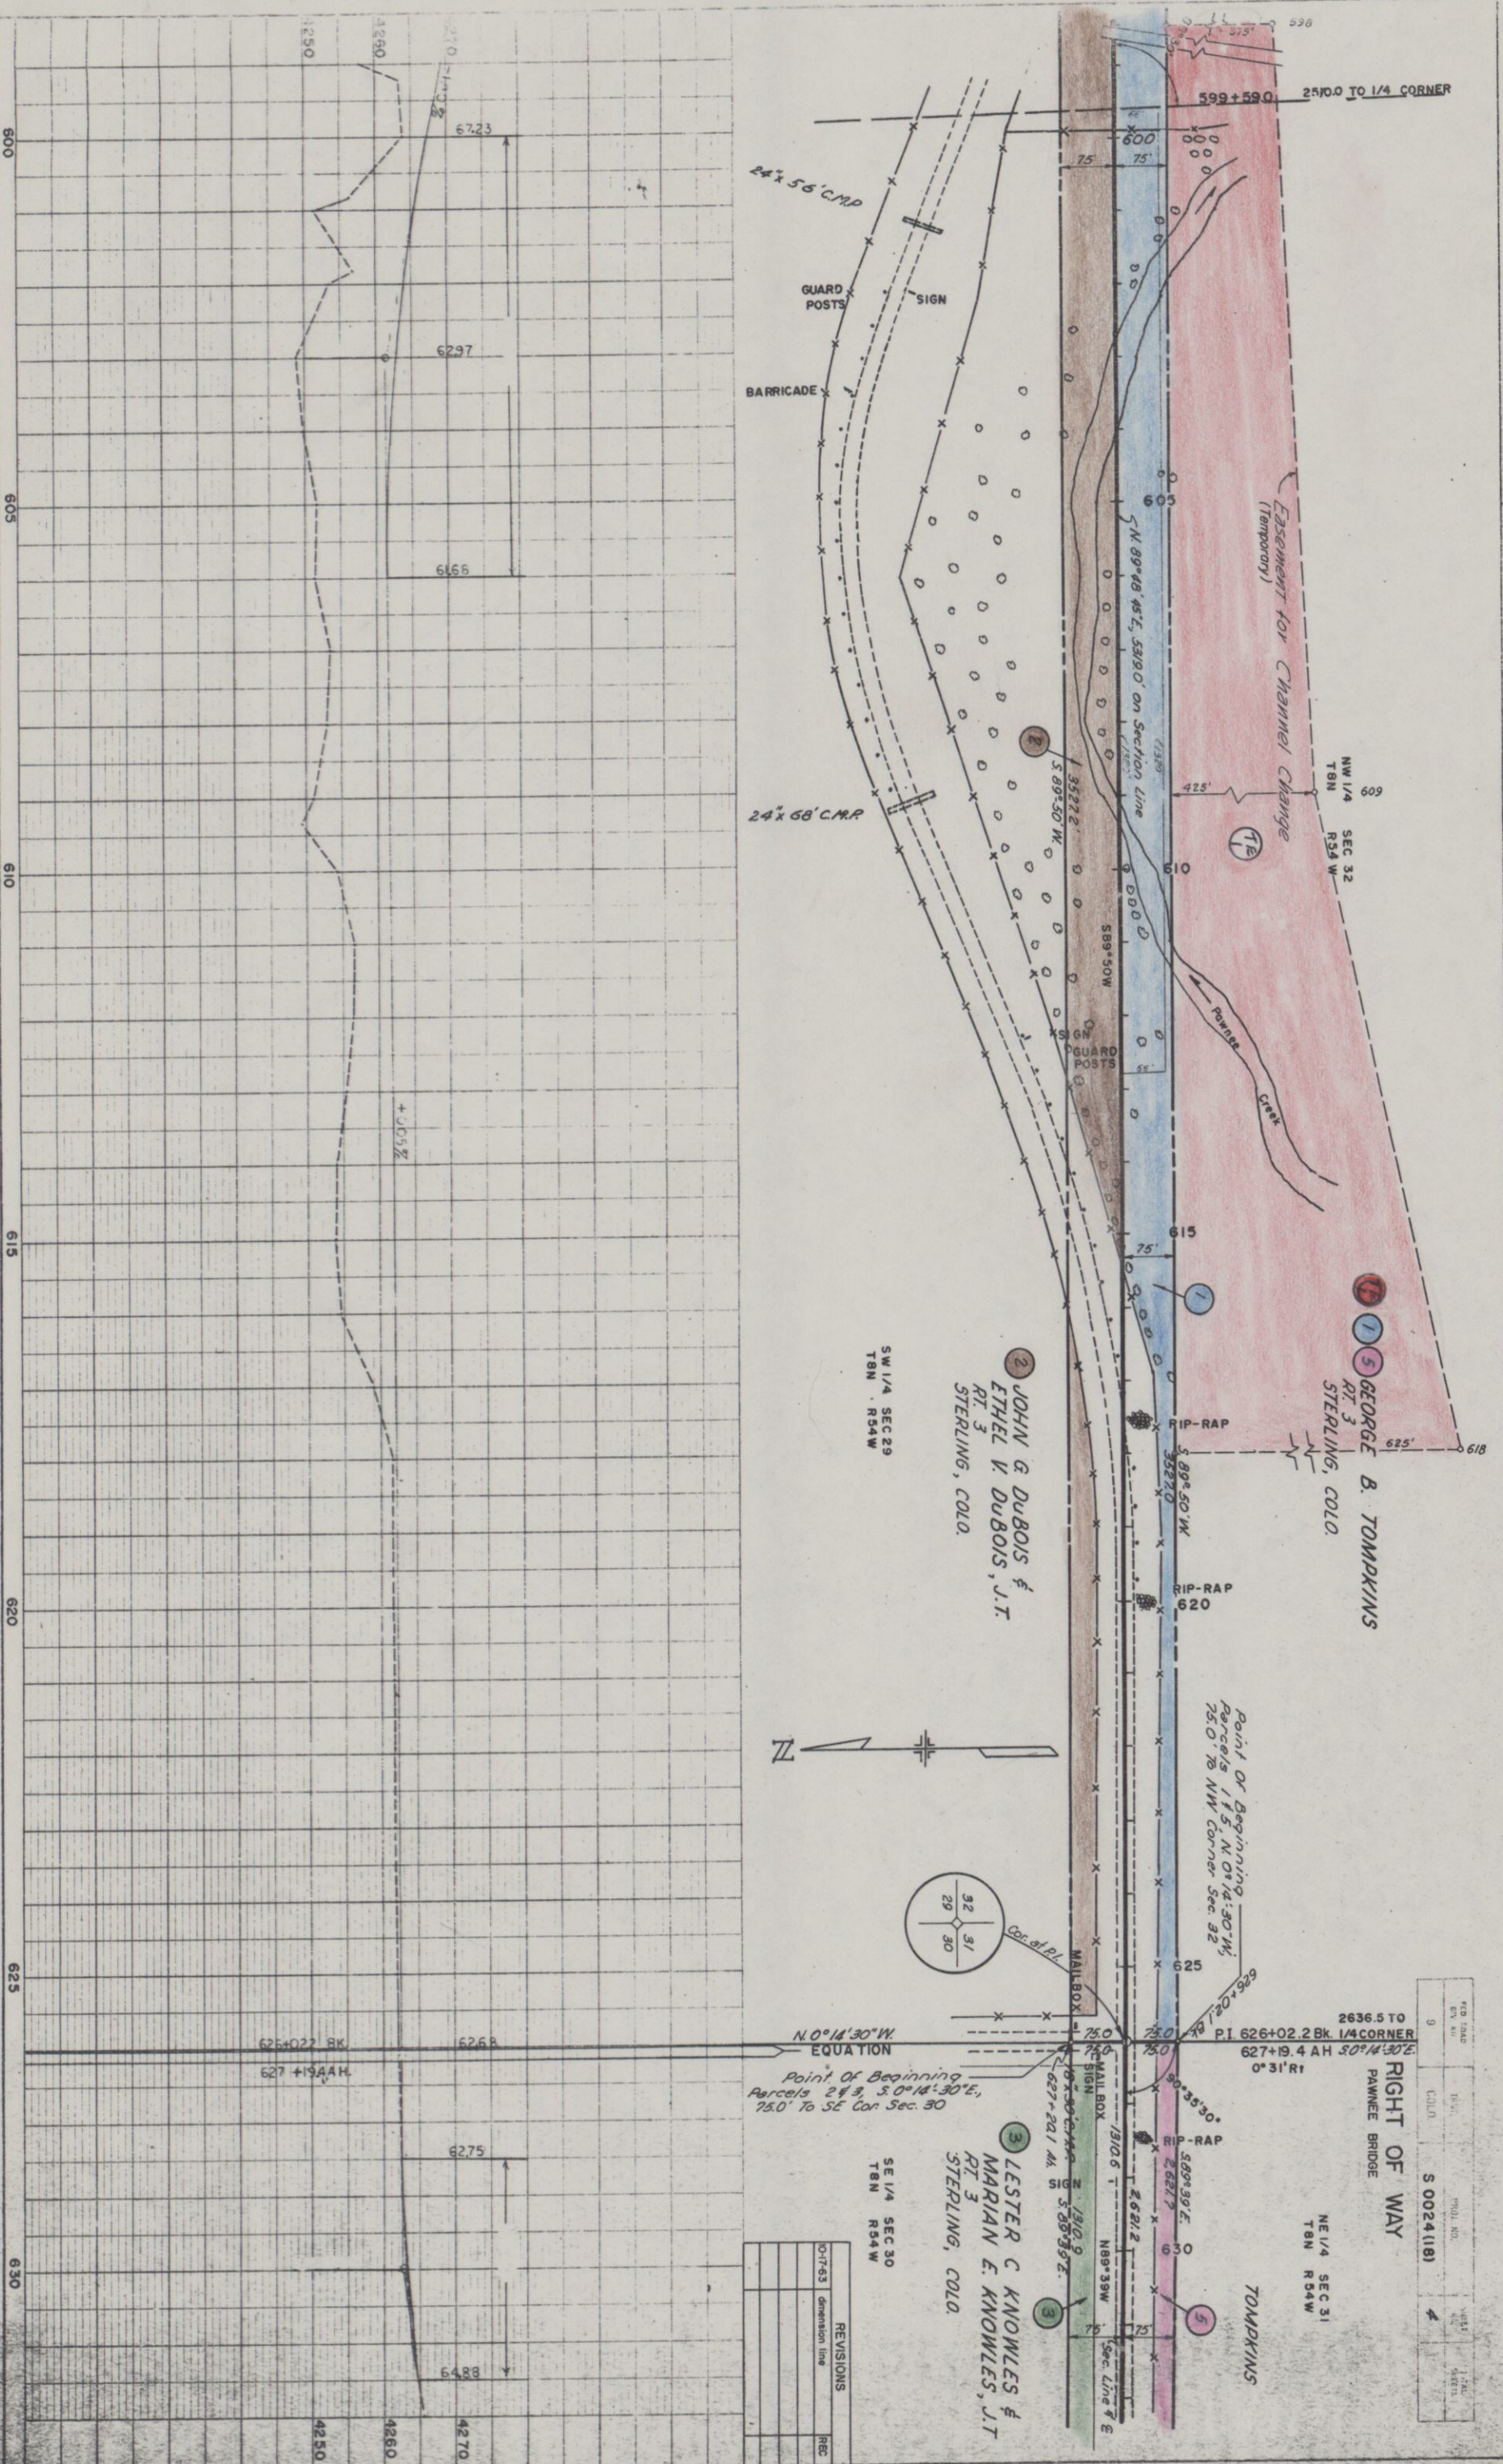

REVISIONS	DATE	BY	REASON
0-1-63	Dimension line	REC	

RIGHT OF WAY
PAWNEE BRIDGE

REVISIONS		
10-7-63	Rev. acc. again	REC
10-17-63	remove words T. E.	REC
11/1/63	end proj. sto.	CW

NW 1/4 SEC 31
T8N R54W

STA. 653 + 40.6
END S0024(18) R.O.W.

Point of Beginning
Parcel #, S. 00° 07' W,
75.0' To S $\frac{1}{4}$ Con Sec. 30

SW1/4 SEC 30
T8N R54W

3
LESTER C. KNOWLES
MARIAN E. KNOWLES, J. T.
RT 3
STERLING, COLO.

NE 1/4 SEC 31
T 8 N R 34 W

5 GEORGE B. TOMPKINS
RT. 3
STERLING, COLO.

4 GEORGE B. TOMPKINS
RT. 3
STERLING, COLO.

SEI/4 SEC 30
T8N R54W

MAIL IN TOP OF END PILE N.E. WING
ELEVATION 4267.61

STRUCTURE NO. B23D

Approx. 2000. Line

RIP-RAP


STA. 651 + 50.0
END 50024(18) CONST.

2637.9 TO 1/4 CORNER
S. 00° 07' W.

P.L.

NW 1/4 SEC 31
T8N R54W

660

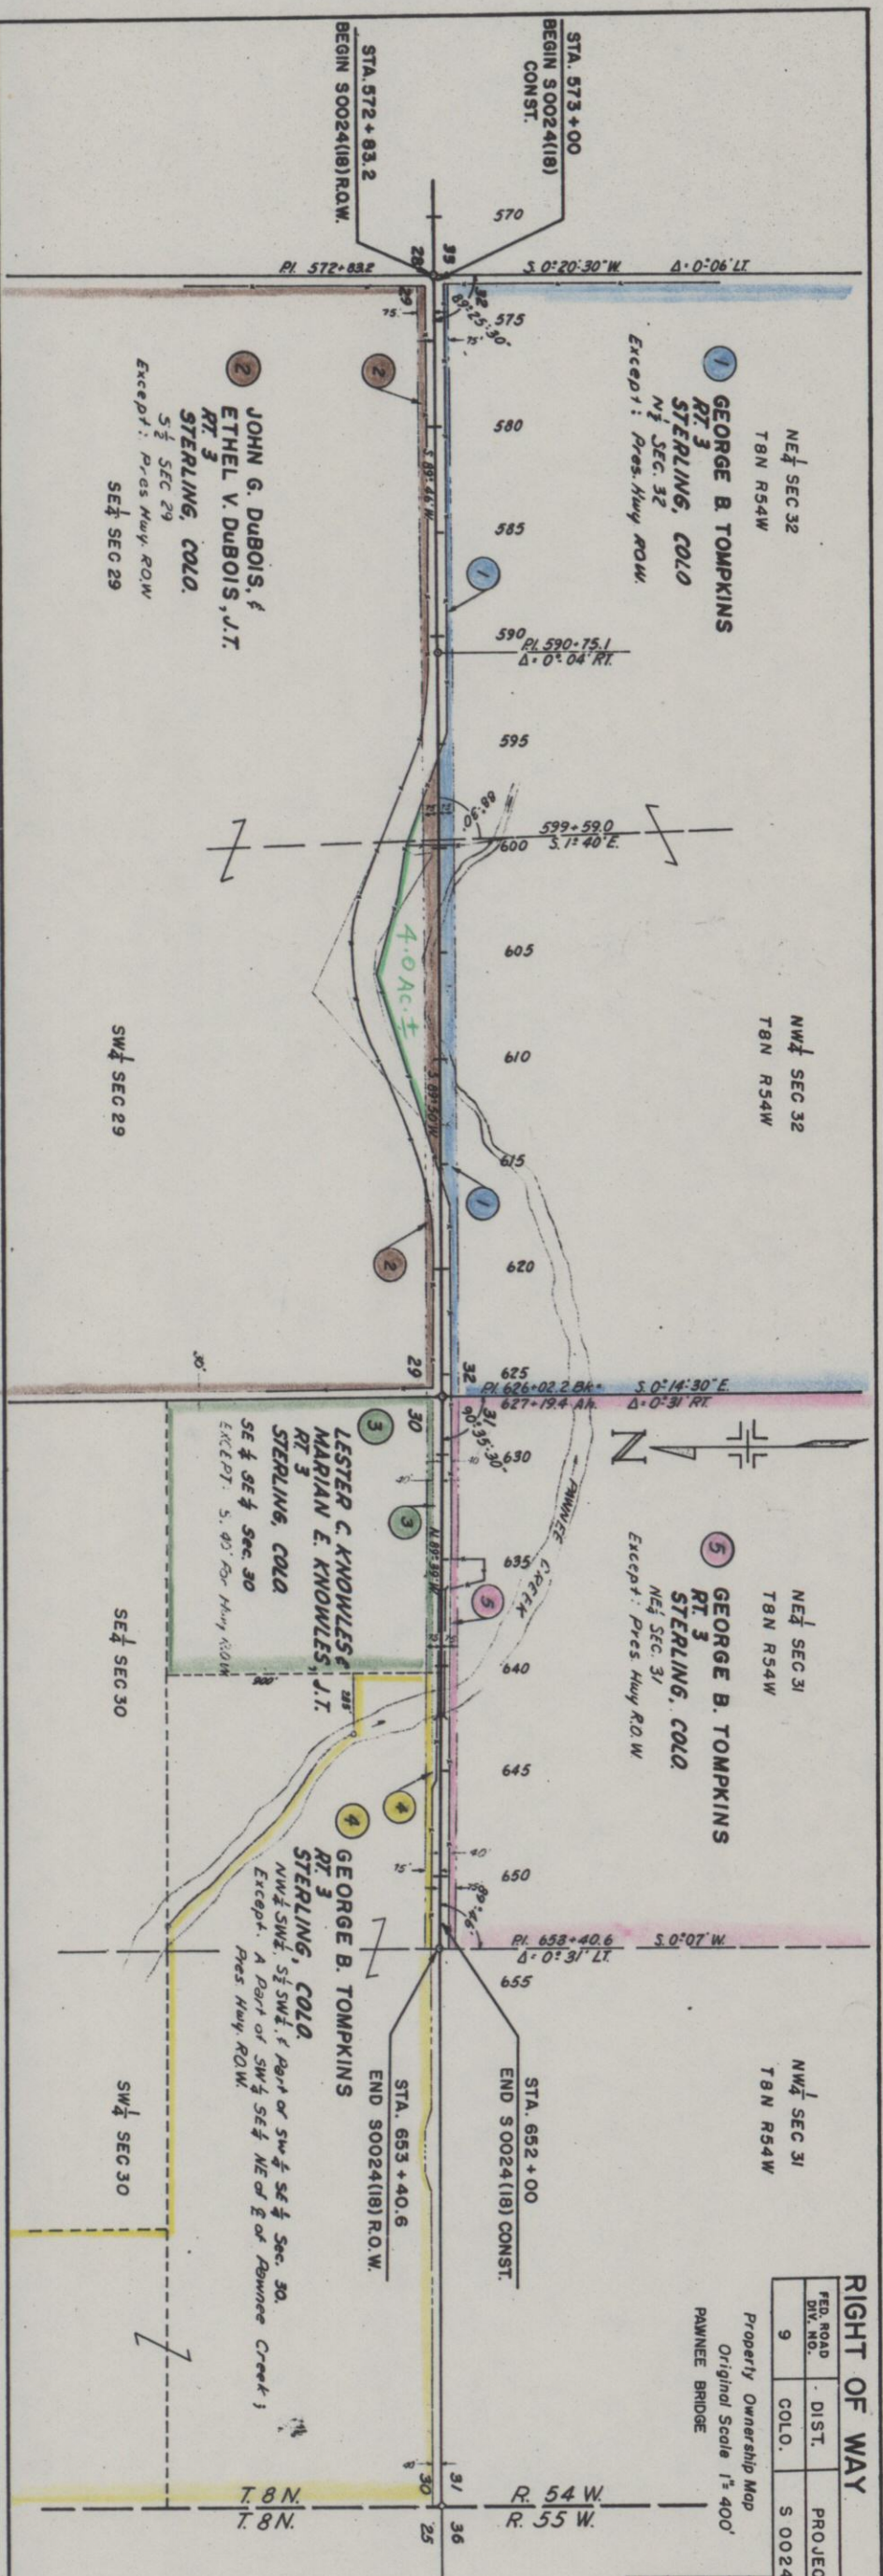

RIGHT OF WAY		SHEET NO.	TOTAL SHEETS
FED. ROAD DIV. NO.	DIST.	PROJECT	
9	COLO.	S 0024 (18)	6

[illegible]