


PLAN AND PROFILE OF PROPOSED
FEDERAL AID PROJECT NO. S 0025 (2)
STATE HIGHWAY NO. 227
PUEBLO COUNTY

SCALES OF ORIGINAL DRAWINGS

LENGTH OF PROJECT = 0.371 MILES (R.O.W.)

RIGHT OF WAY

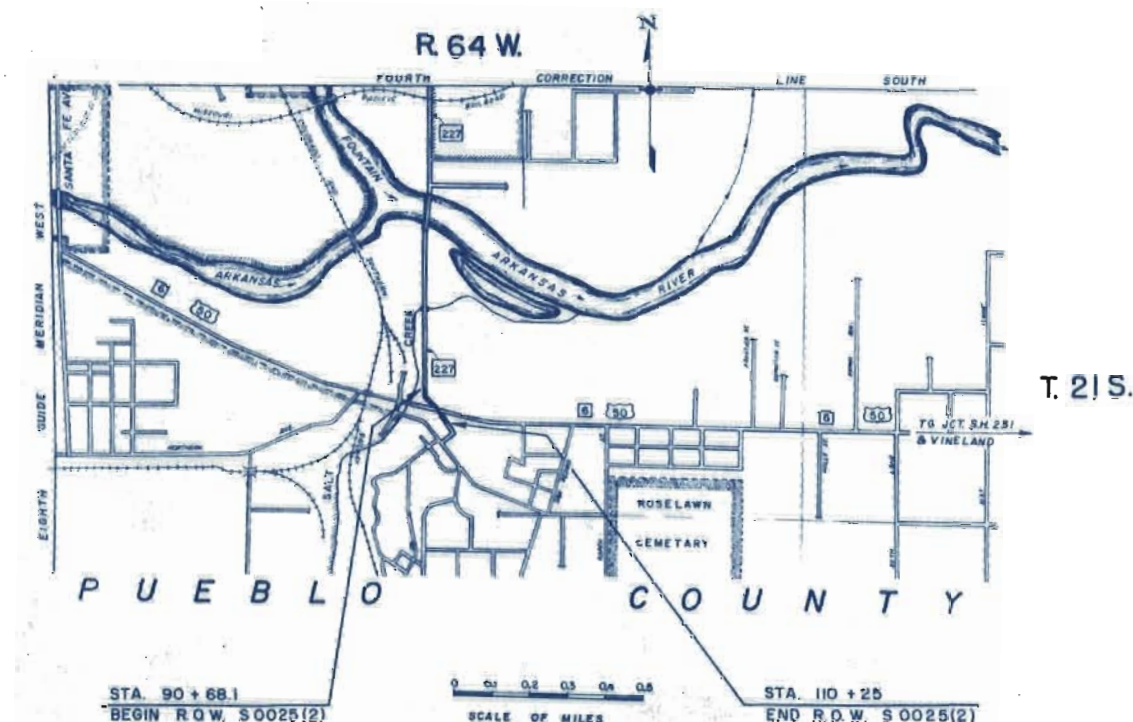

FEDERAL ROAD REGION NO	DIVISION	PROJ. NO	SHEET NO.	TOTAL SHEETS
5	COLORADO	S 0025(2)	1	
RIGHT OF WAY INTERCHANGE - SH 227 & SH 6 ADDITIONAL SIGNS			REVISIONS	
PLAN SHEET <u> </u> TITLE <u> </u> SHEET <u> </u>				
ROW MARKER <u> </u>				

RIGHT OF WAY
INTERCHANGE - SH 227 & SH 6
CONVENTIONAL SIGNS

Diagram illustrating various line types and their corresponding symbols on a plan sheet:

- CENTER LINE
- RIGHT OF WAY LINE
- COUNTY LINE
- TOWNSHIP OR RANGE LINE
- LAND LINES
- RAILROAD
- BARBED WIRE FENCE
- COMBINATION WIRE FENCE
- SNOW FENCE
- TELEPHONE & TELEGRAPH LINES
- POWER LINE
- DETOUR
- PRESENT ROAD (Plan Sheets)

FILE COPY

R. O. W. TABULATION OF PROPERTIES IN PUEBLO

COUNTY S. H. No. 227 PROJ. S 0025(2)

FEDERAL ROAD DIVISION NO.	DISTRICT	PROJ. NO.	SHEET NO.	TOTAL SHEETS
9	COLORADO	S 0025(2)	2	

RIGHT OF WAY		REVISIONS		RC
INTERCHANGE - SH 227 & SH 6		8-10-62 add 12 A		
REMARKS		11/20/62 12 name change		C.W.

PARCEL NO.	OWNER	ADDRESS	LOCATION	AREA IN ACRES			Land	Dam				
				REMAINDER	PARCEL	TO BE ACQUIRED						
			T. 21 S., R. 64 W.									
			SECTION 6									
9	BULLEN CONCRETE PRODUCTS, a Colo. Corp.		Portion of land in E 1/2 of Sec 6	6.662	1.866	0.811	903			903	12/14/62 Incl. 10	
10	FOUNTAIN SAND & GRAVEL CO., a Colo. Corp.		Portion of land in SE 1/4 of Sec 6	1.338	1.862	1.264						
			SECTION 5									
11	CLYDE GREEN & MARGUERITE C. GREEN, J.T.		All of lots 132 to 138 incl except a portion of lot 136 which has been deeded for R.O.W. A portion of lots 89 & 90 lying North & East of S.H. R.O.W. A portion of lot 139 All in Stanton & Vroman Sub of lots 3 & 4 in Sec. 5, T. 21 S., R. 64 W.	Indeterminate	3.905	3.690	3290	2205	2699 Sup.	2099-5495	12/21/62 Incl. TE-11	
TE-11	CLYDE GREEN & MARGUERITE C. GREEN, J.T.		A portion of lot 139, Stanton & Vroman Sub of lots 3 & 4.		0.161	0.161					TEMPORARY EASEMENT	TE-11
12	SANTOS GRANILLO & MARGRET GRANILLO, J.T.		Lot 66 & a portion of lots 87 88 & 89, Stanton & Vroman Sub. of lots 3 & 4.	0.820	0.571	0.261				410	11/9/62 Incl. 13	
13	SANTOS GRANILLO & MARGRET GRANILLO, J.T.		Lots 84 & 85, Stanton & Vroman Sub. of lots 3 & 4.	0.396	0.637	0.203						
12 A	UNKNOWN		SW 1/4 Section 5 SE 1/4 Section 6	0.000	0.09	0.09						

CLYDE GREEN & MARGUERITE C. GREEN, J.T.


All of lots 132 to 138 incl. Portions of lots 89 & 90 lying North & East of S.H. R.O.W. & a portion of lot 139, all in Stanton & Vroman Subdivision of Lots 3 & 4, in Sec. 5, T.21S., R.64W.

(A portion of lot 136 has been deeded for R.O.W. purposes.)

REVISIONS		
8-10-62	add 12 A	RC
11/20/62	12 name change	C.W.

FEDERAL ROAD DIVISION NO.	DISTRICT	PROJ. NO.	SHEET NO.	TOTAL SHEETS
9	COLORADO	S 0025 (2)	4	

RIGHT OF WAY INTERCHANGE - SH 227 & SH 6

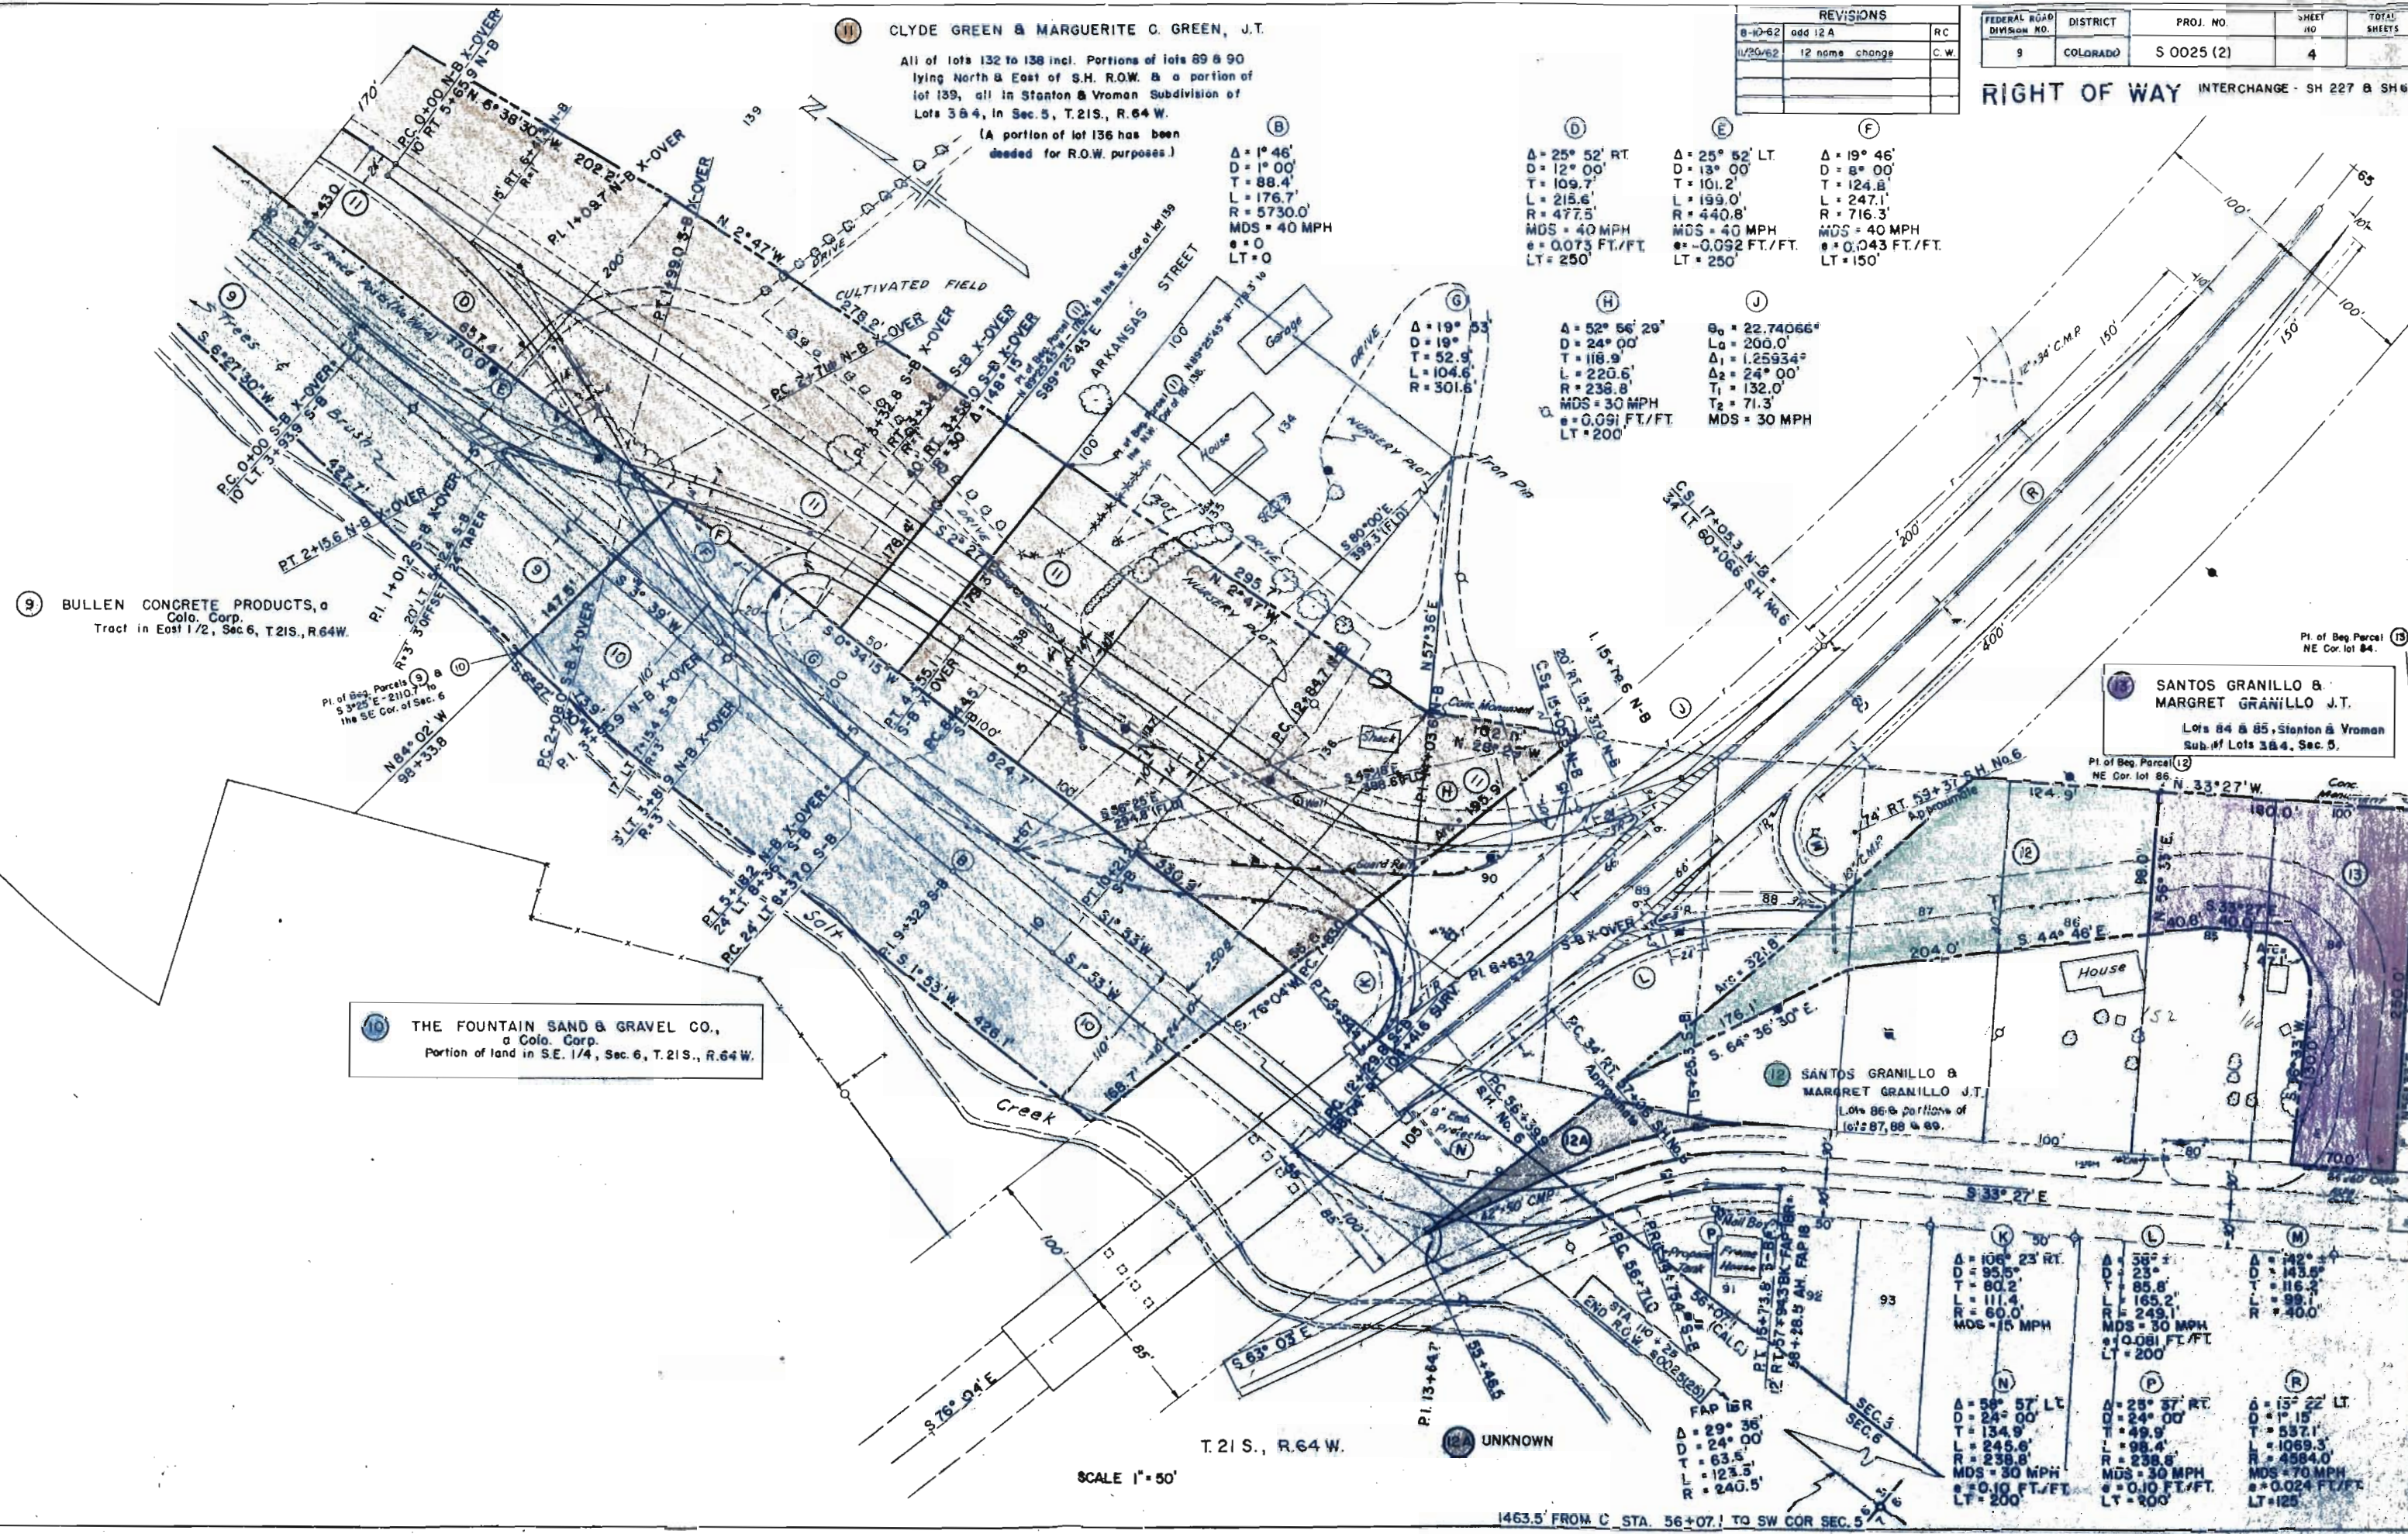

9 BULLEN CONCRETE PRODUCTS, a Colo. Corp.
Tract in East 1/2, Sec. 6, T.21S., R.64W.

10 THE FOUNTAIN SAND & GRAVEL CO., a Colo. Corp.
Portion of land in S.E. 1/4, Sec. 6, T.21S., R.64W.

13 SANTOS GRANILLO & MARGRET GRANILLO J.T.
Lots 84 & 85, Stanton & Vroman Sub. of Lots 3 & 4, Sec. 5.

12 SANTOS GRANILLO & MARGRET GRANILLO J.T.
Lots 86 & 88 portions of lots 87, 88 & 89.

T.21 S., R.64 W.


SCALE 1" = 50'

1463.5' FROM C. STA. 56+07.1 TO SW COR SEC. 5



Concrete Pipe
Storage Yard

SURVEY
Δ = 3° 05'
D = 1° 00'
T = 154.2'
R = 308.3'
L = 5,730.0'
TL = 250'
S = 0.029 FT./FT.
HSD > 1300'

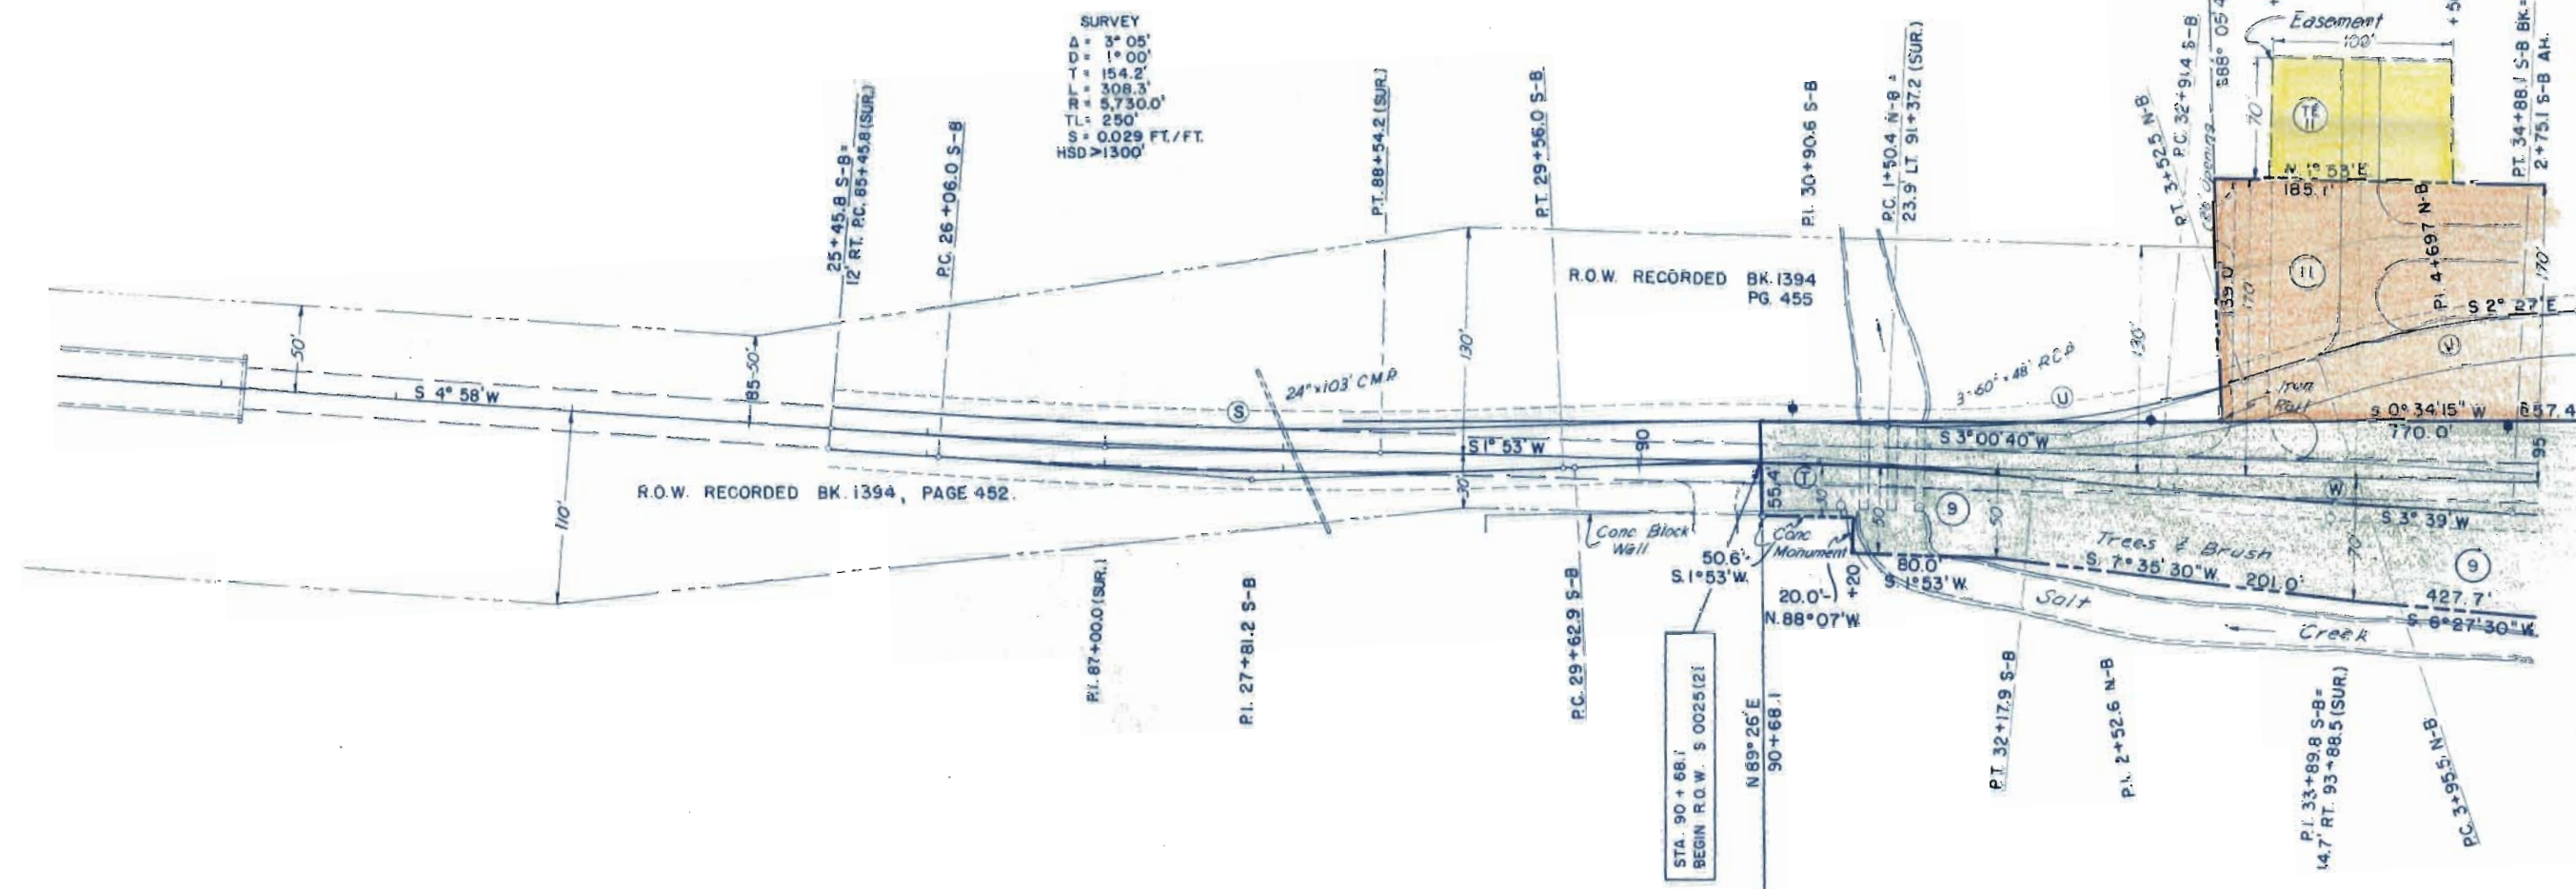

CLYDE GREEN &
MARGUERITE C. GREEN, J.P.

REVISIONS	

SEC. 5 T. 21 S., R. 64 W.
SEC. 6 T. 21 S., R. 64 W.

BULLEN CONG. PRODUCTS
a Colo. Corp.

(S)	(T)	(U)	(V)	(W)
Δ = 7° 00' LT.	Δ = 7° 39' RT.	Δ = 20° 12' 40" LT.	Δ = 14° 45' RT.	Δ = 1° 58' LT.
D = 2° 00'	D = 3° 00'	D = 10° 00'	D = 10° 00'	D = 1° 00'
T = 175.2'	T = 127.7'	T = 102.2'	T = 74.2'	T = 98.4'
L = 350.0'	L = 255.0'	L = 202.1'	L = 147.5'	L = 196.7'
R = 2865.0'	R = 1910.0'	R = 573.0'	R = 573.0'	R = 5,730.0'
MDS = 40 MPH	MDS = 40 MPH	MDS = 40 MPH	MDS = 40 MPH	MDS = 40 MPH
e = 0.020 FT./FT.	e = 0.020 FT./FT.	e = 0.053 FT./FT.	e = 0.053 FT./FT.	e = 0
LT = 100'	LT = 100'	LT = 200'	LT = 200'	LT = 0

FED. ROAD REGION	DIVISION	PROJ. NO.	SHEET NO.
9	COLO.	S 0025 (2)	5

RIGHT OF WAY

4700

90

80

70

60

50

4640

STA 1+504 = 23.9' LT 91+372 (SUR)
Elev 47.91

PI 464112

STA 5+65.9 = 0+00 N.B. X-OVER
Elev 52.14

200' VC

70.11

+4.56%

200' VC

82.13

87.02

200' VC

87.02

200' VC

87.02

87.02

87.02

87.02

87.02

87.02

87.02

87.02

87.02

87.02

87.02

NORTH BOUND MAIN

SOUTH BOUND X-OVER

70

60

50

4640

STA 25+45.8 = 12' RT 85+45.8 (SUR)

200' VC

43.38

42.14

41.63

41.28

42.88

47.77

43.23

47.77

47.77

SOUTH BOUND MAIN

NORTH BOUND X-OVER

EQUATION

STA 3+93.9 = 0+00 S-B X-OVER
Elev 54.20

STA 8+36.1 = 5+18.2 N-B X-OVER
Elev 61.70

STA 15+73.8 = 12' RT 57+94.3 BK FAP 18 R = 58+28.54H FAP 18

STA 0+00 = 10' LT 3+93.9 S-B

STA 0+00 = 10' LT 3+93.9 S-B

